



Stonestreet Green Solar

ES Volume 3: Figures

Chapter 14: Noise

Figures 14.1 - 14.4

PINS Ref: EN010135

Doc Ref. 5.3

Version 1

June 2024

APFP Regulation 5(2)(a)

Planning Act 2008

The Infrastructure Planning (Applications: Prescribed Forms and Procedure) Regulations 2009



5.3 Environmental Statement Volume 3 Figures


Chapter 14: Noise

Drawing Number	Revision	Drawing Title	Scale
GM12014/Figure 14.1	01	Figure 14.1: Noise Sensitive Receptors	1:10,000 @ A2
GM12014/Figure 14.2	01	Figure 14.2: Noise Monitoring Positions	1:10,000 @ A2
GM12014/Figure 14.3	01	Figure 14.3: Daytime 1.5m	1:10,000 @ A2
GM12014/Figure 14.4	01	Figure 14.4: Night Time 4.0m	1:10,000 @ A2

DO NOT SCALE FROM THIS DRAWING

KEY

- ORDER LIMITS
- - - 300m STUDY AREA
- NOISE SENSITIVE RECEPTOR
- BUILDING

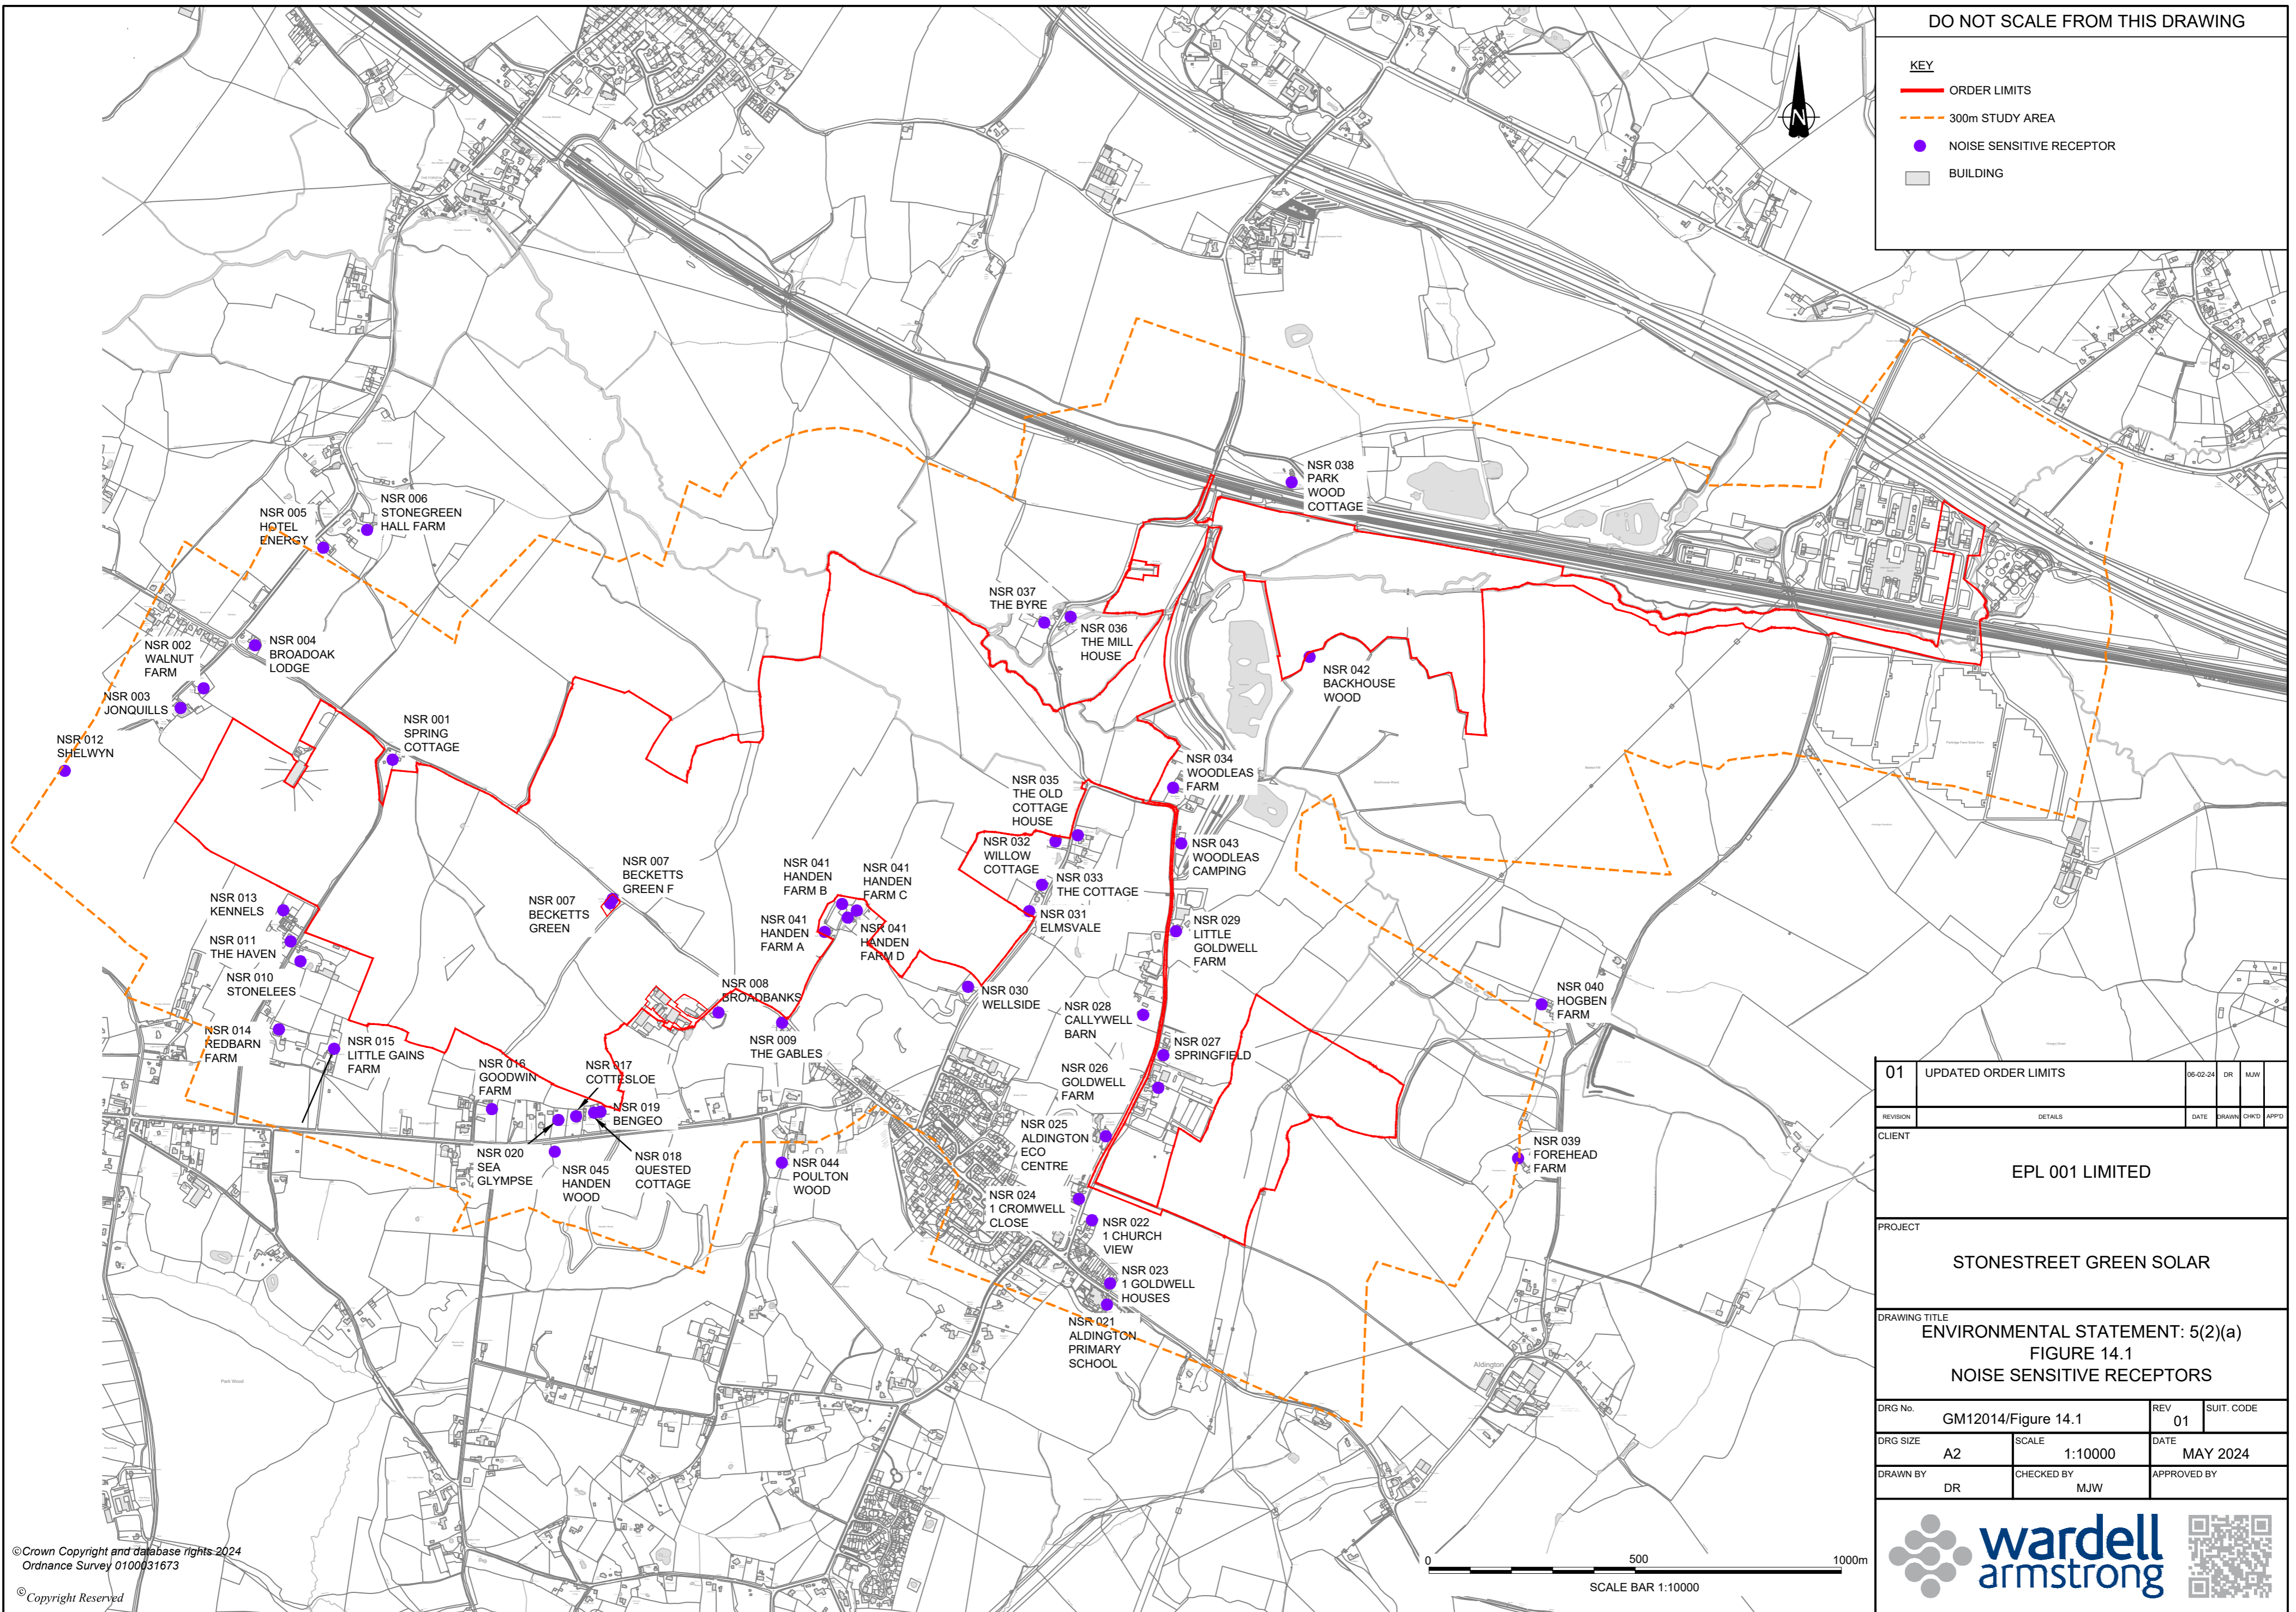



01	UPDATED ORDER LIMITS	06-02-24	DR	MJW	
REVISION	DETAILS	DATE	DRAWN	CHECKD	APPD
CLIENT EPL 001 LIMITED					
PROJECT STONESTREET GREEN SOLAR					
DRAWING TITLE ENVIRONMENTAL STATEMENT: 5(2)(a) FIGURE 14.1 NOISE SENSITIVE RECEPTORS					
DRG No.	GM12014/Figure 14.1	REV	01	SUIT. CODE	
DRG SIZE	A2	SCALE	1:10000	DATE	MAY 2024
DRAWN BY	DR	CHECKED BY	MJW	APPROVED BY	


© Crown Copyright and database rights 2024
Ordnance Survey 0100031673
© Copyright Reserved

N:\GM\GM12014 - BANK FARM SOLAR DCO\03 - DESIGN\AUTOCAD\GM12014-FIGURE 14.1-01.DWG



DO NOT SCALE FROM THIS DRAWING

- KEY**
- ORDER LIMITS
 -  NOISE MONITORING POSITION
 -  BUILDINGS

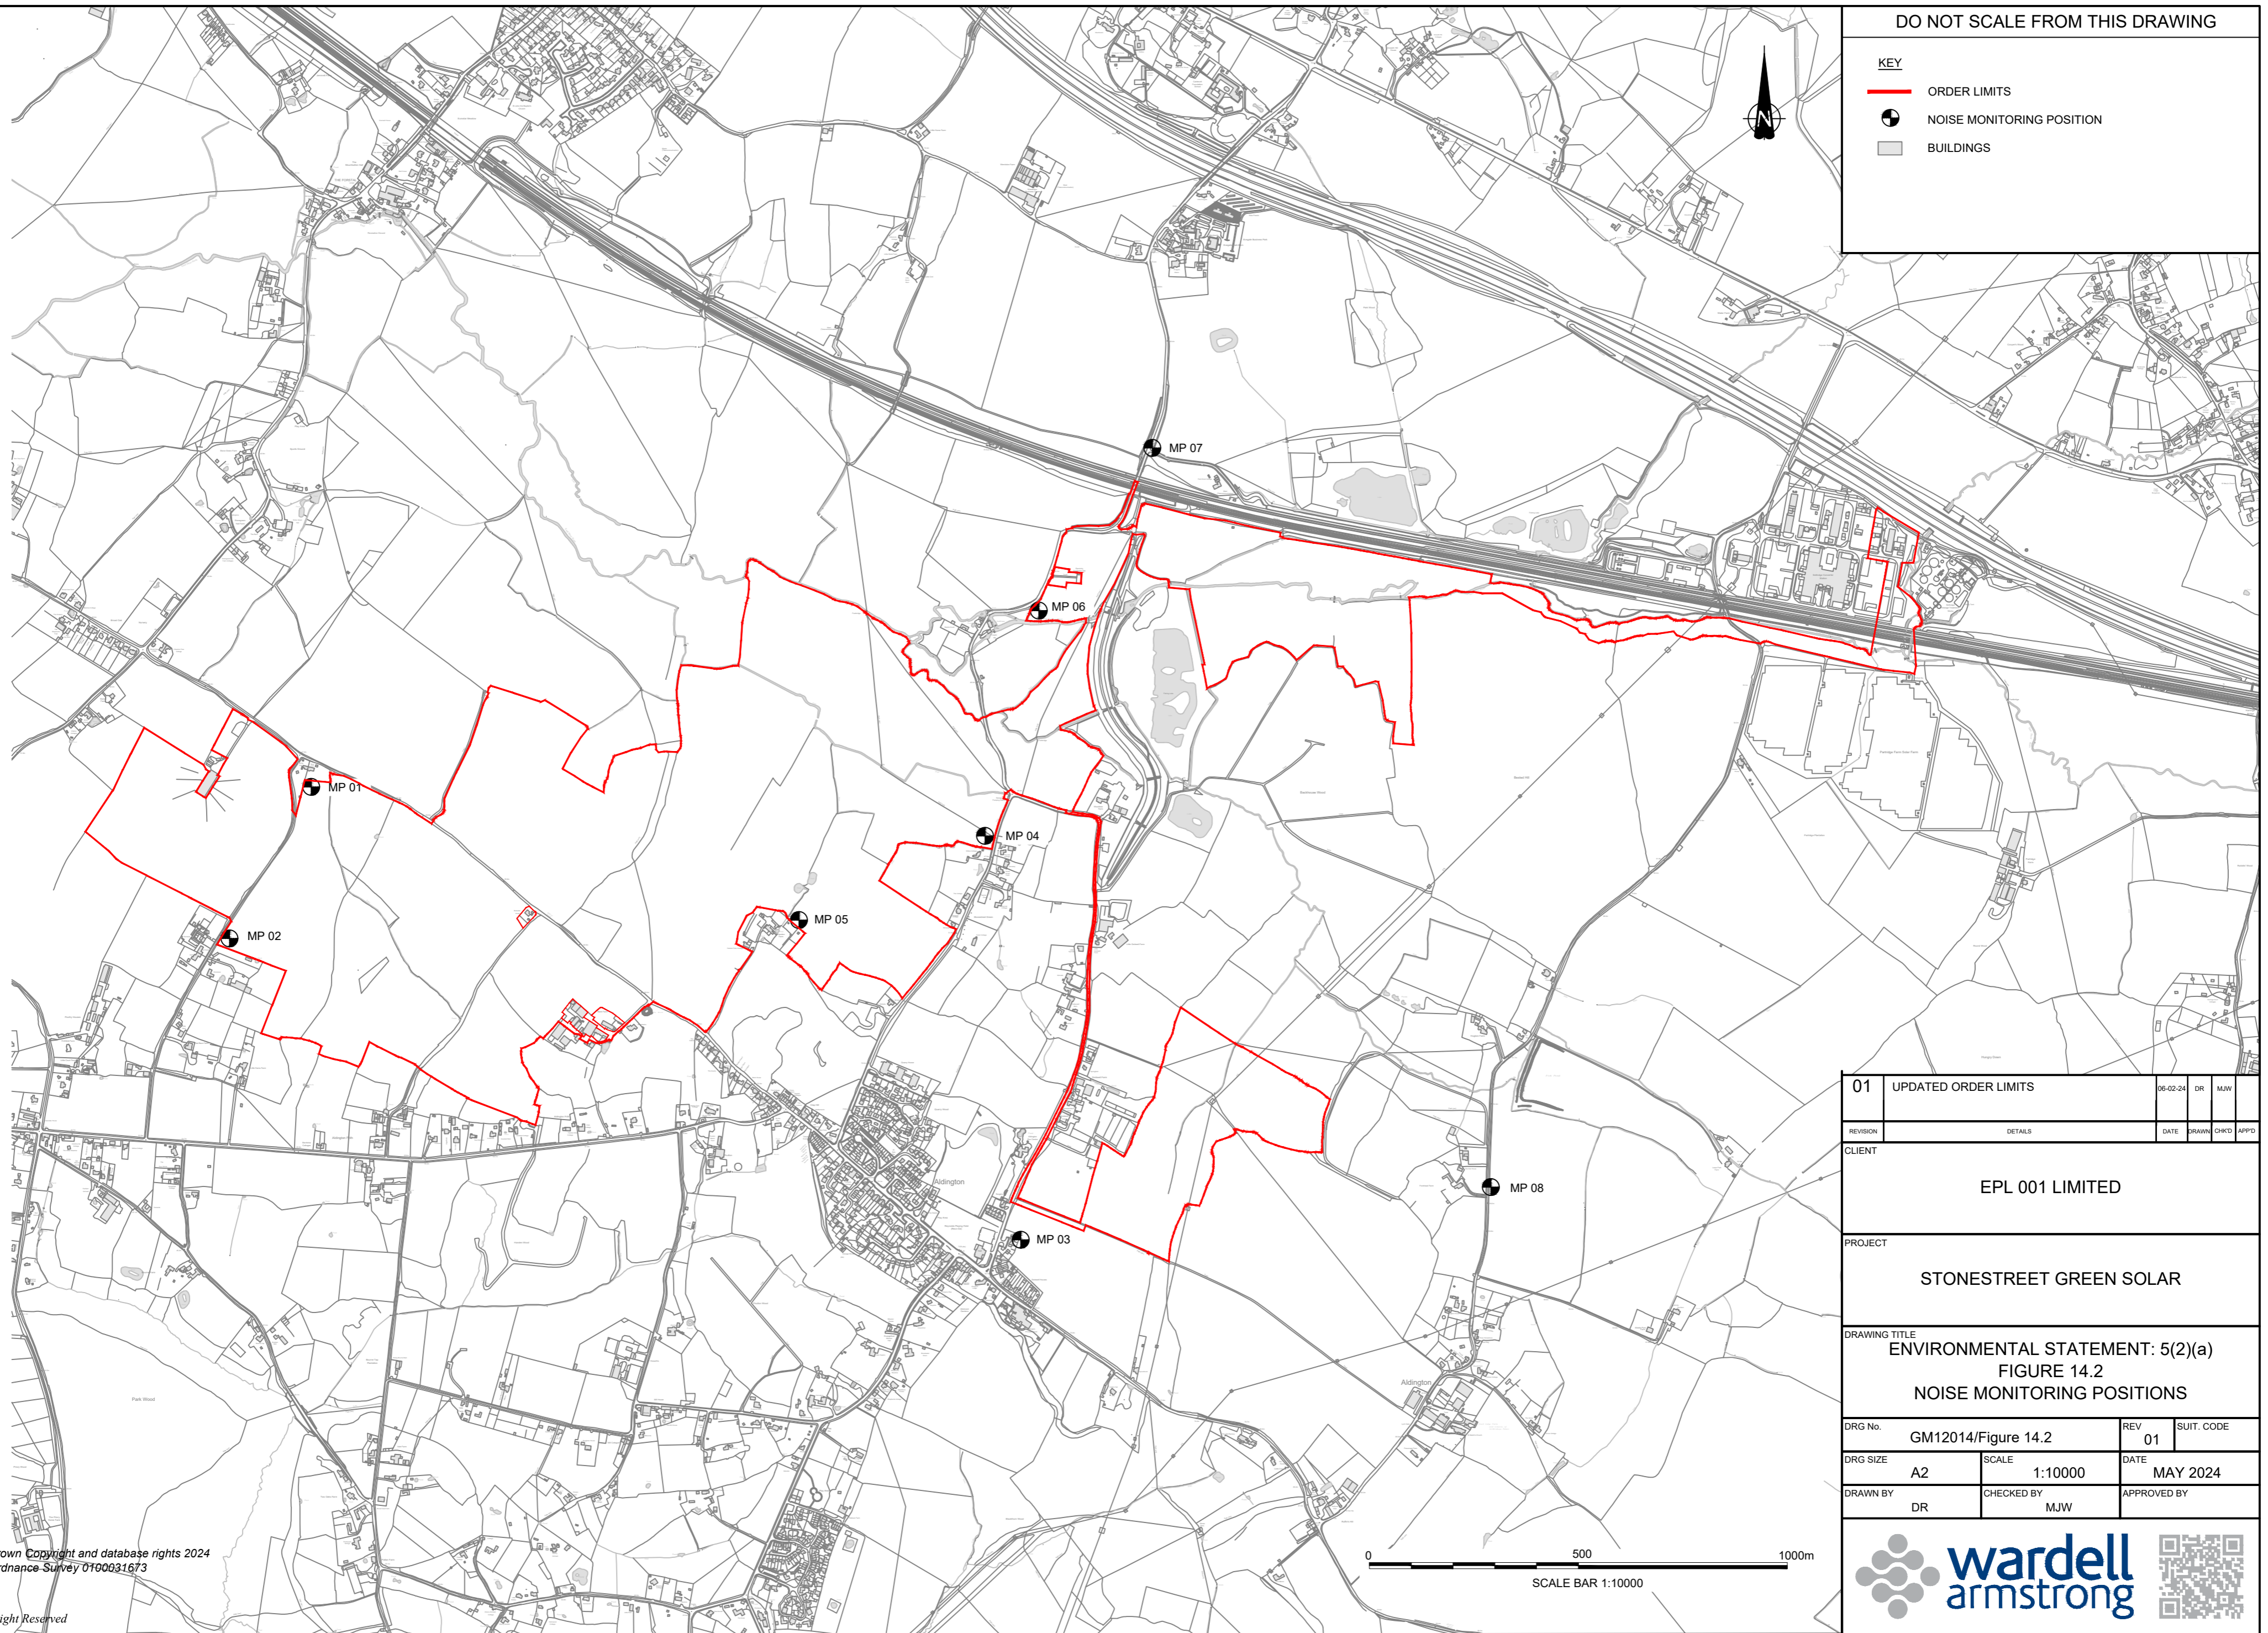


01	UPDATED ORDER LIMITS	06-02-24	DR	MJW
REVISION	DETAILS	DATE	DRAWN	CHKD

CLIENT
EPL 001 LIMITED

PROJECT
STONESTREET GREEN SOLAR

DRAWING TITLE
**ENVIRONMENTAL STATEMENT: 5(2)(a)
FIGURE 14.2
NOISE MONITORING POSITIONS**

DRG No.	GM12014/Figure 14.2	REV	01	SUIT. CODE
DRG SIZE	A2	SCALE	1:10000	DATE
DRAWN BY	DR	CHECKED BY	MJW	APPROVED BY

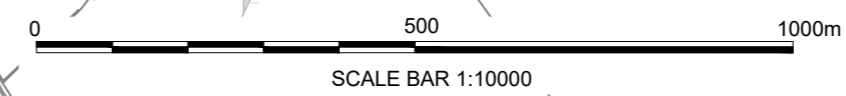

© Crown Copyright and database rights 2024
Ordnance Survey 0100031673



© Copyright Reserved



DO NOT SCALE FROM THIS DRAWING



- KEY**
- ORDER LIMITS
 - BATTERY CONTAINER
 - DC-DC CONVERTER
 - INVERTER
 - BUILDING
 - SPARES/ STORAGE CONTAINER
 - INTERMEDIATE SUBSTATIONS
 - NSR

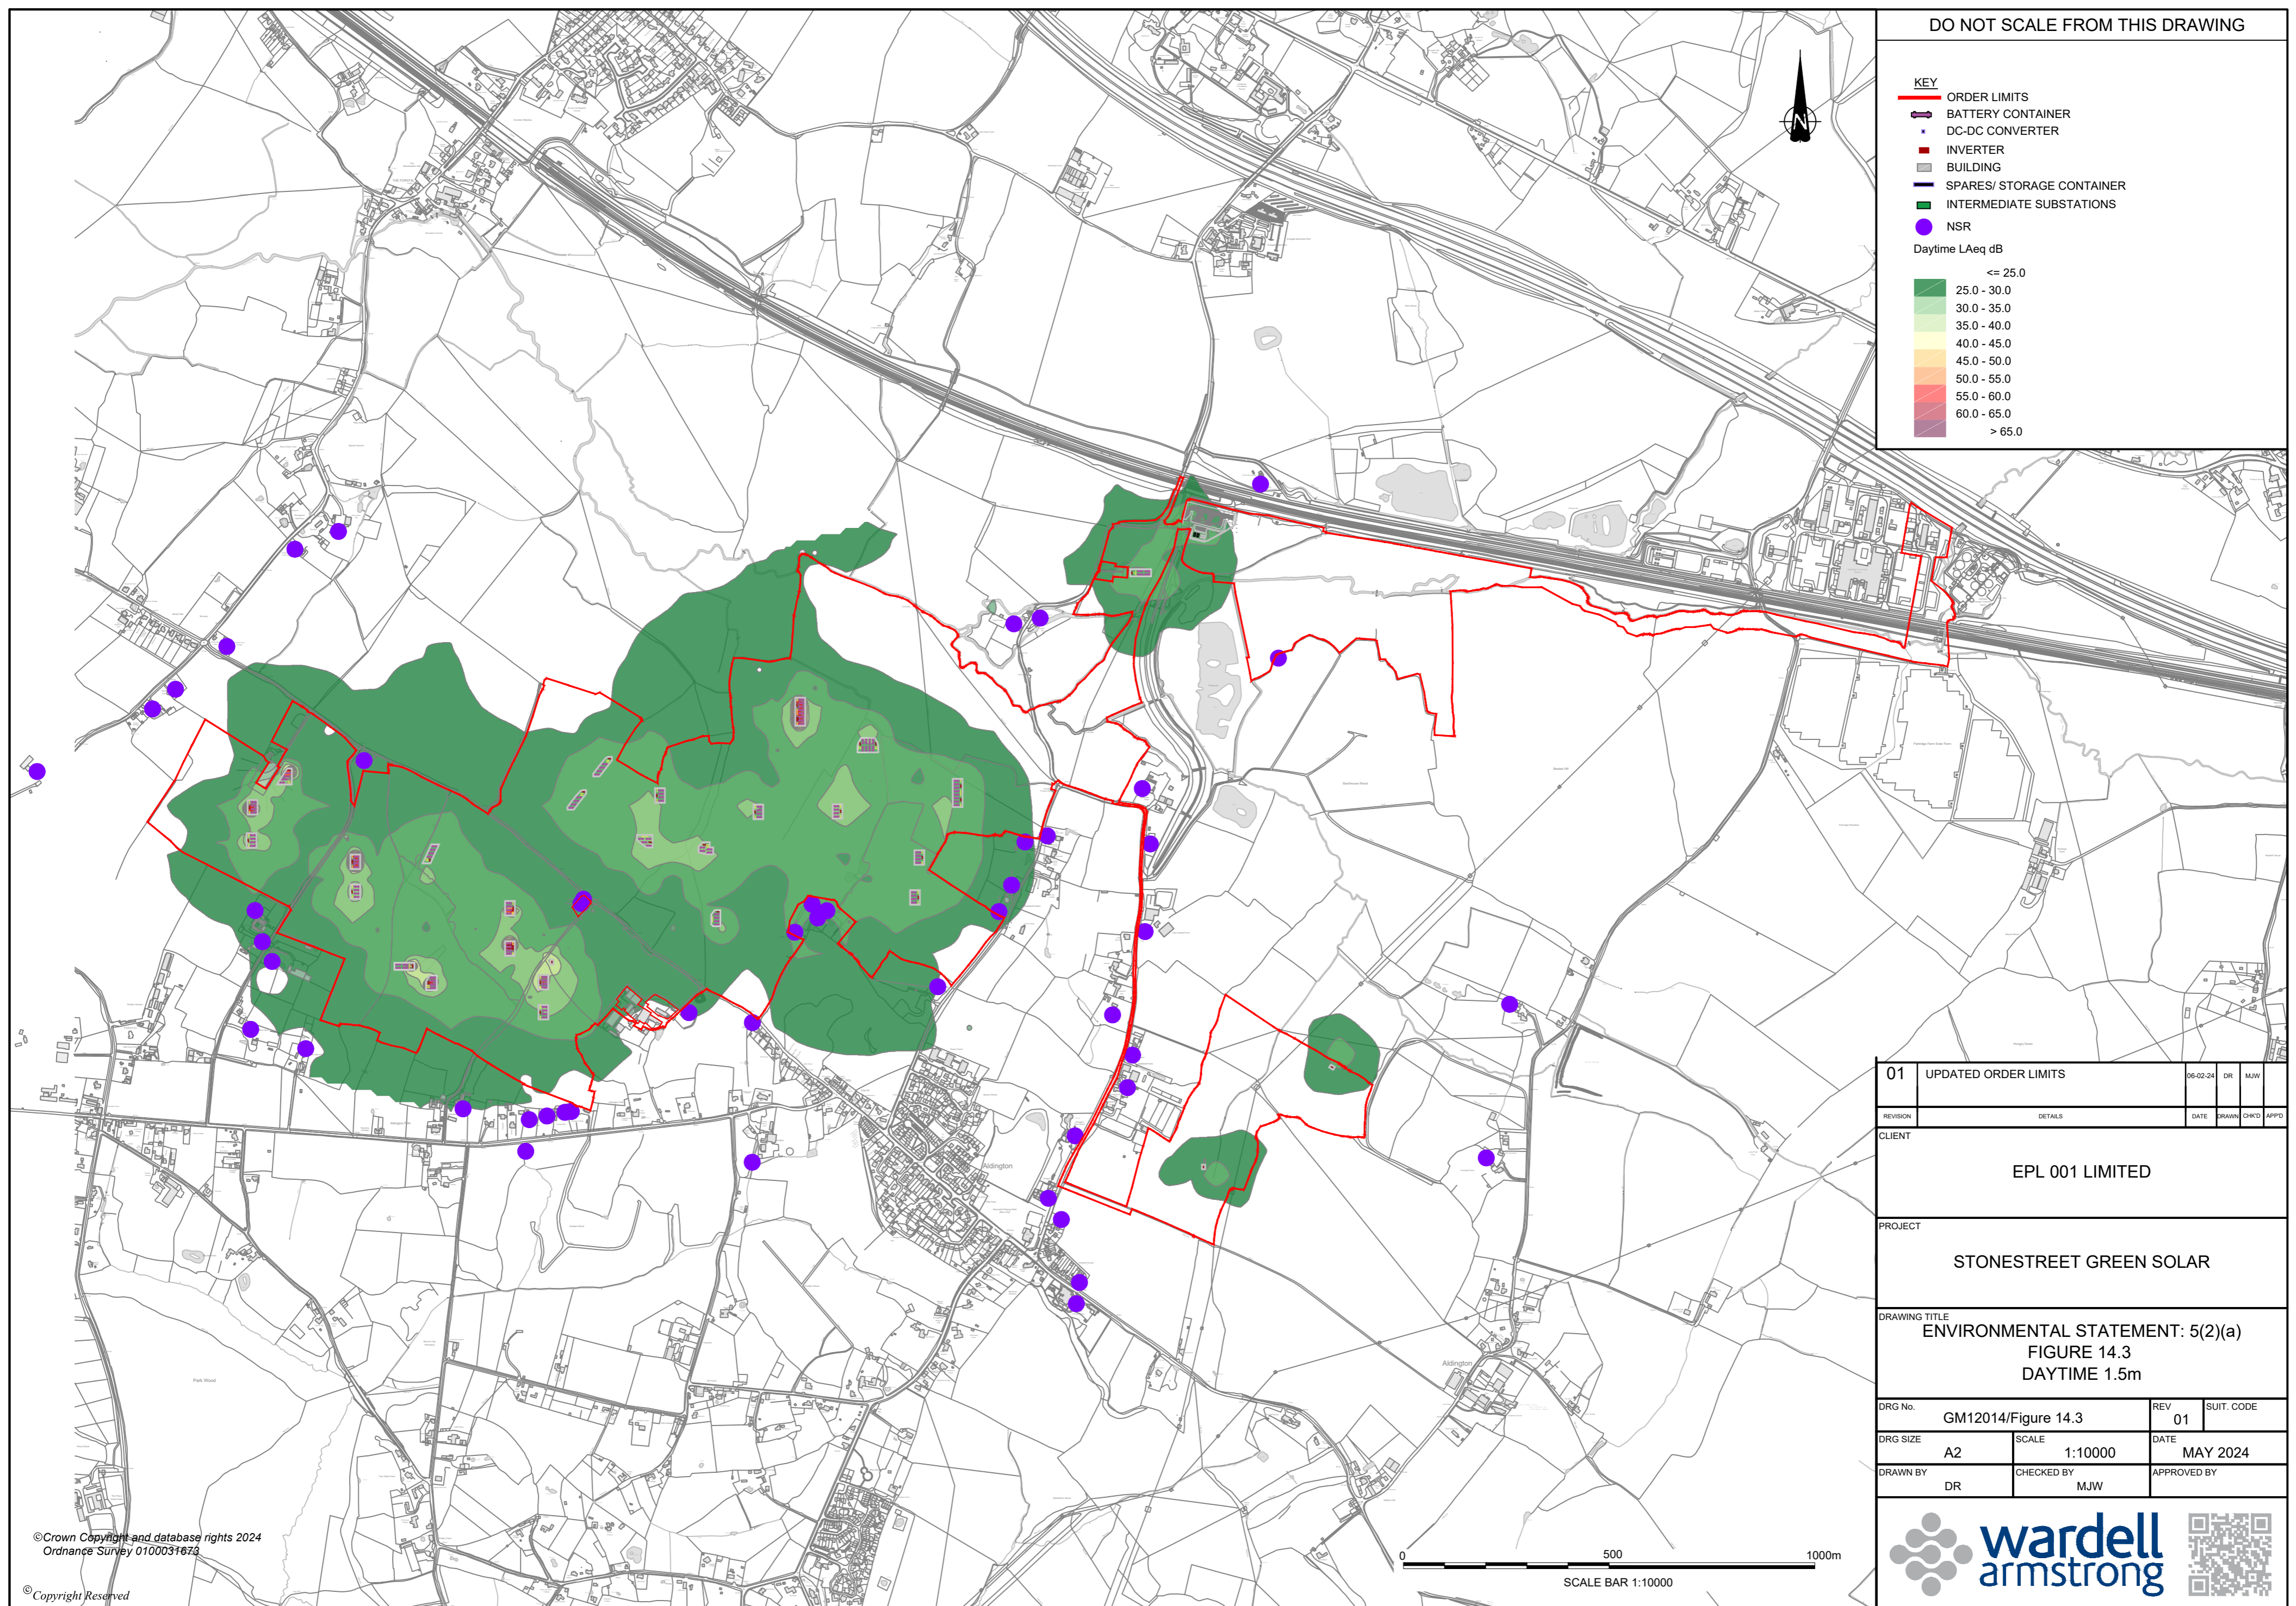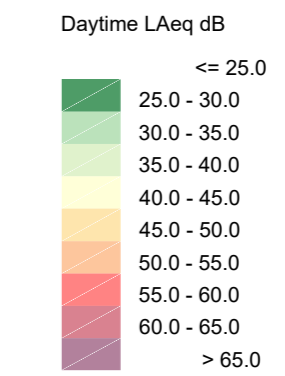

01	UPDATED ORDER LIMITS	06-02-24	DR	MJW
REVISION	DETAILS	DATE	DRAWN	CHKD
CLIENT				
EPL 001 LIMITED				
PROJECT				
STONESTREET GREEN SOLAR				
DRAWING TITLE				
ENVIRONMENTAL STATEMENT: 5(2)(a) FIGURE 14.3 DAYTIME 1.5m				
DRG No.	GM12014/Figure 14.3	REV	01	SUIT. CODE
DRG SIZE	A2	SCALE	1:10000	DATE
DRAWN BY	DR	CHECKED BY	MJW	APPROVED BY



© Crown Copyright and database rights 2024
Ordnance Survey 0100031673

© Copyright Reserved

N:\GM12014 - BANK FARM SOLAR.DOC\03 - DESIGN\AUTOCAD\GM12014-FIGURE 14.3-01.DWG

DO NOT SCALE FROM THIS DRAWING

- KEY**
- ORDER LIMITS
 - BATTERY CONTAINER
 - DC-DC CONVERTER
 - INVERTER
 - BUILDING
 - SPARES/ STORAGE CONTAINER
 - INTERMEDIATE SUBSTATIONS
 - NSR

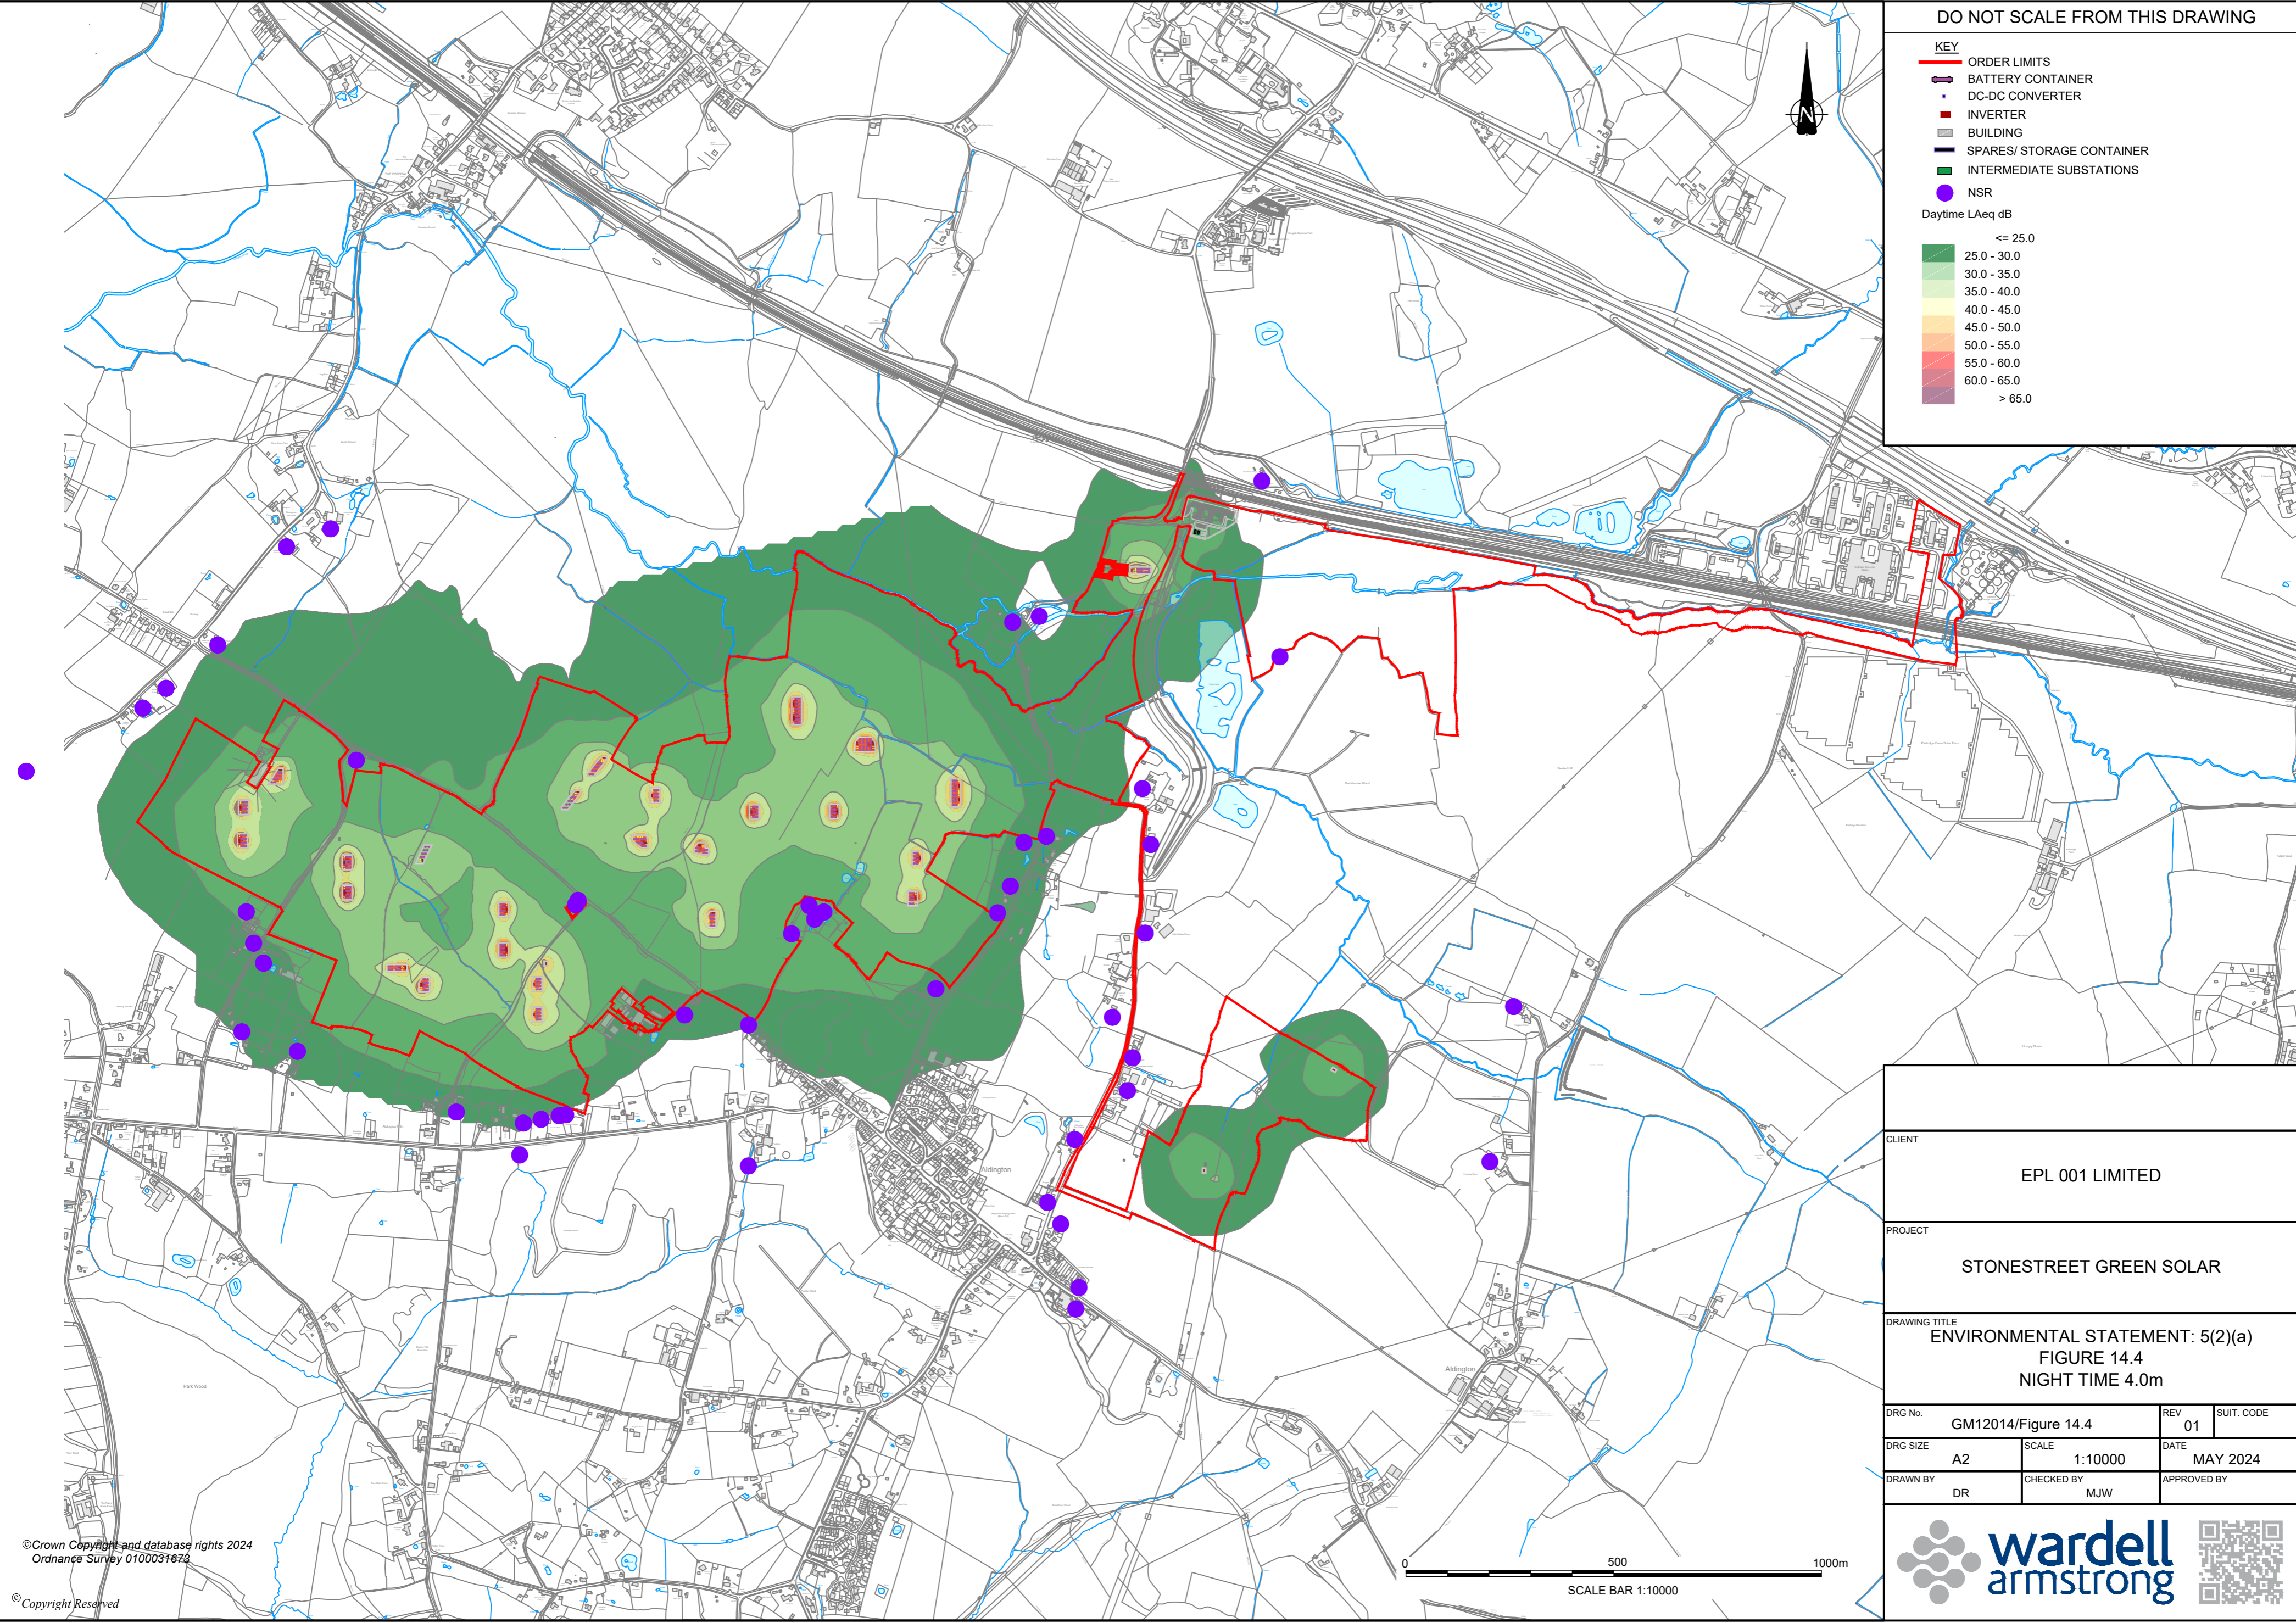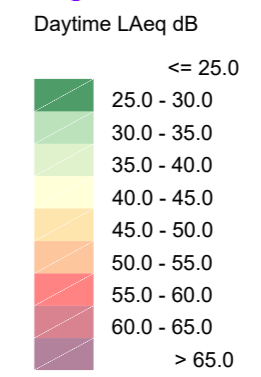

CLIENT	EPL 001 LIMITED		
PROJECT	STONESTREET GREEN SOLAR		
DRAWING TITLE	ENVIRONMENTAL STATEMENT: 5(2)(a) FIGURE 14.4 NIGHT TIME 4.0m		
DRG No.	GM12014/Figure 14.4	REV	01
DRG SIZE	A2	SCALE	1:10000
		DATE	MAY 2024
DRAWN BY	DR	CHECKED BY	MJW
		APPROVED BY	

© Crown Copyright and database rights 2024
Ordnance Survey 0100031673

© Copyright Reserved

