


Moor Vannin

Indicative WTG Layout

- Legend**
- Indicative WTG Layout (L02)**
- WTG Positions
 - Platform Positions
 - Lines of Orientation (820m Spacing)
 - ▭ Moir Vannin Offshore Wind Farm
 - ▭ 250m Setback to Afl (Allowance for Jackup Vessel Operation Area distance indicative / subject to change)
 - Maximum Rotor Diameter (320m)
 - ⊞ Rotor Area
 - ⊞ Jackup Vessel Area (250m)

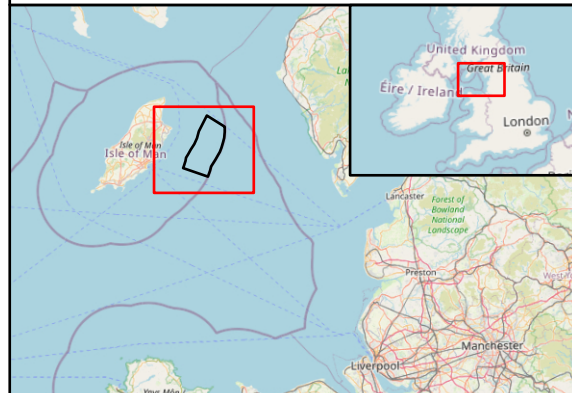

Coordinate System: ETRS 1989 UTM Zone 30N
 Scale@A3: 1:135,000

0 1250 2500 5000 Metres

0 5,000 10,000 20,000 Feet

REV	REMARK	DATE
1	First issue	18/01/2024

Maritime Chart: Background chart data supplied by Chartworld and produced by C-Maps. Licence No. DC25648, All rights reserved. NOT TO BE USED FOR NAVIGATION (See Quotation CWI017011355-2)
 Service Layer Credits: S57:
 OpenStreetMap: Map data © OpenStreetMap contributors, Microsoft, Facebook, Inc. and its affiliates, Esri Community Maps contributors, Map layer by Esri

Date: 2/22/2024 Author: johle Project: IMW01047_Moor_Vannin_Indicative_WTG_Layout_FRIP1_20240112

Indicative WTG Layout
 Document no: IMW01047
 Created by: JOHLE
 Checked by: RICYO
 Approved by: FRIP1

