

**Byers Gill Solar  
EN010139**

# 2.3 Street Works, Rights of Way and Access Plans

Planning Act 2008

APFP Regulation 5(2)(k)

Infrastructure Planning (Applications: Prescribed Forms  
and Procedure) Regulations 2009


Volume 2

February 2024

Revision C01






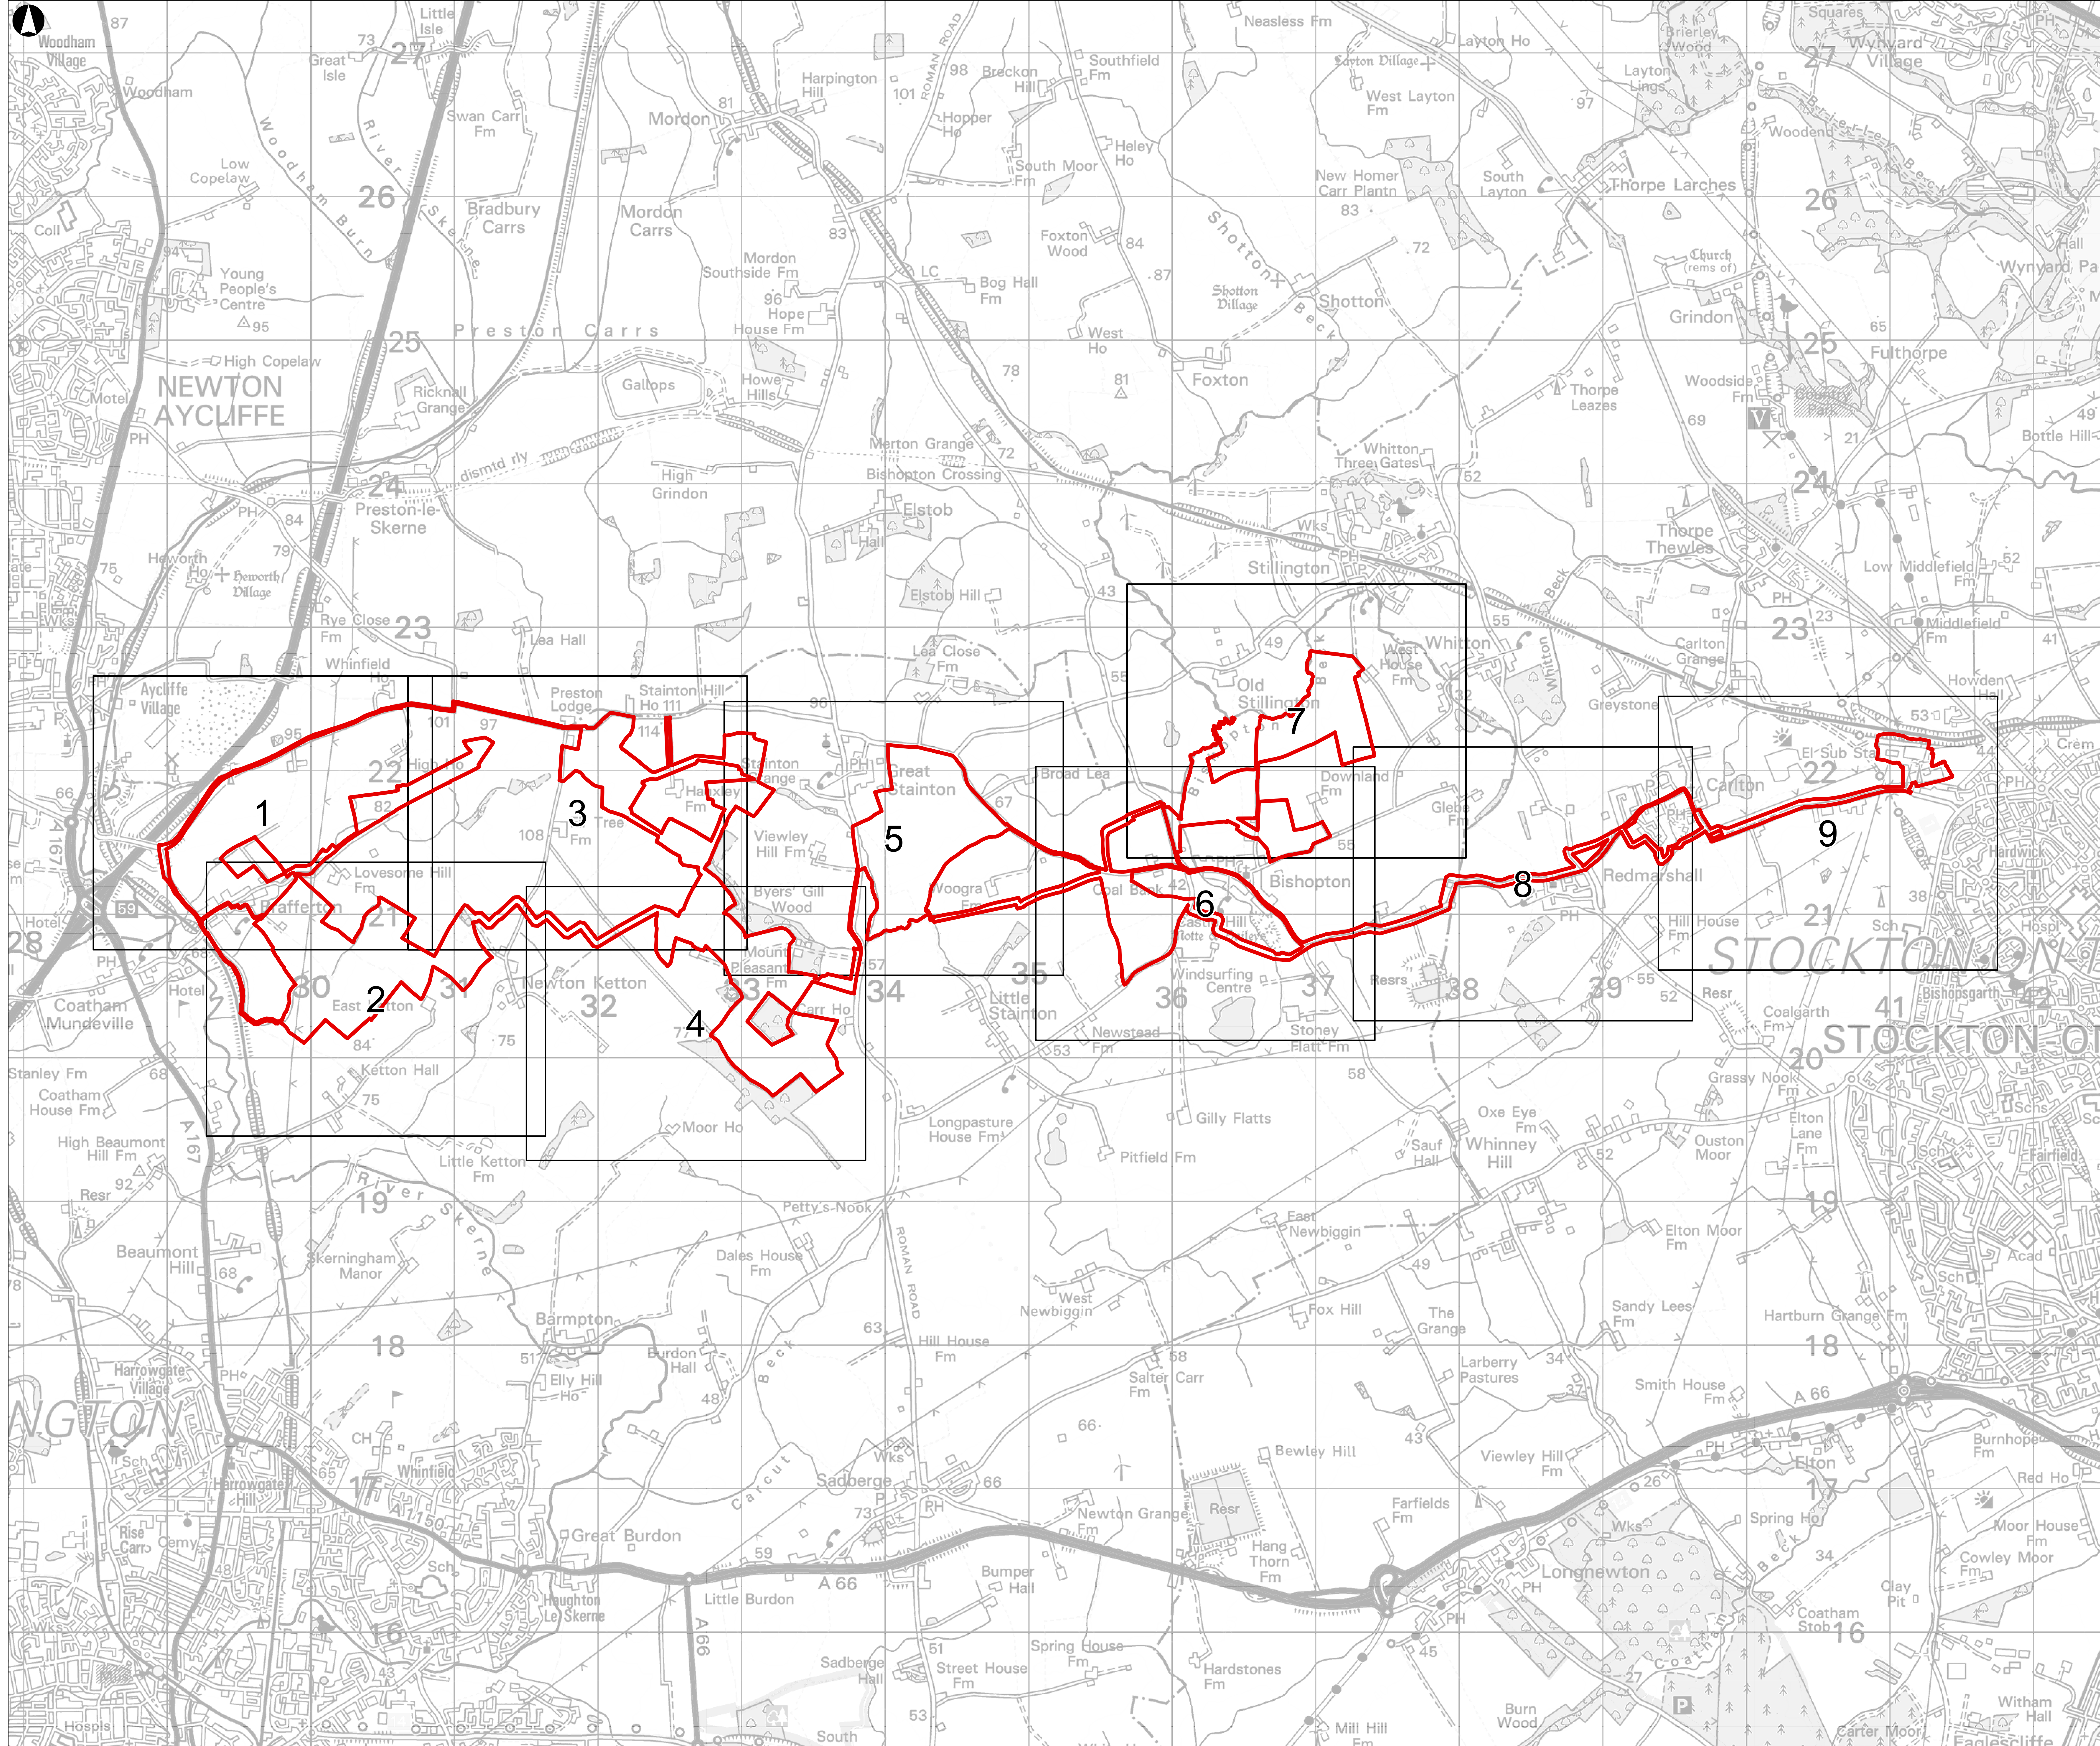

Order Limits  
Key Plan

Coordinate System: British National Grid

This map is reproduced from Ordnance Survey material with the permission of Ordnance Survey on behalf of the controller of Her Majesty's Stationery Office. © Crown Copyright. Unauthorised reproduction infringes Crown copyright and may lead to prosecution or civil proceedings. LICENCE NUMBER: 0100031673 (2022)

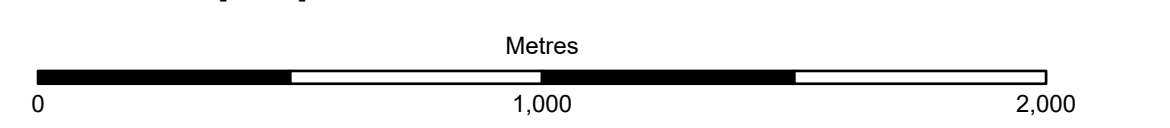

P01.01	27/11/2023	JE	--	--	--
Rev	Date	By	Chkd	Appd	Authd

Client



Project Name

**Byers Gill Solar**

Drawing Title

**Public Rights of Way Key Plan  
APFP Regulation 5(2)(k)**

Scale at A0

**1:15,000**

Role


**Initial Status or WiP**

Suitability

**APFP Regulation 5(2)(k)**

Project Number	Rev
<b>286386-00</b>	<b>P01.02</b>
Drawing Number	
<b>BGS-APFP-00002</b>	



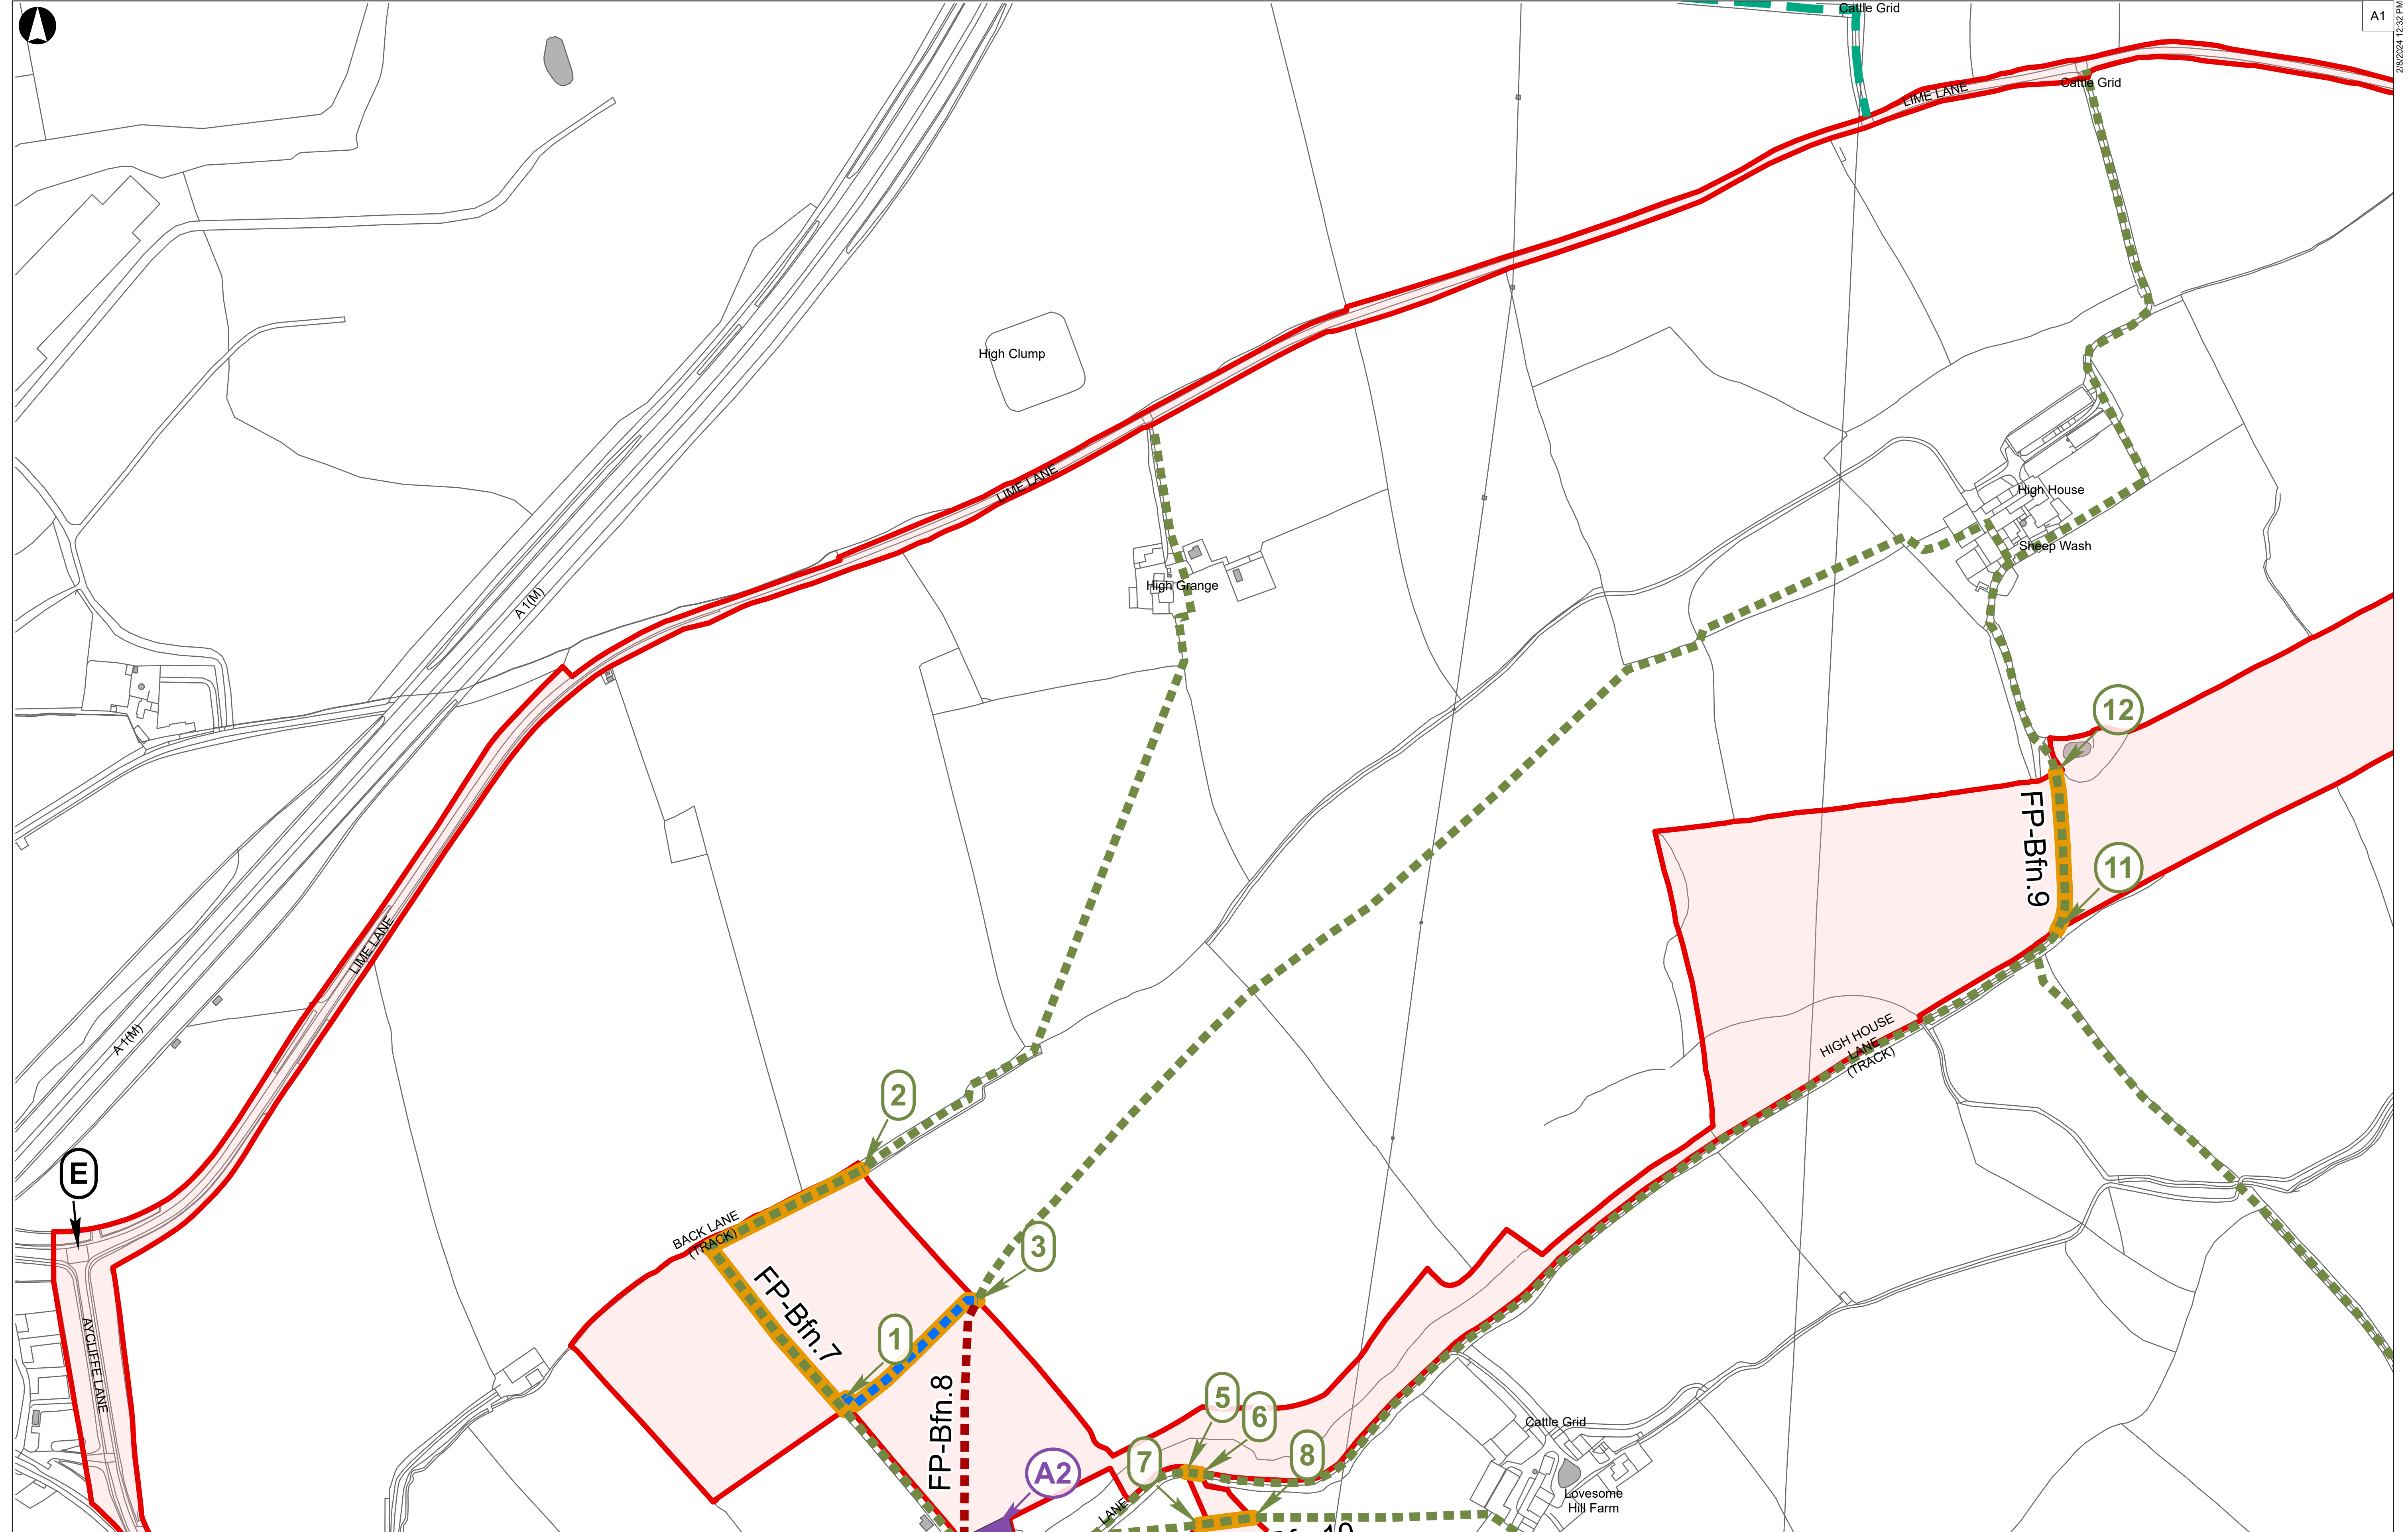

**Order Limits**


- Existing Footpath
- Existing Bridleway

**PRoW Management**

- Proposed new public right of way
- Proposed new permissive route
- Proposed extent of permanent stopping up of PRoW

**Proposed extent of temporary stopping up of PRoW**

- Access Point
- Public Rights of Way to be stopped up (Schedule 5)
- Streets subject to street works (Schedule 3)
- Alteration of streets and access to works (Schedules 4 and 6)

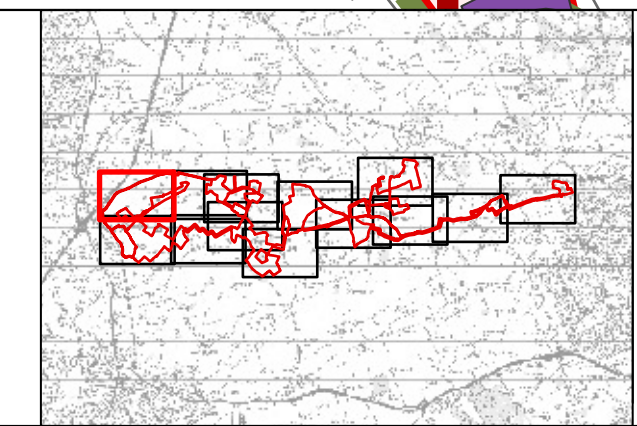

Coordinate System: British National Grid

0 50 100 200 Metres

P02	08/02/2024	JEP	LM	TS	DB
Rev	Date	By	Chkd	Appd	Authd



Client  
**Byers Gill Solar**

Drawing Title  
**Street Works, Public Rights of Way & Access Plans**  
Sheet 1 of 13  
**APFP Regulation 5(2)(k)**

Scale at A1

**1:2,500**

Role  
**Issue**


Suitability  
**APFP Regulation 5(2)(k)**

Project Number  
**286386-00**

Drawing Name  
**BGS-APFP-00002**

Rev  
**P02**



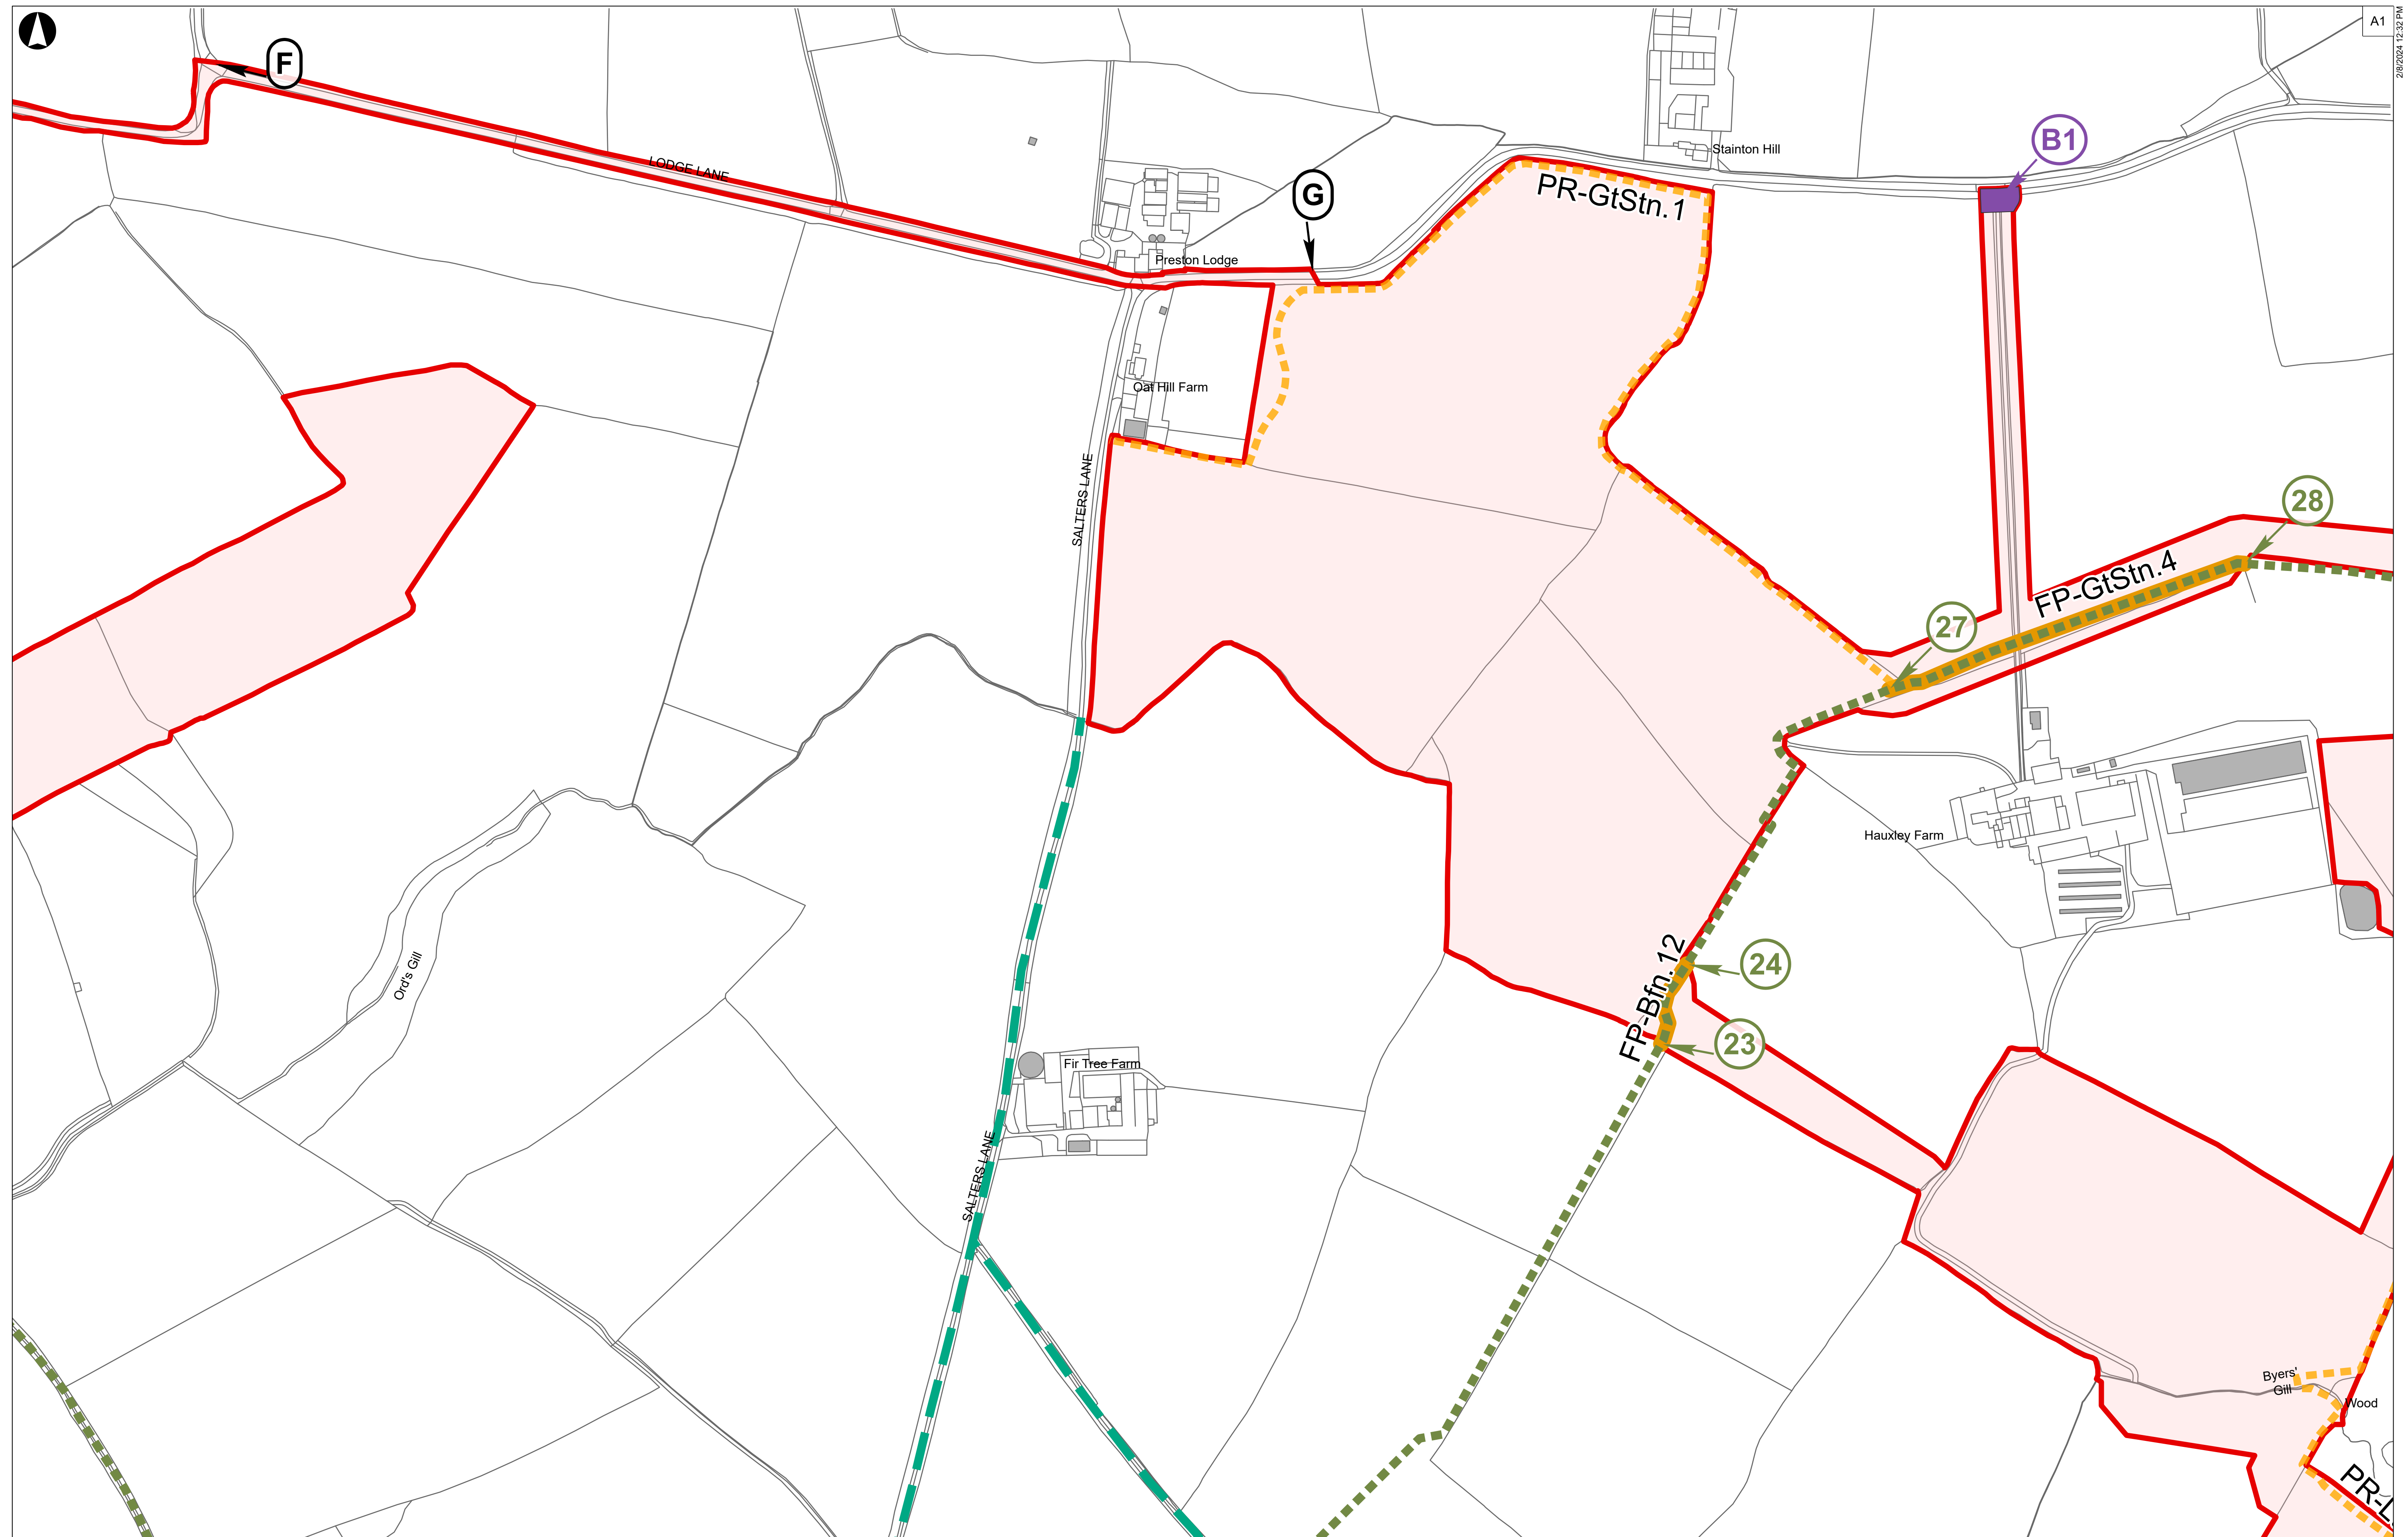

**Order Limits**


- Existing Footpath
- Existing Bridleway

**PRoW Management**

- Proposed new public right of way
- Proposed new permissive route
- Proposed extent of permanent stopping up of PRoW

**Proposed extent of temporary stopping up of PRoW**

- Access Point
- Public Rights of Way to be stopped up (Schedule 5)
- Streets subject to street works (Schedule 3)
- Alteration of streets and access to works (Schedules 4 and 6)

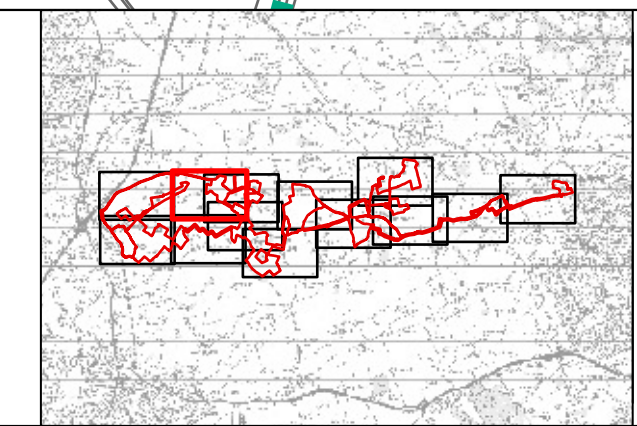

Coordinate System: British National Grid

Metres

0 50 100 200

PO2	08/02/2024	JEP	LM	TS	DB
Rev	Date	By	Chkd	Appd	Authd



Project Name  
**Byers Gill Solar**

Drawing Title  
**Street Works, Public Rights of Way & Access Plans**  
Sheet 2 of 13  
**APFP Regulation 5(2)(k)**

Scale at A1  
**1:2,500**

Role  
**Issue**


Suitability  
**APFP Regulation 5(2)(k)**

Project Number  
**286386-00**

Drawing Name  
**BGS-APFP-00002**

Rev  
**P02**



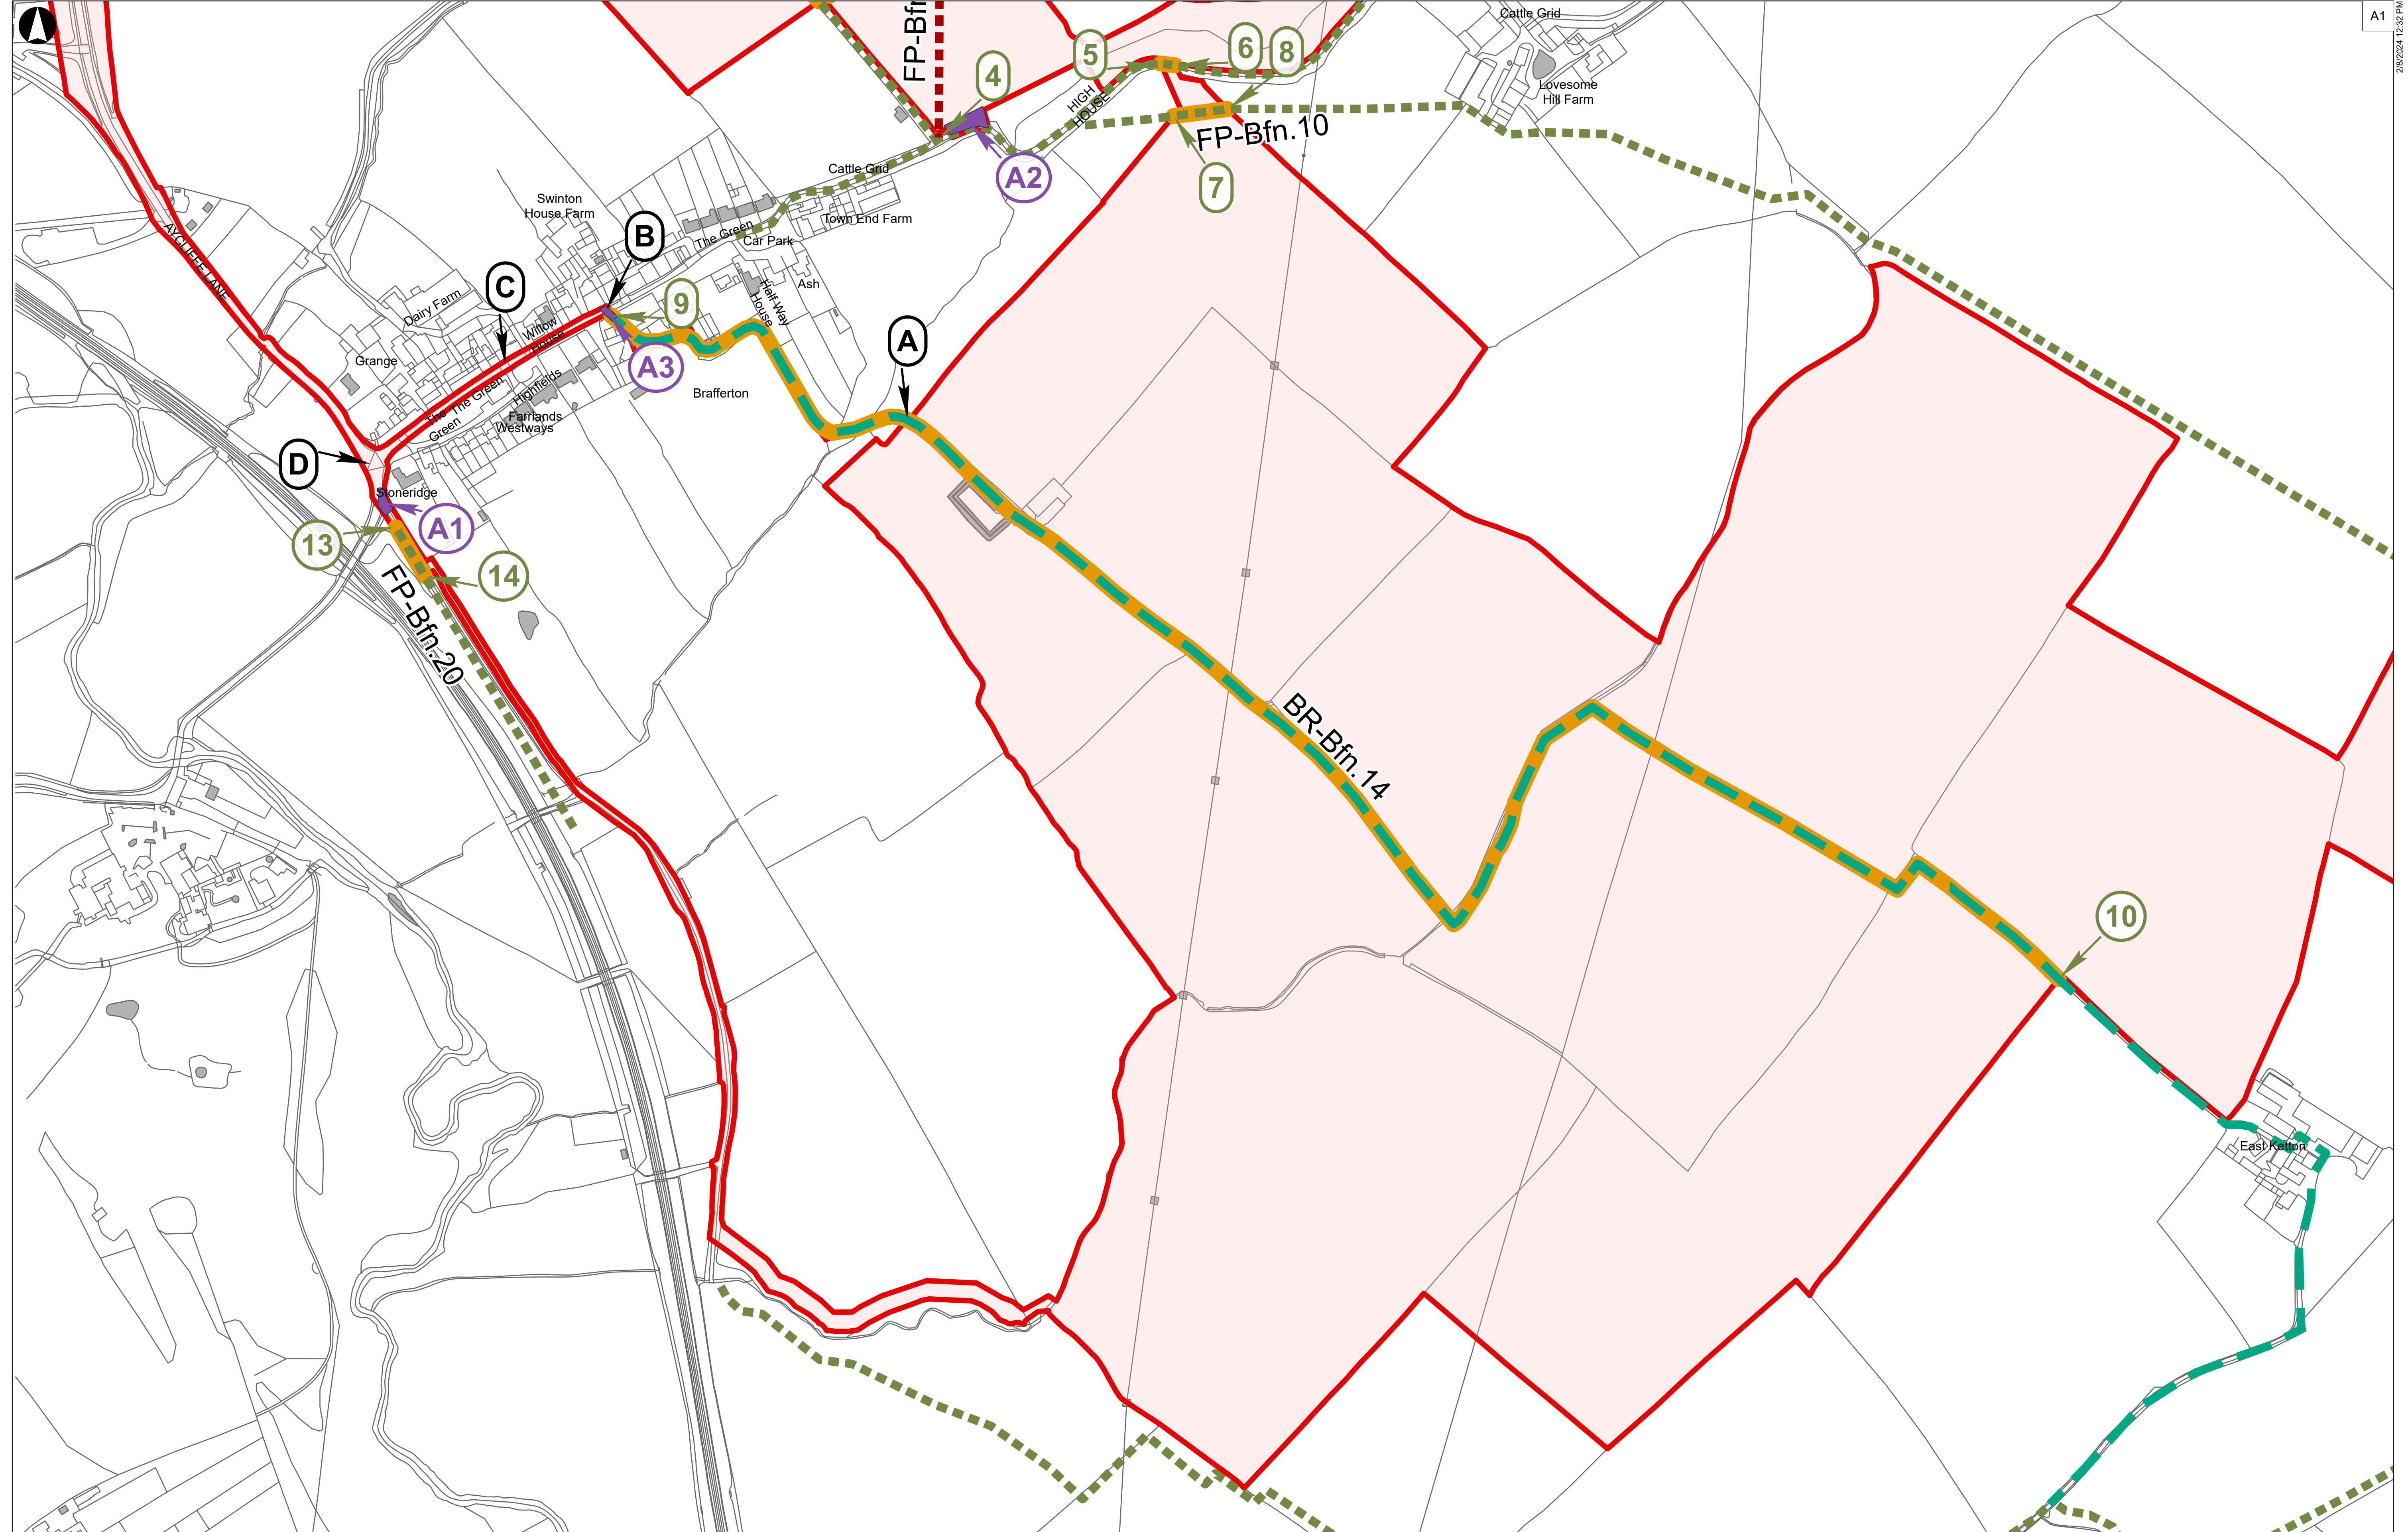

**Order Limits**


- Existing Footpath
- Existing Bridleway

**PRoW Management**

- Proposed new public right of way
- Proposed new permissive route
- Proposed extent of permanent stopping up of PRoW

**Proposed extent of temporary stopping up of PRoW**

- Access Point
- Public Rights of Way to be stopped up (Schedule 5)
- Streets subject to street works (Schedule 3)
- Alteration of streets and access to works (Schedules 4 and 6)

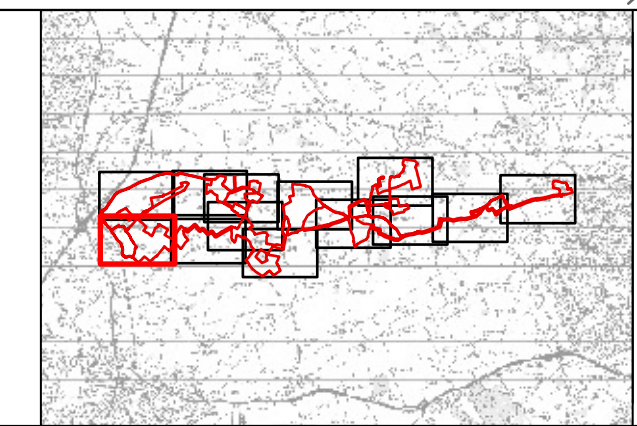

Coordinate System: British National Grid

Metres

0 50 100 200

PO2	08/02/2024	JEP	LM	TS	DB
Rev	Date	By	Chkd	Appd	Authd

Client

**RWE**

Project Name  
**Byers Gill Solar**

Drawing Title  
**Street Works, Public Rights of Way & Access Plans**  
Sheet 3 of 13  
**APFP Regulation 5(2)(k)**

Scale at A1

**1:2,500**

Role  
**Issue**


Suitability  
**APFP Regulation 5(2)(k)**

Project Number  
**286386-00**

Drawing Name  
**BGS-APFP-00002**


Rev  
**P02**



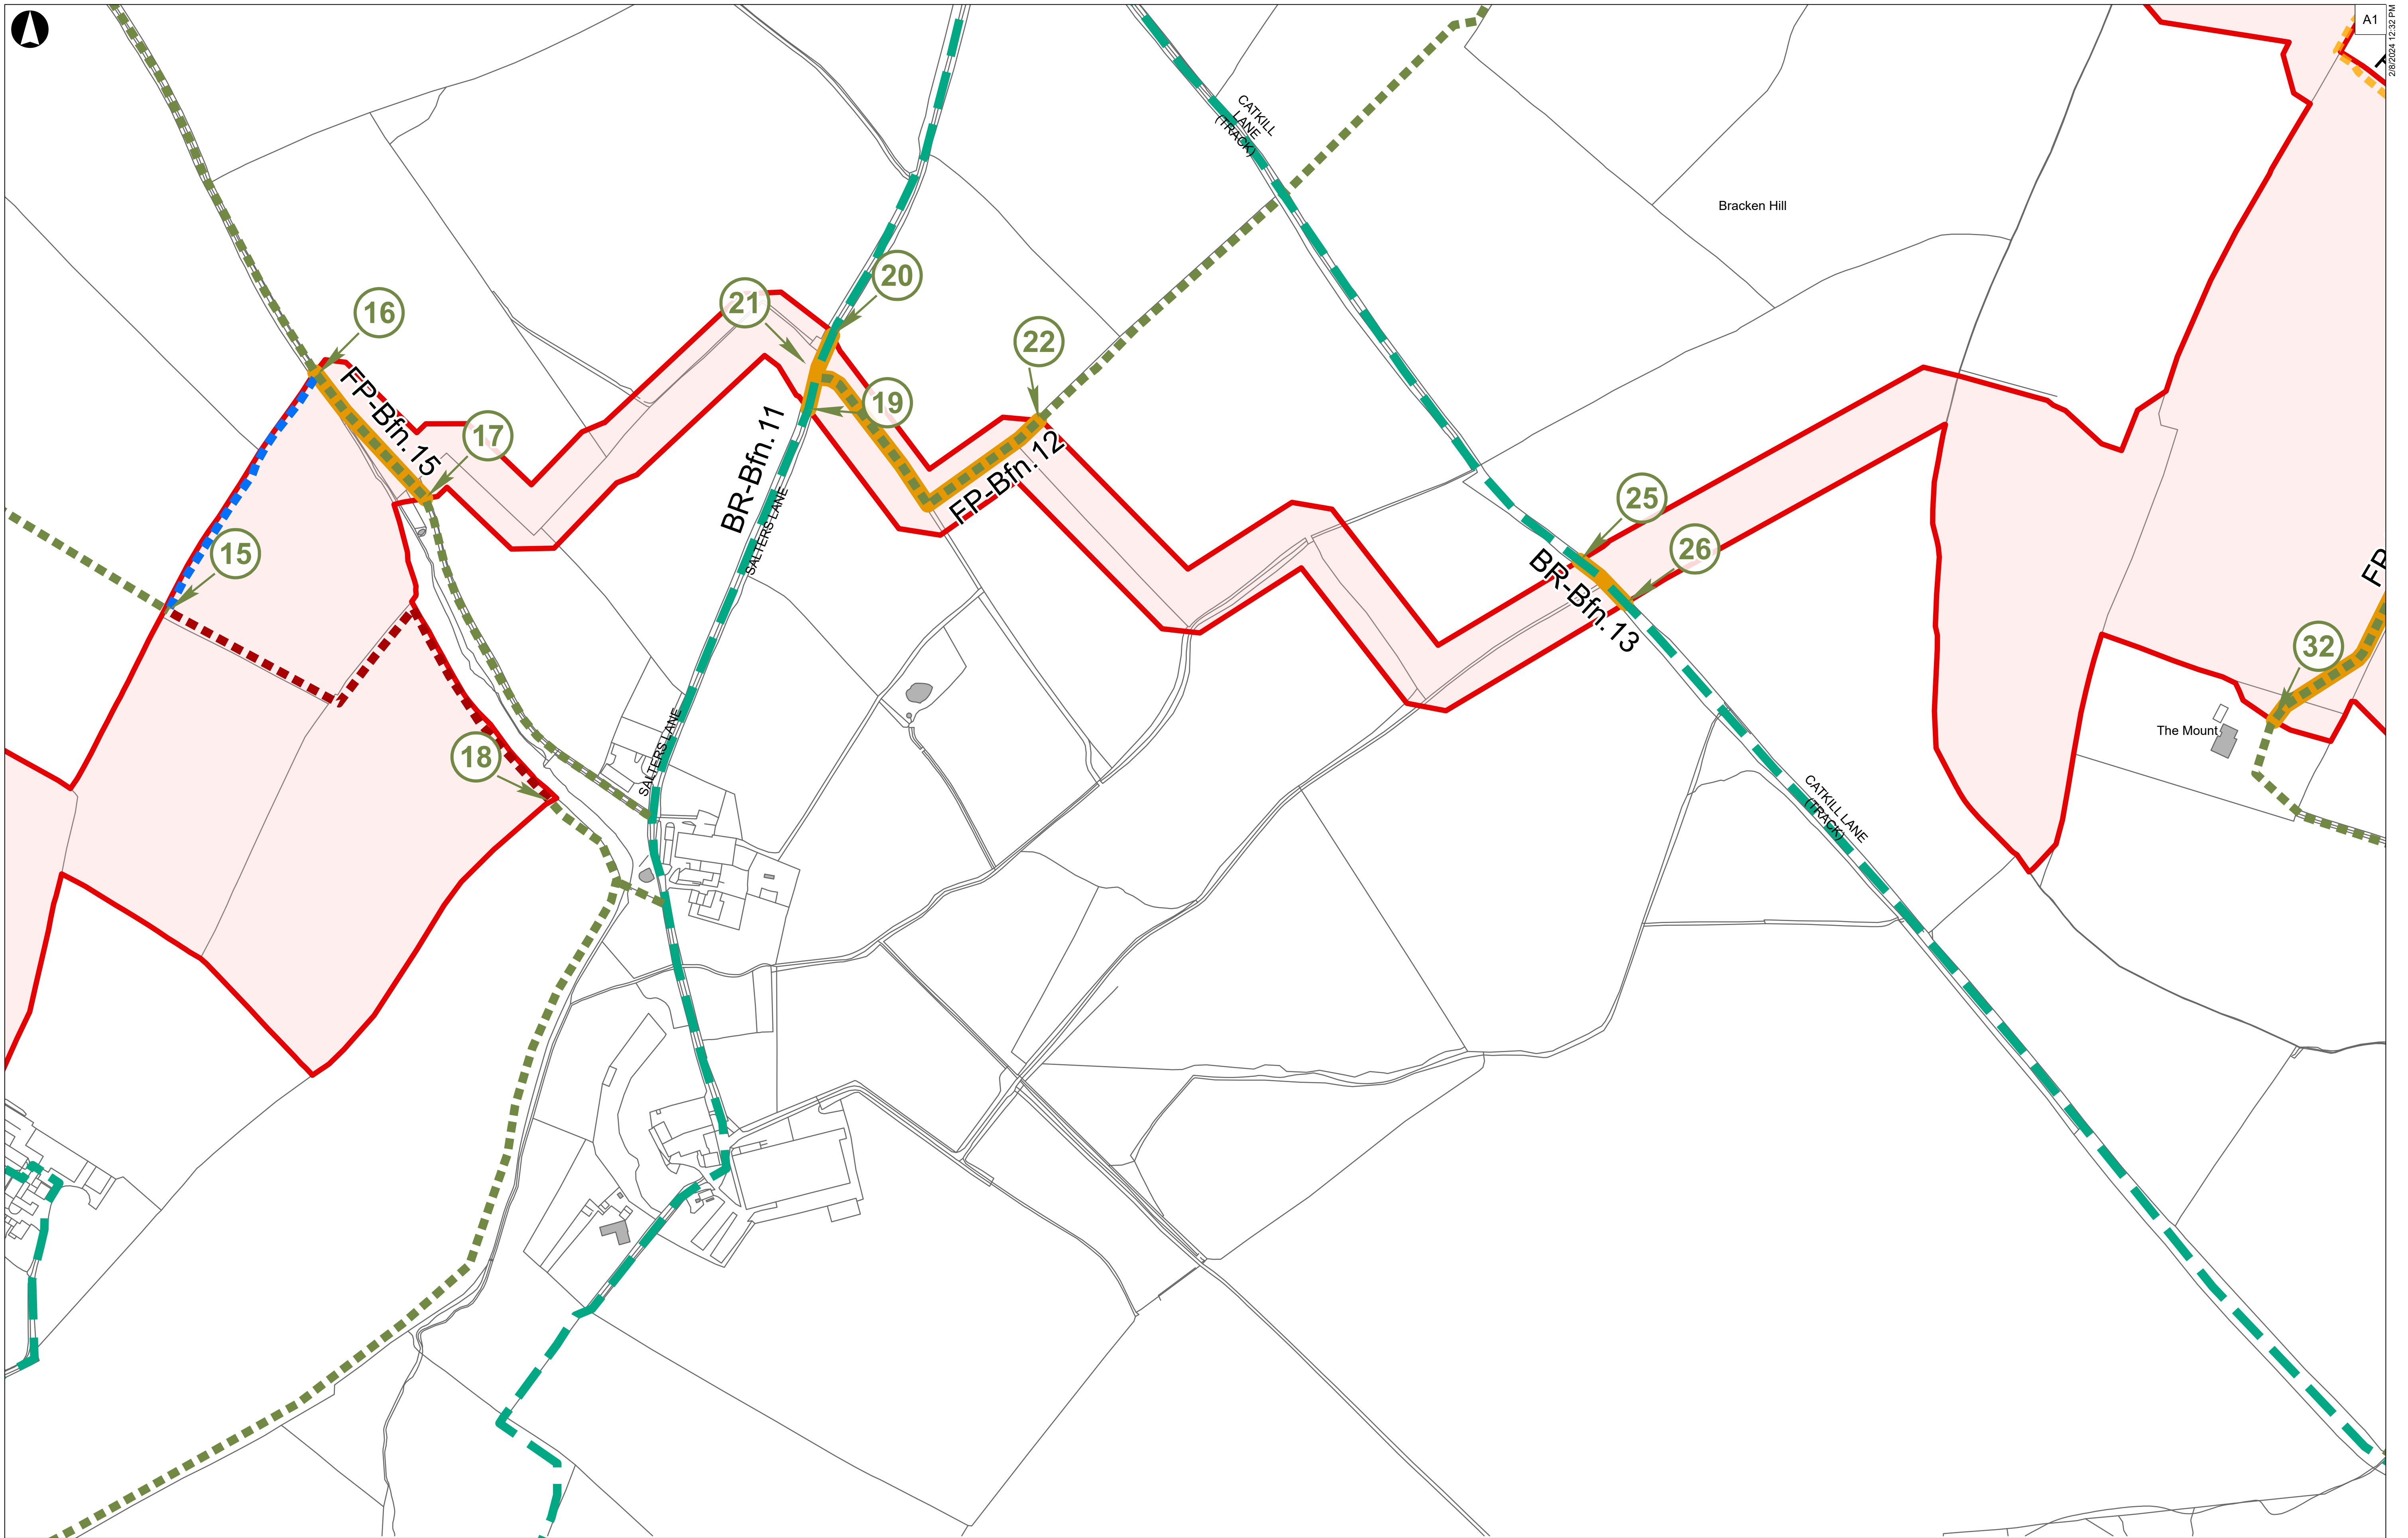

A1  
20/02/2024 12:32 PM

Order Limits	Proposed extent of temporary stopping up of PRoW
Existing Footpath	Access Point
Existing Bridleway	Public Rights of Way to be stopped up (Schedule 5)
<b>PRoW Management</b>	Streets subject to street works (Schedule 3)
Proposed new public right of way	Alteration of streets and access to works (Schedules 4 and 6)
Proposed new permissive route	
Proposed extent of permanent stopping up of PRoW	

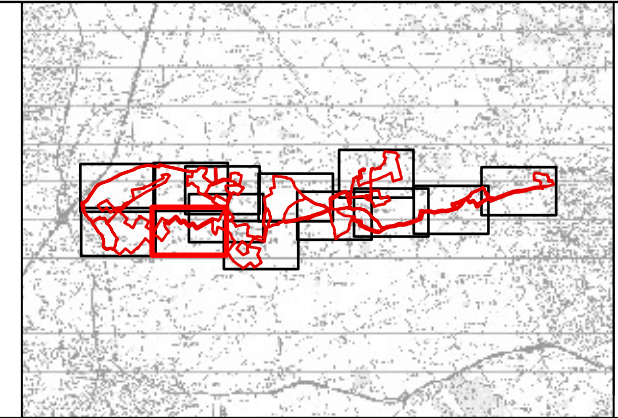

Coordinate System: British National Grid

Metres

0 50 100 200

PO2	08/02/2024	JEP	LM	TS	DB
Rev	Date	By	Chkd	Appd	Authd

Client

Project Name  
**Byers Gill Solar**

Drawing Title  
**Street Works, Public Rights of Way & Access Plans**  
Sheet 4 of 13  
APFP Regulation 5(2)(k)

Scale at A1  
**1:2,500**

Role  
**Issue**


Suitability  
**APFP Regulation 5(2)(k)**

Project Number  
**286386-00**

Drawing Name  
**BGS-APFP-00002**

Rev  
**P02**



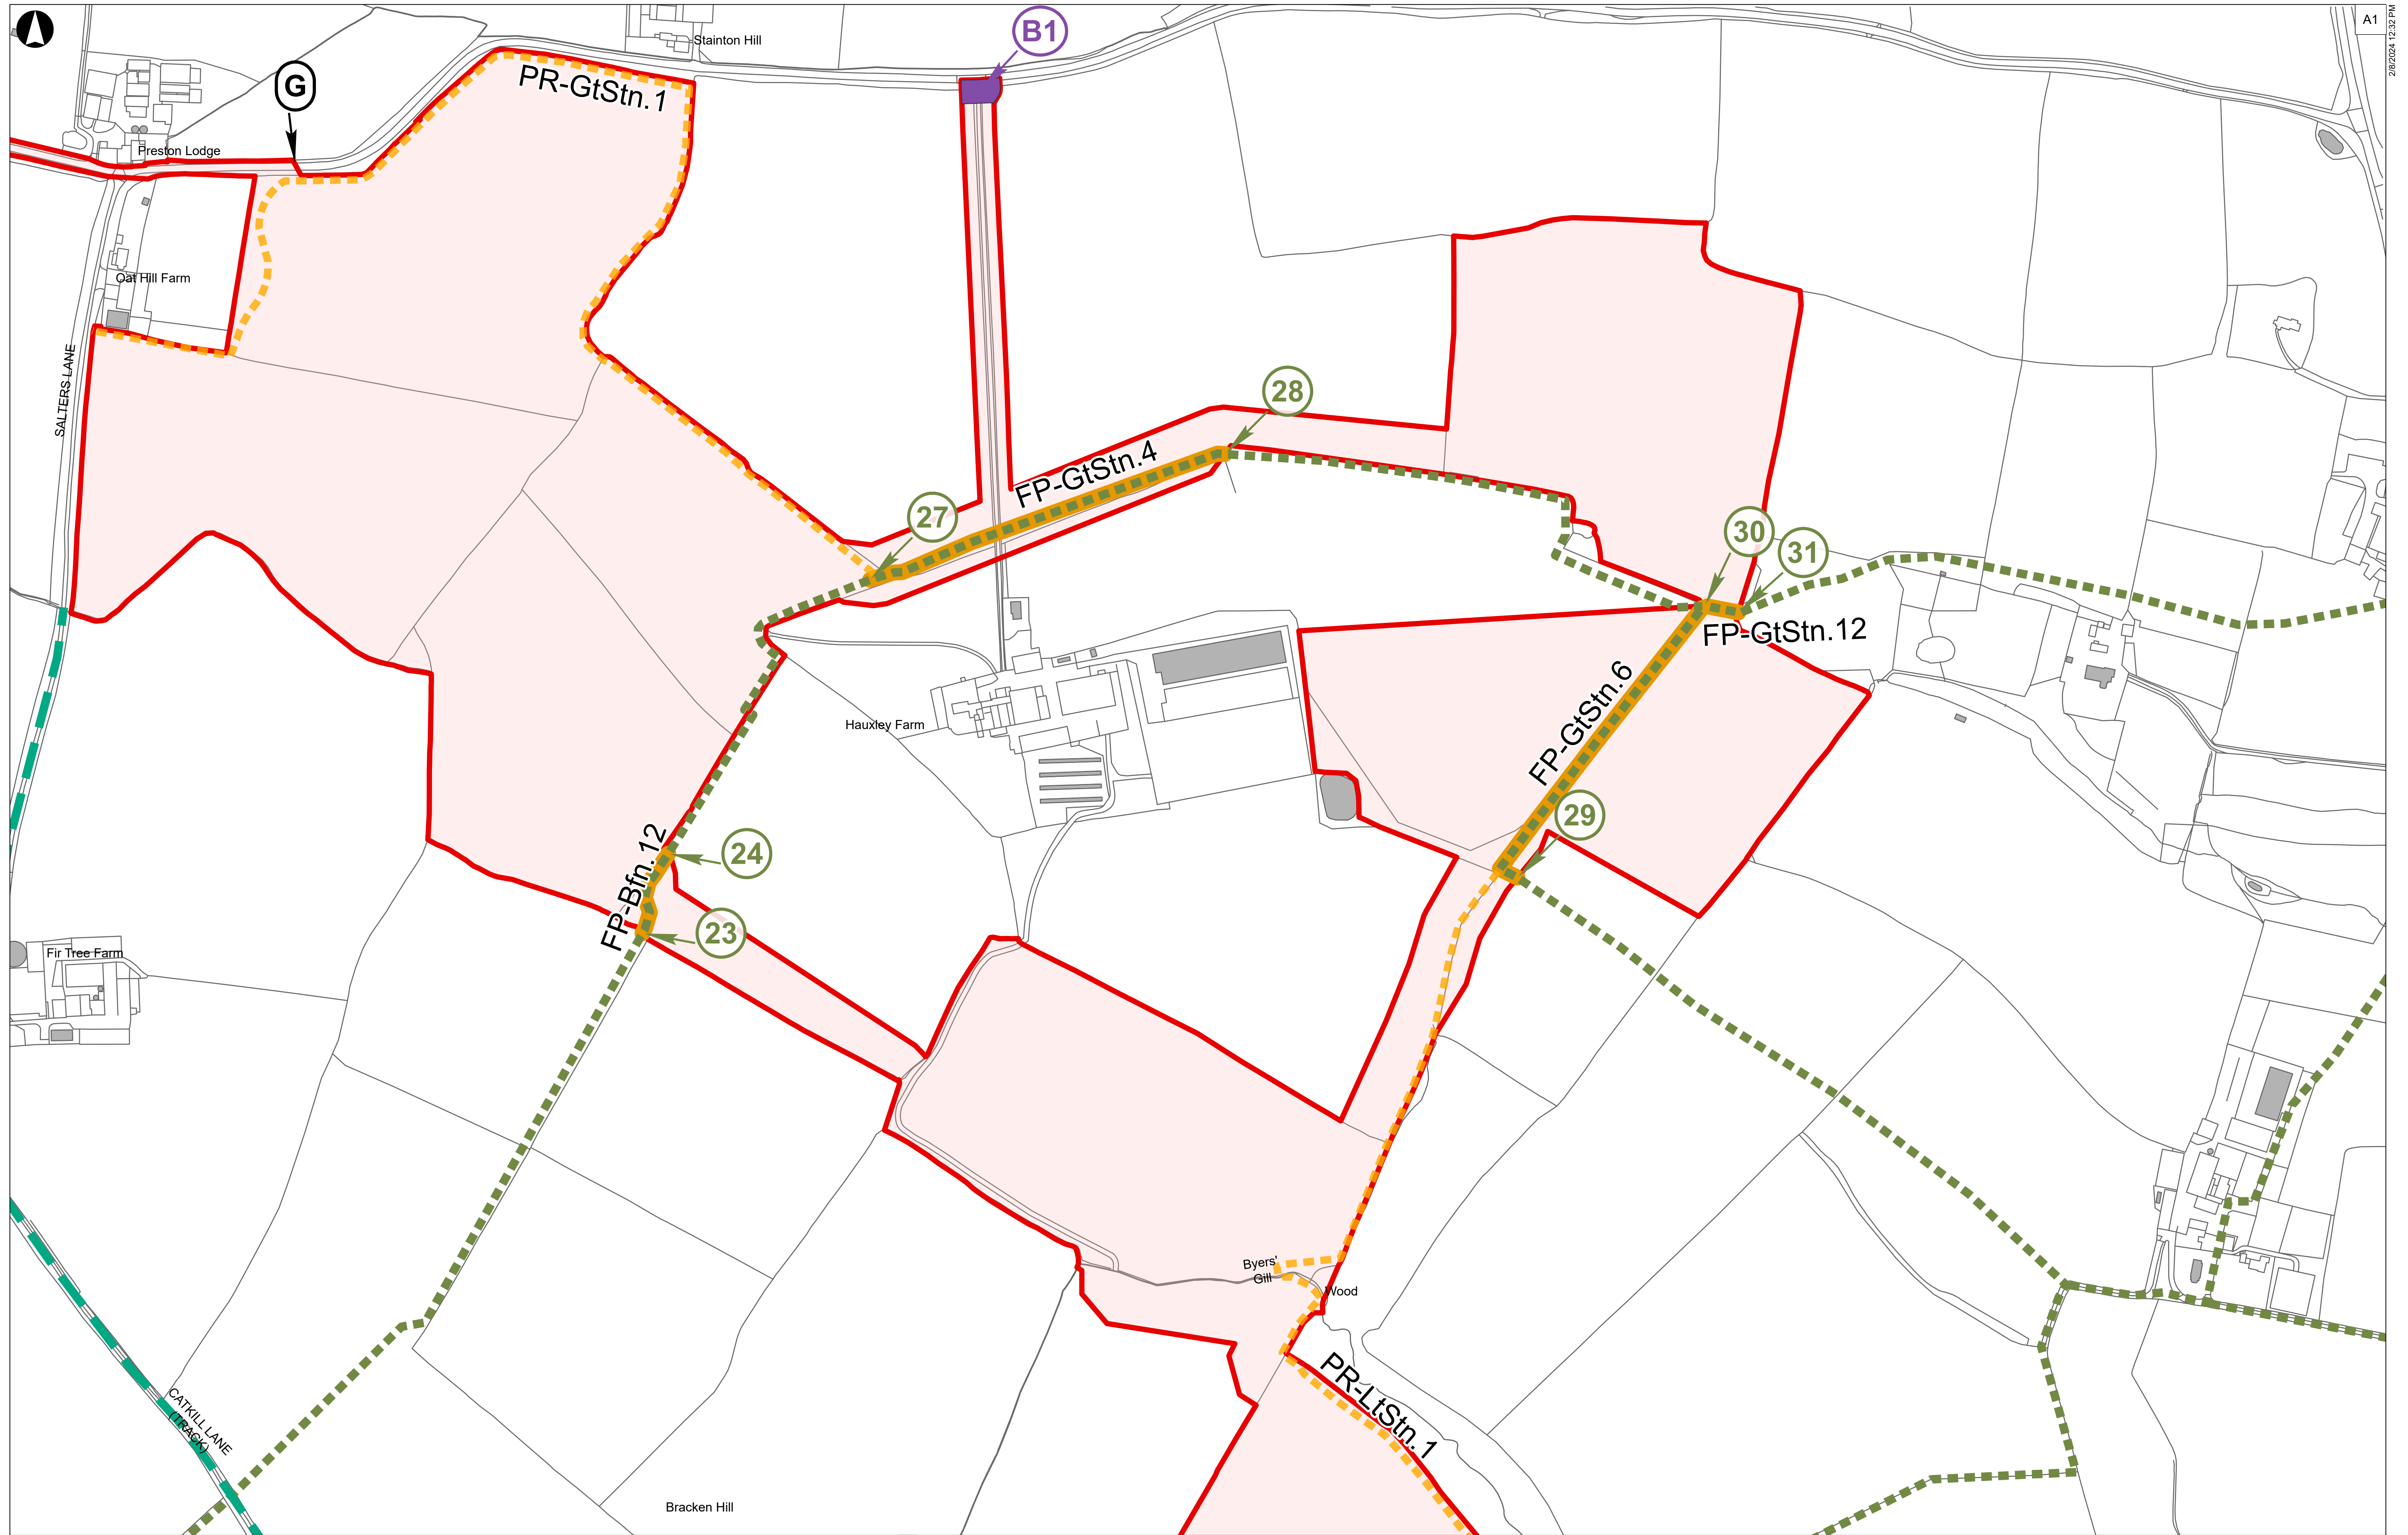

**Order Limits**


- Existing Footpath
- Existing Bridleway

**PRoW Management**

- Proposed new public right of way
- Proposed new permissive route
- Proposed extent of permanent stopping up of PRoW

**Proposed extent of temporary stopping up of PRoW**

- Access Point
- Public Rights of Way to be stopped up (Schedule 5)
- Streets subject to street works (Schedule 3)
- Alteration of streets and access to works (Schedules 4 and 6)

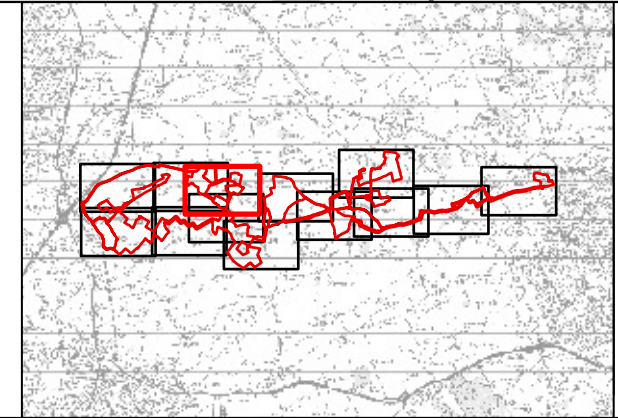

Coordinate System: British National Grid

Metres

0 50 100 200

PO2	08/02/2024	JEP	LM	TS	DB
Rev	Date	By	Chkd	Appd	Authd

Client

**RWE**

Project Name  
**Byers Gill Solar**

Drawing Title  
**Street Works, Public Rights of Way & Access Plans**  
Sheet 5 of 13  
**APFP Regulation 5(2)(k)**

Scale at A1  
**1:2,500**

Role  
**Issue**


Suitability  
**APFP Regulation 5(2)(k)**

Project Number  
**286386-00**

Rev  
**P02**

Drawing Name  
**BGS-APFP-00002**



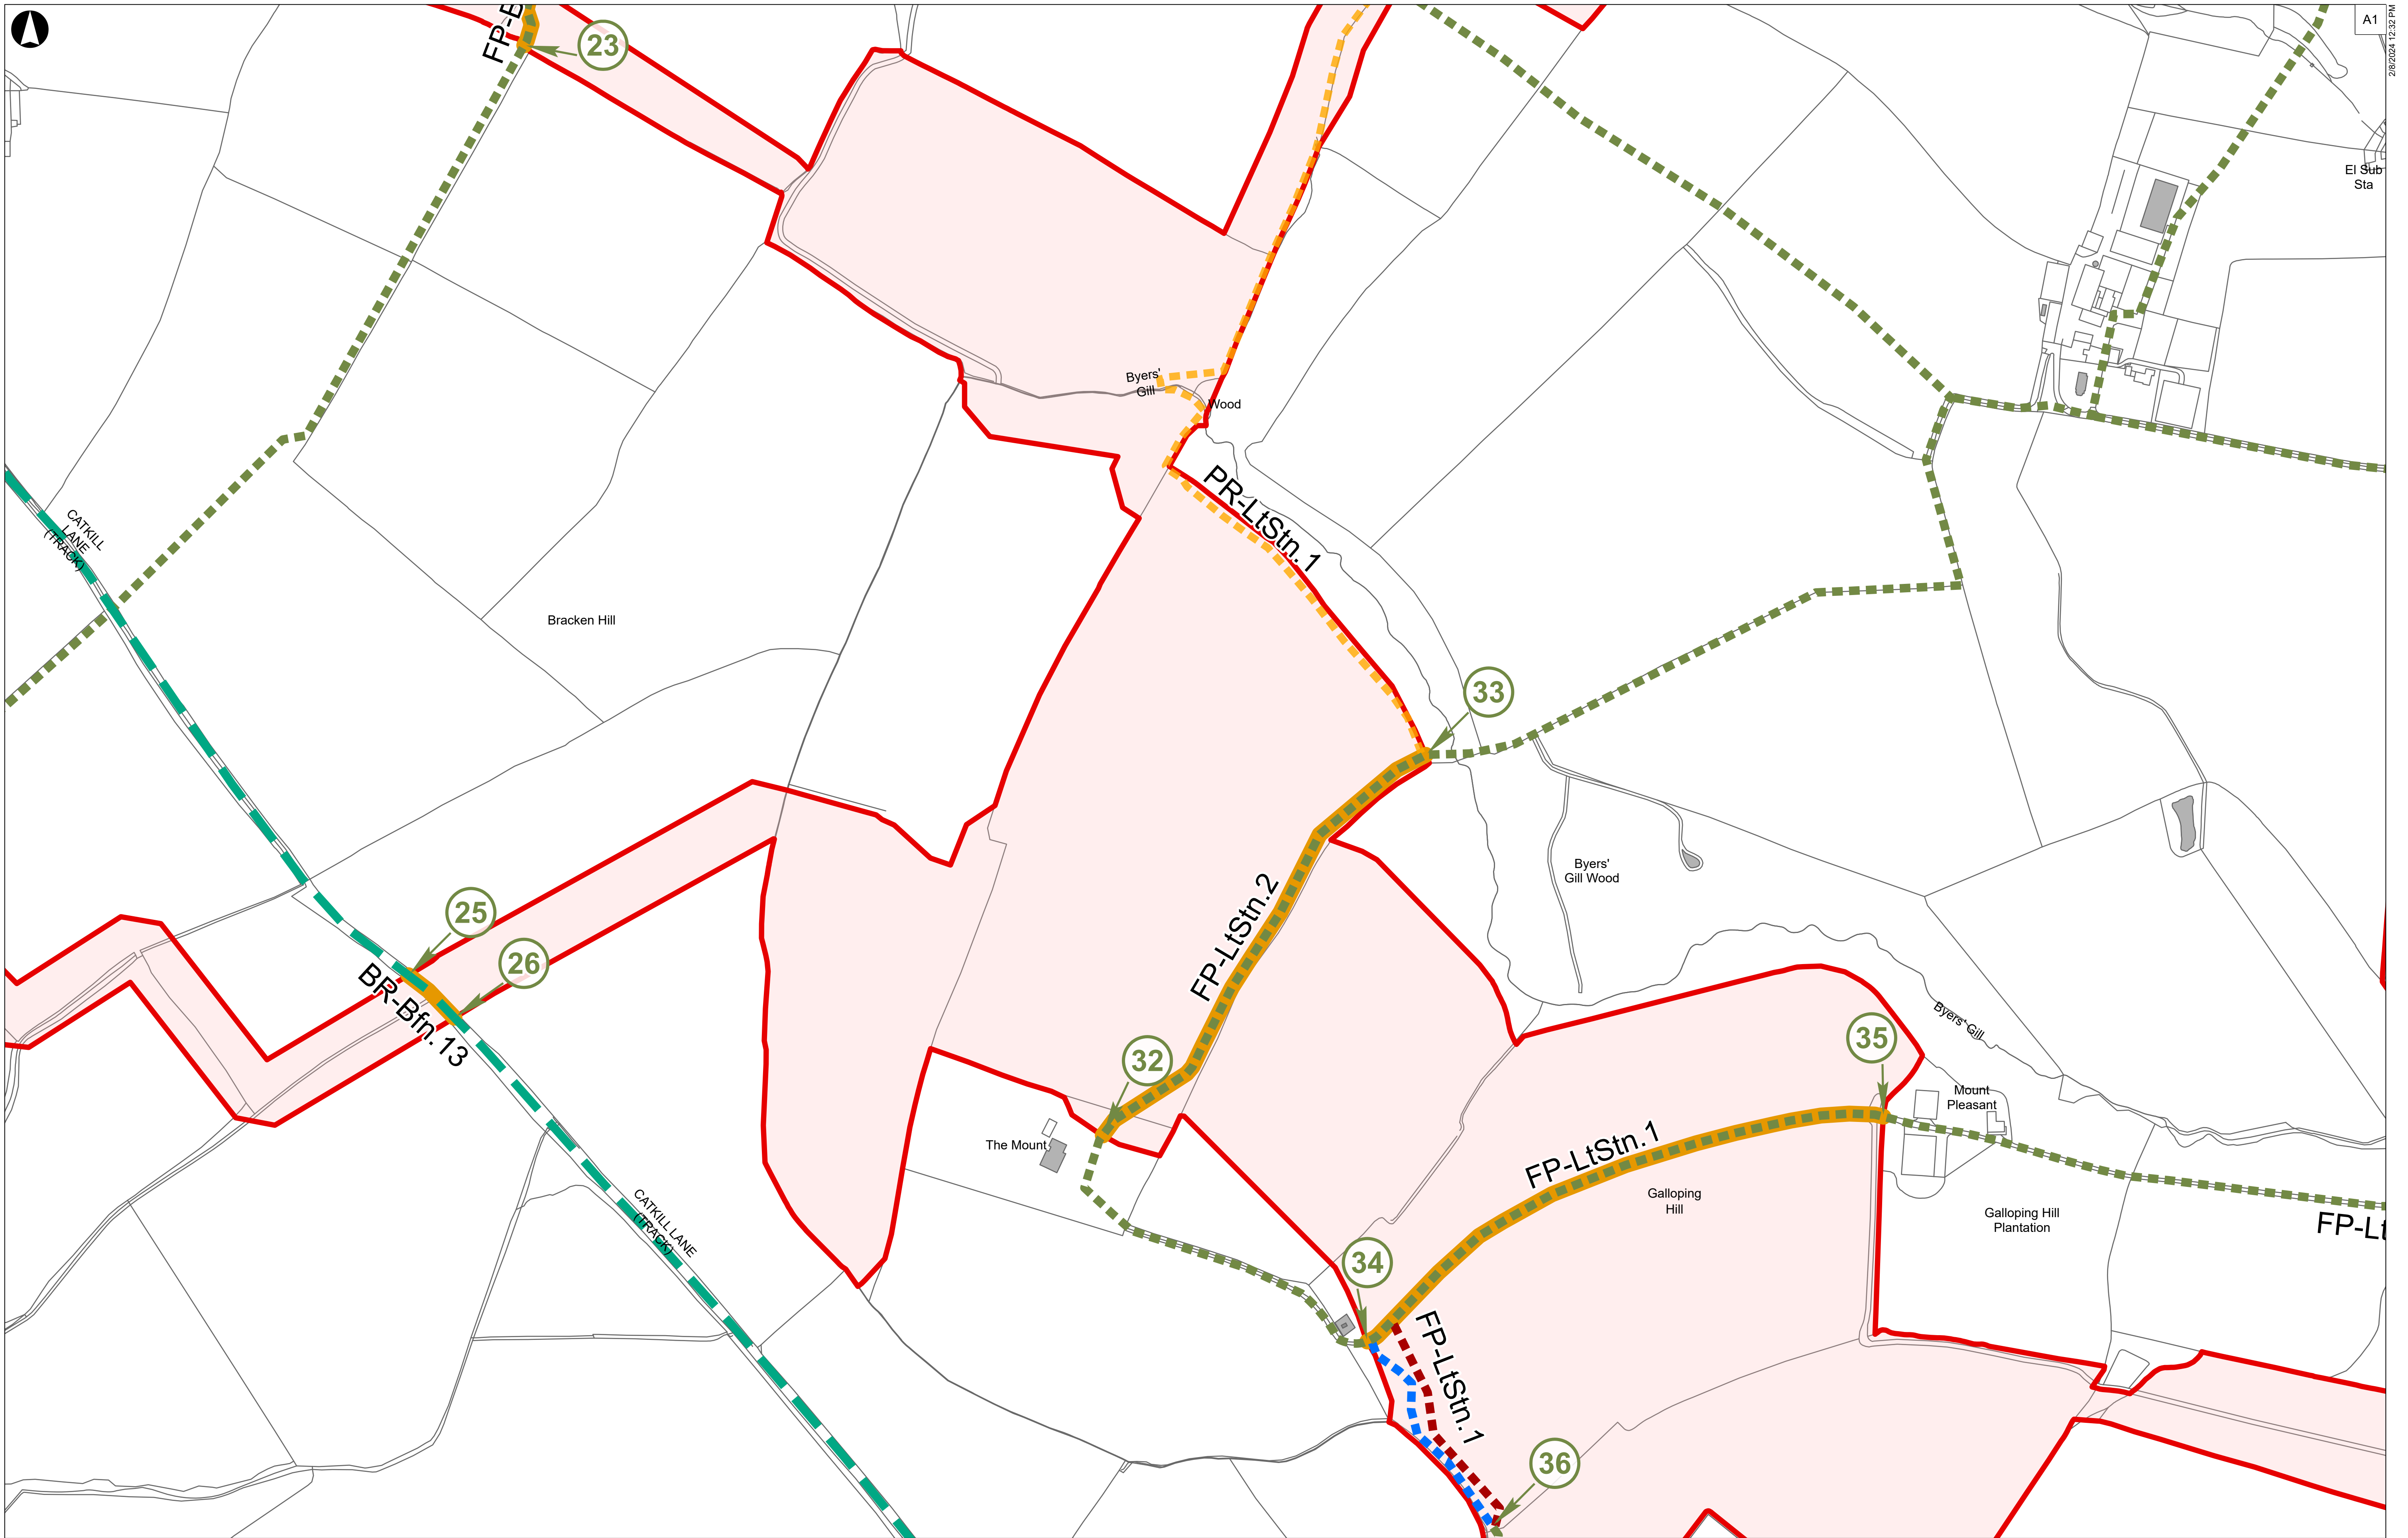

**Order Limits**


- Existing Footpath
- Existing Bridleway

**PRoW Management**

- Proposed new public right of way
- Proposed new permissive route
- Proposed extent of permanent stopping up of PRoW

**Proposed extent of temporary stopping up of PRoW**

- Access Point
- Public Rights of Way to be stopped up (Schedule 5)
- Streets subject to street works (Schedule 3)
- Alteration of streets and access to works (Schedules 4 and 6)

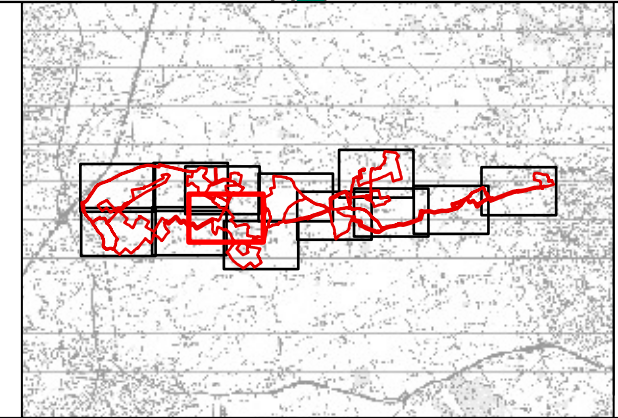

Coordinate System: British National Grid

Metres

0 50 100 200

PO2	08/02/2024	JEP	LM	TS	DB
Rev	Date	By	Chkd	Appd	Authd

Client

**RWE**

Project Name  
**Byers Gill Solar**

Drawing Title  
**Street Works, Public Rights of Way & Access Plans**  
Sheet 6 of 13  
**APFP Regulation 5(2)(k)**

Scale at A1  
**1:2,500**

Role  
**Issue**


Suitability  
**APFP Regulation 5(2)(k)**

Project Number  
**286386-00**

Drawing Name  
**BGS-APFP-00002**

Rev  
**P02**



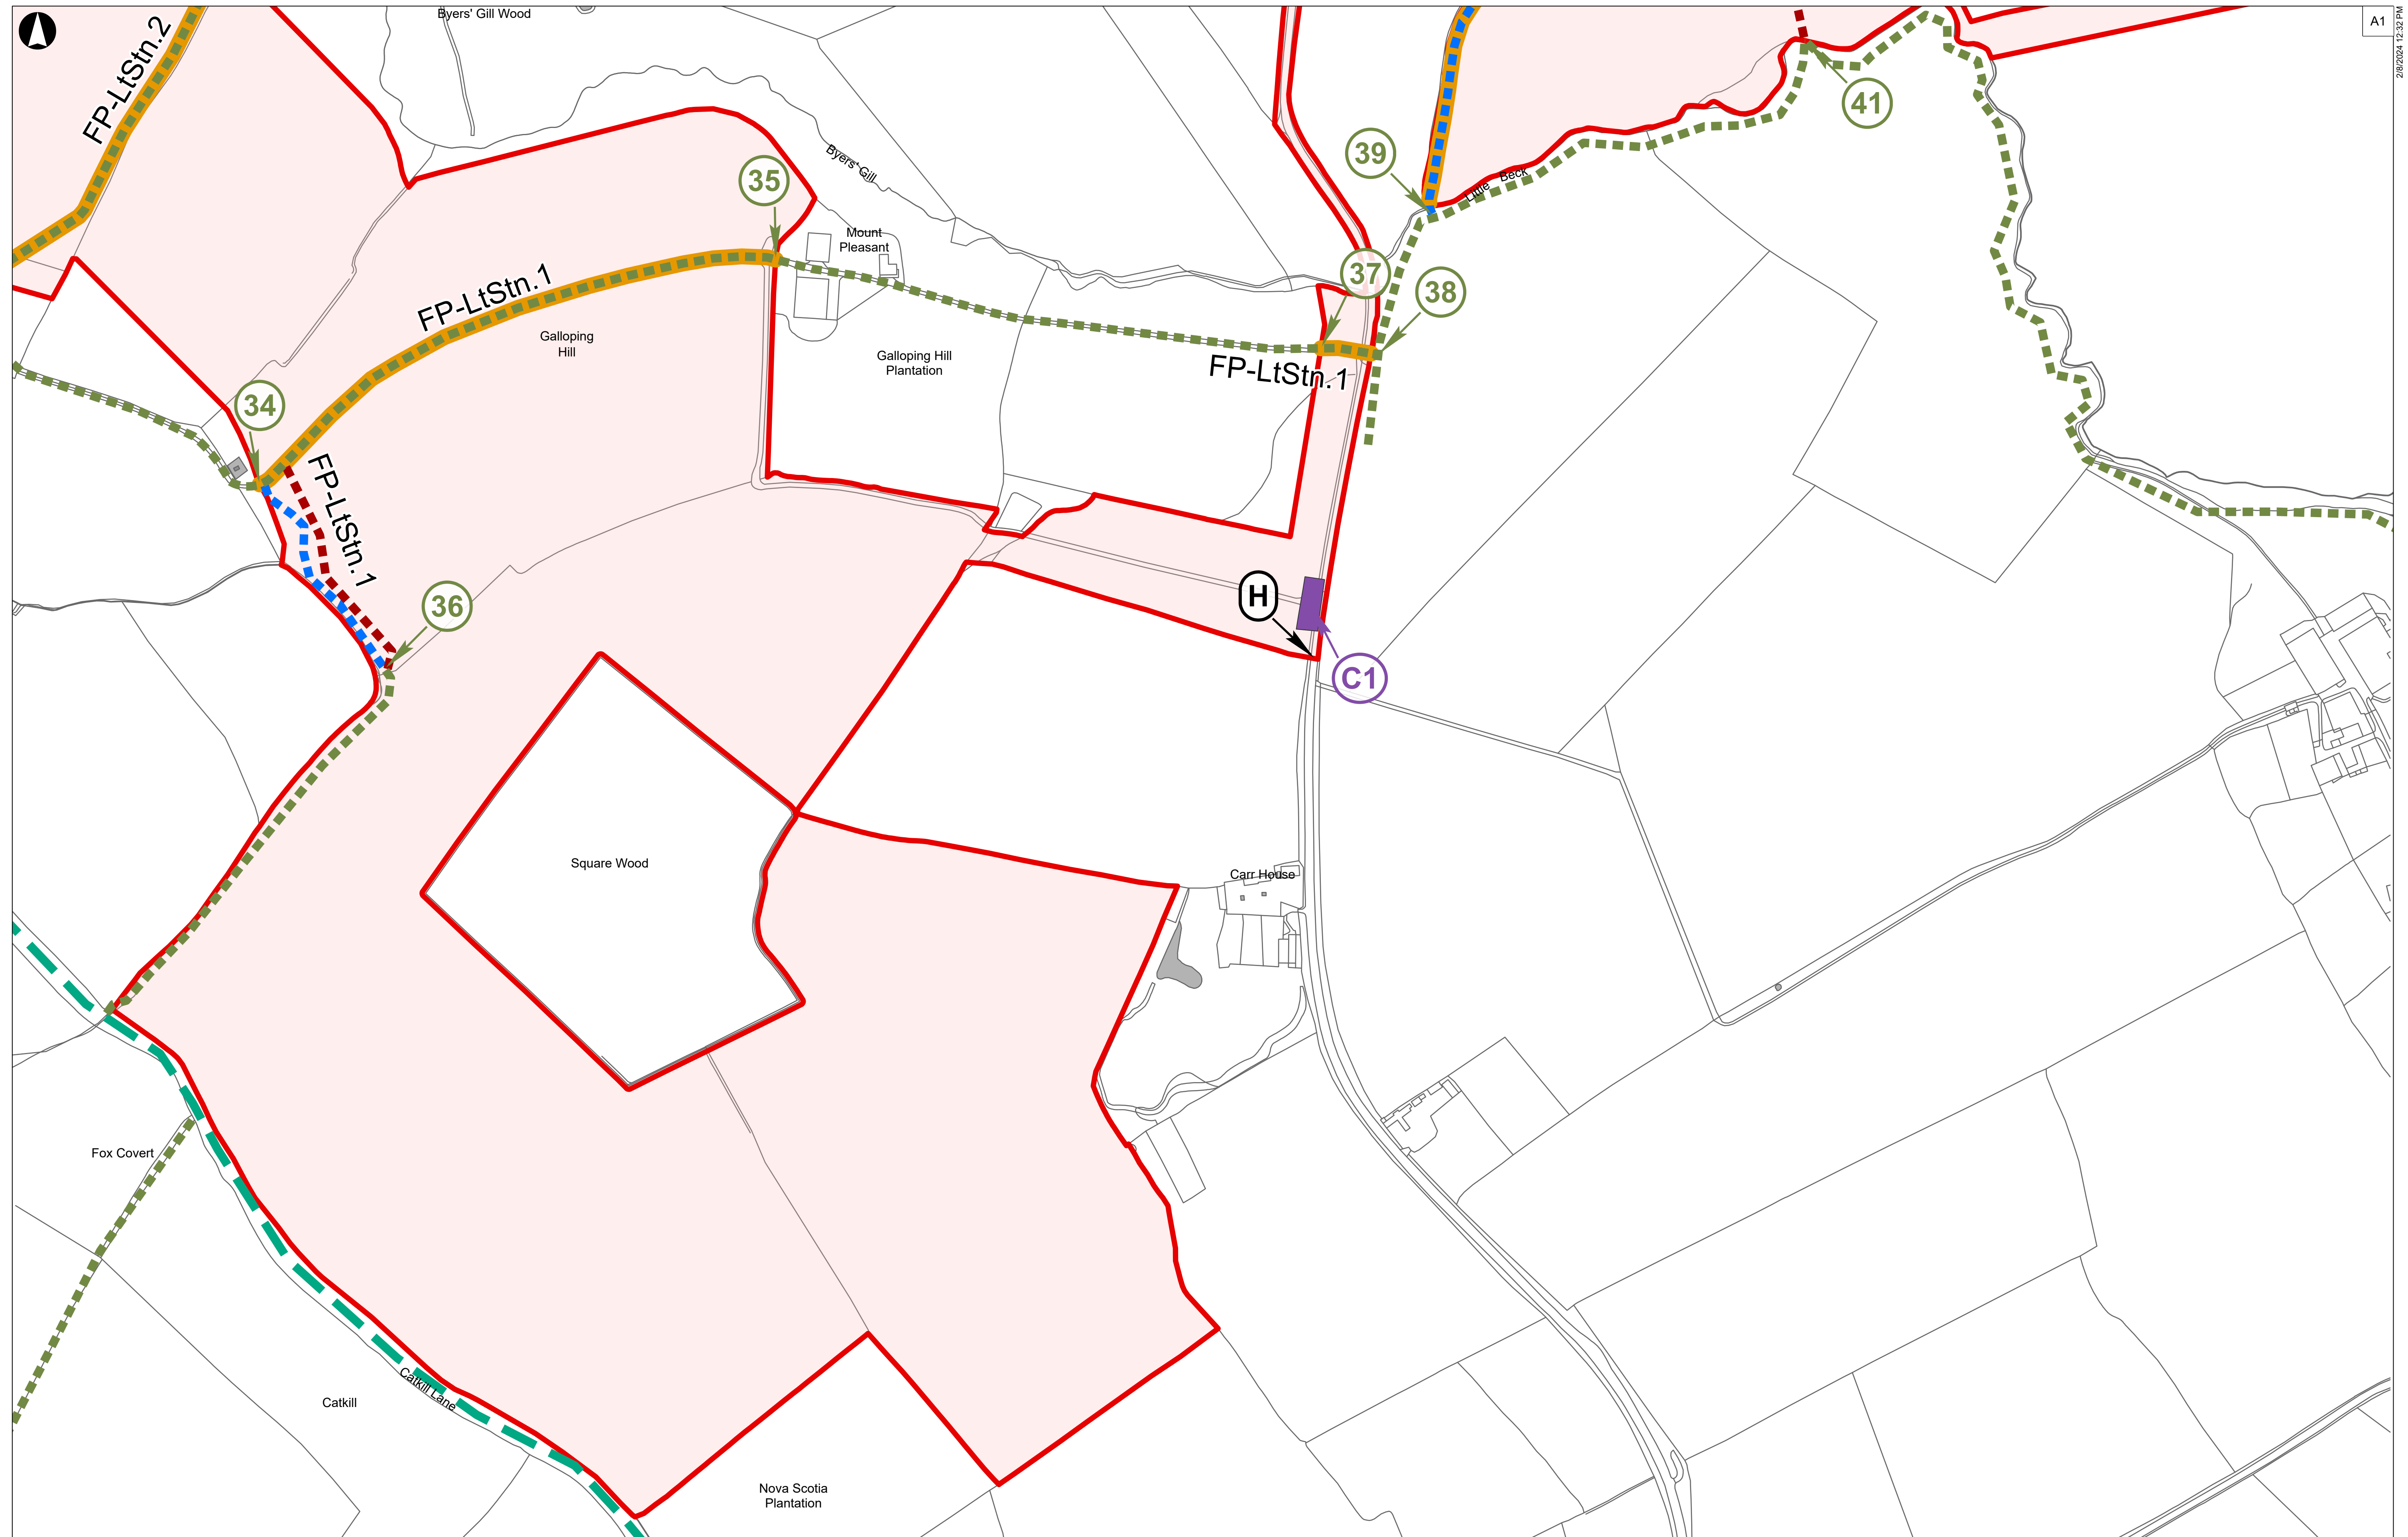

**Order Limits**


- Existing Footpath
- Existing Bridleway

**PRoW Management**

- Proposed new public right of way
- Proposed new permissive route
- Proposed extent of permanent stopping up of PRoW

**Proposed extent of temporary stopping up of PRoW**

- Access Point
- Public Rights of Way to be stopped up (Schedule 5)
- Streets subject to street works (Schedule 3)
- Alteration of streets and access to works (Schedules 4 and 6)

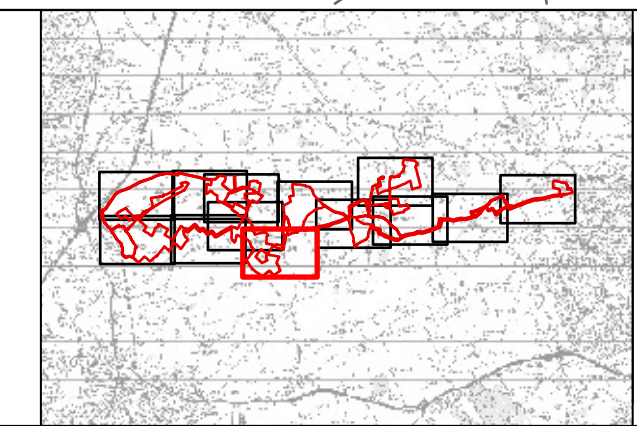

Coordinate System: British National Grid

Metres

0 50 100 200

P02	08/02/2024	JEP	LM	TS	DB
Rev	Date	By	Chkd	Appd	Authd

Client

**RWE**

Project Name

**Byers Gill Solar**

Drawing Title

**Street Works, Public Rights of Way & Access Plans**

Sheet 7 of 13

**APFP Regulation 5(2)(k)**

Scale at A1

**1:2,500**

Role

**Issue**

Suitability

**APFP Regulation 5(2)(k)**

Project Number

**286386-00**


Rev

**P02**

Drawing Name

**BGS-APFP-00002**



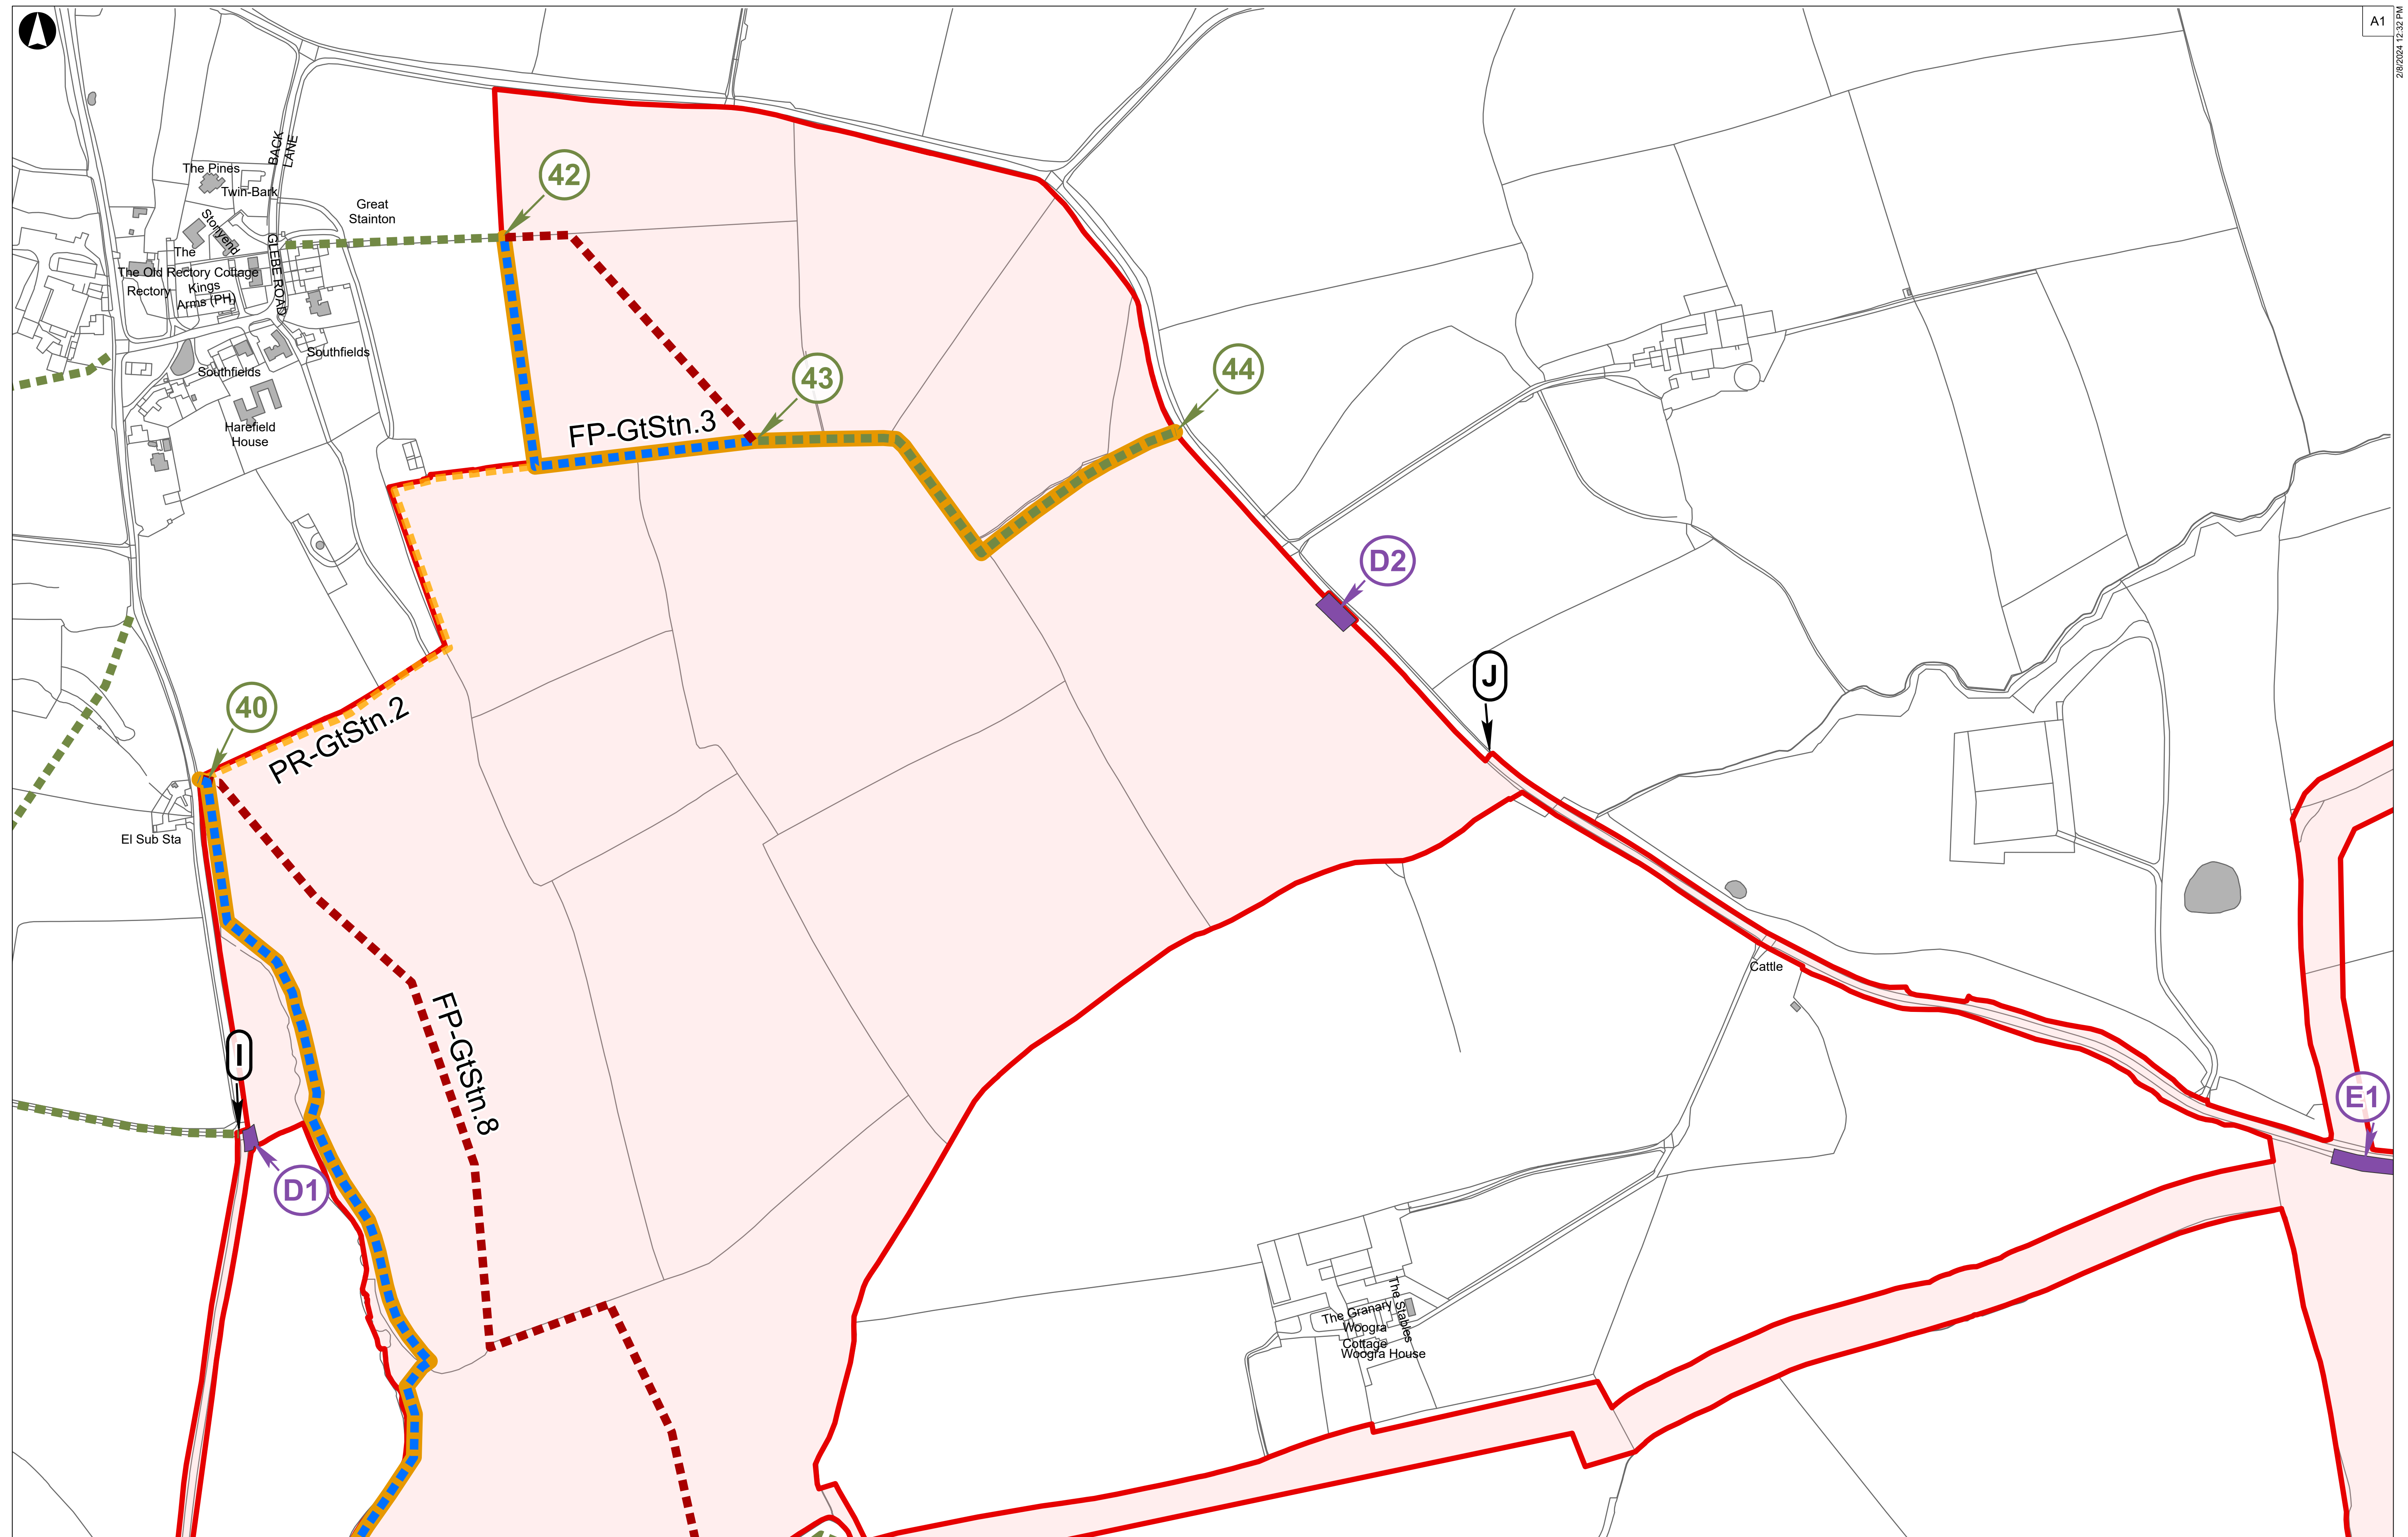

**Order Limits**


- Existing Footpath
- Existing Bridleway

**PRoW Management**

- Proposed new public right of way
- Proposed new permissive route
- Proposed extent of permanent stopping up of PRoW

**Proposed extent of temporary stopping up of PRoW**

- Access Point
- Public Rights of Way to be stopped up (Schedule 5)
- Streets subject to street works (Schedule 3)
- Alteration of streets and access to works (Schedules 4 and 6)

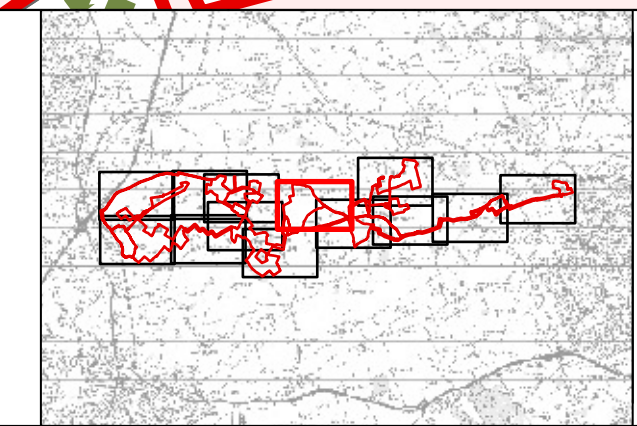

Coordinate System: British National Grid

Metres

0 50 100 200

PO2	08/02/2024	JEP	LM	TS	DB
Rev	Date	By	Chkd	Appd	Authd

Client

**RWE**

Project Name

**Byers Gill Solar**

Drawing Title

**Street Works, Public Rights of Way & Access Plans**

Sheet 8 of 13

APFP Regulation 5(2)(k)

Scale at A1

**1:2,500**

Role

**Issue**

Suitability

**APFP Regulation 5(2)(k)**

Project Number

**286386-00**


Drawing Name

**BGS-APFP-00002**

Rev

**P02**



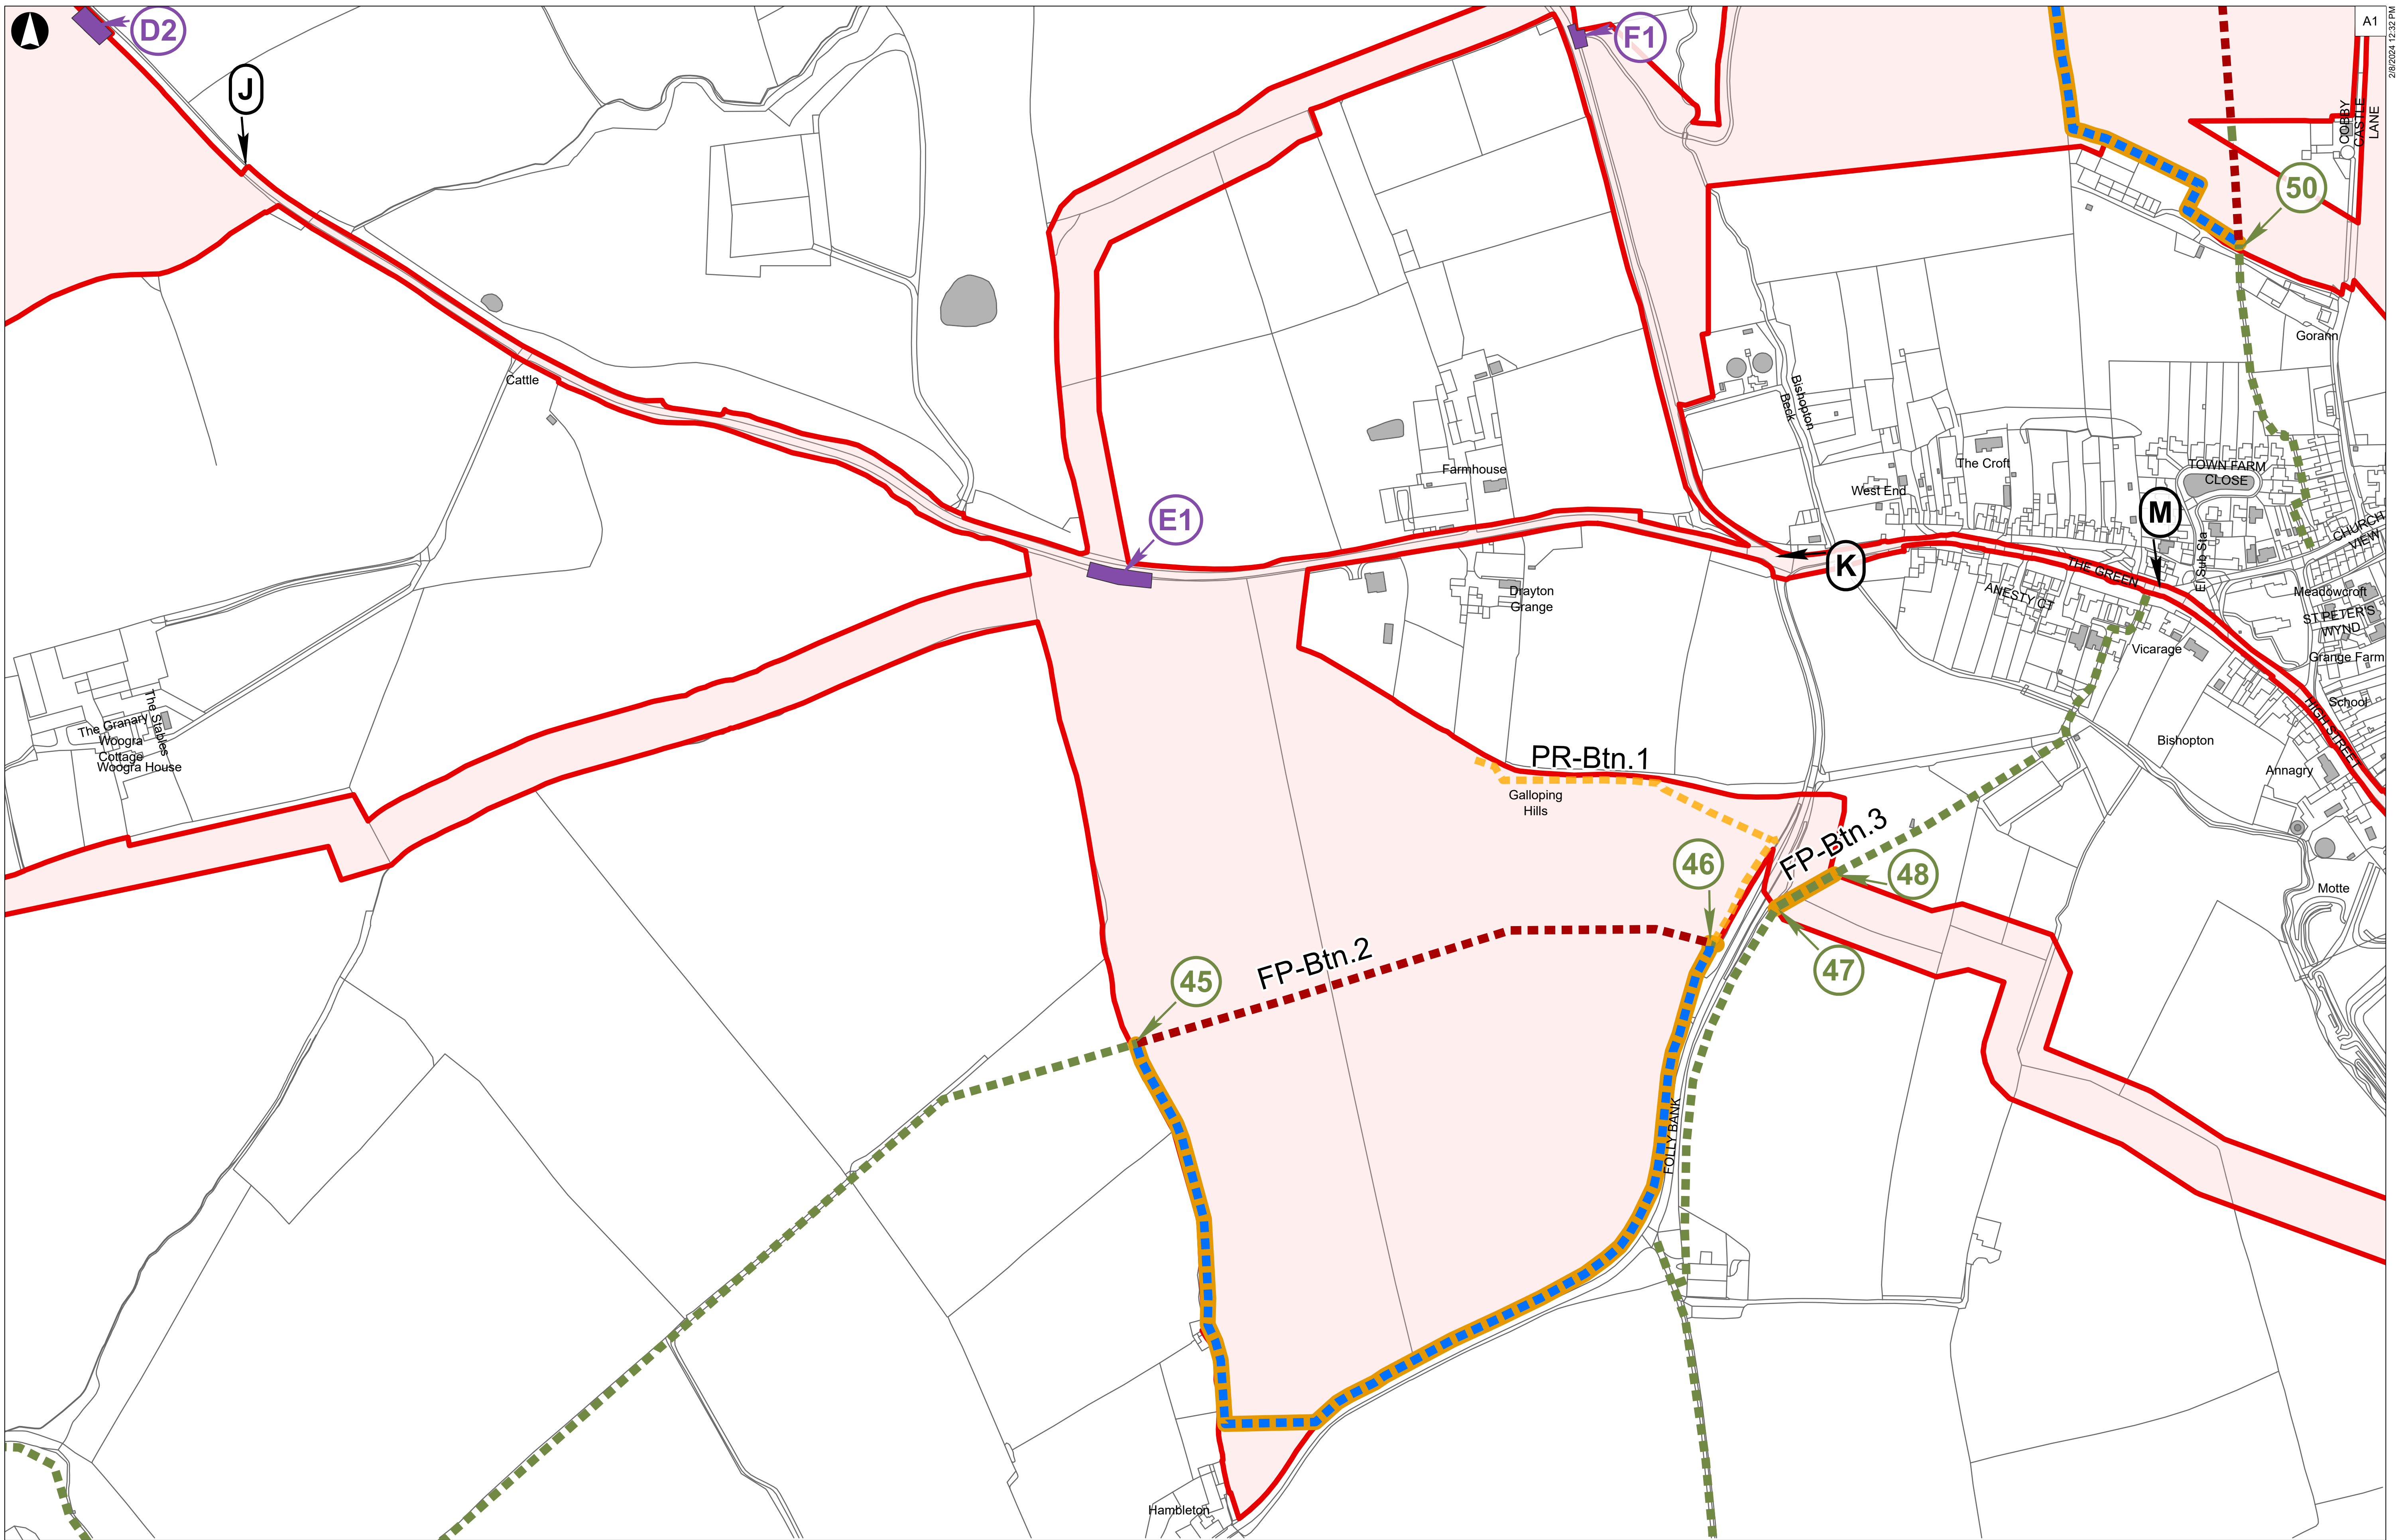

**Order Limits**

- Existing Footpath
- Existing Bridleway

**PRoW Management**

- Proposed new public right of way
- Proposed new permissive route
- Proposed extent of permanent stopping up of PRoW

**Proposed extent of temporary stopping up of PRoW**

- Access Point
- Public Rights of Way to be stopped up (Schedule 5)
- Streets subject to street works (Schedule 3)
- Alteration of streets and access to works (Schedules 4 and 6)



Coordinate System: British National Grid

Metres

0 50 100 200

PO2	08/02/2024	JEP	LM	TS	DB
Rev	Date	By	Chkd	Appd	Authd

Client

**RWE**

Project Name

**Byers Gill Solar**

Drawing Title

**Street Works, Public Rights of Way & Access Plans**

Sheet 9 of 13

**APFP Regulation 5(2)(k)**

Scale at A1

**1:2,500**

Role

**Issue**

Suitability

**APFP Regulation 5(2)(k)**

Project Number

**286386-00**


Drawing Name

**BGS-APFP-00002**

Rev


**P02**



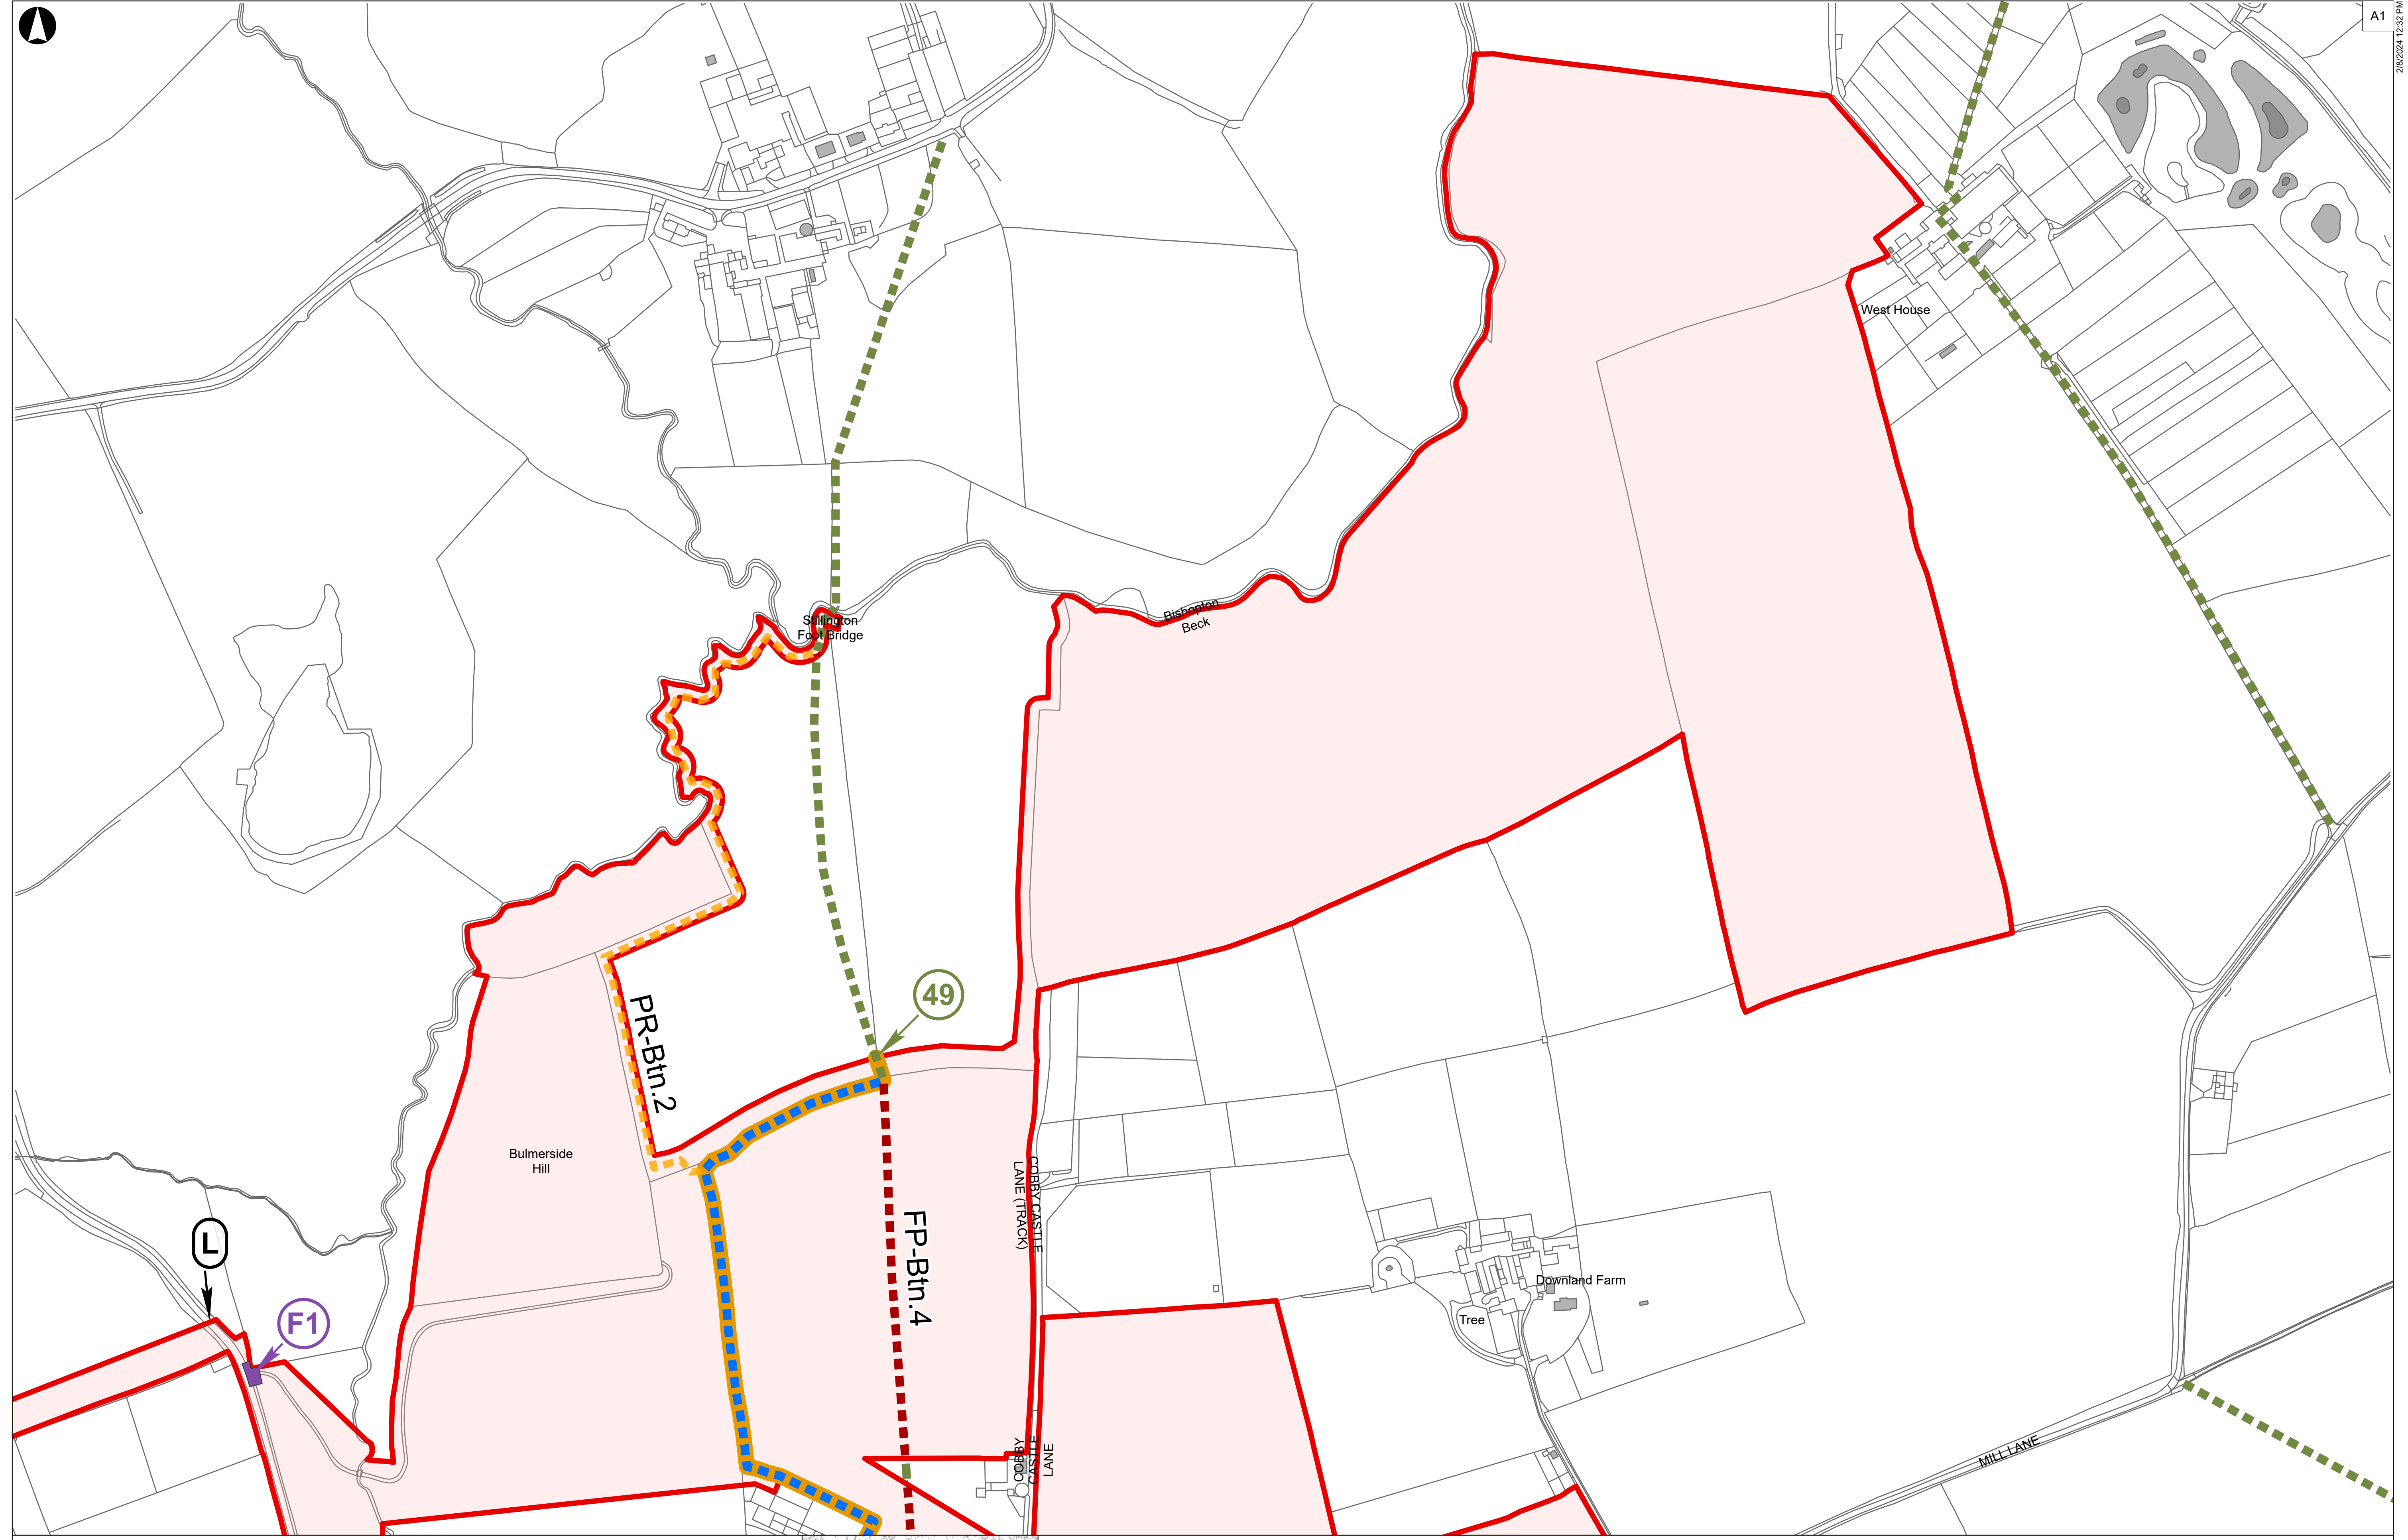

- Order Limits
- Existing Footpath
- Existing Bridleway
- PRoW Management**
- Proposed new public right of way
- Proposed new permissive route
- Proposed extent of permanent stopping up of PRoW

- Access Point
- 1 Public Rights of Way to be stopped up (Schedule 5)
- A Streets subject to street works (Schedule 3)
- A2 Alteration of streets and access to works (Schedules 4 and 6)

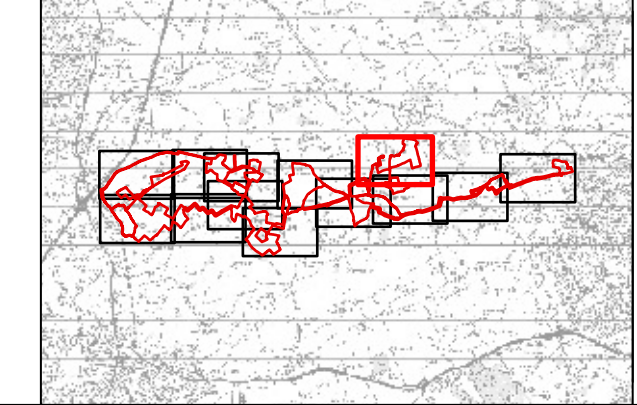

Coordinate System: British National Grid

Metres

0      50      100      200

P02	08/02/2024	JEP	LM	TS	DB
Rev	Date	By	Chkd	Appd	Authd



Project Name  
**Byers Gill Solar**

Drawing Title  
**Street Works, Public Rights of Way & Access Plans**  
Sheet 10 of 13  
**APFP Regulation 5(2)(k)**

Scale at A1  
**1:2,500**

Role  
**Issue**


Suitability  
**APFP Regulation 5(2)(k)**

Project Number  
**286386-00**

Drawing Name  
**BGS-APFP-00002**

Rev  
**P02**



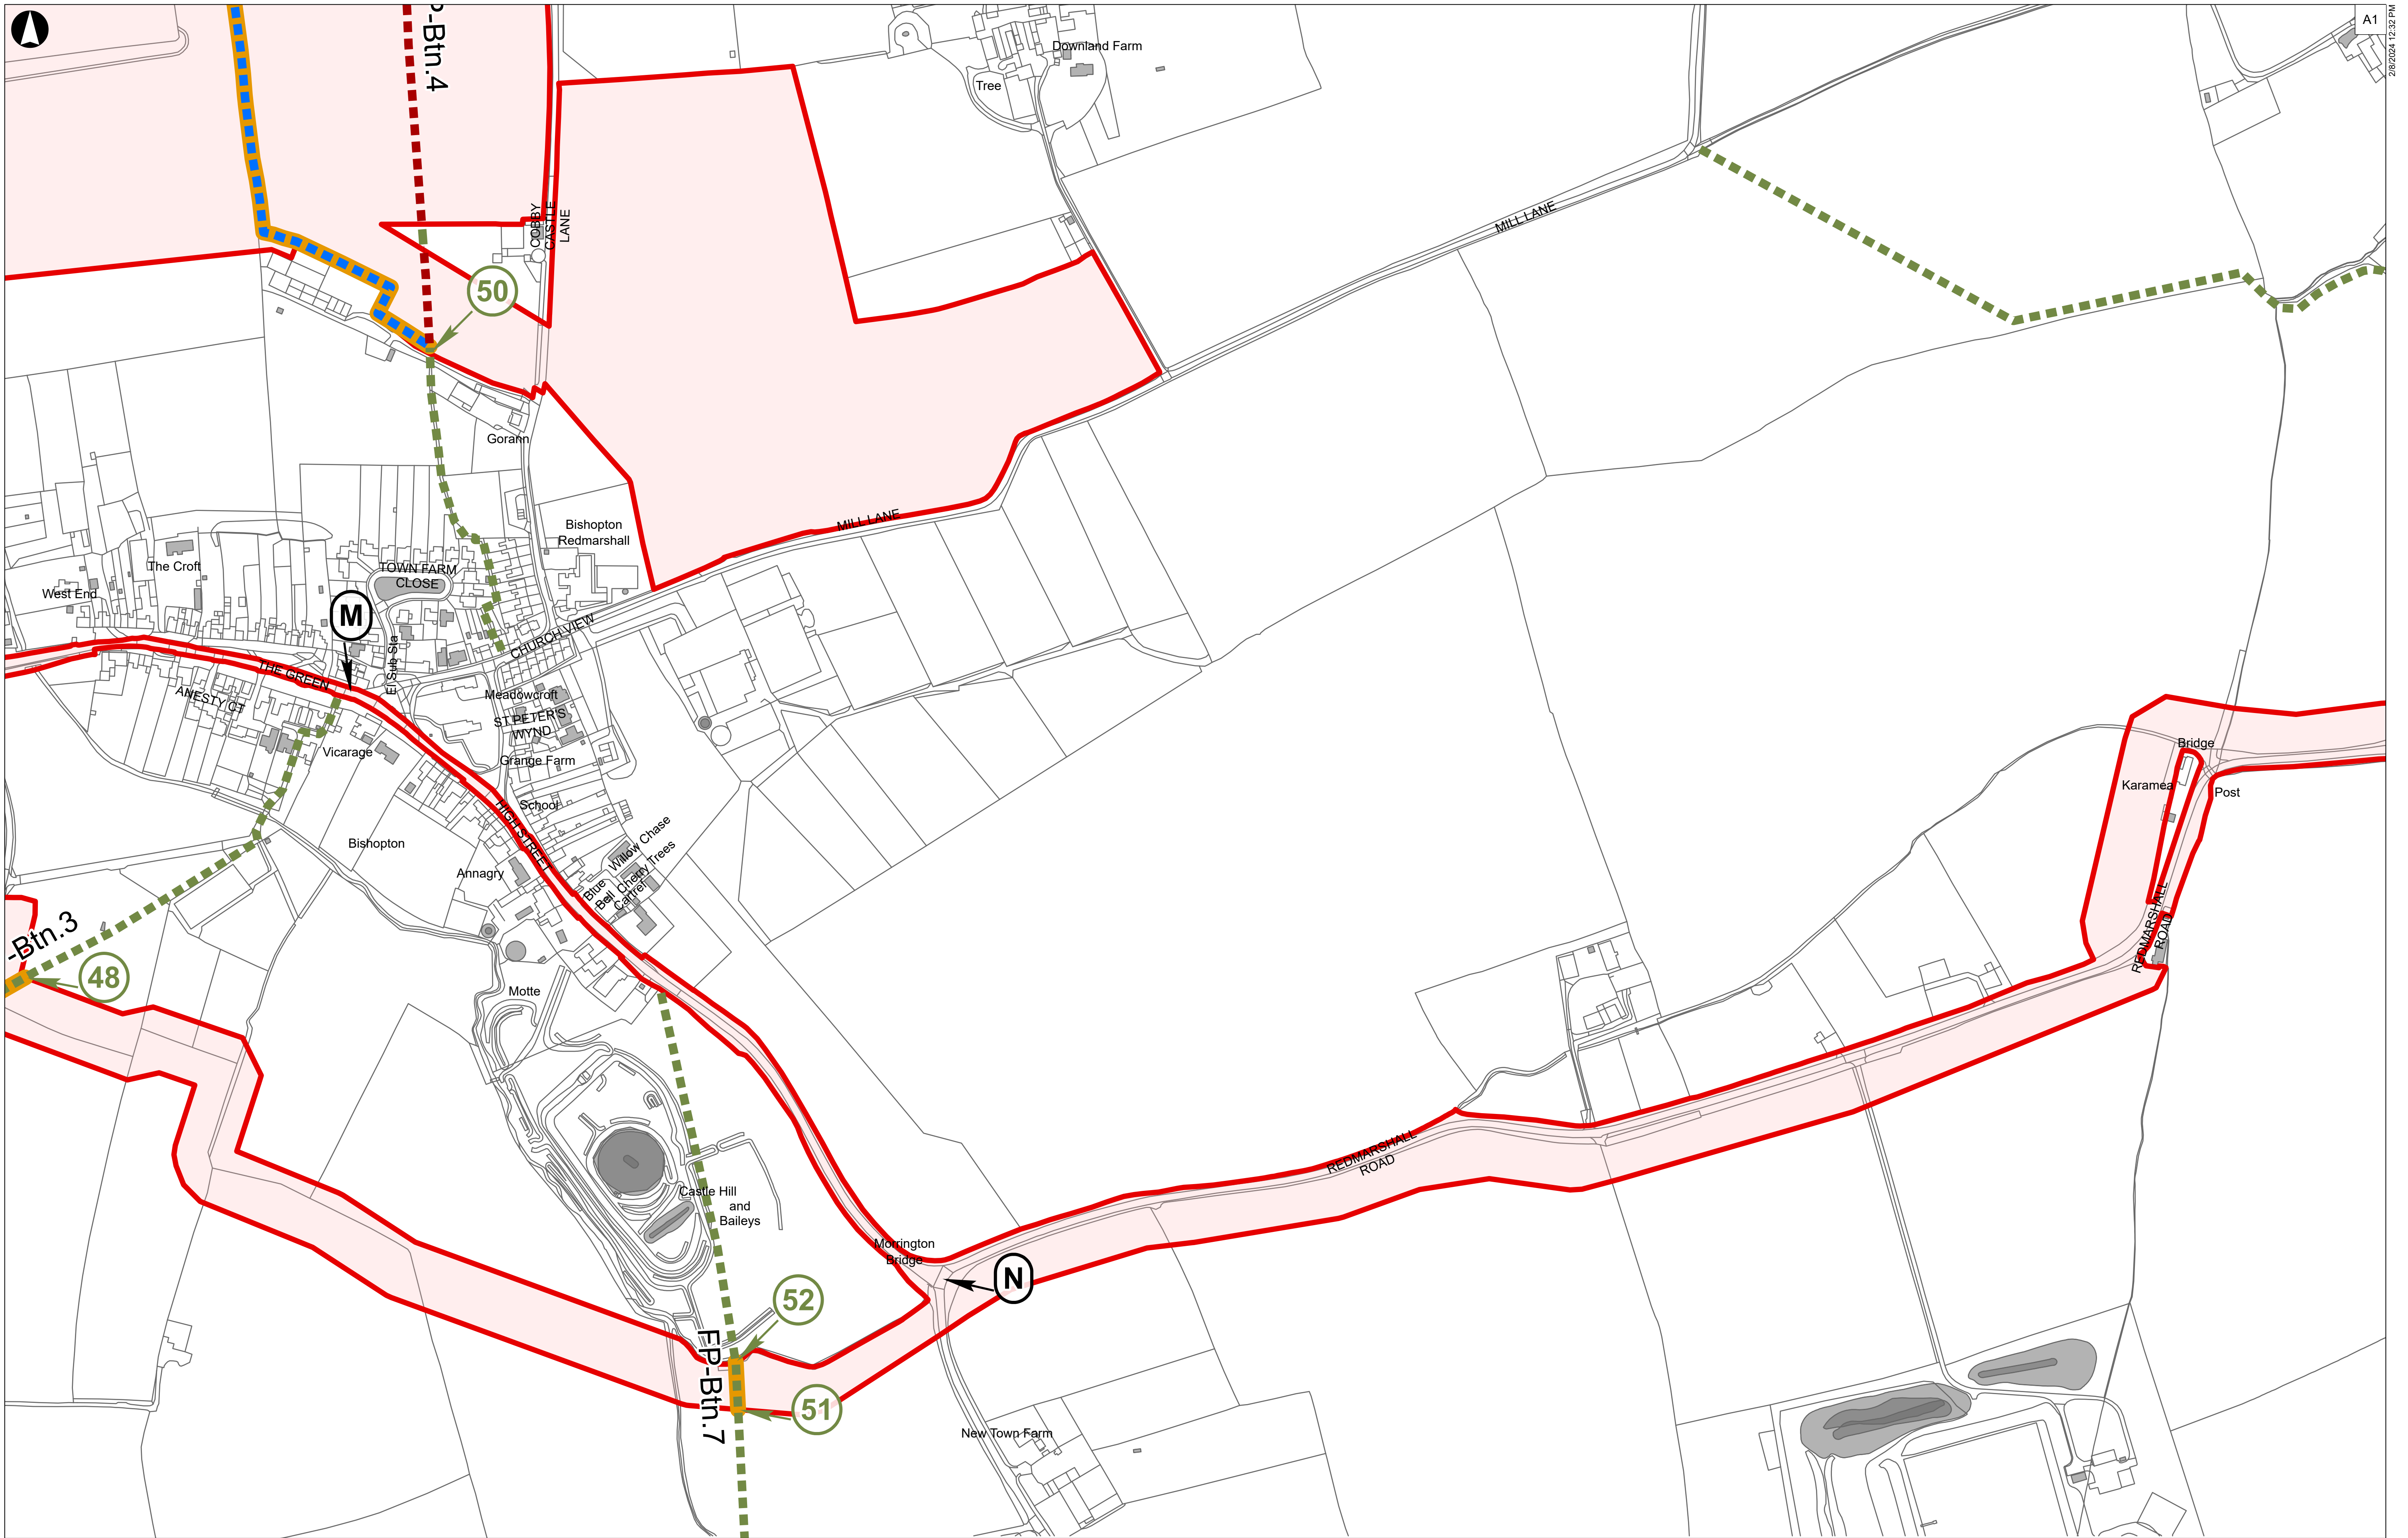

**Order Limits**


- Existing Footpath
- Existing Bridleway

**PRoW Management**

- Proposed new public right of way
- Proposed new permissive route
- Proposed extent of permanent stopping up of PRoW

**Proposed extent of temporary stopping up of PRoW**

- Access Point
- Public Rights of Way to be stopped up (Schedule 5)
- Streets subject to street works (Schedule 3)
- Alteration of streets and access to works (Schedules 4 and 6)

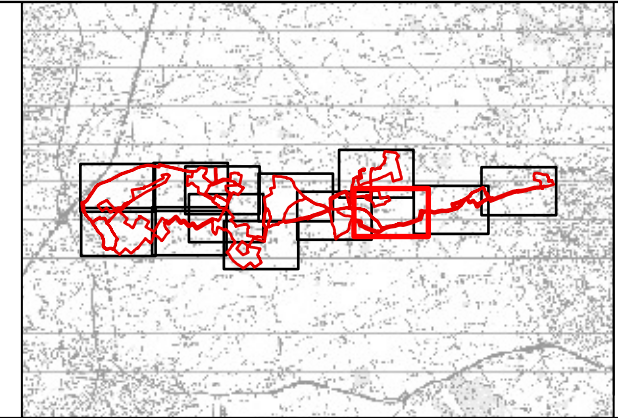

Coordinate System: British National Grid

Metres

0 50 100 200

P02	08/02/2024	JEP	LM	TS	DB
Rev	Date	By	Chkd	Appd	Authd

Client

**RWE**

Project Name  
**Byers Gill Solar**

Drawing Title  
**Street Works, Public Rights of Way & Access Plans**  
Sheet 11 of 13  
**APFP Regulation 5(2)(k)**

Scale at A1

**1:2,500**

Role  
**Issue**


Suitability  
**APFP Regulation 5(2)(k)**

Project Number  
**286386-00**

Drawing Name  
**BGS-APFP-00002**

Rev  
**P02**



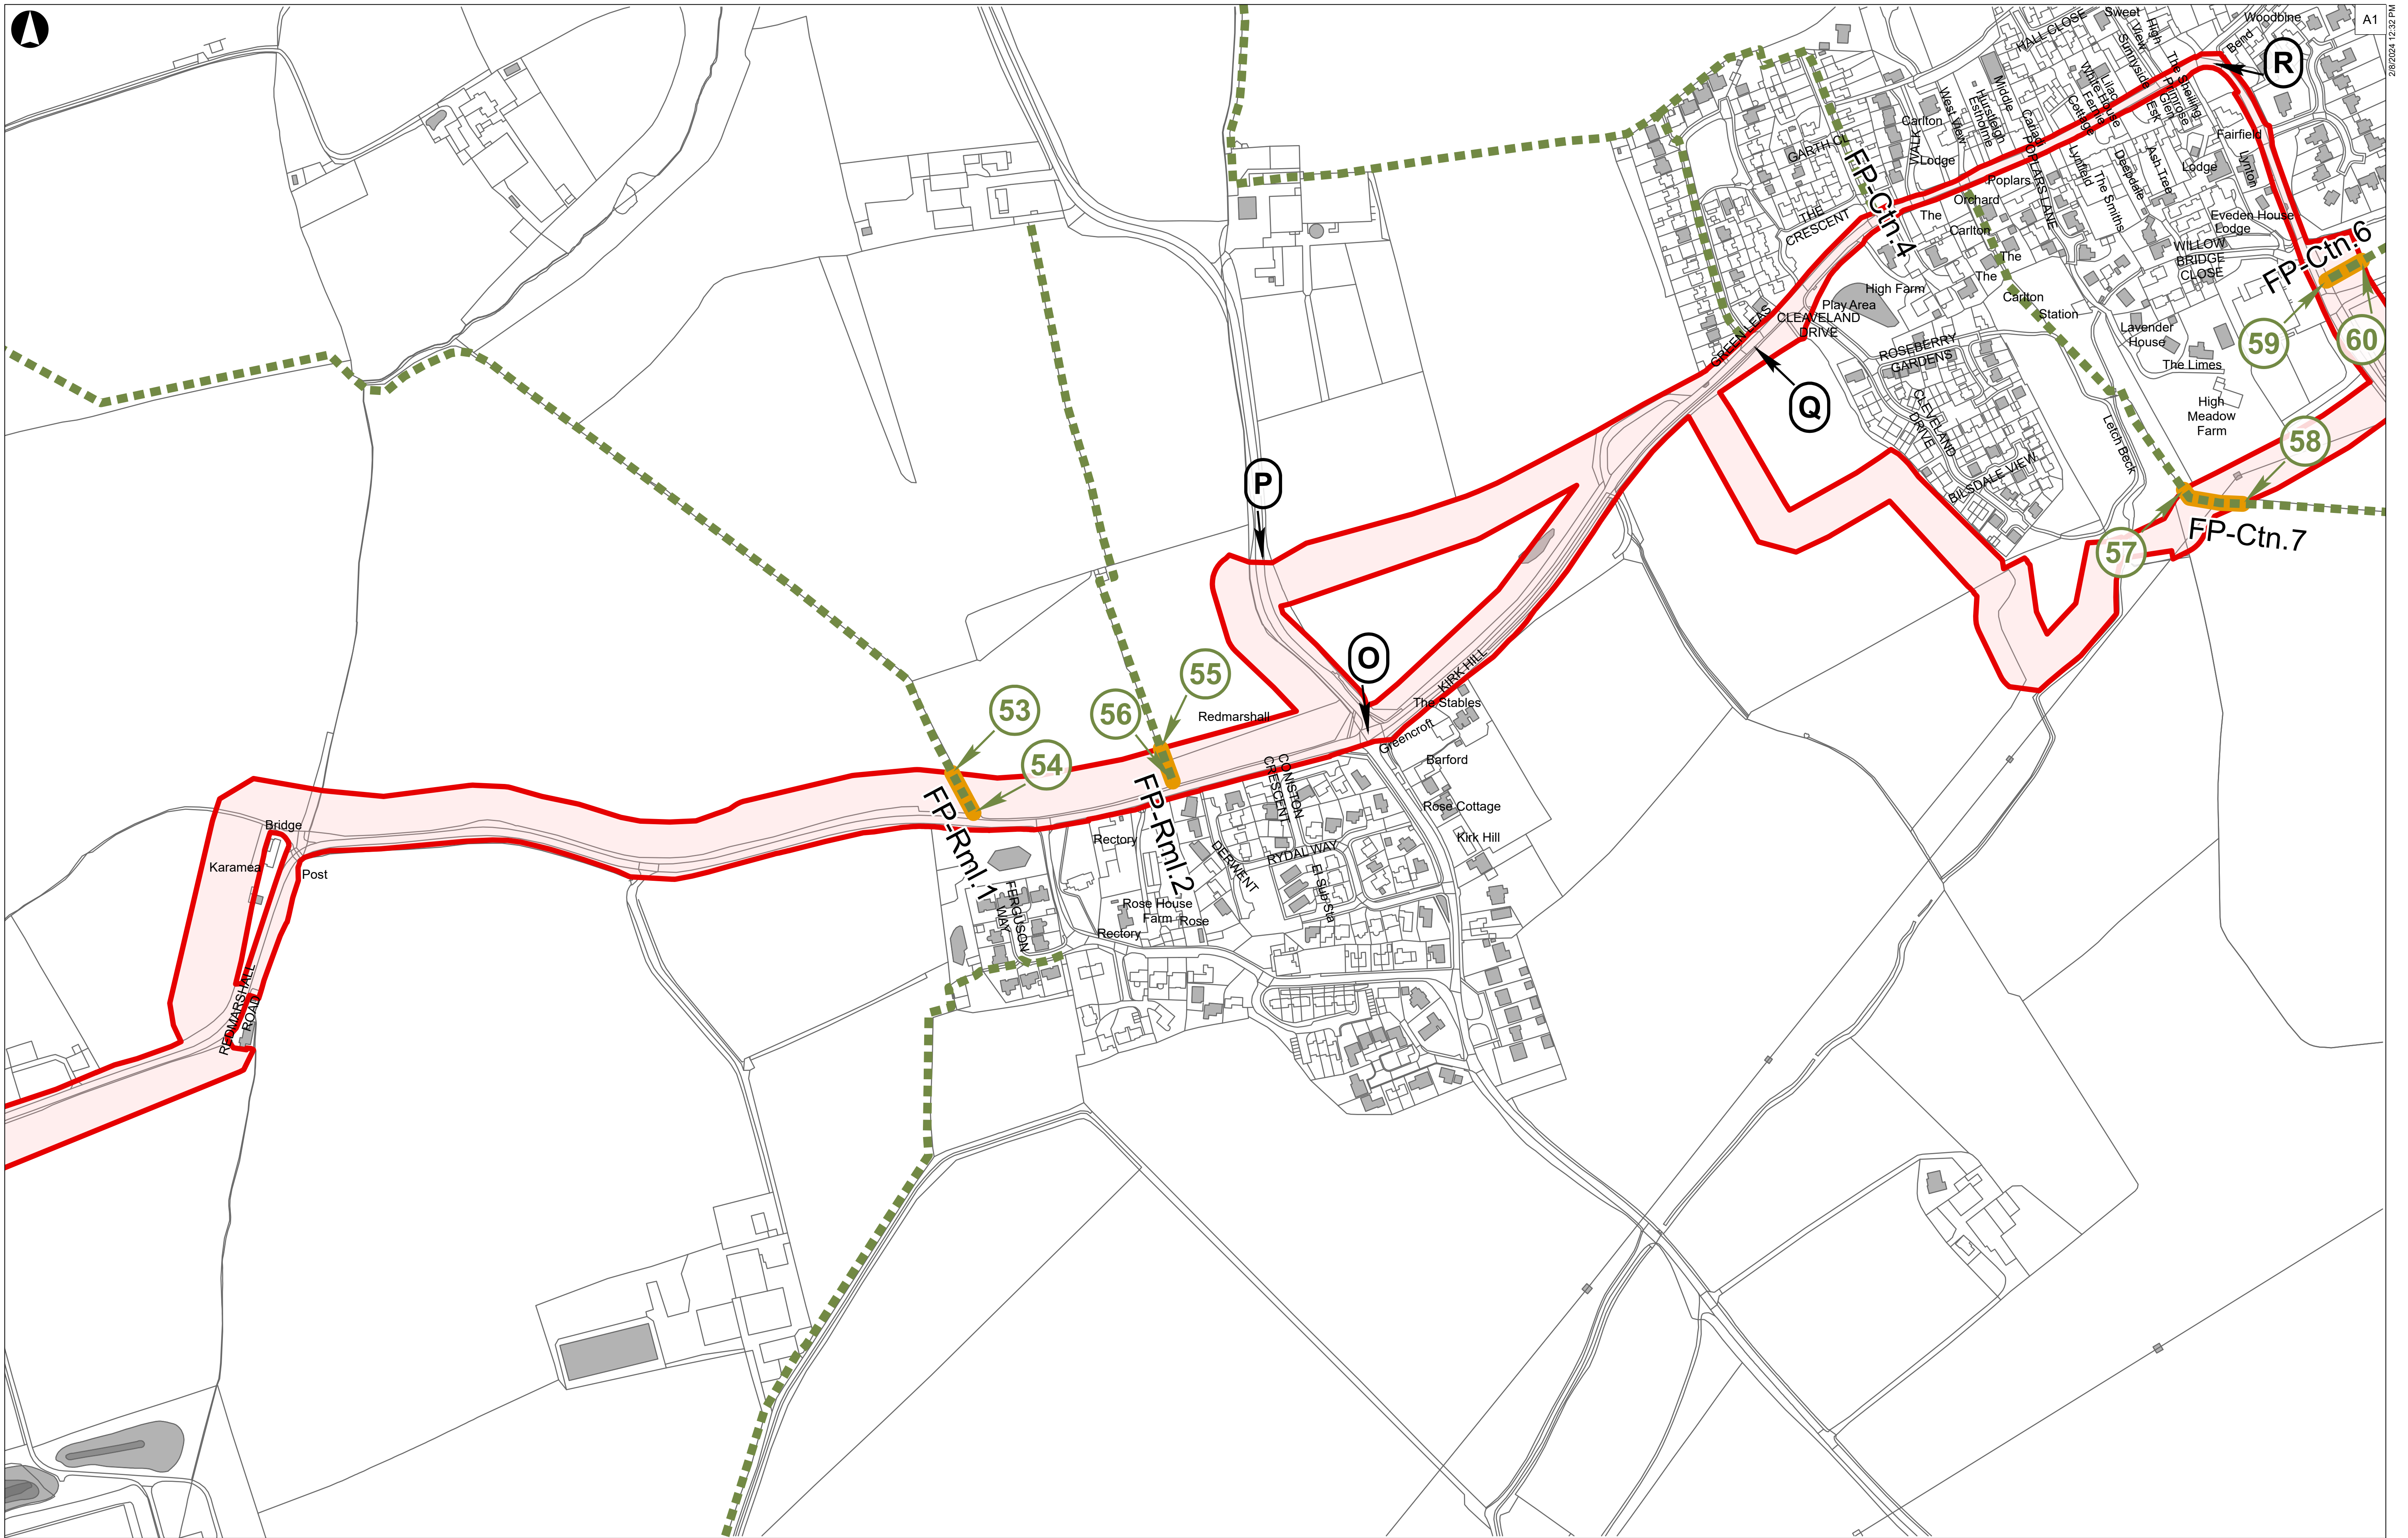

**Order Limits**


- Existing Footpath
- Existing Bridleway

**PRoW Management**

- Proposed new public right of way
- Proposed new permissive route
- Proposed extent of permanent stopping up of PRoW

**Proposed extent of temporary stopping up of PRoW**

- Access Point
- Public Rights of Way to be stopped up (Schedule 5)
- Streets subject to street works (Schedule 3)
- Alteration of streets and access to works (Schedules 4 and 6)

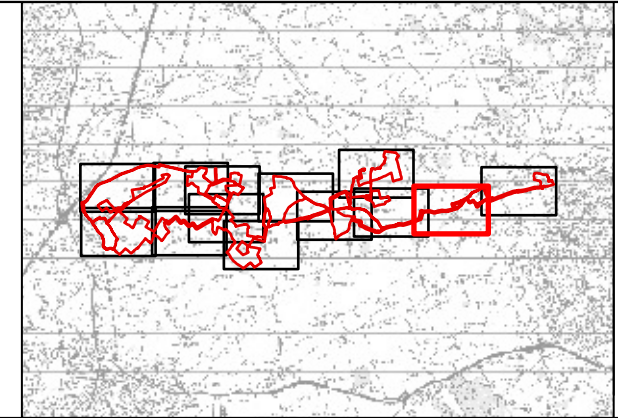

Coordinate System: British National Grid

Metres

0 50 100 200

P02	08/02/2024	JEP	LM	TS	DB
Rev	Date	By	Chkd	Appd	Authd

Client

**RWE**

Project Name  
**Byers Gill Solar**

Drawing Title  
**Street Works, Public Rights of Way & Access Plans**  
Sheet 12 of 13  
**APFP Regulation 5(2)(k)**

Scale at A1  
**1:2,500**

Role  
**Issue**


Suitability  
**APFP Regulation 5(2)(k)**

Project Number  
**286386-00**

Drawing Name  
**BGS-APFP-00002**

Rev  
**P02**



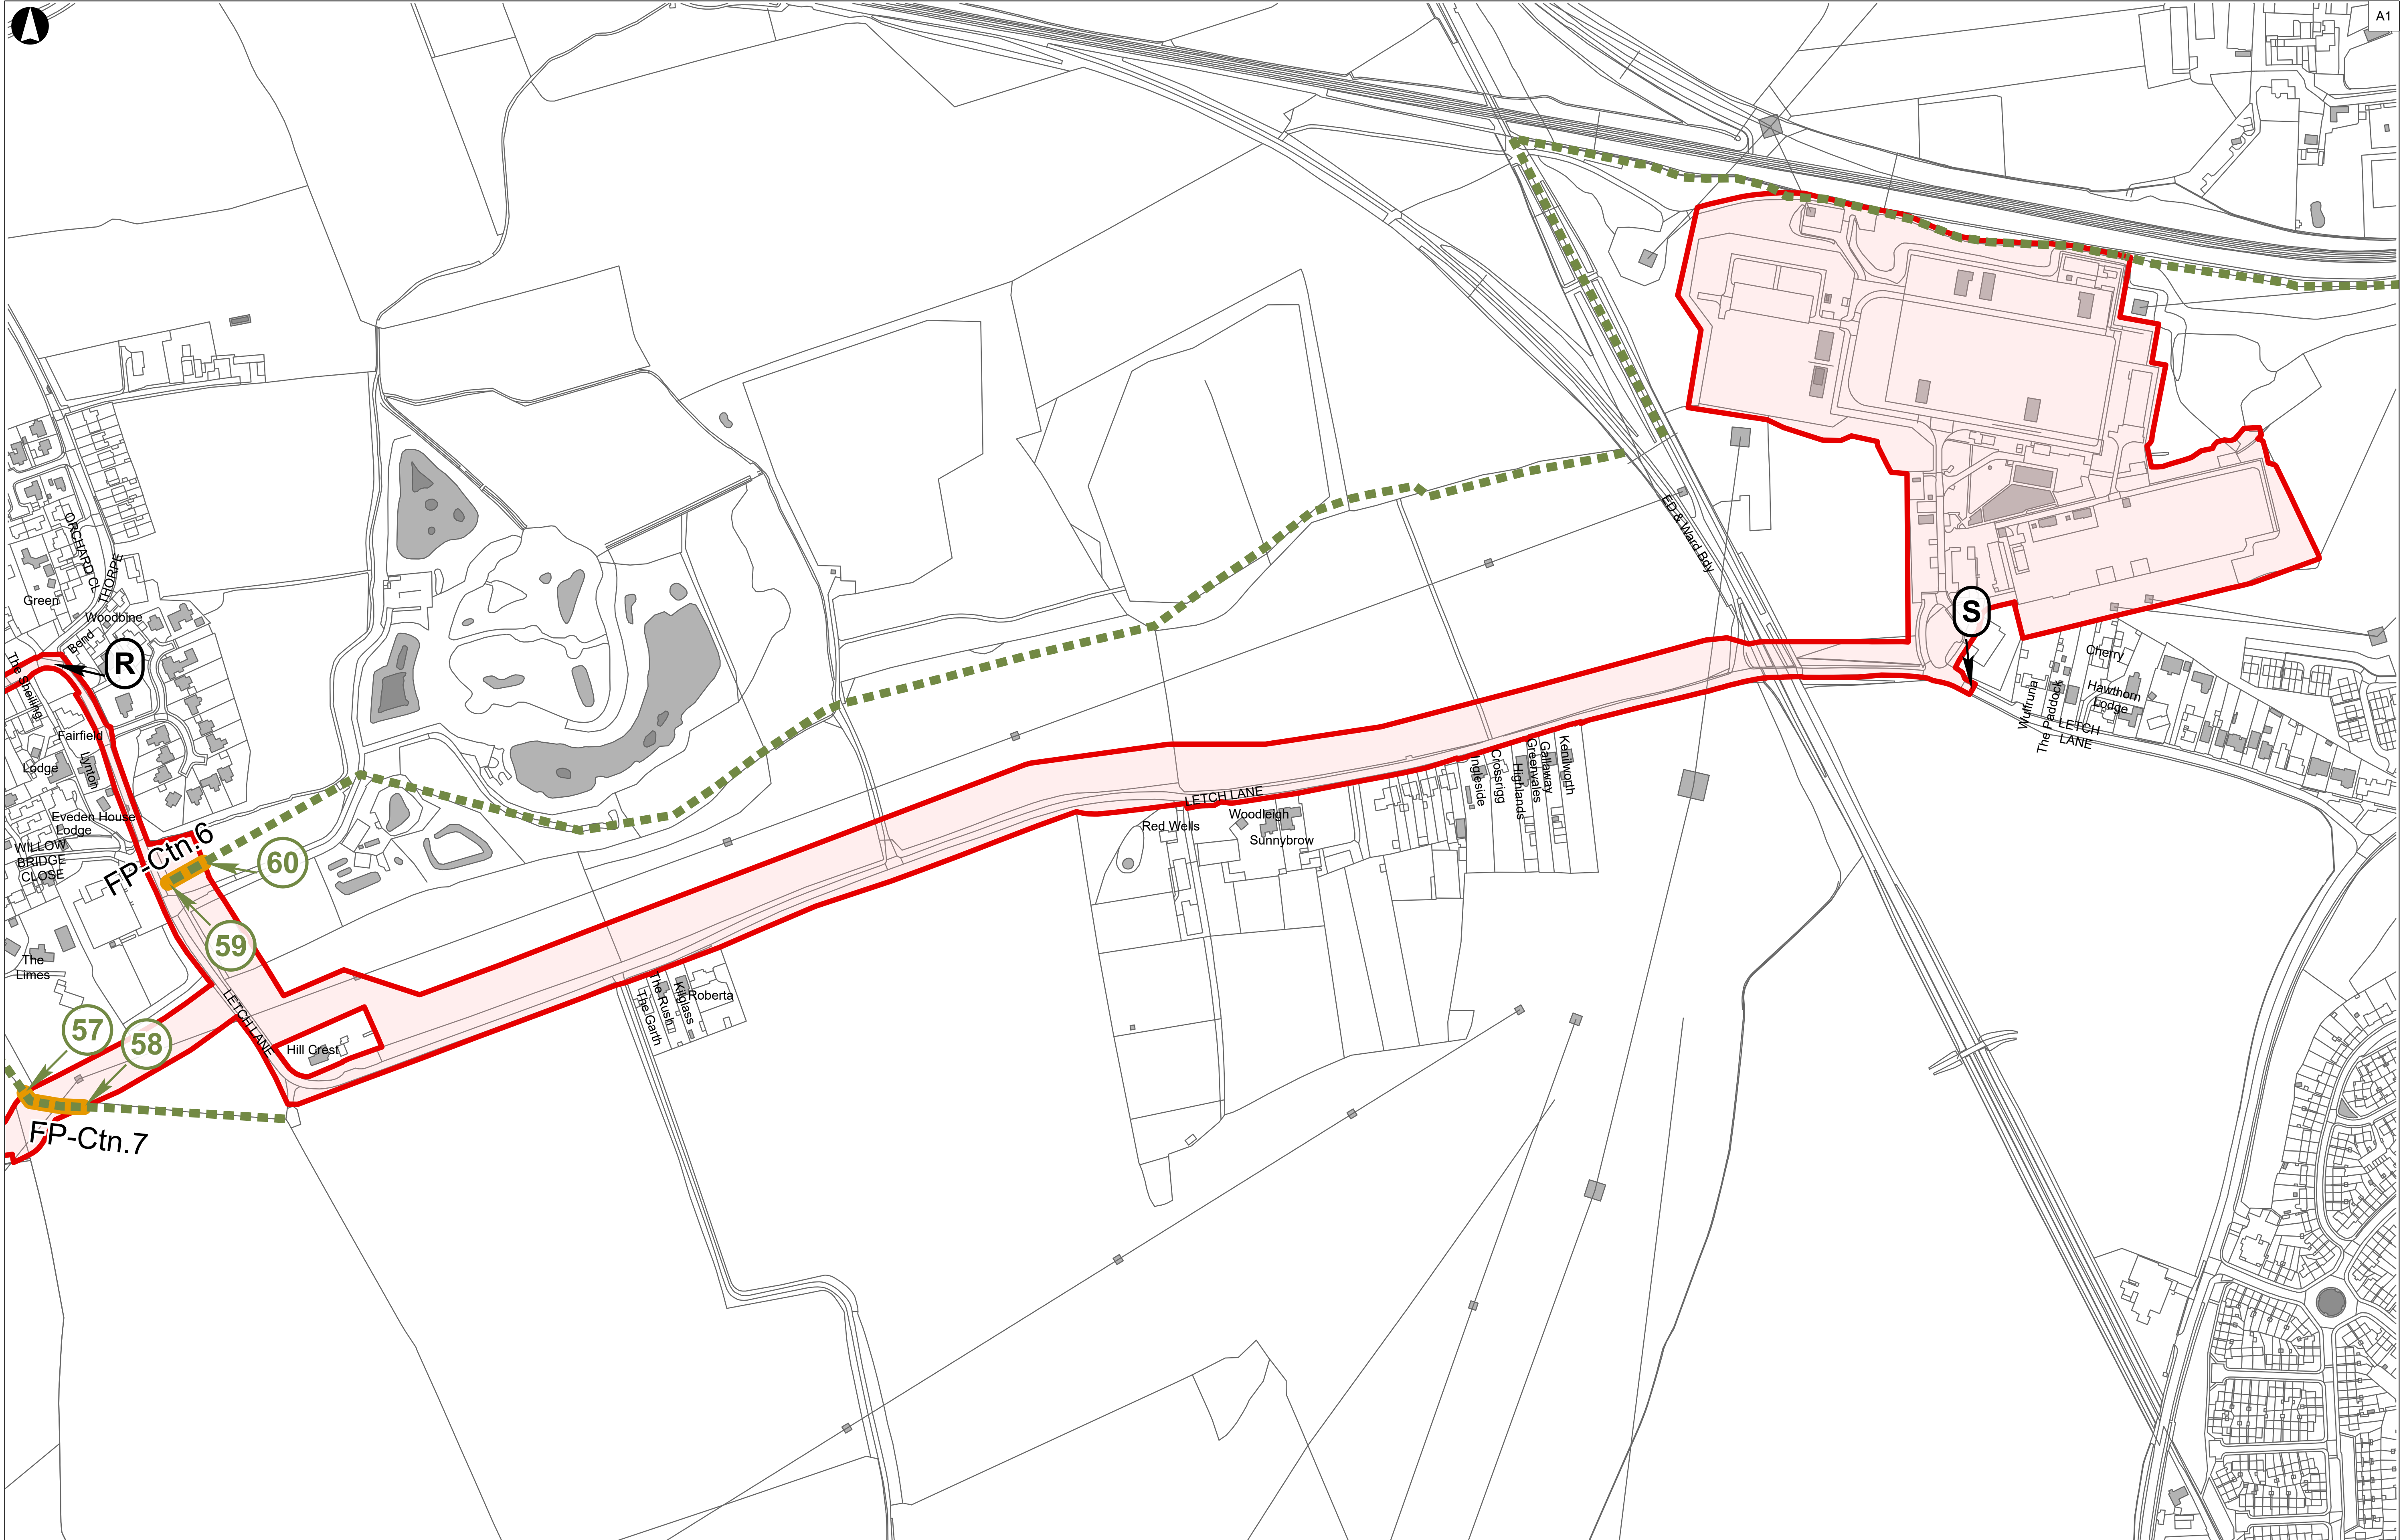

Order Limits	Proposed extent of temporary stopping up of PRoW
Existing Footpath	Access Point
Existing Bridleway	Public Rights of Way to be stopped up (Schedule 5)
<b>PRoW Management</b>	Streets subject to street works (Schedule 3)
Proposed new public right of way	Alteration of streets and access to works (Schedules 4 and 6)
Proposed new permissive route	
Proposed extent of permanent stopping up of PRoW	



Coordinate System: British National Grid

Metres

0 50 100 200

PO2	08/02/2024	JEP	LM	TS	DB
Rev	Date	By	Chkd	Appd	Authd

Client

Project Name  
**Byers Gill Solar**

Drawing Title  
**Street Works, Public Rights of Way & Access Plans**  
Sheet 13 of 13  
**APFP Regulation 5(2)(k)**

Scale at A1  
**1:2,500**

Role  
**Issue**

Suitability  
**APFP Regulation 5(2)(k)**

Project Number  
**286386-00**

Drawing Name  
**BGS-APFP-00002**

Rev  
**P02**