


Notes

1. All details are indicative only.
2. Dimensions are in metres unless stated otherwise.

Top view

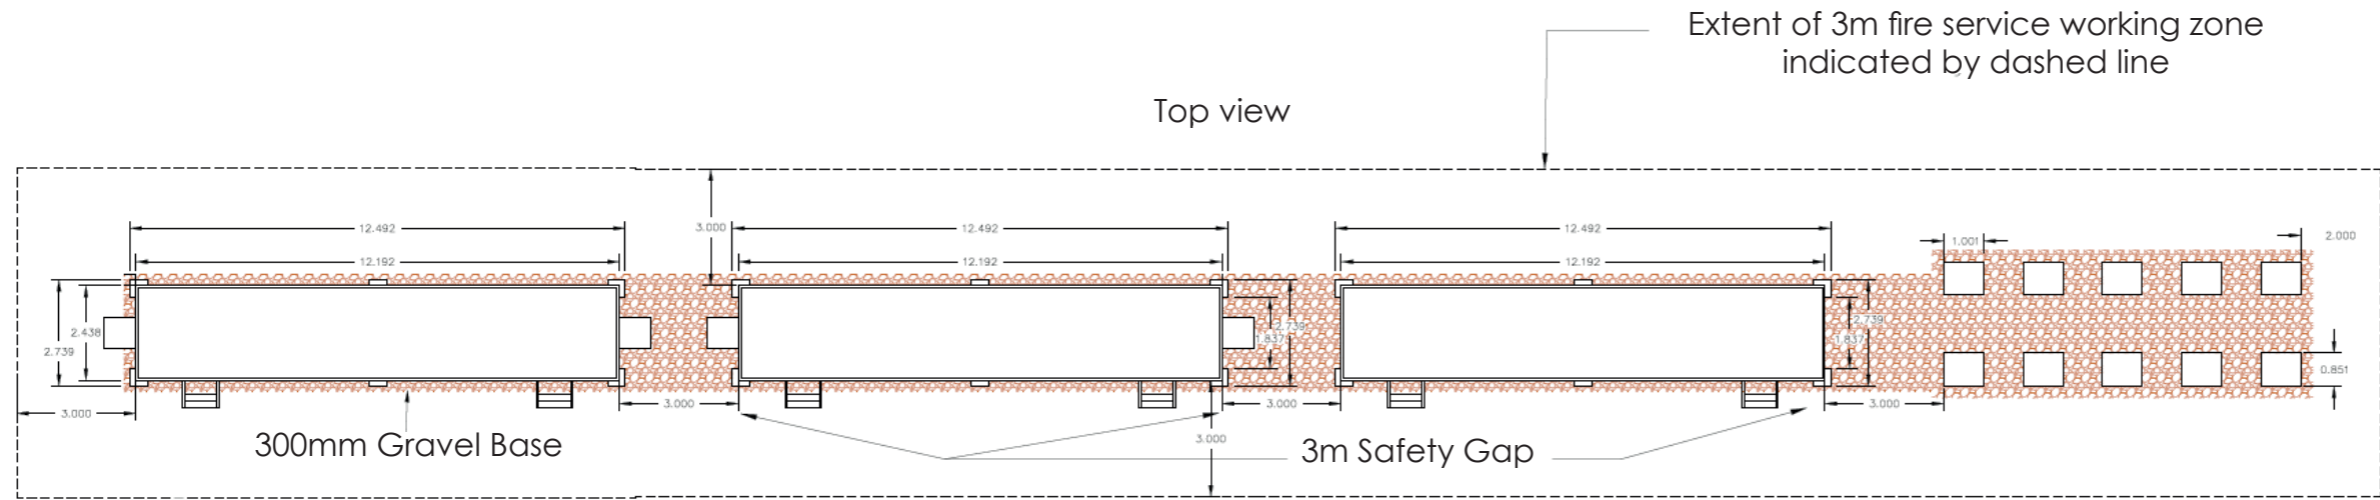


Battery Storage Container

Battery Storage Container


Inverter Container

DC Chargers and Aux transformer


Front view

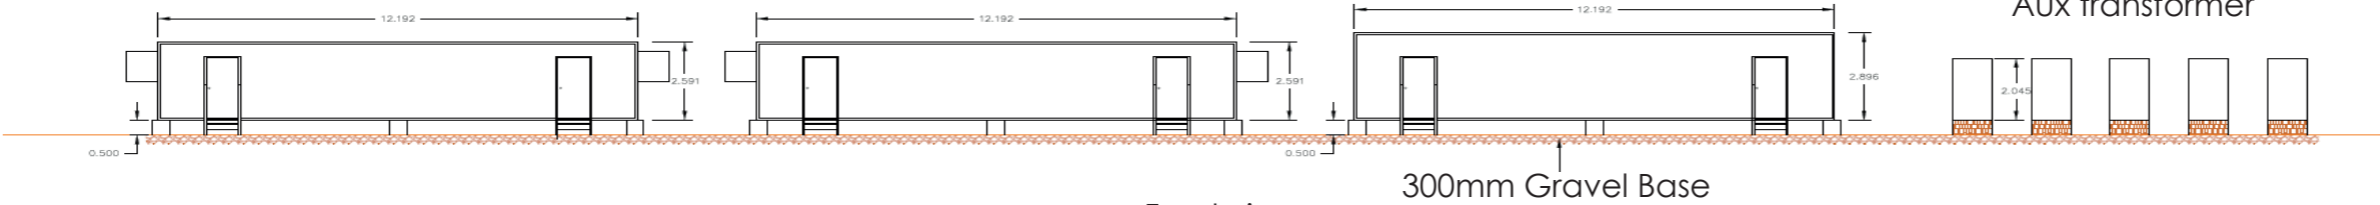

Side view

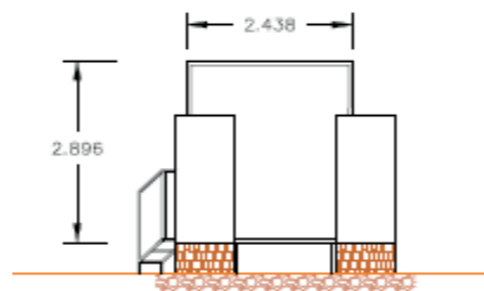

SCALE A1 @ 1:100

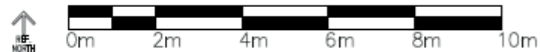

P01	04/01/2024	JE	LM	TS	DB
Rev	Date	By	Chkd	Appd	Authd

Client



Project Name  
Byers Gill Solar

Drawing Title  
**ES Figure 2.10  
Typical transformer, inverter and  
BESS arrangement**

Scale at A3  
**1:200**

Role  
**Issue**

Suitability  
**Environmental Statement**

Project Number <b>286386-00</b>	Rev <b>P01</b>
Drawing Number <b>BGS-ES02-00010</b>	