
Suitability
Environmental Statement

Rev **P01**

Project Number

286386-00 Drawing Number BGS-ES02-00018

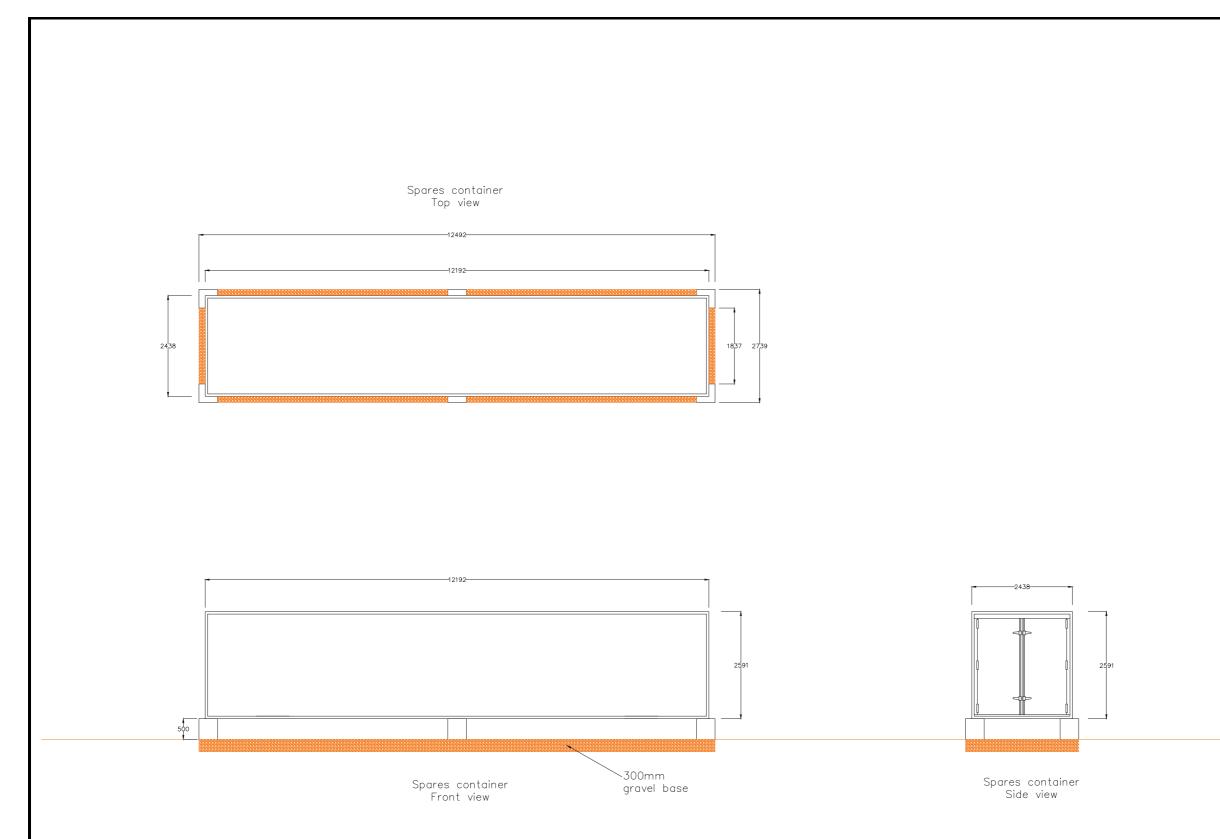

SCALE A1 @ 1:100