




Byers Gill Solar
EN010139

2.2 Works Plans

Planning Act 2008
APFP Regulation 5(2)(j)
December 2024

Revision 4




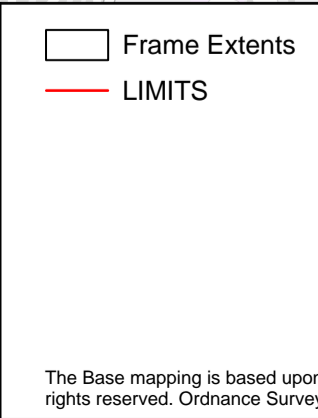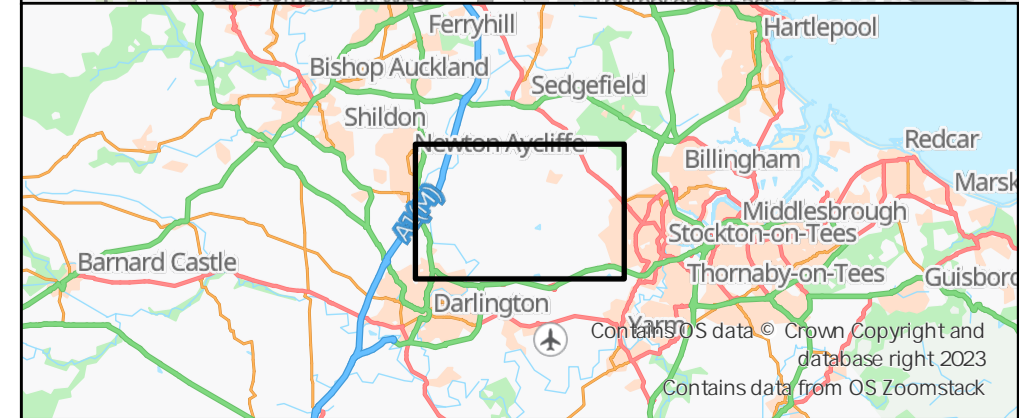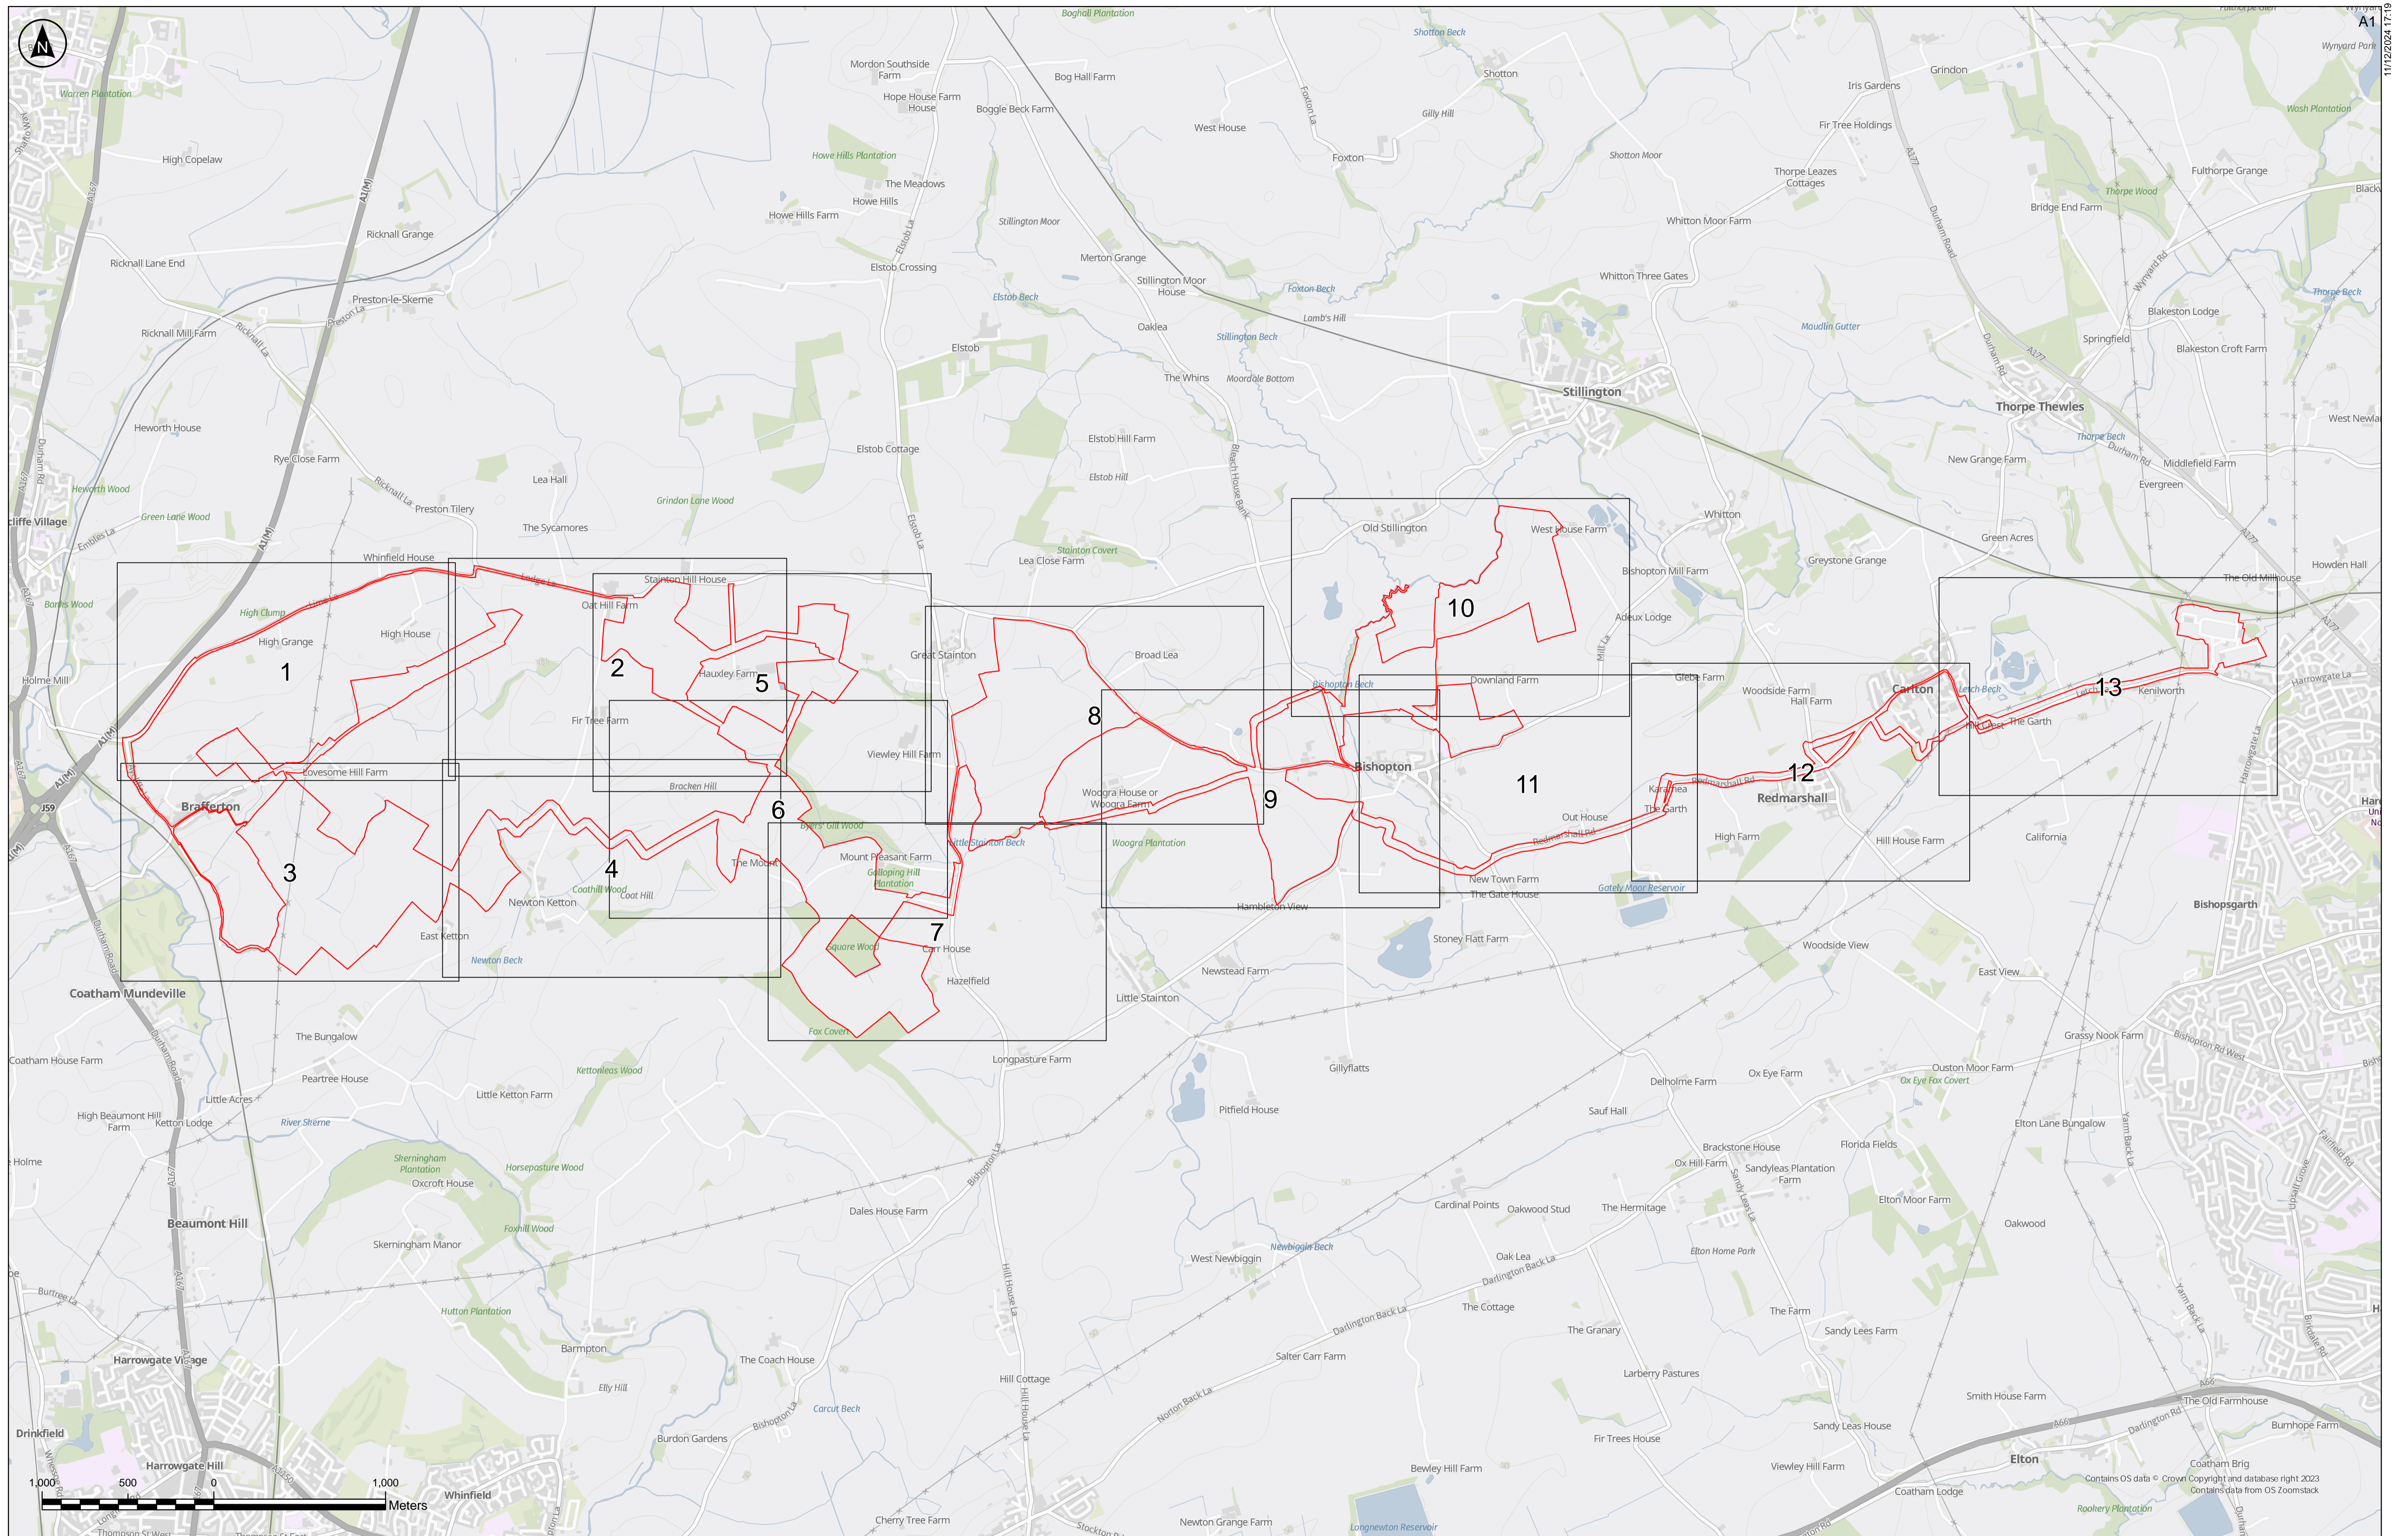

Notes:
 - These works show the Order Limits and the works comprised in the authorised development, which are described in Schedule 1 (Authorised Development) of the draft Development Consent Order. These plans should be read alongside (and are informed by) the other Application Documents, in particular, the draft Development Consent Order (EN010139/APP/3.11).
 - These plans show some works taking place in combination with each other on the same area of land. The Applicant seeks authorisation for any combination of the Work Nos. shown with that area.

Coordinate System:
British National Grid

Rev	Date	By	Chkd	Appd	Authd
P04	11/12/2024	JNS	ND	KC	KC
P03	10/10/2024	JT	JNS	KC	KC
P02	20/06/2024	JT	JNS	KC	KC
P01	31/01/2024	JT	KC	KC	KC

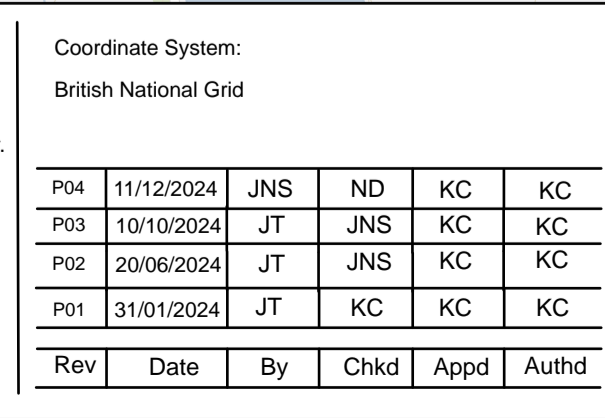

Client
RWE Ardent




Project Name
Byers Gill Solar

Drawing Title
WORKS PLAN
KEY PLAN
REGULATION 5(2)(j)

Scale at A1
1:17500
Suitability
INFORMATION
Project Number
0179
Drawing Number
2.2
Drawing Name
080_ARDG_BGSF_Works_Plans

Rev	REV 4
-----	-------

The Base mapping is based upon Ordnance Survey (OS) data. Reproduced by permission of Ordnance Survey on behalf of HMSO. © Crown copyright and database right 2023. All rights reserved. Ordnance Survey licence number 0100031673

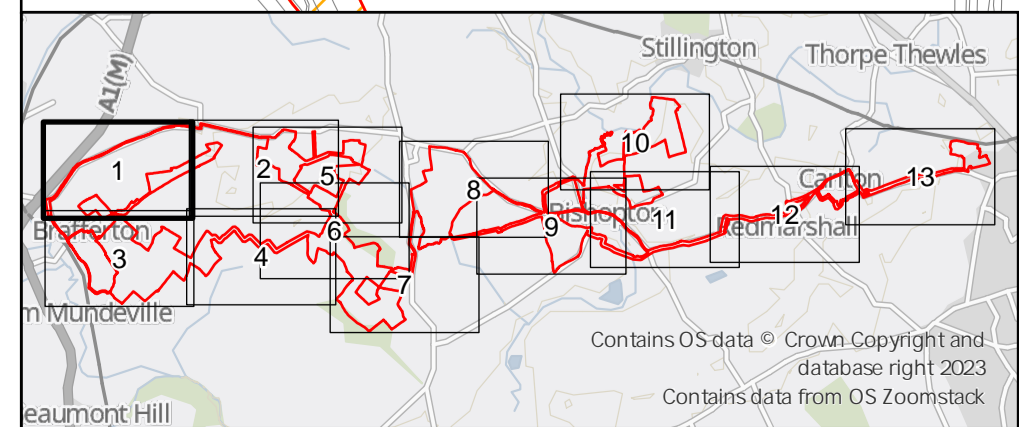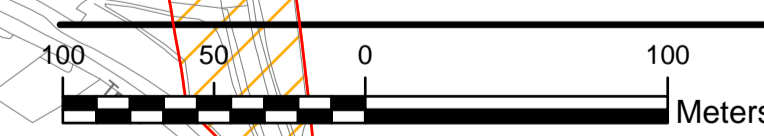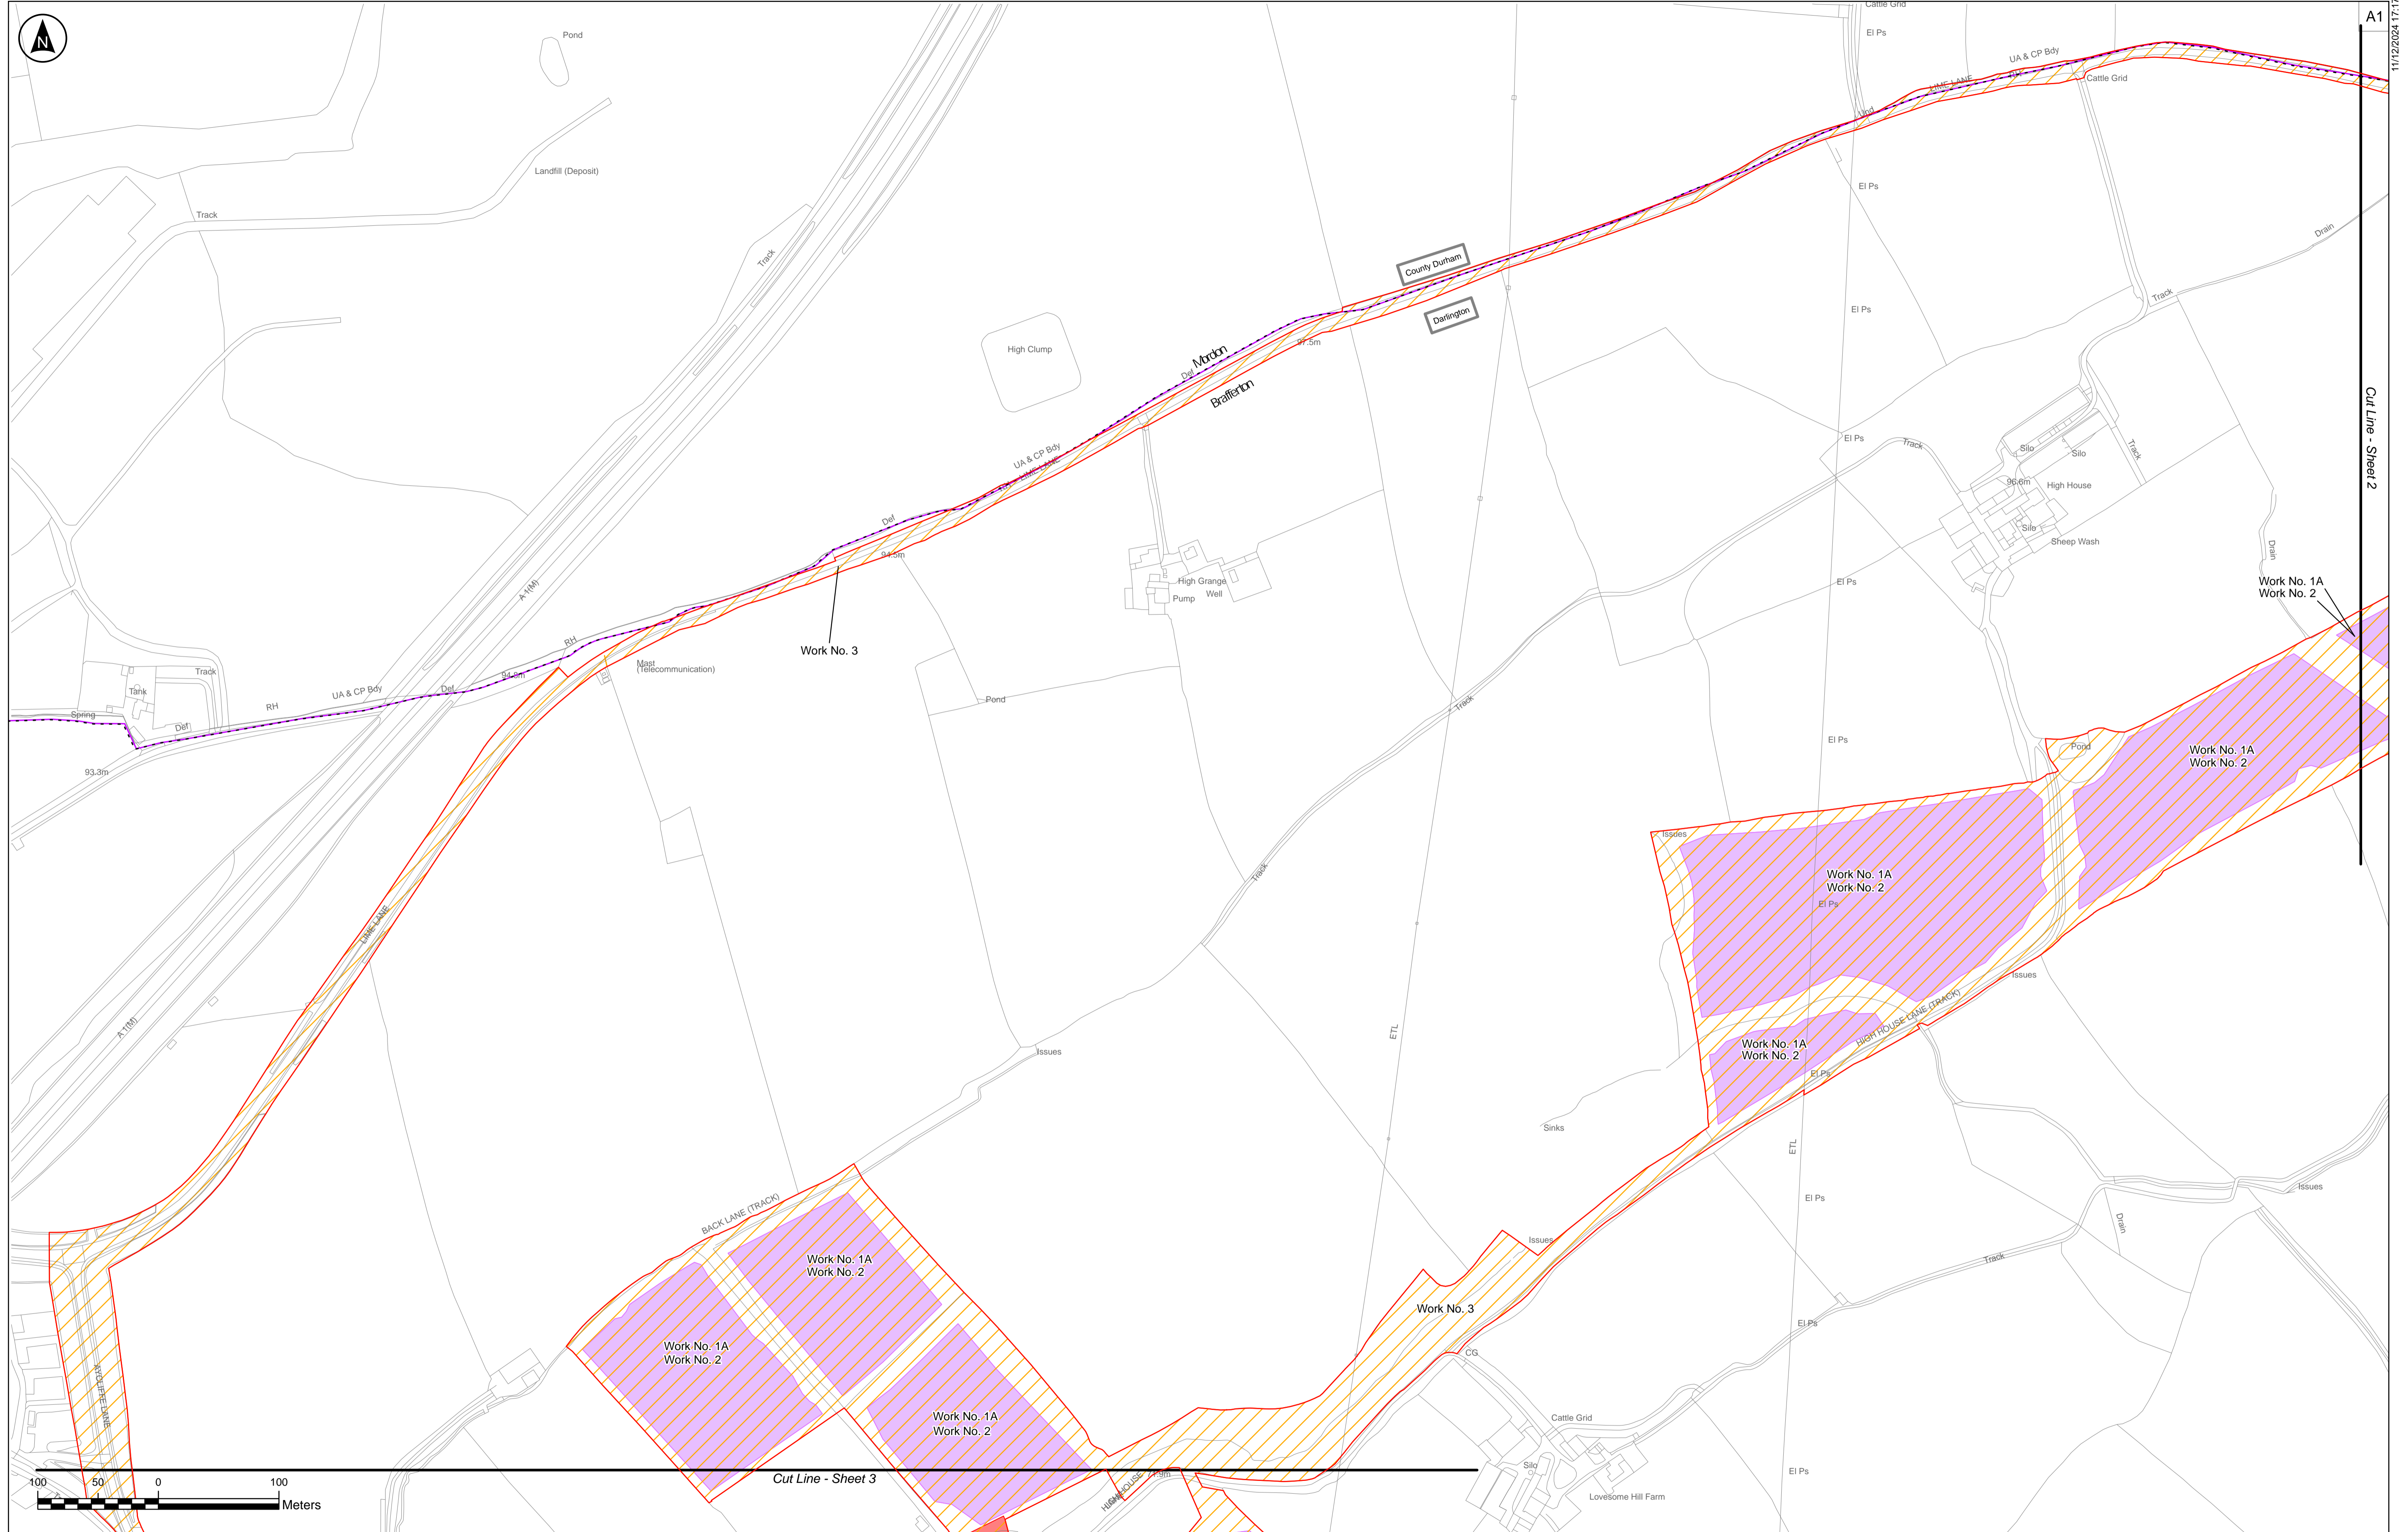

- Parish Boundaries
 - Administrative Boundary
 - Limits
 - Work No. 1 - Panel Areas
 - Work No. 2 - BESS
 - Work No. 3 - Cable 33kv and Other Works
 - Work No. 8 - Access Works
- The Base mapping is based upon Ordnance Survey (OS) data. Reproduced by permission of Ordnance Survey on behalf of HMSO. © Crown copyright and database right 2023. All rights reserved. Ordnance Survey licence number 0100031673

Notes:

- These works show the Order Limits and the works comprised in the authorised development, which are described in Schedule 1 (Authorised Development) of the draft Development Consent Order. These plans should be read alongside (and are informed by) the other Application Documents, in particular, the draft Development Consent Order [EN010139/APP/3.1].
- These plans show some works taking place in combination with each other on the same area of land. The Applicant seeks authorisation for any combination of the Work Nos. shown with that area.

Coordinate System:
British National Grid

Rev	Date	By	Chkd	Appd	Authd
P04	11/12/2024	JNS	ND	KC	KC
P03	10/10/2024	JT	JNS	KC	KC
P02	20/06/2024	JT	JNS	KC	KC
P01	31/01/2024	JT	KC	KC	KC



Project Name
Byers Gill Solar

Drawing Title
WORKS PLAN

SHEET 1 OF 13

REGULATION 5(2)(j)

Scale at A1
1:2500

Suitability
INFORMATION



Project Number
0179

Drawing Number 2.2	Rev REV 4
------------------------------	---------------------

Drawing Name
080_ARDG_BGSF_Works_Plans

A1
11/12/2024 17:17
Cut Line - Sheet 2

Cut Line - Sheet 3

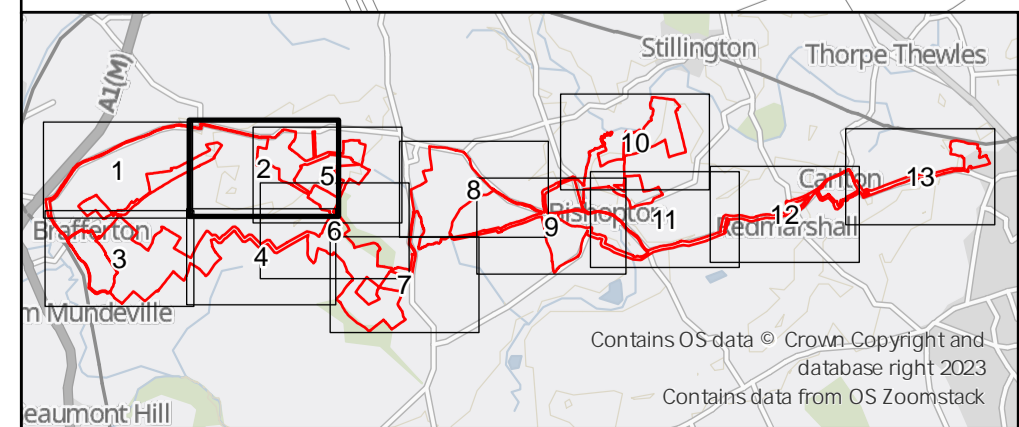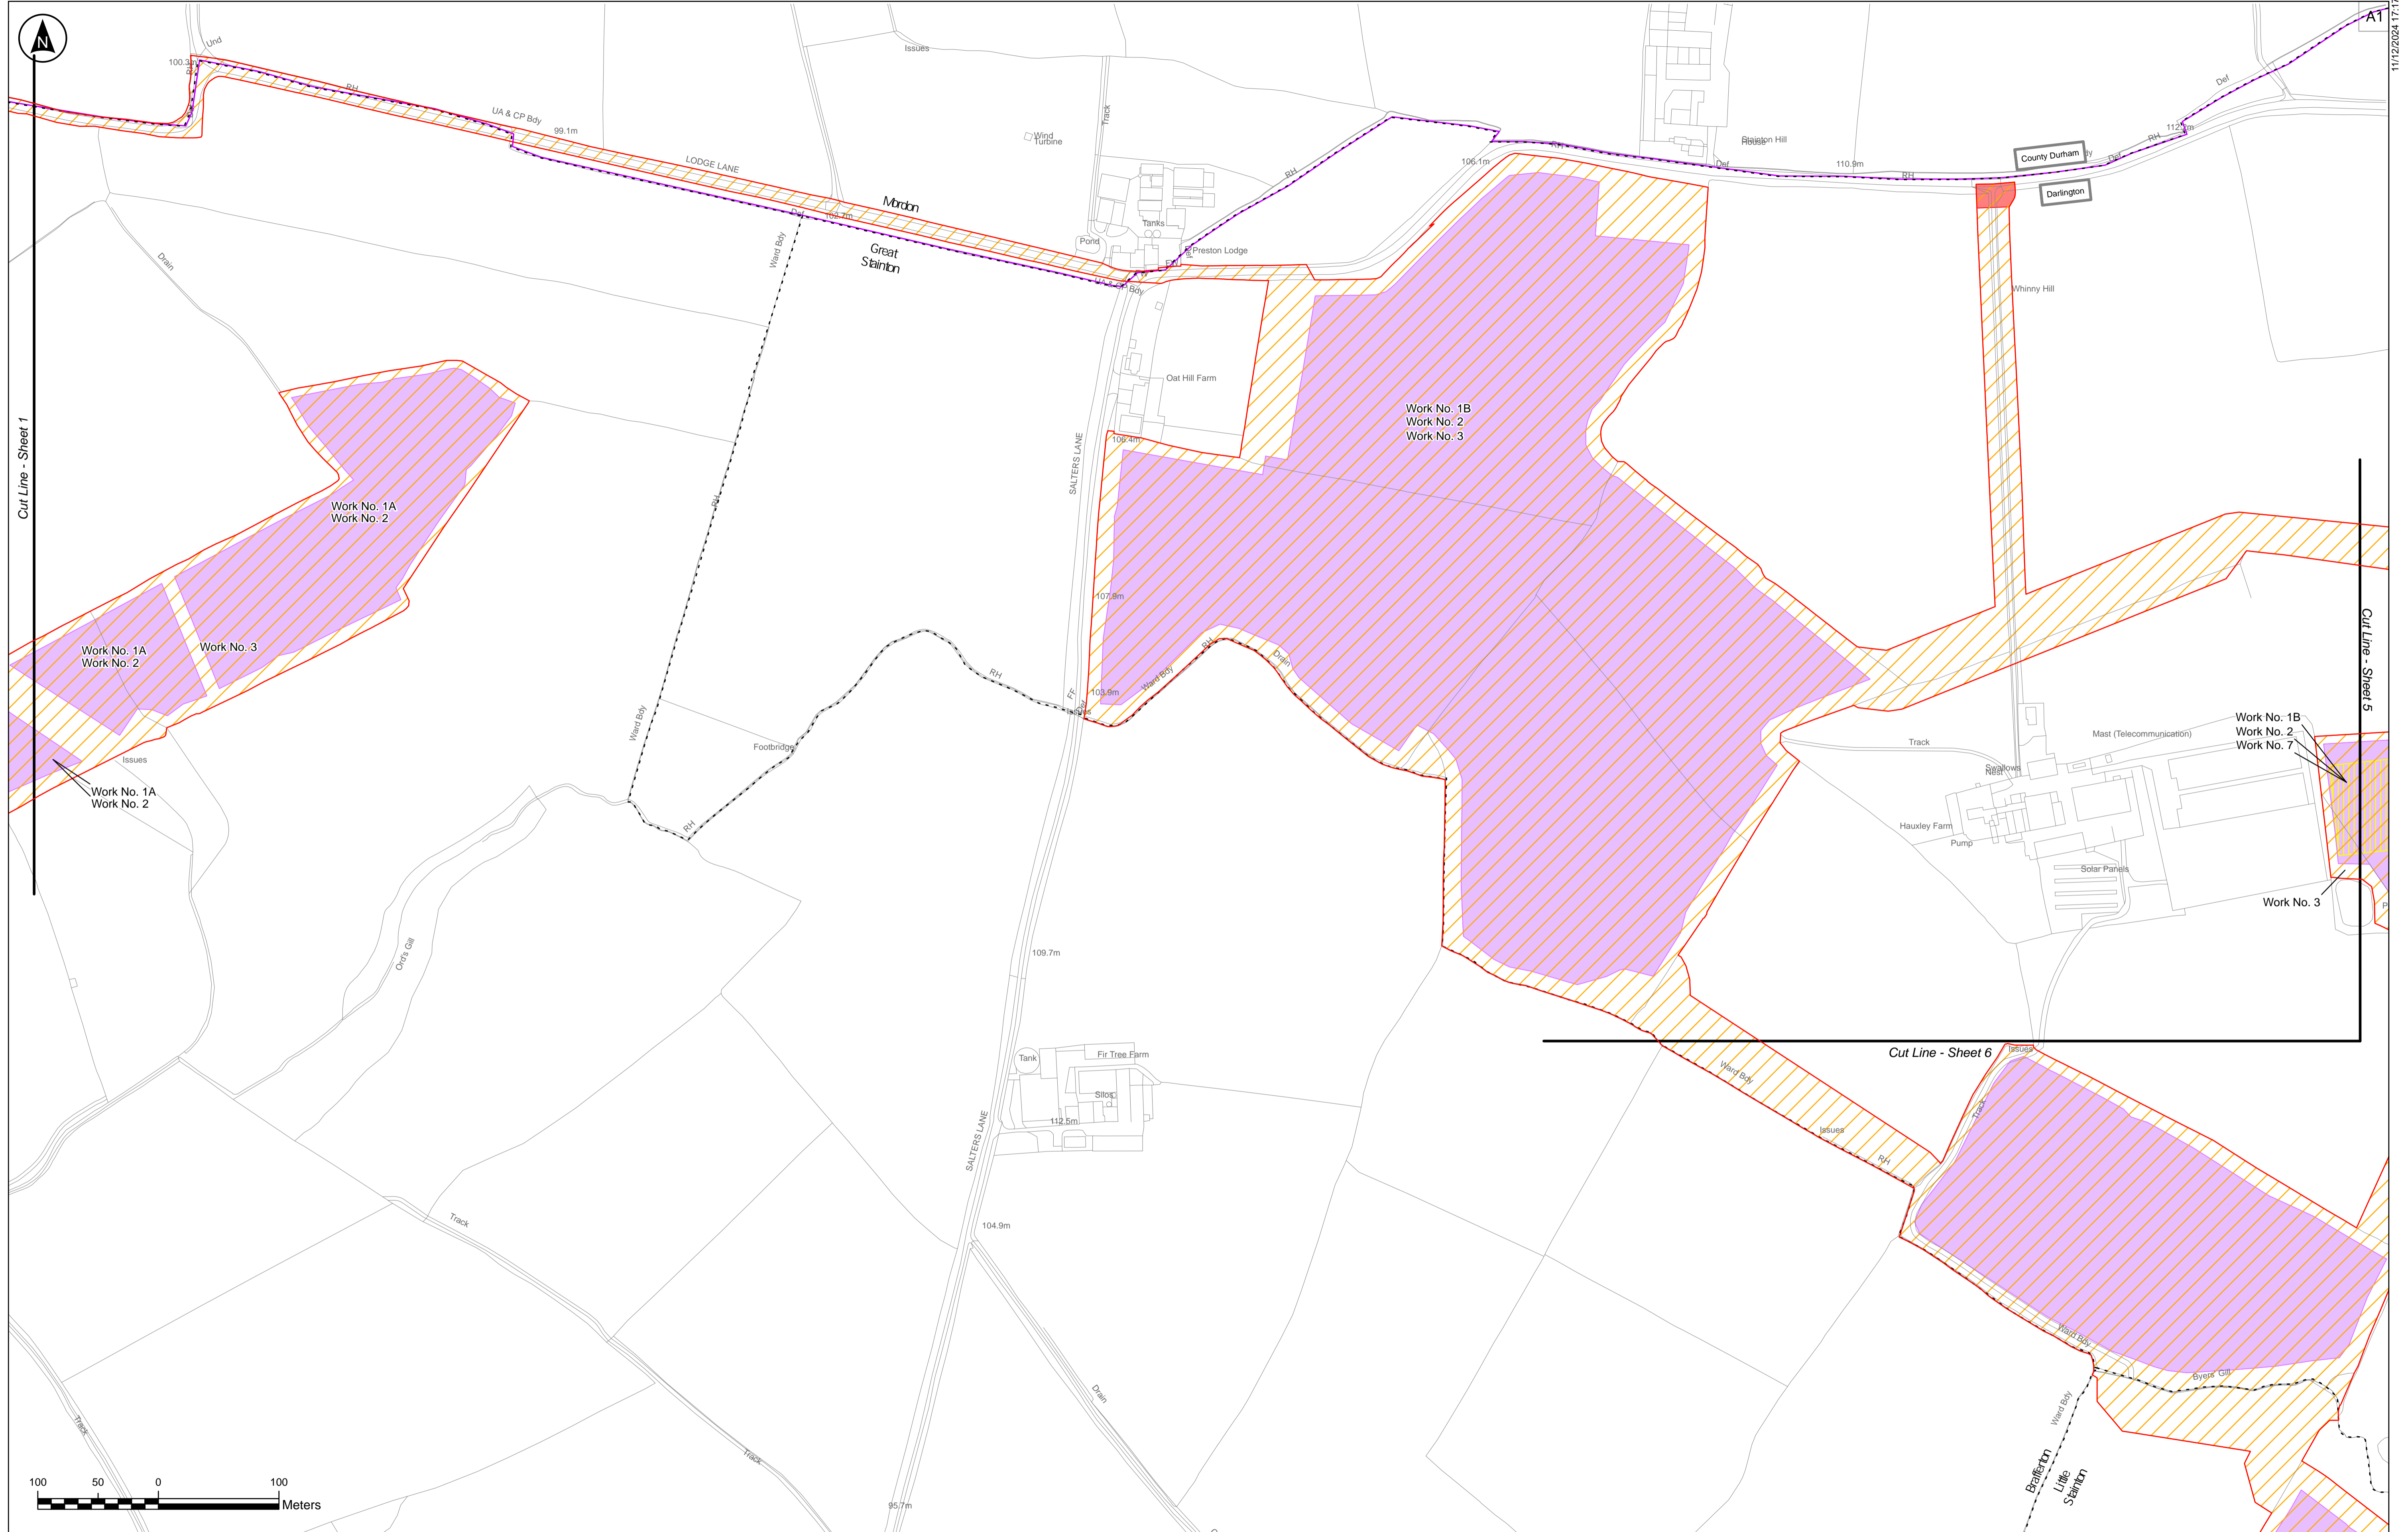

---	Parish Boundaries	Work No. 3 - Cable 33kv and Other Works
---	Administrative Boundary	Work No. 7 - Temporary Construction Compounds
---	Limits	Work No. 8 - Access Works
■	Work No. 1 - Panel Areas	
■	Work No. 2 - BESS	

Notes:

- These works show the Order Limits and the works comprised in the authorised development, which are described in Schedule 1 (Authorised Development) of the draft Development Consent Order. These plans should be read alongside (and are informed by) the other Application Documents, in particular, the draft Development Consent Order [EN010138/APP/23.11].
- These plans show some works taking place in combination with each other on the same area of land. The Applicant seeks authorisation for any combination of the Work Nos. shown with that area.

Coordinate System:
British National Grid

Rev	Date	By	Chkd	Appd	Authd
P04	11/12/2024	JNS	ND	KC	KC
P03	10/10/2024	JT	JNS	KC	KC
P02	20/06/2024	JT	JNS	KC	KC
P01	31/01/2024	JT	KC	KC	KC



Project Name
Byers Gill Solar

Drawing Title
WORKS PLAN

SHEET 2 OF 13

REGULATION 5(2)(j)

Scale at A1
1:2500




Suitability
INFORMATION

Project Number
0179

Drawing Number 2.2	Rev REV 4
------------------------------	---------------------

Drawing Name
080_ARDG_BGSF_Works_Plans

11/12/2024 17:17

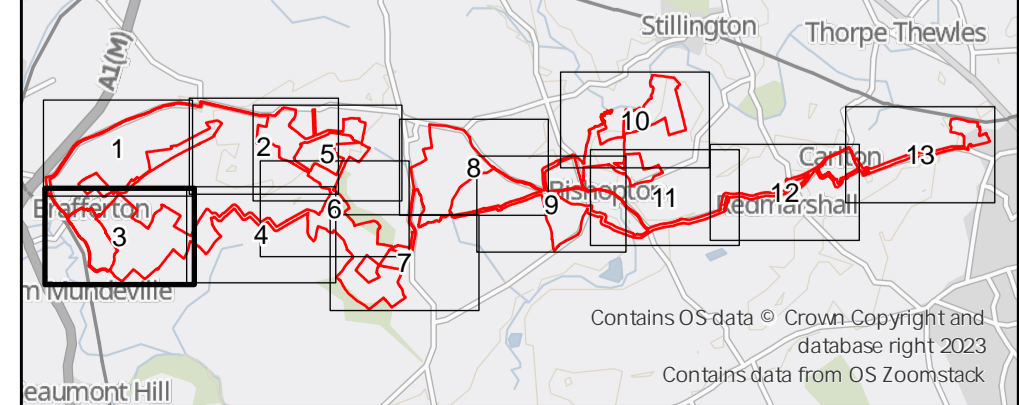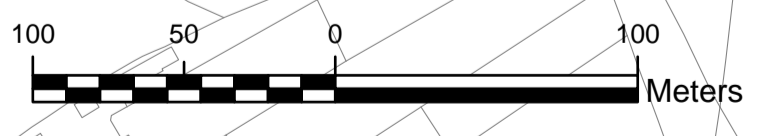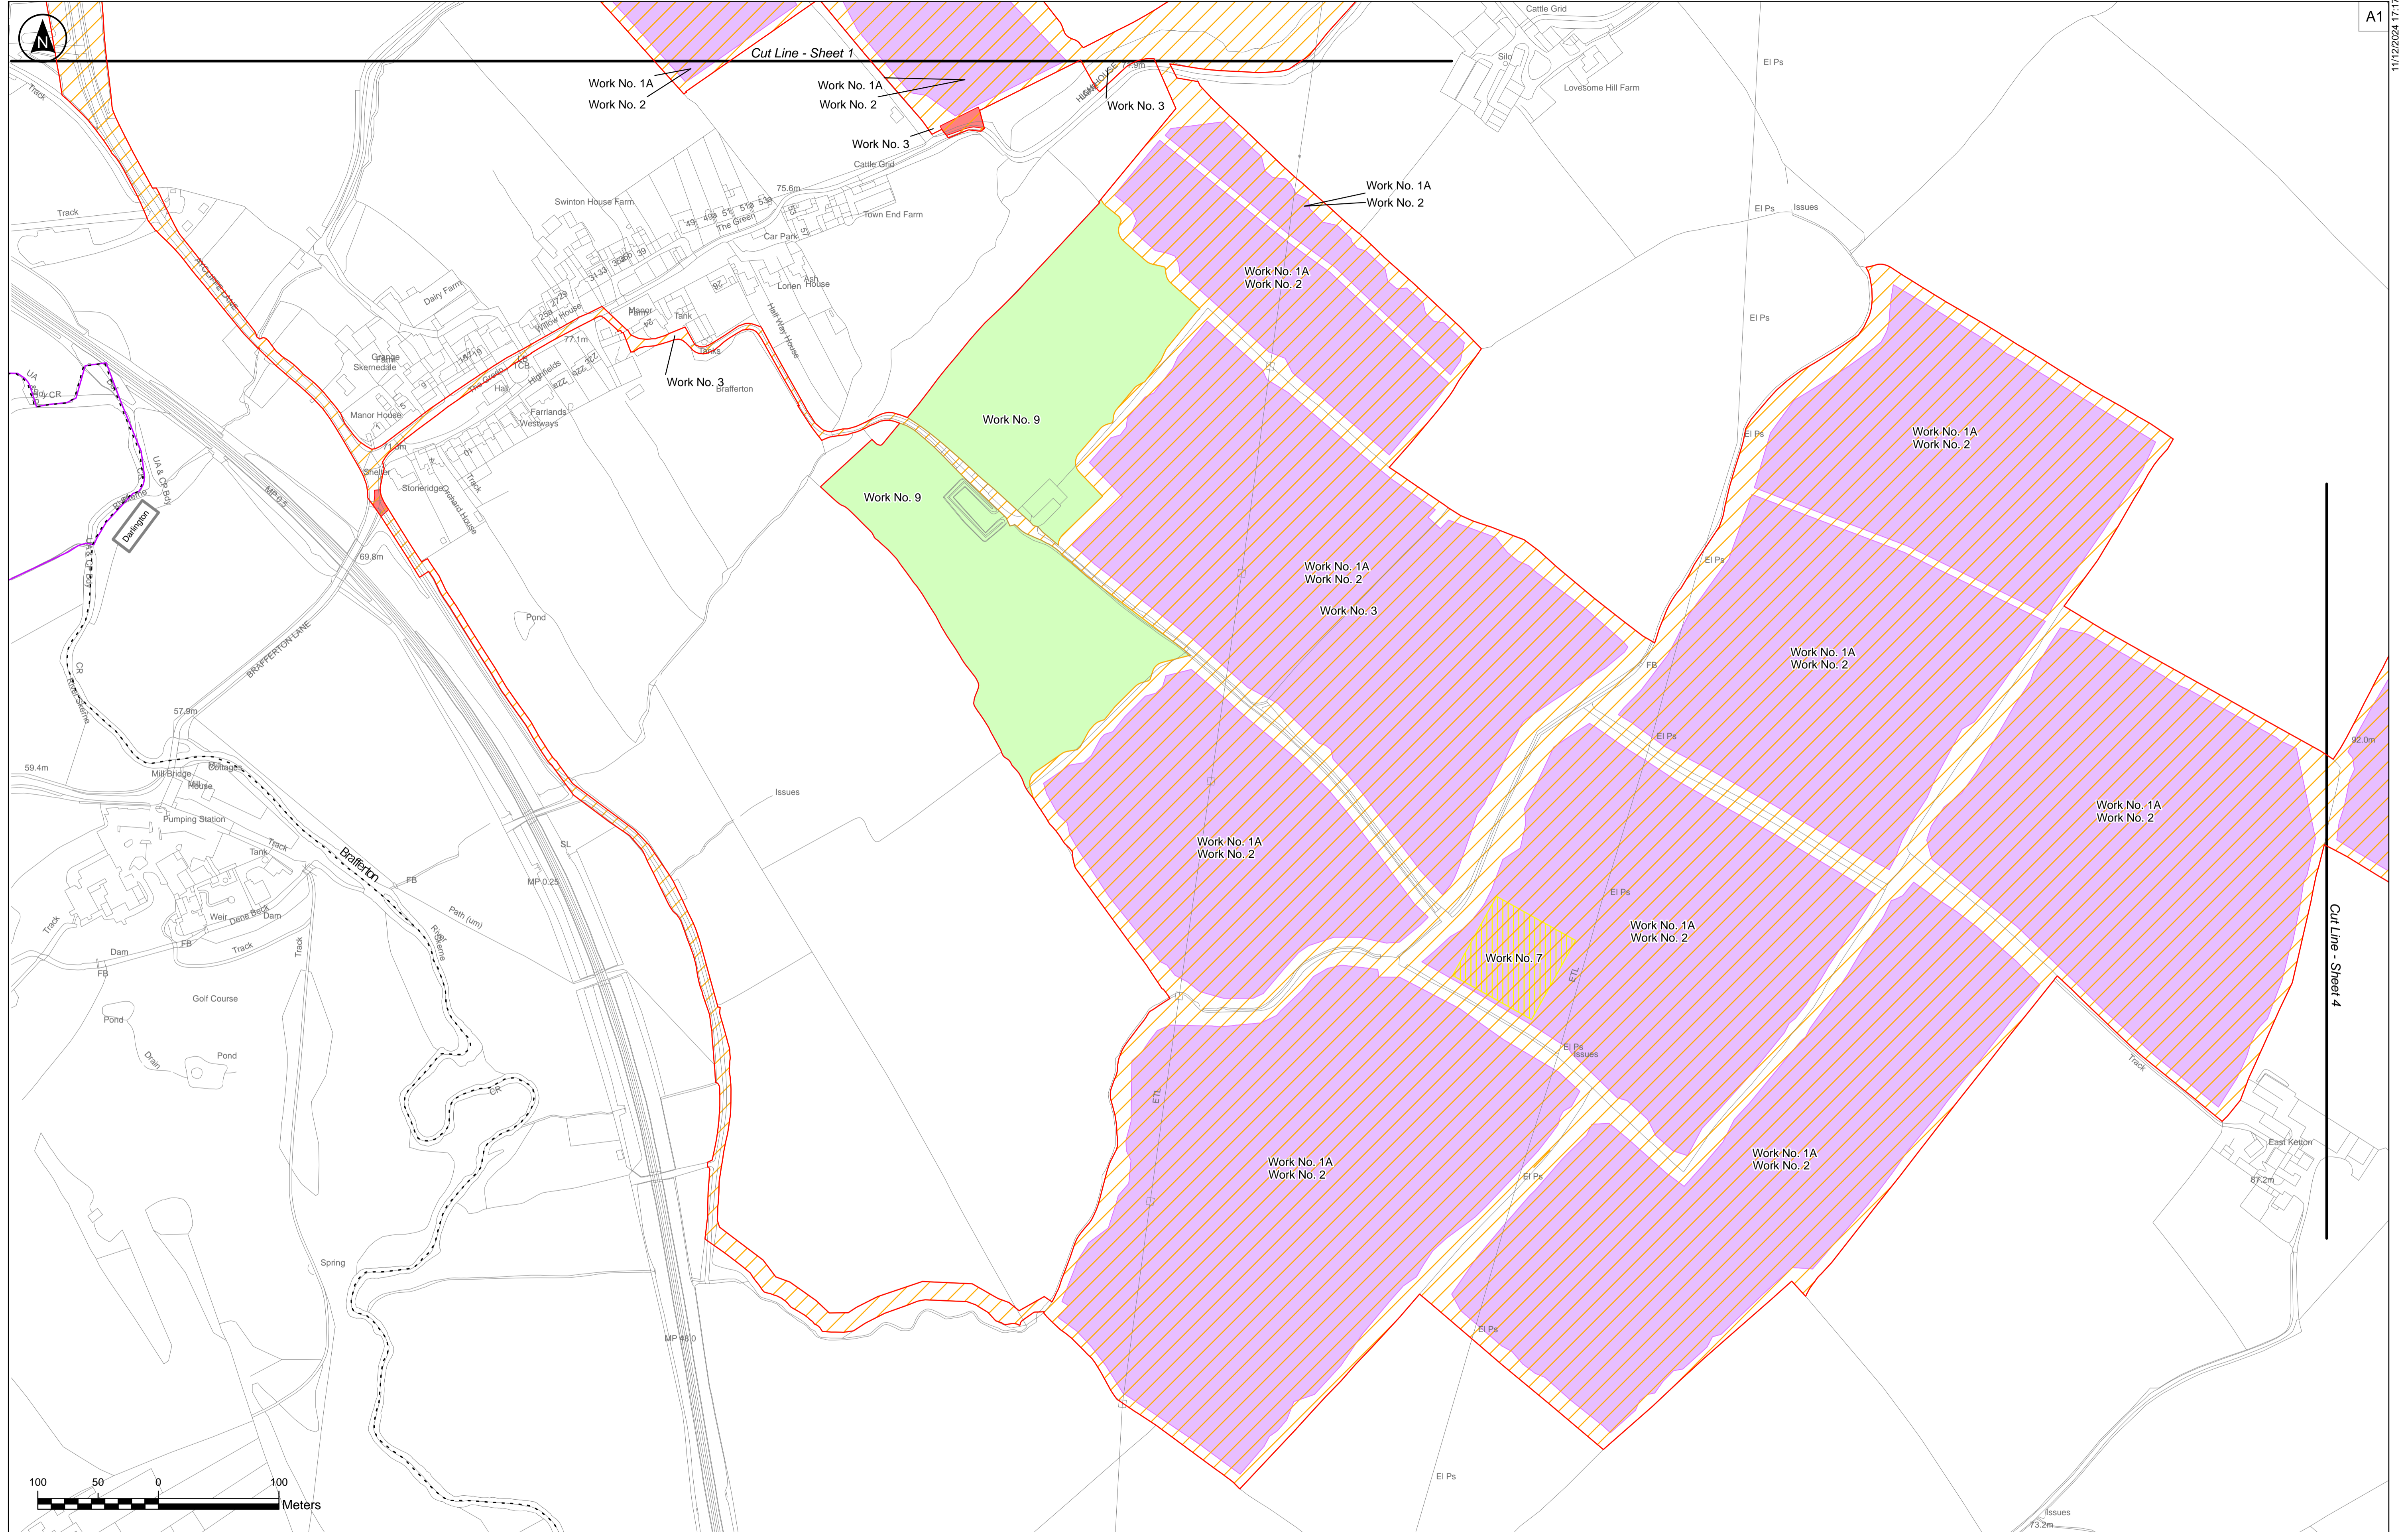

- Parish Boundaries
- Administrative Boundary
- Limits
- Work No. 1 - Panel Areas
- Work No. 2 - BESS

- Work No. 3 - Cable 33kv and Other Works
- Work No. 7 - Temporary Construction Compounds
- Work No. 8 - Access Works
- Work No. 9 - Green Infrastructure

Notes:

- These works show the Order Limits and the works comprised in the authorised development, which are described in Schedule 1 (Authorised Development) of the draft Development Consent Order. These plans should be read alongside (and are informed by) the other Application Documents, in particular, the draft Development Consent Order [EN010139/APP/3.11].
- These plans show some works taking place in combination with each other on the same area of land. The Applicant seeks authorisation for any combination of the Work Nos. shown with that area.

Coordinate System:
British National Grid

Rev	Date	By	Chkd	Appd	Authd
P04	11/12/2024	JNS	ND	KC	KC
P03	10/10/2024	JT	JNS	KC	KC
P02	20/06/2024	JT	JNS	KC	KC
P01	31/01/2024	JT	KC	KC	KC



Client
RWE Ardent

Project Name
Byers Gill Solar

Drawing Title
WORKS PLAN

SHEET 3 OF 13


REGULATION 5(2)(j)

Scale at A1
1:2500



Suitability
INFORMATION

Project Number 0179	Rev REV 4
Drawing Number 2.2	
Drawing Name 080_ARDG_BGSF_Works_Plans	

The Base mapping is based upon Ordnance Survey (OS) data. Reproduced by permission of Ordnance Survey on behalf of HMSO. © Crown copyright and database right 2023. All rights reserved. Ordnance Survey licence number 0100031673

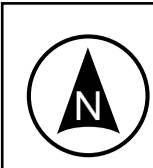

11/12/2024 17:17

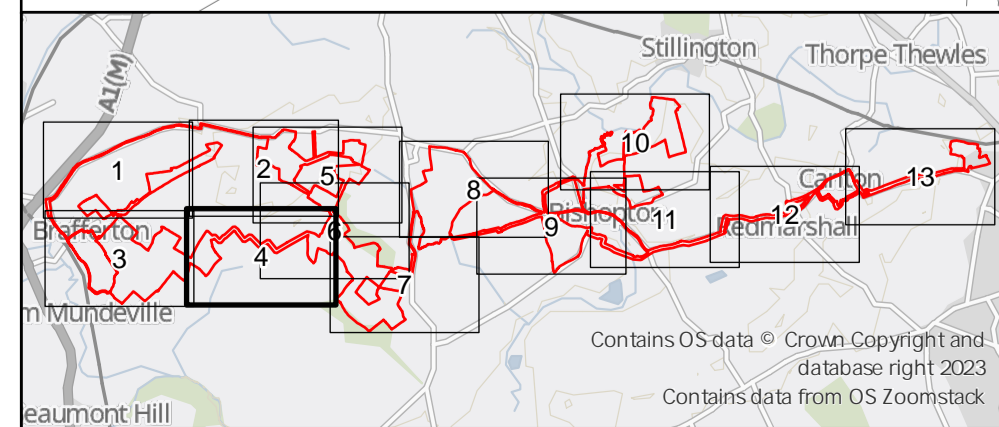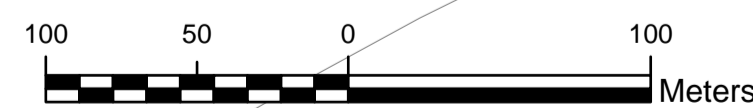

- - - Parish Boundaries
 - Limits
 - Work No. 1 - Panel Areas
 - Work No. 2 - BESS
 - Work No. 3 - Cable 33kv and Other Works
 - Work No. 9 - Green Infrastructure
- The Base mapping is based upon Ordnance Survey (OS) data. Reproduced by permission of Ordnance Survey on behalf of HMSO. © Crown copyright and database right 2023. All rights reserved. Ordnance Survey licence number 0100031673.

Notes:

- These works show the Order Limits and the works comprised in the authorised development, which are described in Schedule 1 (Authorised Development) of the draft Development Consent Order. These plans should be read alongside (and are informed by) the other Application Documents, in particular, the draft Development Consent Order [EN010139/APP/3.1].

- These plans show some works taking place in combination with each other on the same area of land. The Applicant seeks authorisation for any combination of the Work Nos. shown with that area.

Coordinate System:
British National Grid

Rev	Date	By	Chkd	Appd	Authd
P04	11/12/2024	JNS	ND	KC	KC
P03	10/10/2024	JT	JNS	KC	KC
P02	20/06/2024	JT	JNS	KC	KC
P01	31/01/2024	JT	KC	KC	KC



Client
RWE Ardent

Project Name
Byers Gill Solar

Drawing Title
WORKS PLAN

SHEET 4 OF 13

REGULATION 5(2)(j)



Scale at A1
1:2500

Suitability
INFORMATION

Project Number
0179

Drawing Number 2.2	Rev REV 4
------------------------------	---------------------

Drawing Name
080_ARDG_BGSF_Works_Plans

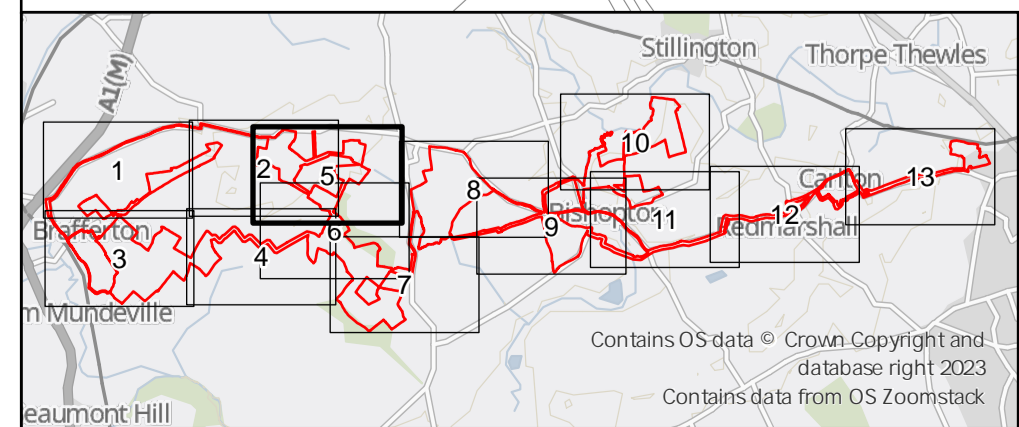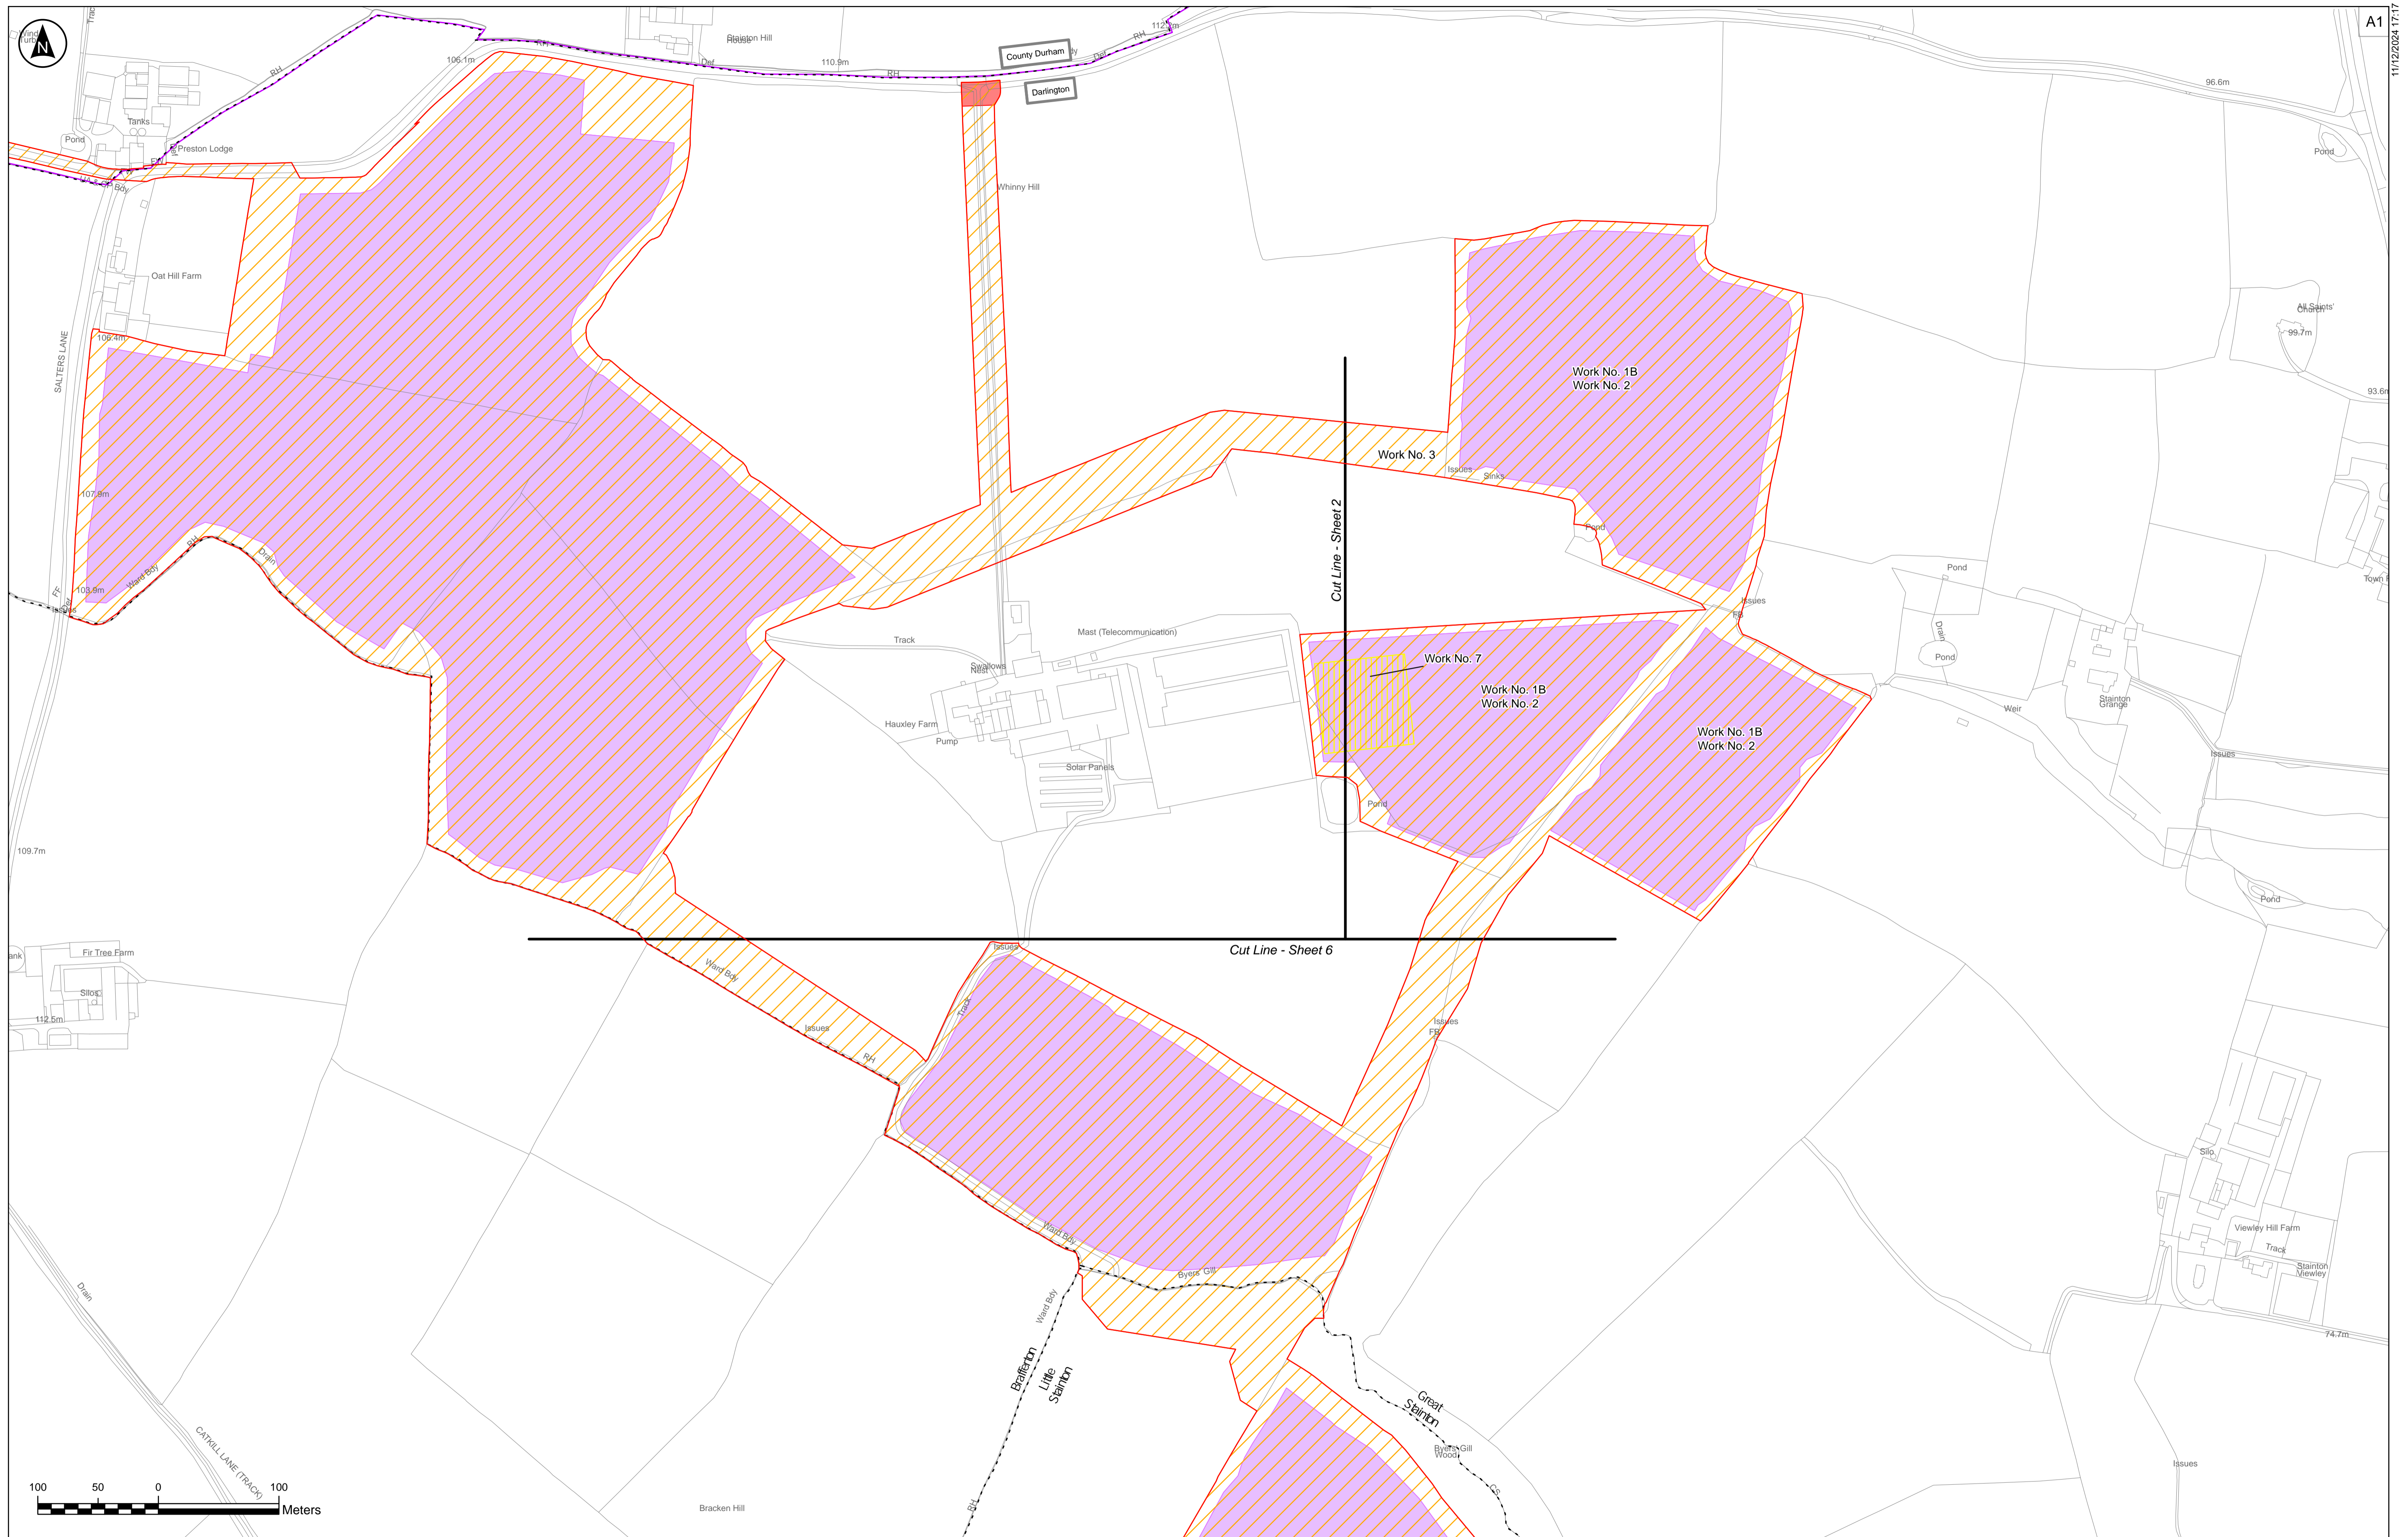

- - - Parish Boundaries
- - - Administrative Boundary
- - - Limits
- Work No. 1 - Panel Areas
- Work No. 2 - BESS

- Work No. 3 - Cable 33kv and Other Works
- Work No. 7 - Temporary Construction Compounds
- Work No. 8 - Access Works

Notes:

- These works show the Order Limits and the works comprised in the authorised development, which are described in Schedule 1 (Authorised Development) of the draft Development Consent Order. These plans should be read alongside (and are informed by) the other Application Documents, in particular, the draft Development Consent Order (EN010139/APP/23.11).
- These plans show some works taking place in combination with each other on the same area of land. The Applicant seeks authorisation for any combination of the Work Nos. shown with that area.

Coordinate System:
British National Grid

Rev	Date	By	Chkd	Appd	Authd
P04	11/12/2024	JNS	ND	KC	KC
P03	10/10/2024	JT	JNS	KC	KC
P02	20/06/2024	JT	JNS	KC	KC
P01	31/01/2024	JT	KC	KC	KC



Client
RWE Ardent

Project Name
Byers Gill Solar

Drawing Title
WORKS PLAN

SHEET 5 OF 13

REGULATION 5(2)(j)

Scale at A1
1:2500



Suitability
INFORMATION

Project Number
0179

Drawing Number 2.2	Rev REV 4
------------------------------	---------------------

Drawing Name
080_ARDG_BGSF_Works_Plans

The Base mapping is based upon Ordnance Survey (OS) data. Reproduced by permission of Ordnance Survey on behalf of HMSO. © Crown copyright and database right 2023. All rights reserved. Ordnance Survey licence number 0100031673

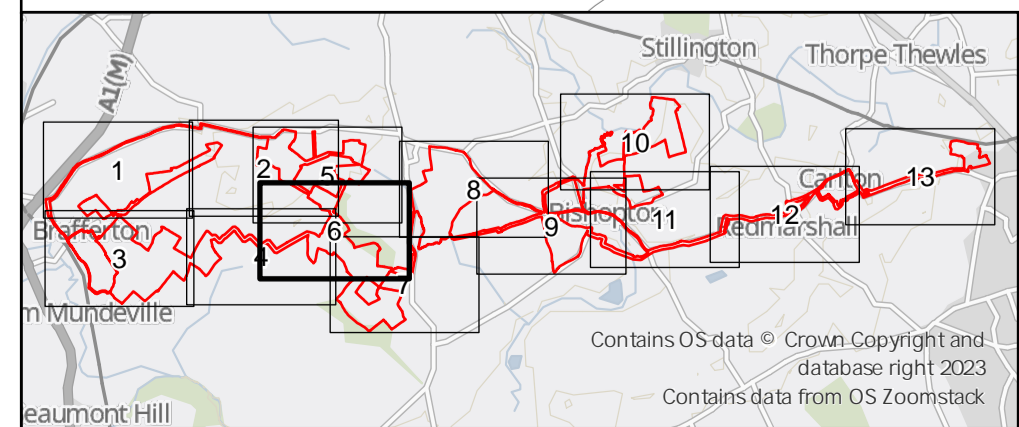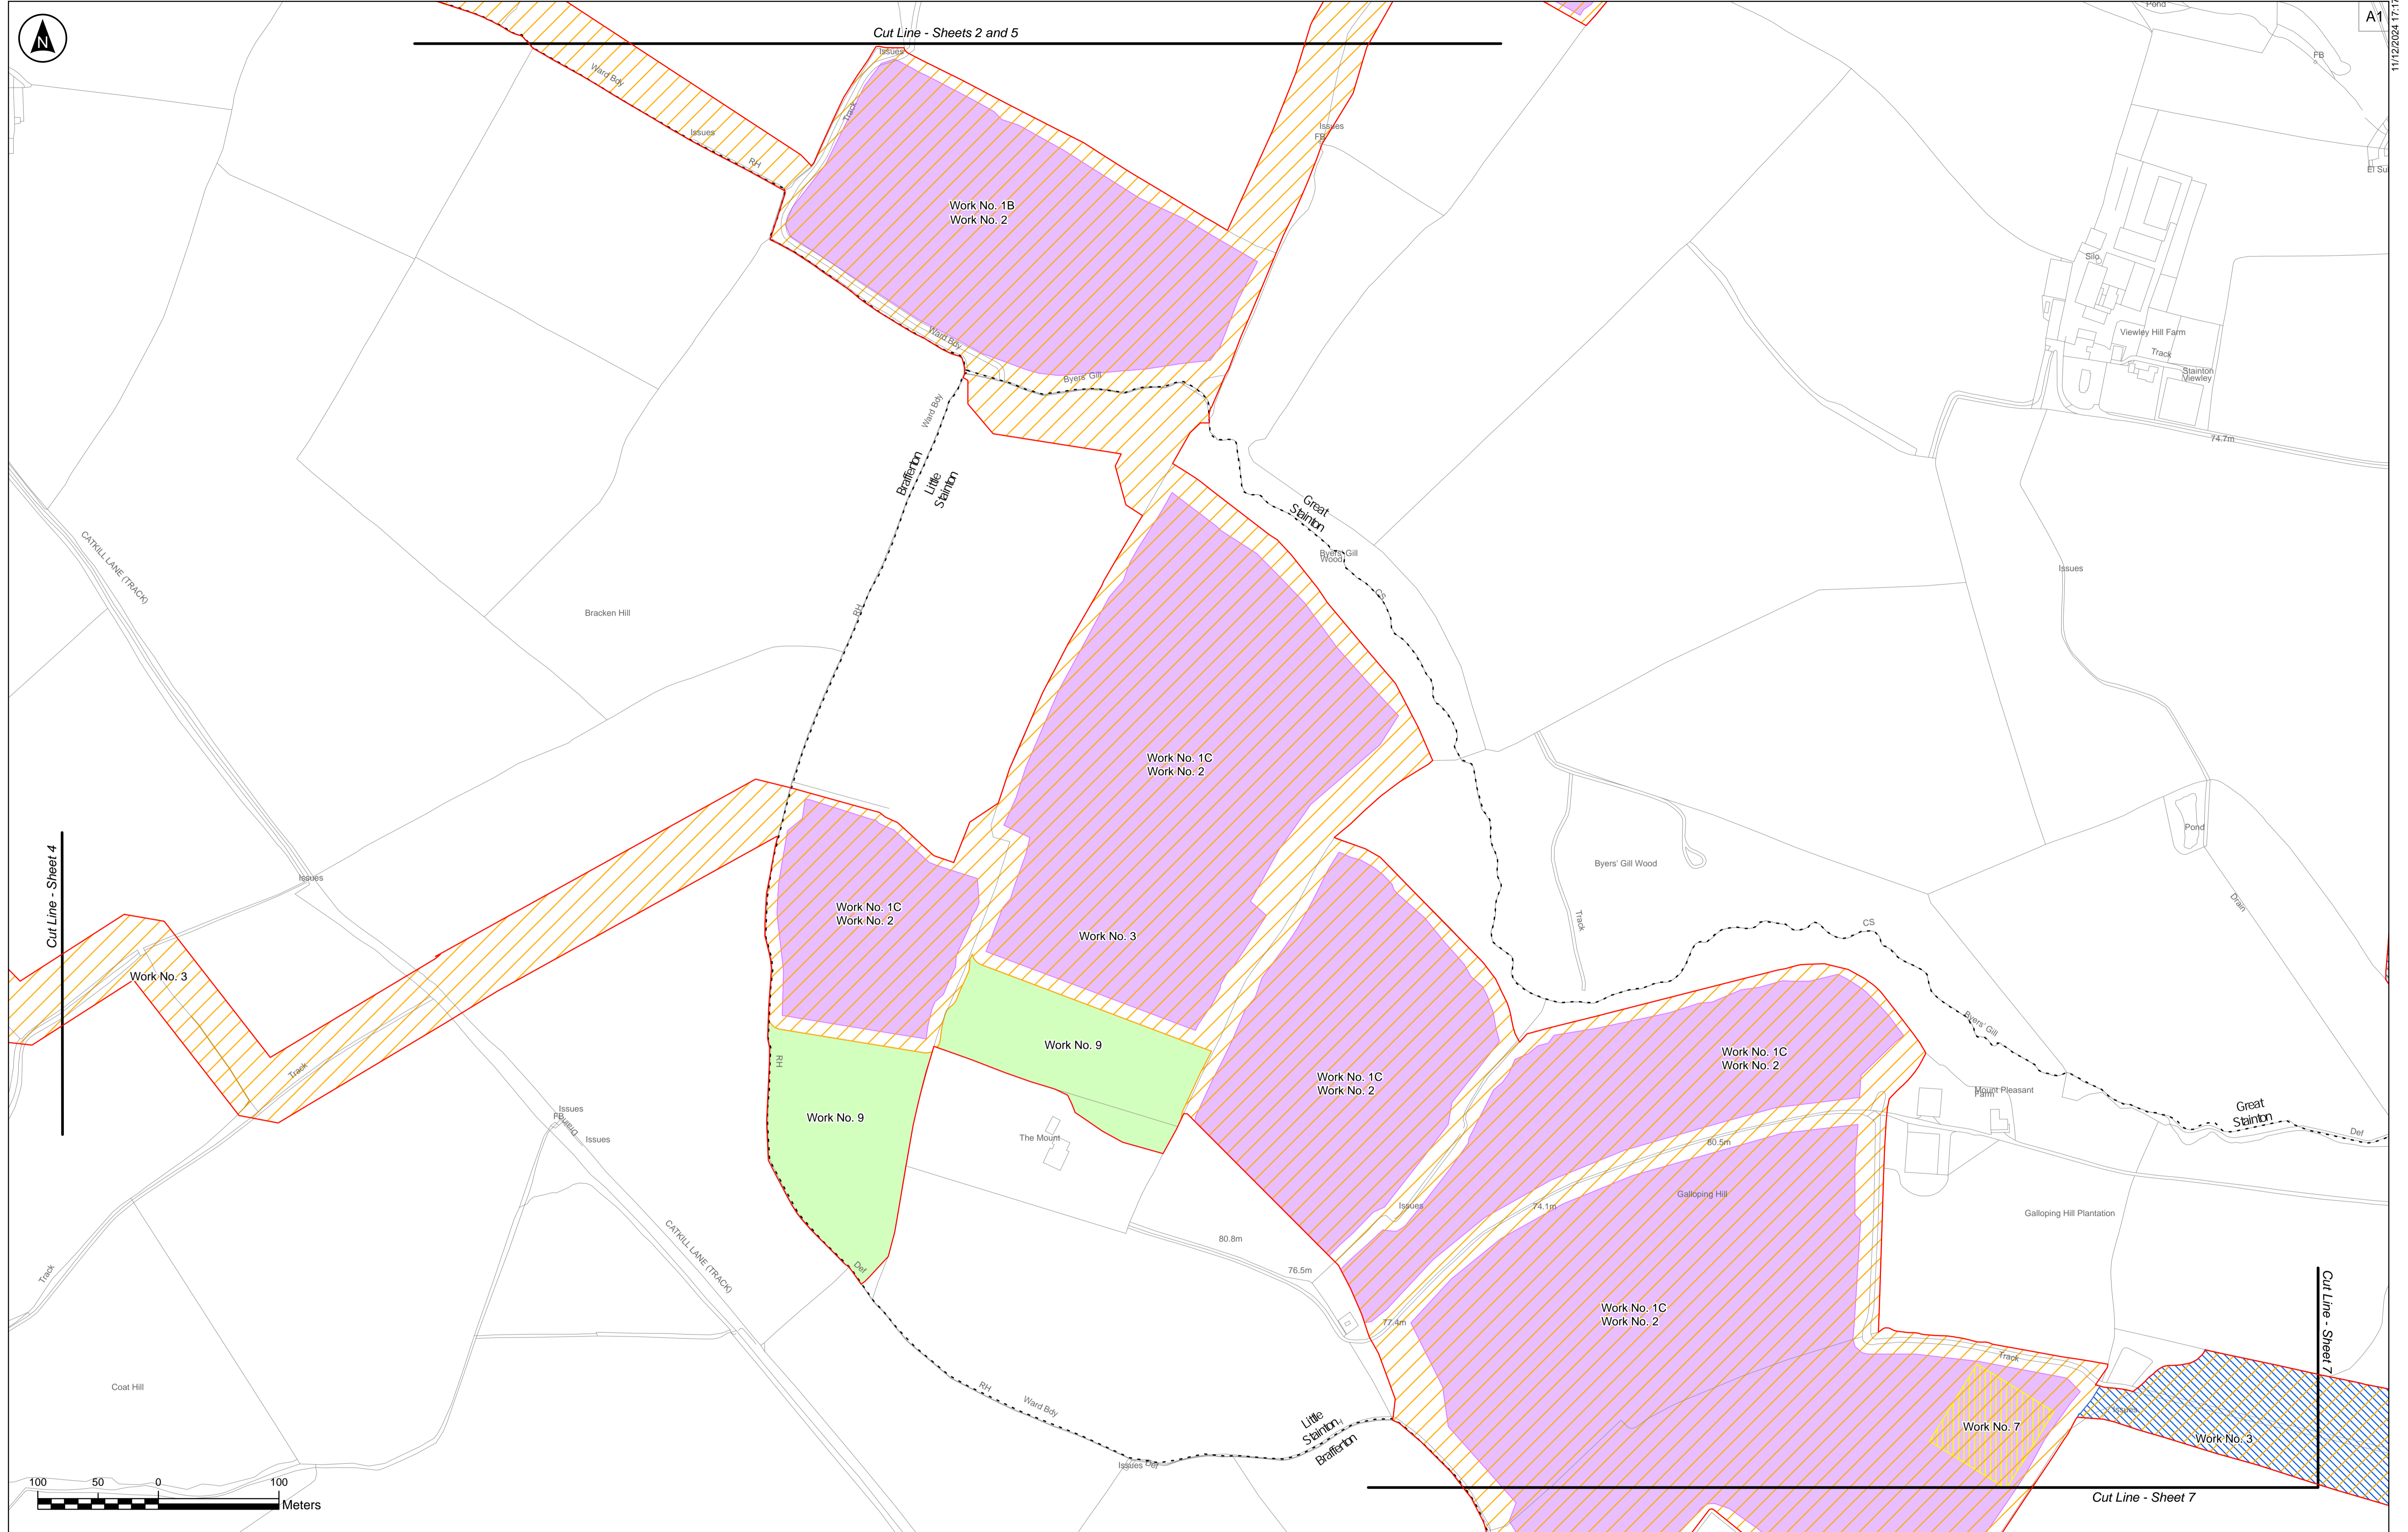

- Parish Boundaries
- Limits
- Work No. 1 - Panel Areas
- Work No. 2 - BESS
- Work No. 3 - Cable 33kV and Other Works

- Work No. 5 - Cable 132kV
- Work No. 7 - Temporary Construction Compounds
- Work No. 9 - Green Infrastructure

Notes:

- These works show the Order Limits and the works comprised in the authorised development, which are described in Schedule 1 (Authorised Development) of the draft Development Consent Order. These plans should be read alongside (and are informed by) the other Application Documents, in particular, the draft Development Consent Order [EN010139/APP/3.1].

- These plans show some works taking place in combination with each other on the same area of land. The Applicant seeks authorisation for any combination of the Work Nos. shown with that area.

Coordinate System:
British National Grid

Rev	Date	By	Chkd	Appd	Authd
P04	11/12/2024	JNS	ND	KC	KC
P03	10/10/2024	JT	JNS	KC	KC
P02	20/06/2024	JT	JNS	KC	KC
P01	31/01/2024	JT	KC	KC	KC



Project Name
Byers Gill Solar

Drawing Title
WORKS PLAN



SHEET 6 OF 13

REGULATION 5(2)(j)

Scale at A1
1:2500

Suitability
INFORMATION

Project Number 0179	Rev REV 4
Drawing Number 2.2	
Drawing Name 080_ARDG_BGSF_Works_Plans	

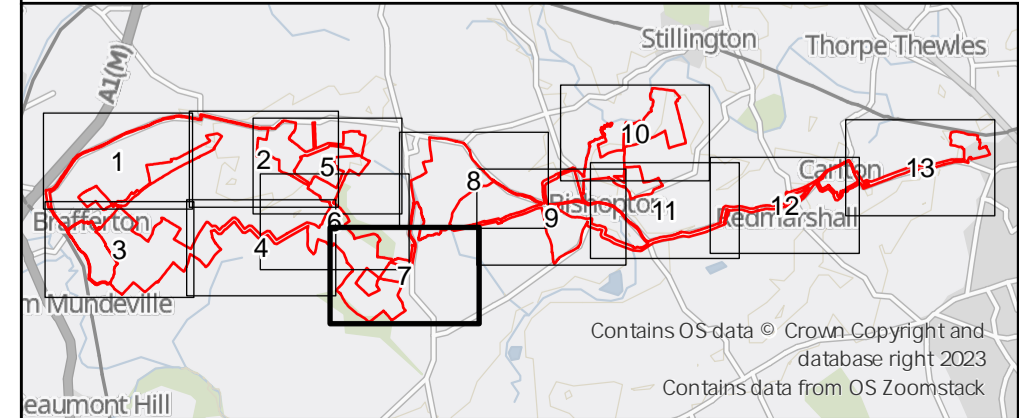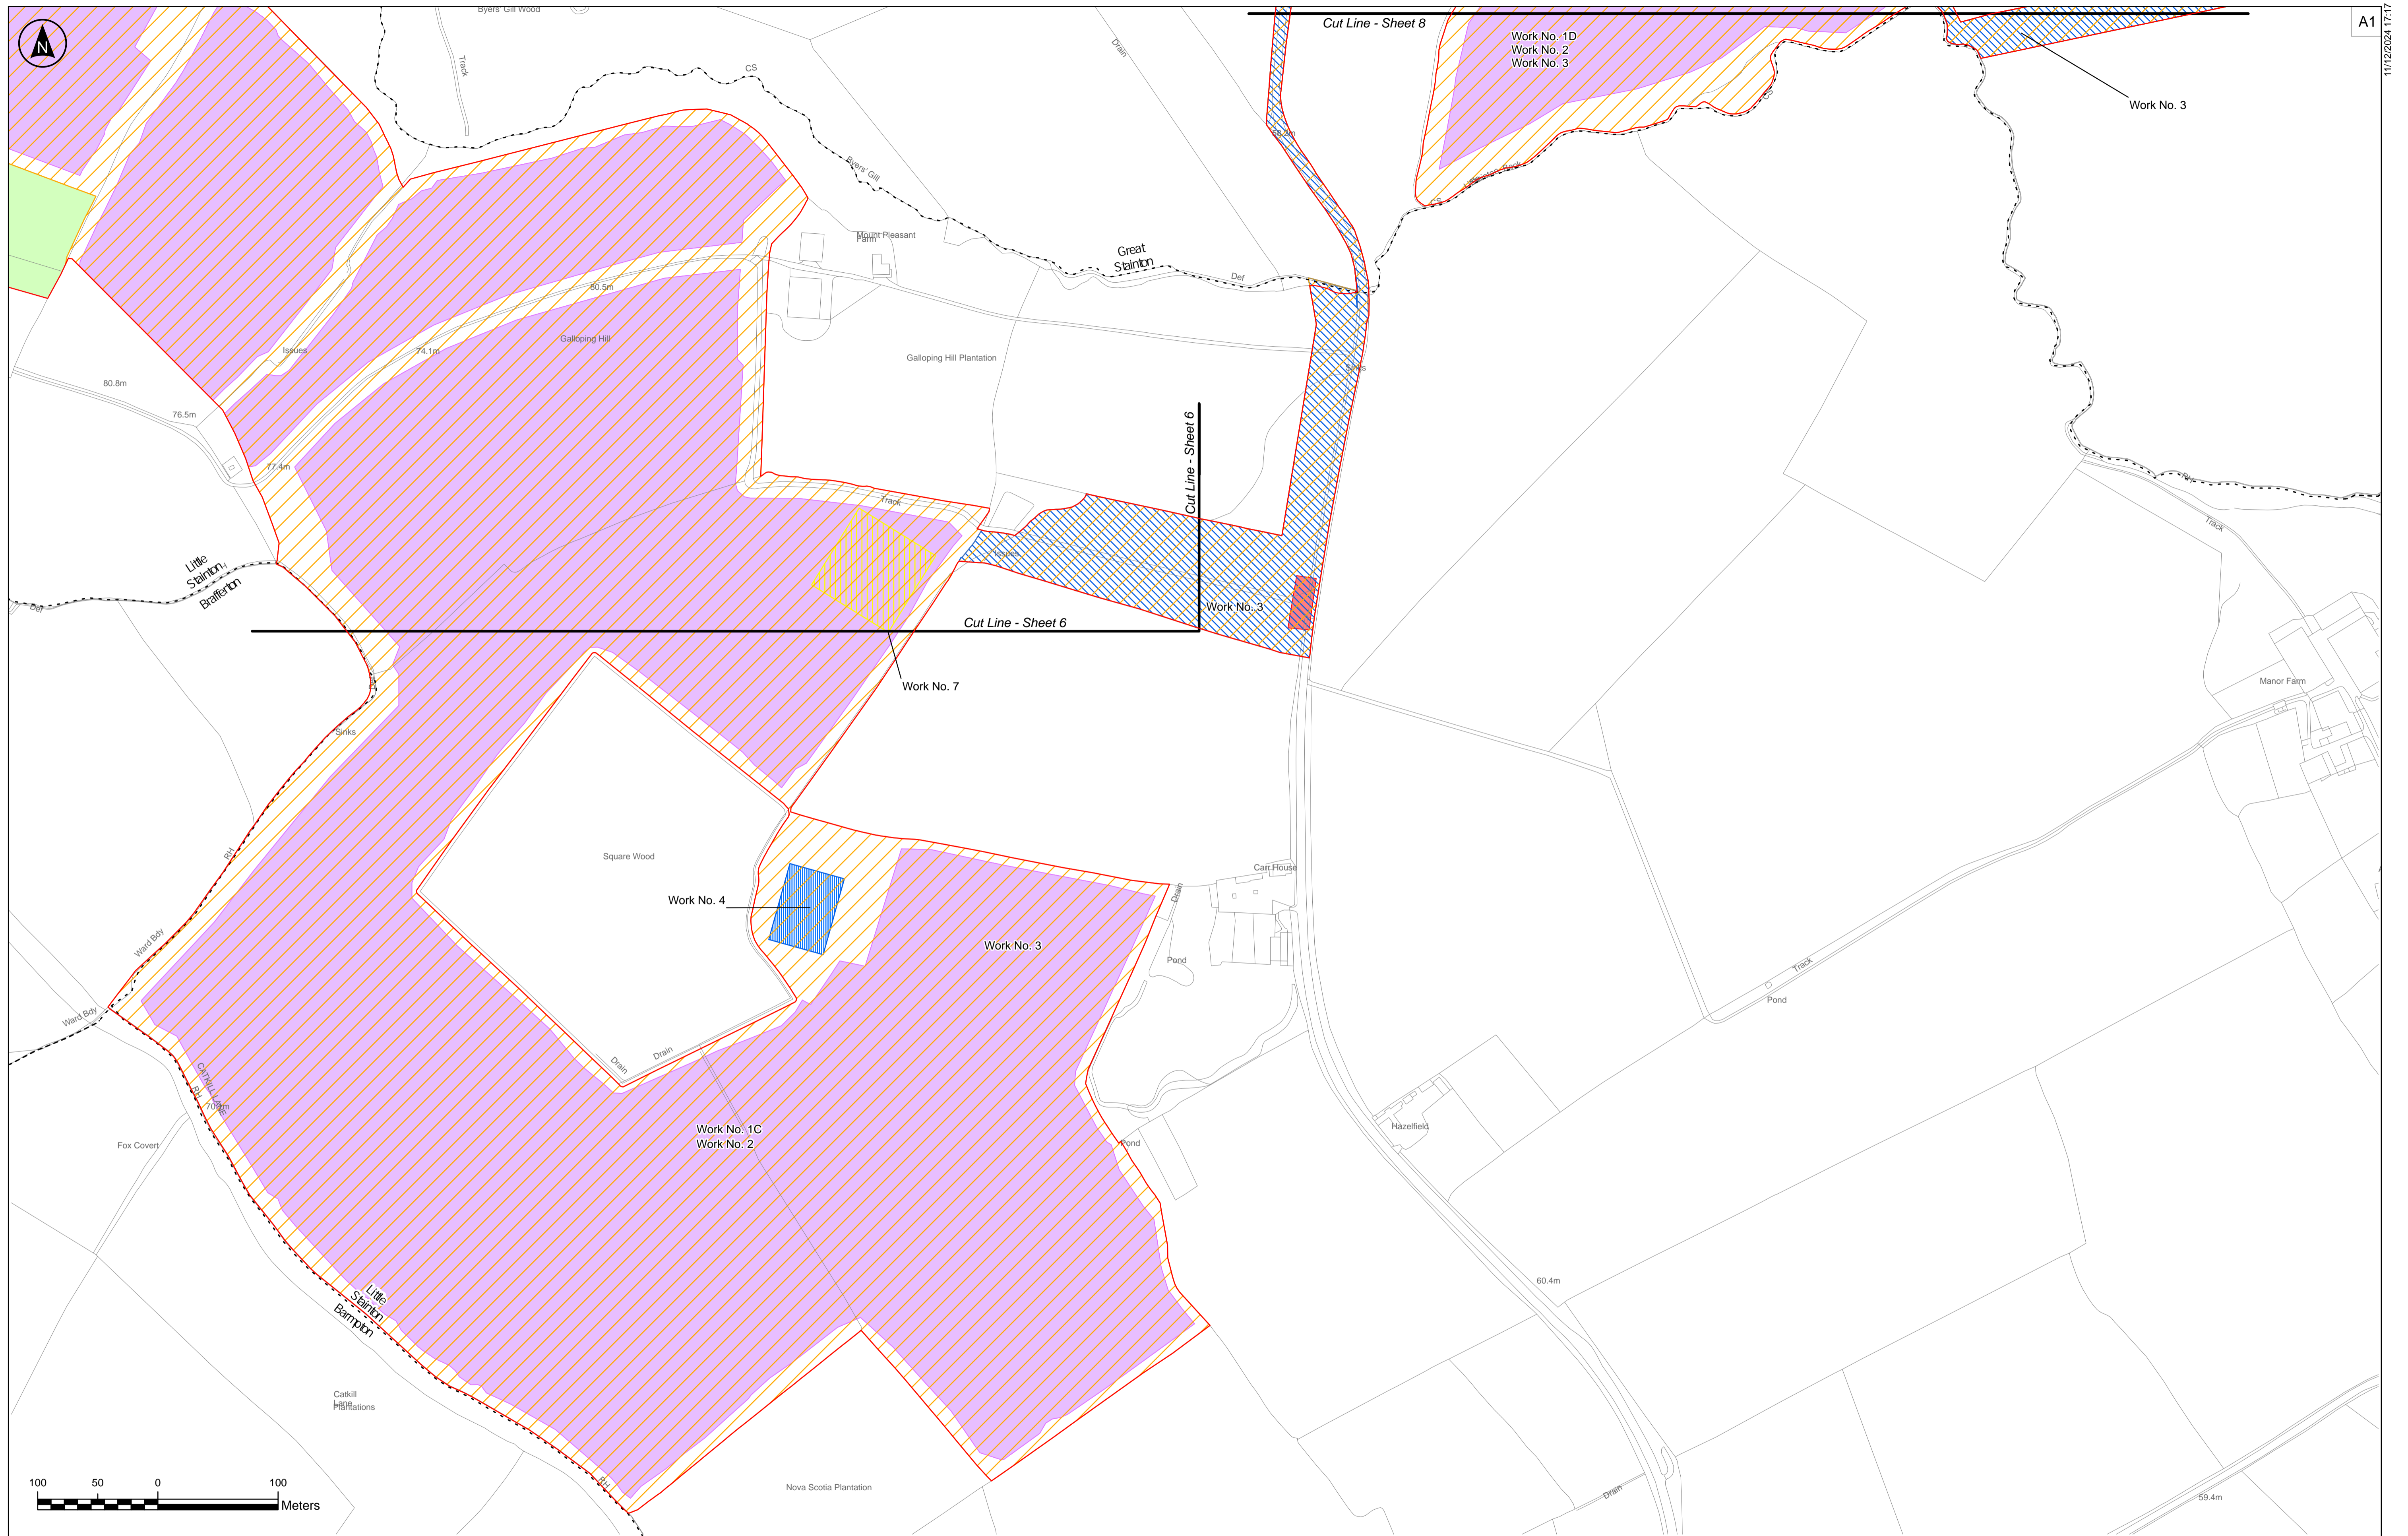

- Parish Boundaries
- Limits
- Work No. 1 - Panel Areas
- Work No. 2 - BESS
- Work No. 3 - Cable 33kv and Other Works
- Work No. 4 - Construction of an on-site substation
- Work No. 5 - Cable 132kV
- Work No. 7 - Temporary Construction Compounds
- Work No. 8 - Access Works
- Work No. 9 - Green Infrastructure

Notes:

- These works show the Order Limits and the works comprised in the authorised development, which are described in Schedule 1 (Authorised Development) of the draft Development Consent Order. These plans should be read alongside (and are informed by) the other Application Documents, in particular, the draft Development Consent Order (EN010139/APP/3.11)

- These plans show some works taking place in combination with each other on the same area of land. The Applicant seeks authorisation for any combination of the Work Nos. shown with that area.

Coordinate System:
British National Grid

Rev	Date	By	Chkd	Appd	Authd
P04	11/12/2024	JNS	ND	KC	KC
P03	10/10/2024	JT	JNS	KC	KC
P02	20/06/2024	JT	JNS	KC	KC
P01	31/01/2024	JT	KC	KC	KC



Client
Byers Gill Solar

Drawing Title
WORKS PLAN

SHEET 7 OF 13

REGULATION 5(2)(j)



Scale at A1
1:2500

Suitability
INFORMATION

Project Number
0179

Drawing Number 2.2	Rev REV 4
------------------------------	---------------------

Drawing Name
080_ARDG_BGSF_Works_Plans

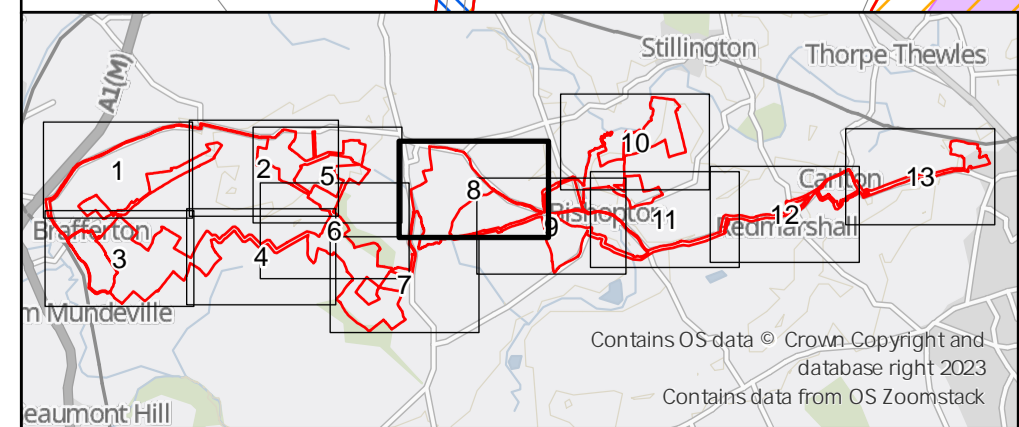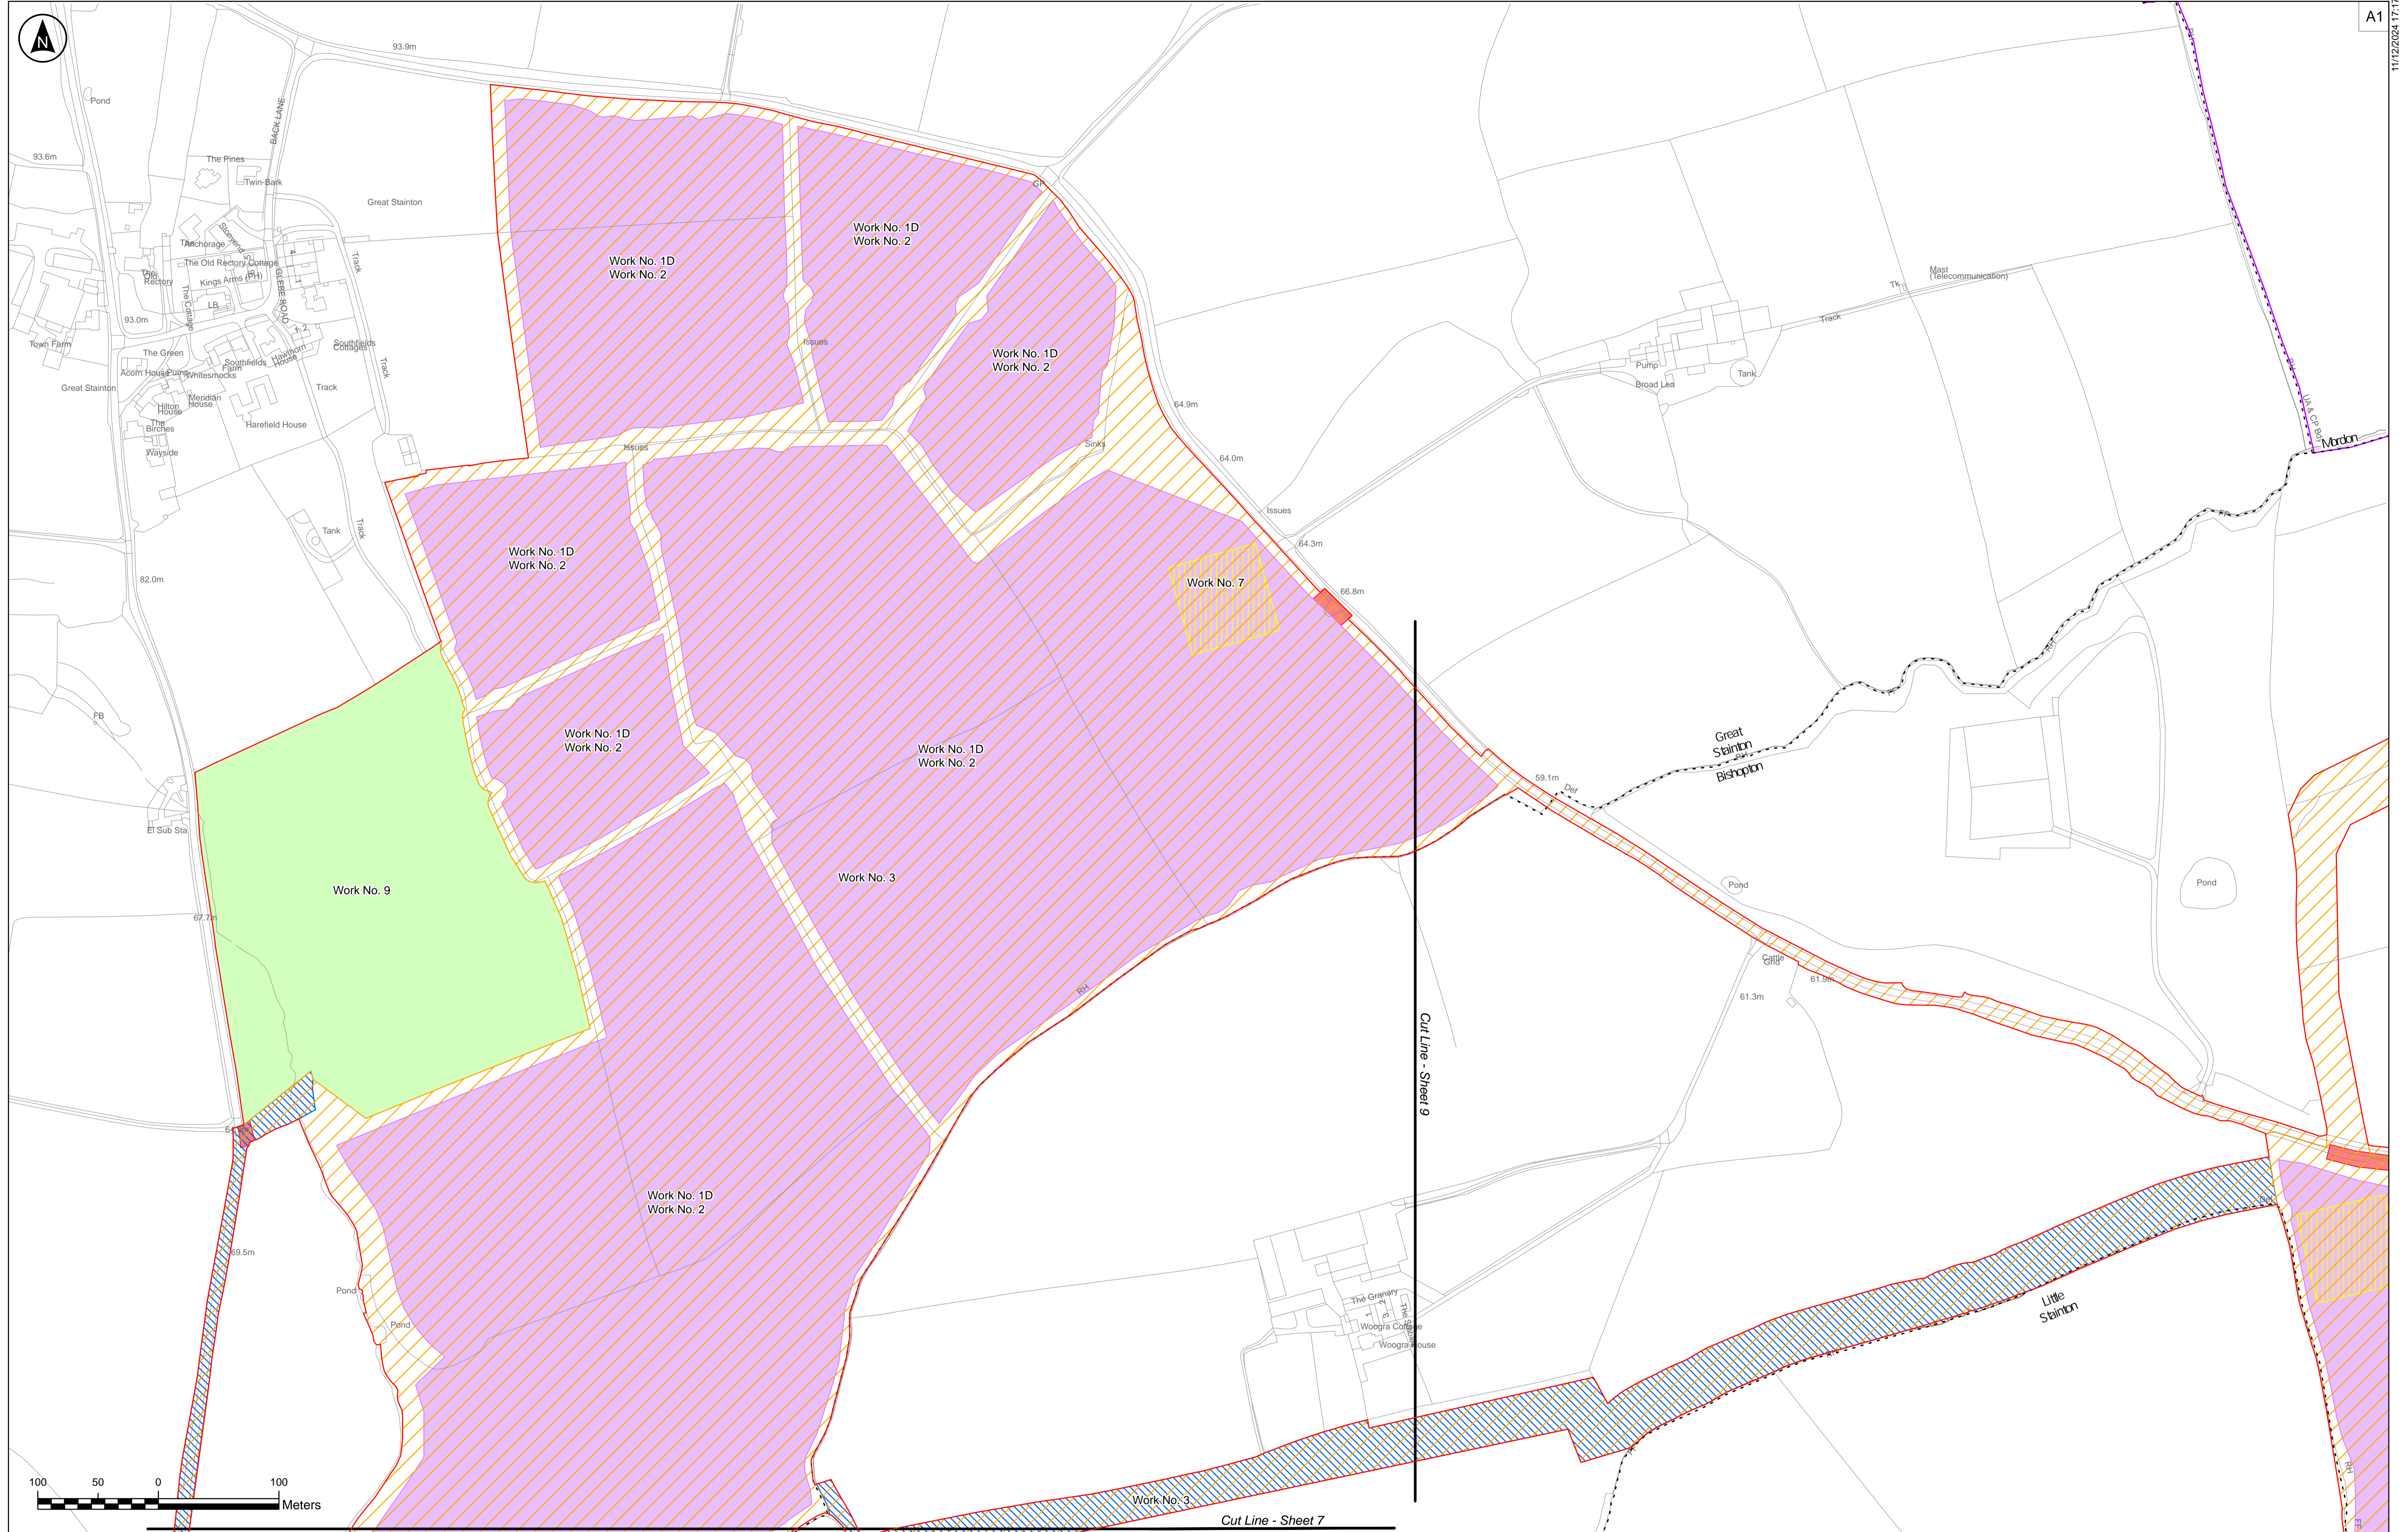

- Parish Boundaries
- Administrative Boundary
- Limits
- Work No. 1 - Panel Areas
- Work No. 2 - BESS
- Work No. 3 - Cable 33kv and Other Works
- Work No. 5 - Cable 132kV
- Work No. 7 - Temporary Construction Compounds
- Work No. 8 - Access Works
- Work No. 9 - Green Infrastructure

Notes:

- These works show the Order Limits and the works comprised in the authorised development, which are described in Schedule 1 (Authorised Development) of the draft Development Consent Order. These plans should be read alongside (and are informed by) the other Application Documents, in particular, the draft Development Consent Order [EN010139/APP/23.11]

- These plans show some works taking place in combination with each other on the same area of land. The Applicant seeks authorisation for any combination of the Work Nos. shown with that area.

Coordinate System:
British National Grid

Rev	Date	By	Chkd	Appd	Authd
P04	11/12/2024	JNS	ND	KC	KC
P03	10/10/2024	JT	JNS	KC	KC
P02	20/06/2024	JT	JNS	KC	KC
P01	31/01/2024	JT	KC	KC	KC



Project Name
Byers Gill Solar

Drawing Title
WORKS PLAN



SHEET 8 OF 13

REGULATION 5(2)(j)

Scale at A1
1:2500

Suitability
INFORMATION

Project Number 0179	Rev REV 4
Drawing Number 2.2	
Drawing Name 080_ARDG_BGSF_Works_Plans	

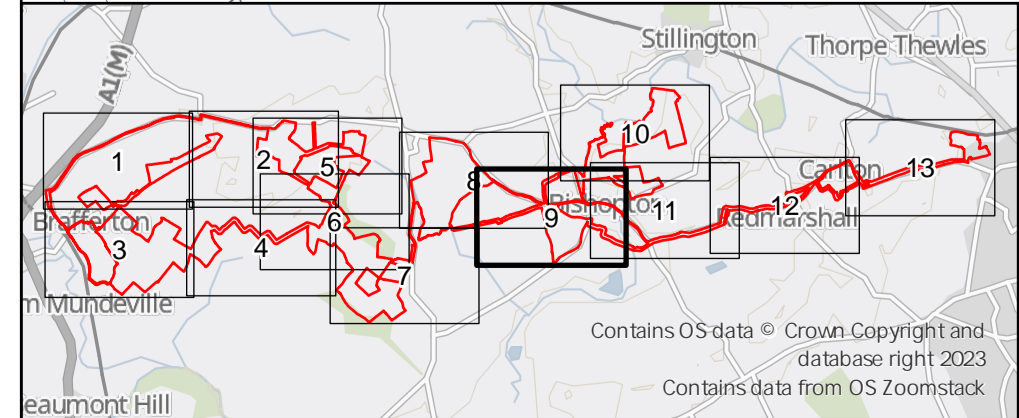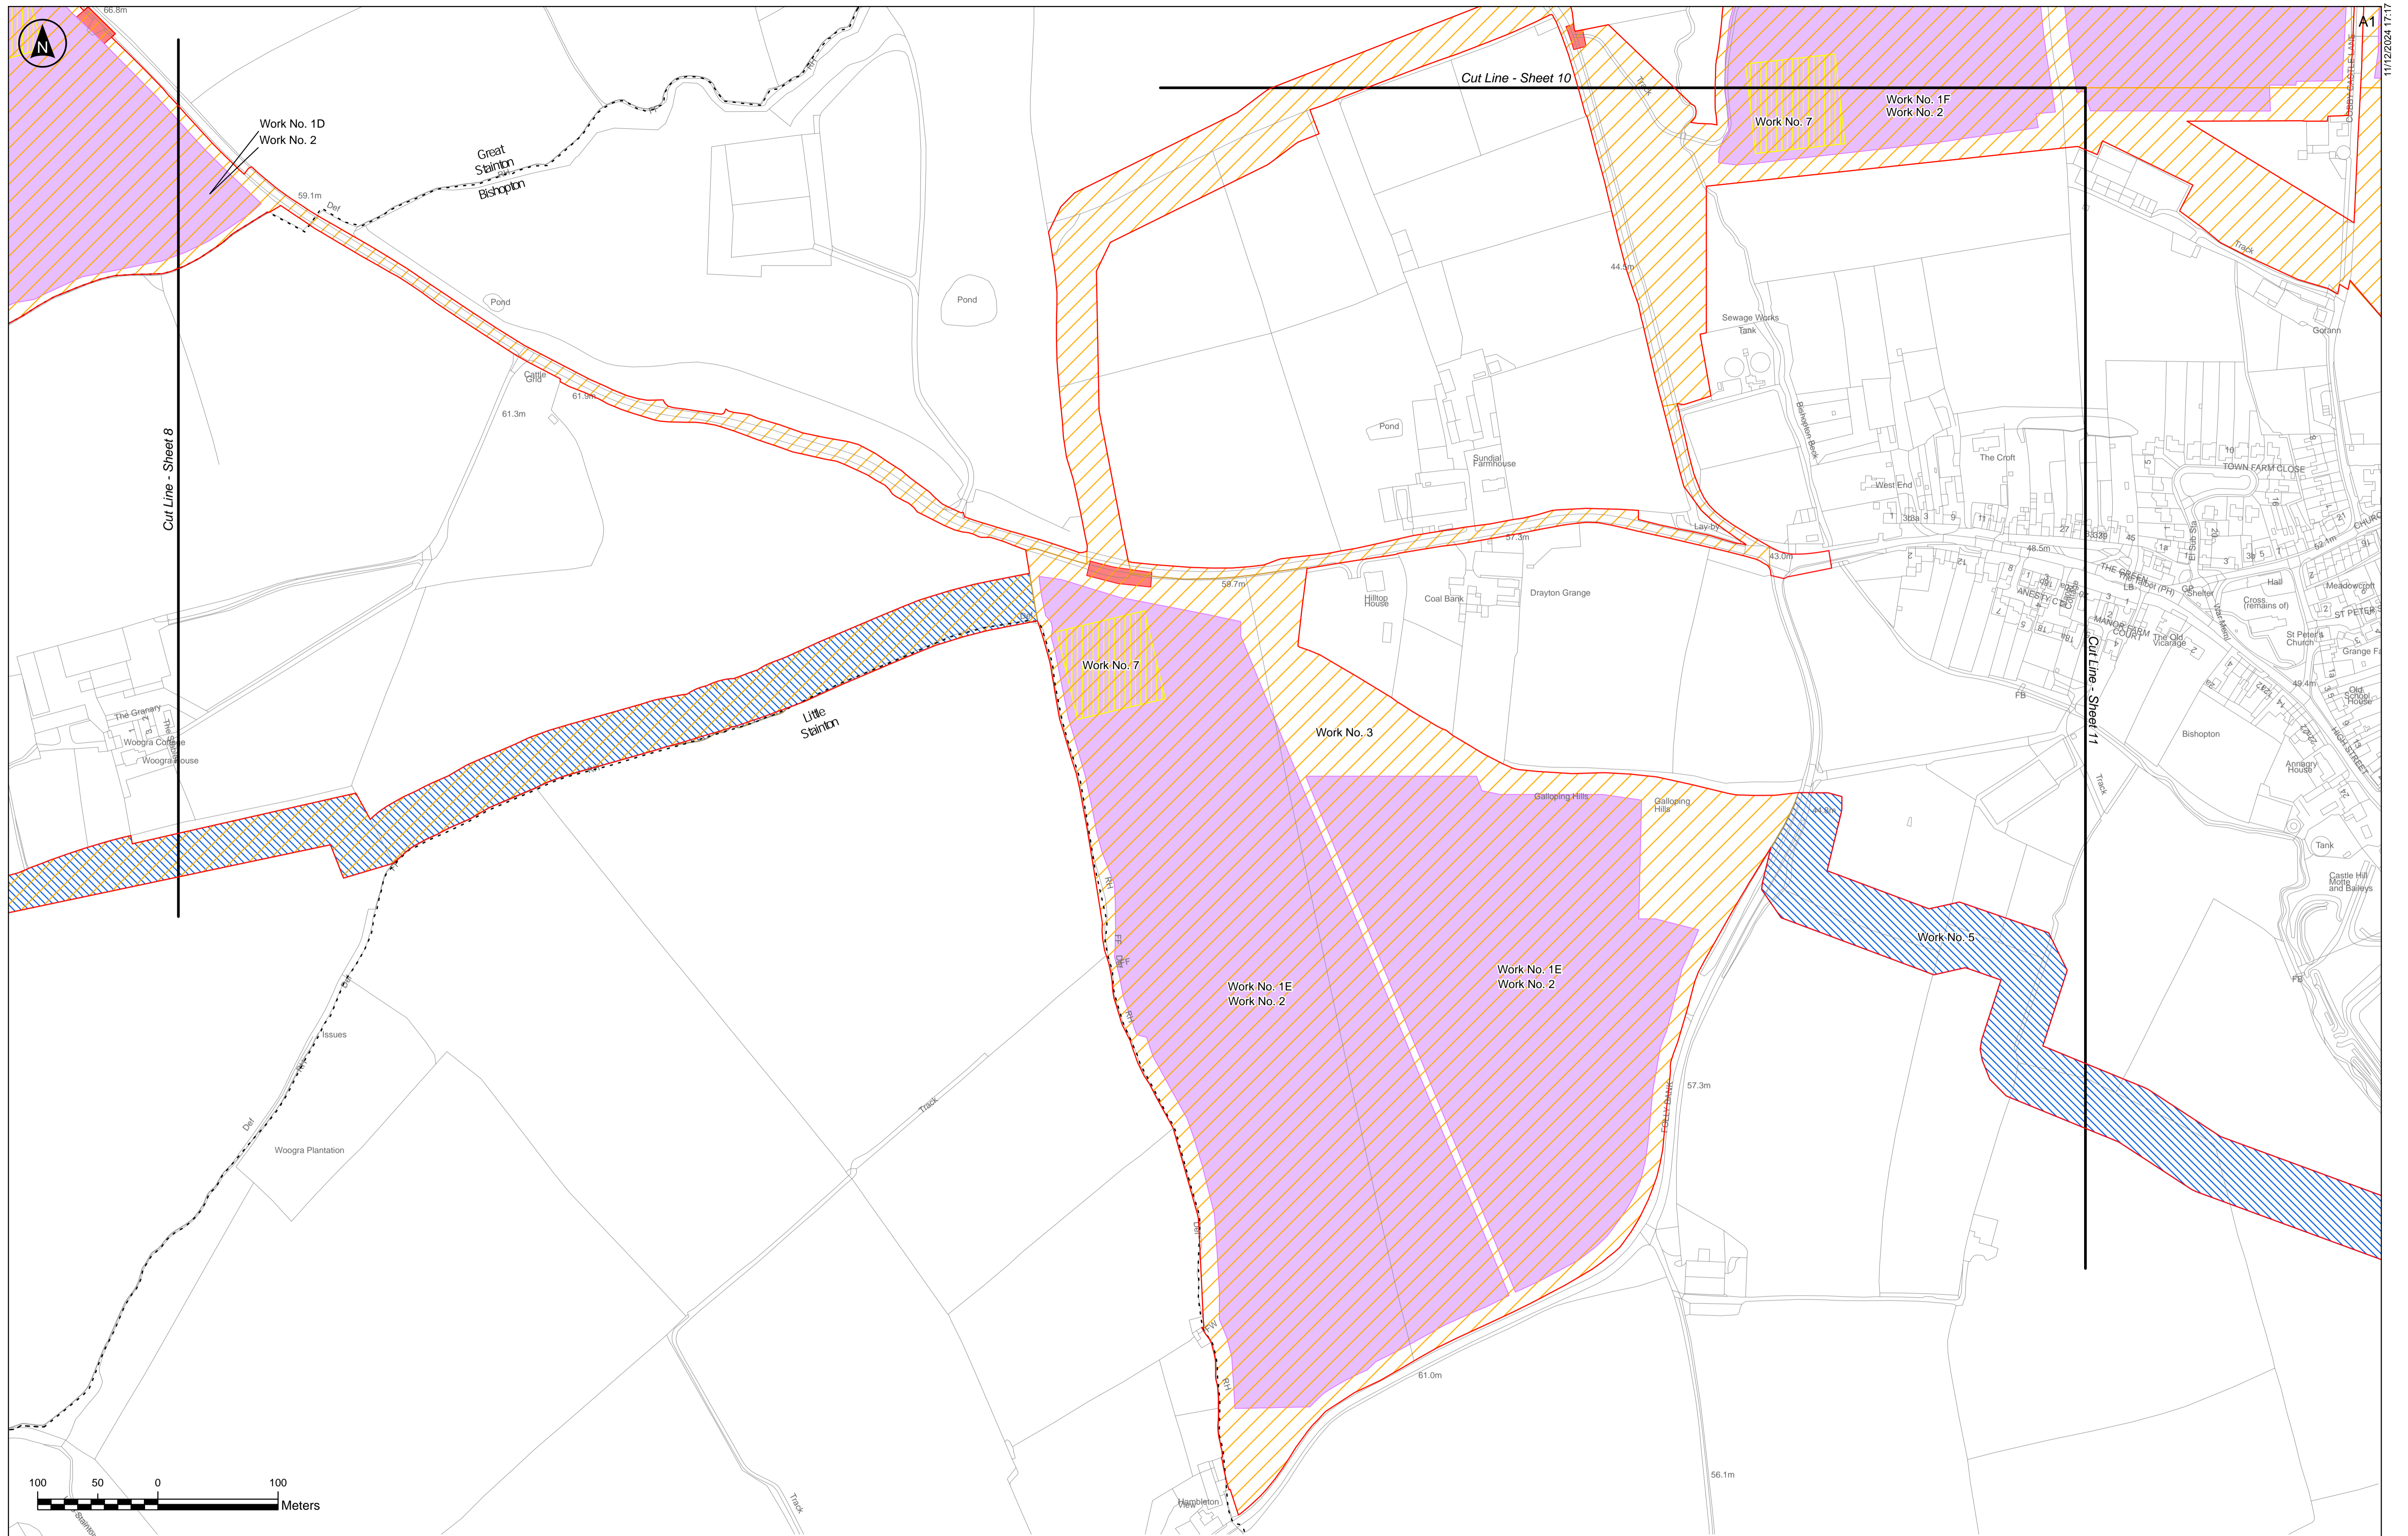

- Parish Boundaries
- - - Limits
- Work No. 1 - Panel Areas
- Work No. 2 - BESS
- Work No. 3 - Cable 33kV and Other Works
- Work No. 5 - Cable 132kV
- Work No. 7 - Temporary Construction Compounds
- Work No. 8 - Access Works

Notes:

- These works show the Order Limits and the works comprised in the authorised development, which are described in Schedule 1 (Authorised Development) of the draft Development Consent Order. These plans should be read alongside (and are informed by) the other Application Documents, in particular, the draft Development Consent Order [EN010139/AP/23.1].

- These plans show some works taking place in combination with each other on the same area of land. The Applicant seeks authorisation for any combination of the Work Nos. shown with that area.

Coordinate System:
British National Grid

Rev	Date	By	Chkd	Appd	Authd
P04	11/12/2024	JNS	ND	KC	KC
P03	10/10/2024	JT	JNS	KC	KC
P02	20/06/2024	JT	JNS	KC	KC
P01	31/01/2024	JT	KC	KC	KC

Client

Project Name
Byers Gill Solar

Drawing Title
WORKS PLAN

SHEET 9 OF 13

REGULATION 5(2)(j)



Scale at A1
1:2500

Suitability
INFORMATION

Project Number
0179

Drawing Number 2.2	Rev REV 4
------------------------------	---------------------

Drawing Name
080_ARDG_BGSF_Works_Plans

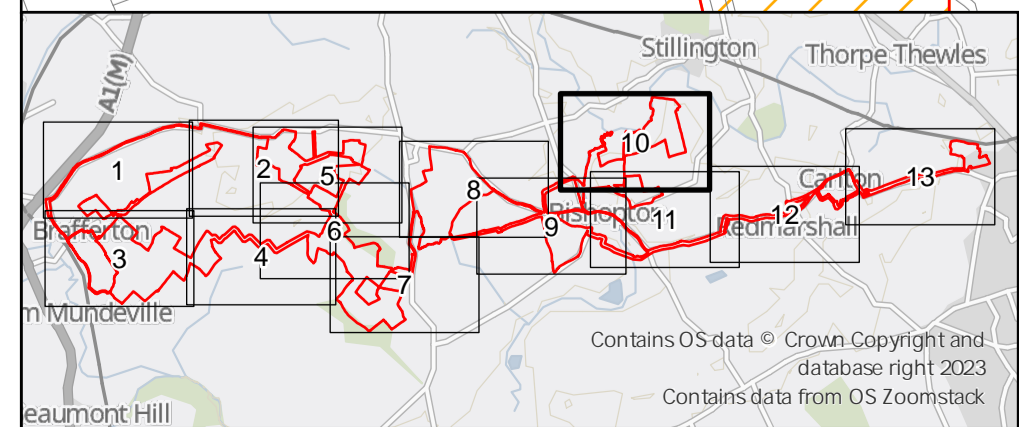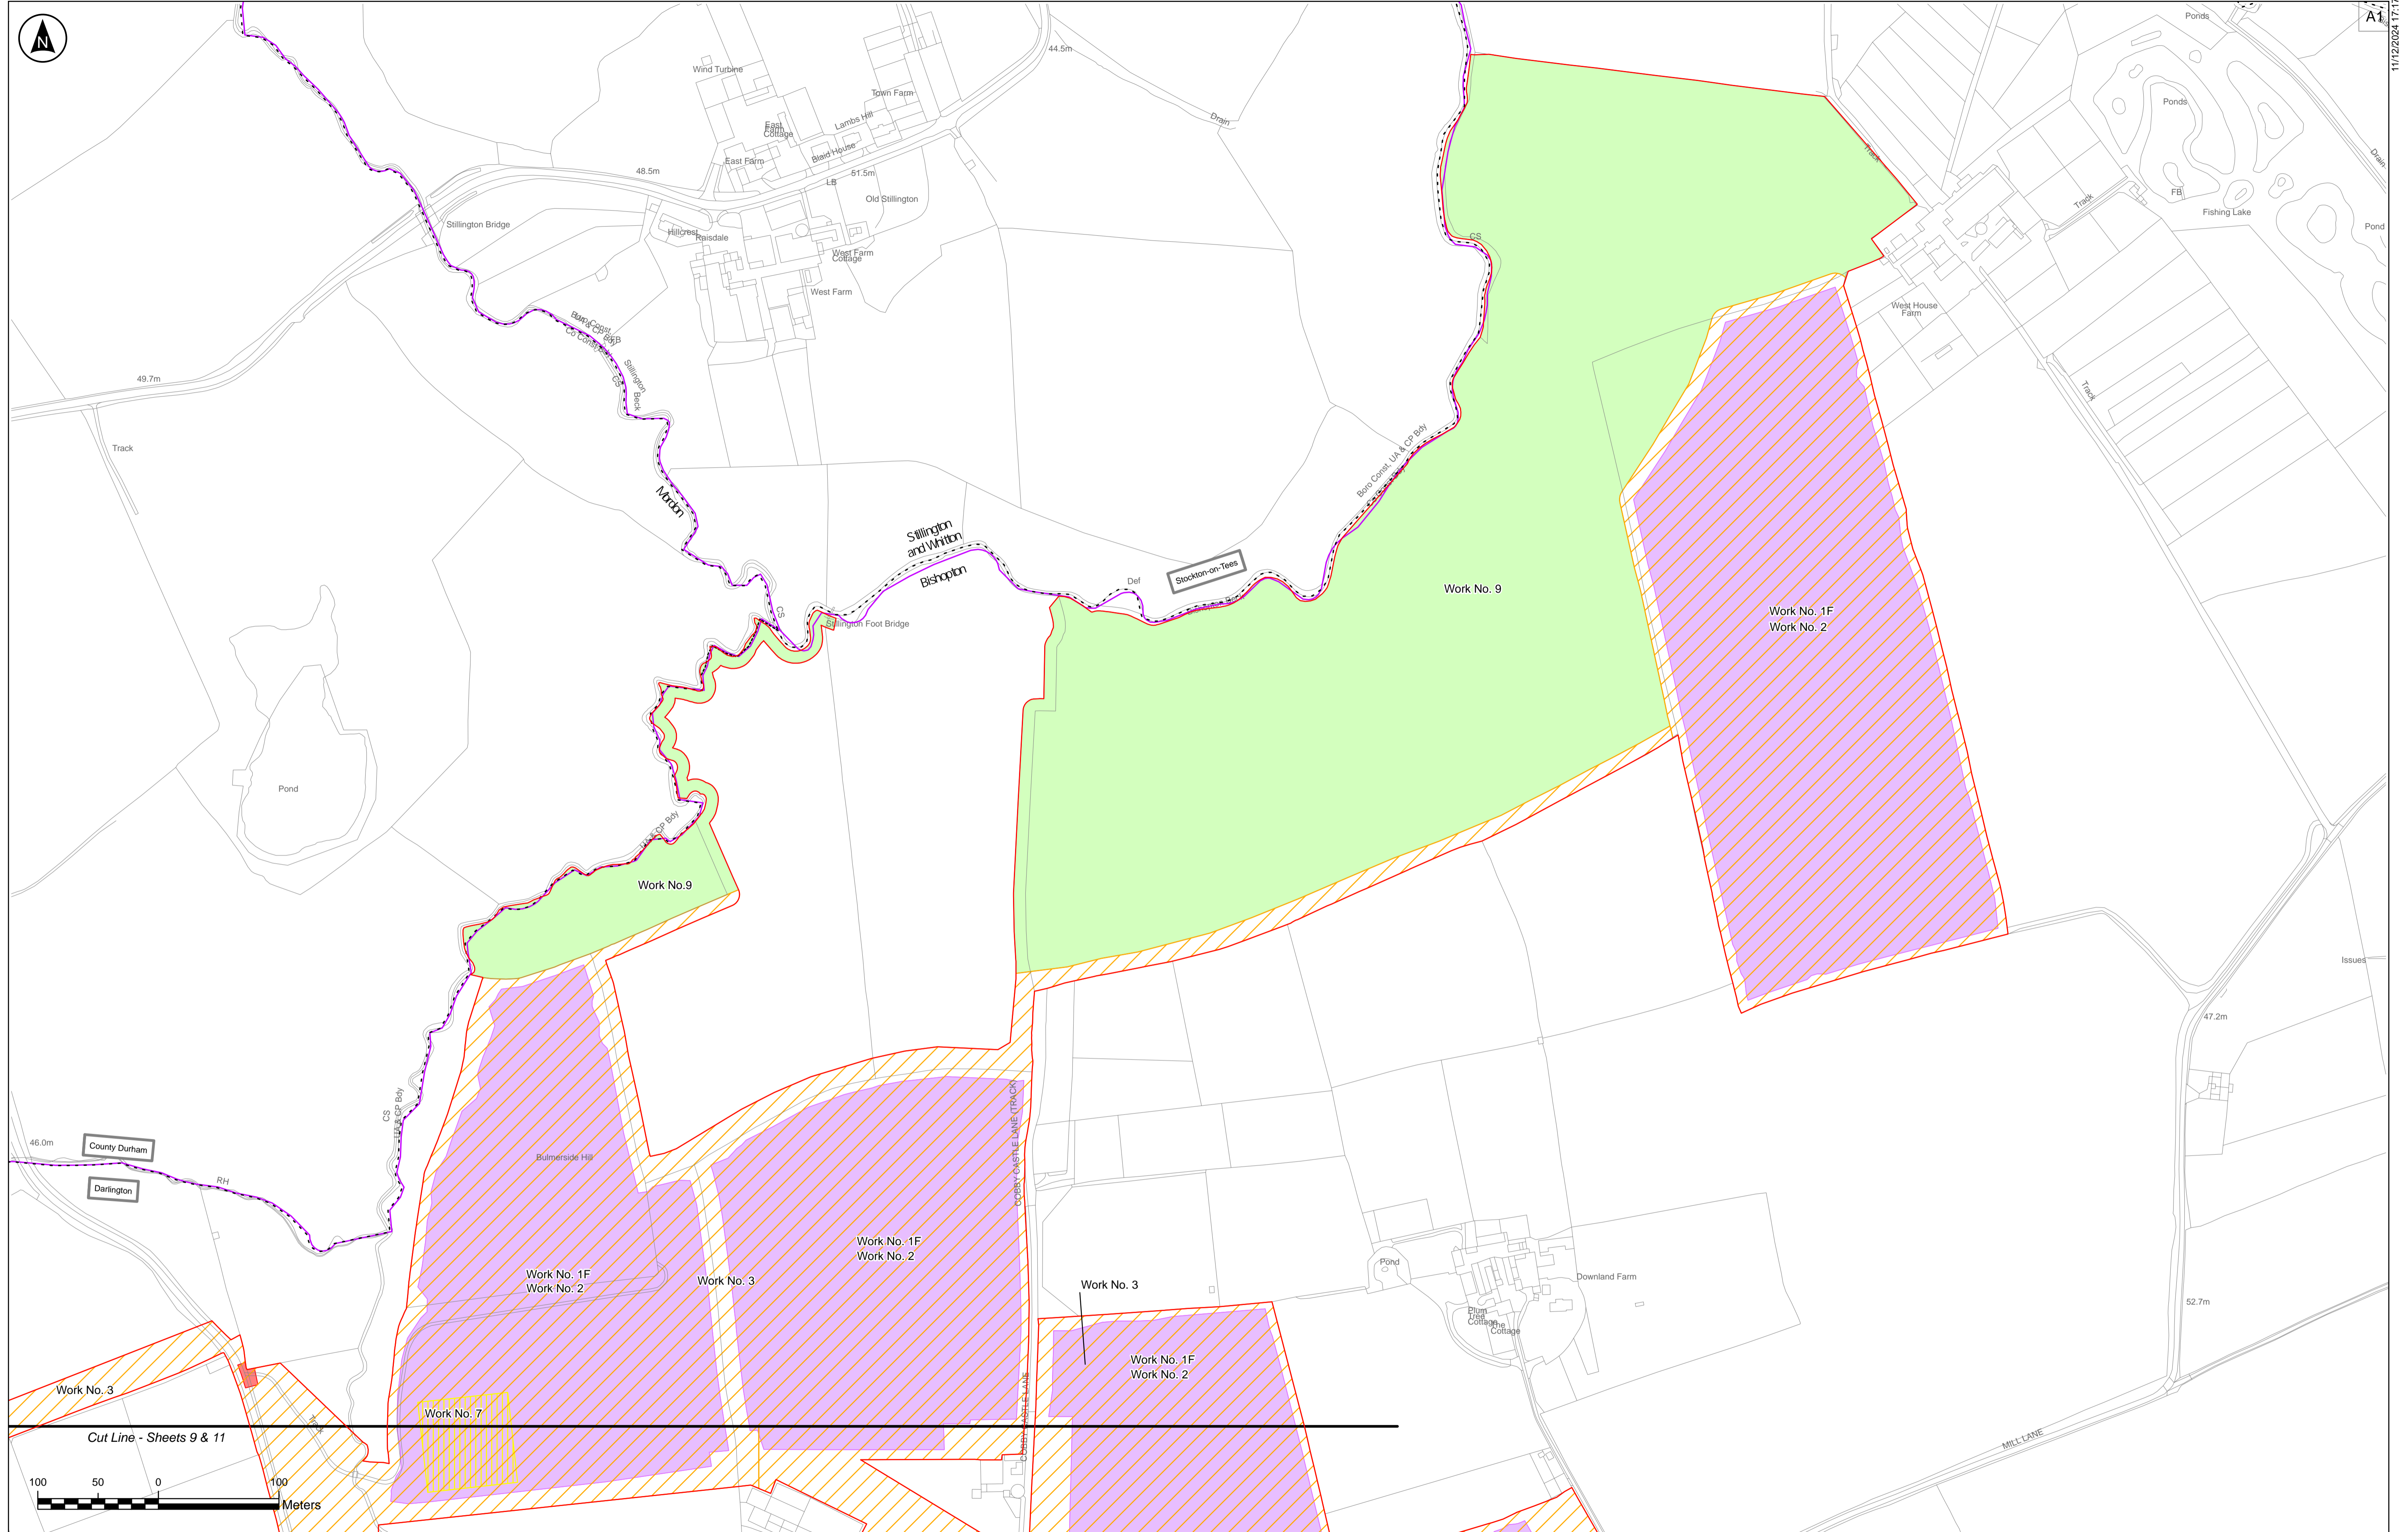

- Parish Boundaries
- Administrative Boundary
- Limits
- Work No. 1 - Panel Areas
- Work No. 2 - BESS

- Work No. 3 - Cable 33kv and Other Works
- Work No. 7 - Temporary Construction Compounds
- Work No. 8 - Access Works
- Work No. 9 - Green Infrastructure

Notes:

- These works show the Order Limits and the works comprised in the authorised development, which are described in Schedule 1 (Authorised Development) of the draft Development Consent Order. These plans should be read alongside (and are informed by) the other Application Documents, in particular, the draft Development Consent Order (EN010139/APP/3.11).

- These plans show some works taking place in combination with each other on the same area of land. The Applicant seeks authorisation for any combination of the Work Nos. shown with that area.

Coordinate System:
British National Grid

Rev	Date	By	Chkd	Appd	Authd
P04	11/12/2024	JNS	ND	KC	KC
P03	10/10/2024	JT	JNS	KC	KC
P02	20/06/2024	JT	JNS	KC	KC
P01	31/01/2024	JT	KC	KC	KC



Client
RWE Ardent

Project Name
Byers Gill Solar

Drawing Title
WORKS PLAN

SHEET 10 OF 13

REGULATION 5(2)(j)

Scale at A1
1:2500



Suitability
INFORMATION

Project Number
0179

Drawing Number 2.2	Rev REV 4
------------------------------	---------------------

Drawing Name
080_ARDG_BGSF_Works_Plans

The Base mapping is based upon Ordnance Survey (OS) data. Reproduced by permission of Ordnance Survey on behalf of HMSO. © Crown copyright and database right 2023. All rights reserved. Ordnance Survey licence number 0100031673

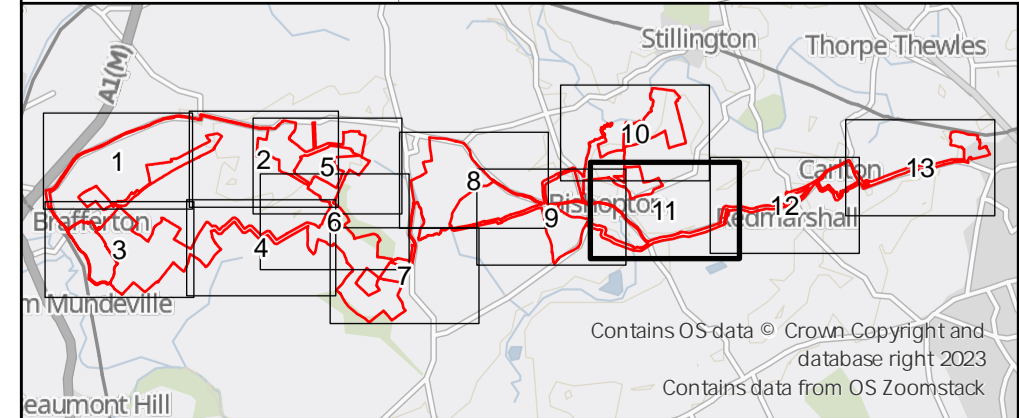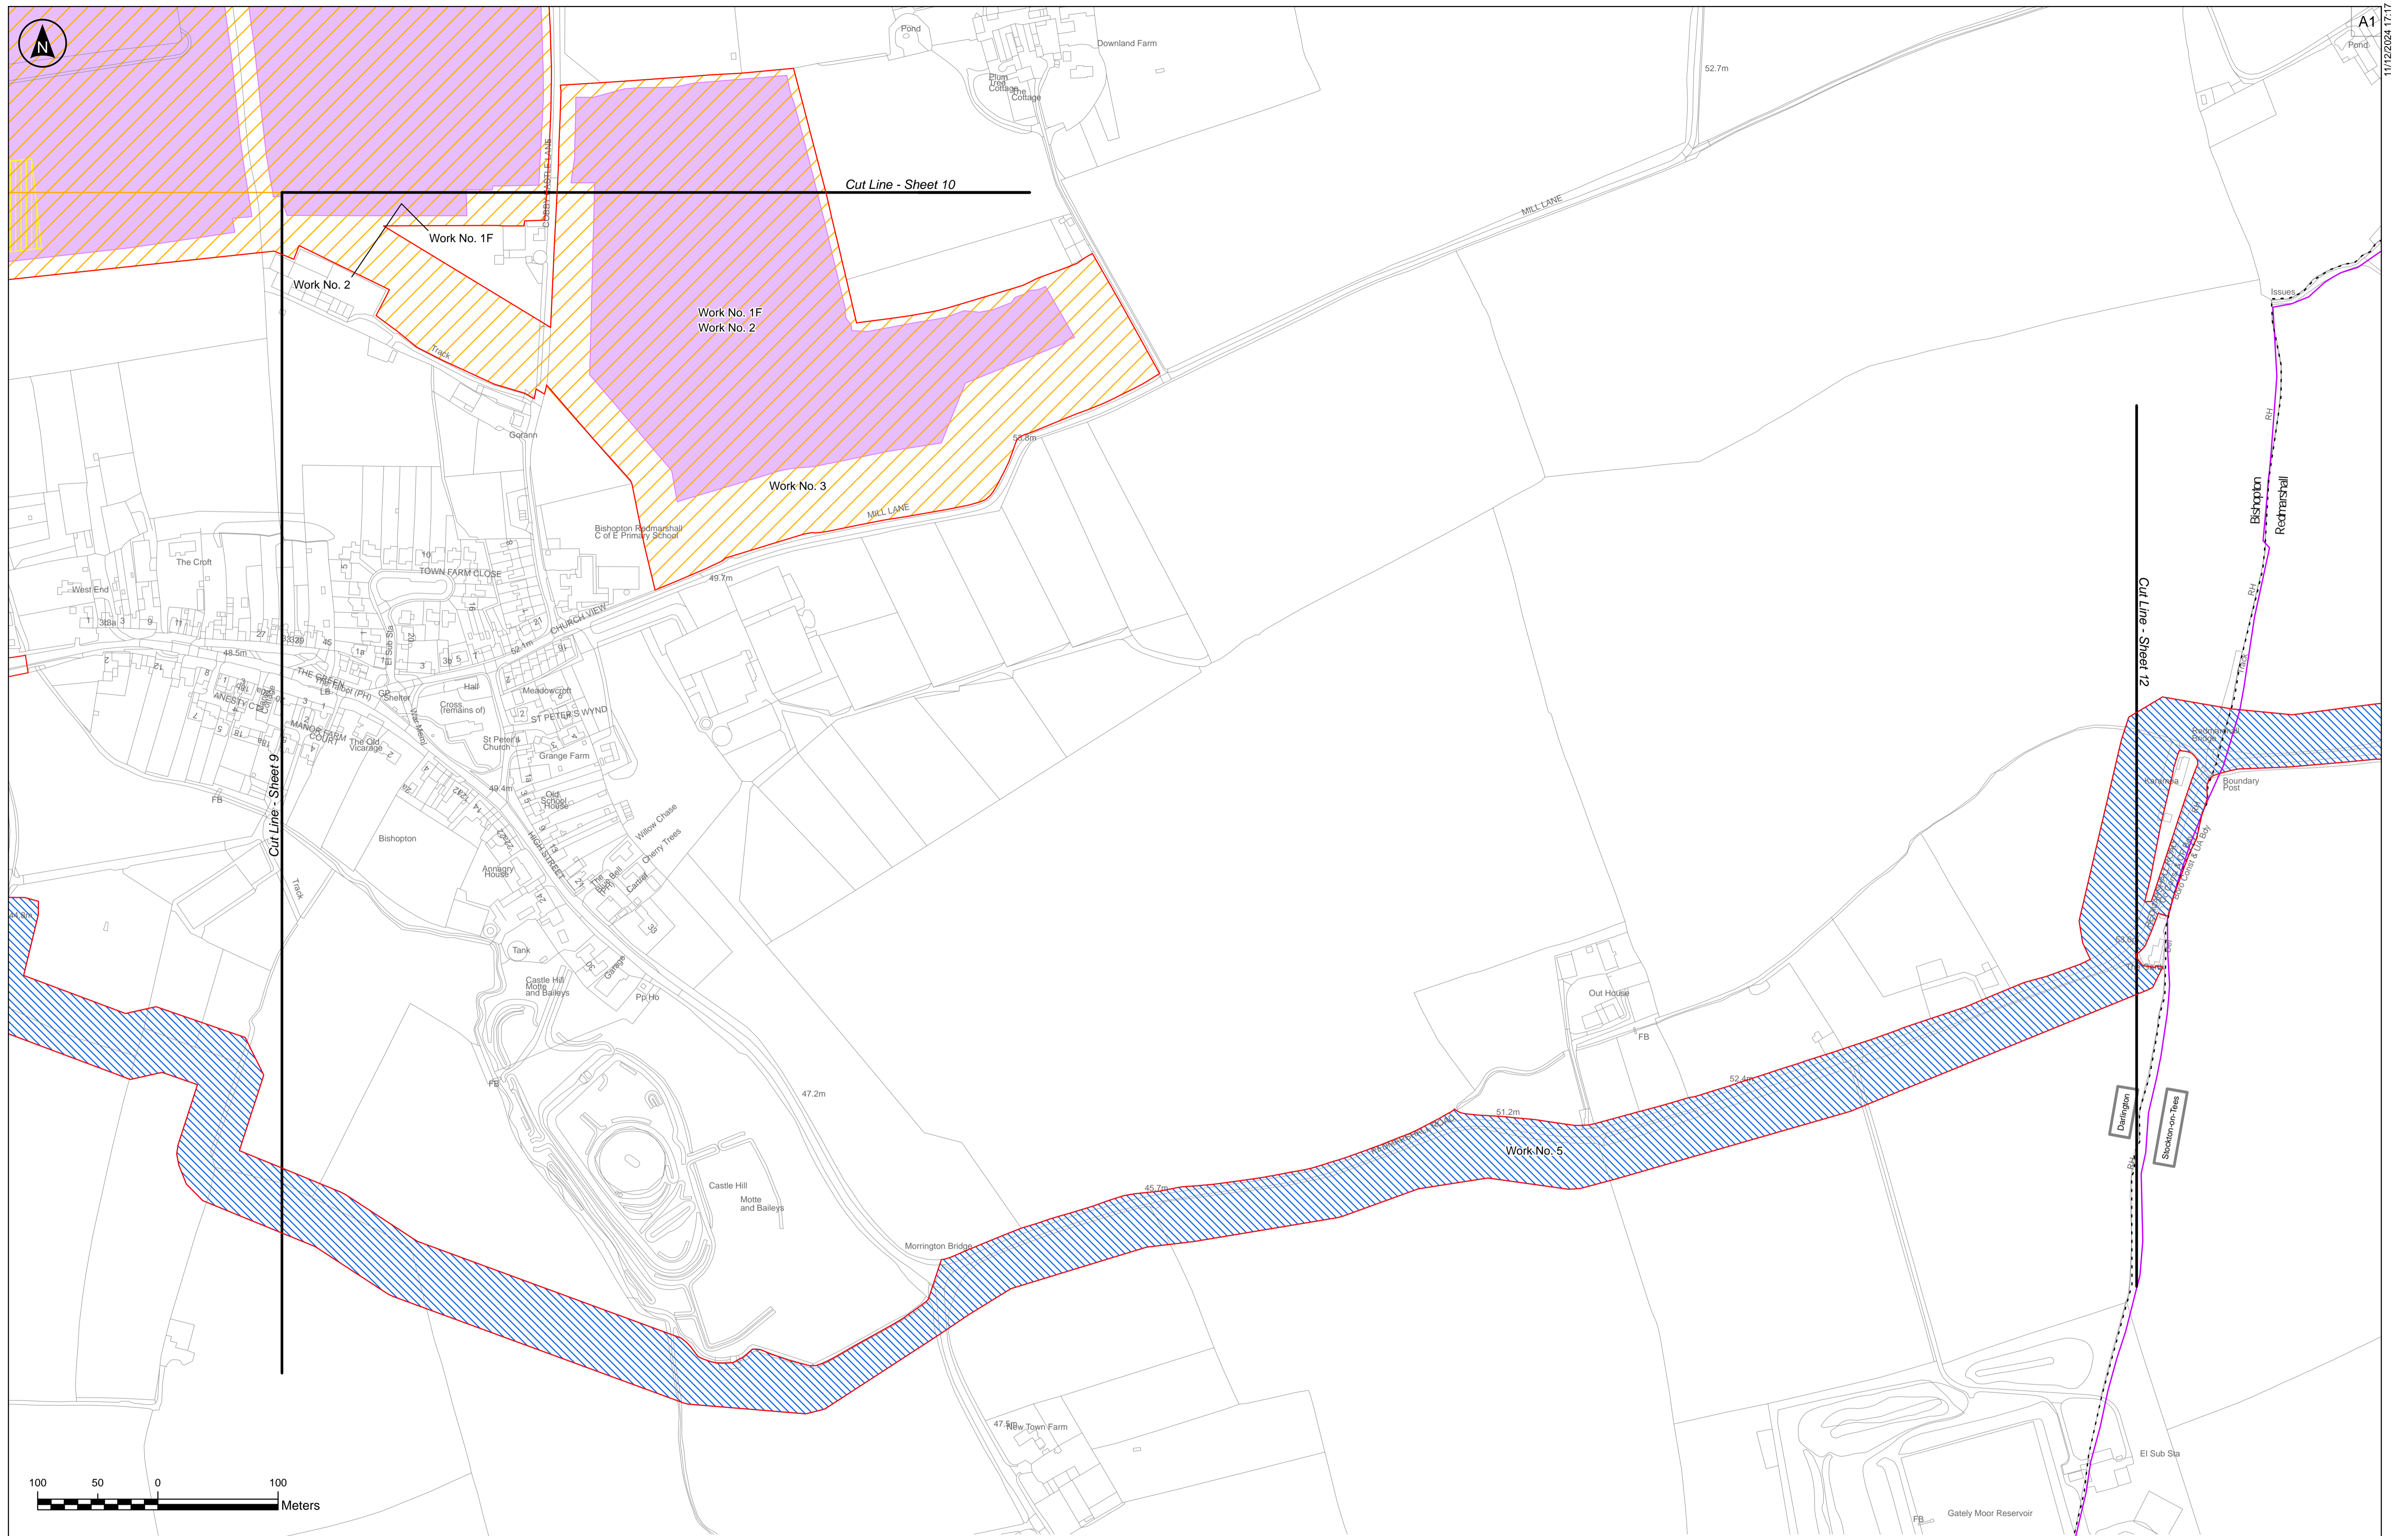

- Parish Boundaries
- Administrative Boundary
- Limits
- Work No. 1 - Panel Areas
- Work No. 2 - BESS
- Work No. 3 - Cable 33kv and Other Works
- Work No. 5 - Cable 132kV
- Work No. 7 - Temporary Construction Compounds

Notes:

- These works show the Order Limits and the works comprised in the authorised development, which are described in Schedule 1 (Authorised Development) of the draft Development Consent Order. These plans should be read alongside (and are informed by) the other Application Documents, in particular, the draft Development Consent Order [EN010139/APP/3.1].
- These plans show some works taking place in combination with each other on the same area of land. The Applicant seeks authorisation for any combination of the Work Nos. shown with that area.

Coordinate System:
British National Grid

Rev	Date	By	Chkd	Appd	Authd
P04	11/12/2024	JNS	ND	KC	KC
P03	10/10/2024	JT	JNS	KC	KC
P02	20/06/2024	JT	JNS	KC	KC
P01	31/01/2024	JT	KC	KC	KC



Project Name
Byers Gill Solar

Drawing Title
WORKS PLAN



SHEET 11 OF 13

REGULATION 5(2)(j)

Scale at A1
1:2500

Suitability
INFORMATION

Project Number 0179	Rev REV 4
Drawing Number 2.2	
Drawing Name 080_ARDG_BGSF_Works_Plans	

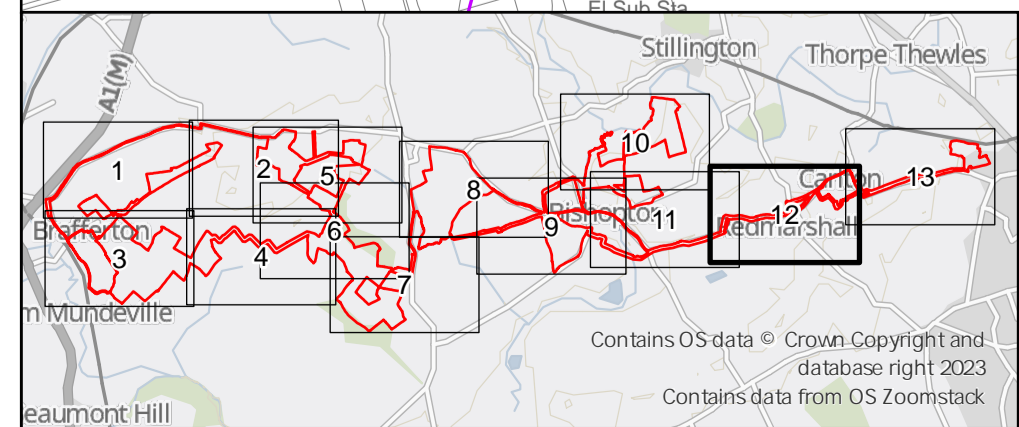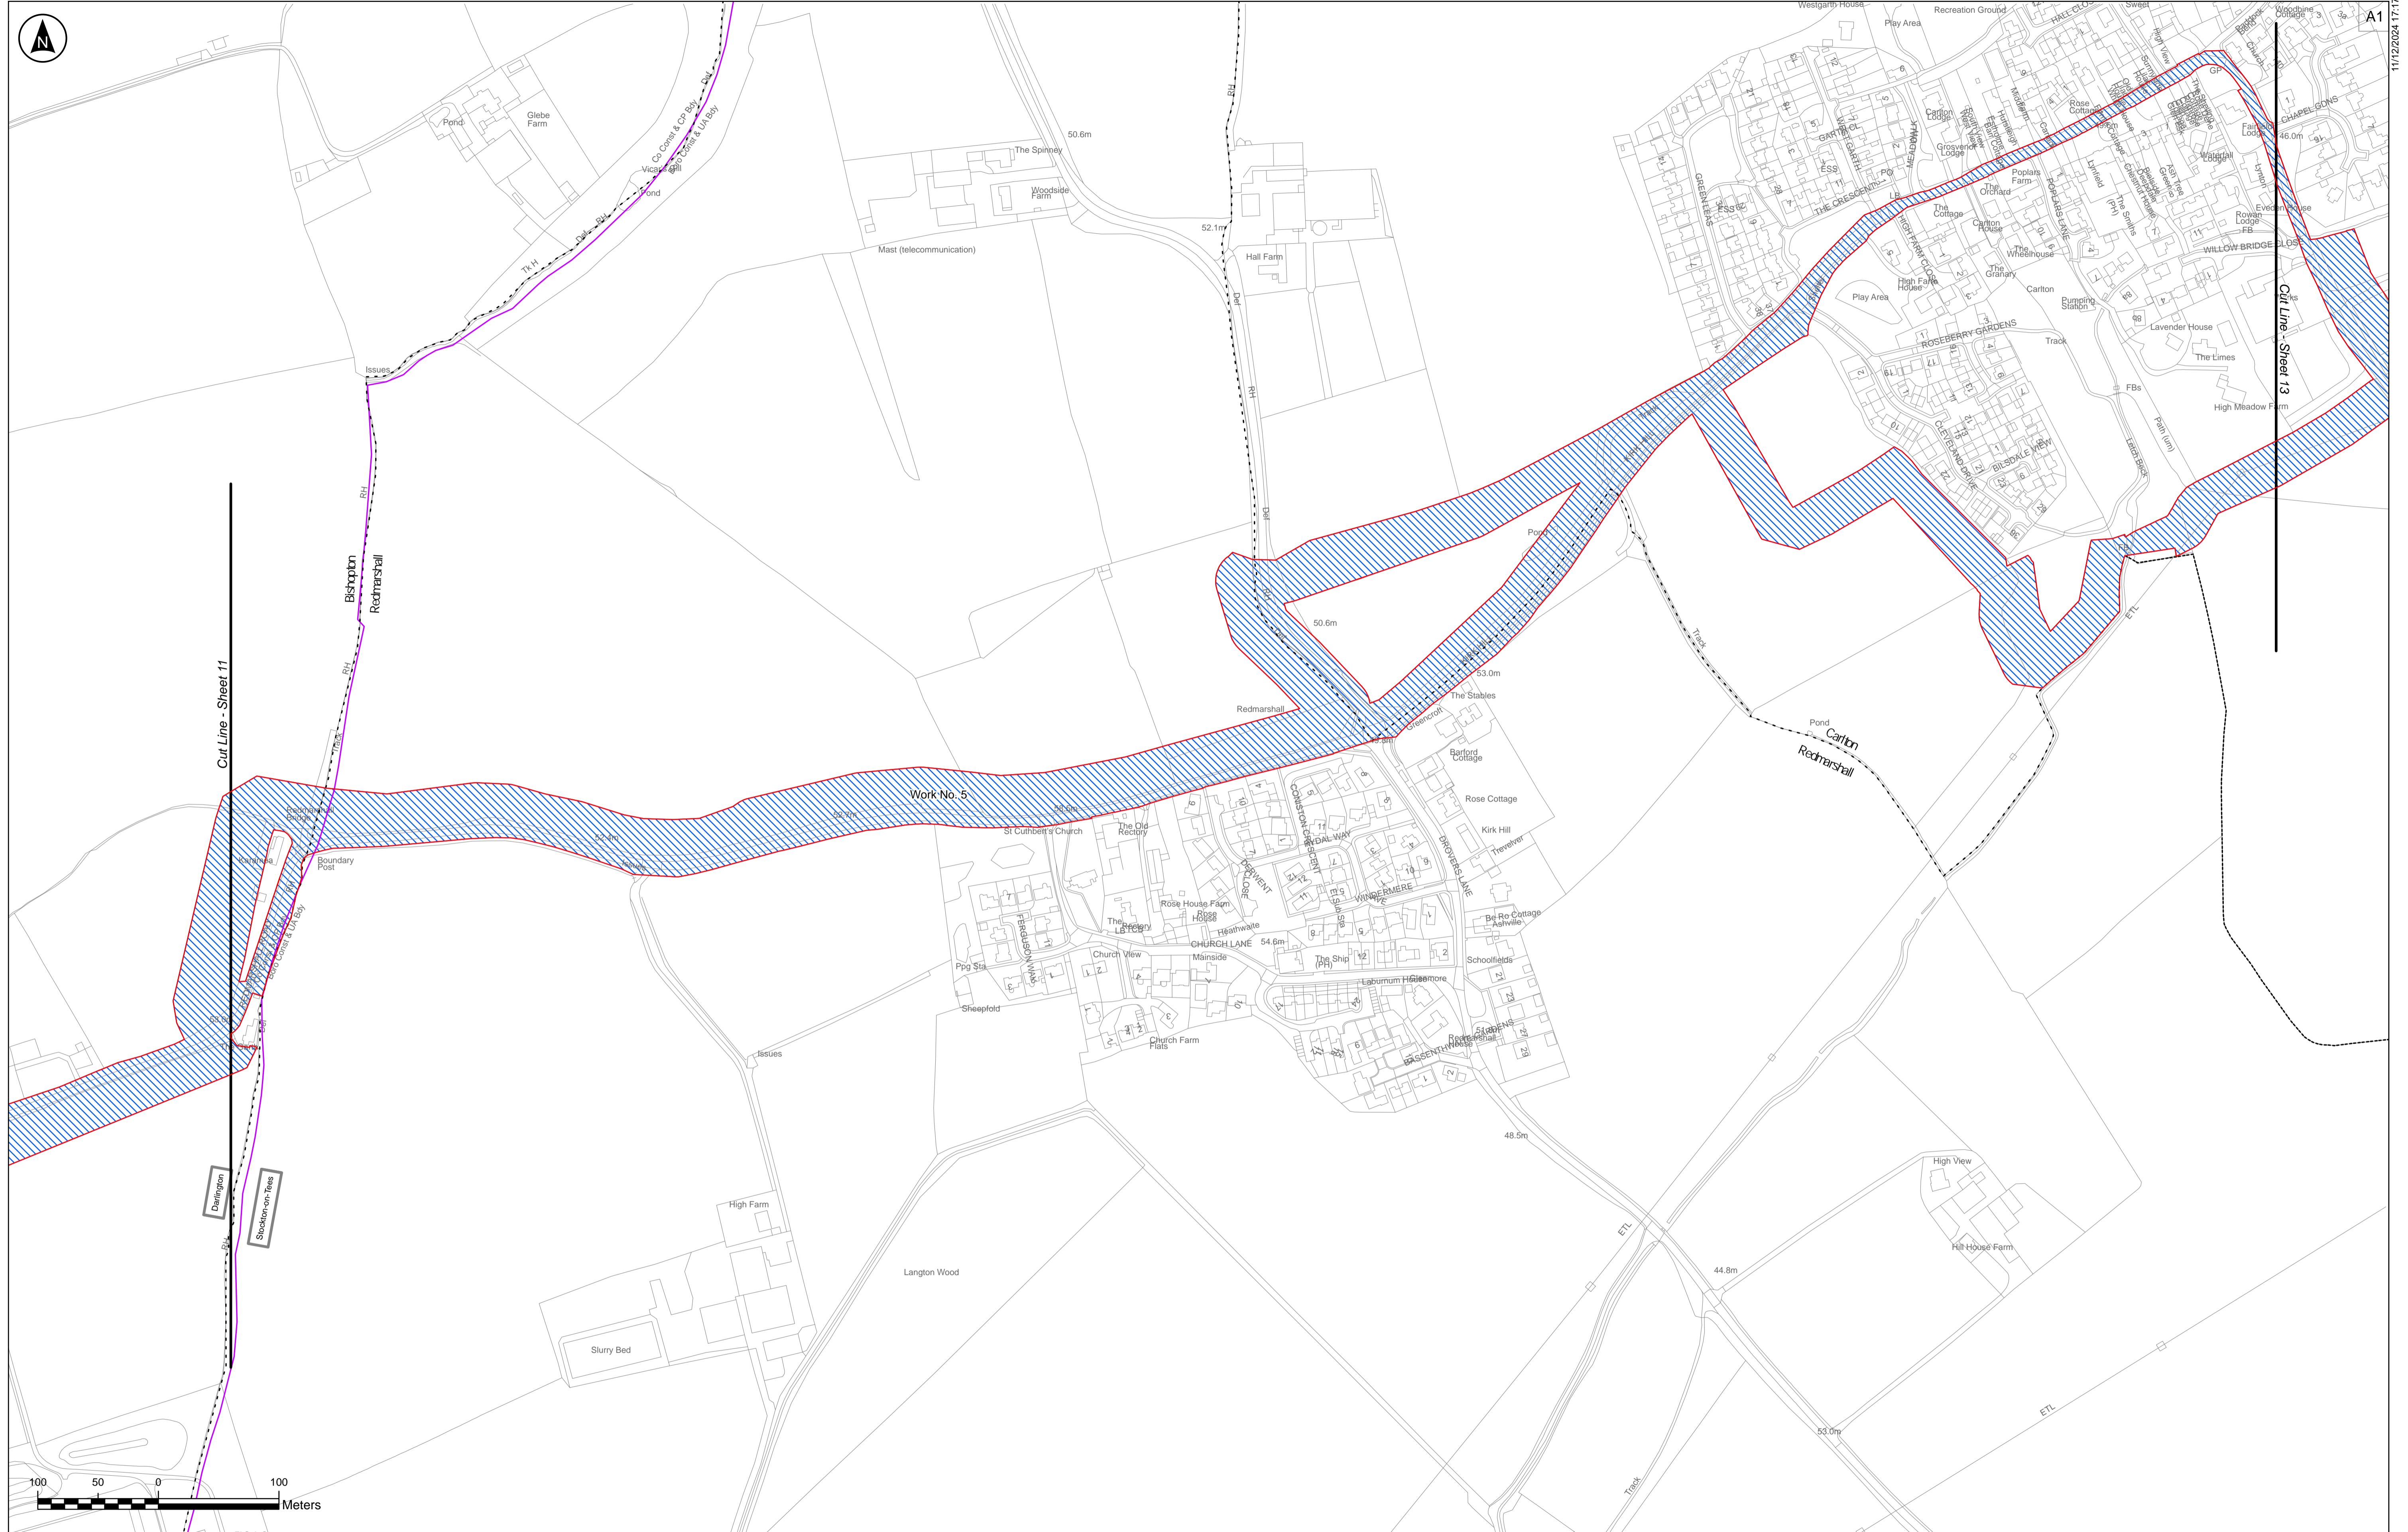

- Parish Boundaries
- Administrative Boundary
- Limits
- Work No. 5 - Cable 132kV

Notes:

- These works show the Order Limits and the works comprised in the authorised development, which are described in Schedule 1 (Authorised Development) of the draft Development Consent Order. These plans should be read alongside (and are informed by) the other Application Documents, in particular, the draft Development Consent Order (EN010139/APP/3.11)
- These plans show some works taking place in combination with each other on the same area of land. The Applicant seeks authorisation for any combination of the Work Nos. shown with that area.

Coordinate System:
British National Grid

Rev	Date	By	Chkd	Appd	Authd
P04	11/12/2024	JNS	ND	KC	KC
P03	10/10/2024	JT	JNS	KC	KC
P02	20/06/2024	JT	JNS	KC	KC
P01	31/01/2024	JT	KC	KC	KC



Project Name
Byers Gill Solar

Drawing Title
WORKS PLAN

SHEET 12 OF 13

REGULATION 5(2)(j)

Scale at A1
1:2500

Suitability
INFORMATION



Project Number
0179

Drawing Number
2.2

Drawing Name
080_ARDG_BGSF_Works_Plans

Rev	REV 4
-----	-------

The Base mapping is based upon Ordnance Survey (OS) data. Reproduced by permission of Ordnance Survey on behalf of HMSO. © Crown copyright and database right 2023. All rights reserved. Ordnance Survey licence number 0100031673

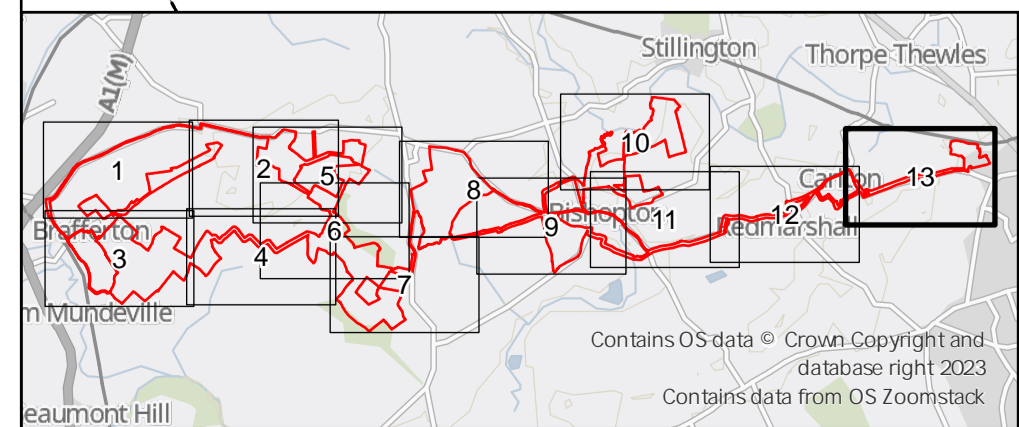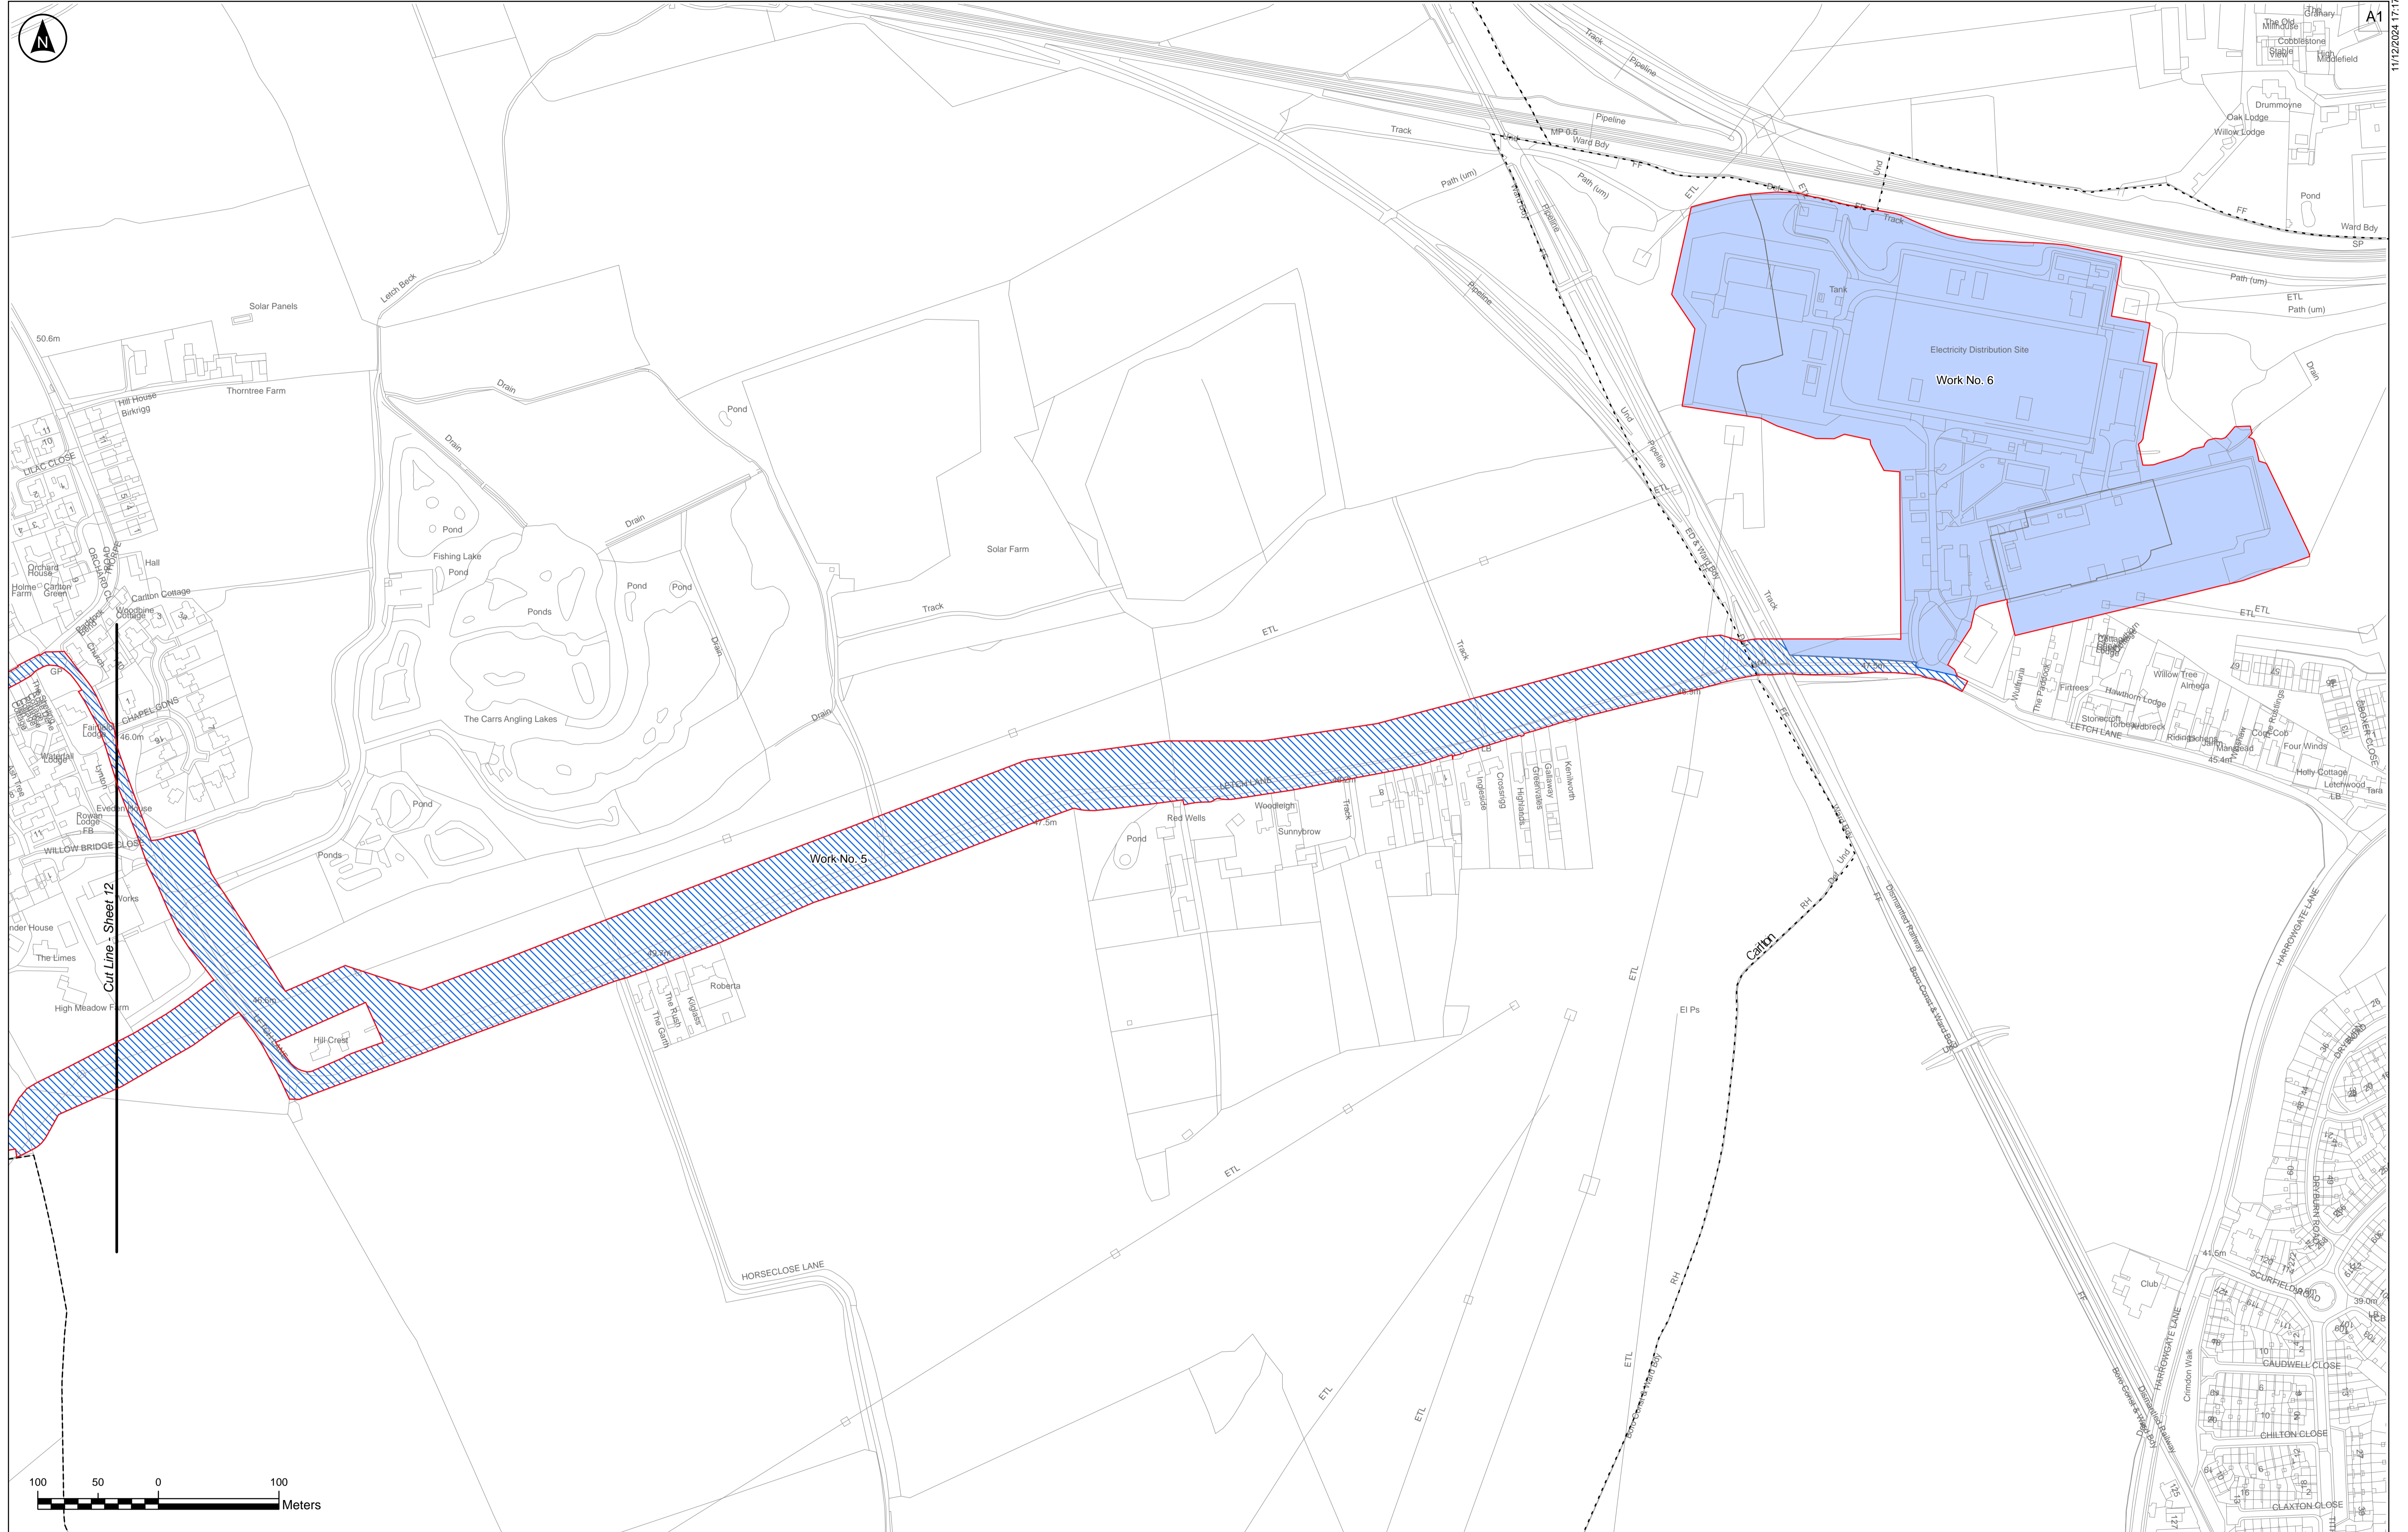

- - - Parish Boundaries
- Limits
- Work No. 5 - Cable 132kV
- Work No. 6 - Norton Substation Extension

Notes:

- These works show the Order Limits and the works comprised in the authorised development, which are described in Schedule 1 (Authorised Development) of the draft Development Consent Order. These plans should be read alongside (and are informed by) the other Application Documents, in particular, the draft Development Consent Order [EN010138/APP/3.1].
- These plans show some works taking place in combination with each other on the same area of land. The Applicant seeks authorisation for any combination of the Work Nos. shown with that area.

Coordinate System:
British National Grid

Rev	Date	By	Chkd	Appd	Authd
P04	11/12/2024	JNS	ND	KC	KC
P03	10/10/2024	JT	JNS	KC	KC
P02	20/06/2024	JT	JNS	KC	KC
P01	31/01/2024	JT	KC	KC	KC



Client
RWE Ardent

Project Name
Byers Gill Solar

Drawing Title
WORKS PLAN

SHEET 13 OF 13

REGULATION 5(2)(j)

Scale at A1
1:2500

Suitability
INFORMATION

Project Number
0179

Drawing Number
2.2

Drawing Name
080_ARDG_BGSF_Works_Plans

Rev
REV 4

The Base mapping is based upon Ordnance Survey (OS) data. Reproduced by permission of Ordnance Survey on behalf of HMSO. © Crown copyright and database right 2023. All rights reserved. Ordnance Survey licence number 0100031673