





HELIOS RENEWABLE
ENERGY
PROJECT

PINS Document Number:
EN010140/APP/6.2.11.4

Pursuant to:
APFP Regulation 5(2)(a)

Environmental Statement Figure 11.4: Noise Contour Map Daytime

June 2024

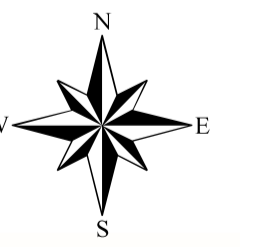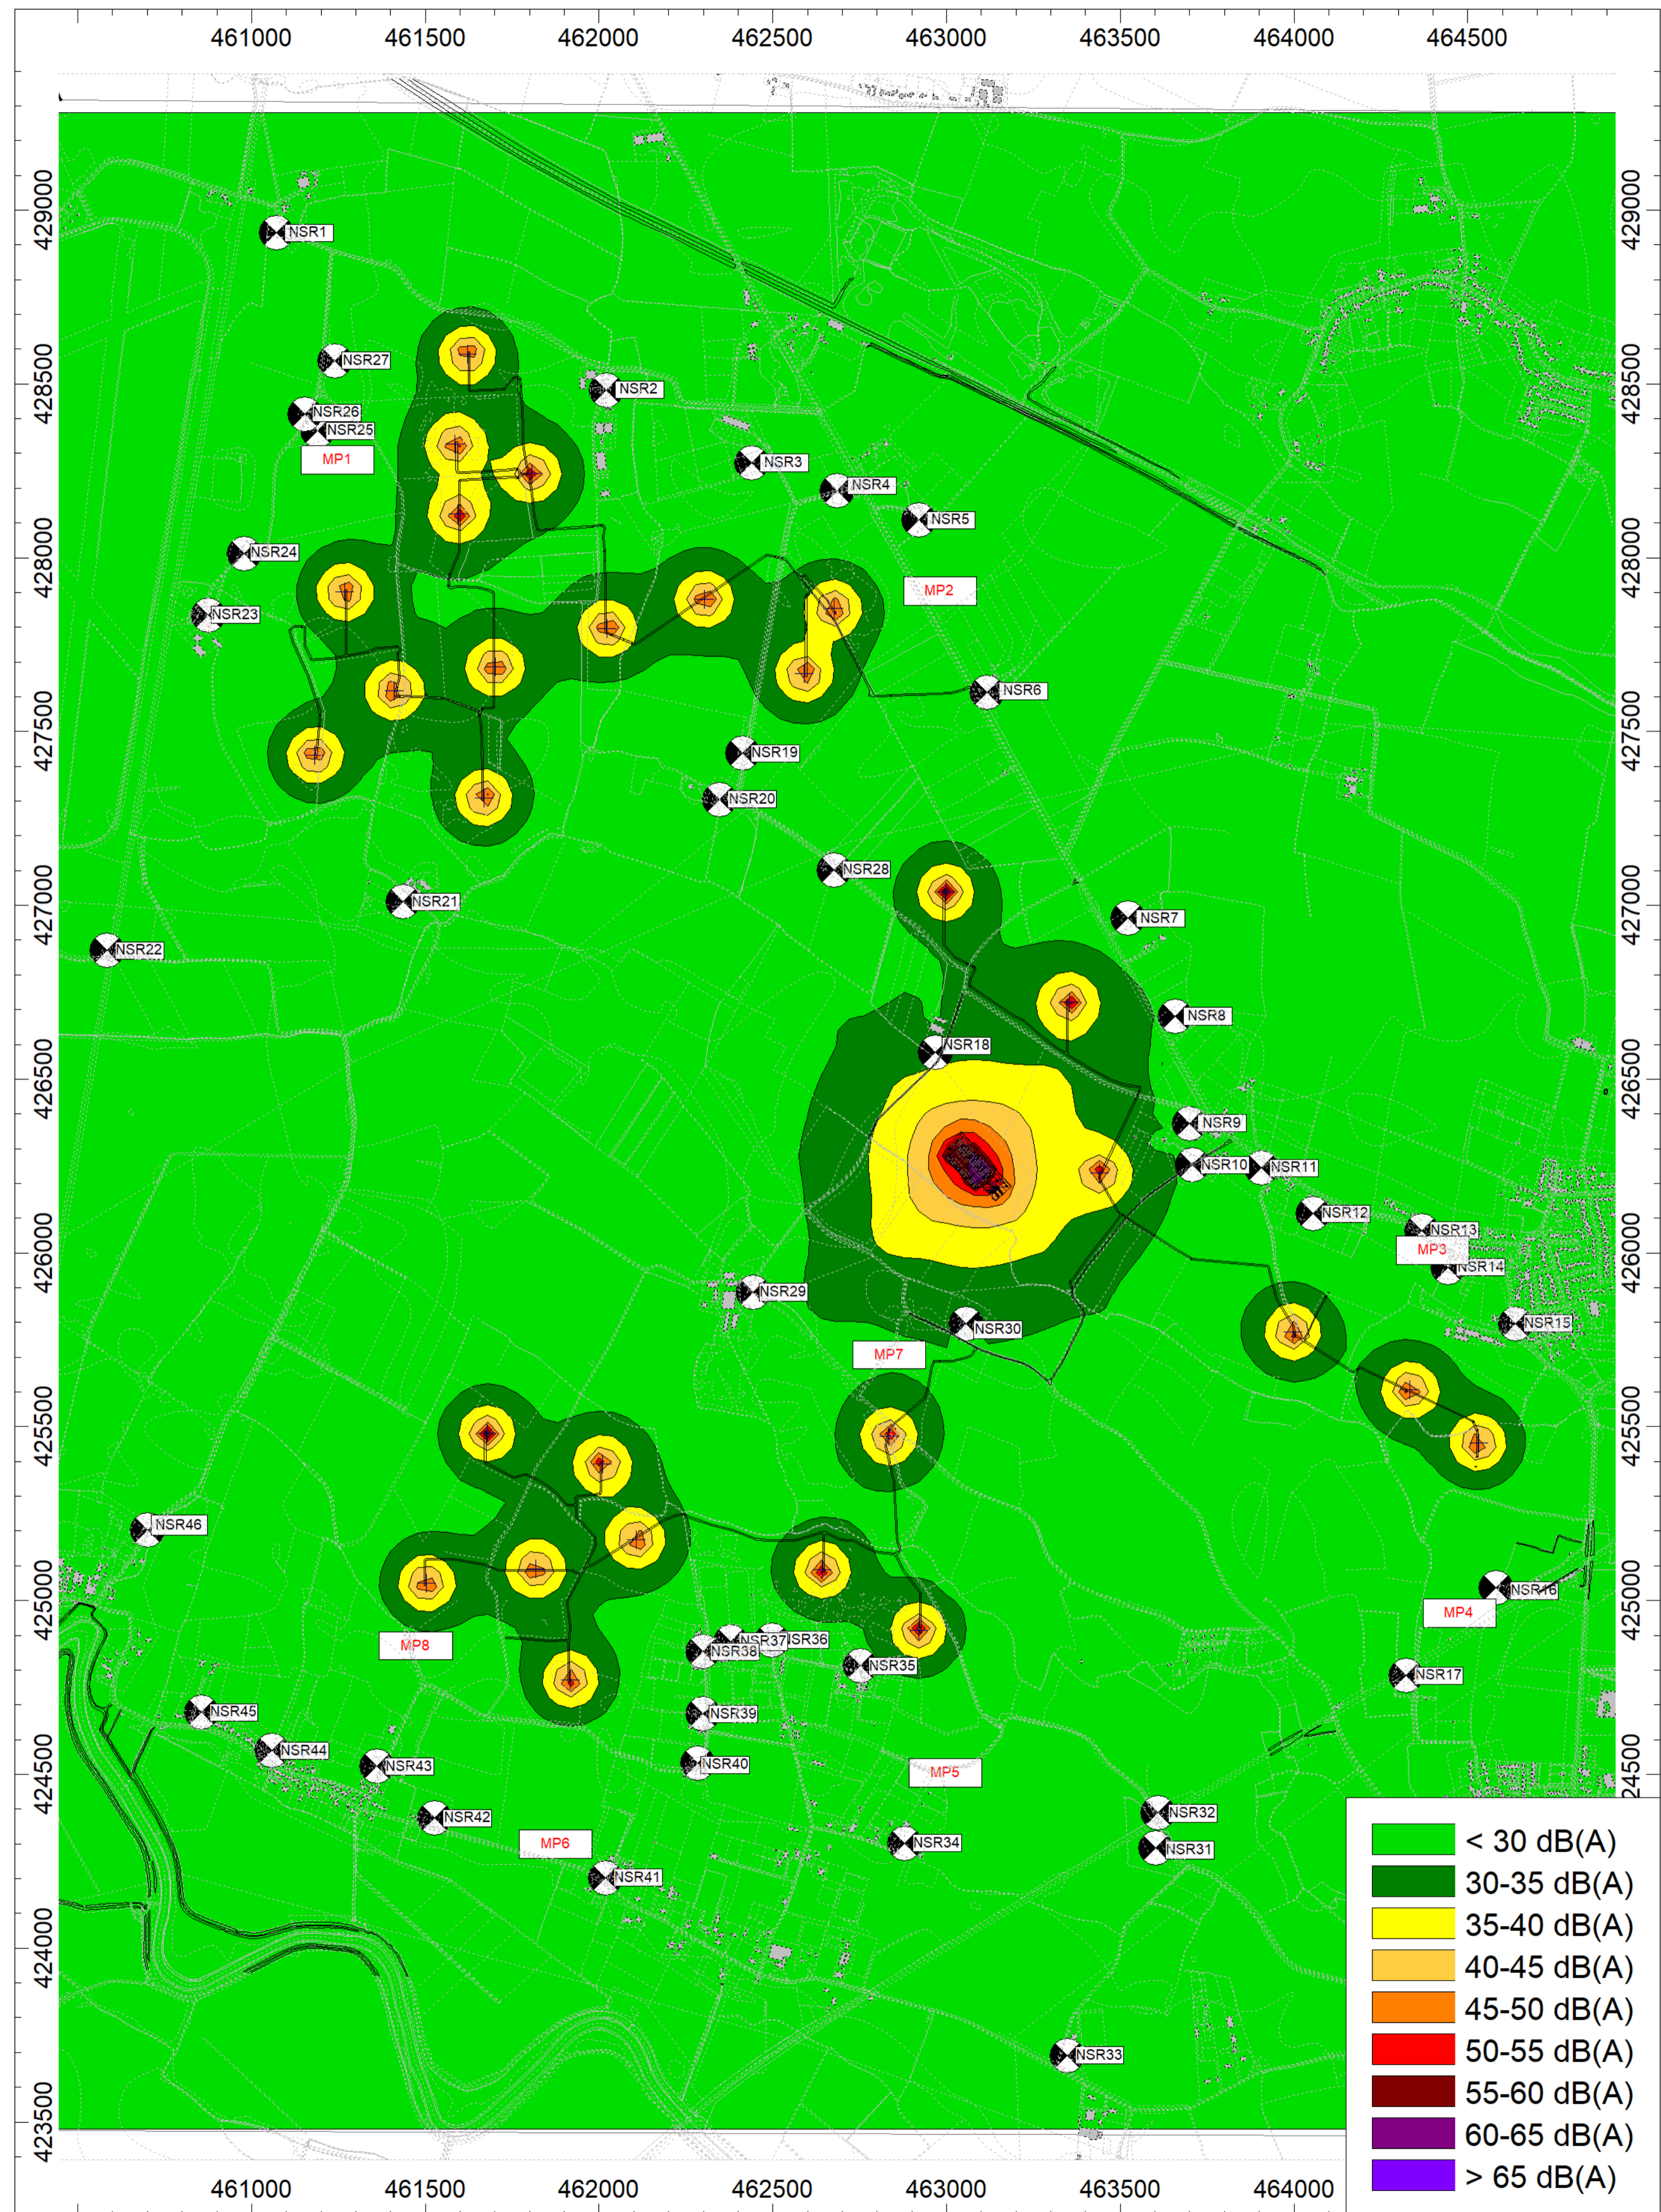

Project Title		
Helios Renewable Energy Project		
Drawing Title		
Noise Contour Map Daytime		
DRWG No	Rev	Sheet no
Figure 11.4	.	.
Drawn by	Checked by	
JM	NM	
Scale	Date	
1:1,684 @ A1	19/03/2024	