




HELIOS RENEWABLE
ENERGY
PROJECT

PINS Document Number:
EN010140/APP/6.2.11.5

Pursuant to:
APFP Regulation 5(2)(a)

Environmental Statement Figure 11.5: Noise Contour Map Night-time

June 2024

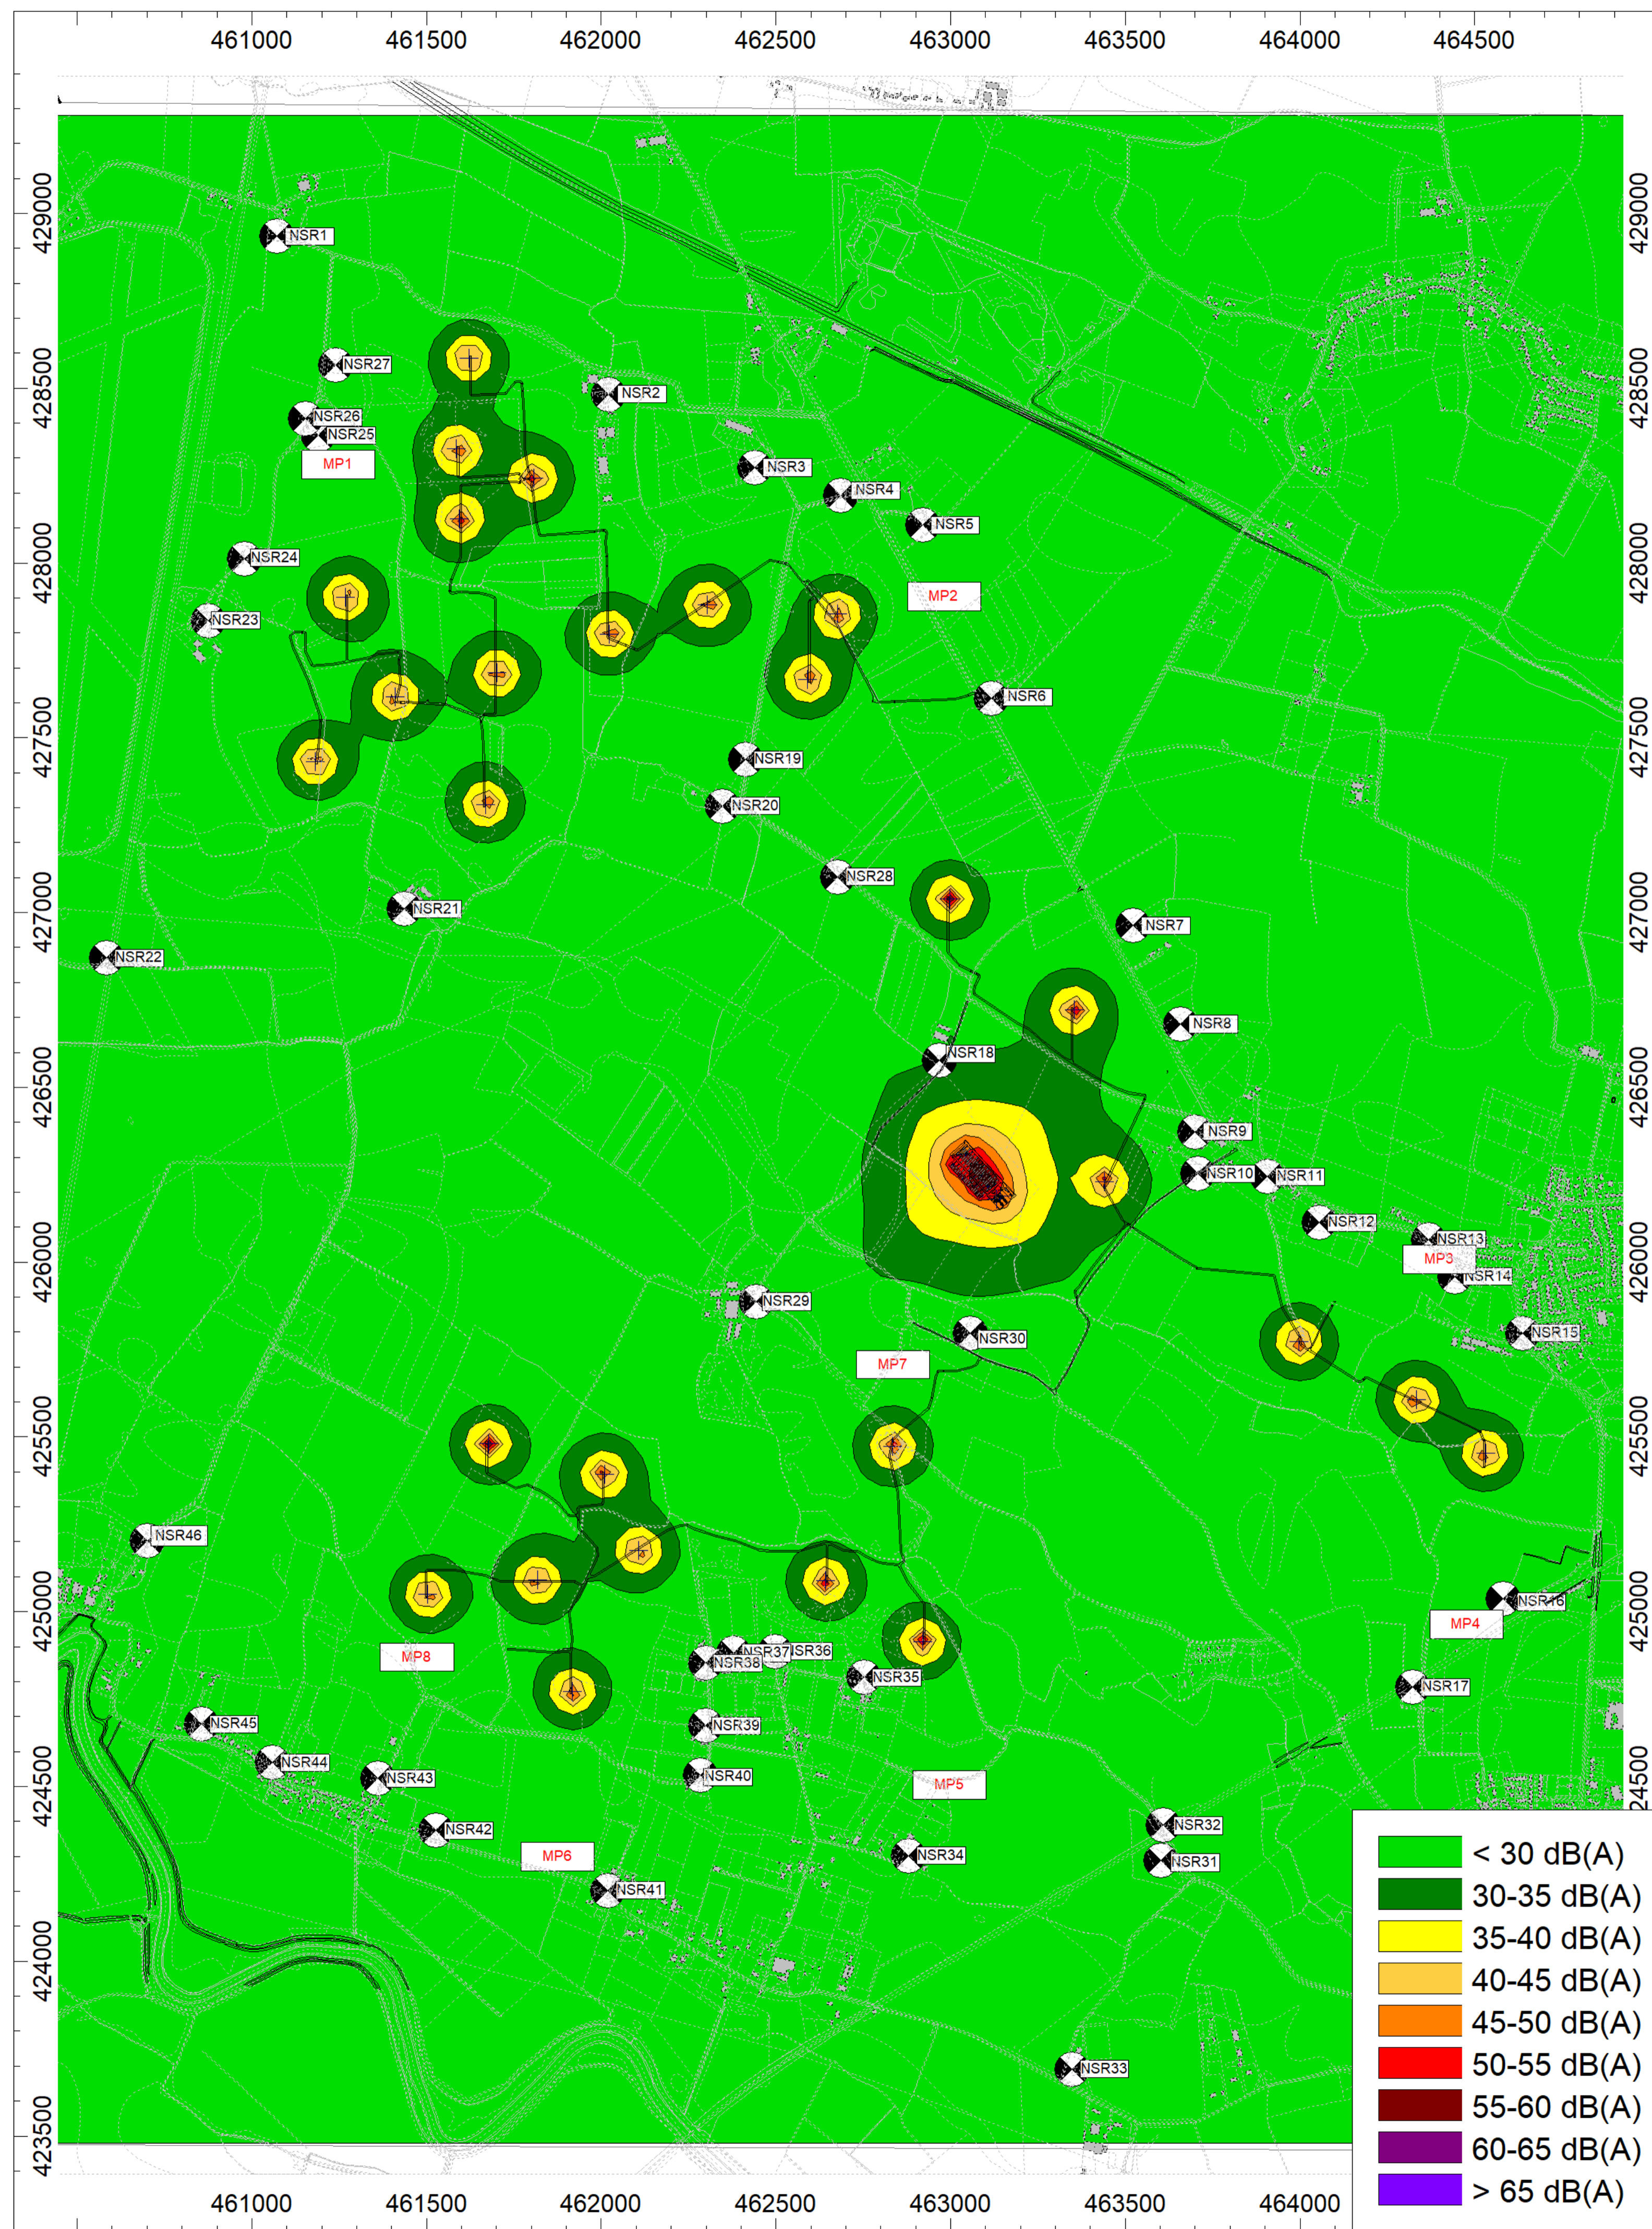

Project Title		
Helios Renewable Energy Project		
Drawing Title		
Noise Contour Map Night-time		
DRWG No	Figure 11.5	Rev
Drawn by	JM	Checked by
Scale	1:1,684 @ A1	Date
		19/03/2024