



**HELIOS** RENEWABLE  
ENERGY  
PROJECT

**PINS Document Number:**  
EN010140/APP/6.2.2.1




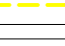
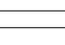
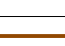

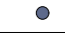
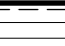



**Pursuant to:**  
APFP Regulation 5(2)(a)


## **Environmental Statement Figure 2.1: Utilities Plan**

June 2024

Utility	Provider	Easement
Water Main	Yorkshire Water	6m either side of centre line of pipe
Sewer	Yorkshire Water	6m either side of centre line of pipe
Openreach Fibre	BT	Along boundary
NG Gas Pipeline	National Grid	1220mm either side of centre line
11kV Overhead Line	Northern Powergrid	No structural planting below overhead line
LV Overhead Line	Northern Powergrid	No structural planting below overhead line
66kV Overhead Line	Northern Powergrid	No structural planting below overhead line
400kV Overhead Line	Northern Powergrid	No structural planting below overhead line

**KEY**

-  Site Boundary
-  Cable Corridor
-  LV Overhead Line
-  LV Underground Cable
-  LV Pole
-  11kV Overhead Line
-  66kV Overhead Line
-  400kV Overhead Line
-  400kV Pylon
-  NG Gas Pipeline
-  Sewage Pipe
-  Water Main

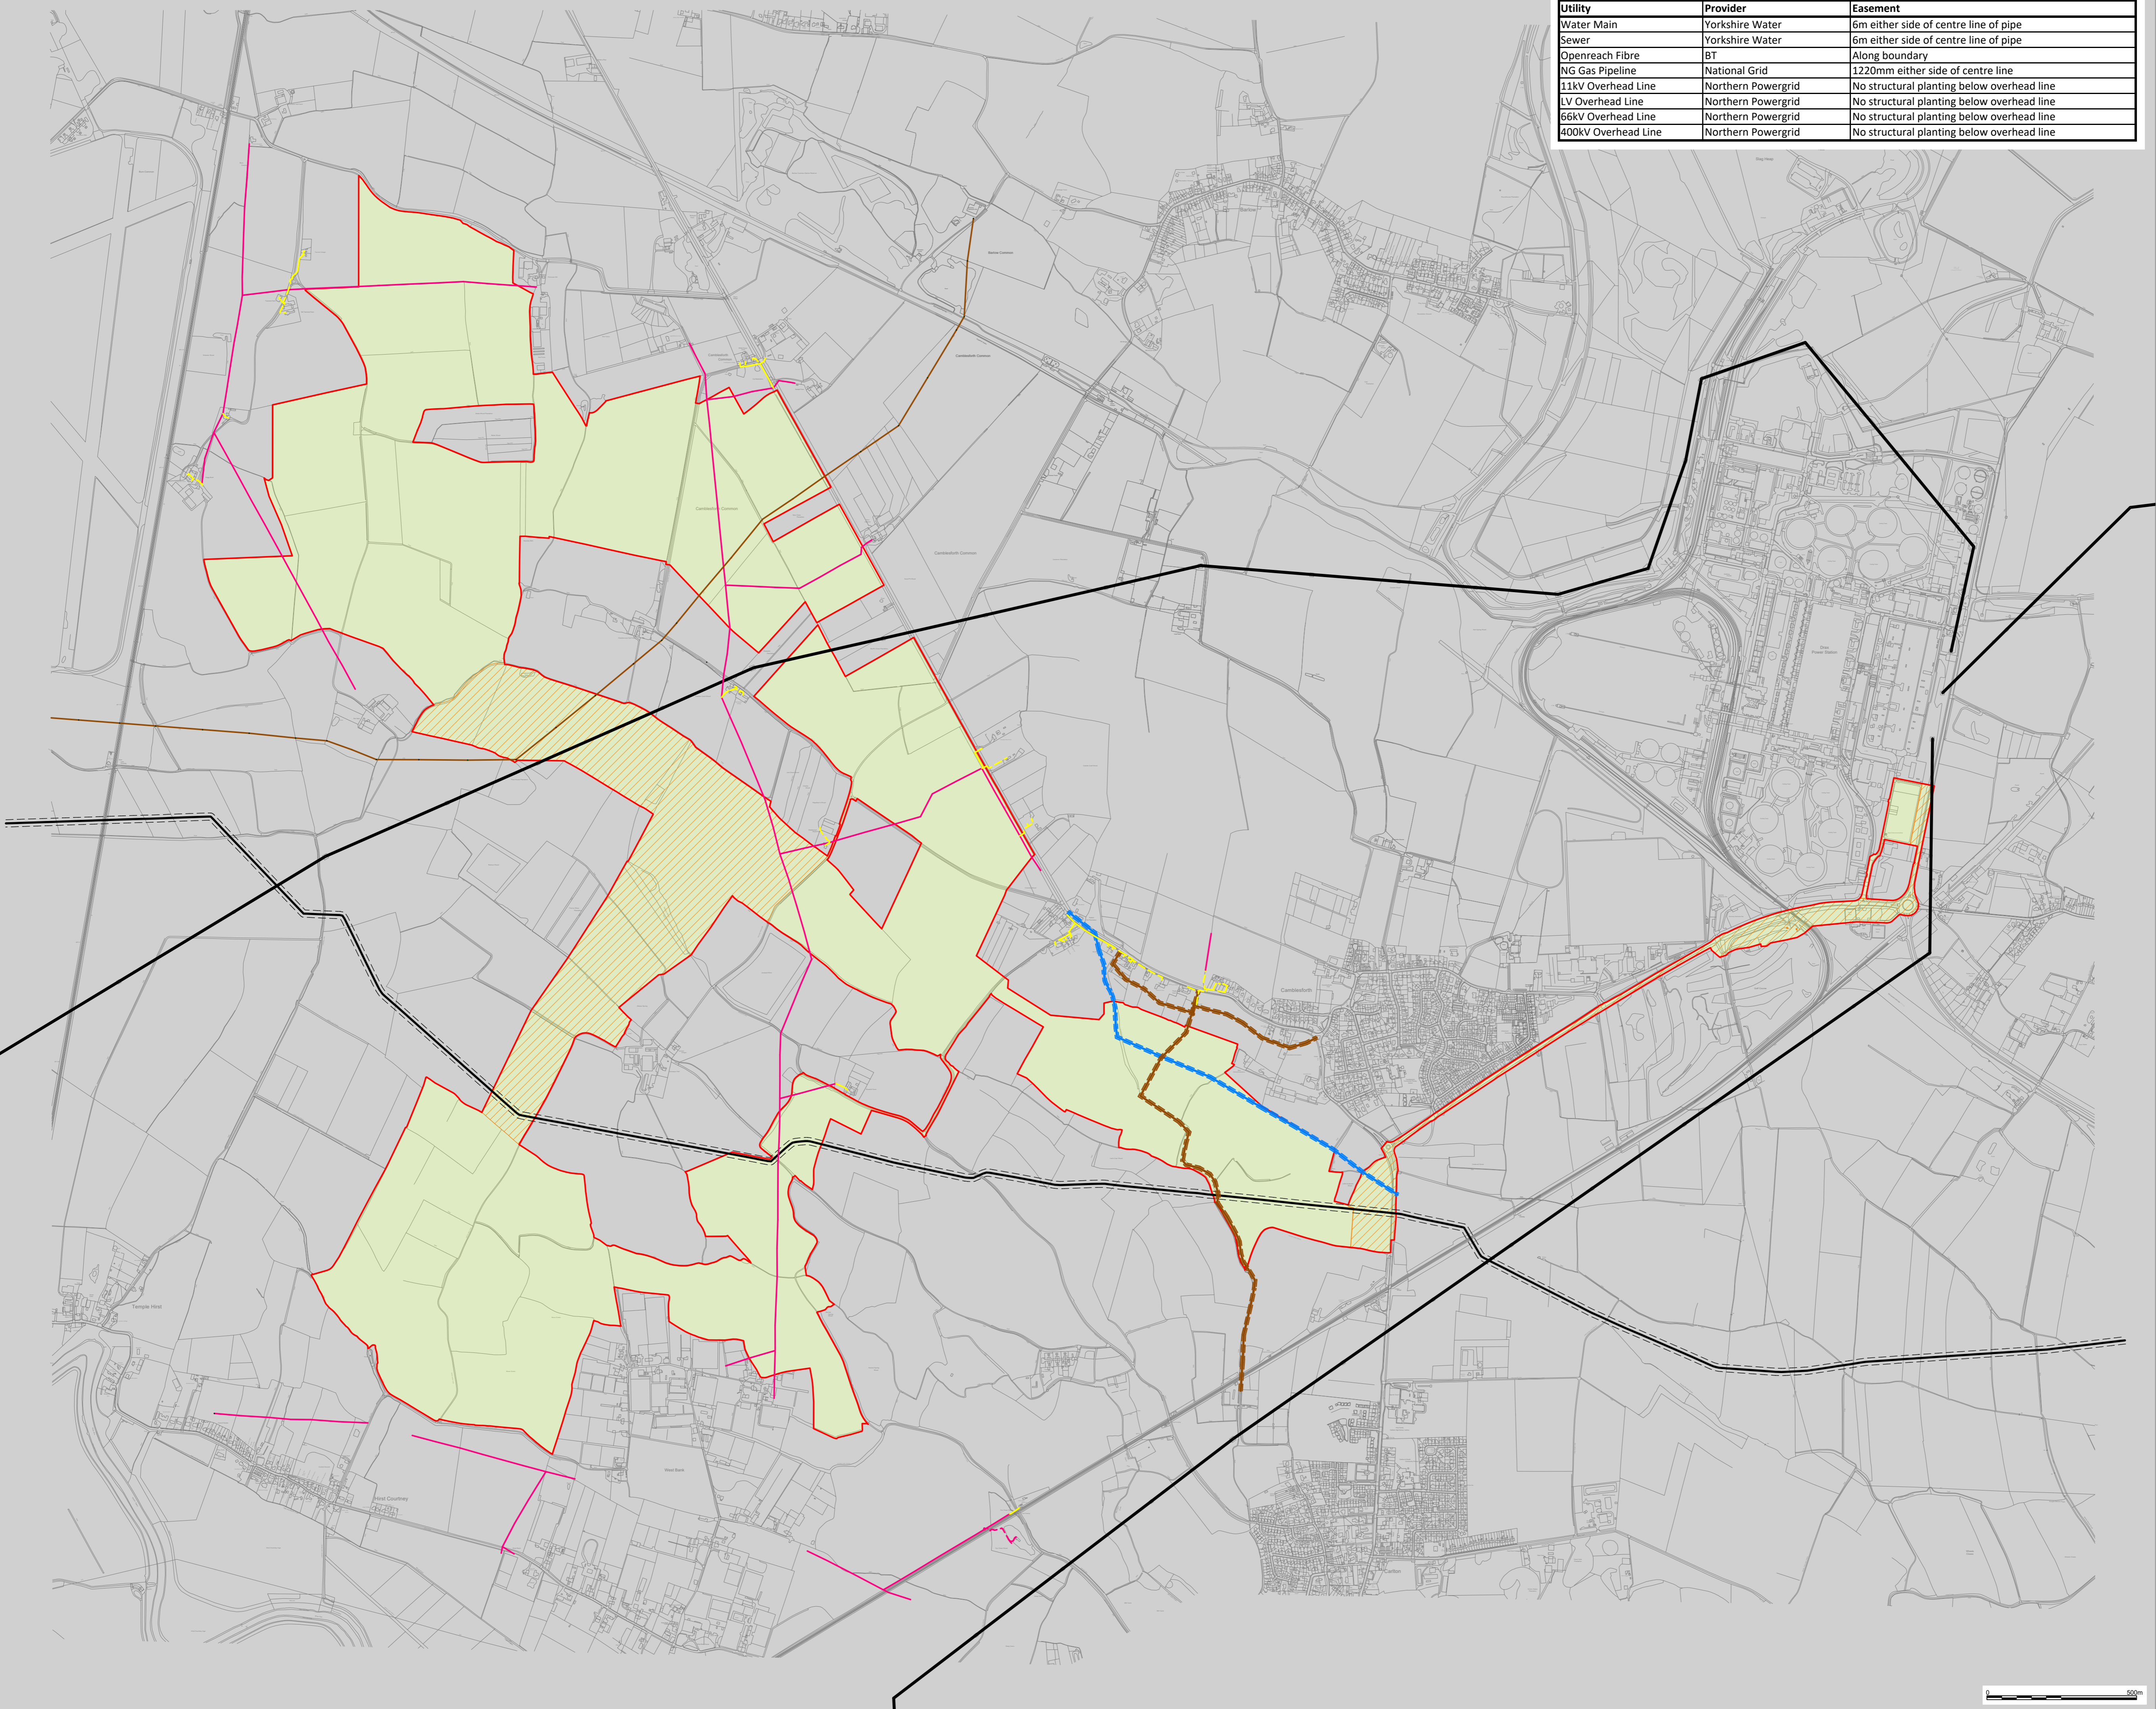

Revisions:  
 First Issue- 27/06/2022 JS  
 01 - (24/07/2023 JS) Revised boundary and landowners removed  
 02 - (04/08/2023 AD) Key and graphical changes  
 03 - (31/08/2023 JS) Revised cable corridor  
 04 - (15/04/2024 AH) Revised boundary

ALL DIMENSIONS TO BE CHECKED ON SITE WORK TO FIGURED DIMENSIONS ONLY REPORT DISCREPANCIES TO THE GFP AT ONCE BEFORE PROCEEDING COPYRIGHT ACT APPLIES.  
 © Enso Energy Ltd. Crown Copyright. All rights reserved.  
 © 2024 Emapsite license number 0100031673



Enso Energy Limited, Unit 1 & 2 Cirencester Office Park, Tetbury Road, Cirencester, GL7 6JJ  
 Tel: 01452 746660 Email: enquiries@ensoenergy.co.uk

Project Title:  
**Helios Renewable Energy Project**

Drawing Title:  
**Figure 2.1 Utilities Plan**

DRWG No: DX-01-P45	Rev: 04	Sht no: -
Drawn by : AH	Checked by: KL	
Scale: 1:10,000 @ A1	Date: 15/04/2024	