



**HELIOS** RENEWABLE  
ENERGY  
PROJECT


**PINS Document Number:**  
EN010140/APP/6.2.7.24

**Pursuant to:**  
APFP Regulation 5(2)(a)

## **Environmental Statement Figure 7.24: Illustrative Landscape Masterplan**

June 2024



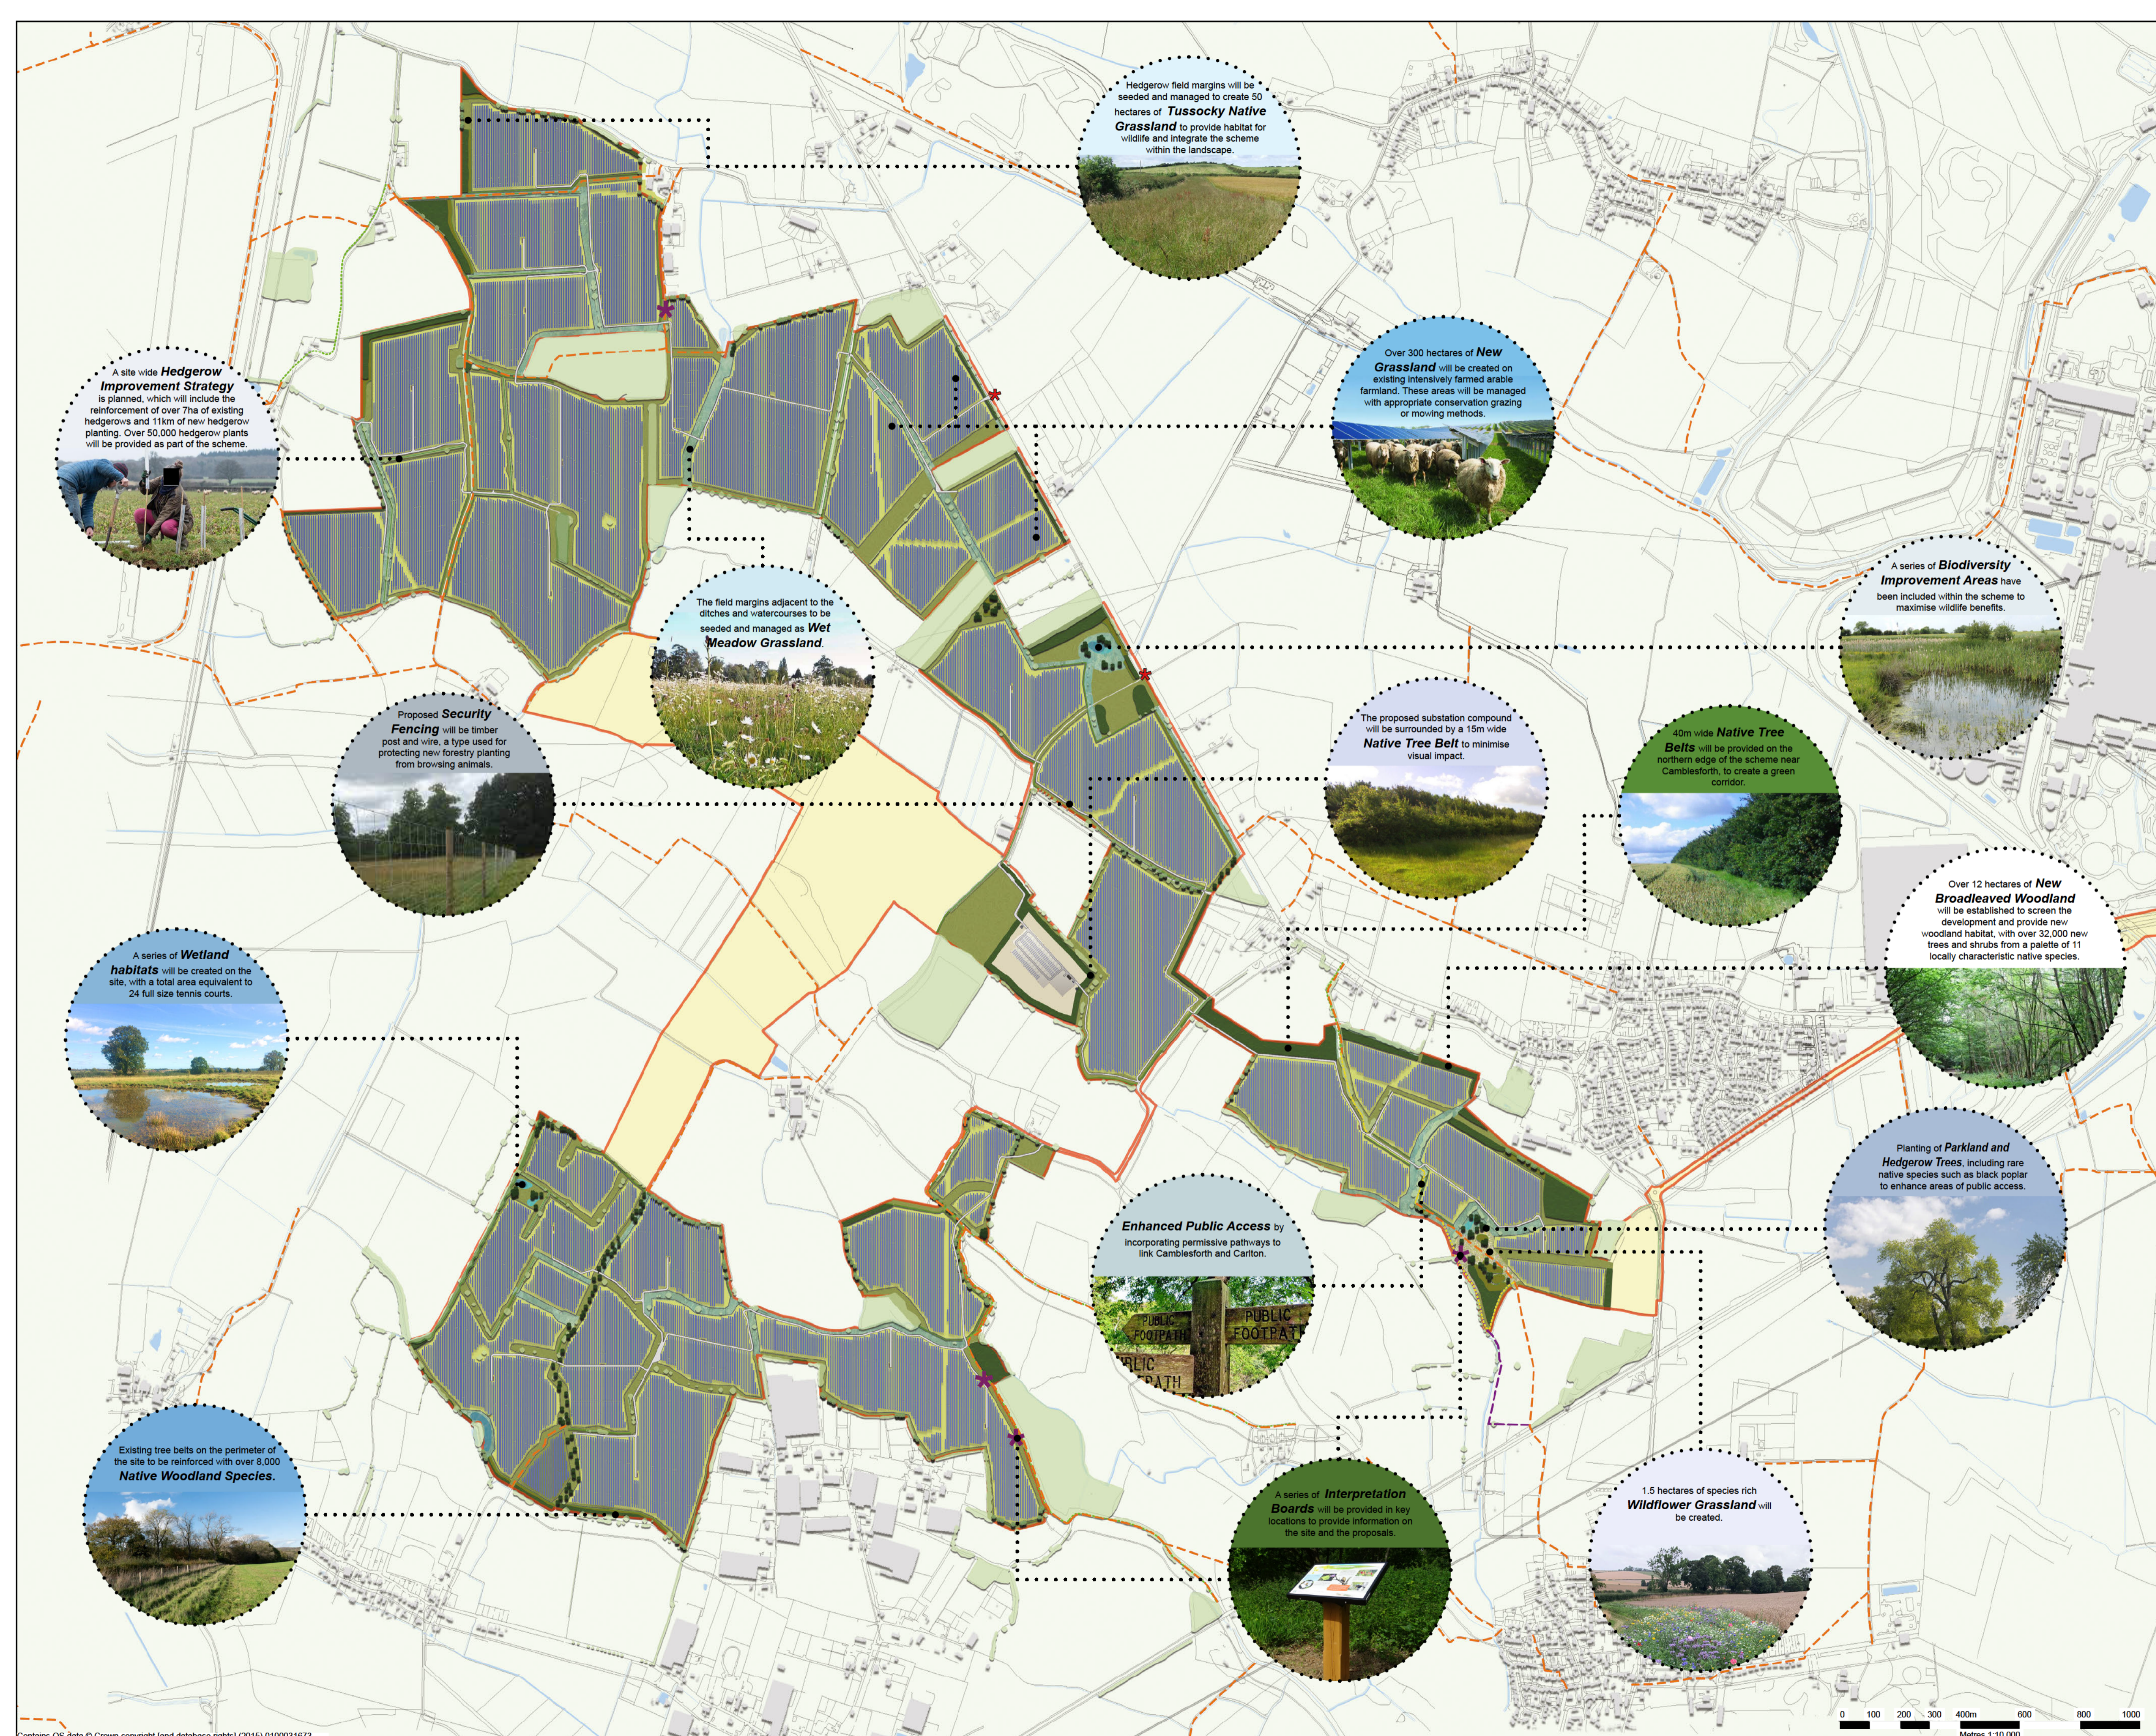

- Key:**
- Existing Vegetation
  - Existing Public Rights of Way
  - Existing Other Routes with Public Access
  - Physical route of PRoW 18/16/1
  - Proposed Permissive Path
  - Indicative Proposed PV Arrays
  - Proposed Perimeter Security Fence (post and wire deer fence)
  - Proposed Native Woodland Planting
  - Proposed Native Scrub Planting
  - Proposed Hedgerow Trees
  - Proposed Canopy Trees
  - Existing Hedgerows
  - Existing Hedgerows Reinforced
  - Proposed Hedgerows
  - Proposed Pond
  - Proposed Scrapes
  - Existing Arable Land within Perimeter Fence
  - Proposed Tussock Grassland outside Perimeter Fence
  - Proposed Wet Grassland
  - Proposed Wildflower Grassland
  - Interpretation Boards
  - Proposed Access



Project Title:  
**Helios Renewable Energy Project**

Drawing Title:  
**Illustrative Landscape Masterplan**

DRWG No: Figure 7.23	Rev: 03	Sht no: -
Drawn by: HD	Checked by: SM	Date: JUNE 2024

0 100 200 300 400m 600 800 1000  
Metres 1:10,000

Contains OS data © Crown copyright [and database rights] (2015) 0100031673  
Contains public sector information licensed under Open Government License v3.0