



HELIOS RENEWABLE
ENERGY
PROJECT

PINS Document Number:
EN010140/APP/6.2.7.26


Pursuant to:
APFP Regulation 5(2)(a)

**Environmental Statement Figure 7.26:
Illustrative Landscape Sections –
Section 2: South-West Edge of
Camblesforth at Mill Lane to Site**


June 2024




ILLUSTRATIVE SECTION 2A

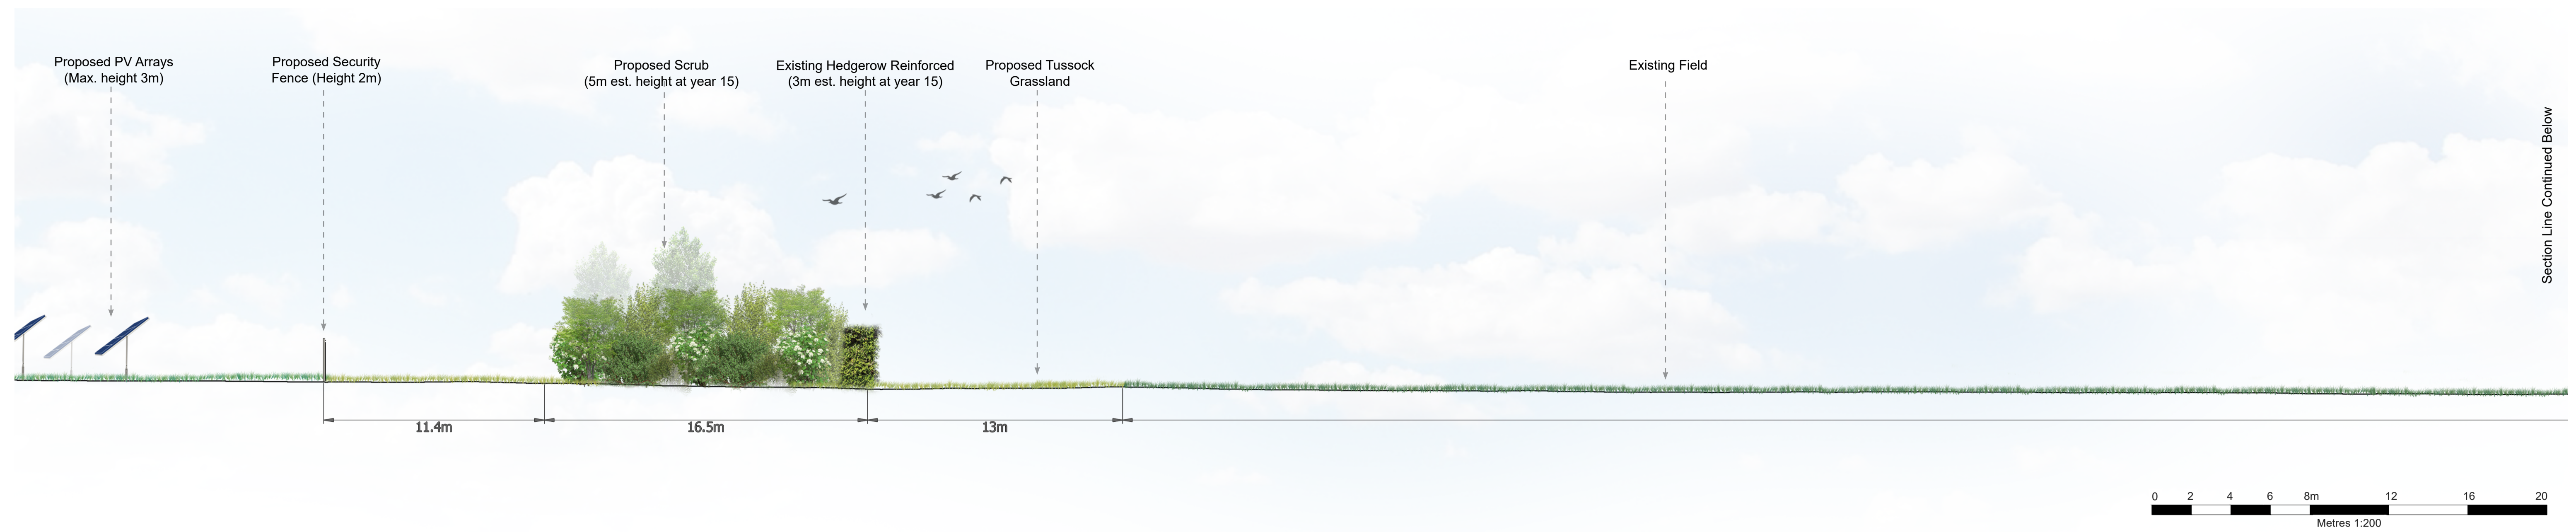

ILLUSTRATIVE SECTION 2B

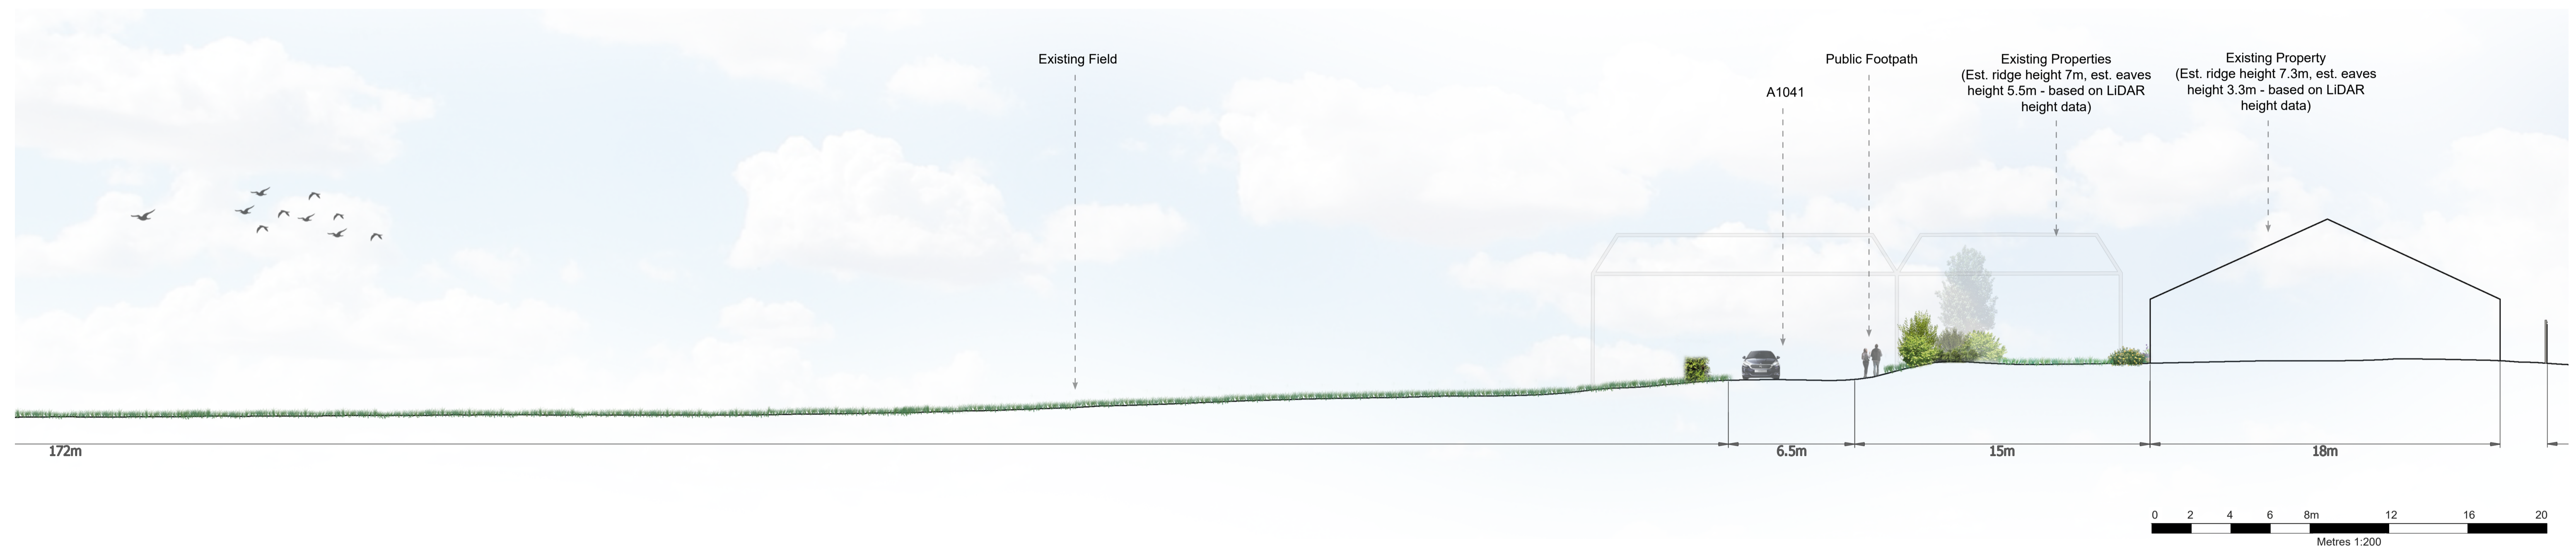


OVERALL SECTION 2 (NOT TO SCALE)

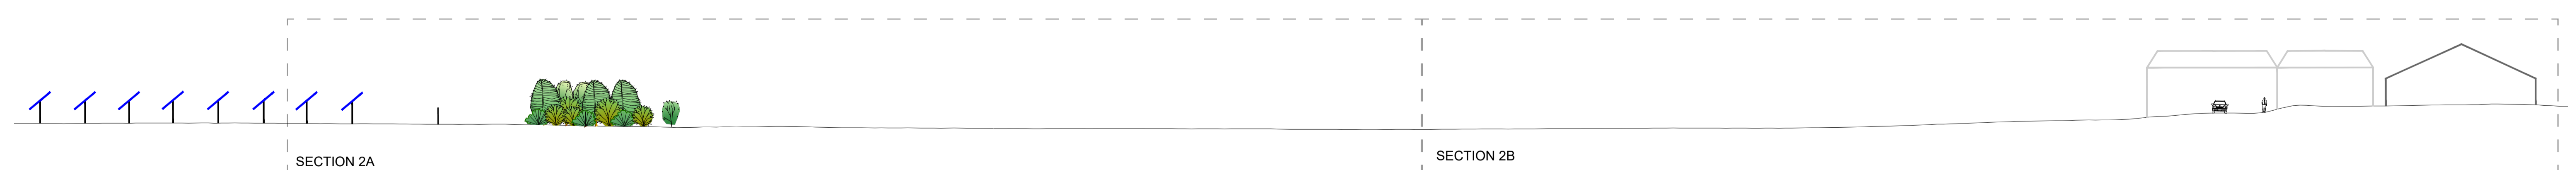

SECTION LOCATION MAP (NOT TO SCALE)





HELIOS RENEWABLE ENERGY PROJECT

ILLUSTRATIVE LANDSCAPE SECTIONS

SECTION 2: SOUTH-WEST EDGE OF CAMBLESFORTH AT MILL LANE TO SITE

FIGURE 7.25

Scale 1:200 @ A1	Date JUNE 2024
---------------------	-------------------