


Tillbridge Solar Project
EN010142

Volume 6
Environmental Statement
Figure 3-3: Indicative BESS and Solar Station Elevation
Document Reference: EN010142/APP/6.3

Regulation 5(2)(a)
Infrastructure Planning (Applications: Prescribed Forms and
Procedure) Regulations 2009

April 2024
Revision Number: 00

tillbridgesolar.com

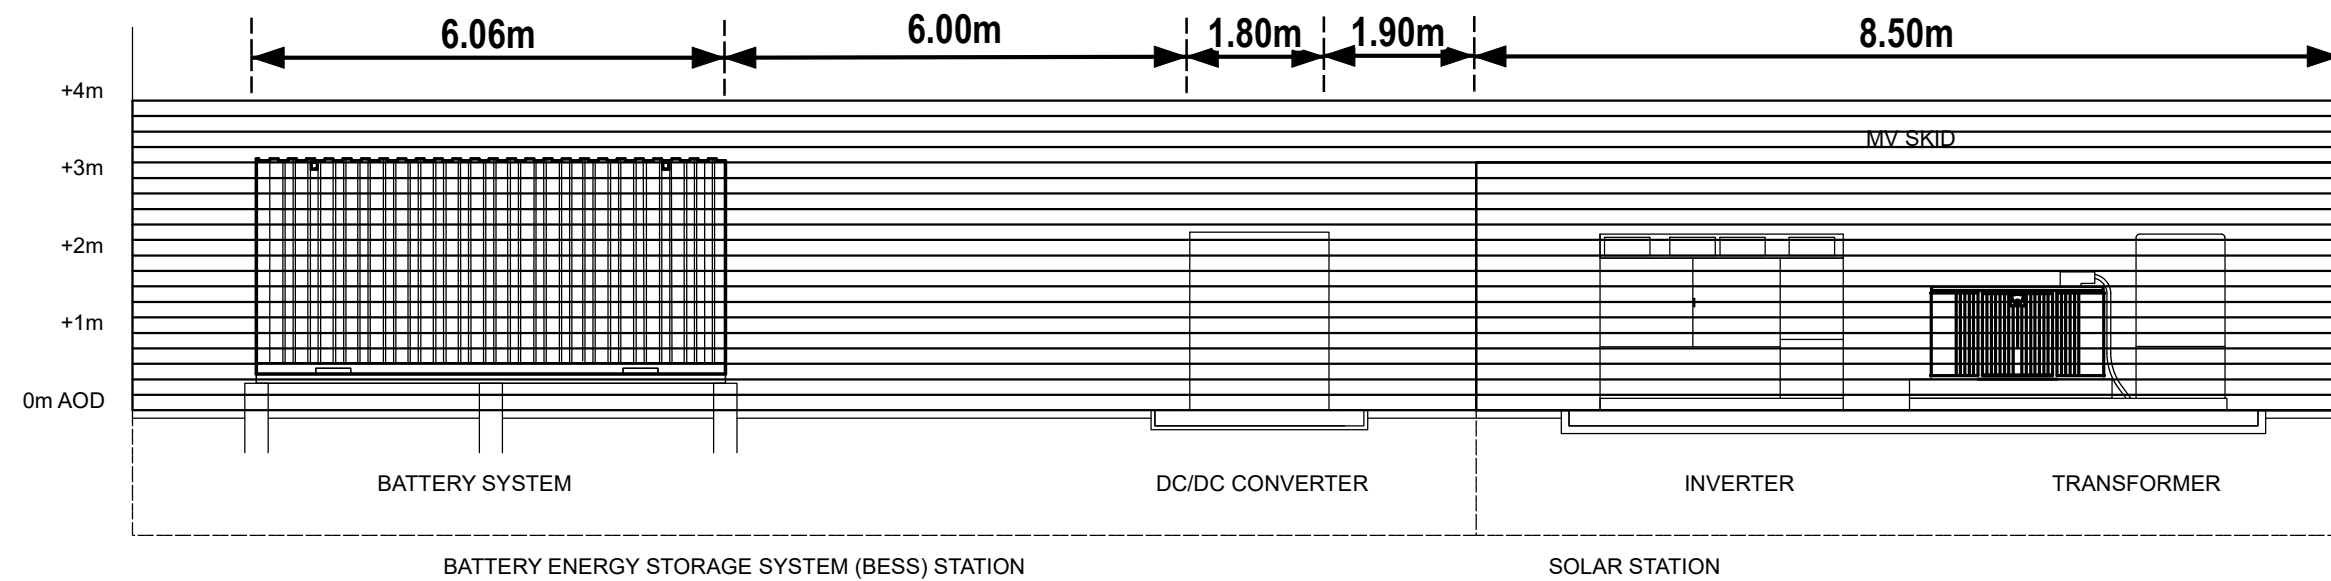

NOTES

Contains Ordnance Survey Data © Crown Copyright and database right 2024. Esri, Maxar, GeoEye, Earthstar Geographics, CNES/Airbus DS, USDA, USGS, AeroGRID, IGN, and the GIS User Community Esri, HERE, Garmin, © OpenStreetMap contributors, and the GIS user community

ISSUE PURPOSE

DCO Submission

PROJECT NUMBER

60677969

FIGURE TITLE

Indicative BESS and Solar Station Elevation

FIGURE NUMBER

Figure 3-3

NOT TO SCALE