

**Tillbridge Solar Project
EN010142**


**Volume 6
Environmental Statement**
Figure 4-4: Refinement of Site Search Area to
2600ha
Document Reference: EN010142/APP/6.3

**Regulation 5(2)(a)
Infrastructure Planning (Applications: Prescribed Forms and
Procedure) Regulations 2009**

**April 2024
Revision Number: 00**

tillbridgesolar.com

Revision: 0 Drawn: LL Checked: CR Approved: CW Date: 2024-03-12
Filename: i:\na.aecomnet.com\fs\EMEALondon-UK\LON06\Legacy\UKLON06\PPSW001-V\DP\ELibrary\GIS_DATA\Projects\Greta III\Layout\Tillbridge Solar\ES\Chapter 4 - Design Evolution\240312_TillbridgeSolar_Alternatives_Figure4-4_Refinement.mxd

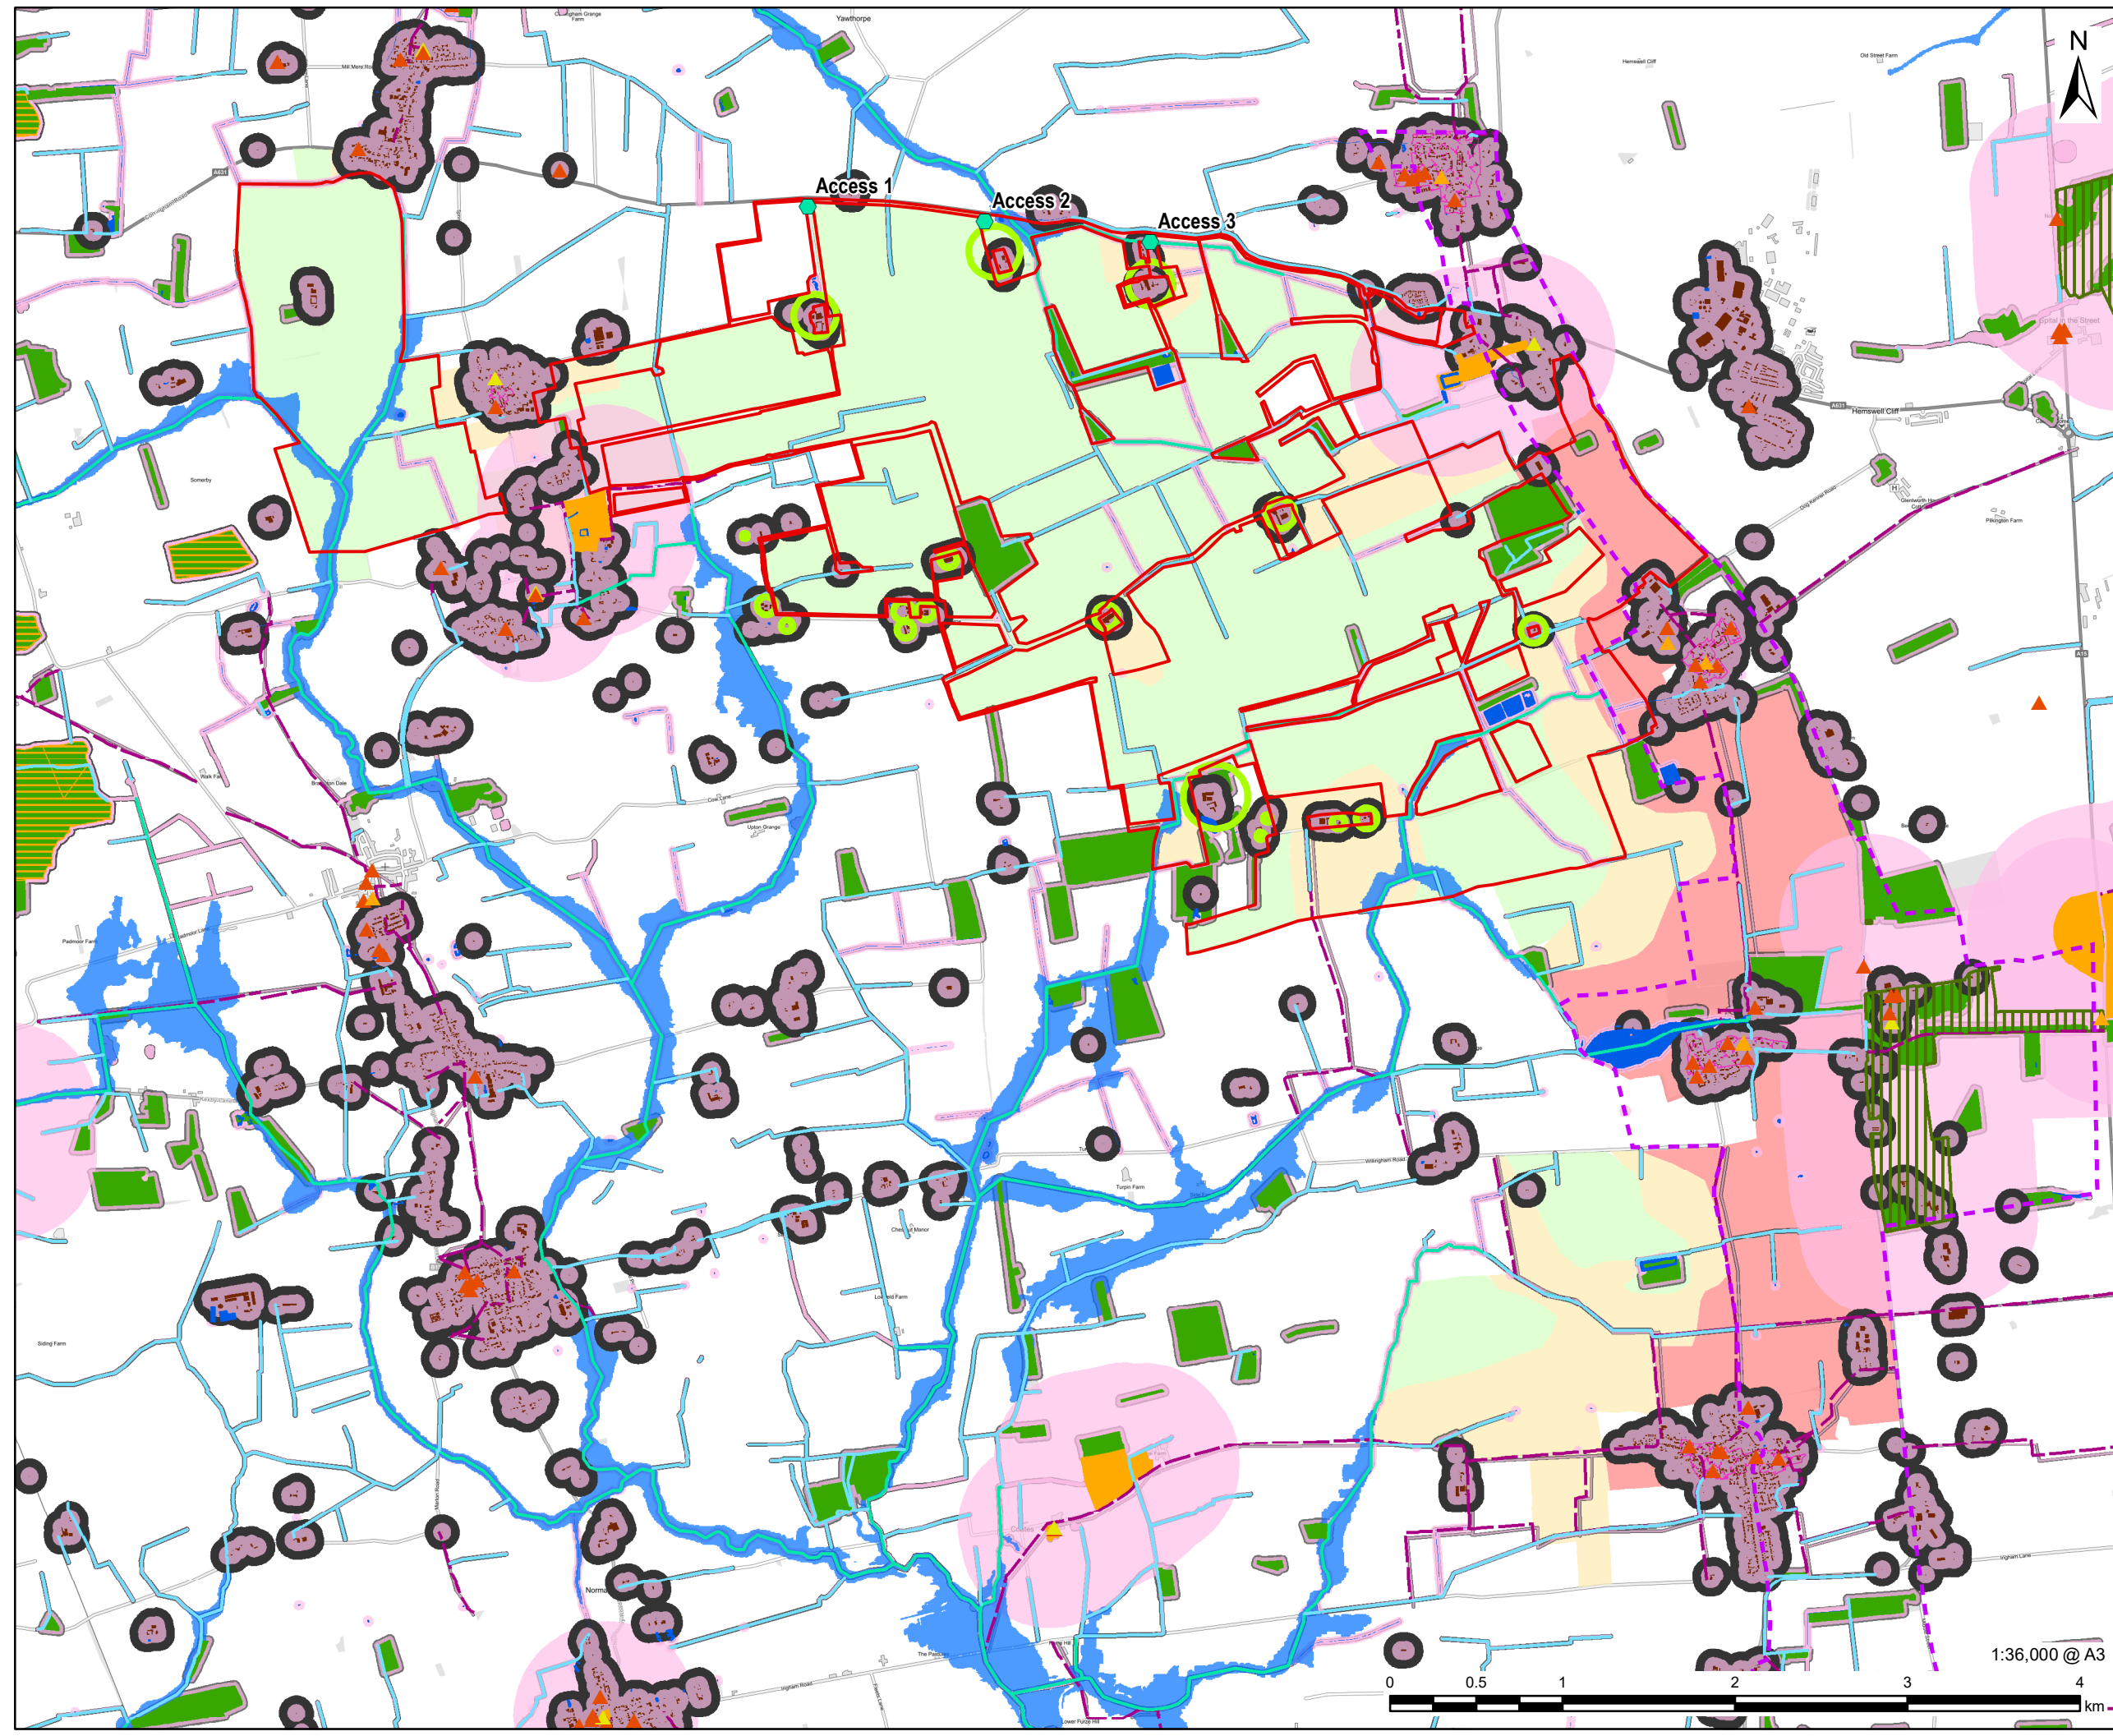

PROJECT
Tillbridge Solar Project

CLIENT
Tillbridge Solar Ltd

CONSULTANT
Aldgate Tower
2, Leman Street
London, E1 8FA
United Kingdom
T +44-0207-645-2000

- LEGEND**
- Potential Vehicular Access Points Subject to Feasibility/Preliminary Design Work
 - Initial Principal Site Search Area
 - Stream
 - River
 - PROW Boundary
 - Building Third Party Boundary
 - Indicative Area of Great Landscape Value Boundary
 - Grade II Listed Buildings
 - Waterbody
 - Ancient Woodland
 - National Forest Inventory
 - Scheduled Monument
 - Registered Park and Garden
 - Conservation Area
 - Flood Zone 3
 - Minimum Buffer Zone
 - Nice-to-Have Buffer Zone
- Listed Building (Grade)**
- I
 - II*
 - II
- Indicative Risk Area Boundary**
- Higher Risk Landscape and Visual Constraints
 - Medium Risk Landscape and Visual Constraints
 - Lower Risk Landscape and Visual Constraints

NOTES

Contains Ordnance Survey Data © Crown Copyright and database right 2024.
Ordnance Survey 0100031673.
Contains public sector information licensed under the Open Government Licence v3.0. © Natural England material is reproduced with the permission of Natural England 2022. © Historic England 2022. Contains Ordnance Survey data © Crown copyright and database right 2022. The Historic England GIS Data contained in this material was obtained in 2022.

ISSUE PURPOSE
DCO Submission
PROJECT NUMBER
60677969

FIGURE TITLE
Refinement of Site Search Area to 2600ha

FIGURE NUMBER
Figure 4-4



This drawing has been prepared for the use of AECOM's client. It may not be used, modified, reproduced or relied upon by third parties, except as agreed by AECOM or as required by law. AECOM accepts no responsibility, and denies any liability whatsoever, to any party that uses or relies on this drawing without AECOM's express written consent. Do not scale this document. All measurements must be obtained from the stated dimensions.