
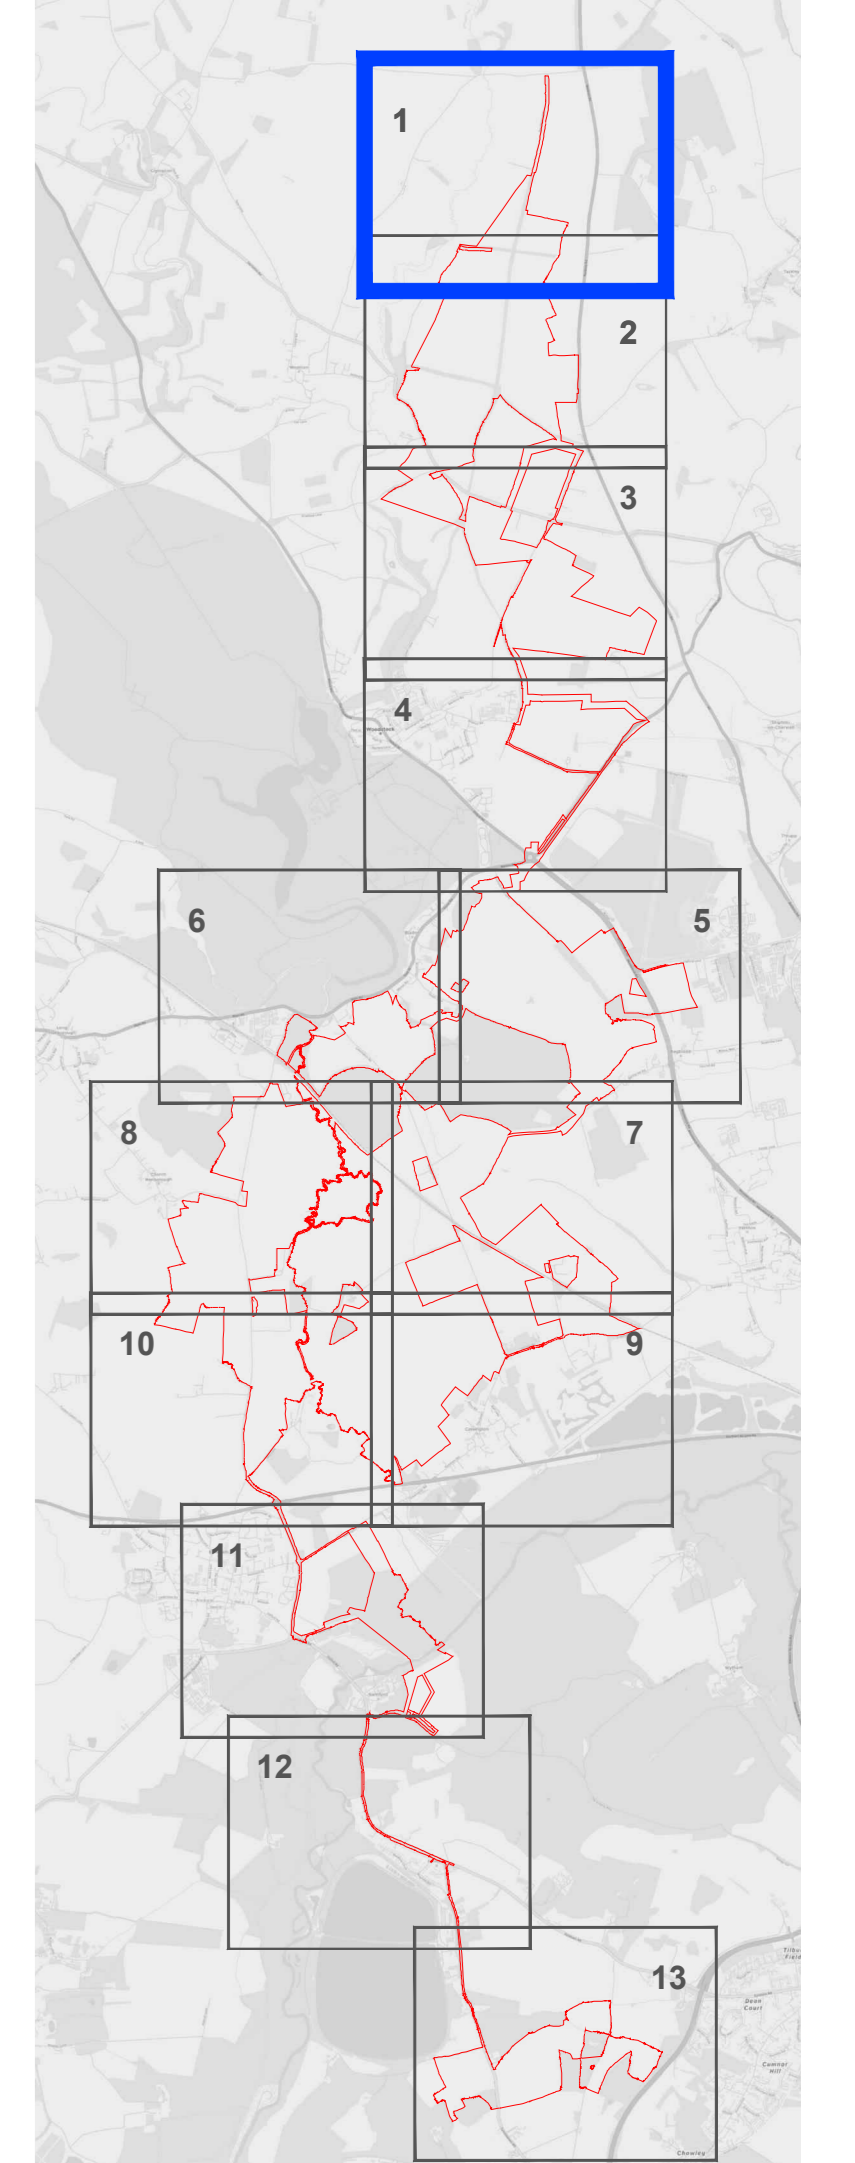


Legend

Order Limit	
Areas Outside of Order Limits	
Existing Landscape Elements	
Ancient Woodland	
Mature Woodland / Scrub	
Existing Tree or Small Groups of Trees	
Hedgerow	
Main River	
Watercourse	
Young Woodland	
Veteran Tree	
Veteran Tree Buffer	

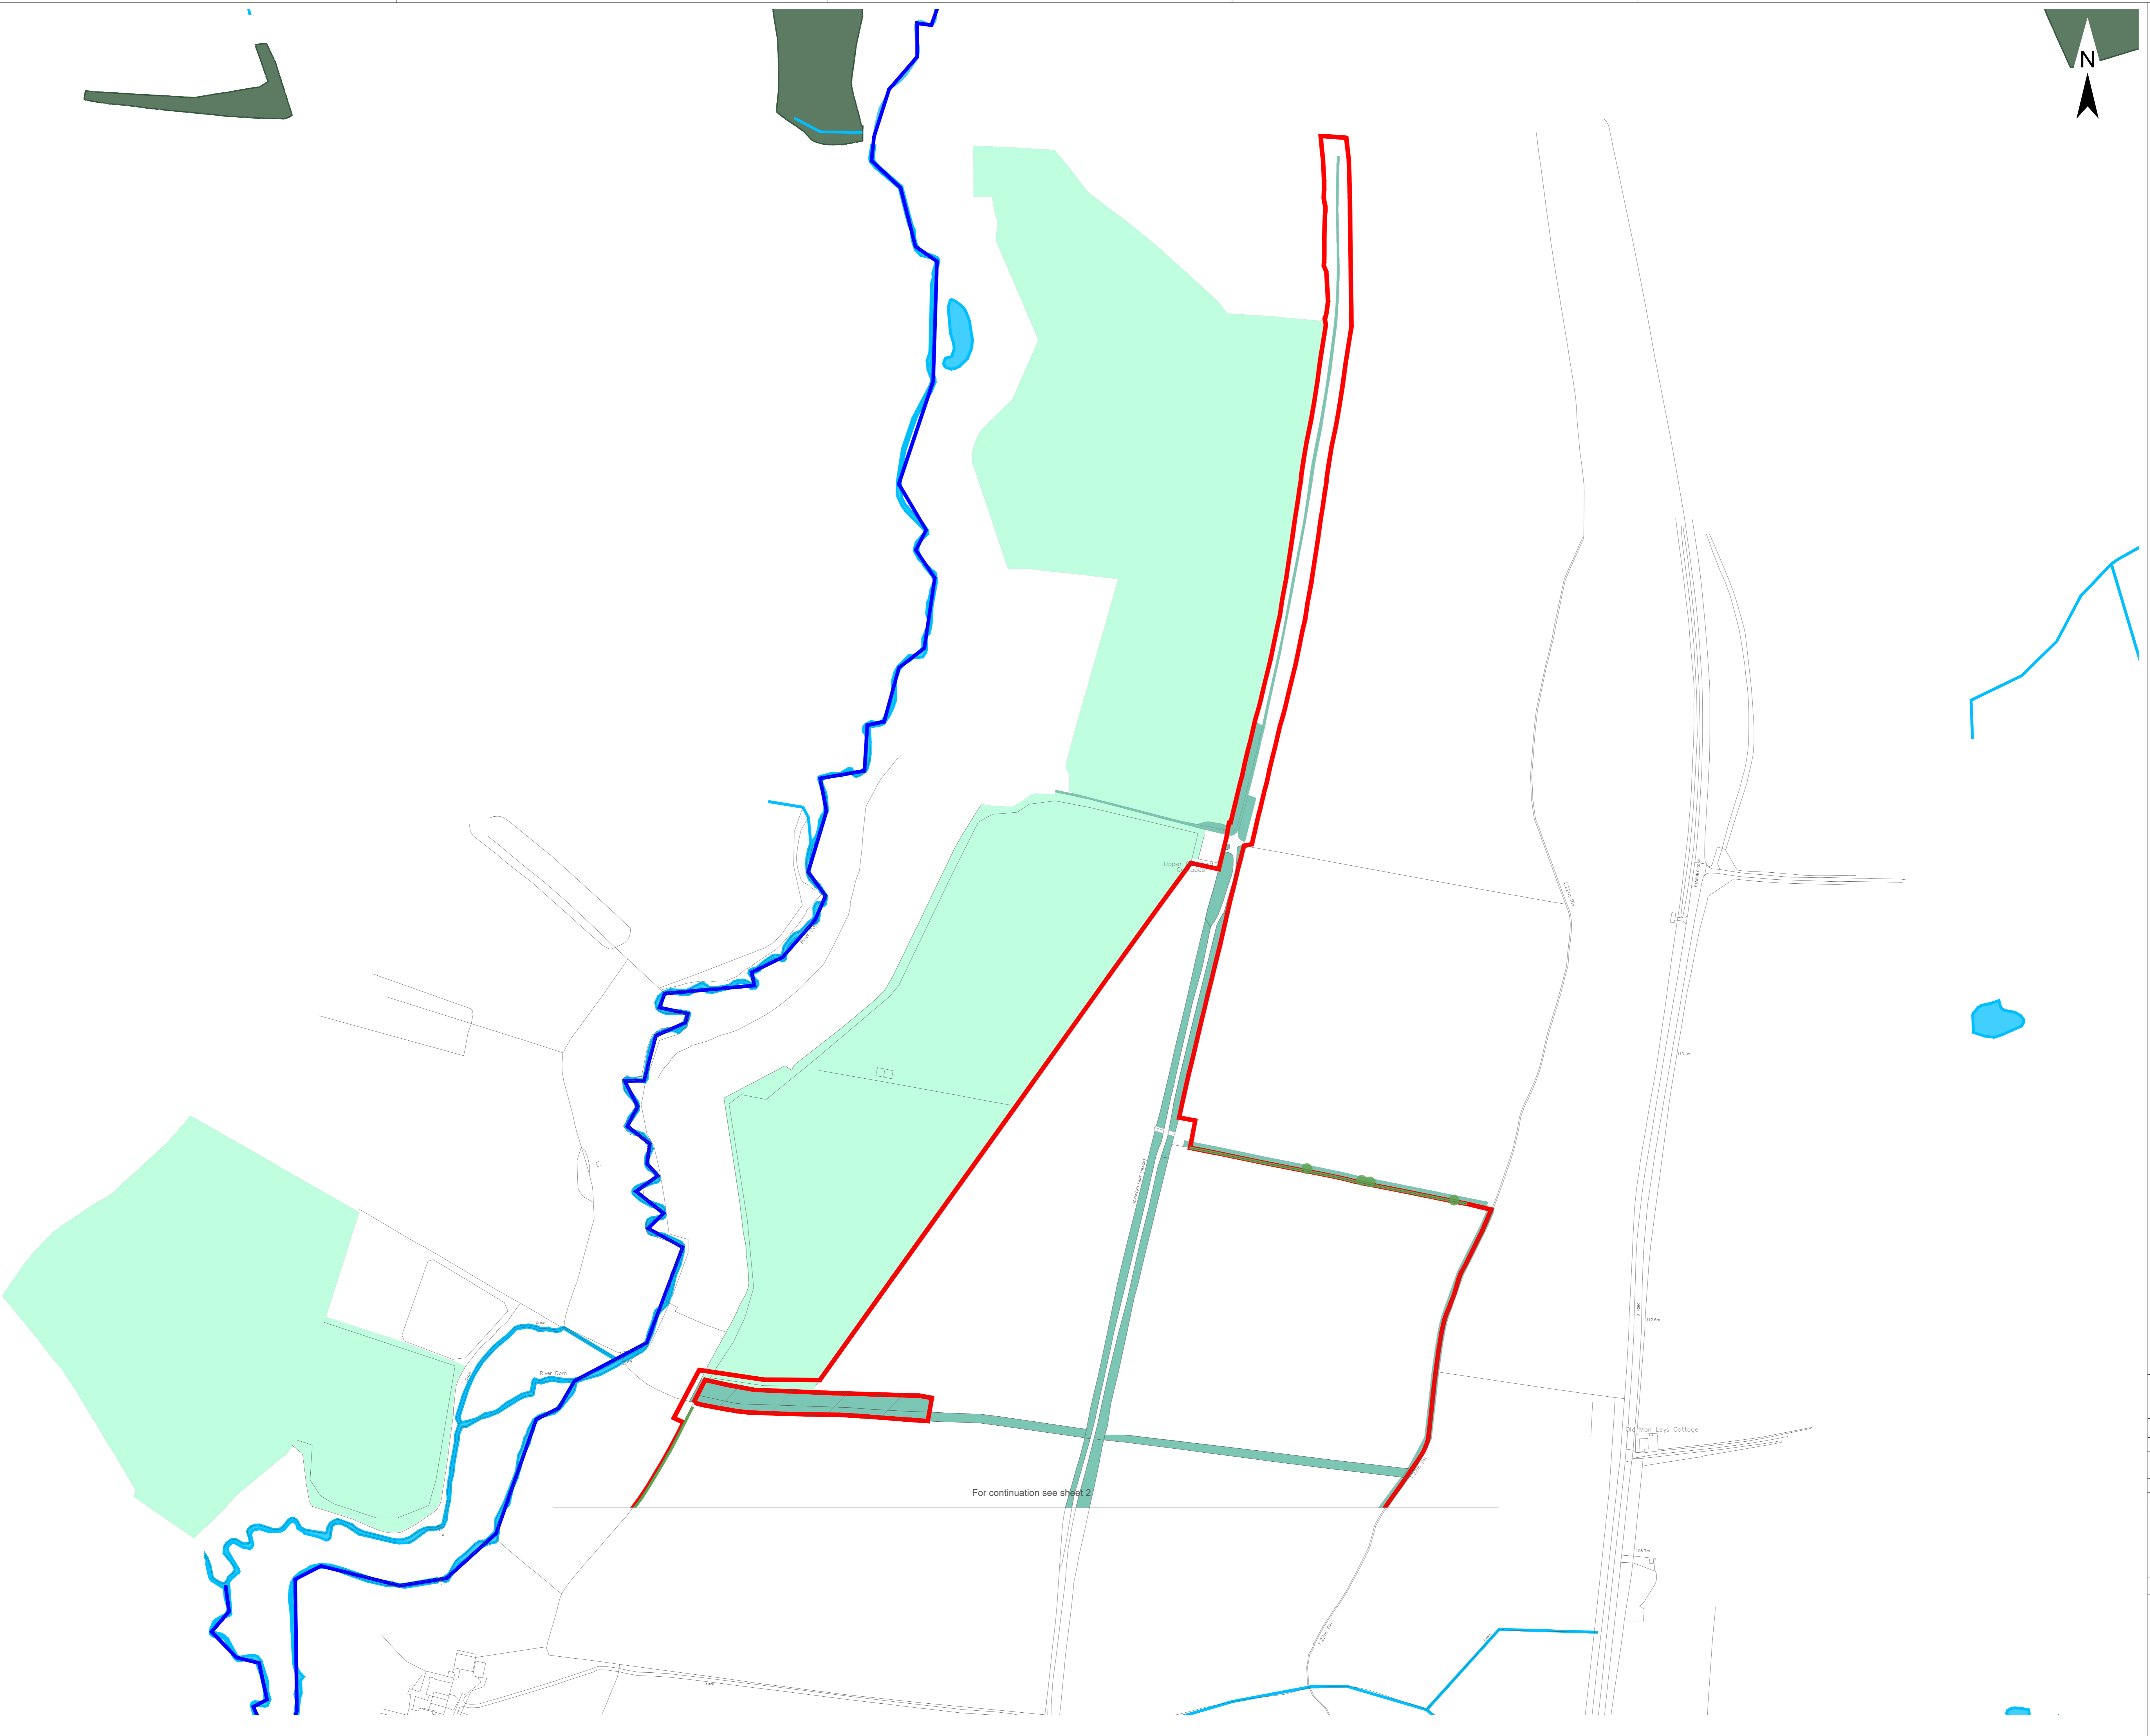


1. Area measurements for indicative purposes only.
2. No dimensions are to be scaled from this drawing.
3. All dimensions are to be checked on site.

Project		Status	
Botley West Solar Farm		Final	
Id.	Changes	Date	Name
		01.11.2024	V. Guskova
		01.11.2024	H.Trabelsi
		Drawing No	EN010147/APP/2.10
A	Created	01.11.2024	V. Guskova


APFP Regulation: 5(2)(j)

Scale: 1:2500 at A0


Title: Hedgerow Removal Plan
Sheet 1 of 13

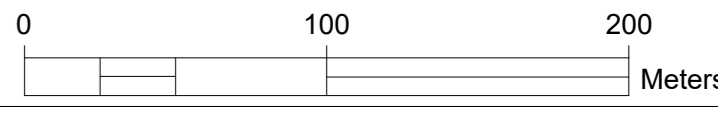

For continuation see sheet 2

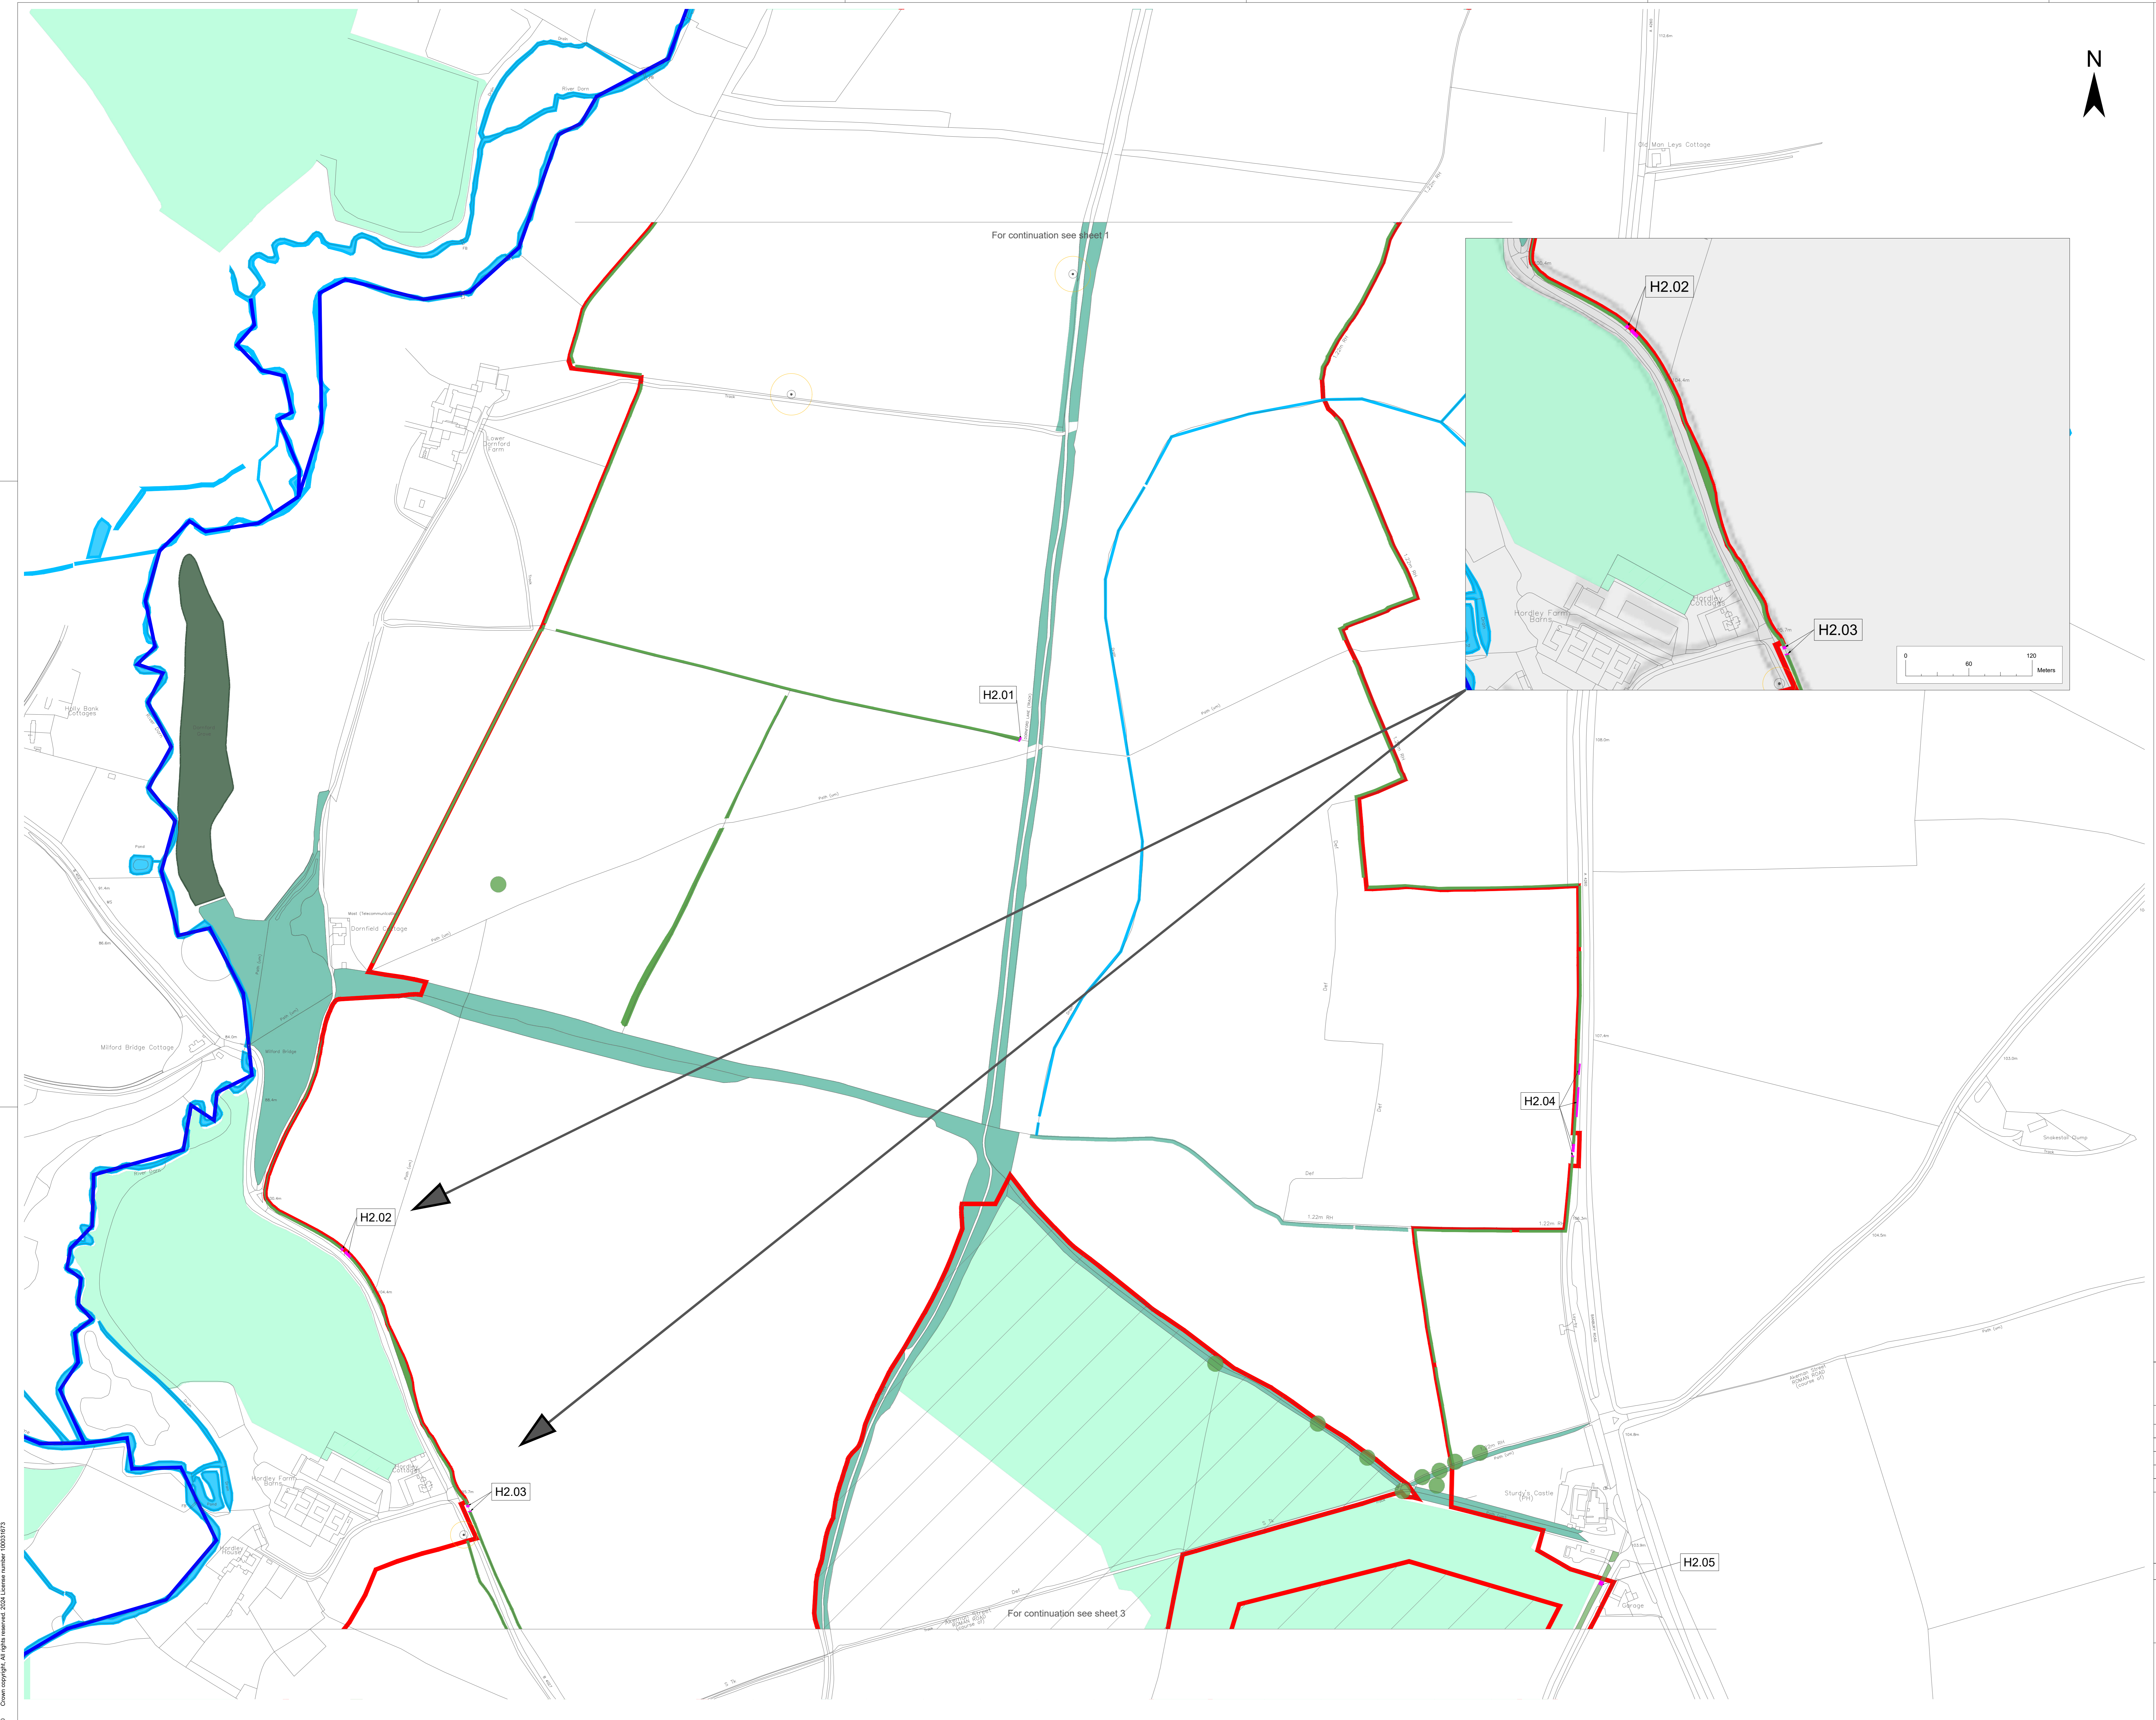

- Legend**
- Order Limit
 - Areas Outside of Order Limits
 - Existing Landscape Elements**
 - Ancient Woodland
 - Mature Woodland / Scrub
 - Existing Tree or Small Groups of Trees
 - Hedgerow
 - Main River
 - Watercourse
 - Young Woodland
 - Veteran Tree
 - Veteran Tree Buffer
 - Features to be Removed**
 - Hedgerow to be Removed

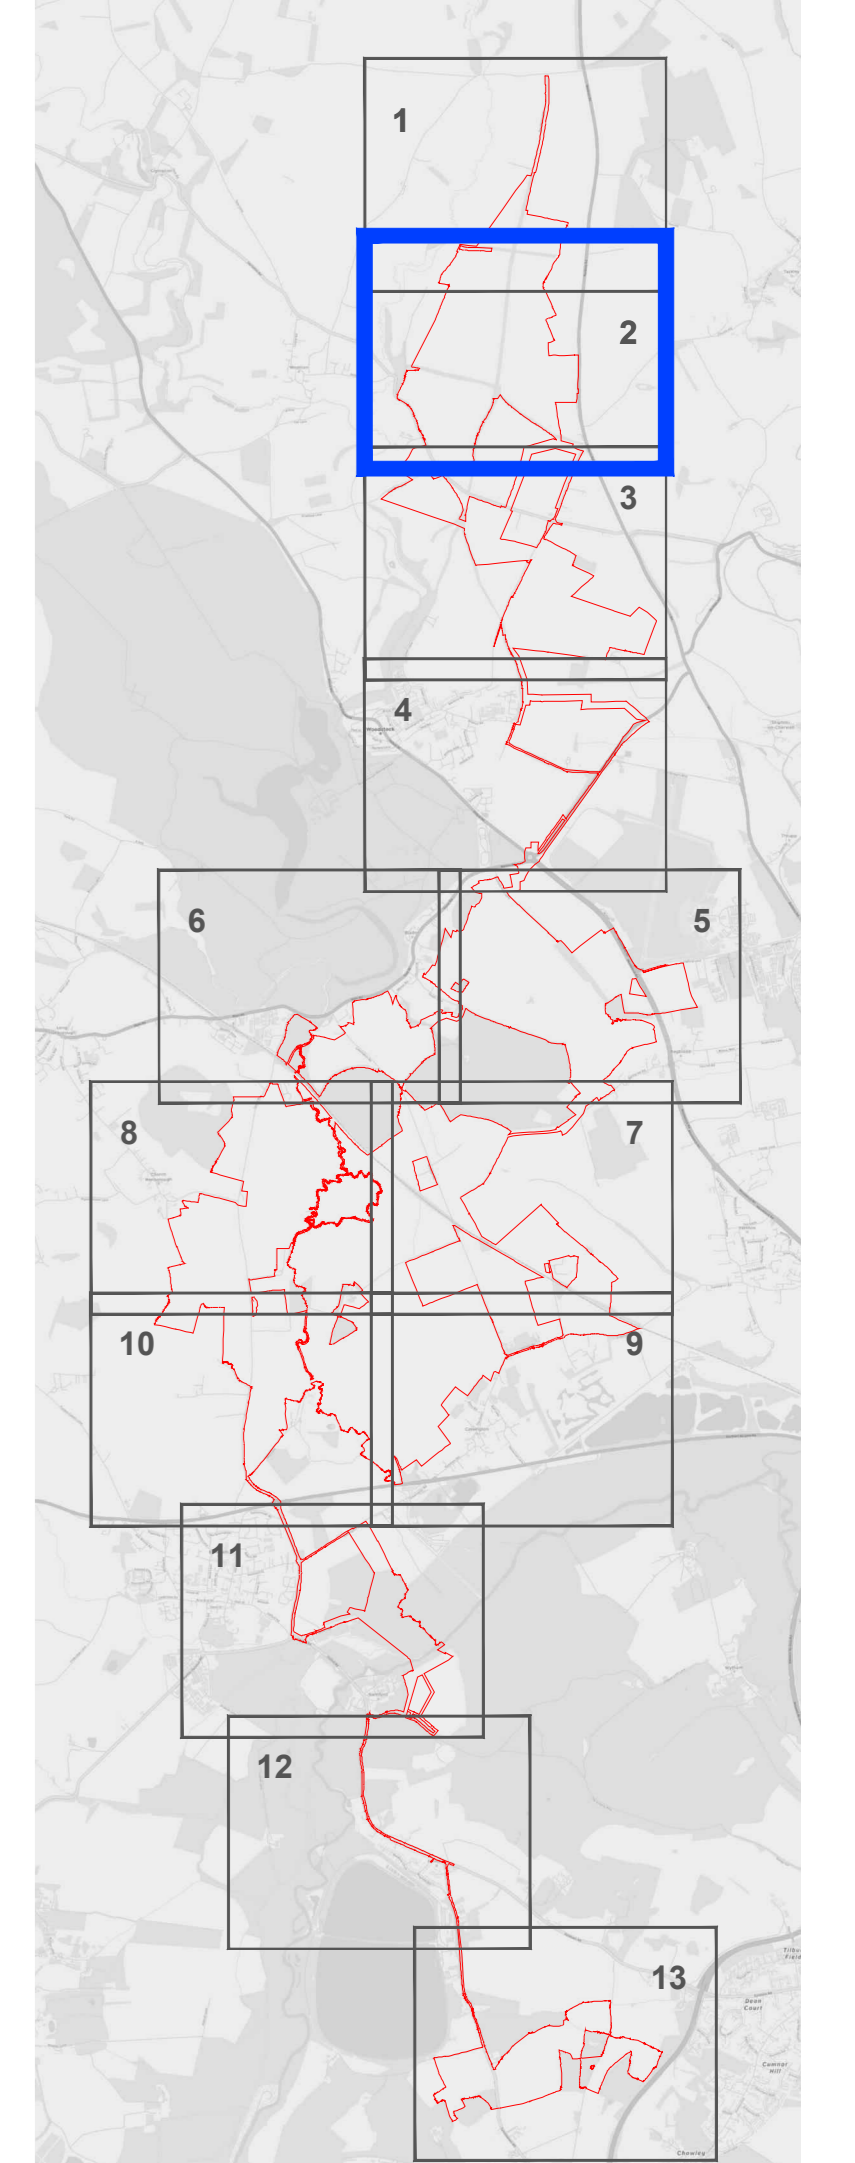


1. Area measurements for indicative purposes only.
 2. No dimensions are to be scaled from this drawing.
 3. All dimensions are to be checked on site.


Project		Status	
Botley West Solar Farm		Final	
Id.	Changes	Date	Name
		01.11.2024	V. Guskova
	Check	01.11.2024	H.Trabelsi
		Drawing No	EN010147/APP/2_10
A	Created	01.11.2024	V.Guskova

APFP Regulation: 5(2)(j)

Scale: 1:2500 at A0
Hedgerow Removal Plan
 Sheet 2 of 13

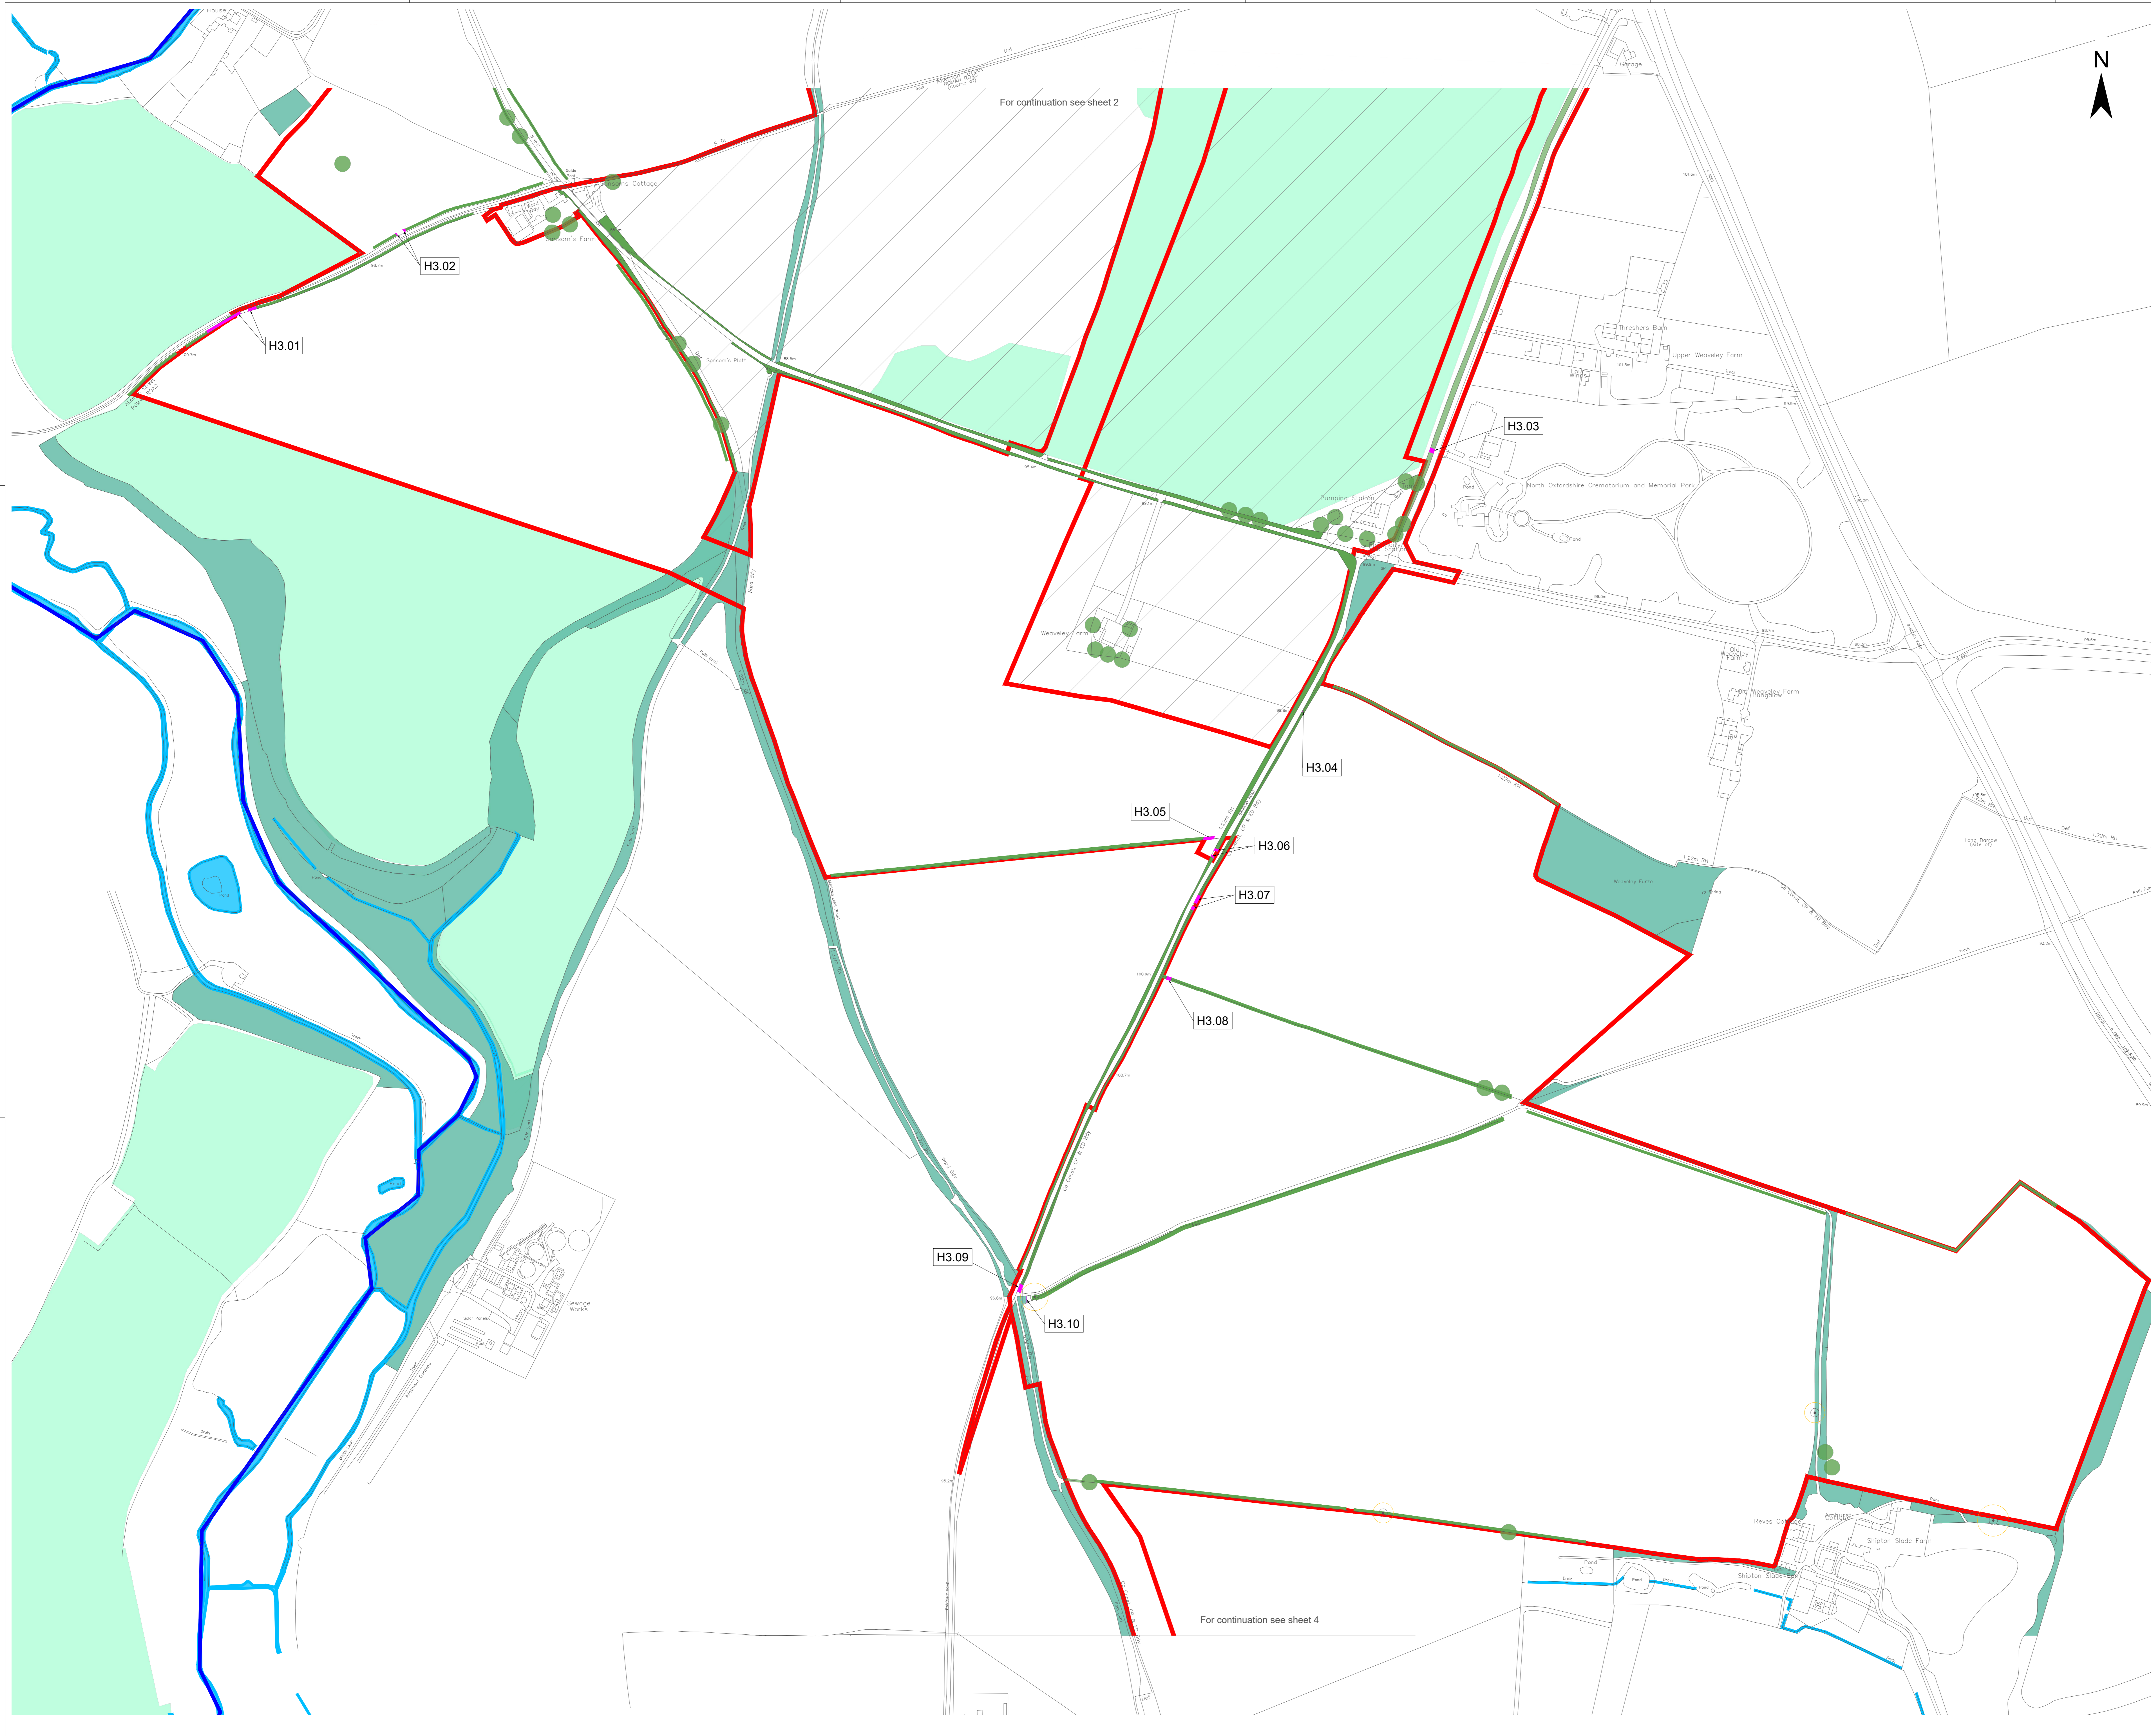

- Legend**
- Order Limit
 - Areas Outside of Order Limits
 - Existing Landscape Elements**
 - Mature Woodland / Scrub
 - Existing Tree or Small Groups of Trees
 - Hedgerow
 - Main River
 - Watercourse
 - Young Woodland
 - Veteran Tree
 - Veteran Tree Buffer
 - Features to be Removed**
 - Hedgerow to be Removed

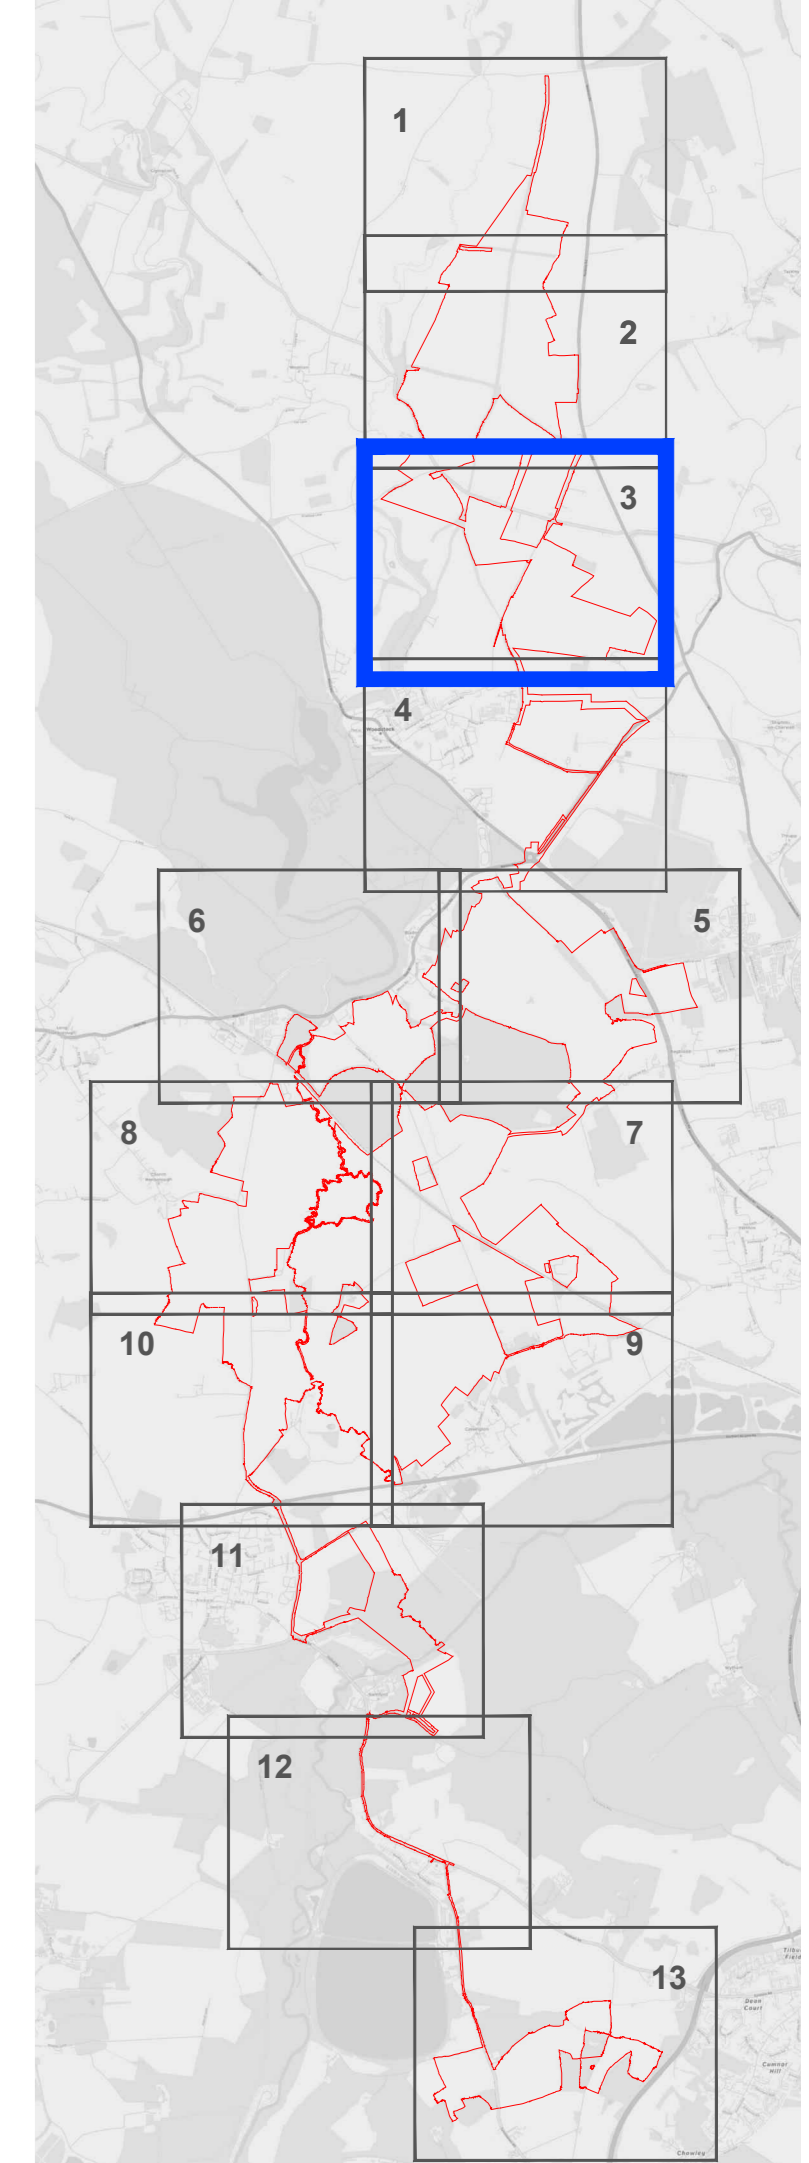

1. Area measurements for indicative purposes only.
2. No dimensions are to be scaled from this drawing.
3. All dimensions are to be checked on site.


Project		Status	
Botley West Solar Farm		Final	
Id.	Changes	Date	Name
		01.11.2024	V. Guskova
	Check	01.11.2024	H.Trabelsi
		Drawing No EN010147/APP/2.10	
A	Created	01.11.2024	V. Guskova

APFP Regulation: 5(2)(j)


Scale: 1:2500 at A0

Title: **Hedgerow Removal Plan**
Sheet 3 of 13

Photovoltaik Development Partners GmbH
Kurfürstendamm 52
10707 Berlin, Germany

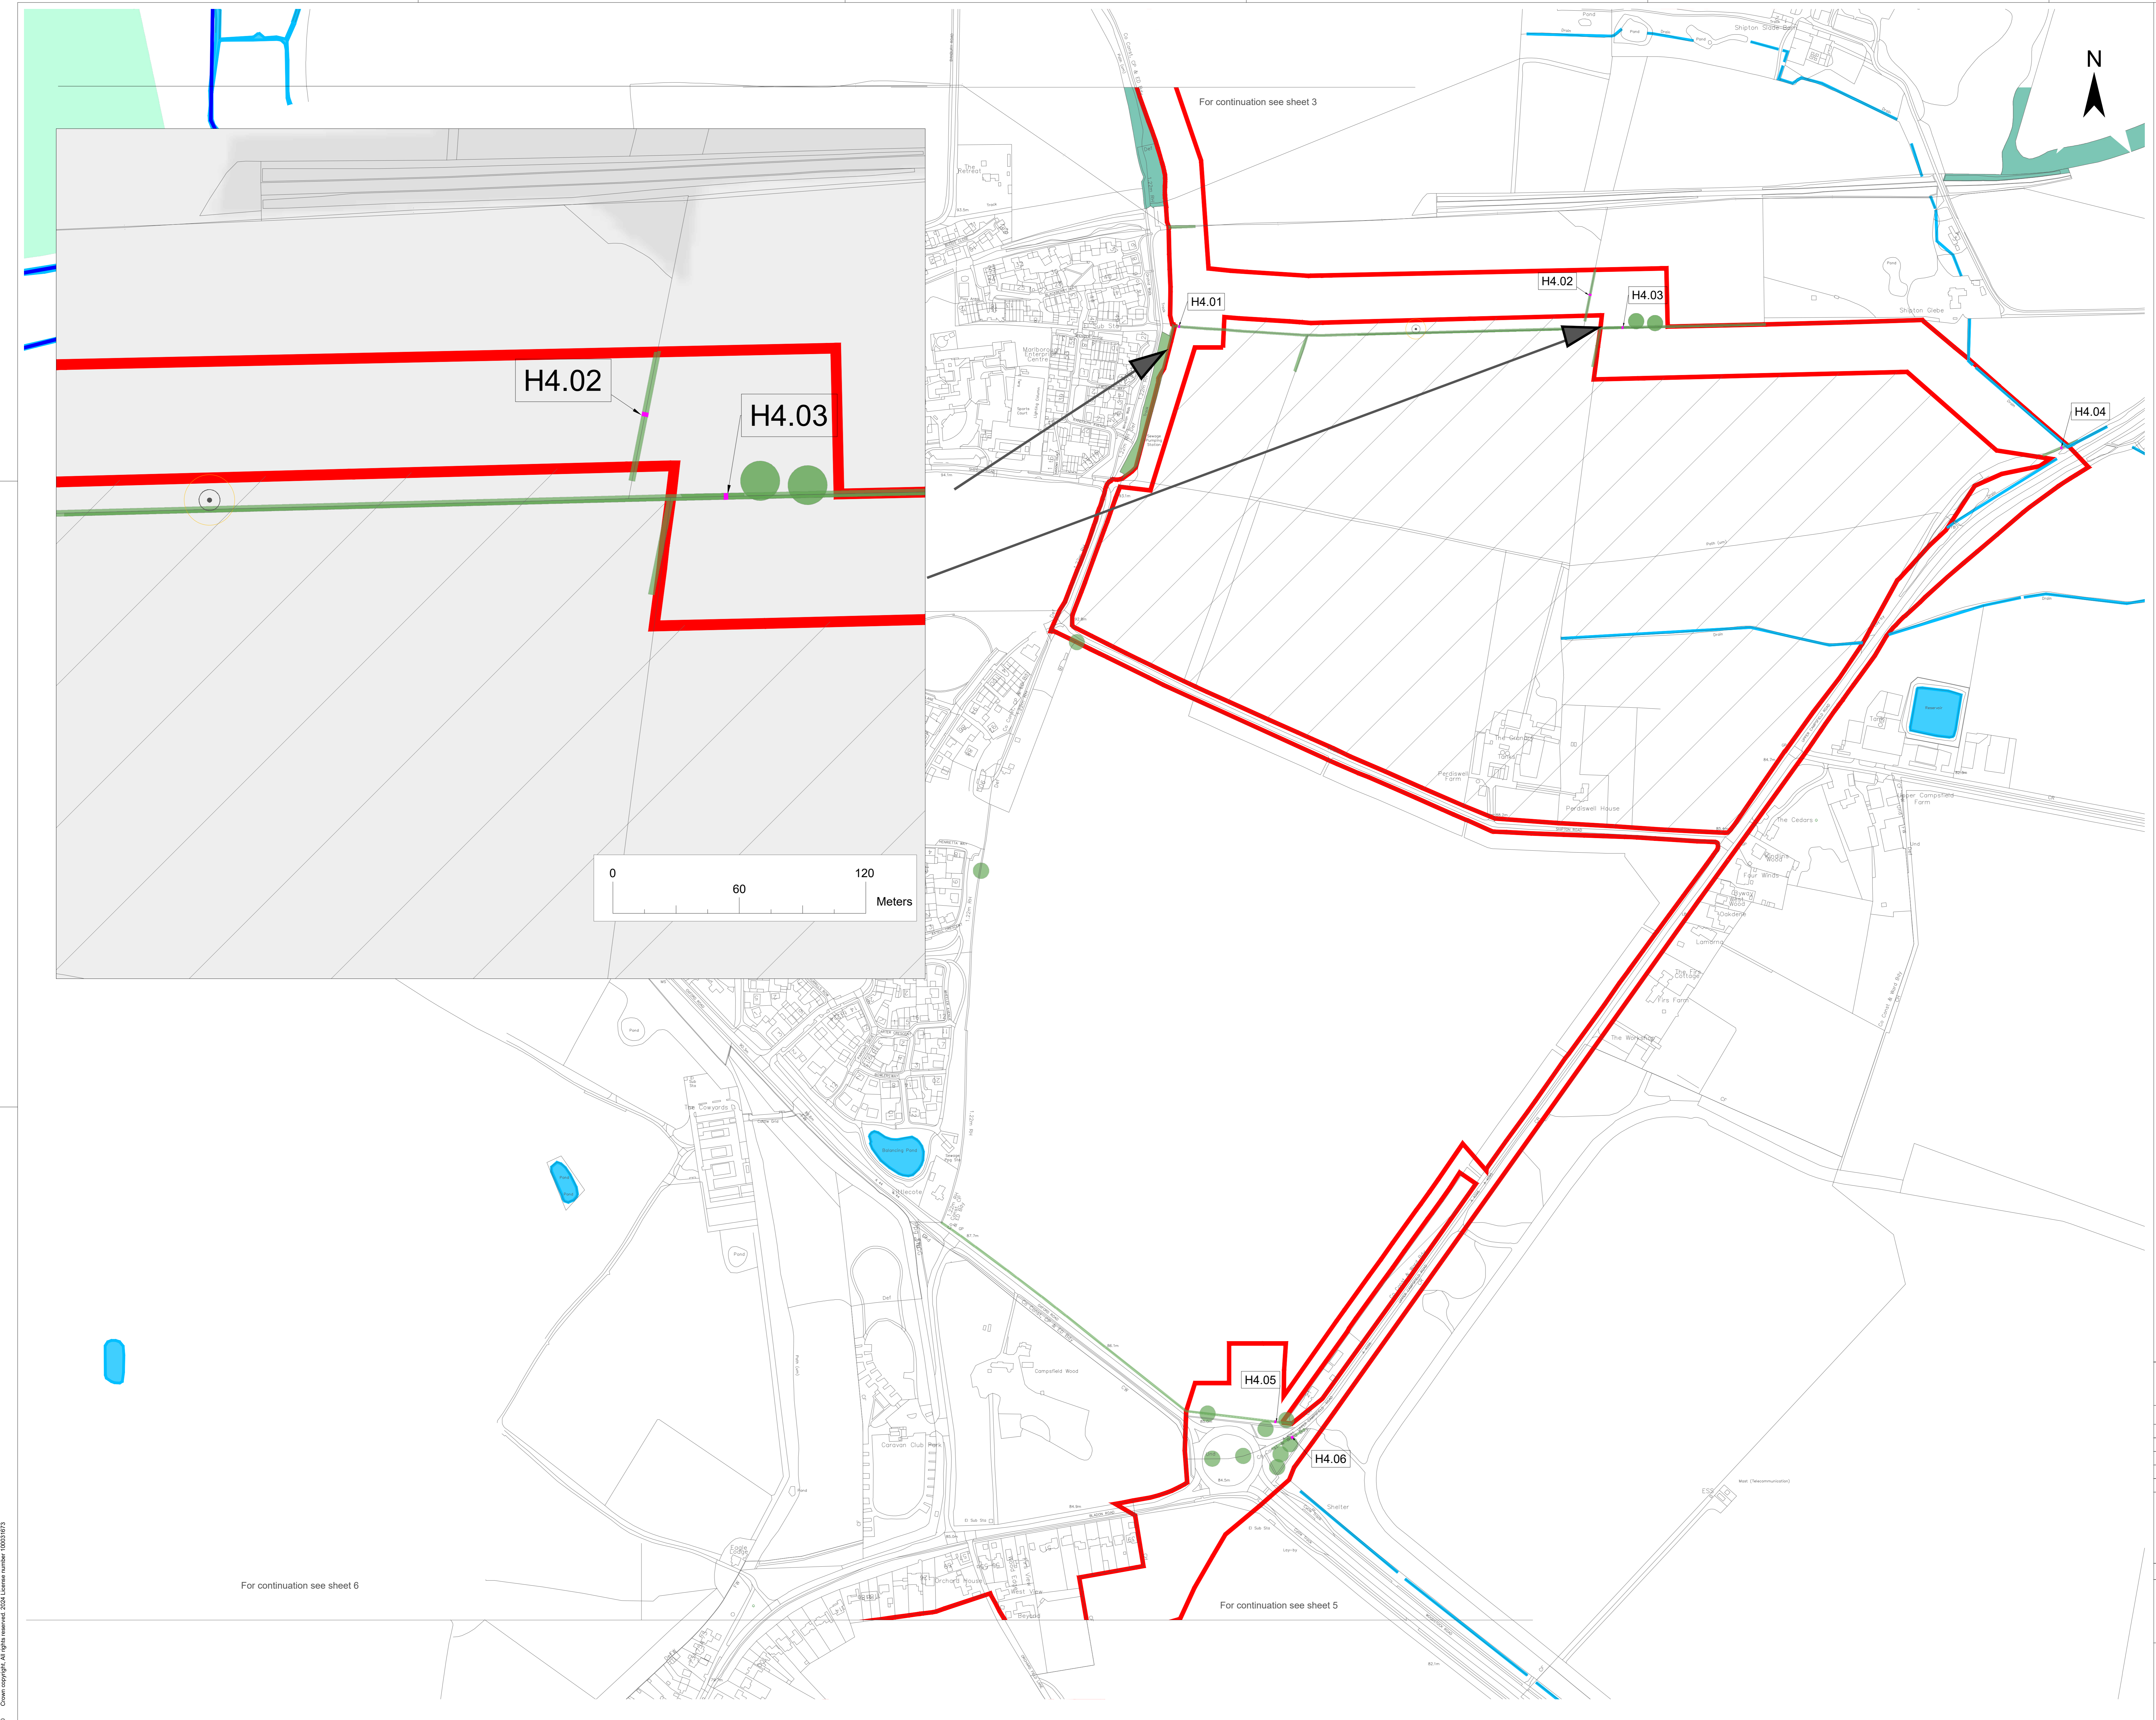

- Legend**
- Order Limit
 - Areas Outside of Order Limits
 - Existing Landscape Elements**
 - Mature Woodland / Scrub
 - Existing Tree or Small Groups of Trees
 - Hedgerow
 - Main River
 - Watercourse
 - Young Woodland
 - Veteran Tree
 - Veteran Tree Buffer
 - Features to be Removed**
 - Hedgerow to be Removed

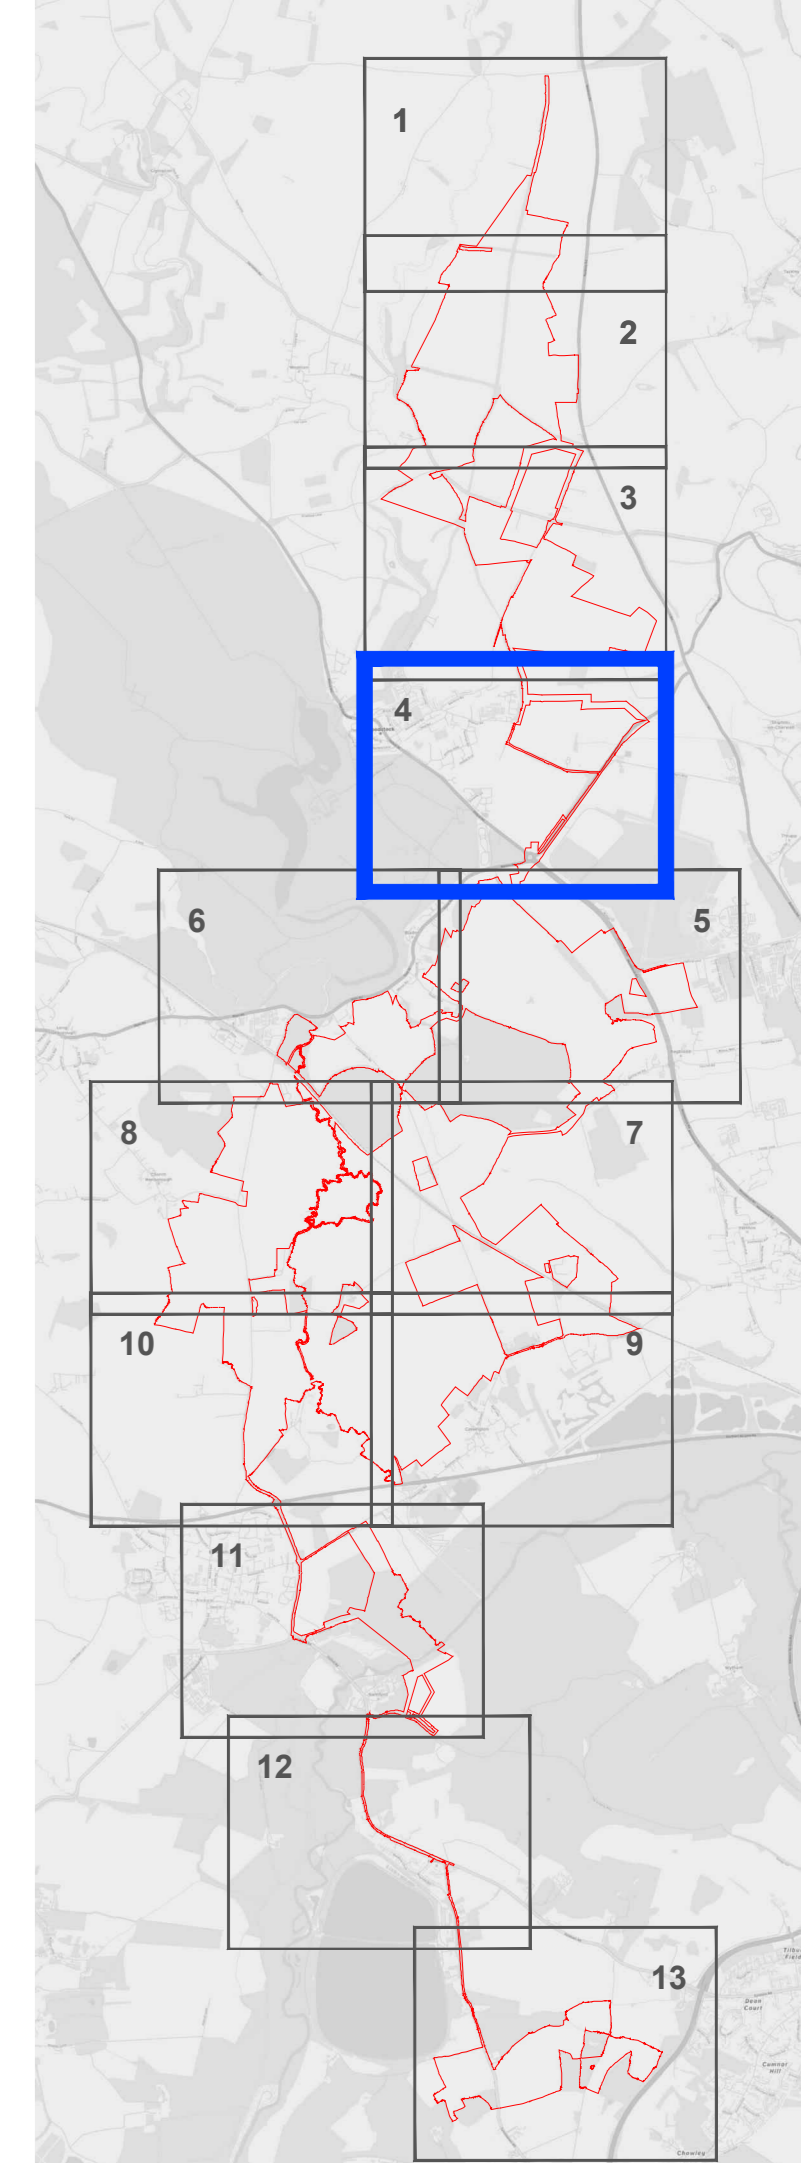

1. Area measurements for indicative purposes only.
 2. No dimensions are to be scaled from this drawing.
 3. All dimensions are to be checked on site.

Project		Status	
Botley West Solar Farm		Final	
Id.	Changes	Date	Name
	Edit	01.11.2024	V. Guskova
	Check	01.11.2024	H.Trabelsi
		Drawing No	EN010147/APP/2.10
A	Created	01.11.2024	V.Guskova

APFP Regulation: 5(2)(j)

Scale: 1:2500 at A0



Hedgerow Removal Plan
 Sheet 4 of 13

Photovoltaik Development Partners GmbH
 Kurfürstendamm 52
 10707 Berlin, Germany


For continuation see sheet 6

For continuation see sheet 5

For continuation see sheet 3

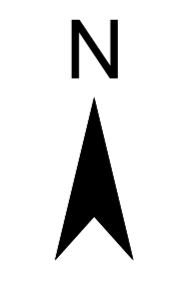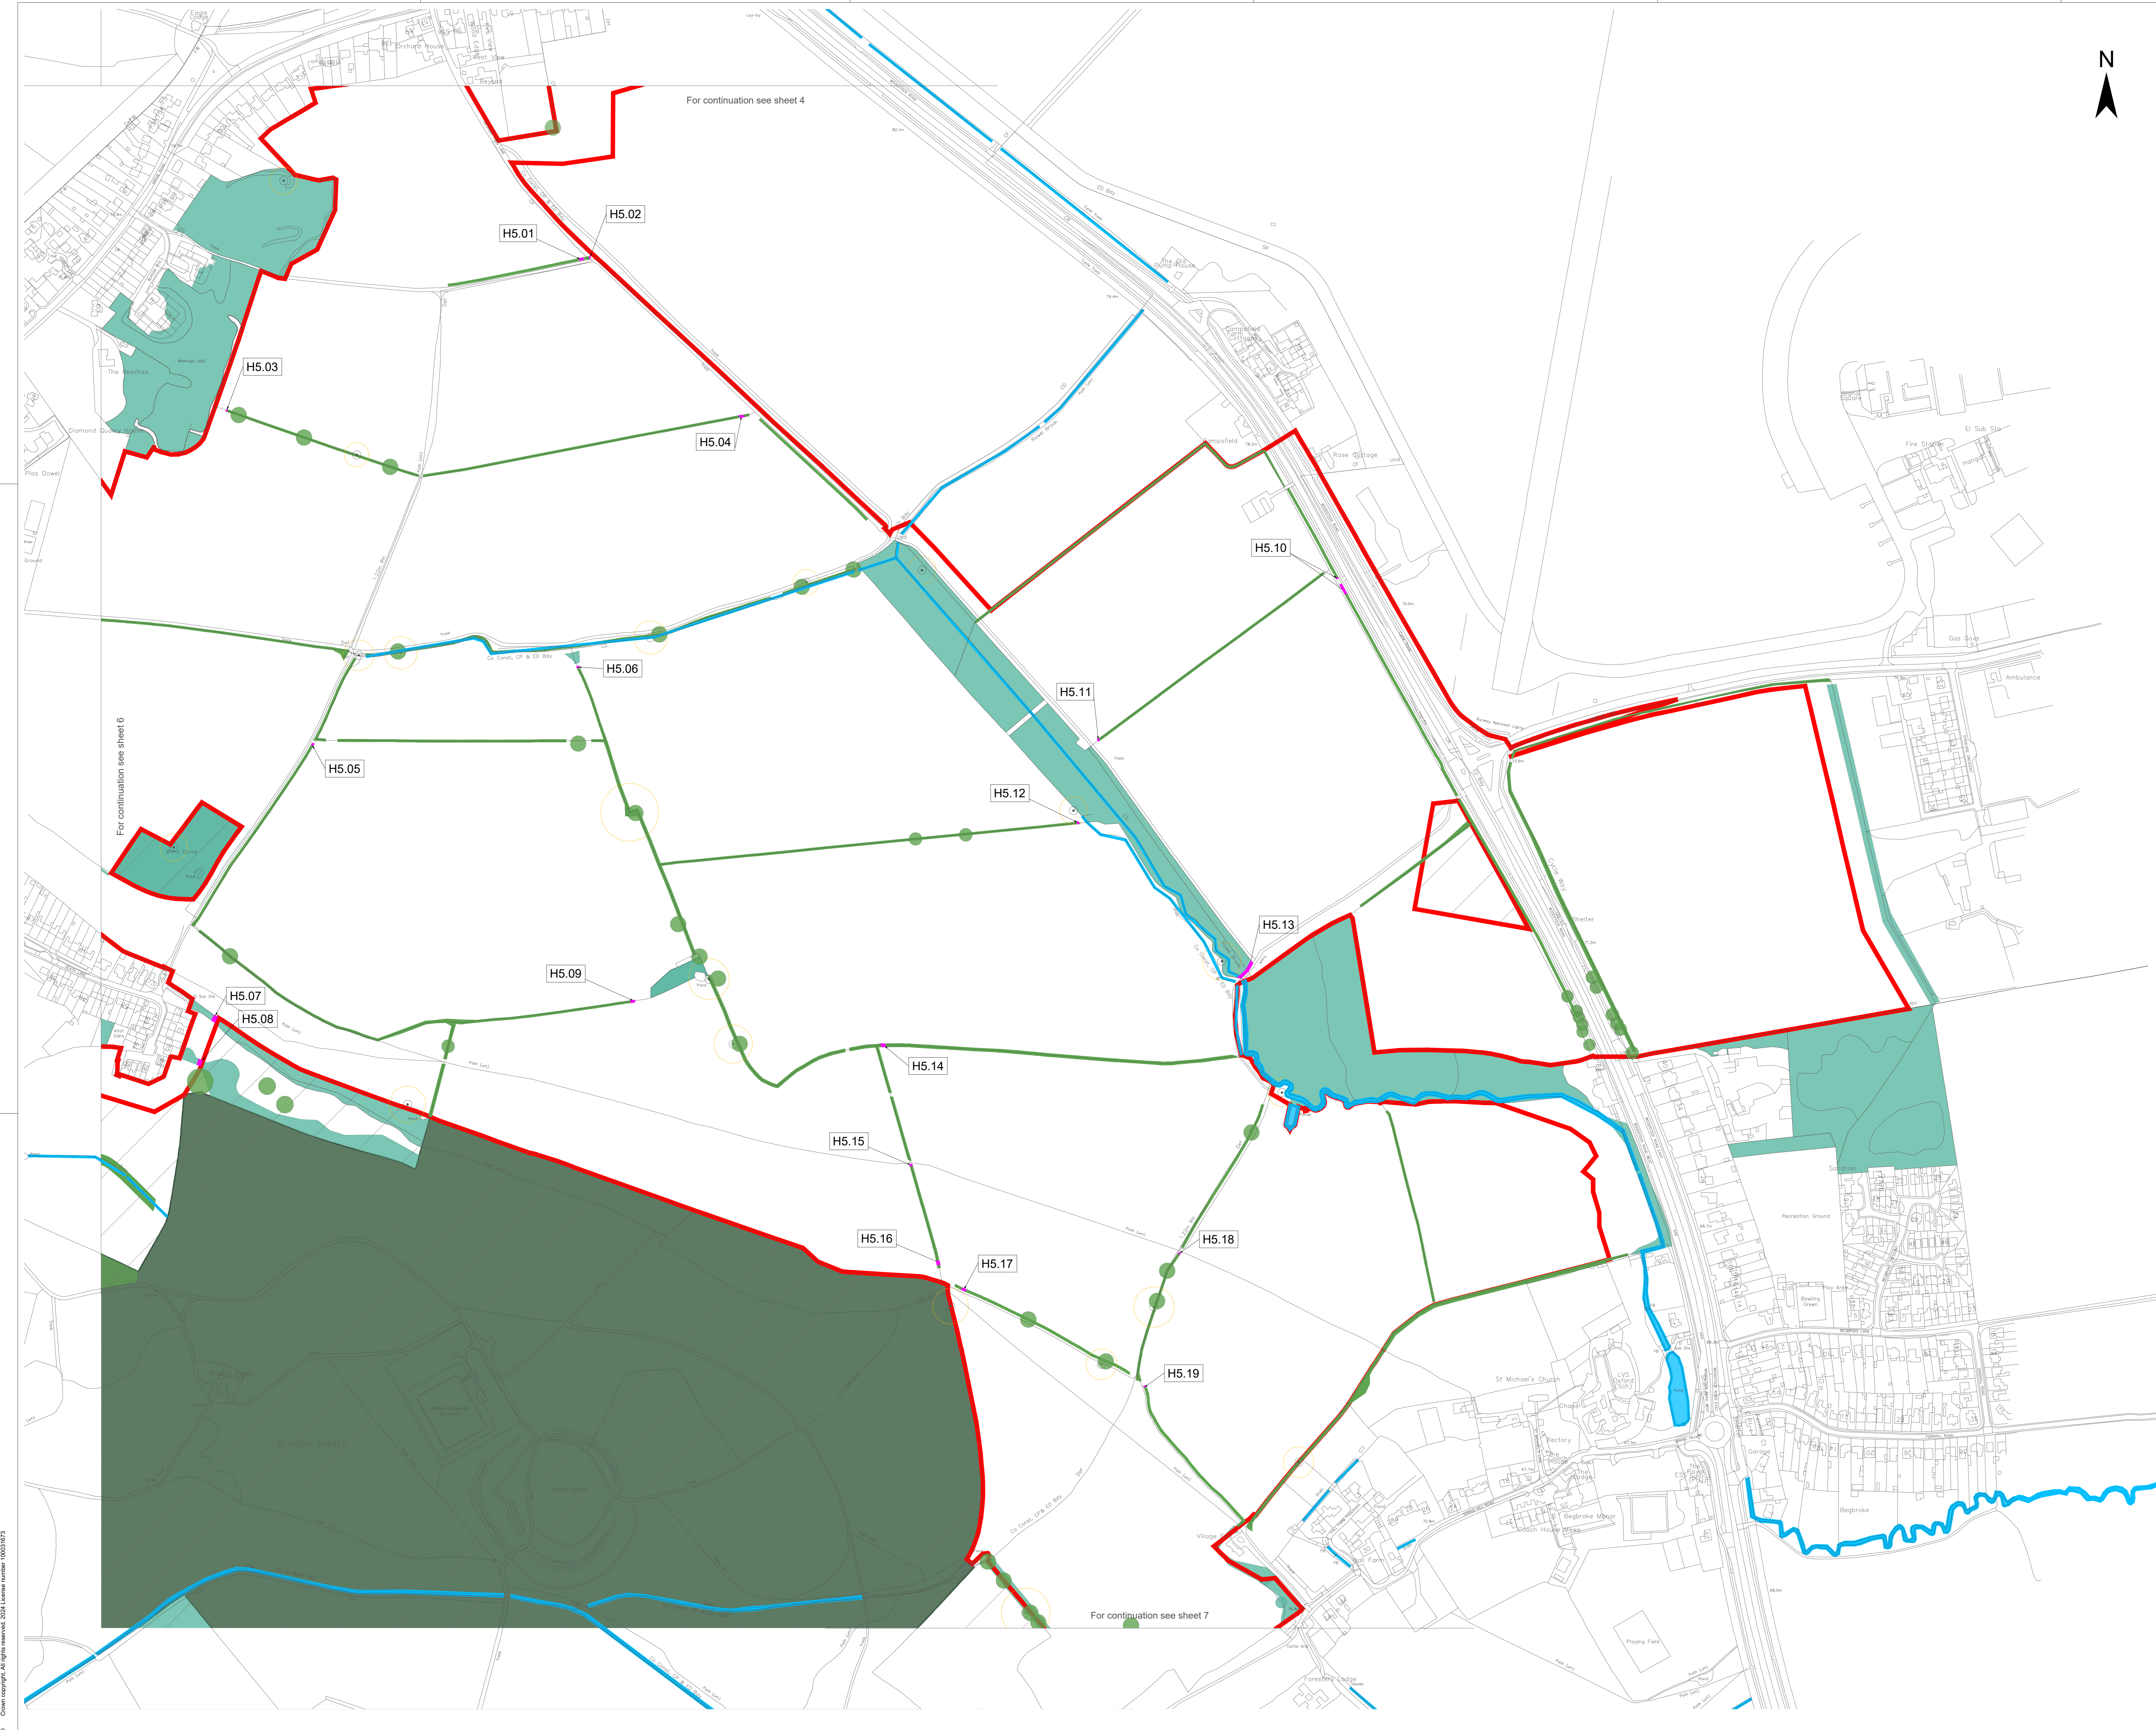

- Legend**
- Order Limit
 - Areas Outside of Order Limits
 - Existing Landscape Elements**
 - Ancient Woodland
 - Mature Woodland / Scrub
 - Existing Tree or Small Groups of Trees
 - Hedgerow
 - Watercourse
 - Veteran Tree
 - Veteran Tree Buffer
 - Features to be Removed**
 - Hedgerow to be Removed

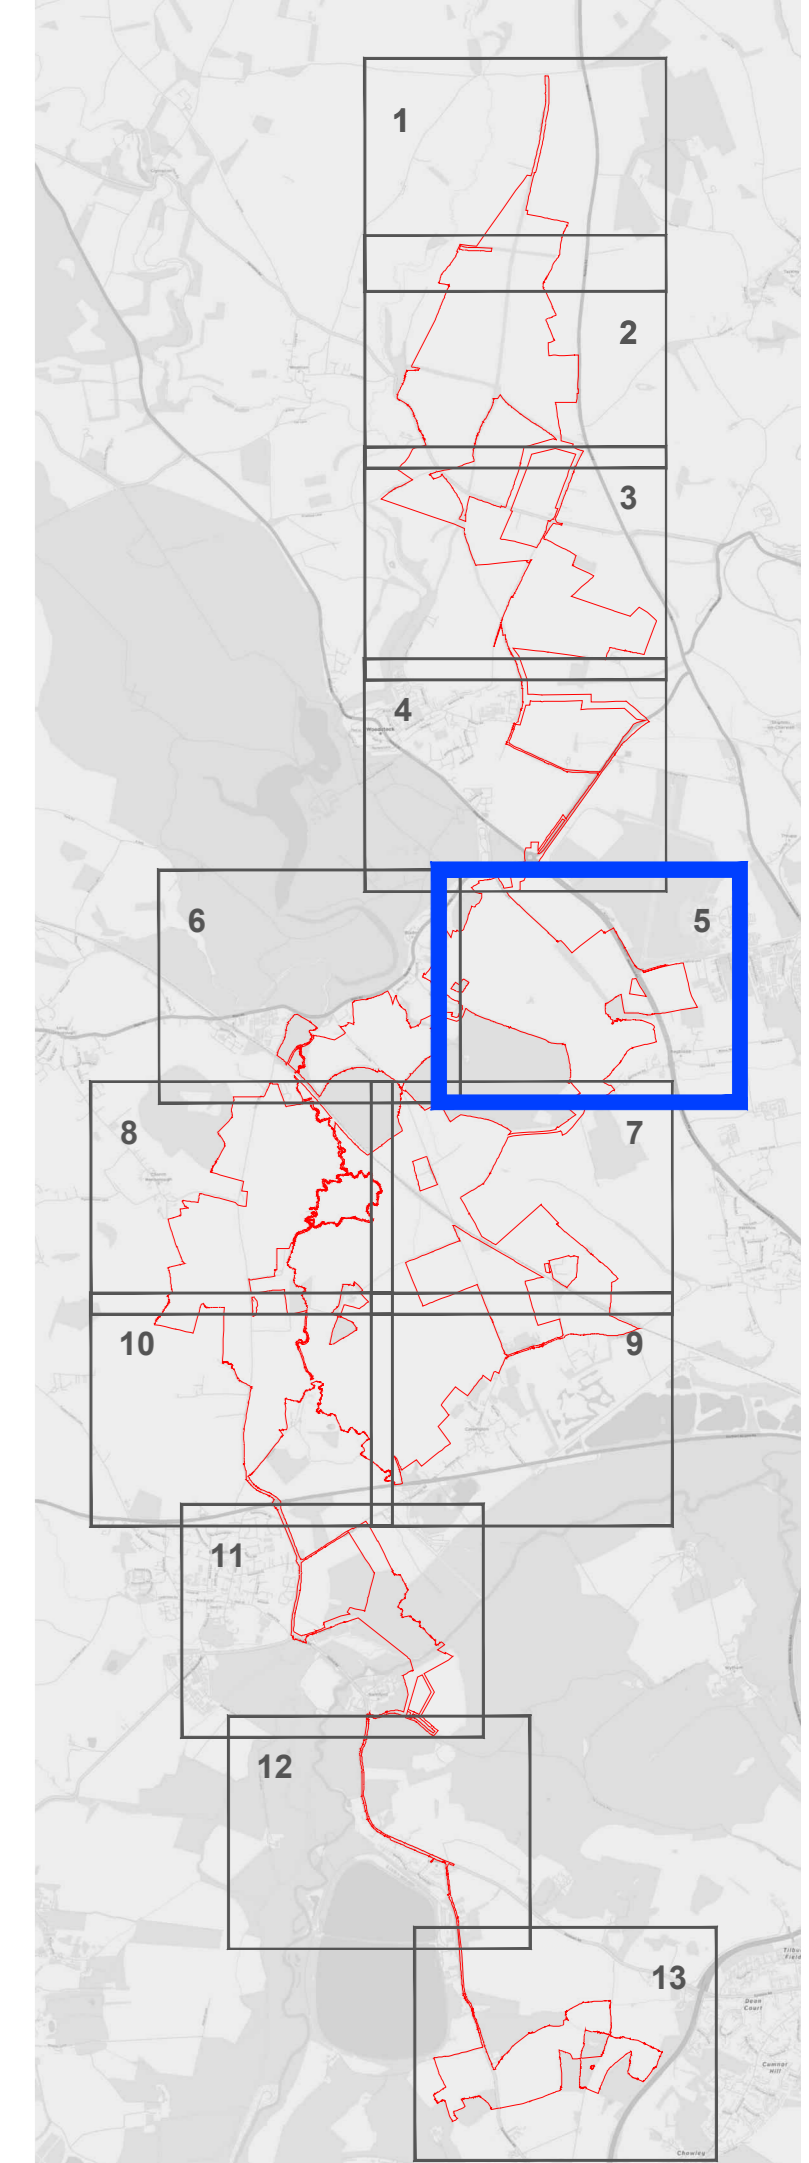


1. Area measurements for indicative purposes only.
2. No dimensions are to be scaled from this drawing.
3. All dimensions are to be checked on site.


Project		Status			
Botley West Solar Farm		Final			
Id.	Changes	Date	Name	Date	Name
		01.11.2024	V. Guskova		
		01.11.2024	H.Trabelsi		
		Drawing No EN010147/APP/2.10			
A	Created	01.11.2024	V.Guskova		

APPF Regulation: 5(2)(j)

Scale: 1:2500 at A0
 Title: Hedgerow Removal Plan
 Sheet 5 of 13

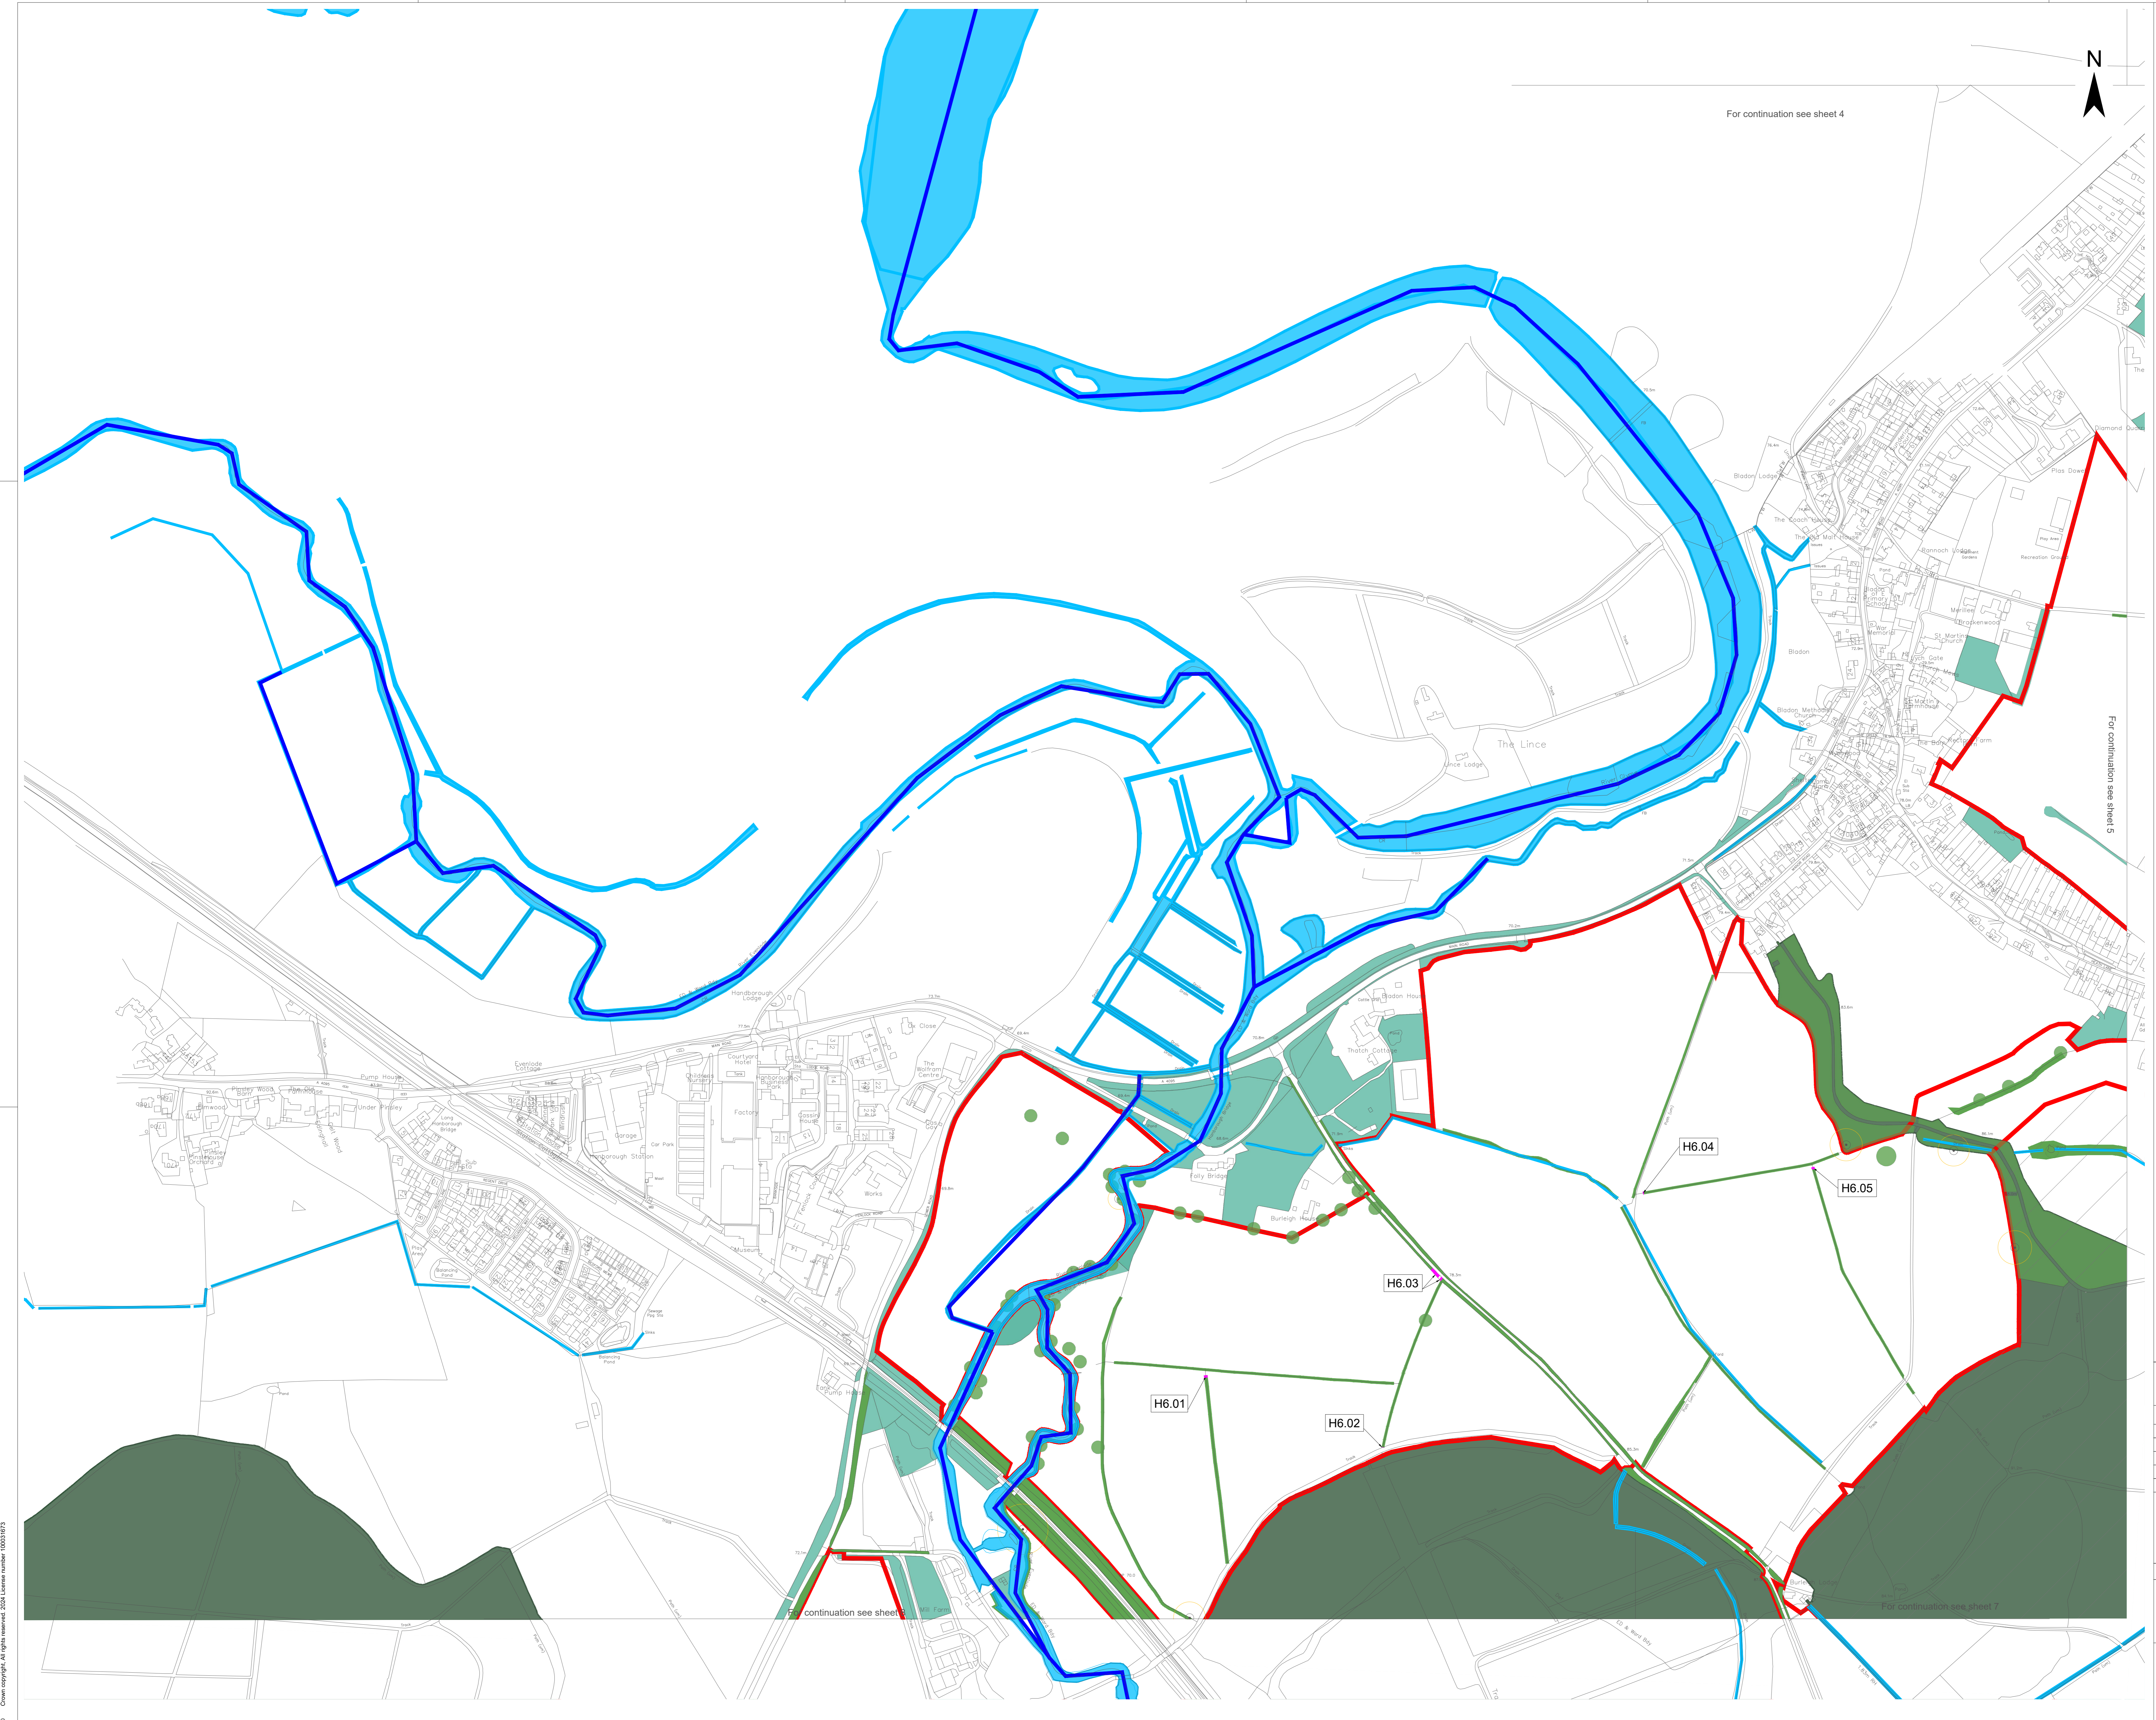

- Legend**
- Order Limit
 - Areas Outside of Order Limits
 - Existing Landscape Elements**
 - Ancient Woodland
 - Mature Woodland / Scrub
 - Existing Tree or Small Groups of Trees
 - Hedgerow
 - Main River
 - Watercourse
 - Veteran Tree ●
 - Veteran Tree Buffer
 - Features to be Removed**
 - Hedgerow to be Removed

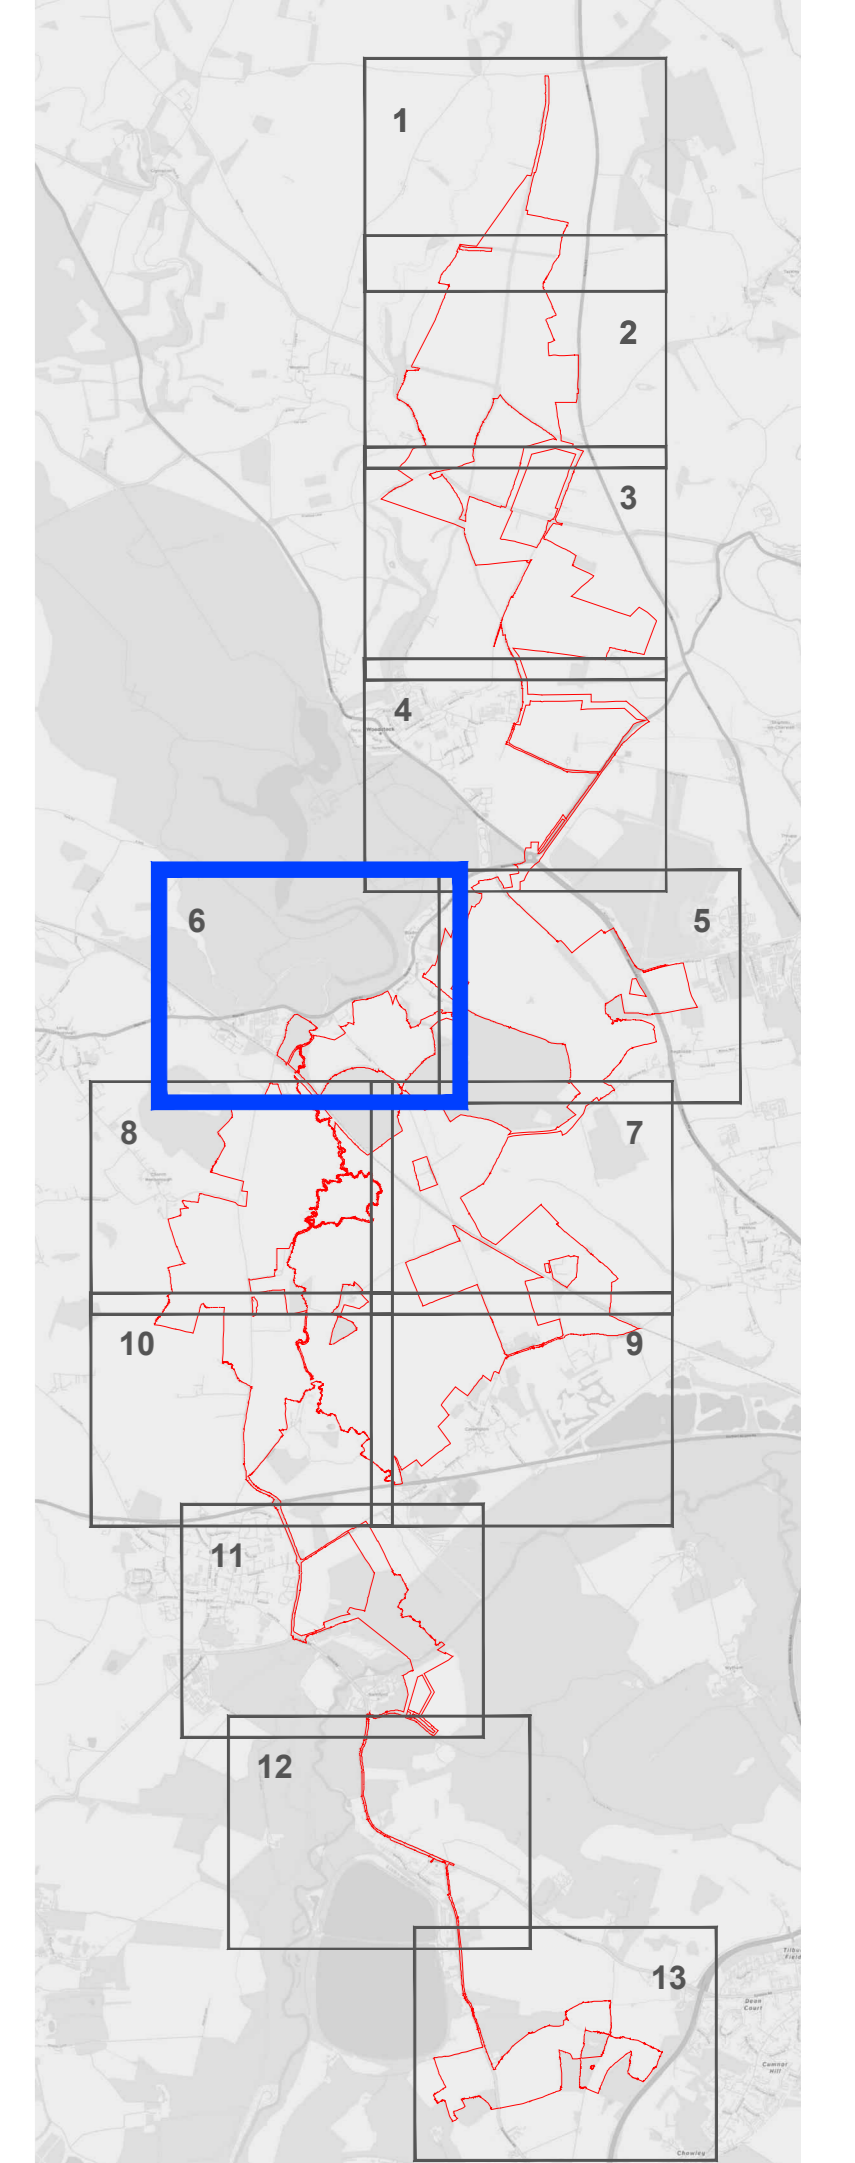


1. Area measurements for indicative purposes only.
2. No dimensions are to be scaled from this drawing.
3. All dimensions are to be checked on site.

Project		Status			
Botley West Solar Farm		Final			
Id.	Changes	Date	Name	Date	Name
			Edit	01.11.2024	V. Guskova
			Check	01.11.2024	H.Trabelsi
		Drawing No		EN010147/APP/2.10	
A	Created	01.11.2024	V. Guskova		

APFP Regulation: 5(2)(j)


Scale: 1:2500 at A0

Title: **Hedgerow Removal Plan**
Sheet 6 of 13

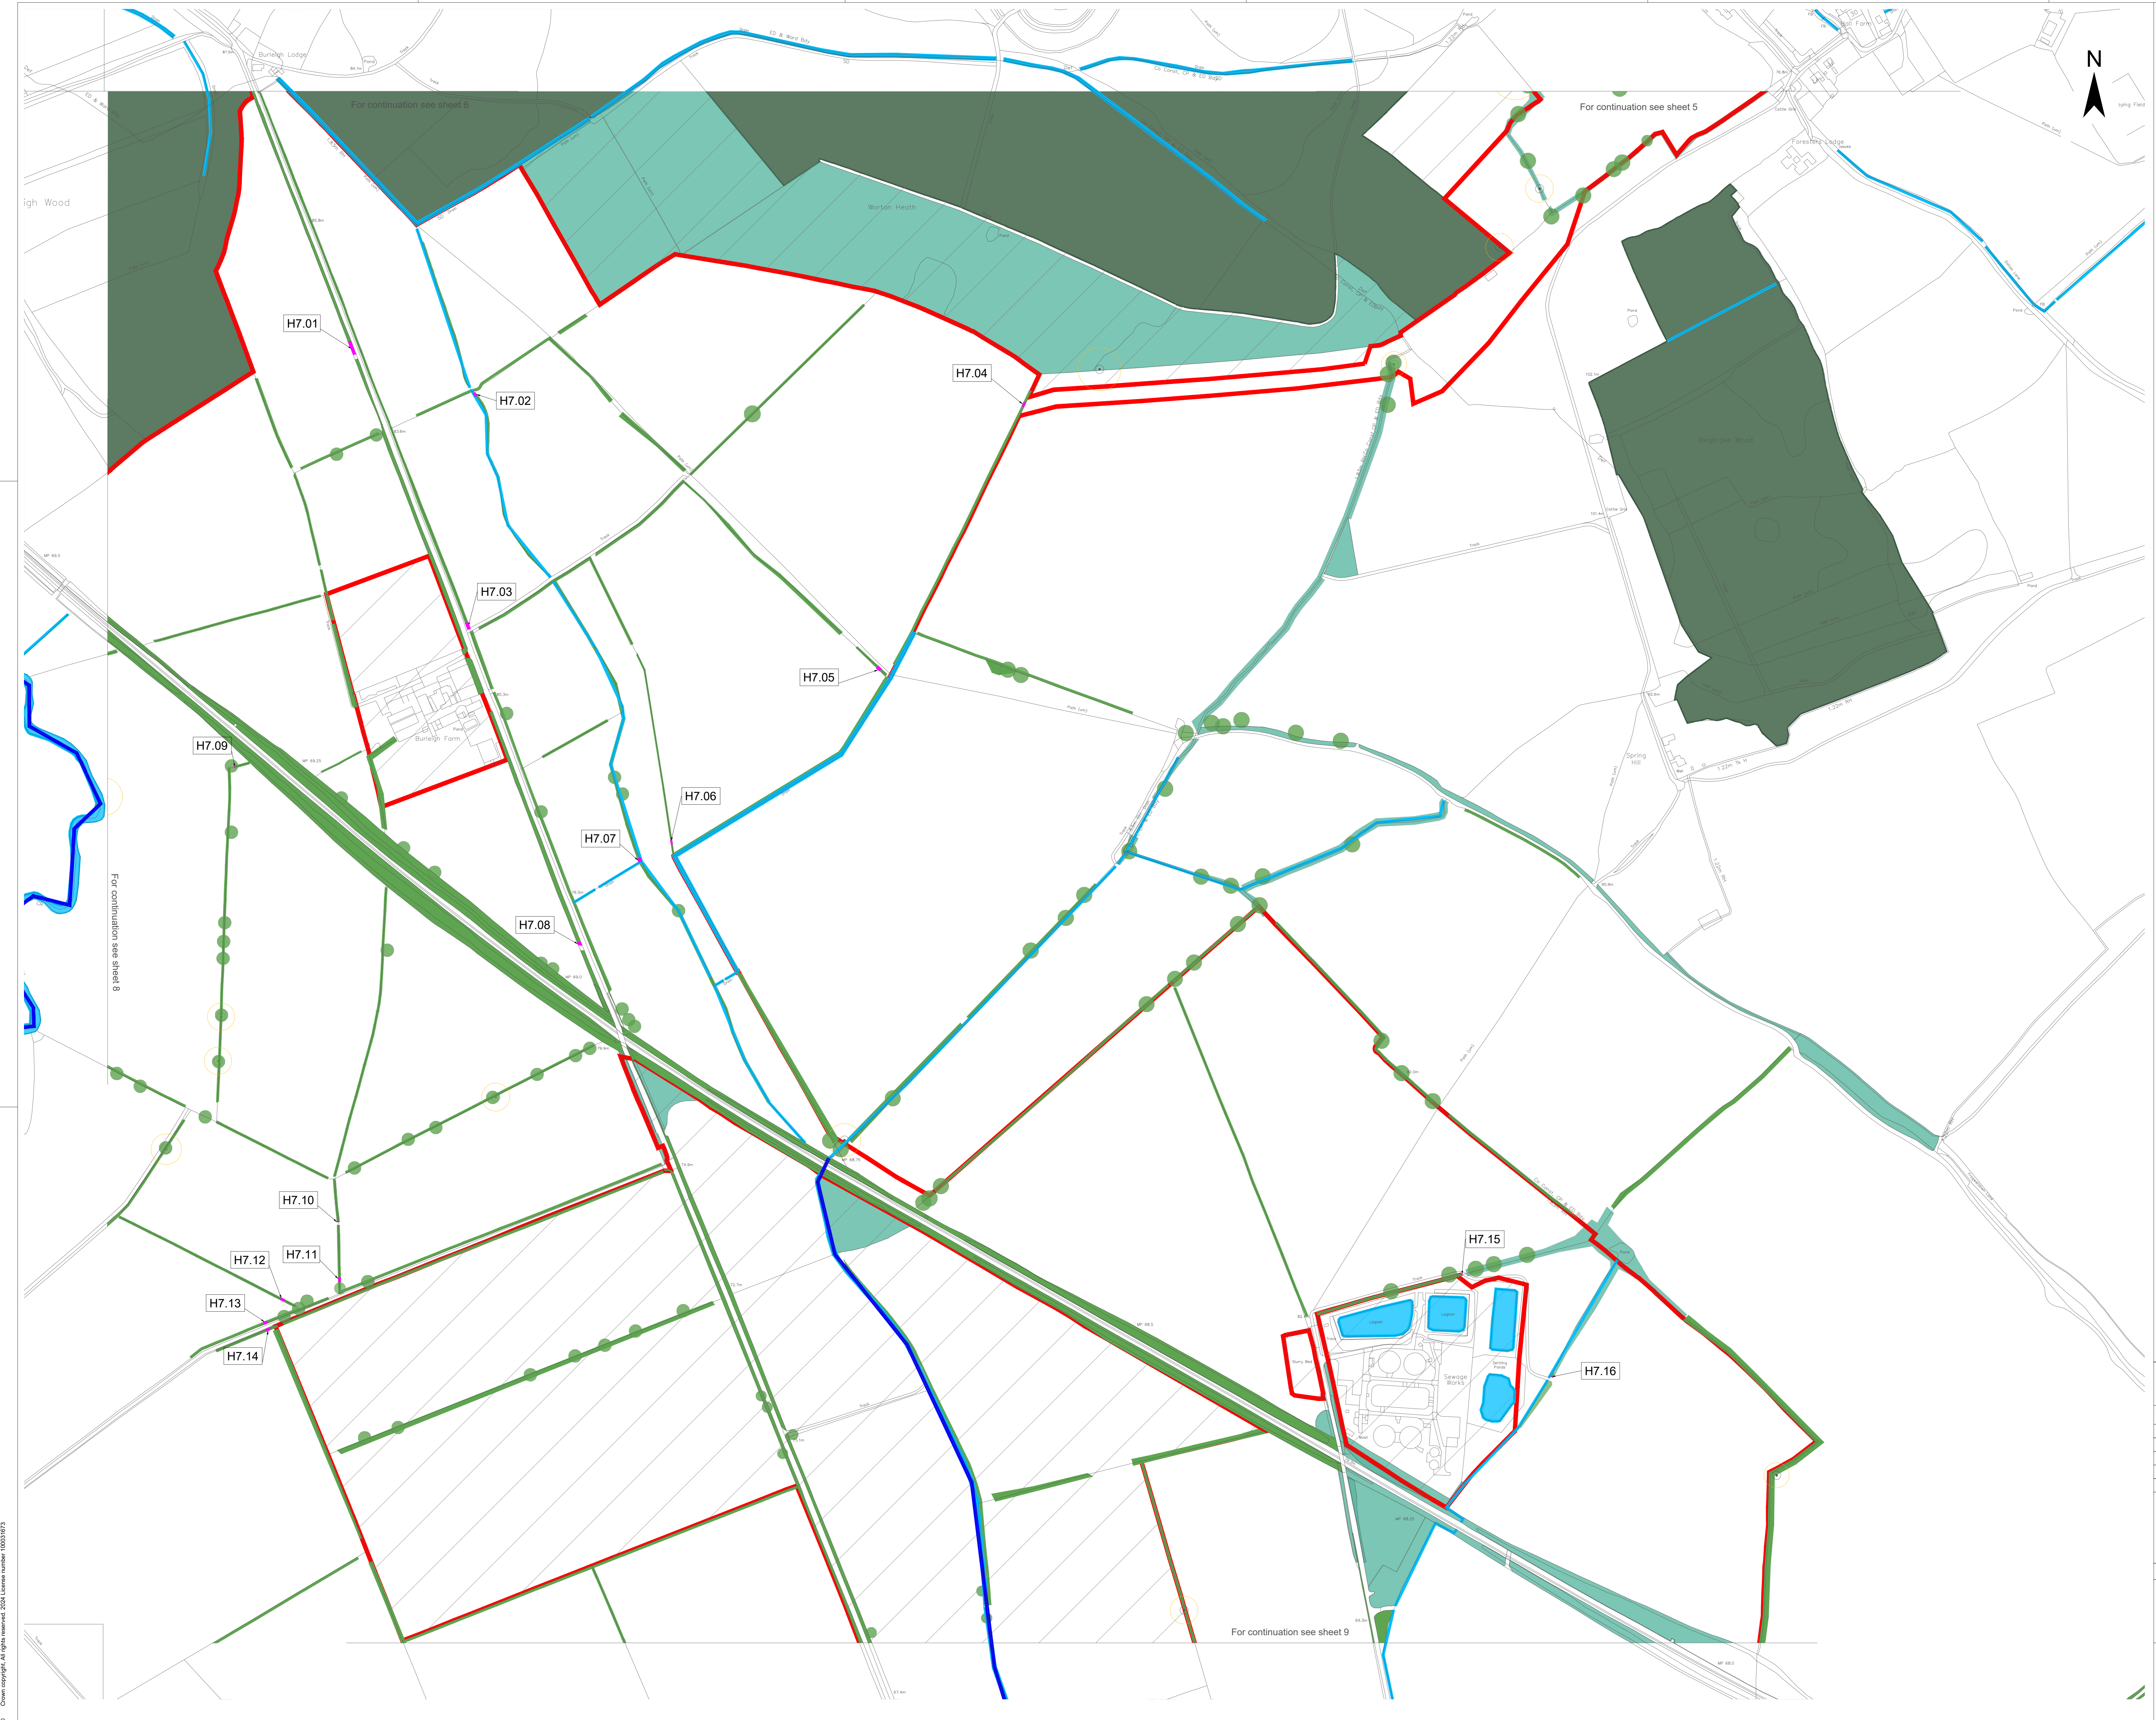

Legend

- Order Limit: [Red line]
- Areas Outside of Order Limits: [Light green fill]
- Existing Landscape Elements:
 - Ancient Woodland: [Dark green fill]
 - Mature Woodland / Scrub: [Medium green fill]
 - Existing Tree or Small Groups of Trees: [Green circle]
 - Hedgerow: [Thick green line]
 - Main River: [Thick blue line]
 - Watercourse: [Thin blue line]
 - Veteran Tree: [Yellow circle]
 - Veteran Tree Buffer: [Yellow circle with buffer]
- Features to be Removed: [Pink line]
- Hedgerow to be Removed: [Pink line]

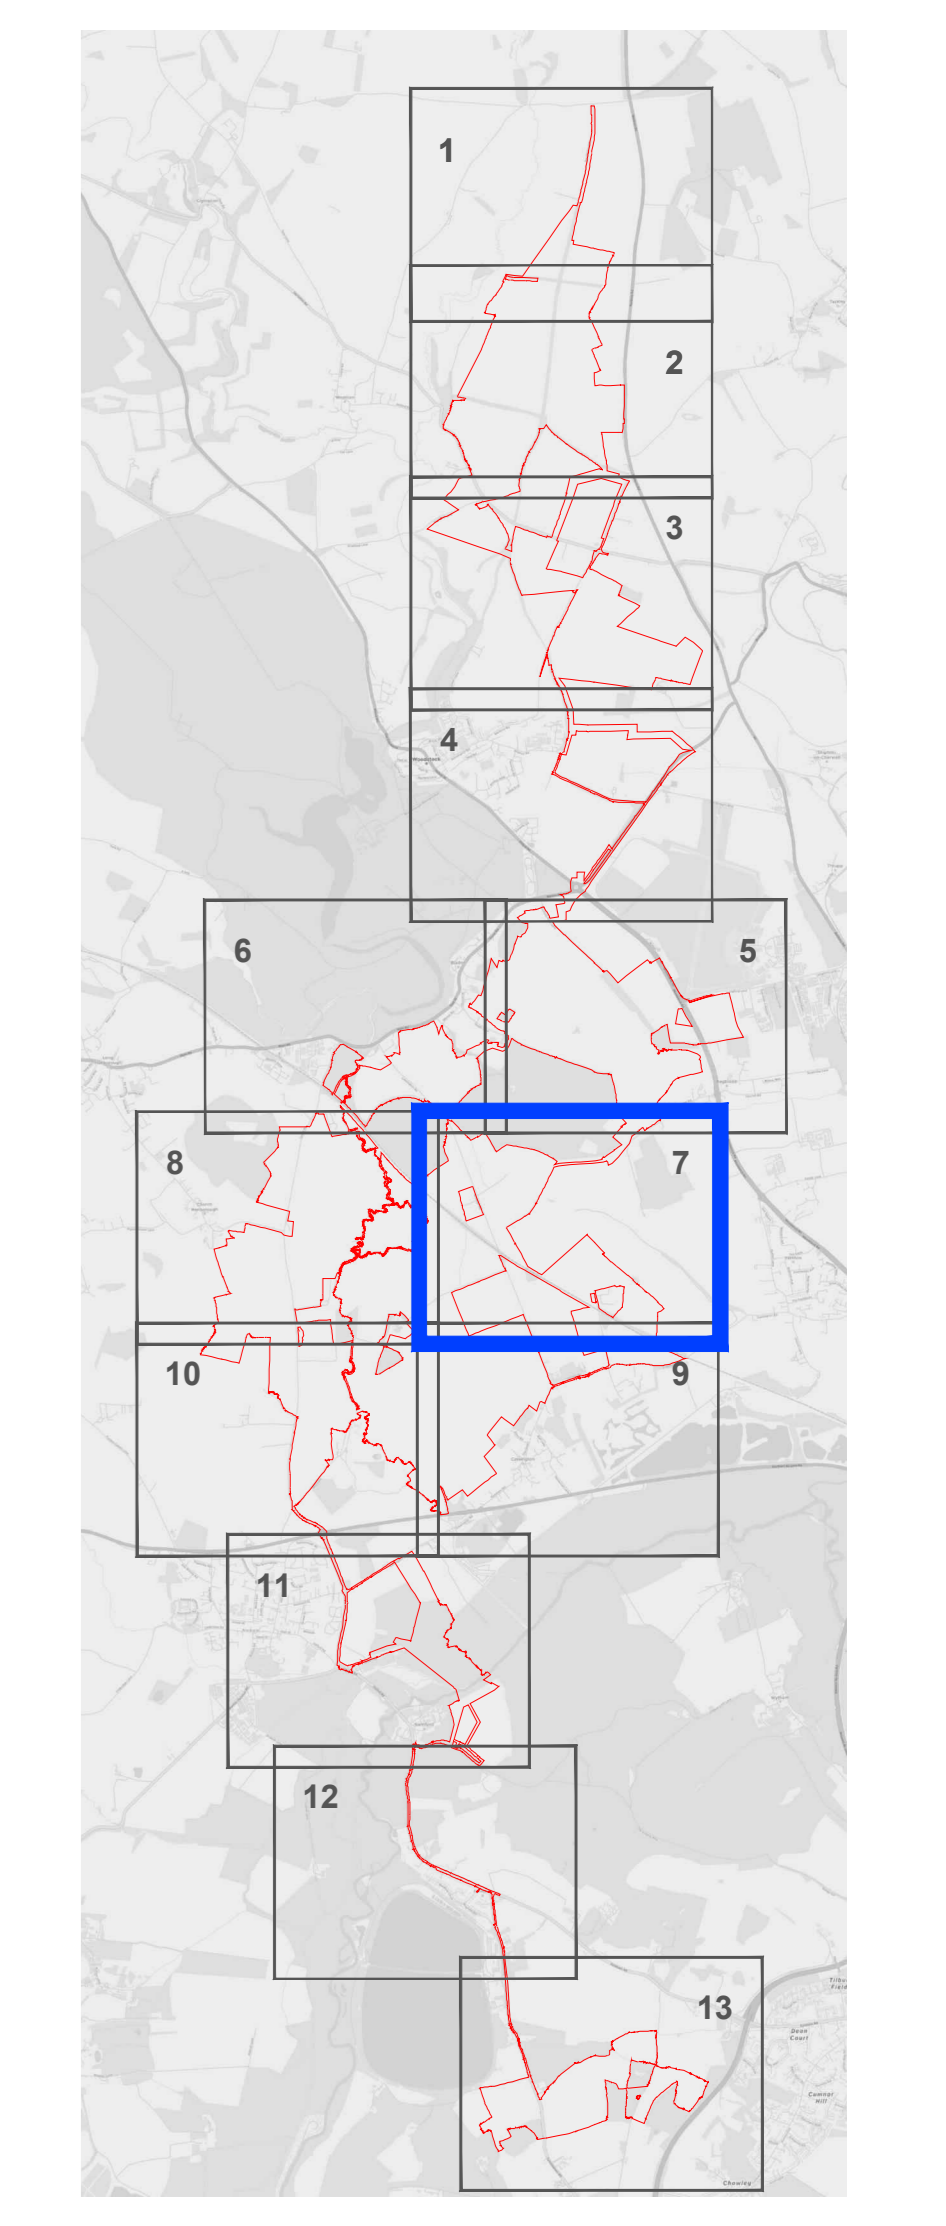








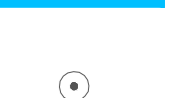



- Area measurements for indicative purposes only.
- No dimensions are to be scaled from this drawing.
- All dimensions are to be checked on site.

Project		Status	
Botley West Solar Farm		Final	
Id.	Changes	Date	Name
	Edit	01.11.2024	V. Guskova
	Check	01.11.2024	H.Trabelsi
		Drawing No	EN010147/APP/2.10
A	Created	01.11.2024	V. Guskova

APFP Regulation: 5(2)(j)

Scale: 1:2500 at A0

Titel: **Hedgerow Removal Plan**
Sheet 7 of 13

- Legend**
- Order Limit 
 - Areas Outside of Order Limits 
 - Existing Landscape Elements**
 - Ancient Woodland 
 - Mature Woodland / Scrub 
 - Existing Tree or Small Groups of Trees 
 - Hedgerow 
 - Main River 
 - Watercourse 
 - Veteran Tree 
 - Veteran Tree Buffer 
 - Features to be Removed**
 - Hedgerow to be Removed 




sheet 7

H8.05

H8.04

0 30 60 Meters

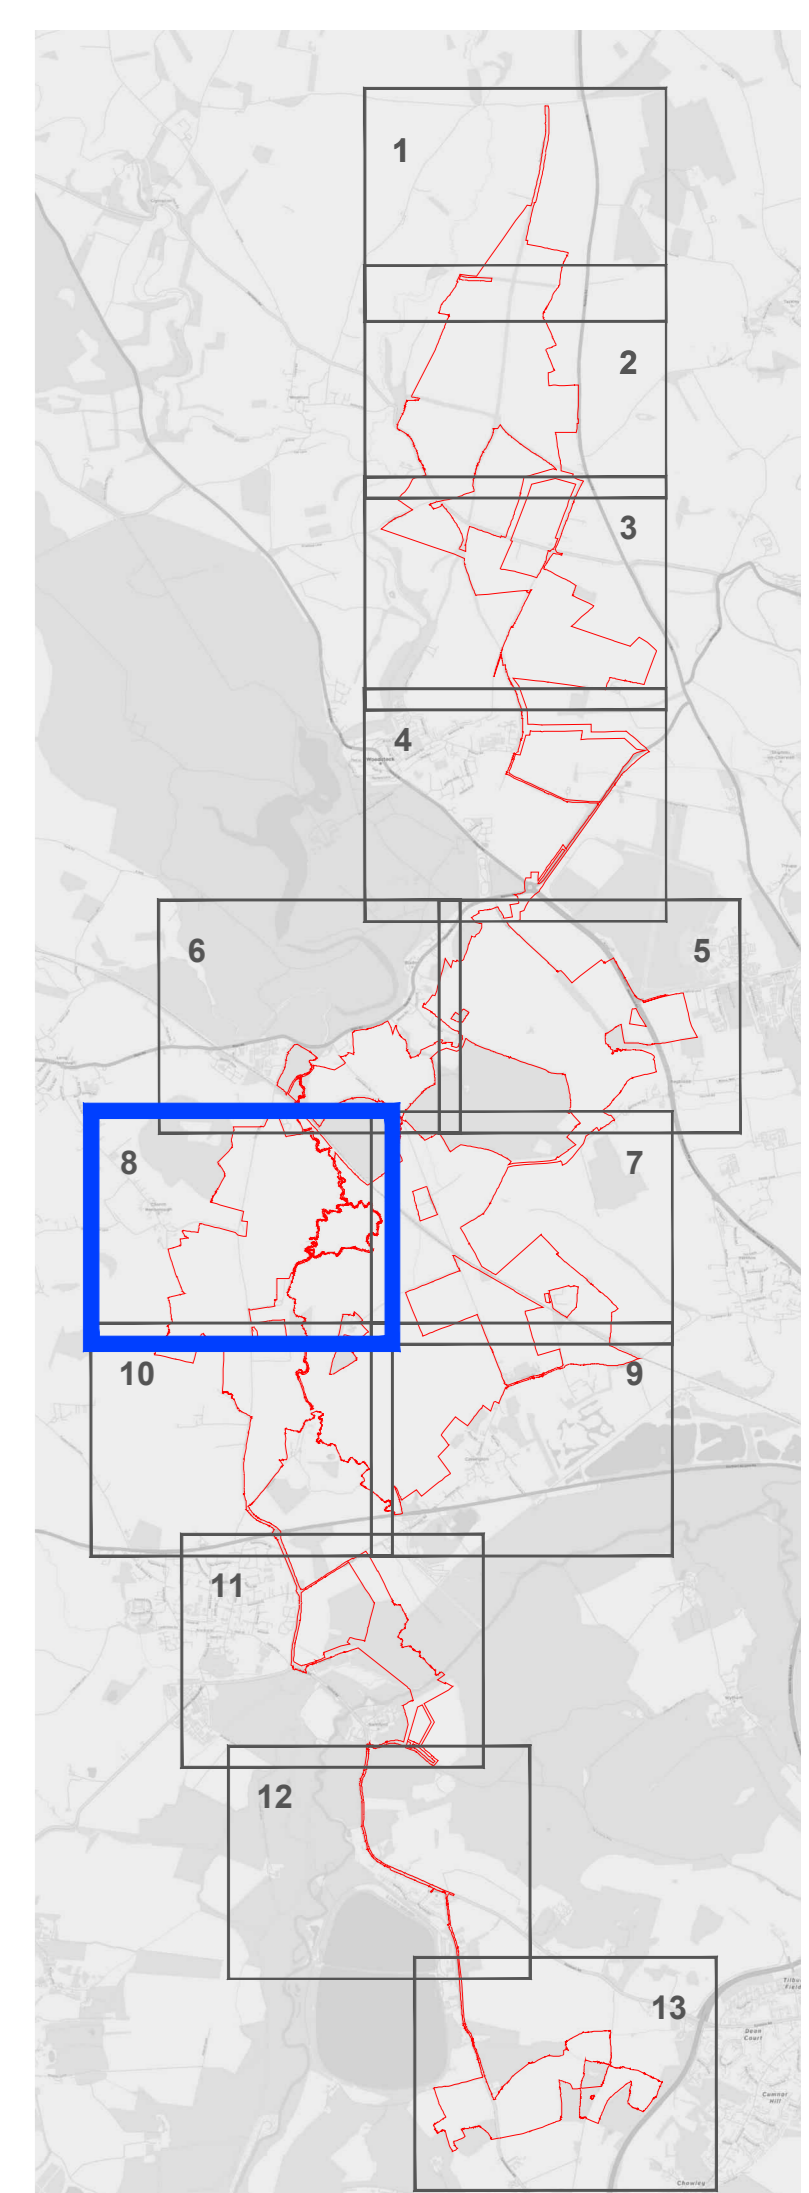

- Area measurements for indicative purposes only.
- No dimensions are to be scaled from this drawing.
- All dimensions are to be checked on site.


Project		Status	
Botley West Solar Farm		Final	
Id.	Changes	Date	Name
		01.11.2024	V. Guskova
	Check	01.11.2024	H.Trabelsi
Drawing No		EN010147/APP/2.10	
A	Created	01.11.2024	V.Guskova

APFP Regulation: 5(2)(j)



Scale: 1:2500 at A0

Title: Hedgerow Removal Plan Sheet 8 of 13



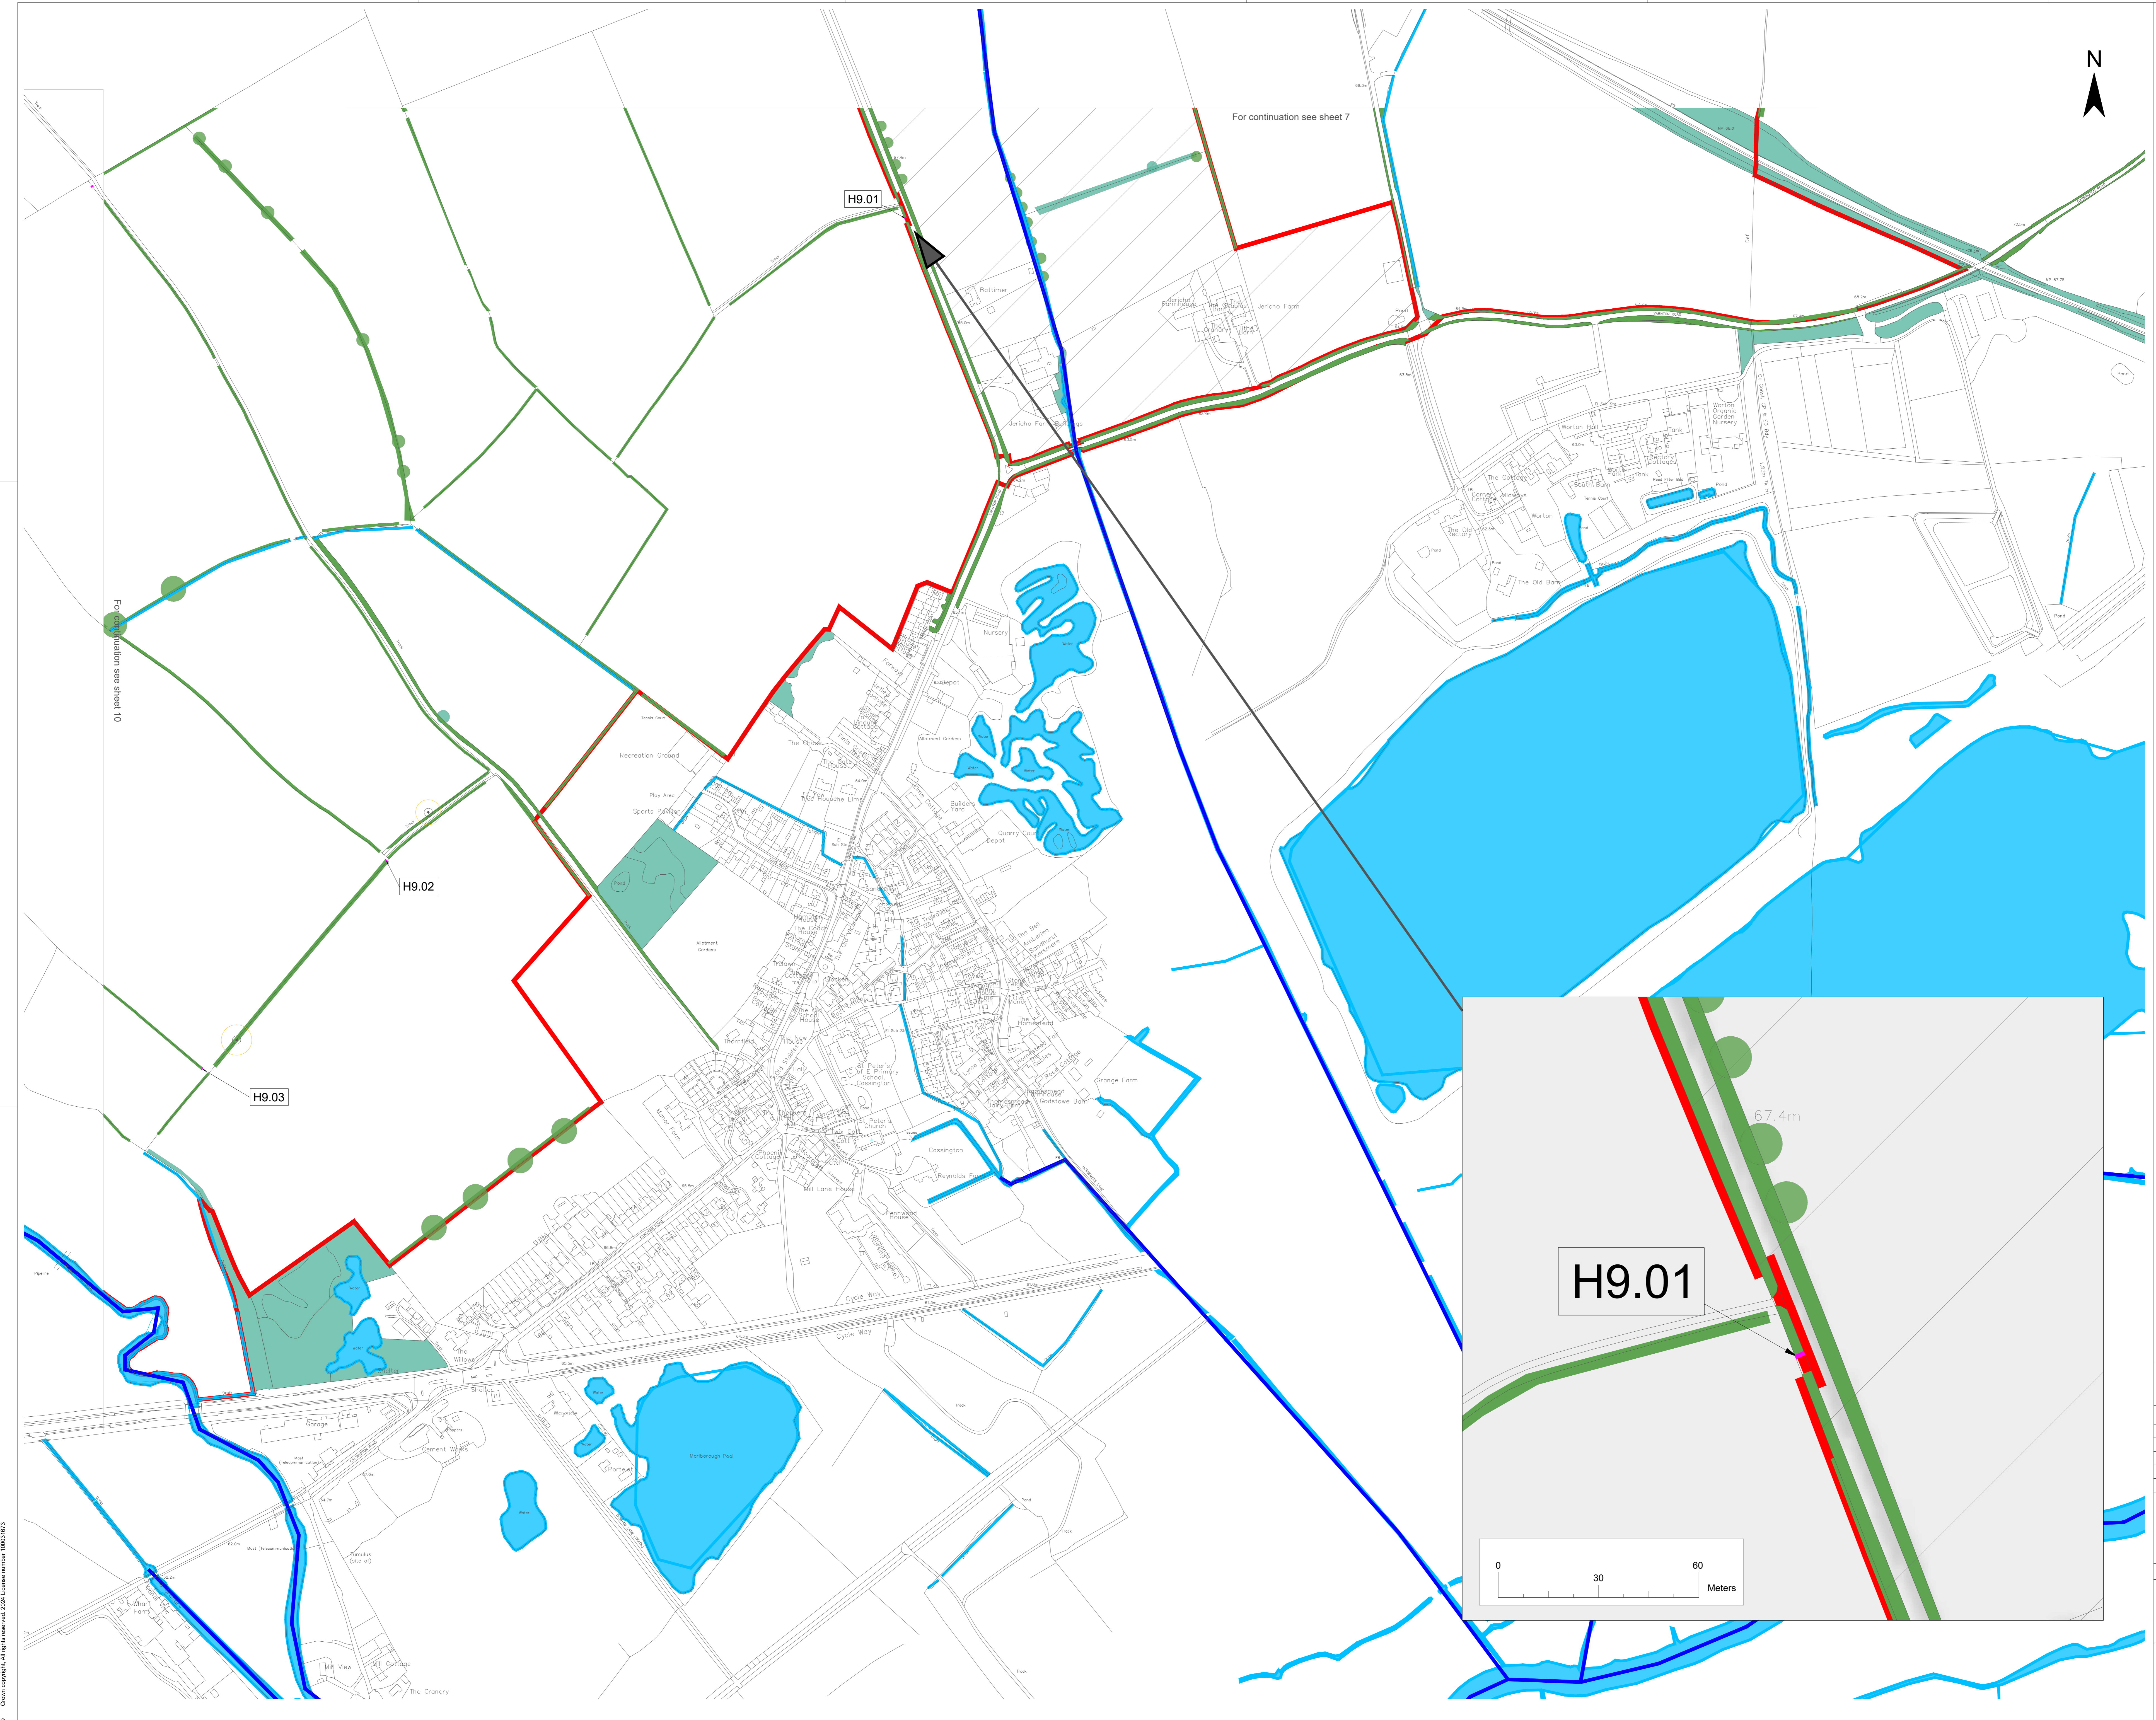

- Legend**
- Order Limit
 - Areas Outside of Order Limits
 - Existing Landscape Elements**
 - Mature Woodland / Scrub
 - Existing Tree or Small Groups of Trees
 - Hedgerow
 - Main River
 - Watercourse
 - Veteran Tree
 - Veteran Tree Buffer
 - Features to be Removed**
 - Hedgerow to be Removed

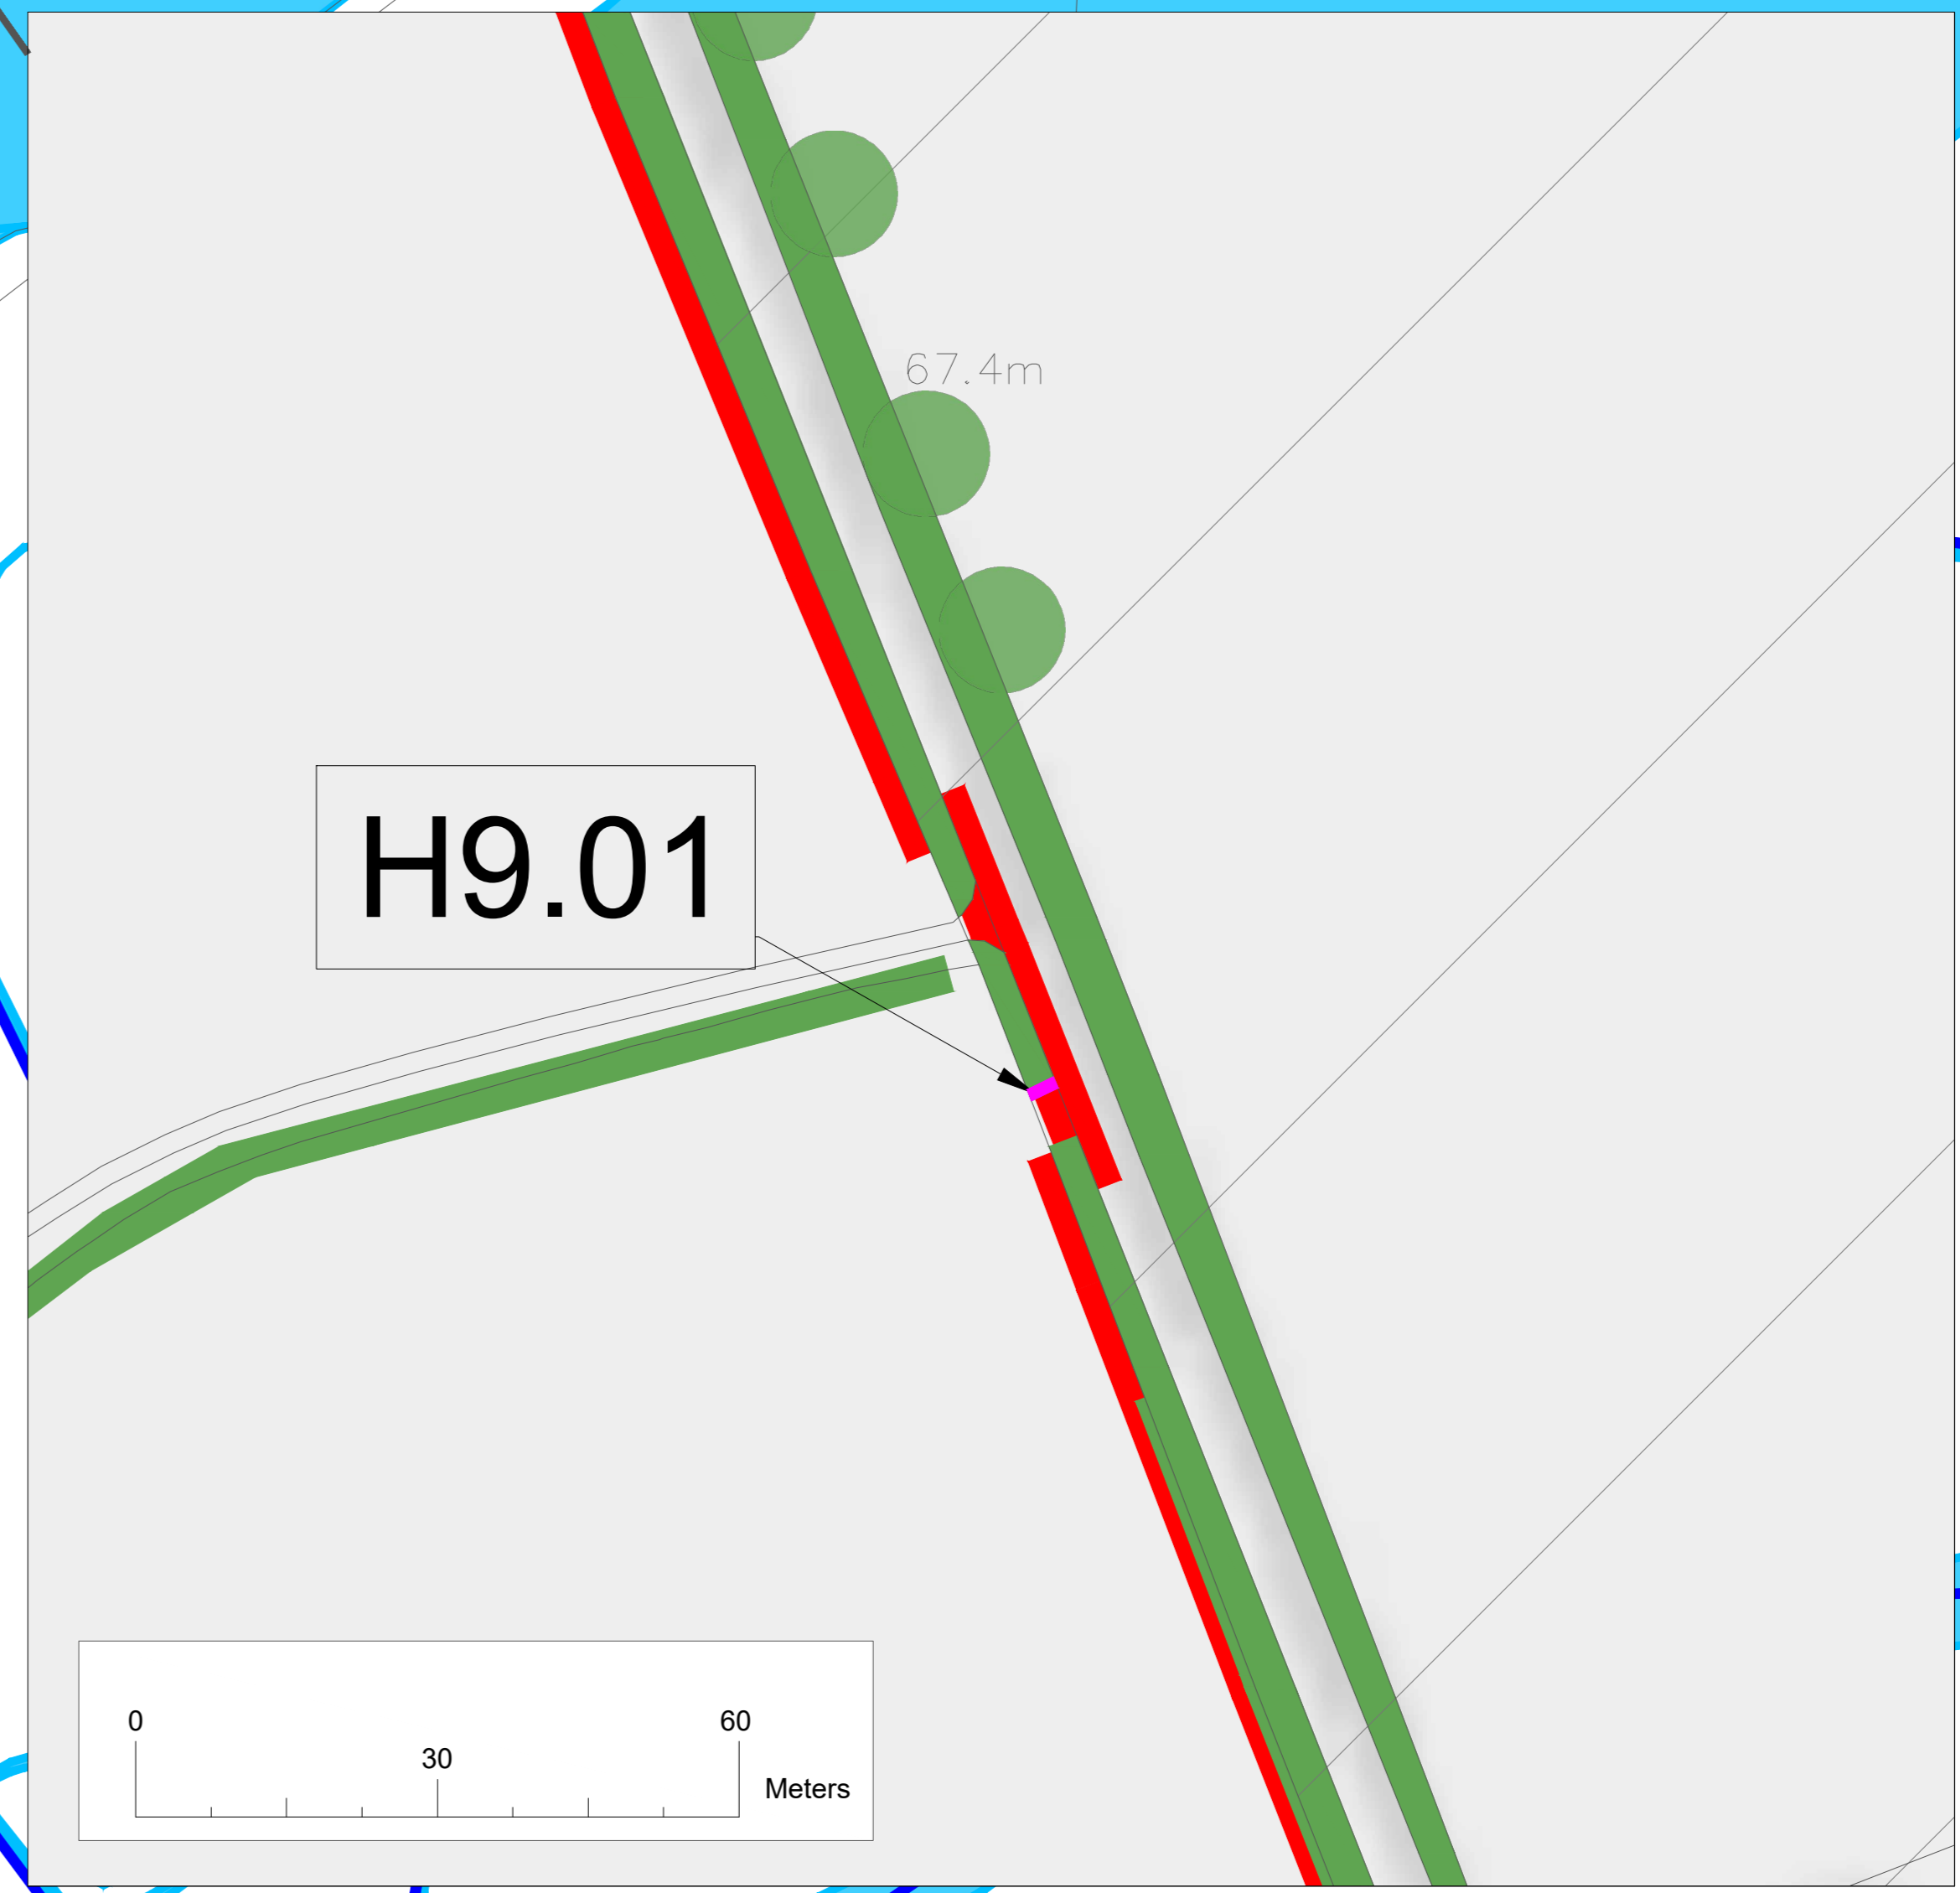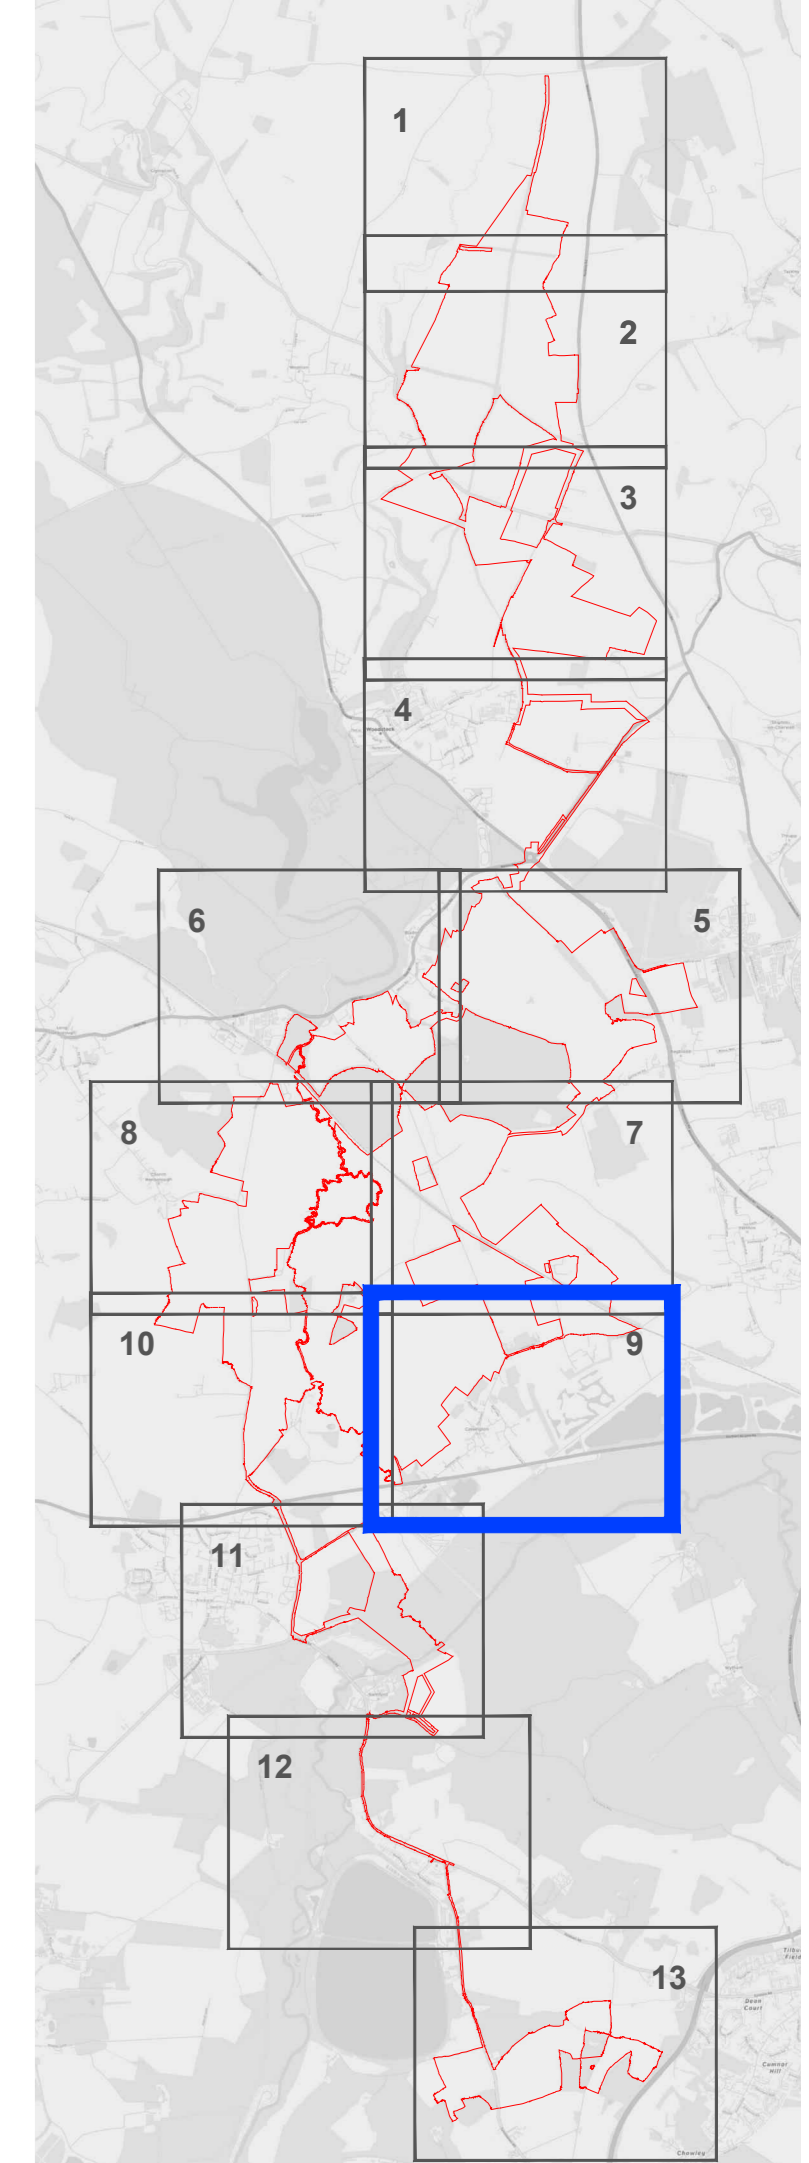


1. Area measurements for indicative purposes only.
2. No dimensions are to be scaled from this drawing.
3. All dimensions are to be checked on site.


Project		Status	
Botley West Solar Farm		Final	
Id.	Changes	Date	Name
		01.11.2024	V. Guskova
	Check	01.11.2024	H.Trabelsi
		Drawing No	EN010147/APP/2.10
A	Created	01.11.2024	V. Guskova

APPF Regulation: 5(2)(j)


Scale: 1:2500 at A0

Hedgerow Removal Plan
Sheet 9 of 13

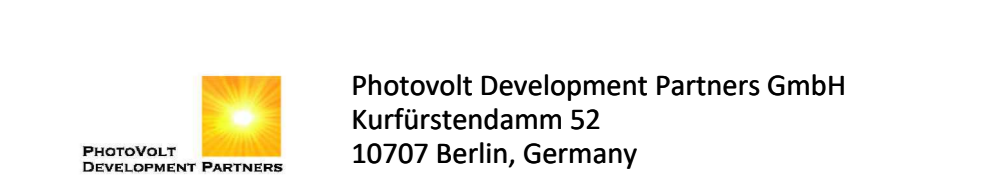

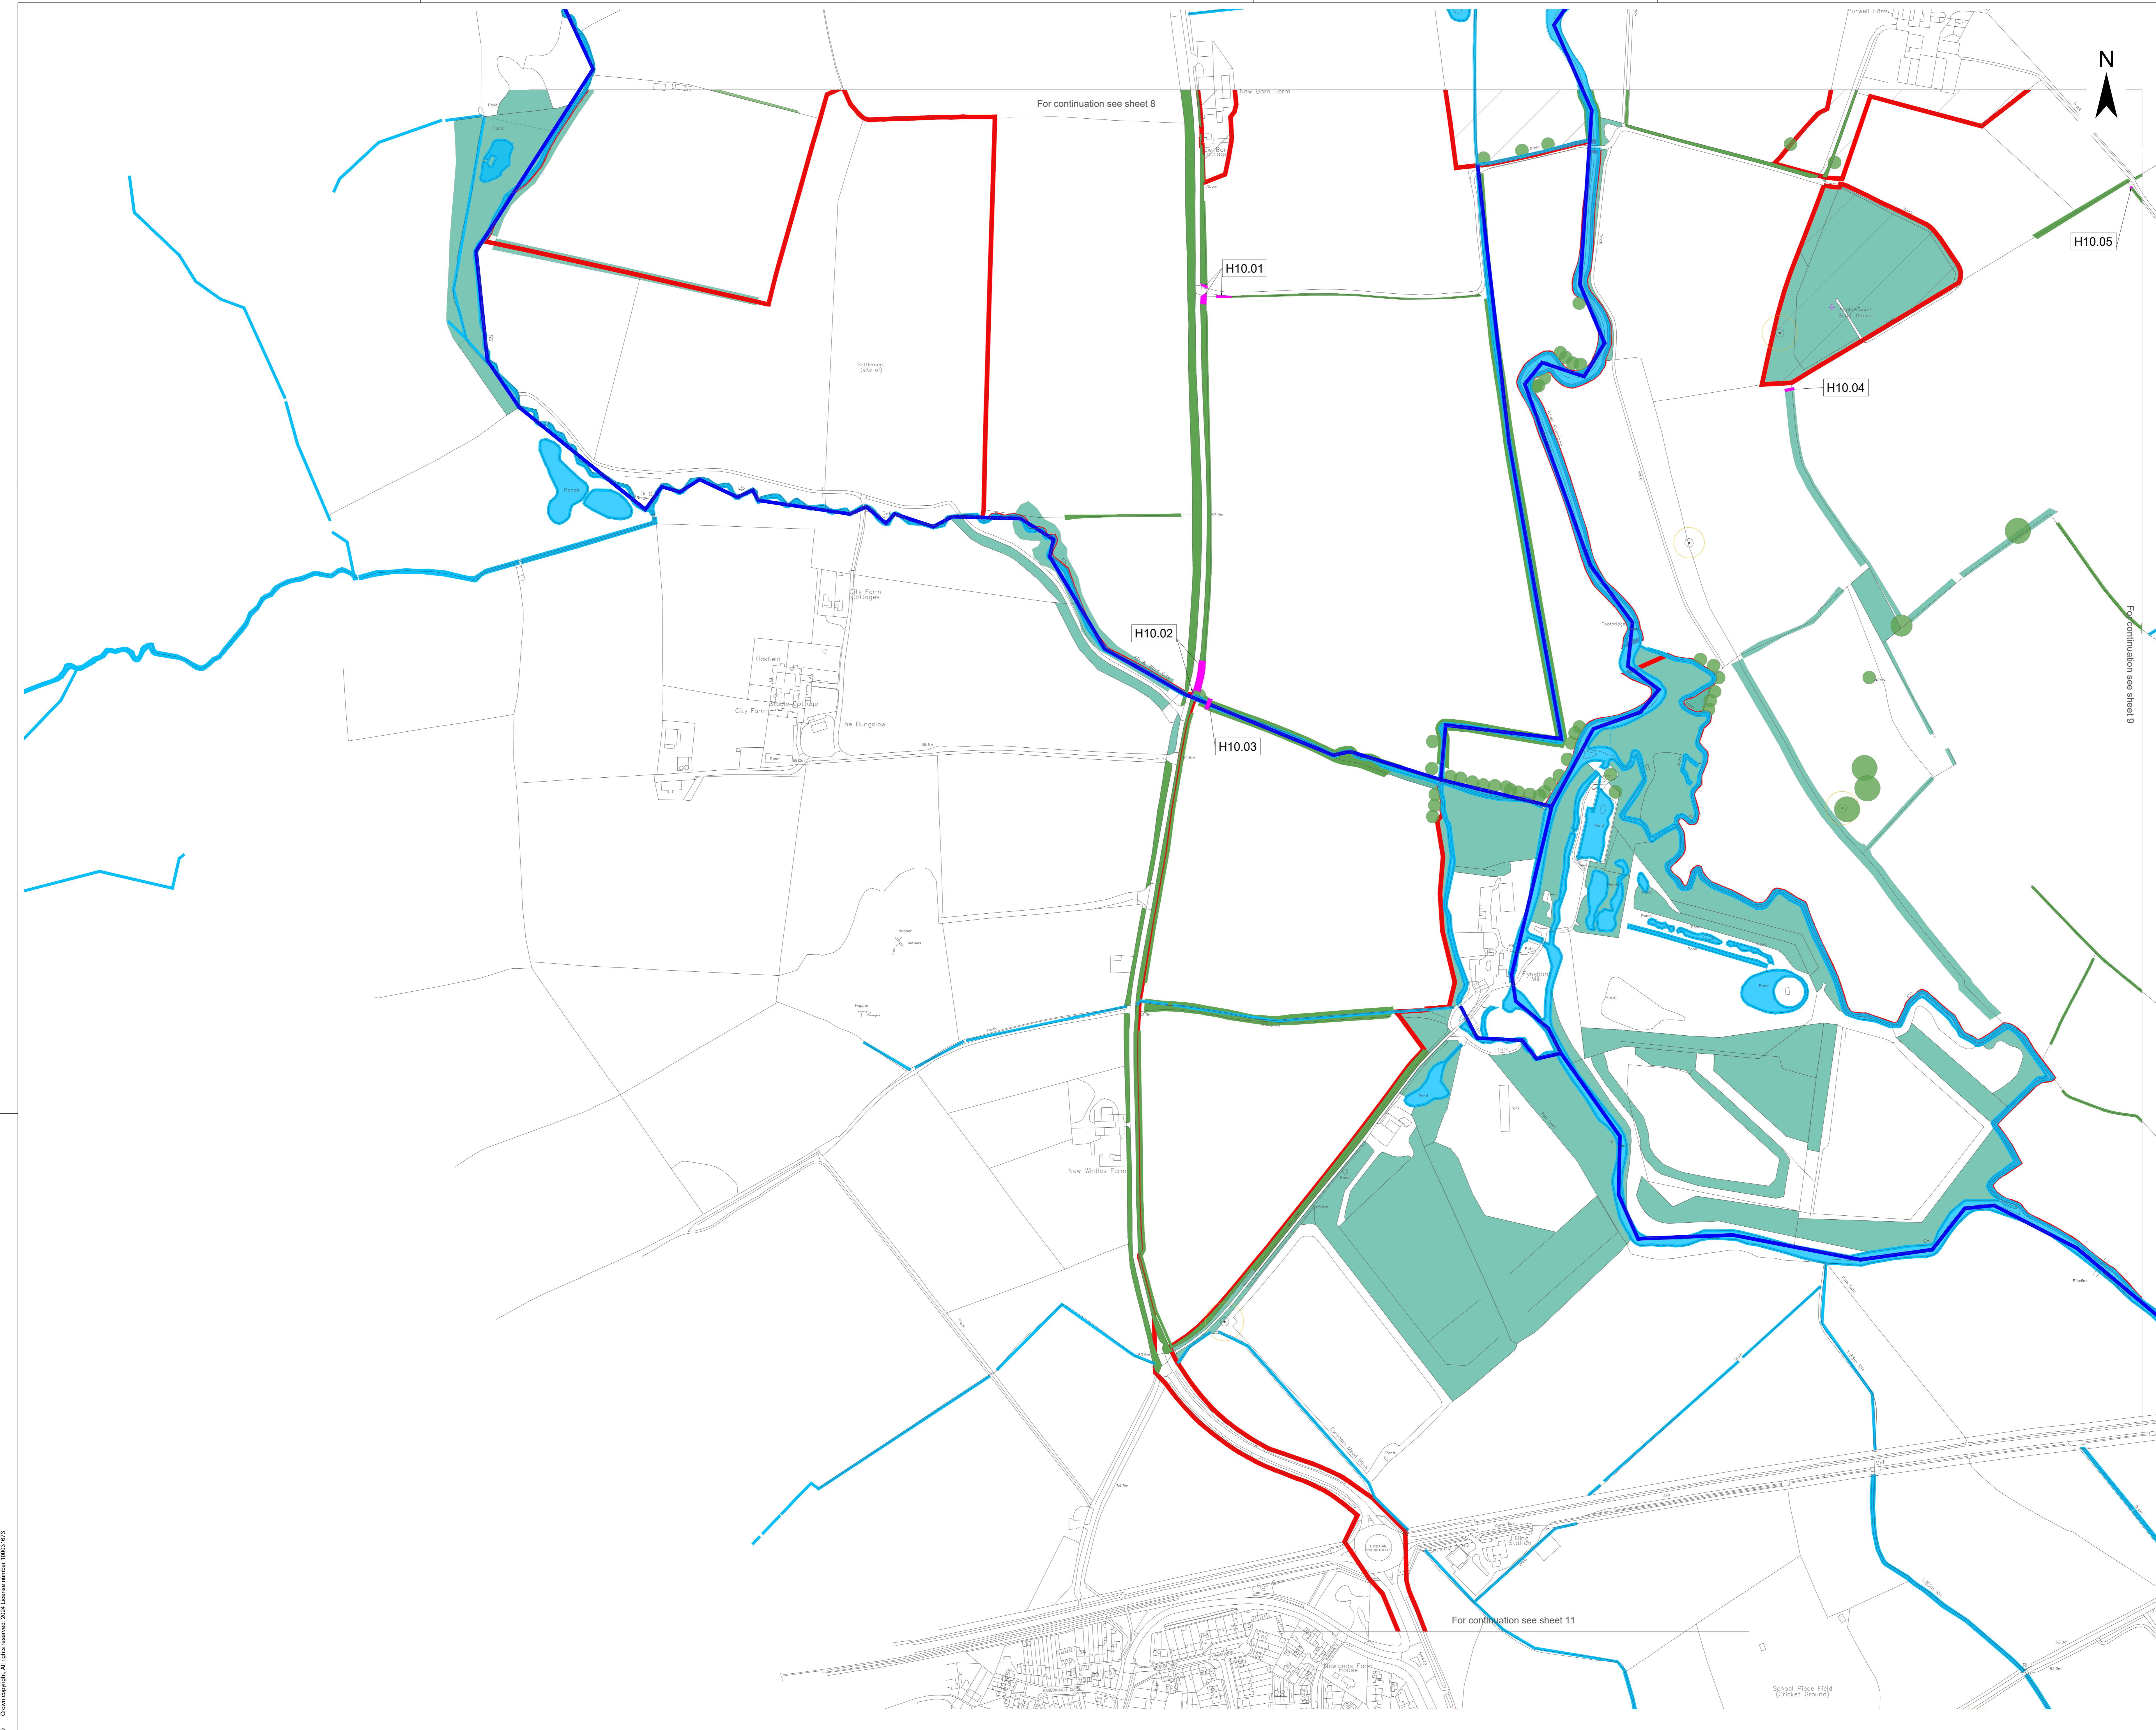

- Legend**
- Order Limit
 - Areas Outside of Order Limits
 - Existing Landscape Elements**
 - Mature Woodland / Scrub
 - Existing Tree or Small Groups of Trees
 - Hedgerow
 - Main River
 - Watercourse
 - Veteran Tree
 - Veteran Tree Buffer
 - Features to be Removed**
 - Hedgerow to be Removed

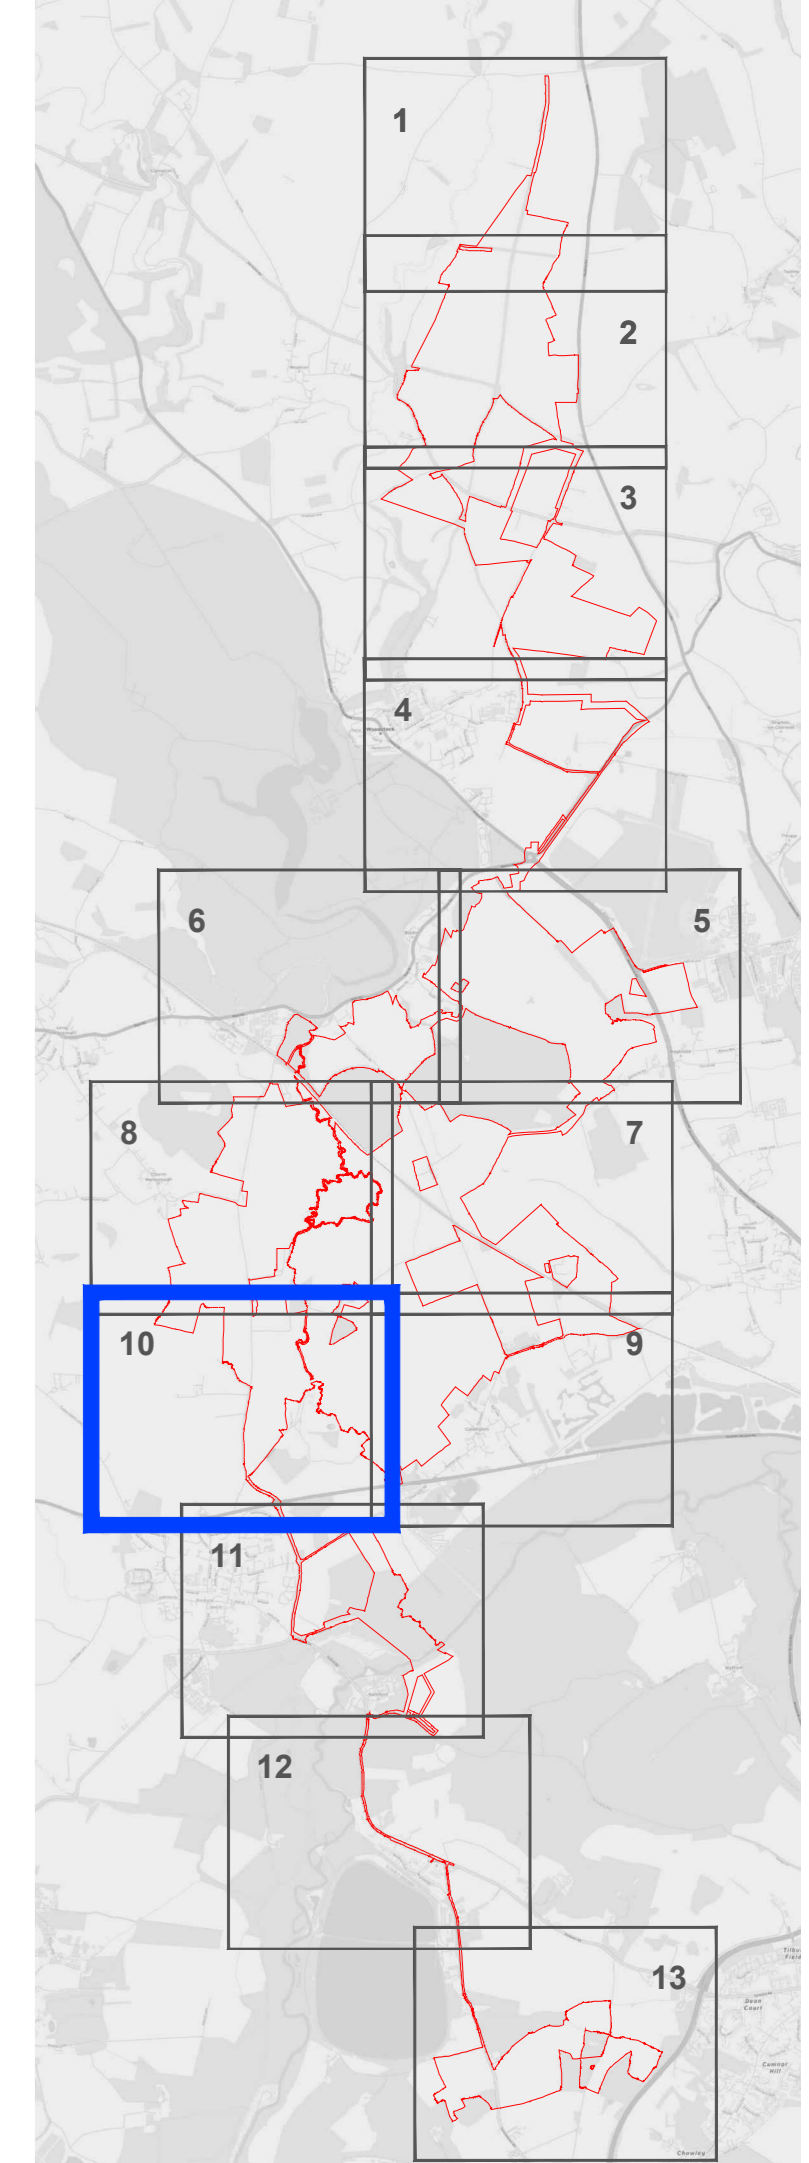


1. Area measurements for indicative purposes only.
2. No dimensions are to be scaled from this drawing.
3. All dimensions are to be checked on site.



Project		Status	
Botley West Solar Farm		Final	
Id.	Changes	Date	Name
	Edit	01.11.2024	V. Guskova
	Check	01.11.2024	H.Trabelsi
		Drawing No	EN010147/APP/2.10
A	Created	01.11.2024	V.Guskova

APFP Regulation: 5(2)(j)


Scale: 1:2500 at A0

Title: Hedgerow Removal Plan
Sheet 10 of 13

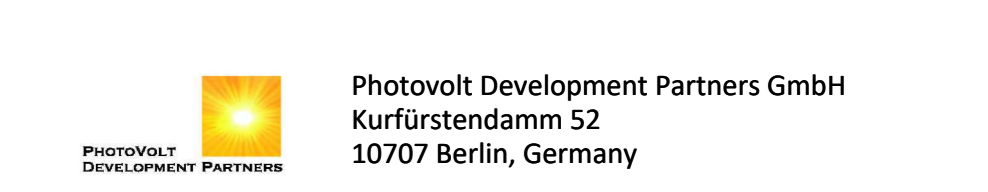

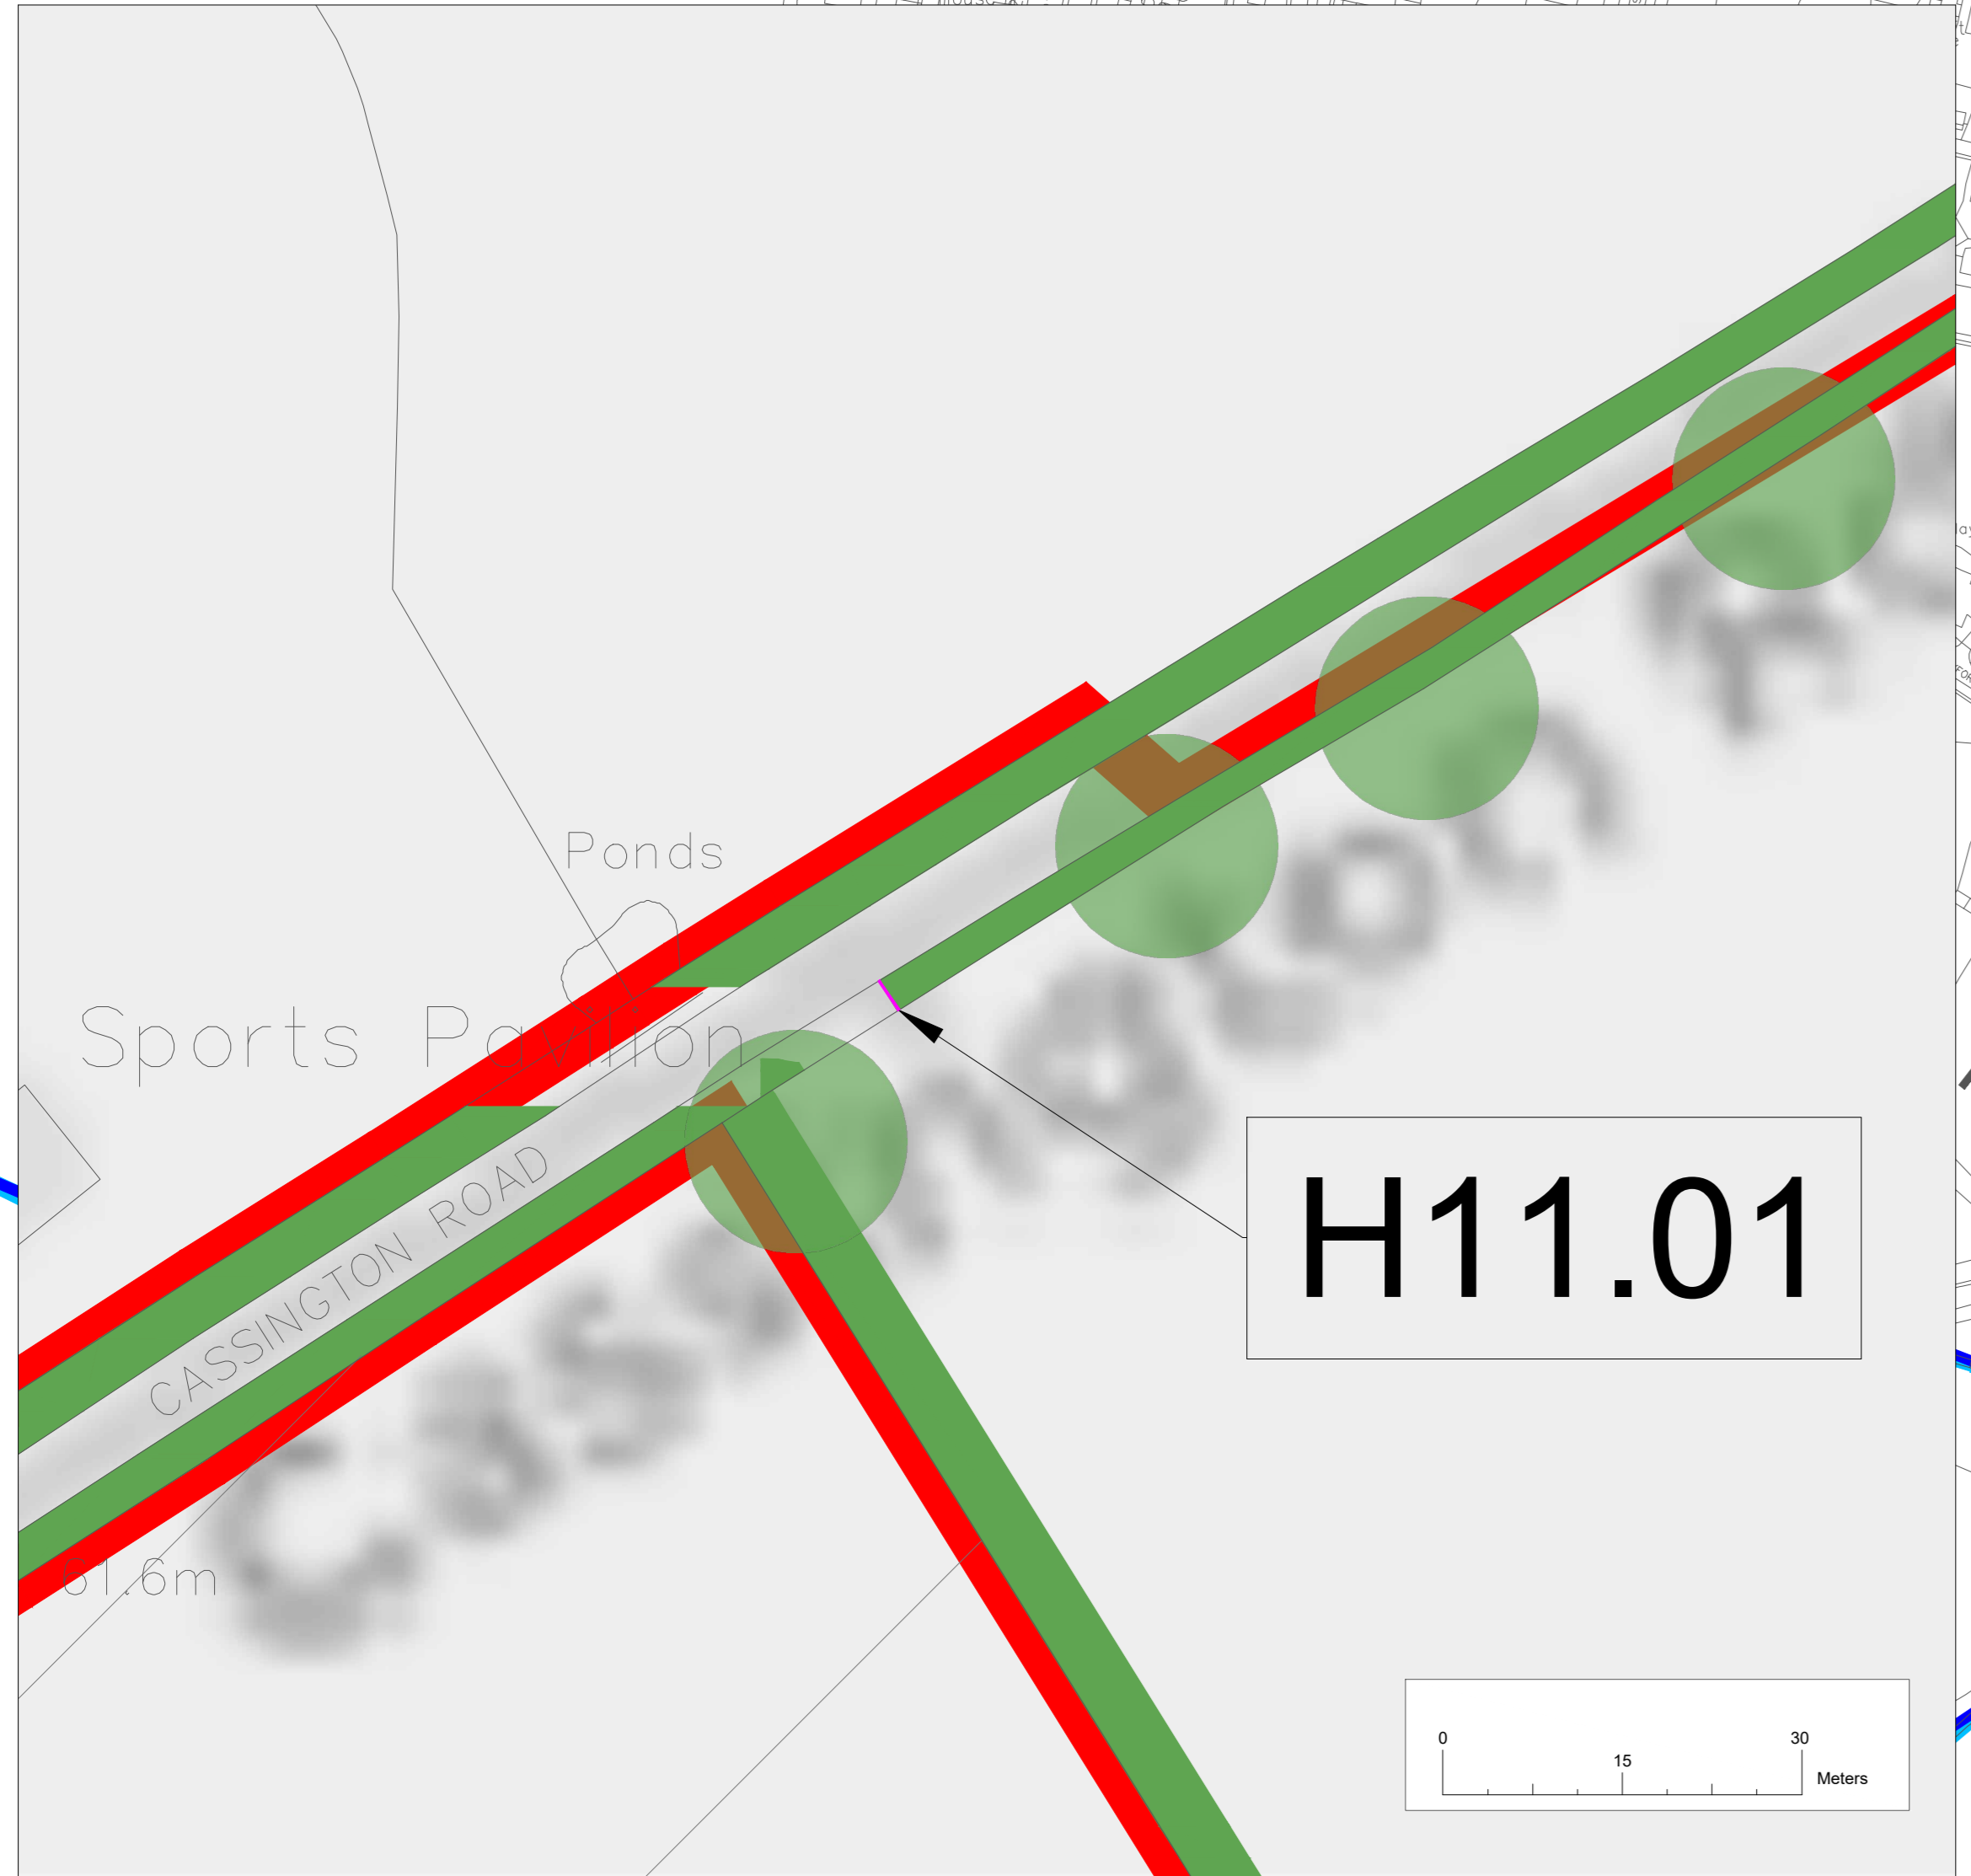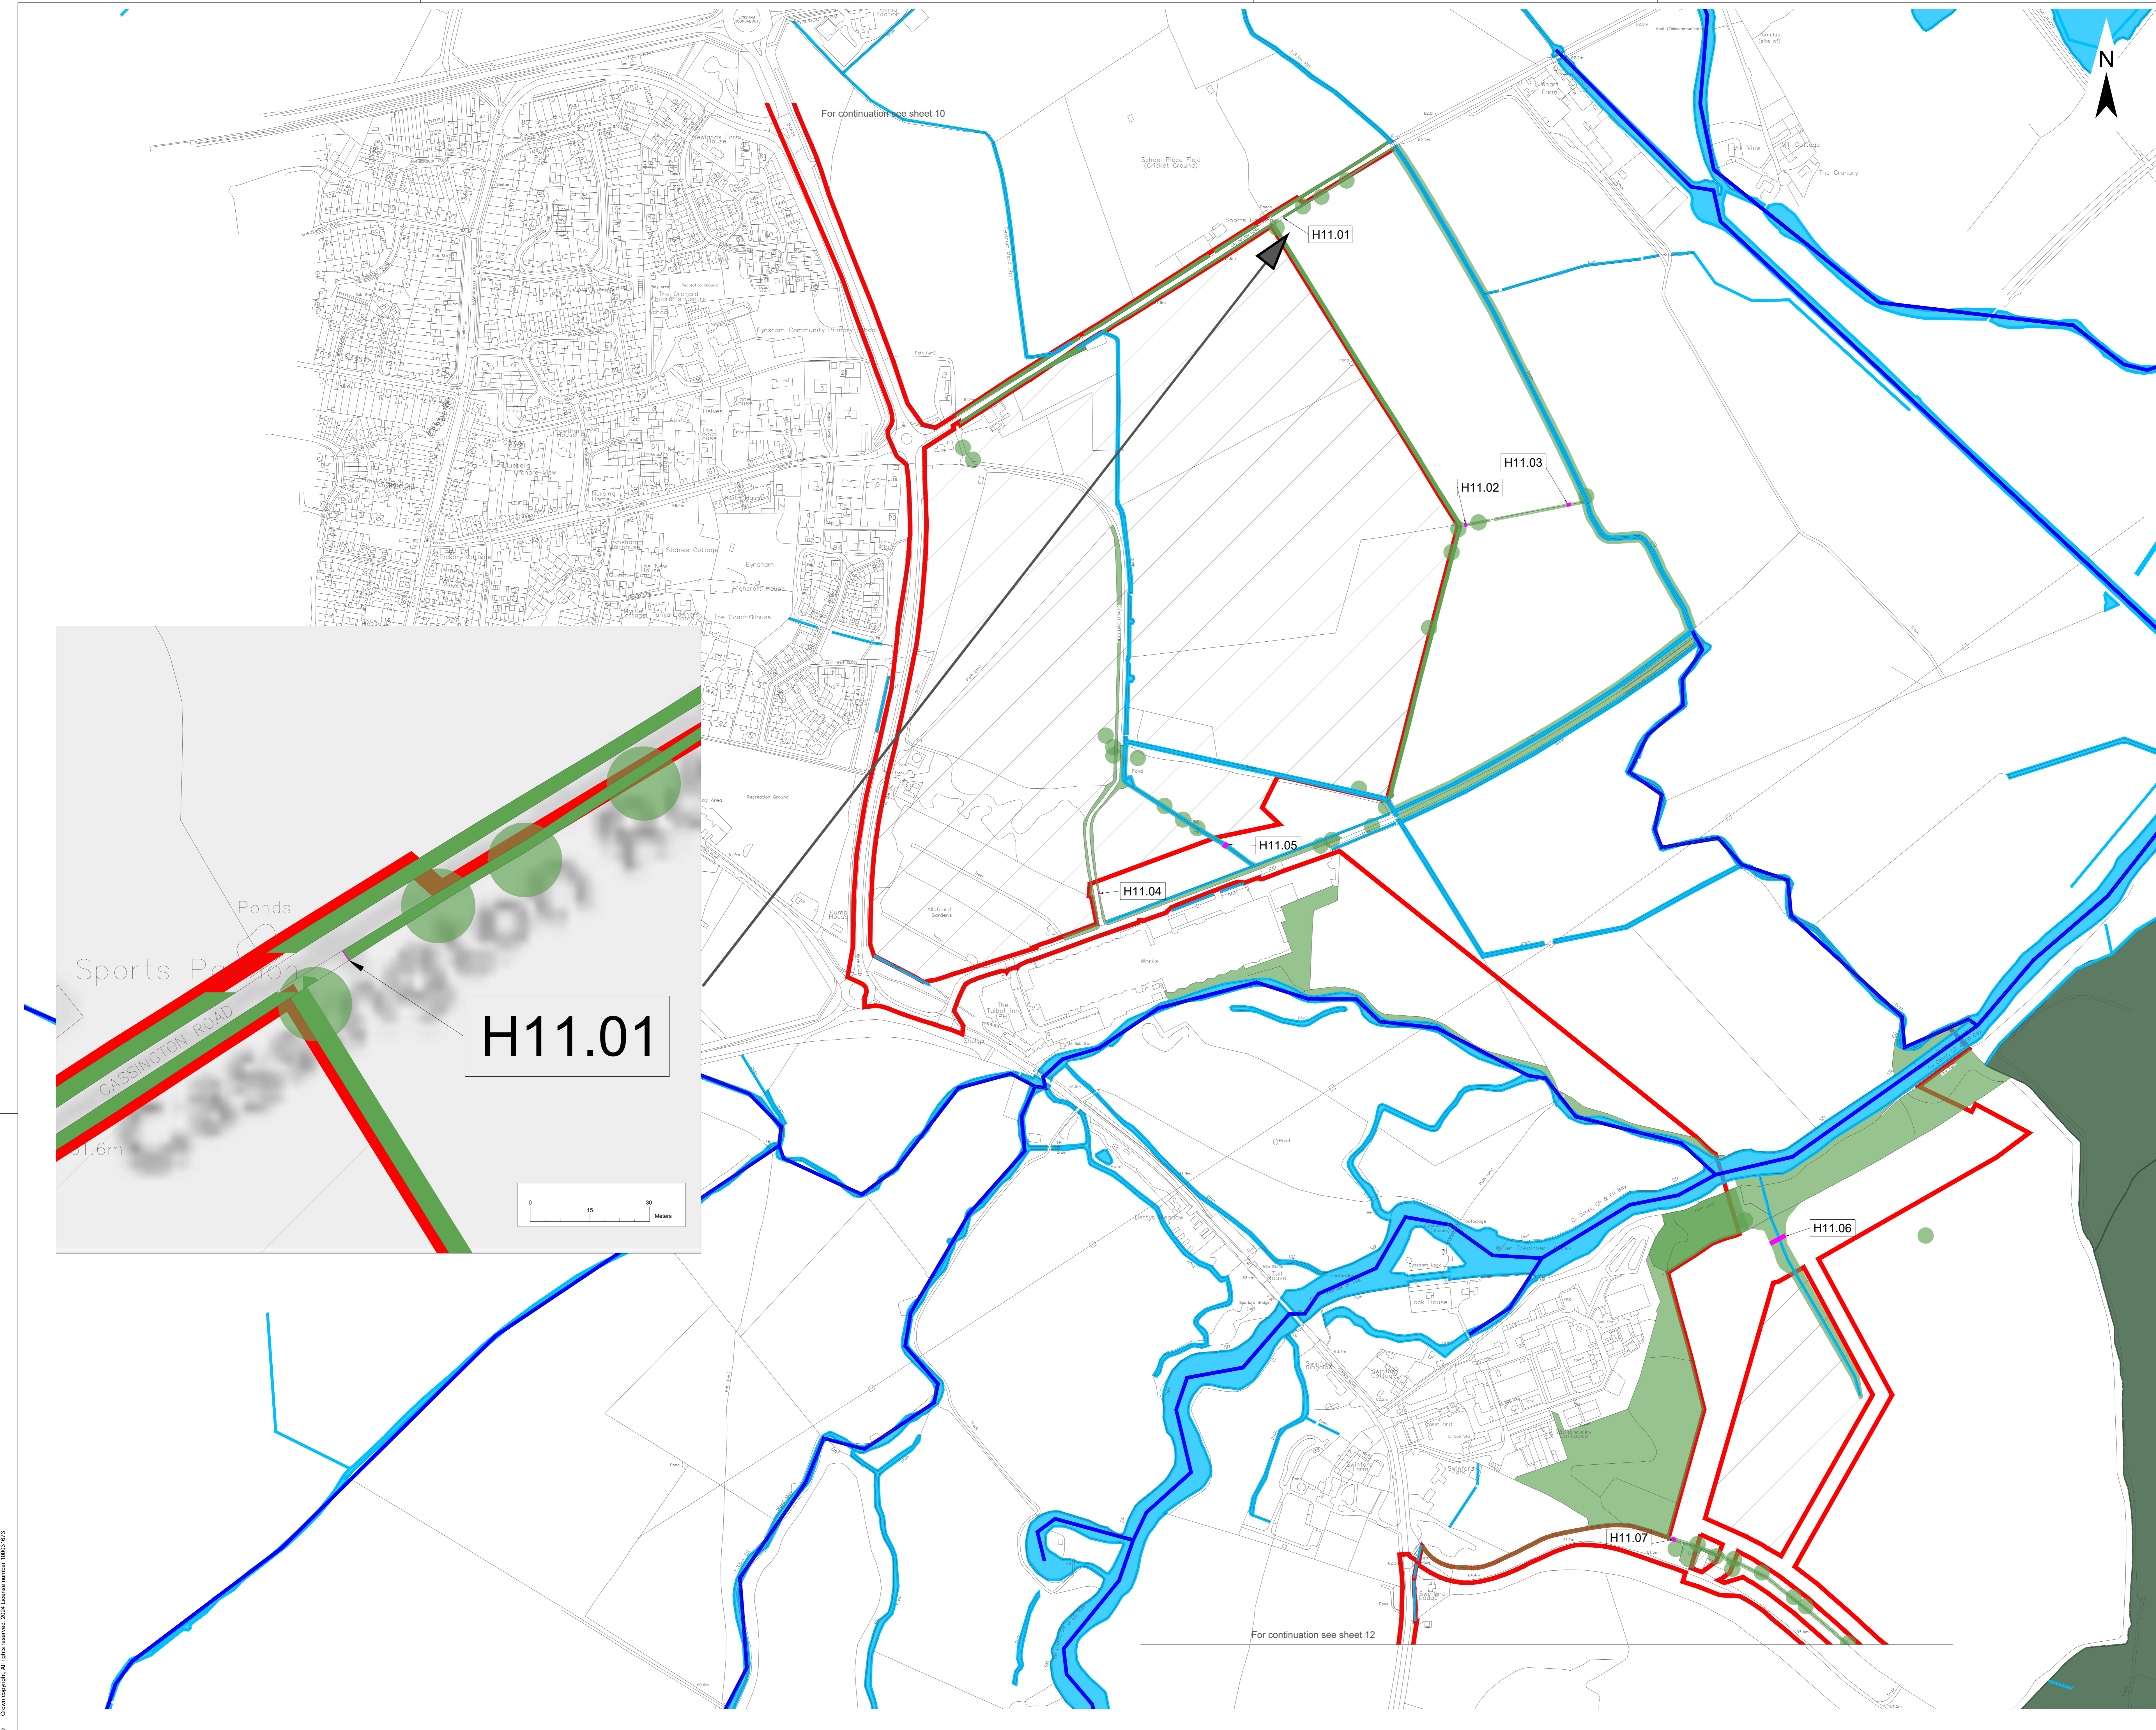

- Legend**
- Order Limit
 - Areas Outside of Order Limits
 - Existing Landscape Elements**
 - Ancient Woodland
 - Mature Woodland / Scrub
 - Existing Tree or Small Groups of Trees
 - Hedgerow
 - Main River
 - Watercourse
 - Veteran Tree
 - Veteran Tree Buffer
 - Features to be Removed**
 - Hedgerow to be Removed

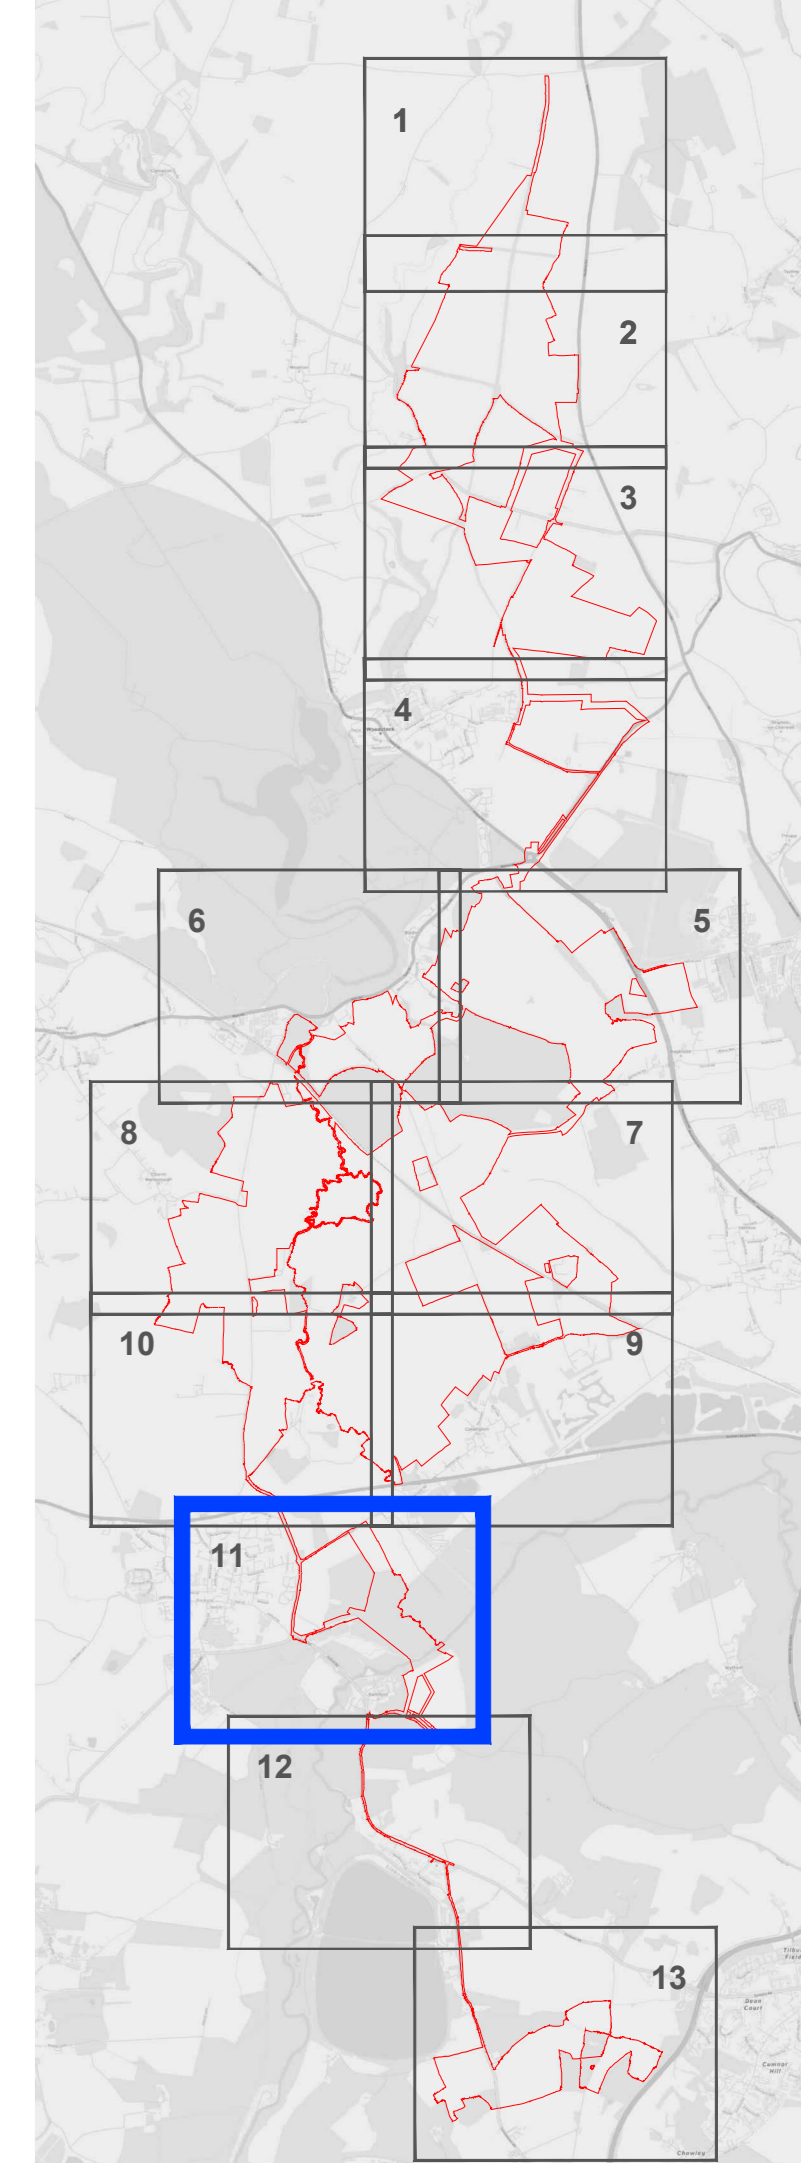

1. Area measurements for indicative purposes only.
2. No dimensions are to be scaled from this drawing.
3. All dimensions are to be checked on site.


Project		Status			
Botley West Solar Farm		Final			
Id.	Changes	Date	Name	Date	Name
			Edit	01.11.2024	V. Guskova
			Check	01.11.2024	H.Trabelsi
		Drawing No		EN010147/APP/2.10	
A	Created	01.11.2024	V.Guskova		

APFP Regulation: 5(2)(j)

Scale: 1:2500 at A0

Title: **Hedgerow Removal Plan**
Sheet 11 of 13

Photovoltaik Development Partners GmbH
Kurfürstendamm 52
10707 Berlin, Germany

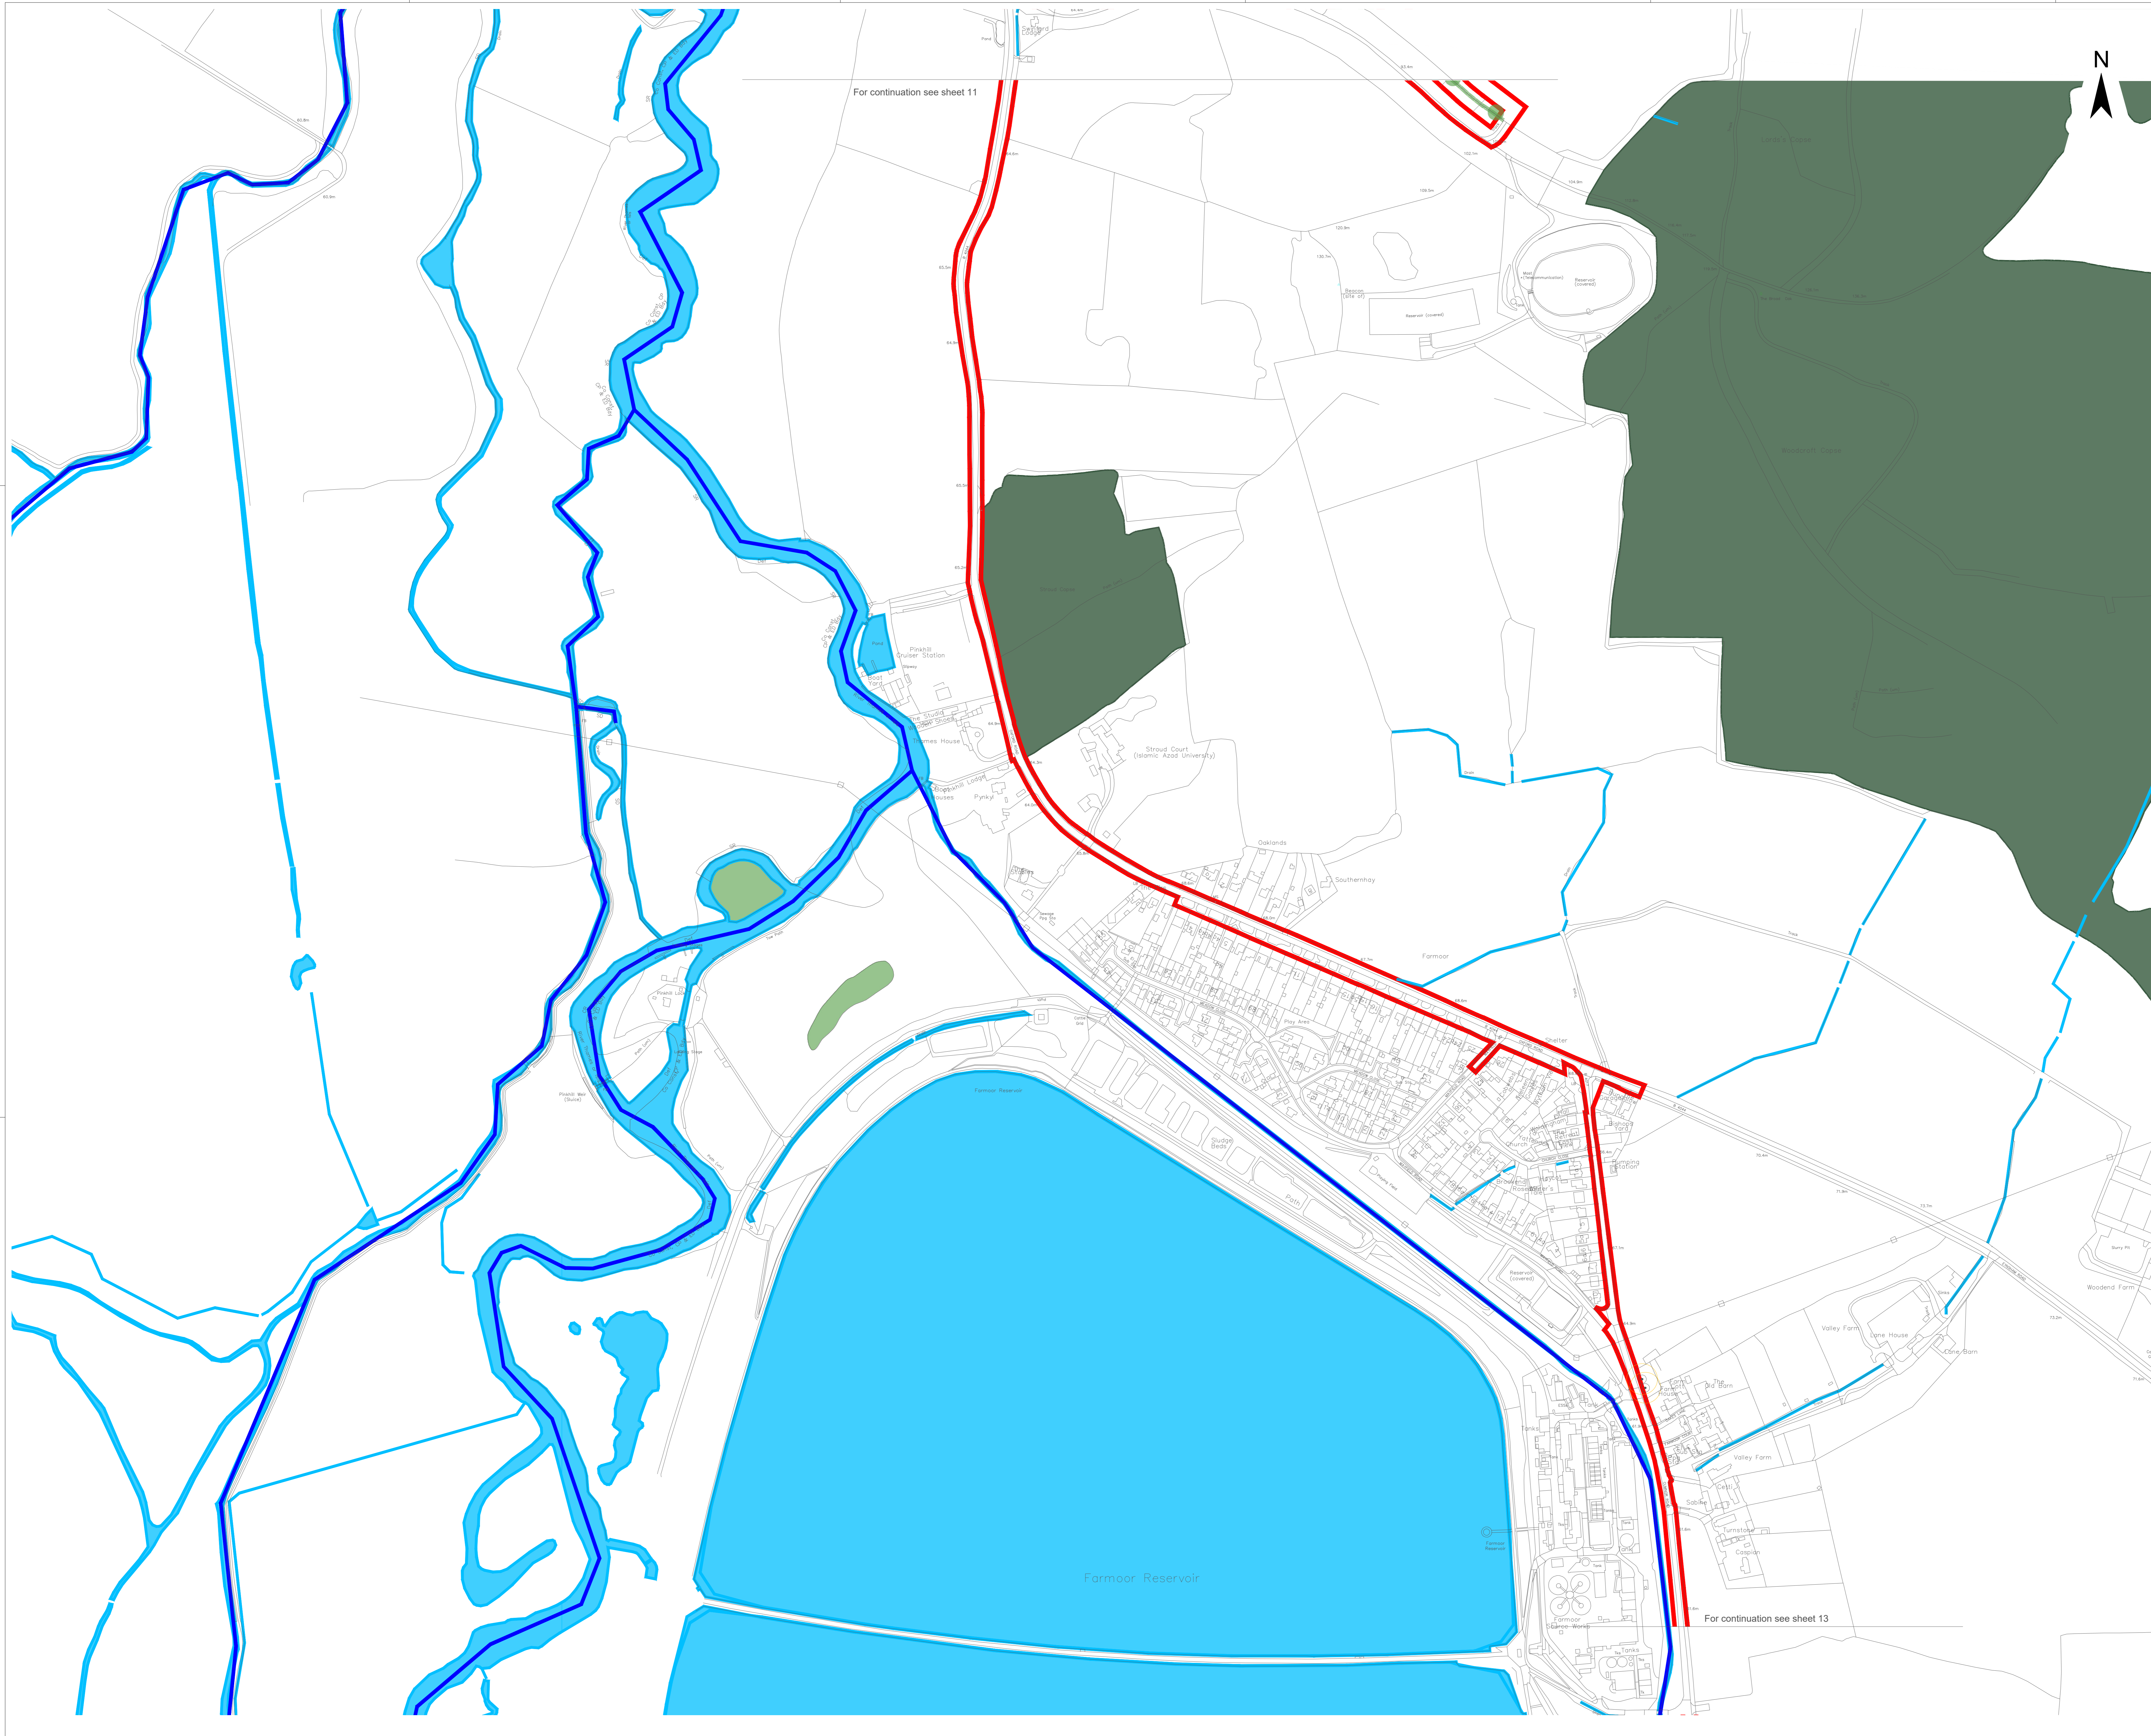


For continuation see sheet 11

For continuation see sheet 13



- Legend**
- Order Limit
 - Areas Outside of Order Limits
 - Existing Landscape Elements**
 - Ancient Woodland
 - Mature Woodland / Scrub
 - Existing Tree or Small Groups of Trees
 - Hedgerow
 - Main River
 - Watercourse
 - Veteran Tree
 - Veteran Tree Buffer

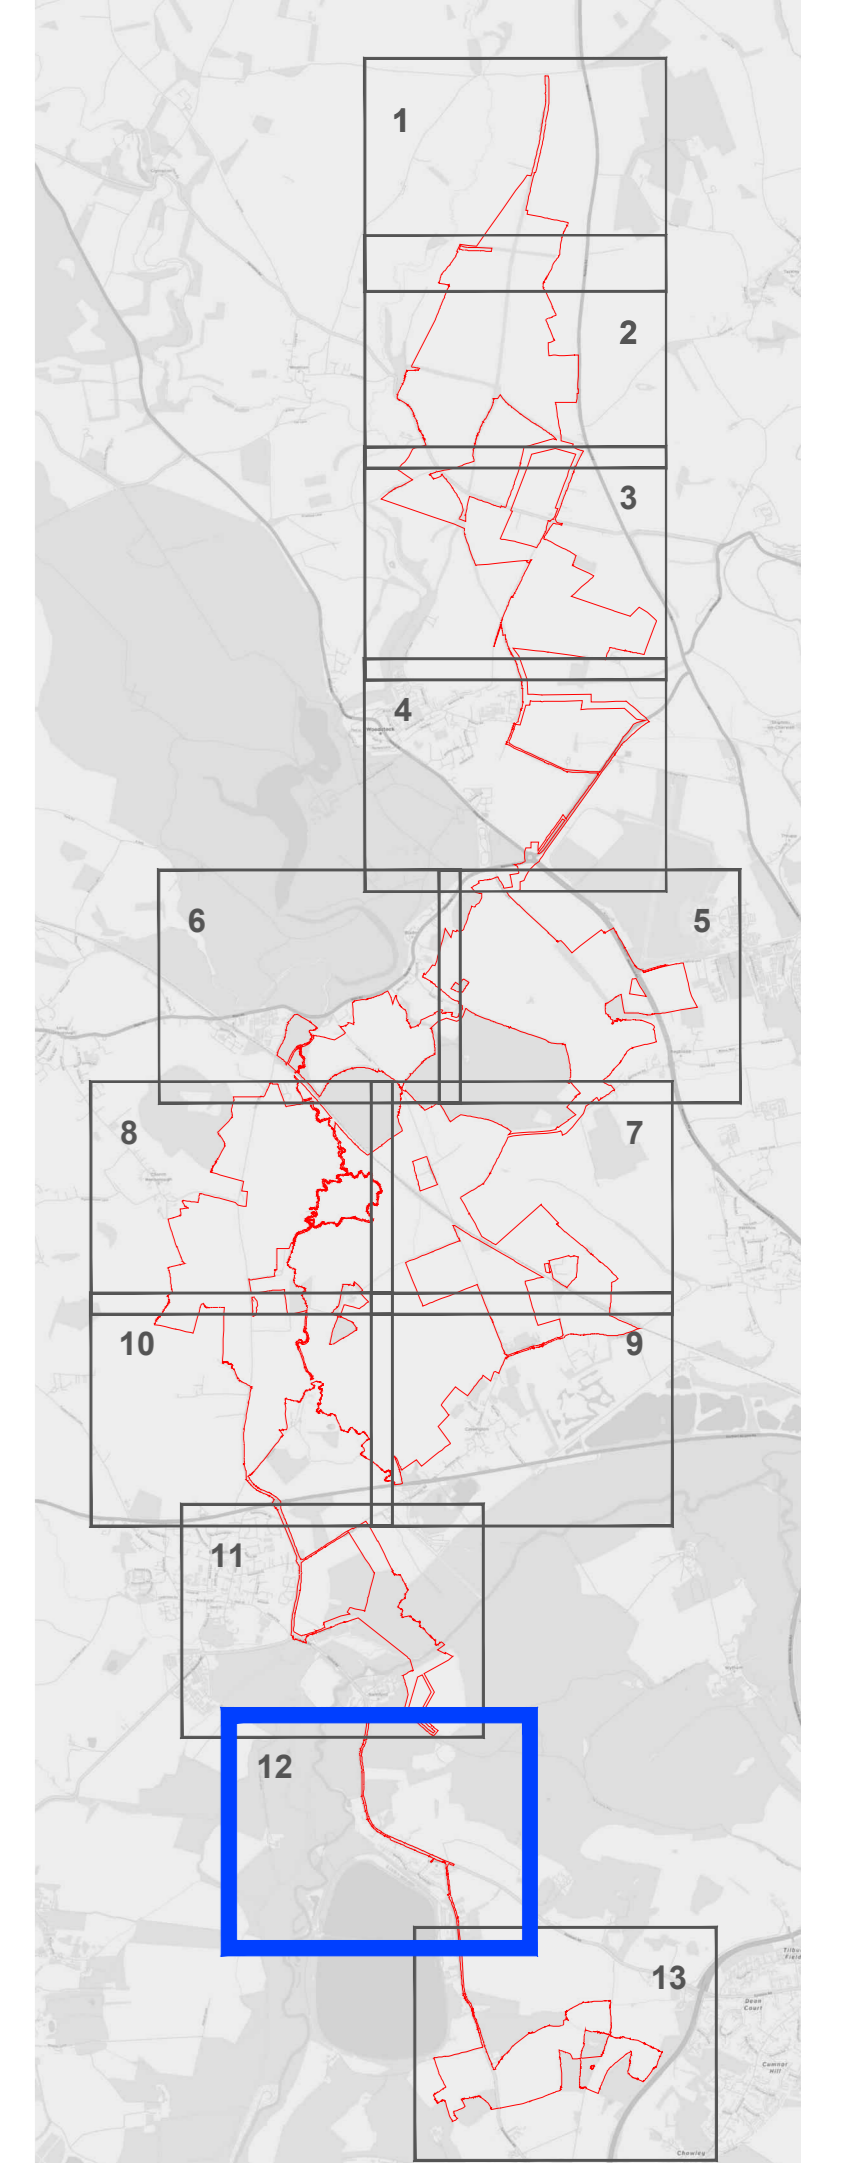


1. Area measurements for indicative purposes only.
2. No dimensions are to be scaled from this drawing.
3. All dimensions are to be checked on site.


Project		Status	
Botley West Solar Farm		Final	
Id.	Changes	Date	Name
		01.11.2024	V. Guskova
	Check	01.11.2024	H.Trabelsi
		Drawing No	EN010147/APP/2.10
A	Created	01.11.2024	V. Guskova

APFP Regulation: 5(2)(j)

Scale: 1:2500 at A0

Title: Hedgerow Removal Plan
Sheet 12 of 13

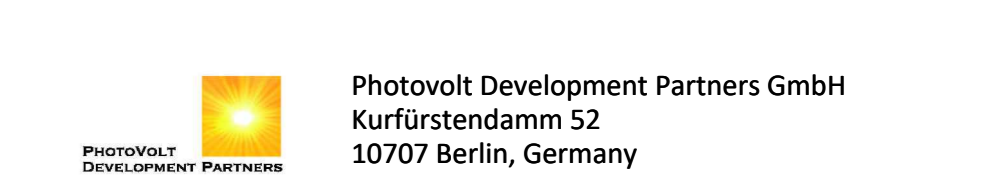


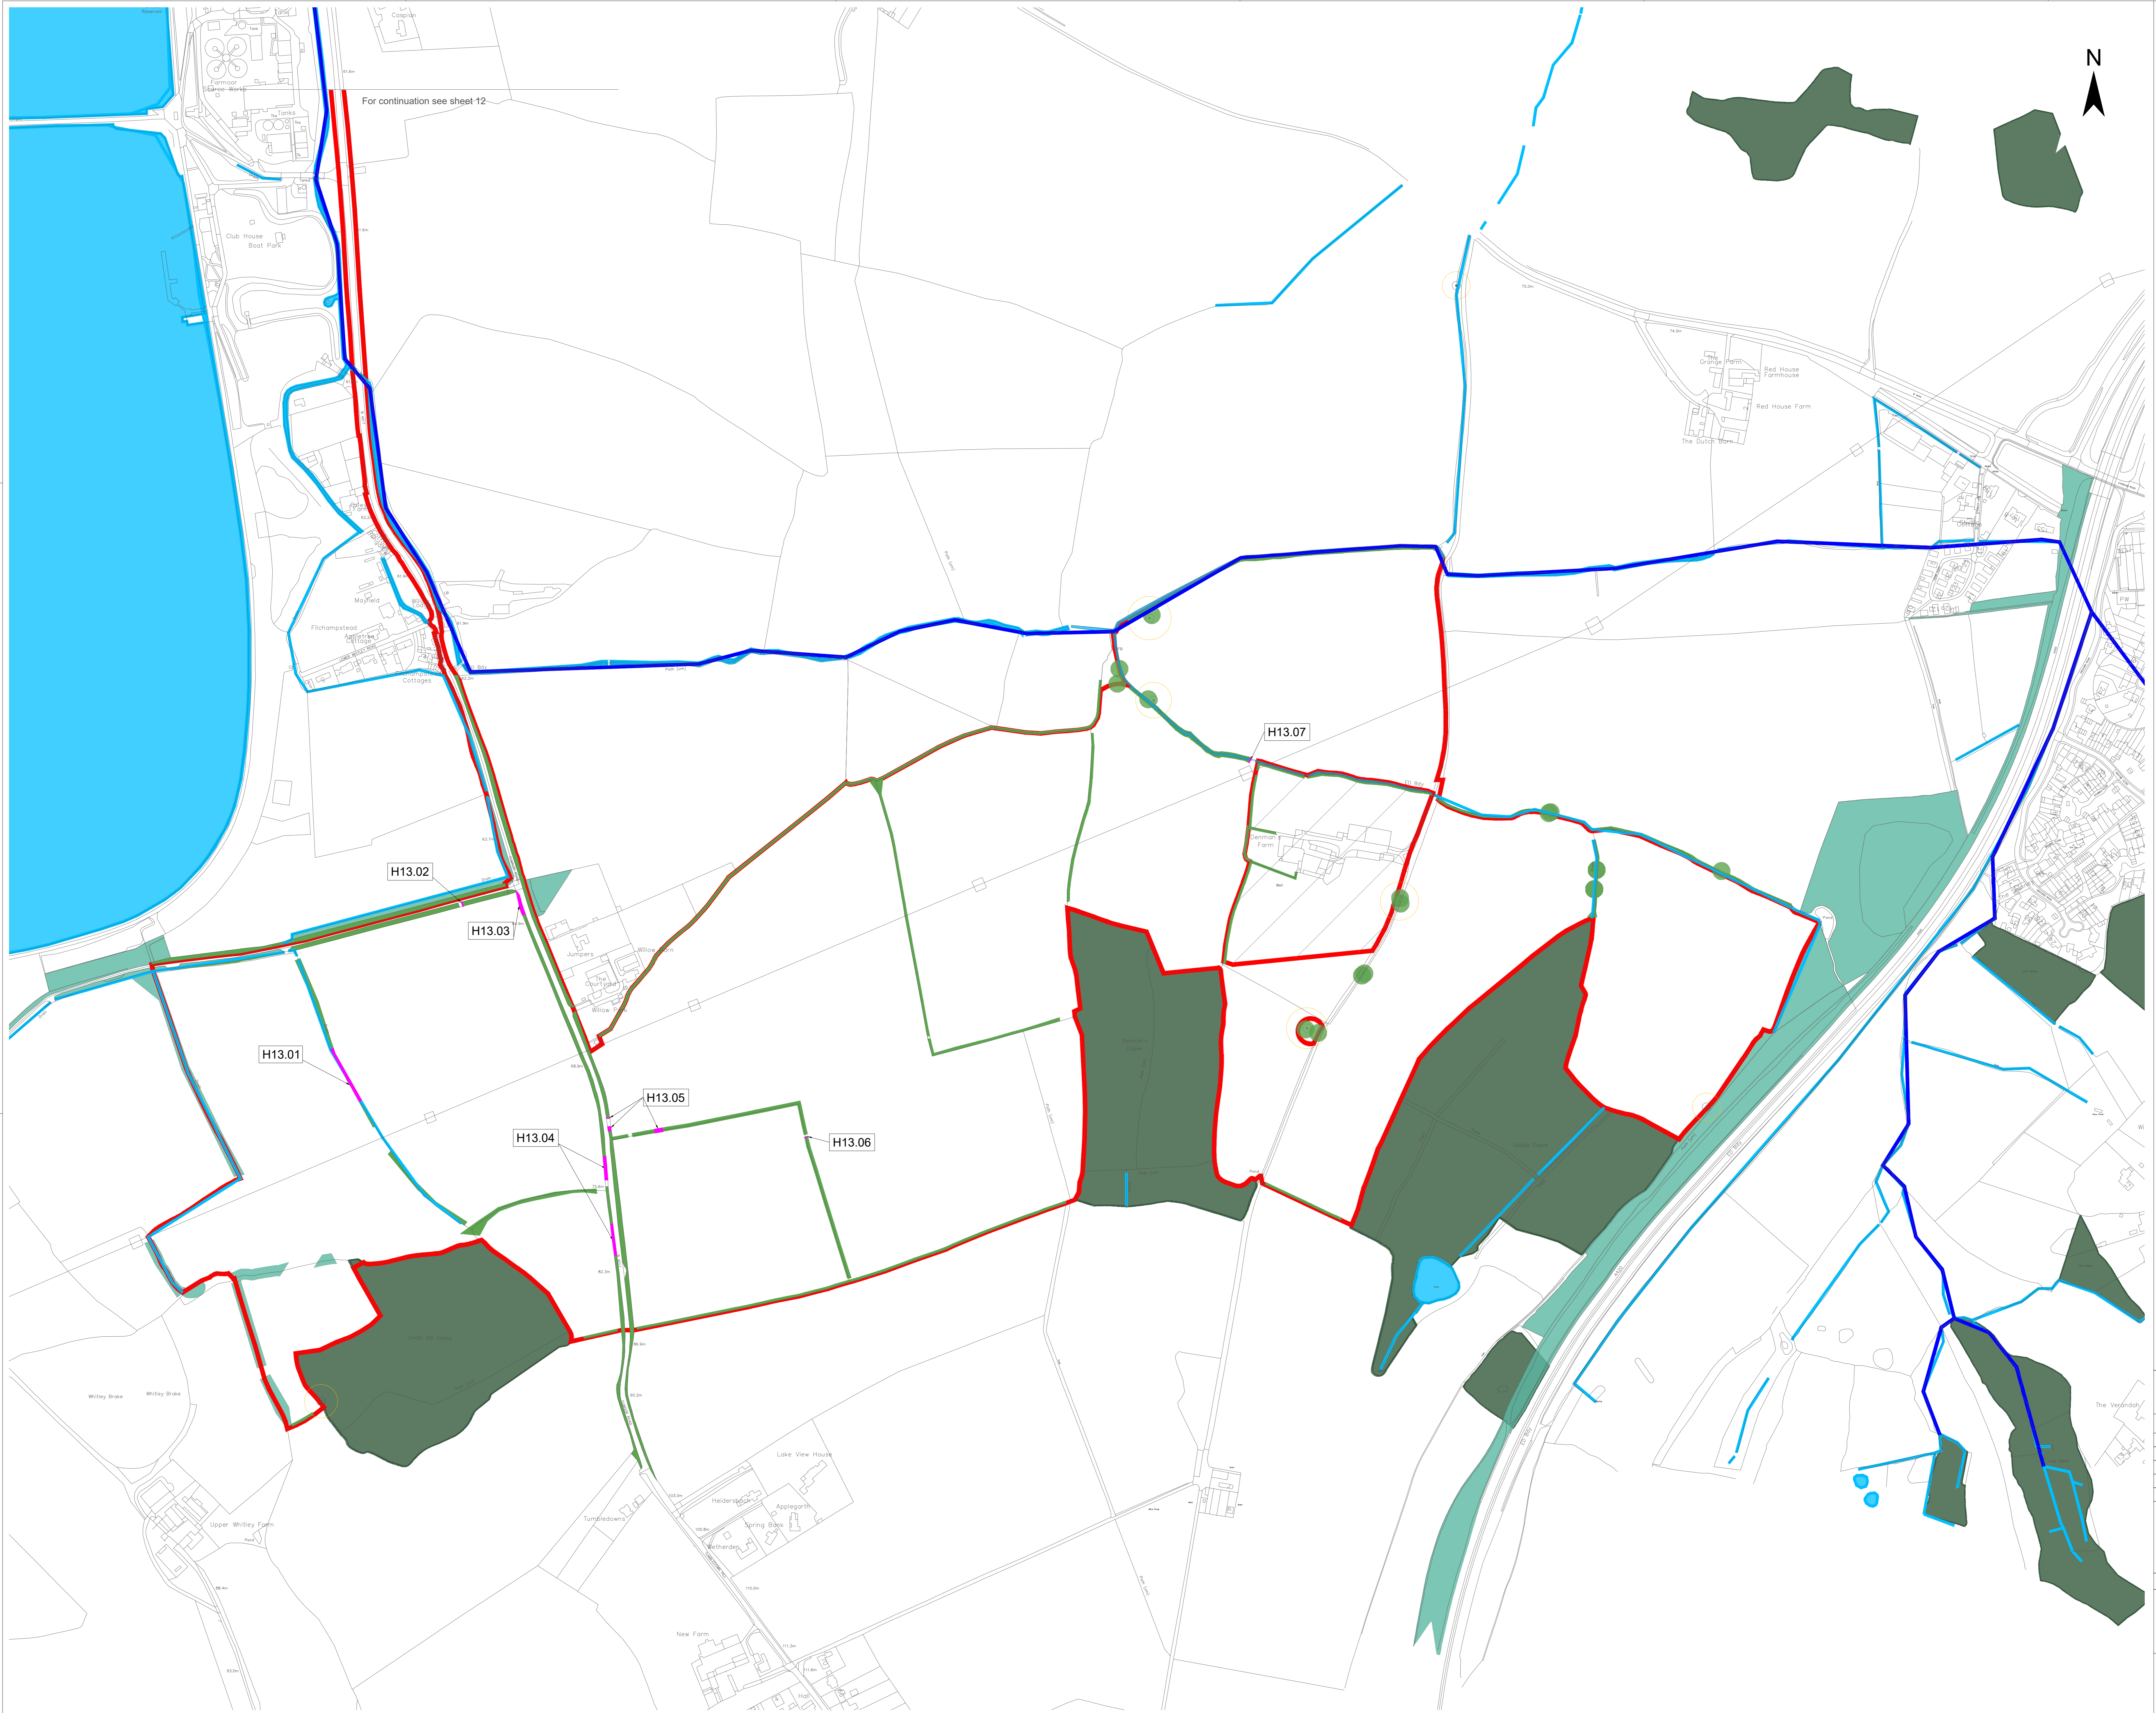

For continuation see sheet 12



- Legend**
- Order Limit
 - Areas Outside of Order Limits
 - Existing Landscape Elements**
 - Ancient Woodland
 - Mature Woodland / Scrub
 - Existing Tree or Small Groups of Trees
 - Hedgerow
 - Main River
 - Watercourse
 - Veteran Tree
 - Veteran Tree Buffer
 - Features to be Removed**
 - Hedgerow to be Removed

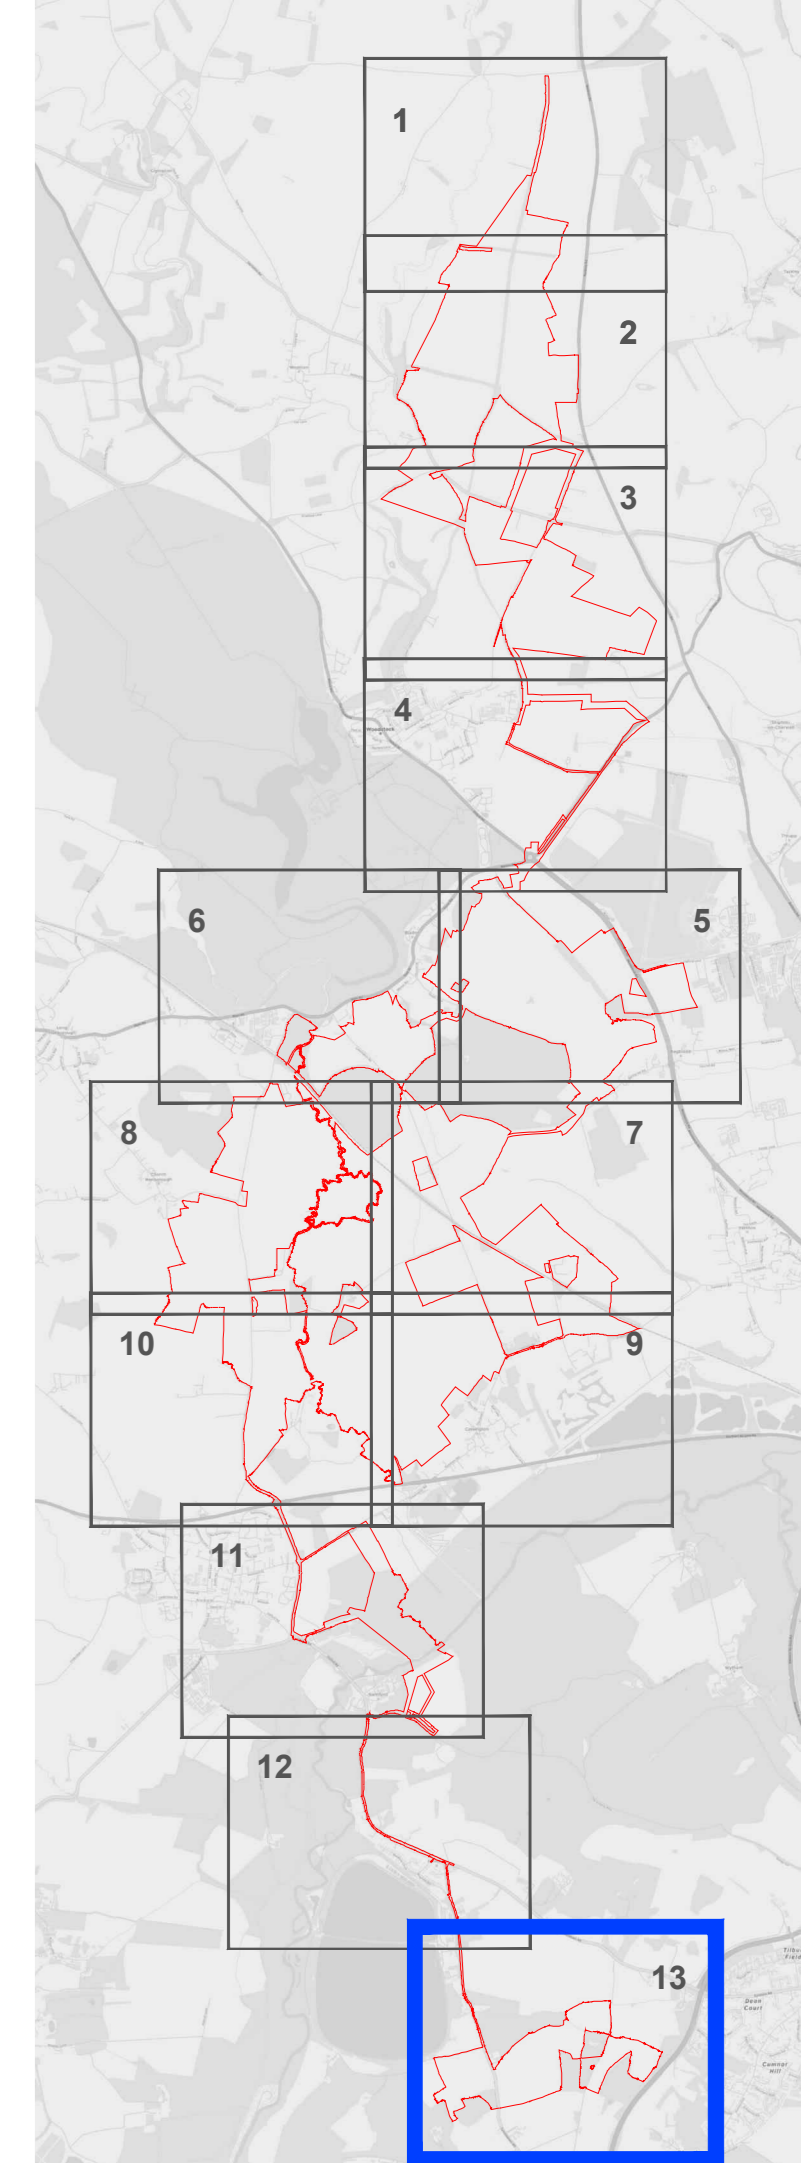

1. Area measurements for indicative purposes only.
2. No dimensions are to be scaled from this drawing.
3. All dimensions are to be checked on site.

Project		Status				
Botley West Solar Farm		Final				
Id.	Changes	Date	Name		Date	Name
	Edit	01.11.2024	V. Guskova			
	Check	01.11.2024	H.Trabelsi			
		Drawing No		EN010147/APP/2.10		
A	Created	01.11.2024	V.Guskova			

APFP Regulation: 5(2)(j)

Scale: 1:2500 at A0

Title: Hedgerow Removal Plan
Sheet 13 of 13

