


Notes
 1. This plan is scaled at paper size A3. If received electronically it is the recipient's responsibility to print to the correct scale. Only written dimensions should be used.

- Legend**
- Order Limits
 - Seabed depth contours (mbsl)
 - Area within which HDD exit pits will be located
 - Possible exit pit locations, to be located along the final cable/HDD route between approx. 5 m and 10 m water depth
 - Possible individual cable routes

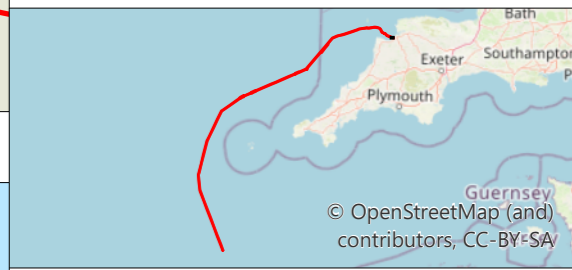

P01	FINAL	RM	RW	Nov 2024
Rev	Description	By	CB	Date



Client Xlinks 1 Limited
 Project Xlinks' Morocco-UK Power Project
 Title Indicative Landfall HDD Exit Locations
 APFP Reg 5(2)(a)

Status FINAL Scale @ A3 1:8,000 Date Created Nov 2024
 Figure Number 3.9 Rev P01

www.xlinks.co

C:\Users\R_McCulloch\ArcGIS\Xlinks_v2.aprx