


**Notes**  
 1. This plan is scaled at paper size A3. If received electronically it is the recipients responsibility to print to the correct scale. Only written dimensions should be used.

- Legend**
- Indicative Cable Centreline
  - UK Exclusive Economic Zone (EEZ)
- Burial risk - jetting**
- 1 = Low risk when jetting (full depth burial should be easily achieved)
  - 2 = Slight risk when jetting (full depth burial may not be achieved locally / risk of heavy machinery wear)
  - 3 = Moderate risk when jetting (full depth burial may not be achieved over extensive areas)
  - 4 = High risk when jetting (full depth burial unlikely to be achieved)
  - 5 = Very high risk when jetting (highly unsuitable for burial using jetting)

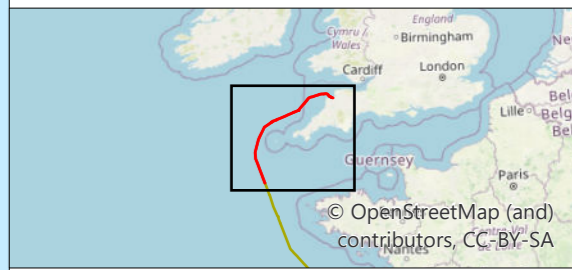

P01	FINAL	RM	RW	Nov 2024
Rev	Description	By	CB	Date



Client Xlinks 1 Limited

Project Xlinks' Morocco-UK Power Project

Title Offshore Cable Corridor burial risk - jetting

APFP Reg 5(2)(a)

Status Scale @ A3 Date Created  
 FINAL 1:1,000,000 Nov 2024

Figure Number Rev  
**3.12** **P01**

[www.xlinks.co](http://www.xlinks.co)

Esri UK, Esri, TomTom, Garmin, Foursquare, FAO, METI/NASA, USGS

C:\Users\R\_McCulloch\ArcGIS\Xlinks\_v2.aprx