


Notes
 1. This plan is scaled at paper size A3. If received electronically it is the recipient's responsibility to print to the correct scale. Only written dimensions should be used.

- Legend**
- Order Limits
 - Abnormal Indivisible Loads Route
 - Converter Site
 - Compound
 - Compound Design B Option
 - 300m Study Area



P01	FINAL	SHB	MB	15.10.24
Rev	Description	By	CB	Date

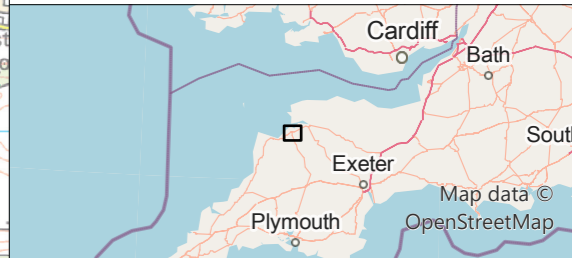

Client Xlinks 1 Limited
 Project Xlinks' Morocco-UK Power Project
 Title Construction Noise Study Area
 APFP Reg 5(2)(a)
 Status FINAL Scale @ A3 1:35,000 Date Created Nov 2024
 Figure Number 6.1 Rev P01

www.xlinks.co

O:\11809 Xlinks\A\verdiscott\Tech\Drawings\11809-0204-04.aprx