



The North Wales Wind Farms Connection Project

Construction Compound Layout

Application reference: EN020014

March 2015



Regulation reference: The Infrastructure Planning
(Applications: Prescribed Forms and Procedure)
Regulations 2009 Regulation 5(2)(o)

Document reference 2.7.4



- Notes**
- Topsoil to be stripped and stored on site
 - Hard standing to be created on full site
 - Mobile tower lights to be erected in area shown (Height - Max 9m)
 - Geotextile membrane to be installed
 - Land drainage to be installed
 - Double stacked office height approx. 5.5m
 - Foul drainage to temporary septic tank
 - Electricity to be supplied via generators
 - Water supply to be supplied via bowsers


— Order Limits
 Secure Heras Fence
 Pole Storage
 Topsoil Storage
 Conductor Storage
 Access Road



SITE REFERRED TO
 (SIC REF. SJ 80067 56210)

 THE QUALITY AND ACCURACY OF ANY PRINT WILL DEPEND ON
 YOUR PAPER, YOUR COMPUTER AND ITS PRINT SETTINGS.
 IT MAY BE SUBJECT TO DISTORTIONS IN SCALE.
 MEASUREMENTS TAKEN FROM THIS PRINT MAY NOT MATCH
 MEASUREMENTS BETWEEN THE SAME POINTS ON THE
 ORIGINAL.

 *Reproduced from the Ordnance Survey map by Power Systems
 with permission of Ordnance Survey on behalf of the Controller of
 Her Majesty's Stationery Office.
 © Crown copyright Power Systems 100013002*

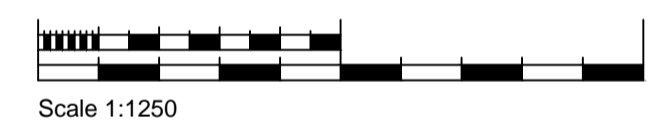

Rev.	Date
0	
Drawn	
Checked	
Approved	



SP PowerSystems Ltd
 System Design, Drawing Office
 Gateway House 2nd Floor, Old Hall Road, Bromborough CH62 3NX
 Telephone 0141 614 7143

Title
 Construction Compound Layout
 North Wales Wind Farms Connection Order
 Application Reference Number: EN020014

 Infrastructure Planning
 (Applications: Prescribed Forms and Procedure)
 Regulations 2009

 Regulation 5(2)(c)
 Documentum Reference 2.7.4

Location					
NORTH WALES					
Drawn	Date	Checked	Date	Approved	Date
K.P	27/2/15				
Status	Drg. No.		Rev. No.		Rev.
DRAFT	SP4113575		0		0
© Copyright property of SP PowerSystems Ltd.				Scale	Size
				1:1250	A1