


DOCUMENT 5.10.1.6

Assets Included in the Settings Assessment Chapter 10 – Figure 6

National Grid (North Wales Connection Project)

*Regulation 5(2)(a) including (l) and (m) of the Infrastructure Planning
(Applications: Prescribed Forms and Procedure) Regulations 2009*



 

NWC ROUTE LEGEND

LEGEND

ORDER LIMITS

SECTION CUTLINES

EXTENDED STUDY AREA

NEW GANTRY (FULL LINE TENSION)

NEW GANTRY

GANTRY TO BE REMOVED

NEW LATTICE PYLON

NEW LOW HEIGHT LATTICE PYLON

EXISTING LATTICE PYLON TO BE REMOVED

EXISTING LATTICE PYLON TO BE MODIFIED

EXISTING LATTICE PYLON NOT AFFECTED

TEMPORARY LATTICE PYLON

NEW OVERHEAD LINE

EXISTING OVERHEAD LINE TO BE REMOVED

EXISTING OVERHEAD LINE TO BE MODIFIED

EXISTING OVERHEAD LINE NOT AFFECTED

TUNNEL HEAD HOUSE AND CABLE SEALING END COMPOUND

CONSTRUCTION COMPOUND

PROPOSED SUBSTATION EXTENSION FOOTPRINT

EXISTING 132KV OUTDOOR SUBSTATION

EXISTING NATIONAL GRID 400KV SUBSTATION FOOTPRINT

LOCATION OF SCHEDULED MONUMENT

BOUNDARY OF SCHEDULED MONUMENT

GRADE I LISTED BUILDING

GRADE II LISTED BUILDING

GRADE II LISTED BUILDING

HISTORIC ENVIRONMENT RECORD

CONSERVATION AREA

REGISTERED PARKS AND GARDENS (RPG) SIGNIFICANT VIEWS

RPG PARK BOUNDARY

RPG KITCHEN GARDENS

RPG ESSENTIAL SETTING

SCOPED OUT ASSETS

LOCATION OF SCHEDULED MONUMENT

BOUNDARY OF SCHEDULED MONUMENT

GRADE I LISTED BUILDING

GRADE II LISTED BUILDING

GRADE II LISTED BUILDING

HISTORIC ENVIRONMENT RECORD

CONSERVATION AREA

REGISTERED PARKS AND GARDENS (RPG) SIGNIFICANT VIEWS

RPG PARK BOUNDARY

RPG KITCHEN GARDENS

RPG ESSENTIAL SETTING

A	18/07/2018	ENVIRONMENTAL STATEMENT	JF	MG	SA
Rev	Date	Description	GIS	Chk	App

nationalgrid

Scheme: NORTH WALES CONNECTION PROJECT


Document Number: 5.10.1.6

Document Title: FIGURE 10.6 ASSETS INCLUDED IN THE SETTINGS ASSESSMENT SECTION A

Creator: JF	Date: 18/07/2018	Checker: MG	Date: 18/07/2018	Approver: SA	Date: 18/07/2018
Document Type: FIGURE	Scale: 1:20,000	Format: A3	Sheets: 1 of 8	Rev: A	

Contains OS data © Crown copyright and database right 2018.
Background Mapping information has been reproduced from the Ordnance Survey map by permission of Ordnance Survey on behalf of The controller of Her Majesty's Stationery Office. © Crown Copyright Ordnance Survey. National Grid Gas - 100024886.
Contains data licensed under the terms of the Open Government Licence v3.0. Contains Natural Resources Wales information. © Gwynedd Archaeological Trust (2018).
Designated Historic Asset GIS Data. The Welsh Historic Environment Service (Cadw), 2018, licensed under the Open Government Licence.
Contains Natural Resources Wales information © Natural Resources Wales and Database Right. All rights Reserved.
Copyright © Isle of Anglesey County Council. © 2018 Gwynedd Council.

Document Path: F:\Proposals\3512\North Wales Connection - NG\GIS\02 Maps\Heritage\ES Figs_DCO 2018\HER_10-6-OP_A_ASSETS_SETTINGS_ASSESSMENT_20180718_JF.mxd

 

NWC ROUTE LEGEND

LEGEND

- ORDER LIMITS
- SECTION CUTLINES
- EXTENDED STUDY AREA
- NEW GANTRY (FULL LINE TENSION)
- NEW GANTRY
- GANTRY TO BE REMOVED
- NEW LATTICE PYLON
- NEW LOW HEIGHT LATTICE PYLON
- EXISTING LATTICE PYLON TO BE REMOVED
- EXISTING LATTICE PYLON TO BE MODIFIED
- EXISTING LATTICE PYLON NOT AFFECTED
- TEMPORARY LATTICE PYLON
- NEW OVERHEAD LINE
- EXISTING OVERHEAD LINE TO BE REMOVED
- EXISTING OVERHEAD LINE TO BE MODIFIED
- EXISTING OVERHEAD LINE NOT AFFECTED
- TUNNEL HEAD HOUSE AND CABLE SEALING END COMPOUND
- CONSTRUCTION COMPOUND
- PROPOSED SUBSTATION EXTENSION FOOTPRINT
- EXISTING 132KV OUTDOOR SUBSTATION
- EXISTING NATIONAL GRID 400KV SUBSTATION FOOTPRINT
- LOCATION OF SCHEDULED MONUMENT
- BOUNDARY OF SCHEDULED MONUMENT
- GRADE I LISTED BUILDING
- GRADE II* LISTED BUILDING
- GRADE II LISTED BUILDING
- HISTORIC ENVIRONMENT RECORD
- CONSERVATION AREA
- REGISTERED PARKS AND GARDENS (RPG)
- SIGNIFICANT VIEWS
- RPG PARK BOUNDARY
- RPG KITCHEN GARDENS
- RPG ESSENTIAL SETTING
- SCOPED OUT ASSETS
- LOCATION OF SCHEDULED MONUMENT
- BOUNDARY OF SCHEDULED MONUMENT
- GRADE I LISTED BUILDING
- GRADE II* LISTED BUILDING
- GRADE II LISTED BUILDING
- HISTORIC ENVIRONMENT RECORD
- CONSERVATION AREA
- REGISTERED PARKS AND GARDENS (RPG)
- SIGNIFICANT VIEWS
- RPG PARK BOUNDARY
- RPG KITCHEN GARDENS
- RPG ESSENTIAL SETTING

A	18/07/2018	ENVIRONMENTAL STATEMENT	JF	MG	SA
Rev	Date	Description	GIS	Chk	App

nationalgrid

Scheme: NORTH WALES CONNECTION PROJECT



Document Number: 5.10.1.6

Document Title: FIGURE 10.6
ASSETS INCLUDED IN THE SETTINGS ASSESSMENT
SECTION A

Creator:	Date:	Checker:	Date:	Approver:	Date:
JF	18/07/2018	MG	18/07/2018	SA	18/07/2018
Document Type:	Scale:	Format:	Sheets:	Rev:	
FIGURE	1:20,000	A3	2 of 8	A	

0 250 500 1,000
Metres



Contains OS data © Crown copyright and database right 2018.
Background Mapping information has been reproduced from the Ordnance Survey map by permission of Ordnance Survey on behalf of The controller
of Her Majesty's Stationary Office. © Crown Copyright Ordnance Survey National Grid Gas - 100024886.
Contains data licensed under the terms of the Open Government Licence v3.0. Contains Natural Resources Wales information. © Gwynedd Archaeological Trust (2018).
Designated Historic Asset GIS Data. The Welsh Historic Environment Service (Cadw), 2018. licensed under the Open Government Licence.
Contains Natural Resources Wales information © Natural Resources Wales and Database Right. All rights Reserved.
Copyright © Isle of Anglesey County Council. © 2018 Gwynedd Council.

  

- LEGEND**
- ORDER LIMITS
 - SECTION CUTLINES
 - EXTENDED STUDY AREA
 - NEW GENTRY (FULL LINE TENSION)
 - NEW GENTRY
 - GENTRY TO BE REMOVED
 - NEW LATTICE PYLON
 - NEW LOW HEIGHT LATTICE PYLON
 - EXISTING LATTICE PYLON TO BE REMOVED
 - EXISTING LATTICE PYLON TO BE MODIFIED
 - EXISTING LATTICE PYLON NOT AFFECTED
 - TEMPORARY LATTICE PYLON
 - NEW OVERHEAD LINE
 - EXISTING OVERHEAD LINE TO BE REMOVED
 - EXISTING OVERHEAD LINE TO BE MODIFIED
 - EXISTING OVERHEAD LINE NOT AFFECTED
 - TUNNEL HEAD HOUSE AND CABLE SEALING END COMPOUND
 - CONSTRUCTION COMPOUND
 - PROPOSED SUBSTATION EXTENSION FOOTPRINT
 - EXISTING 132KV OUTDOOR SUBSTATION
 - EXISTING NATIONAL GRID 400KV SUBSTATION FOOTPRINT
 - LOCATION OF SCHEDULED MONUMENT
 - BOUNDARY OF SCHEDULED MONUMENT
 - GRADE I LISTED BUILDING
 - GRADE II* LISTED BUILDING
 - GRADE II LISTED BUILDING
 - HISTORIC ENVIRONMENT RECORD
 - CONSERVATION AREA
 - REGISTERED PARKS AND GARDENS (RPG) SIGNIFICANT VIEWS
 - RPG PARK BOUNDARY
 - RPG KITCHEN GARDENS
 - RPG ESSENTIAL SETTING
 - SCOPED OUT ASSETS
 - LOCATION OF SCHEDULED MONUMENT
 - BOUNDARY OF SCHEDULED MONUMENT
 - GRADE I LISTED BUILDING
 - GRADE II* LISTED BUILDING
 - GRADE II LISTED BUILDING
 - HISTORIC ENVIRONMENT RECORD
 - CONSERVATION AREA
 - REGISTERED PARKS AND GARDENS (RPG) SIGNIFICANT VIEWS
 - RPG PARK BOUNDARY
 - RPG KITCHEN GARDENS
 - RPG ESSENTIAL SETTING

A	18/07/2018	ENVIRONMENTAL STATEMENT	JF	MG	SA
Rev	Date	Description	GIS	Chk	App
nationalgrid					
Scheme: NORTH WALES CONNECTION PROJECT					
Document Number: 5.10.1.6					
Document Title: FIGURE 10.6 ASSETS INCLUDED IN THE SETTINGS ASSESSMENT SECTION B					
Creator:	Date:	Checker:	Date:	Approver:	Date:
JF	18/07/2018	MG	18/07/2018	SA	18/07/2018
Document Type:	Scale:	Format:	Sheets:	Rev:	
FIGURE	1:20,000	A3	3 of 8	A	

Contains OS data © Crown copyright and database right 2018.
Background Mapping information has been reproduced from the Ordnance Survey map by permission of Ordnance Survey on behalf of The controller of Her Majesty's Stationery Office. © Crown Copyright Ordnance Survey National Grid Gas - 100024486.
Contains data licensed under the terms of the Open Government Licence v3.0. Contains Natural Resources Wales information. © Gwynedd Archaeological Trust (2018).
Designated Historic Asset GIS Data. The Welsh Historic Environment Service (Cadw), 2018. licensed under the Open Government Licence.
Contains Natural Resources Wales information © Natural Resources Wales and Database Right. All rights Reserved.
Copyright © Isle of Anglesey County Council. © 2018 Gwynedd Council.

  

LEGEND

ORDER LIMITS - OPTION A

SECTION CUTLINES

EXTENDED STUDY AREA

NEW GANTRY (FULL LINE TENSION)

NEW GANTRY

GANTRY TO BE REMOVED

NEW LATTICE PYLON

NEW LOW HEIGHT LATTICE PYLON

EXISTING LATTICE PYLON TO BE REMOVED

EXISTING LATTICE PYLON TO BE MODIFIED

EXISTING LATTICE PYLON NOT AFFECTED

TEMPORARY LATTICE PYLON

NEW OVERHEAD LINE

EXISTING OVERHEAD LINE TO BE REMOVED

EXISTING OVERHEAD LINE TO BE MODIFIED

EXISTING OVERHEAD LINE NOT AFFECTED

TUNNEL HEAD HOUSE AND CABLE SEALING
END COMPOUND

CONSTRUCTION COMPOUND

PROPOSED SUBSTATION EXTENSION
FOOTPRINT

EXISTING 132kV OUTDOOR SUBSTATION

EXISTING NATIONAL GRID 400kV SUBSTATION
FOOTPRINT

LOCATION OF SCHEDULED MONUMENT

BOUNDARY OF SCHEDULED MONUMENT

GRADE I LISTED BUILDING

GRADE II* LISTED BUILDING

GRADE II LISTED BUILDING

HISTORIC ENVIRONMENT RECORD

CONSERVATION AREA

REGISTERED PARKS AND GARDENS (RPG)
SIGNIFICANT VIEWS

RPG PARK BOUNDARY

RPG KITCHEN GARDENS

RPG ESSENTIAL SETTING

SCOPED OUT ASSETS

LOCATION OF SCHEDULED MONUMENT

BOUNDARY OF SCHEDULED MONUMENT

GRADE I LISTED BUILDING

GRADE II* LISTED BUILDING

GRADE II LISTED BUILDING

HISTORIC ENVIRONMENT RECORD

CONSERVATION AREA

REGISTERED PARKS AND GARDENS (RPG)
SIGNIFICANT VIEWS



RPG PARK BOUNDARY

RPG KITCHEN GARDENS

RPG ESSENTIAL SETTING

A	18/07/2018	ENVIRONMENTAL STATEMENT	JF	MG	SA
Rev	Date	Description	GIS	Chk	App
nationalgrid					
Scheme: NORTH WALES CONNECTION PROJECT					
Document Number: 5.10.1.6					
Document Title: FIGURE 10.6 ASSETS INCLUDED IN THE SETTINGS ASSESSMENT SECTION C OPTION A					
Creator:	Date:	Checker:	Date:	Approver:	Date:
JF	18/07/2018	MG	18/07/2018	SA	18/07/2018
Document Type:	Scale:	Format:	Sheets:	Rev:	
FIGURE	1:20,000	A3	4 of 8 Option A	A	



Contains OS data © Crown copyright and database right 2018.
Background Mapping information has been reproduced from the Ordnance Survey map by permission of Ordnance Survey on behalf of The controller of Her Majesty's Stationery Office. © Crown Copyright Ordnance Survey National Grid Electricity - 100024241, National Grid Gas - 100024886.
Contains data licensed under the terms of the Open Government Licence v3.0. Contains Natural Resources Wales information. © Gwynedd Archaeological Trust (2018).
Designated Historic Asset GIS Data. The Welsh Historic Environment Service (Cadw), 2018. licensed under the Open Government Licence.
Contains Natural Resources Wales information © Natural Resources Wales and Database Right. All rights Reserved.
Copyright © Isle of Anglesey County Council. © 2018 Gwynedd Council.

  

LEGEND					
	ORDER LIMITS - OPTION B		SECTION CUTLINES		EXTENDED STUDY AREA
	NEW GANTRY (FULL LINE TENSION)		NEW GANTRY		GANTRY TO BE REMOVED
	NEW LATTICE PYLON		NEW LOW HEIGHT LATTICE PYLON		EXISTING LATTICE PYLON TO BE REMOVED
	EXISTING LATTICE PYLON TO BE MODIFIED		EXISTING LATTICE PYLON NOT AFFECTED		TEMPORARY LATTICE PYLON
	NEW OVERHEAD LINE		EXISTING OVERHEAD LINE TO BE REMOVED		EXISTING OVERHEAD LINE TO BE MODIFIED
	EXISTING OVERHEAD LINE NOT AFFECTED		TUNNEL HEAD HOUSE AND CABLE SEALING END COMPOUND		CONSTRUCTION COMPOUND
	PROPOSED SUBSTATION EXTENSION FOOTPRINT		EXISTING 132kV OUTDOOR SUBSTATION		EXISTING NATIONAL GRID 400kV SUBSTATION FOOTPRINT
	LOCATION OF SCHEDULED MONUMENT		BOUNDARY OF SCHEDULED MONUMENT		GRADE I LISTED BUILDING
	GRADE II* LISTED BUILDING		GRADE II LISTED BUILDING		HISTORIC ENVIRONMENT RECORD
	CONSERVATION AREA		REGISTERED PARKS AND GARDENS (RPG) SIGNIFICANT VIEWS		RPG PARK BOUNDARY
	RPG KITCHEN GARDENS		RPG ESSENTIAL SETTING		SCOPED OUT ASSETS
	LOCATION OF SCHEDULED MONUMENT		BOUNDARY OF SCHEDULED MONUMENT		GRADE I LISTED BUILDING
	GRADE II* LISTED BUILDING		GRADE II LISTED BUILDING		HISTORIC ENVIRONMENT RECORD
	CONSERVATION AREA		REGISTERED PARKS AND GARDENS (RPG) SIGNIFICANT VIEWS		RPG PARK BOUNDARY
	RPG KITCHEN GARDENS		RPG ESSENTIAL SETTING		SCOPED OUT ASSETS

A	18/07/2018	ENVIRONMENTAL STATEMENT	JF	MG	SA
Rev	Date	Description	GIS	Chk	App
nationalgrid					
Scheme: NORTH WALES CONNECTION PROJECT					
Document Number: 5.10.1.6					
Document Title: FIGURE 10.6 ASSETS INCLUDED IN THE SETTINGS ASSESSMENT SECTION C OPTION B					
Creator:	Date:	Checker:	Date:	Approver:	Date:
JF	18/07/2018	MG	18/07/2018	SA	18/07/2018
Document Type:	Scale:	Format:	Sheets:	Rev:	
FIGURE	1:20,000	A3	4 of 8 Option B	A	



Contains OS data © Crown copyright and database right 2018.
Background Mapping information has been reproduced from the Ordnance Survey map by permission of Ordnance Survey on behalf of The controller of Her Majesty's Stationery Office. © Crown Copyright Ordnance Survey, National Grid Electricity - 100024241, National Grid Gas - 100024886.
Contains data licensed under the terms of the Open Government Licence v3.0. Contains Natural Resources Wales information. © Gwynedd Archaeological Trust (2018).
Designated Historic Asset GIS Data. The Welsh Historic Environment Service (Cadw), 2018. licensed under the Open Government Licence.
Contains Natural Resources Wales information © Natural Resources Wales and Database Right. All rights Reserved.
Copyright © Isle of Anglesey County Council. © 2018 Gwynedd Council.

  

LEGEND				
[Red line]	ORDER LIMITS - OPTION A	[Black line]	SECTION CUTLINES	
[Orange dashed line]	EXTENDED STUDY AREA	[Purple line]	NEW GANTRY (FULL LINE TENSION)	
[Purple line]	NEW GANTRY	[Cross symbol]	GANTRY TO BE REMOVED	
[Cross symbol]	NEW LATTICE PYLON	[Cross symbol]	NEW LOW HEIGHT LATTICE PYLON	
[Cross symbol]	EXISTING LATTICE PYLON TO BE REMOVED	[Cross symbol]	EXISTING LATTICE PYLON TO BE MODIFIED	
[Cross symbol]	EXISTING LATTICE PYLON NOT AFFECTED	[Cross symbol]	TEMPORARY LATTICE PYLON	
[Green line]	NEW OVERHEAD LINE	[Green line]	EXISTING OVERHEAD LINE TO BE REMOVED	
[Green line]	EXISTING OVERHEAD LINE TO BE MODIFIED	[Green line]	EXISTING OVERHEAD LINE NOT AFFECTED	
[Black line]	TUNNEL HEAD HOUSE AND CABLE SEALING END COMPOUND	[Red line]	CONSTRUCTION COMPOUND	
[Purple line]	PROPOSED SUBSTATION EXTENSION FOOTPRINT	[Orange line]	EXISTING 132KV OUTDOOR SUBSTATION	
[Orange line]	EXISTING NATIONAL GRID 400KV SUBSTATION FOOTPRINT	[Orange line]	LOCATION OF SCHEDULED MONUMENT	
[Orange line]	BOUNDARY OF SCHEDULED MONUMENT	[Red triangle]	GRADE I LISTED BUILDING	
[Red triangle]	GRADE II* LISTED BUILDING	[Yellow triangle]	GRADE II LISTED BUILDING	
[Yellow triangle]	GRADE II LISTED BUILDING	[Brown square]	HISTORIC ENVIRONMENT RECORD	
[Brown square]	HISTORIC ENVIRONMENT RECORD	[Red line]	CONSERVATION AREA	
[Red line]	CONSERVATION AREA	[Green line]	REGISTERED PARKS AND GARDENS (RPG)	
[Green line]	REGISTERED PARKS AND GARDENS (RPG)	[Green line]	SIGNIFICANT VIEWS	
[Green line]	SIGNIFICANT VIEWS	[Green line]	RPG PARK BOUNDARY	
[Green line]	RPG PARK BOUNDARY	[Green line]	RPG KITCHEN GARDENS	
[Green line]	RPG KITCHEN GARDENS	[Green line]	RPG ESSENTIAL SETTING	
[Green line]	RPG ESSENTIAL SETTING	[Green line]	SCOPED OUT ASSETS	
[Green line]	SCOPED OUT ASSETS	[Green line]	LOCATION OF SCHEDULED MONUMENT	
[Green line]	LOCATION OF SCHEDULED MONUMENT	[Green line]	BOUNDARY OF SCHEDULED MONUMENT	
[Green line]	BOUNDARY OF SCHEDULED MONUMENT	[Green line]	GRADE I LISTED BUILDING	
[Green line]	GRADE I LISTED BUILDING	[Green line]	GRADE II* LISTED BUILDING	
[Green line]	GRADE II* LISTED BUILDING	[Green line]	GRADE II LISTED BUILDING	
[Green line]	GRADE II LISTED BUILDING	[Green line]	HISTORIC ENVIRONMENT RECORD	
[Green line]	HISTORIC ENVIRONMENT RECORD	[Green line]	CONSERVATION AREA	
[Green line]	CONSERVATION AREA	[Green line]	REGISTERED PARKS AND GARDENS (RPG)	
[Green line]	REGISTERED PARKS AND GARDENS (RPG)	[Green line]	SIGNIFICANT VIEWS	
[Green line]	SIGNIFICANT VIEWS	[Green line]	RPG PARK BOUNDARY	
[Green line]	RPG PARK BOUNDARY	[Green line]	RPG KITCHEN GARDENS	
[Green line]	RPG KITCHEN GARDENS	[Green line]	RPG ESSENTIAL SETTING	
[Green line]	RPG ESSENTIAL SETTING	[Green line]		

A	18/07/2018	ENVIRONMENTAL STATEMENT	JF	MG	SA
Rev	Date	Description	GIS	Chk	App
nationalgrid					
Scheme: NORTH WALES CONNECTION PROJECT					
Document Number: 5.10.1.6					
Document Title: FIGURE 10.6 ASSETS INCLUDED IN THE SETTINGS ASSESSMENT SECTION C OPTION A					
Creator:	Date:	Checker:	Date:	Approver:	Date:
JF	18/07/2018	MG	18/07/2018	SA	18/07/2018
Document Type:	Scale:	Format:	Sheets:	Rev:	
FIGURE	1:20,000	A3	5 of 8 Option A	A	



Contains OS data © Crown copyright and database right 2018.
Background Mapping information has been reproduced from the Ordnance Survey map by permission of Ordnance Survey on behalf of The controller of Her Majesty's Stationery Office. © Crown Copyright Ordnance Survey, National Grid Electricity - 100024241, National Grid Gas - 100024886. Contains data licensed under the terms of the Open Government Licence v3.0. Contains Natural Resources Wales information. © Gwynedd Archaeological Trust (2018). Designated Historic Asset GIS Data, The Welsh Historic Environment Service (Cadw), 2018, licensed under the Open Government Licence. Contains Natural Resources Wales information © Natural Resources Wales and Database Right. All rights Reserved. Copyright © Isle of Anglesey County Council. © 2018 Gwynedd Council.

  

- LEGEND**
- ORDER LIMITS - OPTION B
 - SECTION CUTLINES
 - EXTENDED STUDY AREA
 - NEW GANTRY (FULL LINE TENSION)
 - NEW GANTRY
 - GANTRY TO BE REMOVED
 - NEW LATTICE PYLON
 - NEW LOW HEIGHT LATTICE PYLON
 - EXISTING LATTICE PYLON TO BE REMOVED
 - EXISTING LATTICE PYLON TO BE MODIFIED
 - EXISTING LATTICE PYLON NOT AFFECTED
 - TEMPORARY LATTICE PYLON
 - NEW OVERHEAD LINE
 - EXISTING OVERHEAD LINE TO BE REMOVED
 - EXISTING OVERHEAD LINE TO BE MODIFIED
 - EXISTING OVERHEAD LINE NOT AFFECTED
 - TUNNEL HEAD HOUSE AND CABLE SEALING END COMPOUND
 - CONSTRUCTION COMPOUND
 - PROPOSED SUBSTATION EXTENSION FOOTPRINT
 - EXISTING 132kV OUTDOOR SUBSTATION
 - EXISTING NATIONAL GRID 400kV SUBSTATION FOOTPRINT
 - LOCATION OF SCHEDULED MONUMENT
 - BOUNDARY OF SCHEDULED MONUMENT
 - GRADE I LISTED BUILDING
 - GRADE II* LISTED BUILDING
 - GRADE II LISTED BUILDING
 - HISTORIC ENVIRONMENT RECORD
 - CONSERVATION AREA
 - REGISTERED PARKS AND GARDENS (RPG)
 - SIGNIFICANT VIEWS
 - RPG PARK BOUNDARY
 - RPG KITCHEN GARDENS
 - RPG ESSENTIAL SETTING
 - SCOPED OUT ASSETS
 - LOCATION OF SCHEDULED MONUMENT
 - BOUNDARY OF SCHEDULED MONUMENT
 - GRADE I LISTED BUILDING
 - GRADE II* LISTED BUILDING
 - GRADE II LISTED BUILDING
 - HISTORIC ENVIRONMENT RECORD
 - CONSERVATION AREA
 - REGISTERED PARKS AND GARDENS (RPG)
 - SIGNIFICANT VIEWS
 - RPG PARK BOUNDARY
 - RPG KITCHEN GARDENS
 - RPG ESSENTIAL SETTING

A	18/07/2018	ENVIRONMENTAL STATEMENT	JF	MG	SA
Rev	Date	Description	GIS	Chk	App
nationalgrid					
Scheme: NORTH WALES CONNECTION PROJECT					
Document Number: 5.10.1.6					
Document Title: FIGURE 10.6 ASSETS INCLUDED IN THE SETTINGS ASSESSMENT SECTION C OPTION B					
Creator:	Date:	Checker:	Date:	Approver:	Date:
JF	18/07/2018	MG	18/07/2018	SA	18/07/2018
Document Type:	Scale:	Format:	Sheets:	Rev:	
FIGURE	1:20,000	A3	5 of 8 Option B	A	

Contains OS data © Crown copyright and database right 2018.
Background Mapping information has been reproduced from the Ordnance Survey map by permission of Ordnance Survey on behalf of The controller of Her Majesty's Stationery Office. © Crown Copyright Ordnance Survey, National Grid Gas - 100024886.
Contains data licensed under the terms of the Open Government Licence v3.0. Contains Natural Resources Wales information. © Gwynedd Archaeological Trust (2018).
Designated Historic Asset GIS Data. The Welsh Historic Environment Service (Cadw), 2018. licensed under the Open Government Licence.
Contains Natural Resources Wales information © Natural Resources Wales and Database Right. All rights Reserved.
Copyright © Isle of Anglesey County Council. © 2018 Gwynedd Council.

 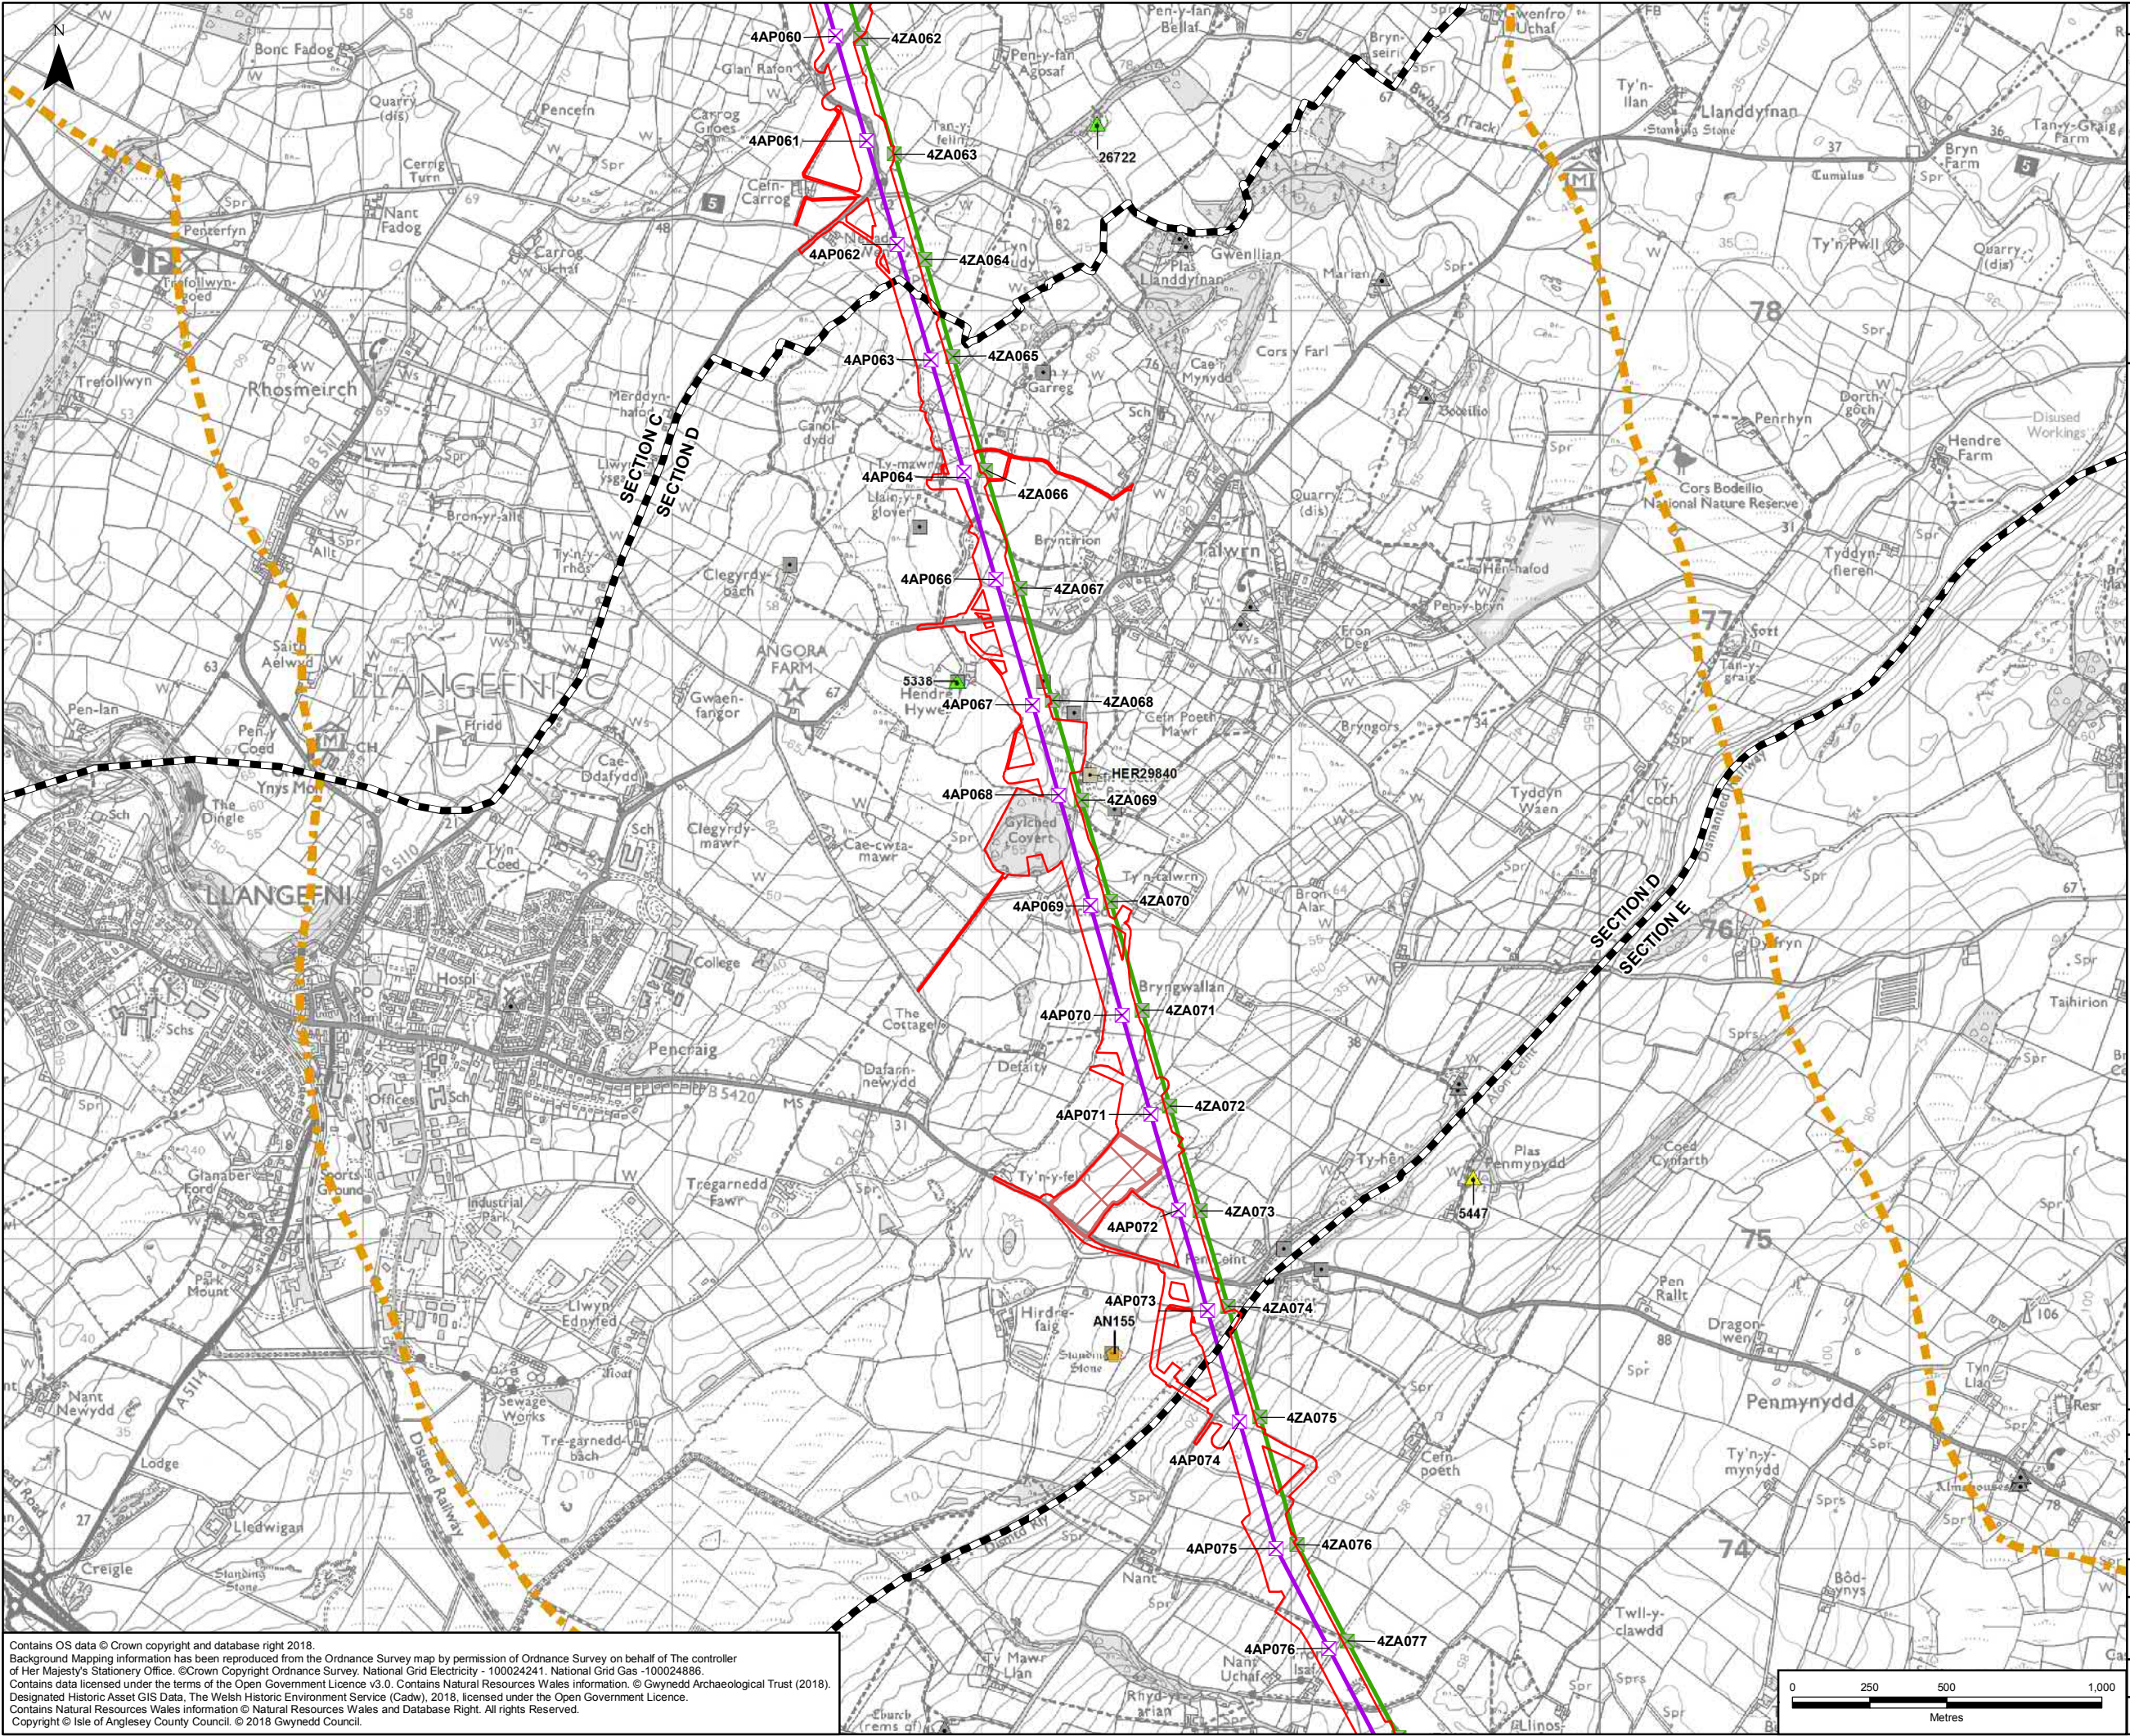

LEGEND

ORDER LIMITS - OPTION A

SECTION CUTLINES

EXTENDED STUDY AREA

NEW GANTRY (FULL LINE TENSION)

NEW GANTRY

GANTRY TO BE REMOVED

NEW LATTICE PYLON

NEW LOW HEIGHT LATTICE PYLON

EXISTING LATTICE PYLON TO BE REMOVED

EXISTING LATTICE PYLON TO BE MODIFIED

EXISTING LATTICE PYLON NOT AFFECTED

TEMPORARY LATTICE PYLON

NEW OVERHEAD LINE

EXISTING OVERHEAD LINE TO BE REMOVED

EXISTING OVERHEAD LINE TO BE MODIFIED

EXISTING OVERHEAD LINE NOT AFFECTED

TUNNEL HEAD HOUSE AND CABLE SEALING
END COMPOUND

CONSTRUCTION COMPOUND

PROPOSED SUBSTATION EXTENSION
FOOTPRINT

EXISTING 132KV OUTDOOR SUBSTATION

EXISTING NATIONAL GRID 400KV SUBSTATION
FOOTPRINT

LOCATION OF SCHEDULED MONUMENT

BOUNDARY OF SCHEDULED MONUMENT

GRADE I LISTED BUILDING

GRADE II* LISTED BUILDING

GRADE II LISTED BUILDING

HISTORIC ENVIRONMENT RECORD

CONSERVATION AREA

REGISTERED PARKS AND GARDENS (RPG)
SIGNIFICANT VIEWS

RPG PARK BOUNDARY

RPG KITCHEN GARDENS

RPG ESSENTIAL SETTING

SCOPED OUT ASSETS

LOCATION OF SCHEDULED MONUMENT

BOUNDARY OF SCHEDULED MONUMENT

GRADE I LISTED BUILDING

GRADE II* LISTED BUILDING

GRADE II LISTED BUILDING

HISTORIC ENVIRONMENT RECORD

CONSERVATION AREA

REGISTERED PARKS AND GARDENS (RPG)
SIGNIFICANT VIEWS



RPG PARK BOUNDARY

RPG KITCHEN GARDENS

RPG ESSENTIAL SETTING

Contains OS data © Crown copyright and database right 2018.
Background Mapping information has been reproduced from the Ordnance Survey map by permission of Ordnance Survey on behalf of The controller of Her Majesty's Stationary Office. © Crown Copyright Ordnance Survey National Grid Data - 100024886.
Contains data licensed under the terms of the Open Government Licence v3.0. Contains Natural Resources Wales information. © Gwynedd Archaeological Trust (2018).
Designated Historic Asset GIS Data. The Welsh Historic Environment Service (Cadw), 2018. licensed under the Open Government Licence.
Contains Natural Resources Wales information © Natural Resources Wales and Database Right. All rights Reserved.
Copyright © Isle of Anglesey County Council. © 2018 Gwynedd Council.

A	18/07/2018	ENVIRONMENTAL STATEMENT	JF	MG	SA
Rev	Date	Description	GIS	Chk	App
nationalgrid					
Scheme: NORTH WALES CONNECTION PROJECT					
Document Number: 5.10.1.6					
Document Title: FIGURE 10.6 ASSETS INCLUDED IN THE SETTINGS ASSESSMENT SECTION D OPTION A					
Creator:	Date:	Checker:	Date:	Approver:	Date:
JF	18/07/2018	MG	18/07/2018	SA	18/07/2018
Document Type:	Scale:	Format:	Sheets:	Rev:	
FIGURE	1:20,000	A3	6 of 8 Option A	A	

 
 


LEGEND

- ORDER LIMITS - OPTION B
- SECTION CUTLINES
- EXTENDED STUDY AREA
- NEW GANTRY (FULL LINE TENSION)
- NEW GANTRY
- GANTRY TO BE REMOVED
- NEW LATTICE PYLON
- NEW LOW HEIGHT LATTICE PYLON
- EXISTING LATTICE PYLON TO BE REMOVED
- EXISTING LATTICE PYLON TO BE MODIFIED
- EXISTING LATTICE PYLON NOT AFFECTED
- TEMPORARY LATTICE PYLON
- NEW OVERHEAD LINE
- EXISTING OVERHEAD LINE TO BE REMOVED
- EXISTING OVERHEAD LINE TO BE MODIFIED
- EXISTING OVERHEAD LINE NOT AFFECTED
- TUNNEL HEAD HOUSE AND CABLE SEALING END COMPOUND
- CONSTRUCTION COMPOUND
- PROPOSED SUBSTATION EXTENSION FOOTPRINT
- EXISTING 132kV OUTDOOR SUBSTATION
- EXISTING NATIONAL GRID 400kV SUBSTATION FOOTPRINT
- LOCATION OF SCHEDULED MONUMENT
- BOUNDARY OF SCHEDULED MONUMENT
- GRADE I LISTED BUILDING
- GRADE II* LISTED BUILDING
- GRADE II LISTED BUILDING
- HISTORIC ENVIRONMENT RECORD
- CONSERVATION AREA
- REGISTERED PARKS AND GARDENS (RPG) SIGNIFICANT VIEWS
- RPG PARK BOUNDARY
- RPG KITCHEN GARDENS
- RPG ESSENTIAL SETTING
- SCOPED OUT ASSETS
- LOCATION OF SCHEDULED MONUMENT
- BOUNDARY OF SCHEDULED MONUMENT
- GRADE I LISTED BUILDING
- GRADE II* LISTED BUILDING
- GRADE II LISTED BUILDING
- HISTORIC ENVIRONMENT RECORD
- CONSERVATION AREA
- REGISTERED PARKS AND GARDENS (RPG) SIGNIFICANT VIEWS
- RPG PARK BOUNDARY
- RPG KITCHEN GARDENS
- RPG ESSENTIAL SETTING

A	18/07/2018	ENVIRONMENTAL STATEMENT	JF	MG	SA
Rev	Date	Description	GIS	Chk	App
nationalgrid					
Scheme: NORTH WALES CONNECTION PROJECT					
Document Number: 5.10.1.6					
Document Title: FIGURE 10.6 ASSETS INCLUDED IN THE SETTINGS ASSESSMENT SECTION D OPTION B					
Creator:	Date:	Checker:	Date:	Approver:	Date:
JF	18/07/2018	MG	18/07/2018	SA	18/07/2018
Document Type:	Scale:	Format:	Sheets:	Rev:	
FIGURE	1:20,000	A3	6 of 8 Option B	A	

Contains OS data © Crown copyright and database right 2018.
Background Mapping information has been reproduced from the Ordnance Survey map by permission of Ordnance Survey on behalf of The controller of Her Majesty's Stationary Office. © Crown Copyright Ordnance Survey National Grid Gas - 100024886.
Contains data licensed under the terms of the Open Government Licence v3.0. Contains Natural Resources Wales information. © Gwynedd Archaeological Trust (2018).
Designated Historic Asset GIS Data. The Welsh Historic Environment Service (Cadw), 2018. licensed under the Open Government Licence.
Contains Natural Resources Wales information © Natural Resources Wales and Database Right. All rights Reserved.
Copyright © Isle of Anglesey County Council. © 2018 Gwynedd Council.

  

- LEGEND**
- ORDER LIMITS
 - SECTION CUTLINES
 - EXTENDED STUDY AREA
 - NEW GANTY (FULL LINE TENSION)
 - NEW GANTY
 - GANTY TO BE REMOVED
 - NEW LATTICE PYLON
 - NEW LOW HEIGHT LATTICE PYLON
 - EXISTING LATTICE PYLON TO BE REMOVED
 - EXISTING LATTICE PYLON TO BE MODIFIED
 - EXISTING LATTICE PYLON NOT AFFECTED
 - TEMPORARY LATTICE PYLON
 - NEW OVERHEAD LINE
 - EXISTING OVERHEAD LINE TO BE REMOVED
 - EXISTING OVERHEAD LINE TO BE MODIFIED
 - EXISTING OVERHEAD LINE NOT AFFECTED
 - TUNNEL HEAD HOUSE AND CABLE SEALING END COMPOUND
 - CONSTRUCTION COMPOUND
 - PROPOSED SUBSTATION EXTENSION FOOTPRINT
 - EXISTING 132KV OUTDOOR SUBSTATION
 - EXISTING NATIONAL GRID 400KV SUBSTATION FOOTPRINT
 - LOCATION OF SCHEDULED MONUMENT
 - BOUNDARY OF SCHEDULED MONUMENT
 - GRADE I LISTED BUILDING
 - GRADE II* LISTED BUILDING
 - GRADE II LISTED BUILDING
 - HISTORIC ENVIRONMENT RECORD
 - CONSERVATION AREA
 - REGISTERED PARKS AND GARDENS (RPG) SIGNIFICANT VIEWS
 - RPG PARK BOUNDARY
 - RPG KITCHEN GARDENS
 - RPG ESSENTIAL SETTING
 - SCOPED OUT ASSETS
 - LOCATION OF SCHEDULED MONUMENT
 - BOUNDARY OF SCHEDULED MONUMENT
 - GRADE I LISTED BUILDING
 - GRADE II* LISTED BUILDING
 - GRADE II LISTED BUILDING
 - HISTORIC ENVIRONMENT RECORD
 - CONSERVATION AREA
 - REGISTERED PARKS AND GARDENS (RPG) SIGNIFICANT VIEWS
 - RPG PARK BOUNDARY
 - RPG KITCHEN GARDENS
 - RPG ESSENTIAL SETTING

A	18/07/2018	ENVIRONMENTAL STATEMENT	JF	MG	SA
Rev	Date	Description	GIS	Chk	App

nationalgrid



Scheme: NORTH WALES CONNECTION PROJECT

Document Number: 5.10.1.6

Document Title: FIGURE 10.6
ASSETS INCLUDED IN THE SETTINGS ASSESSMENT
SECTION E

Creator: JF	Date: 18/07/2018	Checker: MG	Date: 18/07/2018	Approver: SA	Date: 18/07/2018
Document Type: FIGURE	Scale: 1:20,000	Format: A3	Sheets: 7 of 8	Rev: A	

Contains OS data © Crown copyright and database right 2018.
Background Mapping information has been reproduced from the Ordnance Survey map by permission of Ordnance Survey on behalf of The controller of Her Majesty's Stationery Office. © Crown Copyright Ordnance Survey. National Grid Gas - 100024886.
Contains data licensed under the terms of the Open Government Licence v3.0. Contains Natural Resources Wales information. © Gwynedd Archaeological Trust (2018).
Designated Historic Asset GIS Data. The Welsh Historic Environment Service (Cadw), 2018. licensed under the Open Government Licence.
Contains Natural Resources Wales information © Natural Resources Wales and Database Right. All rights Reserved.
Copyright © Isle of Anglesey County Council. © 2018 Gwynedd Council.

 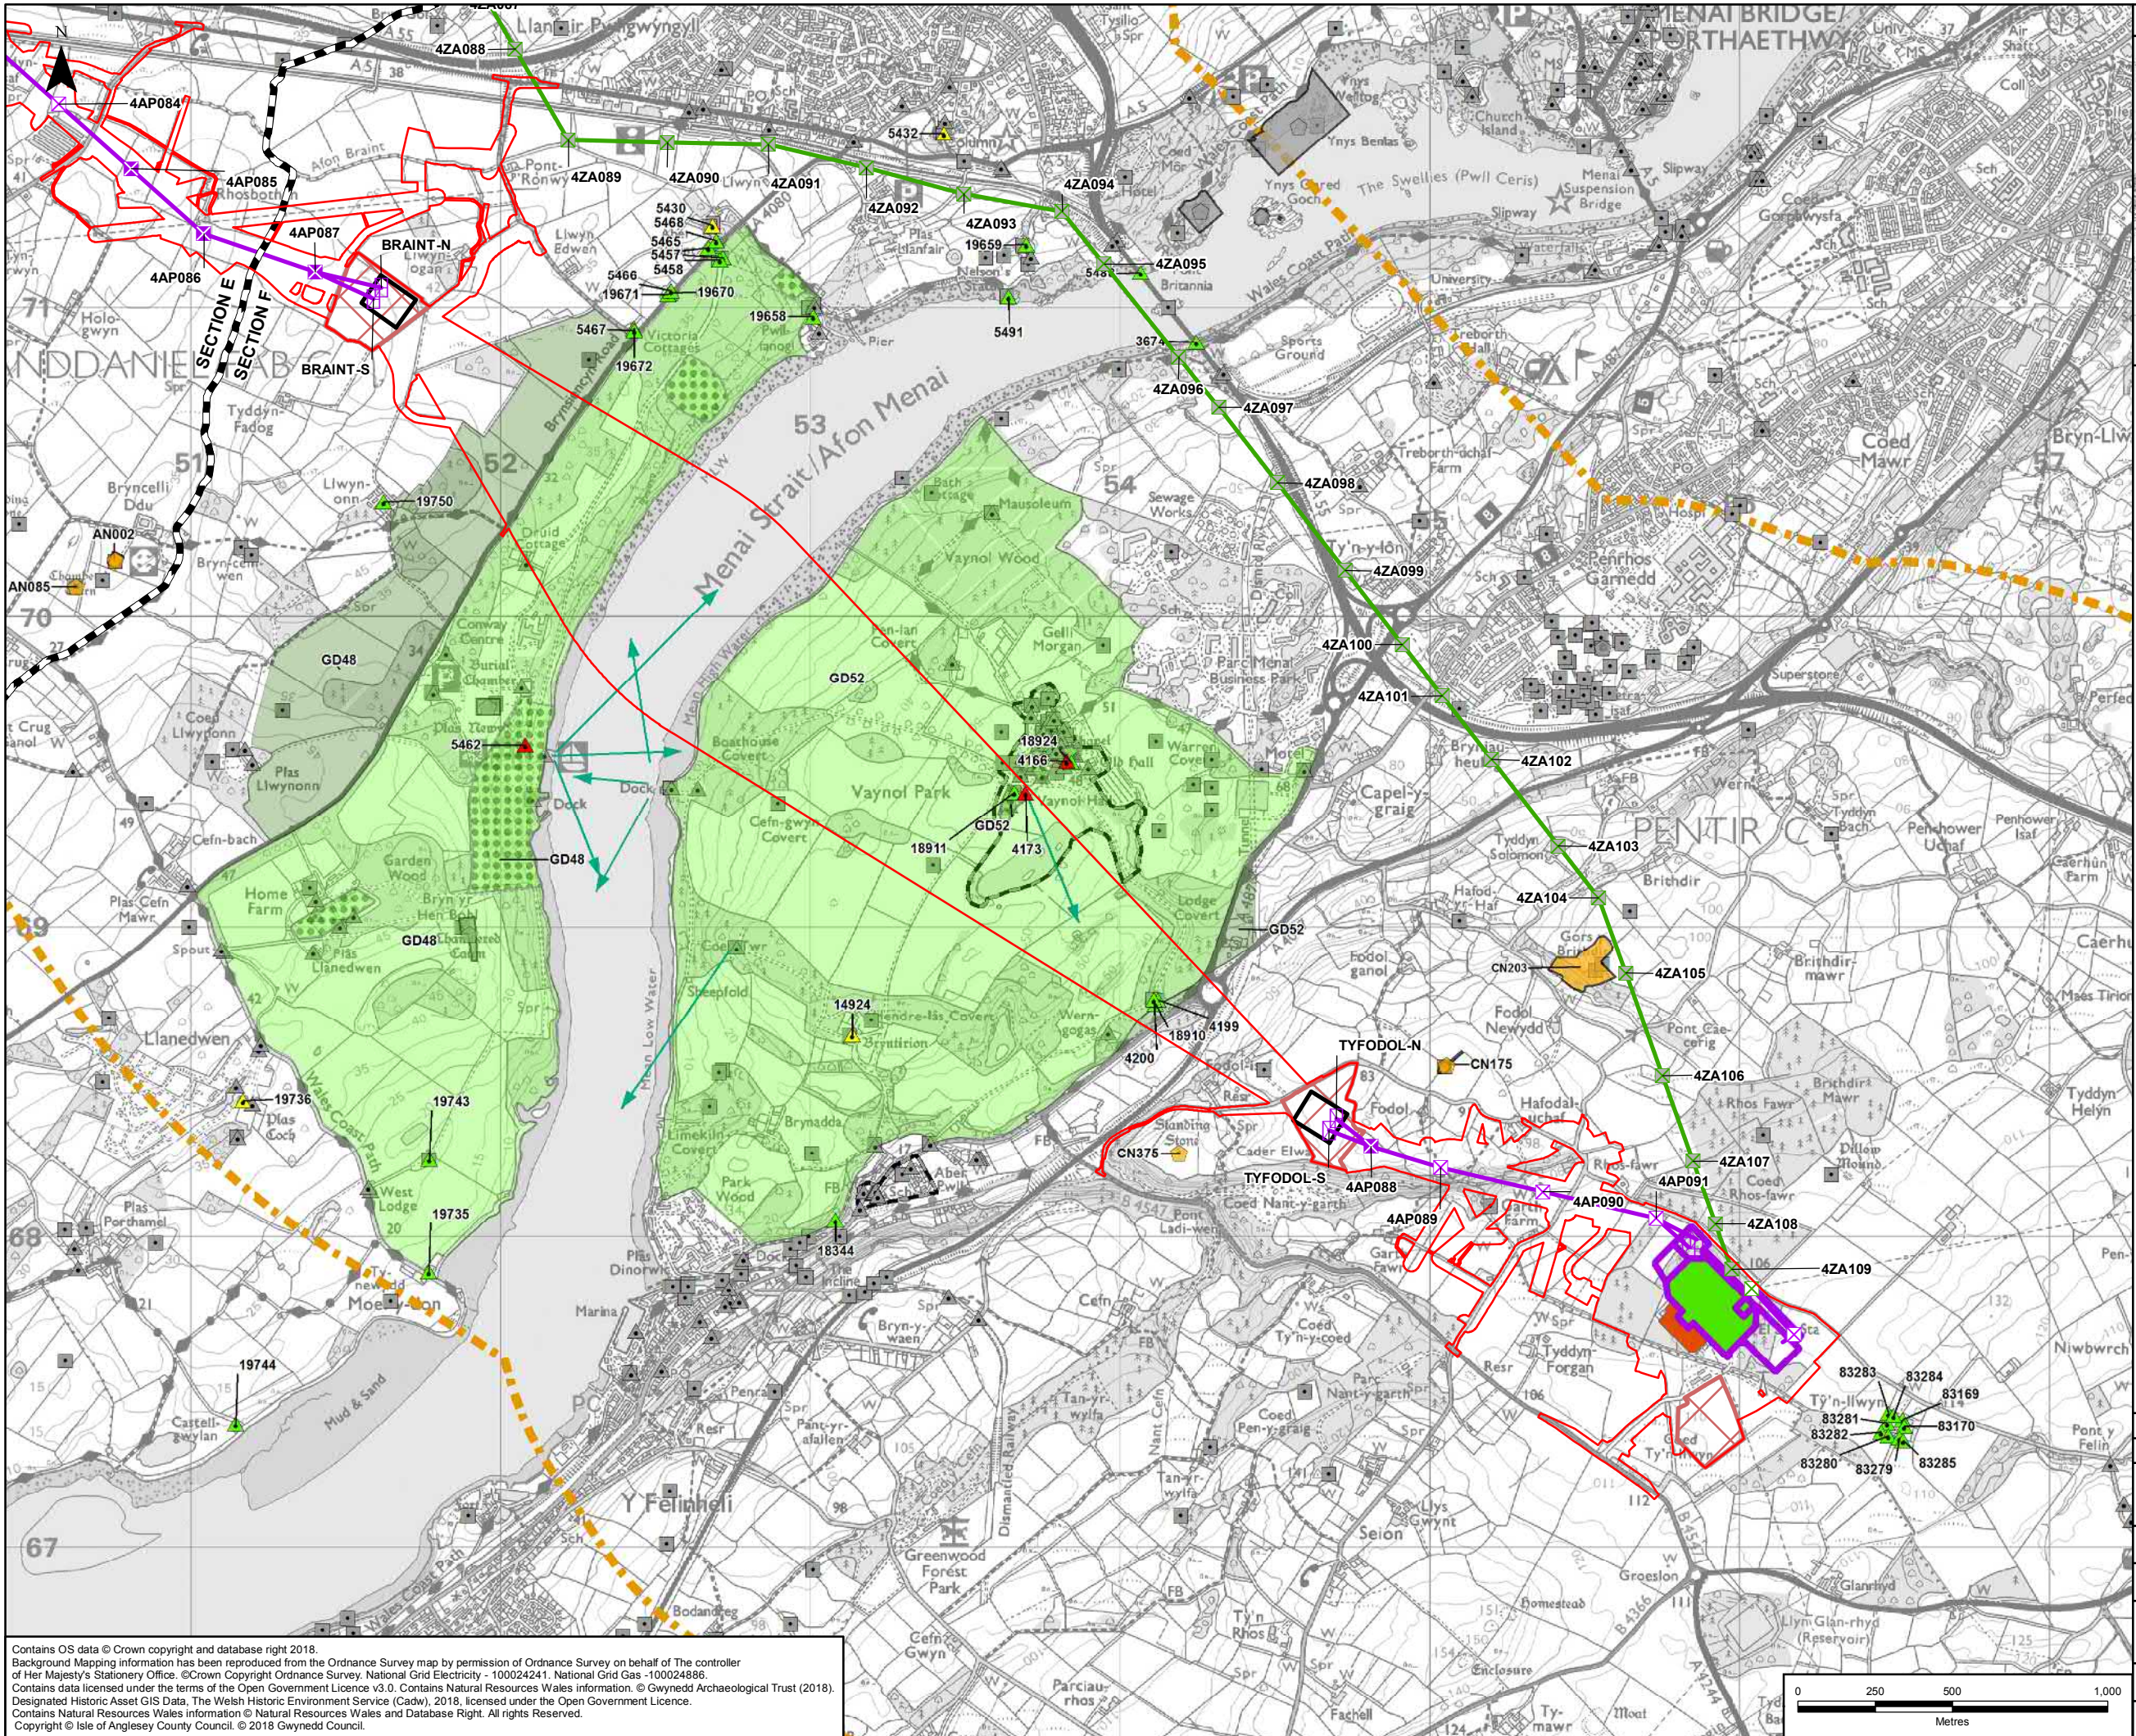

- LEGEND**
- ORDER LIMITS
 - SECTION CUTLINES
 - EXTENDED STUDY AREA
 - NEW GANTRY (FULL LINE TENSION)
 - NEW GANTRY
 - GANTRY TO BE REMOVED
 - NEW LATTICE PYLON
 - NEW LOW HEIGHT LATTICE PYLON
 - EXISTING LATTICE PYLON TO BE REMOVED
 - EXISTING LATTICE PYLON TO BE MODIFIED
 - EXISTING LATTICE PYLON NOT AFFECTED
 - TEMPORARY LATTICE PYLON
 - NEW OVERHEAD LINE
 - EXISTING OVERHEAD LINE TO BE REMOVED
 - EXISTING OVERHEAD LINE TO BE MODIFIED
 - EXISTING OVERHEAD LINE NOT AFFECTED
 - TUNNEL HEAD HOUSE AND CABLE SEALING END COMPOUND
 - CONSTRUCTION COMPOUND
 - PROPOSED SUBSTATION EXTENSION FOOTPRINT
 - EXISTING 132KV OUTDOOR SUBSTATION
 - EXISTING NATIONAL GRID 400KV SUBSTATION FOOTPRINT
 - LOCATION OF SCHEDULED MONUMENT
 - BOUNDARY OF SCHEDULED MONUMENT
 - GRADE I LISTED BUILDING
 - GRADE II LISTED BUILDING
 - GRADE II LISTED BUILDING
 - HISTORIC ENVIRONMENT RECORD
 - CONSERVATION AREA
 - REGISTERED PARKS AND GARDENS (RPG)
 - SIGNIFICANT VIEWS
 - RPG PARK BOUNDARY
 - RPG KITCHEN GARDENS
 - RPG ESSENTIAL SETTING
 - SCOPED OUT ASSETS
 - LOCATION OF SCHEDULED MONUMENT
 - BOUNDARY OF SCHEDULED MONUMENT
 - GRADE I LISTED BUILDING
 - GRADE II LISTED BUILDING
 - GRADE II LISTED BUILDING
 - HISTORIC ENVIRONMENT RECORD
 - CONSERVATION AREA
 - REGISTERED PARKS AND GARDENS (RPG)
 - SIGNIFICANT VIEWS
 - RPG PARK BOUNDARY
 - RPG KITCHEN GARDENS
 - RPG ESSENTIAL SETTING

A	18/07/2018	ENVIRONMENTAL STATEMENT	JF	MG	SA
Rev	Date	Description	GIS	Chk	App
nationalgrid					
Scheme: NORTH WALES CONNECTION PROJECT					
Document Number: 5.10.1.6					
Document Title: FIGURE 10.6 ASSETS INCLUDED IN THE SETTINGS ASSESSMENT SECTION F					
Creator:	Date:	Checker:	Date:	Approver:	Date:
JF	18/07/2018	MG	18/07/2018	SA	18/07/2018
Document Type:	Scale:	Format:	Sheets:	Rev:	
FIGURE	1:20,000	A3	8 of 8	A	

Contains OS data © Crown copyright and database right 2018.
Background Mapping information has been reproduced from the Ordnance Survey map by permission of Ordnance Survey on behalf of The controller of Her Majesty's Stationery Office. © Crown Copyright Ordnance Survey National Grid Gas - 100024886.
Contains data licensed under the terms of the Open Government Licence v3.0. Contains Natural Resources Wales information. © Gwynedd Archaeological Trust (2018).
Designated Historic Asset GIS Data. The Welsh Historic Environment Service (Cadw), 2018. licensed under the Open Government Licence.
Contains Natural Resources Wales information © Natural Resources Wales and Database Right. All rights Reserved.
Copyright © Isle of Anglesey County Council. © 2018 Gwynedd Council.