
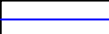
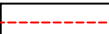





WESTERN POWER DISTRIBUTION (BRECHFA FOREST CONNECTION) ORDER
 DESIGN DRAWINGS
 (REGULATION 5(2)(o))

KEY

| | |
|---|-------------------|
|  | Compound Detail |
|  | Temporary fencing |

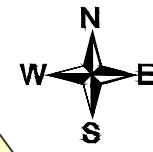

Notes

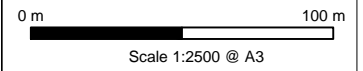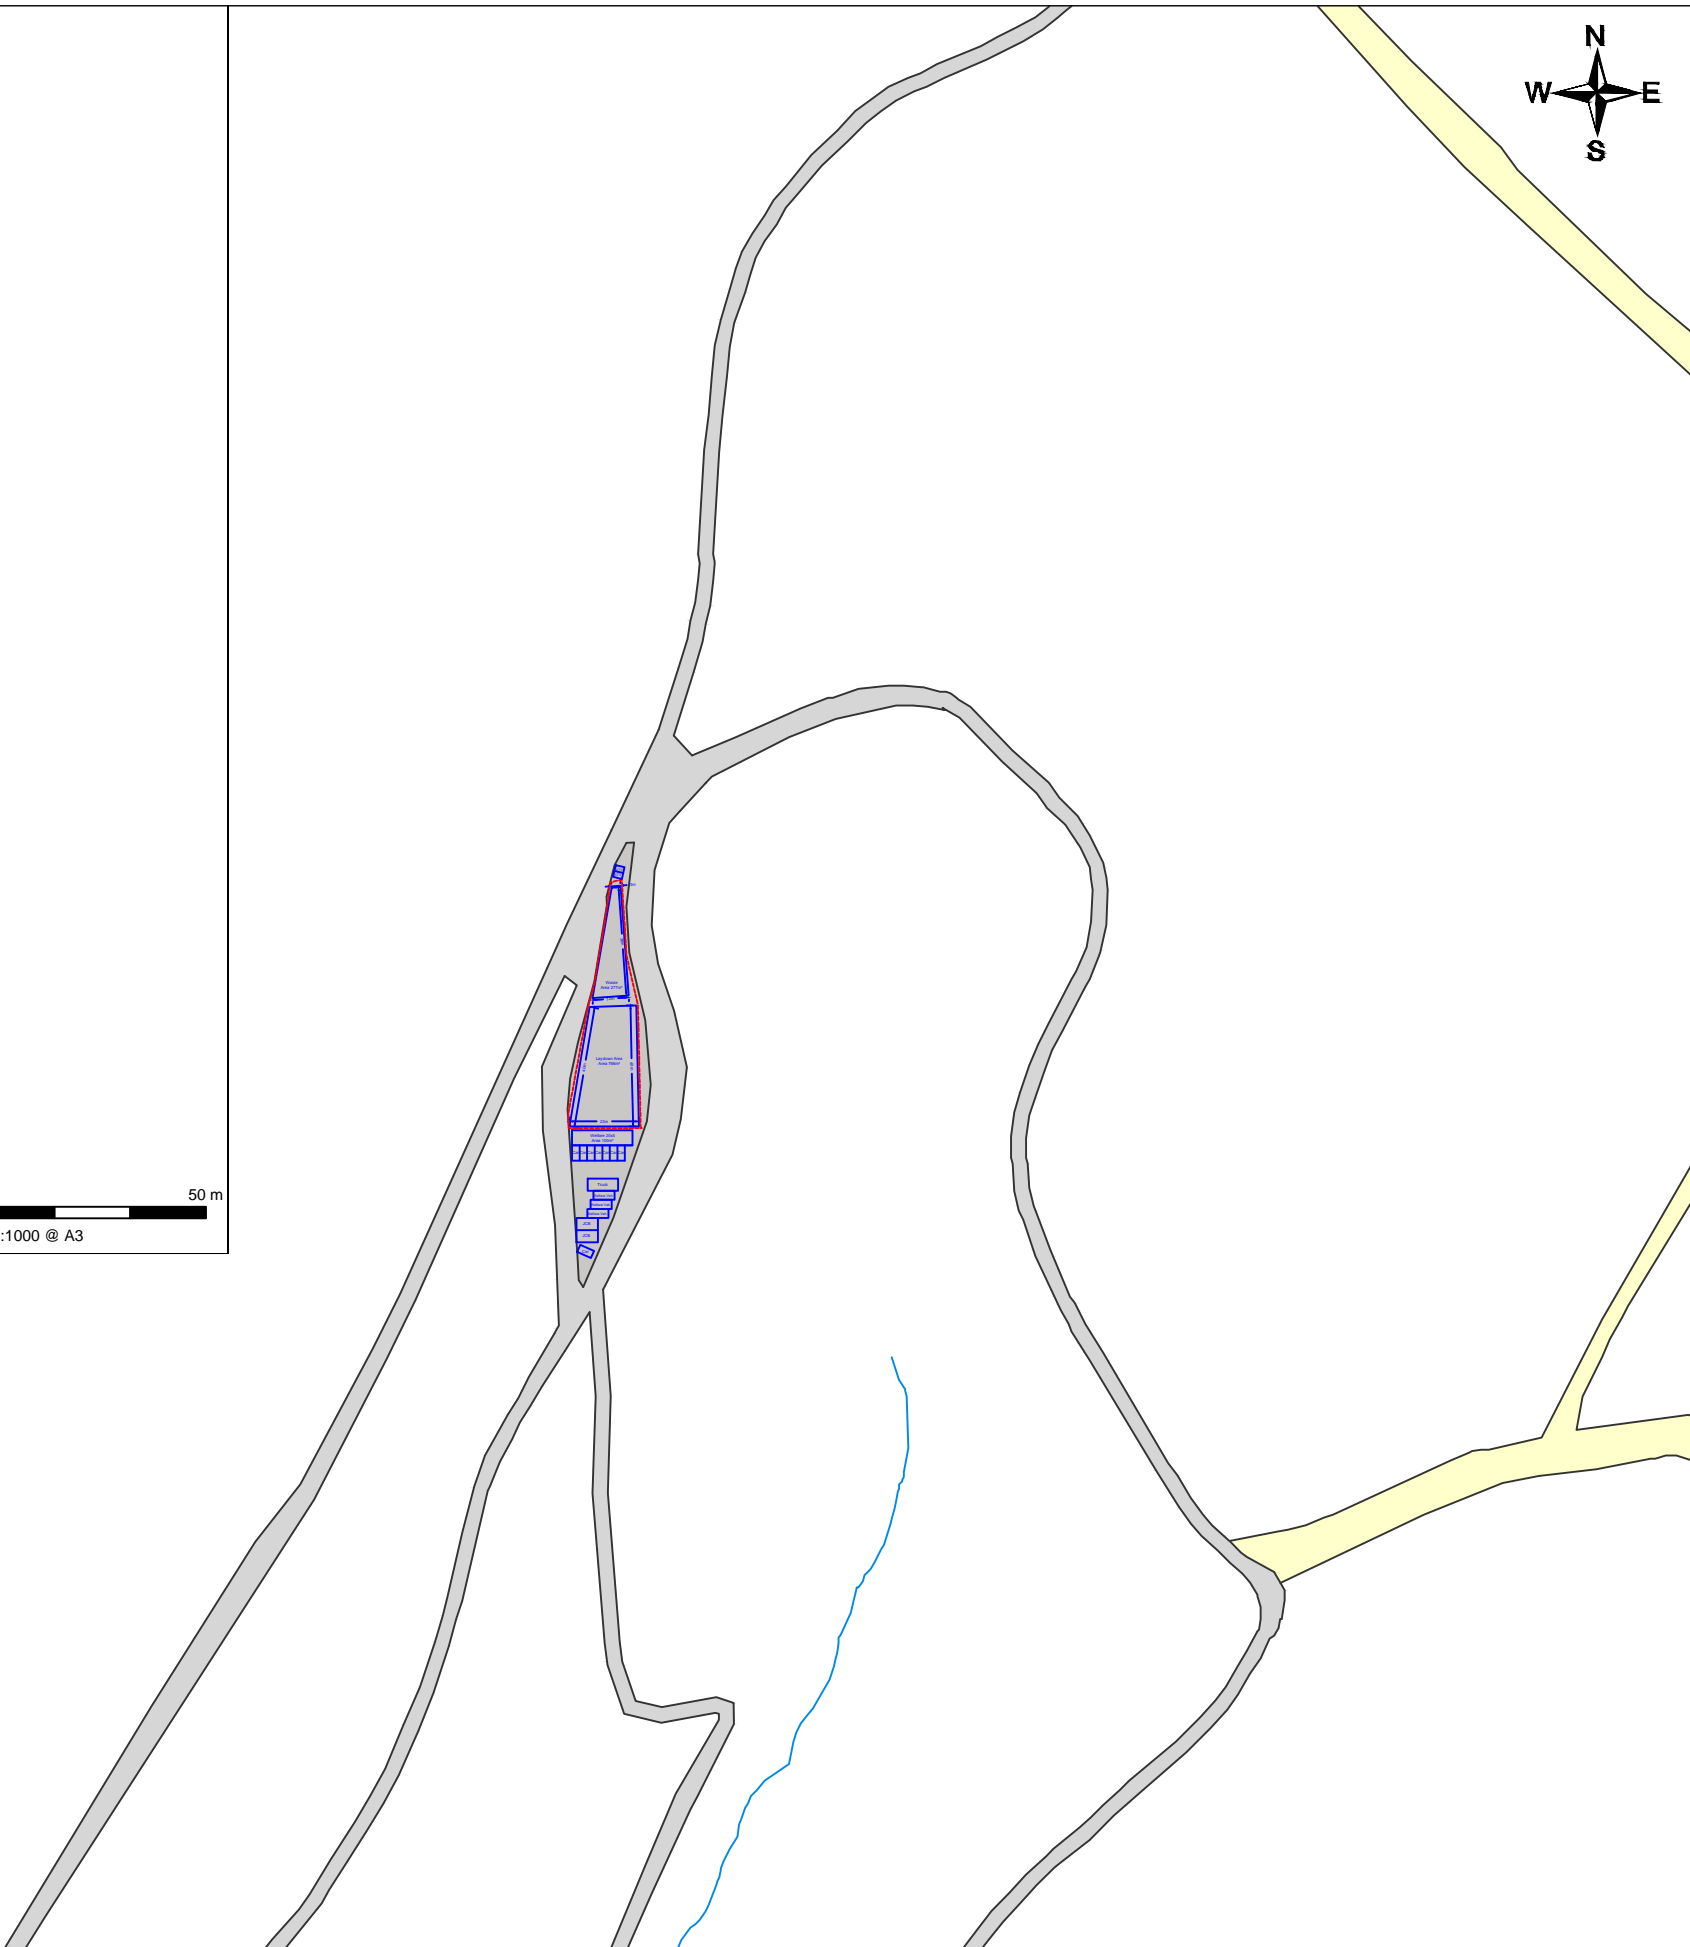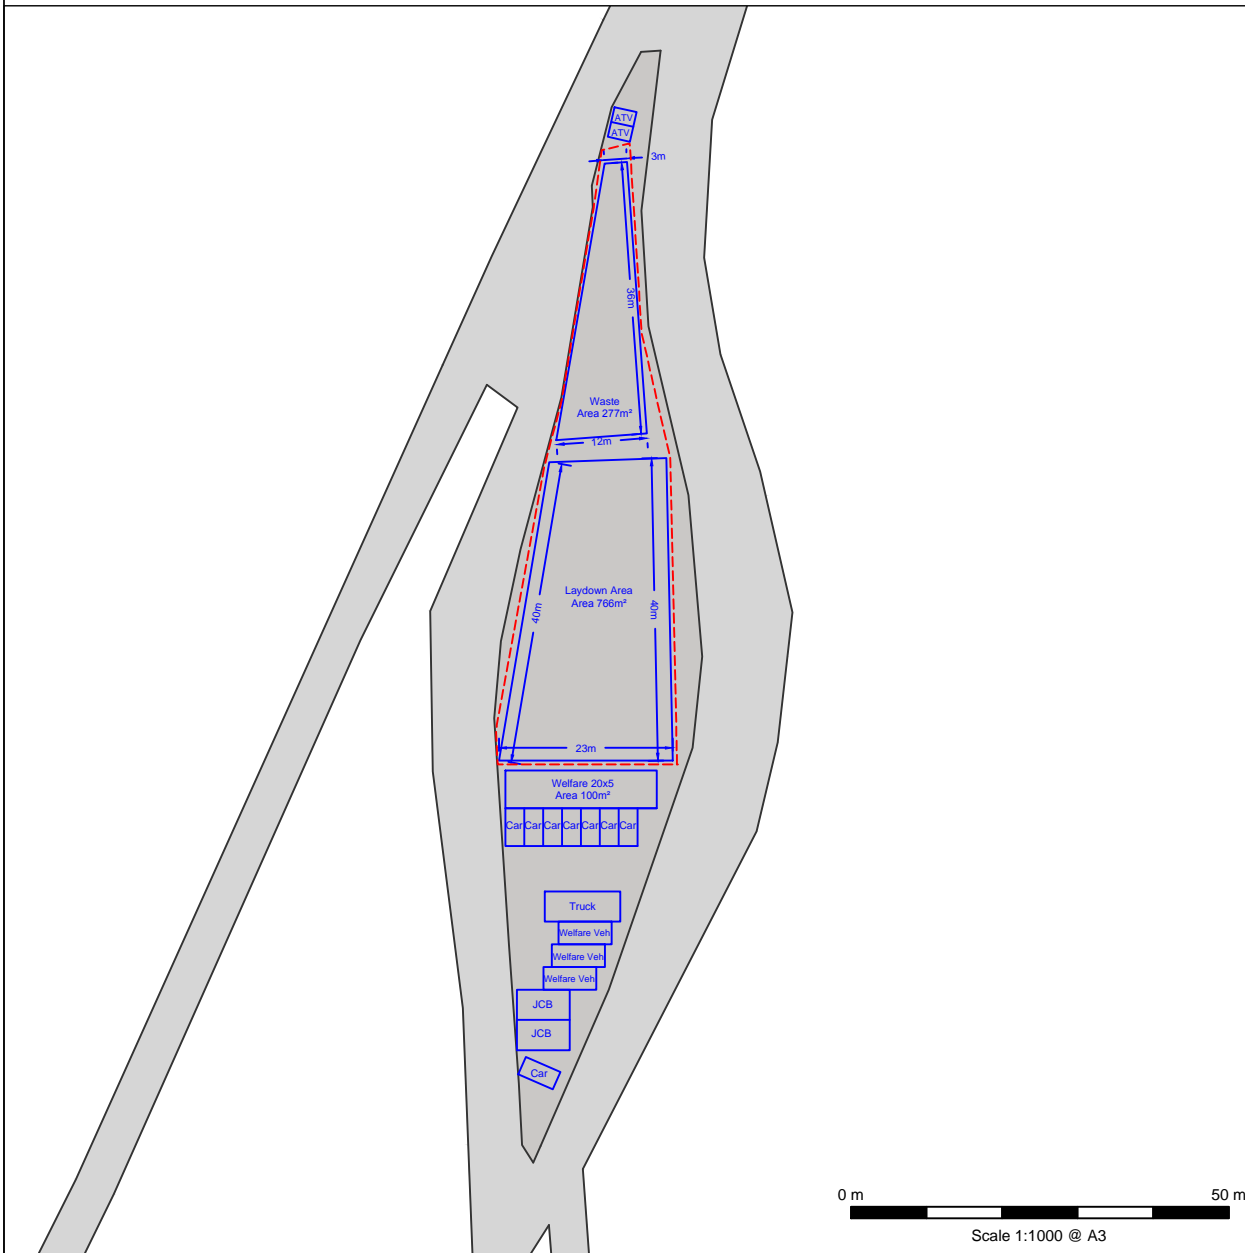

| | | | | | |
|-------|------------|--------------------|-------|------|------|
| | | | | | |
| A | 22.05.2015 | FOR DCO SUBMISSION | AG | DK | DK |
| ISSUE | DATE | COMMENTS | DRAWN | CHKD | APPD |



TITLE
 Brechfa Forest
 Satellite Compound Layout
 WESTERN POWER DISTRIBUTION
 (BRECHFA FOREST CONNECTION)
 ORDER
 (REGULATION 5(2)(o))

| | | |
|--|-----------------------------|-----------------|
| ORIGINATOR DRAWING No. 32386-Shr24a | APPLICATION No. EN020016 | SCALE 1/1000 |
| PROJECT DRAWING No. 15/WPD/105 | ISSUE A | |
| SHEET 1 OF 1 | | |