


**NOTES**

1. Site location is approximately 5km North East of Canterbury, Kent.
2. To arrange access please contact Andrew Robertson, SEW land agent on: Tel: 01622623030 Mob: 07899075164
3. The purpose of the ground investigation is to:
  - Investigate the proposed route of the watercourse diversion including soil classification and ground water level
  - Investigate the proposed pipeline routes, particularly in the area where thrust blocks may be required
  - Investigate the dam foundation including soil characterisation, strength and permeability



SAFETY, HEALTH AND ENVIRONMENTAL INFORMATION	
IN ADDITION TO THE HAZARDS / RISKS NORMALLY ASSOCIATED WITH THE TYPES OF WORK DETAILED ON THIS DRAWING, NOTE THE FOLLOWING:	
<b>CONSTRUCTION</b>	
<ul style="list-style-type: none"> <li>• RISK OF BURIED UNEXPLODED ORDNANCE</li> <li>• THERE ARE OVERHEAD POWER LINES AS SHOWN ON THE OS BACKGROUND</li> <li>• WORKING ON SLOPES</li> <li>• TURNING ON / OFF THE MAIN ROAD</li> <li>• WORKING NEAR THE STREAM</li> </ul>	
<b>MAINTENANCE / CLEANING / OPERATION</b>	
NOT APPLICABLE FOR SURVEY	
<b>DECOMMISSIONING / DEMOLITION</b>	
NOT APPLICABLE FOR SURVEY	
IT IS ASSUMED THAT ALL WORKS WILL BE CARRIED OUT BY A COMPETENT CONTRACTOR WORKING, WHERE APPROPRIATE, TO AN APPROVED METHOD STATEMENT	

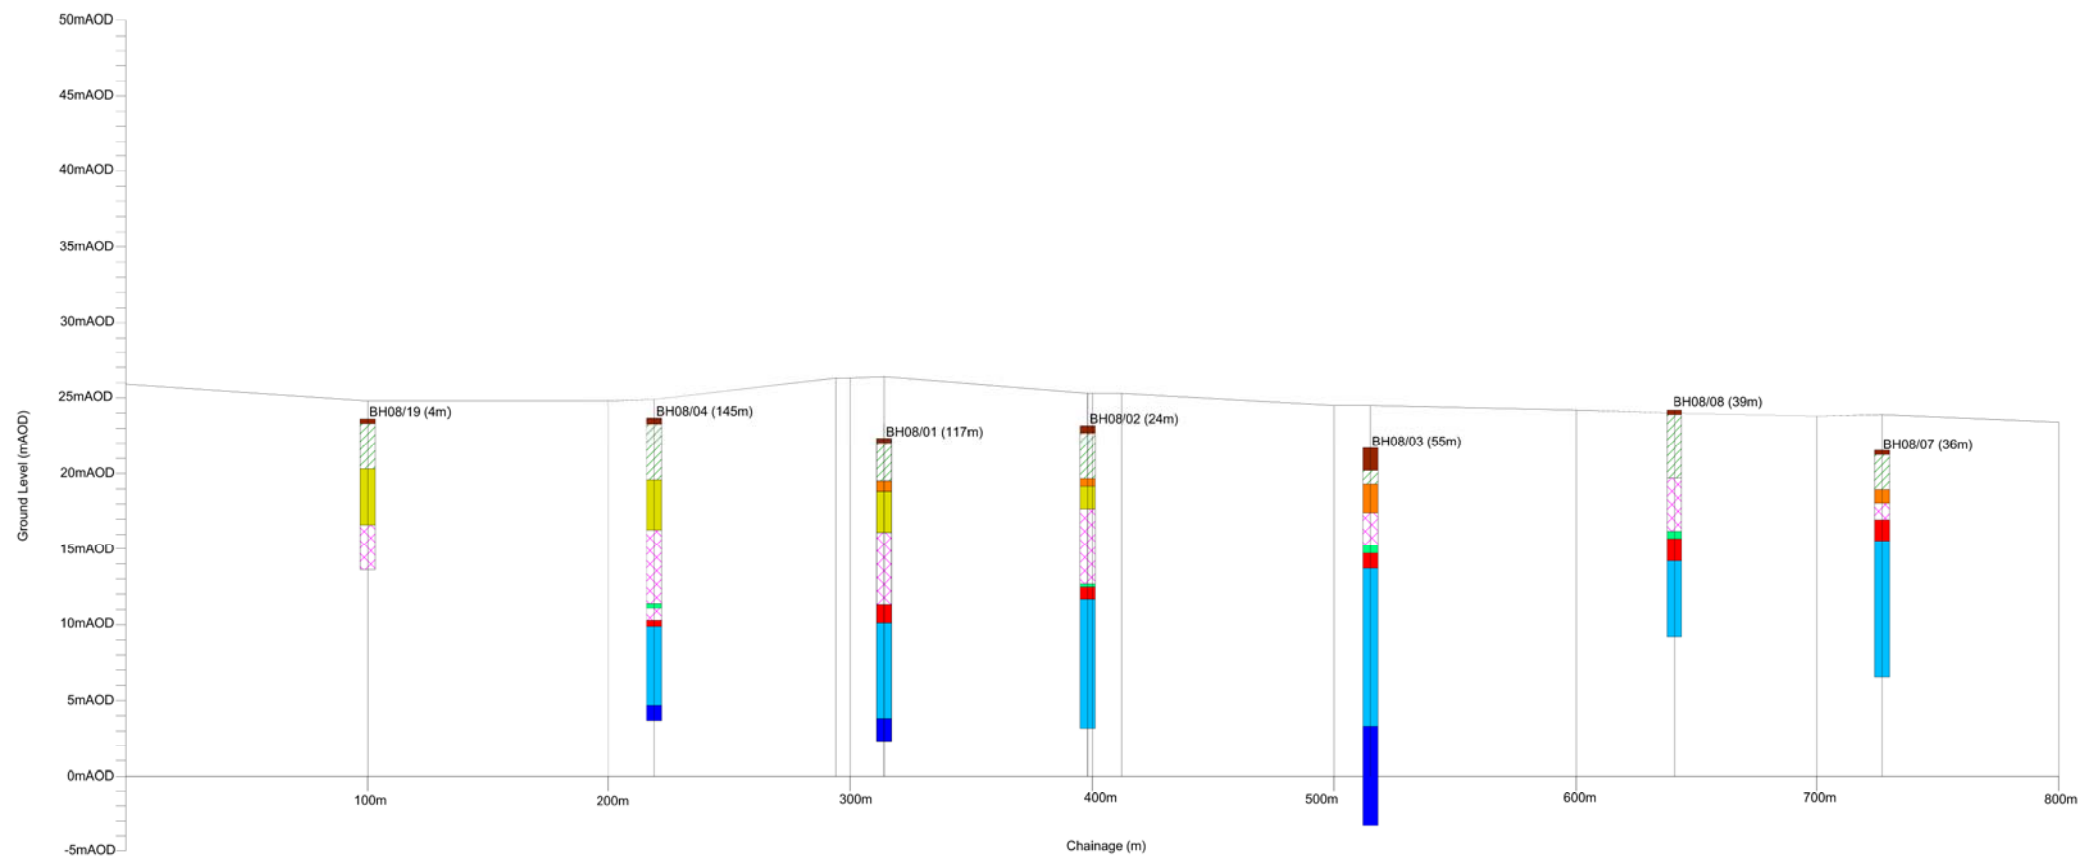

GEOLOGICAL SECTION 6-6

**Key:**

	Topsoil
	Made Ground
	Clay Head Deposit - Cohesive
	Head Deposit - Granular
	London Clay
	Harwich Formation - Sand
	Harwich Formation - Clay
	Harwich Formation - Gravel
	Upnor Formation - Sand
	Thanet Sand Formation - Sand
	Lambeth Group - Sand
	Alluvium Clay
	Alluvium Sand

0	15/06/2015	FOR DISCUSSION	PS	CF	CF	AJS
Rev	Revision Date	Purpose of revision	Drawn	Check'd	Rev'd	App'd
Client						
  1180 Ecdar Road, Wivern, Wokingham, RG24 5TJ Tel: +44(0)118 946 7000 Fax: +44(0)118 946 7001 www.jacobs.com						
Project <b>STUDY OF INTERACTION BETWEEN BROAD OAK RESERVOIR AND RICHBOROUGH CONNECTION PROJECT</b>						
Drawing title <b>GEOLOGICAL SECTION 6-6</b>						
Drawing status <b>DRAFT</b>						
Scale Do not scale						
Drawing number <b>B14000AG/BORSTUDY/716</b>						
Rev <b>0</b>						
This drawing is not to be used in whole or part other than for the intended purpose and project as defined on this drawing. Refer to the contract for full terms and conditions.						

Reproduced from an Ordnance Survey map with the permission of the Controller of Her Majesty's Stationery Office. Crown Copyright Reserved Licence No. 10010341. © Crown Copyright. All Rights Reserved 2014.