


SP MANWEB

Reinforcement to the North Shropshire Electricity Distribution Network



Document Reference: 2.3.0 - 2.3.16
Works Plans

PINS Reference: EN020021
Regulation Reference: 5(2)(j)
November 2018

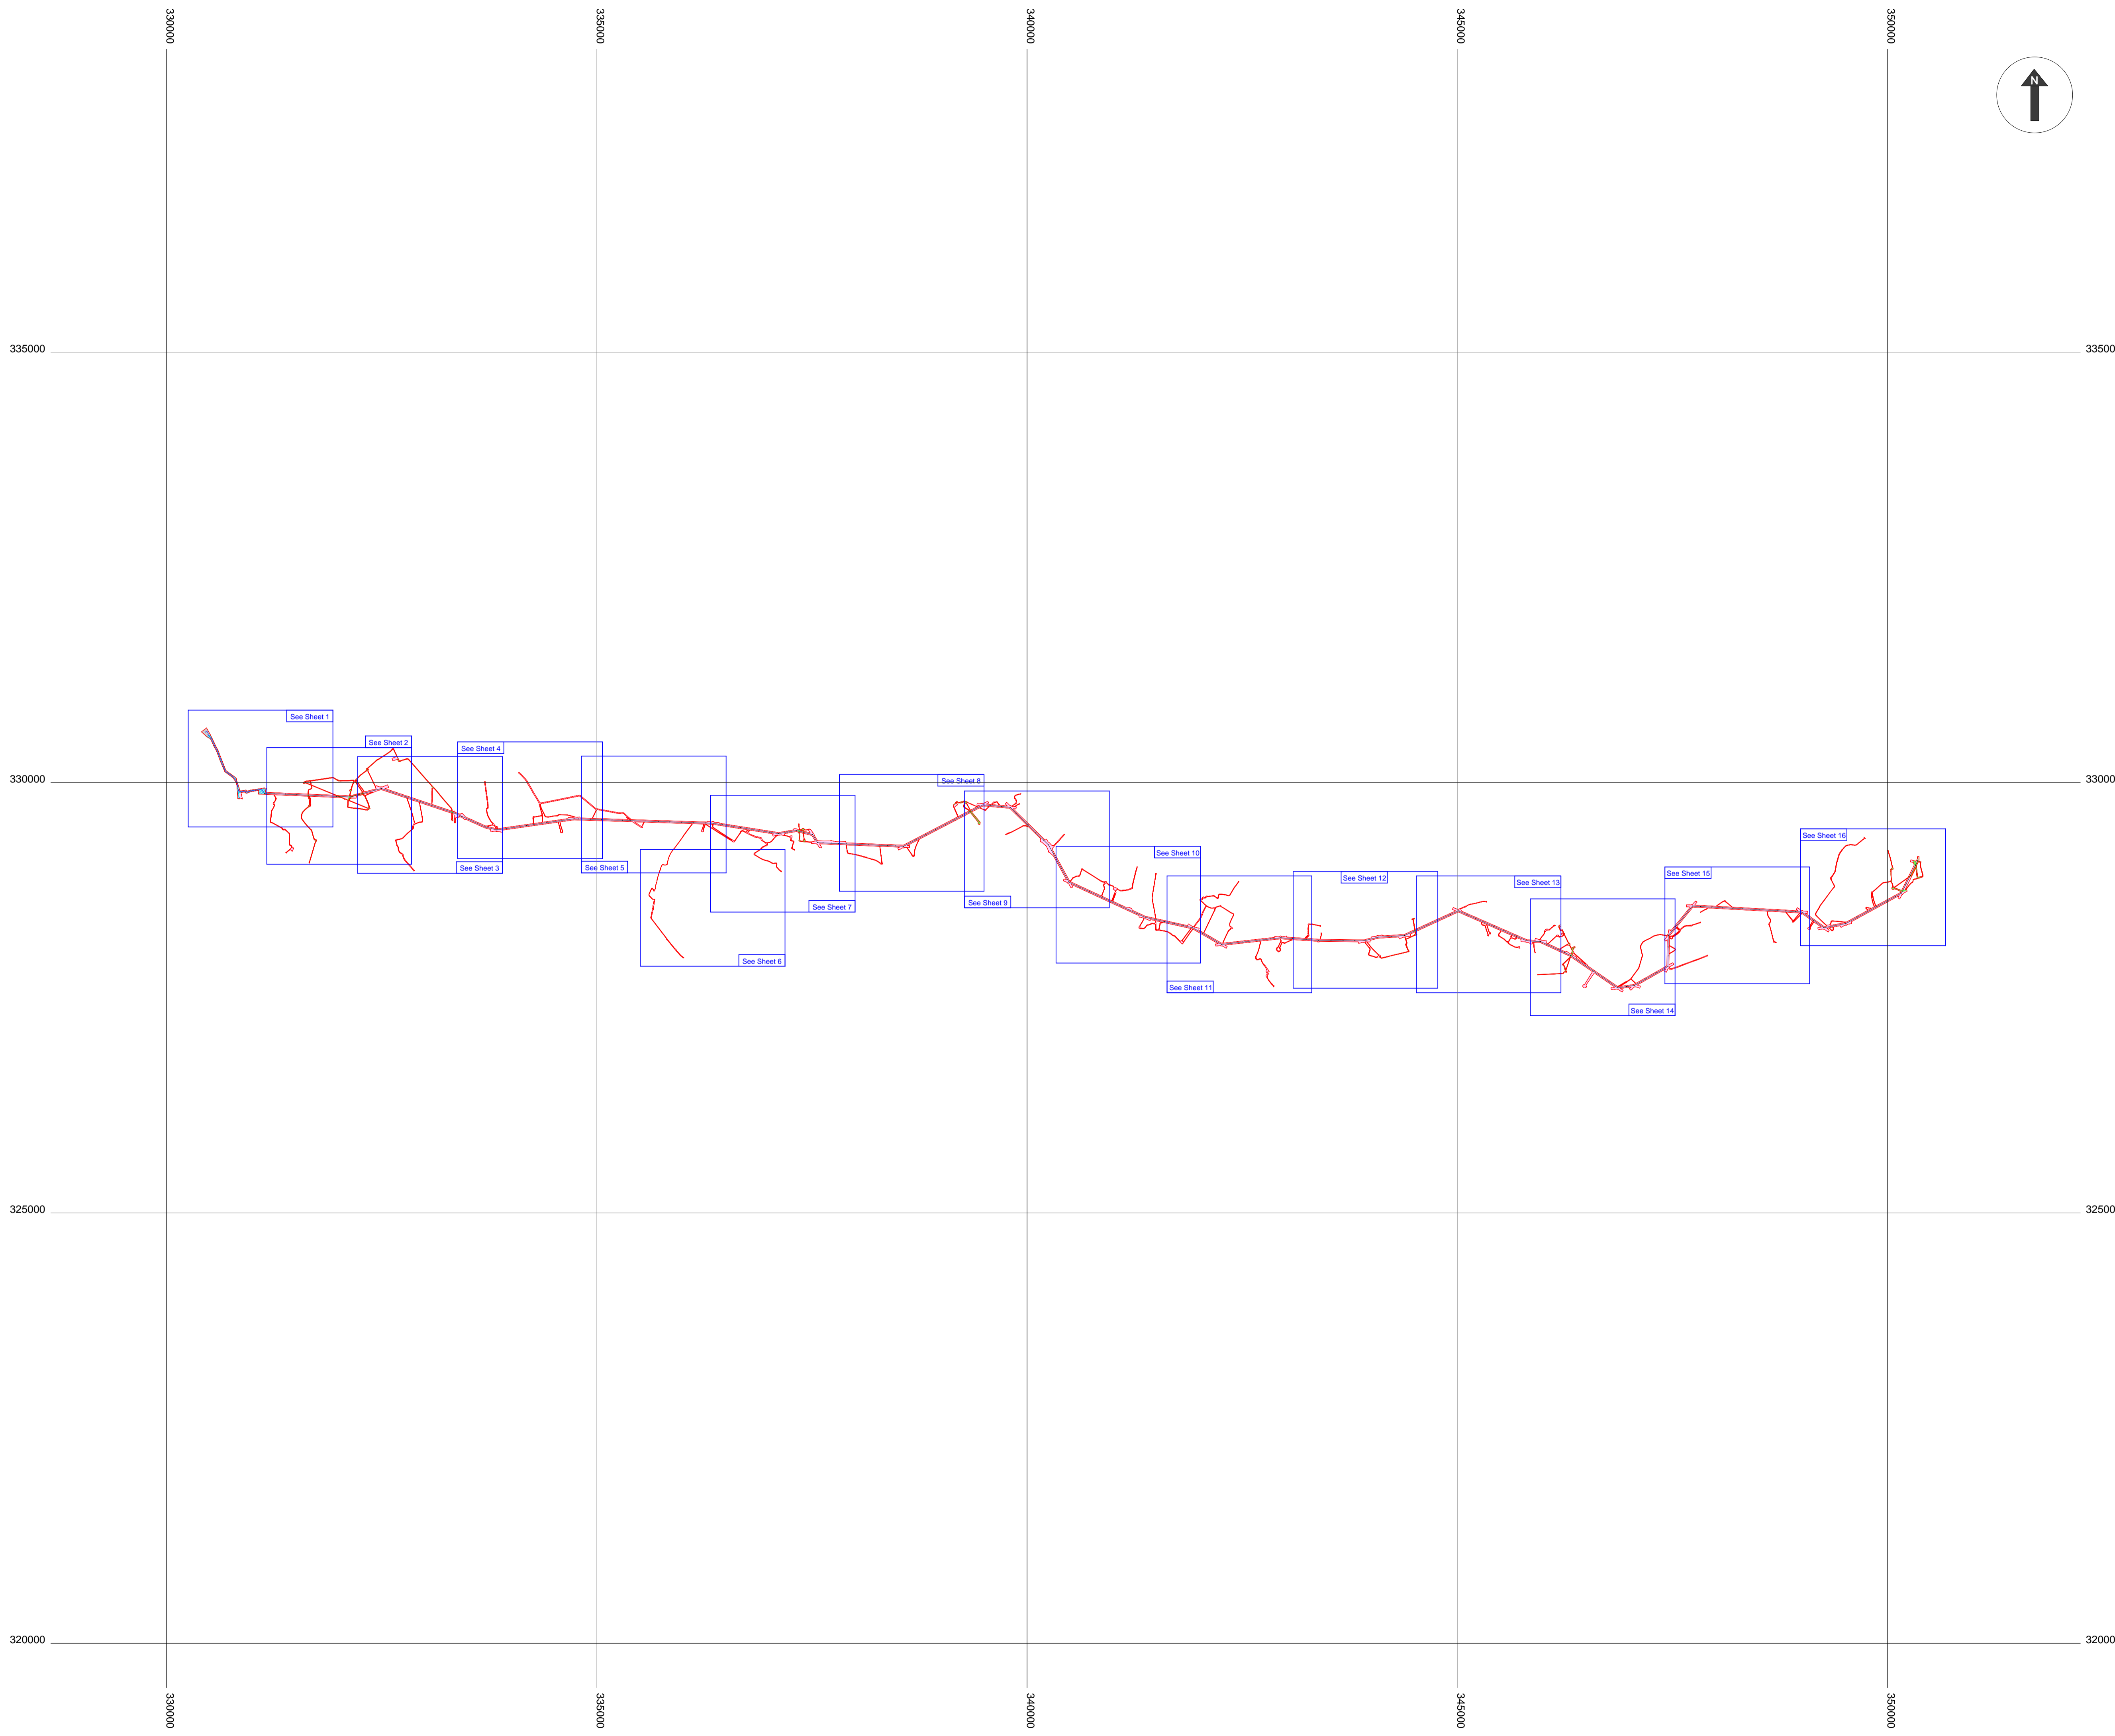

© Crown copyright. All rights reserved.
2017 Licence number 100019036

- Legend:**
- Land required for, or affected by, the authorised development (the Order Limits)
 - Centre Line of numbered works 3 and indicative pole locations
 - Centre Line of numbered works 2
 - Works No. 1 (Works at Oswestry substation)
 - Works No. 2 (Construction and installation and keeping of a 132kV underground cable and fibre optic cable 1.2km in length)
 - Works No. 3 (Construction and installation and of an 132kV overhead electric line and including laydown areas numbered)
 - Works No. 4a (Removal of existing 11kV and 33kV overhead lines)
 - Works No. 4b (Undergrounding of 11kV and 33kV cables)
 - Works No. 5 (Works at Wem substation)
 - Works No. 2 and 3
 - Works No. 3 and 4a
 - Works No. 3 and 4b
 - Works No. 3 and 4a and 4b
 - Works No. 4a and 4b

- Notes:**
1. The Legend is identical on all sheets of the Works Plans and therefore not all items detailed in the Legend are represented on each sheet.
 2. Numbered poles may move up to 5 metres in any direction from their indicative location but may not be sited within 1 metre from the outside edge of any hedgerow.
 3. Laydown areas are numbered in blue.

Created by:
TerraQuest Solutions Limited
Quayside Tower
252-260 Broad Street
Birmingham
B1 2HF
w: www.terraquest.co.uk
e: info@terraquest.co.uk




Business & Property Solutions
A Mears Group plc Company

Created for:
SP Manweb plc
3 Prenton Way
North Cheshire Trading Estate
Prenton
CH43 3ET
w: www.scottishpower.com

Title:
Reinforcement to North Shropshire Electricity
Distribution Network
Order 201X
Works Plan Key Plan (Sheet 0 of 16)
Document 2.3.0
Regulation 5(2)(j)

Scale: 1:35,000@A1	Date: October 2018
Drawing No: Sheet 0 of 16	Revision: v4.0
Approved By: AMU	Checked By: DCO
	Drawn By: NTR

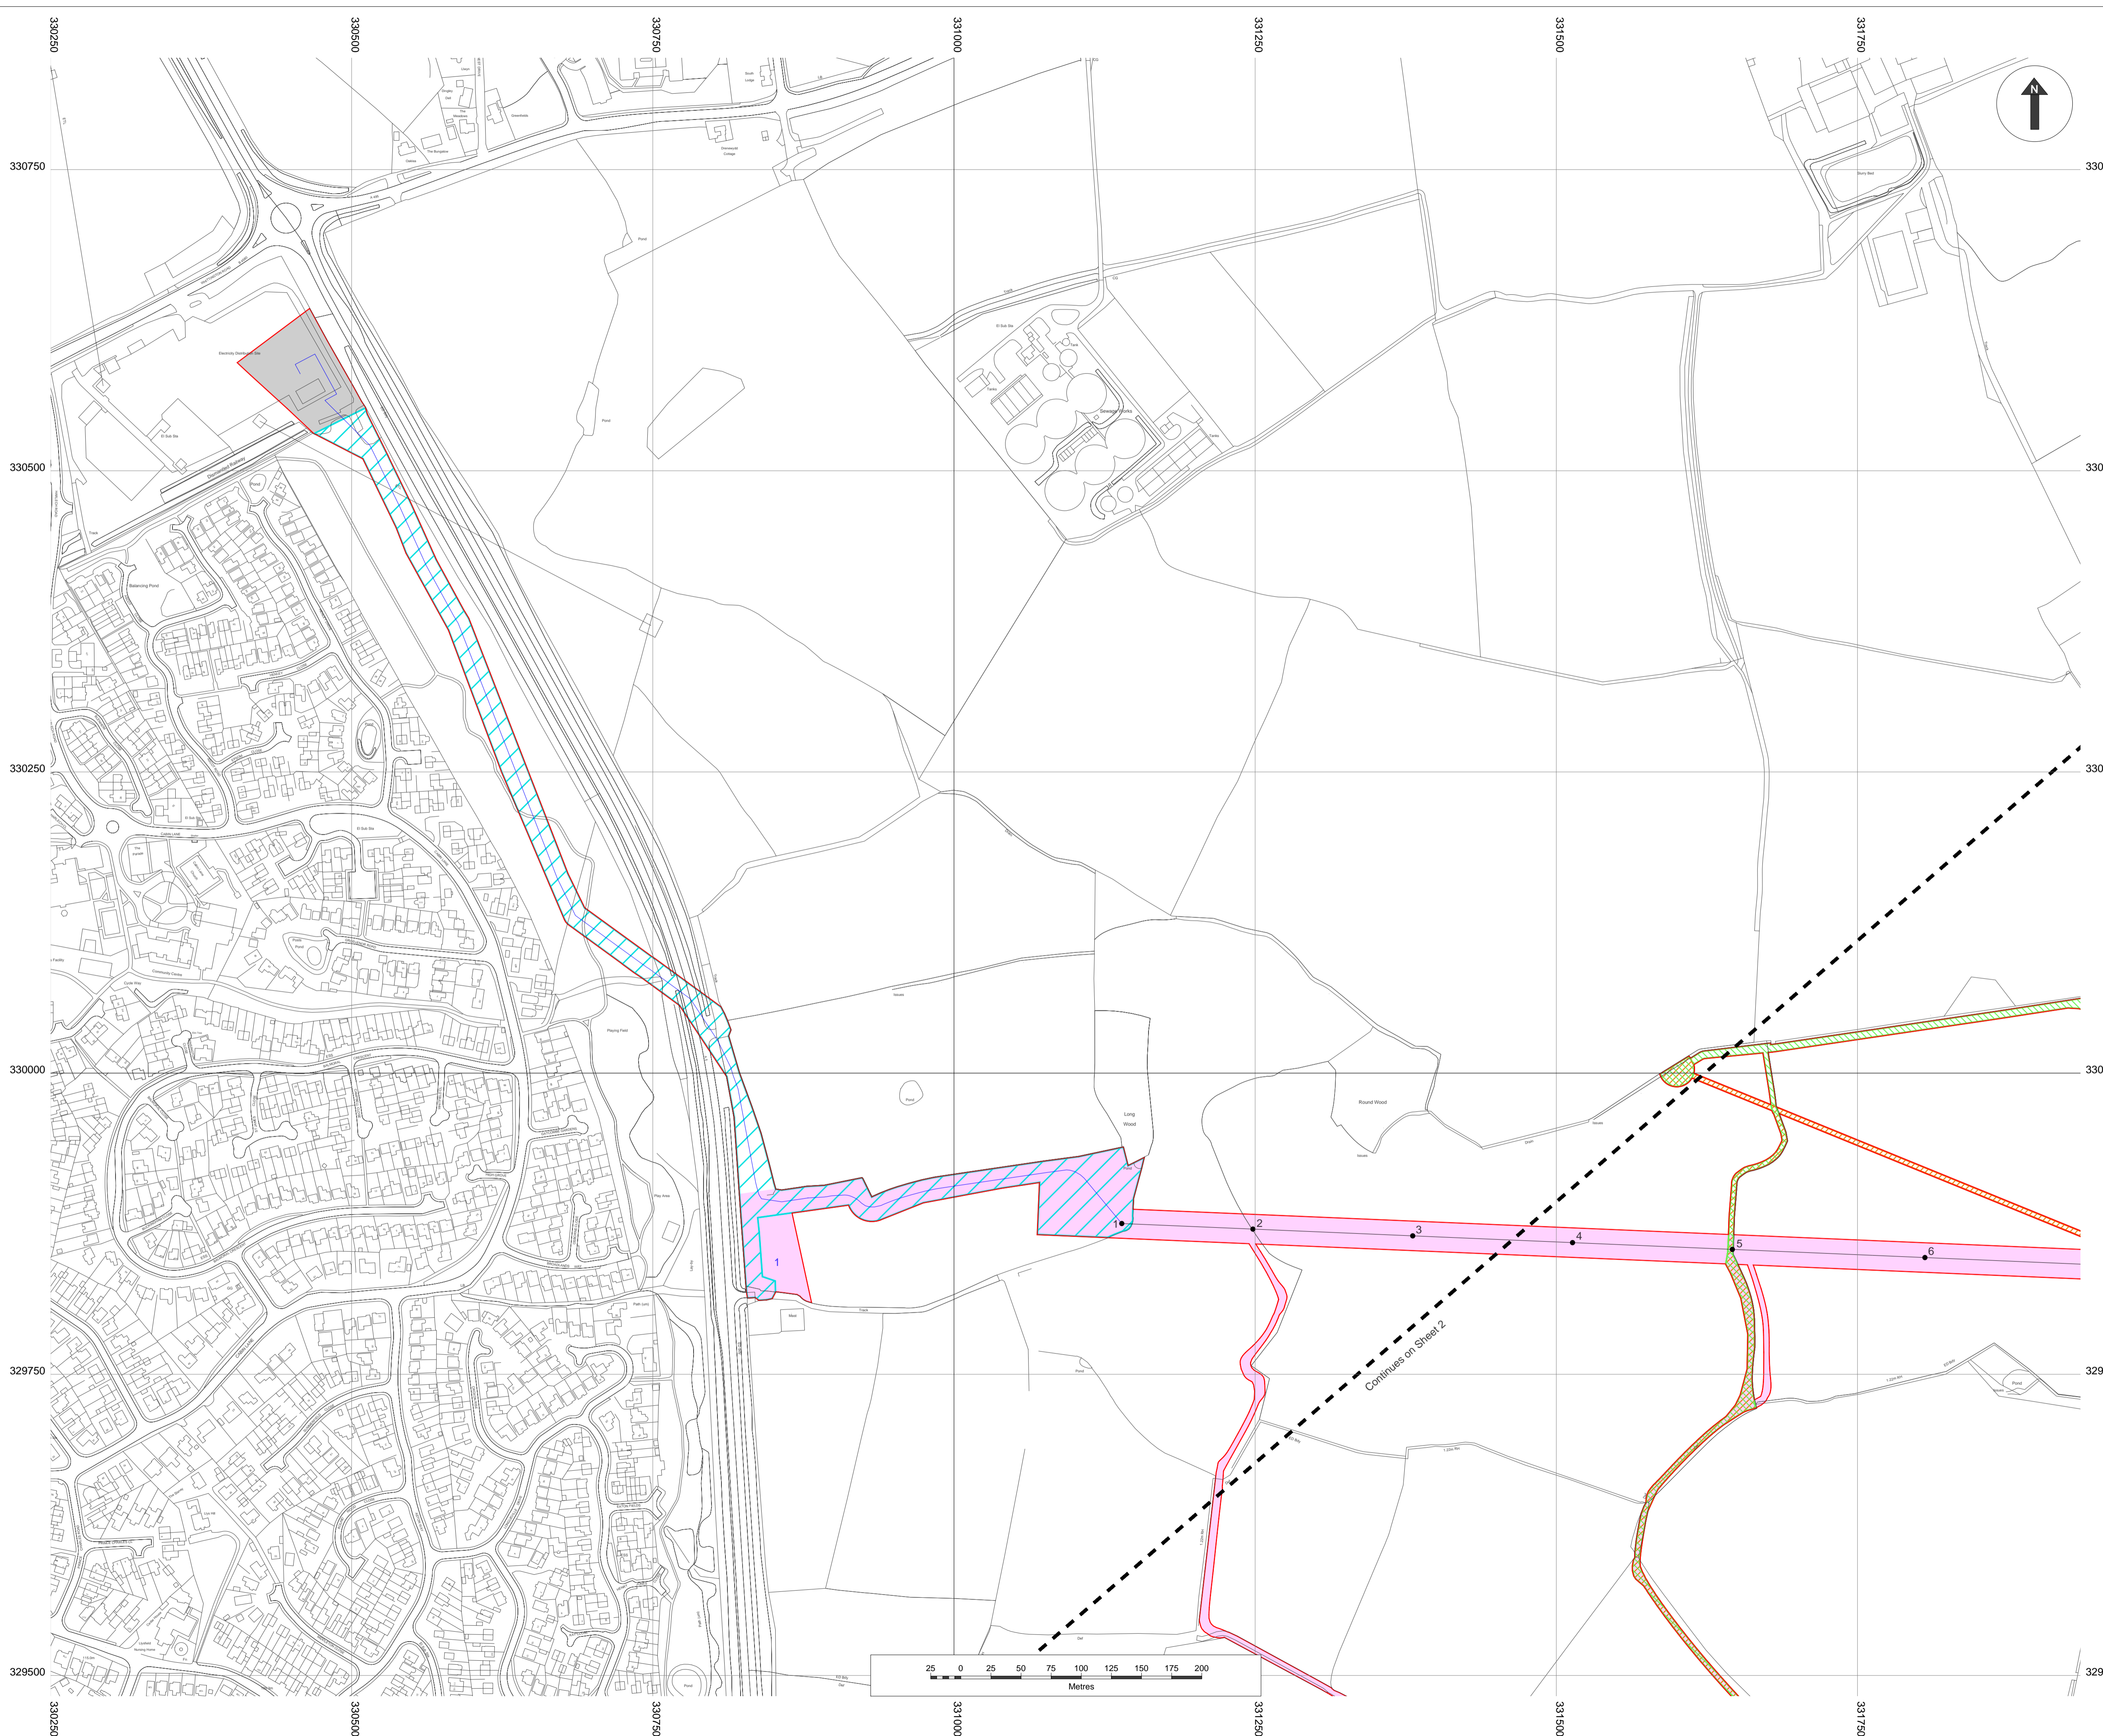

© Crown copyright. All rights reserved.
2017 Licence number 100019036

- Legend:**
- Land required for, or affected by, the authorised development (the Order Limits)
 - Centre Line of numbered works 3 and indicative pole locations
 - Centre Line of numbered works 2
 - Works No. 1 (Works at Oswestry substation)
 - Works No. 2 (Construction and installation and keeping of a 132kV underground cable and fibre optic cable 1.2km in length)
 - Works No. 3 (Construction and installation and of an 132kV overhead electric line and including laydown areas numbered)
 - Works No. 4a (Removal of existing 11kV and 33kV overhead lines)
 - Works No. 4b (Undergrounding of 11kV and 33kV cables)
 - Works No. 5 (Works at Wem substation)
 - Works No. 2 and 3
 - Works No. 3 and 4a
 - Works No. 3 and 4b
 - Works No. 3 and 4a and 4b
 - Works No. 4a and 4b

- Notes:**
1. The Legend is identical on all sheets of the Works Plans and therefore not all items detailed in the Legend are represented on each sheet.
 2. Numbered poles may move up to 5 metres in any direction from their indicative location but may not be sited within 1 metre from the outside edge of any hedgerow.
 3. Laydown areas are numbered in blue.

Created by:
TerraQuest Solutions Limited
Quayside Tower
252-260 Broad Street
Birmingham
B1 2HF
w: www.terraquest.co.uk
e: info@terraquest.co.uk





TerraQuest
Business & Property Solutions
A Mears Group plc Company

Created for:
SP Manweb plc
3 Prenton Way
North Cheshire Trading Estate
Prenton
CH43 3ET
w: www.scottishpower.com

Title:
Reinforcement to North Shropshire Electricity
Distribution Network Order 201X
Works Plan (Sheet 1 of 16)
Document 2.3.1
Regulation 5(2)(j)

Scale: 1:2,500@A1	Date: October 2018
Drawing No: Sheet 1 of 16	Revision: v4.0
Approved By: AMU	Checked By: NTR
	Drawn By: BMC

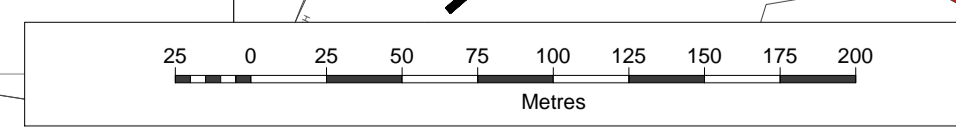

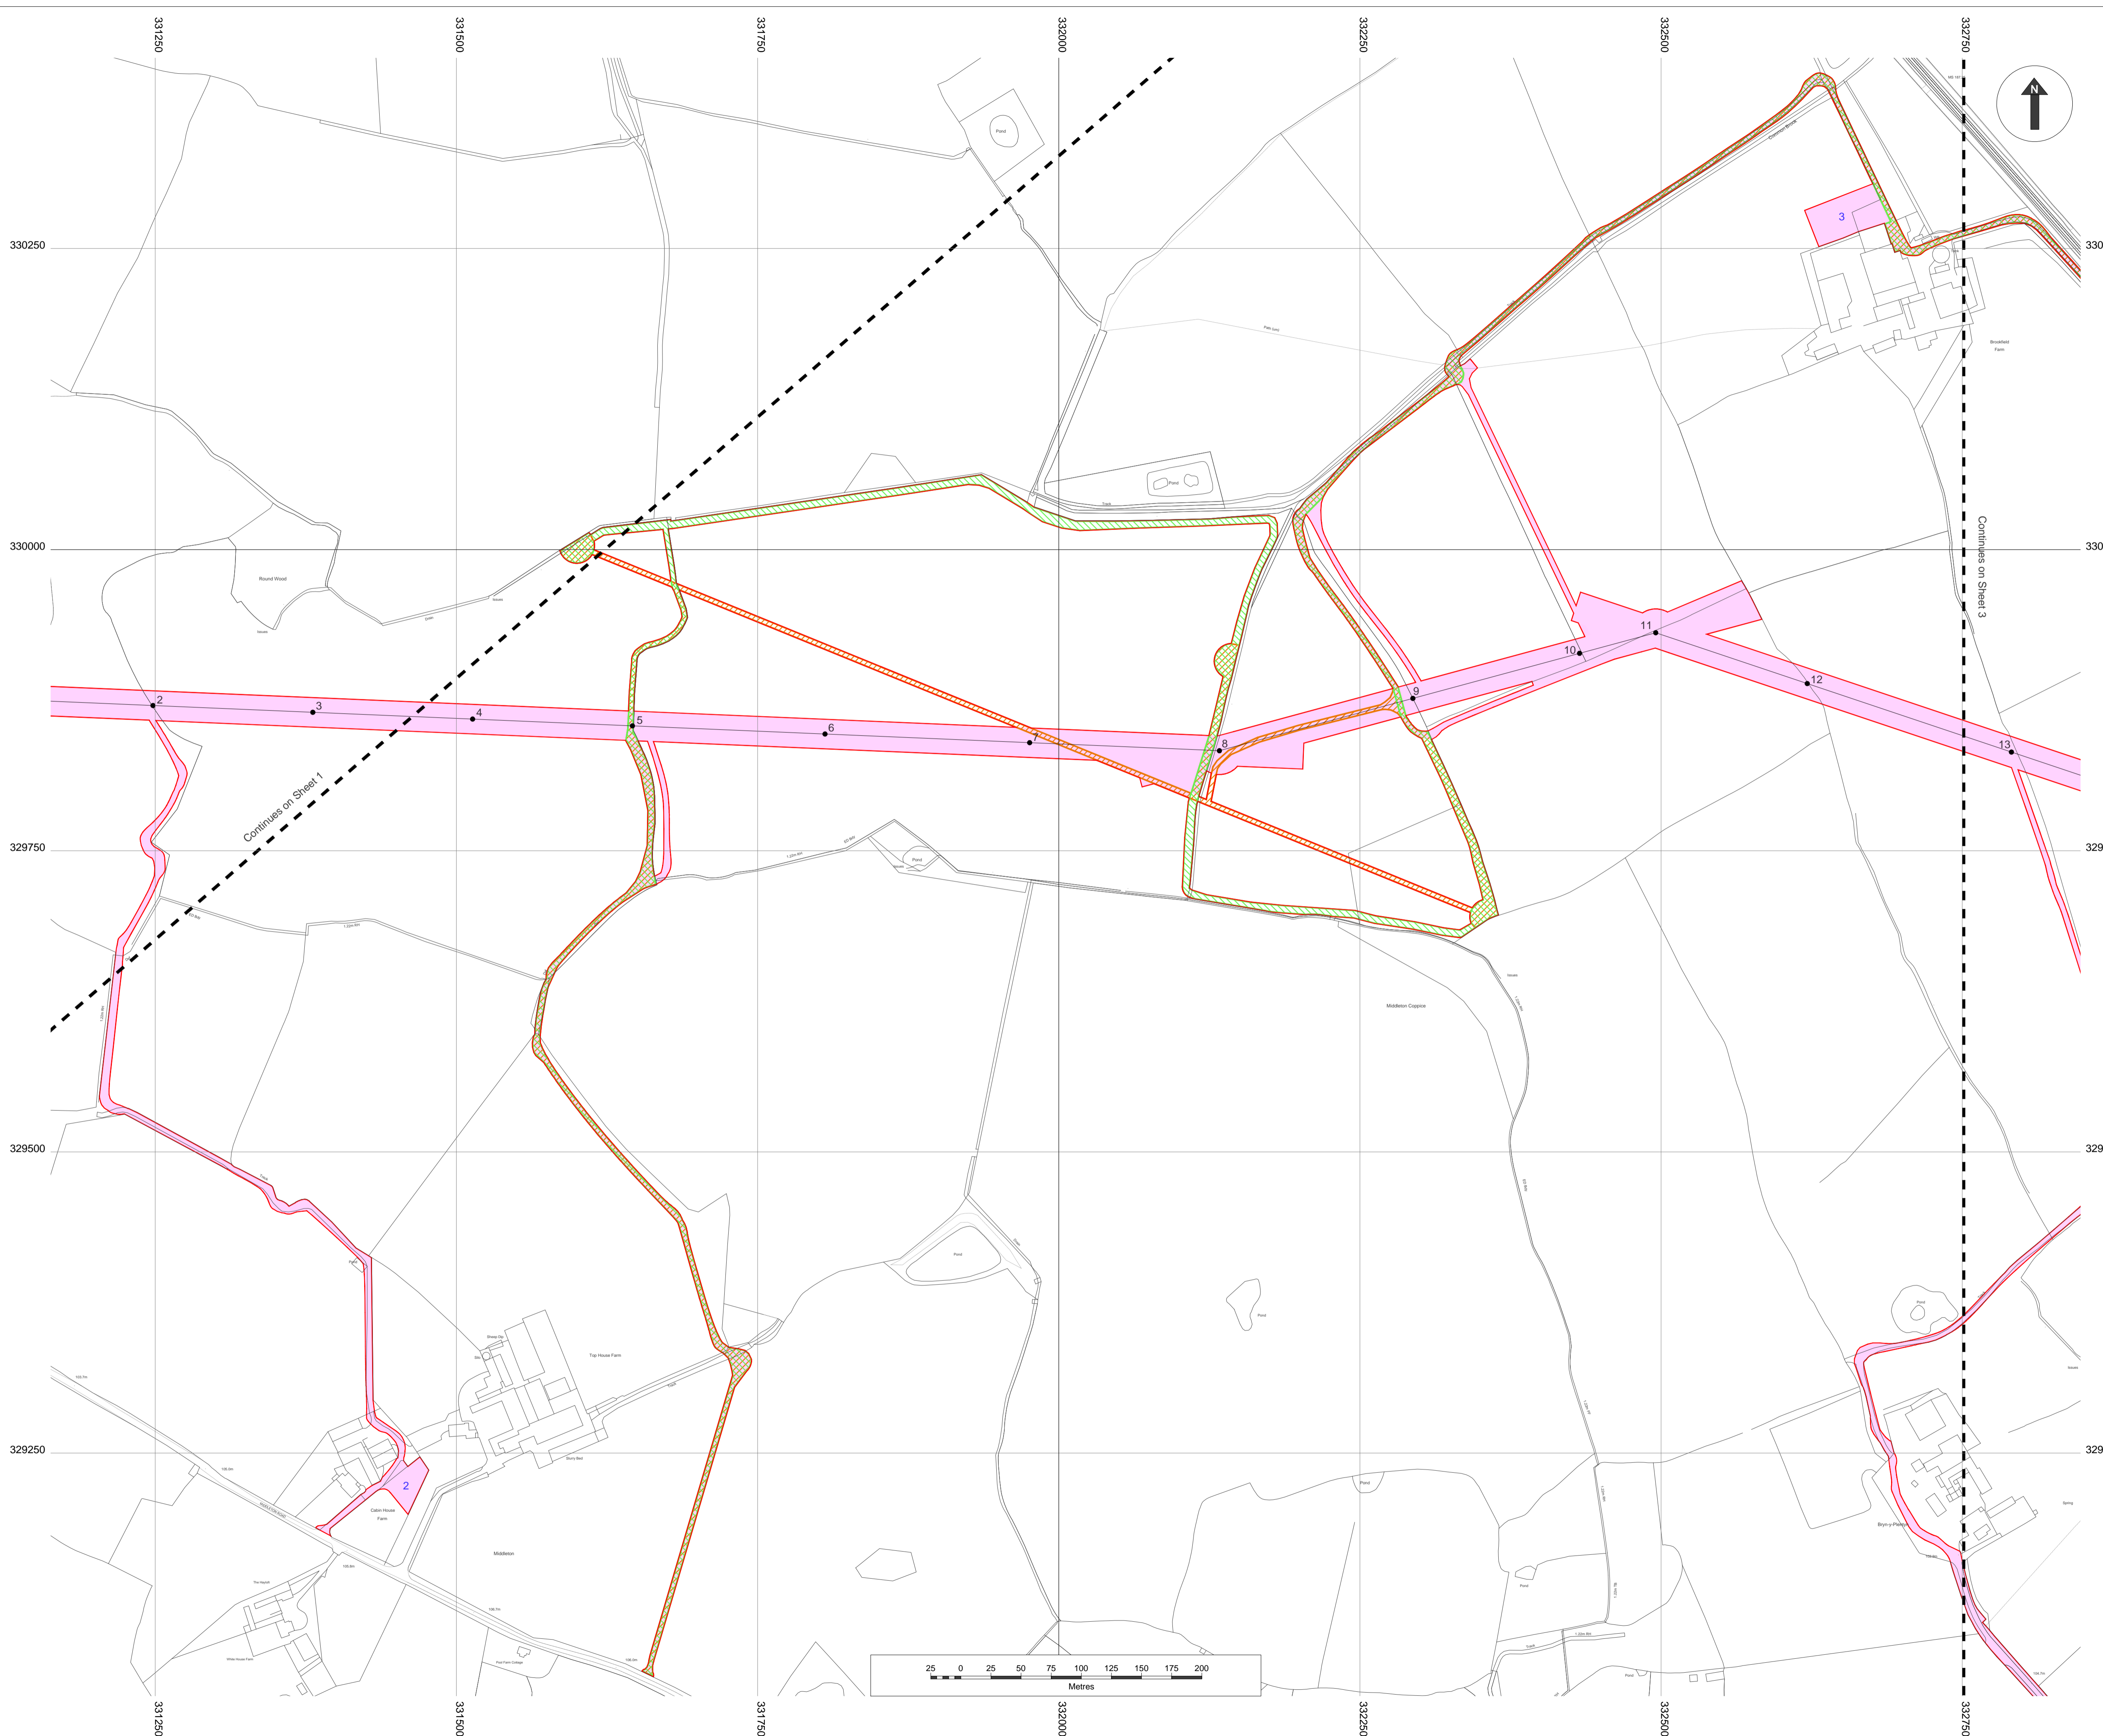

© Crown copyright. All rights reserved.
2017 Licence number 100019036

- Legend:**
- Land required for, or affected by, the authorised development (the Order Limits)
 - Centre Line of numbered works 3 and indicative pole locations
 - Centre Line of numbered works 2
 - Works No. 1 (Works at Oswestry substation)
 - Works No. 2 (Construction and installation and keeping of a 132kV underground cable and fibre optic cable 1.2km in length)
 - Works No. 3 (Construction and installation and of an 132kV overhead electric line and including laydown areas numbered)
 - Works No. 4a (Removal of existing 11kV and 33kV overhead lines)
 - Works No. 4b (Undergrounding of 11kV and 33kV cables)
 - Works No. 5 (Works at Wem substation)
 - Works No. 2 and 3
 - Works No. 3 and 4a
 - Works No. 3 and 4b
 - Works No. 3 and 4a and 4b
 - Works No. 4a and 4b

- Notes:**
1. The Legend is identical on all sheets of the Works Plans and therefore not all items detailed in the Legend are represented on each sheet.
 2. Numbered poles may move up to 5 metres in any direction from their indicative location but may not be sited within 1 metre from the outside edge of any hedgerow.
 3. Laydown areas are numbered in blue.

Created by:
TerraQuest Solutions Limited
Quayside Tower
252-260 Broad Street
Birmingham
B1 2HF
w: www.terraquest.co.uk
e: info@terraquest.co.uk





TerraQuest
Business & Property Solutions
A Mears Group plc Company

Created for:
SP Manweb plc
3 Prenton Way
North Cheshire Trading Estate
Prenton
CH43 3ET
w: www.scottishpower.com

Title:
Reinforcement to North Shropshire Electricity
Distribution Network Order 201X
Works Plan (Sheet 2 of 16)
Document 2.3.2
Regulation 5(2)(j)

Scale: 1:2,500@A1	Date: October 2018
Drawing No: Sheet 2 of 16	Revision: v4.0
Approved By: AMU	Checked By: DCO
	Drawn By: ANI

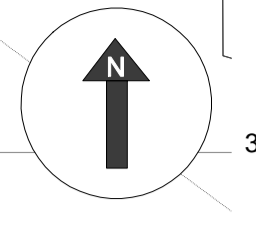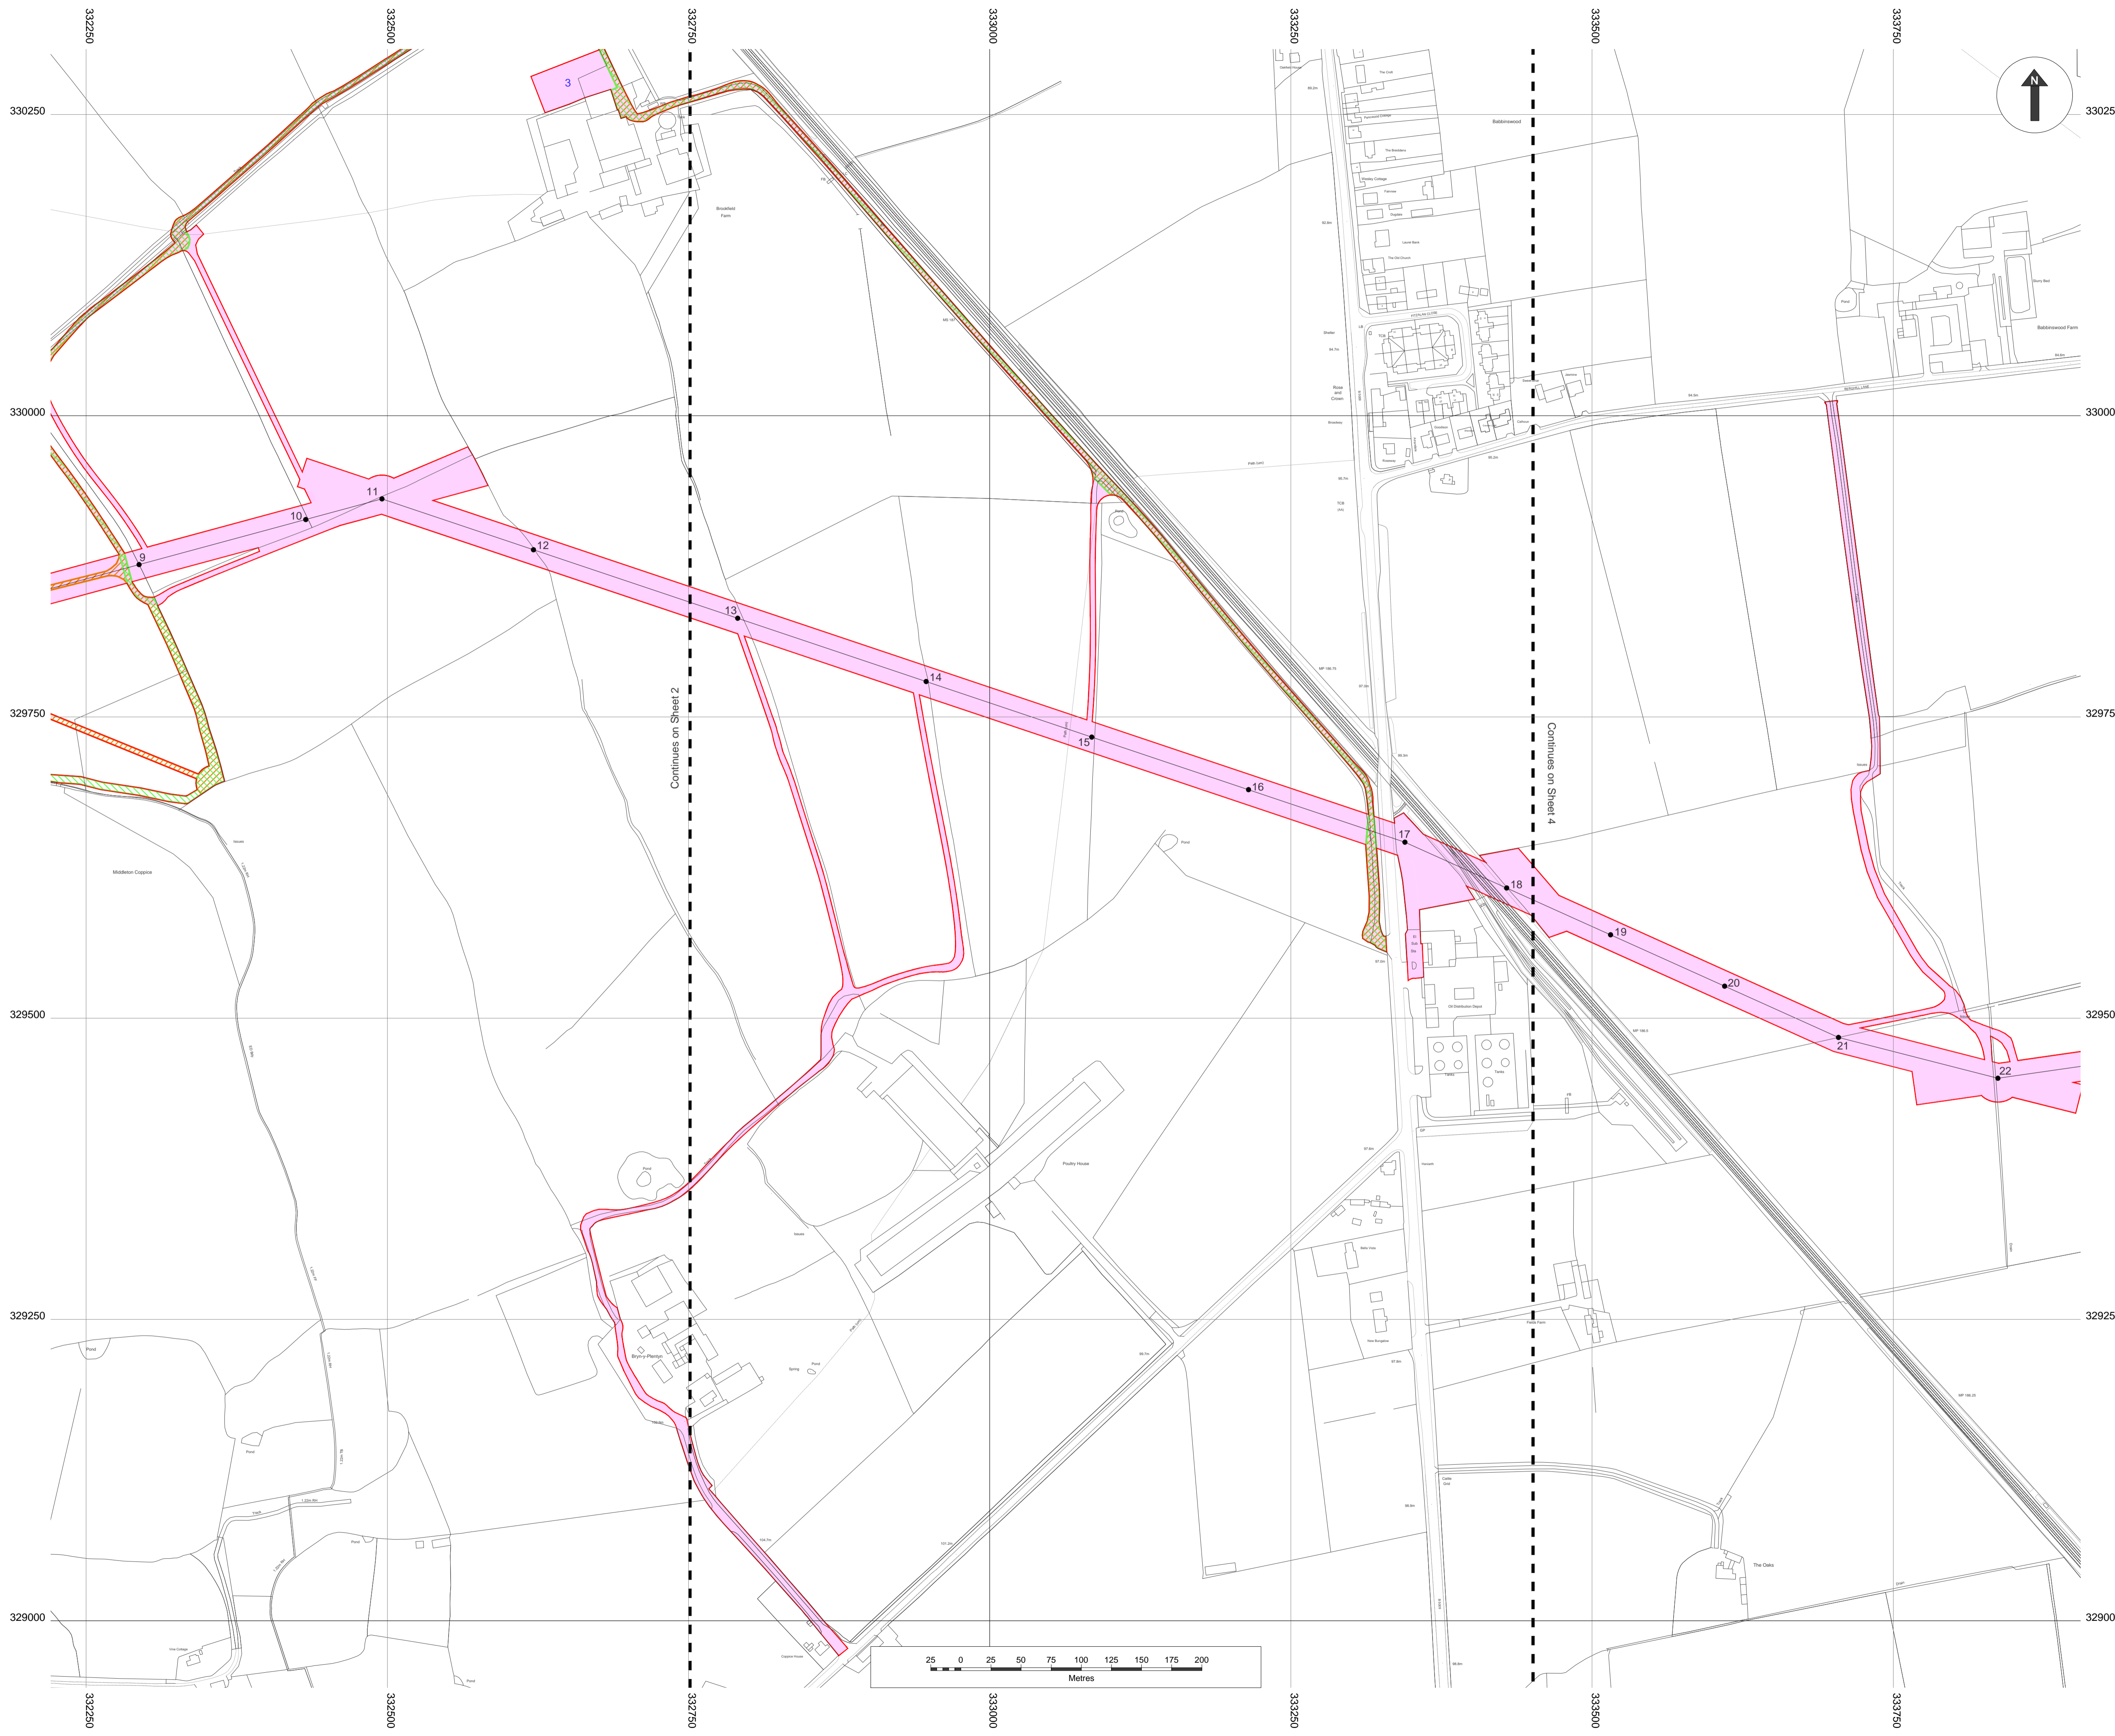

© Crown copyright. All rights reserved.
2017 Licence number 100019036

- Legend:**
- Land required for, or affected by, the authorised development (the Order Limits)
 - Centre Line of numbered works 3 and indicative pole locations
 - Centre Line of numbered works 2
 - Works No. 1 (Works at Oswestry substation)
 - Works No. 2 (Construction and installation and keeping of a 132kV underground cable and fibre optic cable 1.2km in length)
 - Works No. 3 (Construction and installation of an 132kV overhead electric line and including laydown areas numbered)
 - Works No. 4a (Removal of existing 11kV and 33kV overhead lines)
 - Works No. 4b (Undergrounding of 11kV and 33kV cables)
 - Works No. 5 (Works at Wem substation)
 - Works No. 2 and 3
 - Works No. 3 and 4a
 - Works No. 3 and 4b
 - Works No. 3 and 4a and 4b
 - Works No. 4a and 4b

- Notes:**
1. The Legend is identical on all sheets of the Works Plans and therefore not all items detailed in the Legend are represented on each sheet.
 2. Numbered poles may move up to 5 metres in any direction from their indicative location but may not be sited within 1 metre from the outside edge of any hedgerow.
 3. Laydown areas are numbered in blue.

Created by:
TerraQuest Solutions Limited
Quayside Tower
252-260 Broad Street
Birmingham
B1 2HF
w: www.terraquest.co.uk
e: info@terraquest.co.uk





TerraQuest
Business & Property Solutions
A Mears Group plc Company

Created for:
SP Manweb plc
3 Prenton Way
North Cheshire Trading Estate
Prenton
CH43 3ET
w: www.scottishpower.com

Title:
Reinforcement to North Shropshire Electricity
Distribution Network Order 201X
Works Plan (Sheet 3 of 16)
Document 2.3.3
Regulation 5(2)(j)

Scale: 1:2,500@A1	Date: October 2018
Drawing No: Sheet 3 of 16	Revision: v4.0
Approved By: AMU	Checked By: DCO
	Drawn By: ANI

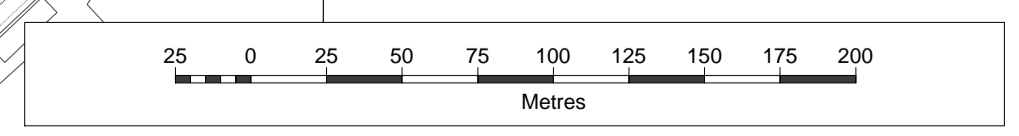

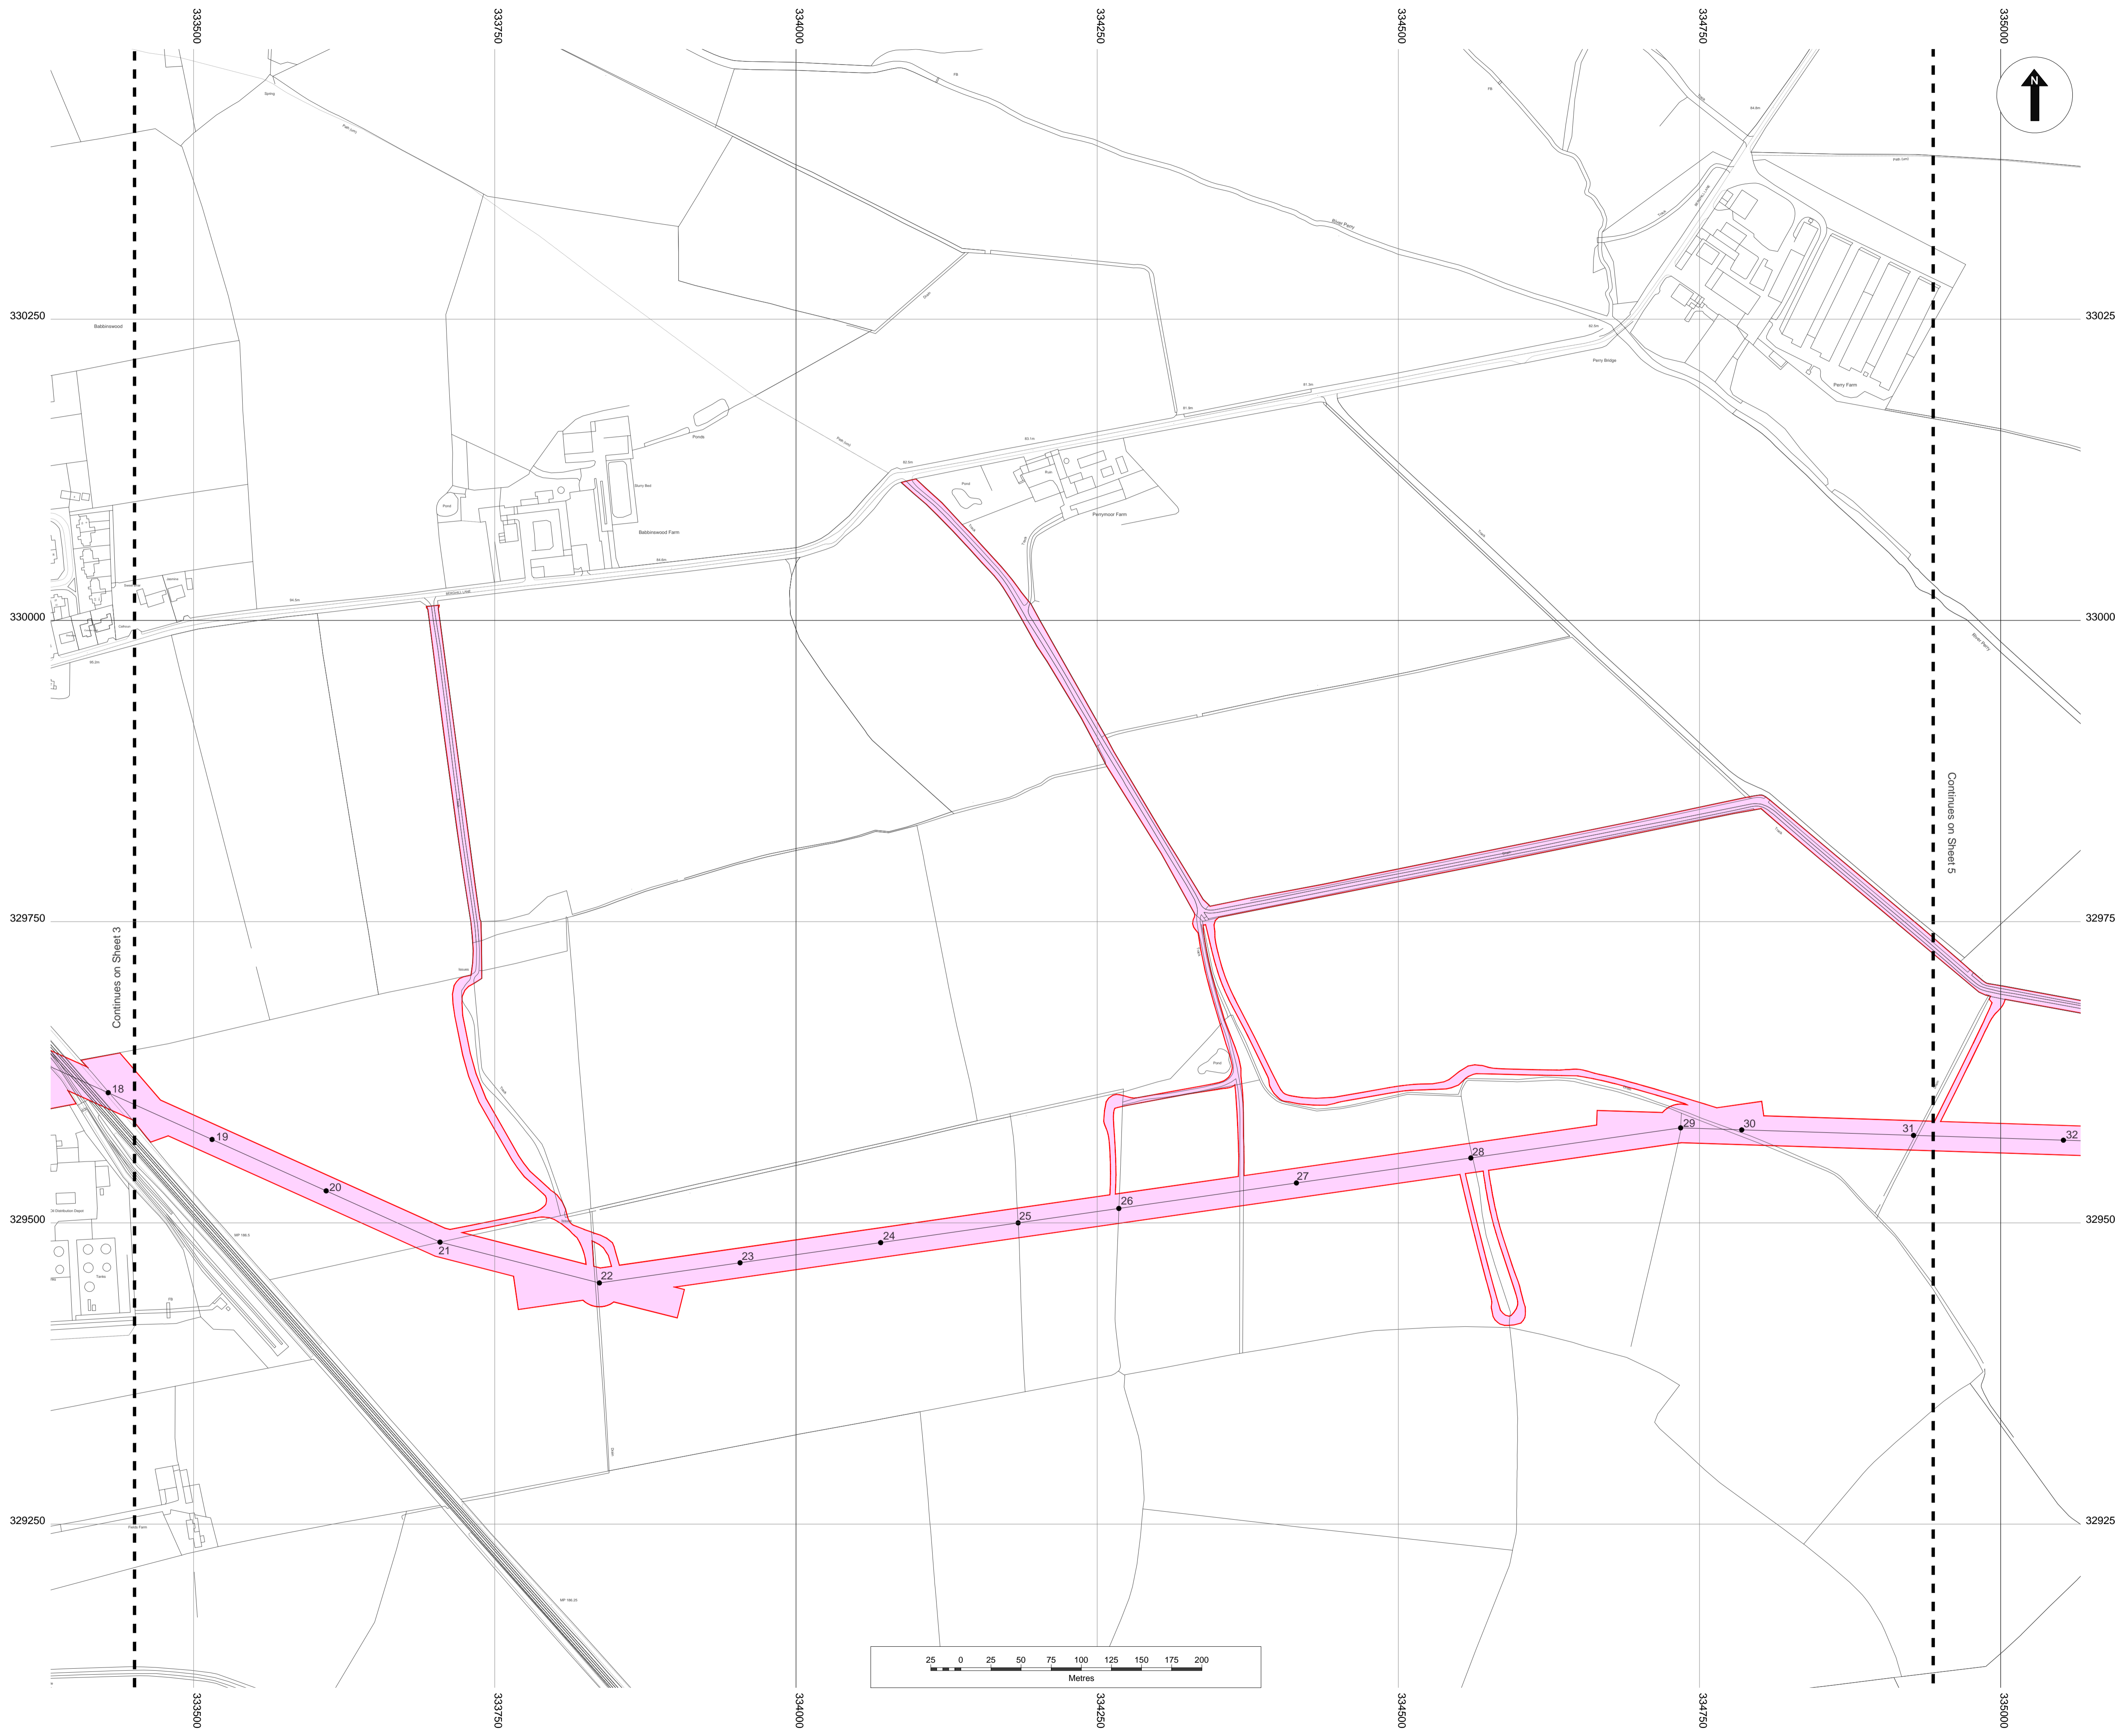

© Crown copyright. All rights reserved.
2017 Licence number 100019036

- Legend:**
- Land required for, or affected by, the authorised development (the Order Limits)
 - Centre Line of numbered works 3 and indicative pole locations
 - Centre Line of numbered works 2
 - Works No. 1 (Works at Oswestry substation)
 - Works No. 2 (Construction and installation and keeping of a 132kV underground cable and fibre optic cable 1.2km in length)
 - Works No. 3 (Construction and installation of an 132kV overhead electric line and including laydown areas numbered)
 - Works No. 4a (Removal of existing 11kV and 33kV overhead lines)
 - Works No. 4b (Undergrounding of 11kV and 33kV cables)
 - Works No. 5 (Works at Wem substation)
 - Works No. 2 and 3
 - Works No. 3 and 4a
 - Works No. 3 and 4b
 - Works No. 3 and 4a and 4b
 - Works No. 4a and 4b

- Notes:**
1. The Legend is identical on all sheets of the Works Plans and therefore not all items detailed in the Legend are represented on each sheet.
 2. Numbered poles may move up to 5 metres in any direction from their indicative location but may not be sited within 1 metre from the outside edge of any hedgerow.
 3. Laydown areas are numbered in blue.

Created by:
TerraQuest Solutions Limited
Quayside Tower
252-260 Broad Street
Birmingham
B1 2HF
w: www.terraquest.co.uk
e: info@terraquest.co.uk





TerraQuest
Business & Property Solutions
A Mears Group plc Company

Created for:
SP Manweb plc
3 Prenton Way
North Cheshire Trading Estate
Prenton
CH43 3ET
w: www.scottishpower.com

Title:
Reinforcement to North Shropshire Electricity
Distribution Network Order 201X
Works Plan (Sheet 4 of 16)
Document 2.3.4
Regulation 5(2)(j)

Scale: 1:2,500@A1	Date: October 2018
Drawing No: Sheet 4 of 16	Revision: v4.0
Approved By: AMU	Checked By: DCO
	Drawn By: ANI

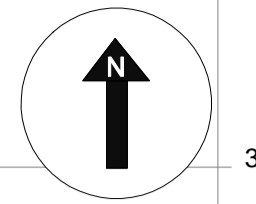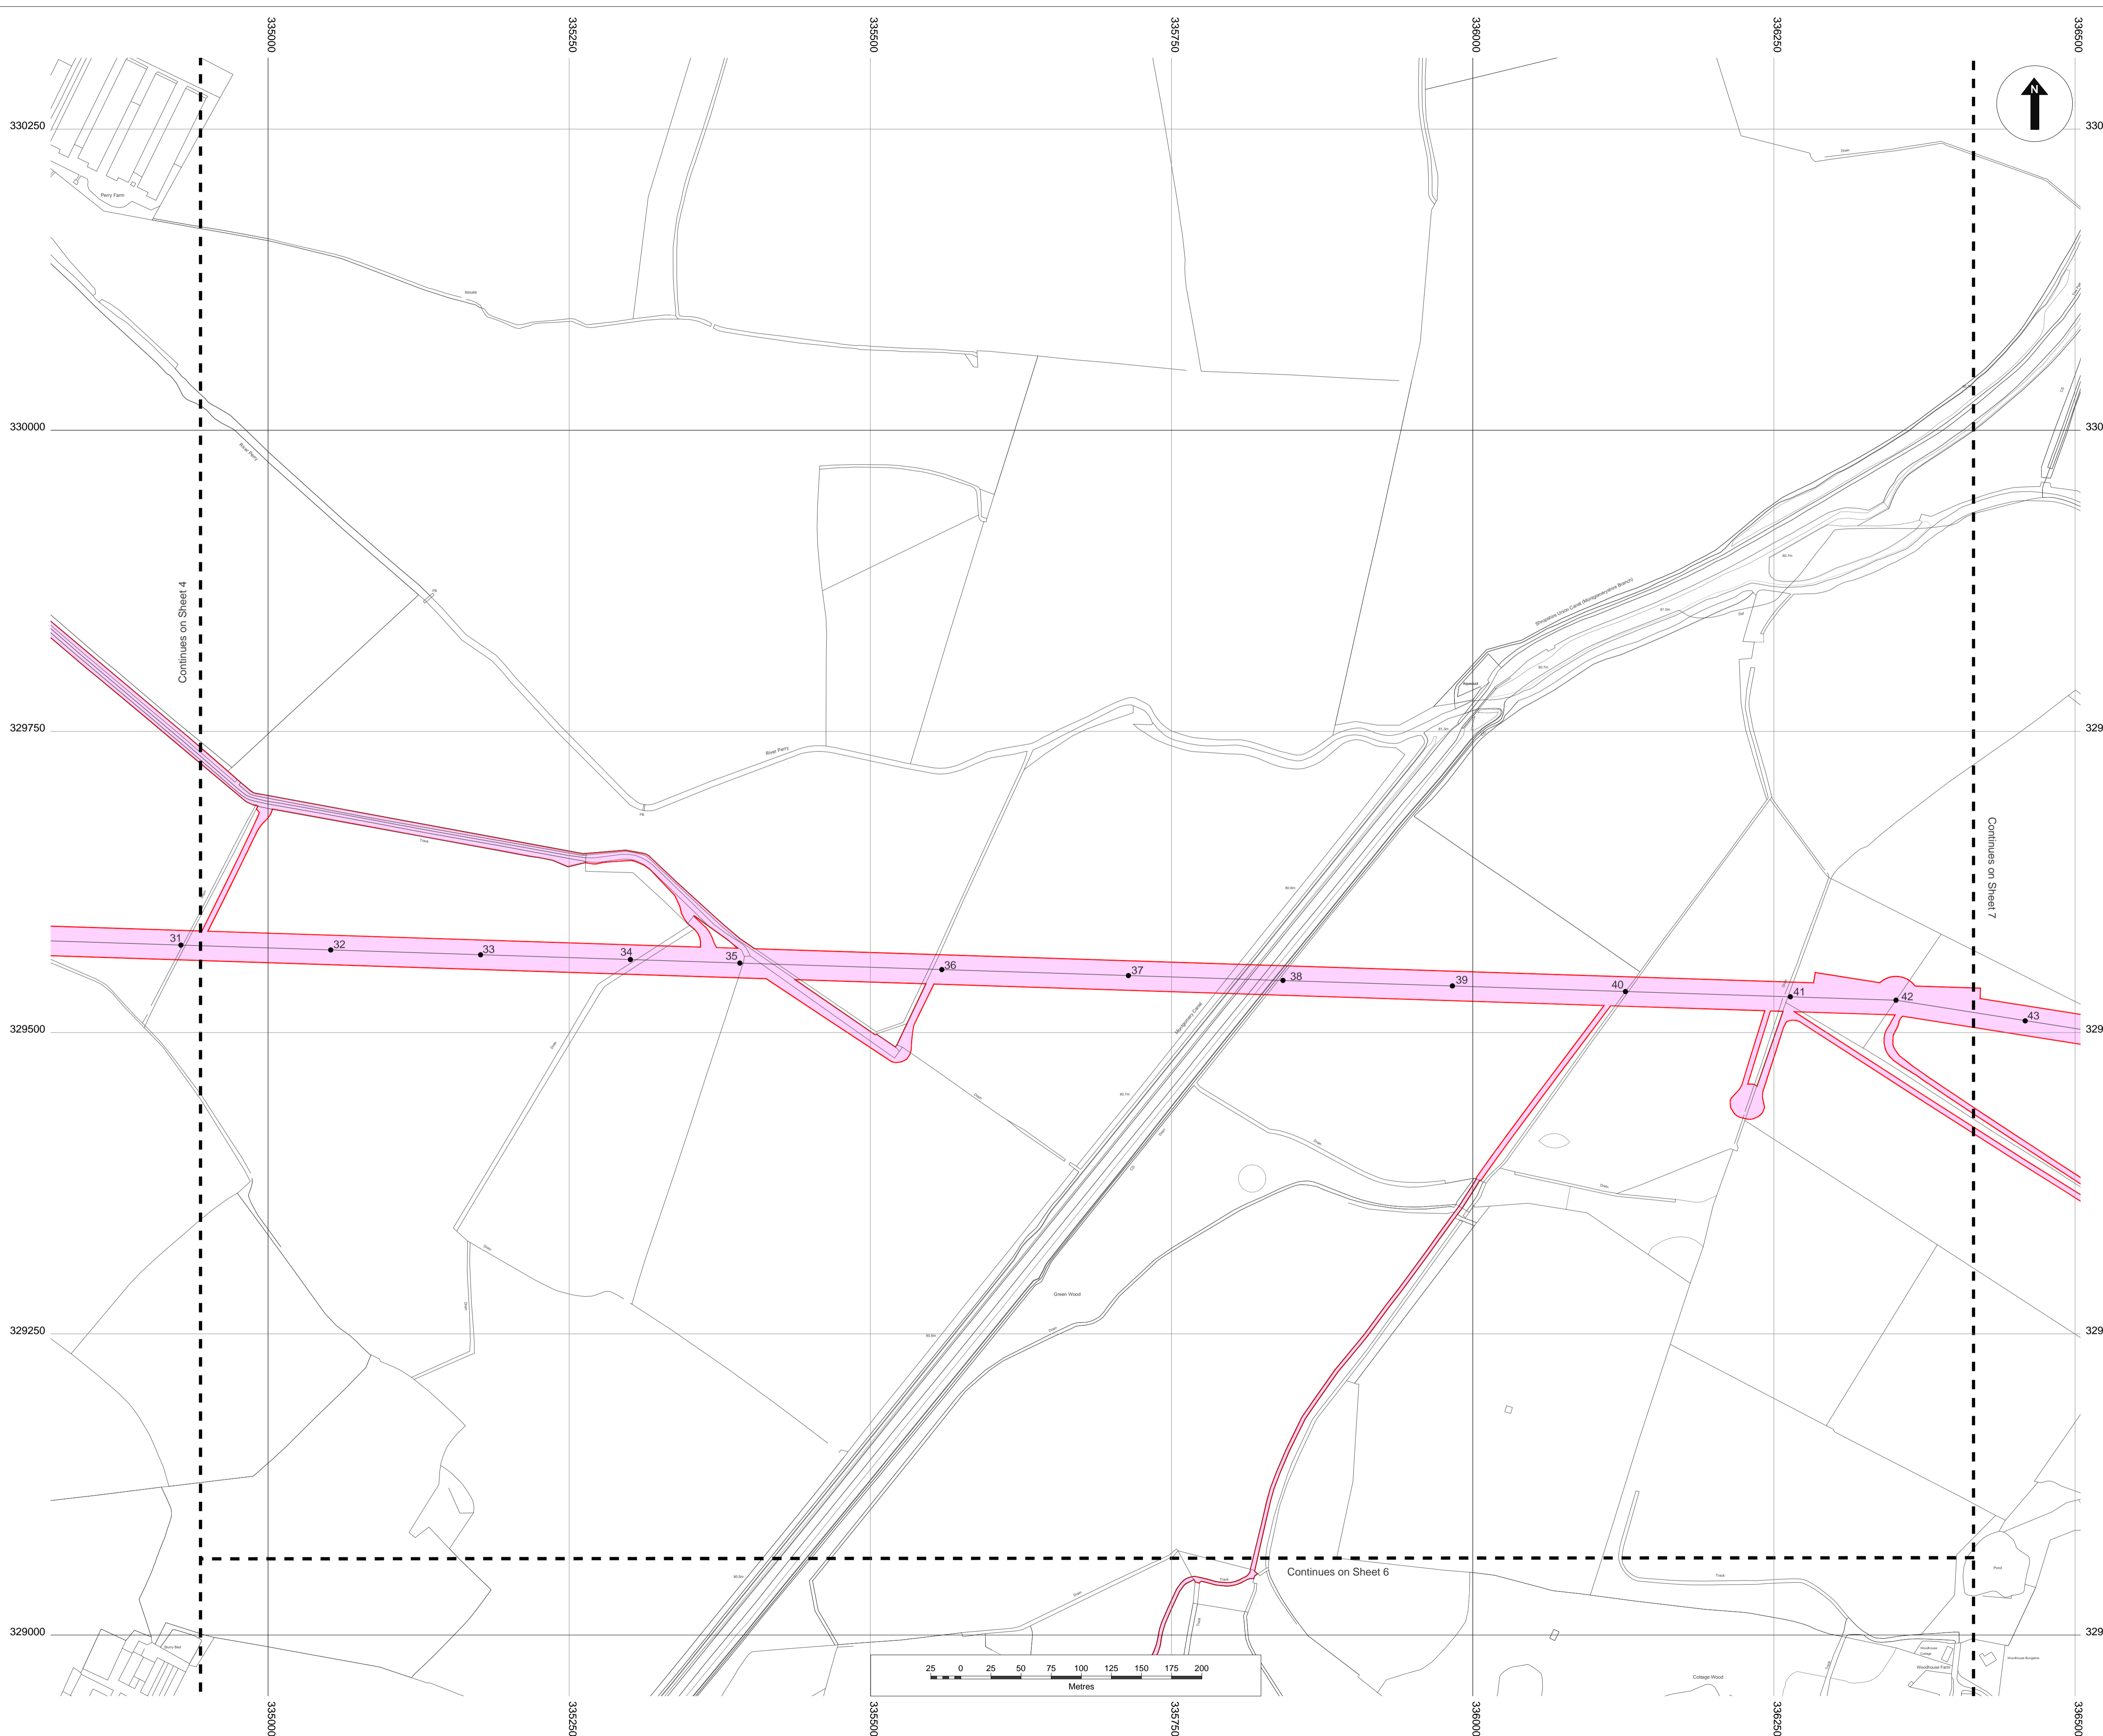

© Crown copyright. All rights reserved.
2017 Licence number 100019036

- Legend:**
- Land required for, or affected by, the authorised development (the Order Limits)
 - Centre Line of numbered works 3 and indicative pole locations
 - Centre Line of numbered works 2
 - Works No. 1 (Works at Oswestry substation)
 - Works No. 2 (Construction and installation and keeping of a 132kV underground cable and fibre optic cable 1.2km in length)
 - Works No. 3 (Construction and installation of an 132kV overhead electric line and including laydown areas numbered)
 - Works No. 4a (Removal of existing 11kV and 33kV overhead lines)
 - Works No. 4b (Undergrounding of 11kV and 33kV cables)
 - Works No. 5 (Works at Wem substation)
 - Works No. 2 and 3
 - Works No. 3 and 4a
 - Works No. 3 and 4b
 - Works No. 3 and 4a and 4b
 - Works No. 4a and 4b

- Notes:**
1. The Legend is identical on all sheets of the Works Plans and therefore not all items detailed in the Legend are represented on each sheet.
 2. Numbered poles may move up to 5 metres in any direction from their indicative location but may not be sited within 1 metre from the outside edge of any hedgerow.
 3. Laydown areas are numbered in blue.

Created by:
TerraQuest Solutions Limited
Quayside Tower
252-260 Broad Street
Birmingham
B1 2HF
w: www.terraquest.co.uk
e: info@terraquest.co.uk




TerraQuest
Business & Property Solutions
A Mears Group plc Company

Created for:
SP Manweb plc
3 Prenton Way
North Cheshire Trading Estate
Prenton
CH43 3ET
w: www.scottishpower.com

Title:
Reinforcement to North Shropshire Electricity
Distribution Network Order 201X
Works Plan (Sheet 5 of 16)
Document 2.3.5
Regulation 5(2)(j)

Scale: 1:2,500@A1	Date: October 2018
Drawing No: Sheet 5 of 16	Revision: v4.0
Approved By: AMU	Checked By: DCO
	Drawn By: ANI

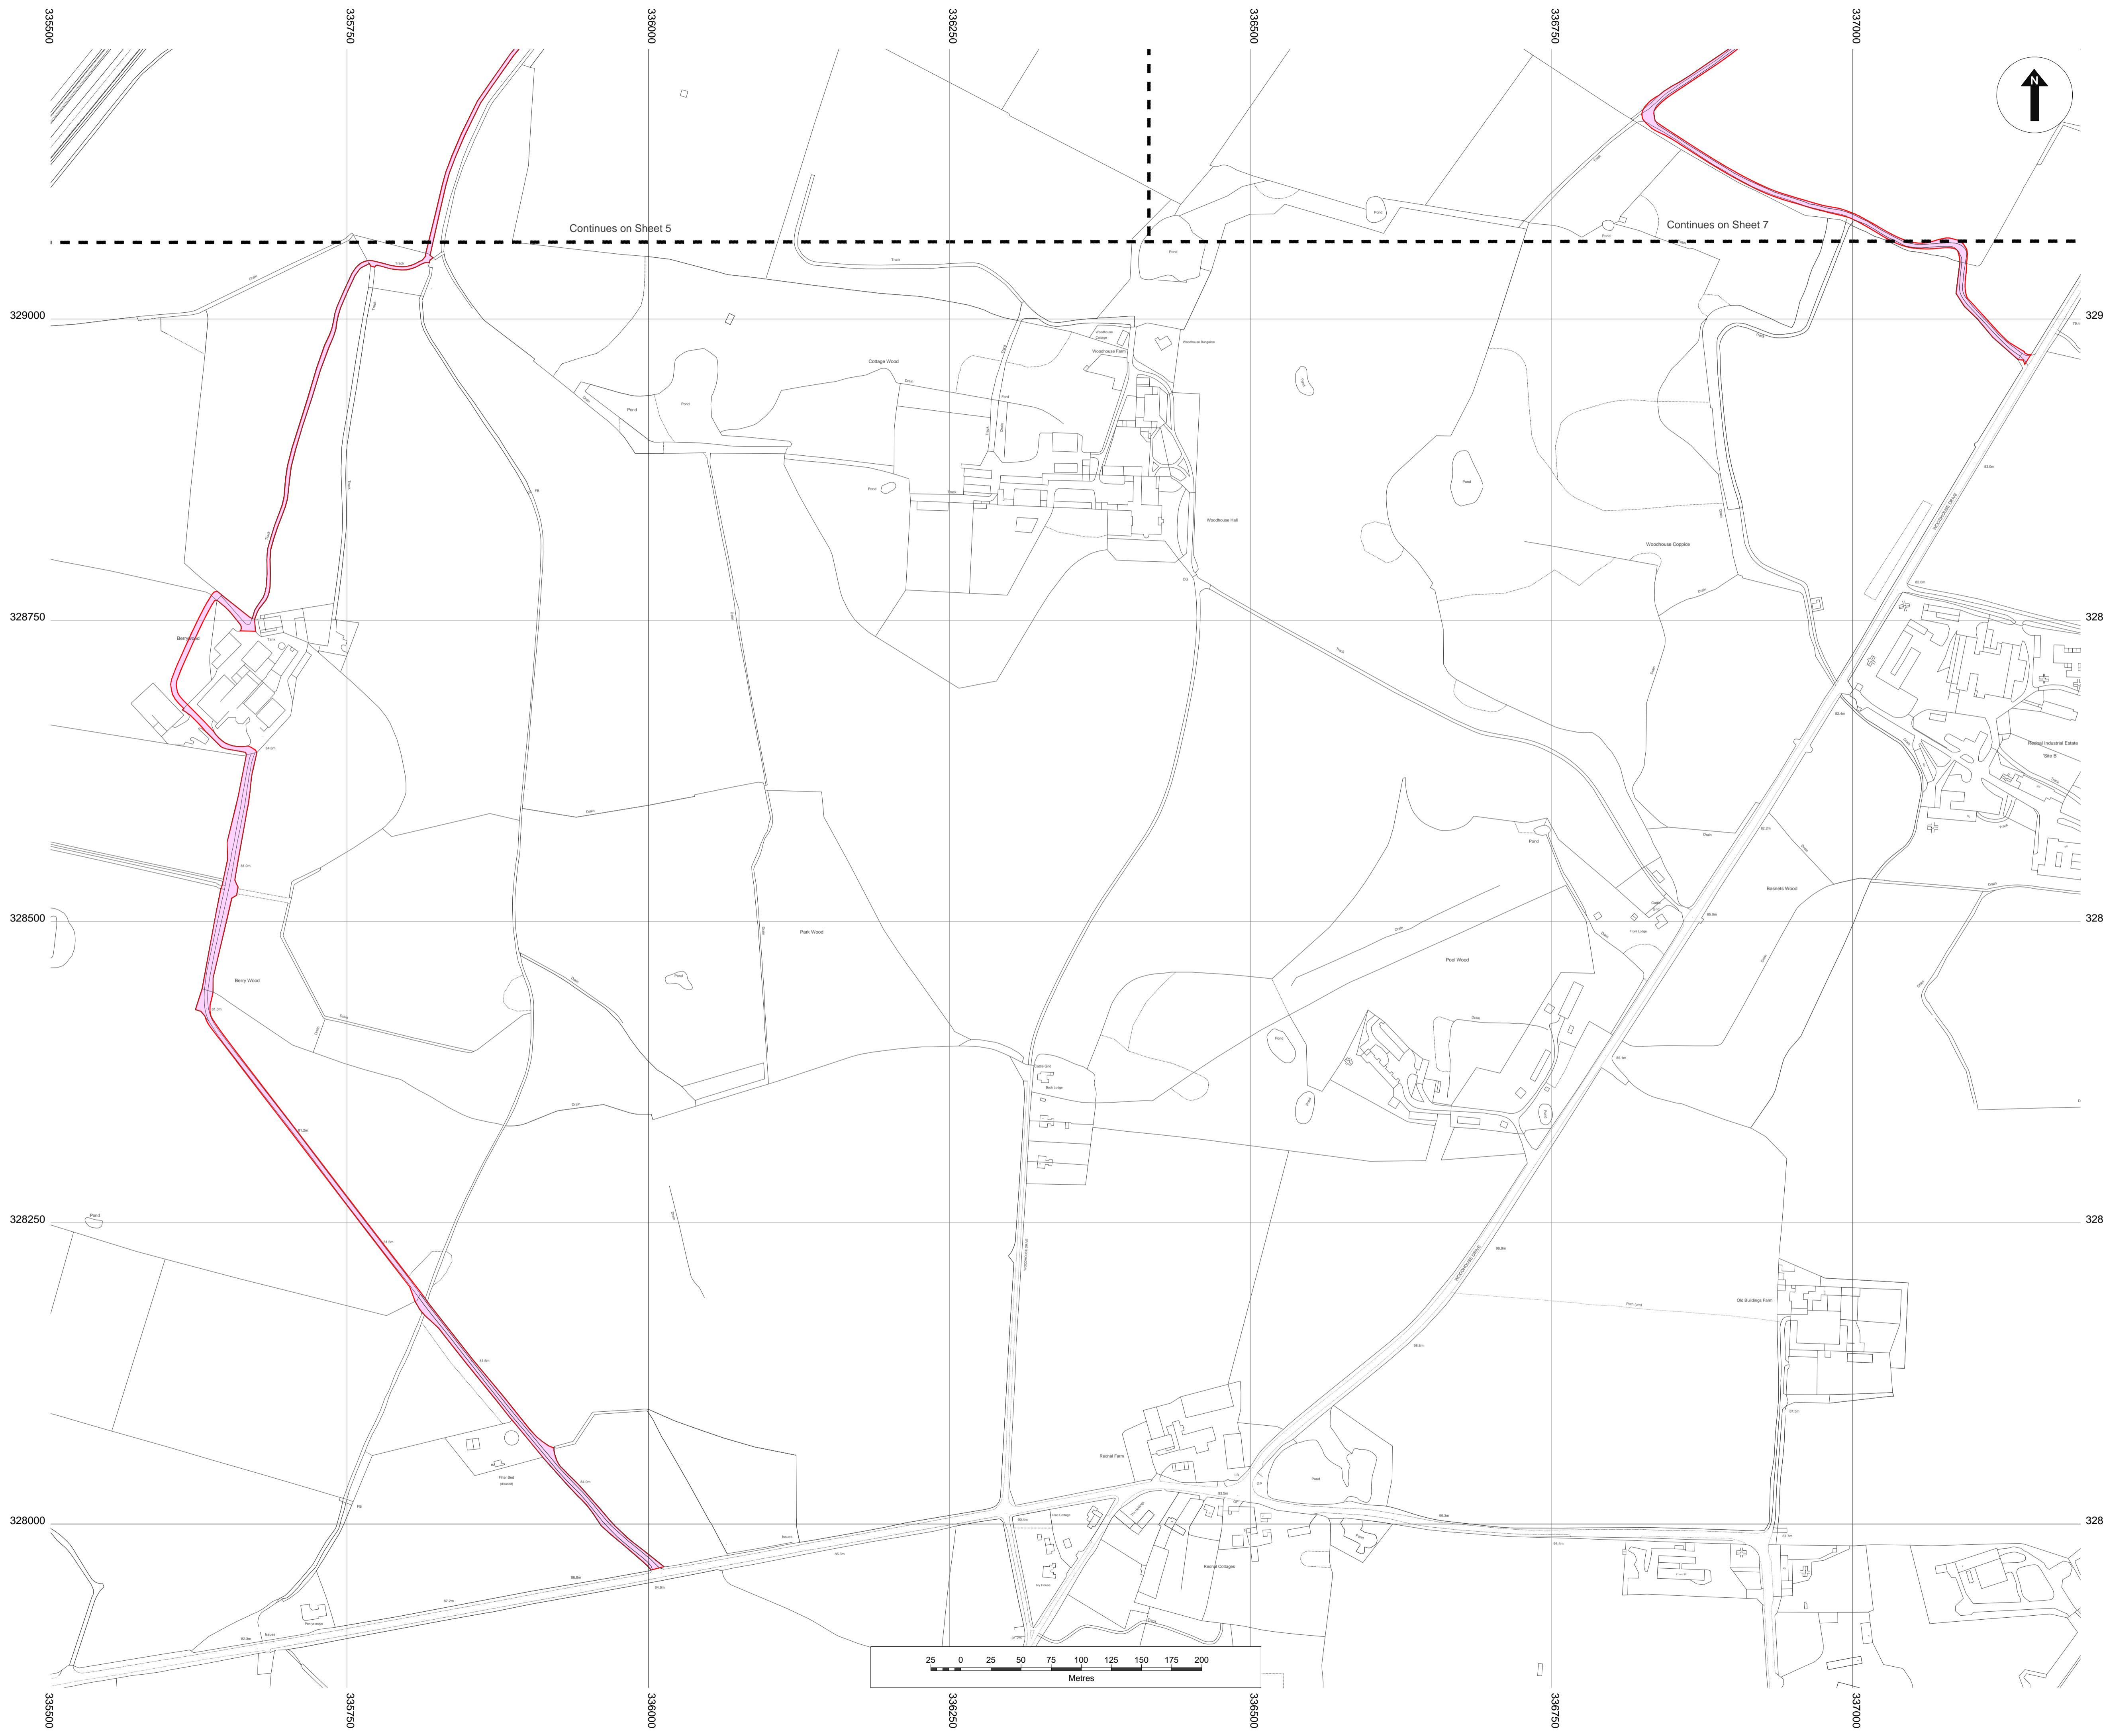

© Crown copyright. All rights reserved.
2017 Licence number 100019036

- Legend:**
- Land required for, or affected by, the authorised development (the Order Limits)
 - Centre Line of numbered works 3 and indicative pole locations
 - Centre Line of numbered works 2
 - Works No. 1 (Works at Oswestry substation)
 - Works No. 2 (Construction and installation and keeping of a 132kV underground cable and fibre optic cable 1.2km in length)
 - Works No. 3 (Construction and installation of an 132kV overhead electric line and including laydown areas numbered)
 - Works No. 4a (Removal of existing 11kV and 33kV overhead lines)
 - Works No. 4b (Undergrounding of 11kV and 33kV cables)
 - Works No. 5 (Works at Wem substation)
 - Works No. 2 and 3
 - Works No. 3 and 4a
 - Works No. 3 and 4b
 - Works No. 3 and 4a and 4b
 - Works No. 4a and 4b

- Notes:**
1. The Legend is identical on all sheets of the Works Plans and therefore not all items detailed in the Legend are represented on each sheet.
 2. Numbered poles may move up to 5 metres in any direction from their indicative location but may not be sited within 1 metre from the outside edge of any hedgerow.
 3. Laydown areas are numbered in blue.

Created by:
TerraQuest Solutions Limited
Quayside Tower
252-260 Broad Street
Birmingham
B1 2HF
w: www.terraquest.co.uk
e: info@terraquest.co.uk





TerraQuest
Business & Property Solutions
A Mears Group plc Company

Created for:
SP Manweb plc
3 Prenton Way
North Cheshire Trading Estate
Prenton
CH43 3ET
w: www.scottishpower.com

Title:
Reinforcement to North Shropshire Electricity
Distribution Network Order 201X
Works Plan (Sheet 6 of 16)
Document 2.3.6
Regulation 5(2)(j)

Scale: 1:2,500@A1	Date: October 2018
Drawing No: Sheet 6 of 16	Revision: v4.0
Approved By: AMU	Checked By: DCO
	Drawn By: ANI

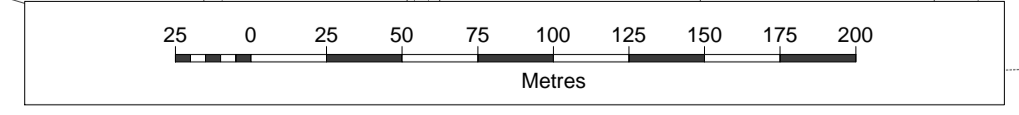

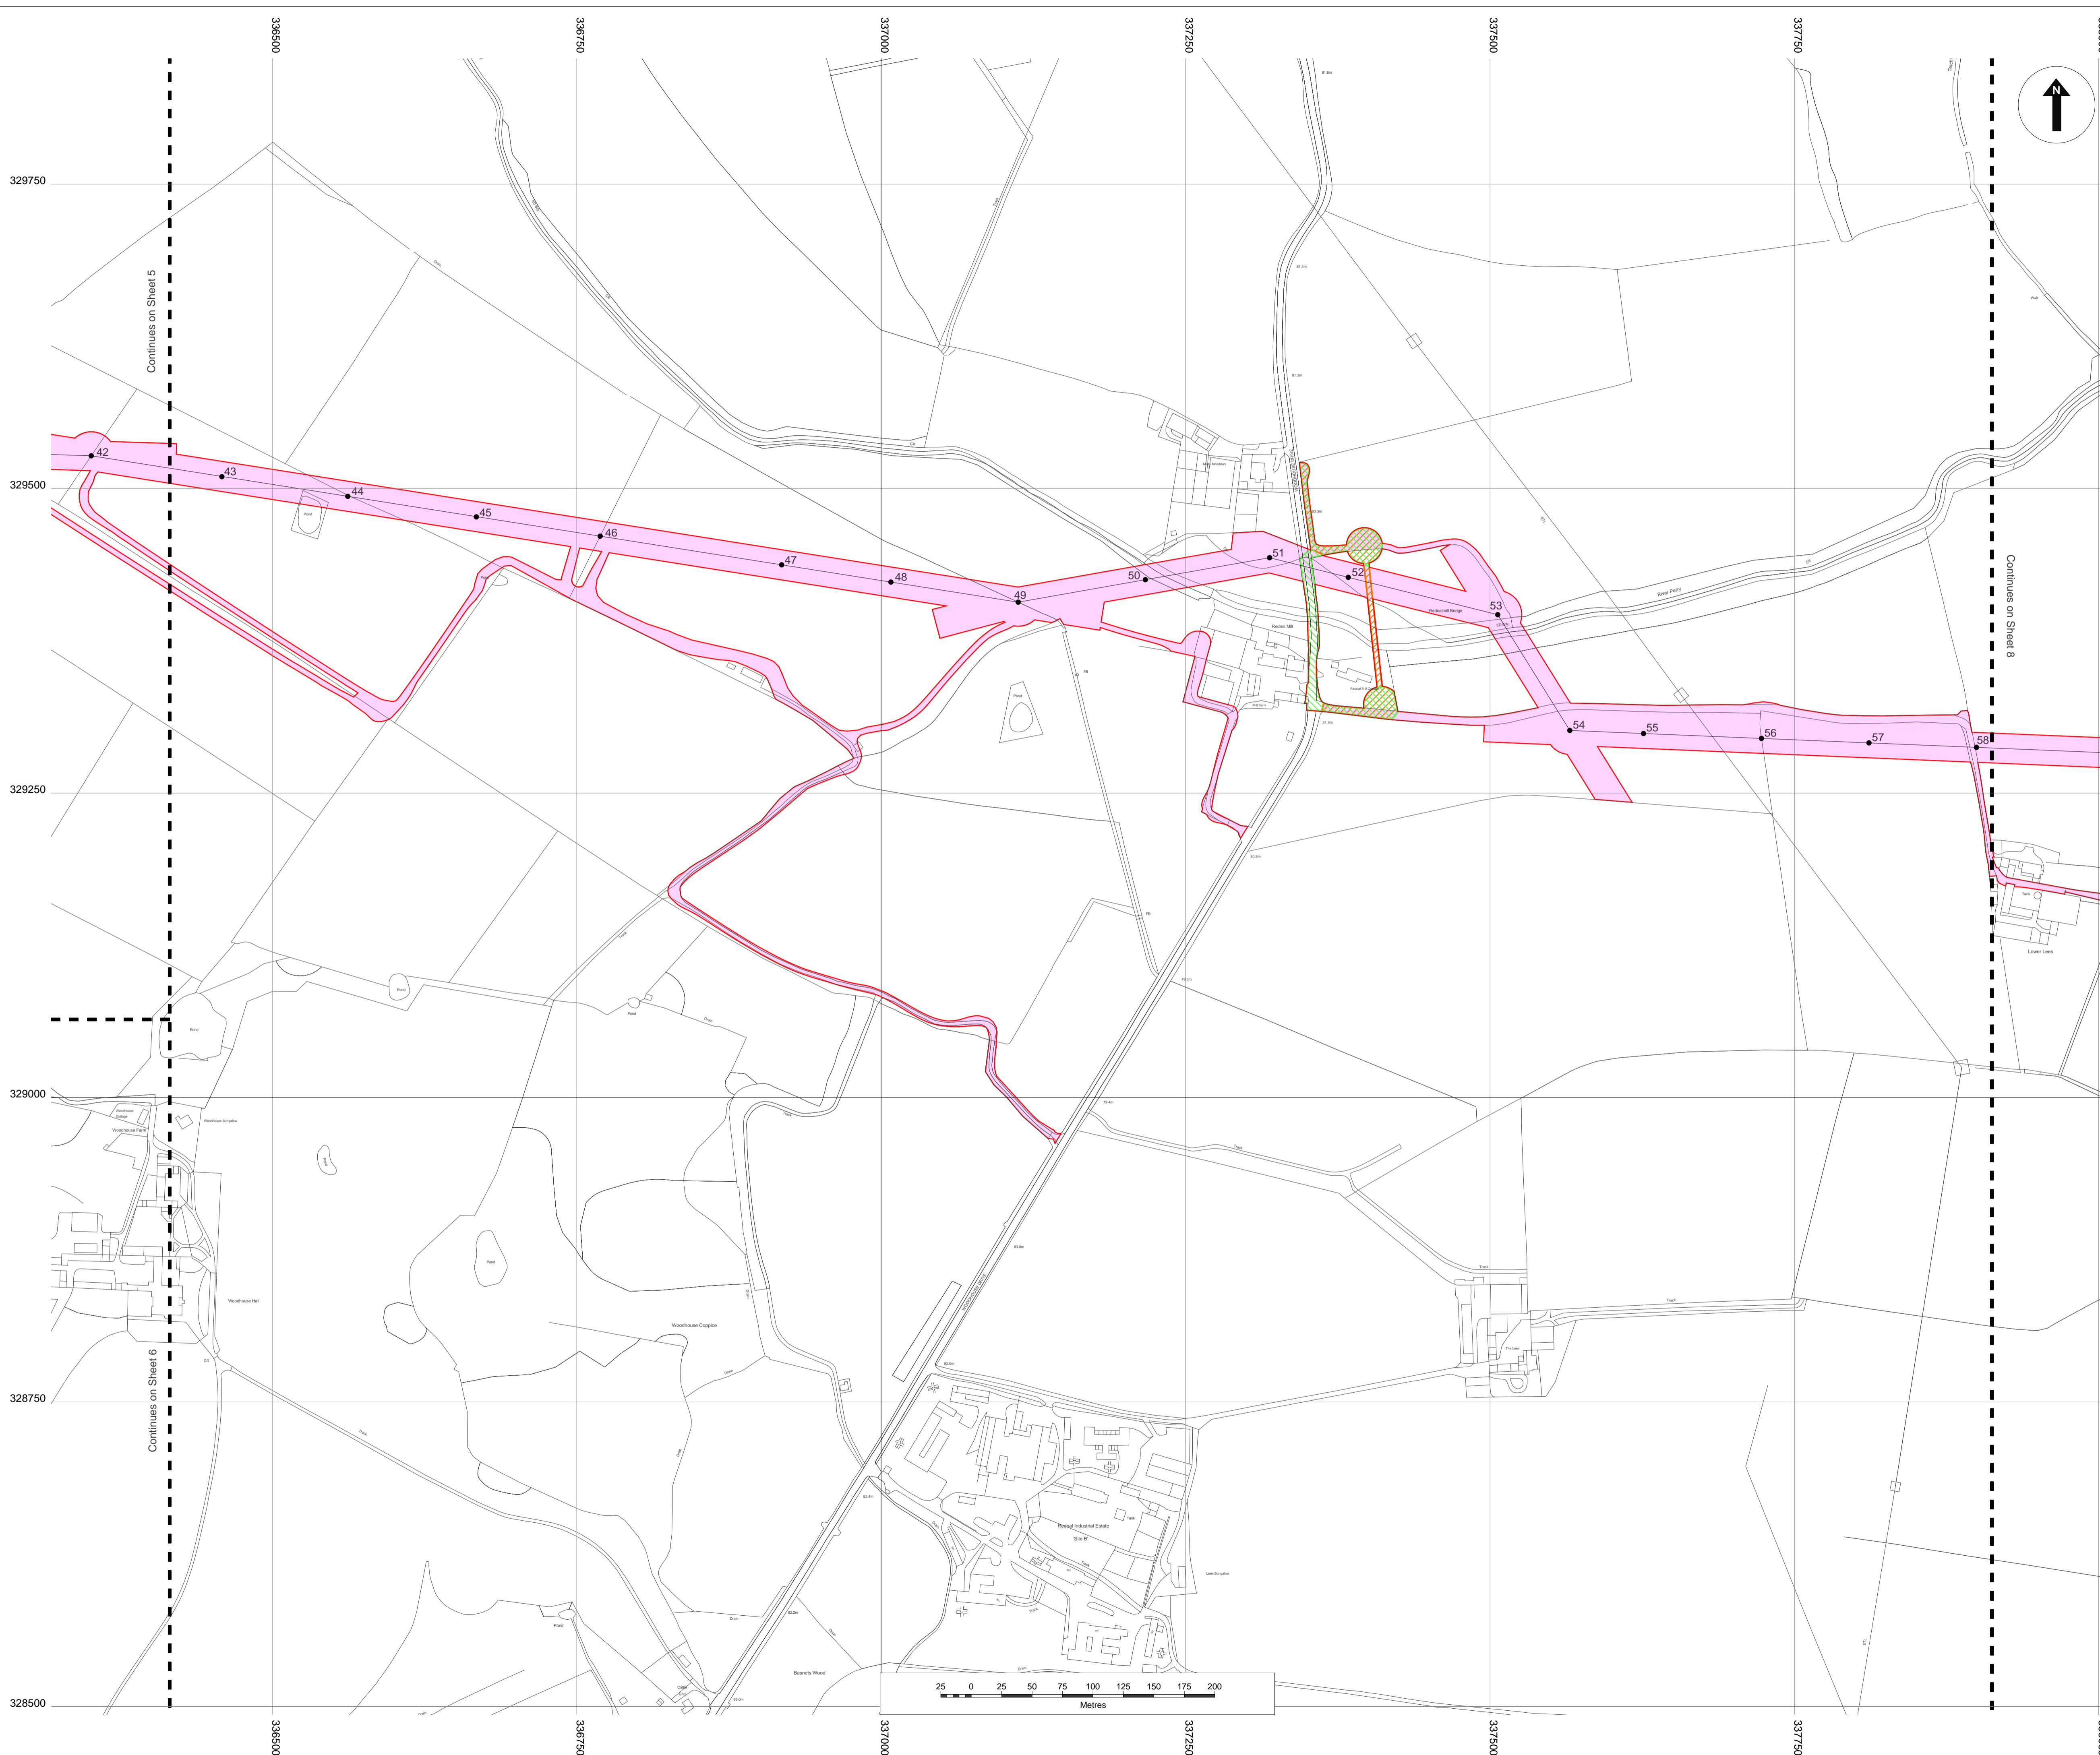

© Crown copyright. All rights reserved.
2017 Licence number 100019036

- Legend:**
- Land required for, or affected by, the authorised development (the Order Limits)
 - Centre Line of numbered works 3 and indicative pole locations
 - Centre Line of numbered works 2
 - Works No. 1 (Works at Oswestry substation)
 - Works No. 2 (Construction and installation and keeping of a 132kV underground cable and fibre optic cable 1.2km in length)
 - Works No. 3 (Construction and installation of an 132kV overhead electric line and including laydown areas numbered)
 - Works No. 4a (Removal of existing 11kV and 33kV overhead lines)
 - Works No. 4b (Undergrounding of 11kV and 33kV cables)
 - Works No. 5 (Works at Wem substation)
 - Works No. 2 and 3
 - Works No. 3 and 4a
 - Works No. 3 and 4b
 - Works No. 3 and 4a and 4b
 - Works No. 4a and 4b

- Notes:**
1. The Legend is identical on all sheets of the Works Plans and therefore not all items detailed in the Legend are represented on each sheet.
 2. Numbered poles may move up to 5 metres in any direction from their indicative location but may not be sited within 1 metre from the outside edge of any hedgerow.
 3. Laydown areas are numbered in blue.

Created by:
TerraQuest Solutions Limited
Quayside Tower
252-260 Broad Street
Birmingham
B1 2HF
w: www.terraquest.co.uk
e: info@terraquest.co.uk




Business & Property Solutions
A Mears Group plc Company

Created for:
SP Manweb plc
3 Prenton Way
North Cheshire Trading Estate
Prenton
CH43 3ET
w: www.scottishpower.com

Title:
Reinforcement to North Shropshire Electricity
Distribution Network Order 201X
Works Plan (Sheet 7 of 16)
Document 2.3.7
Regulation 5(2)(j)

Scale: 1:2,500@A1	Date: October 2018
Drawing No: Sheet 7 of 16	Revision: v4.0
Approved By: AMU	Checked By: NTR
	Drawn By: BMC

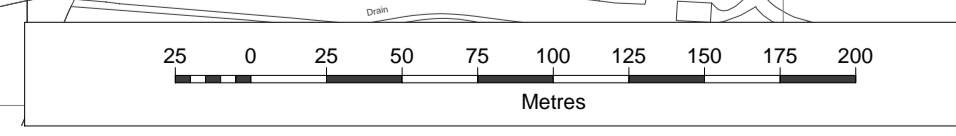



© Crown copyright. All rights reserved.
2017 Licence number 100019036

- Legend:**
- Land required for, or affected by, the authorised development (the Order Limits)
 - Centre Line of numbered works 3 and indicative pole locations
 - Centre Line of numbered works 2
 - Works No. 1 (Works at Oswestry substation)
 - Works No. 2 (Construction and installation and keeping of a 132kV underground cable and fibre optic cable 1.2km in length)
 - Works No. 3 (Construction and installation of an 132kV overhead electric line and including laydown areas numbered)
 - Works No. 4a (Removal of existing 11kV and 33kV overhead lines)
 - Works No. 4b (Undergrounding of 11kV and 33kV cables)
 - Works No. 5 (Works at Wem substation)
 - Works No. 2 and 3
 - Works No. 3 and 4a
 - Works No. 3 and 4b
 - Works No. 3 and 4a and 4b
 - Works No. 4a and 4b

- Notes:**
1. The Legend is identical on all sheets of the Works Plans and therefore not all items detailed in the Legend are represented on each sheet.
 2. Numbered poles may move up to 5 metres in any direction from their indicative location but may not be sited within 1 metre from the outside edge of any hedgerow.
 3. Laydown areas are numbered in blue.

Created by:
TerraQuest Solutions Limited
Quayside Tower
252-260 Broad Street
Birmingham
B1 2HF
w: www.terraquest.co.uk
e: info@terraquest.co.uk




TerraQuest
Business & Property Solutions
A Mears Group plc Company

Created for:
SP Manweb plc
3 Prenton Way
North Cheshire Trading Estate
Prenton
CH43 3ET
w: www.scottishpower.com

Title:
Reinforcement to North Shropshire Electricity
Distribution Network Order 201X
Works Plan (Sheet 8 of 16)
Document 2.3.8
Regulation 5(2)(j)

Scale: 1:2,500@A1	Date: October 2018	
Drawing No: Sheet 8 of 16	Revision: v4.0	
Approved By: AMU	Checked By: NTR	Drawn By: BMC

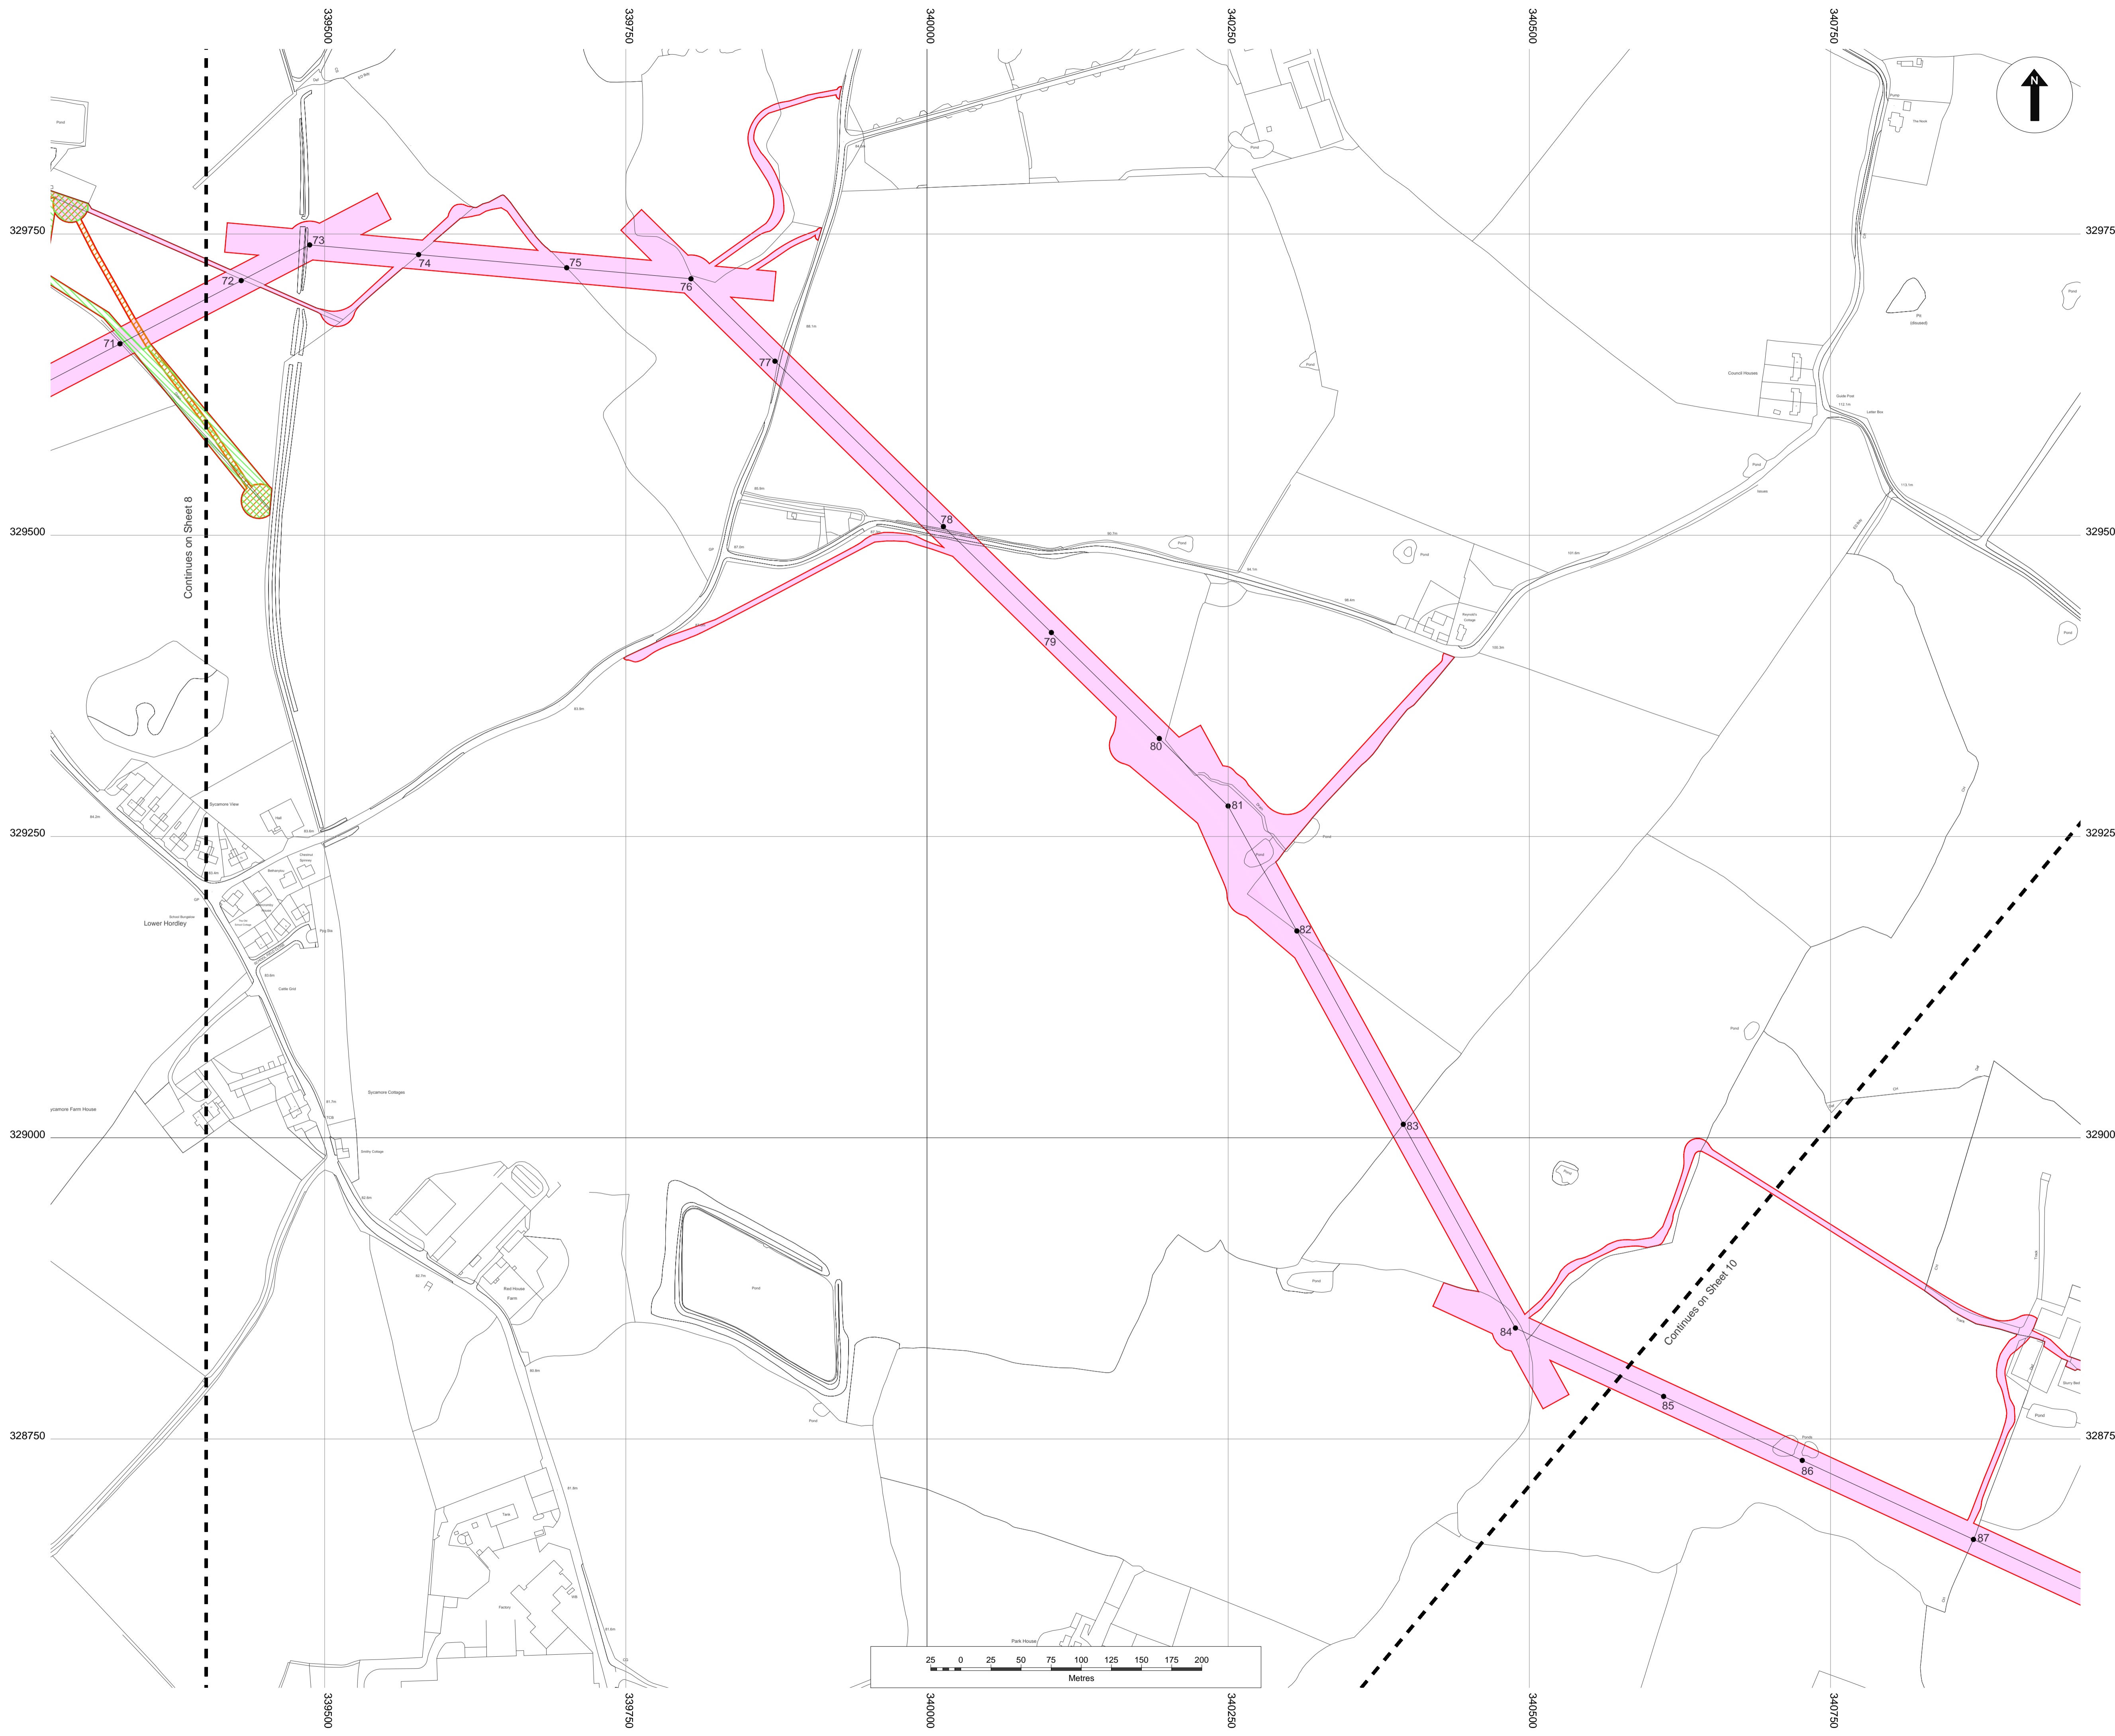

© Crown copyright. All rights reserved.
2017 Licence number 100019036

- Legend:**
- Land required for, or affected by, the authorised development (the Order Limits)
 - Centre Line of numbered works 3 and indicative pole locations
 - Centre Line of numbered works 2
 - Works No. 1 (Works at Oswestry substation)
 - Works No. 2 (Construction and installation and keeping of a 132kV underground cable and fibre optic cable 1.2km in length)
 - Works No. 3 (Construction and installation and of an 132kV overhead electric line and including laydown areas numbered)
 - Works No. 4a (Removal of existing 11kV and 33kV overhead lines)
 - Works No. 4b (Undergrounding of 11kV and 33kV cables)
 - Works No. 5 (Works at Wem substation)
 - Works No. 2 and 3
 - Works No. 3 and 4a
 - Works No. 3 and 4b
 - Works No. 3 and 4a and 4b
 - Works No. 4a and 4b

- Notes:**
1. The Legend is identical on all sheets of the Works Plans and therefore not all items detailed in the Legend are represented on each sheet.
 2. Numbered poles may move up to 5 metres in any direction from their indicative location but may not be sited within 1 metre from the outside edge of any hedgerow.
 3. Laydown areas are numbered in blue.

Created by:
TerraQuest Solutions Limited
Quayside Tower
252-260 Broad Street
Birmingham
B1 2HF
w: www.terraquest.co.uk
e: info@terraquest.co.uk




TerraQuest
Business & Property Solutions
A Mears Group plc Company

Created for:
SP Manweb plc
3 Prenton Way
North Cheshire Trading Estate
Prenton
CH43 3ET
w: www.scottishpower.com

Title:
Reinforcement to North Shropshire Electricity
Distribution Network Order 201X
Works Plan (Sheet 9 of 16)
Document 2.3.9
Regulation 5(2)(j)

Scale: 1:2,500@A1	Date: October 2018
Drawing No: Sheet 9 of 16	Revision: v4.0
Approved By: AMU	Checked By: NTR
	Drawn By: BMC

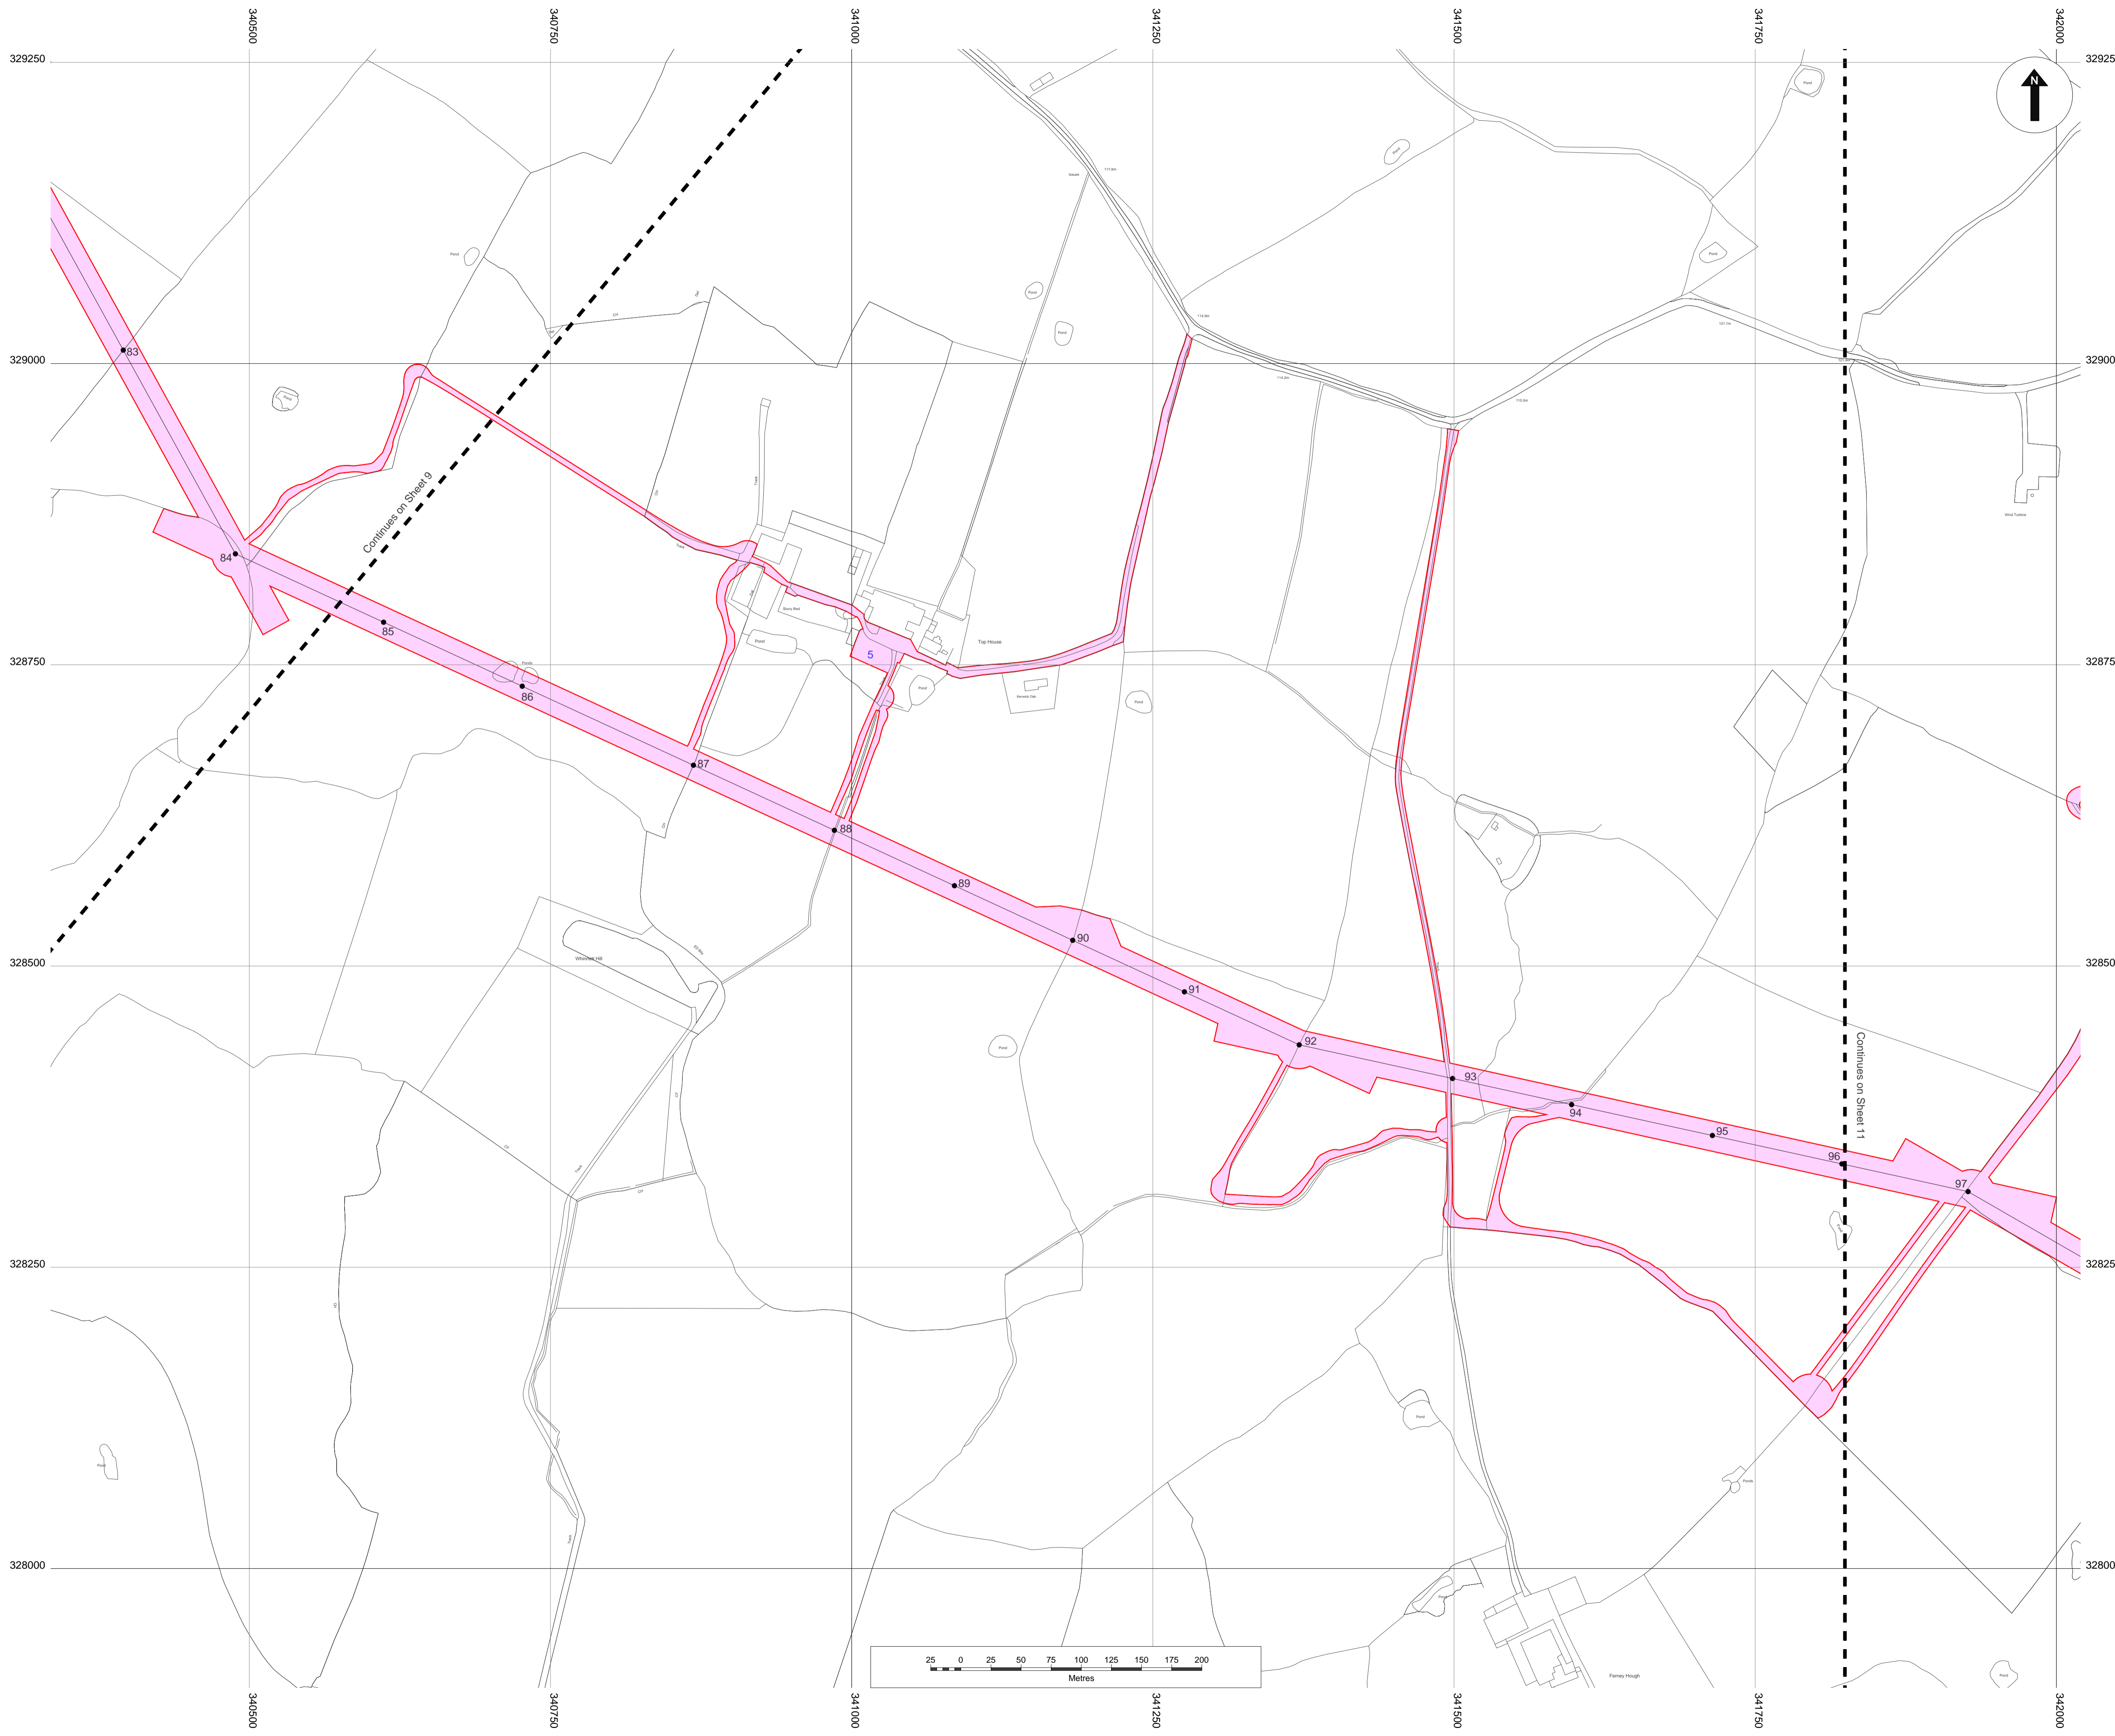

© Crown copyright. All rights reserved.
2017 Licence number 100019036

- Legend:**
- Land required for, or affected by, the authorised development (the Order Limits)
 - Centre Line of numbered works 3 and indicative pole locations
 - Centre Line of numbered works 2
 - Works No. 1 (Works at Oswestry substation)
 - Works No. 2 (Construction and installation and keeping of a 132kV underground cable and fibre optic cable 1.2km in length)
 - Works No. 3 (Construction and installation of an 132kV overhead electric line and including laydown areas numbered)
 - Works No. 4a (Removal of existing 11kV and 33kV overhead lines)
 - Works No. 4b (Undergrounding of 11kV and 33kV cables)
 - Works No. 5 (Works at Wem substation)
 - Works No. 2 and 3
 - Works No. 3 and 4a
 - Works No. 3 and 4b
 - Works No. 3 and 4a and 4b
 - Works No. 4a and 4b

- Notes:**
1. The Legend is identical on all sheets of the Works Plans and therefore not all items detailed in the Legend are represented on each sheet.
 2. Numbered poles may move up to 5 metres in any direction from their indicative location but may not be sited within 1 metre from the outside edge of any hedgerow.
 3. Laydown areas are numbered in blue.

Created by:
TerraQuest Solutions Limited
Quayside Tower
252-260 Broad Street
Birmingham
B1 2HF
w: www.terraquest.co.uk
e: info@terraquest.co.uk




TerraQuest
Business & Property Solutions
A Mears Group plc Company

Created for:
SP Manweb plc
3 Prenton Way
North Cheshire Trading Estate
Prenton
CH43 3ET
w: www.scottishpower.com

Title:
Reinforcement to North Shropshire Electricity
Distribution Network Order 201X
Works Plan (Sheet 10 of 16)
Document 2.3.10
Regulation 5(2)(j)

Scale: 1:2,500@A1	Date: October 2018
Drawing No: Sheet 10 of 16	Revision: v4.0
Approved By: AMU	Checked By: NTR
	Drawn By: BMC

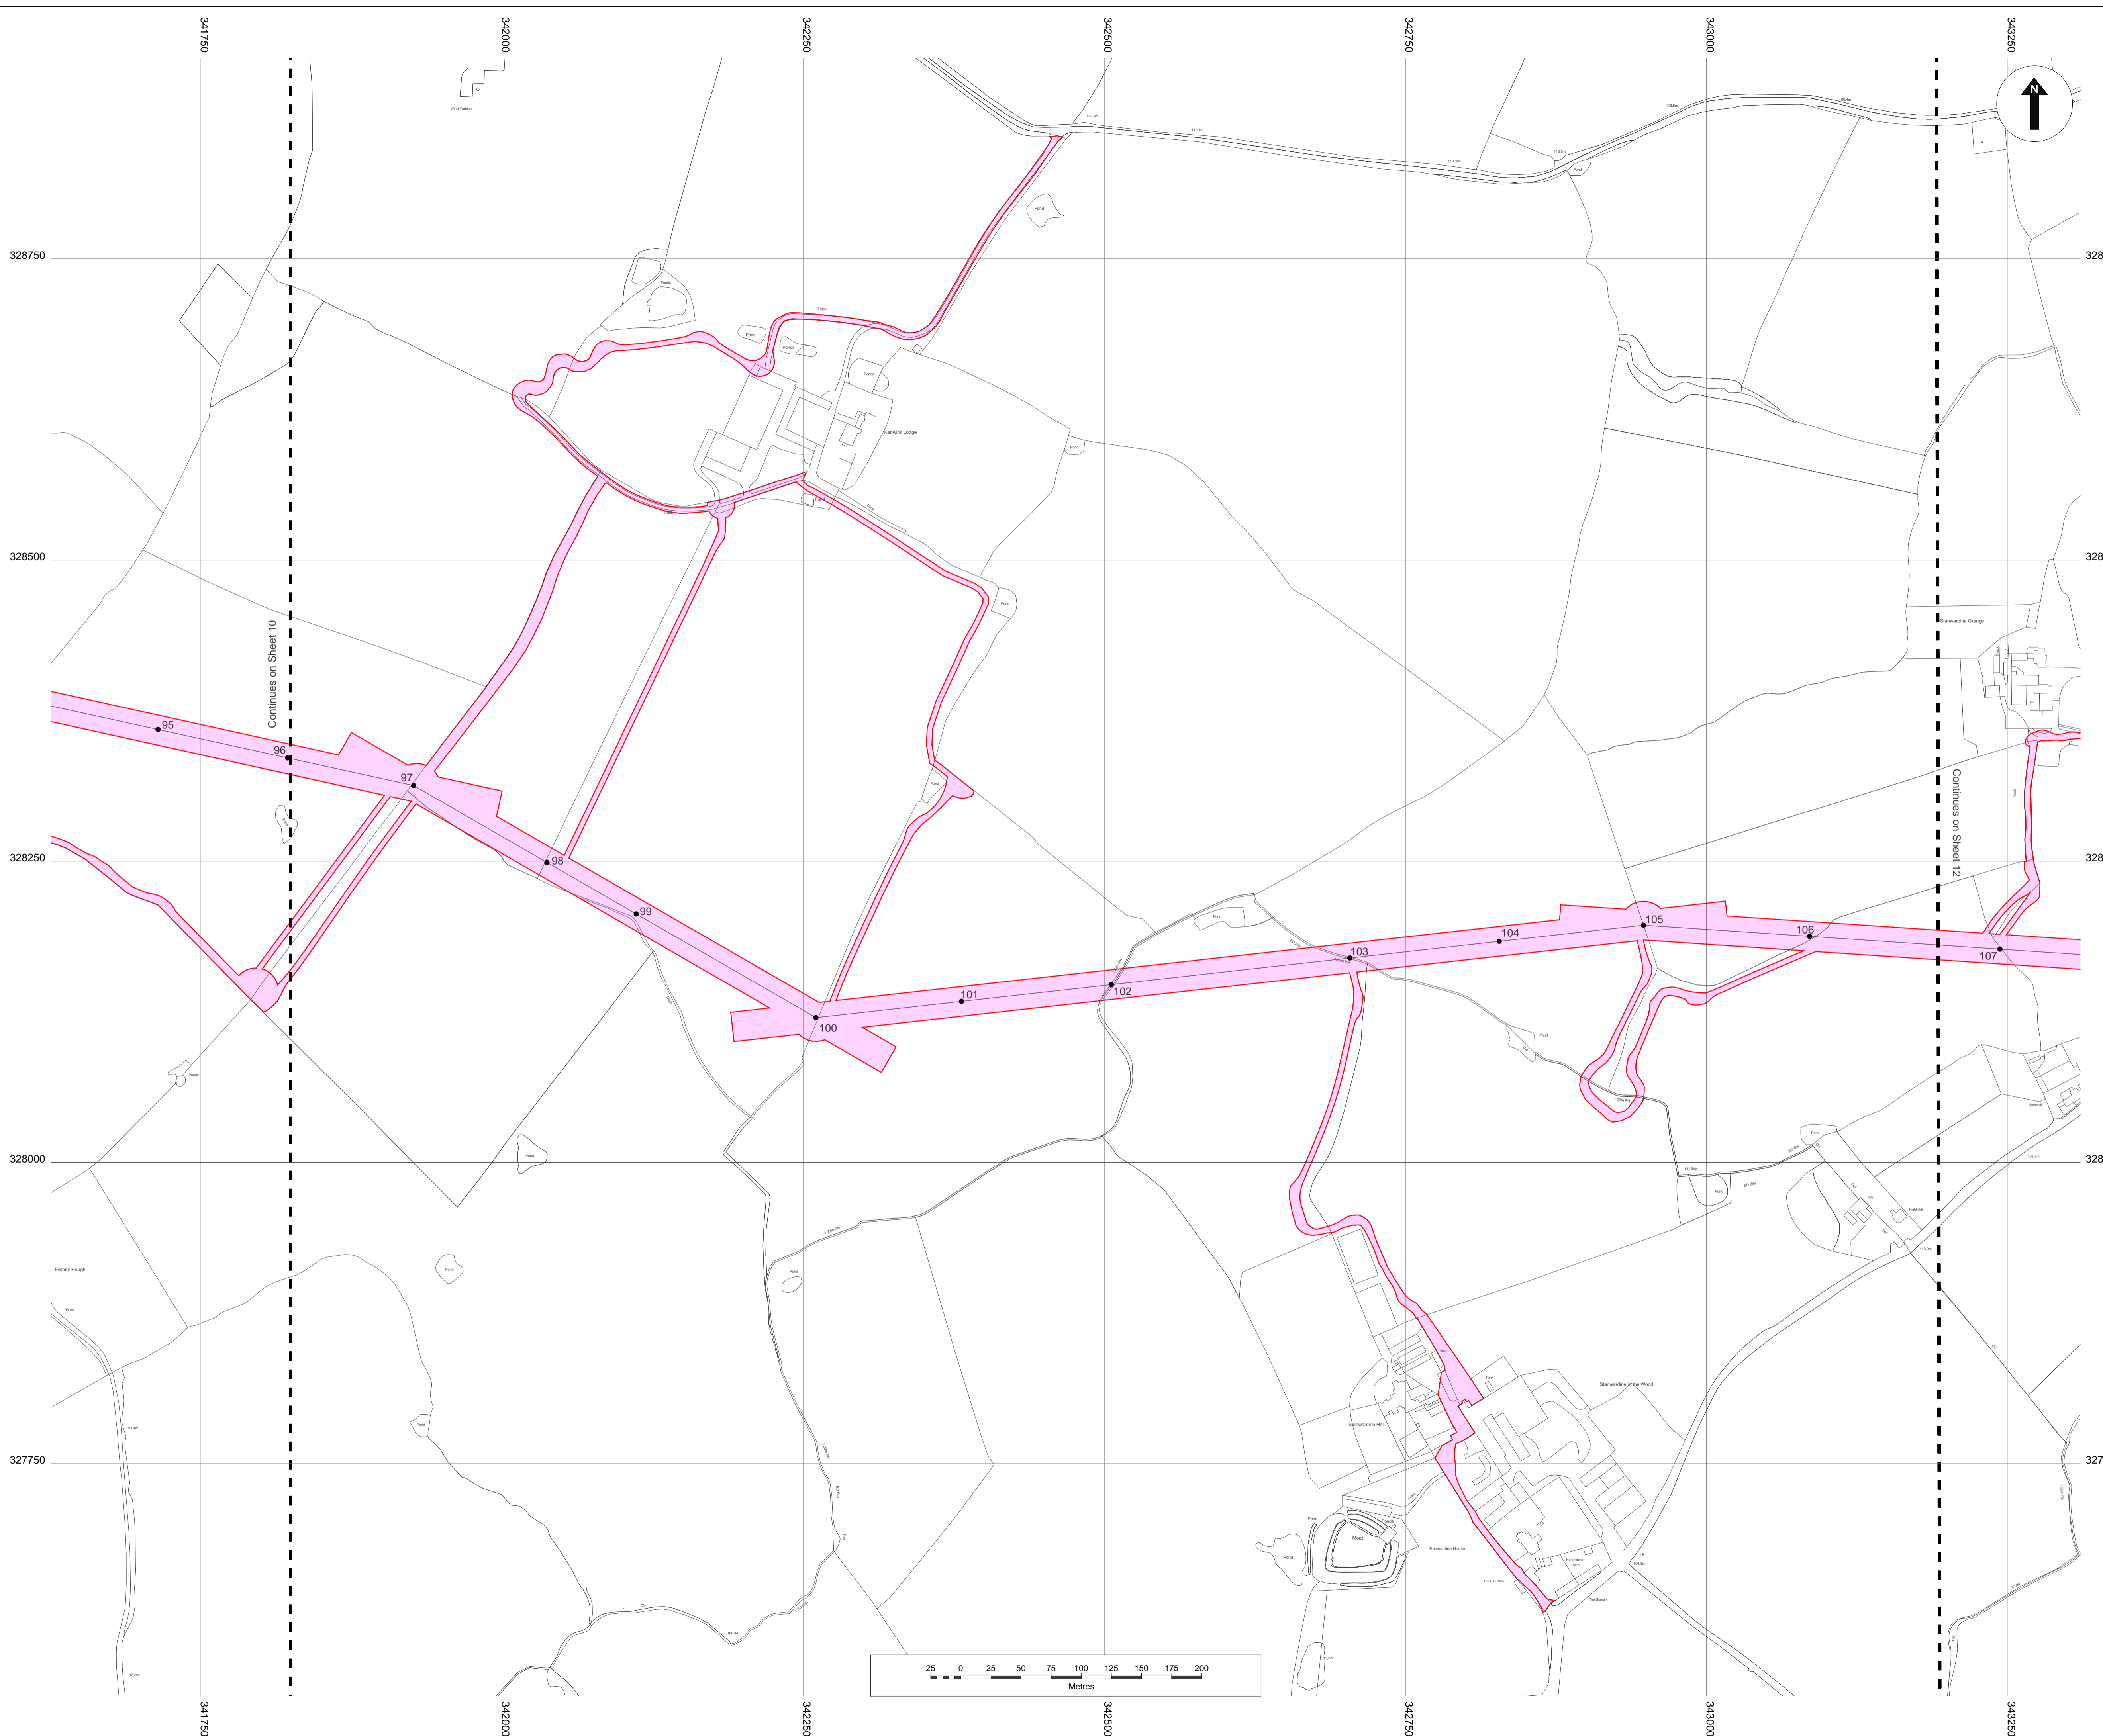

© Crown copyright. All rights reserved.
2017 Licence number 100019036

- Legend:**
- Land required for, or affected by, the authorised development (the Order Limits)
 - Centre Line of numbered works 3 and indicative pole locations
 - Centre Line of numbered works 2
 - Works No. 1 (Works at Oswestry substation)
 - Works No. 2 (Construction and installation and keeping of a 132kV underground cable and fibre optic cable 1.2km in length)
 - Works No. 3 (Construction and installation of an 132kV overhead electric line and including laydown areas numbered)
 - Works No. 4a (Removal of existing 11kV and 33kV overhead lines)
 - Works No. 4b (Undergrounding of 11kV and 33kV cables)
 - Works No. 5 (Works at Wem substation)
 - Works No. 2 and 3
 - Works No. 3 and 4a
 - Works No. 3 and 4b
 - Works No. 3 and 4a and 4b
 - Works No. 4a and 4b

- Notes:**
1. The Legend is identical on all sheets of the Works Plans and therefore not all items detailed in the Legend are represented on each sheet.
 2. Numbered poles may move up to 5 metres in any direction from their indicative location but may not be sited within 1 metre from the outside edge of any hedgerow.
 3. Laydown areas are numbered in blue.

Created by:
TerraQuest Solutions Limited
Quayside Tower
252-260 Broad Street
Birmingham
B1 2HF
w: www.terraquest.co.uk
e: info@terraquest.co.uk




Business & Property Solutions
A Meas Group plc Company

Created for:
SP Manweb plc
3 Prenton Way
North Cheshire Trading Estate
Prenton
CH43 3ET
w: www.scottishpower.com

Title:
Reinforcement to North Shropshire Electricity
Distribution Network Order 201X
Works Plan (Sheet 11 of 16)
Document 2.3.11
Regulation 5(2)(j)

Scale: 1:2,500@A1	Date: October 2018
Drawing No: Sheet 11 of 16	Revision: v4.0
Approved By: AMU	Checked By: NTR
	Drawn By: BMC

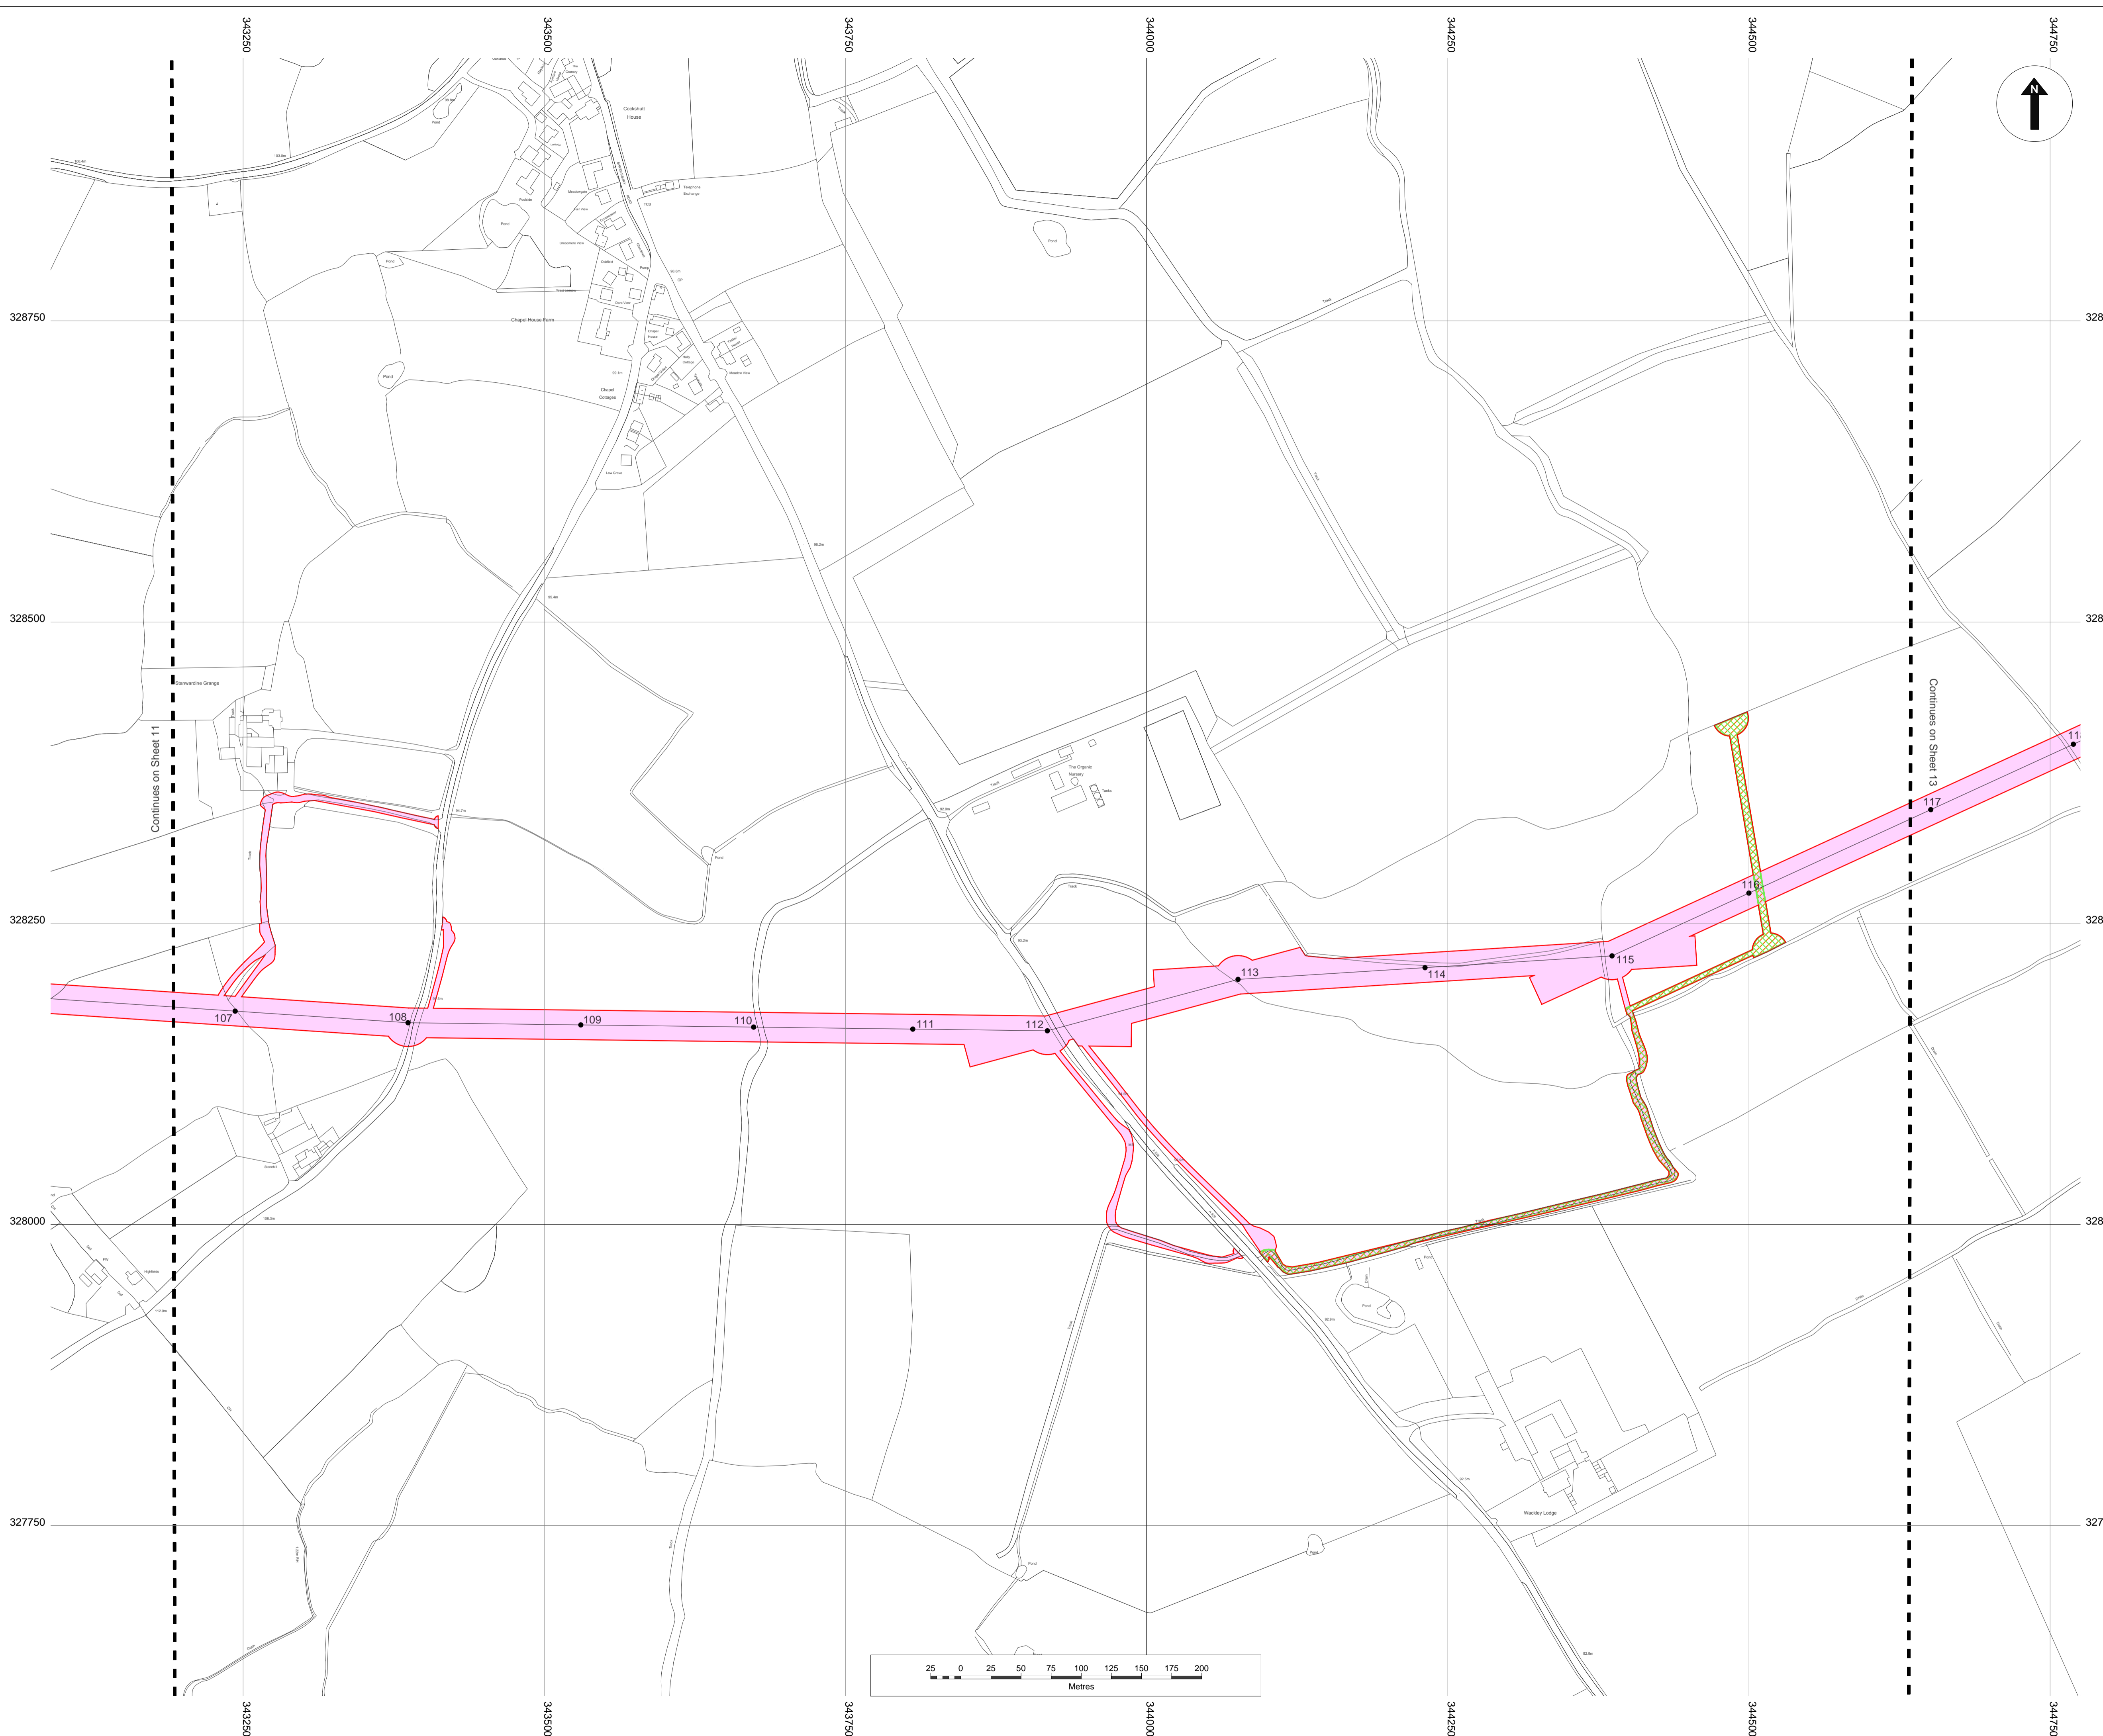

© Crown copyright. All rights reserved.
2017 Licence number 100019036

- Legend:**
- Land required for, or affected by, the authorised development (the Order Limits)
 - Centre Line of numbered works 3 and indicative pole locations
 - Centre Line of numbered works 2
 - Works No. 1 (Works at Oswestry substation)
 - Works No. 2 (Construction and installation and keeping of a 132kV underground cable and fibre optic cable 1.2km in length)
 - Works No. 3 (Construction and installation of an 132kV overhead electric line and including laydown areas numbered)
 - Works No. 4a (Removal of existing 11kV and 33kV overhead lines)
 - Works No. 4b (Undergrounding of 11kV and 33kV cables)
 - Works No. 5 (Works at Wem substation)
 - Works No. 2 and 3
 - Works No. 3 and 4a
 - Works No. 3 and 4b
 - Works No. 3 and 4a and 4b
 - Works No. 4a and 4b

- Notes:**
1. The Legend is identical on all sheets of the Works Plans and therefore not all items detailed in the Legend are represented on each sheet.
 2. Numbered poles may move up to 5 metres in any direction from their indicative location but may not be sited within 1 metre from the outside edge of any hedgerow.
 3. Laydown areas are numbered in blue.

Created by:
TerraQuest Solutions Limited
Quayside Tower
252-260 Broad Street
Birmingham
B1 2HF
w: www.terraquest.co.uk
e: info@terraquest.co.uk





Business & Property Solutions
A Measur Group plc Company

Created for:
SP Manweb plc
3 Prenton Way
North Cheshire Trading Estate
Prenton
CH43 3ET
w: www.scottishpower.com

Title:
Reinforcement to North Shropshire Electricity
Distribution Network Order 201X
Works Plan (Sheet 12 of 16)
Document 2.3.12
Regulation 5(2)(j)

Scale: 1:2,500@A1	Date: October 2018
Drawing No: Sheet 12 of 16	Revision: v4.0
Approved By: AMU	Checked By: NTR
	Drawn By: BMC

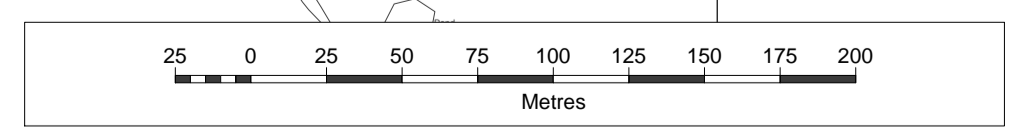

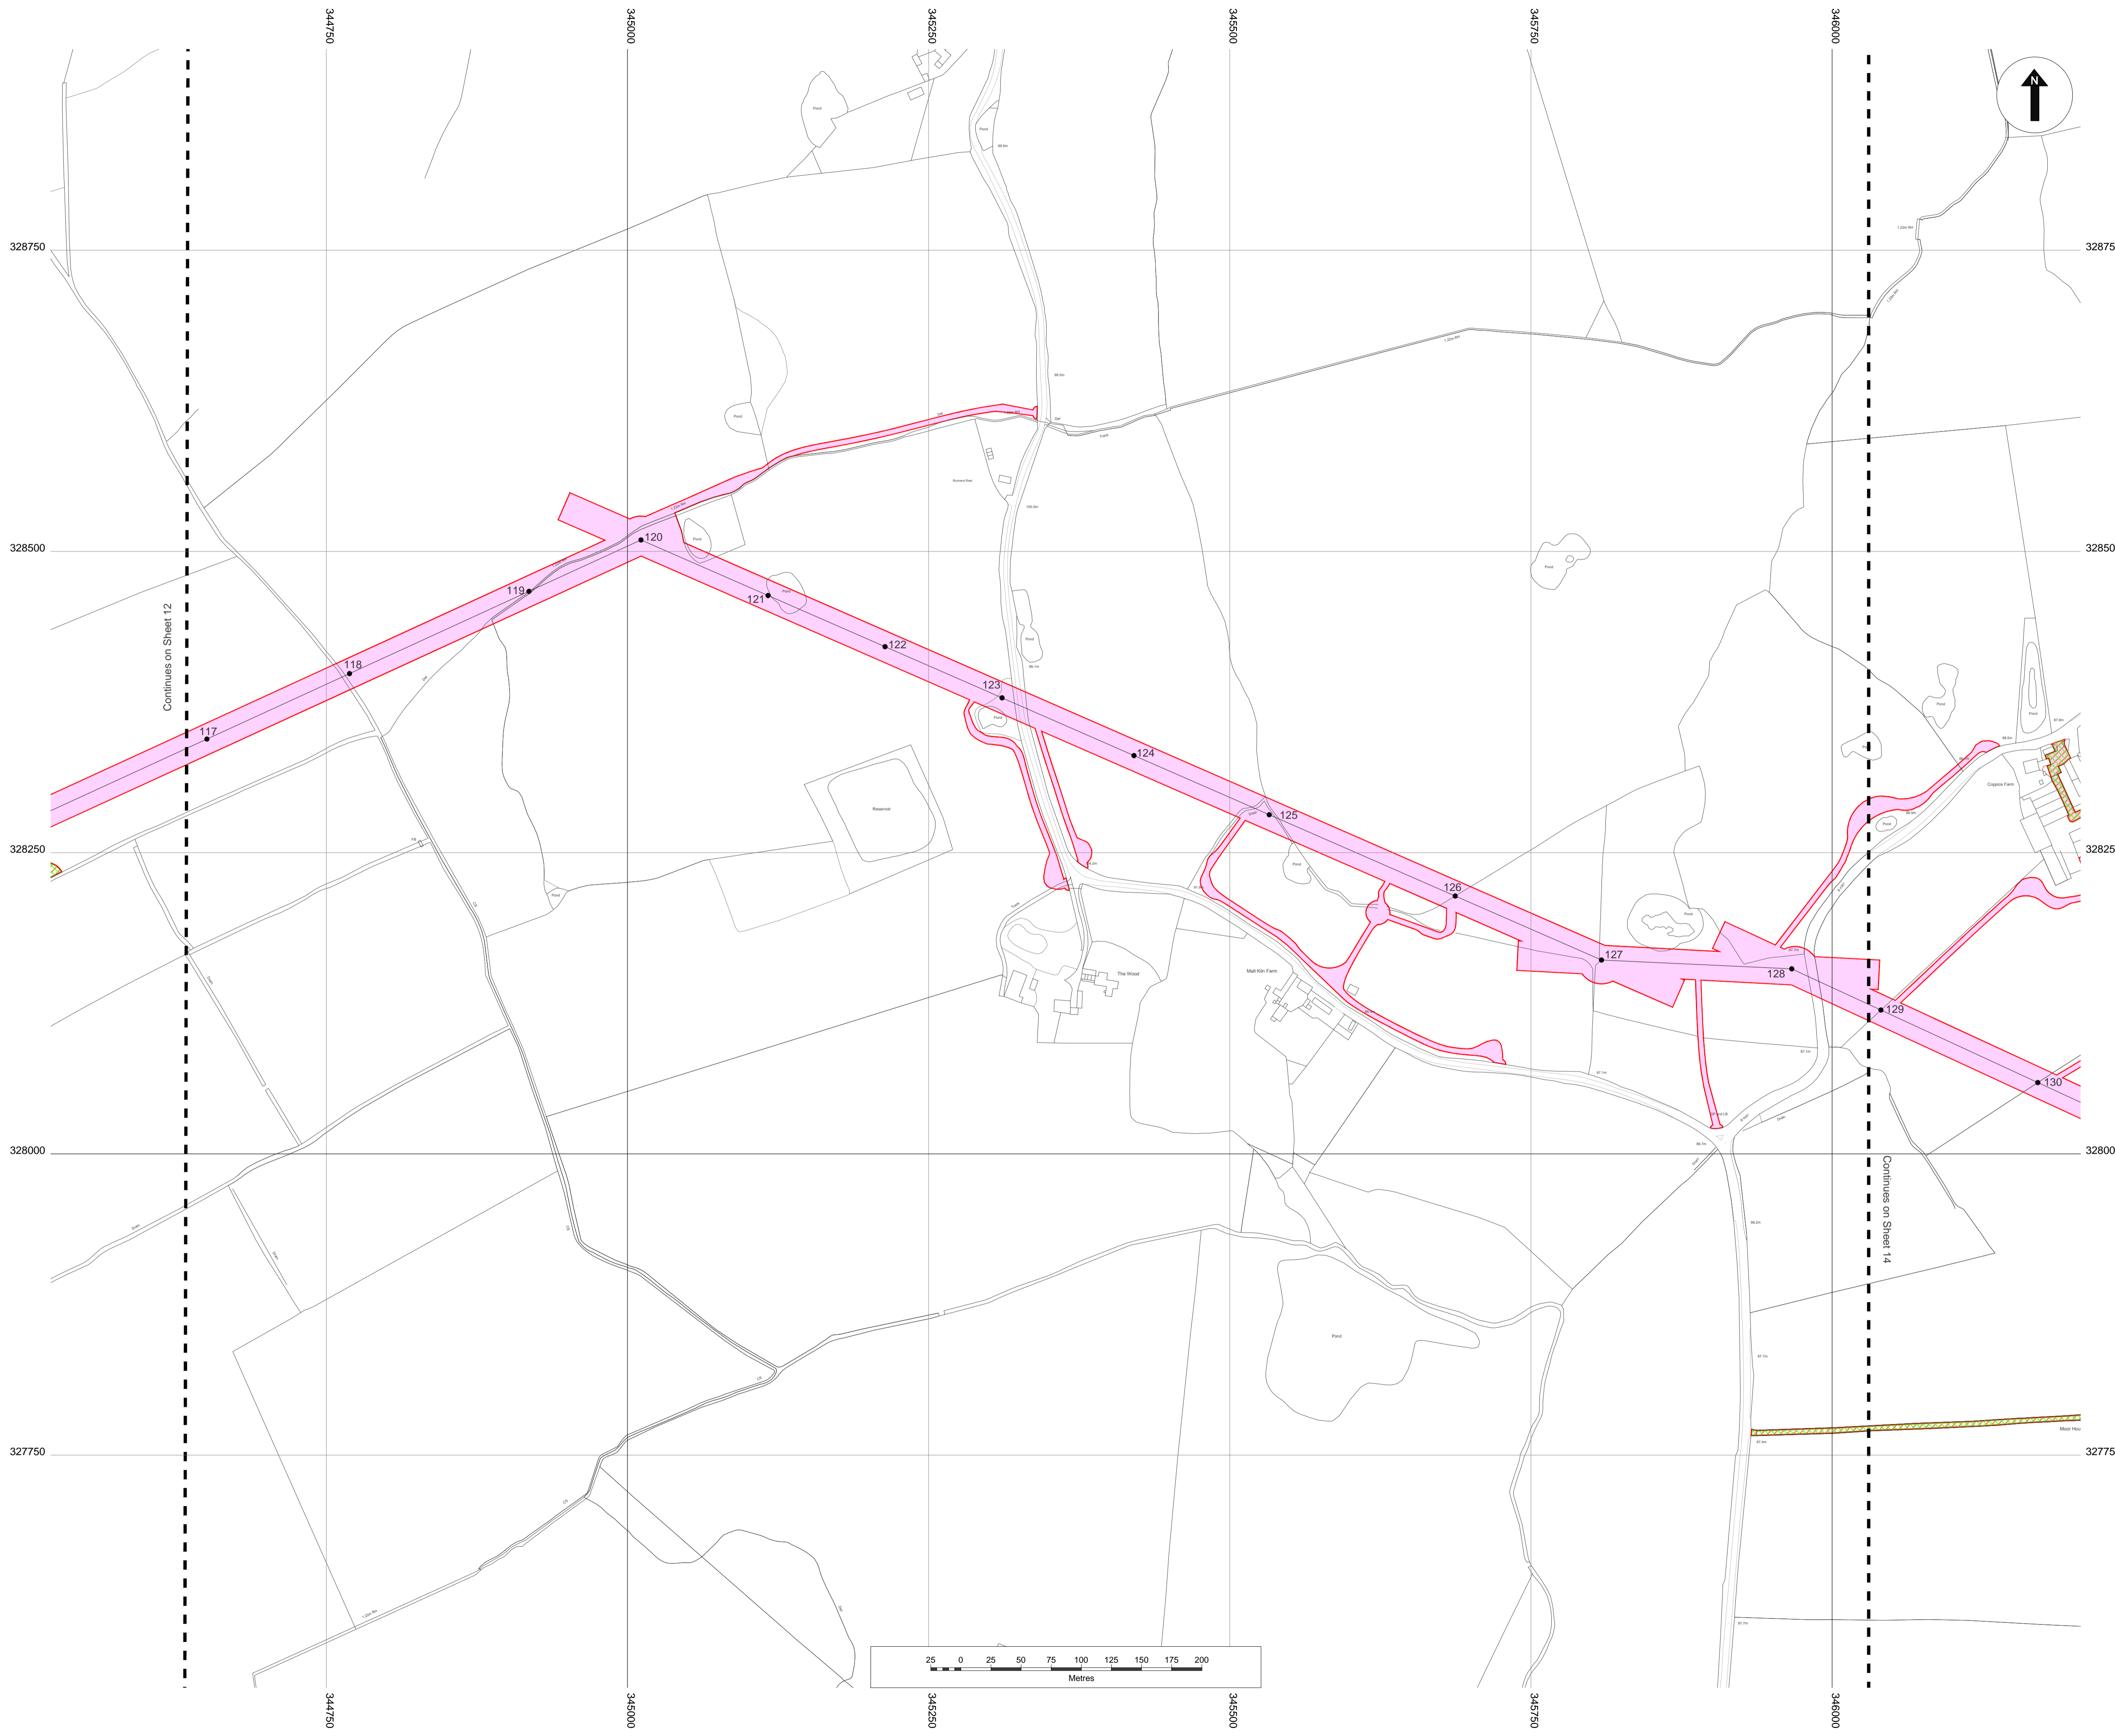

© Crown copyright. All rights reserved.
2017 Licence number 100019036

- Legend:**
- Land required for, or affected by, the authorised development (the Order Limits)
 - Centre Line of numbered works 3 and indicative pole locations
 - Centre Line of numbered works 2
 - Works No. 1 (Works at Oswestry substation)
 - Works No. 2 (Construction and installation and keeping of a 132kV underground cable and fibre optic cable 1.2km in length)
 - Works No. 3 (Construction and installation of an 132kV overhead electric line and including laydown areas numbered)
 - Works No. 4a (Removal of existing 11kV and 33kV overhead lines)
 - Works No. 4b (Undergrounding of 11kV and 33kV cables)
 - Works No. 5 (Works at Wem substation)
 - Works No. 2 and 3
 - Works No. 3 and 4a
 - Works No. 3 and 4b
 - Works No. 3 and 4a and 4b
 - Works No. 4a and 4b

- Notes:**
1. The Legend is identical on all sheets of the Works Plans and therefore not all items detailed in the Legend are represented on each sheet.
 2. Numbered poles may move up to 5 metres in any direction from their indicative location but may not be sited within 1 metre from the outside edge of any hedgerow.
 3. Laydown areas are numbered in blue.

Created by:
TerraQuest Solutions Limited
Quayside Tower
252-260 Broad Street
Birmingham
B1 2HF
w: www.terraquest.co.uk
e: info@terraquest.co.uk



Business & Property Solutions
A Meads Group plc Company

Created for:
SP Manweb plc
3 Prenton Way
North Cheshire Trading Estate
Prenton
CH43 3ET
w: www.scottishpower.com

Title:
Reinforcement to North Shropshire Electricity
Distribution Network Order 201X
Works Plan (Sheet 13 of 16)
Document 2.3.13
Regulation 5(2)(j)

Scale: 1:2,500@A1	Date: October 2018
Drawing No: Sheet 13 of 16	Revision: v4.0
Approved By: AMU	Checked By: DCO
	Drawn By: ANI



© Crown copyright. All rights reserved.
2017 Licence number 100019036

- Legend:**
- Land required for, or affected by, the authorised development (the Order Limits)
 - Centre Line of numbered works 3 and indicative pole locations
 - Centre Line of numbered works 2
 - Works No. 1 (Works at Oswestry substation)
 - Works No. 2 (Construction and installation and keeping of a 132kV underground cable and fibre optic cable 1.2km in length)
 - Works No. 3 (Construction and installation of an 132kV overhead electric line and including laydown areas numbered)
 - Works No. 4a (Removal of existing 11kV and 33kV overhead lines)
 - Works No. 4b (Undergrounding of 11kV and 33kV cables)
 - Works No. 5 (Works at Wem substation)
 - Works No. 2 and 3
 - Works No. 3 and 4a
 - Works No. 3 and 4b
 - Works No. 3 and 4a and 4b
 - Works No. 4a and 4b

- Notes:**
1. The Legend is identical on all sheets of the Works Plans and therefore not all items detailed in the Legend are represented on each sheet.
 2. Numbered poles may move up to 5 metres in any direction from their indicative location but may not be sited within 1 metre from the outside edge of any hedgerow.
 3. Laydown areas are numbered in blue.

Created by:
TerraQuest Solutions Limited
Quayside Tower
252-260 Broad Street
Birmingham
B1 2HF
w: www.terraquest.co.uk
e: info@terraquest.co.uk




TerraQuest
Business & Property Solutions
A Mears Group plc Company

Created for:
SP Manweb plc
3 Prenton Way
North Cheshire Trading Estate
Prenton
CH43 3ET
w: www.scottishpower.com

Title:
Reinforcement to North Shropshire Electricity
Distribution Network Order 201X
Works Plan (Sheet 14 of 16)
Document 2.3.14
Regulation 5(2)(j)

Scale: 1:2,500@A1	Date: October 2018
Drawing No: Sheet 14 of 16	Revision: v4.0
Approved By: AMU	Checked By: DCO
	Drawn By: ANI

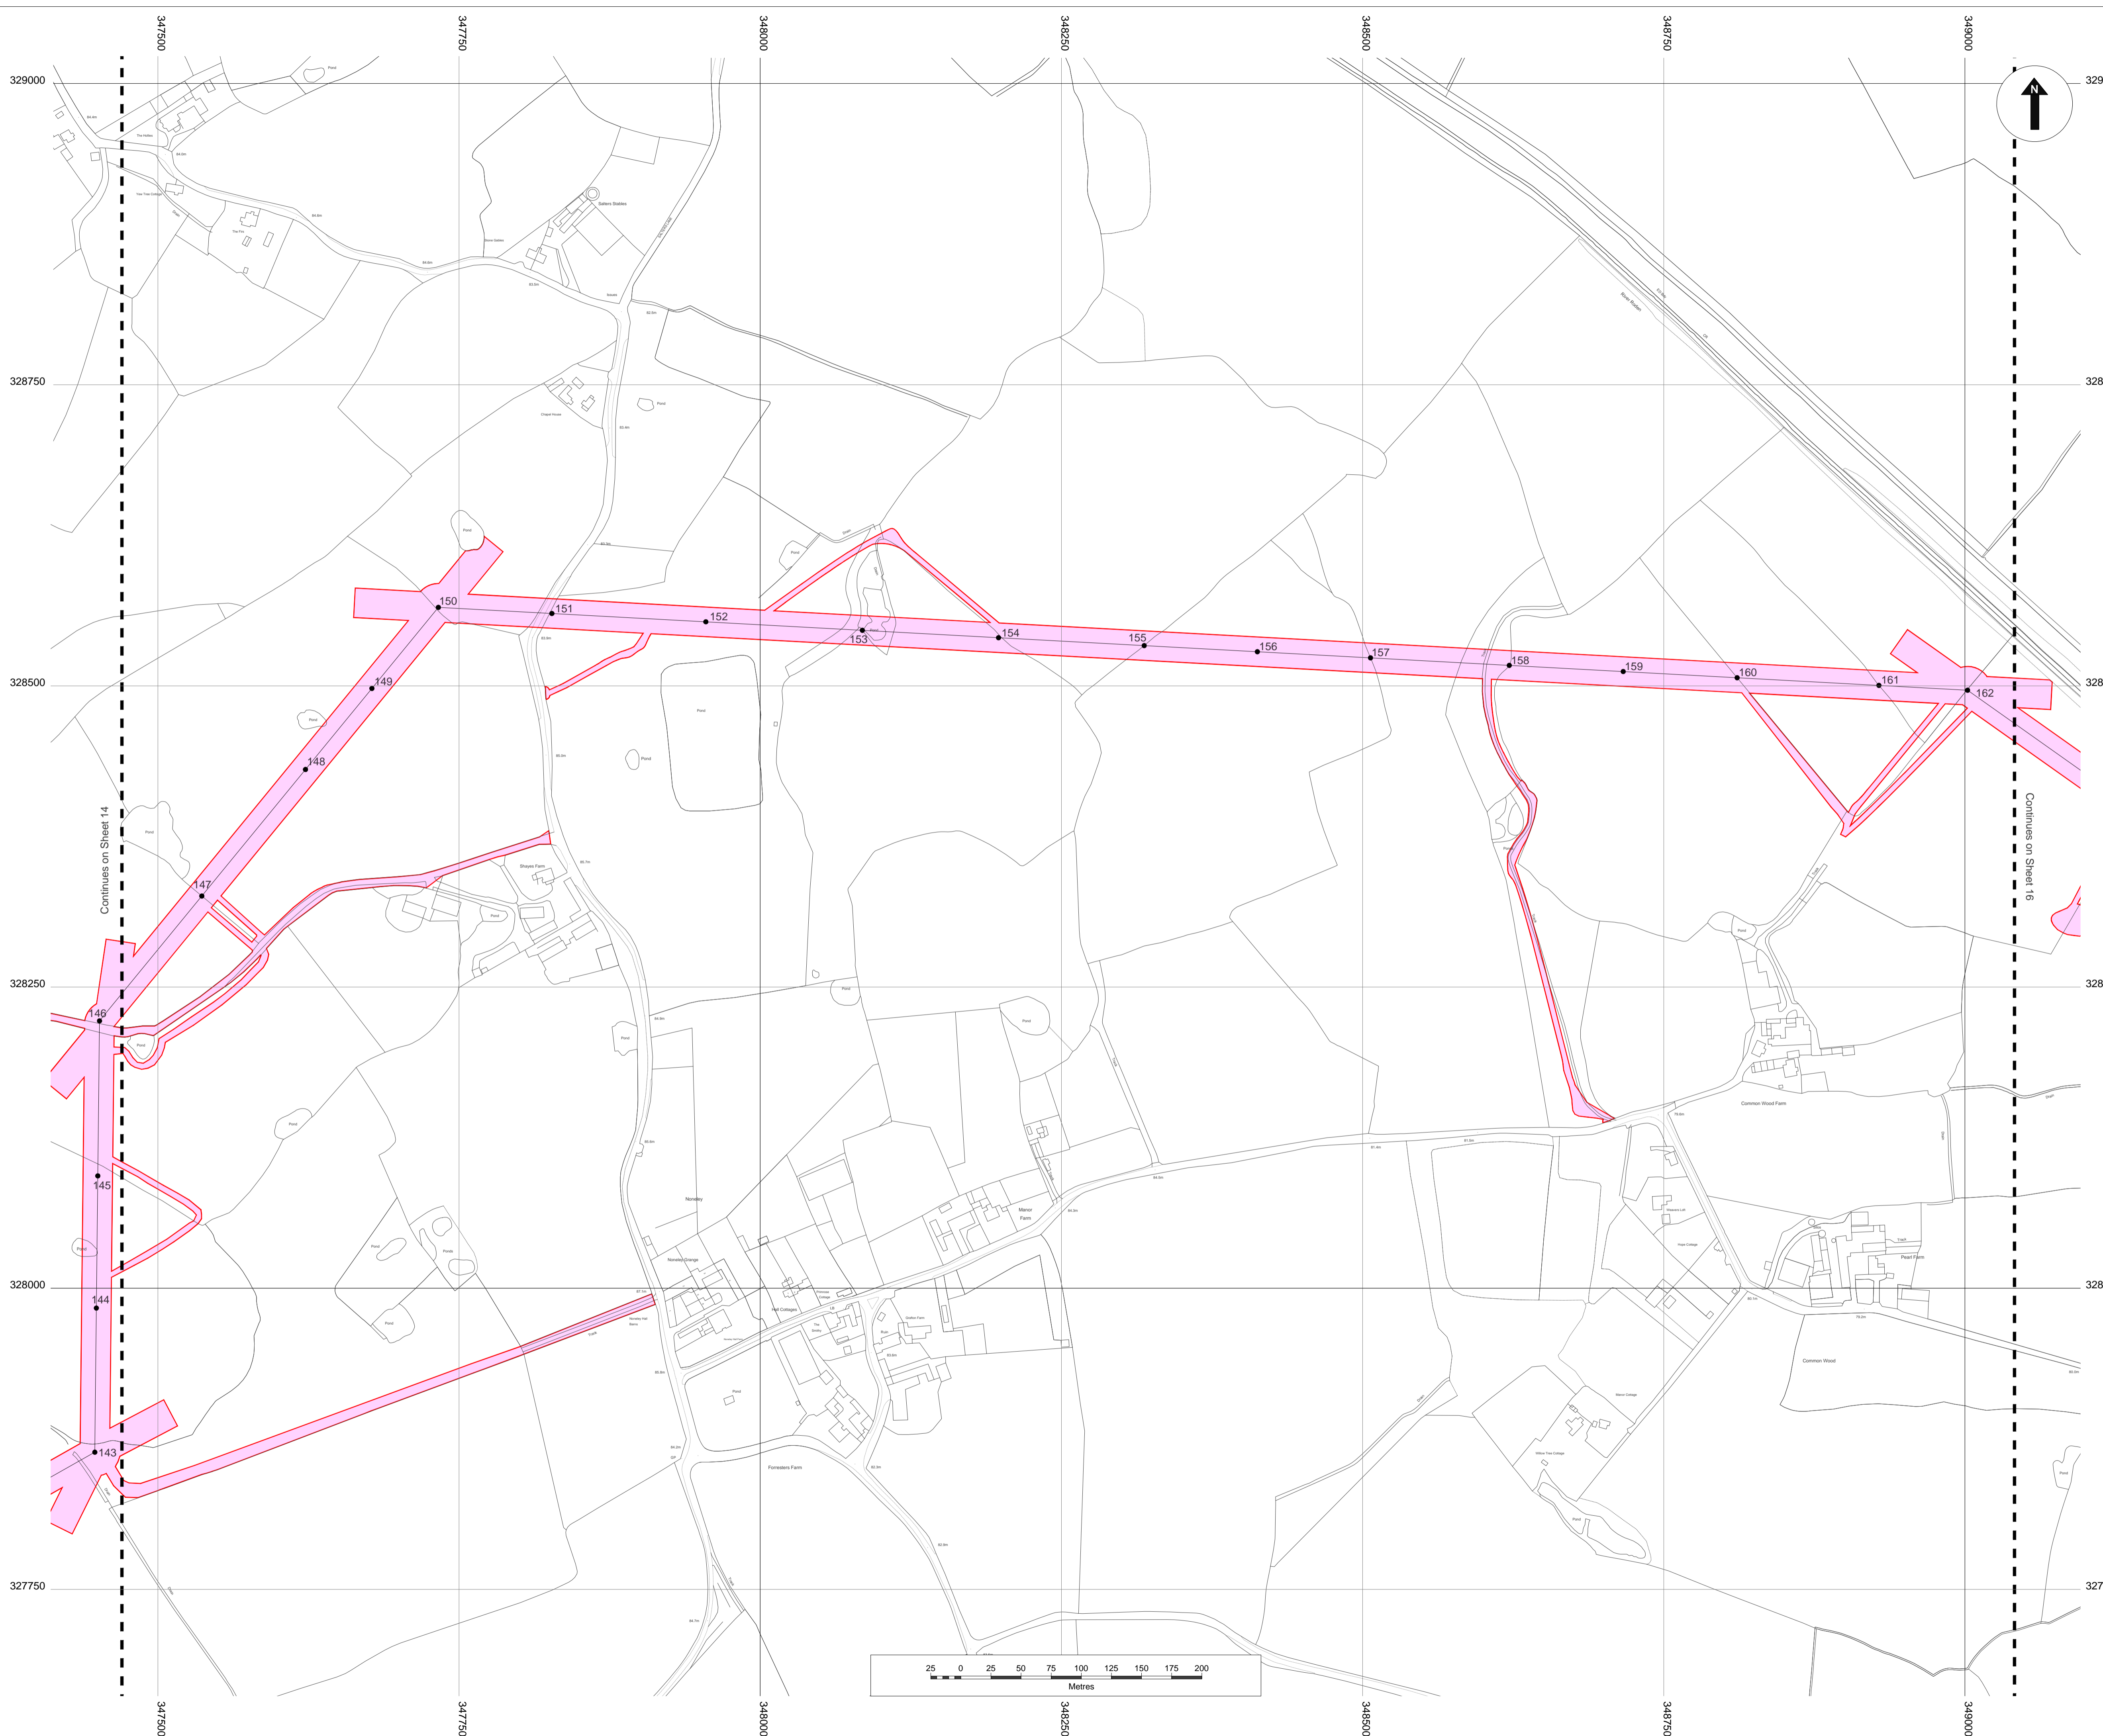

© Crown copyright. All rights reserved.
2017 Licence number 100019036

- Legend:**
- Land required for, or affected by, the authorised development (the Order Limits)
 - Centre Line of numbered works 3 and indicative pole locations
 - Centre Line of numbered works 2
 - Works No. 1 (Works at Oswestry substation)
 - Works No. 2 (Construction and installation and keeping of a 132kV underground cable and fibre optic cable 1.2km in length)
 - Works No. 3 (Construction and installation of an 132kV overhead electric line and including laydown areas numbered)
 - Works No. 4a (Removal of existing 11kV and 33kV overhead lines)
 - Works No. 4b (Undergrounding of 11kV and 33kV cables)
 - Works No. 5 (Works at Wem substation)
 - Works No. 2 and 3
 - Works No. 3 and 4a
 - Works No. 3 and 4b
 - Works No. 3 and 4a and 4b
 - Works No. 4a and 4b

- Notes:**
1. The Legend is identical on all sheets of the Works Plans and therefore not all items detailed in the Legend are represented on each sheet.
 2. Numbered poles may move up to 5 metres in any direction from their indicative location but may not be sited within 1 metre from the outside edge of any hedgerow.
 3. Laydown areas are numbered in blue.

Created by:
TerraQuest Solutions Limited
Quayside Tower
252-260 Broad Street
Birmingham
B1 2HF
w: www.terraquest.co.uk
e: info@terraquest.co.uk






Business & Property Solutions
A Mears Group plc Company

Created for:
SP Manweb plc
3 Prenton Way
North Cheshire Trading Estate
Prenton
CH43 3ET
w: www.scottishpower.com

Title:
Reinforcement to North Shropshire Electricity
Distribution Network Order 201X
Works Plan (Sheet 15 of 16)
Document 2.3.15
Regulation 5(2)(j)

Scale: 1:2,500@A1	Date: October 2018
Drawing No: Sheet 15 of 16	Revision: v4.0
Approved By: AMU	Checked By: DCO
	Drawn By: ANI

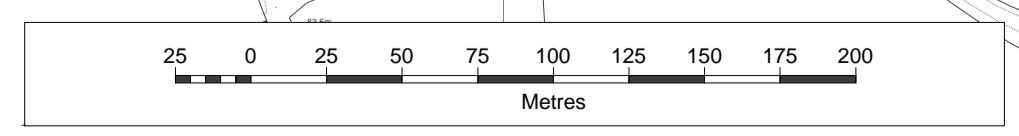

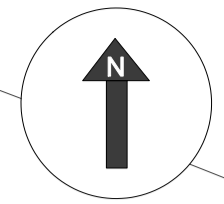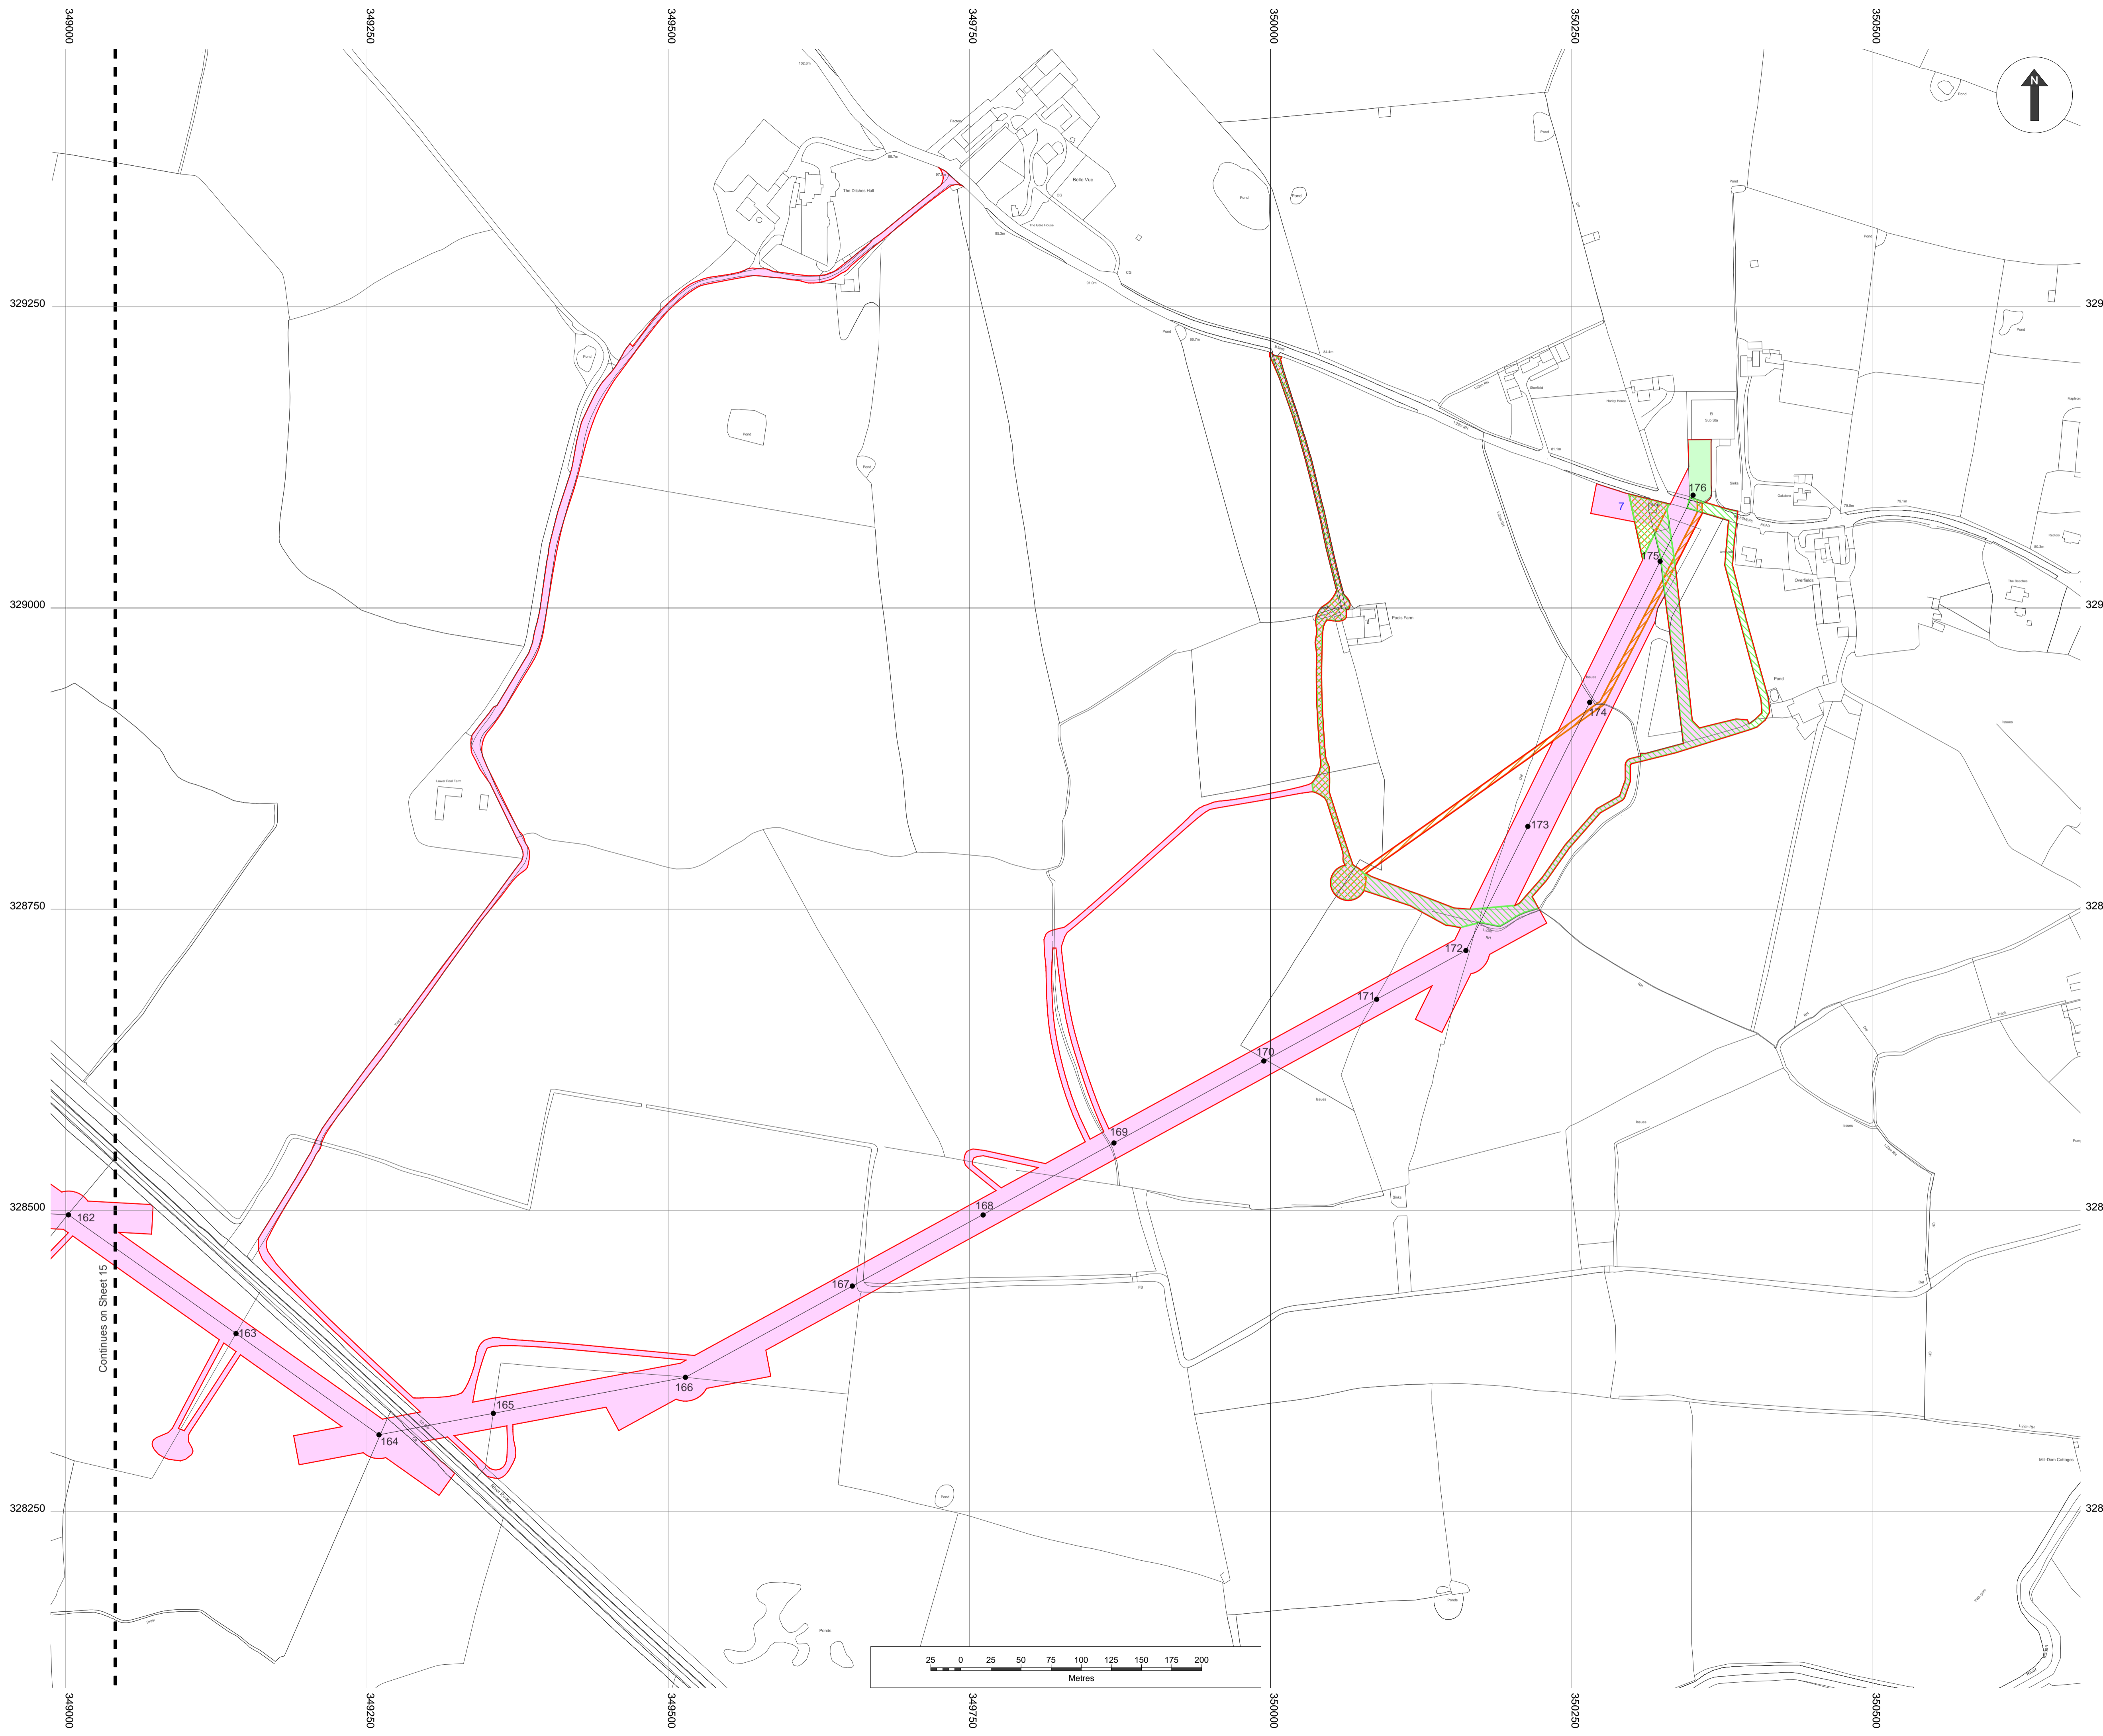

© Crown copyright. All rights reserved.
2017 Licence number 100019036

- Legend:**
- Land required for, or affected by, the authorised development (the Order Limits)
 - Centre Line of numbered works 3 and indicative pole locations
 - Centre Line of numbered works 2
 - Works No. 1 (Works at Oswestry substation)
 - Works No. 2 (Construction and installation and keeping of a 132kV underground cable and fibre optic cable 1.2km in length)
 - Works No. 3 (Construction and installation of an 132kV overhead electric line and including laydown areas numbered)
 - Works No. 4a (Removal of existing 11kV and 33kV overhead lines)
 - Works No. 4b (Undergrounding of 11kV and 33kV cables)
 - Works No. 5 (Works at Wem substation)
 - Works No. 2 and 3
 - Works No. 3 and 4a
 - Works No. 3 and 4b
 - Works No. 3 and 4a and 4b
 - Works No. 4a and 4b

- Notes:**
1. The Legend is identical on all sheets of the Works Plans and therefore not all items detailed in the Legend are represented on each sheet.
 2. Numbered poles may move up to 5 metres in any direction from their indicative location but may not be sited within 1 metre from the outside edge of any hedgerow.
 3. Laydown areas are numbered in blue.

Created by:
TerraQuest Solutions Limited
Quayside Tower
252-260 Broad Street
Birmingham
B1 2HF
w: www.terraquest.co.uk
e: info@terraquest.co.uk



TerraQuest
Business & Property Solutions
A Mears Group plc Company

Created for:
SP Manweb plc
3 Prenton Way
North Cheshire Trading Estate
Prenton
CH43 3ET
w: www.scottishpower.com

Title:
Reinforcement to North Shropshire Electricity
Distribution Network Order 201X
Works Plan (Sheet 16 of 16)
Document 2.3.16
Regulation 5(2)(j)

Scale: 1:2,500@A1	Date: October 2018
Drawing No: Sheet 16 of 16	Revision: v4.0
Approved By: AMU	Checked By: NTR
	Drawn By: BMC