


File name: \\UK\WSPGROUP\COM\CENTRAL DATA\PROJECTS\62100XX\62100616 - AQUIND VO NO 3/A DCOD. EA15. WIP4. LANDSCAPE AND VISUAL (LVA)\LANDSCAPE MITIGATION PLAN\OPTION B(i)\081119.DWG



Notes:
 1. Lower planting heights may be required beneath overhead power lines. No new tree planting should take place within 30m of such locations.
 2. Existing landform contours presented on the plan are derived from two sources of information; a detailed topographic survey (which shows contours at .25m intervals) and a Lidar survey which shows contours at 1m intervals.

- Legend**
- Order Limits**
- Existing**
- Access point
 - Existing ground level contour
 - Existing non-residential development
 - Existing residential development
 - Existing underground cable route
 - Monarch's Way (ProW)
 - Existing pylon
 - Indicative existing overhead power lines
 - Existing fencing
 - Existing woodland
 - Existing ancient woodland
 - Existing native hedgerows
 - Existing native hedgerows with hedgerow trees
 - Existing grassland / scrub
 - Existing scrub
 - Existing National Grid mitigation planting
 - Existing mature trees
 - Existing arable farmland
 - Existing pasture
 - Existing recreation area
 - Existing semi-improved grassland
 - Bare ground
- Proposed**
- Proposed contours
 - Proposed native hedgerow
 - Proposed native hedgerow with hedgerow trees
 - Proposed native mixed woodland (up to 15m)
 - Proposed native mixed woodland (up to 25m)
 - Proposed scrub
 - Proposed scrub with scattered trees
 - Proposed calcareous grassland
 - Proposed marshy grassland
 - Proposed attenuation pond
 - Vegetated conveyance and infiltration swale (marginal planting)
 - Proposed access road
 - Proposed additional access road
 - Proposed gate
 - Proposed access point
 - Proposed fence
- Management of existing hedgerows**
- Gap up through new hedgerow planting
 - New hedgerow planting (to replace hedgerows grubbed out) with hedgerow trees
 - Restrict removal of hedgerows and maintain at existing height
 - Gap up with new hedgerow planting where necessary
 - Restrict removal of hedgerows and maintain at existing height. Introduce new hedgerow trees where possible and gap up with new hedgerow planting where necessary

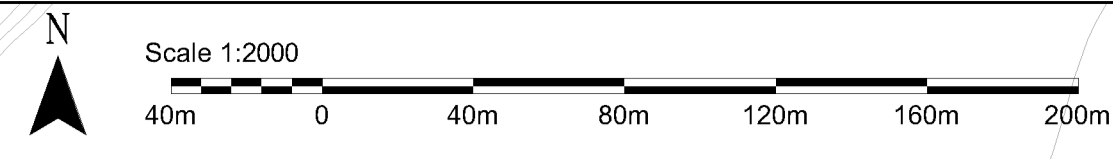

Infrastructure: Planning (Applications: Prescribed Forms & Procedure) Regulations 2009 - Regulation 5(2)(a)

REV	DATE	BY	DESCRIPTION	CHK	APP
01	06/11/2019	DW	FIRST ISSUE	MB	AF

DRAWING STATUS: **FINAL**

wsp

3rd Floor, Kings Orchard, 1 Queen St, Bristol, BS2 0HQ, UK
 T+ 44 (0) 1179 306 200
 wsp.com

CLIENT:

AQUIND

PROJECT:

AQUIND Interconnector

TITLE:

Figure 15.48: Indicative Landscape Mitigation Plan Option B(i) (north)

SCALE AT A1:	CHECKED:	APPROVED:	
1:2000	MB	AF	
PROJECT NO:	DESIGNED:	DRAWN:	DATE:
EN020022	MB	DW	06/11/2019
DRAWING NO:	REV:		
EN020022-ES-15.48	01		

© WSP UK Ltd

Reproduced from Ordnance Survey digital map data © Crown copyright 2018. All rights reserved. Licence number: 010031673. May contain public sector information licensed under the Open Government Licence v 3.0.