


File name: \\UK.WSPGROUP.COM\CENTRAL DATA\PROJECTS\62100XX\62100616 - AQUIND VO NO 31A DCO.D. EIA5. WIP4. LANDSCAPE AND VISUAL LVIA\LANDSCAPE MITIGATION PLANS\LANDFALL\FINAL\FIGURE 15.50 - LANDSCAPE MITIGATION PLAN LANDFALL SITE.DWG

Fort Cumberland Road

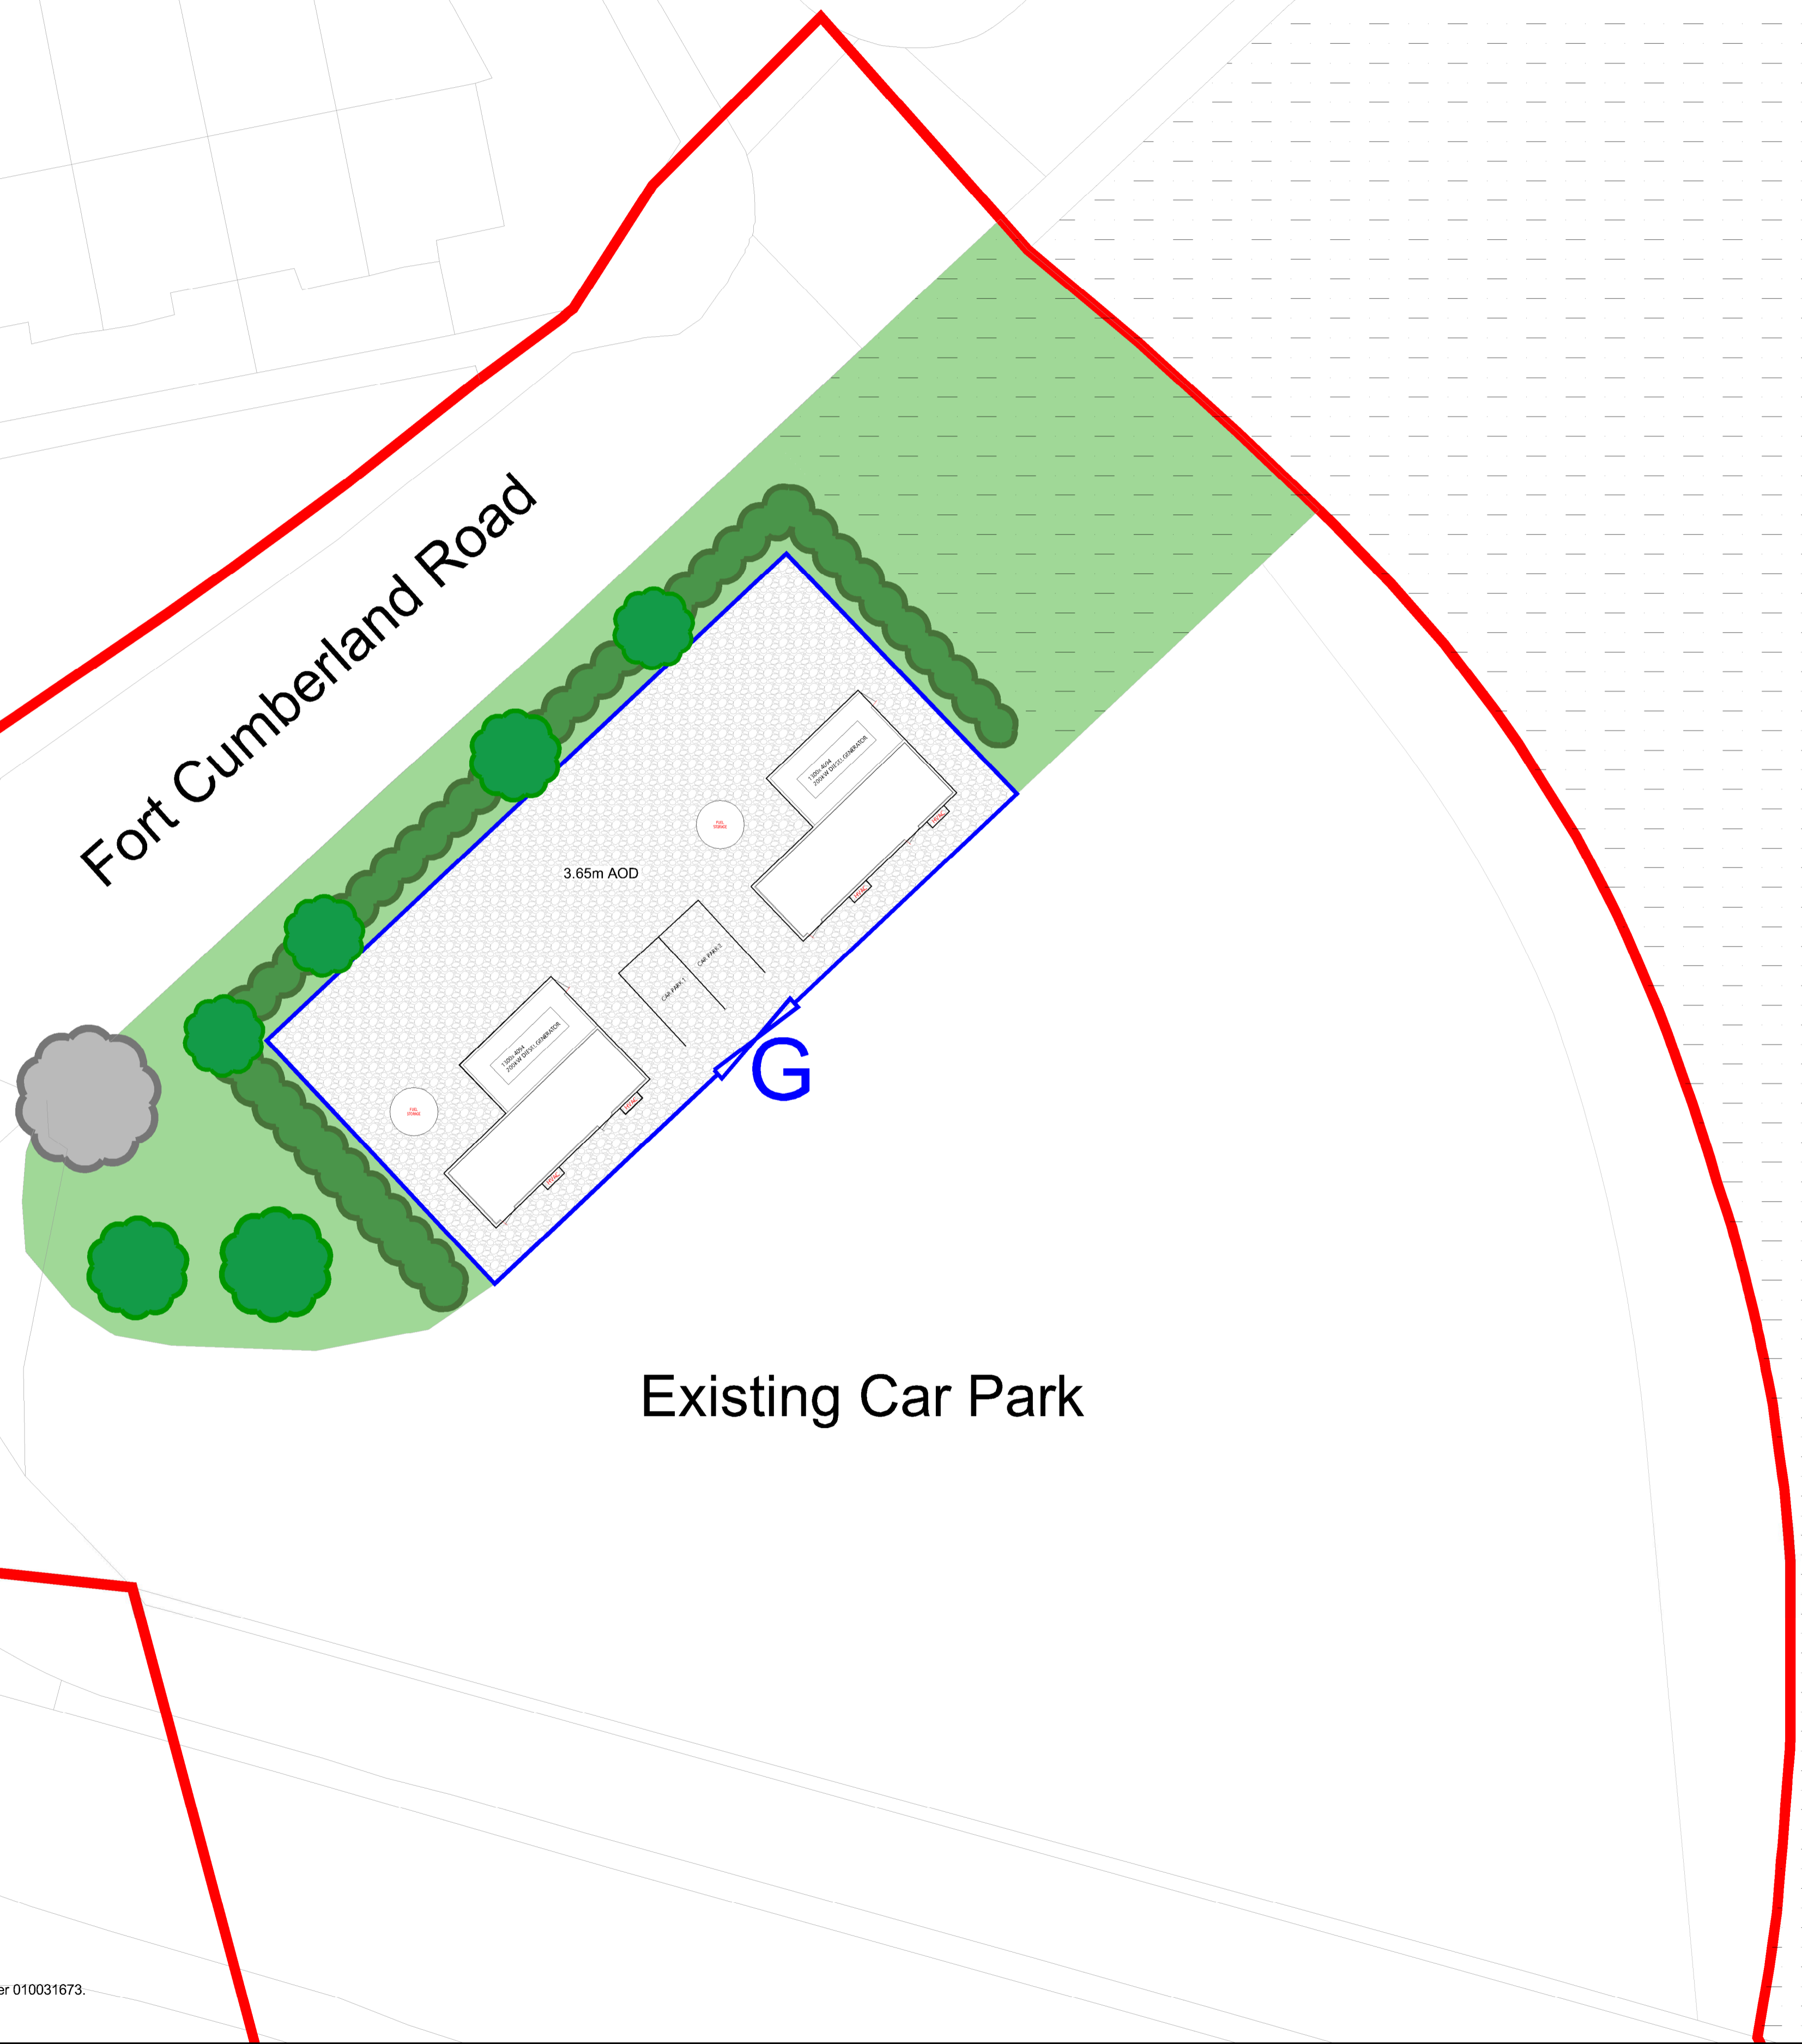

- Legend**
- Order Limits
 - Existing**
 - Existing mature trees
 - Existing grassland / scrub
 - Proposed**
 - Proposed native hedgerow
 - Proposed native hedgerow with hedgerow trees
 - G Proposed gate
 - Proposed fence
 - Proposed amenity grassland
 - Proposed reinstated grassland/scrub
 - Proposed gravel

Notes:
For planting specification refer to Appendix 15.7 of LVIA
Infrastructure Planning (Applications: Prescribed Forms & Procedure) Regulations 2009 - Regulation 5(2)(a)

REV	DATE	BY	DESCRIPTION	CHK	APP
01	06/11/2019	DW	FIRST ISSUE	MB	AF

DRAWING STATUS: **FINAL**

3rd Floor, Kings Orchard, 1 Queen St, Bristol, BS2 0HQ, UK
T+ 44 (0) 1179 306 200
wsp.com

CLIENT:

PROJECT: AQUIND Interconnector

TITLE: Figure 15.50: Indicative Landscape Mitigation Plan (Landfall)

SCALE AT A1: 1:200	CHECKED: MB	APPROVED: AF
PROJECT No: EN020022	DESIGNED: MB	DRAWN: DW
DRAWING No: EN020022-ES-15.50	DATE: 06/11/2019	REV: 01

© WSP UK Ltd

Reproduced from Ordnance Survey digital map data © Crown copyright 2018. All rights reserved. Licence number 010031673. May contain public sector information licensed under the Open Government Licence v 3.0.