

**Legend**

Order Limits Section 7	50 m
Construction Traffic Route Section 7	100 m
Trackout 50m	200 m
<b>Receptors Section 7</b>	350 m
0 - 20m	<b>Nature Conservation</b>
0 - 50m	Local Nature Reserve (LNR)
0 - 100m	Wetland of International Importance (RAMSAR)
0 - 200m	Special Area of Conservation (SAC)
0 - 350m	Special Protection Area (SPA)
Trackout	Site of Special Scientific Interest (SSSI)
<b>Buffers Section 7</b>	
20 m	

Infrastructure Planning (Applications: Prescribed Forms and Procedure) Regulations 2009 - Regulation 5(2)(a)

01	13/11/2019	LFS	FIRST ISSUE	SB	MM
REV	DATE	BY	DESCRIPTION	CHK	APP

DRAWING STATUS: **FINAL**



WSP House, 70 Chancery Lane, London, WC2A 1AF, UK,  
T+ 44 (0) 020 7314 5000  
wsp.com

CLIENT



PROJECT:

**AQUIND Interconnector**



TITLE:

**Low Resolution - Air Quality Chapter 23  
Figure 23.2 Construction Dust Assessment  
Section 7 Farlington Junction to Airport Service Road  
Sheet 7 of 10**

SCALE AT A3: 1:12000	CHECKED: SB	APPROVED: MM
PROJECT NO: 62100616	DESIGNED: LFS	DRAWN: LFS
DRAWING NO: EN020022-ES-23.2 - Sheet 7		DATE: 13/11/2019
REV NO: 01		

Reproduced from Ordnance Survey digital map data © Crown copyright 2019. All rights reserved . Licence number 0100031673.  
© Crown copyright material is reproduced with the permission of Land Registry under delegated authority from the Controller of HMSO. This material was last updated in 2019 and may not be copied, distributed, sold or published with out the formal permission of Land Registry. Only an official copy of a title plan or register obtained from the Land Registry may be used for legal or other official purposes.  
May contain public sector information licensed under the Open Government Licence v 3.0.  
© OpenStreetMap contributors



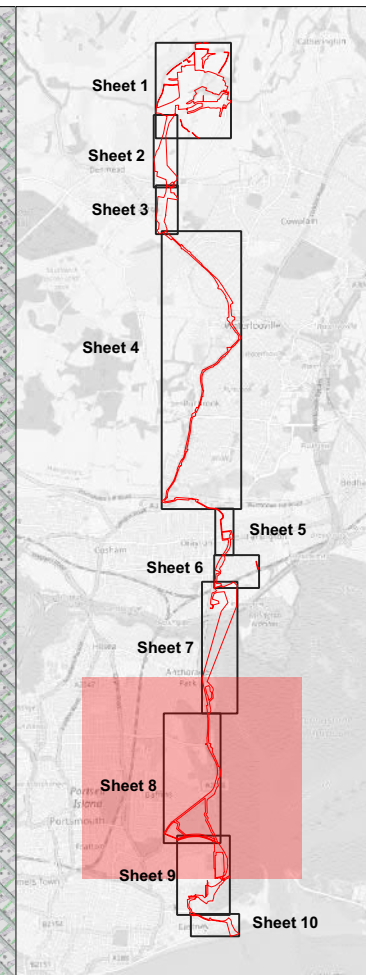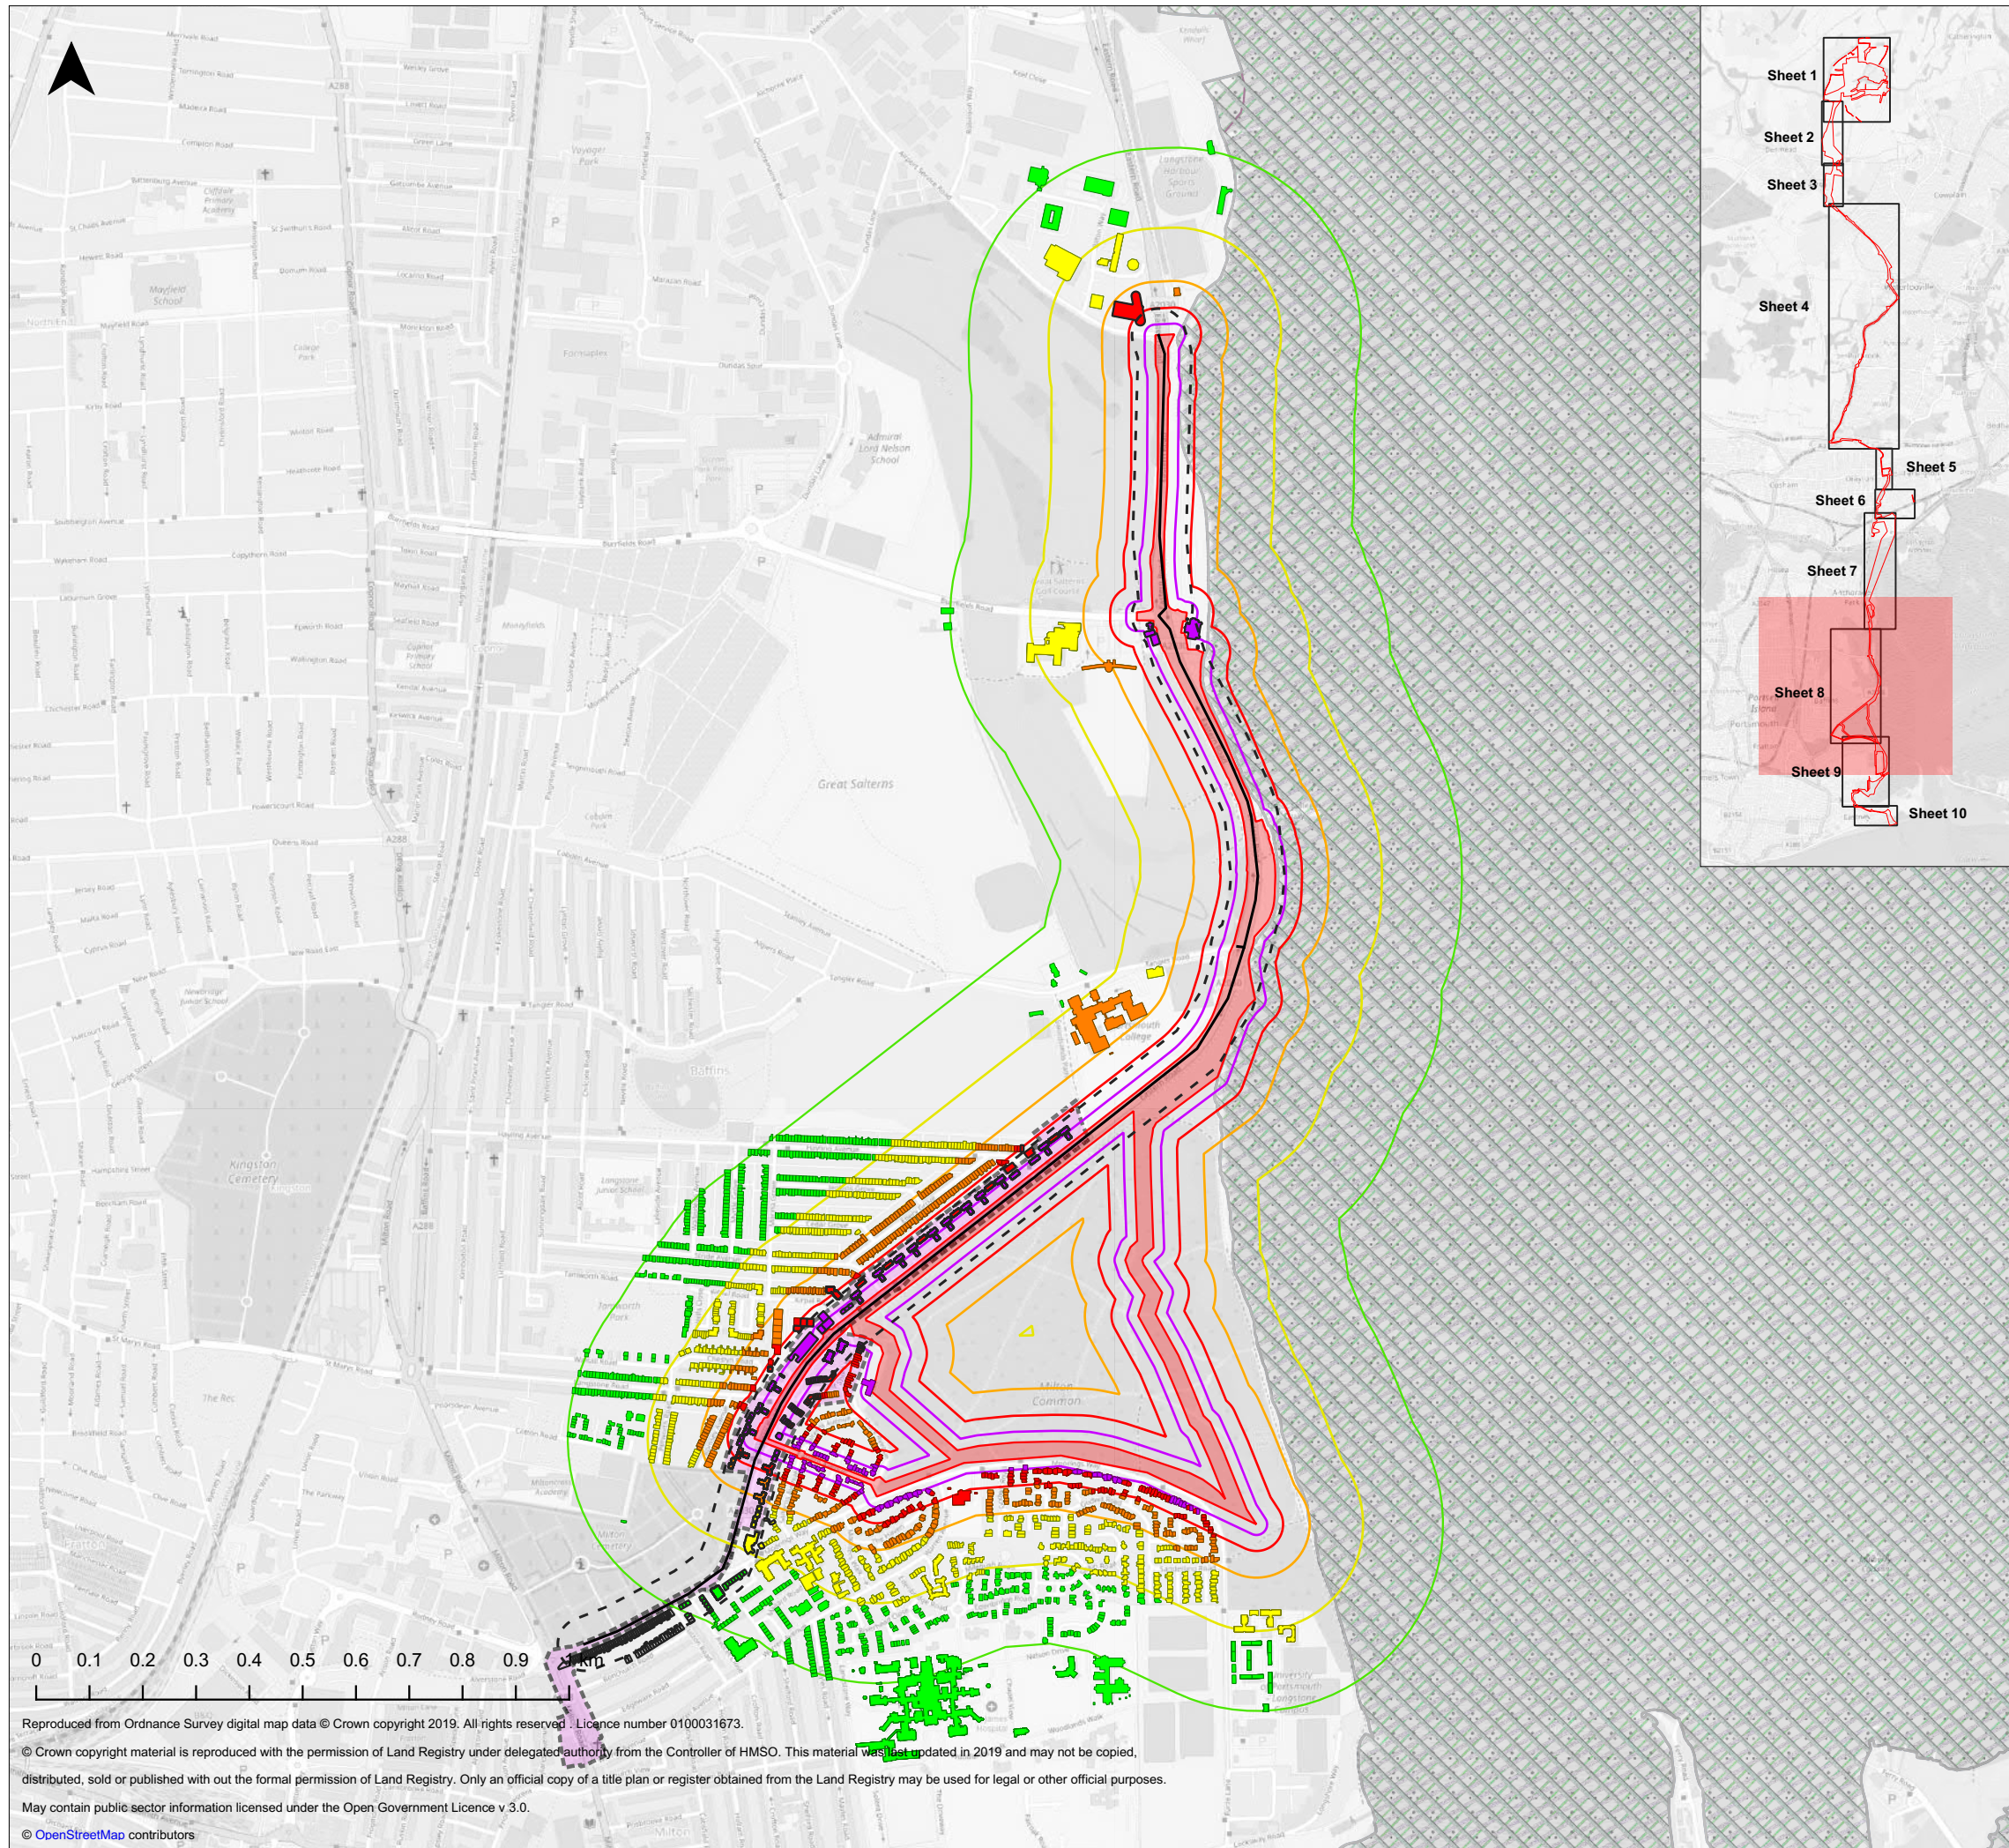

**Legend**

Order Limits Section 8	Buffers Section 8
Construction Traffic Route Section 8	20 m
Air Quality Management Area (AQMA)	50 m
Trackout 50m	100 m
Receptors Section 8	200 m
0 - 20m	350 m
0 - 50m	<b>Nature Conservation</b>
0 - 100m	Wetland of International Importance (RAMSAR)
0 - 200m	Special Area of Conservation (SAC)
0 - 350m	Special Protection Area (SPA)
Trackout	Site of Special Scientific Interest (SSSI)

Infrastructure Planning (Applications: Prescribed Forms and Procedure) Regulations 2009 - Regulation 5(2)(a)

01	13/11/2019	LFS	FIRST ISSUE	SB	MM
REV	DATE	BY	DESCRIPTION	CHK	APP

DRAWING STATUS: **FINAL**



WSP House, 70 Chancery Lane, London, WC2A 1AF, UK,  
T+ 44 (0) 020 7314 5000  
wsp.com

CLIENT



PROJECT:

AQUIND Interconnector

TITLE:

Low Resolution - Air Quality Chapter 23  
Figure 23.2 Construction Dust Assessment  
Section 8 Eastern Road (adjacent to Great Salterns Golf Course) to Moorings Way Sheet 8 of 10

SCALE AT A3: 1:12500	CHECKED: SB	APPROVED: MM
PROJECT NO: 62100616	DESIGNED: LFS	DRAWN: LFS
DRAWING NO: EN020022-ES-23.2 - Sheet 8		DATE: 13/11/2019
REV NO: 01		

Reproduced from Ordnance Survey digital map data © Crown copyright 2019. All rights reserved. Licence number 0100031673.  
© Crown copyright material is reproduced with the permission of Land Registry under delegated authority from the Controller of HMSO. This material was last updated in 2019 and may not be copied, distributed, sold or published with out the formal permission of Land Registry. Only an official copy of a title plan or register obtained from the Land Registry may be used for legal or other official purposes.  
May contain public sector information licensed under the Open Government Licence v 3.0.  
© OpenStreetMap contributors