



AQUIND Limited

AQUIND INTERCONNECTOR

Compulsory Aquisition Hearing 1 – Appendix 1
- Exhibit 15 Cross-section showing the typical
arrangement of the construction corridor
across Milton Common


The Planning Act 2008

Infrastructure Planning (Examination Procedure) Rules 2010, Rule 8(c)

Document Ref: 7.9.18.15

PINS Ref.: EN020022

Typical arrangement of AQUIND HV DC cables in Milton Common

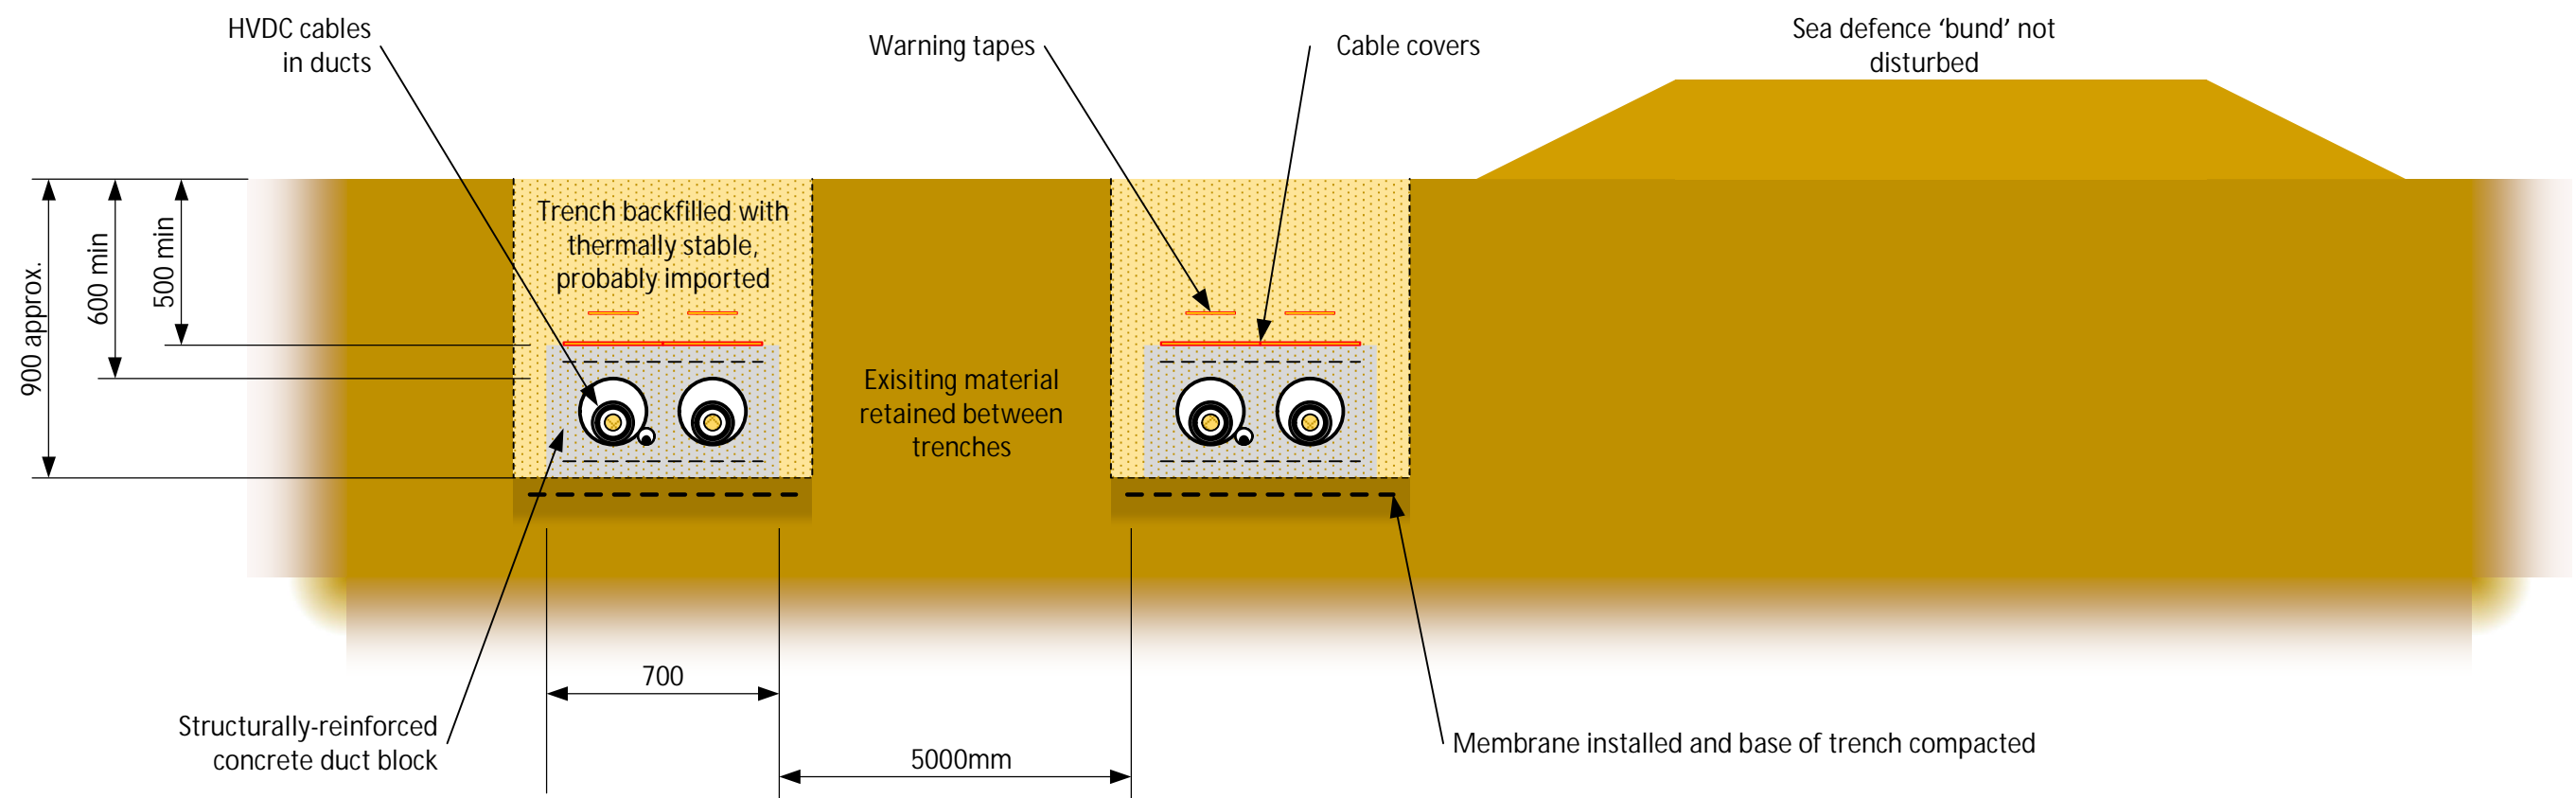

Not to scale

