



AQUIND Limited

AQUIND INTERCONNECTOR


**Compulsory Aquisition Hearing 1 – Appendix 1
- Exhibit 8 Plan showing location of karstic or
other surface water features**

The Planning Act 2008

Infrastructure Planning (Examination Procedure) Rules 2010, Rule 8(c)

Document Ref: 7.9.18.8

PINS Ref.: EN020022

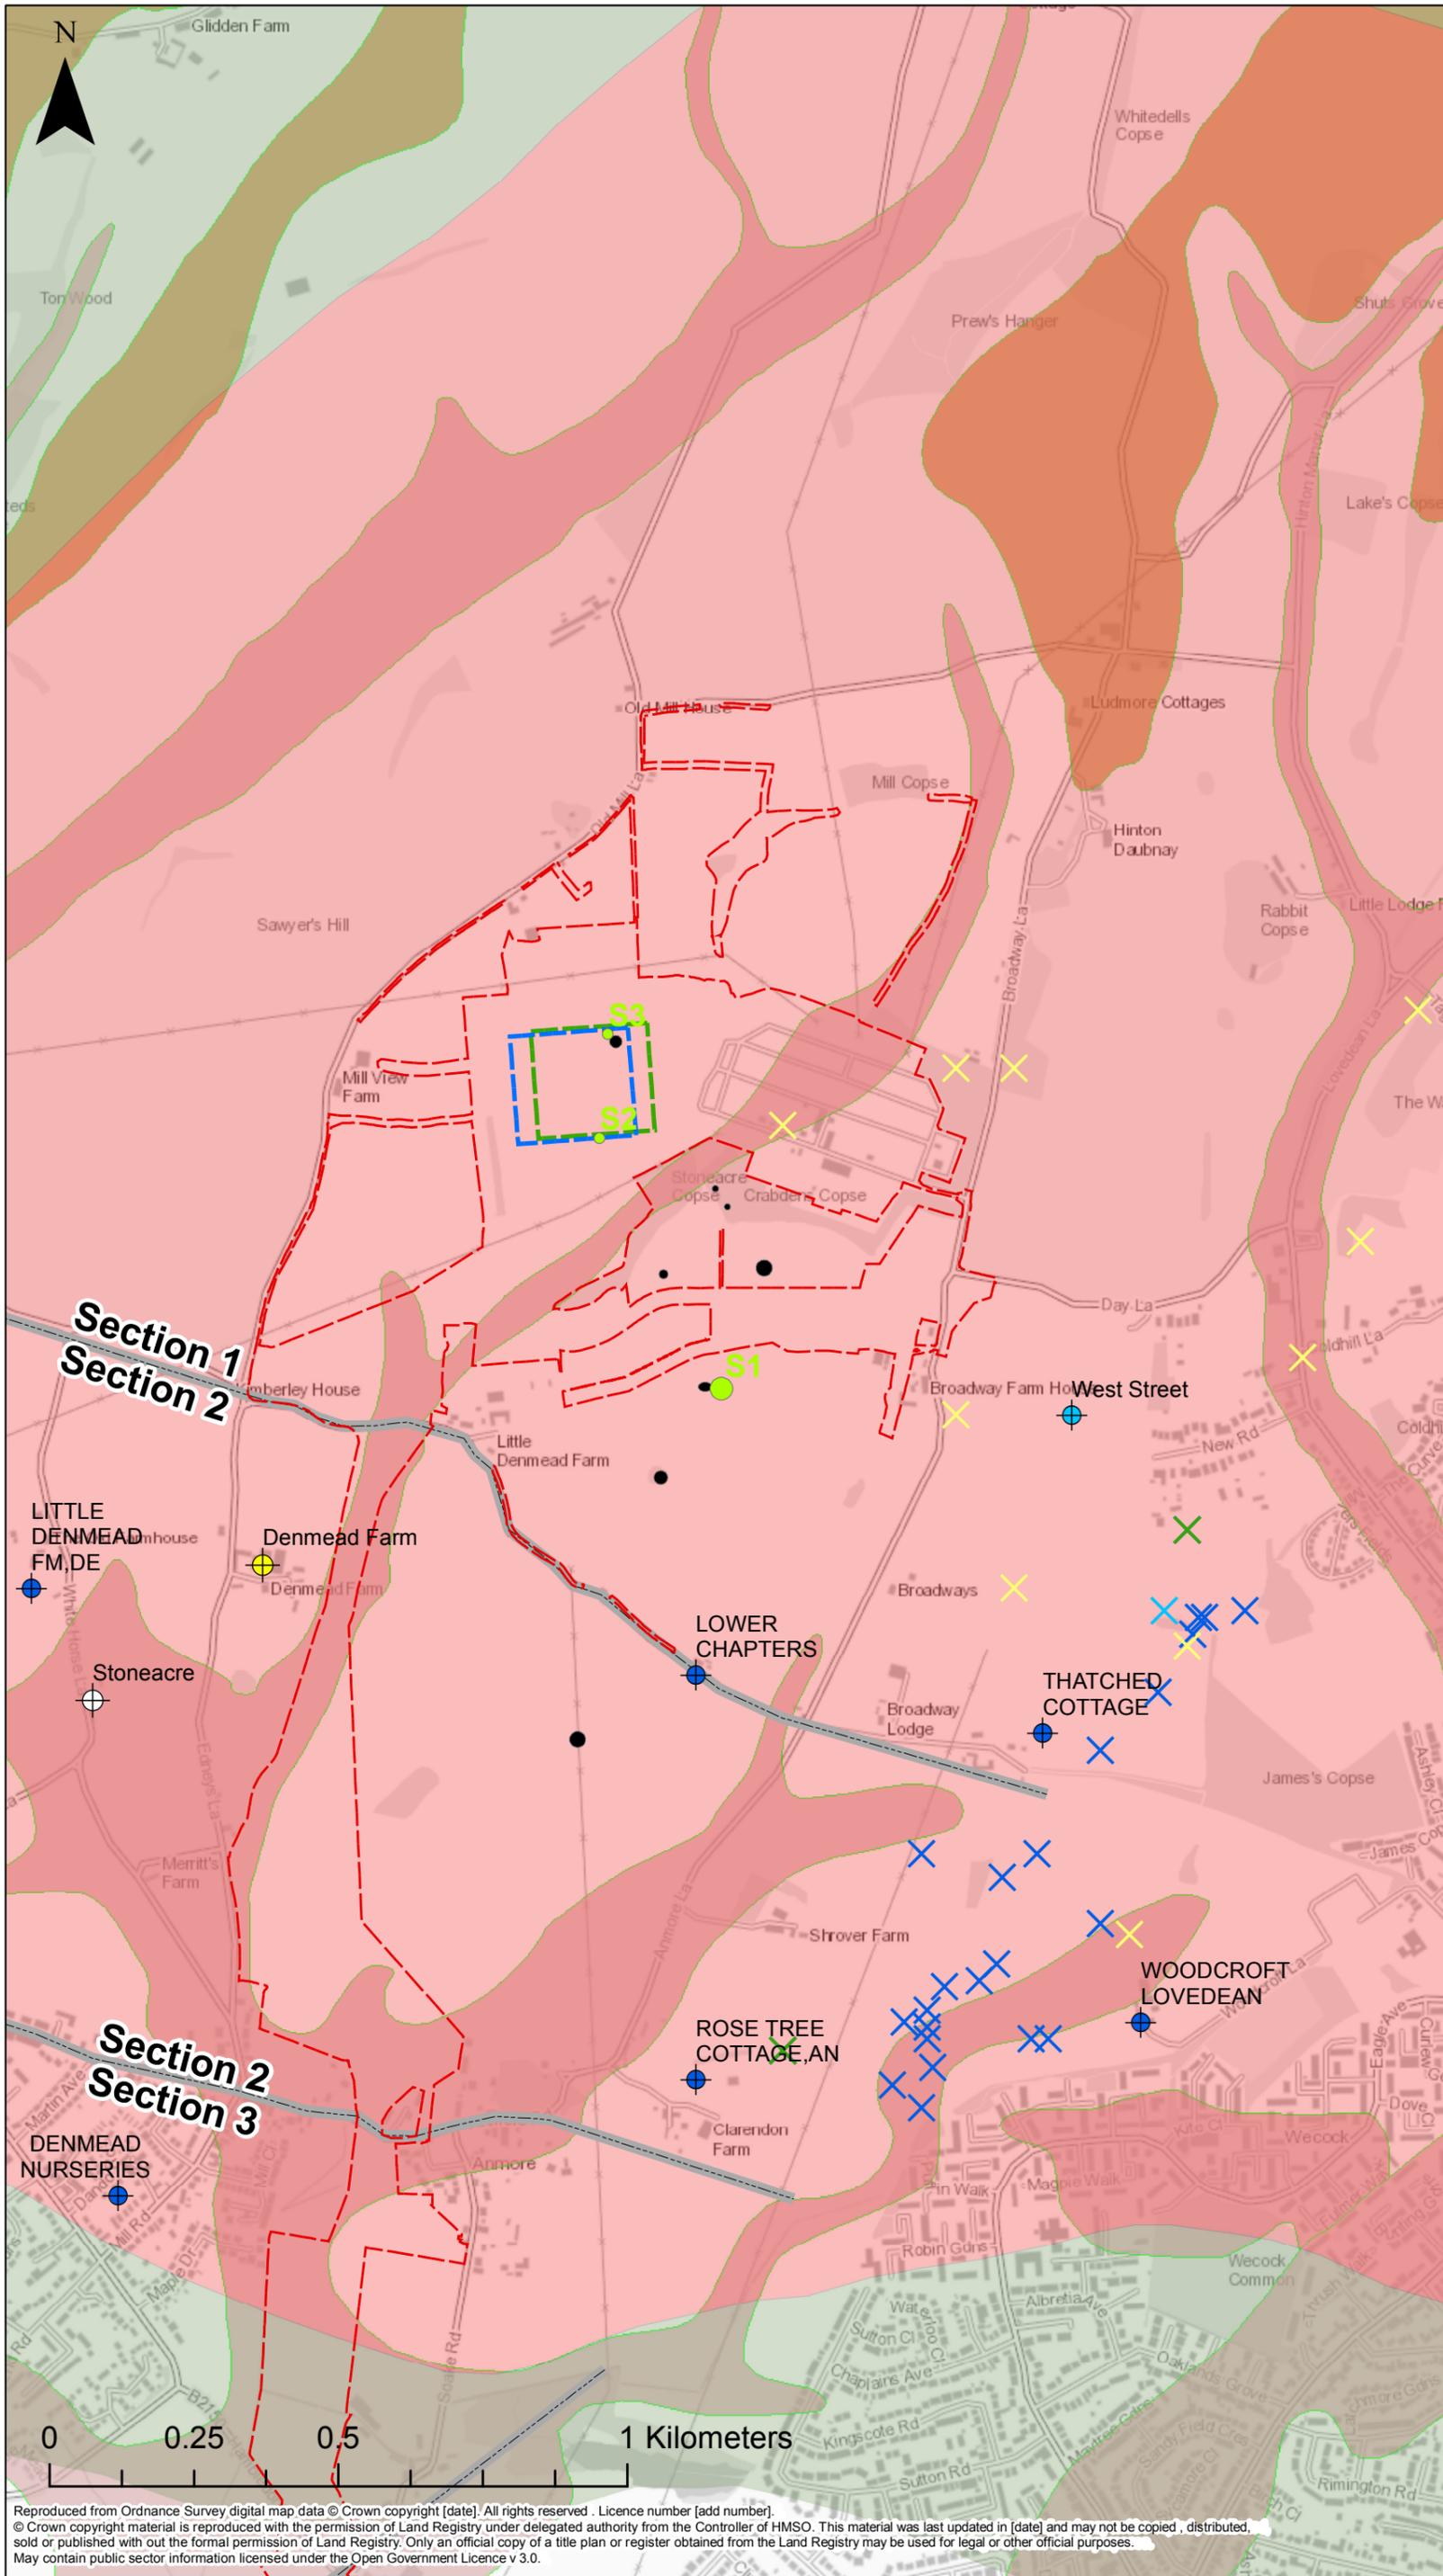

Legend

- Order Limit
- Karstic Features

Converter Stations

Station

- Option B (i)
- Option B (ii)
- Sinkhole and Solution Pipe (PBA)
- Natcavs Unknown (PBA)
- Swallow Hole (PBA)
- Sinkhole (PBA)
- Deregulated Abstractions
- Groundwater Unlicensed Abstractions
- Licensed Abstractions
- EA Observation Boreholes
- Order Limits Sections
- Depressions (poss. solution. features)


Source Protection Zones

NUMBER

- Zone I - Inner Protection Zone
- Zone II - Outer Protection Zone
- Zone III - Total Catchment
- Zone of Special Interest

Superficial Deposits

- Head
- Clay with Flints Formation

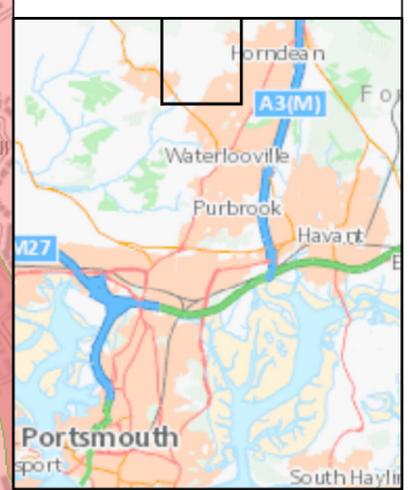

Infrastructure Planning (Applications: Prescribed Forms and Procedure) Regulations 2009 - Regulation 5(2)(f)

1	01/05/2020	GB	Figure 1	JC	TE
REV	DATE	BY	DESCRIPTION	CHK	APP
DRAWING STATUS: FINAL					
CLIENT:					
PROJECT: AQUIND Interconnector					
TITLE: Figure 1 – Karst dissolution features and other key information					
SCALE AT A1: 1:11,000	CHECKED: JC	APPROVED: TE			
PROJECT NO: EN020022	DESIGNED: JC	DRAWN: GB	DATE: 01/05/2020		
DRAWING NO: EN020022-SKR-1-Sheet1					REV. NO: 01
© WSP UK Ltd					

Reproduced from Ordnance Survey digital map data © Crown copyright [date]. All rights reserved. Licence number [add number].
 © Crown copyright material is reproduced with the permission of Land Registry under delegated authority from the Controller of HMSO. This material was last updated in [date] and may not be copied, distributed, sold or published without the formal permission of Land Registry. Only an official copy of a title plan or register obtained from the Land Registry may be used for legal or other official purposes.
 May contain public sector information licensed under the Open Government Licence v 3.0.

