

YG-DCO-036-5.3.7B

Yorkshire Green Energy Enablement (GREEN) Project

Volume 5

**Document 5.3.7B ES Chapter 7 Appendix 7B - Overton Geophysical
Survey Results (Plan Only)**



Final Issue A

November 2022

Planning Inspectorate Reference: EN020024

**Infrastructure Planning (Applications: Prescribed Forms and
Procedure) Regulations 2009 Regulation 5(2)(a)**

nationalgrid

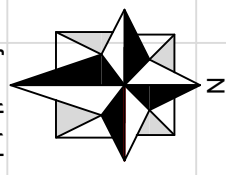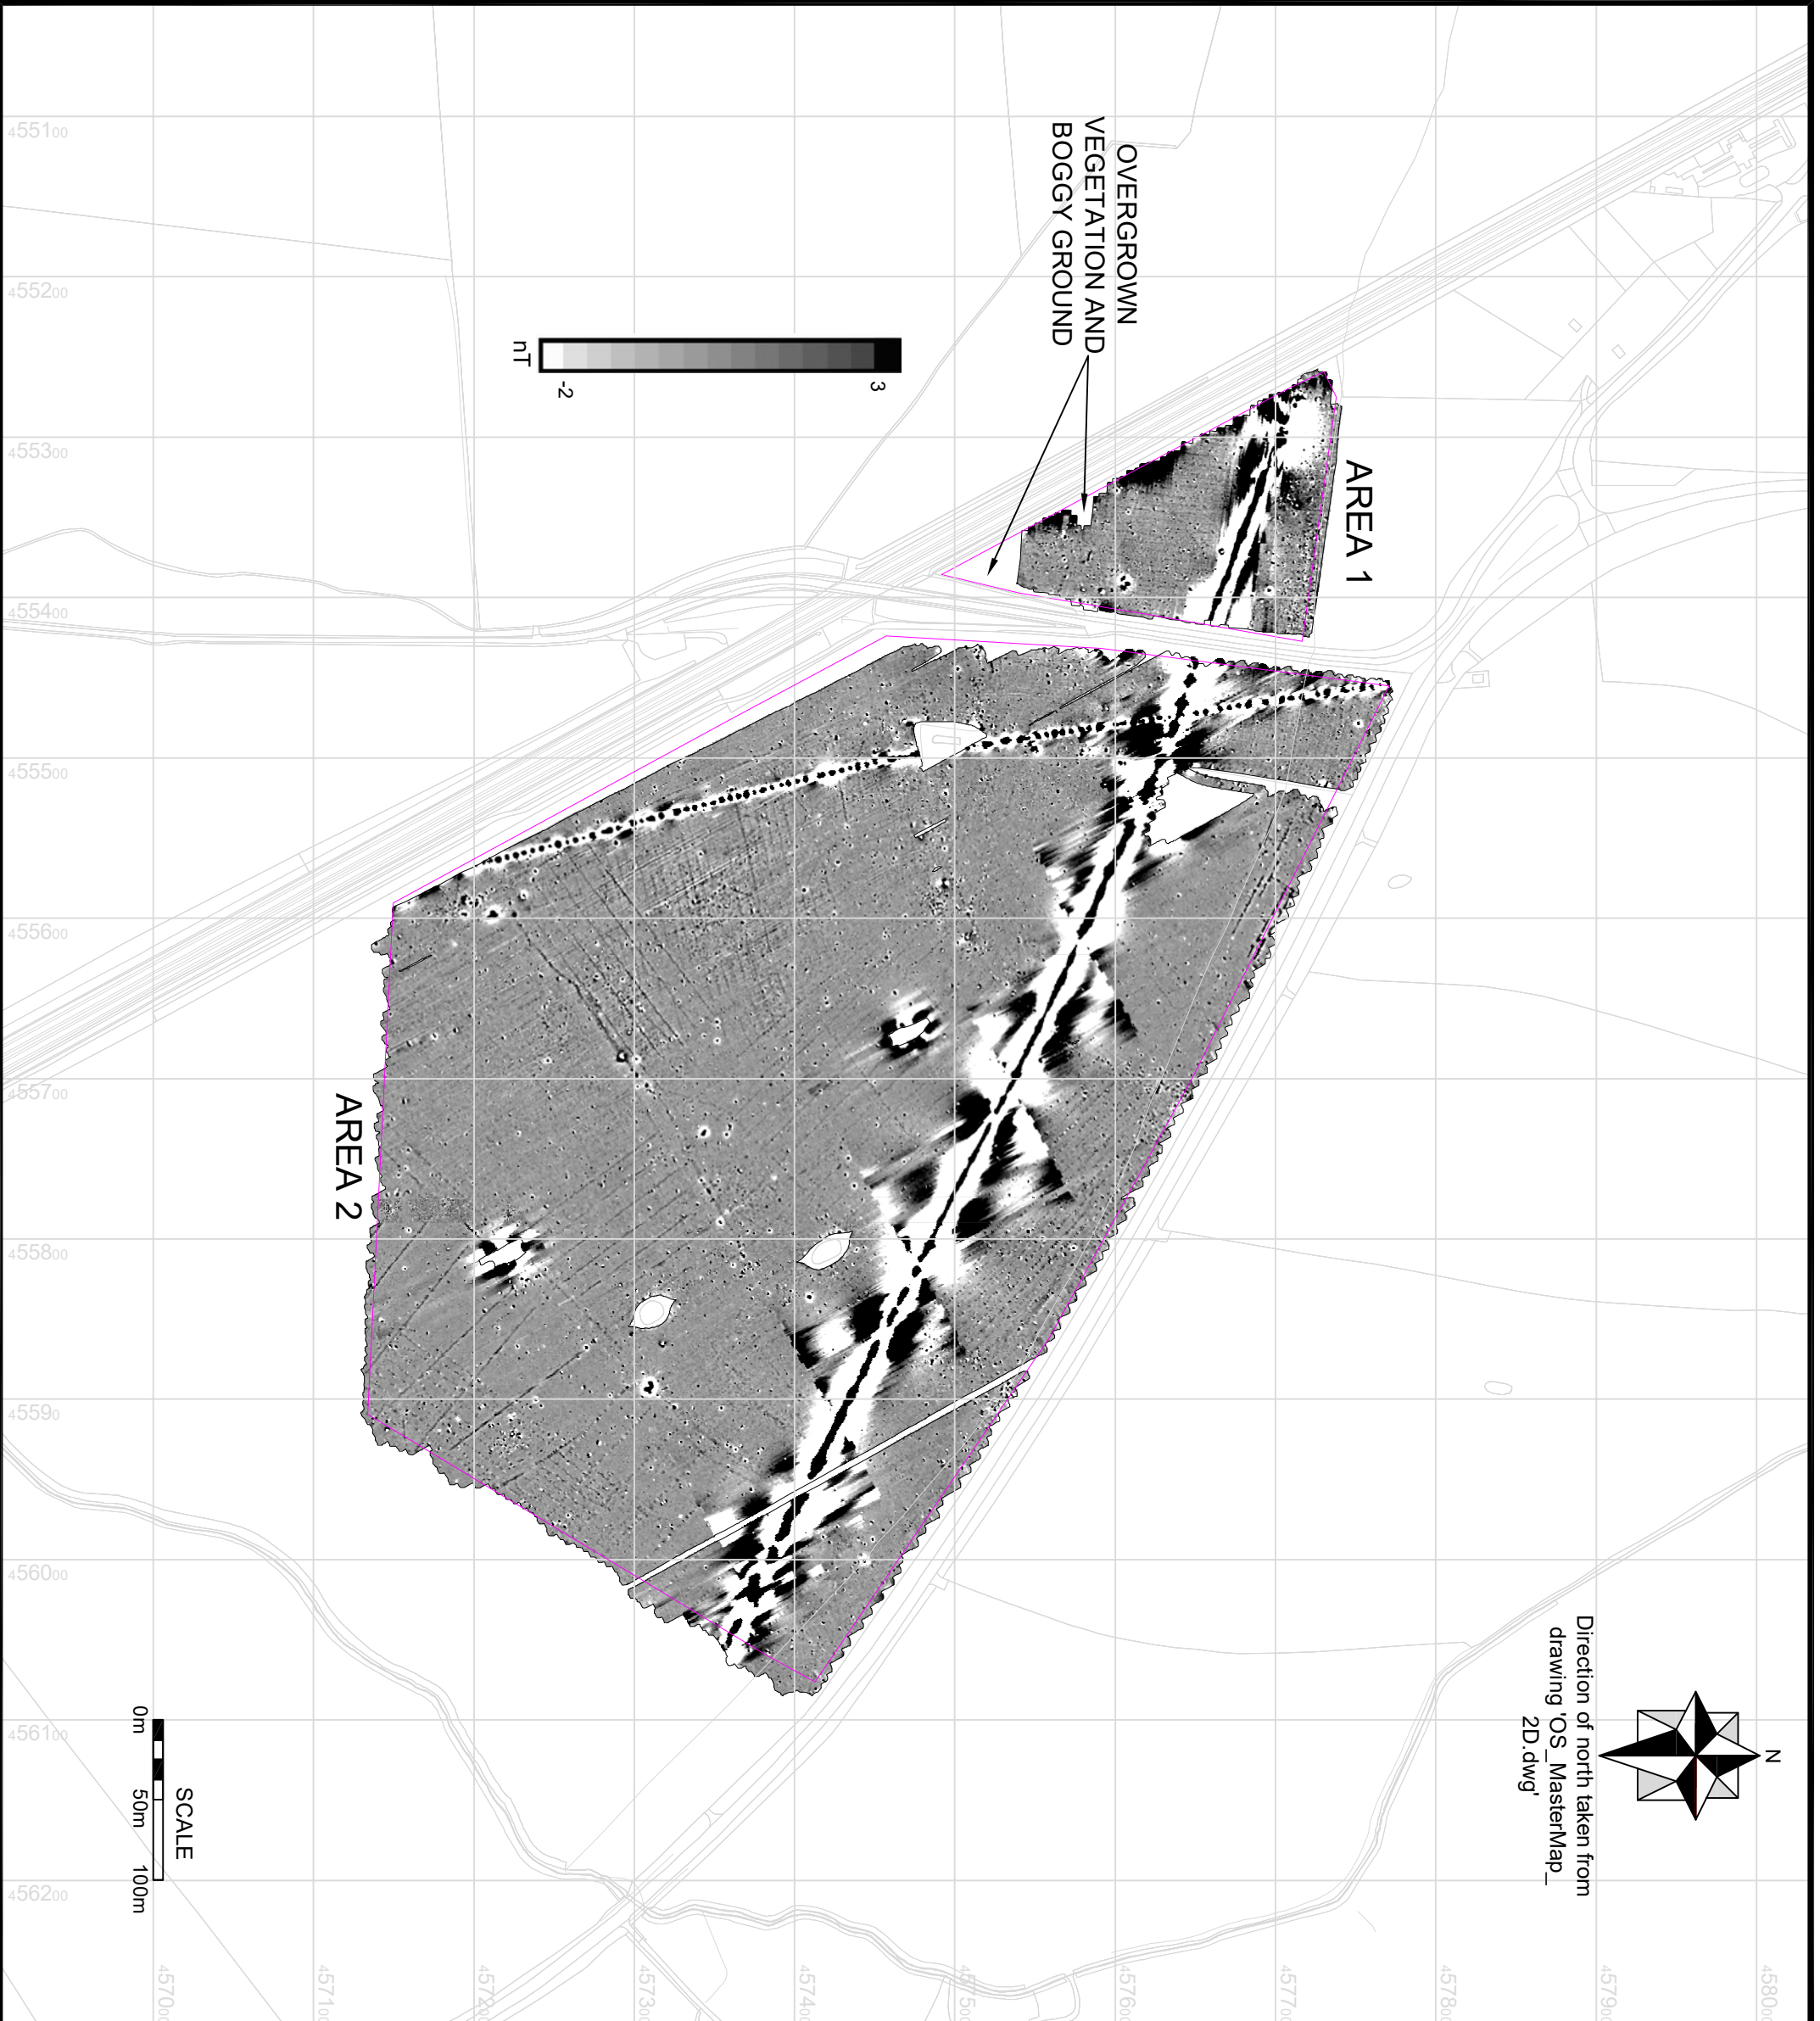

Direction of north taken from drawing 'OS_MasterMap_2D.dwg'

NOTES

1. THIS DRAWING MUST BE USED IN CONJUNCTION WITH THE ACCOMPANYING REPORT (ARC_3161_1201_RPT.PDF) WHICH PROVIDES DETAILS OF THE TECHNIQUES EMPLOYED, THEIR INHERENT LIMITATIONS AND ANY SITE SPECIFIC ISSUES.
 2. THIS DRAWING IS BASED UPON AN EXTRACT FROM DRAWING 'OS_MasterMap_2D.dwg' PROVIDED BY THE CLIENT. THE ORDINANCE SURVEY CO-ORDINATES OBTAINED FOR THIS SURVEY WERE MEASURED USING THE UK OSTN15 PROJECTION. THIS PROJECTION SHOULD BE TAKEN INTO ACCOUNT IF THE SURVEY GRID IS RELOCATED.
 3. PHASE SITE INVESTIGATIONS CANNOT ACCEPT RESPONSIBILITY FOR THE RELIABILITY OR ACCURACY OF ANY INFORMATION PROVIDED BY A THIRD PARTY.
 4. THIS DRAWING AND THE INFORMATION CONTAINED THEREIN IS ISSUED IN CONFIDENCE AND IS THE COPYRIGHT OF PHASE SITE INVESTIGATIONS LIMITED. DISCLOSURE OF THIS INFORMATION TO THIRD PARTIES AND UNAUTHORISED COPYING OR REPLICATION OF THIS DATA WITHOUT APPROVAL IS FORBIDDEN.
- ALWAYS EXERCISE CAUTION WHEN EXCAVATING**

KEY

— SITE BOUNDARY



PHASE
SITE INVESTIGATIONS

Phase Site Investigations Ltd, 703A Whinfield Drive, Aycliffe Business Park, Newton Aycliffe, County Durham, DL5 6AU

T: +44 [0] 01325 311 751
E: enquires@PhasesI.com
W: www.PhasesI.com

Scale	[A3 Sheet]	Drawing	Status
1:5000	ARC_3161_1201_02		FINAL
Client	COTSWOLD ARCHAEOLOGY LTD ANDOVER		
Site	OVERTON SUBSTATION AREA YORKSHIRE GREEN PROJECT NORTH YORKSHIRE		
Title	LOCATION OF SITE SHOWING MAGNETIC GRADIENT DATA		
Job No	ARC_3161_1201		
Surveyed	MS, PW, SBC	Drawn	NF
Chk.	MW	Date	16/10/2021

National Grid plc
National Grid House,
Warwick Technology Park,
Gallows Hill, Warwick.
CV34 6DA United Kingdom

Registered in England and Wales
No. 4031152

