

YG-DCO-036-5.3.7J

Yorkshire Green Energy Enablement (GREEN) Project

Volume 5

Document 5.3.7J ES Chapter 7 Appendix 7J - Tadcaster Geophysical Survey Results (Plan Only)


Final Issue A

November 2022

Planning Inspectorate Reference: EN020024

Infrastructure Planning (Applications: Prescribed Forms and Procedure) Regulations 2009 Regulation 5(2)(a)

nationalgrid

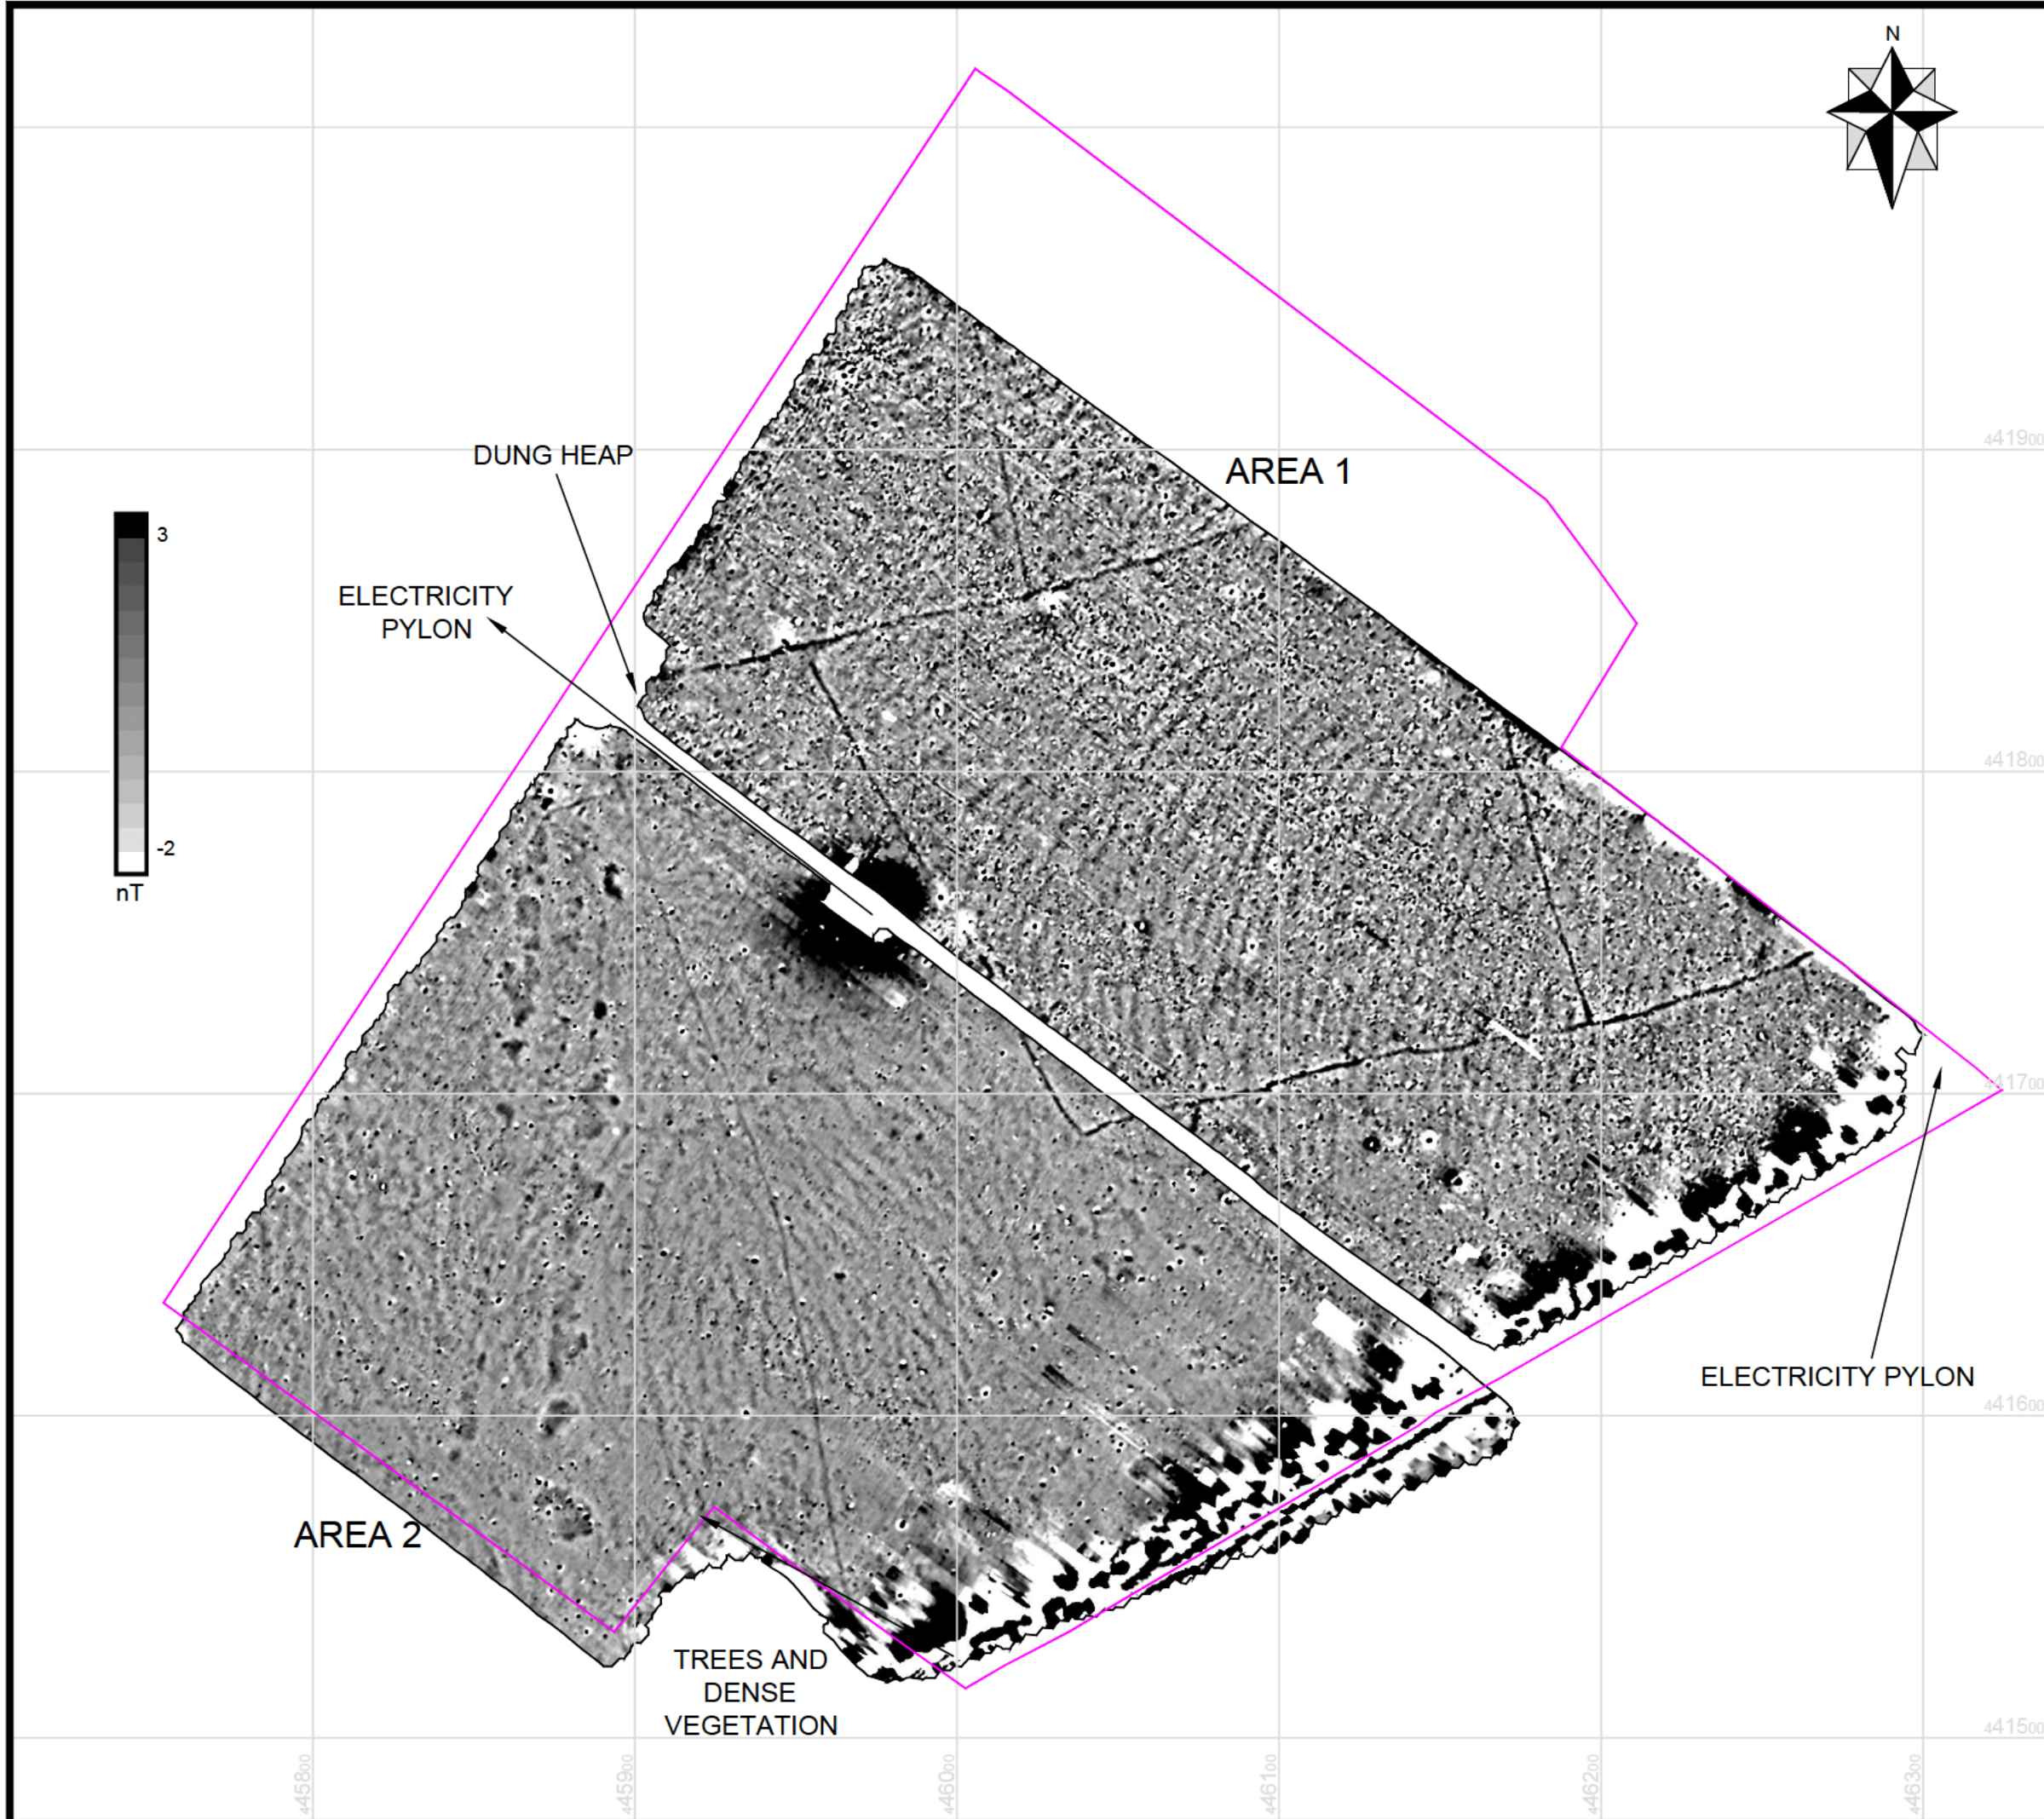

NOTES

1. THIS DRAWING MUST BE USED IN CONJUNCTION WITH THE ACCOMPANYING REPORT (ARC_3377_1279_RPT.PDF) WHICH PROVIDES DETAILS OF THE TECHNIQUES EMPLOYED, THEIR INHERENT LIMITATIONS AND ANY SITE SPECIFIC ISSUES.
2. THIS DRAWING IS BASED UPON DRAWING '220906_GeophysCAD.dwg' PROVIDED BY THE CLIENT. THE ORDNANCE SURVEY CO-ORDINATES OBTAINED FOR THIS SURVEY WERE MEASURED USING THE UKOSTN15 PROJECTION. THIS PROJECTION SHOULD BE TAKEN INTO ACCOUNT IF THE SURVEY GRID IS RELOCATED.
3. PHASE SITE INVESTIGATIONS CANNOT ACCEPT RESPONSIBILITY FOR THE RELIABILITY OR ACCURACY OF ANY INFORMATION PROVIDED BY A THIRD PARTY.
4. THIS DRAWING AND THE INFORMATION CONTAINED THEREIN IS ISSUED IN CONFIDENCE AND IS THE COPYRIGHT OF PHASE SITE INVESTIGATIONS LIMITED. DISCLOSURE OF THIS INFORMATION TO THIRD PARTIES AND UNAUTHORISED COPYING OR REPLICATION OF THIS DATA WITHOUT APPROVAL IS FORBIDDEN.

ALWAYS EXERCISE CAUTION WHEN EXCAVATING

KEY

— SITE BOUNDARY



Phase Site Investigations Ltd, 703A Whinfield Drive, Aycliffe Business Park, Newton Aycliffe, County Durham, DL5 6AU

| | | |
|------------------|------------------|--------|
| Scale [A3 Sheet] | Drawing | Status |
| 1:2000 | ARC_3377_1279_02 | FINAL |

| | |
|--------|---------------------------------------|
| Client | COTSWOLD ARCHAEOLOGY MILTON KEYNES |
|--------|---------------------------------------|

| | |
|------|-----------------------------------|
| Site | SITE OFF GARNET LANE TADCASTER |
|------|-----------------------------------|

| | |
|-------|--|
| Title | LOCATION OF SITE SHOWING MAGNETIC GRADIENT DATA |
|-------|--|

| | |
|--------|---------------|
| Job No | ARC_3377_1279 |
|--------|---------------|

| | | | |
|----------|--------|-------|------------|
| Surveyed | JW, RS | Drawn | JW |
| Chk. | MW | Date | 29/09/2022 |

National Grid plc
National Grid House,
Warwick Technology Park,
Gallows Hill, Warwick.
CV34 6DA United Kingdom

Registered in England and Wales
No. 4031152

