

YG-DCO-013-C

# Yorkshire Green Energy Enablement (GREEN) Project

Volume 2

Document 2.6.4 Works Plan Section D

Final Issue A

November 2022


Planning Inspectorate Reference: EN020024

Infrastructure Planning (Applications: Prescribed Forms and  
Procedure) Regulations 2009 Regulation 5(2)(j)


**nationalgrid**



NATIONAL GRID (YORKSHIRE GREEN ENERGY ENABLEMENT PROJECT) ORDER  
 WORKS KEY PLAN  
 REGULATION 5(2)(j)  
 SECTION D, SHEET 1 OF 1

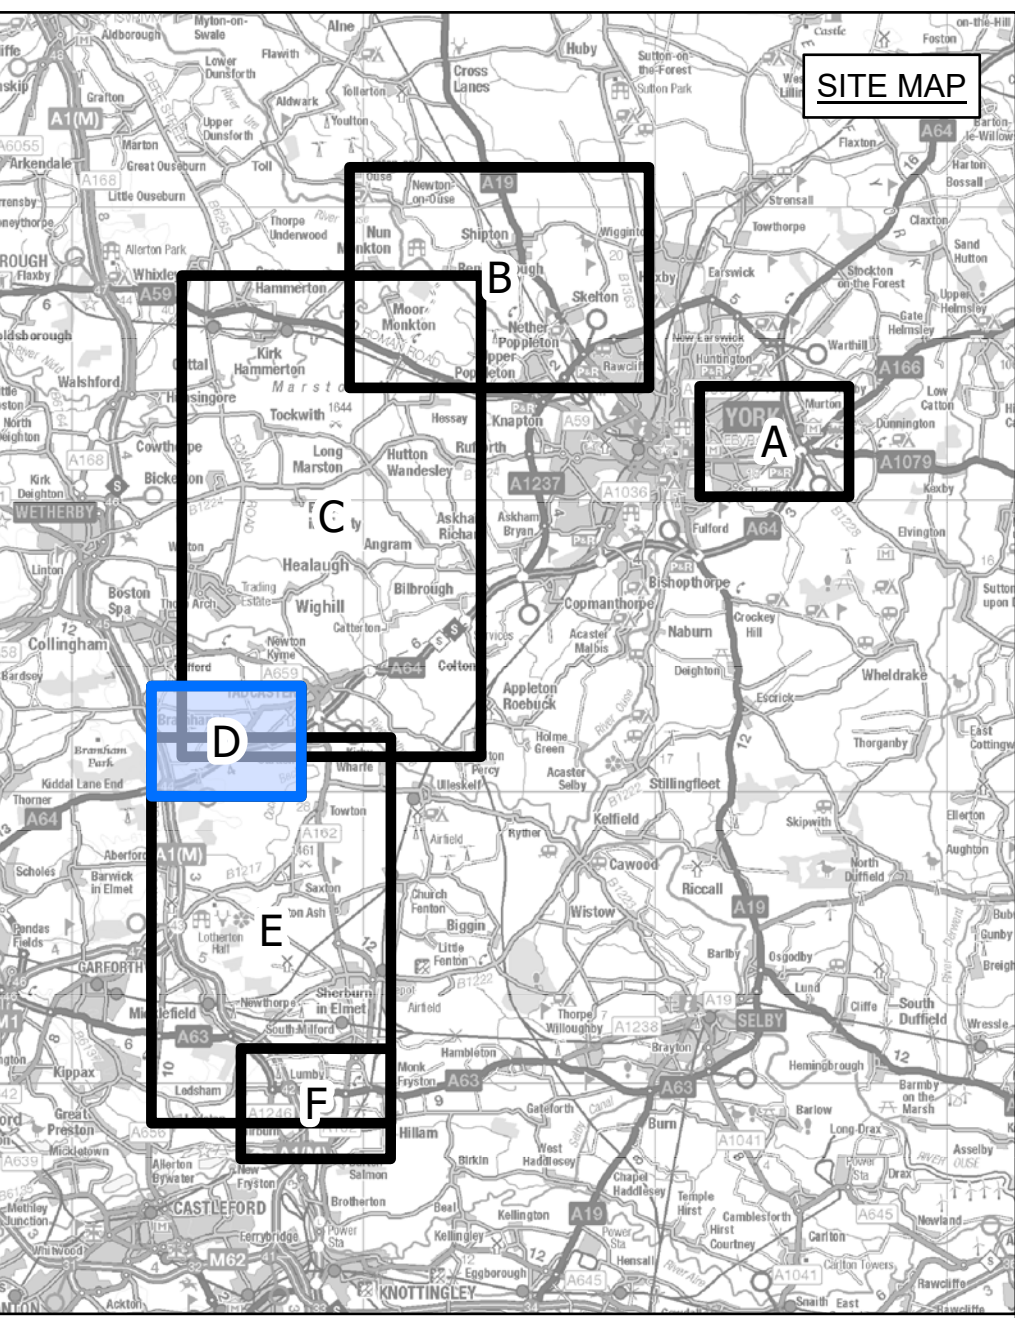

- LEGEND**
- LOCAL AUTHORITY BOUNDARY
  - - - SECTION BOUNDARY
  - ORDER LIMITS
  - SHEET INDEX

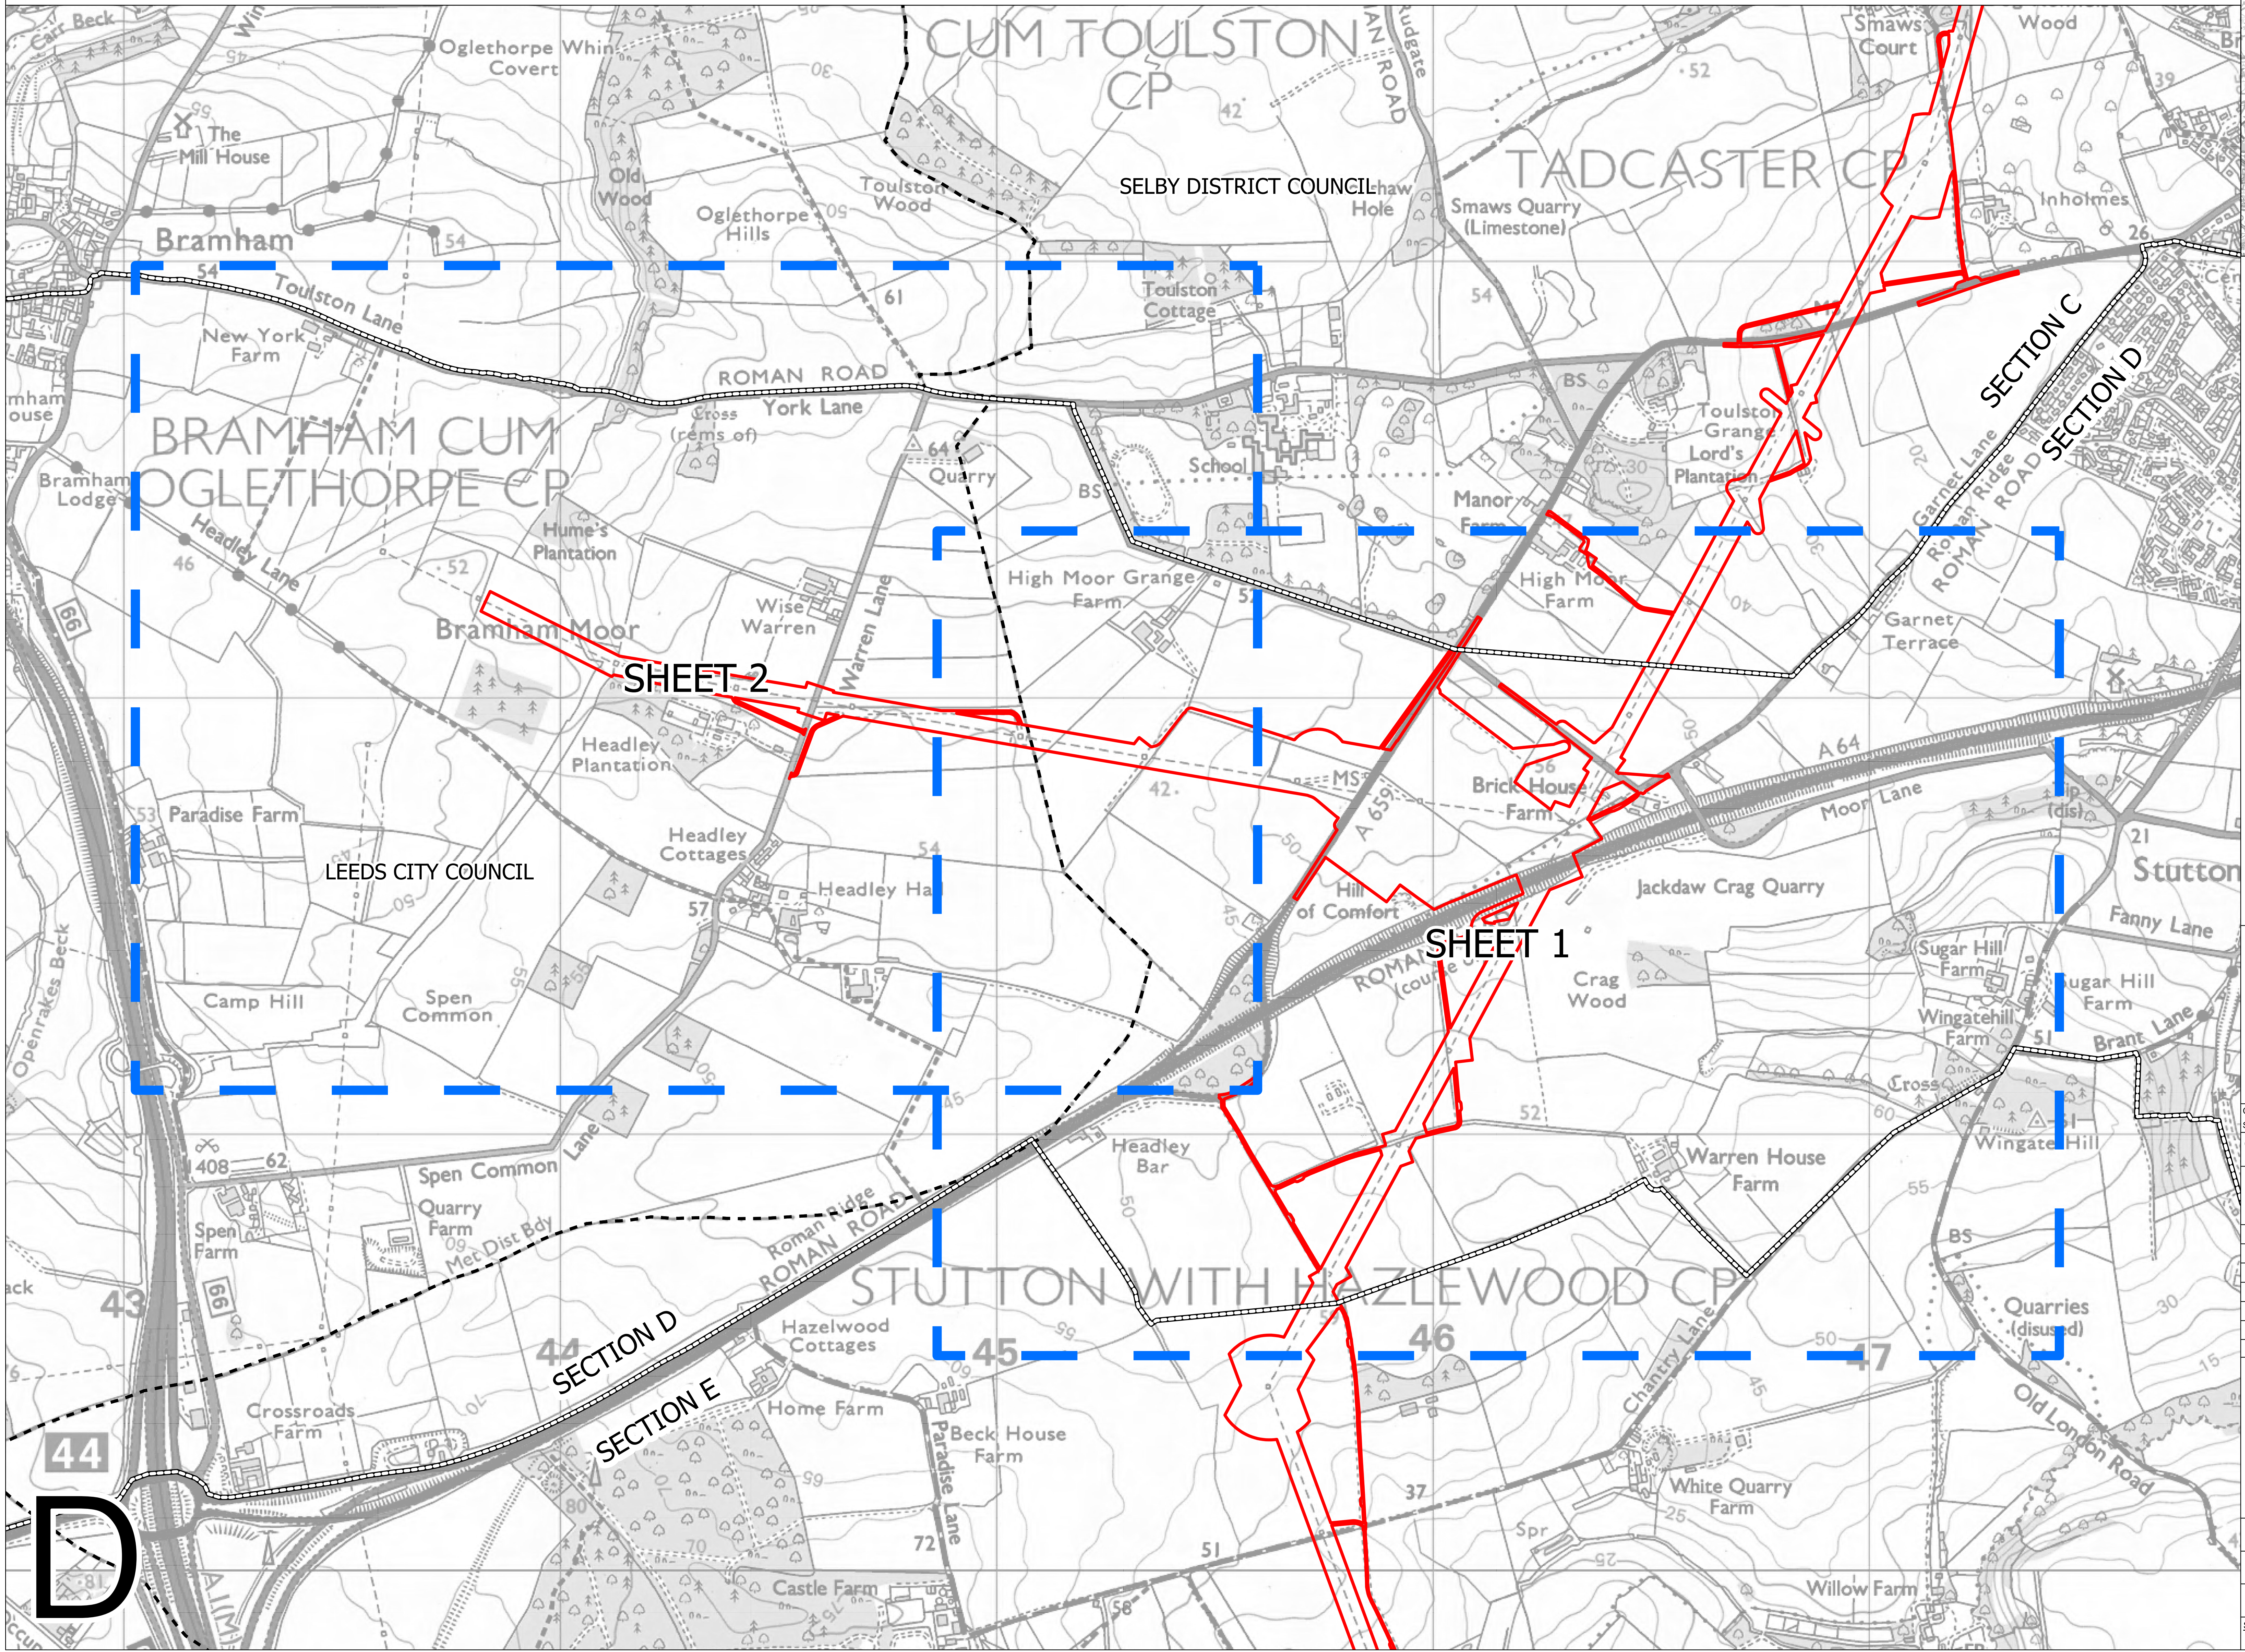

**Notes**

This drawing is scaled at paper size A0, therefore any prints taken at smaller sizes will affect accuracy of the measurement units and should not be scaled against.

For additional detail on the plan suites, please refer to Document 2.3 Plan Guidance Document, located in Volume 2 of the DCO Application.

The local authorities' boundaries and titles are correct at the time of submission. North Yorkshire County Council and its 7 districts are expected to form a new single council (North Yorkshire Council) on 1 April 2023.

Coordinate System: British National Grid  
 Sheet X Centroid Coordinate: 441703 Sheet Y Centroid Coordinate: 445290

BACKGROUND MAPPING INFORMATION HAS BEEN REPRODUCED FROM THE ORDNANCE SURVEY BY PERMISSION OF ORDNANCE SURVEY OF THE CONTROLLER OF HER MAJESTY'S STATIONERY OFFICE. CROWN COPYRIGHT ORDNANCE SURVEY ©. BLUESKY INTERNATIONAL LTD ©. NATIONAL GRID ELECTRICITY - 100024241.

Issue	Date	Remarks	Drawn	Checked	Approved
A	01/11/2022	FOR DCO SUBMISSION	JDH	SF	EMD


**Title**

NATIONAL GRID (YORKSHIRE GREEN ENERGY ENABLEMENT PROJECT) ORDER  
 WORKS KEY PLAN  
 REGULATION 5(2)(j)  
 SECTION D, SHEET 1 OF 1


Application Number		EN020024		
National Grid Drawing Reference		DCO_D/WO/KP/01		
Scale	Sheet Size	Sheet	Issue	
1:5,000	A0	SHEET 1 OF 1	A	



NATIONAL GRID (YORKSHIRE GREEN ENERGY ENABLEMENT PROJECT) ORDER  
WORKS PLAN  
REGULATION 5(2)(j)  
SECTION D, SHEET 1 OF 2

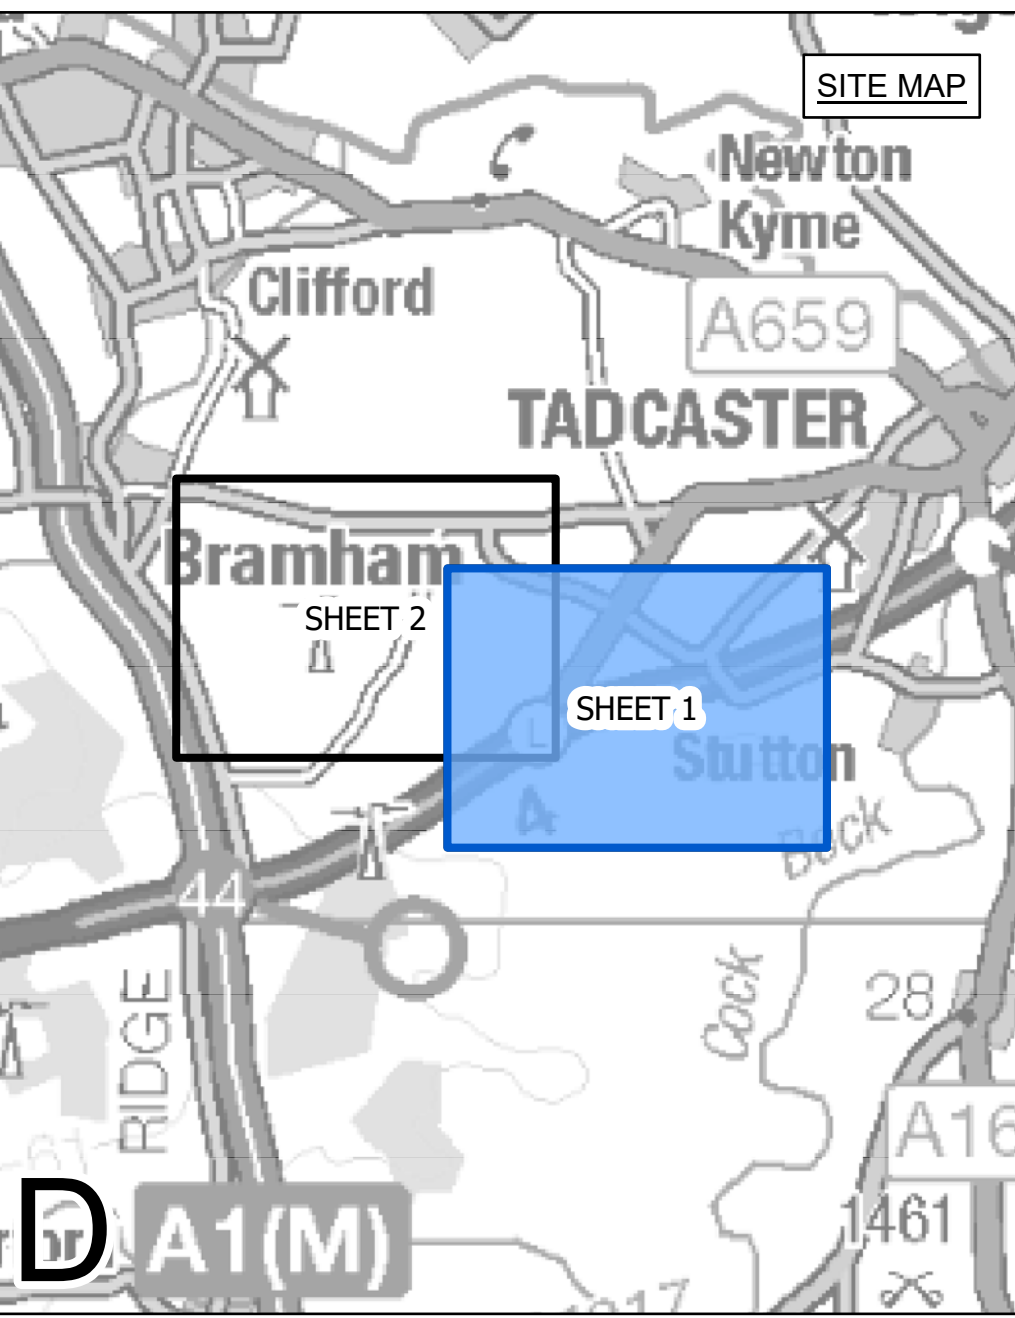

- LEGEND**
- LOCAL AUTHORITY BOUNDARY
  - SECTION BOUNDARY
  - TERMINATION AND COMMENCEMENT OF WORKS
  - TERMINATION OF WORKS
  - ORDER LIMITS
  - ORDER LIMITS & LIMITS OF DEVIATION
  - LIMITS OF DEVIATION
  - NON-LINEAR WORK
  - ⊗ INDICATIVE NEW LATTICE PYLON
  - ⊗ INDICATIVE TEMPORARY STRUCTURE
  - ⊗ EXISTING LATTICE PYLON - TO BE MODIFIED
  - ⊗ EXISTING LATTICE PYLON - NOT AFFECTED
  - ⊗ EXISTING LATTICE PYLON - TO BE DISMANTLED
  - INDICATIVE NEW OVERHEAD LINE (OHL)
  - INDICATIVE NEW UNDERGROUND CABLE (UGC)
  - INDICATIVE TEMPORARY OVERHEAD LINE (OHL)
  - EXISTING OVERHEAD LINE (OHL) - TO BE RECONSTRUCTED
  - EXISTING OVERHEAD LINE (OHL) - TO BE MODIFIED
  - EXISTING OVERHEAD LINE (OHL) - NOT AFFECTED
  - TEMPORARY CONSTRUCTION COMPOUND
  - THIRD PARTY ASSET TO BE REMOVED
  - THIRD PARTY ASSET DIVERSION / UNDERGROUNDING
  - THIRD PARTY LIMITS OF DEVIATION

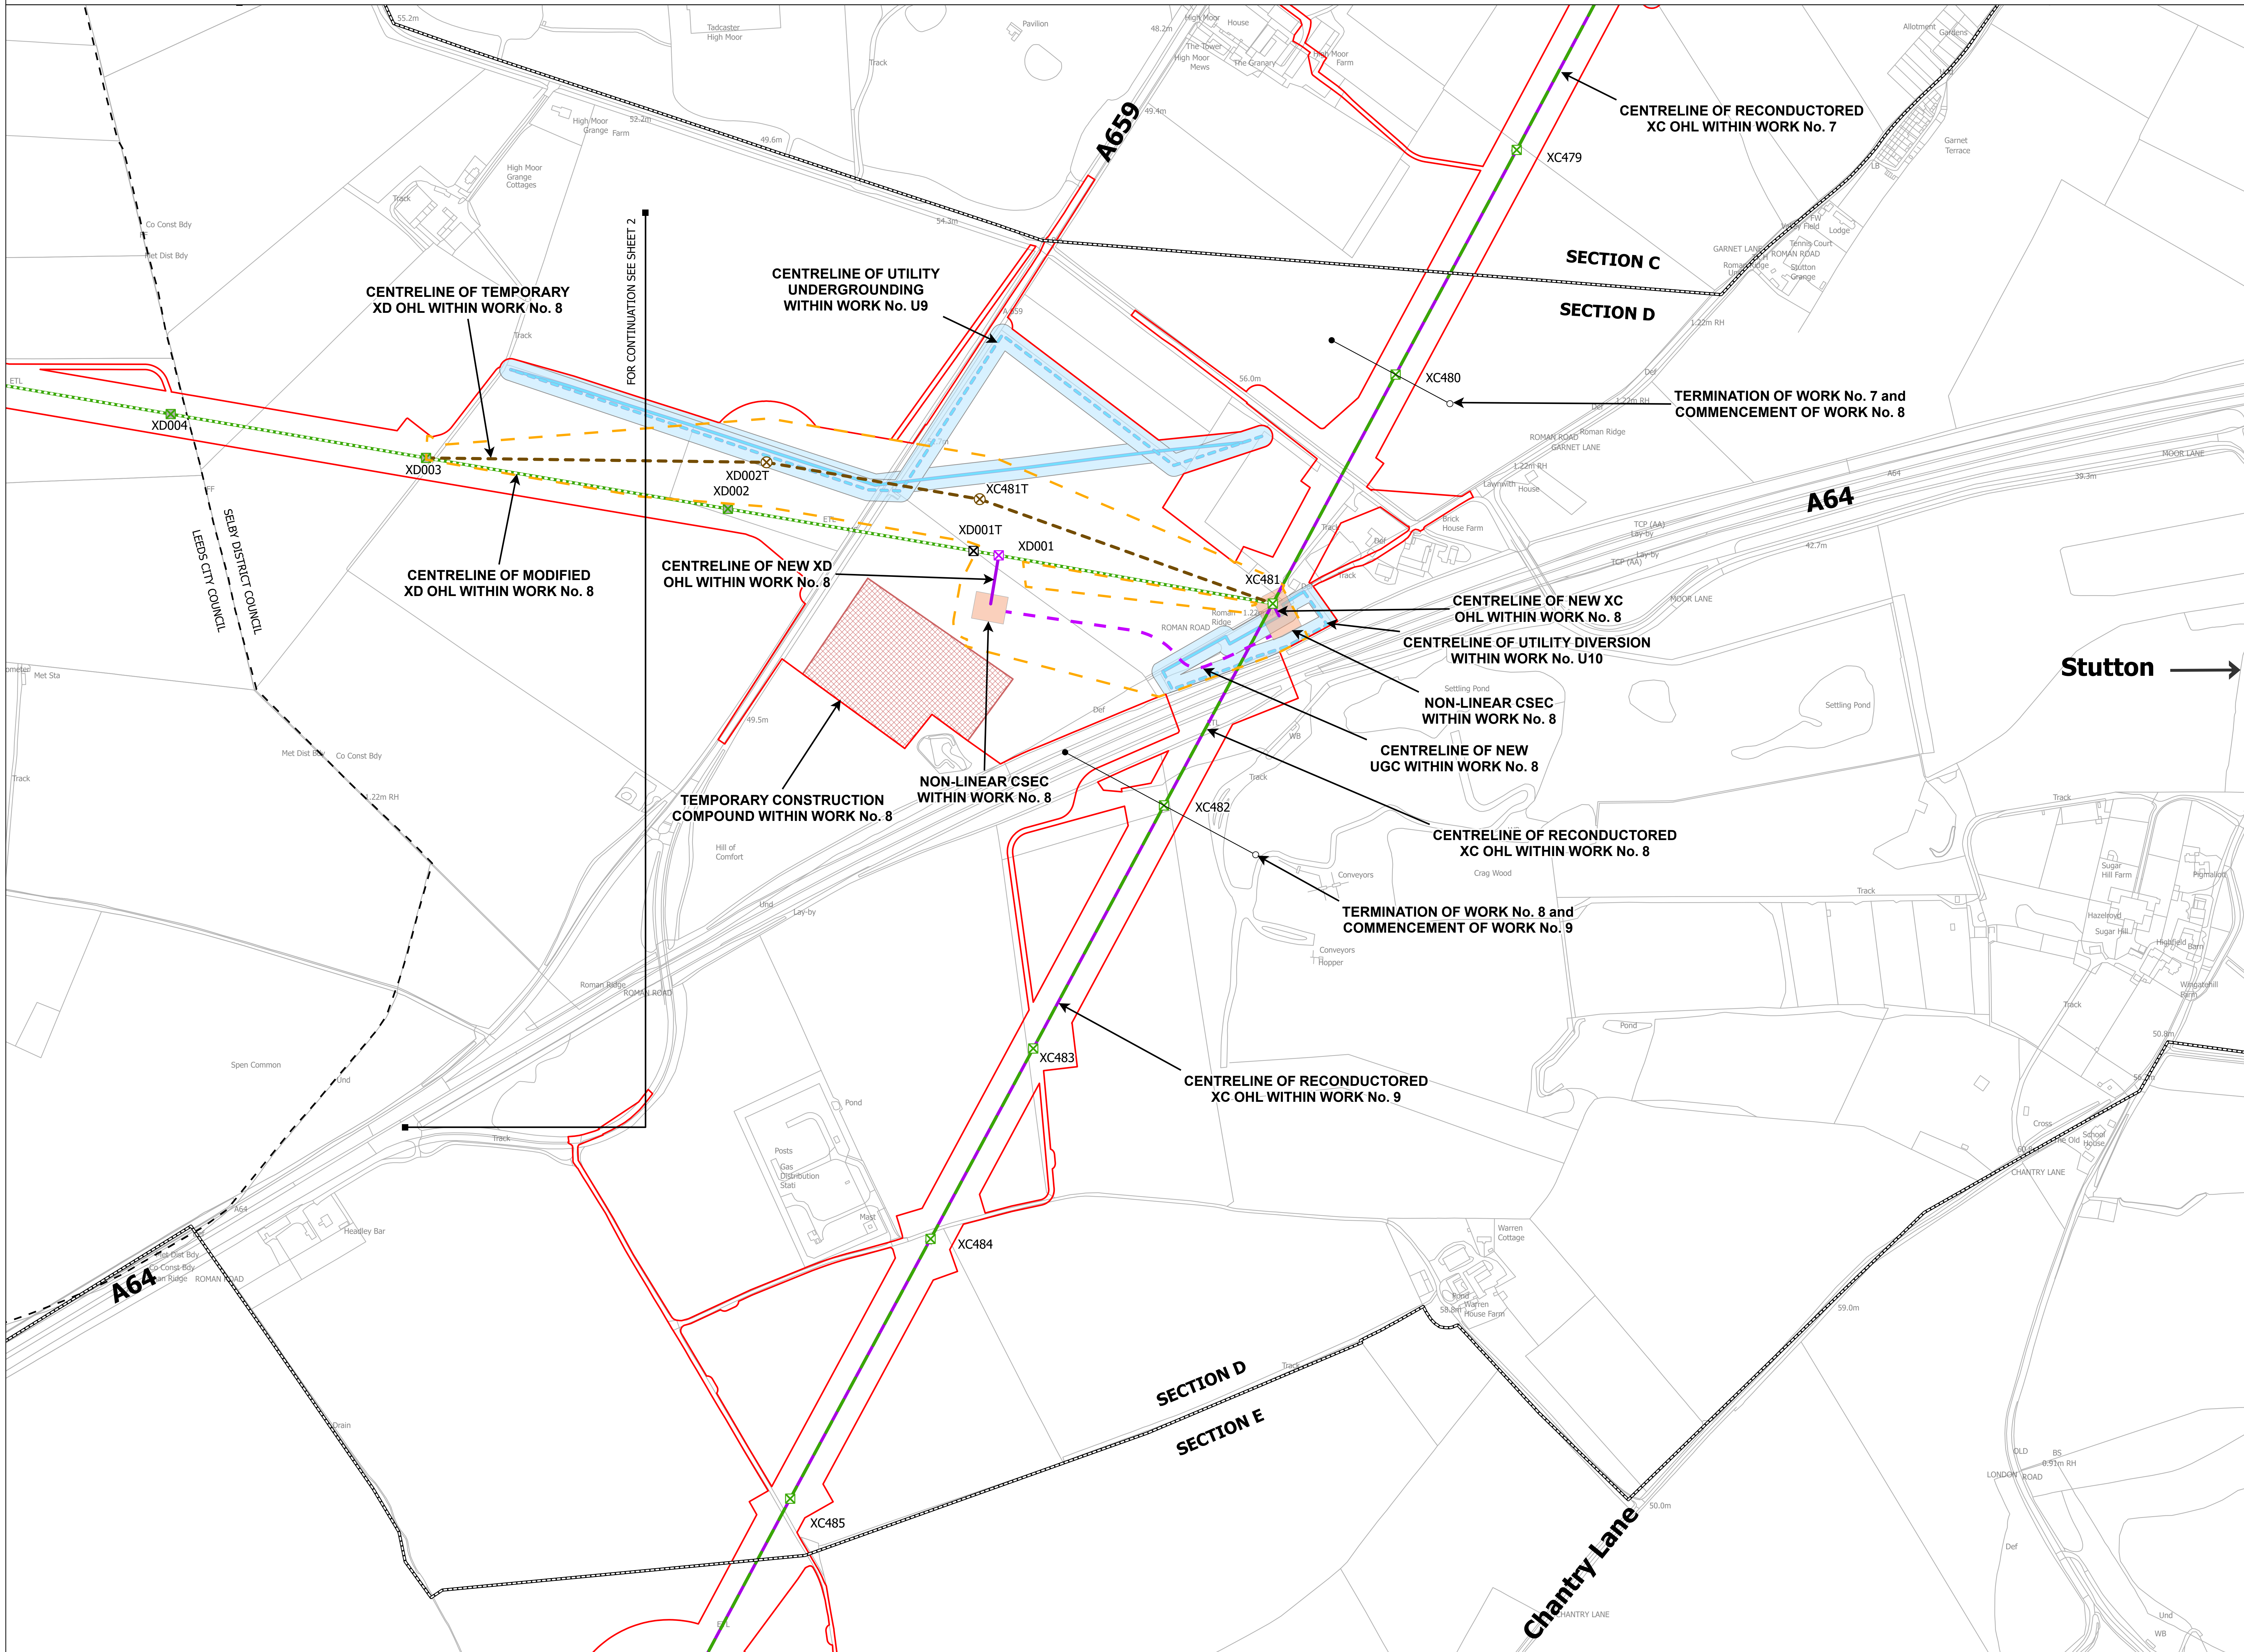

Stutton →

**Notes**

This drawing is scaled at paper size A0, therefore any prints taken at smaller sizes will affect accuracy of the measurement units and should not be scaled against.

For additional detail on the plan suites, please refer to Document 2.3 Plan Guidance Document, located in Volume 2 of the DCO Application.

The local authorities' boundaries and titles are correct at the time of submission. North Yorkshire County Council and its 7 districts are expected to form a new single council (North Yorkshire Council) on 1 April 2023.

Coordinate System: British National Grid  
Sheet X Centroid Coordinate: 441438 Sheet Y Centroid Coordinate: 446149

0 100 200 300 Meters

BACKGROUND MAPPING INFORMATION HAS BEEN REPRODUCED FROM THE ORDNANCE SURVEY BY PERMISSION OF ORDNANCE SURVEY OF THE CONTROLLER OF HER MAJESTY'S STATIONERY OFFICE. CROWN COPYRIGHT ORDNANCE SURVEY ©. BLUESKY INTERNATIONAL LTD ©. NATIONAL GRID ELECTRICITY - 100024241.

Issue	Date	Remarks	Drawn	Checked	Approved
A	01/11/2022	FOR DCO SUBMISSION	JDH	SF	EMD

Title

NATIONAL GRID  
(YORKSHIRE GREEN ENERGY ENABLEMENT PROJECT) ORDER  
WORKS PLAN  
REGULATION 5(2)(j)  
SECTION D, SHEET 1 OF 2

**nationalgrid**



Application Number: EN020024

National Grid Drawing Reference: DCO\_D/WO/PS/01

Scale: 1:2,500 Sheet Size: A0 Sheet: SHEET 1 OF 2 Issue: A



NATIONAL GRID (YORKSHIRE GREEN ENERGY ENABLEMENT PROJECT) ORDER  
WORKS PLAN  
REGULATION 5(2)(j)  
SECTION D, SHEET 2 OF 2

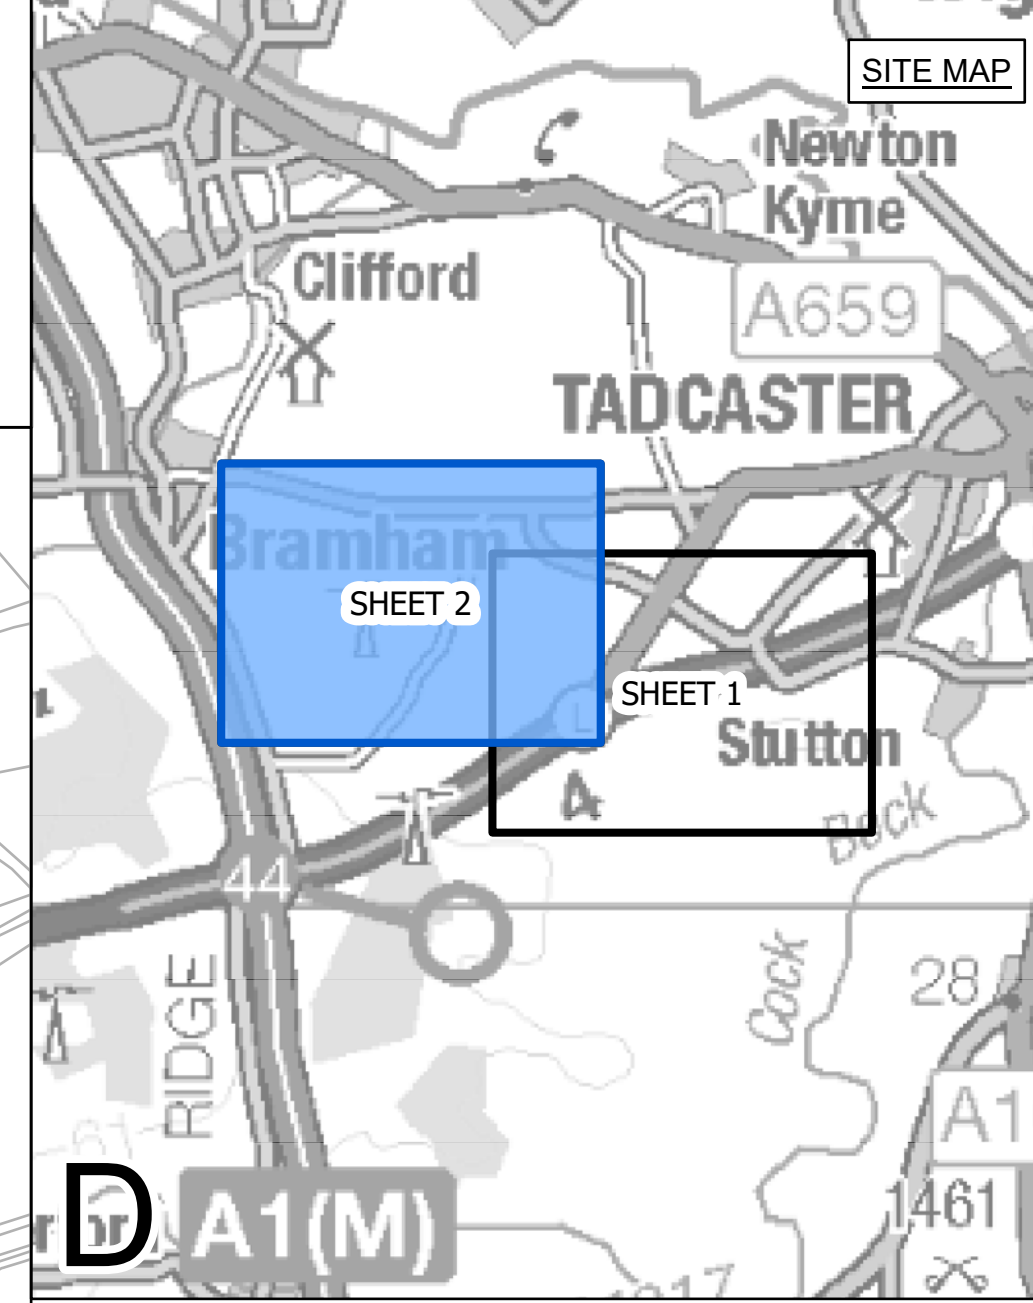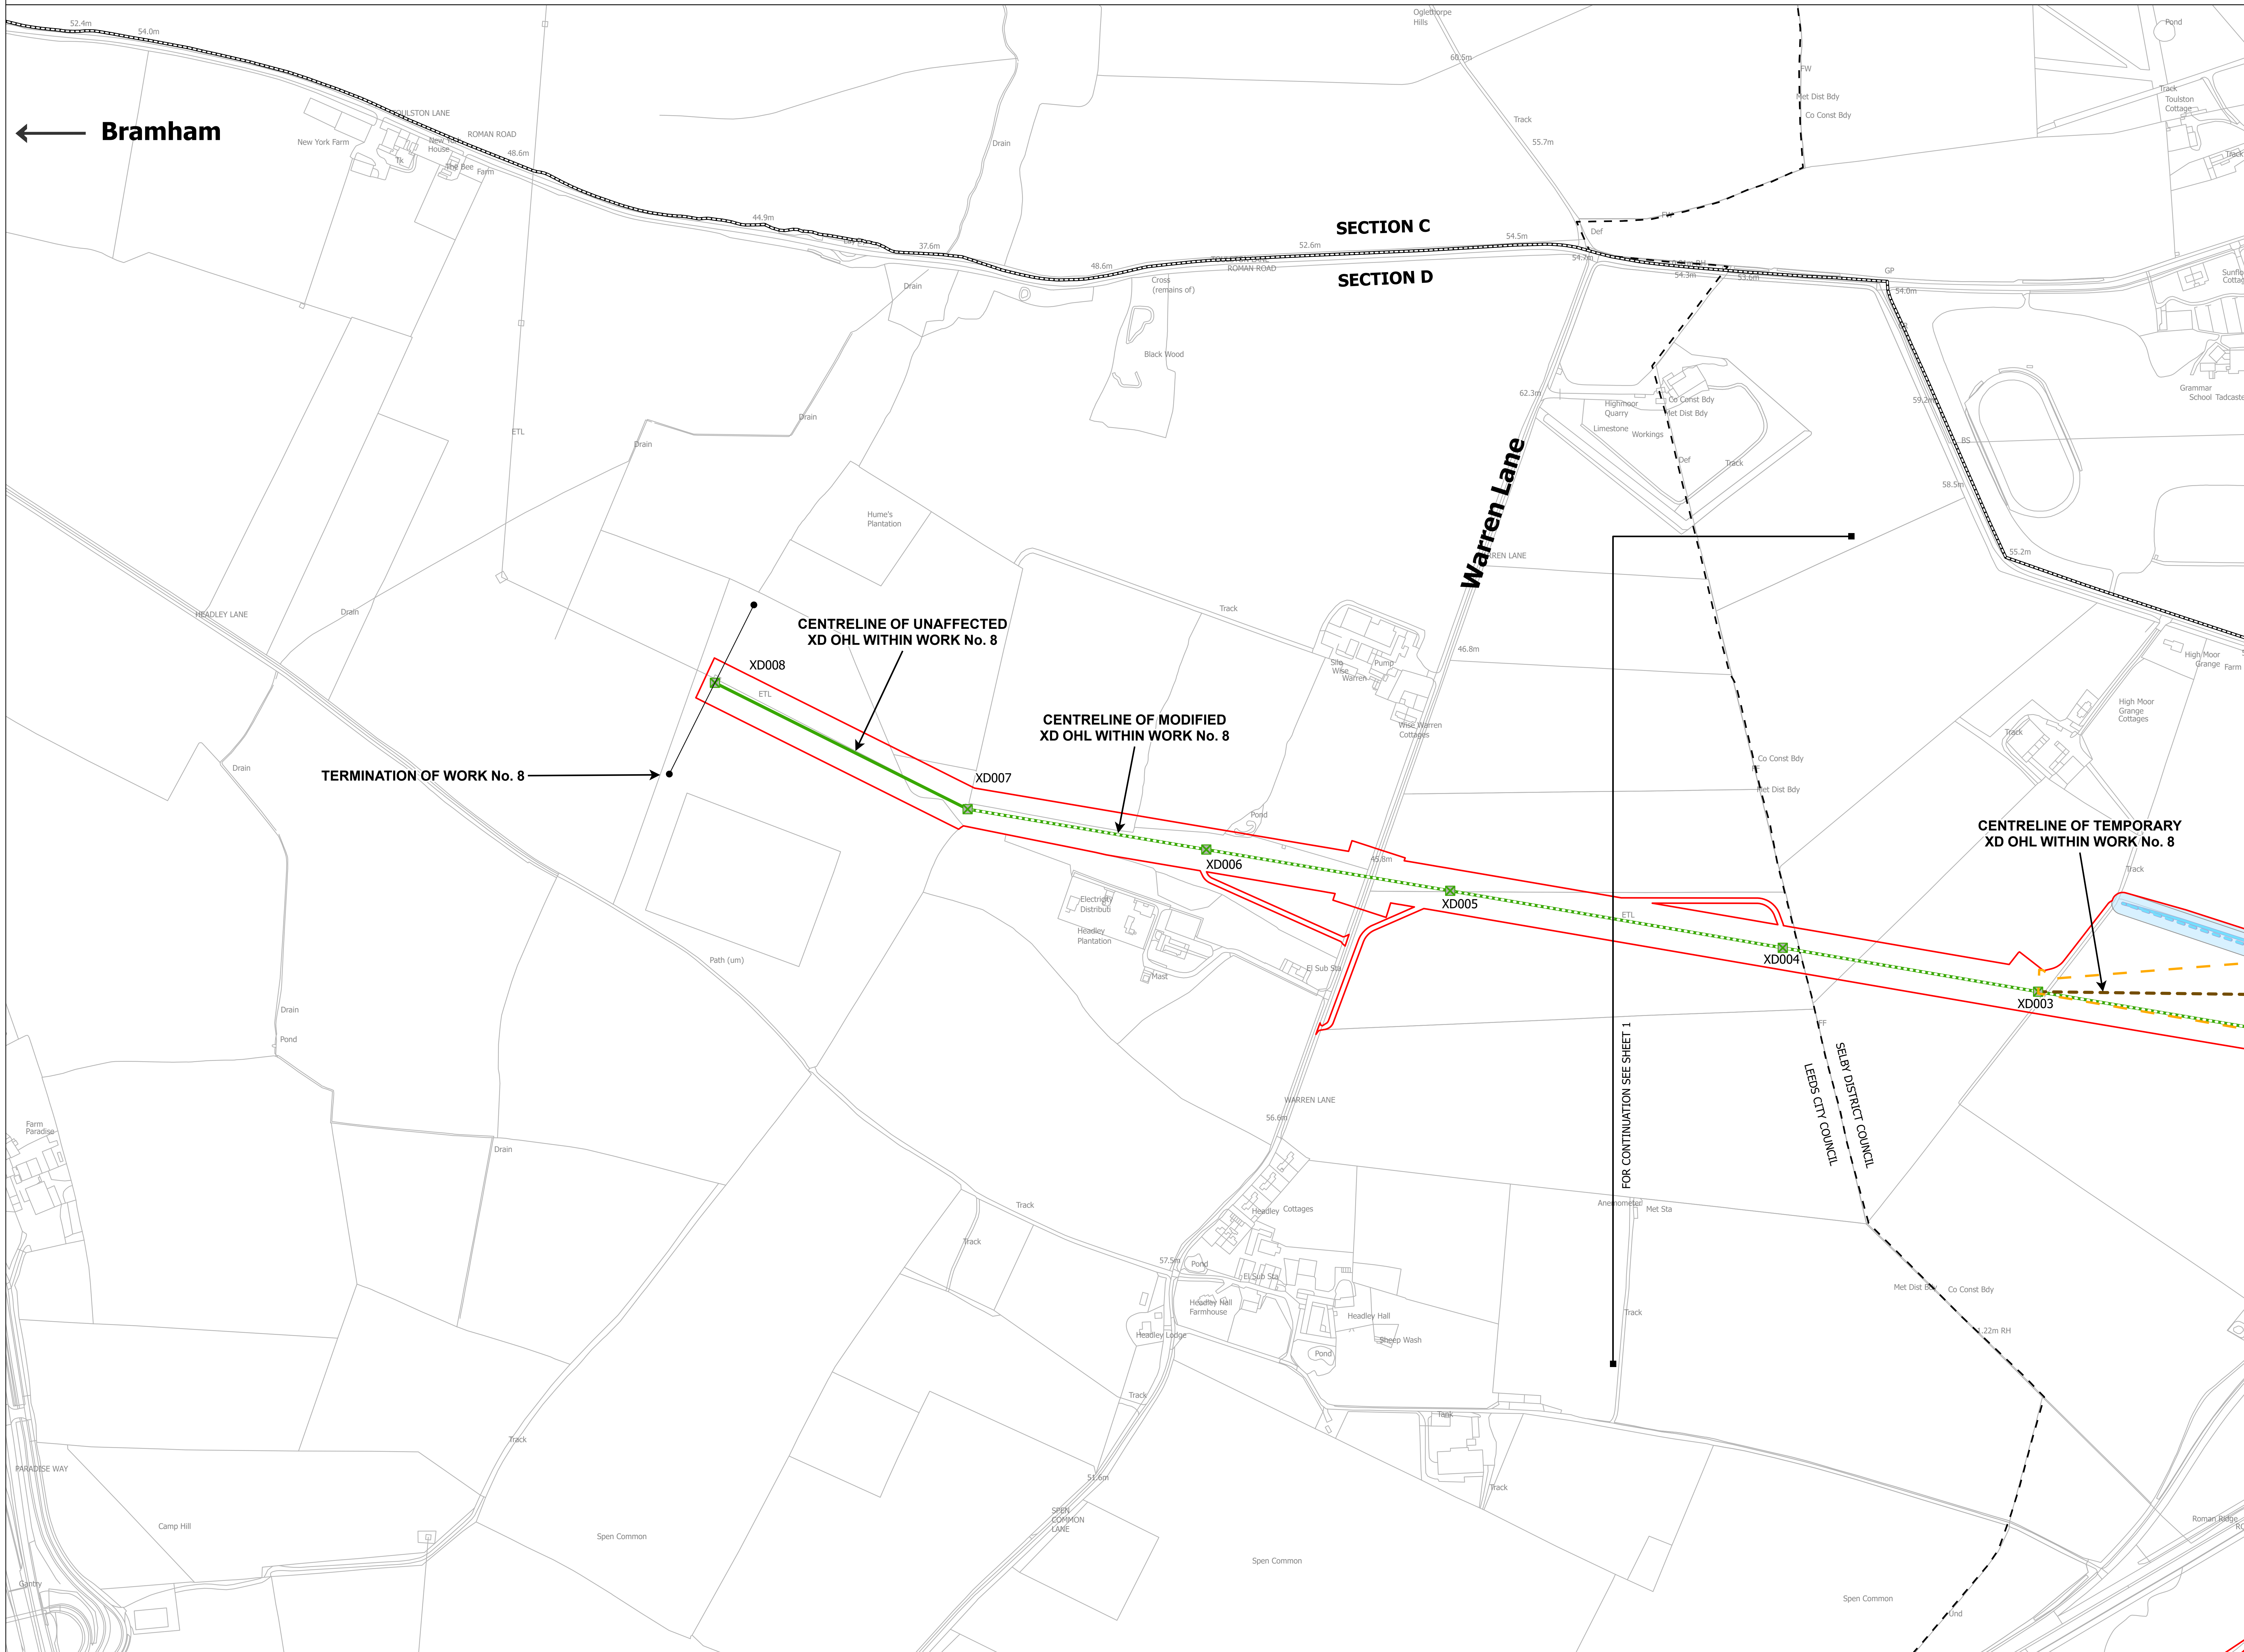

- LEGEND**
- LOCAL AUTHORITY BOUNDARY
  - SECTION BOUNDARY
  - TERMINATION AND COMMENCEMENT OF WORKS
  - TERMINATION OF WORKS
  - ORDER LIMITS
  - ORDER LIMITS & LIMITS OF DEVIATION
  - LIMITS OF DEVIATION
  - NON-LINEAR WORK
  - ⊗ INDICATIVE NEW LATTICE PYLON
  - ⊗ INDICATIVE TEMPORARY STRUCTURE
  - ⊗ EXISTING LATTICE PYLON - TO BE MODIFIED
  - ⊗ EXISTING LATTICE PYLON - NOT AFFECTED
  - ⊗ EXISTING LATTICE PYLON - TO BE DISMANTLED
  - INDICATIVE NEW OVERHEAD LINE (OHL)
  - INDICATIVE NEW UNDERGROUND CABLE (UGC)
  - INDICATIVE TEMPORARY OVERHEAD LINE (OHL)
  - EXISTING OVERHEAD LINE (OHL) - TO BE RECONSTRUCTED
  - EXISTING OVERHEAD LINE (OHL) - TO BE MODIFIED
  - EXISTING OVERHEAD LINE (OHL) - NOT AFFECTED
  - TEMPORARY CONSTRUCTION COMPOUND
  - THIRD PARTY ASSET TO BE REMOVED
  - THIRD PARTY ASSET DIVERSION / UNDERGROUNDING
  - THIRD PARTY LIMITS OF DEVIATION

**Notes**

This drawing is scaled at paper size A0, therefore any prints taken at smaller sizes will affect accuracy of the measurement units and should not be scaled against.

For additional detail on the plan suites, please refer to Document 2.3 Plan Guidance Document, located in Volume 2 of the DCO Application.

The local authorities' boundaries and titles are correct at the time of submission. North Yorkshire County Council and its 7 districts are expected to form a new single council (North Yorkshire Council) on 1 April 2023.

Coordinate System: British National Grid  
Sheet X Centroid Coordinate: 442046 Sheet Y Centroid Coordinate: 444312



BACKGROUND MAPPING INFORMATION HAS BEEN REPRODUCED FROM THE ORDNANCE SURVEY BY PERMISSION OF ORDNANCE SURVEY OF THE CONTROLLER OF HER MAJESTY'S STATIONERY OFFICE. CROWN COPYRIGHT ORDNANCE SURVEY ©. BLUESKY INTERNATIONAL LTD ©. NATIONAL GRID ELECTRICITY - 100024241.

Issue	Date	Remarks	Drawn	Checked	Approved
A	01/11/2022	FOR DCO SUBMISSION	JDH	SF	EMD

**Title**

NATIONAL GRID  
(YORKSHIRE GREEN ENERGY ENABLEMENT PROJECT) ORDER  
WORKS PLAN  
REGULATION 5(2)(j)  
SECTION D, SHEET 2 OF 2

**nationalgrid**

Application Number: EN020024

National Grid Drawing Reference: DCO\_D/WO/PS/02

Scale	Sheet Size	Sheet	Issue
1:2,500	A0	SHEET 2 OF 2	A

**National Grid plc  
National Grid House,  
Warwick Technology Park,  
Gallows Hill, Warwick.  
CV34 6DA United Kingdom**

**Registered in England and  
Wales  
No. 4031152**

