

YG-DCO-013-F(B)

Yorkshire Green Energy Enablement (GREEN) Project

Volume 2

Document 2.6.6(B) Works Plan Section F

Final Issue B

April 2023


Planning Inspectorate Reference: EN020024

Infrastructure Planning (Applications: Prescribed Forms and
Procedure) Regulations 2009 Regulation 5(2)(j)


nationalgrid



NATIONAL GRID (YORKSHIRE GREEN ENERGY ENABLEMENT PROJECT) ORDER
 WORKS KEY PLAN
 REGULATION 5(2)(j)
 SECTION F, SHEET 1 OF 1

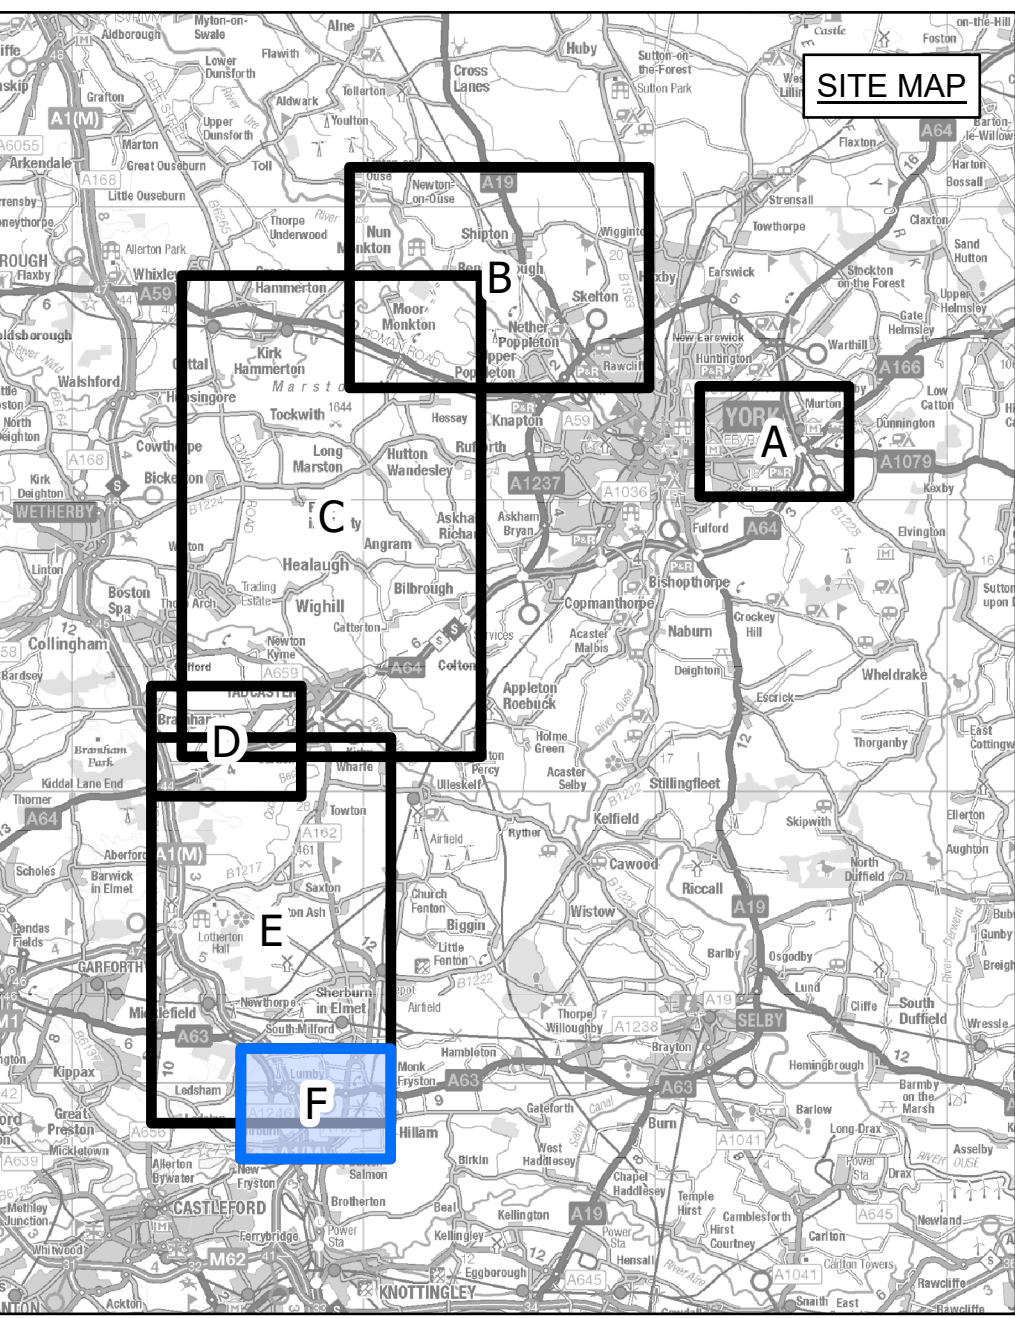

- LEGEND**
- LOCAL AUTHORITY BOUNDARY
 - - - SECTION BOUNDARY
 - ORDER LIMITS
 - SHEET INDEX

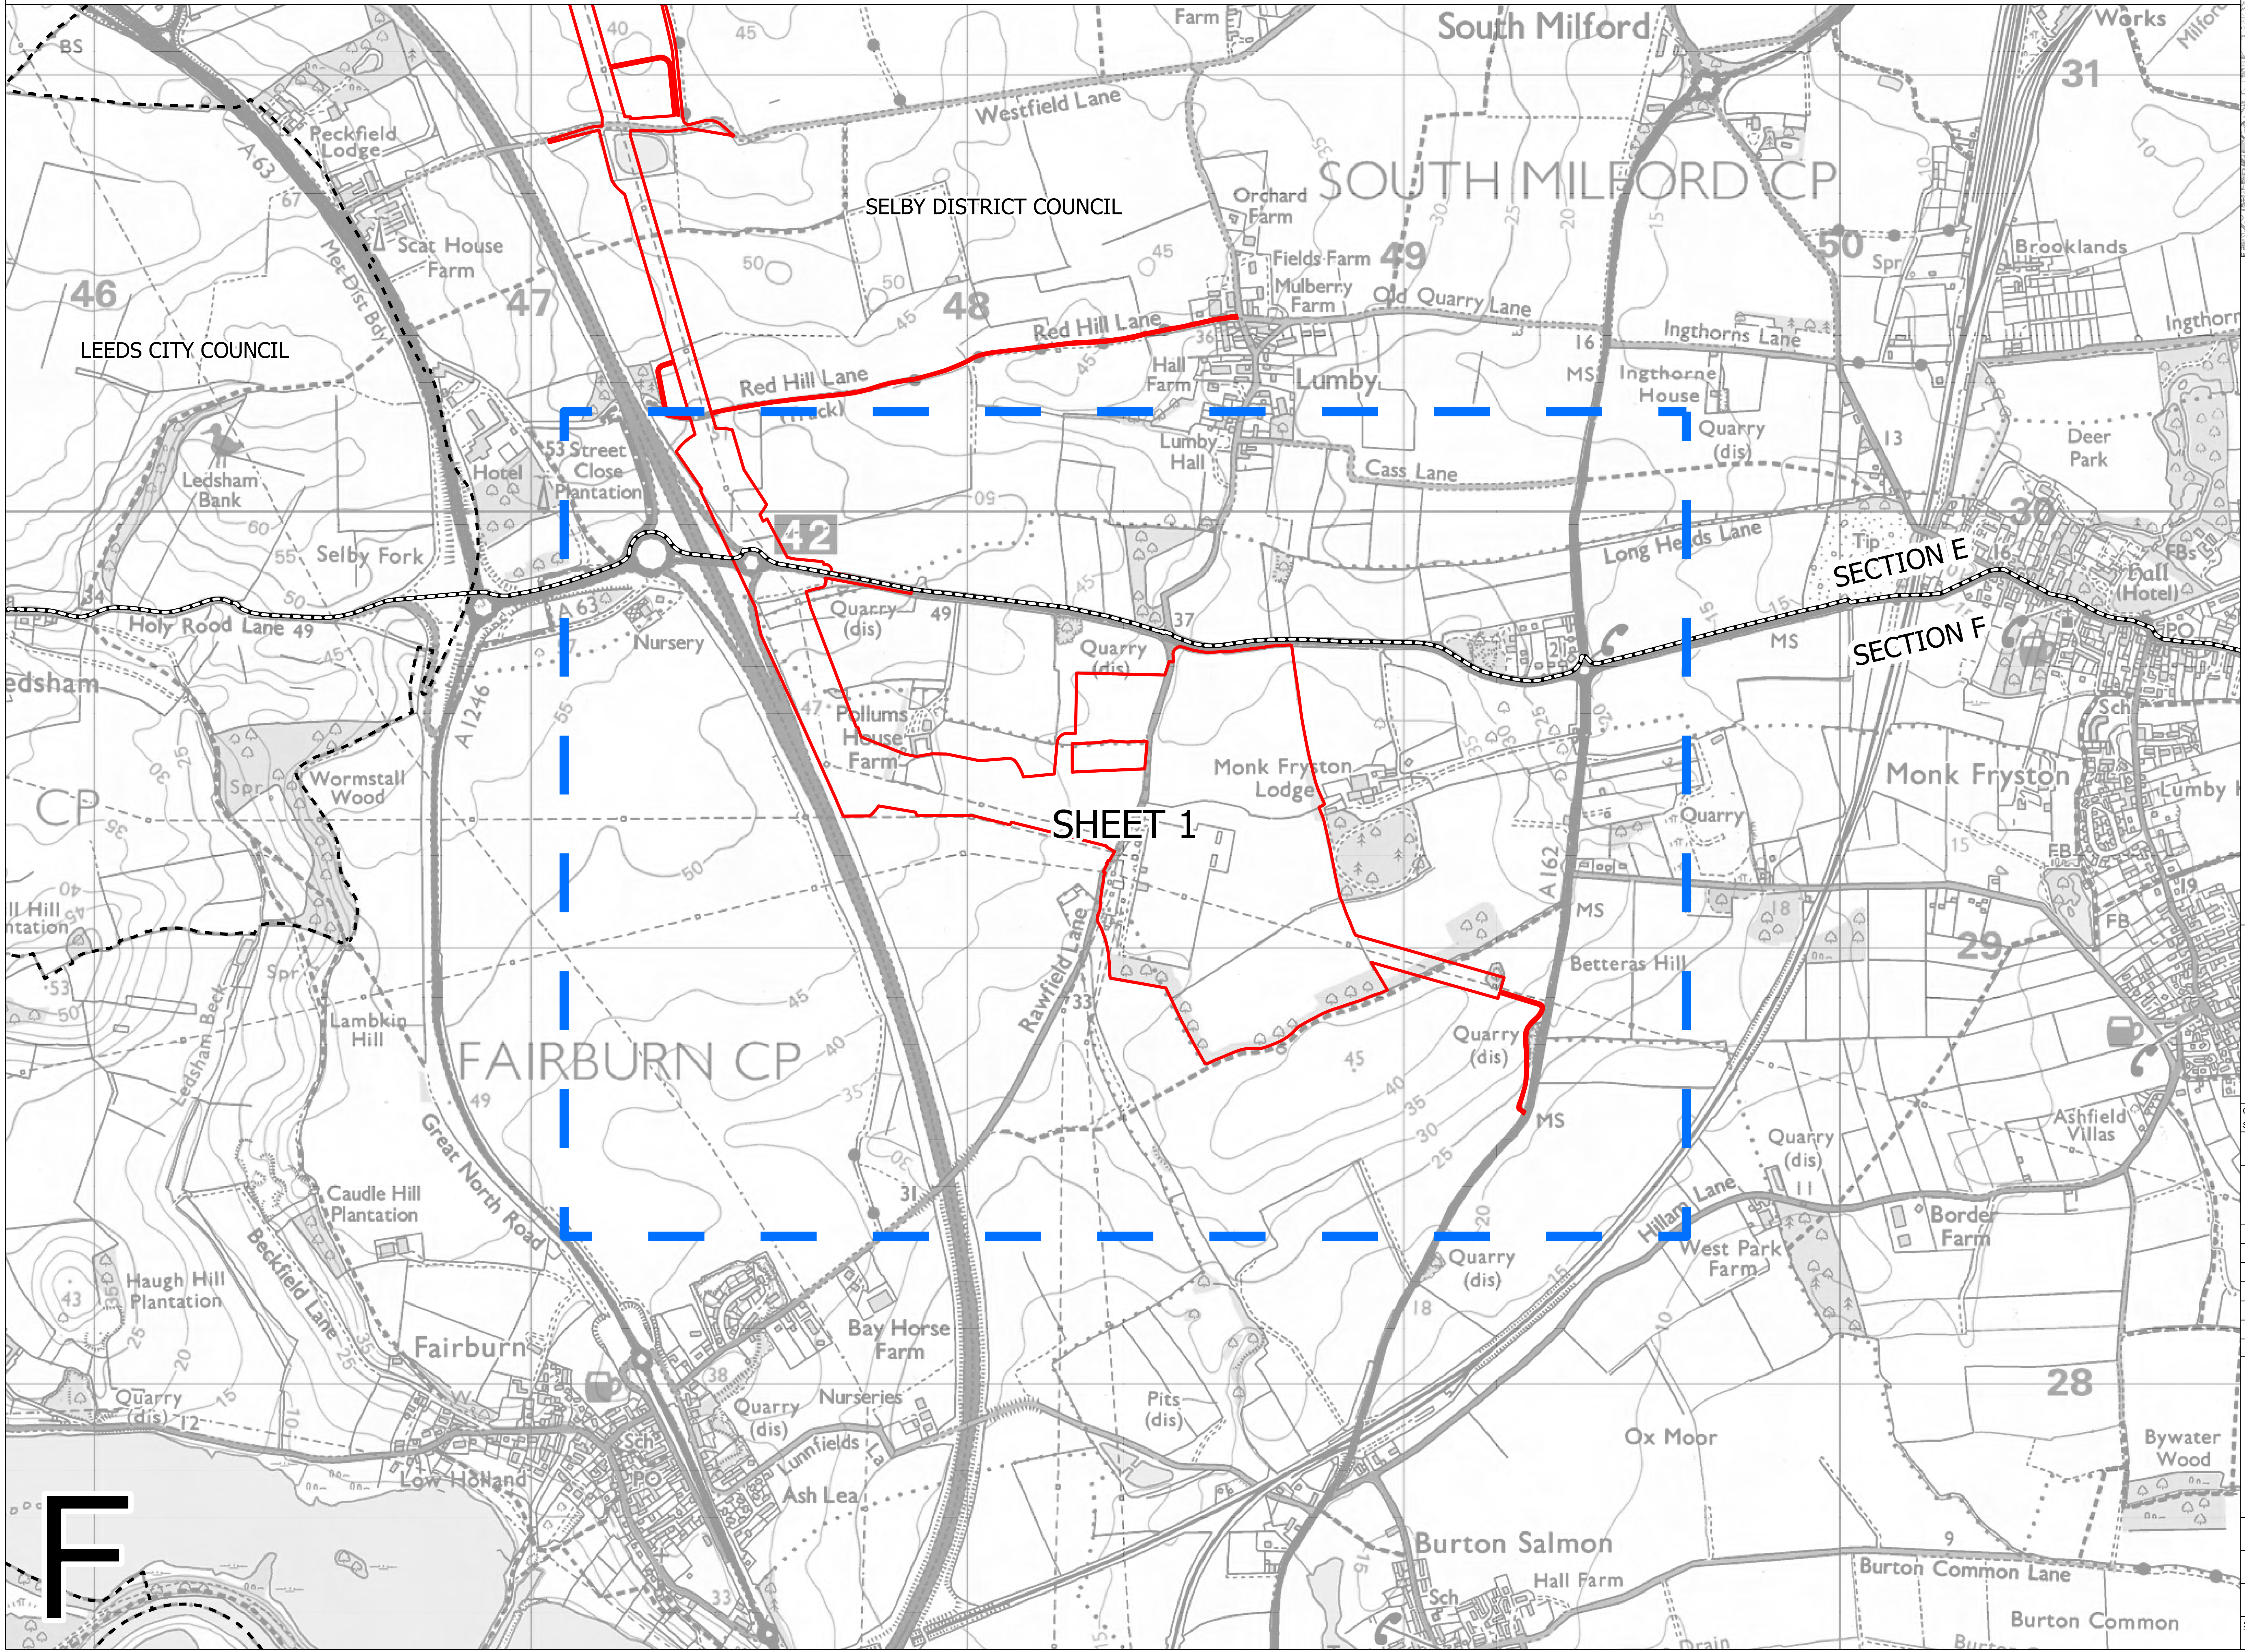

Notes

This drawing is scaled at paper size A0, therefore any prints taken at smaller sizes will affect accuracy of the measurement units and should not be scaled against.

For additional detail on the plan suites, please refer to Document 2.3 Plan Guidance Document, located in Volume 2 of the DCO Application.

The local authorities' boundaries and titles are correct at the time of submission. North Yorkshire County Council and its 7 districts are expected to form a new single council (North Yorkshire Council) on 1 April 2023.

Coordinate System: British National Grid
 Sheet X Centroid Coordinate: 429277 Sheet Y Centroid Coordinate: 448357

BACKGROUND MAPPING INFORMATION HAS BEEN REPRODUCED FROM THE ORDNANCE SURVEY BY PERMISSION OF ORDNANCE SURVEY OF THE CONTROLLER OF HER MAJESTY'S STATIONERY OFFICE. CROWN COPYRIGHT ORDNANCE SURVEY © BLUESKY INTERNATIONAL LTD © NATIONAL GRID ELECTRICITY - 100024241.

| Issue | Date | Remarks | Drawn | Checked | Approved |
|-------|------------|--------------------|-------|---------|----------|
| A | 01/11/2022 | FOR DCO SUBMISSION | JDH | SF | EMD |



Title

NATIONAL GRID
 (YORKSHIRE GREEN ENERGY
 ENABLEMENT PROJECT) ORDER
 WORKS KEY PLAN
 REGULATION 5(2)(j)
 SECTION F, SHEET 1 OF 1

| | |
|---|--------------|
| nationalgrid | |
| Application Number | EN020024 |
| National Grid Drawing Reference DCO_F/NO/KP/01 | |
| Scale | 1:5,000 |
| Sheet Size | A0 |
| Sheet | SHEET 1 OF 1 |
| Issue | A |



NATIONAL GRID (YORKSHIRE GREEN ENERGY ENABLEMENT PROJECT) ORDER
WORKS PLAN
REGULATION 5(2)(j)
SECTION F, SHEET 1 OF 1

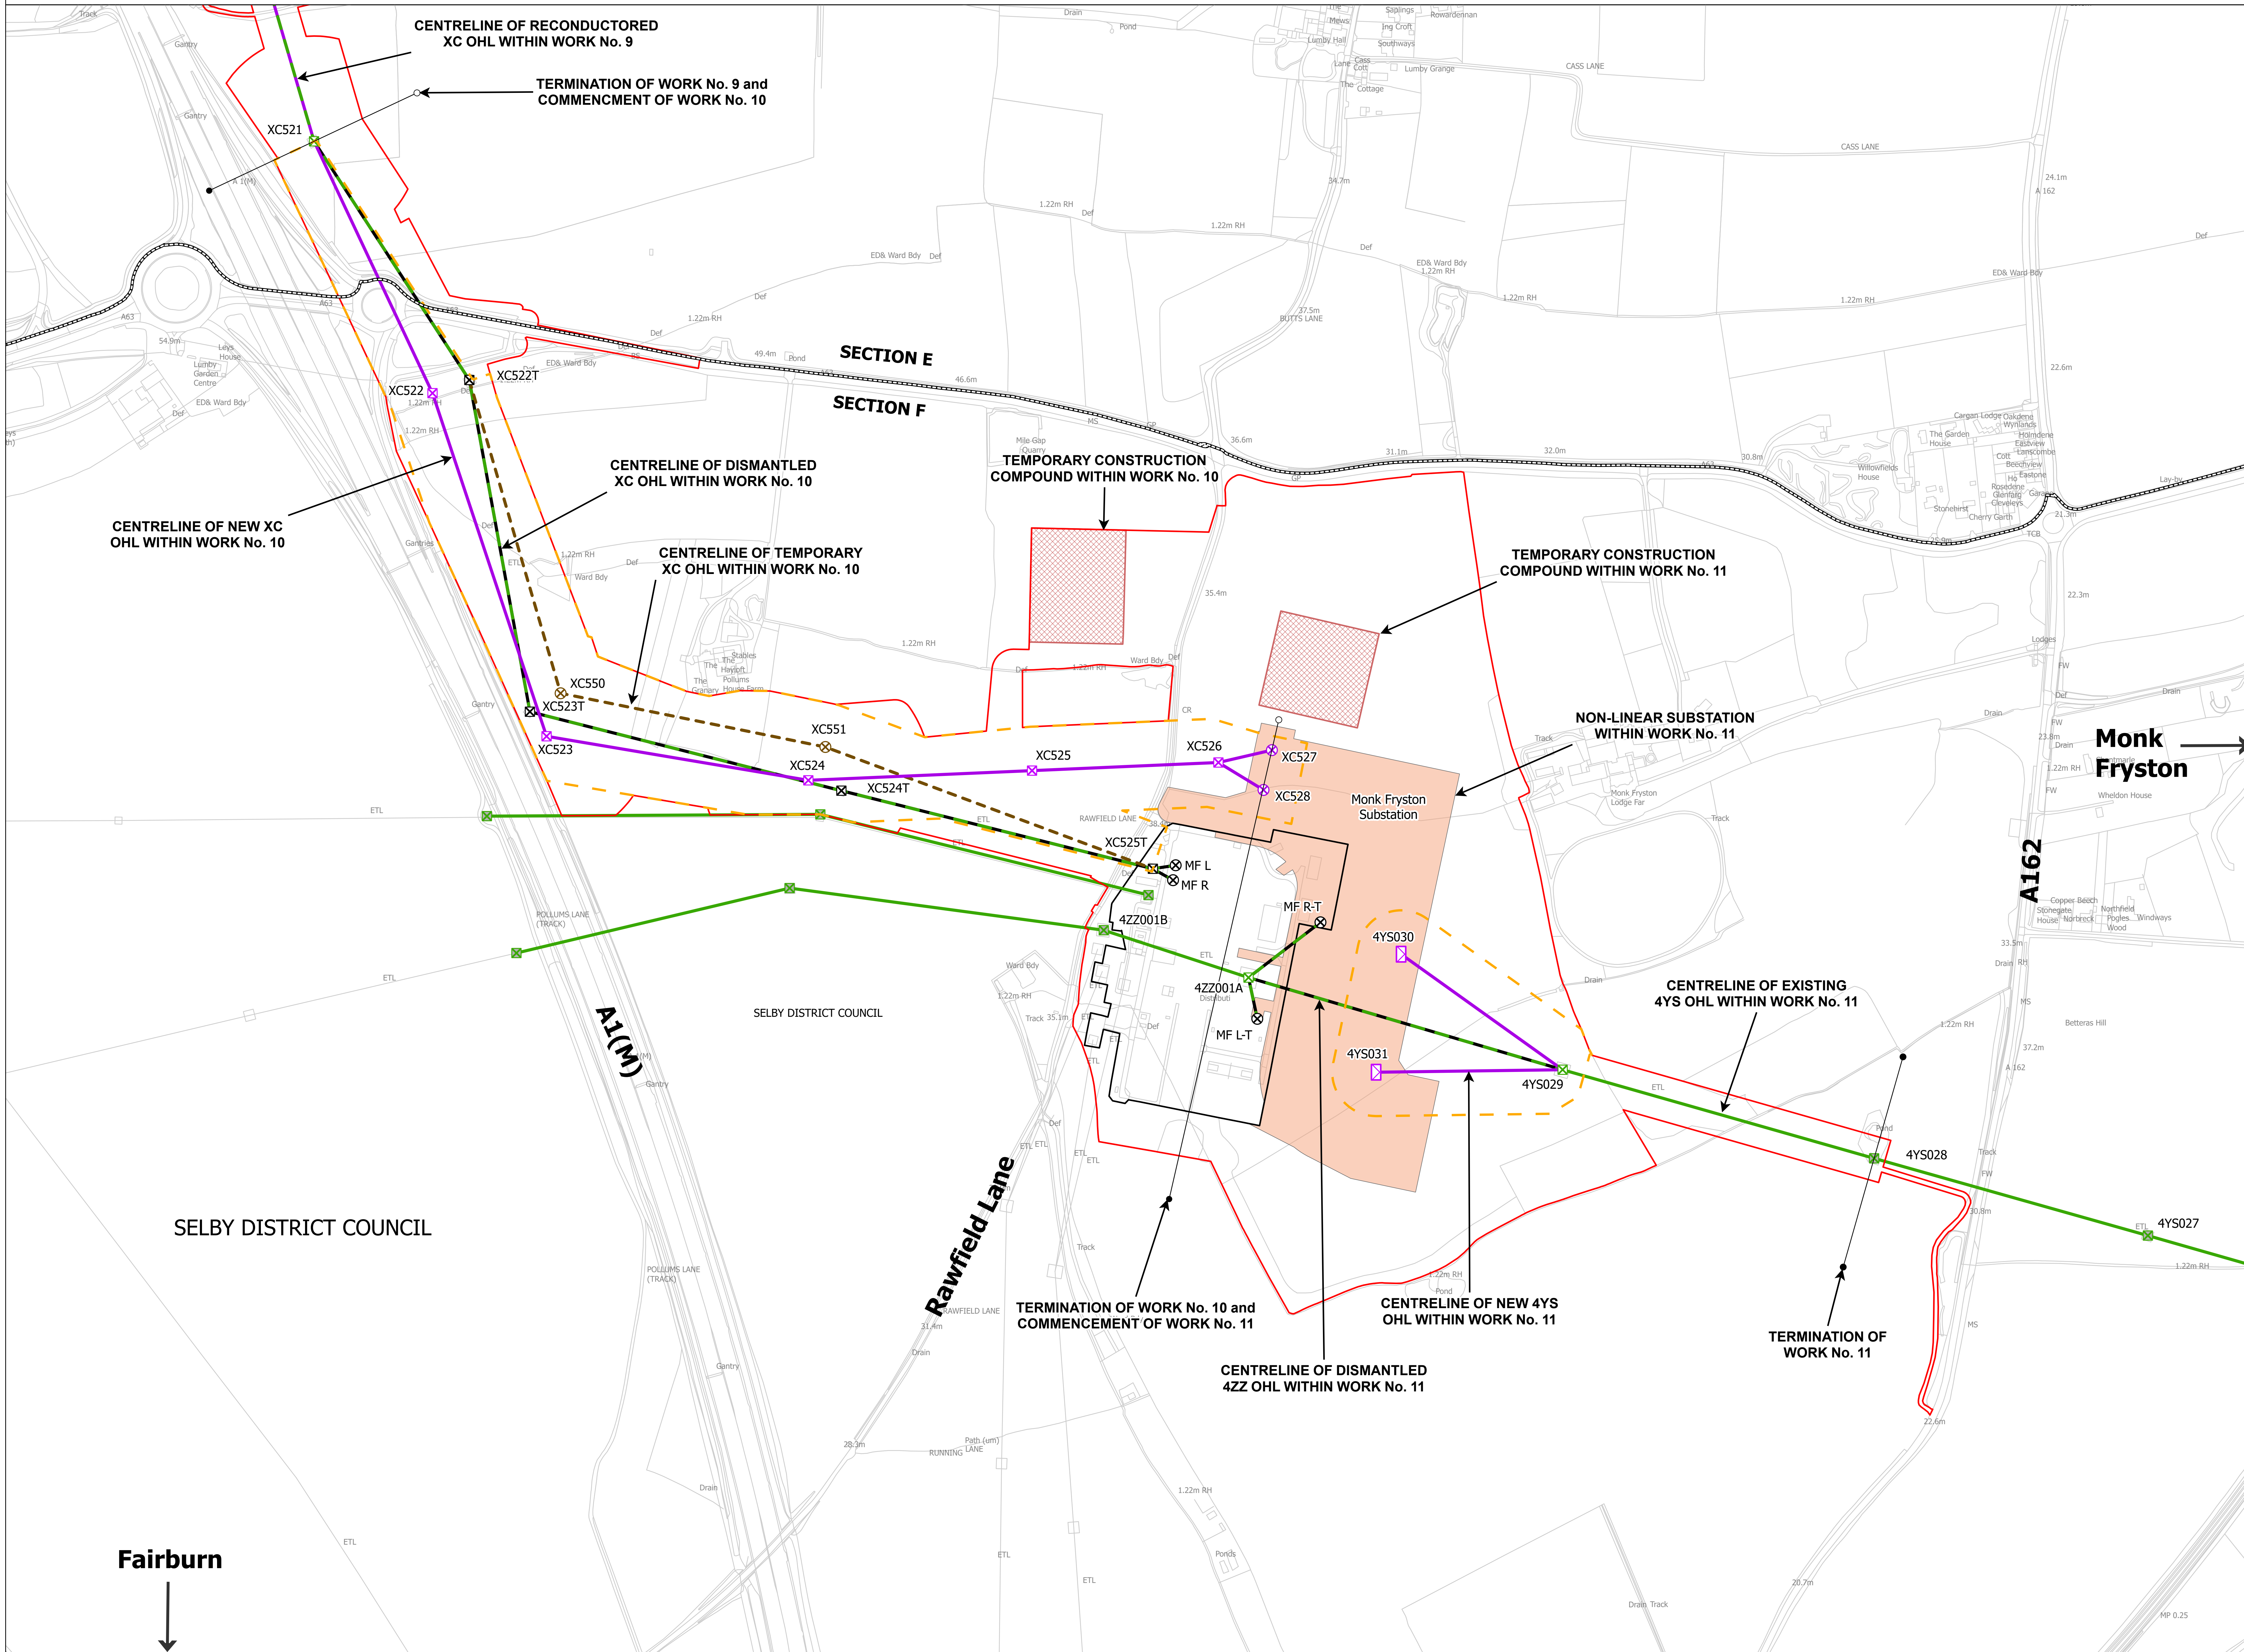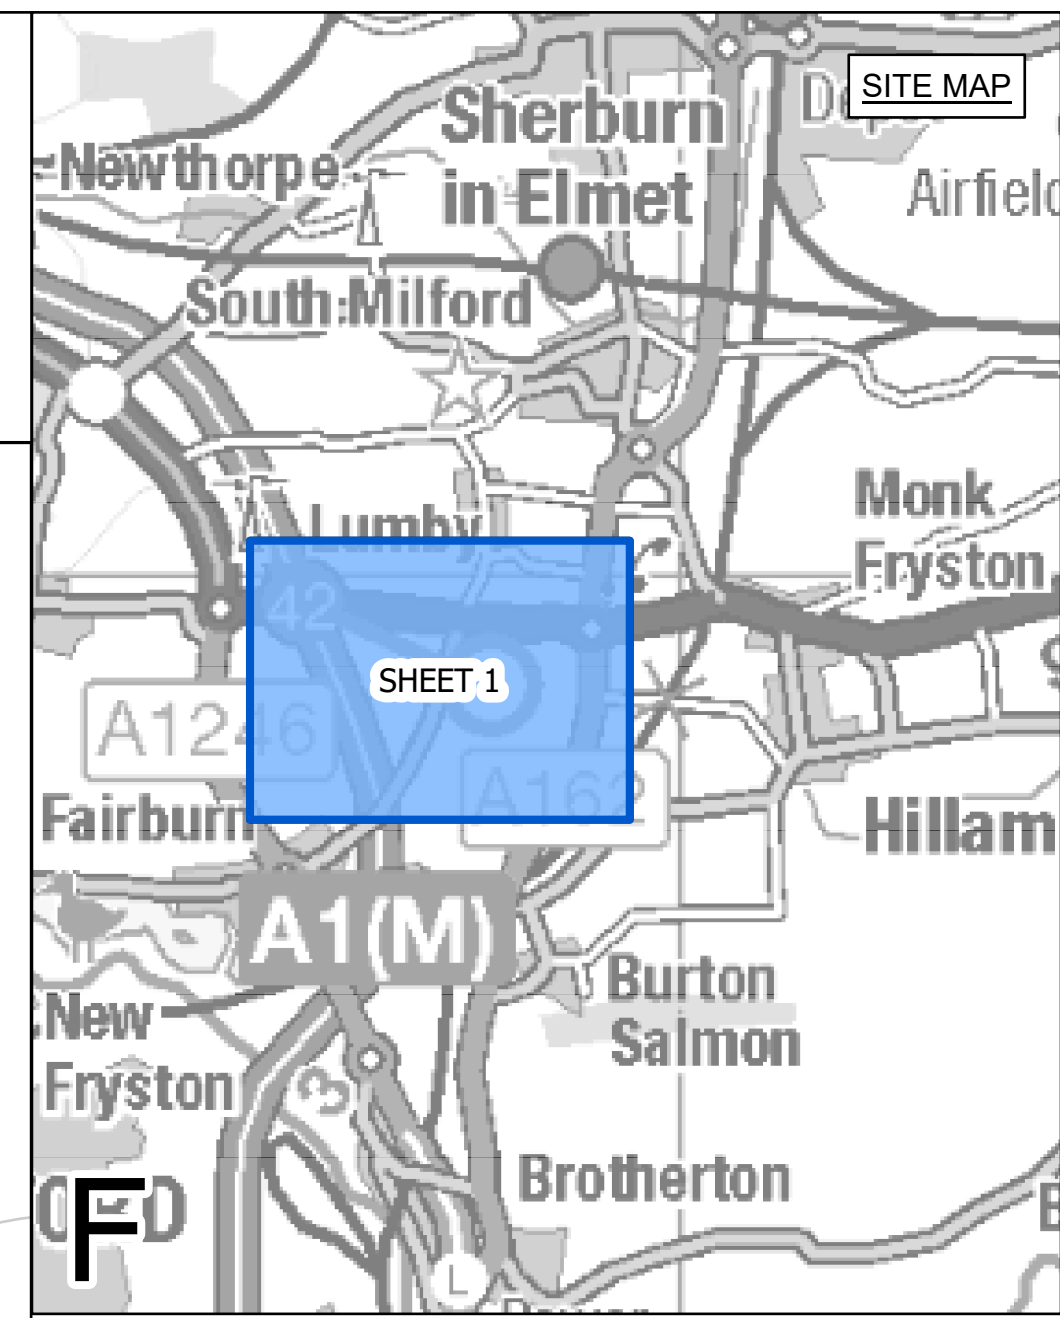

LEGEND

- SECTION BOUNDARY
- TERMINATION AND COMMENCEMENT OF WORKS
- TERMINATION OF WORKS
- ORDER LIMITS
- ORDER LIMITS & LIMITS OF DEVIATION - LINEAR WORKS
- LIMITS OF DEVIATION - LINEAR WORKS
- NON-LINEAR WORK
- ⊗ INDICATIVE NEW LATTICE PYLON
- ⊗ INDICATIVE NEW FULL LINE TENSION GANTRY
- ⊗ INDICATIVE TEMPORARY STRUCTURE
- ⊗ EXISTING LATTICE PYLON - TO BE MODIFIED
- ⊗ EXISTING LATTICE PYLON - NOT AFFECTED
- ⊗ EXISTING LATTICE PYLON - TO BE DISMANTLED
- ⊗ EXISTING GANTRY - TO BE DISMANTLED
- INDICATIVE NEW OVERHEAD LINE (OHL)
- INDICATIVE TEMPORARY OVERHEAD LINE (OHL)
- EXISTING OVERHEAD LINE (OHL) - TO BE RECONDUCTED
- EXISTING OVERHEAD LINE (OHL) - NOT AFFECTED
- EXISTING OVERHEAD LINE (OHL) - TO BE DISMANTLED
- TEMPORARY CONSTRUCTION COMPOUND

Notes
This drawing is scaled at paper size A0, therefore any prints taken at smaller sizes will affect accuracy of the measurement units and should not be scaled against.

For additional detail on the plan suites, please refer to Document 2.3 Plan Guidance Document, located in Volume 2 of the DCO Application.
The local authorities' boundaries and titles are correct at the time of submission. North Yorkshire County Council and its 7 districts are expected to form a new single council (North Yorkshire Council) on 1 April 2023.

Coordinate System: British National Grid
Sheet X Centroid Coordinate: 429284 Sheet Y Centroid Coordinate: 448362



BACKGROUND MAPPING INFORMATION HAS BEEN REPRODUCED FROM THE ORDNANCE SURVEY BY PERMISSION OF ORDNANCE SURVEY OF THE CONTROLLER OF HER MAJESTY'S STATIONERY OFFICE. CROWN COPYRIGHT ORDNANCE SURVEY © BLUESKY INTERNATIONAL LTD © NATIONAL GRID ELECTRICITY - 100024241.

| Issue | Date | Remarks | Drawn | Checked | Approved |
|-------|------------|--------------------|-------|---------|----------|
| B | 05/04/2023 | FOR DEADLINE ONE | MTH | SF | EMD |
| A | 01/11/2022 | FOR DCO SUBMISSION | JDH | SF | EMD |

Title
**NATIONAL GRID
(YORKSHIRE GREEN ENERGY ENABLEMENT PROJECT) ORDER
WORKS PLAN
REGULATION 5(2)(j)
SECTION F, SHEET 1 OF 1**

| | | | |
|---|------------|--------------|-------|
| nationalgrid | | | |
| Application Number | EN020024 | | |
| National Grid Drawing Reference DCO_F/WO/PS/01 | | | |
| Scale | Sheet Size | Sheet | Issue |
| 1:2,500 | A0 | SHEET 1 OF 1 | B |