

# MORGAN AND MORECAMBE OFFSHORE WIND FARMS: TRANSMISSION ASSETS

Works Plans - Onshore and Intertidal - Part 1 of 2

September 2024  
Rev: F01

MOR001-FLO-CON-ENV-PLN-0031  
MRCNS-J3303-JVW-10012

PINS Reference: EN020028  
APFP Regulations: 5(2)(j)  
Document reference: B8

<b>Document status</b>					
<b>Version</b>	<b>Purpose of document</b>	<b>Approved by</b>	<b>Date</b>	<b>Approved by</b>	<b>Date</b>
F01	For issue	AS	September 2024	IM	September 2024



**Prepared by:**

**Morgan Offshore Wind Project Limited,  
Morecambe Offshore Windfarm Ltd**

**Prepared for:**

**Morgan Offshore Wind Project Limited,  
Morecambe Offshore Windfarm Ltd**




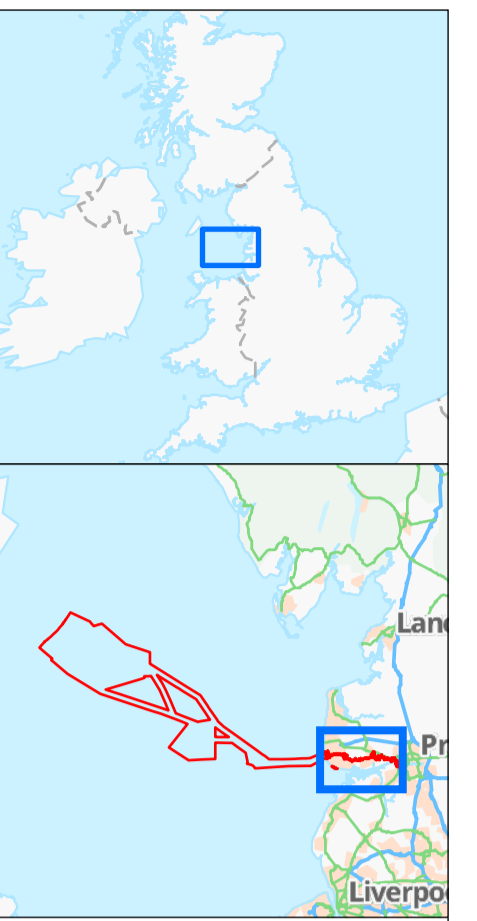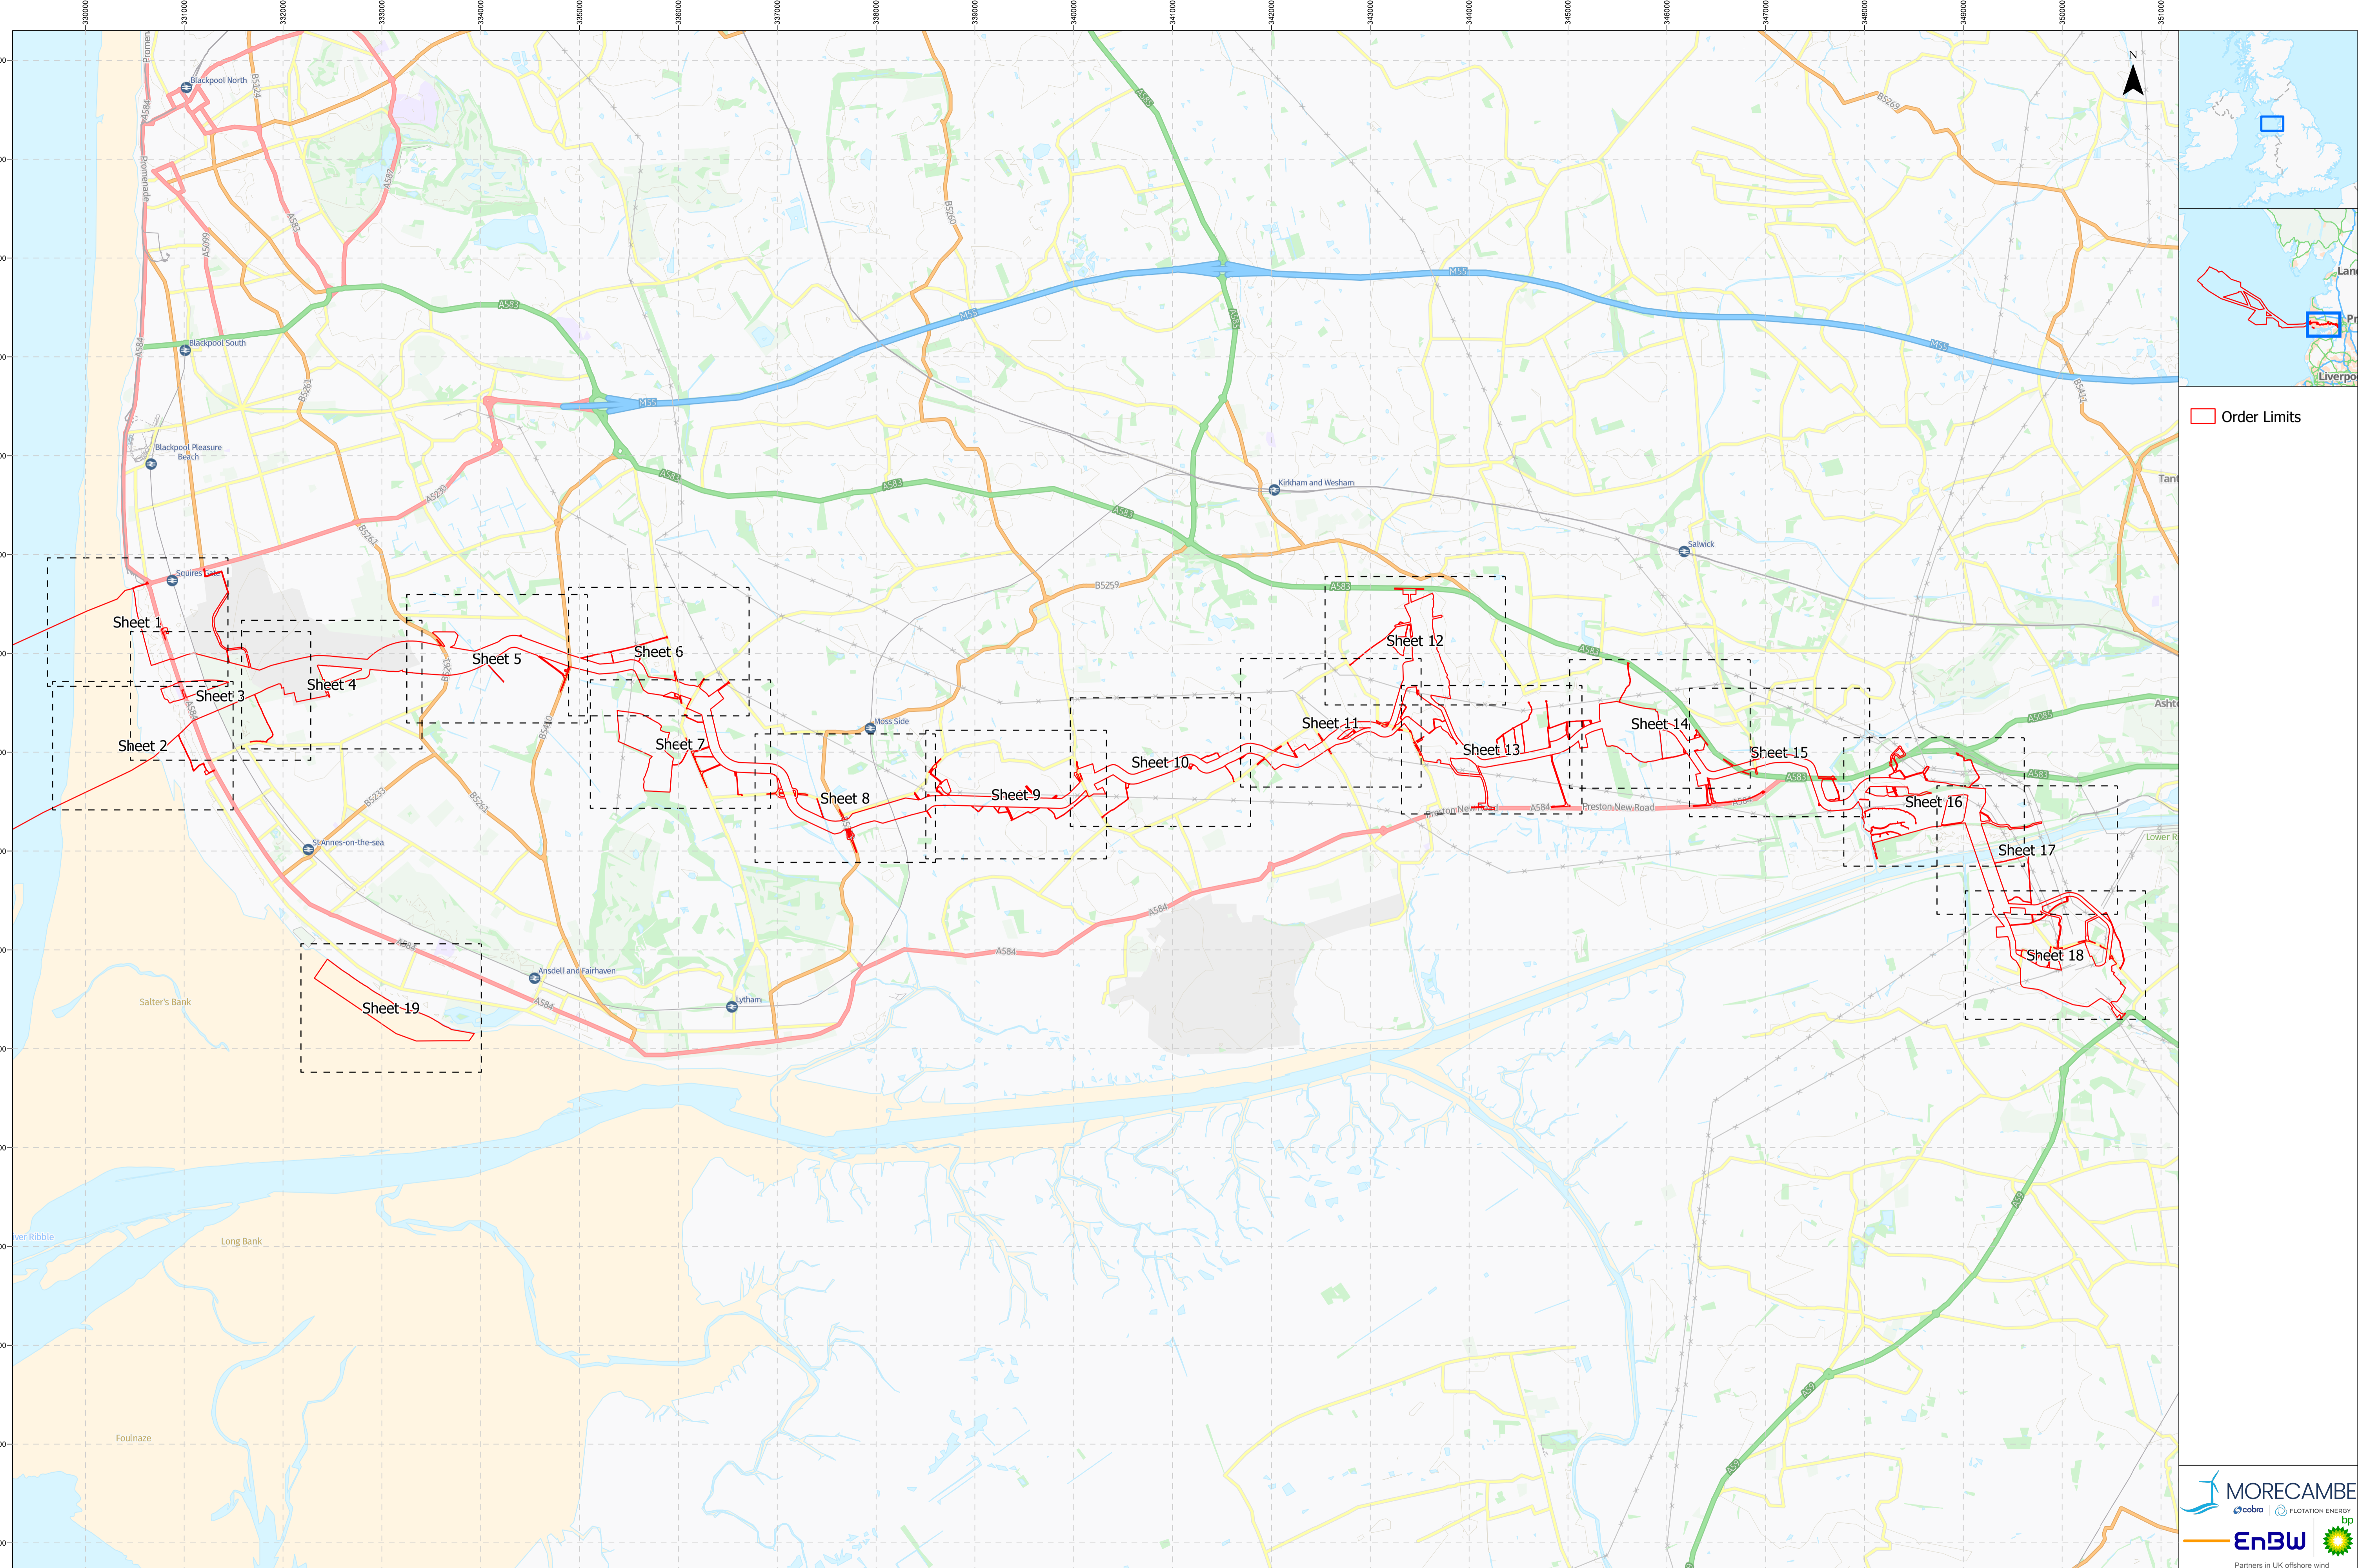

Order Limits

**Project Name:**  
MORGAN AND MORECAMBE OFFSHORE WIND FARMS:  
TRANSMISSION ASSETS

**Drawing Title:**  
Intertidal and Onshore Works Plan - Index  
AFPF Regulation: 5(2)(k)  
Document Reference: B8

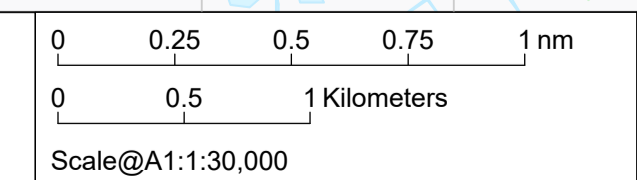

**Geodetic Information:**  
Datum: OSGB 1936  
Projection: British National Grid

**Data Sources:** BP, Ordnance Survey  
Based Upon The Ordnance Survey Map With The Sanction Of The  
Controller Of HM Stationery Office. Crown Copyright Reserved. © OS  
Licence No. 100042124



**Service Layer Credits:** GB Cartographic Local Names:  
Contains OS data © Crown Copyright and database right  
2022  
Contains data from OS Zoomstack

VER	DATE	DETAILS	AUTH	CHK	APPRV
01	20/09/24	Final at DCO Submission	HAH	LM	AS

**Drawing Number:**  
BP-GBR-MORG-REG-0176






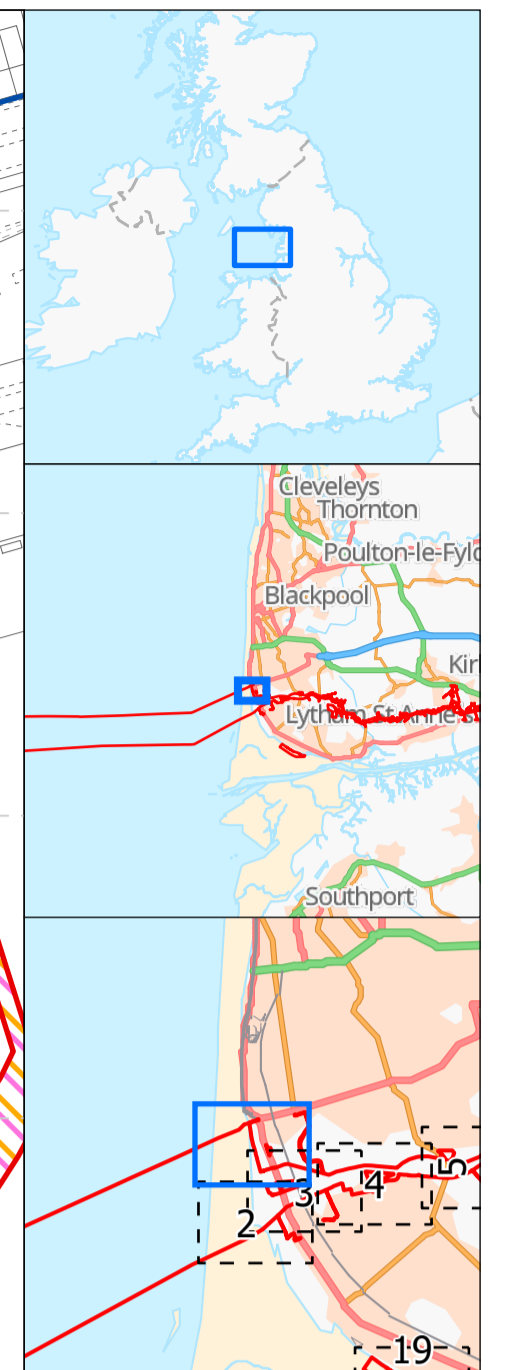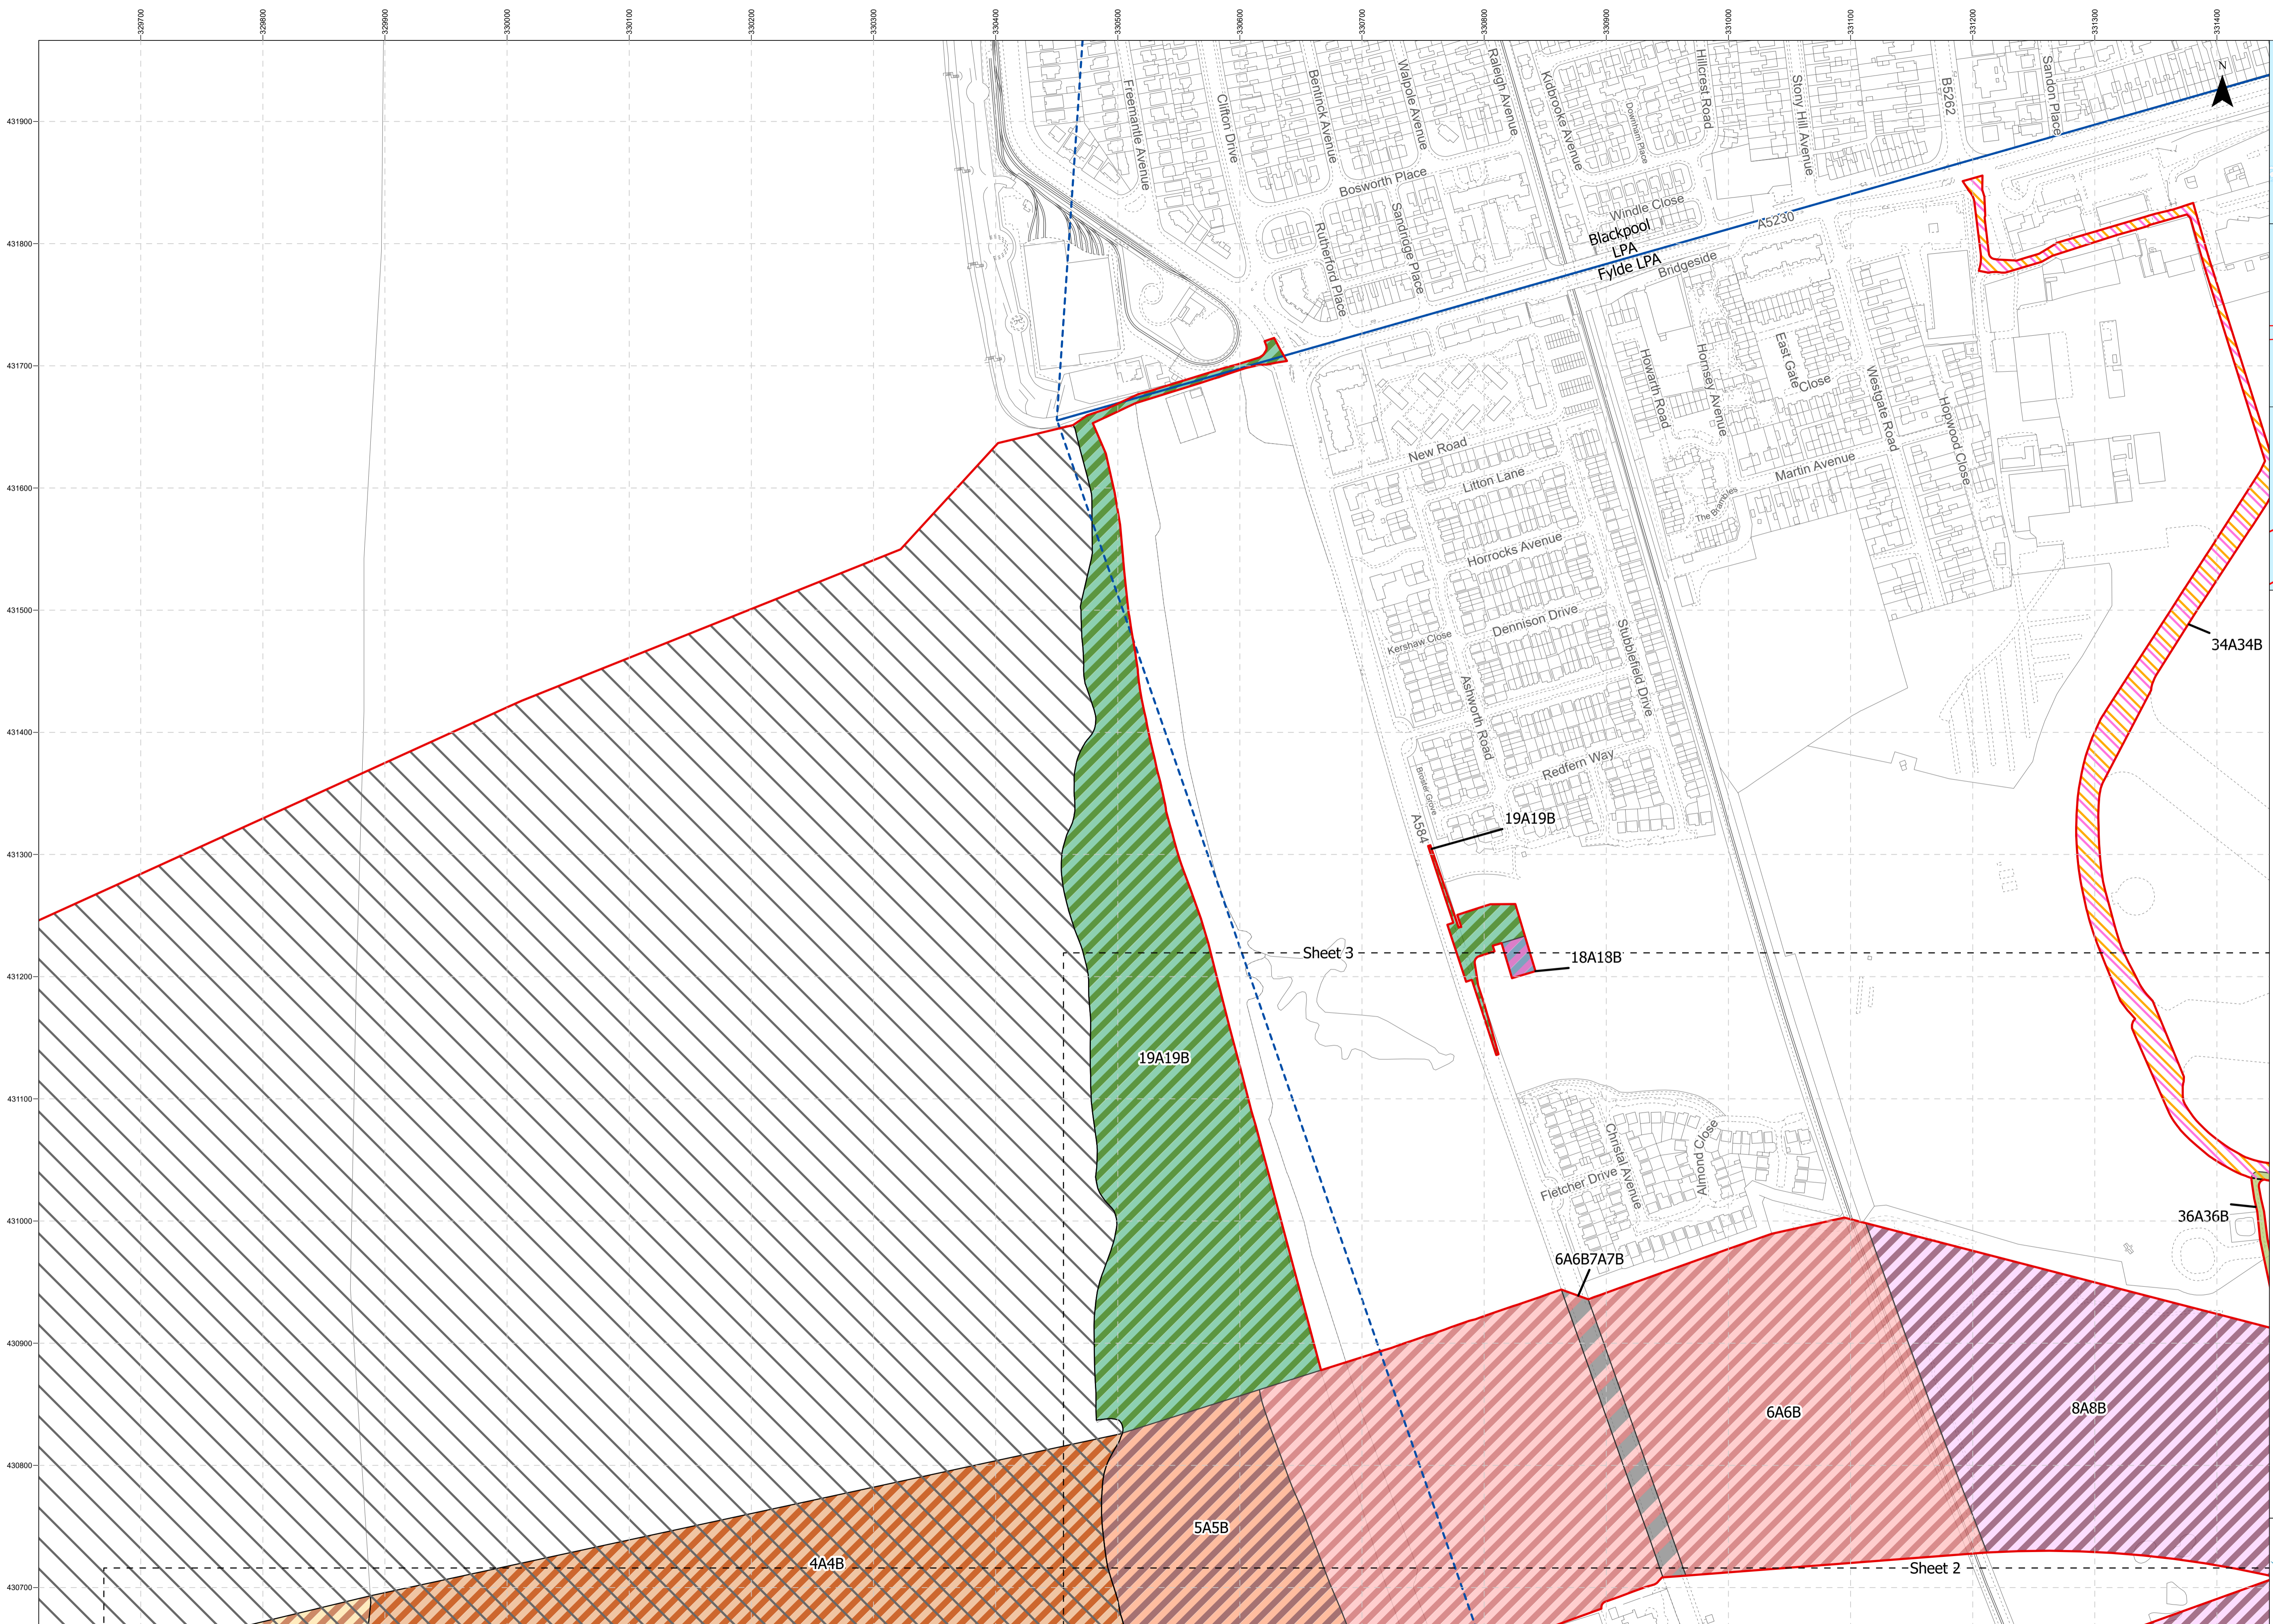

- Adjacent Sheets
- Order Limits
- Local Planning Authority Boundary
- 2A2B
- 3A3B
- 4A4B
- 5A5B
- 6A6B
- 6A6B7A7B
- 8A8B
- 18A18B
- 19A19B
- 36A36B
- 34A34B

**Project Name:**  
MORGAN AND MORECAMBE OFFSHORE WIND FARMS:  
TRANSMISSION ASSETS

**Drawing Title:**  
Intertidal and Onshore Works Plan - Sheet 1 of 19  
AFPP Regulation: 5(2)(k)  
Document Reference: B8

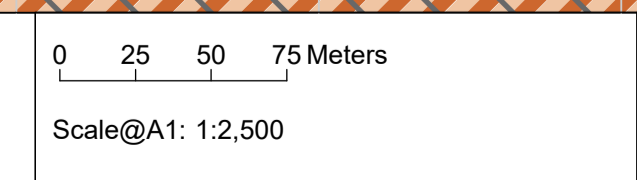

**Geodetic Information:**  
Datum: OSGB 1936  
Projection: British National Grid

**Data Sources:** BP, Ordnance Survey  
Based Upon The Ordnance Survey Map With The Sanction Of The  
Controller Of HM Stationery Office. Crown Copyright Reserved. © OS  
Licence No. 100042124



**Service Layer Credits:** GB Cartographic Local Names:  
Contains OS data © Crown Copyright and database right  
2022  
Contains data from OS Zoomstack

VER	DATE	DETAILS	AUTH	CHK	APPRV
01	20/09/24	Final at DCO Submission	HAH	LM	AS



**Drawing Number:**  
BP-GBR-MORG-REG-0176





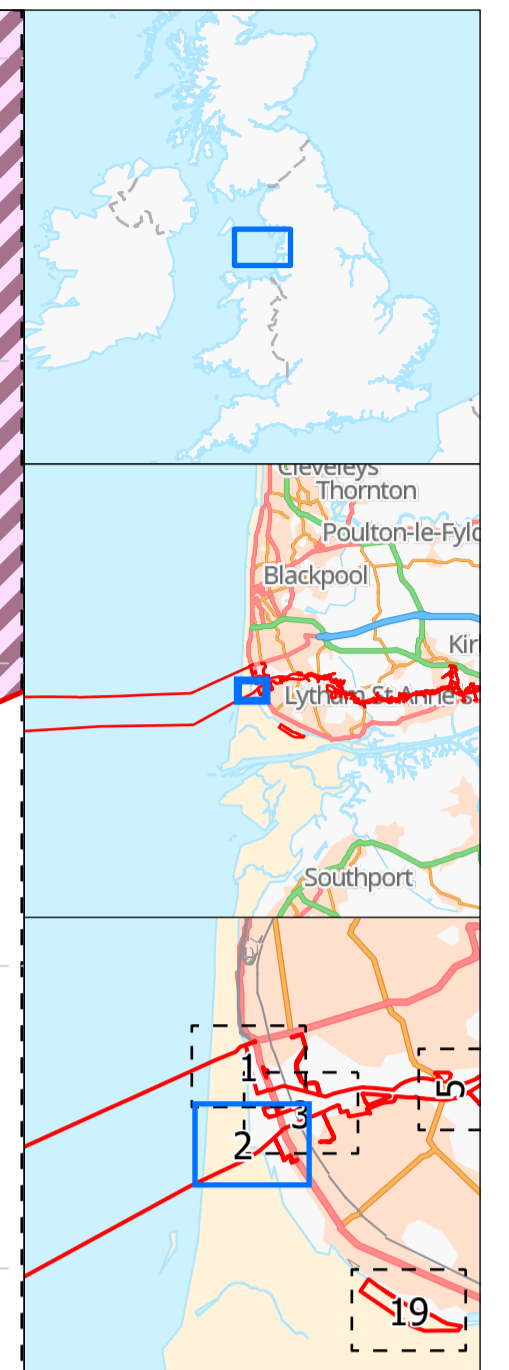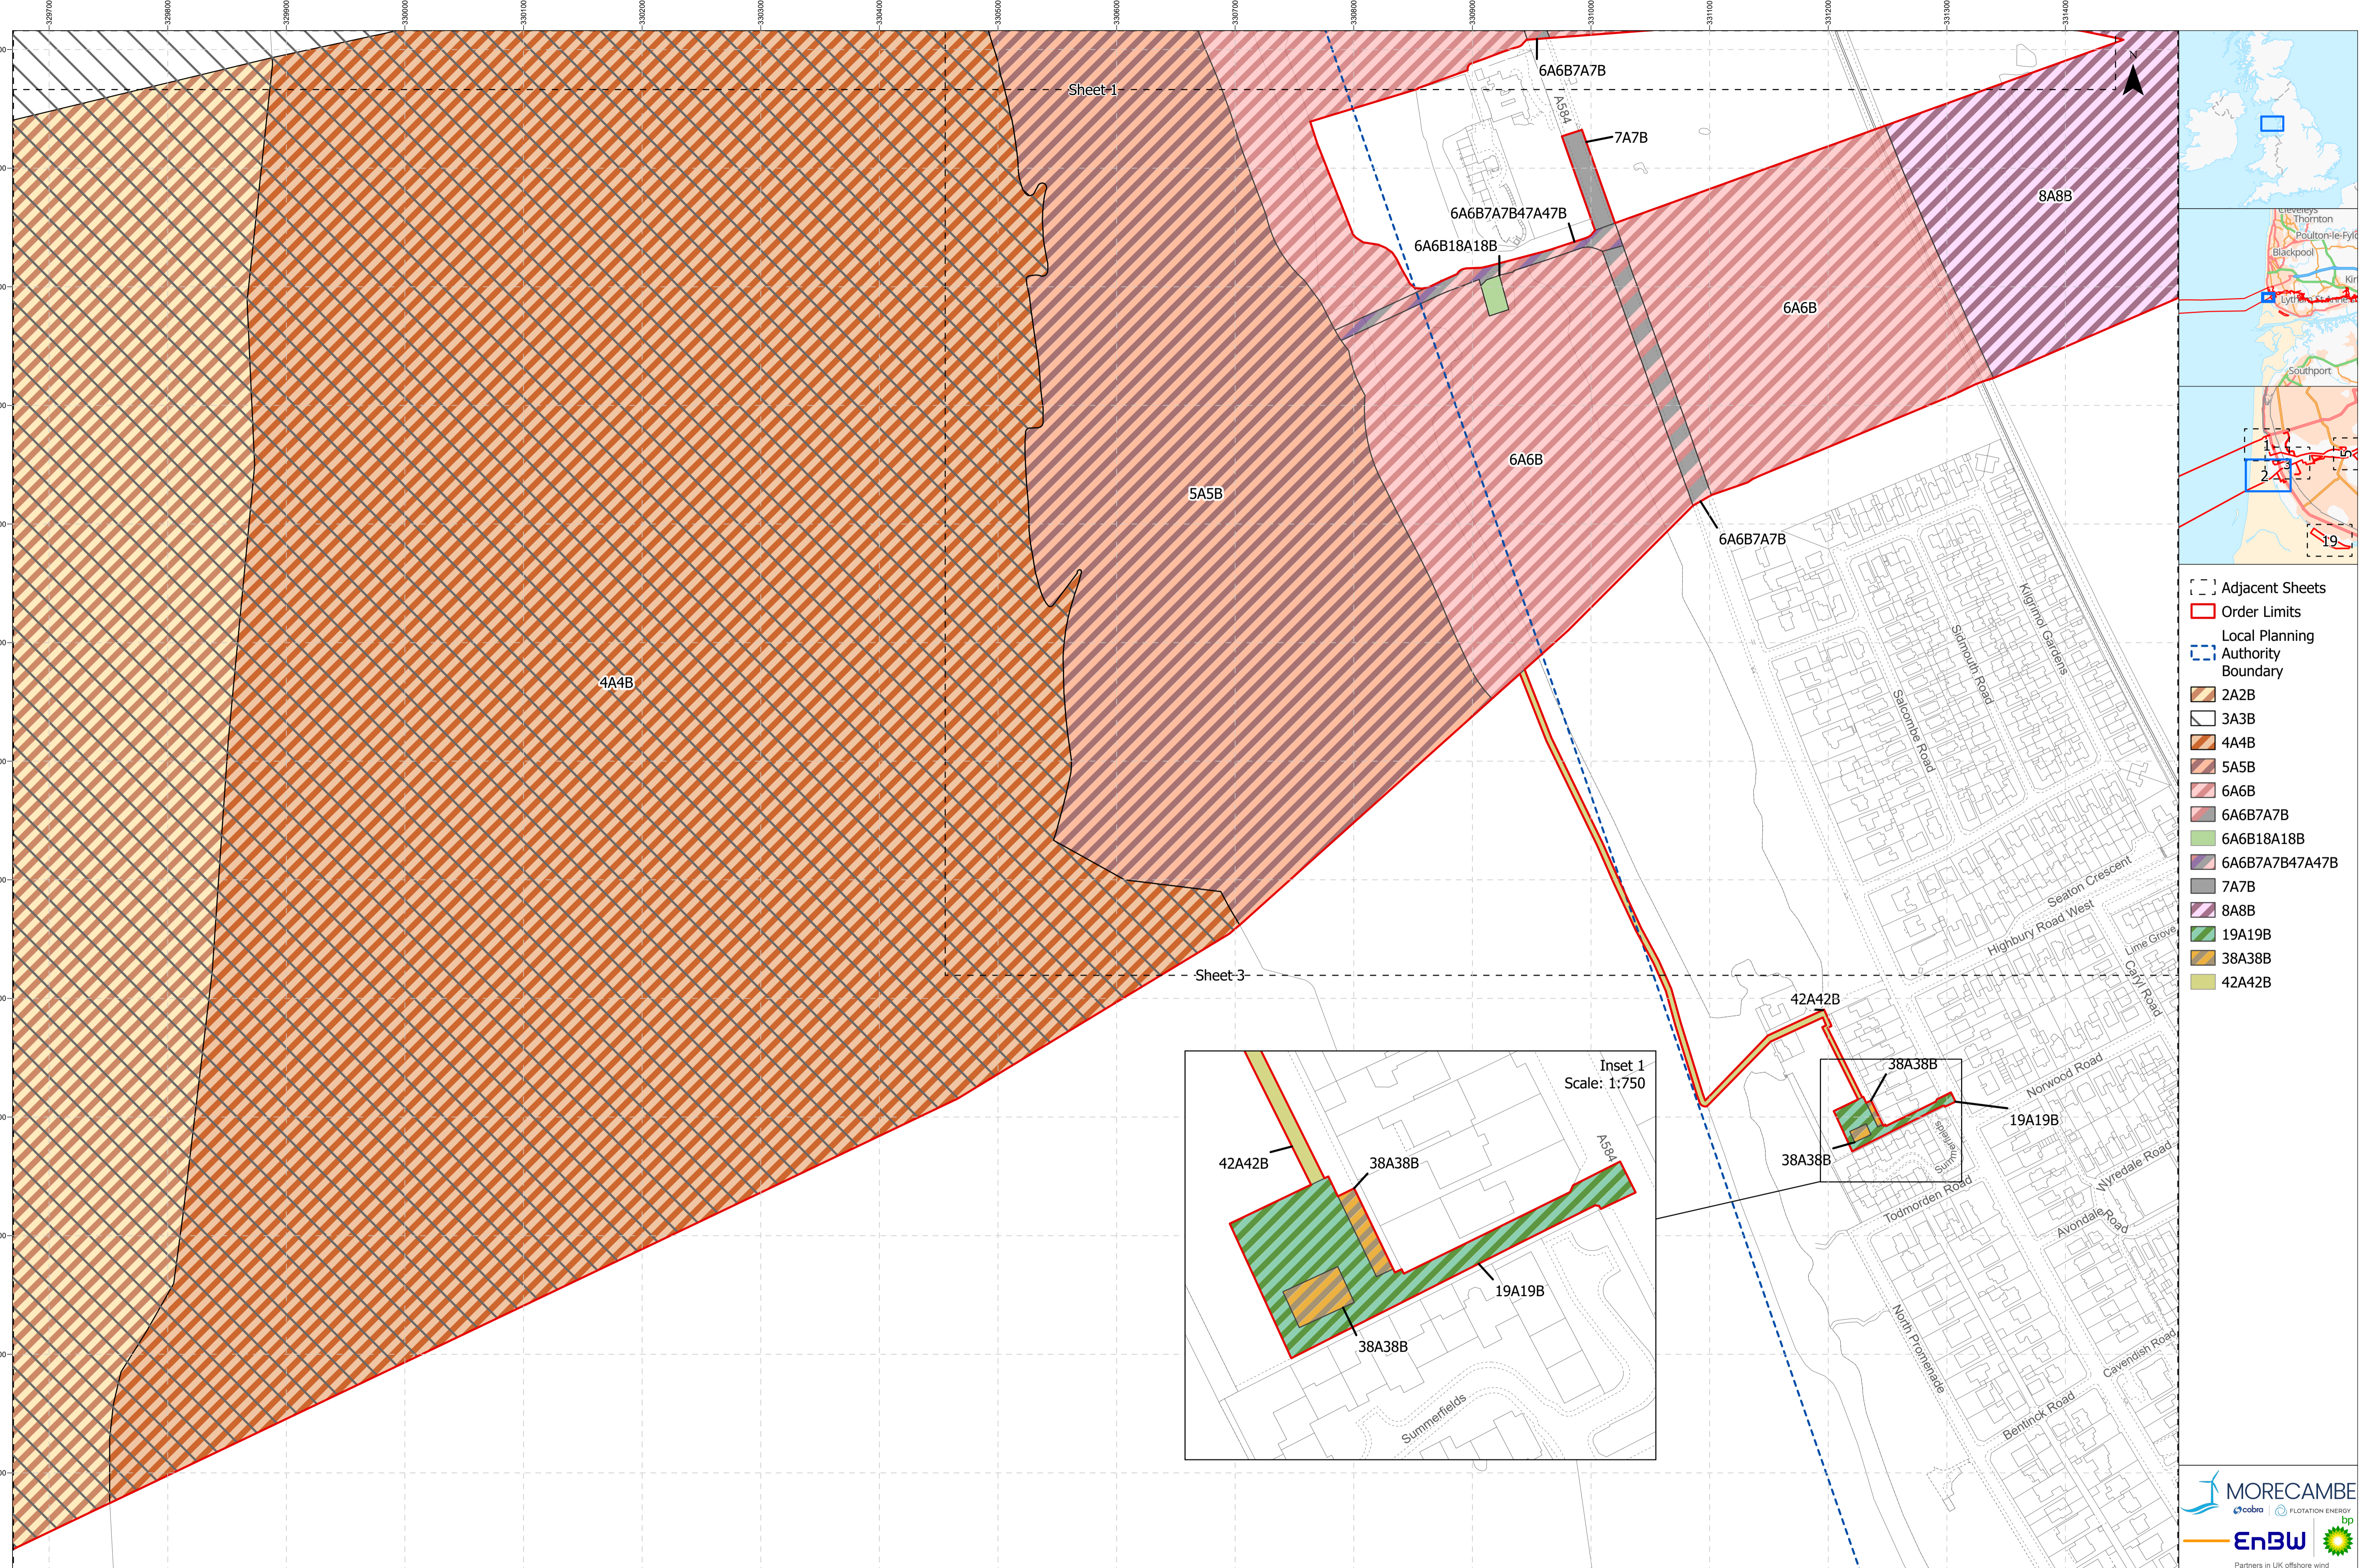

- Adjacent Sheets
- Order Limits
- Local Planning Authority Boundary
- 2A2B
- 3A3B
- 4A4B
- 5A5B
- 6A6B
- 6A6B7A7B
- 6A6B18A18B
- 6A6B7A7B47A47B
- 7A7B
- 8A8B
- 19A19B
- 38A38B
- 42A42B

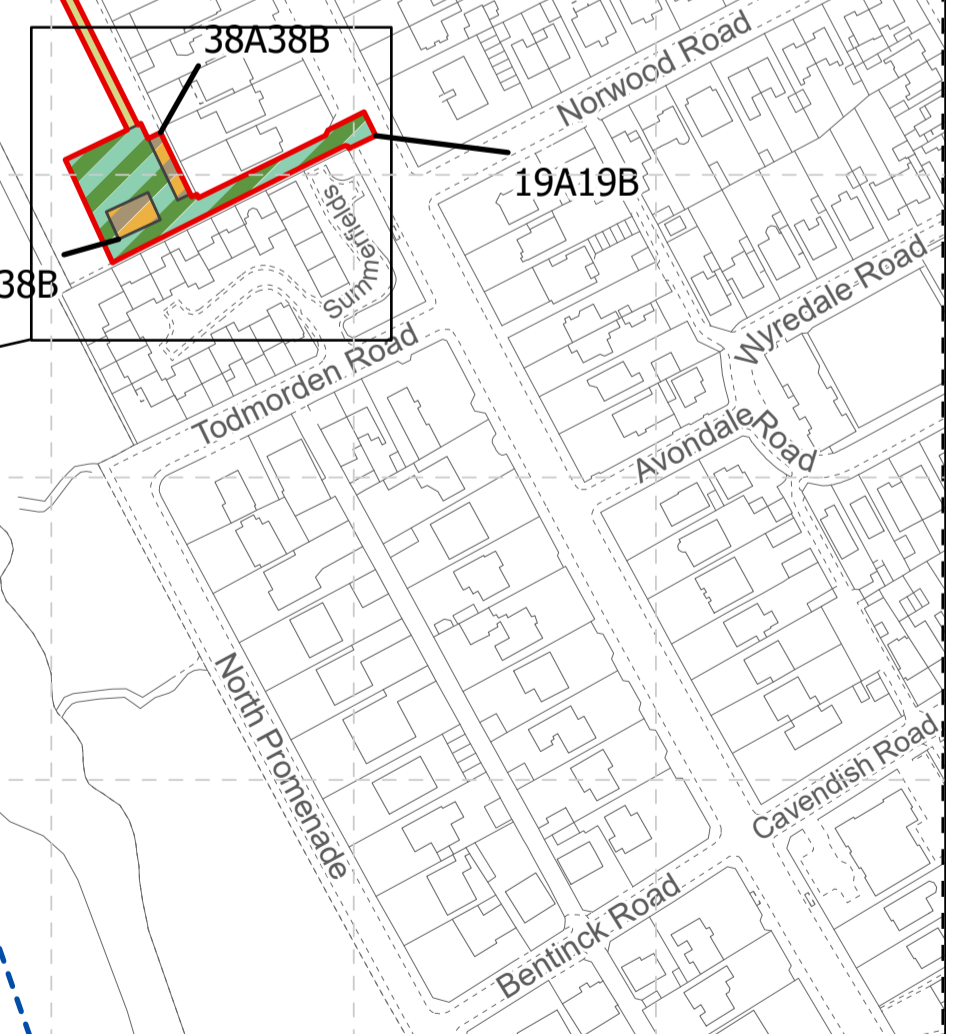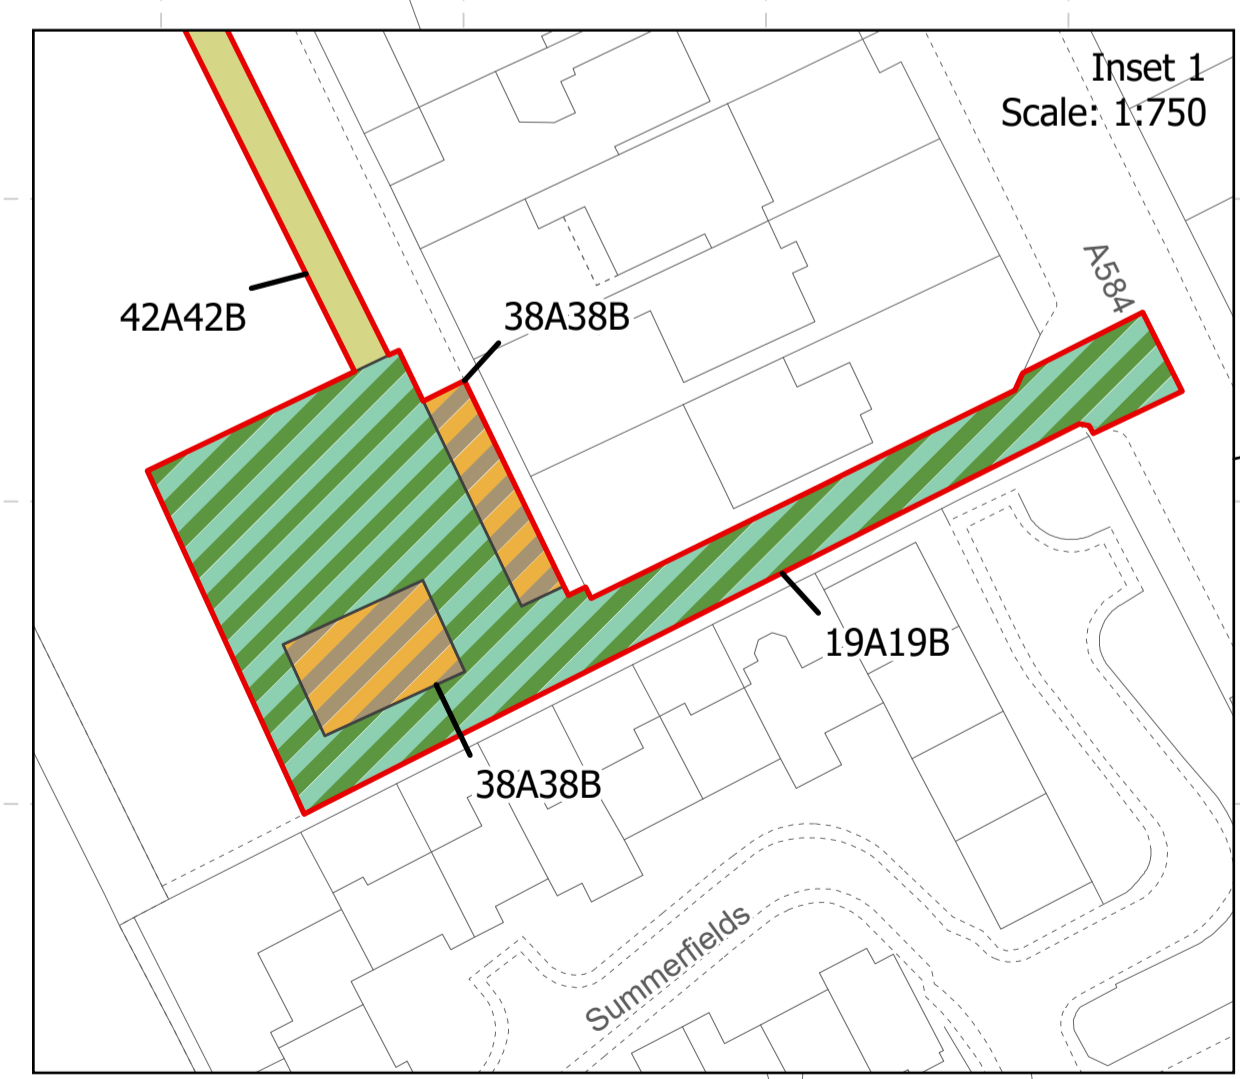

**Project Name:**  
MORGAN AND MORECAMBE OFFSHORE WIND FARMS:  
TRANSMISSION ASSETS

**Drawing Title:**  
Intertidal and Onshore Works Plan - Sheet 2 of 19  
AFPP Regulation: 5(2)(k)  
Document Reference: B8

0 25 50 75 Meters  
Scale@A1: 1:2,500

**Geodetic Information:**  
Datum: OSGB 1936  
Projection: British National Grid


**Data Sources:**BP, Ordnance Survey  
Based Upon The Ordnance Survey Map With The Sanction Of The  
Controller Of HM Stationery Office. Crown Copyright Reserved. © OS  
Licence No. 100042124

**Service Layer Credits:** GB Cartographic Local Names:  
Contains OS data © Crown Copyright and database right  
2022  
Contains data from OS Zoomstack

VER	DATE	DETAILS	AUTH	CHK	APPRV
01	20/09/24	Final at DCO Submission	HAH	LM	AS

**Drawing Number:**  
BP-GBR-MORG-REG-0175



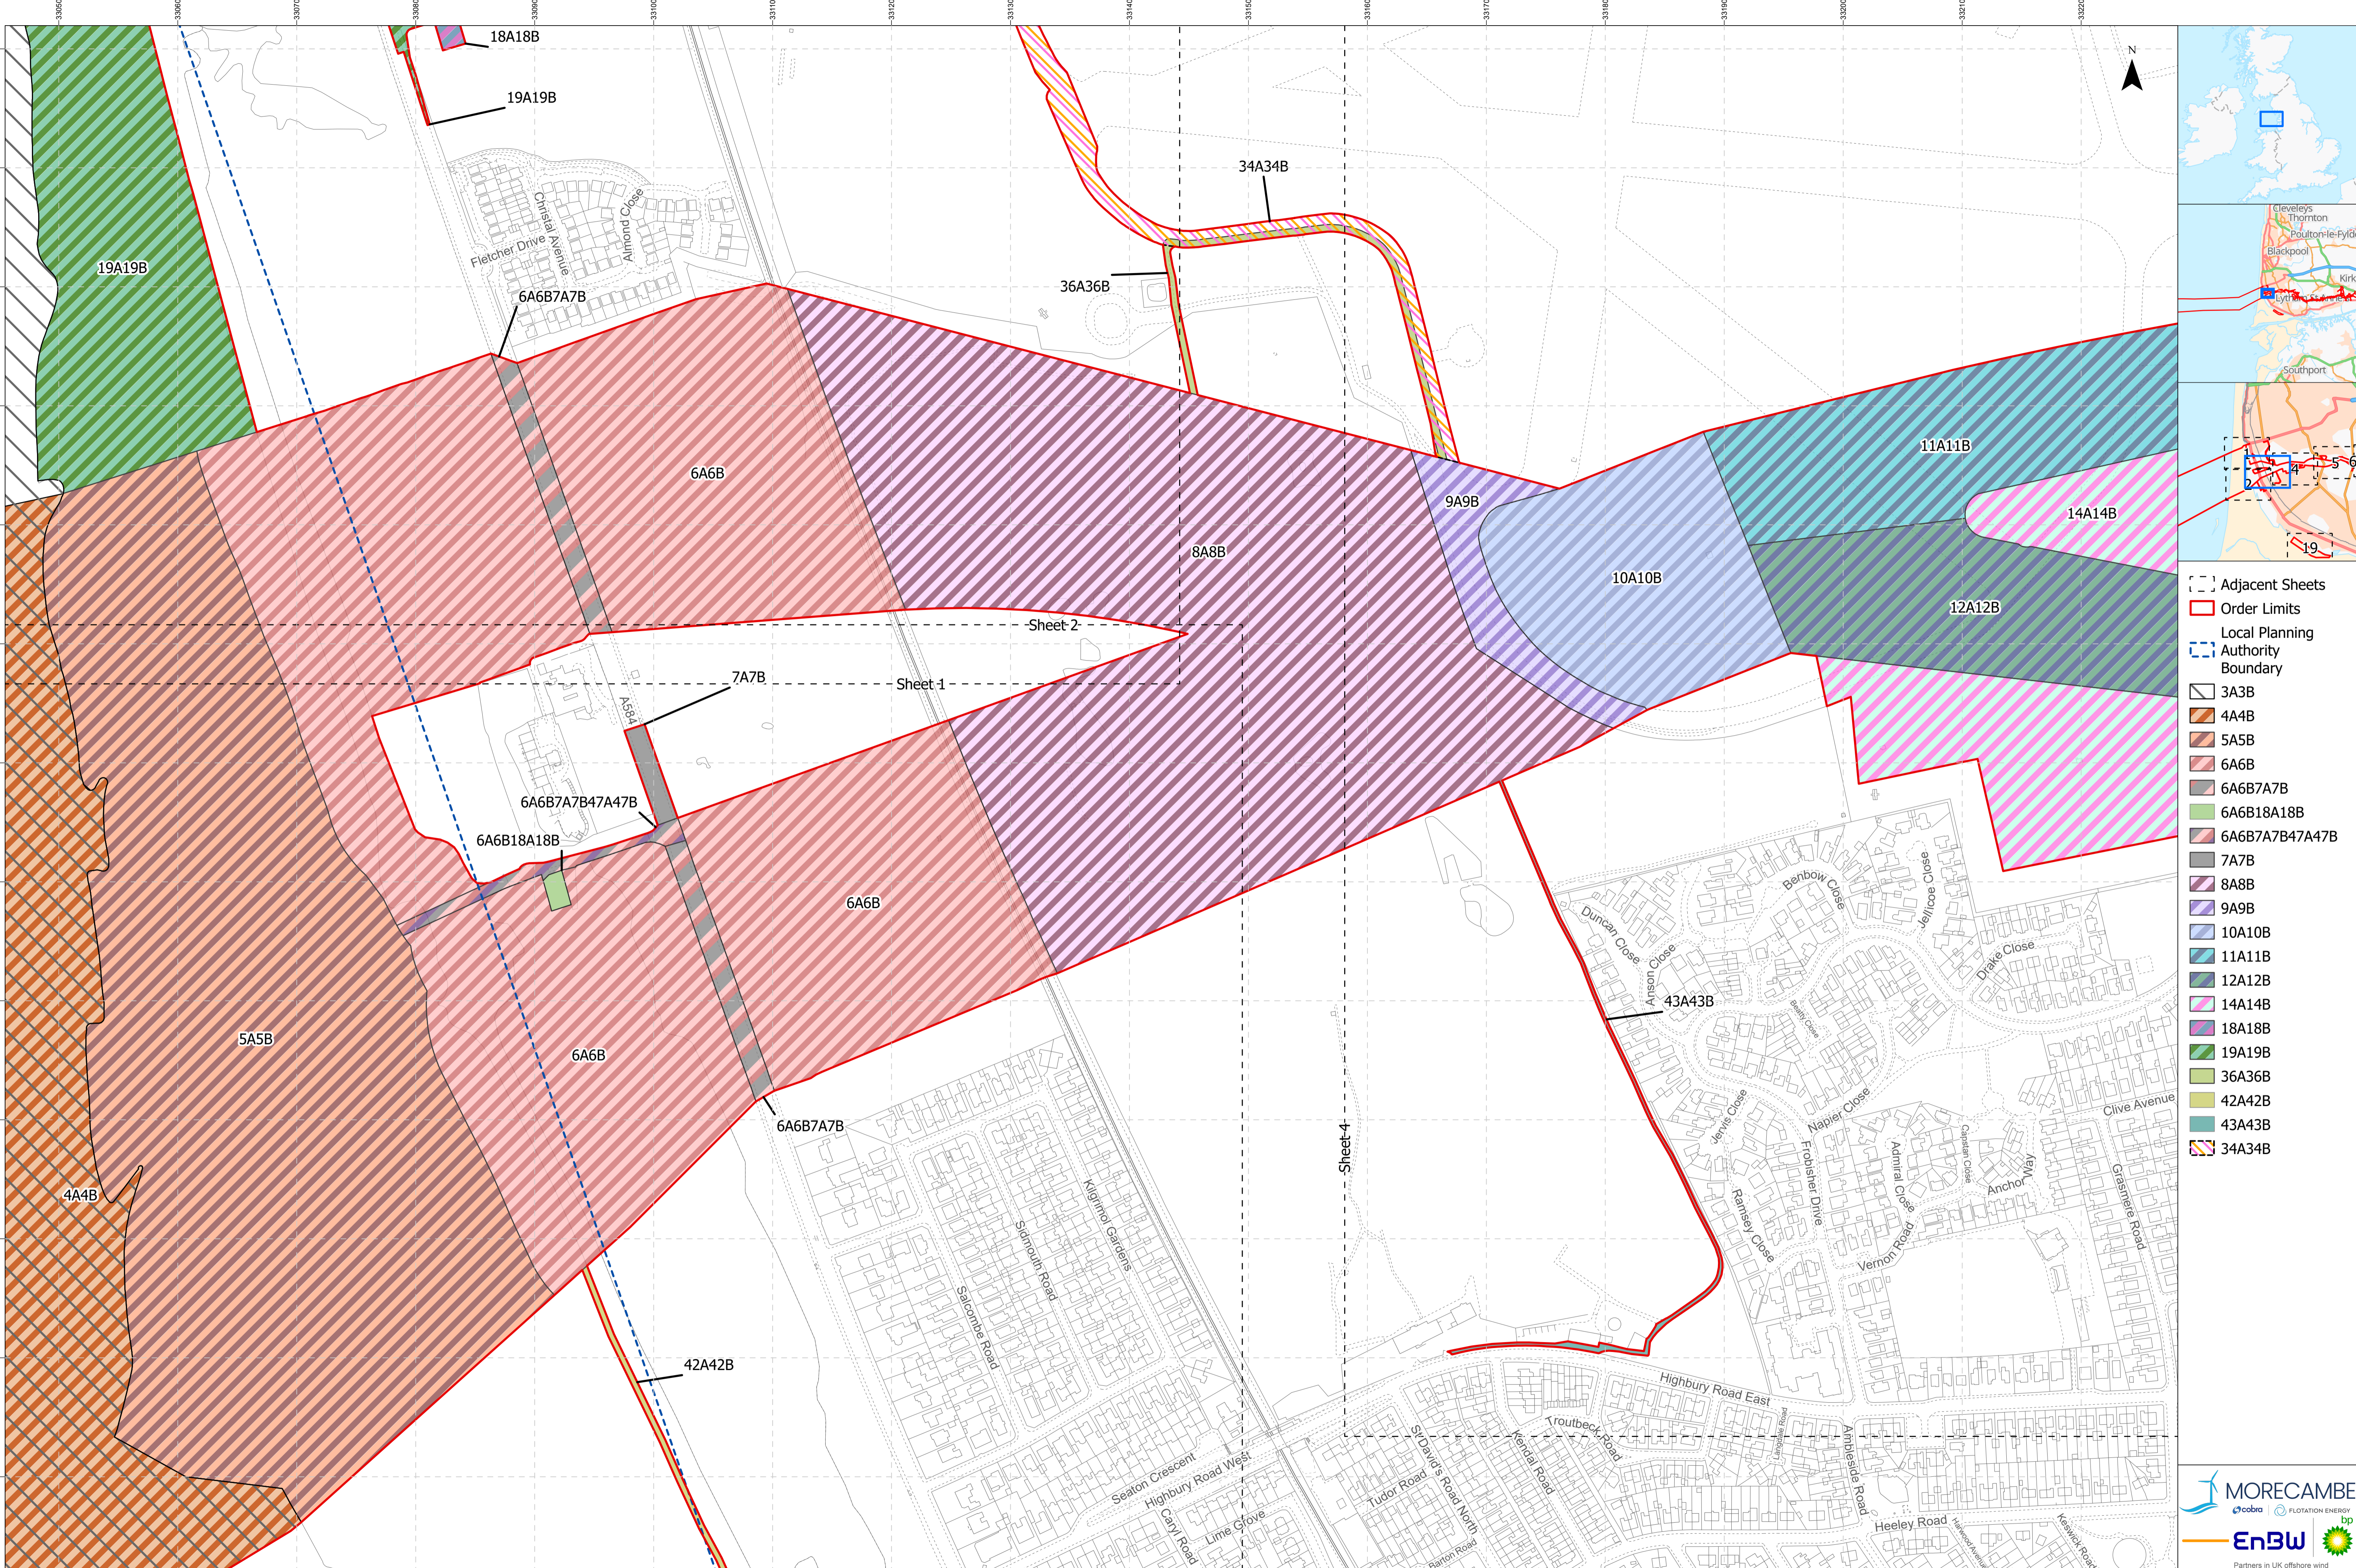

- Adjacent Sheets
- Order Limits
- Local Planning Authority Boundary
- 3A3B
- 4A4B
- 5A5B
- 6A6B
- 6A6B7A7B
- 6A6B18A18B
- 6A6B7A7B47A47B
- 7A7B
- 8A8B
- 9A9B
- 10A10B
- 11A11B
- 12A12B
- 14A14B
- 18A18B
- 19A19B
- 36A36B
- 42A42B
- 43A43B
- 34A34B

**Project Name:**  
MORGAN AND MORECAMBE OFFSHORE WIND FARMS:  
TRANSMISSION ASSETS

**Drawing Title:**  
Intertidal and Onshore Works Plan - Sheet 3 of 19  
AFPP Regulation: 5(2)(k)  
Document Reference: B8

0 25 50 75 Meters  
Scale@A1: 1:2,500

**Geodetic Information:**  
Datum: OSGB 1936  
Projection: British National Grid

**Data Sources:** BP, Ordnance Survey  
Based Upon The Ordnance Survey Map With The Sanction Of The  
Controller Of HM Stationery Office. Crown Copyright Reserved. © OS  
Licence No. 100042124


**Service Layer Credits:** GB Cartographic Local Names:  
Contains OS data © Crown Copyright and database right  
2022  
Contains data from OS Zoomstack

VER	DATE	DETAILS	AUTH	CHK	APPRV
01	20/09/24	Final at DCO Submission	HAH	LM	AS

**Drawing Number:**  
BP-GBR-MORG-REG-0176





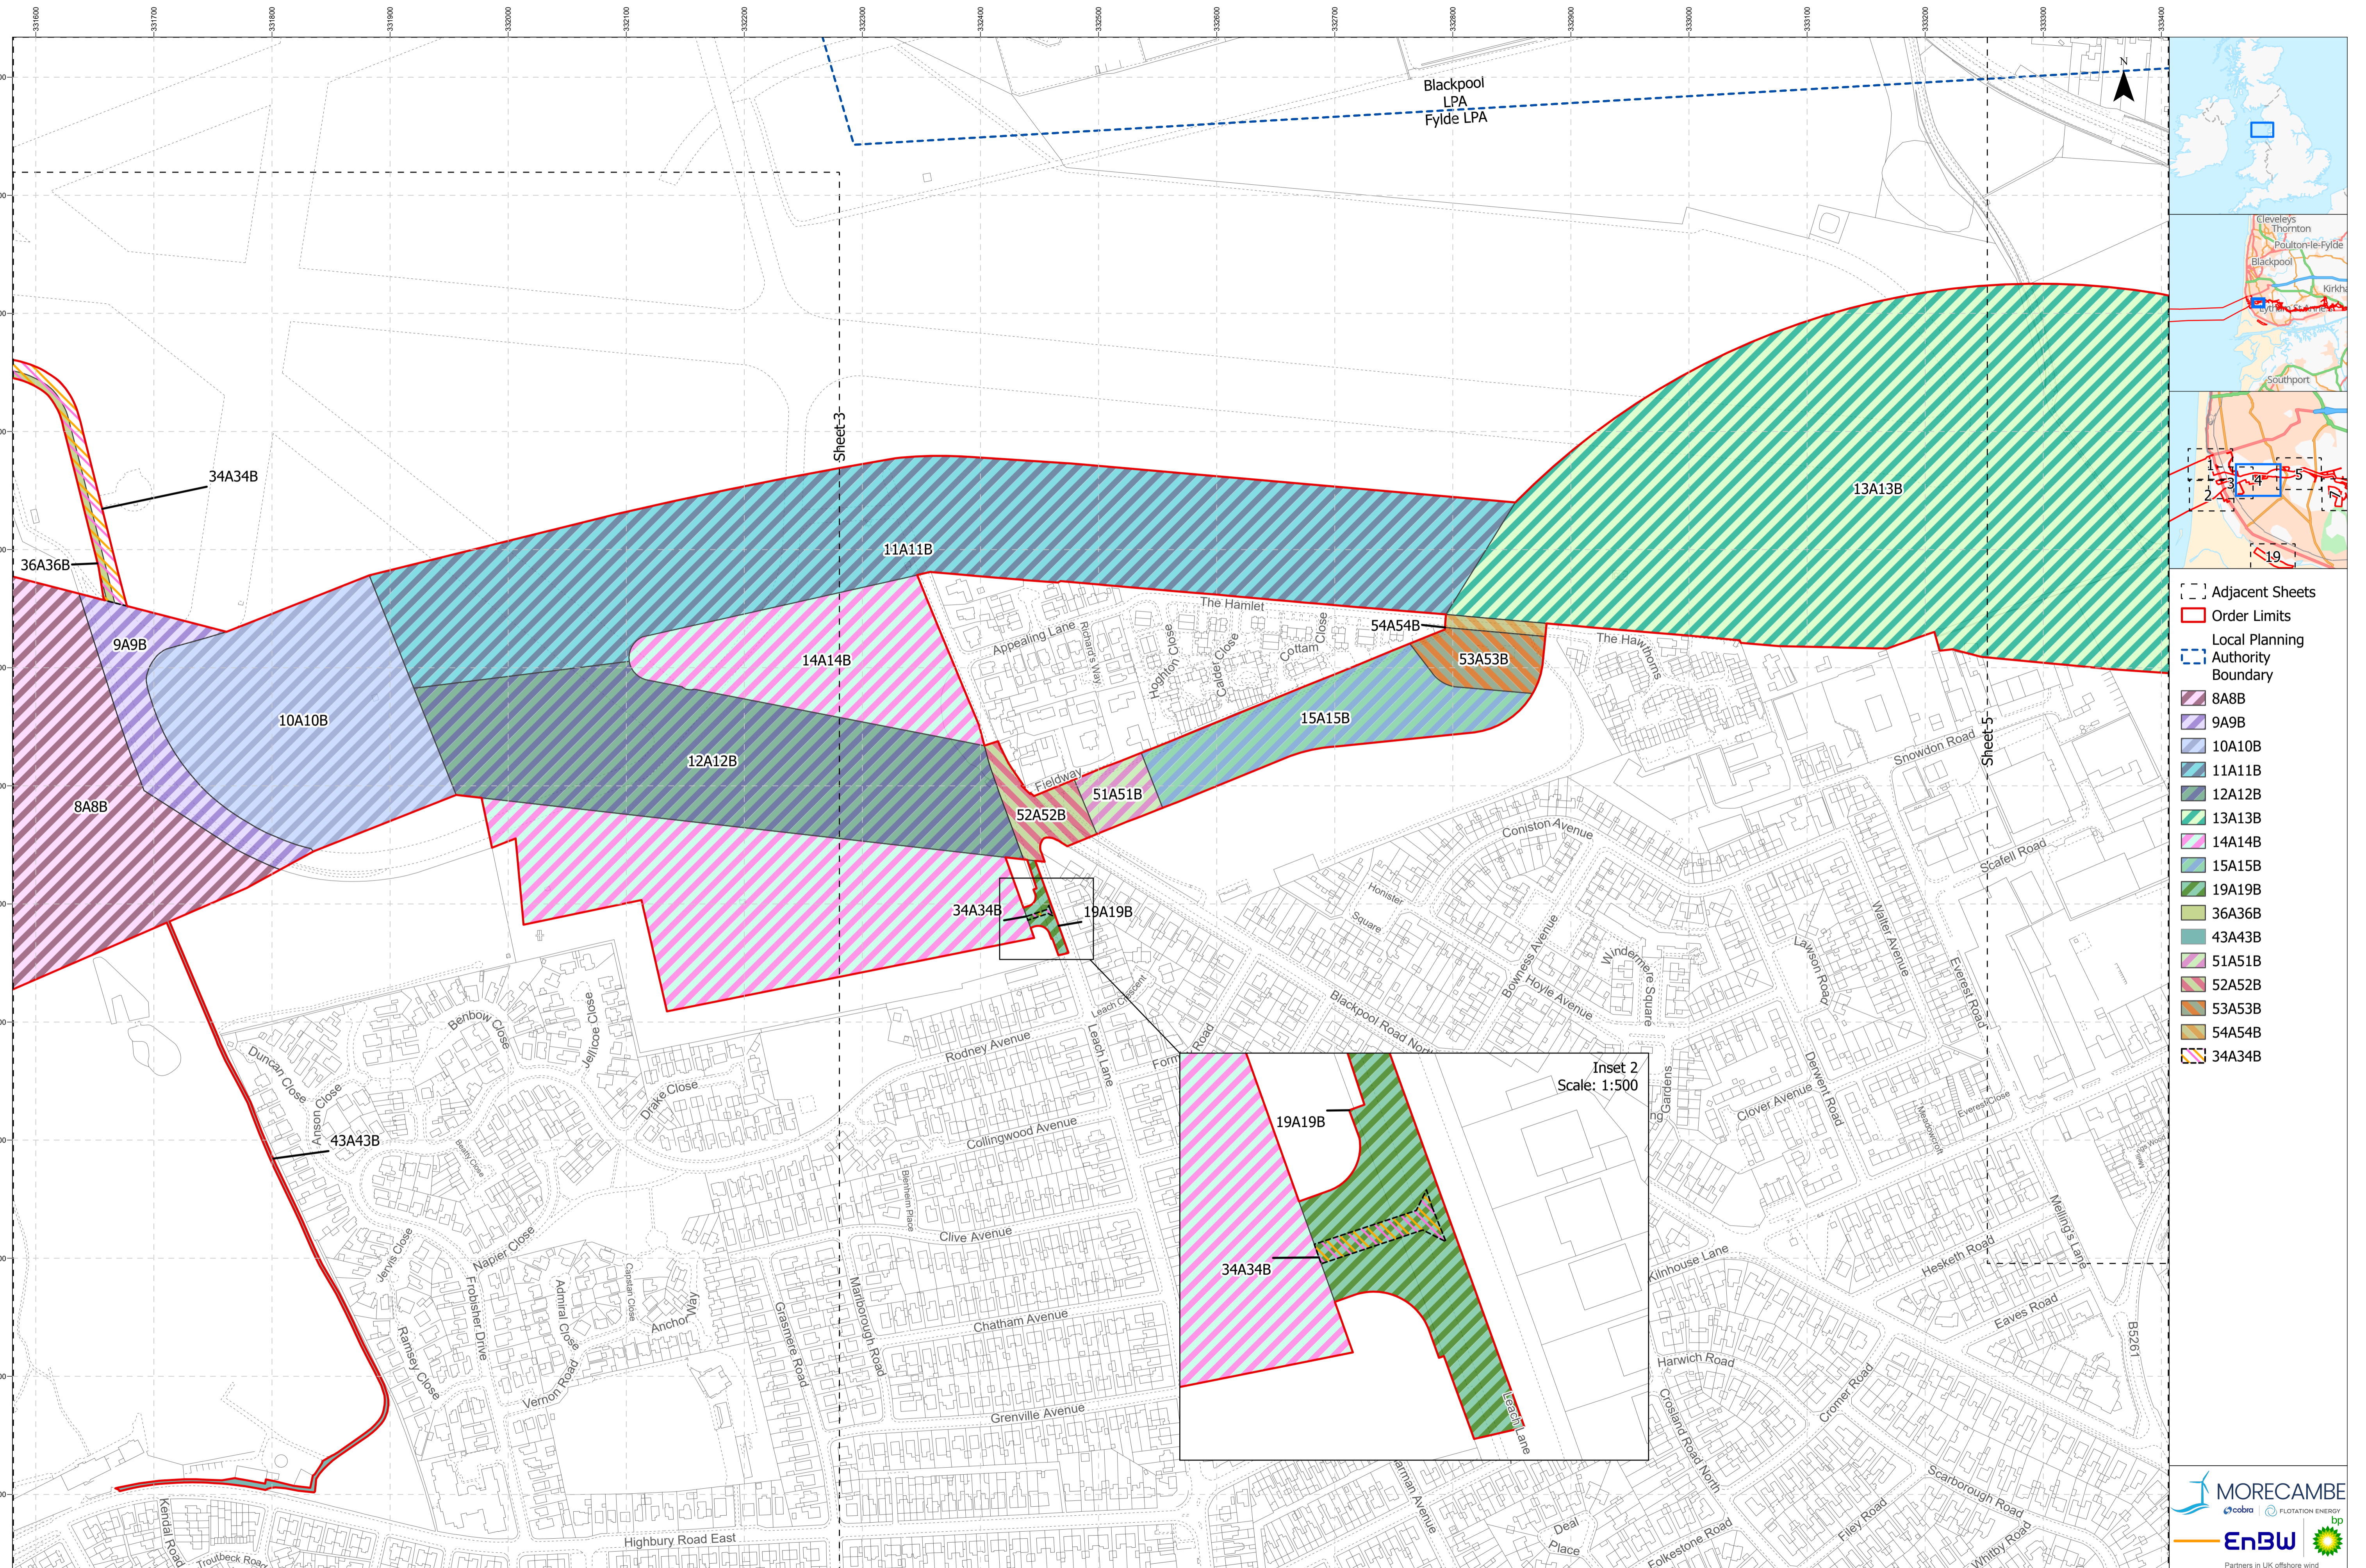

- Adjacent Sheets
- Order Limits
- Local Planning Authority Boundary
- 8A8B
- 9A9B
- 10A10B
- 11A11B
- 12A12B
- 13A13B
- 14A14B
- 15A15B
- 19A19B
- 36A36B
- 43A43B
- 51A51B
- 52A52B
- 53A53B
- 54A54B
- 34A34B

Inset 2  
Scale: 1:500

**Project Name:**  
MORGAN AND MORECAMBE OFFSHORE WIND FARMS:  
TRANSMISSION ASSETS

**Drawing Title:**  
Intertidal and Onshore Works Plan - Sheet 4 of 19  
AFPP Regulation: 5(2)(k)  
Document Reference: B8

0 25 50 75 Meters  
Scale@A1: 1:2,500

**Geodetic Information:**  
Datum: OSGB 1936  
Projection: British National Grid

**Data Sources:** BP, Ordnance Survey  
Based Upon The Ordnance Survey Map With The Sanction Of The  
Controller Of HM Stationery Office. Crown Copyright Reserved. © OS  
Licence No. 100042124



**Service Layer Credits:** GB Cartographic Local Names:  
Contains OS data © Crown Copyright and database right  
2022  
Contains data from OS Zoomstack

VER	DATE	DETAILS	AUTH	CHK	APPRV
01	20/09/24	Final at DCO Submission	HAH	LM	AS


**Drawing Number:**  
BP-GBR-MORG-REG-0176





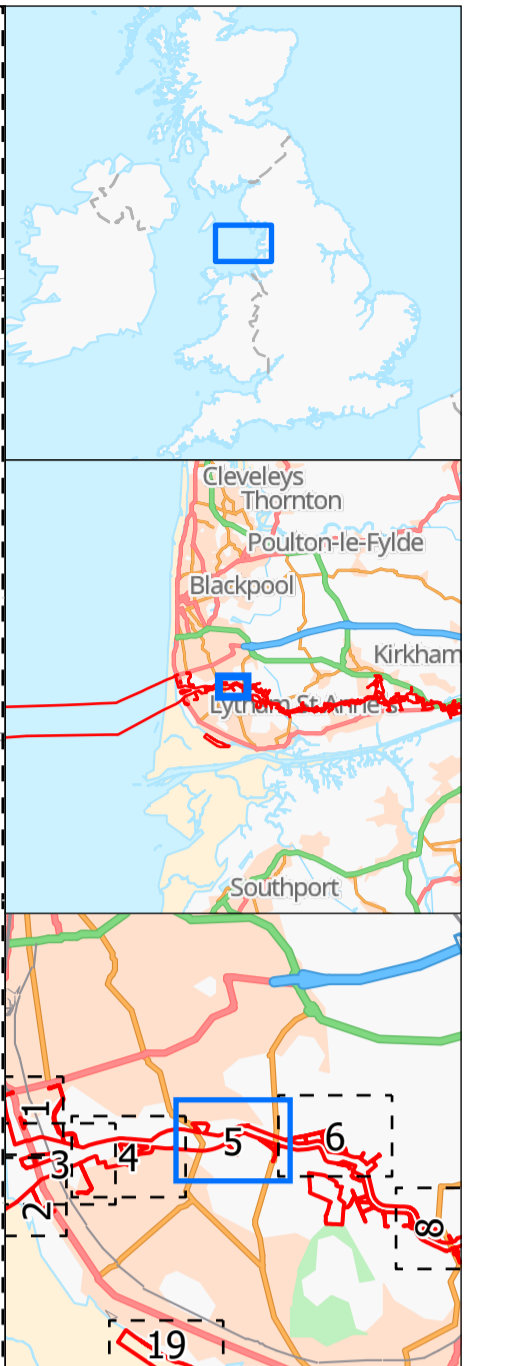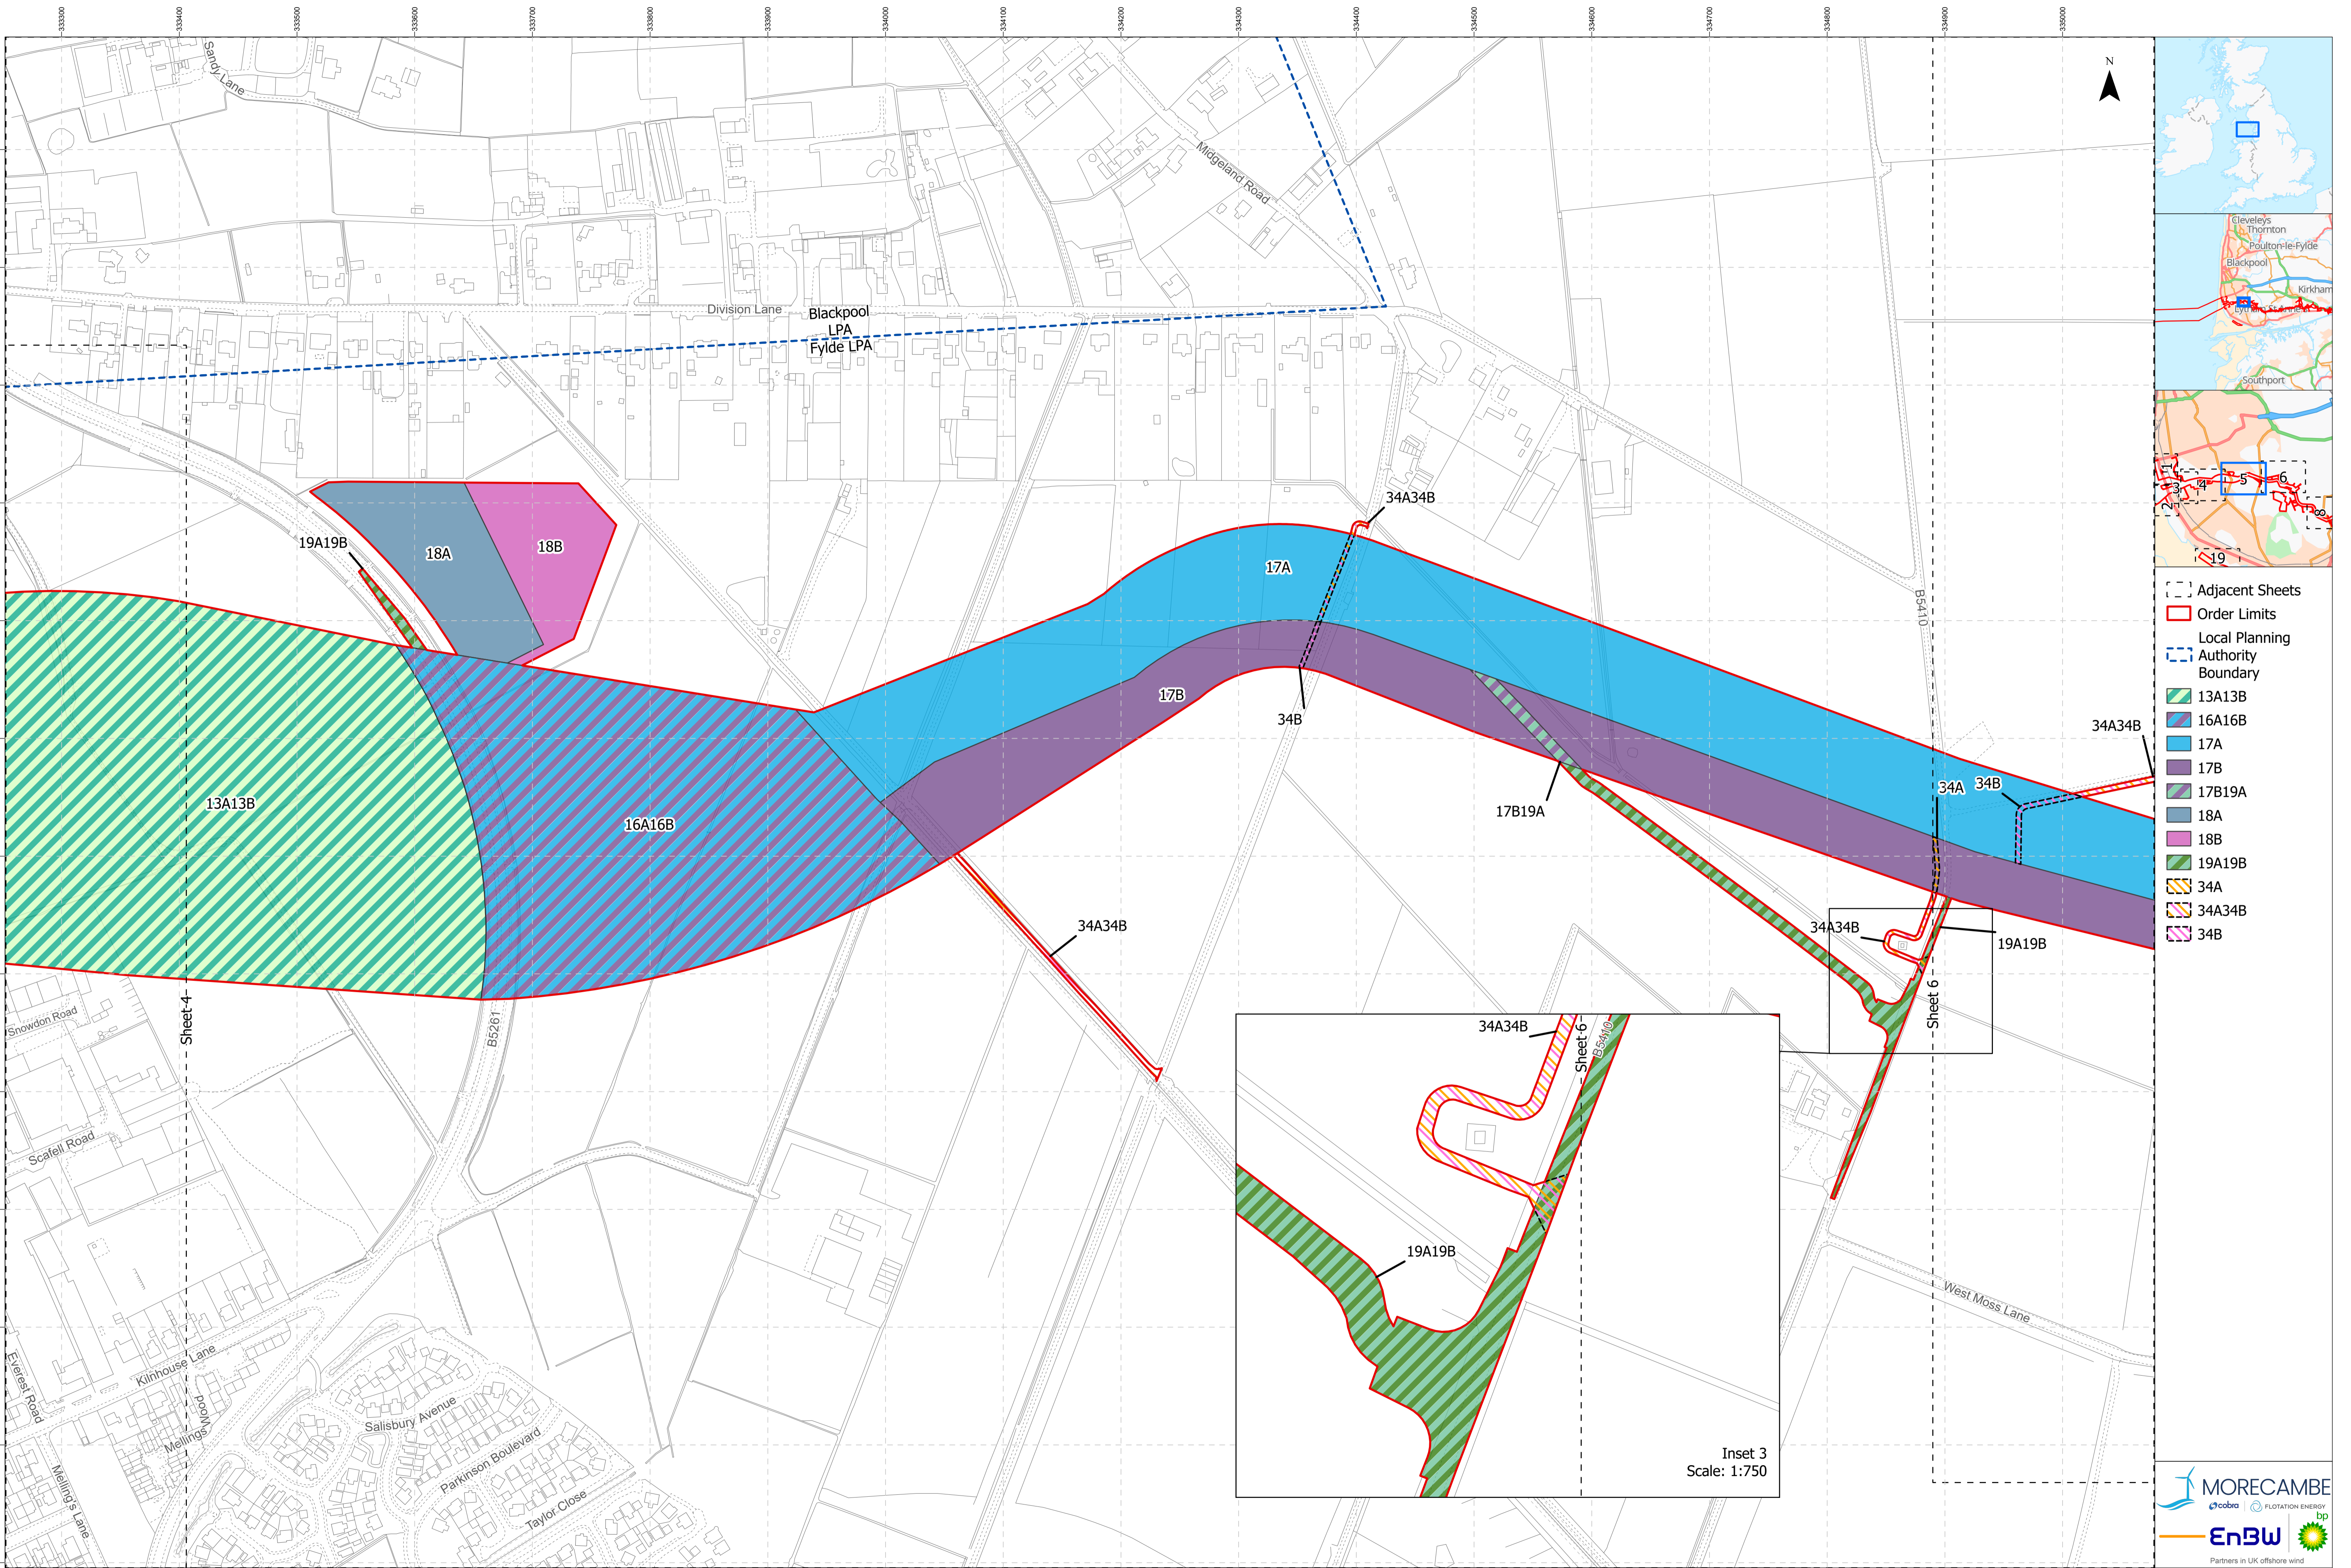

- Adjacent Sheets
- Order Limits
- Local Planning Authority Boundary
- 13A13B
- 16A16B
- 17A
- 17B
- 17B19A
- 18A
- 18B
- 19A19B
- 34A
- 34A34B
- 34B

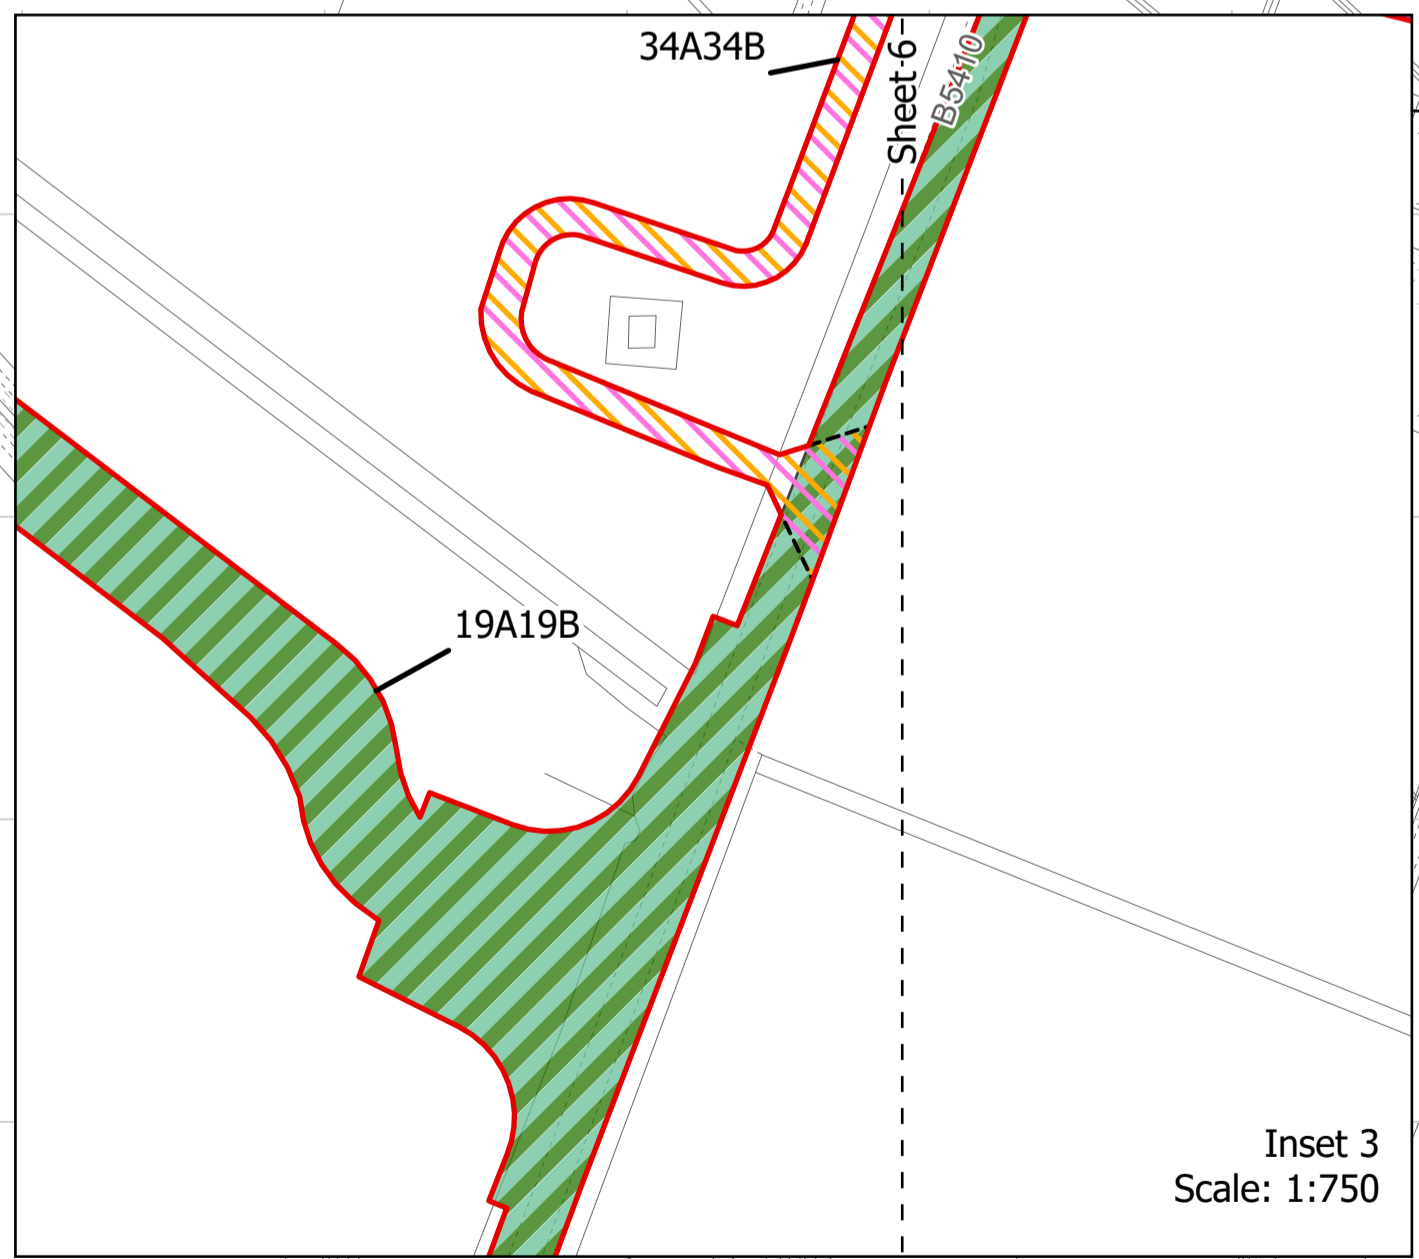

**Project Name:**  
MORGAN AND MORECAMBE OFFSHORE WIND FARMS:  
TRANSMISSION ASSETS

**Drawing Title:**  
Intertidal and Onshore Works Plan - Sheet 5 of 19  
AFPP Regulation: 5(2)(k)  
Document Reference: B8

0 25 50 75 Meters  
Scale@A1: 1:2,500

**Geodetic Information:**  
Datum: OSGB 1936  
Projection: British National Grid

**Data Sources:** BP, Ordnance Survey  
Based Upon The Ordnance Survey Map With The Sanction Of The  
Controller Of HM Stationery Office. Crown Copyright Reserved. © OS  
Licence No. 100042124




**Service Layer Credits:** GB Cartographic Local Names:  
Contains OS data © Crown Copyright and database right  
2022  
Contains data from OS Zoomstack

VER	DATE	DETAILS	AUTH	CHK	APPRV
01	20/09/24	Final at DCO Submission	HAH	LM	AS



**Drawing Number:**  
BP-GBR-MORG-REG-0176



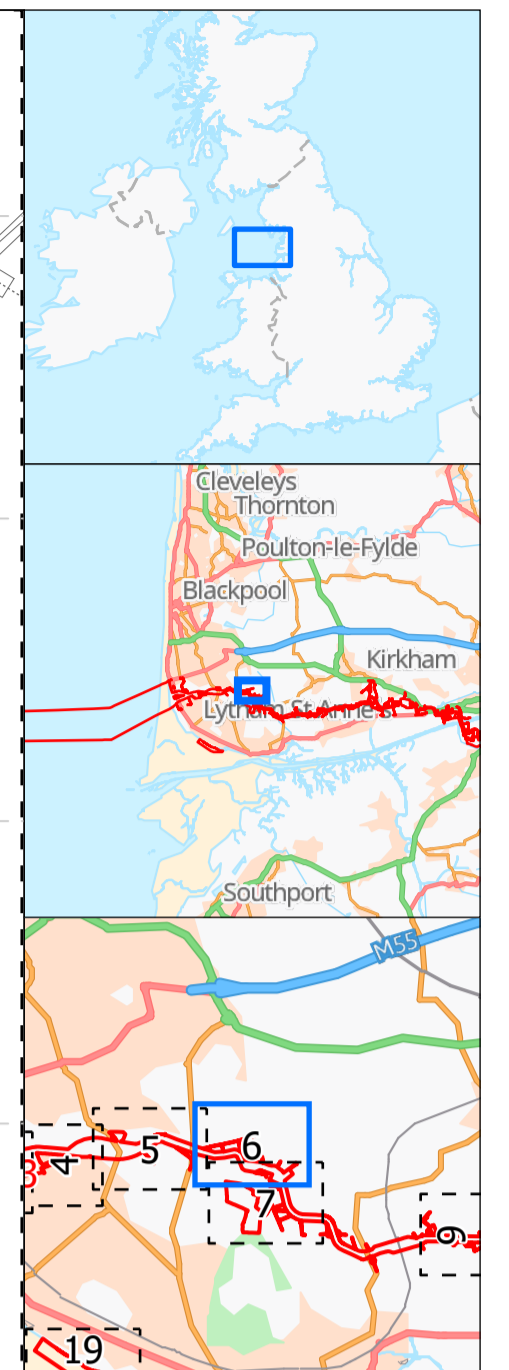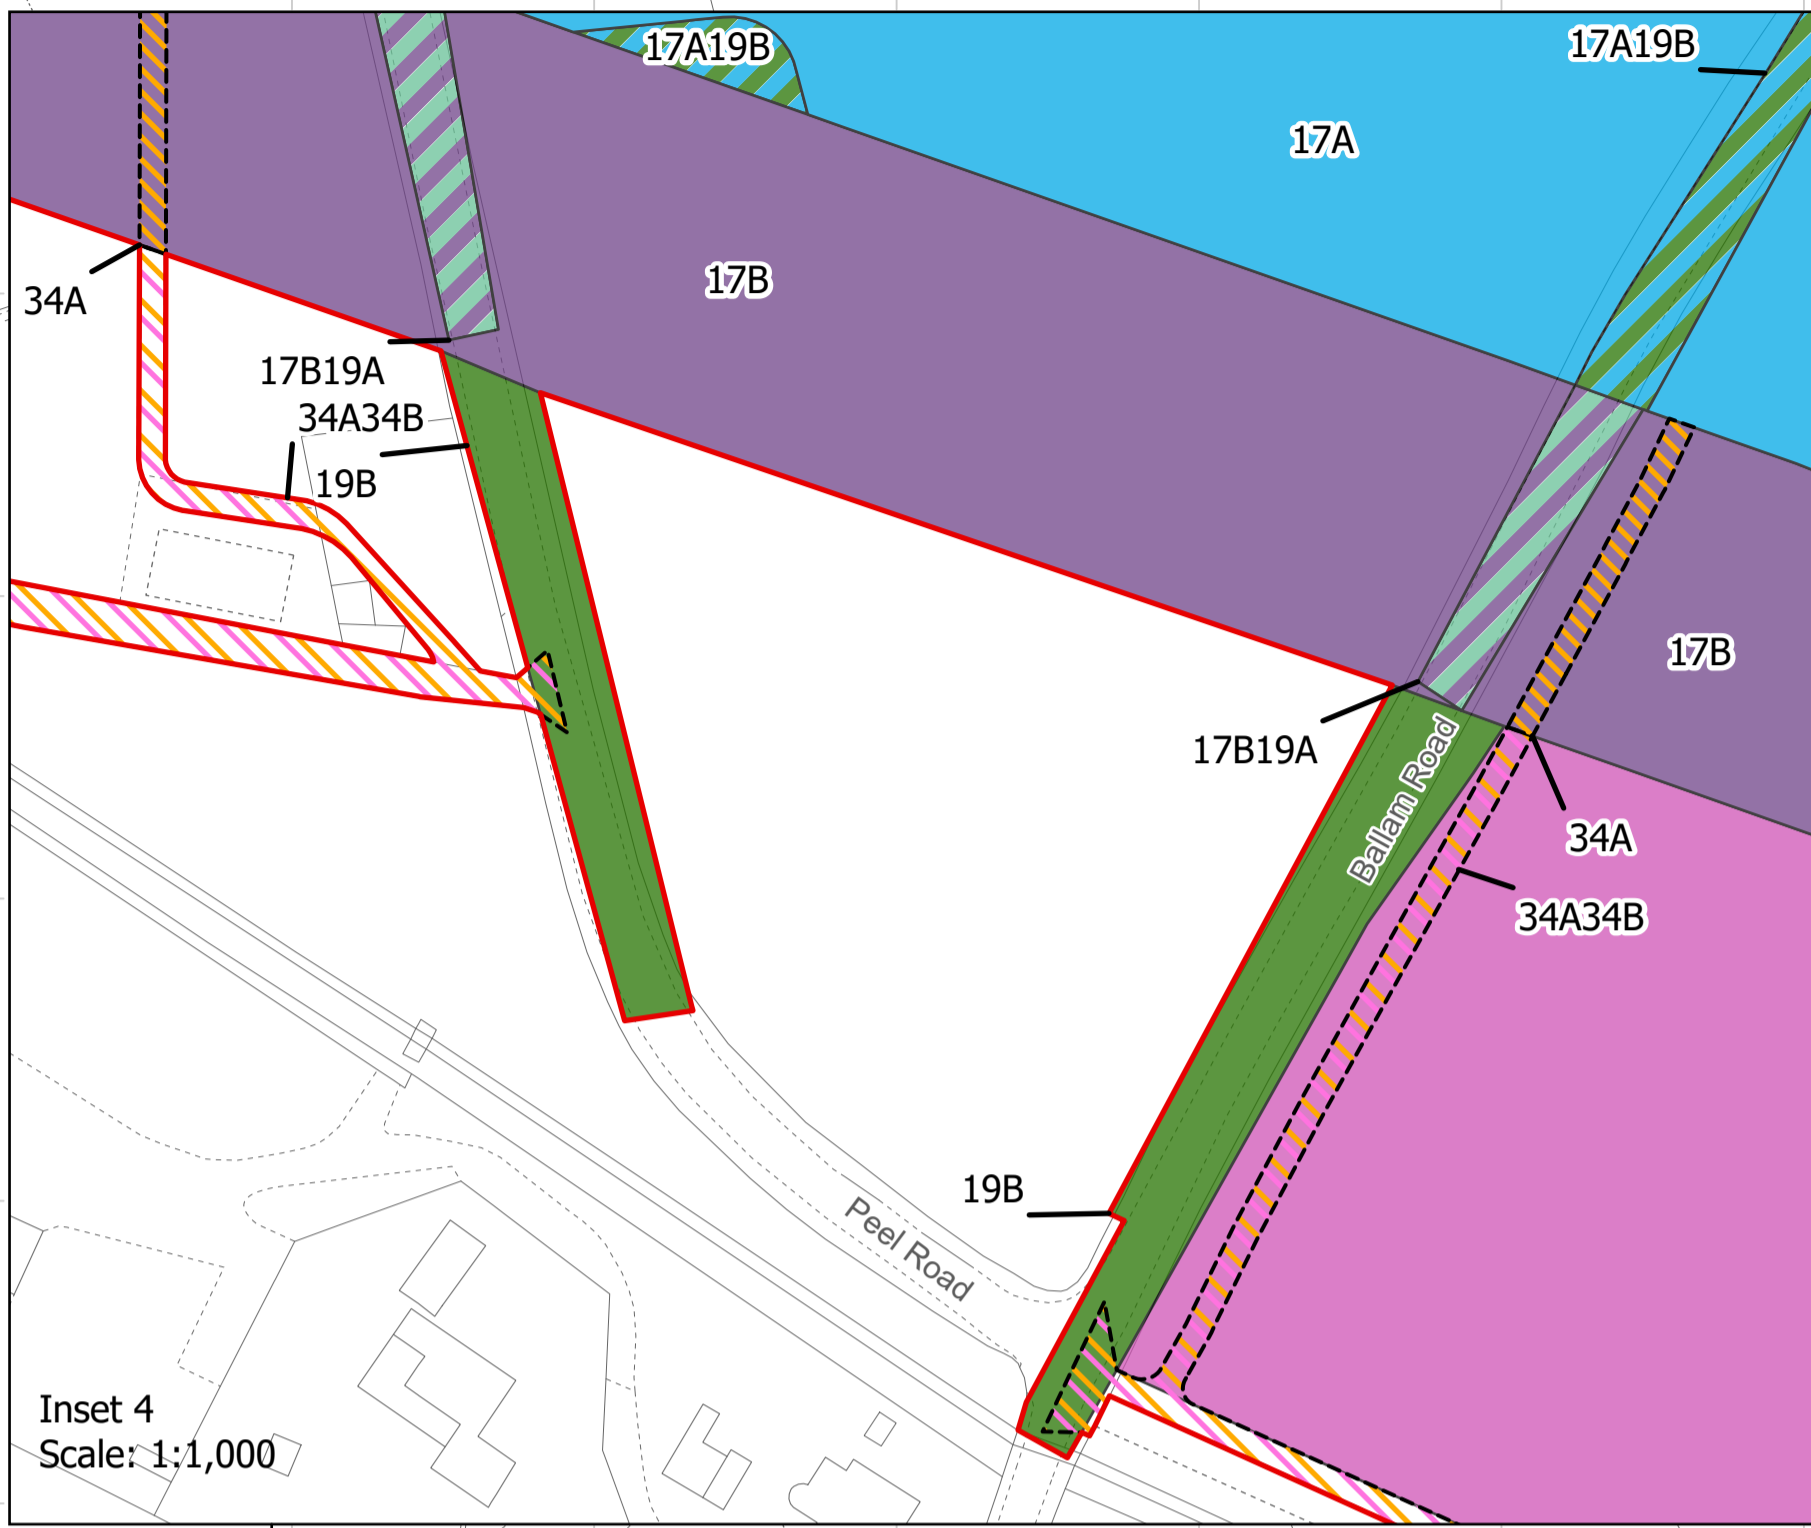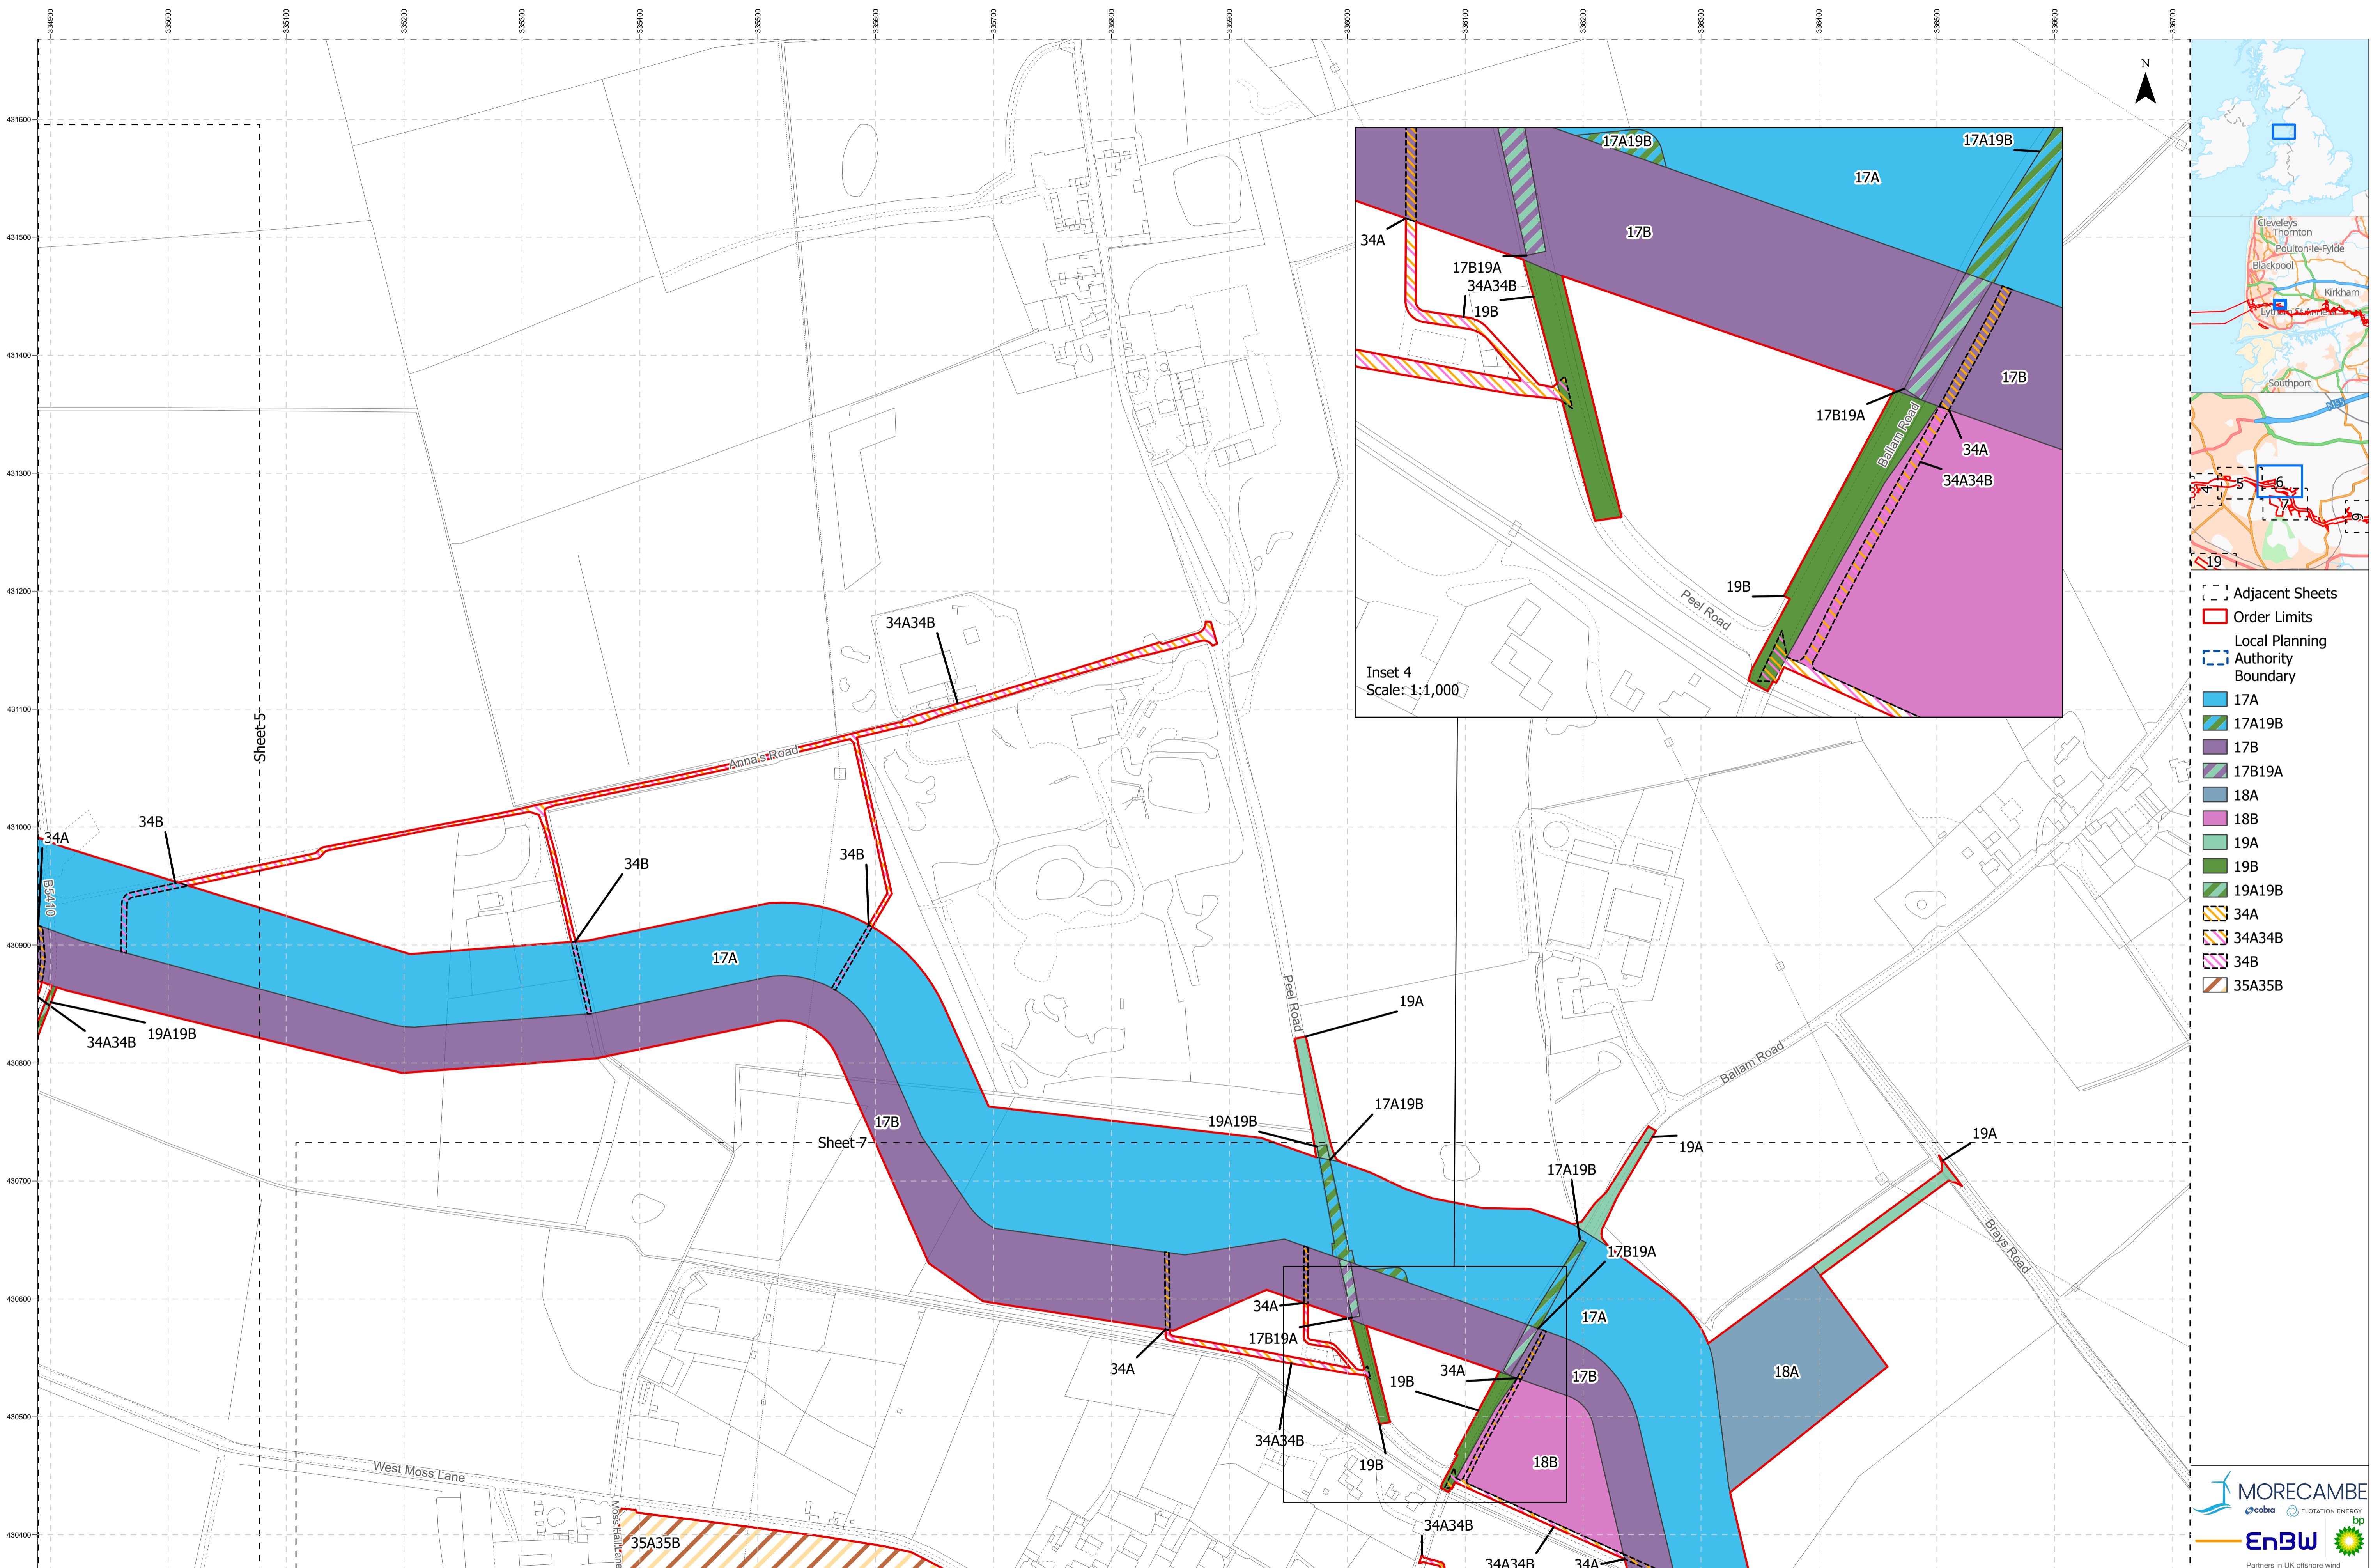

- Adjacent Sheets
- Order Limits
- Local Planning Authority Boundary
- 17A
- 17A19B
- 17B
- 17B19A
- 18A
- 18B
- 19A
- 19B
- 19A19B
- 34A
- 34A34B
- 34B
- 35A35B

**Project Name:**  
MORGAN AND MORECAMBE OFFSHORE WIND FARMS:  
TRANSMISSION ASSETS

**Drawing Title:**  
Intertidal and Onshore Works Plan - Sheet 6 of 19  
AFPP Regulation: 5(2)(k)  
Document Reference: B8

0 25 50 75 Meters  
Scale@A1: 1:2,500

**Geodetic Information:**  
Datum: OSGB 1936  
Projection: British National Grid

**Data Sources:** BP, Ordnance Survey  
Based Upon The Ordnance Survey Map With The Sanction Of The  
Controller Of HM Stationery Office. Crown Copyright Reserved. © OS  
Licence No. 100042124



**Service Layer Credits:** GB Cartographic Local Names:  
Contains OS data © Crown Copyright and database right  
2022  
Contains data from OS Zoomstack

VER	DATE	DETAILS	AUTH	CHK	APPRV
01	20/09/24	Final at DCO Submission	HAH	LM	AS

**Drawing Number:**  
BP-GBR-MORG-REG-0176






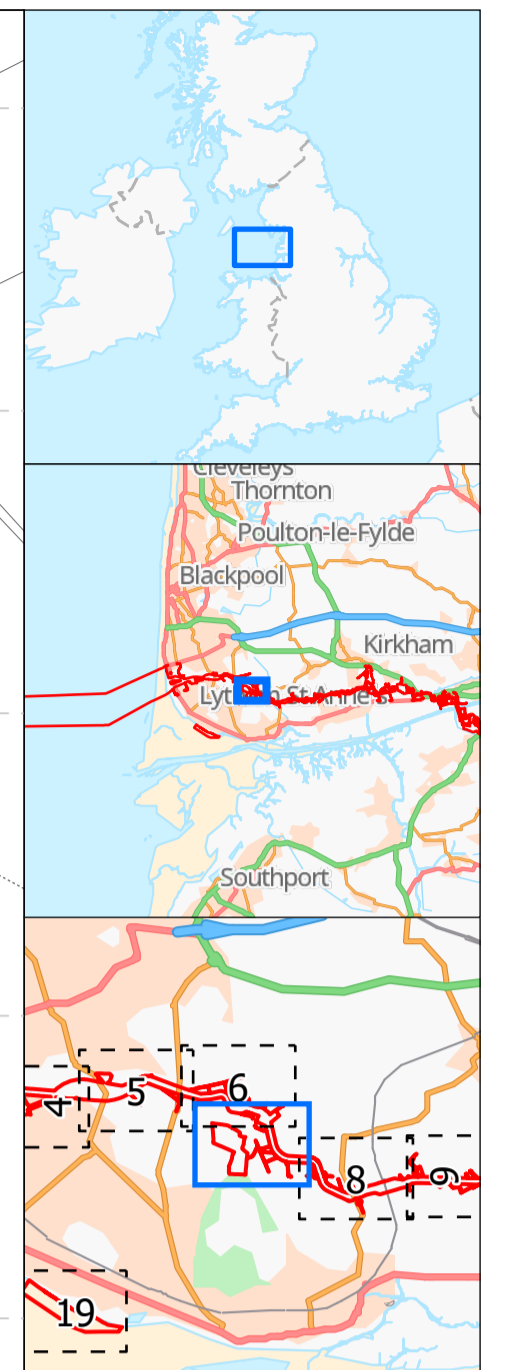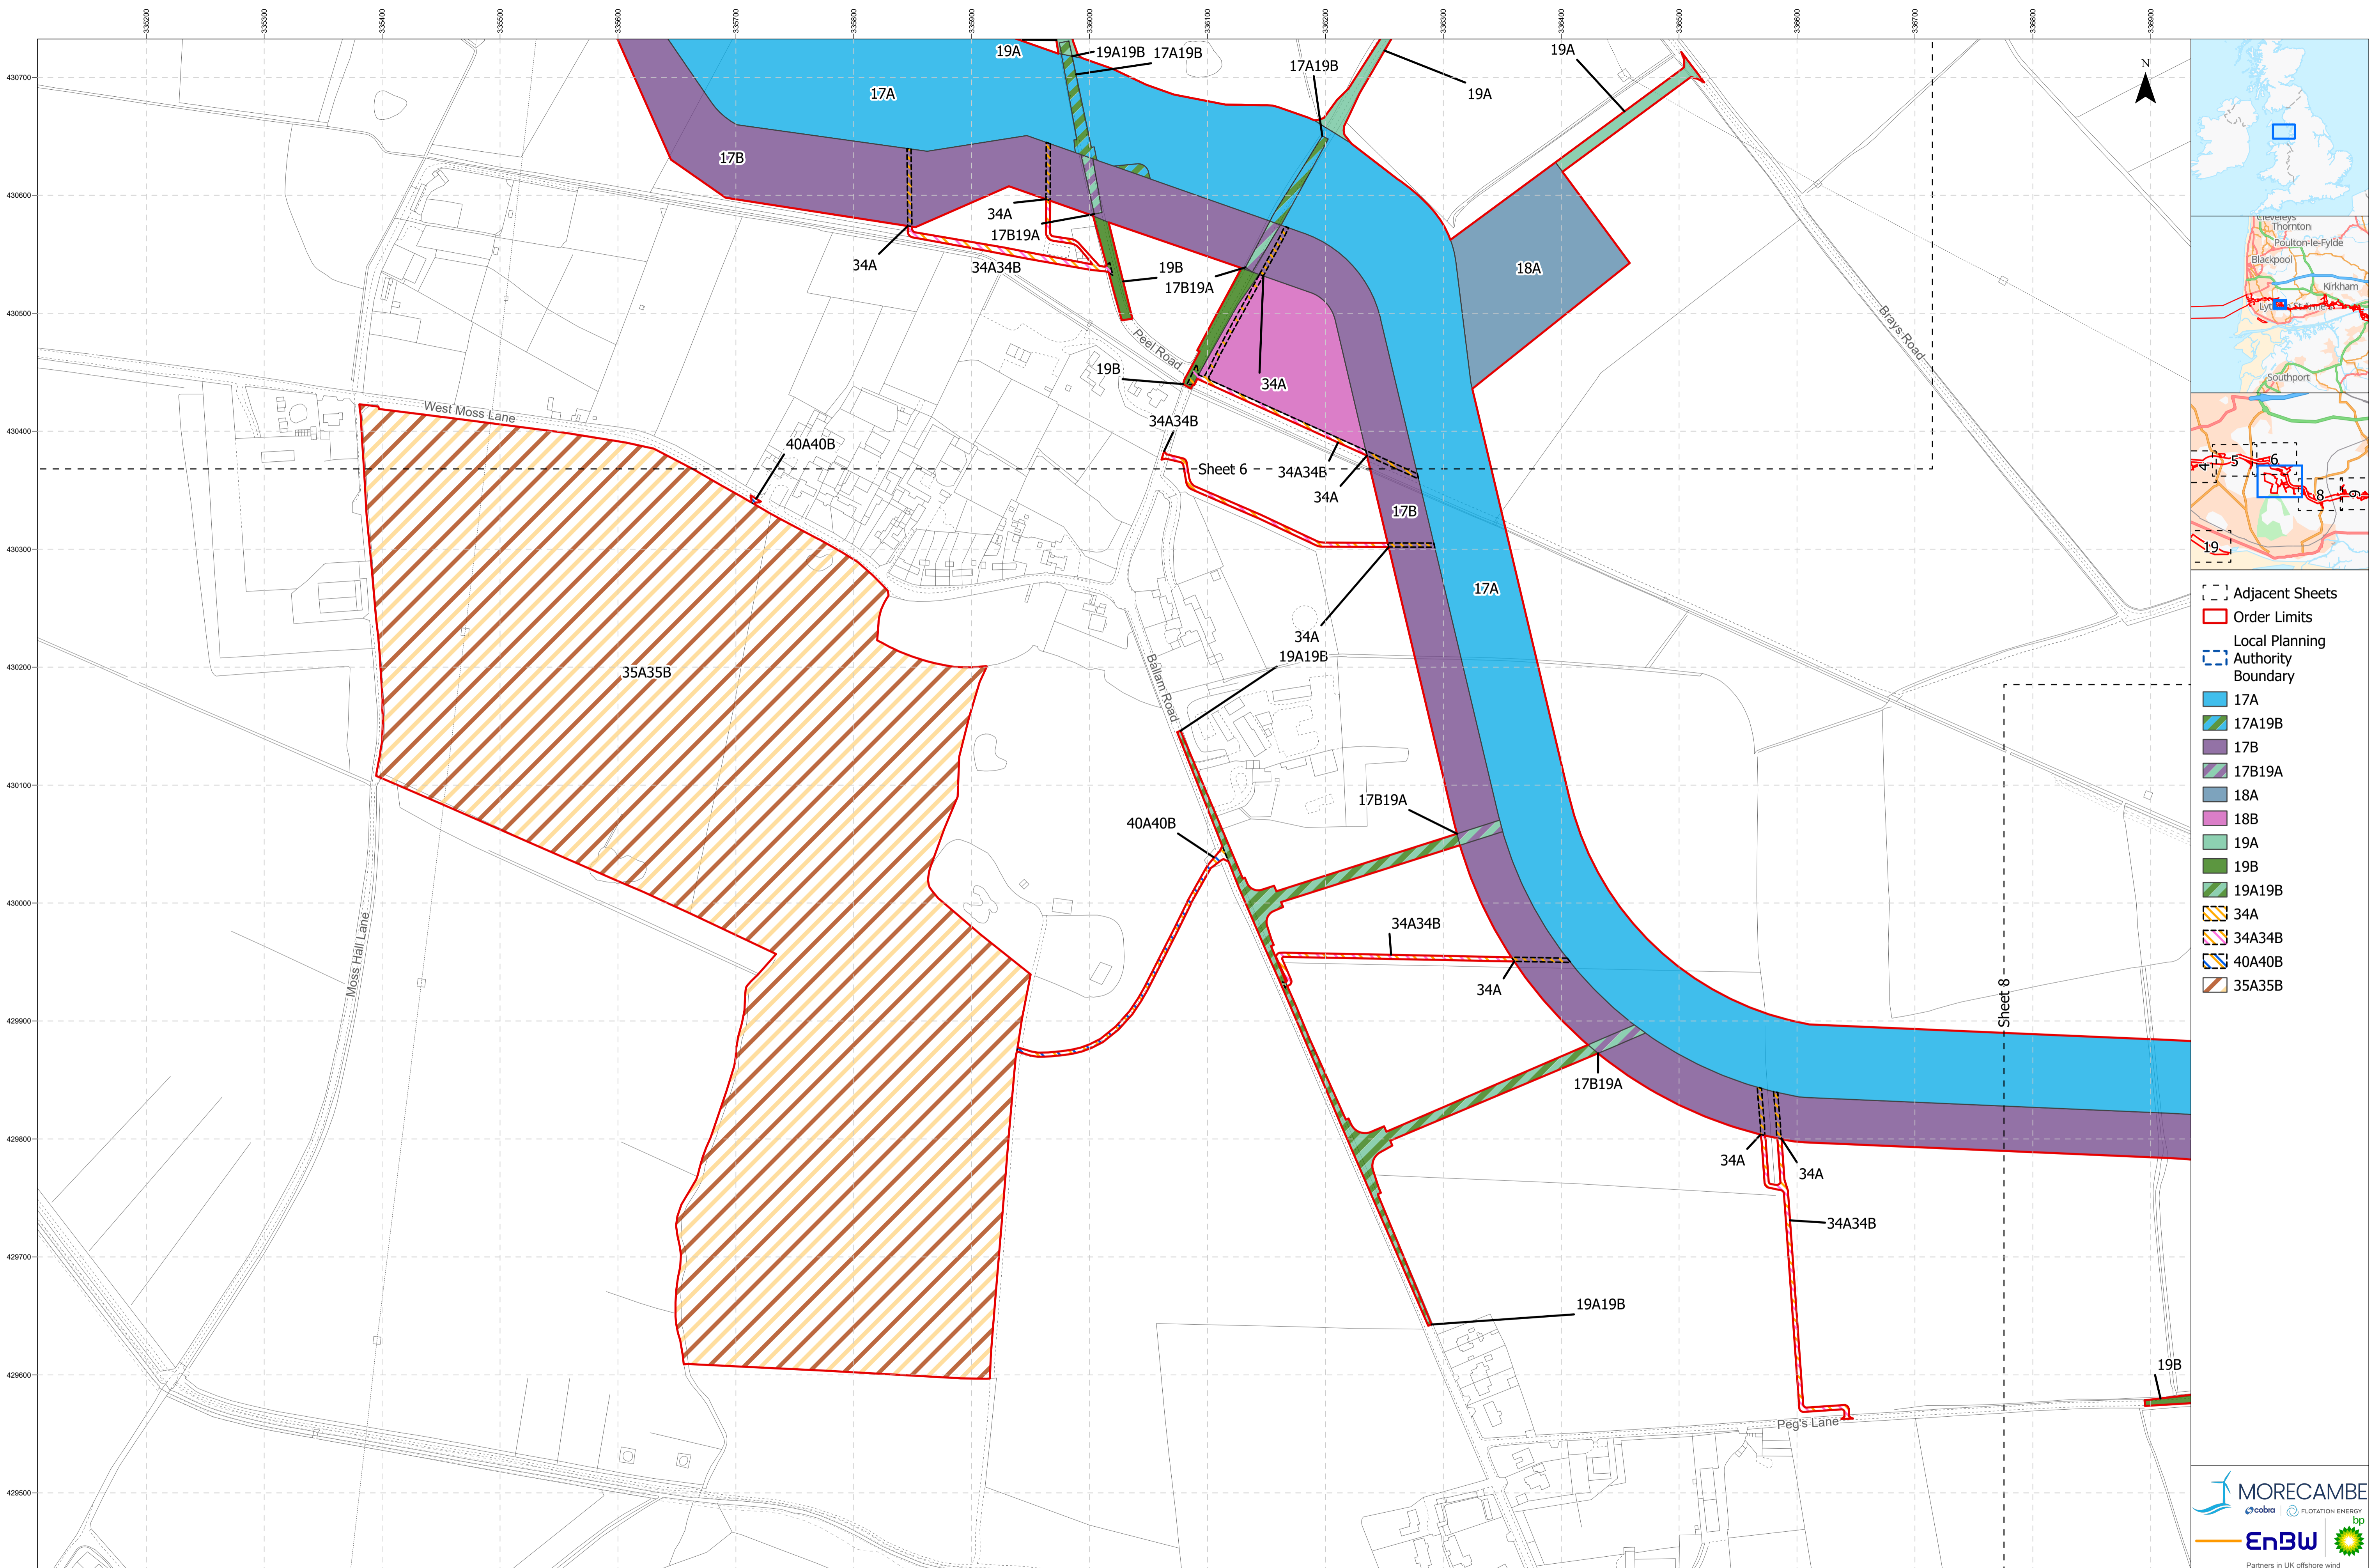

- Adjacent Sheets
- Order Limits
- Local Planning Authority Boundary
- 17A
- 17A19B
- 17B
- 17B19A
- 18A
- 18B
- 19A
- 19B
- 19A19B
- 34A
- 34A34B
- 40A40B
- 35A35B

**Project Name:**  
MORGAN AND MORECAMBE OFFSHORE WIND FARMS:  
TRANSMISSION ASSETS

**Drawing Title:**  
Intertidal and Onshore Works Plan - Sheet 7 of 19  
AFPP Regulation: 5(2)(k)  
Document Reference: B8

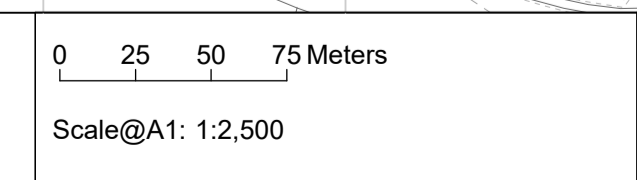

**Geodetic Information:**  
Datum: OSGB 1936  
Projection: British National Grid

**Data Sources:** BP, Ordnance Survey  
Based Upon The Ordnance Survey Map With The Sanction Of The  
Controller Of HM Stationery Office. Crown Copyright Reserved. © OS  
Licence No. 100042124





**Service Layer Credits:** GB Cartographic Local Names:  
Contains OS data © Crown Copyright and database right  
2022  
Contains data from OS Zoomstack

VER	DATE	DETAILS	AUTH	CHK	APPRV
01	20/09/24	Final at DCO Submission	HAH	LM	AS

**Drawing Number:**  
BP-GBR-MORG-REG-0176





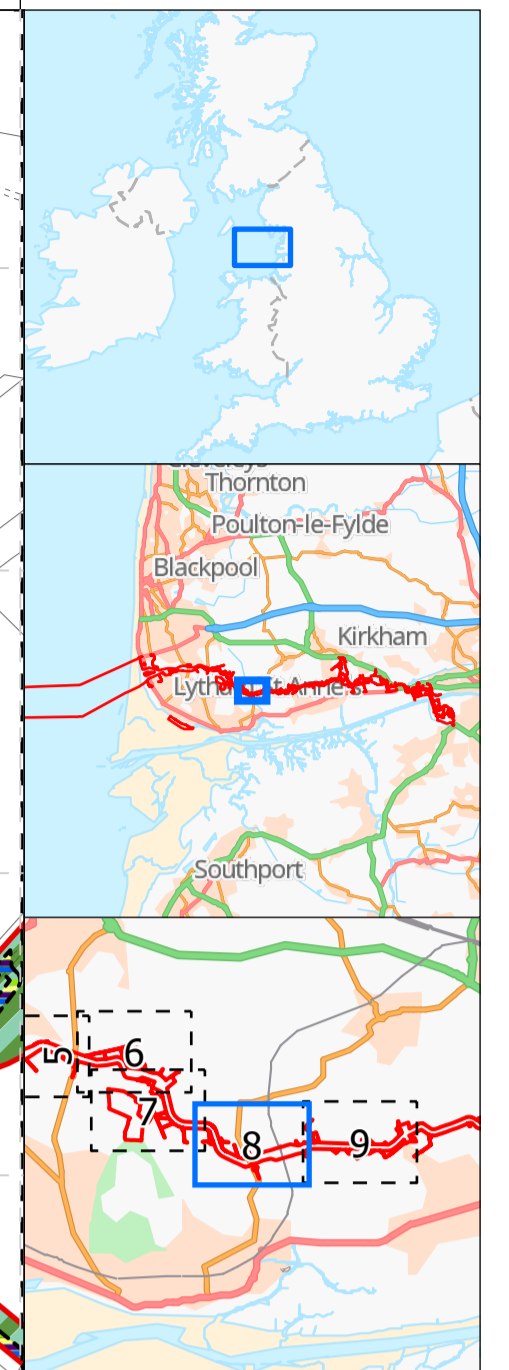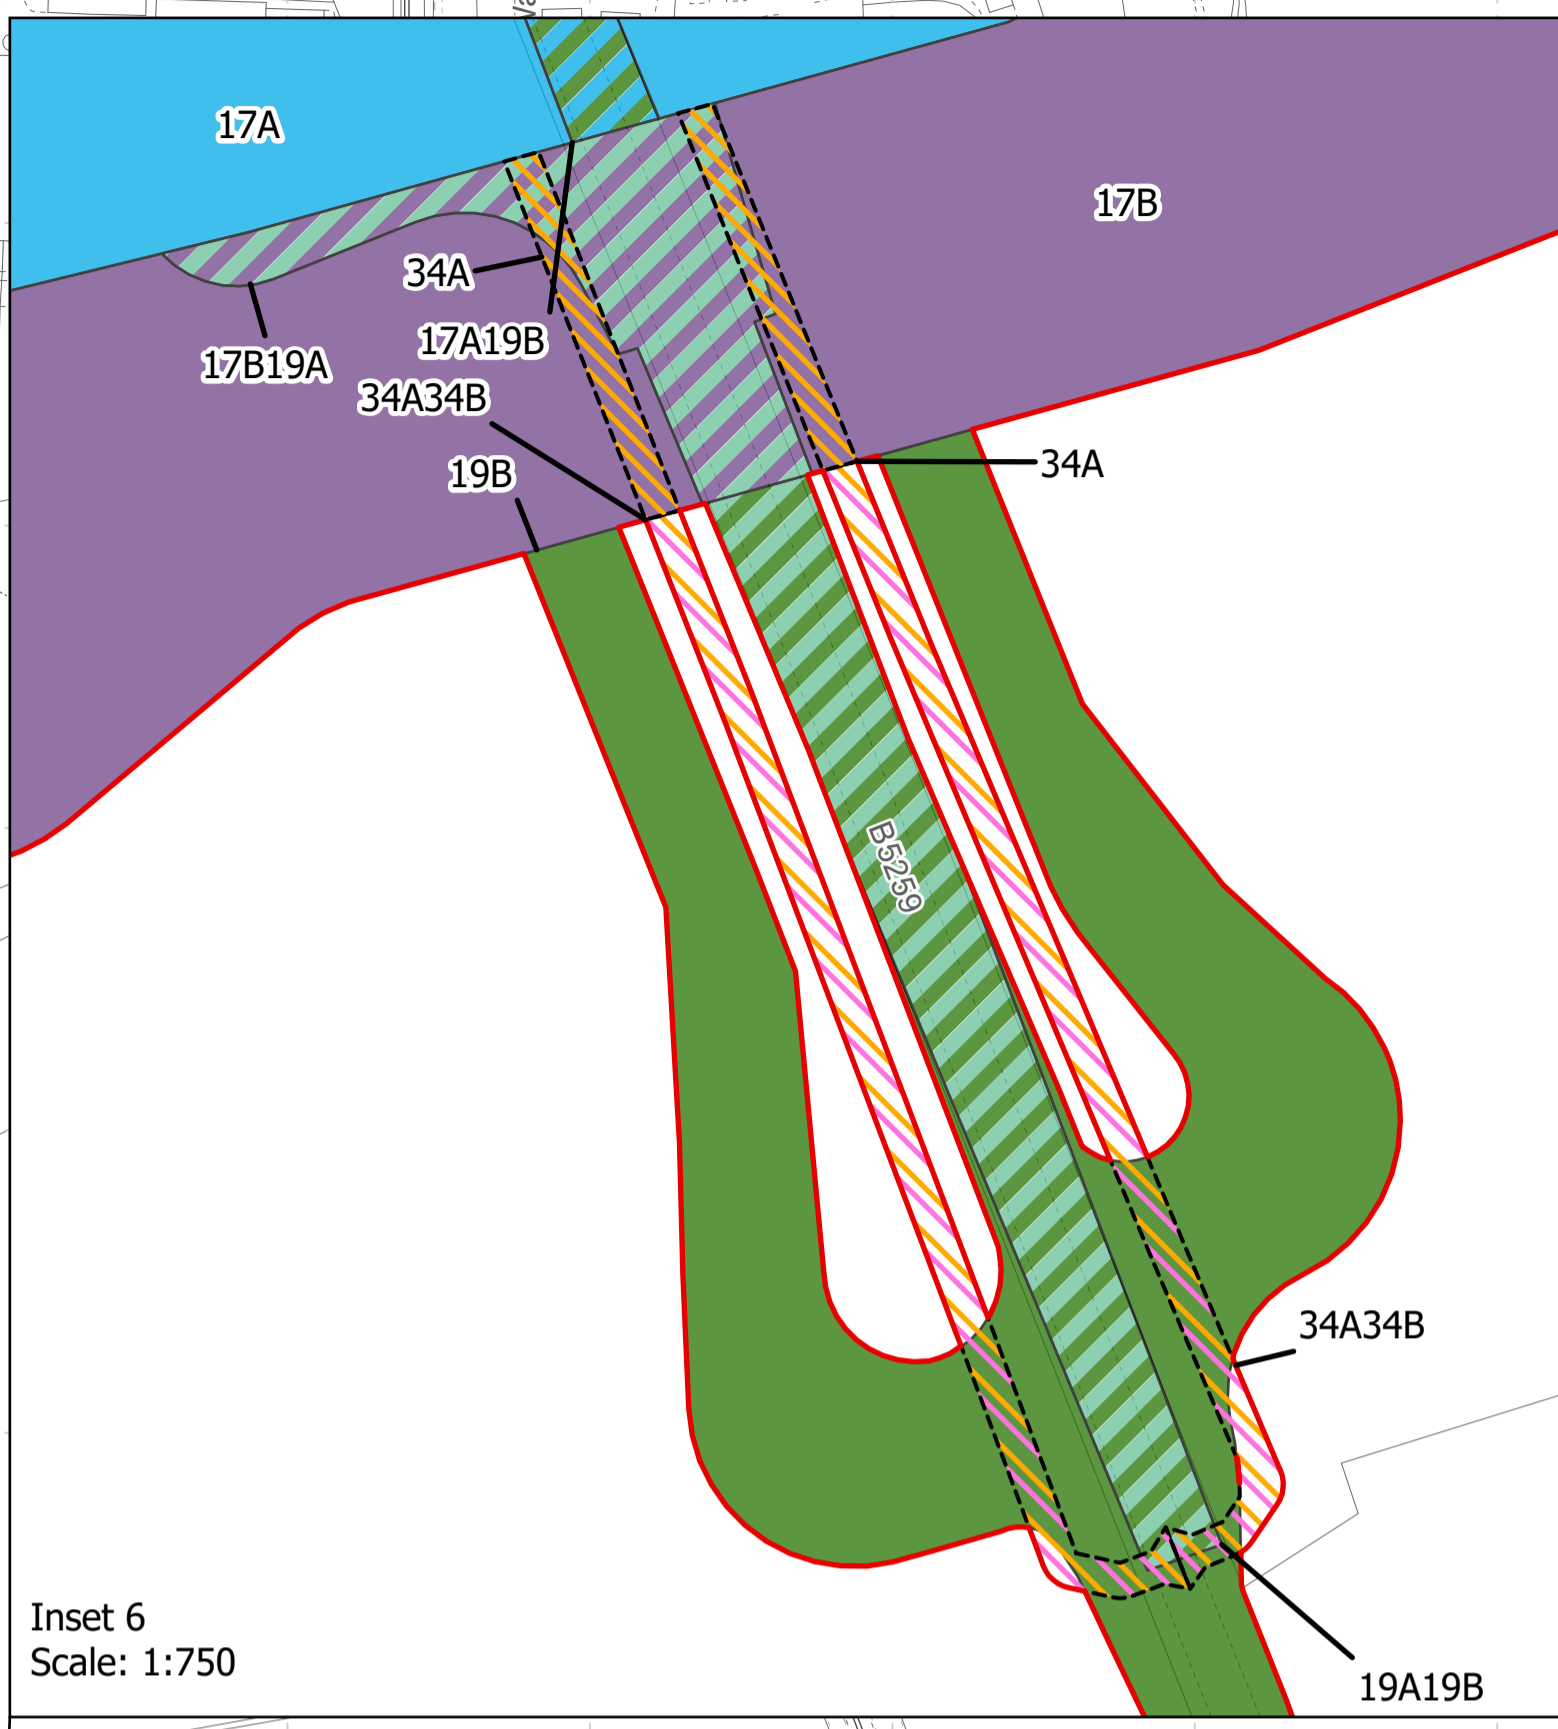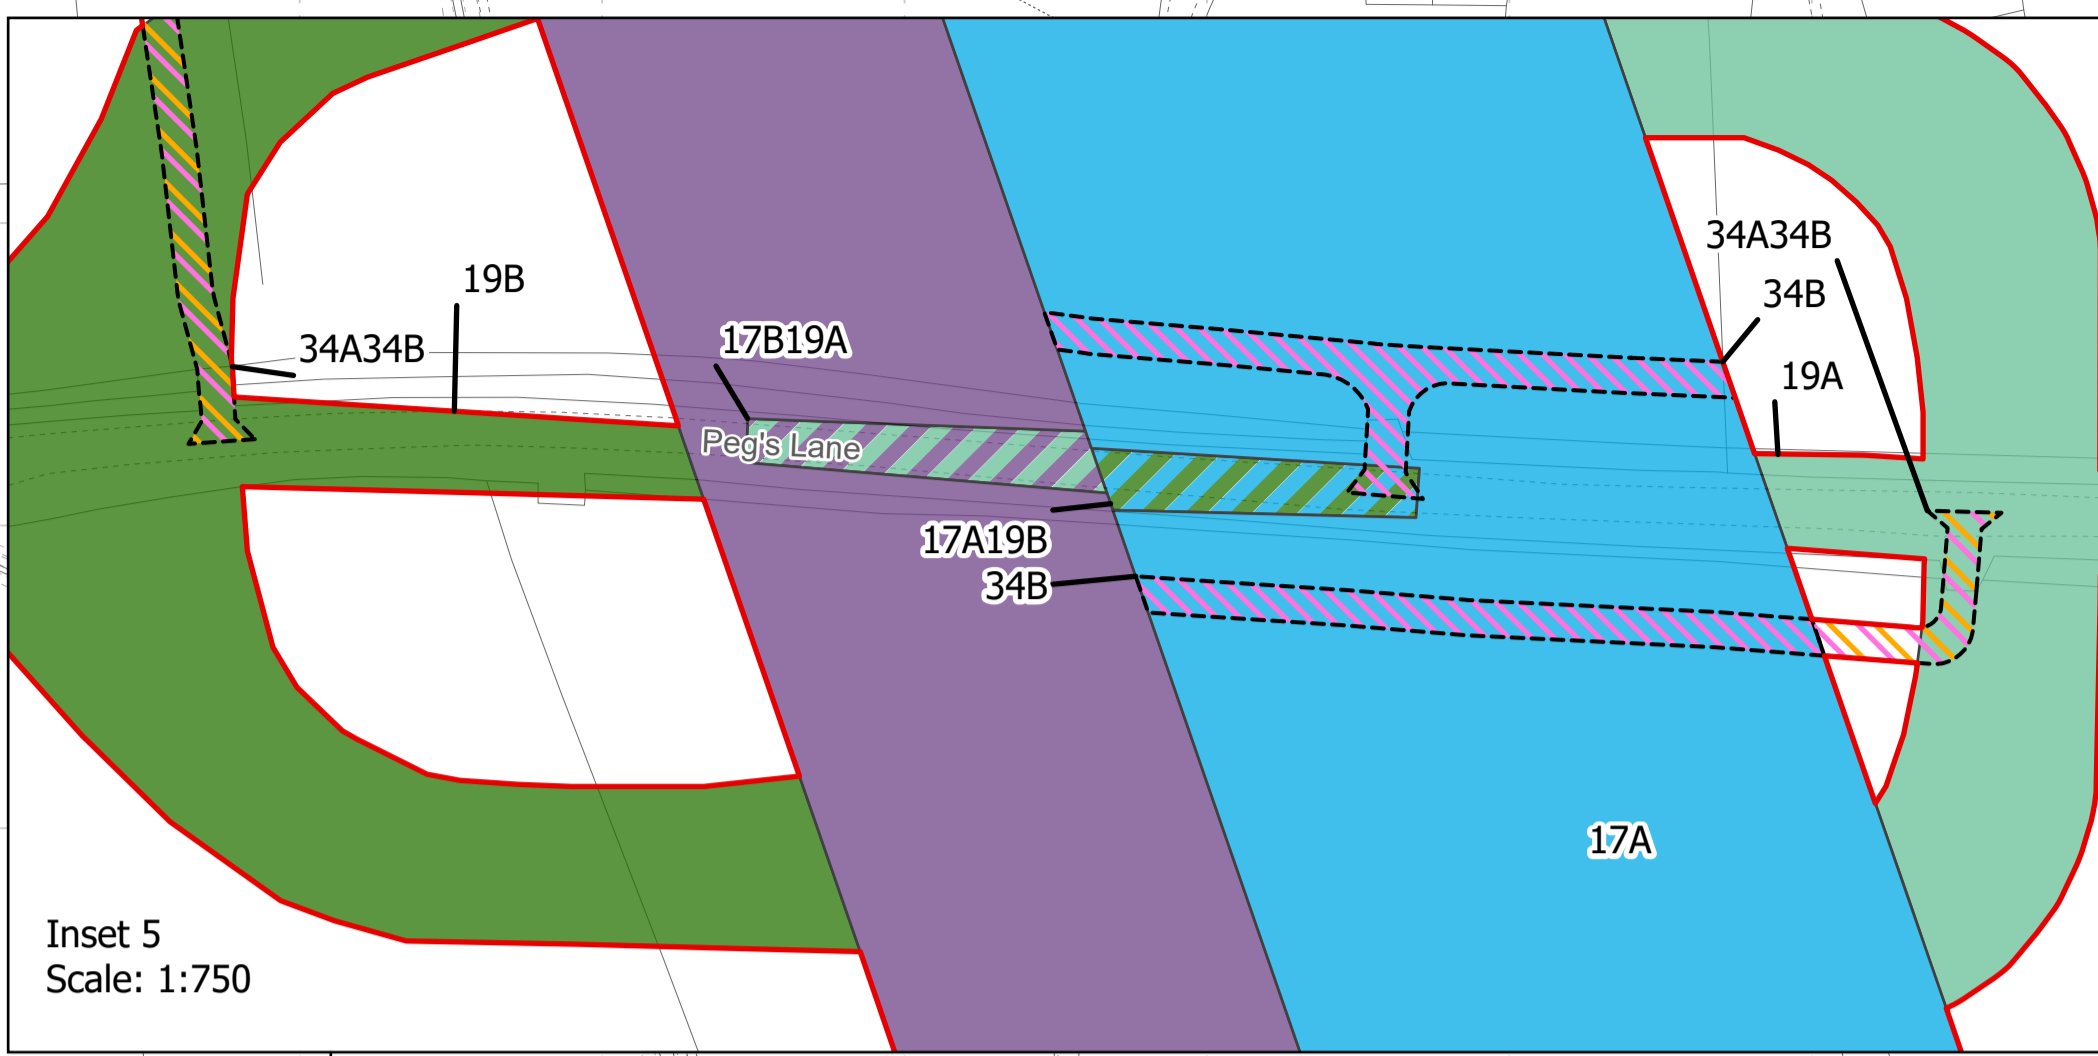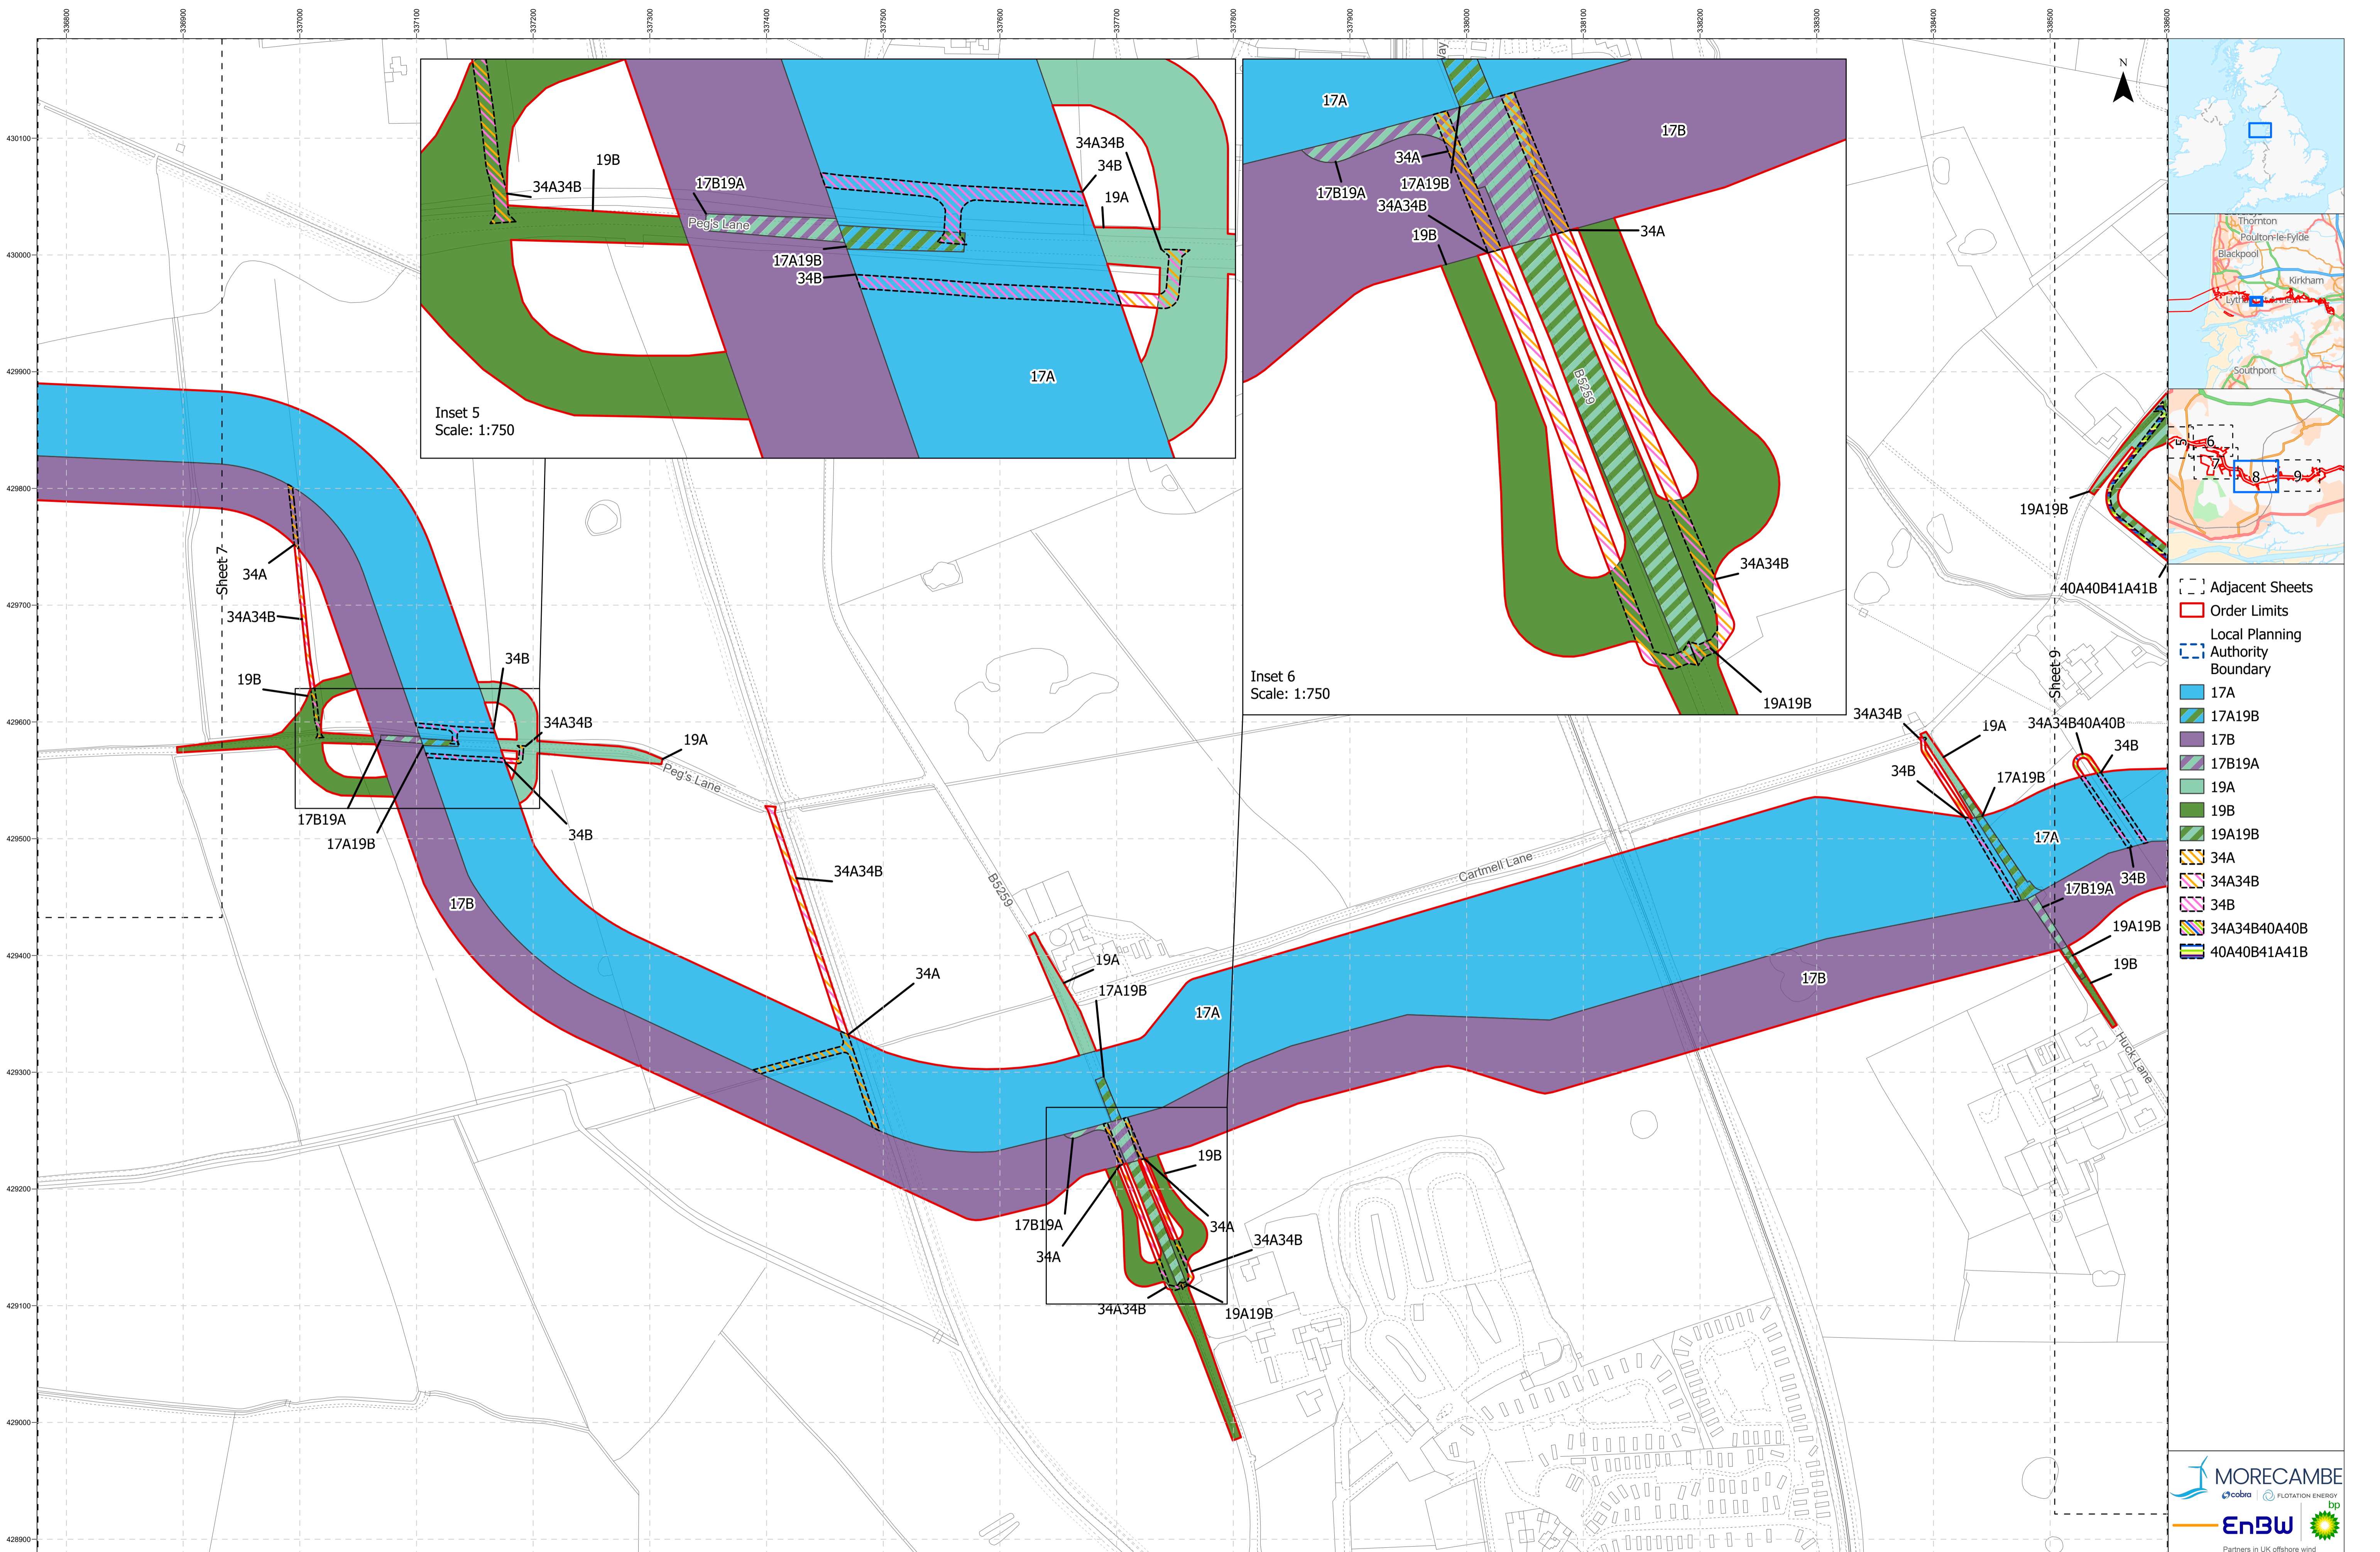

- Adjacent Sheets
- Order Limits
- Local Planning Authority Boundary
- 17A
- 17A19B
- 17B
- 17B19A
- 19A
- 19B
- 19A19B
- 34A
- 34A34B
- 34B
- 34A34B40A40B
- 40A40B41A41B

**Project Name:**  
MORGAN AND MORECAMBE OFFSHORE WIND FARMS:  
TRANSMISSION ASSETS

**Drawing Title:**  
Intertidal and Onshore Works Plan - Sheet 8 of 19  
AFPP Regulation: 5(2)(k)  
Document Reference: B8

0 25 50 75 Meters  
Scale@A1: 1:2,500

**Geodetic Information:**  
Datum: OSGB 1936  
Projection: British National Grid

**Data Sources:** BP, Ordnance Survey  
Based Upon The Ordnance Survey Map With The Sanction Of The  
Controller Of HM Stationery Office. Crown Copyright Reserved. © OS  
Licence No. 100042124





**Service Layer Credits:** GB Cartographic Local Names:  
Contains OS data © Crown Copyright and database right  
2022  
Contains data from OS Zoomstack

VER	DATE	DETAILS	AUTH	CHK	APPRV
01	20/09/24	DCO at Final Submission	HAH	LM	AS

**Drawing Number:**  
BP-GBR-MORG-REG-0176






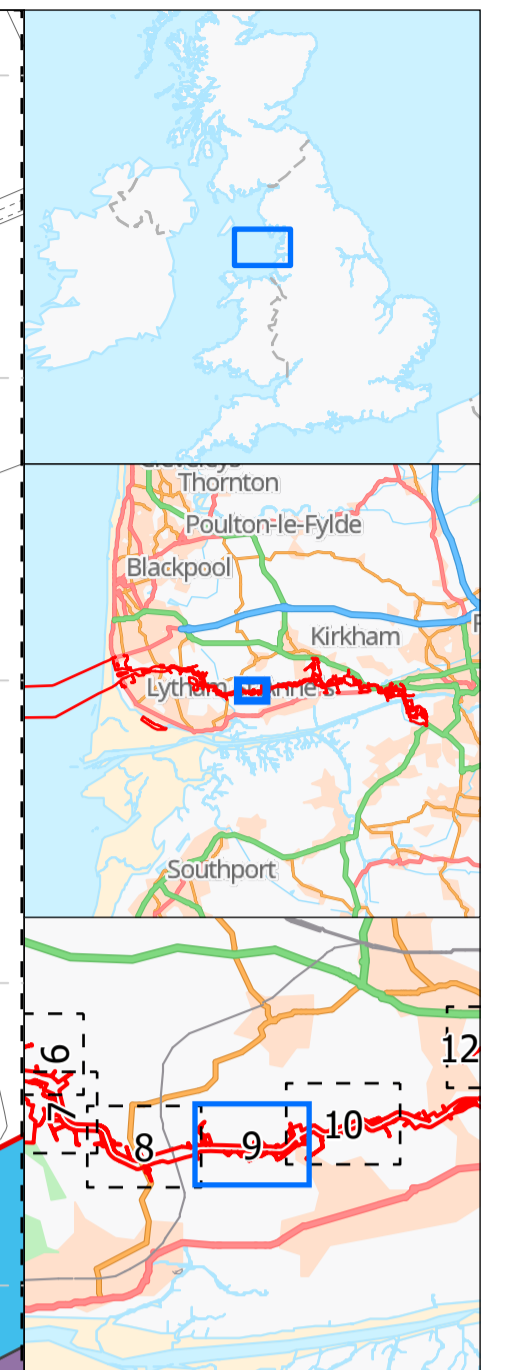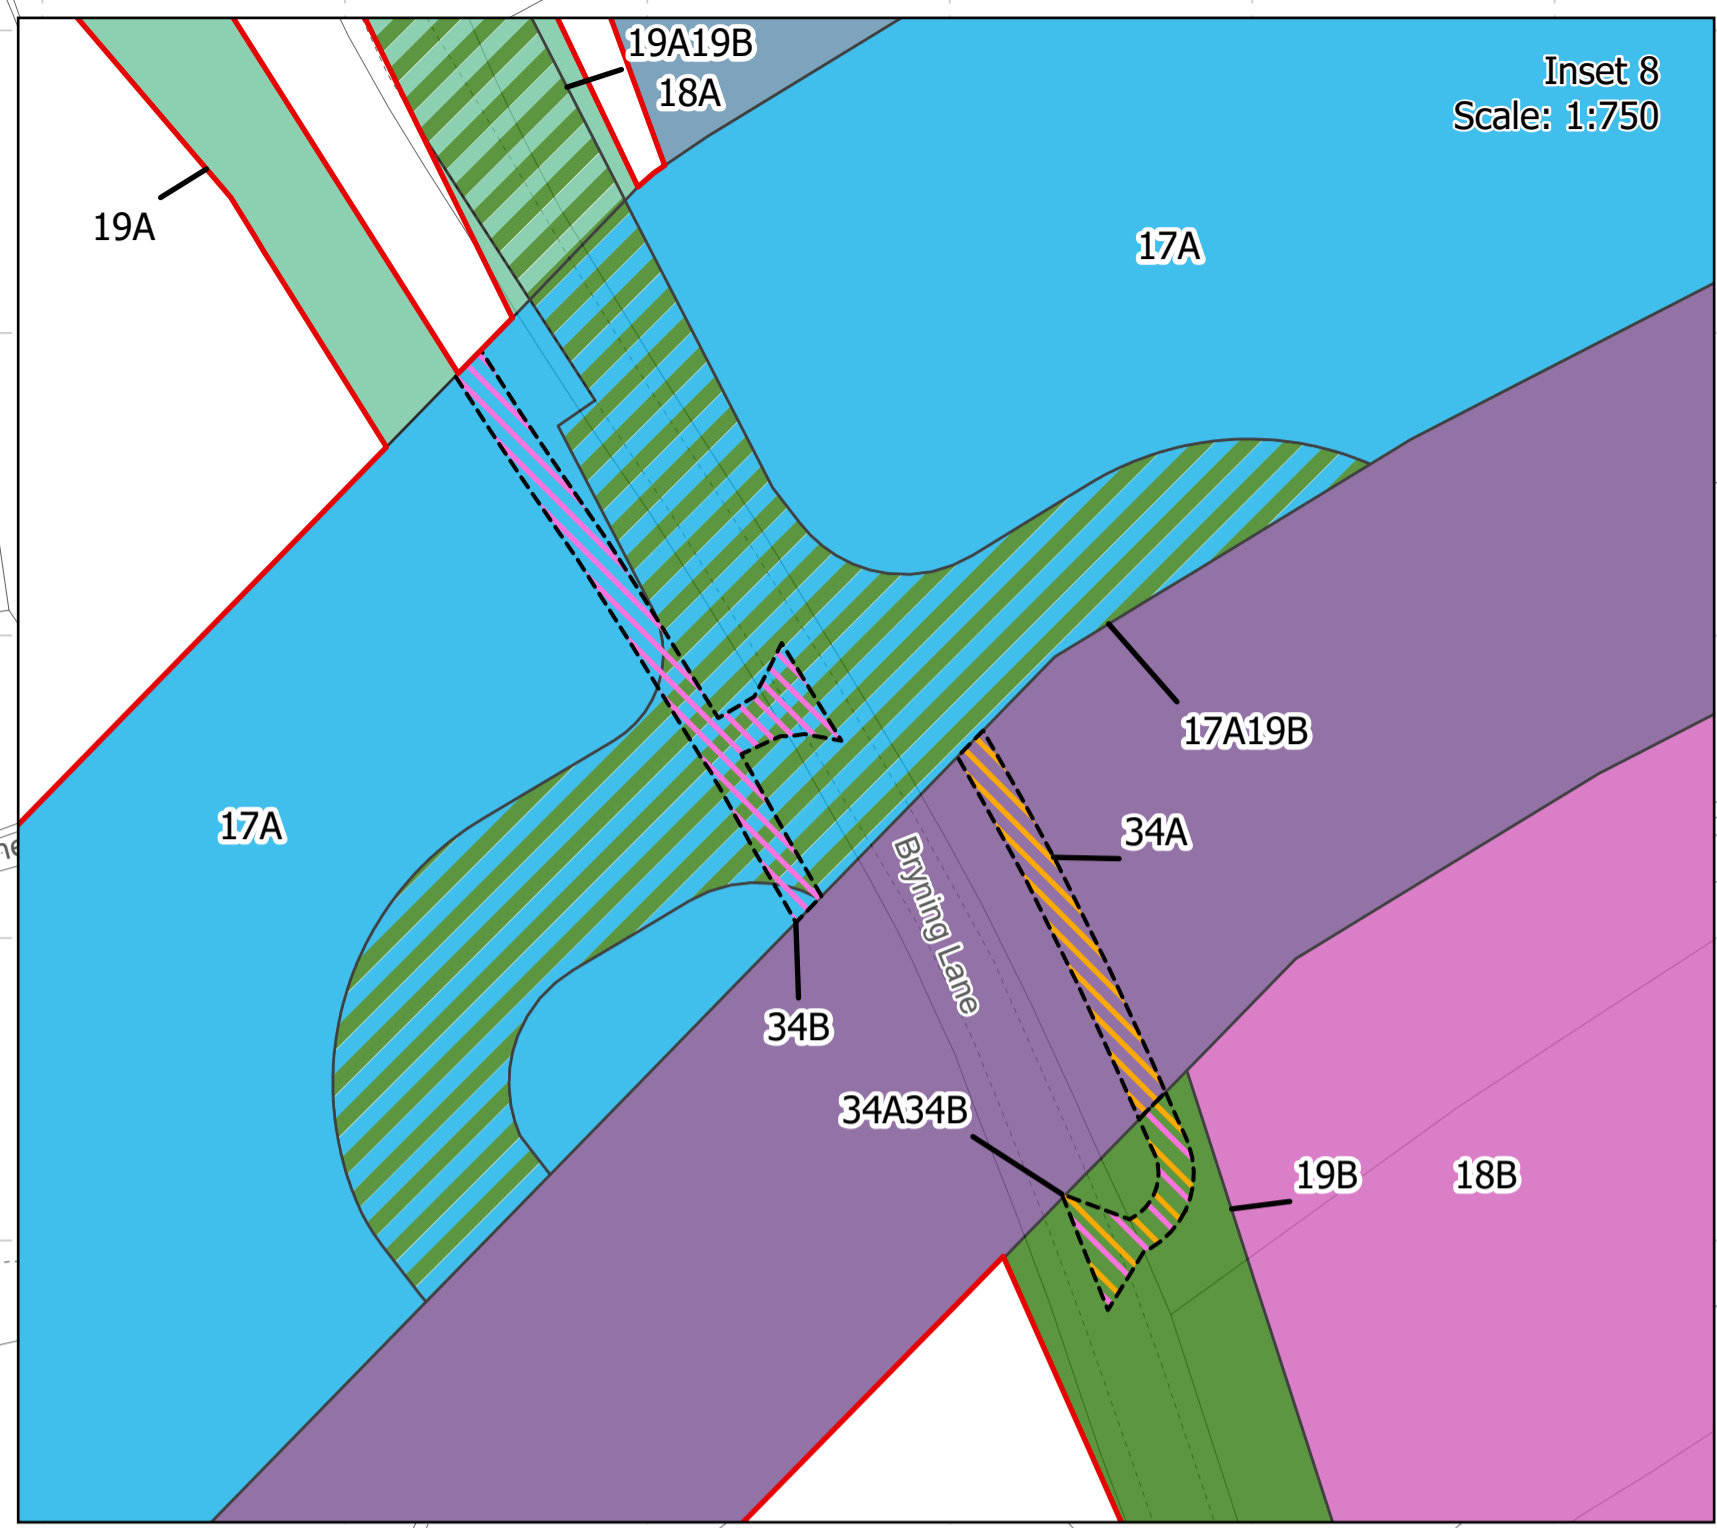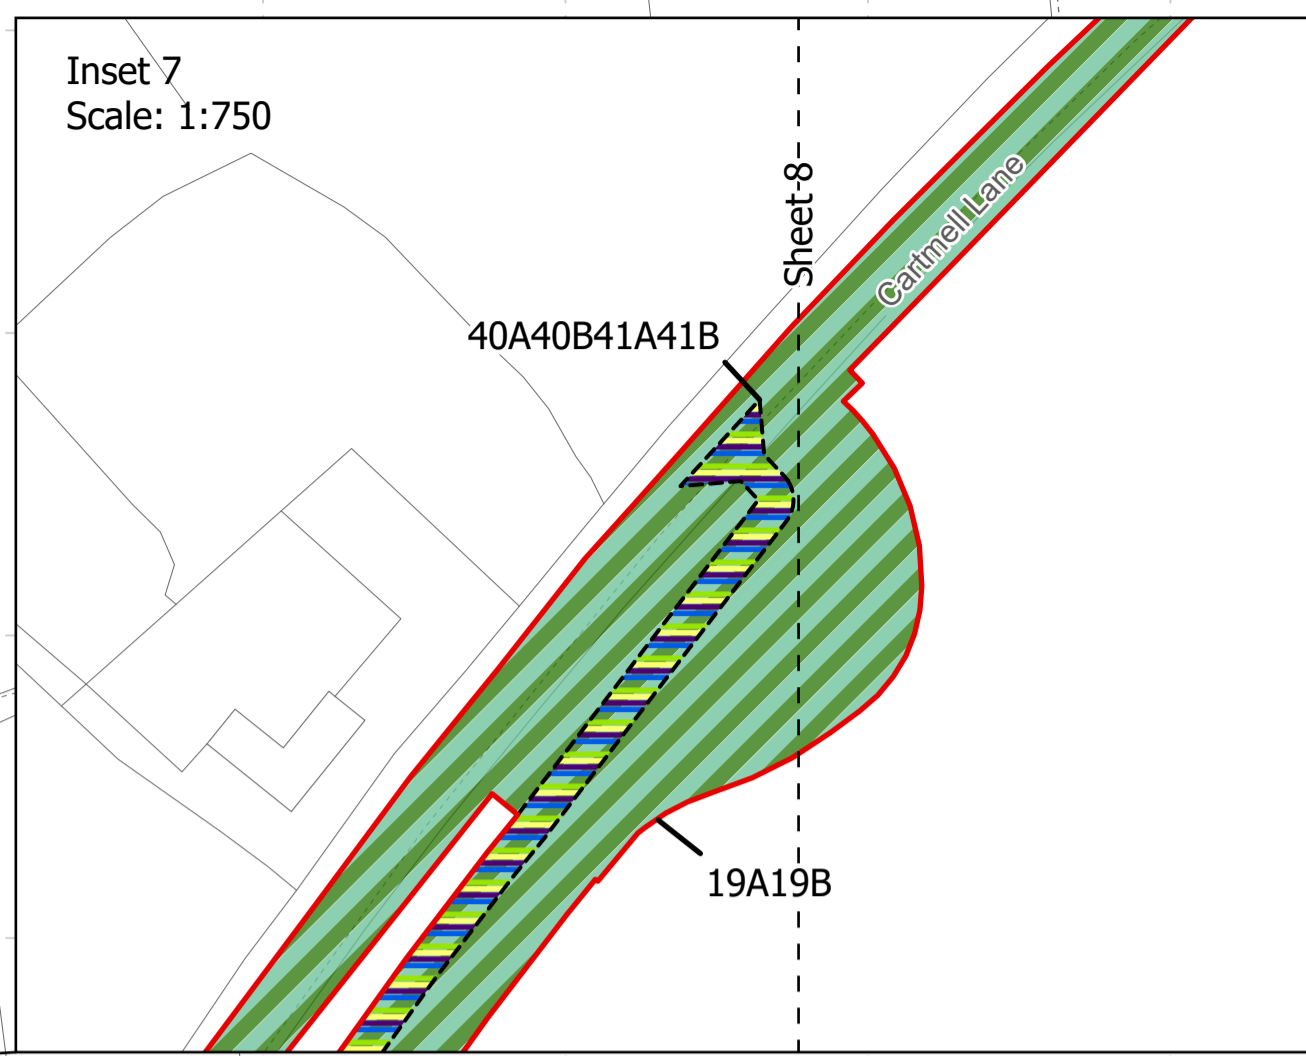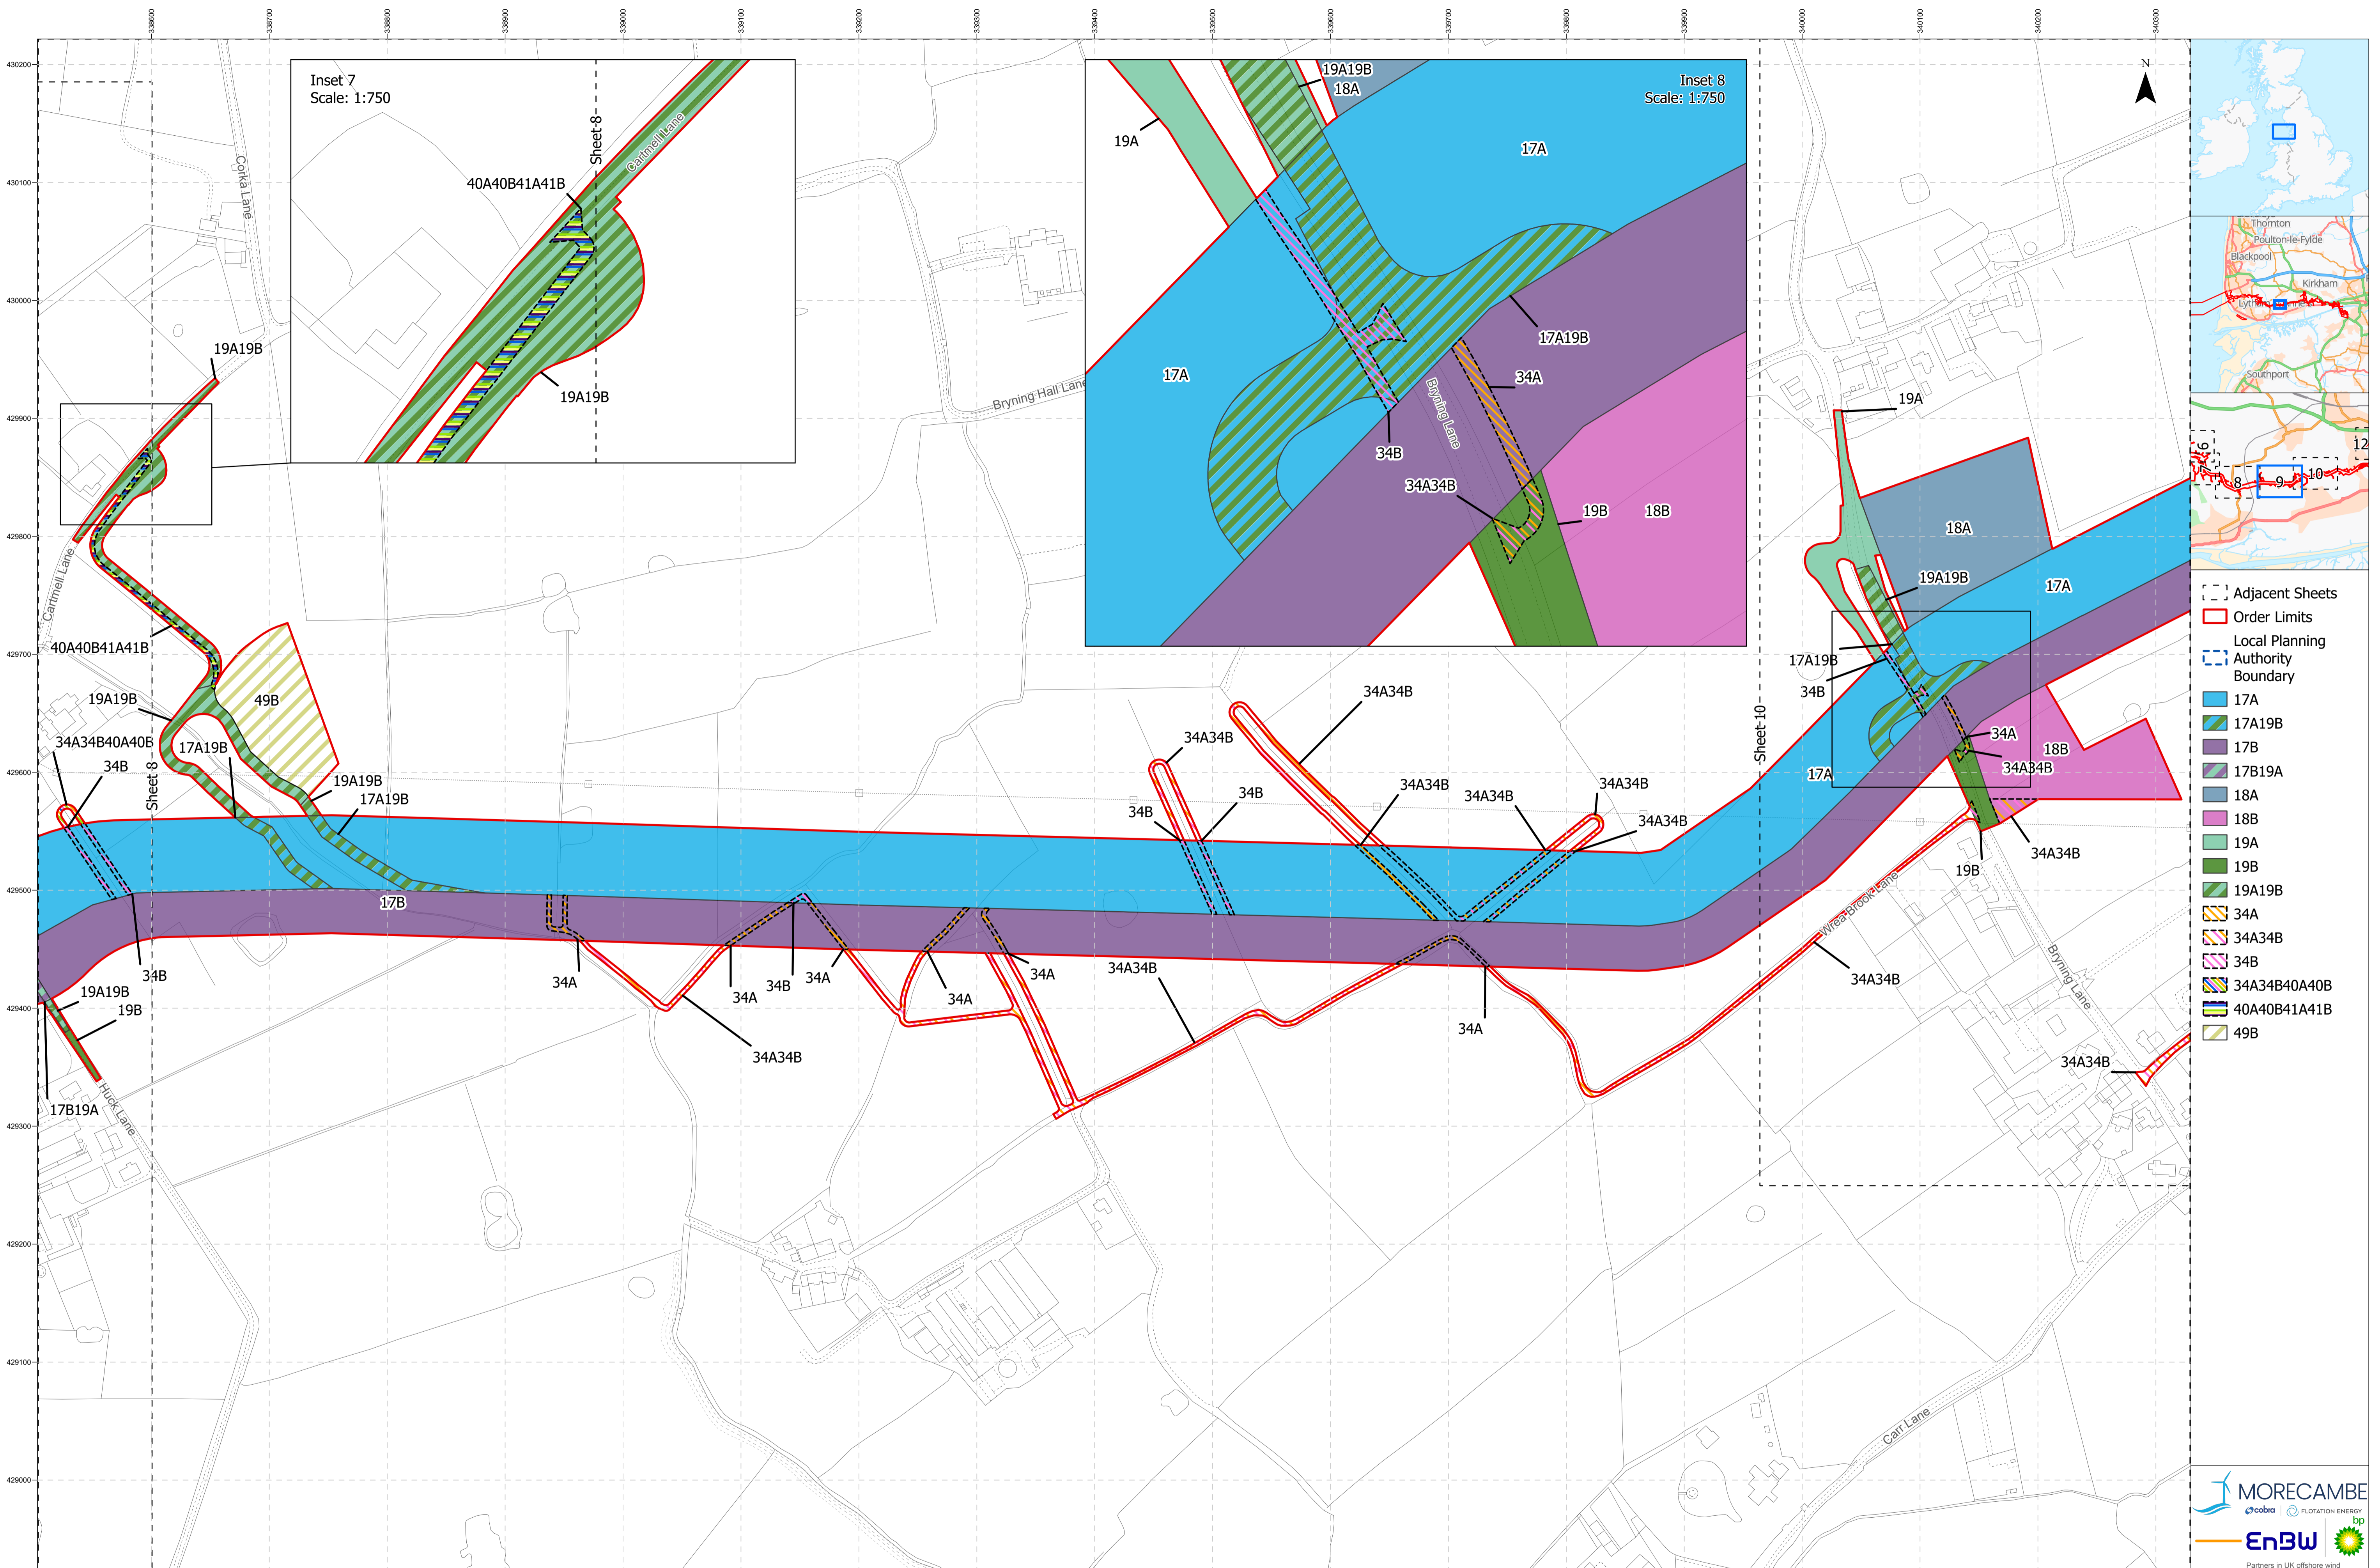

- Adjacent Sheets
- Order Limits
- Local Planning Authority Boundary
- 17A
- 17A19B
- 17B
- 17B19A
- 18A
- 18B
- 19A
- 19B
- 19A19B
- 34A
- 34A34B
- 34B
- 34A34B40A40B
- 40A40B41A41B
- 49B

**Project Name:**  
MORGAN AND MORECAMBE OFFSHORE WIND FARMS:  
TRANSMISSION ASSETS

**Drawing Title:**  
Intertidal and Onshore Works Plan - Sheet 9 of 19  
AFPP Reg: 5(2)(k)  
Document Ref: B8

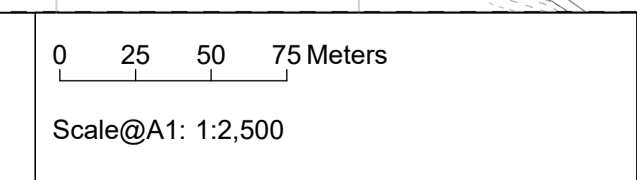

**Geodetic Information:**  
Datum: OSGB 1936  
Projection: British National Grid

**Data Sources:** BP, Ordnance Survey  
Based Upon The Ordnance Survey Map With The Sanction Of The Controller Of HM Stationery Office. Crown Copyright Reserved. © OS Licence No. 100042124



**Service Layer Credits:** GB Cartographic Local Names: Contains OS data © Crown Copyright and database right 2022. Contains data from OS Zoomstack

VER	DATE	DETAILS	AUTH	CHK	APPRV
01	20/09/24	Final at DCO Submission	HAH	LM	AS

**Drawing Number:**  
BP-GBR-MORG-REG-0176






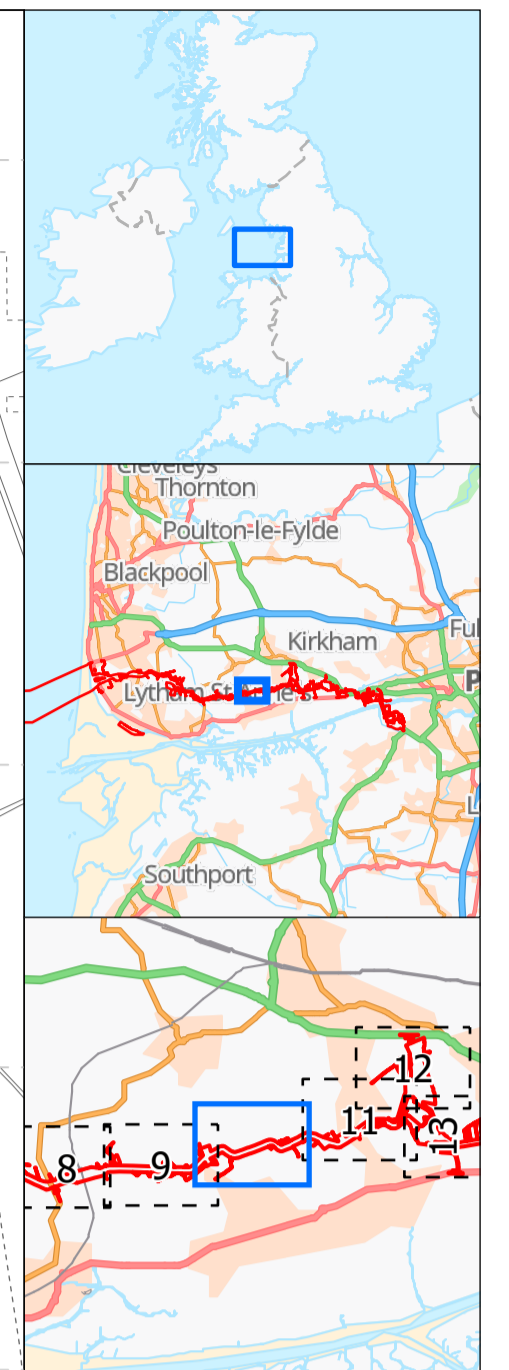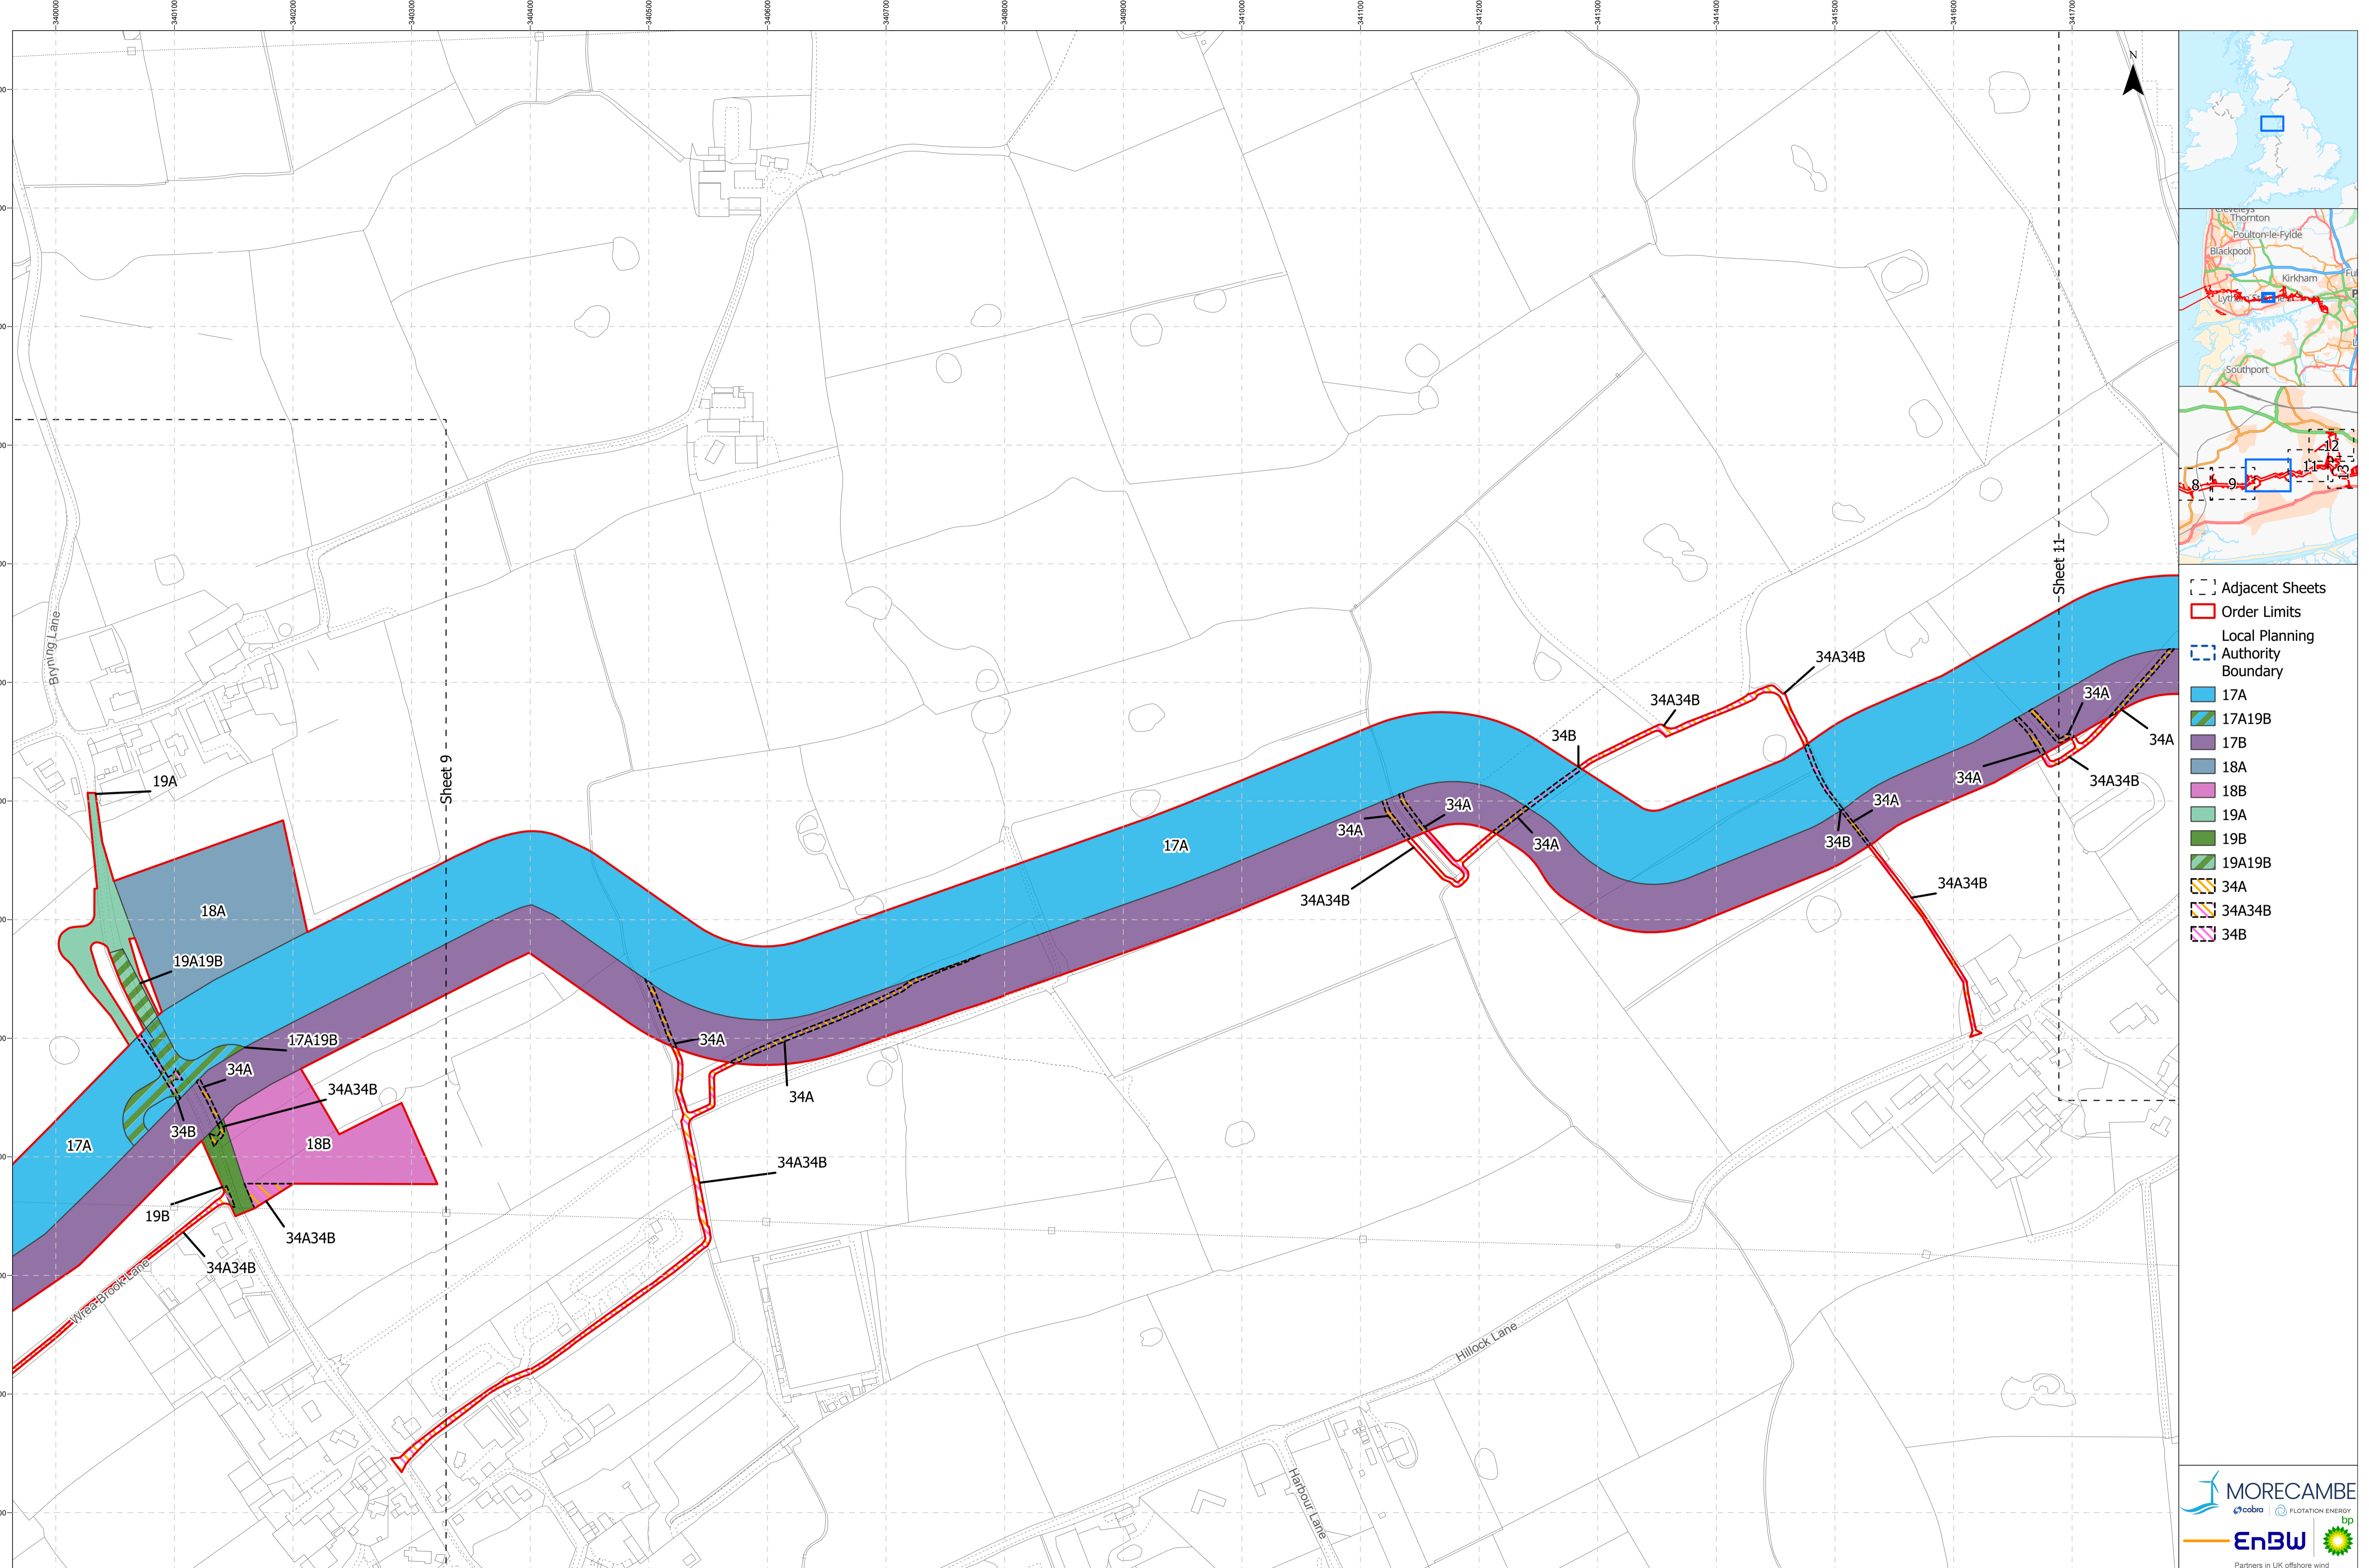

- Adjacent Sheets
- Order Limits
- Local Planning Authority Boundary
- 17A
- 17A19B
- 17B
- 18A
- 18B
- 19A
- 19B
- 19A19B
- 34A
- 34A34B
- 34B

**Project Name:**  
MORGAN AND MORECAMBE OFFSHORE WIND FARMS:  
TRANSMISSION ASSETS

**Drawing Title:**  
Intertidal and Onshore Works Plan - Sheet 10 of 19  
AFPP Regulation: 5(2)(k)  
Document Reference: B8

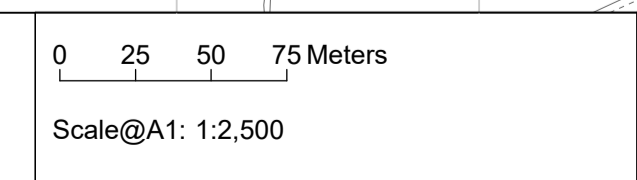

**Geodetic Information:**  
Datum: OSGB 1936  
Projection: British National Grid

**Data Sources:** BP, Ordnance Survey  
Based Upon The Ordnance Survey Map With The Sanction Of The  
Controller Of HM Stationery Office. Crown Copyright Reserved. © OS  
Licence No. 100042124



**Service Layer Credits:** GB Cartographic Local Names:  
Contains OS data © Crown Copyright and database right  
2022  
Contains data from OS Zoomstack

VER	DATE	DETAILS	AUTH	CHK	APPRV
01	20/09/24	Final at DCO Submission	HAH	LM	AS



**Drawing Number:**  
BP-GBR-MORG-REG-0176




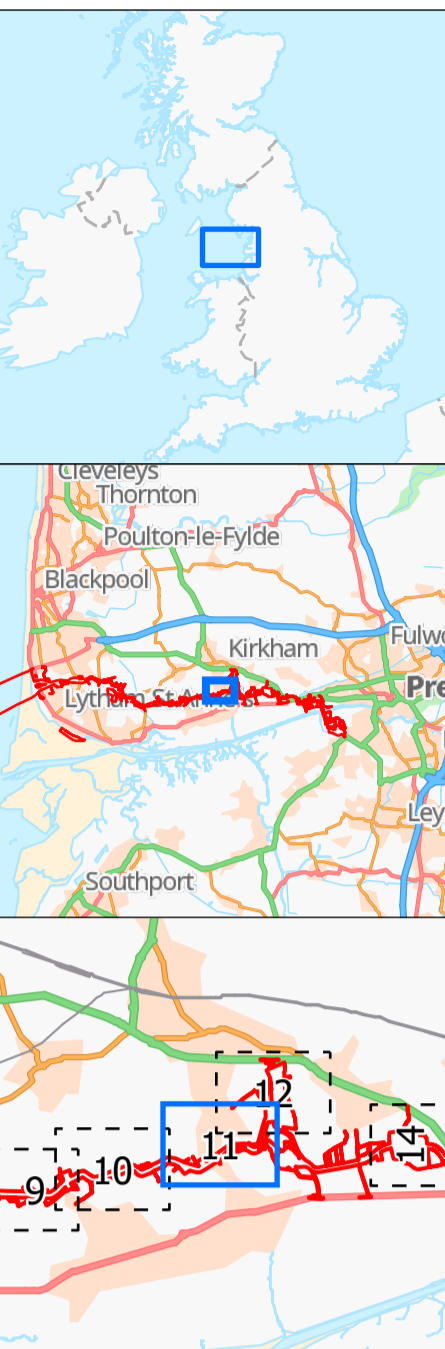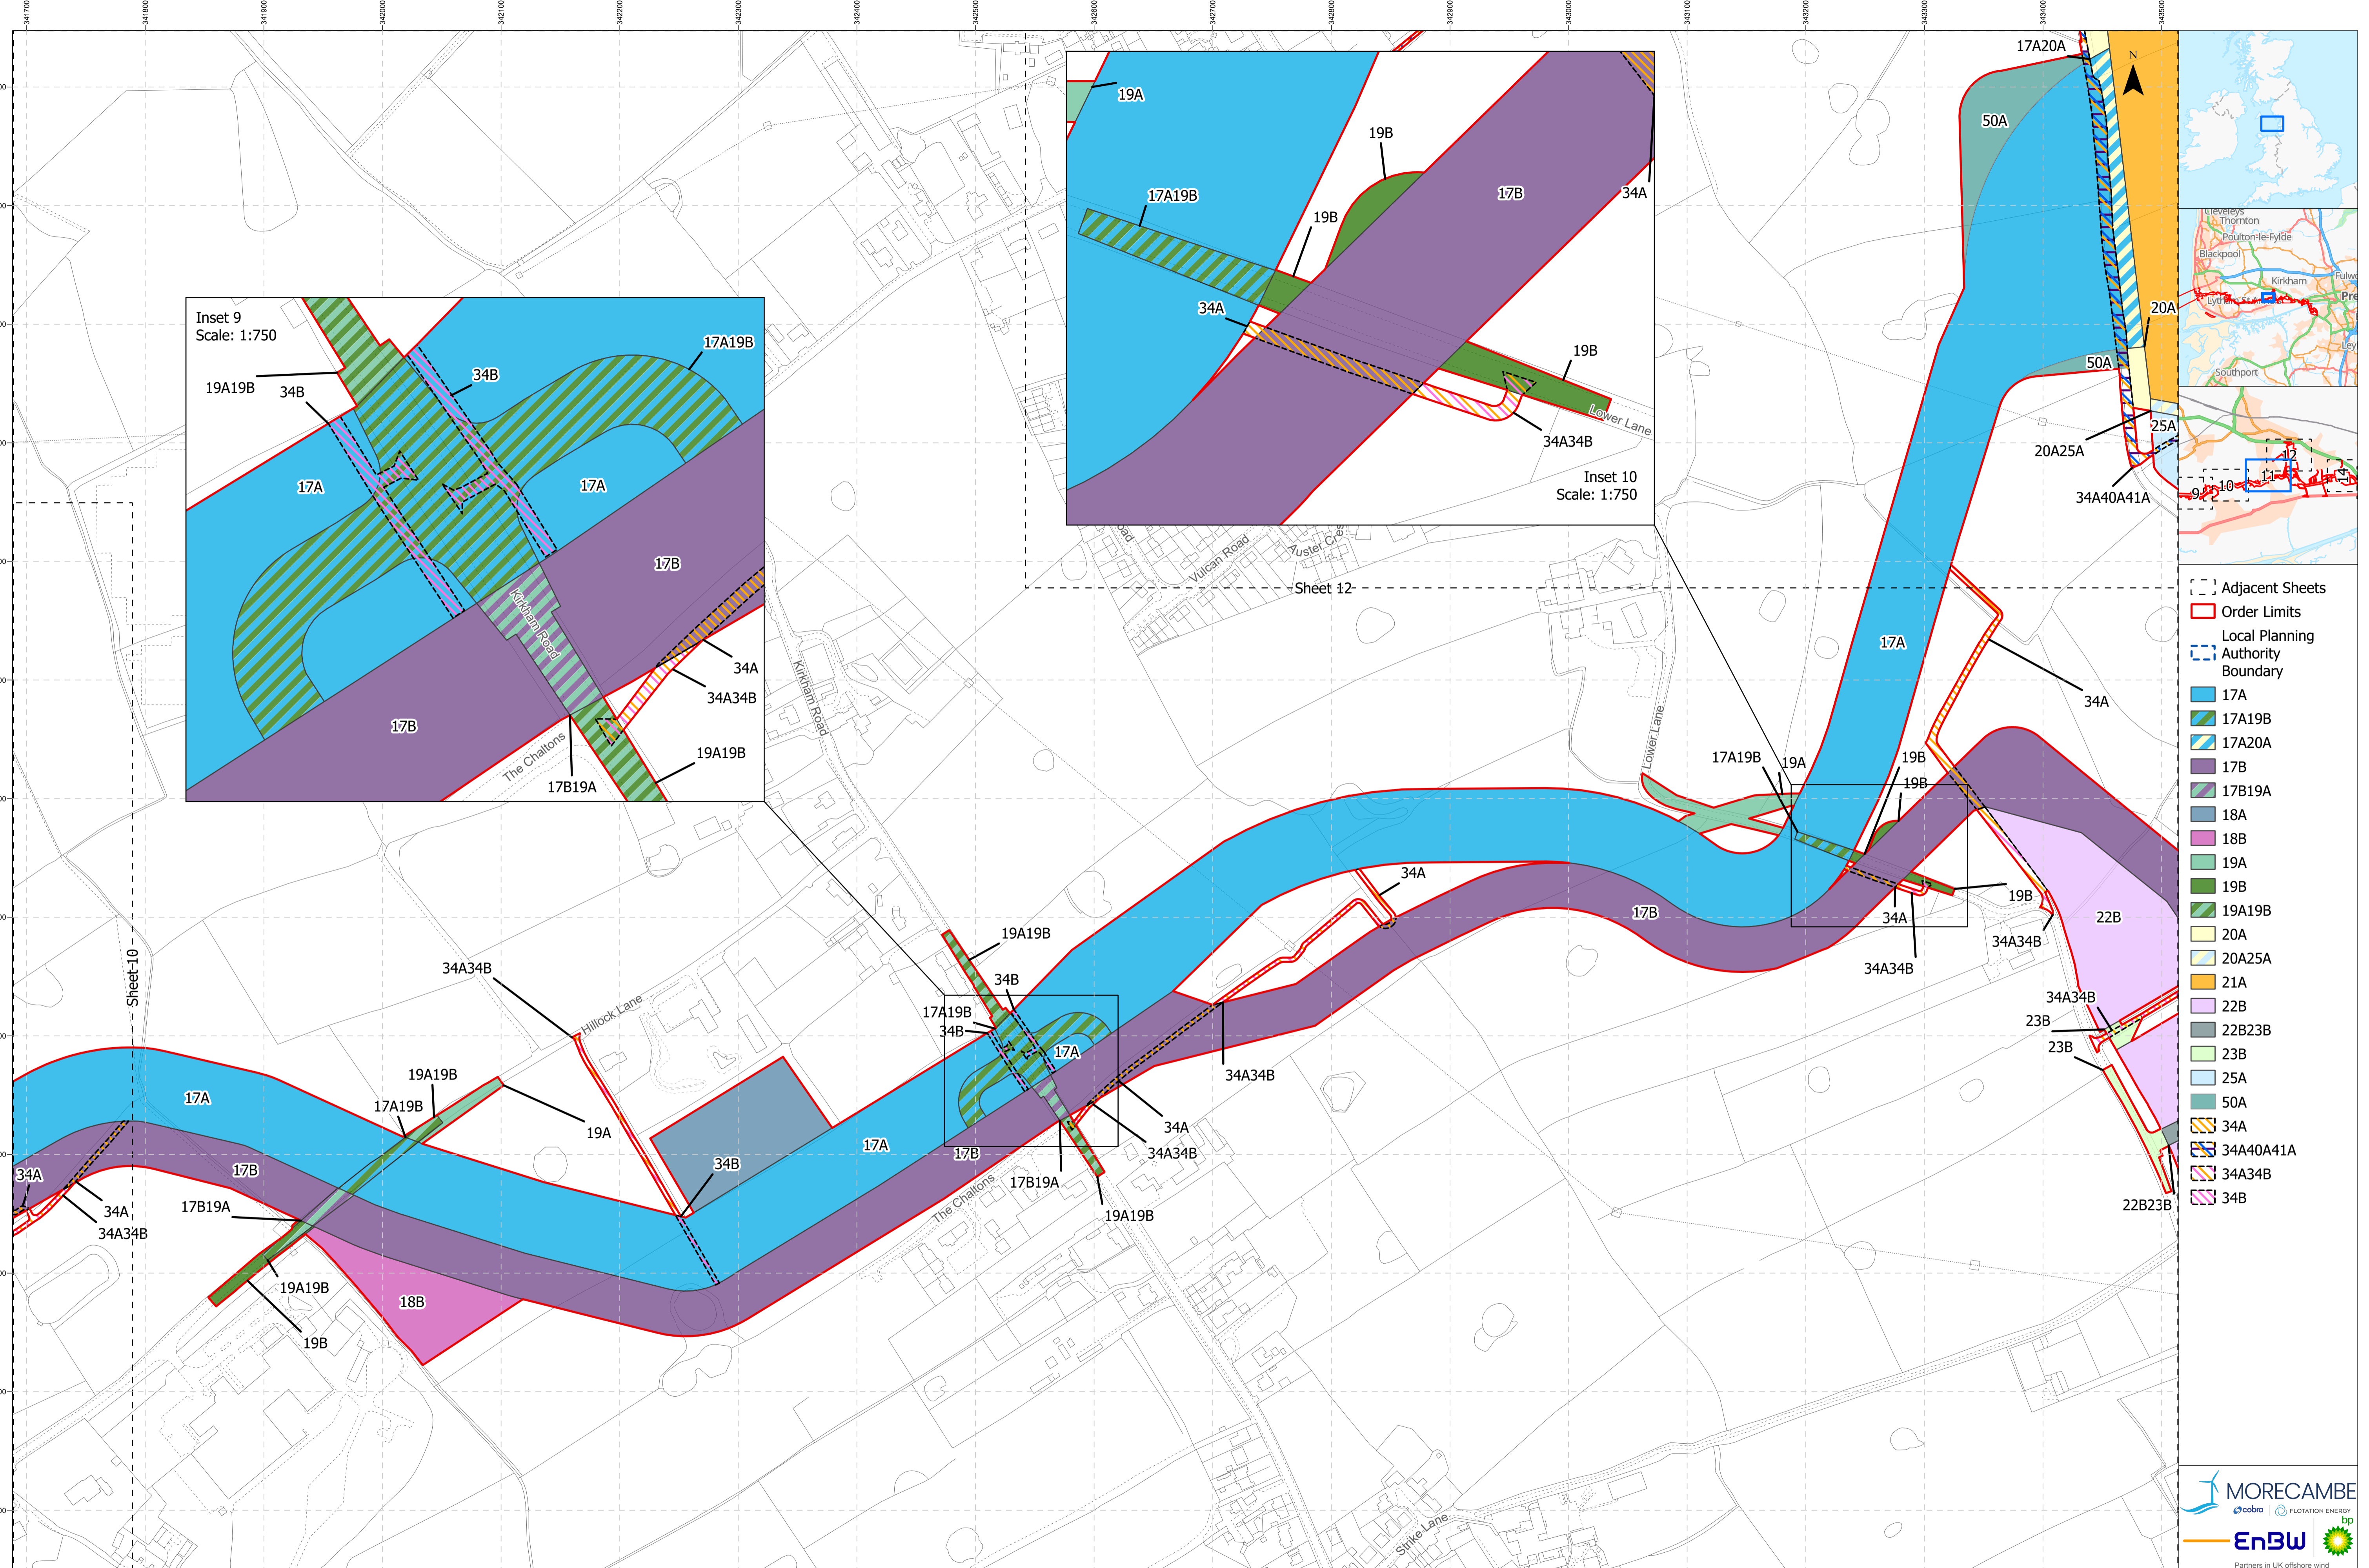

- [Dashed Box] Adjacent Sheets
- [Red Line] Order Limits
- [Blue Dashed Line] Local Planning Authority Boundary
- [Blue Box] 17A
- [Green Box] 17A19B
- [Blue Box] 17A20A
- [Purple Box] 17B
- [Green Box] 17B19A
- [Blue Box] 18A
- [Pink Box] 18B
- [Green Box] 19A
- [Green Box] 19B
- [Green Box] 19A19B
- [Yellow Box] 20A
- [Yellow Box] 20A25A
- [Orange Box] 21A
- [Purple Box] 22B
- [Grey Box] 22B23B
- [Light Blue Box] 23B
- [Light Blue Box] 25A
- [Blue Box] 50A
- [Blue Box] 34A
- [Blue Box] 34A40A41A
- [Blue Box] 34A34B
- [Blue Box] 34B

**Project Name:**  
MORGAN AND MORECAMBE OFFSHORE WIND FARMS:  
TRANSMISSION ASSETS

**Drawing Title:**  
Intertidal and Onshore Works Plan - Sheet 11 of 19  
AFPP Regulation: 5(2)(k)  
Document Reference: B8

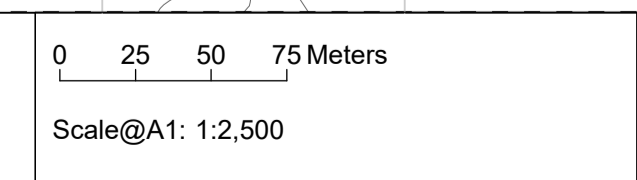

**Geodetic Information:**  
Datum: OSGB 1936  
Projection: British National Grid

**Data Sources:** BP, Ordnance Survey  
Based Upon The Ordnance Survey Map With The Sanction Of The  
Controller Of HM Stationery Office. Crown Copyright Reserved. © OS  
Licence No. 100042124

**Service Layer Credits:** GB Cartographic Local Names:  
Contains OS data © Crown Copyright and database right  
2022  
Contains data from OS Zoomstack

VER	DATE	DETAILS	AUTH	CHK	APPRV
01	20/09/24	Final at DCO Submission	HAH	LM	AS



**Drawing Number:**  
BP-GBR-MORG-REG-0176