

PLAN ON ROAD PIPELINE CROSSING YL2
1:200



HOLFORD BRINEFIELD - KGSP - ROAD PIPELINE CROSSING YL2 ON YATEHOUSE LANE

GENERAL NOTES

1. ALL DIMENSIONS ARE IN MILLIMETRES.
2. ALL LEVELS ARE IN METRES, A.O.D.

REFERENCE DRAWINGS

13-03-01-HO/24/301. HOLFORD BRINEFIELD - KGSP
KEY PLAN FOR INFRASTRUCTURE CROSSINGS

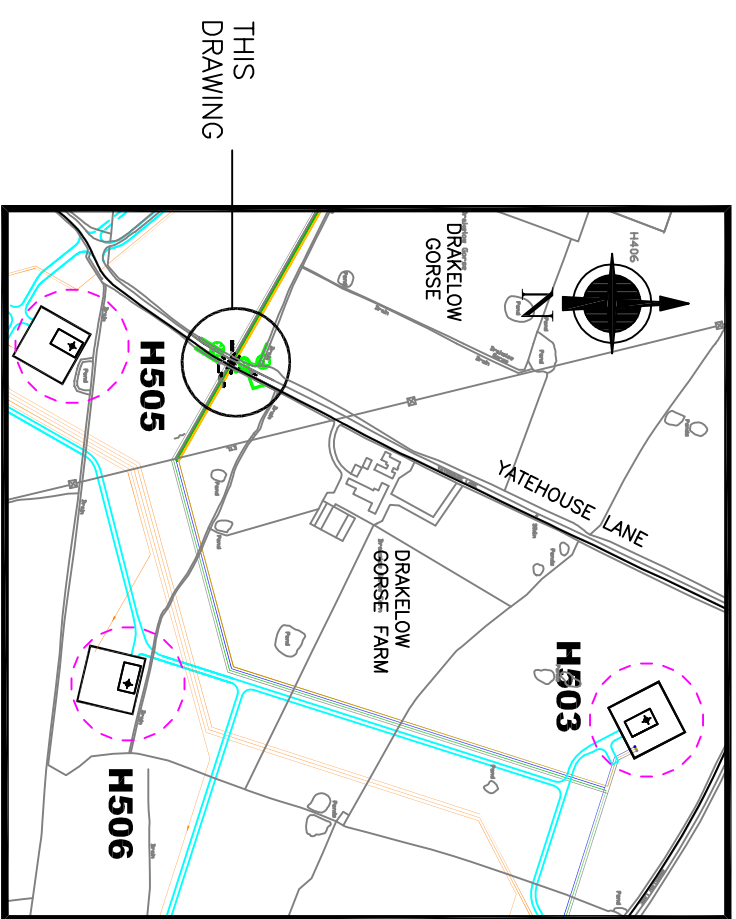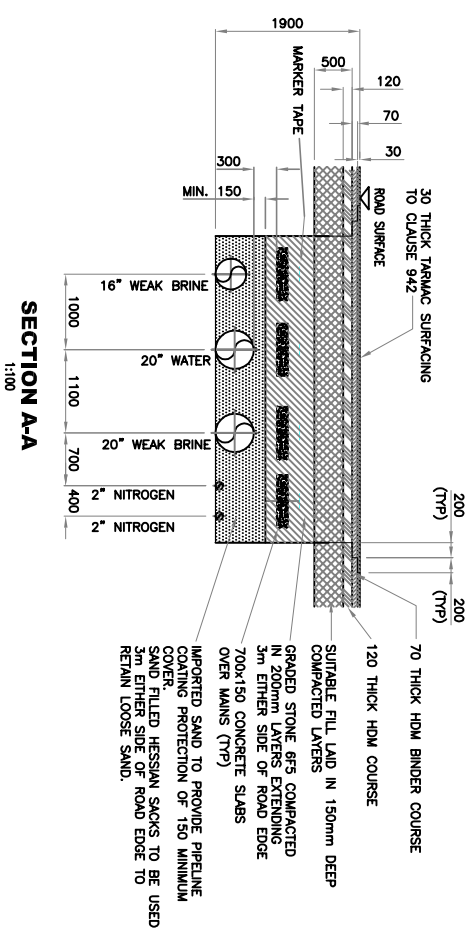

LOCATION PLAN
NOT TO SCALE

TITLE		HOLFORD BRINEFIELD - KGSP - ROAD PIPELINE CROSSING YL2 ON YATEHOUSE LANE	
REV	DATE	BY	DESCRIPTION
B1	26.10.2015	DP	FOR DCO APPLICATION ALTERATIONS
<p>THIS DRAWING IS PRIVATE AND CONFIDENTIAL AND IS THE PROPERTY OF KEUPER GAS STORAGE LIMITED. IT MUST NOT BE COPIED OR LENT WITHOUT THE CONSENT OF KEUPER GAS STORAGE LIMITED. BRINE AND WATER SECTION AND MUST BE RETURNED WITH TENDER AND / OR ON COMPLETION OF ORDER.</p>			
<p>KEUPER GAS STORAGE LIMITED BRINE AND WATER SECTION, NORTHWICH SITES, HOLFORD BRINEFIELD, LOSTOCK GRALAM, NORTHWICH, CHESHIRE, CW9 7TD.</p>		<p>THIS DRAWING HAS BEEN GENERATED USING CAD SOFTWARE AND IS NOT TO BE USED FOR CONSTRUCTION BUT UNDER NO CIRCUMSTANCES SHOULD REVISIONS BE MADE TO THE DRAWING EXCEPT BY UPDATING THE CAD MASTER IMAGE. IF ANY DOUBT EXISTS PLEASE CONTACT HOLFORD DRAWING OFFICE FOR CONFIRMATION OF CURRENT DRAWING STATUS.</p>	
DATE	APPROVED BY	SCALE	PROJECT NO.
02/02/2015	Alan Cooper	1:200 1:100	EN030002
CHECKED BY	DATE	WORKS PLANT/REF	APPLICATION NUMBER
DP	02/02/2015		
TITLE	EXT.	DRAWING NO.	REV
		13-03-01/HOL/24/325	B1