



**FOR CONTINUATION SEE
DWG No 13-03-01/HOL/24/510**

**FOR CONTINUATION
SEE DWG No
13-03-01/HOL/24/511**

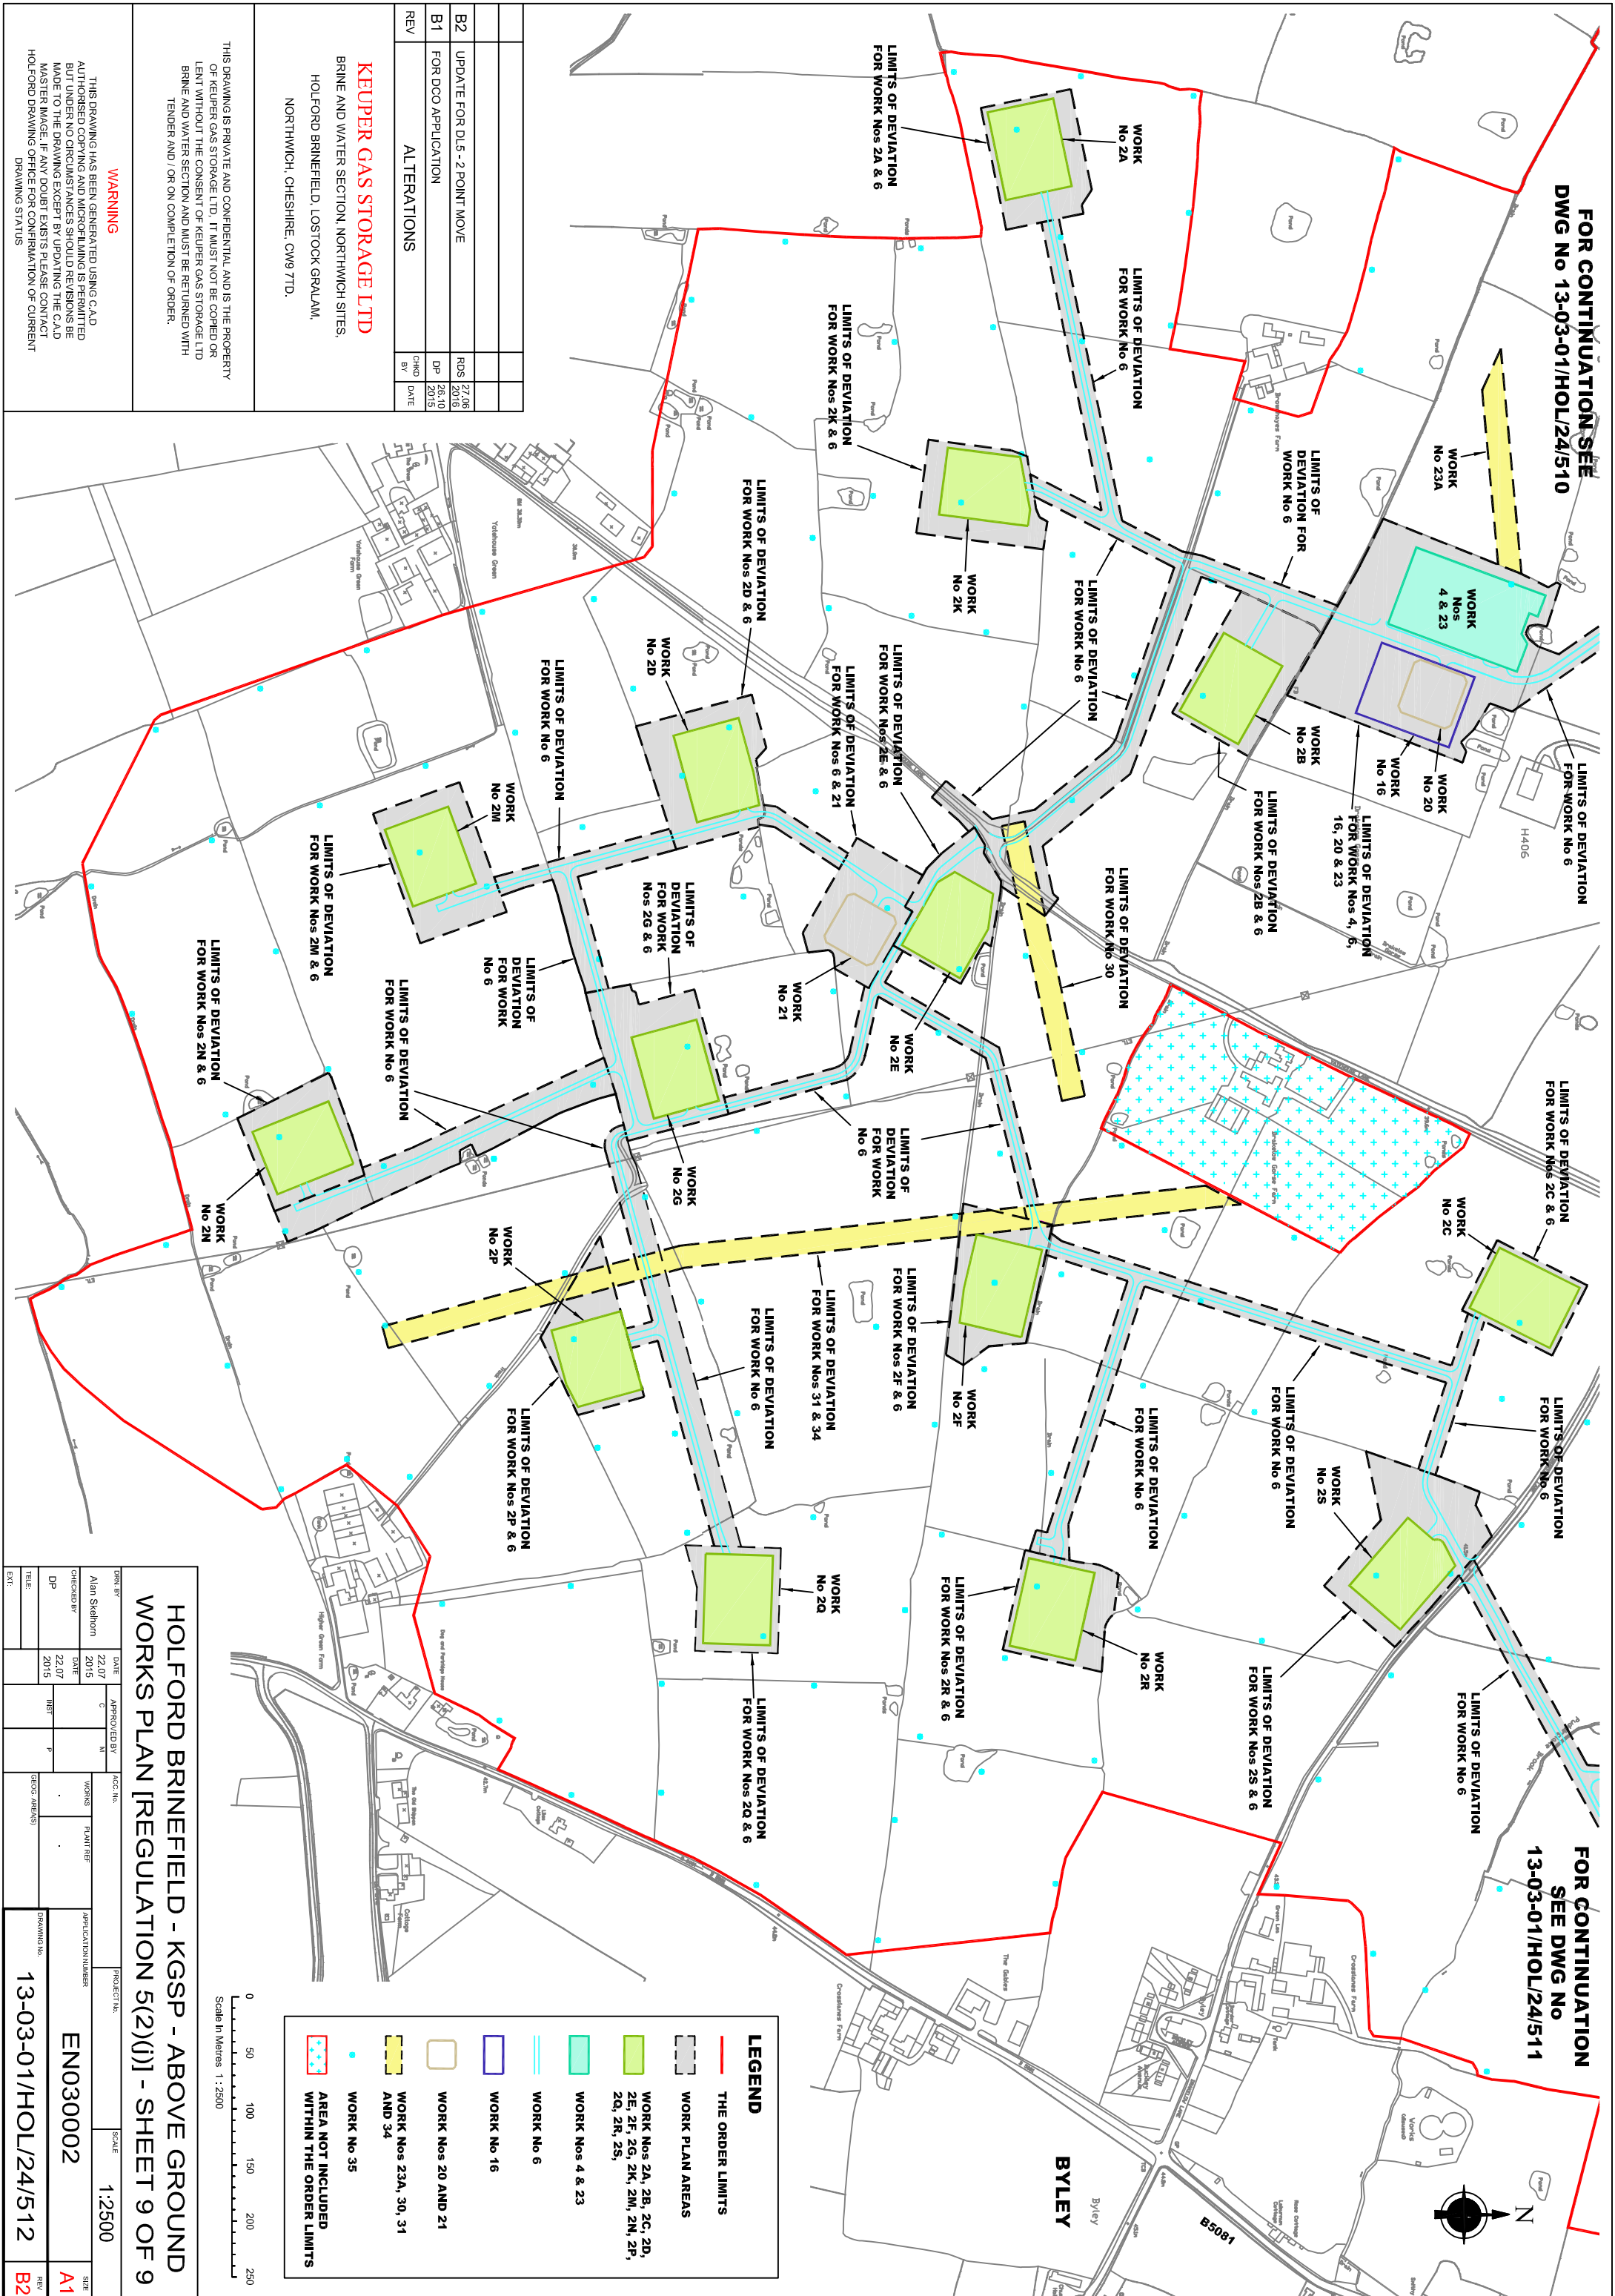

LEGEND

- THE ORDER LIMITS
- WORK PLAN AREAS
- WORK Nos 2A, 2B, 2C, 2D, 2E, 2F, 2G, 2K, 2M, 2N, 2P, 2Q, 2R, 2S,
- WORK Nos 4 & 23
- WORK No 6
- WORK No 16
- WORK Nos 20 AND 21
- WORK Nos 23A, 30, 31 AND 34
- WORK No 35
- AREA NOT INCLUDED WITHIN THE ORDER LIMITS

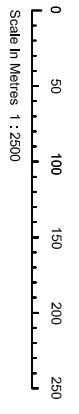

REV	ALTERATIONS	CHD	DATE
B2	UPDATE FOR DL5 - 2 POINT MOVE	RDS	22/08
B1	FOR DCO APPLICATION	DP	26/10
		DP	28/10
		CHD	28/10
		BY	

KEUPER GAS STORAGE LTD
BRINE AND WATER SECTION, NORTHWICH SITES,
HOLFORD BRINEFIELD, LOSTOCK GRALAM,
NORTHWICH, CHESHIRE, CW9 7TD.

THIS DRAWING IS PRIVATE AND CONFIDENTIAL AND IS THE PROPERTY OF KEUPER GAS STORAGE LTD. IT MUST NOT BE COPIED OR LENT WITHOUT THE CONSENT OF KEUPER GAS STORAGE LTD. BRINE AND WATER SECTION AND MUST BE RETURNED WITH TENDER AND / OR ON COMPLETION OF ORDER.

WARNING

THIS DRAWING HAS BEEN GENERATED USING C.A.D. AUTHORIZED COPYING AND MICROFILMING IS PERMITTED BUT UNDER NO CIRCUMSTANCES SHOULD REVISIONS BE MADE TO THE DRAWING EXCEPT BY UPDATING THE C.A.D. MASTER IMAGE. IF ANY DOUBT EXISTS PLEASE CONTACT HOLFORD DRAWING OFFICE FOR CONFIRMATION OF CURRENT DRAWING STATUS.

**HOLFORD BRINEFIELD - KGSP - ABOVE GROUND
WORKS PLAN [REGULATION 5(2)(I)] - SHEET 9 OF 9**

DATE	22/07/2015	APPROVED BY	ACC. No.	PROJECT No.	SCALE
CHECKED BY	Alan Skelton	DATE	22/07/2015	WORKS	PLANTER
DATE	22/07/2015	NSI	P	DECO AREAS	
APP. No.	EN030002	SCALE	1:2500	PROJECT No.	
APP. No.	13-03-01/HOL/24/512	SCALE		PROJECT No.	
REV	B2	SIZE	A1	PROJECT No.	