
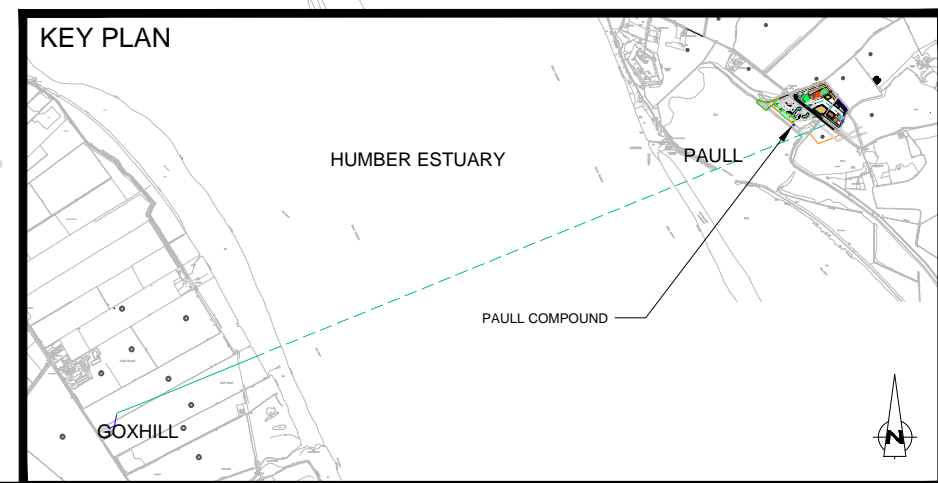


DO NOT SCALE. IF IN DOUBT ASK. ALL DIMENSIONS IN METRES UNLESS OTHERWISE STATED.

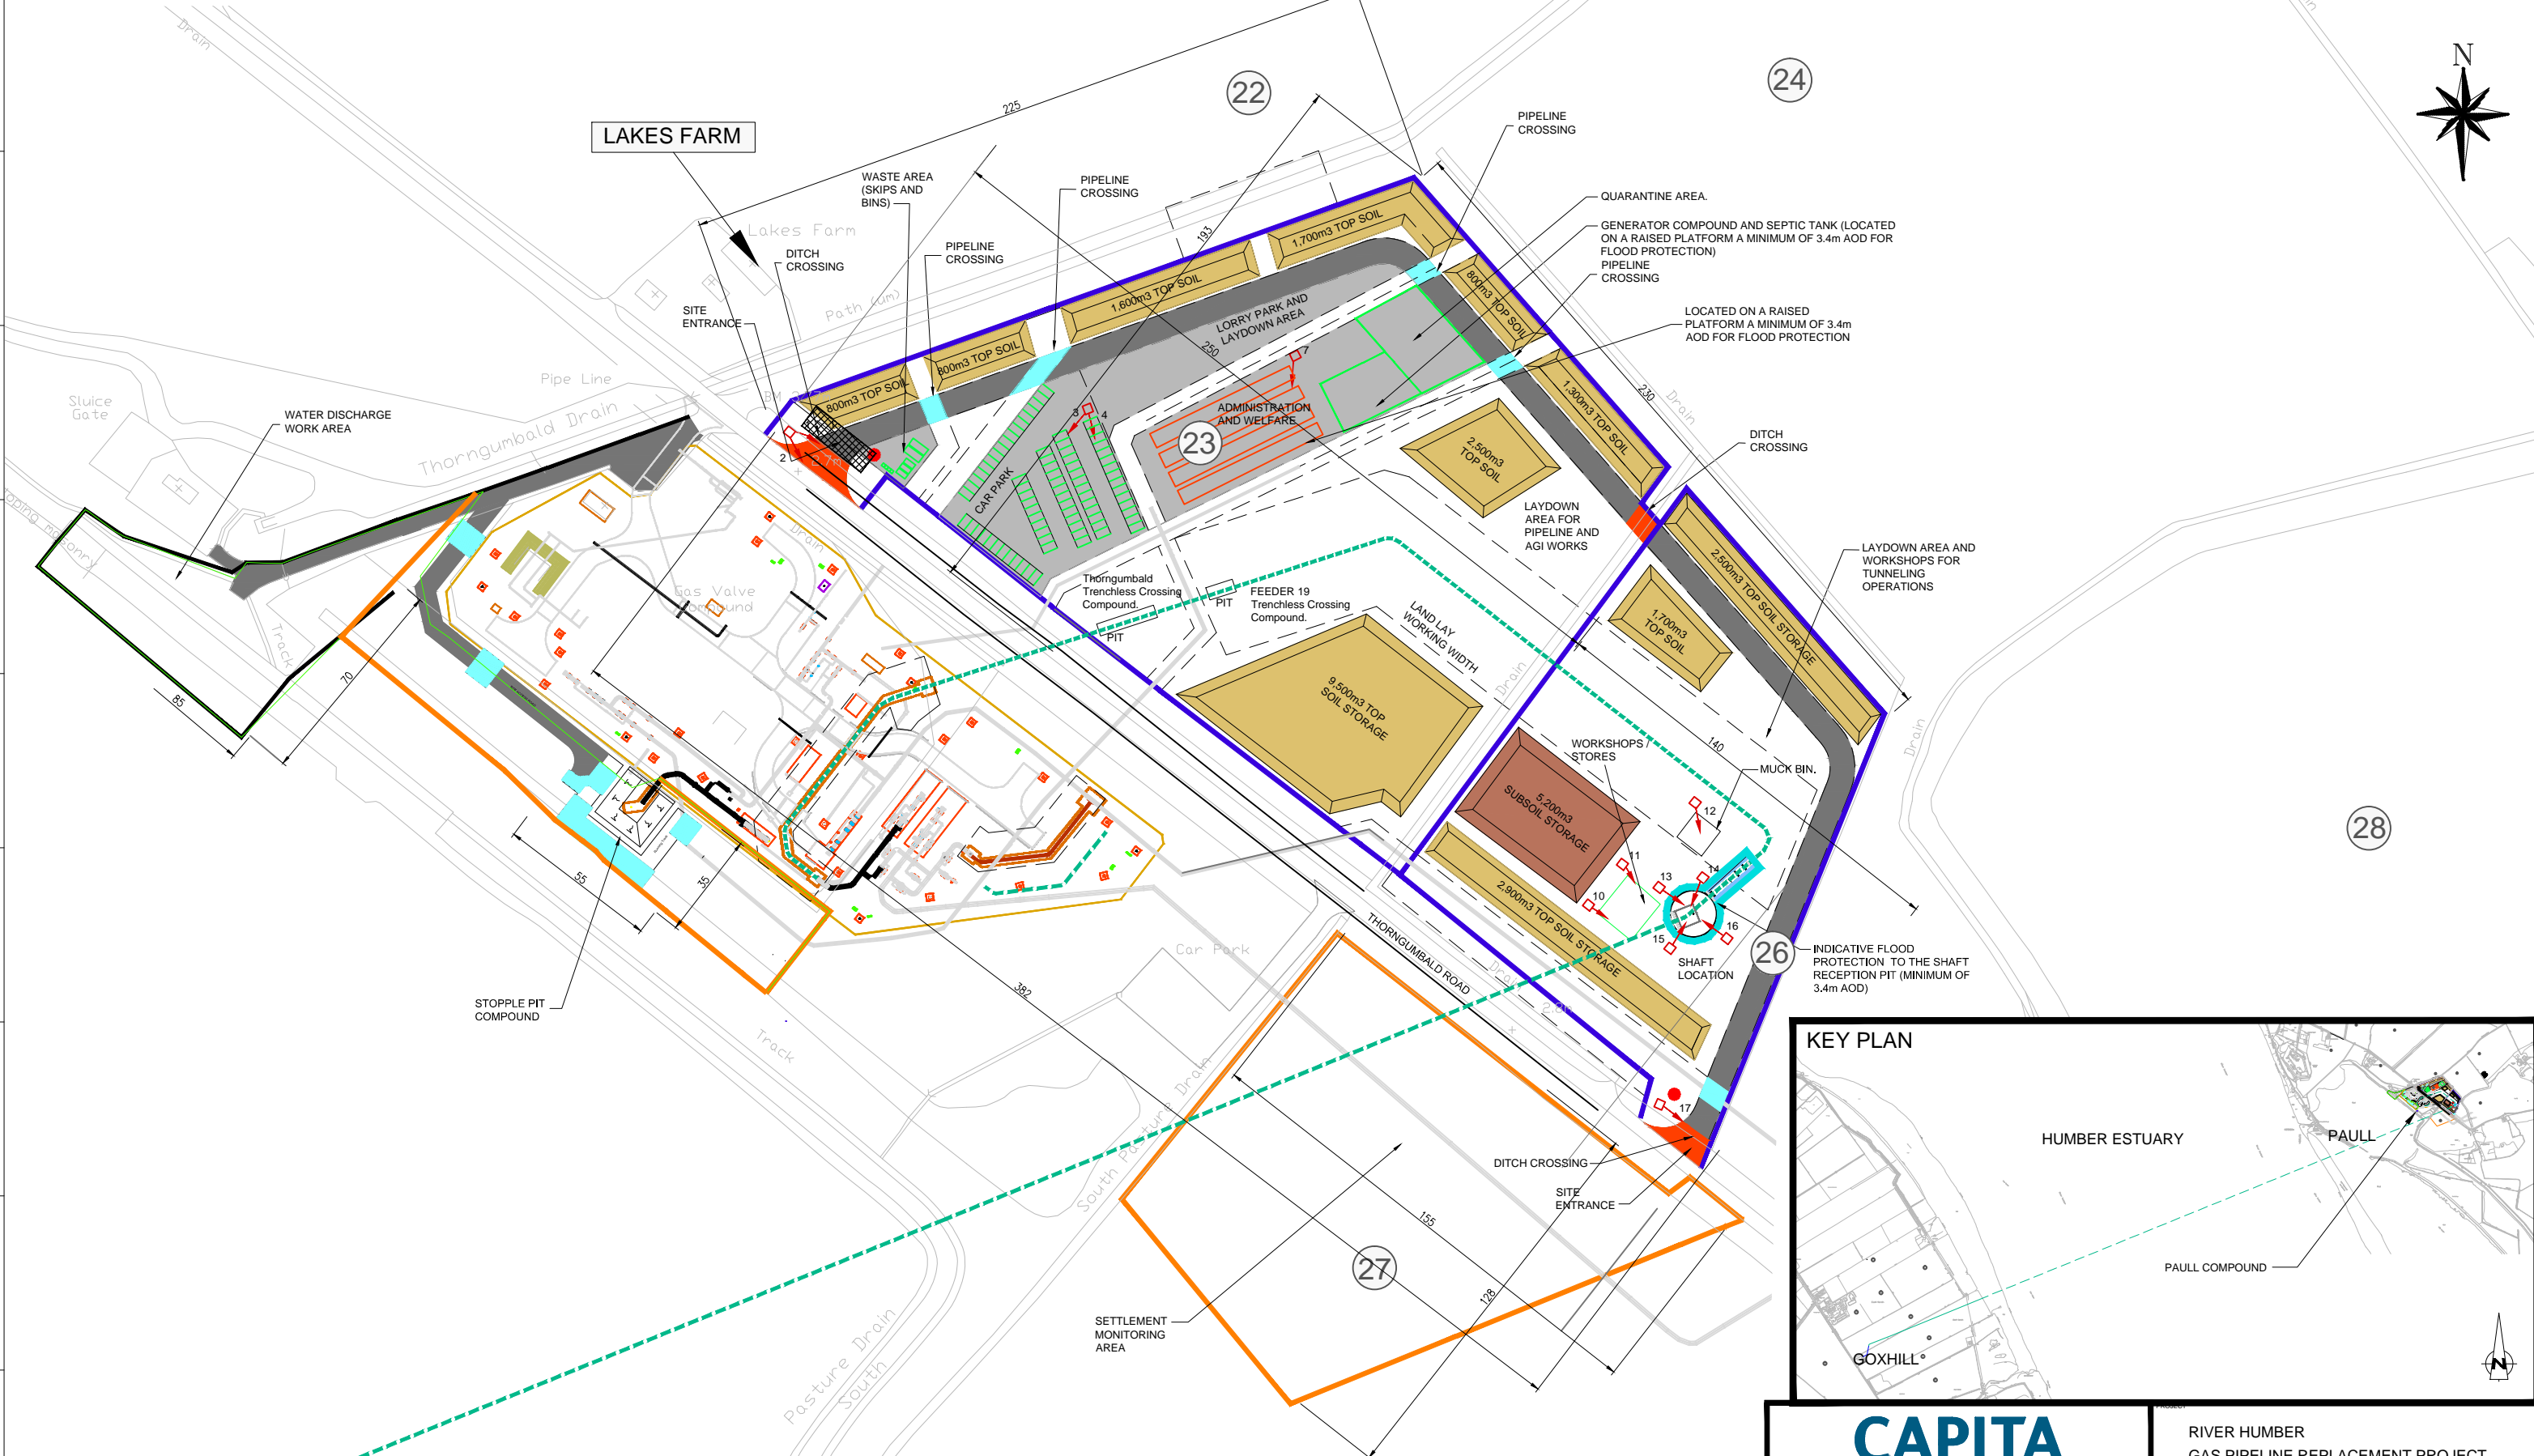

REPRODUCED FROM THE ORDNANCE SURVEY MAP WITH PERMISSION OF THE CONTROLLER OF HER MAJESTY'S STATIONERY OFFICE. CROWN COPYRIGHT RESERVED. COPYRIGHT LICENCE No. 100019194

Legend.	
	Tunnel Alignment & New Feeder 9
	Close Board Fencing
	Heras Fencing
	3m Topsoil
	4m Subsoil
	Hardstanding
	Lighting position
	Direction of Lighting
	Pipeline crossing
	Ditch crossing
	Security
	Administration and Welfare
	Bird Survey Field Numbers
	Cathodic Protection Kiosk Area

Rev	DESCRIPTION	DRAWN	CHECKED	APPROVED	DATE
C	UPDATE AS REQUESTED BY THE EXA	JN	KB	NH	12 OCT 15
B	POST SUBMISSION CHANGES	JN	KB	NH	23 SEP 15
A	DCO ISSUE	JN	KB	NH	07 APR 15
	AMENDMENT	DRAWN	CHECKED	APPROVED	DATE

CAPITA
Utilities and Industrial

WARRINGTON OFFICE
6 Boswood Court, Calver Rd, Warrington, WA2 8QZ
T 01925 418333 F 01925 418800
www.capita.co.uk/property
Capita Property and Infrastructure Ltd

BIRMINGHAM OFFICE
Eleven Brindleyplace, 2 Brunswick Square,
Birmingham, B1 2LP
T 0121 423 6060 F 0121 423 6065

EDINBURGH OFFICE
2nd Floor, Elder House, Multrees Walk,
Edinburgh, EH1 3DX
T 0131 460 1200 F 0131 460 1201

nationalgrid

RIVER HUMBER GAS PIPELINE REPLACEMENT PROJECT		
INDICATIVE PAULL SITE LAYOUT FIGURE 2.4 B		
REFERENCE		
DRAWN	CHECKED	APPROVED
JN	KB	NH
SCALE	ORIG SIZE	SHEET
1 : 1000	A1	1 of 1
DATE		REVISION
12 OCT 15		03