
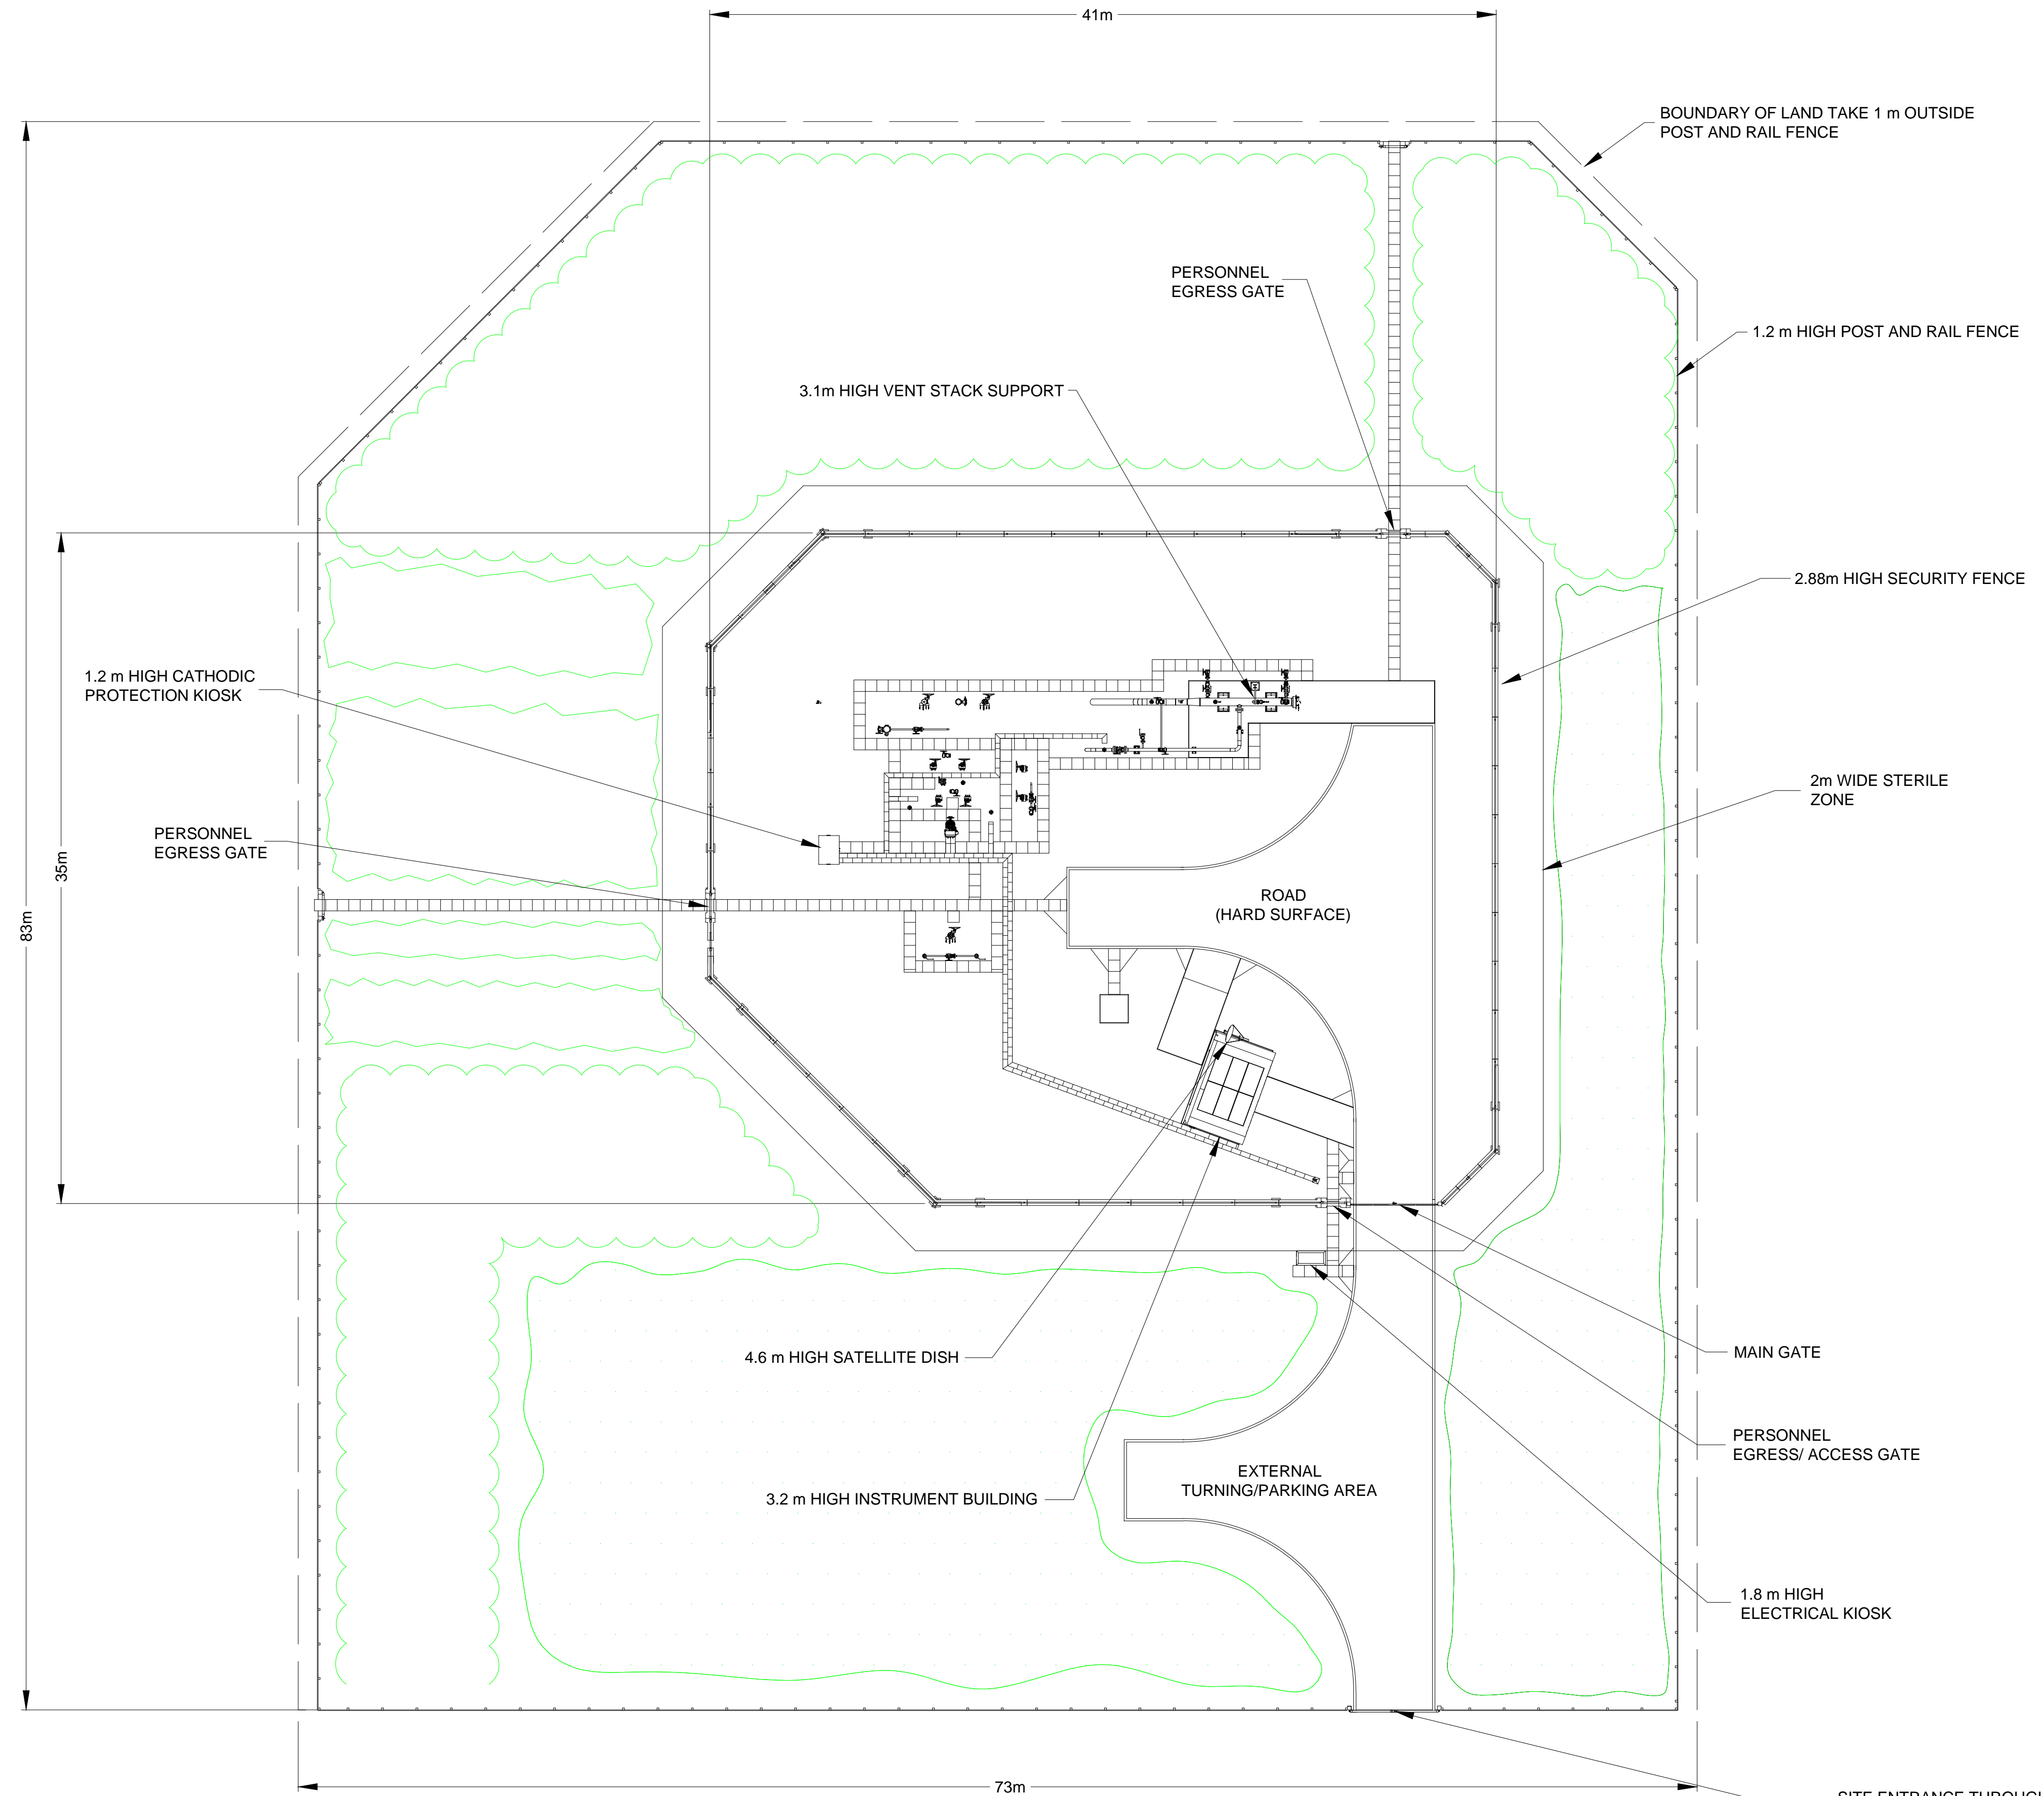


KEY

INDICATIVE PLANTING


- PROPOSED SHRUB MIX
- PROPOSED TREE AND SHRUB MIX
- GRASS MIX

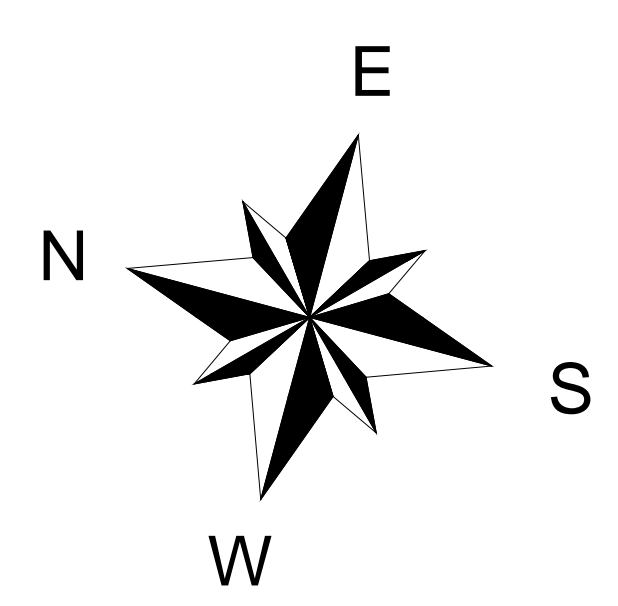

SCALE 1:200 @ A1.

ALL MEASUREMENTS AND DIMENSIONS ARE IN METRES

ISSUE	DATE	DRAWN	CHECKED	APPROVED	ISSUE	DATE	DRAWN	CHECKED	APPROVED	ISSUE	DATE	DRAWN	CHECKED	APPROVED	ISSUE	DATE	DRAWN	CHECKED	APPROVED	ISSUE	DATE	DRAWN	CHECKED	APPROVED															
F					E					D					C					B	MAR. 2015	DE																	
AMENDMENT					AMENDMENT					AMENDMENT					AMENDMENT					AMENDMENT					AMENDMENT														
																				DEADLINE 4 SUBMISSION										DCO SUBMISSION									

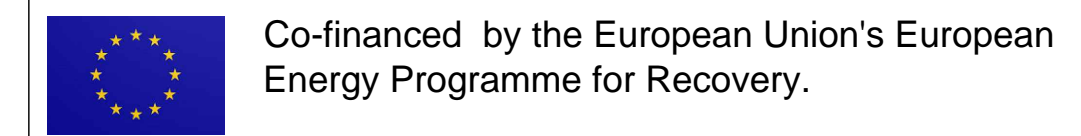

© National Grid Carbon Limited (2014)
 All rights reserved. No part of this work may be reproduced or used in any form (including storage by electronic means) without the written permission of National Grid Carbon Limited.
 Warning: Any unauthorised act in relation to the work may result in both a civil claim for damages and criminal prosecution.

- NOTES:**
- ALL ABOVE GROUND PIPEWORK, VALVES AND INSTRUMENT BUILDINGS TO BE PAINTED OLIVE GREEN.
 - SECURITY FENCE 2.88m HIGH, GALVANISED STEEL POSTS WITH WELD MESH INFILL. FENCE TOPPED WITH THREE STRANDS OF BARBED WIRE
 - INSTALLATION GROUND FINISH WITHIN SECURITY FENCE WILL BE STONE CHIPPINGS.
 - FOR DETAILS OF PROPOSED PLANTING SEE PLANTING DRAWING 10-2574-PLN-01-0327.
 - PARKING OF OPERATIONAL VEHICLES WITHIN THE AGI BOUNDARY FENCE WILL BE ON THE AGI ROAD SYSTEM.
 - ALL DIMENSIONS SHOWN ARE MAXIMA SAVE FOR THE OUTER AREA DIMENSIONS

Background reproduced from Ordnance Survey Data, with the permission of the Controller of Her Majesty's Stationery Office. CROWN COPYRIGHT RESERVED. (National Grid Carbon Limited - 100055005)

DRAWN	DMP
DATE	JUNE 2014
Tel : 01530 563000 Email: info@premtchtd.com www.premtchtd.com	

CLIENT

National Grid Carbon LTD
 31 Homer Road
 Solihull
 West Midlands
 B91 3LT

PROJECT

YORKSHIRE AND HUMBER
 CARBON CAPTURE AND STORAGE
 CROSS COUNTRY PIPELINE

TITLE

**DRAX PIG TRAP
 PLANNING ARRANGEMENT**

APFP REGULATION 5(2)(0)
 PINS REFERENCE No: EN070001
 DOCUMENT REFERENCE 2.18

SHEET	1	OF	1	SCALE	1 : 200 @ A1	A1	
DRG No	10-2574-GA-01-0306					ISSUE	B