
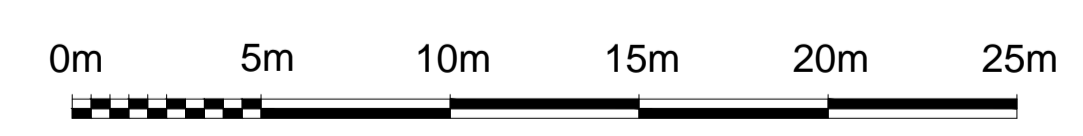
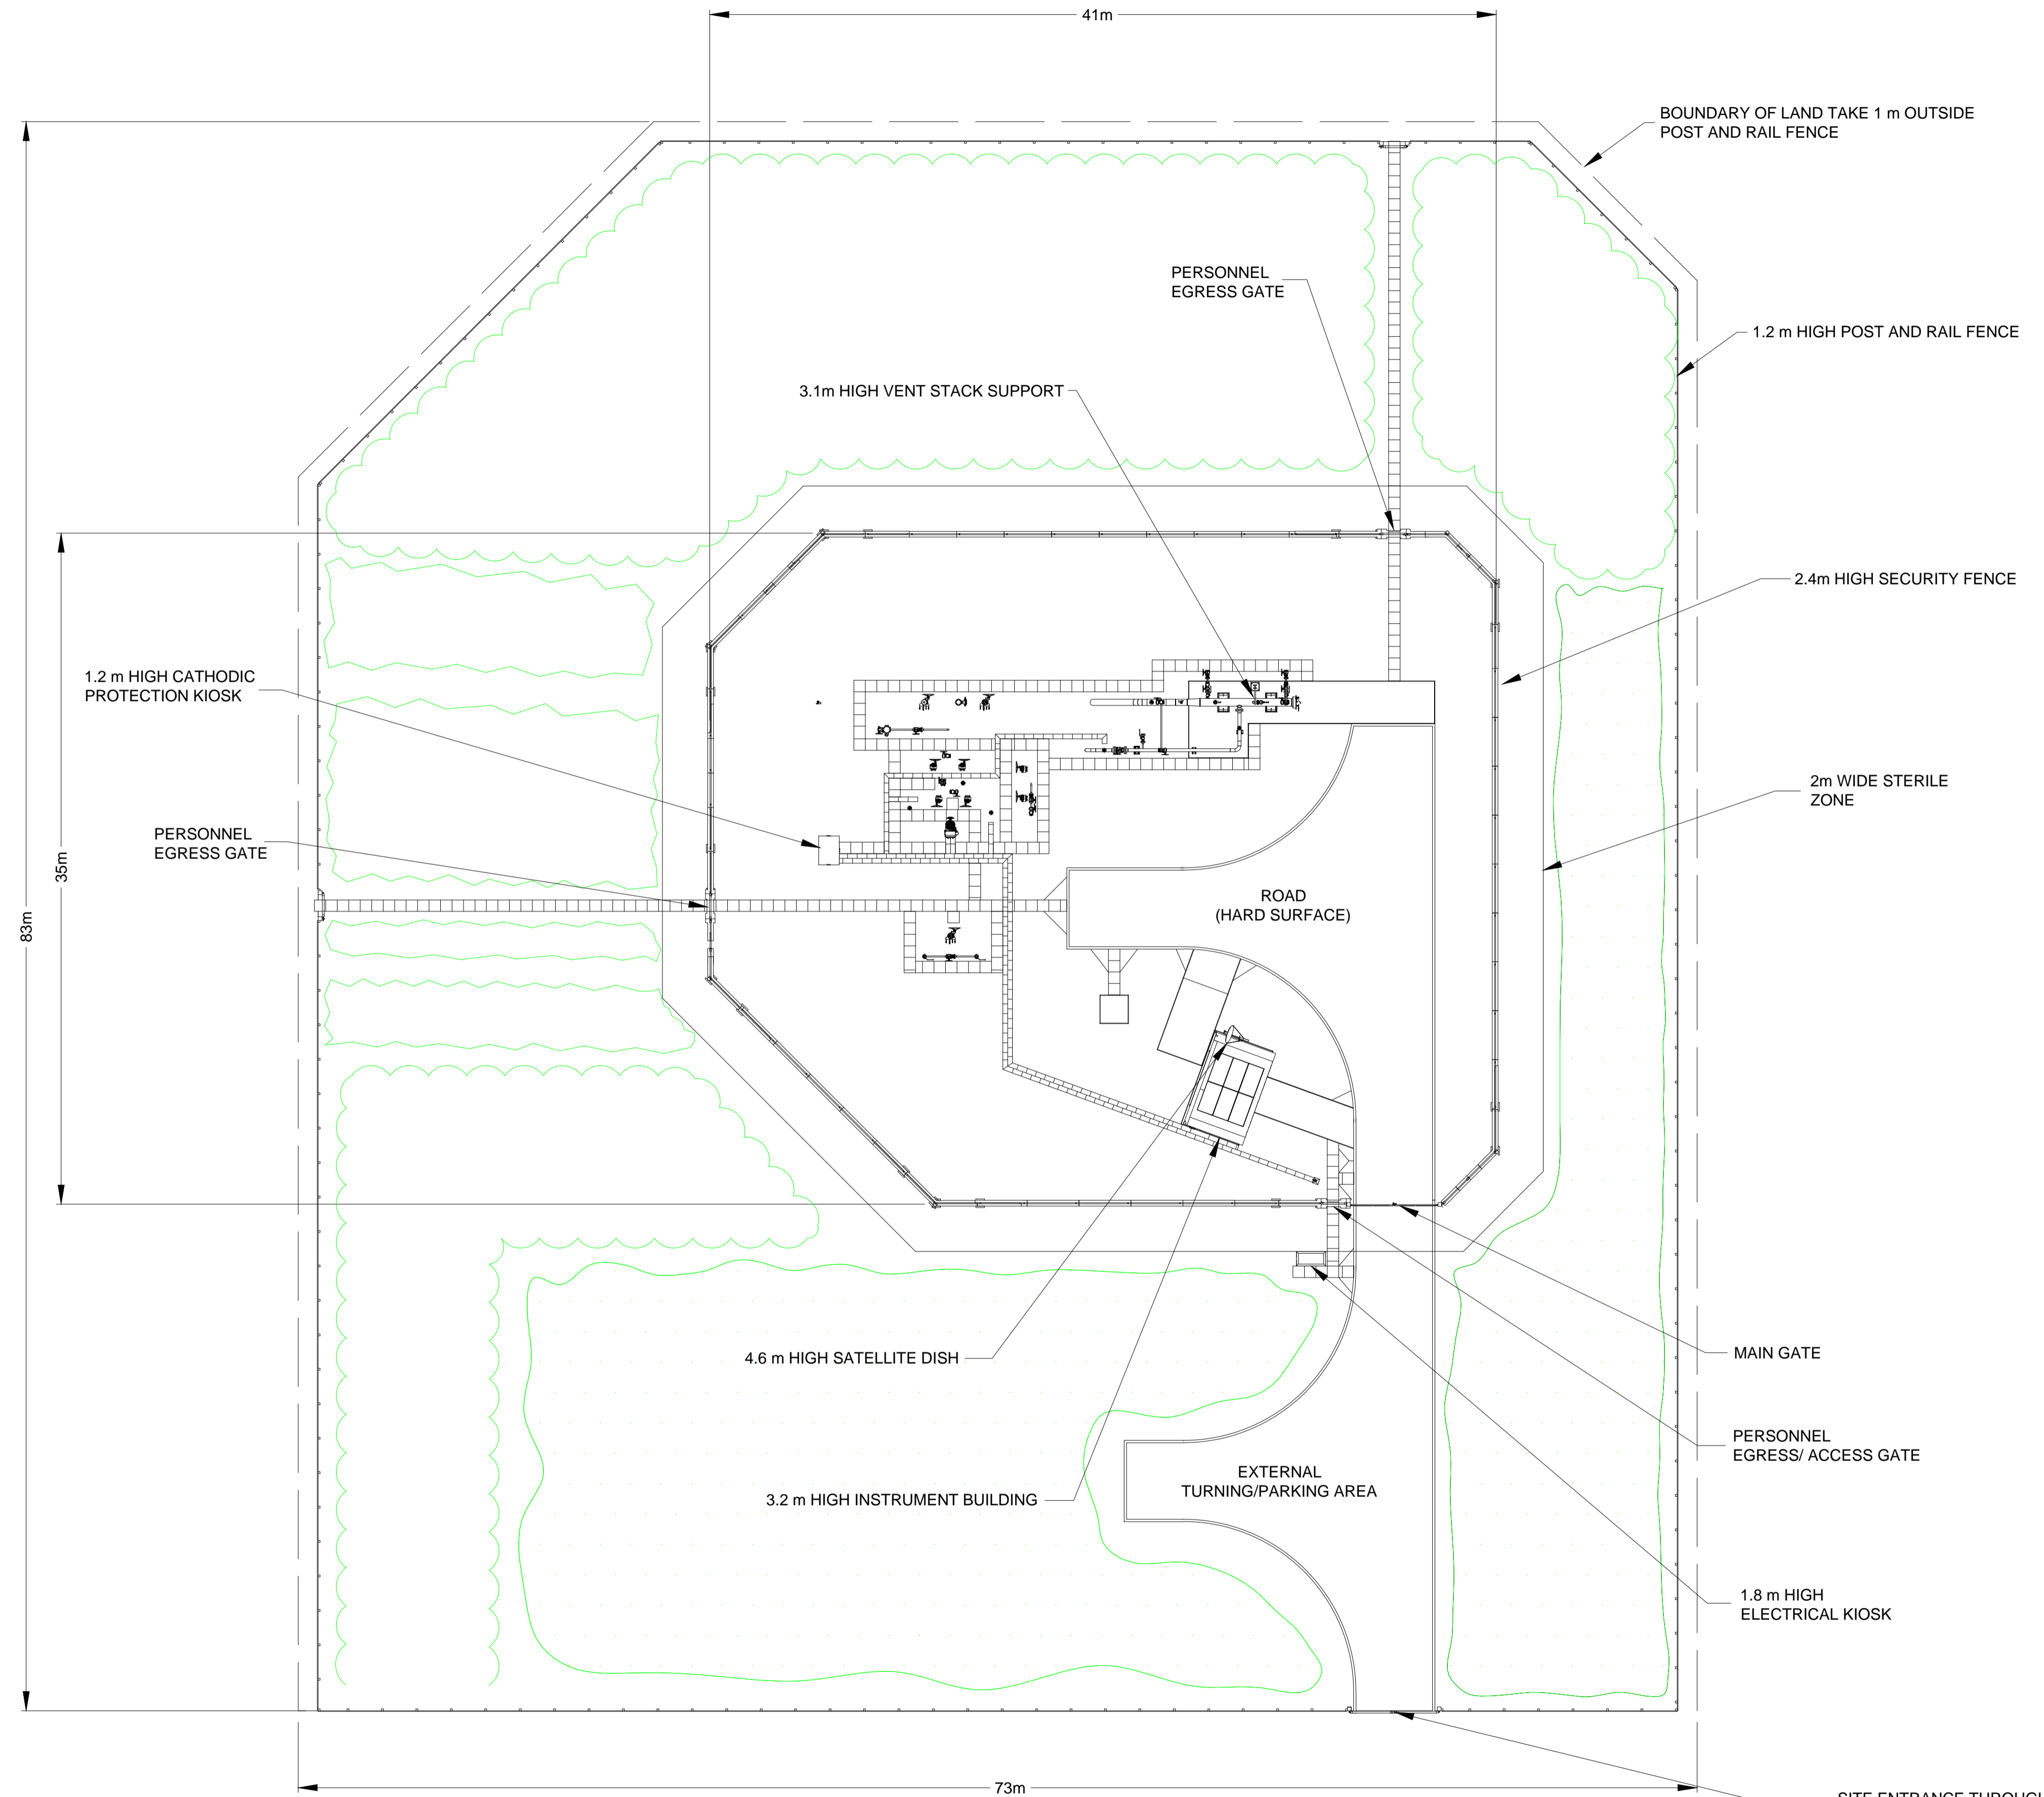


KEY

INDICATIVE PLANTING

- PROPOSED SHRUB MIX
- PROPOSED TREE AND SHRUB MIX
- GRASS MIX

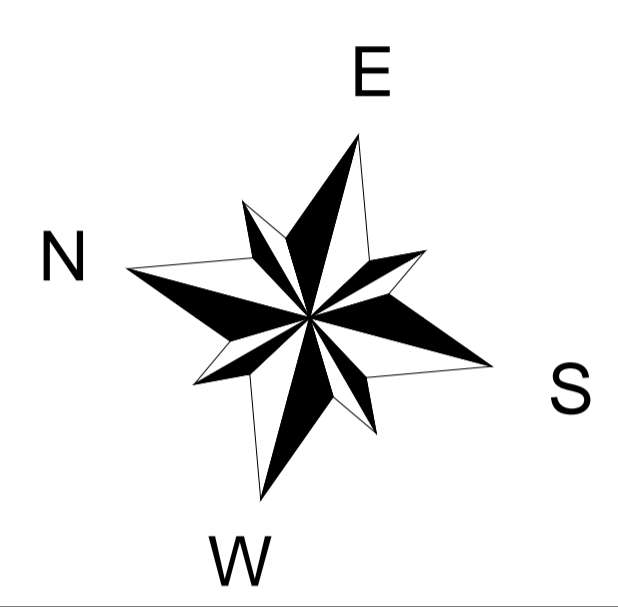

SCALE 1:200 @ A1.

ALL MEASUREMENTS AND DIMENSIONS ARE IN METRES

- NOTES:**
- ALL ABOVE GROUND PIPEWORK, VALVES AND INSTRUMENT BUILDINGS TO BE PAINTED OLIVE GREEN.
 - SECURITY FENCE 2.4m HIGH, GALVANISED STEEL POSTS WITH WELD MESH INFILL.
 - INSTALLATION GROUND FINISH WITHIN SECURITY FENCE WILL BE STONE CHIPPINGS.
 - FOR DETAILS OF PROPOSED PLANTING SEE PLANTING DRAWING 10-2574-PLN-01-0327.
 - PARKING OF OPERATIONAL VEHICLES WITHIN THE AGI BOUNDARY FENCE WILL BE ON THE AGI ROAD SYSTEM.
 - ALL DIMENSIONS SHOWN ARE MAXIMA SAVE FOR THE OUTER AREA DIMENSIONS

Background reproduced from Ordnance Survey Data, with the permission of the Controller of Her Majesty's Stationery Office. CROWN COPYRIGHT RESERVED. (National Grid Carbon Limited - 100055005)

DRAWN	DMP
DATE	JUNE 2014
Tel : 01530 563000 Email: info@premtchtd.com www.premtchtd.com	

CLIENT

National Grid Carbon LTD
31 Homer Road
Solihull
West Midlands
B91 3LT

PROJECT

YORKSHIRE AND HUMBER
CARBON CAPTURE AND STORAGE
CROSS COUNTRY PIPELINE

Co-financed by the European Union's European Energy Programme for Recovery.

TITLE

**DRAX PIG TRAP
PLANNING ARRANGEMENT**

APFP REGULATION 5(2)(0)
PINS REFERENCE No: EN070001
DOCUMENT REFERENCE 2.18

ISSUE	DATE	DRAWN	CHECKED	APPROVED	
F					E					D					C	1/04/15	DE				B	MAR. 2015	DE				A	JUNE 2014	DMP	IB	JB	© National Grid Carbon Limited (2014) All rights reserved. No part of this work may be reproduced or used in any form (including storage by electronic means) without the written permission of National Grid Carbon Limited. Warning: Any unauthorised act in relation to the work may result in both a civil claim for damages and criminal prosecution.									
AMENDMENT					AMENDMENT					AMENDMENT					AMENDMENT					AMENDMENT																					
										DEADLINE 6 SUBMISSION										DEADLINE 4 SUBMISSION										DCO SUBMISSION											