

Southampton to London Pipeline Project

Deadline 4

General Arrangement Plans (3 of 3)

Application Document: 2.6

Planning Inspectorate Reference Number: EN070005

APFP Regulation No. 5(2)(o)

Revision No. 4.0

January 2020





Contents

General Arrangement - Key Plan Sheet 1 of 2 Burley Green to Alton

General Arrangement - Key Plan Sheet 2 of 2 Alton to West London Terminal

General Arrangement Sheet 1

General Arrangement Sheet 2

General Arrangement Sheet 3

General Arrangement Sheet 4

General Arrangement Sheet 5

General Arrangement Sheet 6

General Arrangement Sheet 7

General Arrangement Sheet 8

General Arrangement Sheet 9

General Arrangement Sheet 10

General Arrangement Sheet 11

General Arrangement Sheet 12

General Arrangement Sheet 13

General Arrangement Sheet 14

General Arrangement Sheet 15

General Arrangement Sheet 16

General Arrangement Sheet 17

General Arrangement Sheet 18

General Arrangement Sheet 19

General Arrangement Sheet 20

General Arrangement Sheet 21

General Arrangement Sheet 22

General Arrangement Sheet 23

General Arrangement Sheet 24

General Arrangement Sheet 25

General Arrangement Sheet 26

General Arrangement Sheet 27

General Arrangement Sheet 28

General Arrangement Sheet 29

General Arrangement Sheet 30

General Arrangement Sheet 31

General Arrangement Sheet 32

General Arrangement Sheet 33



- General Arrangement Sheet 34
- General Arrangement Sheet 35
- General Arrangement Sheet 36
- General Arrangement Sheet 37
- General Arrangement Sheet 38
- General Arrangement Sheet 39
- General Arrangement Sheet 40
- General Arrangement Sheet 41
- General Arrangement Sheet 42
- General Arrangement Sheet 43
- General Arrangement Sheet 44
- General Arrangement Sheet 45
- General Arrangement Sheet 46
- General Arrangement Sheet 47
- General Arrangement Sheet 48
- General Arrangement Sheet 49
- General Arrangement Sheet 50
- General Arrangement Sheet 51
- General Arrangement Sheet 52
- General Arrangement Sheet 53
- General Arrangement Sheet 54
- General Arrangement Sheet 55
- General Arrangement Sheet 56
- General Arrangement Sheet 57
- General Arrangement Sheet 58
- General Arrangement Sheet 59
- General Arrangement Sheet 101
- General Arrangement Sheet 102
- General Arrangement Sheet 103
- General Arrangement Sheet 104
- General Arrangement Sheet 105
- General Arrangement Sheet 106
- General Arrangement Sheet 107
- General Arrangement Sheet 108
- General Arrangement Sheet 109
- General Arrangement Sheet 110
- General Arrangement Sheet 111



General Arrangement Sheet 112

General Arrangement Sheet 113

General Arrangement Sheet 114

General Arrangement Sheet 115

General Arrangement Sheet 116

General Arrangement Sheet 117

General Arrangement Sheet 118

General Arrangement Sheet 119


General Arrangement Sheet 120

General Arrangement Sheet 121

General Arrangement Sheet 122

General Arrangement Sheet 123

General Arrangement Sheet 124

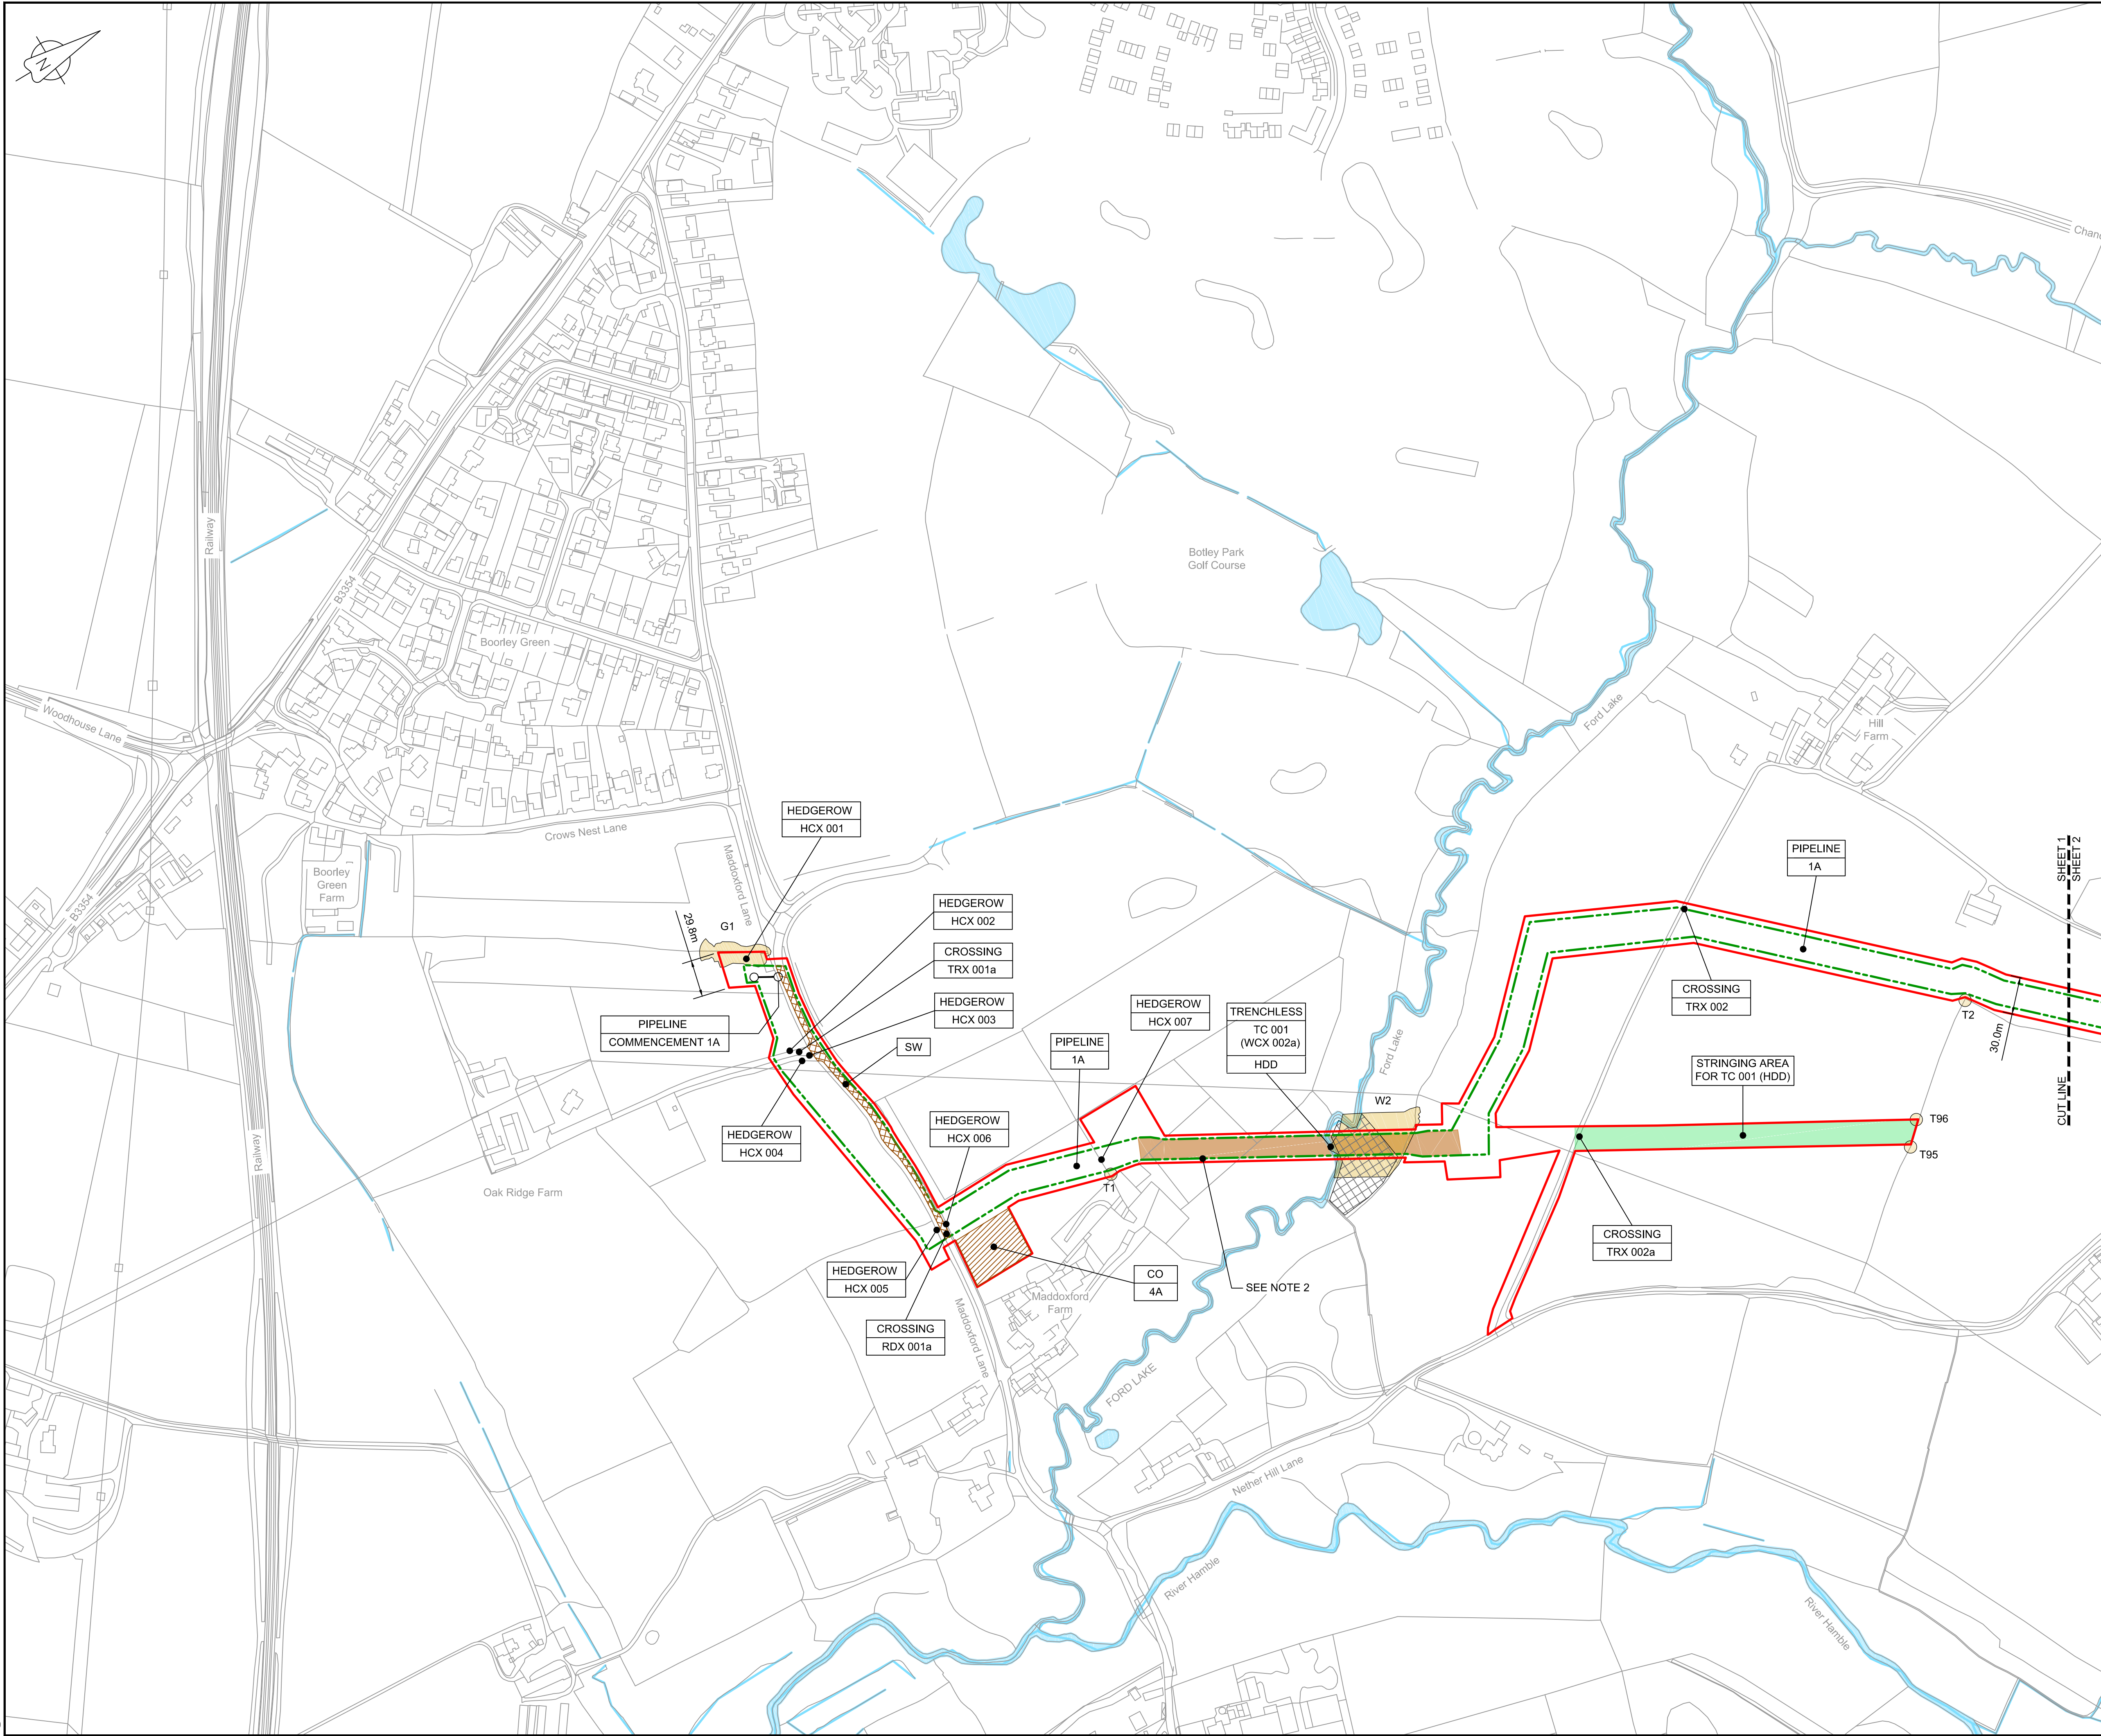


LOCATION PLAN
SCALE 1:500,000

- NOTES**
1. THIS DRAWING IS IN METRES UNLESS STATED OTHERWISE.
 2. TRENCHLESS CROSSINGS ARE INDICATIVE ONLY.
 3. NARROW WORKING WIDTH SHOWN MAY MOVE LATERALLY WITHIN ORDER LIMITS. (PLEASE REFER TO ANNEX A CoCP).

- LEGEND**
- ORDER LIMITS
 - LIMITS OF DEVIATION
 - INDICATIVE NARROW WORKING LOCATION (NW)
 - TRENCHLESS CROSSING (TC)
 - WATER BODIES
 - ABOVE GROUND INSTALLATION (AGI) / VALVE (VA) / PRESSURE TRANSDUCER (PT)
 - COMPOUND (CO)
 - TREE PRESERVATION ORDER (TPO)
 - NOTABLE TREES (G = GROUP / T = TREE / W = WOODLAND); JACOBS LIST
 - ANCIENT WOODLAND (IN RELATION TO ORDER LIMITS)
 - HDD STRINGING AREA
 - STREET WORKS (SW)
 - DESCRIPTION
 - ID or WORK NUMBER (if applicable)
 - NARROW WORKING WIDTH / TRENCHLESS TECHNIQUE
 - COMMENCEMENT / TERMINATION OF WORKS (COMMENCEMENT = OPEN, TERMINATION = CLOSED)

Contains Ordnance Survey data © Crown copyright and database rights 2020.
© Crown copyright and database rights 2020 OS Licence Number AL10005237.

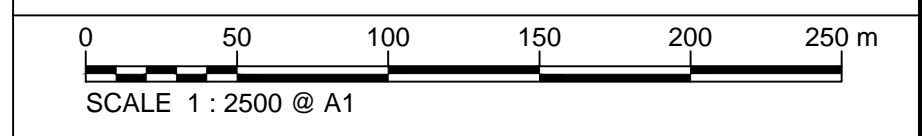

Rev	Rev. Date	Purpose of revision	Drawn	Checked	Rev'd	Appr'd
C03	13/12/19	UPDATED FOR DEADLINE 3	BT	JA	ND	AD
C04	29/01/20	UPDATED FOLLOWING LAND OWNER DISCUSSIONS AND TO ADDRESS FWQs	BT	JA	ND	AD

JACOBS
1180 Eskdale Road, Wokingham, Wokingham, RG41 5TU
Tel: +44(0)118 946 7000 Fax: +44(0)118 946 7001
www.jacobs.com

Client: Esso Petroleum Company, Limited
Ermyn House,
Ermyn Way,
Leatherhead,
Surrey,
KT22 8UX

Esso Southampton to London Pipeline Project


**GENERAL ARRANGEMENT
SHEET 1
REGULATION 5 (2)(O)**

Drawing status: **Fit for Stage Approval**

Scale	1:2500	DO NOT SCALE
Jacobs No.	B2325300	Rev
Client no.		C04

Drawing number: **B2325300-JAC-000-CIV-DRG-000511**

© Copyright 2020 Jacobs U.K. Limited. The concepts and information contained in this document are the property of Jacobs. Use or copying of this document in whole or in part without the written permission of Jacobs constitutes an infringement of copyright. Limitation: This drawing has been prepared on behalf of, and for the exclusive use of, the Client, and is subject to, and issued in accordance with, the provisions of the contract between Jacobs and the Client. Jacobs accepts no liability or responsibility whatsoever for, or in respect of, any use of, or reliance upon, this drawing by any third party.

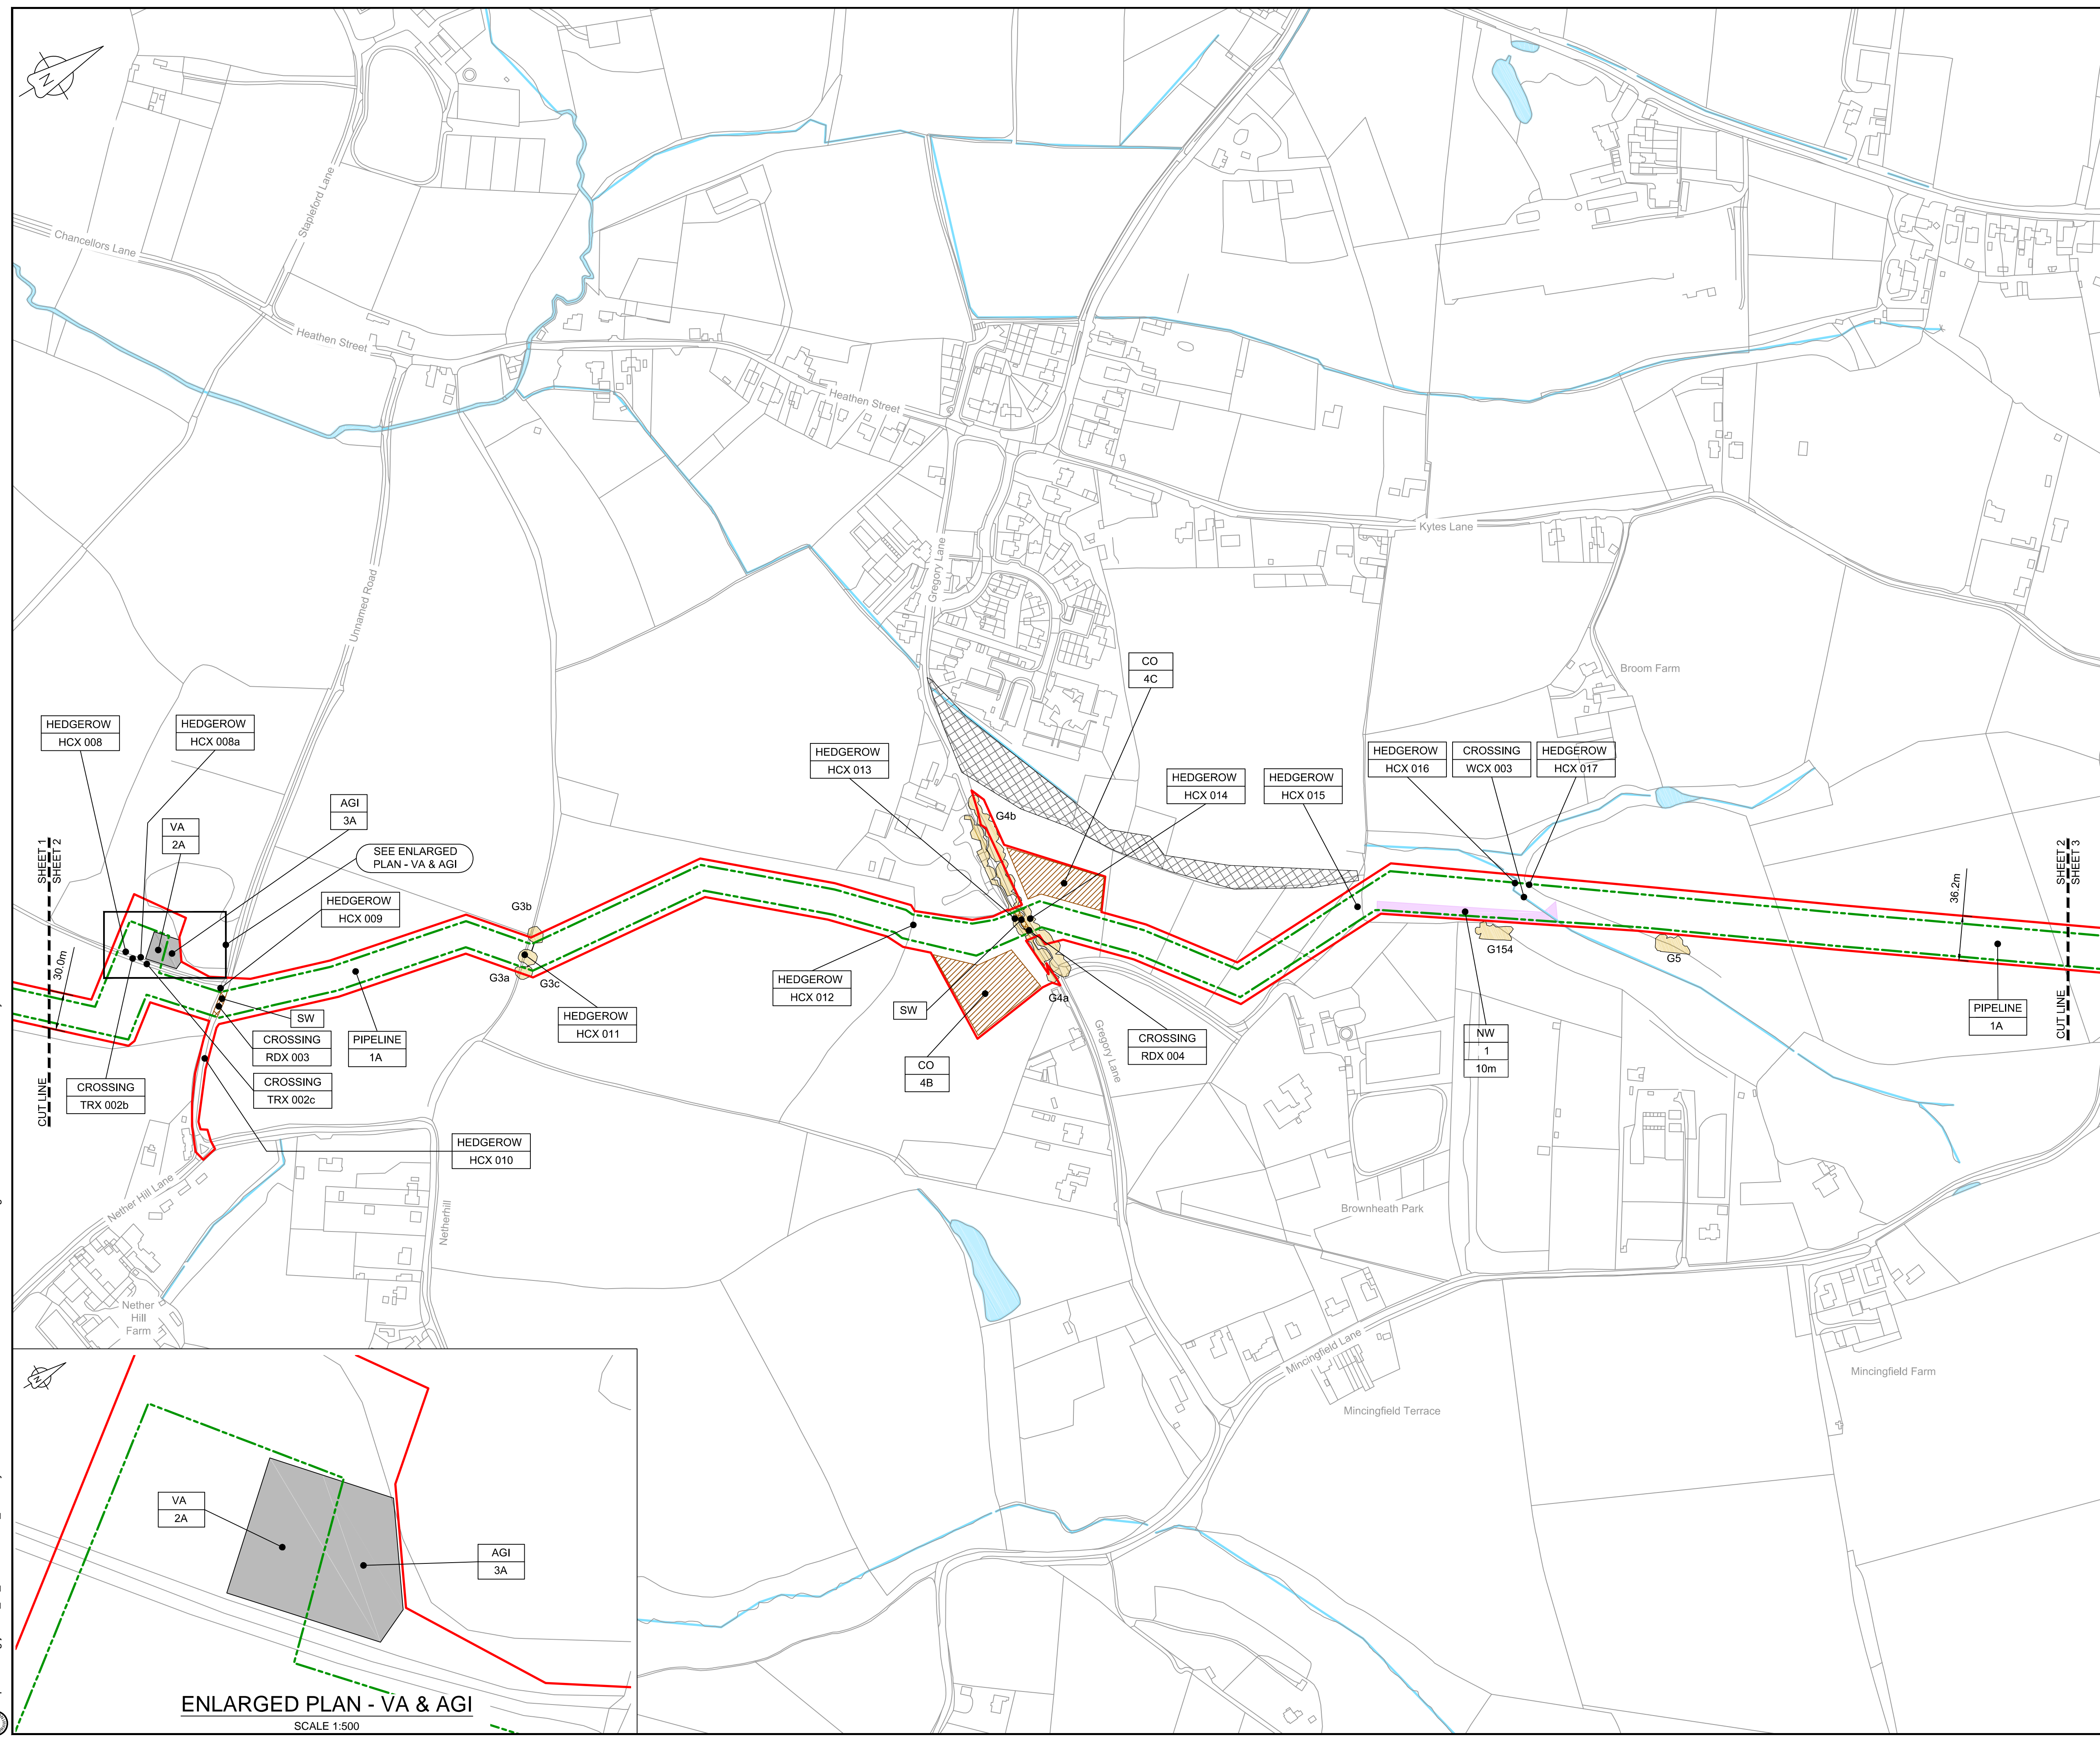


LOCATION PLAN
SCALE 1:500,000

- NOTES**
1. THIS DRAWING IS IN METRES UNLESS STATED OTHERWISE.
 2. TRENCHLESS CROSSINGS ARE INDICATIVE ONLY.
 3. NARROW WORKING WIDTH SHOWN MAY MOVE LATERALLY WITHIN ORDER LIMITS. (PLEASE REFER TO ANNEX A CoCP).

- LEGEND**
- ORDER LIMITS
 - LIMITS OF DEVIATION
 - INDICATIVE NARROW WORKING LOCATION (NW)
 - TRENCHLESS CROSSING (TC)
 - WATER BODIES
 - ABOVE GROUND INSTALLATION (AGI) / VALVE (VA) / PRESSURE TRANSDUCER (PT)
 - COMPOUND (CO)
 - TREE PRESERVATION ORDER (TPO)
 - NOTABLE TREES (G = GROUP / T = TREE / W = WOODLAND); JACOBS LIST
 - ANCIENT WOODLAND (IN RELATION TO ORDER LIMITS)
 - HDD STRINGING AREA
 - STREET WORKS (SW)
 - DESCRIPTION
 - ID or WORK NUMBER (if applicable)
 - NARROW WORKING WIDTH / TRENCHLESS TECHNIQUE
 - COMMENCEMENT / TERMINATION OF WORKS (COMMENCEMENT = OPEN, TERMINATION = CLOSED)

Contains Ordnance Survey data © Crown copyright and database rights 2020.

© Crown copyright and database rights 2020 OS Licence Number AL10005237.

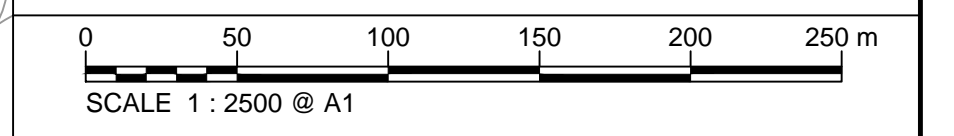

Rev	Rev. Date	Purpose of revision	Drawn	Checked	Rev'd	Appr'd
C03	13/12/19	UPDATED FOR DEADLINE 3	BT	JA	ND	AD
C04	29/01/20	UPDATED FOLLOWING LAND OWNER DISCUSSIONS AND TO ADDRESS FWQs	BT	JA	ND	RS

JACOBS
1180 Eskdale Road, Wokingham, Wokingham, RG41 5TU
Tel: +44(0)118 946 7000 Fax: +44(0)118 946 7001
www.jacobs.com

Client: Esso Petroleum Company, Limited
Emryn House,
Emryn Way,
Leatherhead,
Surrey,
KT22 8UX

Project: Southampton to London Pipeline Project

Drawing title:
**GENERAL ARRANGEMENT
SHEET 2
REGULATION 5 (2)(O)**


Drawing status: **Fit for Stage Approval**

Scale	1:2500	DO NOT SCALE
Jacobs No.	B2325300	Rev
Client no.		C04


Drawing number:
B2325300-JAC-000-CIV-DRG-000512

© Copyright 2020 Jacobs U.K. Limited. The concepts and information contained in this document are the property of Jacobs. Use or copying of this document in whole or in part without the written permission of Jacobs constitutes an infringement of copyright. Limitation: This drawing has been prepared on behalf of, and for the exclusive use of, the Client, and is subject to, and issued in accordance with, the provisions of the contract between Jacobs and the Client. Jacobs accepts no liability or responsibility whatsoever for, or in respect of, any use of, or reliance upon, this drawing by any third party.

C:\pwworking\jacobs_uk_water\utilities_ssf\london\dms33513\B2325300-JAC-000-CIV-DRG-000512.dwg - 29/01/2020 18:53:37 - A1Frame - BTaylor

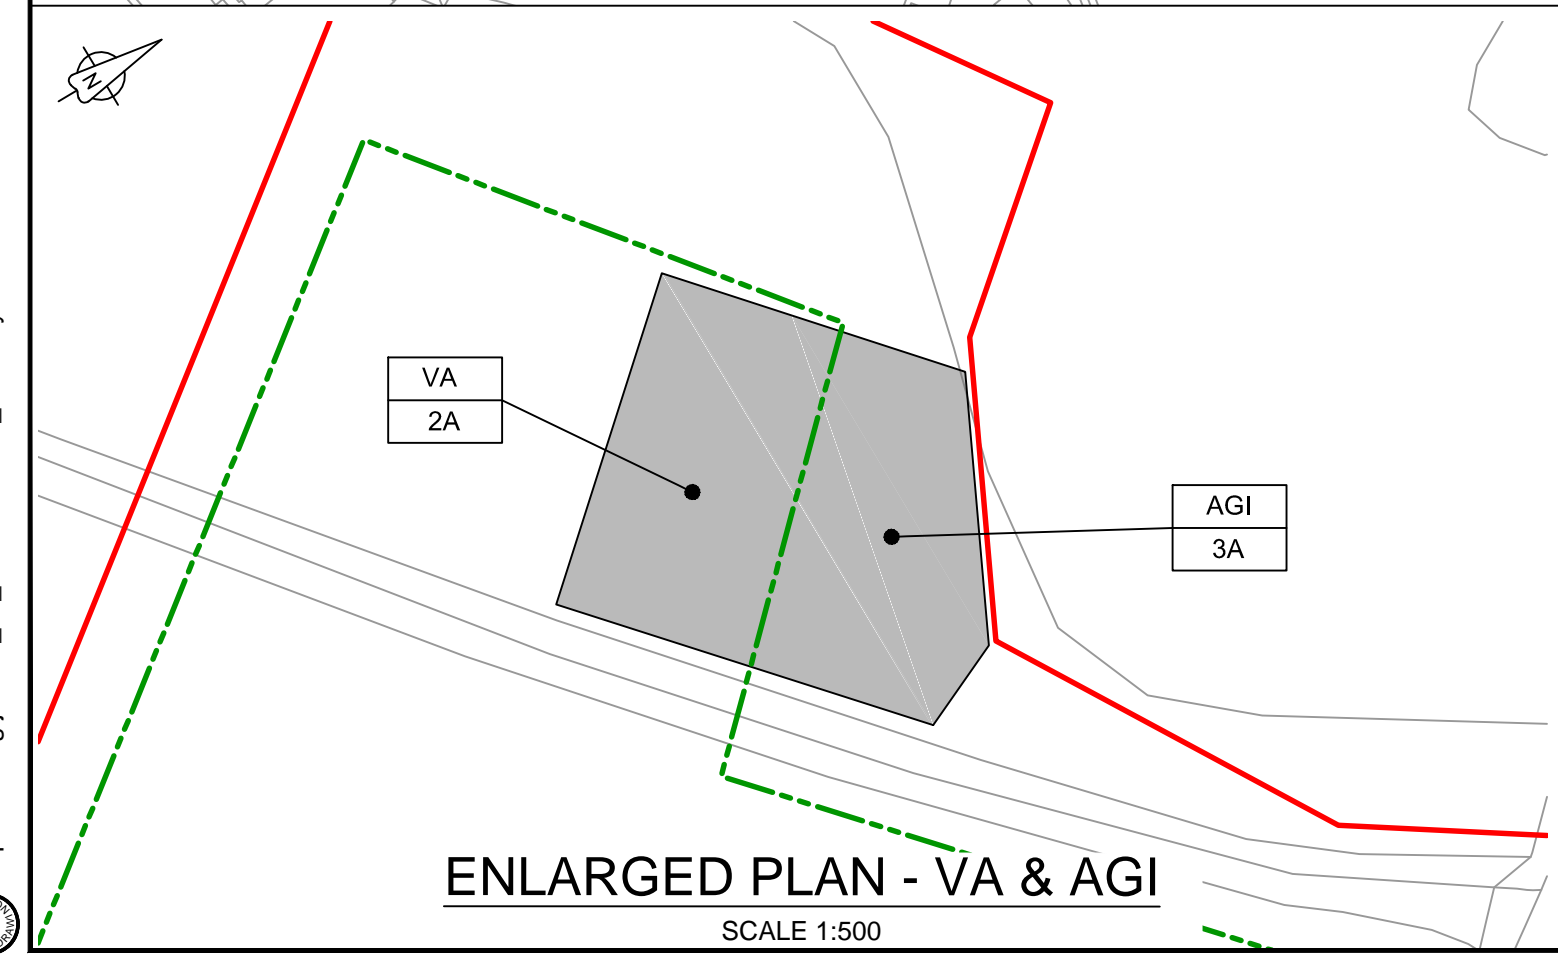

ENLARGED PLAN - VA & AGI
SCALE 1:500

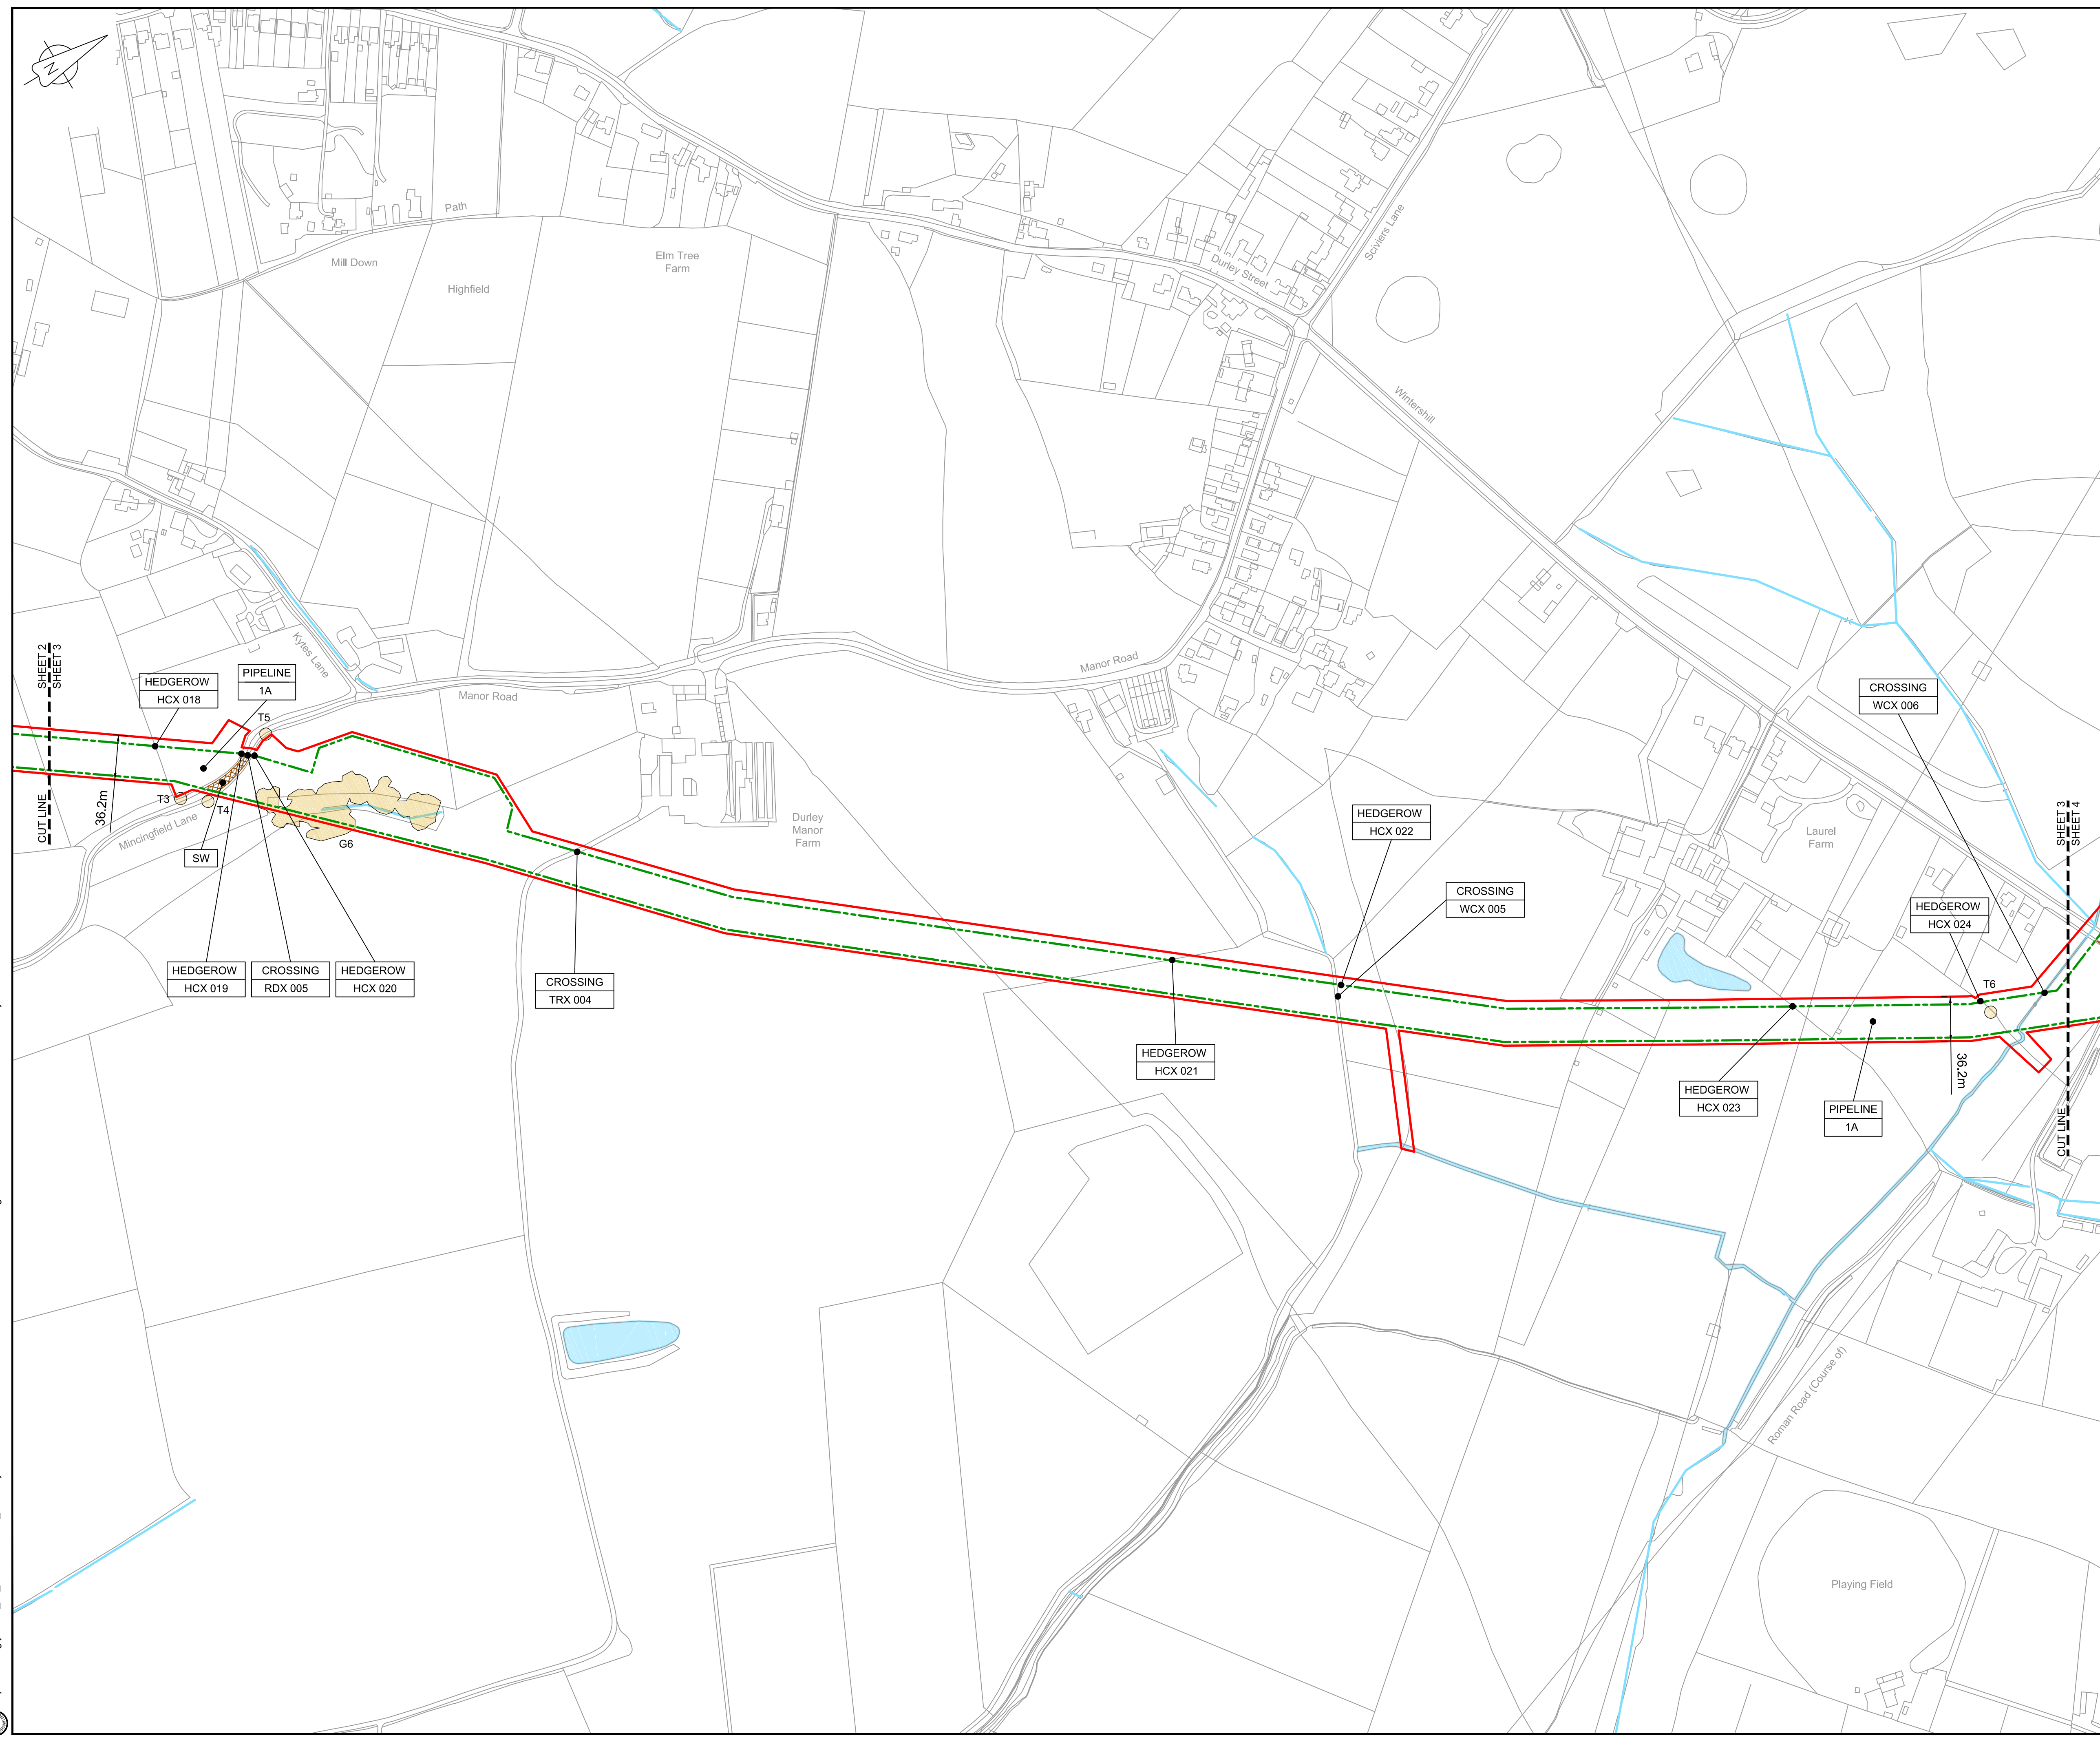


LOCATION PLAN
SCALE 1:500,000

NOTES
 1. THIS DRAWING IS IN METRES UNLESS STATED OTHERWISE.
 2. TRENCHLESS CROSSINGS ARE INDICATIVE ONLY.
 3. NARROW WORKING WIDTH SHOWN MAY MOVE LATERALLY WITHIN ORDER LIMITS. (PLEASE REFER TO ANNEX A CoCP).

LEGEND

[Red line]	ORDER LIMITS
[Green dashed line]	LIMITS OF DEVIATION
[Purple dashed line]	INDICATIVE NARROW WORKING LOCATION (NW)
[Orange hatched box]	TRENCHLESS CROSSING (TC)
[Blue area]	WATER BODIES
[Grey area]	ABOVE GROUND INSTALLATION (AGI) / VALVE (VA) / PRESSURE TRANSDUCER (PT)
[Yellow hatched box]	COMPOUND (CO)
[Green hatched box]	TREE PRESERVATION ORDER (TPO)
[Yellow circle]	NOTABLE TREES (G = GROUP / T = TREE / W = WOODLAND); JACOBS LIST
[Cross-hatched box]	ANCIENT WOODLAND (IN RELATION TO ORDER LIMITS)
[Green hatched box]	HDD STRINGING AREA
[Orange hatched box]	STREET WORKS (SW)
[Symbol]	DESCRIPTION
[Symbol]	ID or WORK NUMBER (if applicable)
[Symbol]	NARROW WORKING WIDTH / TRENCHLESS TECHNIQUE
[Symbol]	COMMENCEMENT / TERMINATION OF WORKS (COMMENCEMENT = OPEN, TERMINATION = CLOSED)

Contains Ordnance Survey data © Crown copyright and database rights 2020.
 © Crown copyright and database rights 2020 OS Licence Number AL10005237.

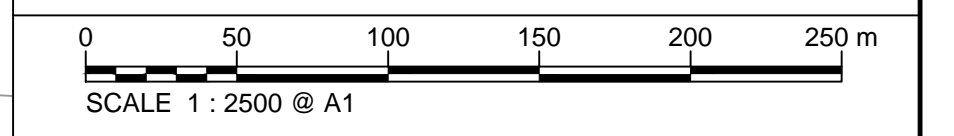

C03	13/12/19	UPDATED FOR DEADLINE 3	BT	JA	ND	AD
C04	29/11/20	UPDATED FOLLOWING LAND OWNER DISCUSSIONS AND TO ADDRESS FWQs	BT	JA	ND	RS
Rev	Rev. Date	Purpose of revision	Drawn	Checked	Rev'd	Appr'd

JACOBS
 1180 Eskdale Road, Wokingham, Wokingham, RG41 5TU
 Tel:+44(0)118 946 7000 Fax:+44(0)118 946 7001
 www.jacobs.com

Client: Esso Petroleum Company, Limited
 Ermyn House,
 Ermyn Way,
 Leatherhead,
 Surrey,
 KT22 8UX

Project: Southampton to London Pipeline Project

Drawing title: **GENERAL ARRANGEMENT SHEET 3 REGULATION 5 (2)(O)**


Drawing status: **Fit for Stage Approval**

Scale	1:2500	DO NOT SCALE
Jacobs No.	B2325300	Rev
Client no.		C04

Drawing number: **B2325300-JAC-000-CIV-DRG-000513**

© Copyright 2020 Jacobs U.K. Limited. The concepts and information contained in this document are the property of Jacobs. Use or copying of this document in whole or in part without the written permission of Jacobs constitutes an infringement of copyright. Limitation: This drawing has been prepared on behalf of, and for the exclusive use of, Jacobs' Client, and is subject to, and issued in accordance with, the provisions of the contract between Jacobs and the Client. Jacobs accepts no liability or responsibility whatsoever for, or in respect of, any use of, or reliance upon, this drawing by any third party.

C:\pwworking\jacobs_uk_water\utilities_ssf\london\dms33513B2325300-JAC-000-CIV-DRG-000513.dwg - 29/11/2020 18:56:00 - A1Frame - BTaylor

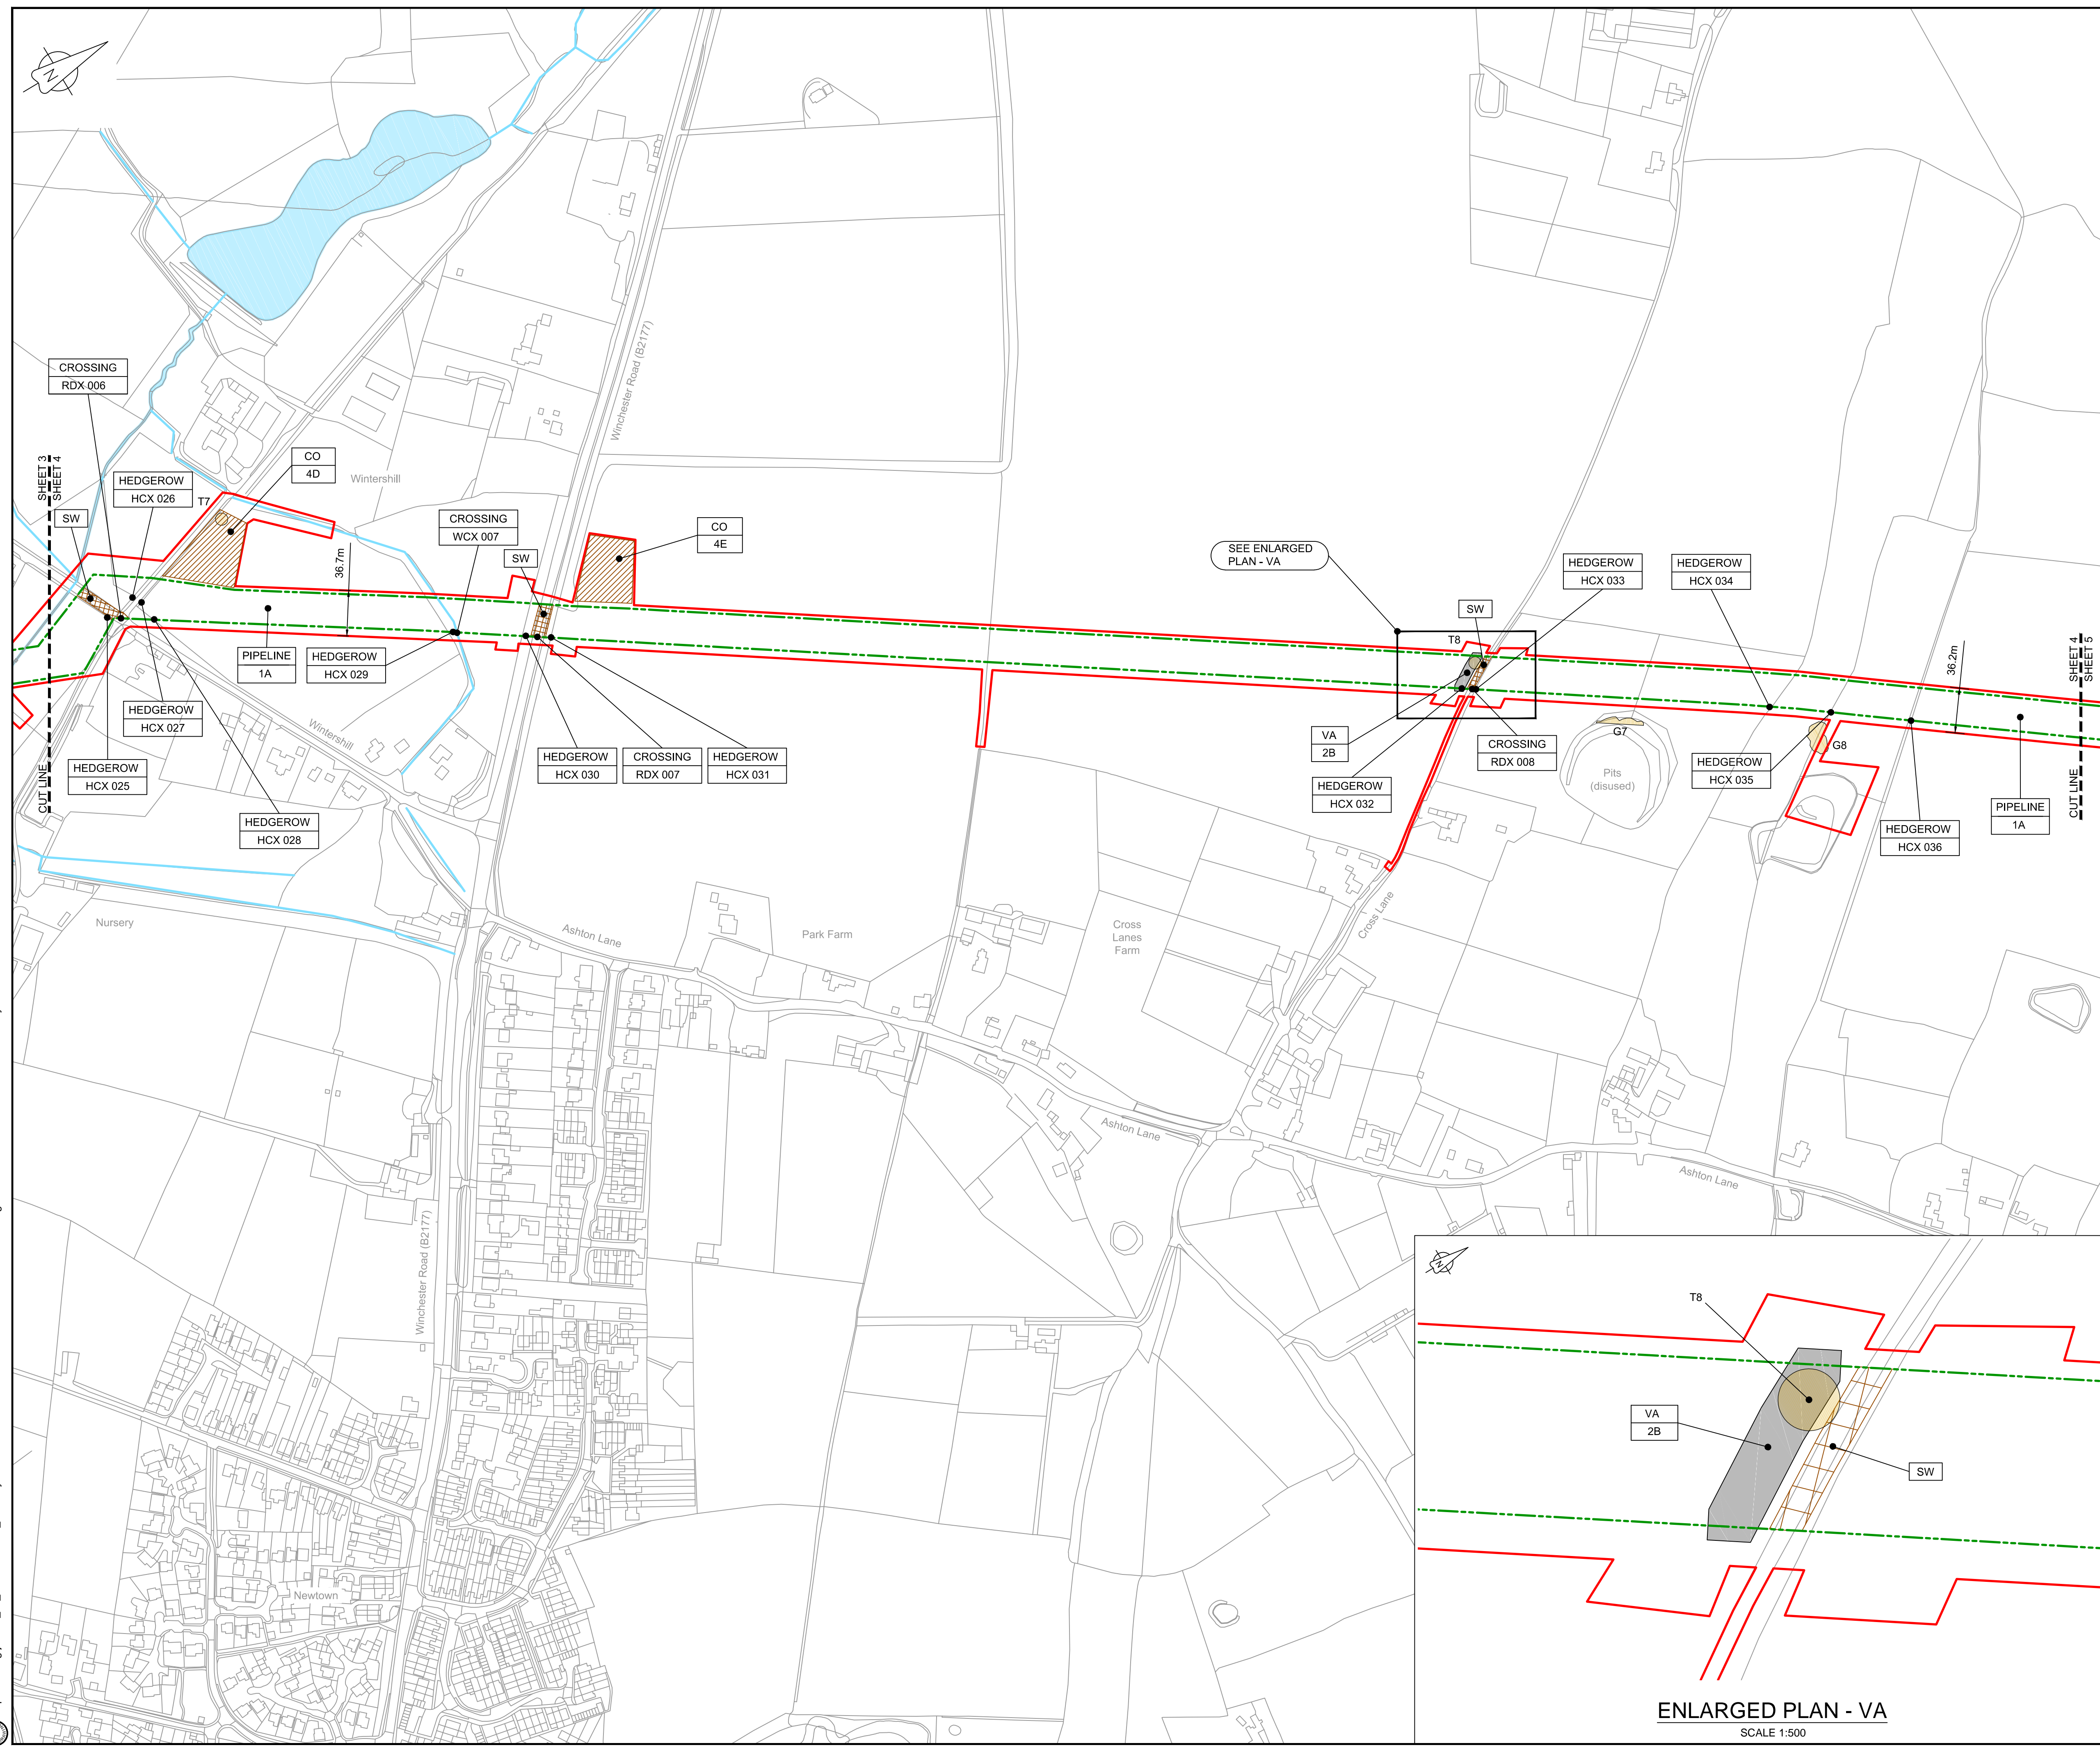


LOCATION PLAN
SCALE 1:500,000

- NOTES**
1. THIS DRAWING IS IN METRES UNLESS STATED OTHERWISE.
 2. TRENCHLESS CROSSINGS ARE INDICATIVE ONLY.
 3. NARROW WORKING WIDTH SHOWN MAY MOVE LATERALLY WITHIN ORDER LIMITS. (PLEASE REFER TO ANNEX A CoCP).

- LEGEND**
- ORDER LIMITS
 - LIMITS OF DEVIATION
 - INDICATIVE NARROW WORKING LOCATION (NW)
 - TRENCHLESS CROSSING (TC)
 - WATER BODIES
 - ABOVE GROUND INSTALLATION (AGI) / VALVE (VA) / PRESSURE TRANSDUCER (PT)
 - COMPOUND (CO)
 - TREE PRESERVATION ORDER (TPO)
 - NOTABLE TREES (G = GROUP / T = TREE / W = WOODLAND); JACOBS LIST
 - ANCIENT WOODLAND (IN RELATION TO ORDER LIMITS)
 - HDD STRINGING AREA
 - STREET WORKS (SW)
 - DESCRIPTION
 - ID or WORK NUMBER (if applicable)
 - NARROW WORKING WIDTH / TRENCHLESS TECHNIQUE
 - COMMENCEMENT / TERMINATION OF WORKS (COMMENCEMENT = OPEN, TERMINATION = CLOSED)

Contains Ordnance Survey data © Crown copyright and database rights 2020.

© Crown copyright and database rights 2020 OS Licence Number AL10005237.

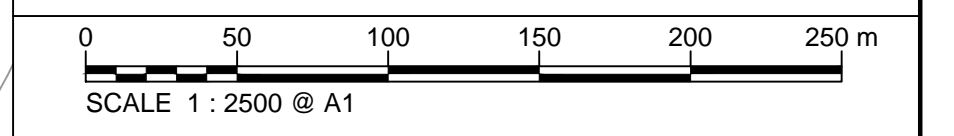

Rev	Rev. Date	Purpose of revision	Drawn	Checked	Rev'd	Appr'd
C03	13/12/19	UPDATED FOR DEADLINE 3	BT	JA	ND	AD
C04	29/01/20	UPDATED FOLLOWING LAND OWNER DISCUSSIONS AND TO ADDRESS FWGs	BT	JA	ND	RS

JACOBS
1180 Eskdale Road, Wokingham, Wokingham, RG41 5TU
Tel:+44(0)118 946 7000 Fax:+44(0)118 946 7001
www.jacobs.com

Client: Esso Petroleum Company, Limited
Ermyn House,
Leatherhead,
Surrey,
KT22 8UX

Project: Southampton to London Pipeline Project


Drawing title: **GENERAL ARRANGEMENT SHEET 4 REGULATION 5 (2)(O)**

Drawing status: **Fit for Stage Approval**

Scale: 1:2500 DO NOT SCALE
Jacobs No. B2325300 Rev C04
Client no.

Drawing number: **B2325300-JAC-000-CIV-DRG-000514**

© Copyright 2020 Jacobs U.K. Limited. The concepts and information contained in this document are the property of Jacobs. Use or copying of this document in whole or in part without the written permission of Jacobs constitutes an infringement of copyright. Limitation: This drawing has been prepared on behalf of, and for the exclusive use of, the Client, and is subject to, and issued in accordance with, the provisions of the contract between Jacobs and the Client. Jacobs accepts no liability or responsibility whatsoever for, or in respect of, any use of, or reliance upon, this drawing by any third party.

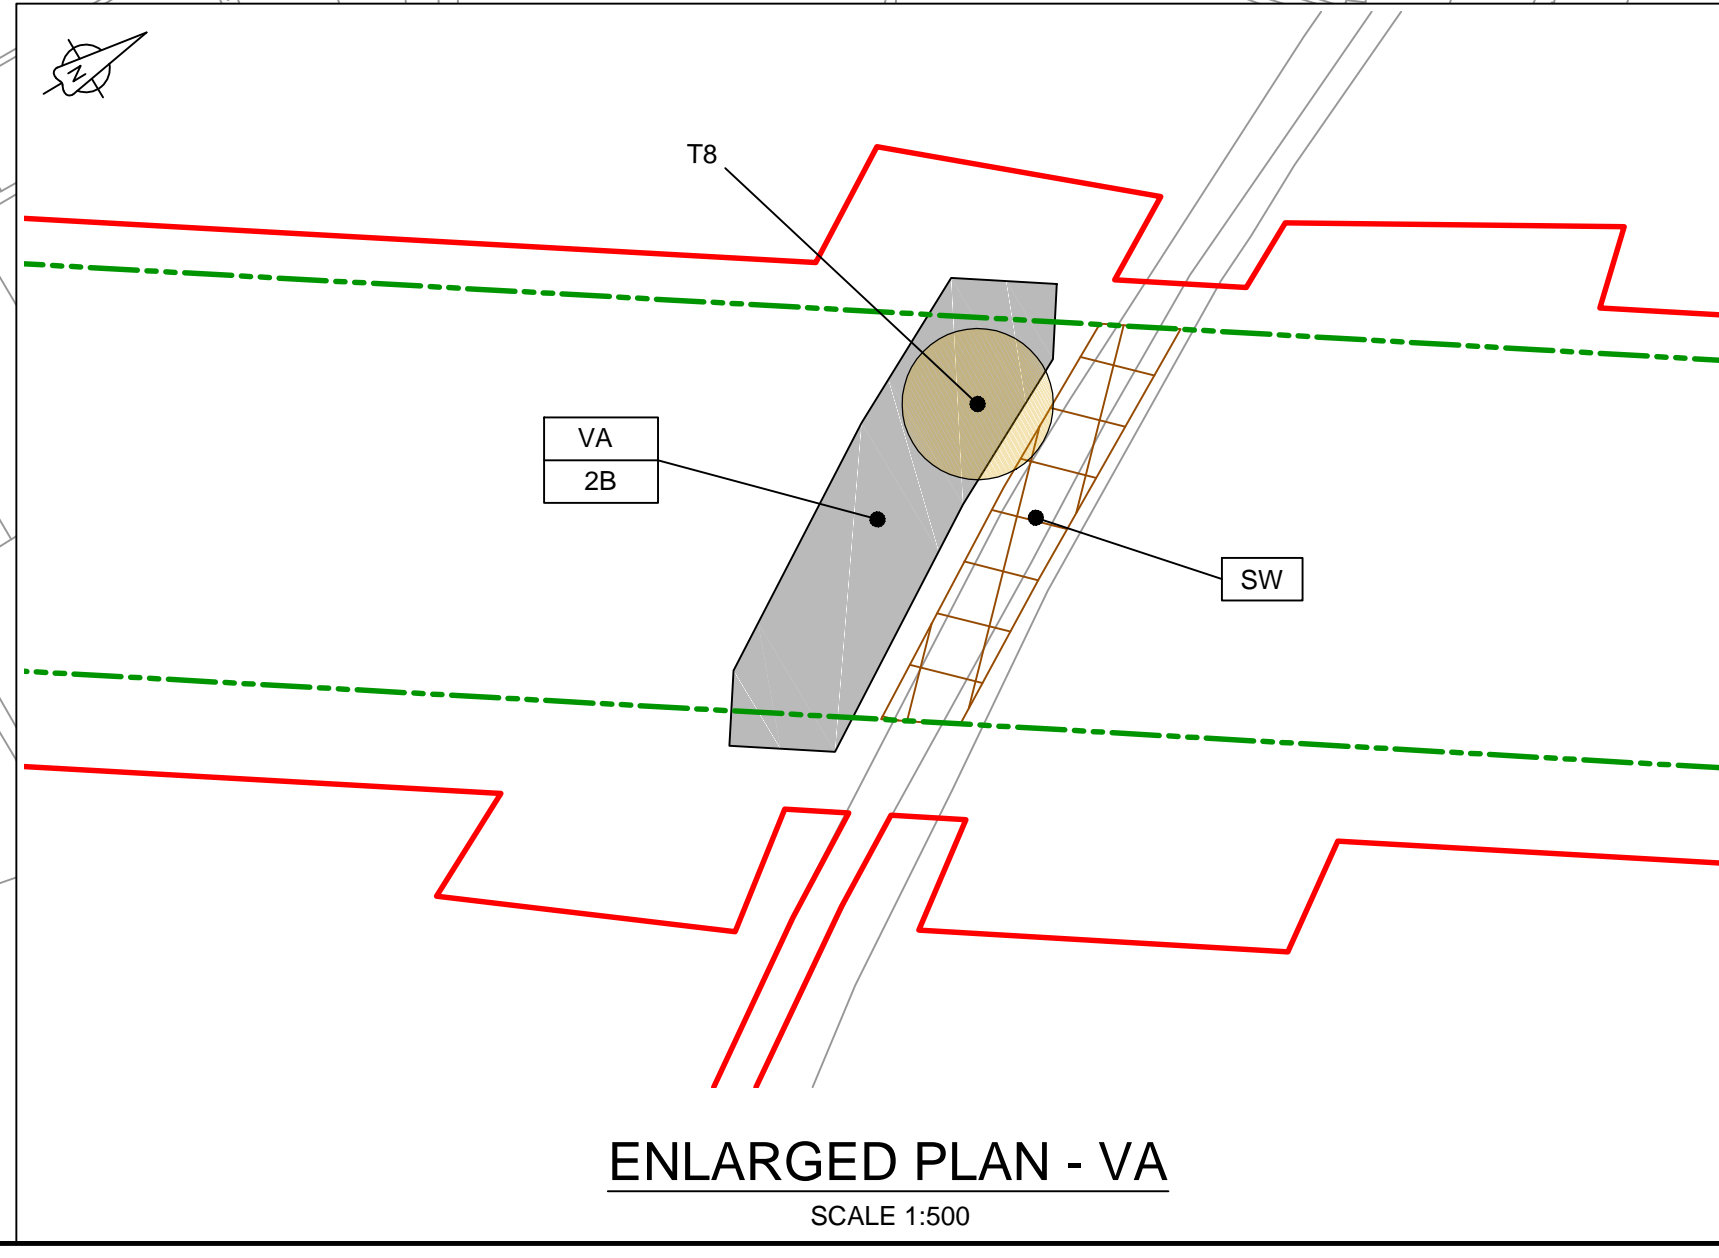

ENLARGED PLAN - VA
SCALE 1:500

C:\pwworking\jacobs_uk_water&utilities_ssf\by\ordms33513\B2325300-JAC-000-CIV-DRG-000514.dwg - 29/01/2020 18:58:31 - A1Frame - BTaylor




LOCATION PLAN
SCALE 1:500,000

- NOTES**
1. THIS DRAWING IS IN METRES UNLESS STATED OTHERWISE.
 2. TRENCHLESS CROSSINGS ARE INDICATIVE ONLY.
 3. NARROW WORKING WIDTH SHOWN MAY MOVE LATERALLY WITHIN ORDER LIMITS. (PLEASE REFER TO ANNEX A CoCP).

- LEGEND**
- ORDER LIMITS
 - LIMITS OF DEVIATION
 - INDICATIVE NARROW WORKING LOCATION (NW)
 - TRENCHLESS CROSSING (TC)
 - WATER BODIES
 - ABOVE GROUND INSTALLATION (AGI) / VALVE (VA) / PRESSURE TRANSDUCER (PT)
 - COMPOUND (CO)
 - TREE PRESERVATION ORDER (TPO)
 - NOTABLE TREES (G = GROUP / T = TREE / W = WOODLAND); JACOBS LIST
 - ANCIENT WOODLAND (IN RELATION TO ORDER LIMITS)
 - HDD STRINGING AREA
 - STREET WORKS (SW)
 - DESCRIPTION
 - ID or WORK NUMBER (if applicable)
 - NARROW WORKING WIDTH / TRENCHLESS TECHNIQUE
 - COMMENCEMENT / TERMINATION OF WORKS (COMMENCEMENT = OPEN, TERMINATION = CLOSED)

Contains Ordnance Survey data © Crown copyright and database rights 2020.
© Crown copyright and database rights 2020 OS Licence Number AL100005237.

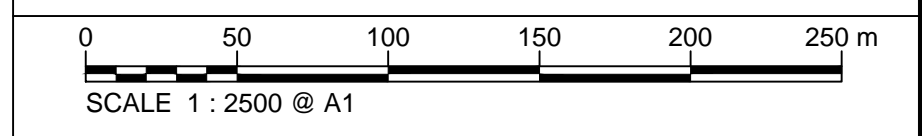

C03	13/12/19	UPDATED FOR DEADLINE 3	BT	JA	ND	AD
C04	29/01/20	UPDATED FOLLOWING LAND OWNER DISCUSSIONS AND TO ADDRESS FWQs	BT	JA	ND	RS
Rev	Rev. Date	Purpose of revision	Drawn	Checked	Rev'd	Appr'd

JACOBS
1180 Eskdale Road, Winnersh, Wokingham, RG41 5TU
Tel:+44(0)118 946 7000 Fax:+44(0)118 946 7001
www.jacobs.com

Client: Esso Petroleum Company, Limited
Ermyn House,
Ermyn Way,
Leatherhead,
Surrey,
KT22 8UX

Project: Southampton to London Pipeline Project

Drawing title:
**GENERAL ARRANGEMENT
SHEET 5
REGULATION 5 (2)(O)**


Drawing status: **Fit for Stage Approval**

Scale	1:2500	DO NOT SCALE
Jacobs No.	B2325300	Rev
Client no.		C04

Drawing number:
B2325300-JAC-000-CIV-DRG-000515

© Copyright 2020 Jacobs U.K. Limited. The concepts and information contained in this document are the property of Jacobs. Use or copying of this document in whole or in part without the written permission of Jacobs constitutes an infringement of copyright. Limitation: This drawing has been prepared on behalf of, and for the exclusive use of, Jacobs' Client, and is subject to, and issued in accordance with, the provisions of the contract between Jacobs and the Client. Jacobs accepts no liability or responsibility whatsoever for, or in respect of, any use of, or reliance upon, this drawing by any third party.

C:\pwworking\jacobs_uk_water\utilities_ssf\by\ordms33513B2325300-JAC-000-CIV-DRG-000515.dwg - 29/01/2020 19:00:28 - A1Frame - BTaylor

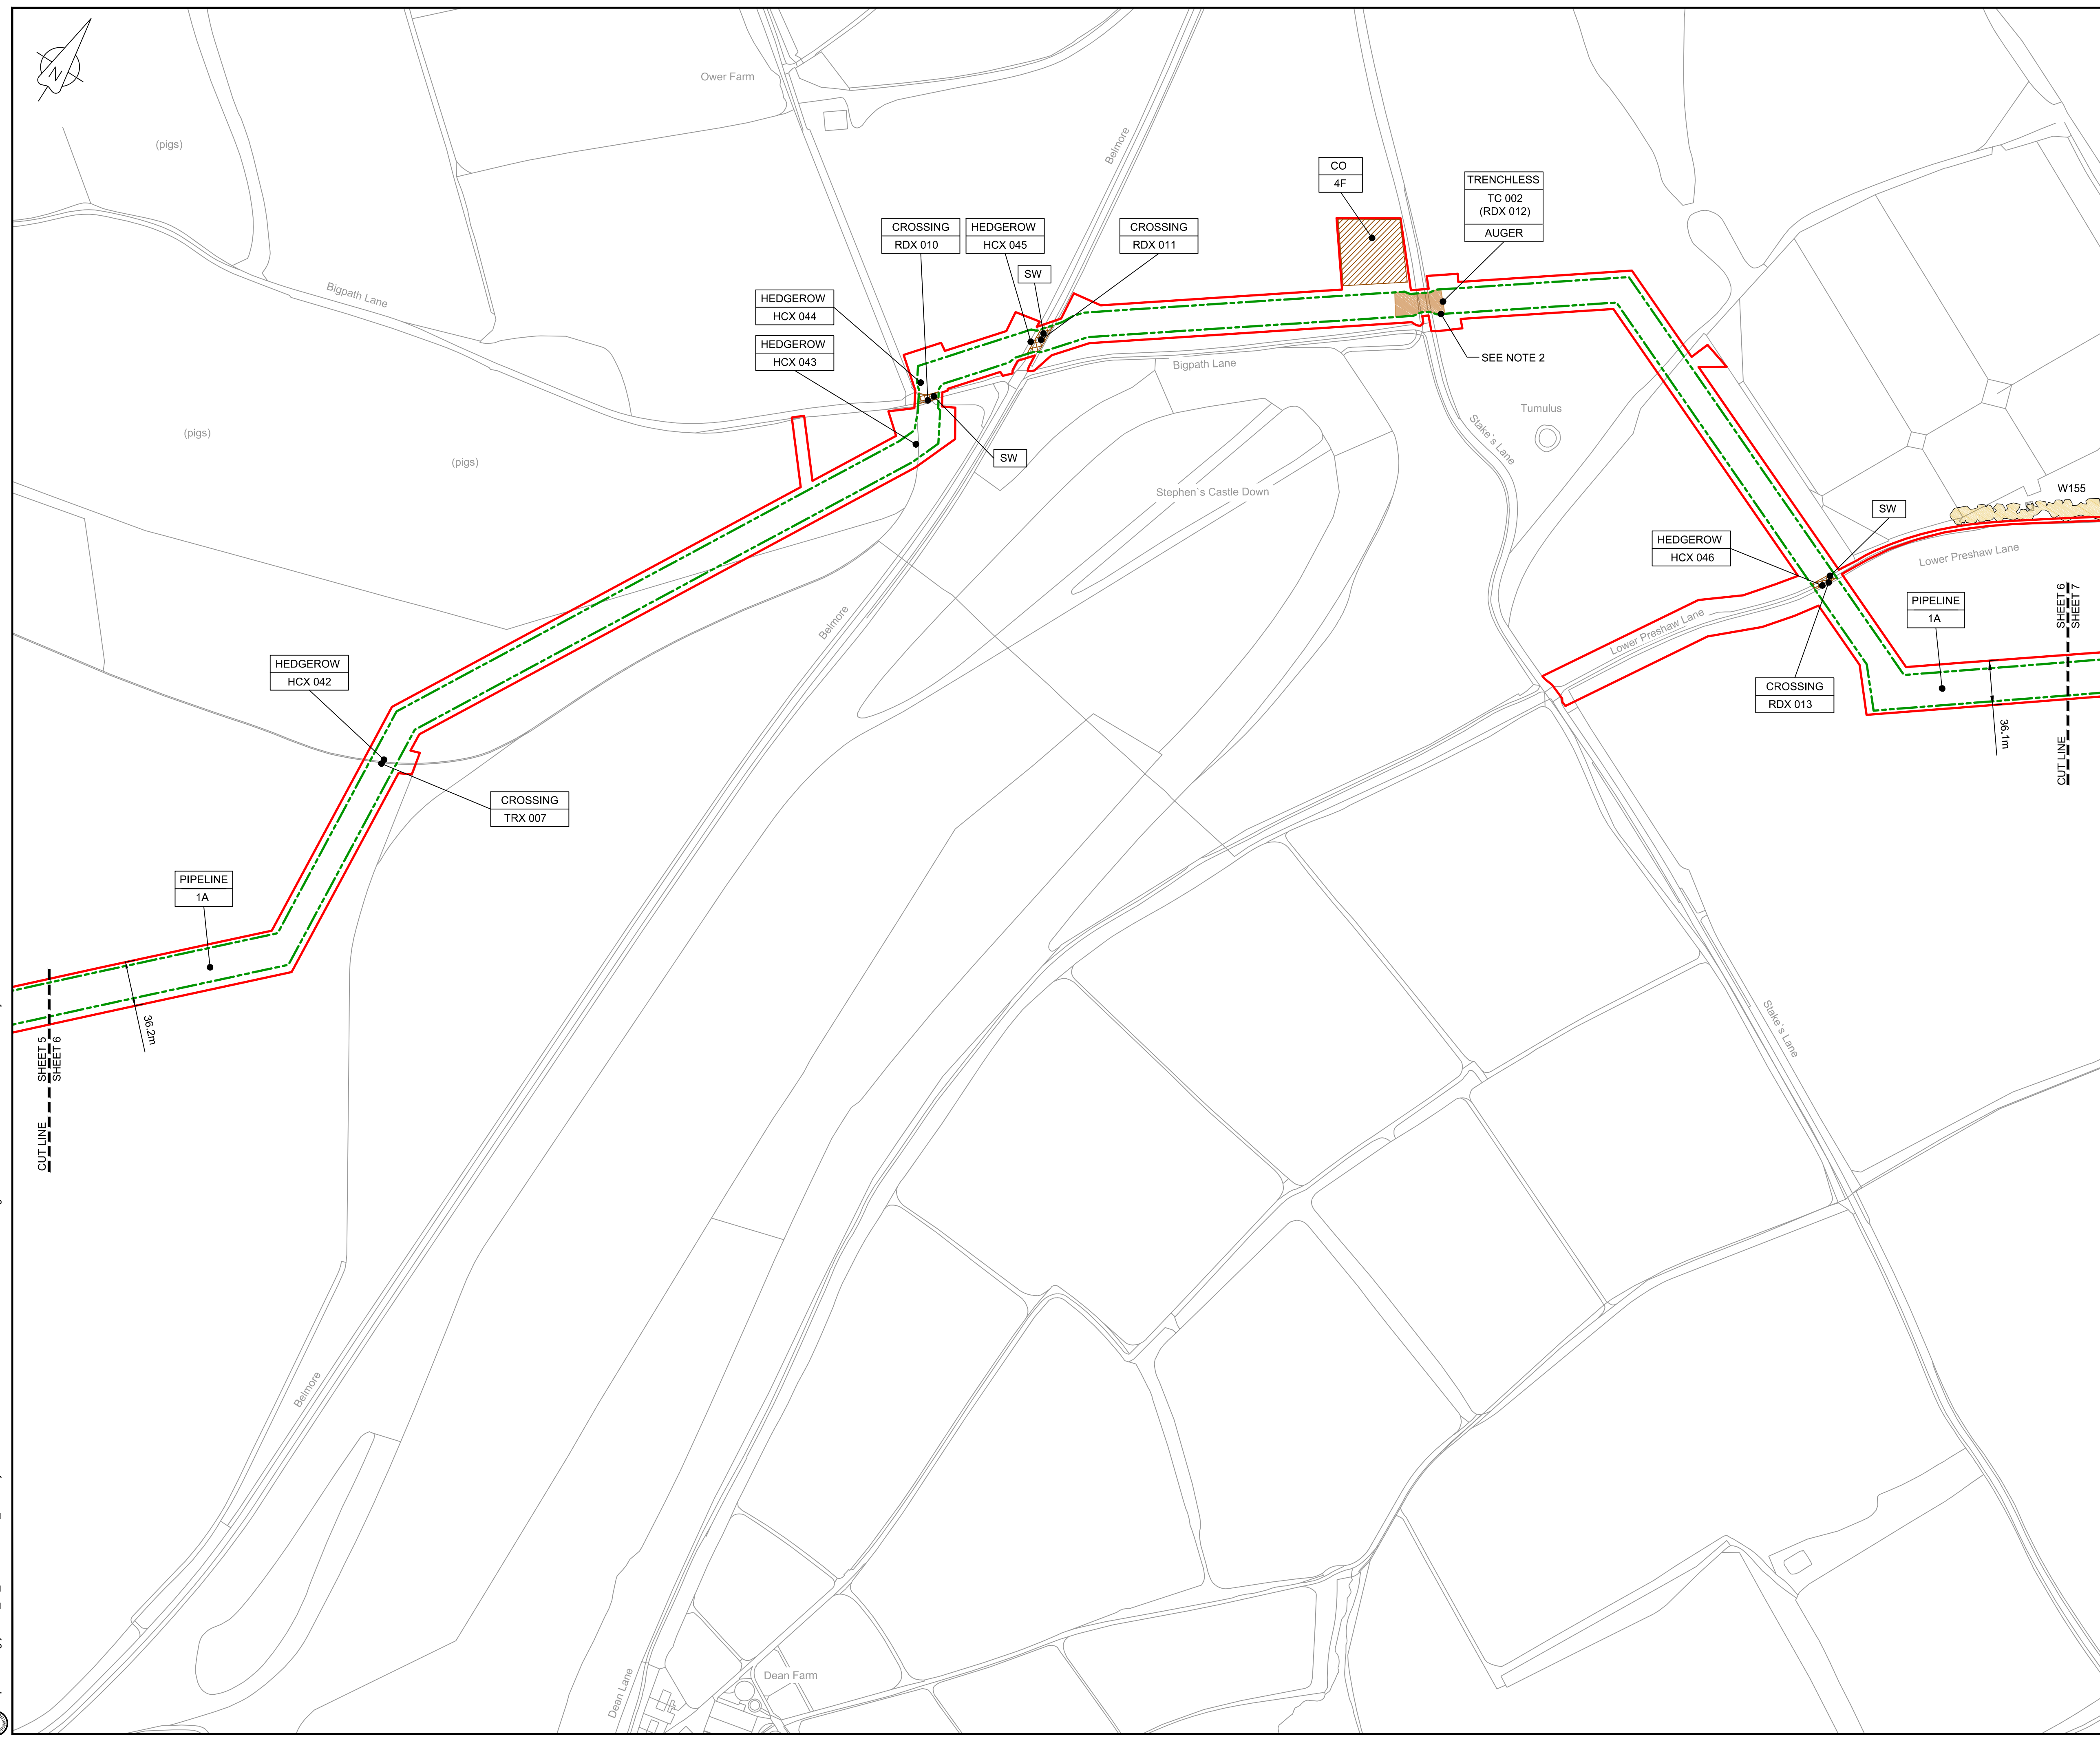


LOCATION PLAN
SCALE 1:500,000

- NOTES**
1. THIS DRAWING IS IN METRES UNLESS STATED OTHERWISE.
 2. TRENCHLESS CROSSINGS ARE INDICATIVE ONLY.
 3. NARROW WORKING WIDTH SHOWN MAY MOVE LATERALLY WITHIN ORDER LIMITS. (PLEASE REFER TO ANNEX A CoCP).

- LEGEND**
- ORDER LIMITS
 - LIMITS OF DEVIATION
 - INDICATIVE NARROW WORKING LOCATION (NW)
 - TRENCHLESS CROSSING (TC)
 - WATER BODIES
 - ABOVE GROUND INSTALLATION (AGI) / VALVE (VA) / PRESSURE TRANSDUCER (PT)
 - COMPOUND (CO)
 - TREE PRESERVATION ORDER (TPO)
 - NOTABLE TREES (G = GROUP / T = TREE / W = WOODLAND); JACOBS LIST
 - ANCIENT WOODLAND (IN RELATION TO ORDER LIMITS)
 - HDD STRINGING AREA
 - STREET WORKS (SW)
 - DESCRIPTION
 - ID or WORK NUMBER (if applicable)
 - NARROW WORKING WIDTH / TRENCHLESS TECHNIQUE
 - COMMENCEMENT / TERMINATION OF WORKS (COMMENCEMENT = OPEN, TERMINATION = CLOSED)

Contains Ordnance Survey data © Crown copyright and database rights 2020.

© Crown copyright and database rights 2020 OS Licence Number AL10005237.

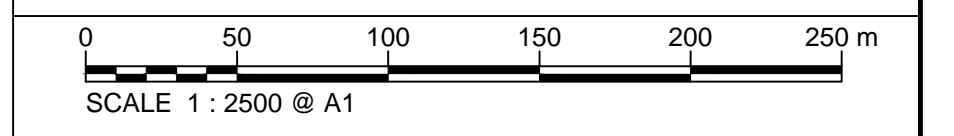

Rev	Rev. Date	Purpose of revision	Drawn	Checked	Rev'd	Appr'd
C03	13/12/19	UPDATED FOR DEADLINE 3	BT	JA	ND	AD
C04	29/01/20	UPDATED FOLLOWING LAND OWNER DISCUSSIONS AND TO ADDRESS FWQs	BT	JA	ND	RS

JACOBS
1180 Eskdale Road, Wokingham, Wokingham, RG41 5TU
Tel:+44(0)118 946 7000 Fax:+44(0)118 946 7001
www.jacobs.com

Client: Esso Petroleum Company, Limited
Ermyn House,
Ermyn Way,
Leatherhead,
Surrey,
KT22 8UX

Project: Southampton to London Pipeline Project

Drawing title
**GENERAL ARRANGEMENT
SHEET 6
REGULATION 5 (2)(O)**


Drawing status: **Fit for Stage Approval**

Scale	1:2500	DO NOT SCALE
Jacobs No.	B2325300	Rev
Client no.		C04

Drawing number
B2325300-JAC-000-CIV-DRG-000516

© Copyright 2020 Jacobs U.K. Limited. The concepts and information contained in this document are the property of Jacobs. Use or copying of this document in whole or in part without the written permission of Jacobs constitutes an infringement of copyright. Limitation: This drawing has been prepared on behalf of, and for the exclusive use of, Jacobs' Client, and is subject to, and issued in accordance with, the provisions of the contract between Jacobs and the Client. Jacobs accepts no liability or responsibility whatsoever for, or in respect of, any use of, or reliance upon, this drawing by any third party.

C:\pwworking\jacobs_uk_water&utilities_ssf\by\ordms33519\B2325300-JAC-000-CIV-DRG-000516.dwg - 29/01/2020 19:02:12 - A1Frame - BTaylor

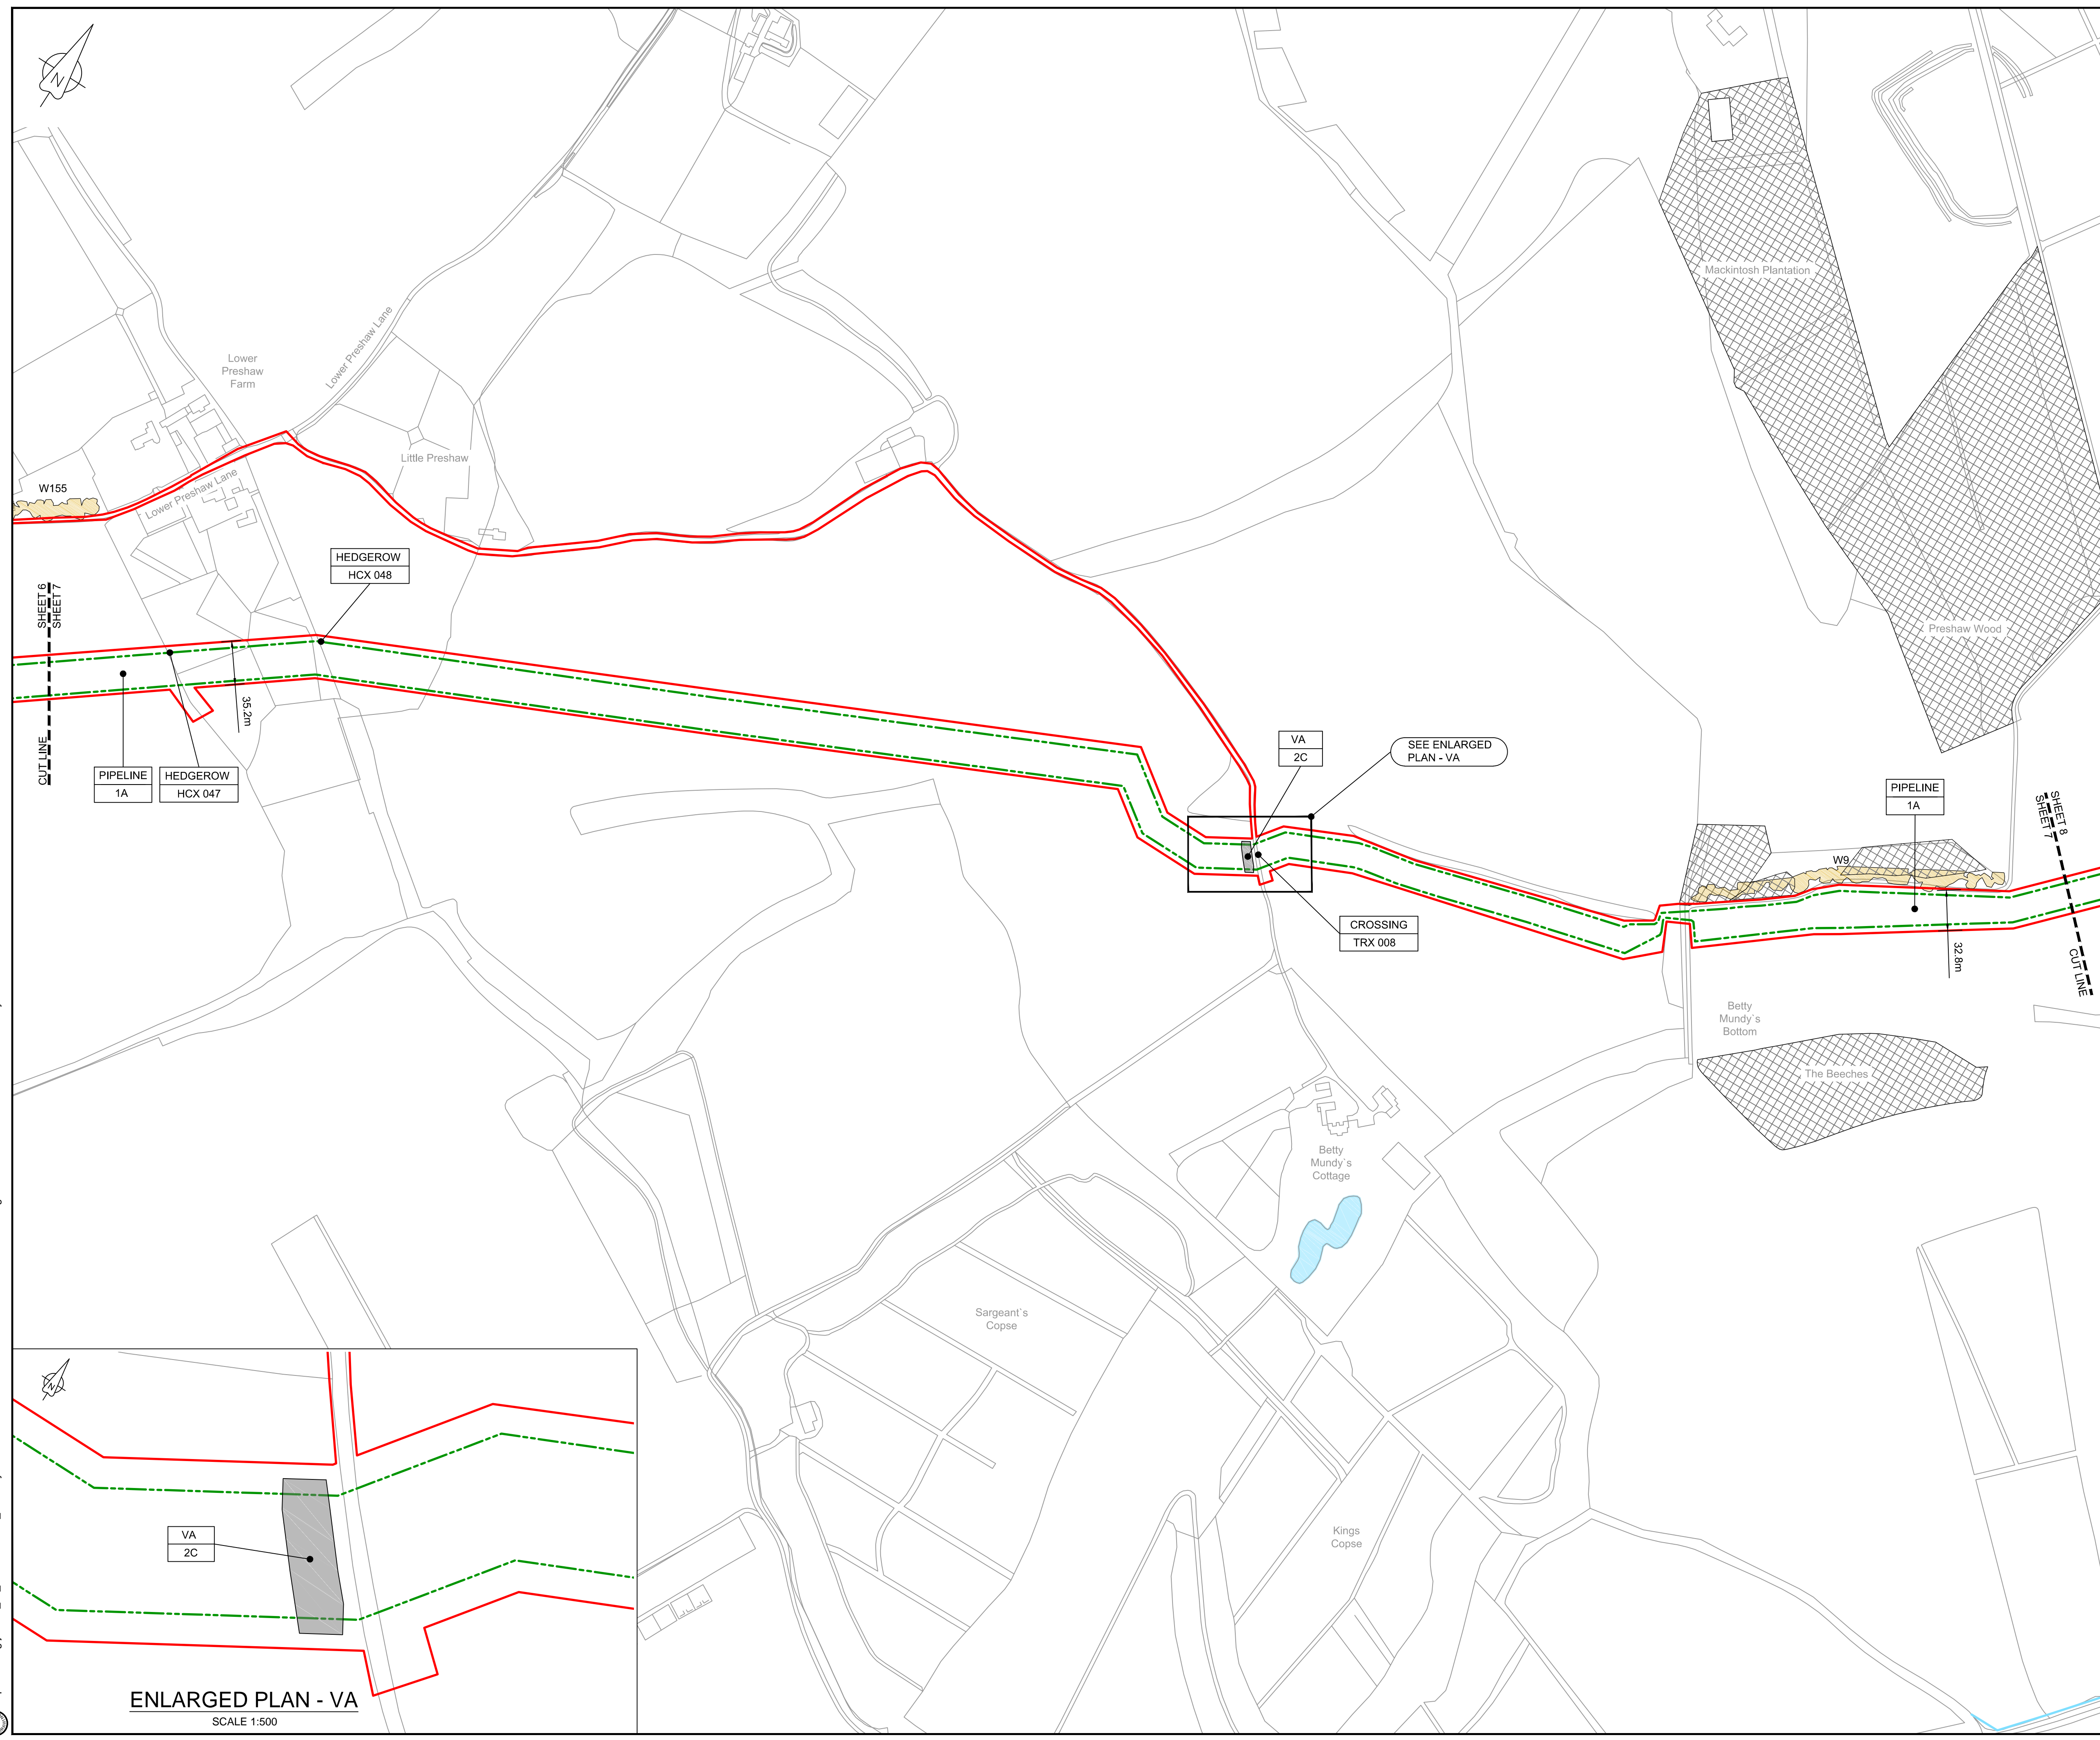


- NOTES**
1. THIS DRAWING IS IN METRES UNLESS STATED OTHERWISE.
 2. TRENCHLESS CROSSINGS ARE INDICATIVE ONLY.
 3. NARROW WORKING WIDTH SHOWN MAY MOVE LATERALLY WITHIN ORDER LIMITS. (PLEASE REFER TO ANNEX A CoCP).

LEGEND

[Red Solid Line]	ORDER LIMITS
[Green Dashed Line]	LIMITS OF DEVIATION
[Purple Shaded Area]	INDICATIVE NARROW WORKING LOCATION (NW)
[Orange Shaded Area]	TRENCHLESS CROSSING (TC)
[Blue Shaded Area]	WATER BODIES
[Grey Shaded Area]	ABOVE GROUND INSTALLATION (AGI) / VALVE (VA) / PRESSURE TRANSDUCER (PT)
[Yellow Hatched Area]	COMPOUND (CO)
[Green Hatched Area]	TREE PRESERVATION ORDER (TPO)
[Yellow Circle]	NOTABLE TREES (G = GROUP / T = TREE / W = WOODLAND); JACOBS LIST
[Grey Hatched Area]	ANCIENT WOODLAND (IN RELATION TO ORDER LIMITS)
[Green Hatched Area]	HDD STRINGING AREA
[Orange Hatched Area]	STREET WORKS (SW)
[Line with Dots]	DESCRIPTION
[Line with Dots]	ID or WORK NUMBER (if applicable)
[Line with Dots]	NARROW WORKING WIDTH / TRENCHLESS TECHNIQUE
[Line with Circle]	COMMENCEMENT / TERMINATION OF WORKS (COMMENCEMENT = OPEN, TERMINATION = CLOSED)

Contains Ordnance Survey data © Crown copyright and database rights 2020.

© Crown copyright and database rights 2020 OS Licence Number AL10005237.

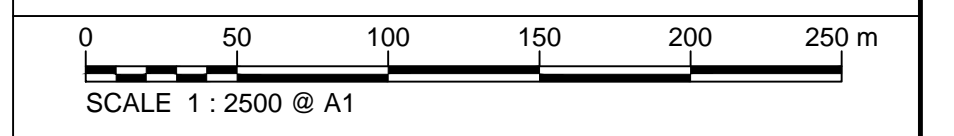

C03	13/12/19	UPDATED FOR DEADLINE 3	BT	JA	ND	AD
C04	29/01/20	UPDATED FOLLOWING LAND OWNER DISCUSSIONS AND TO ADDRESS FWQs	BT	JA	ND	RS
Rev	Rev. Date	Purpose of revision	Drawn	Checked	Rev'd	Appr'd

JACOBS
1180 Eskdale Road, Wokingham, Wokingham, RG41 5TU
Tel: +44(0)118 946 7000 Fax: +44(0)118 946 7001
www.jacobs.com

Client: Esso Petroleum Company, Limited
Ermyn House,
Ermyn Way,
Leatherhead,
Surrey,
KT22 8UX

Project: Southampton to London Pipeline Project

Drawing title: **GENERAL ARRANGEMENT SHEET 7 REGULATION 5 (2)(O)**


Drawing status: **Fit for Stage Approval**



Scale	1:2500	DO NOT SCALE
Jacobs No.	B2325300	Rev
Client no.		C04

Drawing number: **B2325300-JAC-000-CIV-DRG-000517**

© Copyright 2020 Jacobs U.K. Limited. The concepts and information contained in this document are the property of Jacobs. Use or copying of this document in whole or in part without the written permission of Jacobs constitutes an infringement of copyright. Limitation: This drawing has been prepared on behalf of, and for the exclusive use of, the Client, and is subject to, and issued in accordance with, the provisions of the contract between Jacobs and the Client. Jacobs accepts no liability or responsibility whatsoever for, or in respect of, any use of, or reliance upon, this drawing by any third party.

C:\pwworking\jacobs_uk_water&utilities_ssf\by\ordms33519\B2325300-JAC-000-CIV-DRG-000517.dwg - 29/01/2020 19:05:26 - A1Frame - BTaylor

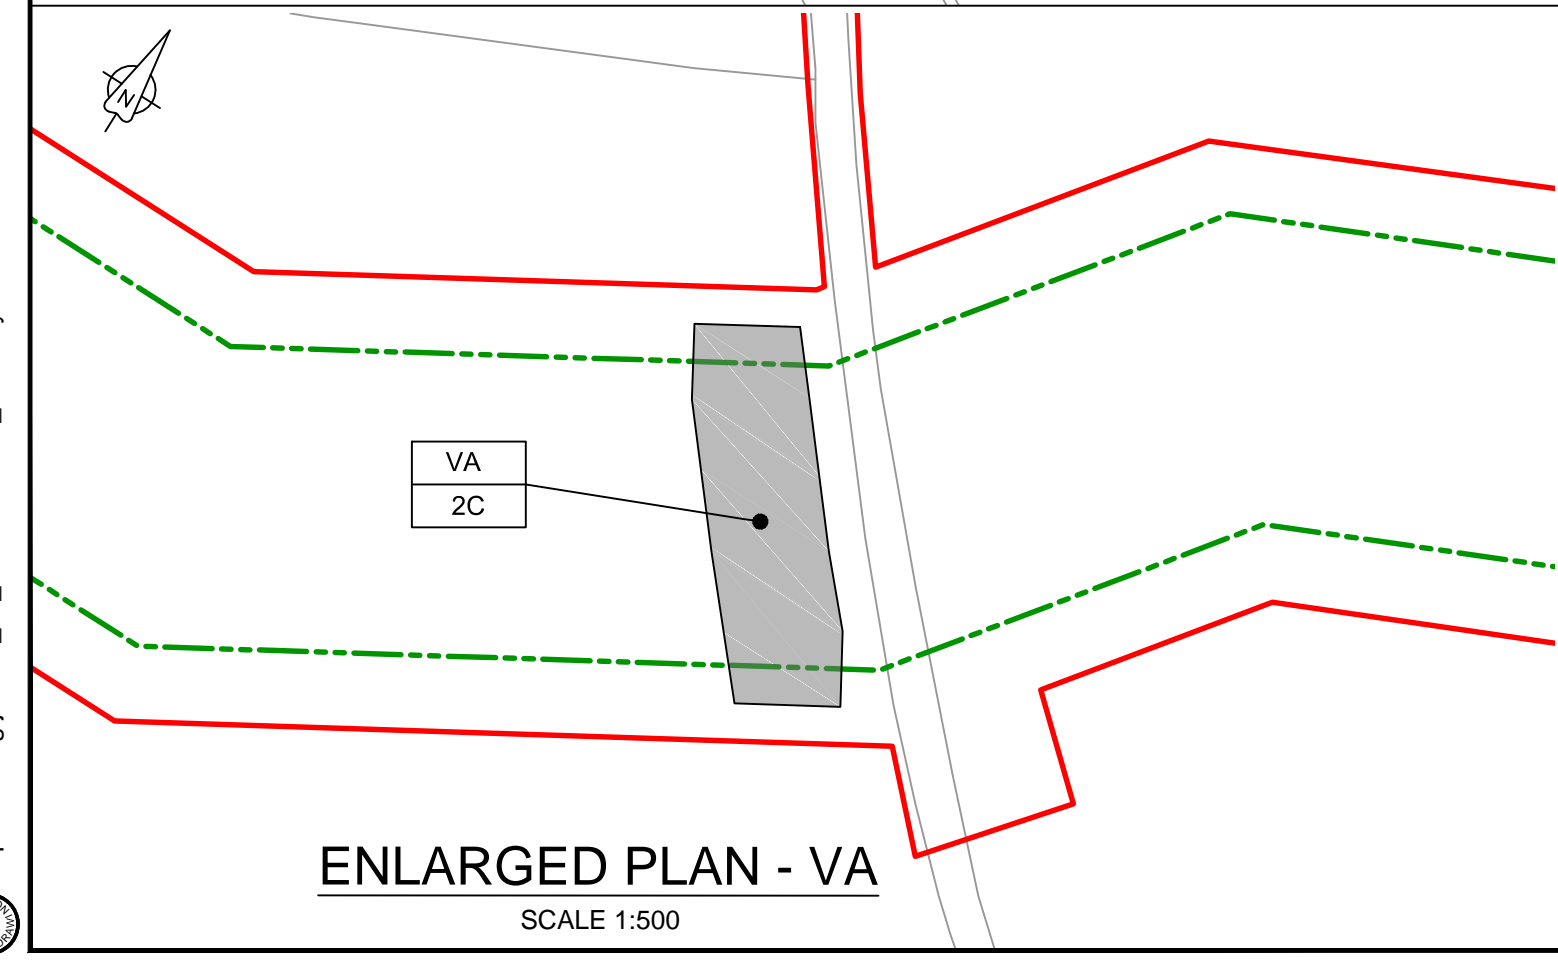

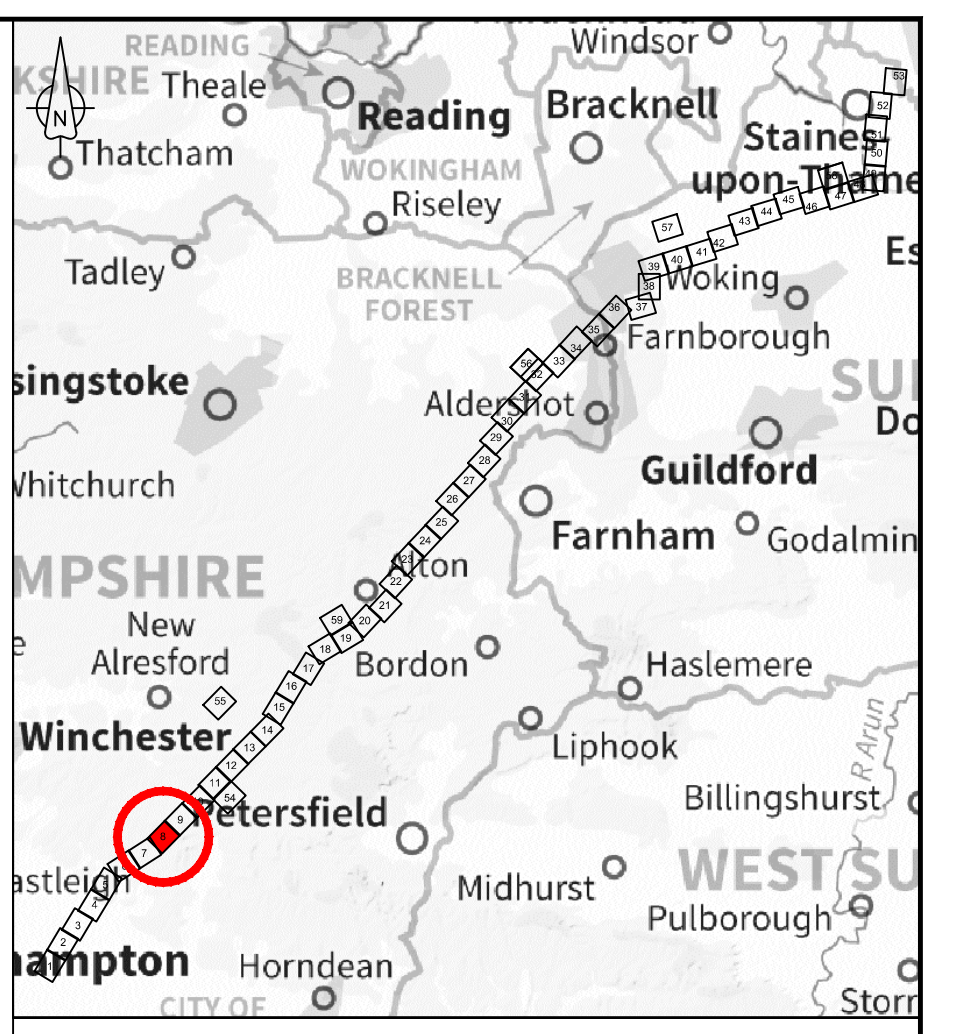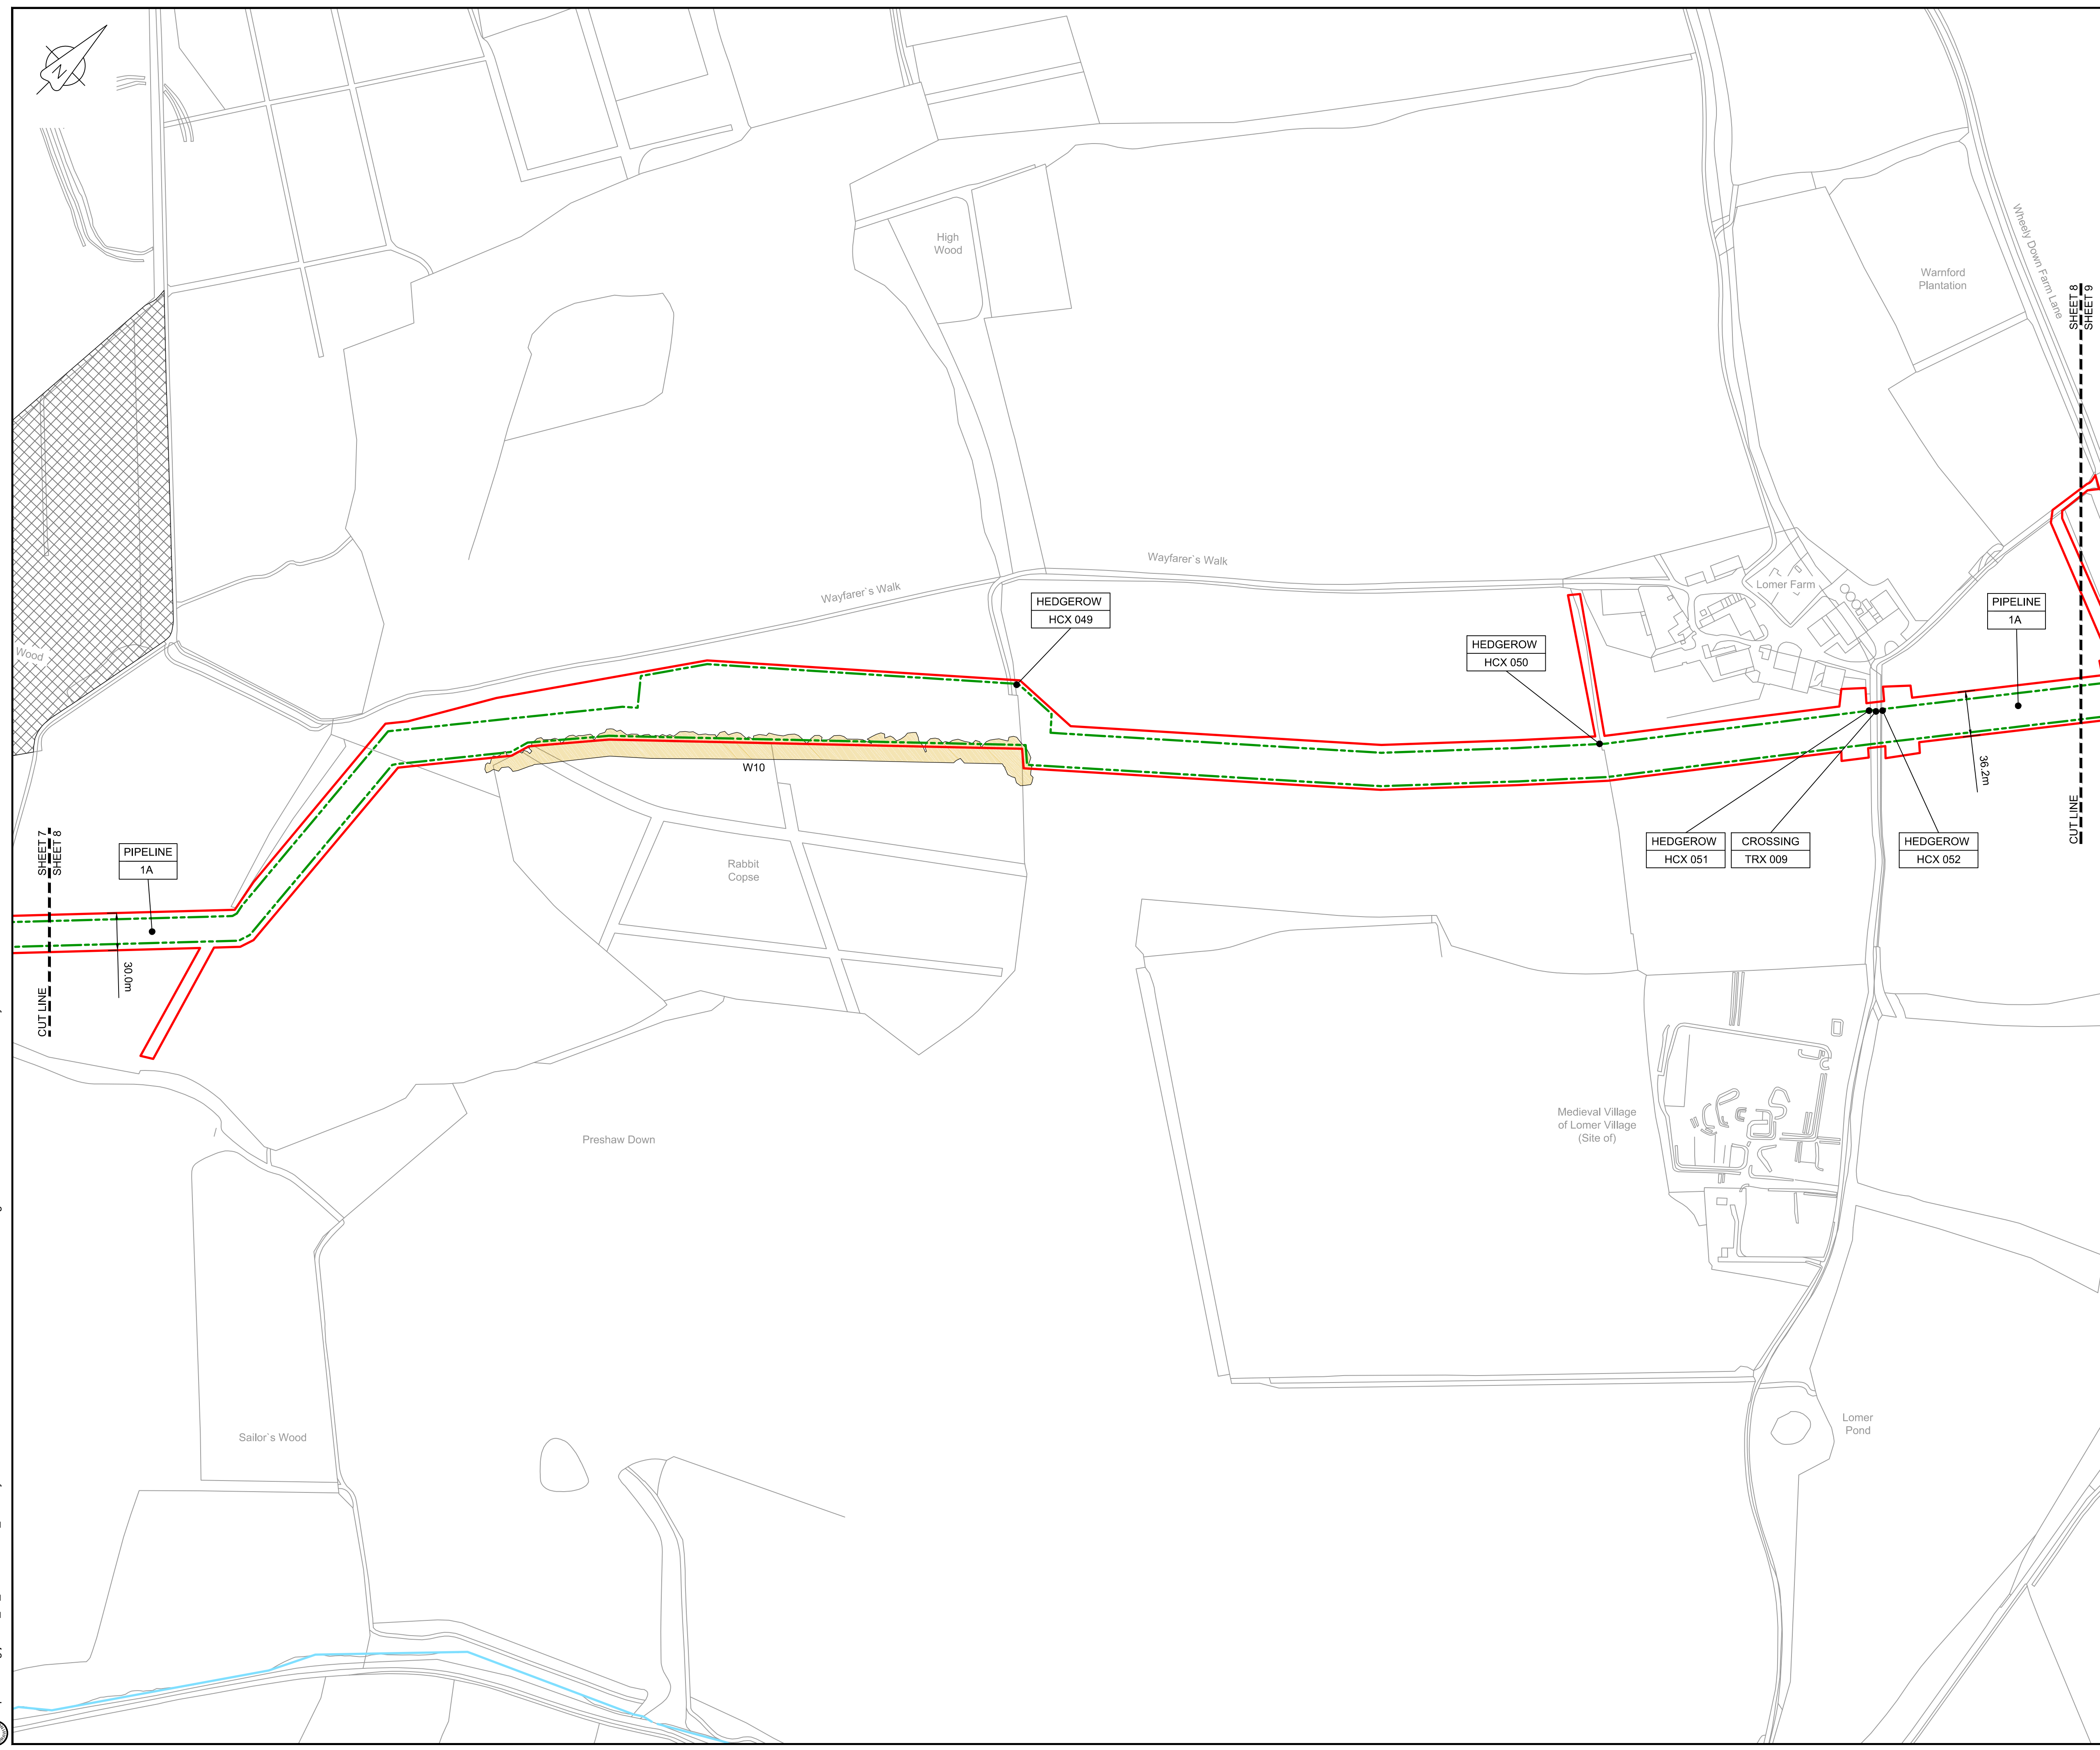

LOCATION PLAN
SCALE 1:500,000


- NOTES**
1. THIS DRAWING IS IN METRES UNLESS STATED OTHERWISE.
 2. TRENCHLESS CROSSINGS ARE INDICATIVE ONLY.
 3. NARROW WORKING WIDTH SHOWN MAY MOVE LATERALLY WITHIN ORDER LIMITS. (PLEASE REFER TO ANNEX A CoCP).

LEGEND

	ORDER LIMITS
	LIMITS OF DEVIATION
	INDICATIVE NARROW WORKING LOCATION (NW)
	TRENCHLESS CROSSING (TC)
	WATER BODIES
	ABOVE GROUND INSTALLATION (AGI) / VALVE (VA) / PRESSURE TRANSDUCER (PT)
	COMPOUND (CO)
	TREE PRESERVATION ORDER (TPO)
	NOTABLE TREES (G = GROUP / T = TREE / W = WOODLAND); JACOBS LIST
	ANCIENT WOODLAND (IN RELATION TO ORDER LIMITS)
	HDD STRINGING AREA
	STREET WORKS (SW)
	DESCRIPTION
	ID or WORK NUMBER (if applicable)
	NARROW WORKING WIDTH / TRENCHLESS TECHNIQUE
	COMMENCEMENT / TERMINATION OF WORKS (COMMENCEMENT = OPEN, TERMINATION = CLOSED)

Contains Ordnance Survey data © Crown copyright and database rights 2020.

© Crown copyright and database rights 2020 OS Licence Number AL10005237.

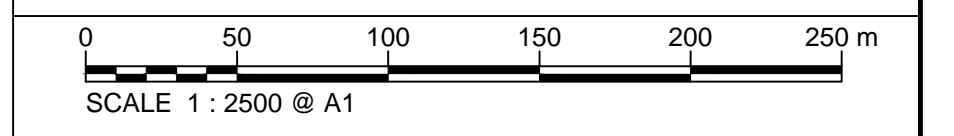

C03	13/12/19	UPDATED FOR DEADLINE 3	BT	JA	ND	AD
C04	29/01/20	UPDATED FOLLOWING LAND OWNER DISCUSSIONS AND TO ADDRESS FWGs	BT	JA	ND	RS
Rev	Rev. Date	Purpose of revision	Drawn	Checked	Rev'd	Appr'd

JACOBS
1180 Eskdale Road, Winkesham, Wokingham, RG41 5TU
Tel:+44(0)118 946 7000 Fax:+44(0)118 946 7001
www.jacobs.com

Client: Esso Petroleum Company, Limited
Ermyn House,
Ermyn Way,
Leatherhead,
Surrey,
KT22 8UX

Project: Southampton to London Pipeline Project



Drawing title: **GENERAL ARRANGEMENT SHEET 8 REGULATION 5 (2)(O)**

Drawing status: **Fit for Stage Approval**

Scale	1:2500	DO NOT SCALE
Jacobs No.	B2325300	Rev
Client no.		C04

Drawing number: **B2325300-JAC-000-CIV-DRG-000518**

© Copyright 2020 Jacobs U.K. Limited. The concepts and information contained in this document are the property of Jacobs. Use or copying of this document in whole or in part without the written permission of Jacobs constitutes an infringement of copyright. Limitation: This drawing has been prepared on behalf of, and for the exclusive use of, the Client, and is subject to, and issued in accordance with, the provisions of the contract between Jacobs and the Client. Jacobs accepts no liability or responsibility whatsoever for, or in respect of, any use of, or reliance upon, this drawing by any third party.

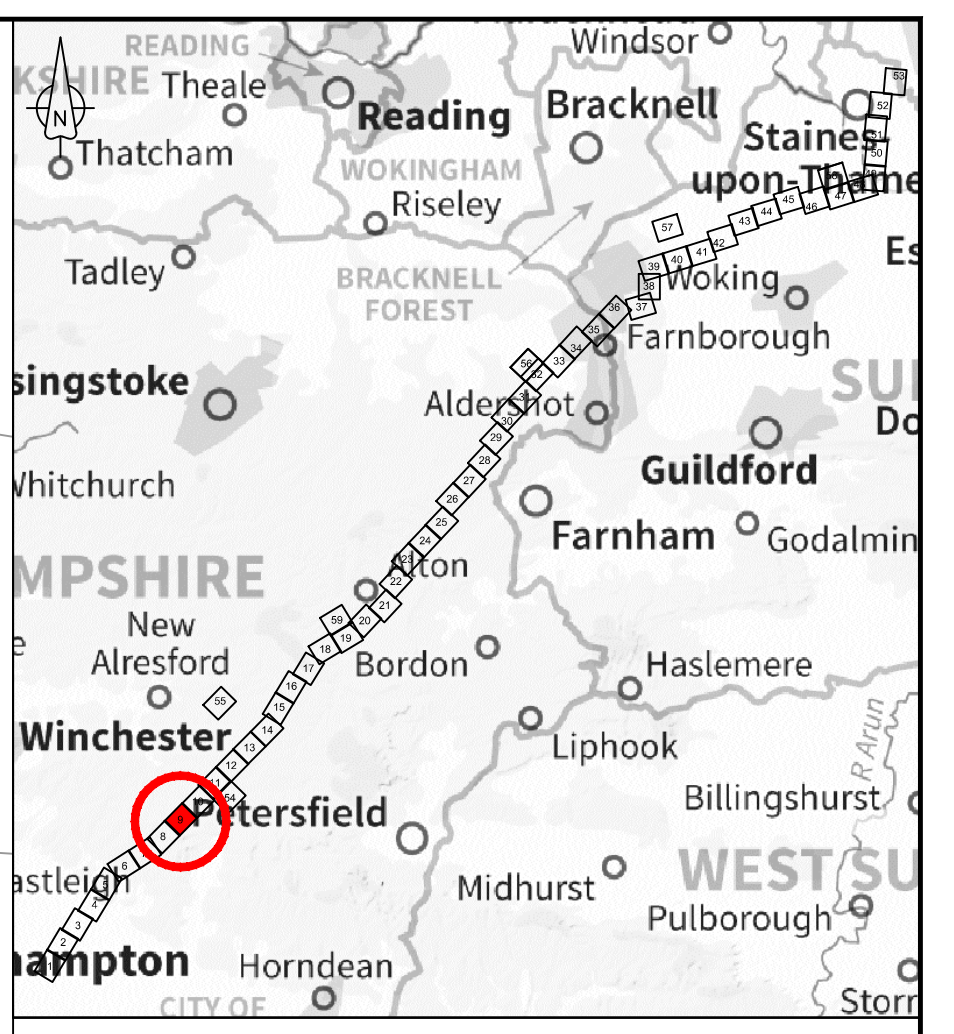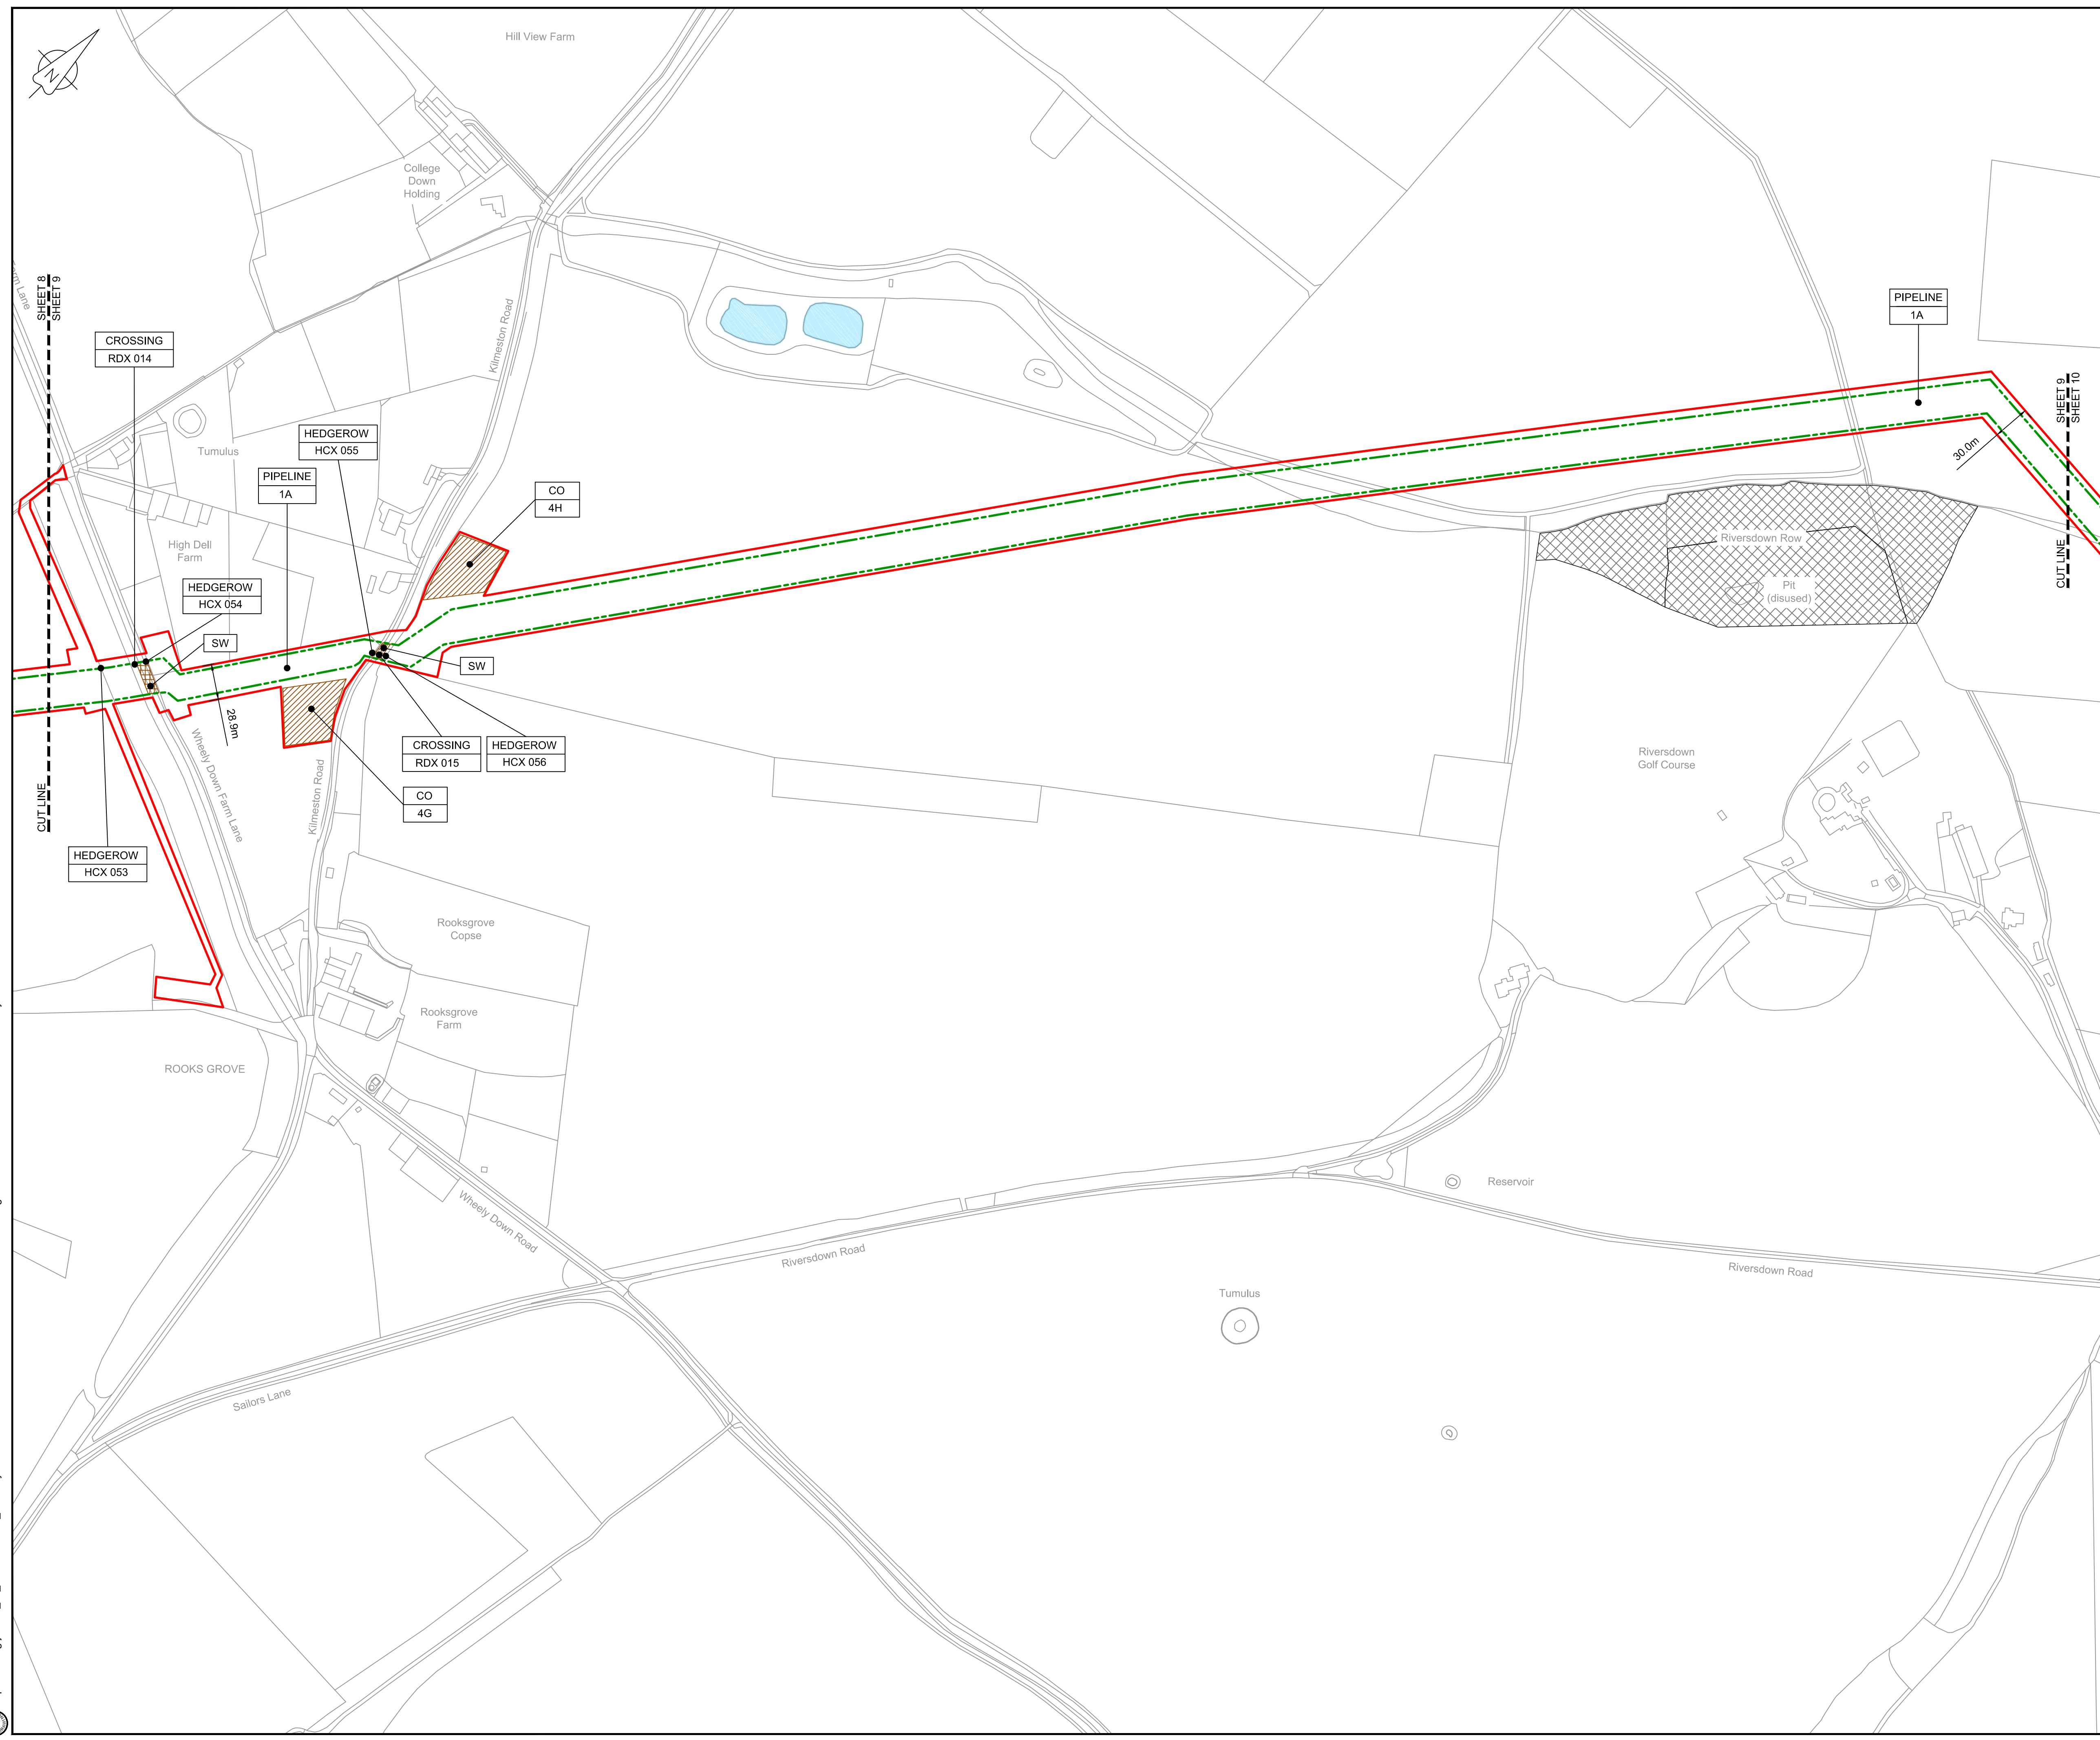

NOTES


1. THIS DRAWING IS IN METRES UNLESS STATED OTHERWISE.
2. TRENCHLESS CROSSINGS ARE INDICATIVE ONLY.
3. NARROW WORKING WIDTH SHOWN MAY MOVE LATERALLY WITHIN ORDER LIMITS. (PLEASE REFER TO ANNEX A CoCP).

LEGEND

[Red solid line]	ORDER LIMITS
[Green dashed line]	LIMITS OF DEVIATION
[Purple dashed line]	INDICATIVE NARROW WORKING LOCATION (NW)
[Brown hatched area]	TRENCHLESS CROSSING (TC)
[Blue hatched area]	WATER BODIES
[Grey hatched area]	ABOVE GROUND INSTALLATION (AGI) / VALVE (VA) / PRESSURE TRANSDUCER (PT)
[Orange hatched area]	COMPOUND (CO)
[Green hatched area]	TREE PRESERVATION ORDER (TPO)
[Yellow hatched area]	NOTABLE TREES (G = GROUP / T = TREE / W = WOODLAND); JACOBS LIST
[Cross-hatched area]	ANCIENT WOODLAND (IN RELATION TO ORDER LIMITS)
[Light green hatched area]	HDD STRINGING AREA
[Dark orange hatched area]	STREET WORKS (SW)
[Line with ID]	DESCRIPTION
[Line with ID and number]	ID or WORK NUMBER (if applicable)
[Line with width]	NARROW WORKING WIDTH / TRENCHLESS TECHNIQUE
[Circle with ID]	COMMENCEMENT / TERMINATION OF WORKS (COMMENCEMENT = OPEN, TERMINATION = CLOSED)

Contains Ordnance Survey data © Crown copyright and database rights 2020.

© Crown copyright and database rights 2020 OS Licence Number AL100005237.

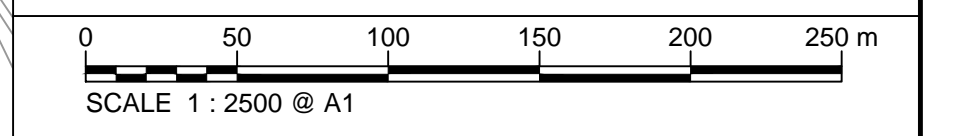

C03	13/12/19	UPDATED FOR DEADLINE 3	BT	JA	ND	AD
C04	29/11/20	UPDATED FOLLOWING LAND OWNER DISCUSSIONS AND TO ADDRESS FWG2s	BT	JA	ND	AD
Rev	Rev. Date	Purpose of revision	Drawn	Checked	Rev'd	Appr'd

JACOBS
1180 Eskdale Road, Wokingham, Wokingham, RG41 5TU
Tel:+44(0)118 946 7000 Fax:+44(0)118 946 7001
www.jacobs.com

Client: Esso Petroleum Company, Limited
Ermyn House,
Ermyn Way,
Leatherhead,
Surrey,
KT22 8UX

Project: Southampton to London Pipeline Project



Drawing title: **GENERAL ARRANGEMENT SHEET 9 REGULATION 5 (2)(O)**

Drawing status: **Fit for Stage Approval**

Scale	1:2500	DO NOT SCALE
Jacobs No.	B2325300	Rev
Client no.		C04

Drawing number: **B2325300-JAC-000-CIV-DRG-000519**

© Copyright 2020 Jacobs U.K. Limited. The concepts and information contained in this document are the property of Jacobs. Use or copying of this document in whole or in part without the written permission of Jacobs constitutes an infringement of copyright. Limitation. This drawing has been prepared on behalf of, and for the exclusive use of, the Client, and is subject to, and issued in accordance with, the provisions of the contract between Jacobs and the Client. Jacobs accepts no liability or responsibility whatsoever for, or in respect of, any use of, or reliance upon, this drawing by any third party.

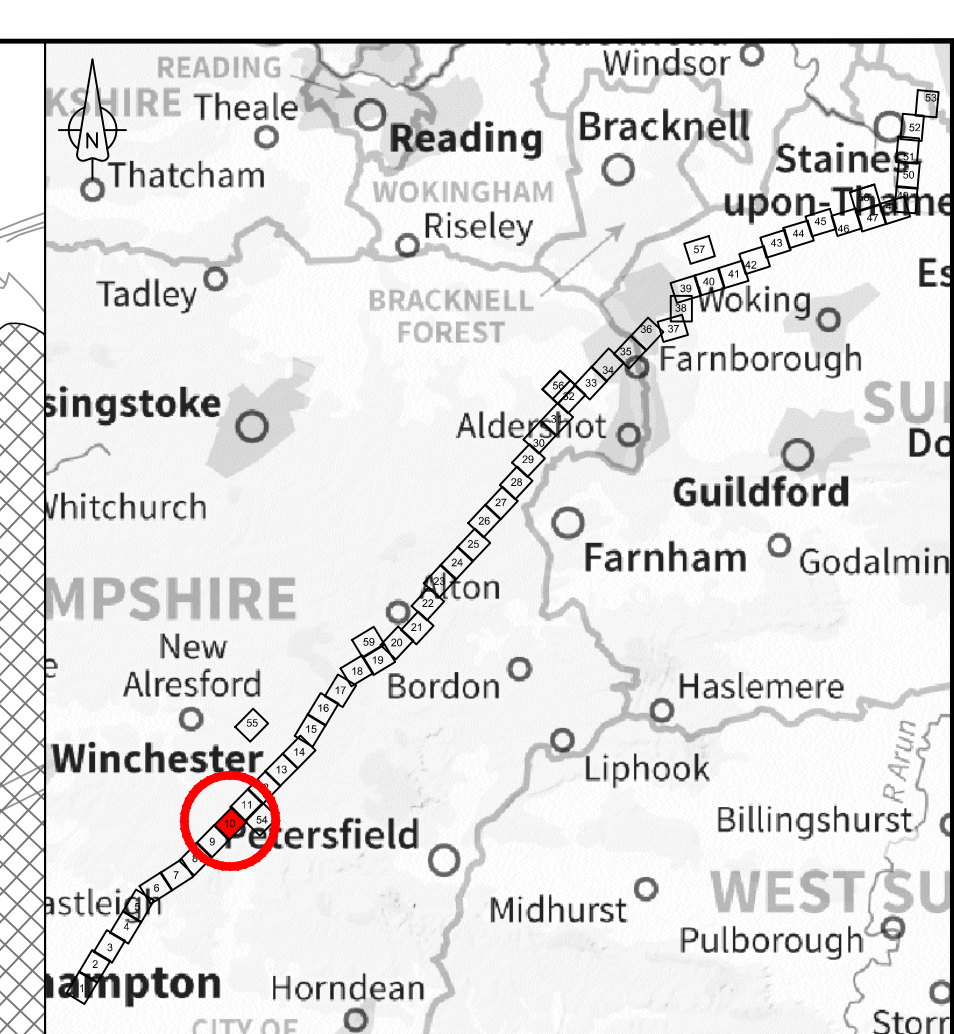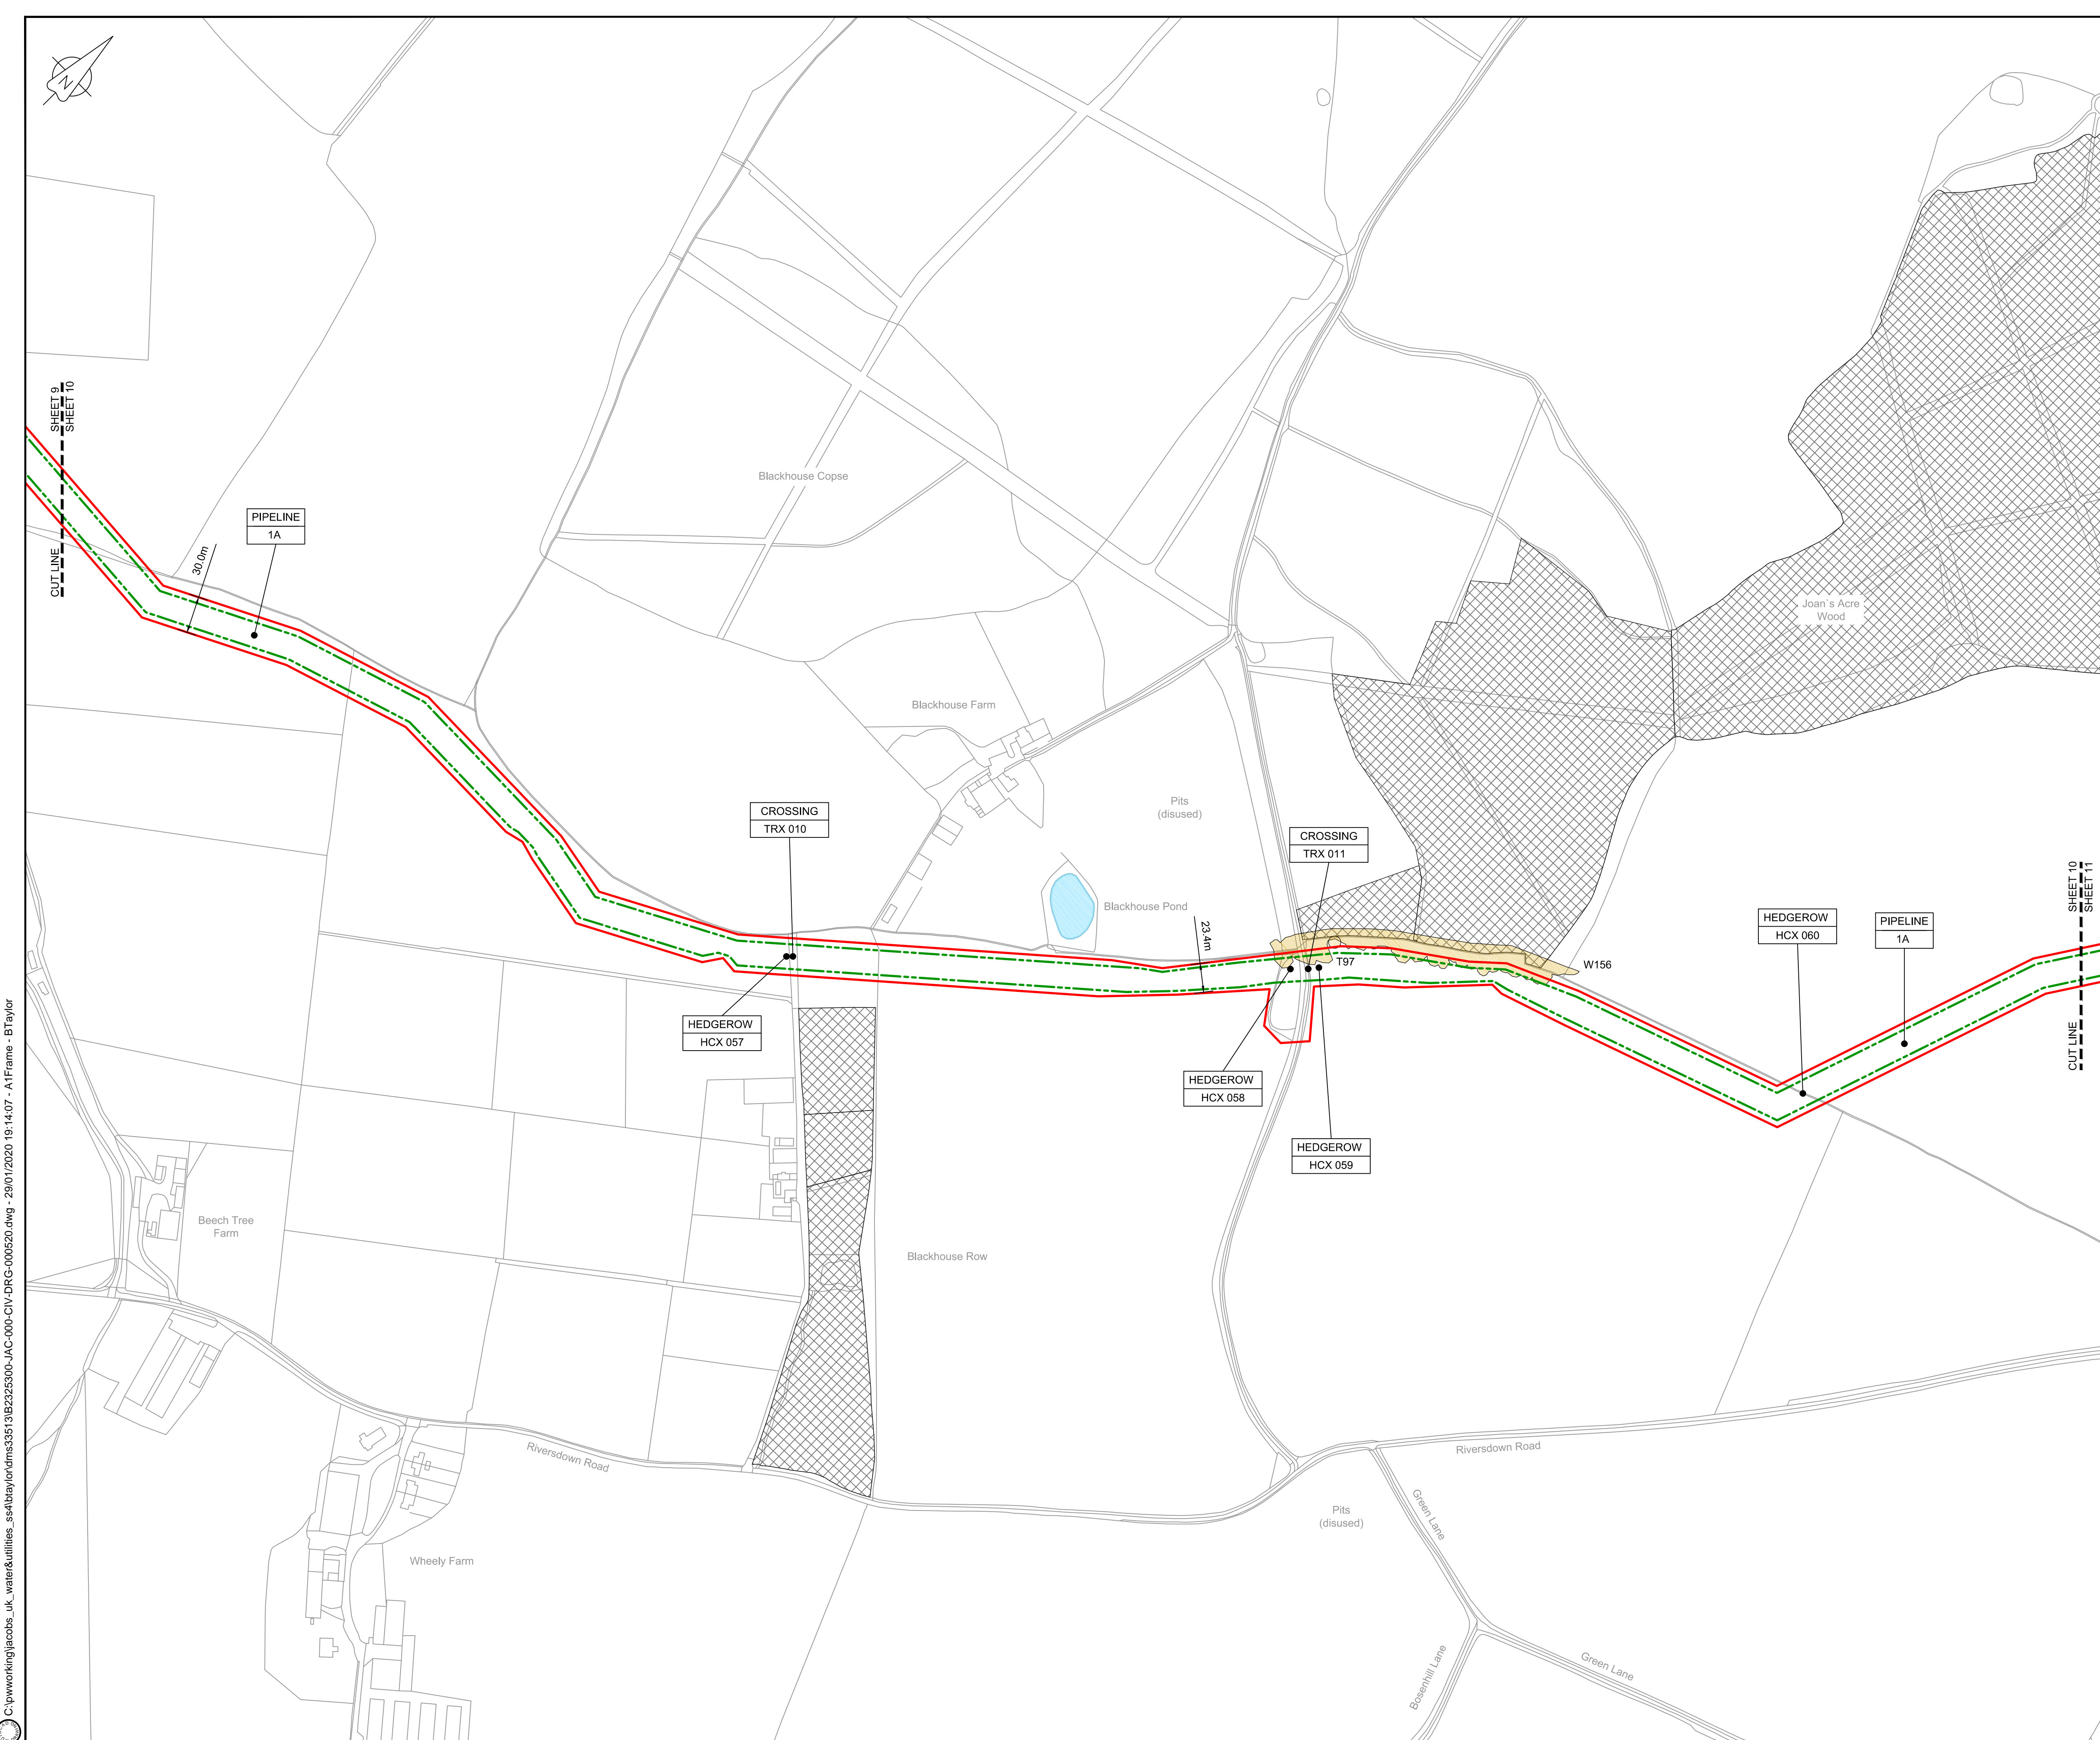

LOCATION PLAN
SCALE 1:500,000


- NOTES**
1. THIS DRAWING IS IN METRES UNLESS STATED OTHERWISE.
 2. TRENCHLESS CROSSINGS ARE INDICATIVE ONLY.
 3. NARROW WORKING WIDTH SHOWN MAY MOVE LATERALLY WITHIN ORDER LIMITS. (PLEASE REFER TO ANNEX A CoCP).

LEGEND

	ORDER LIMITS
	LIMITS OF DEVIATION
	INDICATIVE NARROW WORKING LOCATION (NW)
	TRENCHLESS CROSSING (TC)
	WATER BODIES
	ABOVE GROUND INSTALLATION (AGI) / VALVE (VA) / PRESSURE TRANSDUCER (PT)
	COMPOUND (CO)
	TREE PRESERVATION ORDER (TPO)
	NOTABLE TREES (G = GROUP / T = TREE / W = WOODLAND); JACOBS LIST
	ANCIENT WOODLAND (IN RELATION TO ORDER LIMITS)
	HDD STRINGING AREA
	STREET WORKS (SW)
	DESCRIPTION ID or WORK NUMBER (if applicable)
	NARROW WORKING WIDTH / TRENCHLESS TECHNIQUE
	COMMENCEMENT / TERMINATION OF WORKS (COMMENCEMENT = OPEN, TERMINATION = CLOSED)

Contains Ordnance Survey data © Crown copyright and database rights 2020.

© Crown copyright and database rights 2020 OS Licence Number AL100005237.

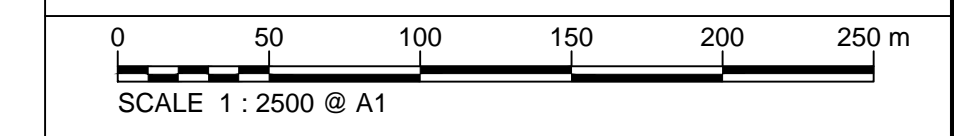

C03	13/12/19	UPDATED FOR DEADLINE 3	BT	JA	ND	AD
C04	29/11/20	UPDATED FOLLOWING LAND OWNER DISCUSSIONS AND TO ADDRESS FWQs	BT	JA	ND	RS
Rev	Rev. Date	Purpose of revision	Drawn	Checked	Rev'd	Appr'd

JACOBS
1180 Eskdale Road, Winnersh, Wokingham, RG41 5TU
Tel: +44(0)118 946 7000 Fax: +44(0)118 946 7001
www.jacobs.com

Client: Esso Petroleum Company, Limited
Ermyn House,
Ermyn Way,
Leatherhead,
Surrey,
KT22 8UX

Project: Southampton to London Pipeline Project

Drawing title:
**GENERAL ARRANGEMENT
SHEET 10
REGULATION 5 (2)(O)**



Drawing status: **Fit for Stage Approval**

Scale	1:2500	DO NOT SCALE
Jacobs No.	B2325300	Rev
Client no.		C04

Drawing number:
B2325300-JAC-000-CIV-DRG-000520

© Copyright 2020 Jacobs U.K. Limited. The concepts and information contained in this document are the property of Jacobs. Use or copying of this document in whole or in part without the written permission of Jacobs constitutes an infringement of copyright. Limitation: This drawing has been prepared on behalf of, and for the exclusive use of, the Client, and is subject to, and issued in accordance with, the provisions of the contract between Jacobs and the Client. Jacobs accepts no liability or responsibility whatsoever for, or in respect of, any use of, or reliance upon, this drawing by any third party.

C:\pwworking\jacobs_uk_water&utilities_ssf\by\ordms3351\B2325300-JAC-000-CIV-DRG-000520.dwg - 29/01/2020 19:14:07 - A1Frame - BTaylor

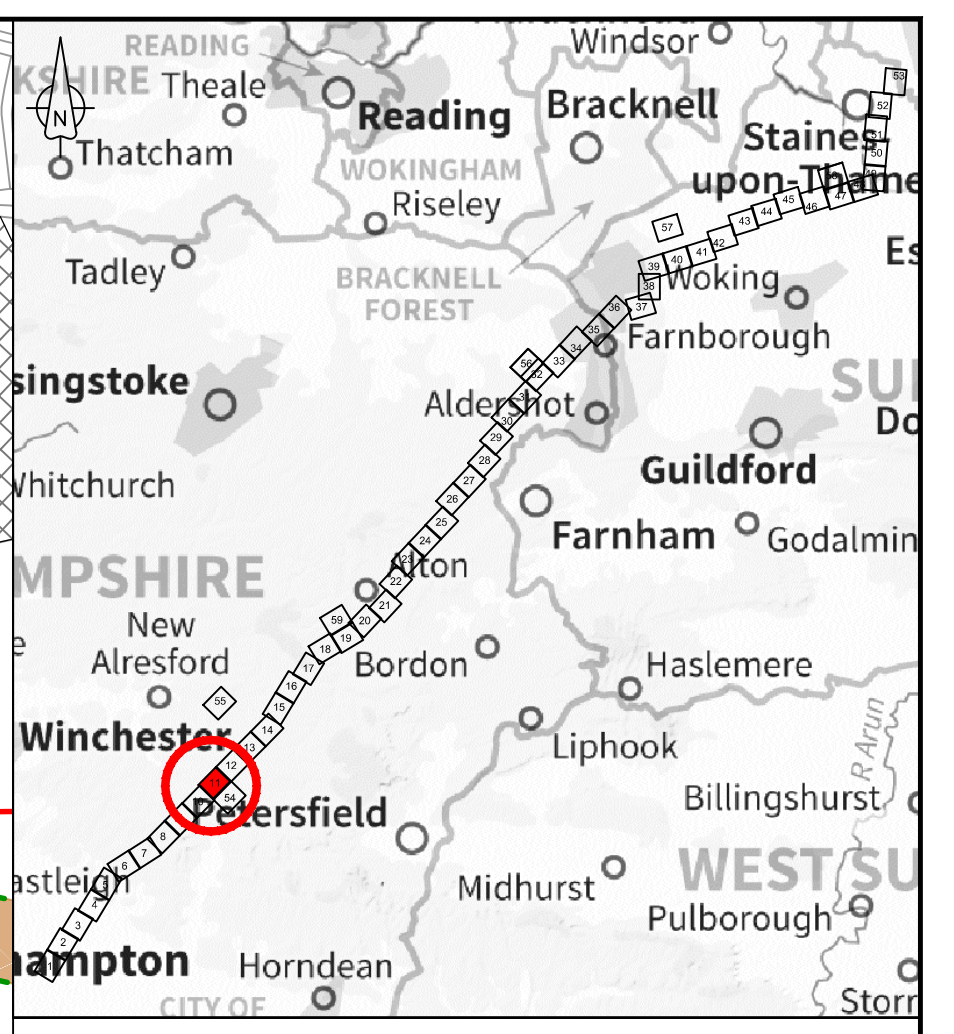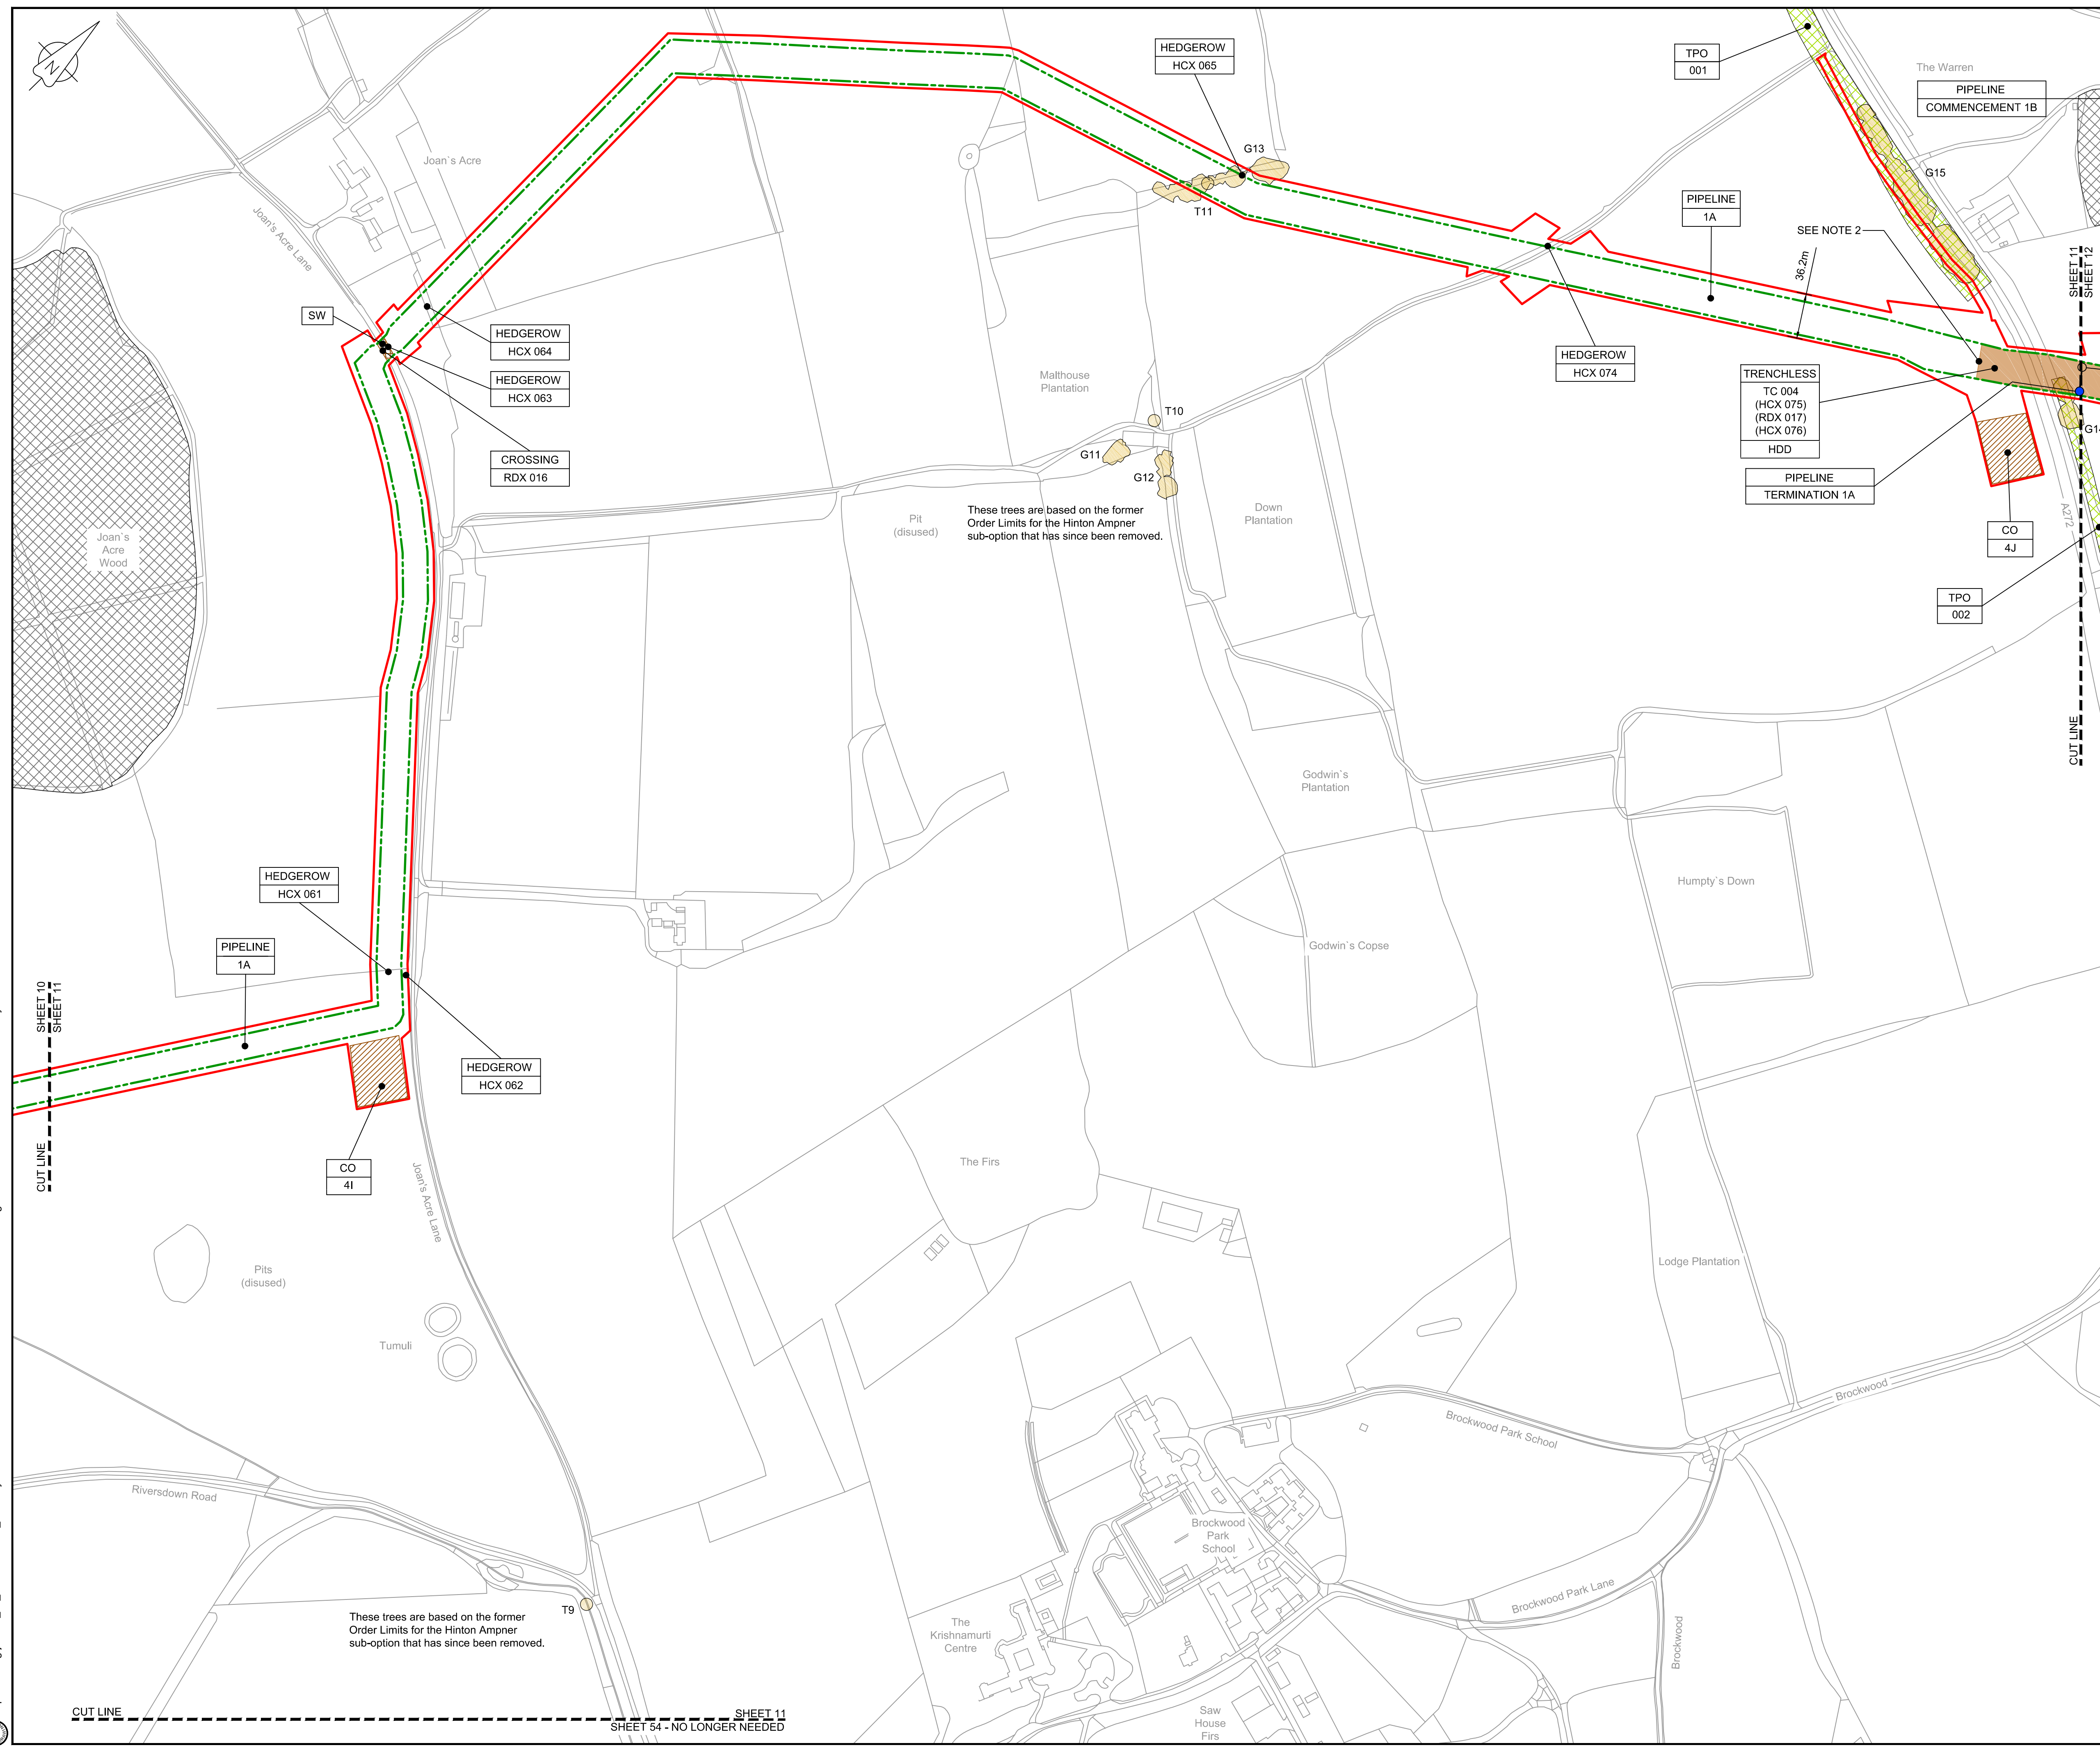


- NOTES**
- THIS DRAWING IS IN METRES UNLESS STATED OTHERWISE.
 - TRENCHLESS CROSSINGS ARE INDICATIVE ONLY.
 - NARROW WORKING WIDTH SHOWN MAY MOVE LATERALLY WITHIN ORDER LIMITS. (PLEASE REFER TO ANNEX A CoCP).

LEGEND

[Red line]	ORDER LIMITS
[Green dashed line]	LIMITS OF DEVIATION
[Purple shaded area]	INDICATIVE NARROW WORKING LOCATION (NW)
[Brown shaded area]	TRENCHLESS CROSSING (TC)
[Blue shaded area]	WATER BODIES
[Grey shaded area]	ABOVE GROUND INSTALLATION (AGI) / VALVE (VA) / PRESSURE TRANSDUCER (PT)
[Orange hatched area]	COMPOUND (CO)
[Green hatched area]	TREE PRESERVATION ORDER (TPO)
[Yellow circle]	NOTABLE TREES (G = GROUP / T = TREE / W = WOODLAND); JACOBS LIST
[Cross-hatched area]	ANCIENT WOODLAND (IN RELATION TO ORDER LIMITS)
[Green shaded area]	HDD STRINGING AREA
[Orange hatched area]	STREET WORKS (SW)
[Line with dots]	DESCRIPTION
[Line with dots]	ID or WORK NUMBER (if applicable)
[Line with dots]	NARROW WORKING WIDTH / TRENCHLESS TECHNIQUE
[Blue circle]	COMMENCEMENT / TERMINATION OF WORKS (COMMENCEMENT = OPEN, TERMINATION = CLOSED)

Contains Ordnance Survey data © Crown copyright and database rights 2020.

© Crown copyright and database rights 2020 OS Licence Number AL100005237.

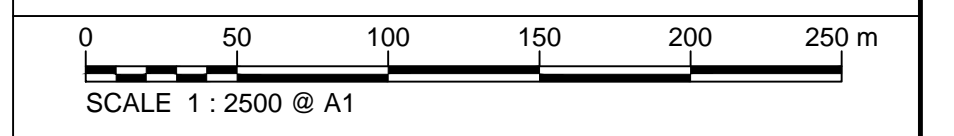

C03	13/12/19	UPDATED FOR DEADLINE 3	BT	JA	ND	AD
C04	29/01/20	UPDATED FOLLOWING LAND OWNER DISCUSSIONS AND TO ADDRESS FWQs	BT	JA	ND	RS
Rev	Rev. Date	Purpose of revision	Drawn	Checked	Rev'd	Appr'd

JACOBS
1180 Eskdale Road, Wokingham, Wokingham, RG41 5TU
Tel: +44(0)118 946 7000 Fax: +44(0)118 946 7001
www.jacobs.com

Client: Esso Petroleum Company, Limited
Ermyn House,
Ermyn Way,
Leatherhead,
Surrey,
KT22 8UX

Project: Southampton to London Pipeline Project

Drawing title:
**GENERAL ARRANGEMENT
SHEET 11
REGULATION 5 (2)(O)**


Drawing status: **Fit for Stage Approval**

Scale	1:2500	DO NOT SCALE
Jacobs No.	B2325300	Rev
Client no.		C04

Drawing number:
B2325300-JAC-000-CIV-DRG-000521

© Copyright 2020 Jacobs U.K. Limited. The concepts and information contained in this document are the property of Jacobs. Use or copying of this document in whole or in part without the written permission of Jacobs constitutes an infringement of copyright. Limitation: This drawing has been prepared on behalf of, and for the exclusive use of, Jacobs' Client, and is subject to, and issued in accordance with, the provisions of the contract between Jacobs and the Client. Jacobs accepts no liability or responsibility whatsoever for, or in respect of, any use of, or reliance upon, this drawing by any third party.

C:\pwworking\jacobs_uk_water&utilities_ssf\by\ordms335131B2325300-JAC-000-CIV-DRG-000521.dwg - 29/01/2020 19:16:03 - A1Frame - BTaylor

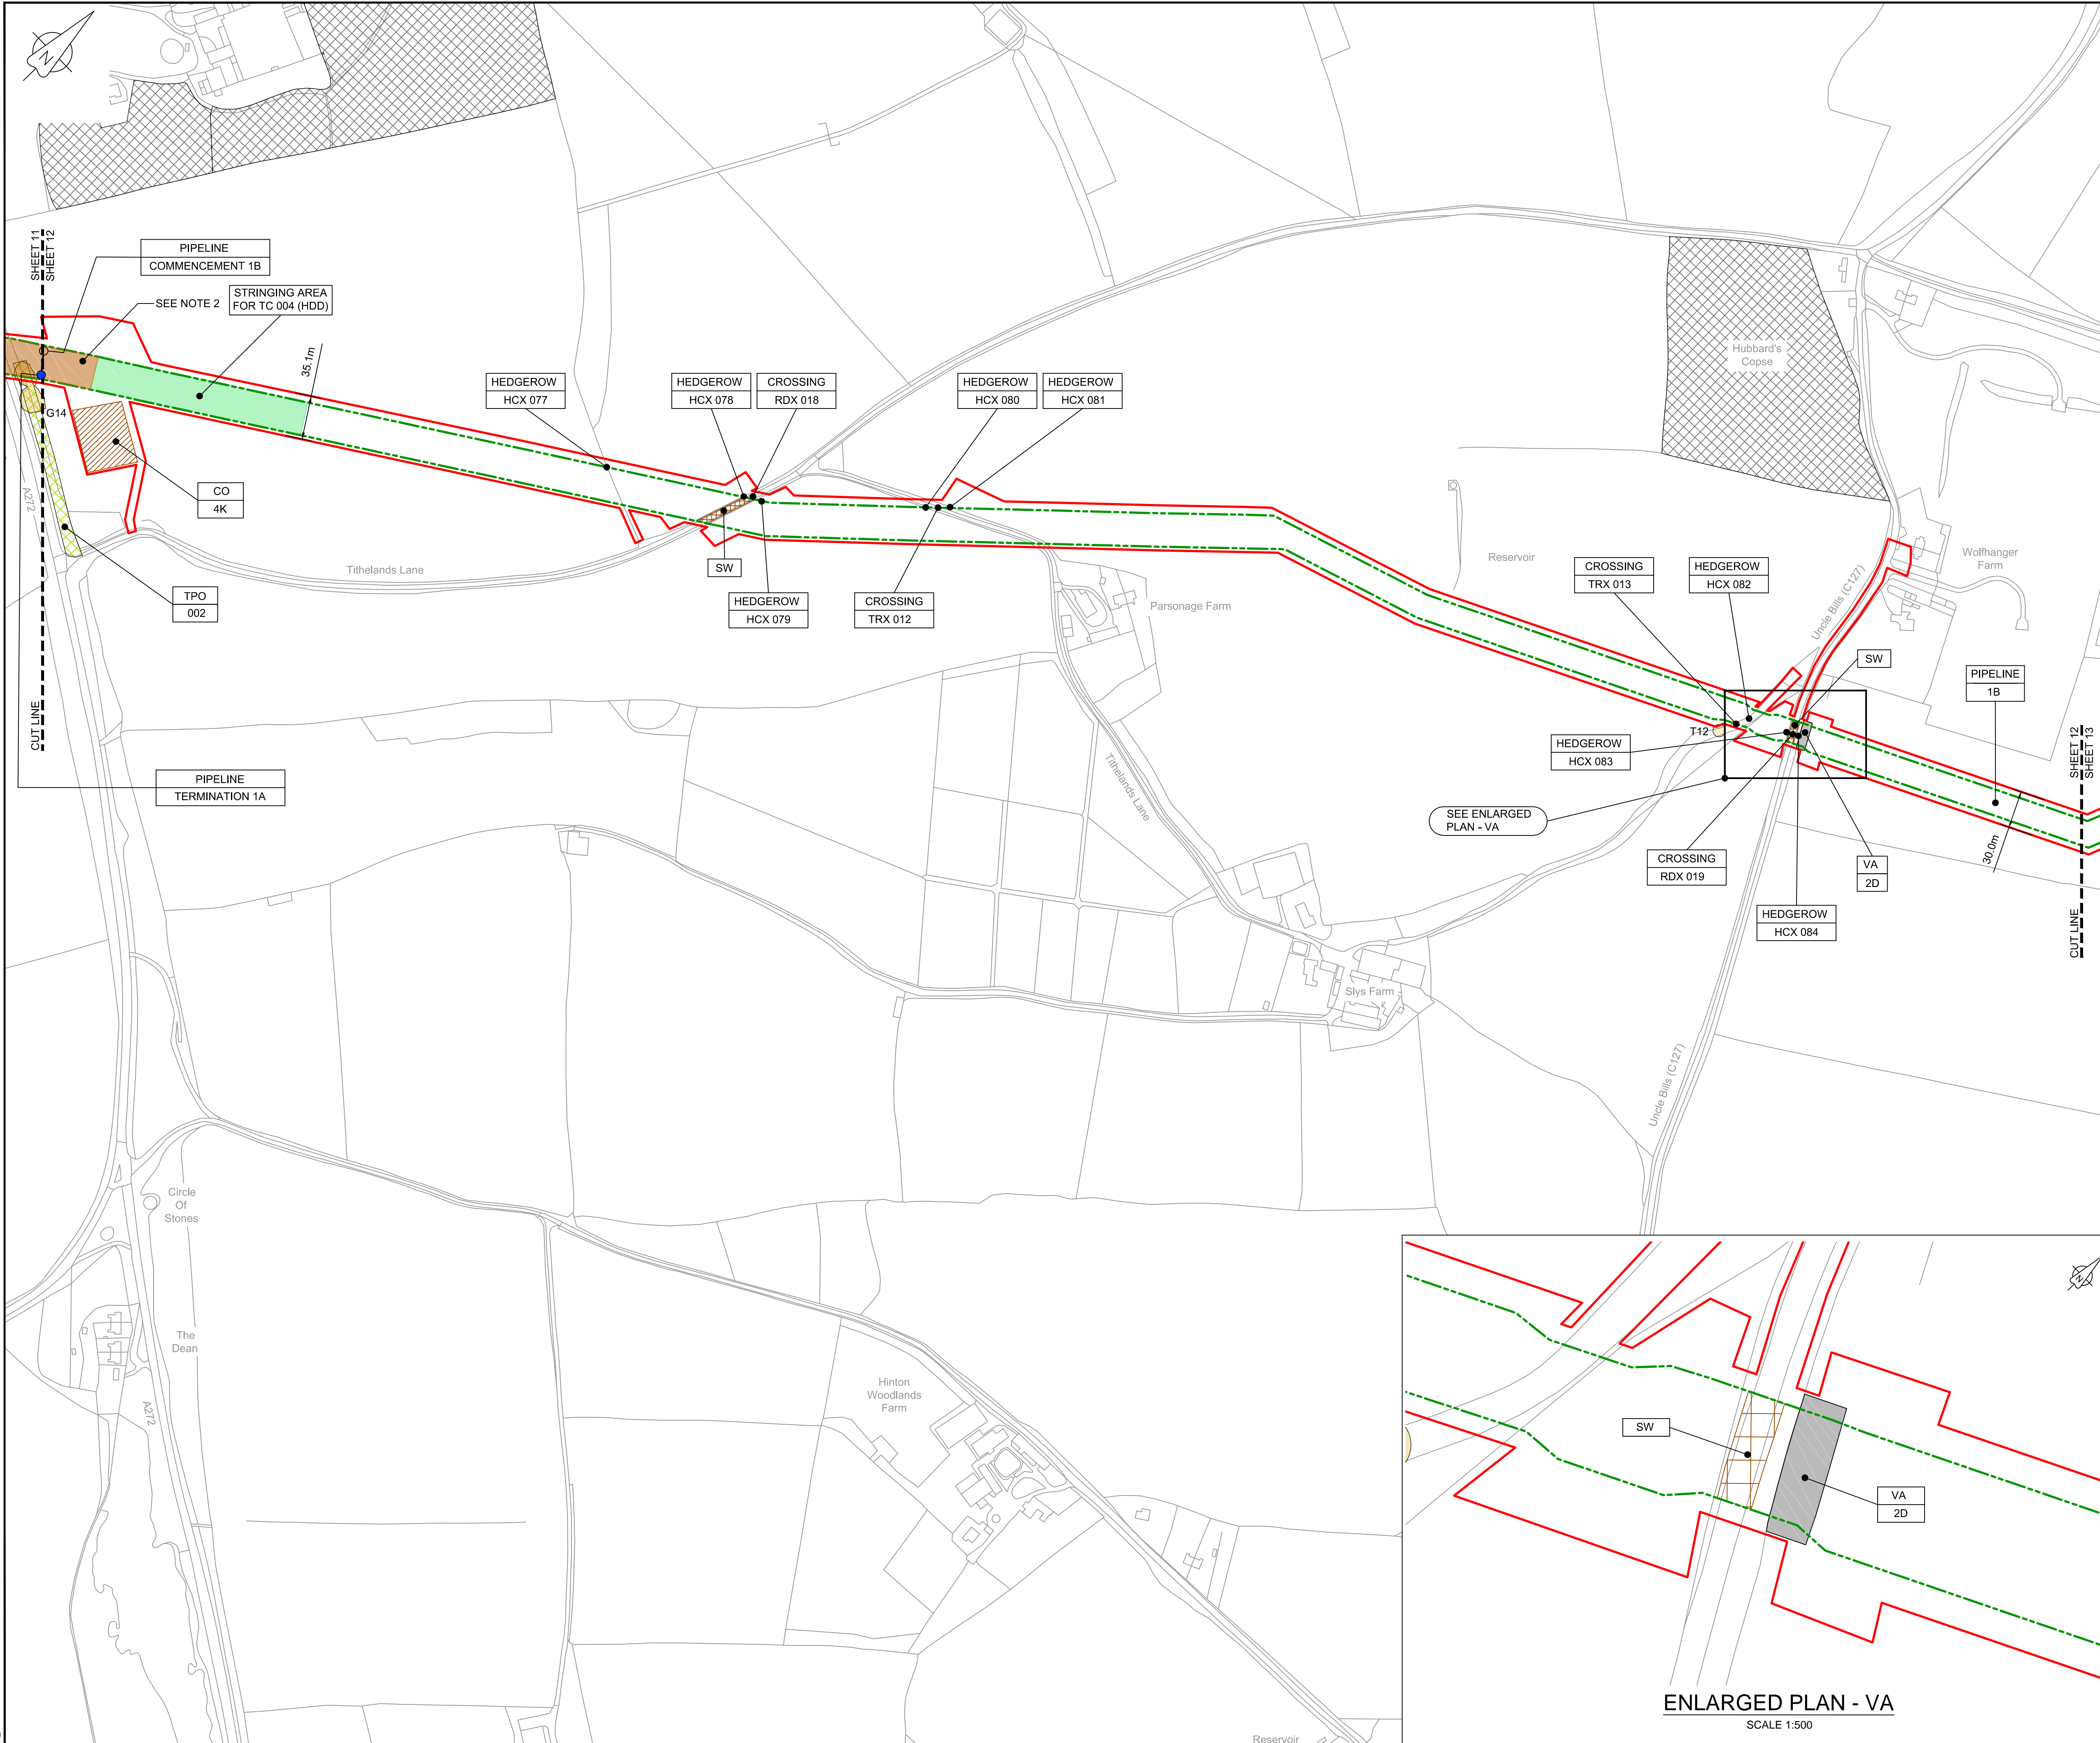

NOTES


- THIS DRAWING IS IN METRES UNLESS STATED OTHERWISE.
- TRENCHLESS CROSSINGS ARE INDICATIVE ONLY.
- NARROW WORKING WIDTH SHOWN MAY MOVE LATERALLY WITHIN ORDER LIMITS. (PLEASE REFER TO ANNEX A CoCP).

LEGEND

[Red Line]	ORDER LIMITS
[Green Dashed Line]	LIMITS OF DEVIATION
[Purple Shaded Area]	INDICATIVE NARROW WORKING LOCATION (NW)
[Orange Shaded Area]	TRENCHLESS CROSSING (TC)
[Blue Shaded Area]	WATER BODIES
[Grey Shaded Area]	ABOVE GROUND INSTALLATION (AGI) / VALVE (VA) / PRESSURE TRANSDUCER (PT)
[Yellow Shaded Area]	COMPOUND (CO)
[Green Circle]	TREE PRESERVATION ORDER (TPO)
[Yellow Circle]	NOTABLE TREES (G = GROUP / T = TREE / W = WOODLAND); JACOBS LIST
[Cross-hatched Area]	ANCIENT WOODLAND (IN RELATION TO ORDER LIMITS)
[Green Shaded Area]	HDD STRINGING AREA
[Orange Shaded Area]	STREET WORKS (SW)
[Line with Dot]	DESCRIPTION
[Line with Number]	ID or WORK NUMBER (if applicable)
[Line with Dashed Box]	NARROW WORKING WIDTH / TRENCHLESS TECHNIQUE
[Blue Circle]	COMMENCEMENT / TERMINATION OF WORKS (COMMENCEMENT = OPEN, TERMINATION = CLOSED)

Contains Ordnance Survey data © Crown copyright and database rights 2020.

© Crown copyright and database rights 2020 OS Licence Number AL100005237.

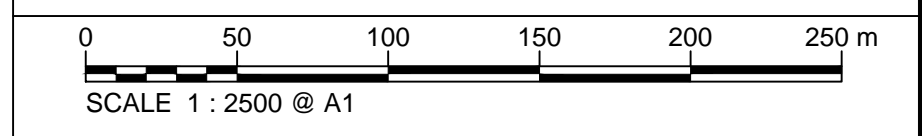

C03	13/12/19	UPDATED FOR DEADLINE 3	BT	JA	ND	AD
C04	29/01/20	UPDATED FOLLOWING LAND OWNER DISCUSSIONS AND TO ADDRESS FWQs	BT	JA	ND	RS
Rev	Rev. Date	Purpose of revision	Drawn	Checked	Rev'd	Appr'd

JACOBS
1180 Eskdale Road, Wokingham, Wokingham, RG41 5TU
Tel: +44(0)118 946 7000 Fax: +44(0)118 946 7001
www.jacobs.com

Client: Esso Petroleum Company, Limited
Ermyn House,
Ermyn Way,
Leatherhead,
Surrey,
KT22 8UX


Project: Southampton to London Pipeline Project

Drawing title: **GENERAL ARRANGEMENT SHEET 12 REGULATION 5 (2)(O)**


Drawing status: **Fit for Stage Approval**

Scale: 1:2500 DO NOT SCALE
Client no. B2325300 Rev C04

Drawing number: **B2325300-JAC-000-CIV-DRG-000522**

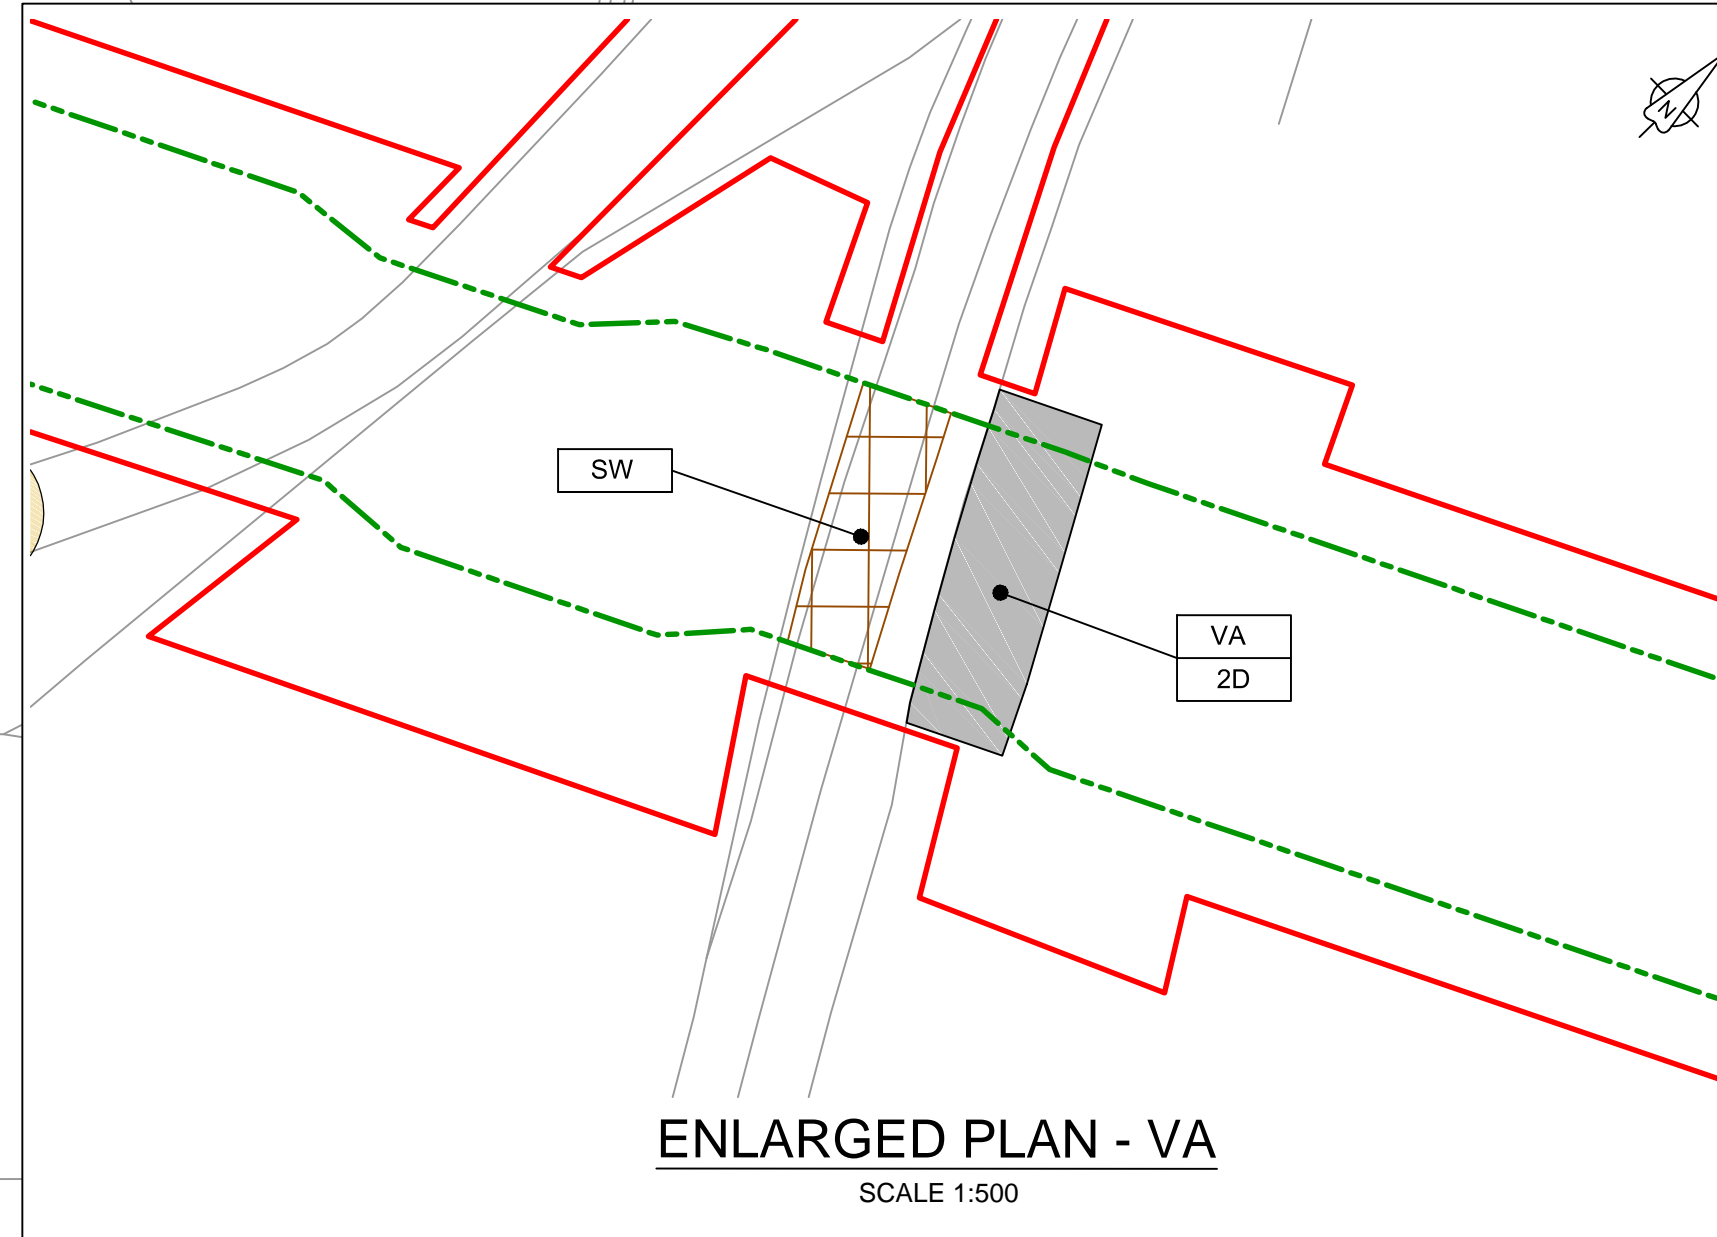

C:\pwworking\jacobs_uk_water\utilities_ssf\by\ordms3351312325300-JAC-000-CIV-DRG-000522.dwg - 29/01/2020 19:17:41 - A1Frame - BTaylor

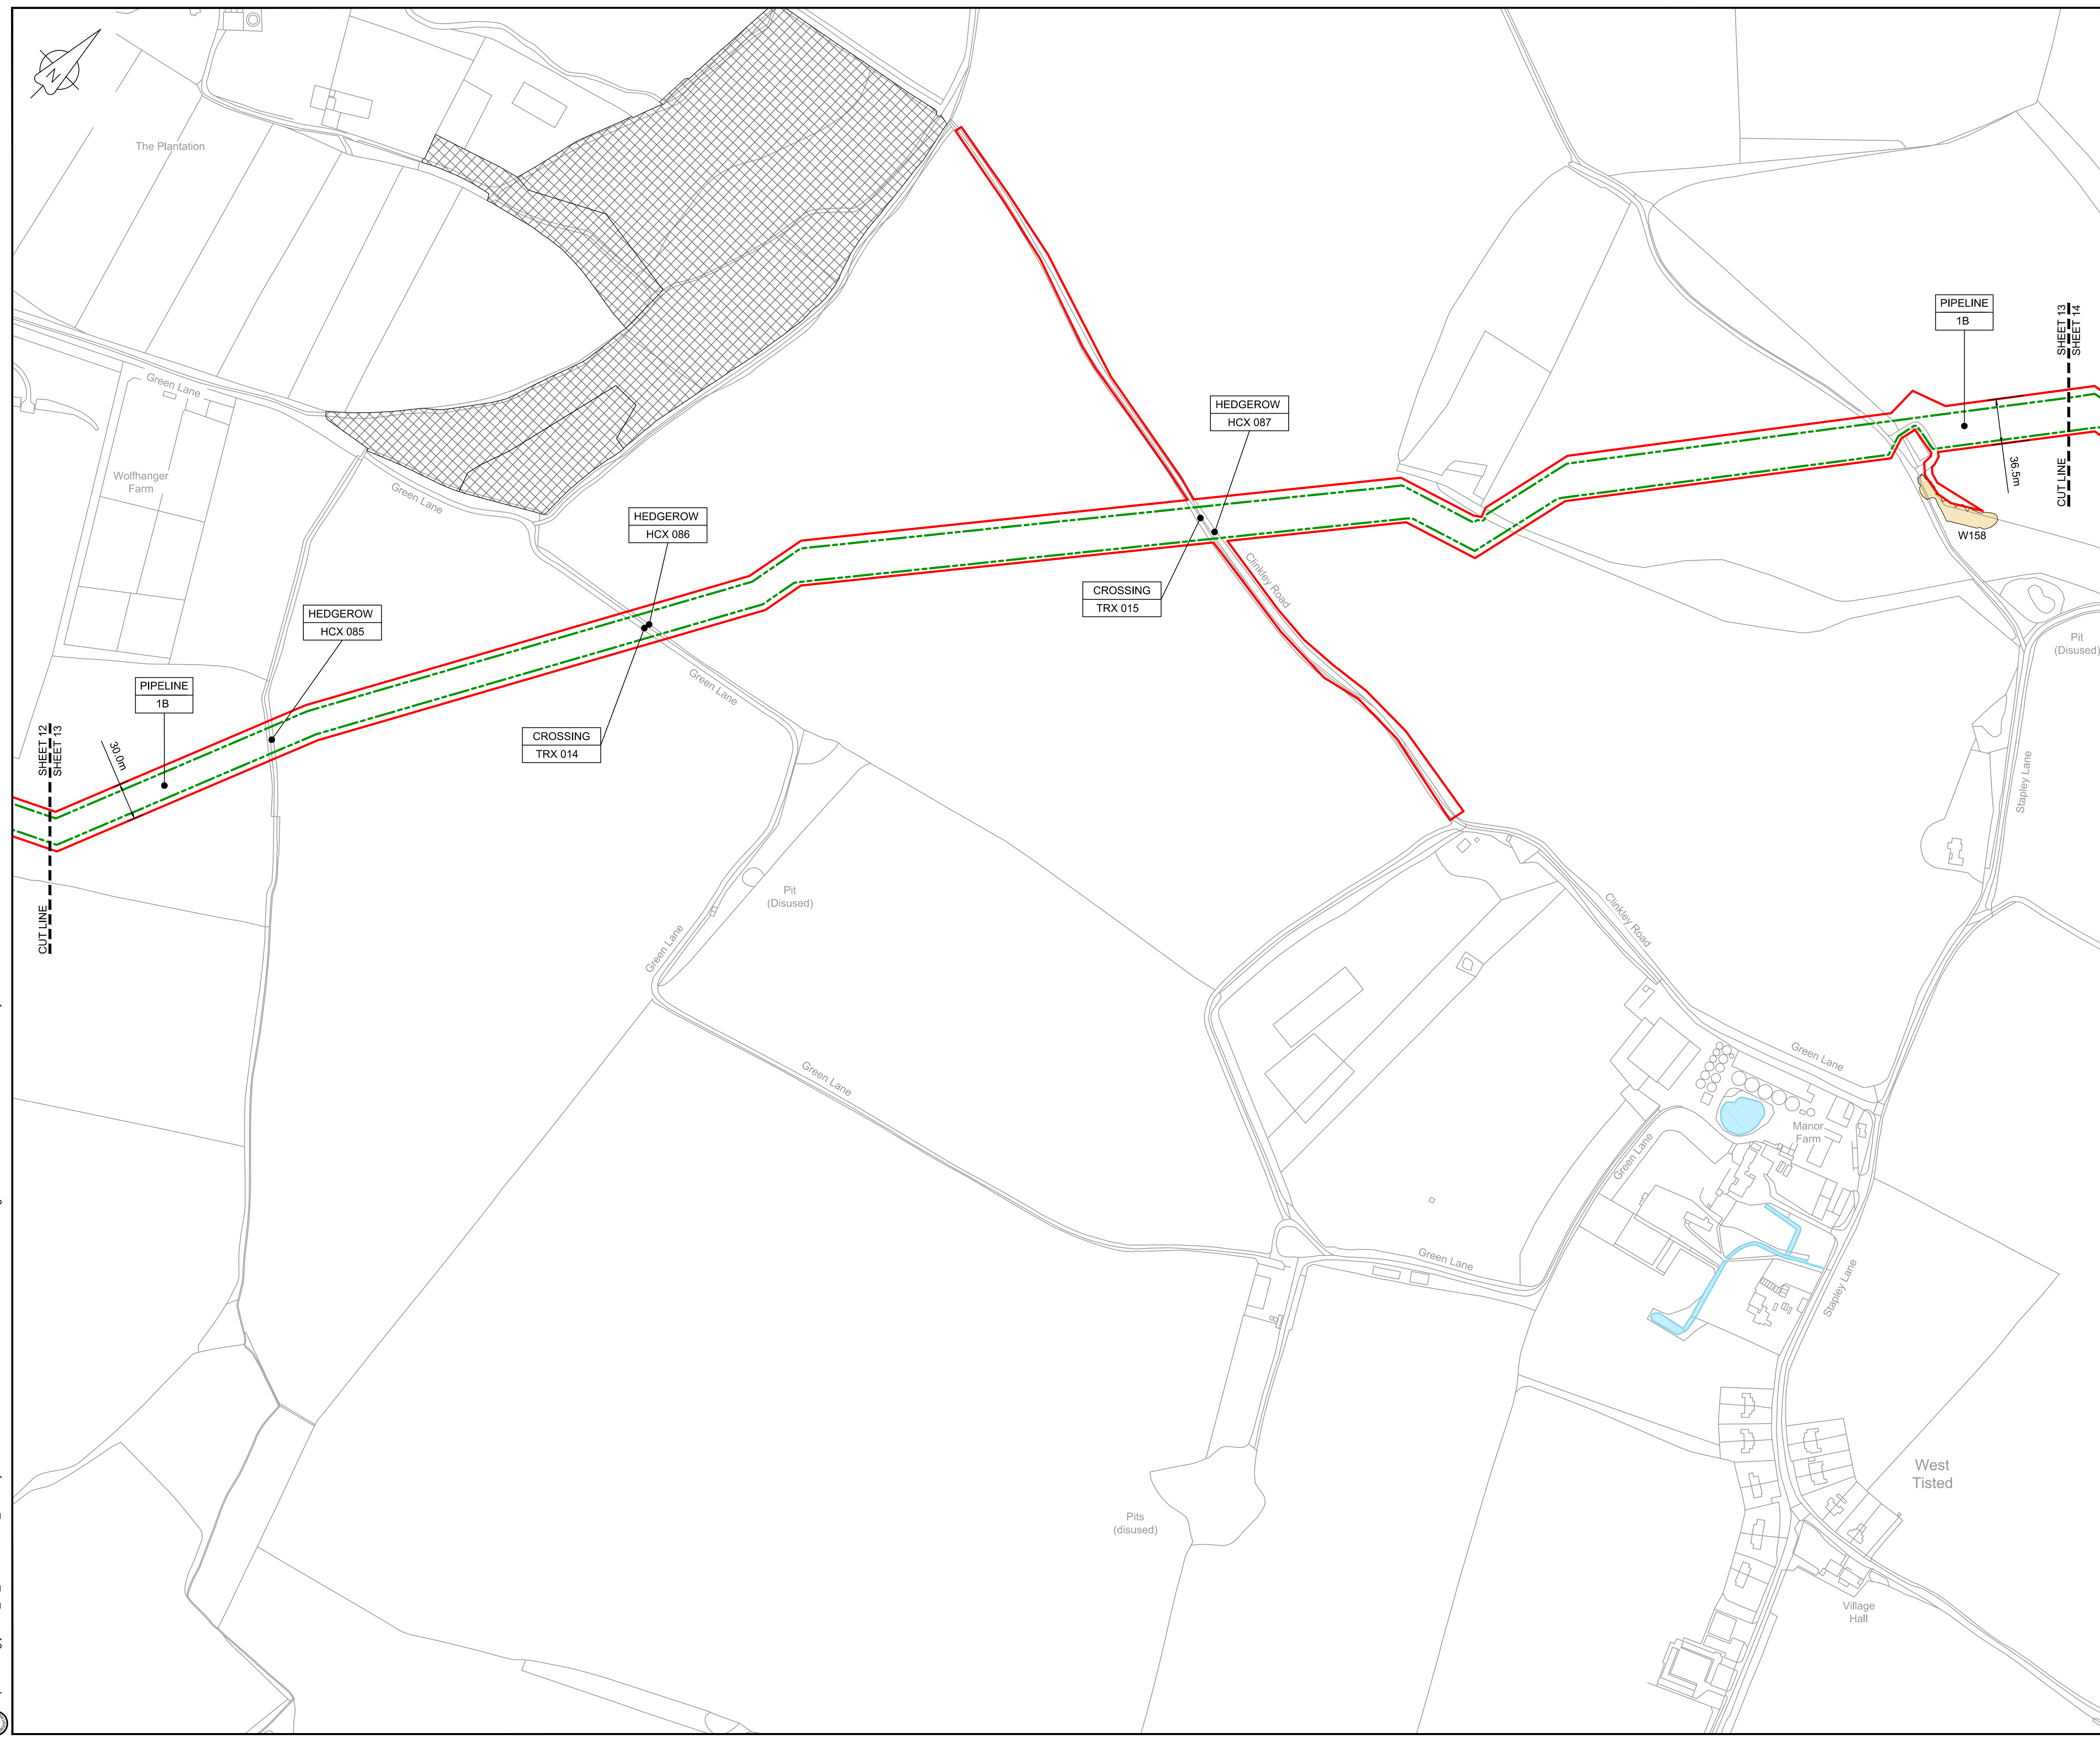

LOCATION PLAN
SCALE 1:500,000


- NOTES**
1. THIS DRAWING IS IN METRES UNLESS STATED OTHERWISE.
 2. TRENCHLESS CROSSINGS ARE INDICATIVE ONLY.
 3. NARROW WORKING WIDTH SHOWN MAY MOVE LATERALLY WITHIN ORDER LIMITS. (PLEASE REFER TO ANNEX A CoCP).

LEGEND

	ORDER LIMITS
	LIMITS OF DEVIATION
	INDICATIVE NARROW WORKING LOCATION (NW)
	TRENCHLESS CROSSING (TC)
	WATER BODIES
	ABOVE GROUND INSTALLATION (AGI) / VALVE (VA) / PRESSURE TRANSDUCER (PT)
	COMPOUND (CO)
	TREE PRESERVATION ORDER (TPO)
	NOTABLE TREES (G = GROUP / T = TREE / W = WOODLAND); JACOBS LIST
	ANCIENT WOODLAND (IN RELATION TO ORDER LIMITS)
	HDD STRINGING AREA
	STREET WORKS (SW)
	DESCRIPTION ID or WORK NUMBER (if applicable)
	NARROW WORKING WIDTH / TRENCHLESS TECHNIQUE
	COMMENCEMENT / TERMINATION OF WORKS (COMMENCEMENT = OPEN, TERMINATION = CLOSED)

Contains Ordnance Survey data © Crown copyright and database rights 2020.

© Crown copyright and database rights 2020 OS Licence Number AL10005237.

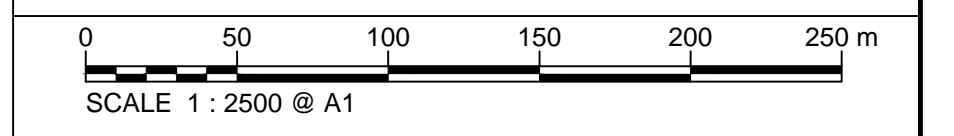

C03	13/12/19	UPDATED FOR DEADLINE 3	BT	JA	ND	AD
C04	29/01/20	UPDATED FOLLOWING LAND OWNER DISCUSSIONS AND TO ADDRESS FWG2s	BT	JA	ND	RS
Rev	Rev. Date	Purpose of revision	Drawn	Checked	Rev'd	Appr'd

JACOBS
1180 Eskdale Road, Wokingham, Wokingham, RG41 5TU
Tel:+44(0)118 946 7000 Fax:+44(0)118 946 7001
www.jacobs.com

Client: Esso Petroleum Company, Limited
Emryn House,
Emryn Way,
Leatherhead,
Surrey,
KT22 8UX

Project: Southampton to London Pipeline Project


Drawing title: **GENERAL ARRANGEMENT SHEET 13 REGULATION 5 (2)(O)**

Drawing status: **Fit for Stage Approval**

Scale	1:2500	DO NOT SCALE
Jacobs No.	B2325300	Rev
Client no.		C04

Drawing number: **B2325300-JAC-000-CIV-DRG-000523**

© Copyright 2020 Jacobs U.K. Limited. The concepts and information contained in this document are the property of Jacobs. Use or copying of this document in whole or in part without the written permission of Jacobs constitutes an infringement of copyright. Limitation. This drawing has been prepared on behalf of, and for the exclusive use of Jacobs' Client, and is subject to, and issued in accordance with, the provisions of the contract between Jacobs and the Client. Jacobs accepts no liability or responsibility whatsoever for, or in respect of, any use of, or reliance upon, this drawing by any third party.

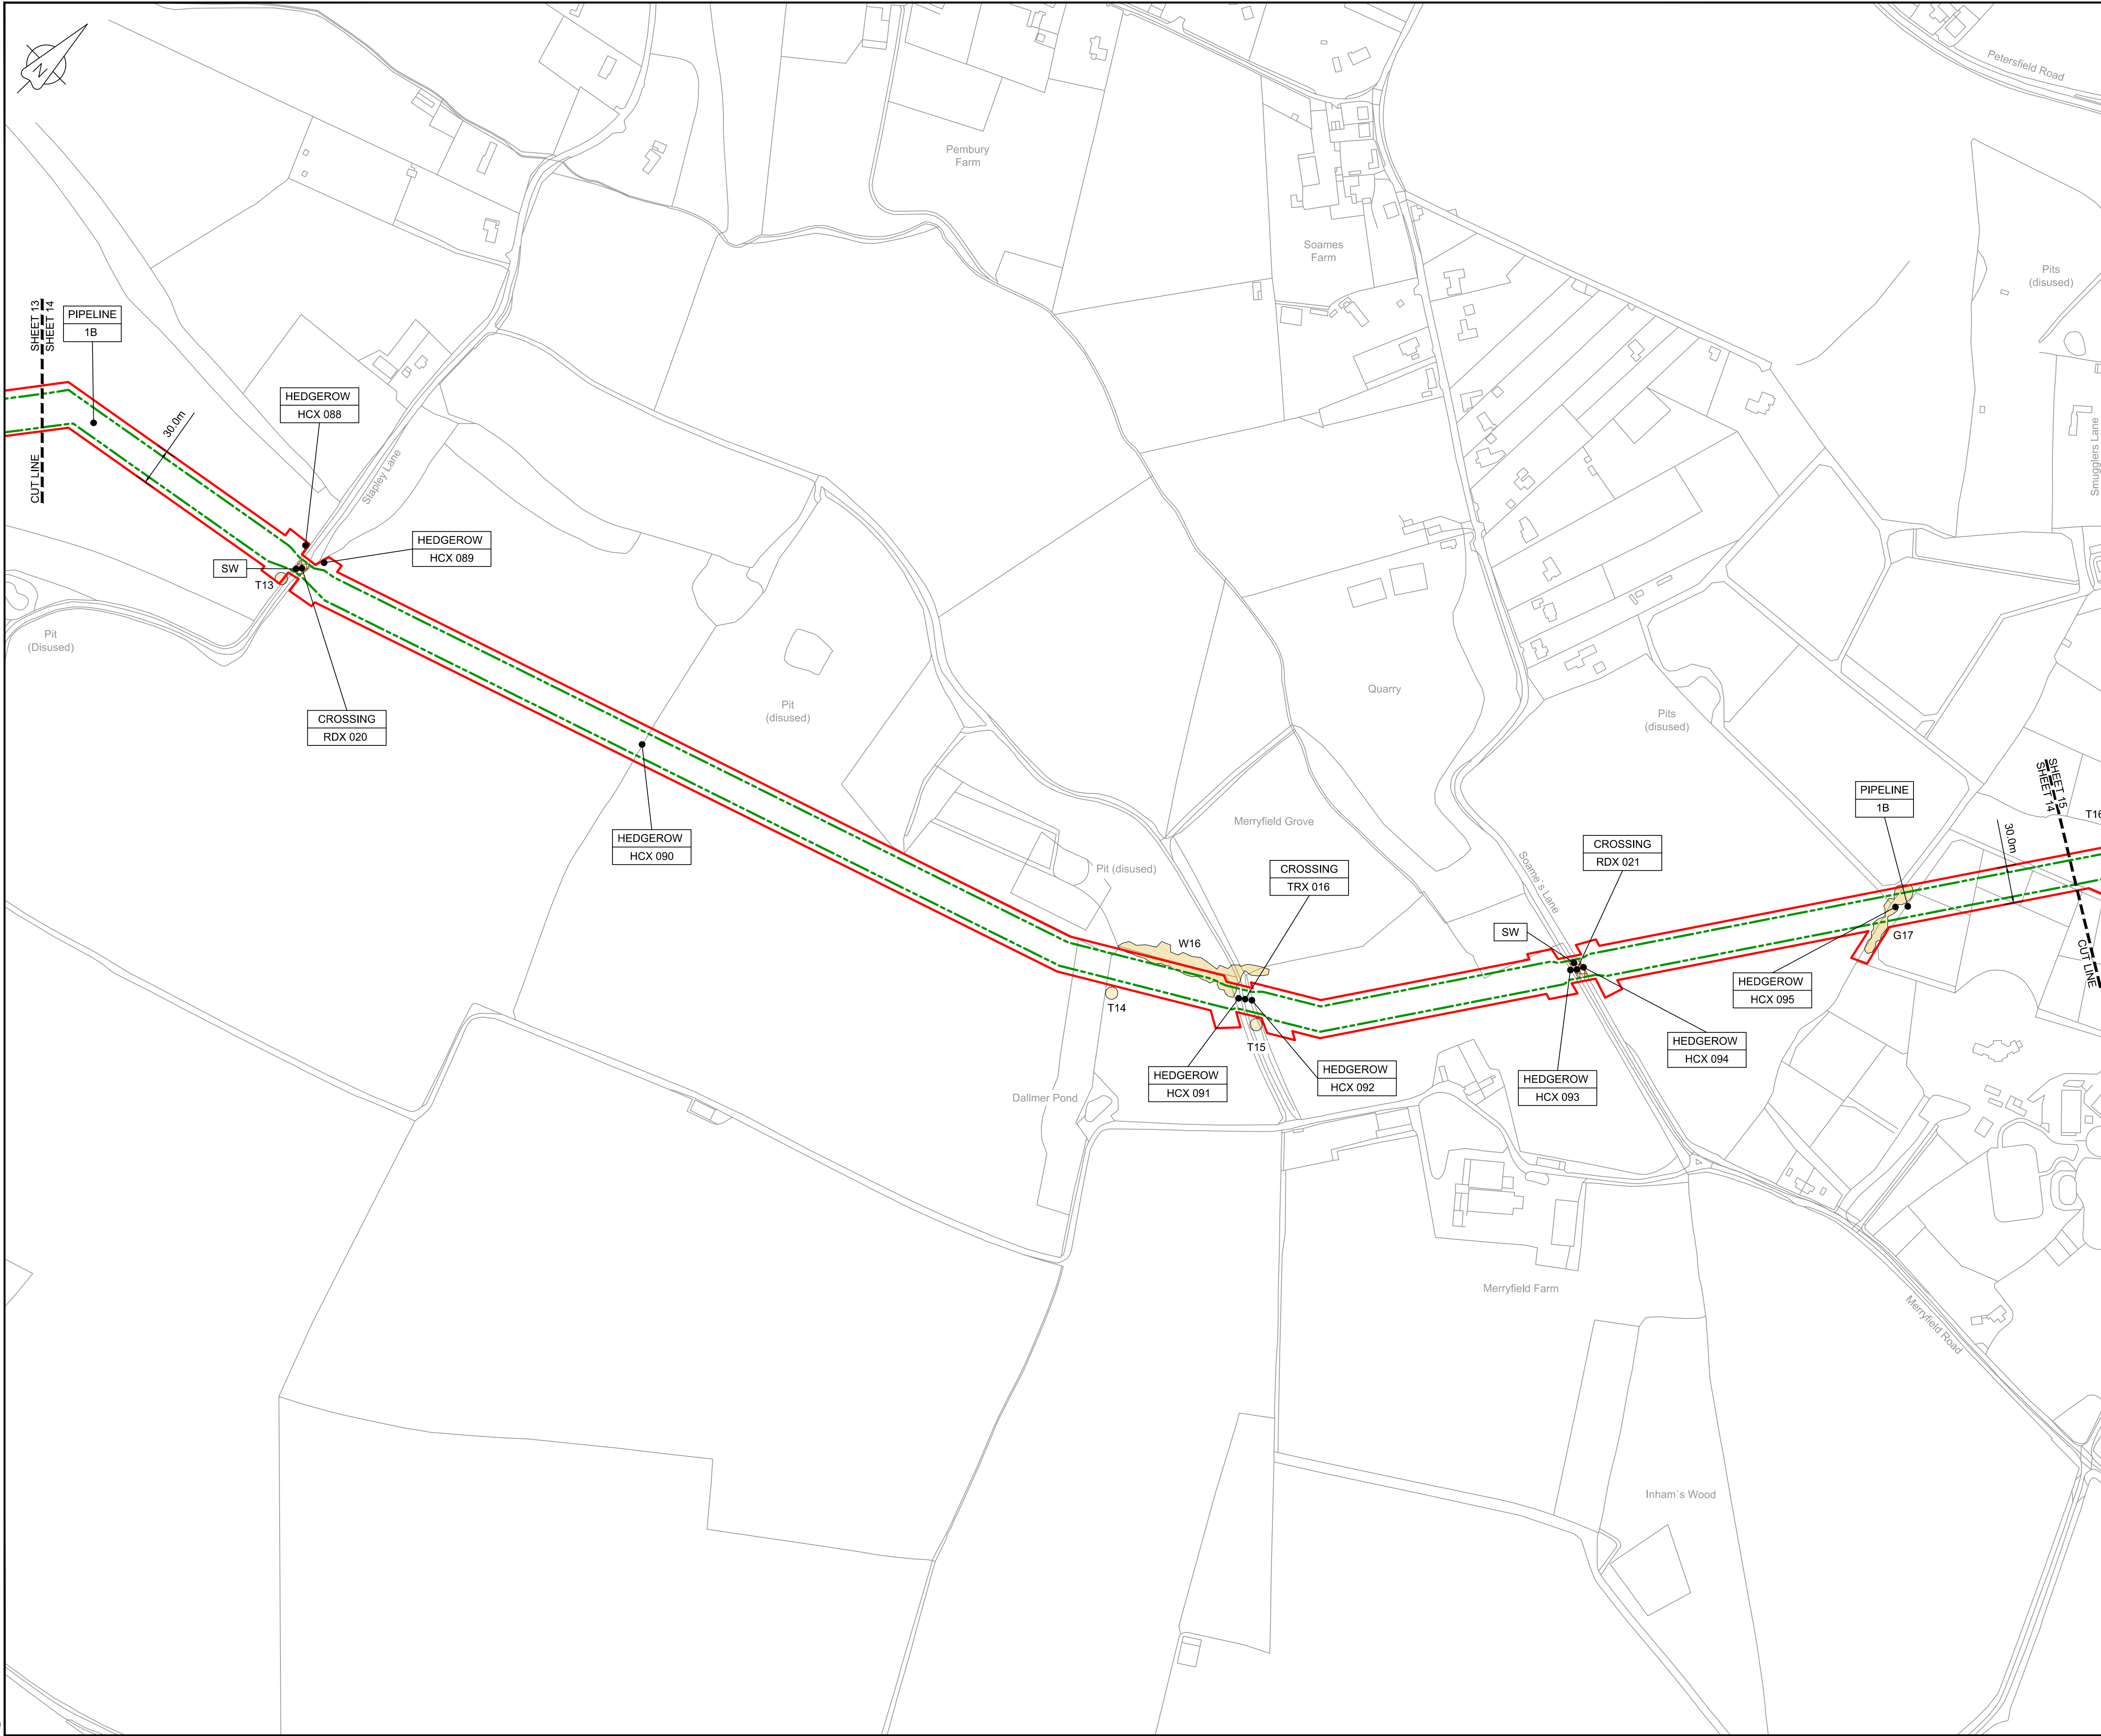


LOCATION PLAN
SCALE 1:500,000

- NOTES**
1. THIS DRAWING IS IN METRES UNLESS STATED OTHERWISE.
 2. TRENCHLESS CROSSINGS ARE INDICATIVE ONLY.
 3. NARROW WORKING WIDTH SHOWN MAY MOVE LATERALLY WITHIN ORDER LIMITS. (PLEASE REFER TO ANNEX A CoCP).

- LEGEND**
- ORDER LIMITS
 - LIMITS OF DEVIATION
 - INDICATIVE NARROW WORKING LOCATION (NW)
 - TRENCHLESS CROSSING (TC)
 - WATER BODIES
 - ABOVE GROUND INSTALLATION (AGI) / VALVE (VA) / PRESSURE TRANSDUCER (PT)
 - COMPOUND (CO)
 - TREE PRESERVATION ORDER (TPO)
 - NOTABLE TREES (G = GROUP / T = TREE / W = WOODLAND); JACOBS LIST
 - ANCIENT WOODLAND (IN RELATION TO ORDER LIMITS)
 - HDD STRINGING AREA
 - STREET WORKS (SW)
 - DESCRIPTION
 - ID or WORK NUMBER (if applicable)
 - NARROW WORKING WIDTH / TRENCHLESS TECHNIQUE
 - COMMENCEMENT / TERMINATION OF WORKS (COMMENCEMENT = OPEN, TERMINATION = CLOSED)

Contains Ordnance Survey data © Crown copyright and database rights 2020.

© Crown copyright and database rights 2020 OS Licence Number AL10005237.

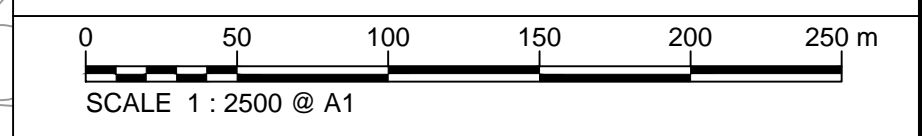

Rev	Rev. Date	Purpose of revision	Drawn	Checked	Rev'd	Appr'd
C03	13/12/19	UPDATED FOR DEADLINE 3	BT	JA	ND	AD
C04	29/01/20	UPDATED FOLLOWING LAND OWNER DISCUSSIONS AND TO ADDRESS FWG2s	BT	JA	ND	RS

JACOBS
1180 Eskdale Road, Winnersh, Wokingham, RG41 5TU
Tel: +44(0)118 946 7000 Fax: +44(0)118 946 7001
www.jacobs.com

Client: Esso Petroleum Company, Limited
Ermyn House,
Ermyn Way,
Leatherhead,
Surrey,
KT22 8UX

Project: Southampton to London Pipeline Project


Drawing title:
**GENERAL ARRANGEMENT
SHEET 14
REGULATION 5 (2)(O)**

Drawing status: **Fit for Stage Approval**

Scale	1:2500	DO NOT SCALE
Jacobs No.	B2325300	Rev
Client no.		C04

Drawing number:
B2325300-JAC-000-CIV-DRG-000524

© Copyright 2020 Jacobs U.K. Limited. The concepts and information contained in this document are the property of Jacobs. Use or copying of this document in whole or in part without the written permission of Jacobs constitutes an infringement of copyright. Limitation: This drawing has been prepared on behalf of, and for the exclusive use of, the Client, and is subject to, and issued in accordance with, the provisions of the contract between Jacobs and the Client. Jacobs accepts no liability or responsibility whatsoever for, or in respect of, any use of, or reliance upon, this drawing by any third party.

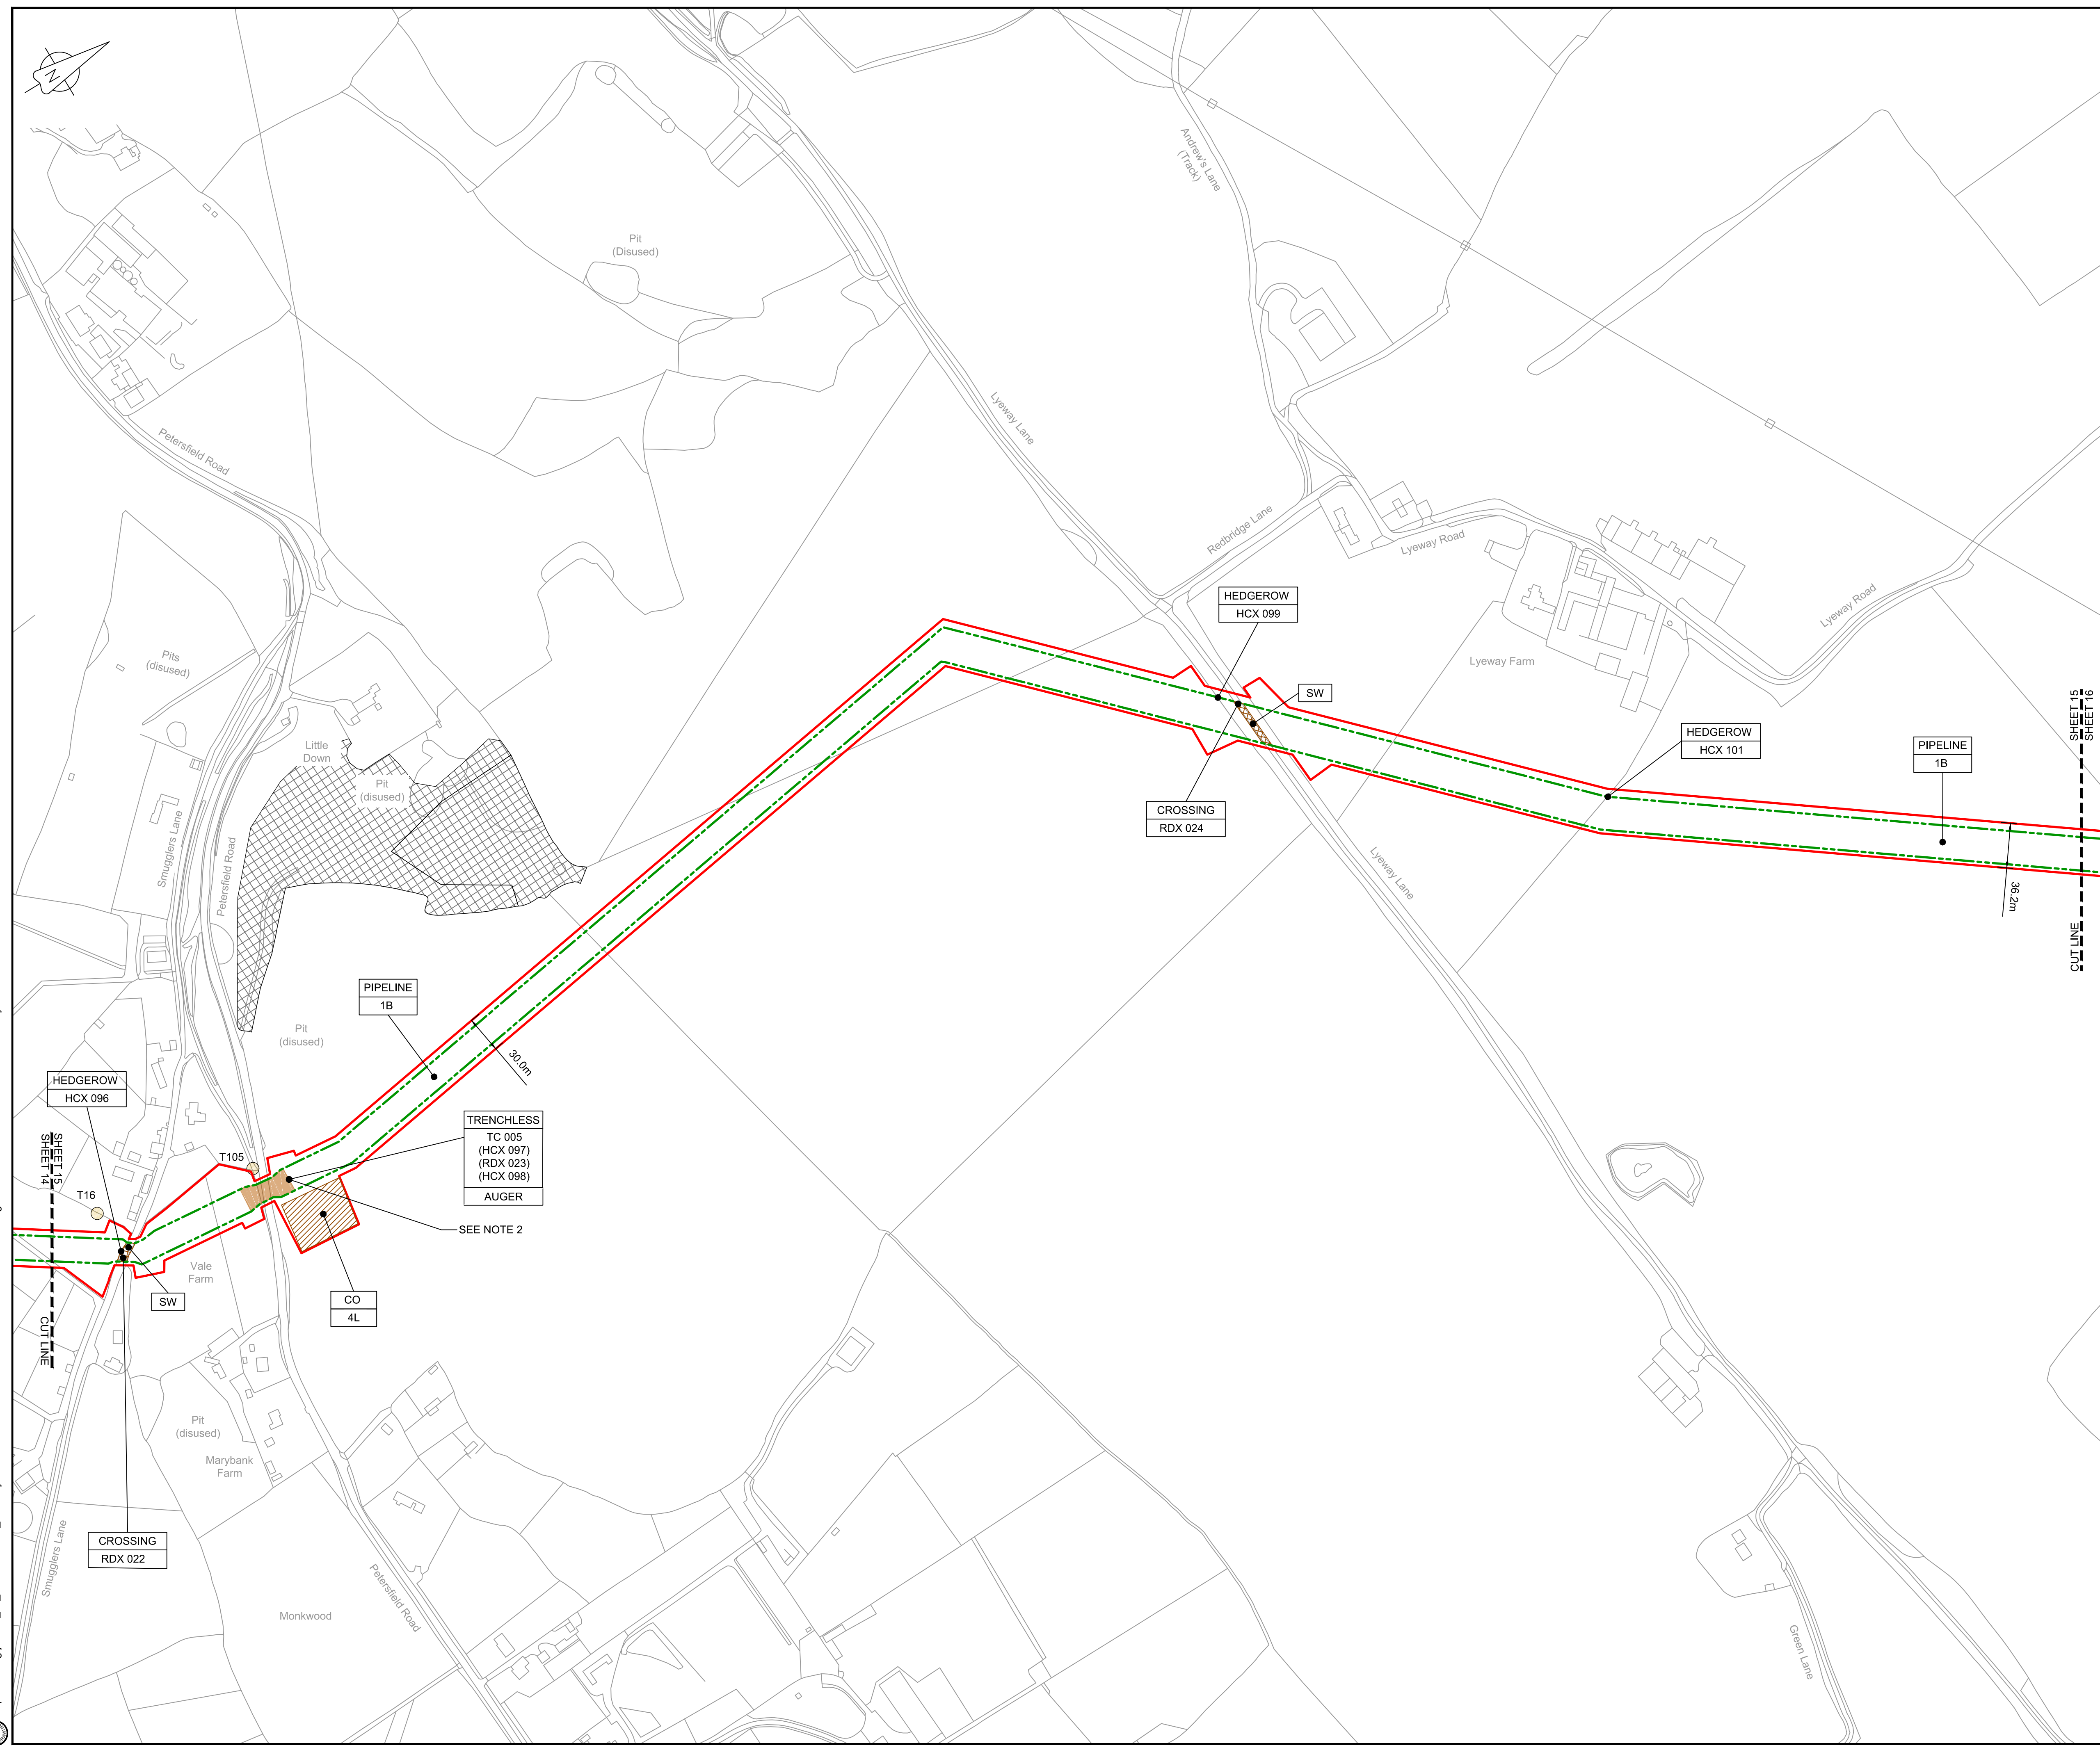


LOCATION PLAN
SCALE 1:500,000

- NOTES**
1. THIS DRAWING IS IN METRES UNLESS STATED OTHERWISE.
 2. TRENCHLESS CROSSINGS ARE INDICATIVE ONLY.
 3. NARROW WORKING WIDTH SHOWN MAY MOVE LATERALLY WITHIN ORDER LIMITS. (PLEASE REFER TO ANNEX A CoCP).

- LEGEND**
- ORDER LIMITS
 - LIMITS OF DEVIATION
 - INDICATIVE NARROW WORKING LOCATION (NW)
 - TRENCHLESS CROSSING (TC)
 - WATER BODIES
 - ABOVE GROUND INSTALLATION (AGI) / VALVE (VA) / PRESSURE TRANSDUCER (PT)
 - COMPOUND (CO)
 - TREE PRESERVATION ORDER (TPO)
 - NOTABLE TREES (G = GROUP / T = TREE / W = WOODLAND); JACOBS LIST
 - ANCIENT WOODLAND (IN RELATION TO ORDER LIMITS)
 - HDD STRINGING AREA
 - STREET WORKS (SW)
 - DESCRIPTION
 - ID or WORK NUMBER (if applicable)
 - NARROW WORKING WIDTH / TRENCHLESS TECHNIQUE
 - COMMENCEMENT / TERMINATION OF WORKS (COMMENCEMENT = OPEN, TERMINATION = CLOSED)

Contains Ordnance Survey data © Crown copyright and database rights 2020.
© Crown copyright and database rights 2020 OS Licence Number AL100005237.

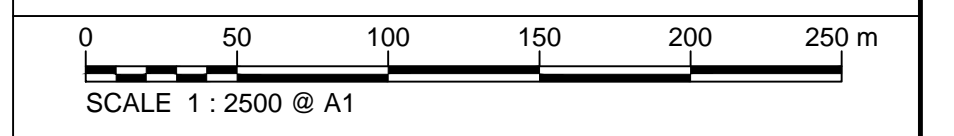

Rev	Rev. Date	Purpose of revision	Drawn	Checked	Rev'd	Appr'd
C03	13/12/19	UPDATED FOR DEADLINE 3	BT	JA	ND	AD
C04	29/01/20	UPDATED FOLLOWING LAND OWNER DISCUSSIONS AND TO ADDRESS FWG2s	BT	JA	ND	RS

JACOBS
1180 Eskdale Road, Winnersh, Wokingham, RG41 5TU
Tel:+44(0)118 946 7000 Fax:+44(0)118 946 7001
www.jacobs.com

Client: Esso Petroleum Company, Limited
Ermyn House,
Ermyn Way,
Leatherhead,
Surrey,
KT22 8UX

Project: Southampton to London Pipeline Project

Drawing title:
**GENERAL ARRANGEMENT
SHEET 15
REGULATION 5 (2)(O)**


Drawing status: **Fit for Stage Approval**

Scale	1:2500	DO NOT SCALE
Jacobs No.	B2325300	Rev
Client no.		C04

Drawing number:
B2325300-JAC-000-CIV-DRG-000525

© Copyright 2020 Jacobs U.K. Limited. The concepts and information contained in this document are the property of Jacobs. Use or copying of this document in whole or in part without the written permission of Jacobs constitutes an infringement of copyright. Limitation: This drawing has been prepared on behalf of, and for the exclusive use of, the Client, and is subject to, and issued in accordance with, the provisions of the contract between Jacobs and the Client. Jacobs accepts no liability or responsibility whatsoever for, or in respect of, any use of, or reliance upon, this drawing by any third party.

C:\pwworking\jacobs_uk_water&utilities_ssf\by\ordms33513\B2325300-JAC-000-CIV-DRG-000525.dwg - 29/01/2020 19:24:37 - A1Frame - BTaylor

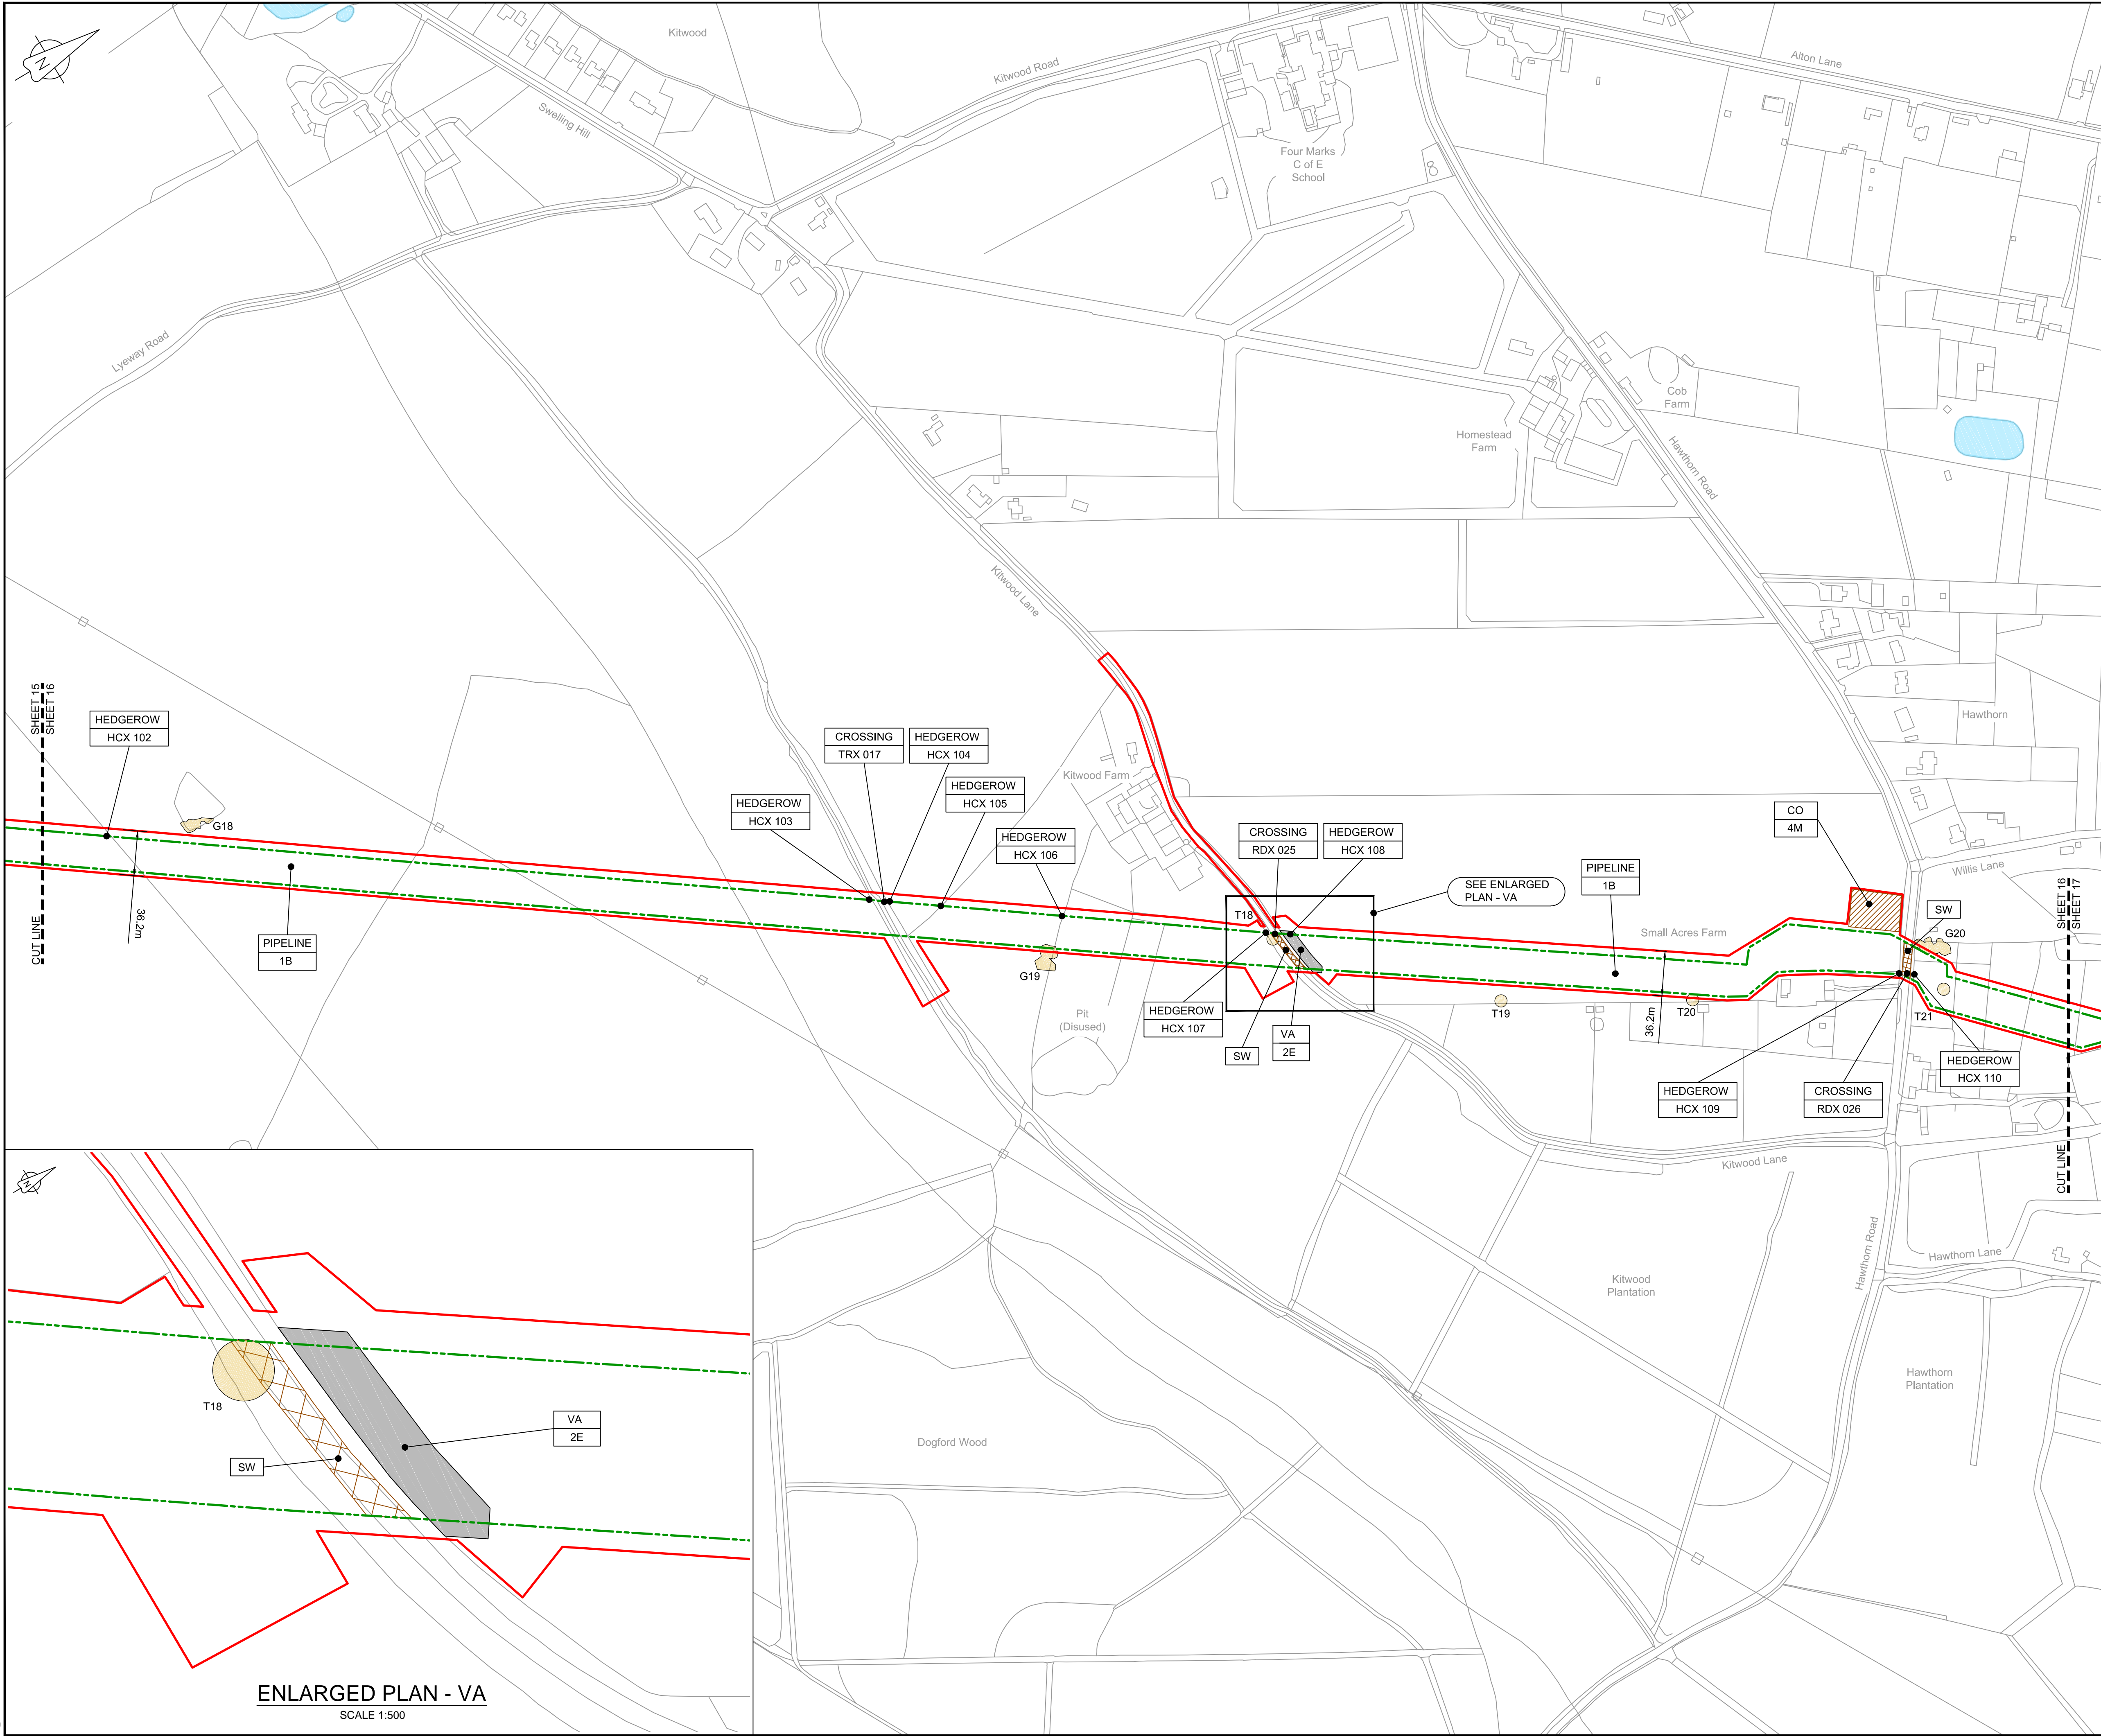


LOCATION PLAN
SCALE 1:500,000

- NOTES**
1. THIS DRAWING IS IN METRES UNLESS STATED OTHERWISE.
 2. TRENCHLESS CROSSINGS ARE INDICATIVE ONLY.
 3. NARROW WORKING WIDTH SHOWN MAY MOVE LATERALLY WITHIN ORDER LIMITS. (PLEASE REFER TO ANNEX A CoCP).

- LEGEND**
- ORDER LIMITS
 - LIMITS OF DEVIATION
 - INDICATIVE NARROW WORKING LOCATION (NW)
 - TRENCHLESS CROSSING (TC)
 - WATER BODIES
 - ABOVE GROUND INSTALLATION (AGI) / VALVE (VA) / PRESSURE TRANSDUCER (PT)
 - COMPOUND (CO)
 - TREE PRESERVATION ORDER (TPO)
 - NOTABLE TREES (G = GROUP / T = TREE / W = WOODLAND); JACOBS LIST
 - ANCIENT WOODLAND (IN RELATION TO ORDER LIMITS)
 - HDD STRINGING AREA
 - STREET WORKS (SW)
 - DESCRIPTION
 - ID or WORK NUMBER (if applicable)
 - NARROW WORKING WIDTH / TRENCHLESS TECHNIQUE
 - COMMENCEMENT / TERMINATION OF WORKS (COMMENCEMENT = OPEN, TERMINATION = CLOSED)

Contains Ordnance Survey data © Crown copyright and database rights 2020.

© Crown copyright and database rights 2020 OS Licence Number AL10005237.

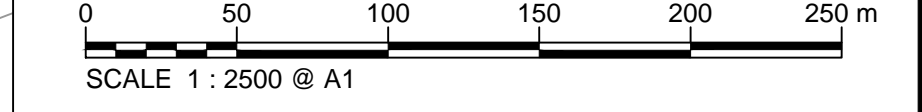

Rev	Rev. Date	Purpose of revision	Drawn	Checked	Rev'd	Appr'd
C03	13/12/19	UPDATED FOR DEADLINE 3	BT	JA	ND	AD
C04	29/01/20	UPDATED FOLLOWING LAND OWNER DISCUSSIONS AND TO ADDRESS FWQs	BT	JA	ND	AD

JACOBS
1180 Eskdale Road, Winnersh, Wokingham, RG41 5TU
Tel:+44(0)118 946 7000 Fax:+44(0)118 946 7001
www.jacobs.com

Client: Esso Petroleum Company, Limited
Ermyn House,
Ermyn Way,
Leatherhead,
Surrey,
KT22 8UX

Project: Southampton to London Pipeline Project

Drawing title: **GENERAL ARRANGEMENT SHEET 16 REGULATION 5 (2)(O)**

Drawing status: **Fit for Stage Approval**



Scale	1:2500	DO NOT SCALE
Jacobs No.	B2325300	Rev
Client no.		C04

Drawing number: **B2325300-JAC-000-CIV-DRG-000526**

© Copyright 2020 Jacobs U.K. Limited. The concepts and information contained in this document are the property of Jacobs. Use or copying of this document in whole or in part without the written permission of Jacobs constitutes an infringement of copyright. Limitation: This drawing has been prepared on behalf of, and for the exclusive use of, the Client, and is subject to, and issued in accordance with, the provisions of the contract between Jacobs and the Client. Jacobs accepts no liability or responsibility whatsoever for, or in respect of, any use of, or reliance upon, this drawing by any third party.

C:\pwworking\jacobs_uk_water&utilities_ssf\byondms33519\B2325300-JAC-000-CIV-DRG-000526.dwg - 29/01/2020 19:26:55 - A1Frame - BTaylor

ENLARGED PLAN - VA
SCALE 1:500

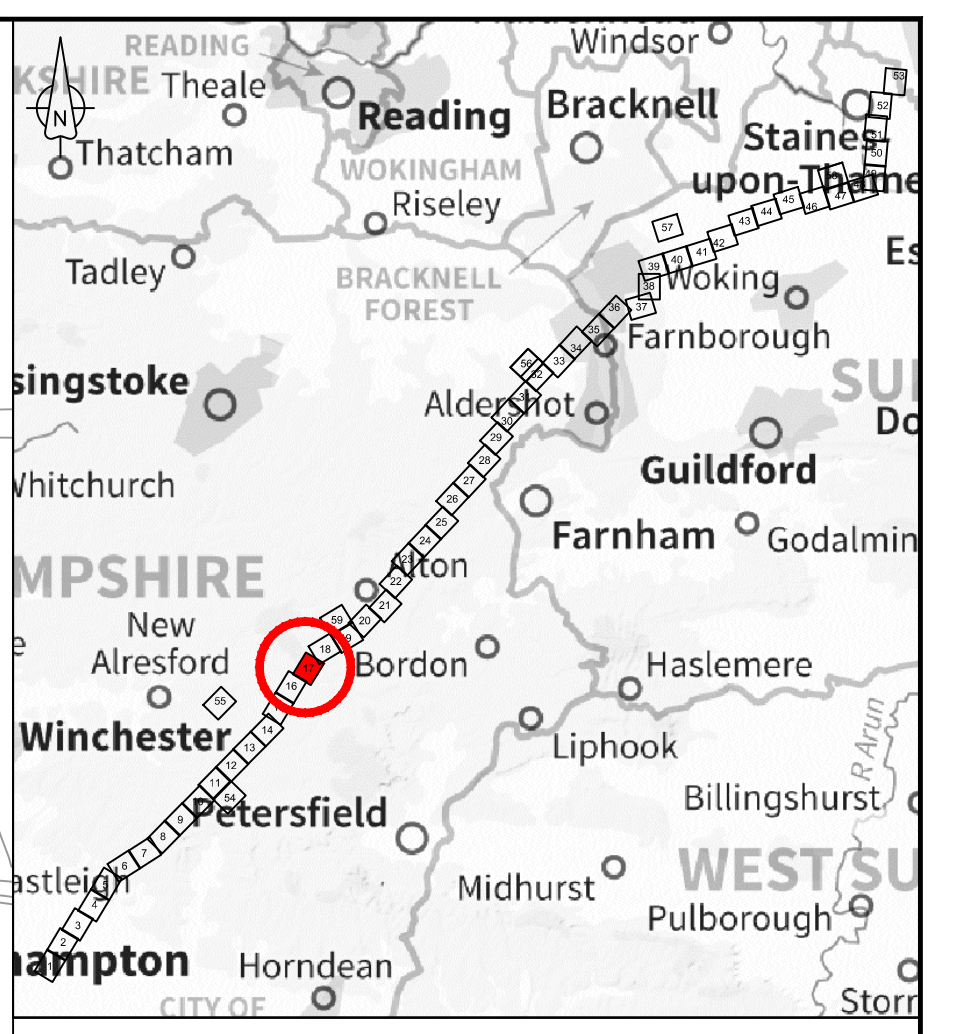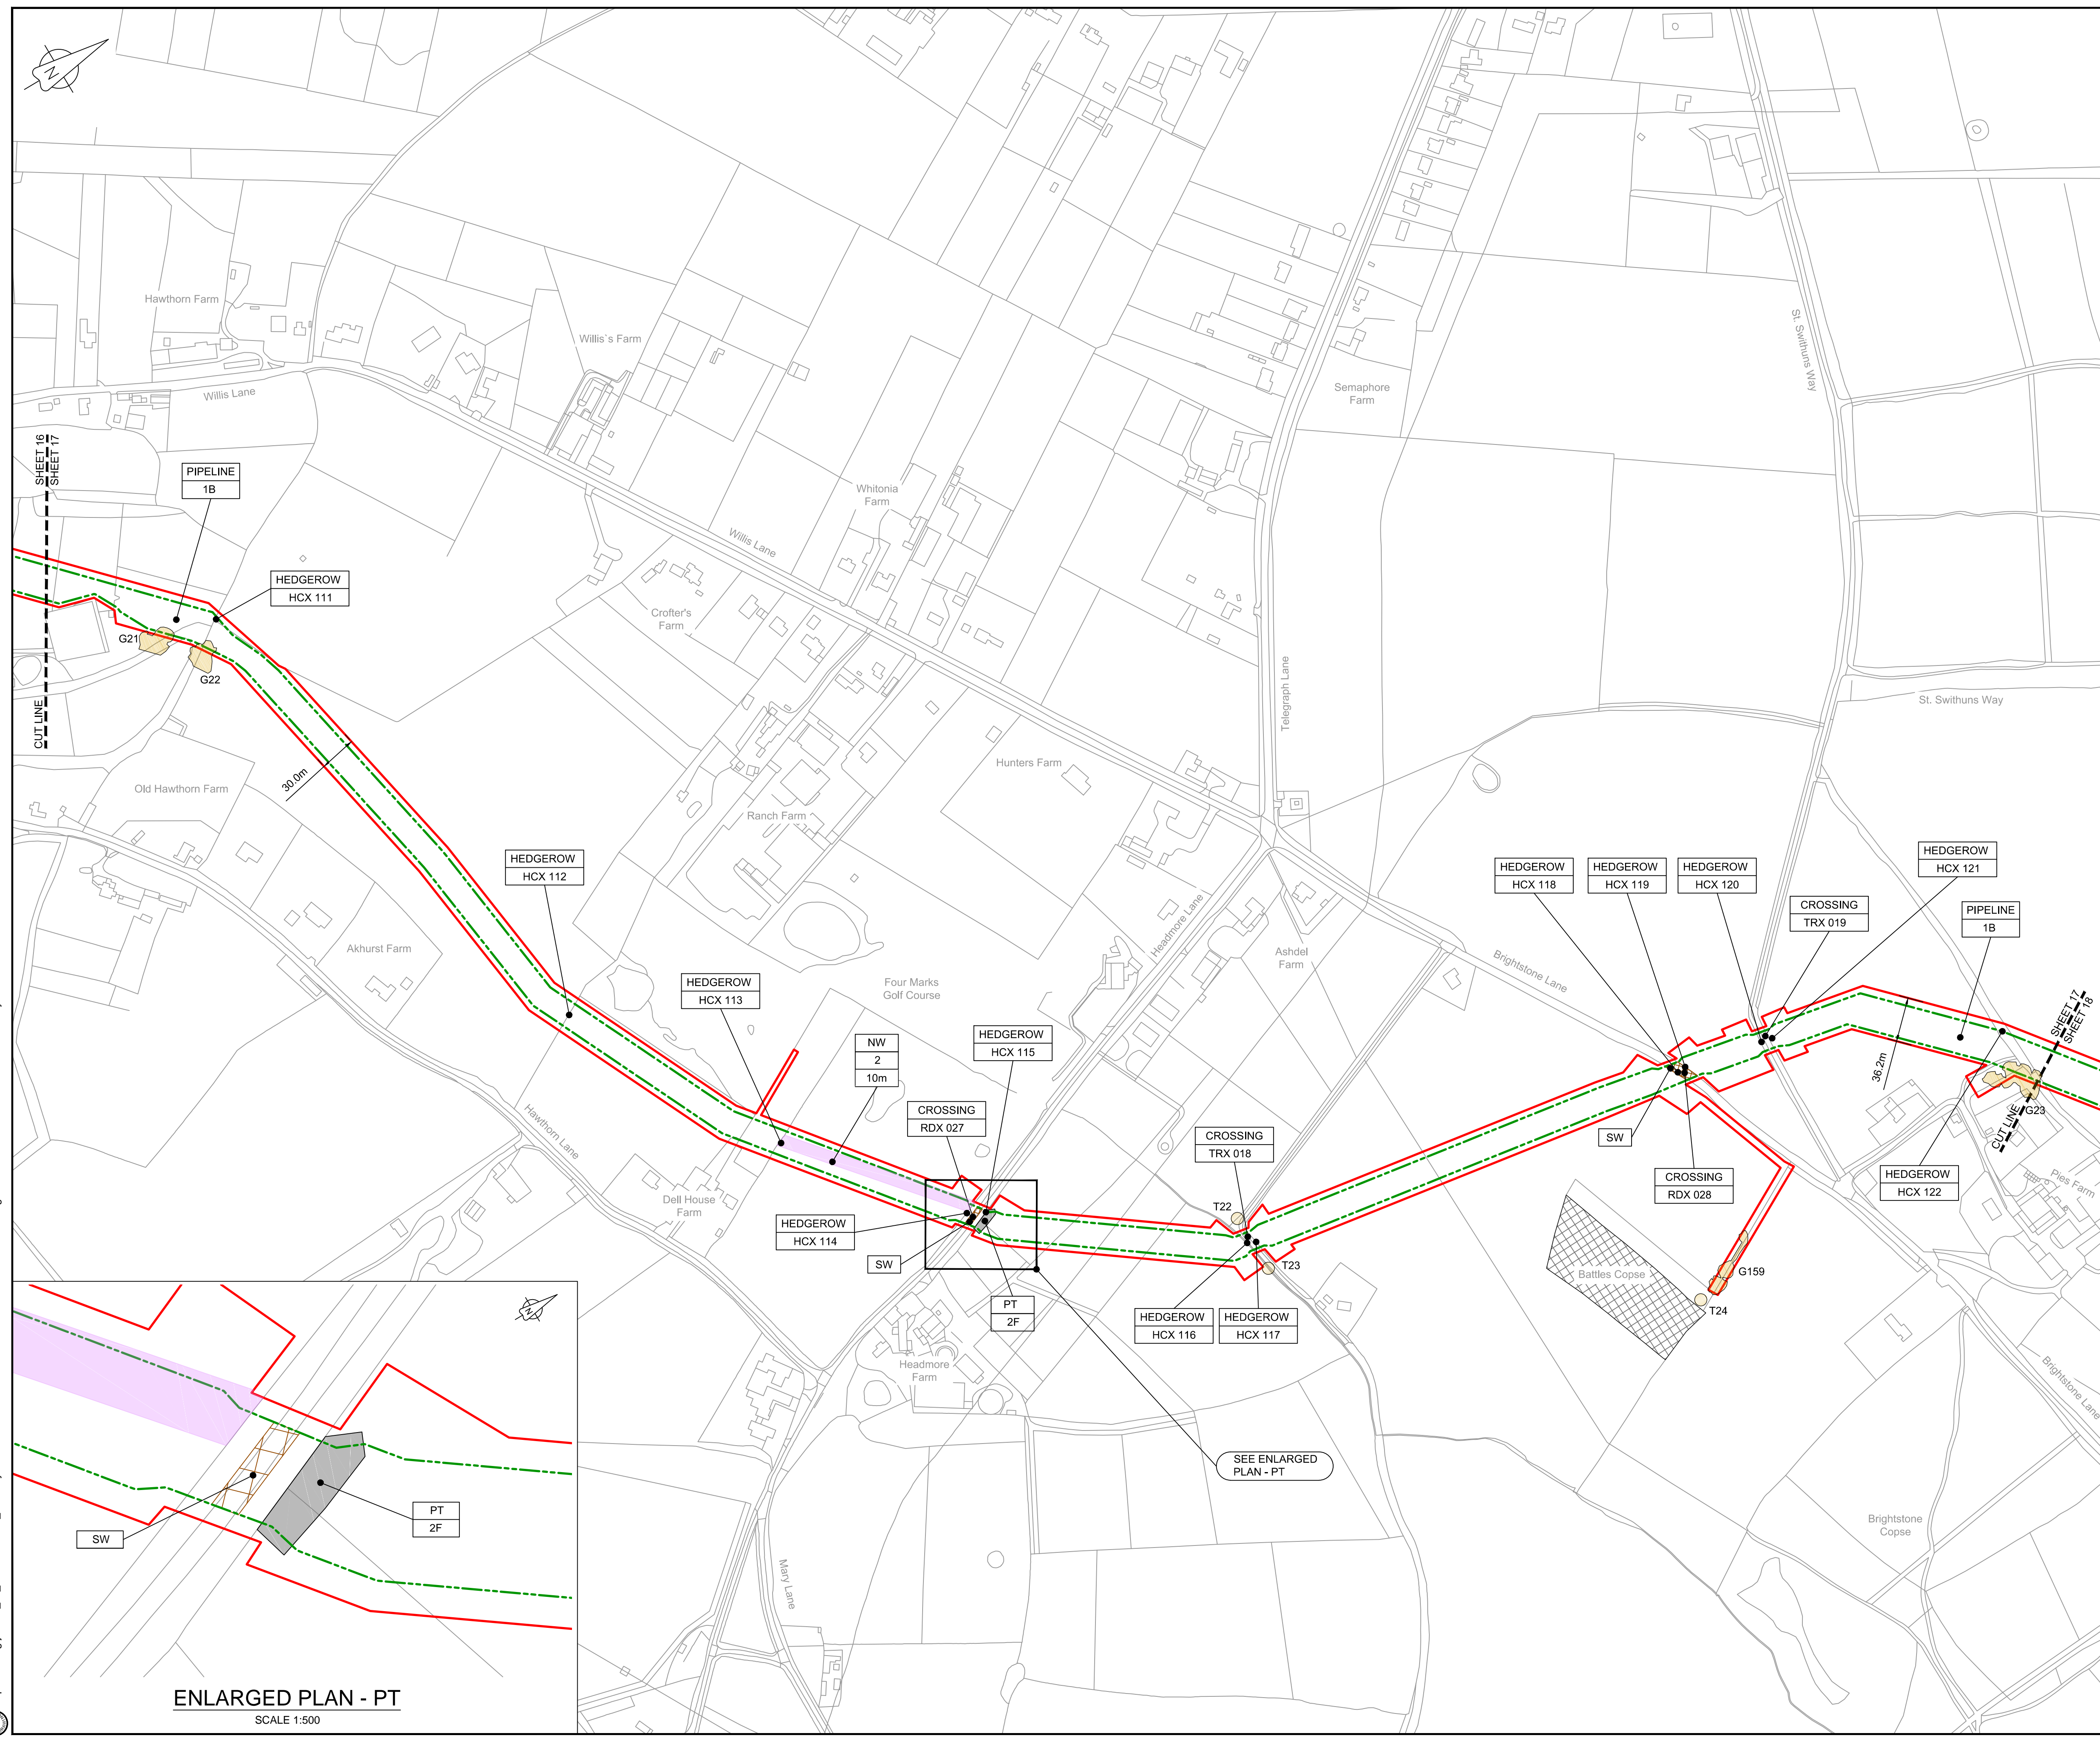


LOCATION PLAN
SCALE 1:500,000

- NOTES**
1. THIS DRAWING IS IN METRES UNLESS STATED OTHERWISE.
 2. TRENCHLESS CROSSINGS ARE INDICATIVE ONLY.
 3. NARROW WORKING WIDTH SHOWN MAY MOVE LATERALLY WITHIN ORDER LIMITS. (PLEASE REFER TO ANNEX A CoCP).

- LEGEND**
- ORDER LIMITS
 - LIMITS OF DEVIATION
 - INDICATIVE NARROW WORKING LOCATION (NW)
 - TRENCHLESS CROSSING (TC)
 - WATER BODIES
 - ABOVE GROUND INSTALLATION (AGI) / VALVE (VA) / PRESSURE TRANSDUCER (PT)
 - COMPOUND (CO)
 - TREE PRESERVATION ORDER (TPO)
 - NOTABLE TREES (G = GROUP / T = TREE / W = WOODLAND); JACOBS LIST
 - ANCIENT WOODLAND (IN RELATION TO ORDER LIMITS)
 - HDD STRINGING AREA
 - STREET WORKS (SW)
- DESCRIPTION
ID or WORK NUMBER (if applicable)
NARROW WORKING WIDTH / TRENCHLESS TECHNIQUE
COMMENCEMENT / TERMINATION OF WORKS (COMMENCEMENT = OPEN, TERMINATION = CLOSED)

Contains Ordnance Survey data © Crown copyright and database rights 2020.

© Crown copyright and database rights 2020 OS Licence Number AL10005237.

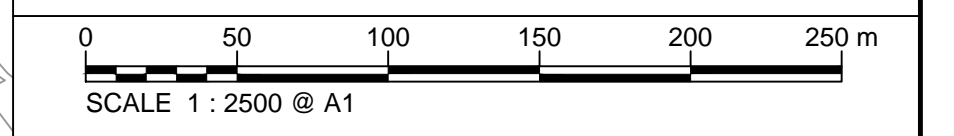

Rev	Rev. Date	Purpose of revision	Drawn	Checked	Rev'd	Appr'd
C03	13/12/19	UPDATED FOR DEADLINE 3	BT	JA	ND	AD
C04	29/01/20	UPDATED FOLLOWING LAND OWNER DISCUSSIONS AND TO ADDRESS FWG2s	BT	JA	ND	AD

JACOBS
1180 Eskdale Road, Wokingham, Wokingham, RG41 5TU
Tel:+44(0)118 946 7000 Fax:+44(0)118 946 7001
www.jacobs.com

Client: Esso Petroleum Company, Limited
Ermyn House,
Ermyn Way,
Leatherhead,
Surrey,
KT22 8UX

Project: Southampton to London Pipeline Project

Drawing title
**GENERAL ARRANGEMENT
SHEET 17
REGULATION 5 (2)(O)**

Drawing status: **Fit for Stage Approval**


Scale	1:2500	DO NOT SCALE
Jacobs No.	B2325300	Rev
Client no.		C04

Drawing number
B2325300-JAC-000-CIV-DRG-000527

© Copyright 2020 Jacobs U.K. Limited. The concepts and information contained in this document are the property of Jacobs. Use or copying of this document in whole or in part without the written permission of Jacobs constitutes an infringement of copyright. Limitation. This drawing has been prepared on behalf of, and for the exclusive use of, the Client, and is subject to, and issued in accordance with, the provisions of the contract between Jacobs and the Client. Jacobs accepts no liability or responsibility whatsoever for, or in respect of, any use of, or reliance upon, this drawing by any third party.

C:\pwworking\jacobs_uk_water\utilities_ssf\by\ordms33513\B2325300-JAC-000-CIV-DRG-000527.dwg - 29/01/2020 19:28:33 - A1Frame - BTaylor

ENLARGED PLAN - PT
SCALE 1:500

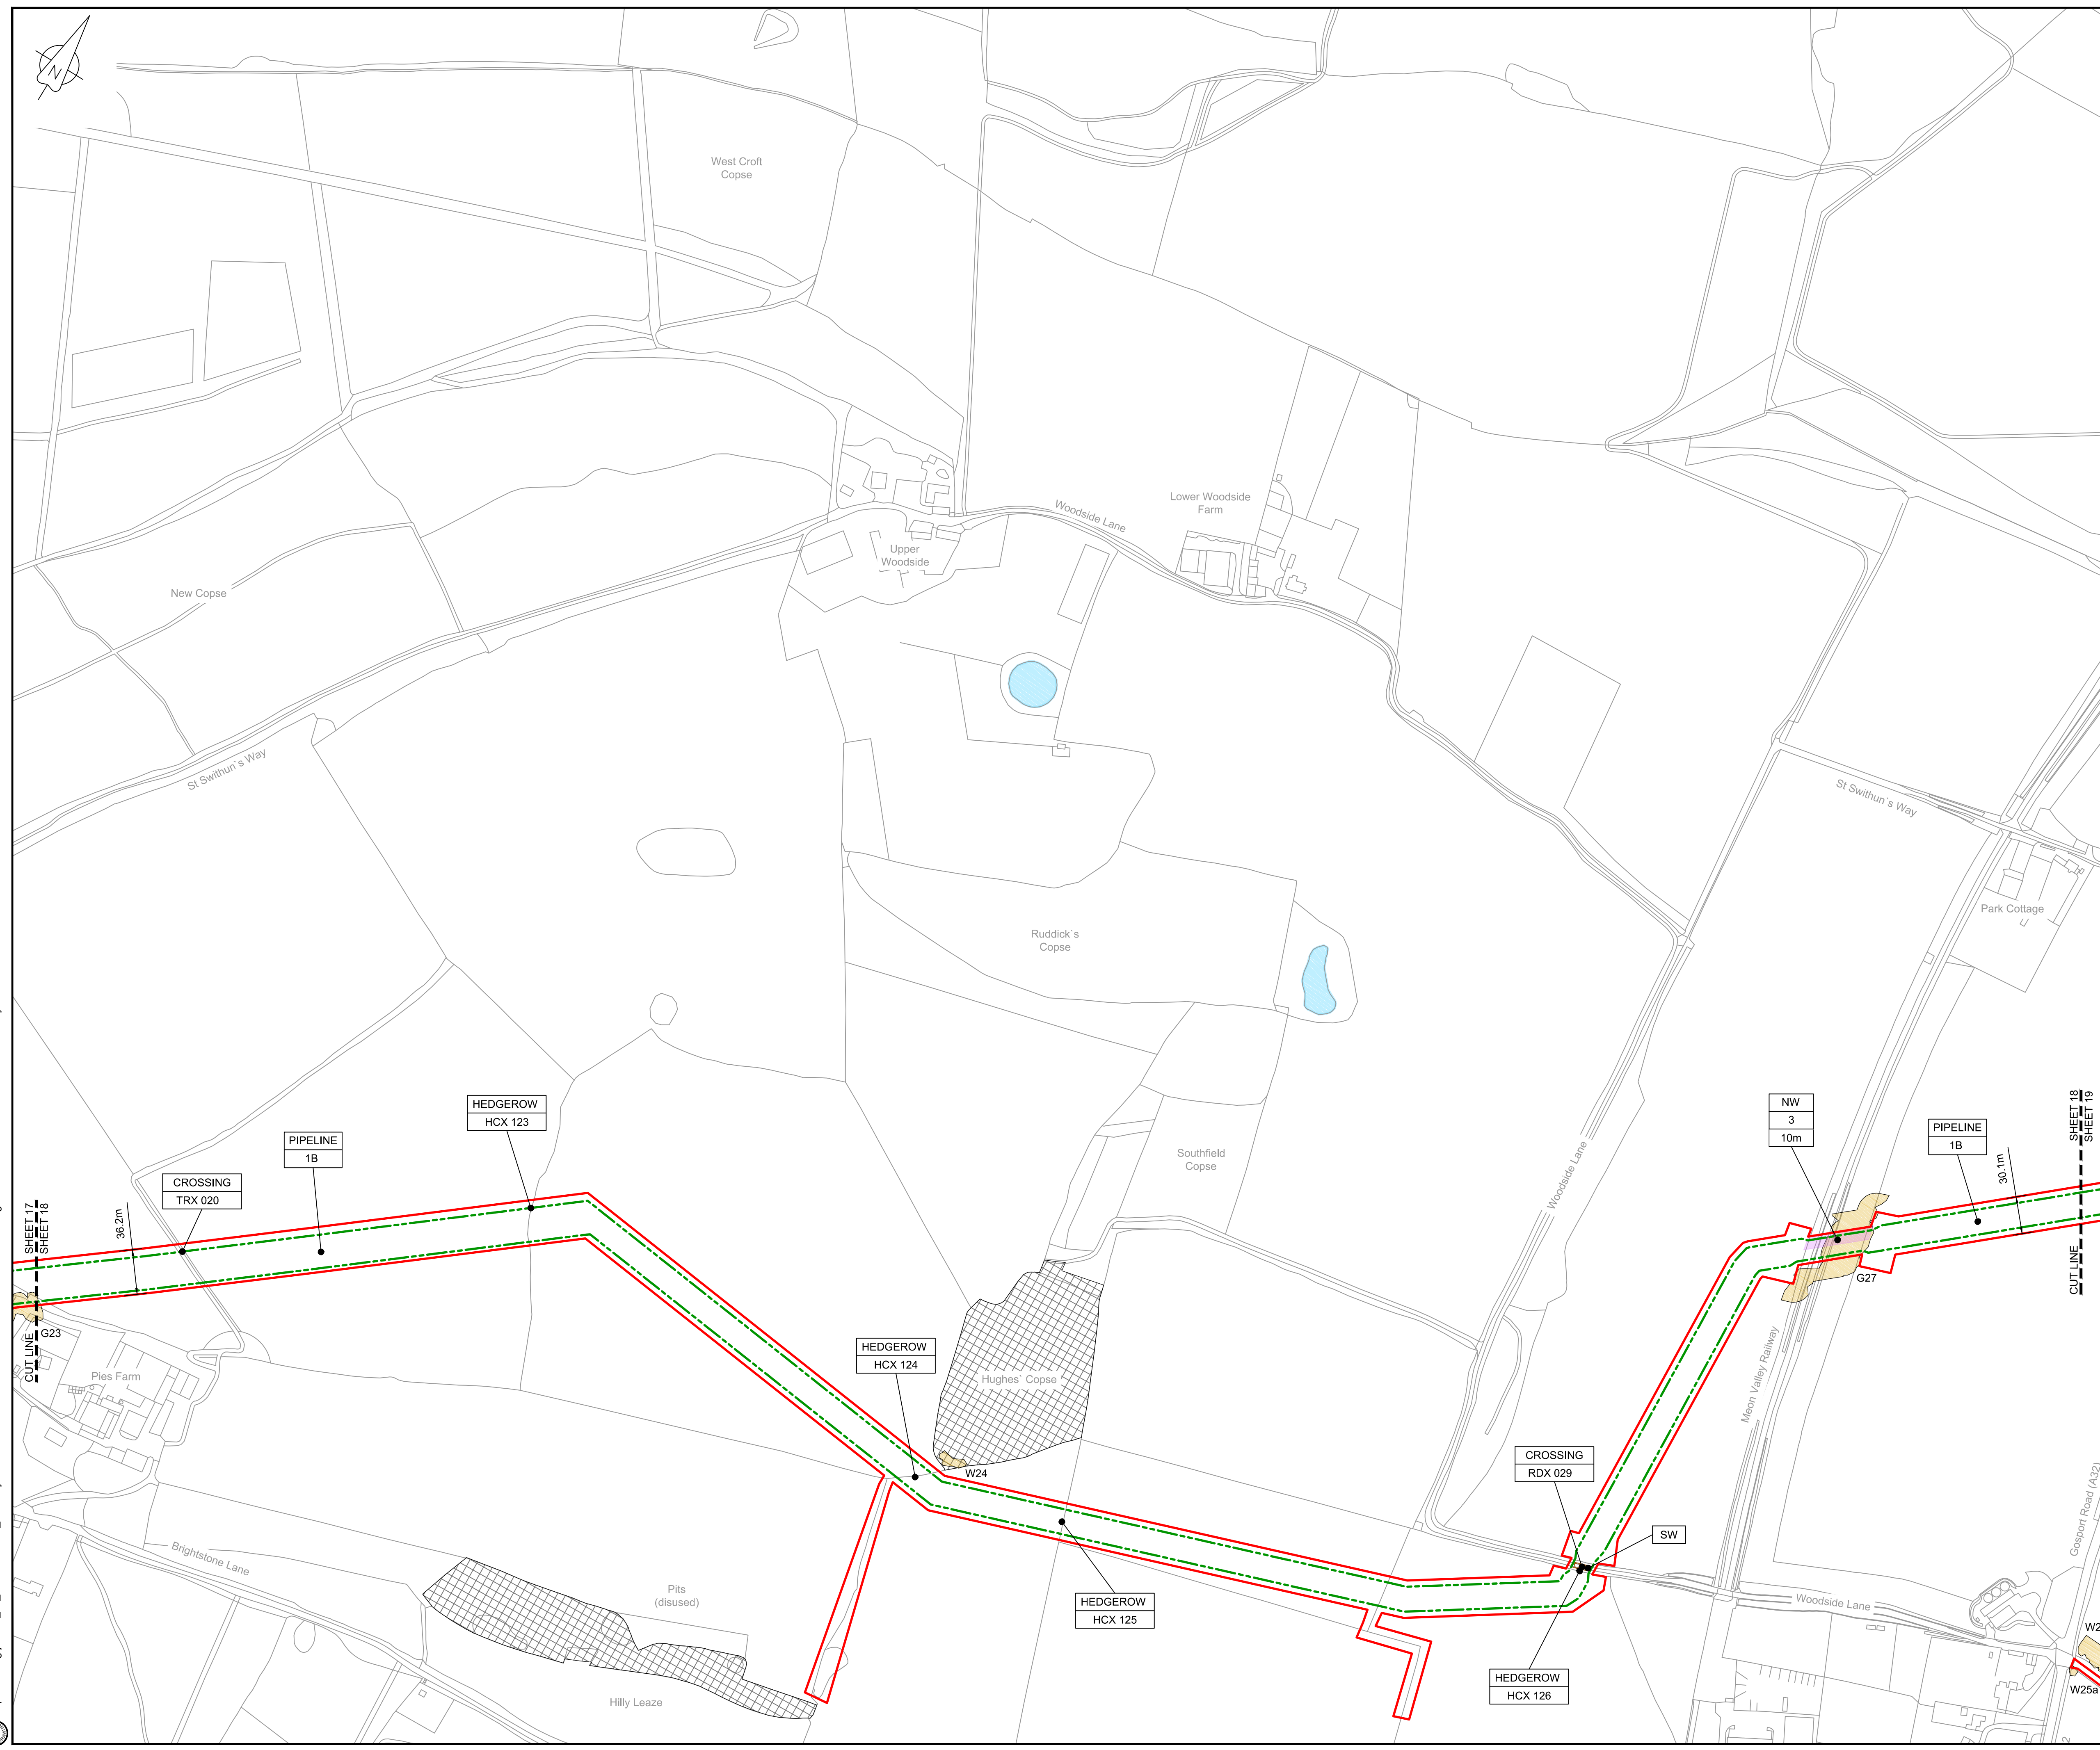


LOCATION PLAN
SCALE 1:500,000

- NOTES**
1. THIS DRAWING IS IN METRES UNLESS STATED OTHERWISE.
 2. TRENCHLESS CROSSINGS ARE INDICATIVE ONLY.
 3. NARROW WORKING WIDTH SHOWN MAY MOVE LATERALLY WITHIN ORDER LIMITS. (PLEASE REFER TO ANNEX A CoCP).

- LEGEND**
- ORDER LIMITS
 - LIMITS OF DEVIATION
 - INDICATIVE NARROW WORKING LOCATION (NW)
 - TRENCHLESS CROSSING (TC)
 - WATER BODIES
 - ABOVE GROUND INSTALLATION (AGI) / VALVE (VA) / PRESSURE TRANSDUCER (PT)
 - COMPOUND (CO)
 - TREE PRESERVATION ORDER (TPO)
 - NOTABLE TREES (G = GROUP / T = TREE / W = WOODLAND); JACOBS LIST
 - ANCIENT WOODLAND (IN RELATION TO ORDER LIMITS)
 - HDD STRINGING AREA
 - STREET WORKS (SW)
 - DESCRIPTION
 - ID or WORK NUMBER (if applicable)
 - NARROW WORKING WIDTH / TRENCHLESS TECHNIQUE
 - COMMENCEMENT / TERMINATION OF WORKS (COMMENCEMENT = OPEN, TERMINATION = CLOSED)

Contains Ordnance Survey data © Crown copyright and database rights 2020.

© Crown copyright and database rights 2020 OS Licence Number AL10005237.

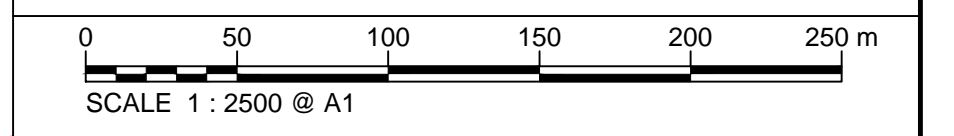

Rev	Rev. Date	Purpose of revision	Drawn	Checked	Rev'd	Appr'd
C03	13/12/19	UPDATED FOR DEADLINE 3	BT	JA	ND	AD
C04	29/01/20	UPDATED FOLLOWING LAND OWNER DISCUSSIONS AND TO ADDRESS FWQs	BT	JA	ND	RS

JACOBS
1180 Eskdale Road, Wokingham, Wokingham, RG41 5TU
Tel: +44(0)118 946 7000 Fax: +44(0)118 946 7001
www.jacobs.com

Client: Esso Petroleum Company, Limited
Ermyn House,
Ermyn Way,
Leatherhead,
Surrey,
KT22 8UX

Project: Southampton to London Pipeline Project

Drawing title: **GENERAL ARRANGEMENT SHEET 18 REGULATION 5 (2)(O)**


Drawing status: **Fit for Stage Approval**

Scale	1:2500	DO NOT SCALE
Jacobs No.	B2325300	Rev
Client no.		C04

Drawing number: **B2325300-JAC-000-CIV-DRG-000528**

© Copyright 2020 Jacobs U.K. Limited. The concepts and information contained in this document are the property of Jacobs. Use or copying of this document in whole or in part without the written permission of Jacobs constitutes an infringement of copyright. Limitation: This drawing has been prepared on behalf of, and for the exclusive use of, Jacobs' Client, and is subject to, and issued in accordance with, the provisions of the contract between Jacobs and the Client. Jacobs accepts no liability or responsibility whatsoever for, or in respect of, any use of, or reliance upon, this drawing by any third party.

C:\pwworking\jacobs_uk_water\utilities_ssf\bray\ordms3351\B2325300-JAC-000-CIV-DRG-000528.dwg - 29/01/2020 19:30:41 - A1Frame - BTaylor

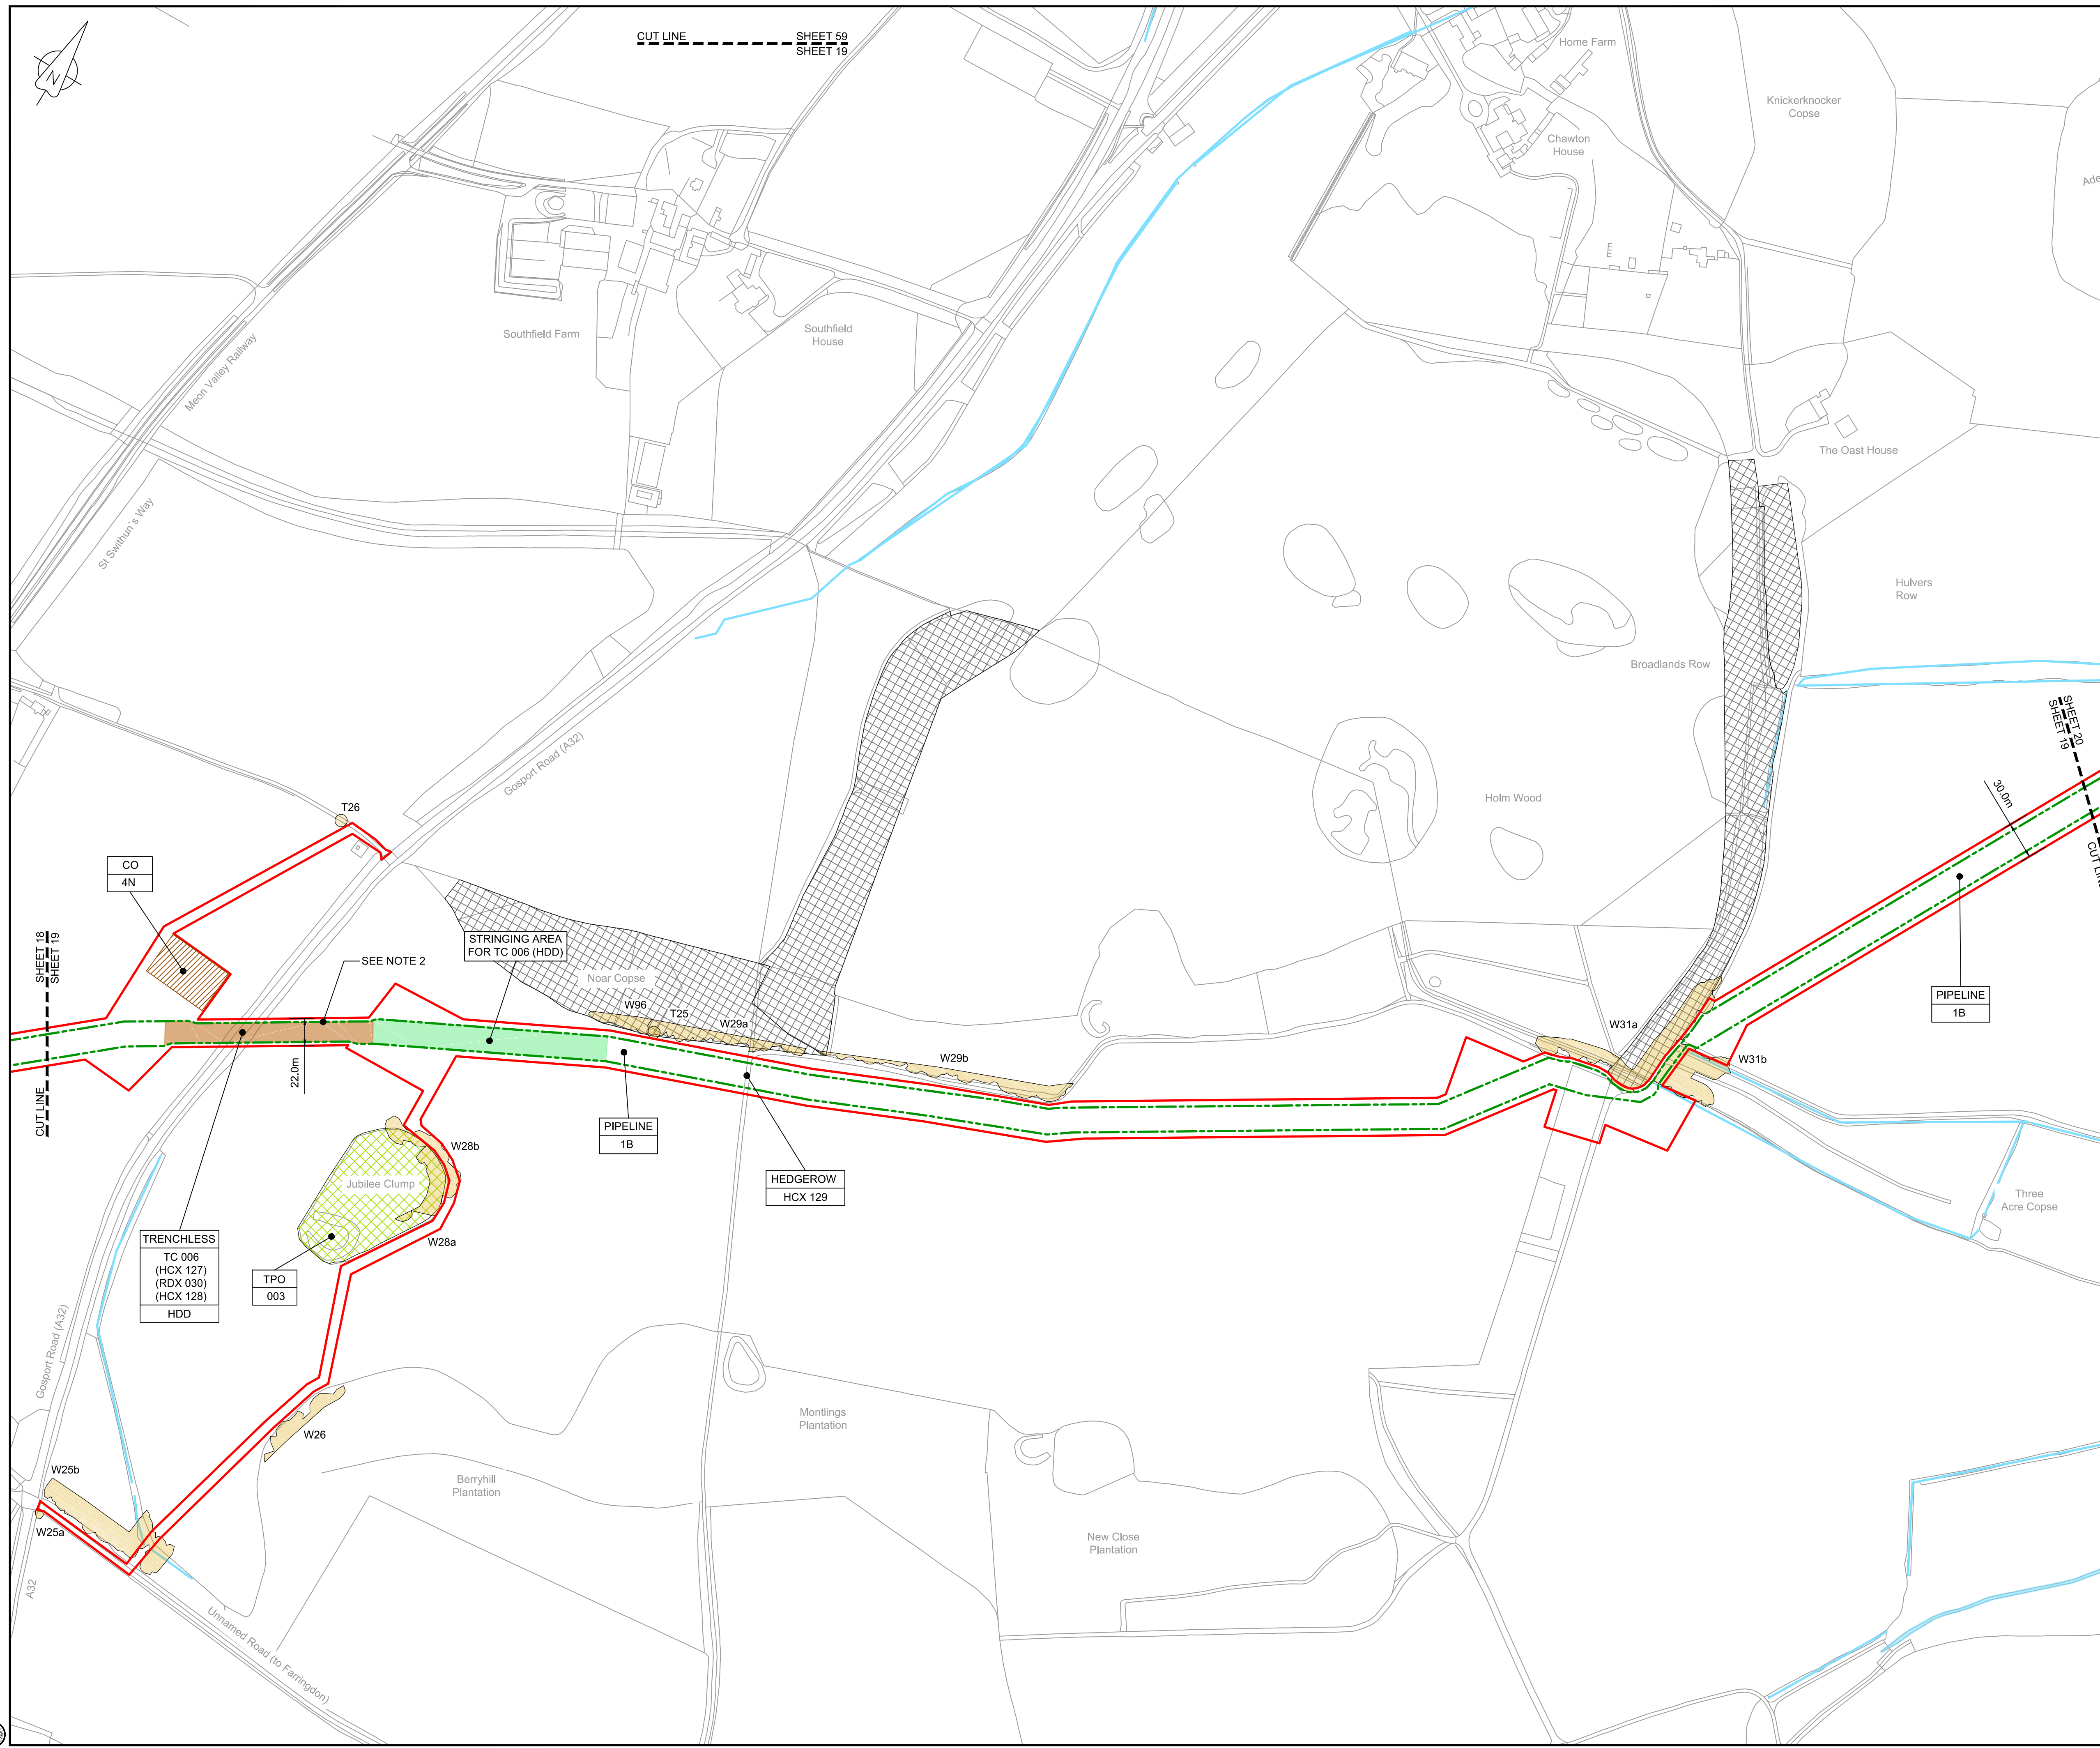

NOTES


- THIS DRAWING IS IN METRES UNLESS STATED OTHERWISE.
- TRENCHLESS CROSSINGS ARE INDICATIVE ONLY.
- NARROW WORKING WIDTH SHOWN MAY MOVE LATERALLY WITHIN ORDER LIMITS. (PLEASE REFER TO ANNEX A CoCP).

LEGEND

[Red line]	ORDER LIMITS
[Green dashed line]	LIMITS OF DEVIATION
[Purple dashed line]	INDICATIVE NARROW WORKING LOCATION (NW)
[Brown hatched area]	TRENCHLESS CROSSING (TC)
[Blue area]	WATER BODIES
[Grey hatched area]	ABOVE GROUND INSTALLATION (AGI) / VALVE (VA) / PRESSURE TRANSDUCER (PT)
[Orange hatched area]	COMPOUND (CO)
[Green hatched area]	TREE PRESERVATION ORDER (TPO)
[Yellow circle]	NOTABLE TREES (G = GROUP / T = TREE / W = WOODLAND); JACOBS LIST
[Cross-hatched area]	ANCIENT WOODLAND (IN RELATION TO ORDER LIMITS)
[Green hatched area]	HDD STRINGING AREA
[Orange hatched area]	STREET WORKS (SW)
[Line with dots]	DESCRIPTION
[Line with dots]	ID or WORK NUMBER (if applicable)
[Line with dots]	NARROW WORKING WIDTH / TRENCHLESS TECHNIQUE
[Circle with dot]	COMMENCEMENT / TERMINATION OF WORKS (COMMENCEMENT = OPEN, TERMINATION = CLOSED)

Contains Ordnance Survey data © Crown copyright and database rights 2020.

© Crown copyright and database rights 2020 OS Licence Number AL10005237.

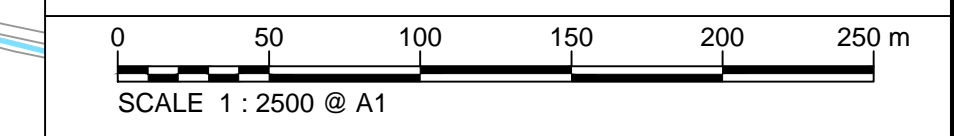

Rev	Rev. Date	Purpose of revision	Drawn	Checked	Rev'd	Appr'd
C03	13/12/19	UPDATED FOR DEADLINE 3	BT	JA	ND	AD
C04	29/01/20	UPDATED FOLLOWING LAND OWNER DISCUSSIONS AND TO ADDRESS FWQs	BT	JA	ND	RS

JACOBS
1180 Eskdale Road, Winnersh, Wokingham, RG41 5TU
Tel: +44(0)118 946 7000 Fax: +44(0)118 946 7001
www.jacobs.com

Client: Esso Petroleum Company, Limited
Emryn House,
Emryn Way,
Leatherhead,
Surrey,
KT22 8UX

Project: Southampton to London Pipeline Project

Drawing title: **GENERAL ARRANGEMENT SHEET 19 REGULATION 5 (2)(O)**


Drawing status: **Fit for Stage Approval**

Scale: 1:2500 **DO NOT SCALE**

Jacobs No. B2325300 Rev **C04**

Drawing number: **B2325300-JAC-000-CIV-DRG-000529**

C:\pwworking\jacobs_uk_water\utilities_ssf\by\ndms3351\B2325300-JAC-000-CIV-DRG-000529.dwg - 29/01/2020 19:32:46 - A1Frame - BTaylor

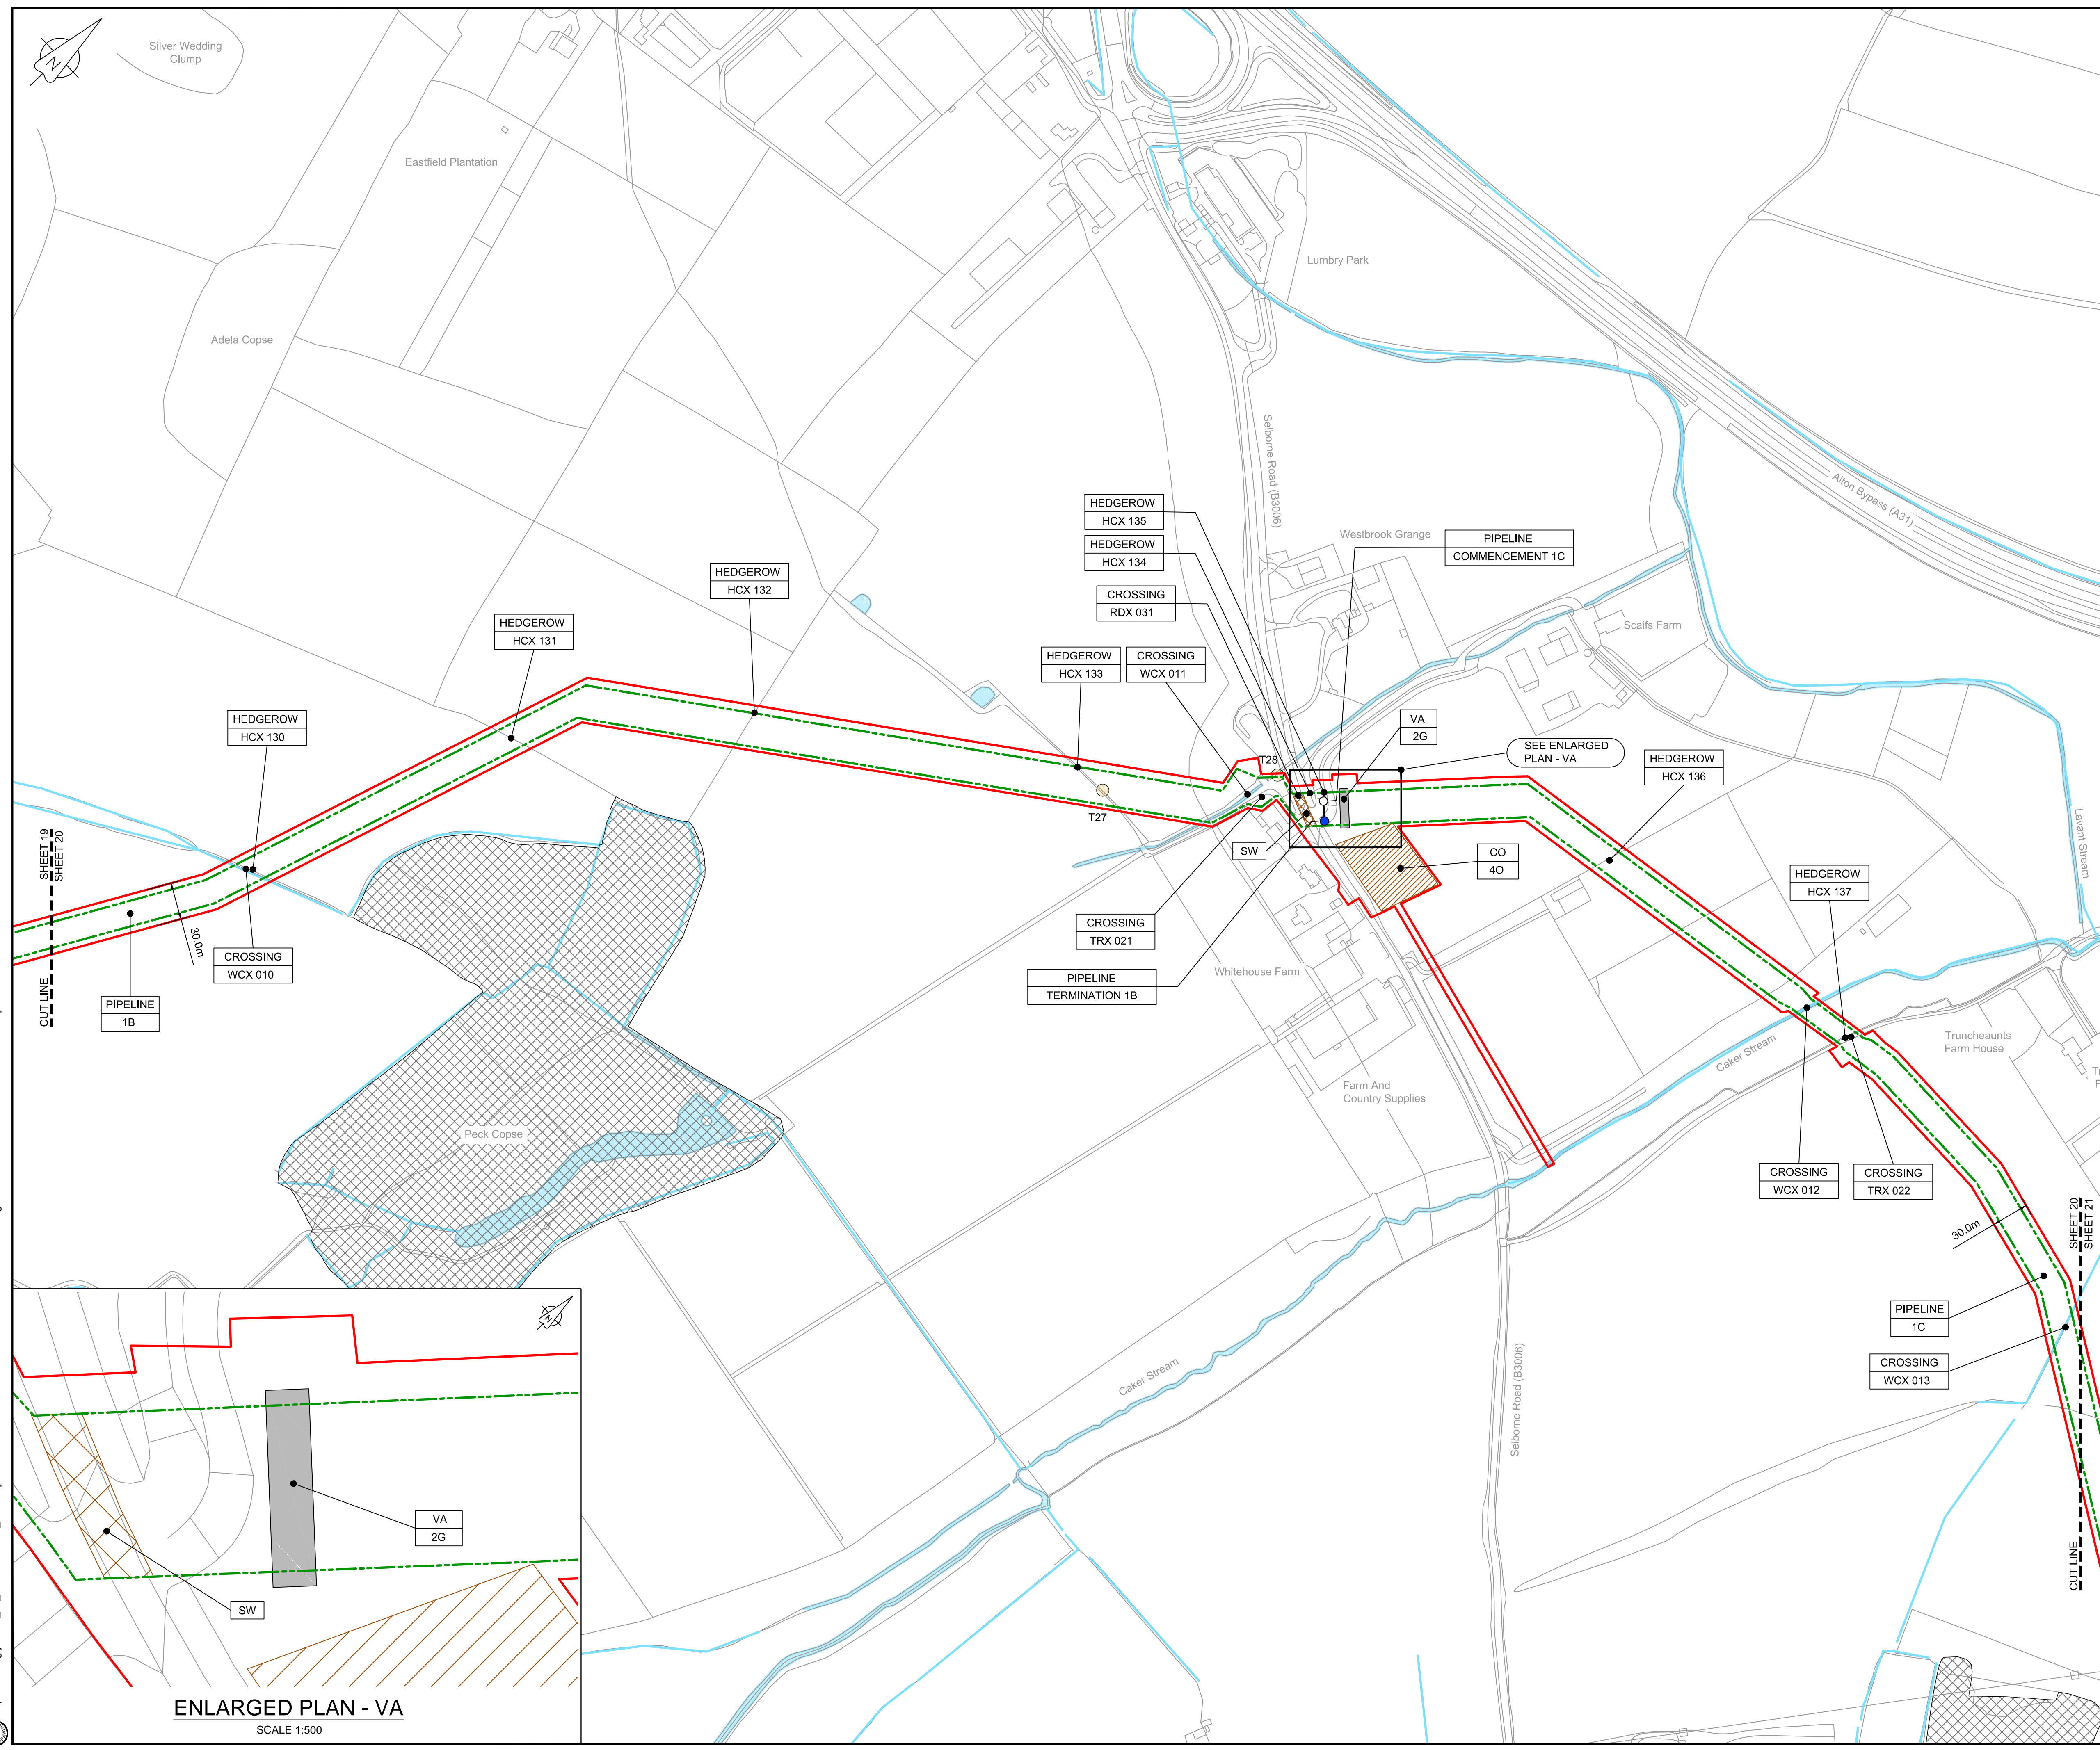


LOCATION PLAN
SCALE 1:500,000

- NOTES**
1. THIS DRAWING IS IN METRES UNLESS STATED OTHERWISE.
 2. TRENCHLESS CROSSINGS ARE INDICATIVE ONLY.
 3. NARROW WORKING WIDTH SHOWN MAY MOVE LATERALLY WITHIN ORDER LIMITS. (PLEASE REFER TO ANNEX A CoCP).

- LEGEND**
- ORDER LIMITS
 - LIMITS OF DEVIATION
 - INDICATIVE NARROW WORKING LOCATION (NW)
 - TRENCHLESS CROSSING (TC)
 - WATER BODIES
 - ABOVE GROUND INSTALLATION (AGI) / VALVE (VA) / PRESSURE TRANSDUCER (PT)
 - COMPOUND (CO)
 - TREE PRESERVATION ORDER (TPO)
 - NOTABLE TREES (G = GROUP / T = TREE / W = WOODLAND); JACOBS LIST
 - ANCIENT WOODLAND (IN RELATION TO ORDER LIMITS)
 - HDD STRINGING AREA
 - STREET WORKS (SW)
 - DESCRIPTION
 - ID or WORK NUMBER (if applicable)
 - NARROW WORKING WIDTH / TRENCHLESS TECHNIQUE
 - COMMENCEMENT / TERMINATION OF WORKS (COMMENCEMENT = OPEN, TERMINATION = CLOSED)

Contains Ordnance Survey data © Crown copyright and database rights 2020.

© Crown copyright and database rights 2020 OS Licence Number AL10005237.

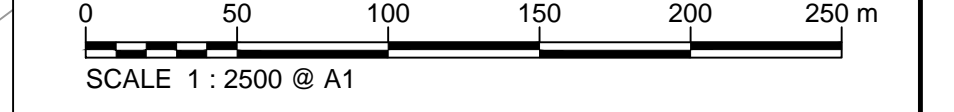

Rev	Rev. Date	Purpose of revision	Drawn	Checked	Rev'd	Appr'd
C03	13/12/19	UPDATED FOR DEADLINE 3	BT	JA	ND	AD
C04	29/01/20	UPDATED FOLLOWING LAND OWNER DISCUSSIONS AND TO ADDRESS FWQs	BT	JA	ND	RS

JACOBS
1180 Eskdale Road, Wokingham, Wokingham, RG41 5TU
Tel: +44(0)118 946 7000 Fax: +44(0)118 946 7001
www.jacobs.com

Client: Esso Petroleum Company, Limited
Ermyn House,
Ermyn Way,
Leatherhead,
Surrey,
KT22 8UX

Project: Southampton to London Pipeline Project

Drawing title:
**GENERAL ARRANGEMENT
SHEET 20
REGULATION 5 (2)(O)**


Drawing status: **Fit for Stage Approval**


Scale	1:2500	DO NOT SCALE
Jacobs No.	B2325300	Rev
Client no.		C04

Drawing number:
B2325300-JAC-000-CIV-DRG-000530

© Copyright 2020 Jacobs U.K. Limited. The concepts and information contained in this document are the property of Jacobs. Use or copying of this document in whole or in part without the written permission of Jacobs constitutes an infringement of copyright. Limitation: This drawing has been prepared on behalf of, and for the exclusive use of, the Client, and is subject to, and issued in accordance with, the provisions of the contract between Jacobs and the Client. Jacobs accepts no liability or responsibility whatsoever for, or in respect of, any use of, or reliance upon, this drawing by any third party.

C:\pwworking\jacobs_uk_water\utilities_ssf\london\dms33519B2325300-JAC-000-CIV-DRG-000530.dwg - 29/01/2020 19:35:19 - A1Frame - BTaylor

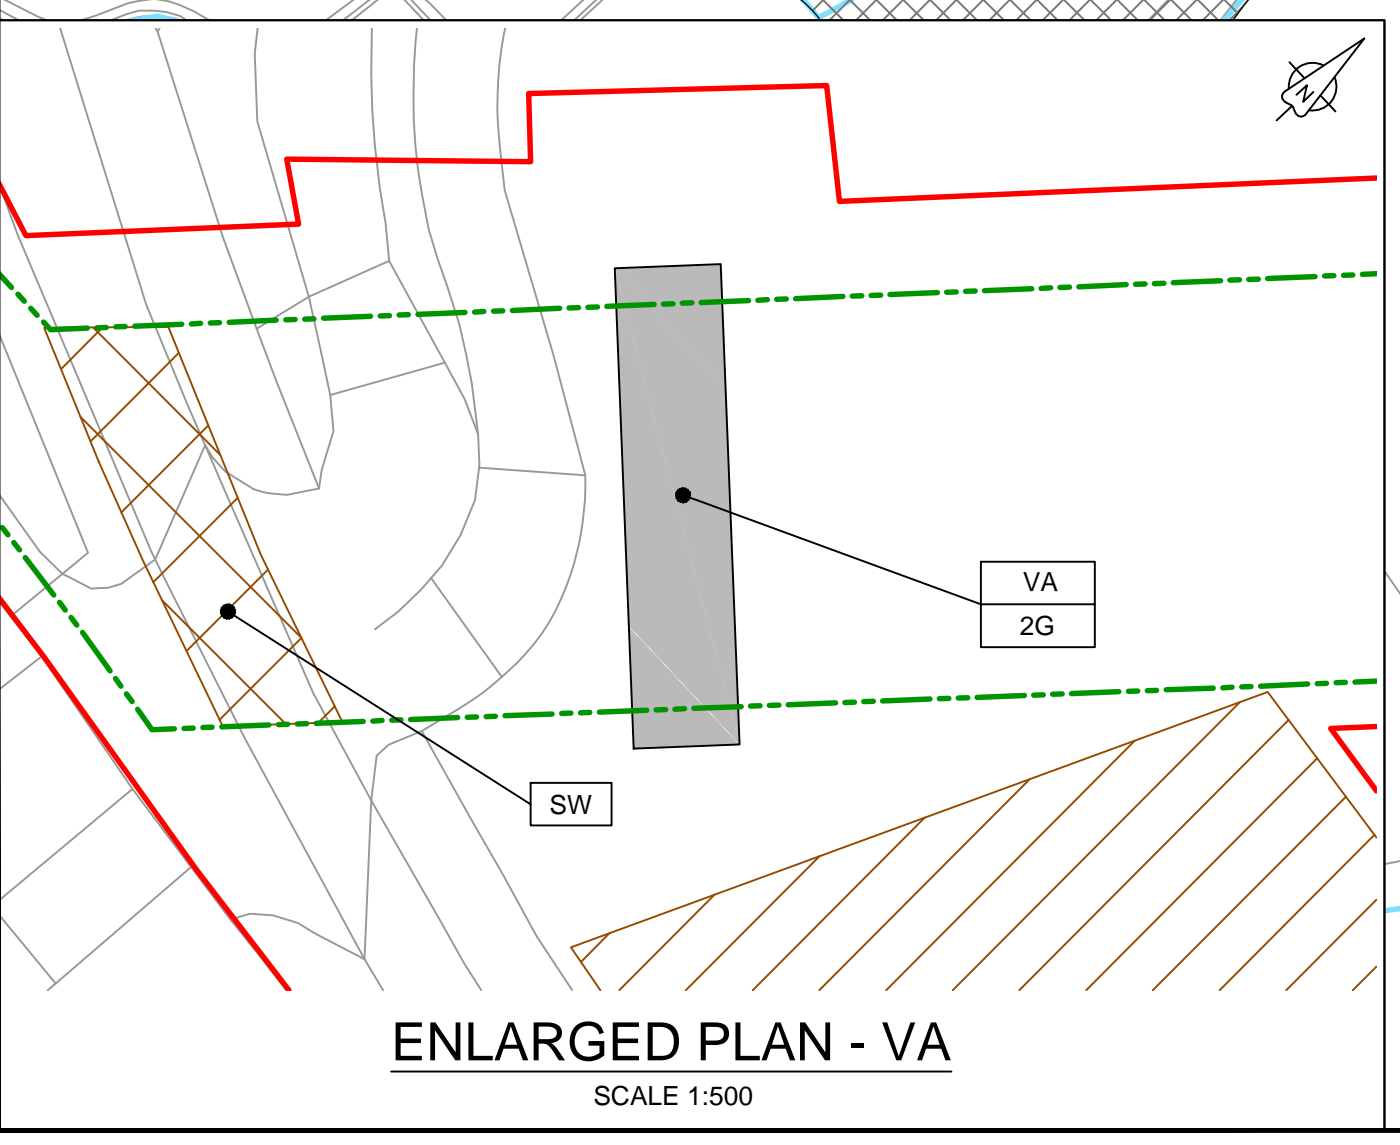

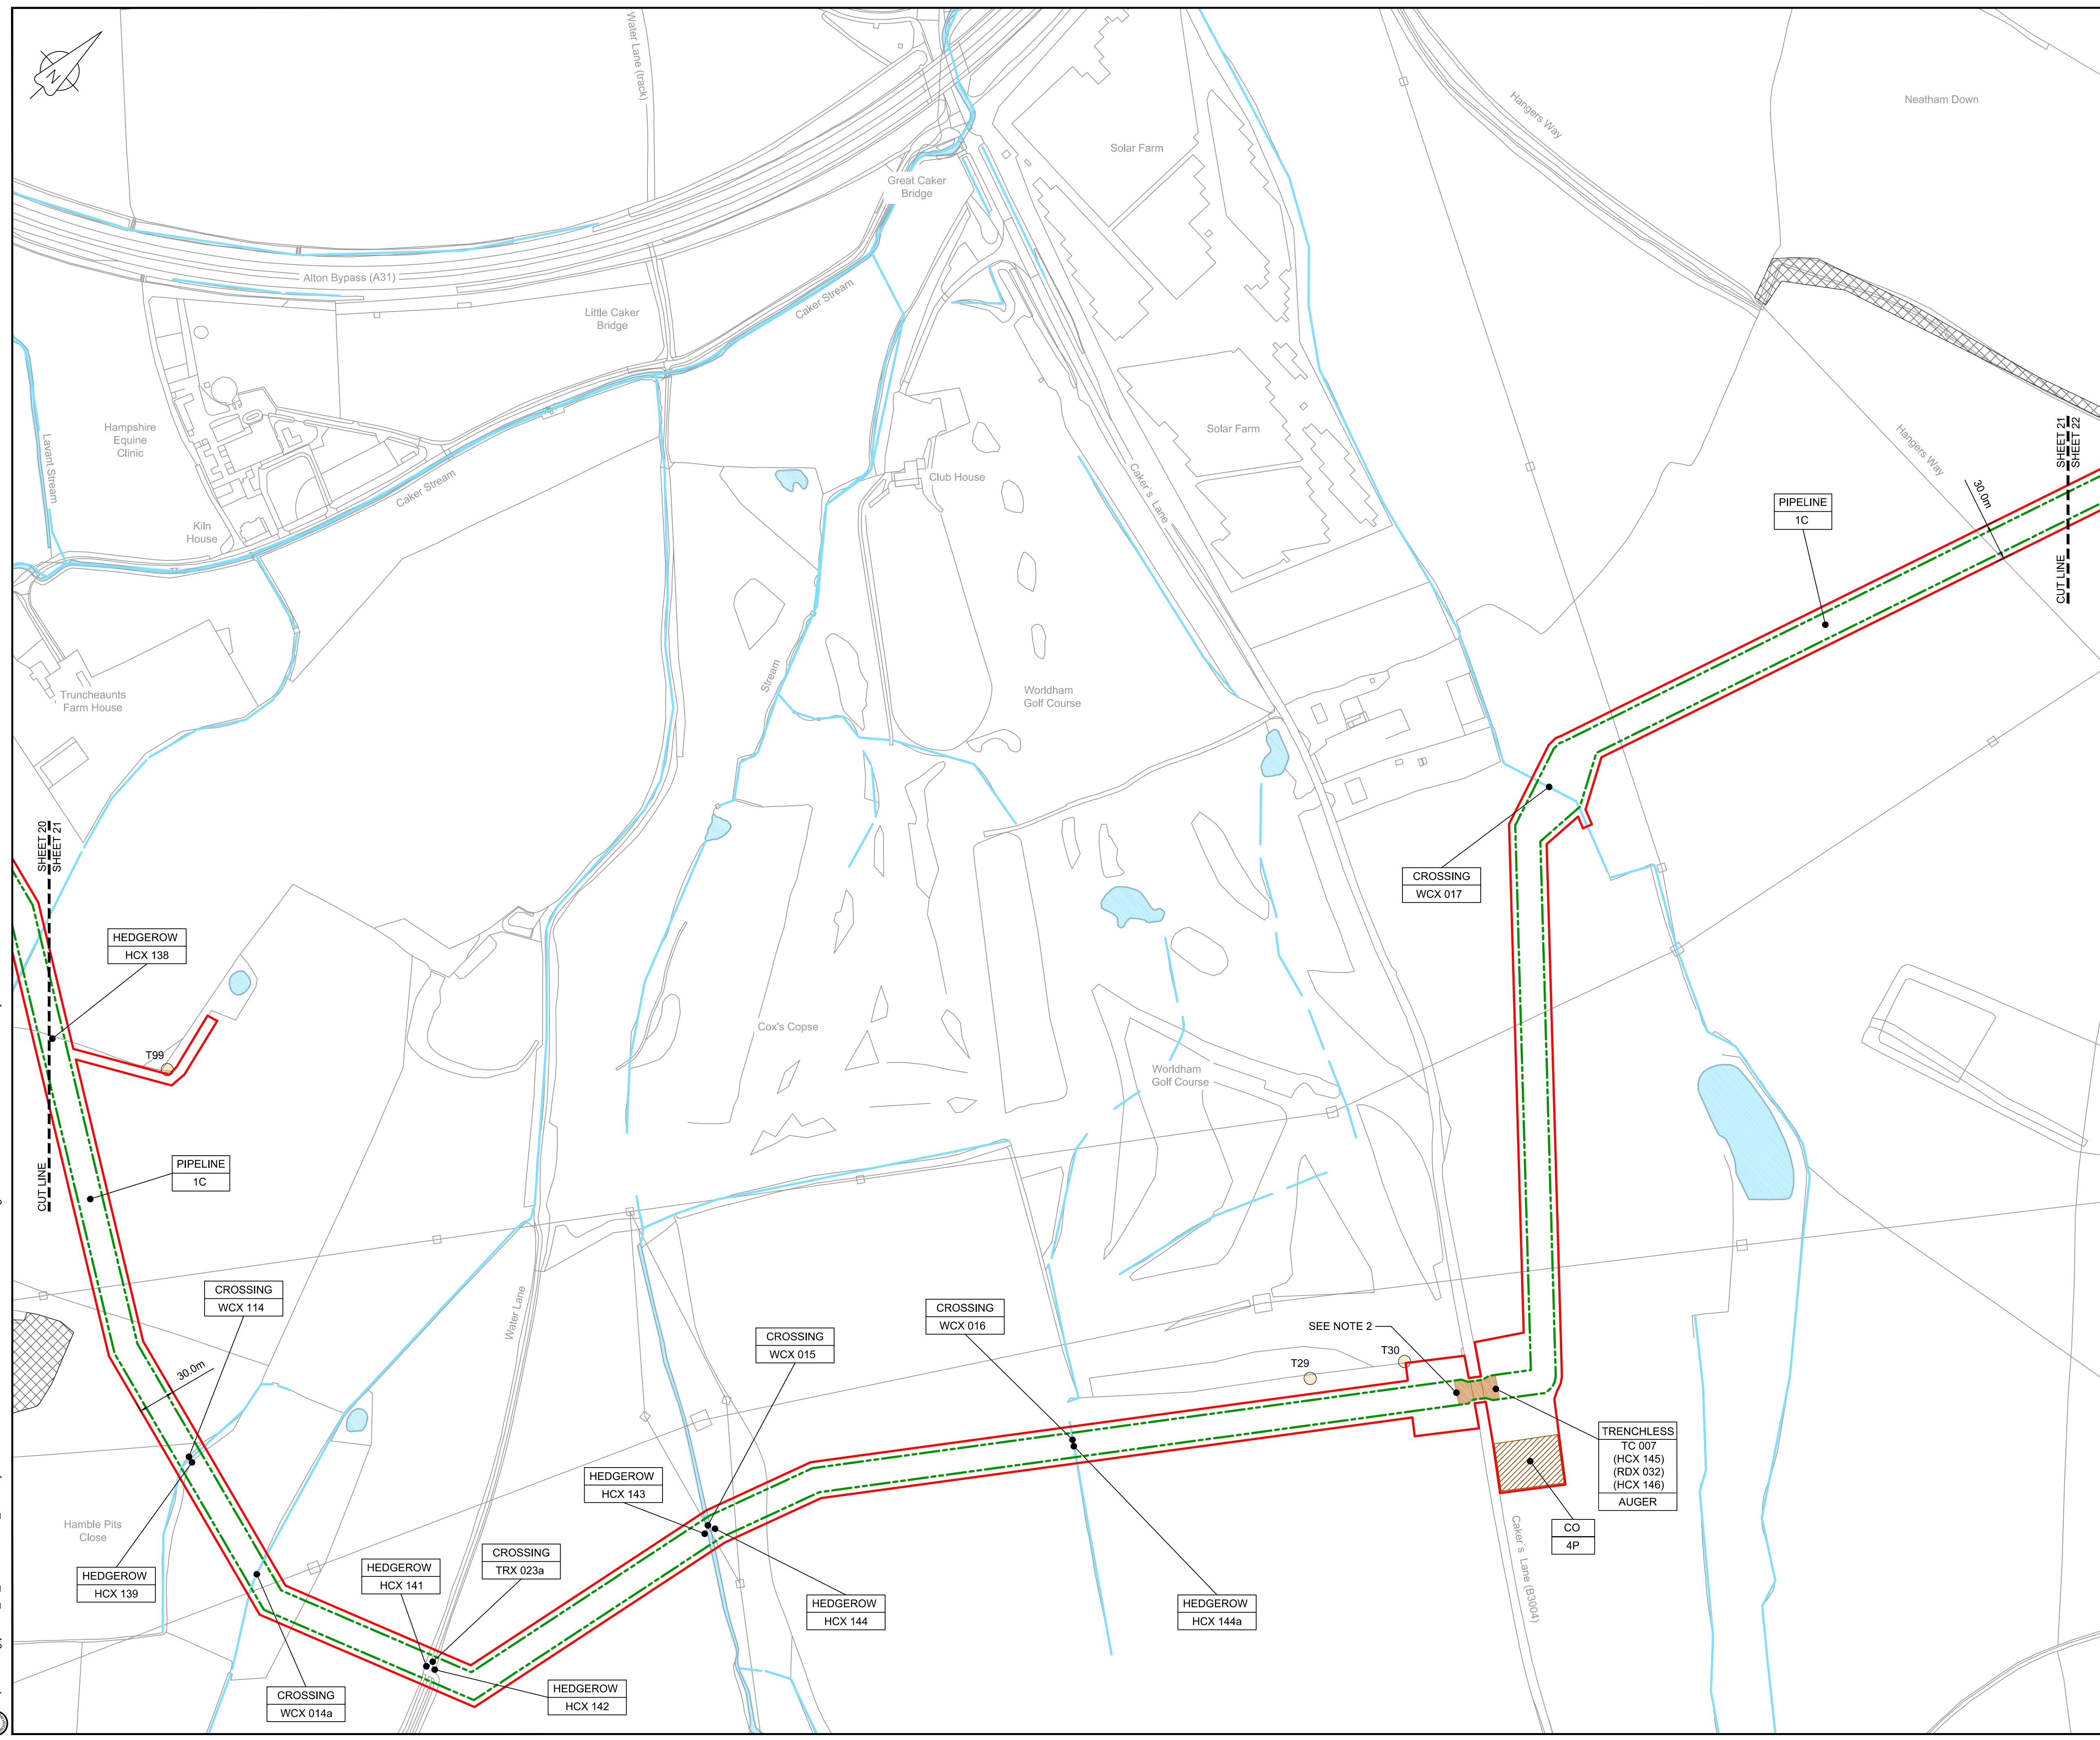

LOCATION PLAN
SCALE 1:500,000


- NOTES**
1. THIS DRAWING IS IN METRES UNLESS STATED OTHERWISE.
 2. TRENCHLESS CROSSINGS ARE INDICATIVE ONLY.
 3. NARROW WORKING WIDTH SHOWN MAY MOVE LATERALLY WITHIN ORDER LIMITS. (PLEASE REFER TO ANNEX A CoCP).

LEGEND

	ORDER LIMITS
	LIMITS OF DEVIATION
	INDICATIVE NARROW WORKING LOCATION (NW)
	TRENCHLESS CROSSING (TC)
	WATER BODIES
	ABOVE GROUND INSTALLATION (AGI) / VALVE (VA) / PRESSURE TRANSDUCER (PT)
	COMPOUND (CO)
	TREE PRESERVATION ORDER (TPO)
	NOTABLE TREES (G = GROUP / T = TREE / W = WOODLAND); JACOBS LIST
	ANCIENT WOODLAND (IN RELATION TO ORDER LIMITS)
	HDD STRINGING AREA
	STREET WORKS (SW)
	DESCRIPTION ID or WORK NUMBER (if applicable)
	NARROW WORKING WIDTH / TRENCHLESS TECHNIQUE
	COMMENCEMENT / TERMINATION OF WORKS (COMMENCEMENT = OPEN, TERMINATION = CLOSED)

Contains Ordnance Survey data © Crown copyright and database rights 2020.

© Crown copyright and database rights 2020 OS Licence Number AL10005237.

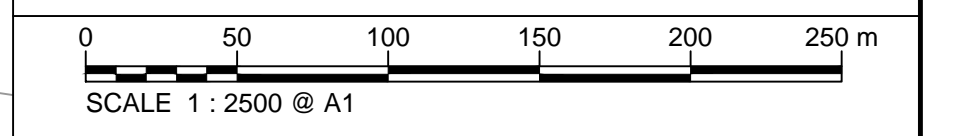

C03	13/12/19	UPDATED FOR DEADLINE 3	BT	JA	ND	AD
C04	29/01/20	UPDATED FOLLOWING LAND OWNER DISCUSSIONS AND TO ADDRESS FWQs	BT	JA	ND	RS
Rev	Rev. Date	Purpose of revision	Drawn	Checked	Rev'd	Appr'd

JACOBS
1180 Eskdale Road, Winnersh, Wokingham, RG41 5TU
Tel:+44(0)118 946 7000 Fax:+44(0)118 946 7001
www.jacobs.com

Client: Esso Petroleum Company, Limited
Ermyn House,
Leatherhead,
Surrey,
KT22 8UX

Esso Southampton to London Pipeline Project

**GENERAL ARRANGEMENT
SHEET 21
REGULATION 5 (2)(O)**


Drawing status: **Fit for Stage Approval**

Scale	1:2500	DO NOT SCALE
Jacobs No.	B2325300	Rev
Client no.		C04

Drawing number: **B2325300-JAC-000-CIV-DRG-000531**

© Copyright 2020 Jacobs U.K. Limited. The concepts and information contained in this document are the property of Jacobs. Use or copying of this document in whole or in part without the written permission of Jacobs constitutes an infringement of copyright. Limitation: This drawing has been prepared on behalf of, and for the exclusive use of, the Client, and is subject to, and issued in accordance with, the provisions of the contract between Jacobs and the Client. Jacobs accepts no liability or responsibility whatsoever for, or in respect of, any use of, or reliance upon, this drawing by any third party.

C:\pwworking\jacobs_uk_water\utilities_ssf\by\ordms3351\B2325300-JAC-000-CIV-DRG-000531.dwg - 29/01/2020 19:37:34 - A1Frame - BTaylor

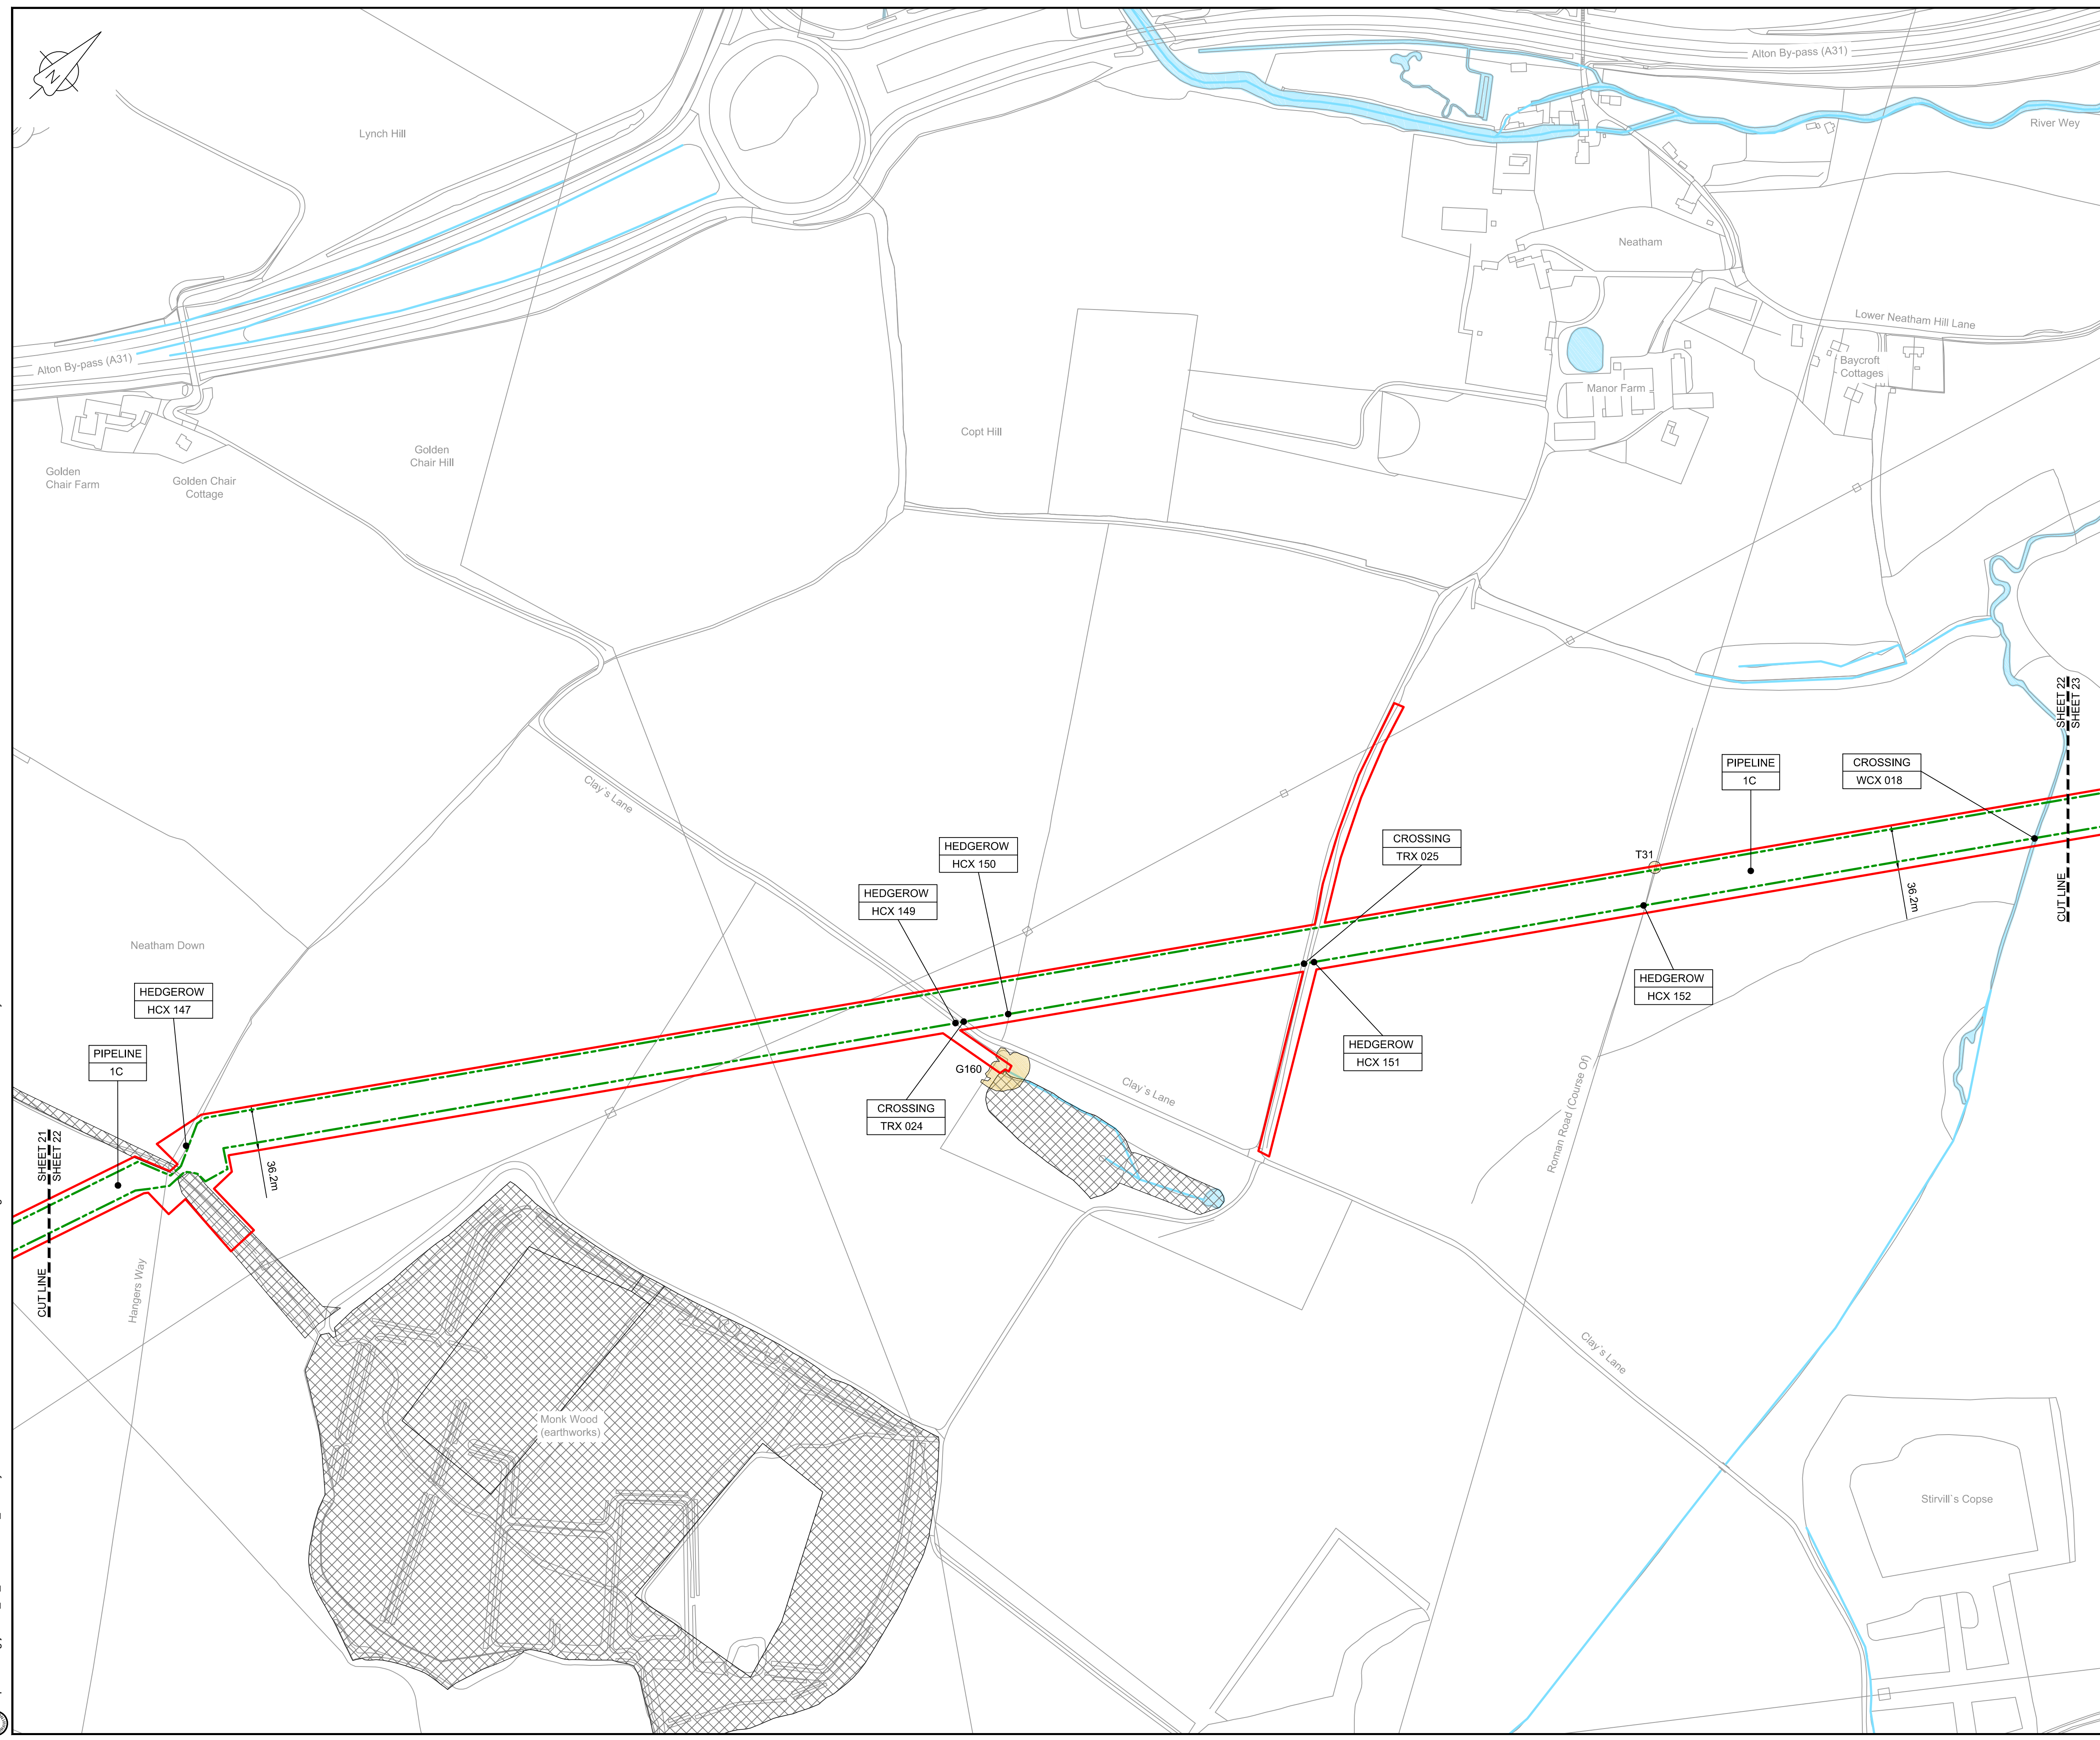

LOCATION PLAN
SCALE 1:500,000


- NOTES**
1. THIS DRAWING IS IN METRES UNLESS STATED OTHERWISE.
 2. TRENCHLESS CROSSINGS ARE INDICATIVE ONLY.
 3. NARROW WORKING WIDTH SHOWN MAY MOVE LATERALLY WITHIN ORDER LIMITS. (PLEASE REFER TO ANNEX A CoCP).

LEGEND

[Red line]	ORDER LIMITS
[Green dashed line]	LIMITS OF DEVIATION
[Purple shaded area]	INDICATIVE NARROW WORKING LOCATION (NW)
[Orange shaded area]	TRENCHLESS CROSSING (TC)
[Blue shaded area]	WATER BODIES
[Grey shaded area]	ABOVE GROUND INSTALLATION (AGI) / VALVE (VA) / PRESSURE TRANSDUCER (PT)
[Hatched area]	COMPOUND (CO)
[Green circle]	TREE PRESERVATION ORDER (TPO)
[Yellow circle]	NOTABLE TREES (G = GROUP / T = TREE / W = WOODLAND); JACOBS LIST
[Cross-hatched area]	ANCIENT WOODLAND (IN RELATION TO ORDER LIMITS)
[Green shaded area]	HDD STRINGING AREA
[Orange hatched area]	STREET WORKS (SW)
[Line with dot]	DESCRIPTION
[Line with dot]	ID or WORK NUMBER (if applicable)
[Line with dot]	NARROW WORKING WIDTH / TRENCHLESS TECHNIQUE
[Circle with dot]	COMMENCEMENT / TERMINATION OF WORKS (COMMENCEMENT = OPEN, TERMINATION = CLOSED)

Contains Ordnance Survey data © Crown copyright and database rights 2020.

© Crown copyright and database rights 2020 OS Licence Number AL10005237.

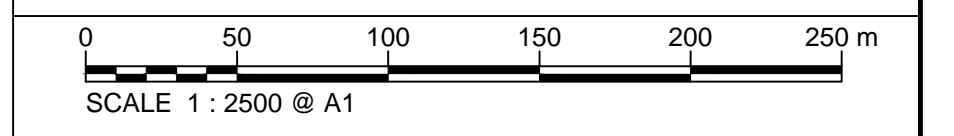

C03	13/12/19	UPDATED FOR DEADLINE 3	BT	JA	ND	AD
C04	29/11/20	UPDATED FOLLOWING LAND OWNER DISCUSSIONS AND TO ADDRESS FWQs	BT	JA	ND	RS
Rev	Rev. Date	Purpose of revision	Drawn	Checked	Rev'd	Appr'd

JACOBS
1180 Eskdale Road, Winkesham, Wokingham, RG41 5TU
Tel:+44(0)118 946 7000 Fax:+44(0)118 946 7001
www.jacobs.com

Client: Esso Petroleum Company, Limited
Ermyn House,
Ermyn Way,
Leatherhead,
Surrey,
KT22 8UX

Project: Southampton to London Pipeline Project


Drawing title: **GENERAL ARRANGEMENT SHEET 22 REGULATION 5 (2)(O)**

Drawing status: **Fit for Stage Approval**

Scale	1:2500	DO NOT SCALE
Jacobs No.	B2325300	Rev
Client no.		C04

Drawing number: **B2325300-JAC-000-CIV-DRG-000532**

© Copyright 2020 Jacobs U.K. Limited. The concepts and information contained in this document are the property of Jacobs. Use or copying of this document in whole or in part without the written permission of Jacobs constitutes an infringement of copyright. Limitation: This drawing has been prepared on behalf of, and for the exclusive use of, the Client. Jacobs accepts no liability or responsibility whatsoever for, or in respect of, any use of, or reliance upon, this drawing by any third party.

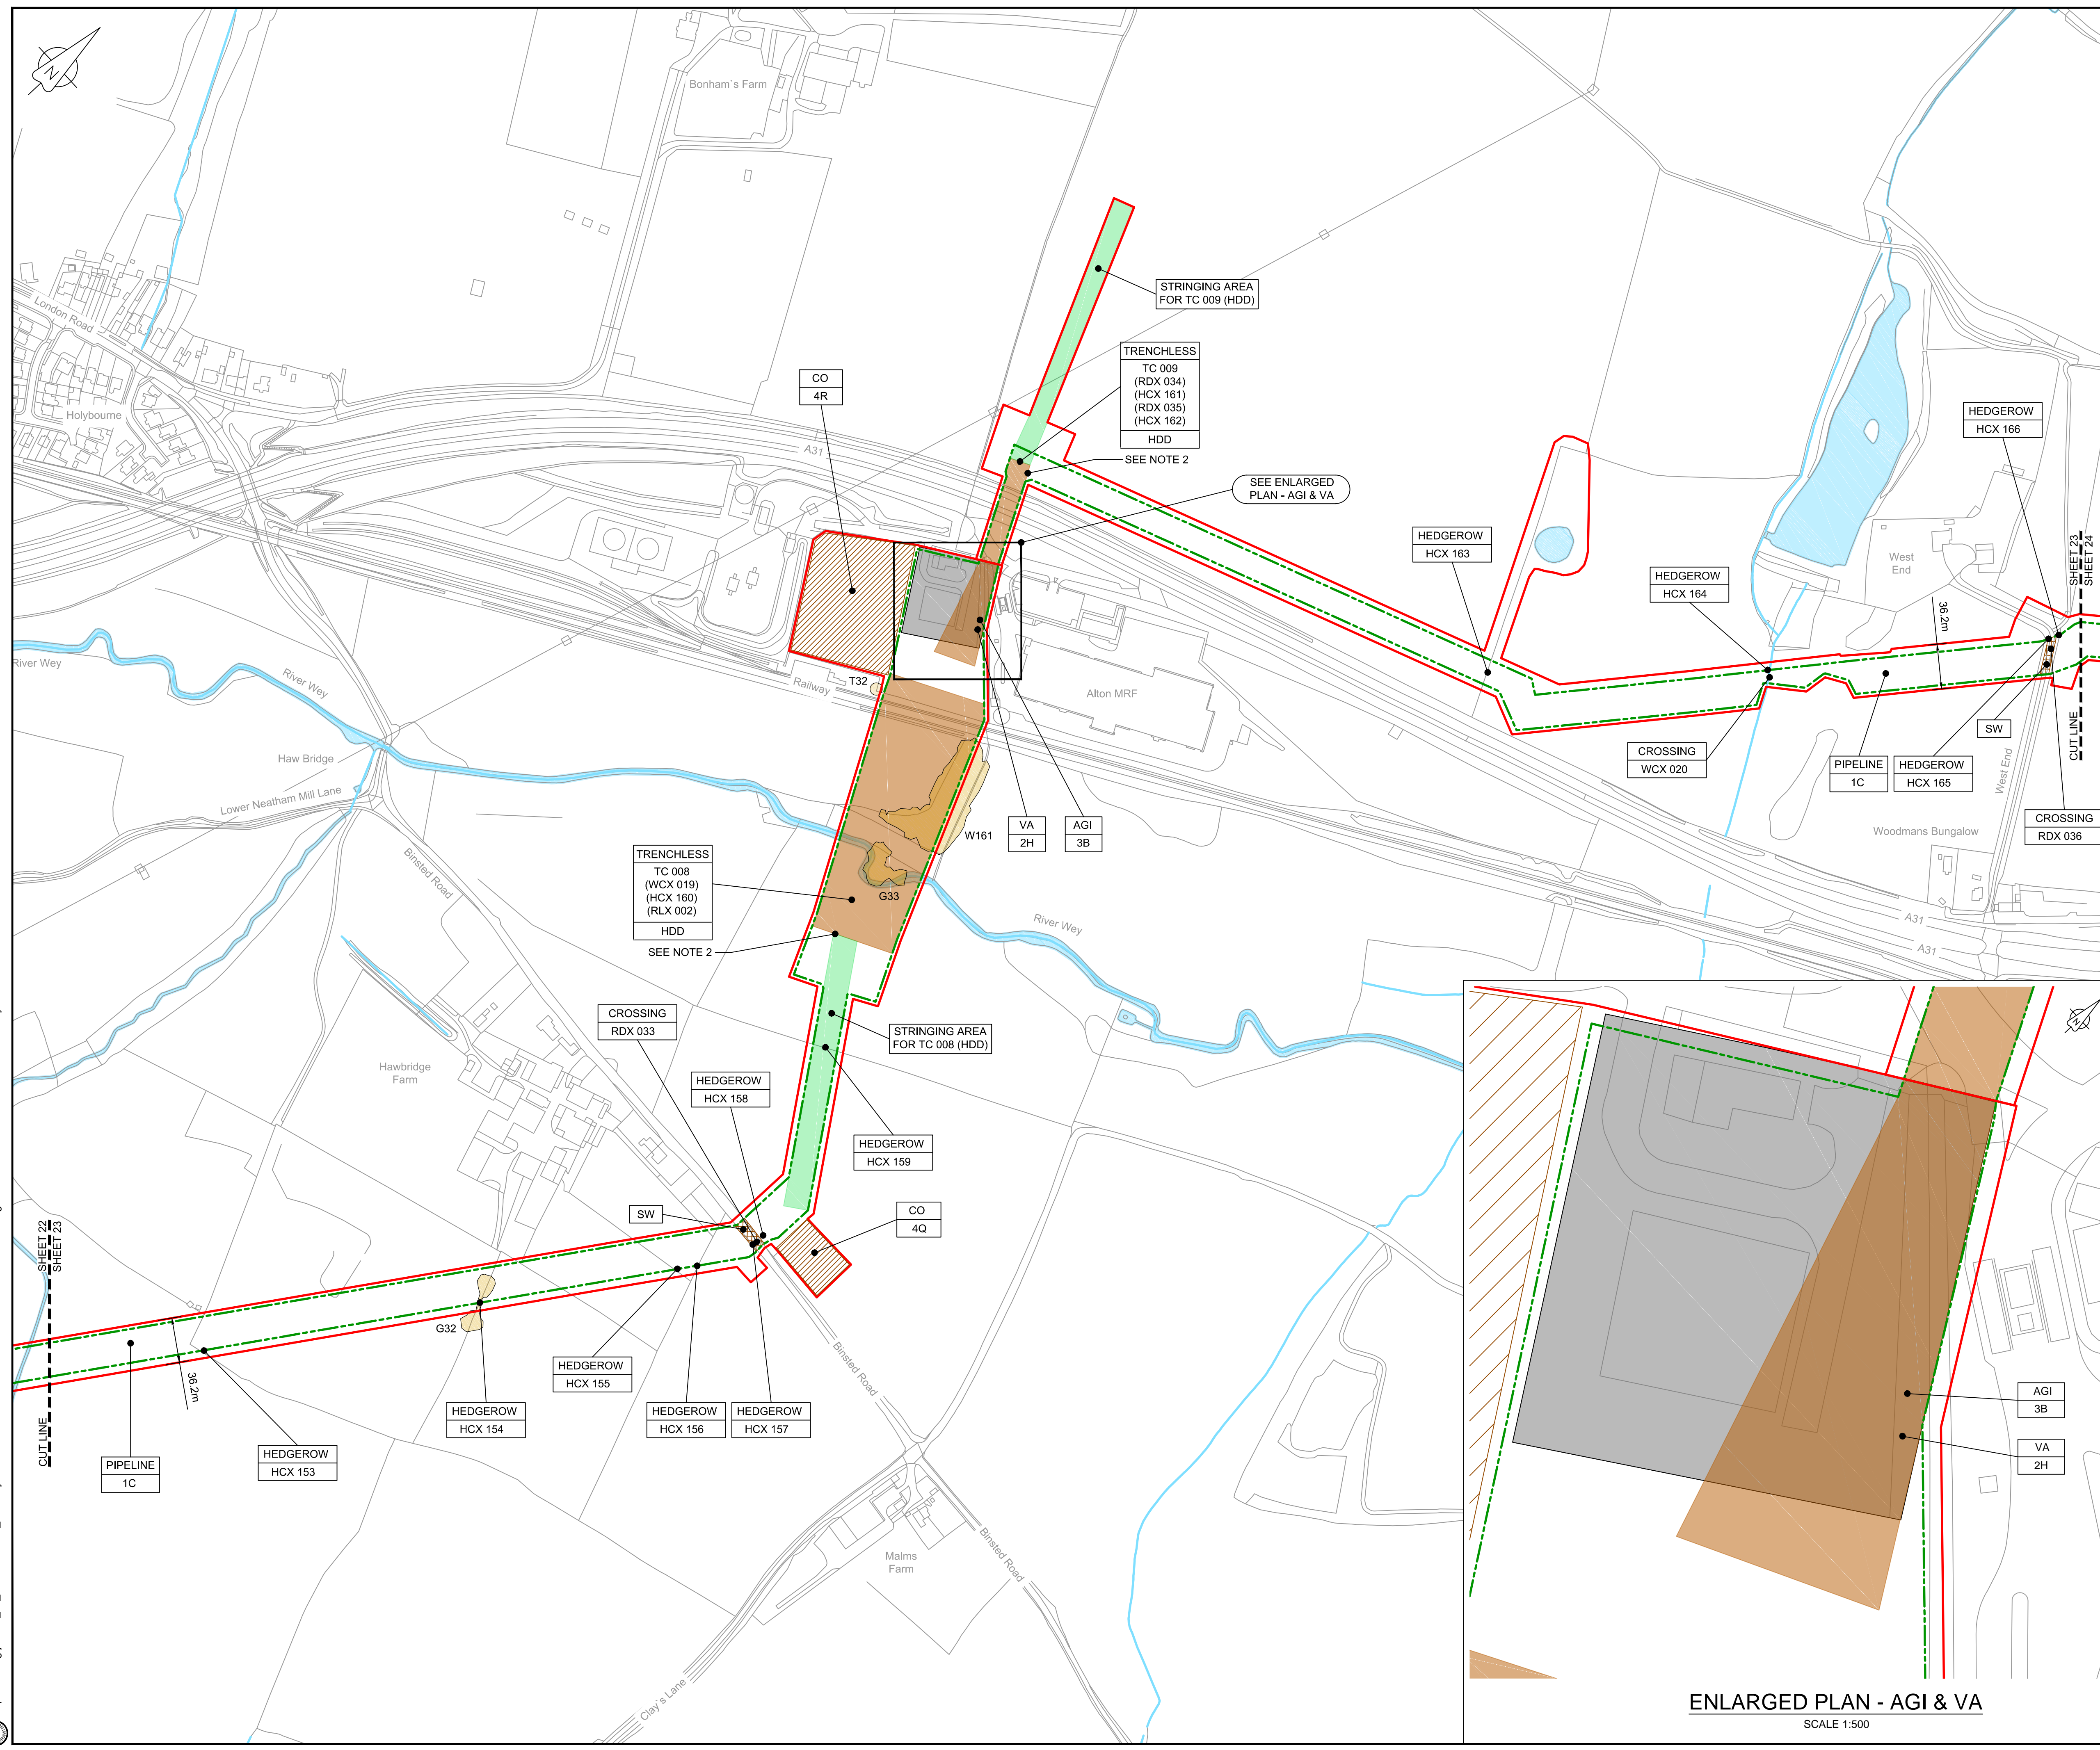

LOCATION PLAN
SCALE 1:500,000


- NOTES**
- THIS DRAWING IS IN METRES UNLESS STATED OTHERWISE.
 - TRENCHLESS CROSSINGS ARE INDICATIVE ONLY.
 - NARROW WORKING WIDTH SHOWN MAY MOVE LATERALLY WITHIN ORDER LIMITS. (PLEASE REFER TO ANNEX A CoCP).

LEGEND

[Red line]	ORDER LIMITS
[Green dashed line]	LIMITS OF DEVIATION
[Purple dashed line]	INDICATIVE NARROW WORKING LOCATION (NW)
[Brown hatched area]	TRENCHLESS CROSSING (TC)
[Blue area]	WATER BODIES
[Grey area]	ABOVE GROUND INSTALLATION (AGI) / VALVE (VA) / PRESSURE TRANSDUCER (PT)
[Orange hatched area]	COMPOUND (CO)
[Green circle]	TREE PRESERVATION ORDER (TPO)
[Yellow circle]	NOTABLE TREES (G = GROUP / T = TREE / W = WOODLAND); JACOBS LIST
[Cross-hatched area]	ANCIENT WOODLAND (IN RELATION TO ORDER LIMITS)
[Green hatched area]	HDD STRINGING AREA
[Orange hatched area]	STREET WORKS (SW)
[Line with dot]	DESCRIPTION
[Line with number]	ID or WORK NUMBER (if applicable)
[Line with width]	NARROW WORKING WIDTH / TRENCHLESS TECHNIQUE
[Line with arrow]	COMMENCEMENT / TERMINATION OF WORKS (COMMENCEMENT = OPEN, TERMINATION = CLOSED)

Contains Ordnance Survey data © Crown copyright and database rights 2020.

© Crown copyright and database rights 2020 OS Licence Number AL10005237.

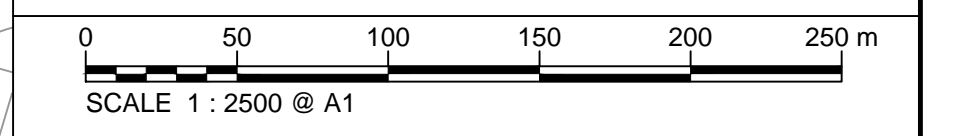

C03	13/12/19	UPDATED FOR DEADLINE 3	BT	JA	ND	AD
C04	29/01/20	UPDATED FOLLOWING LAND OWNER DISCUSSIONS AND TO ADDRESS FWQs	BT	JA	ND	RS
Rev	Rev. Date	Purpose of revision	Drawn	Checked	Rev'd	Appr'd

JACOBS
1180 Eskdale Road, Wokingham, Wokingham, RG41 5TU
Tel: +44(0)118 946 7000 Fax: +44(0)118 946 7001
www.jacobs.com

Client: Esso Petroleum Company, Limited
Ermyn House,
Ermyn Way,
Leatherhead,
Surrey,
KT22 8UX

Project: Southampton to London Pipeline Project

Drawing title: **GENERAL ARRANGEMENT SHEET 23 REGULATION 5 (2)(O)**

Drawing status: **Fit for Stage Approval**


Scale: 1:2500 DO NOT SCALE
Jacobs No. B2325300 Rev
Client no. C04

Drawing number: **B2325300-JAC-000-CIV-DRG-000533**

© Copyright 2020 Jacobs U.K. Limited. The concepts and information contained in this document are the property of Jacobs. Use or copying of this document in whole or in part without the written permission of Jacobs constitutes an infringement of copyright. Limitation: This drawing has been prepared on behalf of, and for the exclusive use of, Jacobs' Client, and is subject to, and issued in accordance with, the provisions of the contract between Jacobs and the Client. Jacobs accepts no liability or responsibility whatsoever for, or in respect of, any use of, or reliance upon, this drawing by any third party.

ENLARGED PLAN - AGI & VA
SCALE 1:500

C:\pwworking\jacobs_uk_water&utilities_ssf\ba\ordms3351\B2325300-JAC-000-CIV-DRG-000533.dwg - 29/01/2020 19:42:39 - A1Frame - BTaylor

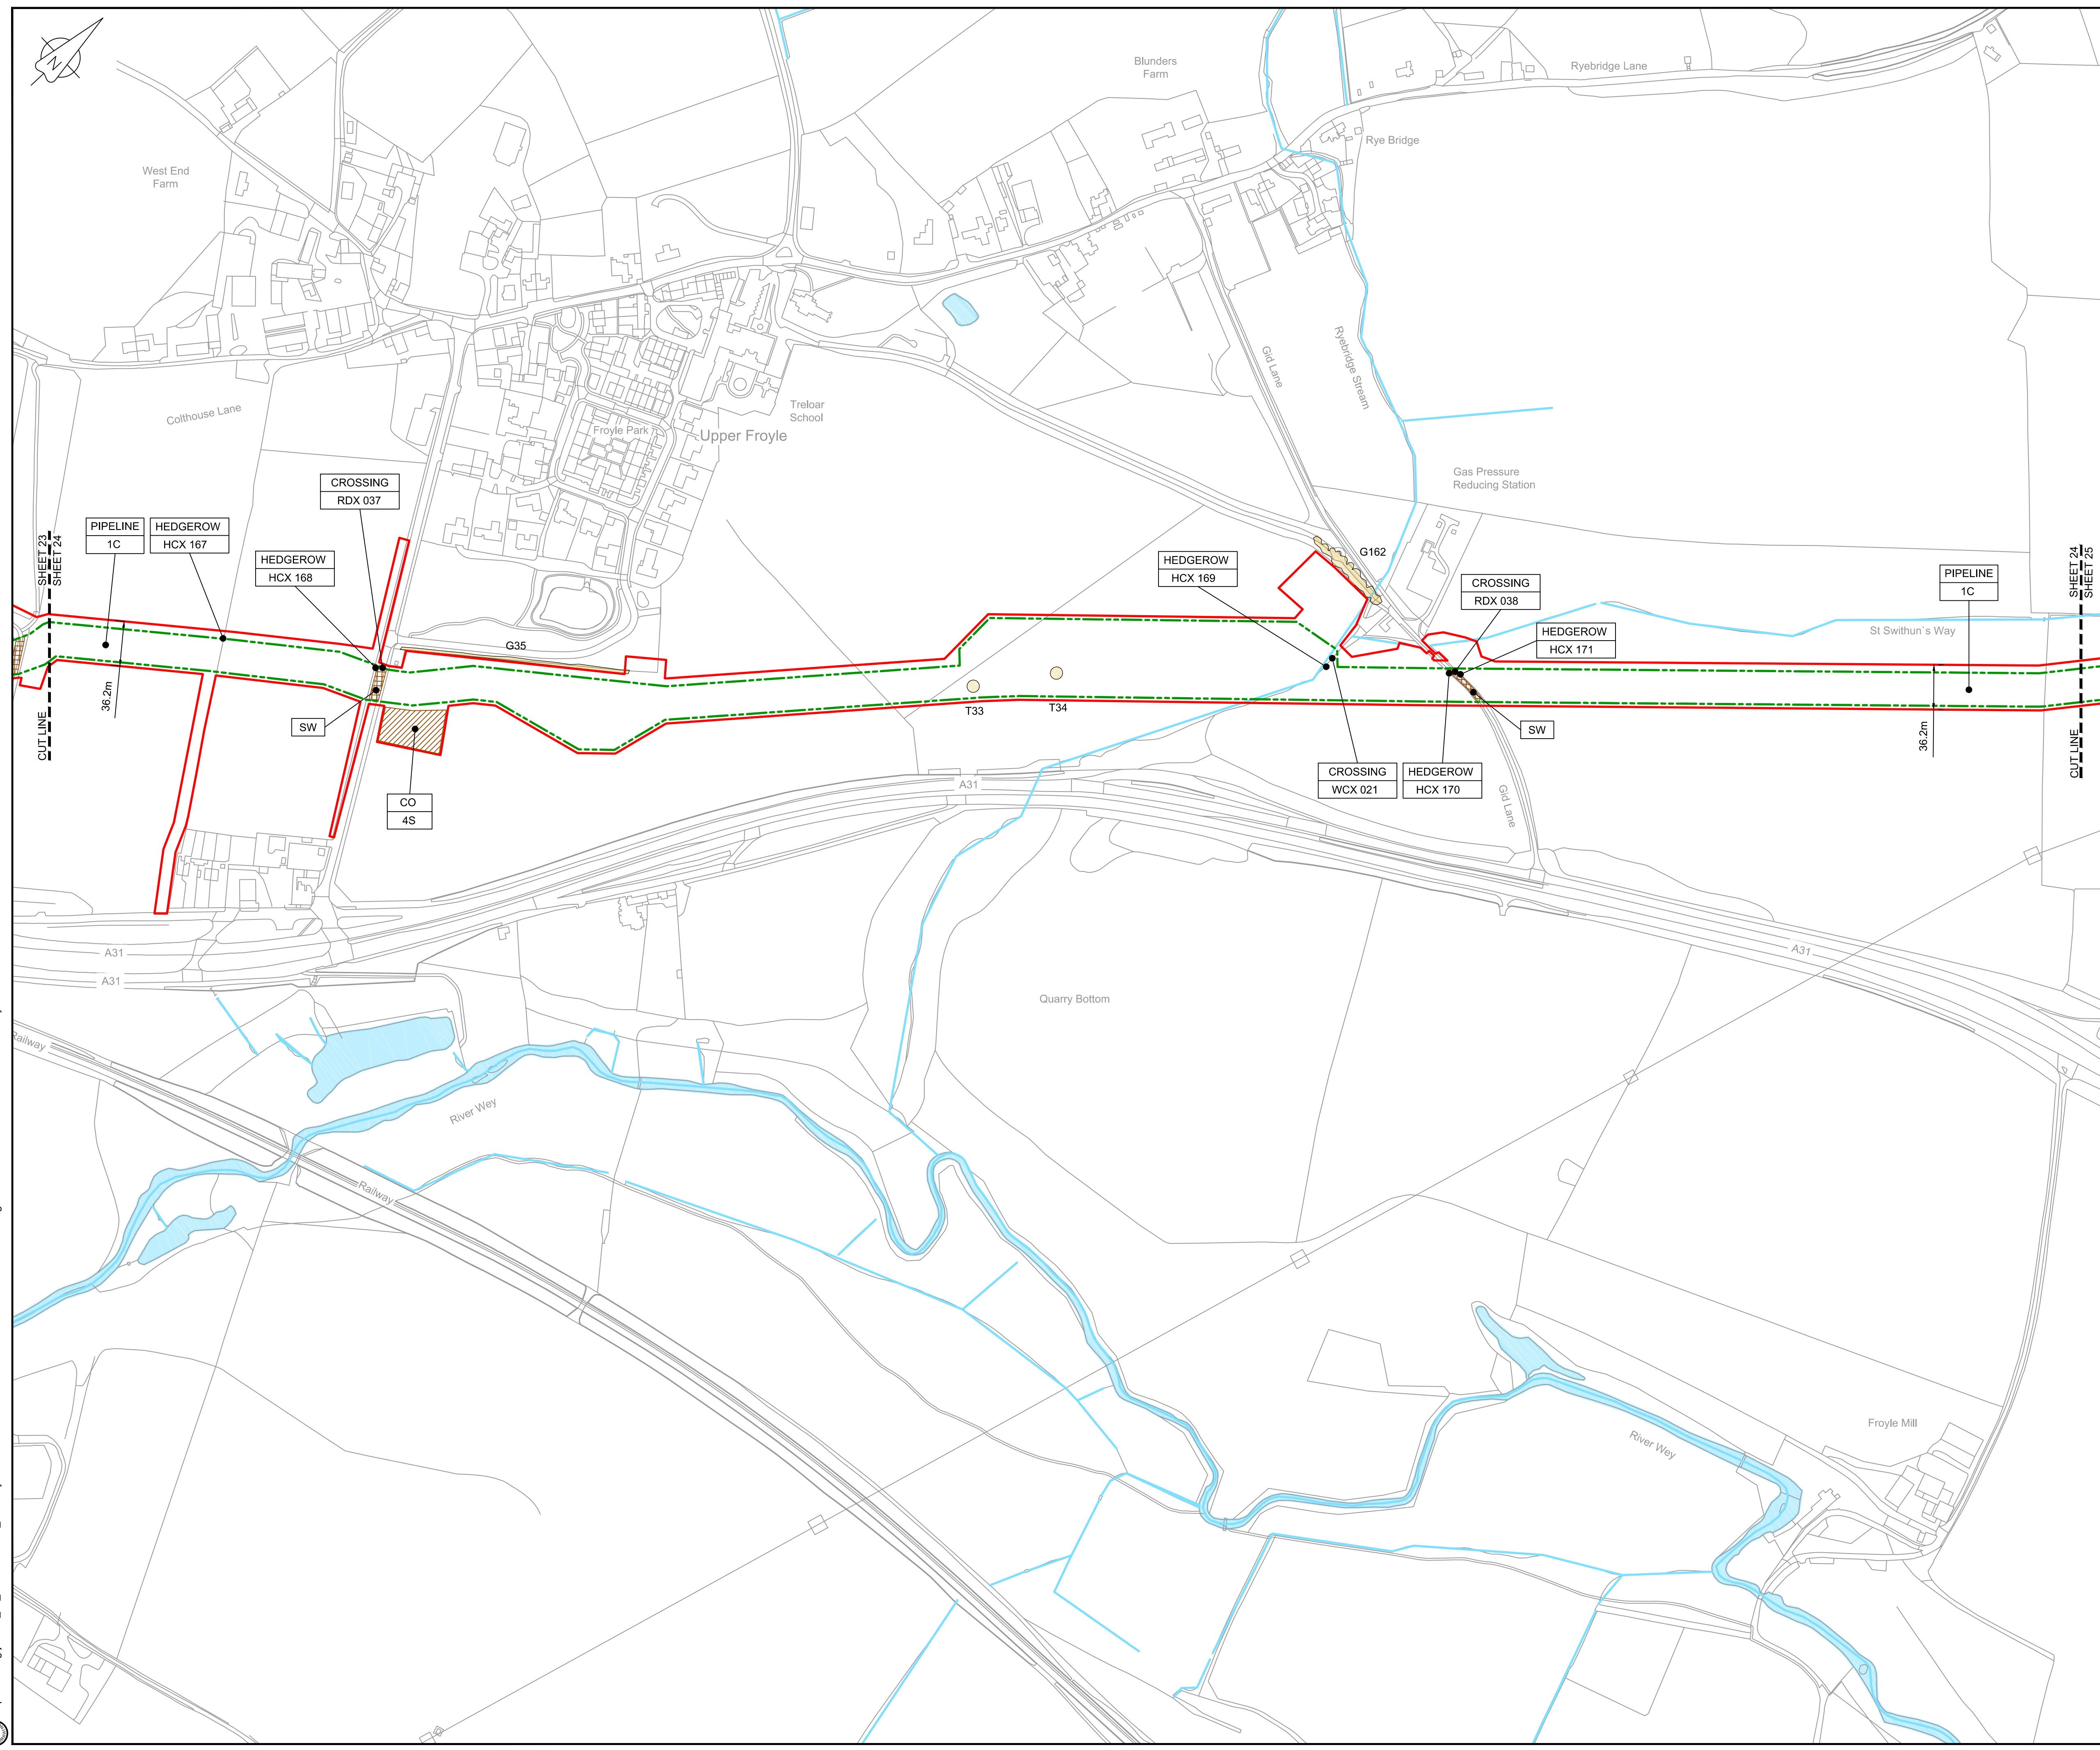


LOCATION PLAN
SCALE 1:500,000

- NOTES**
1. THIS DRAWING IS IN METRES UNLESS STATED OTHERWISE.
 2. TRENCHLESS CROSSINGS ARE INDICATIVE ONLY.
 3. NARROW WORKING WIDTH SHOWN MAY MOVE LATERALLY WITHIN ORDER LIMITS. (PLEASE REFER TO ANNEX A CoCP).

- LEGEND**
- ORDER LIMITS
 - LIMITS OF DEVIATION
 - INDICATIVE NARROW WORKING LOCATION (NW)
 - TRENCHLESS CROSSING (TC)
 - WATER BODIES
 - ABOVE GROUND INSTALLATION (AGI) / VALVE (VA) / PRESSURE TRANSDUCER (PT)
 - COMPOUND (CO)
 - TREE PRESERVATION ORDER (TPO)
 - NOTABLE TREES (G = GROUP / T = TREE / W = WOODLAND); JACOBS LIST
 - ANCIENT WOODLAND (IN RELATION TO ORDER LIMITS)
 - HDD STRINGING AREA
 - STREET WORKS (SW)
 - DESCRIPTION
 - ID or WORK NUMBER (if applicable)
 - NARROW WORKING WIDTH / TRENCHLESS TECHNIQUE
 - COMMENCEMENT / TERMINATION OF WORKS (COMMENCEMENT = OPEN, TERMINATION = CLOSED)

Contains Ordnance Survey data © Crown copyright and database rights 2020.

© Crown copyright and database rights 2020 OS Licence Number AL100005237.

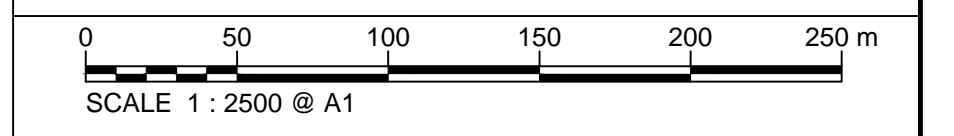

Rev	Rev. Date	Purpose of revision	Drawn	Checked	Rev'd	Appr'd
C03	13/12/19	UPDATED FOR DEADLINE 3	BT	JA	ND	AD
C04	29/01/20	UPDATED FOLLOWING LAND OWNER DISCUSSIONS AND TO ADDRESS FWQs	BT	JA	ND	RS

JACOBS
1180 Eskdale Road, Wokingham, Wokingham, RG41 5TU
Tel:+44(0)118 946 7000 Fax:+44(0)118 946 7001
www.jacobs.com

Client: Esso Petroleum Company, Limited
Emryn House,
Emryn Way,
Leatherhead,
Surrey,
KT22 8UX

Project: Southampton to London Pipeline Project

Drawing title
**GENERAL ARRANGEMENT
SHEET 24
REGULATION 5 (2)(O)**


Drawing status: **Fit for Stage Approval**

Scale	1:2500	DO NOT SCALE
Jacobs No.	B2325300	Rev
Client no.		C04

Drawing number
B2325300-JAC-000-CIV-DRG-000534

© Copyright 2020 Jacobs U.K. Limited. The concepts and information contained in this document are the property of Jacobs. Use or copying of this document in whole or in part without the written permission of Jacobs constitutes an infringement of copyright. Limitation: This drawing has been prepared on behalf of, and for the exclusive use of Jacobs' Client, and is subject to, and issued in accordance with, the provisions of the contract between Jacobs and the Client. Jacobs accepts no liability or responsibility whatsoever for, or in respect of, any use of, or reliance upon, this drawing by any third party.

C:\pwworking\jacobs_uk_water\utilities_ssf\london\dms33519\B2325300-JAC-000-CIV-DRG-000534.dwg - 29/01/2020 19:45:57 - A1Frame - BTaylor

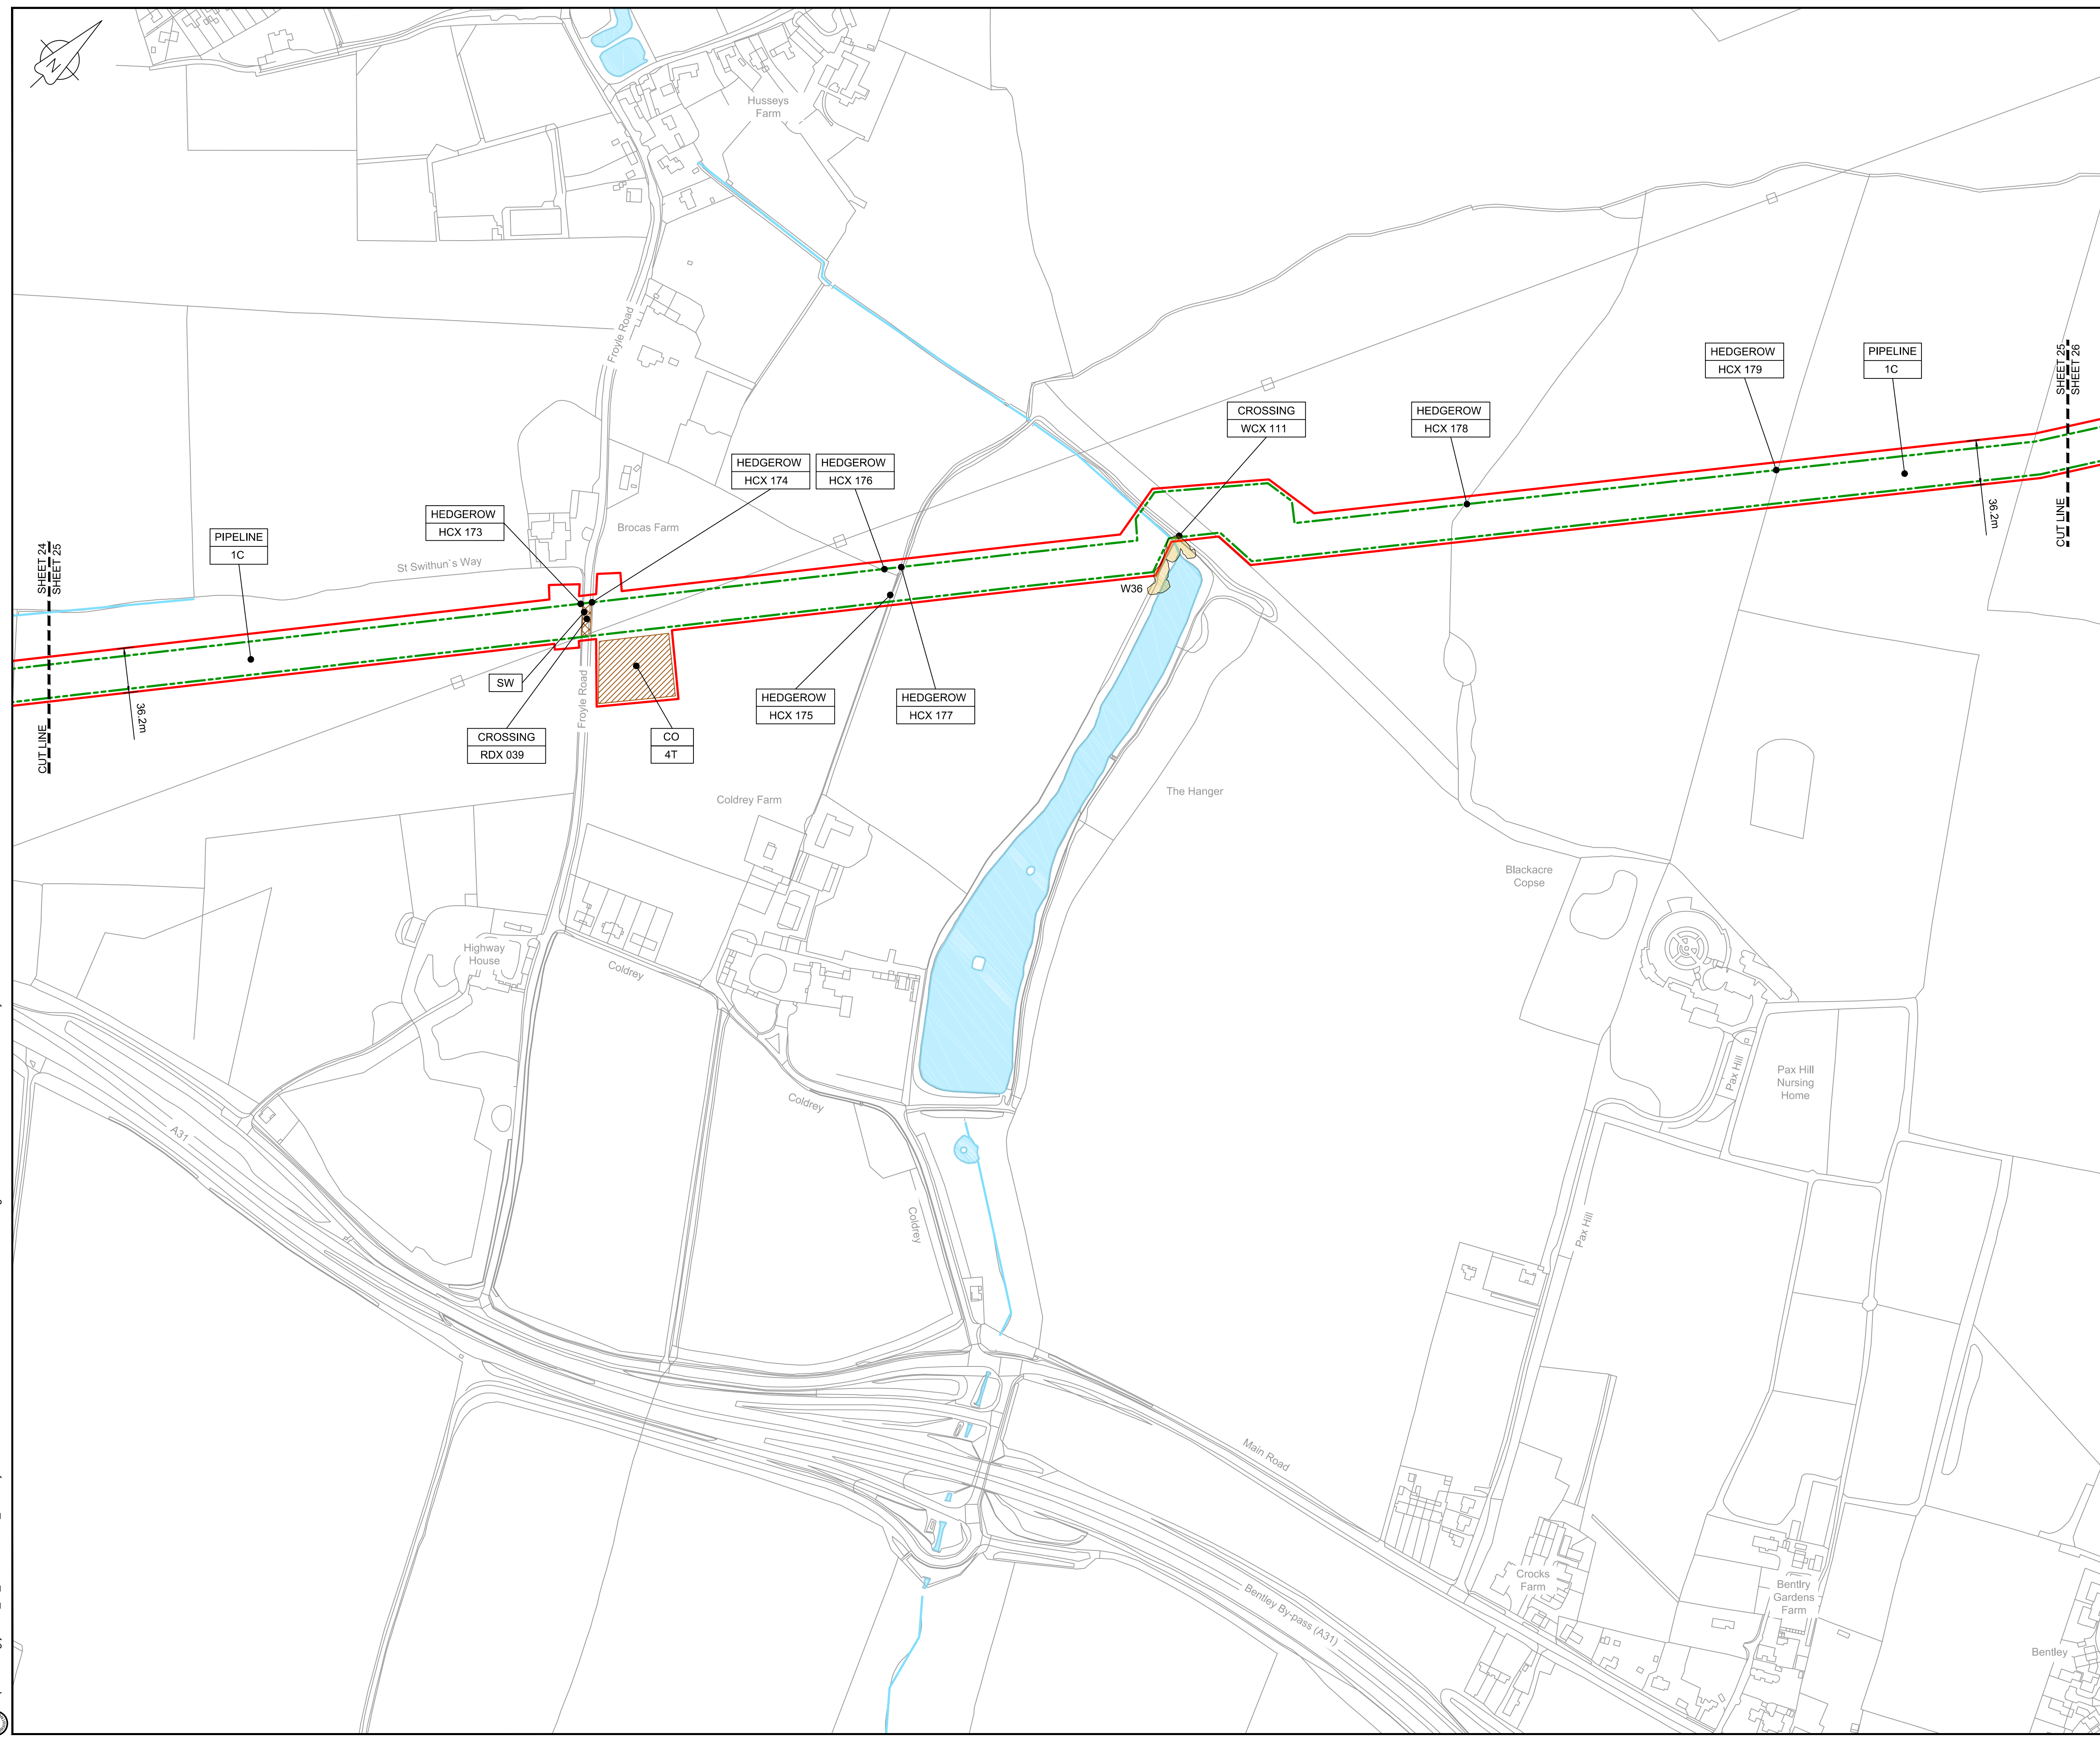

NOTES

- THIS DRAWING IS IN METRES UNLESS STATED OTHERWISE.
- TRENCHLESS CROSSINGS ARE INDICATIVE ONLY.
- NARROW WORKING WIDTH SHOWN MAY MOVE LATERALLY WITHIN ORDER LIMITS. (PLEASE REFER TO ANNEX A CoCP).

LEGEND

[Red dashed line]	ORDER LIMITS
[Green dashed line]	LIMITS OF DEVIATION
[Purple dashed line]	INDICATIVE NARROW WORKING LOCATION (NW)
[Brown hatched area]	TRENCHLESS CROSSING (TC)
[Blue area]	WATER BODIES
[Grey area]	ABOVE GROUND INSTALLATION (AGI) / VALVE (VA) / PRESSURE TRANSDUCER (PT)
[Orange hatched area]	COMPOUND (CO)
[Green hatched area]	TREE PRESERVATION ORDER (TPO)
[Yellow circle]	NOTABLE TREES (G = GROUP / T = TREE / W = WOODLAND); JACOBS LIST
[Cross-hatched area]	ANCIENT WOODLAND (IN RELATION TO ORDER LIMITS)
[Green hatched area]	HDD STRINGING AREA
[Orange hatched area]	STREET WORKS (SW)
[Line with dot]	DESCRIPTION
[Line with dot]	ID or WORK NUMBER (if applicable)
[Line with dot]	NARROW WORKING WIDTH / TRENCHLESS TECHNIQUE
[Line with dot]	COMMENCEMENT / TERMINATION OF WORKS (COMMENCEMENT = OPEN, TERMINATION = CLOSED)

Contains Ordnance Survey data © Crown copyright and database rights 2020.

© Crown copyright and database rights 2020 OS Licence Number AL10005237.

0 50 100 150 200 250 m
SCALE 1 : 2500 @ A1

Rev	Rev. Date	Purpose of revision	Drawn	Checked	Rev'd	Appr'd
C03	13/12/19	UPDATED FOR DEADLINE 3	BT	JA	ND	AD
C04	29/01/20	UPDATED FOLLOWING LAND OWNER DISCUSSIONS AND TO ADDRESS FWQs	BT	JA	ND	AD

JACOBS
1180 Eskdale Road, Wokingham, Wokingham, RG41 5TU
Tel:+44(0)118 946 7000 Fax:+44(0)118 946 7001
www.jacobs.com

Client: Esso Petroleum Company, Limited
Ermyn House,
Ermyn Way,
Leatherhead,
Surrey,
KT22 8UX


Project: Southampton to London Pipeline Project

Drawing title: **GENERAL ARRANGEMENT SHEET 25 REGULATION 5 (2)(O)**

Drawing status: **Fit for Stage Approval**

Scale	1:2500	DO NOT SCALE
Jacobs No.	B2325300	Rev
Client no.		C04
Drawing number	B2325300-JAC-000-CIV-DRG-000535	

© Copyright 2020 Jacobs U.K. Limited. The concepts and information contained in this document are the property of Jacobs. Use or copying of this document in whole or in part without the written permission of Jacobs constitutes an infringement of copyright. Limitation: This drawing has been prepared on behalf of, and for the exclusive use of, Jacobs' Client, and is subject to, and issued in accordance with, the provisions of the contract between Jacobs and the Client. Jacobs accepts no liability or responsibility whatsoever for, or in respect of, any use of, or reliance upon, this drawing by any third party.

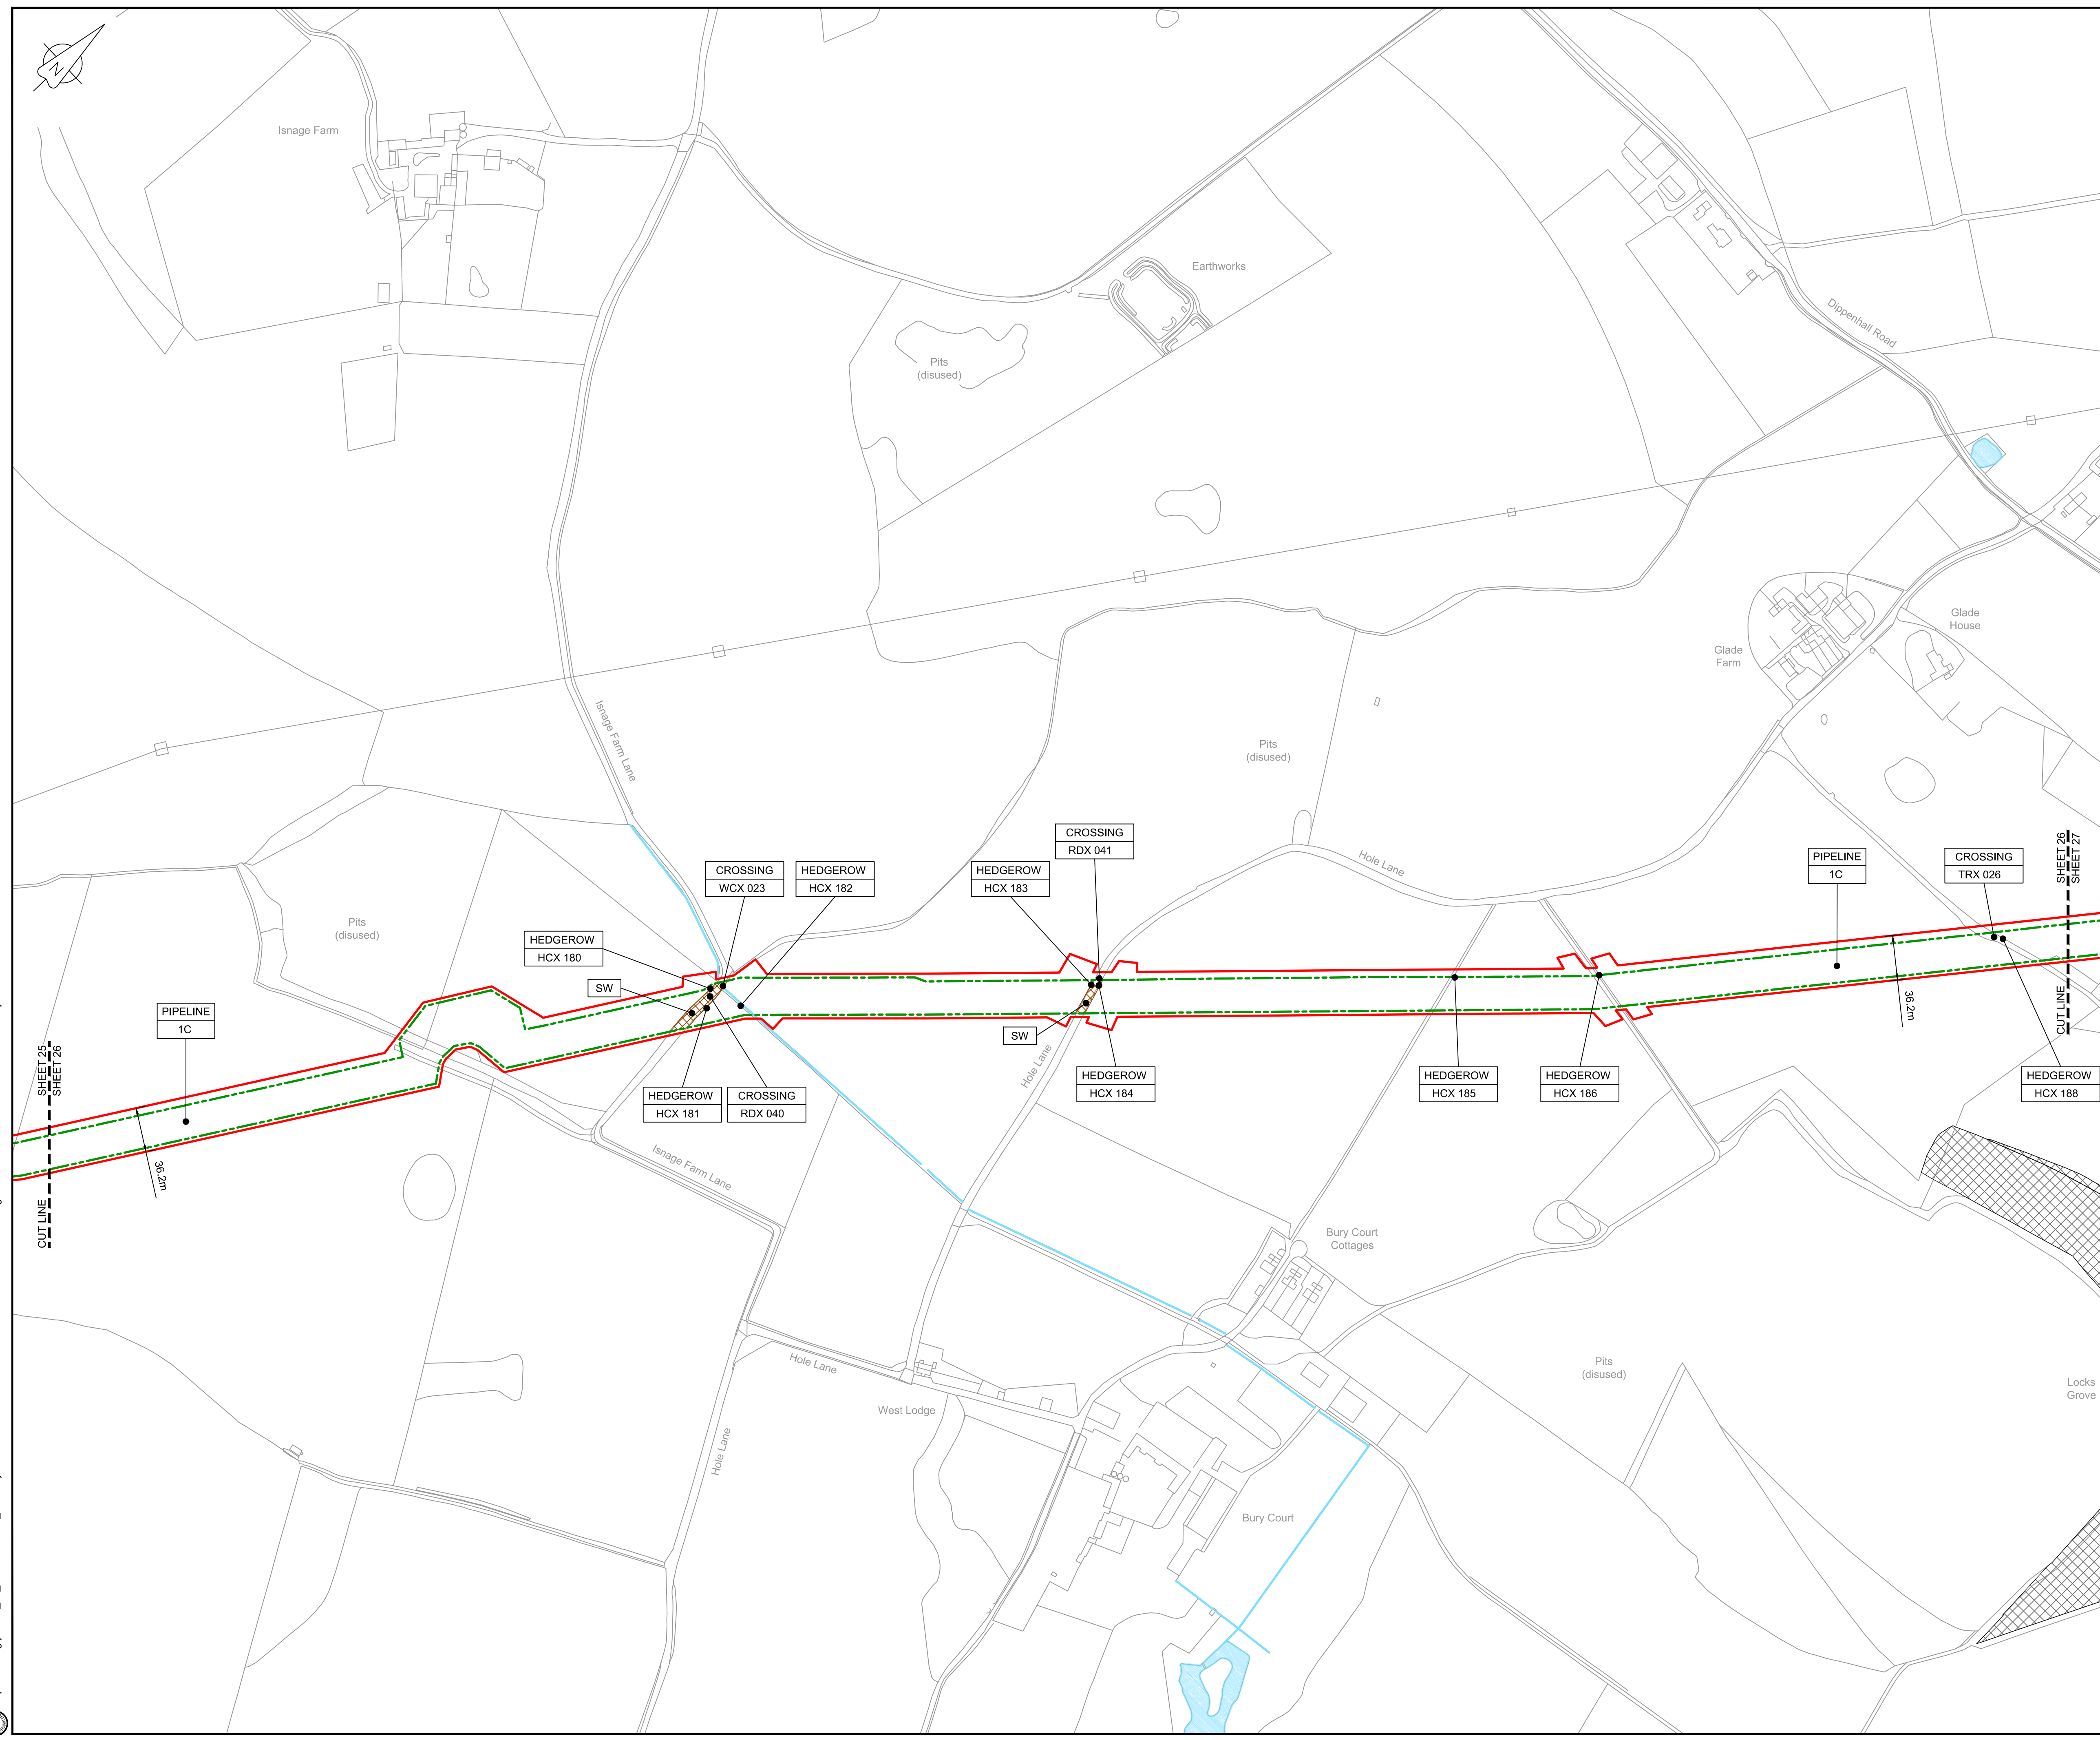

LOCATION PLAN
SCALE 1:500,000


- NOTES**
1. THIS DRAWING IS IN METRES UNLESS STATED OTHERWISE.
 2. TRENCHLESS CROSSINGS ARE INDICATIVE ONLY.
 3. NARROW WORKING WIDTH SHOWN MAY MOVE LATERALLY WITHIN ORDER LIMITS. (PLEASE REFER TO ANNEX A CoCP).

LEGEND

- ORDER LIMITS
- LIMITS OF DEVIATION
- INDICATIVE NARROW WORKING LOCATION (NW)
- TRENCHLESS CROSSING (TC)
- WATER BODIES
- ABOVE GROUND INSTALLATION (AGI) / VALVE (VA) / PRESSURE TRANSDUCER (PT)
- COMPOUND (CO)
- TREE PRESERVATION ORDER (TPO)
- NOTABLE TREES (G = GROUP / T = TREE / W = WOODLAND); JACOBS LIST
- ANCIENT WOODLAND (IN RELATION TO ORDER LIMITS)
- HDD STRINGING AREA
- STREET WORKS (SW)

DESCRIPTION
ID or WORK NUMBER (if applicable)
NARROW WORKING WIDTH / TRENCHLESS TECHNIQUE
COMMENCEMENT / TERMINATION OF WORKS (COMMENCEMENT = OPEN, TERMINATION = CLOSED)

Contains Ordnance Survey data © Crown copyright and database rights 2020.
© Crown copyright and database rights 2020 OS Licence Number AL10005237.

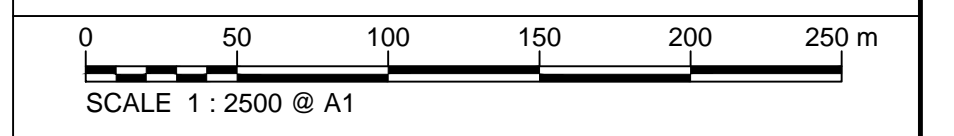

C03	13/12/19	UPDATED FOR DEADLINE 3	BT	JA	ND	AD
C04	29/11/20	UPDATED FOLLOWING LAND OWNER DISCUSSIONS AND TO ADDRESS FWGs	BT	JA	ND	AD
Rev	Rev. Date	Purpose of revision	Drawn	Checked	Rev'd	Appr'd

JACOBS
1180 Eskdale Road, Winnersh, Wokingham, RG41 5TU
Tel:+44(0)118 946 7000 Fax:+44(0)118 946 7001
www.jacobs.com

Client: Esso Petroleum Company, Limited
Emryn House,
Emryn Way,
Leatherhead,
Surrey,
KT22 8UX

Project: Southampton to London Pipeline Project


Drawing title
**GENERAL ARRANGEMENT
SHEET 26
REGULATION 5 (2)(O)**

Drawing status: **Fit for Stage Approval**

Scale	1:2500	DO NOT SCALE
Jacobs No.	B2325300	Rev
Client no.		C04

Drawing number
B2325300-JAC-000-CIV-DRG-000536

© Copyright 2020 Jacobs U.K. Limited. The concepts and information contained in this document are the property of Jacobs. Use or copying of this document in whole or in part without the written permission of Jacobs constitutes an infringement of copyright. Limitation: This drawing has been prepared on behalf of, and for the exclusive use of, the Client, and is subject to, and issued in accordance with, the provisions of the contract between Jacobs and the Client. Jacobs accepts no liability or responsibility whatsoever for, or in respect of, any use of, or reliance upon, this drawing by any third party.

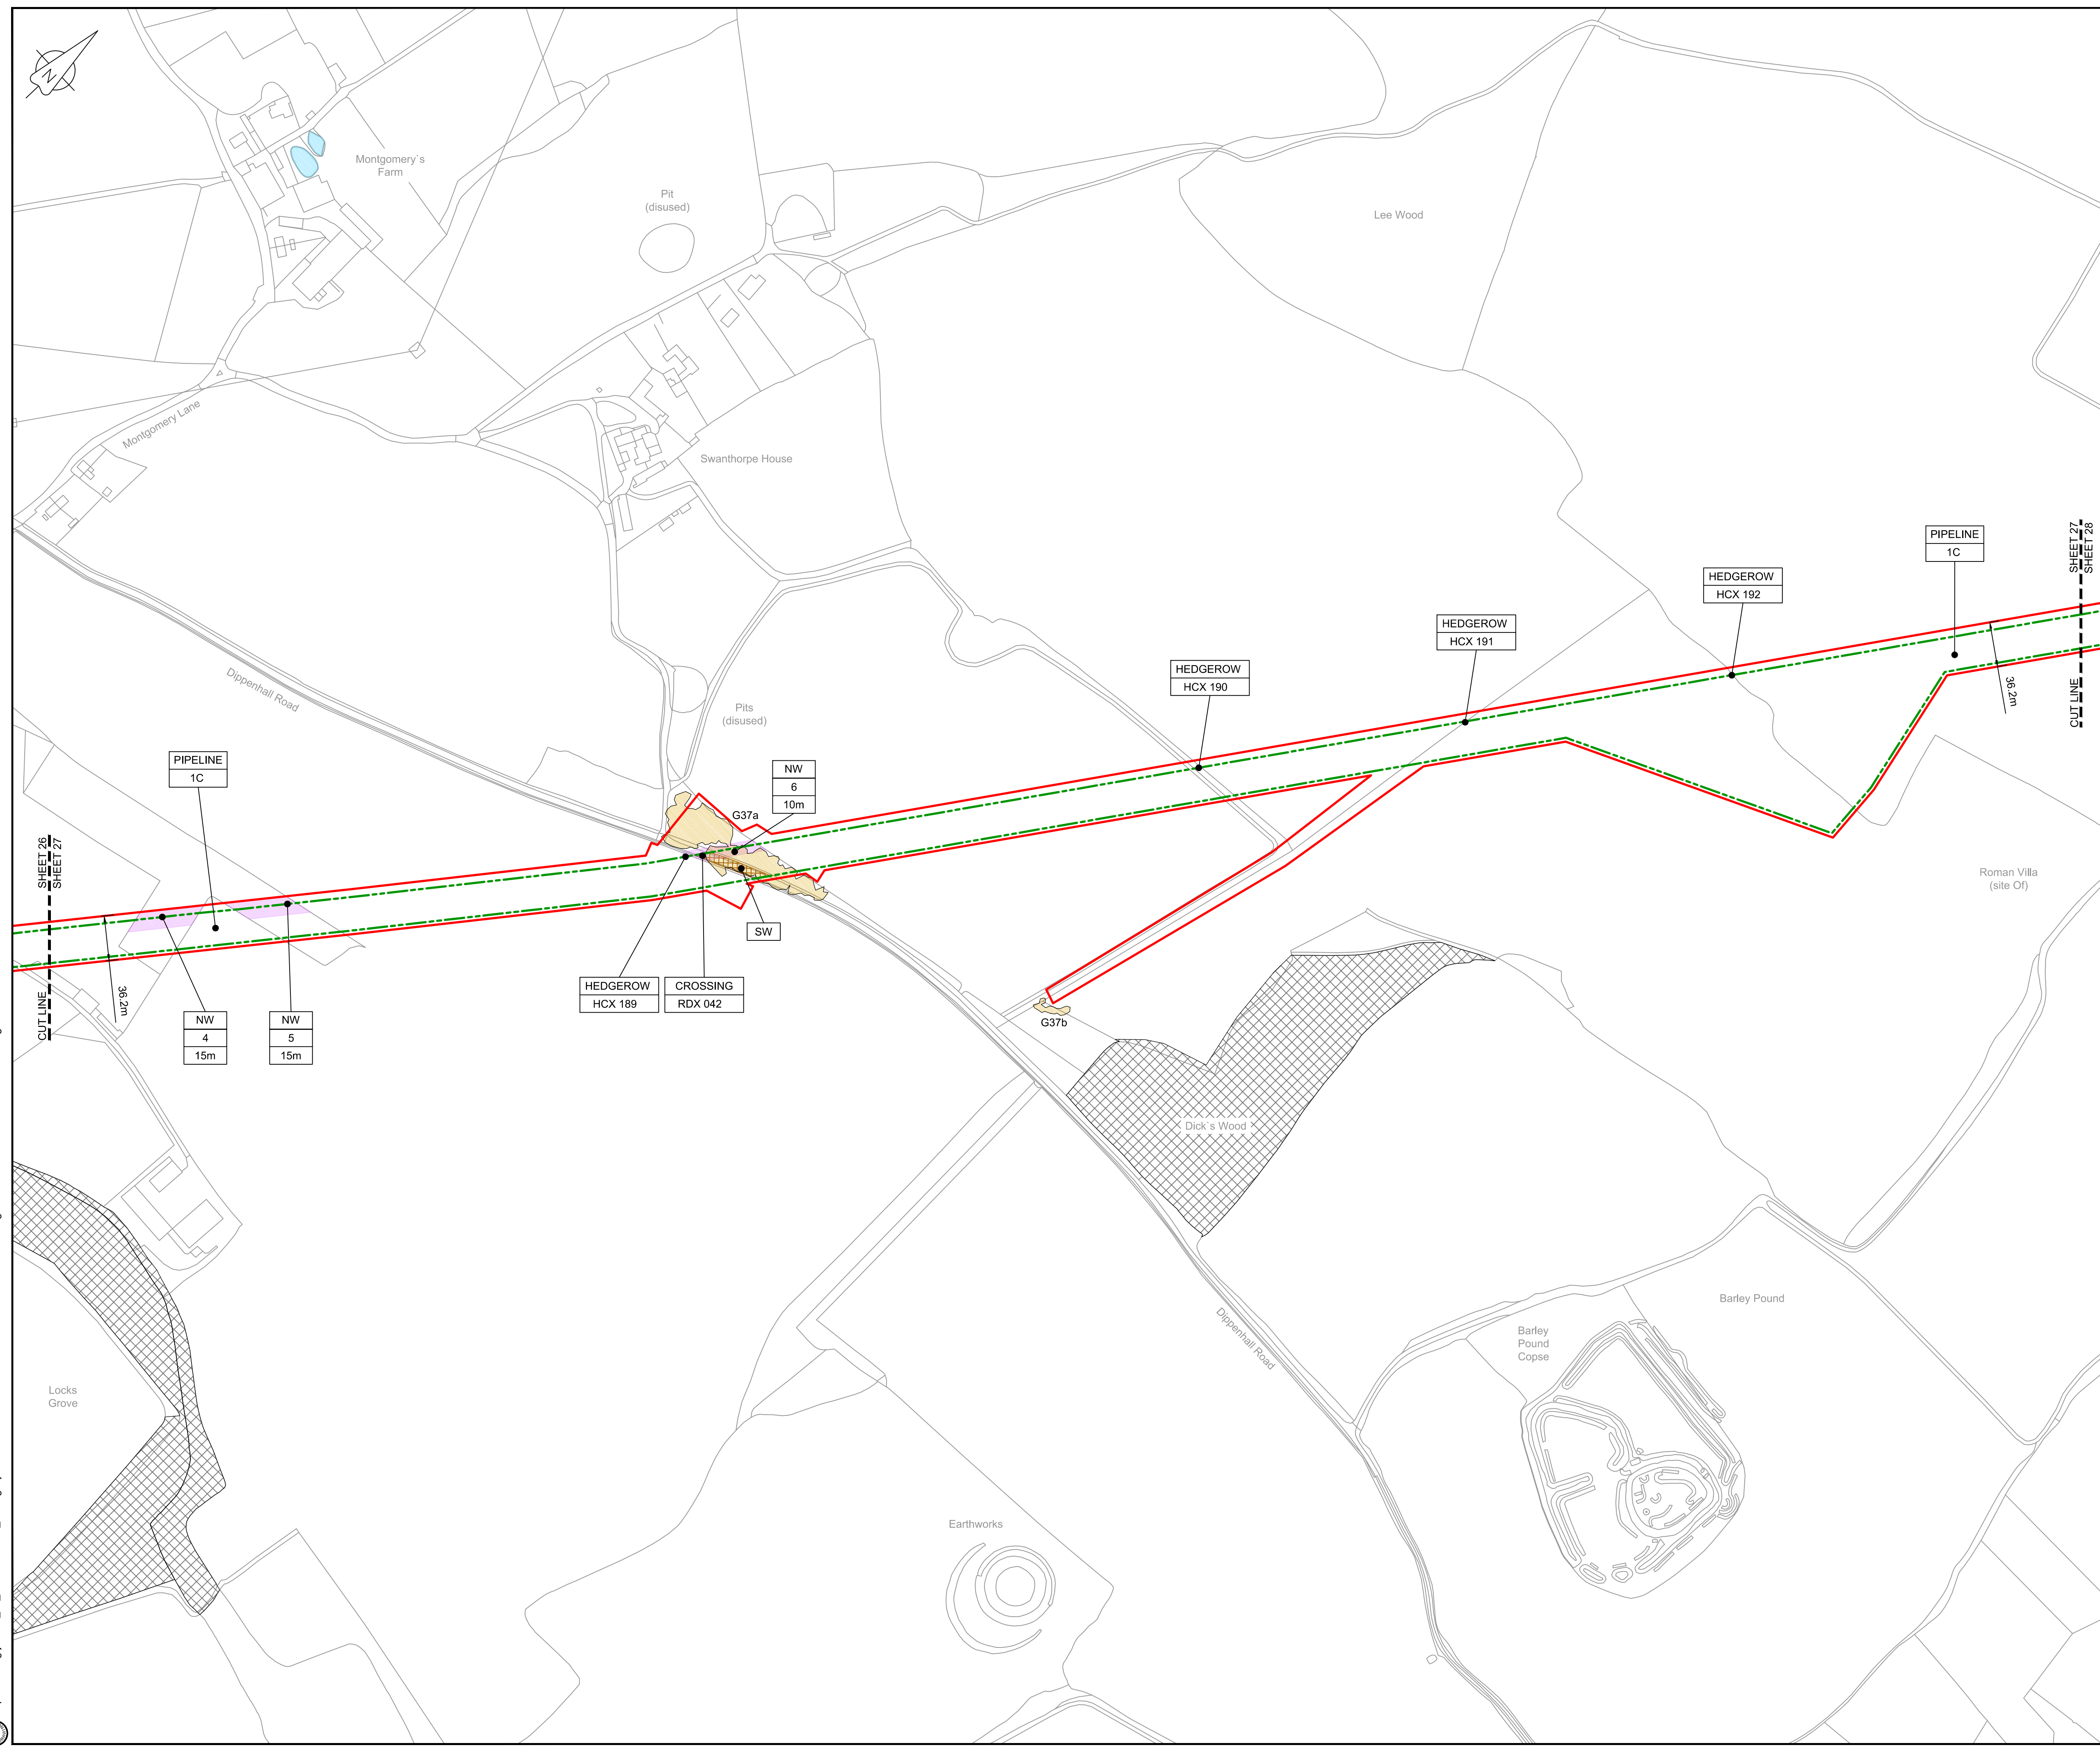

LOCATION PLAN
SCALE 1:500,000

NOTES


1. THIS DRAWING IS IN METRES UNLESS STATED OTHERWISE.
2. TRENCHLESS CROSSINGS ARE INDICATIVE ONLY.
3. NARROW WORKING WIDTH SHOWN MAY MOVE LATERALLY WITHIN ORDER LIMITS. (PLEASE REFER TO ANNEX A CoCP).

LEGEND

[Red line]	ORDER LIMITS
[Green dashed line]	LIMITS OF DEVIATION
[Purple shaded area]	INDICATIVE NARROW WORKING LOCATION (NW)
[Brown shaded area]	TRENCHLESS CROSSING (TC)
[Blue shaded area]	WATER BODIES
[Grey shaded area]	ABOVE GROUND INSTALLATION (AGI) / VALVE (VA) / PRESSURE TRANSDUCER (PT)
[Yellow hatched area]	COMPOUND (CO)
[Green hatched area]	TREE PRESERVATION ORDER (TPO)
[Orange hatched area]	NOTABLE TREES (G = GROUP / T = TREE / W = WOODLAND); JACOBS LIST
[Grey hatched area]	ANCIENT WOODLAND (IN RELATION TO ORDER LIMITS)
[Light green shaded area]	HDD STRINGING AREA
[Brown hatched area]	STREET WORKS (SW)
[Line with dots]	DESCRIPTION ID or WORK NUMBER (if applicable)
[Line with dots]	NARROW WORKING WIDTH / TRENCHLESS TECHNIQUE
[Blue circle]	COMMENCEMENT / TERMINATION OF WORKS (COMMENCEMENT = OPEN, TERMINATION = CLOSED)

Contains Ordnance Survey data © Crown copyright and database rights 2020.

© Crown copyright and database rights 2020 OS Licence Number AL10005237.

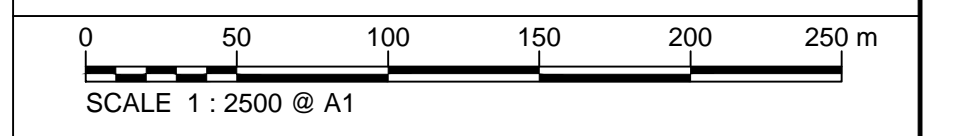

C03	13/12/19	UPDATED FOR DEADLINE 3	BT	JA	ND	AD
C04	29/11/20	UPDATED FOLLOWING LAND OWNER DISCUSSIONS AND TO ADDRESS FWQs	BT	JA	ND	AD
Rev	Rev. Date	Purpose of revision	Drawn	Checked	Rev'd	Appr'd

JACOBS
1180 Eskdale Road, Winnersh, Wokingham, RG41 5TU
Tel: +44(0)118 946 7000 Fax: +44(0)118 946 7001
www.jacobs.com

Client: Esso Petroleum Company, Limited
Emryn House,
Emryn Way,
Leatherhead,
Surrey,
KT22 8UX

Project: Southampton to London Pipeline Project

Drawing title: **GENERAL ARRANGEMENT SHEET 27 REGULATION 5 (2)(O)**




Drawing status: **Fit for Stage Approval**

Scale	1:2500	DO NOT SCALE
Jacobs No.	B2325300	Rev
Client no.		C04

Drawing number: **B2325300-JAC-000-CIV-DRG-000537**

© Copyright 2020 Jacobs U.K. Limited. The concepts and information contained in this document are the property of Jacobs. Use or copying of this document in whole or in part without the written permission of Jacobs constitutes an infringement of copyright. Limitation: This drawing has been prepared on behalf of, and for the exclusive use of, Jacobs' Client, and is subject to, and issued in accordance with, the provisions of the contract between Jacobs and the Client. Jacobs accepts no liability or responsibility whatsoever for, or in respect of, any use of, or reliance upon, this drawing by any third party.

C:\pwworking\jacobs_uk_water&utilities_ssf\tag\j\dms33513\B2325300-JAC-000-CIV-DRG-000537.dwg - 29/11/2020 21:31:05 - A1Frame - agulj

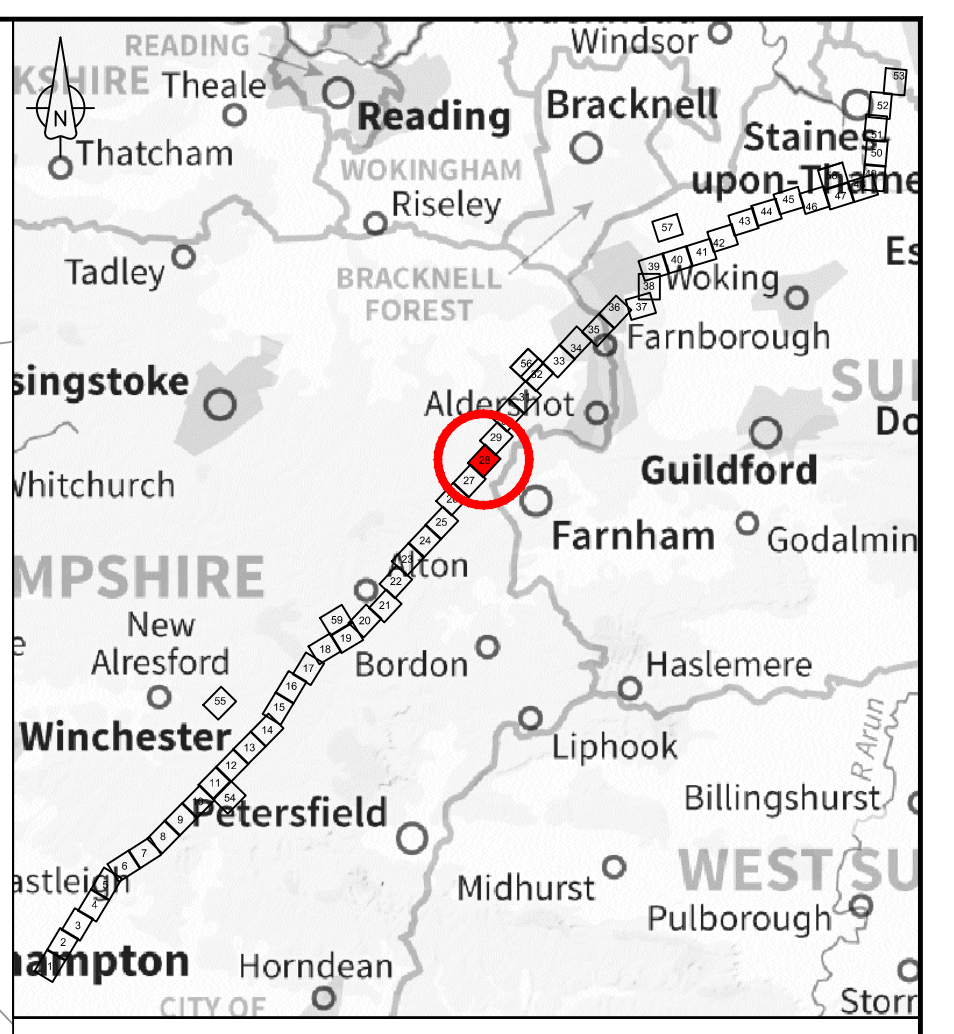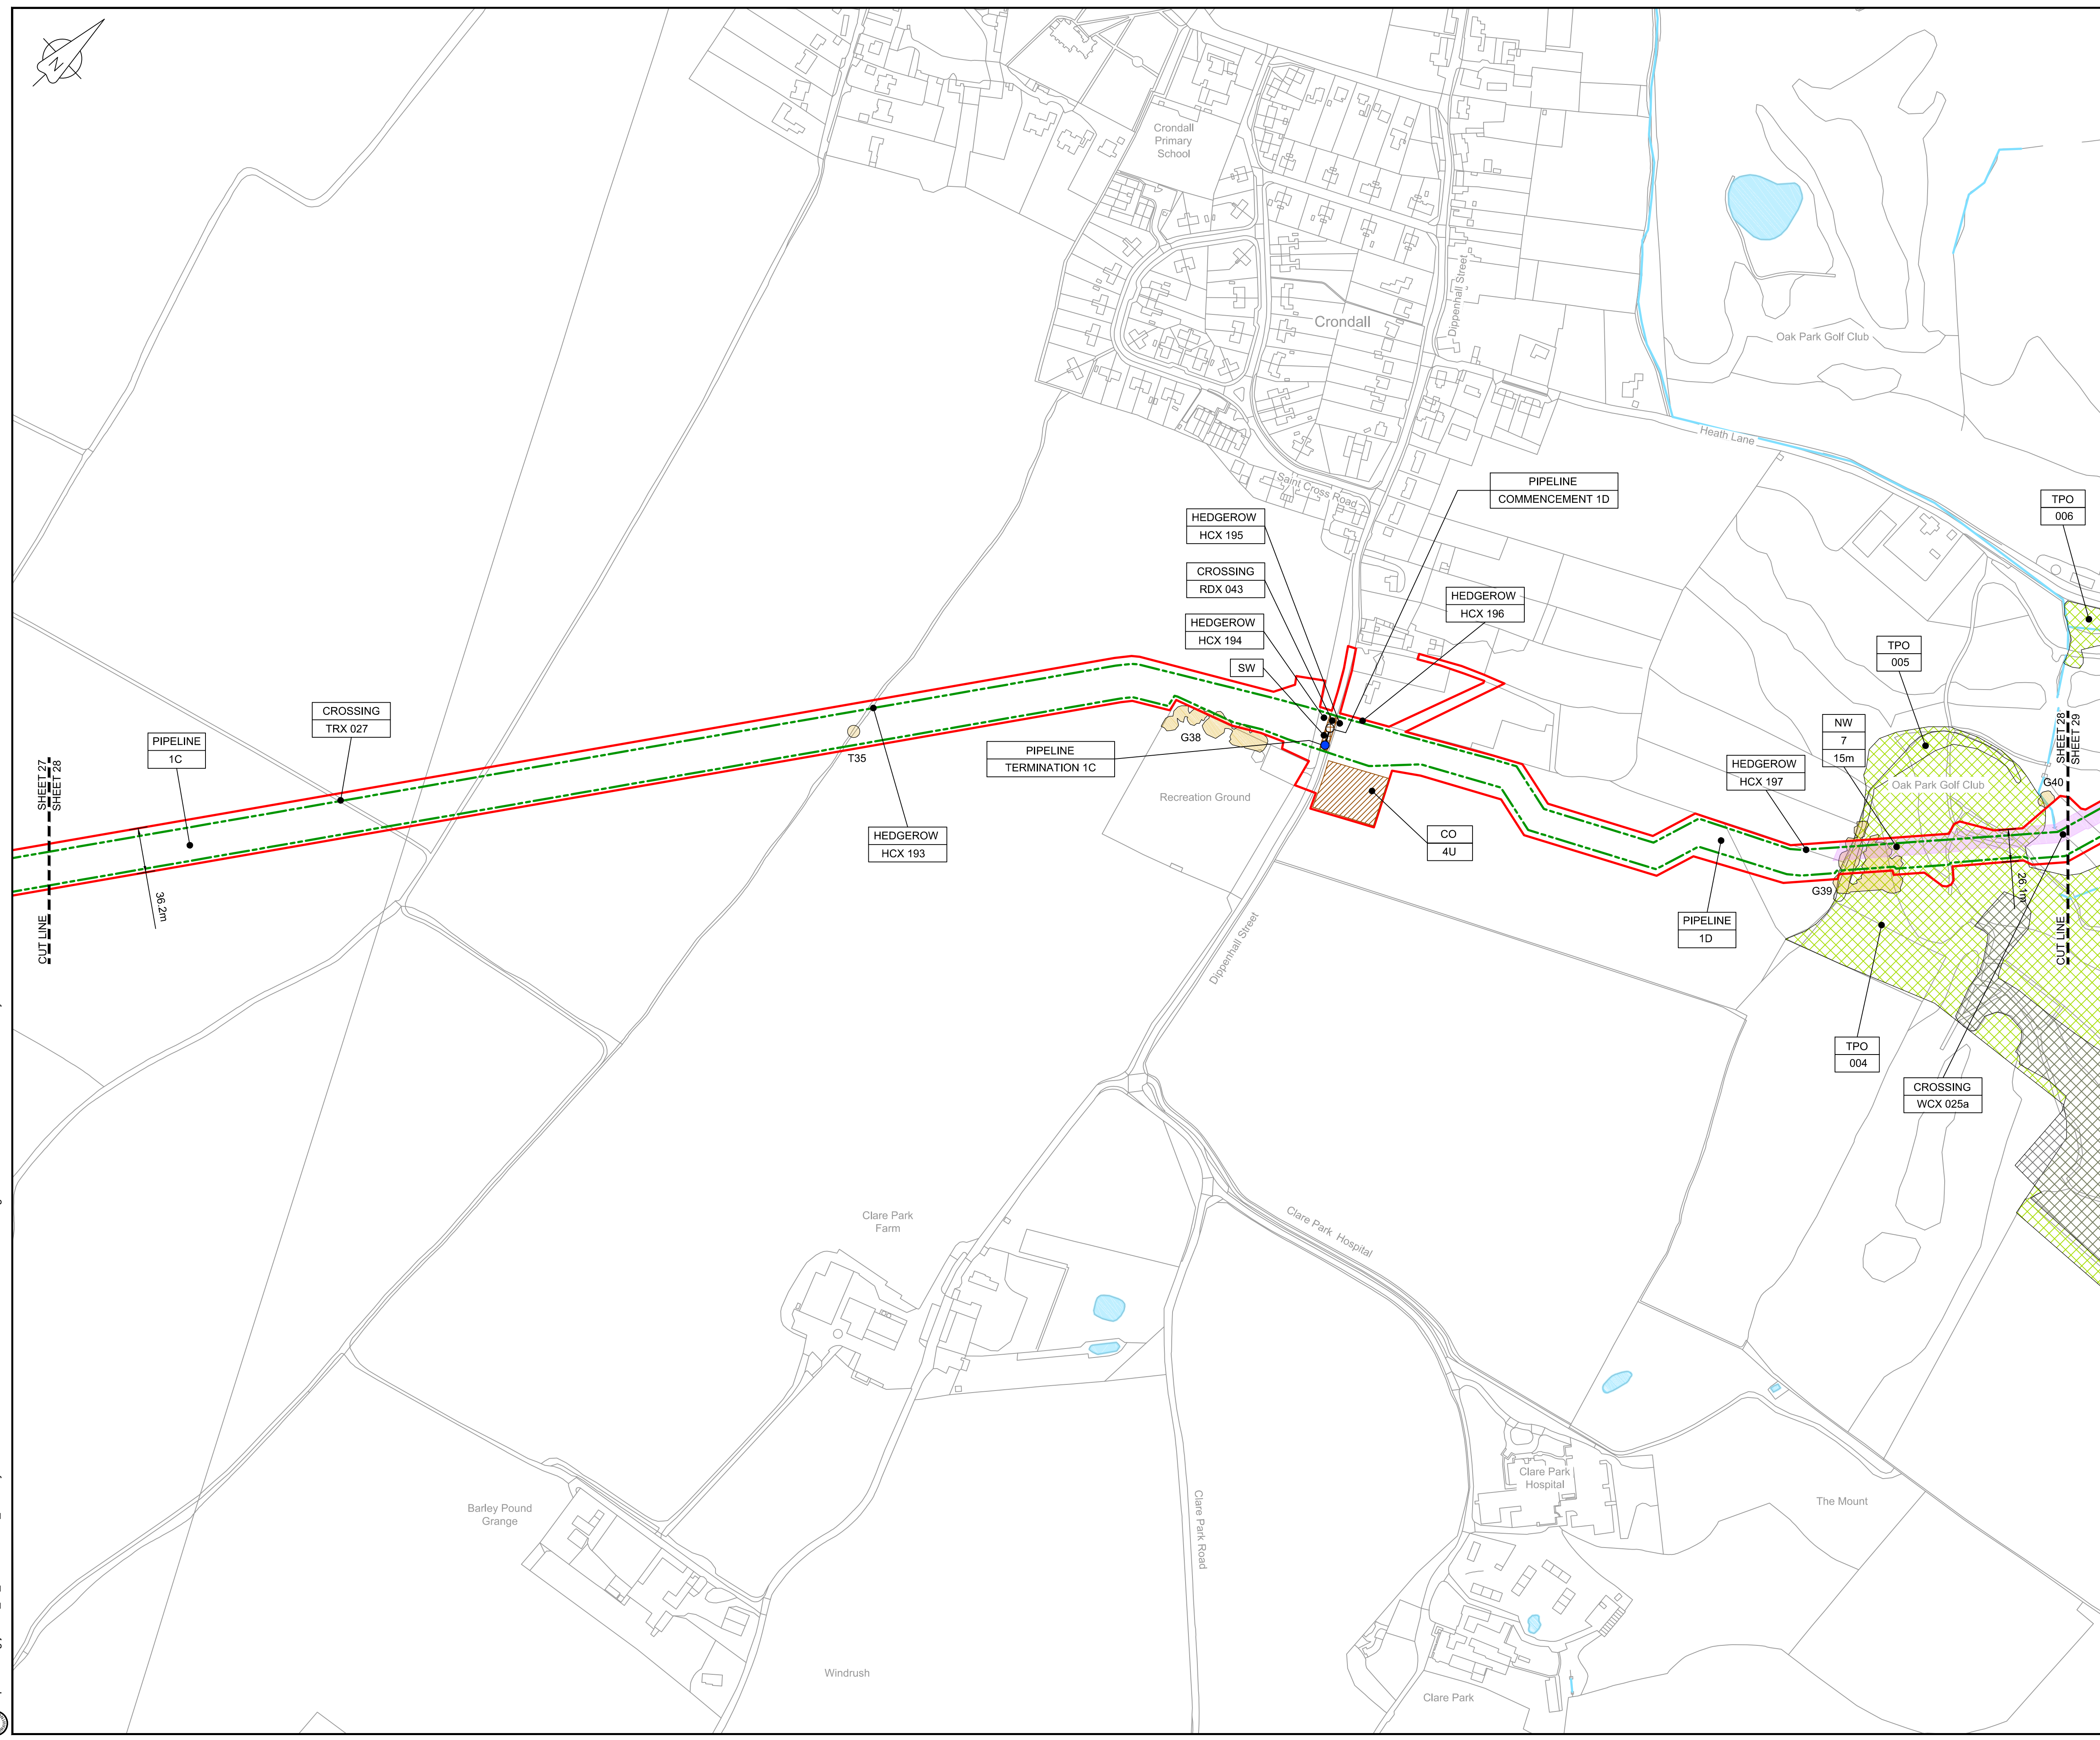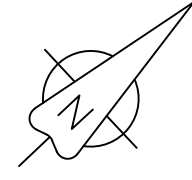

LOCATION PLAN
SCALE 1:500,000

- NOTES**
1. THIS DRAWING IS IN METRES UNLESS STATED OTHERWISE.
 2. TRENCHLESS CROSSINGS ARE INDICATIVE ONLY.
 3. NARROW WORKING WIDTH SHOWN MAY MOVE LATERALLY WITHIN ORDER LIMITS. (PLEASE REFER TO ANNEX A CoCP).

- LEGEND**
- ORDER LIMITS
 - LIMITS OF DEVIATION
 - INDICATIVE NARROW WORKING LOCATION (NW)
 - TRENCHLESS CROSSING (TC)
 - WATER BODIES
 - ABOVE GROUND INSTALLATION (AGI) / VALVE (VA) / PRESSURE TRANSDUCER (PT)
 - COMPOUND (CO)
 - TREE PRESERVATION ORDER (TPO)
 - NOTABLE TREES (G = GROUP / T = TREE / W = WOODLAND); JACOBS LIST
 - ANCIENT WOODLAND (IN RELATION TO ORDER LIMITS)
 - HDD STRINGING AREA
 - STREET WORKS (SW)
 - DESCRIPTION
 - ID or WORK NUMBER (if applicable)
 - NARROW WORKING WIDTH / TRENCHLESS TECHNIQUE
 - COMMENCEMENT / TERMINATION OF WORKS (COMMENCEMENT = OPEN, TERMINATION = CLOSED)

Contains Ordnance Survey data © Crown copyright and database rights 2020.

© Crown copyright and database rights 2020 OS Licence Number AL10005237.



Rev	Rev. Date	Purpose of revision	Drawn	Checked	Rev'd	Appr'd
C03	13/12/19	UPDATED FOR DEADLINE 3	BT	JA	ND	AD
C04	29/01/20	UPDATED FOLLOWING LAND OWNER DISCUSSIONS AND TO ADDRESS FWQs	BT	JA	ND	RS



1180 Eskdale Road, Wokingham, Wokingham, RG41 5TU
Tel:+44(0)118 946 7000 Fax:+44(0)118 946 7001
www.jacobs.com

Client: Esso Petroleum Company, Limited
Ermyn House,
Ermyn Way,
Leatherhead,
Surrey,
KT22 8UX



Drawing title
**GENERAL ARRANGEMENT
SHEET 28
REGULATION 5 (2)(O)**


Drawing status
Fit for Stage Approval

Scale	1:2500	DO NOT SCALE
Jacobs No.	B2325300	Rev
Client no.		C04

Drawing number
B2325300-JAC-000-CIV-DRG-000538

© Copyright 2020 Jacobs U.K. Limited. The concepts and information contained in this document are the property of Jacobs. Use or copying of this document in whole or in part without the written permission of Jacobs constitutes an infringement of copyright. Limitation. This drawing has been prepared on behalf of, and for the exclusive use of, Jacobs' Client, and is subject to, and issued in accordance with, the provisions of the contract between Jacobs and the Client. Jacobs accepts no liability or responsibility whatsoever for, or in respect of, any use of, or reliance upon, this drawing by any third party.

C:\pwworking\jacobs_uk_water\utilities_ssf\london\dms33513\B2325300-JAC-000-CIV-DRG-000538.dwg - 29/01/2020 19:55:47 - A1Frame - BTaylor

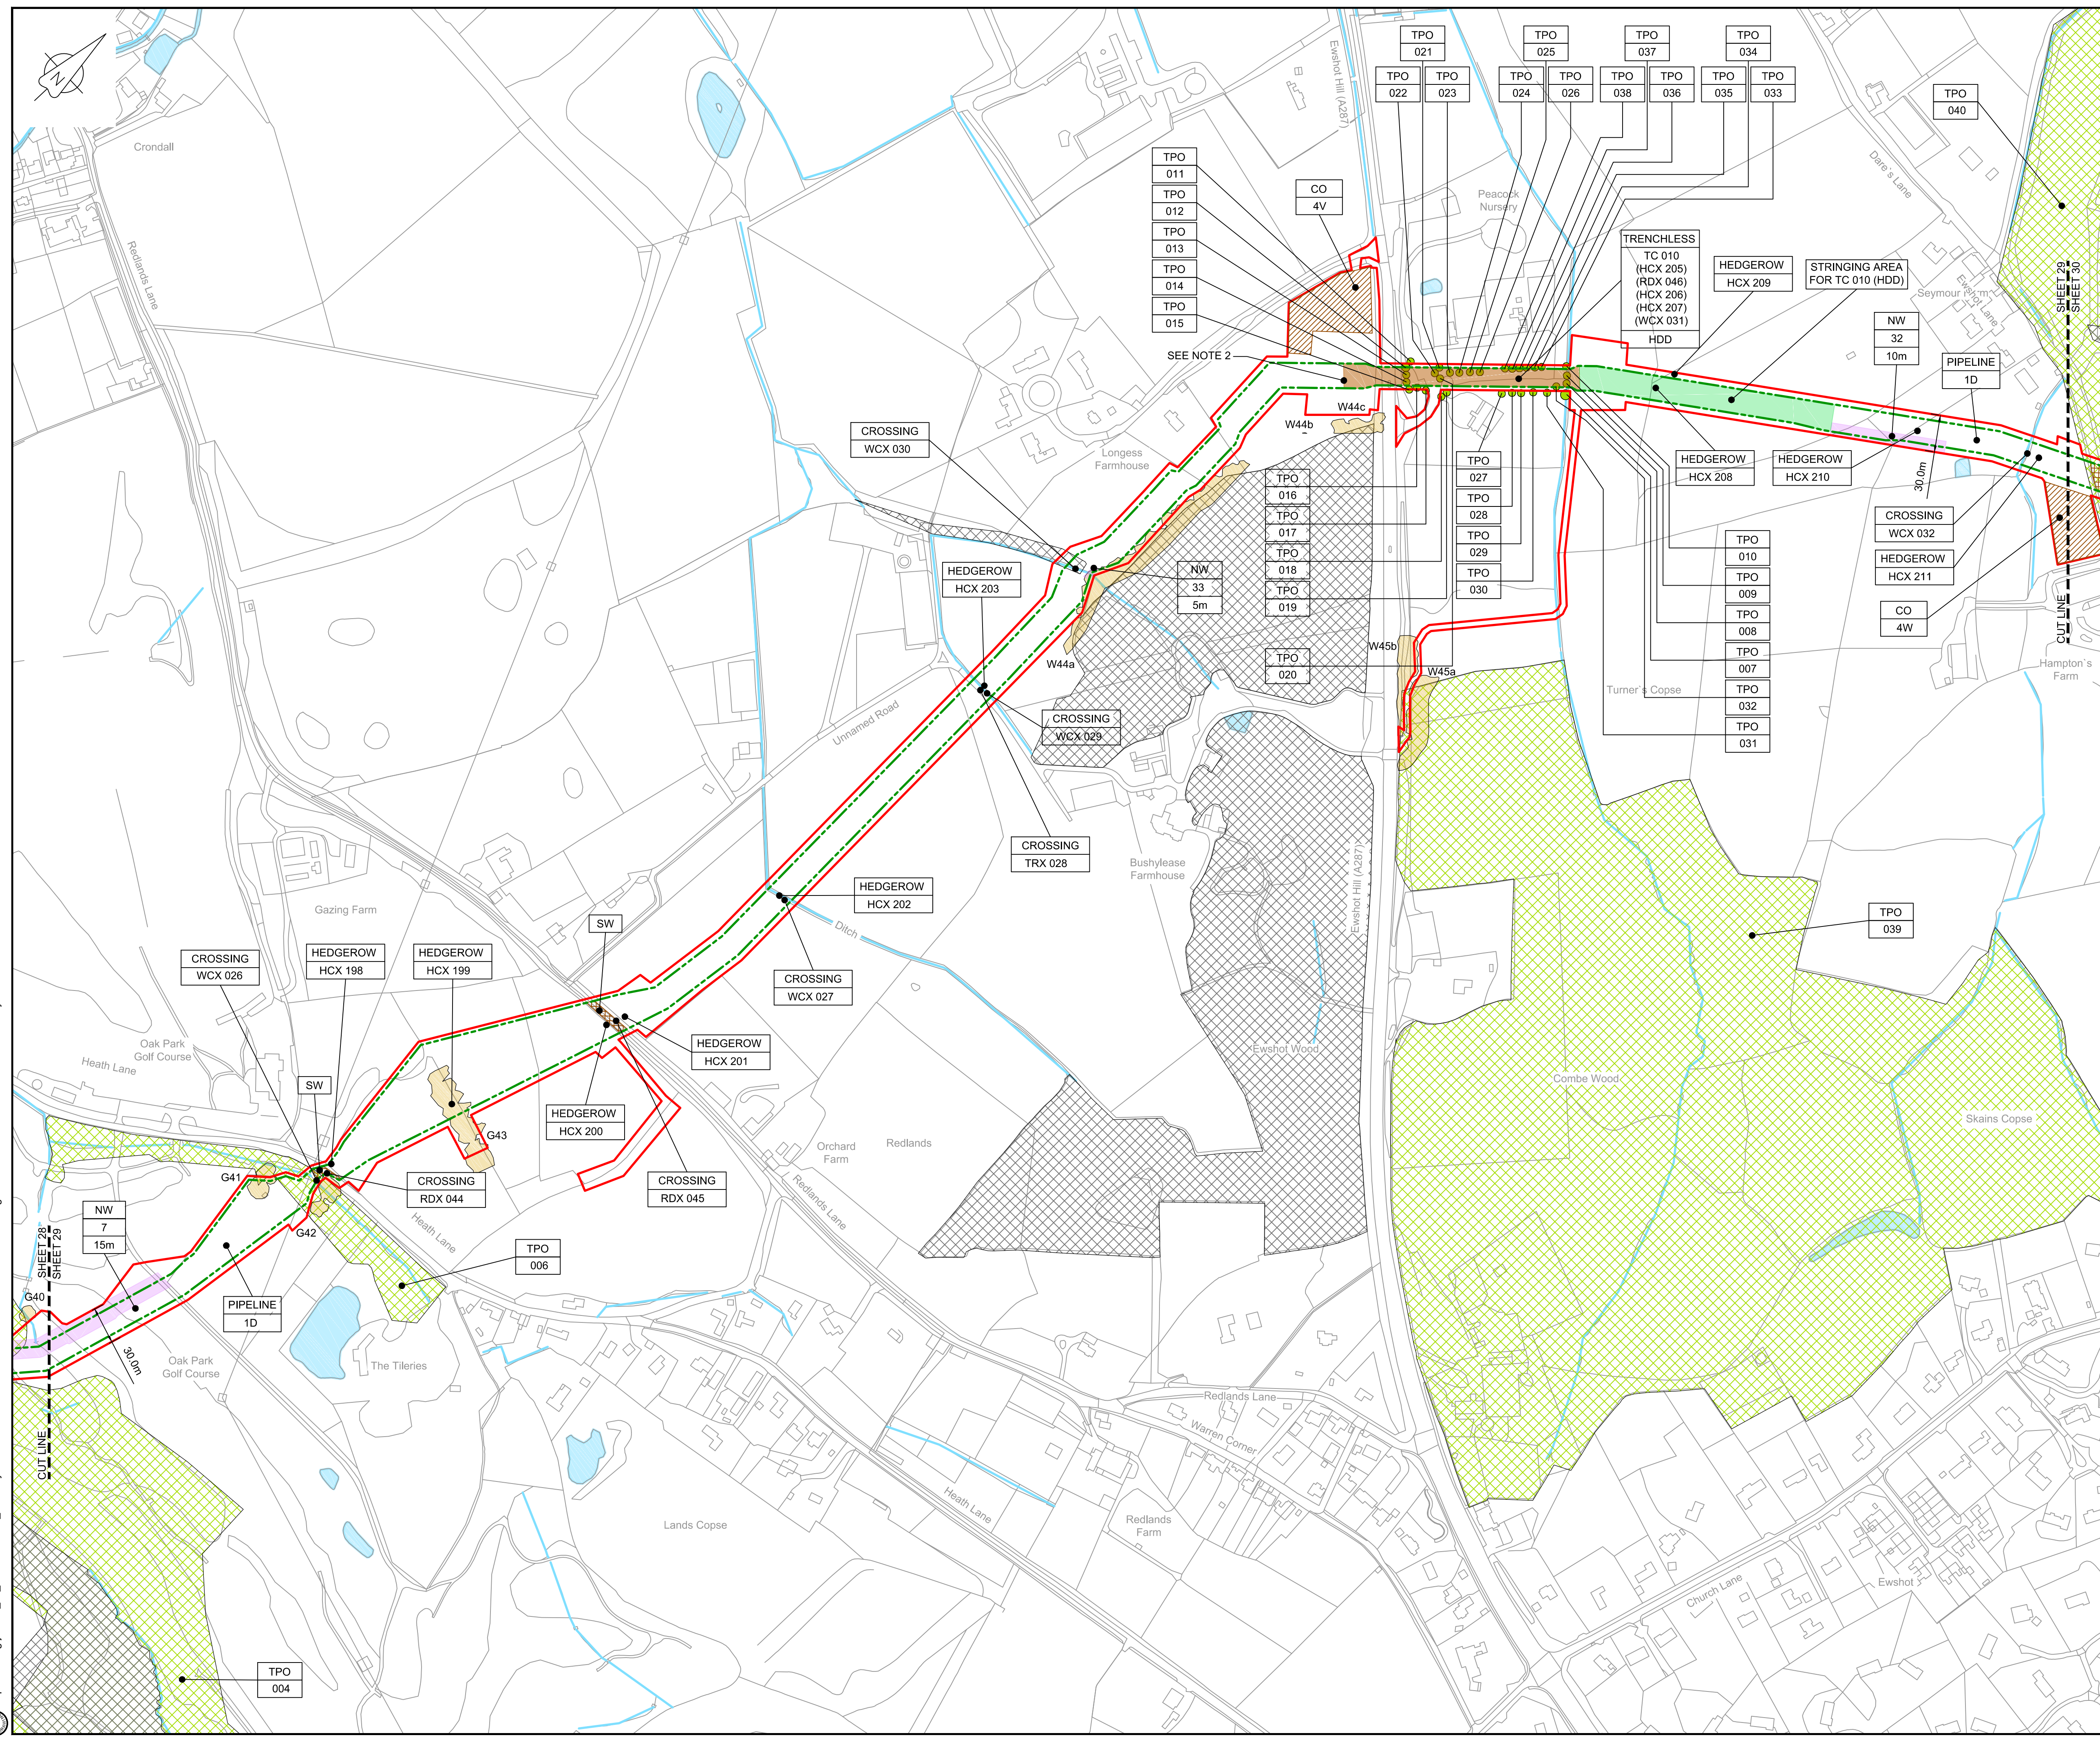


LOCATION PLAN
SCALE 1:500,000

- NOTES**
1. THIS DRAWING IS IN METRES UNLESS STATED OTHERWISE.
 2. TRENCHLESS CROSSINGS ARE INDICATIVE ONLY.
 3. NARROW WORKING WIDTH SHOWN MAY MOVE LATERALLY WITHIN ORDER LIMITS. (PLEASE REFER TO ANNEX A CoCP).

LEGEND

[Red line]	ORDER LIMITS
[Green dashed line]	LIMITS OF DEVIATION
[Purple shaded area]	INDICATIVE NARROW WORKING LOCATION (NW)
[Brown shaded area]	TRENCHLESS CROSSING (TC)
[Blue shaded area]	WATER BODIES
[Grey shaded area]	ABOVE GROUND INSTALLATION (AGI) / VALVE (VA) / PRESSURE TRANSDUCER (PT)
[Hatched area]	COMPOUND (CO)
[Green hatched area]	TREE PRESERVATION ORDER (TPO)
[Yellow hatched area]	NOTABLE TREES (G = GROUP / T = TREE / W = WOODLAND); JACOBS LIST
[Cross-hatched area]	ANCIENT WOODLAND (IN RELATION TO ORDER LIMITS)
[Light green shaded area]	HDD STRINGING AREA
[Orange hatched area]	STREET WORKS (SW)
[Symbol]	DESCRIPTION
[Symbol]	ID or WORK NUMBER (if applicable)
[Symbol]	NARROW WORKING WIDTH / TRENCHLESS TECHNIQUE
[Symbol]	COMMENCEMENT / TERMINATION OF WORKS (COMMENCEMENT = OPEN, TERMINATION = CLOSED)

Contains Ordnance Survey data © Crown copyright and database rights 2020.
© Crown copyright and database rights 2020 OS Licence Number AL10005237.

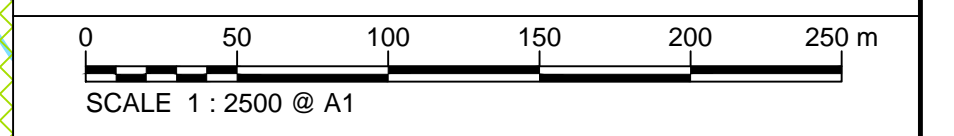

C03	13/12/19	UPDATED FOR DEADLINE 3	BT	JA	ND	AD
C04	29/11/20	UPDATED FOLLOWING LAND OWNER DISCUSSIONS AND TO ADDRESS FW2s	BT	JA	ND	AD
Rev	Rev. Date	Purpose of revision	Drawn	Checked	Rev'd	Appr'd

JACOBS
1180 Eskdale Road, Wokingham, Wokingham, RG41 5TU
Tel: +44(0)118 946 7000 Fax: +44(0)118 946 7001
www.jacobs.com

Client: Esso Petroleum Company, Limited
Ermyn House,
Ermyn Way,
Leatherhead,
Surrey,
KT22 8UX

Esso Southampton to London Pipeline Project

**GENERAL ARRANGEMENT
SHEET 29
REGULATION 5 (2)(O)**



Drawing status: **Fit for Stage Approval**

Scale	1:2500	DO NOT SCALE
Jacobs No.	B2325300	Rev
Client no.		C04

Drawing number: **B2325300-JAC-000-CIV-DRG-000539**

© Copyright 2020 Jacobs U.K. Limited. The concepts and information contained in this document are the property of Jacobs. Use or copying of this document in whole or in part without the written permission of Jacobs constitutes an infringement of copyright. Limitation: This drawing has been prepared on behalf of, and for the exclusive use of, the Client, and is subject to, and issued in accordance with, the provisions of the contract between Jacobs and the Client. Jacobs accepts no liability or responsibility whatsoever for, or in respect of, any use of, or reliance upon, this drawing by any third party.

C:\pwworking\jacobs_uk_water\utilities_ssf\bray\ordms3351\B2325300-JAC-000-CIV-DRG-000539.dwg - 29/11/2020 19:58:23 - A1Frame - BTaylor

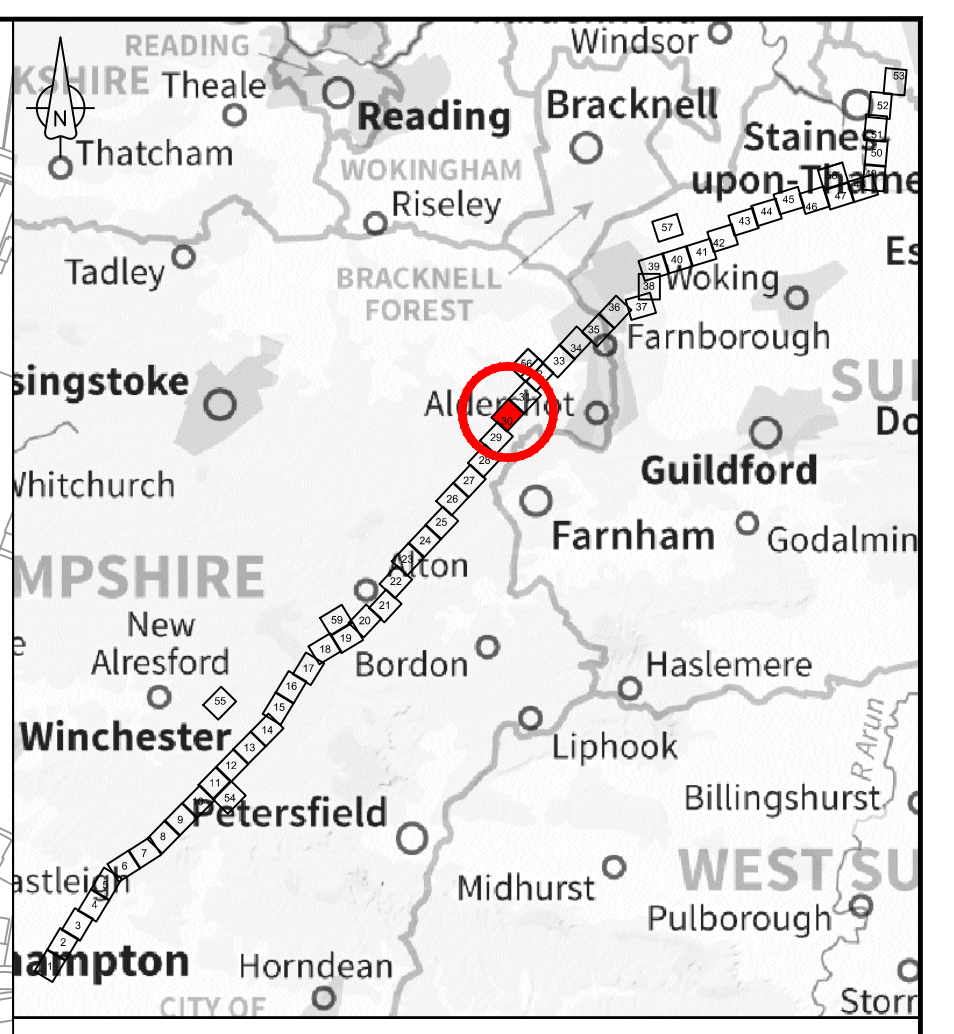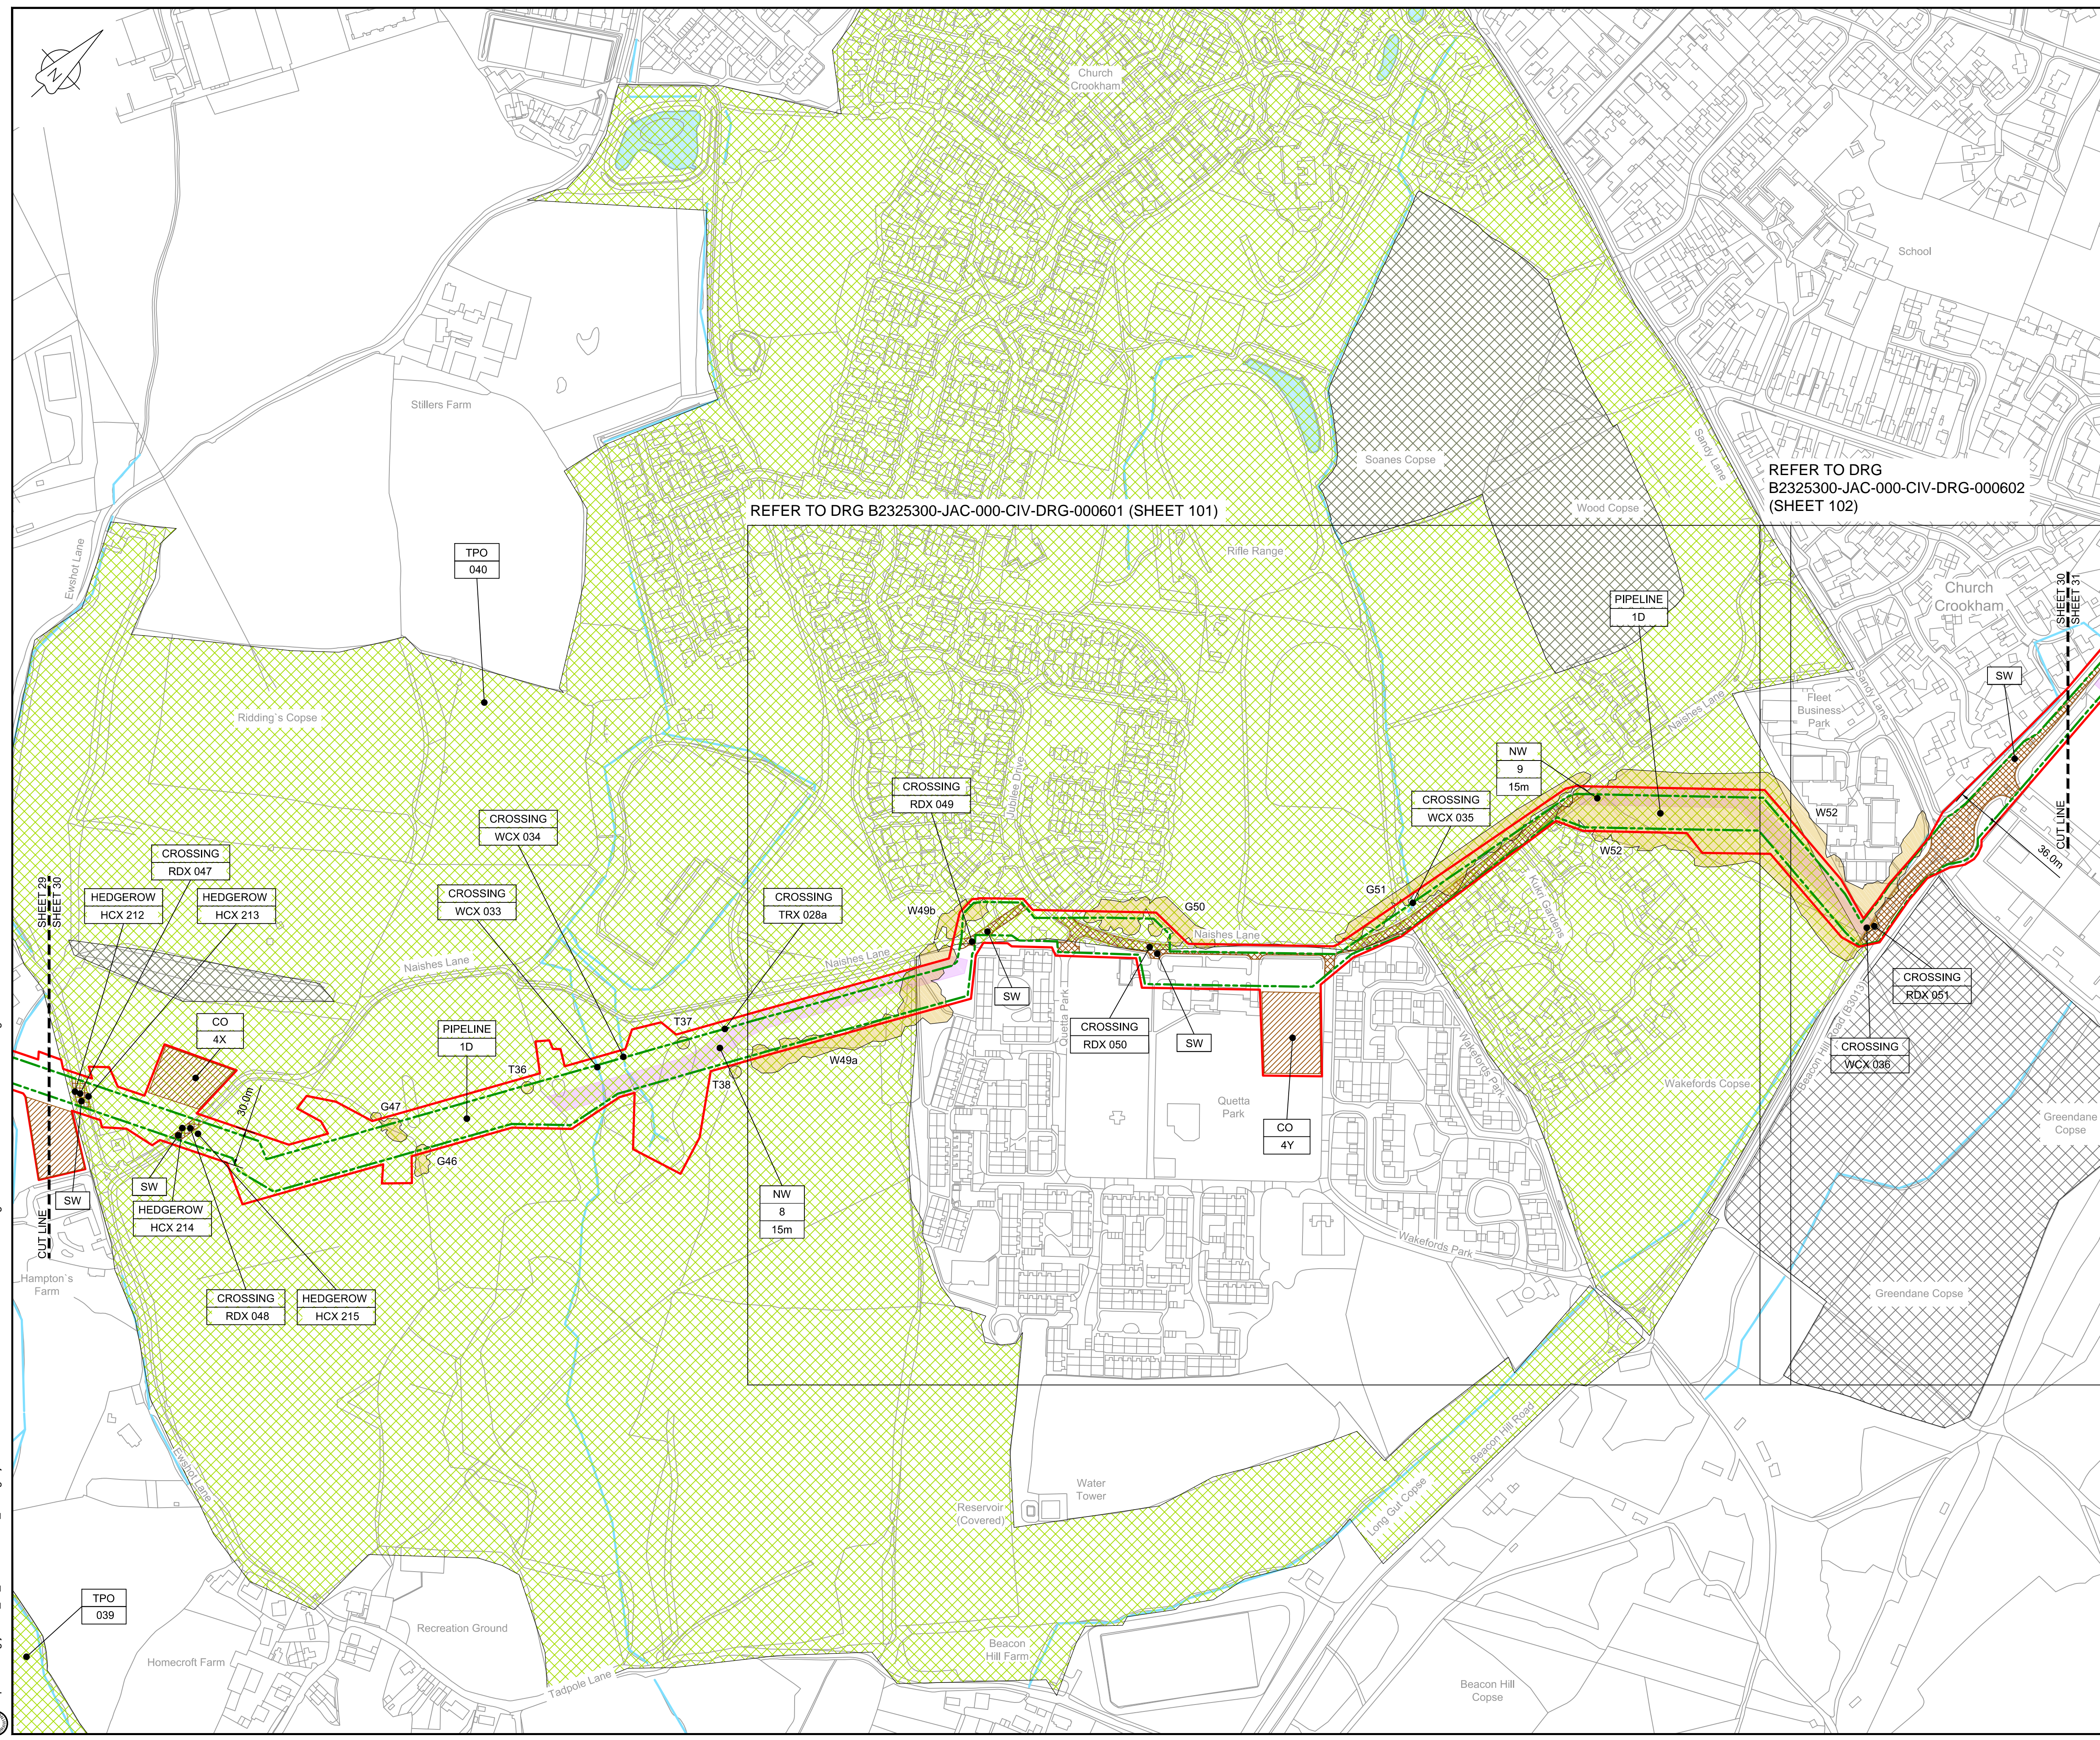

- NOTES**
1. THIS DRAWING IS IN METRES UNLESS STATED OTHERWISE.
 2. TRENCHLESS CROSSINGS ARE INDICATIVE ONLY.
 3. NARROW WORKING WIDTH SHOWN MAY MOVE LATERALLY WITHIN ORDER LIMITS (PLEASE REFER TO ANNEX A CoCP).

- LEGEND**
- ORDER LIMITS
 - LIMITS OF DEVIATION
 - INDICATIVE NARROW WORKING LOCATION (NW)
 - TRENCHLESS CROSSING (TC)
 - WATER BODIES
 - ABOVE GROUND INSTALLATION (AGI) / VALVE (VA) / PRESSURE TRANSDUCER (PT)
 - COMPOUND (CO)
 - TREE PRESERVATION ORDER (TPO)
 - NOTABLE TREES (G = GROUP / T = TREE / W = WOODLAND); JACOBS LIST
 - ANCIENT WOODLAND (IN RELATION TO ORDER LIMITS)
 - HDD STRINGING AREA
 - STREET WORKS (SW)
 - DESCRIPTION
 - ID or WORK NUMBER (if applicable)
 - NARROW WORKING WIDTH / TRENCHLESS TECHNIQUE
 - COMMENCEMENT / TERMINATION OF WORKS (COMMENCEMENT = OPEN, TERMINATION = CLOSED)

Contains Ordnance Survey data © Crown copyright and database rights 2020.

© Crown copyright and database rights 2020 OS Licence Number AL10005237.

0 50 100 150 200 250 m
SCALE 1 : 2500 @ A1

C03	13/12/19	UPDATED FOR DEADLINE 3	BT	JA	ND	AD
C04	29/11/20	UPDATED FOLLOWING LAND OWNER DISCUSSIONS AND TO ADDRESS FWCS	BT	JA	ND	RS
Rev	Rev. Date	Purpose of revision	Drawn	Checked	Rev'd	Appr'd

JACOBS
1180 Eskdale Road, Wokingham, Wokingham, RG41 5TU
Tel: +44(0)118 946 7000 Fax: +44(0)118 946 7001
www.jacobs.com

Client: Esso Petroleum Company, Limited
Emryn House,
Emryn Way,
Leatherhead,
Surrey,
KT22 8UX

Project: Southampton to London Pipeline Project

Drawing title: **GENERAL ARRANGEMENT SHEET 30 REGULATION 5 (2)(O)**


Drawing status: **Fit for Stage Approval**

Scale: 1:2500 DO NOT SCALE
Jacobs No. B2325300 Rev C04

Drawing number: **B2325300-JAC-000-CIV-DRG-000540**

© Copyright 2020 Jacobs U.K. Limited. The concepts and information contained in this document are the property of Jacobs. Use or copying of this document in whole or in part without the written permission of Jacobs constitutes an infringement of copyright. Limitation. This drawing has been prepared on behalf of, and for the exclusive use of, Jacobs' Client, and is subject to, and issued in accordance with, the provisions of the contract between Jacobs and the Client. Jacobs accepts no liability or responsibility whatsoever for, or in respect of, any use of, or reliance upon, this drawing by any third party.

C:\pwworking\jacobs_uk_water&utilities_ssa\tag\utils\drms3513\B2325300-JAC-000-CIV-DRG-000540.dwg - 29/01/2020 21:24:58 - A1Frame - aguliu

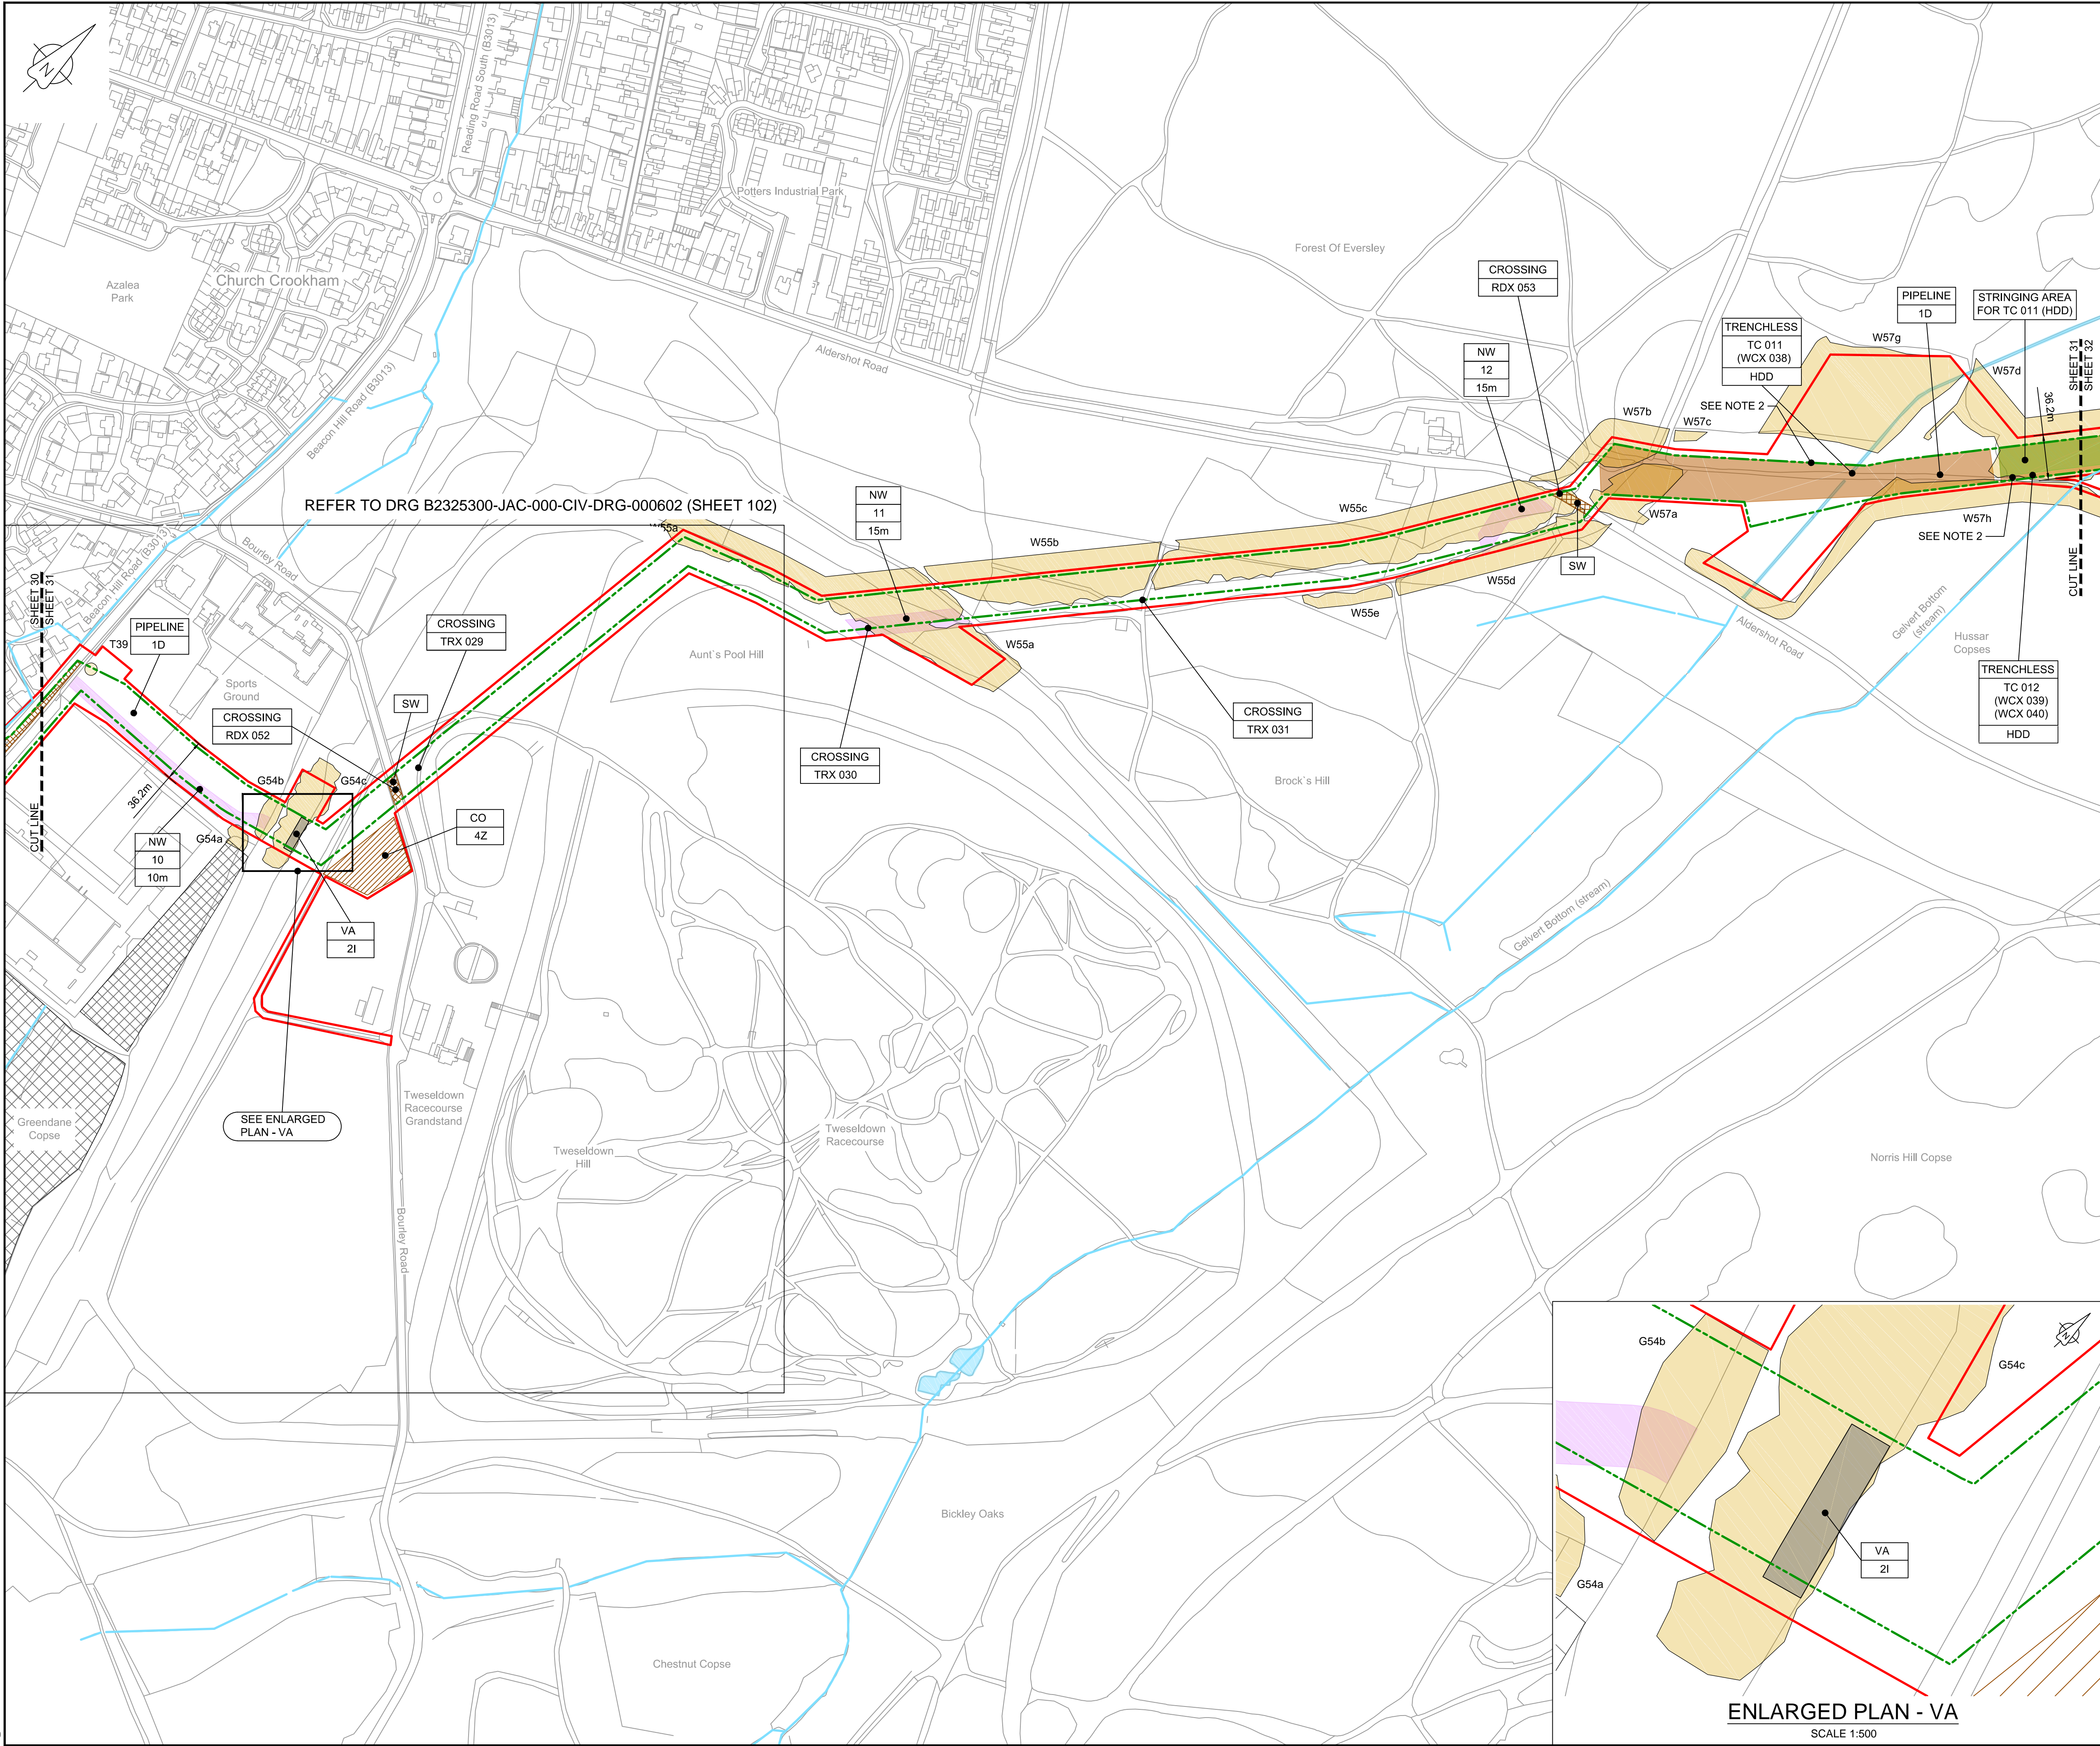

NOTES


- THIS DRAWING IS IN METRES UNLESS STATED OTHERWISE.
- TRENCHLESS CROSSINGS ARE INDICATIVE ONLY.
- NARROW WORKING WIDTH SHOWN MAY MOVE Laterally WITHIN ORDER LIMITS. (PLEASE REFER TO ANNEX A CoCP).

LEGEND

- ORDER LIMITS
- LIMITS OF DEVIATION
- INDICATIVE NARROW WORKING LOCATION (NW)
- TRENCHLESS CROSSING (TC)
- WATER BODIES
- ABOVE GROUND INSTALLATION (AGI) / VALVE (VA) / PRESSURE TRANSDUCER (PT)
- COMPOUND (CO)
- TREE PRESERVATION ORDER (TPO)
- NOTABLE TREES (G = GROUP / T = TREE / W = WOODLAND); JACOBS LIST
- ANCIENT WOODLAND (IN RELATION TO ORDER LIMITS)
- HDD STRINGING AREA
- STREET WORKS (SW)
- DESCRIPTION
- ID or WORK NUMBER (if applicable)
- NARROW WORKING WIDTH / TRENCHLESS TECHNIQUE
- COMMENCEMENT / TERMINATION OF WORKS (COMMENCEMENT = OPEN, TERMINATION = CLOSED)

Contains Ordnance Survey data © Crown copyright and database rights 2020.

© Crown copyright and database rights 2020 OS Licence Number AL10005237.

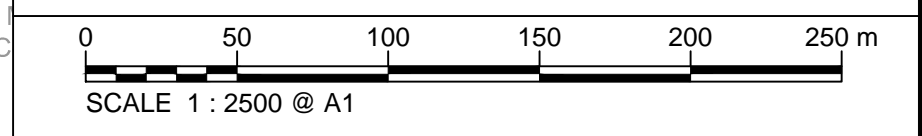

Rev	Rev. Date	Purpose of revision	Drawn	Checked	Rev'd	Appr'd
C03	13/12/19	UPDATED FOR DEADLINE 3	BT	JA	ND	AD
C04	29/01/20	UPDATED FOLLOWING LAND OWNER DISCUSSIONS AND TO ADDRESS FWQs	BT	JA	ND	RS

JACOBS
1180 Eskdale Road, Winnersh, Wokingham, RG41 5TU
Tel: +44(0)118 946 7000 Fax: +44(0)118 946 7001
www.jacobs.com

Client: Esso Petroleum Company, Limited
Ermyn House,
Ermyn Way,
Leatherhead,
Surrey,
KT22 8UX


Project: Southampton to London Pipeline Project

Drawing title: **GENERAL ARRANGEMENT SHEET 31 REGULATION 5 (2)(O)**


Drawing status: **Fit for Stage Approval**

Scale: 1:2500 DO NOT SCALE
Jacobs No. B2325300 Rev C04
Client no.

Drawing number: **B2325300-JAC-000-CIV-DRG-000541**

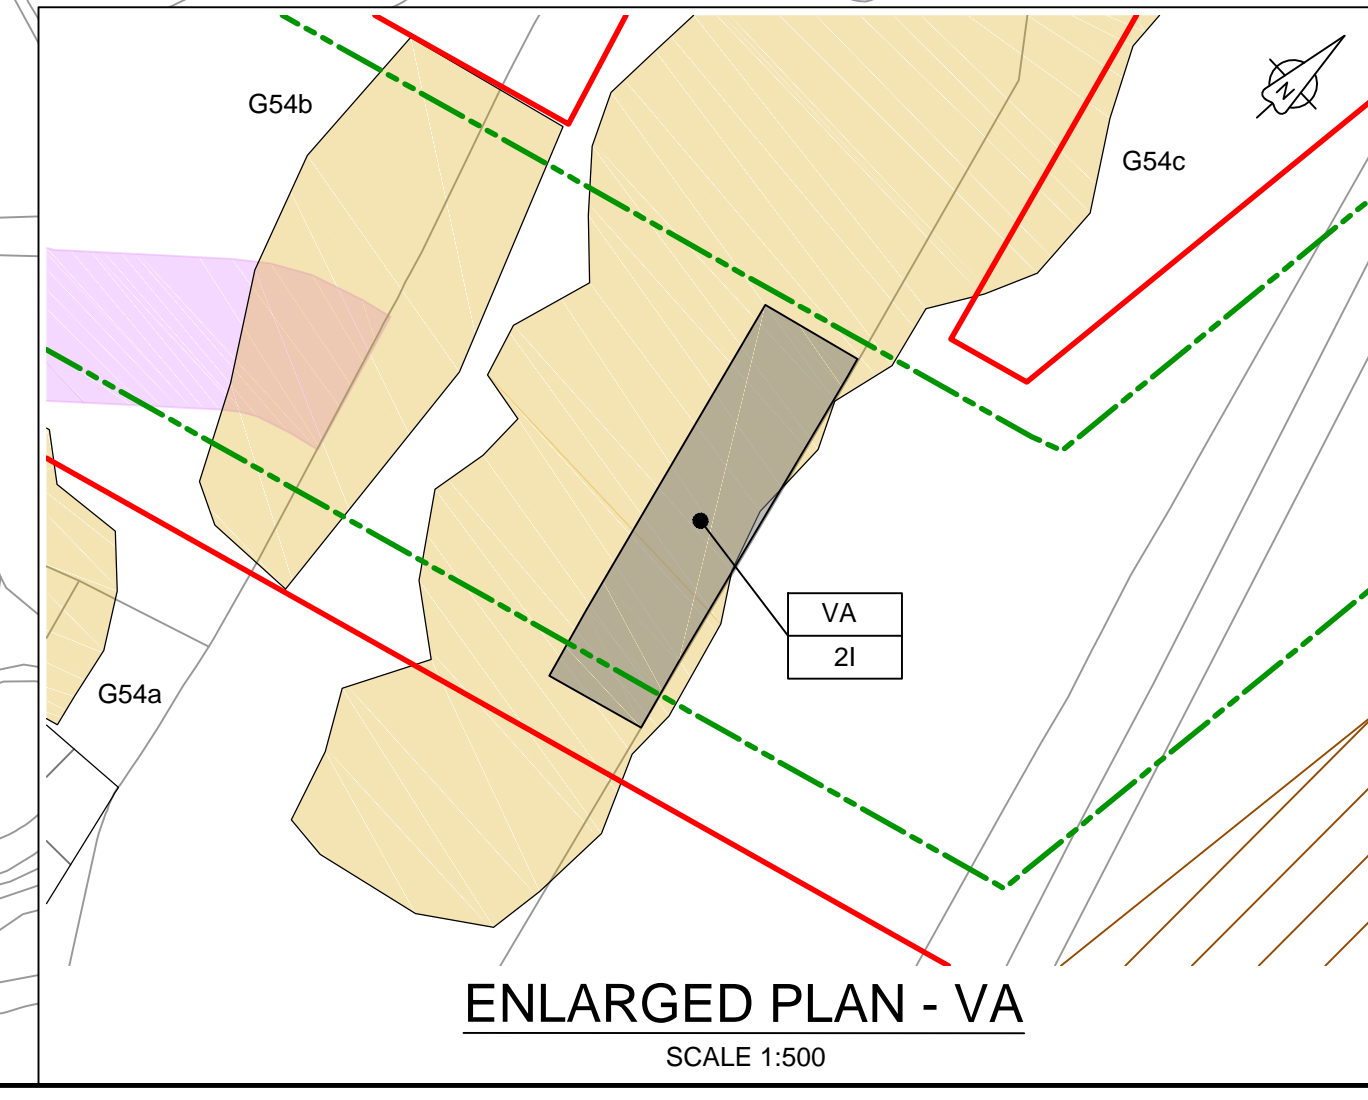

C:\pwworking\jacobs_uk_water\utilities_ssf\london\dms33513\B2325300-JAC-000-CIV-DRG-000541.dwg - 29/01/2020 20:04:19 - A1Frame - BTaylor

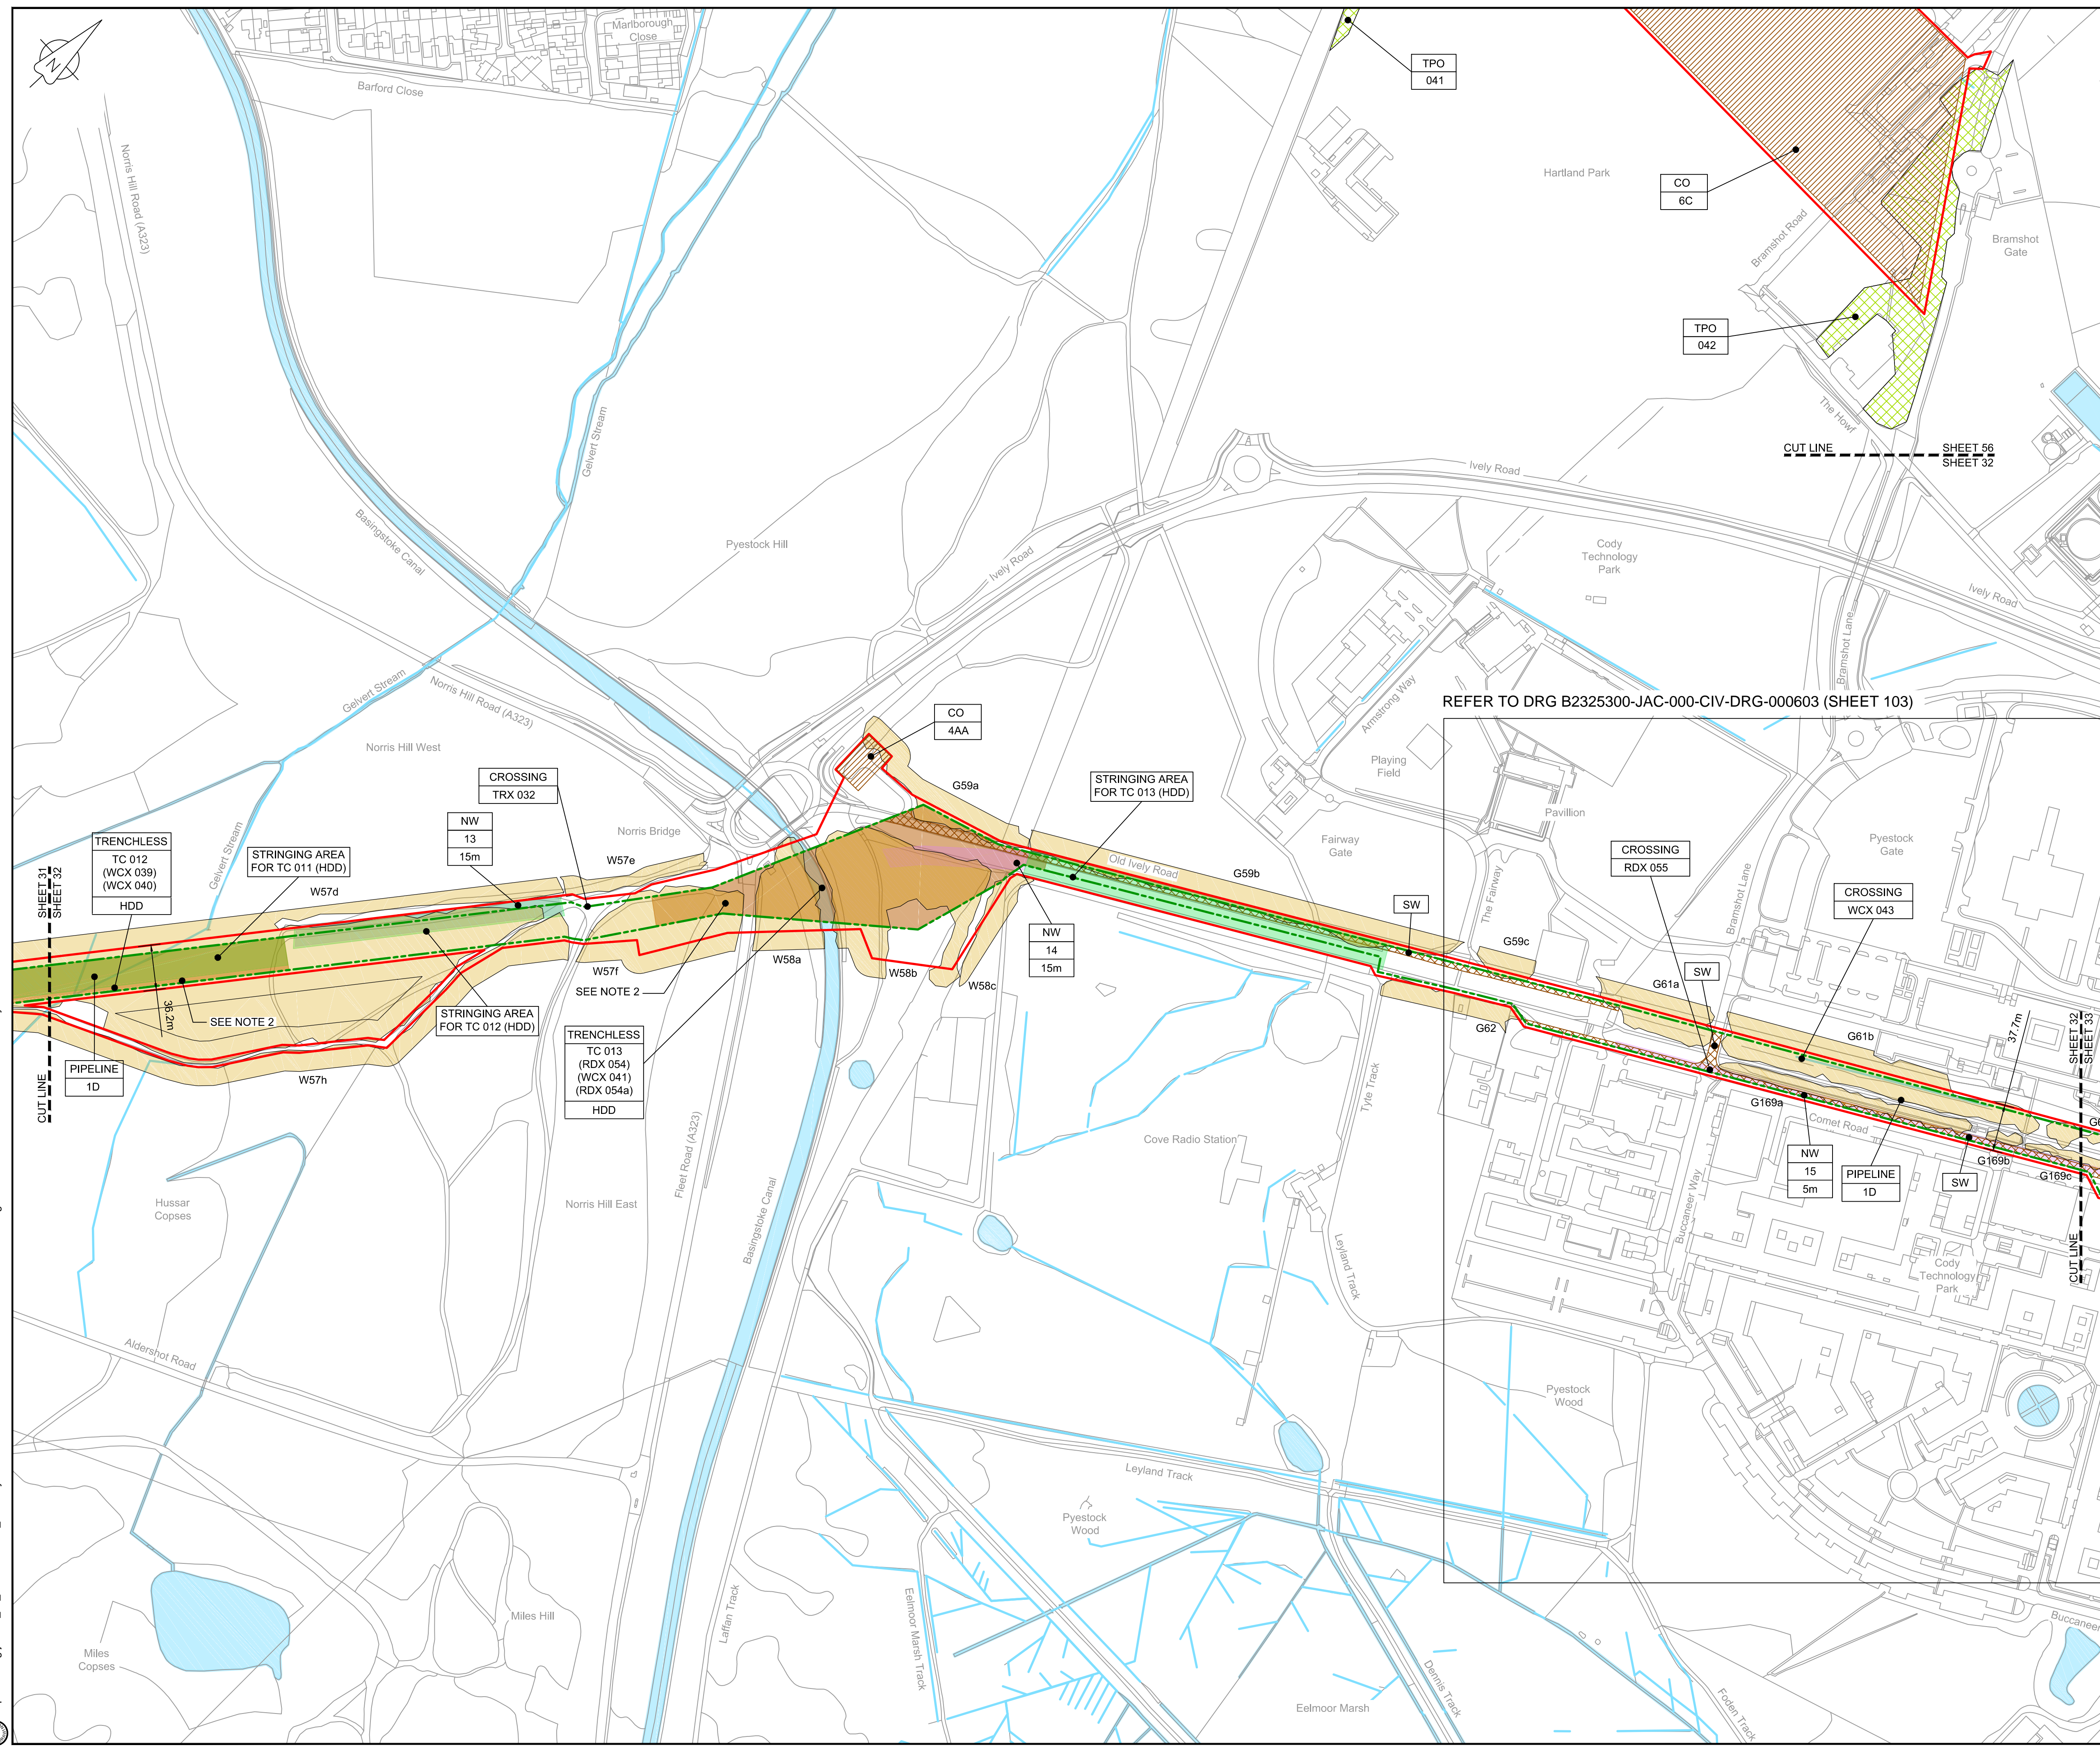


LOCATION PLAN
SCALE 1:500,000

- NOTES**
1. THIS DRAWING IS IN METRES UNLESS STATED OTHERWISE.
 2. TRENCHLESS CROSSINGS ARE INDICATIVE ONLY.
 3. NARROW WORKING WIDTH SHOWN MAY MOVE LATERALLY WITHIN ORDER LIMITS. (PLEASE REFER TO ANNEX A CoCP).

- LEGEND**
- ORDER LIMITS
 - LIMITS OF DEVIATION
 - INDICATIVE NARROW WORKING LOCATION (NW)
 - TRENCHLESS CROSSING (TC)
 - WATER BODIES
 - ABOVE GROUND INSTALLATION (AGI) / VALVE (VA) / PRESSURE TRANSDUCER (PT)
 - COMPOUND (CO)
 - TREE PRESERVATION ORDER (TPO)
 - NOTABLE TREES (G = GROUP / T = TREE / W = WOODLAND); JACOBS LIST
 - ANCIENT WOODLAND (IN RELATION TO ORDER LIMITS)
 - HDD STRINGING AREA
 - STREET WORKS (SW)
 - DESCRIPTION
 - ID or WORK NUMBER (if applicable)
 - NARROW WORKING WIDTH / TRENCHLESS TECHNIQUE
 - COMMENCEMENT / TERMINATION OF WORKS (COMMENCEMENT = OPEN, TERMINATION = CLOSED)

REFER TO DRG B2325300-JAC-000-CIV-DRG-000603 (SHEET 103)

Contains Ordnance Survey data © Crown copyright and database rights 2020.
© Crown copyright and database rights 2020 OS Licence Number AL10005237.

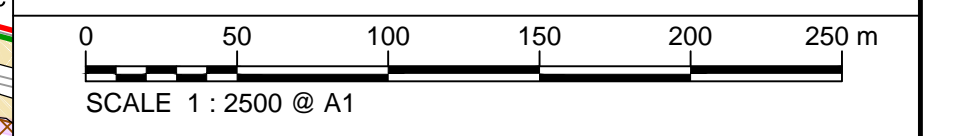

UPDATED FOR DEADLINE 3		BT	JA	ND	AD
C03	13/12/19				
C04	29/01/20				
Rev	Rev. Date	Purpose of revision	Drawn	Checked	Rev'd

JACOBS
1180 Eskdale Road, Wokingham, Wokingham, RG41 5TU
Tel: +44(0)118 946 7000 Fax: +44(0)118 946 7001
www.jacobs.com

Client: Esso Petroleum Company, Limited
Emryn House,
Emryn Way,
Leatherhead,
Surrey,
KT22 8UX

Esso Southampton to London Pipeline Project

Drawing title
**GENERAL ARRANGEMENT
SHEET 32
REGULATION 5 (2)(O)**


Drawing status
Fit for Stage Approval

Scale	1:2500	DO NOT SCALE
Jacobs No.	B2325300	Rev
Client no.		C04

Drawing number
B2325300-JAC-000-CIV-DRG-000542

© Copyright 2020 Jacobs U.K. Limited. The concepts and information contained in this document are the property of Jacobs. Use or copying of this document in whole or in part without the written permission of Jacobs constitutes an infringement of copyright. Limitation: This drawing has been prepared on behalf of, and for the exclusive use of, Jacobs' Client, and is subject to, and issued in accordance with, the provisions of the contract between Jacobs and the Client. Jacobs accepts no liability or responsibility whatsoever for, or in respect of, any use of, or reliance upon, this drawing by any third party.

C:\pwworking\jacobs_uk_water&utilities_ssf\lby\tdms33519\B2325300-JAC-000-CIV-DRG-000542.dwg - 29/01/2020 20:07:00 - A1Frame - BTaylor

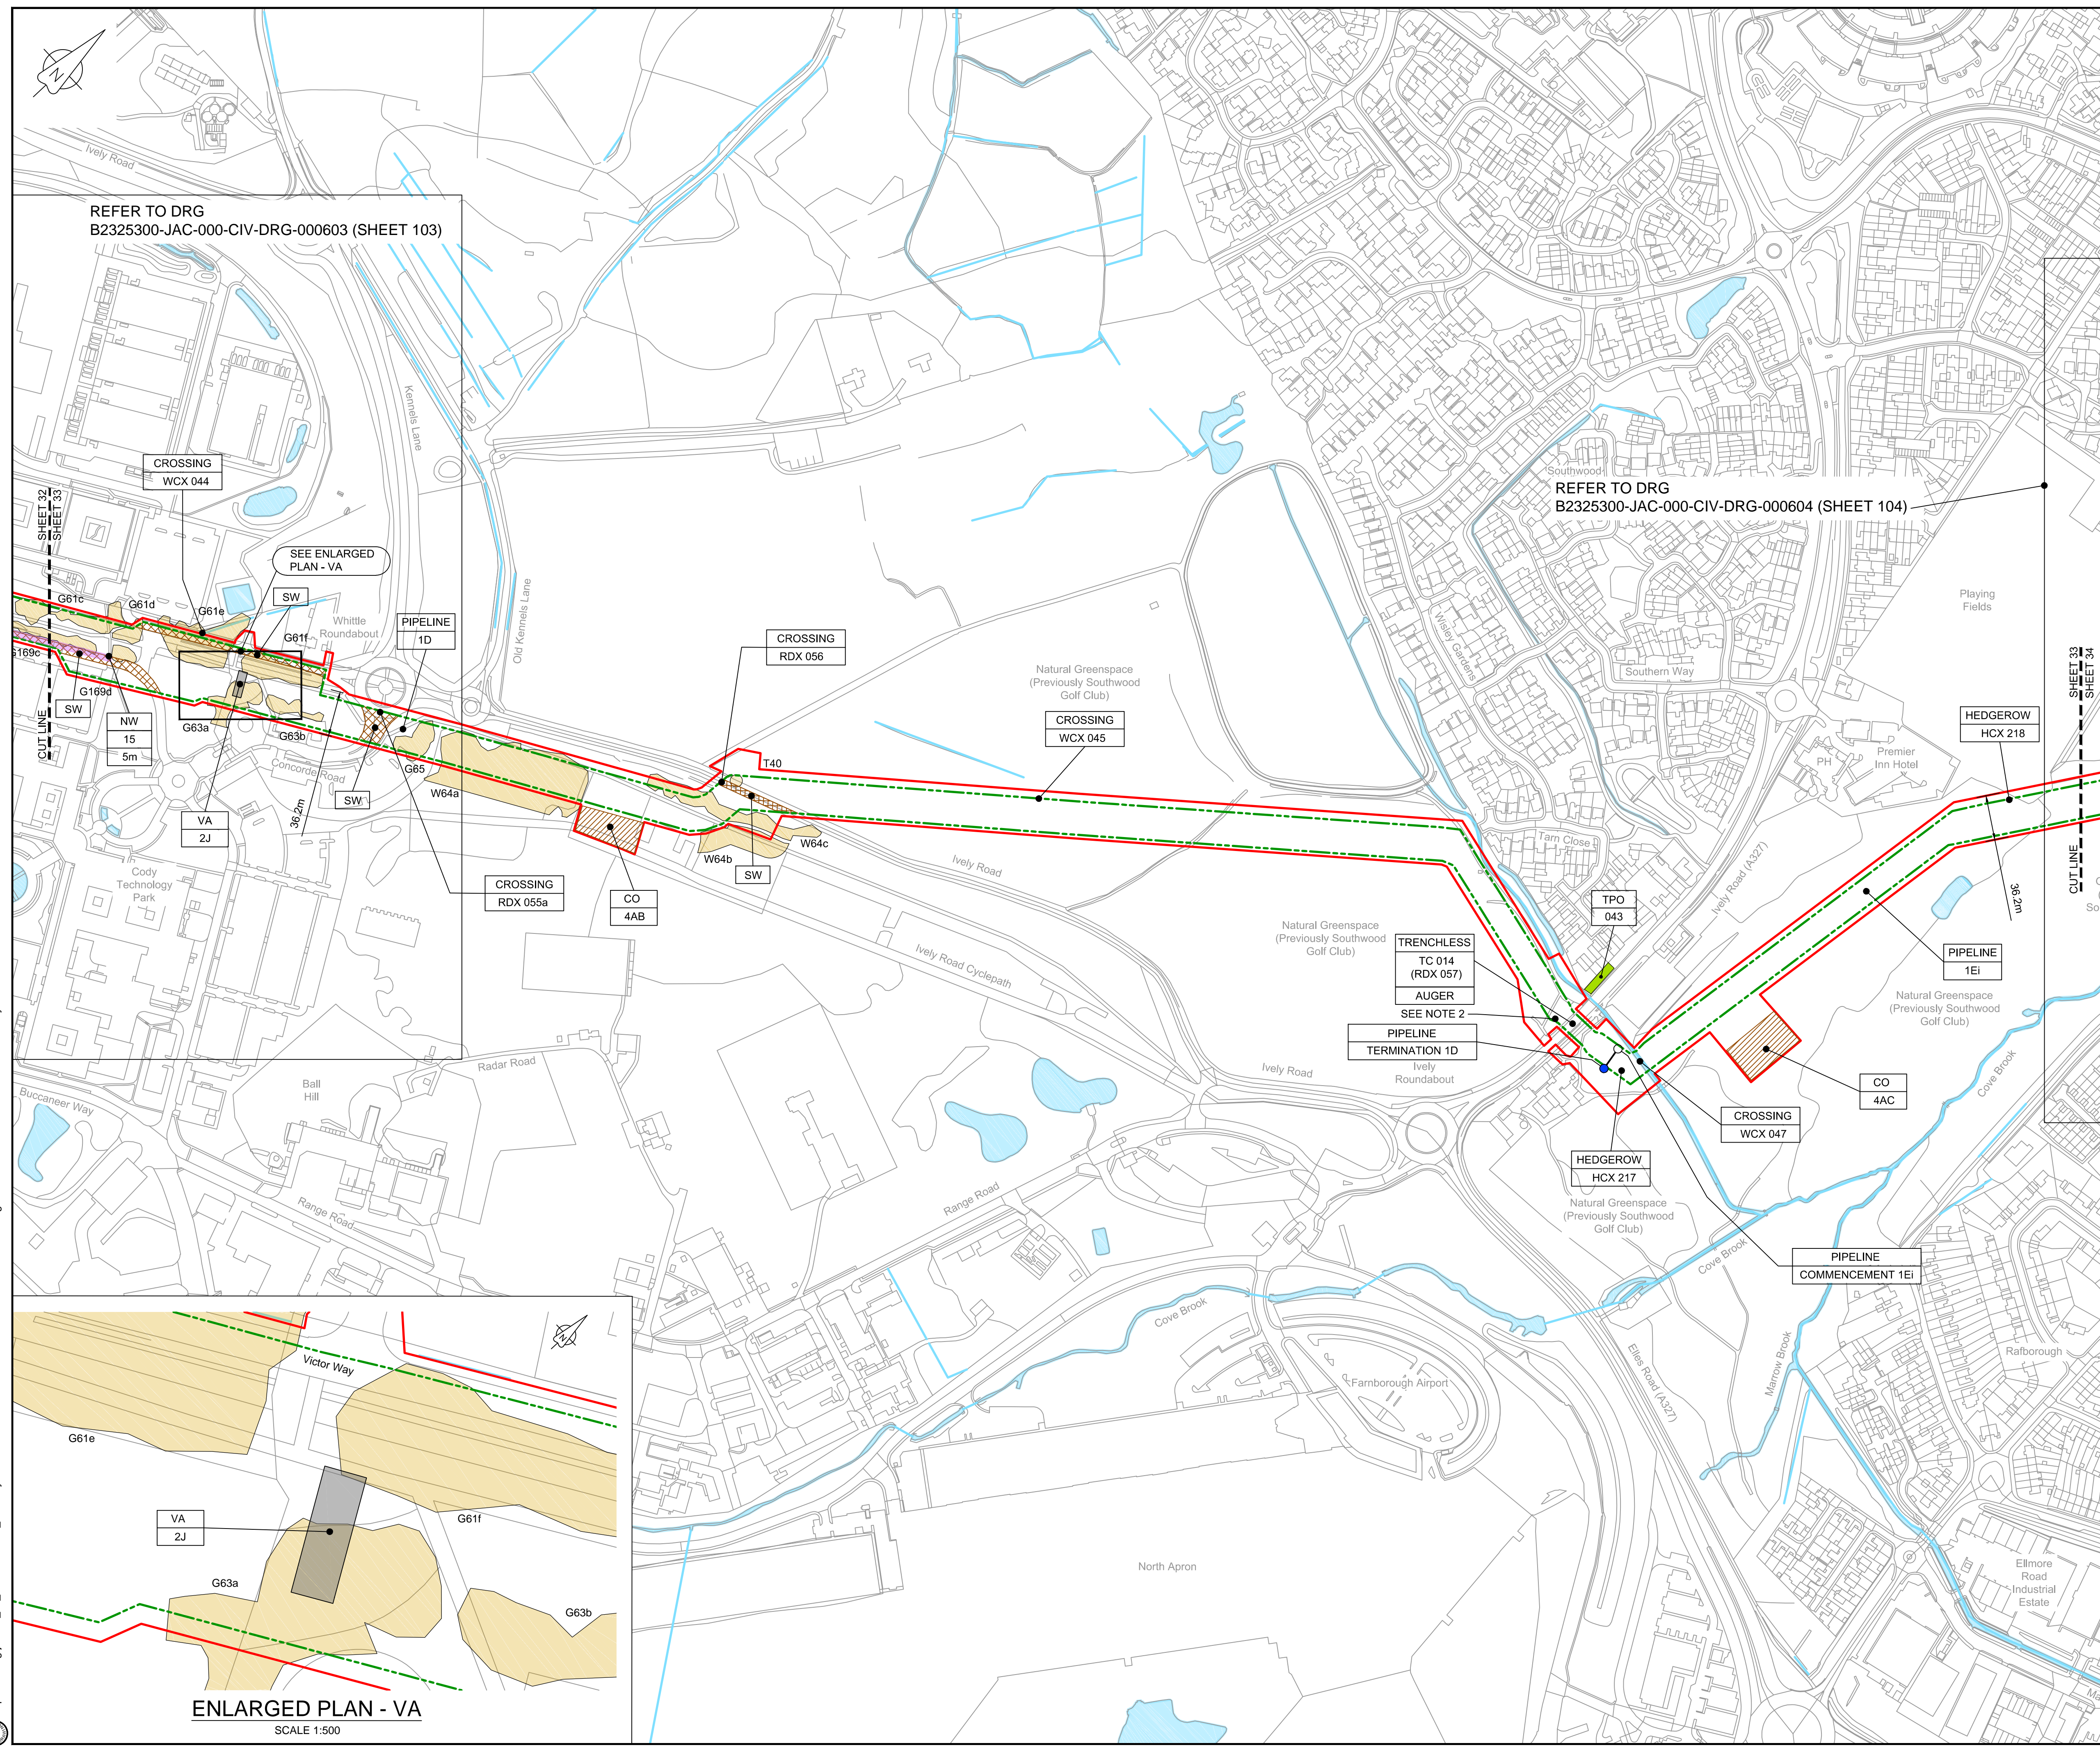


LOCATION PLAN
SCALE 1:500,000

- NOTES**
1. THIS DRAWING IS IN METRES UNLESS STATED OTHERWISE.
 2. TRENCHLESS CROSSINGS ARE INDICATIVE ONLY.
 3. NARROW WORKING WIDTH SHOWN MAY MOVE LATERALLY WITHIN ORDER LIMITS (PLEASE REFER TO ANNEX A CoCP).

LEGEND

[Red line]	ORDER LIMITS
[Green dashed line]	LIMITS OF DEVIATION
[Purple shaded area]	INDICATIVE NARROW WORKING LOCATION (NW)
[Orange shaded area]	TRENCHLESS CROSSING (TC)
[Blue shaded area]	WATER BODIES
[Grey shaded area]	ABOVE GROUND INSTALLATION (AGI) / VALVE (VA) / PRESSURE TRANSDUCER (PT)
[Yellow hatched area]	COMPOUND (CO)
[Green hatched area]	TREE PRESERVATION ORDER (TPO)
[Brown hatched area]	NOTABLE TREES (G = GROUP / T = TREE / W = WOODLAND); JACOBS LIST
[Cross-hatched area]	ANCIENT WOODLAND (IN RELATION TO ORDER LIMITS)
[Light green shaded area]	HDD STRINGING AREA
[Dark green hatched area]	STREET WORKS (SW)
[Line with dot]	DESCRIPTION
[Line with number]	ID or WORK NUMBER (if applicable)
[Line with width]	NARROW WORKING WIDTH / TRENCHLESS TECHNIQUE
[Blue circle]	COMMENCEMENT / TERMINATION OF WORKS (COMMENCEMENT = OPEN, TERMINATION = CLOSED)

Contains Ordnance Survey data © Crown copyright and database rights 2020.
© Crown copyright and database rights 2020 OS Licence Number AL10005237.

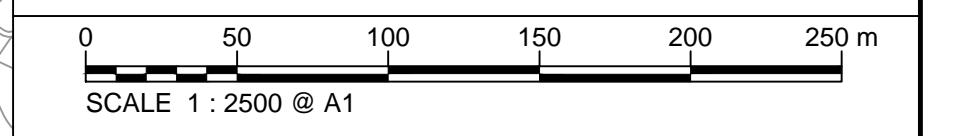

Rev	Rev. Date	Purpose of revision	Drawn	Checked	Rev'd	Appr'd
C03	13/12/19	UPDATED FOR DEADLINE 3	BT	JA	ND	AD
C04	29/01/20	UPDATED FOLLOWING LAND OWNER DISCUSSIONS AND TO ADDRESS FWG2s	BT	JA	ND	RS

JACOBS
1180 Eskdale Road, Wokingham, Wokingham, RG41 5TU
Tel: +44(0)118 946 7000 Fax: +44(0)118 946 7001
www.jacobs.com

Client: Esso Petroleum Company, Limited
Ermyn House,
Ermyn Way,
Leatherhead,
Surrey,
KT22 8UX

Project: Southampton to London Pipeline Project

Drawing title: **GENERAL ARRANGEMENT SHEET 33 REGULATION 5 (2)(O)**


Drawing status: **Fit for Stage Approval**

Scale	1:2500	DO NOT SCALE
Jacobs No.	B2325300	Rev
Client no.		C04


Drawing number: **B2325300-JAC-000-CIV-DRG-000543**

© Copyright 2020 Jacobs U.K. Limited. The concepts and information contained in this document are the property of Jacobs. Use or copying of this document in whole or in part without the written permission of Jacobs constitutes an infringement of copyright. Limitation. This drawing has been prepared on behalf of, and for the exclusive use of, the Client, and is subject to, and issued in accordance with, the provisions of the contract between Jacobs and the Client. Jacobs accepts no liability or responsibility whatsoever for, or in respect of, any use of, or reliance upon, this drawing by any third party.

C:\pwworking\jacobs_uk_water\utilities_ssf\london\dms3351\B2325300-JAC-000-CIV-DRG-000543.dwg - 29/01/2020 20:11:15 - A1Frame - BTaylor

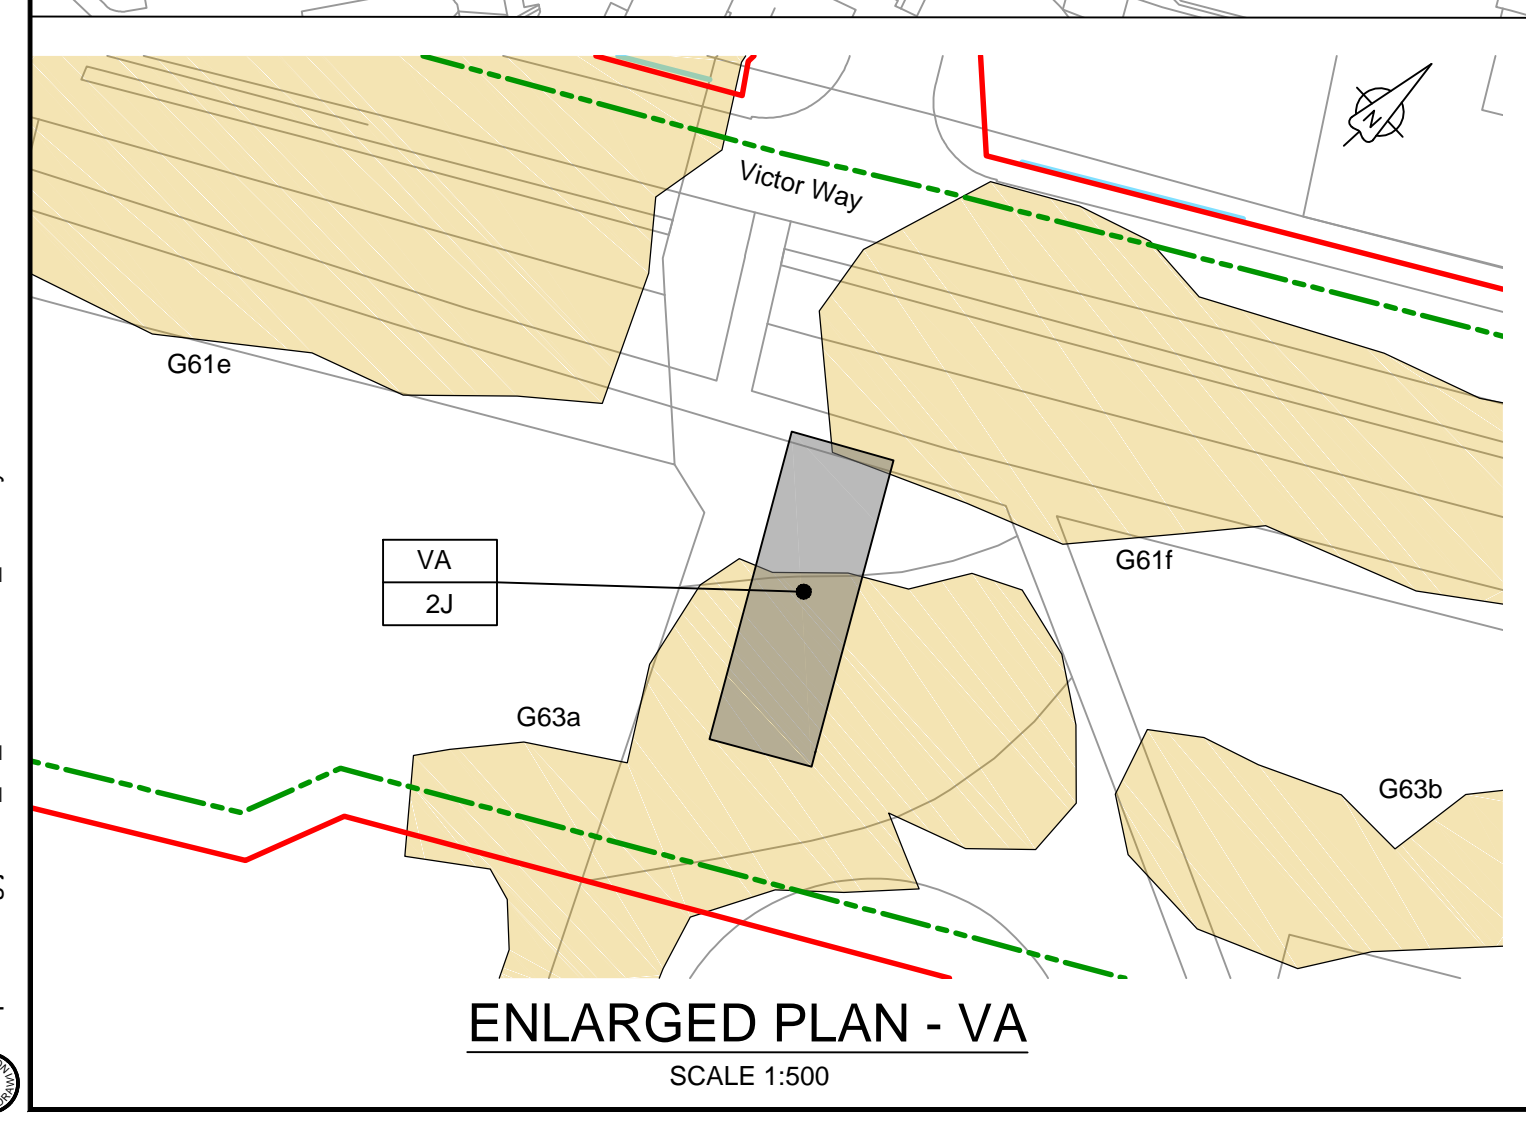

ENLARGED PLAN - VA
SCALE 1:500

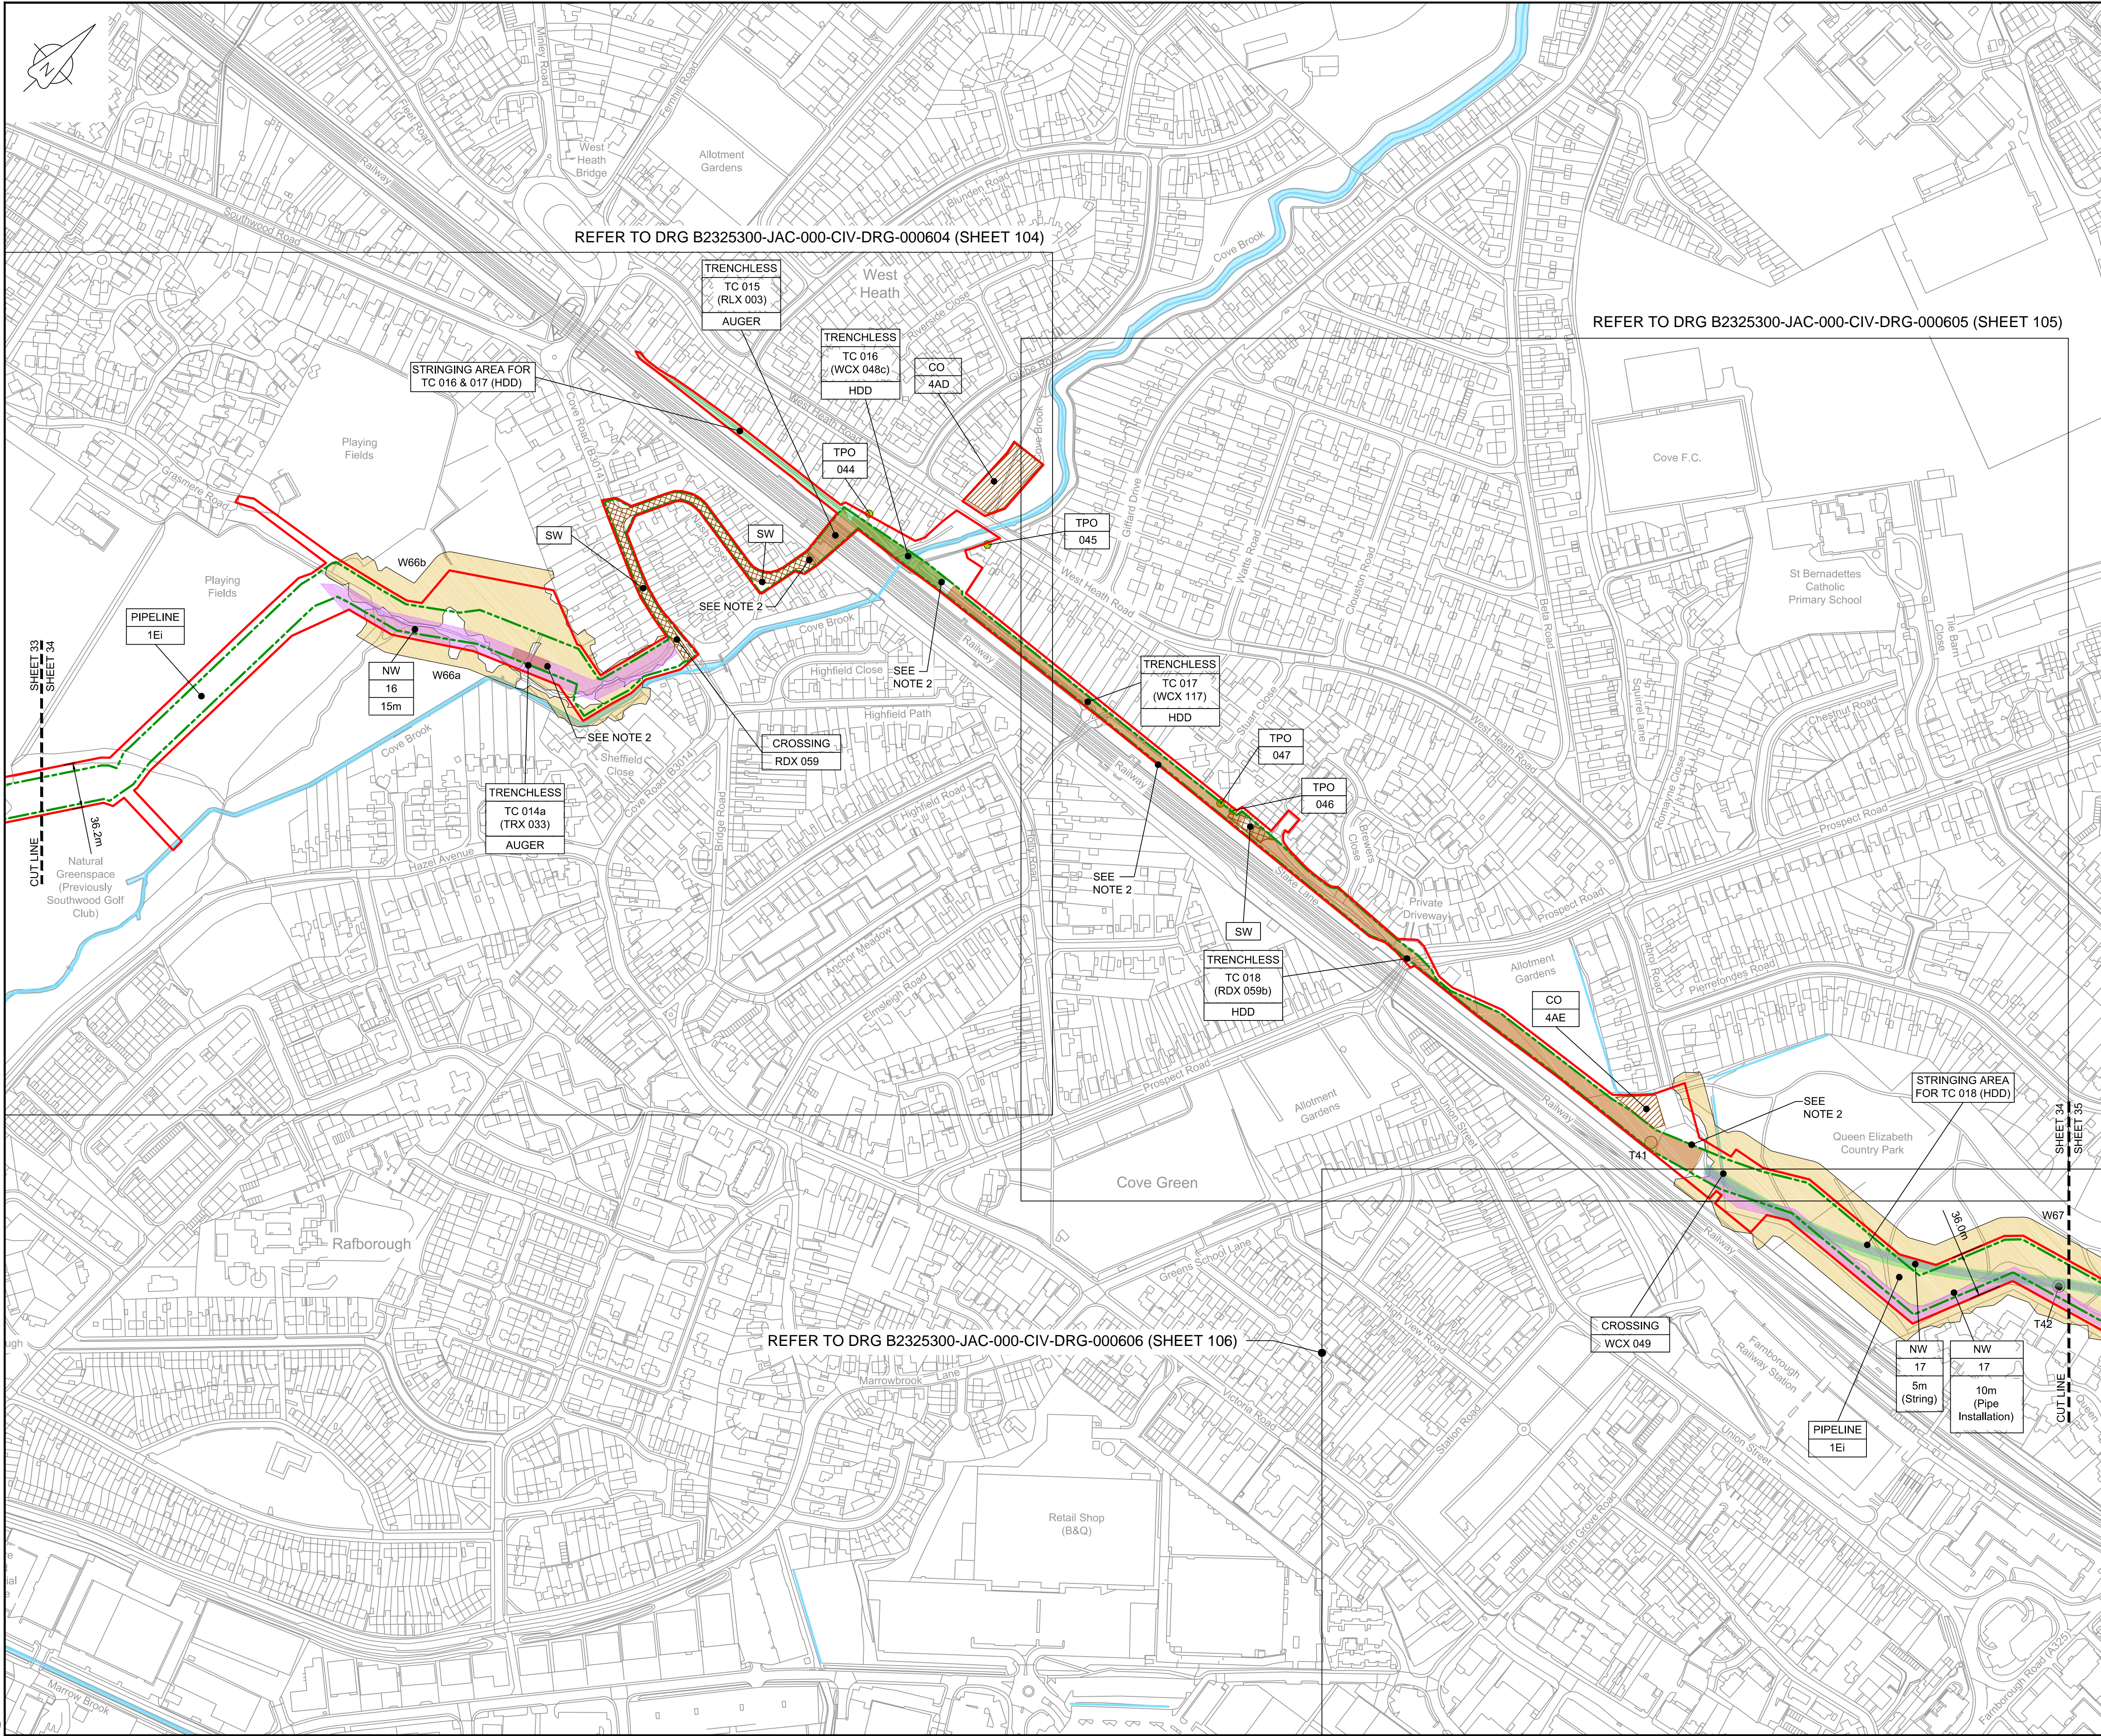

REFER TO DRG B2325300-JAC-000-CIV-DRG-000604 (SHEET 104)

REFER TO DRG B2325300-JAC-000-CIV-DRG-000605 (SHEET 105)

REFER TO DRG B2325300-JAC-000-CIV-DRG-000606 (SHEET 106)




LOCATION PLAN
SCALE 1:500,000

- NOTES**
1. THIS DRAWING IS IN METRES UNLESS STATED OTHERWISE.
 2. TRENCHLESS CROSSINGS ARE INDICATIVE ONLY.
 3. NARROW WORKING WIDTH SHOWN MAY MOVE LATERALLY WITHIN ORDER LIMITS (PLEASE REFER TO ANNEX A CoCP).

- LEGEND**
- ORDER LIMITS
 - LIMITS OF DEVIATION
 - INDICATIVE NARROW WORKING LOCATION (NW)
 - TRENCHLESS CROSSING (TC)
 - WATER BODIES
 - ABOVE GROUND INSTALLATION (AGI) / VALVE (VA) / PRESSURE TRANSDUCER (PT)
 - COMPOUND (CO)
 - TREE PRESERVATION ORDER (TPO)
 - NOTABLE TREES (G = GROUP / T = TREE / W = WOODLAND); JACOBS LIST
 - ANCIENT WOODLAND (IN RELATION TO ORDER LIMITS)
 - HDD STRINGING AREA
 - STREET WORKS (SW)
 - DESCRIPTION
 - ID or WORK NUMBER (if applicable)
 - NARROW WORKING WIDTH / TRENCHLESS TECHNIQUE
 - COMMENCEMENT / TERMINATION OF WORKS (COMMENCEMENT = OPEN, TERMINATION = CLOSED)

Contains Ordnance Survey data © Crown copyright and database rights 2020.
© Crown copyright and database rights 2020 OS Licence Number AL10005237.

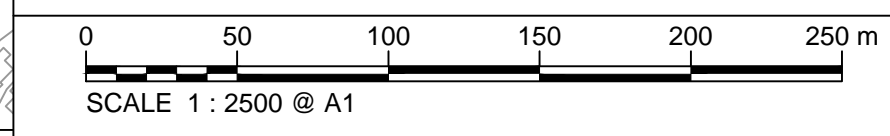

Rev	Rev. Date	Purpose of revision	Drawn	Checked	Rev'd	Appr'd
C03	13/12/19	UPDATED FOR DEADLINE 3	BT	JA	ND	AD
C04	29/01/20	UPDATED FOLLOWING LAND OWNER DISCUSSIONS AND TO ADDRESS FWCS	BT	JA	ND	RS

JACOBS
1180 Eskdale Road, Wokingham, Wokingham, RG41 5TU
Tel: +44(0)118 946 7000 Fax: +44(0)118 946 7001
www.jacobs.com

Client: Esso Petroleum Company, Limited
Emryn House,
Emryn Way,
Leatherhead,
Surrey,
KT22 8UX

Project: Southampton to London Pipeline Project

Drawing title
**GENERAL ARRANGEMENT
SHEET 34
REGULATION 5 (2)(O)**



Drawing status: **Fit for Stage Approval**

Scale	1:2500	DO NOT SCALE
Jacobs No.	B2325300	Rev
Client no.		C04

Drawing number
B2325300-JAC-000-CIV-DRG-000544

© Copyright 2020 Jacobs U.K. Limited. The concepts and information contained in this document are the property of Jacobs. Use or copying of this document in whole or in part without the written permission of Jacobs constitutes an infringement of copyright. Limitation: This drawing has been prepared on behalf of, and for the exclusive use of, the Client, and is subject to, and issued in accordance with, the provisions of the contract between Jacobs and the Client. Jacobs accepts no liability or responsibility whatsoever for, or in respect of, any use of, or reliance upon, this drawing by any third party.

C:\pwworking\jacobs_uk_water&utilities_sssl\byton\dms33513\B2325300-JAC-000-CIV-DRG-000544.dwg - 29/01/2020 20:14:40 - A1Frame - BTaylor

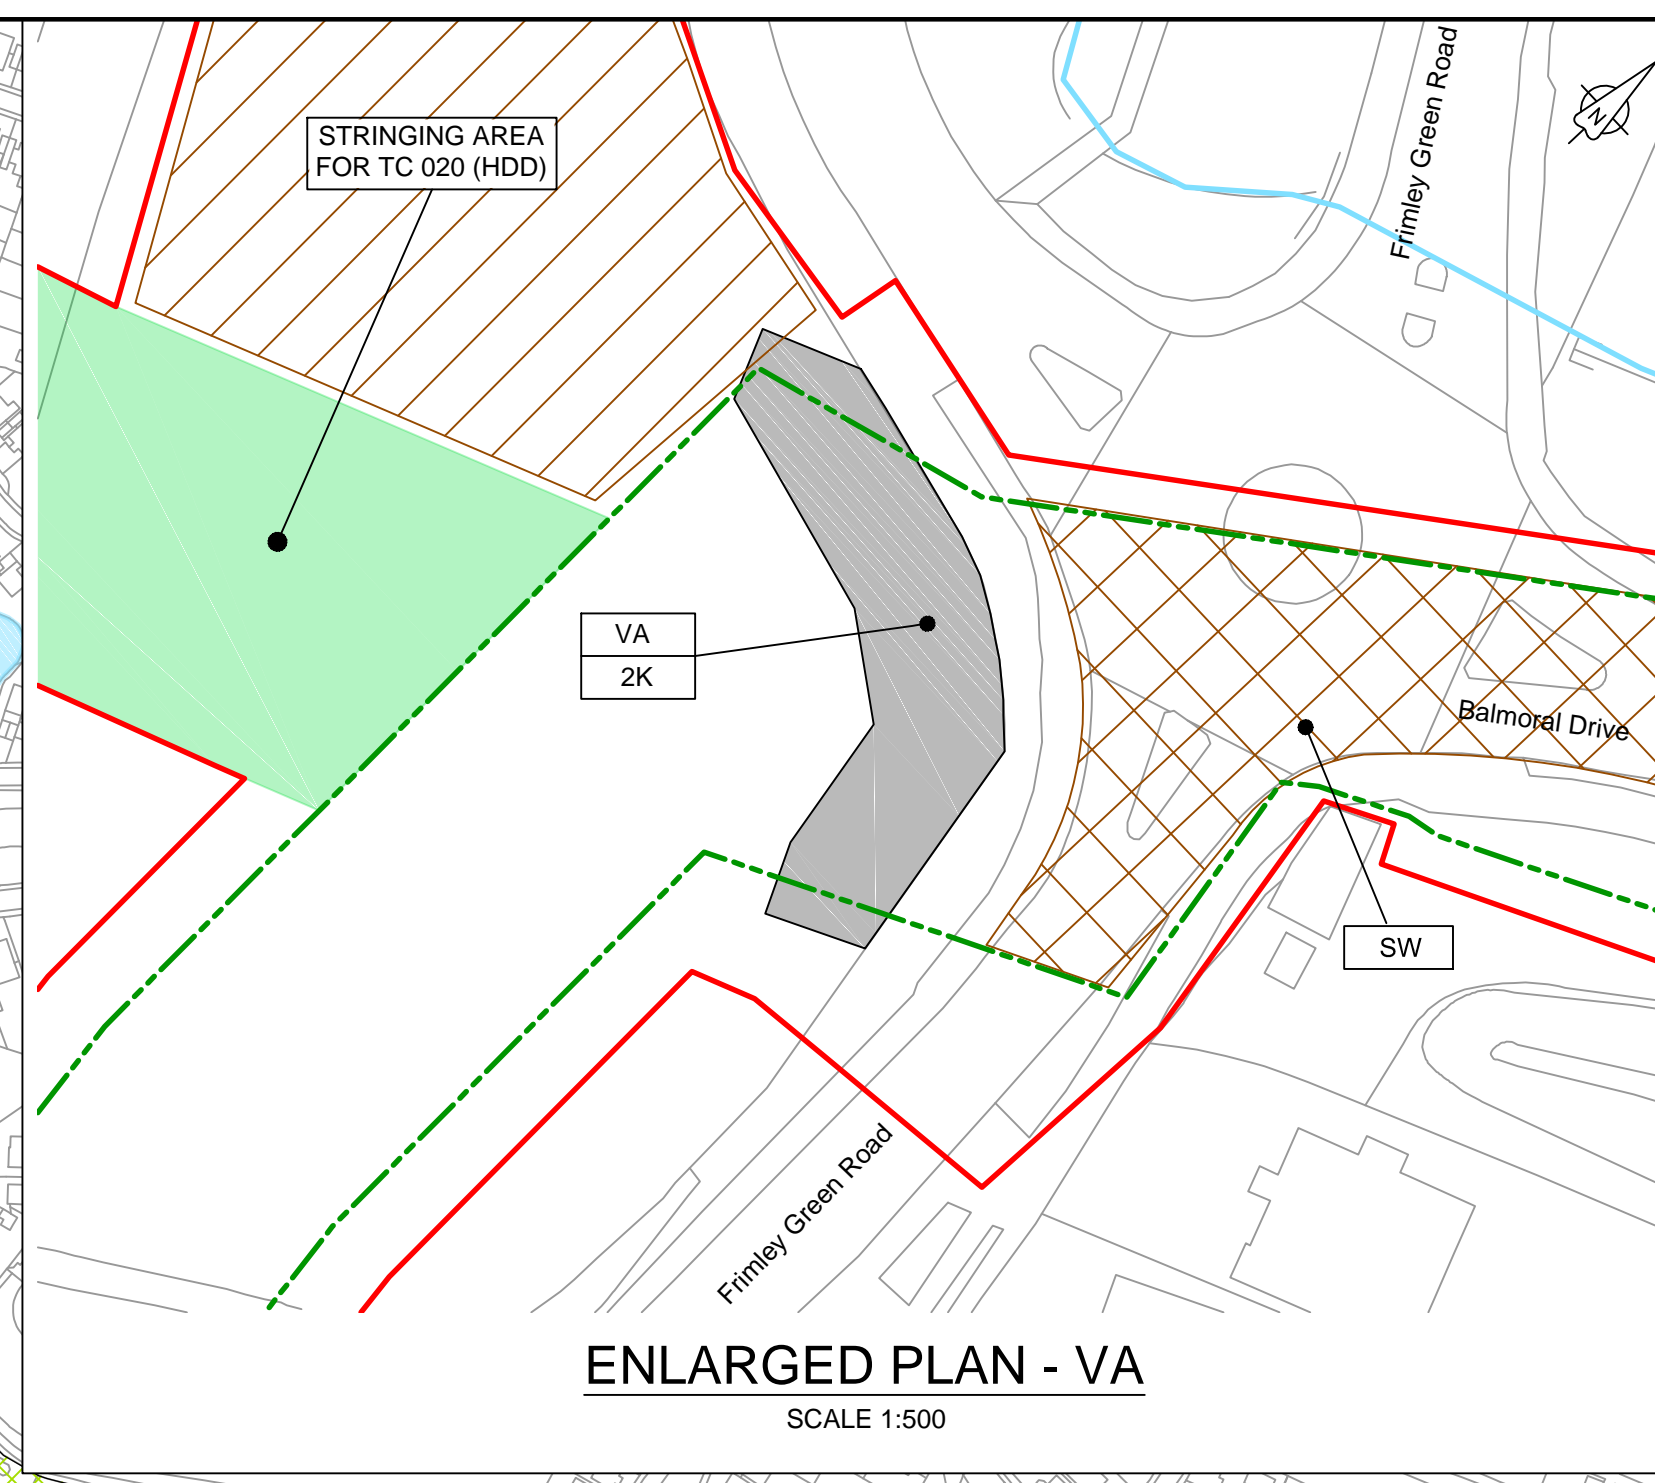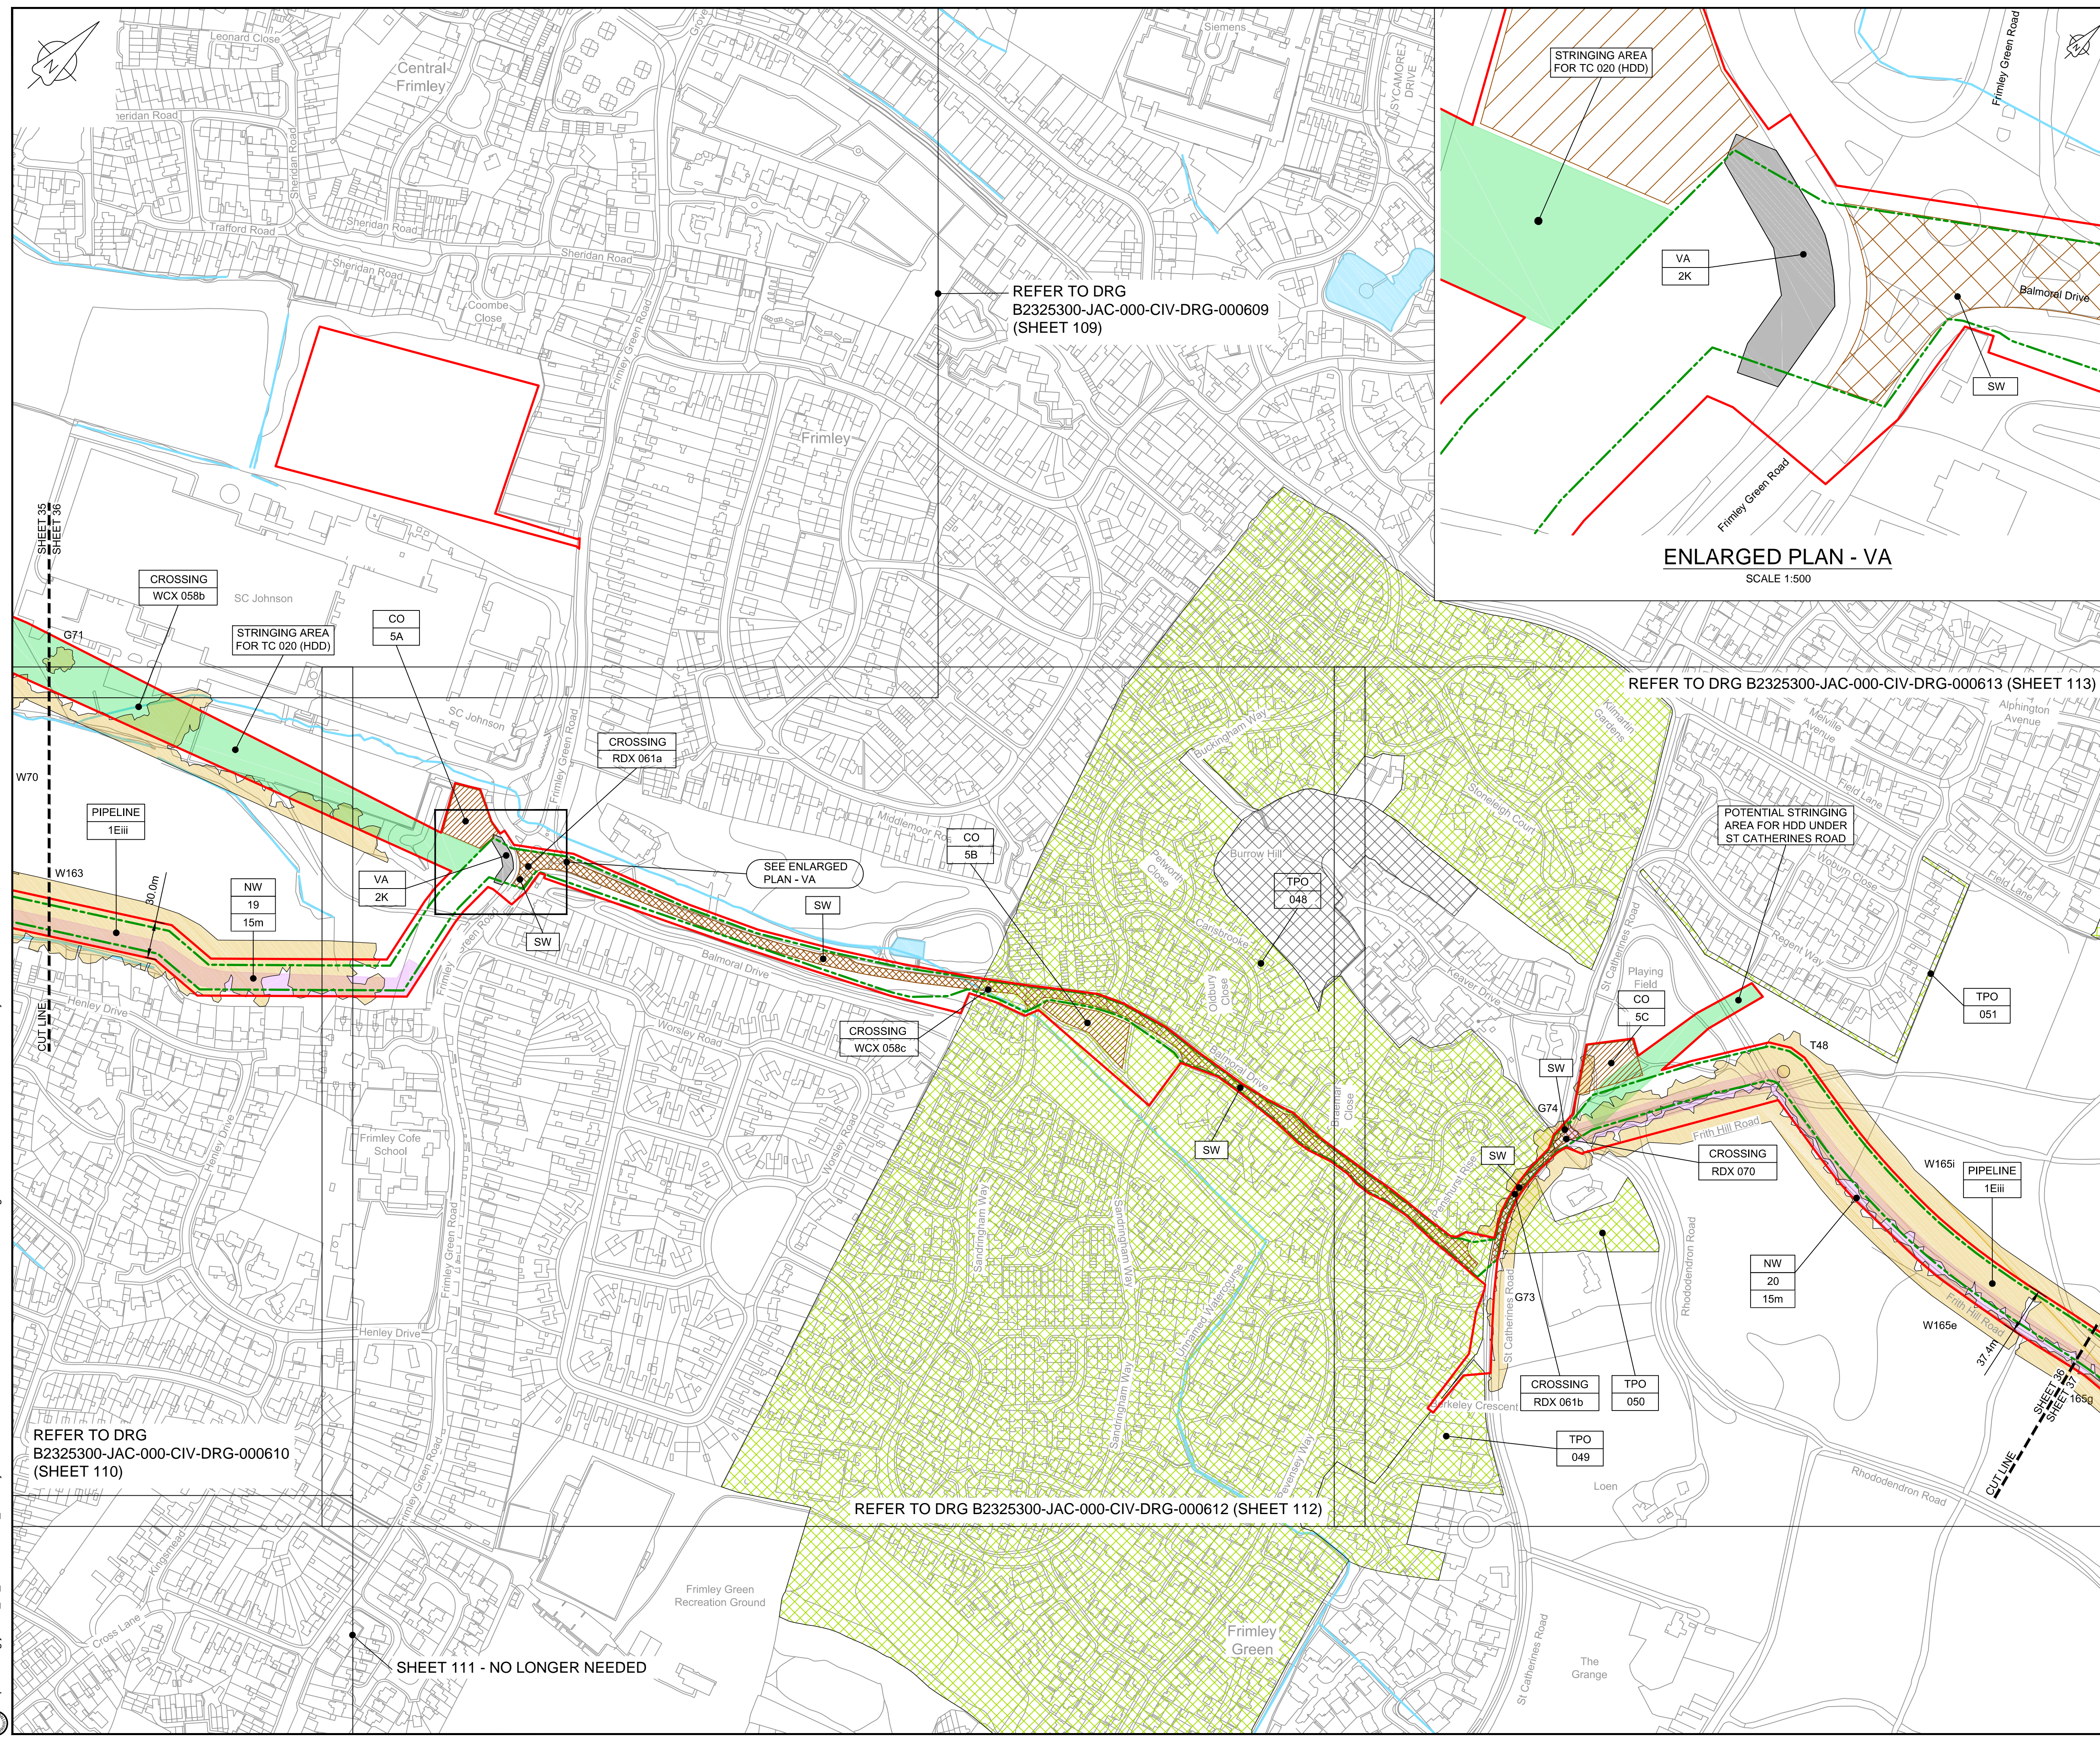

NOTES

- THIS DRAWING IS IN METRES UNLESS STATED OTHERWISE.
- TRENCHLESS CROSSINGS ARE INDICATIVE ONLY.
- NARROW WORKING WIDTH SHOWN MAY MOVE LATERALLY WITHIN ORDER LIMITS. (PLEASE REFER TO ANNEX A CoCP).

LEGEND


[Red line]	ORDER LIMITS
[Green dashed line]	LIMITS OF DEVIATION
[Purple dashed line]	INDICATIVE NARROW WORKING LOCATION (NW)
[Orange hatched area]	TRENCHLESS CROSSING (TC)
[Blue area]	WATER BODIES
[Grey area]	ABOVE GROUND INSTALLATION (AGI) / VALVE (VA) / PRESSURE TRANSDUCER (PT)
[Yellow hatched area]	COMPOUND (CO)
[Green hatched area]	TREE PRESERVATION ORDER (TPO)
[Orange hatched area]	NOTABLE TREES (G = GROUP / T = TREE / W = WOODLAND); JACOBS LIST
[Cross-hatched area]	ANCIENT WOODLAND (IN RELATION TO ORDER LIMITS)
[Light green area]	HDD STRINGING AREA
[Brown hatched area]	STREET WORKS (SW)

DESCRIPTION

- ID or WORK NUMBER (if applicable)
- NARROW WORKING WIDTH / TRENCHLESS TECHNIQUE
- COMMENCEMENT / TERMINATION OF WORKS (COMMENCEMENT = OPEN, TERMINATION = CLOSED)

Contains Ordnance Survey data © Crown copyright and database rights 2020.

© Crown copyright and database rights 2020 OS Licence Number AL10005237.

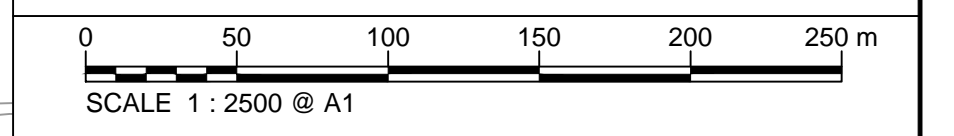

Rev	Rev. Date	Purpose of revision	Drawn	Checked	Rev'd	Appr'd
C03	13/12/19	UPDATED FOR DEADLINE 3	BT	JA	ND	AD
C04	29/01/20	UPDATED FOLLOWING LAND OWNER DISCUSSIONS AND TO ADDRESS FWQs	BT	JA	ND	RS

JACOBS
 1180 Eskdale Road, Winkfield, Wokingham, RG41 5TU
 Tel: +44(0)118 946 7000 Fax: +44(0)118 946 7001
 www.jacobs.com

Client: Esso Petroleum Company, Limited
 Ermyn House,
 Ermyn Way,
 Leatherhead,
 Surrey,
 KT22 8UX

Project: Southampton to London Pipeline Project

Drawing title: **GENERAL ARRANGEMENT SHEET 36 REGULATION 5 (2)(O)**

Drawing status: **Fit for Stage Approval**

Scale	1:2500	DO NOT SCALE
Jacobs No.	B2325300	Rev
Client no.		C04

Drawing number: **B2325300-JAC-000-CIV-DRG-000546**

© Copyright 2020 Jacobs U.K. Limited. The concepts and information contained in this document are the property of Jacobs. Use or copying of this document in whole or in part without the written permission of Jacobs constitutes an infringement of copyright. Limitation: This drawing has been prepared on behalf of, and for the exclusive use of, the Client, and is issued in accordance with the provisions of the contract between Jacobs and the Client. Jacobs accepts no liability or responsibility whatsoever for, or in respect of, any use of, or reliance upon, this drawing by any third party.

C:\pwworking\jacobs_uk_water\utilities_ssf\bray\ordms3351\B2325300-JAC-000-CIV-DRG-000546.dwg - 29/01/2020 20:22:23 - A1Frame - BTaylor



REFER TO DRG B2325300-JAC-000-CIV-DRG-000610 (SHEET 110)

REFER TO DRG B2325300-JAC-000-CIV-DRG-000612 (SHEET 112)

REFER TO DRG B2325300-JAC-000-CIV-DRG-000613 (SHEET 113)

REFER TO DRG B2325300-JAC-000-CIV-DRG-000609 (SHEET 109)

SHEET 111 - NO LONGER NEEDED

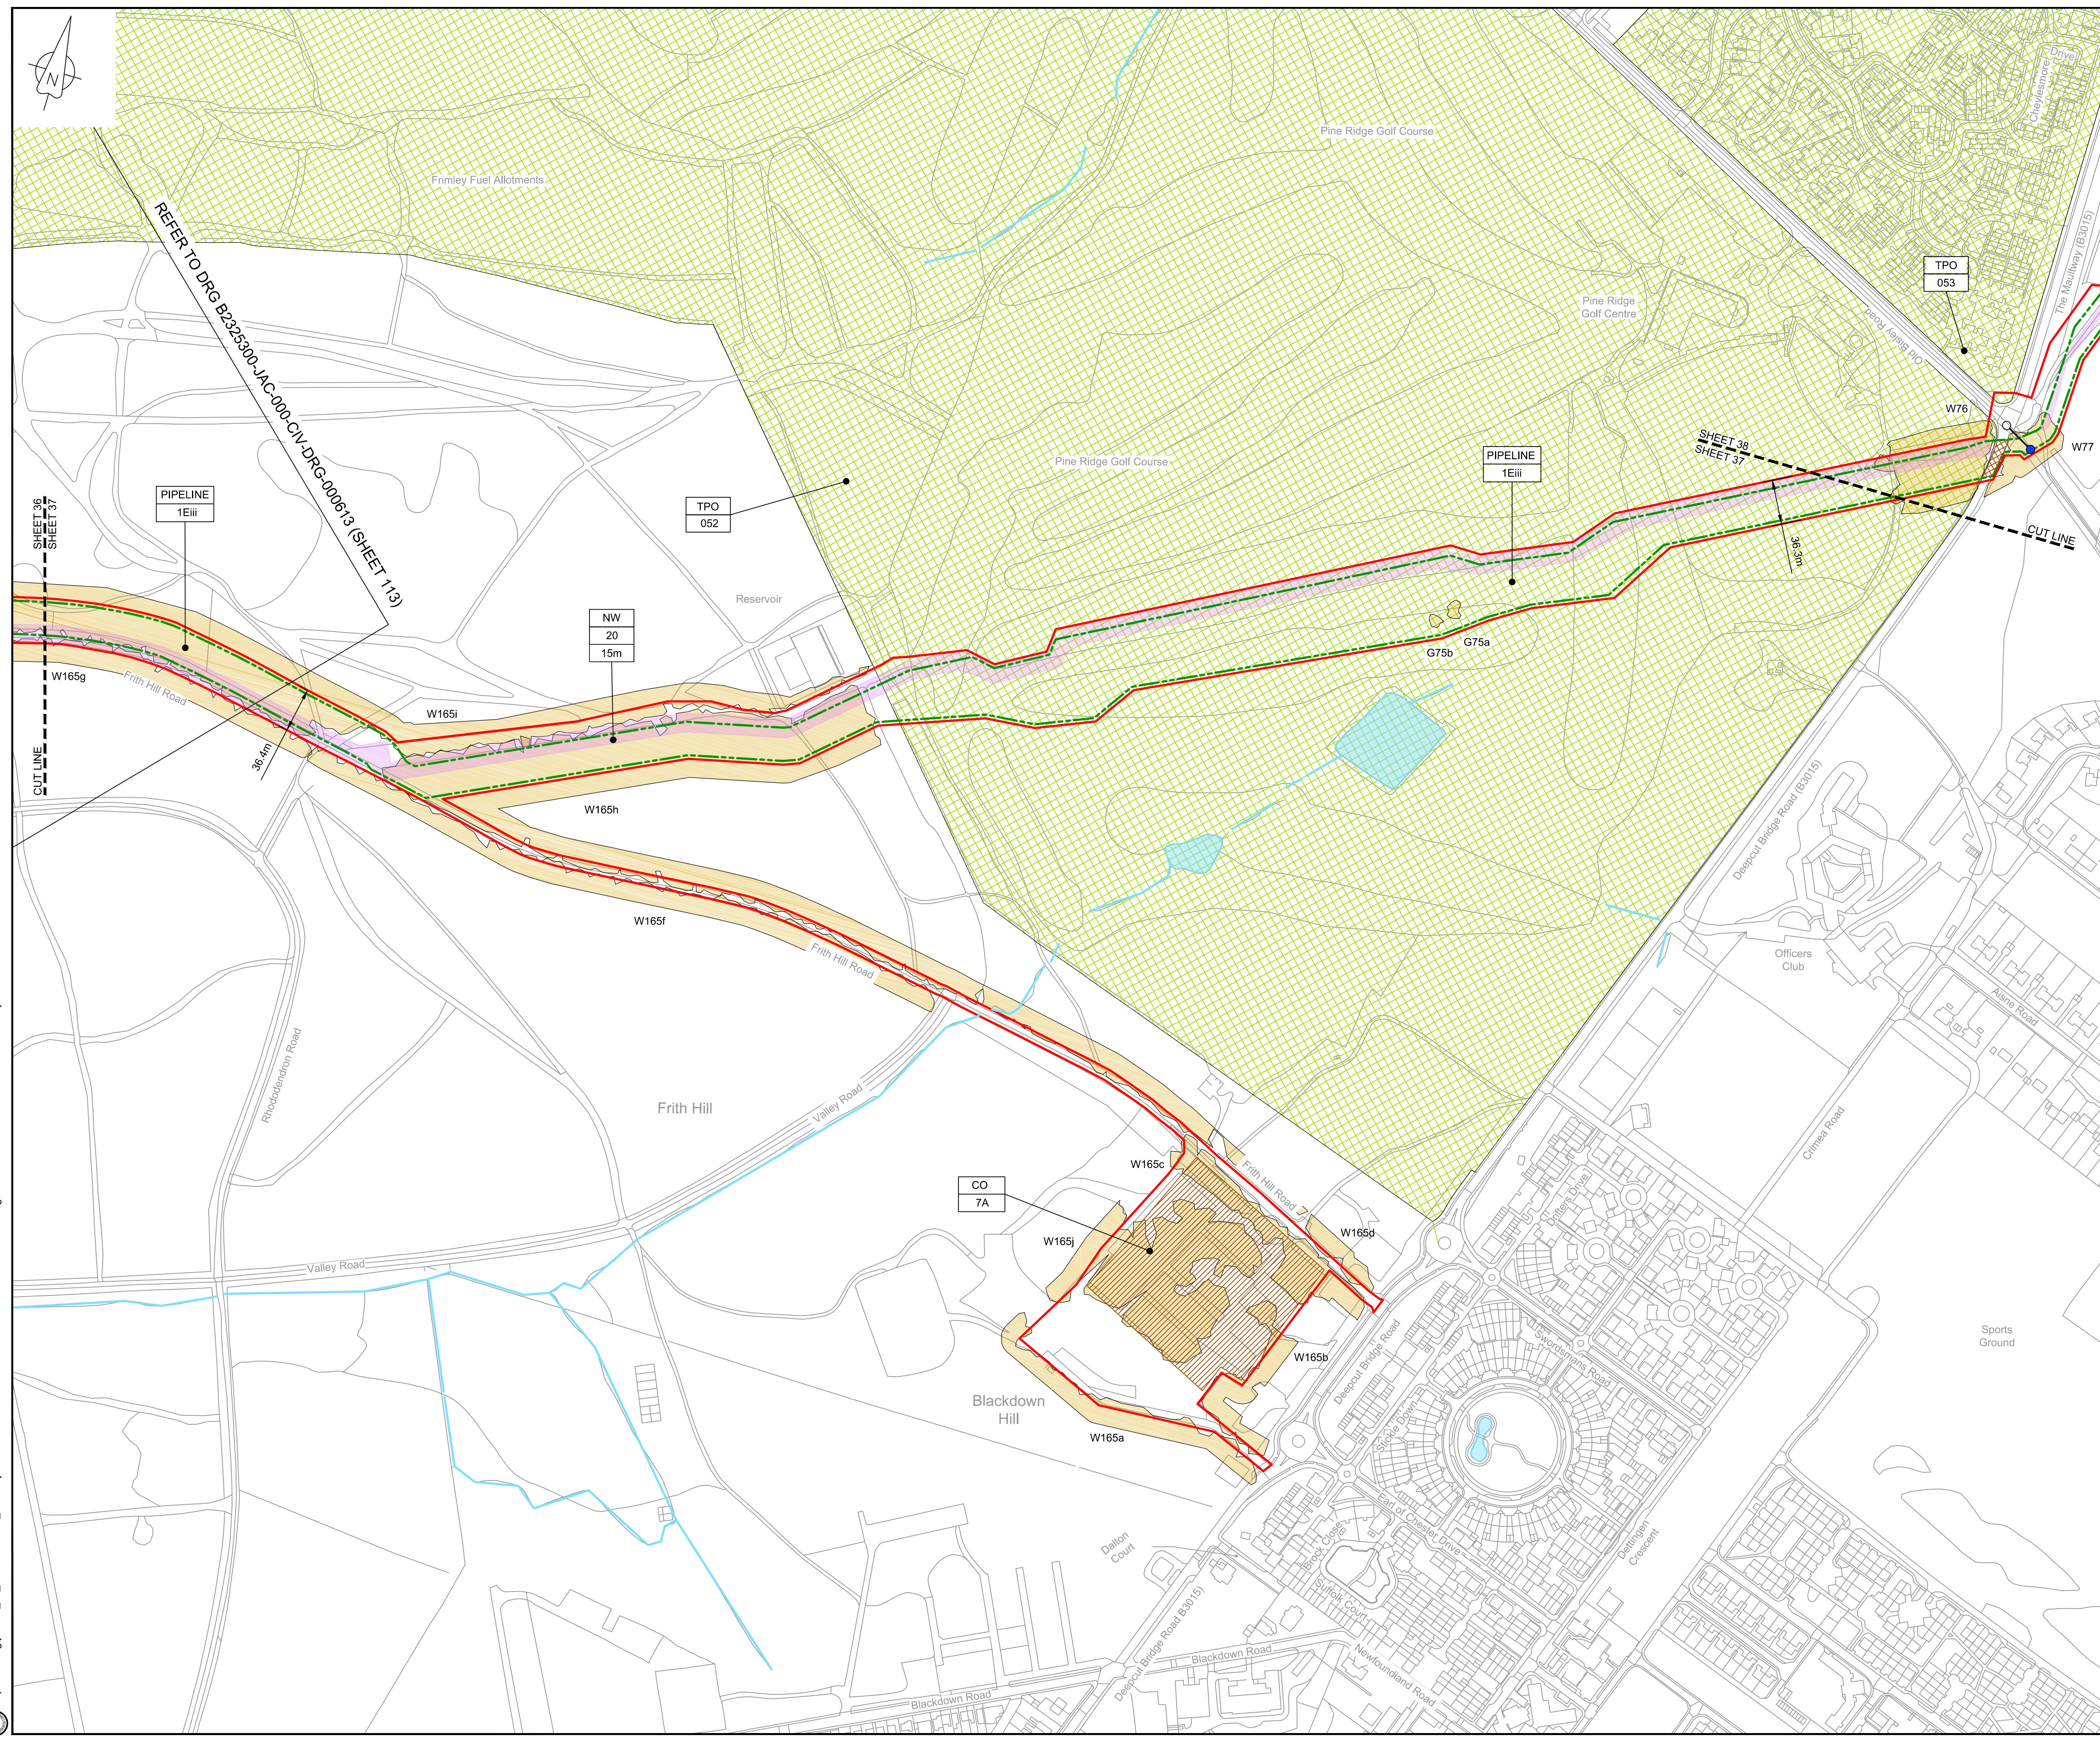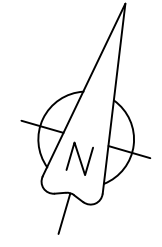


LOCATION PLAN
SCALE 1:500,000

- NOTES**
1. THIS DRAWING IS IN METRES UNLESS STATED OTHERWISE.
 2. TRENCHLESS CROSSINGS ARE INDICATIVE ONLY.
 3. NARROW WORKING WIDTH SHOWN MAY MOVE LATERALLY WITHIN ORDER LIMITS. (PLEASE REFER TO ANNEX A CoCP).

- LEGEND**
- ORDER LIMITS
 - LIMITS OF DEVIATION
 - INDICATIVE NARROW WORKING LOCATION (NW)
 - TRENCHLESS CROSSING (TC)
 - WATER BODIES
 - ABOVE GROUND INSTALLATION (AGI) / VALVE (VA) / PRESSURE TRANSDUCER (PT)
 - COMPOUND (CO)
 - TREE PRESERVATION ORDER (TPO)
 - NOTABLE TREES (G = GROUP / T = TREE / W = WOODLAND); JACOBS LIST
 - ANCIENT WOODLAND (IN RELATION TO ORDER LIMITS)
 - HDD STRINGING AREA
 - STREET WORKS (SW)
 - DESCRIPTION
 - ID or WORK NUMBER (if applicable)
 - NARROW WORKING WIDTH / TRENCHLESS TECHNIQUE
 - COMMENCEMENT / TERMINATION OF WORKS (COMMENCEMENT = OPEN, TERMINATION = CLOSED)

Contains Ordnance Survey data © Crown copyright and database rights 2020.

© Crown copyright and database rights 2020 OS Licence Number AL100005237.

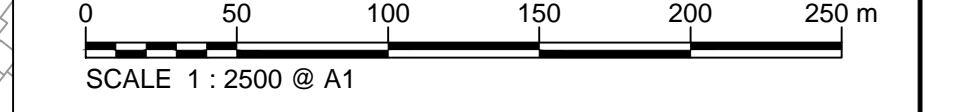

SCALE 1 : 2500 @ A1

C03	13/12/19	UPDATED FOR DEADLINE 3	BT	JA	ND	AD
C04	29/11/20	UPDATED FOLLOWING LAND OWNER DISCUSSIONS AND TO ADDRESS FWGs	BT	JA	ND	RS
Rev	Rev. Date	Purpose of revision	Drawn	Checked	Rev'd	Appr'd

JACOBS
1180 Eskdale Road, Winnersh, Wokingham, RG41 5TU
Tel:+44(0)118 946 7000 Fax:+44(0)118 946 7001
www.jacobs.com

Client: Esso Petroleum Company, Limited
Ermyn House,
Ermyn Way,
Leatherhead,
Surrey,
KT22 8UX

Project: Southampton to London Pipeline Project

Drawing title:
**GENERAL ARRANGEMENT
SHEET 37
REGULATION 5 (2)(O)**


Drawing status: **Fit for Stage Approval**

Scale	1:2500	DO NOT SCALE
Jacobs No.	B2325300	Rev
Client no.		C04

Drawing number:
B2325300-JAC-000-CIV-DRG-000547

© Copyright 2020 Jacobs U.K. Limited. The concepts and information contained in this document are the property of Jacobs. Use or copying of this document in whole or in part without the written permission of Jacobs constitutes an infringement of copyright. Limitation: This drawing has been prepared on behalf of, and for the exclusive use of Jacobs' Client, and is subject to, and issued in accordance with, the provisions of the contract between Jacobs and the Client. Jacobs accepts no liability or responsibility whatsoever for, or in respect of, any use of, or reliance upon, this drawing by any third party.

C:\pwworking\jacobs_uk_water\utilities_ssf\bray\ordms33519B2325300-JAC-000-CIV-DRG-000547.dwg - 29/01/2020 20:25:03 - A1Frame - BTaylor

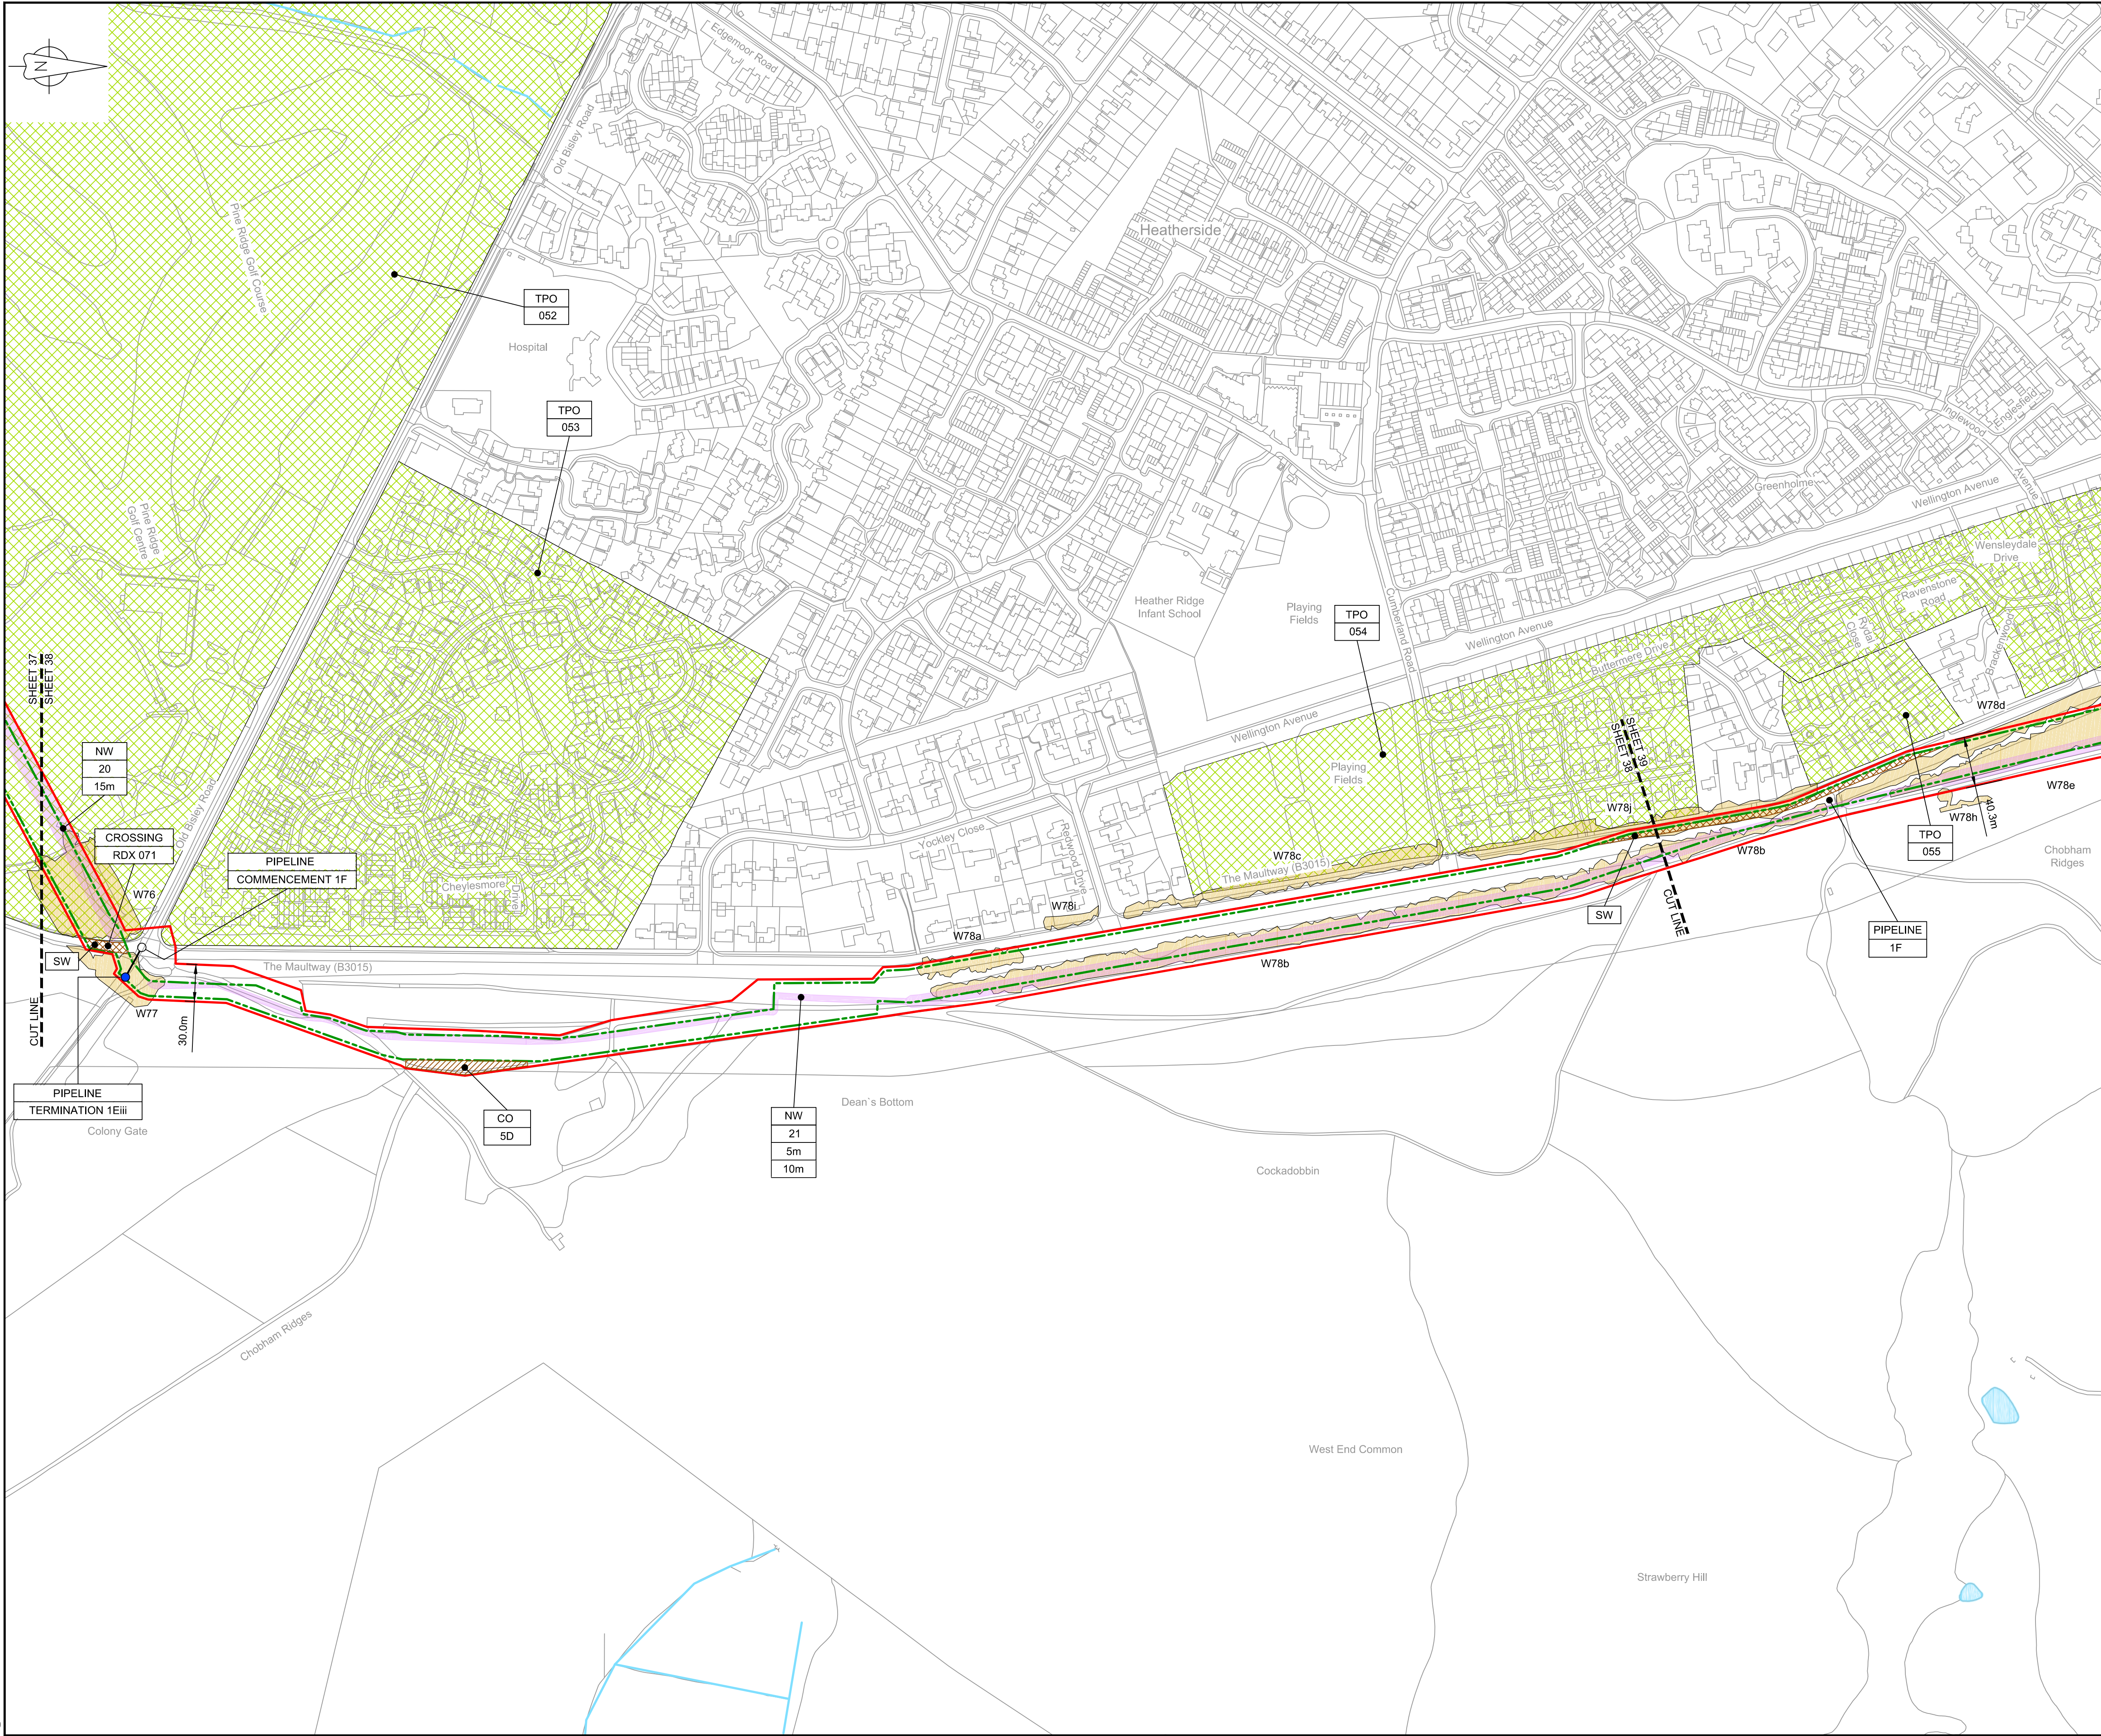

LOCATION PLAN
SCALE 1:500,000

NOTES


- THIS DRAWING IS IN METRES UNLESS STATED OTHERWISE.
- TRENCHLESS CROSSINGS ARE INDICATIVE ONLY.
- NARROW WORKING WIDTH SHOWN MAY MOVE LATERALLY WITHIN ORDER LIMITS (PLEASE REFER TO ANNEX A CoCP).

LEGEND

[Red dashed line]	ORDER LIMITS
[Green dashed line]	LIMITS OF DEVIATION
[Purple shaded area]	INDICATIVE NARROW WORKING LOCATION (NW)
[Orange shaded area]	TRENCHLESS CROSSING (TC)
[Blue shaded area]	WATER BODIES
[Grey shaded area]	ABOVE GROUND INSTALLATION (AGI) / VALVE (VA) / PRESSURE TRANSDUCER (PT)
[Brown hatched area]	COMPOUND (CO)
[Yellow hatched area]	TREE PRESERVATION ORDER (TPO)
[Circle]	NOTABLE TREES (G = GROUP / T = TREE / W = WOODLAND); JACOBS LIST
[Cross-hatched area]	ANCIENT WOODLAND (IN RELATION TO ORDER LIMITS)
[Green shaded area]	HDD STRINGING AREA
[Orange hatched area]	STREET WORKS (SW)
[Line with dot]	DESCRIPTION
[Line with number]	ID or WORK NUMBER (if applicable)
[Line with width]	NARROW WORKING WIDTH / TRENCHLESS TECHNIQUE
[Line with arrow]	COMMENCEMENT / TERMINATION OF WORKS (COMMENCEMENT = OPEN, TERMINATION = CLOSED)

Contains Ordnance Survey data © Crown copyright and database rights 2020.

© Crown copyright and database rights 2020 OS Licence Number AL10005237.

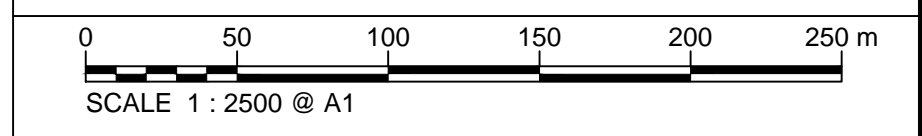

C03	13/12/19	UPDATED FOR DEADLINE 3	BT	JA	ND	AD
C04	29/11/20	UPDATED FOLLOWING LAND OWNER DISCUSSIONS AND TO ADDRESS FWCs	BT	JA	ND	RS
Rev	Rev. Date	Purpose of revision	Drawn	Checked	Rev'd	Appr'd

JACOBS
1180 Eskdale Road, Winkfield, Wokingham, RG41 5TU
Tel: +44(0)118 946 7000 Fax: +44(0)118 946 7001
www.jacobs.com

Client: Esso Petroleum Company, Limited
Emryn House,
Emryn Way,
Leatherhead,
Surrey,
KT22 8UX

Project: Southampton to London Pipeline Project


Drawing title: **GENERAL ARRANGEMENT SHEET 38 REGULATION 5 (2)(O)**

Drawing status: **Fit for Stage Approval**

Scale: 1:2500 DO NOT SCALE
Jacobs No. B2325300 Rev
Client no. C04

Drawing number: **B2325300-JAC-000-CIV-DRG-000548**

© Copyright 2020 Jacobs U.K. Limited. The concepts and information contained in this document are the property of Jacobs. Use or copying of this document in whole or in part without the written permission of Jacobs constitutes an infringement of copyright. Limitation: This drawing has been prepared on behalf of, and for the exclusive use of, the Client, and is subject to, and issued in accordance with, the provisions of the contract between Jacobs and the Client. Jacobs accepts no liability or responsibility whatsoever for, or in respect of, any use of, or reliance upon, this drawing by any third party.

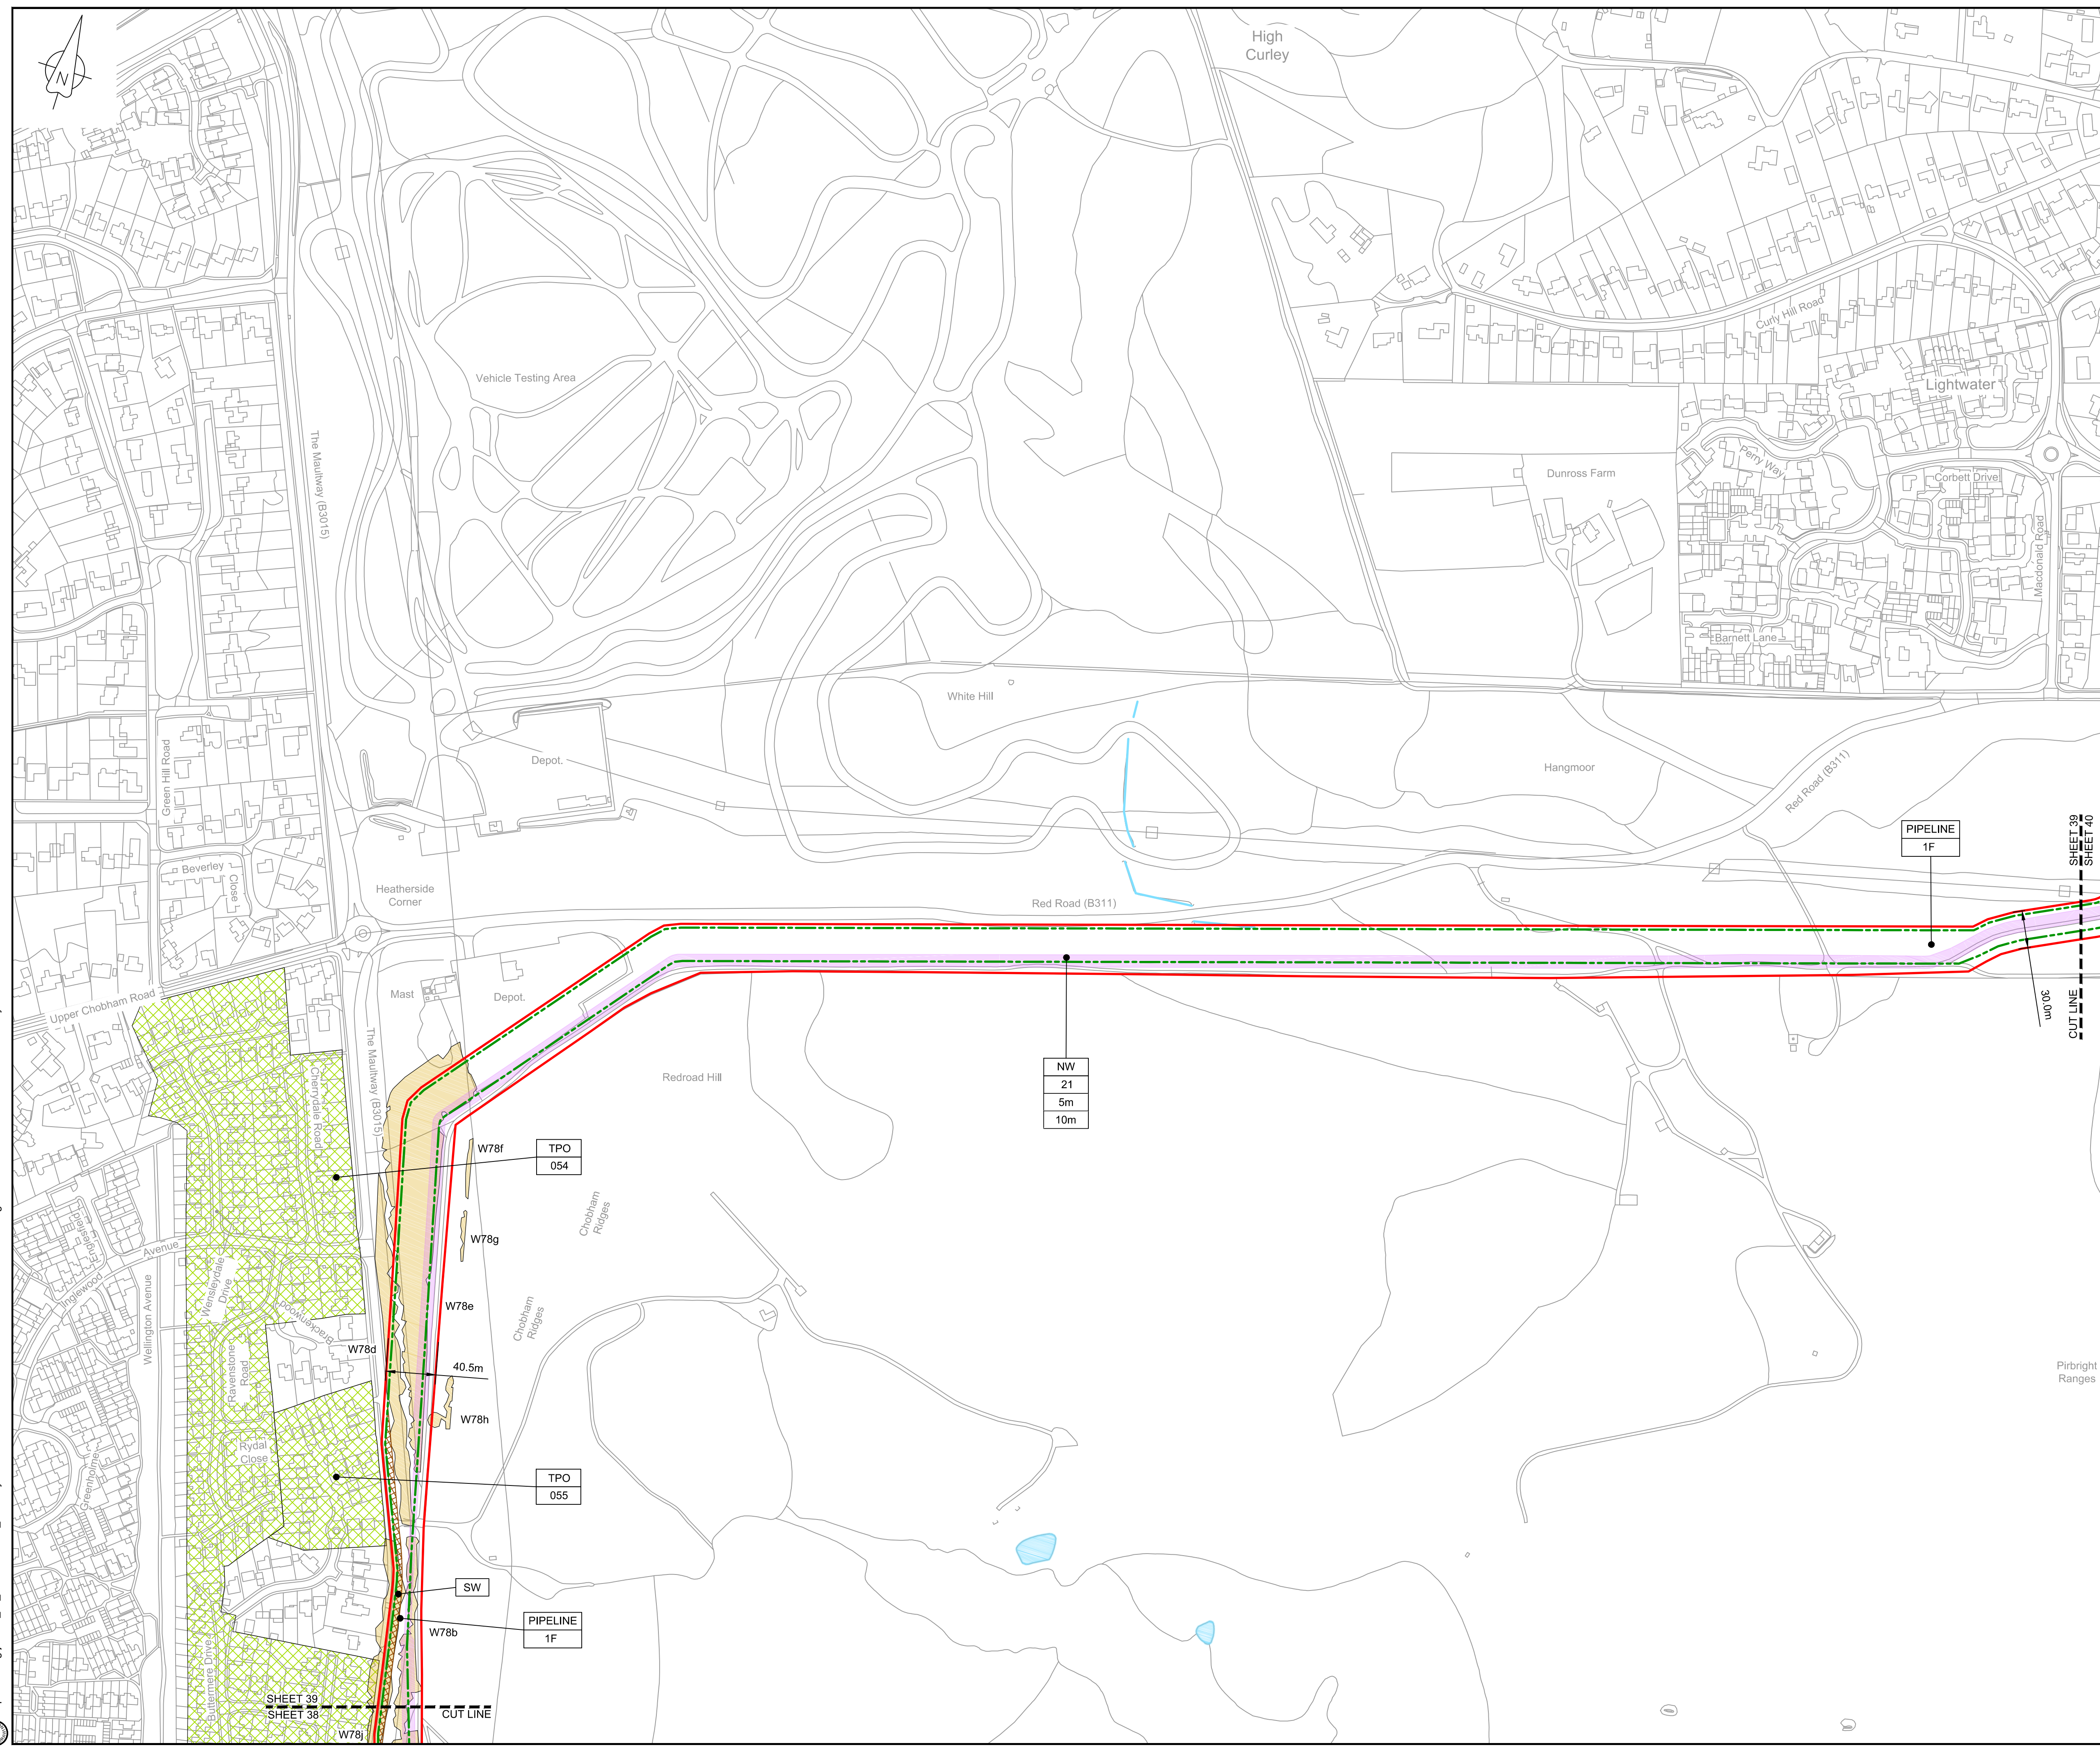


LOCATION PLAN
SCALE 1:500,000

- NOTES**
1. THIS DRAWING IS IN METRES UNLESS STATED OTHERWISE.
 2. TRENCHLESS CROSSINGS ARE INDICATIVE ONLY.
 3. NARROW WORKING WIDTH SHOWN MAY MOVE LATERALLY WITHIN ORDER LIMITS (PLEASE REFER TO ANNEX A CoCP).

- LEGEND**
- ORDER LIMITS
 - LIMITS OF DEVIATION
 - INDICATIVE NARROW WORKING LOCATION (NW)
 - TRENCHLESS CROSSING (TC)
 - WATER BODIES
 - ABOVE GROUND INSTALLATION (AGI) / VALVE (VA) / PRESSURE TRANSDUCER (PT)
 - COMPOUND (CO)
 - TREE PRESERVATION ORDER (TPO)
 - NOTABLE TREES (G = GROUP / T = TREE / W = WOODLAND); JACOBS LIST
 - ANCIENT WOODLAND (IN RELATION TO ORDER LIMITS)
 - HDD STRINGING AREA
 - STREET WORKS (SW)
 - DESCRIPTION
 - ID or WORK NUMBER (if applicable)
 - NARROW WORKING WIDTH / TRENCHLESS TECHNIQUE
 - COMMENCEMENT / TERMINATION OF WORKS (COMMENCEMENT = OPEN, TERMINATION = CLOSED)

Contains Ordnance Survey data © Crown copyright and database rights 2020.

© Crown copyright and database rights 2020 OS Licence Number AL100005237.

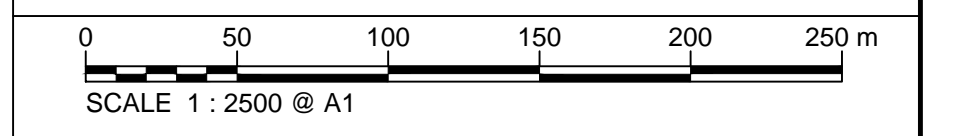

Rev	Rev. Date	Purpose of revision	Drawn	Checked	Rev'd	Appr'd
C03	13/12/19	UPDATED FOR DEADLINE 3	BT	JA	ND	AD
C04	29/01/20	UPDATED FOLLOWING LAND OWNER DISCUSSIONS AND TO ADDRESS FWQs	BT	JA	ND	RS

JACOBS
1180 Eskdale Road, Wokingham, Wokingham, RG41 5TU
Tel: +44(0)118 946 7000 Fax: +44(0)118 946 7001
www.jacobs.com

Client: Esso Petroleum Company, Limited
Ermyn House,
Ermyn Way,
Leatherhead,
Surrey,
KT22 8UX

Esso Southampton to London Pipeline Project

**GENERAL ARRANGEMENT
SHEET 39
REGULATION 5 (2)(O)**


Drawing status: **Fit for Stage Approval**

Scale	1:2500	DO NOT SCALE
Jacobs No.	B2325300	Rev
Client no.		C04

Drawing number: **B2325300-JAC-000-CIV-DRG-000549**

© Copyright 2020 Jacobs U.K. Limited. The concepts and information contained in this document are the property of Jacobs. Use or copying of this document in whole or in part without the written permission of Jacobs constitutes an infringement of copyright. Limitation. This drawing has been prepared on behalf of, and for the exclusive use of, the Client, and is subject to, and issued in accordance with, the provisions of the contract between Jacobs and the Client. Jacobs accepts no liability or responsibility whatsoever for, or in respect of, any use of, or reliance upon, this drawing by any third party.

C:\pwworking\jacobs_uk_water\utilities_ssf\london\dms335131B2325300-JAC-000-CIV-DRG-000549.dwg - 29/01/2020 20:33:39 - A1Frame - BTaylor

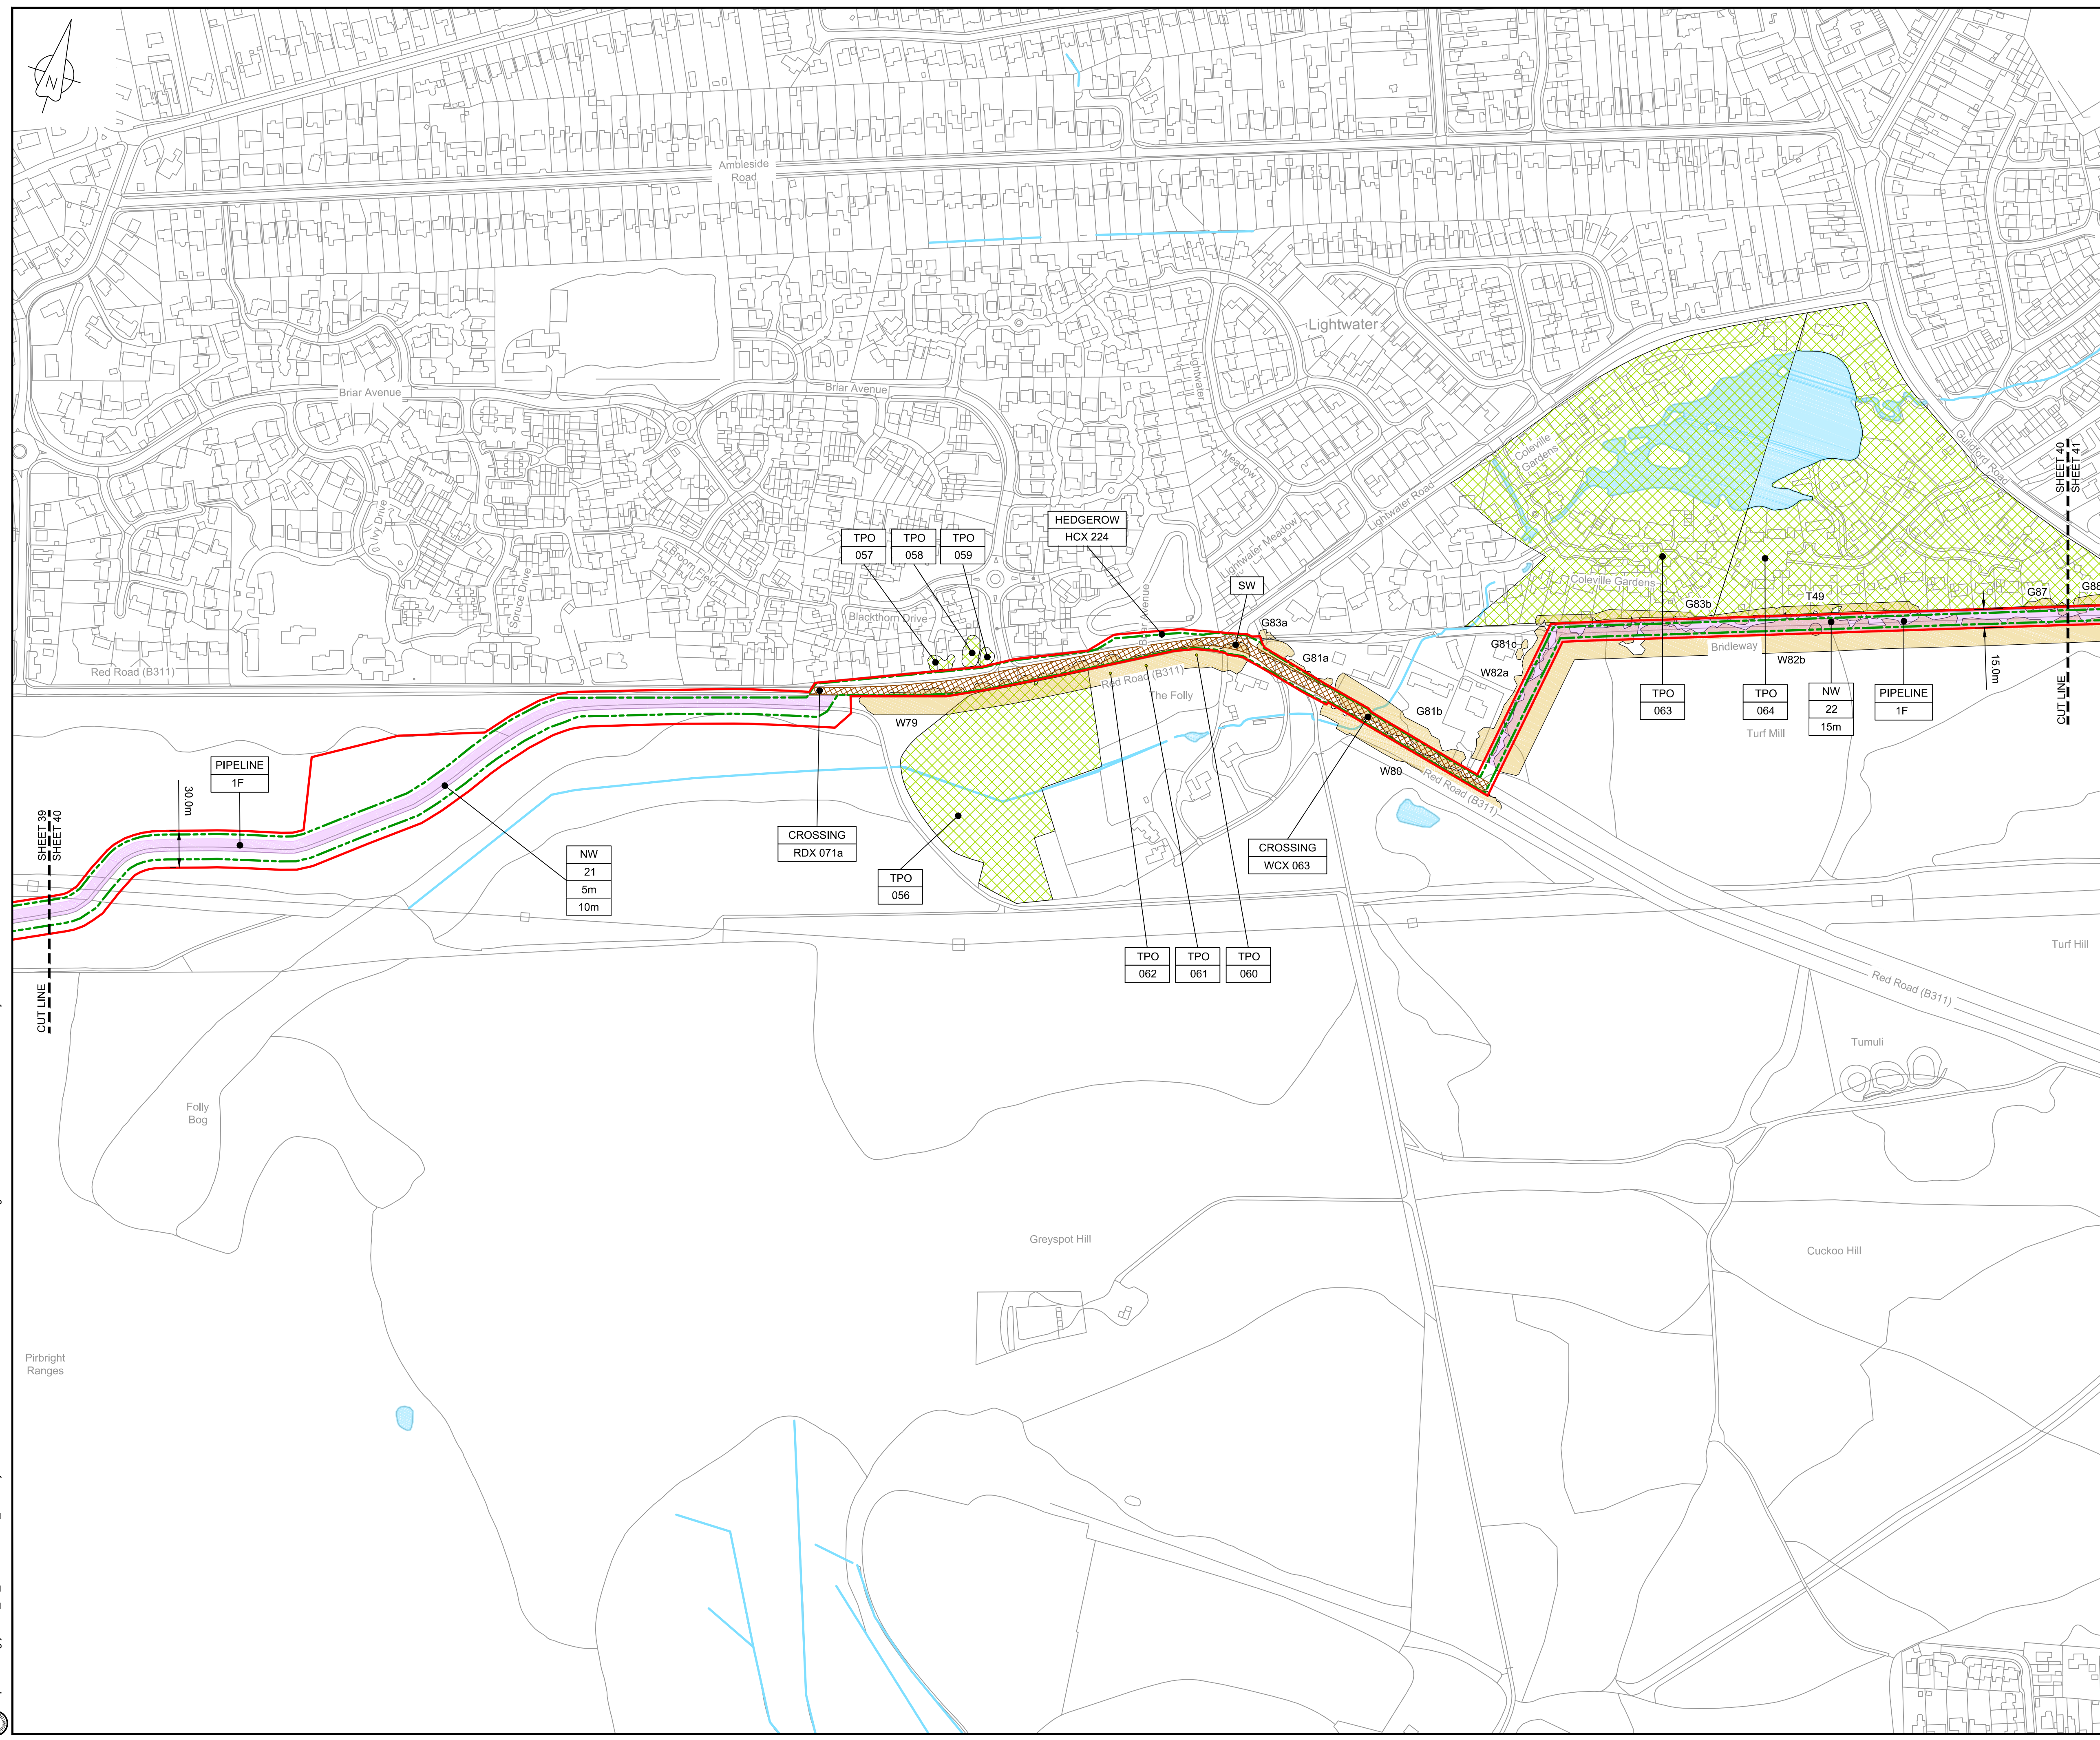


LOCATION PLAN
SCALE 1:500,000

- NOTES**
1. THIS DRAWING IS IN METRES UNLESS STATED OTHERWISE.
 2. TRENCHLESS CROSSINGS ARE INDICATIVE ONLY.
 3. NARROW WORKING WIDTH SHOWN MAY MOVE LATERALLY WITHIN ORDER LIMITS (PLEASE REFER TO ANNEX A CoCP).

- LEGEND**
- ORDER LIMITS
 - LIMITS OF DEVIATION
 - INDICATIVE NARROW WORKING LOCATION (NW)
 - TRENCHLESS CROSSING (TC)
 - WATER BODIES
 - ABOVE GROUND INSTALLATION (AGI) / VALVE (VA) / PRESSURE TRANSDUCER (PT)
 - COMPOUND (CO)
 - TREE PRESERVATION ORDER (TPO)
 - NOTABLE TREES (G = GROUP / T = TREE / W = WOODLAND); JACOBS LIST
 - ANCIENT WOODLAND (IN RELATION TO ORDER LIMITS)
 - HDD STRINGING AREA
 - STREET WORKS (SW)
 - DESCRIPTION
 - ID or WORK NUMBER (if applicable)
 - NARROW WORKING WIDTH / TRENCHLESS TECHNIQUE
 - COMMENCEMENT / TERMINATION OF WORKS (COMMENCEMENT = OPEN, TERMINATION = CLOSED)

Contains Ordnance Survey data © Crown copyright and database rights 2020.

© Crown copyright and database rights 2020 OS Licence Number AL10005237.

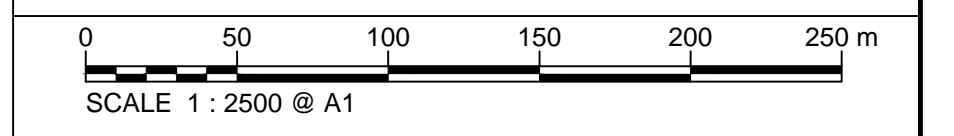

Rev	Rev. Date	Purpose of revision	Drawn	Checked	Rev'd	Appr'd
C03	13/12/19	UPDATED FOR DEADLINE 3	BT	JA	ND	AD
C04	29/01/20	UPDATED FOLLOWING LAND OWNER DISCUSSIONS AND TO ADDRESS FWQs	BT	JA	ND	RS

JACOBS
1180 Eskdale Road, Wokingham, Wokingham, RG41 5TU
Tel:+44(0)118 946 7000 Fax:+44(0)118 946 7001
www.jacobs.com

Client: Esso Petroleum Company, Limited
Ermyn House,
Ermyn Way,
Leatherhead,
Surrey,
KT22 8UX

Project: Southampton to London Pipeline Project

Drawing title:
**GENERAL ARRANGEMENT
SHEET 40
REGULATION 5 (2)(O)**


Drawing status: **Fit for Stage Approval**

Scale: 1:2500 DO NOT SCALE

Jacobs No. B2325300 Rev C04

Drawing number:
B2325300-JAC-000-CIV-DRG-000550

C:\pwworking\jacobs_uk_water\utilities_ssf\london\dms33513\B2325300-JAC-000-CIV-DRG-000550.dwg - 29/01/2020 20:37:01 - A1Frame - BTaylor

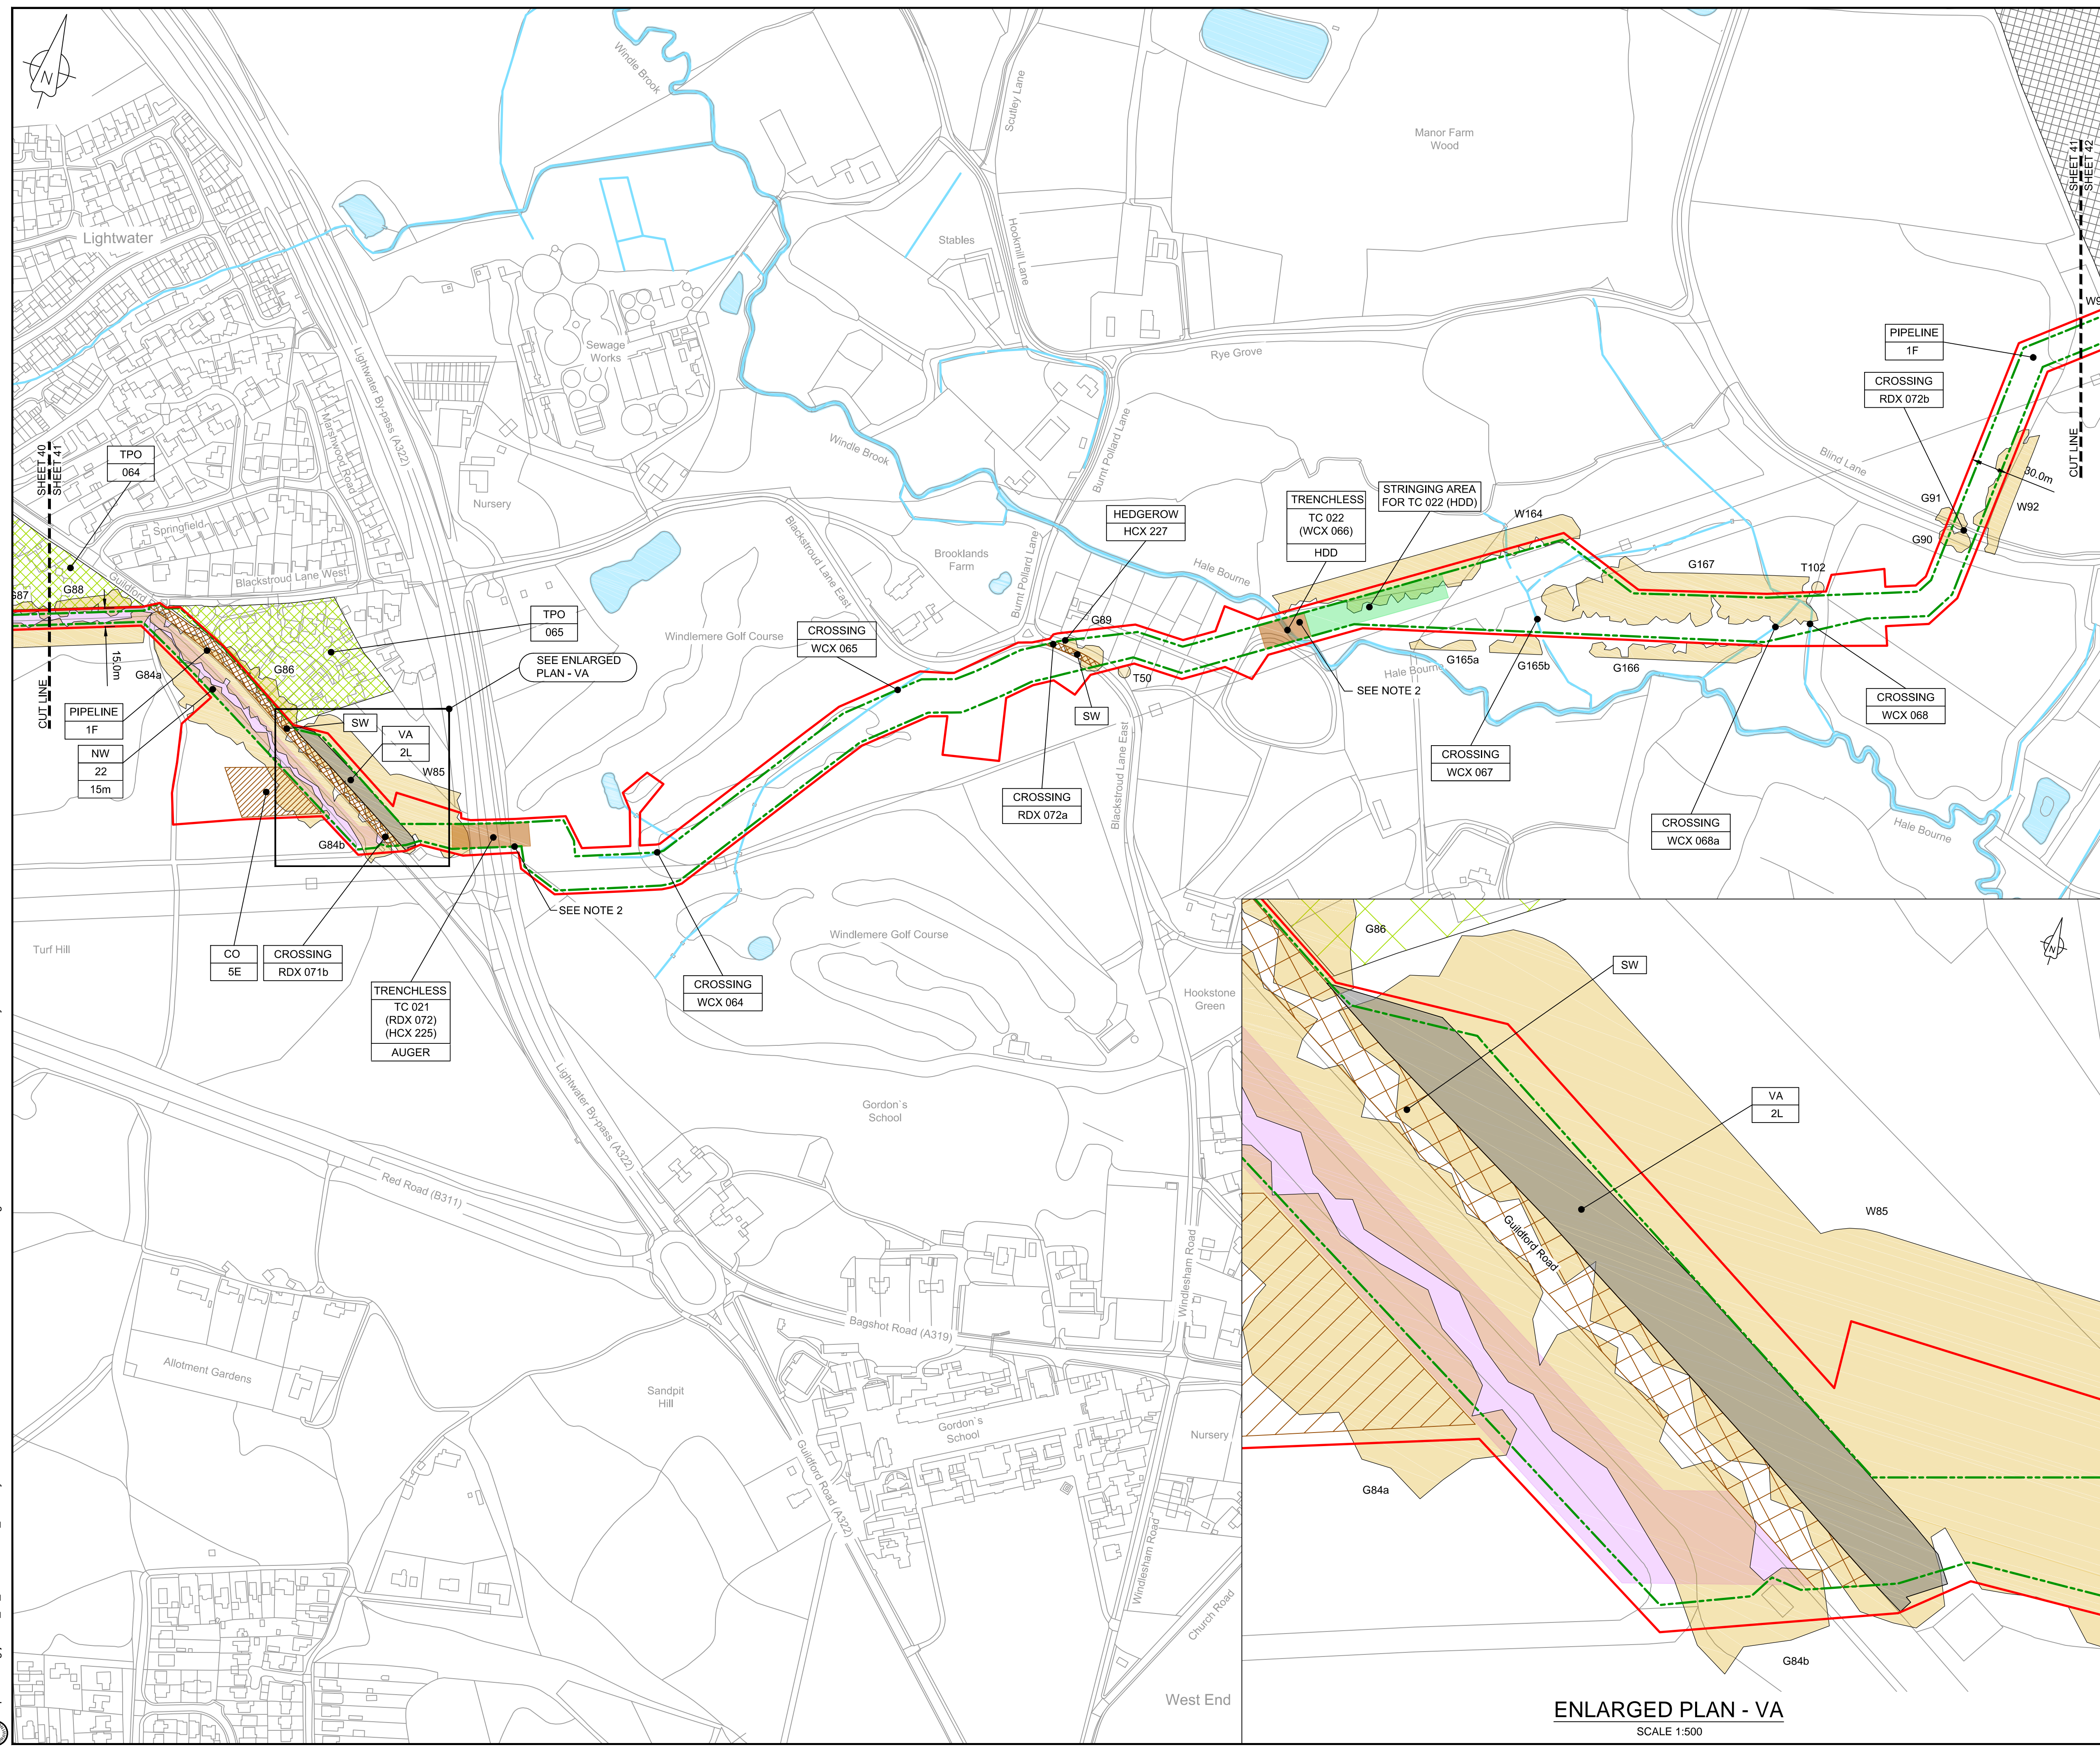

LOCATION PLAN
SCALE 1:500,000


- NOTES**
1. THIS DRAWING IS IN METRES UNLESS STATED OTHERWISE.
 2. TRENCHLESS CROSSINGS ARE INDICATIVE ONLY.
 3. NARROW WORKING WIDTH SHOWN MAY MOVE LATERALLY WITHIN ORDER LIMITS (PLEASE REFER TO ANNEX A CoCP).

- LEGEND**
- ORDER LIMITS
 - LIMITS OF DEVIATION
 - INDICATIVE NARROW WORKING LOCATION (NW)
 - TRENCHLESS CROSSING (TC)
 - WATER BODIES
 - ABOVE GROUND INSTALLATION (AGI) / VALVE (VA) / PRESSURE TRANSDUCER (PT)
 - COMPOUND (CO)
 - TREE PRESERVATION ORDER (TPO)
 - NOTABLE TREES (G = GROUP / T = TREE / W = WOODLAND); JACOBS LIST
 - ANCIENT WOODLAND (IN RELATION TO ORDER LIMITS)
 - HDD STRINGING AREA
 - STREET WORKS (SW)

- DESCRIPTION
- ID or WORK NUMBER (if applicable)
- NARROW WORKING WIDTH / TRENCHLESS TECHNIQUE
- COMMENCEMENT / TERMINATION OF WORKS (COMMENCEMENT = OPEN, TERMINATION = CLOSED)

Contains Ordnance Survey data © Crown copyright and database rights 2020.

© Crown copyright and database rights 2020 OS Licence Number AL100005237.

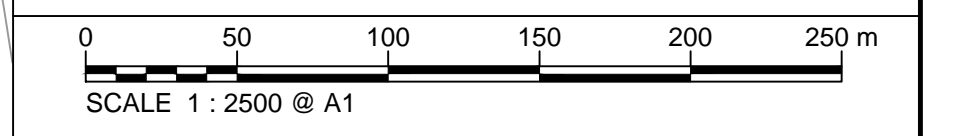

Rev	Rev. Date	Purpose of revision	Drawn	Checked	Rev'd	Appr'd
C03	13/12/19	UPDATED FOR DEADLINE 3	BT	JA	ND	AD
C04	29/11/20	UPDATED FOLLOWING LAND OWNER DISCUSSIONS AND TO ADDRESS FWCs	BT	JA	ND	RS

JACOBS
1180 Eskdale Road, Wokingham, Wokingham, RG41 5TU
Tel: +44(0)118 946 7000 Fax: +44(0)118 946 7001
www.jacobs.com

Client: Esso Petroleum Company, Limited
Emryn House,
Emryn Way,
Leatherhead,
Surrey,
KT22 8UX

Project: Southampton to London Pipeline Project


Drawing title: **GENERAL ARRANGEMENT SHEET 41 REGULATION 5 (2)(O)**

Drawing status: **Fit for Stage Approval**

Scale	1:2500	DO NOT SCALE
Jacobs No.	B2325300	Rev
Client no.		C04


Drawing number: **B2325300-JAC-000-CIV-DRG-000551**

© Copyright 2020 Jacobs U.K. Limited. The concepts and information contained in this document are the property of Jacobs. Use or copying of this document in whole or in part without the written permission of Jacobs constitutes an infringement of copyright. Limitation. This drawing has been prepared on behalf of, and for the exclusive use of, the Client, and is subject to, and issued in accordance with, the provisions of the contract between Jacobs and the Client. Jacobs accepts no liability or responsibility whatsoever for, or in respect of, any use of, or reliance upon, this drawing by any third party.

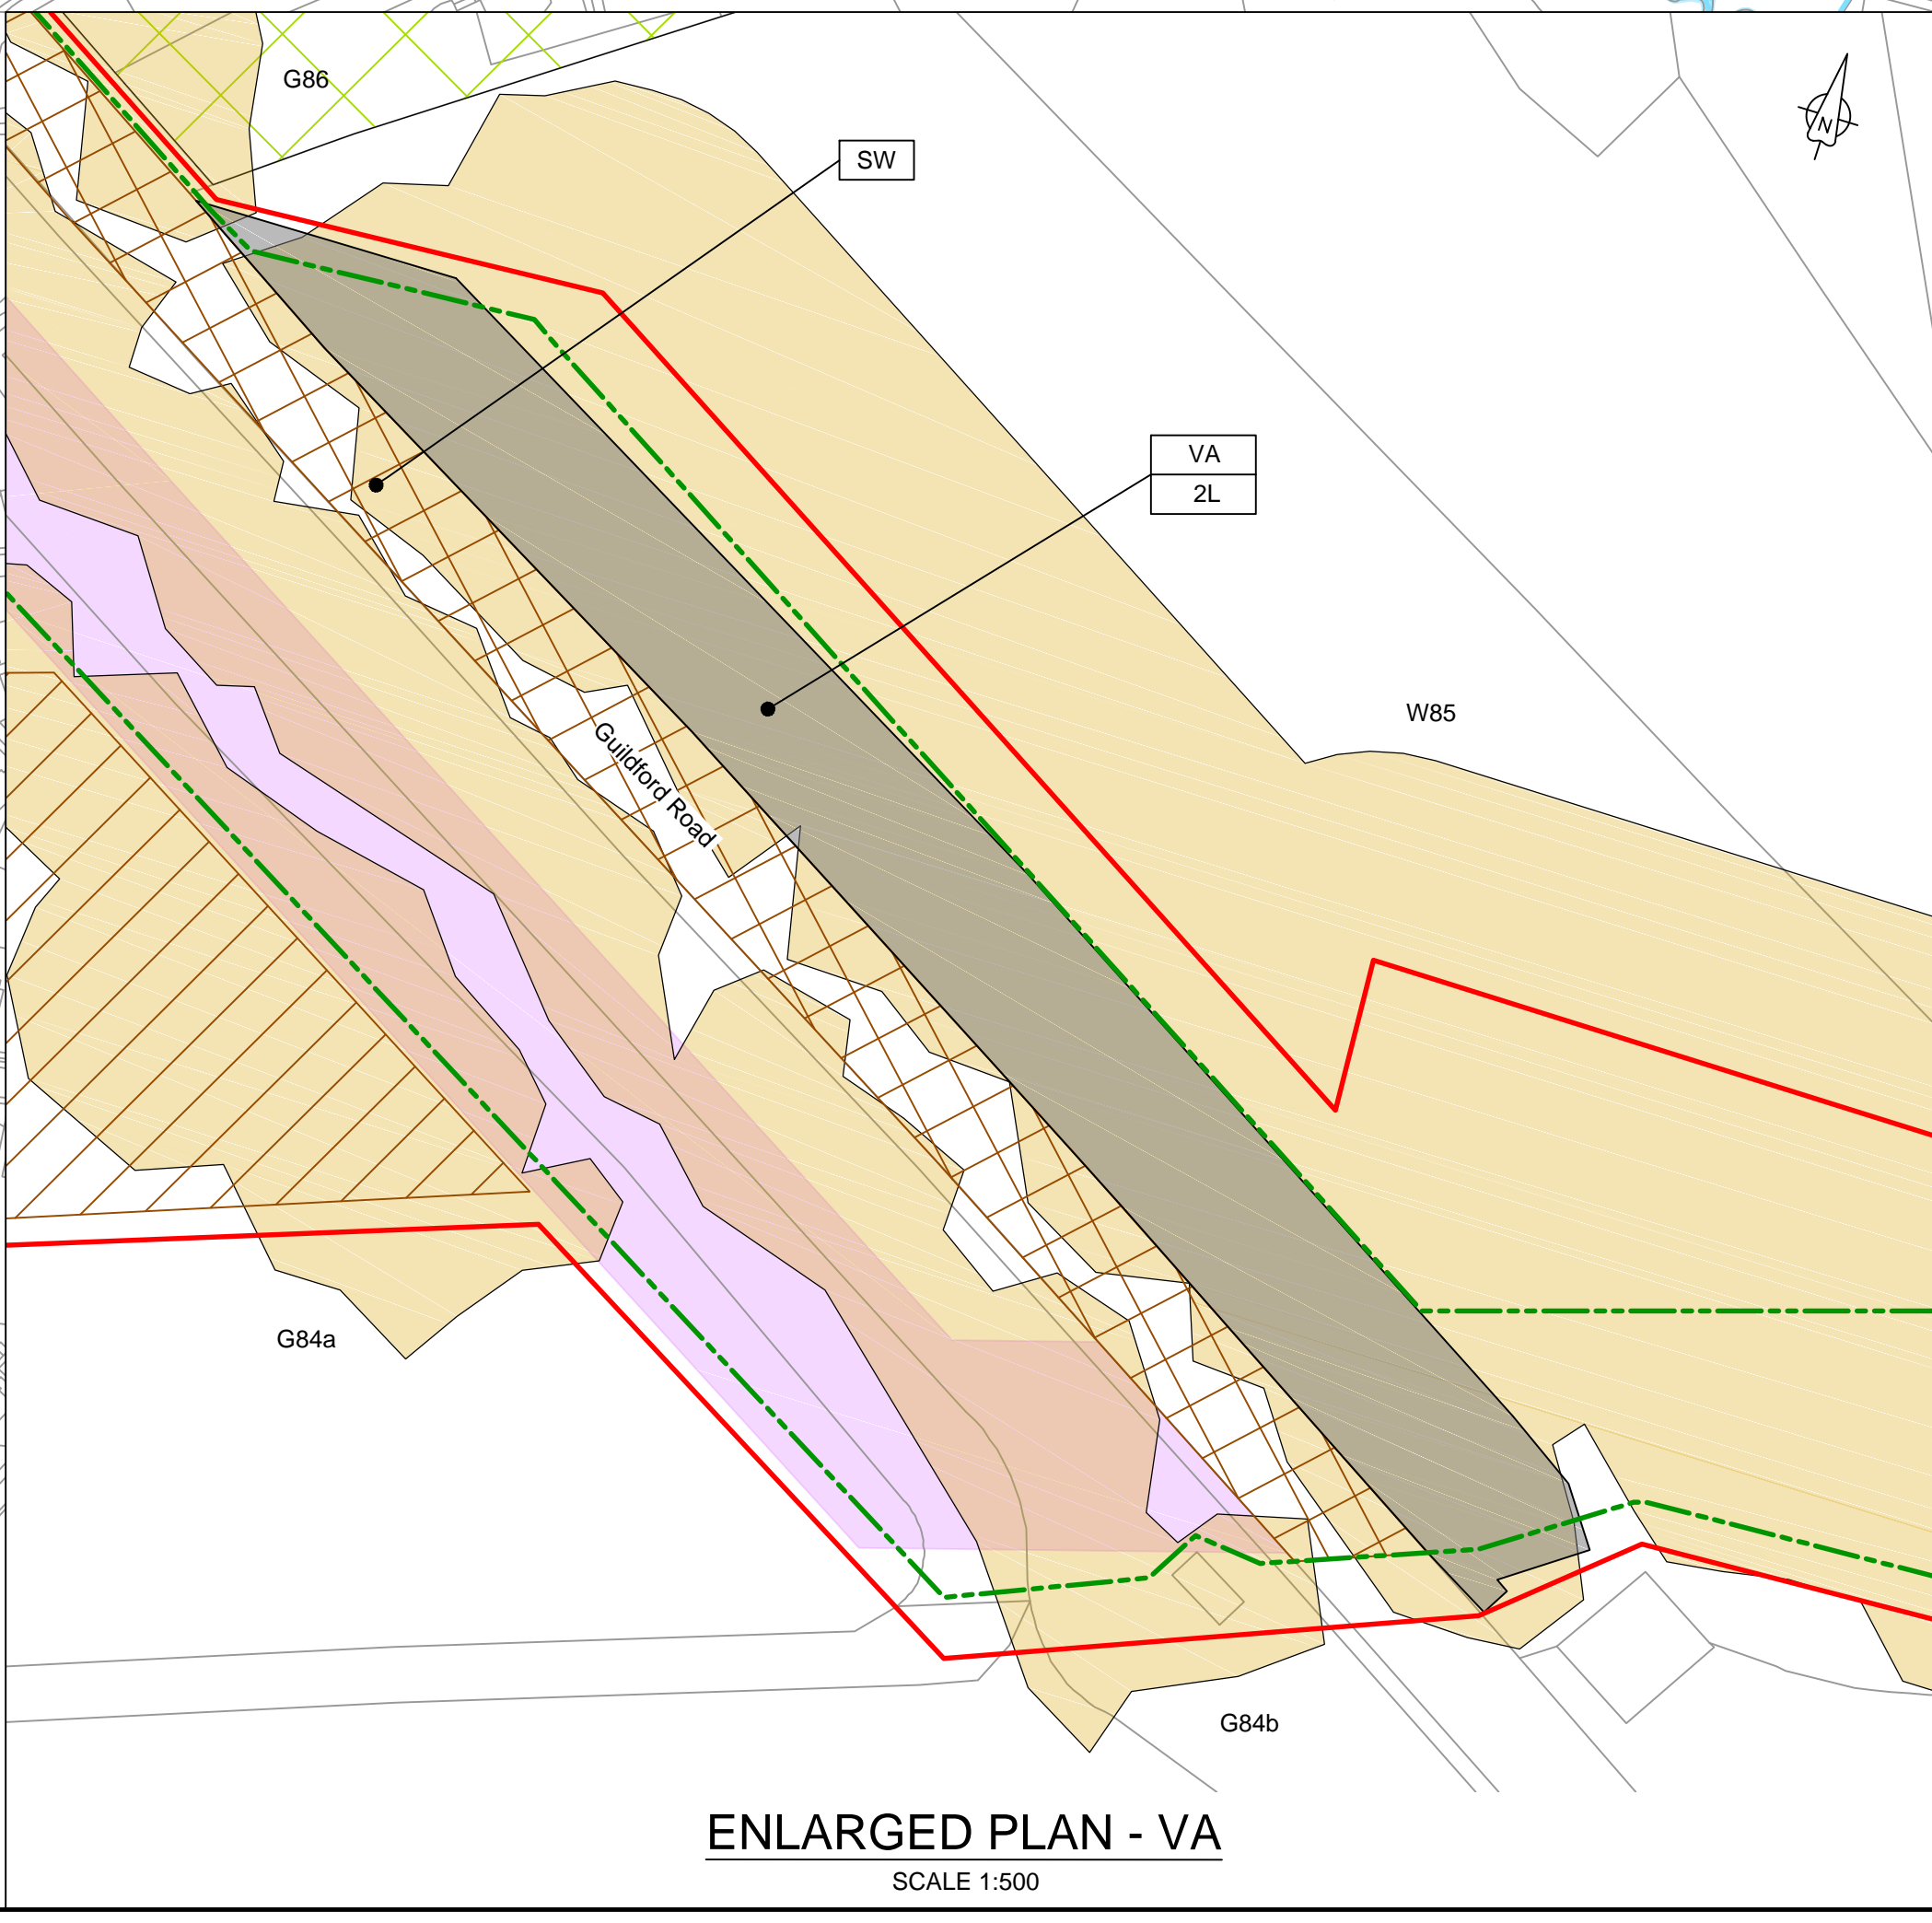

ENLARGED PLAN - VA
SCALE 1:500

C:\pwworking\jacobs_uk_water&utilities_ssf\lba\ordms335131B2325300-JAC-000-CIV-DRG-000551.dwg - 29/11/2020 20:40:38 - A1Frame - BTaylor

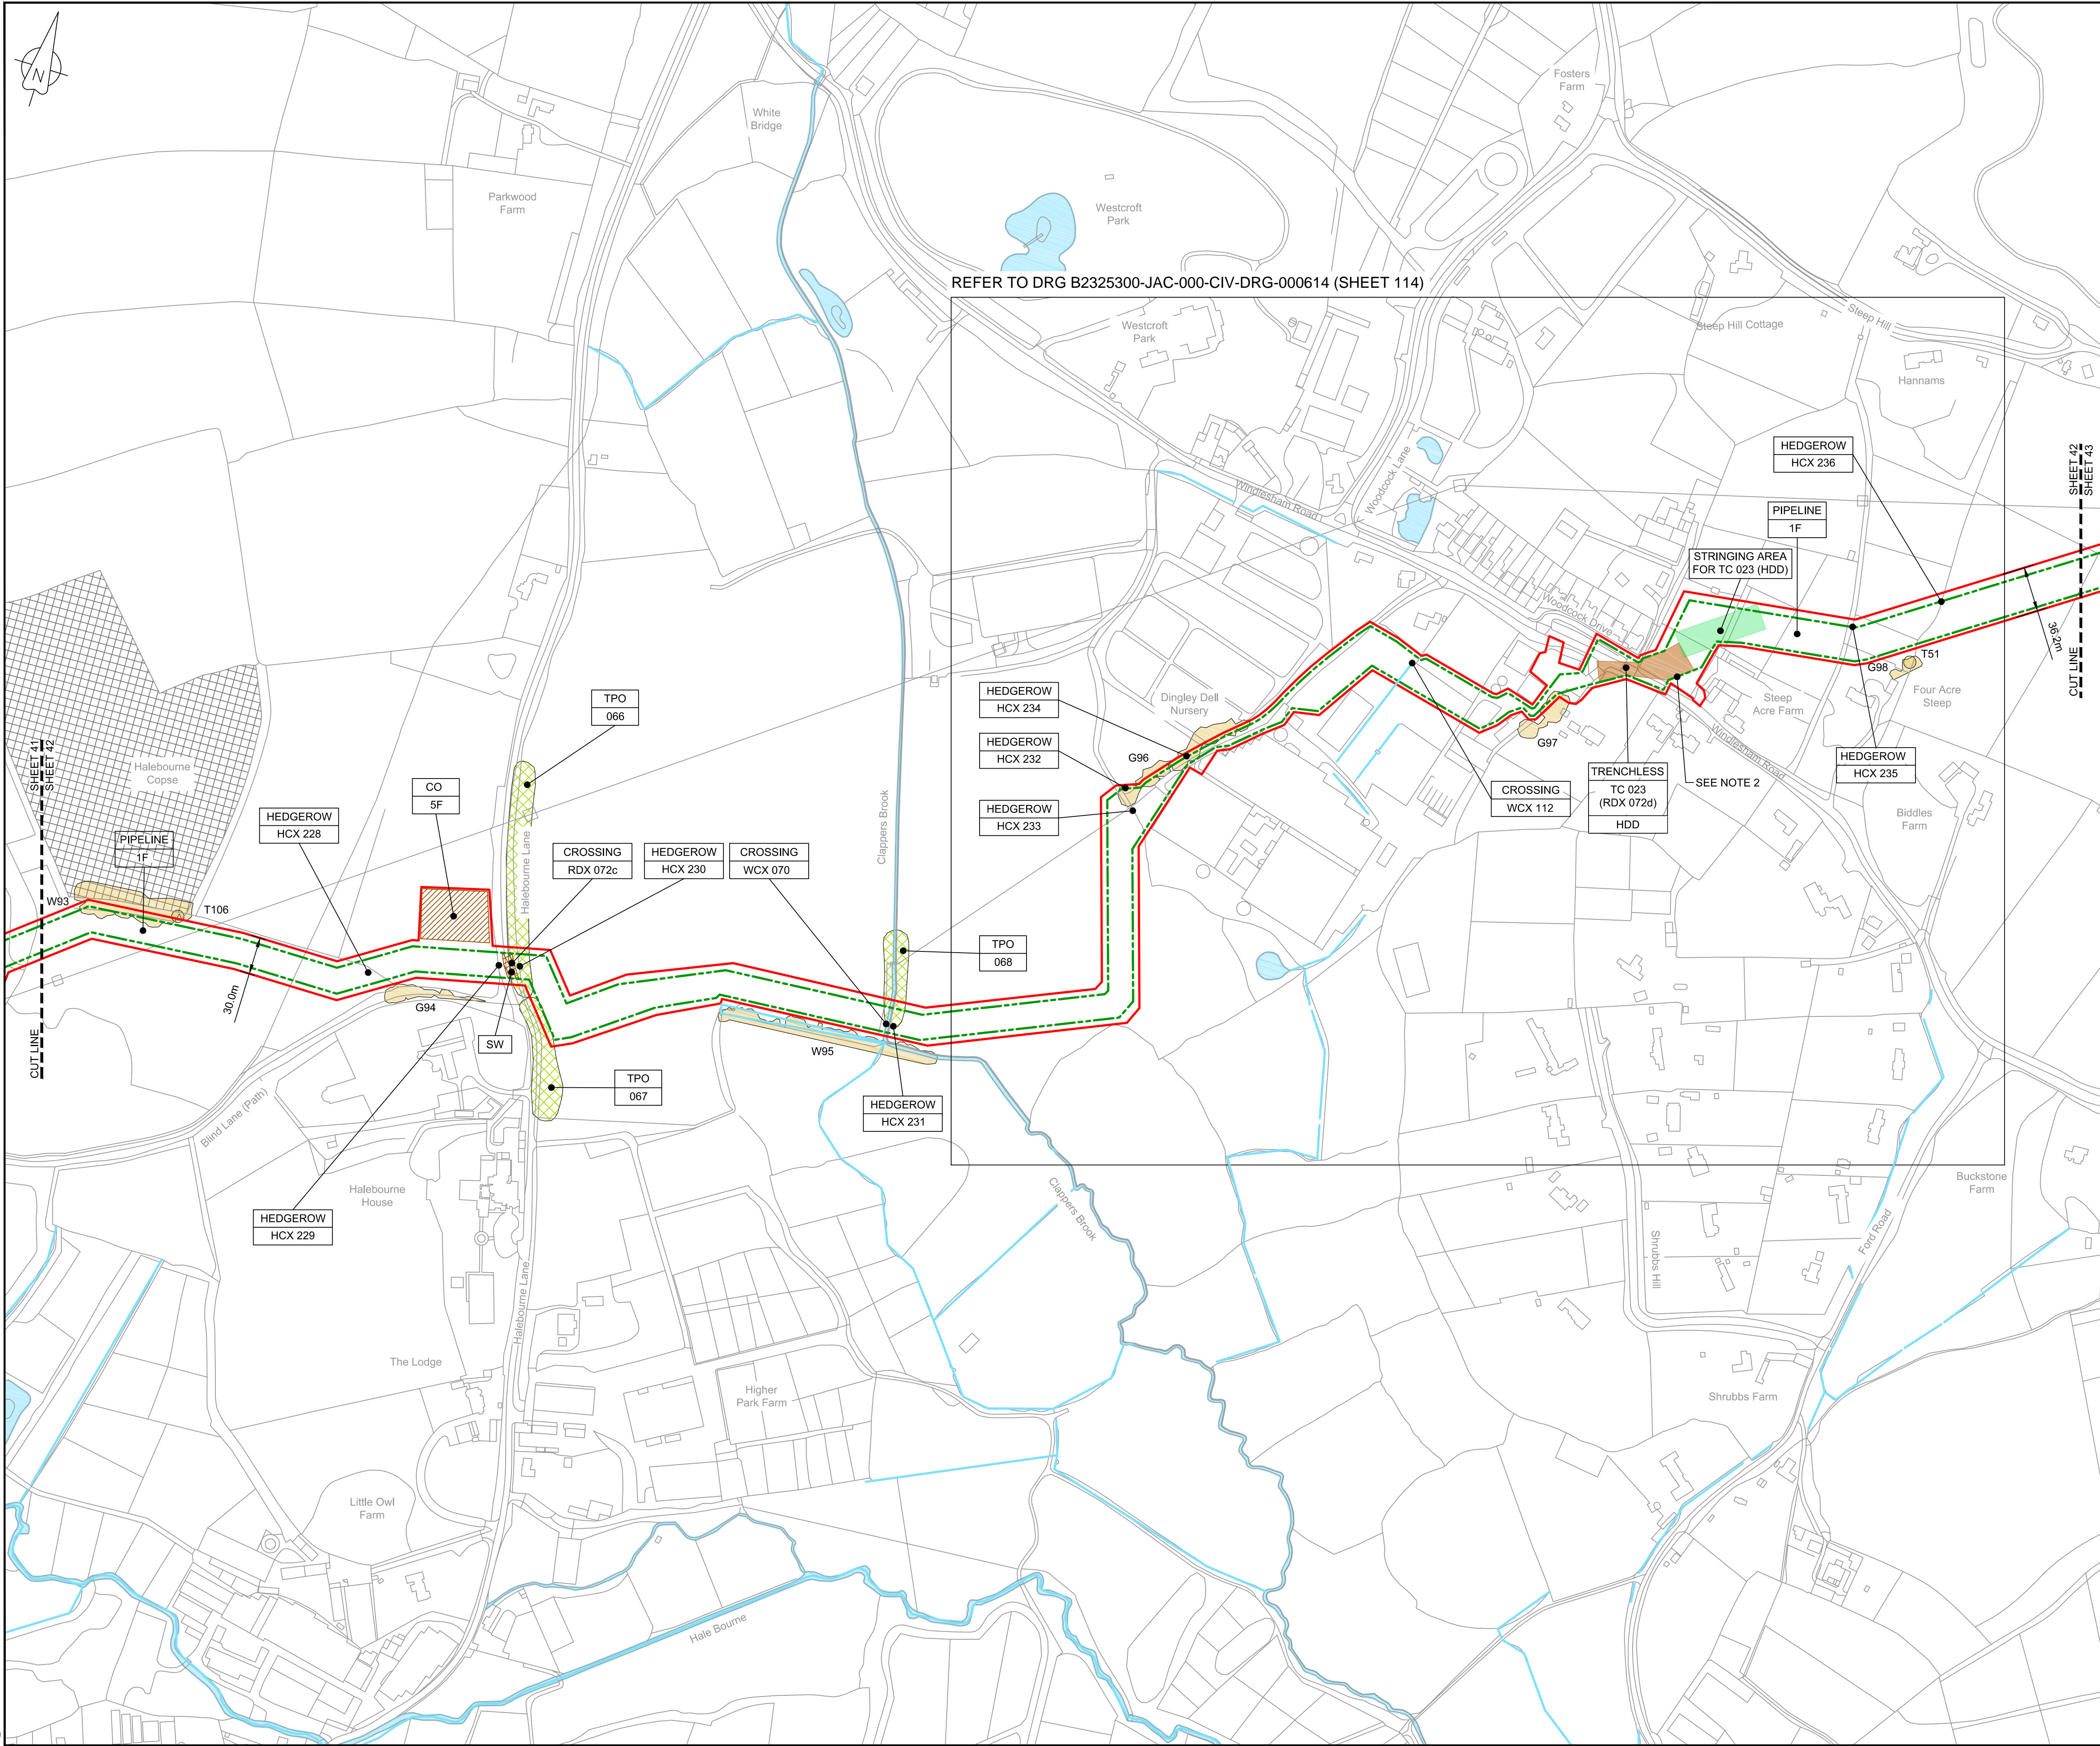

LOCATION PLAN
SCALE 1:500,000


- NOTES**
1. THIS DRAWING IS IN METRES UNLESS STATED OTHERWISE.
 2. TRENCHLESS CROSSINGS ARE INDICATIVE ONLY.
 3. NARROW WORKING WIDTH SHOWN MAY MOVE LATERALLY WITHIN ORDER LIMITS. (PLEASE REFER TO ANNEX A CoCP).

LEGEND

	ORDER LIMITS
	LIMITS OF DEVIATION
	INDICATIVE NARROW WORKING LOCATION (NW)
	TRENCHLESS CROSSING (TC)
	WATER BODIES
	ABOVE GROUND INSTALLATION (AGI) / VALVE (VA) / PRESSURE TRANSDUCER (PT)
	COMPOUND (CO)
	TREE PRESERVATION ORDER (TPO)
	NOTABLE TREES (G = GROUP / T = TREE / W = WOODLAND); JACOBS LIST
	ANCIENT WOODLAND (IN RELATION TO ORDER LIMITS)
	HDD STRINGING AREA
	STREET WORKS (SW)
	DESCRIPTION
	ID or WORK NUMBER (if applicable)
	NARROW WORKING WIDTH / TRENCHLESS TECHNIQUE
	COMMENCEMENT / TERMINATION OF WORKS (COMMENCEMENT = OPEN, TERMINATION = CLOSED)

Contains Ordnance Survey data © Crown copyright and database rights 2020.

© Crown copyright and database rights 2020 OS Licence Number AL10005237.

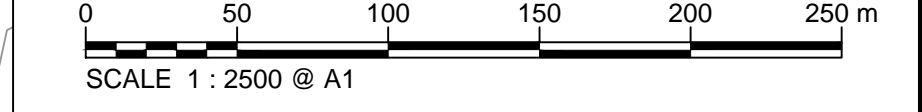

C03	13/12/19	UPDATED FOR DEADLINE 3	BT	JA	ND	AD
C04	29/01/20	UPDATED FOLLOWING LAND OWNER DISCUSSIONS AND TO ADDRESS FWQs	BT	JA	ND	RS
Rev	Rev. Date	Purpose of revision	Drawn	Checked	Rev'd	Appr'd

JACOBS
1180 Eskdale Road, Wokingham, Wokingham, RG41 5TU
Tel: +44(0)118 946 7000 Fax: +44(0)118 946 7001
www.jacobs.com

Client: Esso Petroleum Company, Limited
Emryn House,
Emryn Way,
Leatherhead,
Surrey,
KT22 8UX

Esso Southampton to London Pipeline Project


**GENERAL ARRANGEMENT
SHEET 42
REGULATION 5 (2)(O)**

Drawing status: **Fit for Stage Approval**

Scale	1:2500	DO NOT SCALE
Jacobs No.	B2325300	Rev
Client no.		C04

Drawing number: **B2325300-JAC-000-CIV-DRG-000552**

© Copyright 2020 Jacobs U.K. Limited. The concepts and information contained in this document are the property of Jacobs. Use or copying of this document in whole or in part without the written permission of Jacobs constitutes an infringement of copyright. Limitation. This drawing has been prepared on behalf of, and for the exclusive use of, the Client, and is subject to, and issued in accordance with, the provisions of the contract between Jacobs and the Client. Jacobs accepts no liability or responsibility whatsoever for, or in respect of, any use of, or reliance upon, this drawing by any third party.

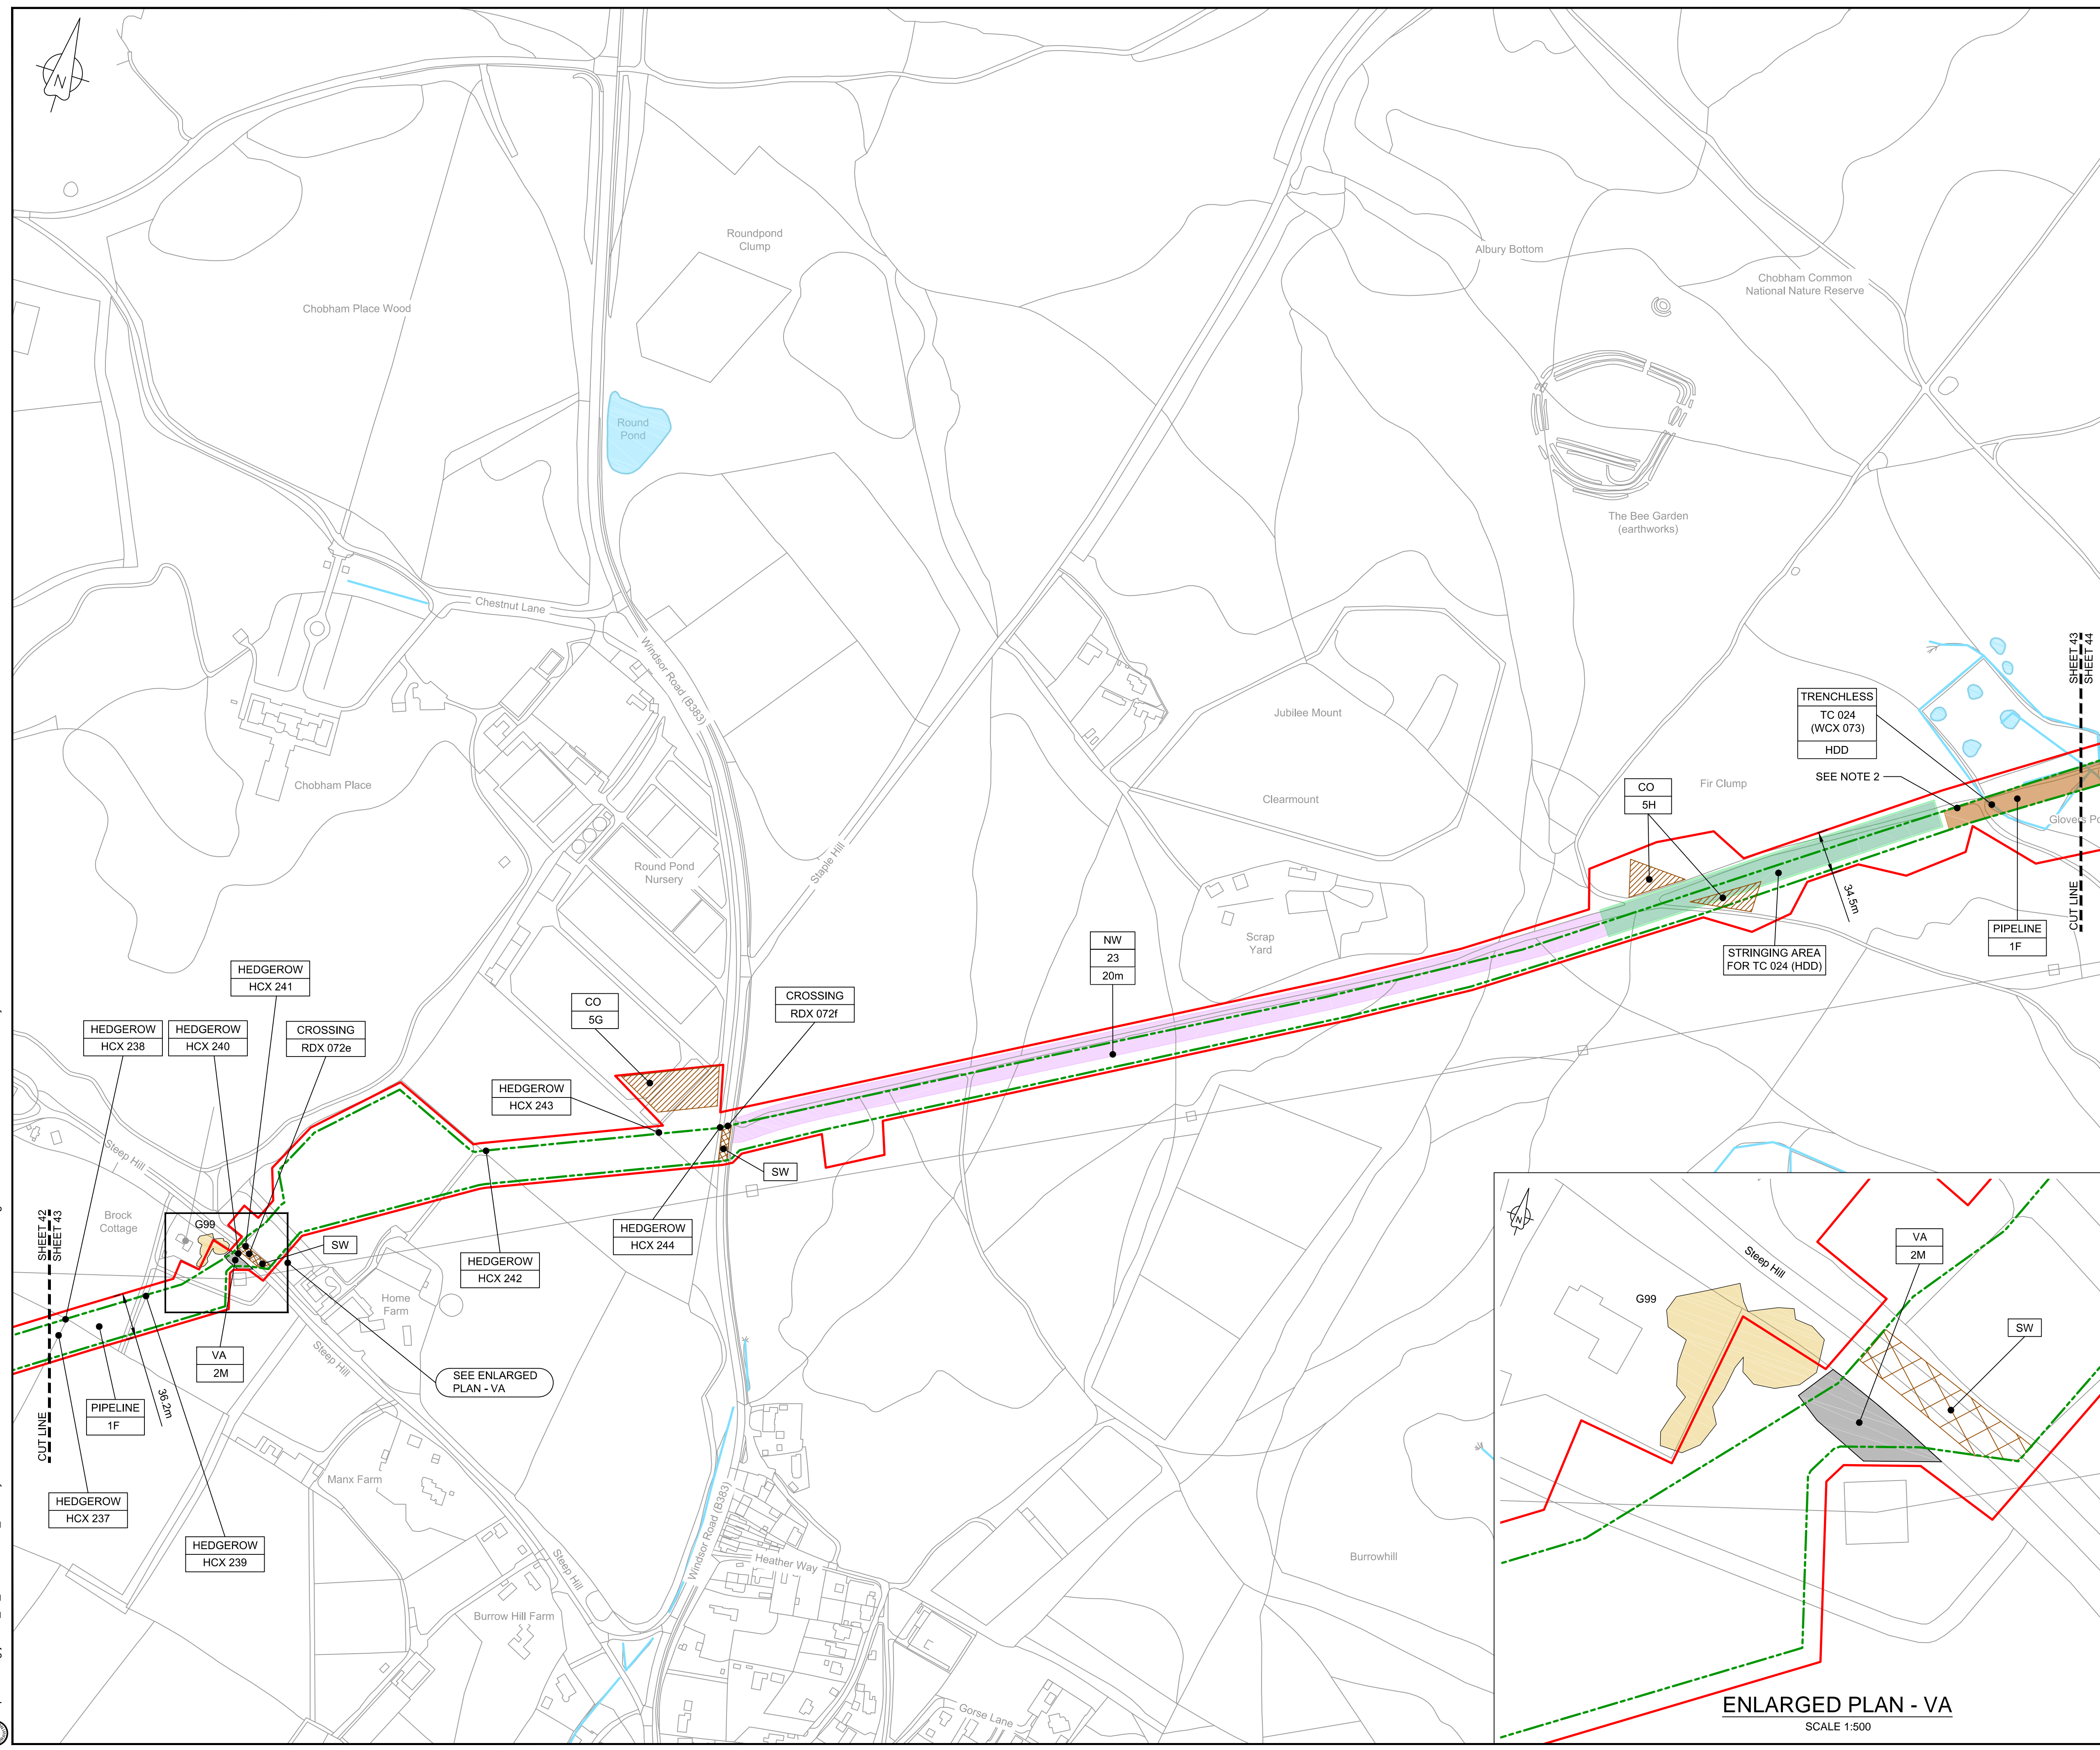

NOTES


- THIS DRAWING IS IN METRES UNLESS STATED OTHERWISE.
- TRENCHLESS CROSSINGS ARE INDICATIVE ONLY.
- NARROW WORKING WIDTH SHOWN MAY MOVE LATERALLY WITHIN ORDER LIMITS. (PLEASE REFER TO ANNEX A CoCP).

LEGEND

[Red Line]	ORDER LIMITS
[Green Dashed Line]	LIMITS OF DEVIATION
[Purple Line]	INDICATIVE NARROW WORKING LOCATION (NW)
[Brown Hatched Area]	TRENCHLESS CROSSING (TC)
[Blue Area]	WATER BODIES
[Grey Area]	ABOVE GROUND INSTALLATION (AGI) / VALVE (VA) / PRESSURE TRANSDUCER (PT)
[Orange Hatched Area]	COMPOUND (CO)
[Green Dotted Area]	TREE PRESERVATION ORDER (TPO)
[Yellow Circle]	NOTABLE TREES (G = GROUP / T = TREE / W = WOODLAND); JACOBS LIST
[Cross-hatched Area]	ANCIENT WOODLAND (IN RELATION TO ORDER LIMITS)
[Light Green Area]	HDD STRINGING AREA
[Orange Hatched Area]	STREET WORKS (SW)
[Line with Dot]	DESCRIPTION
[Line with Number]	ID or WORK NUMBER (if applicable)
[Line with Dashed Box]	NARROW WORKING WIDTH / TRENCHLESS TECHNIQUE
[Blue Arrow]	COMMENCEMENT / TERMINATION OF WORKS (COMMENCEMENT = OPEN, TERMINATION = CLOSED)

Contains Ordnance Survey data © Crown copyright and database rights 2020.

© Crown copyright and database rights 2020 OS Licence Number AL100005237.

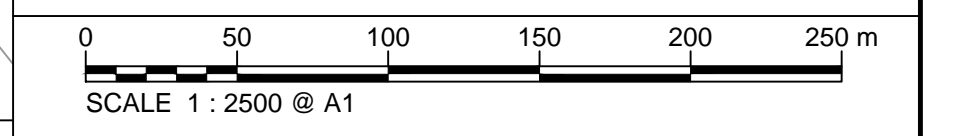

C03	13/12/19	UPDATED FOR DEADLINE 3	BT	JA	ND	AD
C04	29/11/20	UPDATED FOLLOWING LAND OWNER DISCUSSIONS AND TO ADDRESS FWCs	BT	JA	ND	AD
Rev	Rev. Date	Purpose of revision	Drawn	Checked	Rev'd	Appr'd

JACOBS
1180 Eskdale Road, Wokingham, Wokingham, RG41 5TU
Tel: +44(0)118 946 7000 Fax: +44(0)118 946 7001
www.jacobs.com

Client: Esso Petroleum Company, Limited
Ermyn House,
Ermyn Way,
Leatherhead,
Surrey,
KT22 8UX

Project: Southampton to London Pipeline Project


Drawing title: **GENERAL ARRANGEMENT SHEET 43 REGULATION 5 (2)(O)**

Drawing status: **Fit for Stage Approval**



Scale: 1:2500 DO NOT SCALE
Jacobs No. B2325300 Rev C04
Client no.

Drawing number: **B2325300-JAC-000-CIV-DRG-000553**

© Copyright 2020 Jacobs U.K. Limited. The concepts and information contained in this document are the property of Jacobs. Use or copying of this document in whole or in part without the written permission of Jacobs constitutes an infringement of copyright. Limitation: This drawing has been prepared on behalf of, and for the exclusive use of, the Client, and is subject to, and issued in accordance with, the provisions of the contract between Jacobs and the Client. Jacobs accepts no liability or responsibility whatsoever for, or in respect of, any use of, or reliance upon, this drawing by any third party.

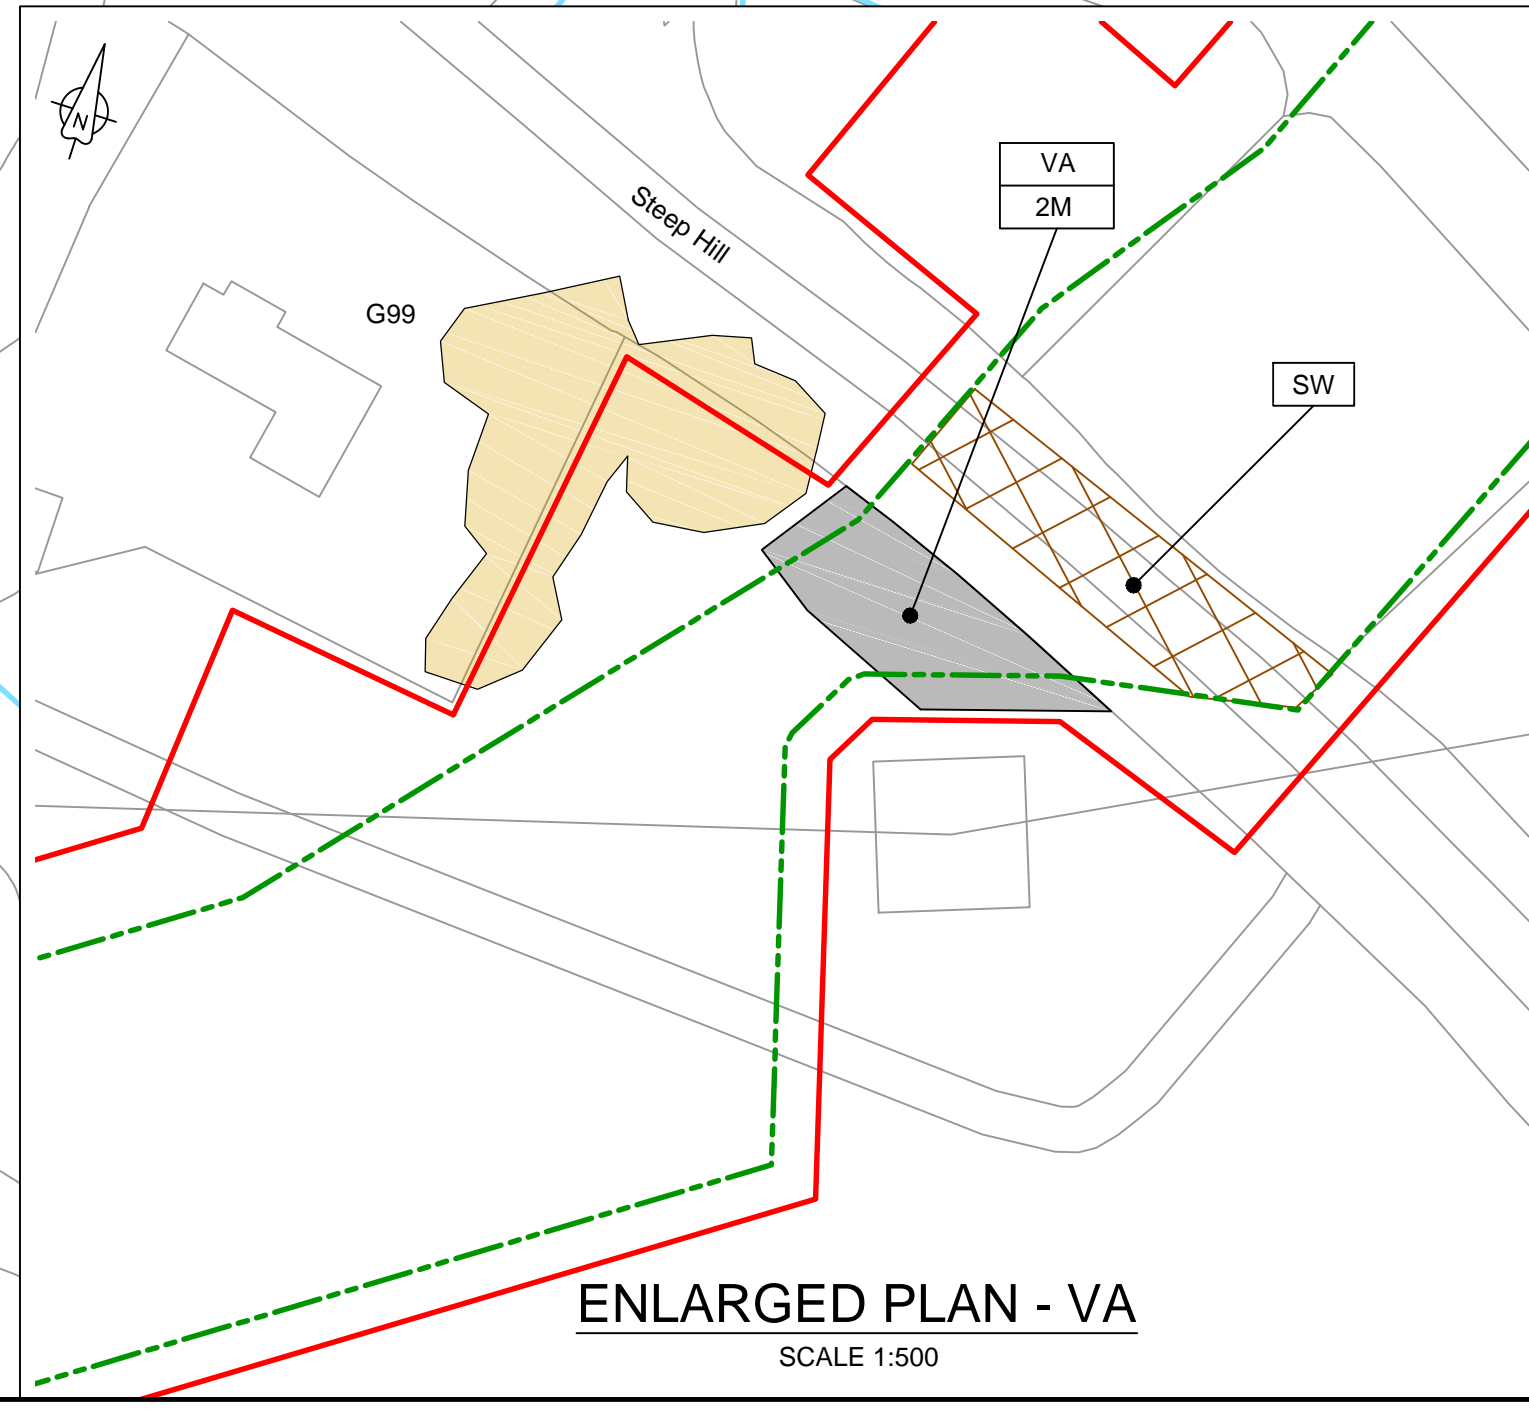

C:\pwworking\jacobs_uk_water\utilities_ssf\by\ordms3351\B2325300-JAC-000-CIV-DRG-000553.dwg - 29/01/2020 20:47:56 - A1Frame - BTaylor

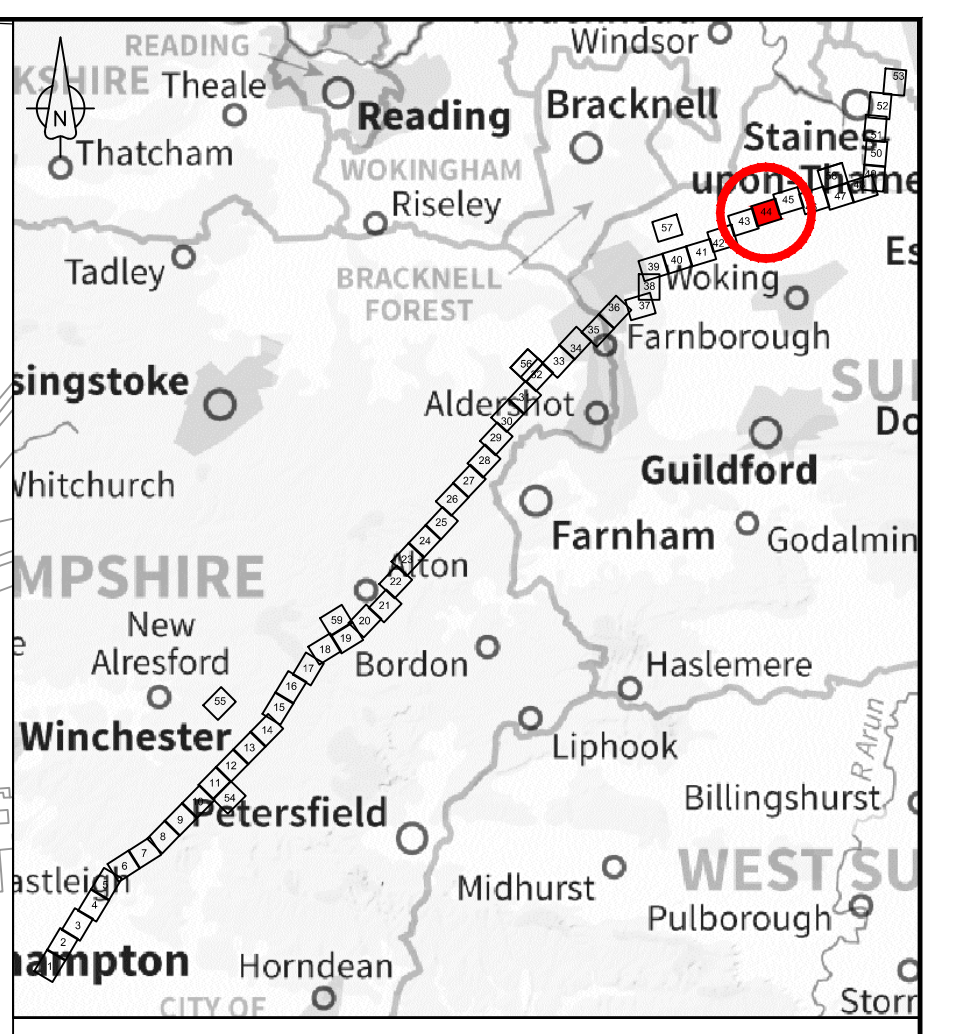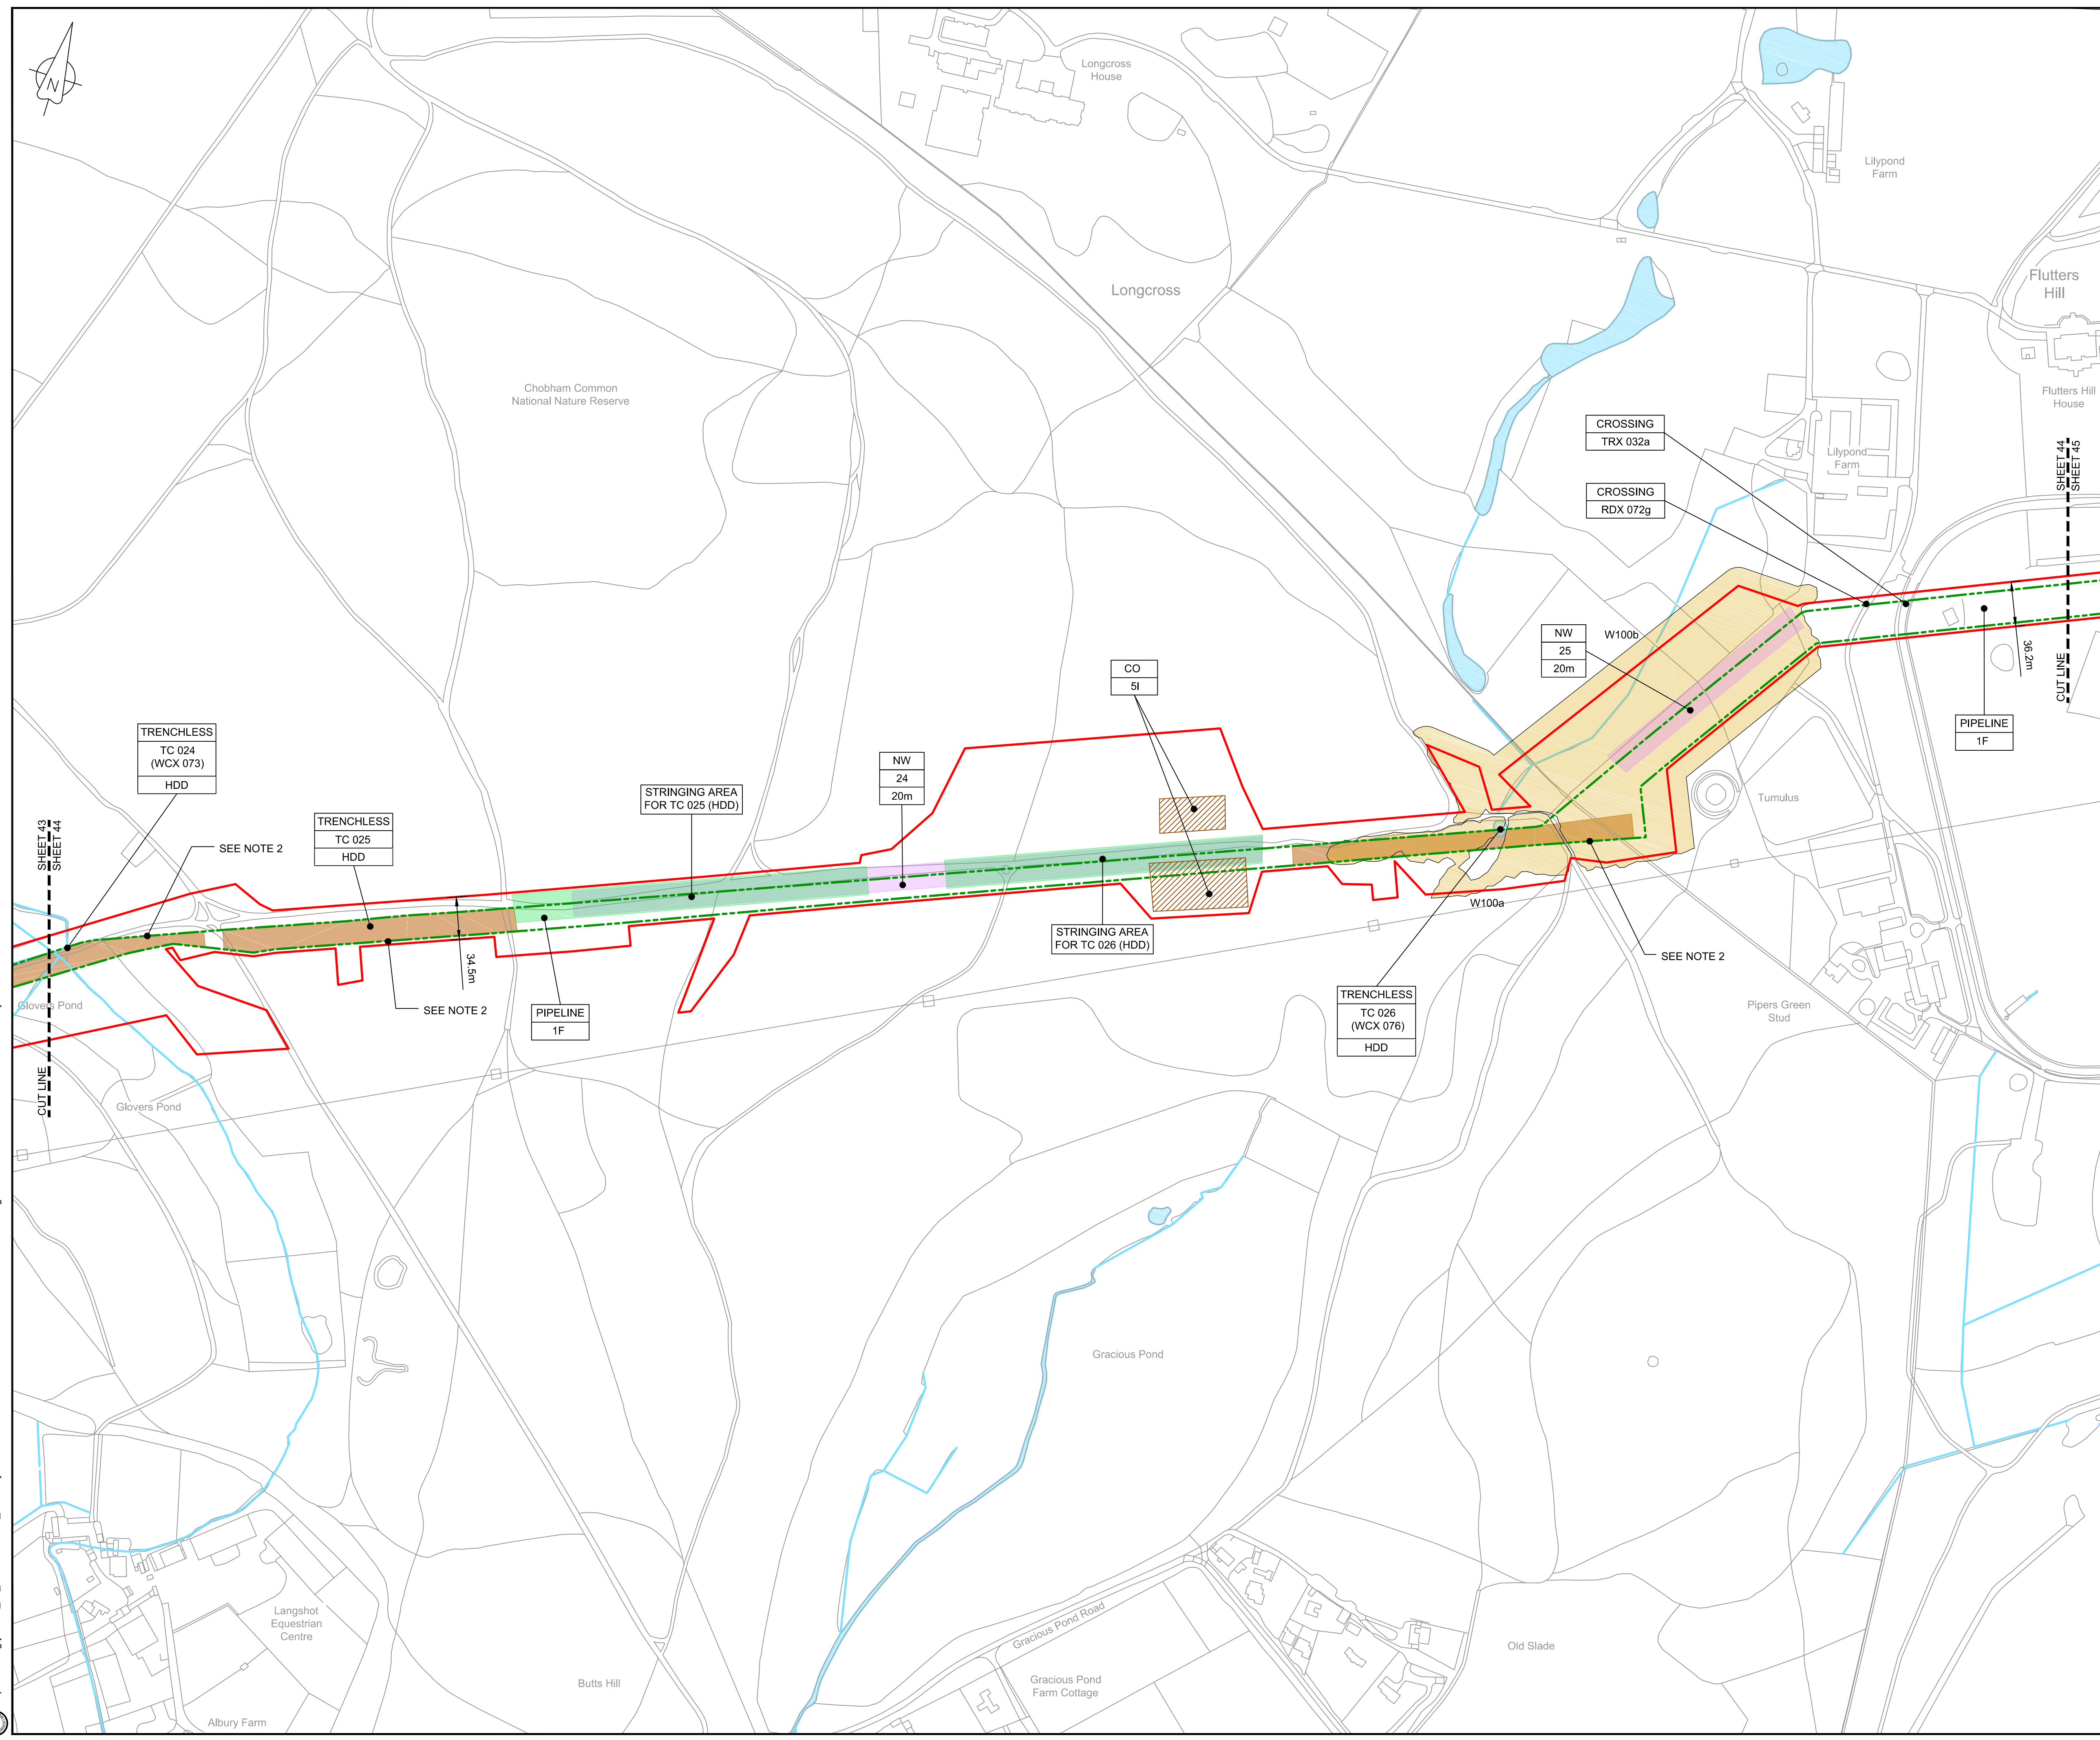

LOCATION PLAN
SCALE 1:500,000


- NOTES**
1. THIS DRAWING IS IN METRES UNLESS STATED OTHERWISE.
 2. TRENCHLESS CROSSINGS ARE INDICATIVE ONLY.
 3. NARROW WORKING WIDTH SHOWN MAY MOVE LATERALLY WITHIN ORDER LIMITS. (PLEASE REFER TO ANNEX A CoP).

LEGEND

[Red line]	ORDER LIMITS
[Green dashed line]	LIMITS OF DEVIATION
[Purple shaded area]	INDICATIVE NARROW WORKING LOCATION (NW)
[Brown shaded area]	TRENCHLESS CROSSING (TC)
[Blue shaded area]	WATER BODIES
[Grey shaded area]	ABOVE GROUND INSTALLATION (AGI) / VALVE (VA) / PRESSURE TRANSDUCER (PT)
[Hatched area]	COMPOUND (CO)
[Green circle]	TREE PRESERVATION ORDER (TPO)
[Yellow circle]	NOTABLE TREES (G = GROUP / T = TREE / W = WOODLAND); JACOBS LIST
[Cross-hatched area]	ANCIENT WOODLAND (IN RELATION TO ORDER LIMITS)
[Green shaded area]	HDD STRINGING AREA
[Orange hatched area]	STREET WORKS (SW)
[Line with dots]	DESCRIPTION
[Line with dots]	ID or WORK NUMBER (if applicable)
[Line with dots]	NARROW WORKING WIDTH / TRENCHLESS TECHNIQUE
[Line with dots]	COMMENCEMENT / TERMINATION OF WORKS (COMMENCEMENT = OPEN, TERMINATION = CLOSED)

Contains Ordnance Survey data © Crown copyright and database rights 2020.

© Crown copyright and database rights 2020 OS Licence Number AL10005237.

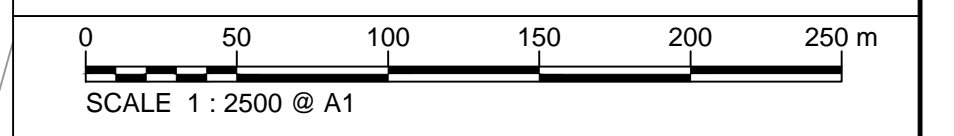

C03	13/12/19	UPDATED FOR DEADLINE 3	BT	JA	ND	AD
C04	29/11/20	UPDATED FOLLOWING LAND OWNER DISCUSSIONS AND TO ADDRESS FWCS	BT	JA	ND	RS
Rev	Rev. Date	Purpose of revision	Drawn	Checked	Rev'd	Appr'd

JACOBS
1180 Eskdale Road, Wokingham, Wokingham, RG41 5TU
Tel: +44(0)118 946 7000 Fax: +44(0)118 946 7001
www.jacobs.com

Client: Esso Petroleum Company, Limited
Ermyn House,
Ermyn Way,
Leatherhead,
Surrey,
KT22 8UX

Project: Southampton to London Pipeline Project

Drawing title: **GENERAL ARRANGEMENT SHEET 44 REGULATION 5 (2)(O)**


Drawing status: **Fit for Stage Approval**

Scale	1:2500	DO NOT SCALE
Jacobs No.	B2325300	Rev
Client no.		C04

Drawing number: **B2325300-JAC-000-CIV-DRG-000554**

© Copyright 2020 Jacobs U.K. Limited. The concepts and information contained in this document are the property of Jacobs. Use or copying of this document in whole or in part without the written permission of Jacobs constitutes an infringement of copyright. Limitation: This drawing has been prepared on behalf of, and for the exclusive use of, the Client, and is subject to, and issued in accordance with, the provisions of the contract between Jacobs and the Client. Jacobs accepts no liability or responsibility whatsoever for, or in respect of, any use of, or reliance upon, this drawing by any third party.

C:\pwworking\jacobs_uk_water\utilities_ssf\by\ordms33519B2325300-JAC-000-CIV-DRG-000554.dwg - 29/01/2020 20:50:52 - A1Frame - BTaylor

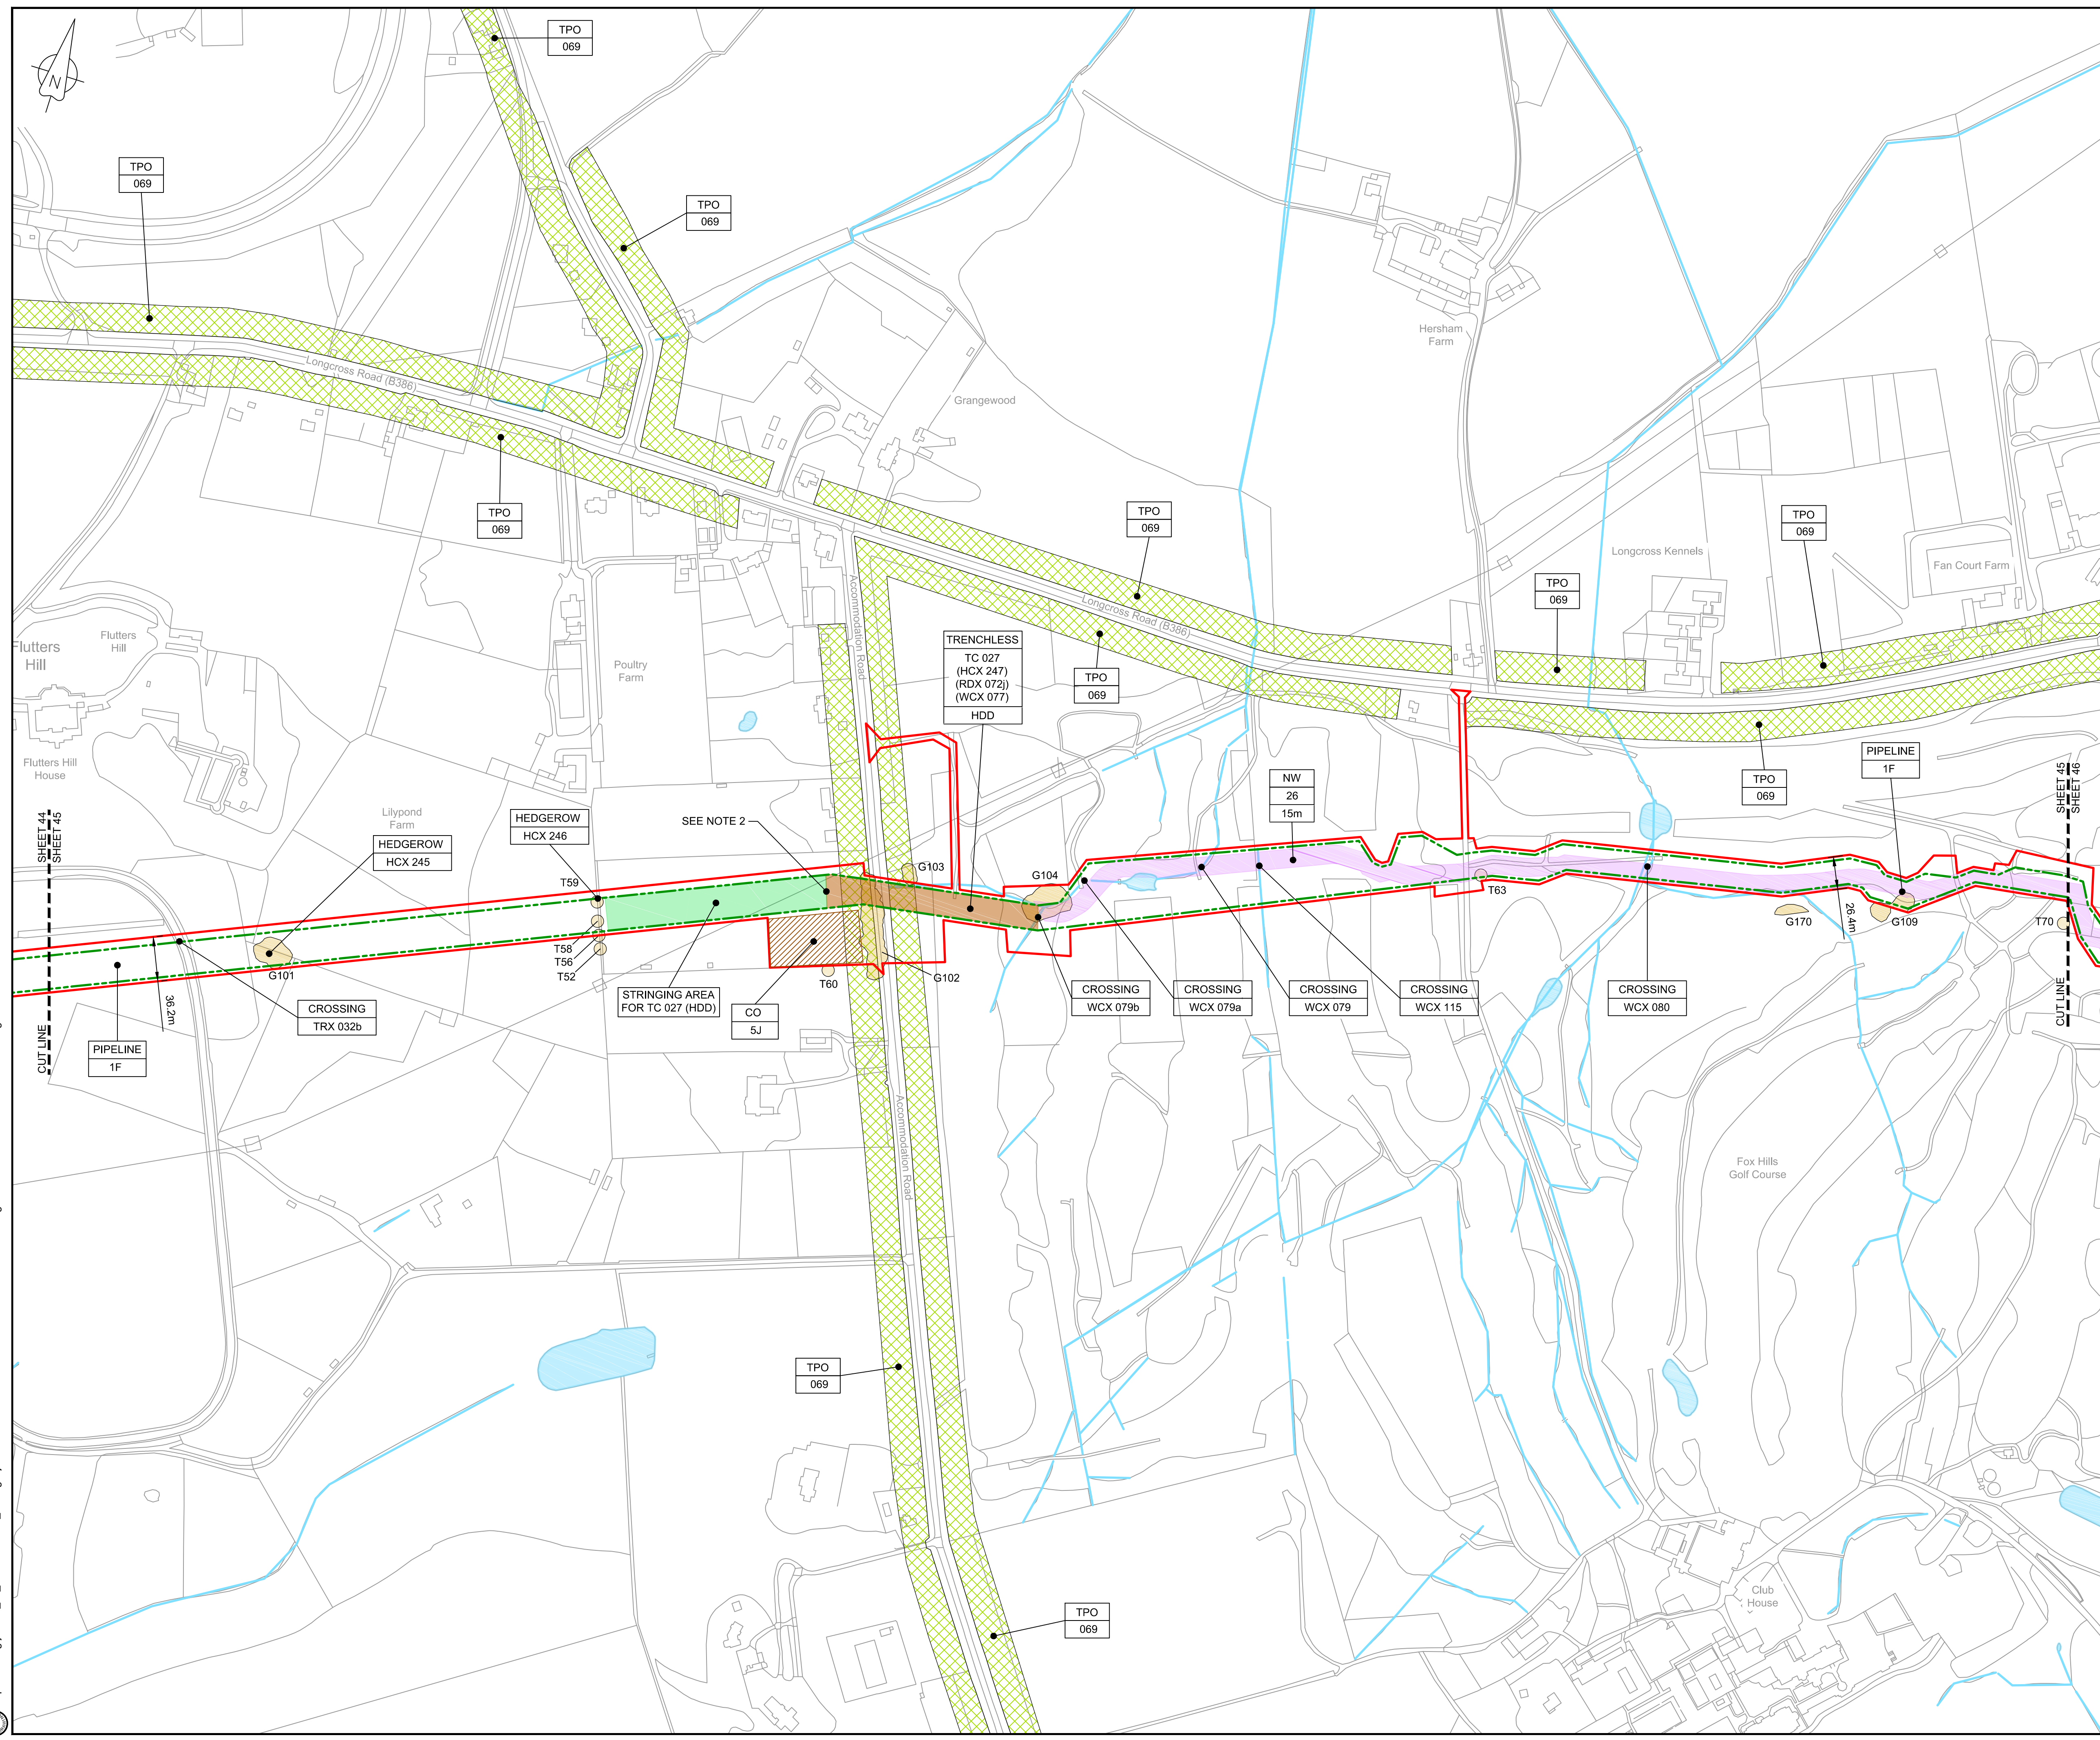


LOCATION PLAN
SCALE 1:500,000

- NOTES**
1. THIS DRAWING IS IN METRES UNLESS STATED OTHERWISE.
 2. TRENCHLESS CROSSINGS ARE INDICATIVE ONLY.
 3. NARROW WORKING WIDTH SHOWN MAY MOVE LATERALLY WITHIN ORDER LIMITS. (PLEASE REFER TO ANNEX A CoCP).

- LEGEND**
- ORDER LIMITS
 - LIMITS OF DEVIATION
 - INDICATIVE NARROW WORKING LOCATION (NW)
 - TRENCHLESS CROSSING (TC)
 - WATER BODIES
 - ABOVE GROUND INSTALLATION (AGI) / VALVE (VA) / PRESSURE TRANSDUCER (PT)
 - COMPOUND (CO)
 - TREE PRESERVATION ORDER (TPO)
 - NOTABLE TREES (G = GROUP / T = TREE / W = WOODLAND); JACOBS LIST
 - ANCIENT WOODLAND (IN RELATION TO ORDER LIMITS)
 - HDD STRINGING AREA
 - STREET WORKS (SW)
 - DESCRIPTION
 - ID or WORK NUMBER (if applicable)
 - NARROW WORKING WIDTH / TRENCHLESS TECHNIQUE
 - COMMENCEMENT / TERMINATION OF WORKS (COMMENCEMENT = OPEN, TERMINATION = CLOSED)

Contains Ordnance Survey data © Crown copyright and database rights 2020.

© Crown copyright and database rights 2020 OS Licence Number AL100005237.

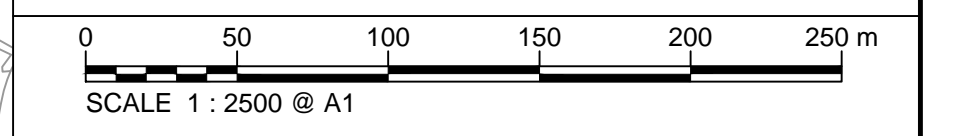

Rev	Rev. Date	Purpose of revision	Drawn	Checked	Rev'd	Appr'd
C03	13/12/19	UPDATED FOR DEADLINE 3	BT	JA	ND	AD
C04	29/01/20	UPDATED FOLLOWING LAND OWNER DISCUSSIONS AND TO ADDRESS FWCs	BT	JA	ND	RS

JACOBS
1180 Eskdale Road, Wokingham, Wokingham, RG41 5TU
Tel: +44(0)118 946 7000 Fax: +44(0)118 946 7001
www.jacobs.com

Client: Esso Petroleum Company, Limited
Ermyn House,
Ermyn Way,
Leatherhead,
Surrey,
KT22 8UX

Project: **Esso** Southampton to London Pipeline Project

Drawing title: **GENERAL ARRANGEMENT SHEET 45 REGULATION 5 (2)(O)**


Drawing status: **Fit for Stage Approval**

Scale: 1:2500 DO NOT SCALE
Client no.: B2325300 Rev: C04

Drawing number: **B2325300-JAC-000-CIV-DRG-000555**

© Copyright 2020 Jacobs U.K. Limited. The concepts and information contained in this document are the property of Jacobs. Use or copying of this document in whole or in part without the written permission of Jacobs constitutes an infringement of copyright. Limitation: This drawing has been prepared on behalf of, and for the exclusive use of, the Client, and is subject to, and issued in accordance with, the provisions of the contract between Jacobs and the Client. Jacobs accepts no liability or responsibility whatsoever for, or in respect of, any use of, or reliance upon, this drawing by any third party.

C:\pwworking\jacobs_uk_water\utilities_ssa\tag\utils\drms3513\B2325300-JAC-000-CIV-DRG-000555.dwg - 29/01/2020 22:02:45 - A1Frame - agulij

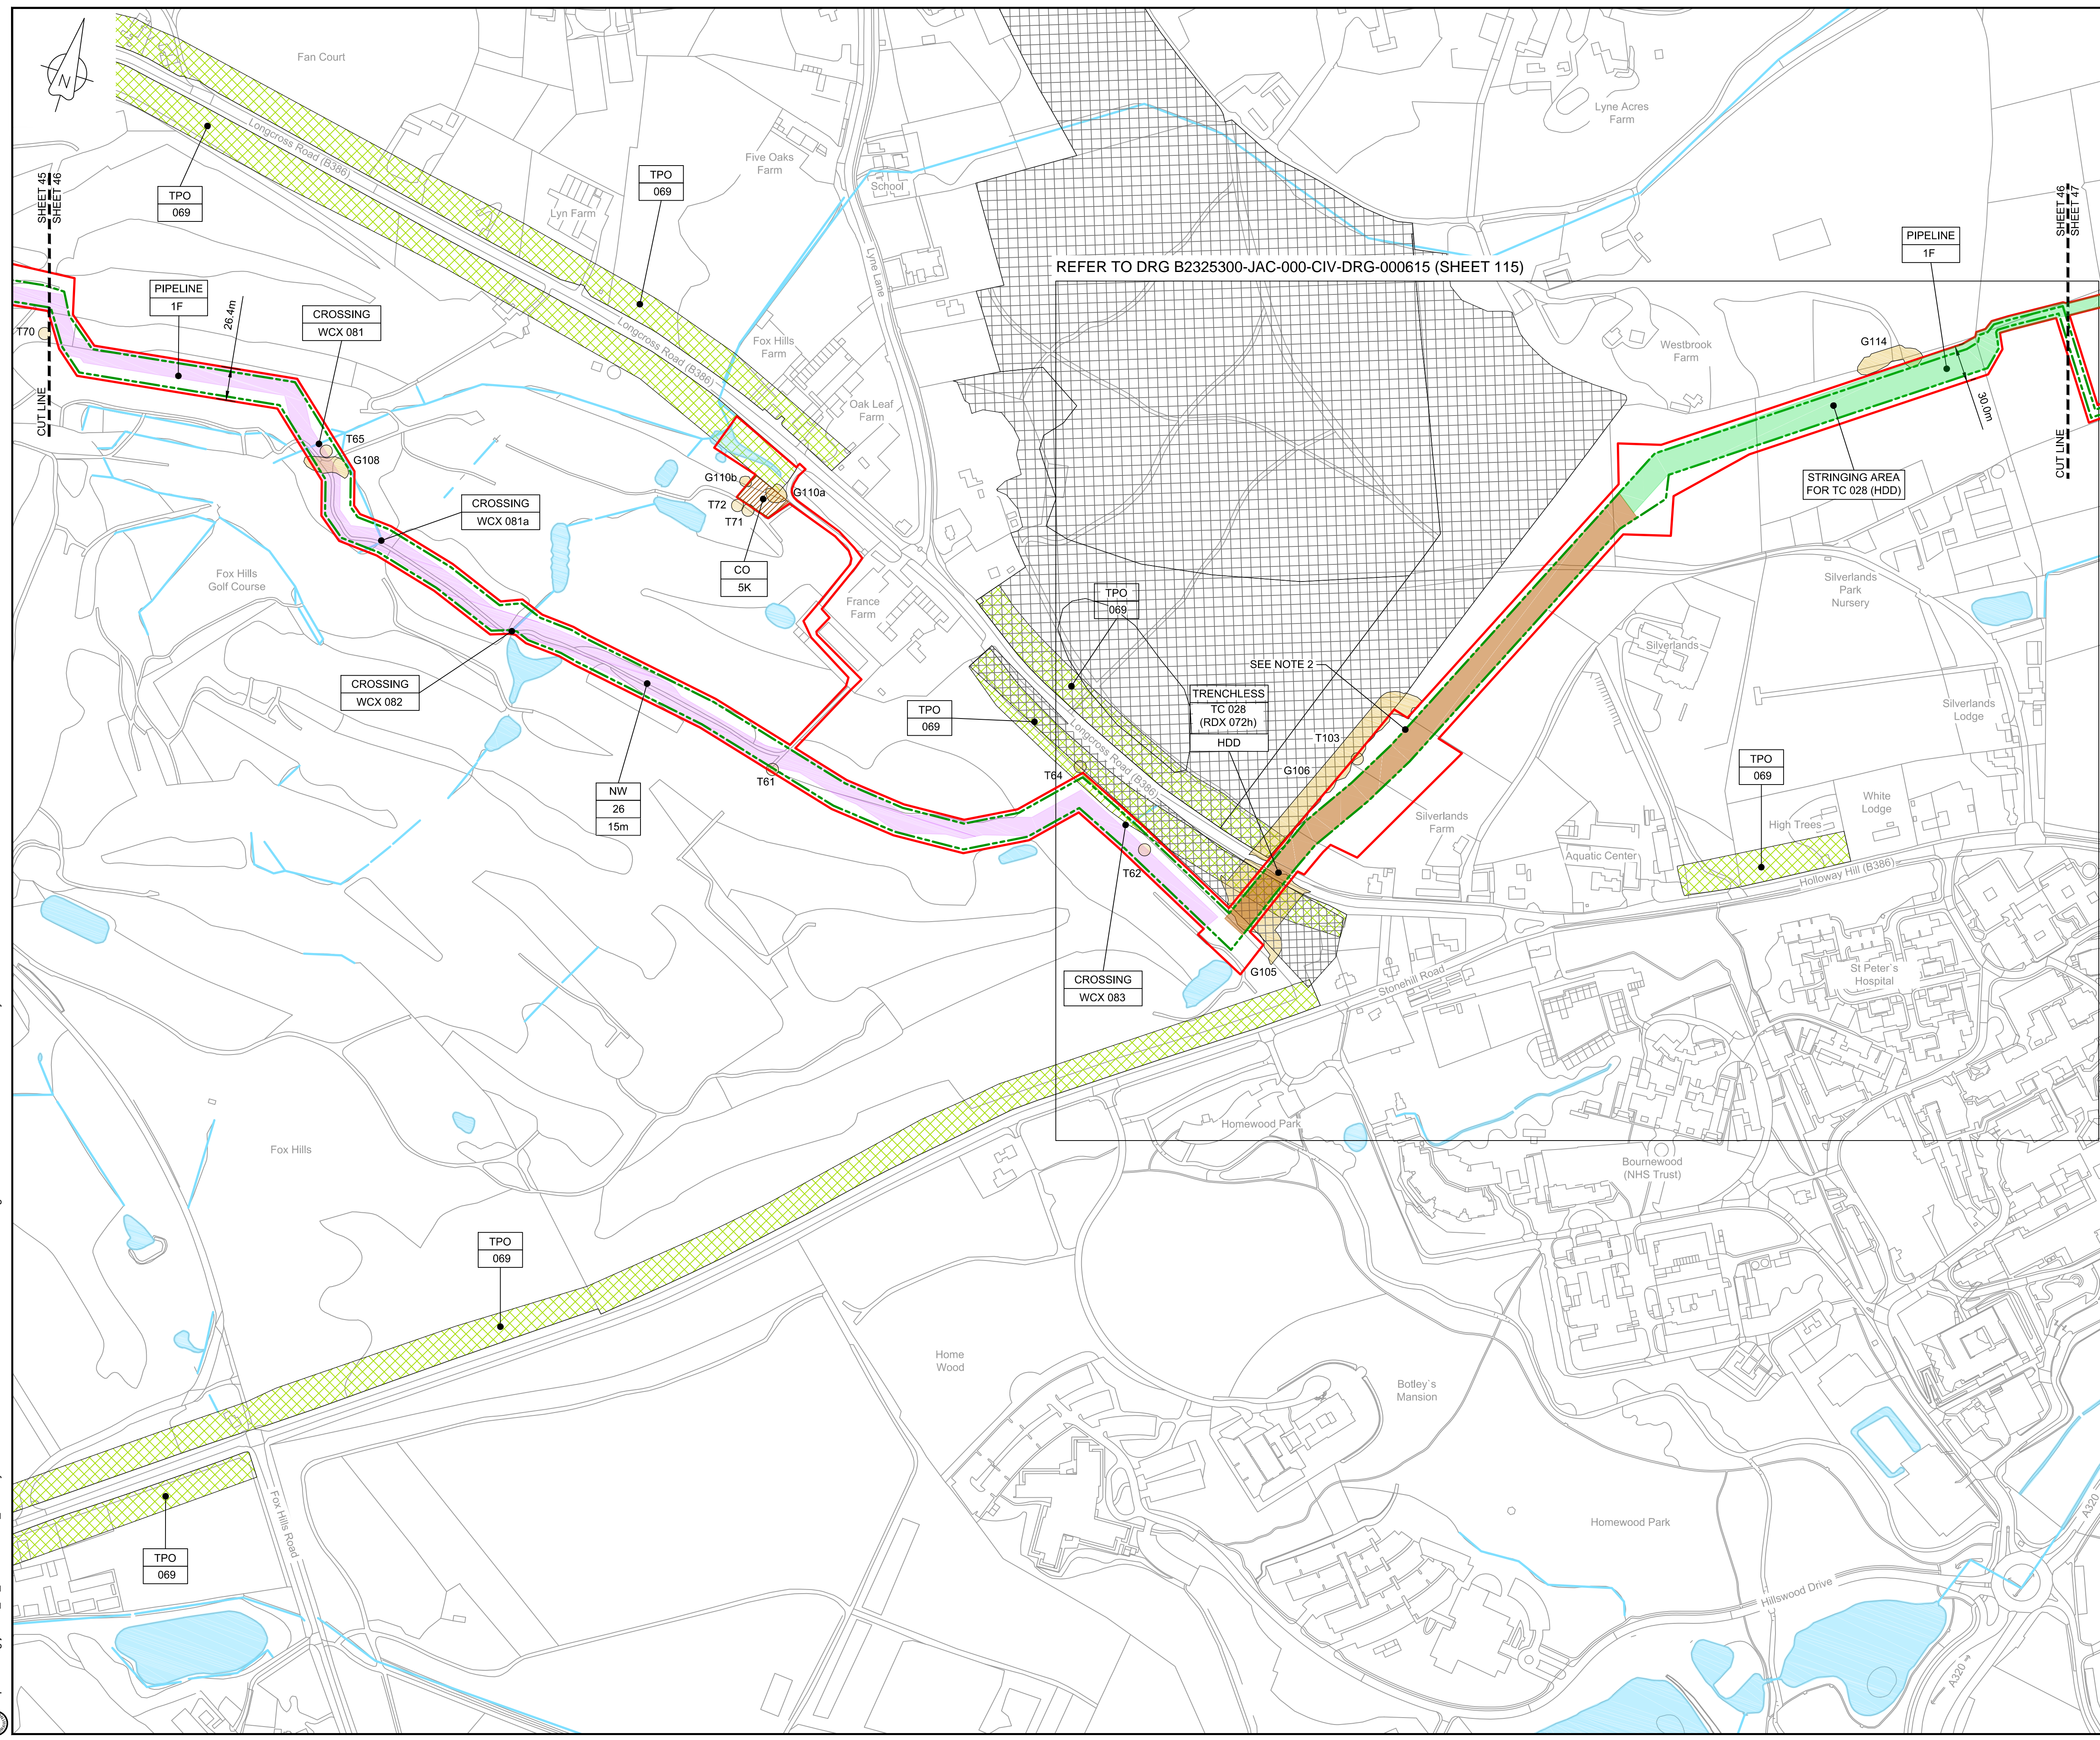

REFER TO DRG B2325300-JAC-000-CIV-DRG-000615 (SHEET 115)




LOCATION PLAN
SCALE 1:500,000

- NOTES**
1. THIS DRAWING IS IN METRES UNLESS STATED OTHERWISE.
 2. TRENCHLESS CROSSINGS ARE INDICATIVE ONLY.
 3. NARROW WORKING WIDTH SHOWN MAY MOVE LATERALLY WITHIN ORDER LIMITS. (PLEASE REFER TO ANNEX A CoCP).

- LEGEND**
- ORDER LIMITS
 - LIMITS OF DEVIATION
 - INDICATIVE NARROW WORKING LOCATION (NW)
 - TRENCHLESS CROSSING (TC)
 - WATER BODIES
 - ABOVE GROUND INSTALLATION (AGI) / VALVE (VA) / PRESSURE TRANSDUCER (PT)
 - COMPOUND (CO)
 - TREE PRESERVATION ORDER (TPO)
 - NOTABLE TREES (G = GROUP / T = TREE / W = WOODLAND); JACOBS LIST
 - ANCIENT WOODLAND (IN RELATION TO ORDER LIMITS)
 - HDD STRINGING AREA
 - STREET WORKS (SW)
 - DESCRIPTION
 - ID or WORK NUMBER (if applicable)
 - NARROW WORKING WIDTH / TRENCHLESS TECHNIQUE
 - COMMENCEMENT / TERMINATION OF WORKS (COMMENCEMENT = OPEN, TERMINATION = CLOSED)

Contains Ordnance Survey data © Crown copyright and database rights 2020.

© Crown copyright and database rights 2020 OS Licence Number AL10005237.

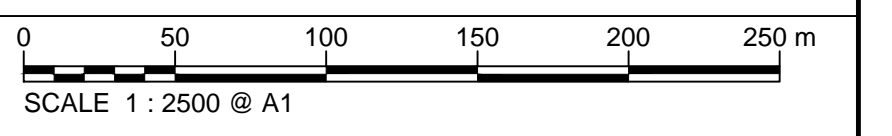

Rev	Rev. Date	Purpose of revision	Drawn	Checked	Rev'd	Appr'd
C03	13/12/19	UPDATED FOR DEADLINE 3	BT	JA	ND	AD
C04	29/01/20	UPDATED FOLLOWING LAND OWNER DISCUSSIONS AND TO ADDRESS FWQs	BT	JA	ND	RS



1180 Eskdale Road, Wokingham, Wokingham, RG41 5TU
Tel: +44(0)118 946 7000 Fax: +44(0)118 946 7001
www.jacobs.com

Client: Esso Petroleum Company, Limited
Ermyn House,
Ermyn Way,
Leatherhead,
Surrey,
KT22 8UX




Drawing title
**GENERAL ARRANGEMENT
SHEET 46
REGULATION 5 (2)(O)**

Drawing status
Fit for Stage Approval

Scale	1:2500	DO NOT SCALE
Jacobs No.	B2325300	Rev
Client no.		C04

Drawing number
B2325300-JAC-000-CIV-DRG-000556

© Copyright 2020 Jacobs U.K. Limited. The concepts and information contained in this document are the property of Jacobs. Use or copying of this document in whole or in part without the written permission of Jacobs constitutes an infringement of copyright. Limitation: This drawing has been prepared on behalf of, and for the exclusive use of, the Client. Jacobs accepts no liability or responsibility whatsoever for, or in respect of, any use of, or reliance upon, this drawing by any third party.

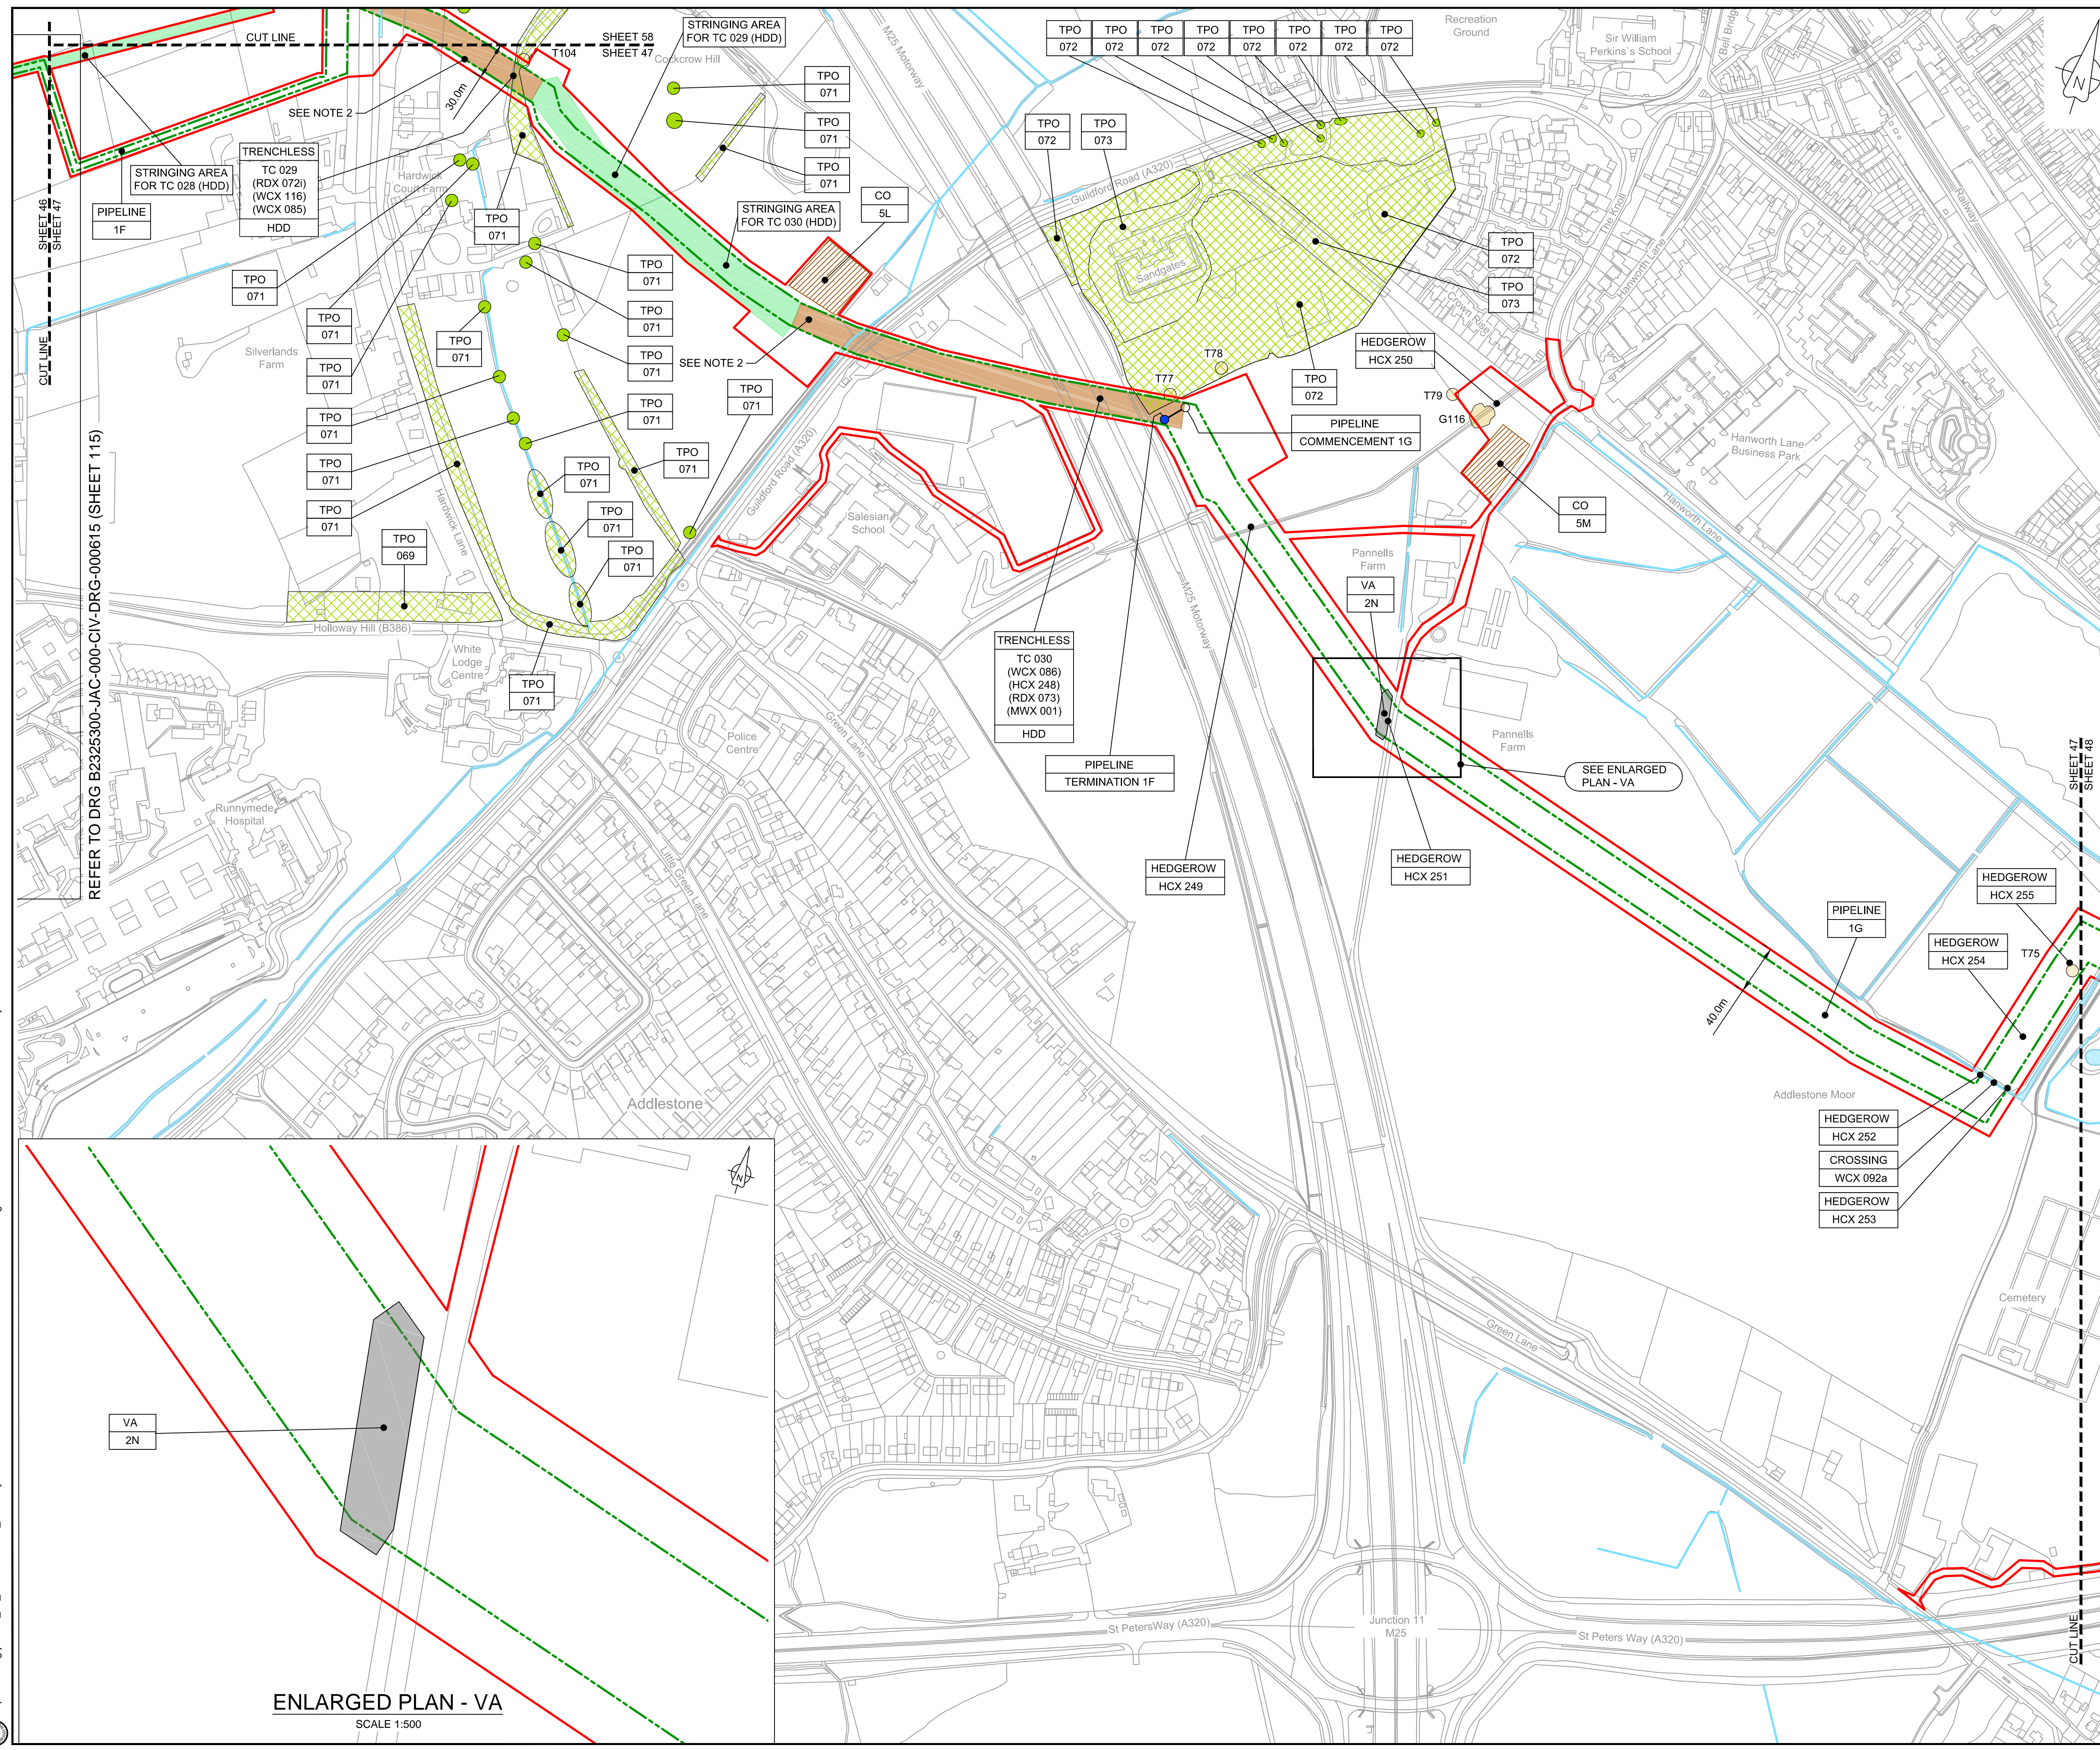


LOCATION PLAN
SCALE 1:500,000

- NOTES
1. THIS DRAWING IS IN METRES UNLESS STATED OTHERWISE.
 2. TRENCHLESS CROSSINGS ARE INDICATIVE ONLY.
 3. NARROW WORKING WIDTH SHOWN MAY MOVE LATERALLY WITHIN ORDER LIMITS. (PLEASE REFER TO ANNEX A CoCP).

- LEGEND
- ORDER LIMITS
 - LIMITS OF DEVIATION
 - INDICATIVE NARROW WORKING LOCATION (NW)
 - TRENCHLESS CROSSING (TC)
 - WATER BODIES
 - ABOVE GROUND INSTALLATION (AGI) / VALVE (VA) / PRESSURE TRANSDUCER (PT)
 - COMPOUND (CO)
 - TREE PRESERVATION ORDER (TPO)
 - NOTABLE TREES (G = GROUP / T = TREE / W = WOODLAND); JACOBS LIST
 - ANCIENT WOODLAND (IN RELATION TO ORDER LIMITS)
 - HDD STRINGING AREA
 - STREET WORKS (SW)
 - DESCRIPTION
 - ID or WORK NUMBER (if applicable)
 - NARROW WORKING WIDTH / TRENCHLESS TECHNIQUE
 - COMMENCEMENT / TERMINATION OF WORKS (COMMENCEMENT = OPEN, TERMINATION = CLOSED)

Contains Ordnance Survey data © Crown copyright and database rights 2020.

© Crown copyright and database rights 2020 OS Licence Number AL10005237.

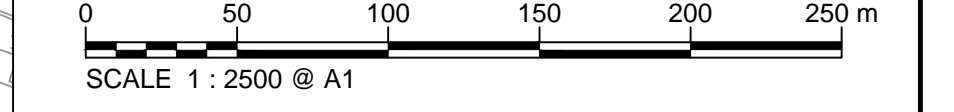

Rev	Rev. Date	Purpose of revision	Drawn	Checked	Rev'd	Appr'd
C03	13/12/19	UPDATED FOR DEADLINE 3	BT	JA	ND	AD
C04	29/01/20	UPDATED FOLLOWING LAND OWNER DISCUSSIONS AND TO ADDRESS FWQs	BT	JA	ND	RS

JACOBS
1180 Eskdale Road, Winnersh, Wokingham, RG41 5TU
Tel:+44(0)118 946 7000 Fax:+44(0)118 946 7001
www.jacobs.com

Client: Esso Petroleum Company, Limited
Ermyn House,
Ermyn Way,
Leatherhead,
Surrey,
KT22 8UX

Project: Southampton to London Pipeline Project

Drawing title: **GENERAL ARRANGEMENT SHEET 47 REGULATION 5 (2)(O)**

Drawing status: **Fit for Stage Approval**


Scale	1:2500	DO NOT SCALE
Jacobs No.	B2325300	Rev
Client no.		C04


Drawing number: **B2325300-JAC-000-CIV-DRG-000557**

© Copyright 2020 Jacobs U.K. Limited. The concepts and information contained in this document are the property of Jacobs. Use or copying of this document in whole or in part without the written permission of Jacobs constitutes an infringement of copyright. Limitation: This drawing has been prepared on behalf of, and for the exclusive use of, the Client, and is subject to, and issued in accordance with, the provisions of the contract between Jacobs and the Client. Jacobs accepts no liability or responsibility whatsoever for, or in respect of, any use of, or reliance upon, this drawing by any third party.

C:\pwworking\jacobs_uk_water&utilities_ssf\byondms3351\B2325300-JAC-000-CIV-DRG-000557.dwg - 29/01/2020 21:04:39 - A1Frame - BTaylor

ENLARGED PLAN - VA
SCALE 1:500

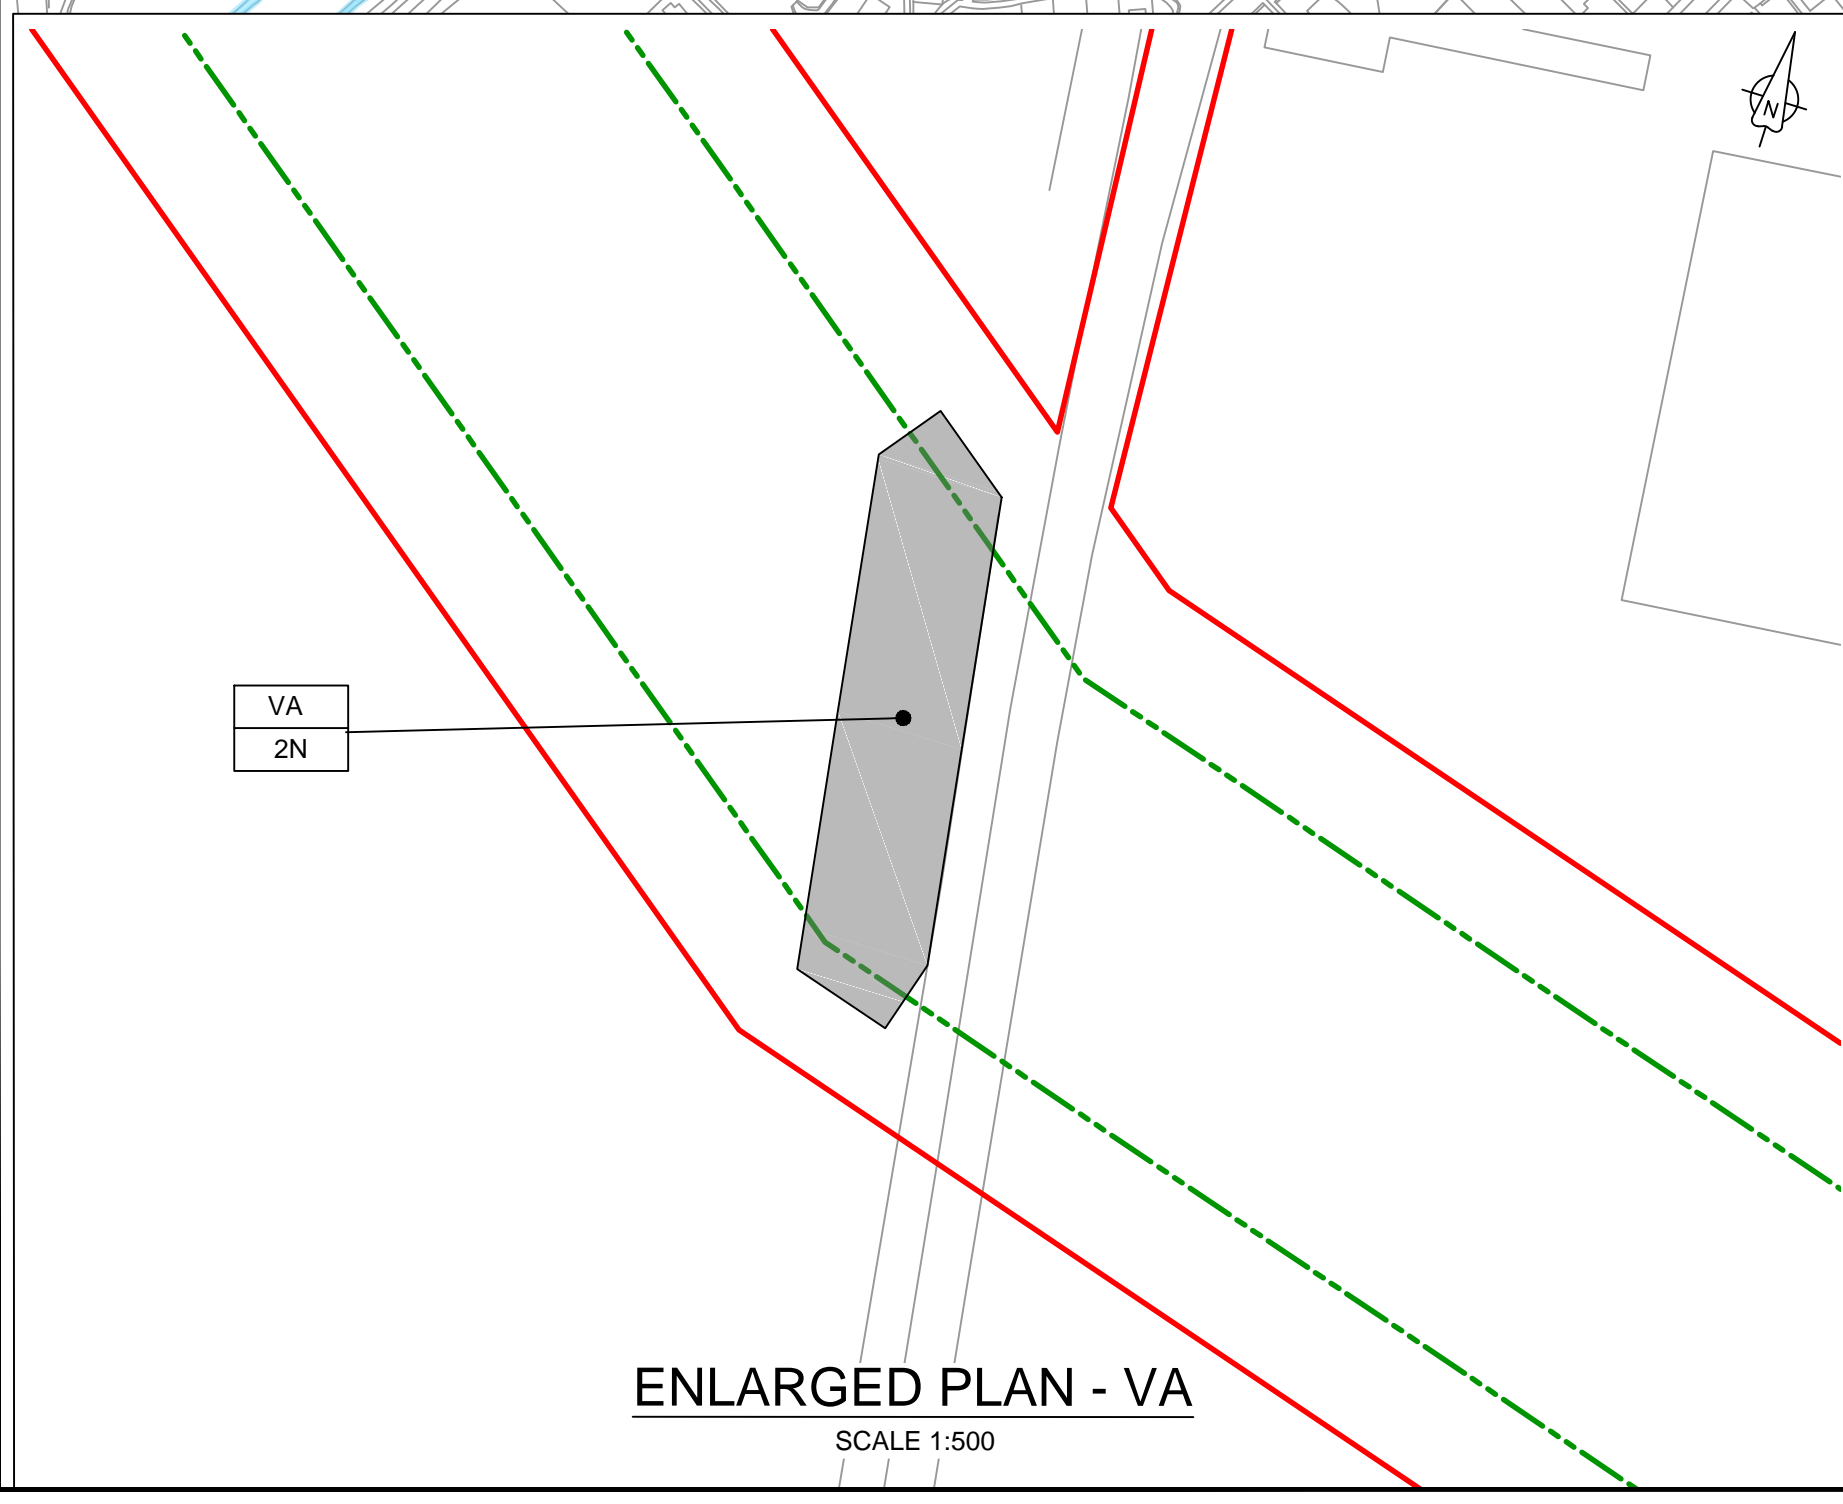

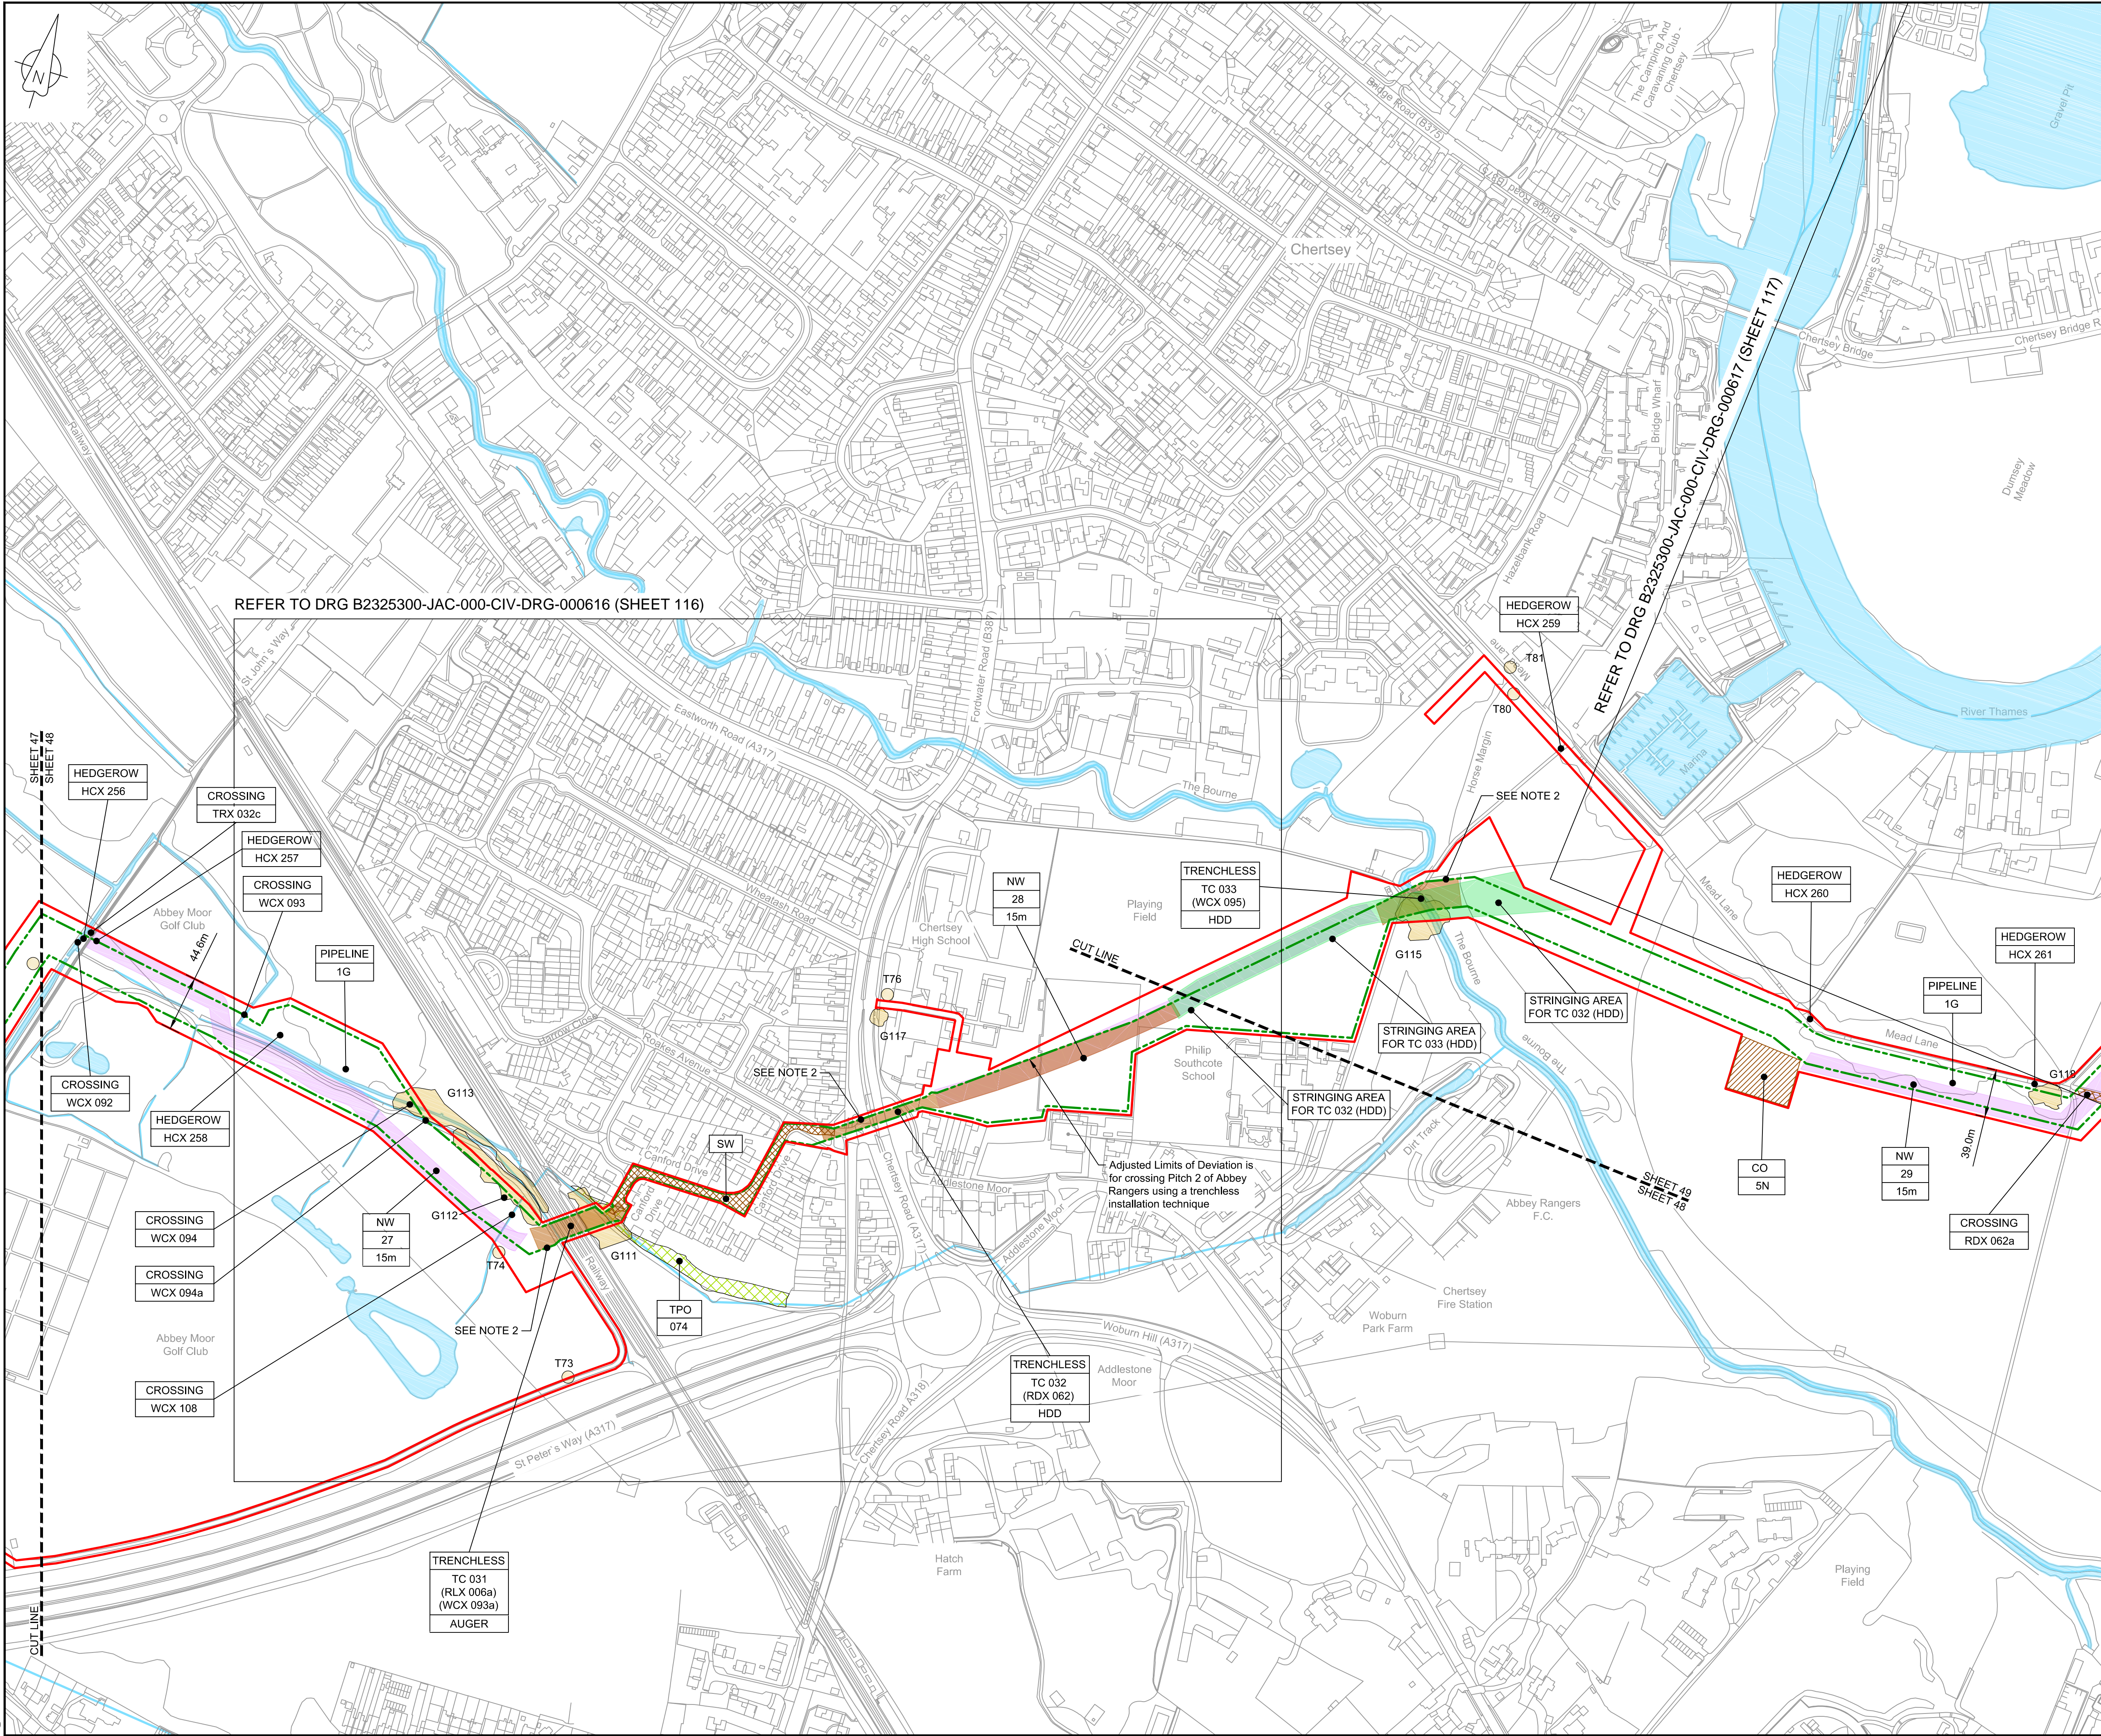

NOTES


- THIS DRAWING IS IN METRES UNLESS STATED OTHERWISE.
- TRENCHLESS CROSSINGS ARE INDICATIVE ONLY.
- NARROW WORKING WIDTH SHOWN MAY MOVE LATERALLY WITHIN ORDER LIMITS (PLEASE REFER TO ANNEX A CoCP).

LEGEND

[Red line]	ORDER LIMITS
[Green dashed line]	LIMITS OF DEVIATION
[Purple shaded area]	INDICATIVE NARROW WORKING LOCATION (NW)
[Brown shaded area]	TRENCHLESS CROSSING (TC)
[Blue shaded area]	WATER BODIES
[Grey shaded area]	ABOVE GROUND INSTALLATION (AGI) / VALVE (VA) / PRESSURE TRANSDUCER (PT)
[Hatched area]	COMPOUND (CO)
[Green circle]	TREE PRESERVATION ORDER (TPO)
[Yellow circle]	NOTABLE TREES (G = GROUP / T = TREE / W = WOODLAND); JACOBS LIST
[Cross-hatched area]	ANCIENT WOODLAND (IN RELATION TO ORDER LIMITS)
[Green shaded area]	HDD STRINGING AREA
[Orange hatched area]	STREET WORKS (SW)
[Line with dot]	DESCRIPTION
[Line with number]	ID or WORK NUMBER (if applicable)
[Line with width]	NARROW WORKING WIDTH / TRENCHLESS TECHNIQUE
[Blue circle]	COMMENCEMENT / TERMINATION OF WORKS (COMMENCEMENT = OPEN, TERMINATION = CLOSED)

Contains Ordnance Survey data © Crown copyright and database rights 2020.

© Crown copyright and database rights 2020 OS Licence Number AL10005237.

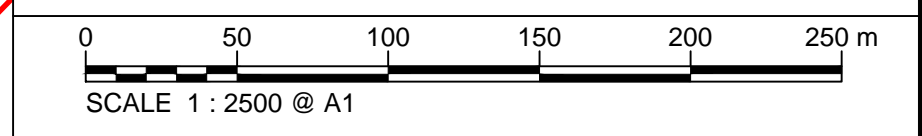

Rev	Rev. Date	Purpose of revision	Drawn	Checked	Rev'd	Appr'd
C04	13/12/19	UPDATED FOR DEADLINE 3	BT	JA	ND	AD
C03	29/11/20	UPDATED FOLLOWING LAND OWNER DISCUSSIONS AND TO ADDRESS FWQs	BT	JA	ND	RS

JACOBS
1180 Eskdale Road, Wokingham, Wokingham, RG41 5TU
Tel: +44(0)118 946 7000 Fax: +44(0)118 946 7001
www.jacobs.com

Client: Esso Petroleum Company, Limited
Ermyn House,
Ermyn Way,
Leatherhead,
Surrey,
KT22 8UX

Project: Southampton to London Pipeline Project

Drawing title
**GENERAL ARRANGEMENT
SHEET 48
REGULATION 5 (2)(O)**


Drawing status: **Fit for Stage Approval**

Scale	1:2500	DO NOT SCALE
Jacobs No.	B2325300	Rev
Client no.		C04

Drawing number
B2325300-JAC-000-CIV-DRG-000558

© Copyright 2020 Jacobs U.K. Limited. The concepts and information contained in this document are the property of Jacobs. Use or copying of this document in whole or in part without the written permission of Jacobs constitutes an infringement of copyright. Limitation: This drawing has been prepared on behalf of, and for the exclusive use of, the Client, and is subject to, and issued in accordance with, the provisions of the contract between Jacobs and the Client. Jacobs accepts no liability or responsibility whatsoever, for or in respect of, any use of, or reliance upon, this drawing by any third party.

C:\pwworking\jacobs_uk_water\utilities_ssf\london\dms33519\B2325300-JAC-000-CIV-DRG-000558.dwg - 29/01/2020 21:08:02 - A1Frame - BTaylor

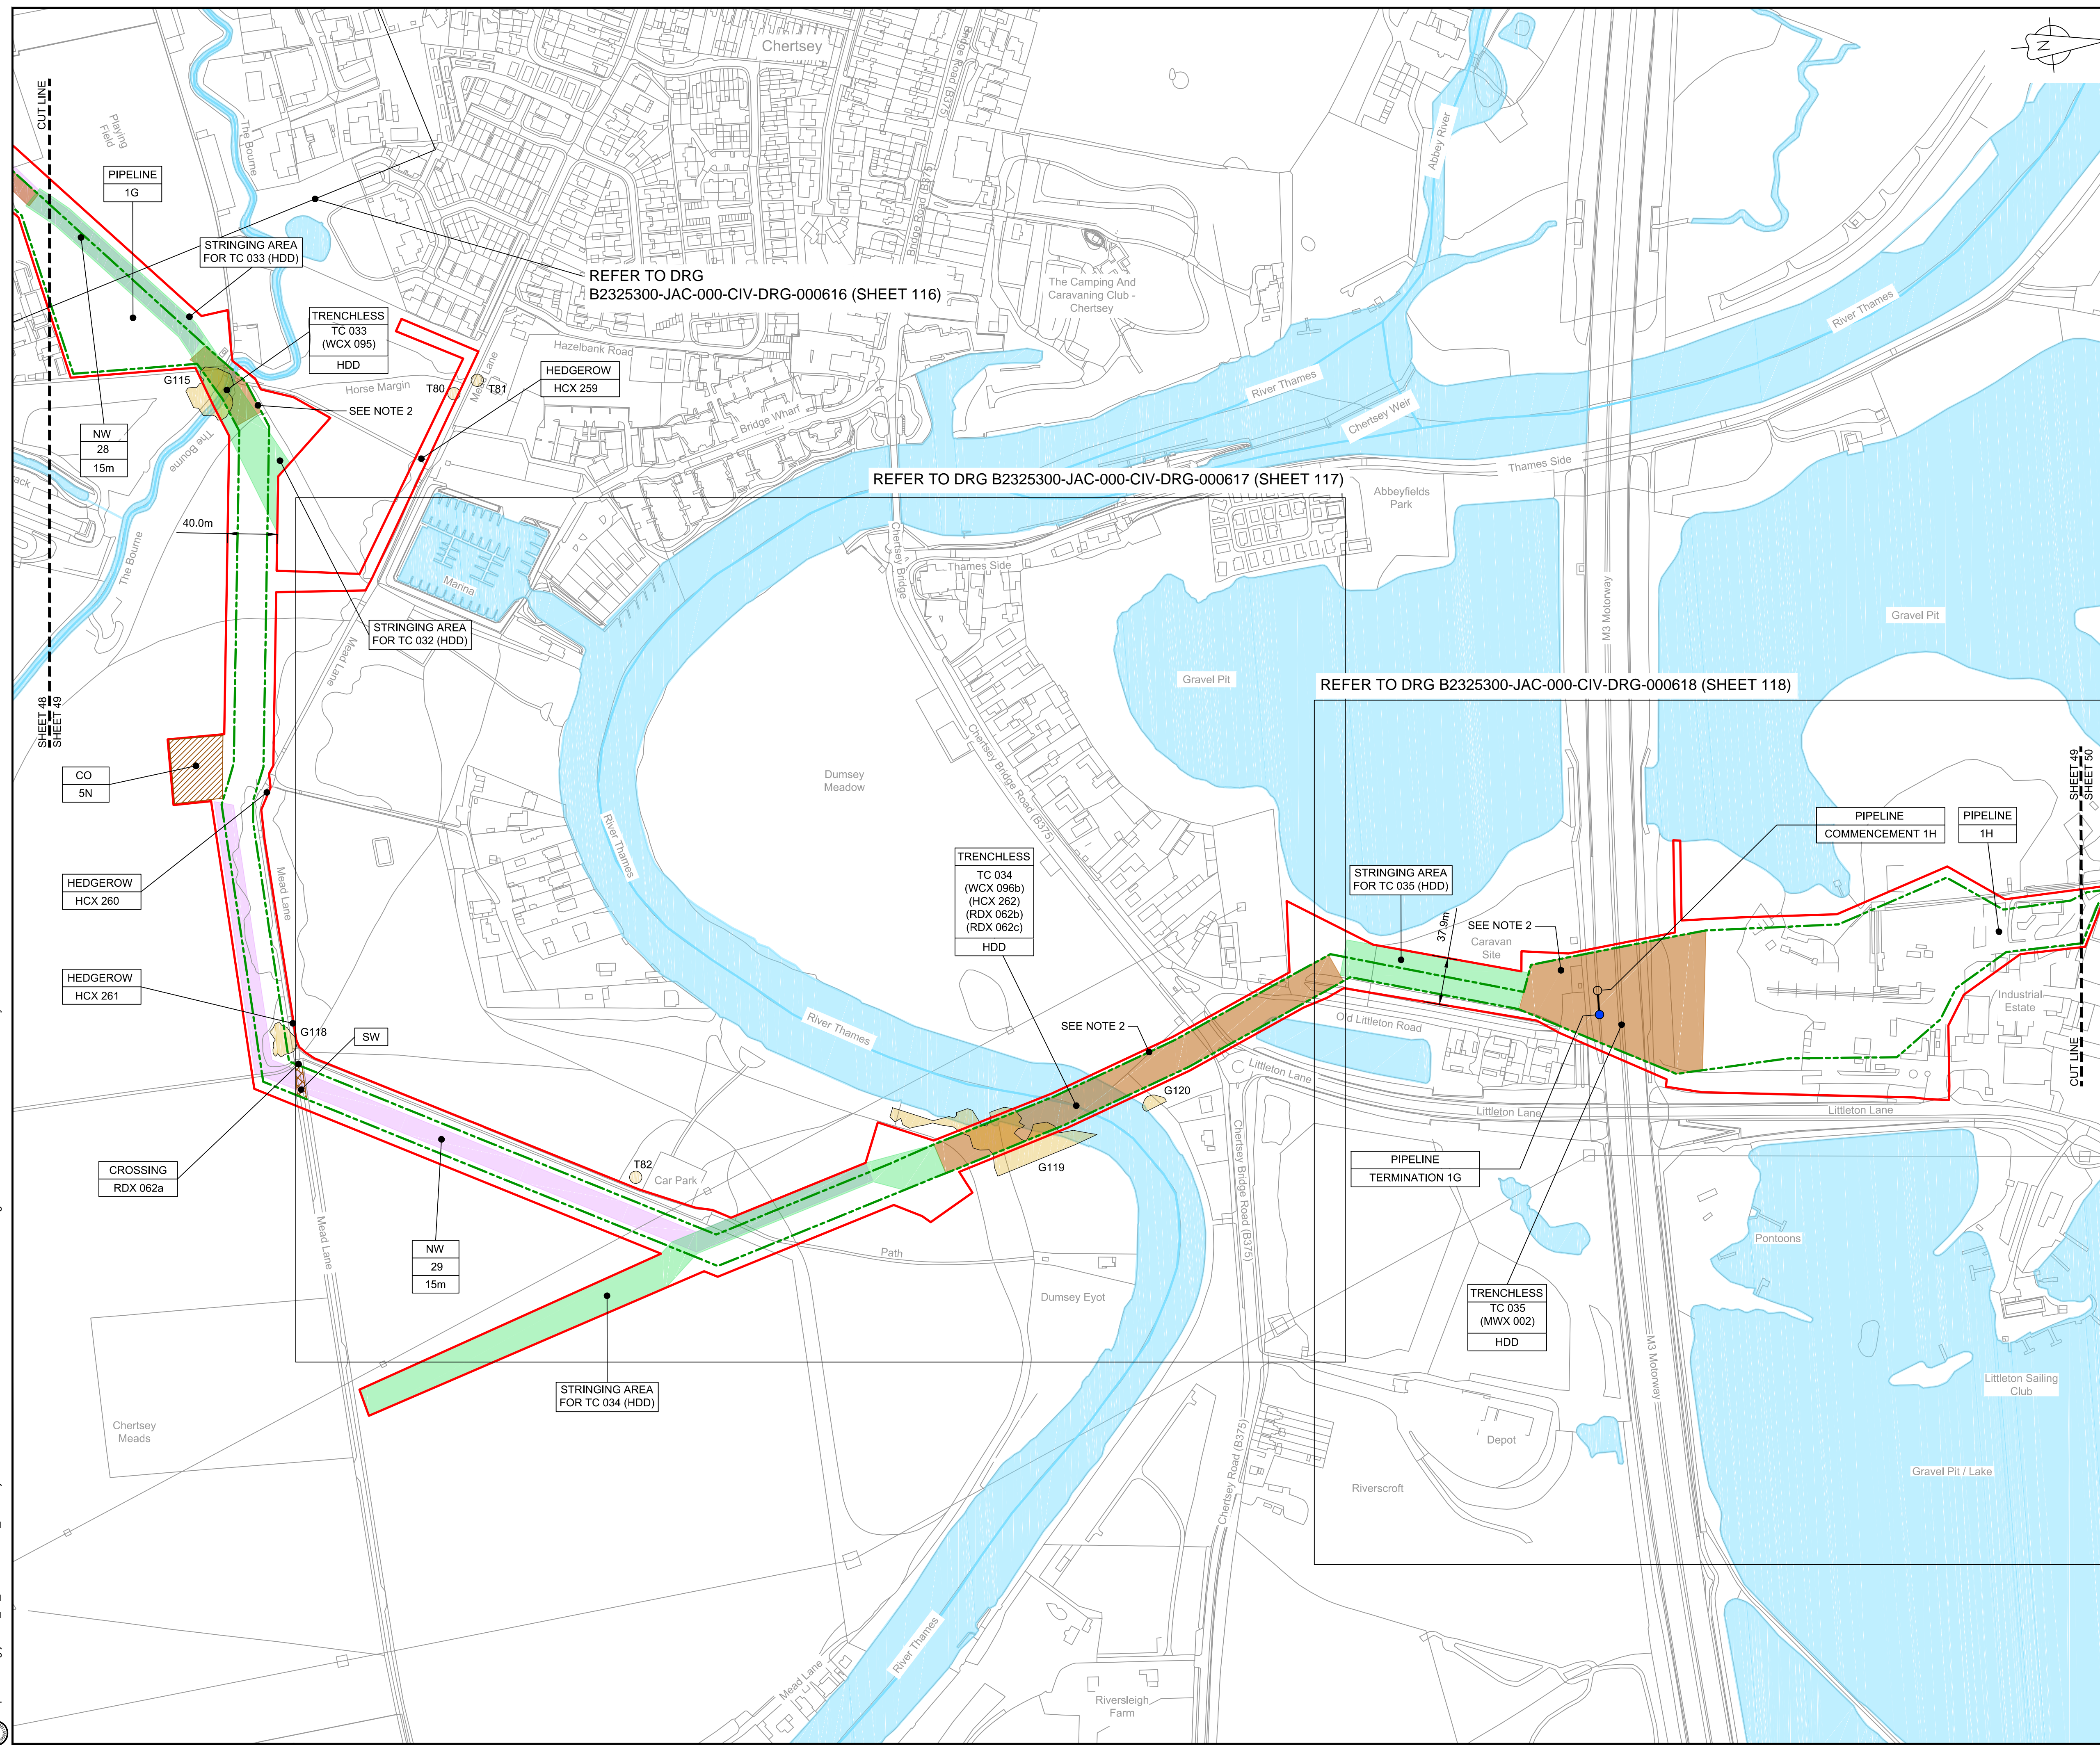


LOCATION PLAN
SCALE 1:500,000

- NOTES**
1. THIS DRAWING IS IN METRES UNLESS STATED OTHERWISE.
 2. TRENCHLESS CROSSINGS ARE INDICATIVE ONLY.
 3. NARROW WORKING WIDTH SHOWN MAY MOVE LATERALLY WITHIN ORDER LIMITS. (PLEASE REFER TO ANNEX A CoCP).

- LEGEND**
- ORDER LIMITS
 - LIMITS OF DEVIATION
 - INDICATIVE NARROW WORKING LOCATION (NW)
 - TRENCHLESS CROSSING (TC)
 - WATER BODIES
 - ABOVE GROUND INSTALLATION (AGI) / VALVE (VA) / PRESSURE TRANSDUCER (PT)
 - COMPOUND (CO)
 - TREE PRESERVATION ORDER (TPO)
 - NOTABLE TREES (G = GROUP / T = TREE / W = WOODLAND); JACOBS LIST
 - ANCIENT WOODLAND (IN RELATION TO ORDER LIMITS)
 - HDD STRINGING AREA
 - STREET WORKS (SW)
 - DESCRIPTION
 - ID or WORK NUMBER (if applicable)
 - NARROW WORKING WIDTH / TRENCHLESS TECHNIQUE
 - COMMENCEMENT / TERMINATION OF WORKS (COMMENCEMENT = OPEN, TERMINATION = CLOSED)

Contains Ordnance Survey data © Crown copyright and database rights 2020.

© Crown copyright and database rights 2020 OS Licence Number AL10005237.

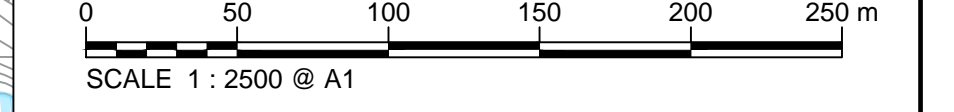

Rev	Rev. Date	Purpose of revision	Drawn	Checked	Rev'd	Appr'd
C03	13/12/19	UPDATED FOR DEADLINE 3	BT	JA	ND	AD
C04	29/01/20	UPDATED FOLLOWING LAND OWNER DISCUSSIONS AND TO ADDRESS FW2s	BT	JA	ND	RS

JACOBS
1180 Eskdale Road, Winnersh, Wokingham, RG41 5TU
Tel: +44(0)118 946 7000 Fax: +44(0)118 946 7001
www.jacobs.com

Client: Esso Petroleum Company, Limited
Emryn House,
Emryn Way,
Leatherhead,
Surrey,
KT22 8UX

Project: Southampton to London Pipeline Project


Drawing title
**GENERAL ARRANGEMENT
SHEET 49
REGULATION 5 (2)(O)**

Drawing status: **Fit for Stage Approval**

Scale	1:2500	DO NOT SCALE
Jacobs No.	B2325300	Rev
Client no.		C04


Drawing number
B2325300-JAC-000-CIV-DRG-000559

© Copyright 2020 Jacobs U.K. Limited. The concepts and information contained in this document are the property of Jacobs. Use or copying of this document in whole or in part without the written permission of Jacobs constitutes an infringement of copyright. Limitation: This drawing has been prepared on behalf of, and for the exclusive use of, the Client, and is subject to, and issued in accordance with, the provisions of the contract between Jacobs and the Client. Jacobs accepts no liability or responsibility whatsoever for, or in respect of, any use of, or reliance upon, this drawing by any third party.

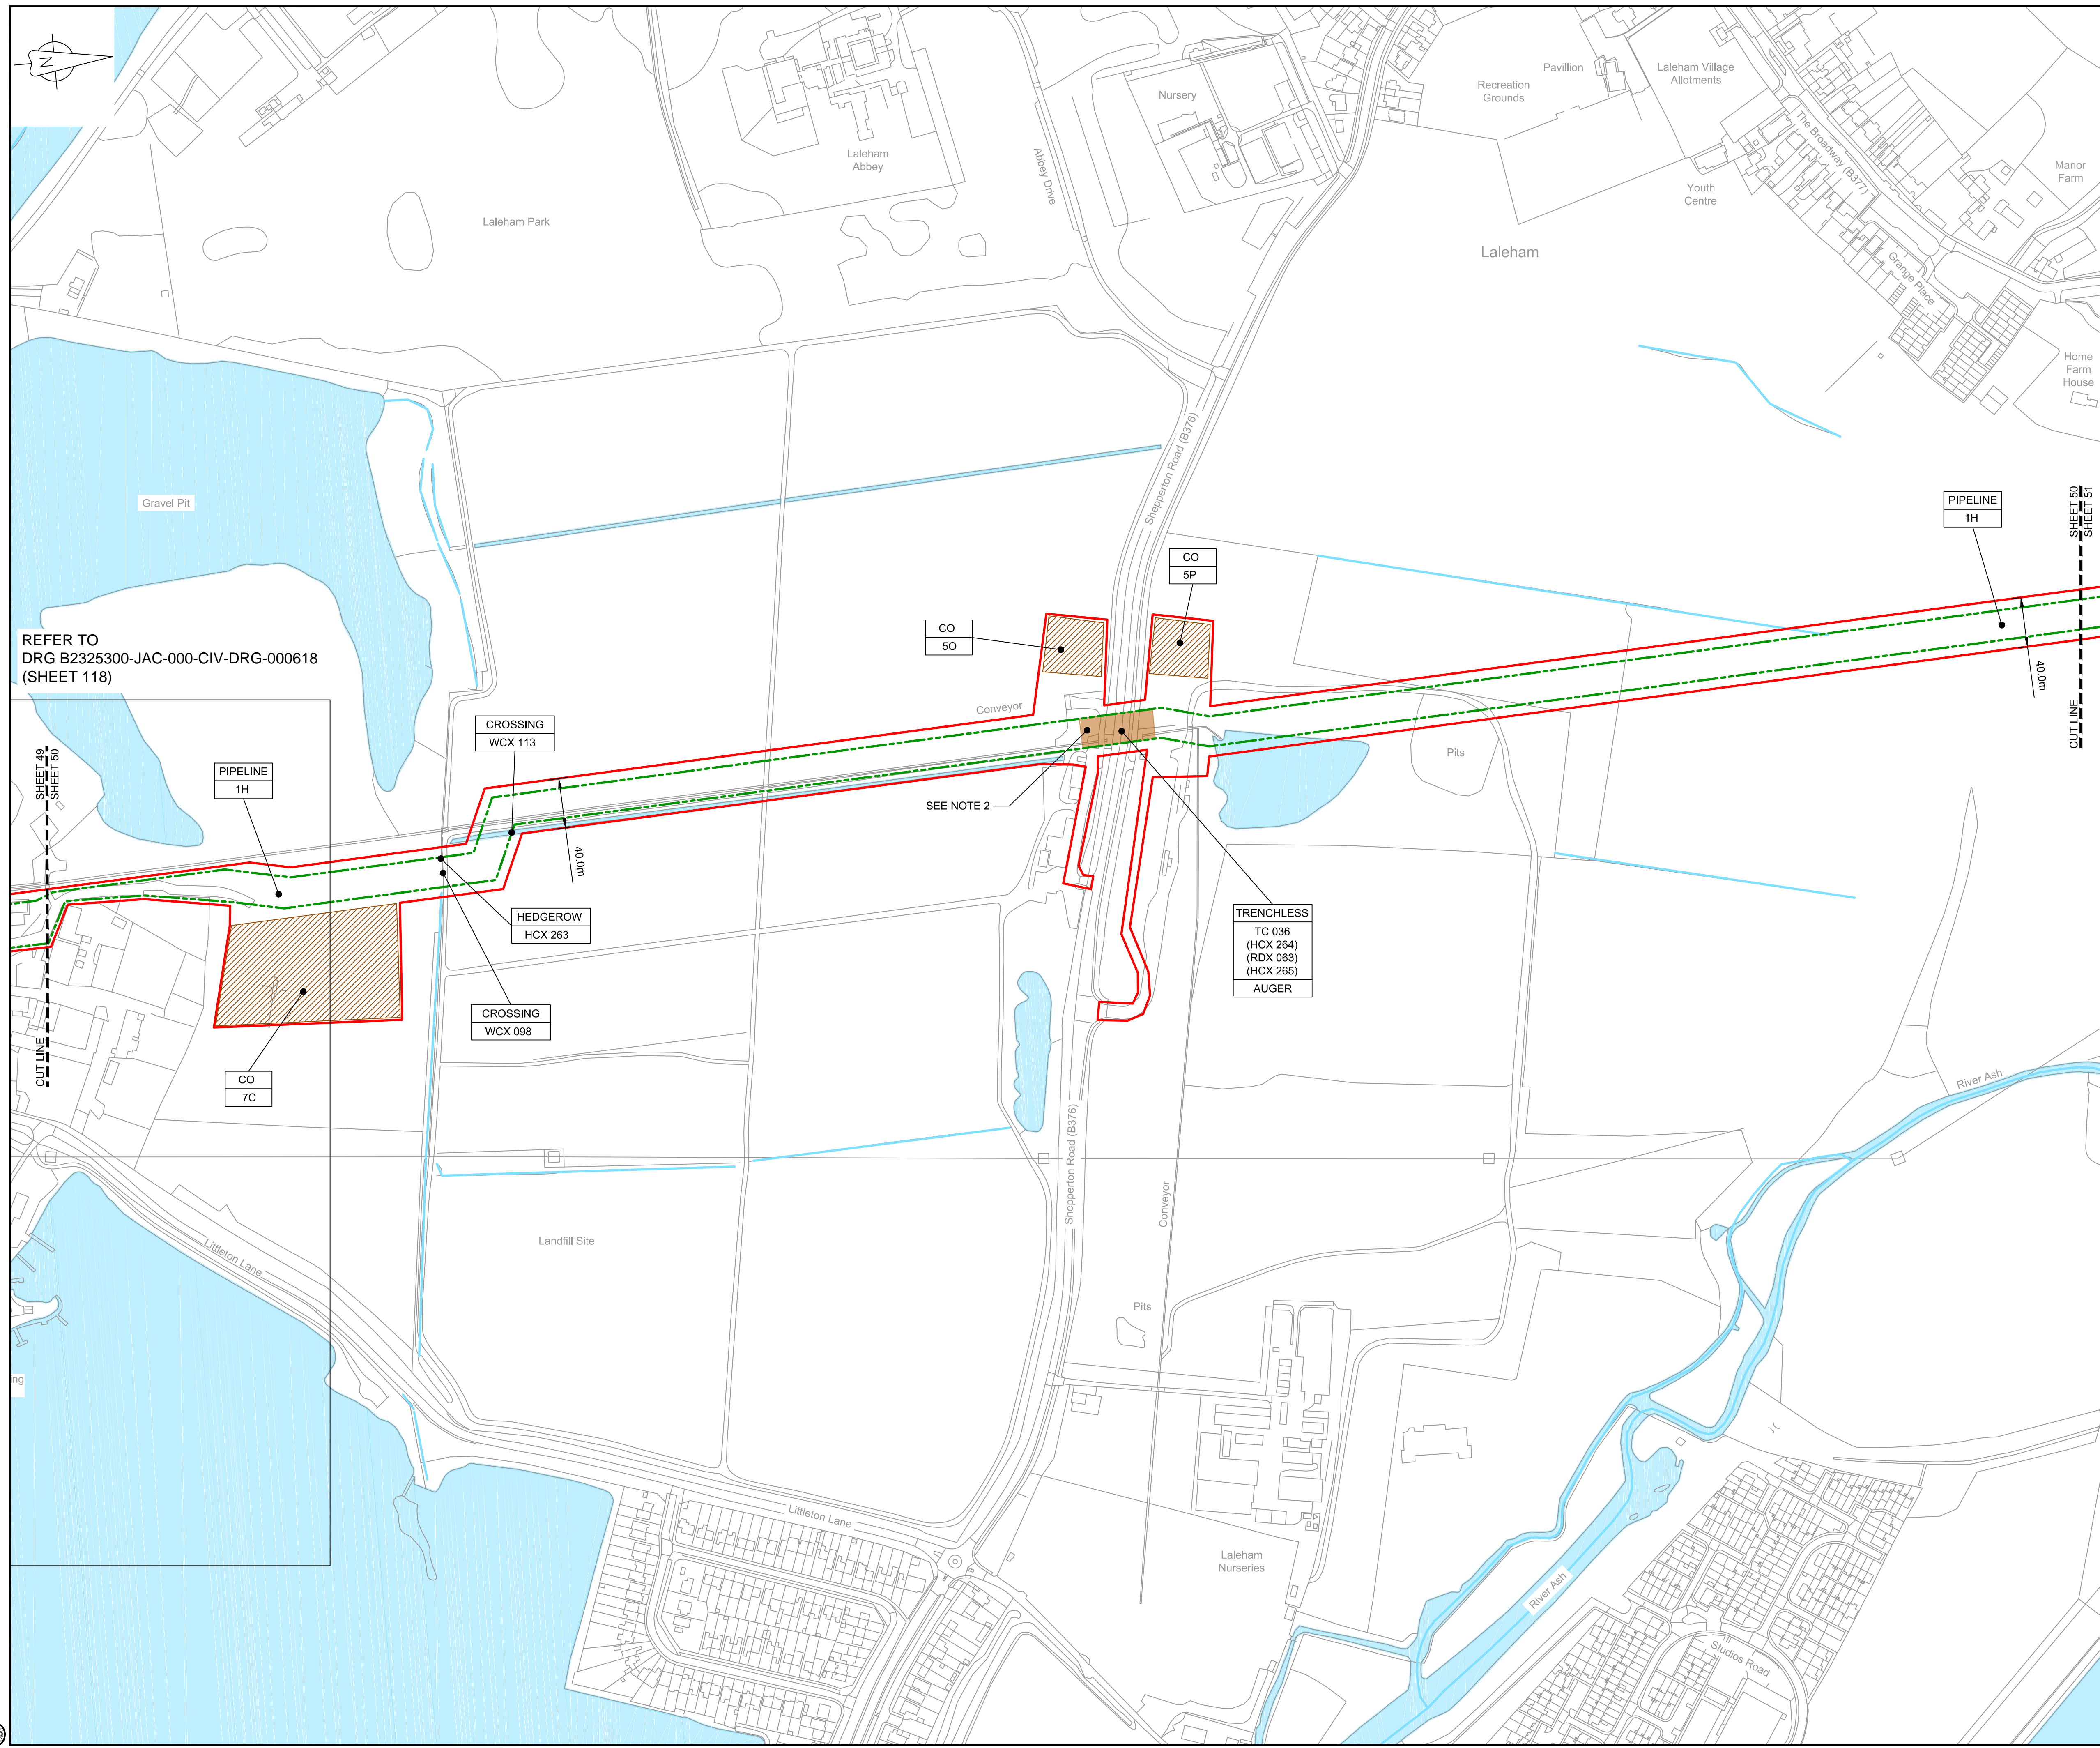

REFER TO
DRG B2325300-JAC-000-CIV-DRG-000618
(SHEET 118)

SHEET 49
SHEET 50
CUT LINE

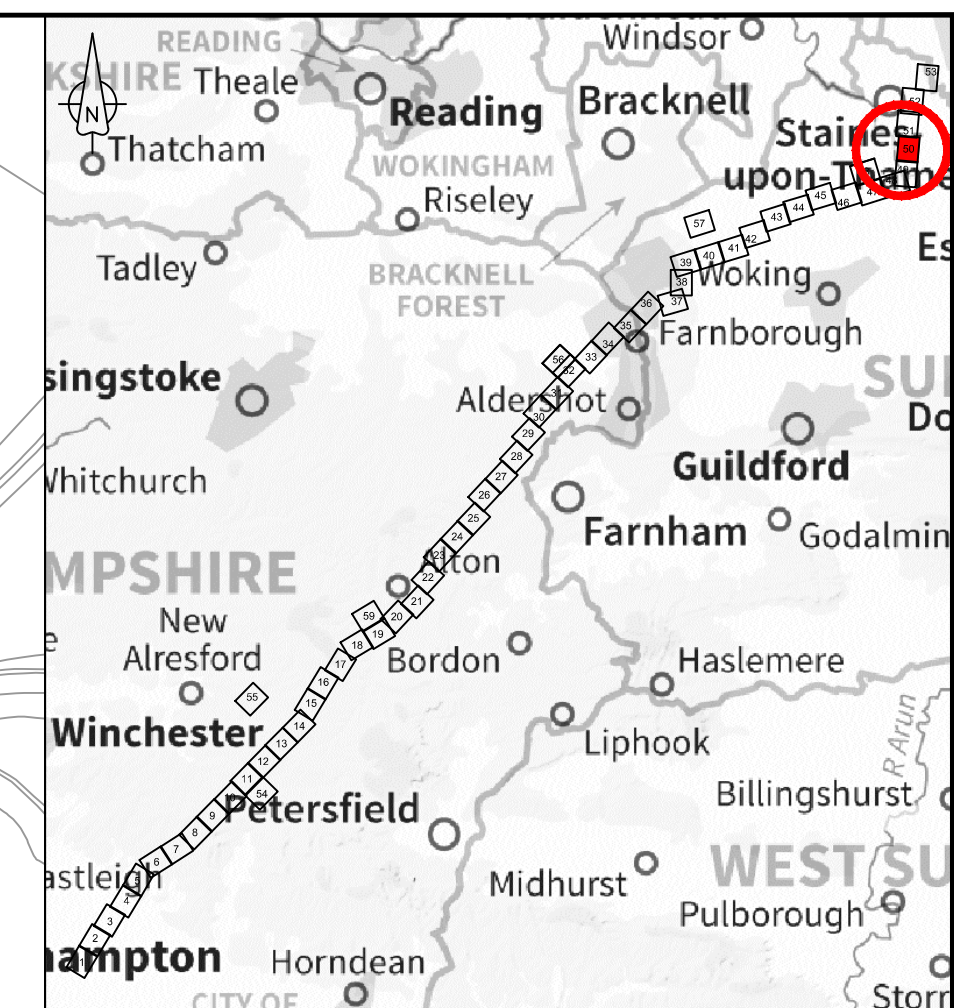


LOCATION PLAN
SCALE 1:500,000

- NOTES**
- THIS DRAWING IS IN METRES UNLESS STATED OTHERWISE.
 - TRENCHLESS CROSSINGS ARE INDICATIVE ONLY.
 - NARROW WORKING WIDTH SHOWN MAY MOVE LATERALLY WITHIN ORDER LIMITS. (PLEASE REFER TO ANNEX A CoCP).

- LEGEND**
- ORDER LIMITS
 - LIMITS OF DEVIATION
 - INDICATIVE NARROW WORKING LOCATION (NW)
 - TRENCHLESS CROSSING (TC)
 - WATER BODIES
 - ABOVE GROUND INSTALLATION (AGI) / VALVE (VA) / PRESSURE TRANSDUCER (PT)
 - COMPOUND (CO)
 - TREE PRESERVATION ORDER (TPO)
 - NOTABLE TREES (G = GROUP / T = TREE / W = WOODLAND); JACOBS LIST
 - ANCIENT WOODLAND (IN RELATION TO ORDER LIMITS)
 - HDD STRINGING AREA
 - STREET WORKS (SW)
 - DESCRIPTION
 - ID or WORK NUMBER (if applicable)
 - NARROW WORKING WIDTH / TRENCHLESS TECHNIQUE
 - COMMENCEMENT / TERMINATION OF WORKS (COMMENCEMENT = OPEN, TERMINATION = CLOSED)

Contains Ordnance Survey data © Crown copyright and database rights 2020.
© Crown copyright and database rights 2020 OS Licence Number AL100005237.

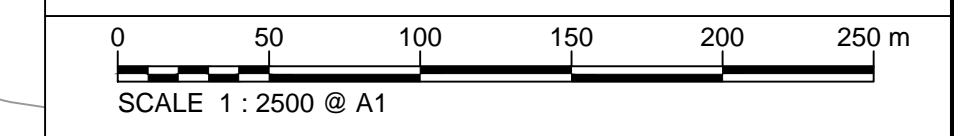

Rev	Rev. Date	Purpose of revision	Drawn	Checked	Rev'd	Appr'd
C03	13/12/19	UPDATED FOR DEADLINE 3	BT	JA	ND	AD
C04	29/01/20	UPDATED FOLLOWING LAND OWNER DISCUSSIONS AND TO ADDRESS FWQs	BT	JA	ND	AD

JACOBS
1180 Eskdale Road, Winnersh, Wokingham, RG41 5TU
Tel:+44(0)118 946 7000 Fax:+44(0)118 946 7001
www.jacobs.com

Client: Esso Petroleum Company, Limited
Ermyn House,
Ermyn Way,
Leatherhead,
Surrey,
KT22 8UX

Esso Southampton to London Pipeline Project


Drawing title
**GENERAL ARRANGEMENT
SHEET 50
REGULATION 5 (2)(O)**

Drawing status: **Fit for Stage Approval**

Scale	1:2500	DO NOT SCALE
Jacobs No.	B2325300	Rev
Client no.		C04

Drawing number
B2325300-JAC-000-CIV-DRG-000560

© Copyright 2020 Jacobs U.K. Limited. The concepts and information contained in this document are the property of Jacobs. Use or copying of this document in whole or in part without the written permission of Jacobs constitutes an infringement of copyright. Limitation: This drawing has been prepared on behalf of, and for the exclusive use of, the Client. Jacobs accepts no liability or responsibility whatsoever for, or in respect of, any use of, or reliance upon, this drawing by any third party.

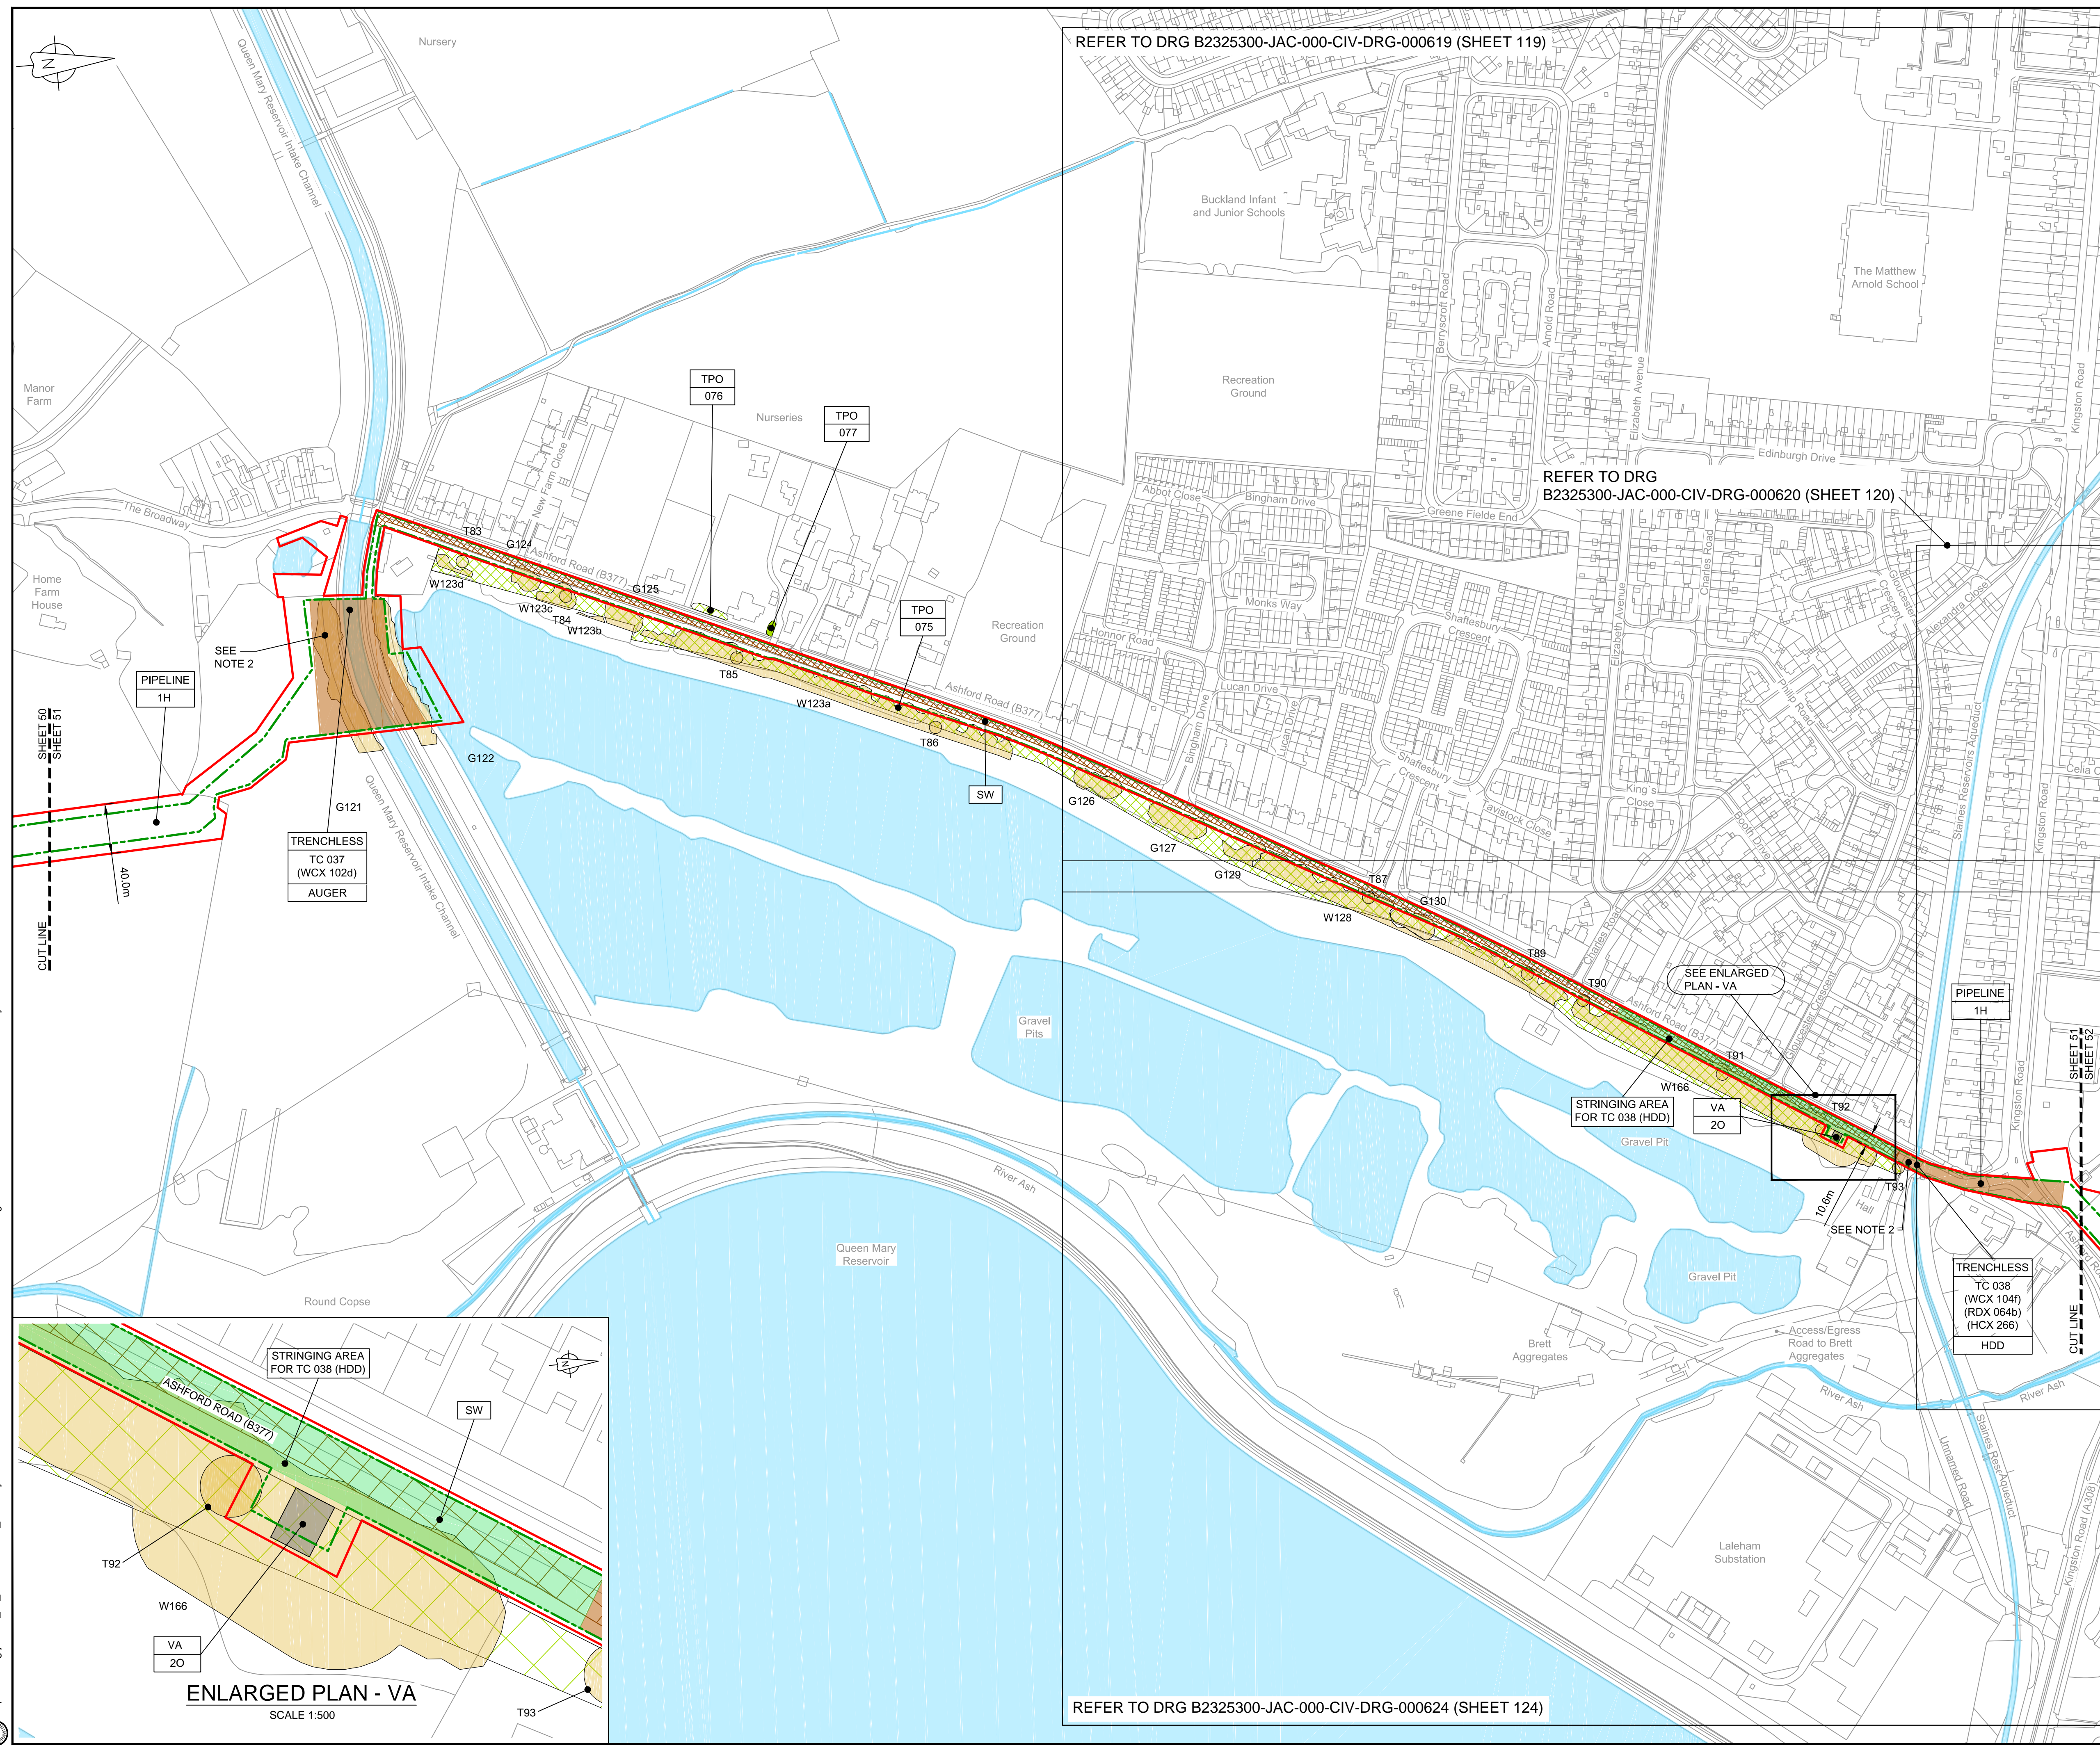


- NOTES**
- THIS DRAWING IS IN METRES UNLESS STATED OTHERWISE.
 - TRENCHLESS CROSSINGS ARE INDICATIVE ONLY.
 - NARROW WORKING WIDTH SHOWN MAY MOVE Laterally WITHIN ORDER LIMITS (PLEASE REFER TO ANNEX A CoCP).

- LEGEND**
- ORDER LIMITS
 - LIMITS OF DEVIATION
 - INDICATIVE NARROW WORKING LOCATION (NW)
 - TRENCHLESS CROSSING (TC)
 - WATER BODIES
 - ABOVE GROUND INSTALLATION (AGI) / VALVE (VA) / PRESSURE TRANSDUCER (PT)
 - COMPOUND (CO)
 - TREE PRESERVATION ORDER (TPO)
 - NOTABLE TREES (G = GROUP / T = TREE / W = WOODLAND); JACOBS LIST
 - ANCIENT WOODLAND (IN RELATION TO ORDER LIMITS)
 - HDD STRINGING AREA
 - STREET WORKS (SW)
 - DESCRIPTION
 - ID or WORK NUMBER (if applicable)
 - NARROW WORKING WIDTH / TRENCHLESS TECHNIQUE
 - COMMENCEMENT / TERMINATION OF WORKS (COMMENCEMENT = OPEN, TERMINATION = CLOSED)

Contains Ordnance Survey data © Crown copyright and database rights 2020.

© Crown copyright and database rights 2020 OS Licence Number AL10005237.

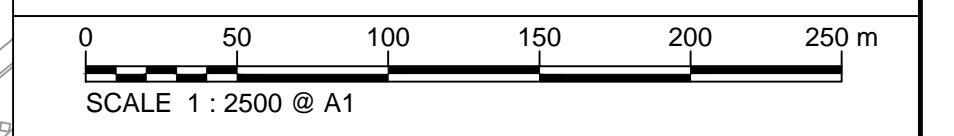

Rev	Rev. Date	Purpose of revision	Drawn	Checked	Rev'd	Appr'd
C03	13/12/19	UPDATED FOR DEADLINE 3	BT	JA	ND	AD
C04	29/01/20	UPDATED FOLLOWING LAND OWNER DISCUSSIONS AND TO ADDRESS FWQs	BT	JA	ND	RS

JACOBS
1180 Eskdale Road, Winnersh, Wokingham, RG41 5TU
Tel: +44(0)118 946 7000 Fax: +44(0)118 946 7001
www.jacobs.com

Client: Esso Petroleum Company, Limited
Ermyn House,
Ermyn Way,
Leatherhead,
Surrey,
KT22 8UX



Drawing title
**GENERAL ARRANGEMENT
SHEET 51
REGULATION 5 (2)(O)**


Drawing status
Fit for Stage Approval

Scale	1:2500	DO NOT SCALE
Jacobs No.	B2325300	Rev
Client no.		C04

Drawing number
B2325300-JAC-000-CIV-DRG-000561

© Copyright 2020 Jacobs U.K. Limited. The concepts and information contained in this document are the property of Jacobs. Use or copying of this document in whole or in part without the written permission of Jacobs constitutes an infringement of copyright. Limitation. This drawing has been prepared on behalf of, and for the exclusive use of Jacobs' Client, and is subject to, and issued in accordance with, the provisions of the contract between Jacobs and the Client. Jacobs accepts no liability or responsibility whatsoever for, or in respect of, any use of, or reliance upon, this drawing by any third party.

C:\pwworking\jacobs_uk_water\utilities_ssf\lby\ordms33513\B2325300-JAC-000-CIV-DRG-000561.dwg - 29/01/2020 21:18:51 - A1Frame - BTaylor

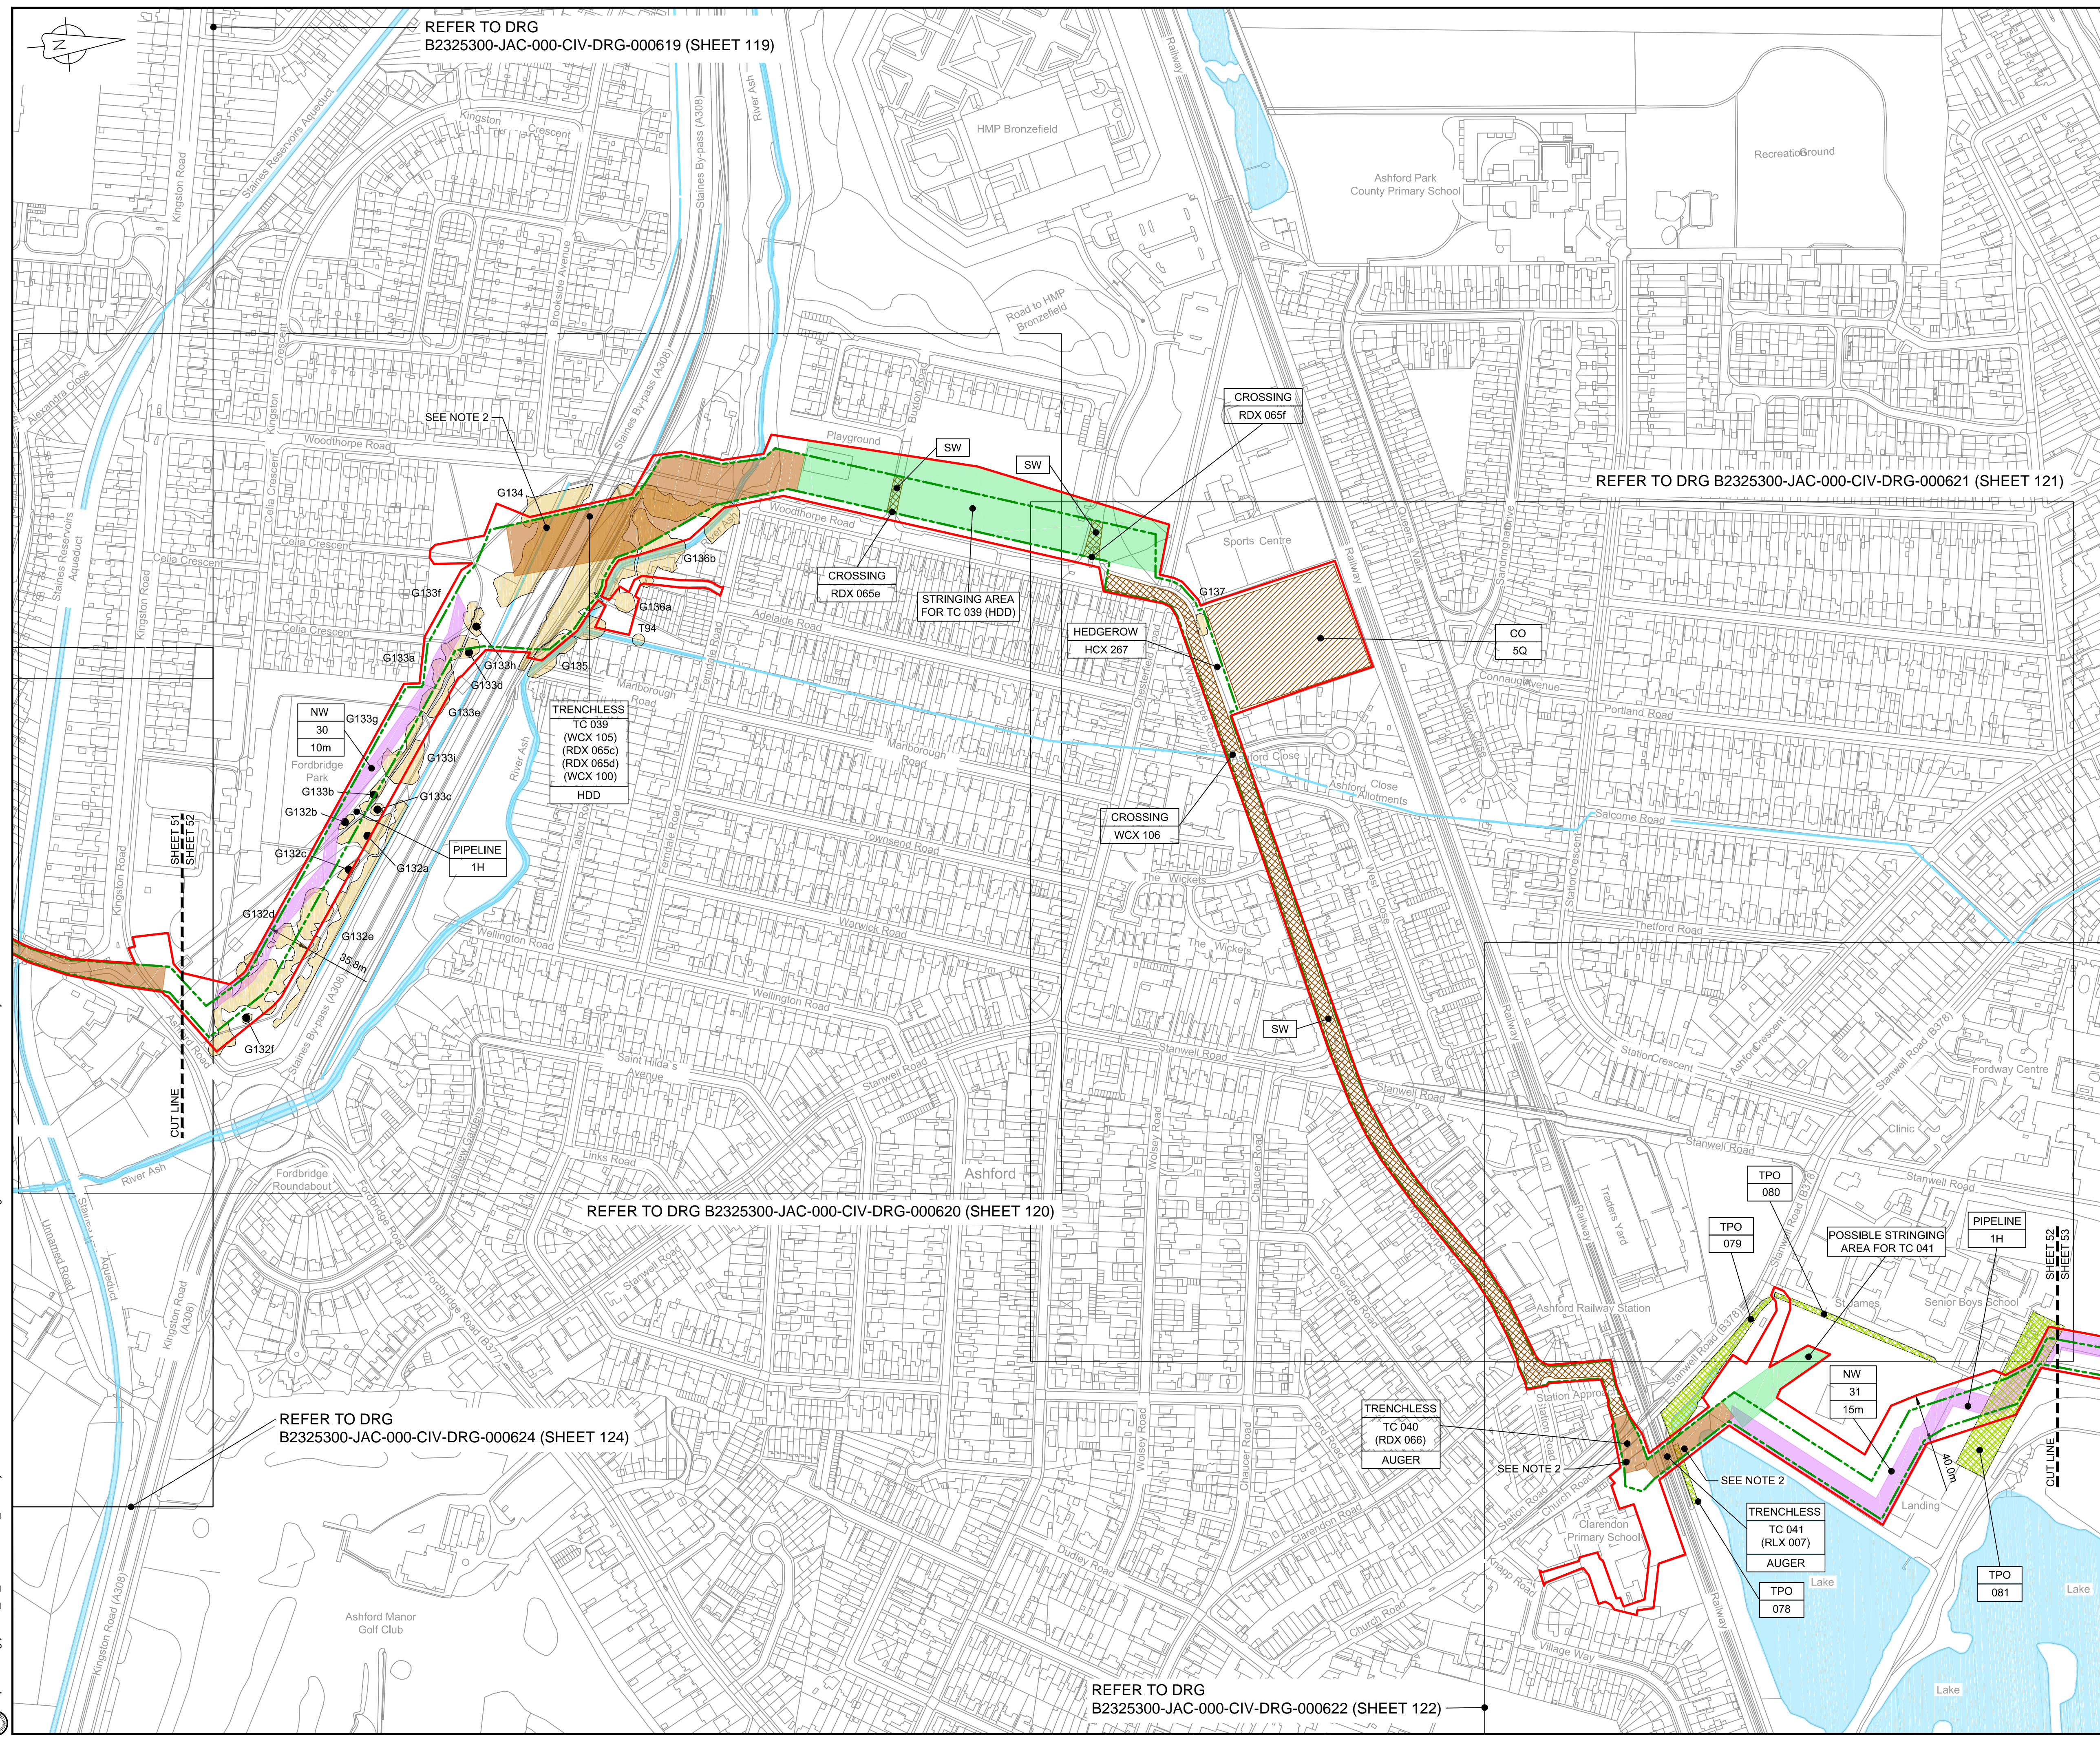


REFER TO DRG
B2325300-JAC-000-CIV-DRG-000619 (SHEET 119)

REFER TO DRG B2325300-JAC-000-CIV-DRG-000621 (SHEET 121)

REFER TO DRG B2325300-JAC-000-CIV-DRG-000620 (SHEET 120)

REFER TO DRG
B2325300-JAC-000-CIV-DRG-000624 (SHEET 124)

REFER TO DRG
B2325300-JAC-000-CIV-DRG-000622 (SHEET 122)

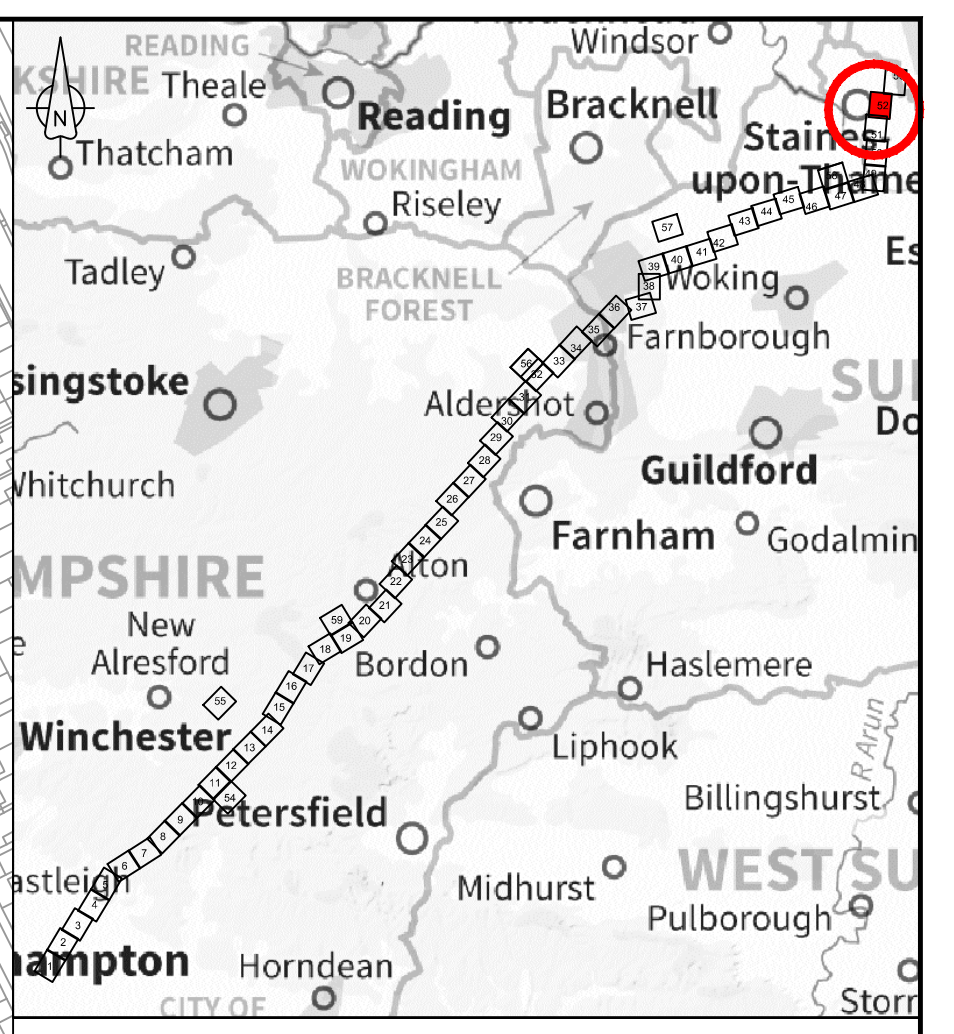


LOCATION PLAN
SCALE 1:500,000

- NOTES
1. THIS DRAWING IS IN METRES UNLESS STATED OTHERWISE.
 2. TRENCHLESS CROSSINGS ARE INDICATIVE ONLY.
 3. NARROW WORKING WIDTH SHOWN MAY MOVE LATERALLY WITHIN ORDER LIMITS (PLEASE REFER TO ANNEX A CoCP).

- LEGEND
- ORDER LIMITS
 - LIMITS OF DEVIATION
 - INDICATIVE NARROW WORKING LOCATION (NW)
 - TRENCHLESS CROSSING (TC)
 - WATER BODIES
 - ABOVE GROUND INSTALLATION (AGI) / VALVE (VA) / PRESSURE TRANSDUCER (PT)
 - COMPOUND (CO)
 - TREE PRESERVATION ORDER (TPO)
 - NOTABLE TREES (G = GROUP / T = TREE / W = WOODLAND); JACOBS LIST
 - ANCIENT WOODLAND (IN RELATION TO ORDER LIMITS)
 - HDD STRINGING AREA
 - STREET WORKS (SW)
- DESCRIPTION
- ID or WORK NUMBER (if applicable)
 - NARROW WORKING WIDTH / TRENCHLESS TECHNIQUE
 - COMMENCEMENT / TERMINATION OF WORKS (COMMENCEMENT = OPEN, TERMINATION = CLOSED)

Contains Ordnance Survey data © Crown copyright and database rights 2020.

© Crown copyright and database rights 2020 OS Licence Number AL10005237.

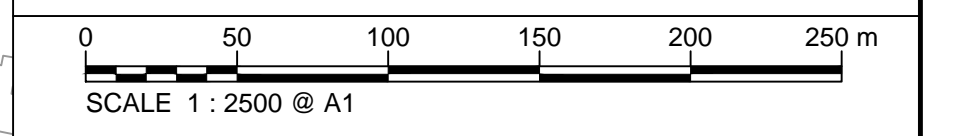

Rev	Rev. Date	Purpose of revision	Drawn	Checked	Rev'd	Appr'd
C03	13/12/19	UPDATED FOR DEADLINE 3	BT	JA	ND	AD
C04	29/11/20	UPDATED FOLLOWING LAND OWNER DISCUSSIONS AND TO ADDRESS FW2s	BT	JA	ND	RS

JACOBS
1180 Eskdale Road, Wokingham, Wokingham, RG41 5TU
Tel: +44(0)118 946 7000 Fax: +44(0)118 946 7001
www.jacobs.com

Client: Esso Petroleum Company, Limited
Emryn House,
Emryn Way,
Leatherhead,
Surrey,
KT22 6UX

Project: **Esso** Southampton to London Pipeline Project

Drawing title
**GENERAL ARRANGEMENT
SHEET 52
REGULATION 5 (2)(O)**



Drawing status: **Fit for Stage Approval**

Scale	1:2500	DO NOT SCALE
Jacobs No.	B2325300	Rev
Client no.		C04

Drawing number
B2325300-JAC-000-CIV-DRG-000562

© Copyright 2020 Jacobs U.K. Limited. The concepts and information contained in this document are the property of Jacobs. Use or copying of this document in whole or in part without the written permission of Jacobs constitutes an infringement of copyright. Limitation: This drawing has been prepared on behalf of, and for the exclusive use of, the Client. Jacobs accepts no liability or responsibility whatsoever for, or in respect of, any use of, or reliance upon, this drawing by any third party.

C:\pwworking\jacobs_uk_water\utilities_ssf\byondms33513\B2325300-JAC-000-CIV-DRG-000562.dwg - 29/01/2020 21:24:32 - A1Frame - BTaylor

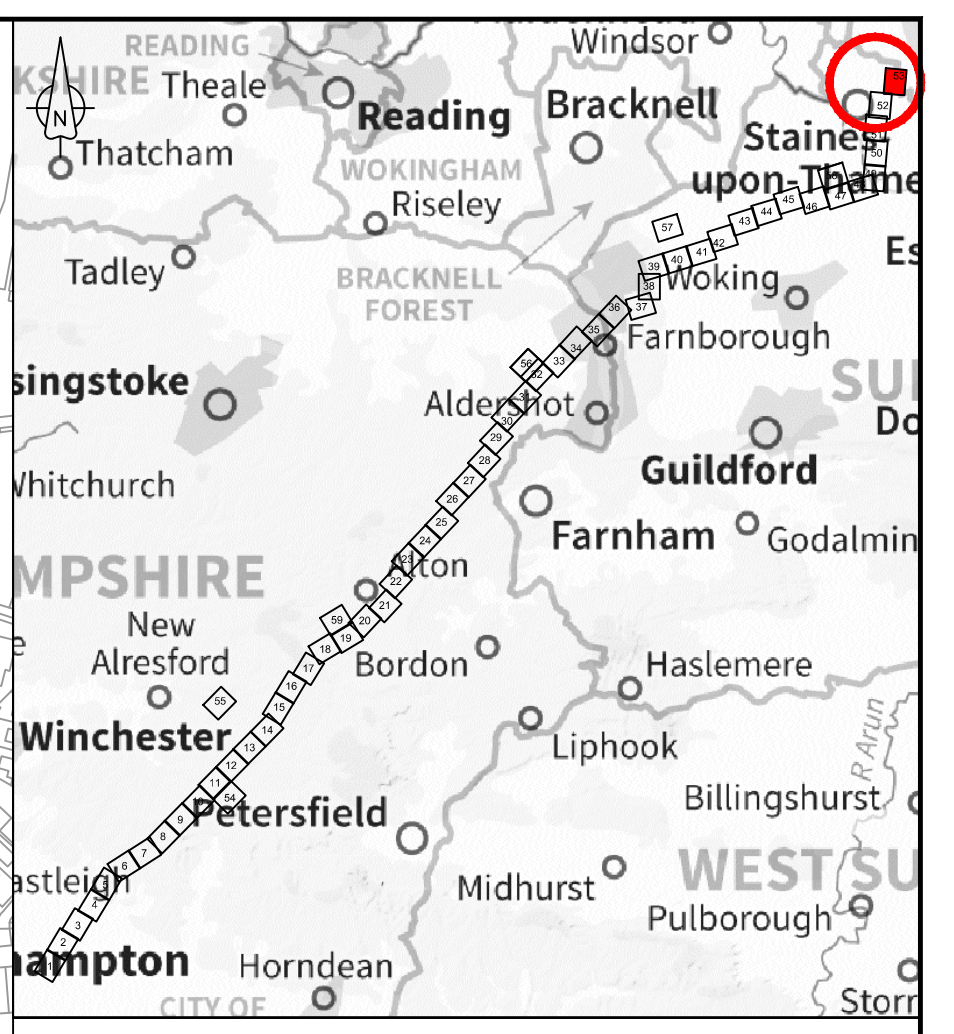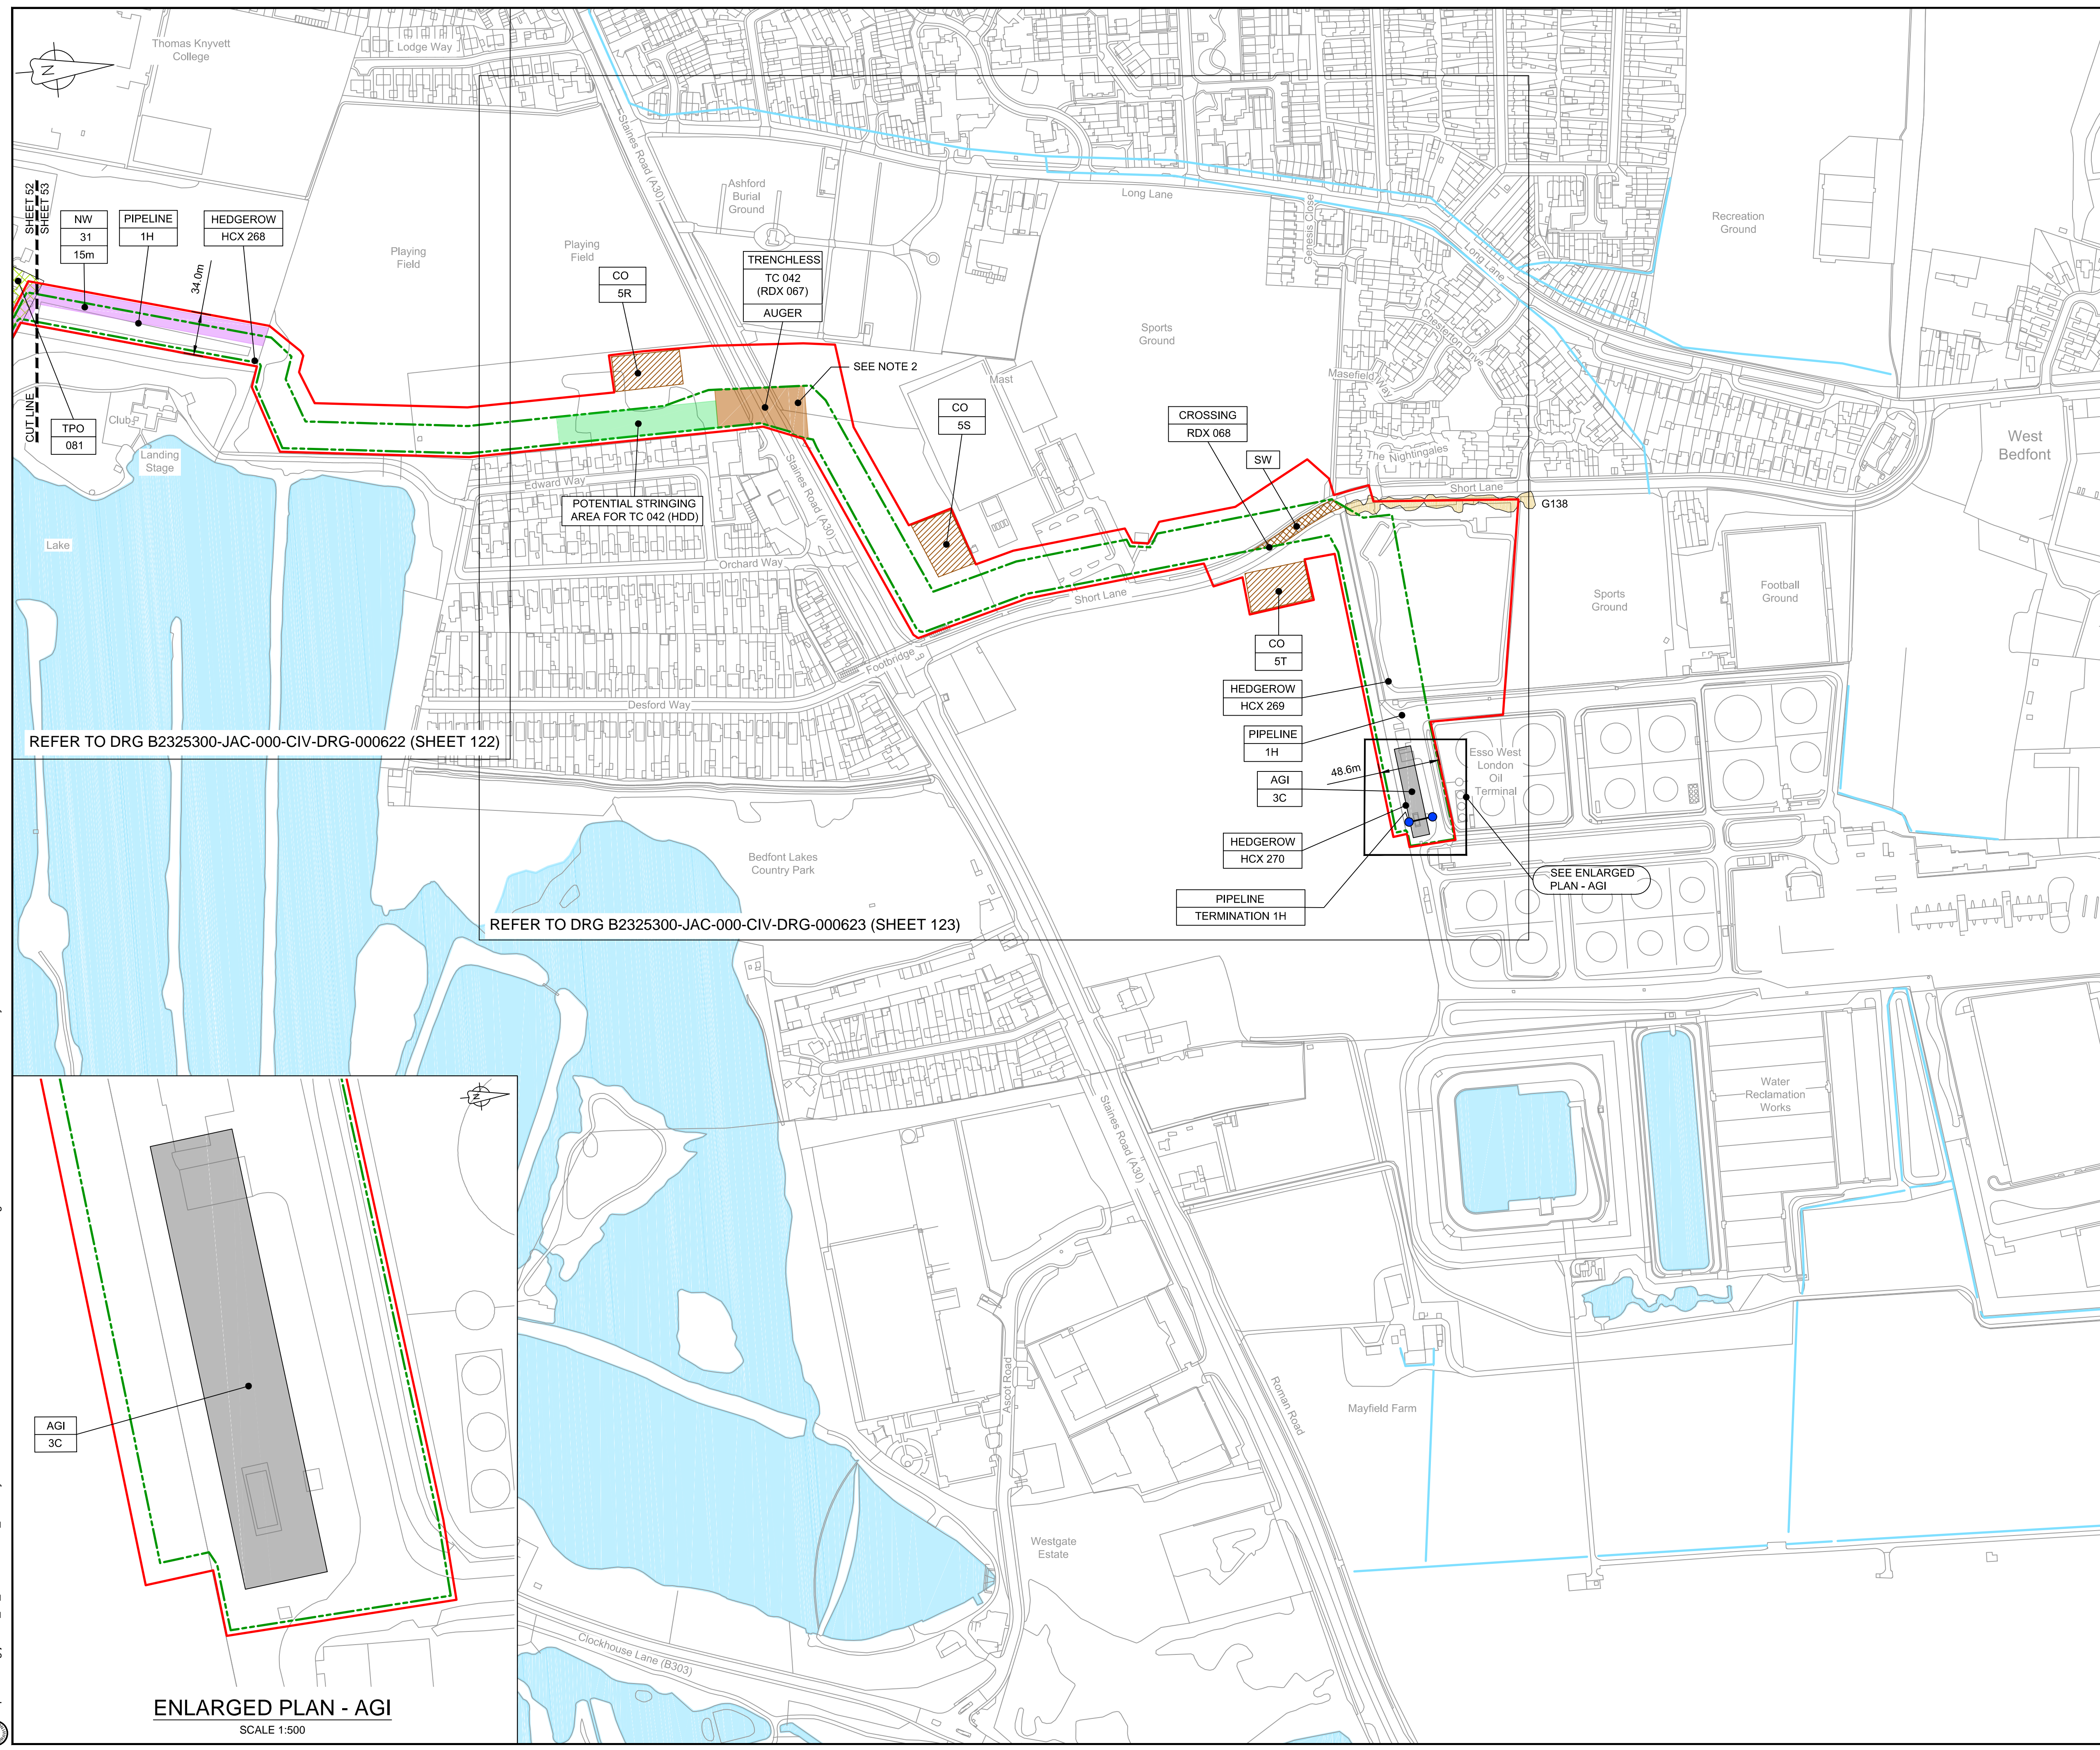

LOCATION PLAN
SCALE 1:500,000


- NOTES
- THIS DRAWING IS IN METRES UNLESS STATED OTHERWISE.
 - TRENCHLESS CROSSINGS ARE INDICATIVE ONLY.
 - NARROW WORKING WIDTH SHOWN MAY MOVE LATERALLY WITHIN ORDER LIMITS (PLEASE REFER TO ANNEX A CoCP).

LEGEND

[Red line]	ORDER LIMITS
[Green dashed line]	LIMITS OF DEVIATION
[Purple shaded area]	INDICATIVE NARROW WORKING LOCATION (NW)
[Brown shaded area]	TRENCHLESS CROSSING (TC)
[Blue shaded area]	WATER BODIES
[Grey shaded area]	ABOVE GROUND INSTALLATION (AGI) / VALVE (VA) / PRESSURE TRANSDUCER (PT)
[Hatched box]	COMPOUND (CO)
[Green circle]	TREE PRESERVATION ORDER (TPO)
[Yellow circle]	NOTABLE TREES (G = GROUP / T = TREE / W = WOODLAND); JACOBS LIST
[Cross-hatched box]	ANCIENT WOODLAND (IN RELATION TO ORDER LIMITS)
[Green shaded area]	HDD STRINGING AREA
[Orange hatched box]	STREET WORKS (SW)
[Line with dot]	DESCRIPTION
[Line with dot]	ID or WORK NUMBER (if applicable)
[Line with dot]	NARROW WORKING WIDTH / TRENCHLESS TECHNIQUE
[Line with dot]	COMMENCEMENT / TERMINATION OF WORKS (COMMENCEMENT = OPEN, TERMINATION = CLOSED)

Contains Ordnance Survey data © Crown copyright and database rights 2020.

© Crown copyright and database rights 2020 OS Licence Number AL10005237.

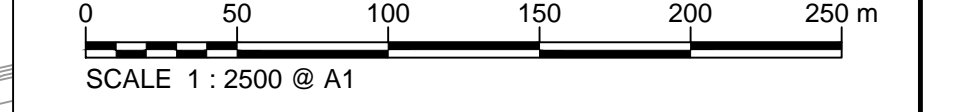

Rev	Rev. Date	Purpose of revision	Drawn	Checked	Rev'd	Appr'd
C03	13/12/19	UPDATED FOR DEADLINE 3	BT	JA	ND	AD
C04	29/01/20	UPDATED FOLLOWING LAND OWNER DISCUSSIONS AND TO ADDRESS FWQs	BT	JA	ND	RS

JACOBS
1180 Eskdale Road, Wokingham, Wokingham, RG41 5TU
Tel: +44(0)118 946 7000 Fax: +44(0)118 946 7001
www.jacobs.com

Client: Esso Petroleum Company, Limited
Ermyn House,
Ermyn Way,
Leatherhead,
Surrey,
KT22 8UX

Project: Southampton to London Pipeline Project

Drawing title: **GENERAL ARRANGEMENT SHEET 53 REGULATION 5 (2)(O)**

Drawing status: **Fit for Stage Approval**

Scale	1:2500	DO NOT SCALE
Jacobs No.	B2325300	Rev
Client no.		C04

Drawing number: **B2325300-JAC-000-CIV-DRG-000563**

© Copyright 2020 Jacobs U.K. Limited. The concepts and information contained in this document are the property of Jacobs. Use or copying of this document in whole or in part without the written permission of Jacobs constitutes an infringement of copyright. Limitation. This drawing has been prepared on behalf of, and for the exclusive use of, the Client, and is subject to, and issued in accordance with, the provisions of the contract between Jacobs and the Client. Jacobs accepts no liability or responsibility whatsoever for, or in respect of, any use of, or reliance upon, this drawing by any third party.

C:\pwworking\jacobs_uk_water\utilities_ssf\london\dms335131B2325300-JAC-000-CIV-DRG-000563.dwg - 29/01/2020 21:28:18 - A1Frame - BTaylor

ENLARGED PLAN - AGI
SCALE 1:500



LOCATION PLAN
SCALE 1:500,000

NOTES


1. THIS DRAWING IS IN METRES UNLESS STATED OTHERWISE.
2. TRENCHLESS CROSSINGS ARE INDICATIVE ONLY.
3. NARROW WORKING WIDTH SHOWN MAY MOVE Laterally WITHIN ORDER LIMITS. (PLEASE REFER TO ANNEX A CoCP).

LEGEND

- ORDER LIMITS
- LIMITS OF DEVIATION
- INDICATIVE NARROW WORKING LOCATION (NW)
- TRENCHLESS CROSSING (TC)
- WATER BODIES
- ABOVE GROUND INSTALLATION (AGI) / VALVE (VA) / PRESSURE TRANSDUCER (PT)
- COMPOUND (CO)
- TREE PRESERVATION ORDER (TPO)
- NOTABLE TREES (G = GROUP / T = TREE / W = WOODLAND); JACOBS LIST
- ANCIENT WOODLAND (IN RELATION TO ORDER LIMITS)
- HDD STRINGING AREA
- STREET WORKS (SW)
- DESCRIPTION
ID or WORK NUMBER (if applicable)
- NARROW WORKING WIDTH / TRENCHLESS TECHNIQUE
- COMMENCEMENT / TERMINATION OF WORKS
(COMMENCEMENT = OPEN, TERMINATION = CLOSED)

Contains Ordnance Survey data © Crown copyright and database rights 2020.

© Crown copyright and database rights 2020 OS Licence Number AL100005237.

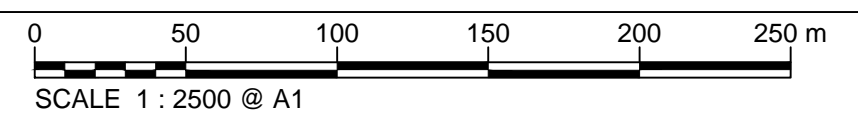

C03	13/12/19	UPDATED FOR DEADLINE 3	BT	JA	ND	AD
C04	29/11/20	UPDATED FOLLOWING LAND OWNER DISCUSSIONS AND TO ADDRESS FWGs	BT	JA	ND	RS
Rev	Rev. Date	Purpose of revision	Drawn	Checked	Rev'd	Appr'd



1180 Eskdale Road, Winnersh, Wokingham, RG41 5TU
Tel:+44(0)118 946 7000 Fax:+44(0)118 946 7001
www.jacobs.com

Client: Esso Petroleum Company, Limited
Ermyn House,
Ermyn Way,
Leatherhead,
Surrey,
KT22 8UX



Drawing title
**GENERAL ARRANGEMENT
SHEET 54
REGULATION 5 (2)(O)**


Drawing status
Fit for Stage Approval

Scale	1:2500	DO NOT SCALE
Jacobs No.	B2325300	Rev
Client no.		C04

Drawing number
B2325300-JAC-000-CIV-DRG-000564

© Copyright 2020 Jacobs U.K. Limited. The concepts and information contained in this document are the property of Jacobs. Use or copying of this document in whole or in part without the written permission of Jacobs constitutes an infringement of copyright. Limitation: This drawing has been prepared on behalf of, and for the exclusive use of, Jacobs' Client, and is subject to, and issued in accordance with, the provisions of the contract between Jacobs and the Client. Jacobs accepts no liability or responsibility whatsoever for, or in respect of, any use of, or reliance upon, this drawing by any third party.

SHEET 54 - NO LONGER NEEDED

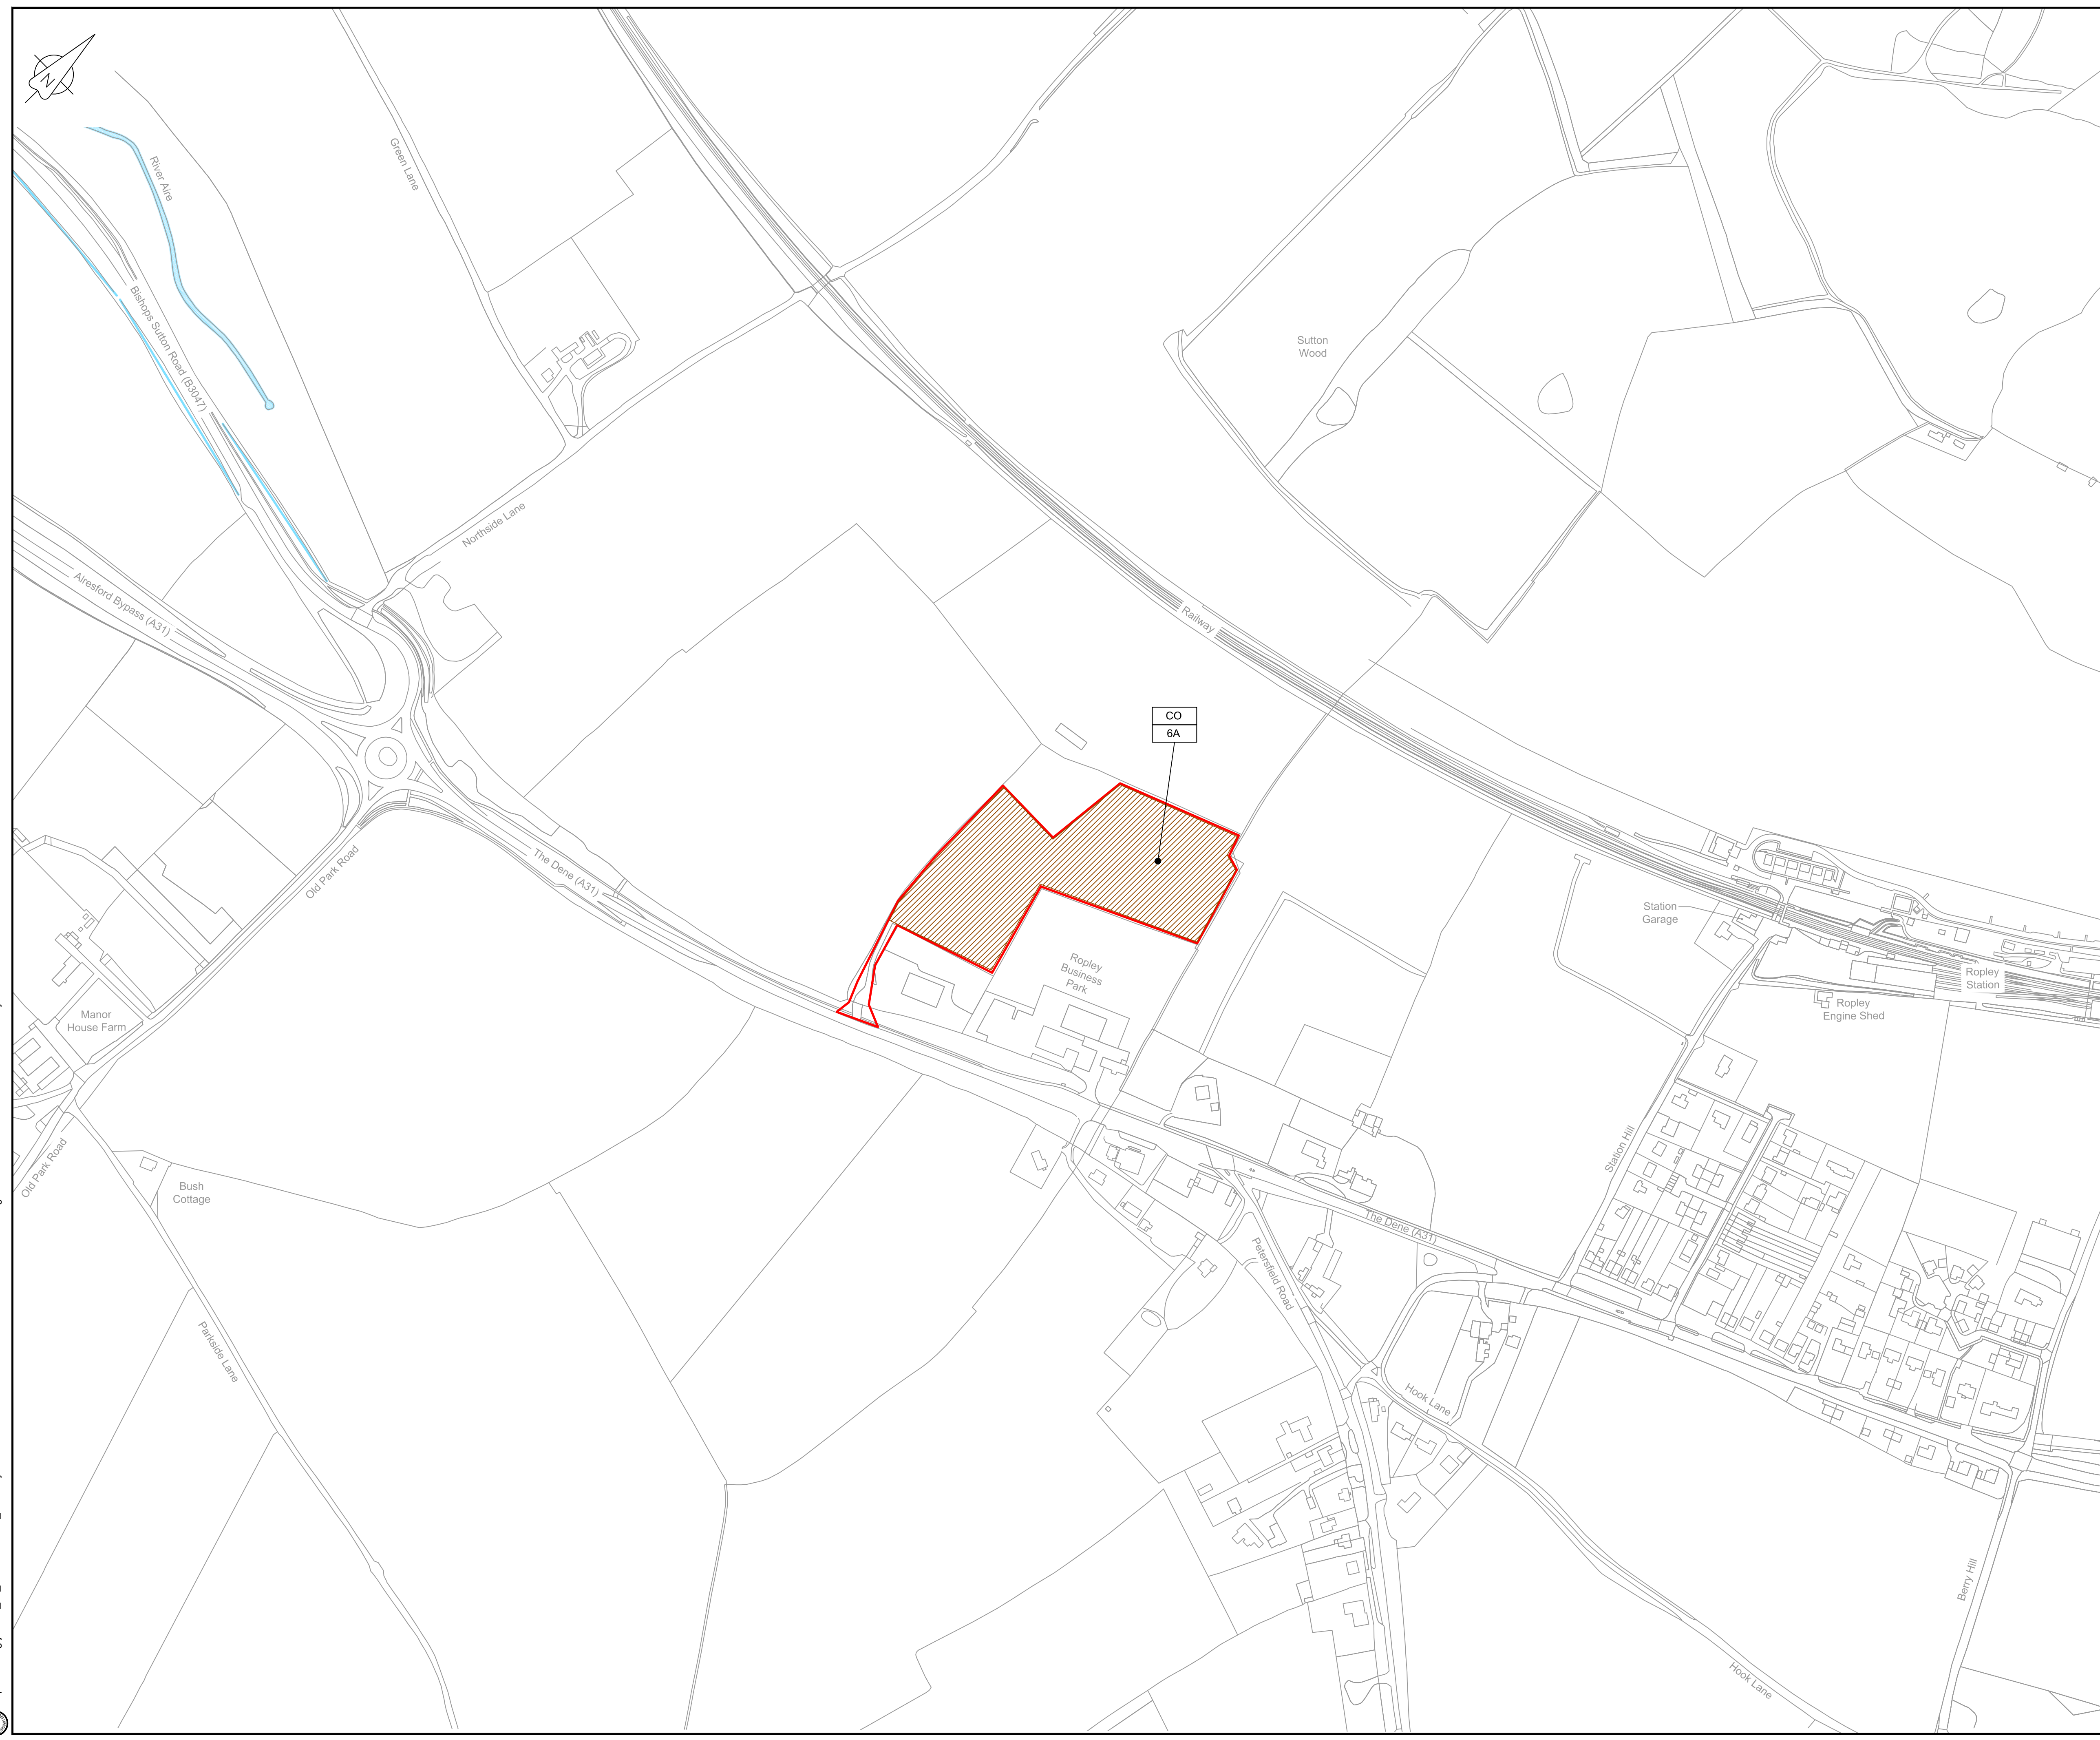


LOCATION PLAN
SCALE 1:500,000

- NOTES**
1. THIS DRAWING IS IN METRES UNLESS STATED OTHERWISE.
 2. TRENCHLESS CROSSINGS ARE INDICATIVE ONLY.
 3. NARROW WORKING WIDTH SHOWN MAY MOVE Laterally WITHIN ORDER LIMITS. (PLEASE REFER TO ANNEX A CoCP).

- LEGEND**
- ORDER LIMITS
 - LIMITS OF DEVIATION
 - INDICATIVE NARROW WORKING LOCATION (NW)
 - TRENCHLESS CROSSING (TC)
 - WATER BODIES
 - ABOVE GROUND INSTALLATION (AGI) / VALVE (VA) / PRESSURE TRANSDUCER (PT)
 - COMPOUND (CO)
 - TREE PRESERVATION ORDER (TPO)
 - NOTABLE TREES (G = GROUP / T = TREE / W = WOODLAND); JACOBS LIST
 - ANCIENT WOODLAND (IN RELATION TO ORDER LIMITS)
 - HDD STRINGING AREA
 - STREET WORKS (SW)
 - DESCRIPTION
 - ID or WORK NUMBER (if applicable)
 - NARROW WORKING WIDTH / TRENCHLESS TECHNIQUE
 - COMMENCEMENT / TERMINATION OF WORKS (COMMENCEMENT = OPEN, TERMINATION = CLOSED)

Contains Ordnance Survey data © Crown copyright and database rights 2020.

© Crown copyright and database rights 2020 OS Licence Number AL10005237.

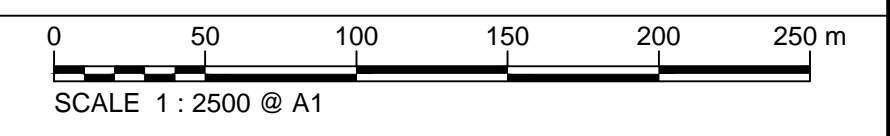

C03	13/12/19	UPDATED FOR DEADLINE 3	BT	JA	ND	AD
C04	29/01/20	UPDATED FOLLOWING LAND OWNER DISCUSSIONS AND TO ADDRESS FWGs	BT	JA	ND	RS
Rev	Rev. Date	Purpose of revision	Drawn	Checked	Rev'd	Appr'd



1180 Eskdale Road, Winnersh, Wokingham, RG41 5TU
Tel: +44(0)118 946 7000 Fax: +44(0)118 946 7001
www.jacobs.com

Client: Esso Petroleum Company, Limited
Emryn House,
Emryn Way,
Leatherhead,
Surrey,
KT22 8UX




Drawing title
**GENERAL ARRANGEMENT
SHEET 55
REGULATION 5 (2)(O)**

Drawing status
Fit for Stage Approval

Scale	1:2500	DO NOT SCALE
Jacobs No.	B2325300	Rev
Client no.		C04

Drawing number
B2325300-JAC-000-CIV-DRG-000565

© Copyright 2020 Jacobs U.K. Limited. The concepts and information contained in this document are the property of Jacobs. Use or copying of this document in whole or in part without the written permission of Jacobs constitutes an infringement of copyright. Limitation: This drawing has been prepared on behalf of, and for the exclusive use of, the Client, and is subject to, and issued in accordance with, the provisions of the contract between Jacobs and the Client. Jacobs accepts no liability or responsibility whatsoever for, or in respect of, any use of, or reliance upon, this drawing by any third party.

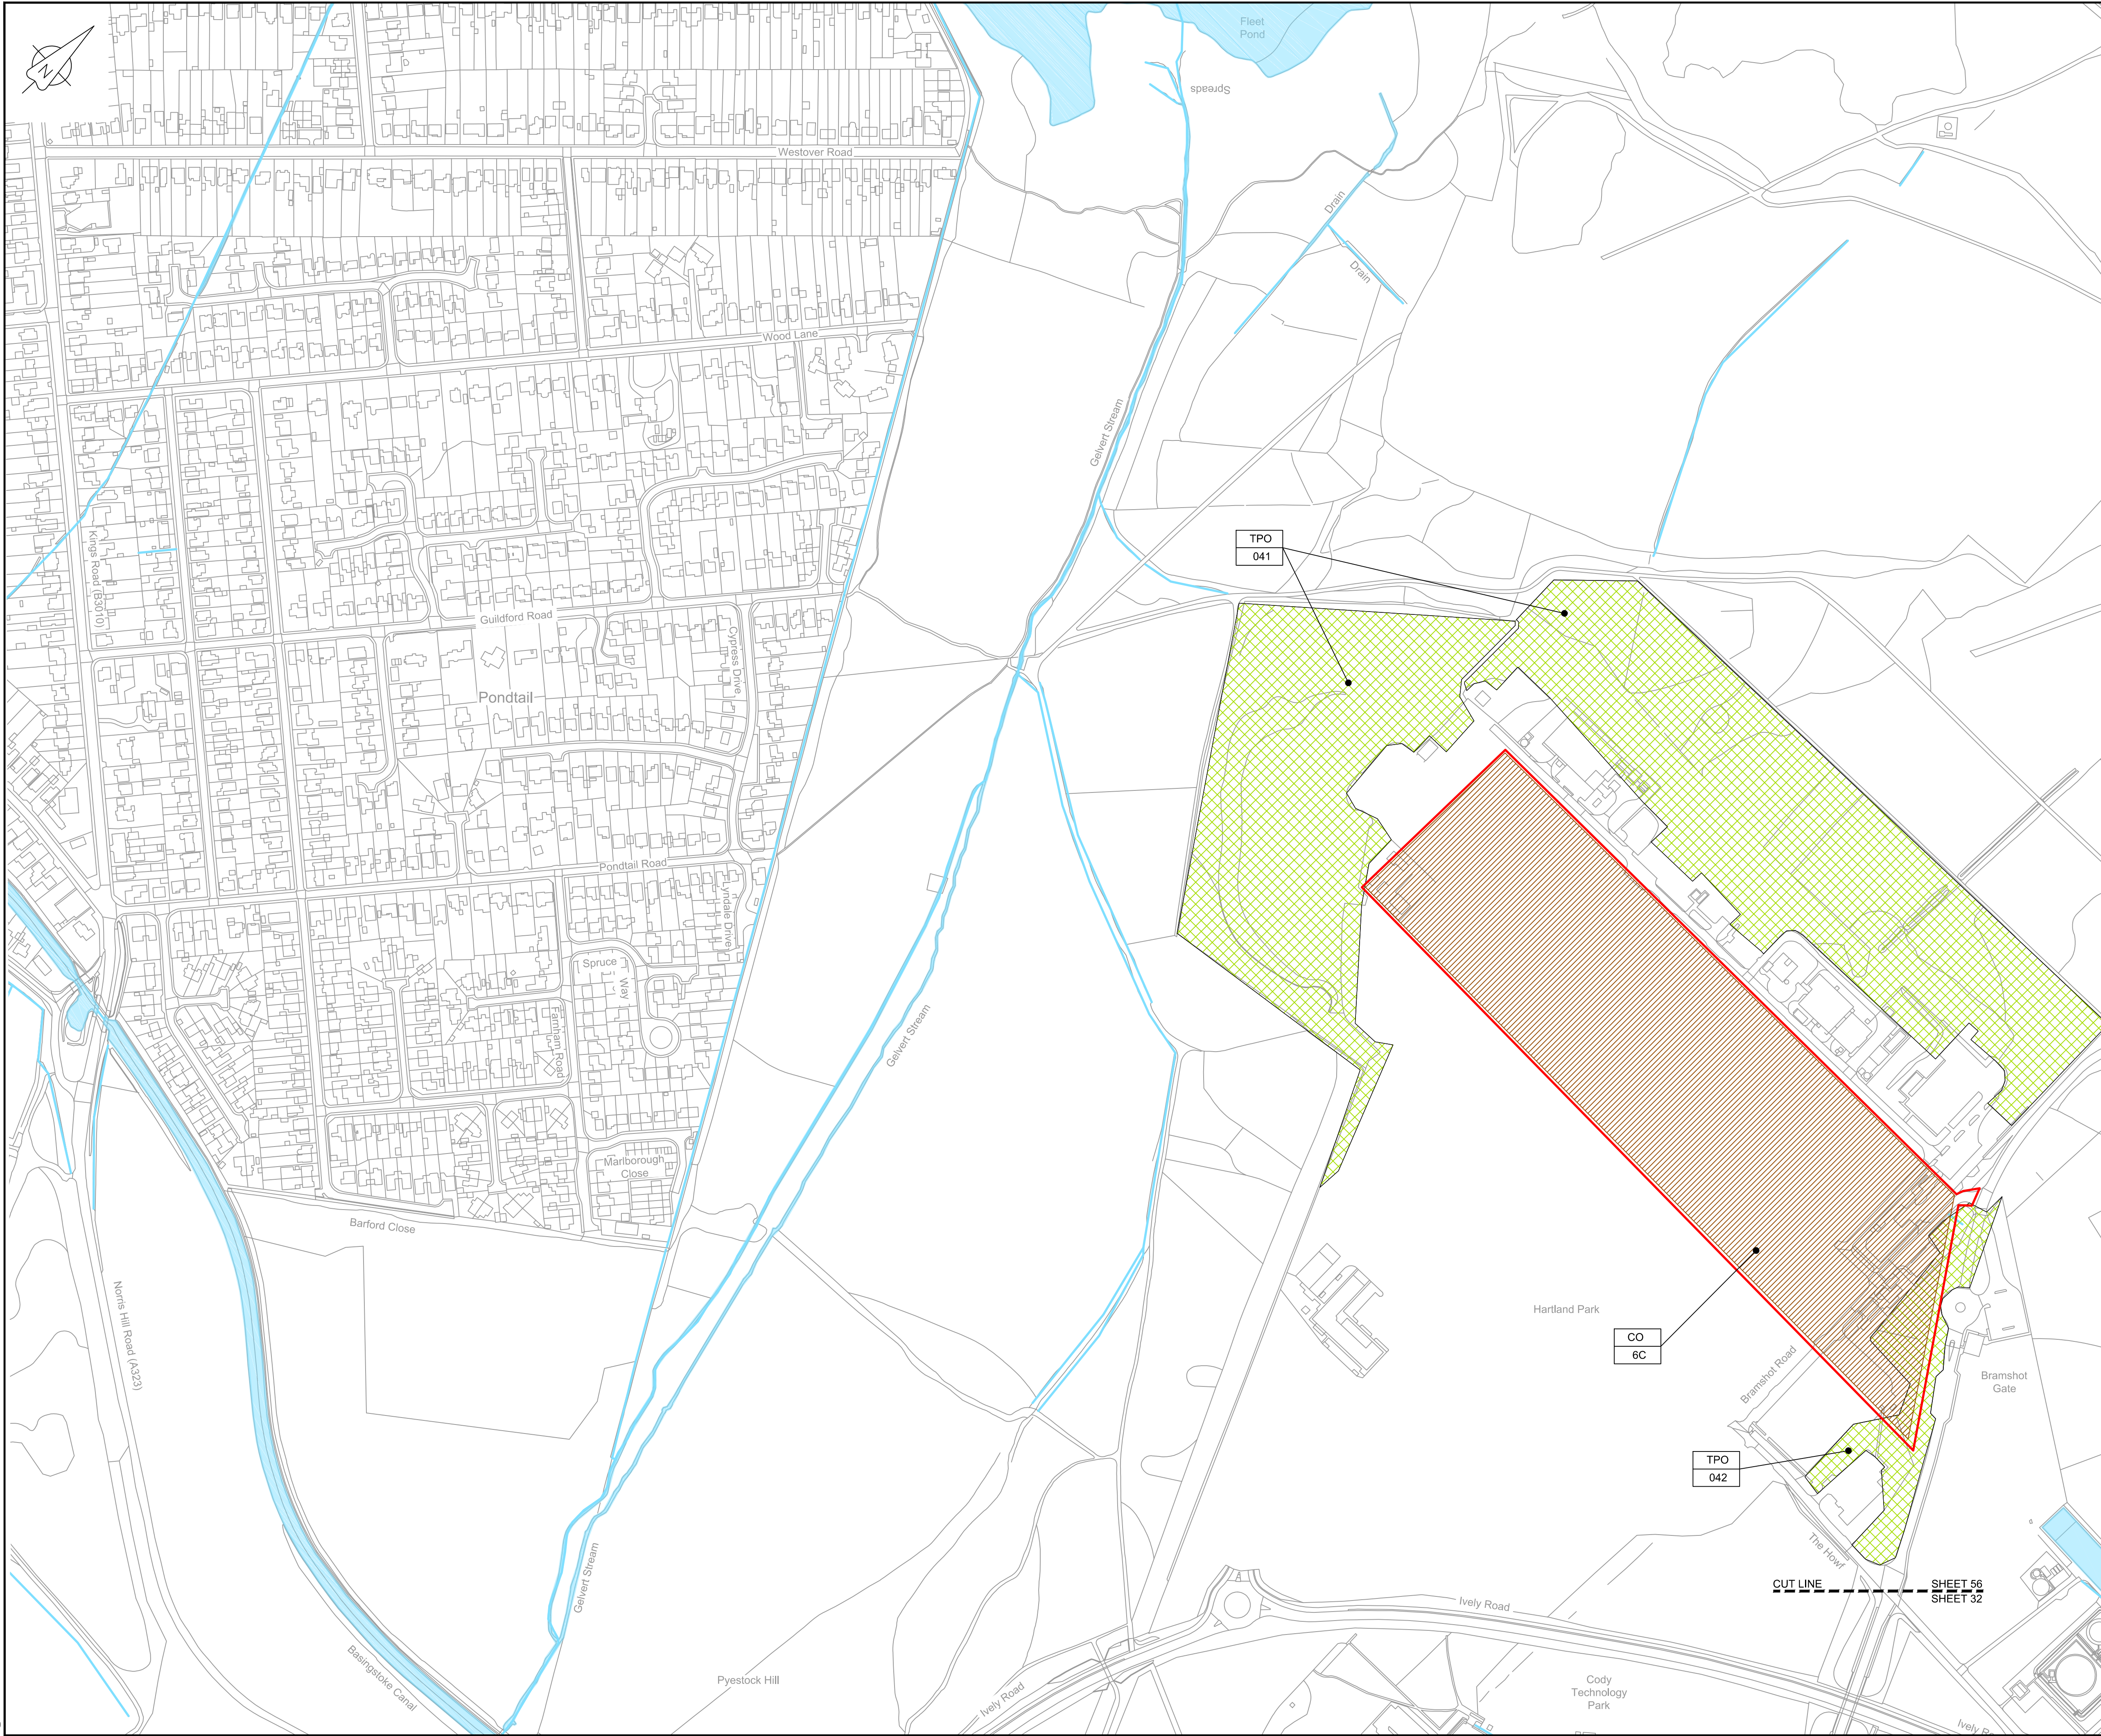


LOCATION PLAN
SCALE 1:500,000

- NOTES**
1. THIS DRAWING IS IN METRES UNLESS STATED OTHERWISE.
 2. TRENCHLESS CROSSINGS ARE INDICATIVE ONLY.
 3. NARROW WORKING WIDTH SHOWN MAY MOVE Laterally WITHIN ORDER LIMITS (PLEASE REFER TO ANNEX A CoCP).

- LEGEND**
- ORDER LIMITS
 - LIMITS OF DEVIATION
 - INDICATIVE NARROW WORKING LOCATION (NW)
 - TRENCHLESS CROSSING (TC)
 - WATER BODIES
 - ABOVE GROUND INSTALLATION (AGI) / VALVE (VA) / PRESSURE TRANSDUCER (PT)
 - COMPOUND (CO)
 - TREE PRESERVATION ORDER (TPO)
 - NOTABLE TREES (G = GROUP / T = TREE / W = WOODLAND); JACOBS LIST
 - ANCIENT WOODLAND (IN RELATION TO ORDER LIMITS)
 - HDD STRINGING AREA
 - STREET WORKS (SW)
 - DESCRIPTION
 - ID or WORK NUMBER (if applicable)
 - NARROW WORKING WIDTH / TRENCHLESS TECHNIQUE
 - COMMENCEMENT / TERMINATION OF WORKS (COMMENCEMENT = OPEN, TERMINATION = CLOSED)

Contains Ordnance Survey data © Crown copyright and database rights 2020.

© Crown copyright and database rights 2020 OS Licence Number AL100005237.

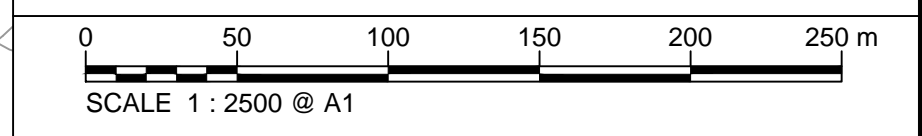

C03	13/12/19	UPDATED FOR DEADLINE 3	BT	JA	ND	AD
C04	29/11/20	UPDATED FOLLOWING LAND OWNER DISCUSSIONS AND TO ADDRESS FWG2s	BT	JA	ND	RS
Rev	Rev. Date	Purpose of revision	Drawn	Checked	Rev'd	Appr'd

JACOBS
1180 Eskdale Road, Wokingham, Wokingham, RG41 5TU
Tel: +44(0)118 946 7000 Fax: +44(0)118 946 7001
www.jacobs.com

Client: Esso Petroleum Company, Limited
Emryn House,
Emryn Way,
Leatherhead,
Surrey,
KT22 8UX

Project: Southampton to London Pipeline Project

Drawing title: **GENERAL ARRANGEMENT SHEET 56 REGULATION 5 (2)(O)**


Drawing status: **Fit for Stage Approval**

Scale	1:2500	DO NOT SCALE
Jacobs No.	B2325300	Rev
Client no.		C04

Drawing number: **B2325300-JAC-000-CIV-DRG-000566**

© Copyright 2020 Jacobs U.K. Limited. The concepts and information contained in this document are the property of Jacobs. Use or copying of this document in whole or in part without the written permission of Jacobs constitutes an infringement of copyright. Limitation: This drawing has been prepared on behalf of, and for the exclusive use of, the Client, and is subject to, and issued in accordance with, the provisions of the contract between Jacobs and the Client. Jacobs accepts no liability or responsibility whatsoever for, or in respect of, any use of, or reliance upon, this drawing by any third party.

C:\pwworking\jacobs_uk_water\utilities_ssf\london\dms3351\B2325300-JAC-000-CIV-DRG-000566.dwg - 29/01/2020 21:37:45 - A1Frame - BTaylor

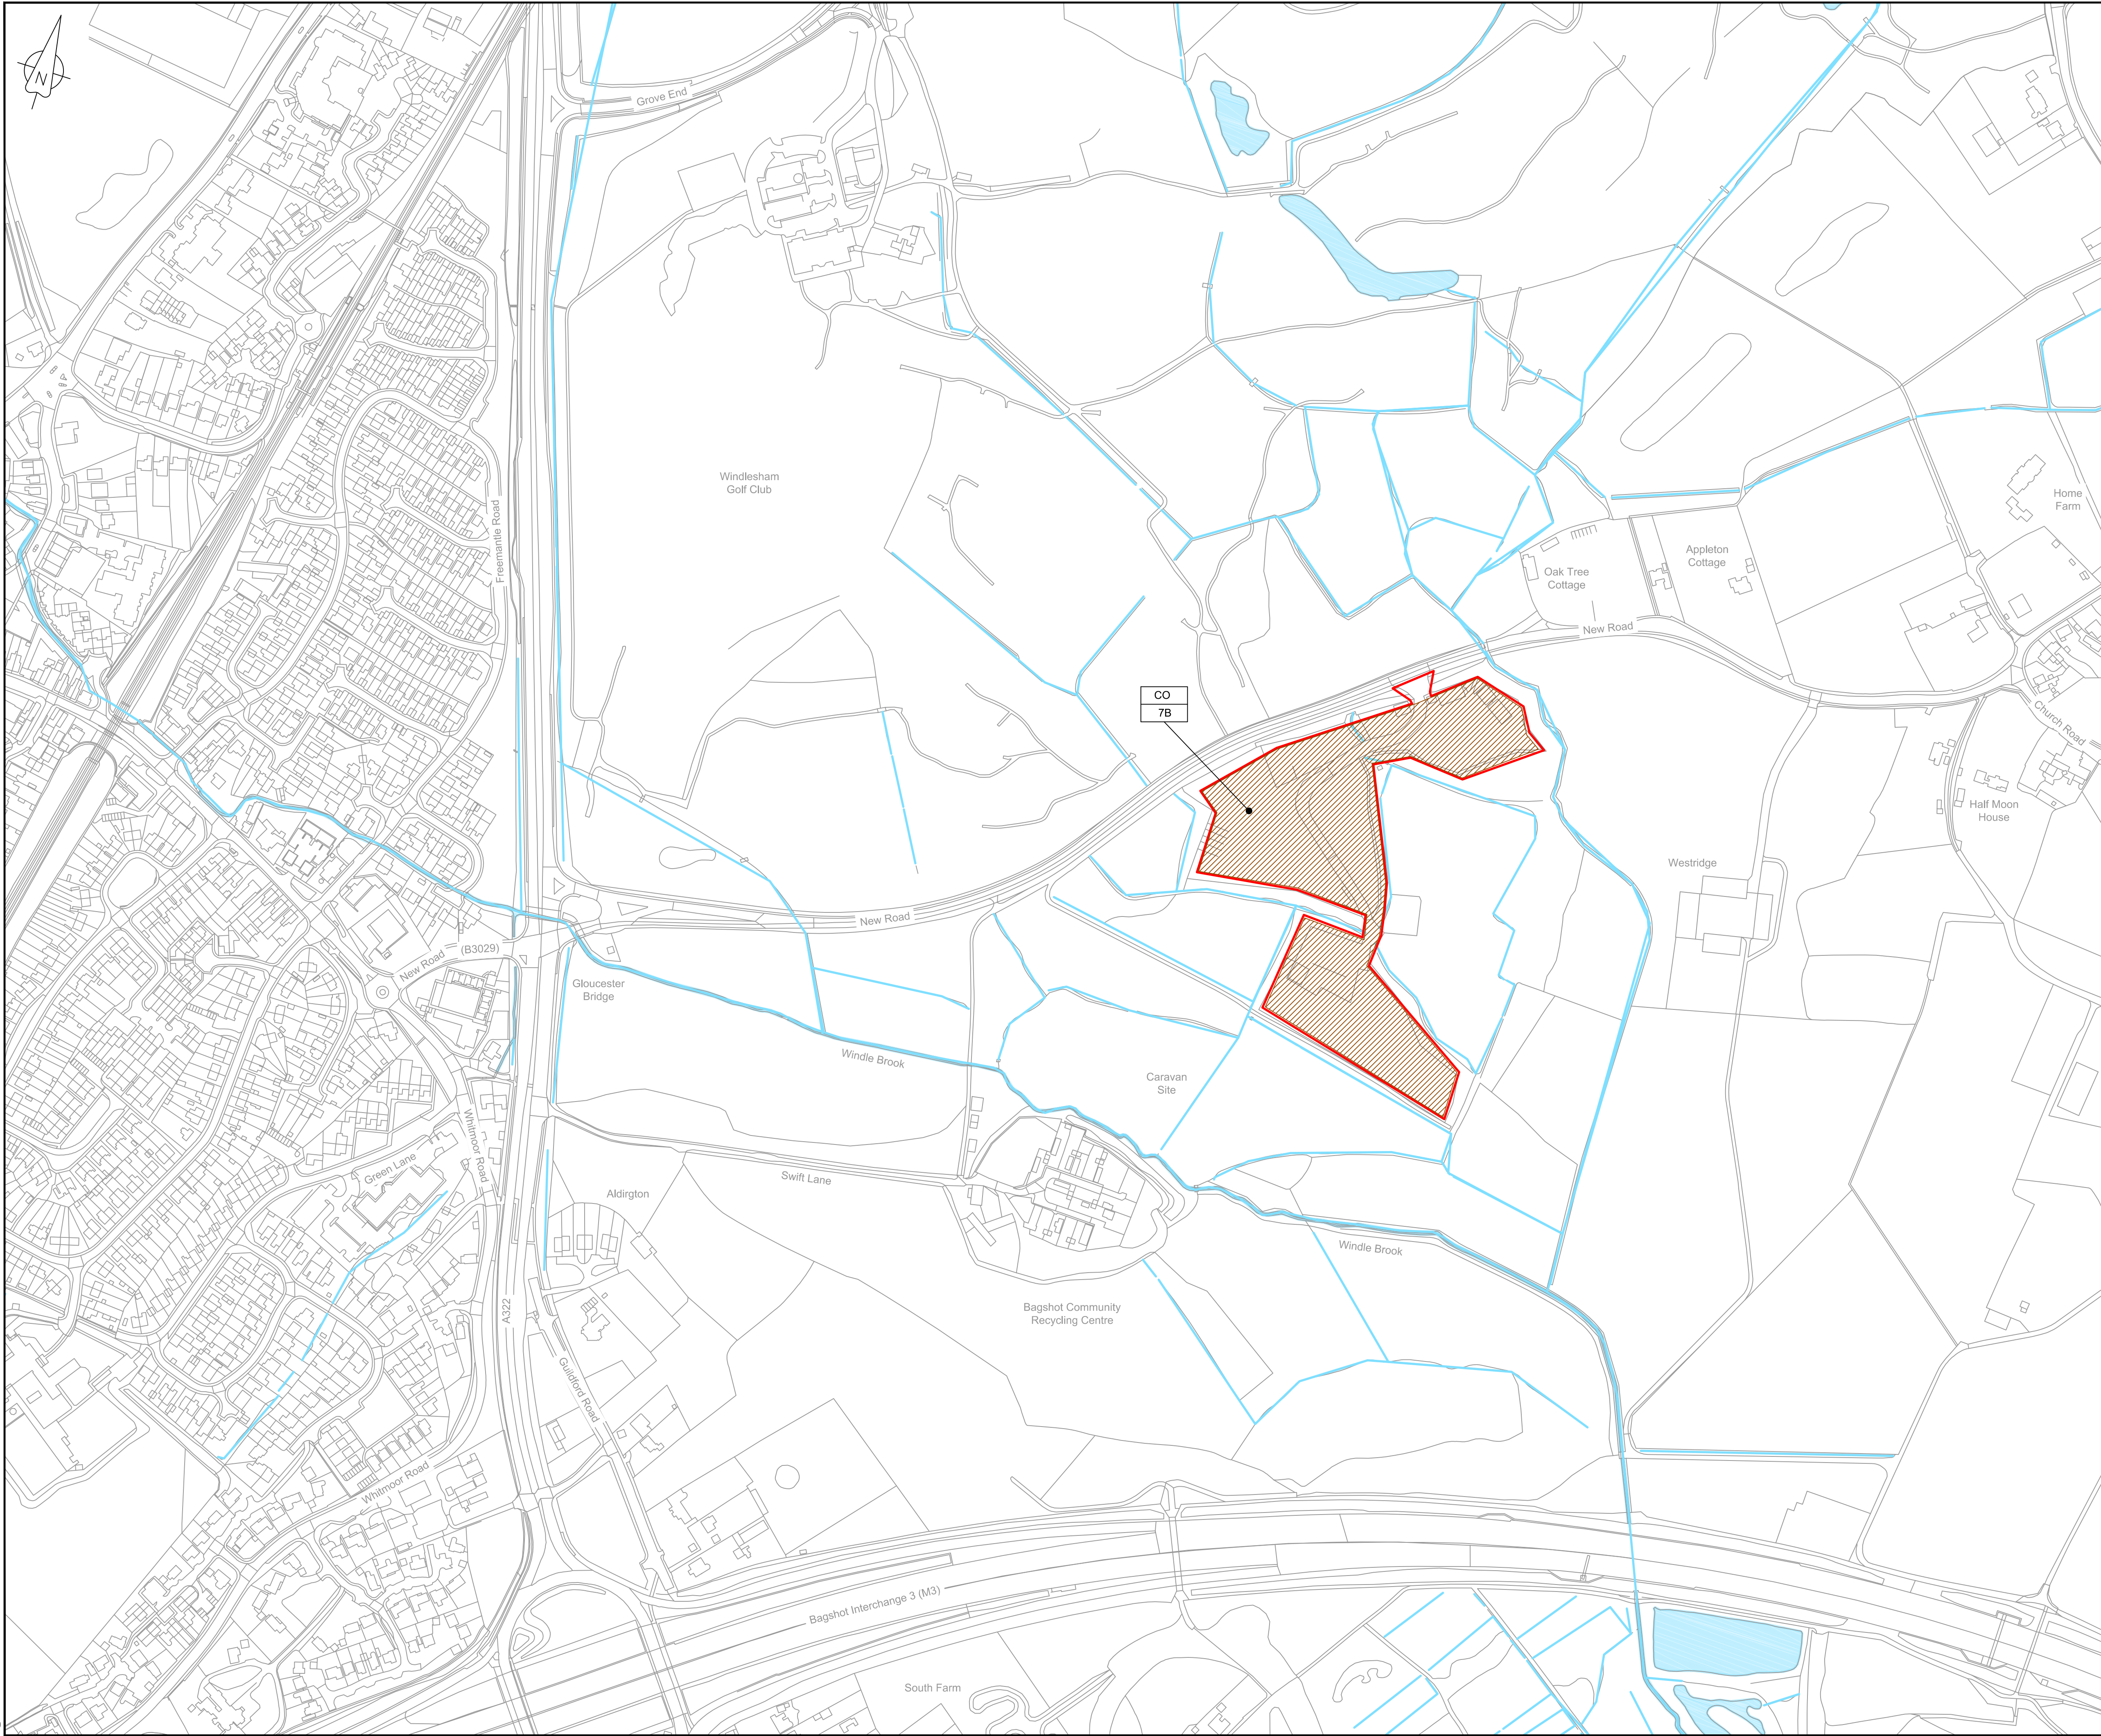


LOCATION PLAN
SCALE 1:500,000

- NOTES**
1. THIS DRAWING IS IN METRES UNLESS STATED OTHERWISE.
 2. TRENCHLESS CROSSINGS ARE INDICATIVE ONLY.
 3. NARROW WORKING WIDTH SHOWN MAY MOVE LATERALLY WITHIN ORDER LIMITS (PLEASE REFER TO ANNEX A CoCP).

- LEGEND**
- ORDER LIMITS
 - LIMITS OF DEVIATION
 - INDICATIVE NARROW WORKING LOCATION (NW)
 - TRENCHLESS CROSSING (TC)
 - WATER BODIES
 - ABOVE GROUND INSTALLATION (AGI) / VALVE (VA) / PRESSURE TRANSDUCER (PT)
 - COMPOUND (CO)
 - TREE PRESERVATION ORDER (TPO)
 - NOTABLE TREES (G = GROUP / T = TREE / W = WOODLAND); JACOBS LIST
 - ANCIENT WOODLAND (IN RELATION TO ORDER LIMITS)
 - HDD STRINGING AREA
 - STREET WORKS (SW)
- DESCRIPTION**
- ID or WORK NUMBER (if applicable)
 - NARROW WORKING WIDTH / TRENCHLESS TECHNIQUE
 - COMMENCEMENT / TERMINATION OF WORKS (COMMENCEMENT = OPEN, TERMINATION = CLOSED)

Contains Ordnance Survey data © Crown copyright and database rights 2020.

© Crown copyright and database rights 2020 OS Licence Number AL10005237.

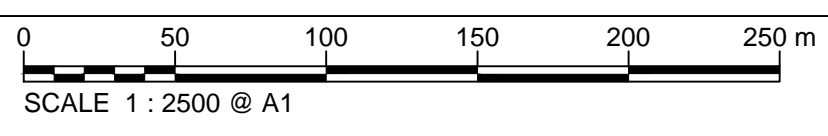

C03	13/12/19	UPDATED FOR DEADLINE 3	BT	JA	ND	AD
C04	29/01/20	UPDATED FOLLOWING LAND OWNER DISCUSSIONS AND TO ADDRESS FWQs	BT	JA	ND	RS
Rev	Rev. Date	Purpose of revision	Drawn	Checked	Rev'd	Appr'd

JACOBS

1180 Eskdale Road, Winnersh, Wokingham, RG41 5TU
Tel: +44(0)118 946 7000 Fax: +44(0)118 946 7001
www.jacobs.com

Client: Esso Petroleum Company, Limited
Ermyn House,
Ermyn Way,
Leatherhead,
Surrey,
KT22 8UX

Project: Southampton to London Pipeline Project


Drawing title: **GENERAL ARRANGEMENT SHEET 57 REGULATION 5 (2)(O)**

Drawing status: **Fit for Stage Approval**

Scale	1:2500	DO NOT SCALE
Jacobs No.	B2325300	Rev
Client no.		C04

Drawing number: **B2325300-JAC-000-CIV-DRG-000567**

© Copyright 2020 Jacobs U.K. Limited. The concepts and information contained in this document are the property of Jacobs. Use or copying of this document in whole or in part without the written permission of Jacobs constitutes an infringement of copyright. Limitation: This drawing has been prepared on behalf of, and for the exclusive use of, Jacobs' Client, and is subject to, and issued in accordance with, the provisions of the contract between Jacobs and the Client. Jacobs accepts no liability or responsibility whatsoever for, or in respect of, any use of, or reliance upon, this drawing by any third party.

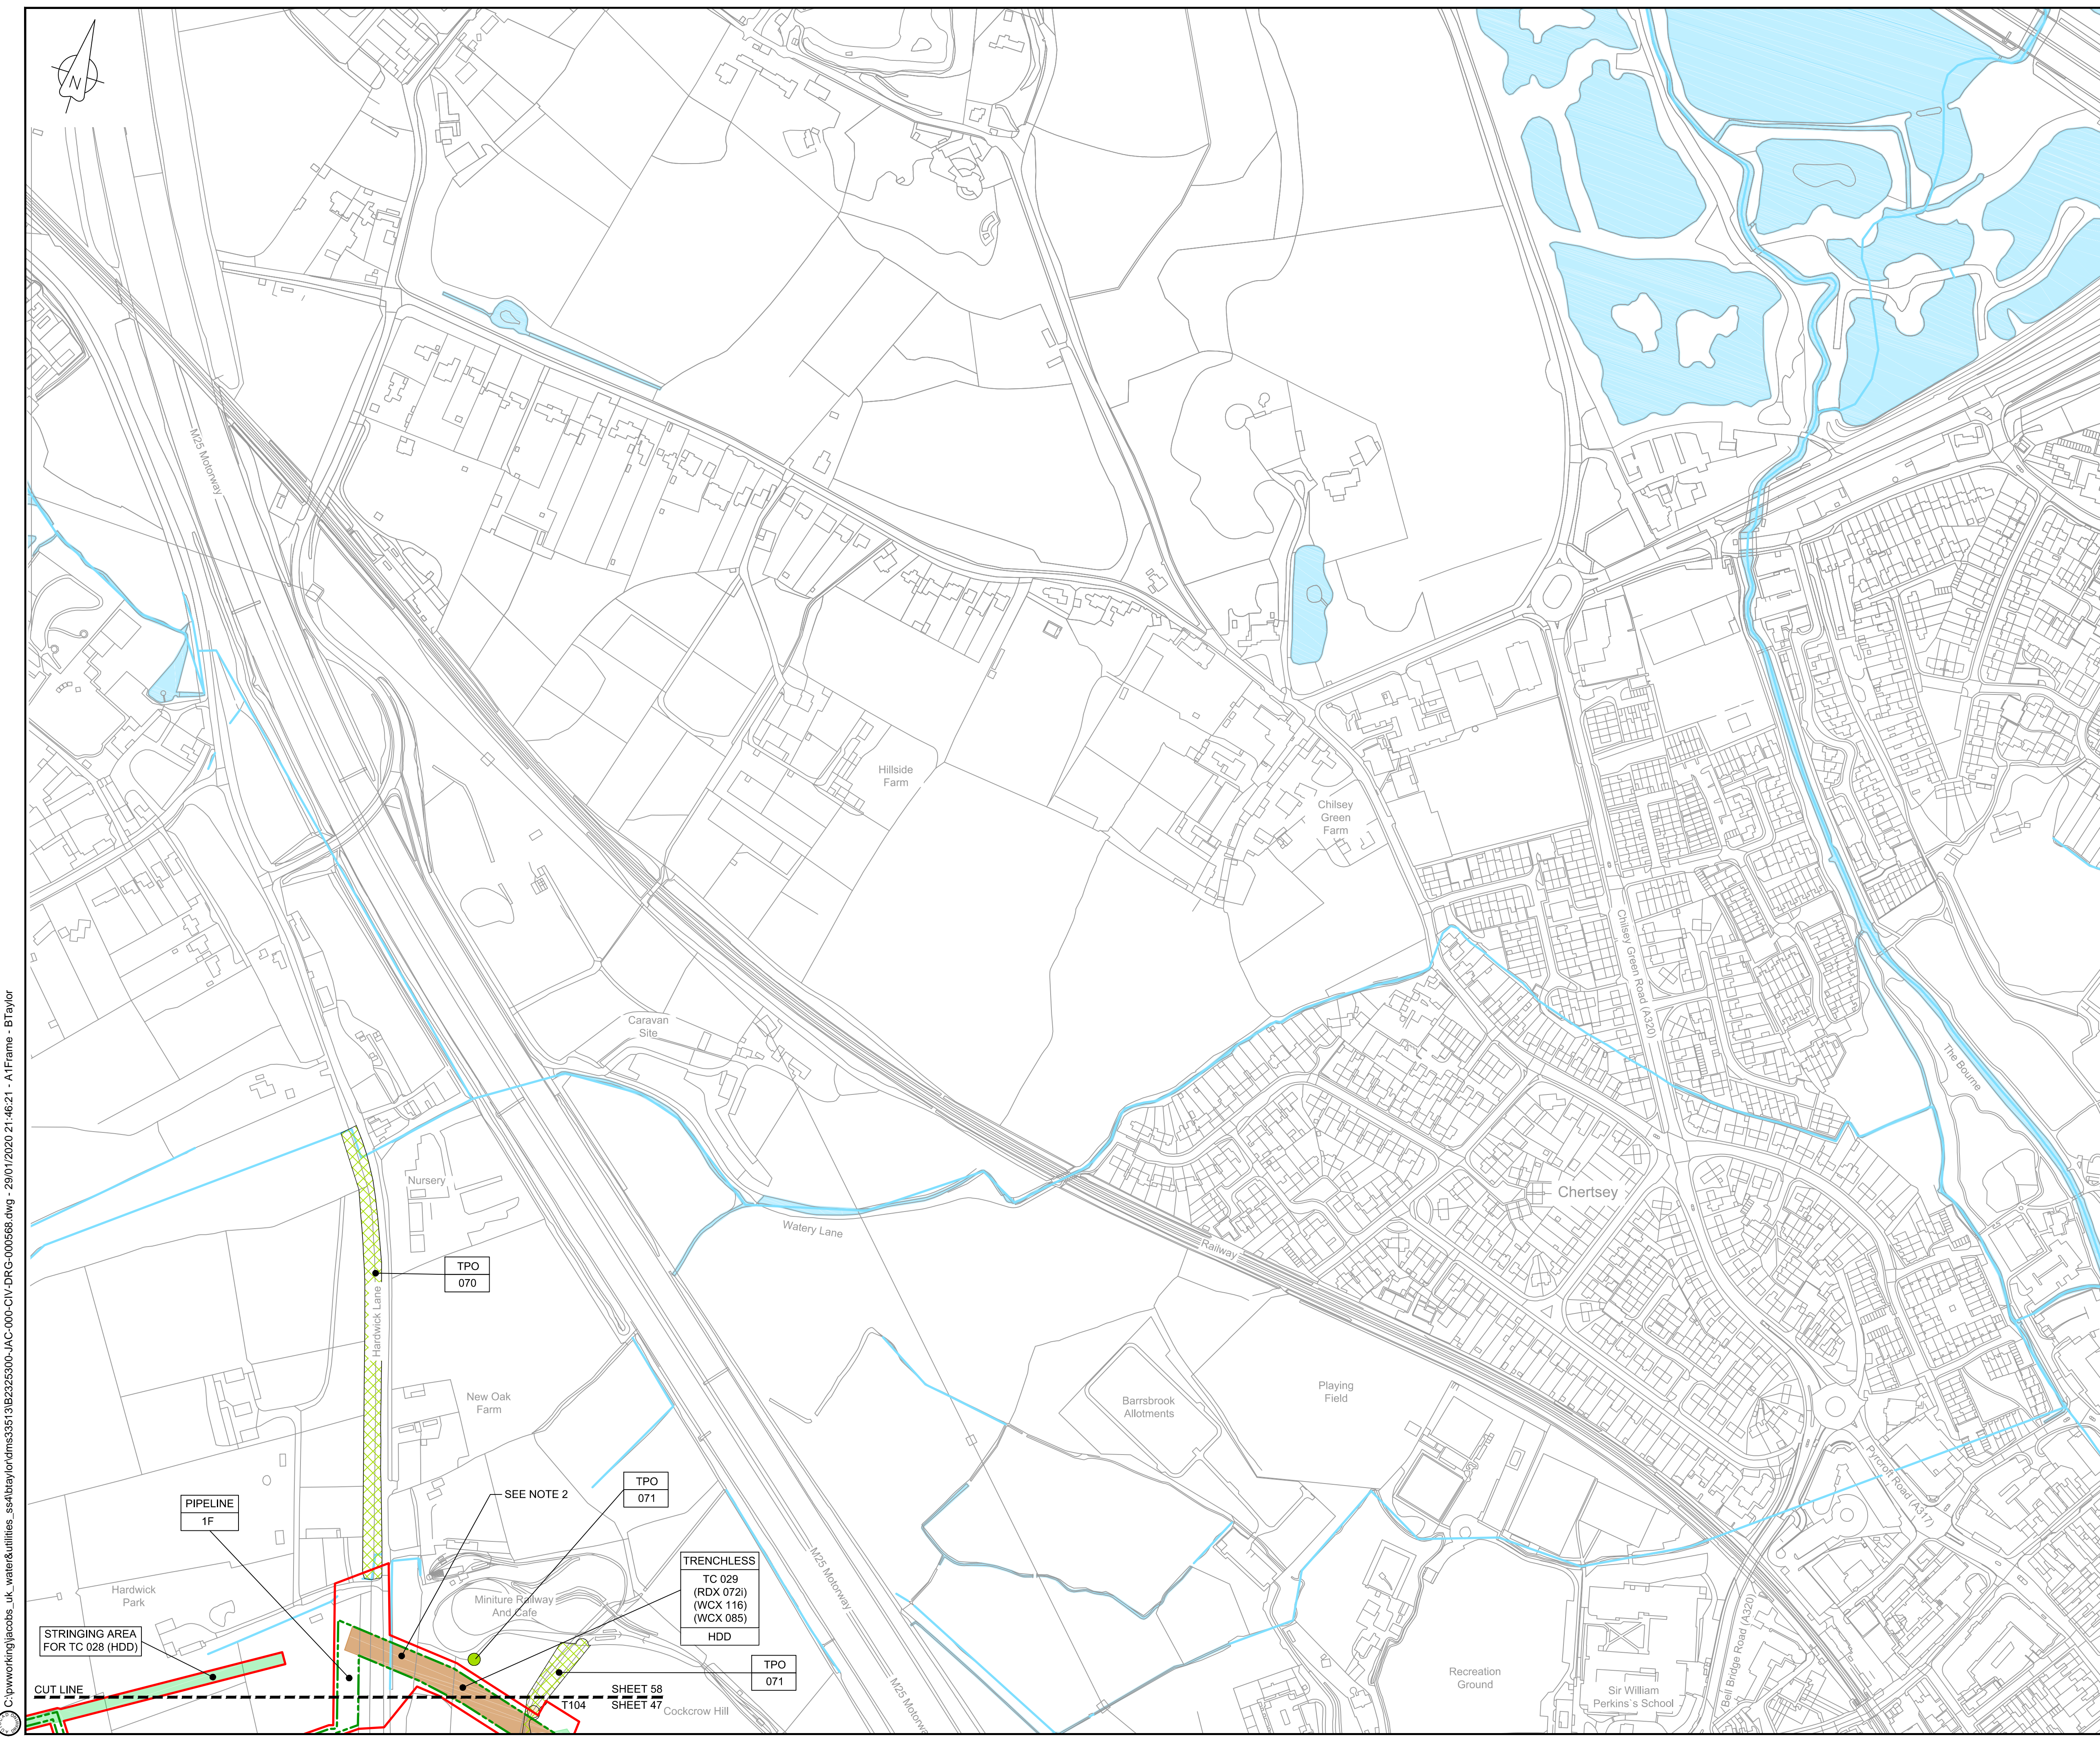

NOTES


- THIS DRAWING IS IN METRES UNLESS STATED OTHERWISE.
- TRENCHLESS CROSSINGS ARE INDICATIVE ONLY.
- NARROW WORKING WIDTH SHOWN MAY MOVE LATERALLY WITHIN ORDER LIMITS (PLEASE REFER TO ANNEX A CoCP).

LEGEND

[Red line]	ORDER LIMITS
[Green dashed line]	LIMITS OF DEVIATION
[Purple dashed line]	INDICATIVE NARROW WORKING LOCATION (NW)
[Orange line]	TRENCHLESS CROSSING (TC)
[Blue area]	WATER BODIES
[Grey area]	ABOVE GROUND INSTALLATION (AGI) / VALVE (VA) / PRESSURE TRANSDUCER (PT)
[Hatched area]	COMPOUND (CO)
[Green circle]	TREE PRESERVATION ORDER (TPO)
[Yellow circle]	NOTABLE TREES (G = GROUP / T = TREE / W = WOODLAND); JACOBS LIST
[Cross-hatched area]	ANCIENT WOODLAND (IN RELATION TO ORDER LIMITS)
[Green area]	HDD STRINGING AREA
[Orange hatched area]	STREET WORKS (SW)
[Line with dots]	DESCRIPTION ID or WORK NUMBER (if applicable)
[Line with dots]	NARROW WORKING WIDTH / TRENCHLESS TECHNIQUE
[Circle with line]	COMMENCEMENT / TERMINATION OF WORKS (COMMENCEMENT = OPEN, TERMINATION = CLOSED)

Contains Ordnance Survey data © Crown copyright and database rights 2020.

© Crown copyright and database rights 2020 OS Licence Number AL10005237.

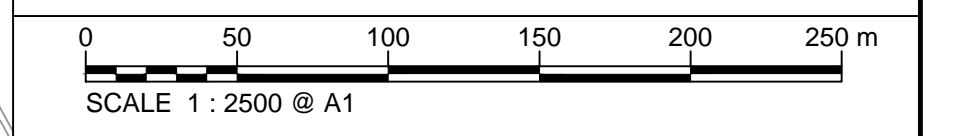

Rev	Rev. Date	Purpose of revision	Drawn	Checked	Rev'd	Appr'd
C03	13/12/19	UPDATED FOR DEADLINE 3	BT	JA	ND	AD
C04	29/01/20	UPDATED FOLLOWING LAND OWNER DISCUSSIONS AND TO ADDRESS FWG2s	BT	JA	ND	RS

JACOBS
1180 Eskdale Road, Wokingham, Wokingham, RG41 5TU
Tel: +44(0)118 946 7000 Fax: +44(0)118 946 7001
www.jacobs.com

Client: Esso Petroleum Company, Limited
Emryn House,
Emryn Way,
Leatherhead,
Surrey,
KT22 8UX

Project: Southampton to London Pipeline Project

Drawing title: **GENERAL ARRANGEMENT SHEET 58 REGULATION 5 (2)(O)**


Drawing status: **Fit for Stage Approval**

Scale	1:2500	DO NOT SCALE
Jacobs No.	B2325300	Rev
Client no.		C04

Drawing number: **B2325300-JAC-000-CIV-DRG-000568**

© Copyright 2020 Jacobs U.K. Limited. The concepts and information contained in this document are the property of Jacobs. Use or copying of this document in whole or in part without the written permission of Jacobs constitutes an infringement of copyright. Limitation: This drawing has been prepared on behalf of, and for the exclusive use of, Jacobs' Client, and is subject to, and issued in accordance with, the provisions of the contract between Jacobs and the Client. Jacobs accepts no liability or responsibility whatsoever for, or in respect of, any use of, or reliance upon, this drawing by any third party.

C:\pwworking\jacobs_uk_water\utilities_ssf\bray\ordms33513\B2325300-JAC-000-CIV-DRG-000568.dwg - 29/01/2020 21:46:21 - A1Frame - BTaylor

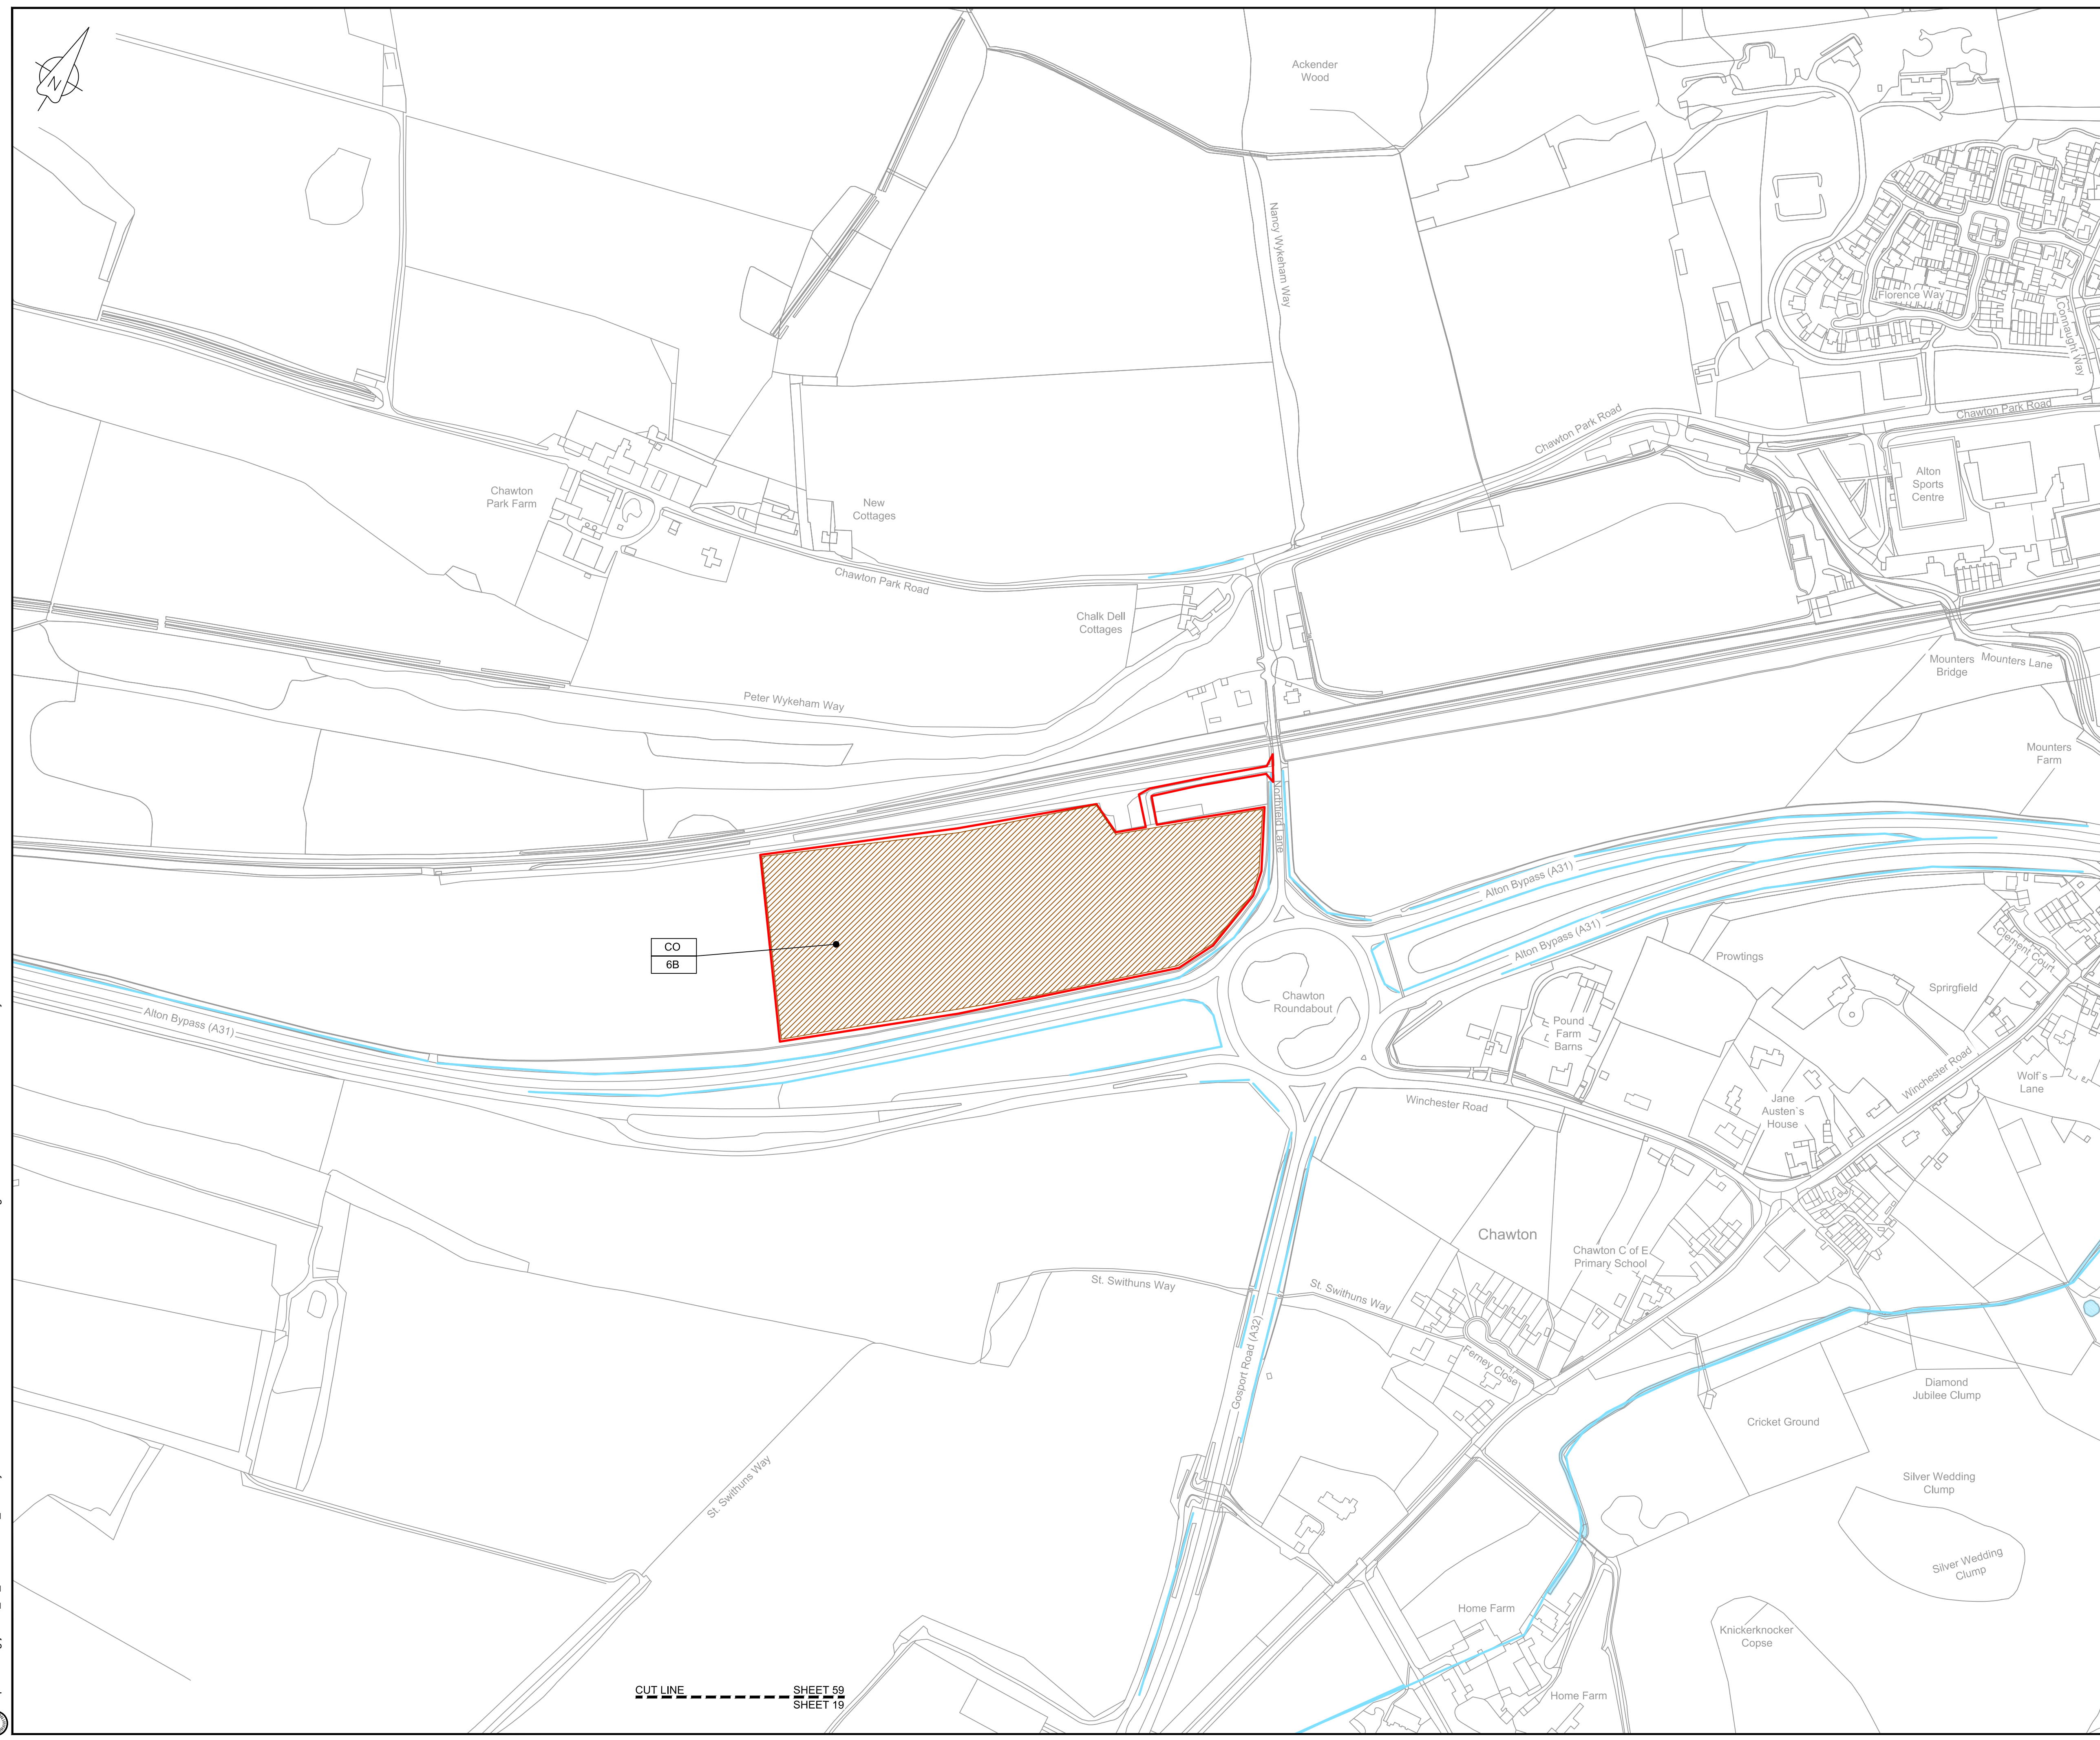


LOCATION PLAN
SCALE 1:500,000

- NOTES**
1. THIS DRAWING IS IN METRES UNLESS STATED OTHERWISE.
 2. TRENCHLESS CROSSINGS ARE INDICATIVE ONLY.
 3. NARROW WORKING WIDTH SHOWN MAY MOVE LATERALLY WITHIN ORDER LIMITS. (PLEASE REFER TO ANNEX A CoCP).

- LEGEND**
- ORDER LIMITS
 - LIMITS OF DEVIATION
 - INDICATIVE NARROW WORKING LOCATION (NW)
 - TRENCHLESS CROSSING (TC)
 - WATER BODIES
 - ABOVE GROUND INSTALLATION (AGI) / VALVE (VA) / PRESSURE TRANSDUCER (PT)
 - COMPOUND (CO)
 - TREE PRESERVATION ORDER (TPO)
 - NOTABLE TREES (G = GROUP / T = TREE / W = WOODLAND); JACOBS LIST
 - ANCIENT WOODLAND (IN RELATION TO ORDER LIMITS)
 - HDD STRINGING AREA
 - STREET WORKS (SW)
 - DESCRIPTION
 - ID or WORK NUMBER (if applicable)
 - NARROW WORKING WIDTH / TRENCHLESS TECHNIQUE
 - COMMENCEMENT / TERMINATION OF WORKS (COMMENCEMENT = OPEN, TERMINATION = CLOSED)

Contains Ordnance Survey data © Crown copyright and database rights 2020.

© Crown copyright and database rights 2020 OS Licence Number AL10005237.

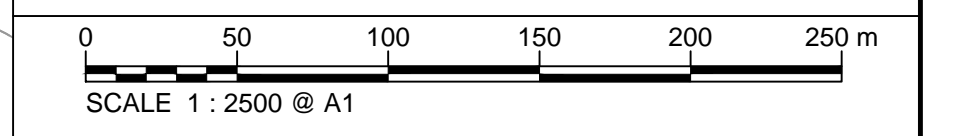

Rev	Rev. Date	Purpose of revision	Drawn	Checked	Rev'd	Appr'd
C03	13/12/19	UPDATED FOR DEADLINE 3	BT	JA	ND	AD
C04	29/01/20	UPDATED FOLLOWING LAND OWNER DISCUSSIONS AND TO ADDRESS FWG2s	BT	JA	ND	RS

JACOBS
1180 Eskdale Road, Winnersh, Wokingham, RG41 5TU
Tel:+44(0)118 946 7000 Fax:+44(0)118 946 7001
www.jacobs.com

Client: Esso Petroleum Company, Limited
Ermyn House,
Ermyn Way,
Leatherhead,
Surrey,
KT22 8UX

Project: Southampton to London Pipeline Project

Drawing title:
**GENERAL ARRANGEMENT
SHEET 59
REGULATION 5 (2)(O)**

Drawing status: **Fit for Stage Approval**



Scale	1:2500	DO NOT SCALE
Jacobs No.	B2325300	Rev
Client no.		C04

Drawing number:
B2325300-JAC-000-CIV-DRG-000569

© Copyright 2020 Jacobs U.K. Limited. The concepts and information contained in this document are the property of Jacobs. Use or copying of this document in whole or in part without the written permission of Jacobs constitutes an infringement of copyright. Limitation: This drawing has been prepared on behalf of, and for the exclusive use of, Jacobs' Client, and is subject to, and issued in accordance with, the provisions of the contract between Jacobs and the Client. Jacobs accepts no liability or responsibility whatsoever for, or in respect of, any use of, or reliance upon, this drawing by any third party.

C:\pwworking\jacobs_uk_water&utilities_ssf\london\dms33519B2325300-JAC-000-CIV-DRG-000569.dwg - 29/01/2020 21:50:04 - A1Frame - BTaylor

CUT LINE SHEET 59 SHEET 19

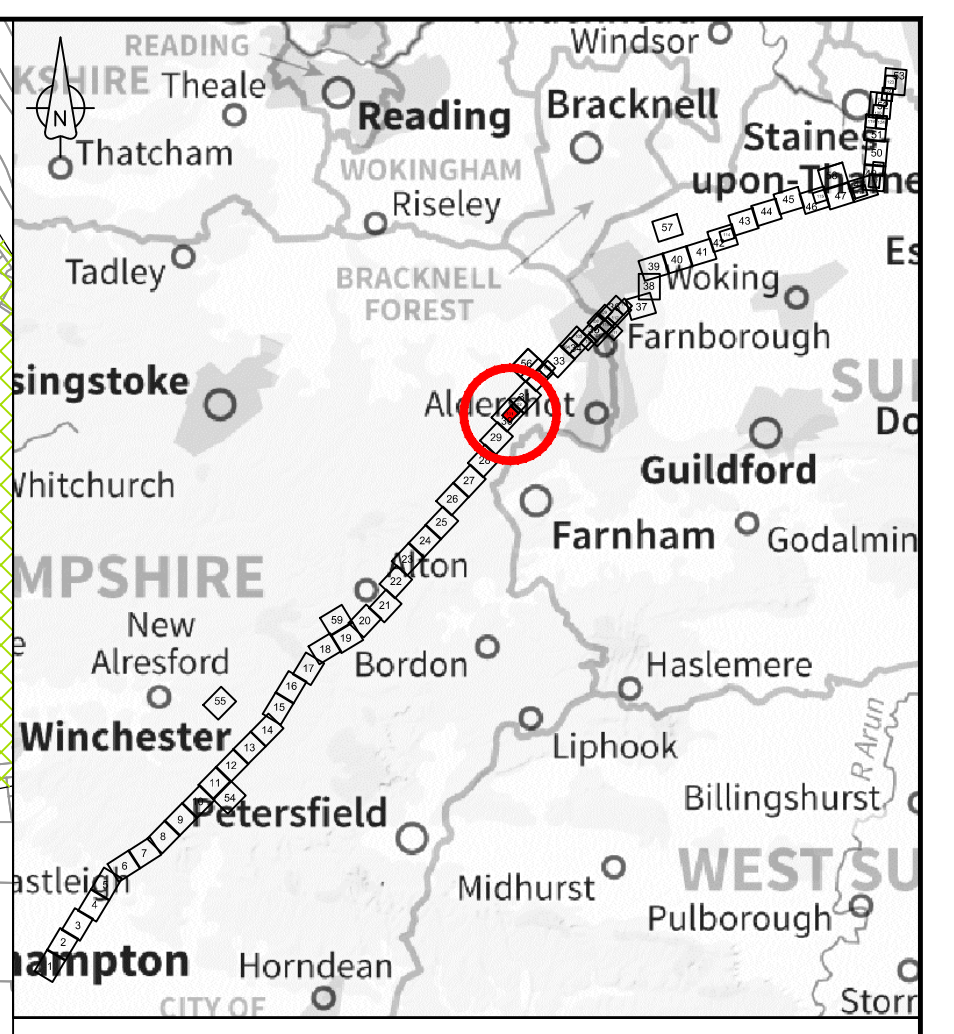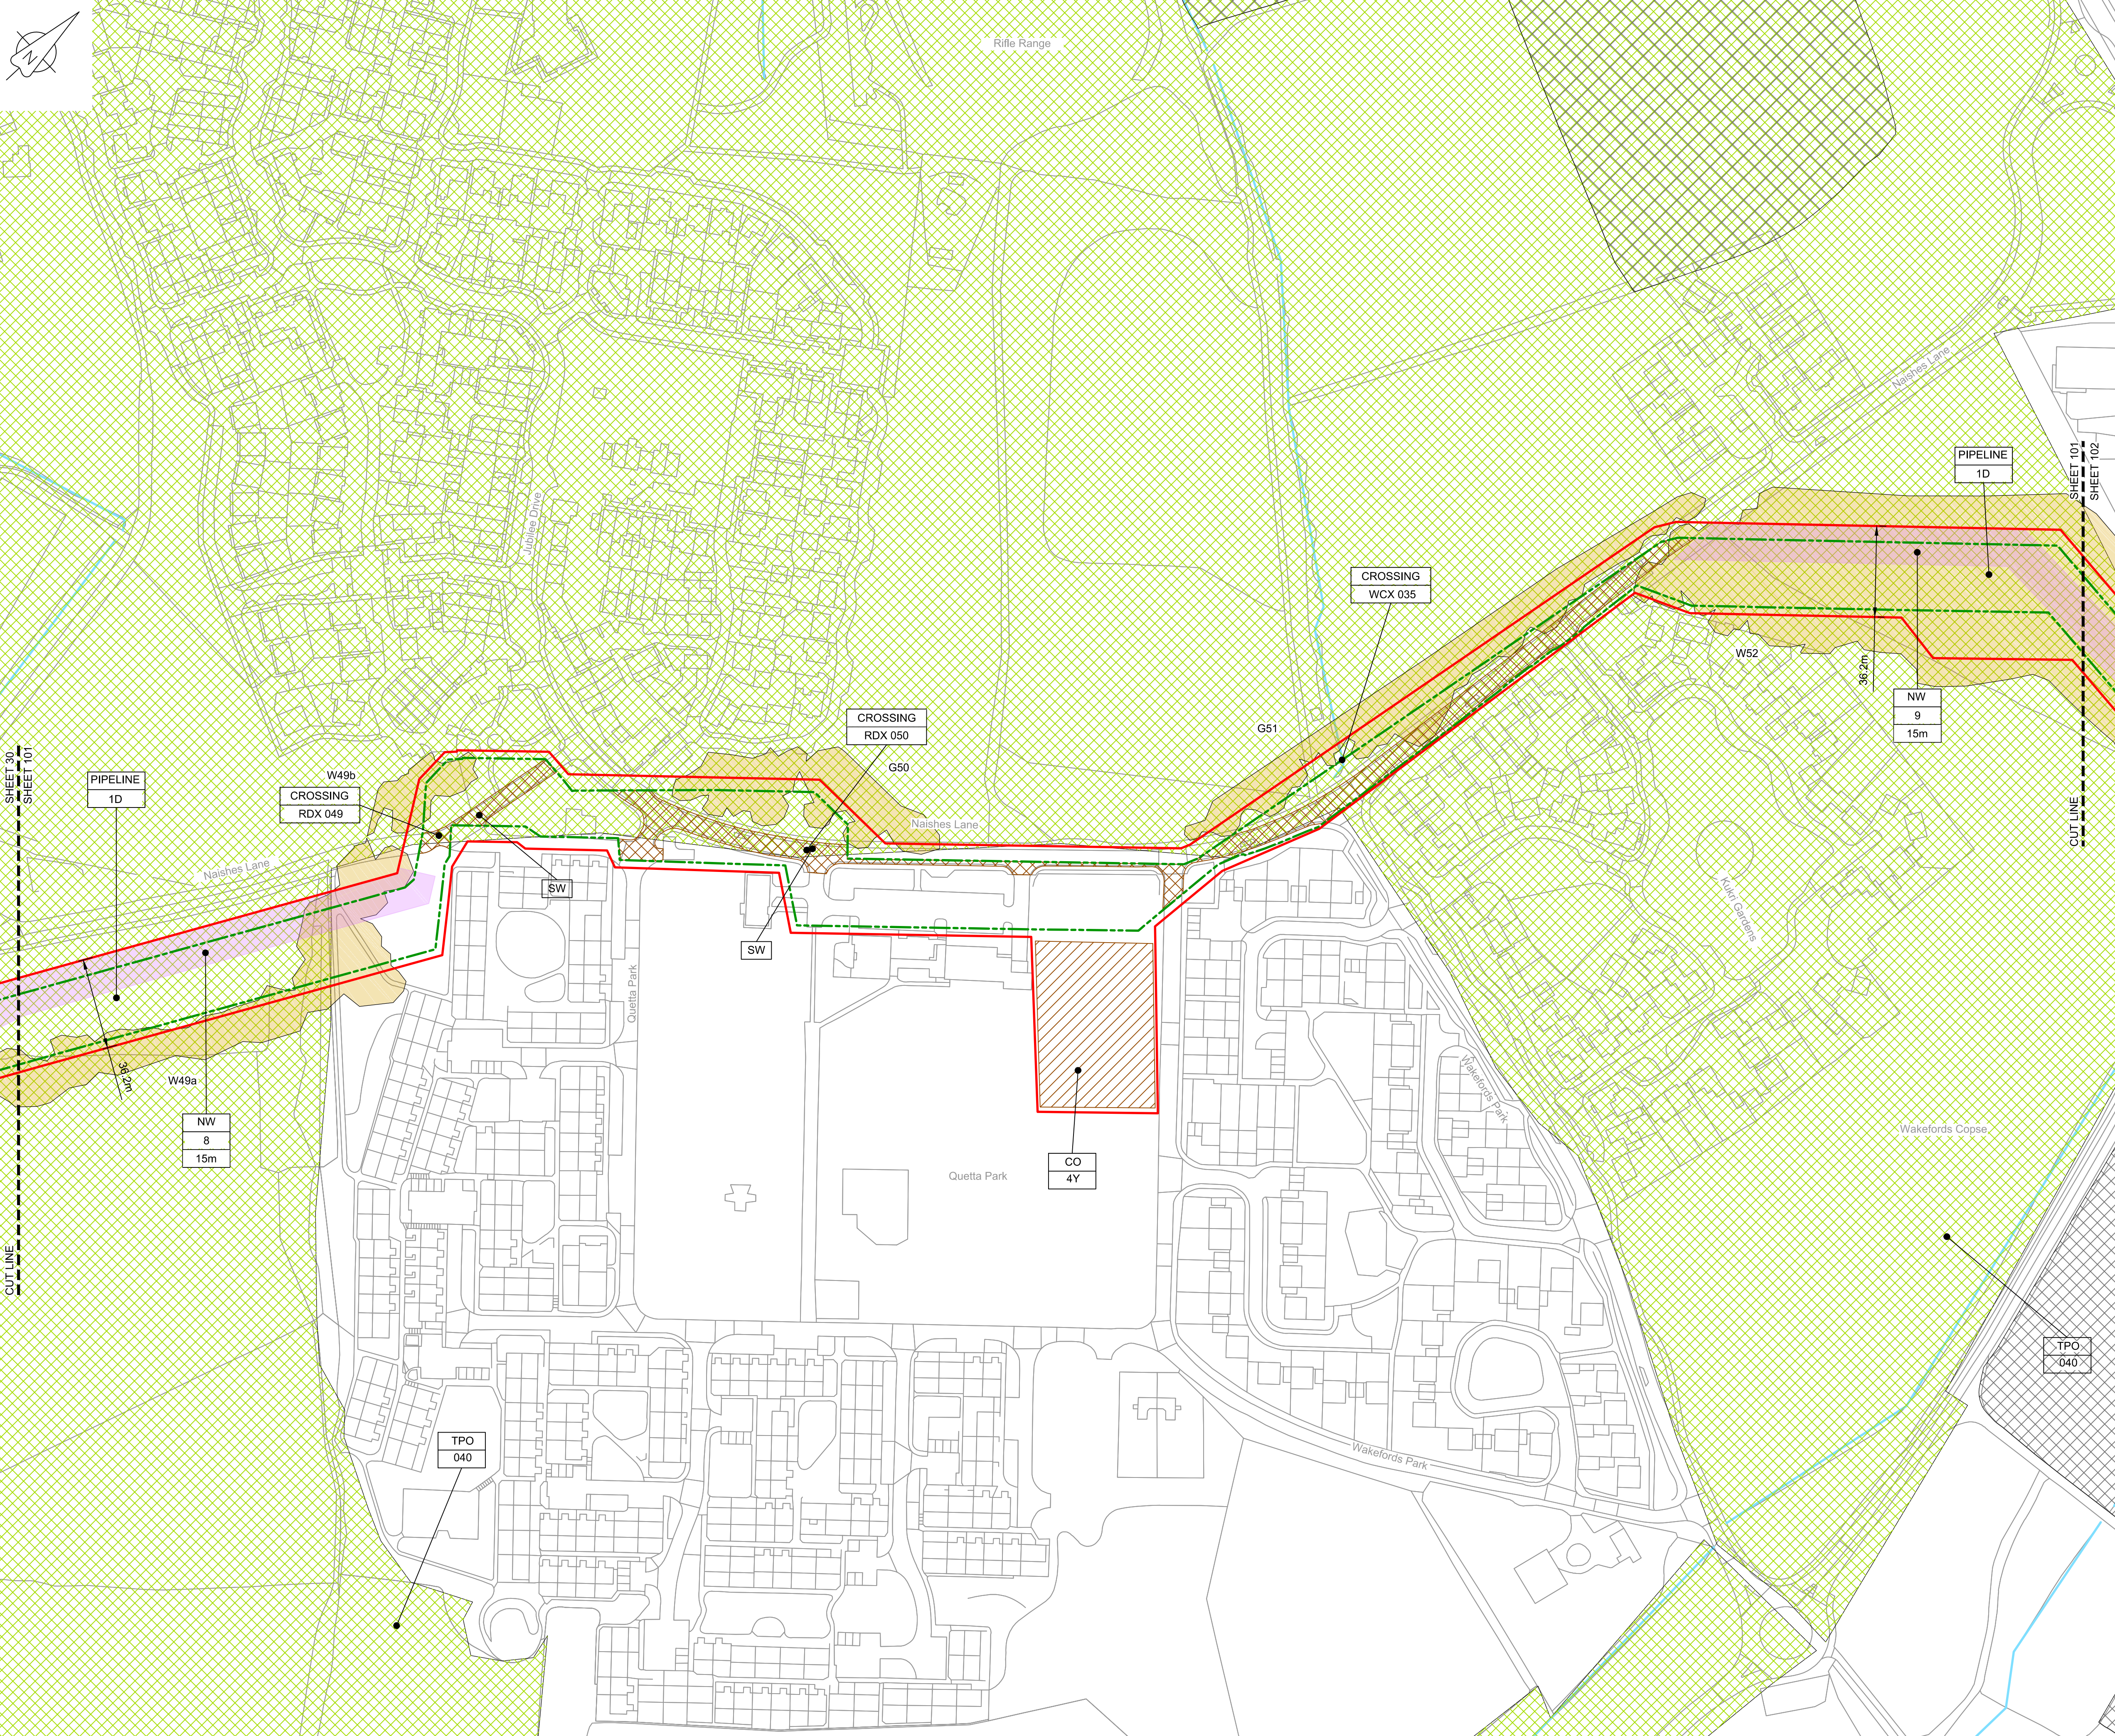


LOCATION PLAN
SCALE 1:500,000

- NOTES**
1. THIS DRAWING IS IN METRES UNLESS STATED OTHERWISE.
 2. TRENCHLESS CROSSINGS ARE INDICATIVE ONLY.
 3. NARROW WORKING WIDTH SHOWN MAY MOVE LATERALLY WITHIN ORDER LIMITS. (PLEASE REFER TO ANNEX A CoCP).

- LEGEND**
- ORDER LIMITS
 - LIMITS OF DEVIATION
 - INDICATIVE NARROW WORKING LOCATION (NW)
 - TRENCHLESS CROSSING (TC)
 - WATER BODIES
 - ABOVE GROUND INSTALLATION (AGI) / VALVE (VA) / PRESSURE TRANSDUCER (PT)
 - COMPOUND (CO)
 - TREE PRESERVATION ORDER (TPO)
 - NOTABLE TREES (G = GROUP / T = TREE / W = WOODLAND); JACOBS LIST
 - ANCIENT WOODLAND (IN RELATION TO ORDER LIMITS)
 - HDD STRINGING AREA
 - STREET WORKS (SW)
 - DESCRIPTION
 - ID or WORK NUMBER (if applicable)
 - NARROW WORKING WIDTH / TRENCHLESS TECHNIQUE
 - COMMENCEMENT / TERMINATION OF WORKS (COMMENCEMENT = OPEN, TERMINATION = CLOSED)

Contains Ordnance Survey data © Crown copyright and database rights 2020.

© Crown copyright and database rights 2020 OS Licence Number AL10005237.

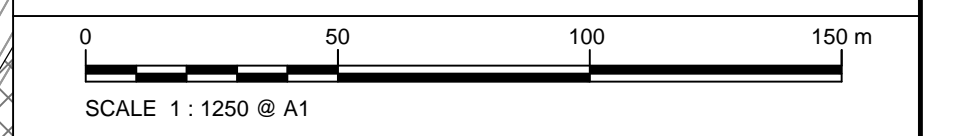

C03	13/12/19	UPDATED FOR DEADLINE 3	BT	JA	ND	AD
C04	29/11/20	UPDATED FOLLOWING LAND OWNER DISCUSSIONS AND TO ADDRESS FWCs	BT	JA	ND	RS
Rev	Rev. Date	Purpose of revision	Drawn	Checked	Rev'd	Appr'd

JACOBS
1180 Eskdale Road, Wokingham, Wokingham, RG41 5TU
Tel:+44(0)118 946 7000 Fax:+44(0)118 946 7001
www.jacobs.com

Client: Esso Petroleum Company, Limited
Emryn House,
Emryn Way,
Leatherhead,
Surrey,
KT22 8UX

Project: Southampton to London Pipeline Project

Drawing title:
**GENERAL ARRANGEMENT
SHEET 101
REGULATION 5 (2)(O)**


Drawing status: **Fit for Stage Approval**

Scale	1:1250	DO NOT SCALE
Jacobs No.	B2325300	Rev
Client no.		C04

Drawing number:
B2325300-JAC-000-CIV-DRG-000601

© Copyright 2020 Jacobs U.K. Limited. The concepts and information contained in this document are the property of Jacobs. Use or copying of this document in whole or in part without the written permission of Jacobs constitutes an infringement of copyright. Limitation: This drawing has been prepared on behalf of, and for the exclusive use of, the Client, and is subject to, and issued in accordance with, the provisions of the contract between Jacobs and the Client. Jacobs accepts no liability or responsibility whatsoever for, or in respect of, any use of, or reliance upon, this drawing by any third party.

C:\pwworking\jacobs_uk_water&utilities_ssa\tag\utils\drms3513\B2325300-JAC-000-CIV-DRG-000601.dwg - 29/01/2020 20:44:41 - A1Frame - agulj

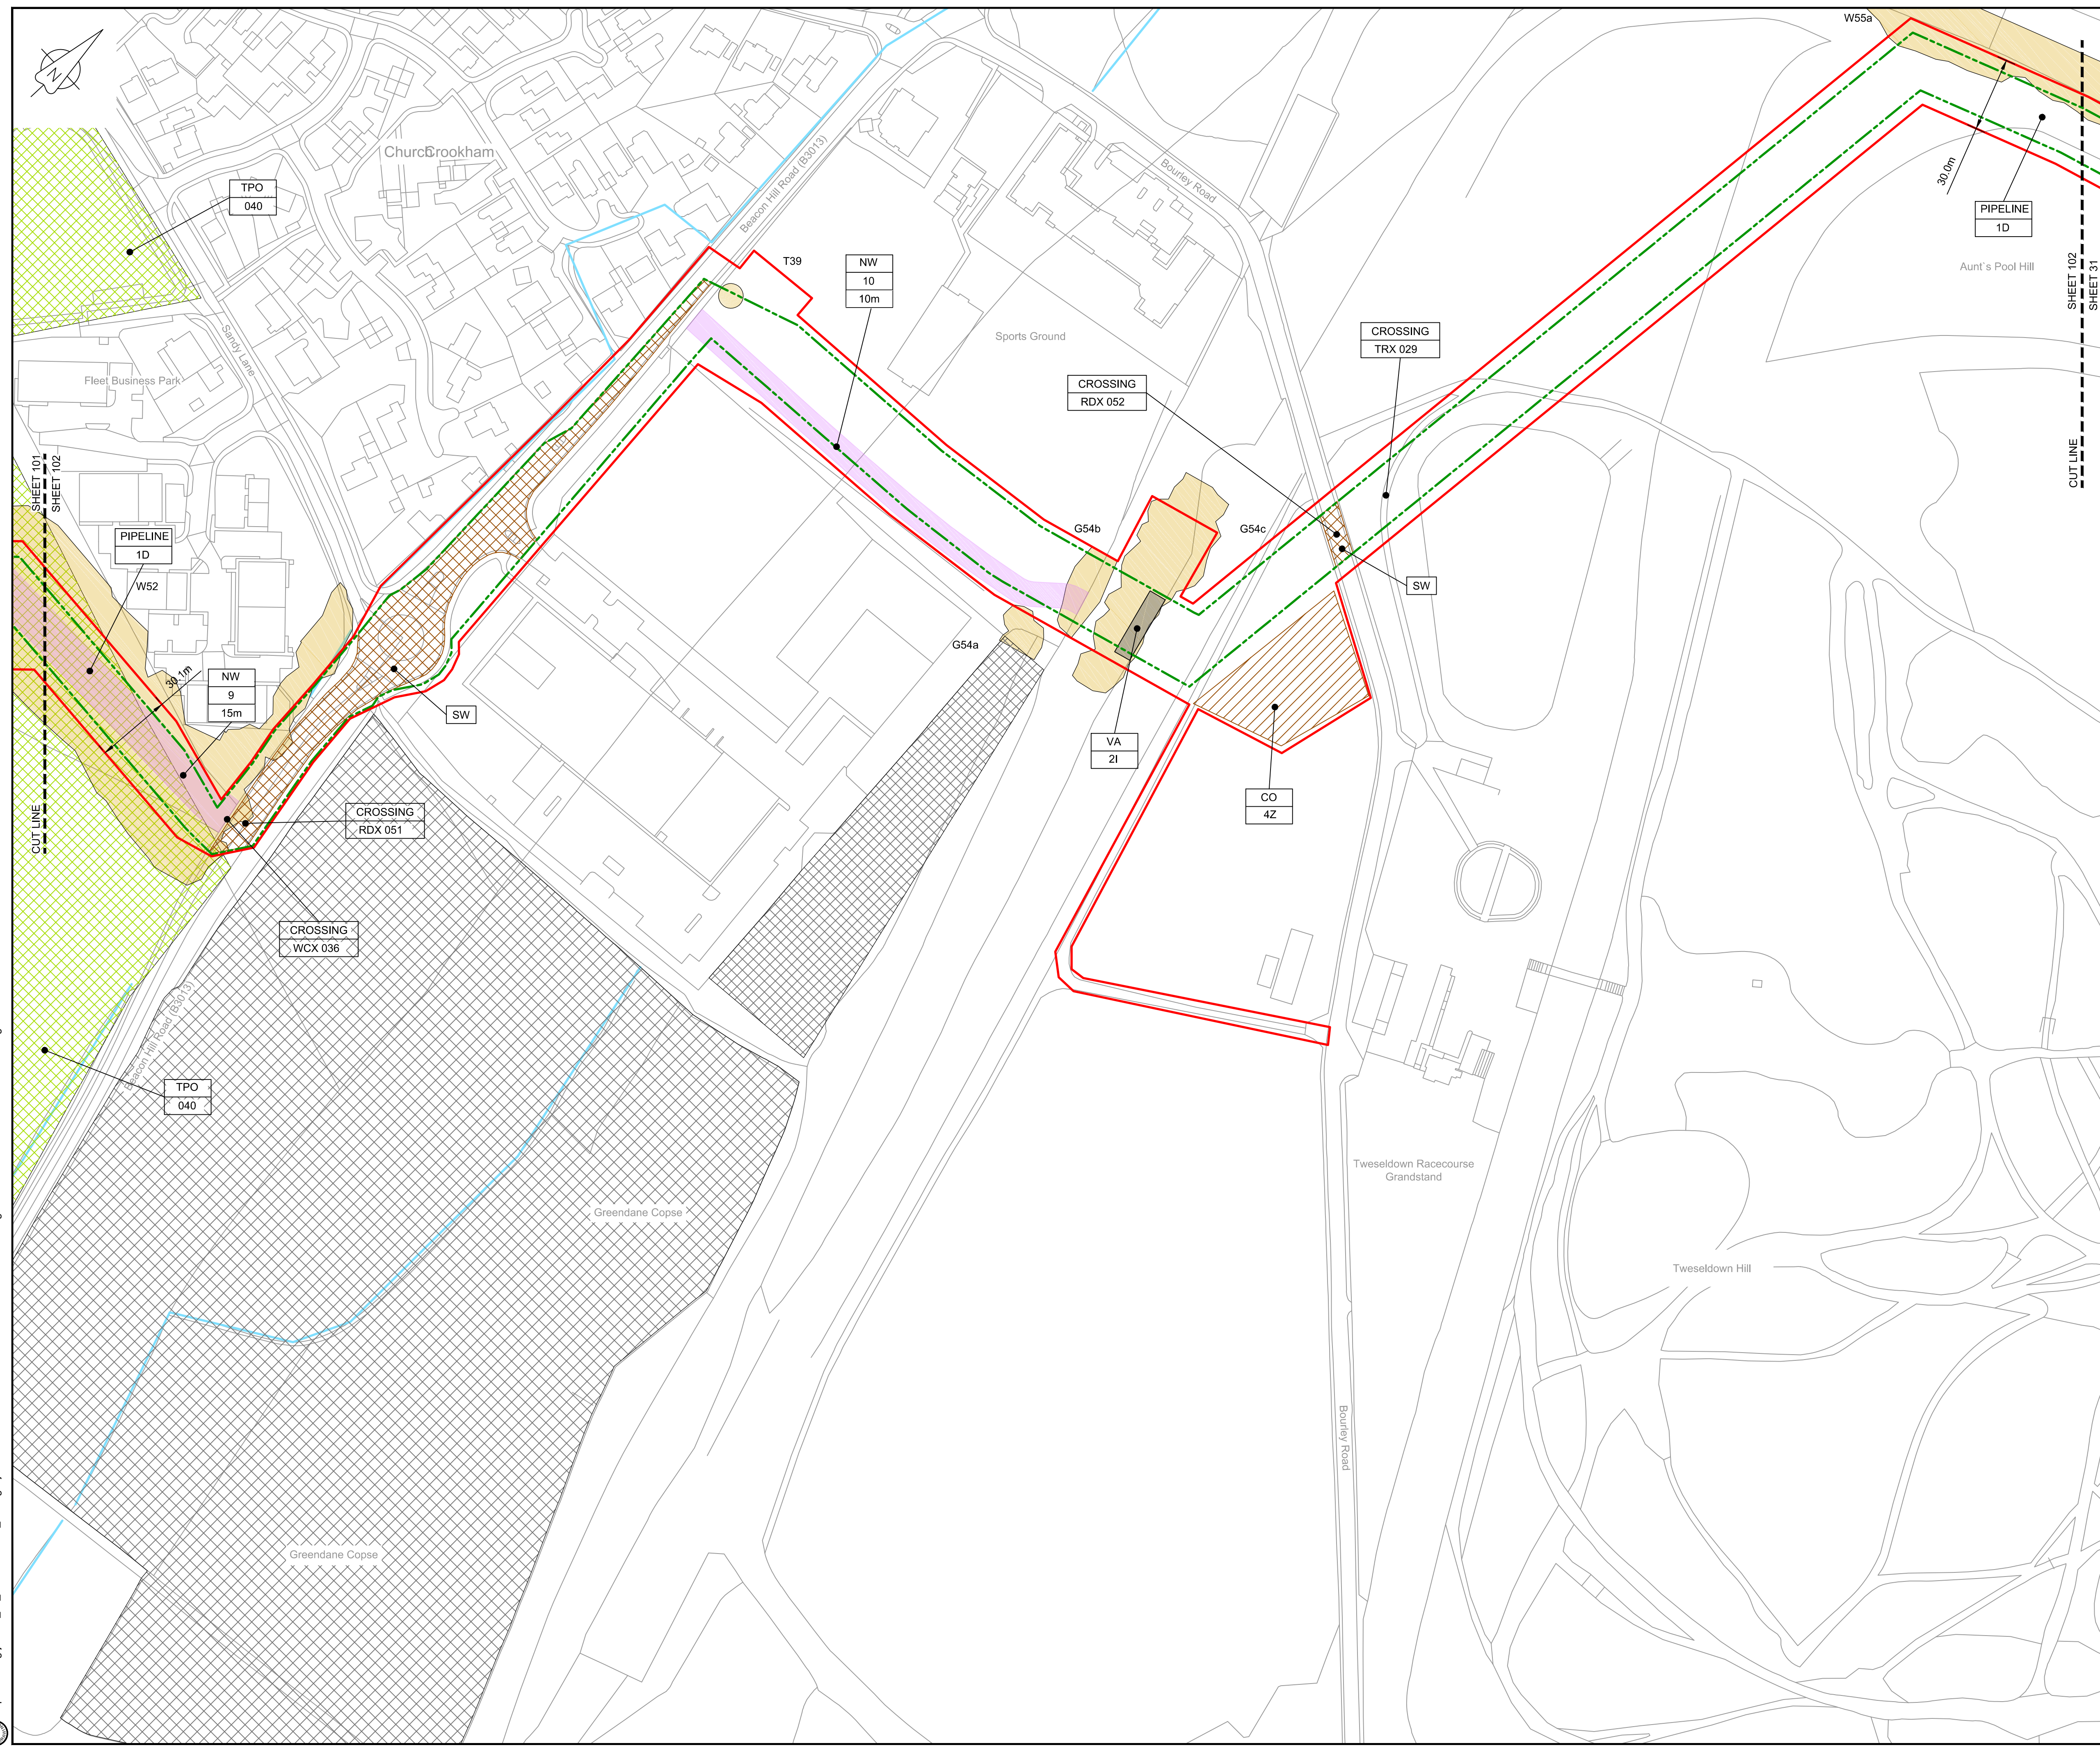

LOCATION PLAN
SCALE 1:500,000

- NOTES**
1. THIS DRAWING IS IN METRES UNLESS STATED OTHERWISE.
 2. TRENCHLESS CROSSINGS ARE INDICATIVE ONLY.
 3. NARROW WORKING WIDTH SHOWN MAY MOVE LATERALLY WITHIN ORDER LIMITS (PLEASE REFER TO ANNEX A CoCP).

- LEGEND**
- ORDER LIMITS
 - LIMITS OF DEVIATION
 - INDICATIVE NARROW WORKING LOCATION (NW)
 - TRENCHLESS CROSSING (TC)
 - WATER BODIES
 - ABOVE GROUND INSTALLATION (AGI) / VALVE (VA) / PRESSURE TRANSDUCER (PT)
 - COMPOUND (CO)
 - TREE PRESERVATION ORDER (TPO)
 - NOTABLE TREES (G = GROUP / T = TREE / W = WOODLAND); JACOBS LIST
 - ANCIENT WOODLAND (IN RELATION TO ORDER LIMITS)
 - HDD STRINGING AREA
 - STREET WORKS (SW)
 - DESCRIPTION
 - ID or WORK NUMBER (if applicable)
 - NARROW WORKING WIDTH / TRENCHLESS TECHNIQUE
 - COMMENCEMENT / TERMINATION OF WORKS (COMMENCEMENT = OPEN, TERMINATION = CLOSED)

Contains Ordnance Survey data © Crown copyright and database rights 2020.

© Crown copyright and database rights 2020 OS Licence Number AL10005237.



Rev	Rev. Date	Purpose of revision	Drawn	Checked	Rev'd	Appr'd
C03	13/12/19	UPDATED FOR DEADLINE 3	BT	JA	ND	AD
C04	29/01/20	UPDATED FOLLOWING LAND OWNER DISCUSSIONS AND TO ADDRESS FWQs	BT	JA	ND	RS

JACOBS
1180 Eskdale Road, Winnersh, Wokingham, RG41 5TU
Tel:+44(0)118 946 7000 Fax:+44(0)118 946 7001
www.jacobs.com

Client: Esso Petroleum Company, Limited
Ermyn House,
Ermyn Way,
Leatherhead,
Surrey,
KT22 8UX

Project: Southampton to London Pipeline Project

Drawing title
**GENERAL ARRANGEMENT
SHEET 102
REGULATION 5 (2)(O)**


Drawing status: **Fit for Stage Approval**

Scale	1:1250	DO NOT SCALE
Jacobs No.	B2325300	Rev
Client no.		C04

Drawing number
B2325300-JAC-000-CIV-DRG-000602

© Copyright 2020 Jacobs U.K. Limited. The concepts and information contained in this document are the property of Jacobs. Use or copying of this document in whole or in part without the written permission of Jacobs constitutes an infringement of copyright. Limitation: This drawing has been prepared on behalf of, and for the exclusive use of, the Client, and is subject to, and issued in accordance with, the provisions of the contract between Jacobs and the Client. Jacobs accepts no liability or responsibility whatsoever for, or in respect of, any use of, or reliance upon, this drawing by any third party.

C:\pwworking\jacobs_uk_water&utilities_ssa\tag\utils\3513\B2325300-JAC-000-CIV-DRG-000602.dwg - 29/01/2020 20:42:07 - A1Frame - agulj

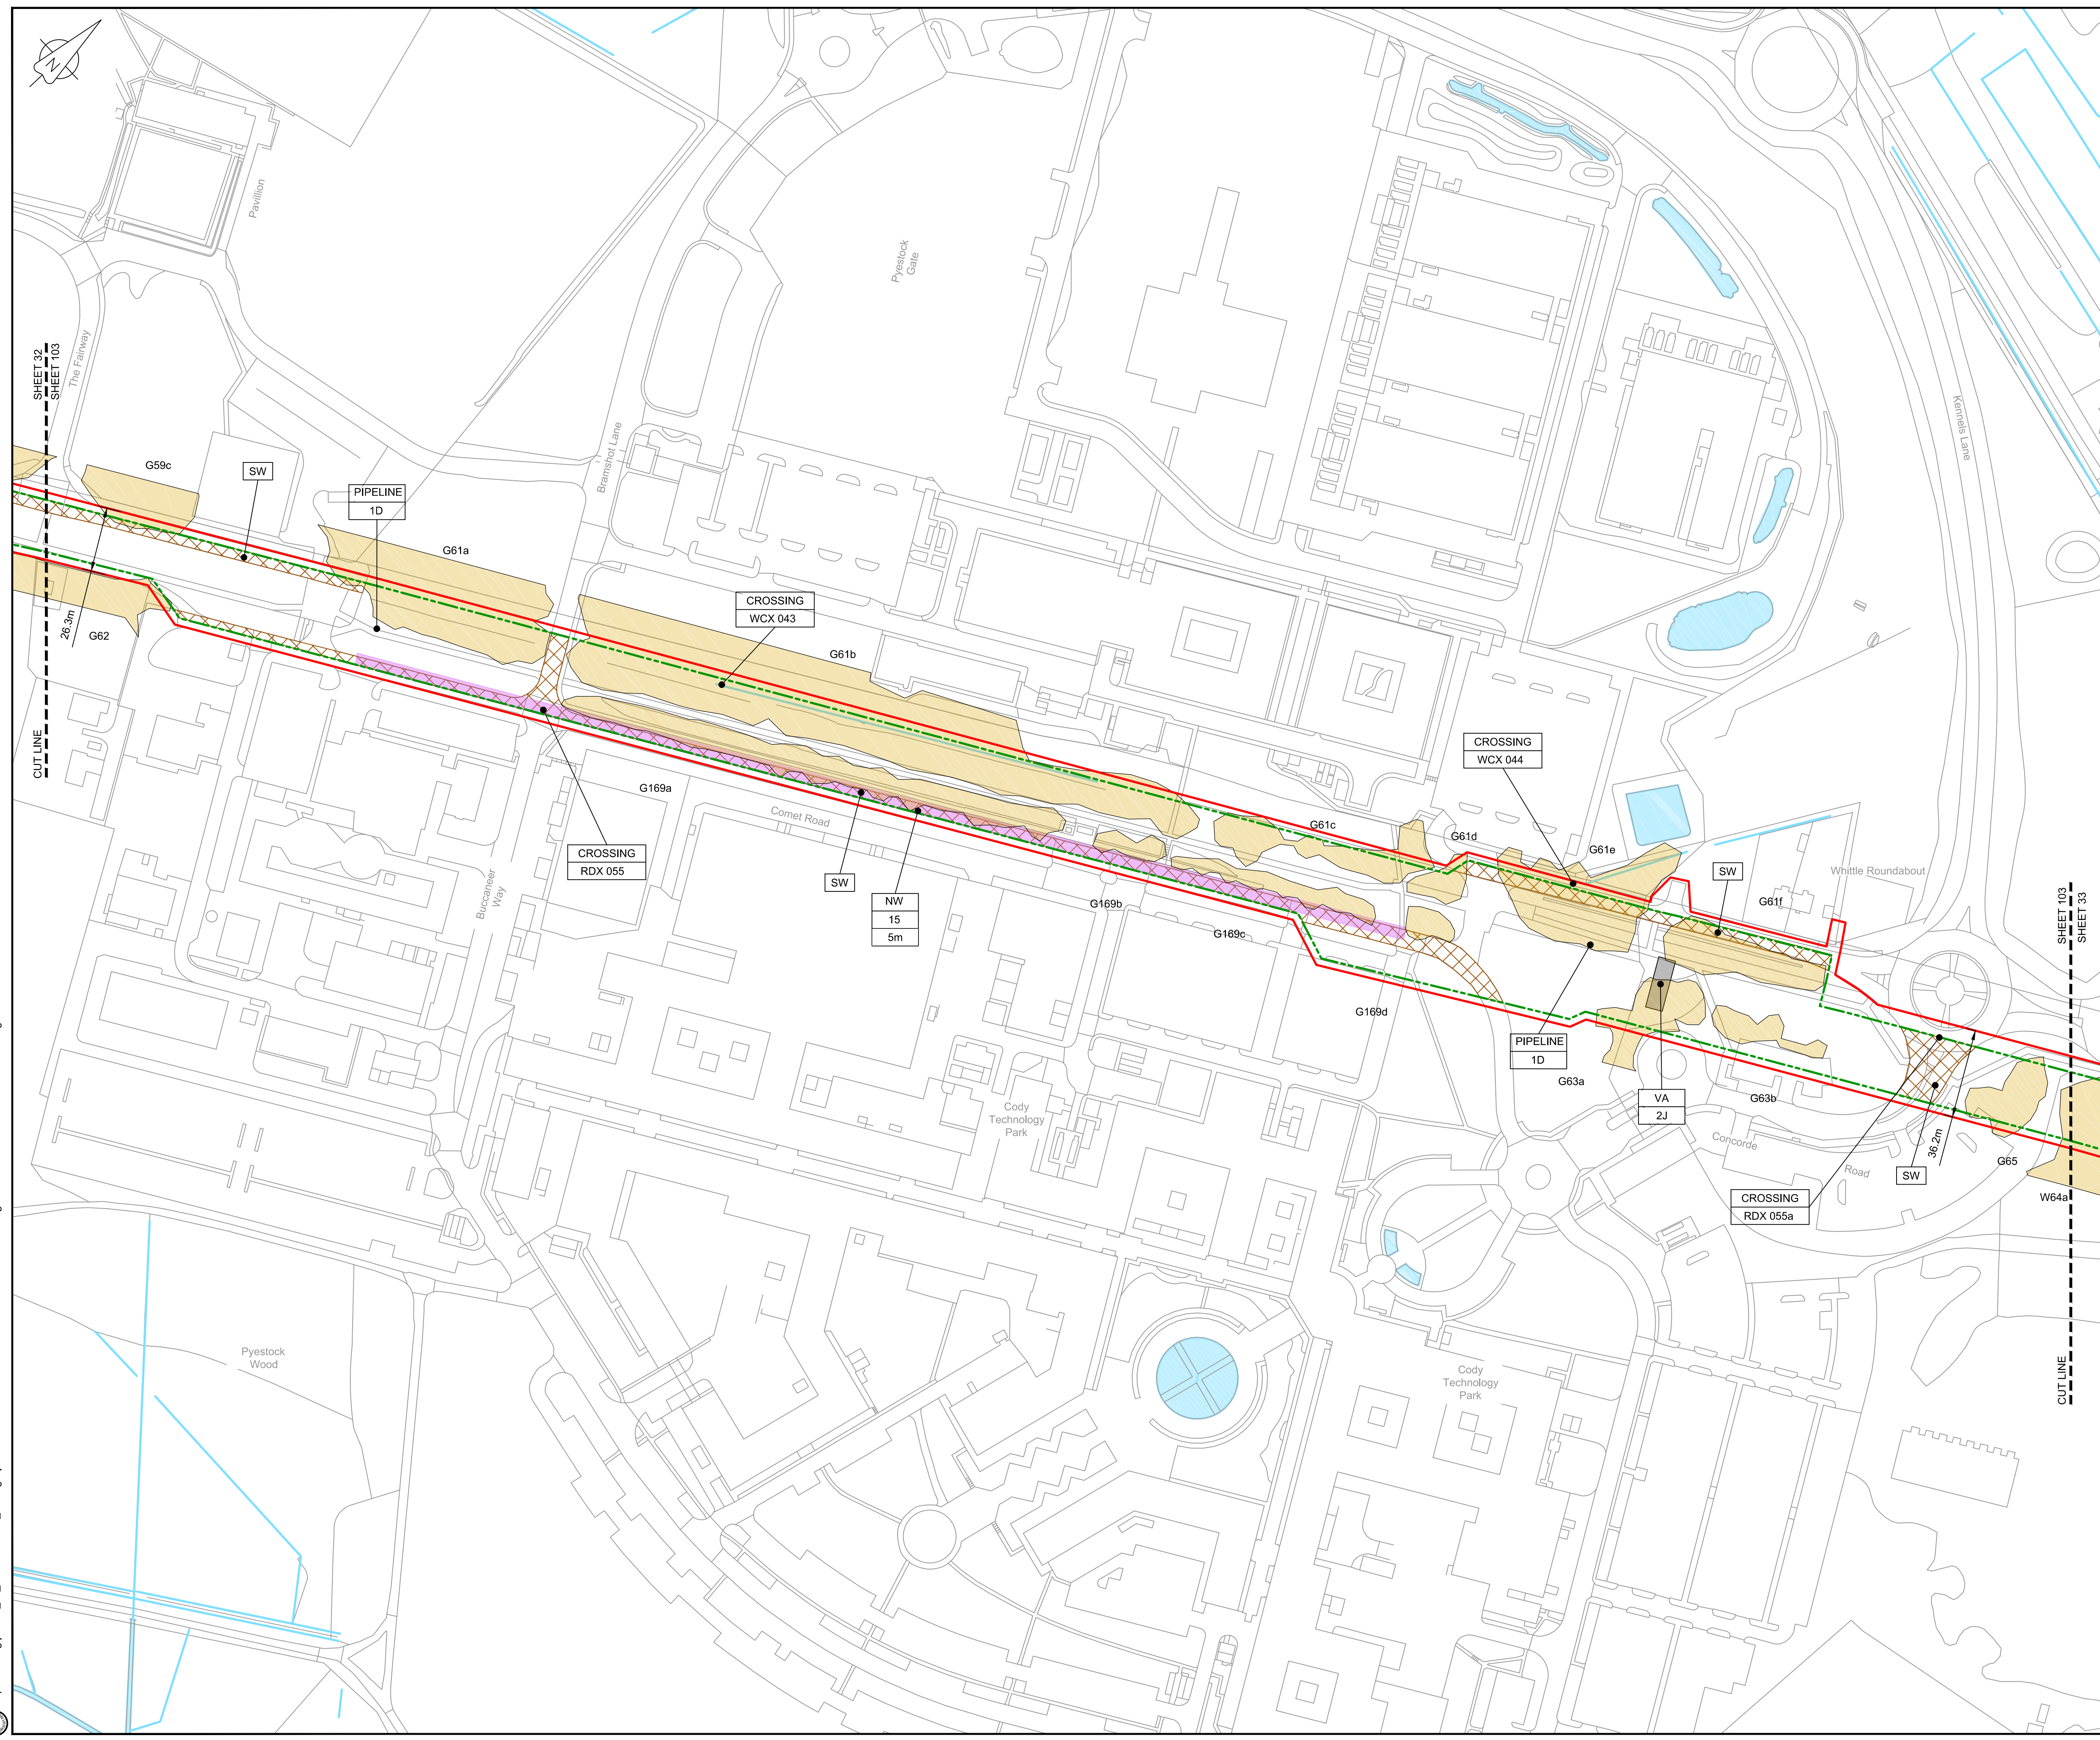


LOCATION PLAN
SCALE 1:500,000

- NOTES**
1. THIS DRAWING IS IN METRES UNLESS STATED OTHERWISE.
 2. TRENCHLESS CROSSINGS ARE INDICATIVE ONLY.
 3. NARROW WORKING WIDTH SHOWN MAY MOVE LATERALLY WITHIN ORDER LIMITS. (PLEASE REFER TO ANNEX A CoCP).

- LEGEND**
- ORDER LIMITS
 - LIMITS OF DEVIATION
 - INDICATIVE NARROW WORKING LOCATION (NW)
 - TRENCHLESS CROSSING (TC)
 - WATER BODIES
 - ABOVE GROUND INSTALLATION (AGI) / VALVE (VA) / PRESSURE TRANSDUCER (PT)
 - COMPOUND (CO)
 - TREE PRESERVATION ORDER (TPO)
 - NOTABLE TREES (G = GROUP / T = TREE / W = WOODLAND); JACOBS LIST
 - ANCIENT WOODLAND (IN RELATION TO ORDER LIMITS)
 - HDD STRINGING AREA
 - STREET WORKS (SW)
- DESCRIPTION
ID or WORK NUMBER (if applicable)
NARROW WORKING WIDTH / TRENCHLESS TECHNIQUE
COMMENCEMENT / TERMINATION OF WORKS (COMMENCEMENT = OPEN, TERMINATION = CLOSED)

Contains Ordnance Survey data © Crown copyright and database rights 2020.
© Crown copyright and database rights 2020 OS Licence Number AL10005237.

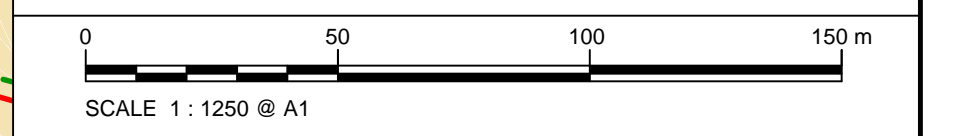

Rev	Rev. Date	Purpose of revision	Drawn	Checked	Rev'd	Appr'd
C03	13/12/19	UPDATED FOR DEADLINE 3	BT	JA	ND	AD
C04	29/01/20	UPDATED FOLLOWING LAND OWNER DISCUSSIONS AND TO ADDRESS FWQs	BT	JA	ND	RS

JACOBS
1180 Eskdale Road, Wokingham, Wokingham, RG41 5TU
Tel: +44(0)118 946 7000 Fax: +44(0)118 946 7001
www.jacobs.com

Client: Esso Petroleum Company, Limited
Ermyn House,
Ermyn Way,
Leatherhead,
Surrey,
KT22 8UX

Project: Southampton to London Pipeline Project


Drawing title: **GENERAL ARRANGEMENT SHEET 103 REGULATION 5 (2)(O)**

Drawing status: **Fit for Stage Approval**

Scale: 1:1250 DO NOT SCALE
Jacobs No. B2325300 Rev. C04
Client no.

Drawing number: **B2325300-JAC-000-CIV-DRG-000603**

© Copyright 2020 Jacobs U.K. Limited. The concepts and information contained in this document are the property of Jacobs. Use or copying of this document in whole or in part without the written permission of Jacobs constitutes an infringement of copyright. Limitation: This drawing has been prepared on behalf of, and for the exclusive use of, Jacobs' Client, and is subject to, and issued in accordance with, the provisions of the contract between Jacobs and the Client. Jacobs accepts no liability or responsibility whatsoever for, or in respect of, any use of, or reliance upon, this drawing by any third party.

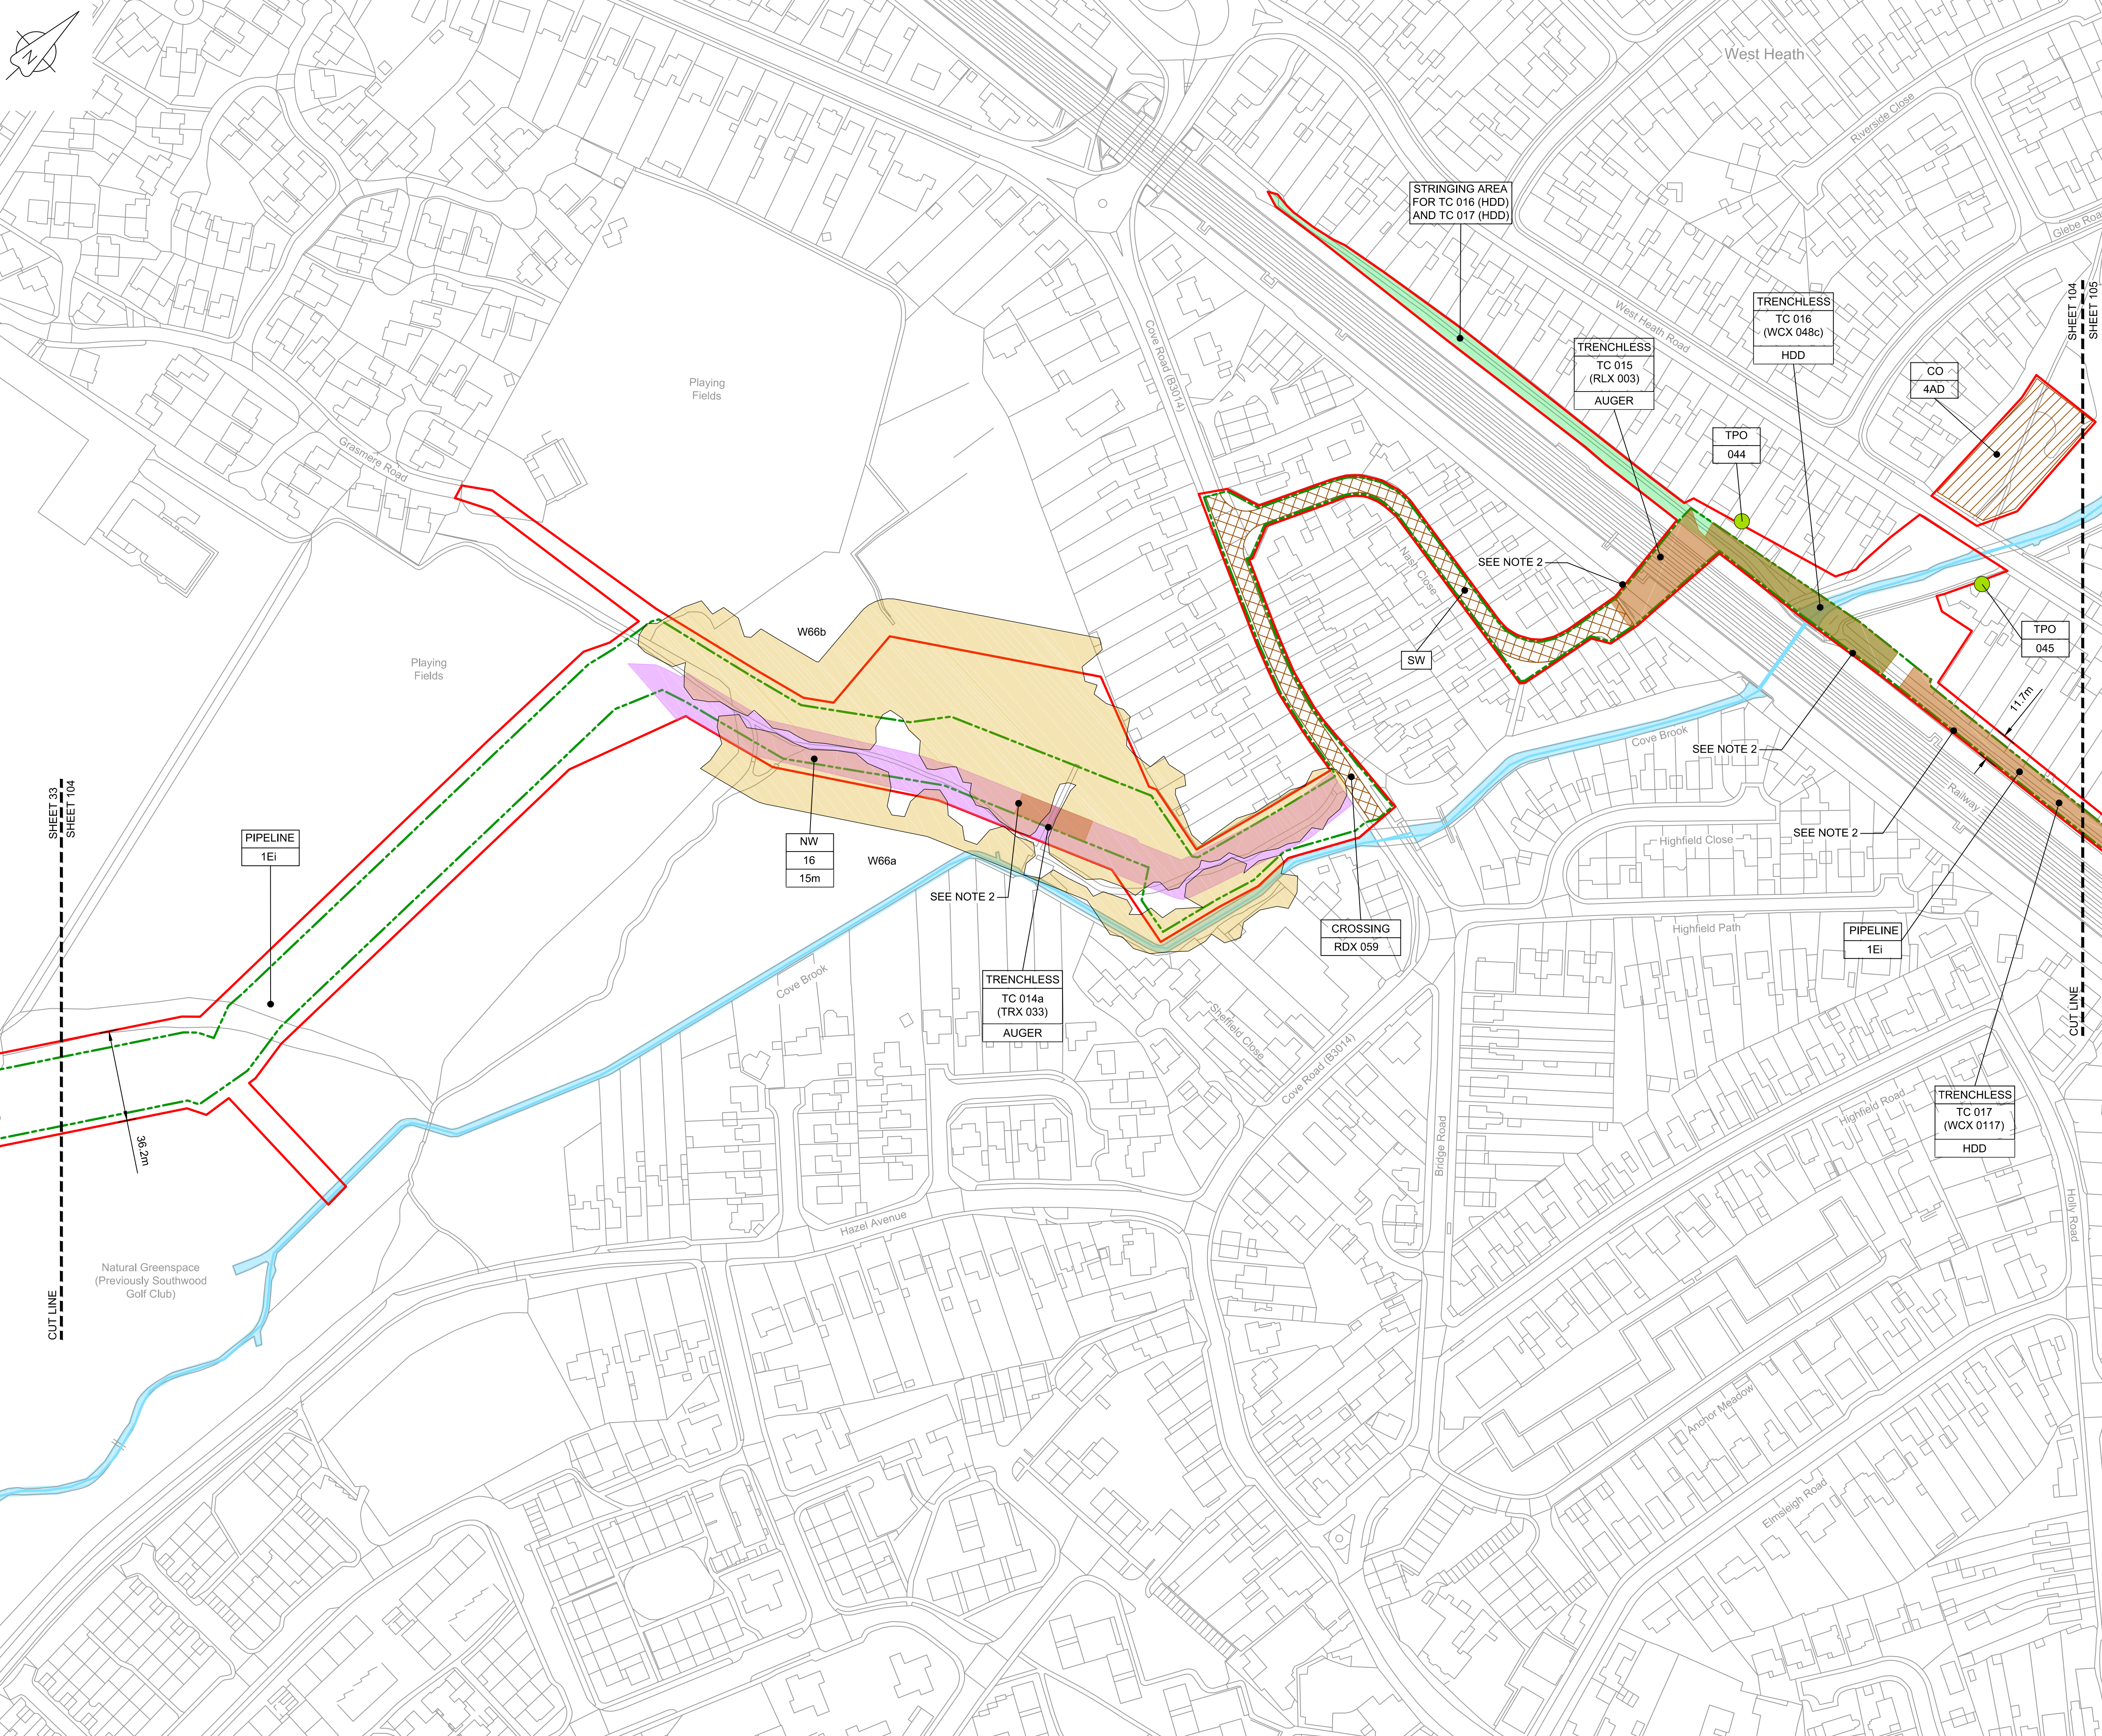

LOCATION PLAN
SCALE 1:500,000

- NOTES**
1. THIS DRAWING IS IN METRES UNLESS STATED OTHERWISE.
 2. TRENCHLESS CROSSINGS ARE INDICATIVE ONLY.
 3. NARROW WORKING WIDTH SHOWN MAY MOVE LATERALLY WITHIN ORDER LIMITS. (PLEASE REFER TO ANNEX A CoCP).

LEGEND

[Red line]	ORDER LIMITS
[Green dashed line]	LIMITS OF DEVIATION
[Purple shaded area]	INDICATIVE NARROW WORKING LOCATION (NW)
[Brown shaded area]	TRENCHLESS CROSSING (TC)
[Blue shaded area]	WATER BODIES
[Grey shaded area]	ABOVE GROUND INSTALLATION (AGI) / VALVE (VA) / PRESSURE TRANSDUCER (PT)
[Hatched area]	COMPOUND (CO)
[Green circle]	TREE PRESERVATION ORDER (TPO)
[Yellow circle]	NOTABLE TREES (G = GROUP / T = TREE / W = WOODLAND); JACOBS LIST
[Cross-hatched area]	ANCIENT WOODLAND (IN RELATION TO ORDER LIMITS)
[Green shaded area]	HDD STRINGING AREA
[Cross-hatched area]	STREET WORKS (SW)
[Line with dot]	DESCRIPTION
[Line with number]	ID or WORK NUMBER (if applicable)
[Line with width]	NARROW WORKING WIDTH / TRENCHLESS TECHNIQUE
[Circle with line]	COMMENCEMENT / TERMINATION OF WORKS (COMMENCEMENT = OPEN, TERMINATION = CLOSED)

Contains Ordnance Survey data © Crown copyright and database rights 2020.

© Crown copyright and database rights 2020 OS Licence Number AL10005237.



Rev	Rev. Date	Purpose of revision	Drawn	Checked	Rev'd	Appr'd
C03	13/12/19	UPDATED FOR DEADLINE 3	BT	JA	ND	AD
C04	29/11/20	UPDATED FOLLOWING LAND OWNER DISCUSSIONS AND TO ADDRESS FWG2s	BT	JA	ND	RS

JACOBS
1180 Eskdale Road, Wokingham, Wokingham, RG41 5TU
Tel: +44(0)118 946 7000 Fax: +44(0)118 946 7001
www.jacobs.com

Client: Esso Petroleum Company, Limited
Emryn House,
Emryn Way,
Leatherhead,
Surrey,
KT22 8UX

Esso Southampton to London Pipeline Project


**GENERAL ARRANGEMENT
SHEET 104
REGULATION 5 (2)(O)**

Drawing status: **Fit for Stage Approval**

Scale	1:1250	DO NOT SCALE
Jacobs No.	B2325300	Rev
Client no.		C04

Drawing number: **B2325300-JAC-000-CIV-DRG-000604**

© Copyright 2020 Jacobs U.K. Limited. The concepts and information contained in this document are the property of Jacobs. Use or copying of this document in whole or in part without the written permission of Jacobs constitutes an infringement of copyright. Limitation: This drawing has been prepared on behalf of, and for the exclusive use of, the Client, and is subject to, and issued in accordance with, the provisions of the contract between Jacobs and the Client. Jacobs accepts no liability or responsibility whatsoever for, or in respect of, any use of, or reliance upon, this drawing by any third party.

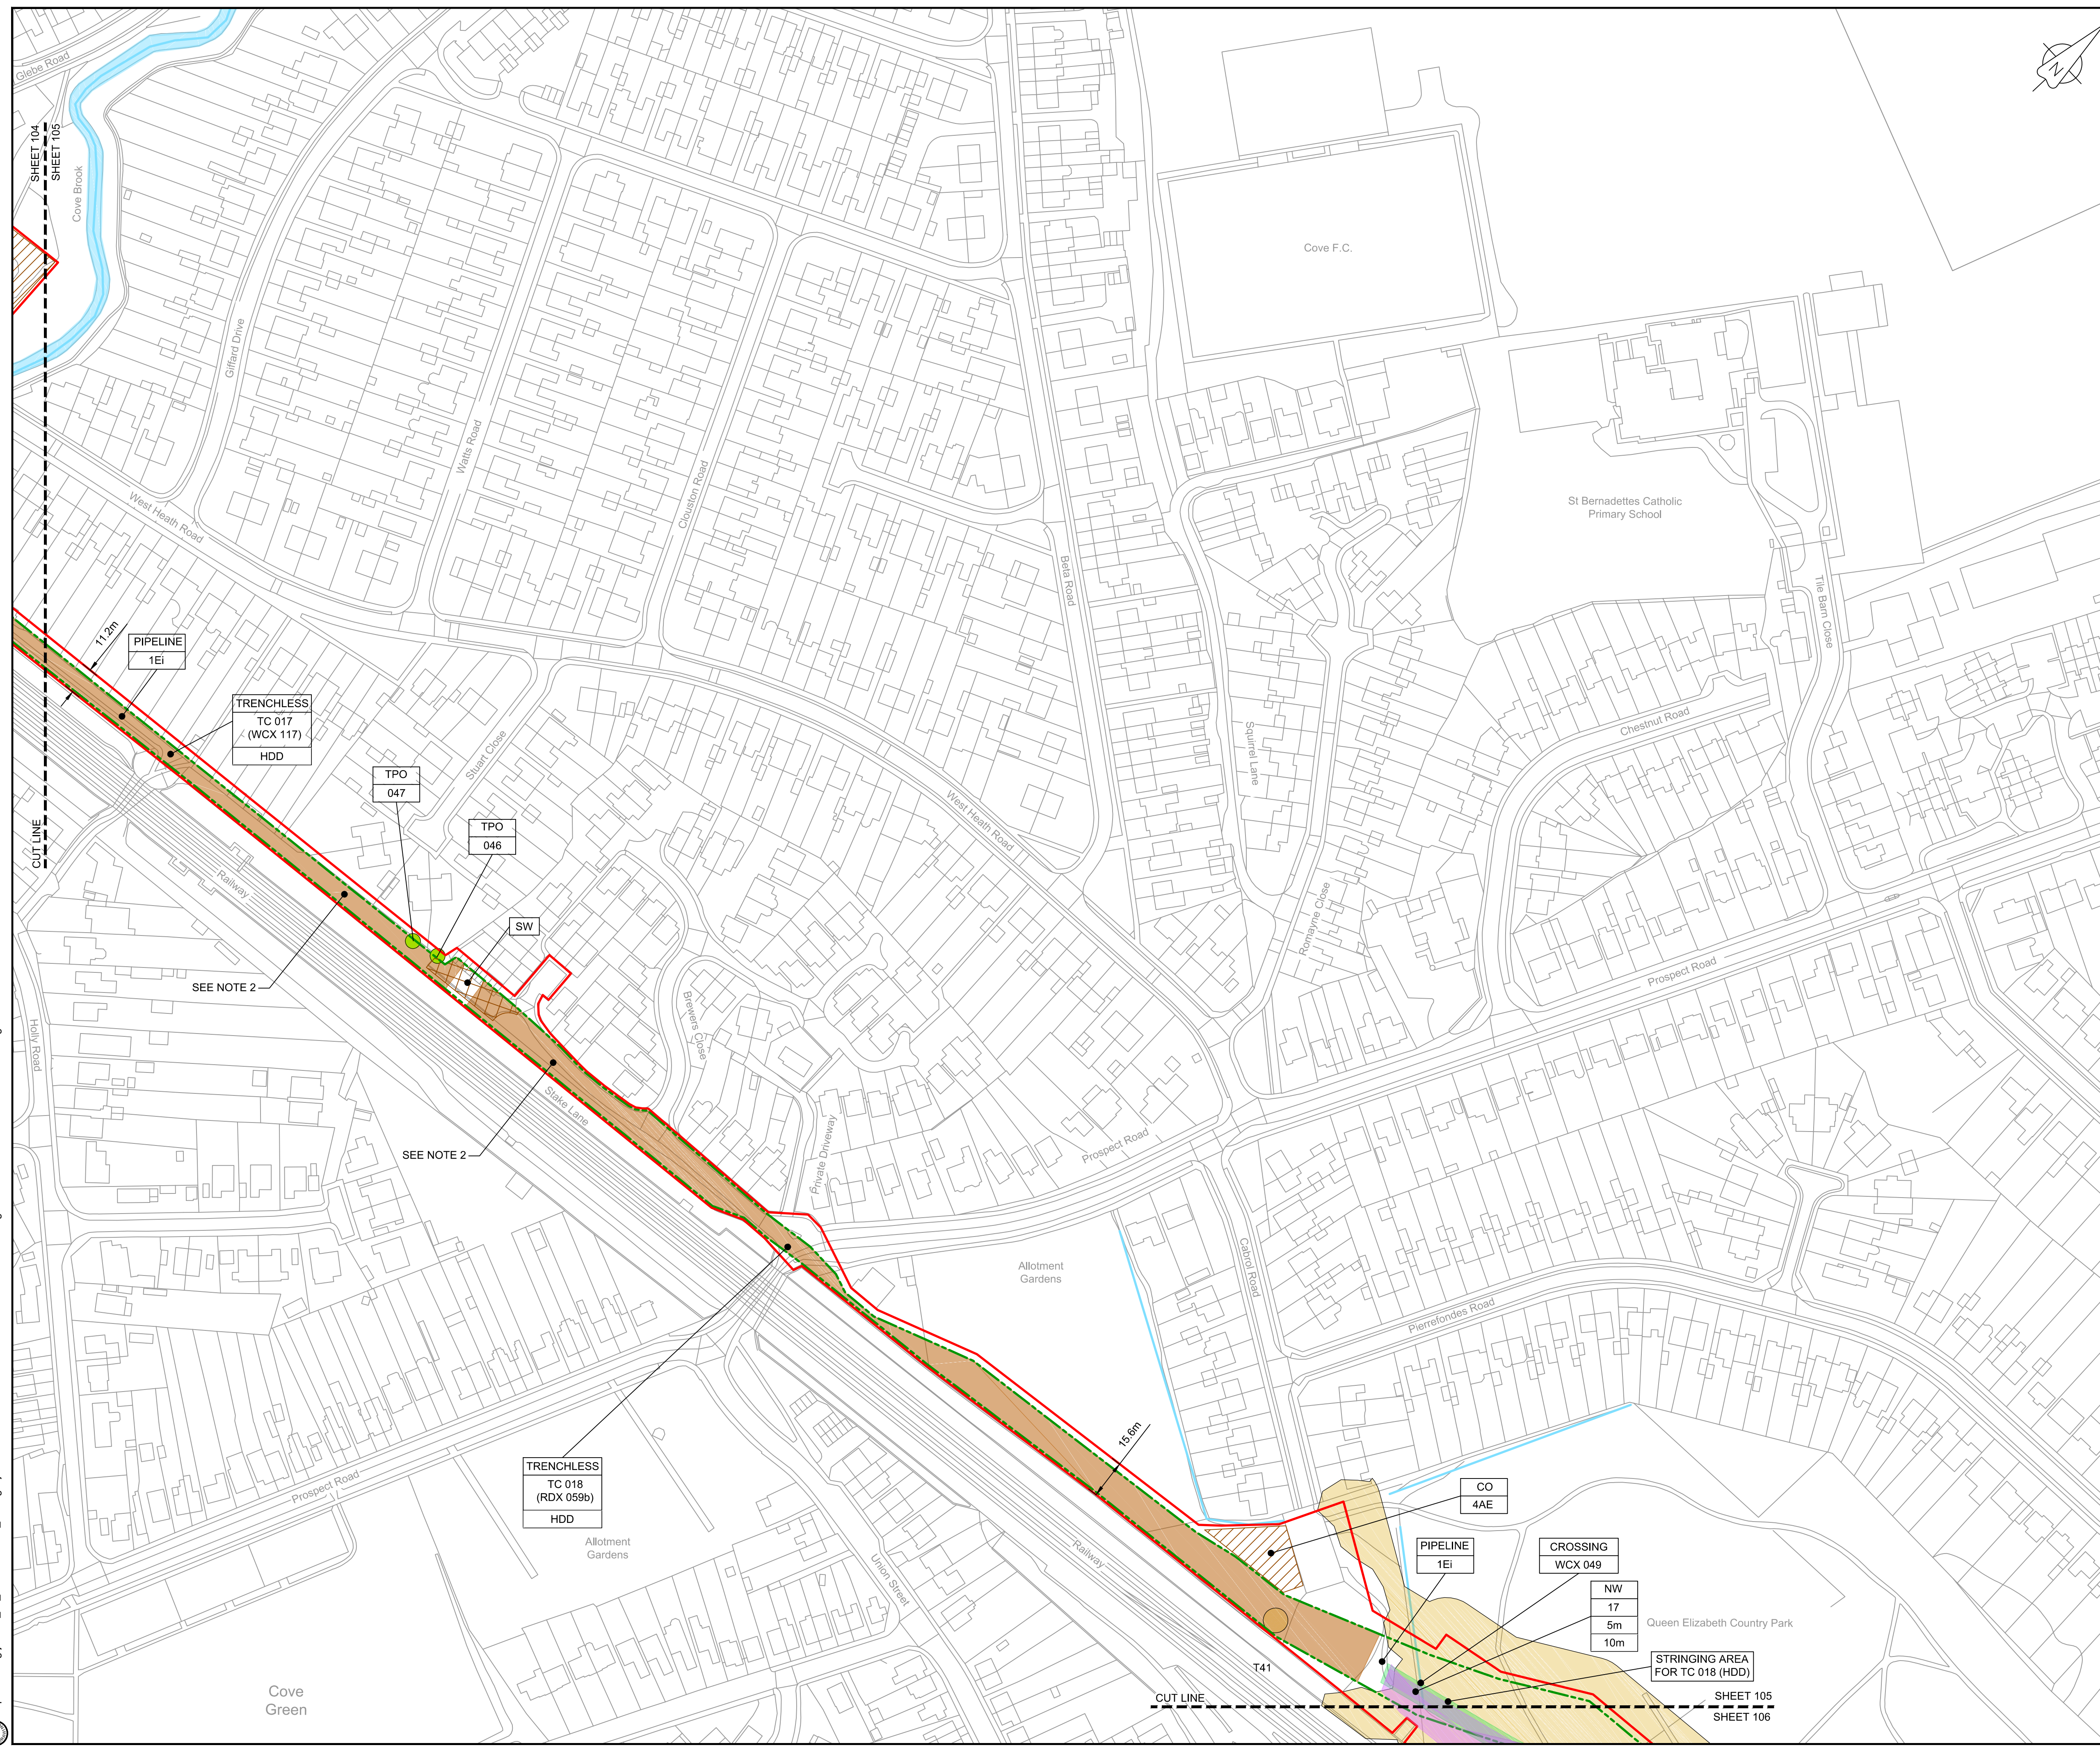

NOTES

- THIS DRAWING IS IN METRES UNLESS STATED OTHERWISE.
- TRENCHLESS CROSSINGS ARE INDICATIVE ONLY.
- NARROW WORKING WIDTH SHOWN MAY MOVE LATERALLY WITHIN ORDER LIMITS. (PLEASE REFER TO ANNEX A CoCP).

LEGEND

[Red line]	ORDER LIMITS
[Green dashed line]	LIMITS OF DEVIATION
[Purple shaded area]	INDICATIVE NARROW WORKING LOCATION (NW)
[Brown shaded area]	TRENCHLESS CROSSING (TC)
[Blue shaded area]	WATER BODIES
[Grey shaded area]	ABOVE GROUND INSTALLATION (AGI) / VALVE (VA) / PRESSURE TRANSDUCER (PT)
[Hatched area]	COMPOUND (CO)
[Green circle]	TREE PRESERVATION ORDER (TPO)
[Yellow circle]	NOTABLE TREES (G = GROUP / T = TREE / W = WOODLAND); JACOBS LIST
[Cross-hatched area]	ANCIENT WOODLAND (IN RELATION TO ORDER LIMITS)
[Green shaded area]	HDD STRINGING AREA
[Orange hatched area]	STREET WORKS (SW)
[Line with dot]	DESCRIPTION
[Line with number]	ID or WORK NUMBER (if applicable)
[Line with width]	NARROW WORKING WIDTH / TRENCHLESS TECHNIQUE
[Line with arrow]	COMMENCEMENT / TERMINATION OF WORKS (COMMENCEMENT = OPEN, TERMINATION = CLOSED)

Contains Ordnance Survey data © Crown copyright and database rights 2020.

© Crown copyright and database rights 2020 OS Licence Number AL100005237.

SCALE 1 : 1250 @ A1

Rev	Rev. Date	Purpose of revision	Drawn	Checked	Rev'd	Appr'd
C03	13/12/19	UPDATED FOR DEADLINE 3	BT	JA	ND	AD
C04	29/01/20	UPDATED FOLLOWING LAND OWNER DISCUSSIONS AND TO ADDRESS FWQs	BT	JA	ND	AD

JACOBS
1180 Eskdale Road, Wokingham, Wokingham, RG41 5TU
Tel: +44(0)118 946 7000 Fax: +44(0)118 946 7001
www.jacobs.com

Client: Esso Petroleum Company, Limited
Emryn House,
Emryn Way,
Leatherhead,
Surrey,
KT22 8UX

Project: **Esso** Southampton to London Pipeline Project

Drawing title: **GENERAL ARRANGEMENT SHEET 105 REGULATION 5 (2)(O)**


Drawing status: **Fit for Stage Approval**

Scale	1:1250	DO NOT SCALE
Jacobs No.	B2325300	Rev
Client no.		C04

Drawing number: **B2325300-JAC-000-CIV-DRG-000605**

© Copyright 2020 Jacobs U.K. Limited. The concepts and information contained in this document are the property of Jacobs. Use or copying of this document in whole or in part without the written permission of Jacobs constitutes an infringement of copyright. Limitation: This drawing has been prepared on behalf of, and for the exclusive use of, Jacobs' Client, and is subject to, and issued in accordance with, the provisions of the contract between Jacobs and the Client. Jacobs accepts no liability or responsibility whatsoever for, or in respect of, any use of, or reliance upon, this drawing by any third party.

C:\pwworking\jacobs_uk_water\utilities_sst\agui\drms3513162325300-JAC-000-CIV-DRG-000605.dwg - 29/01/2020 20:24:52 - A1Frame - aguliu

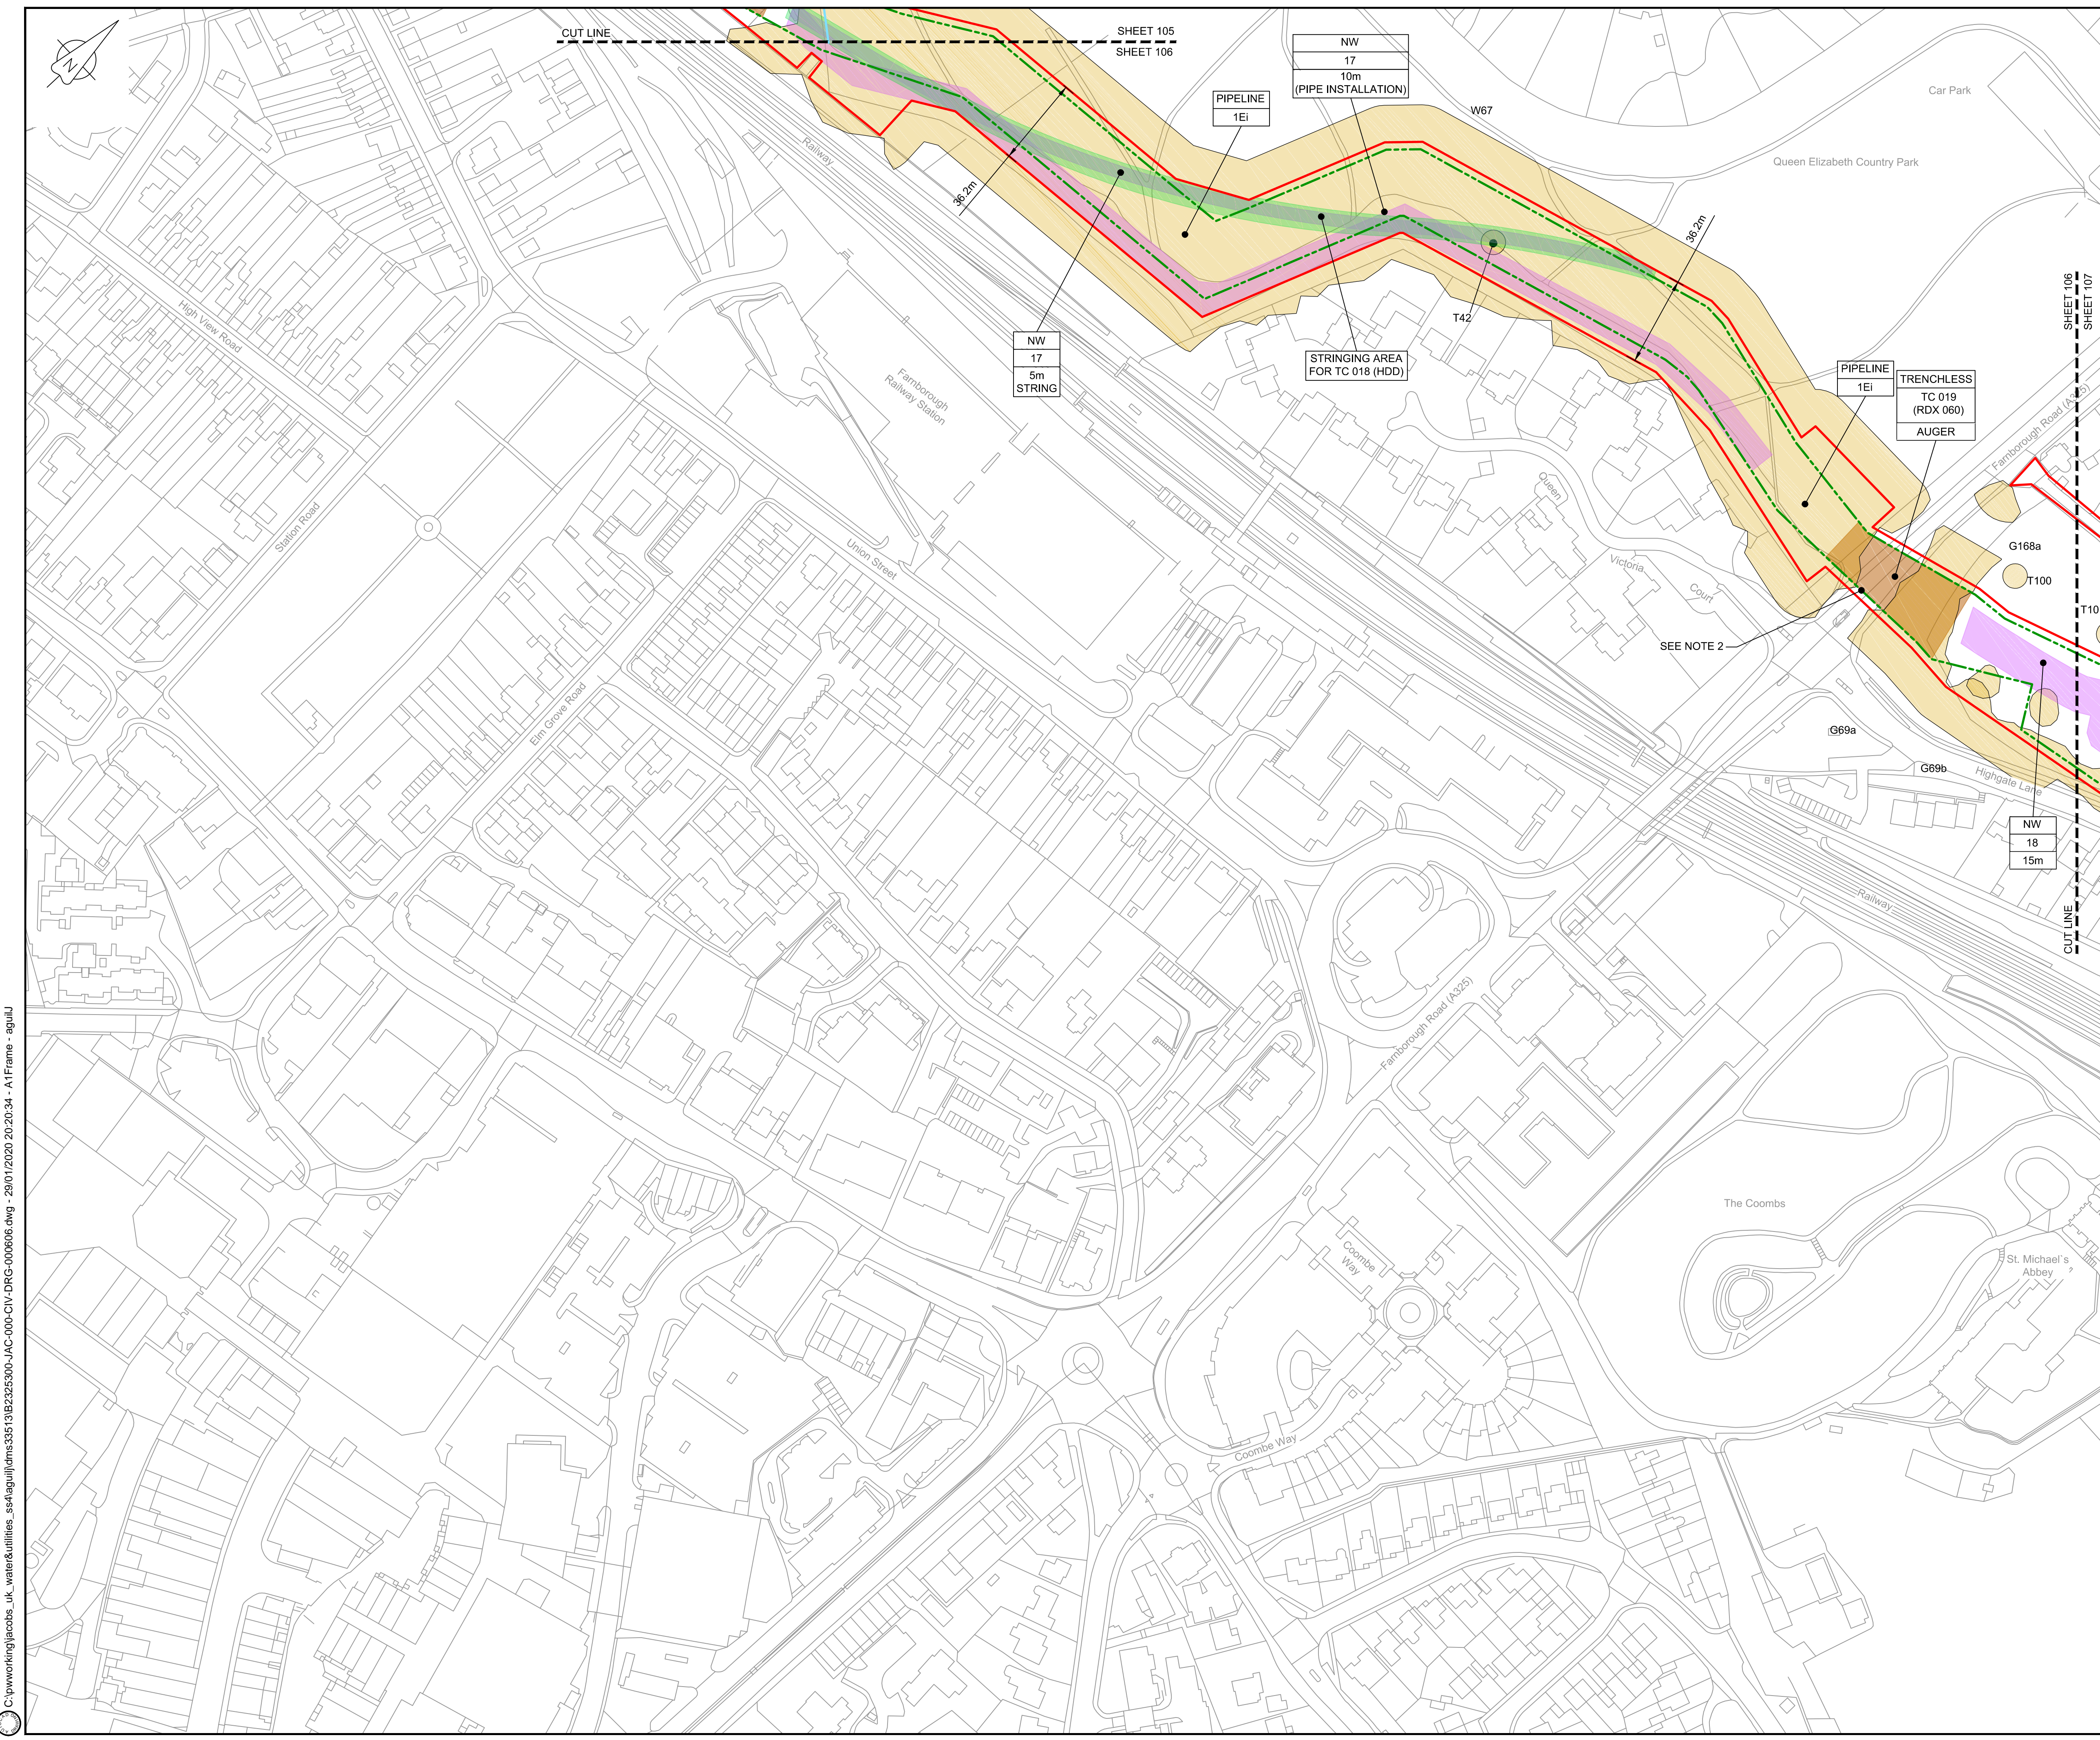

LOCATION PLAN
SCALE 1:500,000

- NOTES**
1. THIS DRAWING IS IN METRES UNLESS STATED OTHERWISE.
 2. TRENCHLESS CROSSINGS ARE INDICATIVE ONLY.
 3. NARROW WORKING WIDTH SHOWN MAY MOVE LATERALLY WITHIN ORDER LIMITS. (PLEASE REFER TO ANNEX A CoCP).

LEGEND

[Red line]	ORDER LIMITS
[Green dashed line]	LIMITS OF DEVIATION
[Purple shaded area]	INDICATIVE NARROW WORKING LOCATION (NW)
[Brown shaded area]	TRENCHLESS CROSSING (TC)
[Blue shaded area]	WATER BODIES
[Grey shaded area]	ABOVE GROUND INSTALLATION (AGI) / VALVE (VA) / PRESSURE TRANSDUCER (PT)
[Hatched area]	COMPOUND (CO)
[Green circle]	TREE PRESERVATION ORDER (TPO)
[Yellow circle]	NOTABLE TREES (G = GROUP / T = TREE / W = WOODLAND); JACOBS LIST
[Cross-hatched area]	ANCIENT WOODLAND (IN RELATION TO ORDER LIMITS)
[Green shaded area]	HDD STRINGING AREA
[Orange hatched area]	STREET WORKS (SW)
[Line with dot]	DESCRIPTION
[Line with square]	ID or WORK NUMBER (if applicable)
[Line with triangle]	NARROW WORKING WIDTH / TRENCHLESS TECHNIQUE
[Line with circle]	COMMENCEMENT / TERMINATION OF WORKS (COMMENCEMENT = OPEN, TERMINATION = CLOSED)

Contains Ordnance Survey data © Crown copyright and database rights 2020.

© Crown copyright and database rights 2020 OS Licence Number AL10005237.



C03	13/12/19	UPDATED FOR DEADLINE 3	BT	JA	ND	AD
C04	29/11/20	UPDATED FOLLOWING LAND OWNER DISCUSSIONS AND TO ADDRESS FWQs	BT	JA	ND	AD
Rev	Rev. Date	Purpose of revision	Drawn	Checked	Rev'd	Appr'd

JACOBS
1180 Eskdale Road, Wokingham, Wokingham, RG41 5TU
Tel: +44(0)118 946 7000 Fax: +44(0)118 946 7001
www.jacobs.com

Client: Esso Petroleum Company, Limited
Ermyn House,
Ermyn Way,
Leatherhead,
Surrey,
KT22 8UX

Project: Southampton to London Pipeline Project


Drawing title: **GENERAL ARRANGEMENT SHEET 106 REGULATION 5 (2)(O)**

Drawing status: **Fit for Stage Approval**

Scale: 1:1250 **DO NOT SCALE**

Jacobs No. B2325300 Rev **C04**

Drawing number: **B2325300-JAC-000-CIV-DRG-000606**

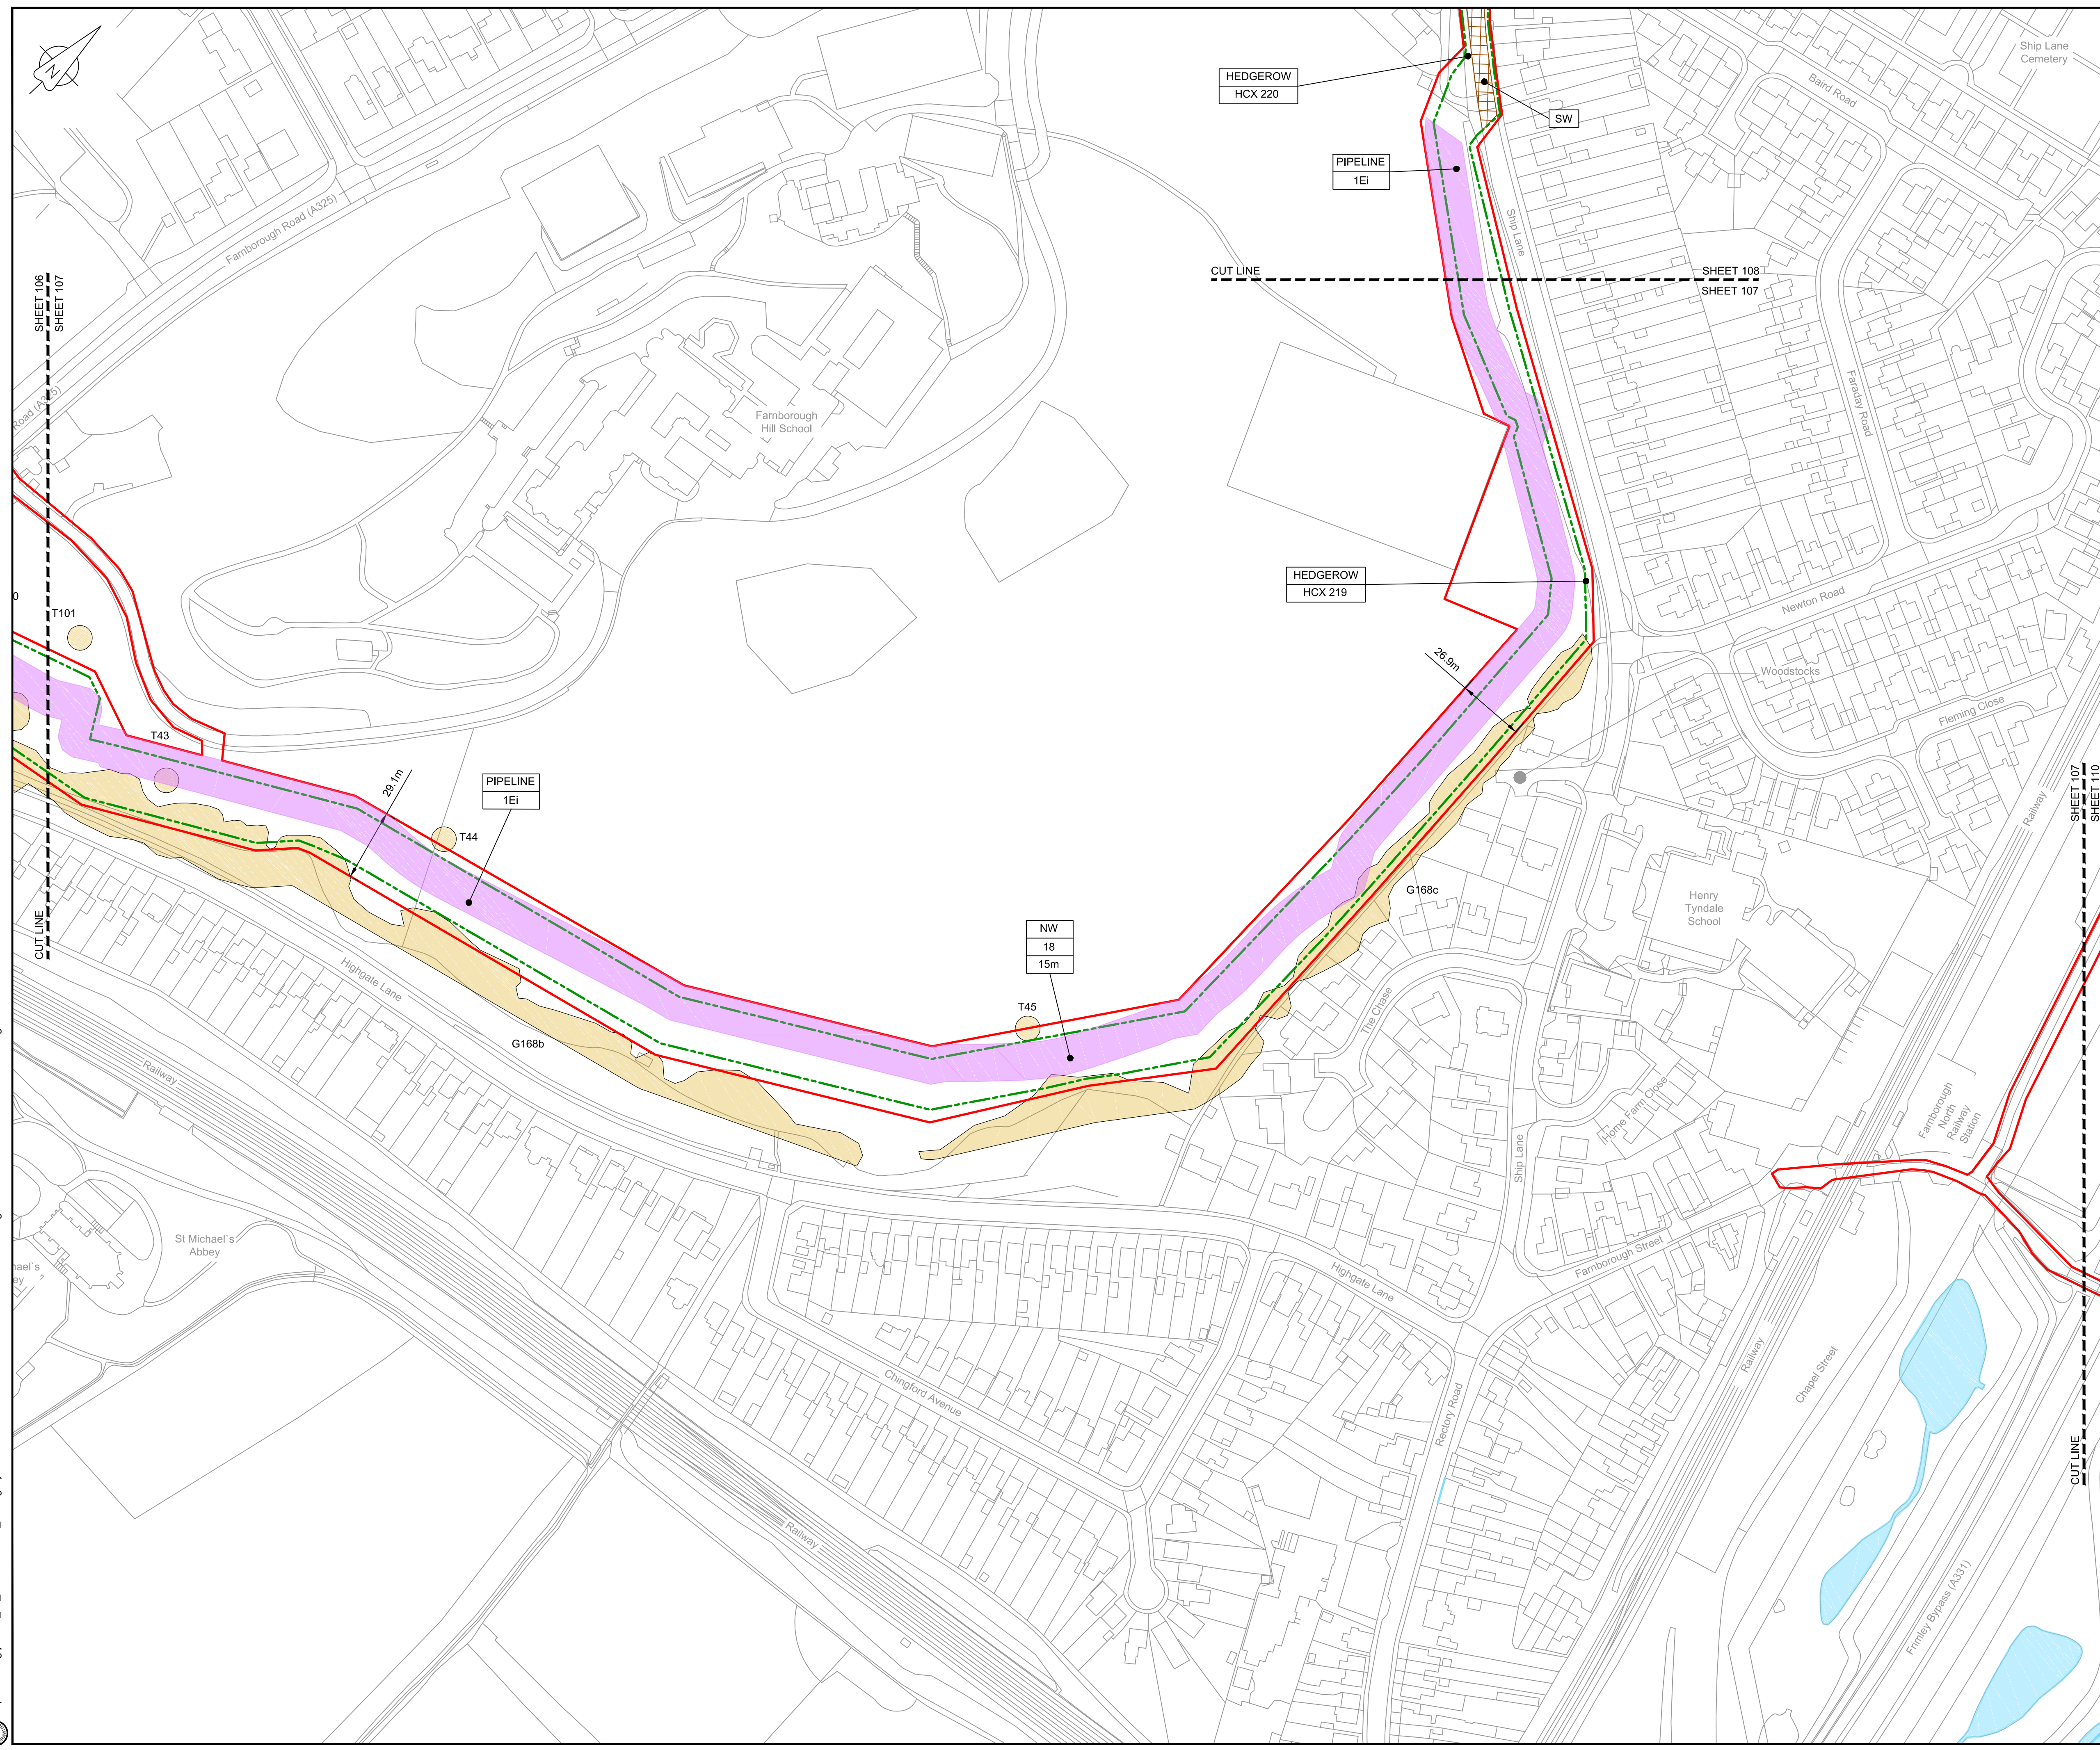

NOTES


1. THIS DRAWING IS IN METRES UNLESS STATED OTHERWISE.
2. TRENCHLESS CROSSINGS ARE INDICATIVE ONLY.
3. NARROW WORKING WIDTH SHOWN MAY MOVE LATERALLY WITHIN ORDER LIMITS (PLEASE REFER TO ANNEX A CoCP).

LEGEND

- ORDER LIMITS
- LIMITS OF DEVIATION
- INDICATIVE NARROW WORKING LOCATION (NW)
- TRENCHLESS CROSSING (TC)
- WATER BODIES
- ABOVE GROUND INSTALLATION (AGI) / VALVE (VA) / PRESSURE TRANSDUCER (PT)
- COMPOUND (CO)
- TREE PRESERVATION ORDER (TPO)
- NOTABLE TREES (G = GROUP / T = TREE / W = WOODLAND); JACOBS LIST
- ANCIENT WOODLAND (IN RELATION TO ORDER LIMITS)
- HDD STRINGING AREA
- STREET WORKS (SW)
- DESCRIPTION
- ID or WORK NUMBER (if applicable)
- NARROW WORKING WIDTH / TRENCHLESS TECHNIQUE
- COMMENCEMENT / TERMINATION OF WORKS (COMMENCEMENT = OPEN, TERMINATION = CLOSED)

Contains Ordnance Survey data © Crown copyright and database rights 2020.

© Crown copyright and database rights 2020 OS Licence Number AL10005237.

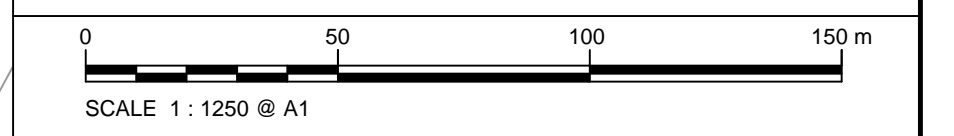

Rev	Rev. Date	Purpose of revision	Drawn	Checked	Rev'd	Appr'd
C03	13/12/19	UPDATED FOR DEADLINE 3	BT	JA	ND	AD
C04	29/01/20	UPDATED FOLLOWING LAND OWNER DISCUSSIONS AND TO ADDRESS FWCs	BT	JA	ND	RS

JACOBS
1180 Eskdale Road, Wokingham, Wokingham, RG41 5TU
Tel: +44(0)118 946 7000 Fax: +44(0)118 946 7001
www.jacobs.com

Client: Esso Petroleum Company, Limited
Ermyn House,
Ermyn Way,
Leatherhead,
Surrey,
KT22 8UX

Project: Southampton to London Pipeline Project


Drawing title: **GENERAL ARRANGEMENT SHEET 107 REGULATION 5 (2)(O)**

Drawing status: **Fit for Stage Approval**

Scale: 1:1250 DO NOT SCALE
Jacobs No. B2325300 Rev. C04
Client no.

Drawing number: **B2325300-JAC-000-CIV-DRG-000607**

© Copyright 2020 Jacobs U.K. Limited. The concepts and information contained in this document are the property of Jacobs. Use or copying of this document in whole or in part without the written permission of Jacobs constitutes an infringement of copyright. Limitation: This drawing has been prepared on behalf of, and for the exclusive use of, Jacobs' Client, and is subject to, and issued in accordance with, the provisions of the contract between Jacobs and the Client. Jacobs accepts no liability or responsibility whatsoever for, or in respect of, any use of, or reliance upon, this drawing by any third party.

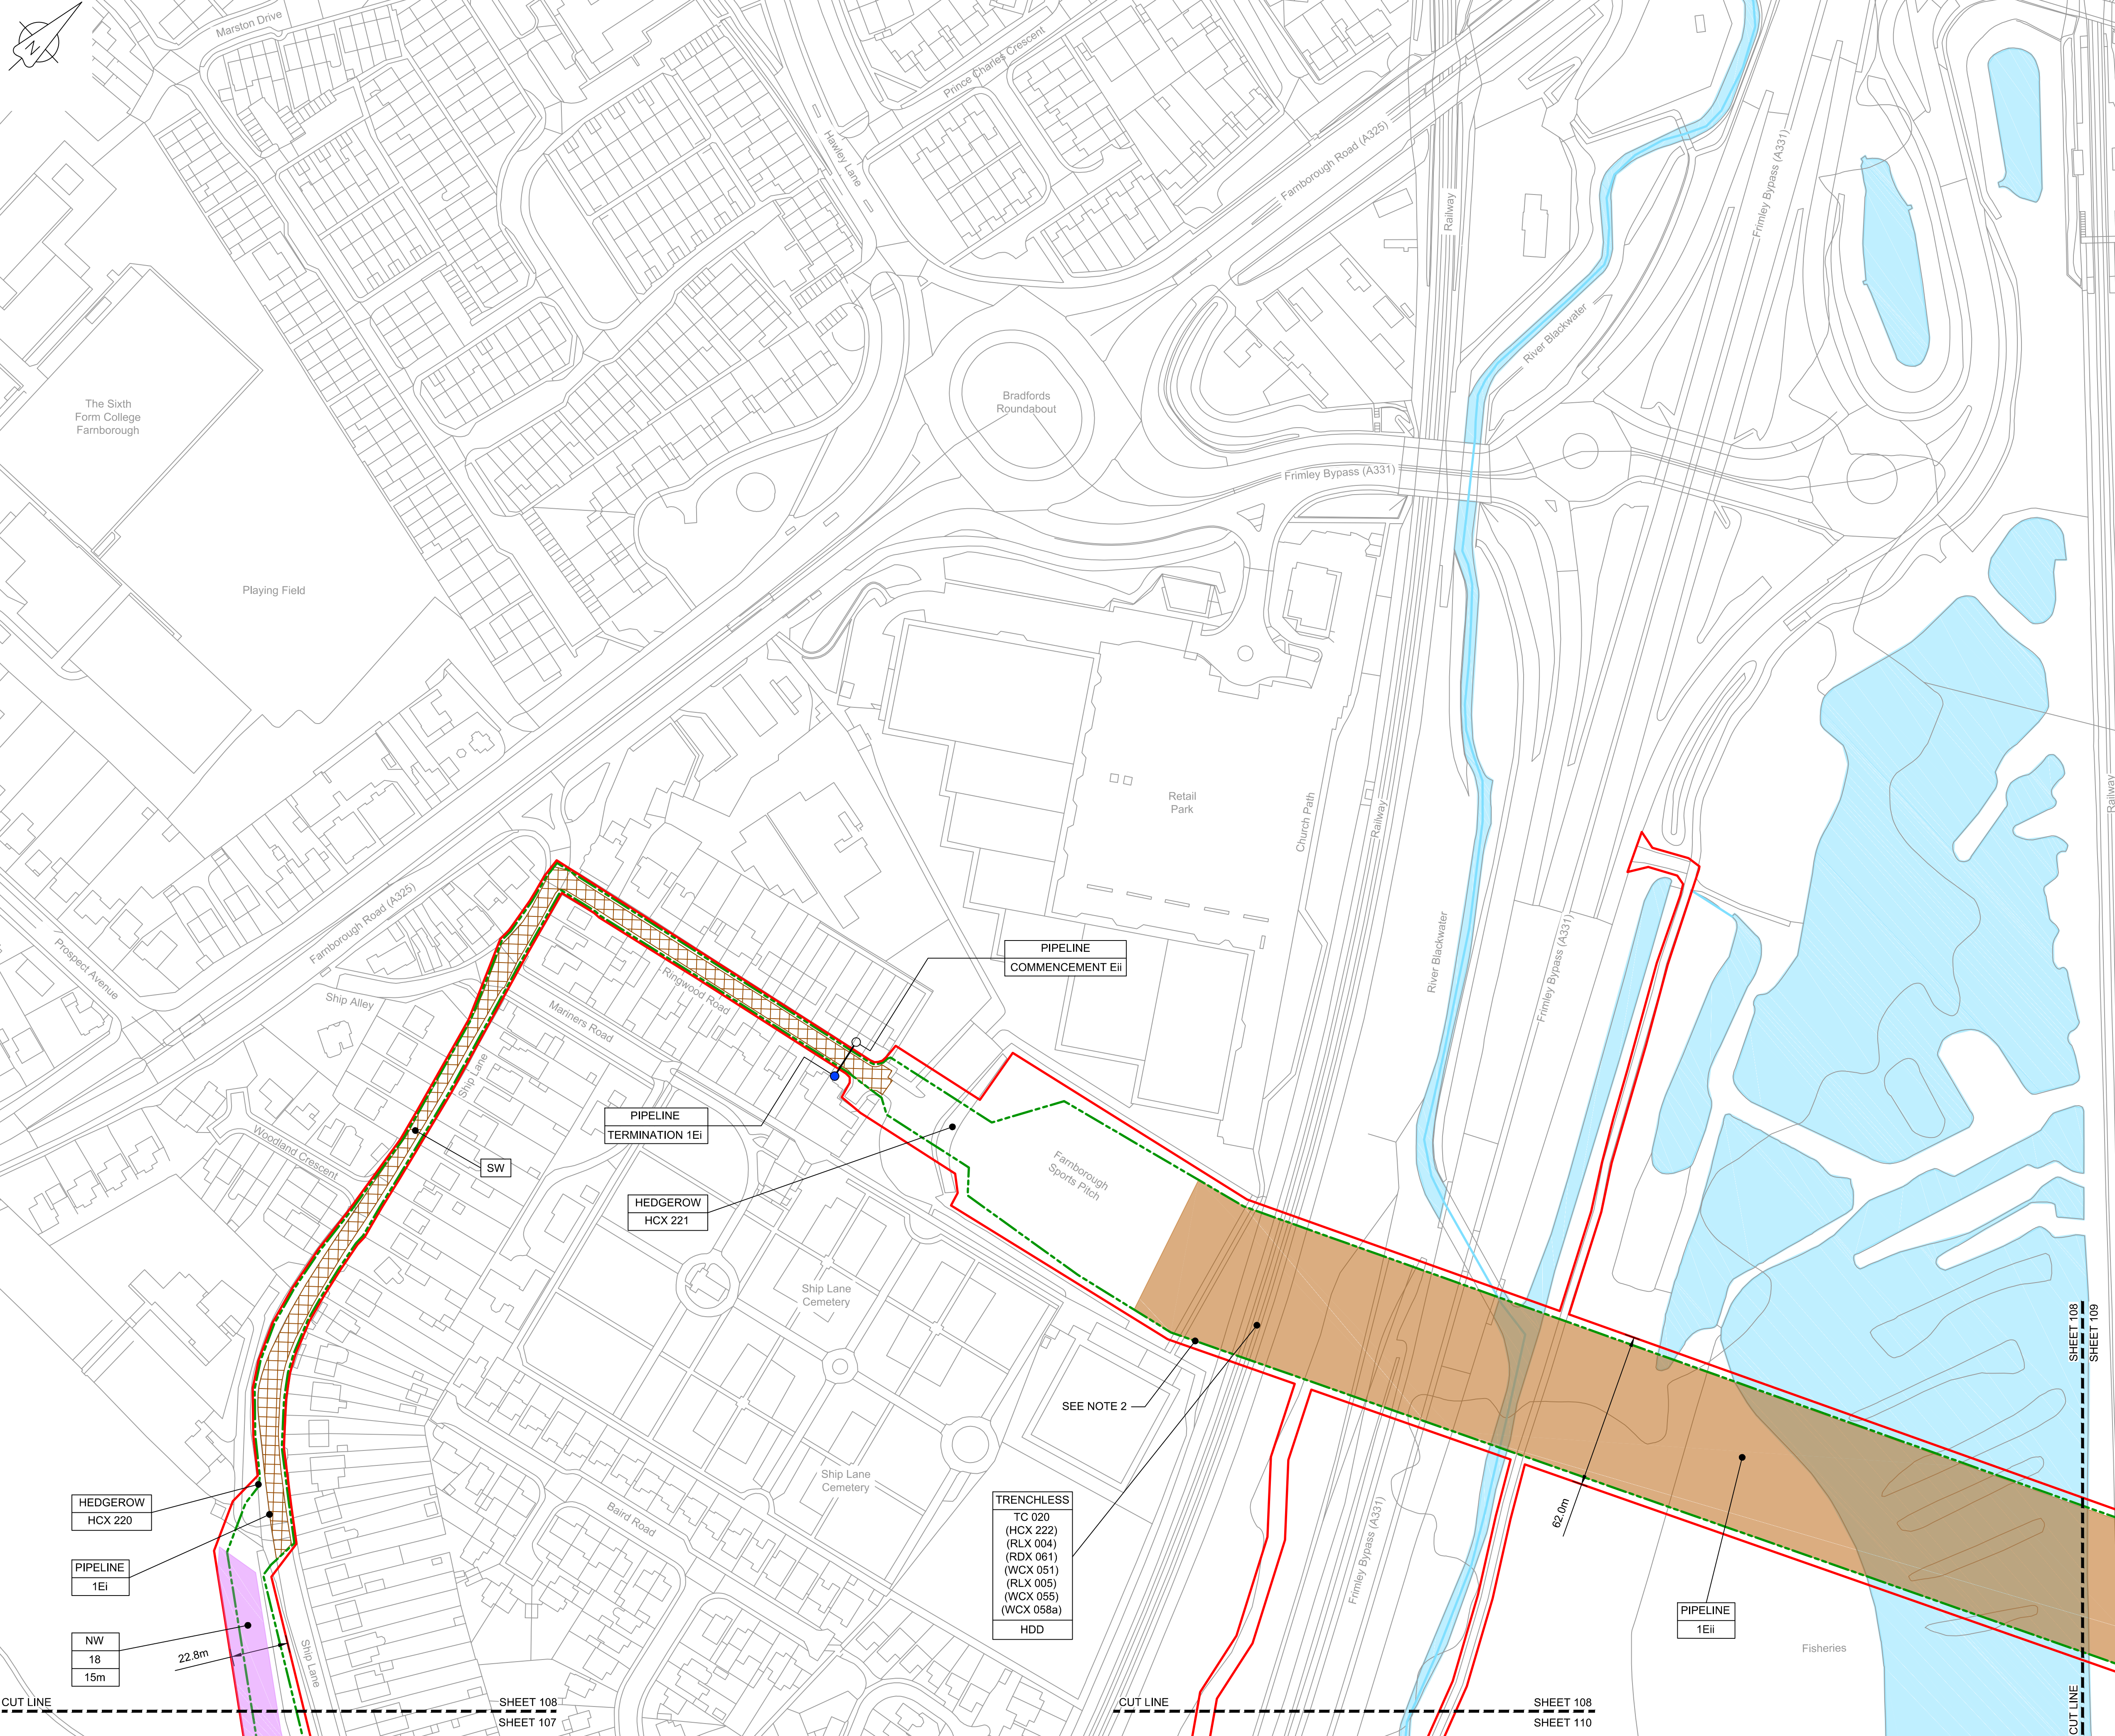


LOCATION PLAN
SCALE 1:500,000

- NOTES**
1. THIS DRAWING IS IN METRES UNLESS STATED OTHERWISE.
 2. TRENCHLESS CROSSINGS ARE INDICATIVE ONLY.
 3. NARROW WORKING WIDTH SHOWN MAY MOVE LATERALLY WITHIN ORDER LIMITS. (PLEASE REFER TO ANNEX A CoCP).

- LEGEND**
- ORDER LIMITS
 - LIMITS OF DEVIATION
 - INDICATIVE NARROW WORKING LOCATION (NW)
 - TRENCHLESS CROSSING (TC)
 - WATER BODIES
 - ABOVE GROUND INSTALLATION (AGI) / VALVE (VA) / PRESSURE TRANSDUCER (PT)
 - COMPOUND (CO)
 - TREE PRESERVATION ORDER (TPO)
 - NOTABLE TREES (G = GROUP / T = TREE / W = WOODLAND); JACOBS LIST
 - ANCIENT WOODLAND (IN RELATION TO ORDER LIMITS)
 - HDD STRINGING AREA
 - STREET WORKS (SW)
 - DESCRIPTION
 - ID or WORK NUMBER (if applicable)
 - NARROW WORKING WIDTH / TRENCHLESS TECHNIQUE
 - COMMENCEMENT / TERMINATION OF WORKS (COMMENCEMENT = OPEN, TERMINATION = CLOSED)

Contains Ordnance Survey data © Crown copyright and database rights 2020.

© Crown copyright and database rights 2020 OS Licence Number AL100005237.

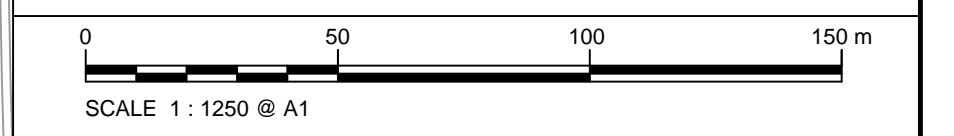

Rev	Rev. Date	Purpose of revision	Drawn	Checked	Rev'd	Appr'd
C03	13/12/19	UPDATED FOR DEADLINE 3	BT	JA	ND	AD
C04	29/01/20	UPDATED FOLLOWING LAND OWNER DISCUSSIONS AND TO ADDRESS FWQs	BT	JA	ND	RS

JACOBS
1180 Eskdale Road, Wokingham, Wokingham, RG41 5TU
Tel: +44(0)118 946 7000 Fax: +44(0)118 946 7001
www.jacobs.com

Client: Esso Petroleum Company, Limited
Ermyn House,
Ermyn Way,
Leatherhead,
Surrey,
KT22 8UX

Project: **Esso** Southampton to London Pipeline Project

Drawing title:
**GENERAL ARRANGEMENT
SHEET 108
REGULATION 5 (2)(O)**


Drawing status: **Fit for Stage Approval**

Scale	1:1250	DO NOT SCALE
Jacobs No.	B2325300	Rev
Client no.		C04

Drawing number:
B2325300-JAC-000-CIV-DRG-000608

© Copyright 2020 Jacobs U.K. Limited. The concepts and information contained in this document are the property of Jacobs. Use or copying of this document in whole or in part without the written permission of Jacobs constitutes an infringement of copyright. Limitation: This drawing has been prepared on behalf of, and for the exclusive use of, the Client, and is subject to, and issued in accordance with, the provisions of the contract between Jacobs and the Client. Jacobs accepts no liability or responsibility whatsoever for, or in respect of, any use of, or reliance upon, this drawing by any third party.

C:\pwworking\jacobs_uk_water\utilities_ssa\tag\j\drms3513\B2325300-JAC-000-CIV-DRG-000608.dwg - 29/01/2020 20:11:20 - A1Frame - agulu

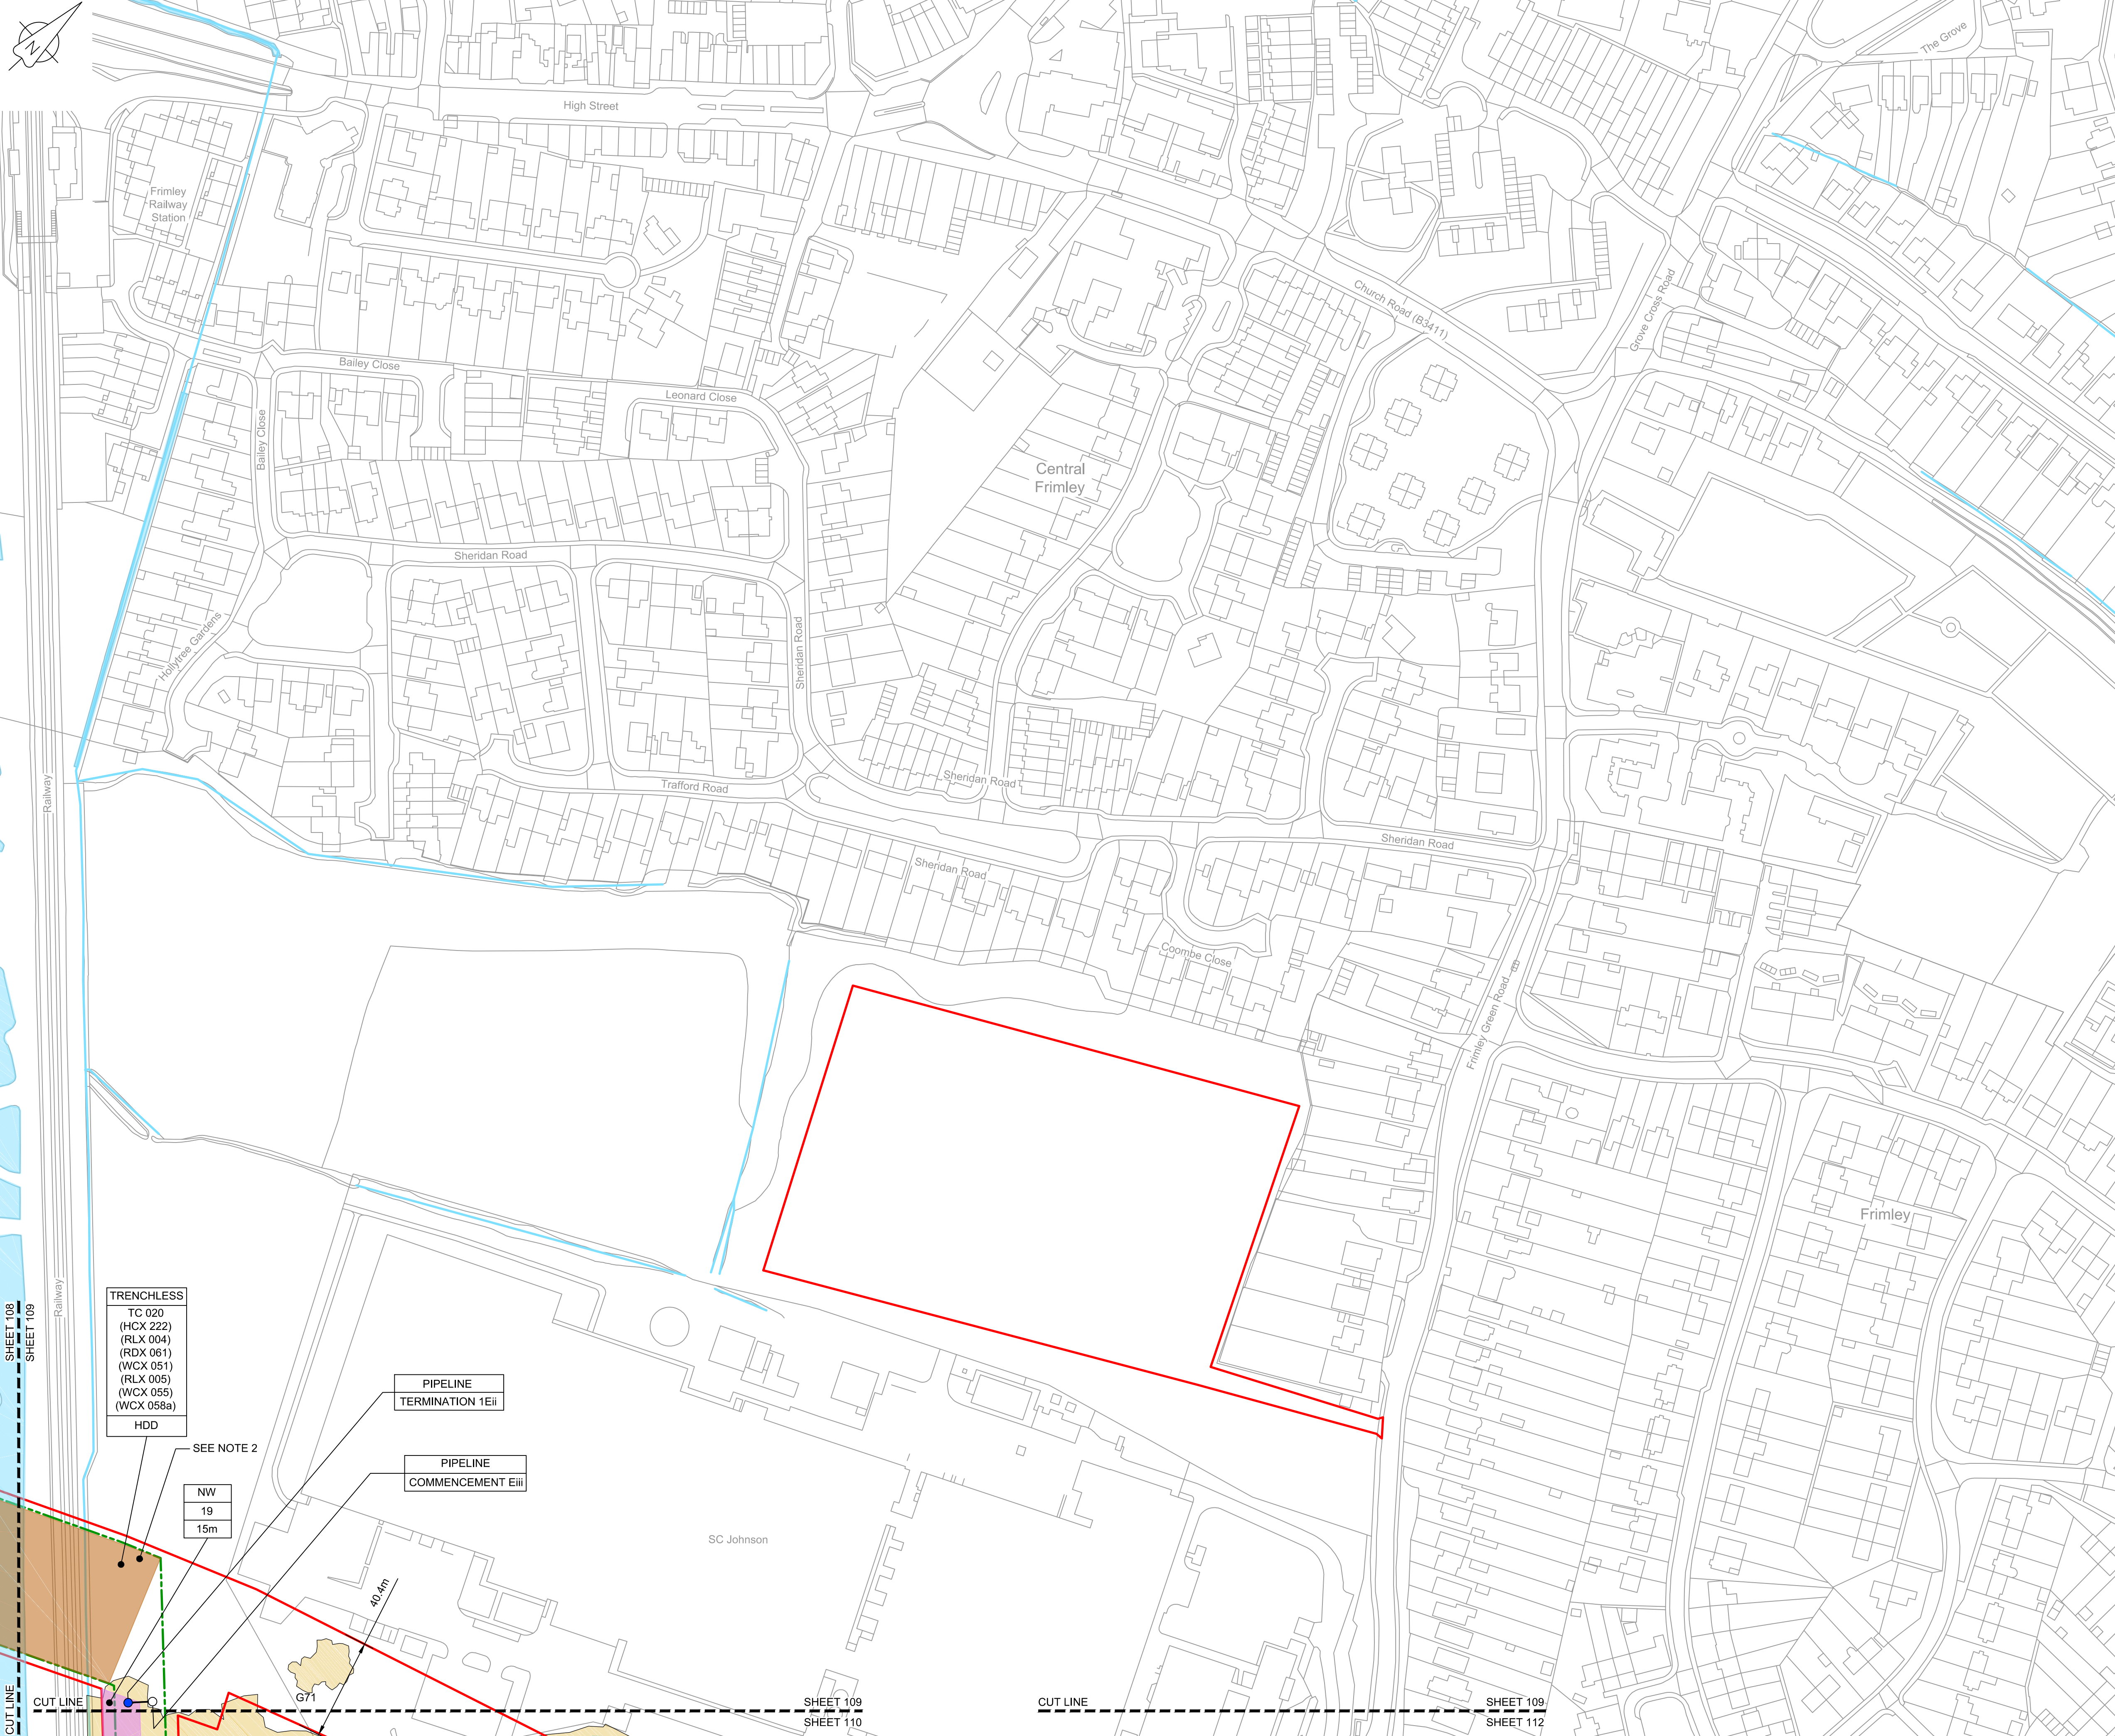

LOCATION PLAN
SCALE 1:500,000

- NOTES**
1. THIS DRAWING IS IN METRES UNLESS STATED OTHERWISE.
 2. TRENCHLESS CROSSINGS ARE INDICATIVE ONLY.
 3. NARROW WORKING WIDTH SHOWN MAY MOVE LATERALLY WITHIN ORDER LIMITS. (PLEASE REFER TO ANNEX A CoCP).

- LEGEND**
- ORDER LIMITS
 - LIMITS OF DEVIATION
 - INDICATIVE NARROW WORKING LOCATION (NW)
 - TRENCHLESS CROSSING (TC)
 - WATER BODIES
 - ABOVE GROUND INSTALLATION (AGI) / VALVE (VA) / PRESSURE TRANSDUCER (PT)
 - COMPOUND (CO)
 - TREE PRESERVATION ORDER (TPO)
 - NOTABLE TREES (G = GROUP / T = TREE / W = WOODLAND); JACOBS LIST
 - ANCIENT WOODLAND (IN RELATION TO ORDER LIMITS)
 - HDD STRINGING AREA
 - STREET WORKS (SW)
 - DESCRIPTION
 - ID or WORK NUMBER (if applicable)
 - NARROW WORKING WIDTH / TRENCHLESS TECHNIQUE
 - COMMENCEMENT / TERMINATION OF WORKS (COMMENCEMENT = OPEN, TERMINATION = CLOSED)

Contains Ordnance Survey data © Crown copyright and database rights 2020.

© Crown copyright and database rights 2020 OS Licence Number AL100005237.



Rev	Rev. Date	Purpose of revision	Drawn	Checked	Rev'd	Appr'd
C03	13/12/19	UPDATED FOR DEADLINE 3	BT	JA	ND	AD
C04	29/11/20	UPDATED FOLLOWING LAND OWNER DISCUSSIONS AND TO ADDRESS FWGs	BT	JA	ND	RS

JACOBS
1180 Eskdale Road, Wokingham, Wokingham, RG41 5TU
Tel:+44(0)118 946 7000 Fax:+44(0)118 946 7001
www.jacobs.com

Client: Esso Petroleum Company, Limited
Ermyn House,
Ermyn Way,
Leatherhead,
Surrey,
KT22 8UX

Project: Southampton to London Pipeline Project

Drawing title
**GENERAL ARRANGEMENT
SHEET 109
REGULATION 5 (2)(O)**

Drawing status: **Fit for Stage Approval**

Scale	1:1250	DO NOT SCALE
Jacobs No.	B2325300	Rev
Client no.		C04

Drawing number
B2325300-JAC-000-CIV-DRG-000609

© Copyright 2020 Jacobs U.K. Limited. The concepts and information contained in this document are the property of Jacobs. Use or copying of this document in whole or in part without the written permission of Jacobs constitutes an infringement of copyright. Limitation: This drawing has been prepared on behalf of, and for the exclusive use of, Jacobs' Client, and is subject to, and issued in accordance with, the provisions of the contract between Jacobs and the Client. Jacobs accepts no liability or responsibility whatsoever for, or in respect of, any use of, or reliance upon, this drawing by any third party.

C:\pwworking\jacobs_uk_water&utilities_ssa\tag\j\dms3513162325300-JAC-000-CIV-DRG-000609.dwg - 29/11/2020 20:06:16 - A1Frame - agulu

TRENCHLESS
TC 020
(HCX 222)
(RLX 004)
(RDX 061)
(WCX 051)
(RLX 005)
(WCX 055)
(WCX 058a)
HDD

SEE NOTE 2
NW
19
15m

PIPELINE
TERMINATION 1Eii


PIPELINE
COMMENCEMENT Eiii

40.4m
G71

SHEET 109
SHEET 110

CUT LINE

SHEET 109
SHEET 112

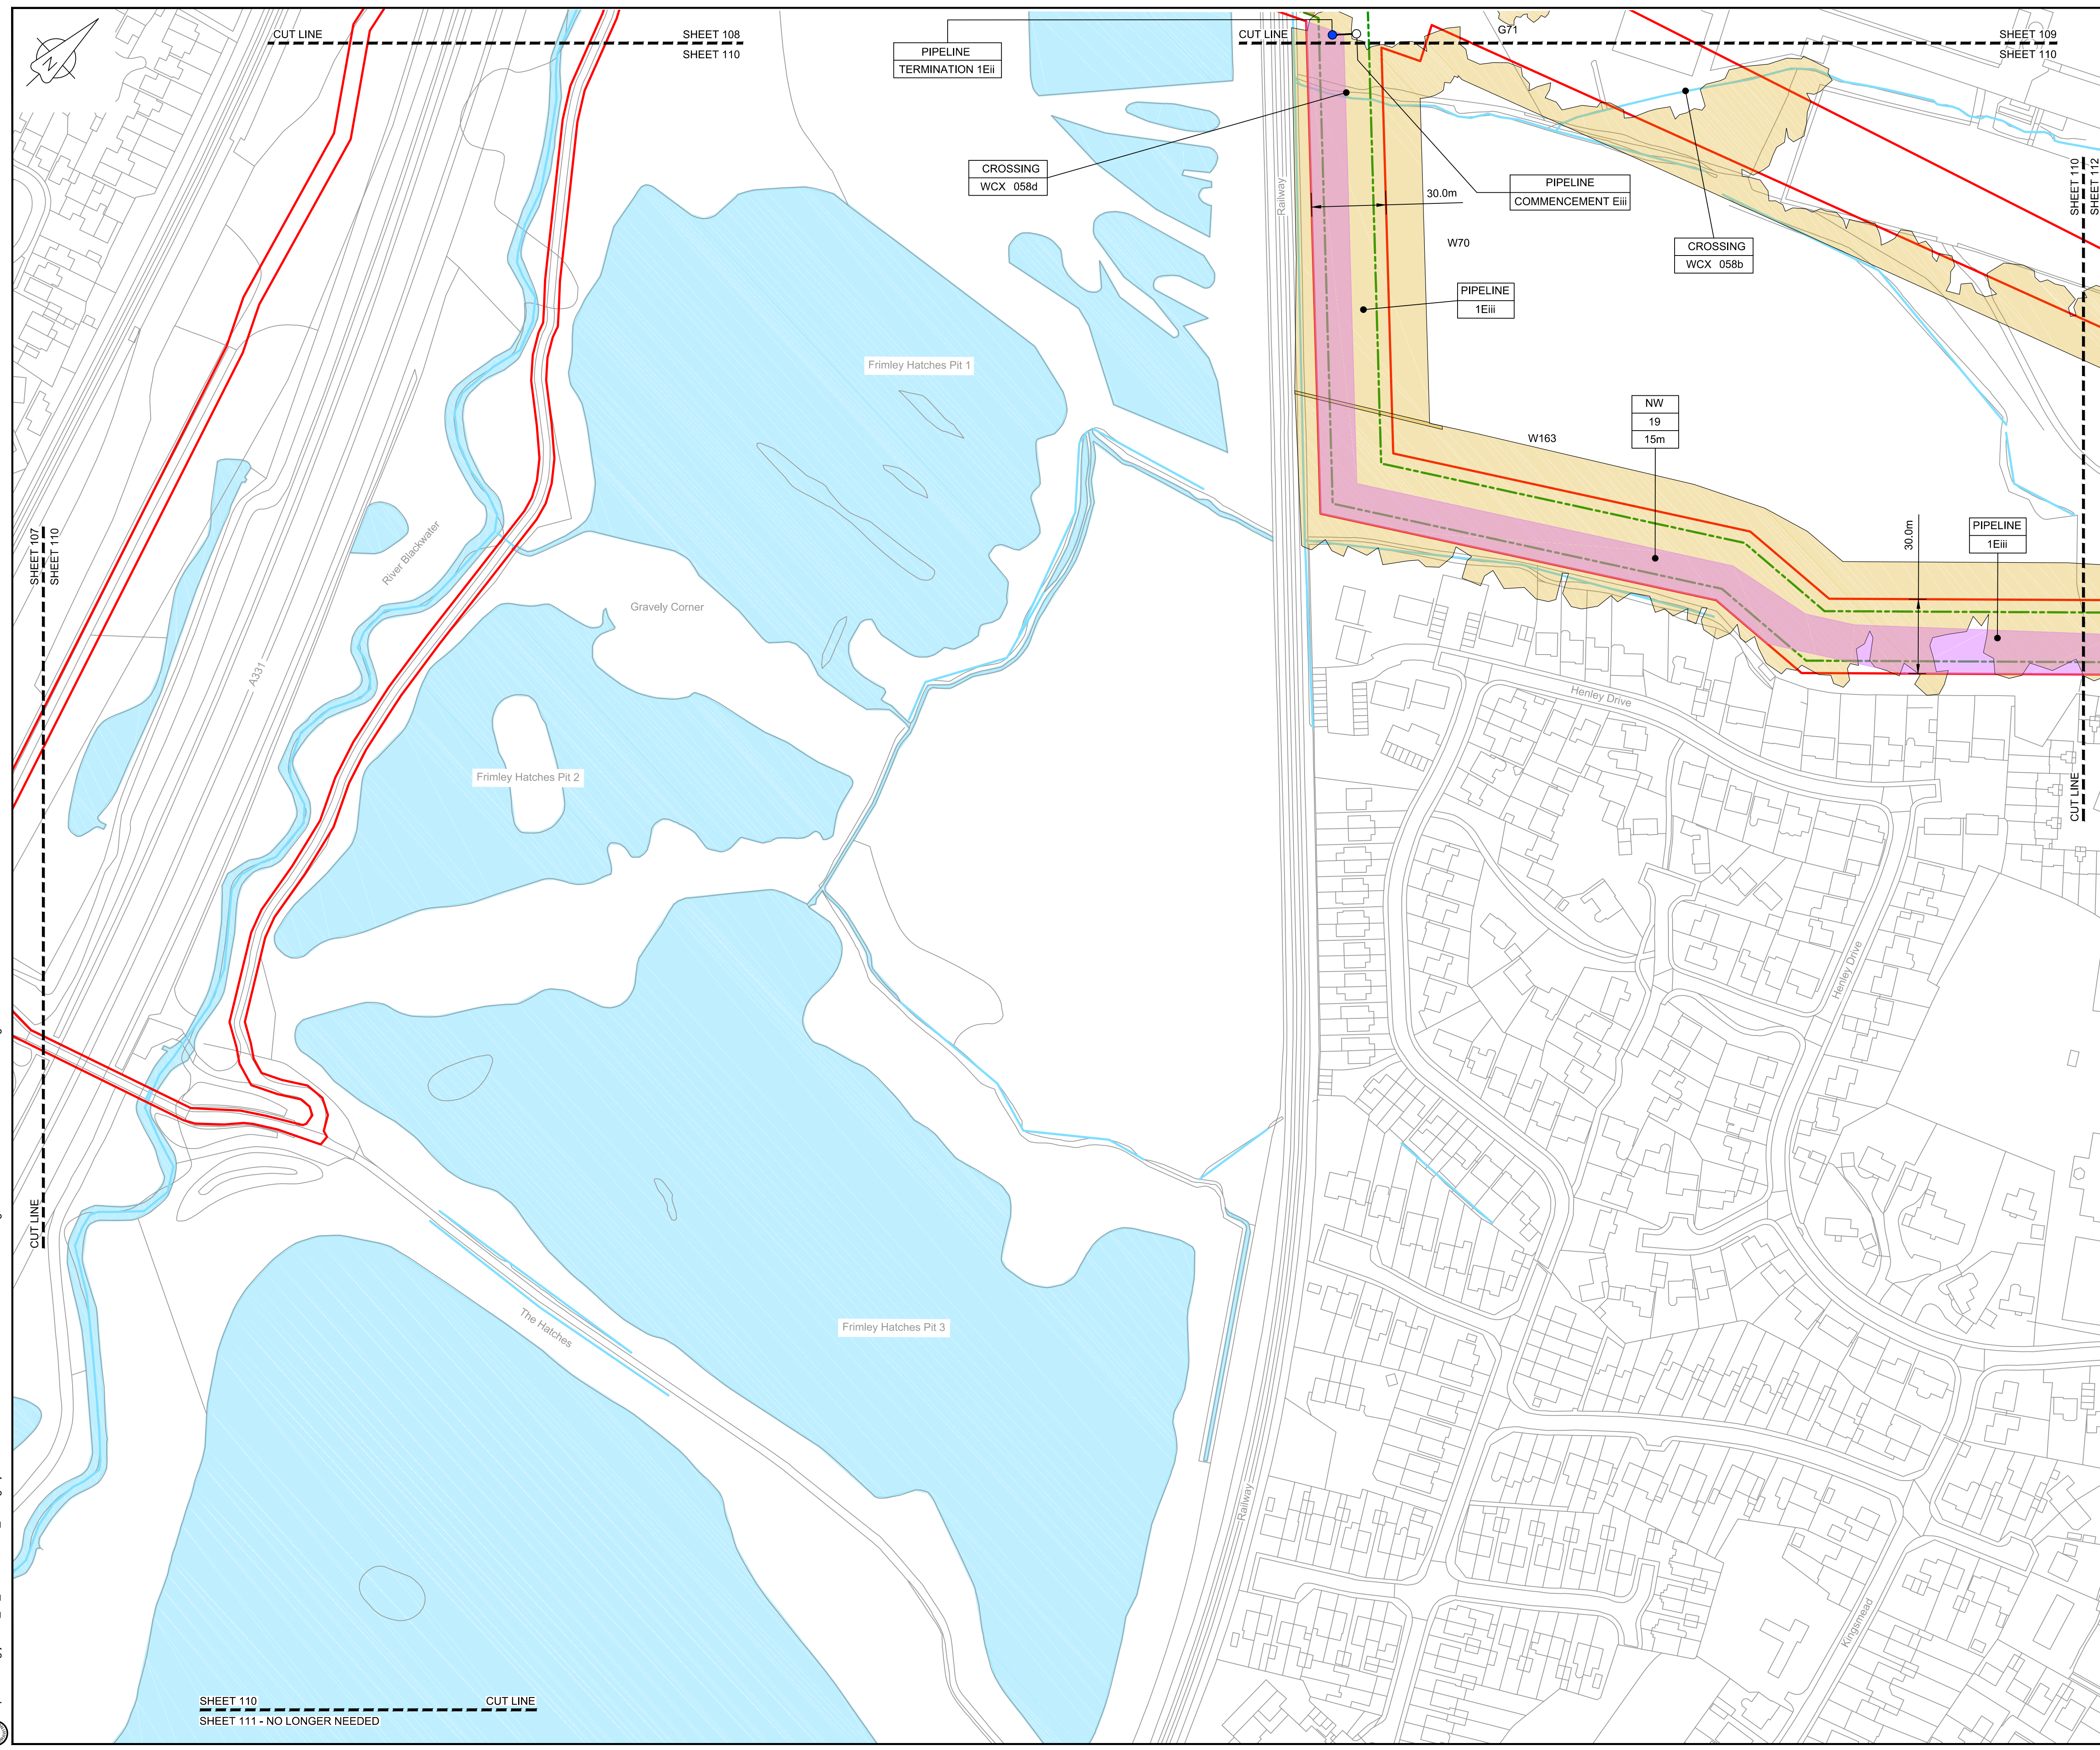

LOCATION PLAN
SCALE 1:500,000

- NOTES**
1. THIS DRAWING IS IN METRES UNLESS STATED OTHERWISE.
 2. TRENCHLESS CROSSINGS ARE INDICATIVE ONLY.
 3. NARROW WORKING WIDTH SHOWN MAY MOVE LATERALLY WITHIN ORDER LIMITS. (PLEASE REFER TO ANNEX A CoCP).

- LEGEND**
- ORDER LIMITS
 - LIMITS OF DEVIATION
 - INDICATIVE NARROW WORKING LOCATION (NW)
 - TRENCHLESS CROSSING (TC)
 - WATER BODIES
 - ABOVE GROUND INSTALLATION (AGI) / VALVE (VA) / PRESSURE TRANSDUCER (PT)
 - COMPOUND (CO)
 - TREE PRESERVATION ORDER (TPO)
 - NOTABLE TREES (G = GROUP / T = TREE / W = WOODLAND); JACOBS LIST
 - ANCIENT WOODLAND (IN RELATION TO ORDER LIMITS)
 - HDD STRINGING AREA
 - STREET WORKS (SW)
 - DESCRIPTION
 - ID or WORK NUMBER (if applicable)
 - NARROW WORKING WIDTH / TRENCHLESS TECHNIQUE
 - COMMENCEMENT / TERMINATION OF WORKS (COMMENCEMENT = OPEN, TERMINATION = CLOSED)

Contains Ordnance Survey data © Crown copyright and database rights 2020.

© Crown copyright and database rights 2020 OS Licence Number AL100005237.



Rev	Rev. Date	Purpose of revision	Drawn	Checked	Rev'd	Appr'd
C03	13/12/19	UPDATED FOR DEADLINE 3	BT	JA	ND	AD
C04	29/01/20	UPDATED FOLLOWING LAND OWNER DISCUSSIONS AND TO ADDRESS FWQs	BT	JA	ND	RS



Client: Esso Petroleum Company, Limited
Ermyn House,
Ermyn Way,
Leatherhead,
Surrey,
KT22 8UX



Drawing title
**GENERAL ARRANGEMENT
SHEET 110
REGULATION 5 (2)(O)**


Drawing status: **Fit for Stage Approval**

Scale	1:1250	DO NOT SCALE
Jacobs No.	B2325300	Rev
Client no.		C04

Drawing number
B2325300-JAC-000-CIV-DRG-000610

© Copyright 2020 Jacobs U.K. Limited. The concepts and information contained in this document are the property of Jacobs. Use or copying of this document in whole or in part without the written permission of Jacobs constitutes an infringement of copyright. Limitation: This drawing has been prepared on behalf of, and for the exclusive use of Jacobs' Client, and is subject to, and issued in accordance with, the provisions of the contract between Jacobs and the Client. Jacobs accepts no liability or responsibility whatsoever for, or in respect of, any use of, or reliance upon, this drawing by any third party.

SHEET 111 - NO LONGER NEEDED

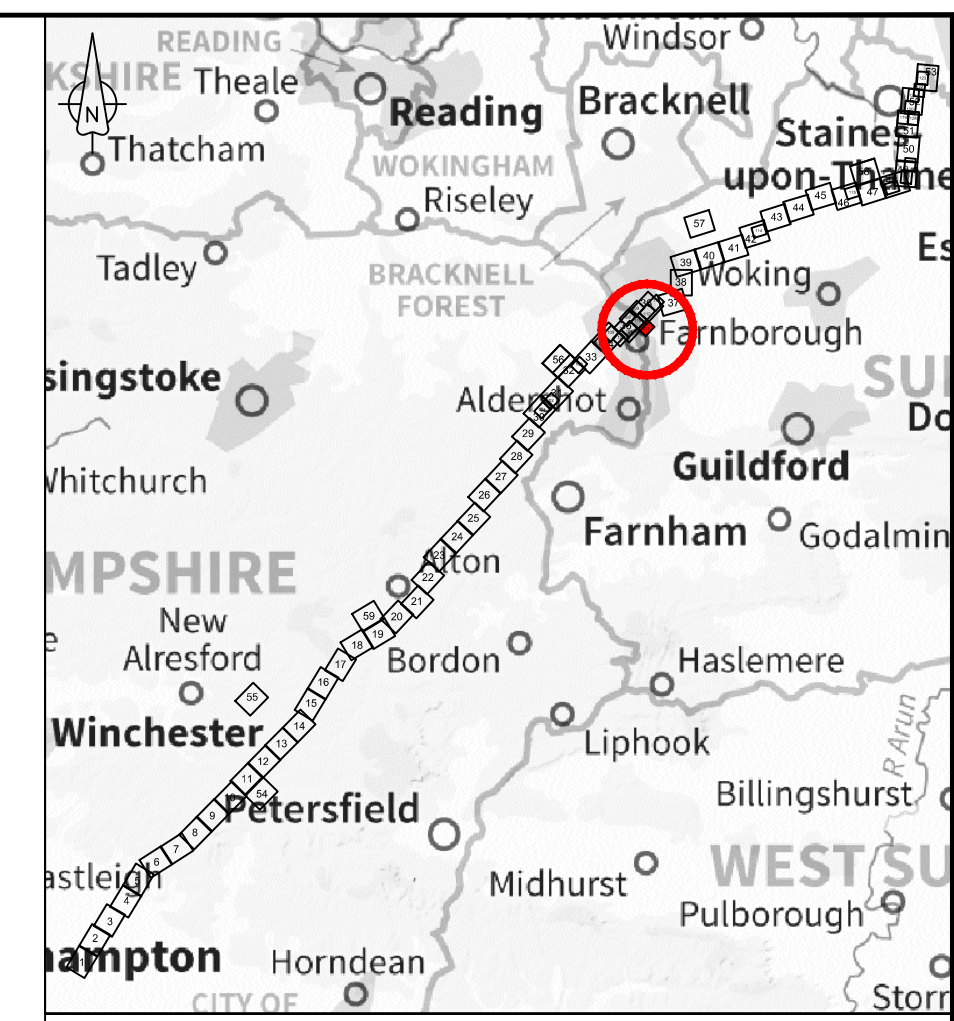

LOCATION PLAN
SCALE 1:500,000

NOTES


1. THIS DRAWING IS IN METRES UNLESS STATED OTHERWISE.
2. TRENCHLESS CROSSINGS ARE INDICATIVE ONLY.
3. NARROW WORKING WIDTH SHOWN MAY MOVE Laterally WITHIN ORDER LIMITS (PLEASE REFER TO ANNEX A CoCP).

LEGEND

- ORDER LIMITS
- LIMITS OF DEVIATION
- INDICATIVE NARROW WORKING LOCATION (NW)
- TRENCHLESS CROSSING (TC)
- WATER BODIES
- ABOVE GROUND INSTALLATION (AGI) / VALVE (VA) / PRESSURE TRANSDUCER (PT)
- COMPOUND (CO)
- TREE PRESERVATION ORDER (TPO)
- NOTABLE TREES (G = GROUP / T = TREE / W = WOODLAND); JACOBS LIST
- ANCIENT WOODLAND (IN RELATION TO ORDER LIMITS)
- HDD STRINGING AREA
- STREET WORKS (SW)
- DESCRIPTION
- ID or WORK NUMBER (if applicable)
- NARROW WORKING WIDTH / TRENCHLESS TECHNIQUE
- COMMENCEMENT / TERMINATION OF WORKS (COMMENCEMENT = OPEN, TERMINATION = CLOSED)

Contains Ordnance Survey data © Crown copyright and database rights 2020.

© Crown copyright and database rights 2020 OS Licence Number AL100005237.

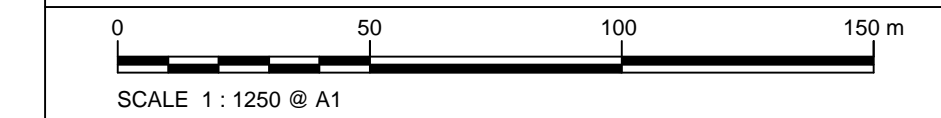

C03	13/12/19	UPDATED FOR DEADLINE 3	BT	JA	ND	AD
C04	29/01/20	UPDATED FOLLOWING LAND OWNER DISCUSSIONS AND TO ADDRESS FWGs	BT	JA	ND	RS
Rev	Rev. Date	Purpose of revision	Drawn	Checked	Rev'd	Appr'd



1180 Eskdale Road, Winnersh, Wokingham, RG41 5TU
Tel:+44(0)118 946 7000 Fax:+44(0)118 946 7001
www.jacobs.com

Client: Esso Petroleum Company, Limited
Ermyn House,
Ermyn Way,
Leatherhead,
Surrey,
KT22 8UX



Southampton to London Pipeline Project


Drawing title
**GENERAL ARRANGEMENT
SHEET 111
REGULATION 5 (2)(O)**

Drawing status
Fit for Stage Approval

Scale	1:1250	DO NOT SCALE
Jacobs No.	B2325300	Rev
Client no.		C04

Drawing number
B2325300-JAC-000-CIV-DRG-000611

© Copyright 2020 Jacobs U.K. Limited. The concepts and information contained in this document are the property of Jacobs. Use or copying of this document in whole or in part without the written permission of Jacobs constitutes an infringement of copyright. Limitation: This drawing has been prepared on behalf of, and for the exclusive use of Jacobs' Client, and is subject to, and issued in accordance with, the provisions of the contract between Jacobs and the Client. Jacobs accepts no liability or responsibility whatsoever for, or in respect of, any use of, or reliance upon, this drawing by any third party.

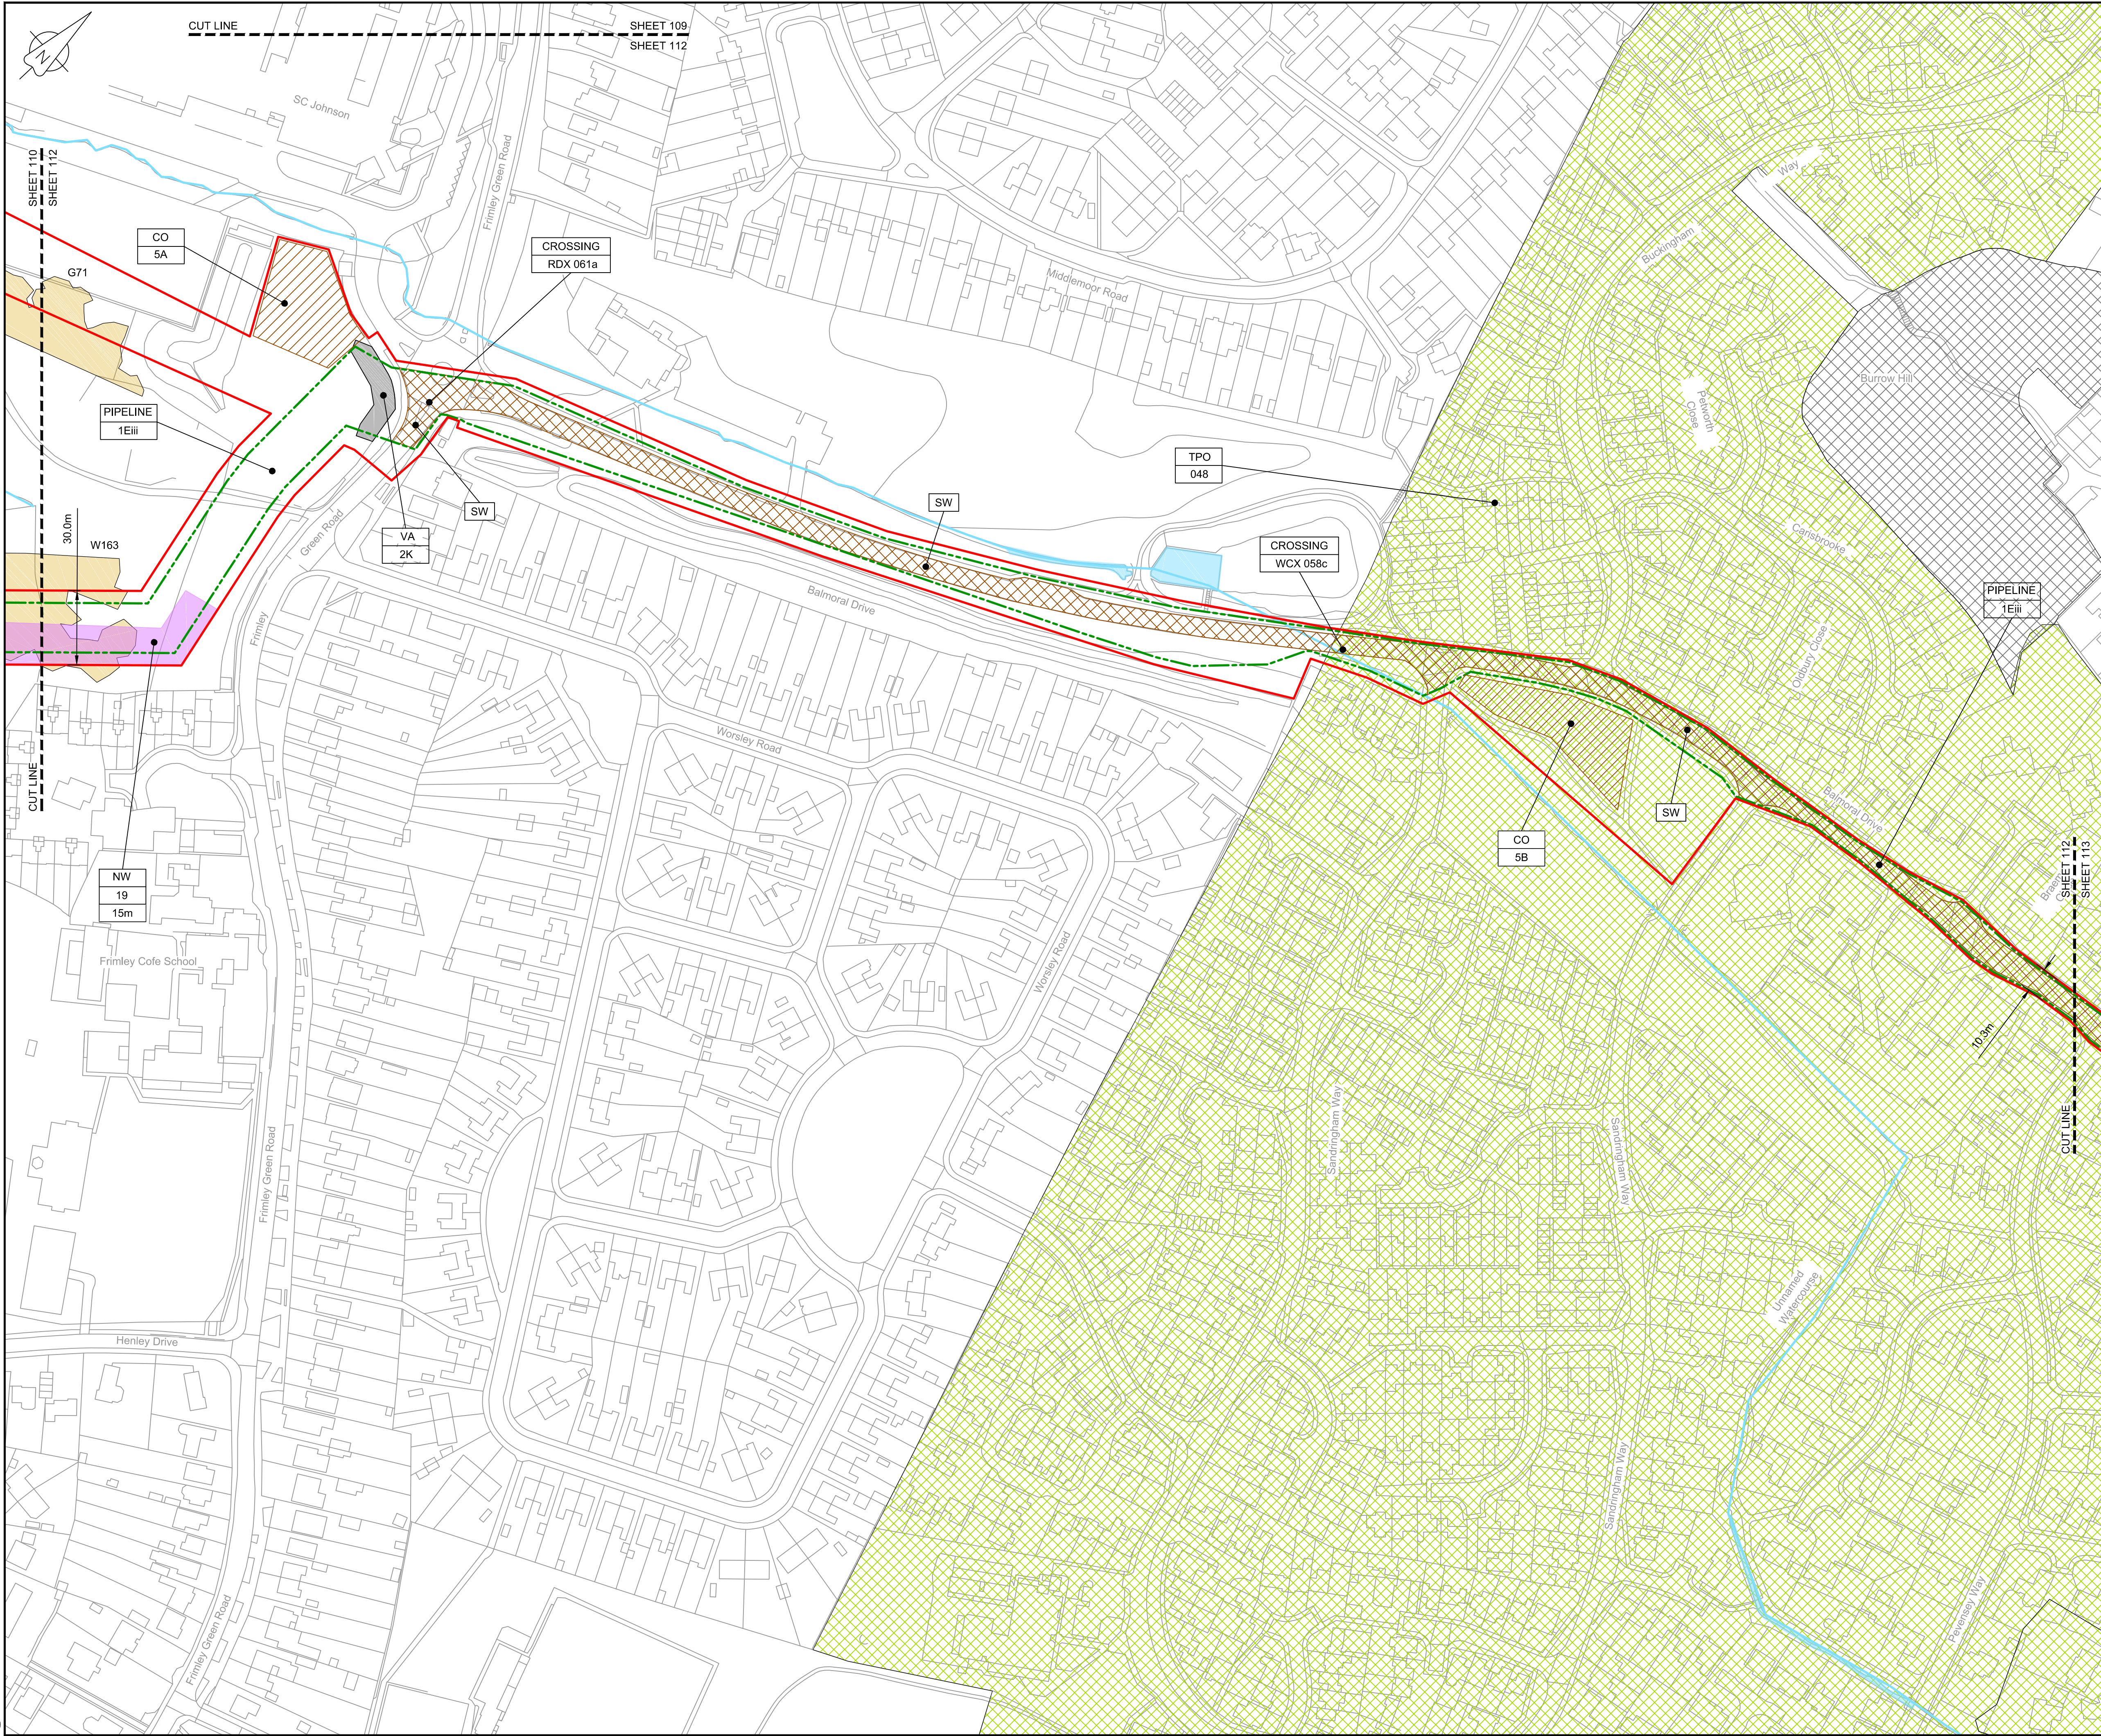

NOTES

- THIS DRAWING IS IN METRES UNLESS STATED OTHERWISE.
- TRENCHLESS CROSSINGS ARE INDICATIVE ONLY.
- NARROW WORKING WIDTH SHOWN MAY MOVE LATERALLY WITHIN ORDER LIMITS. (PLEASE REFER TO ANNEX A CoCP).

LEGEND


[Red line]	ORDER LIMITS
[Dashed green line]	LIMITS OF DEVIATION
[Purple shaded area]	INDICATIVE NARROW WORKING LOCATION (NW)
[Orange shaded area]	TRENCHLESS CROSSING (TC)
[Blue shaded area]	WATER BODIES
[Grey shaded area]	ABOVE GROUND INSTALLATION (AGI) / VALVE (VA) / PRESSURE TRANSDUCER (PT)
[Yellow shaded area]	COMPOUND (CO)
[Green hatched area]	TREE PRESERVATION ORDER (TPO)
[Brown hatched area]	NOTABLE TREES (G = GROUP / T = TREE / W = WOODLAND); JACOBS LIST
[Light green hatched area]	ANCIENT WOODLAND (IN RELATION TO ORDER LIMITS)
[Light green shaded area]	HDD STRINGING AREA
[Brown hatched area]	STREET WORKS (SW)

DESCRIPTION

- ID or WORK NUMBER (if applicable)
- NARROW WORKING WIDTH / TRENCHLESS TECHNIQUE
- COMMENCEMENT / TERMINATION OF WORKS (COMMENCEMENT = OPEN, TERMINATION = CLOSED)

Contains Ordnance Survey data © Crown copyright and database rights 2020.

© Crown copyright and database rights 2020 OS Licence Number AL100005237.

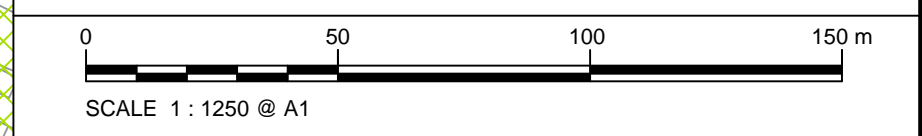

C03	13/12/19	UPDATED FOR DEADLINE 3	BT	JA	ND	AD
C04	29/01/20	UPDATED FOLLOWING LAND OWNER DISCUSSIONS AND TO ADDRESS FWQs	BT	JA	ND	RS
Rev	Rev. Date	Purpose of revision	Drawn	Checked	Rev'd	Appr'd

JACOBS
1180 Eskdale Road, Wokingham, Wokingham, RG41 5TU
Tel: +44(0)118 946 7000 Fax: +44(0)118 946 7001
www.jacobs.com

Client: Esso Petroleum Company, Limited
Ermyn House,
Ermyn Way,
Leatherhead,
Surrey,
KT22 8UX

Project: Southampton to London Pipeline Project

Drawing title: **GENERAL ARRANGEMENT SHEET 112 REGULATION 5 (2)(O)**


Drawing status: **Fit for Stage Approval**

Scale: 1:1250 **DO NOT SCALE**

Jacobs No. B2325300 Rev **C04**

Drawing number: **B2325300-JAC-000-CIV-DRG-000612**

C:\pwworking\jacobs_uk_water&utilities_sstlagu\jms35131B2325300-JAC-000-CIV-DRG-000612.dwg - 29/01/2020 19:58:12 - A1Frame - agulu

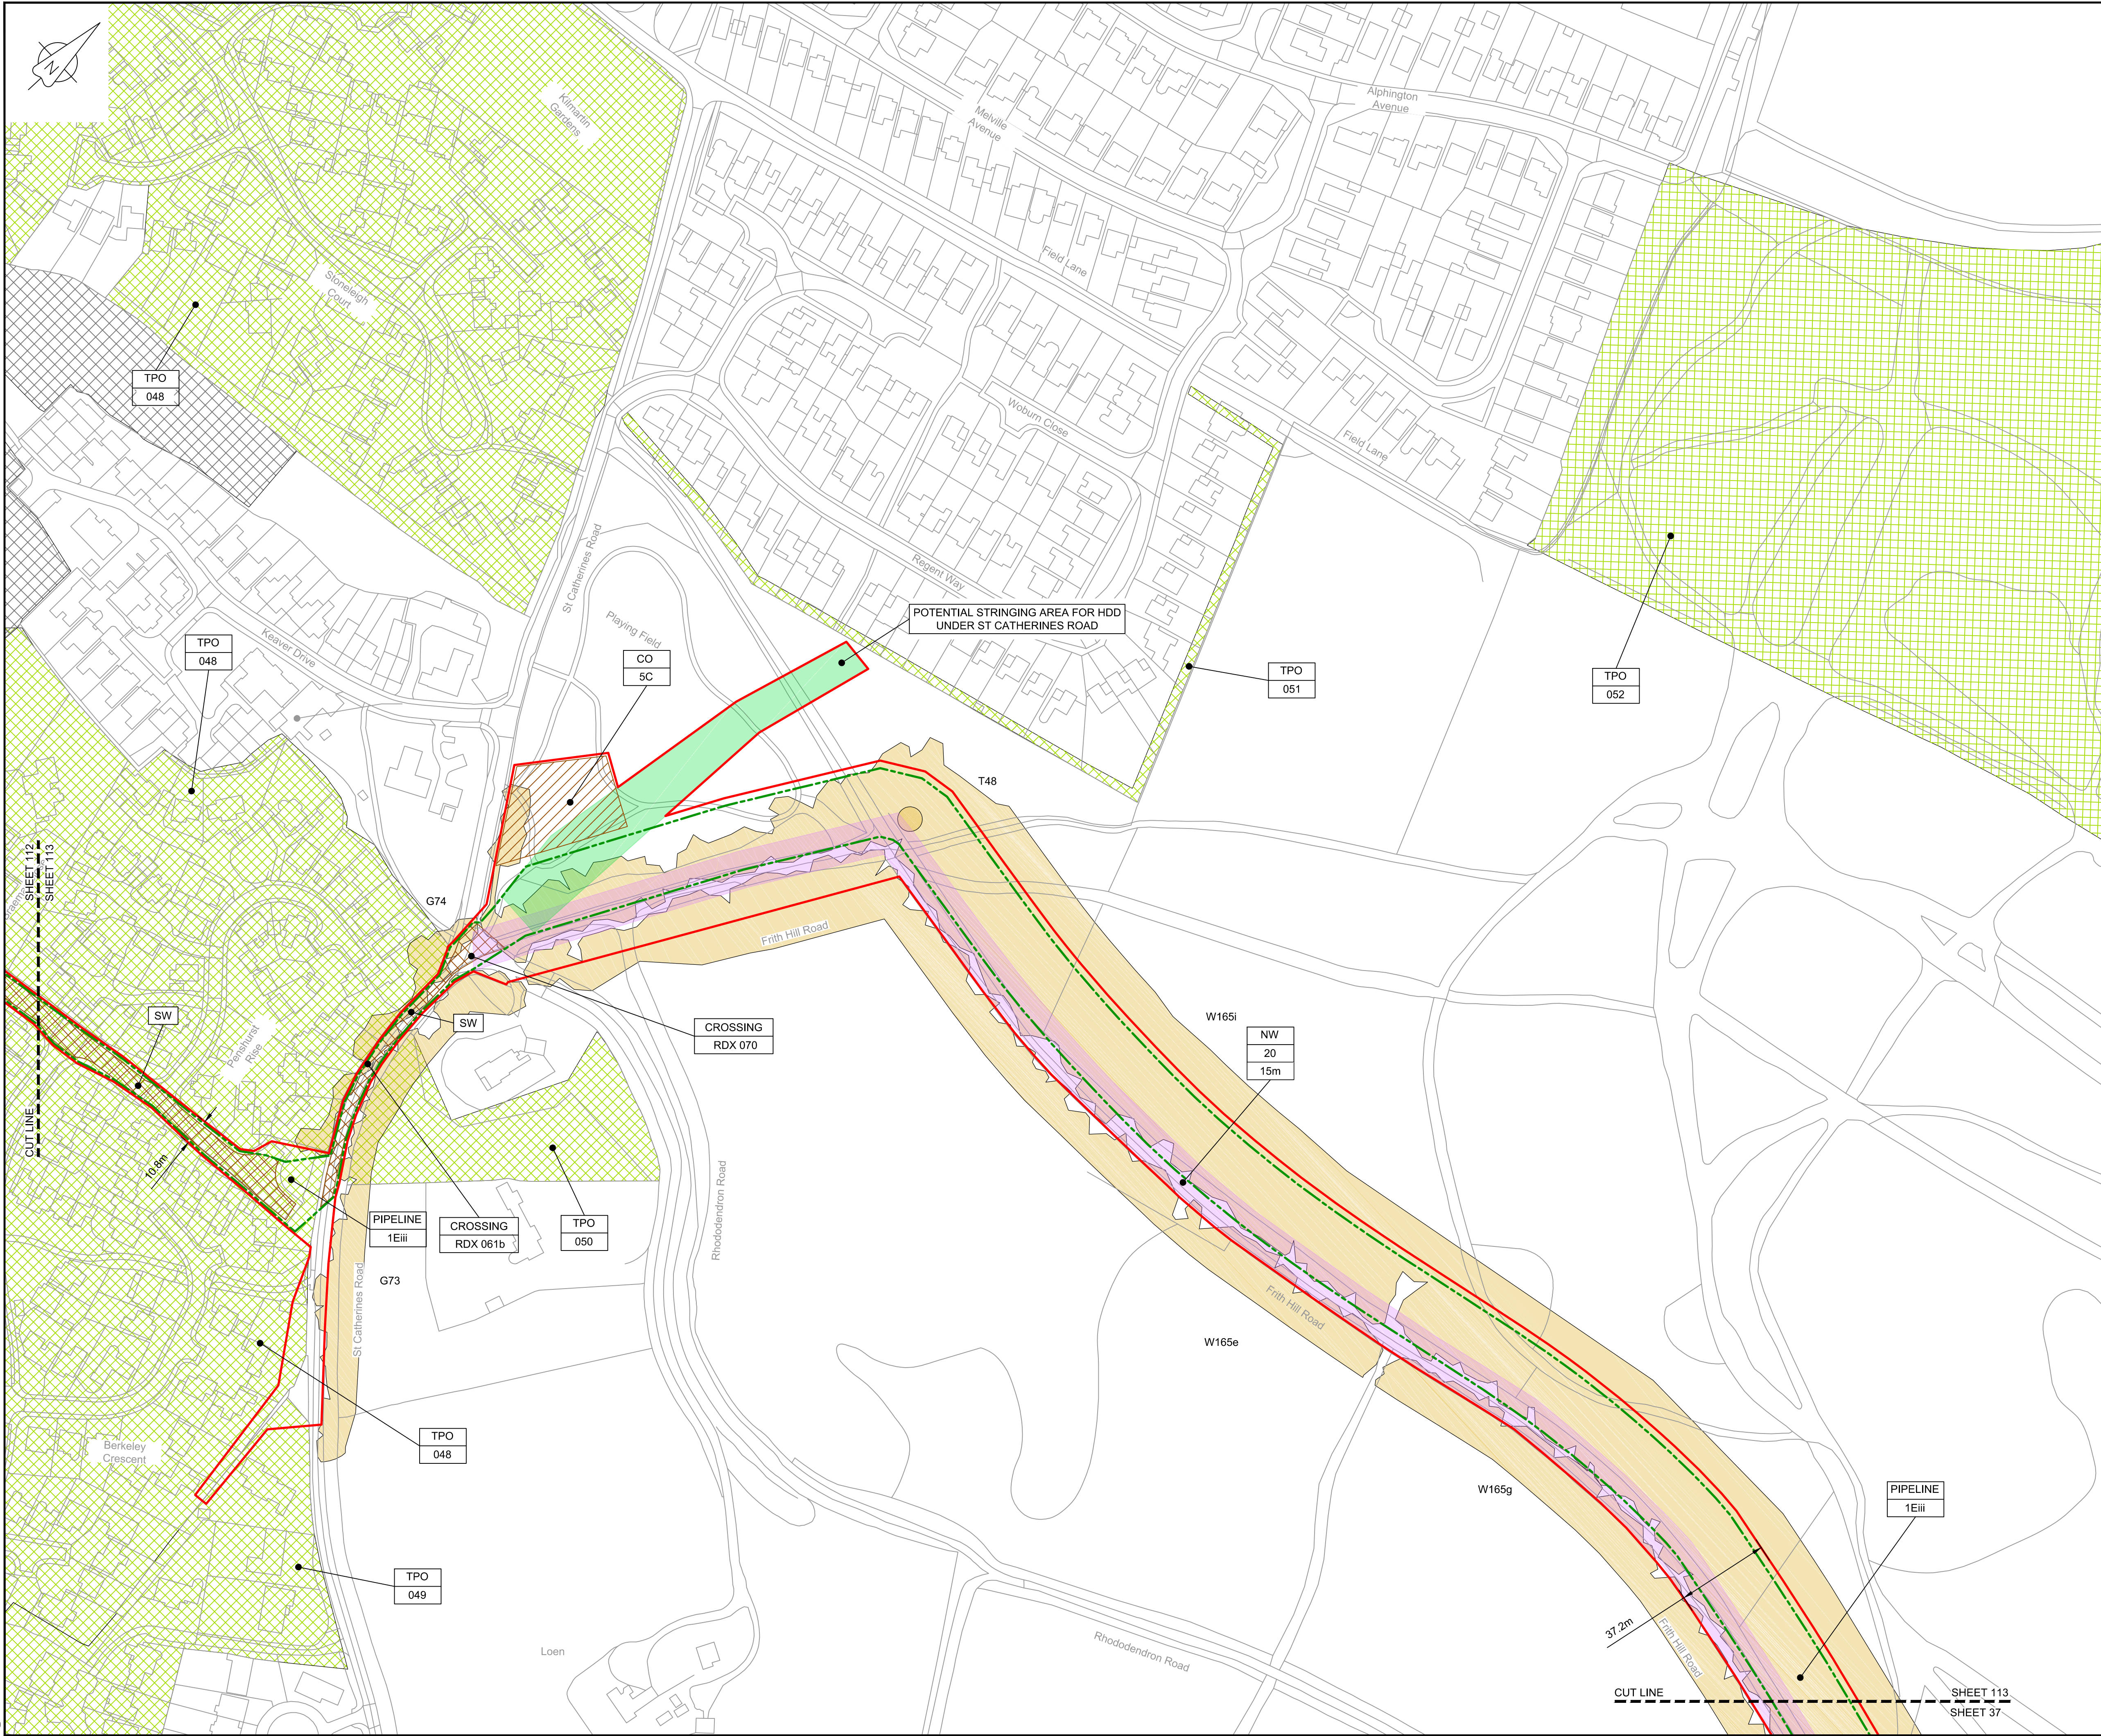


LOCATION PLAN
SCALE 1:500,000

- NOTES**
1. THIS DRAWING IS IN METRES UNLESS STATED OTHERWISE.
 2. TRENCHLESS CROSSINGS ARE INDICATIVE ONLY.
 3. NARROW WORKING WIDTH SHOWN MAY MOVE LATERALLY WITHIN ORDER LIMITS. (PLEASE REFER TO ANNEX A CoCP).

- LEGEND**
- ORDER LIMITS
 - LIMITS OF DEVIATION
 - INDICATIVE NARROW WORKING LOCATION (NW)
 - TRENCHLESS CROSSING (TC)
 - WATER BODIES
 - ABOVE GROUND INSTALLATION (AGI) / VALVE (VA) / PRESSURE TRANSDUCER (PT)
 - COMPOUND (CO)
 - TREE PRESERVATION ORDER (TPO)
 - NOTABLE TREES (G = GROUP / T = TREE / W = WOODLAND); JACOBS LIST
 - ANCIENT WOODLAND (IN RELATION TO ORDER LIMITS)
 - HDD STRINGING AREA
 - STREET WORKS (SW)
 - DESCRIPTION
 - ID or WORK NUMBER (if applicable)
 - NARROW WORKING WIDTH / TRENCHLESS TECHNIQUE
 - COMMENCEMENT / TERMINATION OF WORKS (COMMENCEMENT = OPEN, TERMINATION = CLOSED)

Contains Ordnance Survey data © Crown copyright and database rights 2020.

© Crown copyright and database rights 2020 OS Licence Number AL100005237.

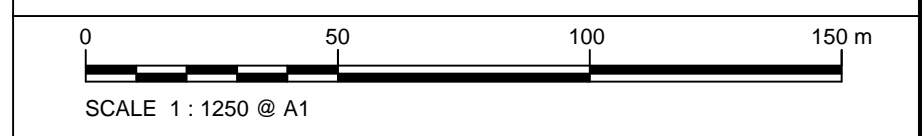

Rev	Rev. Date	Purpose of revision	Drawn	Checked	Rev'd	Appr'd
C03	13/12/19	UPDATED FOR DEADLINE 3	BT	JA	ND	AD
C04	29/01/20	UPDATED FOLLOWING LAND OWNER DISCUSSIONS AND TO ADDRESS FWG2s	BT	JA	ND	AD

JACOBS
1180 Eskdale Road, Wokingham, Wokingham, RG41 5TU
Tel:+44(0)118 946 7000 Fax:+44(0)118 946 7001
www.jacobs.com

Client: Esso Petroleum Company, Limited
Emryn House,
Emryn Way,
Leatherhead,
Surrey,
KT22 8UX

Project: **Esso** Southampton to London Pipeline Project

Drawing title:
**GENERAL ARRANGEMENT
SHEET 113
REGULATION 5 (2)(O)**

Drawing status: **Fit for Stage Approval**

Scale: 1:1250 **DO NOT SCALE**

Jacobs No. B2325300 Rev **C04**


Drawing number:
B2325300-JAC-000-CIV-DRG-000613

© Copyright 2020 Jacobs U.K. Limited. The concepts and information contained in this document are the property of Jacobs. Use or copying of this document in whole or in part without the written permission of Jacobs constitutes an infringement of copyright. Limitation: This drawing has been prepared on behalf of, and for the exclusive use of, the Client, and is subject to, and issued in accordance with, the provisions of the contract between Jacobs and the Client. Jacobs accepts no liability or responsibility whatsoever for, or in respect of, any use of, or reliance upon, this drawing by any third party.

C:\pwworking\jacobs_uk_water&utilities_ssa\tag\utils\drms3513\B2325300-JAC-000-CIV-DRG-000613.dwg - 29/01/2020 19:56:14 - A1Frame - agulu

CUT LINE SHEET 112 SHEET 113

CUT LINE SHEET 113 SHEET 37

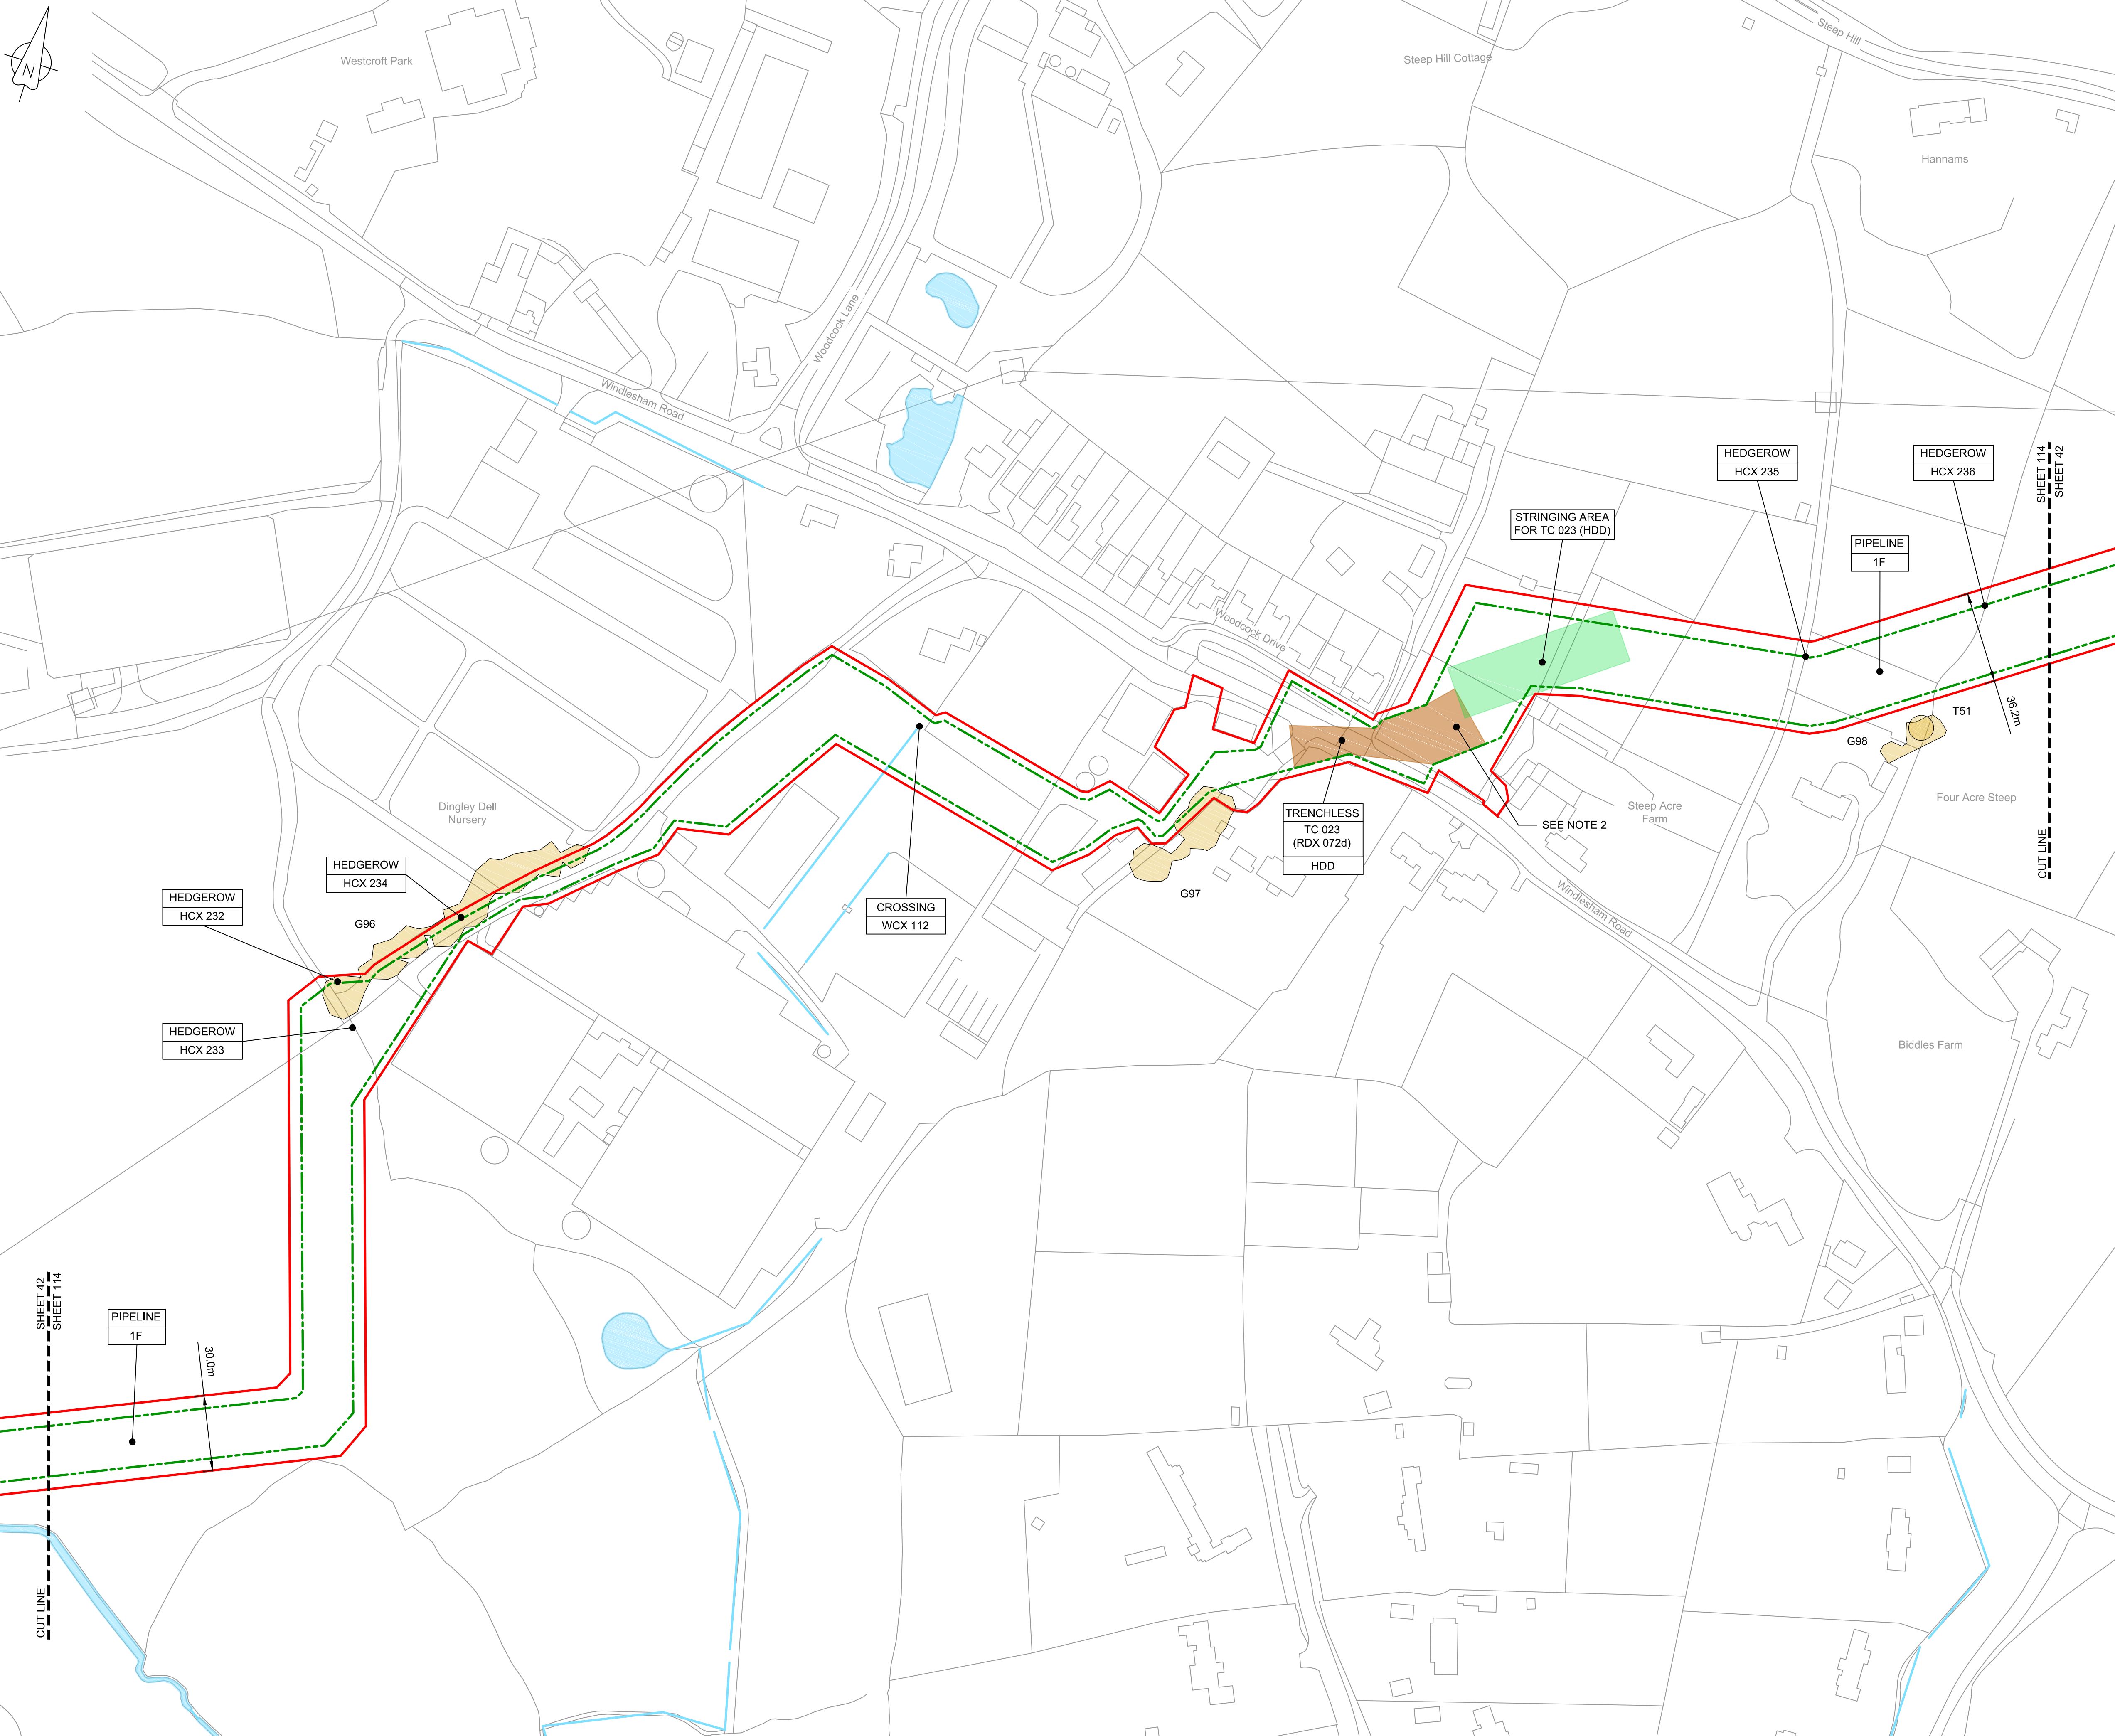

LOCATION PLAN
SCALE 1:500,000

- NOTES**
1. THIS DRAWING IS IN METRES UNLESS STATED OTHERWISE.
 2. TRENCHLESS CROSSINGS ARE INDICATIVE ONLY.
 3. NARROW WORKING WIDTH SHOWN MAY MOVE LATERALLY WITHIN ORDER LIMITS. (PLEASE REFER TO ANNEX A CoCP).

- LEGEND**
- ORDER LIMITS
 - LIMITS OF DEVIATION
 - INDICATIVE NARROW WORKING LOCATION (NW)
 - TRENCHLESS CROSSING (TC)
 - WATER BODIES
 - ABOVE GROUND INSTALLATION (AGI) / VALVE (VA) / PRESSURE TRANSDUCER (PT)
 - COMPOUND (CO)
 - TREE PRESERVATION ORDER (TPO)
 - NOTABLE TREES (G = GROUP / T = TREE / W = WOODLAND); JACOBS LIST
 - ANCIENT WOODLAND (IN RELATION TO ORDER LIMITS)
 - HDD STRINGING AREA
 - STREET WORKS (SW)
 - DESCRIPTION
 - ID or WORK NUMBER (if applicable)
 - NARROW WORKING WIDTH / TRENCHLESS TECHNIQUE
 - COMMENCEMENT / TERMINATION OF WORKS (COMMENCEMENT = OPEN, TERMINATION = CLOSED)

Contains Ordnance Survey data © Crown copyright and database rights 2020.

© Crown copyright and database rights 2020 OS Licence Number AL10005237.



Rev	Rev. Date	Purpose of revision	Drawn	Checked	Rev'd	Appr'd
C03	13/12/19	UPDATED FOR DEADLINE 3	BT	JA	ND	AD
C04	29/01/20	UPDATED FOLLOWING LAND OWNER DISCUSSIONS AND TO ADDRESS FWQs	BT	JA	ND	RS

JACOBS
1180 Eskdale Road, Wokingham, Wokingham, RG41 5TU
Tel:+44(0)118 946 7000 Fax:+44(0)118 946 7001
www.jacobs.com

Client: Esso Petroleum Company, Limited
Emryn House,
Emryn Way,
Leatherhead,
Surrey,
KT22 8UX

Project: Southampton to London Pipeline Project


Drawing title:
**GENERAL ARRANGEMENT
SHEET 114
REGULATION 5 (2)(O)**

Drawing status: **Fit for Stage Approval**

Scale	1:1250	DO NOT SCALE
Jacobs No.	B2325300	Rev
Client no.		C04

Drawing number:
B2325300-JAC-000-CIV-DRG-000614

© Copyright 2020 Jacobs U.K. Limited. The concepts and information contained in this document are the property of Jacobs. Use or copying of this document in whole or in part without the written permission of Jacobs constitutes an infringement of copyright. Limitation: This drawing has been prepared on behalf of, and for the exclusive use of, the Client, and is subject to, and issued in accordance with, the provisions of the contract between Jacobs and the Client. Jacobs accepts no liability or responsibility whatsoever for, or in respect of, any use of, or reliance upon, this drawing by any third party.

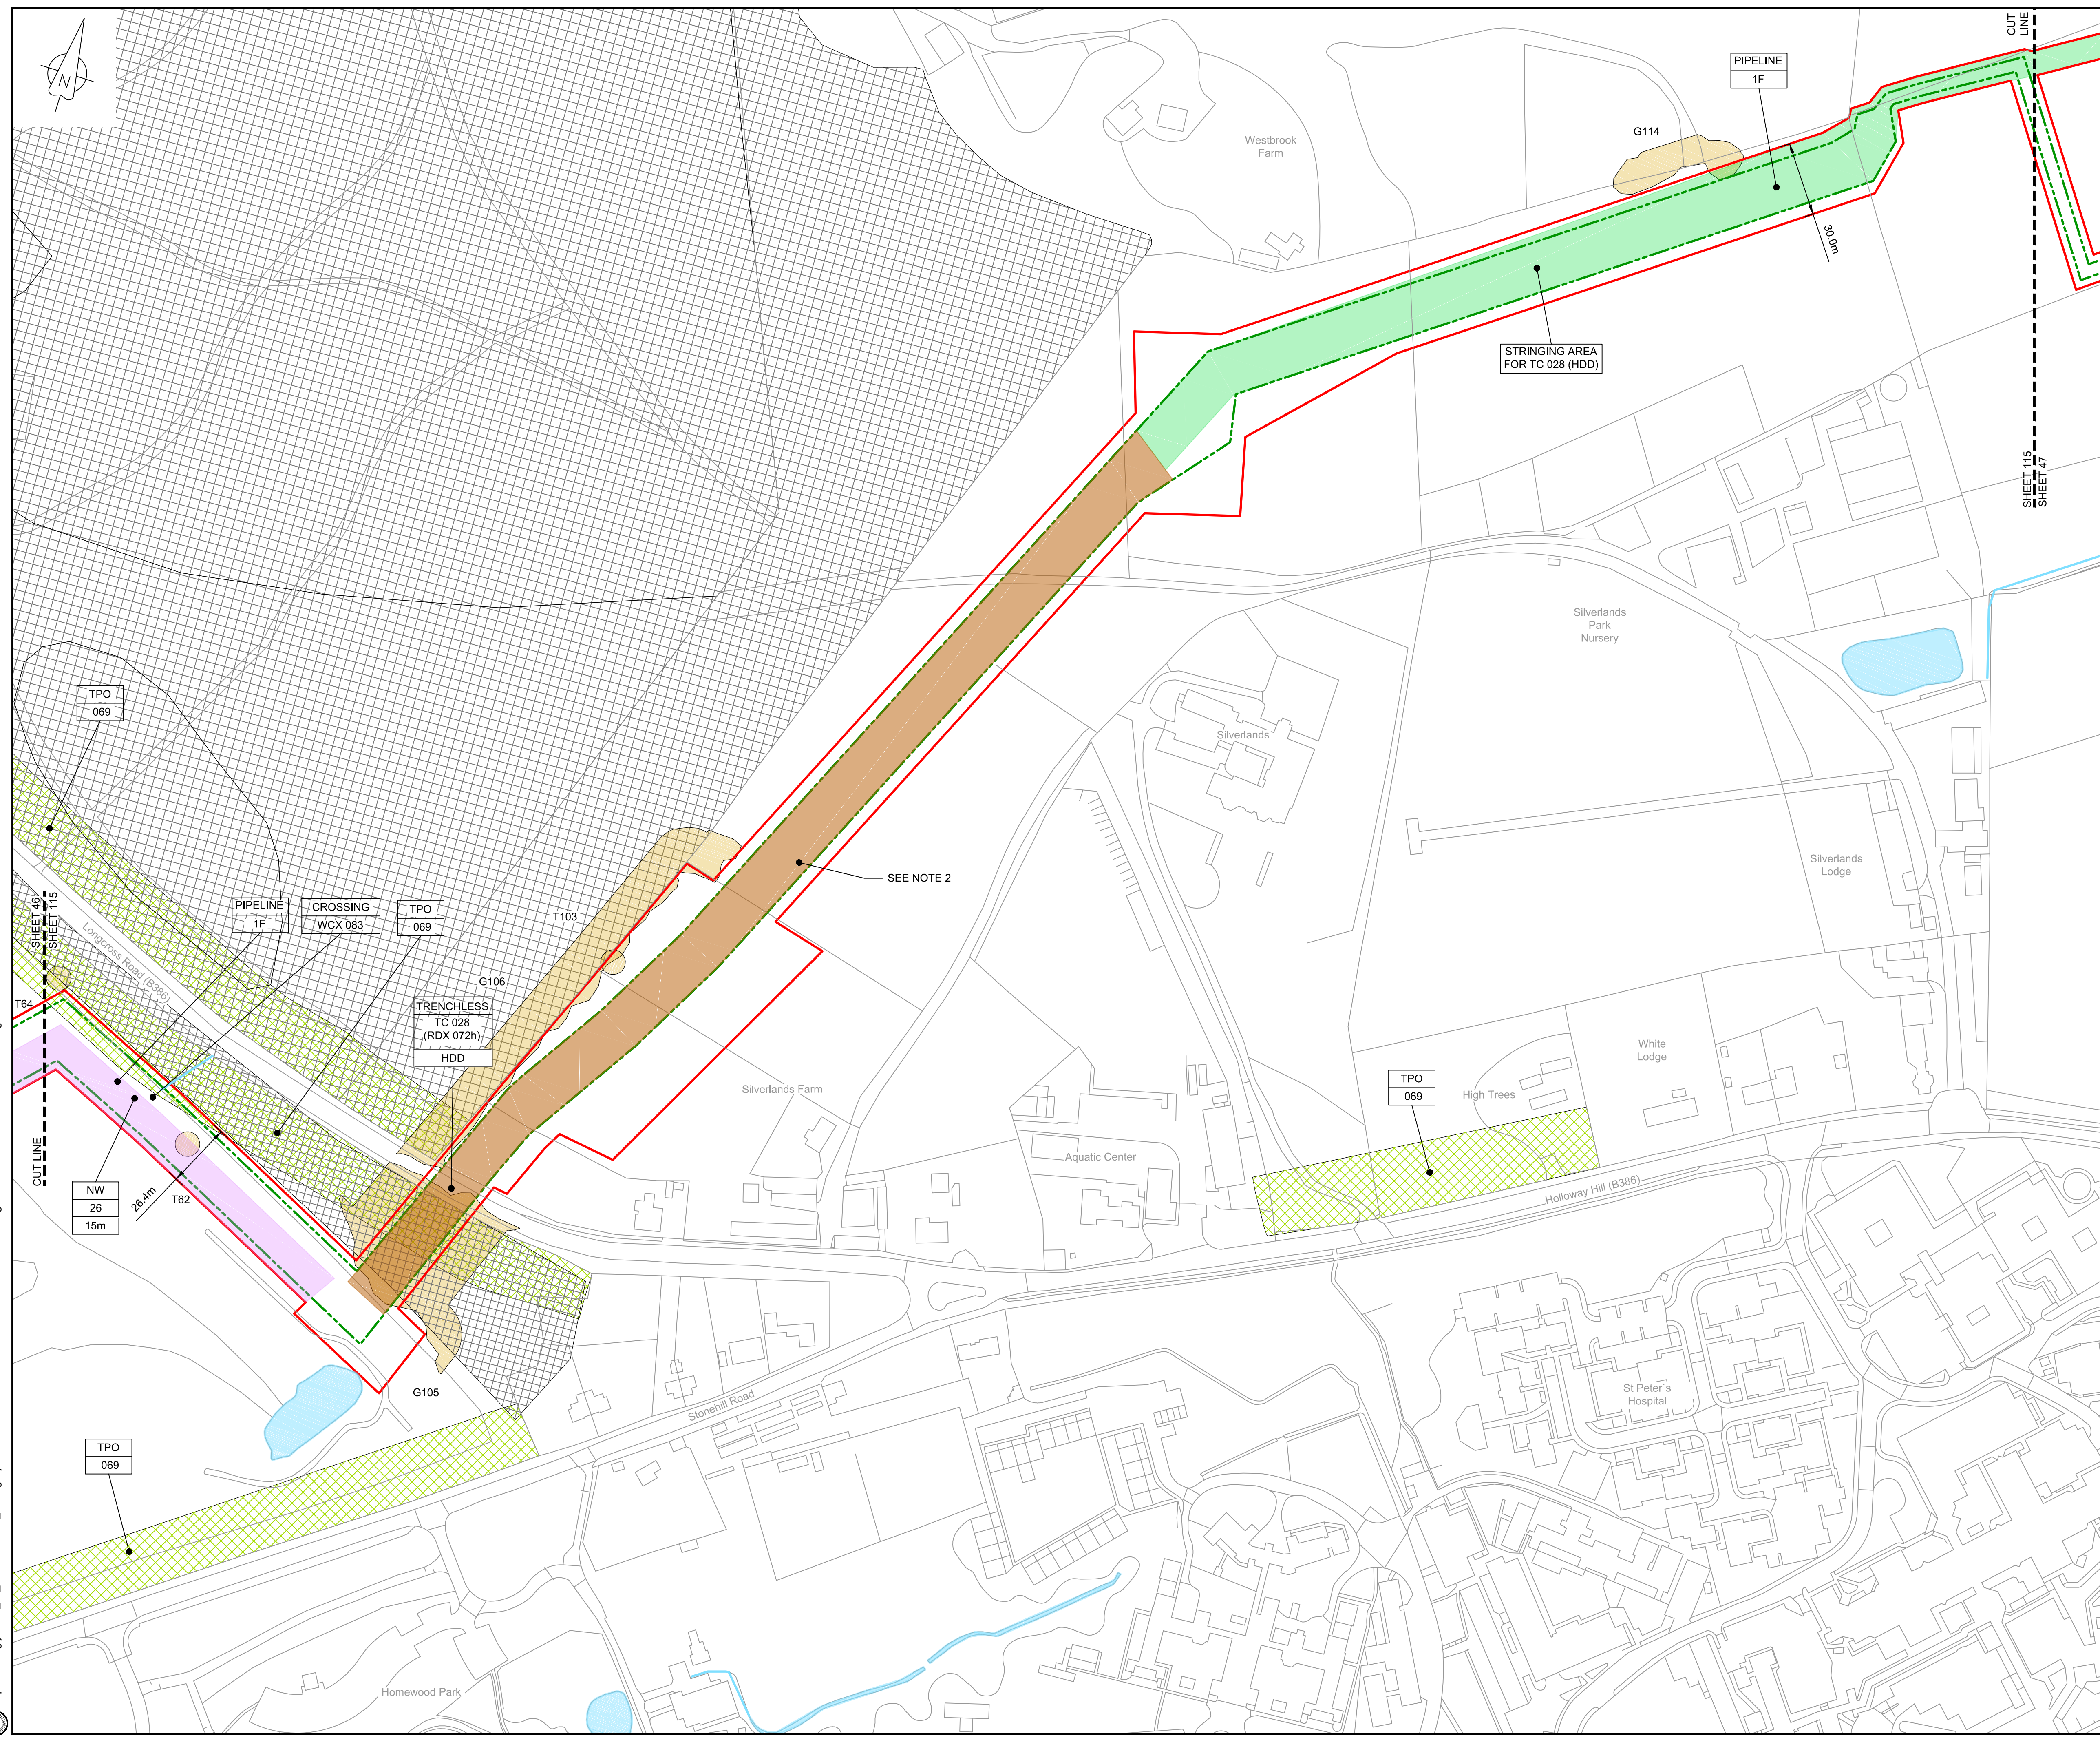

LOCATION PLAN
SCALE 1:500,000

- NOTES**
1. THIS DRAWING IS IN METRES UNLESS STATED OTHERWISE.
 2. TRENCHLESS CROSSINGS ARE INDICATIVE ONLY.
 3. NARROW WORKING WIDTH SHOWN MAY MOVE LATERALLY WITHIN ORDER LIMITS. (PLEASE REFER TO ANNEX A CoCP).

- LEGEND**
- ORDER LIMITS
 - LIMITS OF DEVIATION
 - INDICATIVE NARROW WORKING LOCATION (NW)
 - TRENCHLESS CROSSING (TC)
 - WATER BODIES
 - ABOVE GROUND INSTALLATION (AGI) / VALVE (VA) / PRESSURE TRANSDUCER (PT)
 - COMPOUND (CO)
 - TREE PRESERVATION ORDER (TPO)
 - NOTABLE TREES (G = GROUP / T = TREE / W = WOODLAND); JACOBS LIST
 - ANCIENT WOODLAND (IN RELATION TO ORDER LIMITS)
 - HDD STRINGING AREA
 - STREET WORKS (SW)
 - DESCRIPTION
 - ID or WORK NUMBER (if applicable)
 - NARROW WORKING WIDTH / TRENCHLESS TECHNIQUE
 - COMMENCEMENT / TERMINATION OF WORKS (COMMENCEMENT = OPEN, TERMINATION = CLOSED)

Contains Ordnance Survey data © Crown copyright and database rights 2020.

© Crown copyright and database rights 2020 OS Licence Number AL10005237.



Rev	Rev. Date	Purpose of revision	Drawn	Checked	Rev'd	Appr'd
C03	13/12/19	UPDATED FOR DEADLINE 3	BT	JA	ND	AD
C04	29/01/20	UPDATED FOLLOWING LAND OWNER DISCUSSIONS AND TO ADDRESS FWQs	BT	JA	ND	RS

JACOBS
1180 Eskdale Road, Wokingham, Wokingham, RG41 5TU
Tel: +44(0)118 946 7000 Fax: +44(0)118 946 7001
www.jacobs.com

Client: Esso Petroleum Company, Limited
Emryn House,
Emryn Way,
Leatherhead,
Surrey,
KT22 8UX

Project: Southampton to London Pipeline Project


Drawing title:
**GENERAL ARRANGEMENT
SHEET 115
REGULATION 5 (2)(O)**

Drawing status: **Fit for Stage Approval**

Scale	1:1250	DO NOT SCALE
Jacobs No.	B2325300	Rev
Client no.		C04

Drawing number:
B2325300-JAC-000-CIV-DRG-000615

© Copyright 2020 Jacobs U.K. Limited. The concepts and information contained in this document are the property of Jacobs. Use or copying of this document in whole or in part without the written permission of Jacobs constitutes an infringement of copyright. Limitation: This drawing has been prepared on behalf of, and for the exclusive use of Jacobs' Client, and is subject to, and issued in accordance with, the provisions of the contract between Jacobs and the Client. Jacobs accepts no liability or responsibility whatsoever for, or in respect of, any use of, or reliance upon, this drawing by any third party.

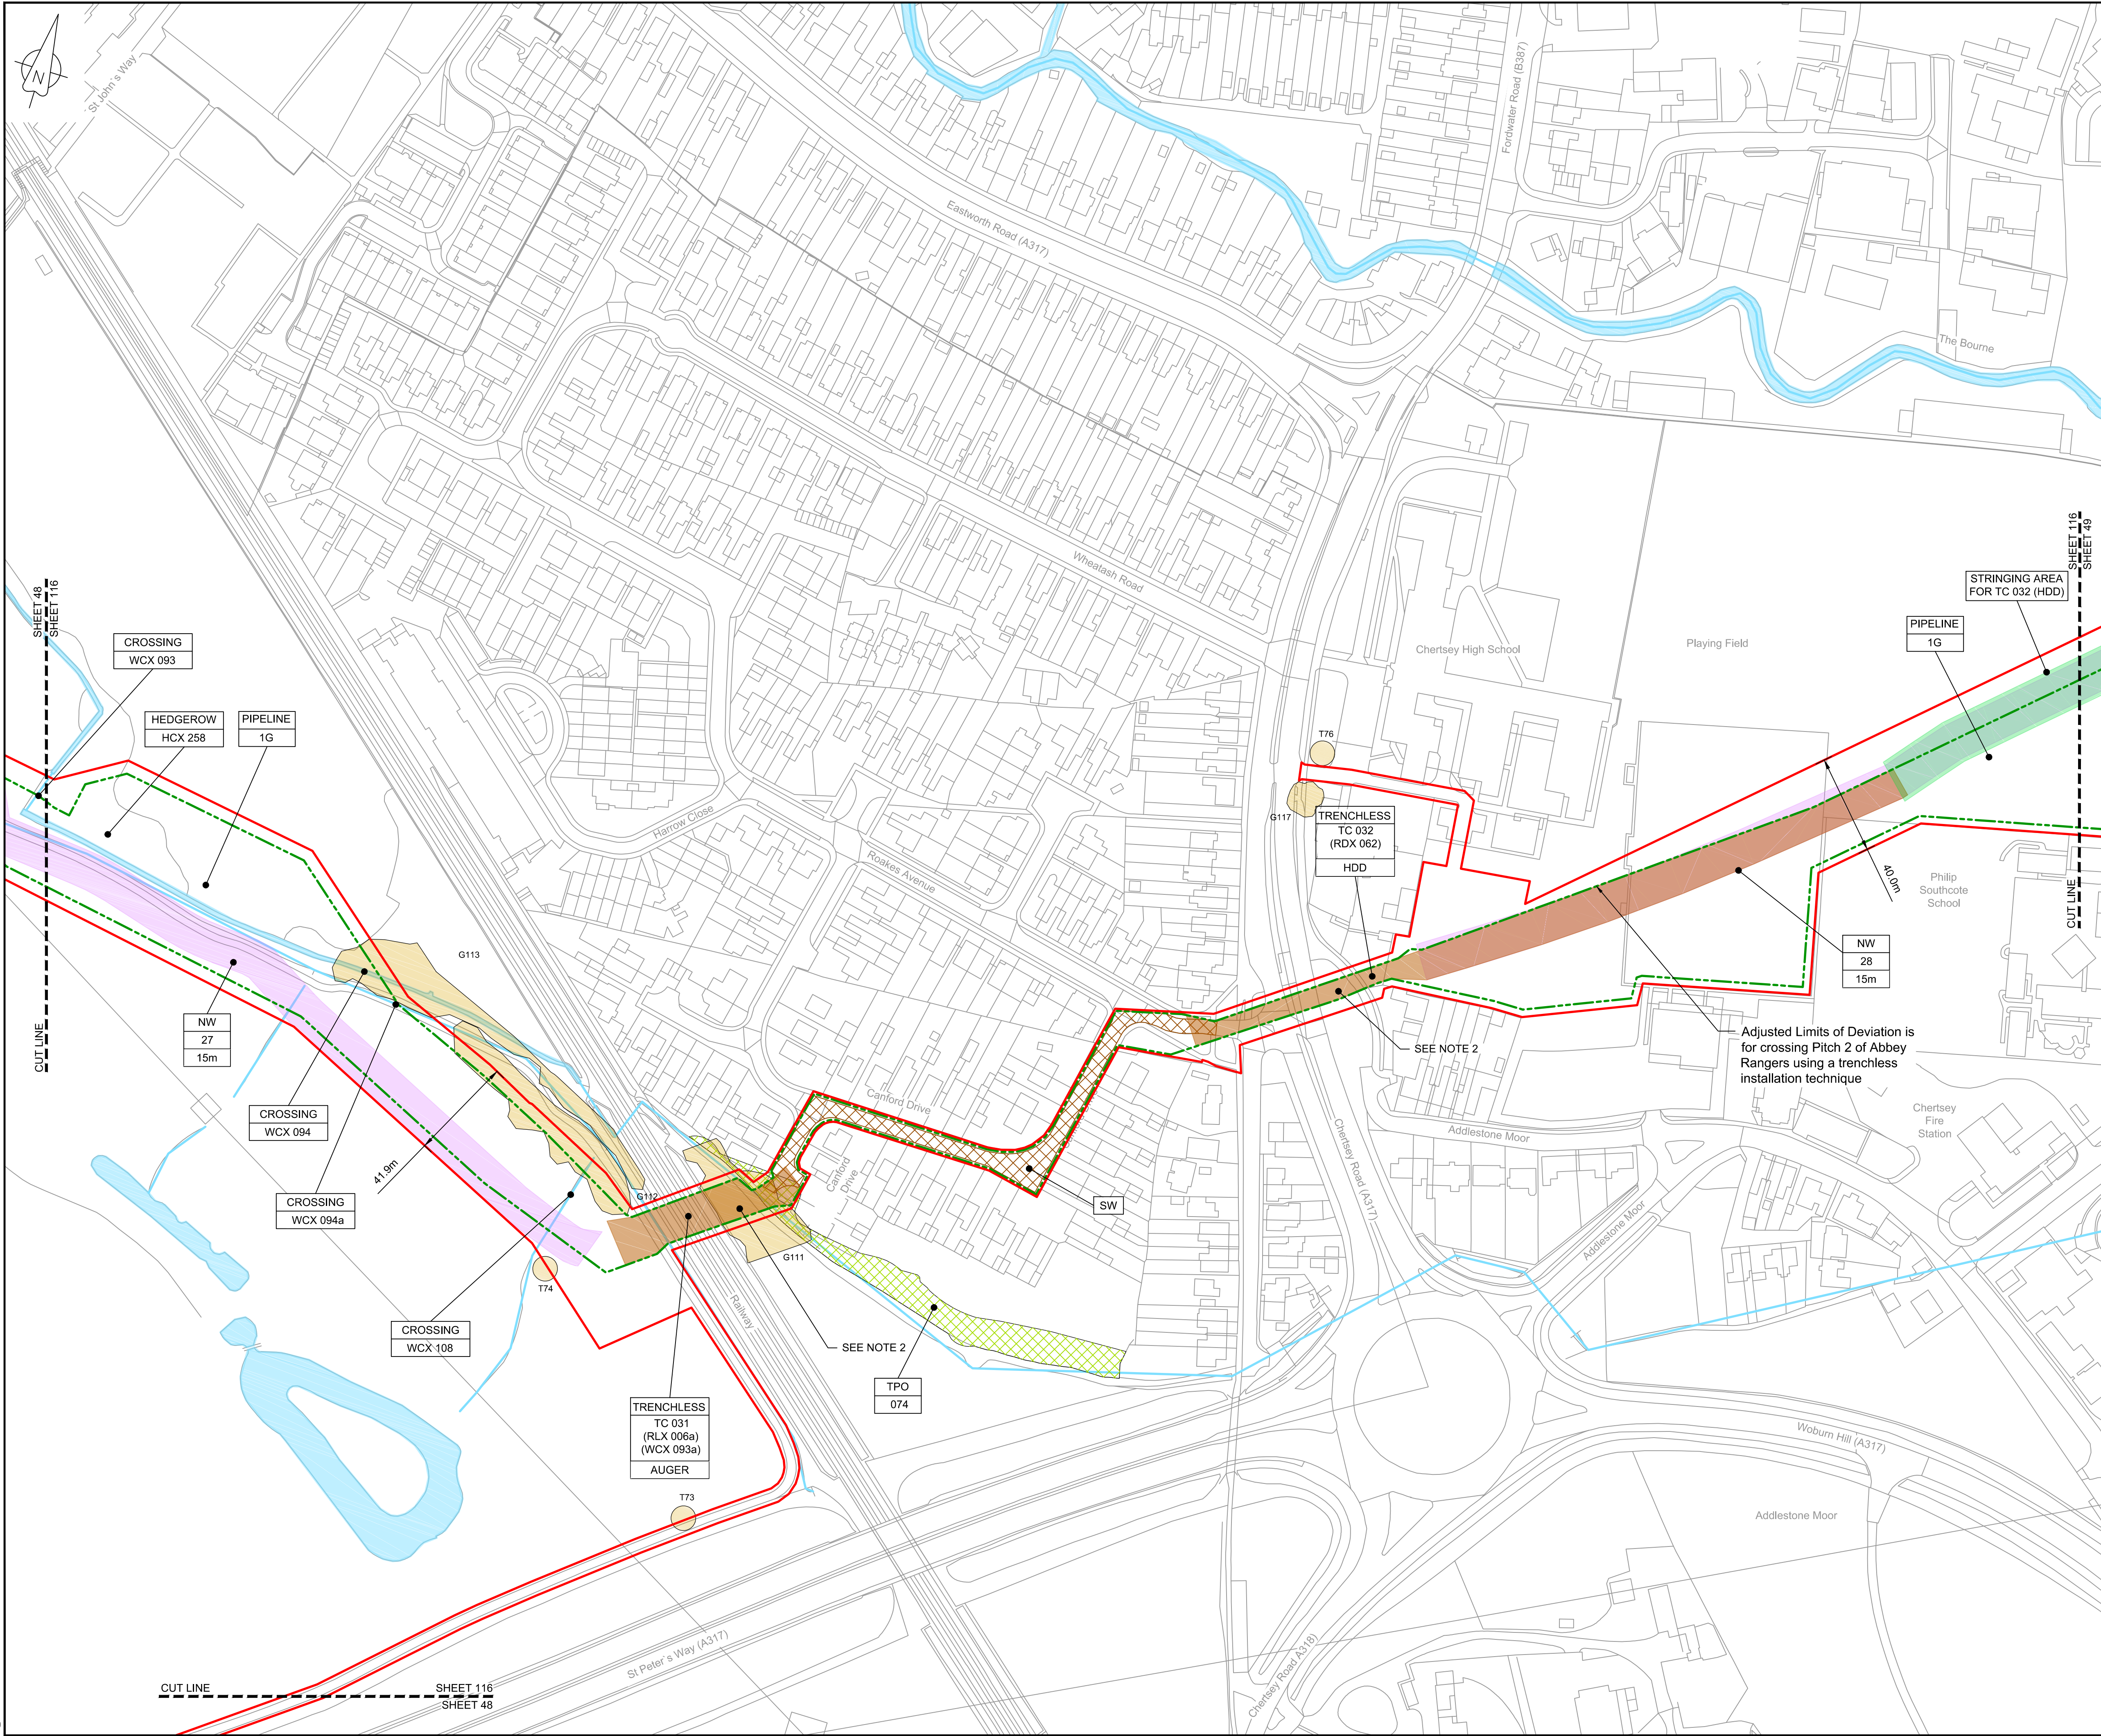

LOCATION PLAN
SCALE 1:500,000


- NOTES
1. THIS DRAWING IS IN METRES UNLESS STATED OTHERWISE.
 2. TRENCHLESS CROSSINGS ARE INDICATIVE ONLY.
 3. NARROW WORKING WIDTH SHOWN MAY MOVE LATERALLY WITHIN ORDER LIMITS. (PLEASE REFER TO ANNEX A CoCP).

LEGEND

[Red line]	ORDER LIMITS
[Green dashed line]	LIMITS OF DEVIATION
[Purple shaded area]	INDICATIVE NARROW WORKING LOCATION (NW)
[Brown shaded area]	TRENCHLESS CROSSING (TC)
[Blue shaded area]	WATER BODIES
[Grey shaded area]	ABOVE GROUND INSTALLATION (AGI) / VALVE (VA) / PRESSURE TRANSDUCER (PT)
[Yellow hatched area]	COMPOUND (CO)
[Green hatched area]	TREE PRESERVATION ORDER (TPO)
[Orange circle]	NOTABLE TREES (G = GROUP / T = TREE / W = WOODLAND); JACOBS LIST
[Cross-hatched area]	ANCIENT WOODLAND (IN RELATION TO ORDER LIMITS)
[Light green shaded area]	HDD STRINGING AREA
[Dark green hatched area]	STREET WORKS (SW)
[Line with dot]	DESCRIPTION
[Line with number]	ID or WORK NUMBER (if applicable)
[Line with width]	NARROW WORKING WIDTH / TRENCHLESS TECHNIQUE
[Line with arrow]	COMMENCEMENT / TERMINATION OF WORKS (COMMENCEMENT = OPEN, TERMINATION = CLOSED)

Contains Ordnance Survey data © Crown copyright and database rights 2020.

© Crown copyright and database rights 2020 OS Licence Number AL10005237.

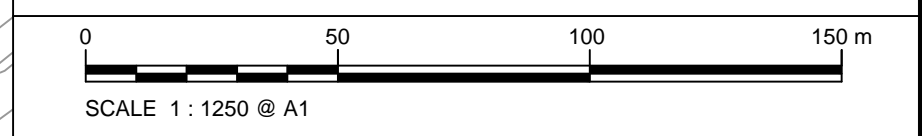

Rev	Rev. Date	Purpose of revision	Drawn	Checked	Rev'd	Appr'd
C03	13/12/19	UPDATED FOR DEADLINE 3	BT	JA	ND	AD
C04	29/01/20	UPDATED FOLLOWING LAND OWNER DISCUSSIONS AND TO ADDRESS FWCS	BT	JA	ND	RS

JACOBS
1180 Eskdale Road, Wokingham, Wokingham, RG41 5TU
Tel: +44(0)118 946 7000 Fax: +44(0)118 946 7001
www.jacobs.com

Client: Esso Petroleum Company, Limited
Emlyn House,
Emlyn Way,
Leatherhead,
Surrey,
KT22 8UX

Project: Southampton to London Pipeline Project


Drawing title:
**GENERAL ARRANGEMENT
SHEET 116
REGULATION 5 (2)(O)**

Drawing status: **Fit for Stage Approval**

Scale	1:1250	DO NOT SCALE
Jacobs No.	B2325300	Rev
Client no.		C04

Drawing number:
B2325300-JAC-000-CIV-DRG-000616

© Copyright 2020 Jacobs U.K. Limited. The concepts and information contained in this document are the property of Jacobs. Use or copying of this document in whole or in part without the written permission of Jacobs constitutes an infringement of copyright. Limitation: This drawing has been prepared on behalf of, and for the exclusive use of, Jacobs' Client, and is subject to, and issued in accordance with, the provisions of the contract between Jacobs and the Client. Jacobs accepts no liability or responsibility whatsoever for, or in respect of, any use of, or reliance upon, this drawing by any third party.

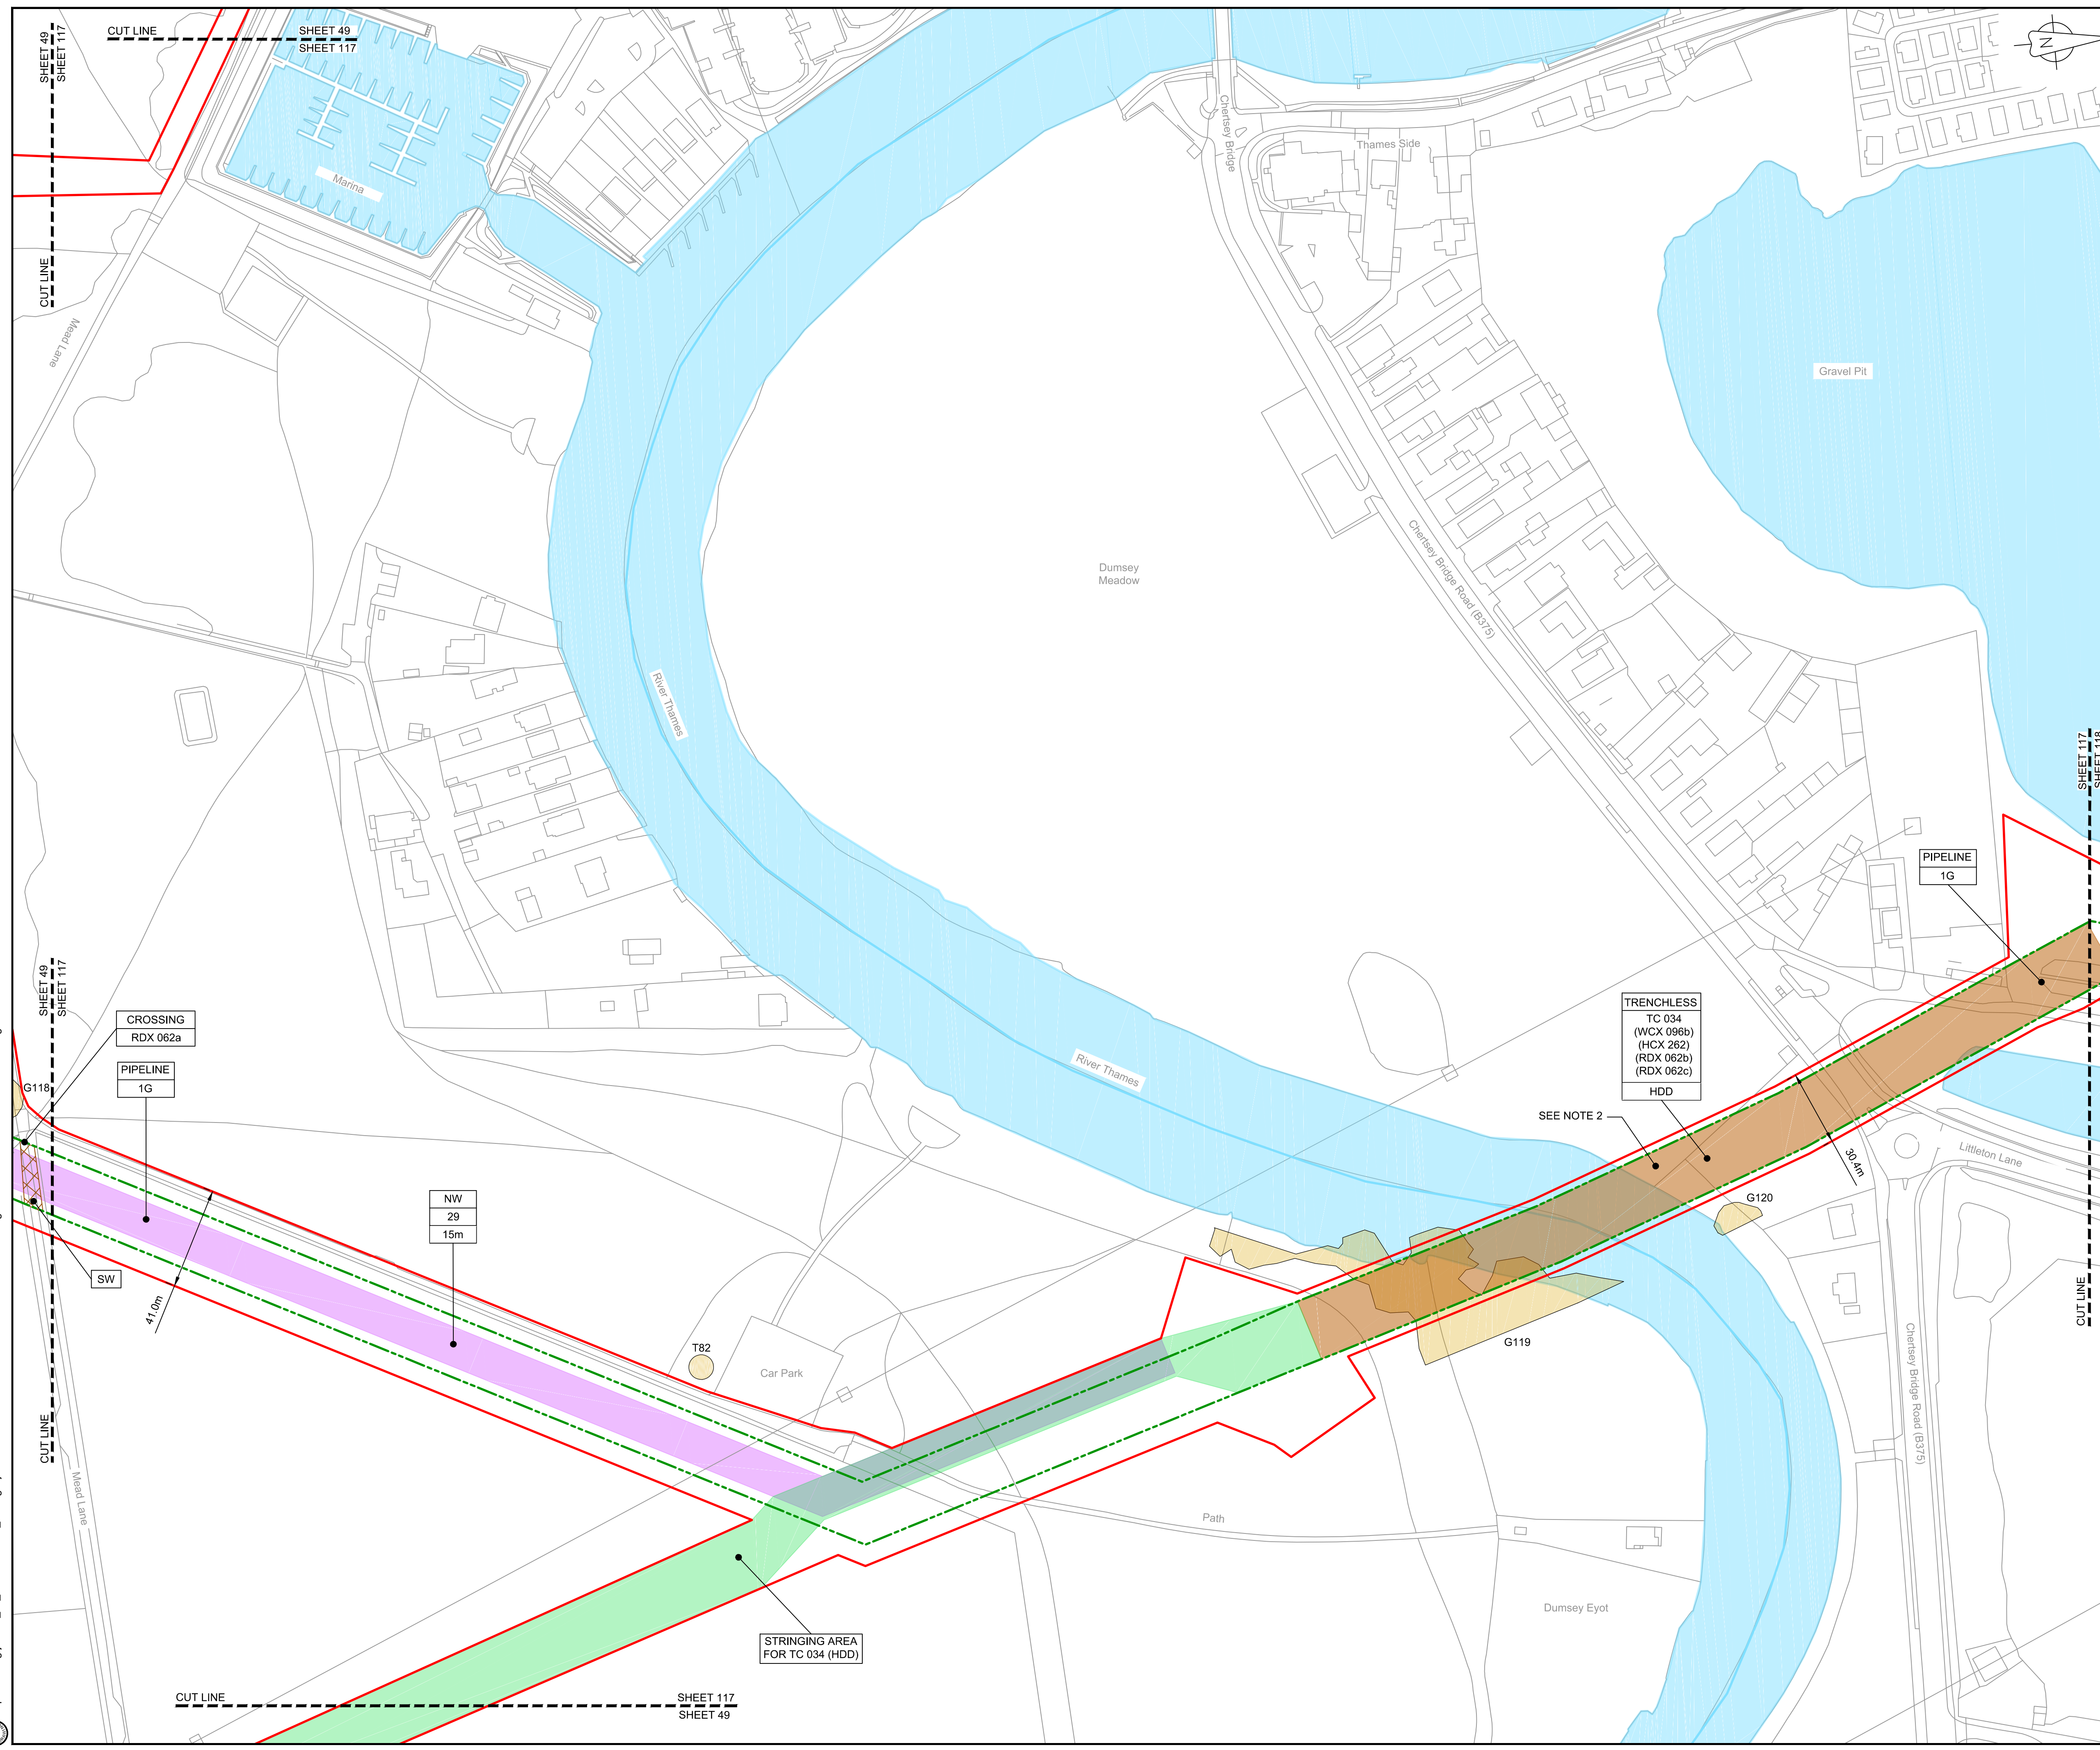


LOCATION PLAN
SCALE 1:500,000

- NOTES**
1. THIS DRAWING IS IN METRES UNLESS STATED OTHERWISE.
 2. TRENCHLESS CROSSINGS ARE INDICATIVE ONLY.
 3. NARROW WORKING WIDTH SHOWN MAY MOVE LATERALLY WITHIN ORDER LIMITS. (PLEASE REFER TO ANNEX A CoCP).

- LEGEND**
- ORDER LIMITS
 - LIMITS OF DEVIATION
 - INDICATIVE NARROW WORKING LOCATION (NW)
 - TRENCHLESS CROSSING (TC)
 - WATER BODIES
 - ABOVE GROUND INSTALLATION (AGI) / VALVE (VA) / PRESSURE TRANSDUCER (PT)
 - COMPOUND (CO)
 - TREE PRESERVATION ORDER (TPO)
 - NOTABLE TREES (G = GROUP / T = TREE / W = WOODLAND); JACOBS LIST
 - ANCIENT WOODLAND (IN RELATION TO ORDER LIMITS)
 - HDD STRINGING AREA
 - STREET WORKS (SW)
 - DESCRIPTION
 - ID or WORK NUMBER (if applicable)
 - NARROW WORKING WIDTH / TRENCHLESS TECHNIQUE
 - COMMENCEMENT / TERMINATION OF WORKS (COMMENCEMENT = OPEN, TERMINATION = CLOSED)

Contains Ordnance Survey data © Crown copyright and database rights 2020.
© Crown copyright and database rights 2020 OS Licence Number AL10005237.

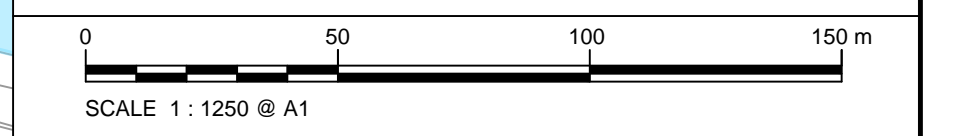

C03	13/12/19	UPDATED FOR DEADLINE 3	BT	JA	ND	AD
C04	29/11/20	UPDATED FOLLOWING LAND OWNER DISCUSSIONS AND TO ADDRESS FWQs	BT	JA	ND	RS
Rev	Rev. Date	Purpose of revision	Drawn	Checked	Rev'd	Appr'd

JACOBS
1180 Eskdale Road, Wokingham, Wokingham, RG41 5TU
Tel: +44(0)118 946 7000 Fax: +44(0)118 946 7001
www.jacobs.com

Client: Esso Petroleum Company, Limited
Ermyn House,
Ermyn Way,
Leatherhead,
Surrey,
KT22 8UX

Project: Southampton to London Pipeline Project

Drawing title: **GENERAL ARRANGEMENT SHEET 117 REGULATION 5 (2)(O)**


Drawing status: **Fit for Stage Approval**

Scale	1:1250	DO NOT SCALE
Jacobs No.	B2325300	Rev
Client no.		C04

Drawing number: **B2325300-JAC-000-CIV-DRG-000617**

© Copyright 2020 Jacobs U.K. Limited. The concepts and information contained in this document are the property of Jacobs. Use or copying of this document in whole or in part without the written permission of Jacobs constitutes an infringement of copyright. Limitation: This drawing has been prepared on behalf of, and for the exclusive use of, Jacobs' Client, and is subject to, and issued in accordance with, the provisions of the contract between Jacobs and the Client. Jacobs accepts no liability or responsibility whatsoever for, or in respect of, any use of, or reliance upon, this drawing by any third party.

C:\pwworking\jacobs_uk_water&utilities_ssf\tag\utils\3513182325300-JAC-000-CIV-DRG-000617.dwg - 29/11/2020 19:40:29 - A1Frame - agulj

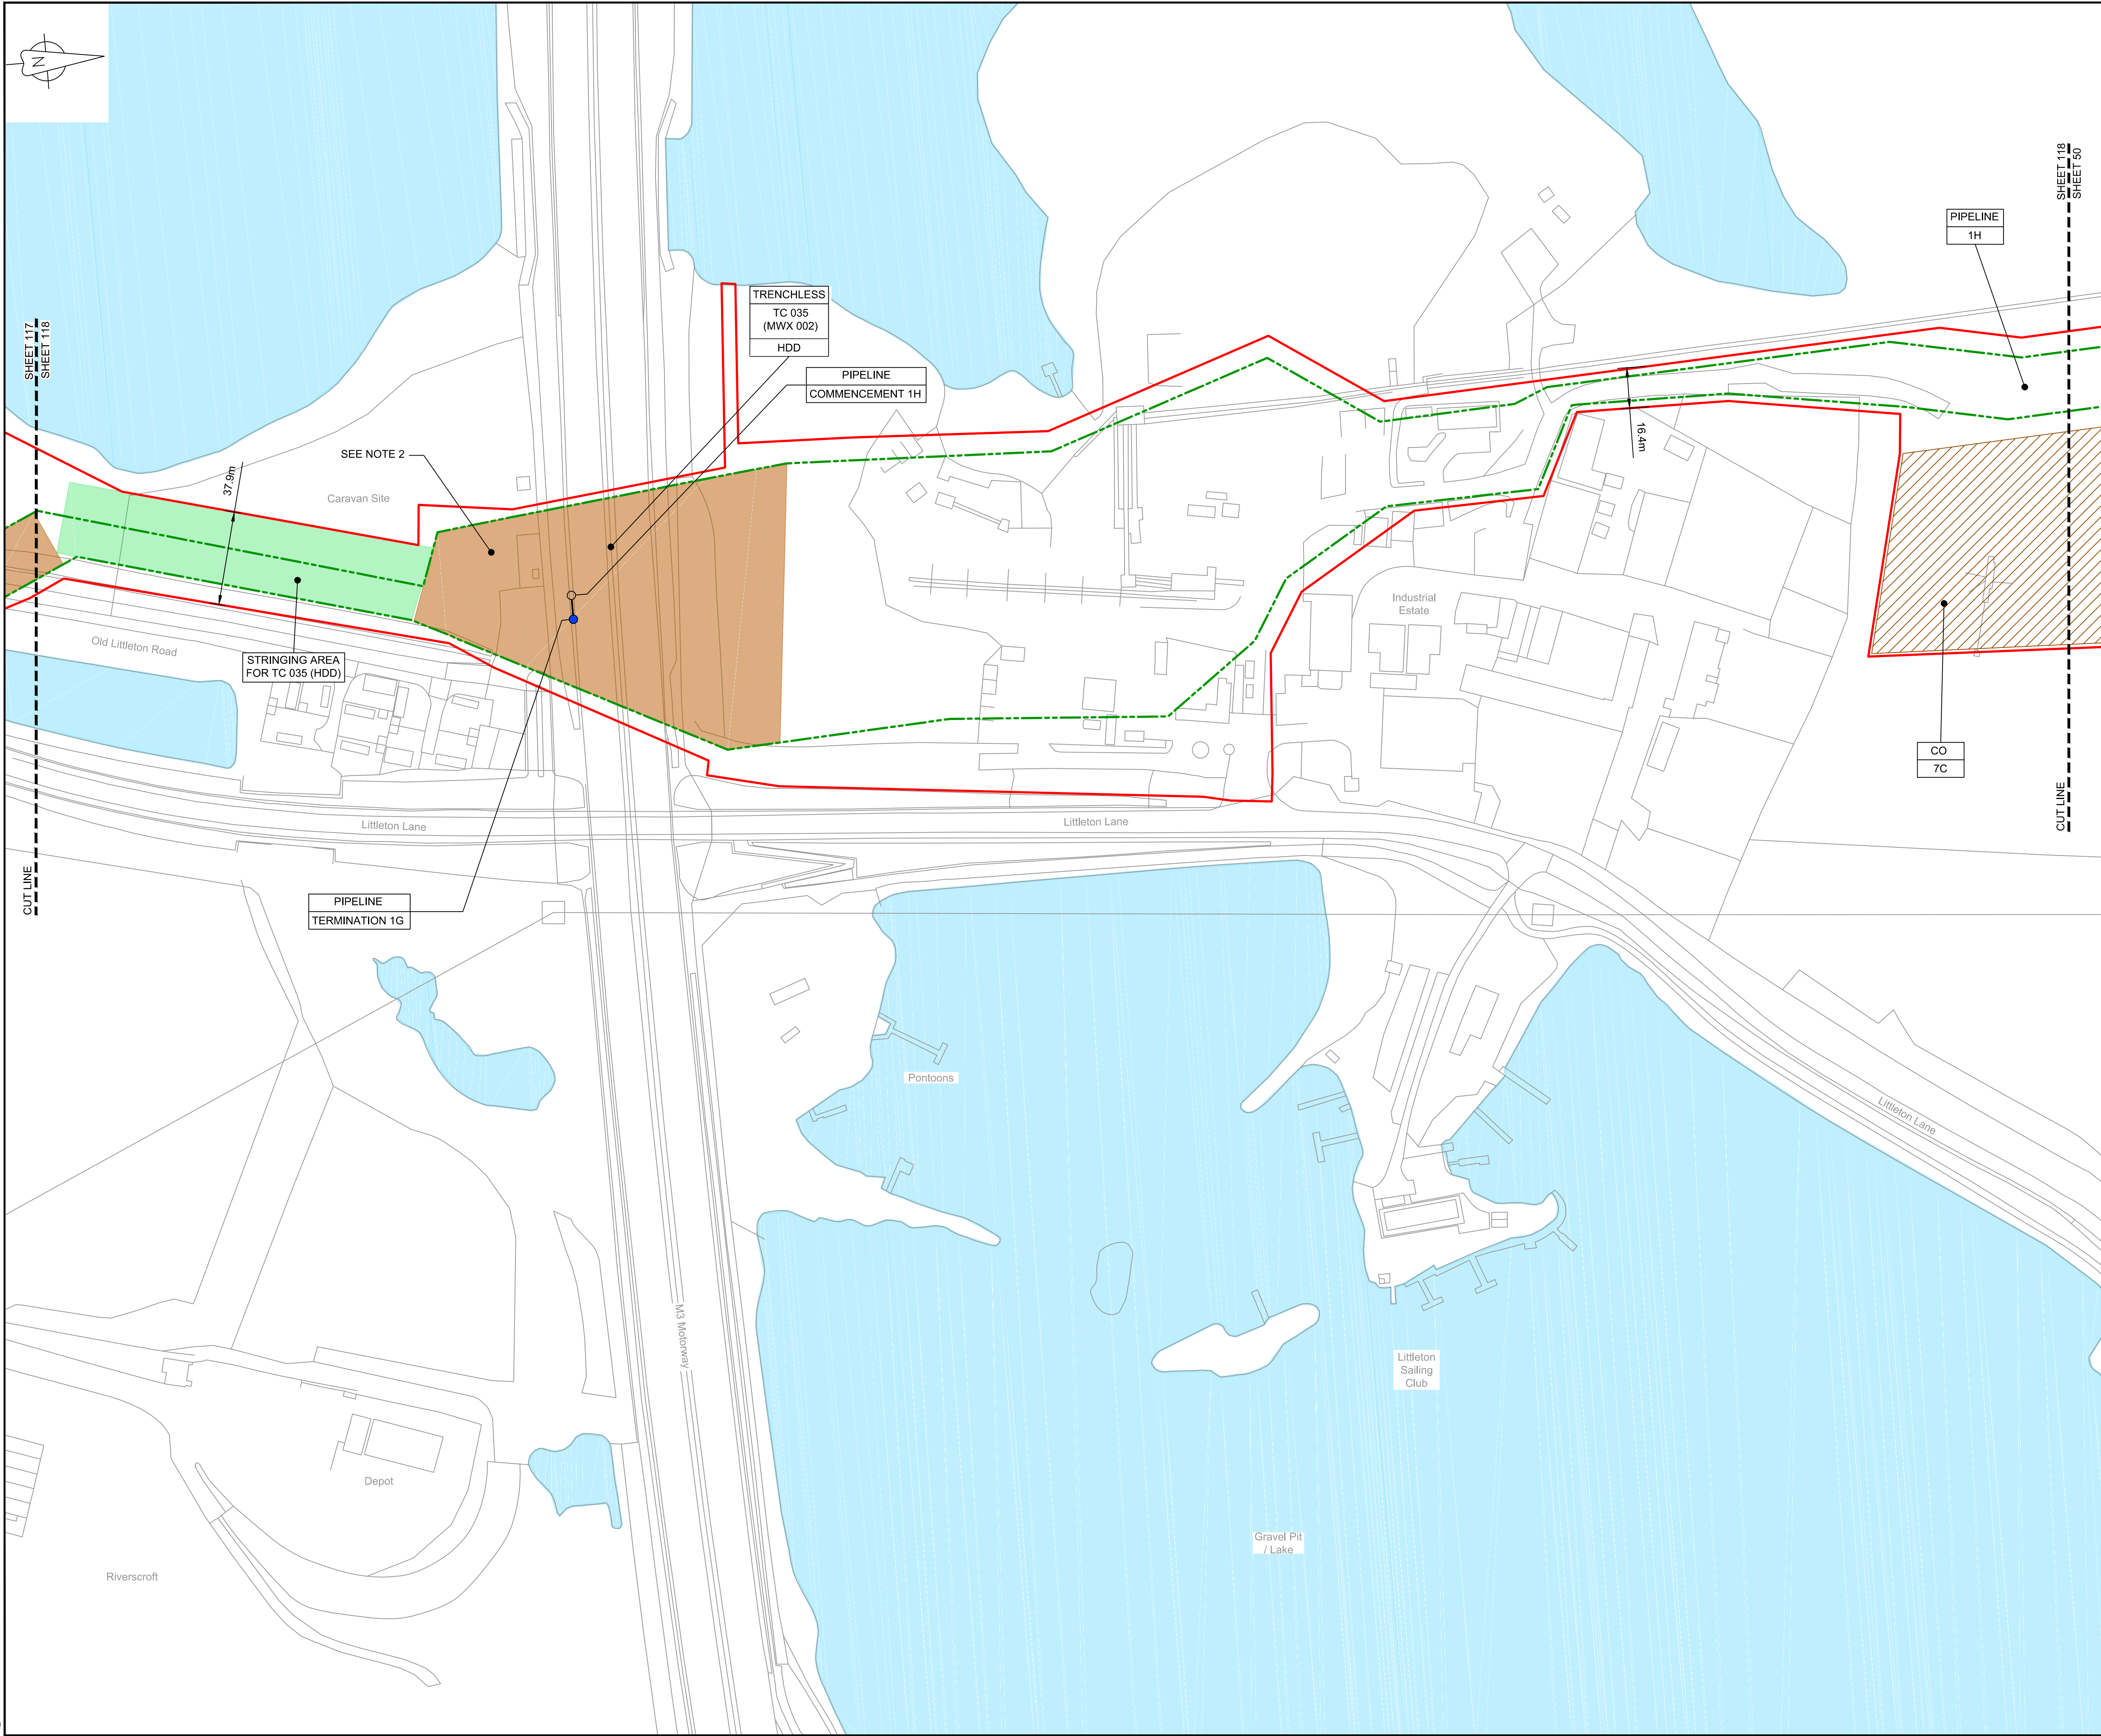

LOCATION PLAN
SCALE 1:500,000


- NOTES**
1. THIS DRAWING IS IN METRES UNLESS STATED OTHERWISE.
 2. TRENCHLESS CROSSINGS ARE INDICATIVE ONLY.
 3. NARROW WORKING WIDTH SHOWN MAY MOVE LATERALLY WITHIN ORDER LIMITS. (PLEASE REFER TO ANNEX A CoCP).

LEGEND

[Red line]	ORDER LIMITS
[Green dashed line]	LIMITS OF DEVIATION
[Purple hatched area]	INDICATIVE NARROW WORKING LOCATION (NW)
[Brown hatched area]	TRENCHLESS CROSSING (TC)
[Blue area]	WATER BODIES
[Grey area]	ABOVE GROUND INSTALLATION (AGI) / VALVE (VA) / PRESSURE TRANSDUCER (PT)
[Orange hatched area]	COMPOUND (CO)
[Green circle]	TREE PRESERVATION ORDER (TPO)
[Yellow circle]	NOTABLE TREES (G = GROUP / T = TREE / W = WOODLAND); JACOBS LIST
[Cross-hatched area]	ANCIENT WOODLAND (IN RELATION TO ORDER LIMITS)
[Light green area]	HDD STRINGING AREA
[Orange hatched area]	STREET WORKS (SW)
[Line with dot]	DESCRIPTION ID or WORK NUMBER (if applicable)
[Line with bar]	NARROW WORKING WIDTH / TRENCHLESS TECHNIQUE
[Circle with dot]	COMMENCEMENT / TERMINATION OF WORKS (COMMENCEMENT = OPEN, TERMINATION = CLOSED)

Contains Ordnance Survey data © Crown copyright and database rights 2020.

© Crown copyright and database rights 2020 OS Licence Number AL10005237.

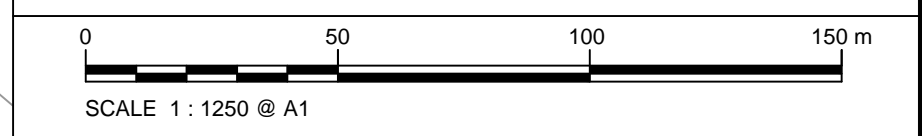

C03	13/12/19	UPDATED FOR DEADLINE 3	BT	JA	ND	AD
C04	29/01/20	UPDATED FOLLOWING LAND OWNER DISCUSSIONS AND TO ADDRESS FWQs	BT	JA	ND	RS
Rev	Rev. Date	Purpose of revision	Drawn	Checked	Rev'd	Appr'd

JACOBS
1180 Eskdale Road, Wokingham, Wokingham, RG41 5TU
Tel:+44(0)118 946 7000 Fax:+44(0)118 946 7001
www.jacobs.com

Client: Esso Petroleum Company, Limited
Ermyn House,
Ermyn Way,
Leatherhead,
Surrey,
KT22 8UX

Project: Southampton to London Pipeline Project



Drawing title
**GENERAL ARRANGEMENT
SHEET 118
REGULATION 5 (2)(O)**

Drawing status: **Fit for Stage Approval**

Scale	1:1250	DO NOT SCALE
Jacobs No.	B2325300	Rev
Client no.		C04

Drawing number
B2325300-JAC-000-CIV-DRG-000618

© Copyright 2020 Jacobs U.K. Limited. The concepts and information contained in this document are the property of Jacobs. Use or copying of this document in whole or in part without the written permission of Jacobs constitutes an infringement of copyright. Limitation: This drawing has been prepared on behalf of, and for the exclusive use of, the Client, and is subject to, and issued in accordance with, the provisions of the contract between Jacobs and the Client. Jacobs accepts no liability or responsibility whatsoever for, or in respect of, any use of, or reliance upon, this drawing by any third party.

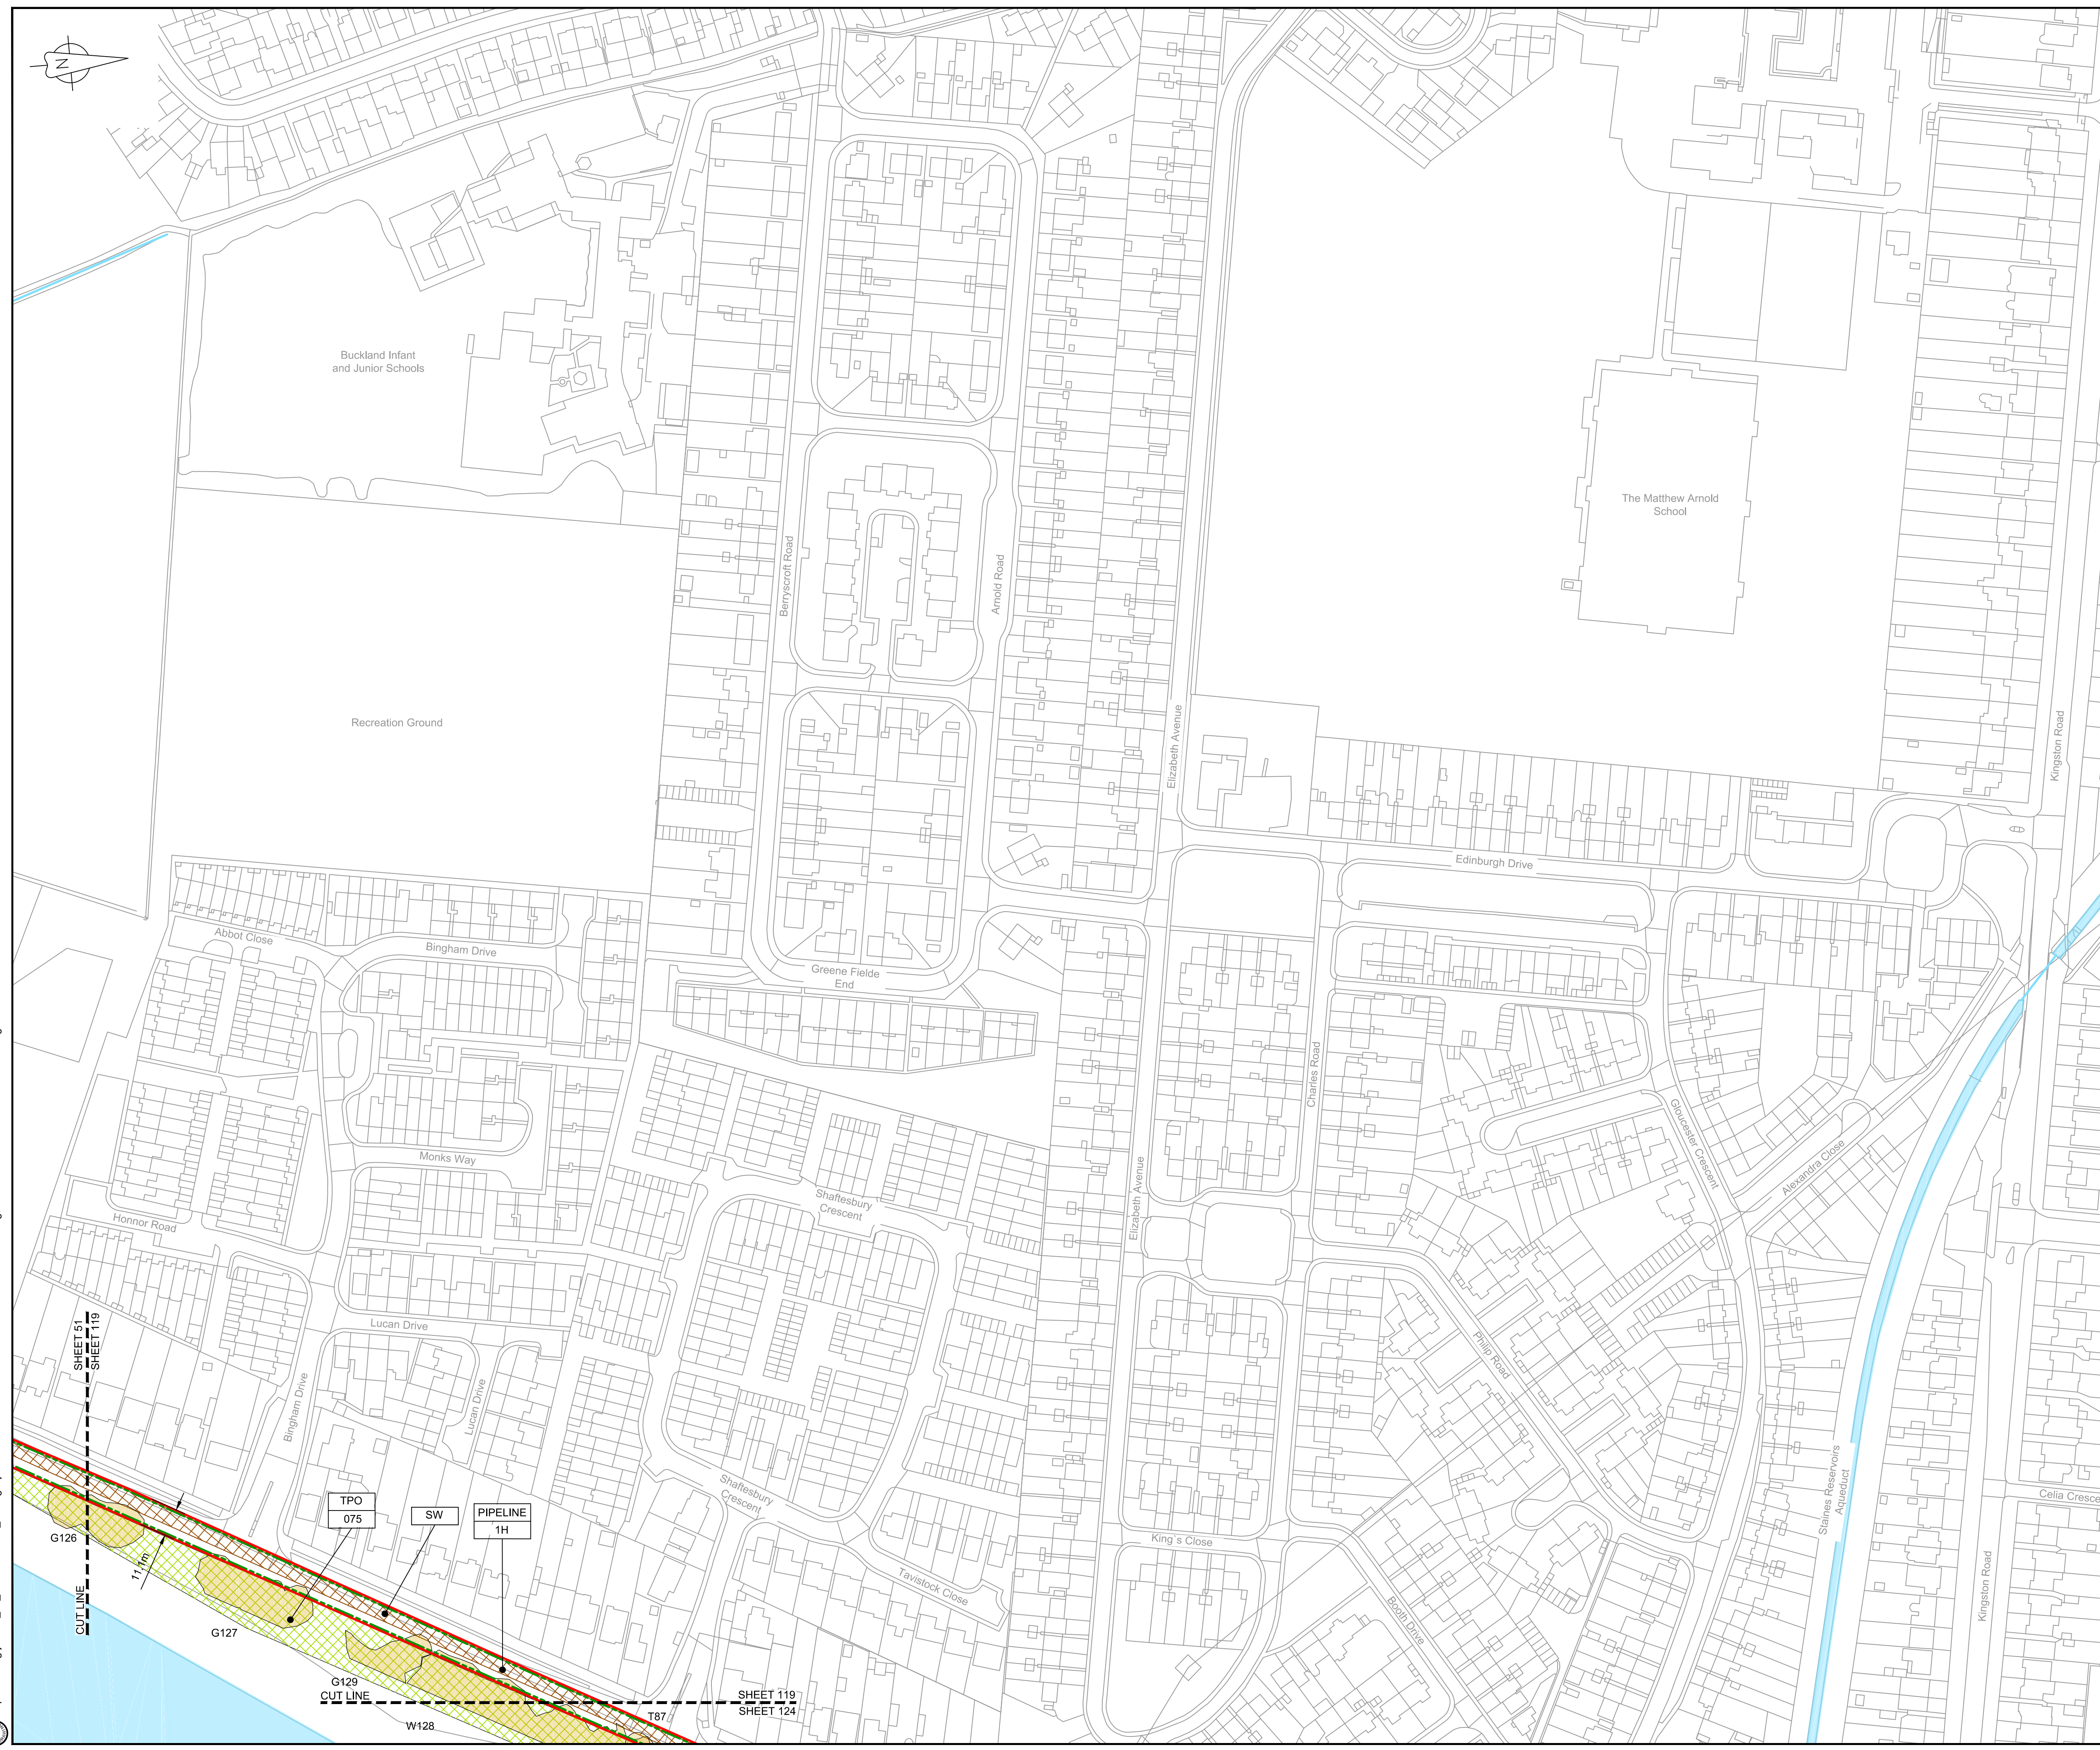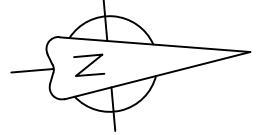

LOCATION PLAN
SCALE 1:500,000

- NOTES**
1. THIS DRAWING IS IN METRES UNLESS STATED OTHERWISE.
 2. TRENCHLESS CROSSINGS ARE INDICATIVE ONLY.
 3. NARROW WORKING WIDTH SHOWN MAY MOVE Laterally WITHIN ORDER LIMITS (PLEASE REFER TO ANNEX A CoCP).

- LEGEND**
- ORDER LIMITS
 - LIMITS OF DEVIATION
 - INDICATIVE NARROW WORKING LOCATION (NW)
 - TRENCHLESS CROSSING (TC)
 - WATER BODIES
 - ABOVE GROUND INSTALLATION (AGI) / VALVE (VA) / PRESSURE TRANSDUCER (PT)
 - COMPOUND (CO)
 - TREE PRESERVATION ORDER (TPO)
 - NOTABLE TREES (G = GROUP / T = TREE / W = WOODLAND); JACOBS LIST
 - ANCIENT WOODLAND (IN RELATION TO ORDER LIMITS)
 - HDD STRINGING AREA
 - STREET WORKS (SW)
 - DESCRIPTION
 - ID or WORK NUMBER (if applicable)
 - NARROW WORKING WIDTH / TRENCHLESS TECHNIQUE
 - COMMENCEMENT / TERMINATION OF WORKS (COMMENCEMENT = OPEN, TERMINATION = CLOSED)

Contains Ordnance Survey data © Crown copyright and database rights 2020.

© Crown copyright and database rights 2020 OS Licence Number AL10005237.



Rev	Rev. Date	Purpose of revision	Drawn	Checked	Rev'd	Appr'd
C03	13/12/19	UPDATED FOR DEADLINE 3	BT	JA	ND	AD
C04	29/1/20	UPDATED FOLLOWING LAND OWNER DISCUSSIONS AND TO ADDRESS FWOs	BT	JA	ND	RS

JACOBS
 1180 Eskdale Road, Wokingham, Wokingham, RG41 5TU
 Tel: +44(0)118 946 7000 Fax: +44(0)118 946 7001
 www.jacobs.com

Client: Esso Petroleum Company, Limited
 Emryn House,
 Emryn Way,
 Leatherhead,
 Surrey,
 KT22 8UX

Project: Southampton to London Pipeline Project


Drawing title: **GENERAL ARRANGEMENT SHEET 119 REGULATION 5 (2)(O)**

Drawing status: **Fit for Stage Approval**

Scale	1:1250	DO NOT SCALE
Jacobs No.	B2325300	Rev
Client no.		C04
Drawing number	B2325300-JAC-000-CIV-DRG-000619	

© Copyright 2020 Jacobs U.K. Limited. The concepts and information contained in this document are the property of Jacobs. Use or copying of this document in whole or in part without the written permission of Jacobs constitutes an infringement of copyright. Limitation: This drawing has been prepared on behalf of, and for the exclusive use of Jacobs' Client, and is subject to, and issued in accordance with, the provisions of the contract between Jacobs and the Client. Jacobs accepts no liability or responsibility whatsoever for, or in respect of, any use of, or reliance upon, this drawing by any third party.

C:\pwworking\jacobs_uk_water\utilities_ssa\agui\drms3513\B2325300-JAC-000-CIV-DRG-000619.dwg - 29/01/2020 19:34:03 - A1Frame - aguliu

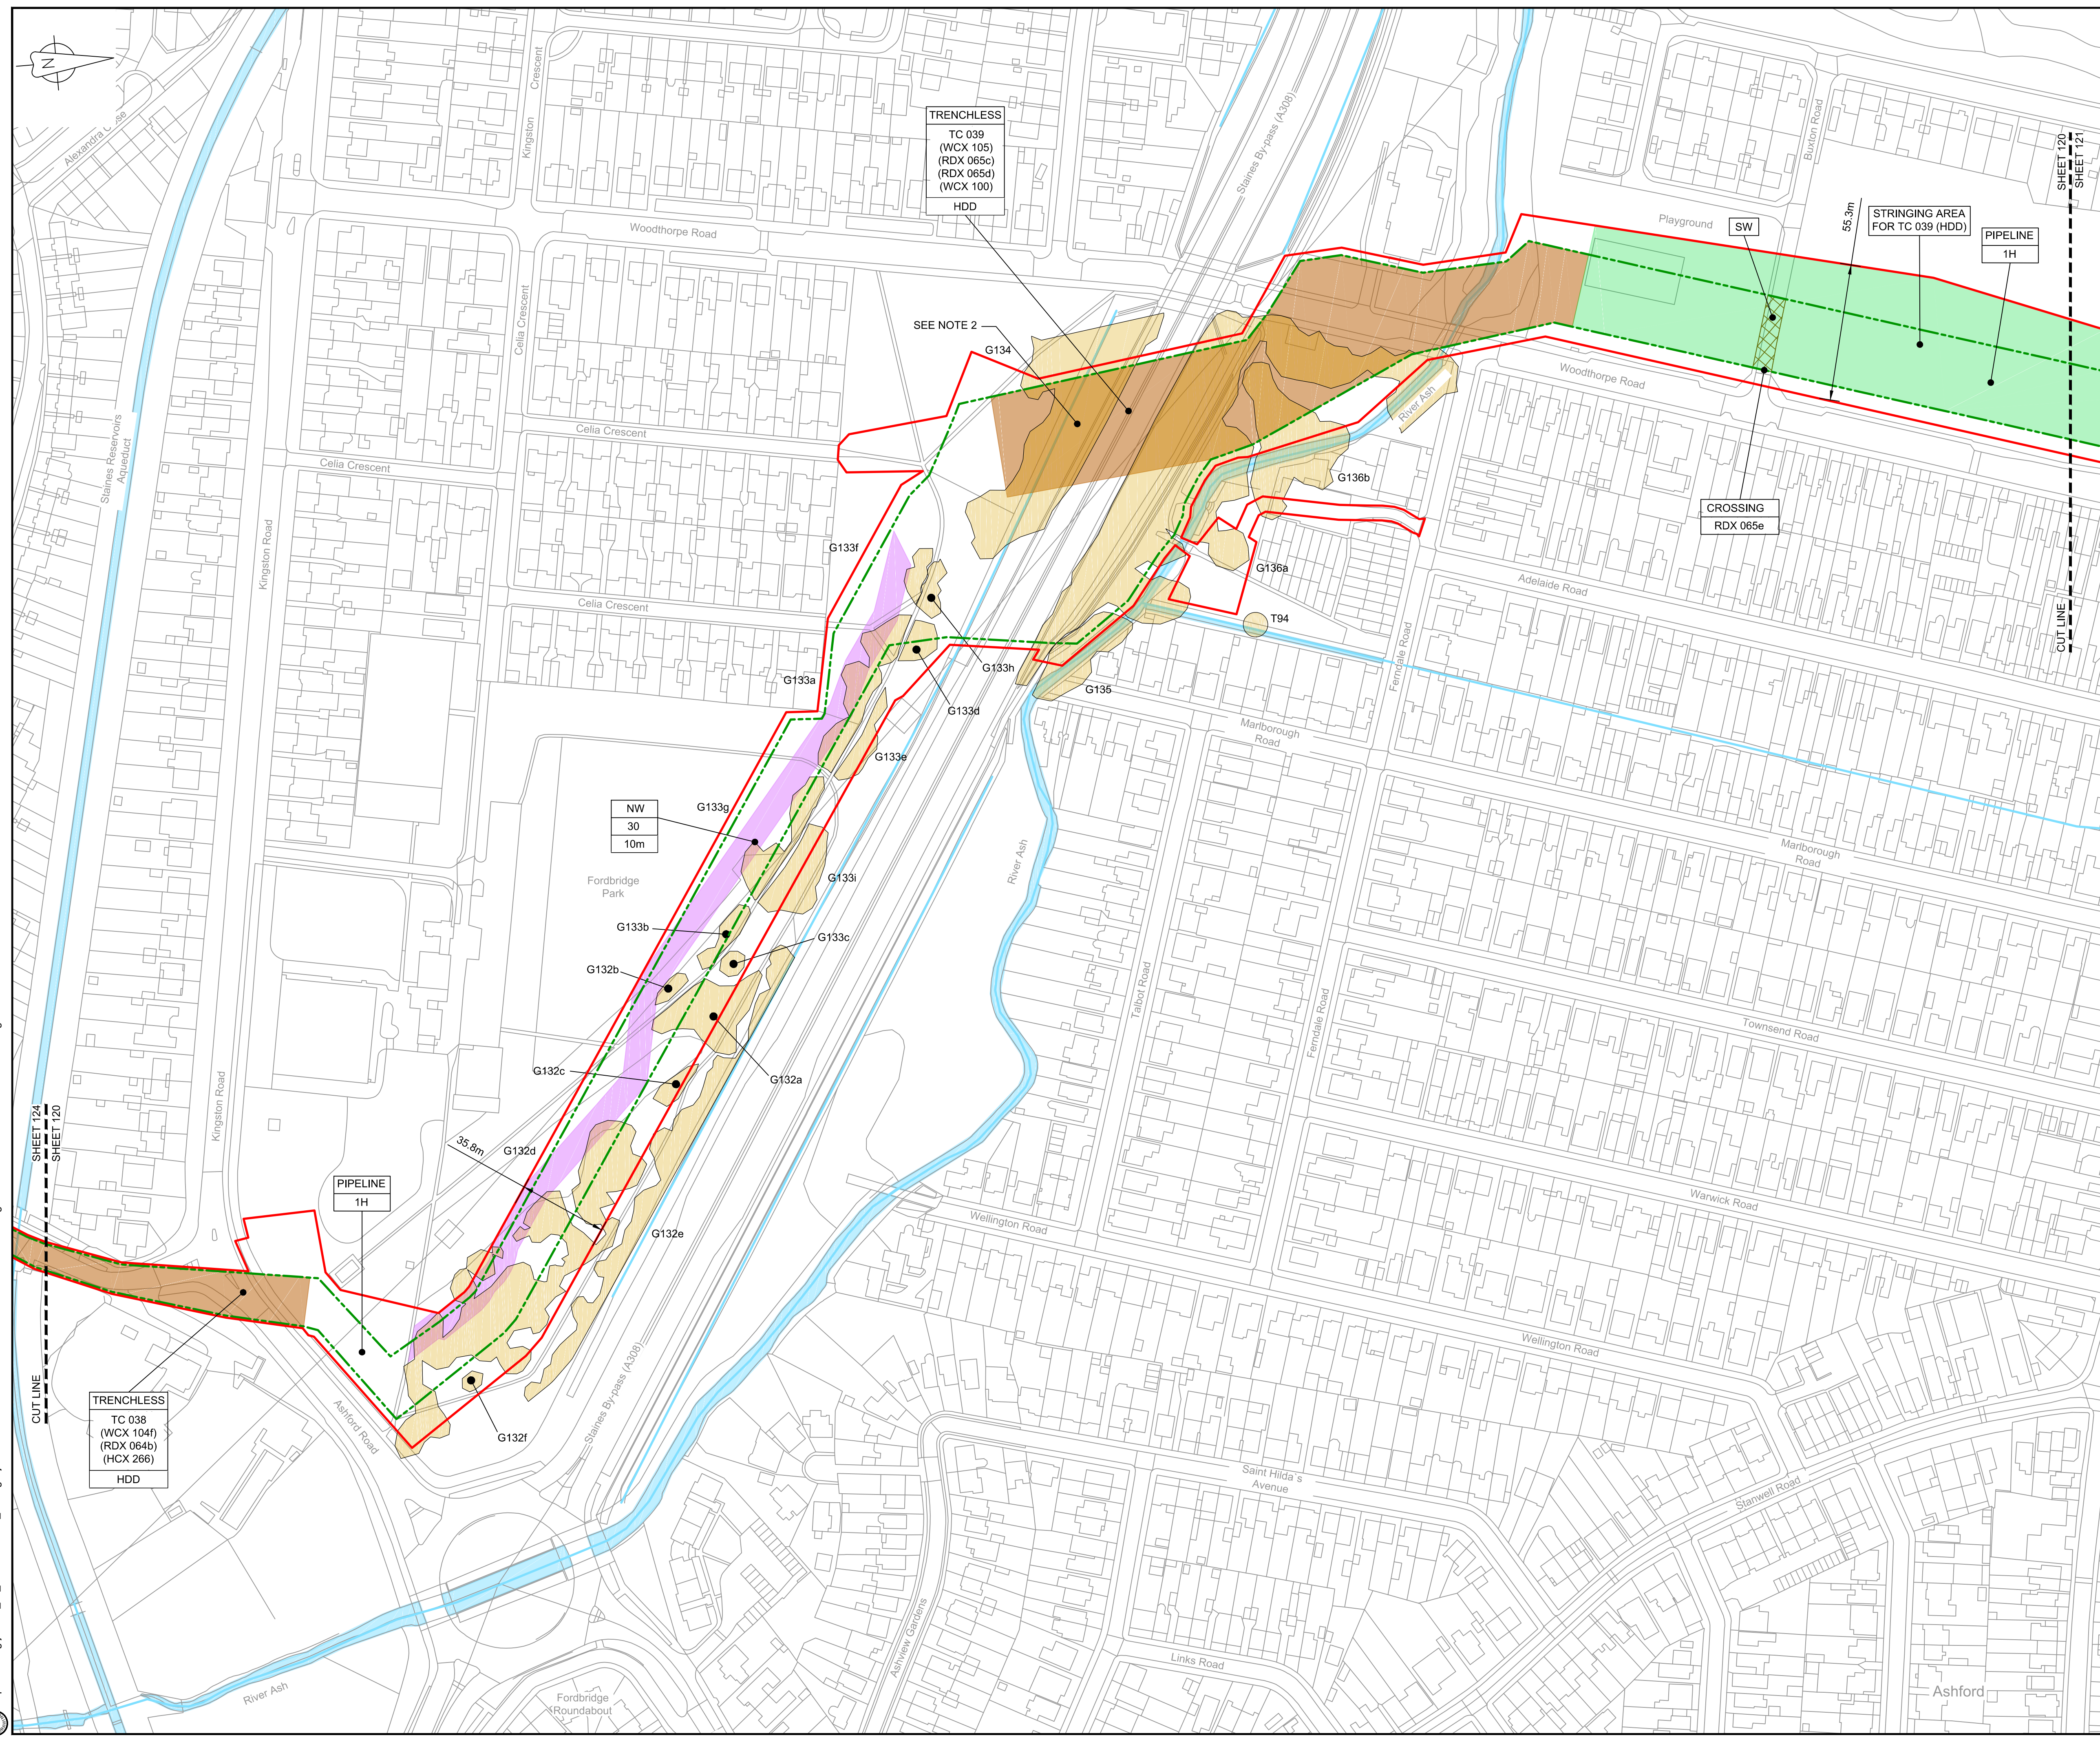

LOCATION PLAN
SCALE 1:500,000

- NOTES**
1. THIS DRAWING IS IN METRES UNLESS STATED OTHERWISE.
 2. TRENCHLESS CROSSINGS ARE INDICATIVE ONLY.
 3. NARROW WORKING WIDTH SHOWN MAY MOVE LATERALLY WITHIN ORDER LIMITS. (PLEASE REFER TO ANNEX A CoCP).

- LEGEND**
- ORDER LIMITS
 - LIMITS OF DEVIATION
 - INDICATIVE NARROW WORKING LOCATION (NW)
 - TRENCHLESS CROSSING (TC)
 - WATER BODIES
 - ABOVE GROUND INSTALLATION (AGI) / VALVE (VA) / PRESSURE TRANSDUCER (PT)
 - COMPOUND (CO)
 - TREE PRESERVATION ORDER (TPO)
 - NOTABLE TREES (G = GROUP / T = TREE / W = WOODLAND); JACOBS LIST
 - ANCIENT WOODLAND (IN RELATION TO ORDER LIMITS)
 - HDD STRINGING AREA
 - STREET WORKS (SW)
 - DESCRIPTION
 - ID or WORK NUMBER (if applicable)
 - NARROW WORKING WIDTH / TRENCHLESS TECHNIQUE
 - COMMENCEMENT / TERMINATION OF WORKS (COMMENCEMENT = OPEN, TERMINATION = CLOSED)

Contains Ordnance Survey data © Crown copyright and database rights 2020.

© Crown copyright and database rights 2020 OS Licence Number AL100005237.



Rev	Rev. Date	Purpose of revision	Drawn	Checked	Rev'd	Appr'd
C03	13/12/19	UPDATED FOR DEADLINE 3	BT	JA	ND	AD
C04	29/01/20	UPDATED FOLLOWING LAND OWNER DISCUSSIONS AND TO ADDRESS FWQs	BT	JA	ND	RS

JACOBS
1180 Eskdale Road, Wokingham, Wokingham, RG41 5TU
Tel: +44(0)118 946 7000 Fax: +44(0)118 946 7001
www.jacobs.com

Client: Esso Petroleum Company, Limited
Emryn House,
Emryn Way,
Leatherhead,
Surrey,
KT22 6UX

Project: Southampton to London Pipeline Project

Drawing title:
**GENERAL ARRANGEMENT
SHEET 120
REGULATION 5 (2)(O)**


Drawing status: **Fit for Stage Approval**

Scale	1:1250	DO NOT SCALE
Jacobs No.	B2325300	Rev
Client no.		C04

Drawing number:
B2325300-JAC-000-CIV-DRG-000620

© Copyright 2020 Jacobs U.K. Limited. The concepts and information contained in this document are the property of Jacobs. Use or copying of this document in whole or in part without the written permission of Jacobs constitutes an infringement of copyright. Limitation: This drawing has been prepared on behalf of, and for the exclusive use of, the Client, and is subject to, and issued in accordance with, the provisions of the contract between Jacobs and the Client. Jacobs accepts no liability or responsibility whatsoever for, or in respect of, any use of, or reliance upon, this drawing by any third party.

C:\pwworking\jacobs_uk_water\utilities_ssa\tag\j\drms3513\B2325300-JAC-000-CIV-DRG-000620.dwg - 29/01/2020 19:32:00 - A1Frame - aguliu

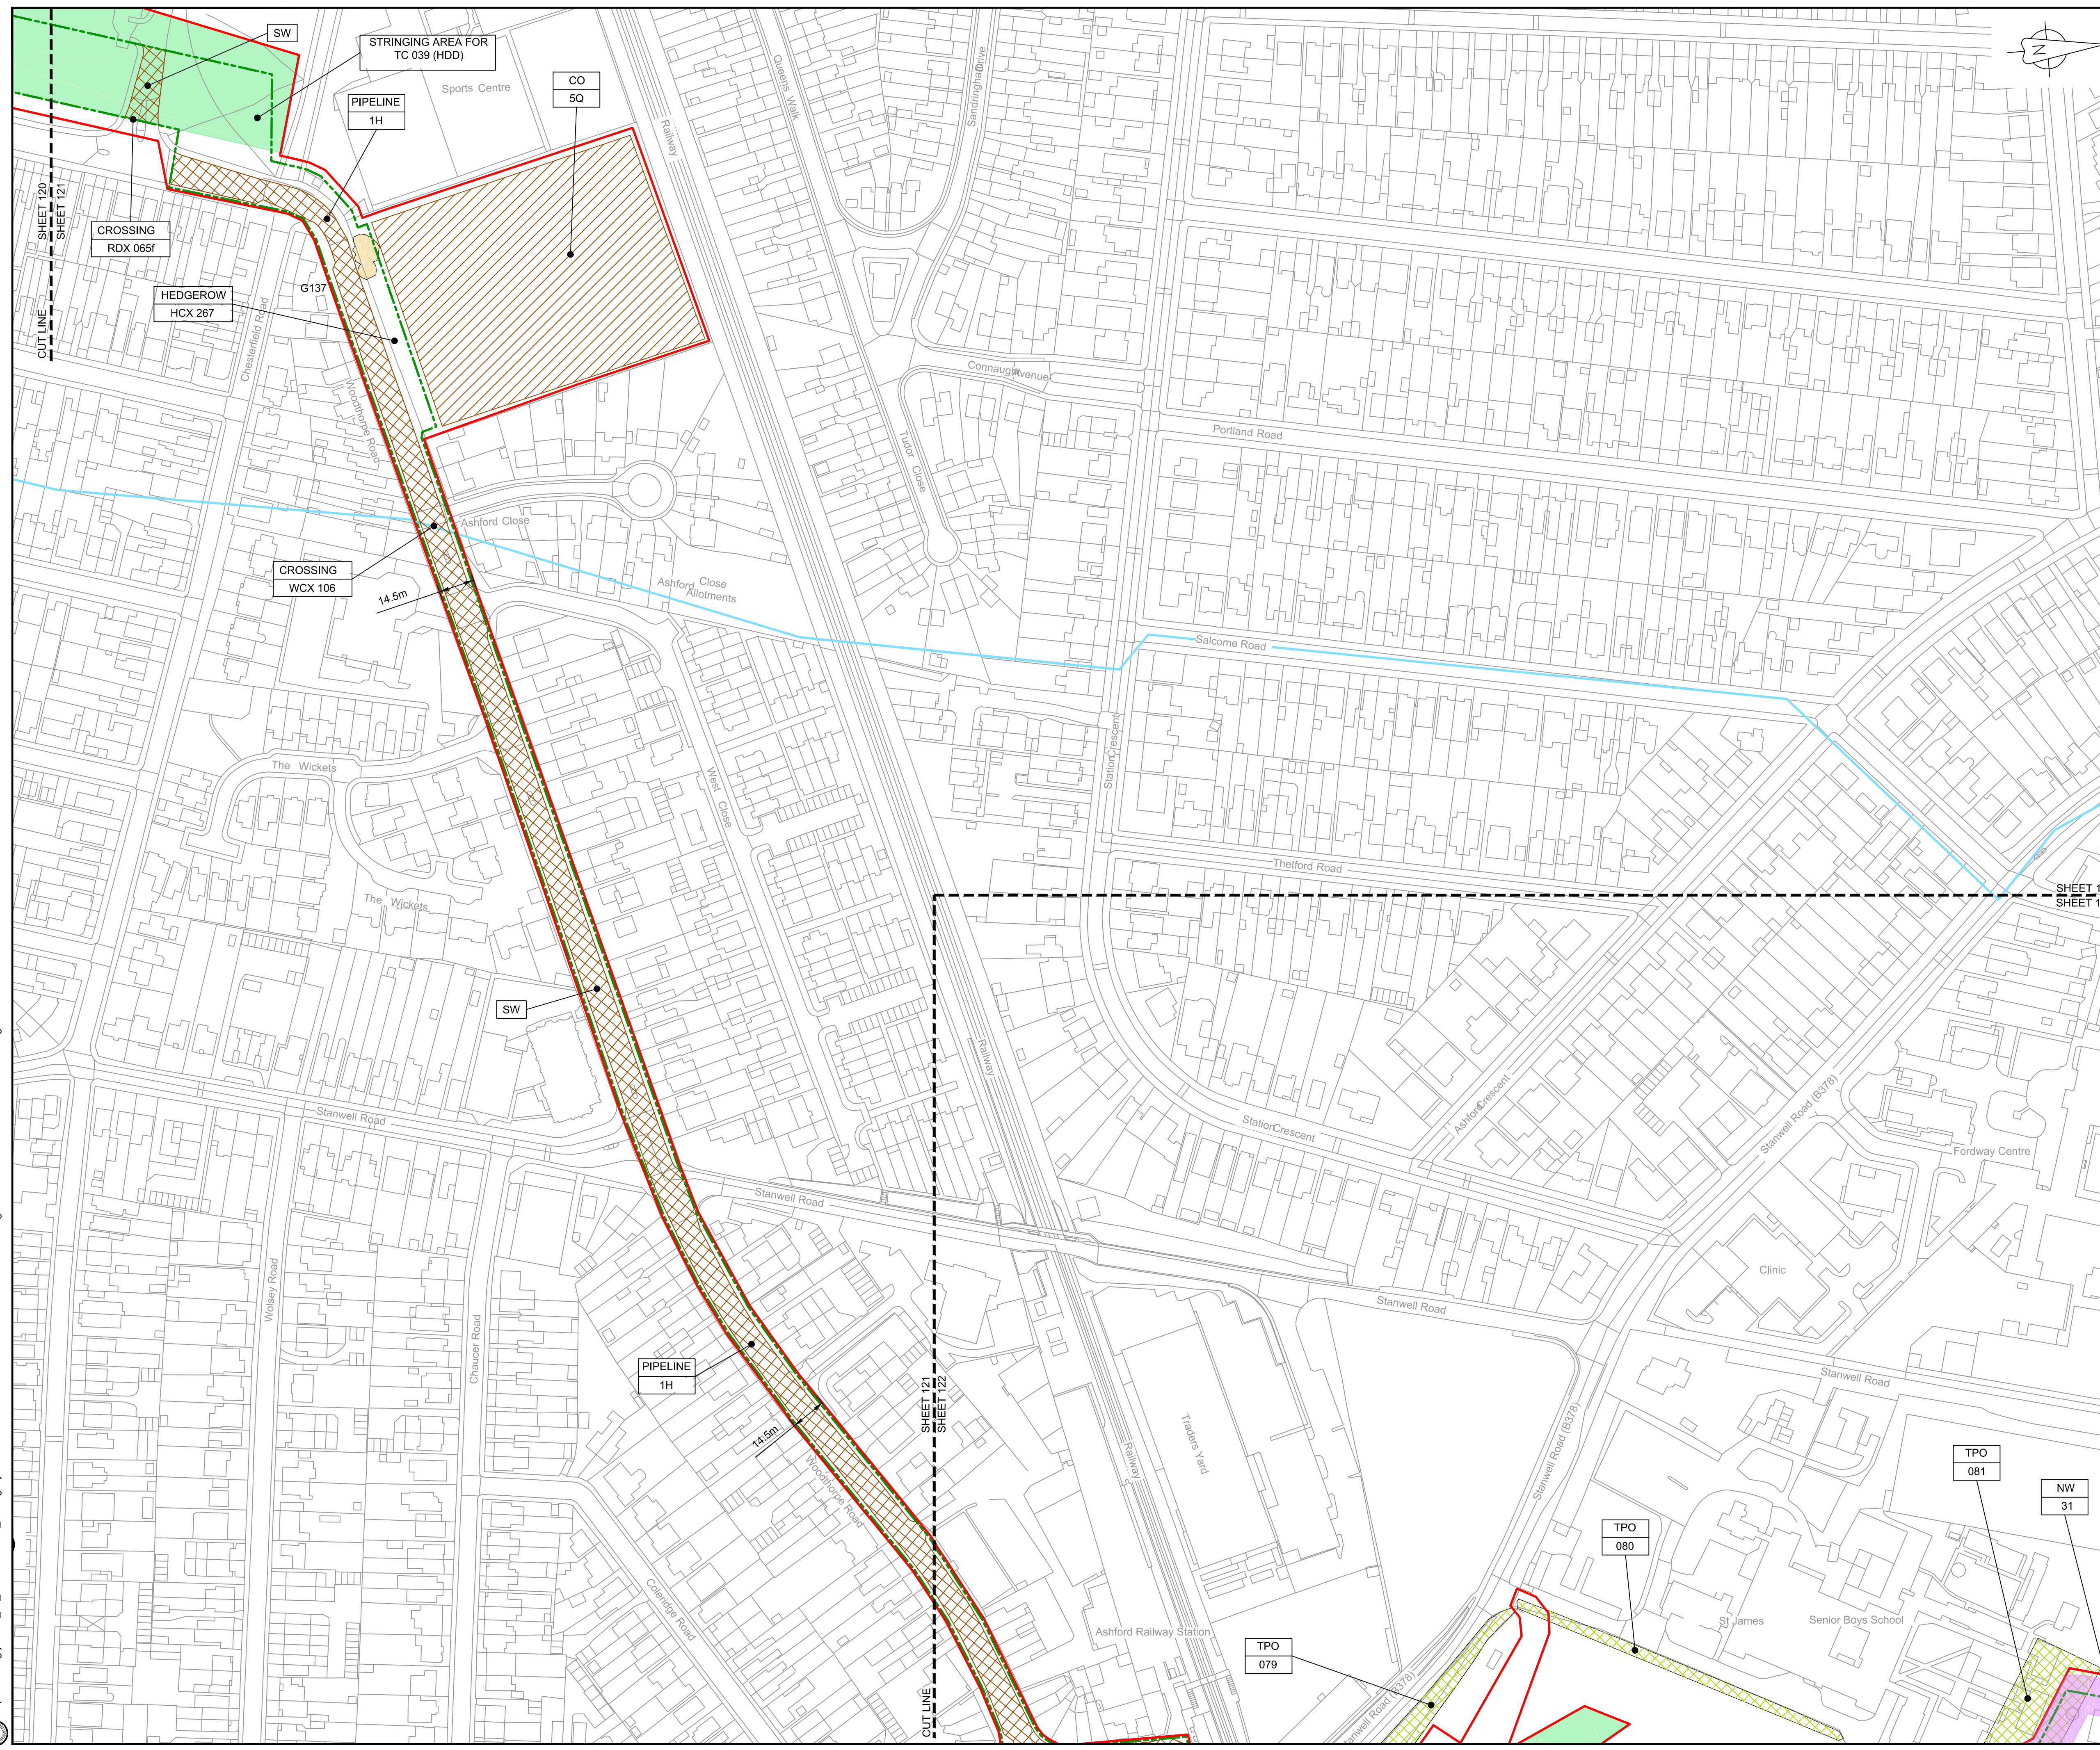

LOCATION PLAN
SCALE 1:500,000

- NOTES**
1. THIS DRAWING IS IN METRES UNLESS STATED OTHERWISE.
 2. TRENCHLESS CROSSINGS ARE INDICATIVE ONLY.
 3. NARROW WORKING WIDTH SHOWN MAY MOVE LATERALLY WITHIN ORDER LIMITS. (PLEASE REFER TO ANNEX A CoCP).

- LEGEND**
- ORDER LIMITS
 - LIMITS OF DEVIATION
 - INDICATIVE NARROW WORKING LOCATION (NW)
 - TRENCHLESS CROSSING (TC)
 - WATER BODIES
 - ABOVE GROUND INSTALLATION (AGI) / VALVE (VA) / PRESSURE TRANSDUCER (PT)
 - COMPOUND (CO)
 - TREE PRESERVATION ORDER (TPO)
 - NOTABLE TREES (G = GROUP / T = TREE / W = WOODLAND); JACOBS LIST
 - ANCIENT WOODLAND (IN RELATION TO ORDER LIMITS)
 - HDD STRINGING AREA
 - STREET WORKS (SW)
- DESCRIPTION
ID or WORK NUMBER (if applicable)
NARROW WORKING WIDTH / TRENCHLESS TECHNIQUE
COMMENCEMENT / TERMINATION OF WORKS (COMMENCEMENT = OPEN, TERMINATION = CLOSED)

Contains Ordnance Survey data © Crown copyright and database rights 2020.
© Crown copyright and database rights 2020 OS Licence Number AL100005237.



Rev	Rev. Date	Purpose of revision	Drawn	Checked	Rev'd	Appr'd
C03	13/12/19	UPDATED FOR DEADLINE 3	BT	JA	ND	AD
C04	29/01/20	UPDATED FOLLOWING LAND OWNER DISCUSSIONS AND TO ADDRESS FWG2s	BT	JA	ND	RS

JACOBS
1180 Eskdale Road, Wokingham, Wokingham, RG41 5TU
Tel: +44(0)118 946 7000 Fax: +44(0)118 946 7001
www.jacobs.com

Client: Esso Petroleum Company, Limited
Emryn House,
Emryn Way,
Leatherhead,
Surrey,
KT22 8UX

Esso Southampton to London Pipeline Project



Drawing title
**GENERAL ARRANGEMENT
SHEET 121
REGULATION 5 (2)(O)**

Drawing status: **Fit for Stage Approval**

Scale	1:1250	DO NOT SCALE
Jacobs No.	B2325300	Rev
Client no.		C04

Drawing number
B2325300-JAC-000-CIV-DRG-000621

C:\pwworking\jacobs_uk_water\utilities_sst\agui\drms3513\B2325300-JAC-000-CIV-DRG-000621.dwg - 29/01/2020 19:29:16 - A1Frame - aguliu

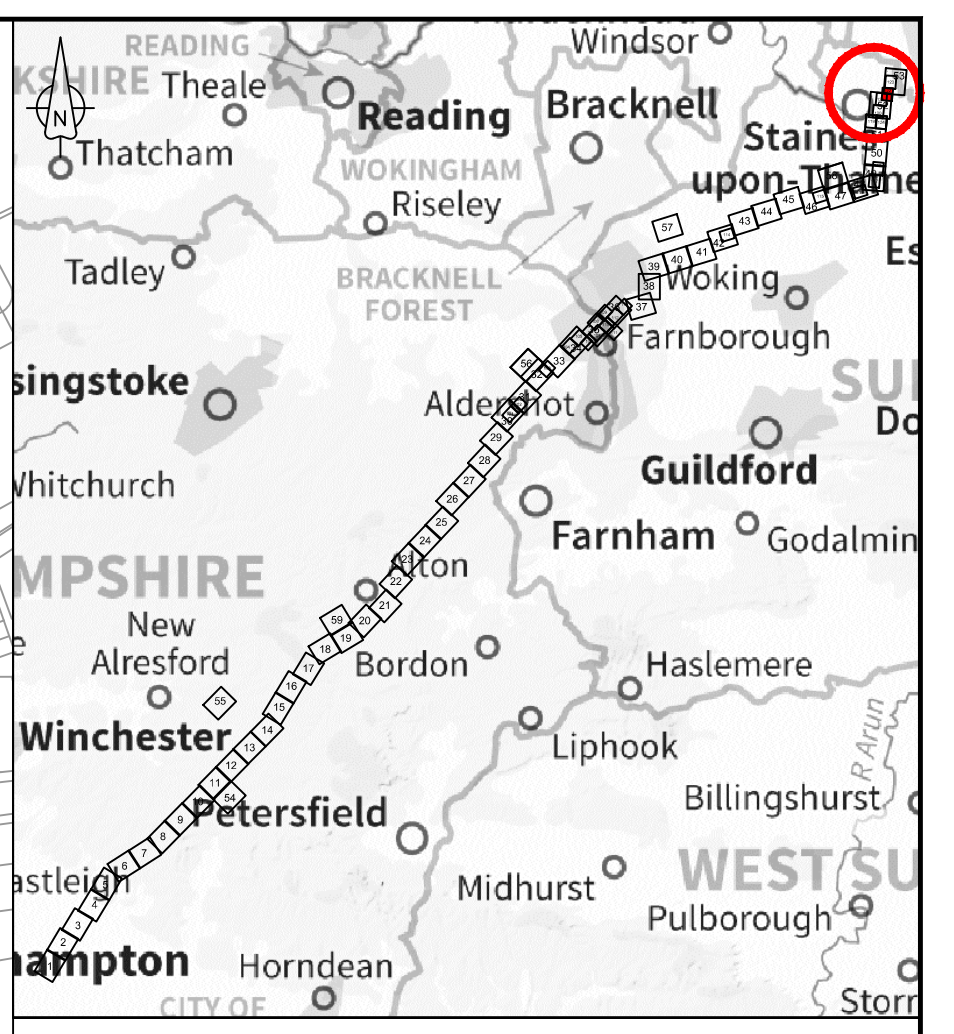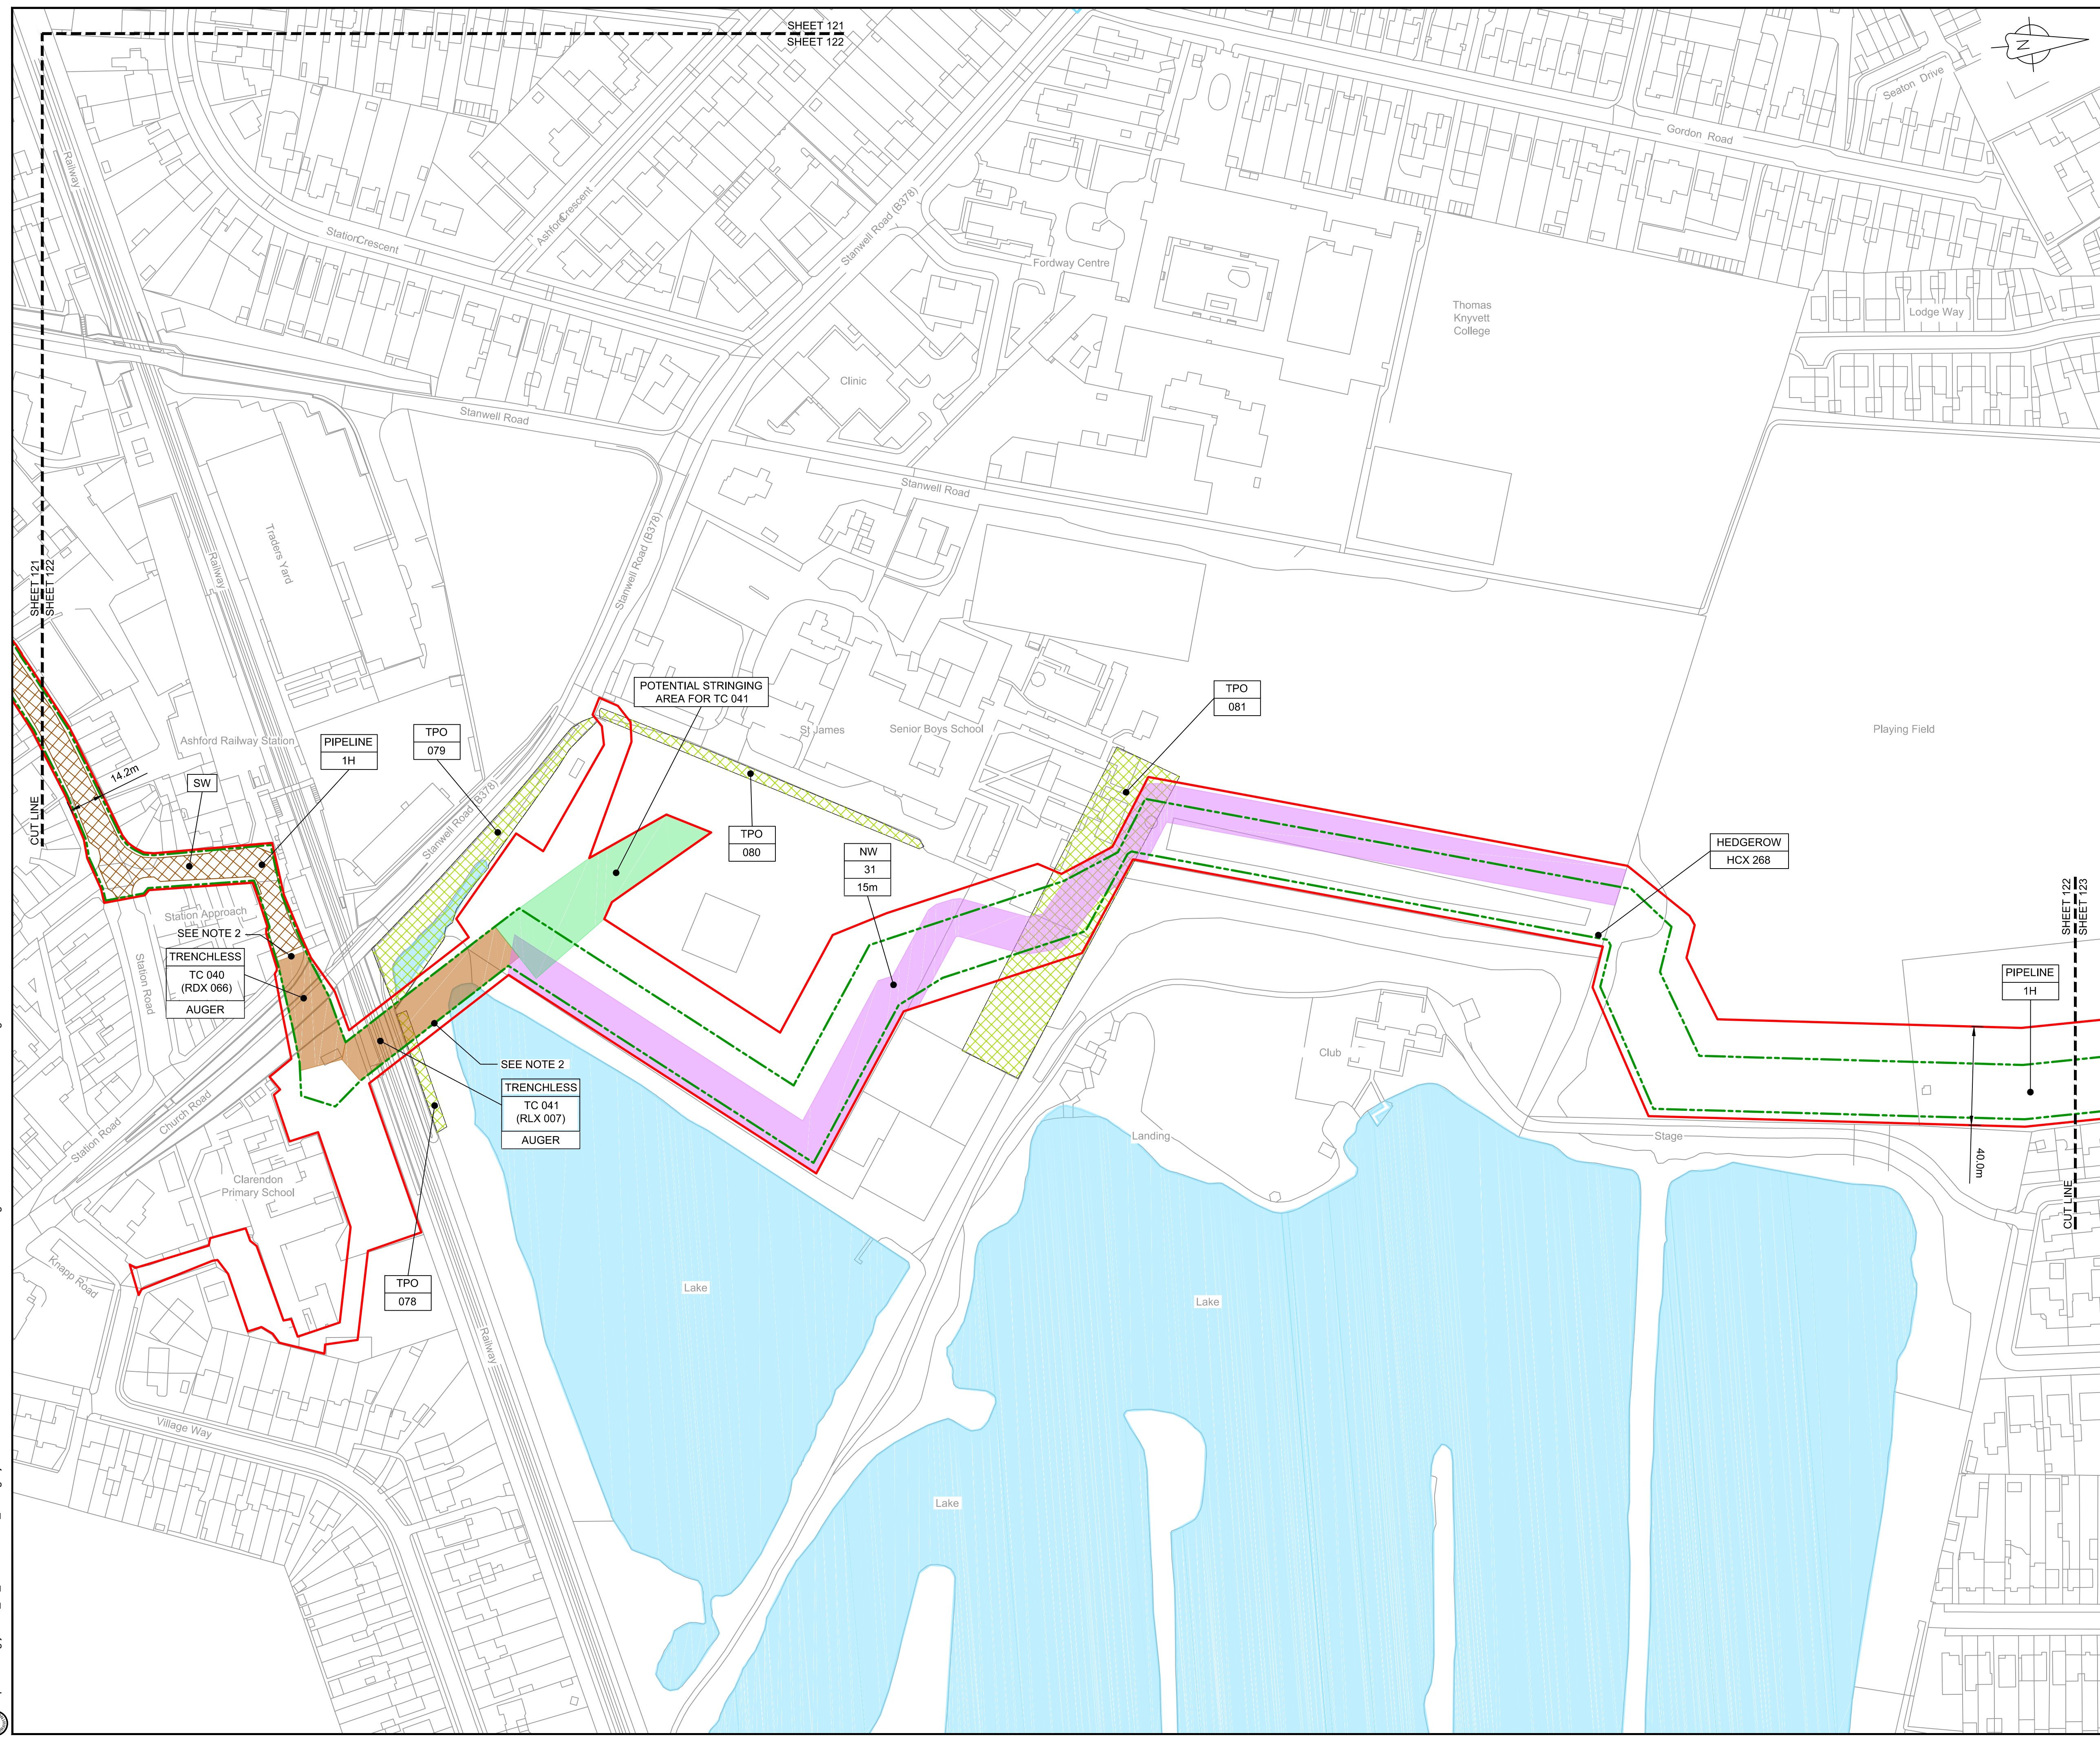

NOTES

- THIS DRAWING IS IN METRES UNLESS STATED OTHERWISE.
- TRENCHLESS CROSSINGS ARE INDICATIVE ONLY.
- NARROW WORKING WIDTH SHOWN MAY MOVE LATERALLY WITHIN ORDER LIMITS (PLEASE REFER TO ANNEX A CoCP).

LEGEND


[Red line]	ORDER LIMITS
[Green dashed line]	LIMITS OF DEVIATION
[Purple shaded area]	INDICATIVE NARROW WORKING LOCATION (NW)
[Brown shaded area]	TRENCHLESS CROSSING (TC)
[Blue shaded area]	WATER BODIES
[Grey shaded area]	ABOVE GROUND INSTALLATION (AGI) / VALVE (VA) / PRESSURE TRANSDUCER (PT)
[Hatched area]	COMPOUND (CO)
[Green hatched area]	TREE PRESERVATION ORDER (TPO)
[Yellow hatched area]	NOTABLE TREES (G = GROUP / T = TREE / W = WOODLAND); JACOBS LIST
[Cross-hatched area]	ANCIENT WOODLAND (IN RELATION TO ORDER LIMITS)
[Light green shaded area]	HDD STRINGING AREA
[Orange hatched area]	STREET WORKS (SW)

DESCRIPTION

- ID or WORK NUMBER (if applicable)
- NARROW WORKING WIDTH / TRENCHLESS TECHNIQUE
- COMMENCEMENT / TERMINATION OF WORKS (COMMENCEMENT = OPEN, TERMINATION = CLOSED)

Contains Ordnance Survey data © Crown copyright and database rights 2020.

© Crown copyright and database rights 2020 OS Licence Number AL10005237.

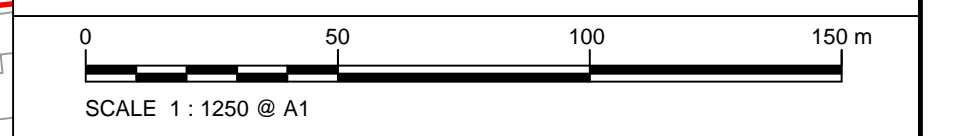

Rev	Rev. Date	Purpose of revision	Drawn	Checked	Rev'd	Appr'd
C03	13/12/19	UPDATED FOR DEADLINE 3	BT	JA	ND	AD
C04	29/11/20	UPDATED FOLLOWING LAND OWNER DISCUSSIONS AND TO ADDRESS FWQs	BT	JA	ND	RS

JACOBS
1180 Eskdale Road, Winnersh, Wokingham, RG41 5TU
Tel: +44(0)118 946 7000 Fax: +44(0)118 946 7001
www.jacobs.com

Client: Esso Petroleum Company, Limited
Ermyn House,
Ermyn Way,
Leatherhead,
Surrey,
KT22 8UX

Project: **Esso** Southampton to London Pipeline Project


Drawing title: **GENERAL ARRANGEMENT SHEET 122 REGULATION 5 (2)(O)**

Drawing status: **Fit for Stage Approval**

Scale	1:1250	DO NOT SCALE
Jacobs No.	B2325300	Rev
Client no.		C04

Drawing number: **B2325300-JAC-000-CIV-DRG-000622**

© Copyright 2020 Jacobs U.K. Limited. The concepts and information contained in this document are the property of Jacobs. Use or copying of this document in whole or in part without the written permission of Jacobs constitutes an infringement of copyright. Limitation: This drawing has been prepared on behalf of, and for the exclusive use of, the Client, and is subject to, and issued in accordance with, the provisions of the contract between Jacobs and the Client. Jacobs accepts no liability or responsibility whatsoever for, or in respect of, any use of, or reliance upon, this drawing by any third party.

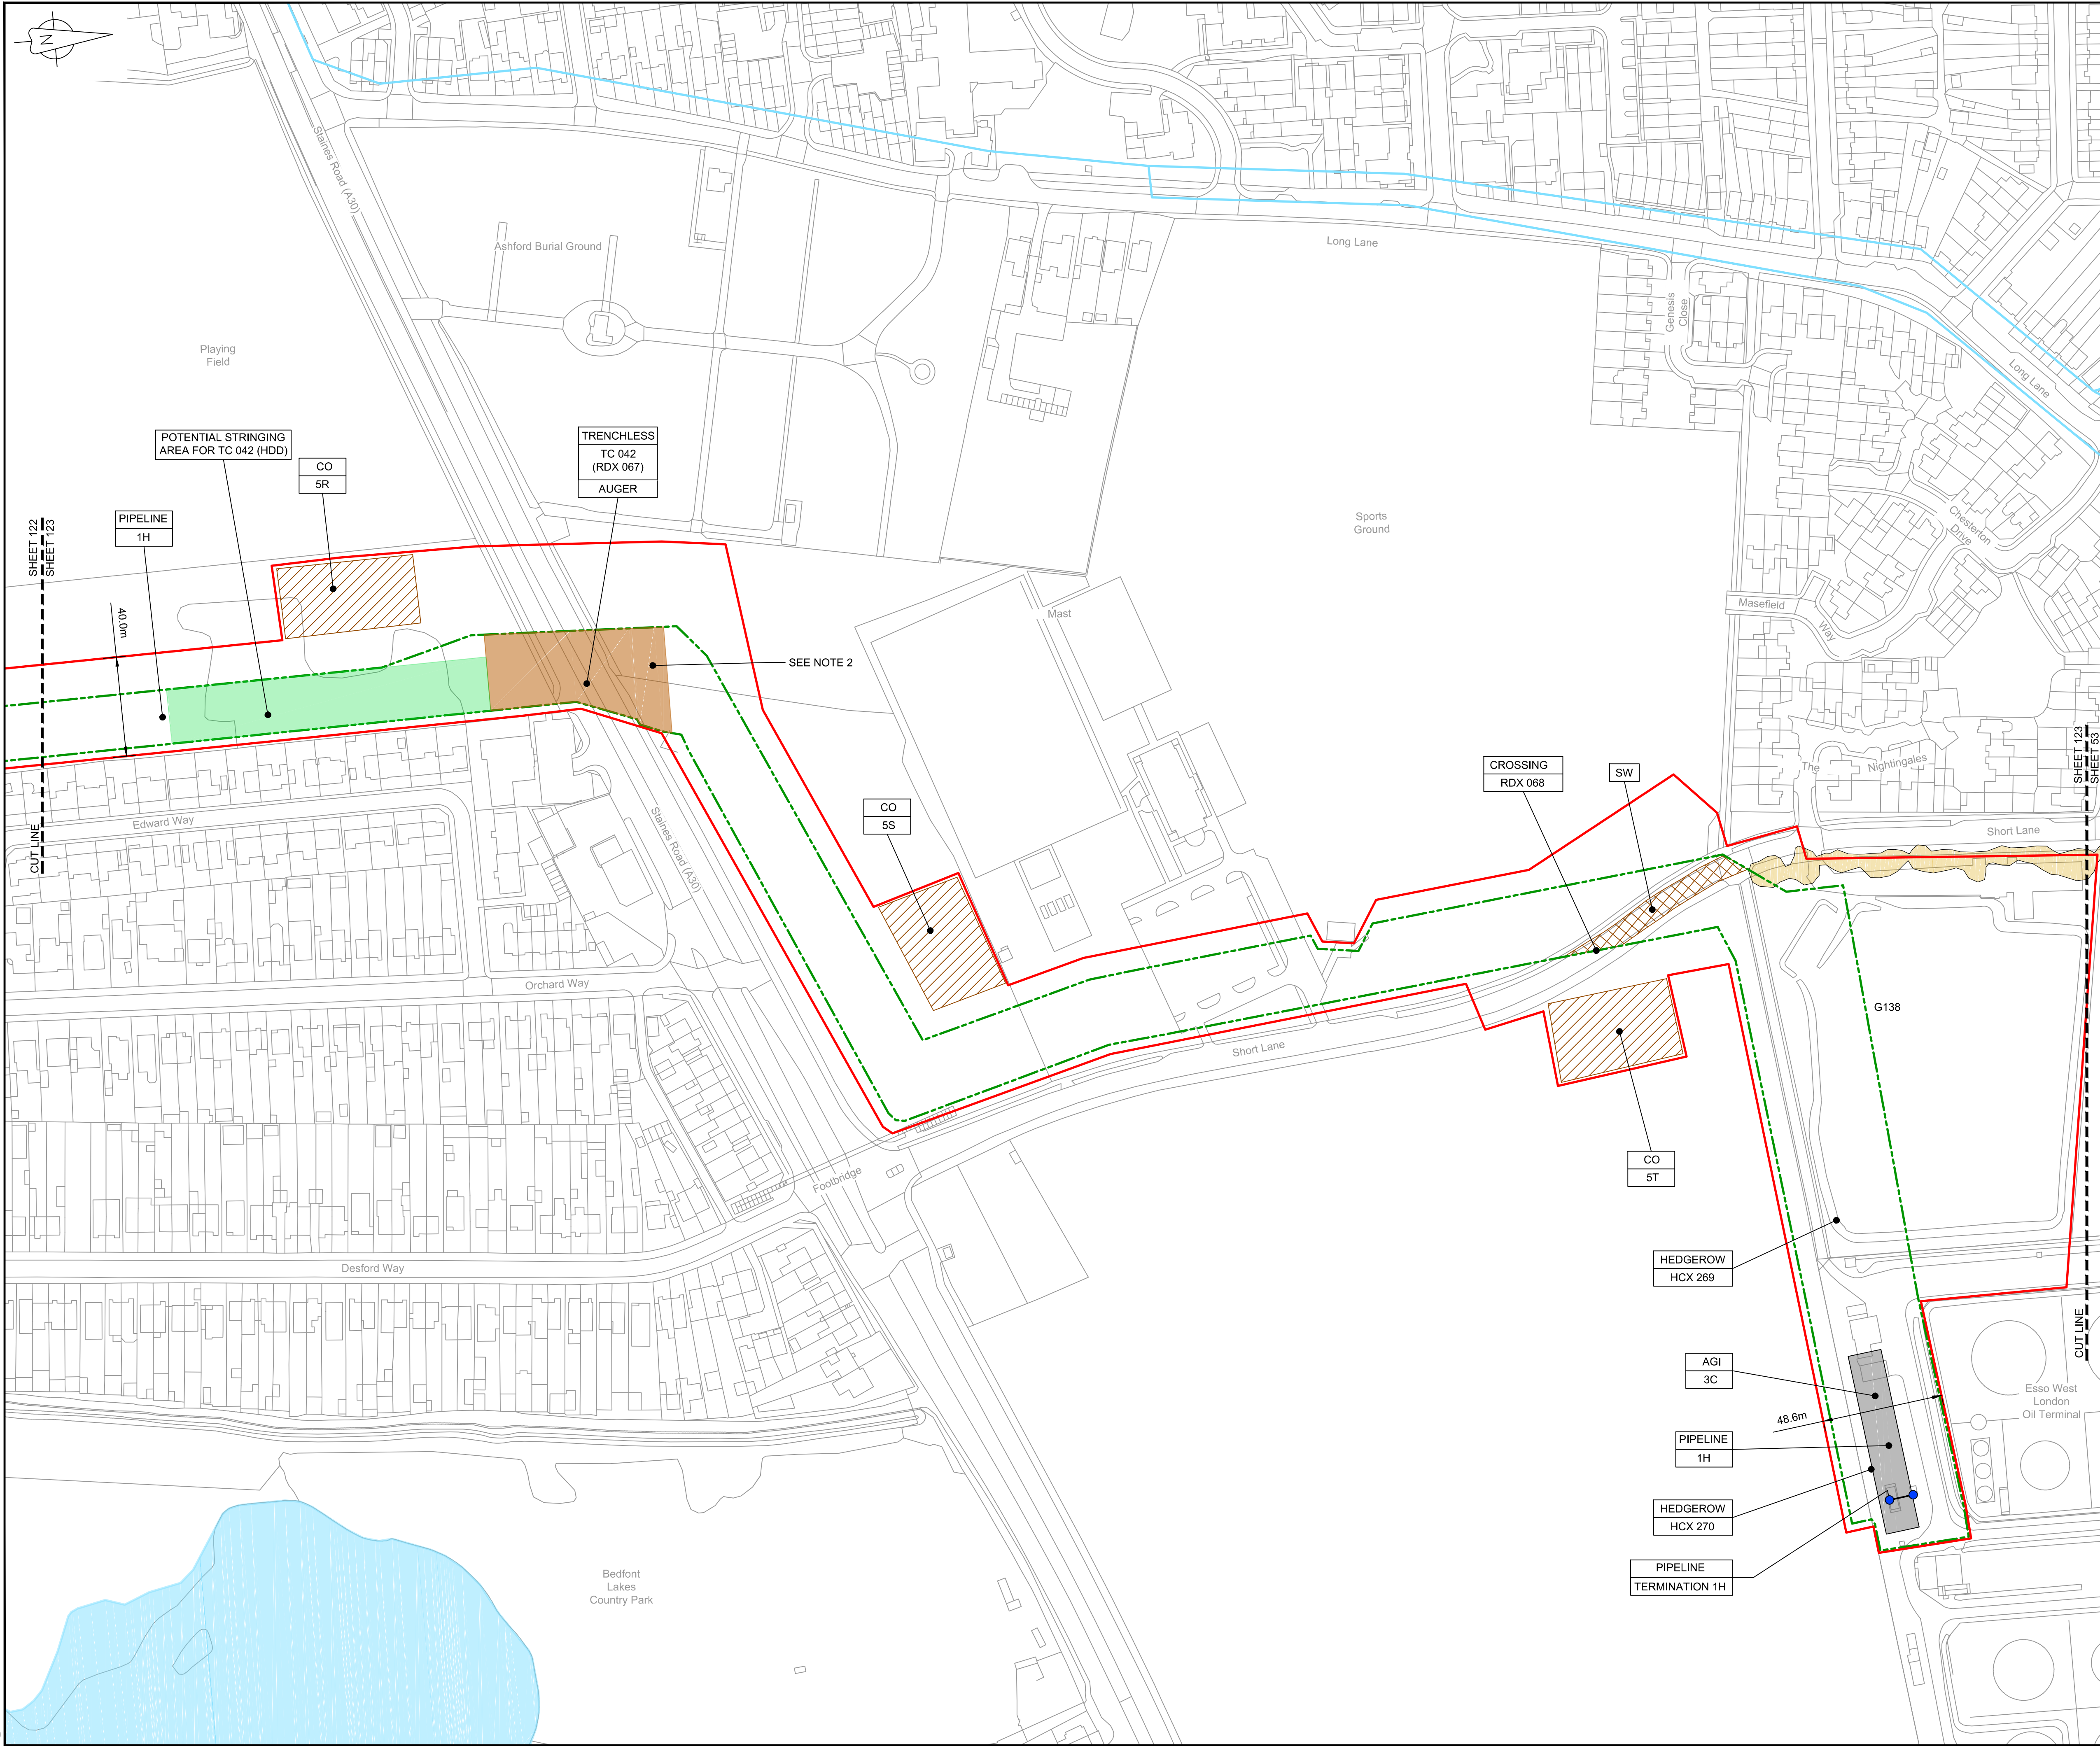

LOCATION PLAN
SCALE 1:500,000

- NOTES**
1. THIS DRAWING IS IN METRES UNLESS STATED OTHERWISE.
 2. TRENCHLESS CROSSINGS ARE INDICATIVE ONLY.
 3. NARROW WORKING WIDTH SHOWN MAY MOVE LATERALLY WITHIN ORDER LIMITS. (PLEASE REFER TO ANNEX A CoCP).

- LEGEND**
- ORDER LIMITS
 - LIMITS OF DEVIATION
 - INDICATIVE NARROW WORKING LOCATION (NW)
 - TRENCHLESS CROSSING (TC)
 - WATER BODIES
 - ABOVE GROUND INSTALLATION (AGI) / VALVE (VA) / PRESSURE TRANSDUCER (PT)
 - COMPOUND (CO)
 - TREE PRESERVATION ORDER (TPO)
 - NOTABLE TREES (G = GROUP / T = TREE / W = WOODLAND); JACOBS LIST
 - ANCIENT WOODLAND (IN RELATION TO ORDER LIMITS)
 - HDD STRINGING AREA
 - STREET WORKS (SW)
 - DESCRIPTION
 - ID or WORK NUMBER (if applicable)
 - NARROW WORKING WIDTH / TRENCHLESS TECHNIQUE
 - COMMENCEMENT / TERMINATION OF WORKS (COMMENCEMENT = OPEN, TERMINATION = CLOSED)

Contains Ordnance Survey data © Crown copyright and database rights 2020.

© Crown copyright and database rights 2020 OS Licence Number AL10005237.



Rev	Rev. Date	Purpose of revision	Drawn	Checked	Rev'd	Appr'd
C03	13/12/19	UPDATED FOR DEADLINE 3	BT	JA	ND	AD
C04	29/01/20	UPDATED FOLLOWING LAND OWNER DISCUSSIONS AND TO ADDRESS FWQs	BT	JA	ND	RS

JACOBS
1180 Eskdale Road, Wokingham, Wokingham, RG41 5TU
Tel: +44(0)118 946 7000 Fax: +44(0)118 946 7001
www.jacobs.com

Client: Esso Petroleum Company, Limited
Emryn House,
Emryn Way,
Leatherhead,
Surrey,
KT22 8UX

Project: Southampton to London Pipeline Project

Drawing title: **GENERAL ARRANGEMENT SHEET 123 REGULATION 5 (2)(O)**

Drawing status: **Fit for Stage Approval**

Scale: 1:1250 DO NOT SCALE
Jacobs No. B2325300 Rev C04
Client no.

Drawing number: **B2325300-JAC-000-CIV-DRG-000623**

© Copyright 2020 Jacobs U.K. Limited. The concepts and information contained in this document are the property of Jacobs. Use or copying of this document in whole or in part without the written permission of Jacobs constitutes an infringement of copyright. Limitation. This drawing has been prepared on behalf of, and for the exclusive use of, the Client, and is subject to, and issued in accordance with, the provisions of the contract between Jacobs and the Client. Jacobs accepts no liability or responsibility whatsoever for, or in respect of, any use of, or reliance upon, this drawing by any third party.



LOCATION PLAN
SCALE 1:500,000

- NOTES**
1. THIS DRAWING IS IN METRES UNLESS STATED OTHERWISE.
 2. TRENCHLESS CROSSINGS ARE INDICATIVE ONLY.
 3. NARROW WORKING WIDTH SHOWN MAY MOVE LATERALLY WITHIN ORDER LIMITS. (PLEASE REFER TO ANNEX A CoCP).

- LEGEND**
- ORDER LIMITS
 - LIMITS OF DEVIATION
 - INDICATIVE NARROW WORKING LOCATION (NW)
 - TRENCHLESS CROSSING (TC)
 - WATER BODIES
 - ABOVE GROUND INSTALLATION (AGI) / VALVE (VA) / PRESSURE TRANSDUCER (PT)
 - COMPOUND (CO)
 - TREE PRESERVATION ORDER (TPO)
 - NOTABLE TREES (G = GROUP / T = TREE / W = WOODLAND); JACOBS LIST
 - ANCIENT WOODLAND (IN RELATION TO ORDER LIMITS)
 - HDD STRINGING AREA
 - STREET WORKS (SW)
 - DESCRIPTION
 - ID or WORK NUMBER (if applicable)
 - NARROW WORKING WIDTH / TRENCHLESS TECHNIQUE
 - COMMENCEMENT / TERMINATION OF WORKS (COMMENCEMENT = OPEN, TERMINATION = CLOSED)

Contains Ordnance Survey data © Crown copyright and database rights 2020.

© Crown copyright and database rights 2020 OS Licence Number AL100005237.



C03	13/12/19	UPDATED FOR DEADLINE 3	BT	JA	ND	AD
C04	29/01/20	UPDATED FOLLOWING LAND OWNER DISCUSSIONS AND TO ADDRESS FWGs	BT	JA	ND	RS
Rev	Rev. Date	Purpose of revision	Drawn	Checked	Rev'd	Appr'd

JACOBS
1180 Eskdale Road, Wokingham, Wokingham, RG41 5TU
Tel: +44(0)118 946 7000 Fax: +44(0)118 946 7001
www.jacobs.com

Client: Esso Petroleum Company, Limited
Emryn House,
Emryn Way,
Leatherhead,
Surrey,
KT22 8UX

Project: Southampton to London Pipeline Project

Drawing title:
**GENERAL ARRANGEMENT
SHEET 124
REGULATION 5 (2)(O)**

Drawing status: **Fit for Stage Approval**

Scale	1:1250	DO NOT SCALE
Jacobs No.	B2325300	Rev
Client no.		C04

Drawing number:
B2325300-JAC-000-CIV-DRG-000624

© Copyright 2020 Jacobs U.K. Limited. The concepts and information contained in this document are the property of Jacobs. Use or copying of this document in whole or in part without the written permission of Jacobs constitutes an infringement of copyright. Limitation: This drawing has been prepared on behalf of, and for the exclusive use of, the Client, and is subject to, and issued in accordance with, the provisions of the contract between Jacobs and the Client. Jacobs accepts no liability or responsibility whatsoever for, or in respect of, any use of, or reliance upon, this drawing by any third party.