

# Southampton to London Pipeline Project

## Deadline 5

Updated Plans - Accepted Logistic Hub Non-  
Material Changes - Crown Land Plans (Part 1 of 2)

Application Document: 8.71

Planning Inspectorate Reference Number: EN070005

Revision No. 1.0

February 2020






## Contents

Crown Land Plan - Key Plan Sheet 1 of 2



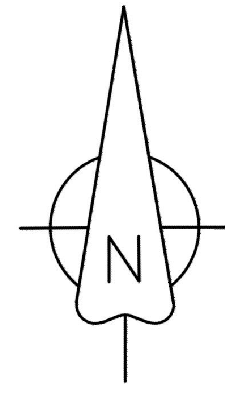

NOTES  
 1. THIS DRAWING IS IN METRES UNLESS STATED OTHERWISE.  
 2. THIS DRAWING IS TO BE READ IN CONJUNCTION WITH DRAWING CROWN LAND PLAN - KEY PLAN SHEET 2 OF 2 - BOORLEY GREEN TO ALTON

CROWN LAND PLANS  
 CROWN LAND PLAN - SHEET 29  
 CROWN LAND PLAN - SHEET 30


**Legend**

- Order Limits
- Crown Land Plan Sheet
- Sheet not in use

© Crown copyright and database rights 2020  
 Ordnance Survey License Number AL10000237



THIS DRAWING IS PROTECTED BY COPYRIGHT. IT MAY NOT BE REPRODUCED IN ANY FORM OR BY ANY MEANS FOR ANY PURPOSE WITHOUT WRITTEN PERMISSION OF FISHER GERMAN LLP CHARTERED SURVEYORS

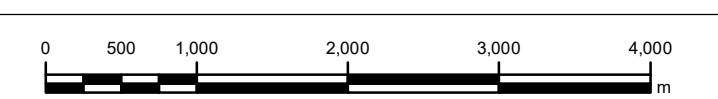

C05	07-02-20	UPDATED TO REFLECT ACCEPTED LOGISTIC HUB NON-MATERIAL CHANGES	MT	RW	IL	AW
C04	07-02-20	Issues for Document Control purposes only. No changes/Not issued	MT	RW	IL	AW
Rev	Rev. Date	Purpose of revision	Drawn	Check	Rev'd	Appr'd



The Estates Office, Norman Court  
 Ashby de la Zouch, Leicestershire, LE65 2JZ  
 0845 437 0383  
 sllpproject@fishergerman.co.uk

Client  
 Esso Petroleum Company, Limited  
 Ermyn House,  
 Ermyn Way,  
 Leatherhead,  
 Surrey,  
 KT22 8UX



Drawing title  
**CROWN LAND PLAN - KEY PLAN  
 SHEET 1 OF 2  
 REGULATION 5(2)(i))**

Drawing status - FINAL FOR ISSUE		Rev
Scale 1:50,000	@A0	
FG No: SLP-2019-03-MT-BOR		<b>C05</b>
Client No: 105124-001		
Drawing Number		

**CROWN LAND PLAN - KEY PLAN SHEET 1**