

# Southampton to London Pipeline Project

## Deadline 5

Updated Plans - Accepted Logistic Hub Non-Material  
Changes - Access and Right of Way Plans (Part 2 of 2)

Application Document: 8.73

Planning Inspectorate Reference Number: EN070005

Revision No. 1.0

February 2020





## Contents

Access and Right of Way Plan - Key Plan Sheet 2 of 2

Access and Right of Way Plan Sheet 32

Access and Right of Way Plan Sheet 37

Access and Right of Way Plan Sheet 50

Access and Right of Way Plan Sheet 55

Access and Right of Way Plan Sheet 56

Access and Right of Way Plan Sheet 57



Access and Right of Way Plan Sheet 59

Access and Right of Way Plan Sheet 61

Access and Right of Way Plan Sheet 118



C:\work\proj\2020\19-11-15\_Alfred\B2325300-JAC-000-CIV-DRG-000702.dwg - 11/20/2020 15:11:15 - Alfred - B-Taylor

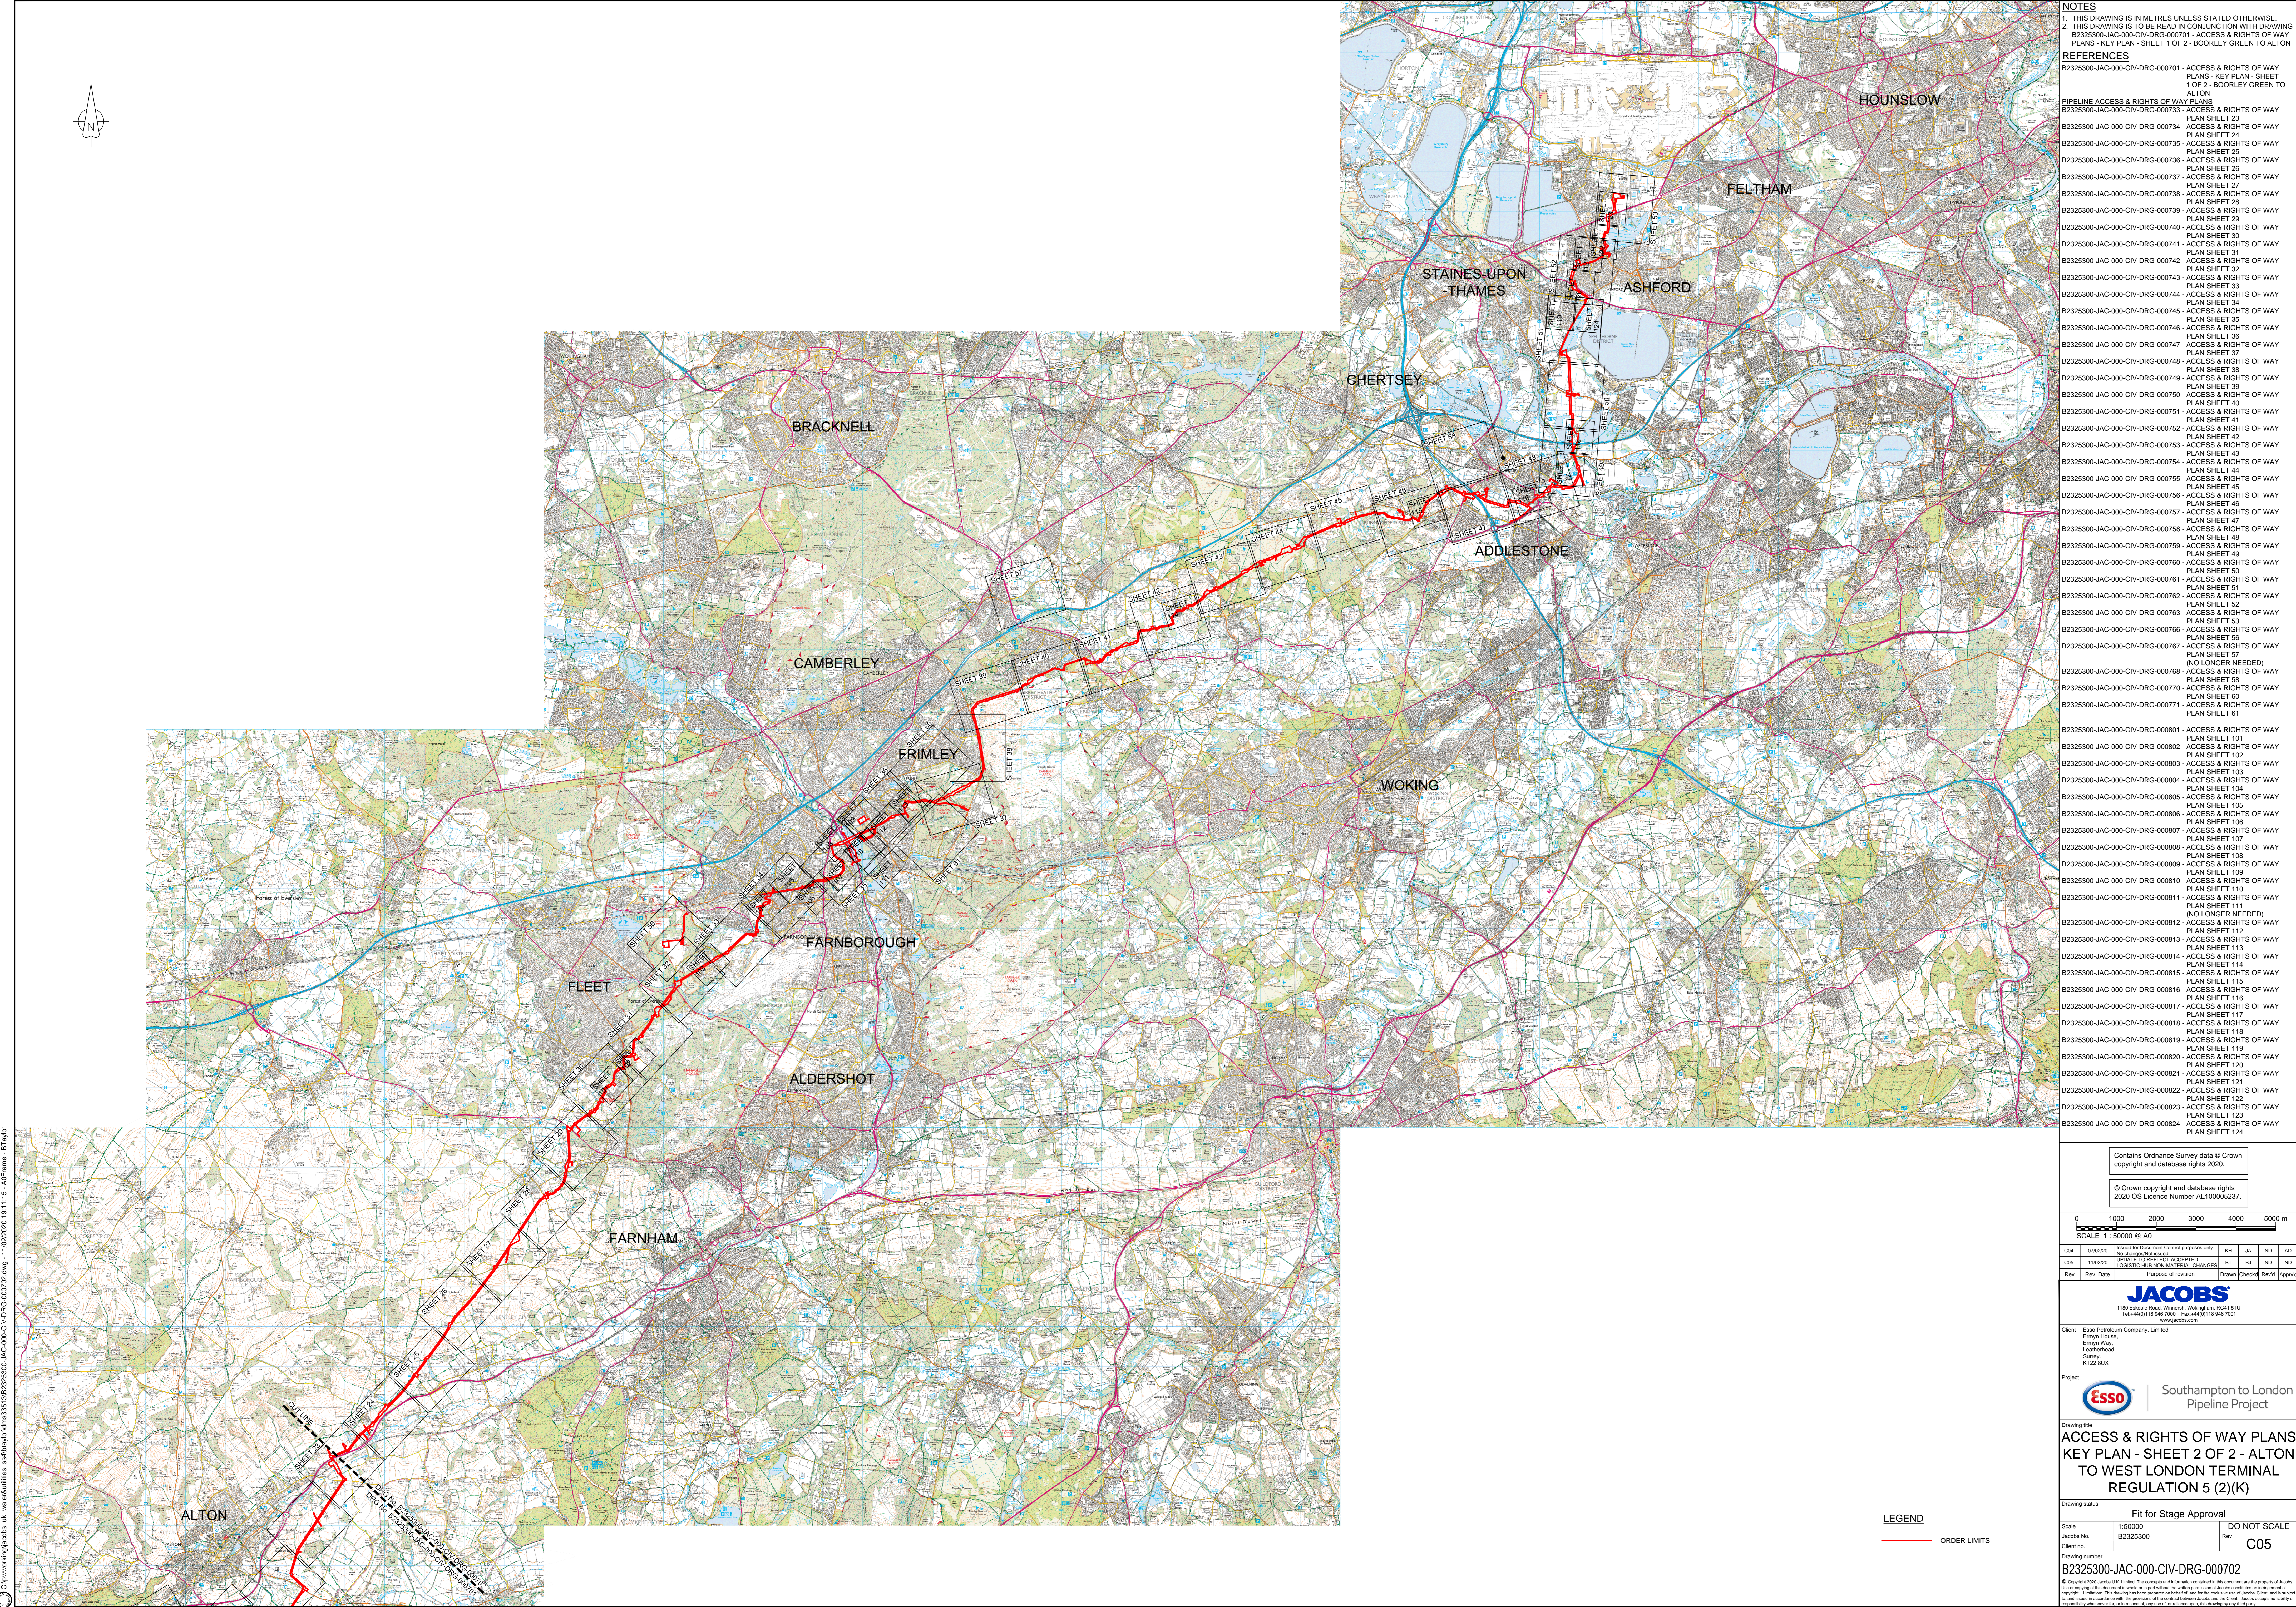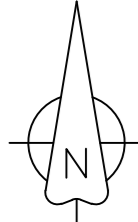

**NOTES**  
1. THIS DRAWING IS IN METRES UNLESS STATED OTHERWISE.  
2. THIS DRAWING IS TO BE READ IN CONJUNCTION WITH DRAWING B2325300-JAC-000-CIV-DRG-000701 - ACCESS & RIGHTS OF WAY PLANS - KEY PLAN - SHEET 1 OF 2 - BOORLEY GREEN TO ALTON

**REFERENCES**  
B2325300-JAC-000-CIV-DRG-000701 - ACCESS & RIGHTS OF WAY PLANS - KEY PLAN - SHEET 1 OF 2 - BOORLEY GREEN TO ALTON

**PIPELINE ACCESS & RIGHTS OF WAY PLANS**

B2325300-JAC-000-CIV-DRG-000733 - ACCESS & RIGHTS OF WAY PLAN SHEET 23
B2325300-JAC-000-CIV-DRG-000734 - ACCESS & RIGHTS OF WAY PLAN SHEET 24
B2325300-JAC-000-CIV-DRG-000735 - ACCESS & RIGHTS OF WAY PLAN SHEET 25
B2325300-JAC-000-CIV-DRG-000736 - ACCESS & RIGHTS OF WAY PLAN SHEET 26
B2325300-JAC-000-CIV-DRG-000737 - ACCESS & RIGHTS OF WAY PLAN SHEET 27
B2325300-JAC-000-CIV-DRG-000738 - ACCESS & RIGHTS OF WAY PLAN SHEET 28
B2325300-JAC-000-CIV-DRG-000739 - ACCESS & RIGHTS OF WAY PLAN SHEET 29
B2325300-JAC-000-CIV-DRG-000740 - ACCESS & RIGHTS OF WAY PLAN SHEET 30
B2325300-JAC-000-CIV-DRG-000741 - ACCESS & RIGHTS OF WAY PLAN SHEET 31
B2325300-JAC-000-CIV-DRG-000742 - ACCESS & RIGHTS OF WAY PLAN SHEET 32
B2325300-JAC-000-CIV-DRG-000743 - ACCESS & RIGHTS OF WAY PLAN SHEET 33
B2325300-JAC-000-CIV-DRG-000744 - ACCESS & RIGHTS OF WAY PLAN SHEET 34
B2325300-JAC-000-CIV-DRG-000745 - ACCESS & RIGHTS OF WAY PLAN SHEET 35
B2325300-JAC-000-CIV-DRG-000746 - ACCESS & RIGHTS OF WAY PLAN SHEET 36
B2325300-JAC-000-CIV-DRG-000747 - ACCESS & RIGHTS OF WAY PLAN SHEET 37
B2325300-JAC-000-CIV-DRG-000748 - ACCESS & RIGHTS OF WAY PLAN SHEET 38
B2325300-JAC-000-CIV-DRG-000749 - ACCESS & RIGHTS OF WAY PLAN SHEET 39
B2325300-JAC-000-CIV-DRG-000750 - ACCESS & RIGHTS OF WAY PLAN SHEET 40
B2325300-JAC-000-CIV-DRG-000751 - ACCESS & RIGHTS OF WAY PLAN SHEET 41
B2325300-JAC-000-CIV-DRG-000752 - ACCESS & RIGHTS OF WAY PLAN SHEET 42
B2325300-JAC-000-CIV-DRG-000753 - ACCESS & RIGHTS OF WAY PLAN SHEET 43
B2325300-JAC-000-CIV-DRG-000754 - ACCESS & RIGHTS OF WAY PLAN SHEET 44
B2325300-JAC-000-CIV-DRG-000755 - ACCESS & RIGHTS OF WAY PLAN SHEET 45
B2325300-JAC-000-CIV-DRG-000756 - ACCESS & RIGHTS OF WAY PLAN SHEET 46
B2325300-JAC-000-CIV-DRG-000757 - ACCESS & RIGHTS OF WAY PLAN SHEET 47
B2325300-JAC-000-CIV-DRG-000758 - ACCESS & RIGHTS OF WAY PLAN SHEET 48
B2325300-JAC-000-CIV-DRG-000759 - ACCESS & RIGHTS OF WAY PLAN SHEET 49
B2325300-JAC-000-CIV-DRG-000760 - ACCESS & RIGHTS OF WAY PLAN SHEET 50
B2325300-JAC-000-CIV-DRG-000761 - ACCESS & RIGHTS OF WAY PLAN SHEET 51
B2325300-JAC-000-CIV-DRG-000762 - ACCESS & RIGHTS OF WAY PLAN SHEET 52
B2325300-JAC-000-CIV-DRG-000763 - ACCESS & RIGHTS OF WAY PLAN SHEET 53
B2325300-JAC-000-CIV-DRG-000766 - ACCESS & RIGHTS OF WAY PLAN SHEET 56
B2325300-JAC-000-CIV-DRG-000767 - ACCESS & RIGHTS OF WAY PLAN SHEET 57 (NO LONGER NEEDED)
B2325300-JAC-000-CIV-DRG-000768 - ACCESS & RIGHTS OF WAY PLAN SHEET 58
B2325300-JAC-000-CIV-DRG-000770 - ACCESS & RIGHTS OF WAY PLAN SHEET 60
B2325300-JAC-000-CIV-DRG-000771 - ACCESS & RIGHTS OF WAY PLAN SHEET 61
B2325300-JAC-000-CIV-DRG-000801 - ACCESS & RIGHTS OF WAY PLAN SHEET 101
B2325300-JAC-000-CIV-DRG-000802 - ACCESS & RIGHTS OF WAY PLAN SHEET 102
B2325300-JAC-000-CIV-DRG-000803 - ACCESS & RIGHTS OF WAY PLAN SHEET 103
B2325300-JAC-000-CIV-DRG-000804 - ACCESS & RIGHTS OF WAY PLAN SHEET 104
B2325300-JAC-000-CIV-DRG-000805 - ACCESS & RIGHTS OF WAY PLAN SHEET 105
B2325300-JAC-000-CIV-DRG-000806 - ACCESS & RIGHTS OF WAY PLAN SHEET 106
B2325300-JAC-000-CIV-DRG-000807 - ACCESS & RIGHTS OF WAY PLAN SHEET 107
B2325300-JAC-000-CIV-DRG-000808 - ACCESS & RIGHTS OF WAY PLAN SHEET 108
B2325300-JAC-000-CIV-DRG-000809 - ACCESS & RIGHTS OF WAY PLAN SHEET 109
B2325300-JAC-000-CIV-DRG-000810 - ACCESS & RIGHTS OF WAY PLAN SHEET 110
B2325300-JAC-000-CIV-DRG-000811 - ACCESS & RIGHTS OF WAY PLAN SHEET 111 (NO LONGER NEEDED)
B2325300-JAC-000-CIV-DRG-000812 - ACCESS & RIGHTS OF WAY PLAN SHEET 112
B2325300-JAC-000-CIV-DRG-000813 - ACCESS & RIGHTS OF WAY PLAN SHEET 113
B2325300-JAC-000-CIV-DRG-000814 - ACCESS & RIGHTS OF WAY PLAN SHEET 114
B2325300-JAC-000-CIV-DRG-000815 - ACCESS & RIGHTS OF WAY PLAN SHEET 115
B2325300-JAC-000-CIV-DRG-000816 - ACCESS & RIGHTS OF WAY PLAN SHEET 116
B2325300-JAC-000-CIV-DRG-000817 - ACCESS & RIGHTS OF WAY PLAN SHEET 117
B2325300-JAC-000-CIV-DRG-000818 - ACCESS & RIGHTS OF WAY PLAN SHEET 118
B2325300-JAC-000-CIV-DRG-000819 - ACCESS & RIGHTS OF WAY PLAN SHEET 119
B2325300-JAC-000-CIV-DRG-000820 - ACCESS & RIGHTS OF WAY PLAN SHEET 120
B2325300-JAC-000-CIV-DRG-000821 - ACCESS & RIGHTS OF WAY PLAN SHEET 121
B2325300-JAC-000-CIV-DRG-000822 - ACCESS & RIGHTS OF WAY PLAN SHEET 122
B2325300-JAC-000-CIV-DRG-000823 - ACCESS & RIGHTS OF WAY PLAN SHEET 123
B2325300-JAC-000-CIV-DRG-000824 - ACCESS & RIGHTS OF WAY PLAN SHEET 124

Contains Ordnance Survey data © Crown copyright and database rights 2020.  
© Crown copyright and database rights 2020 OS Licence Number AL100005237.

SCALE 1 : 50000 @ A0

Rev.	Date	Purpose of revision	Drawn	Checked	Rev'd	Appr'd
004	07/02/20	Initials for Agreement Control purposes only		KH	JA	ND
005	11/02/20	NO PHOTOGRAPHS USED LOGISTIC HAS NON-MATERIAL CHANGES		BT	Bj	ND

**JACOBS**  
1185 Epsom Road, Woking, Wokingham, RG41 1TU  
Tel: +44(0)118 946 7000 Fax: +44(0)118 946 7001  
www.jacobs.com

Client: Esso Petroleum Company, Limited  
Ernyn House,  
Ernyn Way,  
Lewesford,  
Surrey,  
KT22 8UX

Project: **Esso** Southampton to London Pipeline Project

Drawing title: **ACCESS & RIGHTS OF WAY PLANS  
KEY PLAN - SHEET 2 OF 2 - ALTON  
TO WEST LONDON TERMINAL  
REGULATION 5 (2)(K)**

Drawing status: **Fit for Stage Approval**

Scale	1:50000	DO NOT SCALE
Jacobs No.	B2325300	Rev.
Client no.		C05


Drawing number: **B2325300-JAC-000-CIV-DRG-000702**

© Copyright 2020 Jacobs UK, Limited. The contents and information contained in this document are the property of Jacobs. Use or copying of this document or contents in whole or in part without the written permission of Jacobs constitutes an infringement of copyright. Lend Lease: This drawing has been prepared on behalf of, and for the exclusive use of, Jacobs Client, and is subject to and bound in accordance with, the provisions of the contract between Jacobs and the Client. Jacobs accepts no liability for any loss or damage whatsoever, in any respect, of any nature or kind, arising from the use of this document.

**LEGEND**

— ORDER LIMITS



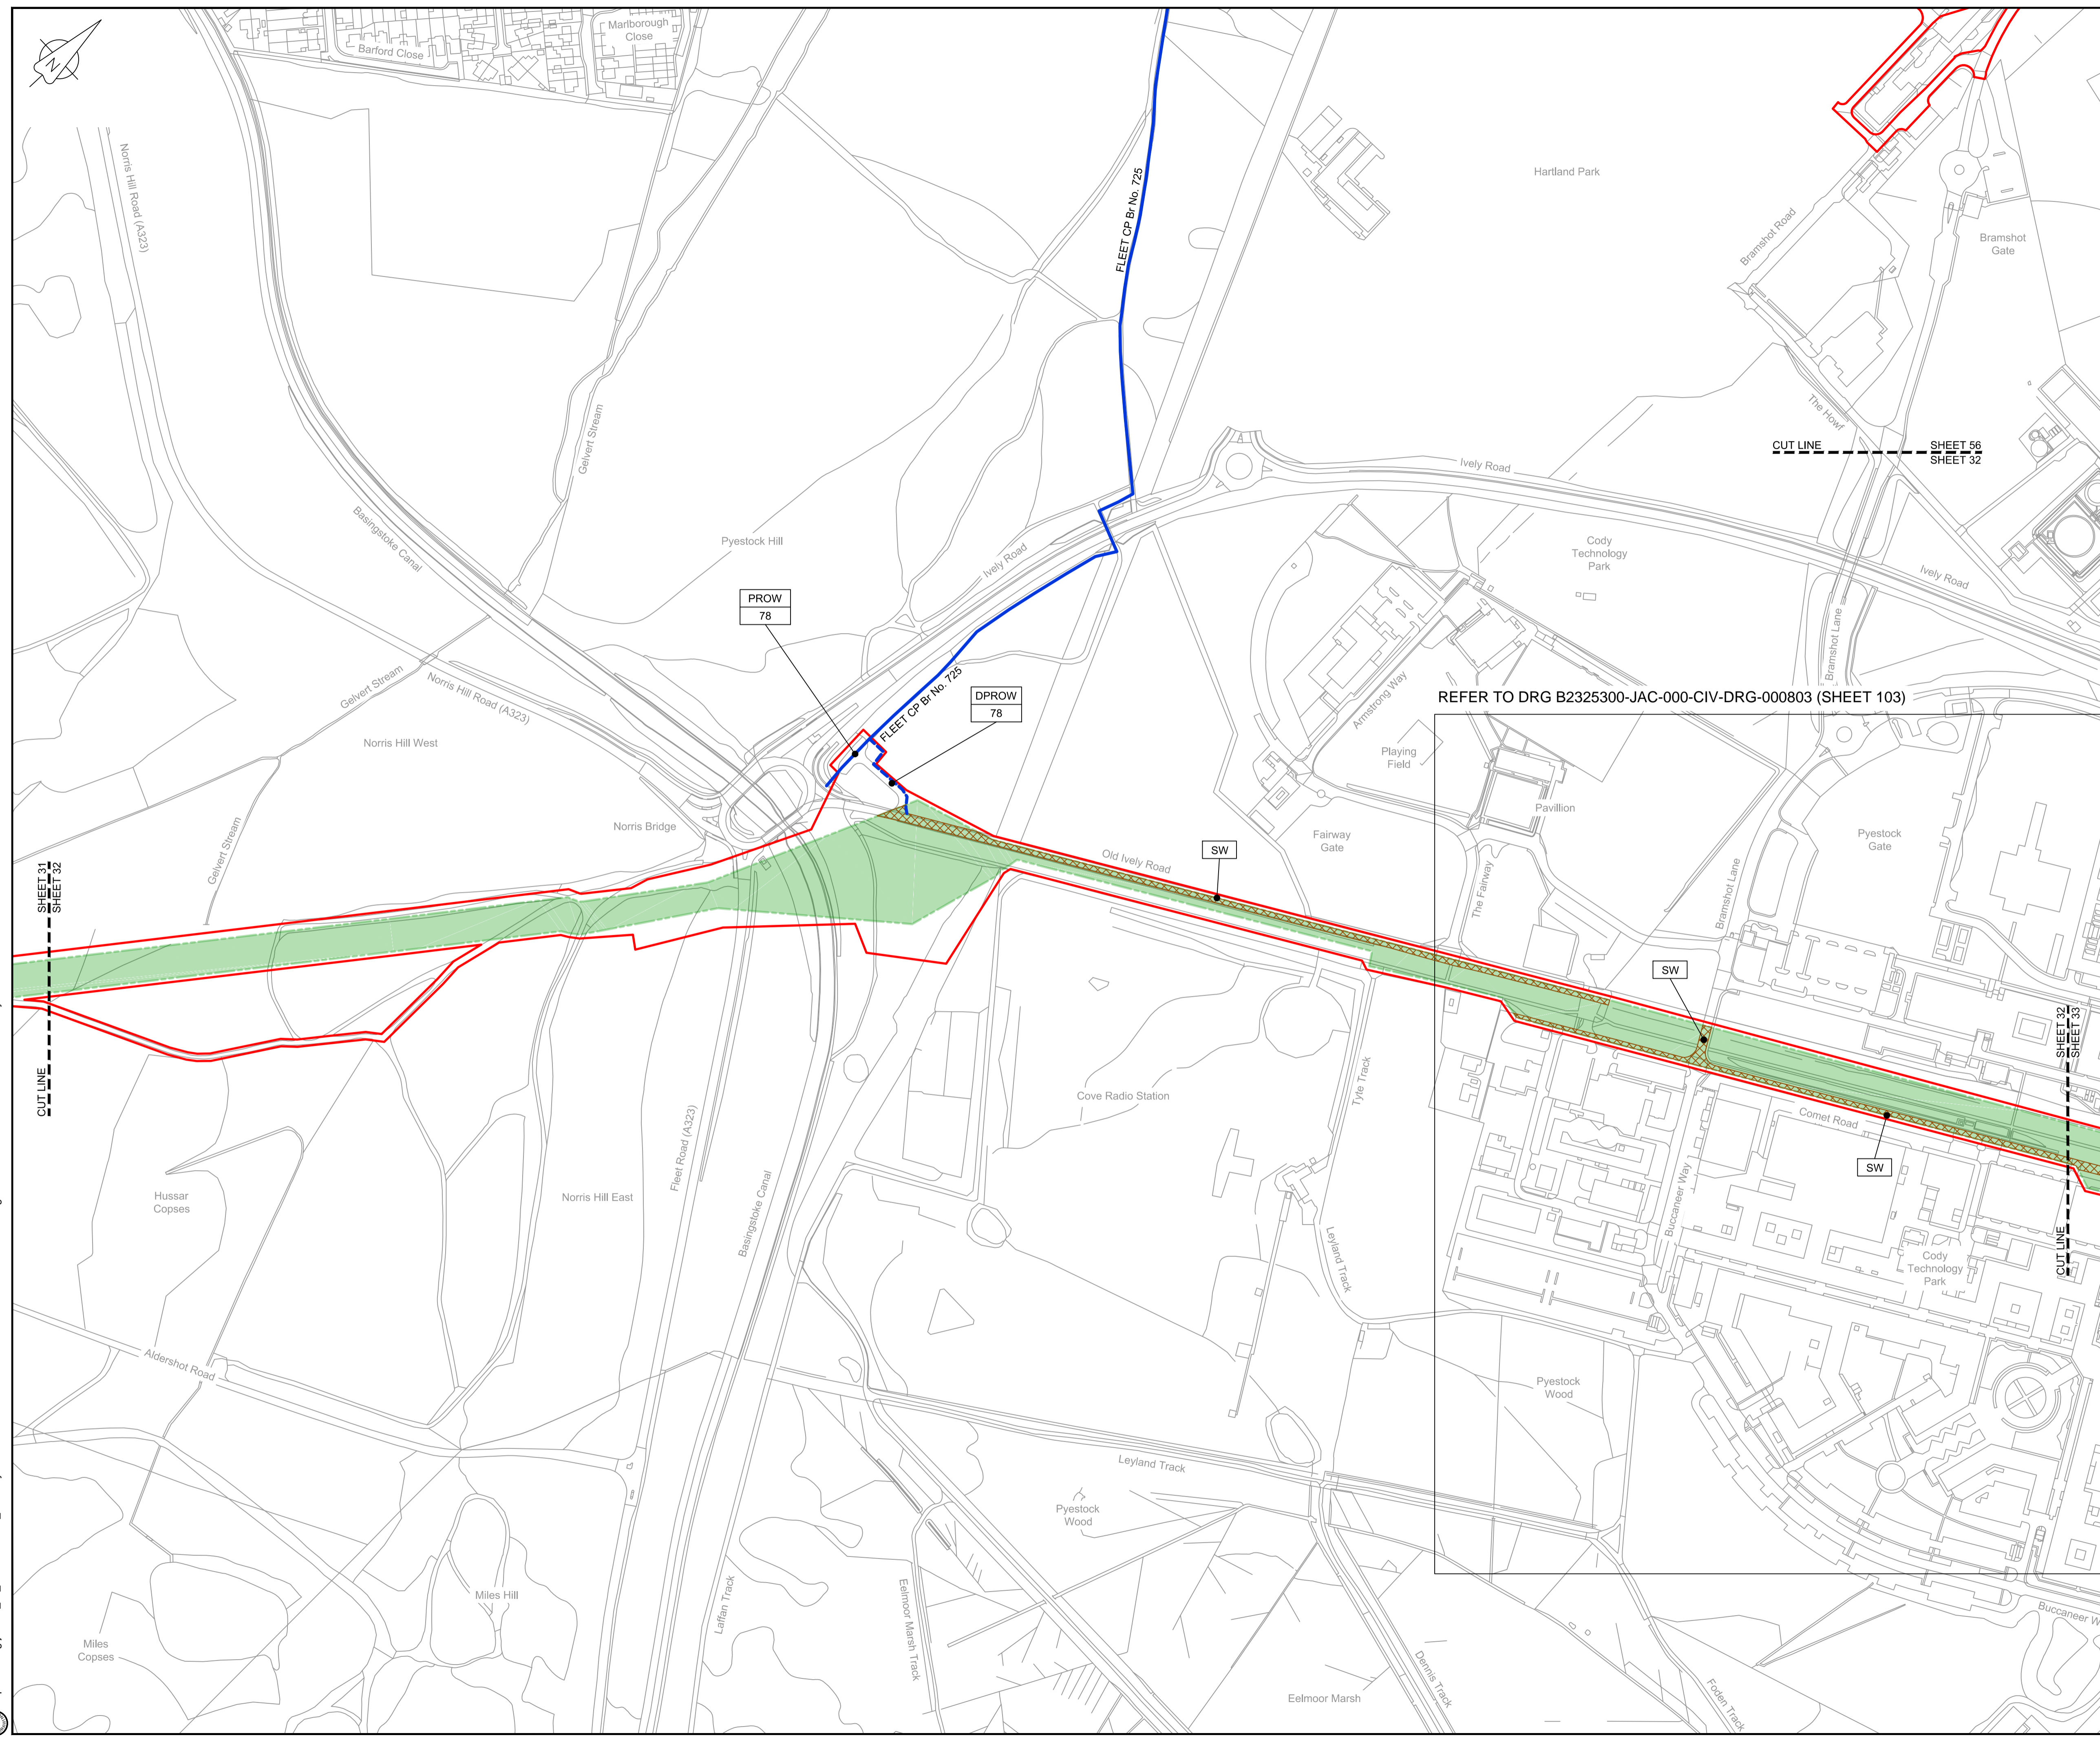

**LOCATION PLAN**  
SCALE 1:500,000

**NOTES**  
1. THIS DRAWING IS IN METRES UNLESS STATED OTHERWISE.

- LEGEND**
- ORDER LIMITS
  - LIMITS OF DEVIATION
  - STREET WORKS (SW)
  - ROAD/PROW TO BE STOPPED UP
  - PROW BYWAY
  - PROW BYWAY - TEMPORARY DIVERSION
  - PROW RESTRICTED BYWAY
  - PROW FOOTPATH
  - PROW FOOTPATH - TEMPORARY DIVERSION
  - PROW BRIDLEWAY
  - PROW BRIDLEWAY - TEMPORARY DIVERSION
  - TEMPORARY ROAD DIVERSION

- DESCRIPTION**
- ID or WORK NUMBER (if applicable)
  - PUBLIC RIGHT OF WAY
  - DPROW DIVERSION OF PUBLIC RIGHT OF WAY
  - DROAD DIVERSION OF ROAD
  - ACCESS TEMPORARY CONSTRUCTION ACCESS
  - P-ACCESS PERMANENT ACCESS
  - ROAD/PROW STOPPING UP POINT

Contains Ordnance Survey data © Crown copyright and database rights 2020.

© Crown copyright and database rights 2020 OS Licence Number AL10005237.



Rev	Rev. Date	Purpose of revision	Drawn	Checked	Rev'd	Appr'd
C04	07/02/20	Issued for Document Control purposes only. No changes/Not issued	KH	JA	ND	AD
C05	11/02/20	UPDATE TO REFLECT ACCEPTED LOGISTIC HUB NON-MATERIAL CHANGES	BT	BJ	ND	ND

**JACOBS**  
1180 Eskdale Road, Winnersh, Wokingham, RG41 5TU  
Tel: +44(0)118 946 7000 Fax: +44(0)118 946 7001  
www.jacobs.com

Client: Esso Petroleum Company, Limited  
Emryn House,  
Emryn Way,  
Leatherhead,  
Surrey,  
KT22 8UX

Project: Southampton to London Pipeline Project

**ACCESS & RIGHTS OF WAY PLAN**  
**SHEET 32**  
**REGULATION 5 (2)(K)**

Drawing status: **Fit for Stage Approval**


Scale	1:2500	DO NOT SCALE
Jacobs No.	B2325300	Rev
Client no.		<b>C05</b>

Drawing number  
**B2325300-JAC-000-CIV-DRG-000742**

© Copyright 2020 Jacobs U.K. Limited. The concepts and information contained in this document are the property of Jacobs. Use or copying of this document in whole or in part without the written permission of Jacobs constitutes an infringement of copyright. Limitation: This drawing has been prepared on behalf of, and for the exclusive use of, Jacobs' Client, and is subject to, and issued in accordance with, the provisions of the contract between Jacobs and the Client. Jacobs accepts no liability or responsibility whatsoever for, or in respect of, any use of, or reliance upon, this drawing by any third party.

C:\pwworking\jacobs\_uk\_water\utilities\_ssf\by\ordms3351\B2325300-JAC-000-CIV-DRG-000742.dwg - 11/02/2020 19:13:21 - A1Frame - BTaylor



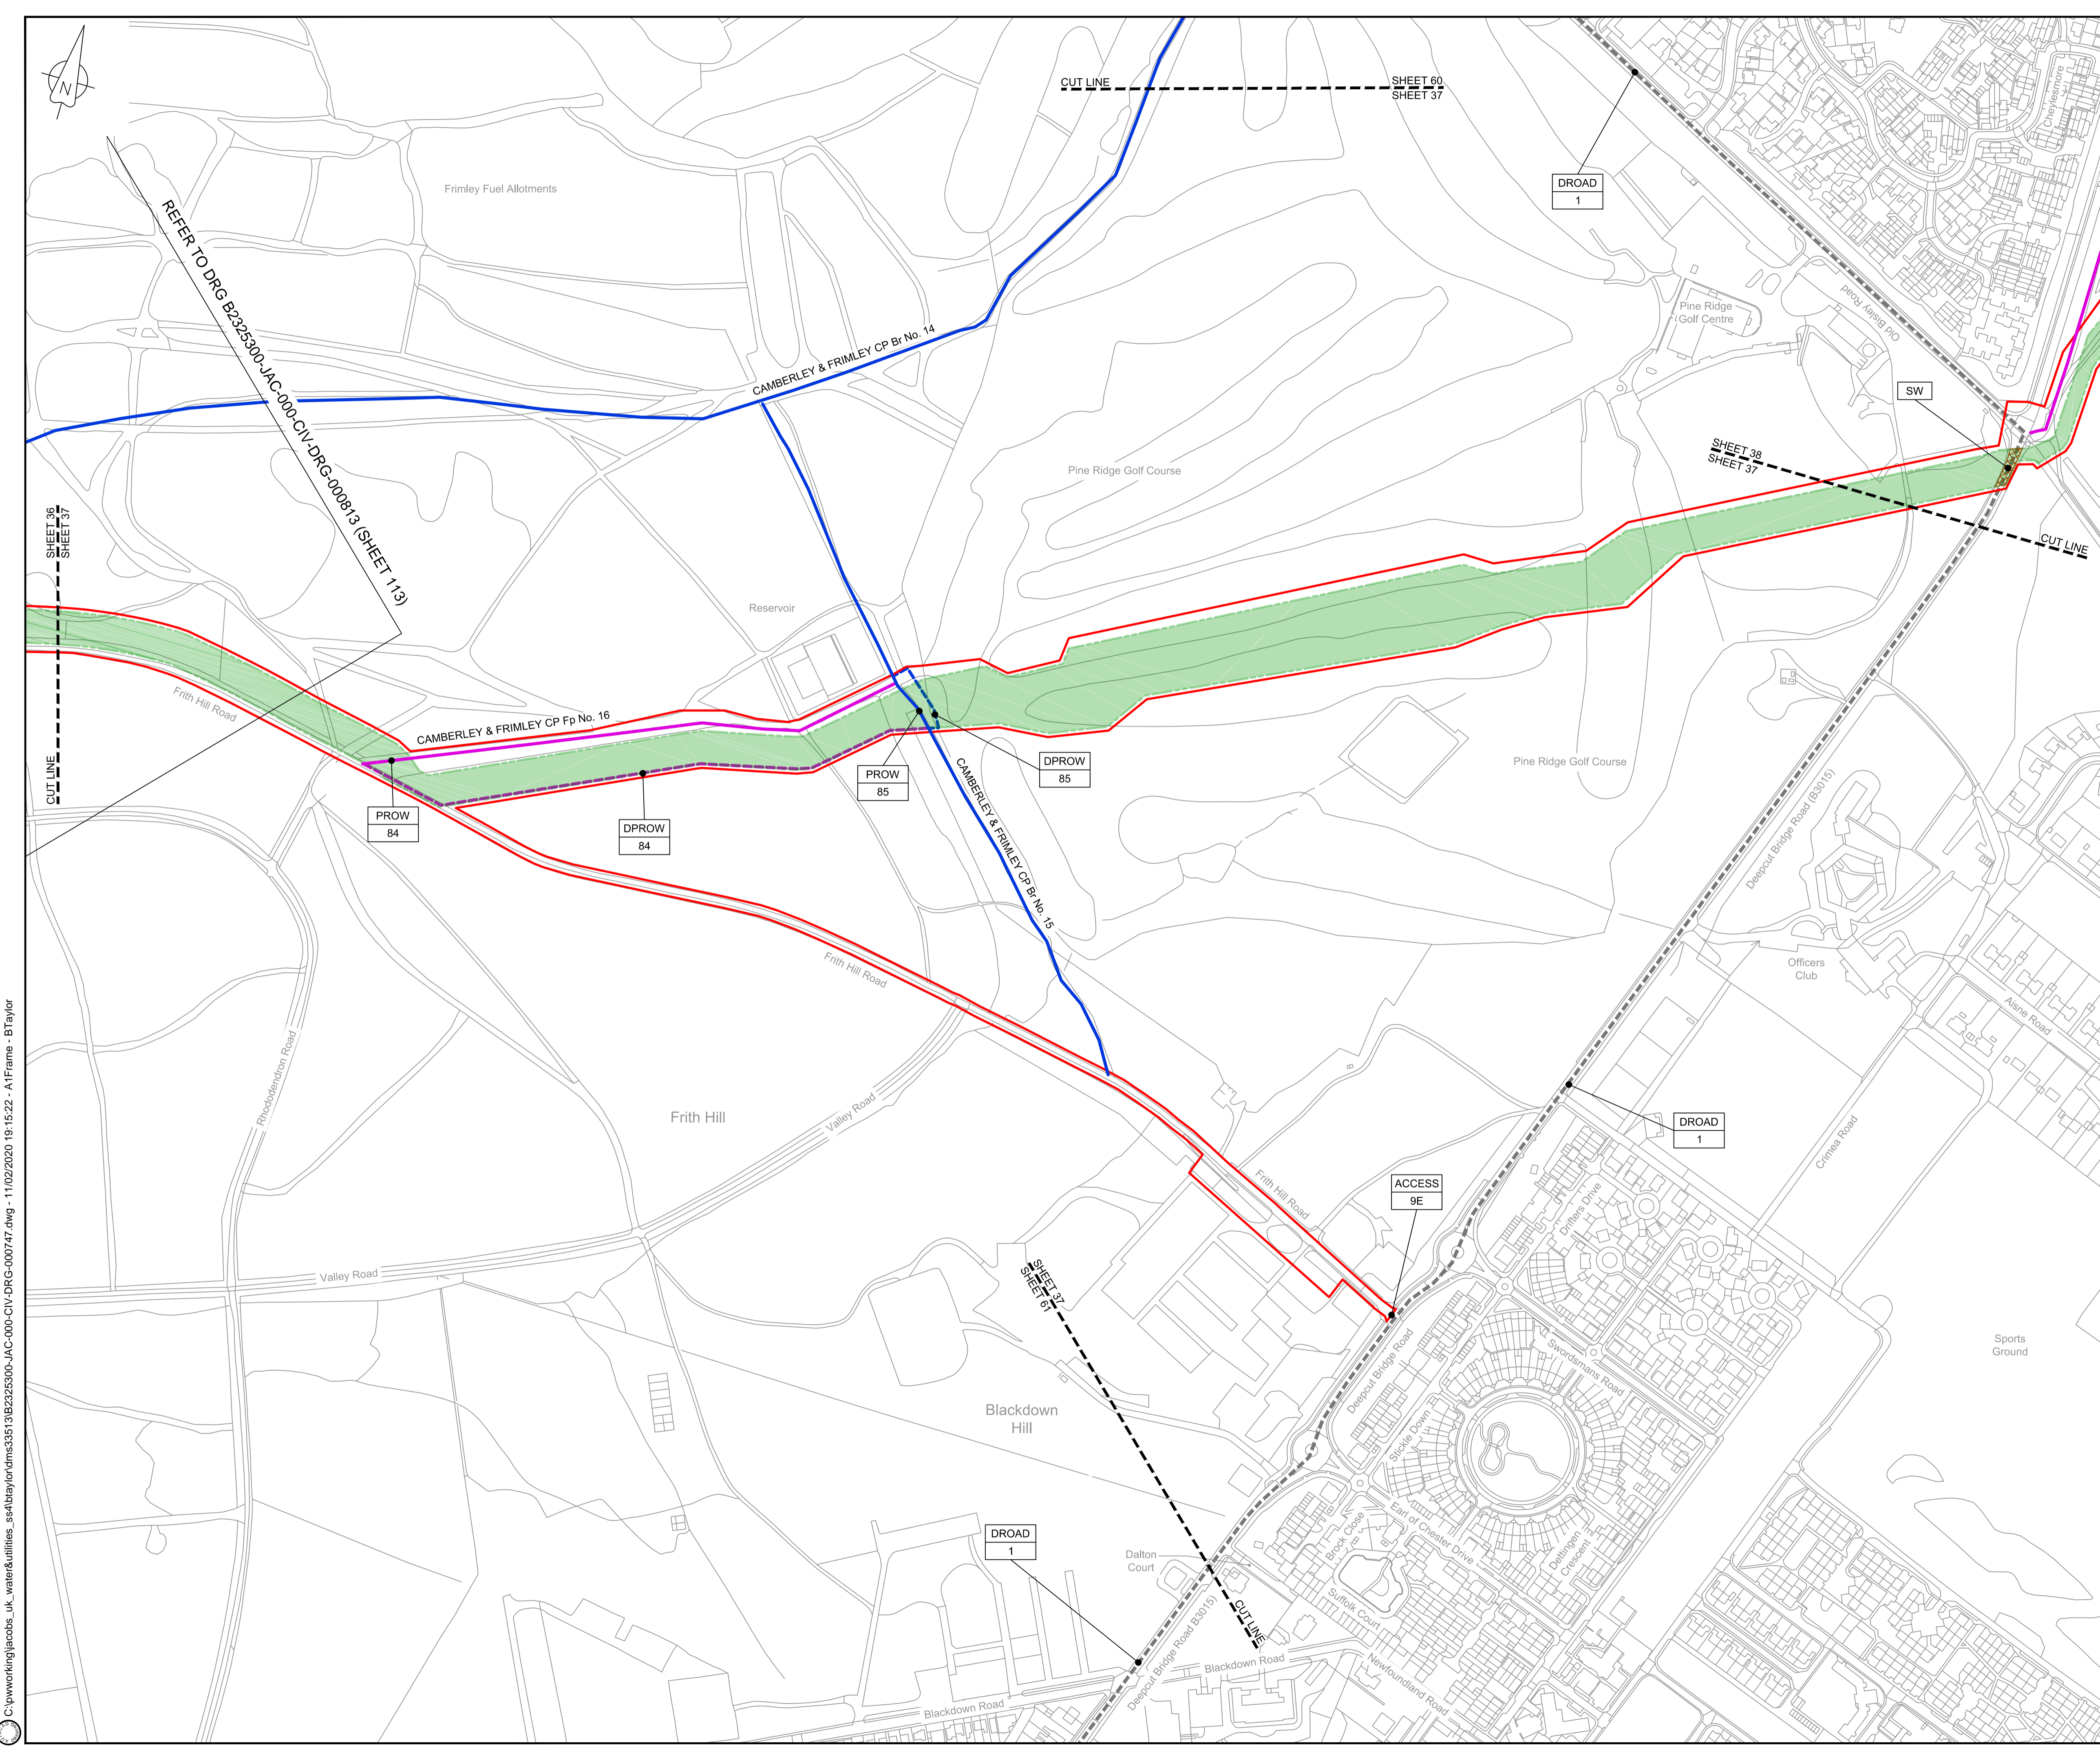

**LOCATION PLAN**  
SCALE 1:500,000

**NOTES**  
1. THIS DRAWING IS IN METRES UNLESS STATED OTHERWISE.

**LEGEND**

[Red line]	ORDER LIMITS
[Green shaded area]	LIMITS OF DEVIATION
[Orange hatched area]	STREET WORKS (SW)
[Blue hatched area]	ROAD/PROW TO BE STOPPED UP
[Blue line]	PROW BYWAY
[Blue dashed line]	PROW BYWAY - TEMPORARY DIVERSION
[Yellow line]	PROW RESTRICTED BYWAY
[Purple line]	PROW FOOTPATH
[Purple dashed line]	PROW FOOTPATH - TEMPORARY DIVERSION
[Blue dashed line]	PROW BRIDLEWAY
[Blue dashed line]	PROW BRIDLEWAY - TEMPORARY DIVERSION
[Black dashed line]	TEMPORARY ROAD DIVERSION

**DESCRIPTION**

[Symbol]	DESCRIPTION
[Symbol]	ID or WORK NUMBER (if applicable)
[Symbol]	PUBLIC RIGHT OF WAY
[Symbol]	DPROW DIVERSION OF PUBLIC RIGHT OF WAY
[Symbol]	DROAD DIVERSION OF ROAD
[Symbol]	ACCESS TEMPORARY CONSTRUCTION ACCESS
[Symbol]	P-ACCESS PERMANENT ACCESS
[Symbol]	ROAD/PROW STOPPING UP POINT

Contains Ordnance Survey data © Crown copyright and database rights 2020.

© Crown copyright and database rights 2020 OS Licence Number AL10005237.



C04	07/02/20	Issued for Document Control purposes only. No changes/Not issued	KH	JA	ND	AD
C05	11/02/20	UPDATE TO REFLECT ACCEPTED LOGISTIC HUB NON-MATERIAL CHANGES	BT	BJ	ND	ND
Rev	Rev. Date	Purpose of revision	Drawn	Checked	Rev'd	Appr'd

**JACOBS**  
1180 Eskdale Road, Winnersh, Wokingham, RG41 5TU  
Tel:+44(0)118 946 7000 Fax:+44(0)118 946 7001  
www.jacobs.com

Client: Esso Petroleum Company, Limited  
Ermyn House,  
Ermyn Way,  
Leatherhead,  
Surrey,  
KT22 8UX

Project: Southampton to London Pipeline Project

Drawing title  
**ACCESS & RIGHTS OF WAY PLAN  
SHEET 37  
REGULATION 5 (2)(K)**


Drawing status: **Fit for Stage Approval**

Scale	1:2500	DO NOT SCALE
Jacobs No.	B2325300	Rev
Client no.		<b>C05</b>

Drawing number  
**B2325300-JAC-000-CIV-DRG-000747**

© Copyright 2020 Jacobs U.K. Limited. The concepts and information contained in this document are the property of Jacobs. Use or copying of this document in whole or in part without the written permission of Jacobs constitutes an infringement of copyright. Limitation: This drawing has been prepared on behalf of, and for the exclusive use of, Jacobs' Client, and is subject to, and issued in accordance with, the provisions of the contract between Jacobs and the Client. Jacobs accepts no liability or responsibility whatsoever for, or in respect of, any use of, or reliance upon, this drawing by any third party.



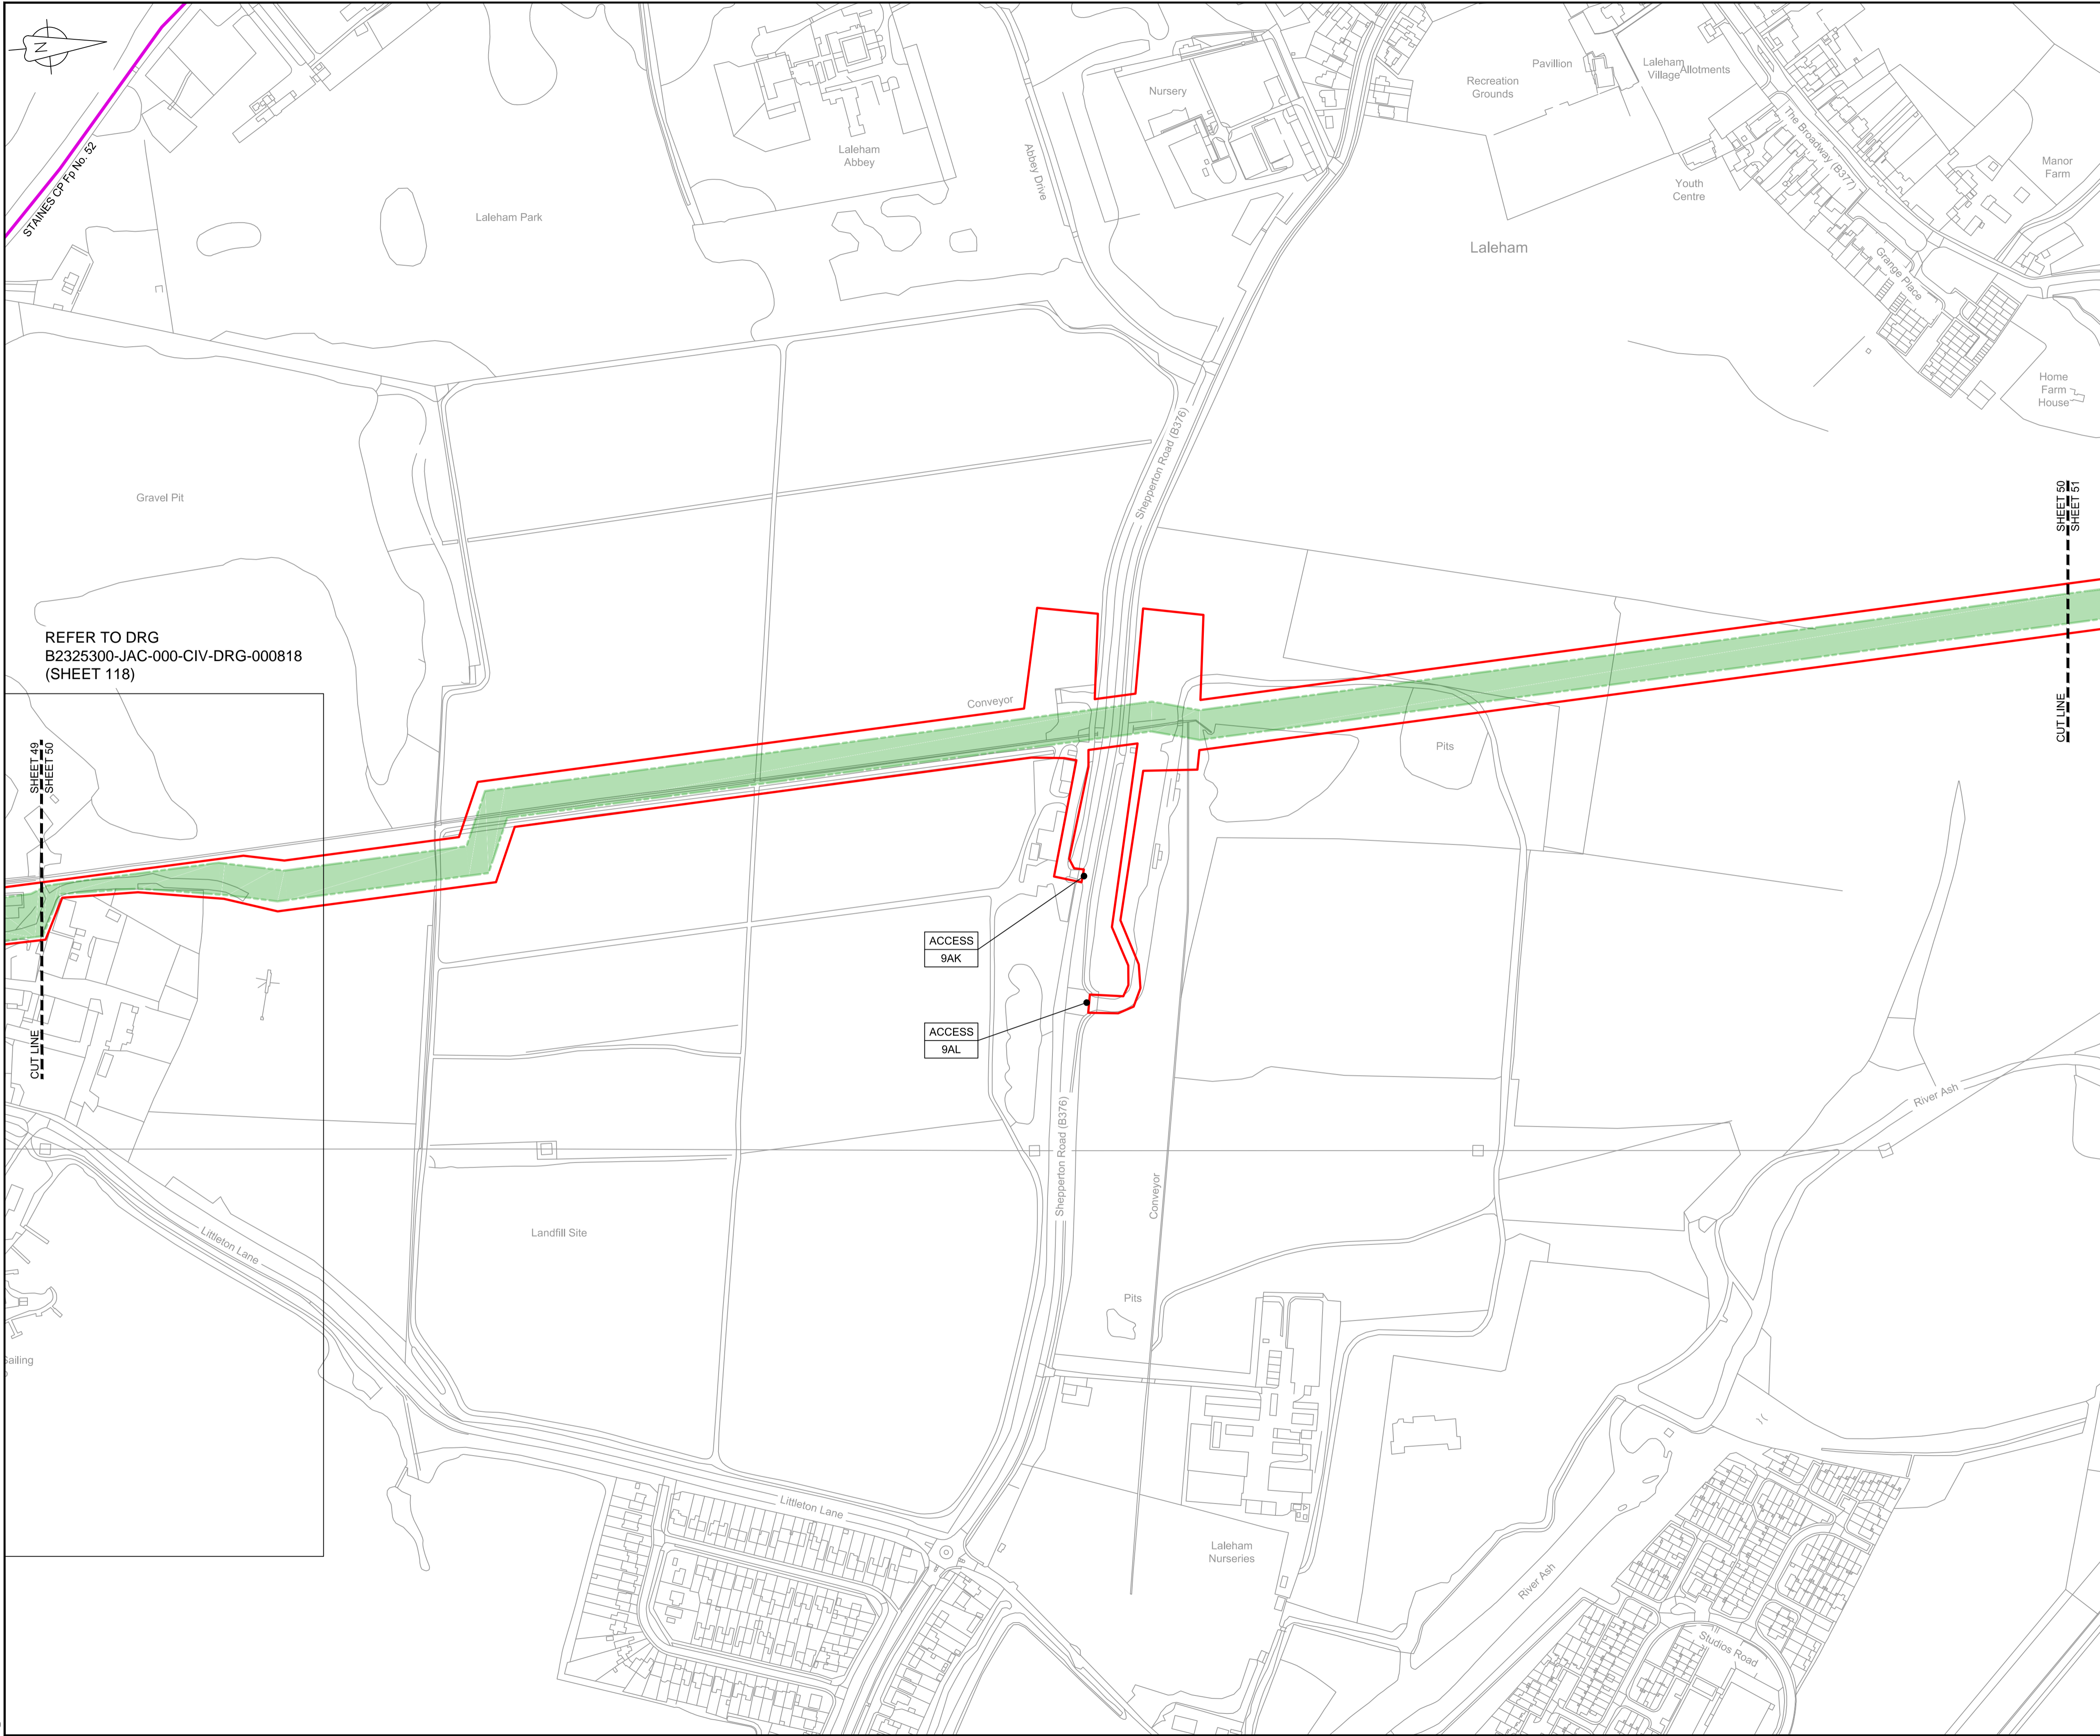

REFER TO DRG  
B2325300-JAC-000-CIV-DRG-000818  
(SHEET 118)

SHEET 49  
SHEET 50  
CUT LINE

ACCESS  
9AK

ACCESS  
9AL



LOCATION PLAN  
SCALE 1:500,000

NOTES  
1. THIS DRAWING IS IN METRES UNLESS STATED OTHERWISE.

LEGEND

[Red line]	ORDER LIMITS
[Green shaded area]	LIMITS OF DEVIATION
[Hatched area]	STREET WORKS (SW)
[Blue hatched area]	ROAD/PROW TO BE STOPPED UP
[Blue line]	PROW BYWAY
[Blue dashed line]	PROW BYWAY - TEMPORARY DIVERSION
[Blue solid line]	PROW RESTRICTED BYWAY
[Purple line]	PROW FOOTPATH
[Purple dashed line]	PROW FOOTPATH - TEMPORARY DIVERSION
[Blue dashed line]	PROW BRIDLEWAY
[Blue dashed line]	PROW BRIDLEWAY - TEMPORARY DIVERSION
[Blue dashed line]	TEMPORARY ROAD DIVERSION

[Symbol]	DESCRIPTION
[Symbol]	ID or WORK NUMBER (if applicable)
[Symbol]	PROW PUBLIC RIGHT OF WAY
[Symbol]	DPROW DIVERSION OF PUBLIC RIGHT OF WAY
[Symbol]	DROAD DIVERSION OF ROAD
[Symbol]	ACCESS TEMPORARY CONSTRUCTION ACCESS
[Symbol]	P-ACCESS PERMANENT ACCESS
[Symbol]	A ROAD/PROW STOPPING UP POINT

Contains Ordnance Survey data © Crown copyright and database rights 2020.

© Crown copyright and database rights 2020 OS Licence Number AL100005237.



C04	07/02/20	Issued for Document Control purposes only. No changes/Not issued	KH	JA	ND	AD
C05	11/02/20	UPDATE TO REFLECT ACCEPTED LOGISTIC HUB NON-MATERIAL CHANGES	BT	BJ	ND	ND
Rev	Rev. Date	Purpose of revision	Drawn	Checked	Rev'd	Appr'd

**JACOBS**

1180 Eskdale Road, Winnersh, Wokingham, RG41 5TU  
Tel:+44(0)118 946 7000 Fax:+44(0)118 946 7001  
www.jacobs.com

Client: Esso Petroleum Company, Limited  
Ermyn House,  
Ermyn Way,  
Leatherhead,  
Surrey,  
KT22 8UX

Project: Southampton to London Pipeline Project

Drawing title  
**ACCESS & RIGHTS OF WAY PLAN  
SHEET 50  
REGULATION 5 (2)(K)**



Drawing status: **Fit for Stage Approval**

Scale	1:2500	DO NOT SCALE
Jacobs No.	B2325300	Rev
Client no.		<b>C05</b>

Drawing number  
**B2325300-JAC-000-CIV-DRG-000760**

© Copyright 2020 Jacobs U.K. Limited. The concepts and information contained in this document are the property of Jacobs. Use or copying of this document in whole or in part without the written permission of Jacobs constitutes an infringement of copyright. Limitation: This drawing has been prepared on behalf of, and for the exclusive use of, the Client, and is subject to, and issued in accordance with, the provisions of the contract between Jacobs and the Client. Jacobs accepts no liability or responsibility whatsoever for, or in respect of, any use of, or reliance upon, this drawing by any third party.



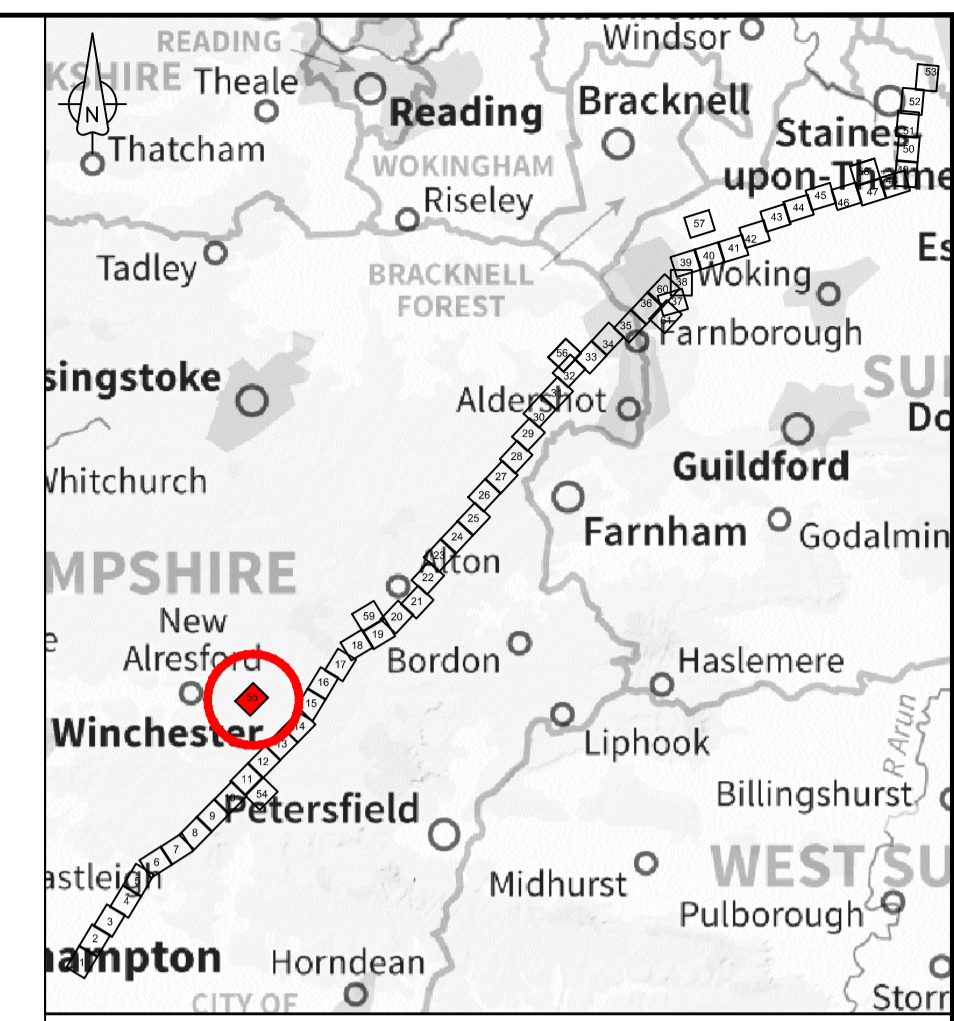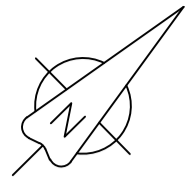

LOCATION PLAN  
SCALE 1:500,000

NOTES

1. THIS DRAWING IS IN METRES UNLESS STATED OTHERWISE.


LEGEND

- ORDER LIMITS
- LIMITS OF DEVIATION
- STREET WORKS (SW)
- ROAD/PROW TO BE STOPPED UP
- PROW BYWAY
- PROW BYWAY - TEMPORARY DIVERSION
- PROW RESTRICTED BYWAY
- PROW FOOTPATH
- PROW FOOTPATH - TEMPORARY DIVERSION
- PROW BRIDLEWAY
- PROW BRIDLEWAY - TEMPORARY DIVERSION
- TEMPORARY ROAD DIVERSION

- DESCRIPTION
- ID or WORK NUMBER (if applicable)
- PROW PUBLIC RIGHT OF WAY
- DPROW DIVERSION OF PUBLIC RIGHT OF WAY
- DROAD DIVERSION OF ROAD
- ACCESS TEMPORARY CONSTRUCTION ACCESS
- P-ACCESS PERMANENT ACCESS
- ROAD/PROW STOPPING UP POINT

Contains Ordnance Survey data © Crown copyright and database rights 2020.

© Crown copyright and database rights 2020 OS Licence Number AL100005237.

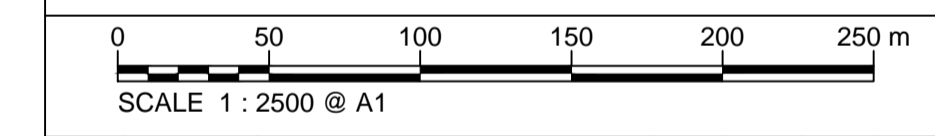

C04	07/02/20	Issued for Document Control purposes only. No changes/Not issued	KH	JA	ND	AD
C05	11/02/20	UPDATE TO REFLECT ACCEPTED LOGISTIC HUB NON-MATERIAL CHANGES	BT	BJ	ND	ND
Rev	Rev. Date	Purpose of revision	Drawn	Checked	Rev'd	Appr'd



1180 Eskdale Road, Winnersh, Wokingham, RG41 5TU  
Tel:+44(0)118 946 7000 Fax:+44(0)118 946 7001  
www.jacobs.com

Client: Esso Petroleum Company, Limited  
Ermyn House,  
Ermyn Way,  
Leatherhead,  
Surrey,  
KT22 8UX



Drawing title  
**ACCESS & RIGHTS OF WAY PLAN  
SHEET 55  
REGULATION 5 (2)(K)**

Drawing status: **Fit for Stage Approval**


Scale	1:2500	DO NOT SCALE
Jacobs No.	B2325300	Rev
Client no.		<b>C05</b>

Drawing number  
**B2325300-JAC-000-CIV-DRG-000765**

© Copyright 2020 Jacobs U.K. Limited. The concepts and information contained in this document are the property of Jacobs. Use or copying of this document in whole or in part without the written permission of Jacobs constitutes an infringement of copyright. Limitation: This drawing has been prepared on behalf of, and for the exclusive use of, Jacobs' Client, and is subject to, and issued in accordance with, the provisions of the contract between Jacobs and the Client. Jacobs accepts no liability or responsibility whatsoever for, or in respect of, any use of, or reliance upon, this drawing by any third party.

SHEET 55 - NO LONGER NEEDED



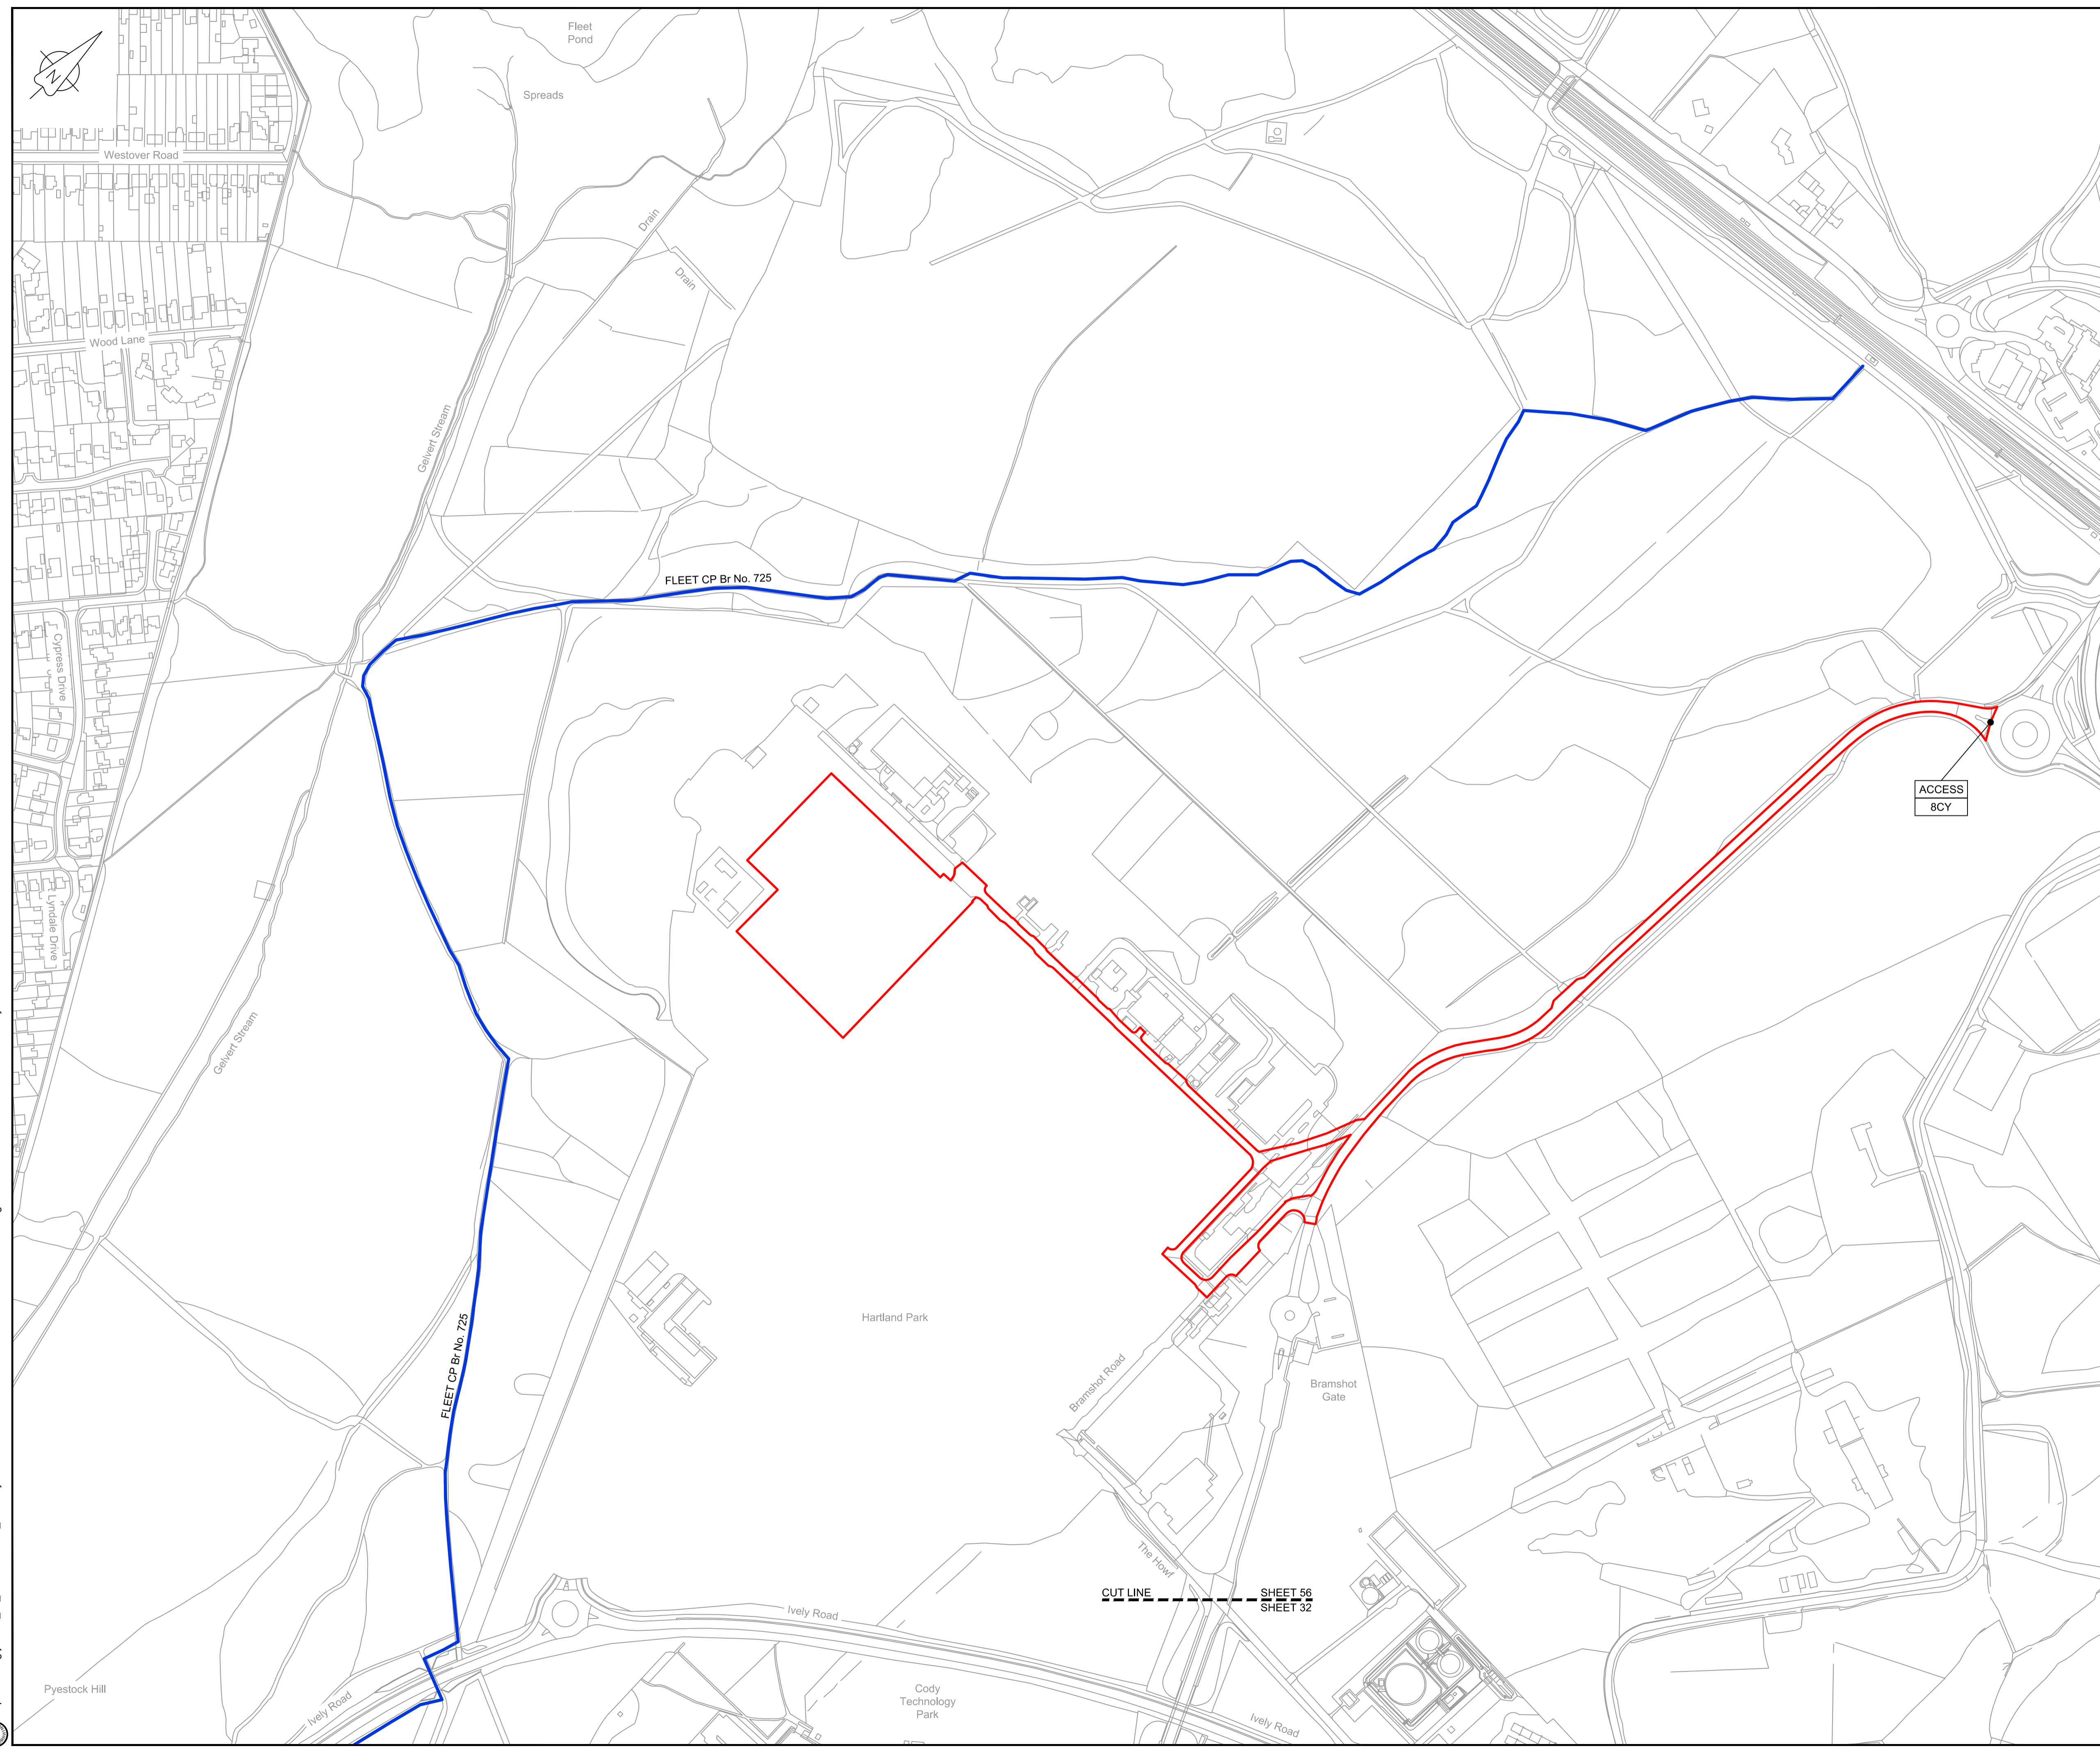

**LOCATION PLAN**  
SCALE 1:500,000


**NOTES**  
1. THIS DRAWING IS IN METRES UNLESS STATED OTHERWISE.

**LEGEND**

	ORDER LIMITS
	LIMITS OF DEVIATION
	STREET WORKS (SW)
	ROAD/PROW TO BE STOPPED UP
	PROW BYWAY
	PROW BYWAY - TEMPORARY DIVERSION
	PROW RESTRICTED BYWAY
	PROW FOOTPATH
	PROW FOOTPATH - TEMPORARY DIVERSION
	PROW BRIDLEWAY
	PROW BRIDLEWAY - TEMPORARY DIVERSION
	TEMPORARY ROAD DIVERSION
	DESCRIPTION
	ID or WORK NUMBER (if applicable)
	PROW
	DPROW
	DROAD
	ACCESS
	P-ACCESS
	A
	ROAD/PROW STOPPING UP POINT

Contains Ordnance Survey data © Crown copyright and database rights 2020.

© Crown copyright and database rights 2020 OS Licence Number AL10005237.

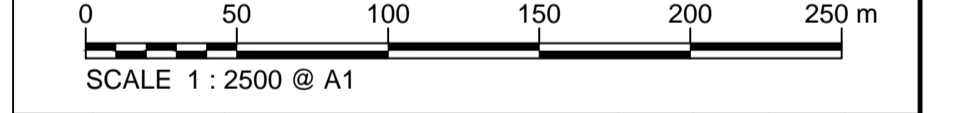

C04	07/02/20	Issued for Document Control purposes only. No changes/Not issued	KH	JA	ND	AD
C05	11/02/20	UPDATE TO REFLECT ACCEPTED LOGISTIC HUB NON-MATERIAL CHANGES	BT	BJ	ND	ND
Rev	Rev. Date	Purpose of revision	Drawn	Checked	Rev'd	Appr'd

**JACOBS**  
1180 Eskdale Road, Winnersh, Wokingham, RG41 5TU  
Tel:+44(0)118 946 7000 Fax:+44(0)118 946 7001  
www.jacobs.com

Client: Esso Petroleum Company, Limited  
Emryn House,  
Emryn Way,  
Leatherhead,  
Surrey,  
KT22 8UX

Project: Southampton to London Pipeline Project

Drawing title  
**ACCESS & RIGHTS OF WAY PLAN**  
**SHEET 56**  
**REGULATION 5 (2)(K)**

Drawing status: **Fit for Stage Approval**


Scale	1:2500	DO NOT SCALE
Jacobs No.	B2325300	Rev
Client no.		<b>C05</b>

Drawing number  
**B2325300-JAC-000-CIV-DRG-000766**

© Copyright 2020 Jacobs U.K. Limited. The concepts and information contained in this document are the property of Jacobs. Use or copying of this document in whole or in part without the written permission of Jacobs constitutes an infringement of copyright. Limitation: This drawing has been prepared on behalf of, and for the exclusive use of, the Client, and is subject to, and issued in accordance with, the provisions of the contract between Jacobs and the Client. Jacobs accepts no liability or responsibility whatsoever for, or in respect of, any use of, or reliance upon, this drawing by any third party.

C:\pwworking\jacobs\_uk\_water&utilities\_ssf\by\ordms33519B2325300-JAC-000-CIV-DRG-000766.dwg - 11/02/2020 19:20:51 - A1Frame - BTaylor



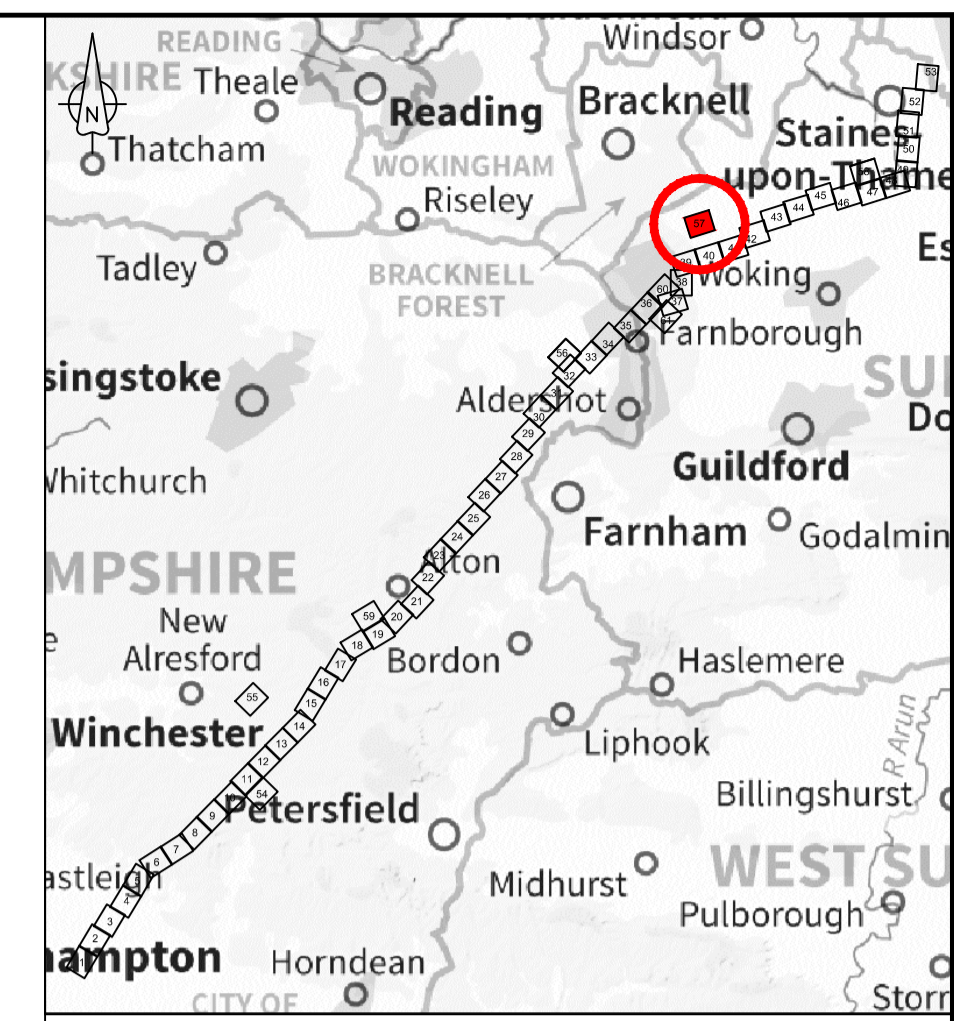

LOCATION PLAN  
SCALE 1:500,000

**NOTES**

1. THIS DRAWING IS IN METRES UNLESS STATED OTHERWISE.


**LEGEND**

- ORDER LIMITS
- LIMITS OF DEVIATION
- STREET WORKS (SW)
- ROAD/PROW TO BE STOPPED UP
- PROW BYWAY
- PROW BYWAY - TEMPORARY DIVERSION
- PROW RESTRICTED BYWAY
- PROW FOOTPATH
- PROW FOOTPATH - TEMPORARY DIVERSION
- PROW BRIDLEWAY
- PROW BRIDLEWAY - TEMPORARY DIVERSION
- TEMPORARY ROAD DIVERSION

- DESCRIPTION
- ID or WORK NUMBER (if applicable)
- PROW PUBLIC RIGHT OF WAY
- DPROW DIVERSION OF PUBLIC RIGHT OF WAY
- DROAD DIVERSION OF ROAD
- ACCESS TEMPORARY CONSTRUCTION ACCESS
- P-ACCESS PERMANENT ACCESS
- ROAD/PROW STOPPING UP POINT

Contains Ordnance Survey data © Crown copyright and database rights 2020.

© Crown copyright and database rights 2020 OS Licence Number AL10005237.

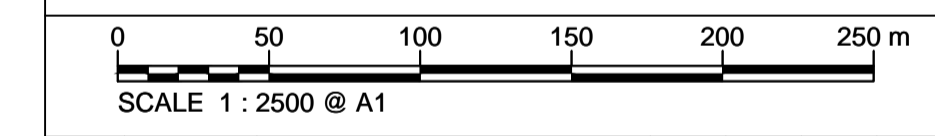

C04	07/02/20	Issued for Document Control purposes only. No changes/Not issued	KH	JA	ND	AD
C05	11/02/20	UPDATE TO REFLECT ACCEPTED LOGISTIC HUB NON-MATERIAL CHANGES	BT	BJ	ND	ND
Rev	Rev. Date	Purpose of revision	Drawn	Checked	Rev'd	Appr'd



1180 Eskdale Road, Winnersh, Wokingham, RG41 5TU  
Tel:+44(0)118 946 7000 Fax:+44(0)118 946 7001  
www.jacobs.com

Client: Esso Petroleum Company, Limited  
Ermyn House,  
Ermyn Way,  
Leatherhead,  
Surrey,  
KT22 8UX



Drawing title  
**ACCESS & RIGHTS OF WAY PLAN  
SHEET 57  
REGULATION 5 (2)(K)**


Drawing status: **Fit for Stage Approval**

Scale	1:2500	DO NOT SCALE
Jacobs No.	B2325300	Rev
Client no.		<b>C05</b>

Drawing number  
**B2325300-JAC-000-CIV-DRG-000767**

SHEET 57 - NO LONGER NEEDED



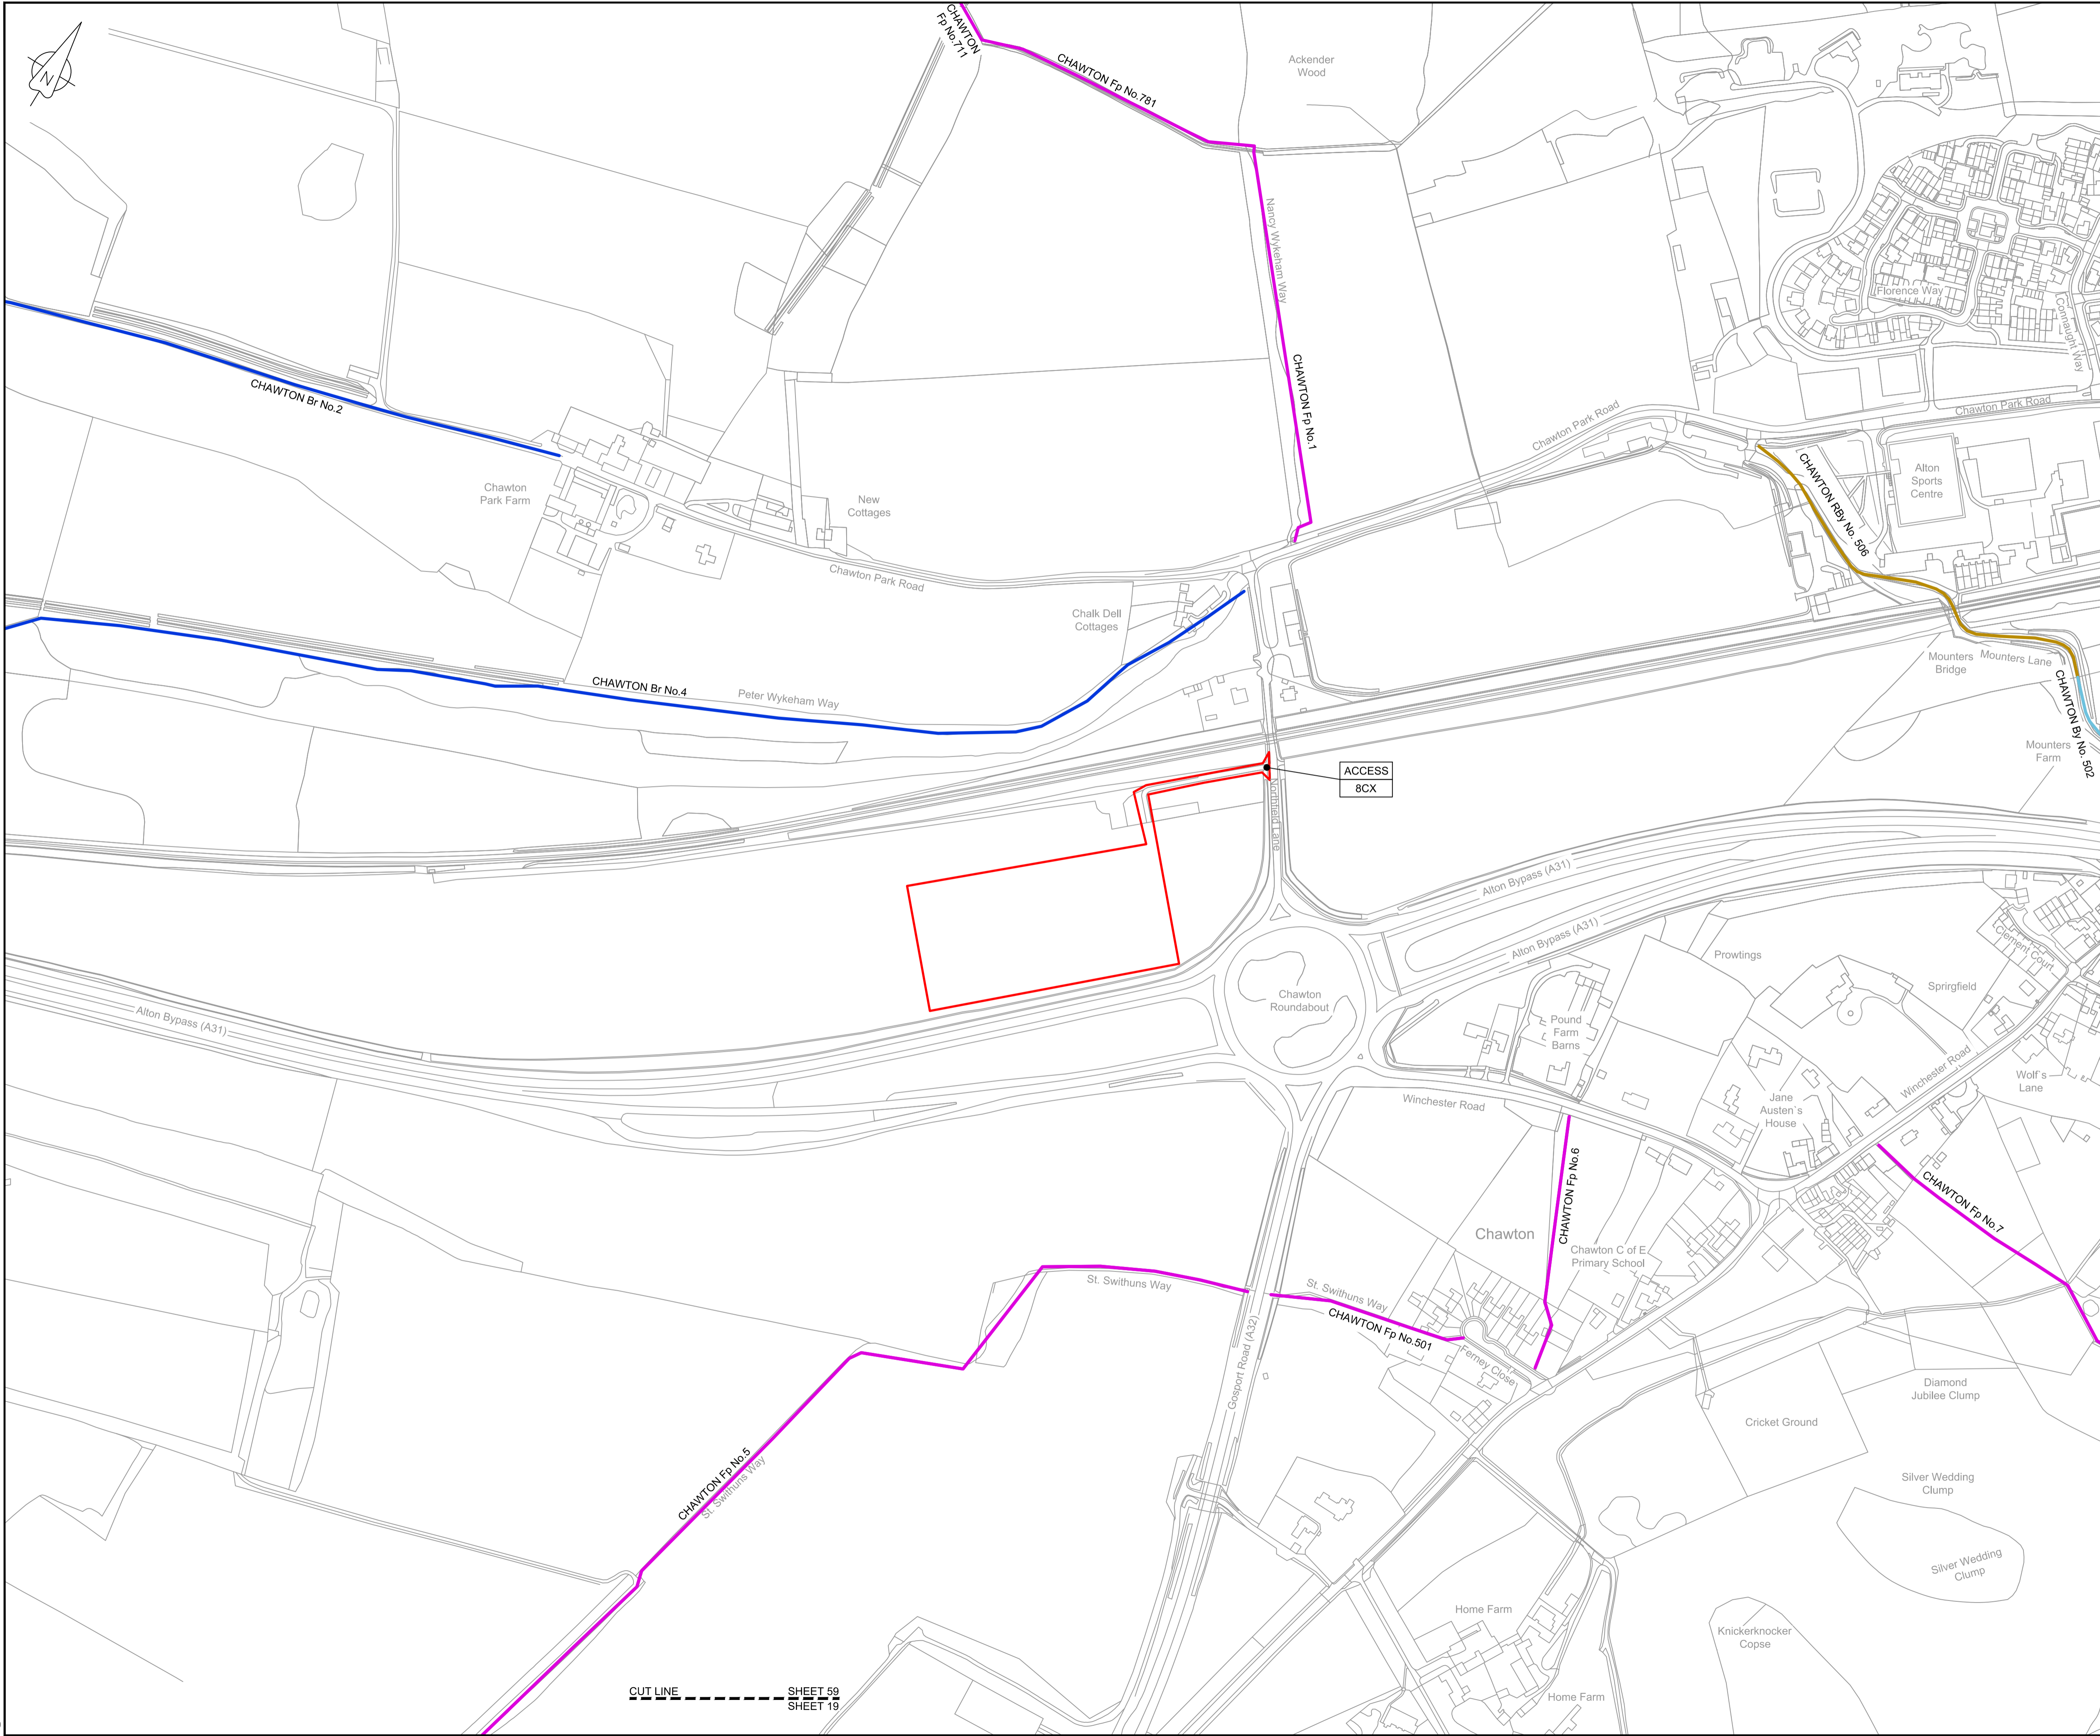

LOCATION PLAN  
SCALE 1:500,000

**NOTES**  
1. THIS DRAWING IS IN METRES UNLESS STATED OTHERWISE.

**LEGEND**

[Red line]	ORDER LIMITS
[Green line]	LIMITS OF DEVIATION
[Orange hatched]	STREET WORKS (SW)
[Blue hatched]	ROAD/PROW TO BE STOPPED UP
[Light blue line]	PROW BYWAY
[Dashed blue line]	PROW BYWAY - TEMPORARY DIVERSION
[Yellow line]	PROW RESTRICTED BYWAY
[Pink line]	PROW FOOTPATH
[Dashed pink line]	PROW FOOTPATH - TEMPORARY DIVERSION
[Blue line]	PROW BRIDLEWAY
[Dashed blue line]	PROW BRIDLEWAY - TEMPORARY DIVERSION
[Grey dashed line]	TEMPORARY ROAD DIVERSION

[Symbol]	DESCRIPTION
[Symbol]	ID or WORK NUMBER (if applicable)
[Symbol]	PUBLIC RIGHT OF WAY
[Symbol]	DPROW DIVERSION OF PUBLIC RIGHT OF WAY
[Symbol]	DROAD DIVERSION OF ROAD
[Symbol]	ACCESS TEMPORARY CONSTRUCTION ACCESS
[Symbol]	P-ACCESS PERMANENT ACCESS
[Symbol]	ROAD/PROW STOPPING UP POINT

Contains Ordnance Survey data © Crown copyright and database rights 2020.

© Crown copyright and database rights 2020 OS Licence Number AL10005237.



C04	07/22/20	Issued for Document Control purposes only. No changes/Not issued	KH	JA	ND	AD
C05	11/02/20	UPDATE TO REFLECT ACCEPTED LOGISTIC HUB NON-MATERIAL CHANGES	BT	BJ	ND	ND
Rev	Rev. Date	Purpose of revision	Drawn	Checked	Rev'd	Appr'd



1180 Eskdale Road, Winnersh, Wokingham, RG41 5TU  
Tel:+44(0)118 946 7000 Fax:+44(0)118 946 7001  
www.jacobs.com

Client: Esso Petroleum Company, Limited  
Emryn House,  
Leatherhead,  
Surrey,  
KT22 8UX



Drawing title  
**ACCESS & RIGHTS OF WAY PLAN  
SHEET 59  
REGULATION 5 (2)(K)**

Drawing status: **Fit for Stage Approval**

Scale	1:2500	DO NOT SCALE
Jacobs No.	B2325300	Rev
Client no.		<b>C05</b>


Drawing number  
**B2325300-JAC-000-CIV-DRG-000769**

© Copyright 2020 Jacobs U.K. Limited. The concepts and information contained in this document are the property of Jacobs. Use or copying of this document in whole or in part without the written permission of Jacobs constitutes an infringement of copyright. Limitation: This drawing has been prepared on behalf of, and for the exclusive use of, the Client, and is subject to, and issued in accordance with, the provisions of the contract between Jacobs and the Client. Jacobs accepts no liability or responsibility whatsoever for, or in respect of, any use of, or reliance upon, this drawing by any third party.

C:\pwworking\jacobs\_uk\_water&utilities\_ssf\london\dms33513\B2325300-JAC-000-CIV-DRG-000769.dwg - 11/02/2020 19:24:15 - A1Frame - BTaylor

CUT LINE SHEET 59 SHEET 19



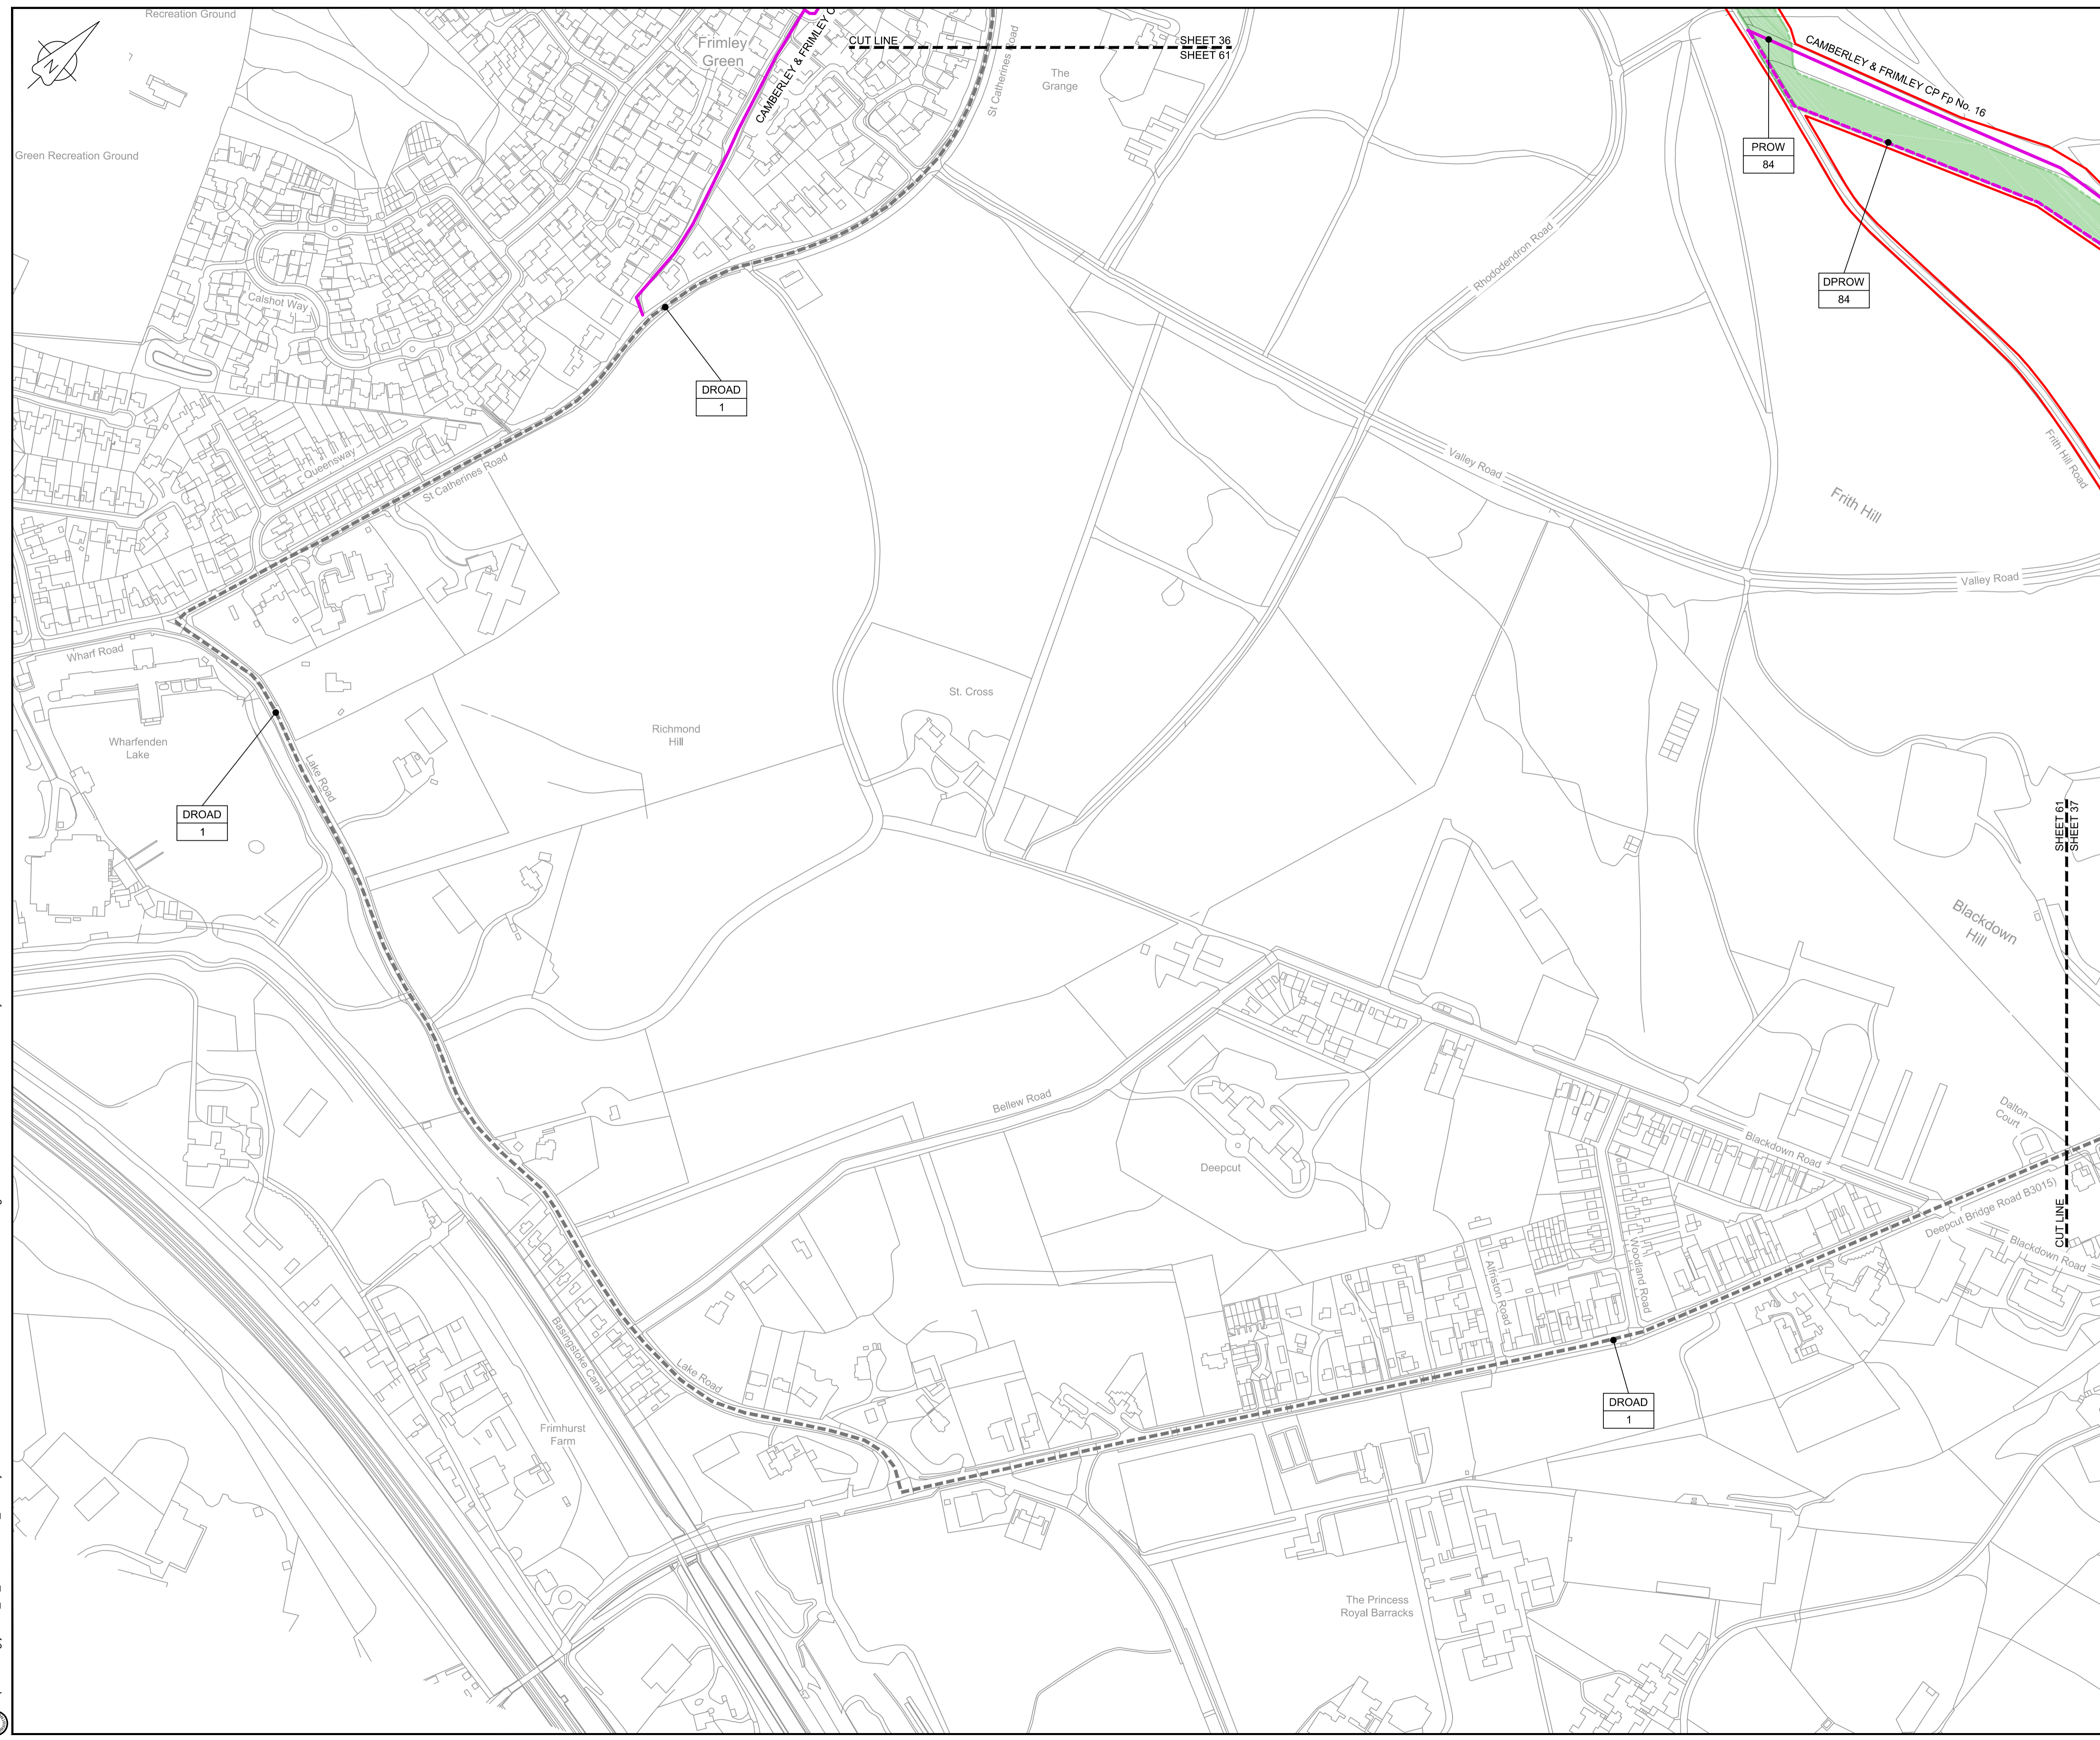

**LOCATION PLAN**  
SCALE 1:500,000

**NOTES**  
1. THIS DRAWING IS IN METRES UNLESS STATED OTHERWISE.

**LEGEND**

	ORDER LIMITS
	LIMITS OF DEVIATION
	STREET WORKS (SW)
	ROAD/PROW TO BE STOPPED UP
	PROW BYWAY
	PROW BYWAY - TEMPORARY DIVERSION
	PROW RESTRICTED BYWAY
	PROW FOOTPATH
	PROW FOOTPATH - TEMPORARY DIVERSION
	PROW BRIDLEWAY
	PROW BRIDLEWAY - TEMPORARY DIVERSION
	TEMPORARY ROAD DIVERSION

	DESCRIPTION
	ID or WORK NUMBER (if applicable)
	PUBLIC RIGHT OF WAY
	DPROW DIVERSION OF PUBLIC RIGHT OF WAY
	DROAD DIVERSION OF ROAD
	ACCESS TEMPORARY CONSTRUCTION ACCESS
	P-ACCESS PERMANENT ACCESS
	ROAD/PROW STOPPING UP POINT

Contains Ordnance Survey data © Crown copyright and database rights 2020.

© Crown copyright and database rights 2020 OS Licence Number AL10005237.



C04	07/02/20	Issued for Document Control purposes only. No changes/Not issued	KH	JA	ND	AD
C05	11/02/20	UPDATE TO REFLECT ACCEPTED LOGISTIC HUB NON-MATERIAL CHANGES	BT	BJ	ND	ND
Rev	Rev. Date	Purpose of revision	Drawn	Checked	Rev'd	Appr'd

**JACOBS**  
1180 Eskdale Road, Winnersh, Wokingham, RG41 5TU  
Tel: +44(0)118 946 7000 Fax: +44(0)118 946 7001  
www.jacobs.com

Client: Esso Petroleum Company, Limited  
Ermyn House,  
Ermyn Way,  
Leatherhead,  
Surrey,  
KT22 8UX

Southampton to London Pipeline Project

Drawing title  
**ACCESS & RIGHTS OF WAY PLAN**  
**SHEET 61**  
**REGULATION 5 (2)(K)**

Drawing status: **Fit for Stage Approval**

Scale	1:2500	DO NOT SCALE
Jacobs No.	B2325300	Rev
Client no.		<b>C05</b>

Drawing number  
**B2325300-JAC-000-CIV-DRG-000771**

© Copyright 2020 Jacobs U.K. Limited. The concepts and information contained in this document are the property of Jacobs. Use or copying of this document in whole or in part without the written permission of Jacobs constitutes an infringement of copyright. Limitation: This drawing has been prepared on behalf of, and for the exclusive use of, the Client, and is subject to, and issued in accordance with, the provisions of the contract between Jacobs and the Client. Jacobs accepts no liability or responsibility whatsoever for, or in respect of, any use of, or reliance upon, this drawing by any third party.





LOCATION PLAN  
SCALE 1:500,000

**NOTES**  
1. THIS DRAWING IS IN METRES UNLESS STATED OTHERWISE.


**LEGEND**

	ORDER LIMITS
	LIMITS OF DEVIATION
	STREET WORKS (SW)
	ROAD/PROW TO BE STOPPED UP
	PROW BYWAY
	PROW BYWAY - TEMPORARY DIVERSION
	PROW RESTRICTED BYWAY
	PROW FOOTPATH
	PROW FOOTPATH - TEMPORARY DIVERSION
	PROW BRIDLEWAY
	PROW BRIDLEWAY - TEMPORARY DIVERSION
	TEMPORARY ROAD DIVERSION

	DESCRIPTION
	ID or WORK NUMBER (if applicable)
	PROW PUBLIC RIGHT OF WAY
	DPROW DIVERSION OF PUBLIC RIGHT OF WAY
	DROAD DIVERSION OF ROAD
	ACCESS TEMPORARY CONSTRUCTION ACCESS
	P-ACCESS PERMANENT ACCESS
	ROAD/PROW STOPPING UP POINT

Contains Ordnance Survey data © Crown copyright and database rights 2020.

© Crown copyright and database rights 2020 OS Licence Number AL10005237.

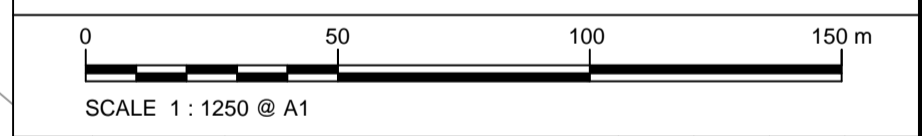

C04	07/22/20	Issued for Document Control purposes only. No changes/Not issued	KH	JA	ND	AD
C05	11/02/20	UPDATE TO REFLECT ACCEPTED LOGISTIC HUB NON-MATERIAL CHANGES	BT	BJ	ND	ND
Rev	Rev. Date	Purpose of revision	Drawn	Checked	Rev'd	Appr'd



1180 Eskdale Road, Winnersh, Wokingham, RG41 5TU  
Tel:+44(0)118 946 7000 Fax:+44(0)118 946 7001  
www.jacobs.com

Client: Esso Petroleum Company, Limited  
Emryn House,  
Emryn Way,  
Leatherhead,  
Surrey,  
KT22 8UX



Drawing title  
**ACCESS & RIGHTS OF WAY PLAN  
SHEET 118  
REGULATION 5 (2)(K)**

Drawing status: **Fit for Stage Approval**

Scale	1:1250	DO NOT SCALE
Jacobs No.	B2325300	Rev
Client no.		<b>C05</b>

Drawing number  
**B2325300-JAC-000-CIV-DRG-000818**

© Copyright 2020 Jacobs U.K. Limited. The concepts and information contained in this document are the property of Jacobs. Use or copying of this document in whole or in part without the written permission of Jacobs constitutes an infringement of copyright. Limitation: This drawing has been prepared on behalf of, and for the exclusive use of, the Client, and is subject to, and issued in accordance with, the provisions of the contract between Jacobs and the Client. Jacobs accepts no liability or responsibility whatsoever for, or in respect of, any use of, or reliance upon, this drawing by any third party.