

Southampton to London Pipeline Project

Deadline 5

Updated Plans - Accepted Logistic Hub Non-Material
Changes - General Arrangement Plans (Part 2 of 2)

Application Document: 8.74

Planning Inspectorate Reference Number: EN070005

Revision No. 1.0

February 2020





Contents

General Arrangement Plan - Key Plan Sheet 2 of 2

General Arrangement Plan Sheet 32

General Arrangement Plan Sheet 37

General Arrangement Plan Sheet 50



General Arrangement Plan Sheet 55

General Arrangement Plan Sheet 56

General Arrangement Plan Sheet 57

General Arrangement Plan Sheet 59

General Arrangement Plan Sheet 118

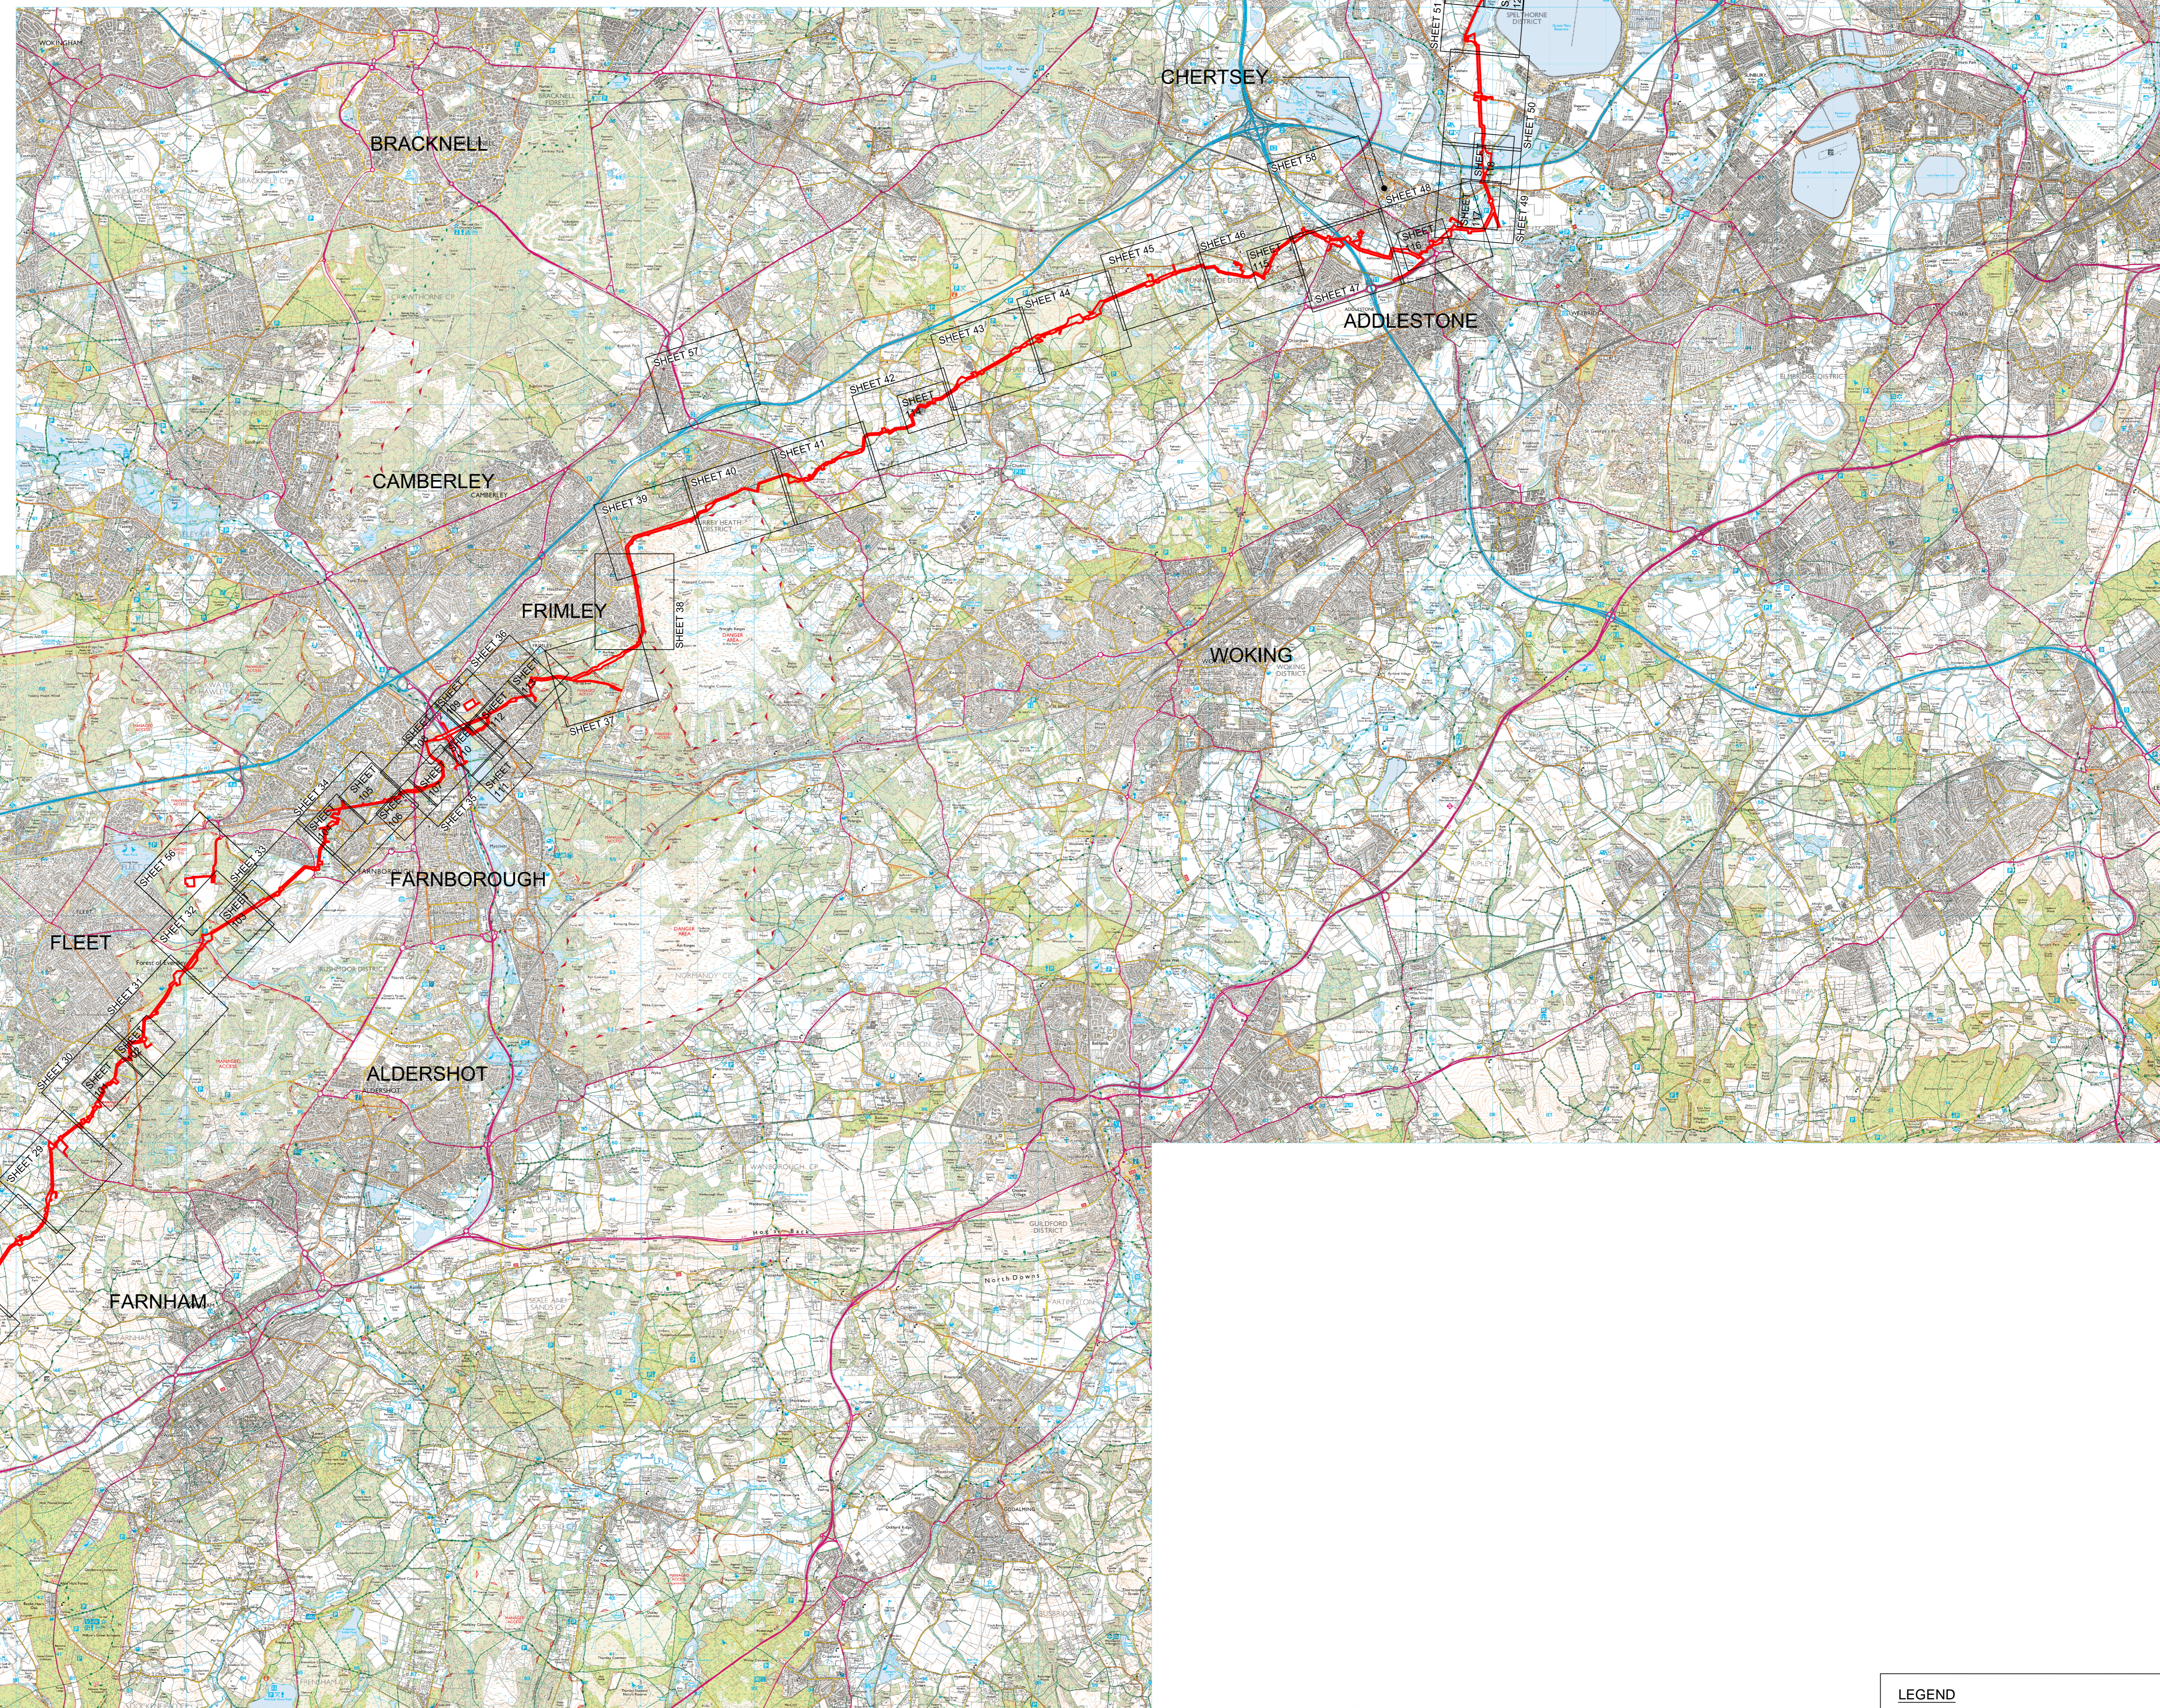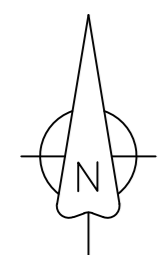

NOTES

- THIS DRAWING IS IN METRES UNLESS STATED OTHERWISE.
- THIS DRAWING IS TO BE READ IN CONJUNCTION WITH DRAWING B2325300-JAC-000-CIV-DRG-000501 - GENERAL ARRANGEMENT KEY PLAN - SHEET 1 OF 2 - BOORLEY GREEN TO ALTON

REFERENCES

B2325300-JAC-000-CIV-DRG-000501 - GENERAL ARRANGEMENT KEY PLAN - SHEET 1 OF 2 BOORLEY GREEN TO ALTON

PIPELINE WORKS PLANS

B2325300-JAC-000-CIV-DRG-000533	GENERAL ARRANGEMENT SHEET 23
B2325300-JAC-000-CIV-DRG-000534	GENERAL ARRANGEMENT SHEET 24
B2325300-JAC-000-CIV-DRG-000535	GENERAL ARRANGEMENT SHEET 25
B2325300-JAC-000-CIV-DRG-000536	GENERAL ARRANGEMENT SHEET 26
B2325300-JAC-000-CIV-DRG-000537	GENERAL ARRANGEMENT SHEET 27
B2325300-JAC-000-CIV-DRG-000538	GENERAL ARRANGEMENT SHEET 28
B2325300-JAC-000-CIV-DRG-000539	GENERAL ARRANGEMENT SHEET 29
B2325300-JAC-000-CIV-DRG-000540	GENERAL ARRANGEMENT SHEET 30
B2325300-JAC-000-CIV-DRG-000541	GENERAL ARRANGEMENT SHEET 31
B2325300-JAC-000-CIV-DRG-000542	GENERAL ARRANGEMENT SHEET 32
B2325300-JAC-000-CIV-DRG-000543	GENERAL ARRANGEMENT SHEET 33
B2325300-JAC-000-CIV-DRG-000544	GENERAL ARRANGEMENT SHEET 34
B2325300-JAC-000-CIV-DRG-000545	GENERAL ARRANGEMENT SHEET 35
B2325300-JAC-000-CIV-DRG-000546	GENERAL ARRANGEMENT SHEET 36
B2325300-JAC-000-CIV-DRG-000547	GENERAL ARRANGEMENT SHEET 37
B2325300-JAC-000-CIV-DRG-000548	GENERAL ARRANGEMENT SHEET 38
B2325300-JAC-000-CIV-DRG-000549	GENERAL ARRANGEMENT SHEET 39
B2325300-JAC-000-CIV-DRG-000550	GENERAL ARRANGEMENT SHEET 40
B2325300-JAC-000-CIV-DRG-000551	GENERAL ARRANGEMENT SHEET 41
B2325300-JAC-000-CIV-DRG-000552	GENERAL ARRANGEMENT SHEET 42
B2325300-JAC-000-CIV-DRG-000553	GENERAL ARRANGEMENT SHEET 43
B2325300-JAC-000-CIV-DRG-000554	GENERAL ARRANGEMENT SHEET 44
B2325300-JAC-000-CIV-DRG-000555	GENERAL ARRANGEMENT SHEET 45
B2325300-JAC-000-CIV-DRG-000556	GENERAL ARRANGEMENT SHEET 46
B2325300-JAC-000-CIV-DRG-000557	GENERAL ARRANGEMENT SHEET 47
B2325300-JAC-000-CIV-DRG-000558	GENERAL ARRANGEMENT SHEET 48
B2325300-JAC-000-CIV-DRG-000559	GENERAL ARRANGEMENT SHEET 49
B2325300-JAC-000-CIV-DRG-000560	GENERAL ARRANGEMENT SHEET 50
B2325300-JAC-000-CIV-DRG-000561	GENERAL ARRANGEMENT SHEET 51
B2325300-JAC-000-CIV-DRG-000562	GENERAL ARRANGEMENT SHEET 52
B2325300-JAC-000-CIV-DRG-000563	GENERAL ARRANGEMENT SHEET 53
B2325300-JAC-000-CIV-DRG-000566	GENERAL ARRANGEMENT SHEET 56
B2325300-JAC-000-CIV-DRG-000567	GENERAL ARRANGEMENT SHEET 57
B2325300-JAC-000-CIV-DRG-000568	GENERAL ARRANGEMENT SHEET 58
B2325300-JAC-000-CIV-DRG-000601	GENERAL ARRANGEMENT SHEET 101
B2325300-JAC-000-CIV-DRG-000602	GENERAL ARRANGEMENT SHEET 102
B2325300-JAC-000-CIV-DRG-000603	GENERAL ARRANGEMENT SHEET 103
B2325300-JAC-000-CIV-DRG-000604	GENERAL ARRANGEMENT SHEET 104
B2325300-JAC-000-CIV-DRG-000605	GENERAL ARRANGEMENT SHEET 105
B2325300-JAC-000-CIV-DRG-000606	GENERAL ARRANGEMENT SHEET 106
B2325300-JAC-000-CIV-DRG-000607	GENERAL ARRANGEMENT SHEET 107
B2325300-JAC-000-CIV-DRG-000608	GENERAL ARRANGEMENT SHEET 108
B2325300-JAC-000-CIV-DRG-000609	GENERAL ARRANGEMENT SHEET 109
B2325300-JAC-000-CIV-DRG-000610	GENERAL ARRANGEMENT SHEET 110
B2325300-JAC-000-CIV-DRG-000611	GENERAL ARRANGEMENT SHEET 111 (NO LONGER NEEDED)
B2325300-JAC-000-CIV-DRG-000612	GENERAL ARRANGEMENT SHEET 112
B2325300-JAC-000-CIV-DRG-000613	GENERAL ARRANGEMENT SHEET 113
B2325300-JAC-000-CIV-DRG-000614	GENERAL ARRANGEMENT SHEET 114
B2325300-JAC-000-CIV-DRG-000615	GENERAL ARRANGEMENT SHEET 115
B2325300-JAC-000-CIV-DRG-000616	GENERAL ARRANGEMENT SHEET 116
B2325300-JAC-000-CIV-DRG-000617	GENERAL ARRANGEMENT SHEET 117
B2325300-JAC-000-CIV-DRG-000618	GENERAL ARRANGEMENT SHEET 118
B2325300-JAC-000-CIV-DRG-000619	GENERAL ARRANGEMENT SHEET 119
B2325300-JAC-000-CIV-DRG-000620	GENERAL ARRANGEMENT SHEET 120
B2325300-JAC-000-CIV-DRG-000621	GENERAL ARRANGEMENT SHEET 121
B2325300-JAC-000-CIV-DRG-000622	GENERAL ARRANGEMENT SHEET 122
B2325300-JAC-000-CIV-DRG-000623	GENERAL ARRANGEMENT SHEET 123
B2325300-JAC-000-CIV-DRG-000624	GENERAL ARRANGEMENT SHEET 124

Contains Ordnance Survey data © Crown copyright and database rights 2020.

© Crown copyright and database rights 2020 OS Licence Number AL100005237.

SCALE 1:50000 @ A0

Doc	29/01/20	UPDATES FOLLOWING LANDOWNER DISCUSSIONS AND TO ADDRESS FEEDS	BT	JA	ND	RS
Doc	11/02/20	LOGISTIC HUB NON-MATERIAL CHANGES	BT	BJ	ND	ND
Rev	Rev. Date	Purpose of revision	Drawn	Checked	Rev'd	Apprv'd

JACOBS
1188 Epsom Road, Woking, Wokingham, RG41 1TU
Tel: +44(0)118 946 7000 Fax: +44(0)118 946 7001
www.jacobs.com

Client: Esso Petroleum Company, Limited
Erinny House,
Erinny Way,
Lewesford,
Surrey,
KT22 8UX

Project: Southampton to London Pipeline Project

Drawing title: **GENERAL ARRANGEMENT KEY PLAN - SHEET 2 OF 2 - ALTON TO WEST LONDON TERMINAL REGULATION 5 (2)(O)**


Drawing status: **Fit for Stage Approval**

Scale	1:50000	DO NOT SCALE
Jacobs No.	B2325300	Rev
Client no.		C05

Drawing number: **B2325300-JAC-000-CIV-DRG-000502**

© Copyright 2020 Jacobs U.K. Limited. The copyright and database rights in this drawing are the property of Jacobs. Use or copying of this document or contents in whole or in part without the written permission of Jacobs constitutes an infringement of copyright. Licenses: This drawing has been prepared on behalf of, and for the exclusive use of, Jacobs Client, and is subject to and bound in accordance with, the provisions of the contract between Jacobs and the Client. Jacobs accepts no liability for any loss or damage, howsoever caused, arising from the use of this drawing by any third party.

C:\work\engineering\uk\work\kullines_suff\proj\drms\B2325300-JAC-000-CIV-DRG-000502.dwg - 11/02/2020 16:33:28 - JAC:jamie - B Taylor

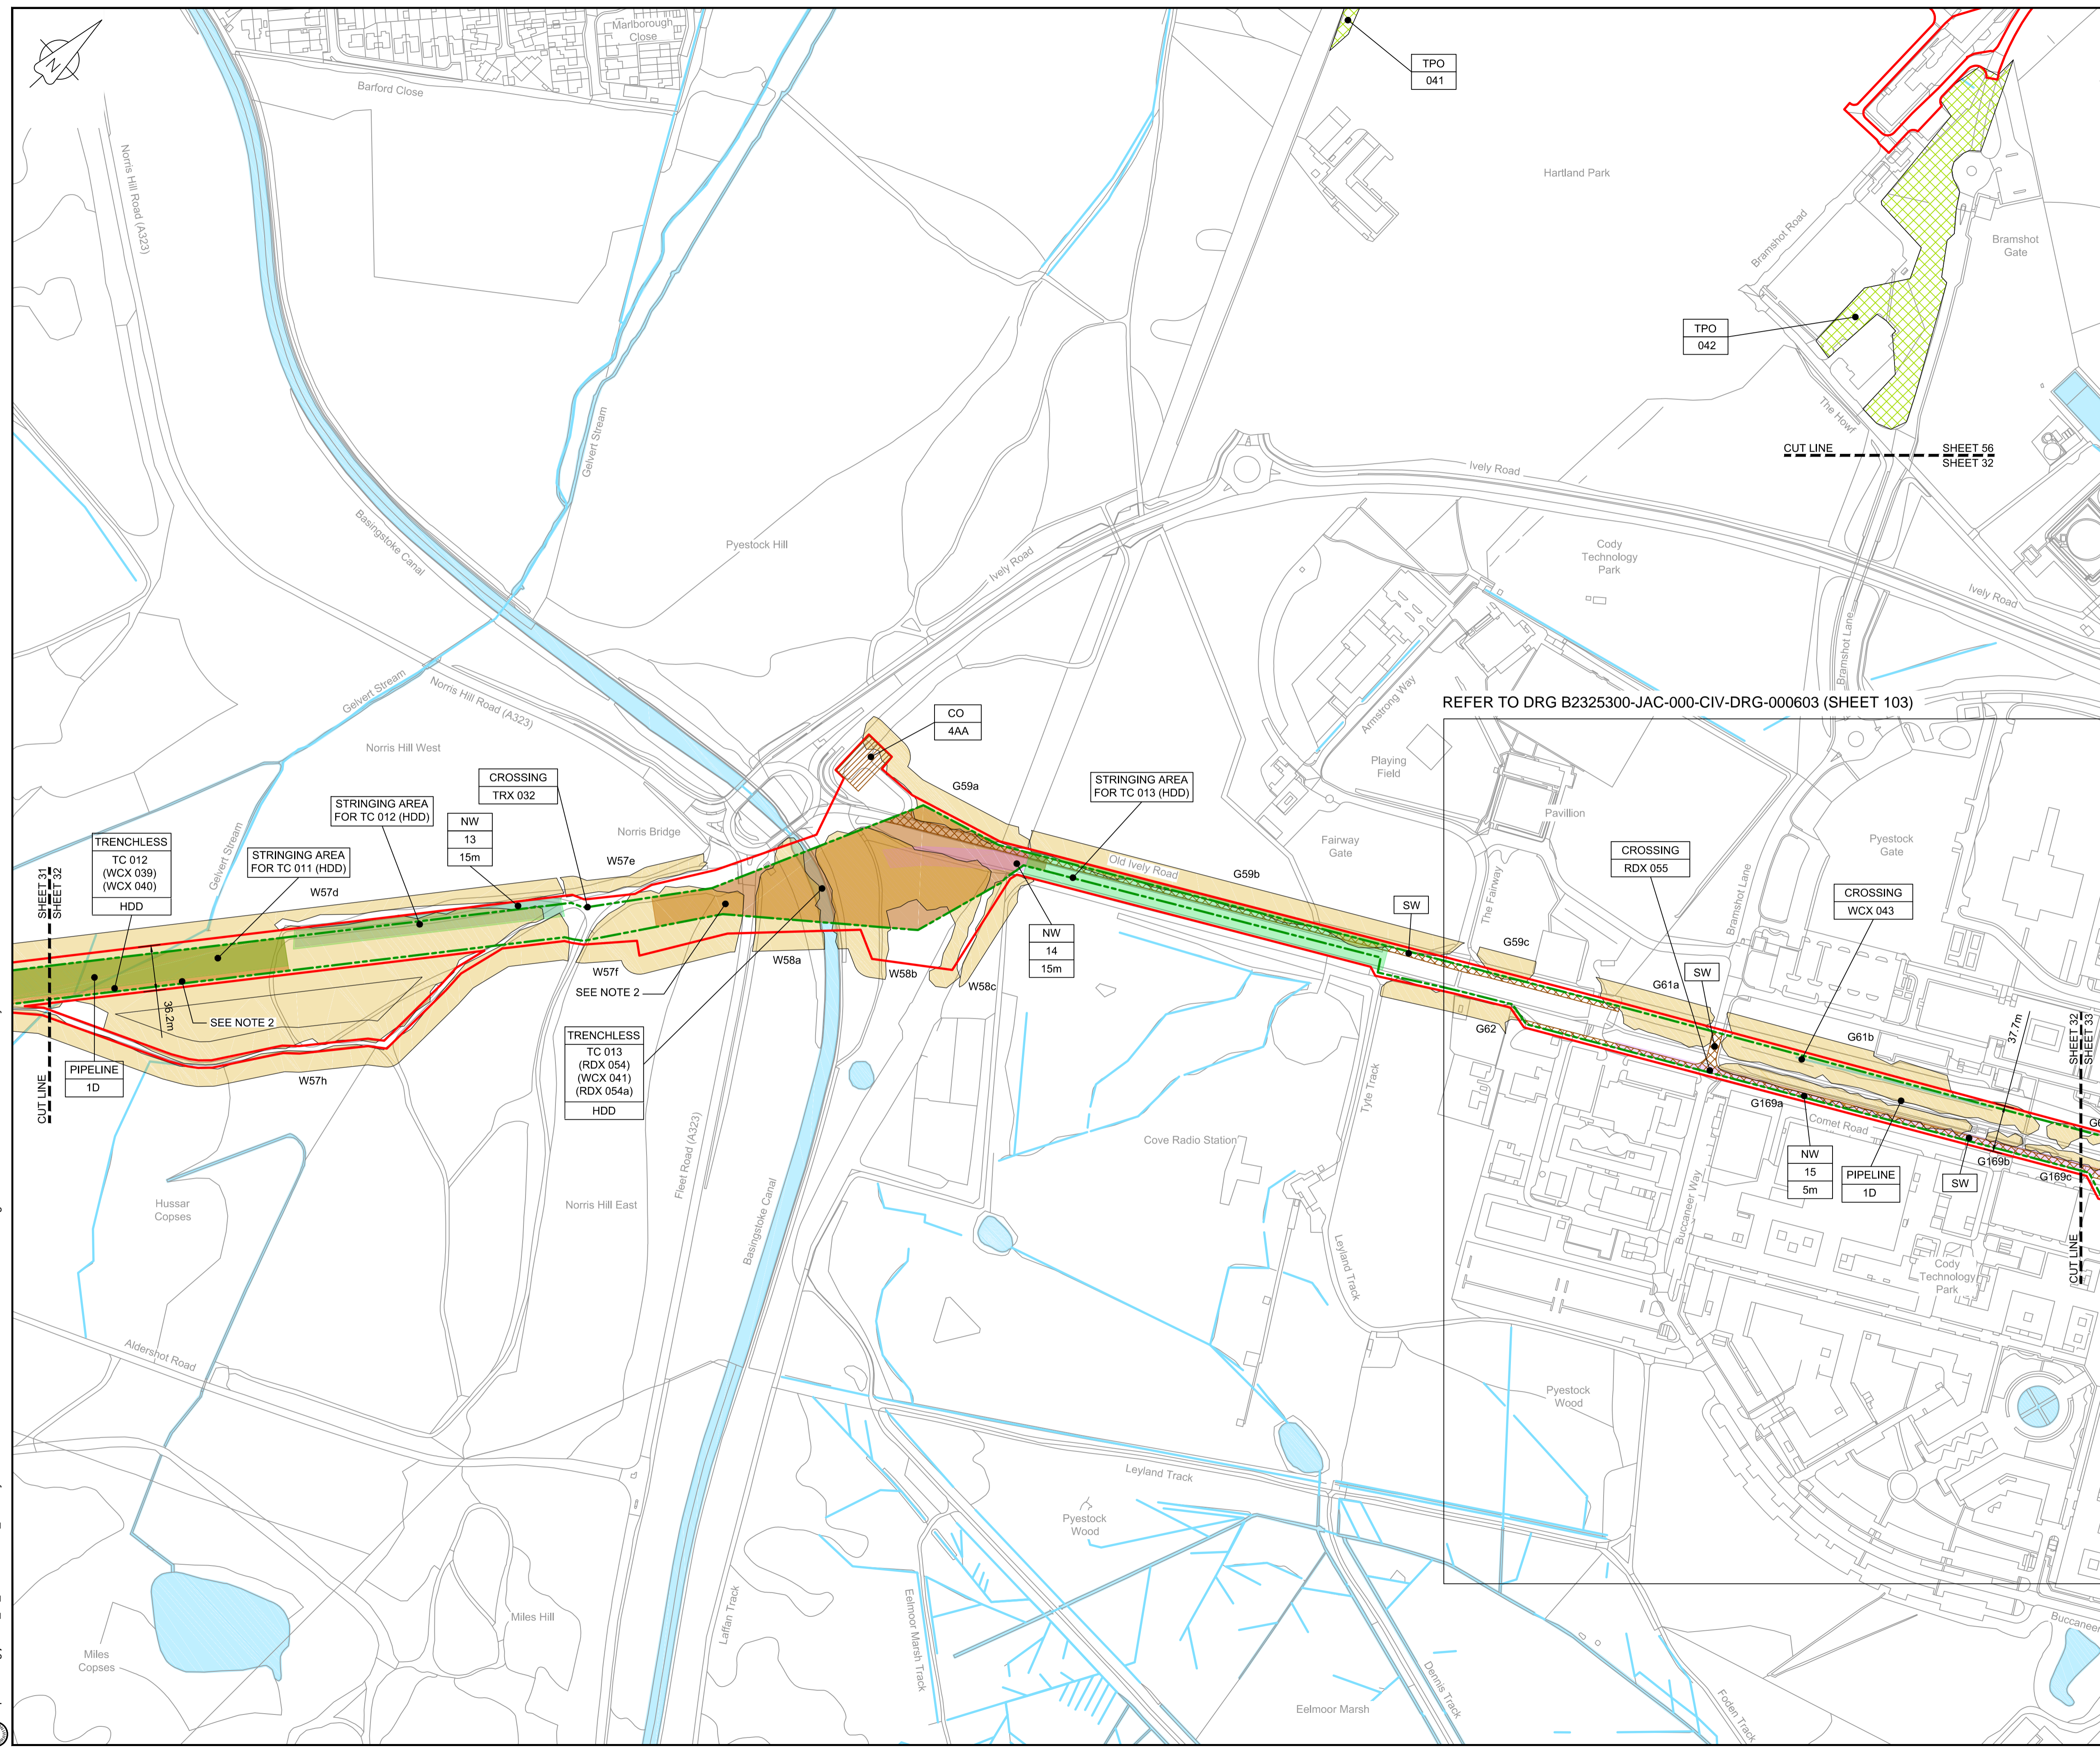

LOCATION PLAN
SCALE 1:500,000


- NOTES**
1. THIS DRAWING IS IN METRES UNLESS STATED OTHERWISE.
 2. TRENCHLESS CROSSINGS ARE INDICATIVE ONLY.
 3. NARROW WORKING WIDTH SHOWN MAY MOVE LATERALLY WITHIN ORDER LIMITS. (PLEASE REFER TO ANNEX A CoCP).

- LEGEND**
- ORDER LIMITS
 - LIMITS OF DEVIATION
 - INDICATIVE NARROW WORKING LOCATION (NW)
 - TRENCHLESS CROSSING (TC)
 - WATER BODIES
 - ABOVE GROUND INSTALLATION (AGI) / VALVE (VA) / PRESSURE TRANSDUCER (PT)
 - COMPOUND (CO)
 - TREE PRESERVATION ORDER (TPO)
 - NOTABLE TREES (G = GROUP / T = TREE / W = WOODLAND); JACOBS LIST
 - ANCIENT WOODLAND (IN RELATION TO ORDER LIMITS)
 - HDD STRINGING AREA
 - STREET WORKS (SW)
 - DESCRIPTION
 - ID or WORK NUMBER (if applicable)
 - NARROW WORKING WIDTH / TRENCHLESS TECHNIQUE
 - COMMENCEMENT / TERMINATION OF WORKS (COMMENCEMENT = OPEN, TERMINATION = CLOSED)

REFER TO DRG B2325300-JAC-000-CIV-DRG-000603 (SHEET 103)

Contains Ordnance Survey data © Crown copyright and database rights 2020.

© Crown copyright and database rights 2020 OS Licence Number AL10005237.

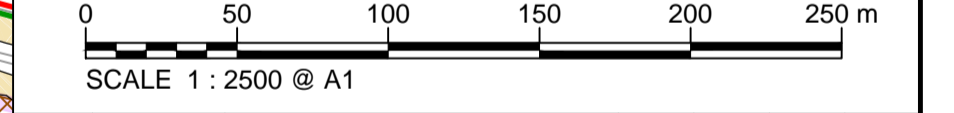

Rev	Rev. Date	Purpose of revision	Drawn	Checkd	Rev'd	Appr'd
C04	28/01/20	UPDATED FOLLOWING LAND OWNER DISCUSSIONS AND TO ADDRESS FWOs	BT	JA	ND	RS
C05	11/02/20	UPDATE TO REFLECT ACCEPTED LOGISTIC HUB NON-MATERIAL CHANGES	BT	BJ	ND	ND

JACOBS
1180 Eskdale Road, Wokingham, Wokingham, RG41 5TU
Tel: +44(0)118 946 7000 Fax: +44(0)118 946 7001
www.jacobs.com

Client: Esso Petroleum Company, Limited
Emryn House,
Emryn Way,
Leatherhead,
Surrey,
KT22 8UX

Project: Southampton to London Pipeline Project

Drawing title
**GENERAL ARRANGEMENT
SHEET 32
REGULATION 5 (2)(O)**


Drawing status: **Fit for Stage Approval**

Scale	1:2500	DO NOT SCALE
Jacobs No.	B2325300	Rev
Client no.		C05

Drawing number
B2325300-JAC-000-CIV-DRG-000542

© Copyright 2020 Jacobs U.K. Limited. The concepts and information contained in this document are the property of Jacobs. Use or copying of this document in whole or in part without the written permission of Jacobs constitutes an infringement of copyright. Limitation: This drawing has been prepared on behalf of, and for the exclusive use of, Jacobs' Client, and is subject to, and issued in accordance with, the provisions of the contract between Jacobs and the Client. Jacobs accepts no liability or responsibility whatsoever for, or in respect of, any use of, or reliance upon, this drawing by any third party.

C:\pwworking\jacobs_uk_water\utilities_ssf\bray\ordms3351\B2325300-JAC-000-CIV-DRG-000542.dwg - 11/02/2020 18:36:30 - A1Frame - BTaylor

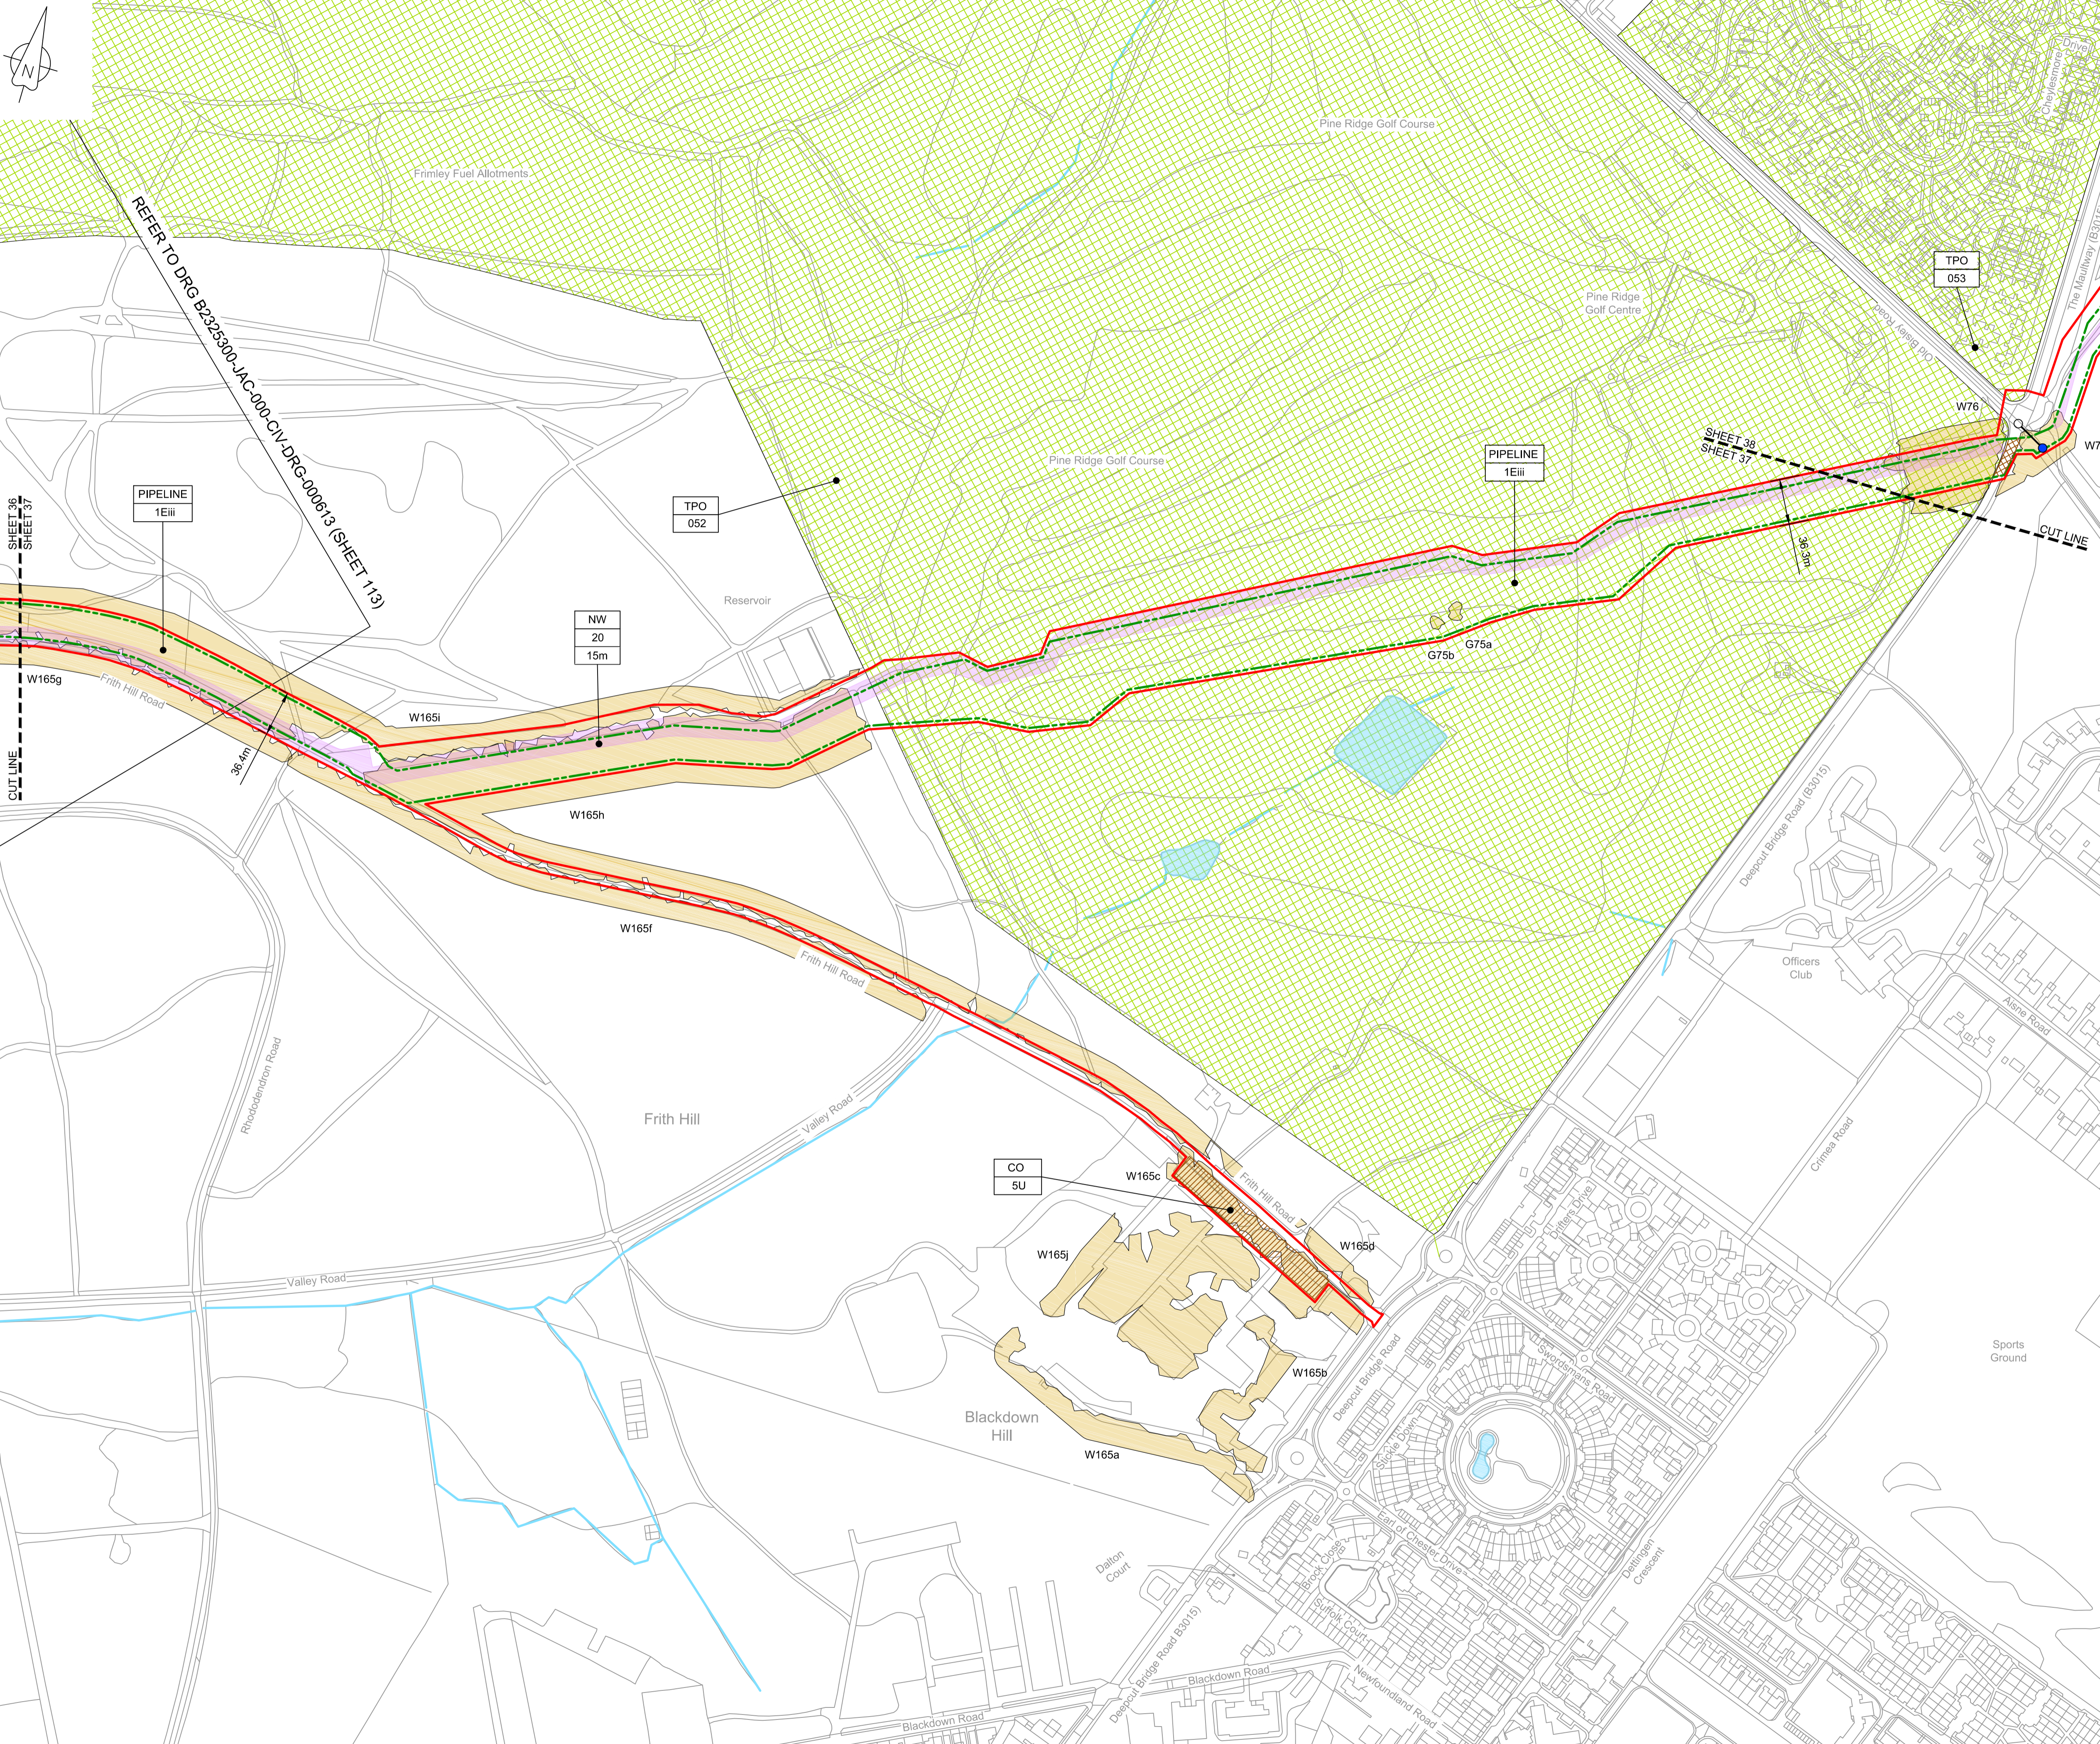


LOCATION PLAN
SCALE 1:500,000

- NOTES**
- THIS DRAWING IS IN METRES UNLESS STATED OTHERWISE.
 - TRENCHLESS CROSSINGS ARE INDICATIVE ONLY.
 - NARROW WORKING WIDTH SHOWN MAY MOVE LATERALLY WITHIN ORDER LIMITS. (PLEASE REFER TO ANNEX A CoCP).

- LEGEND**
- ORDER LIMITS
 - LIMITS OF DEVIATION
 - INDICATIVE NARROW WORKING LOCATION (NW)
 - TRENCHLESS CROSSING (TC)
 - WATER BODIES
 - ABOVE GROUND INSTALLATION (AGI) / VALVE (VA) / PRESSURE TRANSDUCER (PT)
 - COMPOUND (CO)
 - TREE PRESERVATION ORDER (TPO)
 - NOTABLE TREES (G = GROUP / T = TREE / W = WOODLAND); JACOBS LIST
 - ANCIENT WOODLAND (IN RELATION TO ORDER LIMITS)
 - HDD STRINGING AREA
 - STREET WORKS (SW)
 - DESCRIPTION
 - ID or WORK NUMBER (if applicable)
 - NARROW WORKING WIDTH / TRENCHLESS TECHNIQUE
 - COMMENCEMENT / TERMINATION OF WORKS (COMMENCEMENT = OPEN, TERMINATION = CLOSED)

Contains Ordnance Survey data © Crown copyright and database rights 2020.

© Crown copyright and database rights 2020 OS Licence Number AL10005237.

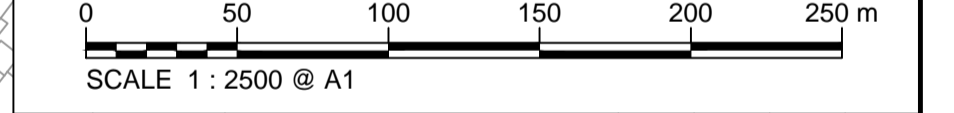

Rev	Rev. Date	Purpose of revision	Drawn	Checkd	Rev'd	Apprv'd
C04	28/01/20	UPDATED FOLLOWING LAND OWNER DISCUSSIONS AND TO ADDRESS FWDs	BT	JA	ND	RS
C05	11/02/20	UPDATE TO REFLECT ACCEPTED LOGISTIC HUB NON-MATERIAL CHANGES	BT	BJ	ND	ND

JACOBS
1180 Eskdale Road, Winnersh, Wokingham, RG41 5TU
Tel: +44(0)118 946 7000 Fax: +44(0)118 946 7001
www.jacobs.com

Client: Esso Petroleum Company, Limited
Emryn House,
Emryn Way,
Leatherhead,
Surrey,
KT22 8UX

Project: Southampton to London Pipeline Project


Drawing title:
**GENERAL ARRANGEMENT
SHEET 37
REGULATION 5 (2)(O)**

Drawing status: **Fit for Stage Approval**

Scale	1:2500	DO NOT SCALE
Jacobs No.	B2325300	Rev
Client no.		C05

Drawing number:
B2325300-JAC-000-CIV-DRG-000547

© Copyright 2020 Jacobs U.K. Limited. The concepts and information contained in this document are the property of Jacobs. Use or copying of this document in whole or in part without the written permission of Jacobs constitutes an infringement of copyright. Limitation: This drawing has been prepared on behalf of, and for the exclusive use of, the Client, and is subject to, and issued in accordance with, the provisions of the contract between Jacobs and the Client. Jacobs accepts no liability or responsibility whatsoever for, or in respect of, any use of, or reliance upon, this drawing by any third party.

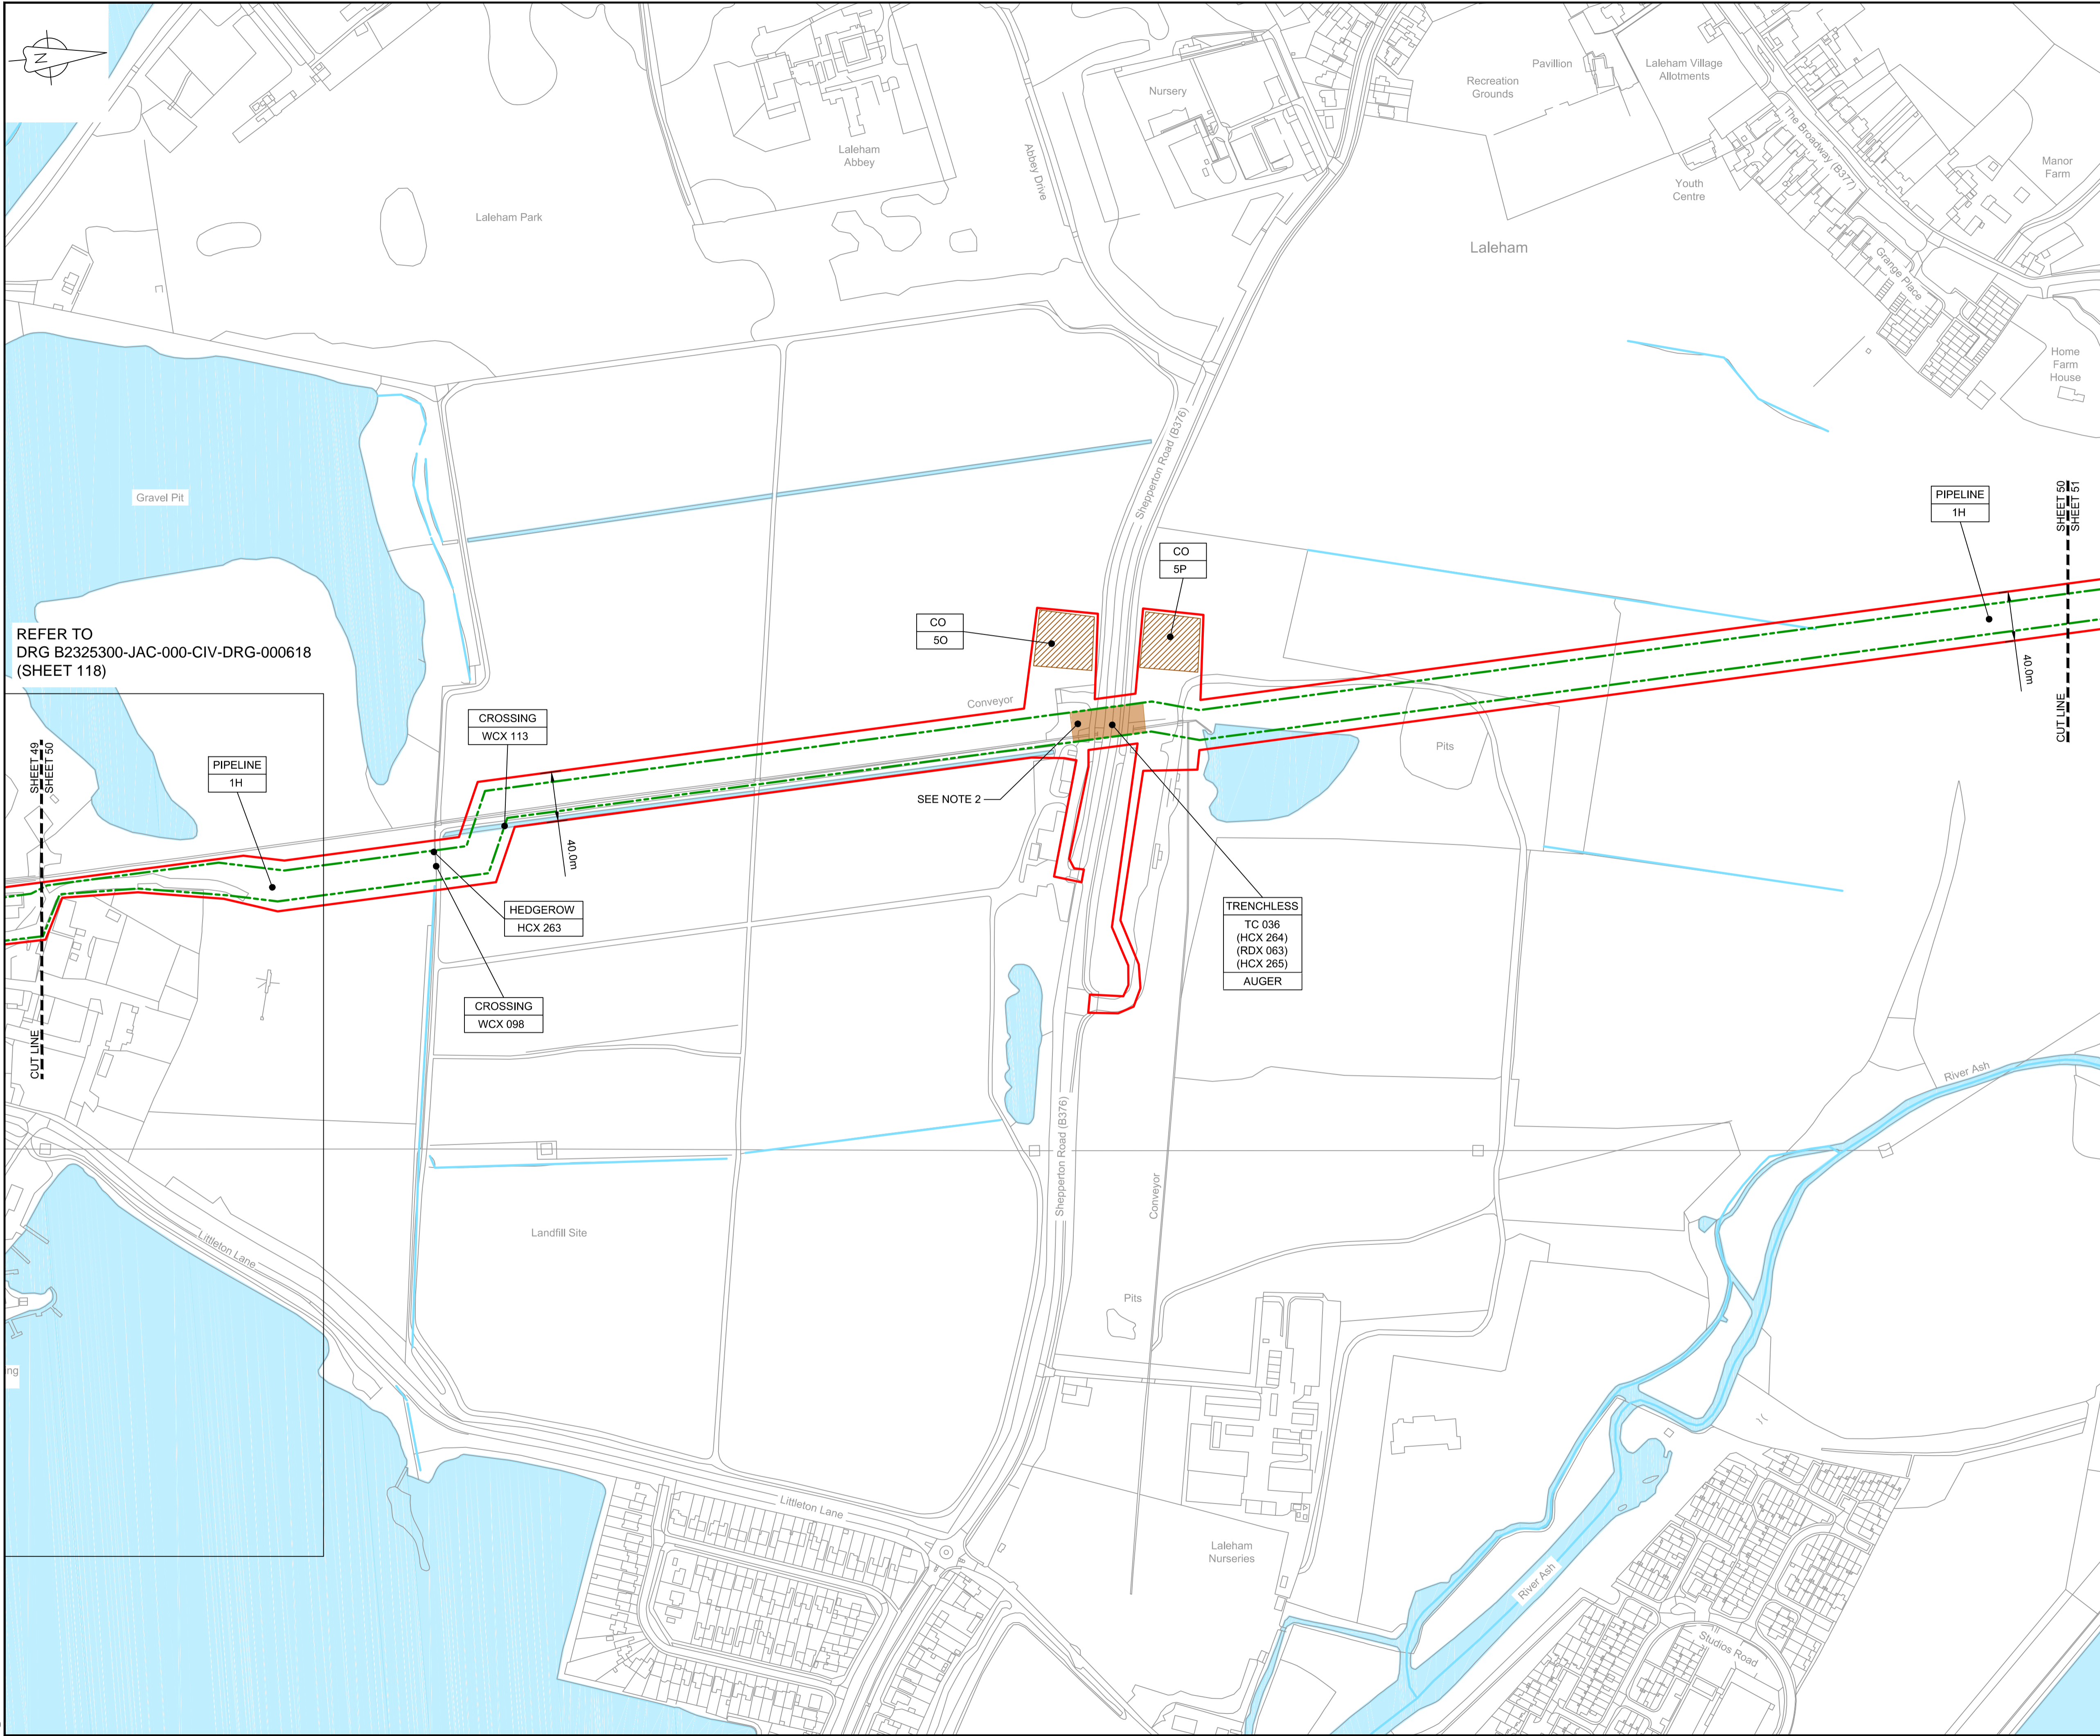

NOTES


1. THIS DRAWING IS IN METRES UNLESS STATED OTHERWISE.
2. TRENCHLESS CROSSINGS ARE INDICATIVE ONLY.
3. NARROW WORKING WIDTH SHOWN MAY MOVE LATERALLY WITHIN ORDER LIMITS. (PLEASE REFER TO ANNEX A CoCP).

LEGEND

[Red line]	ORDER LIMITS
[Green dashed line]	LIMITS OF DEVIATION
[Purple dashed line]	INDICATIVE NARROW WORKING LOCATION (NW)
[Brown hatched box]	TRENCHLESS CROSSING (TC)
[Blue area]	WATER BODIES
[Grey area]	ABOVE GROUND INSTALLATION (AGI) / VALVE (VA) / PRESSURE TRANSDUCER (PT)
[Orange hatched box]	COMPOUND (CO)
[Green circle]	TREE PRESERVATION ORDER (TPO)
[Yellow circle]	NOTABLE TREES (G = GROUP / T = TREE / W = WOODLAND); JACOBS LIST
[Cross-hatched box]	ANCIENT WOODLAND (IN RELATION TO ORDER LIMITS)
[Green line]	HDD STRINGING AREA
[Orange hatched box]	STREET WORKS (SW)
[Line with dots]	DESCRIPTION ID or WORK NUMBER (if applicable)
[Line with dots]	NARROW WORKING WIDTH / TRENCHLESS TECHNIQUE
[Circle with dot]	COMMENCEMENT / TERMINATION OF WORKS (COMMENCEMENT = OPEN, TERMINATION = CLOSED)

Contains Ordnance Survey data © Crown copyright and database rights 2020.

© Crown copyright and database rights 2020 OS Licence Number AL100005237.

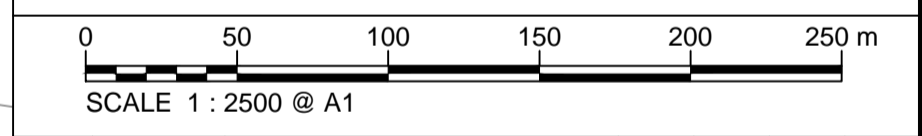

C04	28/01/20	UPDATED FOLLOWING LAND OWNER DISCUSSIONS AND TO ADDRESS FWOs	BT	JA	ND	AD
C05	11/02/20	UPDATE TO REFLECT ACCEPTED LOGISTIC HUB NON-MATERIAL CHANGES	BT	BJ	ND	ND
Rev	Rev. Date	Purpose of revision	Drawn	Checked	Rev'd	Appr'd

JACOBS
1180 Eskdale Road, Winnersh, Wokingham, RG41 5TU
Tel:+44(0)118 946 7000 Fax:+44(0)118 946 7001
www.jacobs.com

Client: Esso Petroleum Company, Limited
Ermyn House,
Ermyn Way,
Leatherhead,
Surrey,
KT22 8UX

Project: Southampton to London Pipeline Project

Drawing title: **GENERAL ARRANGEMENT SHEET 50 REGULATION 5 (2)(O)**


Drawing status: **Fit for Stage Approval**

Scale: 1:2500 DO NOT SCALE
Jacobs No. B2325300 Rev C05
Client no.

Drawing number: **B2325300-JAC-000-CIV-DRG-000560**

© Copyright 2020 Jacobs U.K. Limited. The concepts and information contained in this document are the property of Jacobs. Use or copying of this document in whole or in part without the written permission of Jacobs constitutes an infringement of copyright. Limitation: This drawing has been prepared on behalf of, and for the exclusive use of, Jacobs' Client, and is subject to, and issued in accordance with, the provisions of the contract between Jacobs and the Client. Jacobs accepts no liability or responsibility whatsoever for, or in respect of, any use of, or reliance upon, this drawing by any third party.

C:\pwworking\jacobs_uk_water\utilities_ssf\london\dms3351\B2325300-JAC-000-CIV-DRG-000560.dwg - 11/02/2020 18:41:30 - A1Frame - BTaylor

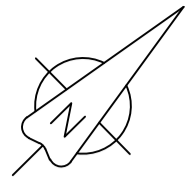

LOCATION PLAN
SCALE 1:500,000

NOTES


1. THIS DRAWING IS IN METRES UNLESS STATED OTHERWISE.
2. TRENCHLESS CROSSINGS ARE INDICATIVE ONLY.
3. NARROW WORKING WIDTH SHOWN MAY MOVE Laterally WITHIN ORDER LIMITS (PLEASE REFER TO ANNEX A CoCP).

LEGEND

- ORDER LIMITS
 - LIMITS OF DEVIATION
 - INDICATIVE NARROW WORKING LOCATION (NW)
 - TRENCHLESS CROSSING (TC)
 - WATER BODIES
 - ABOVE GROUND INSTALLATION (AGI) / VALVE (VA) / PRESSURE TRANSDUCER (PT)
 - COMPOUND (CO)
 - TREE PRESERVATION ORDER (TPO)
 - NOTABLE TREES (G = GROUP / T = TREE / W = WOODLAND); JACOBS LIST
 - ANCIENT WOODLAND (IN RELATION TO ORDER LIMITS)
 - HDD STRINGING AREA
 - STREET WORKS (SW)
- DESCRIPTION
 ID or WORK NUMBER (if applicable)
 NARROW WORKING WIDTH / TRENCHLESS TECHNIQUE
 COMMENCEMENT / TERMINATION OF WORKS (COMMENCEMENT = OPEN, TERMINATION = CLOSED)

Contains Ordnance Survey data © Crown copyright and database rights 2020.

© Crown copyright and database rights 2020 OS Licence Number AL100005237.

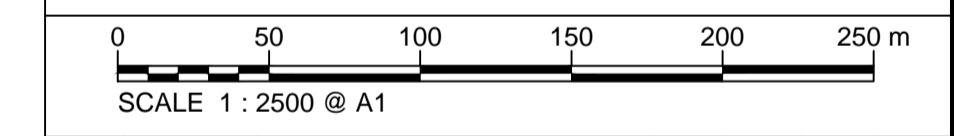

C04	28/01/20	UPDATED FOLLOWING LAND OWNER DISCUSSIONS AND TO ADDRESS FWOs	BT	JA	ND	RS
C05	11/02/20	UPDATE TO REFLECT ACCEPTED LOGISTIC HUB NON-MATERIAL CHANGES	BT	BJ	ND	ND

JACOBS
 1180 Eskdale Road, Winnersh, Wokingham, RG41 5TU
 Tel:+44(0)118 946 7000 Fax:+44(0)118 946 7001
 www.jacobs.com

Client: Esso Petroleum Company, Limited
Ermyn House,
Ermyn Way,
Leatherhead,
Surrey,
KT22 8UX

Southampton to London Pipeline Project

Drawing title
**GENERAL ARRANGEMENT
SHEET 55
REGULATION 5 (2)(O)**


Drawing status: **Fit for Stage Approval**

Scale	1:2500	DO NOT SCALE
Jacobs No.	B2325300	Rev
Client no.		C05

Drawing number
B2325300-JAC-000-CIV-DRG-000565

© Copyright 2020 Jacobs U.K. Limited. The concepts and information contained in this document are the property of Jacobs. Use or copying of this document in whole or in part without the written permission of Jacobs constitutes an infringement of copyright. Limitation: This drawing has been prepared on behalf of, and for the exclusive use of, Jacobs' Client, and is subject to, and issued in accordance with, the provisions of the contract between Jacobs and the Client. Jacobs accepts no liability or responsibility whatsoever for, or in respect of, any use of, or reliance upon, this drawing by any third party.

SHEET 55 - NO LONGER NEEDED

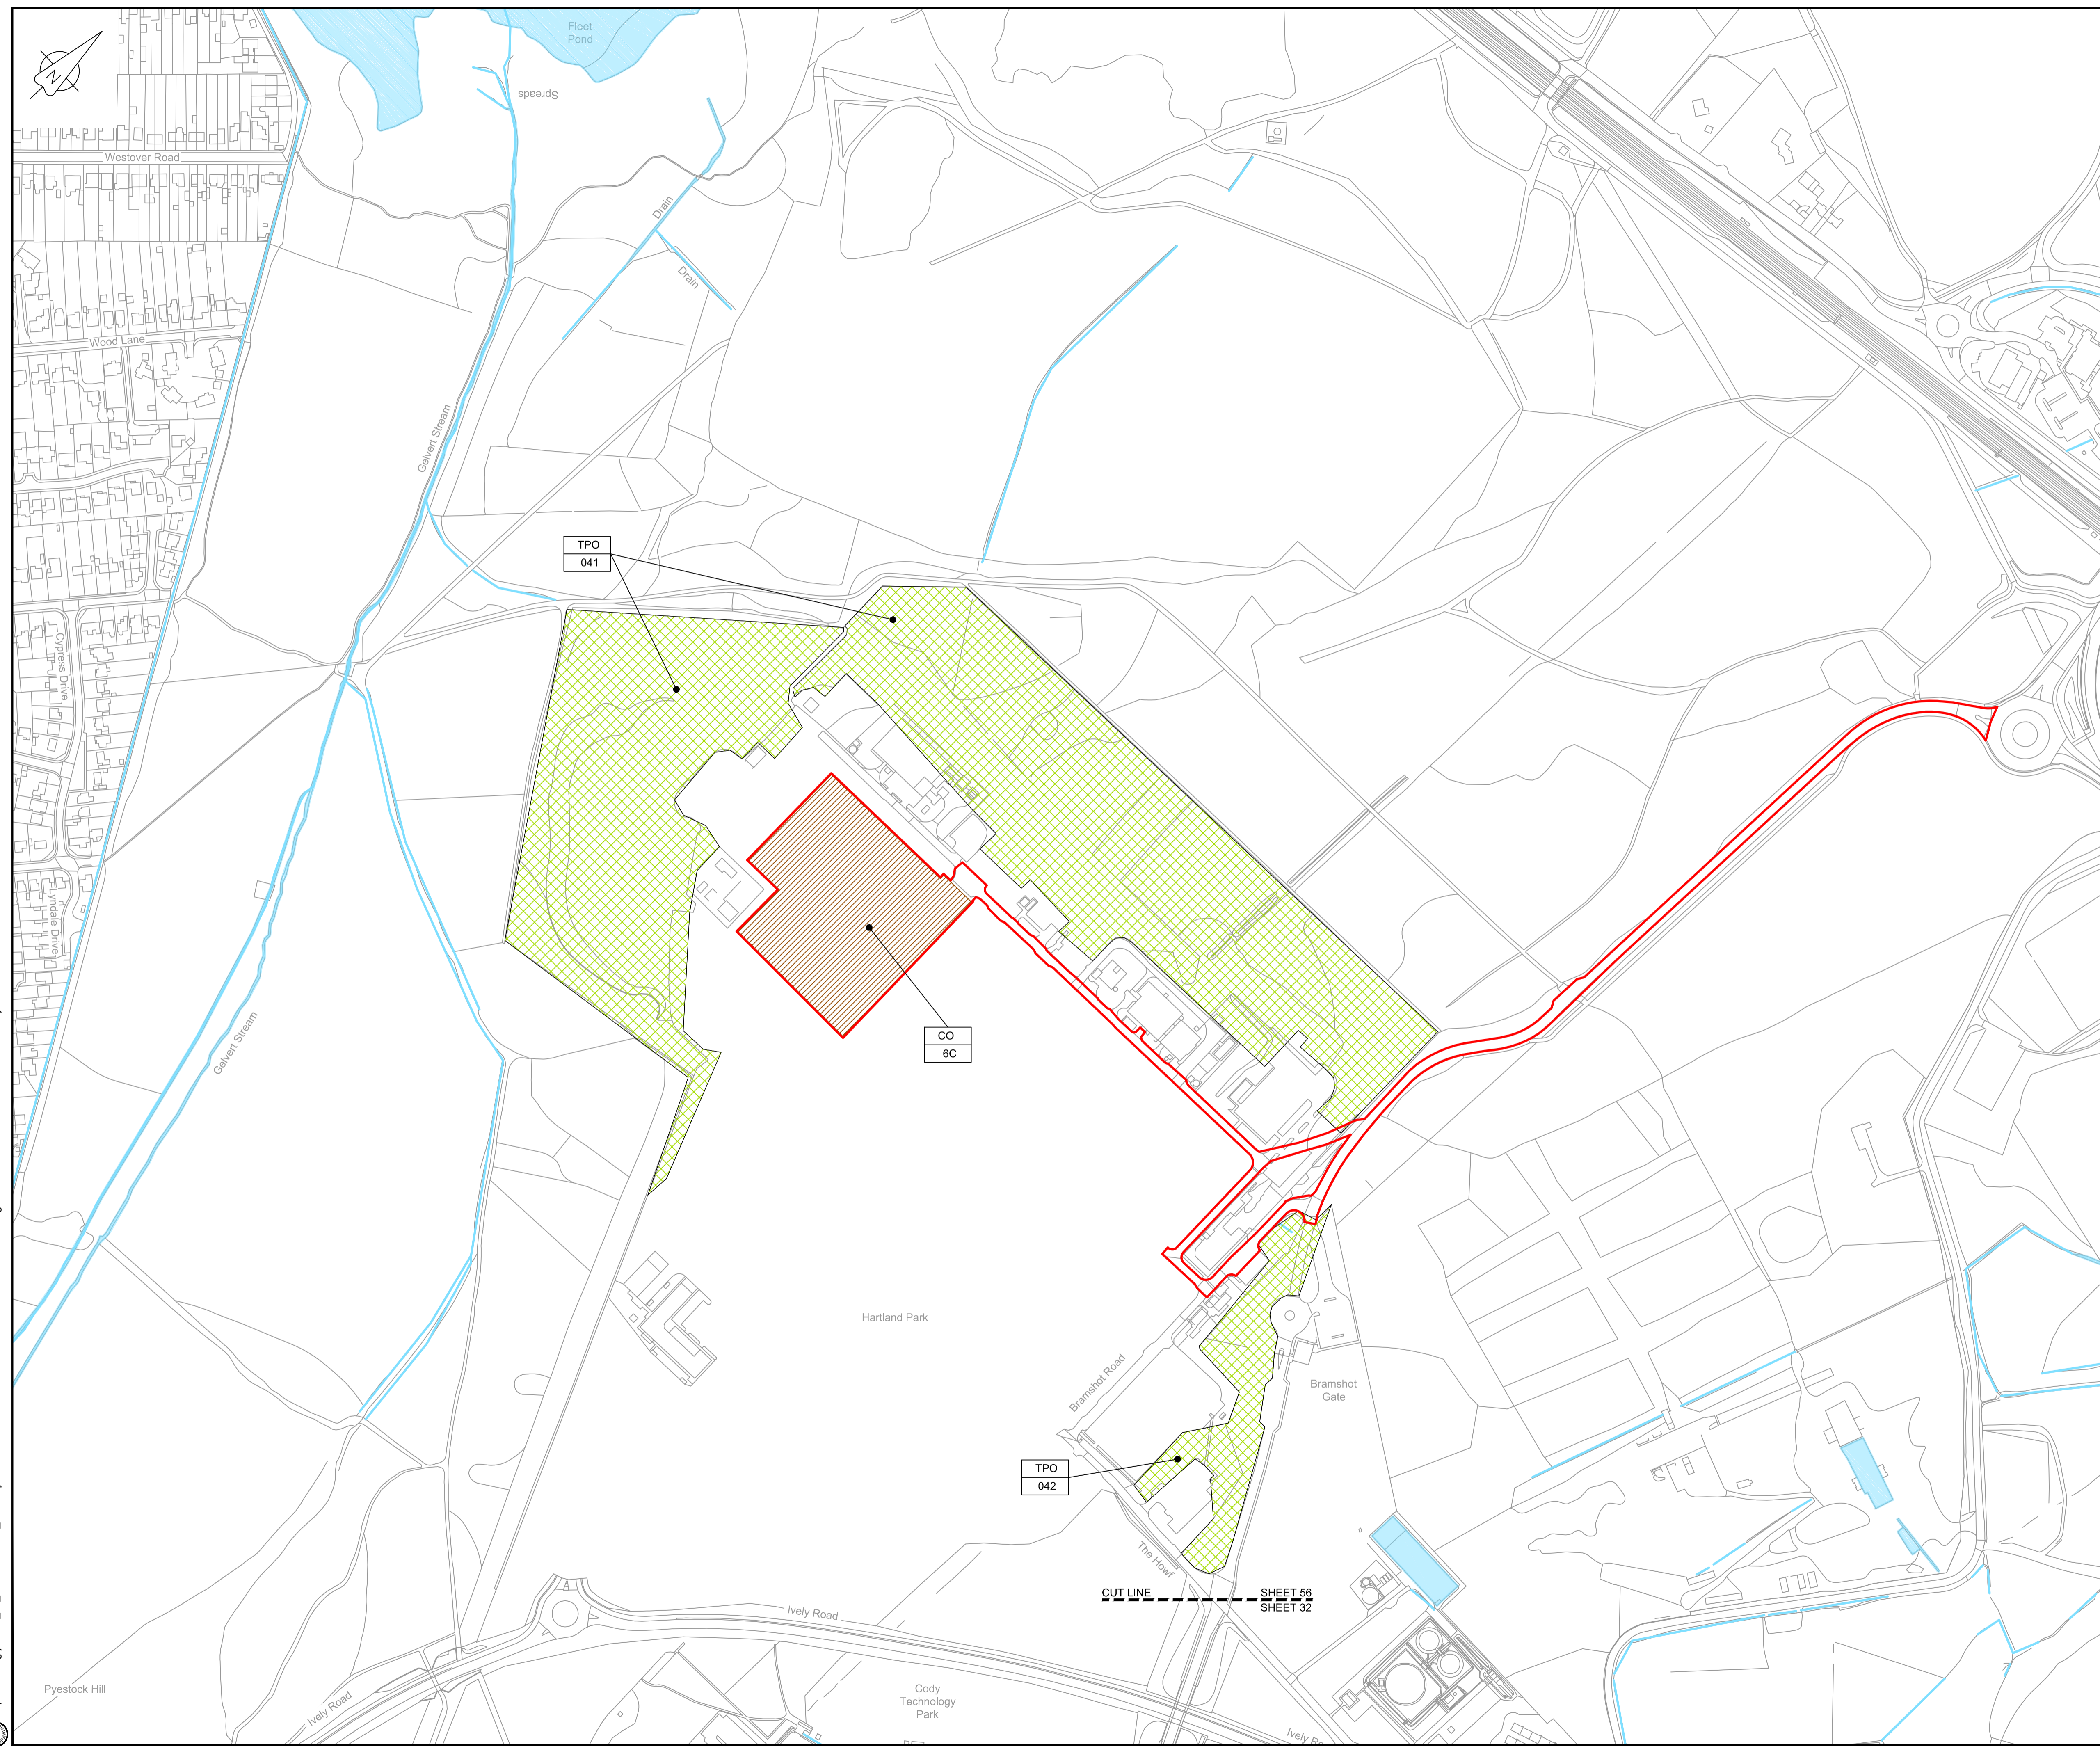


LOCATION PLAN
SCALE 1:500,000

- NOTES**
1. THIS DRAWING IS IN METRES UNLESS STATED OTHERWISE.
 2. TRENCHLESS CROSSINGS ARE INDICATIVE ONLY.
 3. NARROW WORKING WIDTH SHOWN MAY MOVE LATERALLY WITHIN ORDER LIMITS (PLEASE REFER TO ANNEX A CoCP).

- LEGEND**
- ORDER LIMITS
 - LIMITS OF DEVIATION
 - INDICATIVE NARROW WORKING LOCATION (NW)
 - TRENCHLESS CROSSING (TC)
 - WATER BODIES
 - ABOVE GROUND INSTALLATION (AGI) / VALVE (VA) / PRESSURE TRANSDUCER (PT)
 - COMPOUND (CO)
 - TREE PRESERVATION ORDER (TPO)
 - NOTABLE TREES (G = GROUP / T = TREE / W = WOODLAND); JACOBS LIST
 - ANCIENT WOODLAND (IN RELATION TO ORDER LIMITS)
 - HDD STRINGING AREA
 - STREET WORKS (SW)
 - DESCRIPTION
 - ID or WORK NUMBER (if applicable)
 - NARROW WORKING WIDTH / TRENCHLESS TECHNIQUE
 - COMMENCEMENT / TERMINATION OF WORKS (COMMENCEMENT = OPEN, TERMINATION = CLOSED)

Contains Ordnance Survey data © Crown copyright and database rights 2020.

© Crown copyright and database rights 2020 OS Licence Number AL10005237.

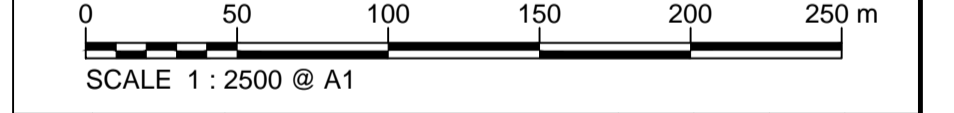

Rev	Rev. Date	Purpose of revision	Drawn	Checked	Rev'd	Appr'd
C04	28/01/20	UPDATED FOLLOWING LAND OWNER DISCUSSIONS AND TO ADDRESS FWOs	BT	JA	ND	RS
C05	11/02/20	UPDATE TO REFLECT ACCEPTED LOGISTIC HUB NON-MATERIAL CHANGES	BT	BJ	ND	RS

JACOBS
1180 Eskdale Road, Winnersh, Wokingham, RG41 5TU
Tel:+44(0)118 946 7000 Fax:+44(0)118 946 7001
www.jacobs.com

Client: Esso Petroleum Company, Limited
Emryn House,
Emryn Way,
Leatherhead,
Surrey,
KT22 8UX

Project: Southampton to London Pipeline Project


Drawing title: **GENERAL ARRANGEMENT SHEET 56 REGULATION 5 (2)(O)**

Drawing status: **Fit for Stage Approval**

Scale	1:2500	DO NOT SCALE
Jacobs No.	B2325300	Rev
Client no.		C05

Drawing number: **B2325300-JAC-000-CIV-DRG-000566**

© Copyright 2020 Jacobs U.K. Limited. The concepts and information contained in this document are the property of Jacobs. Use or copying of this document in whole or in part without the written permission of Jacobs constitutes an infringement of copyright. Limitation: This drawing has been prepared on behalf of, and for the exclusive use of, the Client, and is subject to, and issued in accordance with, the provisions of the contract between Jacobs and the Client. Jacobs accepts no liability or responsibility whatsoever for, or in respect of, any use of, or reliance upon, this drawing by any third party.

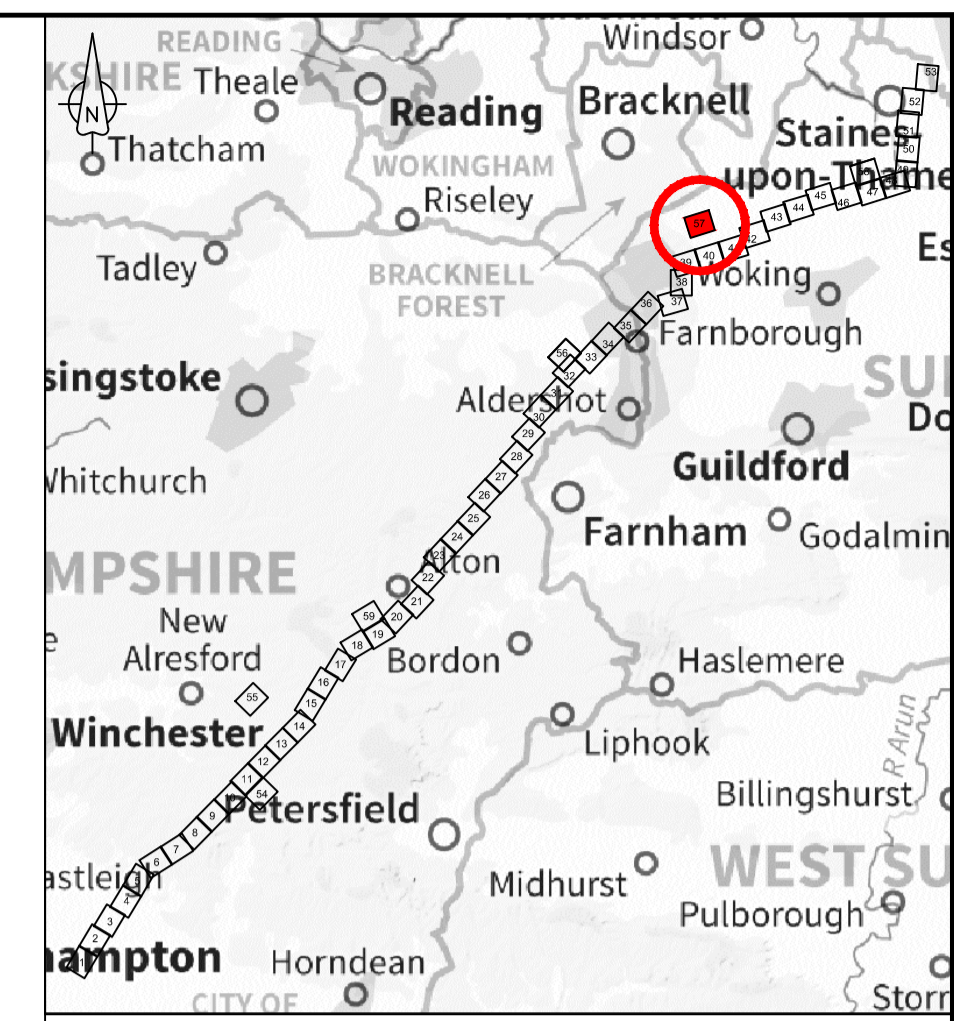

LOCATION PLAN
SCALE 1:500,000

NOTES


1. THIS DRAWING IS IN METRES UNLESS STATED OTHERWISE.
2. TRENCHLESS CROSSINGS ARE INDICATIVE ONLY.
3. NARROW WORKING WIDTH SHOWN MAY MOVE LATERALLY WITHIN ORDER LIMITS. (PLEASE REFER TO ANNEX A CoCP).

LEGEND

- ORDER LIMITS
 - LIMITS OF DEVIATION
 - INDICATIVE NARROW WORKING LOCATION (NW)
 - TRENCHLESS CROSSING (TC)
 - WATER BODIES
 - ABOVE GROUND INSTALLATION (AGI) / VALVE (VA) / PRESSURE TRANSDUCER (PT)
 - COMPOUND (CO)
 - TREE PRESERVATION ORDER (TPO)
 - NOTABLE TREES (G = GROUP / T = TREE / W = WOODLAND); JACOBS LIST
 - ANCIENT WOODLAND (IN RELATION TO ORDER LIMITS)
 - HDD STRINGING AREA
 - STREET WORKS (SW)
- DESCRIPTION
ID or WORK NUMBER (if applicable)
NARROW WORKING WIDTH / TRENCHLESS TECHNIQUE
COMMENCEMENT / TERMINATION OF WORKS (COMMENCEMENT = OPEN, TERMINATION = CLOSED)

Contains Ordnance Survey data © Crown copyright and database rights 2020.

© Crown copyright and database rights 2020 OS Licence Number AL100005237.

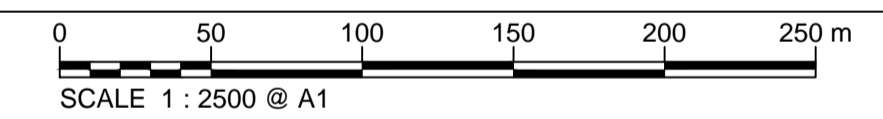

SCALE 1 : 2500 @ A1

C04	28/01/20	UPDATED FOLLOWING LAND OWNER DISCUSSIONS AND TO ADDRESS FWOs	BT	JA	ND	RS
C05	11/02/20	UPDATE TO REFLECT ACCEPTED LOGISTIC HUB NON-MATERIAL CHANGES	BT	BJ	ND	ND
Rev	Rev. Date	Purpose of revision	Drawn	Checked	Rev'd	Apprv'd



1180 Eskdale Road, Winnersh, Wokingham, RG41 5TU
Tel:+44(0)118 946 7000 Fax:+44(0)118 946 7001
www.jacobs.com

Client: Esso Petroleum Company, Limited
Ermyn House,
Ermyn Way,
Leatherhead,
Surrey,
KT22 8UX



Southampton to London Pipeline Project

Drawing title
**GENERAL ARRANGEMENT
SHEET 57
REGULATION 5 (2)(O)**


Drawing status
Fit for Stage Approval

Scale	1:2500	DO NOT SCALE
Jacobs No.	B2325300	Rev
Client no.		C05

Drawing number
B2325300-JAC-000-CIV-DRG-000567

© Copyright 2020 Jacobs U.K. Limited. The concepts and information contained in this document are the property of Jacobs. Use or copying of this document in whole or in part without the written permission of Jacobs constitutes an infringement of copyright. Limitation: This drawing has been prepared on behalf of, and for the exclusive use of, Jacobs' Client, and is subject to, and issued in accordance with, the provisions of the contract between Jacobs and the Client. Jacobs accepts no liability or responsibility whatsoever for, or in respect of, any use of, or reliance upon, this drawing by any third party.

SHEET 57 - NO LONGER NEEDED

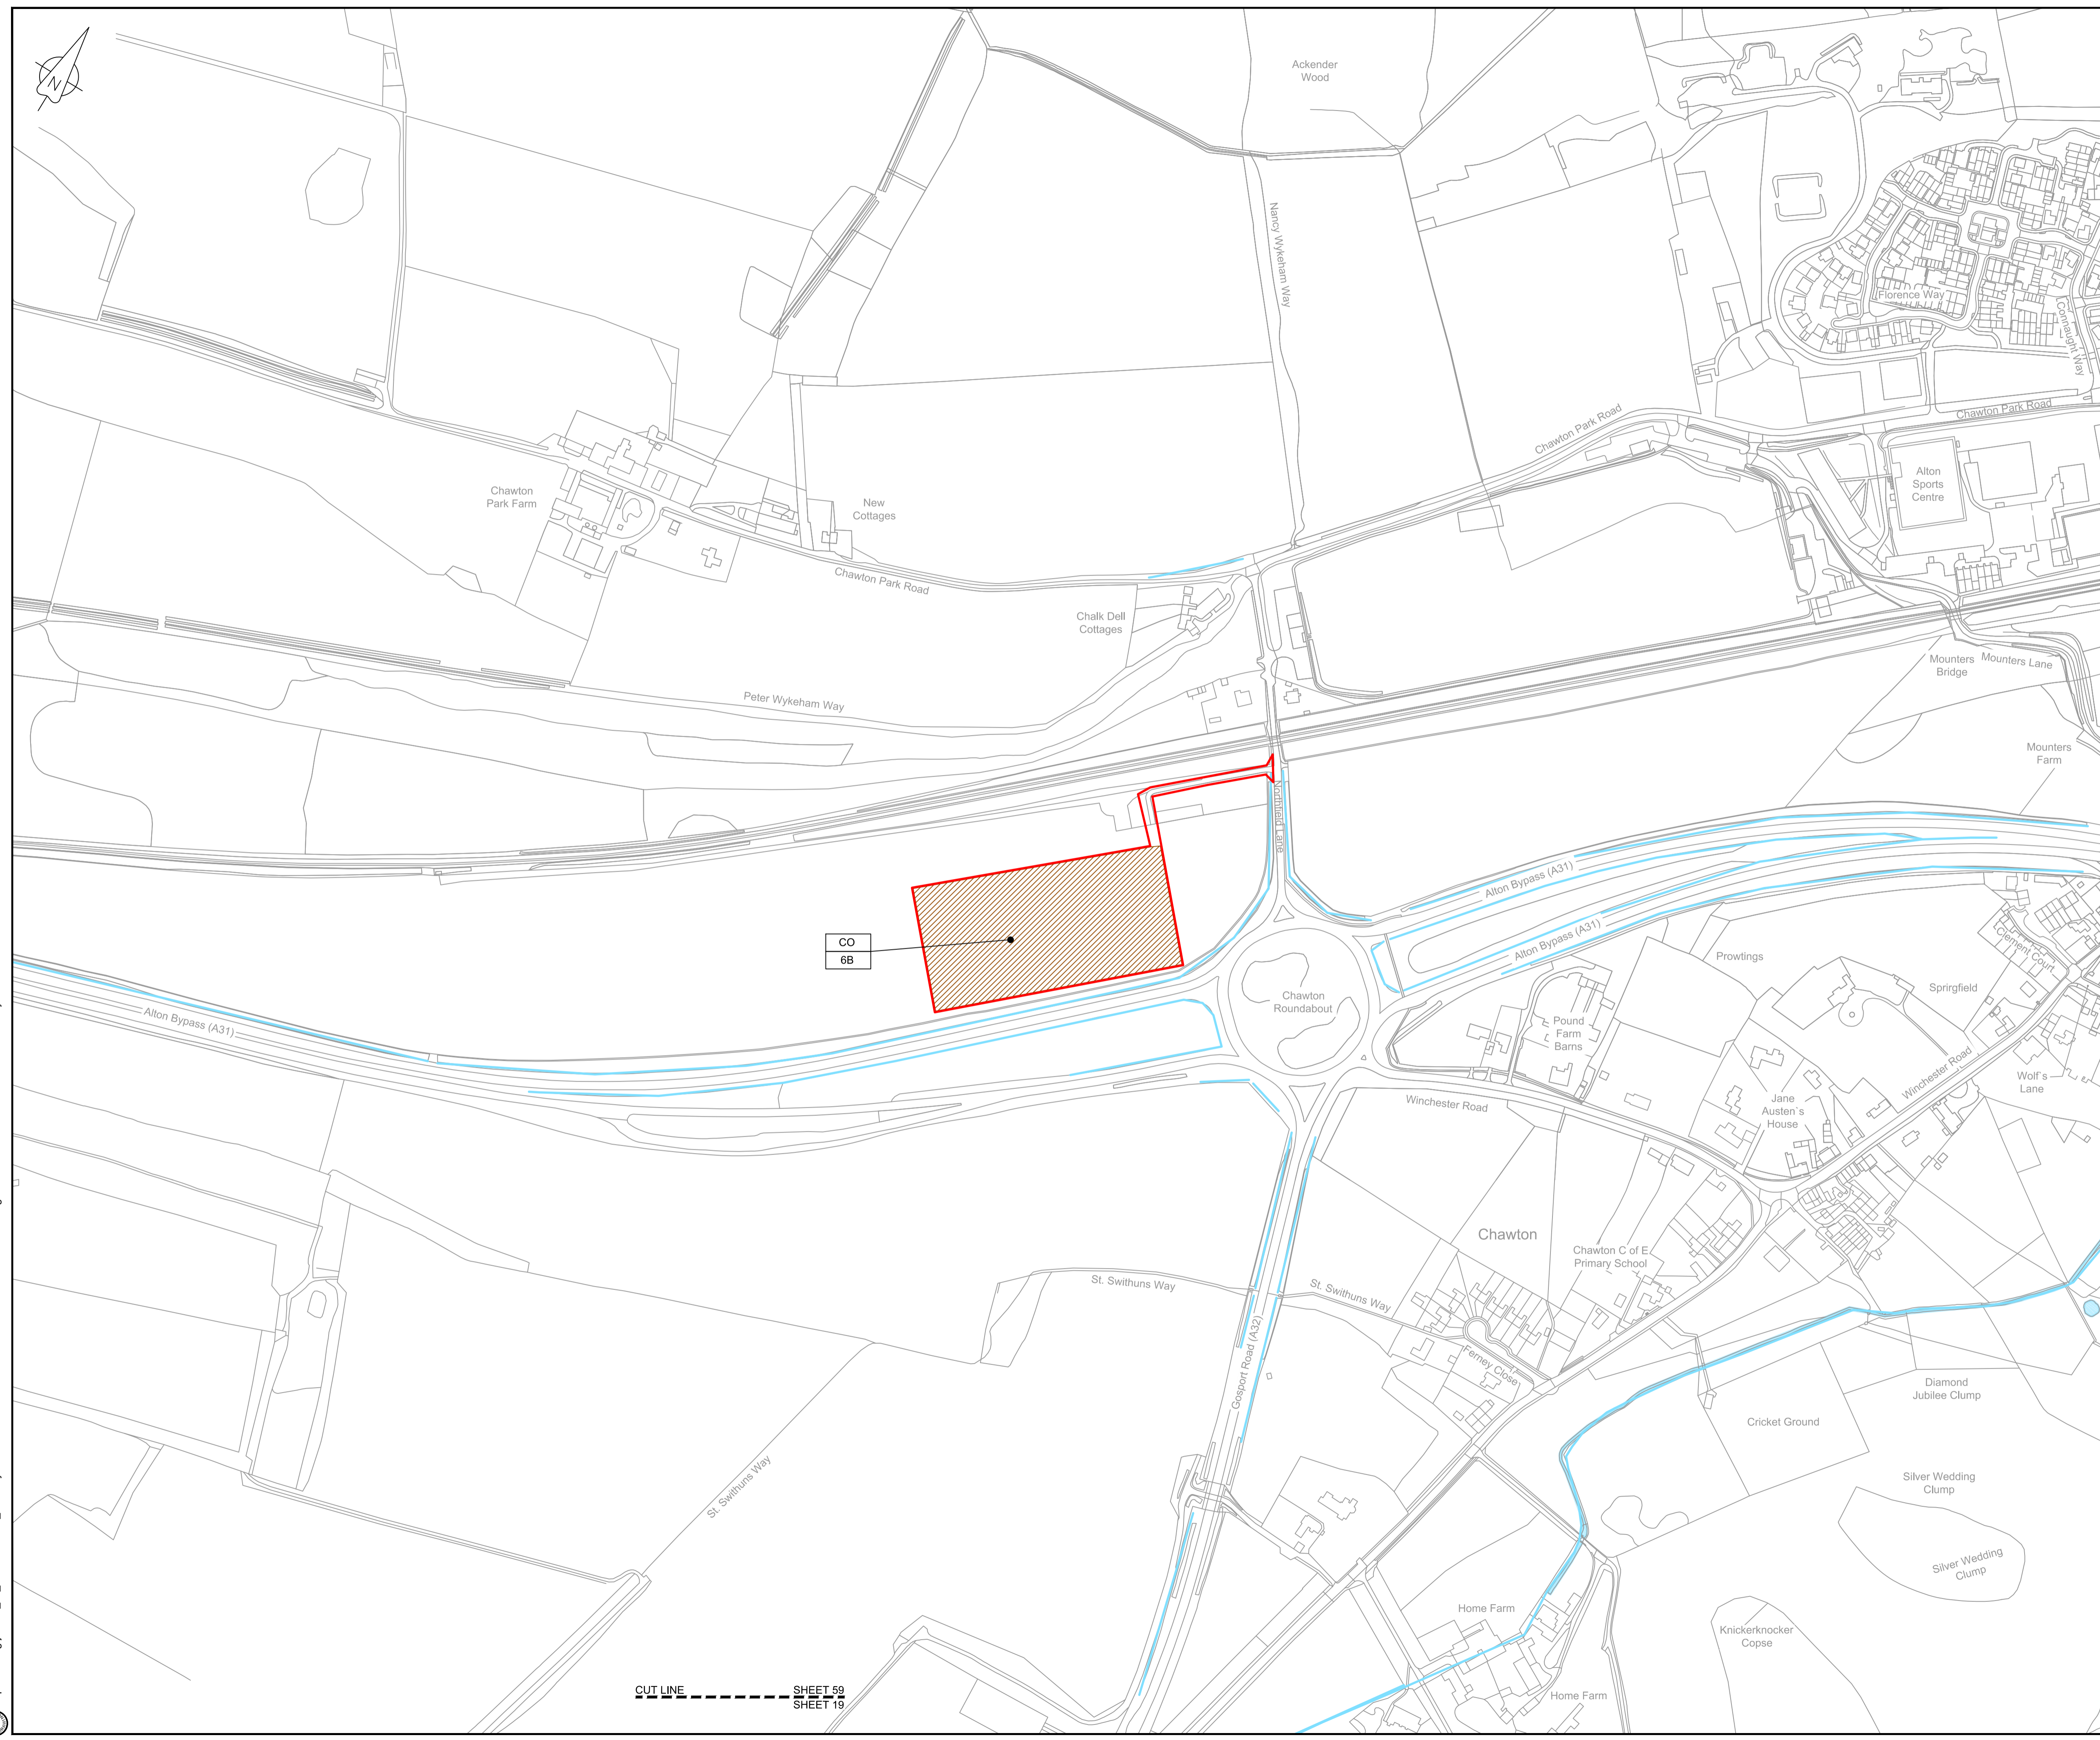


LOCATION PLAN
SCALE 1:500,000

- NOTES**
1. THIS DRAWING IS IN METRES UNLESS STATED OTHERWISE.
 2. TRENCHLESS CROSSINGS ARE INDICATIVE ONLY.
 3. NARROW WORKING WIDTH SHOWN MAY MOVE LATERALLY WITHIN ORDER LIMITS. (PLEASE REFER TO ANNEX A CoCP).

- LEGEND**
- ORDER LIMITS
 - LIMITS OF DEVIATION
 - INDICATIVE NARROW WORKING LOCATION (NW)
 - TRENCHLESS CROSSING (TC)
 - WATER BODIES
 - ABOVE GROUND INSTALLATION (AGI) / VALVE (VA) / PRESSURE TRANSDUCER (PT)
 - COMPOUND (CO)
 - TREE PRESERVATION ORDER (TPO)
 - NOTABLE TREES (G = GROUP / T = TREE / W = WOODLAND); JACOBS LIST
 - ANCIENT WOODLAND (IN RELATION TO ORDER LIMITS)
 - HDD STRINGING AREA
 - STREET WORKS (SW)
 - DESCRIPTION
 - ID or WORK NUMBER (if applicable)
 - NARROW WORKING WIDTH / TRENCHLESS TECHNIQUE
 - COMMENCEMENT / TERMINATION OF WORKS (COMMENCEMENT = OPEN, TERMINATION = CLOSED)

Contains Ordnance Survey data © Crown copyright and database rights 2020.

© Crown copyright and database rights 2020 OS Licence Number AL10005237.

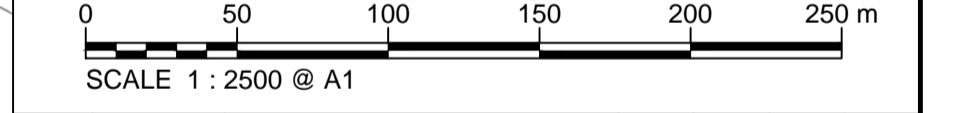

Rev	Rev. Date	Purpose of revision	Drawn	Checked	Rev'd	Appr'd
C04	28/01/20	UPDATED FOLLOWING LAND OWNER DISCUSSIONS AND TO ADDRESS FWOs	BT	JA	ND	RS
C05	11/02/20	UPDATE TO REFLECT ACCEPTED LOGISTIC HUB NON-MATERIAL CHANGES	BT	BJ	ND	ND

JACOBS
1180 Eskdale Road, Winnersh, Wokingham, RG41 5TU
Tel: +44(0)118 946 7000 Fax: +44(0)118 946 7001
www.jacobs.com

Client: Esso Petroleum Company, Limited
Ermyn House,
Ermyn Way,
Leatherhead,
Surrey,
KT22 8UX

Esso Southampton to London Pipeline Project

**GENERAL ARRANGEMENT
SHEET 59
REGULATION 5 (2)(O)**

Drawing status: **Fit for Stage Approval**


Scale	1:2500	DO NOT SCALE
Jacobs No.	B2325300	Rev
Client no.		C05

Drawing number: **B2325300-JAC-000-CIV-DRG-000569**

© Copyright 2020 Jacobs U.K. Limited. The concepts and information contained in this document are the property of Jacobs. Use or copying of this document in whole or in part without the written permission of Jacobs constitutes an infringement of copyright. Limitation: This drawing has been prepared on behalf of, and for the exclusive use of, the Client. Jacobs accepts no liability or responsibility whatsoever for, or in respect of, any use of, or reliance upon, this drawing by any third party.

C:\pwworking\jacobs_uk_water&utilities_ssf\london\dms3351\B2325300-JAC-000-CIV-DRG-000569.dwg - 11/02/2020 19:02:13 - A1Frame - BTaylor

CUT LINE SHEET 59 SHEET 19

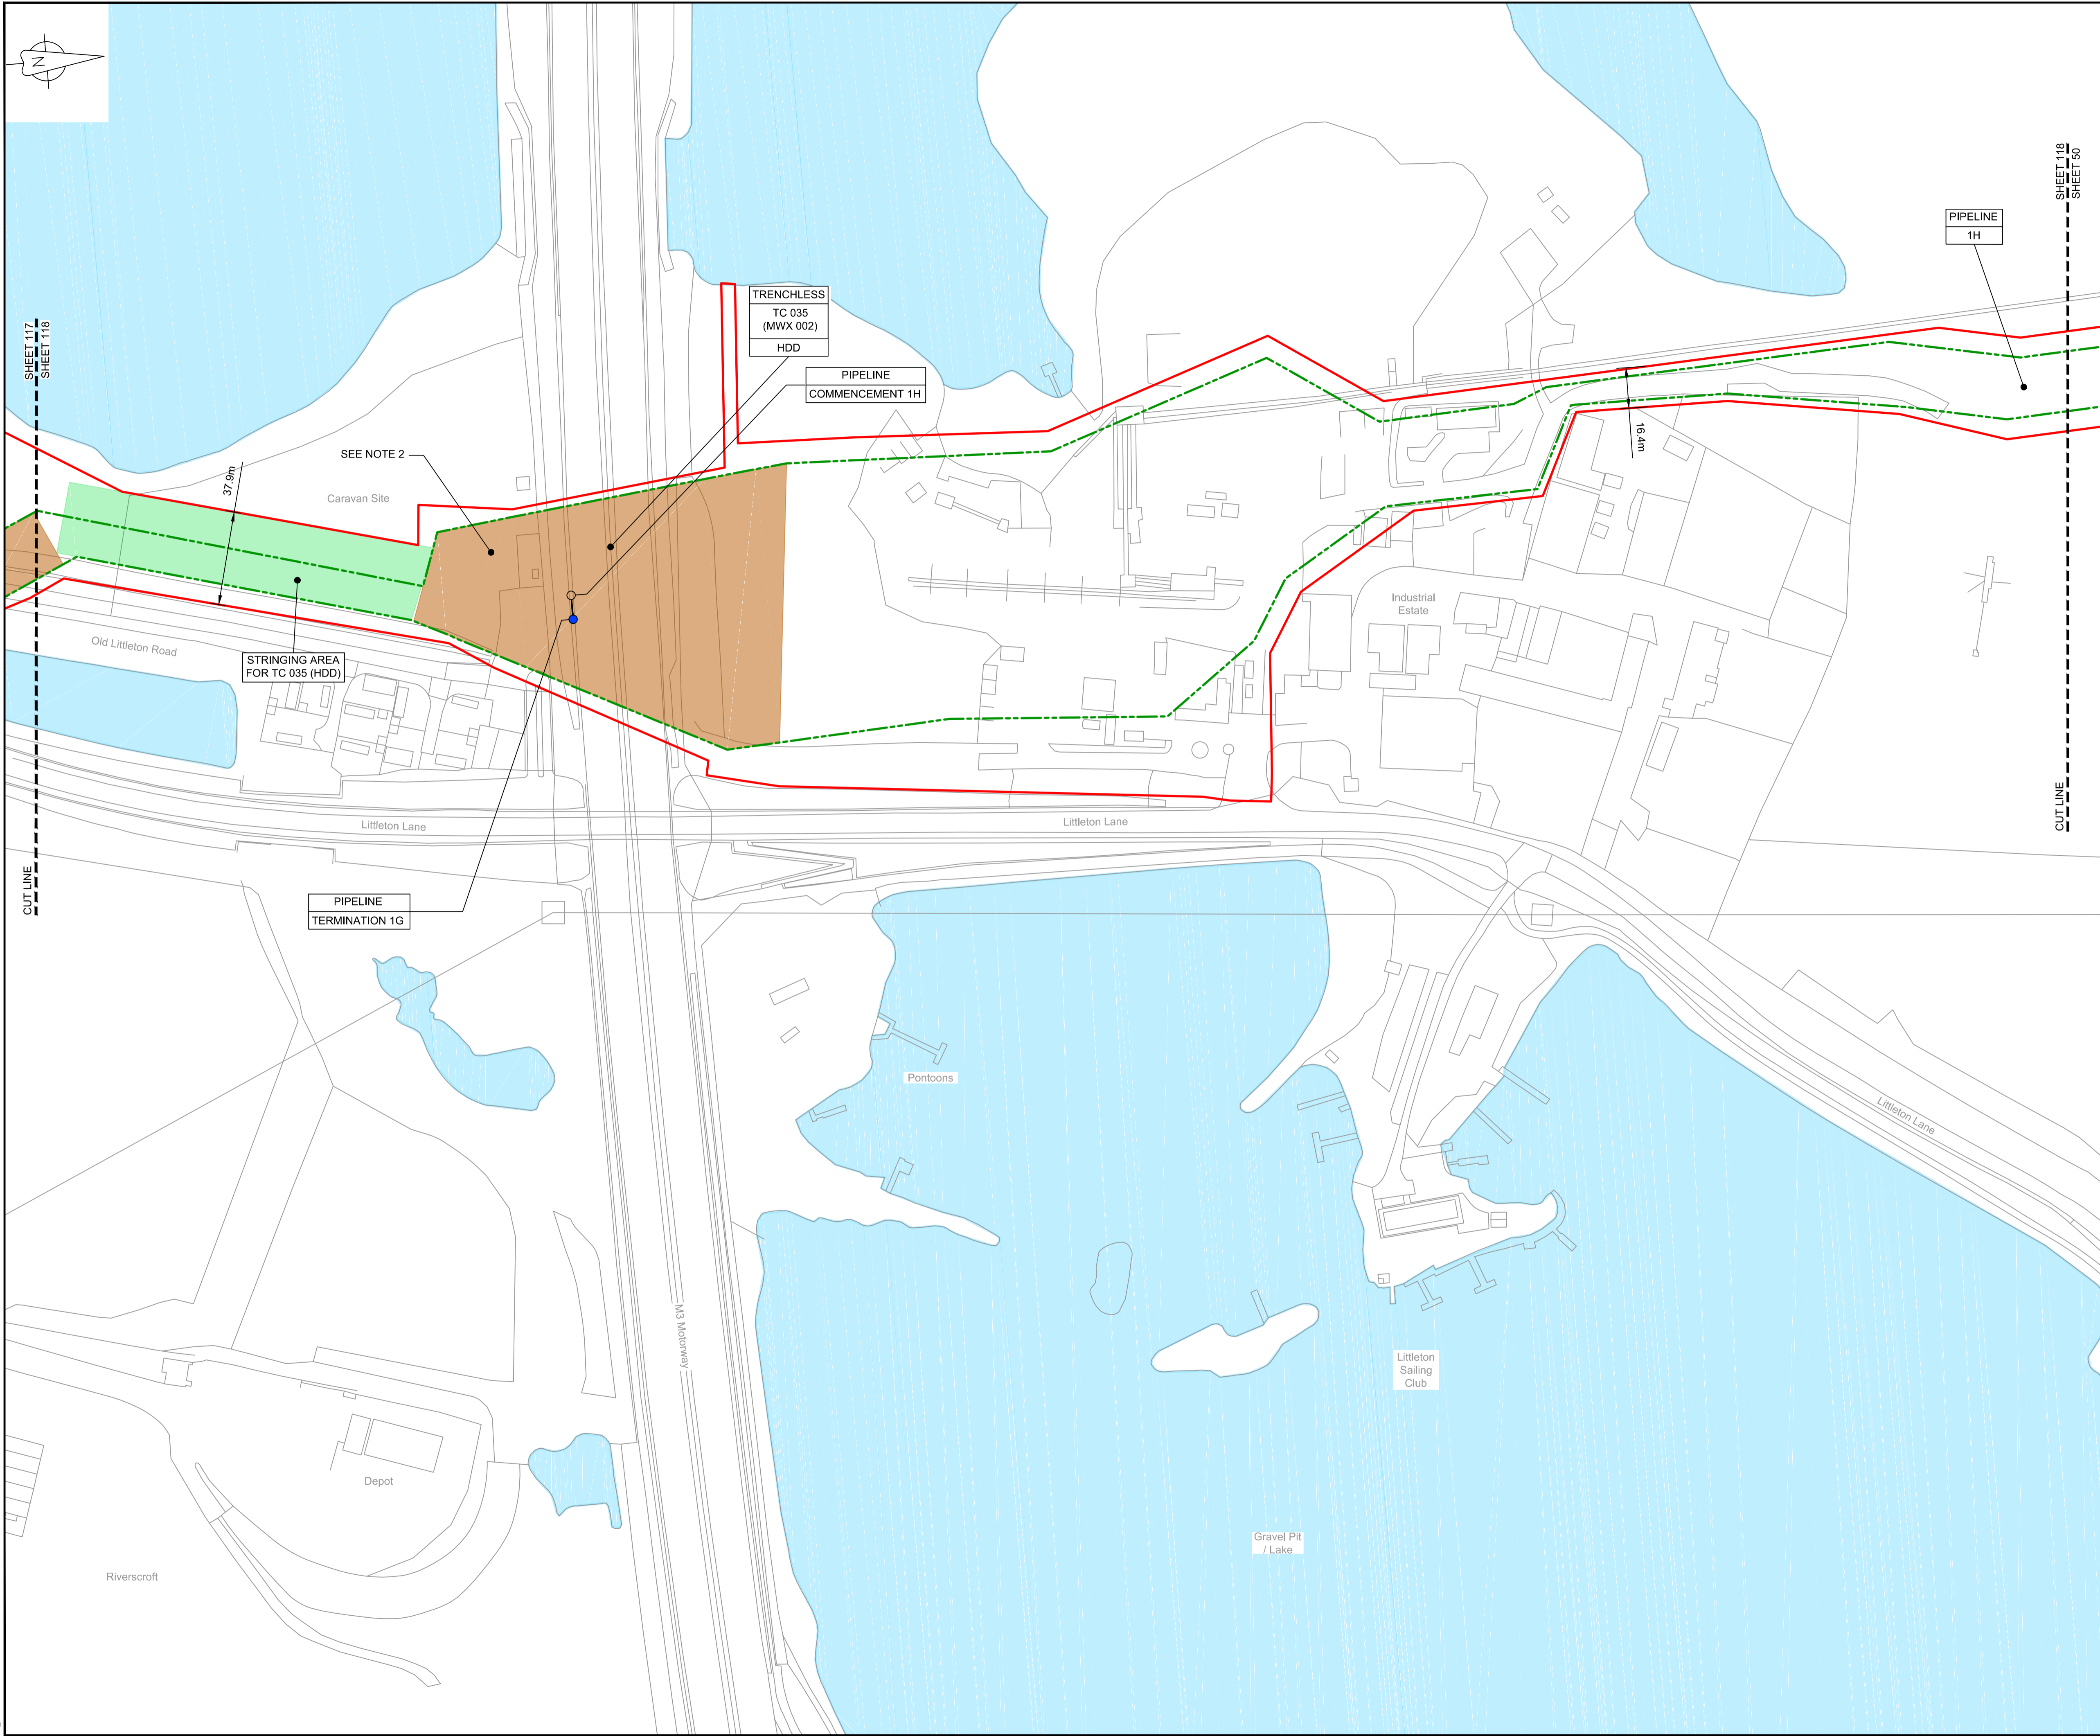


LOCATION PLAN
SCALE 1:500,000

- NOTES**
1. THIS DRAWING IS IN METRES UNLESS STATED OTHERWISE.
 2. TRENCHLESS CROSSINGS ARE INDICATIVE ONLY.
 3. NARROW WORKING WIDTH SHOWN MAY MOVE LATERALLY WITHIN ORDER LIMITS. (PLEASE REFER TO ANNEX A CoCP).

- LEGEND**
- ORDER LIMITS
 - LIMITS OF DEVIATION
 - INDICATIVE NARROW WORKING LOCATION (NW)
 - TRENCHLESS CROSSING (TC)
 - WATER BODIES
 - ABOVE GROUND INSTALLATION (AGI) / VALVE (VA) / PRESSURE TRANSDUCER (PT)
 - COMPOUND (CO)
 - TREE PRESERVATION ORDER (TPO)
 - NOTABLE TREES (G = GROUP / T = TREE / W = WOODLAND); JACOBS LIST
 - ANCIENT WOODLAND (IN RELATION TO ORDER LIMITS)
 - HDD STRINGING AREA
 - STREET WORKS (SW)
 - DESCRIPTION
 - ID or WORK NUMBER (if applicable)
 - NARROW WORKING WIDTH / TRENCHLESS TECHNIQUE
 - COMMENCEMENT / TERMINATION OF WORKS (COMMENCEMENT = OPEN, TERMINATION = CLOSED)

Contains Ordnance Survey data © Crown copyright and database rights 2020.

© Crown copyright and database rights 2020 OS Licence Number AL10005237.

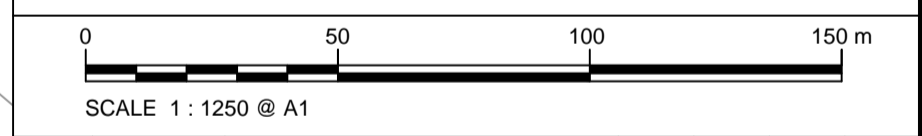

Rev	Rev. Date	Purpose of revision	Drawn	Checkd	Rev'd	Appr'd
C04	28/01/20	UPDATED FOLLOWING LAND OWNER DISCUSSIONS AND TO ADDRESS FWOs	BT	JA	ND	RS
C05	11/02/20	UPDATE TO REFLECT ACCEPTED LOGISTIC HUB NON-MATERIAL CHANGES	BT	BJ	ND	ND

JACOBS
1180 Eskdale Road, Wokingham, Wokingham, RG41 5TU
Tel: +44(0)118 946 7000 Fax: +44(0)118 946 7001
www.jacobs.com

Client: Esso Petroleum Company, Limited
Ermyn House,
Ermyn Way,
Leatherhead,
Surrey,
KT22 8UX

Esso Southampton to London Pipeline Project

Drawing title
**GENERAL ARRANGEMENT
SHEET 118
REGULATION 5 (2)(O)**

Drawing status: **Fit for Stage Approval**

Scale	1:1250	DO NOT SCALE
Jacobs No.	B2325300	Rev
Client no.		C05

Drawing number
B2325300-JAC-000-CIV-DRG-000618

© Copyright 2020 Jacobs U.K. Limited. The concepts and information contained in this document are the property of Jacobs. Use or copying of this document in whole or in part without the written permission of Jacobs constitutes an infringement of copyright. Limitation: This drawing has been prepared on behalf of, and for the exclusive use of, the Client, and is subject to, and issued in accordance with, the provisions of the contract between Jacobs and the Client. Jacobs accepts no liability or responsibility whatsoever for, or in respect of, any use of, or reliance upon, this drawing by any third party.