

# Southampton to London Pipeline Project

## Deadline 7

General Arrangement Plans (3 of 3)

Application Document: 2.6

Planning Inspectorate Reference Number: EN070005

APFP Regulation No. 5(2)(o)

Revision No. 5.0

April 2020





## Contents

General Arrangement - Key Plan Sheet 1 of 2 Boorley Green to Alton

General Arrangement - Key Plan Sheet 2 of 2 Alton to West London Terminal

General Arrangement Sheet 1

General Arrangement Sheet 2

General Arrangement Sheet 3

General Arrangement Sheet 4

General Arrangement Sheet 5

General Arrangement Sheet 6

General Arrangement Sheet 7

General Arrangement Sheet 8

General Arrangement Sheet 9

General Arrangement Sheet 10

General Arrangement Sheet 11

General Arrangement Sheet 12

General Arrangement Sheet 13

General Arrangement Sheet 14

General Arrangement Sheet 15

General Arrangement Sheet 16

General Arrangement Sheet 17

General Arrangement Sheet 18

General Arrangement Sheet 19

General Arrangement Sheet 20

General Arrangement Sheet 21

General Arrangement Sheet 22

General Arrangement Sheet 23

General Arrangement Sheet 24

General Arrangement Sheet 25

General Arrangement Sheet 26

General Arrangement Sheet 27

General Arrangement Sheet 28

General Arrangement Sheet 29

General Arrangement Sheet 30

General Arrangement Sheet 31

General Arrangement Sheet 32

General Arrangement Sheet 33





- General Arrangement Sheet 34
- General Arrangement Sheet 35
- General Arrangement Sheet 36
- General Arrangement Sheet 37
- General Arrangement Sheet 38
- General Arrangement Sheet 39
- General Arrangement Sheet 40
- General Arrangement Sheet 41
- General Arrangement Sheet 42
- General Arrangement Sheet 43
- General Arrangement Sheet 44
- General Arrangement Sheet 45
- General Arrangement Sheet 46
- General Arrangement Sheet 47
- General Arrangement Sheet 48
- General Arrangement Sheet 49
- General Arrangement Sheet 50
- General Arrangement Sheet 51
- General Arrangement Sheet 52
- General Arrangement Sheet 53
- General Arrangement Sheet 54
- General Arrangement Sheet 55
- General Arrangement Sheet 56
- General Arrangement Sheet 57
- General Arrangement Sheet 58
- General Arrangement Sheet 59
- General Arrangement Sheet 101
- General Arrangement Sheet 102
- General Arrangement Sheet 103
- General Arrangement Sheet 104
- General Arrangement Sheet 105
- General Arrangement Sheet 106
- General Arrangement Sheet 107
- General Arrangement Sheet 108
- General Arrangement Sheet 109
- General Arrangement Sheet 110
- General Arrangement Sheet 111



General Arrangement Sheet 112

General Arrangement Sheet 113

General Arrangement Sheet 114

General Arrangement Sheet 115

General Arrangement Sheet 116

General Arrangement Sheet 117

General Arrangement Sheet 118

General Arrangement Sheet 119

General Arrangement Sheet 120


General Arrangement Sheet 121

General Arrangement Sheet 122

General Arrangement Sheet 123

General Arrangement Sheet 124



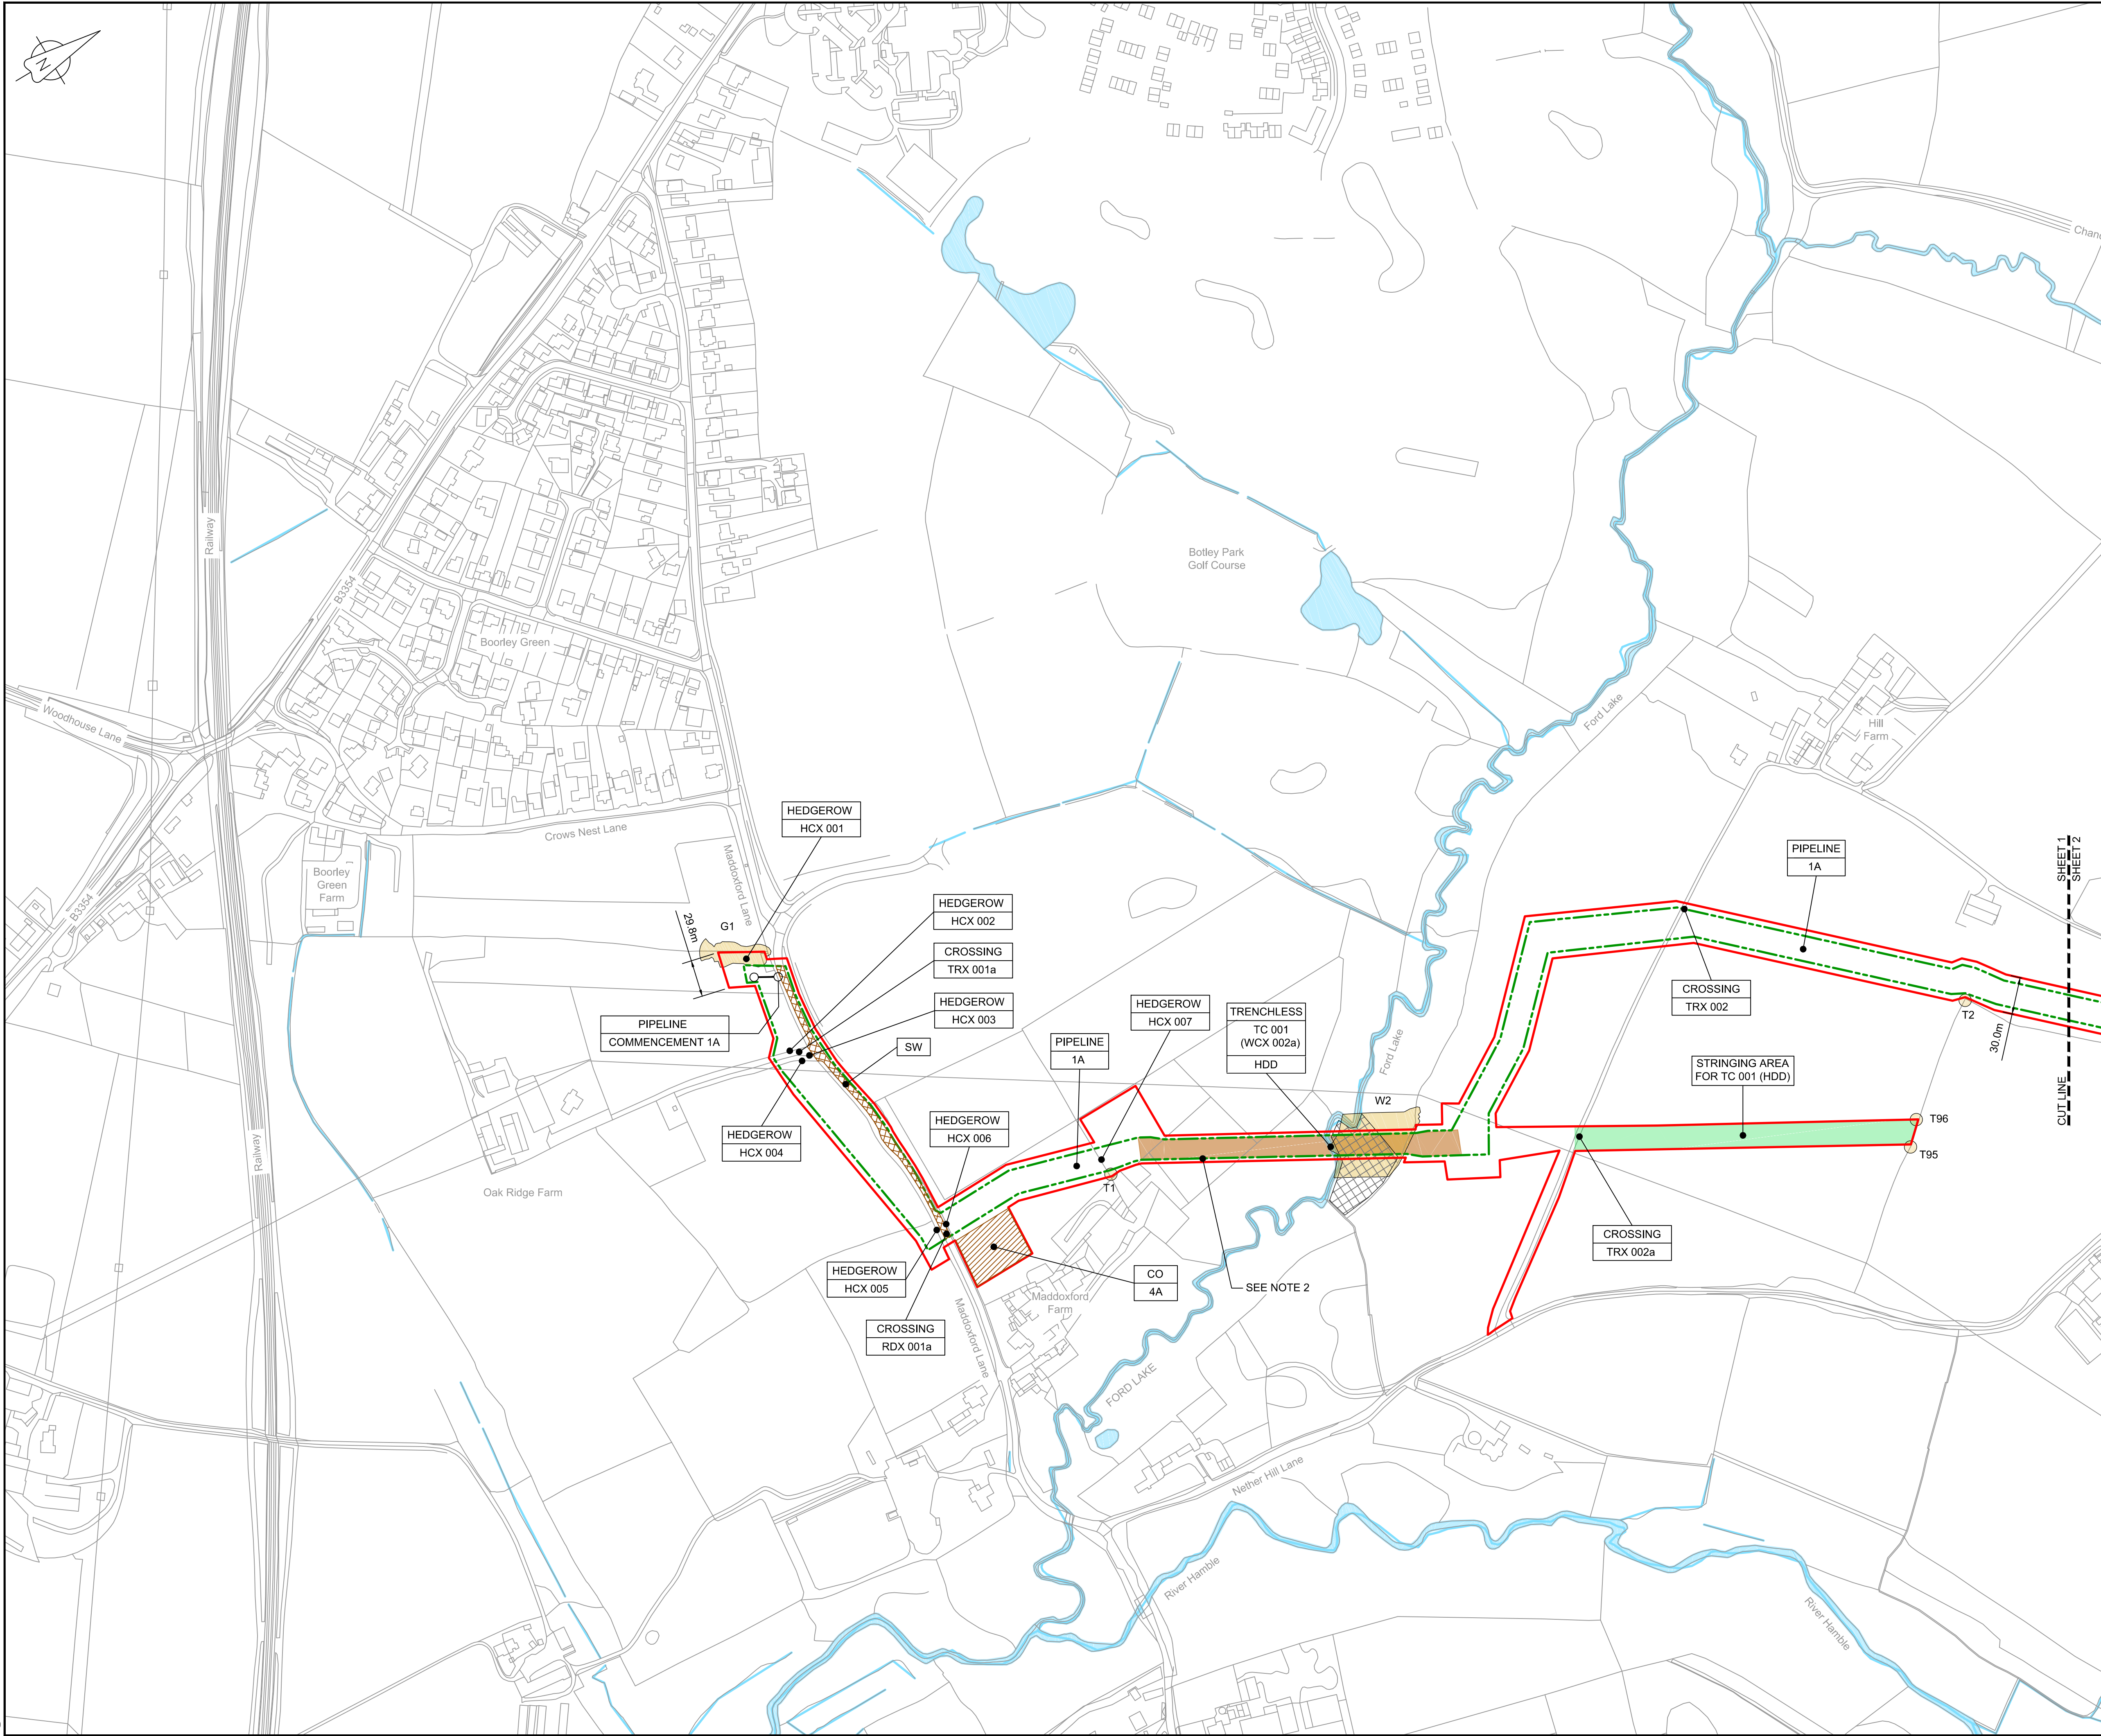


LOCATION PLAN  
SCALE 1:500,000

- NOTES**
- THIS DRAWING IS IN METRES UNLESS STATED OTHERWISE.
  - TRENCHLESS CROSSINGS ARE INDICATIVE ONLY.
  - NARROW WORKING WIDTH SHOWN MAY MOVE LATERALLY WITHIN ORDER LIMITS. (PLEASE REFER TO ANNEX A CoCP).

- LEGEND**
- ORDER LIMITS
  - LIMITS OF DEVIATION
  - INDICATIVE NARROW WORKING LOCATION (NW)
  - TRENCHLESS CROSSING (TC)
  - WATER BODIES
  - ABOVE GROUND INSTALLATION (AGI) / VALVE (VA) / PRESSURE TRANSDUCER (PT)
  - COMPOUND (CO)
  - TREE PRESERVATION ORDER (TPO)
  - NOTABLE TREES (G = GROUP / T = TREE / W = WOODLAND); JACOBS LIST
  - ANCIENT WOODLAND (IN RELATION TO ORDER LIMITS)
  - HDD STRINGING AREA
  - STREET WORKS (SW)
  - DESCRIPTION
  - ID or WORK NUMBER (if applicable)
  - NARROW WORKING WIDTH / TRENCHLESS TECHNIQUE
  - COMMENCEMENT / TERMINATION OF WORKS (COMMENCEMENT = OPEN, TERMINATION = CLOSED)

Contains Ordnance Survey data © Crown copyright and database rights 2020.

© Crown copyright and database rights 2020 OS Licence Number AL10005237.

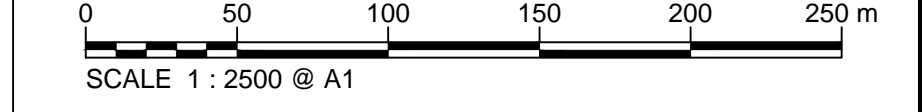

C06	09/03/20	Issued for Document Control Purposes Only - No Changes / Not Issued	KH				
C07	27/03/20	DCO DEADLINE 7 SUBMISSION	BT	JA	ND	AD	
Rev	Rev. Date	Purpose of revision	Drawn	Checked	Rev'd	Appr'd	

**JACOBS**  
1180 Eskdale Road, Winnersh, Wokingham, RG41 5TU  
Tel: +44(0)118 946 7000 Fax: +44(0)118 946 7001  
www.jacobs.com

Client: Esso Petroleum Company, Limited  
Emryn House,  
Emryn Way,  
Leatherhead,  
Surrey,  
KT22 8UX

**Esso** Southampton to London Pipeline Project

**GENERAL ARRANGEMENT  
SHEET 1  
REGULATION 5 (2)(O)**

Drawing status: **Fit for Stage Approval**


Scale	1:2500	DO NOT SCALE
Jacobs No.	B2325300	Rev
Client no.		<b>C07</b>

Drawing number  
**B2325300-JAC-000-CIV-DRG-000511**

© Copyright 2020 Jacobs U.K. Limited. The concepts and information contained in this document are the property of Jacobs. Use or copying of this document in whole or in part without the written permission of Jacobs constitutes an infringement of copyright. Limitation: This drawing has been prepared on behalf of, and for the exclusive use of, the Client, and is subject to, and issued in accordance with, the provisions of the contract between Jacobs and the Client. Jacobs accepts no liability or responsibility whatsoever for, or in respect of, any use of, or reliance upon, this drawing by any third party.

C:\pwworking\jacobs\_uk\_water&utilities\_sstlagu\jdrms3513\B2325300-JAC-000-CIV-DRG-000511.dwg - 28/03/2020 09:54:13 - A1Frame - agulu



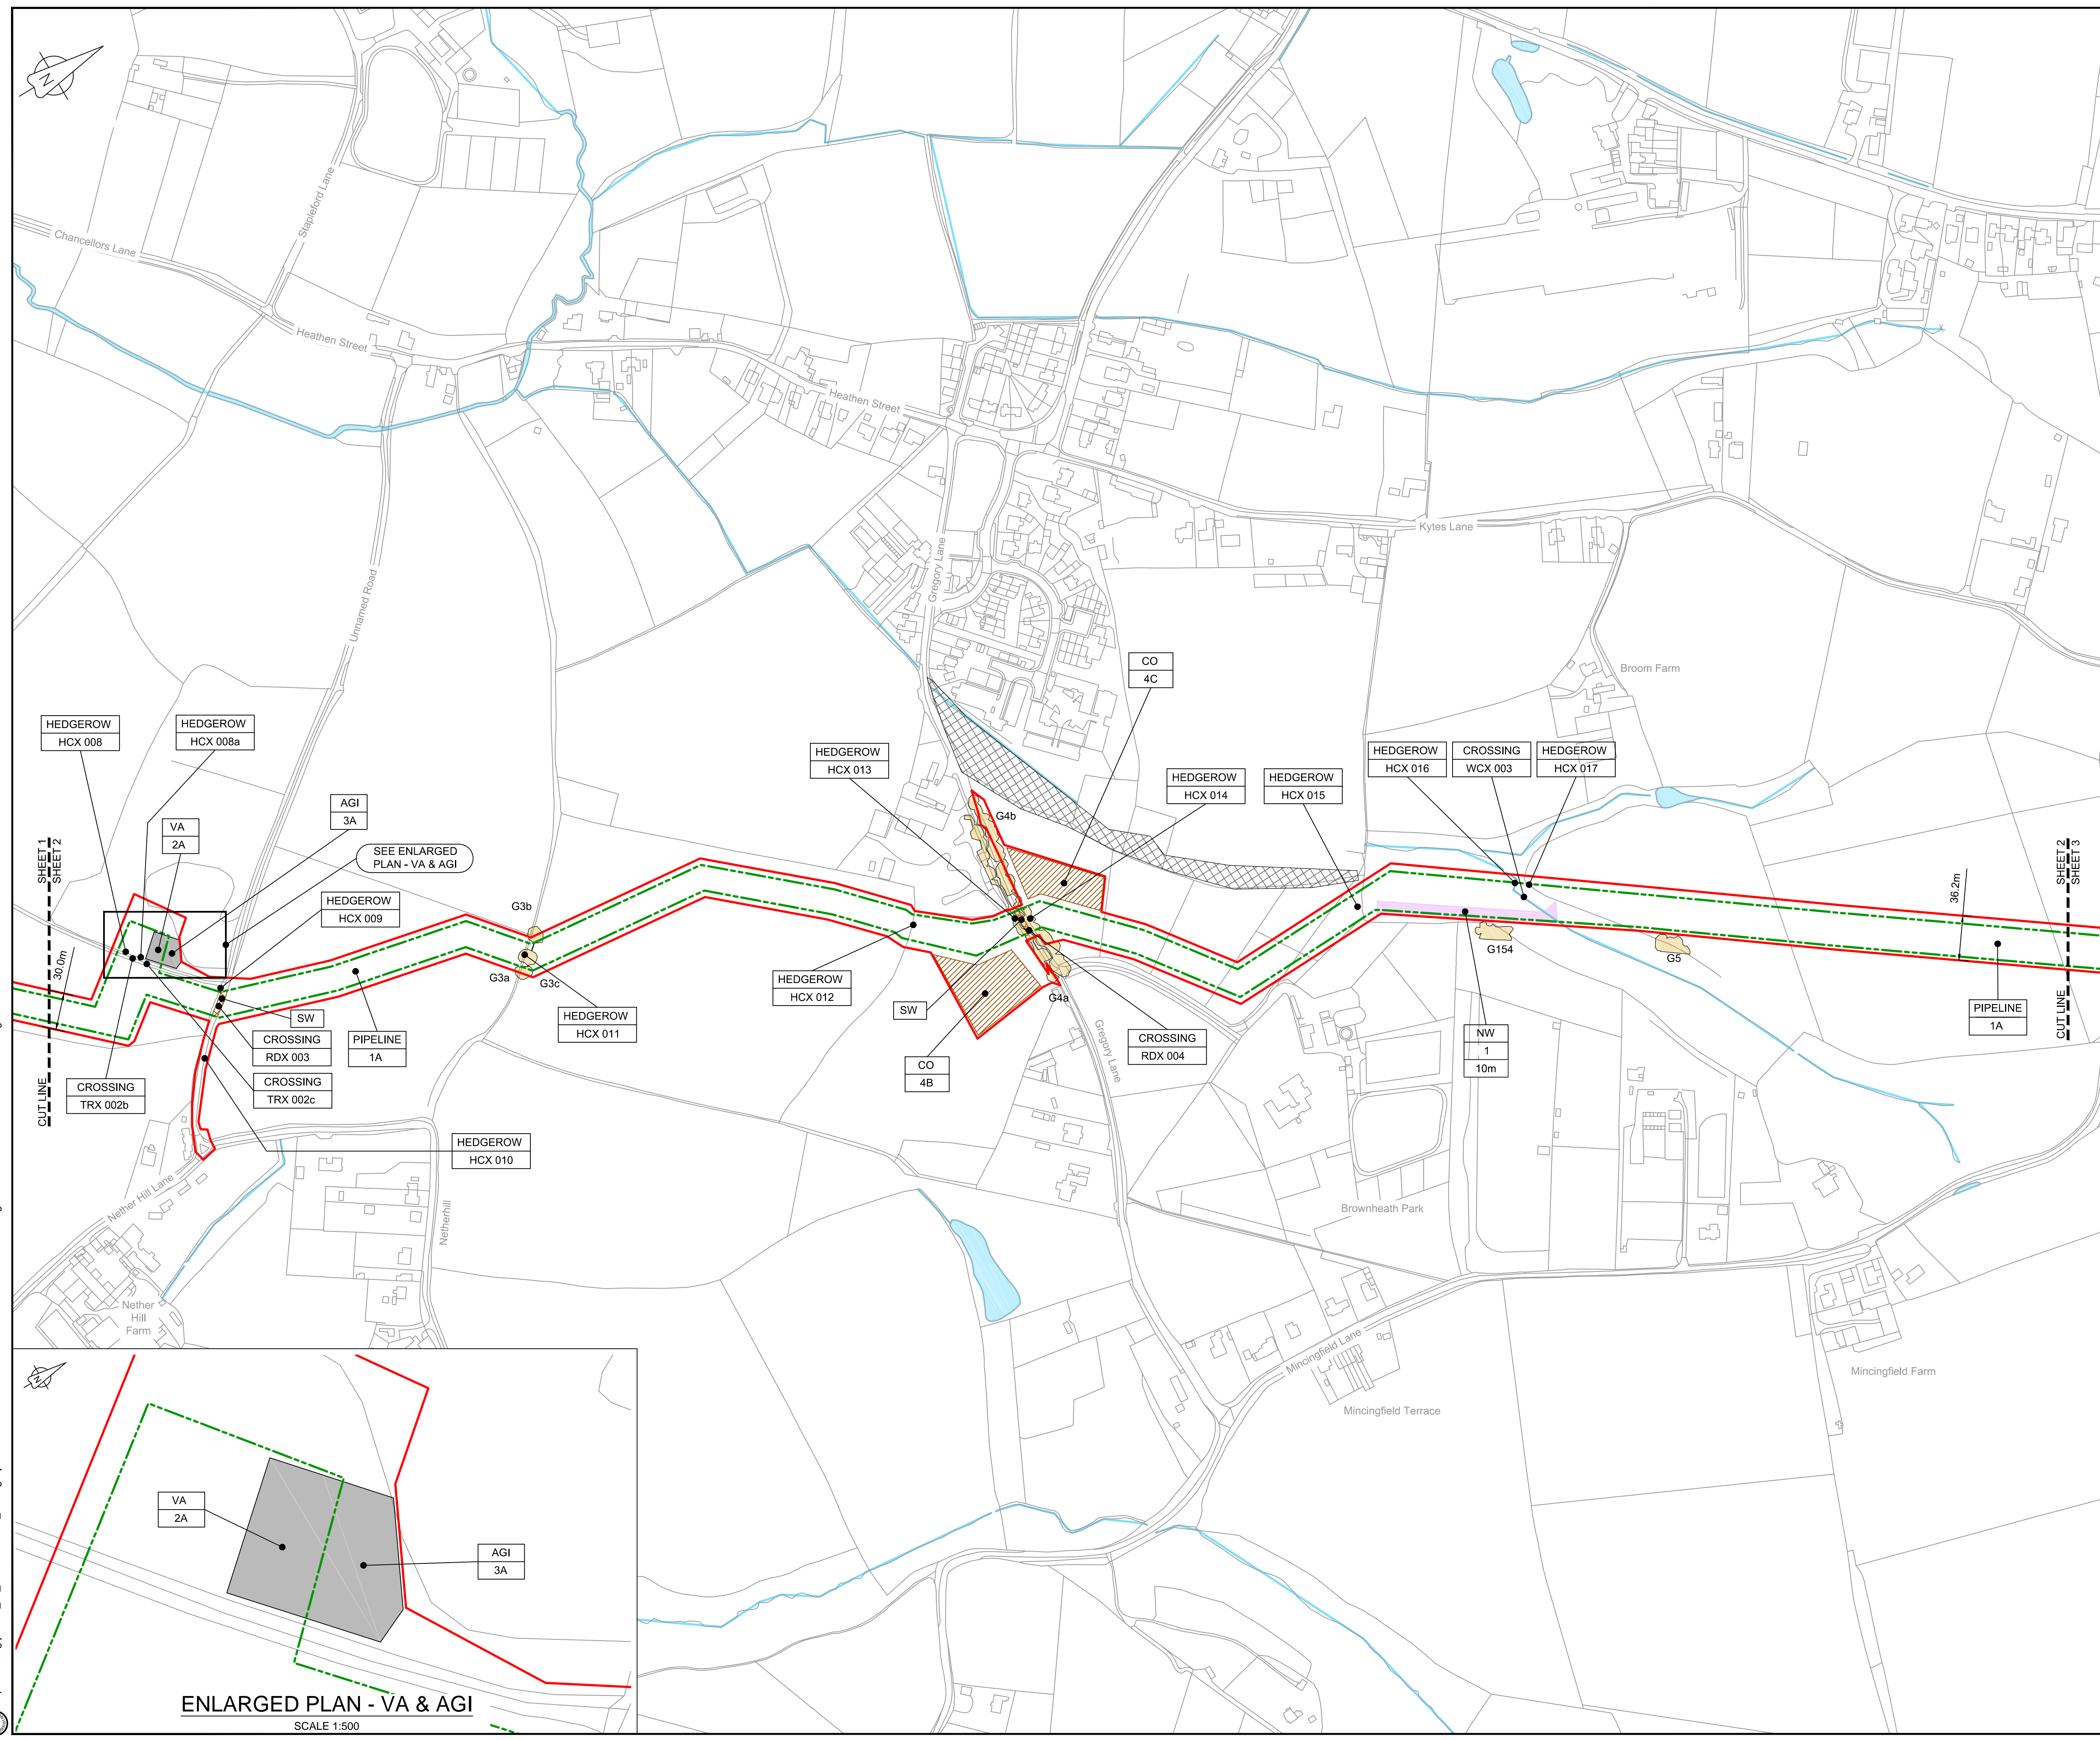


**LOCATION PLAN**  
SCALE 1:500,000

- NOTES**
1. THIS DRAWING IS IN METRES UNLESS STATED OTHERWISE.
  2. TRENCHLESS CROSSINGS ARE INDICATIVE ONLY.
  3. NARROW WORKING WIDTH SHOWN MAY MOVE LATERALLY WITHIN ORDER LIMITS. (PLEASE REFER TO ANNEX A CoCP).

- LEGEND**
- ORDER LIMITS
  - LIMITS OF DEVIATION
  - INDICATIVE NARROW WORKING LOCATION (NW)
  - TRENCHLESS CROSSING (TC)
  - WATER BODIES
  - ABOVE GROUND INSTALLATION (AGI) / VALVE (VA) / PRESSURE TRANSDUCER (PT)
  - COMPOUND (CO)
  - TREE PRESERVATION ORDER (TPO)
  - NOTABLE TREES (G = GROUP / T = TREE / W = WOODLAND); JACOBS LIST
  - ANCIENT WOODLAND (IN RELATION TO ORDER LIMITS)
  - HDD STRINGING AREA
  - STREET WORKS (SW)
  - DESCRIPTION
  - ID or WORK NUMBER (if applicable)
  - NARROW WORKING WIDTH / TRENCHLESS TECHNIQUE
  - COMMENCEMENT / TERMINATION OF WORKS (COMMENCEMENT = OPEN, TERMINATION = CLOSED)

Contains Ordnance Survey data © Crown copyright and database rights 2020.

© Crown copyright and database rights 2020 OS Licence Number AL10005237.

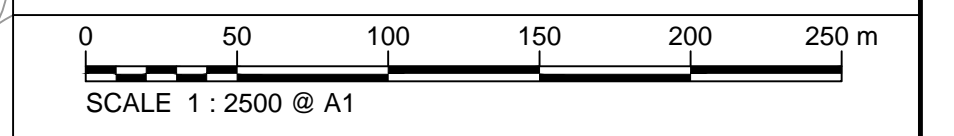

C07	09/03/20	Issued for Document Control Purposes Only - No Changes / Not Issued	KH				
C07	27/03/20	DCO DEADLINE 7 SUBMISSION	BT	JA	ND	AD	
Rev	Rev. Date	Purpose of revision	Drawn	Checked	Rev'd	Appr'd	

**JACOBS**  
1180 Eskdale Road, Wokingham, Wokingham, RG41 5TU  
Tel: +44(0)118 946 7000 - Fax: +44(0)118 946 7001  
www.jacobs.com

Client: Esso Petroleum Company, Limited  
Ermyn House,  
Ermyn Way,  
Leatherhead,  
Surrey,  
KT22 8UX

Project: Southampton to London Pipeline Project

Drawing title:  
**GENERAL ARRANGEMENT  
SHEET 2  
REGULATION 5 (2)(O)**


Drawing status: **Fit for Stage Approval**

Scale	1:2500	DO NOT SCALE
Jacobs No.	B2325300	Rev
Client no.		<b>C07</b>

Drawing number:  
**B2325300-JAC-000-CIV-DRG-000512**


© Copyright 2020 Jacobs U.K. Limited. The concepts and information contained in this document are the property of Jacobs. Use or copying of this document in whole or in part without the written permission of Jacobs constitutes an infringement of copyright. Limitation: This drawing has been prepared on behalf of, and for the exclusive use of, the Client, and is subject to, and issued in accordance with, the provisions of the contract between Jacobs and the Client. Jacobs accepts no liability or responsibility whatsoever for, or in respect of, any use of, or reliance upon, this drawing by any third party.

C:\pwworking\jacobs\_uk\_water&utilities\_sss\tagu\jms3513182325300-JAC-000-CIV-DRG-000512.dwg - 28/03/2020 09:55:13 - A1Frame - agulu

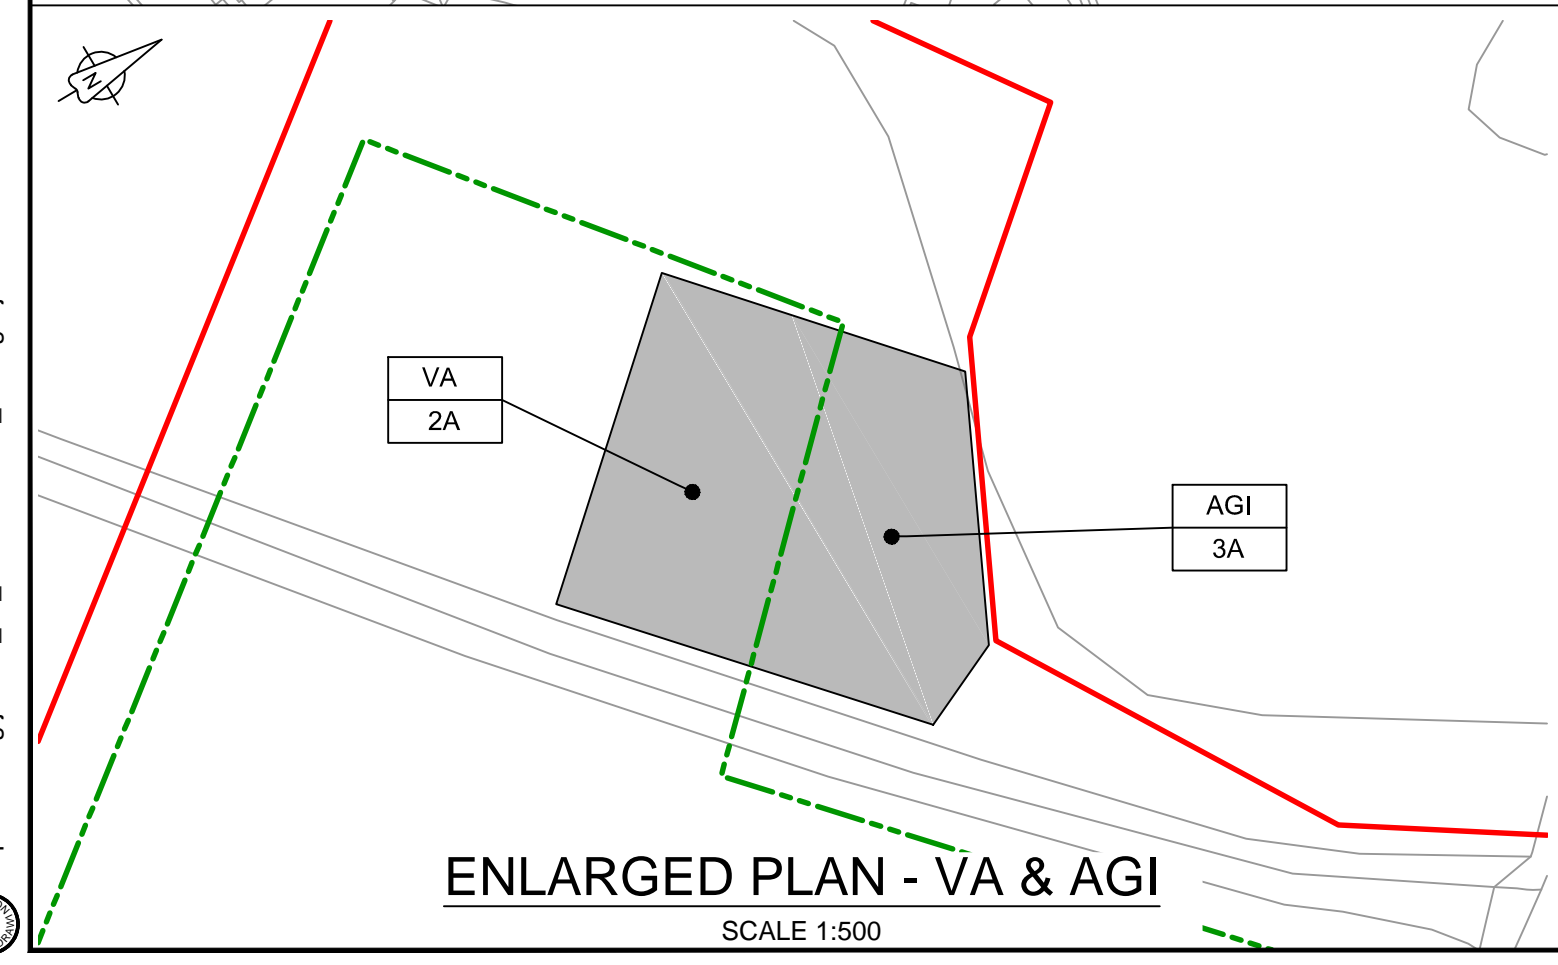

**ENLARGED PLAN - VA & AGI**  
SCALE 1:500



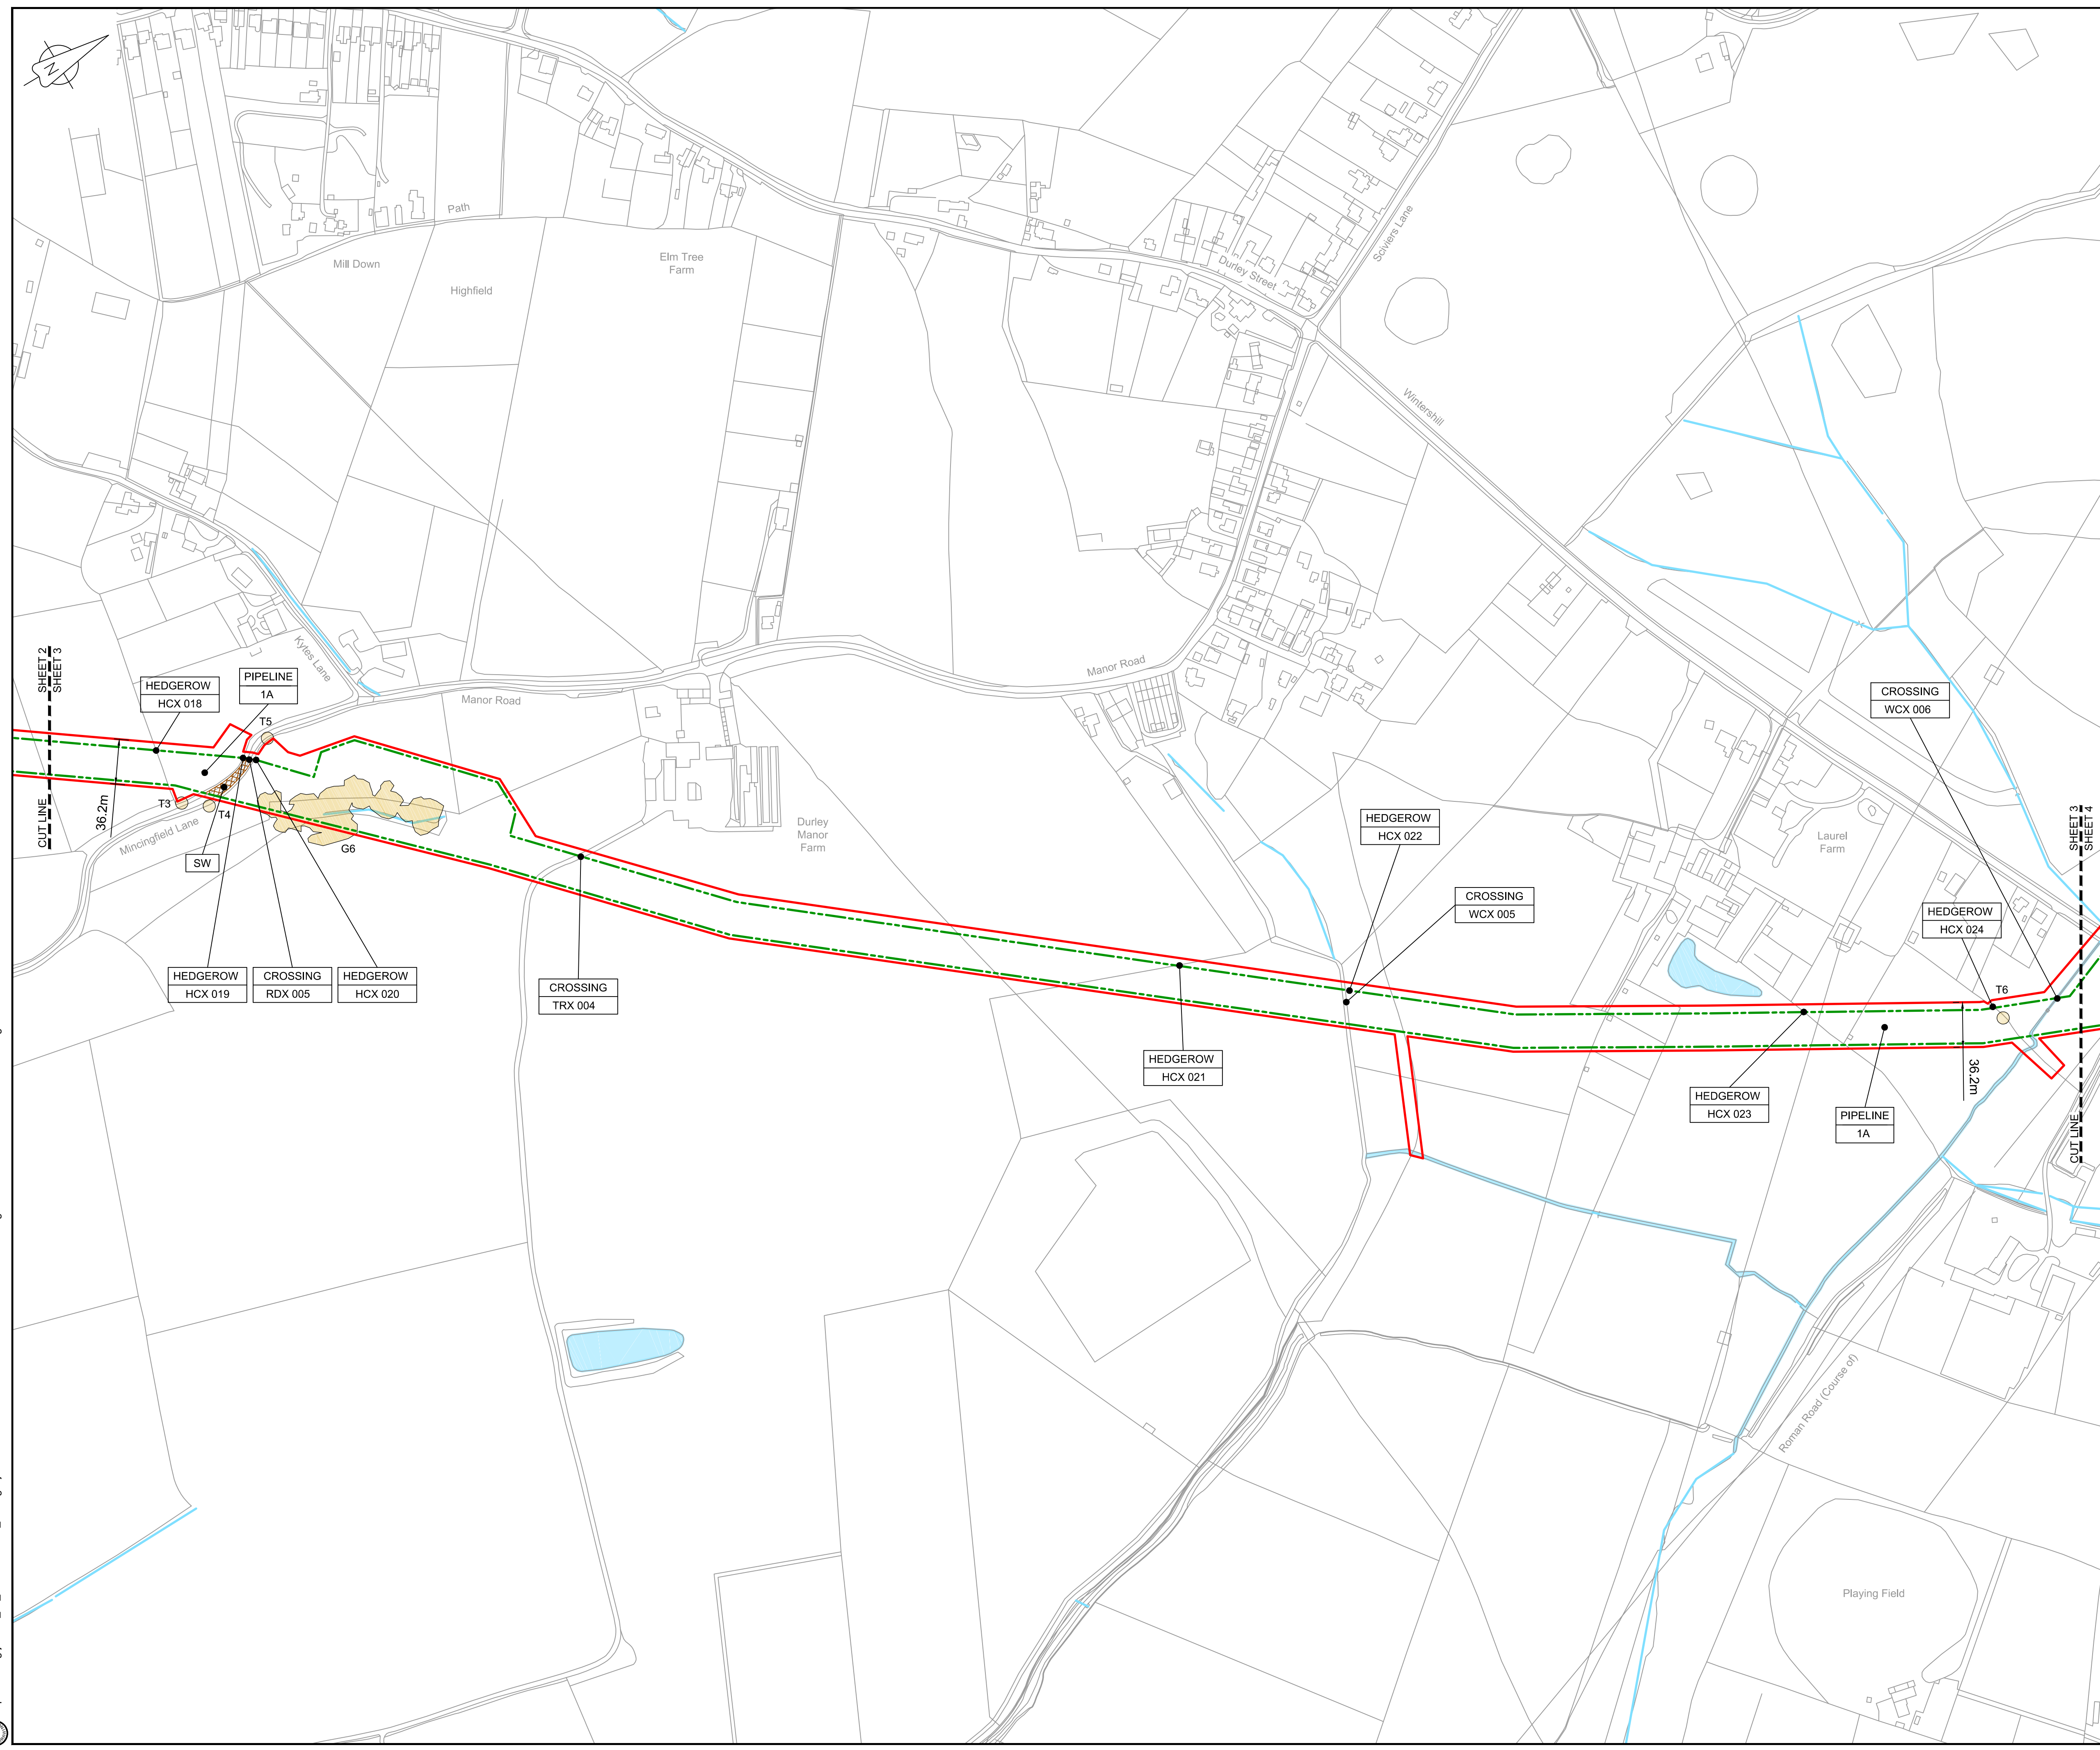


LOCATION PLAN  
SCALE 1:500,000

- NOTES**
1. THIS DRAWING IS IN METRES UNLESS STATED OTHERWISE.
  2. TRENCHLESS CROSSINGS ARE INDICATIVE ONLY.
  3. NARROW WORKING WIDTH SHOWN MAY MOVE LATERALLY WITHIN ORDER LIMITS. (PLEASE REFER TO ANNEX A CoCP).

- LEGEND**
- ORDER LIMITS
  - LIMITS OF DEVIATION
  - INDICATIVE NARROW WORKING LOCATION (NW)
  - TRENCHLESS CROSSING (TC)
  - WATER BODIES
  - ABOVE GROUND INSTALLATION (AGI) / VALVE (VA) / PRESSURE TRANSDUCER (PT)
  - COMPOUND (CO)
  - TREE PRESERVATION ORDER (TPO)
  - NOTABLE TREES (G = GROUP / T = TREE / W = WOODLAND); JACOBS LIST
  - ANCIENT WOODLAND (IN RELATION TO ORDER LIMITS)
  - HDD STRINGING AREA
  - STREET WORKS (SW)
  - DESCRIPTION
  - ID or WORK NUMBER (if applicable)
  - NARROW WORKING WIDTH / TRENCHLESS TECHNIQUE
  - COMMENCEMENT / TERMINATION OF WORKS (COMMENCEMENT = OPEN, TERMINATION = CLOSED)

Contains Ordnance Survey data © Crown copyright and database rights 2020.  
© Crown copyright and database rights 2020 OS Licence Number AL100005237.

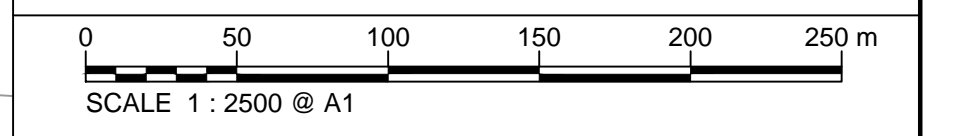

C06	09/03/20	Issued for Document Control Purposes Only. No Changes / Not Issued	KH				
C07	27/03/20	DCO DEADLINE 7 SUBMISSION	BT	JA	ND	AD	
Rev	Rev. Date	Purpose of revision	Drawn	Checked	Rev'd	Appr'd	



1180 Eskdale Road, Wokingham, Wokingham, RG41 5TU  
Tel:+44(0)118 946 7000 Fax:+44(0)118 946 7001  
www.jacobs.com

Client: Esso Petroleum Company, Limited  
Ermyn House,  
Ermyn Way,  
Leatherhead,  
Surrey,  
KT22 8UX



Drawing title  
**GENERAL ARRANGEMENT  
SHEET 3  
REGULATION 5 (2)(O)**


Drawing status: **Fit for Stage Approval**

Scale	1:2500	DO NOT SCALE
Jacobs No.	B2325300	Rev
Client no.		<b>C07</b>

Drawing number  
**B2325300-JAC-000-CIV-DRG-000513**

© Copyright 2020 Jacobs U.K. Limited. The concepts and information contained in this document are the property of Jacobs. Use or copying of this document in whole or in part without the written permission of Jacobs constitutes an infringement of copyright. Limitation: This drawing has been prepared on behalf of, and for the exclusive use of, Jacobs' Client, and is subject to, and issued in accordance with, the provisions of the contract between Jacobs and the Client. Jacobs accepts no liability or responsibility whatsoever for, or in respect of, any use of, or reliance upon, this drawing by any third party.



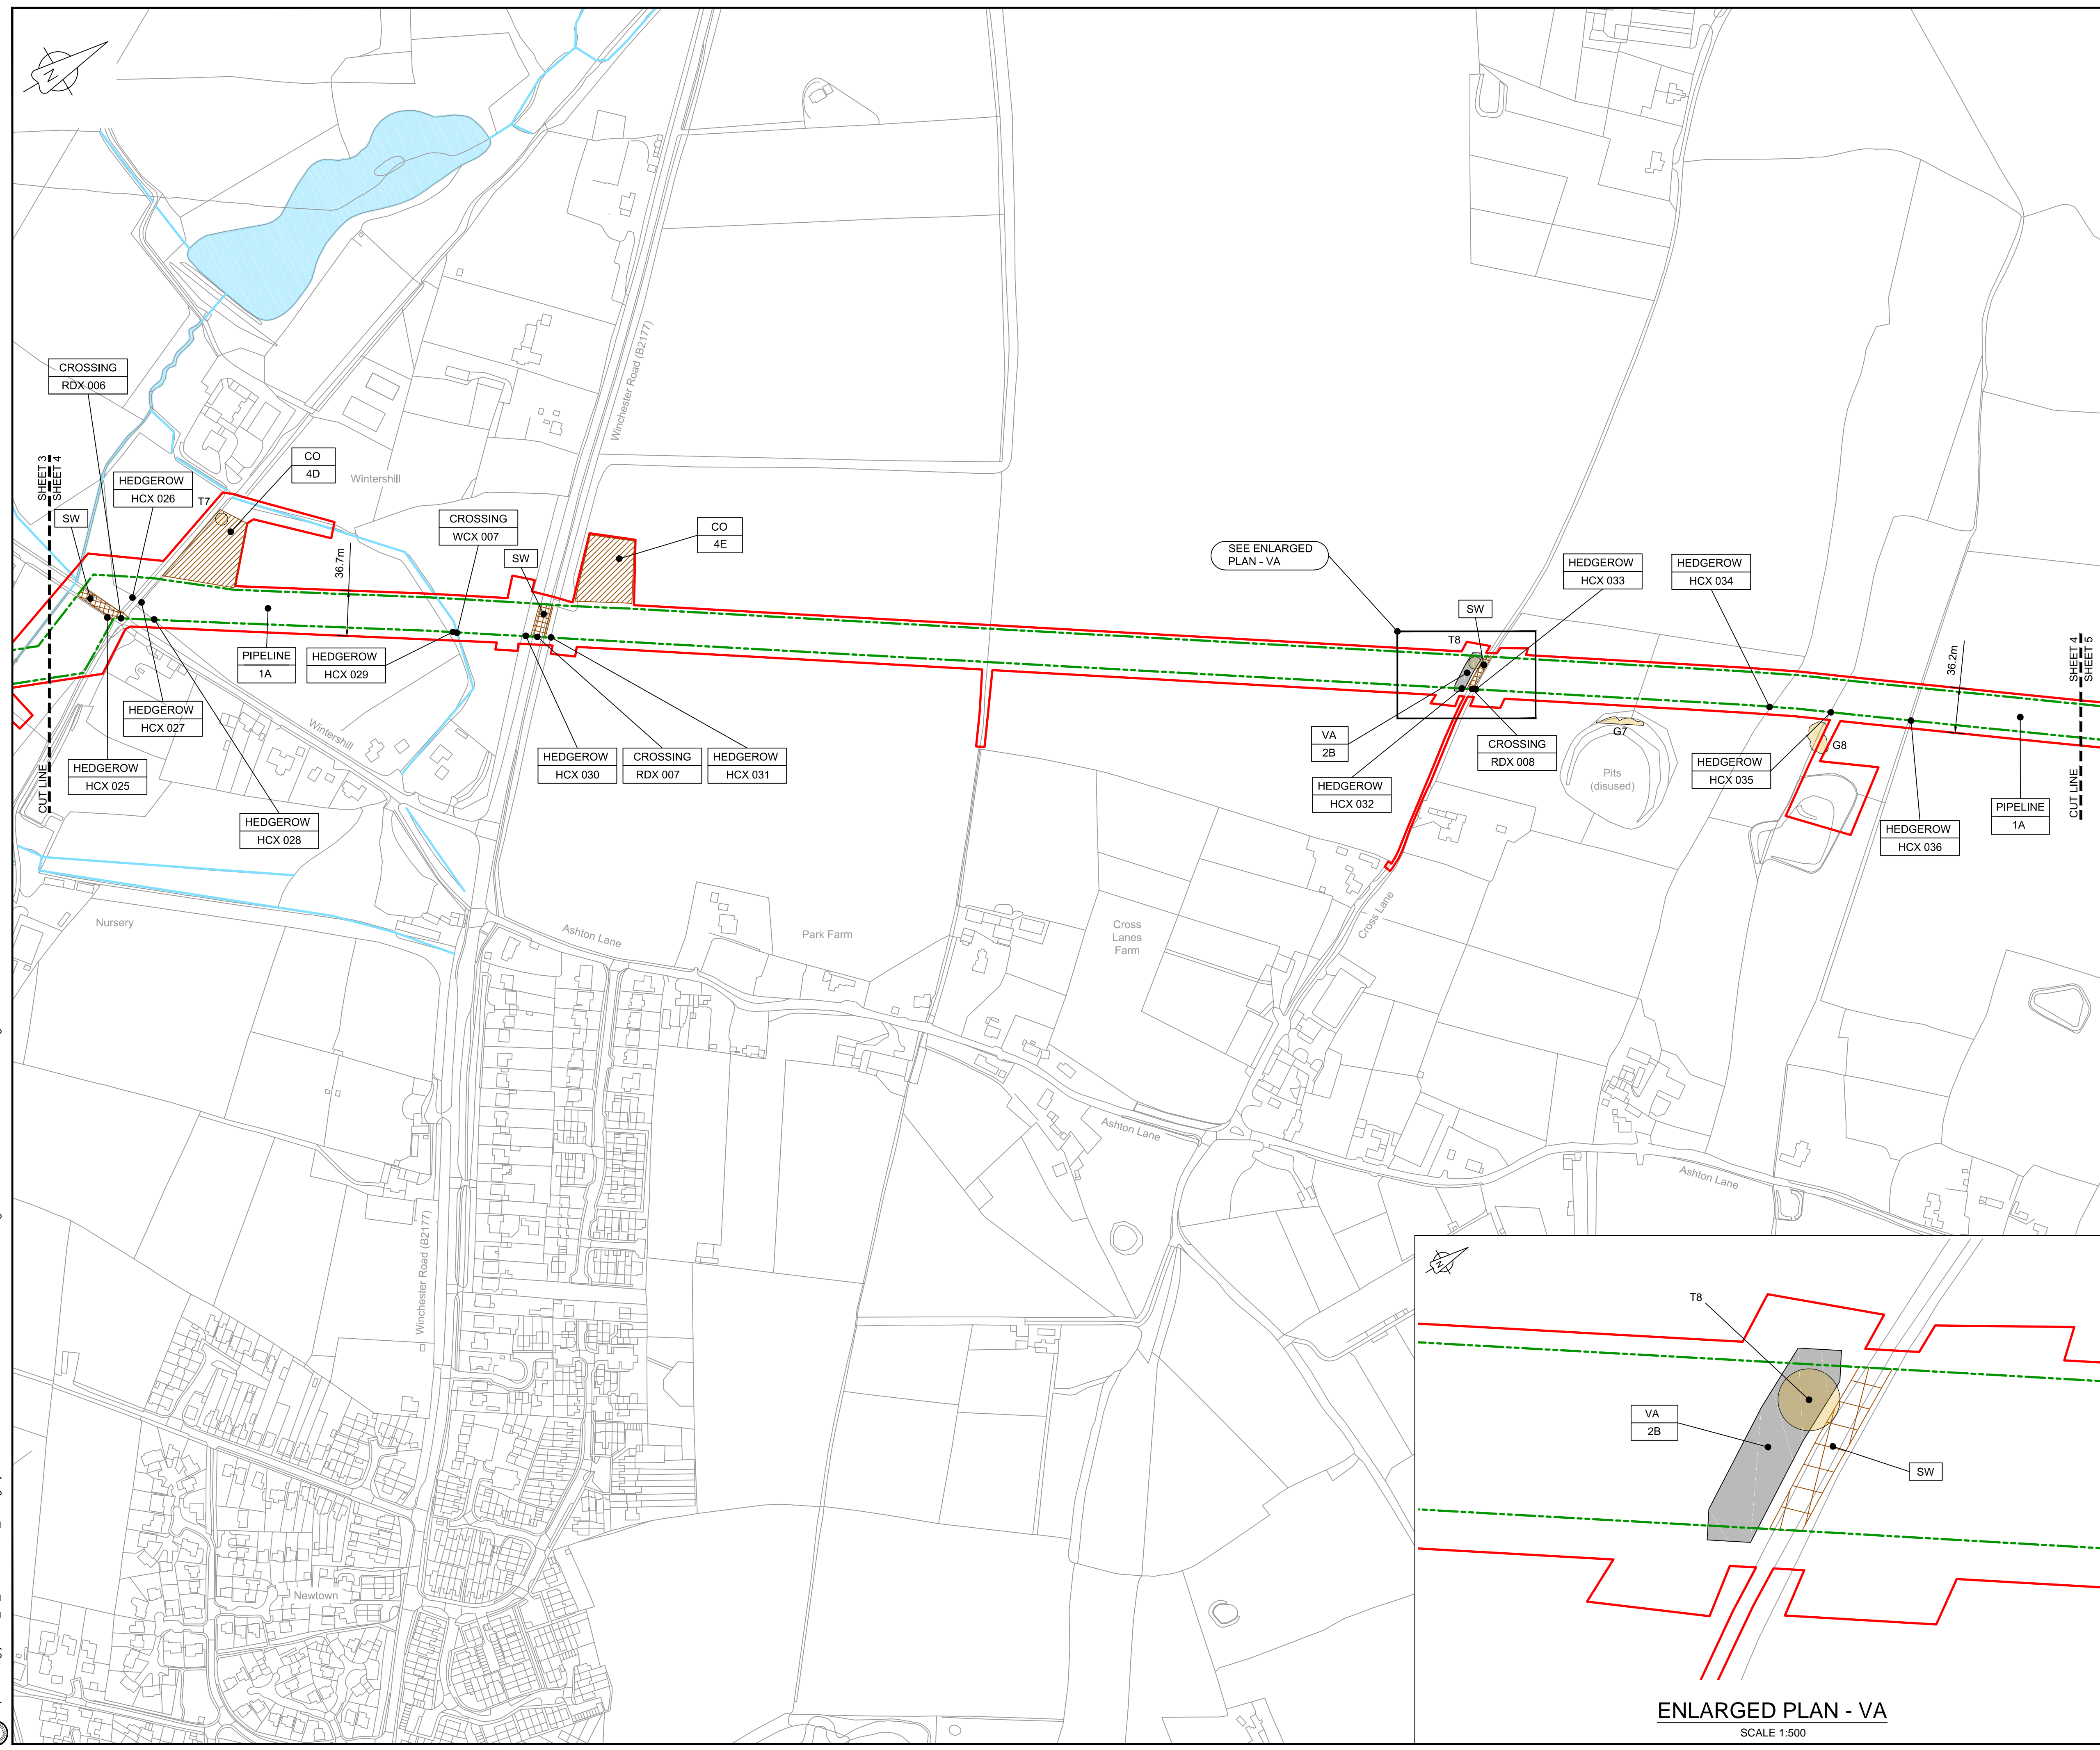


LOCATION PLAN  
SCALE 1:500,000

- NOTES**
- THIS DRAWING IS IN METRES UNLESS STATED OTHERWISE.
  - TRENCHLESS CROSSINGS ARE INDICATIVE ONLY.
  - NARROW WORKING WIDTH SHOWN MAY MOVE LATERALLY WITHIN ORDER LIMITS. (PLEASE REFER TO ANNEX A CoCP).

- LEGEND**
- ORDER LIMITS
  - LIMITS OF DEVIATION
  - INDICATIVE NARROW WORKING LOCATION (NW)
  - TRENCHLESS CROSSING (TC)
  - WATER BODIES
  - ABOVE GROUND INSTALLATION (AGI) / VALVE (VA) / PRESSURE TRANSDUCER (PT)
  - COMPOUND (CO)
  - TREE PRESERVATION ORDER (TPO)
  - NOTABLE TREES (G = GROUP / T = TREE / W = WOODLAND); JACOBS LIST
  - ANCIENT WOODLAND (IN RELATION TO ORDER LIMITS)
  - HDD STRINGING AREA
  - STREET WORKS (SW)
  - DESCRIPTION
  - ID or WORK NUMBER (if applicable)
  - NARROW WORKING WIDTH / TRENCHLESS TECHNIQUE
  - COMMENCEMENT / TERMINATION OF WORKS (COMMENCEMENT = OPEN, TERMINATION = CLOSED)

Contains Ordnance Survey data © Crown copyright and database rights 2020.

© Crown copyright and database rights 2020 OS Licence Number AL10005237.

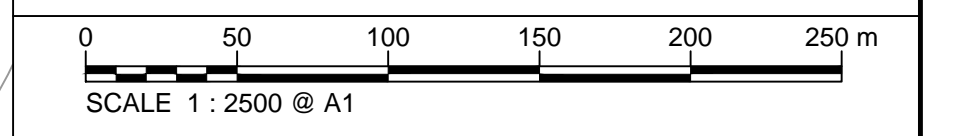

Rev	Rev. Date	Purpose of revision	Drawn	Checked	Rev'd	Appr'd
C06	09/03/20	Issued for Document Control Purposes Only. No Changes / Not Issued	KH			
C07	27/03/20	DCO DEADLINE 7 SUBMISSION	BT	JA	ND	AD

**JACOBS**  
1180 Eskdale Road, Wokingham, Wokingham, RG41 5TU  
Tel:+44(0)118 946 7000 Fax:+44(0)118 946 7001  
www.jacobs.com

Client: Esso Petroleum Company, Limited  
Ermyn House,  
Leatherhead,  
Surrey,  
KT22 8UX

Project: Southampton to London Pipeline Project


Drawing title: **GENERAL ARRANGEMENT SHEET 4 REGULATION 5 (2)(O)**

Drawing status: **Fit for Stage Approval**

Scale: 1:2500 DO NOT SCALE  
Client no. B2325300 Rev C07

Drawing number: **B2325300-JAC-000-CIV-DRG-000514**


© Copyright 2020 Jacobs U.K. Limited. The concepts and information contained in this document are the property of Jacobs. Use or copying of this document in whole or in part without the written permission of Jacobs constitutes an infringement of copyright. Limitation: This drawing has been prepared on behalf of, and for the exclusive use of, the Client, and is subject to, and issued in accordance with, the provisions of the contract between Jacobs and the Client. Jacobs accepts no liability or responsibility whatsoever for, or in respect of, any use of, or reliance upon, this drawing by any third party.

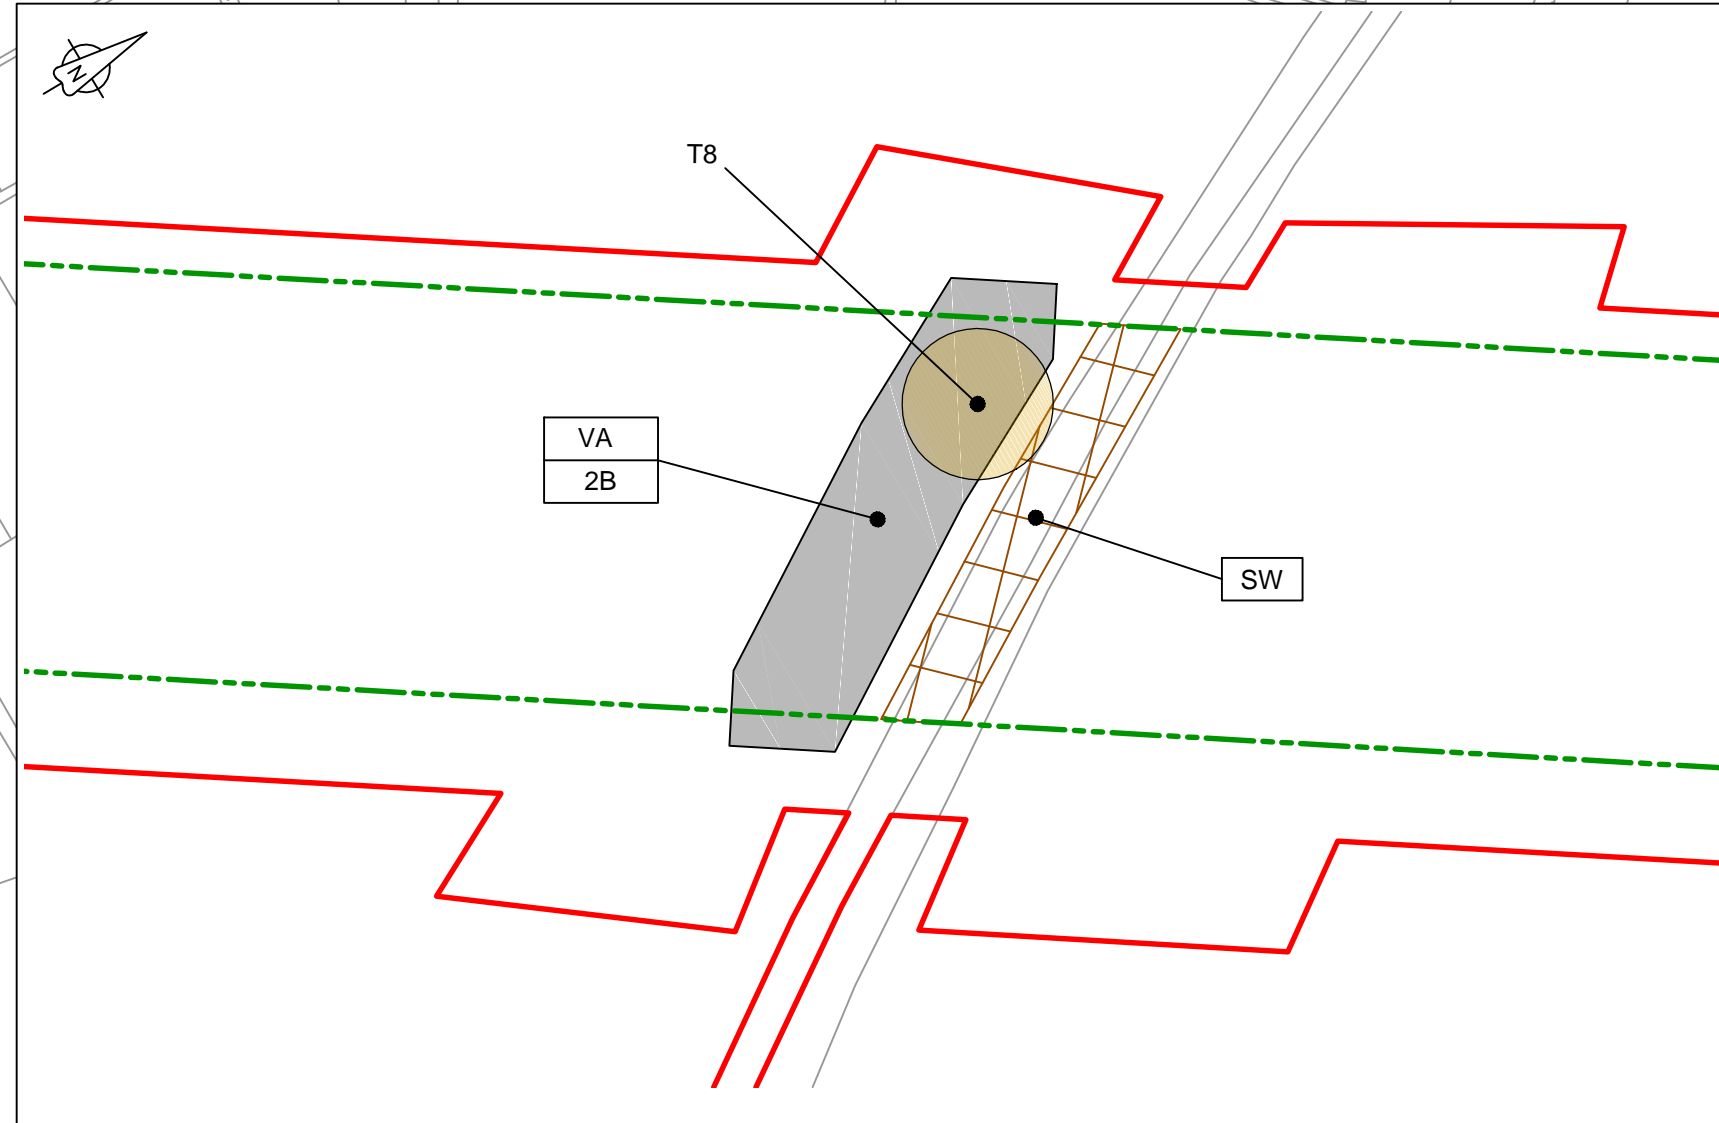

ENLARGED PLAN - VA  
SCALE 1:500

C:\pwworking\jacobs\_uk\_water\utilities\_ssa\tag\utils\drms3513\B2325300-JAC-000-CIV-DRG-000514.dwg - 28/03/2020 10:03:07 - A1Frame - aguliu



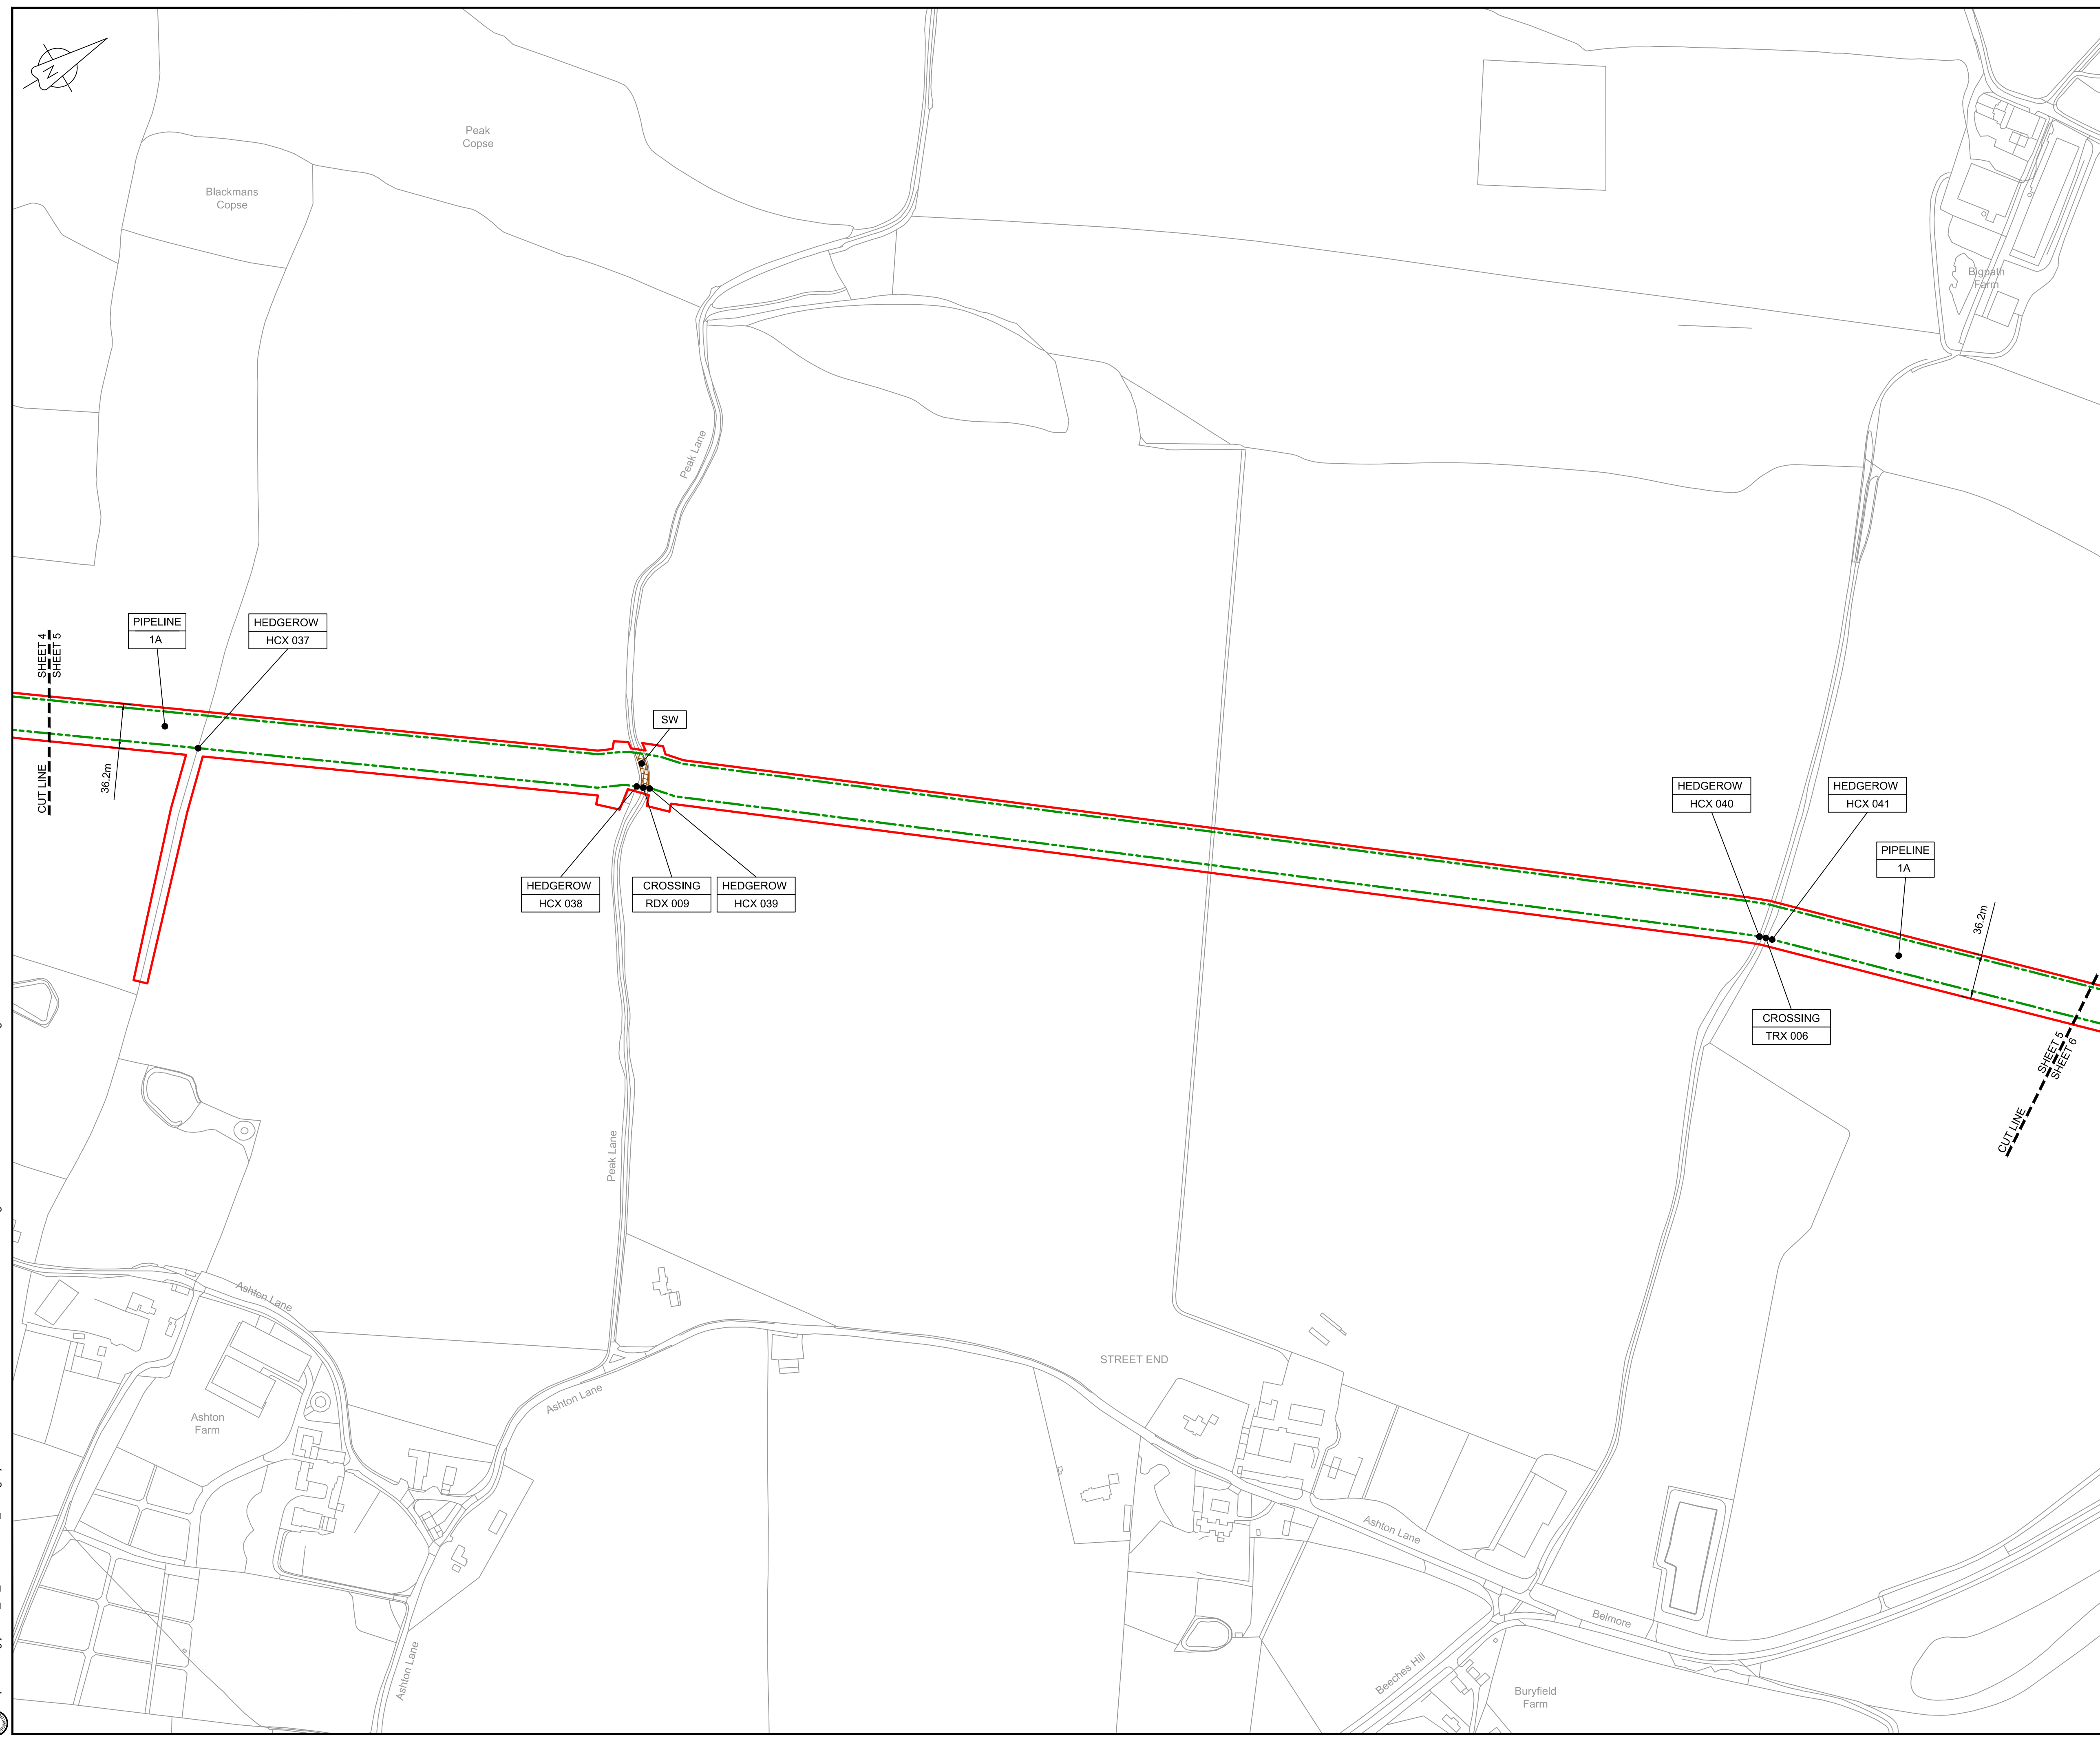


**LOCATION PLAN**  
SCALE 1:500,000

- NOTES**
1. THIS DRAWING IS IN METRES UNLESS STATED OTHERWISE.
  2. TRENCHLESS CROSSINGS ARE INDICATIVE ONLY.
  3. NARROW WORKING WIDTH SHOWN MAY MOVE LATERALLY WITHIN ORDER LIMITS. (PLEASE REFER TO ANNEX A CoCP).

- LEGEND**
- ORDER LIMITS
  - - - LIMITS OF DEVIATION
  - INDICATIVE NARROW WORKING LOCATION (NW)
  - TRENCHLESS CROSSING (TC)
  - WATER BODIES
  - ABOVE GROUND INSTALLATION (AGI) / VALVE (VA) / PRESSURE TRANSDUCER (PT)
  - COMPOUND (CO)
  - TREE PRESERVATION ORDER (TPO)
  - NOTABLE TREES (G = GROUP / T = TREE / W = WOODLAND); JACOBS LIST
  - ANCIENT WOODLAND (IN RELATION TO ORDER LIMITS)
  - HDD STRINGING AREA
  - STREET WORKS (SW)
- DESCRIPTION**
- ID or WORK NUMBER (if applicable)
  - NARROW WORKING WIDTH / TRENCHLESS TECHNIQUE
  - COMMENCEMENT / TERMINATION OF WORKS (COMMENCEMENT = OPEN, TERMINATION = CLOSED)

Contains Ordnance Survey data © Crown copyright and database rights 2020.

© Crown copyright and database rights 2020 OS Licence Number AL100005237.

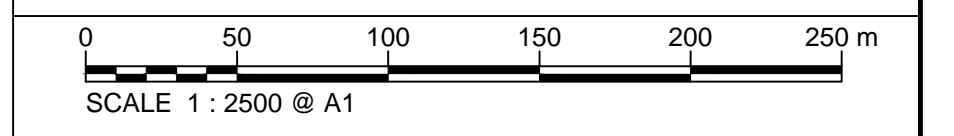

C06	09/03/20	Issued for Document Control Purposes Only: No Changes / Not Issued	KH			
C07	27/03/20	DCO DEADLINE 7 SUBMISSION	BT	JA	ND	AD
Rev	Rev. Date	Purpose of revision	Drawn	Checked	Rev'd	Appr'd

**JACOBS**  
1180 Eskdale Road, Winkesham, Wokingham, RG41 5TU  
Tel: +44(0)118 946 7000 Fax: +44(0)118 946 7001  
www.jacobs.com

Client: Esso Petroleum Company, Limited  
Emryn House,  
Emryn Way,  
Leatherhead,  
Surrey,  
KT22 8UX

Project: Southampton to London Pipeline Project

Drawing title:  
**GENERAL ARRANGEMENT  
SHEET 5  
REGULATION 5 (2)(O)**


Drawing status: **Fit for Stage Approval**

Scale	1:2500	DO NOT SCALE
Jacobs No.	B2325300	Rev
Client no.		<b>C07</b>

Drawing number:  
**B2325300-JAC-000-CIV-DRG-000515**

© Copyright 2020 Jacobs U.K. Limited. The concepts and information contained in this document are the property of Jacobs. Use or copying of this document in whole or in part without the written permission of Jacobs constitutes an infringement of copyright. Limitation: This drawing has been prepared on behalf of, and for the exclusive use of, Jacobs' Client, and is subject to, and issued in accordance with, the provisions of the contract between Jacobs and the Client. Jacobs accepts no liability or responsibility whatsoever for, or in respect of, any use of, or reliance upon, this drawing by any third party.



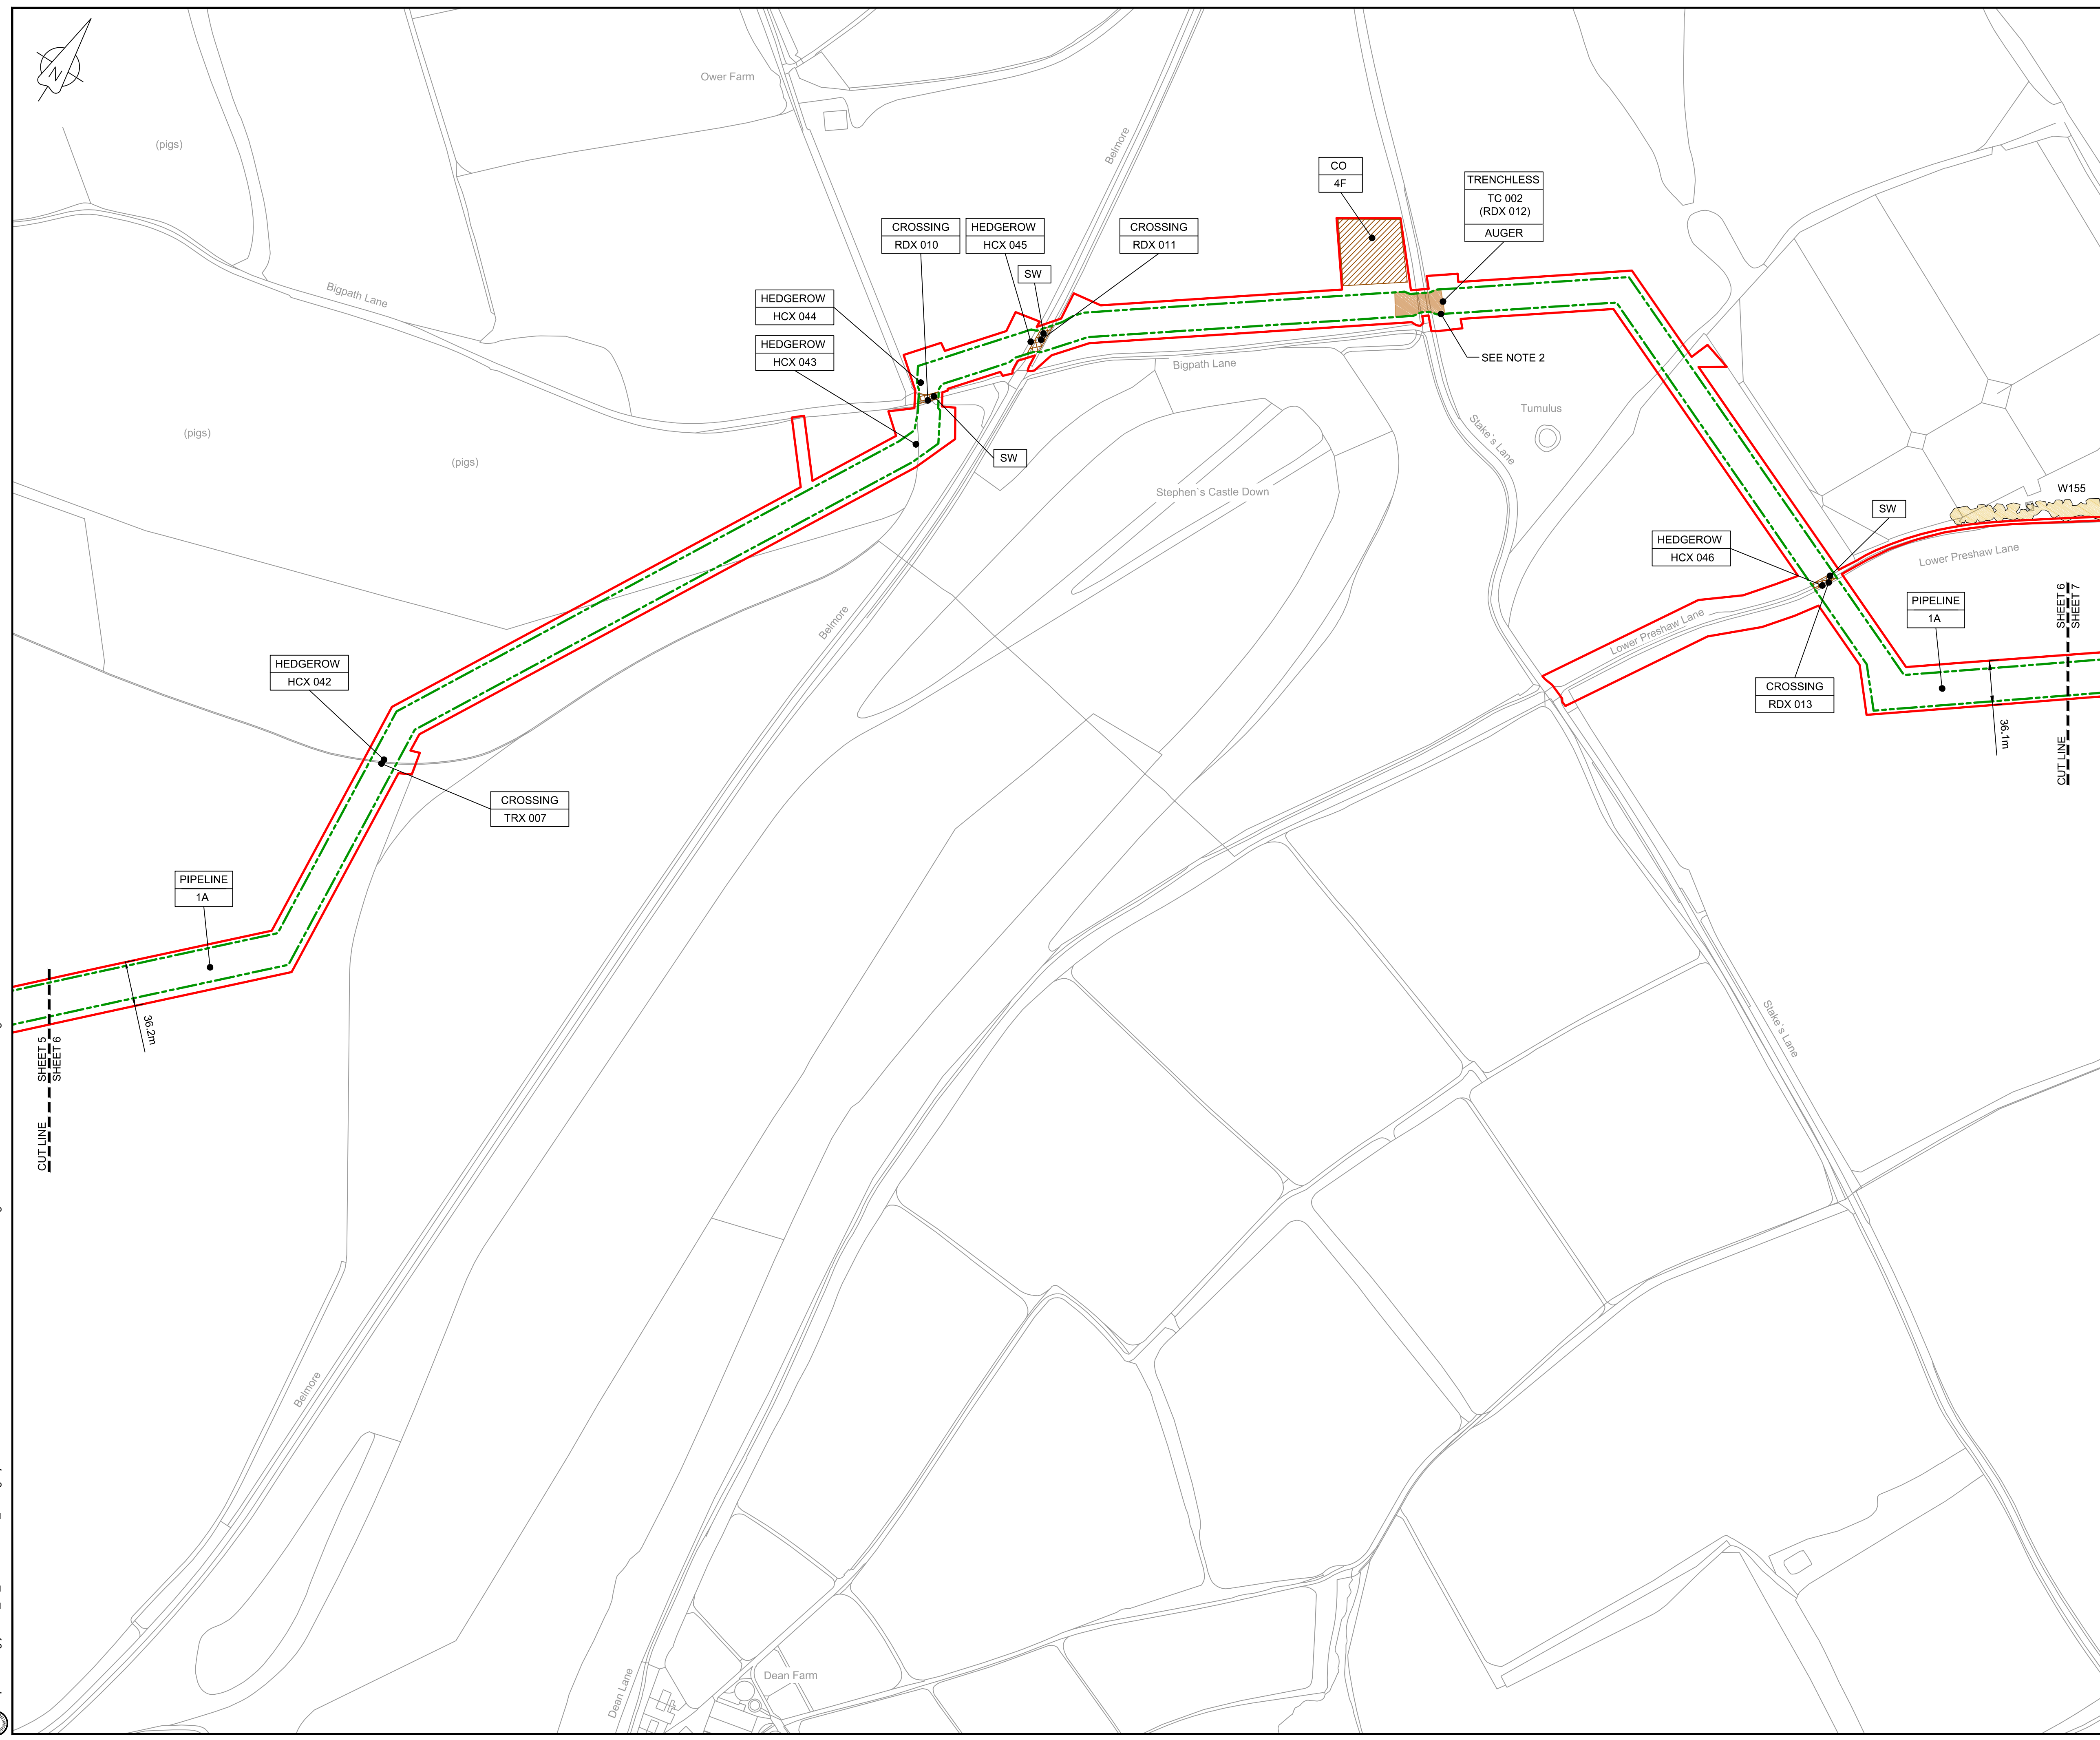

LOCATION PLAN  
SCALE 1:500,000


- NOTES**
1. THIS DRAWING IS IN METRES UNLESS STATED OTHERWISE.
  2. TRENCHLESS CROSSINGS ARE INDICATIVE ONLY.
  3. NARROW WORKING WIDTH SHOWN MAY MOVE LATERALLY WITHIN ORDER LIMITS. (PLEASE REFER TO ANNEX A CoCP).

**LEGEND**

[Red line]	ORDER LIMITS
[Green line]	LIMITS OF DEVIATION
[Purple line]	INDICATIVE NARROW WORKING LOCATION (NW)
[Brown hatched]	TRENCHLESS CROSSING (TC)
[Blue hatched]	WATER BODIES
[Grey hatched]	ABOVE GROUND INSTALLATION (AGI) / VALVE (VA) / PRESSURE TRANSDUCER (PT)
[Orange hatched]	COMPOUND (CO)
[Green hatched]	TREE PRESERVATION ORDER (TPO)
[Yellow hatched]	NOTABLE TREES (G = GROUP / T = TREE / W = WOODLAND); JACOBS LIST
[Cross-hatched]	ANCIENT WOODLAND (IN RELATION TO ORDER LIMITS)
[Light green hatched]	HDD STRINGING AREA
[Orange hatched]	STREET WORKS (SW)
[Line with dot]	DESCRIPTION
[Line with dot]	ID or WORK NUMBER (if applicable)
[Line with dot]	NARROW WORKING WIDTH / TRENCHLESS TECHNIQUE
[Line with circle]	COMMENCEMENT / TERMINATION OF WORKS (COMMENCEMENT = OPEN, TERMINATION = CLOSED)

Contains Ordnance Survey data © Crown copyright and database rights 2020.

© Crown copyright and database rights 2020 OS Licence Number AL100005237.

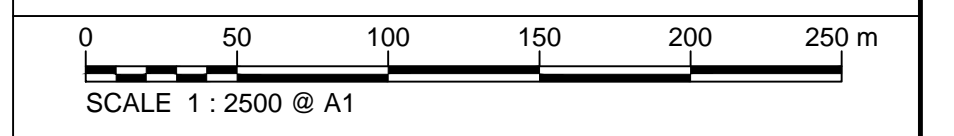

C06	09/03/20	Issued for Document Control Purposes Only: No Changes / Not Issued	KH			
C07	27/03/20	DCO DEADLINE 7 SUBMISSION	BT	JA	ND	AD
Rev	Rev. Date	Purpose of revision	Drawn	Checked	Rev'd	Appr'd

**JACOBS**  
1180 Eskdale Road, Wokingham, Wokingham, RG41 5TU  
Tel:+44(0)118 946 7000 - Fax:+44(0)118 946 7001  
www.jacobs.com

Client: Esso Petroleum Company, Limited  
Ermyn House,  
Ermyn Way,  
Leatherhead,  
Surrey,  
KT22 8UX

Project: Southampton to London Pipeline Project

Drawing title  
**GENERAL ARRANGEMENT  
SHEET 6  
REGULATION 5 (2)(O)**

Drawing status: **Fit for Stage Approval**


Scale	1:2500	DO NOT SCALE
Jacobs No.	B2325300	Rev
Client no.		<b>C07</b>

Drawing number  
**B2325300-JAC-000-CIV-DRG-000516**

© Copyright 2020 Jacobs U.K. Limited. The concepts and information contained in this document are the property of Jacobs. Use or copying of this document in whole or in part without the written permission of Jacobs constitutes an infringement of copyright. Limitation: This drawing has been prepared on behalf of, and for the exclusive use of, the Client, and is subject to, and issued in accordance with, the provisions of the contract between Jacobs and the Client. Jacobs accepts no liability or responsibility whatsoever for, or in respect of, any use of, or reliance upon, this drawing by any third party.

C:\pwworking\jacobs\_uk\_water&utilities\_ssa\tag\utils\drms3513\B2325300-JAC-000-CIV-DRG-000516.dwg - 28/03/2020 10:17:29 - A1Frame - agulij



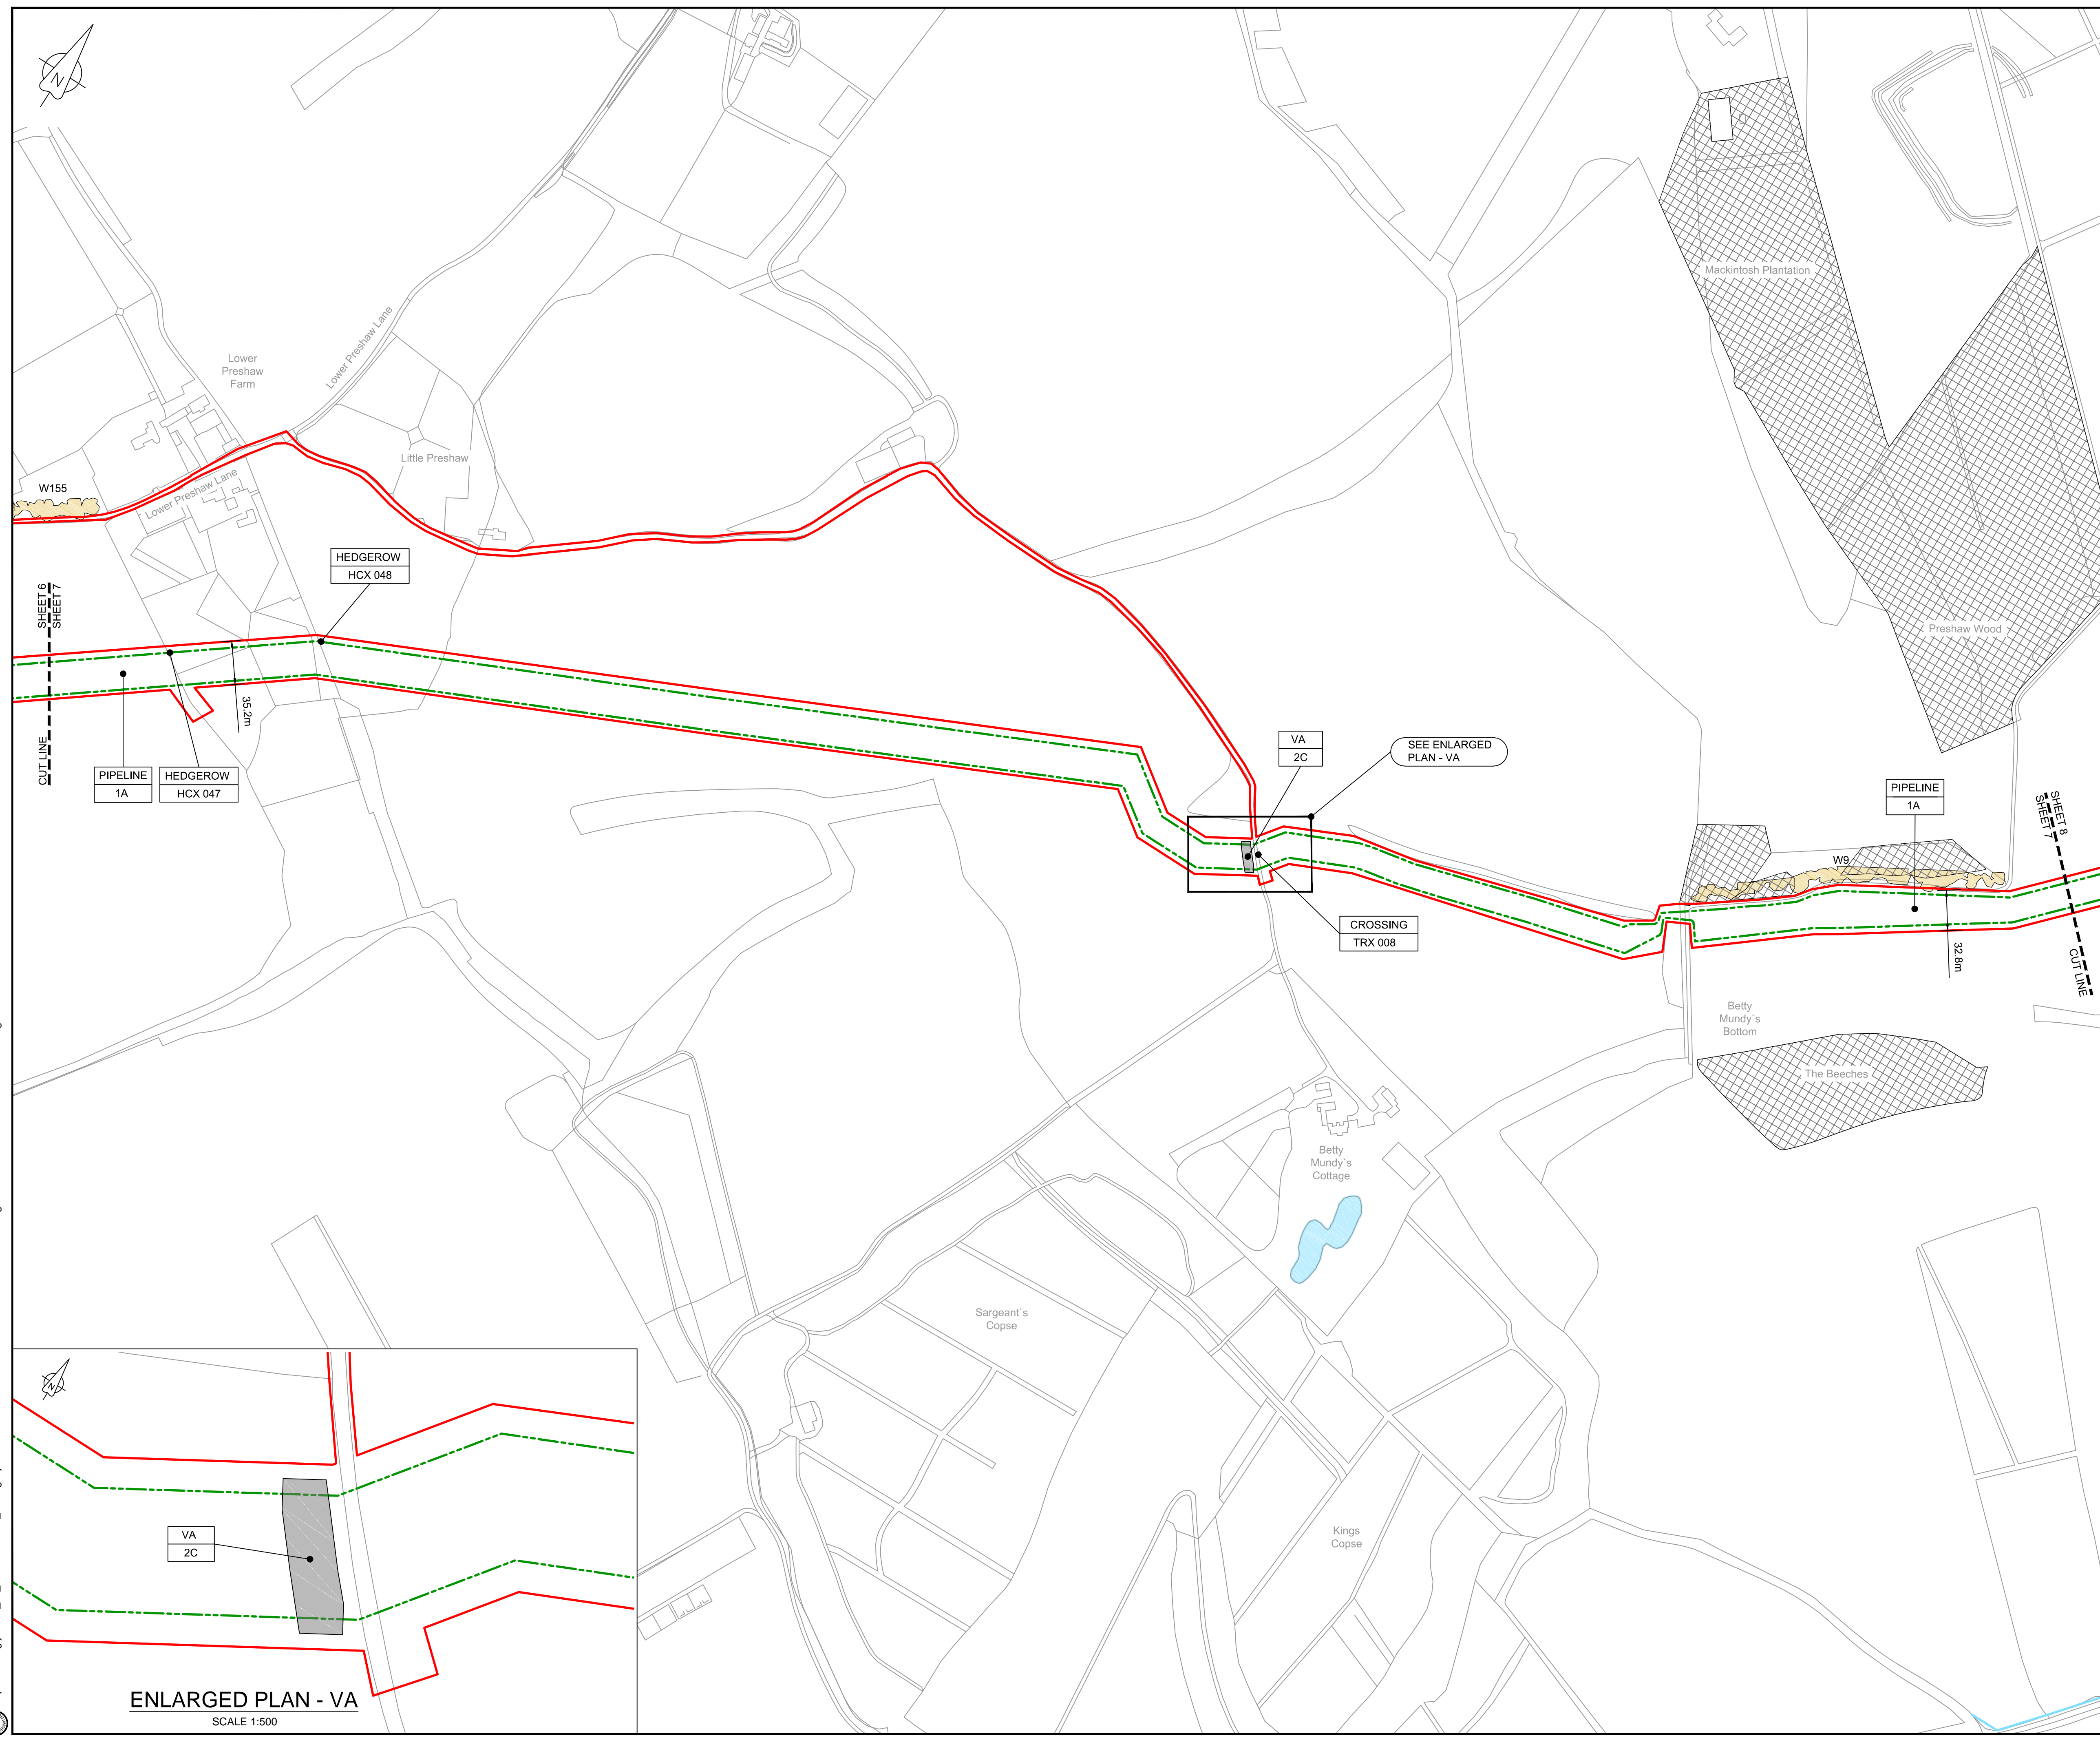


- NOTES**
1. THIS DRAWING IS IN METRES UNLESS STATED OTHERWISE.
  2. TRENCHLESS CROSSINGS ARE INDICATIVE ONLY.
  3. NARROW WORKING WIDTH SHOWN MAY MOVE LATERALLY WITHIN ORDER LIMITS. (PLEASE REFER TO ANNEX A CoCP).

**LEGEND**

[Red Solid Line]	ORDER LIMITS
[Green Dashed Line]	LIMITS OF DEVIATION
[Purple Shaded Area]	INDICATIVE NARROW WORKING LOCATION (NW)
[Orange Shaded Area]	TRENCHLESS CROSSING (TC)
[Blue Shaded Area]	WATER BODIES
[Grey Shaded Area]	ABOVE GROUND INSTALLATION (AGI) / VALVE (VA) / PRESSURE TRANSDUCER (PT)
[Yellow Hatched Area]	COMPOUND (CO)
[Green Hatched Area]	TREE PRESERVATION ORDER (TPO)
[Yellow Circle]	NOTABLE TREES (G = GROUP / T = TREE / W = WOODLAND); JACOBS LIST
[Grey Hatched Area]	ANCIENT WOODLAND (IN RELATION TO ORDER LIMITS)
[Green Hatched Area]	HDD STRINGING AREA
[Orange Hatched Area]	STREET WORKS (SW)
[Line with Dots]	DESCRIPTION
[Line with Dots]	ID or WORK NUMBER (if applicable)
[Line with Dots]	NARROW WORKING WIDTH / TRENCHLESS TECHNIQUE
[Line with Circle]	COMMENCEMENT / TERMINATION OF WORKS (COMMENCEMENT = OPEN, TERMINATION = CLOSED)

Contains Ordnance Survey data © Crown copyright and database rights 2020.

© Crown copyright and database rights 2020 OS Licence Number AL10005237.

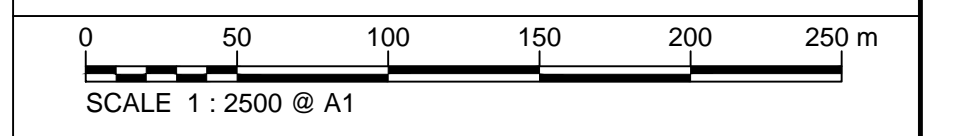

C06	09/03/20	Issued for Document Control Purposes Only: No Changes / Not Issued	KH			
C07	27/03/20	DCO DEADLINE 7 SUBMISSION	BT	JA	ND	AD
Rev	Rev. Date	Purpose of revision	Drawn	Checked	Rev'd	Appr'd

**JACOBS**  
1180 Eskdale Road, Wokingham, Wokingham, RG41 5TU  
Tel: +44(0)118 946 7000 Fax: +44(0)118 946 7001  
www.jacobs.com

Client: Esso Petroleum Company, Limited  
Ermyn House,  
Ermyn Way,  
Leatherhead,  
Surrey,  
KT22 8UX

Project: Southampton to London Pipeline Project

Drawing title: **GENERAL ARRANGEMENT SHEET 7 REGULATION 5 (2)(O)**

Drawing status: **Fit for Stage Approval**


Scale	1:2500	DO NOT SCALE
Jacobs No.	B2325300	Rev
Client no.		<b>C07</b>

Drawing number: **B2325300-JAC-000-CIV-DRG-000517**



© Copyright 2020 Jacobs U.K. Limited. The concepts and information contained in this document are the property of Jacobs. Use or copying of this document in whole or in part without the written permission of Jacobs constitutes an infringement of copyright. Limitation: This drawing has been prepared on behalf of, and for the exclusive use of, the Client, and is subject to, and issued in accordance with, the provisions of the contract between Jacobs and the Client. Jacobs accepts no liability or responsibility whatsoever for, or in respect of, any use of, or reliance upon, this drawing by any third party.

C:\pwworking\jacobs\_uk\_water&utilities\_ssa\tag\utils\3513\B2325300-JAC-000-CIV-DRG-000517.dwg - 28/03/2020 10:20:35 - A1Frame - agulj

**ENLARGED PLAN - VA**  
SCALE 1:500

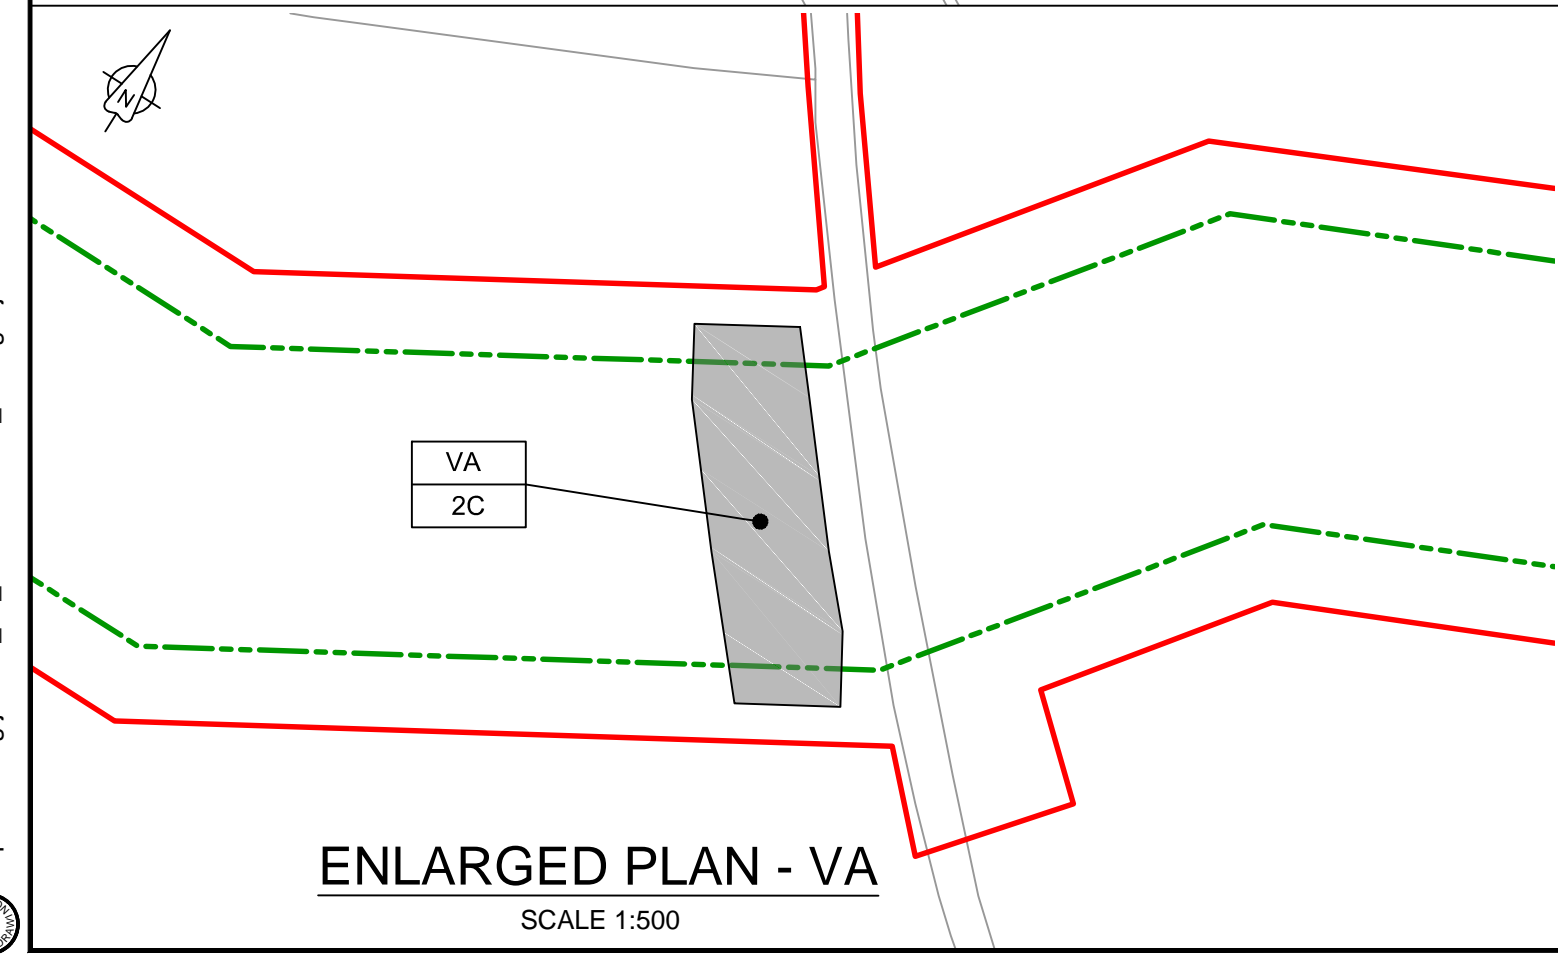



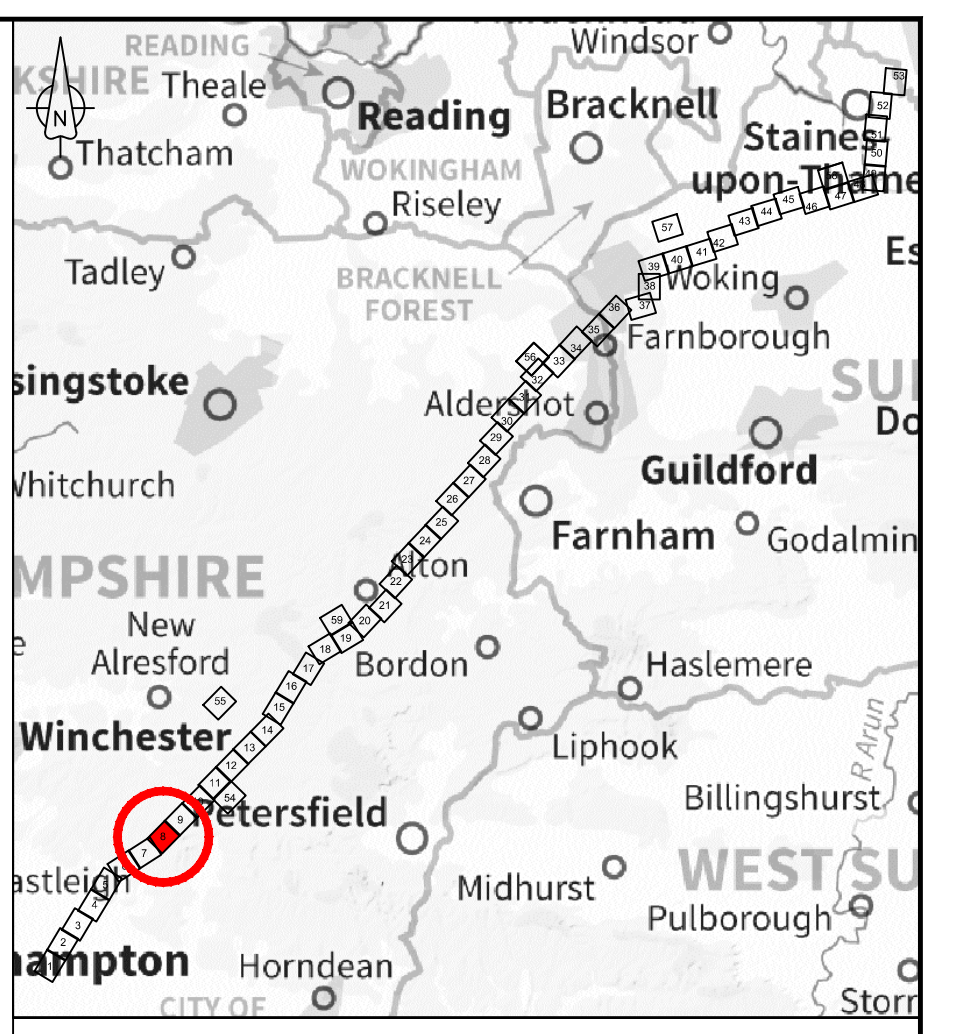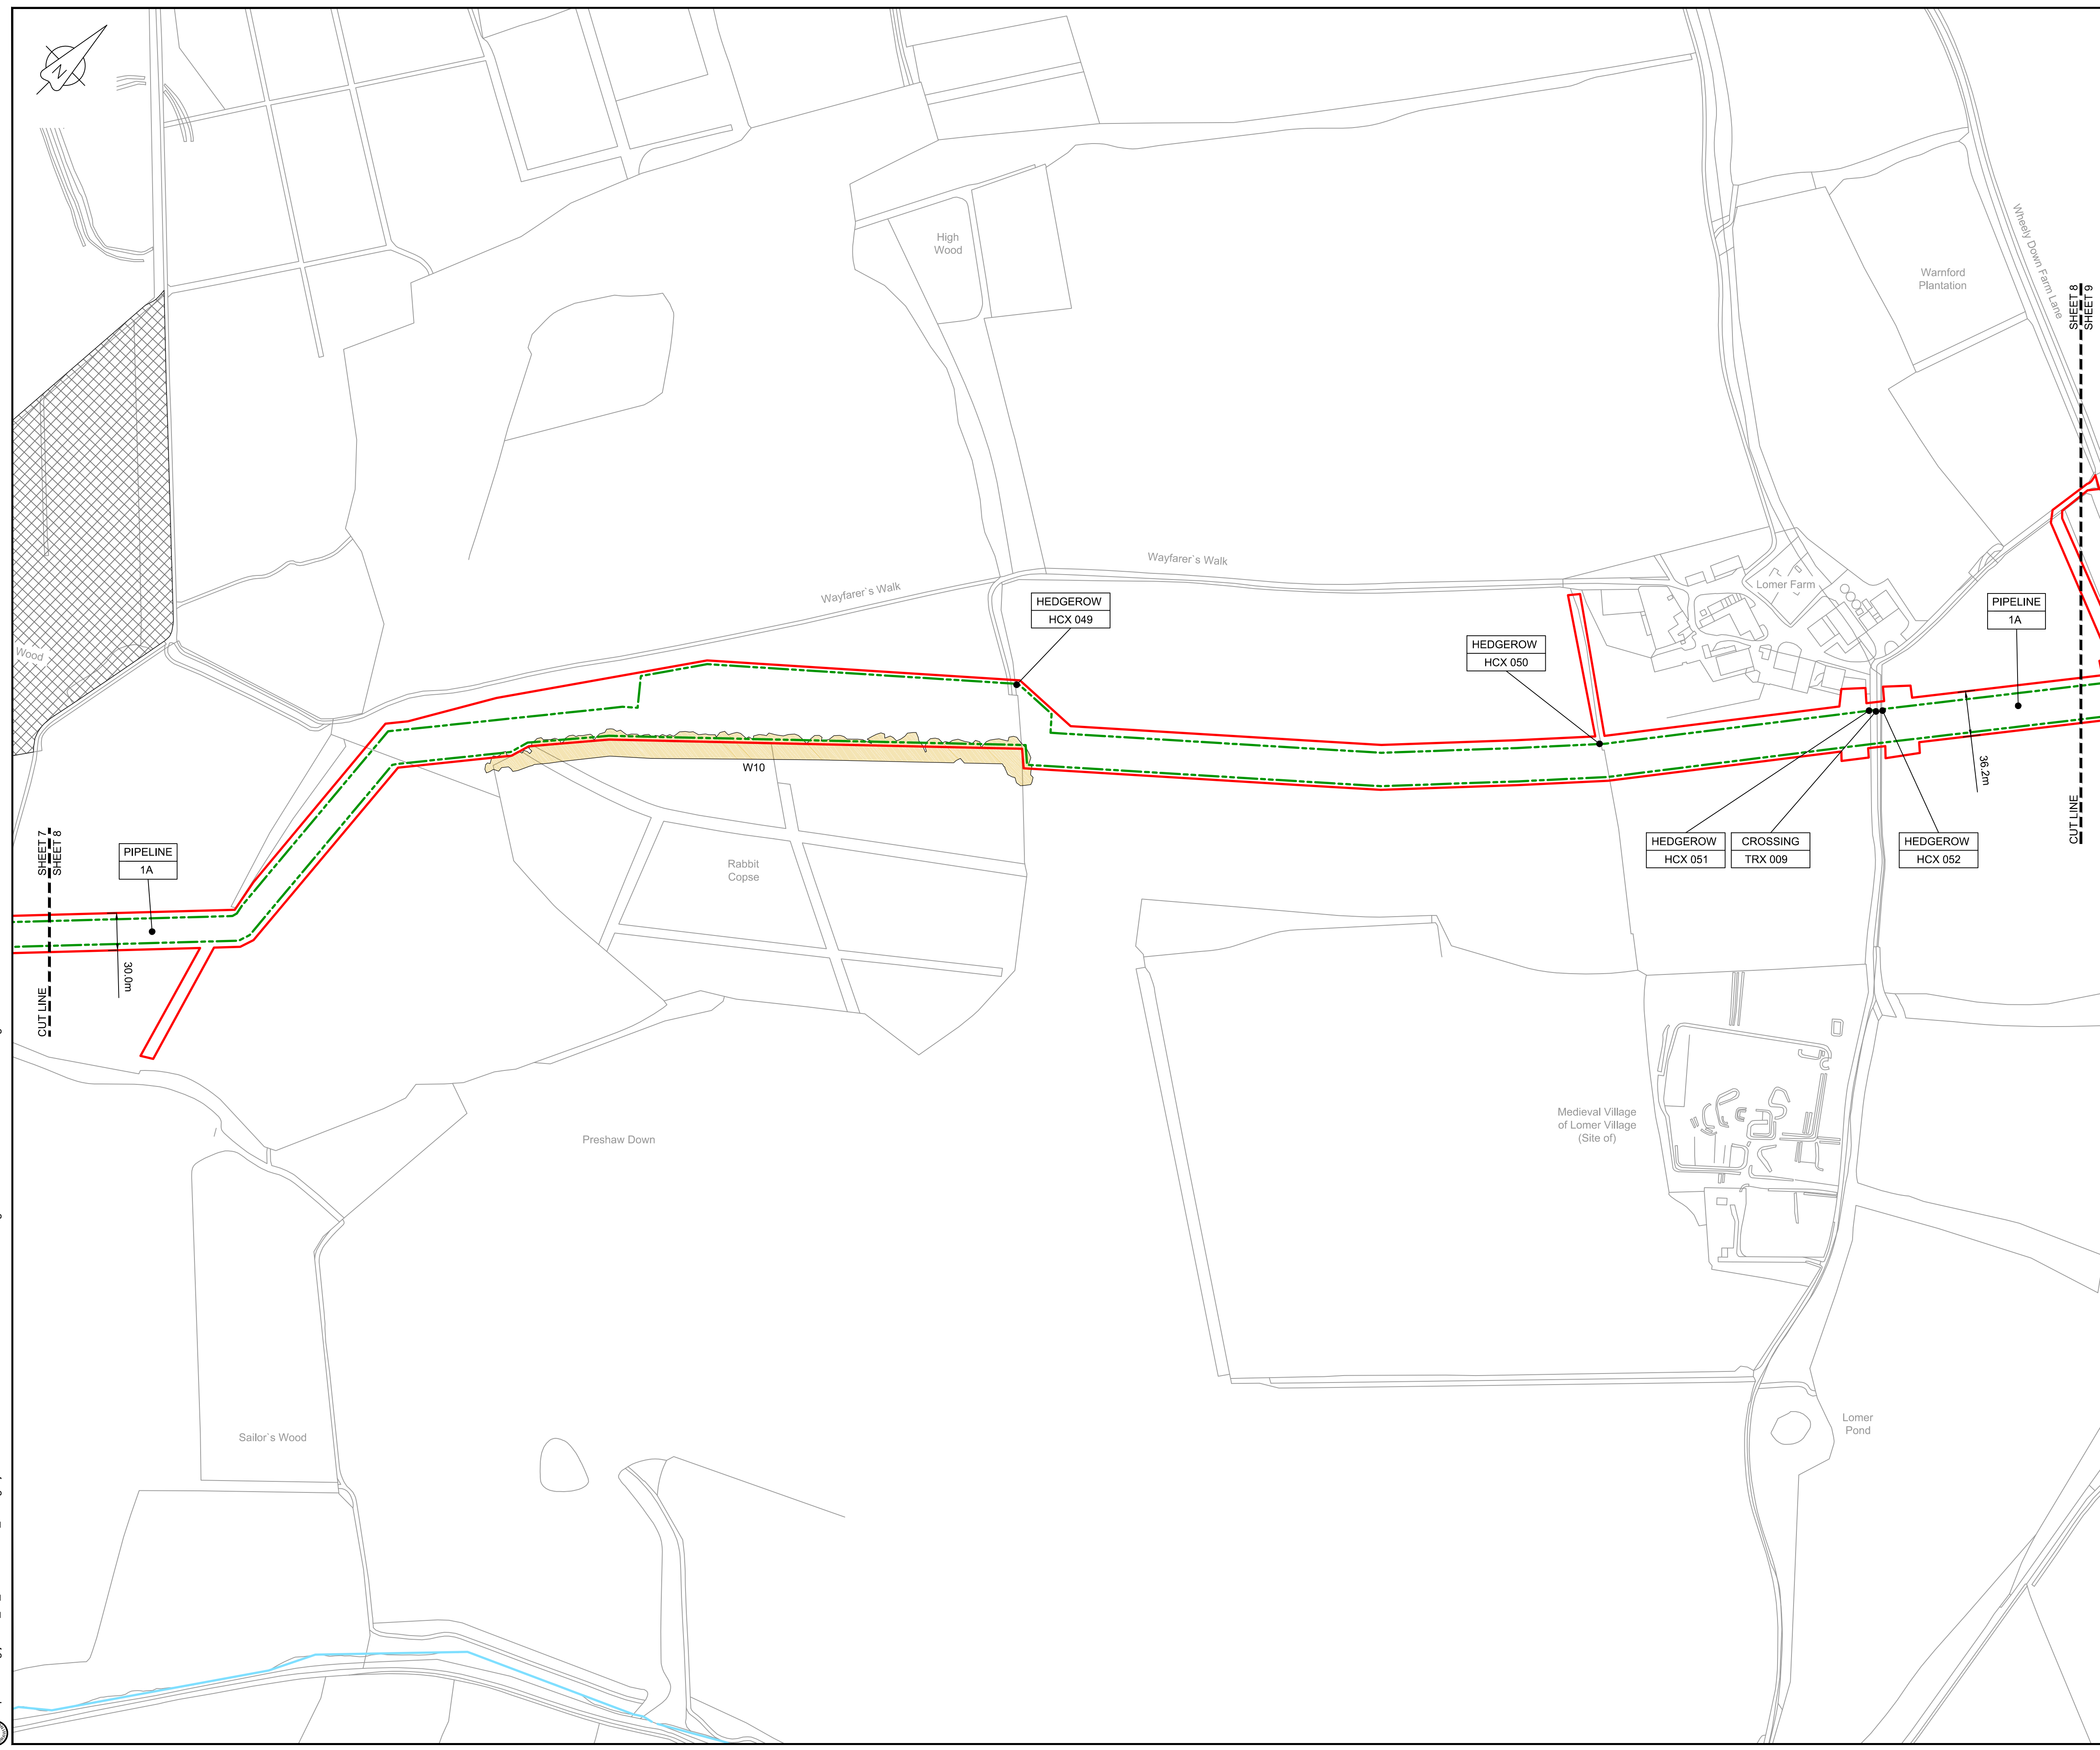


**LOCATION PLAN**  
SCALE 1:500,000

- NOTES**
1. THIS DRAWING IS IN METRES UNLESS STATED OTHERWISE.
  2. TRENCHLESS CROSSINGS ARE INDICATIVE ONLY.
  3. NARROW WORKING WIDTH SHOWN MAY MOVE LATERALLY WITHIN ORDER LIMITS. (PLEASE REFER TO ANNEX A CoCP).

- LEGEND**
- ORDER LIMITS
  - LIMITS OF DEVIATION
  - INDICATIVE NARROW WORKING LOCATION (NW)
  - TRENCHLESS CROSSING (TC)
  - WATER BODIES
  - ABOVE GROUND INSTALLATION (AGI) / VALVE (VA) / PRESSURE TRANSDUCER (PT)
  - COMPOUND (CO)
  - TREE PRESERVATION ORDER (TPO)
  - NOTABLE TREES (G = GROUP / T = TREE / W = WOODLAND); JACOBS LIST
  - ANCIENT WOODLAND (IN RELATION TO ORDER LIMITS)
  - HDD STRINGING AREA
  - STREET WORKS (SW)
  - DESCRIPTION
  - ID or WORK NUMBER (if applicable)
  - NARROW WORKING WIDTH / TRENCHLESS TECHNIQUE
  - COMMENCEMENT / TERMINATION OF WORKS (COMMENCEMENT = OPEN, TERMINATION = CLOSED)

Contains Ordnance Survey data © Crown copyright and database rights 2020.

© Crown copyright and database rights 2020 OS Licence Number AL100005237.

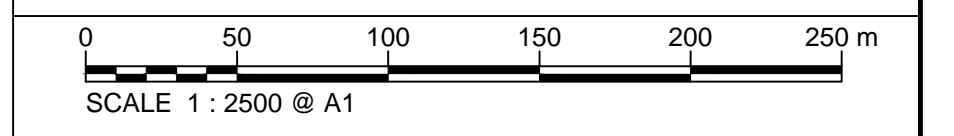

C06	09/03/20	Issued for Document Control Purposes Only: No Changes / Not Issued	KH				
C07	27/03/20	DCO DEADLINE 7 SUBMISSION	BT	JA	ND	AD	
Rev	Rev. Date	Purpose of revision	Drawn	Checked	Rev'd	Appr'd	



Client: Esso Petroleum Company, Limited  
Ermyn House,  
Ermyn Way,  
Leatherhead,  
Surrey,  
KT22 8UX



Drawing title  
**GENERAL ARRANGEMENT  
SHEET 8  
REGULATION 5 (2)(O)**

Drawing status: **Fit for Stage Approval**



Scale	1:2500	DO NOT SCALE
Jacobs No.	B2325300	Rev
Client no.		<b>C07</b>

Drawing number  
**B2325300-JAC-000-CIV-DRG-000518**

© Copyright 2020 Jacobs U.K. Limited. The concepts and information contained in this document are the property of Jacobs. Use or copying of this document in whole or in part without the written permission of Jacobs constitutes an infringement of copyright. Limitation: This drawing has been prepared on behalf of, and for the exclusive use of, the Client, and is subject to, and issued in accordance with, the provisions of the contract between Jacobs and the Client. Jacobs accepts no liability or responsibility whatsoever for, or in respect of, any use of, or reliance upon, this drawing by any third party.

C:\pwworking\jacobs\_uk\_water&utilities\_ssa\tag\utils\drms3513\B2325300-JAC-000-CIV-DRG-000518.dwg - 28/03/2020 10:21:40 - A1Frame - aguilu



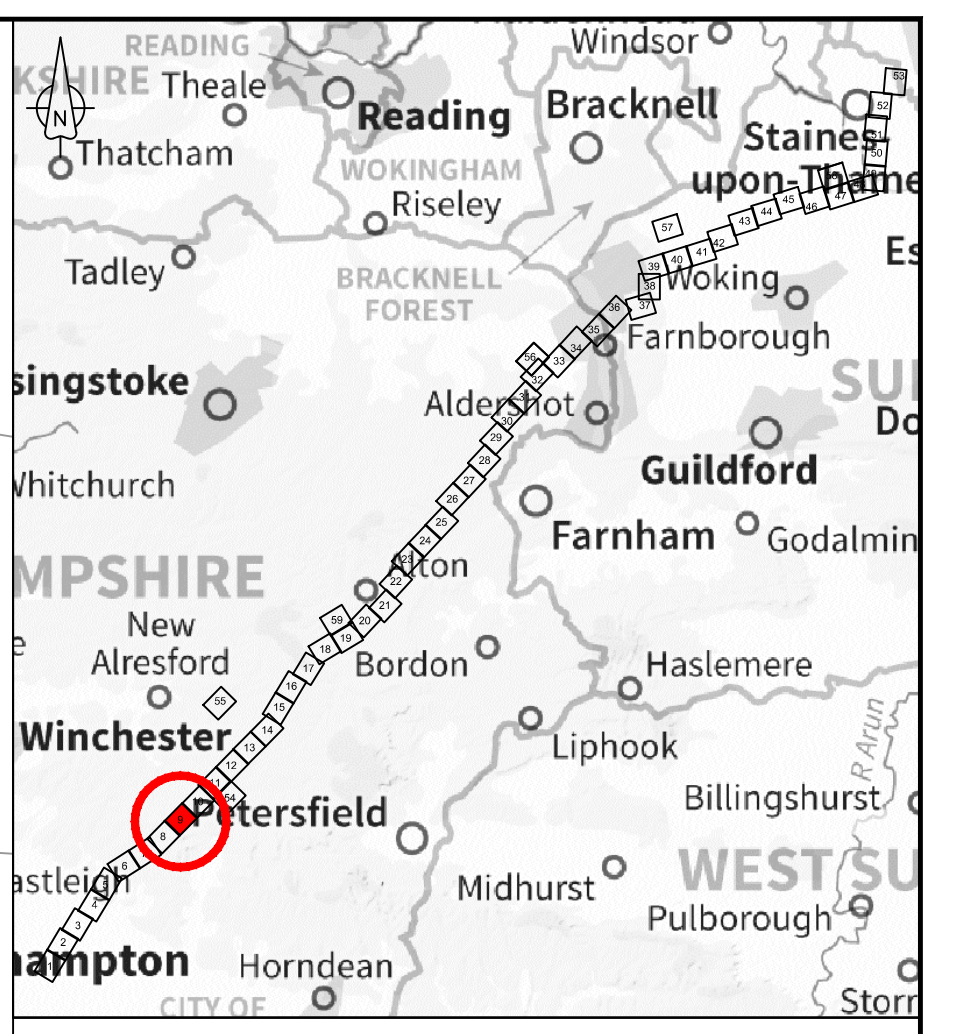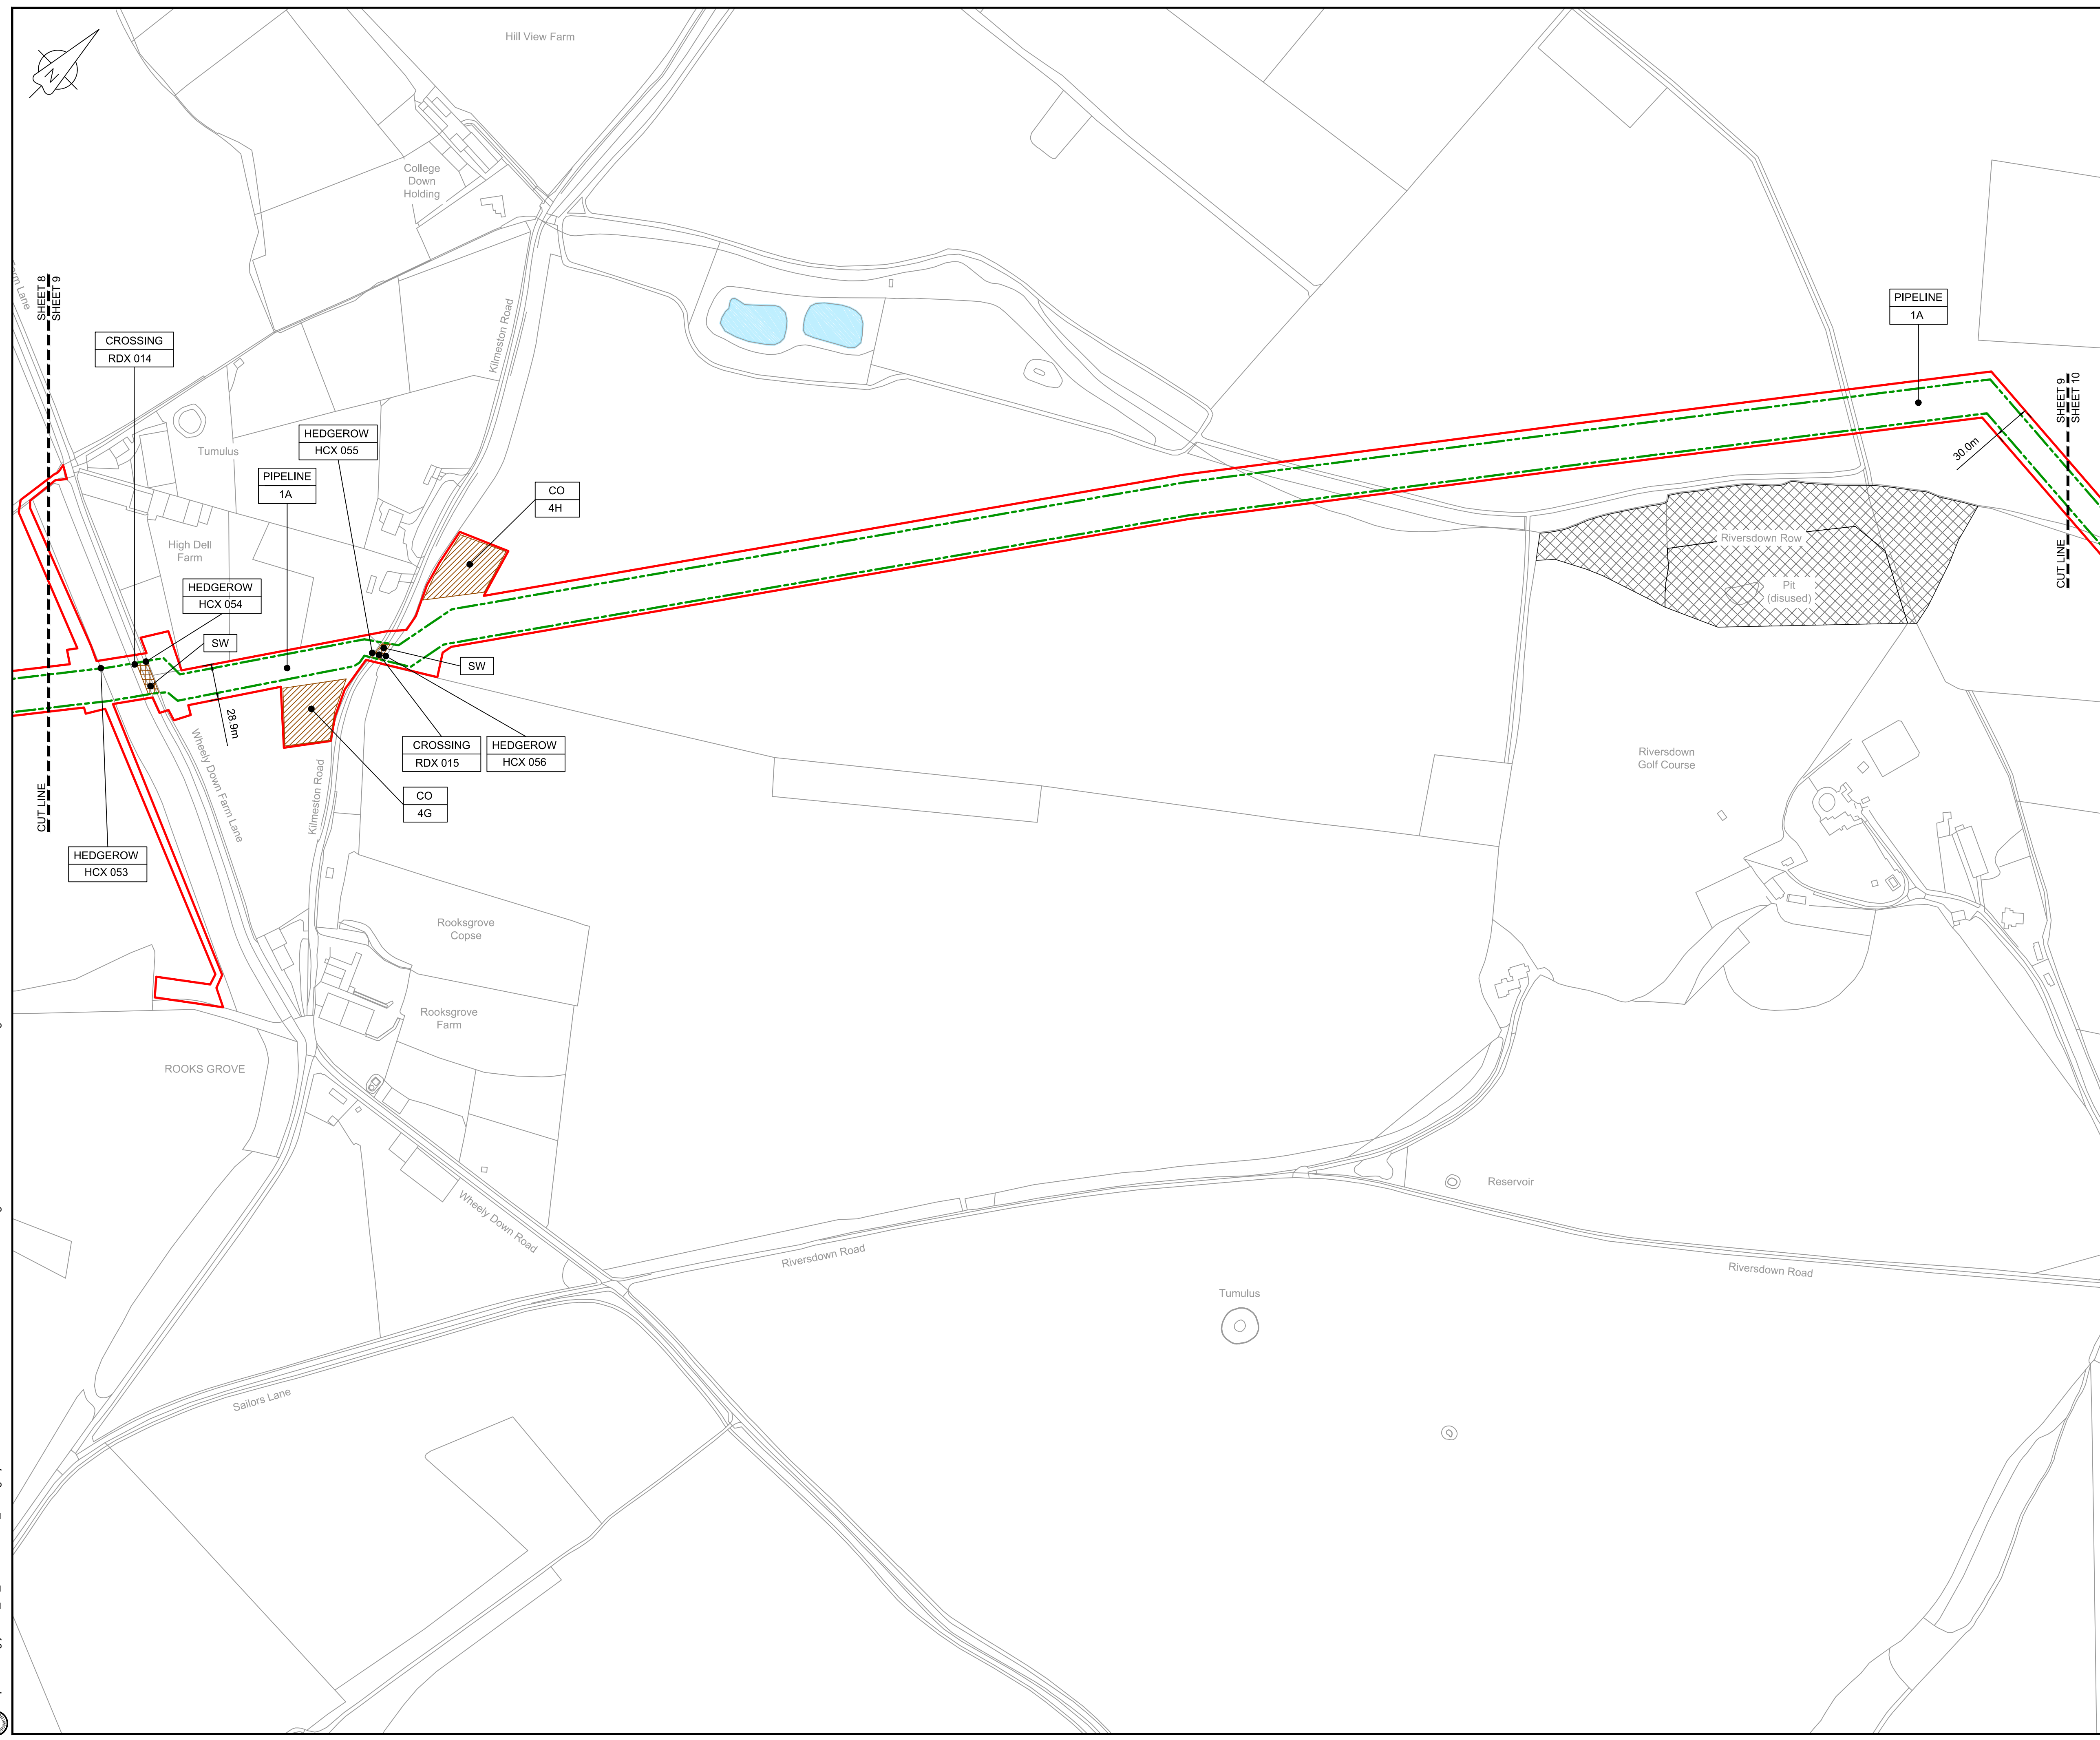

**NOTES**


1. THIS DRAWING IS IN METRES UNLESS STATED OTHERWISE.
2. TRENCHLESS CROSSINGS ARE INDICATIVE ONLY.
3. NARROW WORKING WIDTH SHOWN MAY MOVE Laterally WITHIN ORDER LIMITS. (PLEASE REFER TO ANNEX A CoCP).

**LEGEND**

[Red Solid Line]	ORDER LIMITS
[Green Dashed Line]	LIMITS OF DEVIATION
[Purple Dashed Line]	INDICATIVE NARROW WORKING LOCATION (NW)
[Brown Hatched Area]	TRENCHLESS CROSSING (TC)
[Blue Area]	WATER BODIES
[Grey Area]	ABOVE GROUND INSTALLATION (AGI) / VALVE (VA) / PRESSURE TRANSDUCER (PT)
[Orange Hatched Area]	COMPOUND (CO)
[Green Dotted Area]	TREE PRESERVATION ORDER (TPO)
[Yellow Dotted Area]	NOTABLE TREES (G = GROUP / T = TREE / W = WOODLAND); JACOBS LIST
[Cross-hatched Area]	ANCIENT WOODLAND (IN RELATION TO ORDER LIMITS)
[Green Solid Area]	HDD STRINGING AREA
[Orange Dotted Area]	STREET WORKS (SW)
[Line with ID]	DESCRIPTION
[Line with ID]	ID or WORK NUMBER (if applicable)
[Line with ID]	NARROW WORKING WIDTH / TRENCHLESS TECHNIQUE
[Circle with ID]	COMMENCEMENT / TERMINATION OF WORKS (COMMENCEMENT = OPEN, TERMINATION = CLOSED)

Contains Ordnance Survey data © Crown copyright and database rights 2020.

© Crown copyright and database rights 2020 OS Licence Number AL100005237.

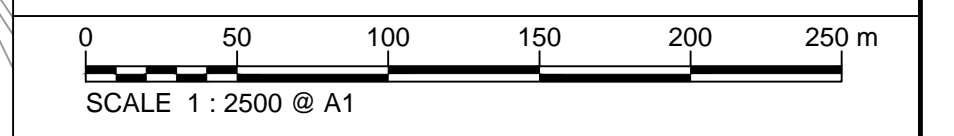

C06	09/03/20	Issued for Document Control Purposes Only: No Changes / Not Issued	KH				
C07	27/03/20	DCO DEADLINE 7 SUBMISSION	BT	JA	ND	AD	
Rev	Rev. Date	Purpose of revision	Drawn	Checked	Rev'd	Appr'd	

**JACOBS**  
1180 Eskdale Road, Winkfield, Wokingham, RG41 5TU  
Tel: +44(0)118 946 7000 - Fax: +44(0)118 946 7001  
www.jacobs.com

Client: Esso Petroleum Company, Limited  
Ermyn House,  
Ermyn Way,  
Leatherhead,  
Surrey,  
KT22 8UX

Project: Southampton to London Pipeline Project

Drawing title: **GENERAL ARRANGEMENT SHEET 9 REGULATION 5 (2)(O)**



Drawing status: **Fit for Stage Approval**

Scale	1:2500	DO NOT SCALE
Jacobs No.	B2325300	Rev
Client no.		<b>C07</b>

Drawing number: **B2325300-JAC-000-CIV-DRG-000519**

© Copyright 2020 Jacobs U.K. Limited. The concepts and information contained in this document are the property of Jacobs. Use or copying of this document in whole or in part without the written permission of Jacobs constitutes an infringement of copyright. Limitation: This drawing has been prepared on behalf of, and for the exclusive use of, the Client, and is subject to, and issued in accordance with, the provisions of the contract between Jacobs and the Client. Jacobs accepts no liability or responsibility whatsoever for, or in respect of, any use of, or reliance upon, this drawing by any third party.



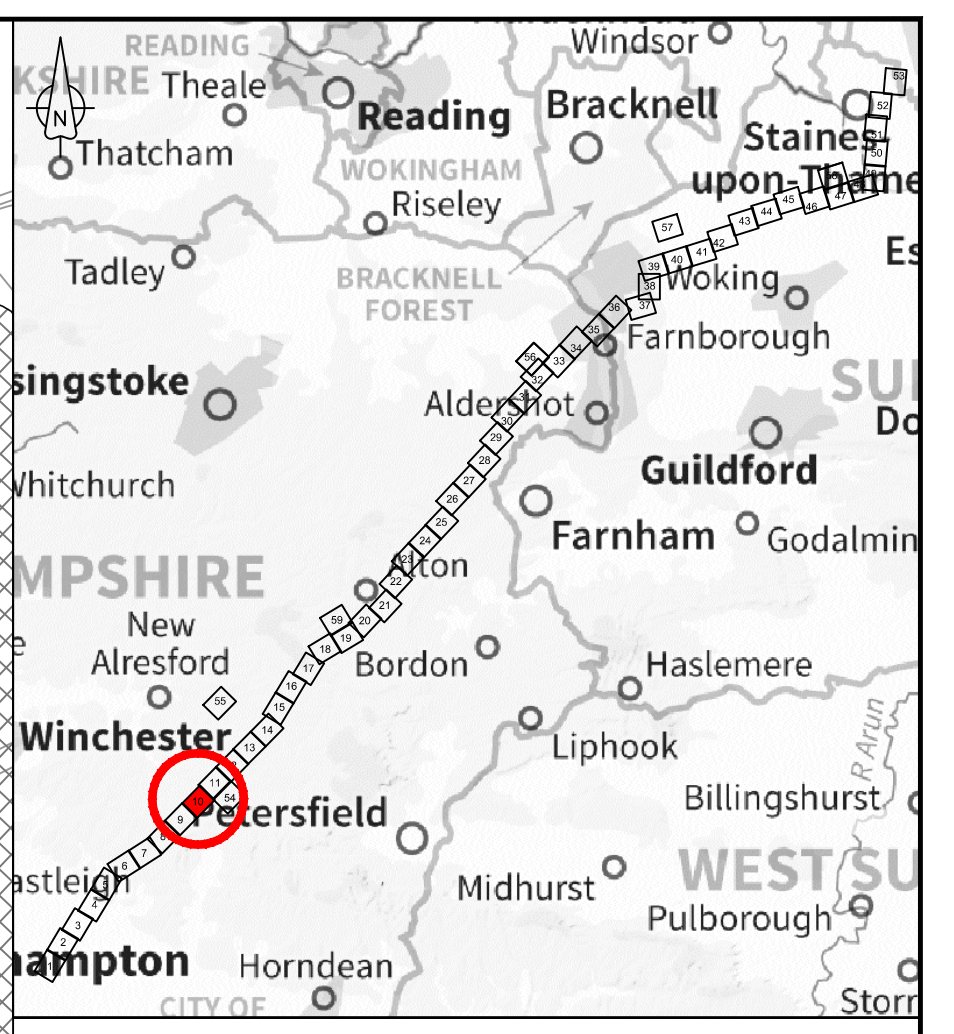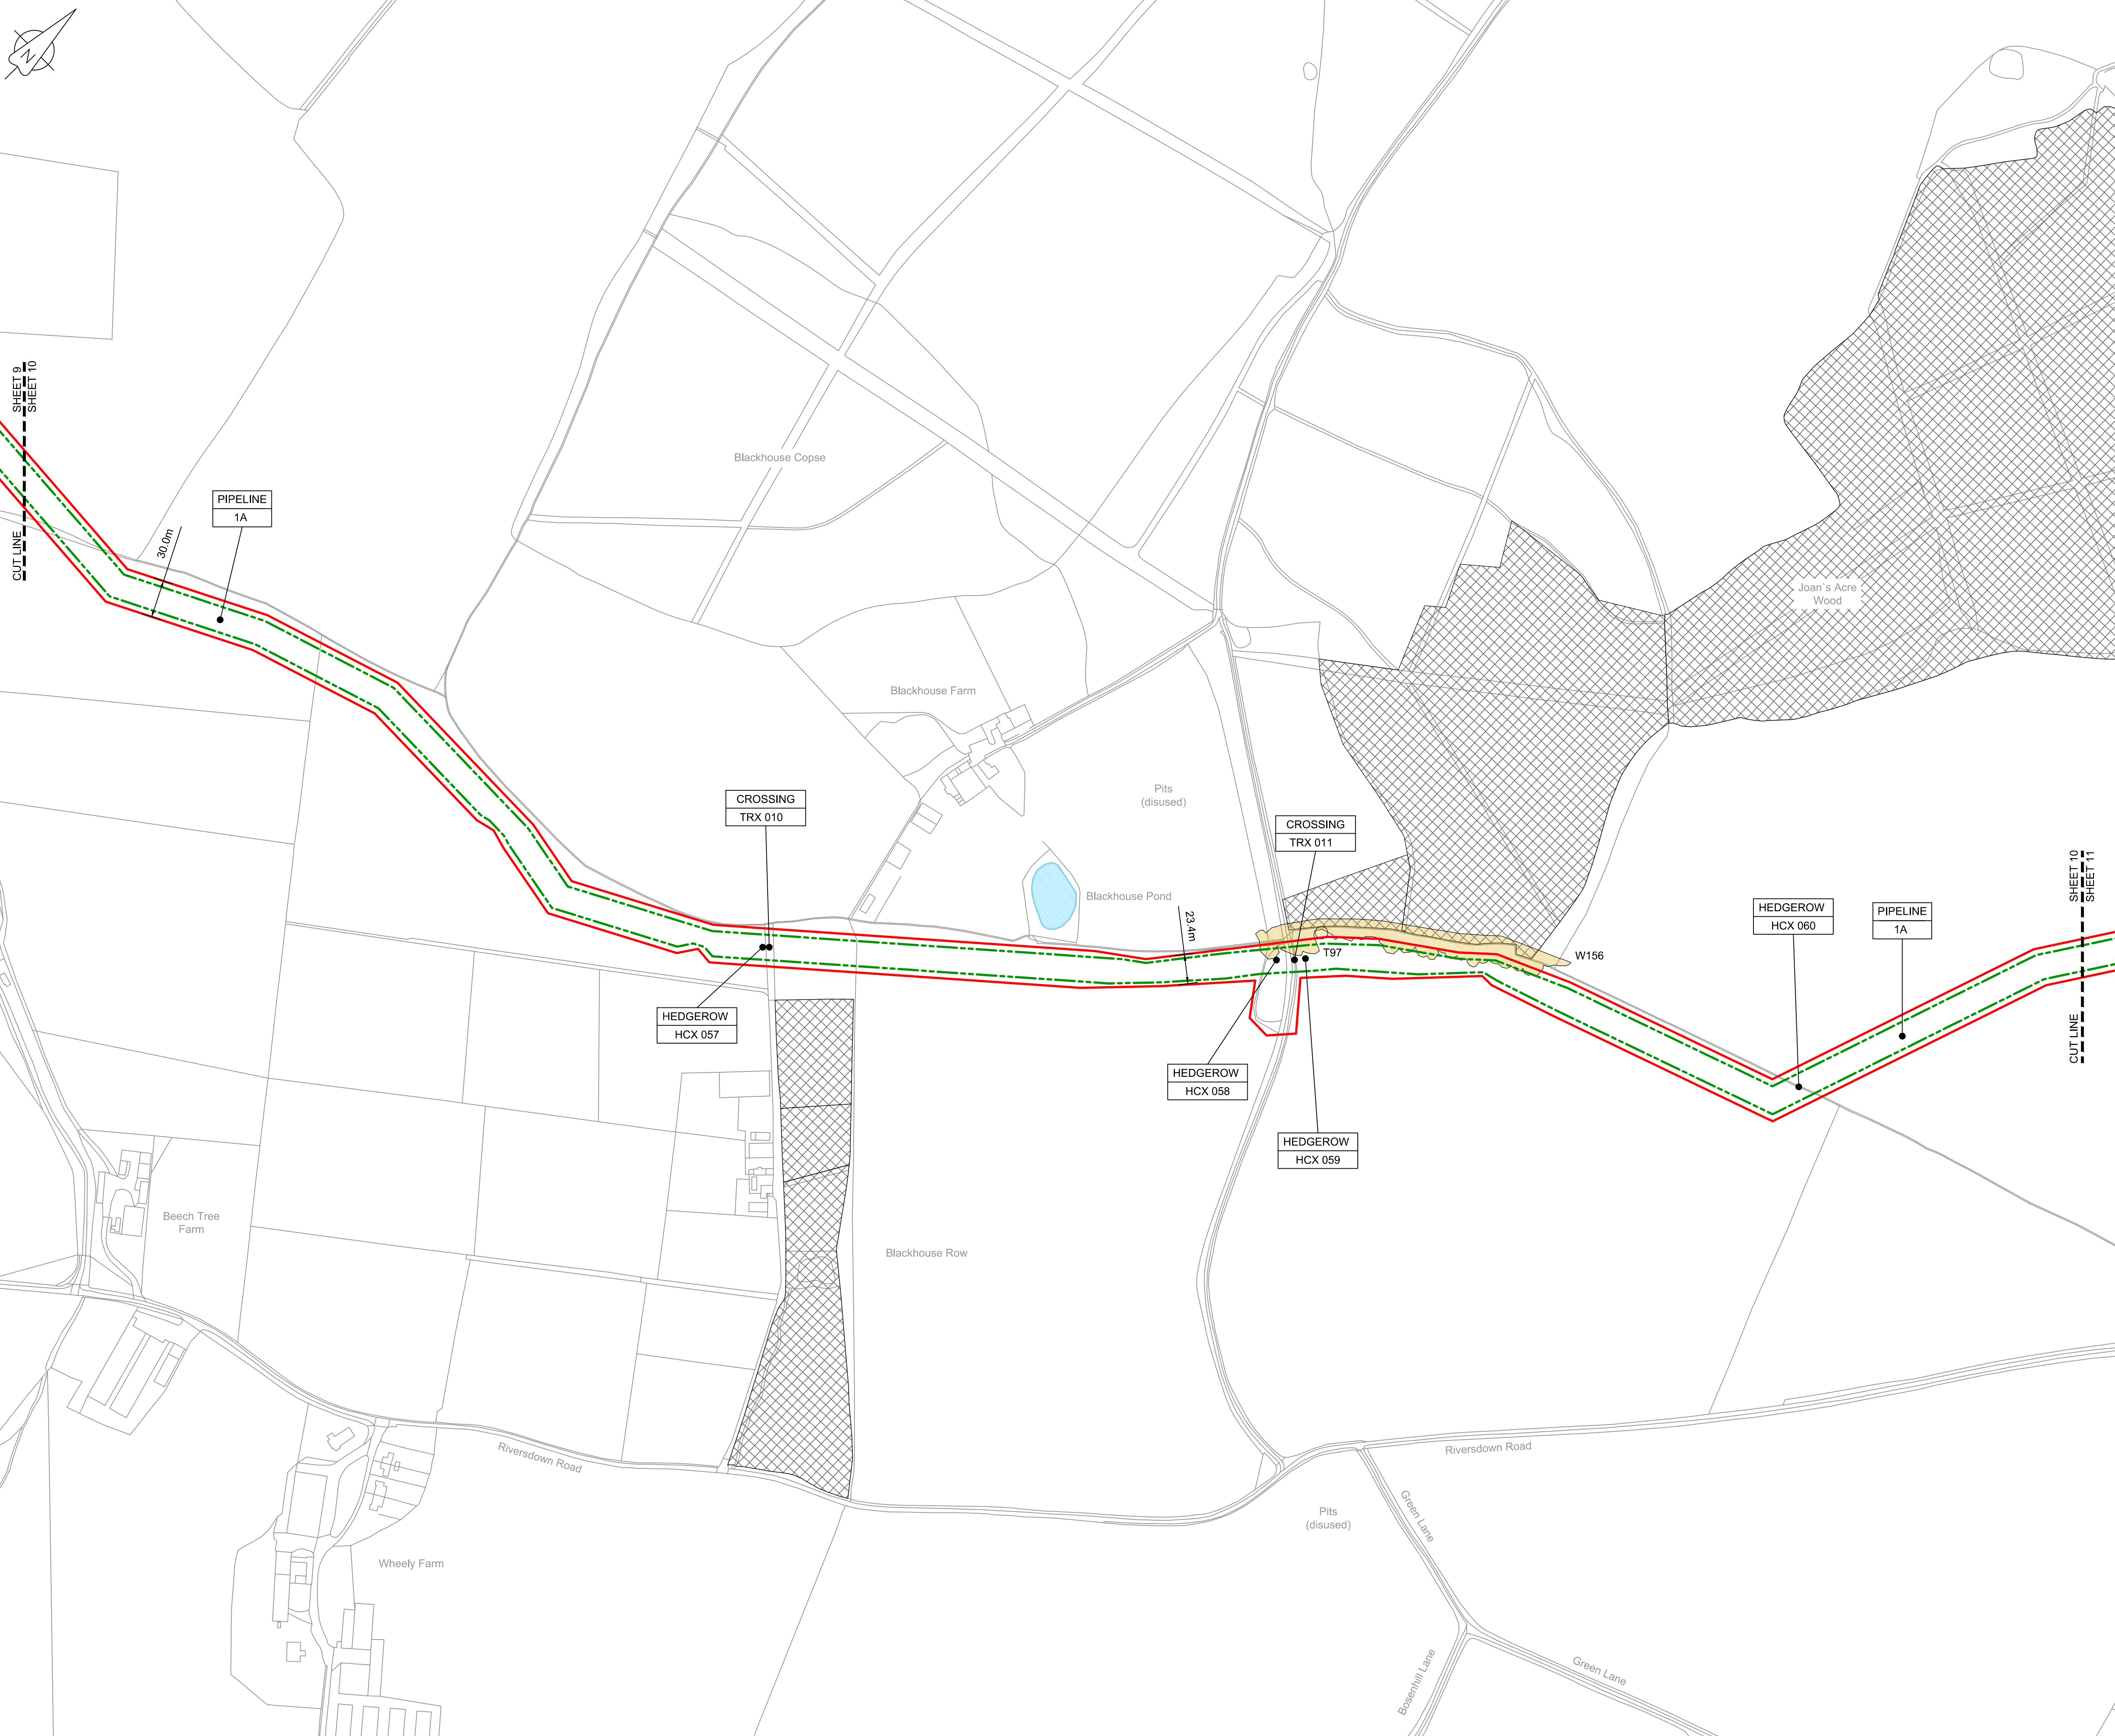

**LOCATION PLAN**  
SCALE 1:500,000


- NOTES**
1. THIS DRAWING IS IN METRES UNLESS STATED OTHERWISE.
  2. TRENCHLESS CROSSINGS ARE INDICATIVE ONLY.
  3. NARROW WORKING WIDTH SHOWN MAY MOVE LATERALLY WITHIN ORDER LIMITS. (PLEASE REFER TO ANNEX A CoCP).

**LEGEND**

	ORDER LIMITS
	LIMITS OF DEVIATION
	INDICATIVE NARROW WORKING LOCATION (NW)
	TRENCHLESS CROSSING (TC)
	WATER BODIES
	ABOVE GROUND INSTALLATION (AGI) / VALVE (VA) / PRESSURE TRANSDUCER (PT)
	COMPOUND (CO)
	TREE PRESERVATION ORDER (TPO)
	NOTABLE TREES (G = GROUP / T = TREE / W = WOODLAND); JACOBS LIST
	ANCIENT WOODLAND (IN RELATION TO ORDER LIMITS)
	HDD STRINGING AREA
	STREET WORKS (SW)
	DESCRIPTION
	ID or WORK NUMBER (if applicable)
	NARROW WORKING WIDTH / TRENCHLESS TECHNIQUE
	COMMENCEMENT / TERMINATION OF WORKS (COMMENCEMENT = OPEN, TERMINATION = CLOSED)

Contains Ordnance Survey data © Crown copyright and database rights 2020.

© Crown copyright and database rights 2020 OS Licence Number AL100005237.

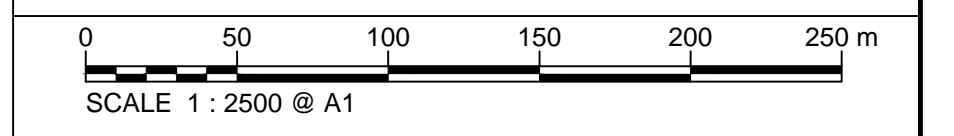

C06	09/03/20	Issued for Document Control Purposes Only: No Changes / Not Issued	KH				
C07	27/03/20	DCO DEADLINE 7 SUBMISSION	BT	JA	ND	AD	
Rev	Rev. Date	Purpose of revision	Drawn	Checked	Rev'd	Appr'd	

**JACOBS**  
1180 Eskdale Road, Winnersh, Wokingham, RG41 5TU  
Tel: +44(0)118 946 7000 Fax: +44(0)118 946 7001  
www.jacobs.com

Client: Esso Petroleum Company, Limited  
Ermyn House,  
Ermyn Way,  
Leatherhead,  
Surrey,  
KT22 8UX

Project: Southampton to London Pipeline Project

Drawing title: **GENERAL ARRANGEMENT SHEET 10 REGULATION 5 (2)(O)**

Drawing status: **Fit for Stage Approval**

Scale: 1:2500 DO NOT SCALE

Jacobs No. B2325300 Rev C07

Drawing number: **B2325300-JAC-000-CIV-DRG-000520**


© Copyright 2020 Jacobs U.K. Limited. The concepts and information contained in this document are the property of Jacobs. Use or copying of this document in whole or in part without the written permission of Jacobs constitutes an infringement of copyright. Limitation: This drawing has been prepared on behalf of, and for the exclusive use of, the Client, and is subject to, and issued in accordance with, the provisions of the contract between Jacobs and the Client. Jacobs accepts no liability or responsibility whatsoever for, or in respect of, any use of, or reliance upon, this drawing by any third party.

C:\pwworking\jacobs\_uk\_water&utilities\_ssa\tag\utils\drms3513\B2325300-JAC-000-CIV-DRG-000520.dwg - 28/03/2020 10:27:04 - A1Frame - agulj







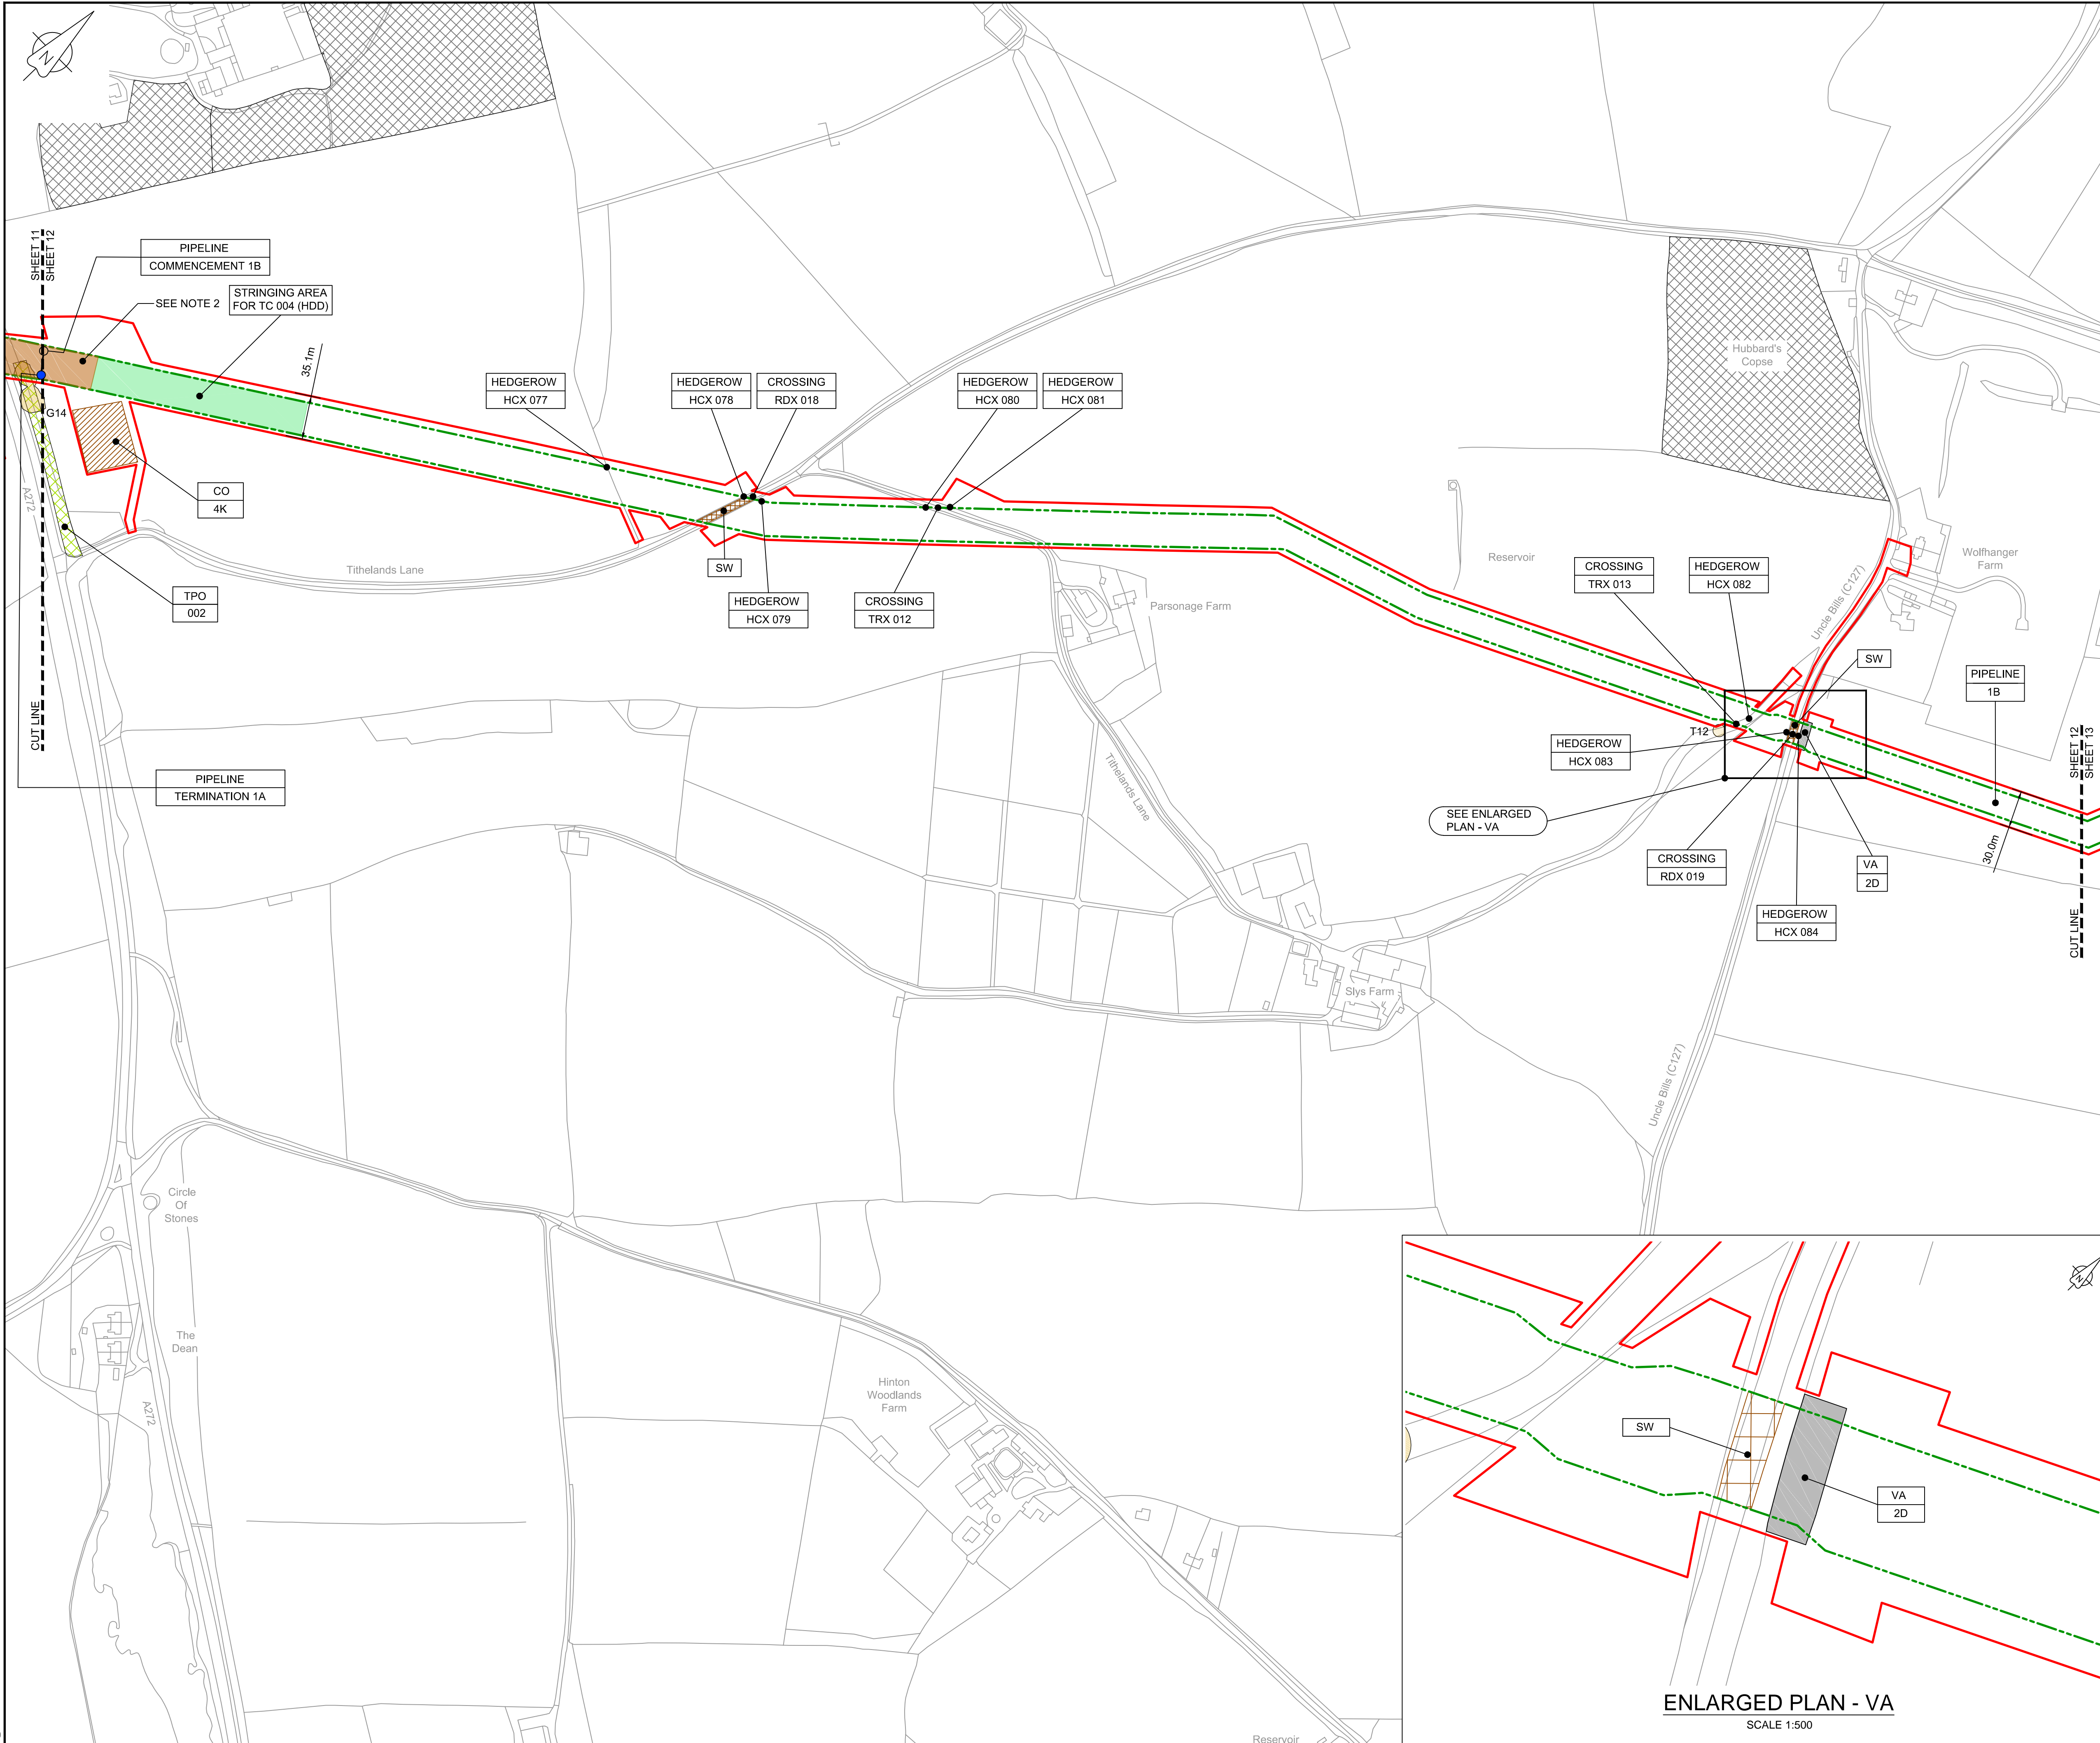

LOCATION PLAN  
SCALE 1:500,000


- NOTES**
- THIS DRAWING IS IN METRES UNLESS STATED OTHERWISE.
  - TRENCHLESS CROSSINGS ARE INDICATIVE ONLY.
  - NARROW WORKING WIDTH SHOWN MAY MOVE LATERALLY WITHIN ORDER LIMITS (PLEASE REFER TO ANNEX A CoCP).

**LEGEND**

[Red Line]	ORDER LIMITS
[Green Dashed Line]	LIMITS OF DEVIATION
[Purple Line]	INDICATIVE NARROW WORKING LOCATION (NW)
[Orange Line]	TRENCHLESS CROSSING (TC)
[Blue Area]	WATER BODIES
[Grey Area]	ABOVE GROUND INSTALLATION (AGI) / VALVE (VA) / PRESSURE TRANSDUCER (PT)
[Yellow Area]	COMPOUND (CO)
[Green Circle]	TREE PRESERVATION ORDER (TPO)
[Yellow Circle]	NOTABLE TREES (G = GROUP / T = TREE / W = WOODLAND); JACOBS LIST
[Cross-hatched Area]	ANCIENT WOODLAND (IN RELATION TO ORDER LIMITS)
[Green Area]	HDD STRINGING AREA
[Orange Area]	STREET WORKS (SW)
[Symbol]	DESCRIPTION
[Symbol]	ID or WORK NUMBER (if applicable)
[Symbol]	NARROW WORKING WIDTH / TRENCHLESS TECHNIQUE
[Symbol]	COMMENCEMENT / TERMINATION OF WORKS (COMMENCEMENT = OPEN, TERMINATION = CLOSED)

Contains Ordnance Survey data © Crown copyright and database rights 2020.

© Crown copyright and database rights 2020 OS Licence Number AL100005237.

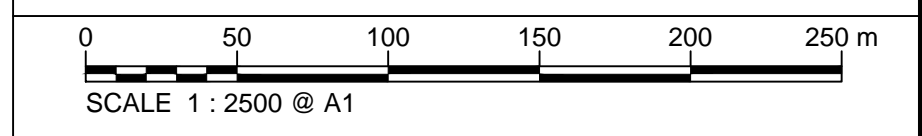

C06	09/03/20	Issued for Document Control Purposes Only - No Changes / Not Issued	KH				
C07	27/03/20	DCO DEADLINE 7 SUBMISSION	BT	JA	ND	AD	
Rev	Rev. Date	Purpose of revision	Drawn	Checked	Rev'd	Appr'd	

**JACOBS**  
1180 Eskdale Road, Wokingham, Wokingham, RG41 5TU  
Tel: +44(0)118 946 7000 - Fax: +44(0)118 946 7001  
www.jacobs.com

Client: Esso Petroleum Company, Limited  
Emryn House,  
Emryn Way,  
Leatherhead,  
Surrey,  
KT22 8UX


Project: **Esso** Southampton to London Pipeline Project

Drawing title: **GENERAL ARRANGEMENT SHEET 12 REGULATION 5 (2)(O)**

Drawing status: **Fit for Stage Approval**


Scale	1:2500	DO NOT SCALE
Jacobs No.	B2325300	Rev
Client no.		<b>C07</b>

Drawing number: **B2325300-JAC-000-CIV-DRG-000522**

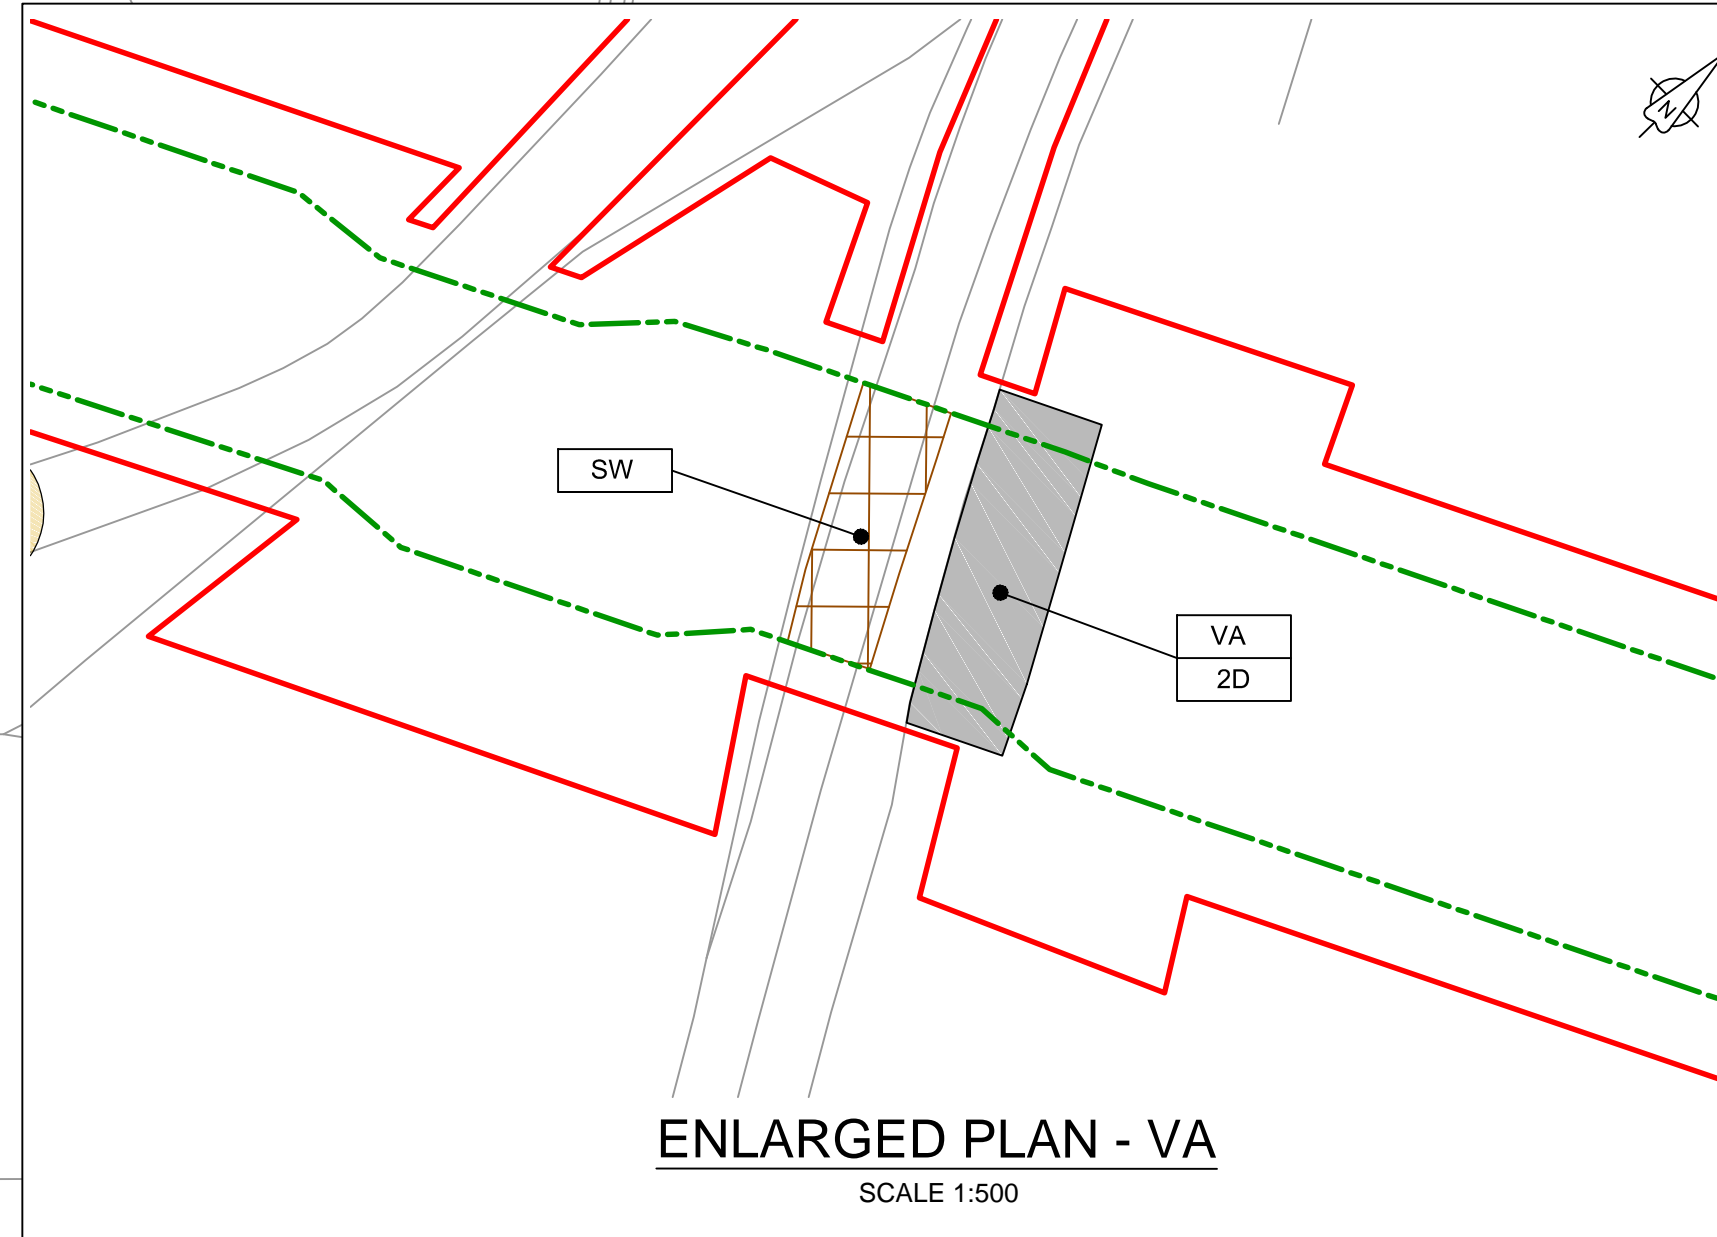

ENLARGED PLAN - VA  
SCALE 1:500



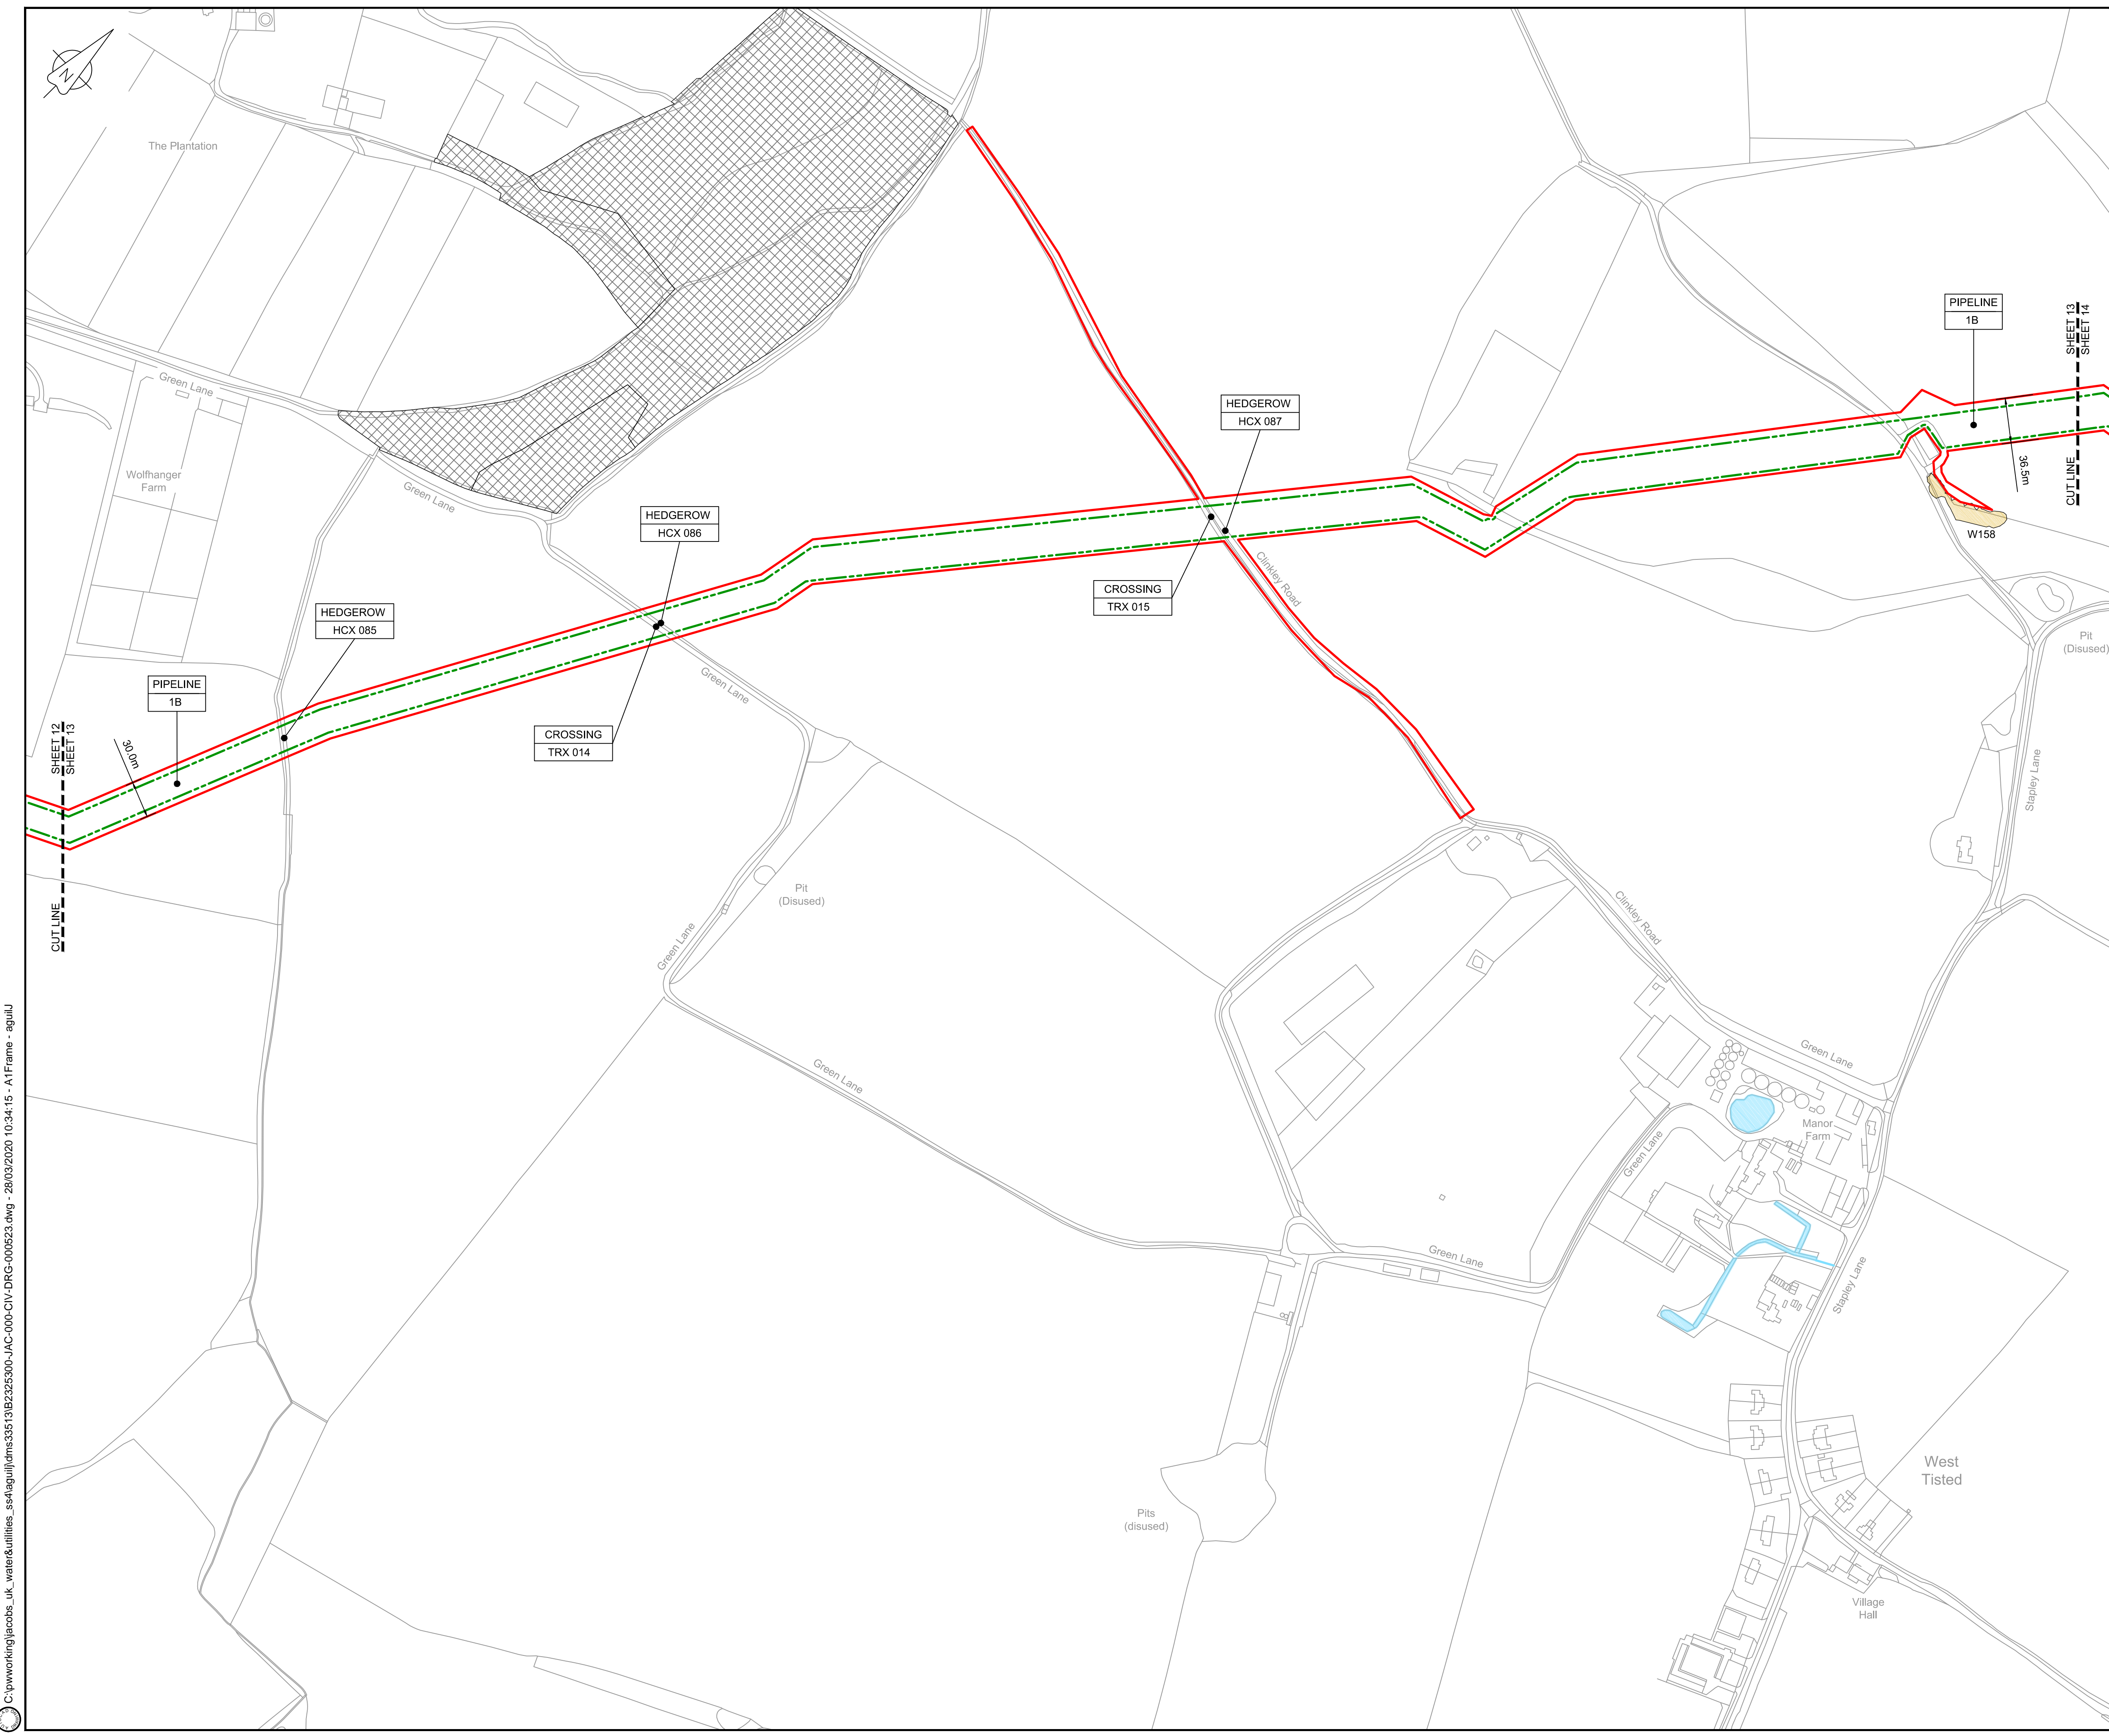

**LOCATION PLAN**  
SCALE 1:500,000


- NOTES**
1. THIS DRAWING IS IN METRES UNLESS STATED OTHERWISE.
  2. TRENCHLESS CROSSINGS ARE INDICATIVE ONLY.
  3. NARROW WORKING WIDTH SHOWN MAY MOVE LATERALLY WITHIN ORDER LIMITS. (PLEASE REFER TO ANNEX A CoCP).

**LEGEND**

	ORDER LIMITS
	LIMITS OF DEVIATION
	INDICATIVE NARROW WORKING LOCATION (NW)
	TRENCHLESS CROSSING (TC)
	WATER BODIES
	ABOVE GROUND INSTALLATION (AGI) / VALVE (VA) / PRESSURE TRANSDUCER (PT)
	COMPOUND (CO)
	TREE PRESERVATION ORDER (TPO)
	NOTABLE TREES (G = GROUP / T = TREE / W = WOODLAND); JACOBS LIST
	ANCIENT WOODLAND (IN RELATION TO ORDER LIMITS)
	HDD STRINGING AREA
	STREET WORKS (SW)
	DESCRIPTION
	ID or WORK NUMBER (if applicable)
	NARROW WORKING WIDTH / TRENCHLESS TECHNIQUE
	COMMENCEMENT / TERMINATION OF WORKS (COMMENCEMENT = OPEN, TERMINATION = CLOSED)

Contains Ordnance Survey data © Crown copyright and database rights 2020.

© Crown copyright and database rights 2020 OS Licence Number AL10005237.

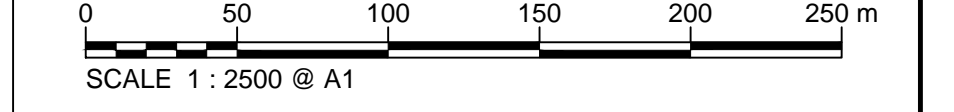

C06	09/03/20	Issued for Document Control Purposes Only - No Changes / Not Issued	KH				
C07	27/03/20	DCO DEADLINE 7 SUBMISSION	BT	JA	ND	AD	
Rev	Rev. Date	Purpose of revision	Drawn	Checked	Rev'd	Appr'd	

**JACOBS**  
1180 Eskdale Road, Wokingham, Wokingham, RG41 5TU  
Tel:+44(0)118 946 7000 - Fax:+44(0)118 946 7001  
www.jacobs.com

Client: Esso Petroleum Company, Limited  
Emryn House,  
Emryn Way,  
Leatherhead,  
Surrey,  
KT22 8UX

Project: Southampton to London Pipeline Project

Drawing title: **GENERAL ARRANGEMENT SHEET 13 REGULATION 5 (2)(O)**


Drawing status: **Fit for Stage Approval**

Scale	1:2500	DO NOT SCALE
Jacobs No.	B2325300	Rev
Client no.		<b>C07</b>

Drawing number: **B2325300-JAC-000-CIV-DRG-000523**

© Copyright 2020 Jacobs U.K. Limited. The concepts and information contained in this document are the property of Jacobs. Use or copying of this document in whole or in part without the written permission of Jacobs constitutes an infringement of copyright. Limitation: This drawing has been prepared on behalf of, and for the exclusive use of Jacobs' Client, and is subject to, and issued in accordance with, the provisions of the contract between Jacobs and the Client. Jacobs accepts no liability or responsibility whatsoever for, or in respect of, any use of, or reliance upon, this drawing by any third party.



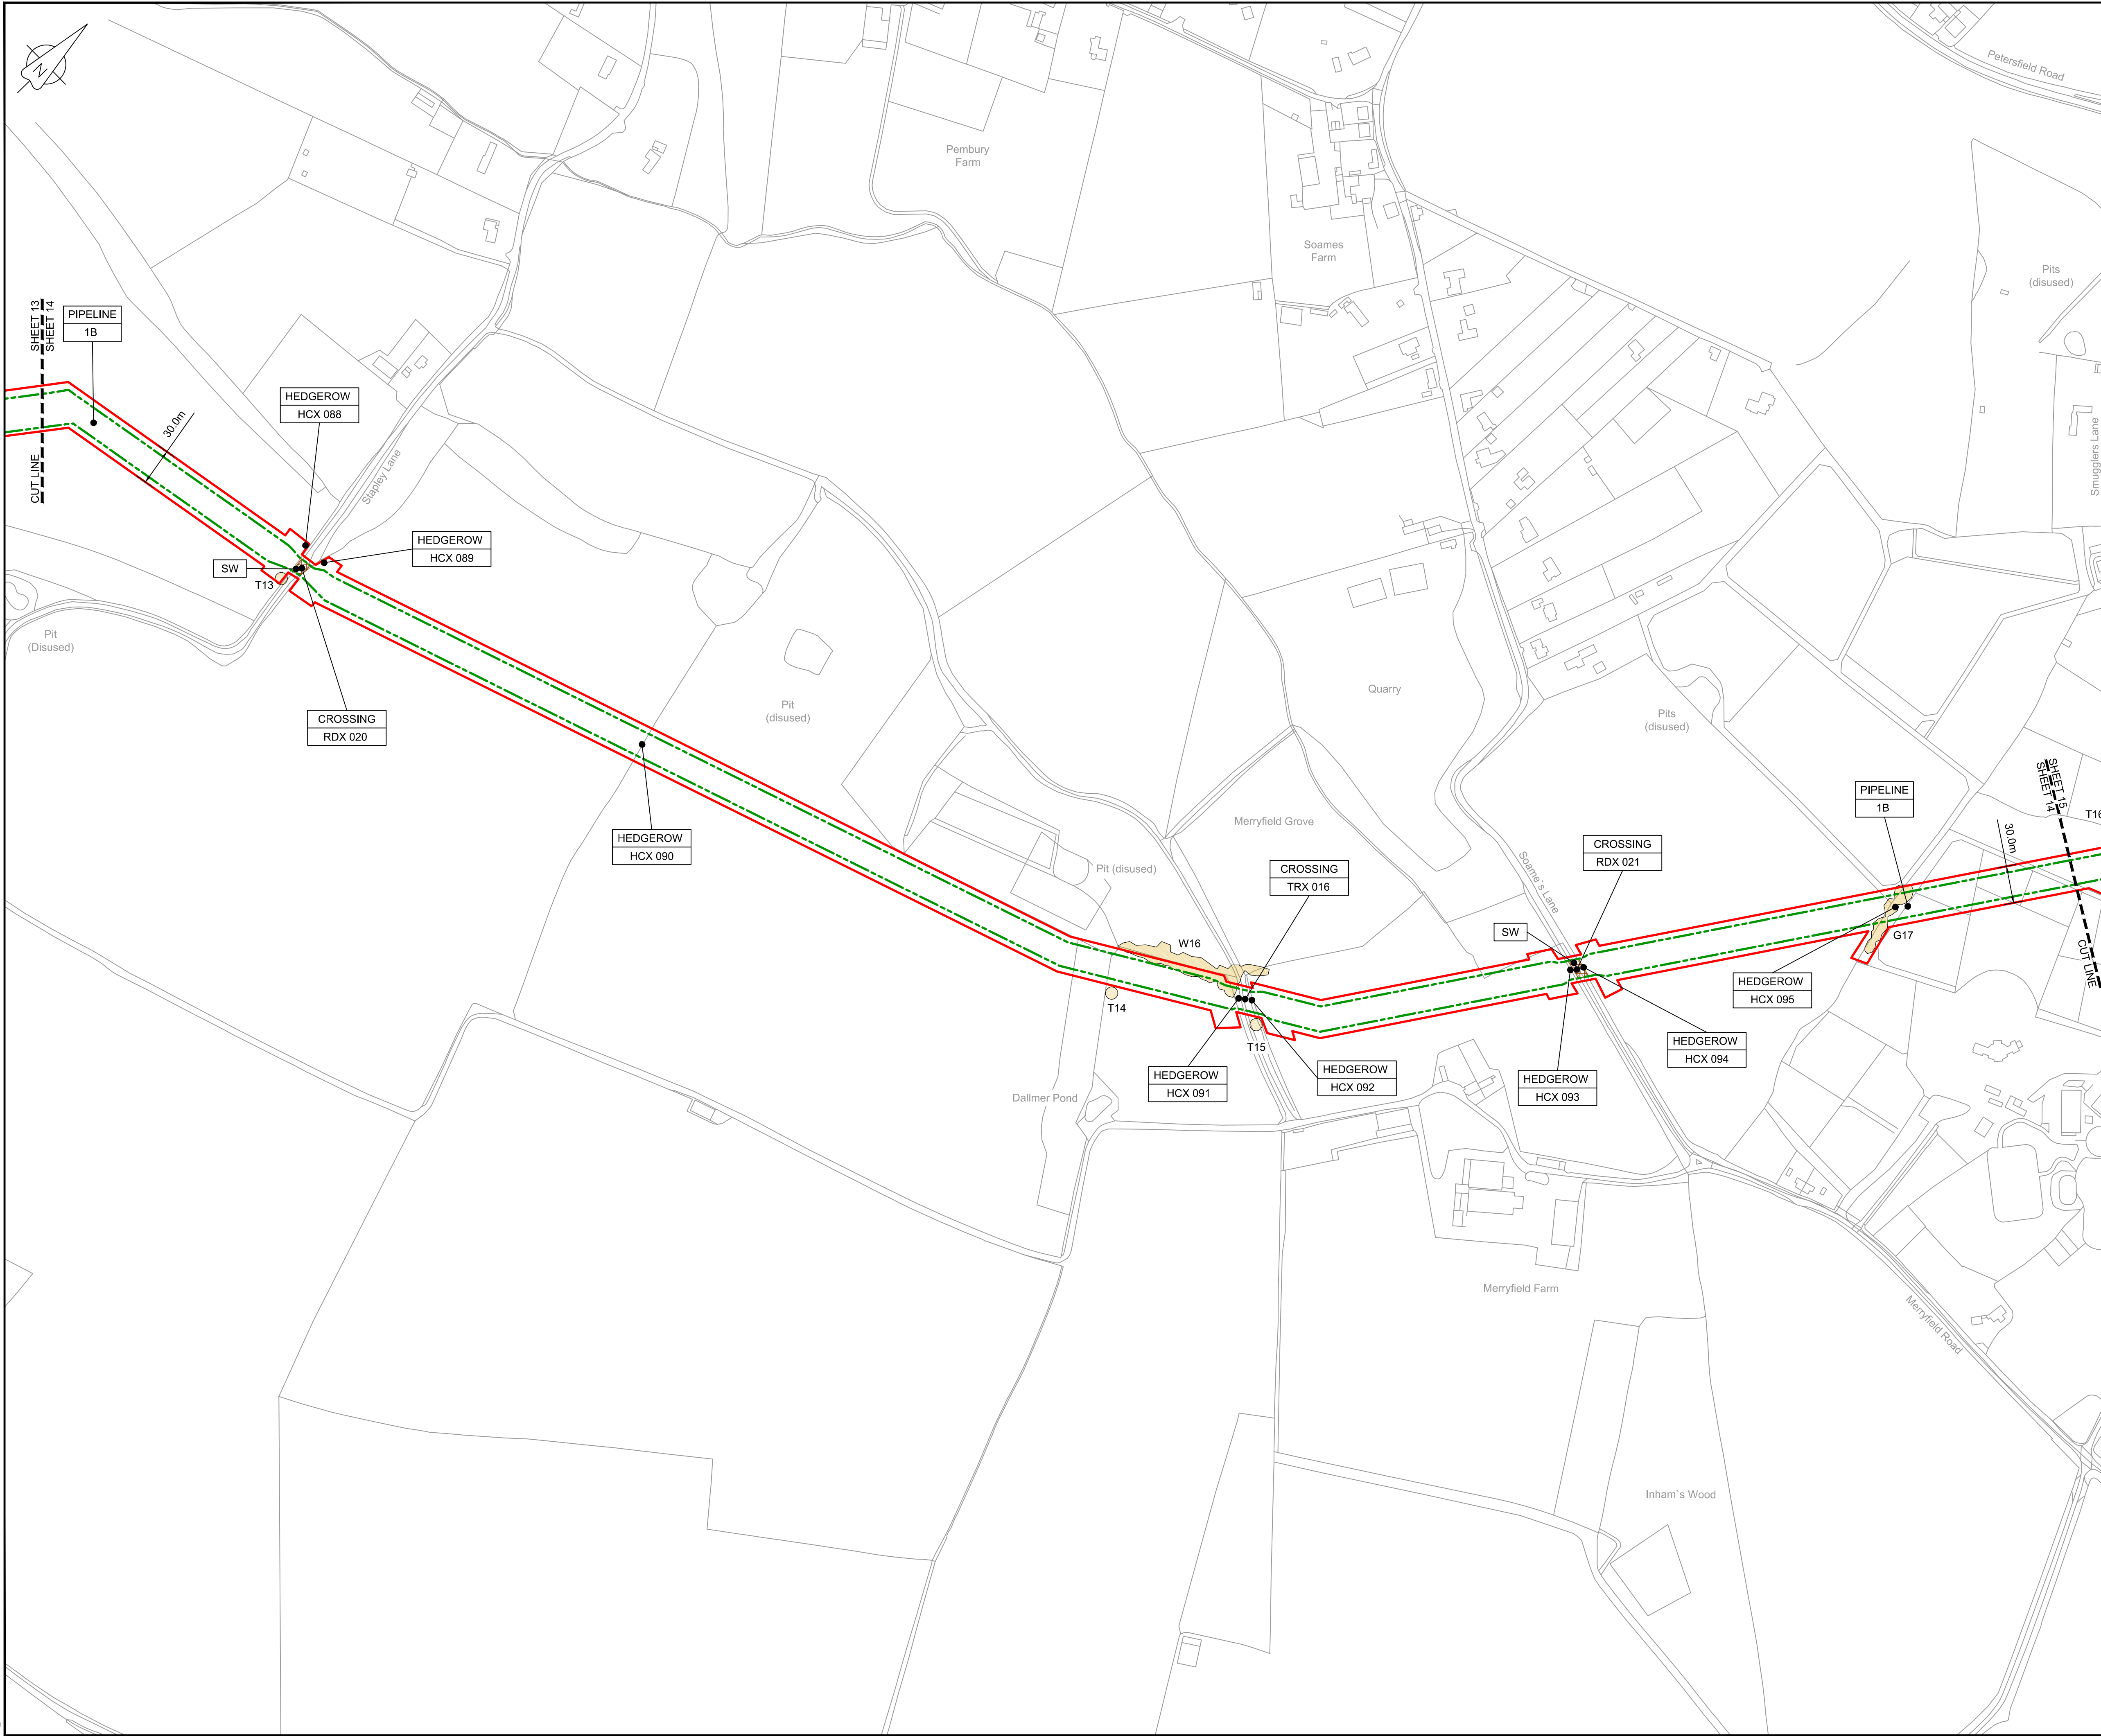

**LOCATION PLAN**  
SCALE 1:500,000


- NOTES**
1. THIS DRAWING IS IN METRES UNLESS STATED OTHERWISE.
  2. TRENCHLESS CROSSINGS ARE INDICATIVE ONLY.
  3. NARROW WORKING WIDTH SHOWN MAY MOVE LATERALLY WITHIN ORDER LIMITS (PLEASE REFER TO ANNEX A CoCP).

**LEGEND**

[Red line]	ORDER LIMITS
[Green dashed line]	LIMITS OF DEVIATION
[Purple dashed line]	INDICATIVE NARROW WORKING LOCATION (NW)
[Orange rectangle]	TRENCHLESS CROSSING (TC)
[Blue rectangle]	WATER BODIES
[Grey rectangle]	ABOVE GROUND INSTALLATION (AGI) / VALVE (VA) / PRESSURE TRANSDUCER (PT)
[Hatched rectangle]	COMPOUND (CO)
[Green circle]	TREE PRESERVATION ORDER (TPO)
[Yellow circle]	NOTABLE TREES (G = GROUP / T = TREE / W = WOODLAND); JACOBS LIST
[Cross-hatched rectangle]	ANCIENT WOODLAND (IN RELATION TO ORDER LIMITS)
[Green shaded area]	HDD STRINGING AREA
[Orange hatched rectangle]	STREET WORKS (SW)
[Line with dots]	DESCRIPTION
[Line with dots]	ID or WORK NUMBER (if applicable)
[Line with dots]	NARROW WORKING WIDTH / TRENCHLESS TECHNIQUE
[Line with dots]	COMMENCEMENT / TERMINATION OF WORKS (COMMENCEMENT = OPEN, TERMINATION = CLOSED)

Contains Ordnance Survey data © Crown copyright and database rights 2020.

© Crown copyright and database rights 2020 OS Licence Number AL10005237.

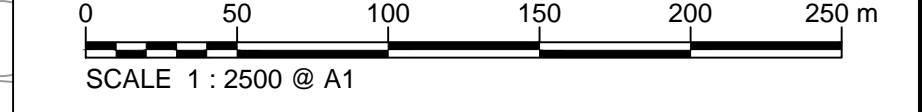

C06	09/03/20	Issued for Document Control Purposes Only - No Changes / Not Issued	KH				
C07	27/03/20	DCO DEADLINE 7 SUBMISSION	BT	JA	ND	AD	
Rev	Rev. Date	Purpose of revision	Drawn	Checked	Rev'd	Appr'd	

**JACOBS**  
1180 Eskdale Road, Winnersh, Wokingham, RG41 5TU  
Tel: +44(0)118 946 7000 - Fax: +44(0)118 946 7001  
www.jacobs.com

Client: Esso Petroleum Company, Limited  
Ermyn House,  
Ermyn Way,  
Leatherhead,  
Surrey,  
KT22 8UX

Project: Southampton to London Pipeline Project

Drawing title:  
**GENERAL ARRANGEMENT  
SHEET 14  
REGULATION 5 (2)(O)**

Drawing status: **Fit for Stage Approval**

Scale	1:2500	DO NOT SCALE
Jacobs No.	B2325300	Rev
Client no.		<b>C07</b>


Drawing number:  
**B2325300-JAC-000-CIV-DRG-000524**

© Copyright 2020 Jacobs U.K. Limited. The concepts and information contained in this document are the property of Jacobs. Use or copying of this document in whole or in part without the written permission of Jacobs constitutes an infringement of copyright. Limitation: This drawing has been prepared on behalf of, and for the exclusive use of, the Client, and is subject to, and issued in accordance with, the provisions of the contract between Jacobs and the Client. Jacobs accepts no liability or responsibility whatsoever for, or in respect of, any use of, or reliance upon, this drawing by any third party.







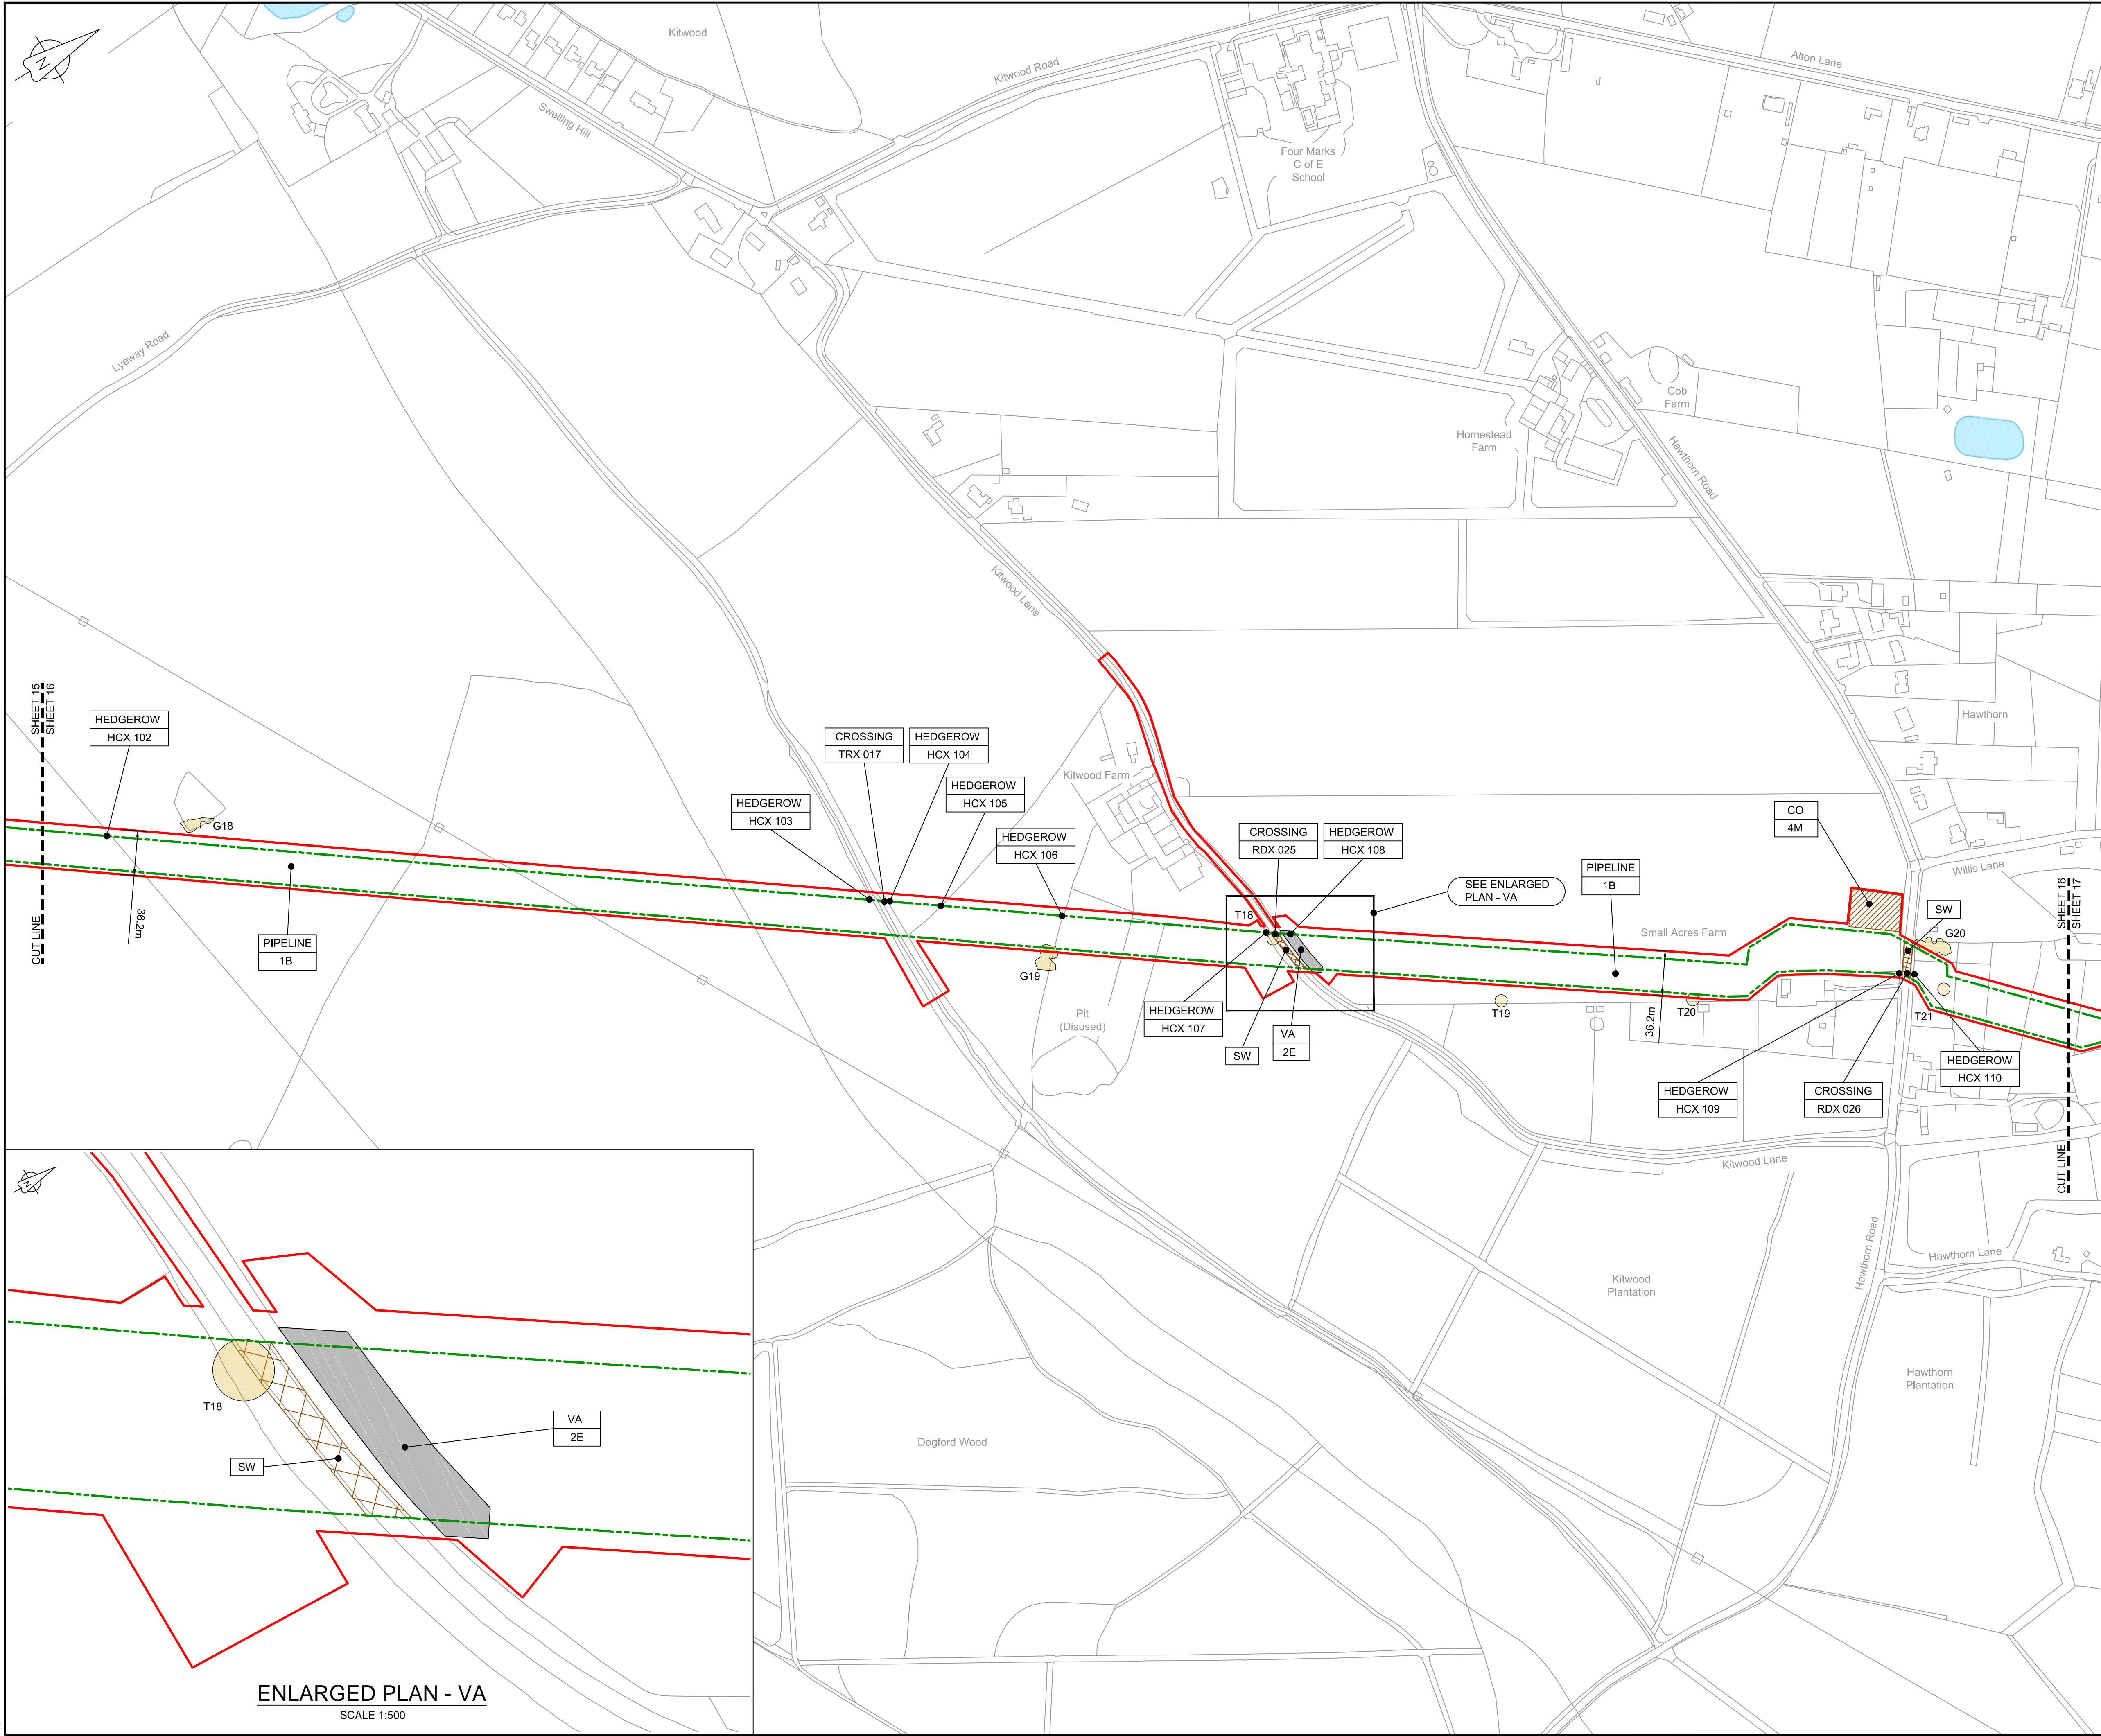


**LOCATION PLAN**  
SCALE 1:500,000

- NOTES**
1. THIS DRAWING IS IN METRES UNLESS STATED OTHERWISE.
  2. TRENCHLESS CROSSINGS ARE INDICATIVE ONLY.
  3. NARROW WORKING WIDTH SHOWN MAY MOVE LATERALLY WITHIN ORDER LIMITS. (PLEASE REFER TO ANNEX A CoCP).

- LEGEND**
- ORDER LIMITS
  - LIMITS OF DEVIATION
  - INDICATIVE NARROW WORKING LOCATION (NW)
  - TRENCHLESS CROSSING (TC)
  - WATER BODIES
  - ABOVE GROUND INSTALLATION (AGI) / VALVE (VA) / PRESSURE TRANSDUCER (PT)
  - COMPOUND (CO)
  - TREE PRESERVATION ORDER (TPO)
  - NOTABLE TREES (G = GROUP / T = TREE / W = WOODLAND); JACOBS LIST
  - ANCIENT WOODLAND (IN RELATION TO ORDER LIMITS)
  - HDD STRINGING AREA
  - STREET WORKS (SW)
  - DESCRIPTION
  - ID or WORK NUMBER (if applicable)
  - NARROW WORKING WIDTH / TRENCHLESS TECHNIQUE
  - COMMENCEMENT / TERMINATION OF WORKS (COMMENCEMENT = OPEN, TERMINATION = CLOSED)

Contains Ordnance Survey data © Crown copyright and database rights 2020.  
© Crown copyright and database rights 2020 OS Licence Number AL10005237.

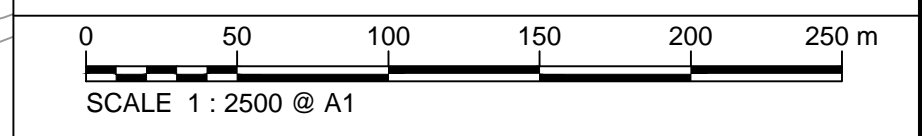

C06	09/03/20	Issued for Document Control Purposes Only - No Changes / Not Issued	KH				
C07	27/03/20	DCO DEADLINE 7 SUBMISSION	BT	JA	ND	AD	
Rev	Rev. Date	Purpose of revision	Drawn	Checked	Rev'd	Apprv'd	

**JACOBS**  
1180 Eskdale Road, Winkfield, Wokingham, RG41 5TU  
Tel:+44(0)118 946 7000 - Fax:+44(0)118 946 7001  
www.jacobs.com

Client: Esso Petroleum Company, Limited  
Ermyn House,  
Ermyn Way,  
Leatherhead,  
Surrey,  
KT22 8UX

**Esso** Southampton to London Pipeline Project

Drawing title  
**GENERAL ARRANGEMENT  
SHEET 16  
REGULATION 5 (2)(O)**

Drawing status  
**Fit for Stage Approval**

Scale	1:2500	DO NOT SCALE
Jacobs No.	B2325300	Rev
Client no.		<b>C07</b>


Drawing number  
**B2325300-JAC-000-CIV-DRG-000526**

© Copyright 2020 Jacobs U.K. Limited. The concepts and information contained in this document are the property of Jacobs. Use or copying of this document in whole or in part without the written permission of Jacobs constitutes an infringement of copyright. Limitation: This drawing has been prepared on behalf of, and for the exclusive use of, the Client. Jacobs accepts no liability or responsibility whatsoever for, or in respect of, any use of, or reliance upon, this drawing by any third party.

C:\pwworking\jacobs\_uk\_water&utilities\_ssa\tag\j\dms3513\B2325300-JAC-000-CIV-DRG-000526.dwg - 28/03/2020 10:40:31 - A1Frame - agulj

**ENLARGED PLAN - VA**  
SCALE 1:500



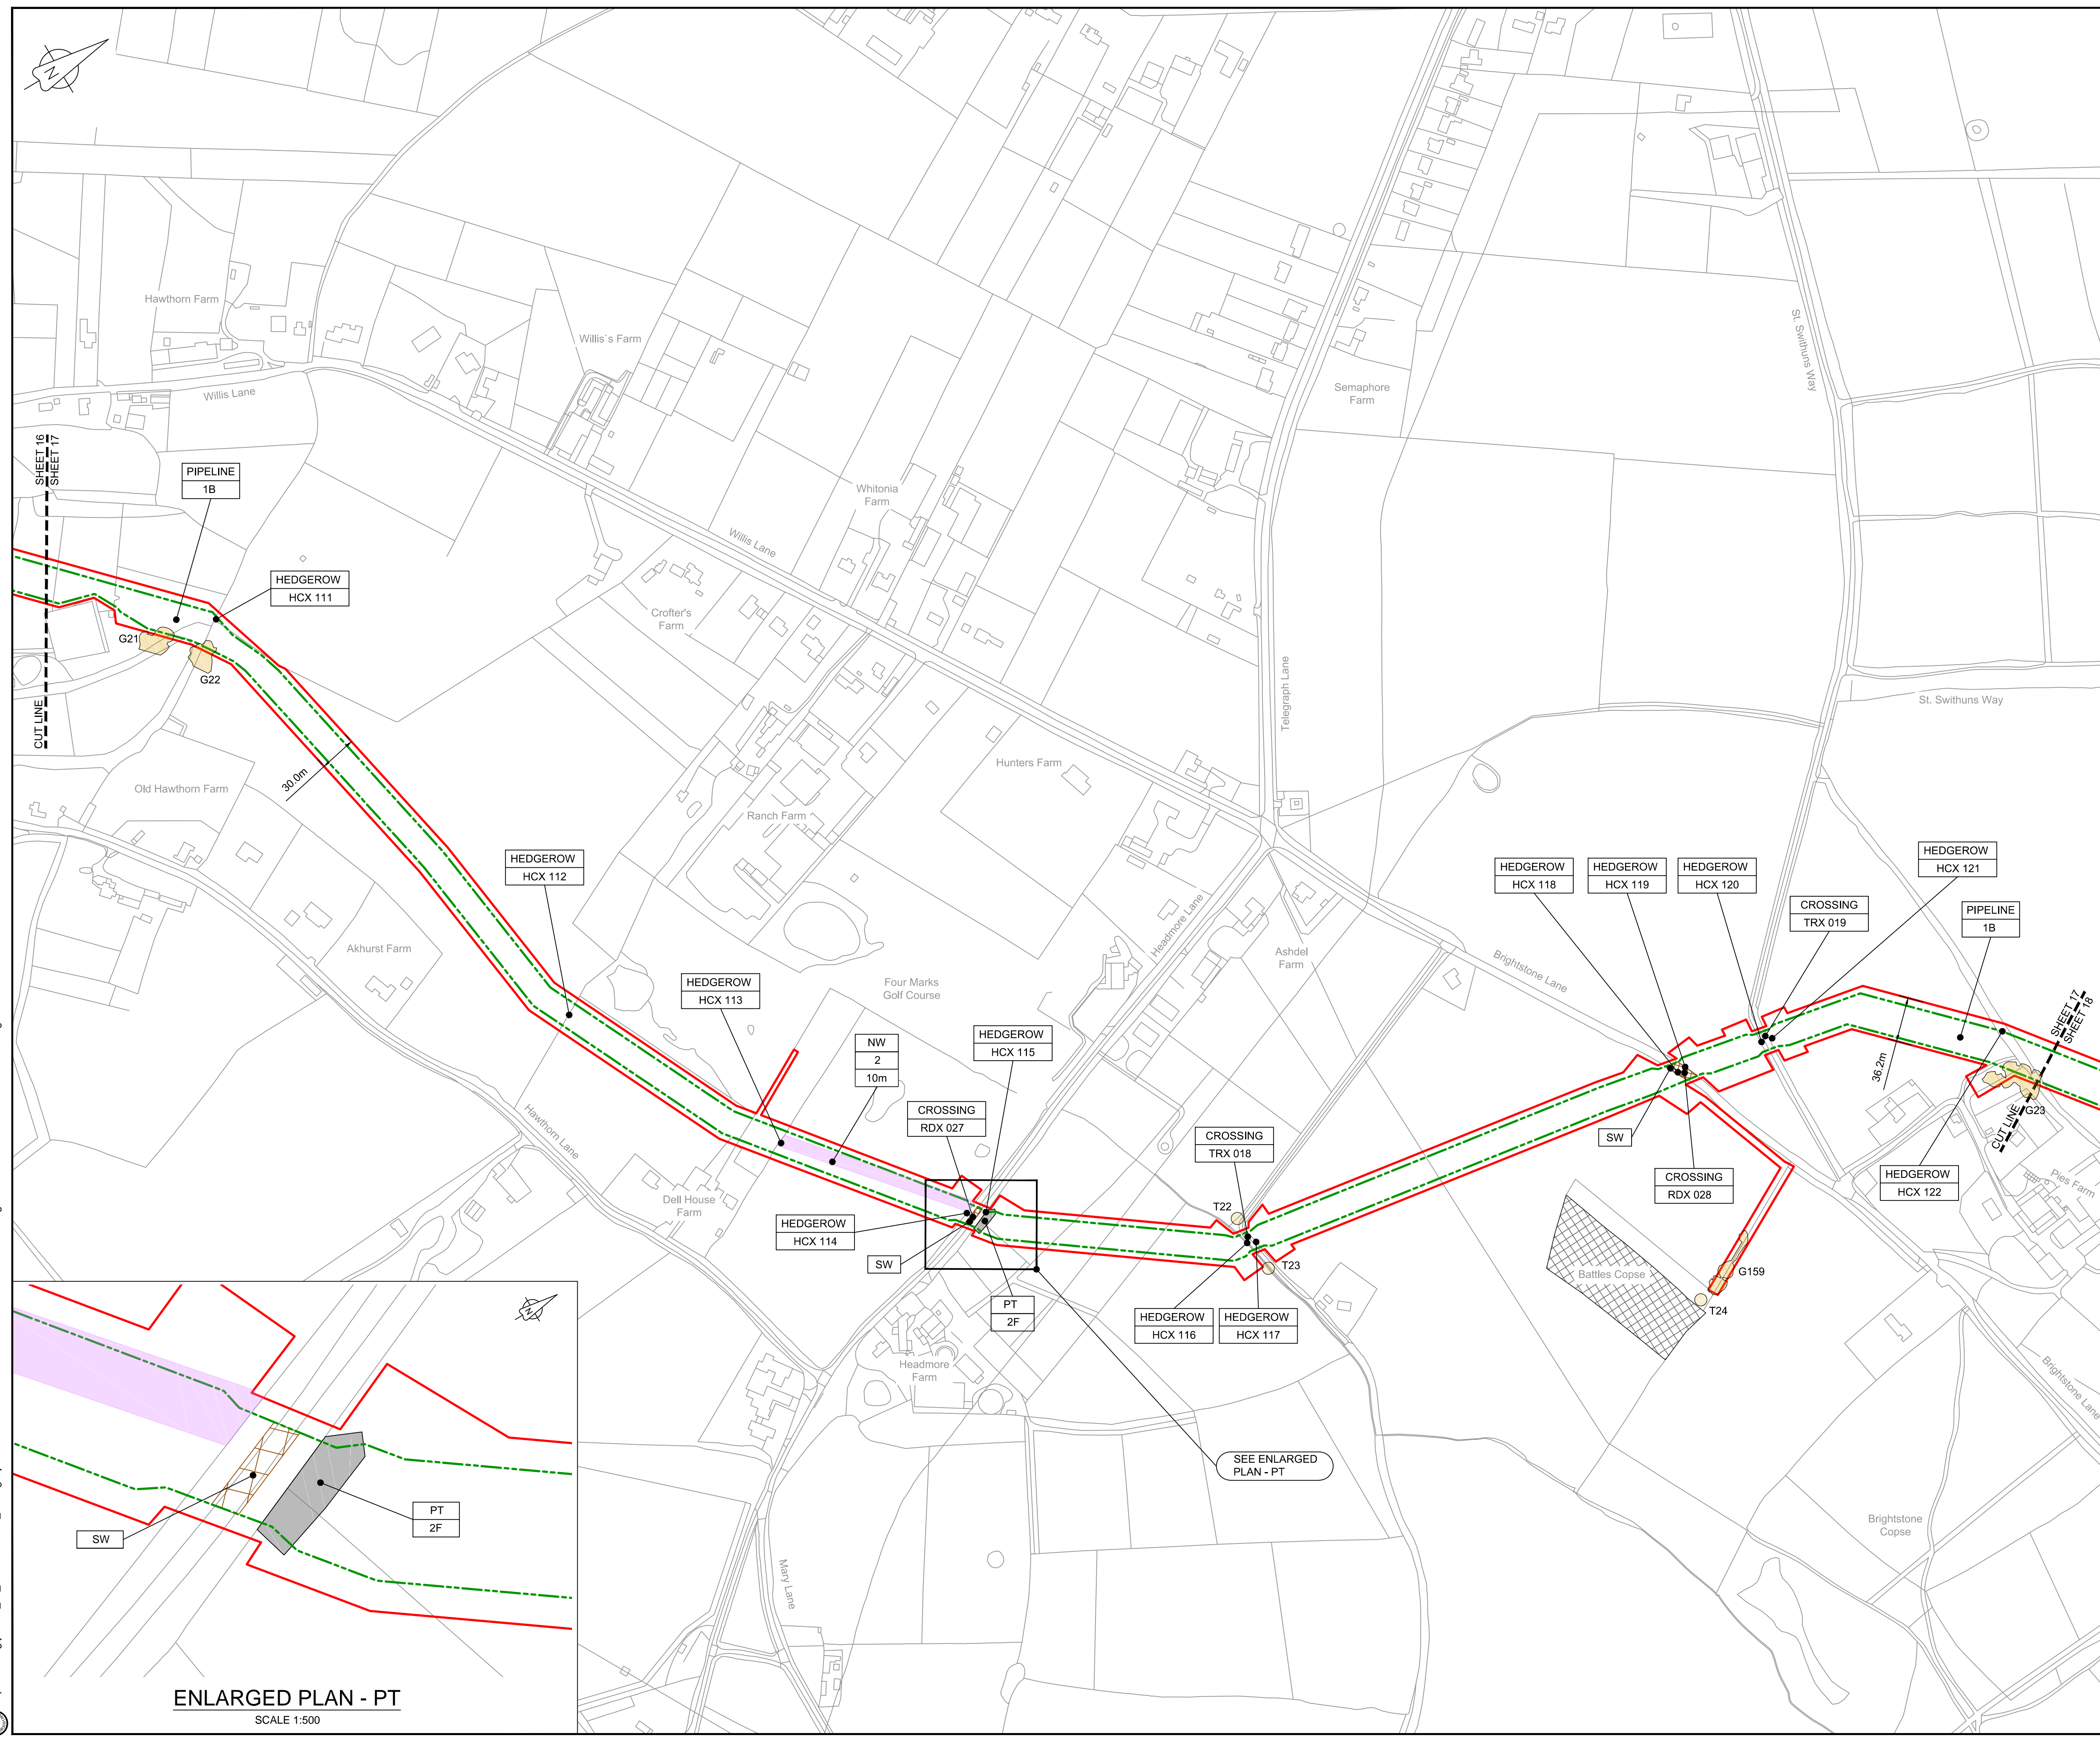


**LOCATION PLAN**  
SCALE 1:500,000

- NOTES**
1. THIS DRAWING IS IN METRES UNLESS STATED OTHERWISE.
  2. TRENCHLESS CROSSINGS ARE INDICATIVE ONLY.
  3. NARROW WORKING WIDTH SHOWN MAY MOVE LATERALLY WITHIN ORDER LIMITS. (PLEASE REFER TO ANNEX A CoCP).

- LEGEND**
- ORDER LIMITS
  - LIMITS OF DEVIATION
  - INDICATIVE NARROW WORKING LOCATION (NW)
  - TRENCHLESS CROSSING (TC)
  - WATER BODIES
  - ABOVE GROUND INSTALLATION (AGI) / VALVE (VA) / PRESSURE TRANSDUCER (PT)
  - COMPOUND (CO)
  - TREE PRESERVATION ORDER (TPO)
  - NOTABLE TREES (G = GROUP / T = TREE / W = WOODLAND); JACOBS LIST
  - ANCIENT WOODLAND (IN RELATION TO ORDER LIMITS)
  - HDD STRINGING AREA
  - STREET WORKS (SW)
  - DESCRIPTION
  - ID or WORK NUMBER (if applicable)
  - NARROW WORKING WIDTH / TRENCHLESS TECHNIQUE
  - COMMENCEMENT / TERMINATION OF WORKS (COMMENCEMENT = OPEN, TERMINATION = CLOSED)

Contains Ordnance Survey data © Crown copyright and database rights 2020.

© Crown copyright and database rights 2020 OS Licence Number AL10005237.

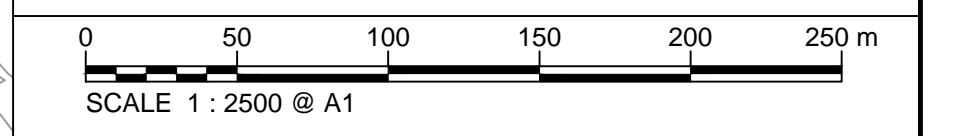

Rev	Rev. Date	Purpose of revision	Drawn	Checked	Rev'd	Appr'd
C06	09/03/20	Issued for Document Control Purposes Only: No Changes / Not Issued	KH			
C07	27/03/20	DCO DEADLINE 7 SUBMISSION	BT	JA	ND	AD

**JACOBS**  
1180 Eskdale Road, Wokingham, Wokingham, RG41 5TU  
Tel: +44(0)118 946 7000 - Fax: +44(0)118 946 7001  
www.jacobs.com

Client: Esso Petroleum Company, Limited  
Ermyn House,  
Ermyn Way,  
Leatherhead,  
Surrey,  
KT22 8UX

Project: Southampton to London Pipeline Project

Drawing title:  
**GENERAL ARRANGEMENT  
SHEET 17  
REGULATION 5 (2)(O)**

Drawing status: **Fit for Stage Approval**

Scale	1:2500	DO NOT SCALE
Jacobs No.	B2325300	Rev
Client no.		<b>C07</b>


Drawing number:  
**B2325300-JAC-000-CIV-DRG-000527**

© Copyright 2020 Jacobs U.K. Limited. The concepts and information contained in this document are the property of Jacobs. Use or copying of this document in whole or in part without the written permission of Jacobs constitutes an infringement of copyright. Limitation: This drawing has been prepared on behalf of, and for the exclusive use of, the Client, and is subject to, and issued in accordance with, the provisions of the contract between Jacobs and the Client. Jacobs accepts no liability or responsibility whatsoever for, or in respect of, any use of, or reliance upon, this drawing by any third party.

C:\pwworking\jacobs\_uk\_water\utilities\_ssa\tag\j\dms3513\B2325300-JAC-000-CIV-DRG-000527.dwg - 28/03/2020 22:05:10 - A1Frame - agulj

**ENLARGED PLAN - PT**  
SCALE 1:500



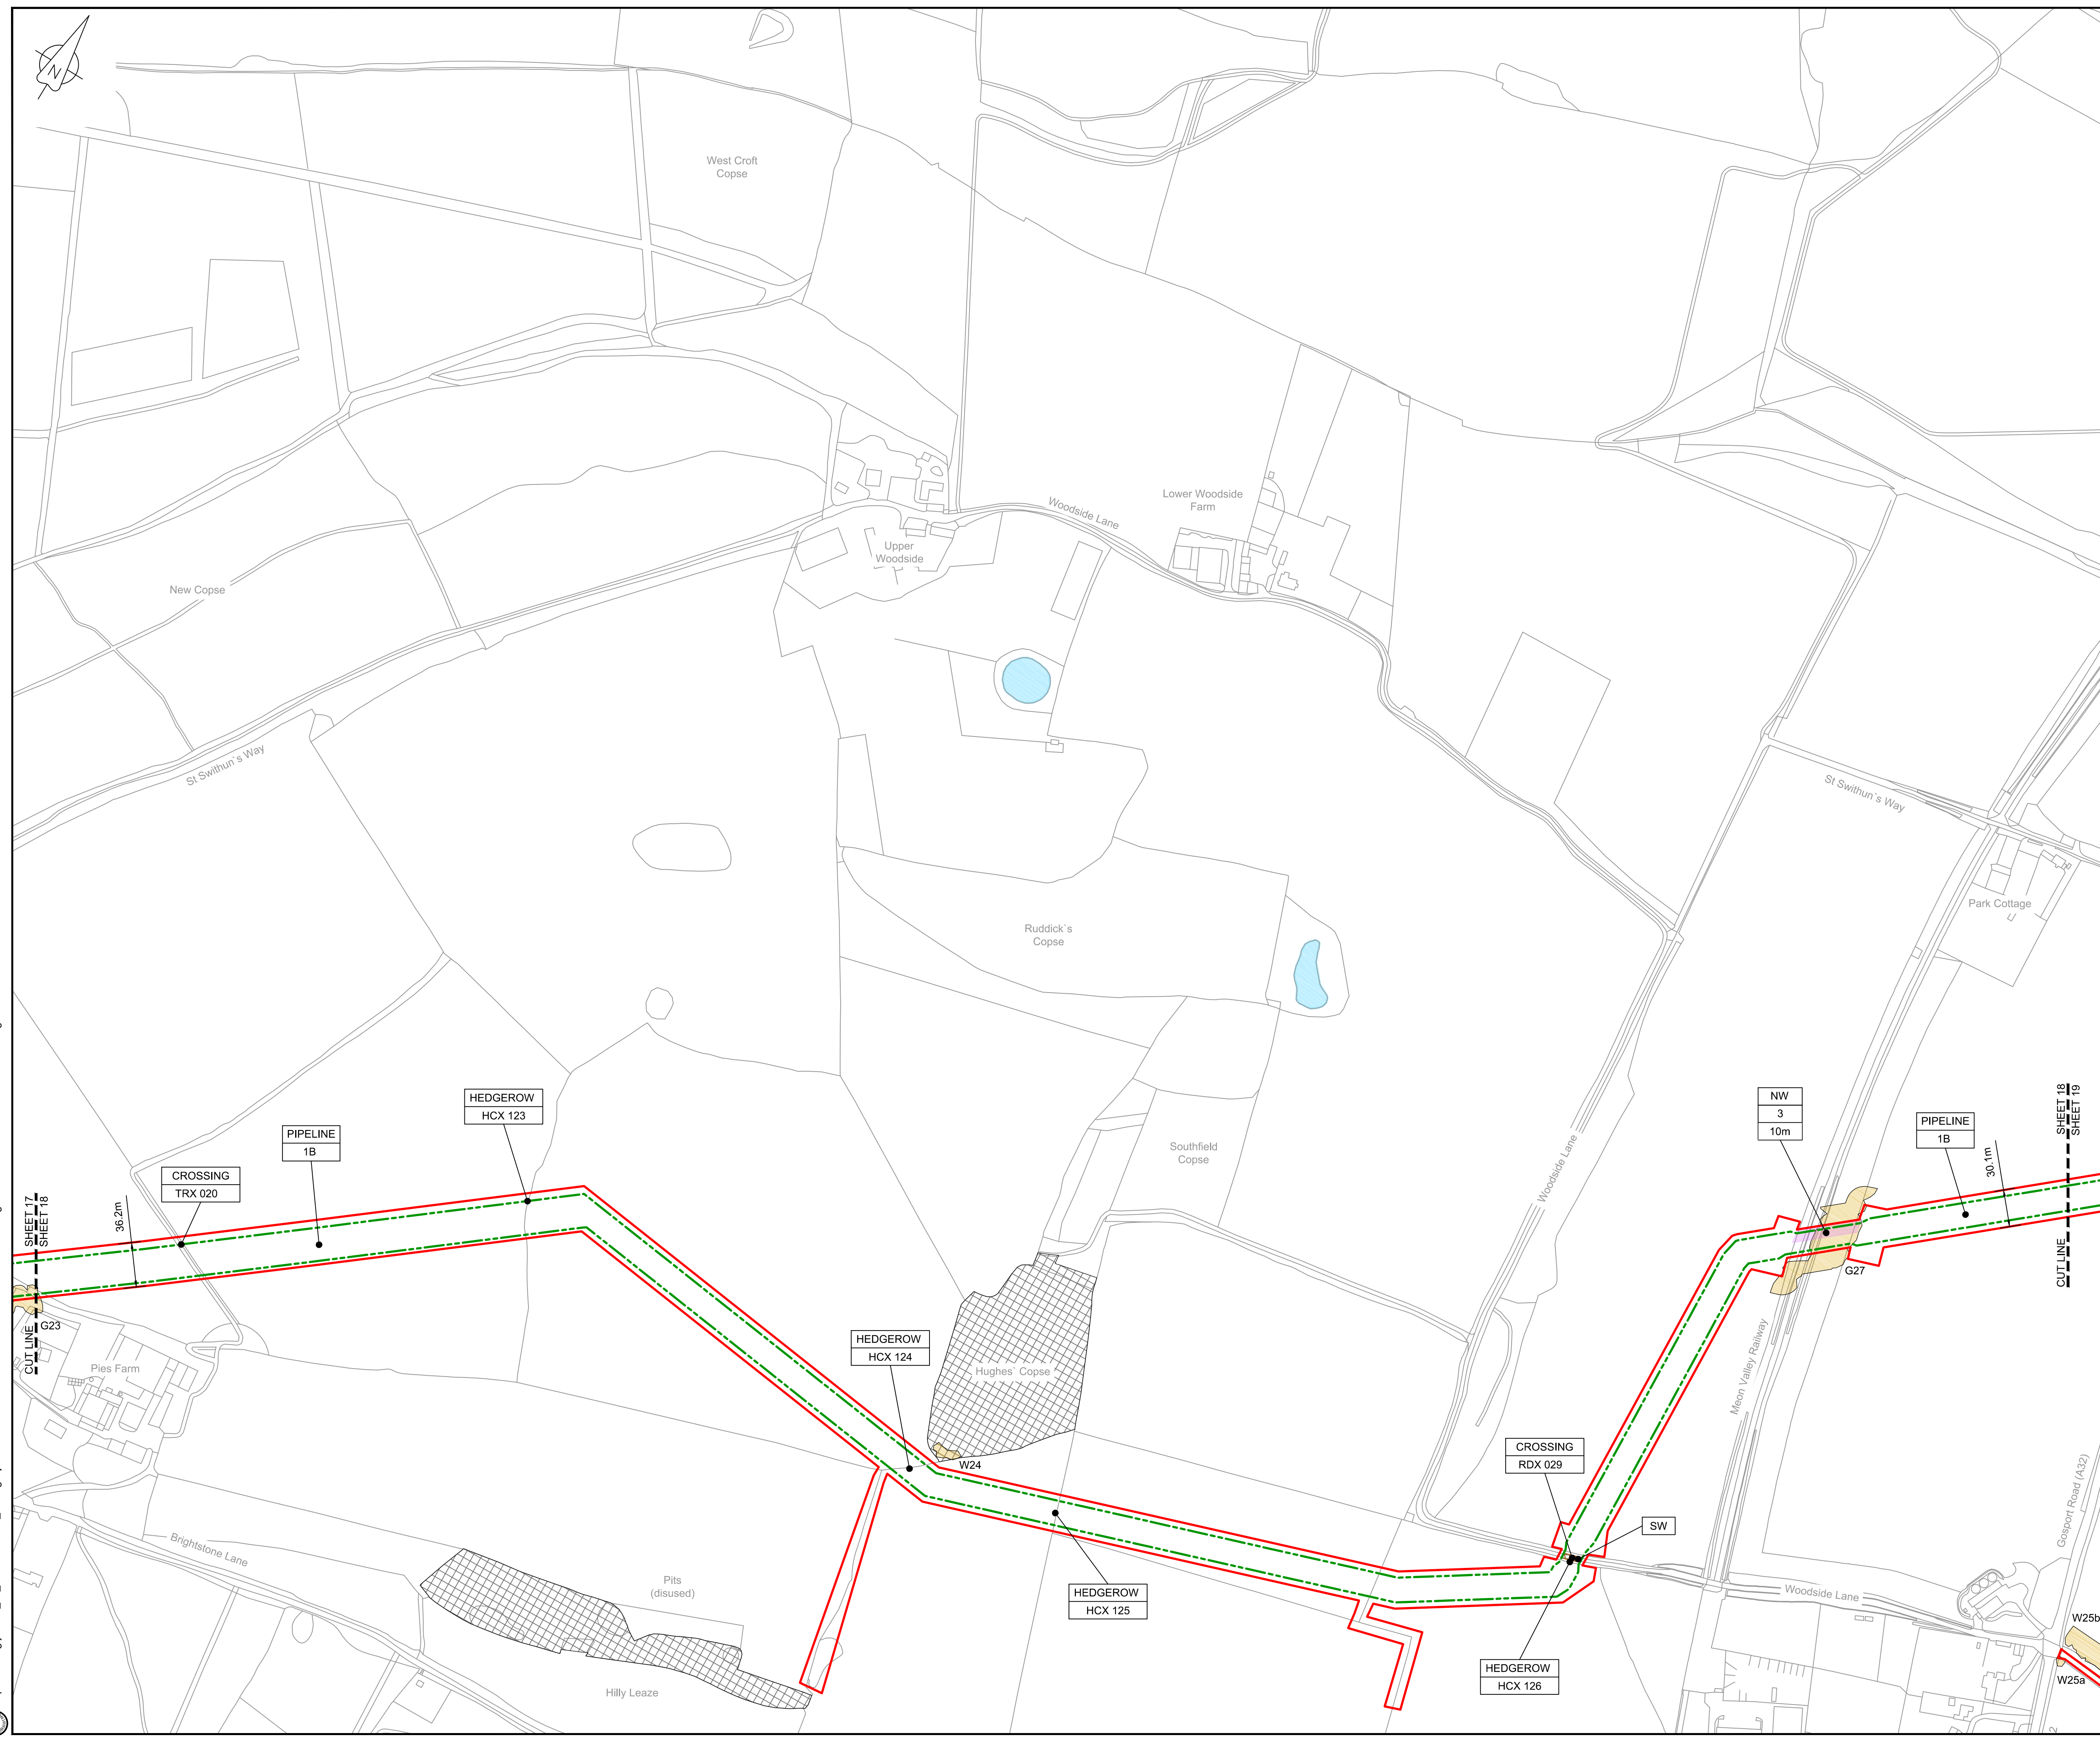

LOCATION PLAN  
SCALE 1:500,000


- NOTES**
1. THIS DRAWING IS IN METRES UNLESS STATED OTHERWISE.
  2. TRENCHLESS CROSSINGS ARE INDICATIVE ONLY.
  3. NARROW WORKING WIDTH SHOWN MAY MOVE LATERALLY WITHIN ORDER LIMITS. (PLEASE REFER TO ANNEX A CoCP).

**LEGEND**

[Red line]	ORDER LIMITS
[Green dashed line]	LIMITS OF DEVIATION
[Purple dashed line]	INDICATIVE NARROW WORKING LOCATION (NW)
[Orange hatched area]	TRENCHLESS CROSSING (TC)
[Blue area]	WATER BODIES
[Grey area]	ABOVE GROUND INSTALLATION (AGI) / VALVE (VA) / PRESSURE TRANSDUCER (PT)
[Yellow hatched area]	COMPOUND (CO)
[Green circle]	TREE PRESERVATION ORDER (TPO)
[Yellow circle]	NOTABLE TREES (G = GROUP / T = TREE / W = WOODLAND); JACOBS LIST
[Cross-hatched area]	ANCIENT WOODLAND (IN RELATION TO ORDER LIMITS)
[Green area]	HDD STRINGING AREA
[Orange hatched area]	STREET WORKS (SW)
[Line with dots]	DESCRIPTION ID or WORK NUMBER (if applicable)
[Line with dots]	NARROW WORKING WIDTH / TRENCHLESS TECHNIQUE
[Blue circle]	COMMENCEMENT / TERMINATION OF WORKS (COMMENCEMENT = OPEN, TERMINATION = CLOSED)

Contains Ordnance Survey data © Crown copyright and database rights 2020.

© Crown copyright and database rights 2020 OS Licence Number AL10005237.

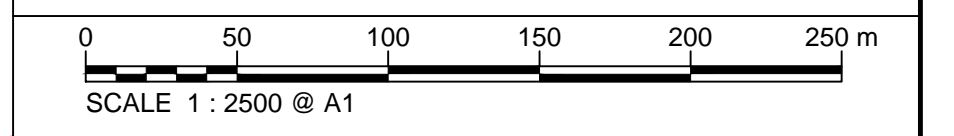

C06	09/03/20	Issued for Document Control Purposes Only: No Changes / Not Issued	KH				
C07	27/03/20	DCO DEADLINE 7 SUBMISSION	BT	JA	ND	AD	
Rev	Rev. Date	Purpose of revision	Drawn	Checked	Rev'd	Appr'd	

**JACOBS**  
1180 Eskdale Road, Winnersh, Wokingham, RG41 5TU  
Tel: +44(0)118 946 7000 Fax: +44(0)118 946 7001  
www.jacobs.com

Client: Esso Petroleum Company, Limited  
Emryn House,  
Emryn Way,  
Leatherhead,  
Surrey,  
KT22 8UX

Project: Southampton to London Pipeline Project

Drawing title: **GENERAL ARRANGEMENT SHEET 18 REGULATION 5 (2)(O)**

Drawing status: **Fit for Stage Approval**


Scale	1:2500	DO NOT SCALE
Jacobs No.	B2325300	Rev
Client no.		<b>C07</b>

Drawing number: **B2325300-JAC-000-CIV-DRG-000528**

© Copyright 2020 Jacobs U.K. Limited. The concepts and information contained in this document are the property of Jacobs. Use or copying of this document in whole or in part without the written permission of Jacobs constitutes an infringement of copyright. Limitation: This drawing has been prepared on behalf of, and for the exclusive use of, the Client, and is subject to, and issued in accordance with, the provisions of the contract between Jacobs and the Client. Jacobs accepts no liability or responsibility whatsoever for, or in respect of, any use of, or reliance upon, this drawing by any third party.

C:\pwworking\jacobs\_uk\_water\utilities\_sst\tag\j\dms3513182325300-JAC-000-CIV-DRG-000528.dwg - 28/03/2020 22:06:13 - A1Frame - agulu



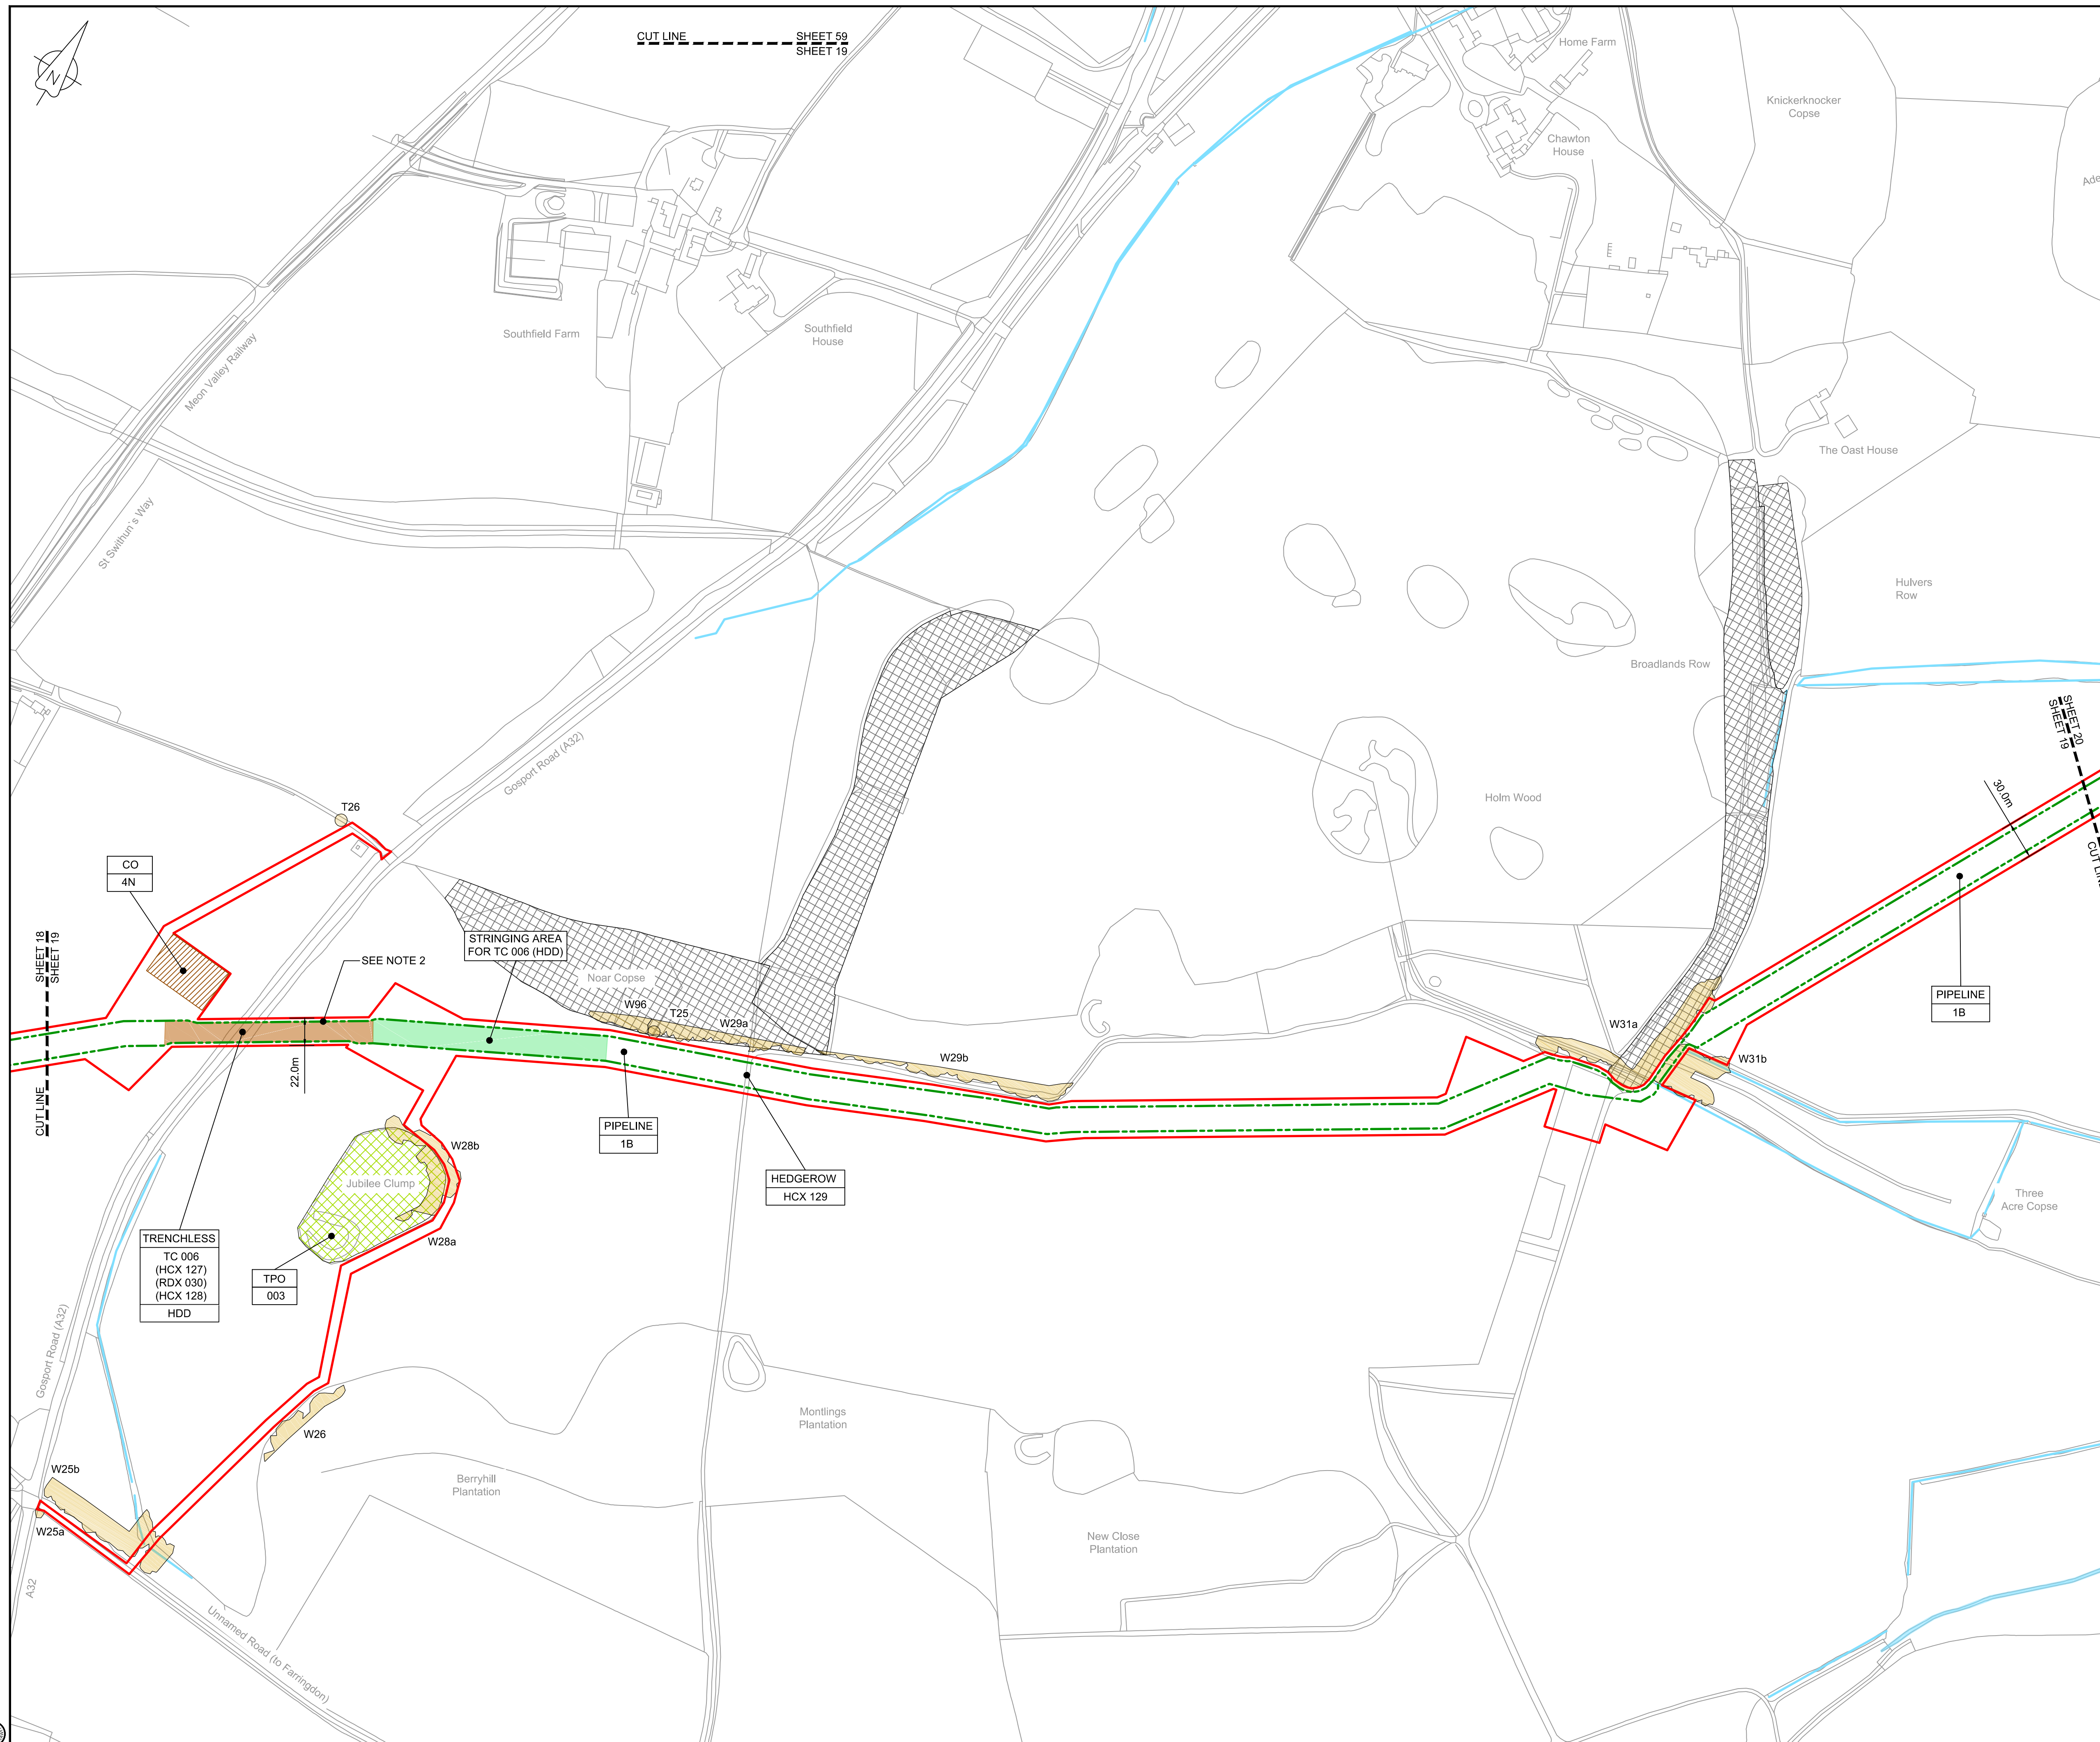


**LOCATION PLAN**  
SCALE 1:500,000

- NOTES**
- THIS DRAWING IS IN METRES UNLESS STATED OTHERWISE.
  - TRENCHLESS CROSSINGS ARE INDICATIVE ONLY.
  - NARROW WORKING WIDTH SHOWN MAY MOVE LATERALLY WITHIN ORDER LIMITS. (PLEASE REFER TO ANNEX A CoCP).

- LEGEND**
- ORDER LIMITS
  - LIMITS OF DEVIATION
  - INDICATIVE NARROW WORKING LOCATION (NW)
  - TRENCHLESS CROSSING (TC)
  - WATER BODIES
  - ABOVE GROUND INSTALLATION (AGI) / VALVE (VA) / PRESSURE TRANSDUCER (PT)
  - COMPOUND (CO)
  - TREE PRESERVATION ORDER (TPO)
  - NOTABLE TREES (G = GROUP / T = TREE / W = WOODLAND); JACOBS LIST
  - ANCIENT WOODLAND (IN RELATION TO ORDER LIMITS)
  - HDD STRINGING AREA
  - STREET WORKS (SW)
  - DESCRIPTION
  - ID or WORK NUMBER (if applicable)
  - NARROW WORKING WIDTH / TRENCHLESS TECHNIQUE
  - COMMENCEMENT / TERMINATION OF WORKS (COMMENCEMENT = OPEN, TERMINATION = CLOSED)

Contains Ordnance Survey data © Crown copyright and database rights 2020.

© Crown copyright and database rights 2020 OS Licence Number AL10005237.

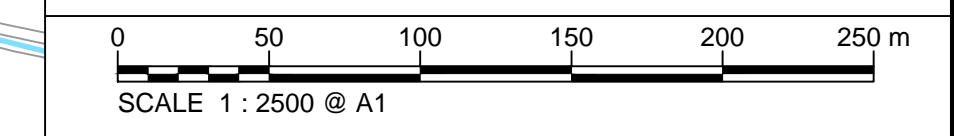

C06	09/03/20	Issued for Document Control Purposes Only: No Changes / Not Issued	KH				
C07	27/03/20	DCO DEADLINE 7 SUBMISSION	BT	JA	ND	AD	
Rev	Rev. Date	Purpose of revision	Drawn	Checked	Rev'd	Appr'd	

**JACOBS**  
1180 Eskdale Road, Winnersh, Wokingham, RG41 5TU  
Tel: +44(0)118 946 7000 Fax: +44(0)118 946 7001  
www.jacobs.com

Client: Esso Petroleum Company, Limited  
Emryn House,  
Emryn Way,  
Leatherhead,  
Surrey,  
KT22 8UX

Project: Southampton to London Pipeline Project

Drawing title: **GENERAL ARRANGEMENT SHEET 19 REGULATION 5 (2)(O)**

Drawing status: **Fit for Stage Approval**


Scale: 1:2500 DO NOT SCALE  
Jacobs No. B2325300 Rev  
Client no. C07

Drawing number: **B2325300-JAC-000-CIV-DRG-000529**

© Copyright 2020 Jacobs U.K. Limited. The concepts and information contained in this document are the property of Jacobs. Use or copying of this document in whole or in part without the written permission of Jacobs constitutes an infringement of copyright. Limitation: This drawing has been prepared on behalf of, and for the exclusive use of, Jacobs' Client, and is subject to, and issued in accordance with, the provisions of the contract between Jacobs and the Client. Jacobs accepts no liability or responsibility whatsoever for, or in respect of, any use of, or reliance upon, this drawing by any third party.

C:\pwworking\jacobs\_uk\_water\utilities\_ssa\tag\utils\drms3513182325300-JAC-000-CIV-DRG-000529.dwg - 28/03/2020 22:09:55 - A1Frame - agulj



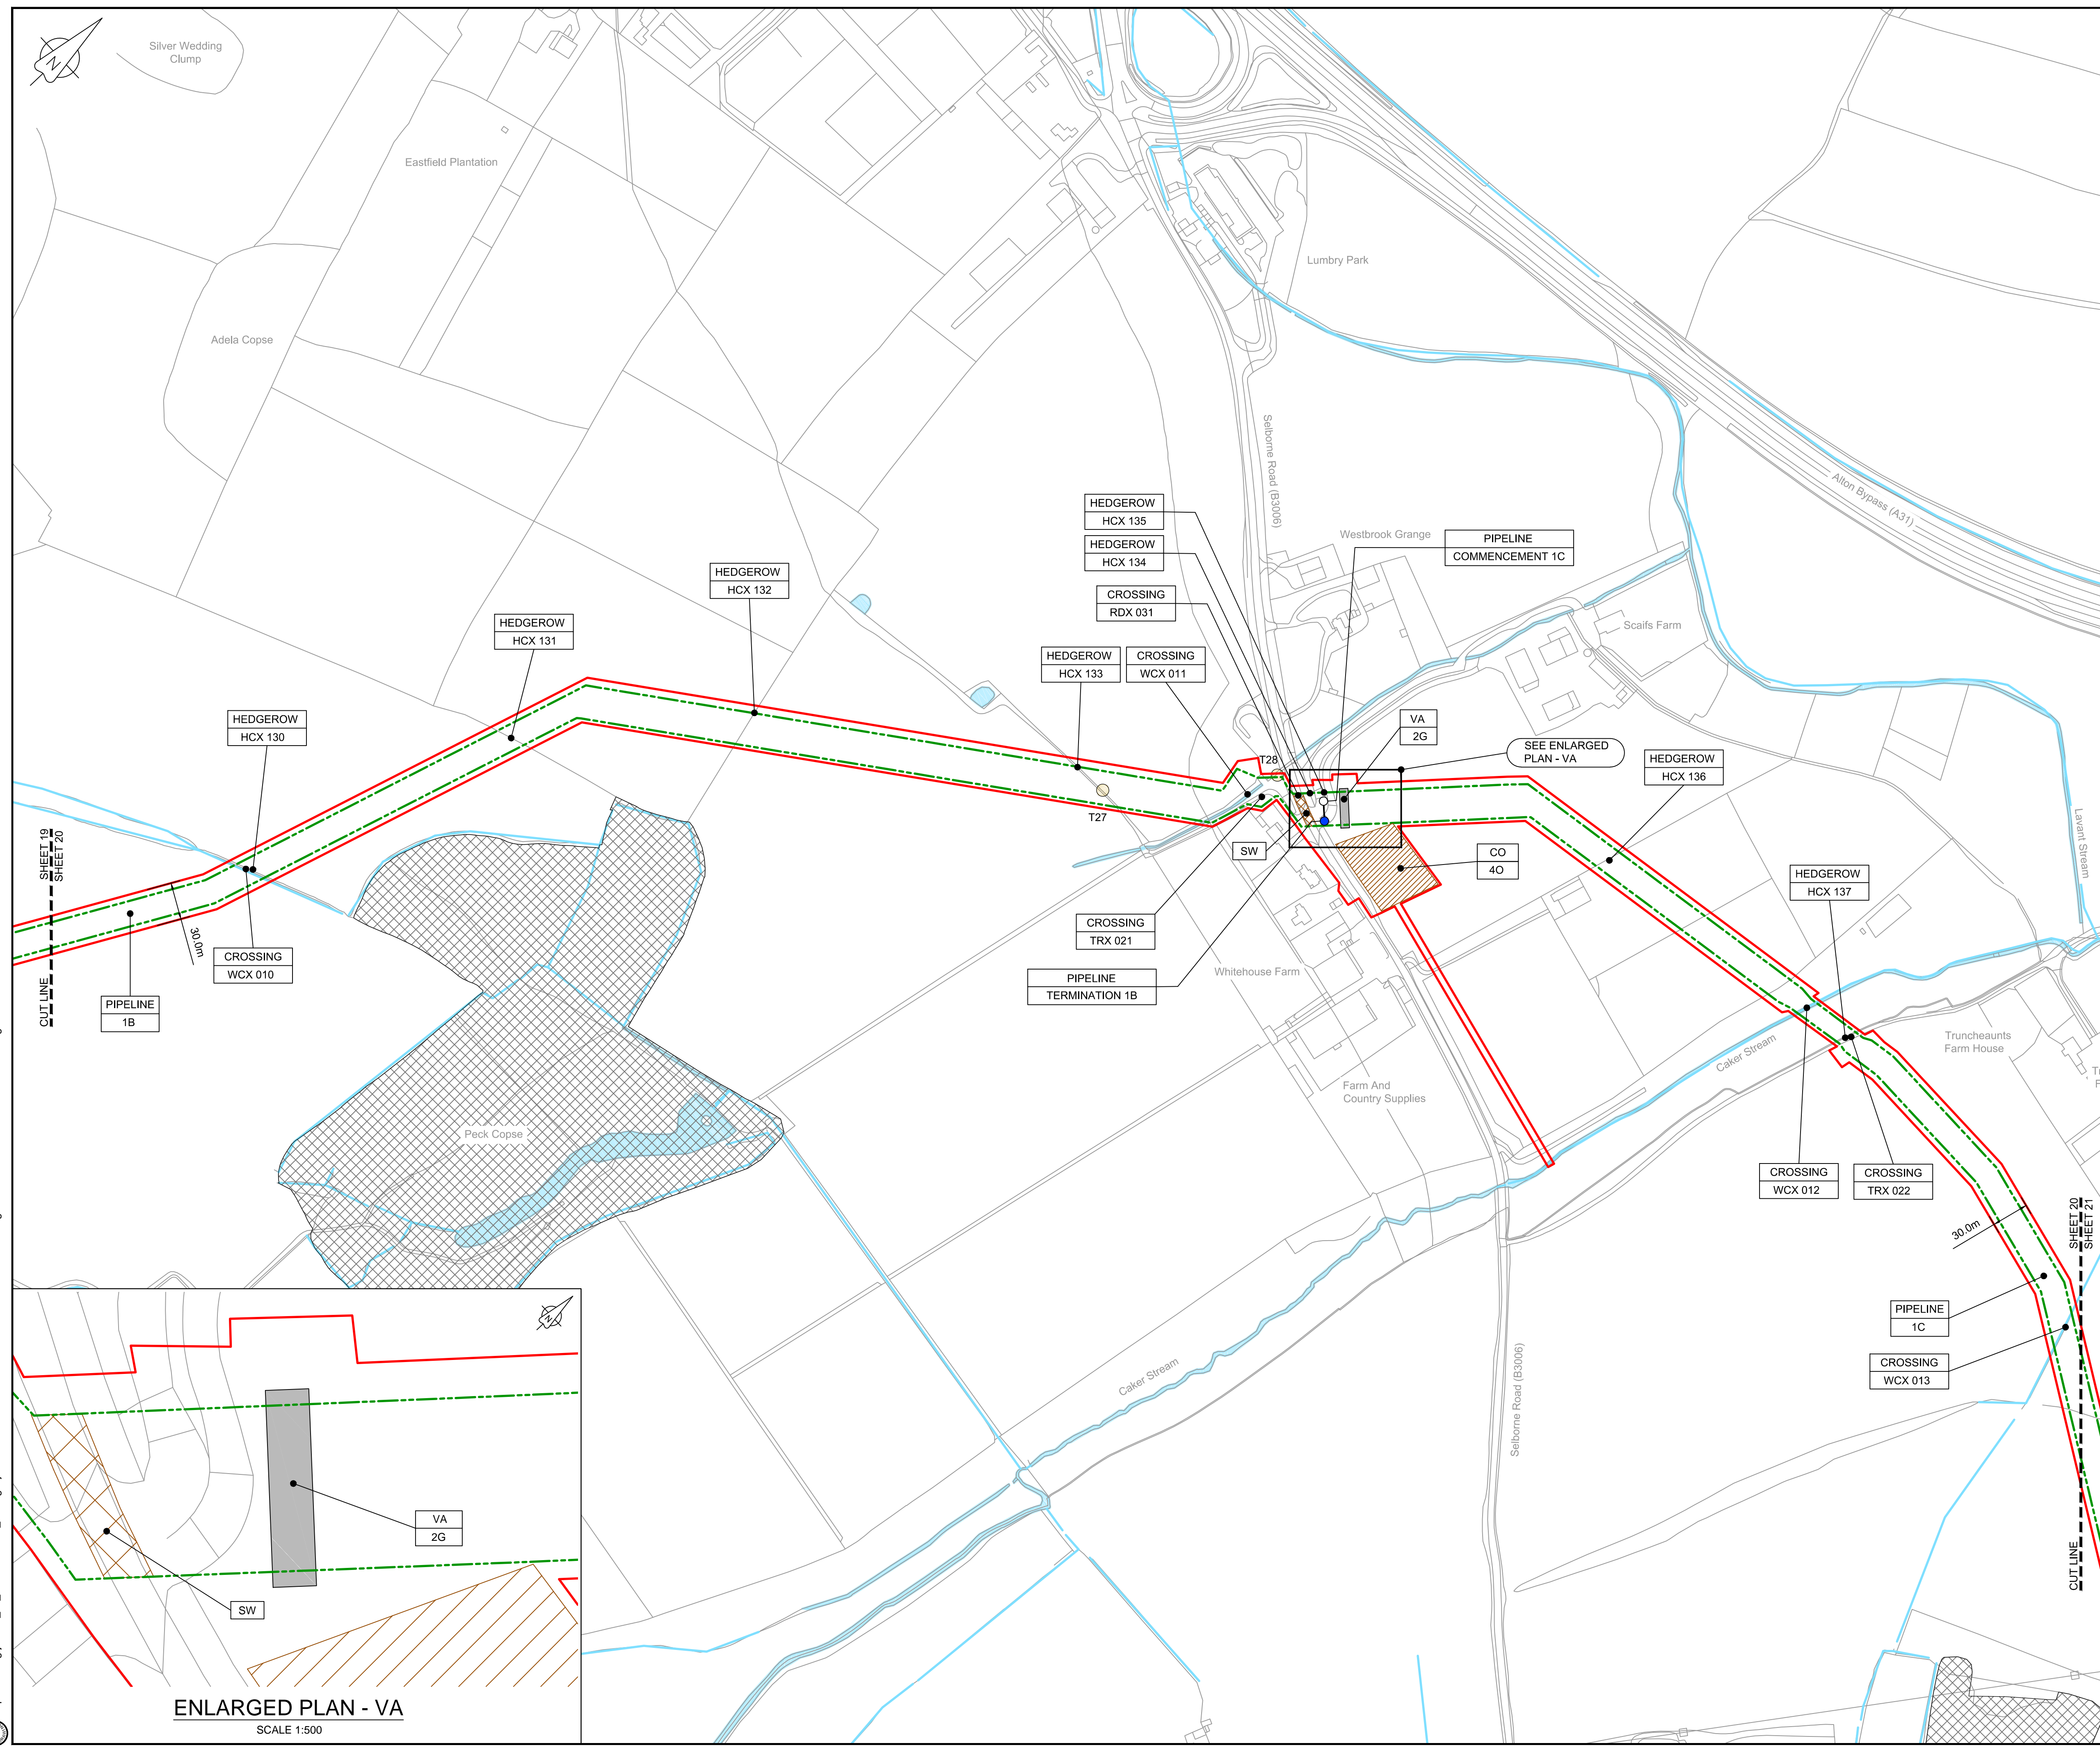


- NOTES**
1. THIS DRAWING IS IN METRES UNLESS STATED OTHERWISE.
  2. TRENCHLESS CROSSINGS ARE INDICATIVE ONLY.
  3. NARROW WORKING WIDTH SHOWN MAY MOVE LATERALLY WITHIN ORDER LIMITS. (PLEASE REFER TO ANNEX A CoCP).

**LEGEND**

[Red line]	ORDER LIMITS
[Green dashed line]	LIMITS OF DEVIATION
[Purple dashed line]	INDICATIVE NARROW WORKING LOCATION (NW)
[Brown hatched area]	TRENCHLESS CROSSING (TC)
[Blue area]	WATER BODIES
[Grey area]	ABOVE GROUND INSTALLATION (AGI) / VALVE (VA) / PRESSURE TRANSDUCER (PT)
[Orange hatched area]	COMPOUND (CO)
[Green circle]	TREE PRESERVATION ORDER (TPO)
[Yellow circle]	NOTABLE TREES (G = GROUP / T = TREE / W = WOODLAND); JACOBS LIST
[Cross-hatched area]	ANCIENT WOODLAND (IN RELATION TO ORDER LIMITS)
[Green hatched area]	HDD STRINGING AREA
[Orange hatched area]	STREET WORKS (SW)
[Line with dot]	DESCRIPTION
[Line with number]	ID or WORK NUMBER (if applicable)
[Line with width]	NARROW WORKING WIDTH / TRENCHLESS TECHNIQUE
[Line with arrow]	COMMENCEMENT / TERMINATION OF WORKS (COMMENCEMENT = OPEN, TERMINATION = CLOSED)

Contains Ordnance Survey data © Crown copyright and database rights 2020.

© Crown copyright and database rights 2020 OS Licence Number AL10005237.

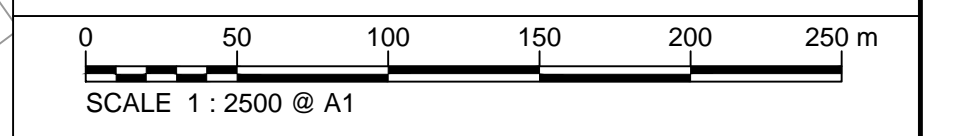

Rev	Rev. Date	Purpose of revision	Drawn	Checked	Rev'd	Appr'd	
C06	09/03/20	Issued for Document Control Purposes Only: No Changes / Not Issued	KH	BT	JA	ND	AD
C07	27/03/20	DCO DEADLINE 7 SUBMISSION					

**JACOBS**  
1180 Eskdale Road, Wokingham, Wokingham, RG41 5TU  
Tel:+44(0)118 946 7000 - Fax:+44(0)118 946 7001  
www.jacobs.com

Client: Esso Petroleum Company, Limited  
Emryn House,  
Emryn Way,  
Leatherhead,  
Surrey,  
KT22 8UX

Project: Southampton to London Pipeline Project

Drawing title: **GENERAL ARRANGEMENT SHEET 20 REGULATION 5 (2)(O)**


Drawing status: **Fit for Stage Approval**

Scale	1:2500	DO NOT SCALE
Jacobs No.	B2325300	Rev
Client no.		<b>C07</b>


Drawing number: **B2325300-JAC-000-CIV-DRG-000530**

© Copyright 2020 Jacobs U.K. Limited. The concepts and information contained in this document are the property of Jacobs. Use or copying of this document in whole or in part without the written permission of Jacobs constitutes an infringement of copyright. Limitation: This drawing has been prepared on behalf of, and for the exclusive use of, Jacobs' Client, and is subject to, and issued in accordance with, the provisions of the contract between Jacobs and the Client. Jacobs accepts no liability or responsibility whatsoever for, or in respect of, any use of, or reliance upon, this drawing by any third party.

C:\pwworking\jacobs\_uk\_water\utilities\_sss\tag\j\dms3513\B2325300-JAC-000-CIV-DRG-000530.dwg - 28/03/2020 22:10:51 - A1Frame - agulj

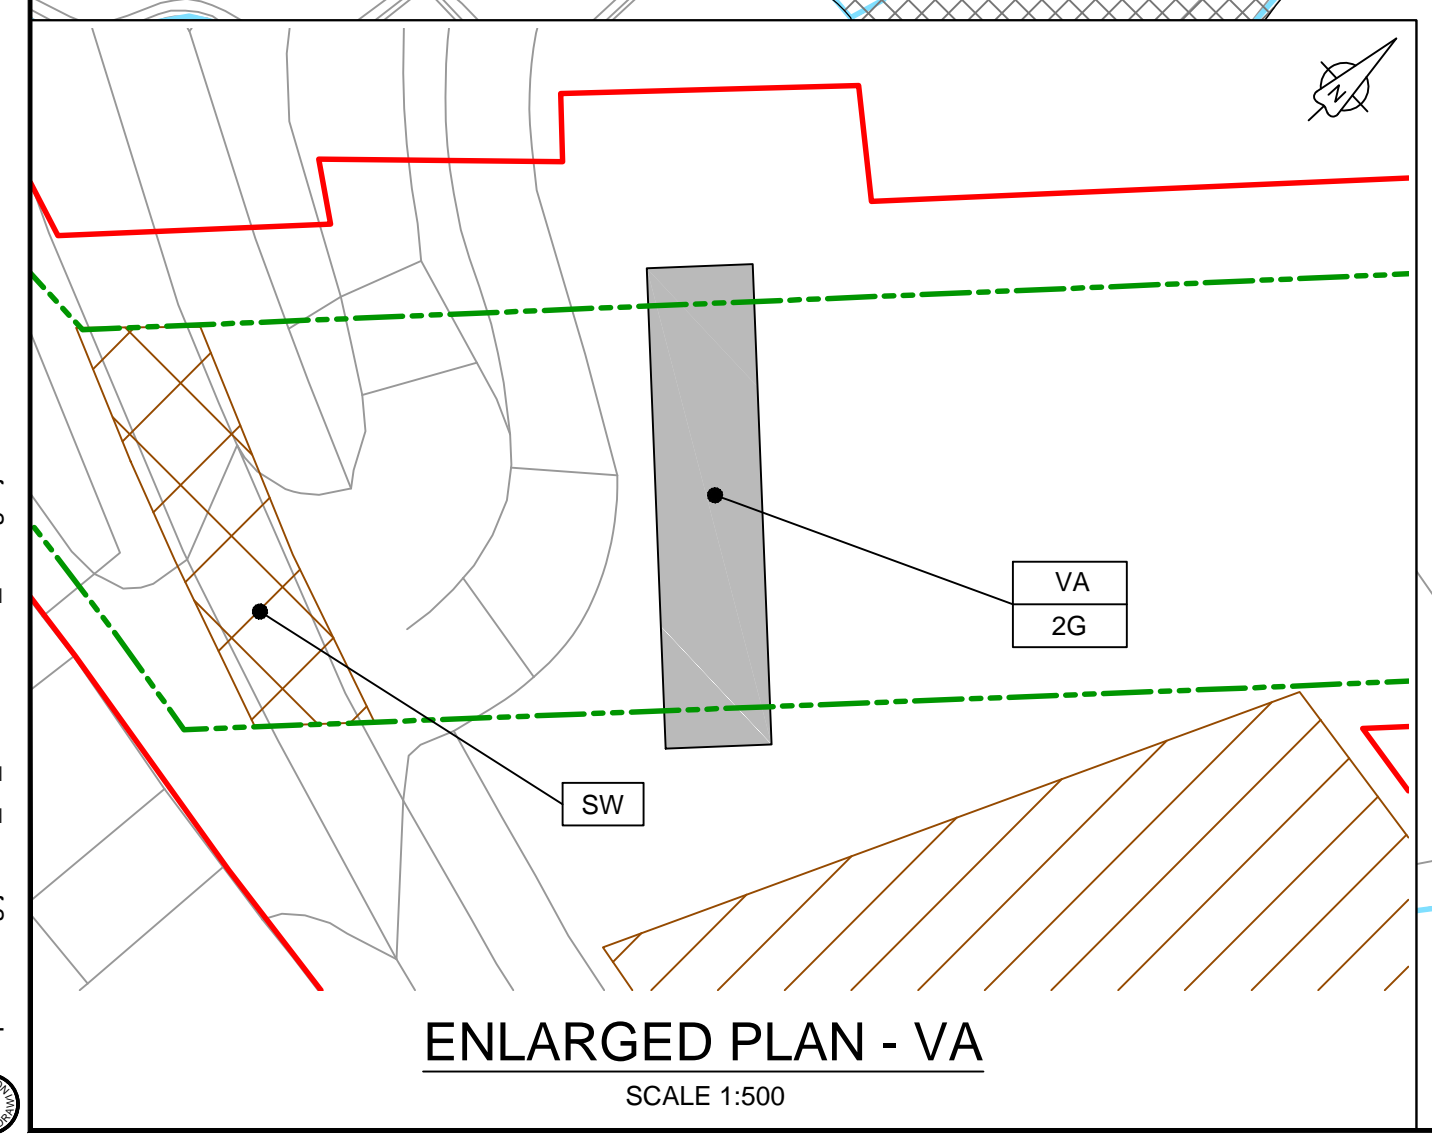



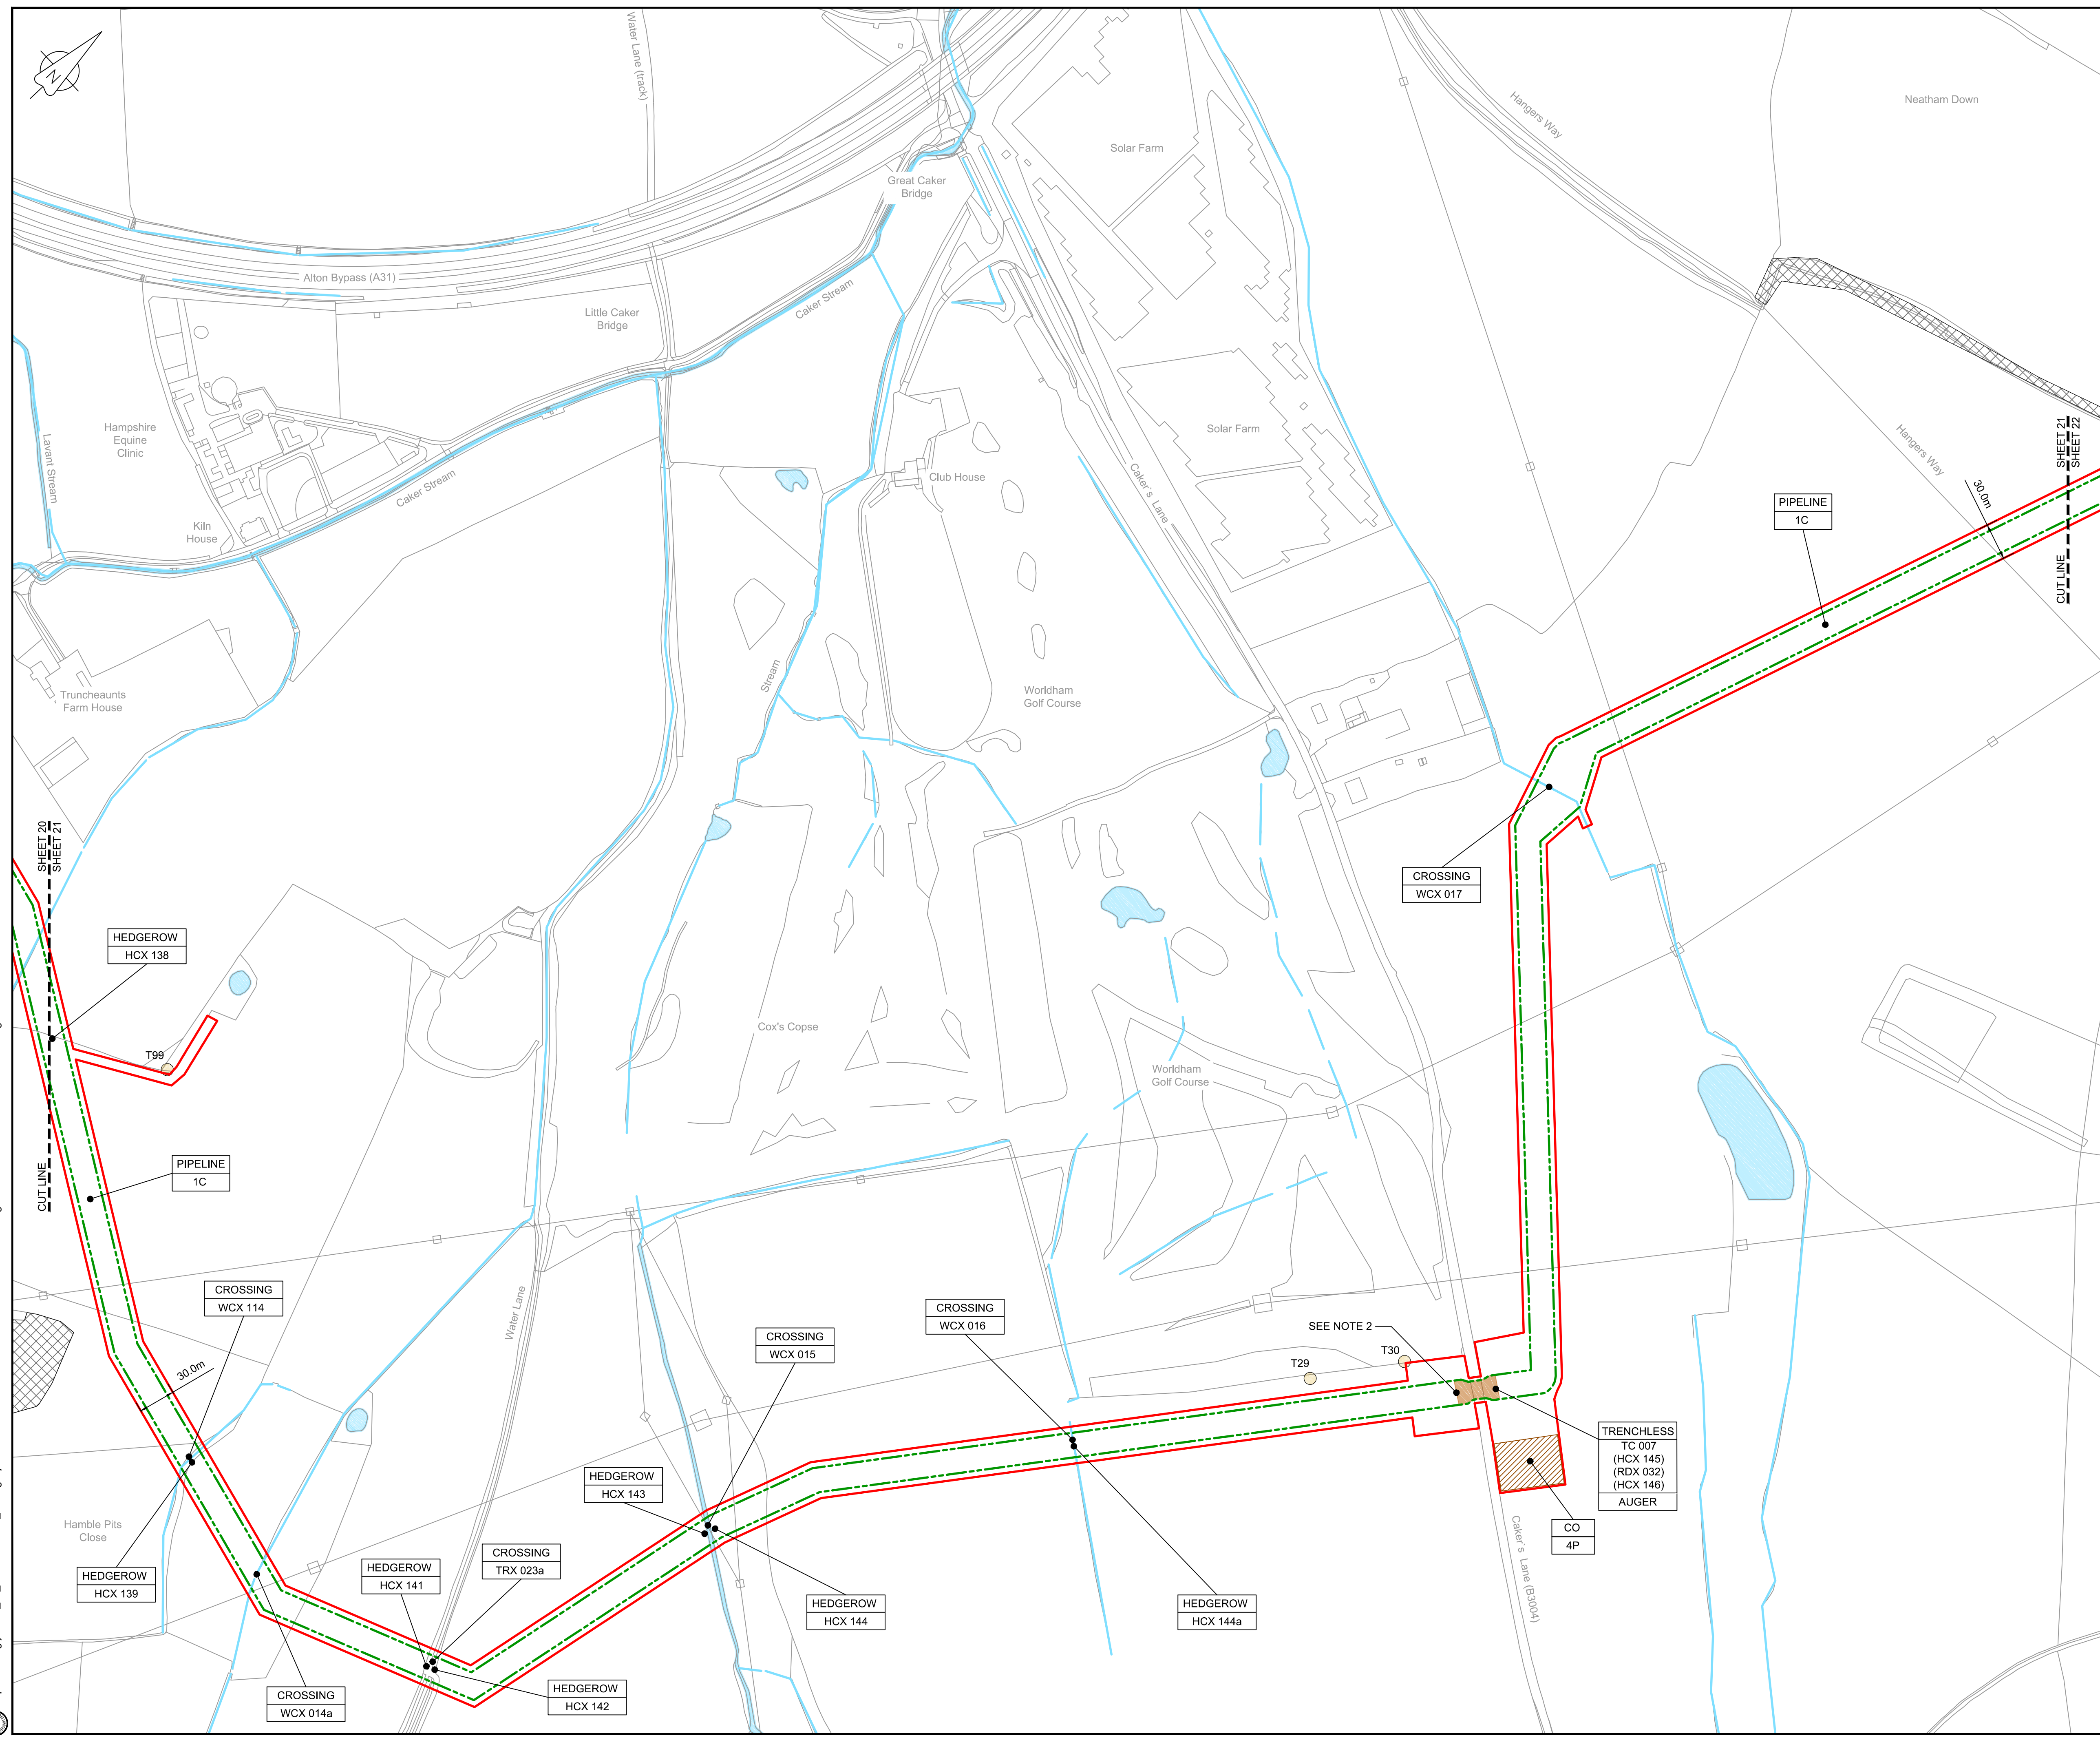

**LOCATION PLAN**  
SCALE 1:500,000


- NOTES**
1. THIS DRAWING IS IN METRES UNLESS STATED OTHERWISE.
  2. TRENCHLESS CROSSINGS ARE INDICATIVE ONLY.
  3. NARROW WORKING WIDTH SHOWN MAY MOVE LATERALLY WITHIN ORDER LIMITS. (PLEASE REFER TO ANNEX A CoCP).

**LEGEND**

	ORDER LIMITS
	LIMITS OF DEVIATION
	INDICATIVE NARROW WORKING LOCATION (NW)
	TRENCHLESS CROSSING (TC)
	WATER BODIES
	ABOVE GROUND INSTALLATION (AGI) / VALVE (VA) / PRESSURE TRANSDUCER (PT)
	COMPOUND (CO)
	TREE PRESERVATION ORDER (TPO)
	NOTABLE TREES (G = GROUP / T = TREE / W = WOODLAND); JACOBS LIST
	ANCIENT WOODLAND (IN RELATION TO ORDER LIMITS)
	HDD STRINGING AREA
	STREET WORKS (SW)
	DESCRIPTION
	ID or WORK NUMBER (if applicable)
	NARROW WORKING WIDTH / TRENCHLESS TECHNIQUE
	COMMENCEMENT / TERMINATION OF WORKS (COMMENCEMENT = OPEN, TERMINATION = CLOSED)

Contains Ordnance Survey data © Crown copyright and database rights 2020.

© Crown copyright and database rights 2020 OS Licence Number AL100005237.

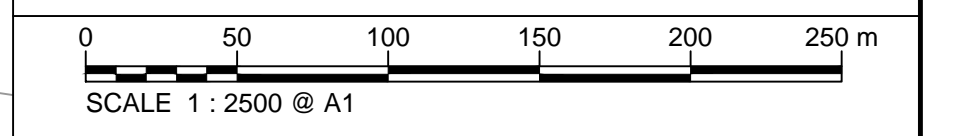

C06	09/03/20	Issued for Document Control Purposes Only: No Changes / Not Issued	KH				
C07	27/03/20	DCO DEADLINE 7 SUBMISSION	BT	JA	ND	AD	
Rev	Rev. Date	Purpose of revision	Drawn	Checked	Rev'd	Appr'd	



Client: Esso Petroleum Company, Limited  
Emryn House,  
Emryn Way,  
Leatherhead,  
Surrey,  
KT22 8UX



Drawing title  
**GENERAL ARRANGEMENT  
SHEET 21  
REGULATION 5 (2)(O)**

Drawing status: **Fit for Stage Approval**


Scale	1:2500	DO NOT SCALE
Jacobs No.	B2325300	Rev
Client no.		<b>C07</b>

Drawing number  
**B2325300-JAC-000-CIV-DRG-000531**

© Copyright 2020 Jacobs U.K. Limited. The concepts and information contained in this document are the property of Jacobs. Use or copying of this document in whole or in part without the written permission of Jacobs constitutes an infringement of copyright. Limitation. This drawing has been prepared on behalf of, and for the exclusive use of, the Client. Jacobs accepts no liability or responsibility whatsoever for, or in respect of, any use of, or reliance upon, this drawing by any third party.

C:\pwworking\jacobs\_uk\_water\utilities\_ssa\tag\utils\drms351312325300-JAC-000-CIV-DRG-000531.dwg - 28/03/2020 22:14:33 - A1Frame - agulij



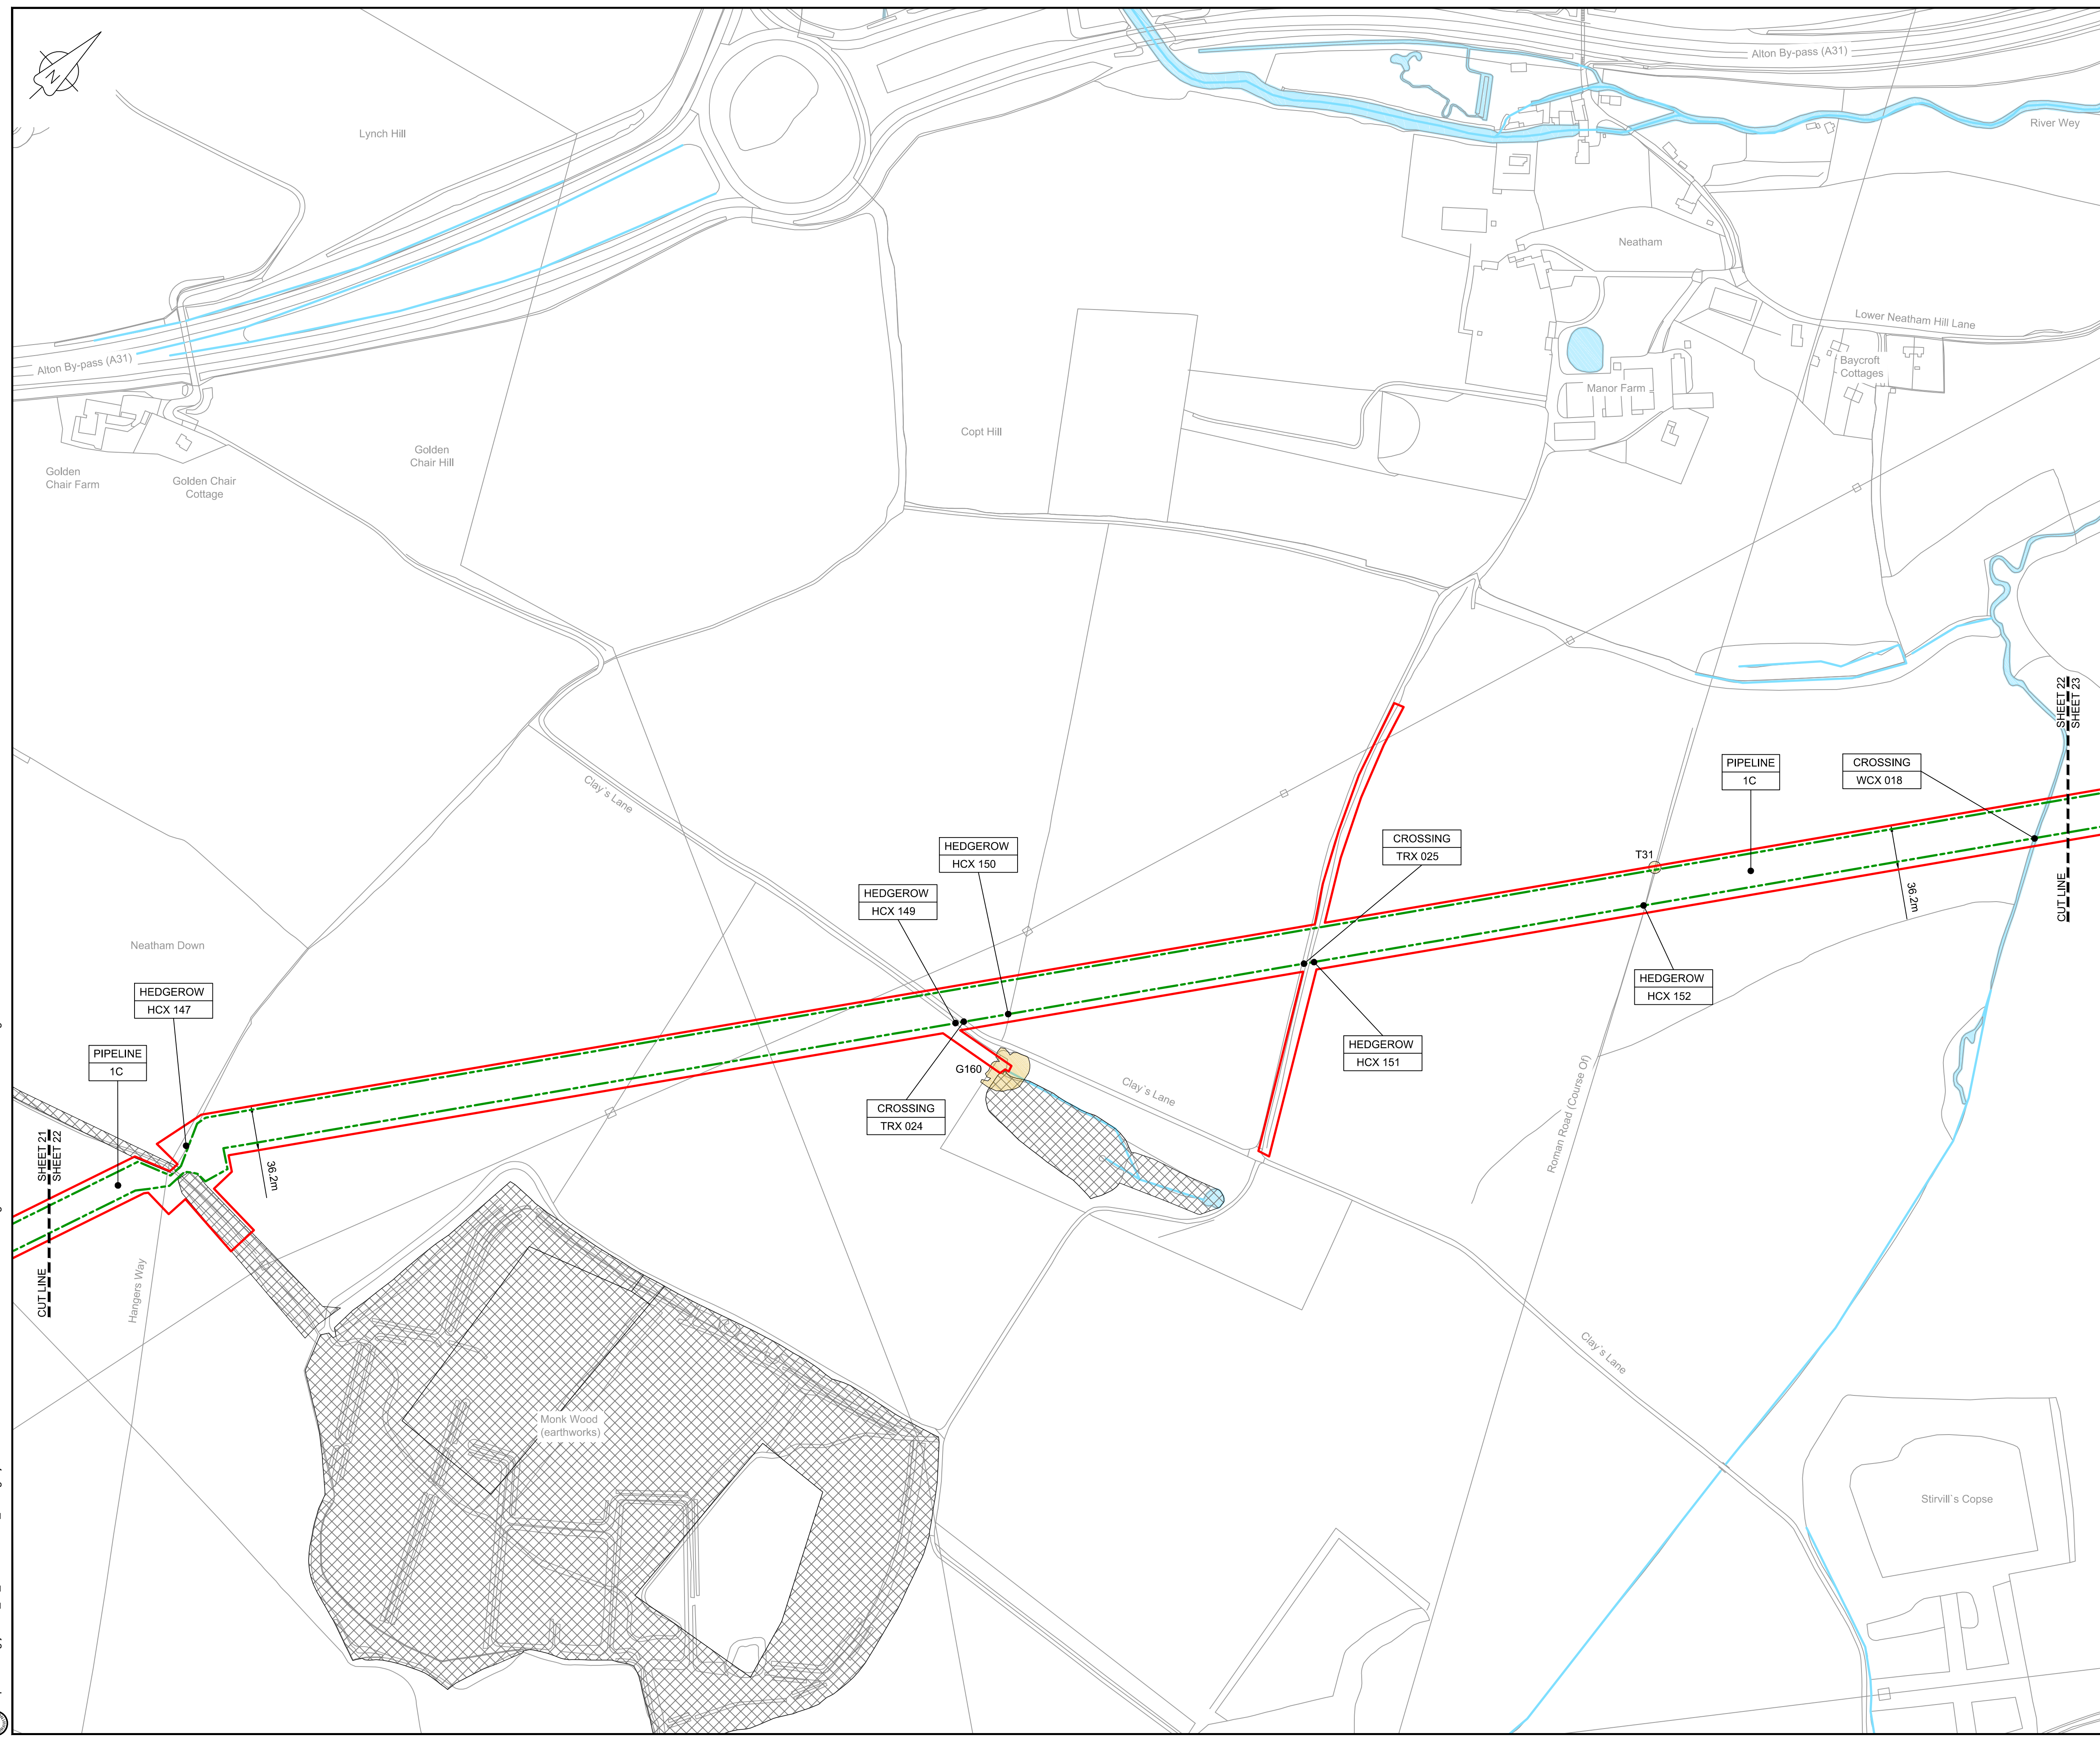


**LOCATION PLAN**  
SCALE 1:500,000

- NOTES**
1. THIS DRAWING IS IN METRES UNLESS STATED OTHERWISE.
  2. TRENCHLESS CROSSINGS ARE INDICATIVE ONLY.
  3. NARROW WORKING WIDTH SHOWN MAY MOVE LATERALLY WITHIN ORDER LIMITS. (PLEASE REFER TO ANNEX A CoCP).

- LEGEND**
- ORDER LIMITS
  - LIMITS OF DEVIATION
  - INDICATIVE NARROW WORKING LOCATION (NW)
  - TRENCHLESS CROSSING (TC)
  - WATER BODIES
  - ABOVE GROUND INSTALLATION (AGI) / VALVE (VA) / PRESSURE TRANSDUCER (PT)
  - COMPOUND (CO)
  - TREE PRESERVATION ORDER (TPO)
  - NOTABLE TREES (G = GROUP / T = TREE / W = WOODLAND); JACOBS LIST
  - ANCIENT WOODLAND (IN RELATION TO ORDER LIMITS)
  - HDD STRINGING AREA
  - STREET WORKS (SW)
  - DESCRIPTION
  - ID or WORK NUMBER (if applicable)
  - NARROW WORKING WIDTH / TRENCHLESS TECHNIQUE
  - COMMENCEMENT / TERMINATION OF WORKS (COMMENCEMENT = OPEN, TERMINATION = CLOSED)

Contains Ordnance Survey data © Crown copyright and database rights 2020.

© Crown copyright and database rights 2020 OS Licence Number AL10005237.

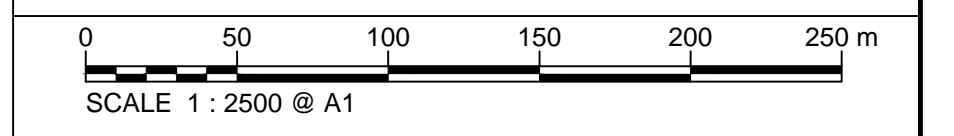

C06	09/03/20	Issued for Document Control Purposes Only: No Changes / Not Issued	KH				
C07	27/03/20	DCO DEADLINE 7 SUBMISSION	BT	JA	ND	AD	
Rev	Rev. Date	Purpose of revision	Drawn	Checked	Rev'd	Appr'd	

**JACOBS**  
1180 Eskdale Road, Wokingham, Wokingham, RG41 5TU  
Tel:+44(0)118 946 7000 - Fax:+44(0)118 946 7001  
www.jacobs.com

Client: Esso Petroleum Company, Limited  
Emryn House,  
Emryn Way,  
Leatherhead,  
Surrey,  
KT22 8UX

Project: Southampton to London Pipeline Project

Drawing title  
**GENERAL ARRANGEMENT  
SHEET 22  
REGULATION 5 (2)(O)**

Drawing status: **Fit for Stage Approval**


Scale	1:2500	DO NOT SCALE
Jacobs No.	B2325300	Rev
Client no.		<b>C07</b>

Drawing number  
**B2325300-JAC-000-CIV-DRG-000532**

© Copyright 2020 Jacobs U.K. Limited. The concepts and information contained in this document are the property of Jacobs. Use or copying of this document in whole or in part without the written permission of Jacobs constitutes an infringement of copyright. Limitation: This drawing has been prepared on behalf of, and for the exclusive use of, Jacobs' Client, and is subject to, and issued in accordance with, the provisions of the contract between Jacobs and the Client. Jacobs accepts no liability or responsibility whatsoever for, or in respect of, any use of, or reliance upon, this drawing by any third party.

C:\pwworking\jacobs\_uk\_water&utilities\_ssf\tag\utils\drms3513182325300-JAC-000-CIV-DRG-000532.dwg - 28/03/2020 22:15:29 - A1Frame - agulj



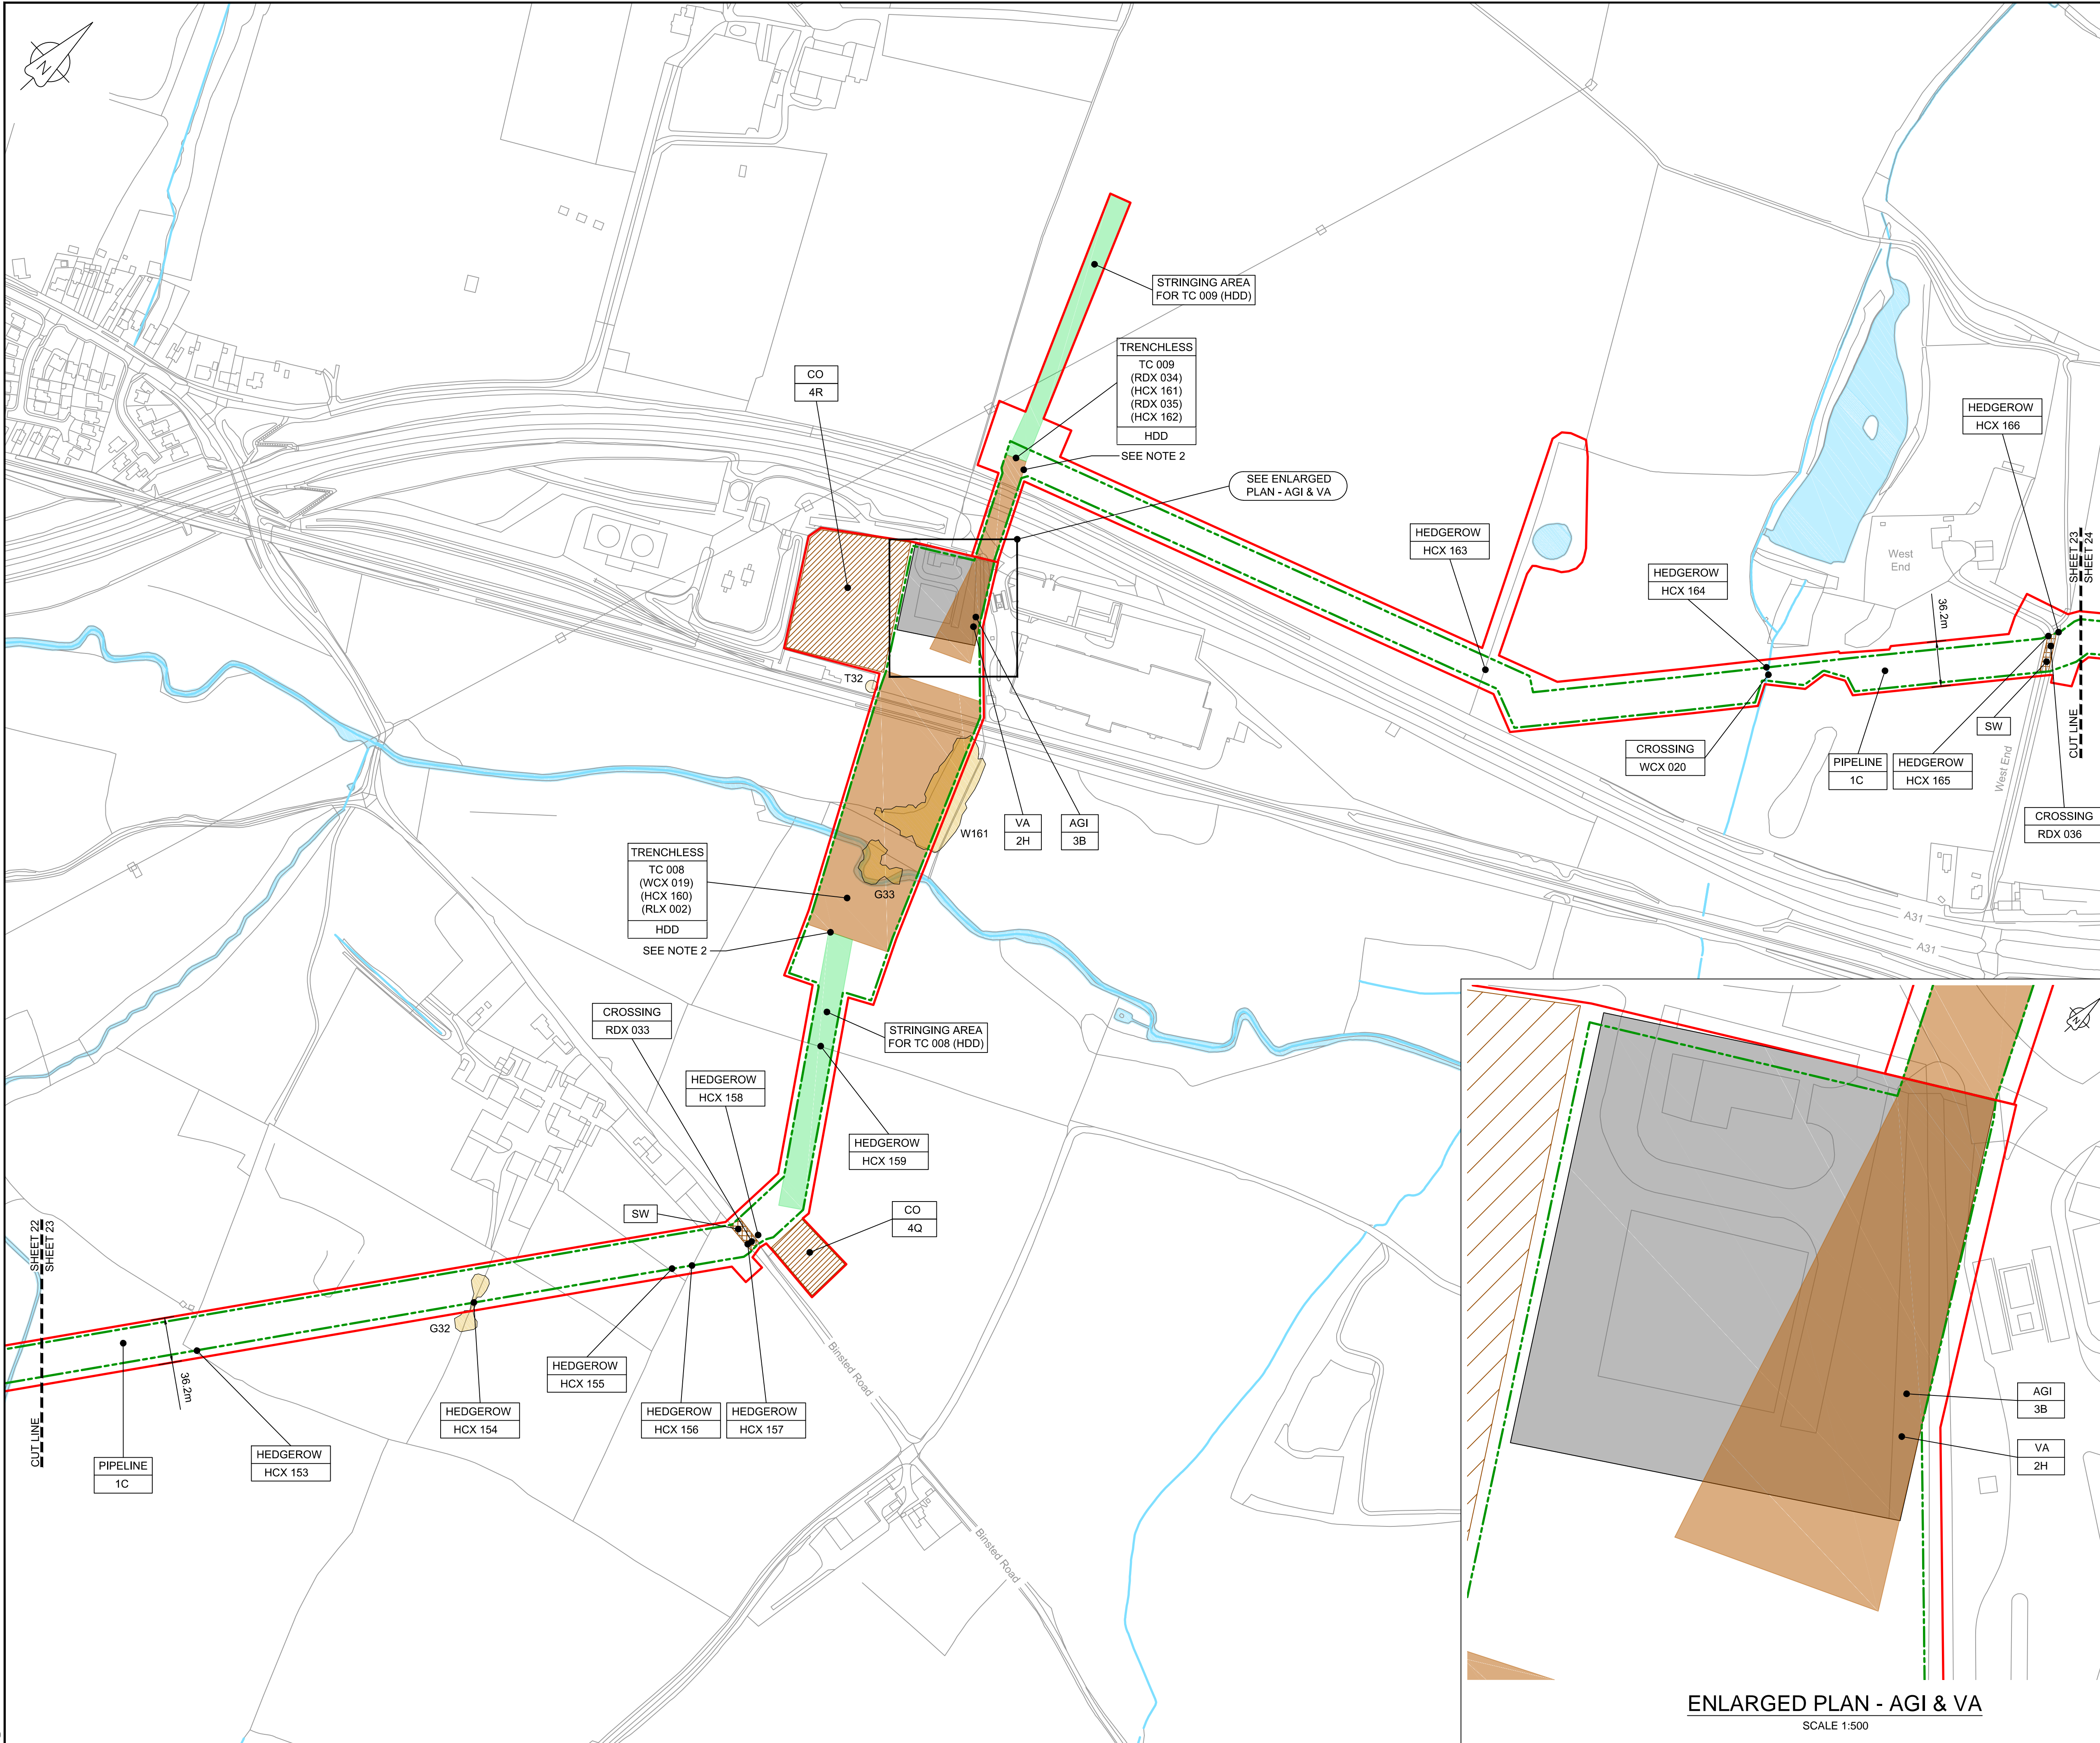

LOCATION PLAN  
SCALE 1:500,000


- NOTES**
- THIS DRAWING IS IN METRES UNLESS STATED OTHERWISE.
  - TRENCHLESS CROSSINGS ARE INDICATIVE ONLY.
  - NARROW WORKING WIDTH SHOWN MAY MOVE LATERALLY WITHIN ORDER LIMITS. (PLEASE REFER TO ANNEX A CoCP).

**LEGEND**

[Red line]	ORDER LIMITS
[Green dashed line]	LIMITS OF DEVIATION
[Purple dashed line]	INDICATIVE NARROW WORKING LOCATION (NW)
[Brown shaded area]	TRENCHLESS CROSSING (TC)
[Blue shaded area]	WATER BODIES
[Grey shaded area]	ABOVE GROUND INSTALLATION (AGI) / VALVE (VA) / PRESSURE TRANSDUCER (PT)
[Hatched area]	COMPOUND (CO)
[Green circle]	TREE PRESERVATION ORDER (TPO)
[Yellow circle]	NOTABLE TREES (G = GROUP / T = TREE / W = WOODLAND); JACOBS LIST
[Cross-hatched area]	ANCIENT WOODLAND (IN RELATION TO ORDER LIMITS)
[Green shaded area]	HDD STRINGING AREA
[Orange hatched area]	STREET WORKS (SW)
[Line with dot]	DESCRIPTION
[Line with dot]	ID or WORK NUMBER (if applicable)
[Line with dot]	NARROW WORKING WIDTH / TRENCHLESS TECHNIQUE
[Line with dot]	COMMENCEMENT / TERMINATION OF WORKS (COMMENCEMENT = OPEN, TERMINATION = CLOSED)

Contains Ordnance Survey data © Crown copyright and database rights 2020.

© Crown copyright and database rights 2020 OS Licence Number AL10005237.

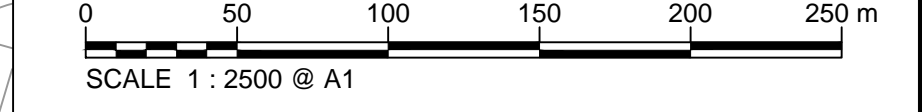

C06	09/03/20	Issued for Document Control Purposes Only. No Changes / Not Issued	KH				
C07	27/03/20	DCO DEADLINE 7 SUBMISSION	BT	JA	ND	AD	
Rev	Rev. Date	Purpose of revision	Drawn	Checked	Rev'd	Appr'd	

**JACOBS**  
1180 Eskdale Road, Wokingham, Wokingham, RG41 5TU  
Tel:+44(0)118 946 7000 - Fax:+44(0)118 946 7001  
www.jacobs.com

Client: Esso Petroleum Company, Limited  
Ermyn House,  
Ermyn Way,  
Leatherhead,  
Surrey,  
KT22 8UX

Project: Southampton to London Pipeline Project

Drawing title: **GENERAL ARRANGEMENT SHEET 23 REGULATION 5 (2)(O)**

Drawing status: **Fit for Stage Approval**

Scale	1:2500	DO NOT SCALE
Jacobs No.	B2325300	Rev
Client no.		<b>C07</b>


Drawing number: **B2325300-JAC-000-CIV-DRG-000533**

© Copyright 2020 Jacobs U.K. Limited. The concepts and information contained in this document are the property of Jacobs. Use or copying of this document in whole or in part without the written permission of Jacobs constitutes an infringement of copyright. Limitation: This drawing has been prepared on behalf of, and for the exclusive use of, the Client, and is subject to, and issued in accordance with, the provisions of the contract between Jacobs and the Client. Jacobs accepts no liability or responsibility whatsoever for, or in respect of, any use of, or reliance upon, this drawing by any third party.

ENLARGED PLAN - AGI & VA  
SCALE 1:500

C:\pwworking\jacobs\_uk\_water\utilities\_ssf\tag\j\dms3513162325300-JAC-000-CIV-DRG-000533.dwg - 28/03/2020 22:19:42 - A1Frame - agulij



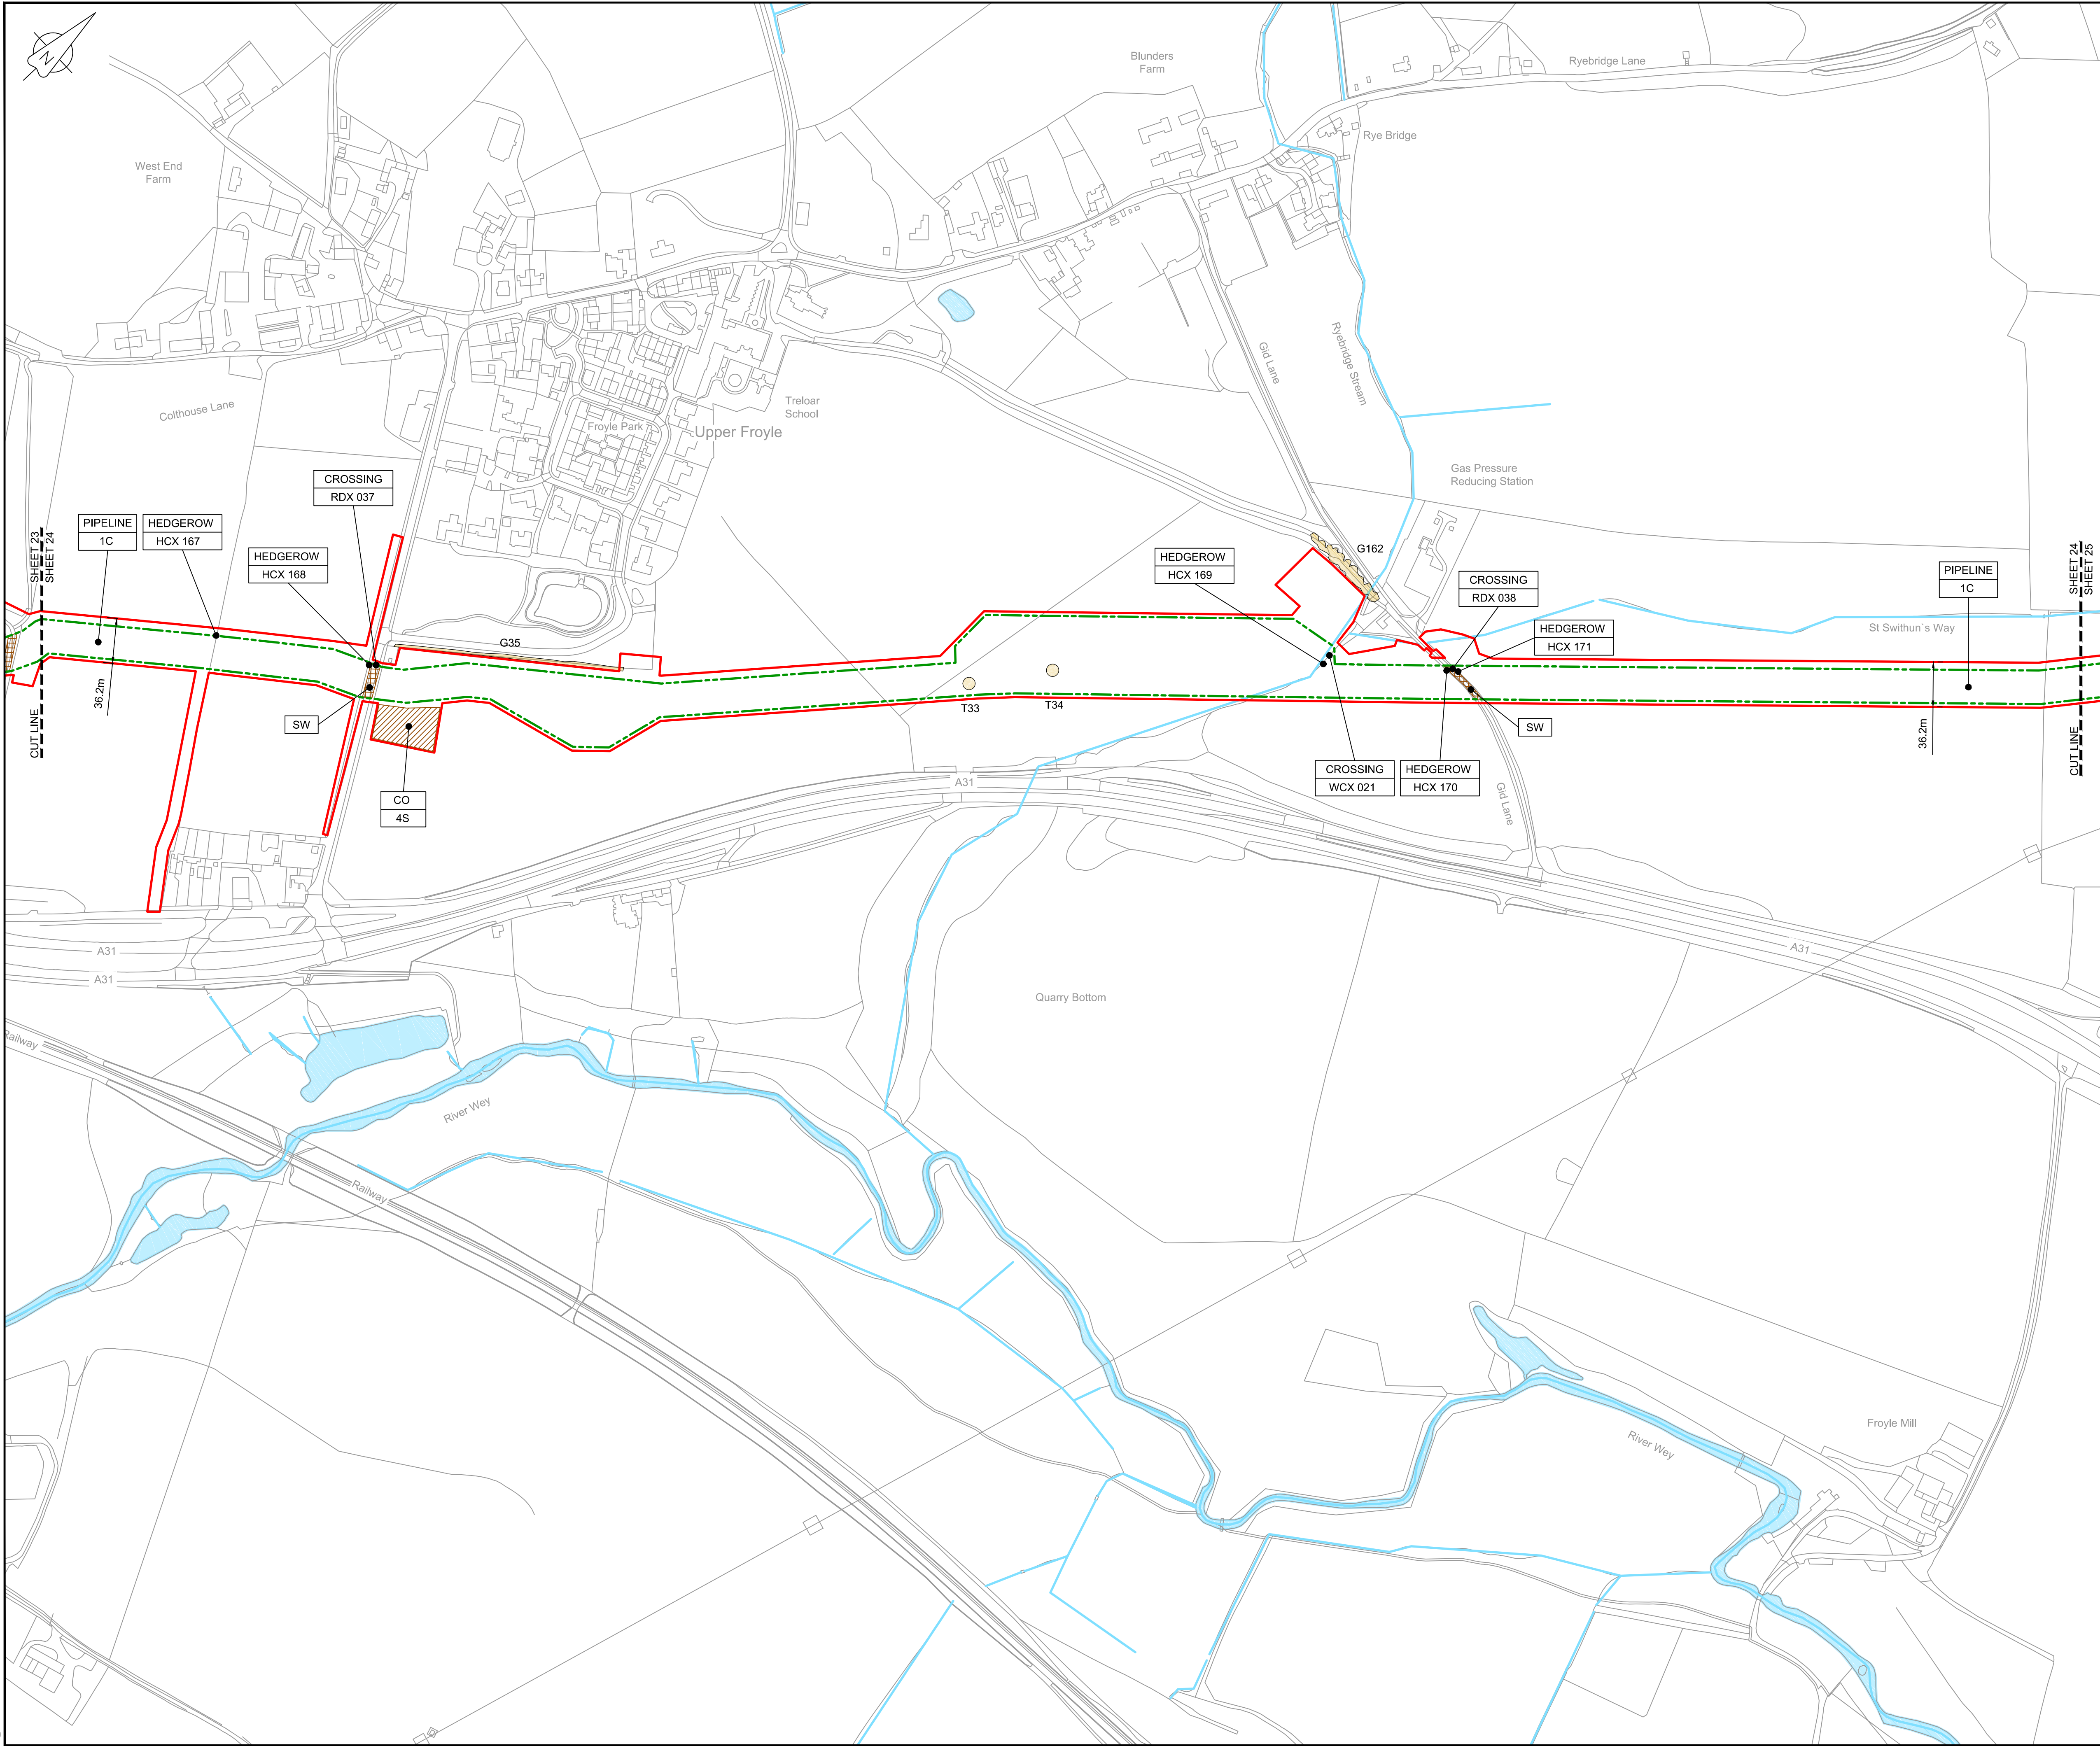


LOCATION PLAN  
SCALE 1:500,000

- NOTES**
- THIS DRAWING IS IN METRES UNLESS STATED OTHERWISE.
  - TRENCHLESS CROSSINGS ARE INDICATIVE ONLY.
  - NARROW WORKING WIDTH SHOWN MAY MOVE LATERALLY WITHIN ORDER LIMITS. (PLEASE REFER TO ANNEX A CoCP).

- LEGEND**
- ORDER LIMITS
  - LIMITS OF DEVIATION
  - INDICATIVE NARROW WORKING LOCATION (NW)
  - TRENCHLESS CROSSING (TC)
  - WATER BODIES
  - ABOVE GROUND INSTALLATION (AGI) / VALVE (VA) / PRESSURE TRANSDUCER (PT)
  - COMPOUND (CO)
  - TREE PRESERVATION ORDER (TPO)
  - NOTABLE TREES (G = GROUP / T = TREE / W = WOODLAND); JACOBS LIST
  - ANCIENT WOODLAND (IN RELATION TO ORDER LIMITS)
  - HDD STRINGING AREA
  - STREET WORKS (SW)
  - DESCRIPTION
  - ID or WORK NUMBER (if applicable)
  - NARROW WORKING WIDTH / TRENCHLESS TECHNIQUE
  - COMMENCEMENT / TERMINATION OF WORKS (COMMENCEMENT = OPEN, TERMINATION = CLOSED)

Contains Ordnance Survey data © Crown copyright and database rights 2020.

© Crown copyright and database rights 2020 OS Licence Number AL100005237.

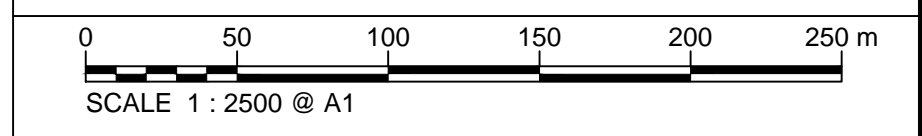

C06	09/03/20	Issued for Document Control Purposes Only - No Changes / Not Issued	KH				
C07	27/03/20	DCO DEADLINE 7 SUBMISSION	BT	JA	ND	AD	
Rev	Rev. Date	Purpose of revision	Drawn	Checked	Rev'd	Appr'd	

**JACOBS**  
1180 Eskdale Road, Wokingham, Wokingham, RG41 5TU  
Tel:+44(0)118 946 7000 Fax:+44(0)118 946 7001  
www.jacobs.com

Client: Esso Petroleum Company, Limited  
Ermyn House,  
Ermyn Way,  
Leatherhead,  
Surrey,  
KT22 8UX

**Esso** Southampton to London Pipeline Project

Drawing title  
**GENERAL ARRANGEMENT  
SHEET 24  
REGULATION 5 (2)(O)**

Drawing status: **Fit for Stage Approval**



Scale	1:2500	DO NOT SCALE
Jacobs No.	B2325300	Rev
Client no.		<b>C07</b>

Drawing number  
**B2325300-JAC-000-CIV-DRG-000534**

© Copyright 2020 Jacobs U.K. Limited. The concepts and information contained in this document are the property of Jacobs. Use or copying of this document in whole or in part without the written permission of Jacobs constitutes an infringement of copyright. Limitation: This drawing has been prepared on behalf of, and for the exclusive use of, the Client, and is subject to, and issued in accordance with, the provisions of the contract between Jacobs and the Client. Jacobs accepts no liability or responsibility whatsoever for, or in respect of, any use of, or reliance upon, this drawing by any third party.

C:\pwworking\jacobs\_uk\_water\utilities\_ssa\tag\utils\drms3513162325300-JAC-000-CIV-DRG-000534.dwg - 28/03/2020 22:20:36 - A1Frame - agulu



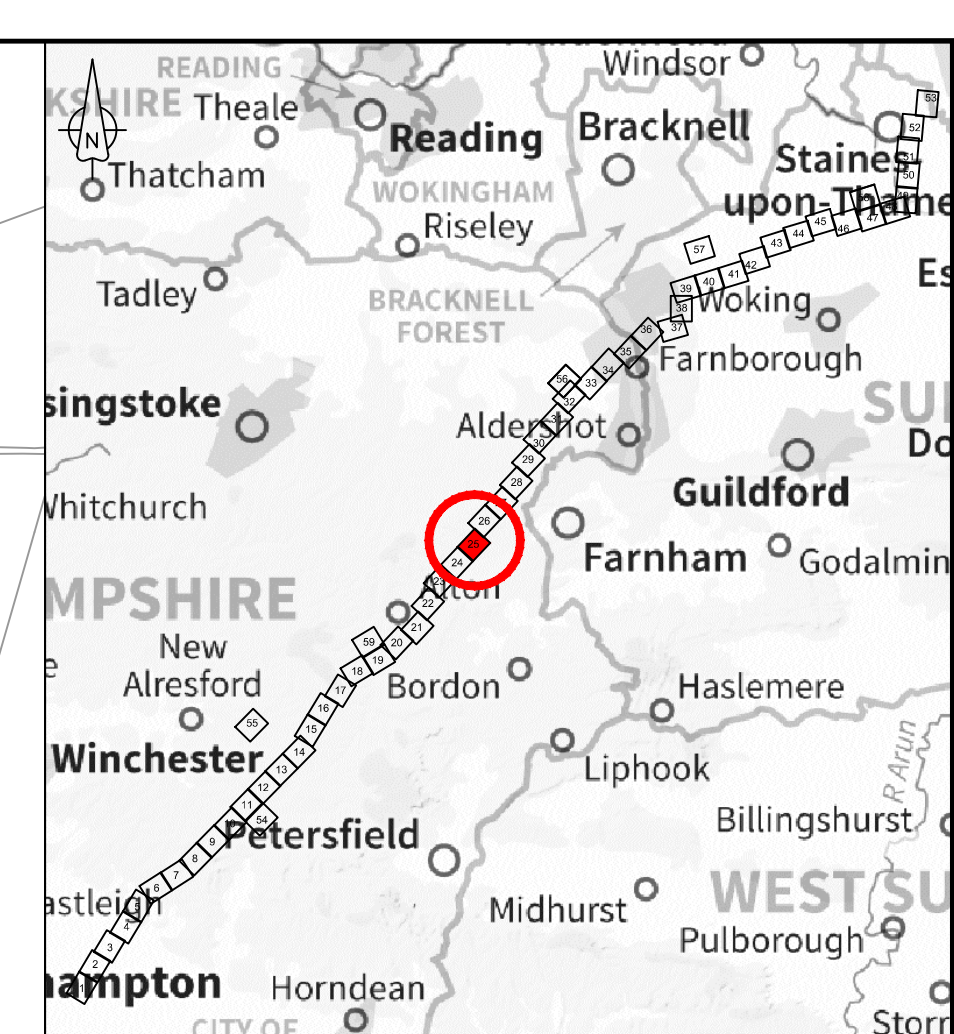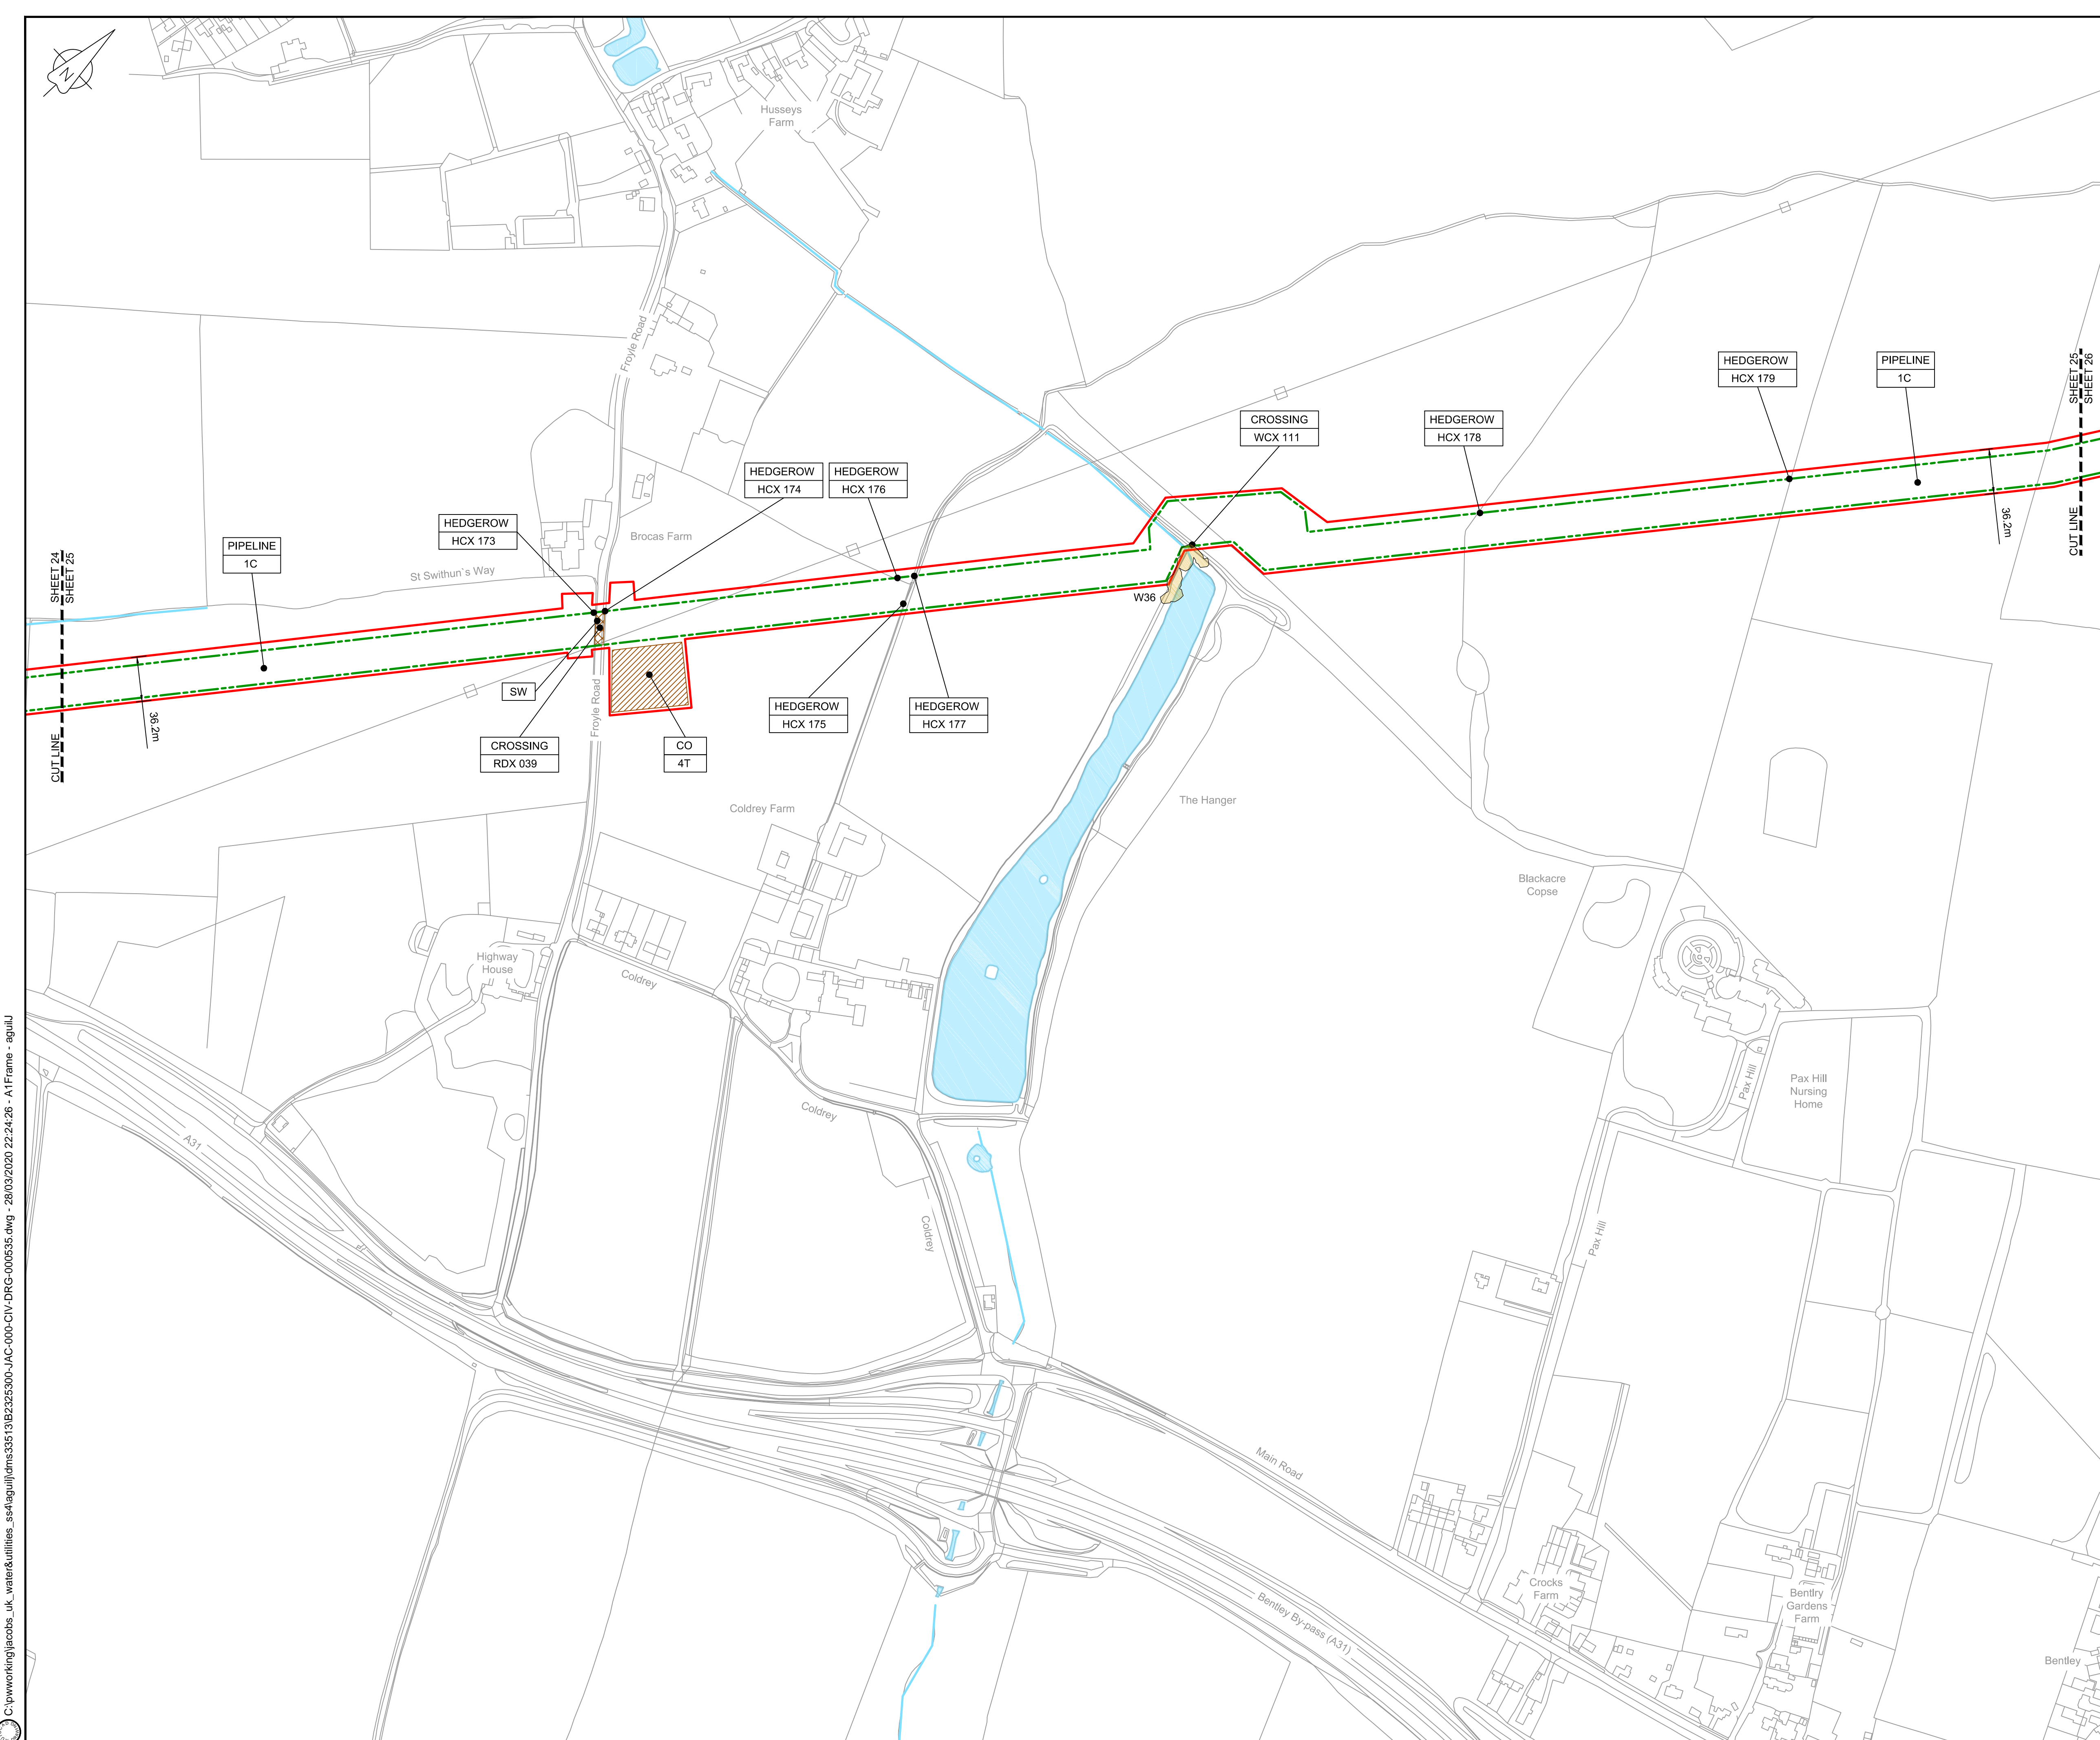

**NOTES**


- THIS DRAWING IS IN METRES UNLESS STATED OTHERWISE.
- TRENCHLESS CROSSINGS ARE INDICATIVE ONLY.
- NARROW WORKING WIDTH SHOWN MAY MOVE LATERALLY WITHIN ORDER LIMITS. (PLEASE REFER TO ANNEX A CoCP).

**LEGEND**

[Red dashed line]	ORDER LIMITS
[Green dashed line]	LIMITS OF DEVIATION
[Purple dashed line]	INDICATIVE NARROW WORKING LOCATION (NW)
[Orange hatched area]	TRENCHLESS CROSSING (TC)
[Blue area]	WATER BODIES
[Grey area]	ABOVE GROUND INSTALLATION (AGI) / VALVE (VA) / PRESSURE TRANSDUCER (PT)
[Yellow hatched area]	COMPOUND (CO)
[Green hatched area]	TREE PRESERVATION ORDER (TPO)
[Yellow circle]	NOTABLE TREES (G = GROUP / T = TREE / W = WOODLAND); JACOBS LIST
[Cross-hatched area]	ANCIENT WOODLAND (IN RELATION TO ORDER LIMITS)
[Green hatched area]	HDD STRINGING AREA
[Orange hatched area]	STREET WORKS (SW)
[Line with dot]	DESCRIPTION
[Line with dot]	ID or WORK NUMBER (if applicable)
[Line with dot]	NARROW WORKING WIDTH / TRENCHLESS TECHNIQUE
[Line with dot]	COMMENCEMENT / TERMINATION OF WORKS (COMMENCEMENT = OPEN, TERMINATION = CLOSED)

Contains Ordnance Survey data © Crown copyright and database rights 2020.

© Crown copyright and database rights 2020 OS Licence Number AL10005237.

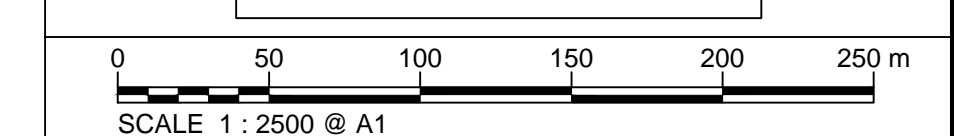

C06	09/03/20	Issued for Document Control Purposes Only: No Changes / Not Issued	KH				
C07	27/03/20	DCO DEADLINE 7 SUBMISSION	BT	JA	ND	AD	
Rev	Rev. Date	Purpose of revision	Drawn	Checked	Rev'd	Appr'd	

**JACOBS**  
1180 Eskdale Road, Wokingham, Wokingham, RG41 5TU  
Tel:+44(0)118 946 7000 - Fax:+44(0)118 946 7001  
www.jacobs.com

Client: Esso Petroleum Company, Limited  
Ermyn House,  
Ermyn Way,  
Leatherhead,  
Surrey,  
KT22 8UX

Project: Southampton to London Pipeline Project

Drawing title: **GENERAL ARRANGEMENT SHEET 25 REGULATION 5 (2)(O)**

Drawing status: **Fit for Stage Approval**


Scale	1:2500	DO NOT SCALE
Jacobs No.	B2325300	Rev
Client no.		<b>C07</b>

Drawing number: **B2325300-JAC-000-CIV-DRG-000535**

© Copyright 2020 Jacobs U.K. Limited. The concepts and information contained in this document are the property of Jacobs. Use or copying of this document in whole or in part without the written permission of Jacobs constitutes an infringement of copyright. Limitation: This drawing has been prepared on behalf of, and for the exclusive use of, the Client, and is subject to, and issued in accordance with, the provisions of the contract between Jacobs and the Client. Jacobs accepts no liability or responsibility whatsoever for, or in respect of, any use of, or reliance upon, this drawing by any third party.

C:\pwworking\jacobs\_uk\_water&utilities\_ssa\tag\utils\drms3513\B2325300-JAC-000-CIV-DRG-000535.dwg - 28/03/2020 22:24:26 - A1Frame - agulu



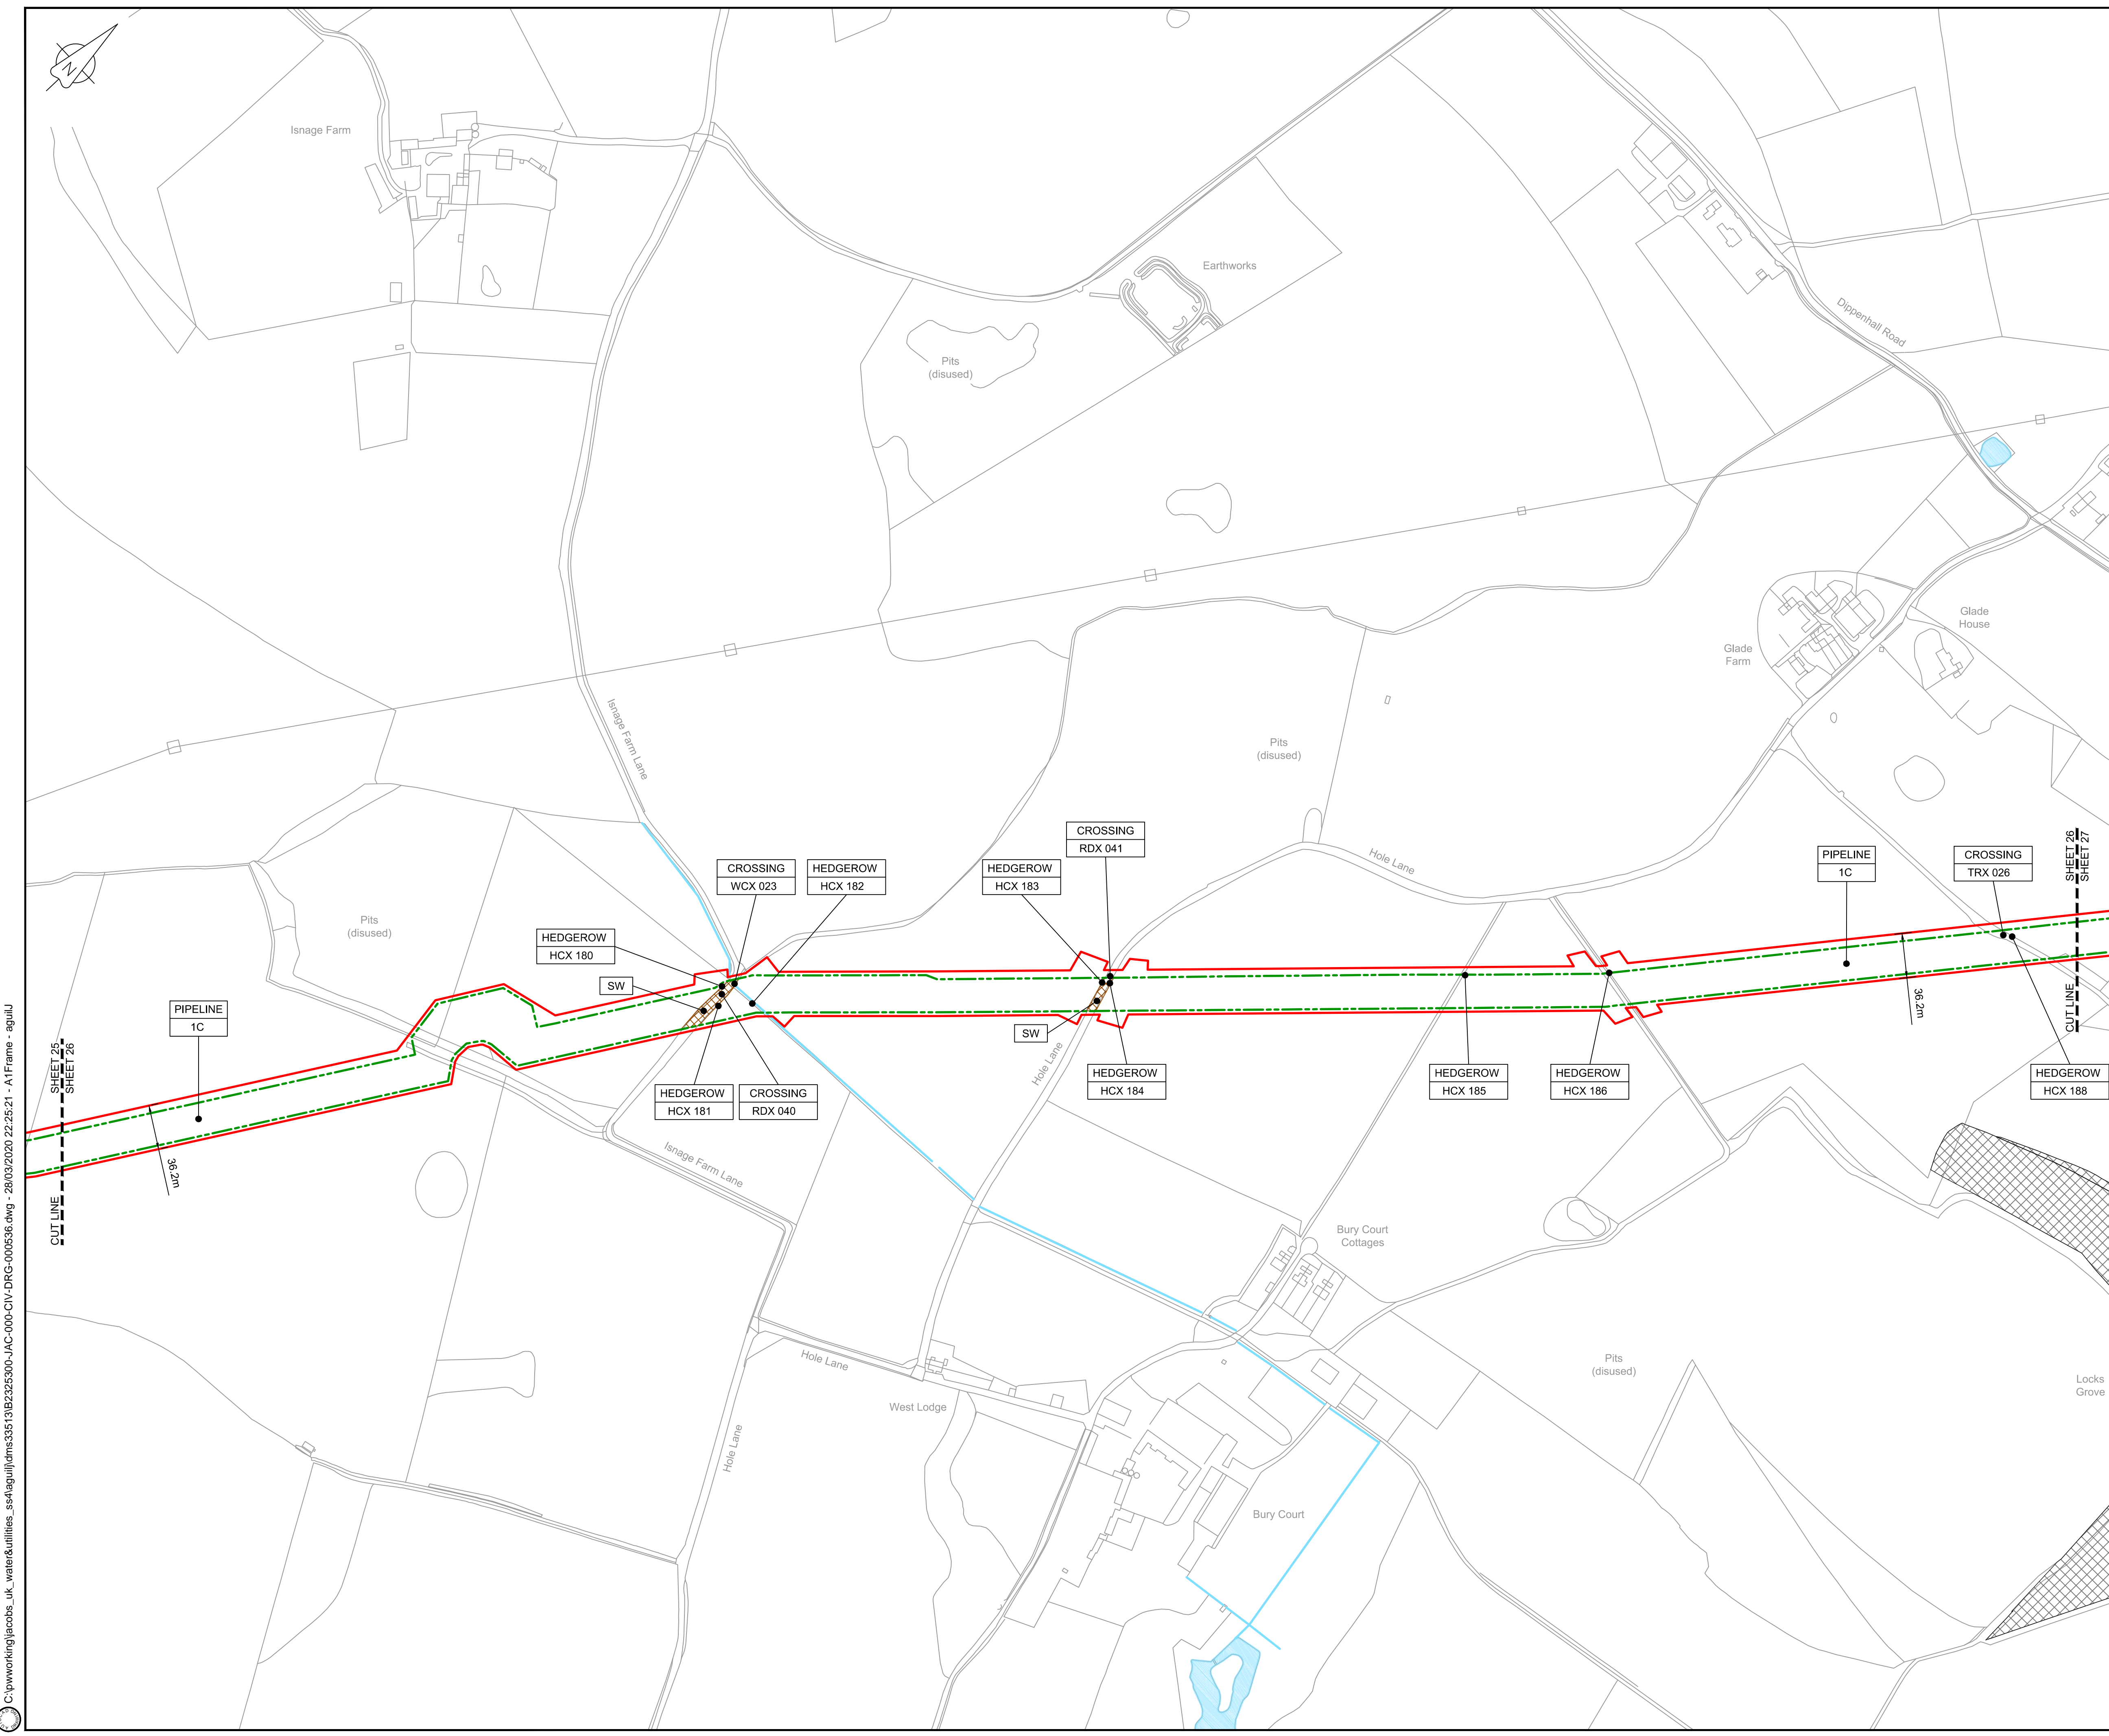

**LOCATION PLAN**  
SCALE 1:500,000


- NOTES**
1. THIS DRAWING IS IN METRES UNLESS STATED OTHERWISE.
  2. TRENCHLESS CROSSINGS ARE INDICATIVE ONLY.
  3. NARROW WORKING WIDTH SHOWN MAY MOVE LATERALLY WITHIN ORDER LIMITS. (PLEASE REFER TO ANNEX A CoCP).

**LEGEND**

[Red dashed line]	ORDER LIMITS
[Green dashed line]	LIMITS OF DEVIATION
[Purple dashed line]	INDICATIVE NARROW WORKING LOCATION (NW)
[Orange hatched box]	TRENCHLESS CROSSING (TC)
[Blue hatched box]	WATER BODIES
[Grey hatched box]	ABOVE GROUND INSTALLATION (AGI) / VALVE (VA) / PRESSURE TRANSDUCER (PT)
[Brown hatched box]	COMPOUND (CO)
[Green hatched box]	TREE PRESERVATION ORDER (TPO)
[Yellow hatched box]	NOTABLE TREES (G = GROUP / T = TREE / W = WOODLAND); JACOBS LIST
[Cross-hatched box]	ANCIENT WOODLAND (IN RELATION TO ORDER LIMITS)
[Light green hatched box]	HDD STRINGING AREA
[Orange hatched box]	STREET WORKS (SW)
[Circle with dot]	DESCRIPTION
[Circle with dot]	ID or WORK NUMBER (if applicable)
[Circle with dot]	NARROW WORKING WIDTH / TRENCHLESS TECHNIQUE
[Circle with dot]	COMMENCEMENT / TERMINATION OF WORKS (COMMENCEMENT = OPEN, TERMINATION = CLOSED)

Contains Ordnance Survey data © Crown copyright and database rights 2020.

© Crown copyright and database rights 2020 OS Licence Number AL10005237.

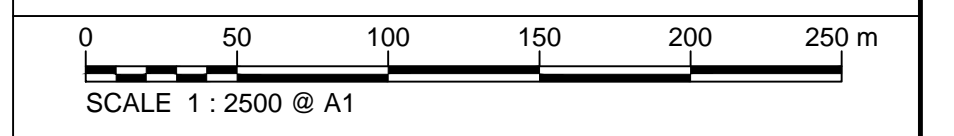

C06	09/03/20	Issued for Document Control Purposes Only: No Changes / Not Issued	KH				
C07	27/03/20	DCO DEADLINE 7 SUBMISSION	BT	JA	ND	AD	
Rev	Rev. Date	Purpose of revision	Drawn	Checked	Rev'd	Appr'd	

**JACOBS**  
1180 Eskdale Road, Winnersh, Wokingham, RG41 5TU  
Tel:+44(0)118 946 7000 - Fax:+44(0)118 946 7001  
www.jacobs.com

Client: Esso Petroleum Company, Limited  
Emryn House,  
Emryn Way,  
Leatherhead,  
Surrey,  
KT22 8UX

Project: Southampton to London Pipeline Project

Drawing title  
**GENERAL ARRANGEMENT  
SHEET 26  
REGULATION 5 (2)(O)**

Drawing status: **Fit for Stage Approval**


Scale	1:2500	DO NOT SCALE
Jacobs No.	B2325300	Rev
Client no.		<b>C07</b>

Drawing number  
**B2325300-JAC-000-CIV-DRG-000536**

© Copyright 2020 Jacobs U.K. Limited. The concepts and information contained in this document are the property of Jacobs. Use or copying of this document in whole or in part without the written permission of Jacobs constitutes an infringement of copyright. Limitation: This drawing has been prepared on behalf of, and for the exclusive use of, the Client, and is subject to, and issued in accordance with, the provisions of the contract between Jacobs and the Client. Jacobs accepts no liability or responsibility whatsoever for, or in respect of, any use of, or reliance upon, this drawing by any third party.

C:\pwworking\jacobs\_uk\_water&utilities\_ssa\tag\utils\drms3513162325300-JAC-000-CIV-DRG-000536.dwg - 28/03/2020 22:25:21 - A1Frame - agulij



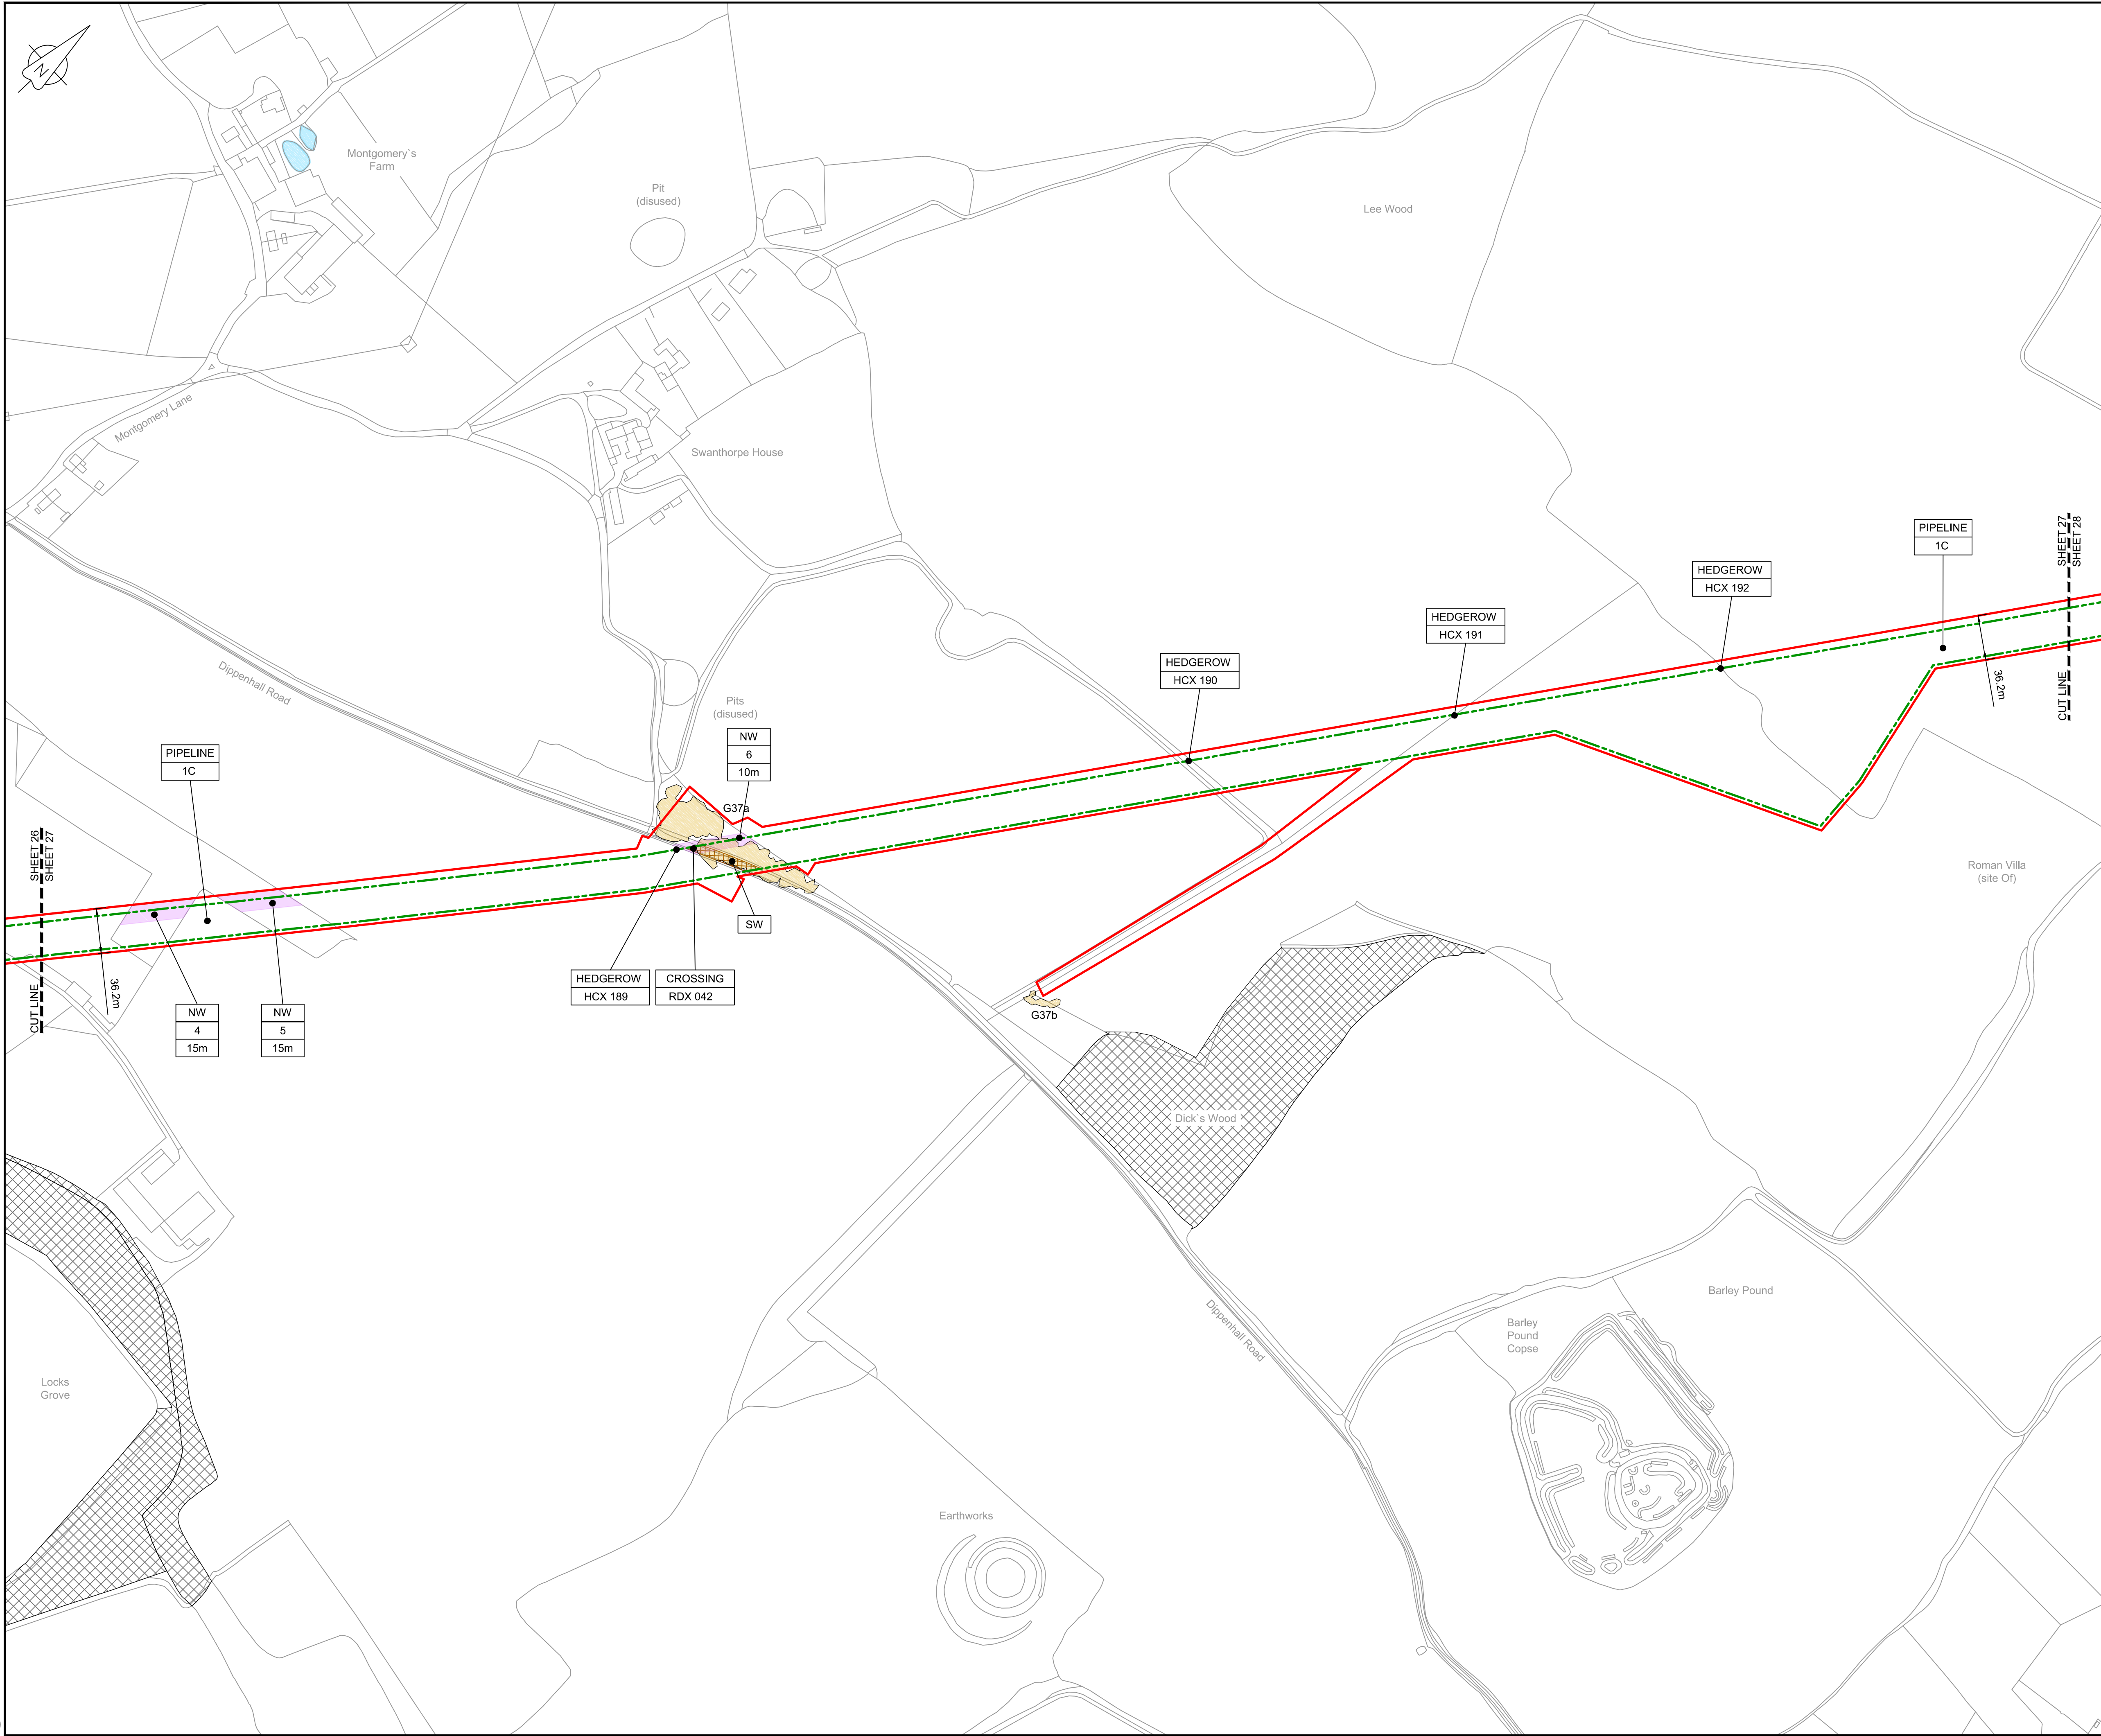

LOCATION PLAN  
SCALE 1:500,000


- NOTES
1. THIS DRAWING IS IN METRES UNLESS STATED OTHERWISE.
  2. TRENCHLESS CROSSINGS ARE INDICATIVE ONLY.
  3. NARROW WORKING WIDTH SHOWN MAY MOVE LATERALLY WITHIN ORDER LIMITS. (PLEASE REFER TO ANNEX A CoCP).

LEGEND

[Red line]	ORDER LIMITS
[Green dashed line]	LIMITS OF DEVIATION
[Purple shaded area]	INDICATIVE NARROW WORKING LOCATION (NW)
[Brown shaded area]	TRENCHLESS CROSSING (TC)
[Blue shaded area]	WATER BODIES
[Grey shaded area]	ABOVE GROUND INSTALLATION (AGI) / VALVE (VA) / PRESSURE TRANSDUCER (PT)
[Yellow hatched area]	COMPOUND (CO)
[Green hatched area]	TREE PRESERVATION ORDER (TPO)
[Orange hatched area]	NOTABLE TREES (G = GROUP / T = TREE / W = WOODLAND); JACOBS LIST
[Grey hatched area]	ANCIENT WOODLAND (IN RELATION TO ORDER LIMITS)
[Light green shaded area]	HDD STRINGING AREA
[Brown hatched area]	STREET WORKS (SW)
[Line with dot]	DESCRIPTION
[Line with number]	ID or WORK NUMBER (if applicable)
[Line with width]	NARROW WORKING WIDTH / TRENCHLESS TECHNIQUE
[Circle with dot]	COMMENCEMENT / TERMINATION OF WORKS (COMMENCEMENT = OPEN, TERMINATION = CLOSED)

Contains Ordnance Survey data © Crown copyright and database rights 2020.

© Crown copyright and database rights 2020 OS Licence Number AL10005237.

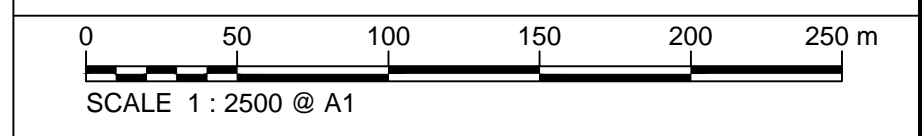

C06	09/03/20	Issued for Document Control Purposes Only. No Changes / Not Issued	KH				
C07	27/03/20	DCO DEADLINE 7 SUBMISSION	BT	JA	ND	AD	
Rev	Rev. Date	Purpose of revision	Drawn	Checked	Rev'd	Appr'd	

**JACOBS**  
1180 Eskdale Road, Winnersh, Wokingham, RG41 5TU  
Tel: +44(0)118 946 7000 - Fax: +44(0)118 946 7001  
www.jacobs.com

Client: Esso Petroleum Company, Limited  
Emryn House,  
Emryn Way,  
Leatherhead,  
Surrey,  
KT22 8UX

Project: Southampton to London Pipeline Project

Drawing title:  
**GENERAL ARRANGEMENT  
SHEET 27  
REGULATION 5 (2)(O)**

Drawing status: **Fit for Stage Approval**




Scale	1:2500	DO NOT SCALE
Jacobs No.	B2325300	Rev
Client no.		<b>C07</b>

Drawing number:  
**B2325300-JAC-000-CIV-DRG-000537**

© Copyright 2020 Jacobs U.K. Limited. The concepts and information contained in this document are the property of Jacobs. Use or copying of this document in whole or in part without the written permission of Jacobs constitutes an infringement of copyright. Limitation: This drawing has been prepared on behalf of, and for the exclusive use of, the Client, and is subject to, and issued in accordance with, the provisions of the contract between Jacobs and the Client. Jacobs accepts no liability or responsibility whatsoever for, or in respect of, any use of, or reliance upon, this drawing by any third party.

C:\pwworking\jacobs\_uk\_water&utilities\_sst\tag\utils\drms3513\B2325300-JAC-000-CIV-DRG-000537.dwg - 28/03/2020 22:33:26 - A1Frame - agulj



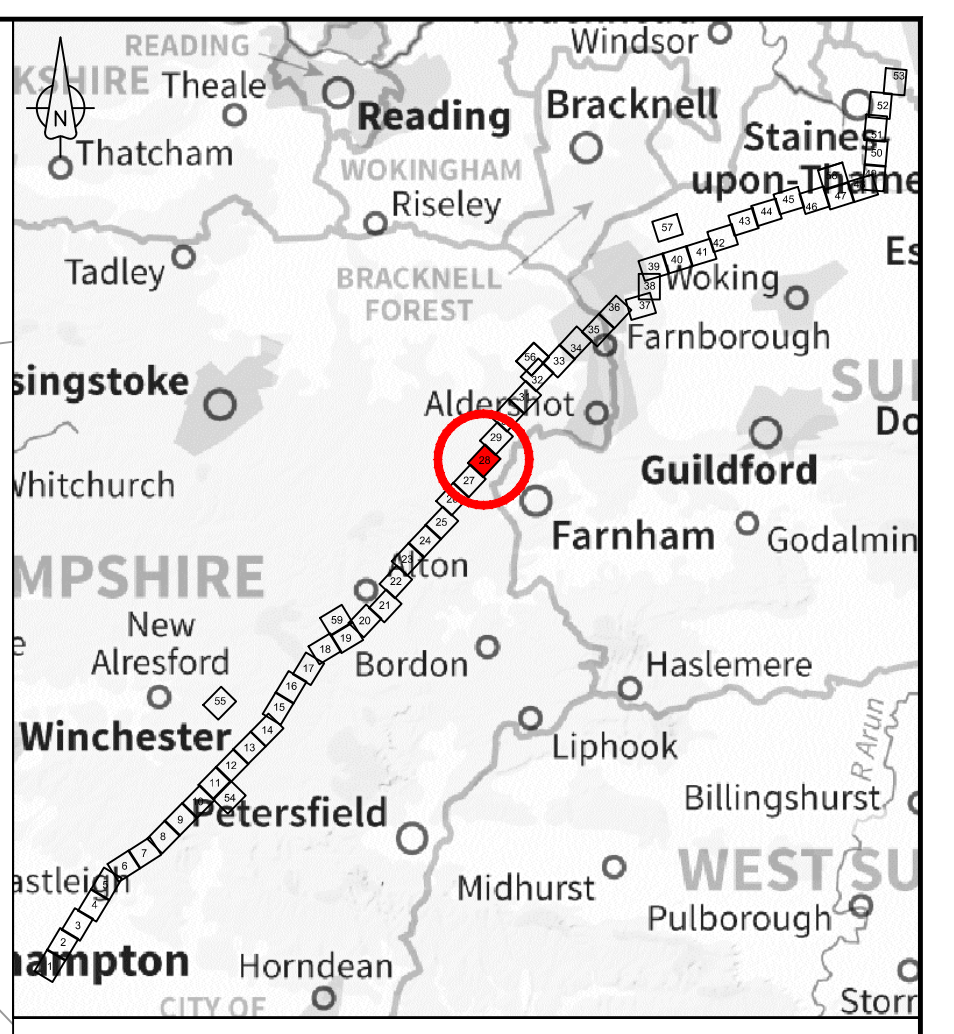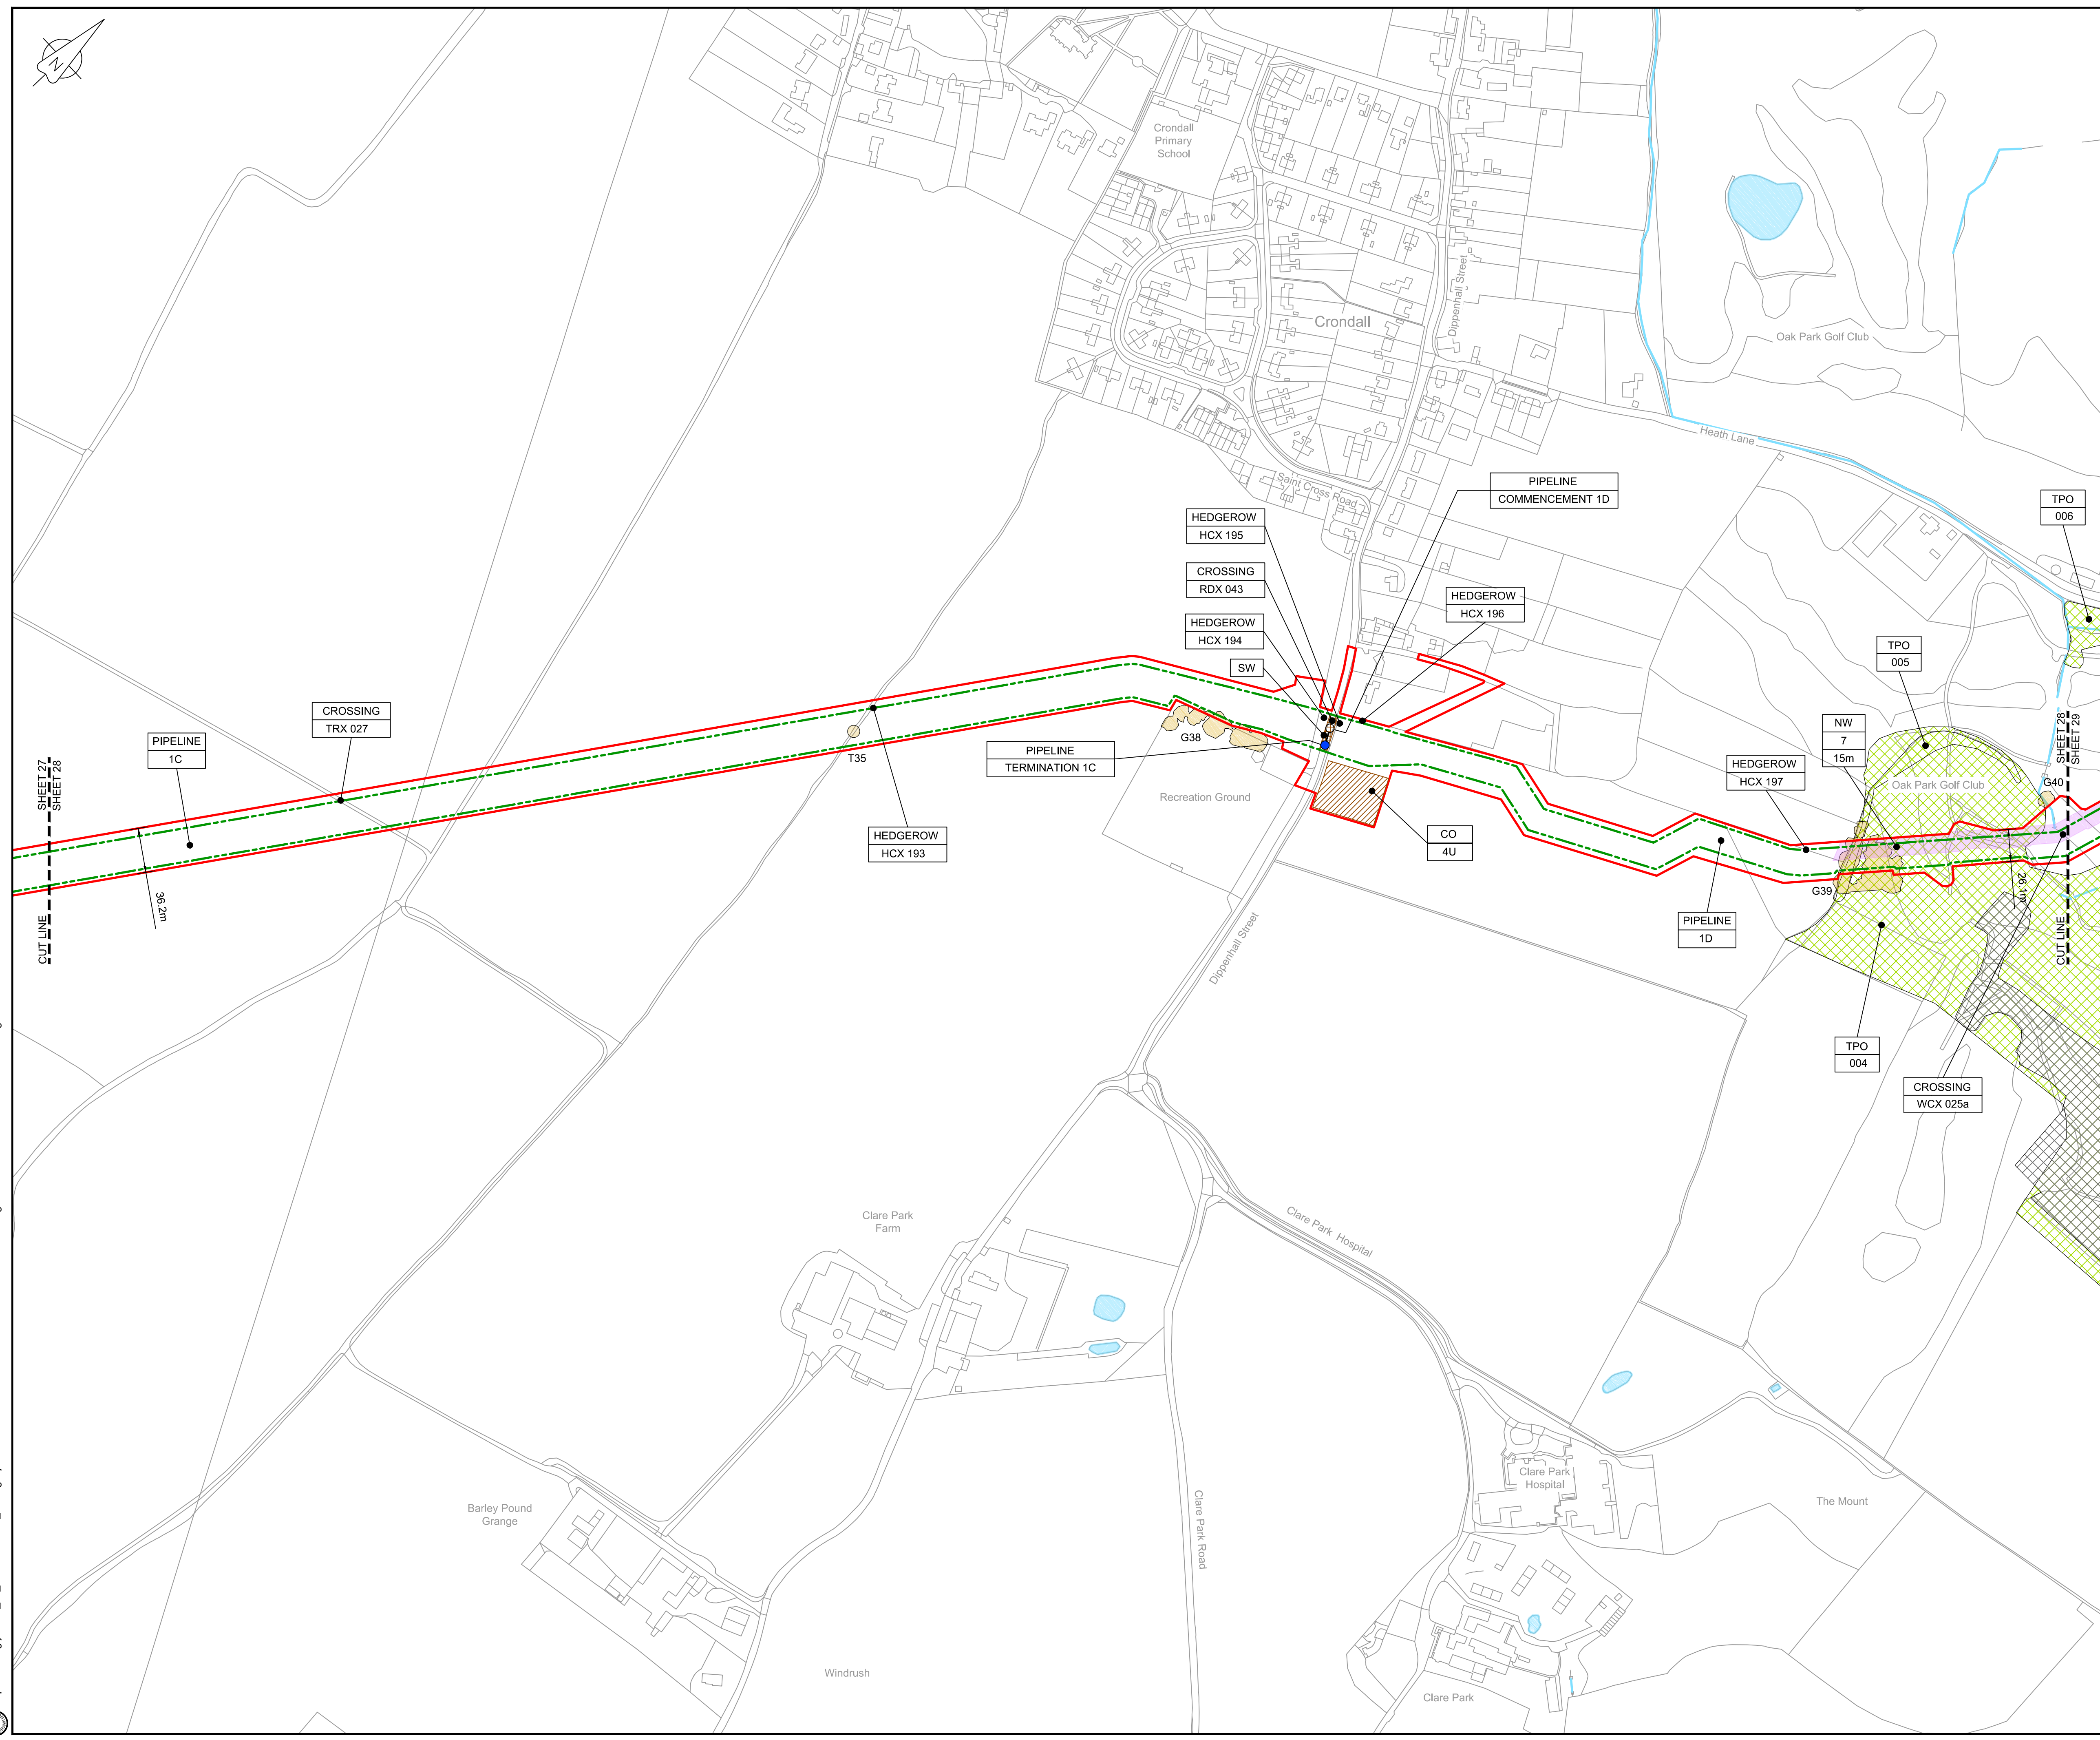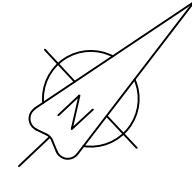


LOCATION PLAN  
SCALE 1:500,000

- NOTES**
1. THIS DRAWING IS IN METRES UNLESS STATED OTHERWISE.
  2. TRENCHLESS CROSSINGS ARE INDICATIVE ONLY.
  3. NARROW WORKING WIDTH SHOWN MAY MOVE LATERALLY WITHIN ORDER LIMITS. (PLEASE REFER TO ANNEX A CoCP).

- LEGEND**
- ORDER LIMITS
  - LIMITS OF DEVIATION
  - INDICATIVE NARROW WORKING LOCATION (NW)
  - TRENCHLESS CROSSING (TC)
  - WATER BODIES
  - ABOVE GROUND INSTALLATION (AGI) / VALVE (VA) / PRESSURE TRANSDUCER (PT)
  - COMPOUND (CO)
  - TREE PRESERVATION ORDER (TPO)
  - NOTABLE TREES (G = GROUP / T = TREE / W = WOODLAND); JACOBS LIST
  - ANCIENT WOODLAND (IN RELATION TO ORDER LIMITS)
  - HDD STRINGING AREA
  - STREET WORKS (SW)
  - DESCRIPTION
  - ID or WORK NUMBER (if applicable)
  - NARROW WORKING WIDTH / TRENCHLESS TECHNIQUE
  - COMMENCEMENT / TERMINATION OF WORKS (COMMENCEMENT = OPEN, TERMINATION = CLOSED)

Contains Ordnance Survey data © Crown copyright and database rights 2020.

© Crown copyright and database rights 2020 OS Licence Number AL10005237.

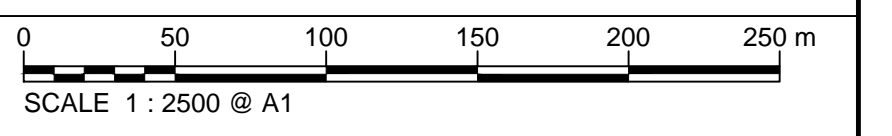

Rev	Rev. Date	Purpose of revision	Drawn	Checked	Rev'd	Appr'd
C06	09/03/20	Issued for Document Control Purposes Only: No Changes / Not Issued	KH			
C07	27/03/20	DCO DEADLINE 7 SUBMISSION	BT	JA	ND	AD



1180 Eskdale Road, Wincoburn, Wokingham, RG41 5TU  
Tel: +44(0)118 946 7000 Fax: +44(0)118 946 7001  
www.jacobs.com

Client: Esso Petroleum Company, Limited  
Emryn House,  
Emryn Way,  
Leatherhead,  
Surrey,  
KT22 8UX



Drawing title  
**GENERAL ARRANGEMENT  
SHEET 28  
REGULATION 5 (2)(O)**

Drawing status: **Fit for Stage Approval**


Scale	1:2500	DO NOT SCALE
Jacobs No.	B2325300	Rev
Client no.		<b>C07</b>

Drawing number  
**B2325300-JAC-000-CIV-DRG-000538**

© Copyright 2020 Jacobs U.K. Limited. The concepts and information contained in this document are the property of Jacobs. Use or copying of this document in whole or in part without the written permission of Jacobs constitutes an infringement of copyright. Limitation: This drawing has been prepared on behalf of, and for the exclusive use of, Jacobs' Client, and is subject to, and issued in accordance with, the provisions of the contract between Jacobs and the Client. Jacobs accepts no liability or responsibility whatsoever for, or in respect of, any use of, or reliance upon, this drawing by any third party.

C:\pwworking\jacobs\_uk\_water\utilities\_ssa\tag\utils\drms3513\B2325300-JAC-000-CIV-DRG-000538.dwg - 28/03/2020 22:29:54 - A1Frame - agulu



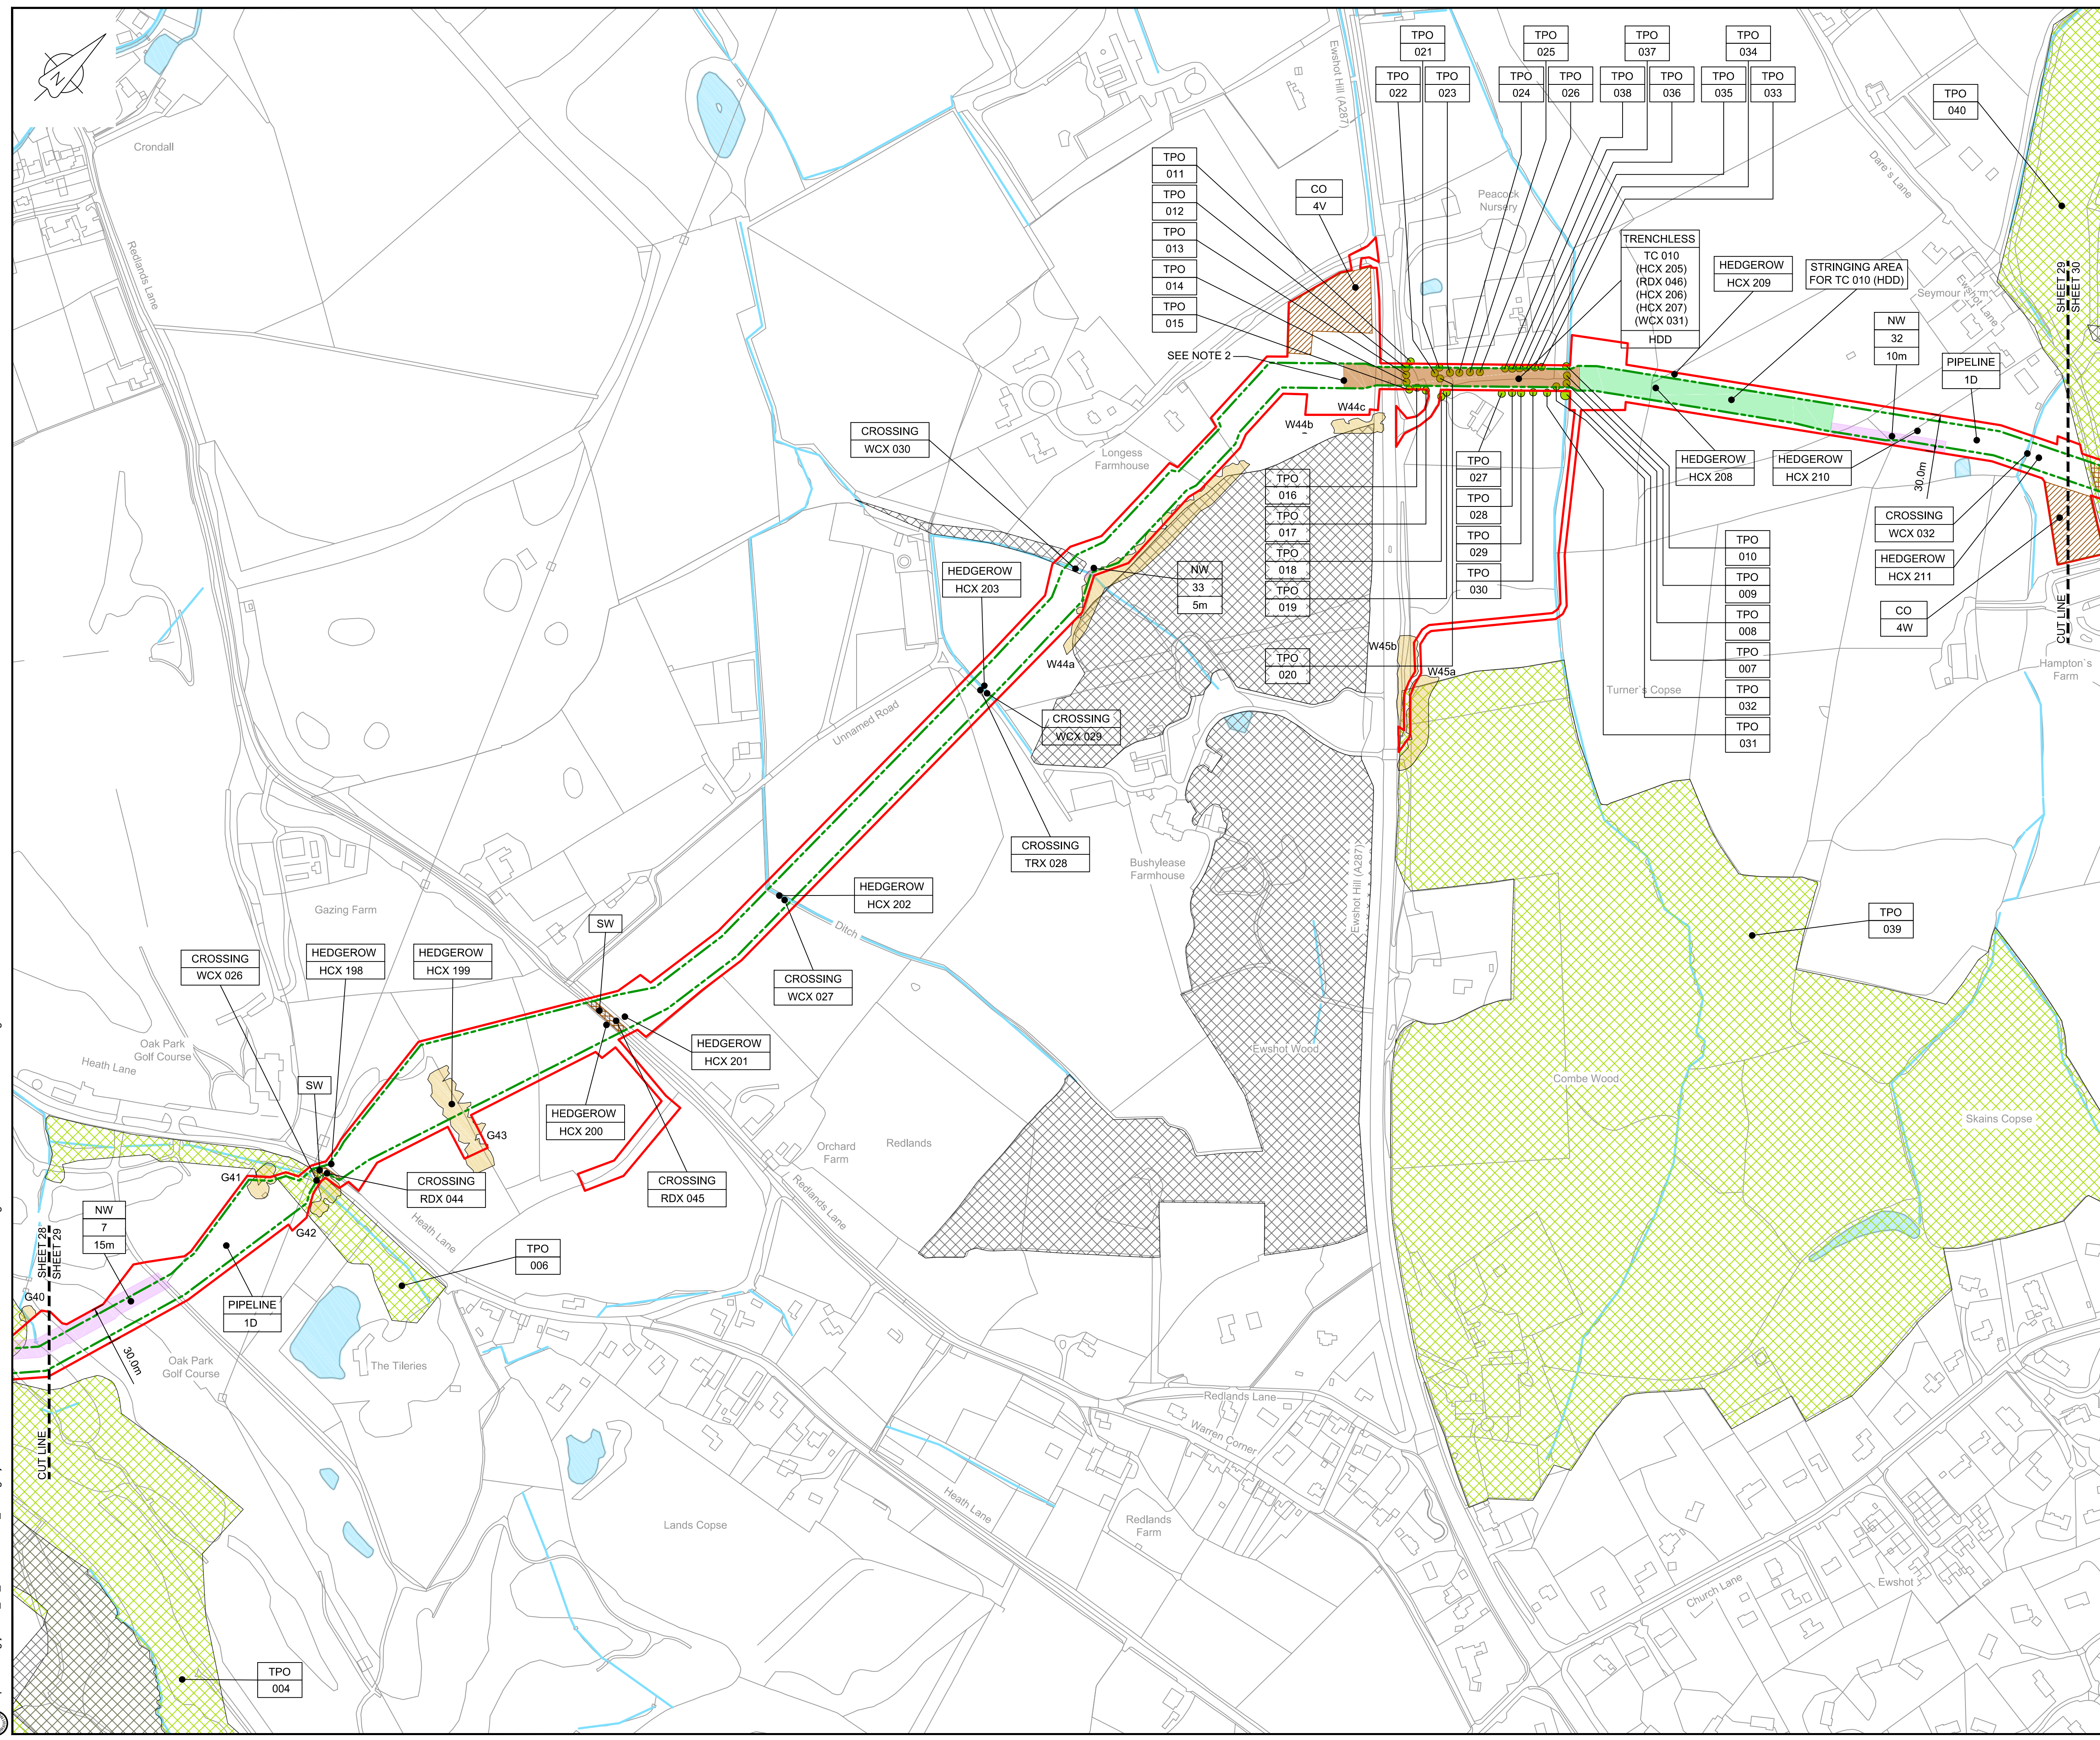


**LOCATION PLAN**  
SCALE 1:500,000

- NOTES**
1. THIS DRAWING IS IN METRES UNLESS STATED OTHERWISE.
  2. TRENCHLESS CROSSINGS ARE INDICATIVE ONLY.
  3. NARROW WORKING WIDTH SHOWN MAY MOVE LATERALLY WITHIN ORDER LIMITS. (PLEASE REFER TO ANNEX A CoCP).

- LEGEND**
- ORDER LIMITS
  - LIMITS OF DEVIATION
  - INDICATIVE NARROW WORKING LOCATION (NW)
  - TRENCHLESS CROSSING (TC)
  - WATER BODIES
  - ABOVE GROUND INSTALLATION (AGI) / VALVE (VA) / PRESSURE TRANSDUCER (PT)
  - COMPOUND (CO)
  - TREE PRESERVATION ORDER (TPO)
  - NOTABLE TREES (G = GROUP / T = TREE / W = WOODLAND); JACOBS LIST
  - ANCIENT WOODLAND (IN RELATION TO ORDER LIMITS)
  - HDD STRINGING AREA
  - STREET WORKS (SW)
  - DESCRIPTION
  - ID or WORK NUMBER (if applicable)
  - NARROW WORKING WIDTH / TRENCHLESS TECHNIQUE
  - COMMENCEMENT / TERMINATION OF WORKS (COMMENCEMENT = OPEN, TERMINATION = CLOSED)

Contains Ordnance Survey data © Crown copyright and database rights 2020.

© Crown copyright and database rights 2020 OS Licence Number AL10005237.

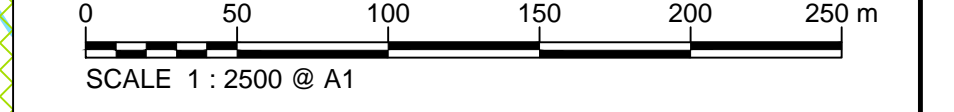

C06	09/03/20	Issued for Document Control Purposes Only. No Changes / Not Issued	KH				
C07	27/03/20	DCO DEADLINE 7 SUBMISSION	BT	JA	ND	AD	
Rev	Rev. Date	Purpose of revision	Drawn	Checked	Rev'd	Appr'd	

**JACOBS**  
1180 Eskdale Road, Wokingham, Wokingham, RG41 5TU  
Tel: +44(0)118 946 7000 - Fax: +44(0)118 946 7001  
www.jacobs.com

Client: Esso Petroleum Company, Limited  
Ermyn House,  
Ermyn Way,  
Leatherhead,  
Surrey,  
KT22 8UX

**Esso** Southampton to London Pipeline Project

**GENERAL ARRANGEMENT  
SHEET 29  
REGULATION 5 (2)(O)**

Drawing status: **Fit for Stage Approval**



Scale	1:2500	DO NOT SCALE
Jacobs No.	B2325300	Rev
Client no.		<b>C07</b>

Drawing number: **B2325300-JAC-000-CIV-DRG-000539**

© Copyright 2020 Jacobs U.K. Limited. The concepts and information contained in this document are the property of Jacobs. Use or copying of this document in whole or in part without the written permission of Jacobs constitutes an infringement of copyright. Limitation: This drawing has been prepared on behalf of, and for the exclusive use of, the Client, and is subject to, and issued in accordance with, the provisions of the contract between Jacobs and the Client. Jacobs accepts no liability or responsibility whatsoever for, or in respect of, any use of, or reliance upon, this drawing by any third party.

C:\pwworking\jacobs\_uk\_water\utilities\_ssa\tag\j\dms3513182325300-JAC-000-CIV-DRG-000539.dwg - 28/03/2020 22:46:14 - A1Frame - agulij



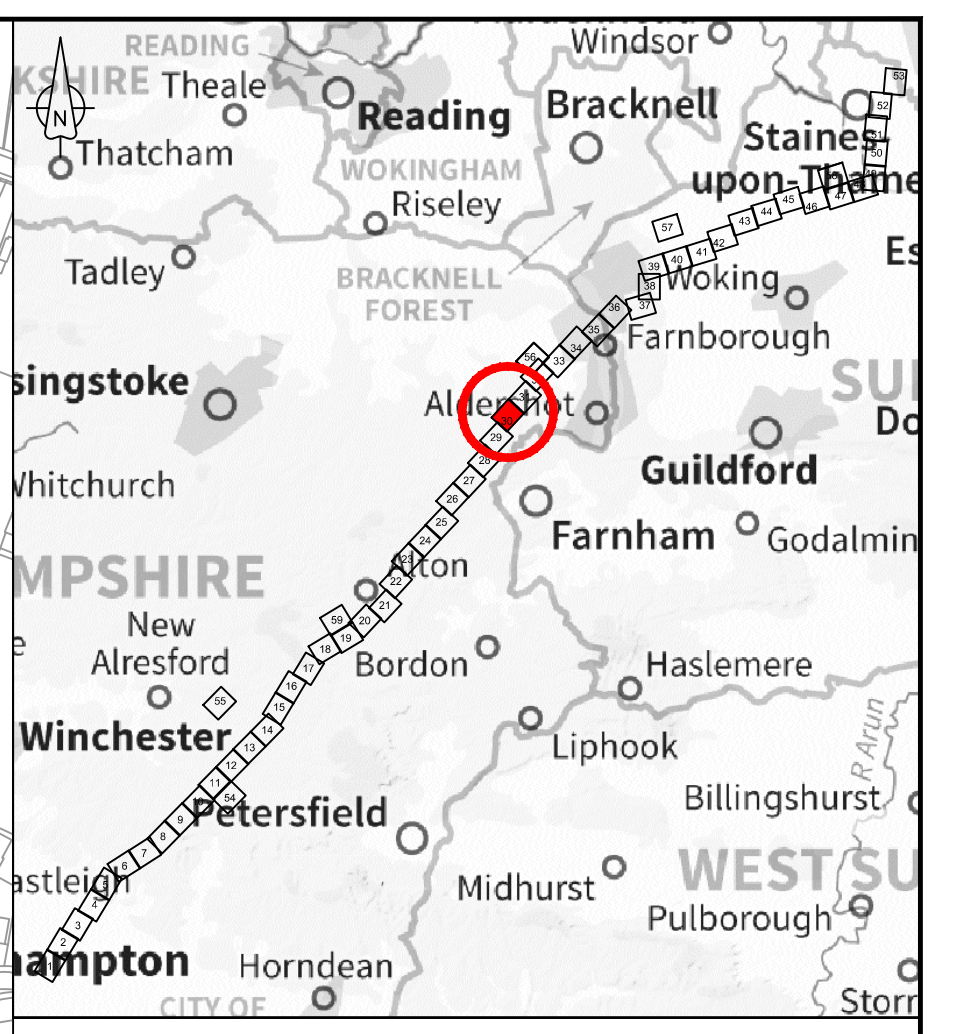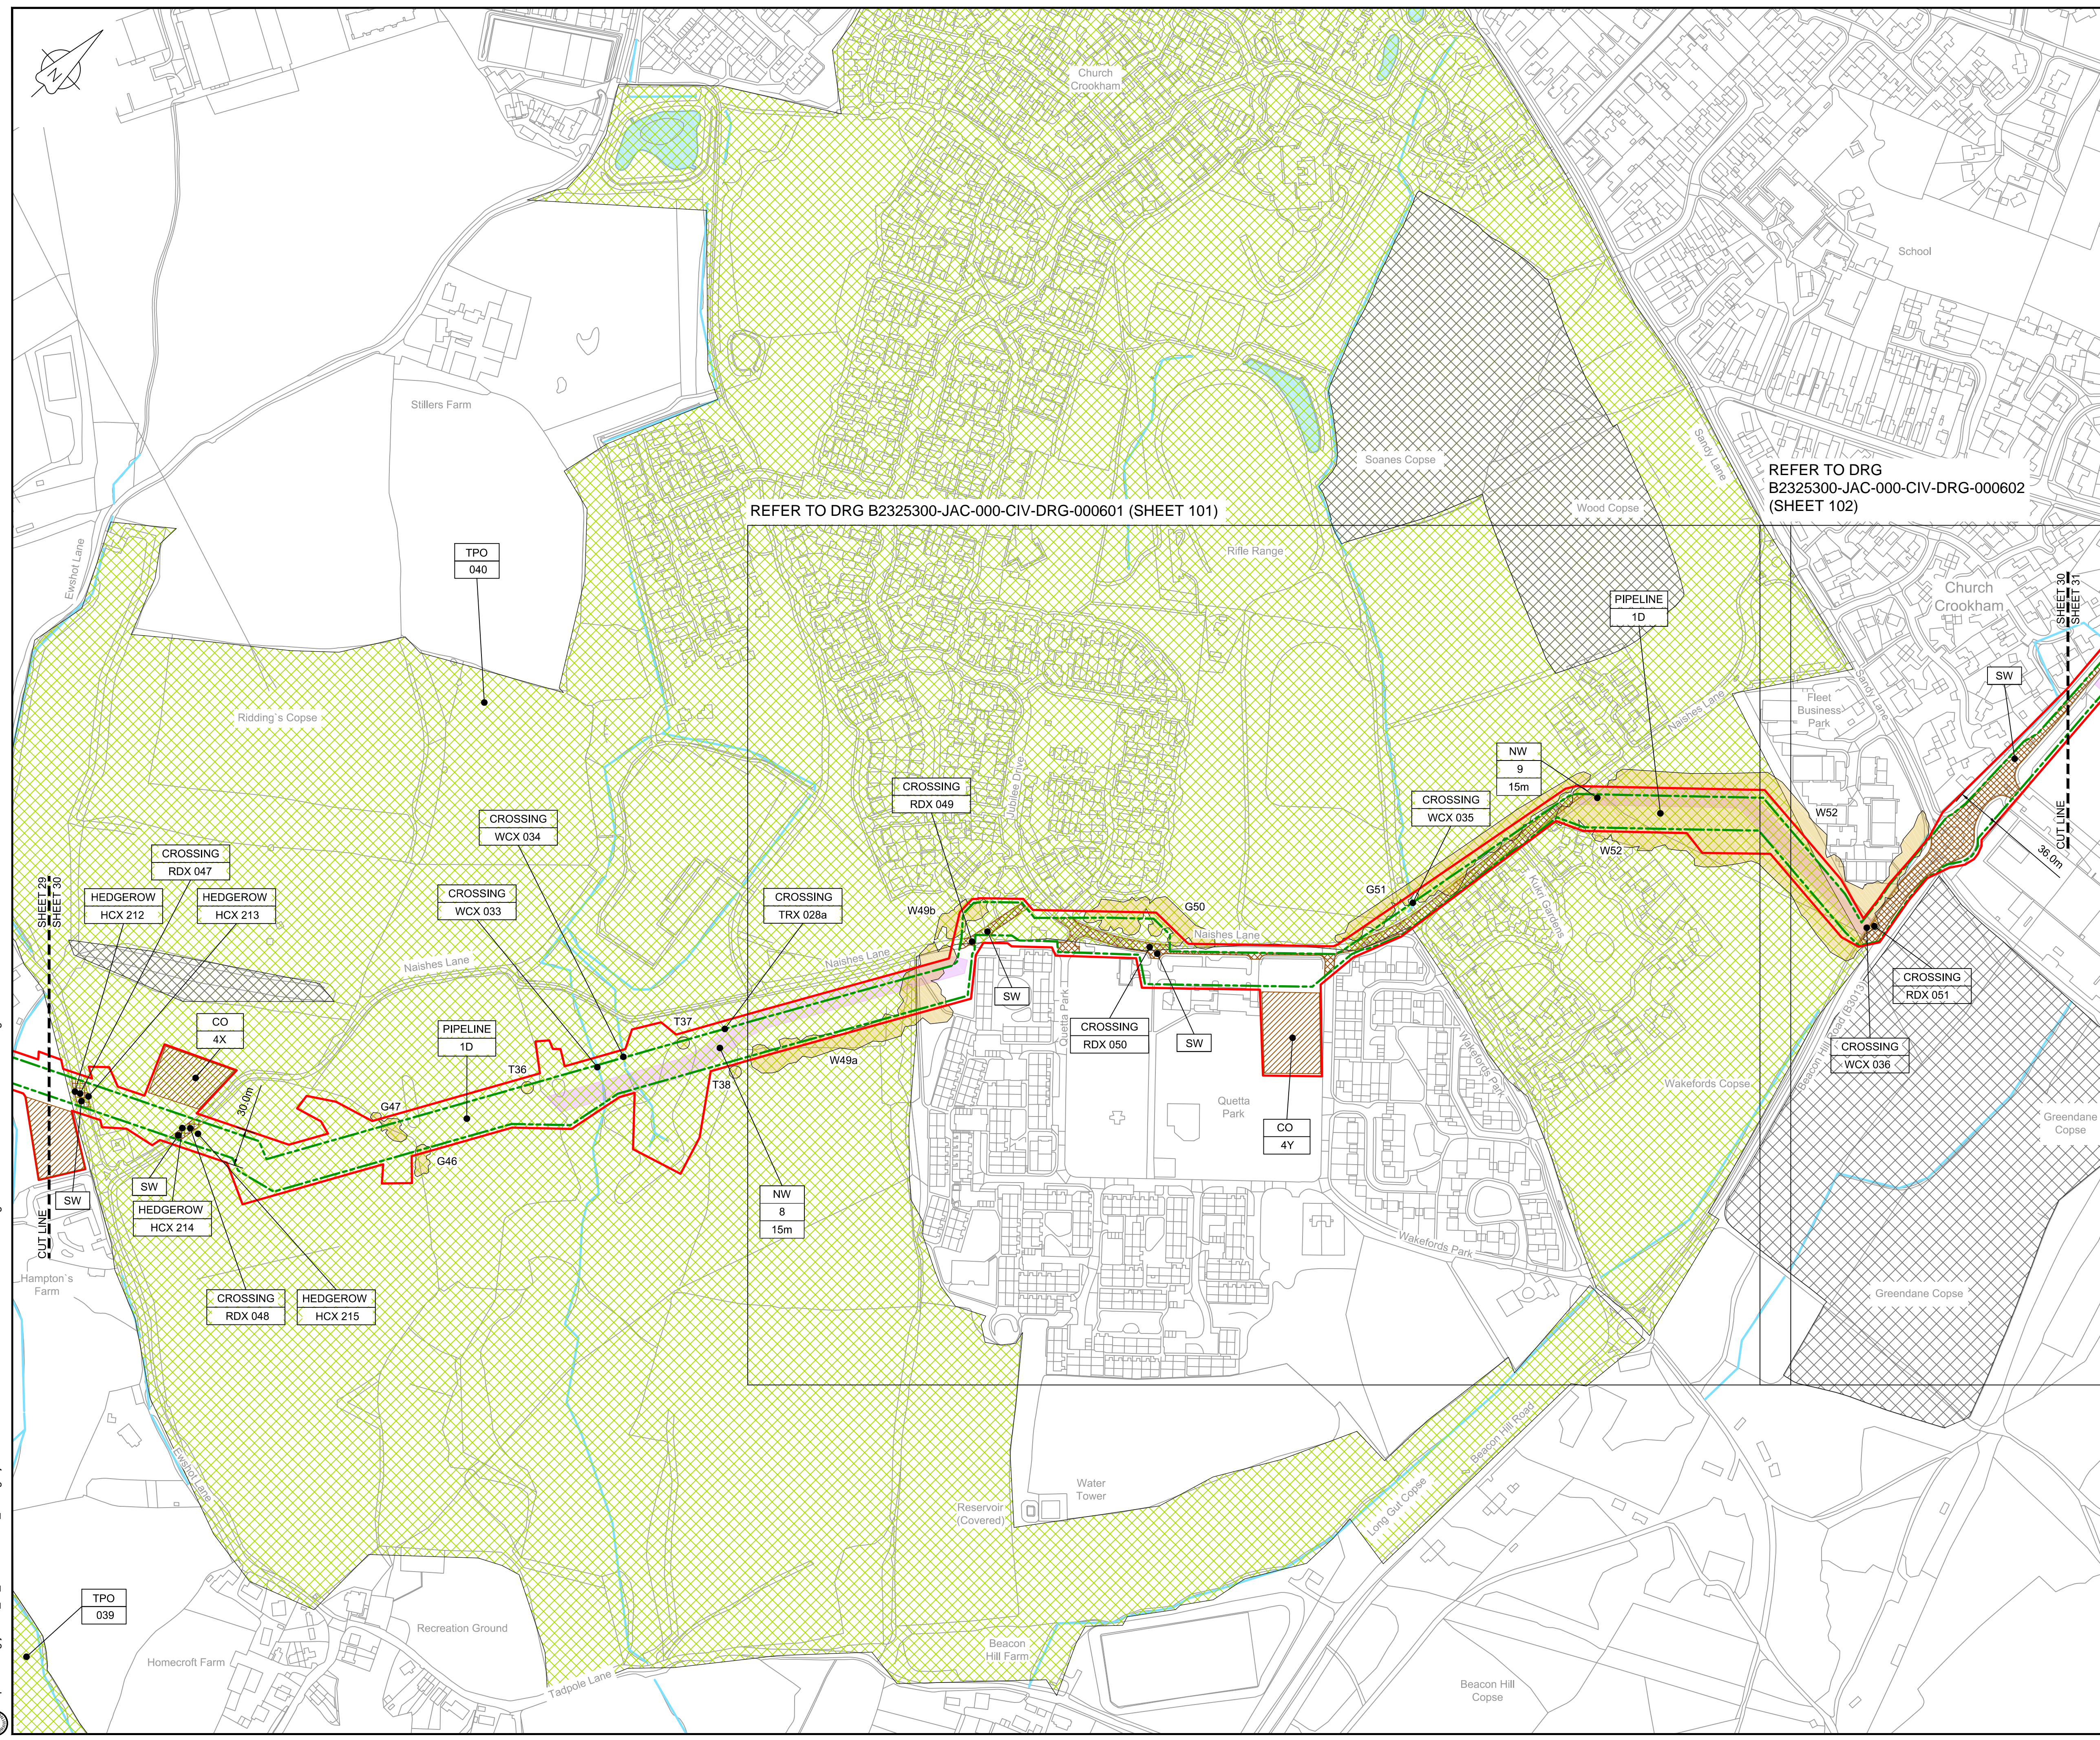

- NOTES**
1. THIS DRAWING IS IN METRES UNLESS STATED OTHERWISE.
  2. TRENCHLESS CROSSINGS ARE INDICATIVE ONLY.
  3. NARROW WORKING WIDTH SHOWN MAY MOVE LATERALLY WITHIN ORDER LIMITS (PLEASE REFER TO ANNEX A CoCP).

**LEGEND**

[Red line]	ORDER LIMITS
[Green dashed line]	LIMITS OF DEVIATION
[Purple dashed line]	INDICATIVE NARROW WORKING LOCATION (NW)
[Orange hatched area]	TRENCHLESS CROSSING (TC)
[Blue area]	WATER BODIES
[Grey area]	ABOVE GROUND INSTALLATION (AGI) / VALVE (VA) / PRESSURE TRANSDUCER (PT)
[Brown hatched area]	COMPOUND (CO)
[Green circle]	TREE PRESERVATION ORDER (TPO)
[Yellow circle]	NOTABLE TREES (G = GROUP / T = TREE / W = WOODLAND); JACOBS LIST
[Cross-hatched area]	ANCIENT WOODLAND (IN RELATION TO ORDER LIMITS)
[Light green area]	HDD STRINGING AREA
[Red hatched area]	STREET WORKS (SW)
[Line with dot]	DESCRIPTION
[Line with number]	ID or WORK NUMBER (if applicable)
[Line with width]	NARROW WORKING WIDTH / TRENCHLESS TECHNIQUE
[Blue circle]	COMMENCEMENT / TERMINATION OF WORKS (COMMENCEMENT = OPEN, TERMINATION = CLOSED)

Contains Ordnance Survey data © Crown copyright and database rights 2020.

© Crown copyright and database rights 2020 OS Licence Number AL10005237.

SCALE 1 : 2500 @ A1

Rev	Rev. Date	Purpose of revision	Drawn	Checked	Rev'd	Appr'd
C06	09/03/20	Issued for Document Control Purposes Only. No Changes / Not Issued	KH			
C07	27/03/20	DCO DEADLINE 7 SUBMISSION	BT	JA	ND	AD

**JACOBS**  
1180 Eskdale Road, Wokingham, Wokingham, RG41 5TU  
Tel: +44(0)118 946 7000 - Fax: +44(0)118 946 7001  
www.jacobs.com

Client: Esso Petroleum Company, Limited  
Ermyn House,  
Ermyn Way,  
Leatherhead,  
Surrey,  
KT22 8UX

**Esso** Southampton to London Pipeline Project

Drawing title  
**GENERAL ARRANGEMENT  
SHEET 30  
REGULATION 5 (2)(O)**

Drawing status: **Fit for Stage Approval**


Scale	1:2500	DO NOT SCALE
Jacobs No.	B2325300	Rev
Client no.		<b>C07</b>

Drawing number  
**B2325300-JAC-000-CIV-DRG-000540**

© Copyright 2020 Jacobs U.K. Limited. The concepts and information contained in this document are the property of Jacobs. Use or copying of this document in whole or in part without the written permission of Jacobs constitutes an infringement of copyright. Limitation: This drawing has been prepared on behalf of, and for the exclusive use of, the Client, and is subject to, and issued in accordance with, the provisions of the contract between Jacobs and the Client. Jacobs accepts no liability or responsibility whatsoever for, or in respect of, any use of, or reliance upon, this drawing by any third party.

C:\pwworking\jacobs\_uk\_water&utilities\_ssa\tag\utils\drms3513\B2325300-JAC-000-CIV-DRG-000540.dwg - 28/03/2020 22:48:39 - A1Frame - aguliu



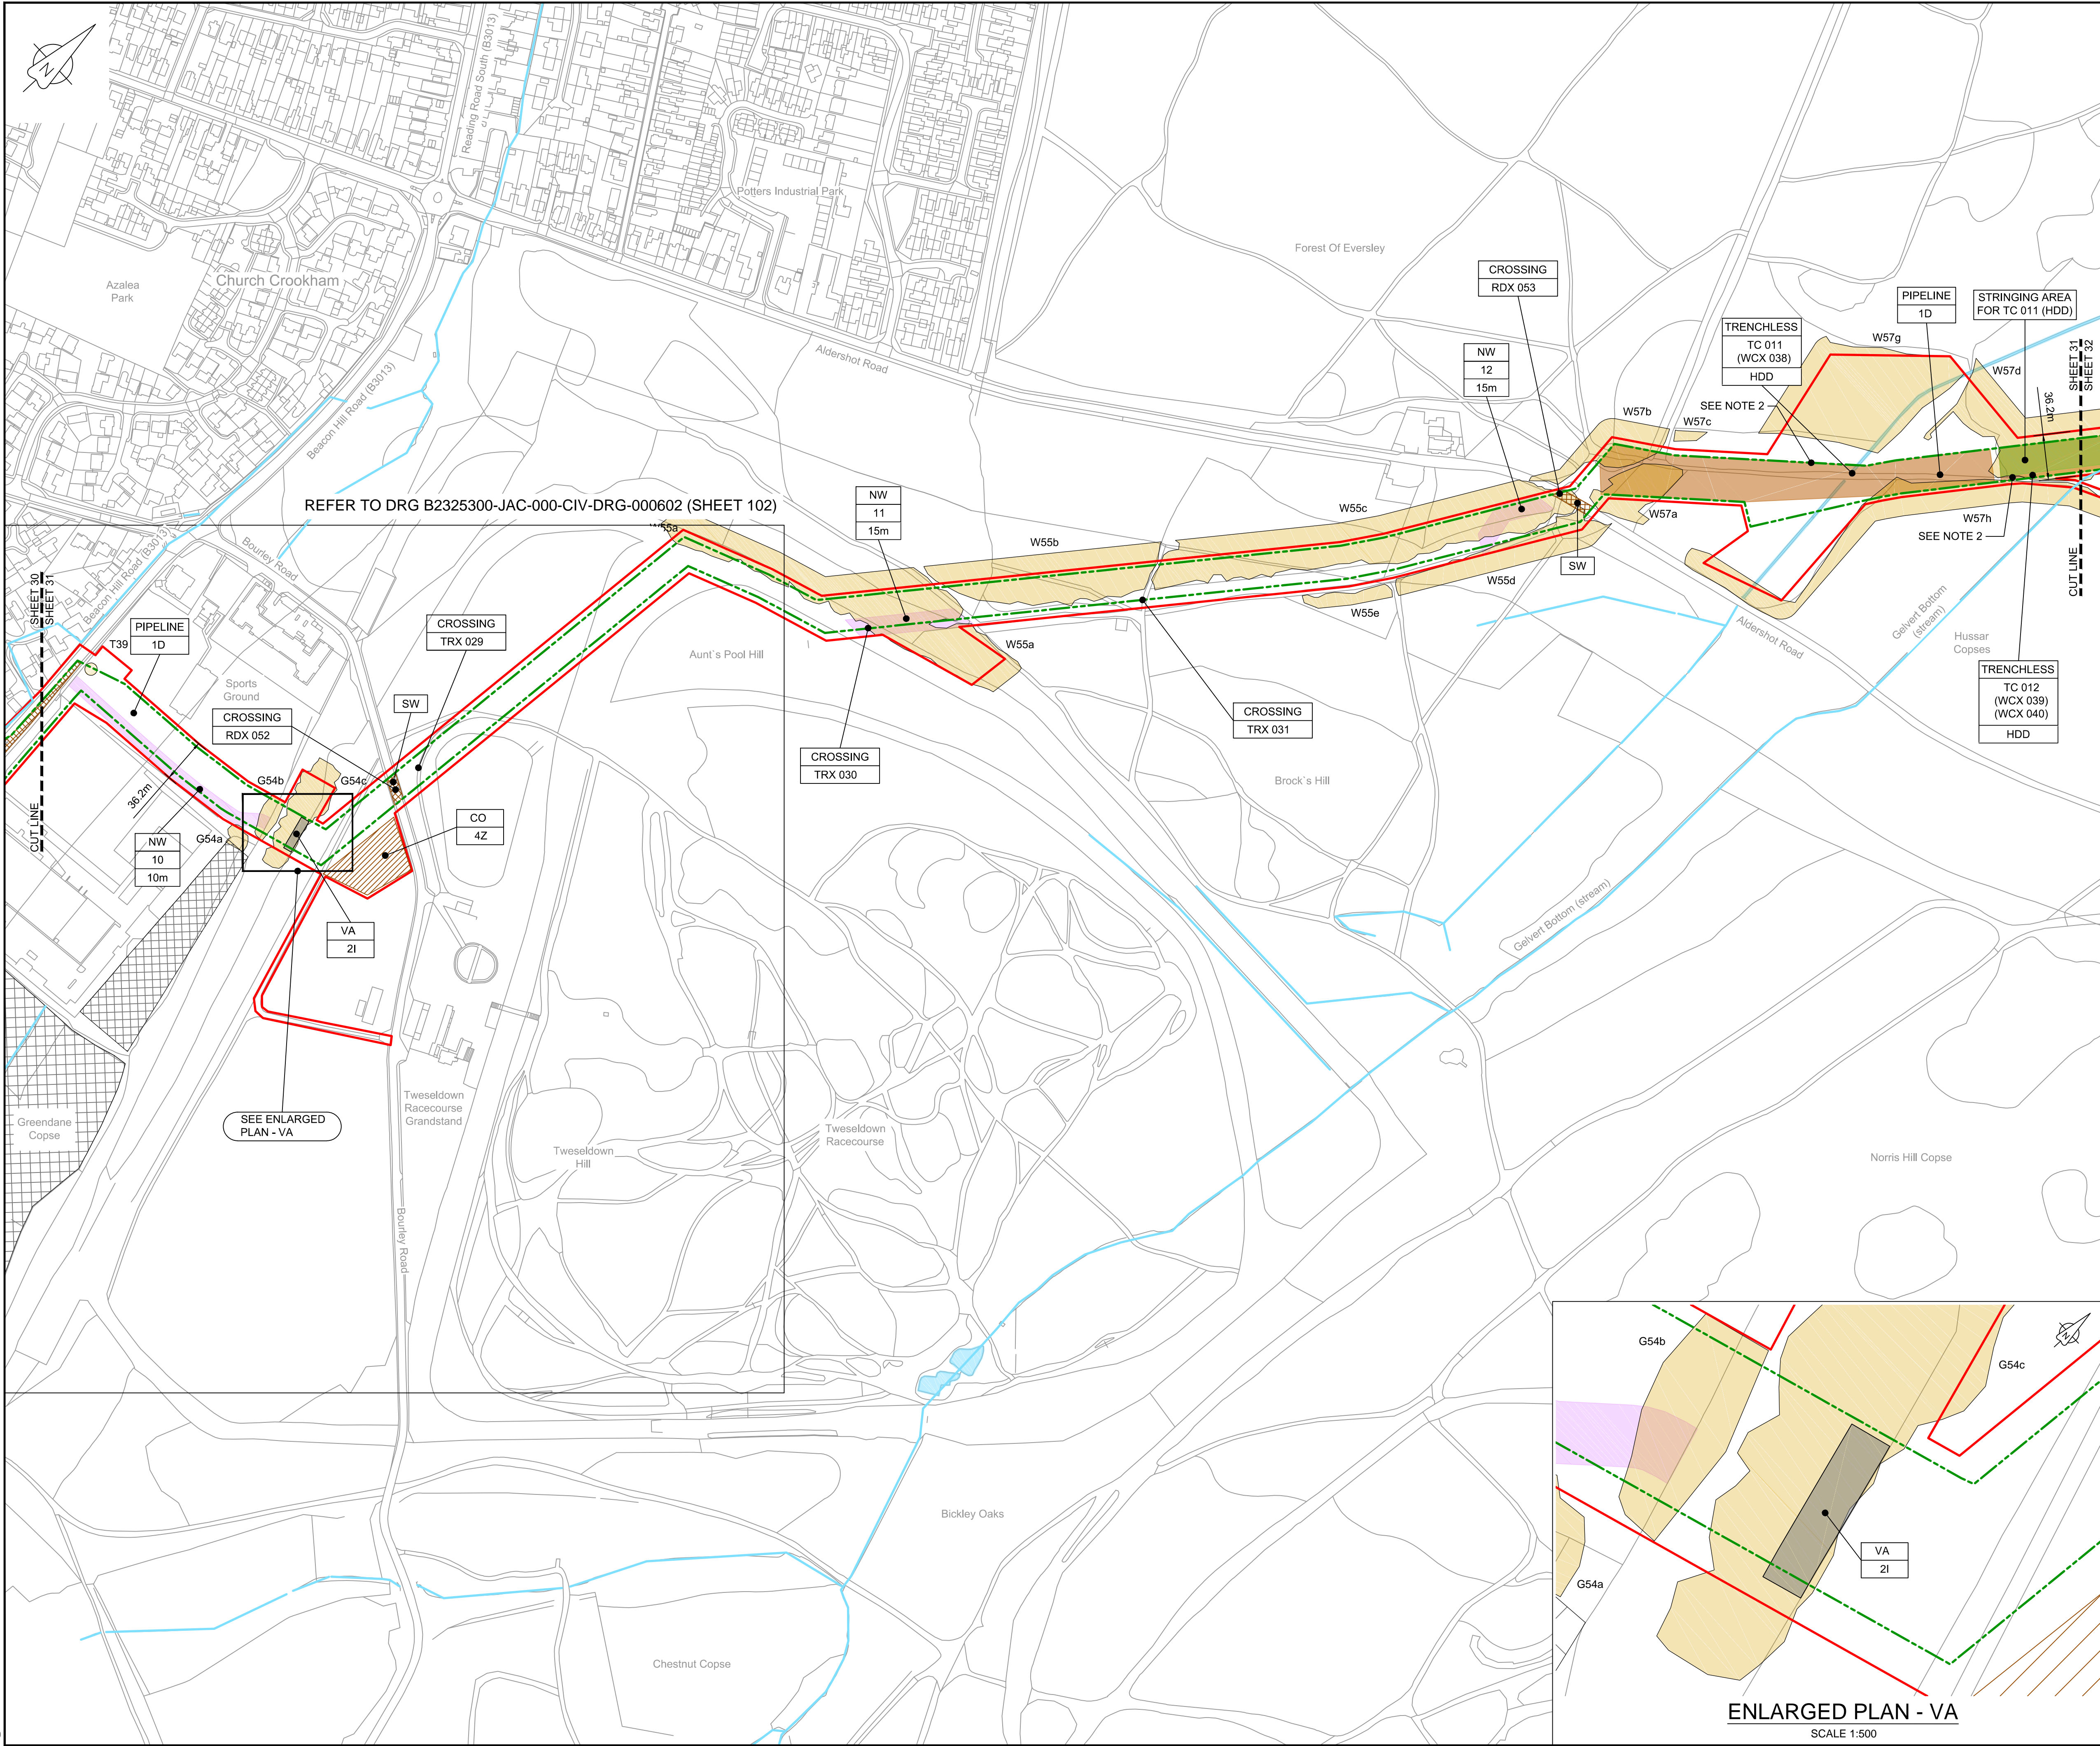


- NOTES**
- THIS DRAWING IS IN METRES UNLESS STATED OTHERWISE.
  - TRENCHLESS CROSSINGS ARE INDICATIVE ONLY.
  - NARROW WORKING WIDTH SHOWN MAY MOVE LATERALLY WITHIN ORDER LIMITS. (PLEASE REFER TO ANNEX A CoCP).

- LEGEND**
- ORDER LIMITS
  - LIMITS OF DEVIATION
  - INDICATIVE NARROW WORKING LOCATION (NW)
  - TRENCHLESS CROSSING (TC)
  - WATER BODIES
  - ABOVE GROUND INSTALLATION (AGI) / VALVE (VA) / PRESSURE TRANSDUCER (PT)
  - COMPOUND (CO)
  - TREE PRESERVATION ORDER (TPO)
  - NOTABLE TREES (G = GROUP / T = TREE / W = WOODLAND); JACOBS LIST
  - ANCIENT WOODLAND (IN RELATION TO ORDER LIMITS)
  - HDD STRINGING AREA
  - STREET WORKS (SW)
  - DESCRIPTION
  - ID or WORK NUMBER (if applicable)
  - NARROW WORKING WIDTH / TRENCHLESS TECHNIQUE
  - COMMENCEMENT / TERMINATION OF WORKS (COMMENCEMENT = OPEN, TERMINATION = CLOSED)

Contains Ordnance Survey data © Crown copyright and database rights 2020.

© Crown copyright and database rights 2020 OS Licence Number AL10005237.

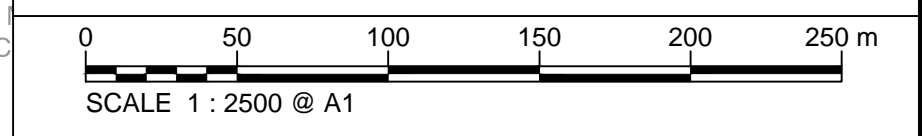

Rev	Rev. Date	Purpose of revision	Drawn	Checked	Rev'd	Appr'd
C06	09/03/20	Issued for Document Control Purposes Only - No Changes / Not Issued	KH			
C07	27/03/20	DCO DEADLINE 7 SUBMISSION	BT	JA	ND	AD

**JACOBS**  
1180 Eskdale Road, Winnersh, Wokingham, RG41 5TU  
Tel:+44(0)118 946 7000 Fax:+44(0)118 946 7001  
www.jacobs.com

Client: Esso Petroleum Company, Limited  
Ermyn House,  
Ermyn Way,  
Leatherhead,  
Surrey,  
KT22 8UX


Project: Southampton to London Pipeline Project

Drawing title: **GENERAL ARRANGEMENT SHEET 31 REGULATION 5 (2)(O)**

Drawing status: **Fit for Stage Approval**

Scale: 1:2500 DO NOT SCALE  
Jacobs No. B2325300 Rev C07  
Client no.


Drawing number: **B2325300-JAC-000-CIV-DRG-000541**

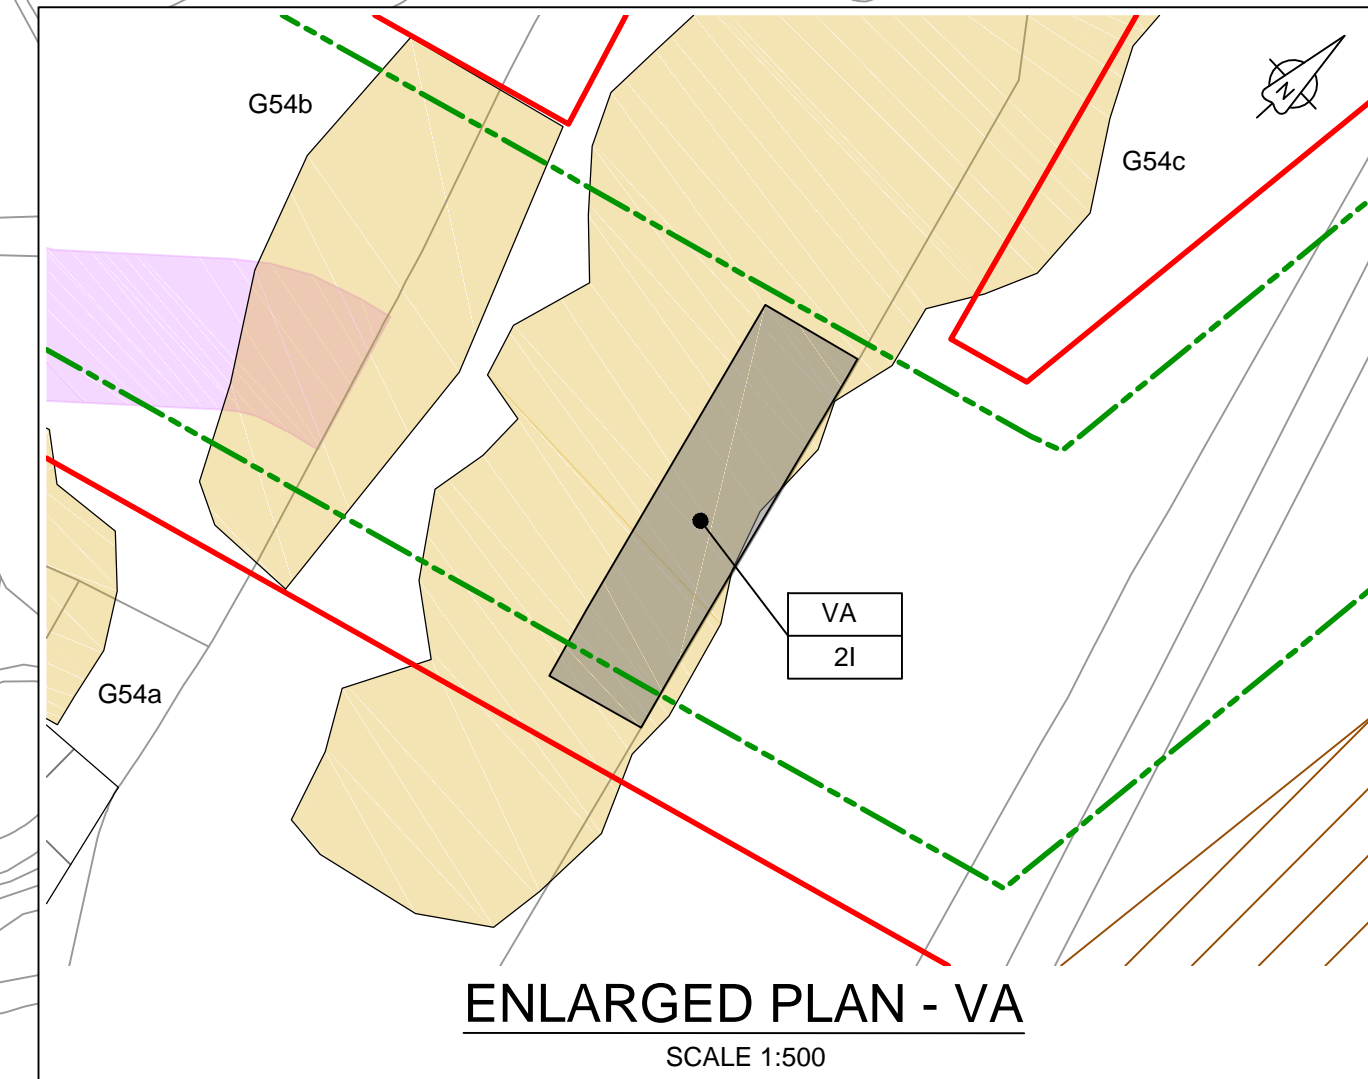

C:\pwworking\jacobs\_uk\_water\utilities\_ssa\tag\utils\drms3513\B2325300-JAC-000-CIV-DRG-000541.dwg - 28/03/2020 22:54:45 - A1Frame - aguliu

© Copyright 2020 Jacobs U.K. Limited. The concepts and information contained in this document are the property of Jacobs. Use or copying of this document in whole or in part without the written permission of Jacobs constitutes an infringement of copyright. Limitation: This drawing has been prepared on behalf of, and for the exclusive use of, the Client, and is subject to, and issued in accordance with, the provisions of the contract between Jacobs and the Client. Jacobs accepts no liability or responsibility whatsoever for, or in respect of, any use of, or reliance upon, this drawing by any third party.



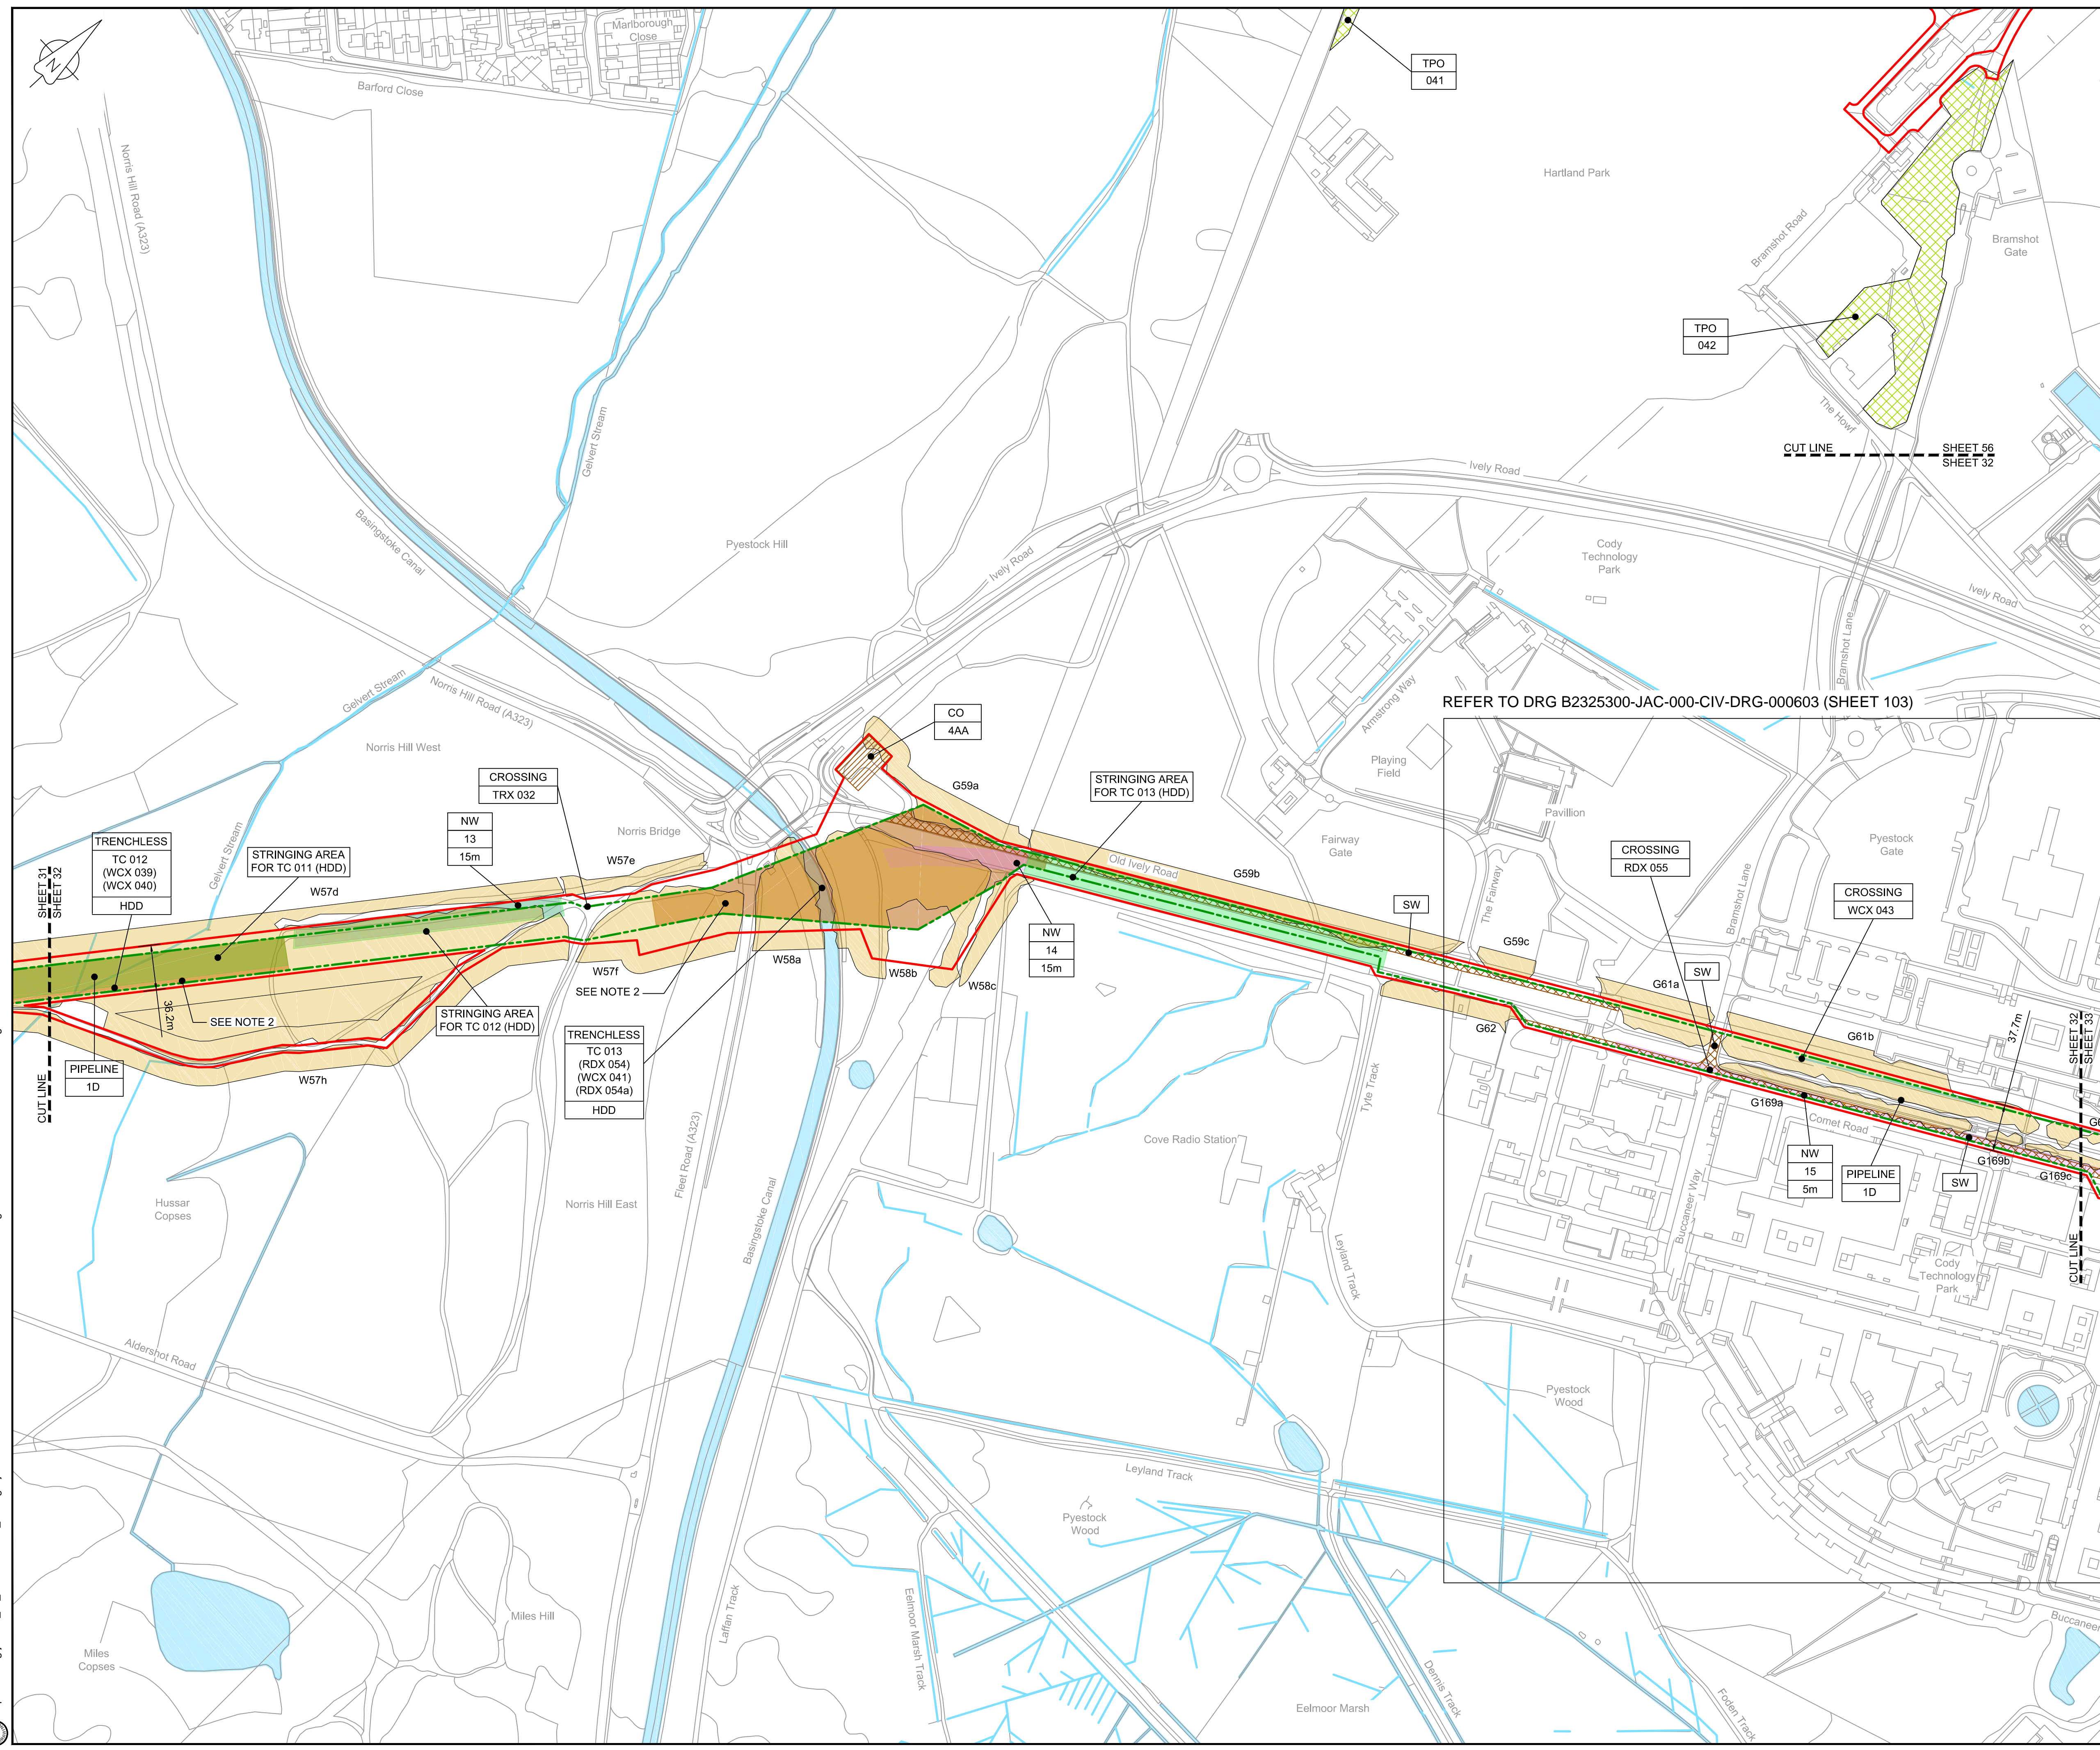


- NOTES**
1. THIS DRAWING IS IN METRES UNLESS STATED OTHERWISE.
  2. TRENCHLESS CROSSINGS ARE INDICATIVE ONLY.
  3. NARROW WORKING WIDTH SHOWN MAY MOVE LATERALLY WITHIN ORDER LIMITS. (PLEASE REFER TO ANNEX A CoCP).

**LEGEND**

[Red line]	ORDER LIMITS
[Green dashed line]	LIMITS OF DEVIATION
[Purple dashed line]	INDICATIVE NARROW WORKING LOCATION (NW)
[Orange hatched area]	TRENCHLESS CROSSING (TC)
[Blue area]	WATER BODIES
[Grey area]	ABOVE GROUND INSTALLATION (AGI) / VALVE (VA) / PRESSURE TRANSDUCER (PT)
[Yellow hatched area]	COMPOUND (CO)
[Green hatched area]	TREE PRESERVATION ORDER (TPO)
[Yellow circle]	NOTABLE TREES (G = GROUP / T = TREE / W = WOODLAND); JACOBS LIST
[Cross-hatched area]	ANCIENT WOODLAND (IN RELATION TO ORDER LIMITS)
[Light green area]	HDD STRINGING AREA
[Brown hatched area]	STREET WORKS (SW)
[Line with dot]	DESCRIPTION
[Line with number]	ID or WORK NUMBER (if applicable)
[Line with width]	NARROW WORKING WIDTH / TRENCHLESS TECHNIQUE
[Line with arrow]	COMMENCEMENT / TERMINATION OF WORKS (COMMENCEMENT = OPEN, TERMINATION = CLOSED)

REFER TO DRG B2325300-JAC-000-CIV-DRG-000603 (SHEET 103)

Contains Ordnance Survey data © Crown copyright and database rights 2020.  
© Crown copyright and database rights 2020 OS Licence Number AL10005237.

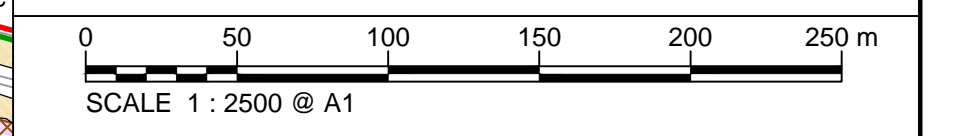

C06	09/03/20	Issued for Document Control Purposes Only. No Changes / Not Issued	KH				
C07	27/03/20	DCO DEADLINE 7 SUBMISSION	BT	JA	ND	AD	
Rev	Rev. Date	Purpose of revision	Drawn	Checked	Rev'd	Appr'd	

**JACOBS**  
1180 Eskdale Road, Wokingham, Wokingham, RG41 5TU  
Tel: +44(0)118 946 7000 Fax: +44(0)118 946 7001  
www.jacobs.com

Client: Esso Petroleum Company, Limited  
Ermyn House,  
Ermyn Way,  
Leatherhead,  
Surrey,  
KT22 8UX

**Esso** Southampton to London Pipeline Project

Drawing title  
**GENERAL ARRANGEMENT SHEET 32 REGULATION 5 (2)(O)**


Drawing status  
**Fit for Stage Approval**

Scale	1:2500	DO NOT SCALE
Jacobs No.	B2325300	Rev
Client no.		<b>C07</b>

Drawing number  
**B2325300-JAC-000-CIV-DRG-000542**

© Copyright 2020 Jacobs U.K. Limited. The concepts and information contained in this document are the property of Jacobs. Use or copying of this document in whole or in part without the written permission of Jacobs constitutes an infringement of copyright. Limitation: This drawing has been prepared on behalf of, and for the exclusive use of, Jacobs' Client, and is subject to, and issued in accordance with, the provisions of the contract between Jacobs and the Client. Jacobs accepts no liability or responsibility whatsoever for, or in respect of, any use of, or reliance upon, this drawing by any third party.



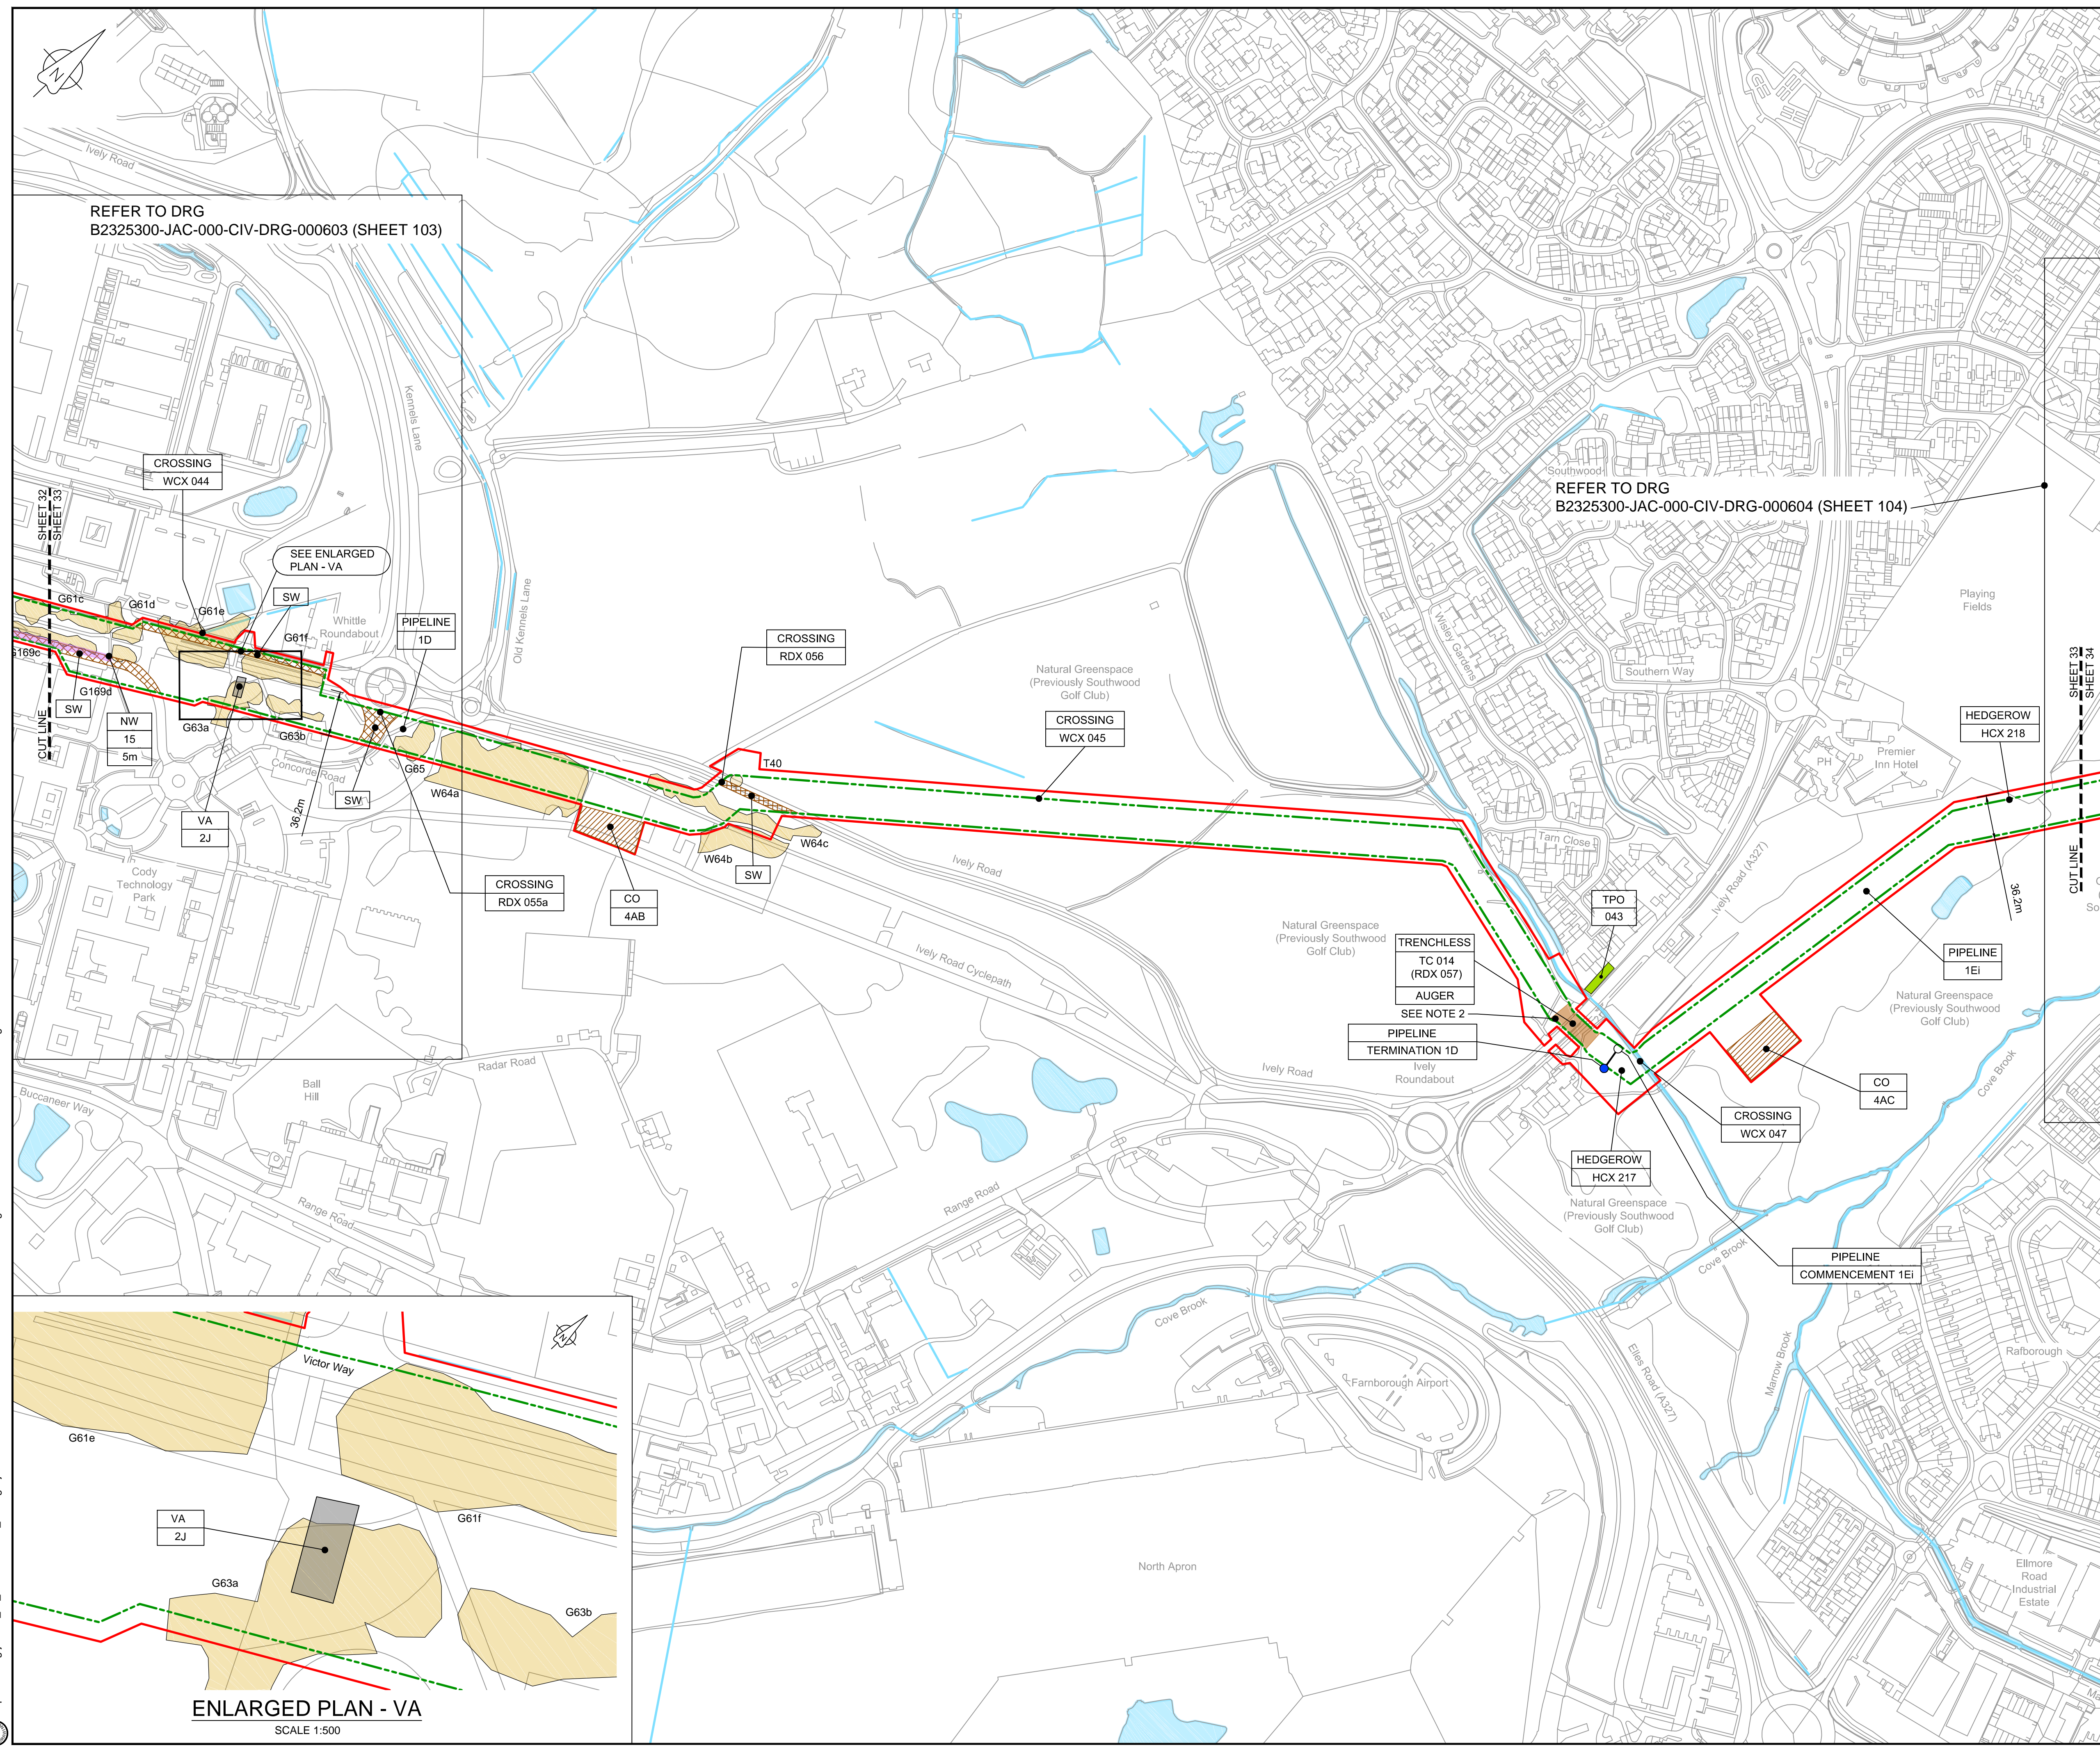

REFER TO DRG  
B2325300-JAC-000-CIV-DRG-000603 (SHEET 103)

REFER TO DRG  
B2325300-JAC-000-CIV-DRG-000604 (SHEET 104)




LOCATION PLAN  
SCALE 1:500,000

- NOTES**
- THIS DRAWING IS IN METRES UNLESS STATED OTHERWISE.
  - TRENCHLESS CROSSINGS ARE INDICATIVE ONLY.
  - NARROW WORKING WIDTH SHOWN MAY MOVE LATERALLY WITHIN ORDER LIMITS. (PLEASE REFER TO ANNEX A CoCP).

- LEGEND**
- ORDER LIMITS
  - LIMITS OF DEVIATION
  - INDICATIVE NARROW WORKING LOCATION (NW)
  - TRENCHLESS CROSSING (TC)
  - WATER BODIES
  - ABOVE GROUND INSTALLATION (AGI) / VALVE (VA) / PRESSURE TRANSDUCER (PT)
  - COMPOUND (CO)
  - TREE PRESERVATION ORDER (TPO)
  - NOTABLE TREES (G = GROUP / T = TREE / W = WOODLAND); JACOBS LIST
  - ANCIENT WOODLAND (IN RELATION TO ORDER LIMITS)
  - HDD STRINGING AREA
  - STREET WORKS (SW)
  - DESCRIPTION
  - ID or WORK NUMBER (if applicable)
  - NARROW WORKING WIDTH / TRENCHLESS TECHNIQUE
  - COMMENCEMENT / TERMINATION OF WORKS (COMMENCEMENT = OPEN, TERMINATION = CLOSED)

Contains Ordnance Survey data © Crown copyright and database rights 2020.  
© Crown copyright and database rights 2020 OS Licence Number AL10005237.

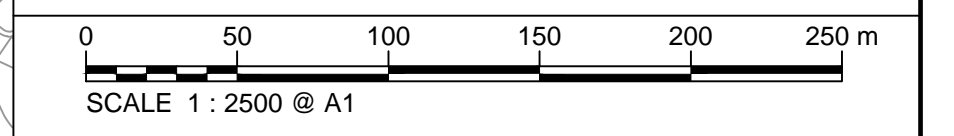

Rev	Rev. Date	Purpose of revision	Drawn	Checkd	Rev'd	Apprv'd
C06	05/03/20	UPDATED IN RESPECT OF CHANGES DISCUSSED AT IISHA	BT	JA	ND	RS
C07	27/03/20	DCO DEADLINE 7 SUBMISSION	BT	JA	ND	AD

**JACOBS**  
1180 Eskdale Road, Wokingham, Wokingham, RG41 5TU  
Tel: +44(0)118 946 7000 - Fax: +44(0)118 946 7001  
www.jacobs.com

Client: Esso Petroleum Company, Limited  
Emryn House,  
Emryn Way,  
Leatherhead,  
Surrey,  
KT22 8UX

**Esso** Southampton to London Pipeline Project

**GENERAL ARRANGEMENT  
SHEET 33  
REGULATION 5 (2)(O)**


Drawing status: **Fit for Stage Approval**

Scale	1:2500	DO NOT SCALE
Jacobs No.	B2325300	Rev
Client no.		<b>C07</b>


Drawing number  
**B2325300-JAC-000-CIV-DRG-000543**

© Copyright 2020 Jacobs U.K. Limited. The concepts and information contained in this document are the property of Jacobs. Use or copying of this document in whole or in part without the written permission of Jacobs constitutes an infringement of copyright. Limitation: This drawing has been prepared on behalf of, and for the exclusive use of, Jacobs' Client, and is subject to, and issued in accordance with, the provisions of the contract between Jacobs and the Client. Jacobs accepts no liability or responsibility whatsoever for, or in respect of, any use of, or reliance upon, this drawing by any third party.

C:\working\jacobs\_uk\_water&utilities\_ssr\agui\drms3513\B2325300-JAC-000-CIV-DRG-000543.dwg - 28/03/2020 22:59:58 - A1Frame - aguliu

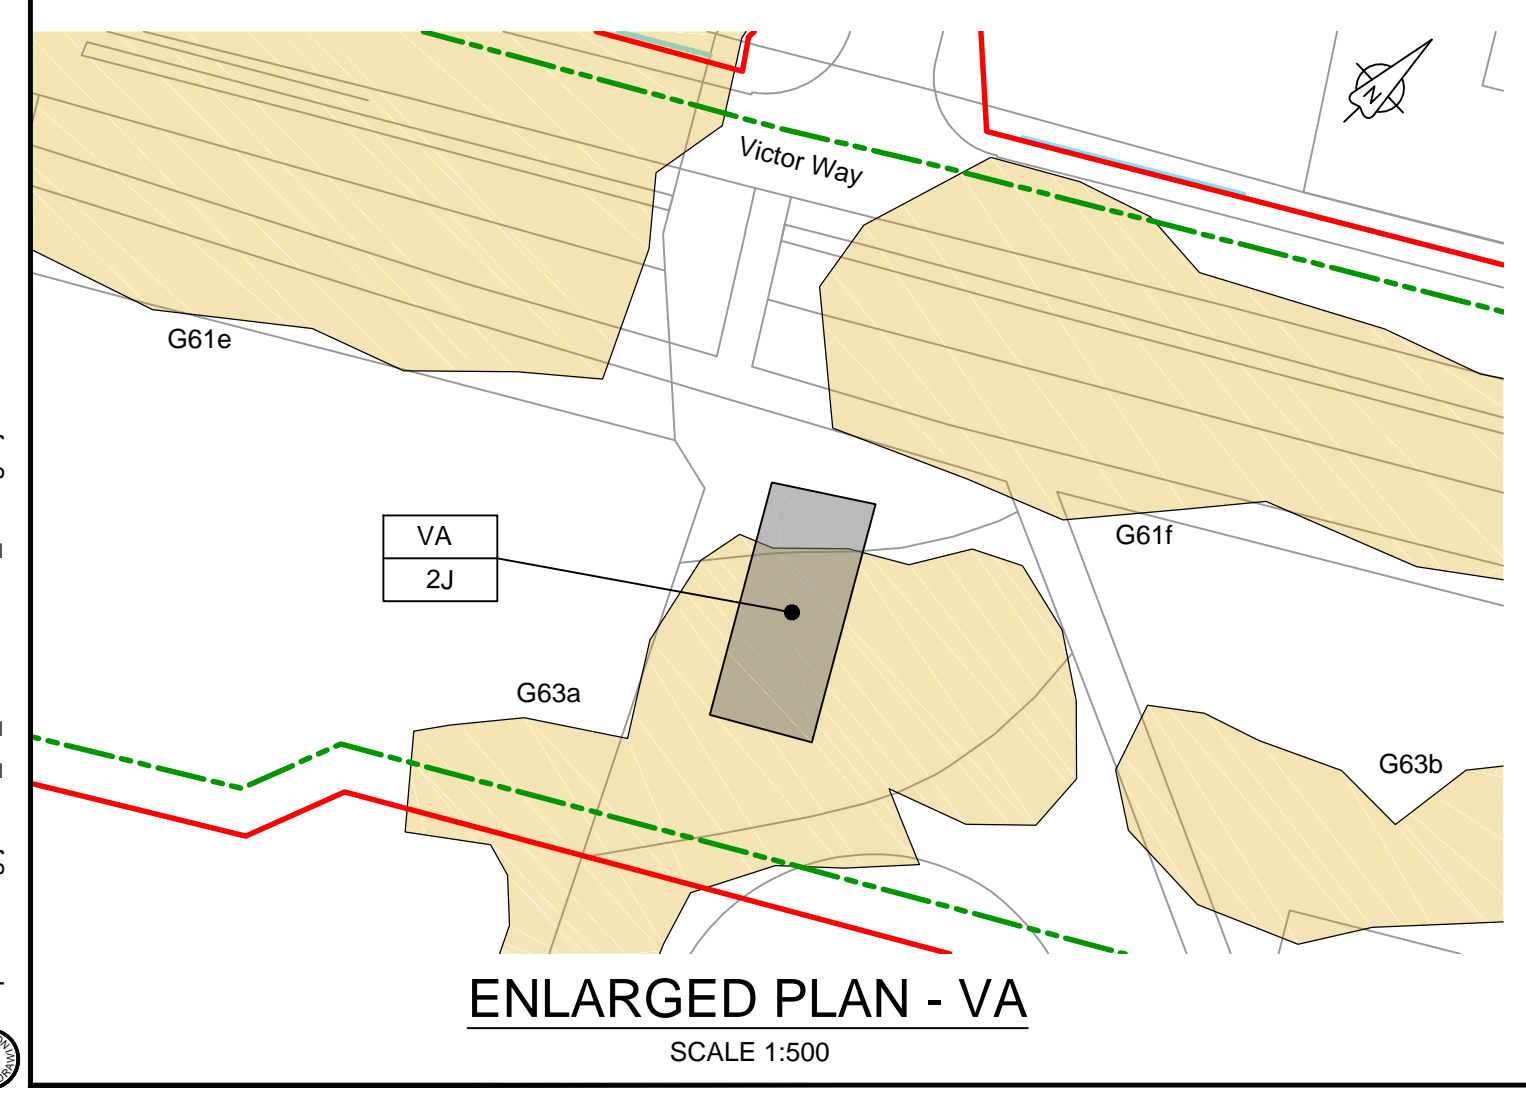



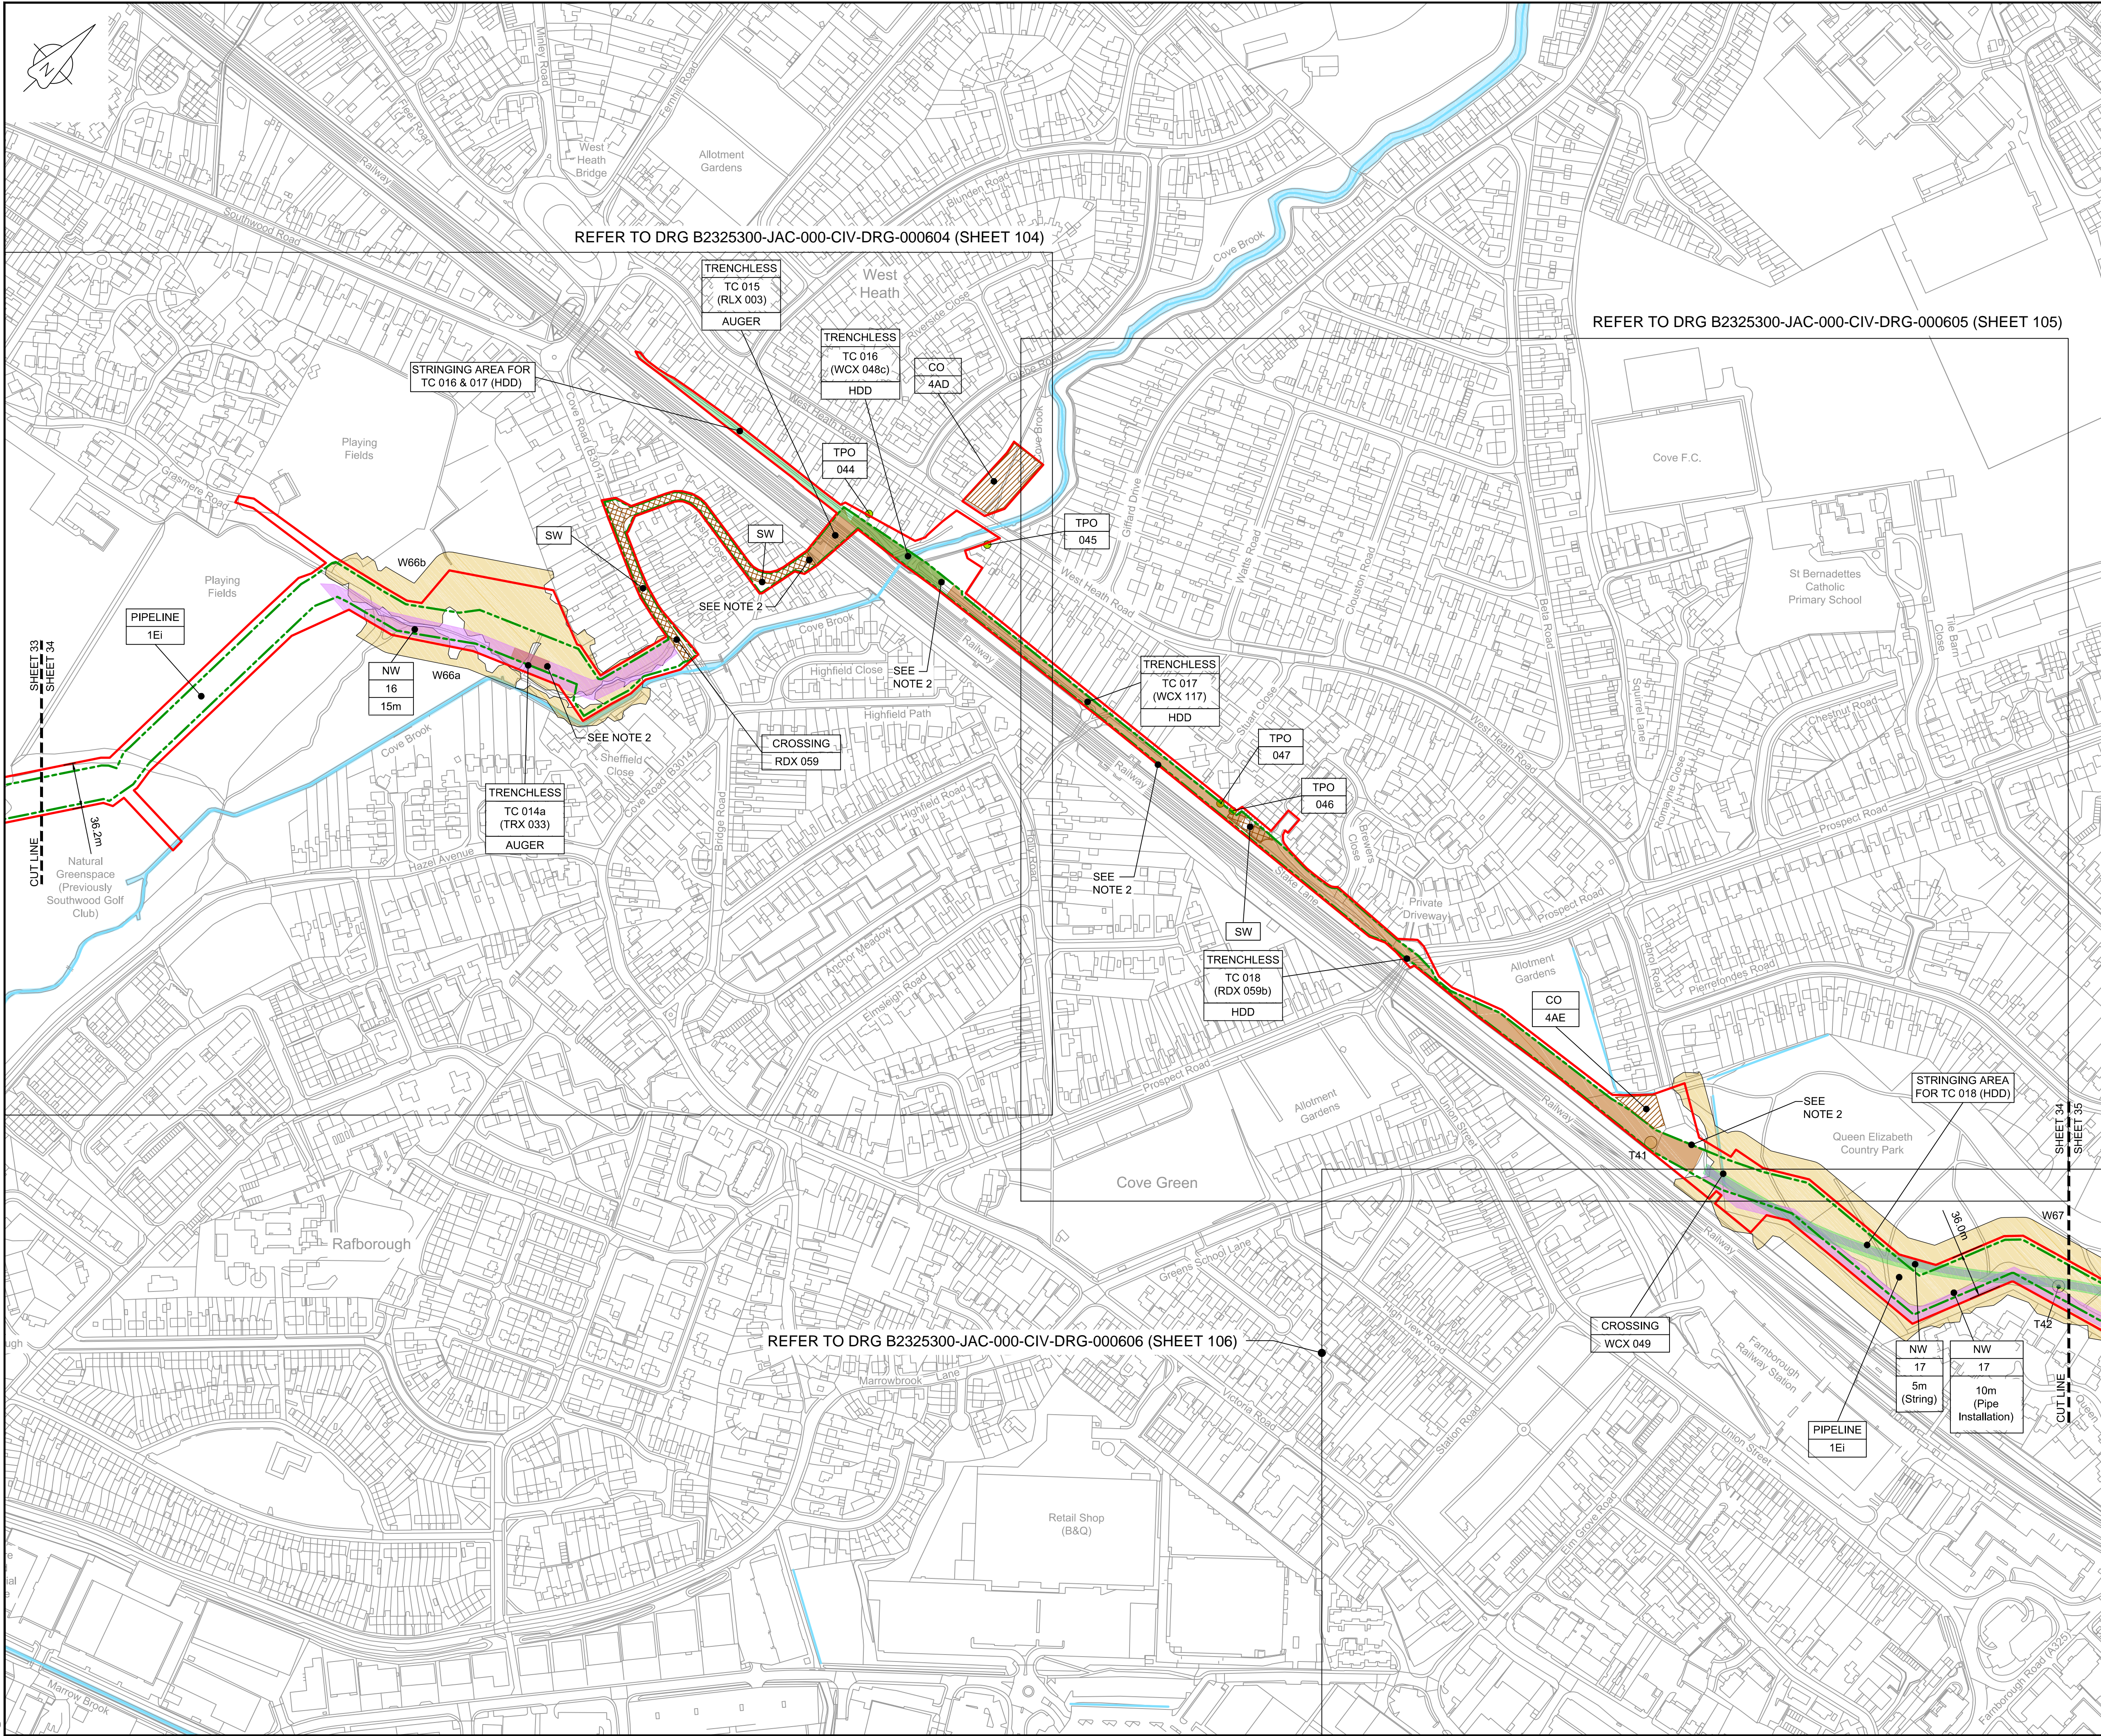


LOCATION PLAN  
SCALE 1:500,000

- NOTES**
- THIS DRAWING IS IN METRES UNLESS STATED OTHERWISE.
  - TRENCHLESS CROSSINGS ARE INDICATIVE ONLY.
  - NARROW WORKING WIDTH SHOWN MAY MOVE LATERALLY WITHIN ORDER LIMITS (PLEASE REFER TO ANNEX A CoCP).

- LEGEND**
- ORDER LIMITS
  - LIMITS OF DEVIATION
  - INDICATIVE NARROW WORKING LOCATION (NW)
  - TRENCHLESS CROSSING (TC)
  - WATER BODIES
  - ABOVE GROUND INSTALLATION (AGI) / VALVE (VA) / PRESSURE TRANSDUCER (PT)
  - COMPOUND (CO)
  - TREE PRESERVATION ORDER (TPO)
  - NOTABLE TREES (G = GROUP / T = TREE / W = WOODLAND); JACOBS LIST
  - ANCIENT WOODLAND (IN RELATION TO ORDER LIMITS)
  - HDD STRINGING AREA
  - STREET WORKS (SW)
  - DESCRIPTION
  - ID or WORK NUMBER (if applicable)
  - NARROW WORKING WIDTH / TRENCHLESS TECHNIQUE
  - COMMENCEMENT / TERMINATION OF WORKS (COMMENCEMENT = OPEN, TERMINATION = CLOSED)

Contains Ordnance Survey data © Crown copyright and database rights 2020.

© Crown copyright and database rights 2020 OS Licence Number AL10005237.

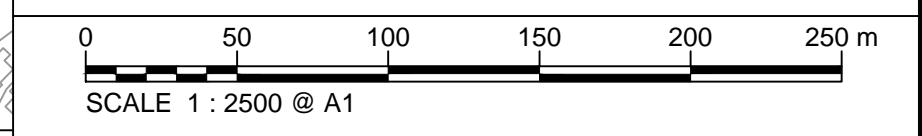

Rev	Rev. Date	Purpose of revision	Drawn	Checkd	Rev'd	Appr'd
C06	09/03/20	Issued for Document Control Purposes Only. No Changes / Not Issued	KH			
C07	27/03/20	DCO DEADLINE 7 SUBMISSION	BT	JA	ND	AD

**JACOBS**  
1180 Eskdale Road, Wokingham, Wokingham, RG41 5TU  
Tel: +44(0)118 946 7000 Fax: +44(0)118 946 7001  
www.jacobs.com

Client: Esso Petroleum Company, Limited  
Emryn House,  
Emryn Way,  
Leatherhead,  
Surrey,  
KT22 8UX

Project: Southampton to London Pipeline Project

Drawing title:  
**GENERAL ARRANGEMENT  
SHEET 34  
REGULATION 5 (2)(O)**


Drawing status: **Fit for Stage Approval**

Scale	1:2500	DO NOT SCALE
Jacobs No.	B2325300	Rev
Client no.		<b>C07</b>

Drawing number:  
**B2325300-JAC-000-CIV-DRG-000544**

C:\pwworking\jacobs\_uk\_water\utilities\_ssa\agui\drms3513\B2325300-JAC-000-CIV-DRG-000544.dwg - 28/03/2020 23:01:14 - A1Frame - aguil



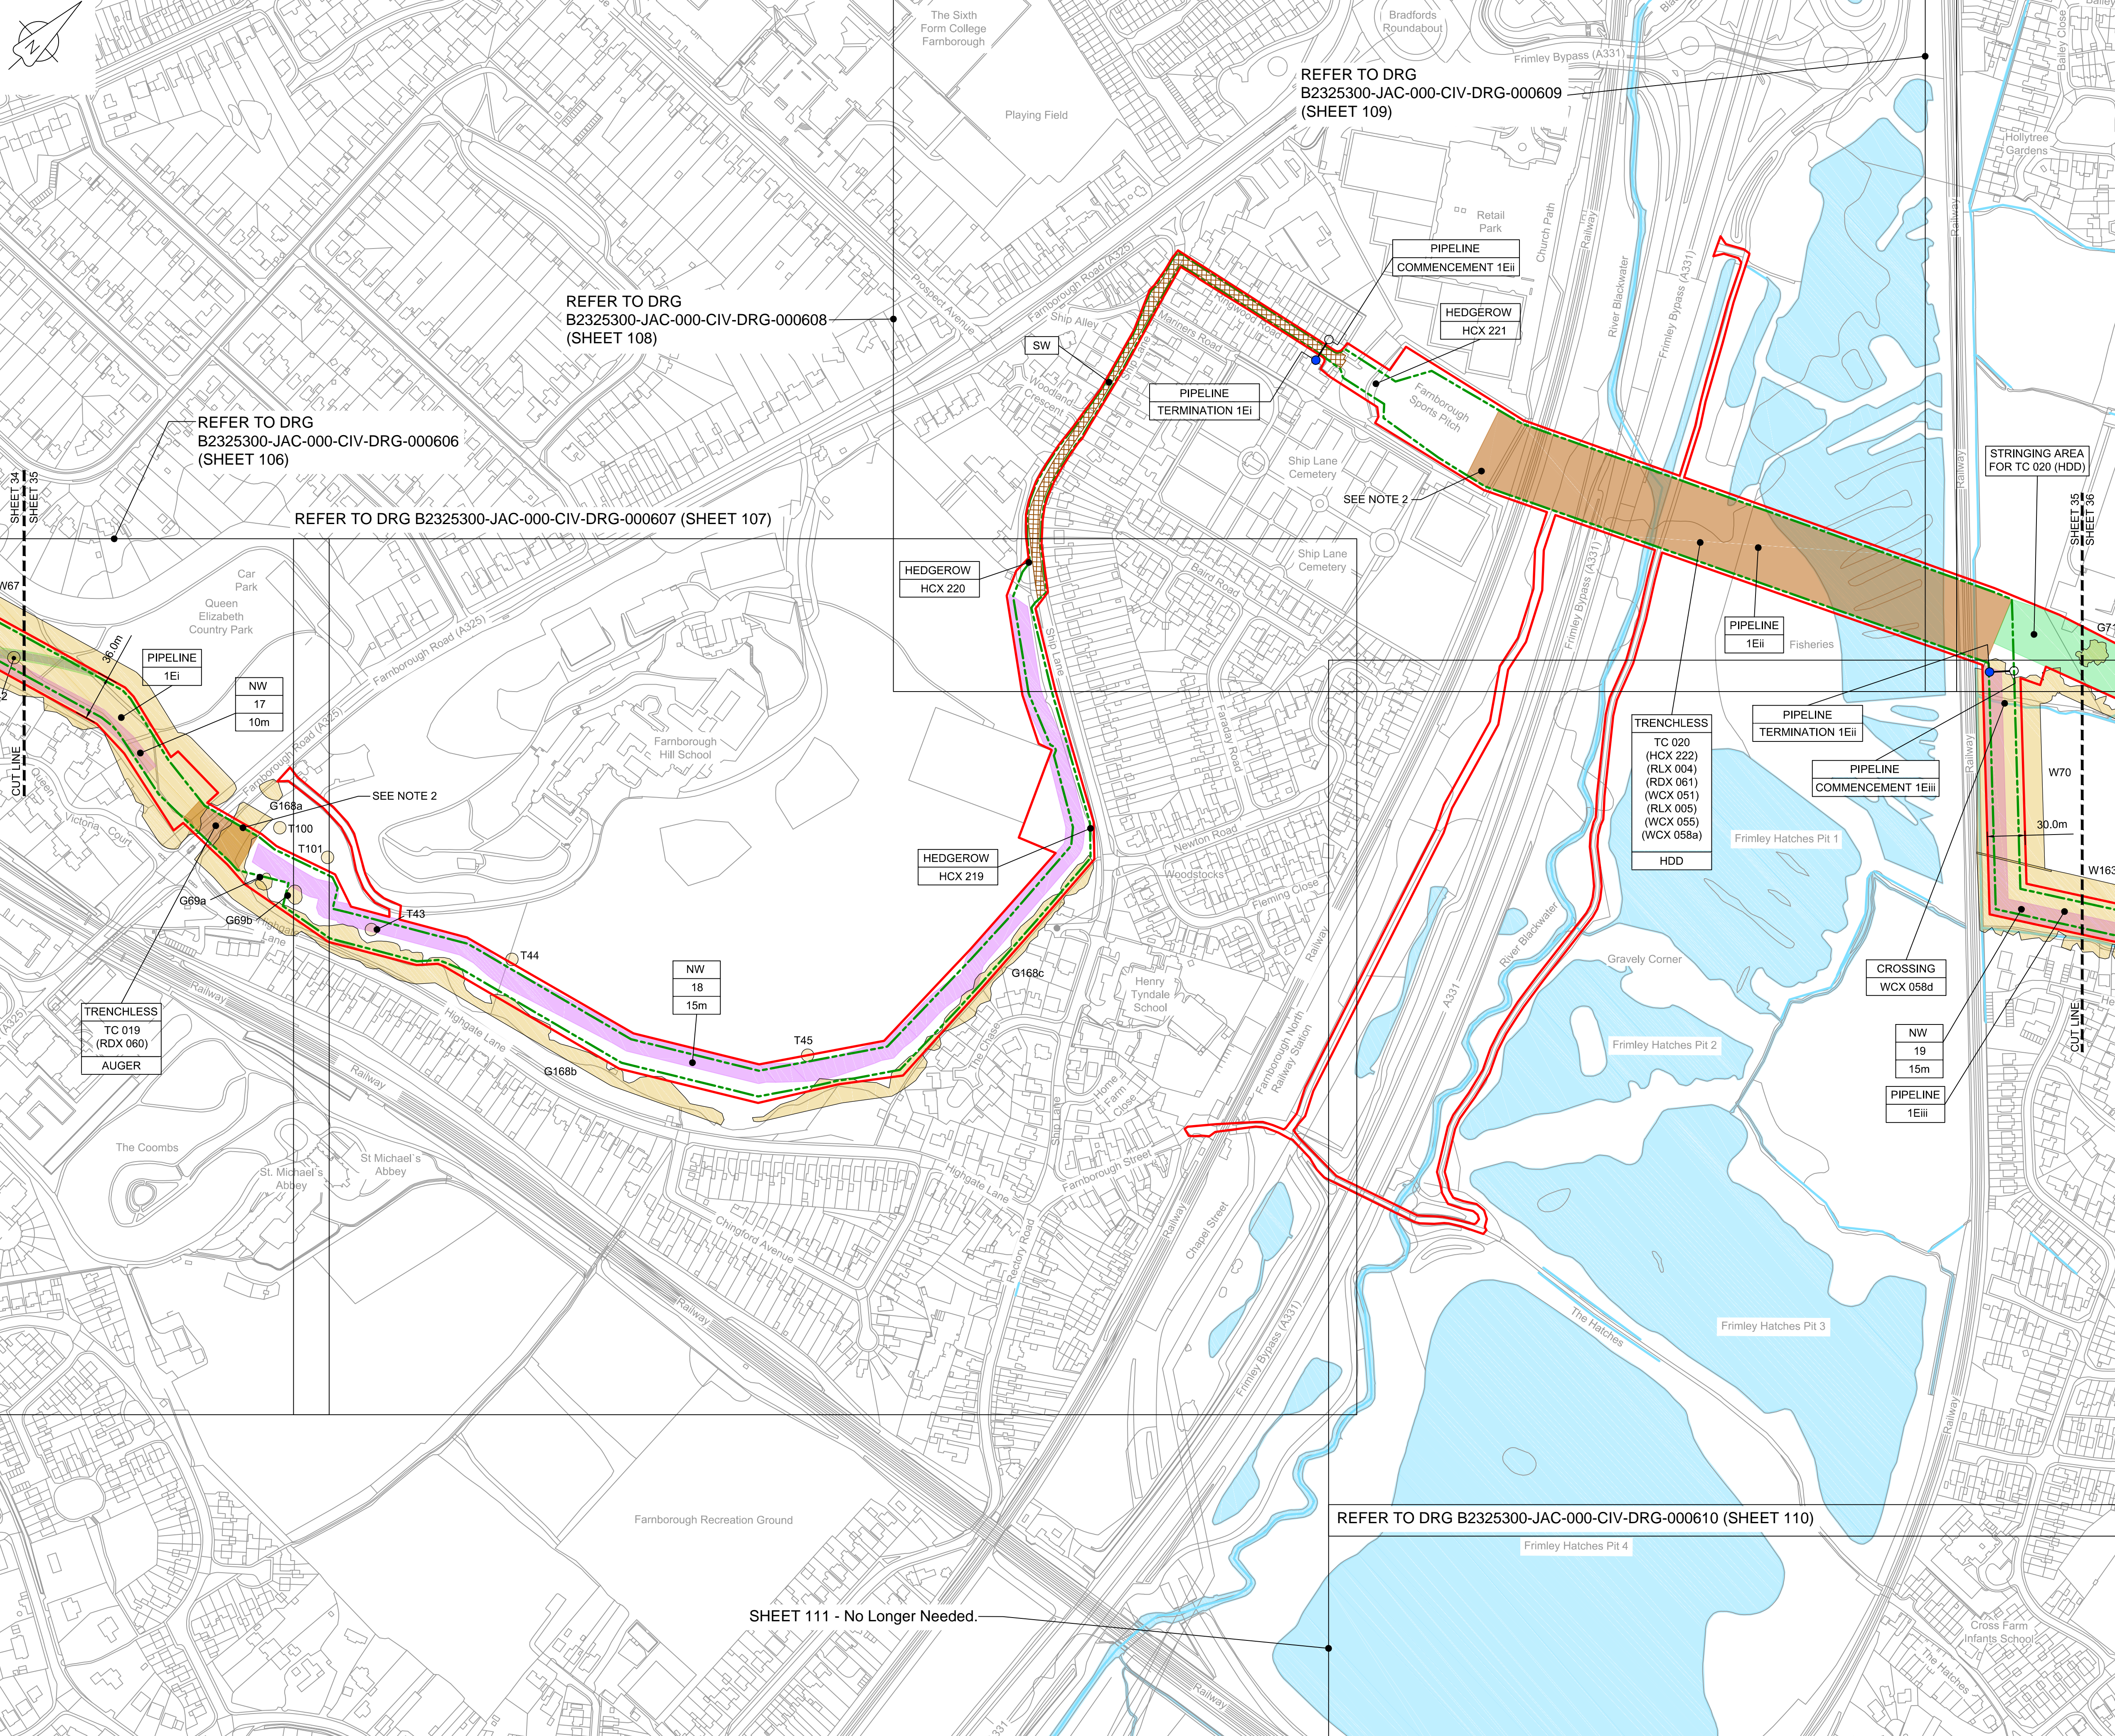

LOCATION PLAN  
SCALE 1:500,000

- NOTES**
1. THIS DRAWING IS IN METRES UNLESS STATED OTHERWISE.
  2. TRENCHLESS CROSSINGS ARE INDICATIVE ONLY.
  3. NARROW WORKING WIDTHS SHOWN MAY MOVE LATERALLY WITHIN ORDER LIMITS (PLEASE REFER TO ANNEX A CoCP).

**LEGEND**

[Red line]	ORDER LIMITS
[Green dashed line]	LIMITS OF DEVIATION
[Purple shaded area]	INDICATIVE NARROW WORKING LOCATION (NW)
[Brown shaded area]	TRENCHLESS CROSSING (TC)
[Blue shaded area]	WATER BODIES
[Grey shaded area]	ABOVE GROUND INSTALLATION (AGI) / VALVE (VA) / PRESSURE TRANSDUCER (PT)
[Yellow hatched area]	COMPOUND (CO)
[Green circle]	TREE PRESERVATION ORDER (TPO)
[Orange circle]	NOTABLE TREES (G = GROUP / T = TREE / W = WOODLAND); JACOBS LIST
[Cross-hatched area]	ANCIENT WOODLAND (IN RELATION TO ORDER LIMITS)
[Green shaded area]	HDD STRINGING AREA
[Red hatched area]	STREET WORKS (SW)
[Symbol]	DESCRIPTION
[Symbol]	ID or WORK NUMBER (if applicable)
[Symbol]	NARROW WORKING WIDTH / TRENCHLESS TECHNIQUE
[Symbol]	COMMENCEMENT / TERMINATION OF WORKS (COMMENCEMENT = OPEN, TERMINATION = CLOSED)

Contains Ordnance Survey data © Crown copyright and database rights 2020.  
© Crown copyright and database rights 2020 OS Licence Number AL10005237.



C06	09/03/20	Issued for Document Control Purposes Only. No Changes / Not Issued	KH				
C07	27/03/20	DCO DEADLINE 7 SUBMISSION	BT	JA	ND	AD	
Rev	Rev. Date	Purpose of revision	Drawn	Checked	Rev'd	Appr'd	

**JACOBS**  
1180 Eskdale Road, Winkfield, Wokingham, RG41 5TU  
Tel: +44(0)118 946 7000 Fax: +44(0)118 946 7001  
www.jacobs.com

Client: Esso Petroleum Company, Limited  
Ermyn House,  
Ermyn Way,  
Leatherhead,  
Surrey,  
KT22 8UX

Project: **Esso** Southampton to London Pipeline Project

Drawing title:  
**GENERAL ARRANGEMENT  
SHEET 35  
REGULATION 5 (2)(O)**

Drawing status: **Fit for Stage Approval**


Scale	1:2500	DO NOT SCALE
Jacobs No.	B2325300	Rev
Client no.		<b>C07</b>

Drawing number:  
**B2325300-JAC-000-CIV-DRG-000545**

© Copyright 2020 Jacobs U.K. Limited. The concepts and information contained in this document are the property of Jacobs. Use or copying of this document in whole or in part without the written permission of Jacobs constitutes an infringement of copyright. Limitation: This drawing has been prepared on behalf of, and for the exclusive use of, Jacobs' Client, and is subject to, and issued in accordance with, the provisions of the contract between Jacobs and the Client. Jacobs accepts no liability or responsibility whatsoever for, or in respect of, any use of, or reliance upon, this drawing by any third party.

C:\pwworking\jacobs\_uk\_water&utilities\_ss\tag\uf\dms3513\B2325300-JAC-000-CIV-DRG-000545.dwg - 28/03/2020 23:06:18 - A1Frame - agallu



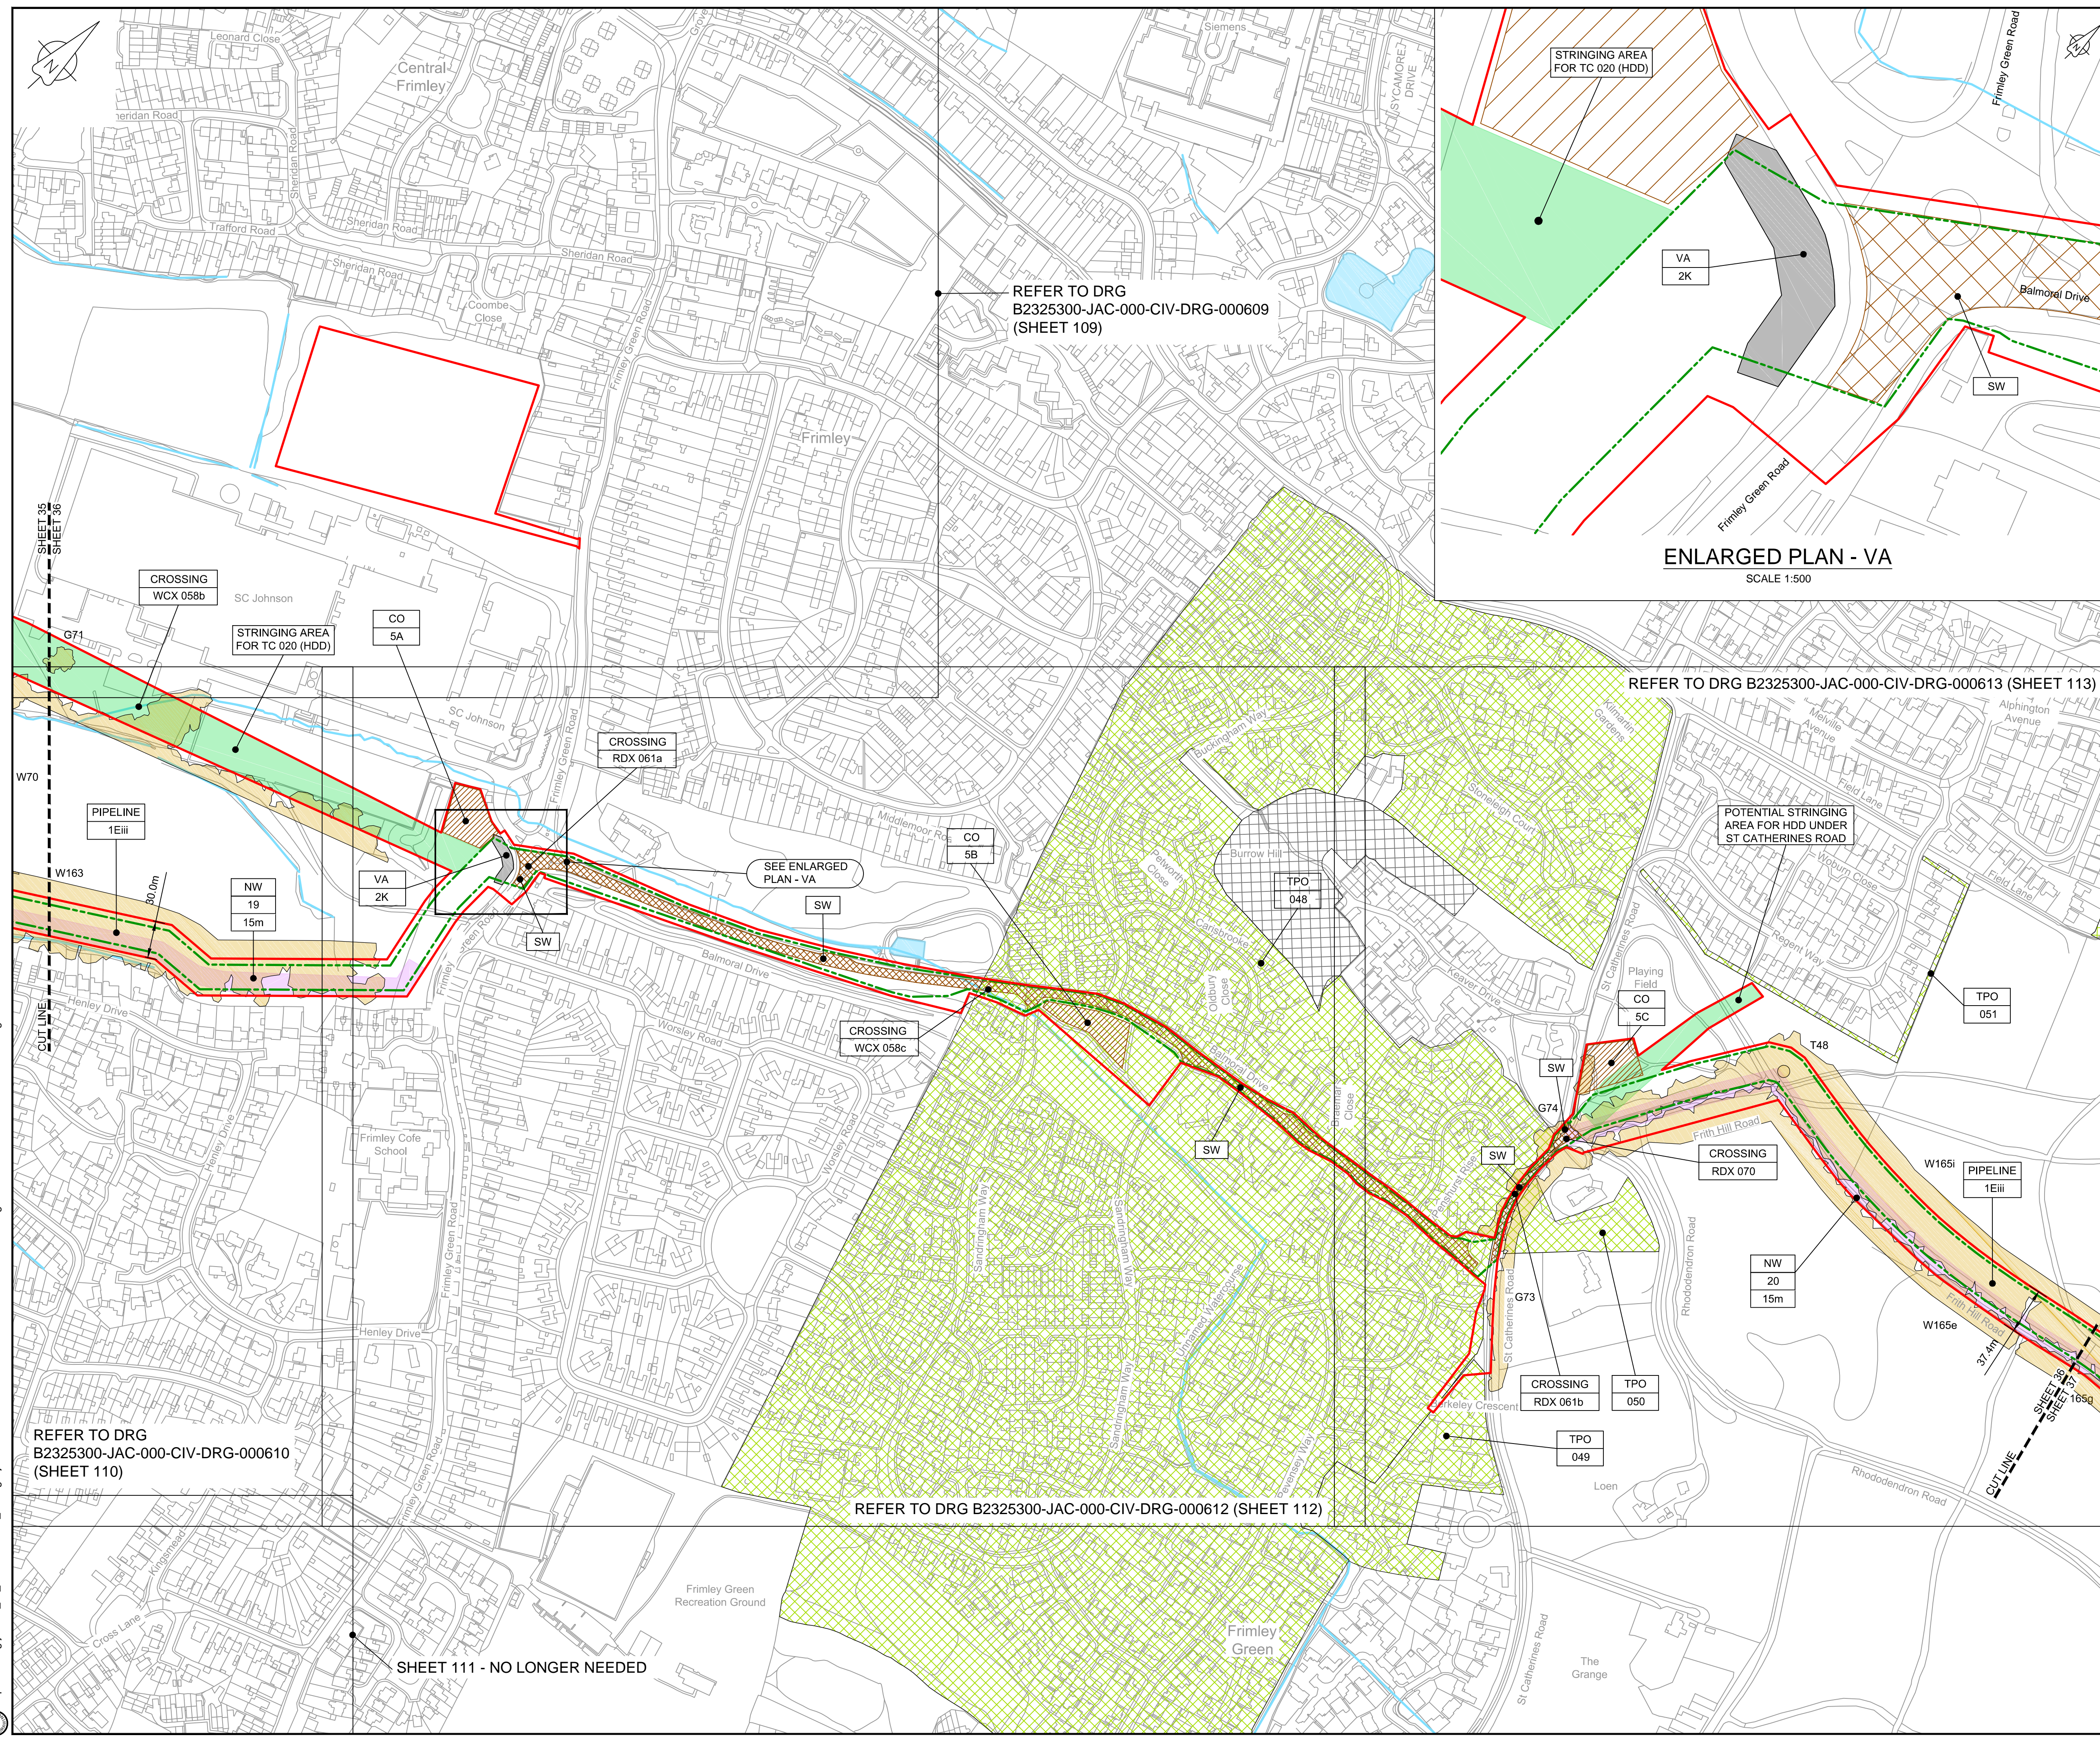

LOCATION PLAN  
SCALE 1:500,000

- NOTES
1. THIS DRAWING IS IN METRES UNLESS STATED OTHERWISE.
  2. TRENCHLESS CROSSINGS ARE INDICATIVE ONLY.
  3. NARROW WORKING WIDTH SHOWN MAY MOVE Laterally WITHIN ORDER LIMITS. (PLEASE REFER TO ANNEX A CoCP).

- LEGEND
- ORDER LIMITS
  - LIMITS OF DEVIATION
  - INDICATIVE NARROW WORKING LOCATION (NW)
  - TRENCHLESS CROSSING (TC)
  - WATER BODIES
  - ABOVE GROUND INSTALLATION (AGI) / VALVE (VA) / PRESSURE TRANSDUCER (PT)
  - COMPOUND (CO)
  - TREE PRESERVATION ORDER (TPO)
  - NOTABLE TREES (G = GROUP / T = TREE / W = WOODLAND); JACOBS LIST
  - ANCIENT WOODLAND (IN RELATION TO ORDER LIMITS)
  - HDD STRINGING AREA
  - STREET WORKS (SW)
- DESCRIPTION
- ID or WORK NUMBER (if applicable)
  - NARROW WORKING WIDTH / TRENCHLESS TECHNIQUE
  - COMMENCEMENT / TERMINATION OF WORKS (COMMENCEMENT = OPEN, TERMINATION = CLOSED)

Contains Ordnance Survey data © Crown copyright and database rights 2020.

© Crown copyright and database rights 2020 OS Licence Number AL10005237.



CO6	09/03/20	Issued for Document Control Purposes Only. No Changes / Not Issued	KH				
CO7	27/03/20	DCO DEADLINE 7 SUBMISSION	BT	JA	ND	AD	
Rev	Rev. Date	Purpose of revision	Drawn	Checked	Rev'd	Appr'd	

**JACOBS**

1180 Eskdale Road, Wokingham, Wokingham, RG41 5TU  
Tel: +44(0)118 946 7000 Fax: +44(0)118 946 7001  
www.jacobs.com

Client: Esso Petroleum Company, Limited  
Emryn House,  
Emryn Way,  
Leatherhead,  
Surrey,  
KT22 8UX

**Esso** Southampton to London Pipeline Project

GENERAL ARRANGEMENT  
SHEET 36  
REGULATION 5 (2)(O)

Drawing status: Fit for Stage Approval

Scale	1:2500	DO NOT SCALE
Jacobs No.	B2325300	Rev
Client no.		C07
Drawing number	B2325300-JAC-000-CIV-DRG-000546	

© Copyright 2020 Jacobs U.K. Limited. The concepts and information contained in this document are the property of Jacobs. Use or copying of this document in whole or in part without the written permission of Jacobs constitutes an infringement of copyright. Limitation: This drawing has been prepared on behalf of, and for the exclusive use of, the Client, and is subject to, and issued in accordance with, the provisions of the contract between Jacobs and the Client. Jacobs accepts no liability or responsibility whatsoever for, or in respect of, any use of, or reliance upon, this drawing by any third party.

C:\pwworking\jacobs\_uk\_water\utilities\_sst\agui\drms3513162325300-JAC-000-CIV-DRG-000546.dwg - 28/03/2020 23:07:33 - A1Frame - aguliu

REFER TO DRG  
B2325300-JAC-000-CIV-DRG-000610  
(SHEET 110)


REFER TO DRG B2325300-JAC-000-CIV-DRG-000612 (SHEET 112)

REFER TO DRG B2325300-JAC-000-CIV-DRG-000613 (SHEET 113)

REFER TO DRG  
B2325300-JAC-000-CIV-DRG-000609  
(SHEET 109)

SHEET 111 - NO LONGER NEEDED



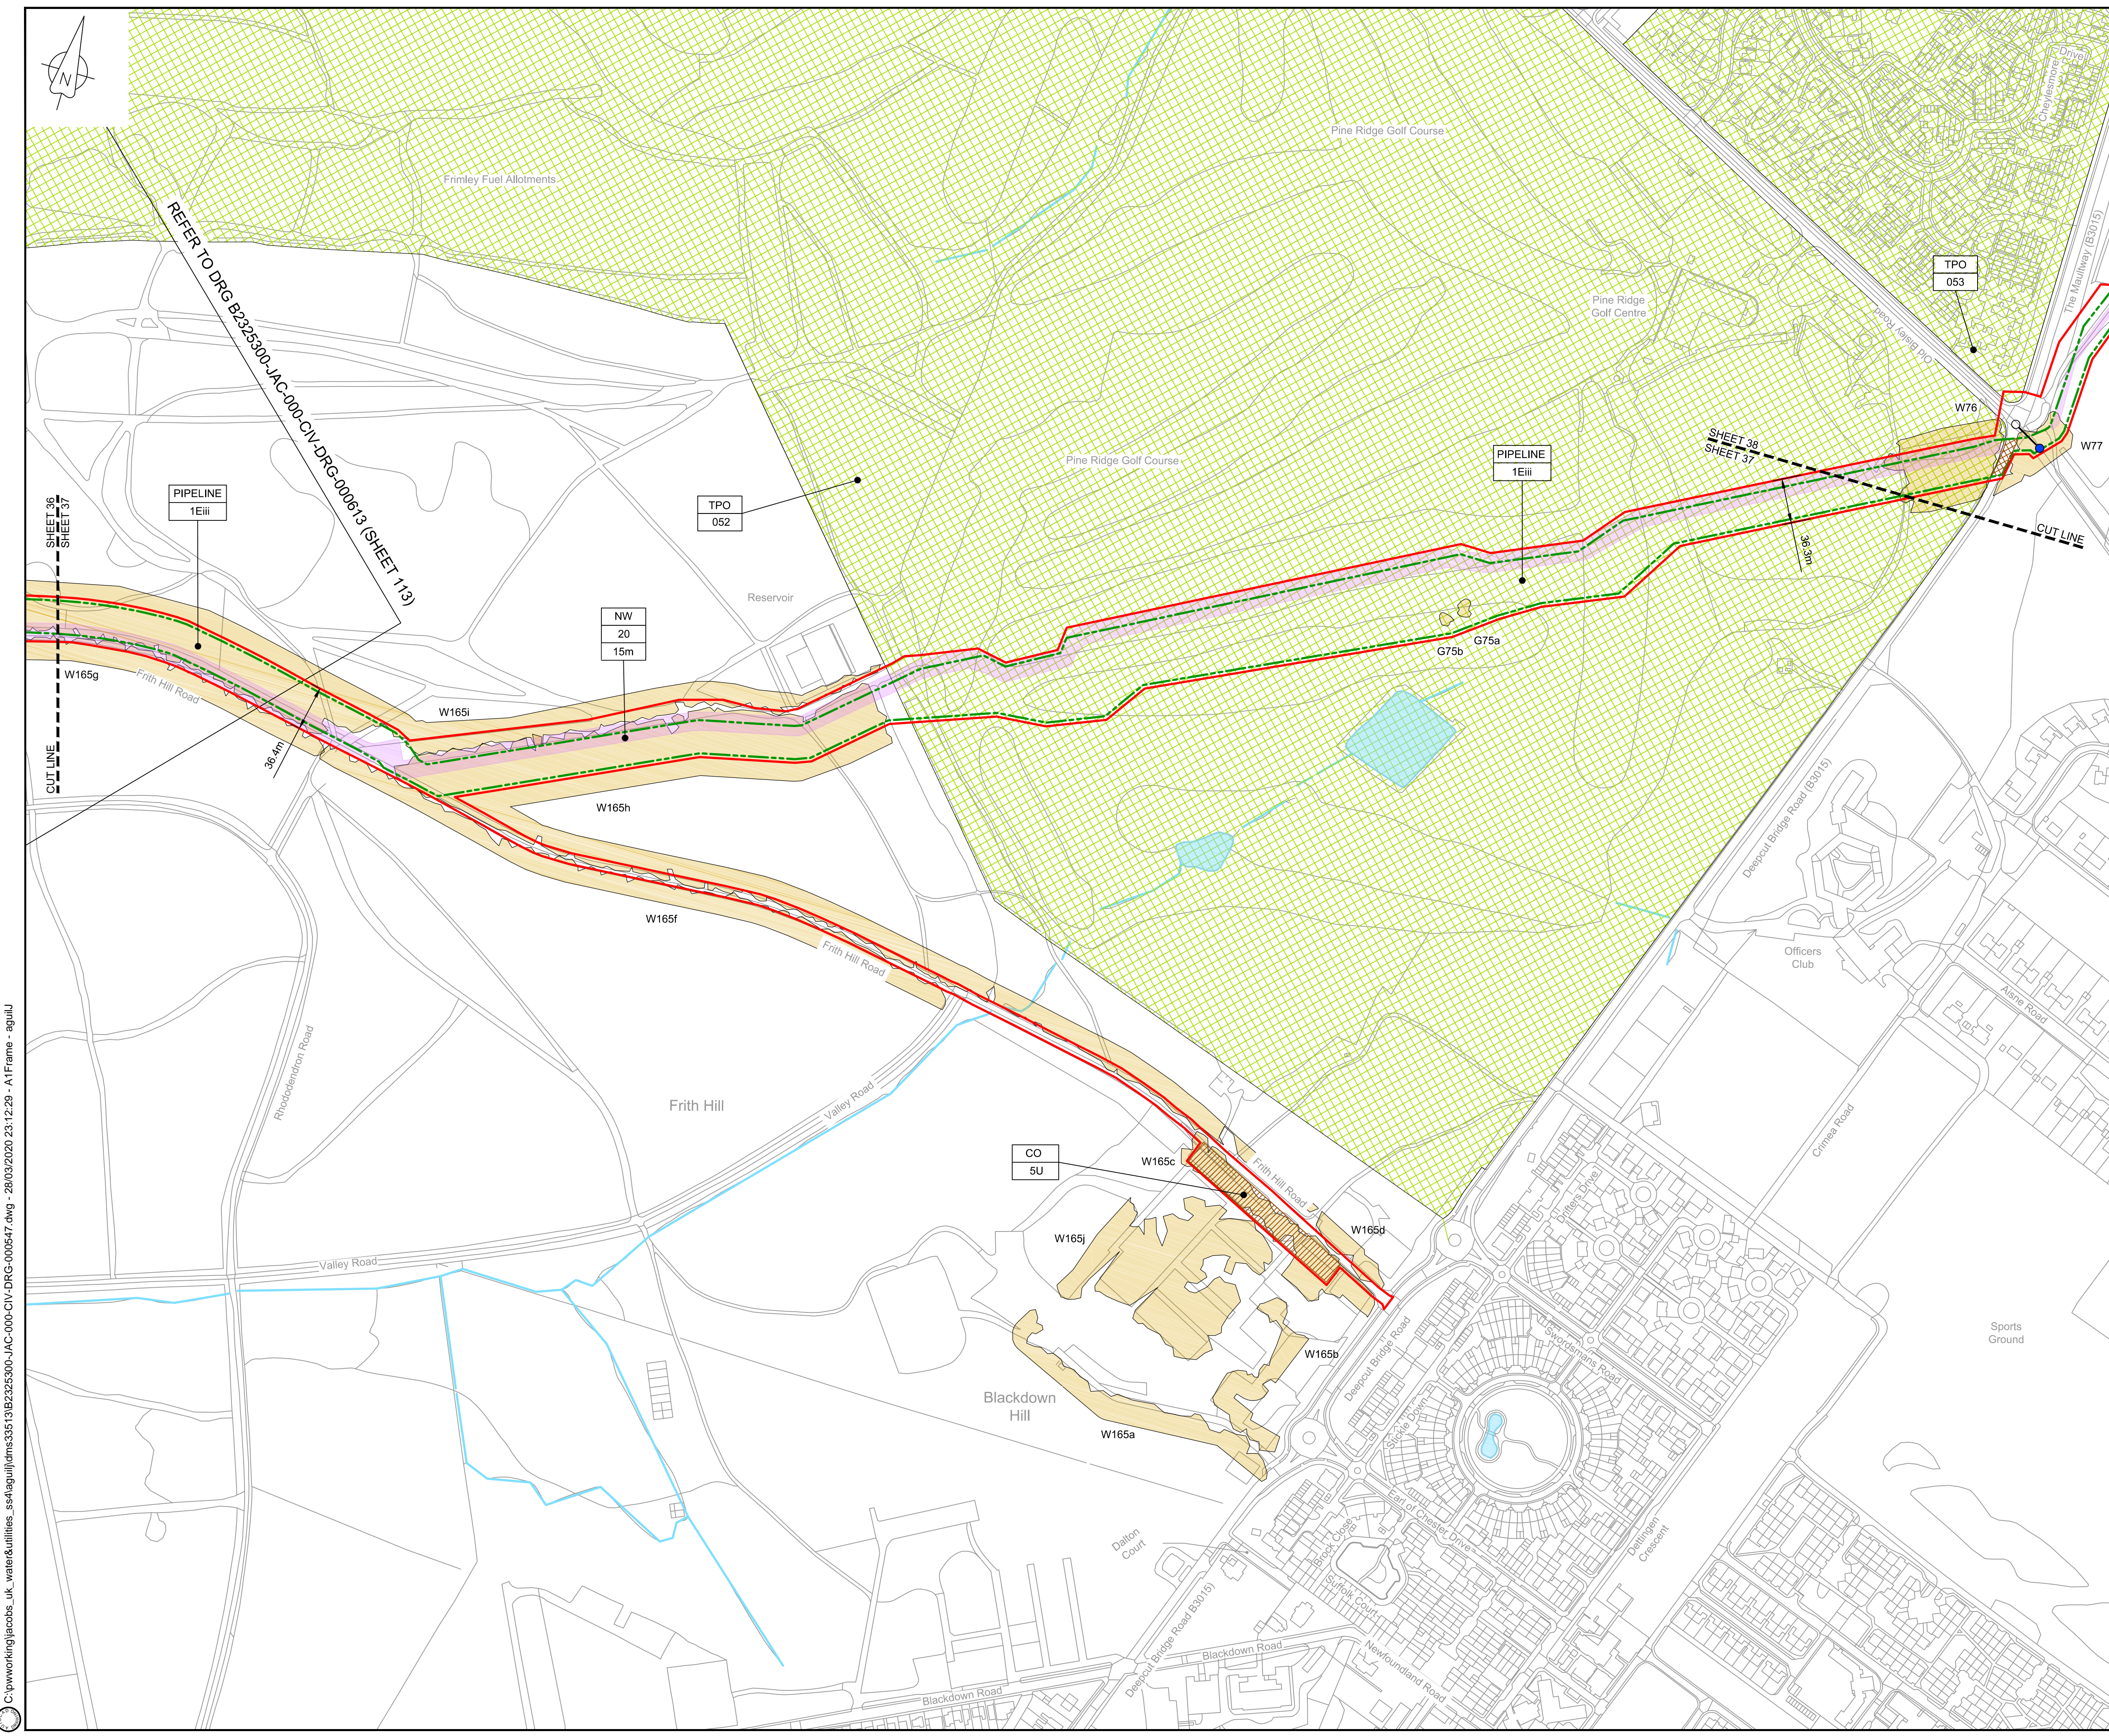


LOCATION PLAN  
SCALE 1:500,000

- NOTES**
- THIS DRAWING IS IN METRES UNLESS STATED OTHERWISE.
  - TRENCHLESS CROSSINGS ARE INDICATIVE ONLY.
  - NARROW WORKING WIDTH SHOWN MAY MOVE Laterally WITHIN ORDER LIMITS. (PLEASE REFER TO ANNEX A CoCP).

- LEGEND**
- ORDER LIMITS
  - LIMITS OF DEVIATION
  - INDICATIVE NARROW WORKING LOCATION (NW)
  - TRENCHLESS CROSSING (TC)
  - WATER BODIES
  - ABOVE GROUND INSTALLATION (AGI) / VALVE (VA) / PRESSURE TRANSDUCER (PT)
  - COMPOUND (CO)
  - TREE PRESERVATION ORDER (TPO)
  - NOTABLE TREES (G = GROUP / T = TREE / W = WOODLAND); JACOBS LIST
  - ANCIENT WOODLAND (IN RELATION TO ORDER LIMITS)
  - HDD STRINGING AREA
  - STREET WORKS (SW)
  - DESCRIPTION
  - ID or WORK NUMBER (if applicable)
  - NARROW WORKING WIDTH / TRENCHLESS TECHNIQUE
  - COMMENCEMENT / TERMINATION OF WORKS (COMMENCEMENT = OPEN, TERMINATION = CLOSED)

Contains Ordnance Survey data © Crown copyright and database rights 2020.

© Crown copyright and database rights 2020 OS Licence Number AL100005237.

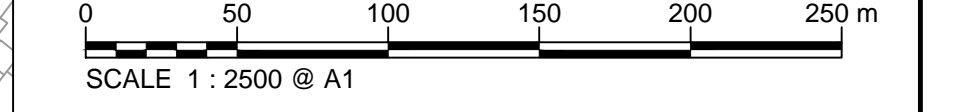

C06	09/03/20	Issued for Document Control Purposes Only: No Changes / Not Issued	KH				
C07	27/03/20	DCO DEADLINE 7 SUBMISSION	BT	JA	ND	AD	
Rev	Rev. Date	Purpose of revision	Drawn	Checked	Rev'd	Appr'd	

**JACOBS**  
1180 Eskdale Road, Winnersh, Wokingham, RG41 5TU  
Tel: +44(0)118 946 7000 - Fax: +44(0)118 946 7001  
www.jacobs.com

Client: Esso Petroleum Company, Limited  
Ermyn House,  
Ermyn Way,  
Leatherhead,  
Surrey,  
KT22 8UX

Project: Southampton to London Pipeline Project

Drawing title:  
**GENERAL ARRANGEMENT  
SHEET 37  
REGULATION 5 (2)(O)**


Drawing status: **Fit for Stage Approval**

Scale	1:2500	DO NOT SCALE
Jacobs No.	B2325300	Rev
Client no.		<b>C07</b>

Drawing number:  
**B2325300-JAC-000-CIV-DRG-000547**

© Copyright 2020 Jacobs U.K. Limited. The concepts and information contained in this document are the property of Jacobs. Use or copying of this document in whole or in part without the written permission of Jacobs constitutes an infringement of copyright. Limitation: This drawing has been prepared on behalf of, and for the exclusive use of, Jacobs' Client, and is subject to, and issued in accordance with, the provisions of the contract between Jacobs and the Client. Jacobs accepts no liability or responsibility whatsoever for, or in respect of, any use of, or reliance upon, this drawing by any third party.



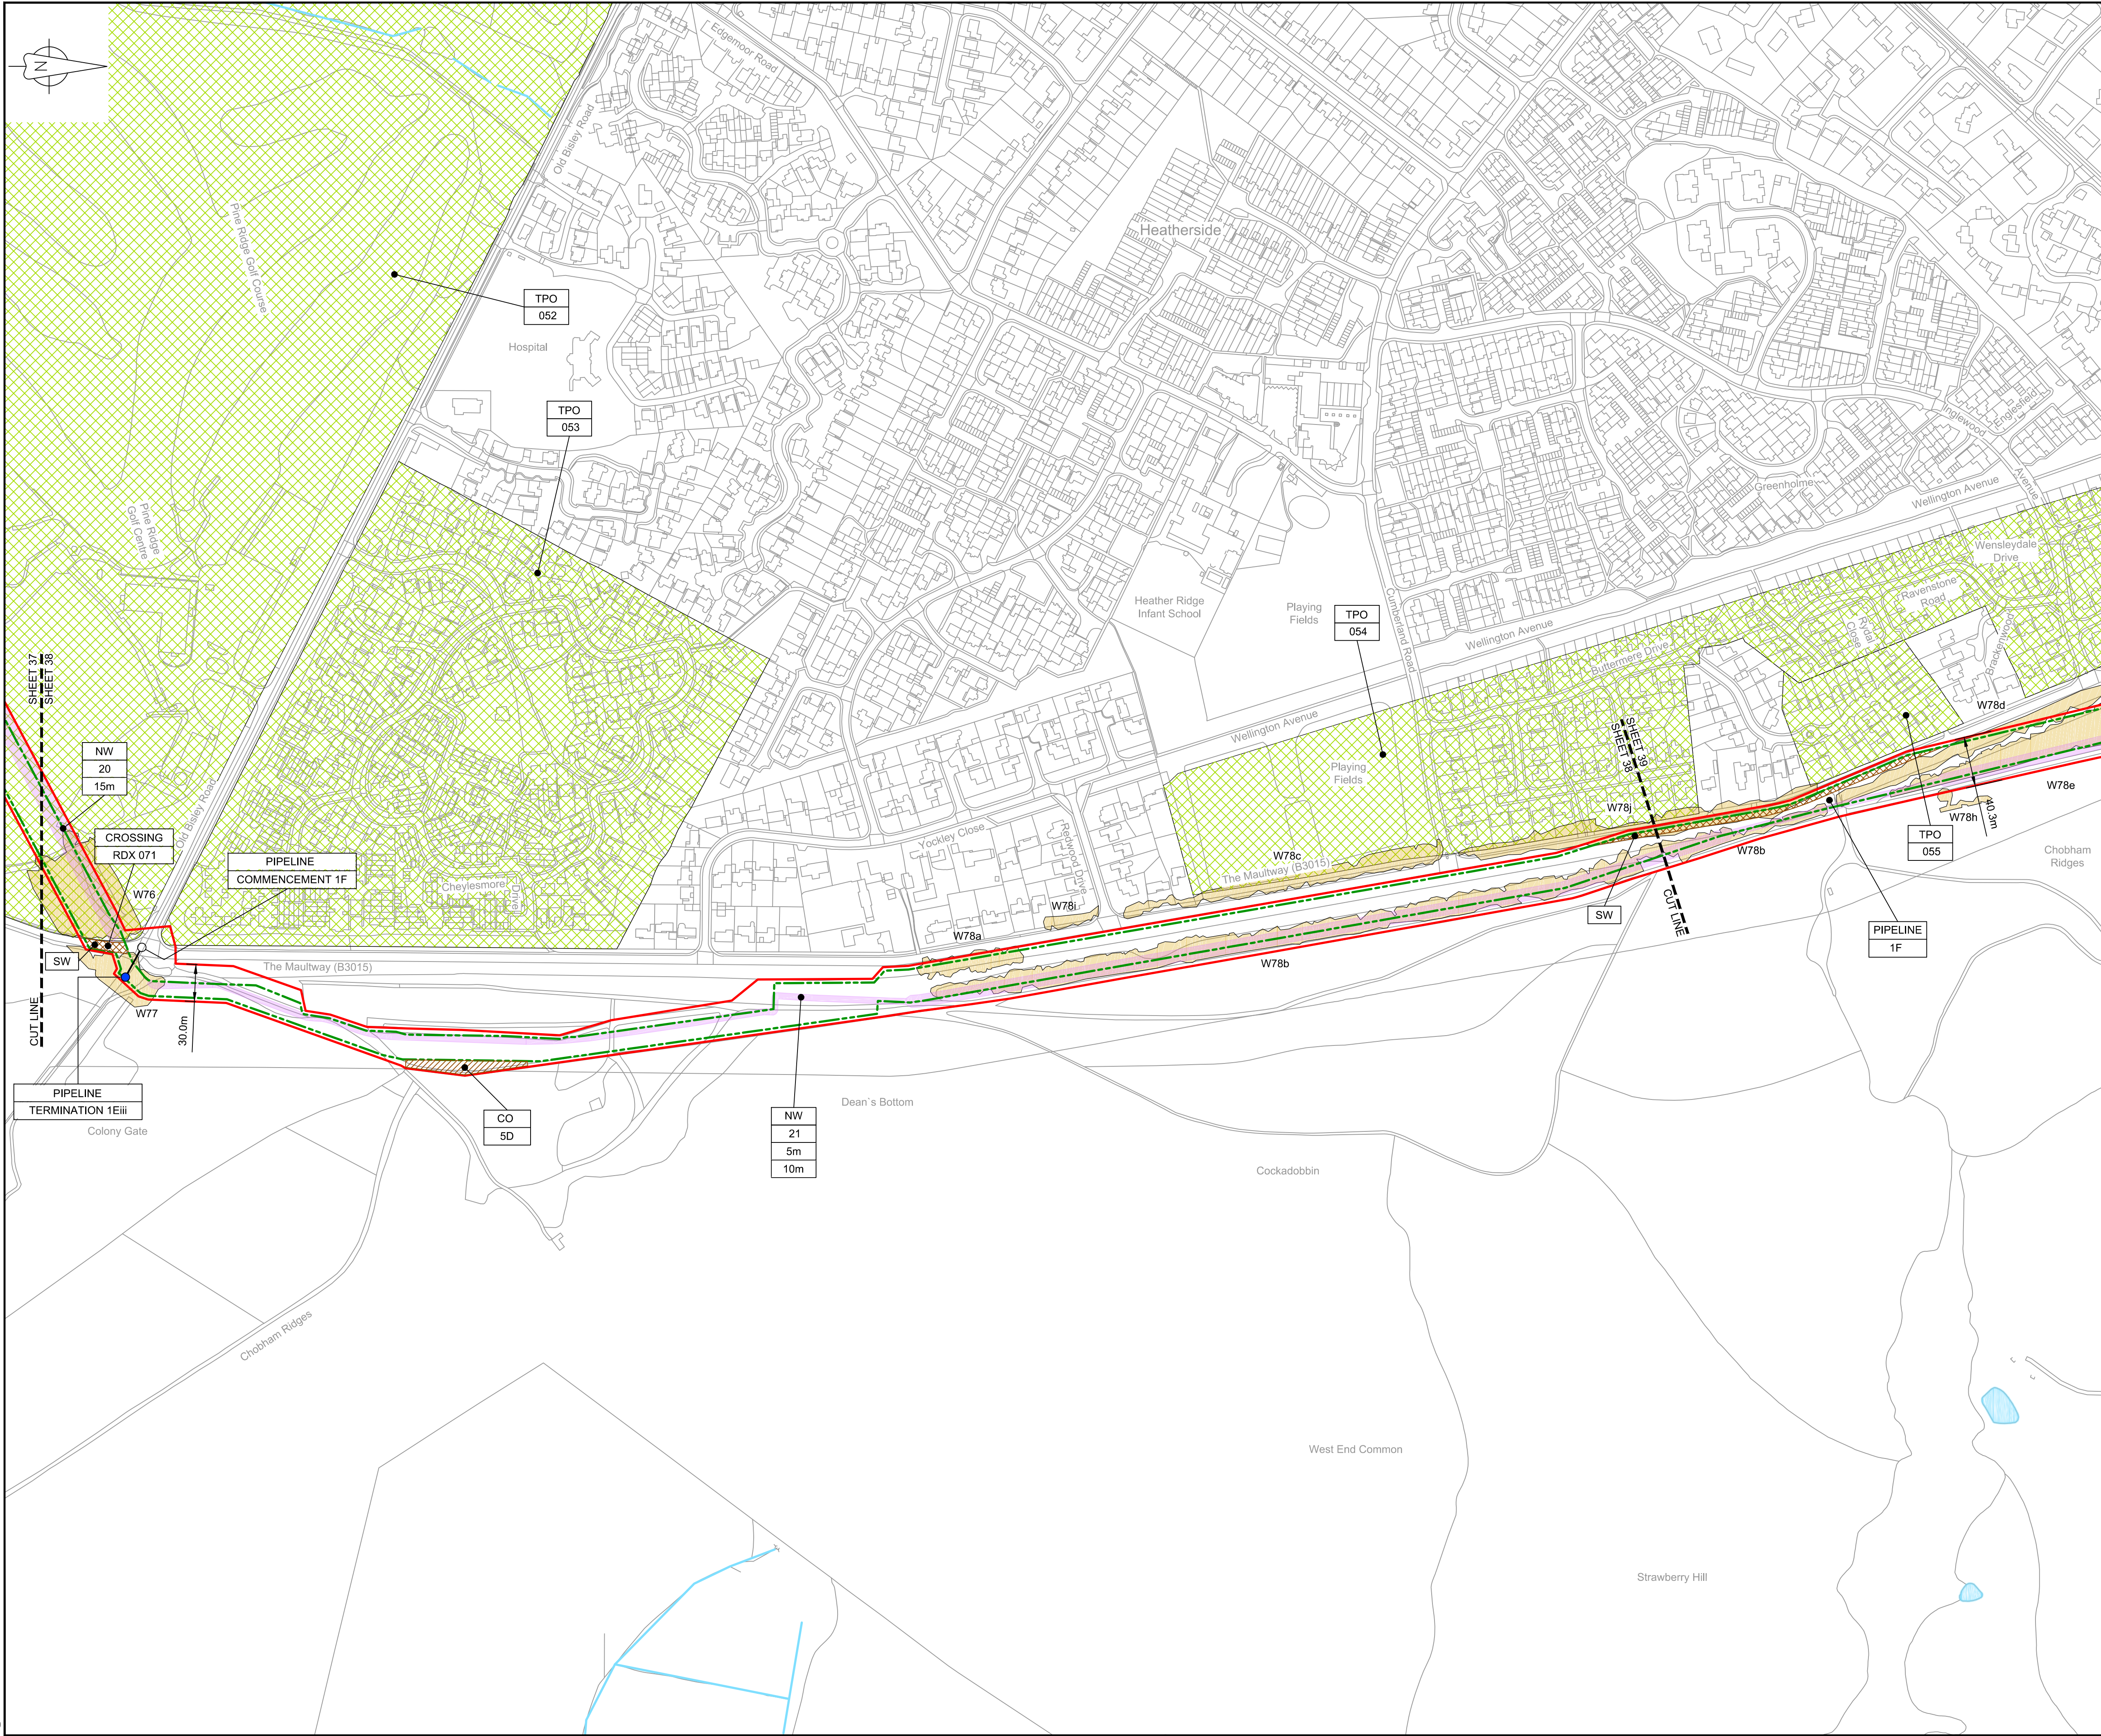

**LOCATION PLAN**  
SCALE 1:500,000

**NOTES**


- THIS DRAWING IS IN METRES UNLESS STATED OTHERWISE.
- TRENCHLESS CROSSINGS ARE INDICATIVE ONLY.
- NARROW WORKING WIDTH SHOWN MAY MOVE LATERALLY WITHIN ORDER LIMITS (PLEASE REFER TO ANNEX A CoCP).

**LEGEND**

[Red dashed line]	ORDER LIMITS
[Green dashed line]	LIMITS OF DEVIATION
[Purple hatched area]	INDICATIVE NARROW WORKING LOCATION (NW)
[Blue hatched area]	TRENCHLESS CROSSING (TC)
[Blue shaded area]	WATER BODIES
[Brown shaded area]	ABOVE GROUND INSTALLATION (AGI) / VALVE (VA) / PRESSURE TRANSDUCER (PT)
[Orange hatched area]	COMPOUND (CO)
[Green hatched area]	TREE PRESERVATION ORDER (TPO)
[Yellow hatched area]	NOTABLE TREES (G = GROUP / T = TREE / W = WOODLAND); JACOBS LIST
[Grey hatched area]	ANCIENT WOODLAND (IN RELATION TO ORDER LIMITS)
[Light green shaded area]	HDD STRINGING AREA
[Blue hatched area]	STREET WORKS (SW)
[Line with dot]	DESCRIPTION
[Line with number]	ID or WORK NUMBER (if applicable)
[Line with width]	NARROW WORKING WIDTH / TRENCHLESS TECHNIQUE
[Line with arrow]	COMMENCEMENT / TERMINATION OF WORKS (COMMENCEMENT = OPEN, TERMINATION = CLOSED)

Contains Ordnance Survey data © Crown copyright and database rights 2020.

© Crown copyright and database rights 2020 OS Licence Number AL10005237.

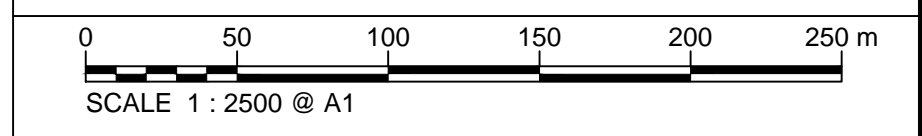

C06	09/03/20	Issued for Document Control Purposes Only - No Changes / Not Issued	KH				
C07	27/03/20	DCO DEADLINE 7 SUBMISSION	BT	JA	ND	AD	
Rev	Rev. Date	Purpose of revision	Drawn	Checked	Rev'd	Appr'd	

**JACOBS**  
1180 Eskdale Road, Winkfield, Wokingham, RG41 5TU  
Tel: +44(0)118 946 7000 - Fax: +44(0)118 946 7001  
www.jacobs.com

Client: Esso Petroleum Company, Limited  
Emryn House,  
Emryn Way,  
Leatherhead,  
Surrey,  
KT22 8UX

Project: Southampton to London Pipeline Project

Drawing title:  
**GENERAL ARRANGEMENT  
SHEET 38  
REGULATION 5 (2)(O)**

Drawing status: **Fit for Stage Approval**


Scale: 1:2500 **DO NOT SCALE**

Jacobs No. B2325300 Rev **C07**

Drawing number:  
**B2325300-JAC-000-CIV-DRG-000548**

© Copyright 2020 Jacobs U.K. Limited. The concepts and information contained in this document are the property of Jacobs. Use or copying of this document in whole or in part without the written permission of Jacobs constitutes an infringement of copyright. Limitation: This drawing has been prepared on behalf of, and for the exclusive use of, the Client, and is subject to, and issued in accordance with, the provisions of the contract between Jacobs and the Client. Jacobs accepts no liability or responsibility whatsoever for, or in respect of, any use of, or reliance upon, this drawing by any third party.



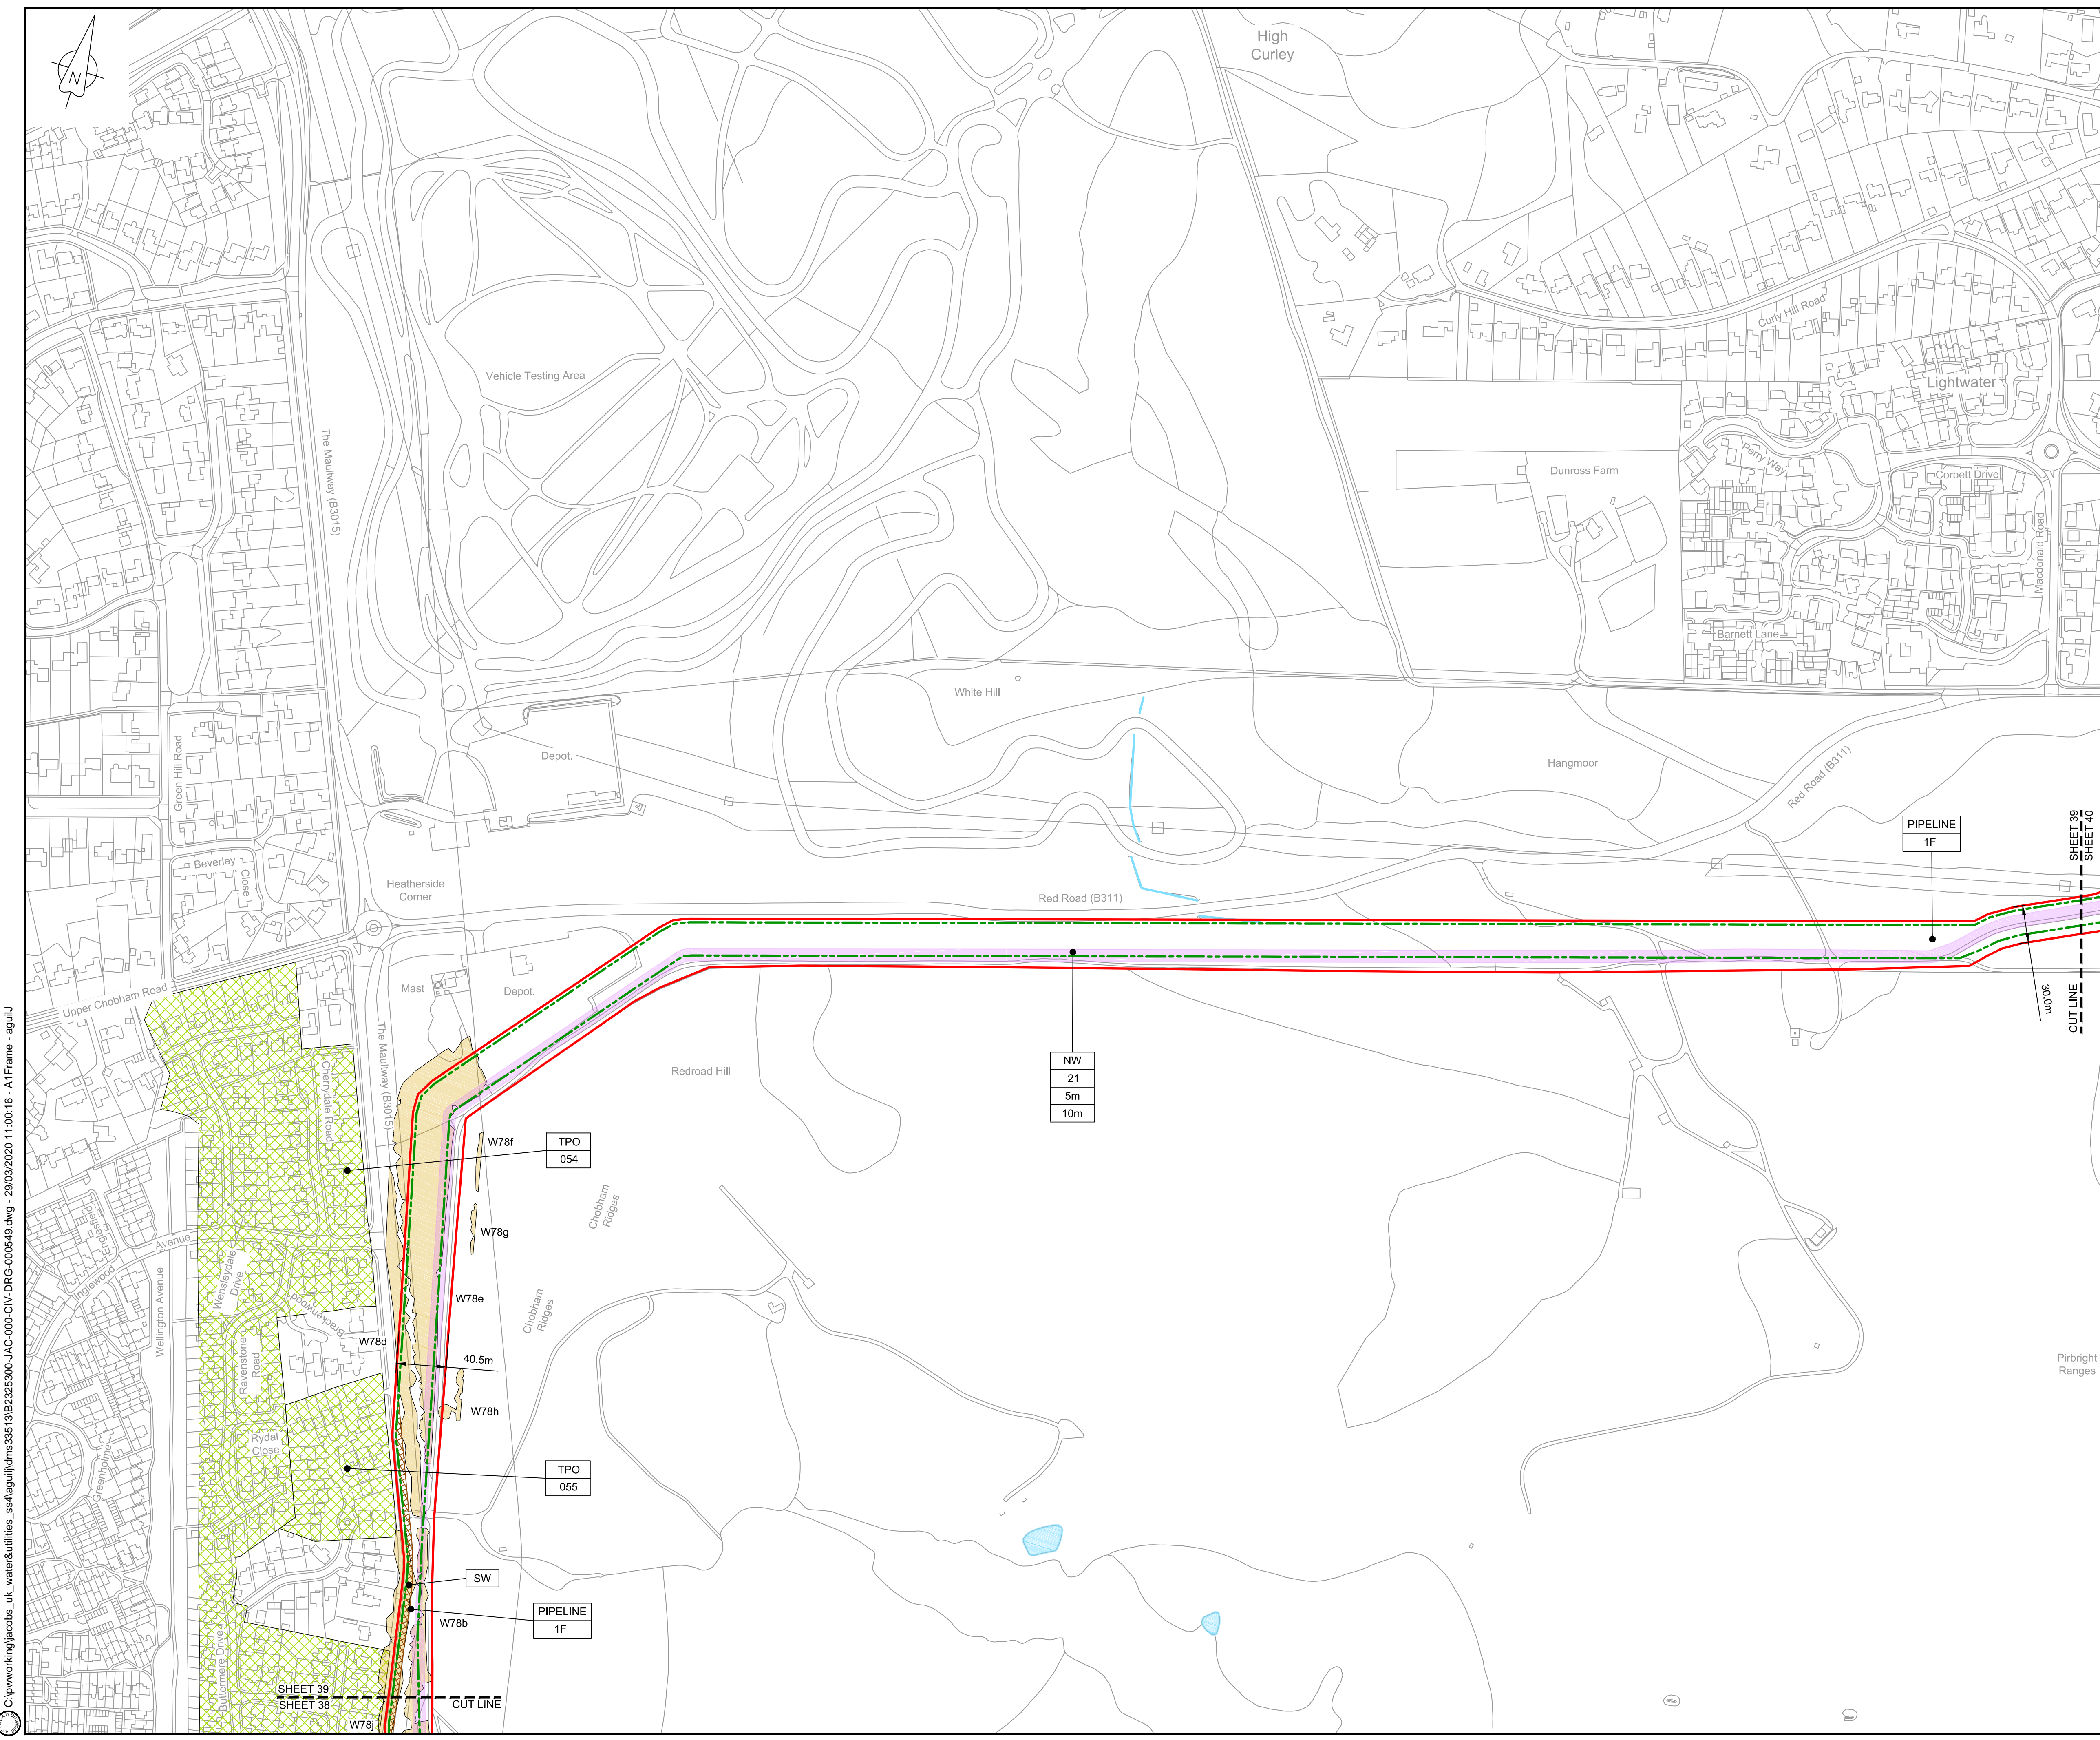


**LOCATION PLAN**  
SCALE 1:500,000

- NOTES**
1. THIS DRAWING IS IN METRES UNLESS STATED OTHERWISE.
  2. TRENCHLESS CROSSINGS ARE INDICATIVE ONLY.
  3. NARROW WORKING WIDTH SHOWN MAY MOVE LATERALLY WITHIN ORDER LIMITS (PLEASE REFER TO ANNEX A CoCP).

- LEGEND**
- ORDER LIMITS
  - LIMITS OF DEVIATION
  - INDICATIVE NARROW WORKING LOCATION (NW)
  - TRENCHLESS CROSSING (TC)
  - WATER BODIES
  - ABOVE GROUND INSTALLATION (AGI) / VALVE (VA) / PRESSURE TRANSDUCER (PT)
  - COMPOUND (CO)
  - TREE PRESERVATION ORDER (TPO)
  - NOTABLE TREES (G = GROUP / T = TREE / W = WOODLAND); JACOBS LIST
  - ANCIENT WOODLAND (IN RELATION TO ORDER LIMITS)
  - HDD STRINGING AREA
  - STREET WORKS (SW)
  - DESCRIPTION
  - ID or WORK NUMBER (if applicable)
  - NARROW WORKING WIDTH / TRENCHLESS TECHNIQUE
  - COMMENCEMENT / TERMINATION OF WORKS (COMMENCEMENT = OPEN, TERMINATION = CLOSED)

Contains Ordnance Survey data © Crown copyright and database rights 2020.

© Crown copyright and database rights 2020 OS Licence Number AL100005237.

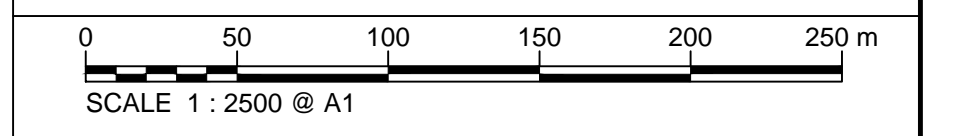

C06	09/03/20	Issued for Document Control Purposes Only - No Changes / Not Issued	KH				
C07	27/03/20	DCO DEADLINE 7 SUBMISSION	BT	JA	ND	AD	
Rev	Rev. Date	Purpose of revision	Drawn	Checked	Rev'd	Appr'd	

**JACOBS**  
1180 Eskdale Road, Winnersh, Wokingham, RG41 5TU  
Tel: +44(0)118 946 7000 - Fax: +44(0)118 946 7001  
www.jacobs.com

Client: Esso Petroleum Company, Limited  
Ermyn House,  
Ermyn Way,  
Leatherhead,  
Surrey,  
KT22 8UX

**Esso** Southampton to London Pipeline Project

**GENERAL ARRANGEMENT  
SHEET 39  
REGULATION 5 (2)(O)**

Drawing status: **Fit for Stage Approval**


Scale	1:2500	DO NOT SCALE
Jacobs No.	B2325300	Rev
Client no.		<b>C07</b>

Drawing number: **B2325300-JAC-000-CIV-DRG-000549**

© Copyright 2020 Jacobs U.K. Limited. The concepts and information contained in this document are the property of Jacobs. Use or copying of this document in whole or in part without the written permission of Jacobs constitutes an infringement of copyright. Limitation: This drawing has been prepared on behalf of, and for the exclusive use of, the Client, and is subject to, and issued in accordance with, the provisions of the contract between Jacobs and the Client. Jacobs accepts no liability or responsibility whatsoever for, or in respect of, any use of, or reliance upon, this drawing by any third party.

C:\pwworking\jacobs\_uk\_water\utilities\_ssa\tag\j\dms3513\B2325300-JAC-000-CIV-DRG-000549.dwg - 29/03/2020 11:00:16 - A1Frame - agulu



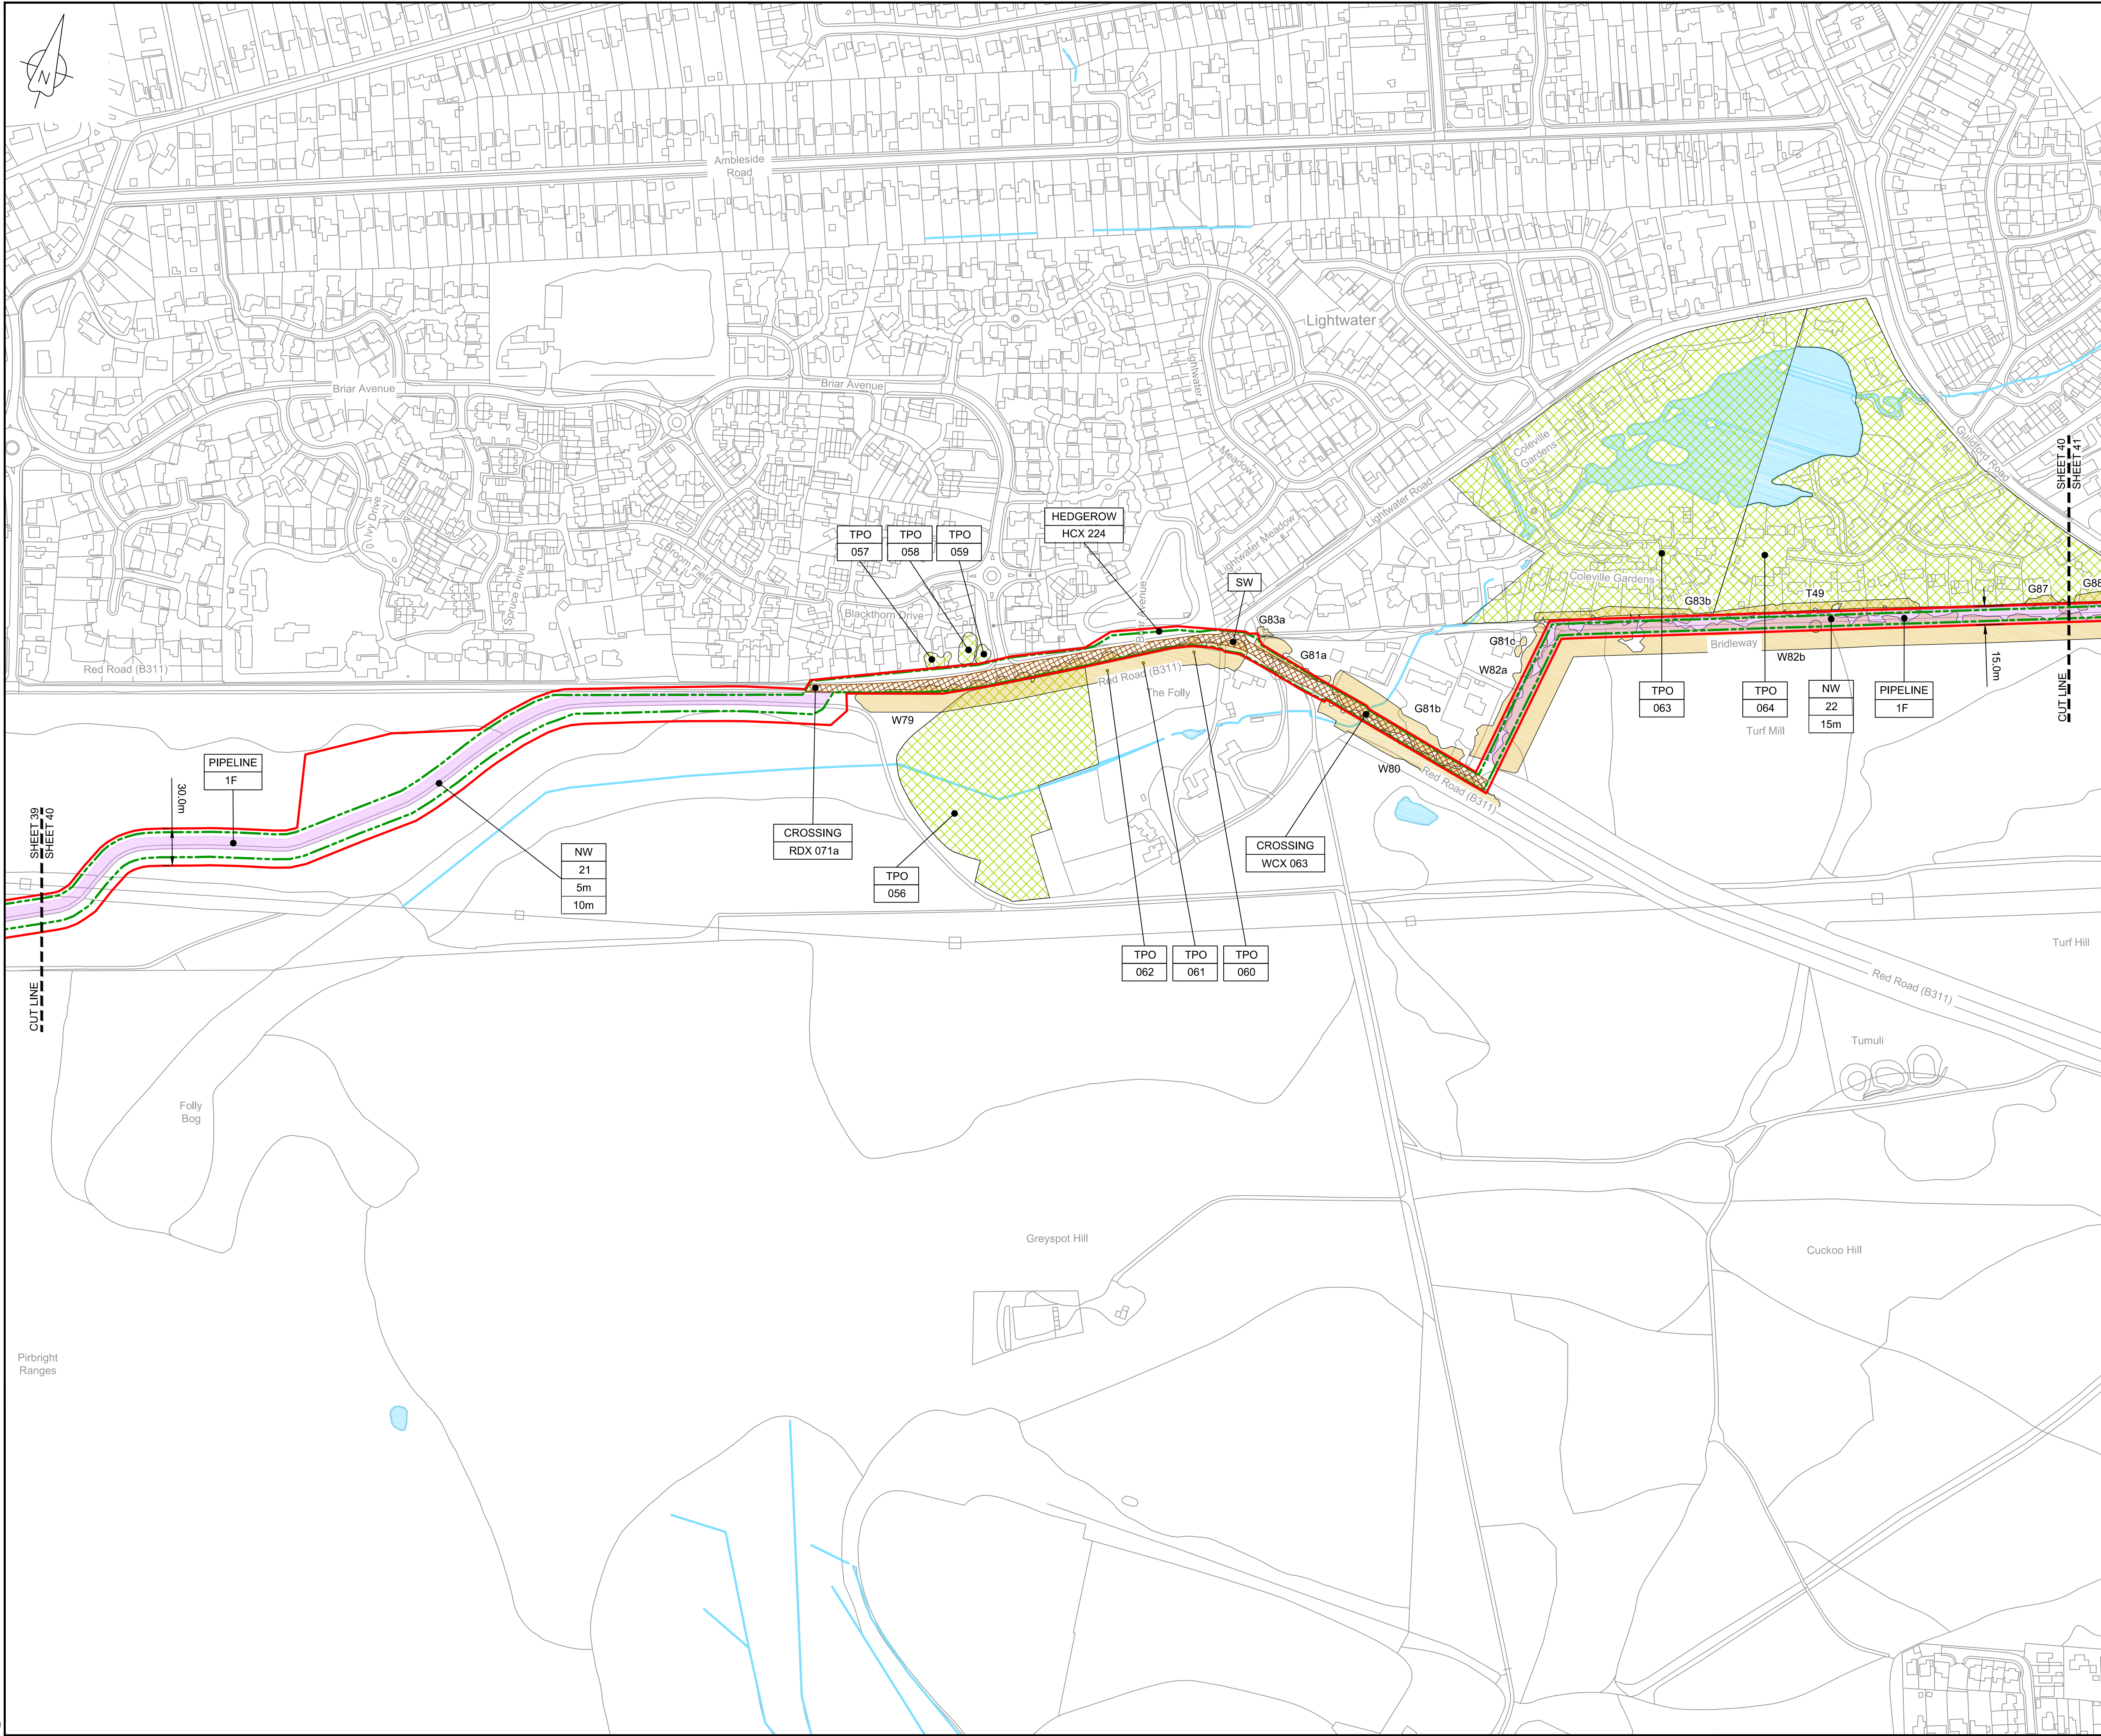

**LOCATION PLAN**  
SCALE 1:500,000


- NOTES**
- THIS DRAWING IS IN METRES UNLESS STATED OTHERWISE.
  - TRENCHLESS CROSSINGS ARE INDICATIVE ONLY.
  - NARROW WORKING WIDTH SHOWN MAY MOVE LATERALLY WITHIN ORDER LIMITS (PLEASE REFER TO ANNEX A CoCP).

**LEGEND**

[Red dashed line]	ORDER LIMITS
[Green dashed line]	LIMITS OF DEVIATION
[Yellow/Orange shaded area]	INDICATIVE NARROW WORKING LOCATION (NW)
[Blue hatched pattern]	TRENCHLESS CROSSING (TC)
[Blue area]	WATER BODIES
[Black dot]	ABOVE GROUND INSTALLATION (AGI) / VALVE (VA) / PRESSURE TRANSDUCER (PT)
[Yellow hatched pattern]	COMPOUND (CO)
[Green circle]	TREE PRESERVATION ORDER (TPO)
[Yellow circle]	NOTABLE TREES (G = GROUP / T = TREE / W = WOODLAND); JACOBS LIST
[Blue hatched pattern]	ANCIENT WOODLAND (IN RELATION TO ORDER LIMITS)
[Green hatched pattern]	HDD STRINGING AREA
[Red hatched pattern]	STREET WORKS (SW)
[Black dot]	DESCRIPTION
[Black dot]	ID or WORK NUMBER (if applicable)
[Black dot]	NARROW WORKING WIDTH / TRENCHLESS TECHNIQUE
[Blue dot]	COMMENCEMENT / TERMINATION OF WORKS (COMMENCEMENT = OPEN, TERMINATION = CLOSED)

Contains Ordnance Survey data © Crown copyright and database rights 2020.

© Crown copyright and database rights 2020 OS Licence Number AL10005237.

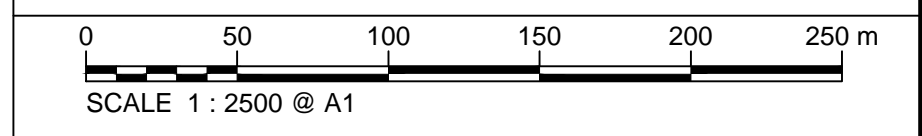

C06	09/03/20	Issued for Document Control Purposes Only - No Changes / Not Issued	KH				
C07	27/03/20	DCO DEADLINE 7 SUBMISSION	BT	JA	ND	AD	
Rev	Rev. Date	Purpose of revision	Drawn	Checked	Rev'd	Appr'd	

**JACOBS**  
1180 Eskdale Road, Wokingham, Wokingham, RG41 5TU  
Tel:+44(0)118 946 7000 - Fax:+44(0)118 946 7001  
www.jacobs.com

Client: Esso Petroleum Company, Limited  
Emryn House,  
Emryn Way,  
Leatherhead,  
Surrey,  
KT22 8UX

Project: Southampton to London Pipeline Project

Drawing title: **GENERAL ARRANGEMENT SHEET 40 REGULATION 5 (2)(O)**



Drawing status: **Fit for Stage Approval**

Scale: 1:2500 DO NOT SCALE  
Jacobs No. B2325300 Rev  
Client no. C07

Drawing number: **B2325300-JAC-000-CIV-DRG-000550**

© Copyright 2020 Jacobs U.K. Limited. The concepts and information contained in this document are the property of Jacobs. Use or copying of this document in whole or in part without the written permission of Jacobs constitutes an infringement of copyright. Limitation: This drawing has been prepared on behalf of, and for the exclusive use of, the Client, and is subject to, and issued in accordance with, the provisions of the contract between Jacobs and the Client. Jacobs accepts no liability or responsibility whatsoever for, or in respect of, any use of, or reliance upon, this drawing by any third party.



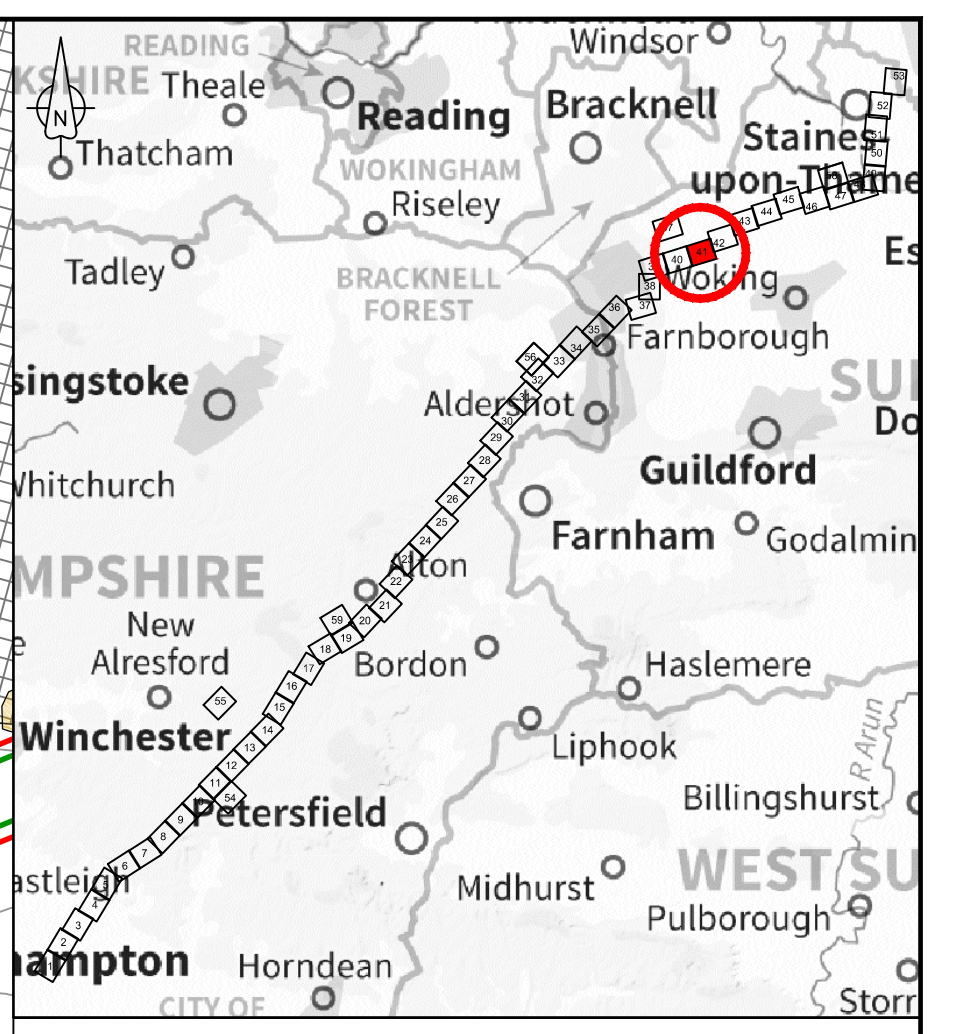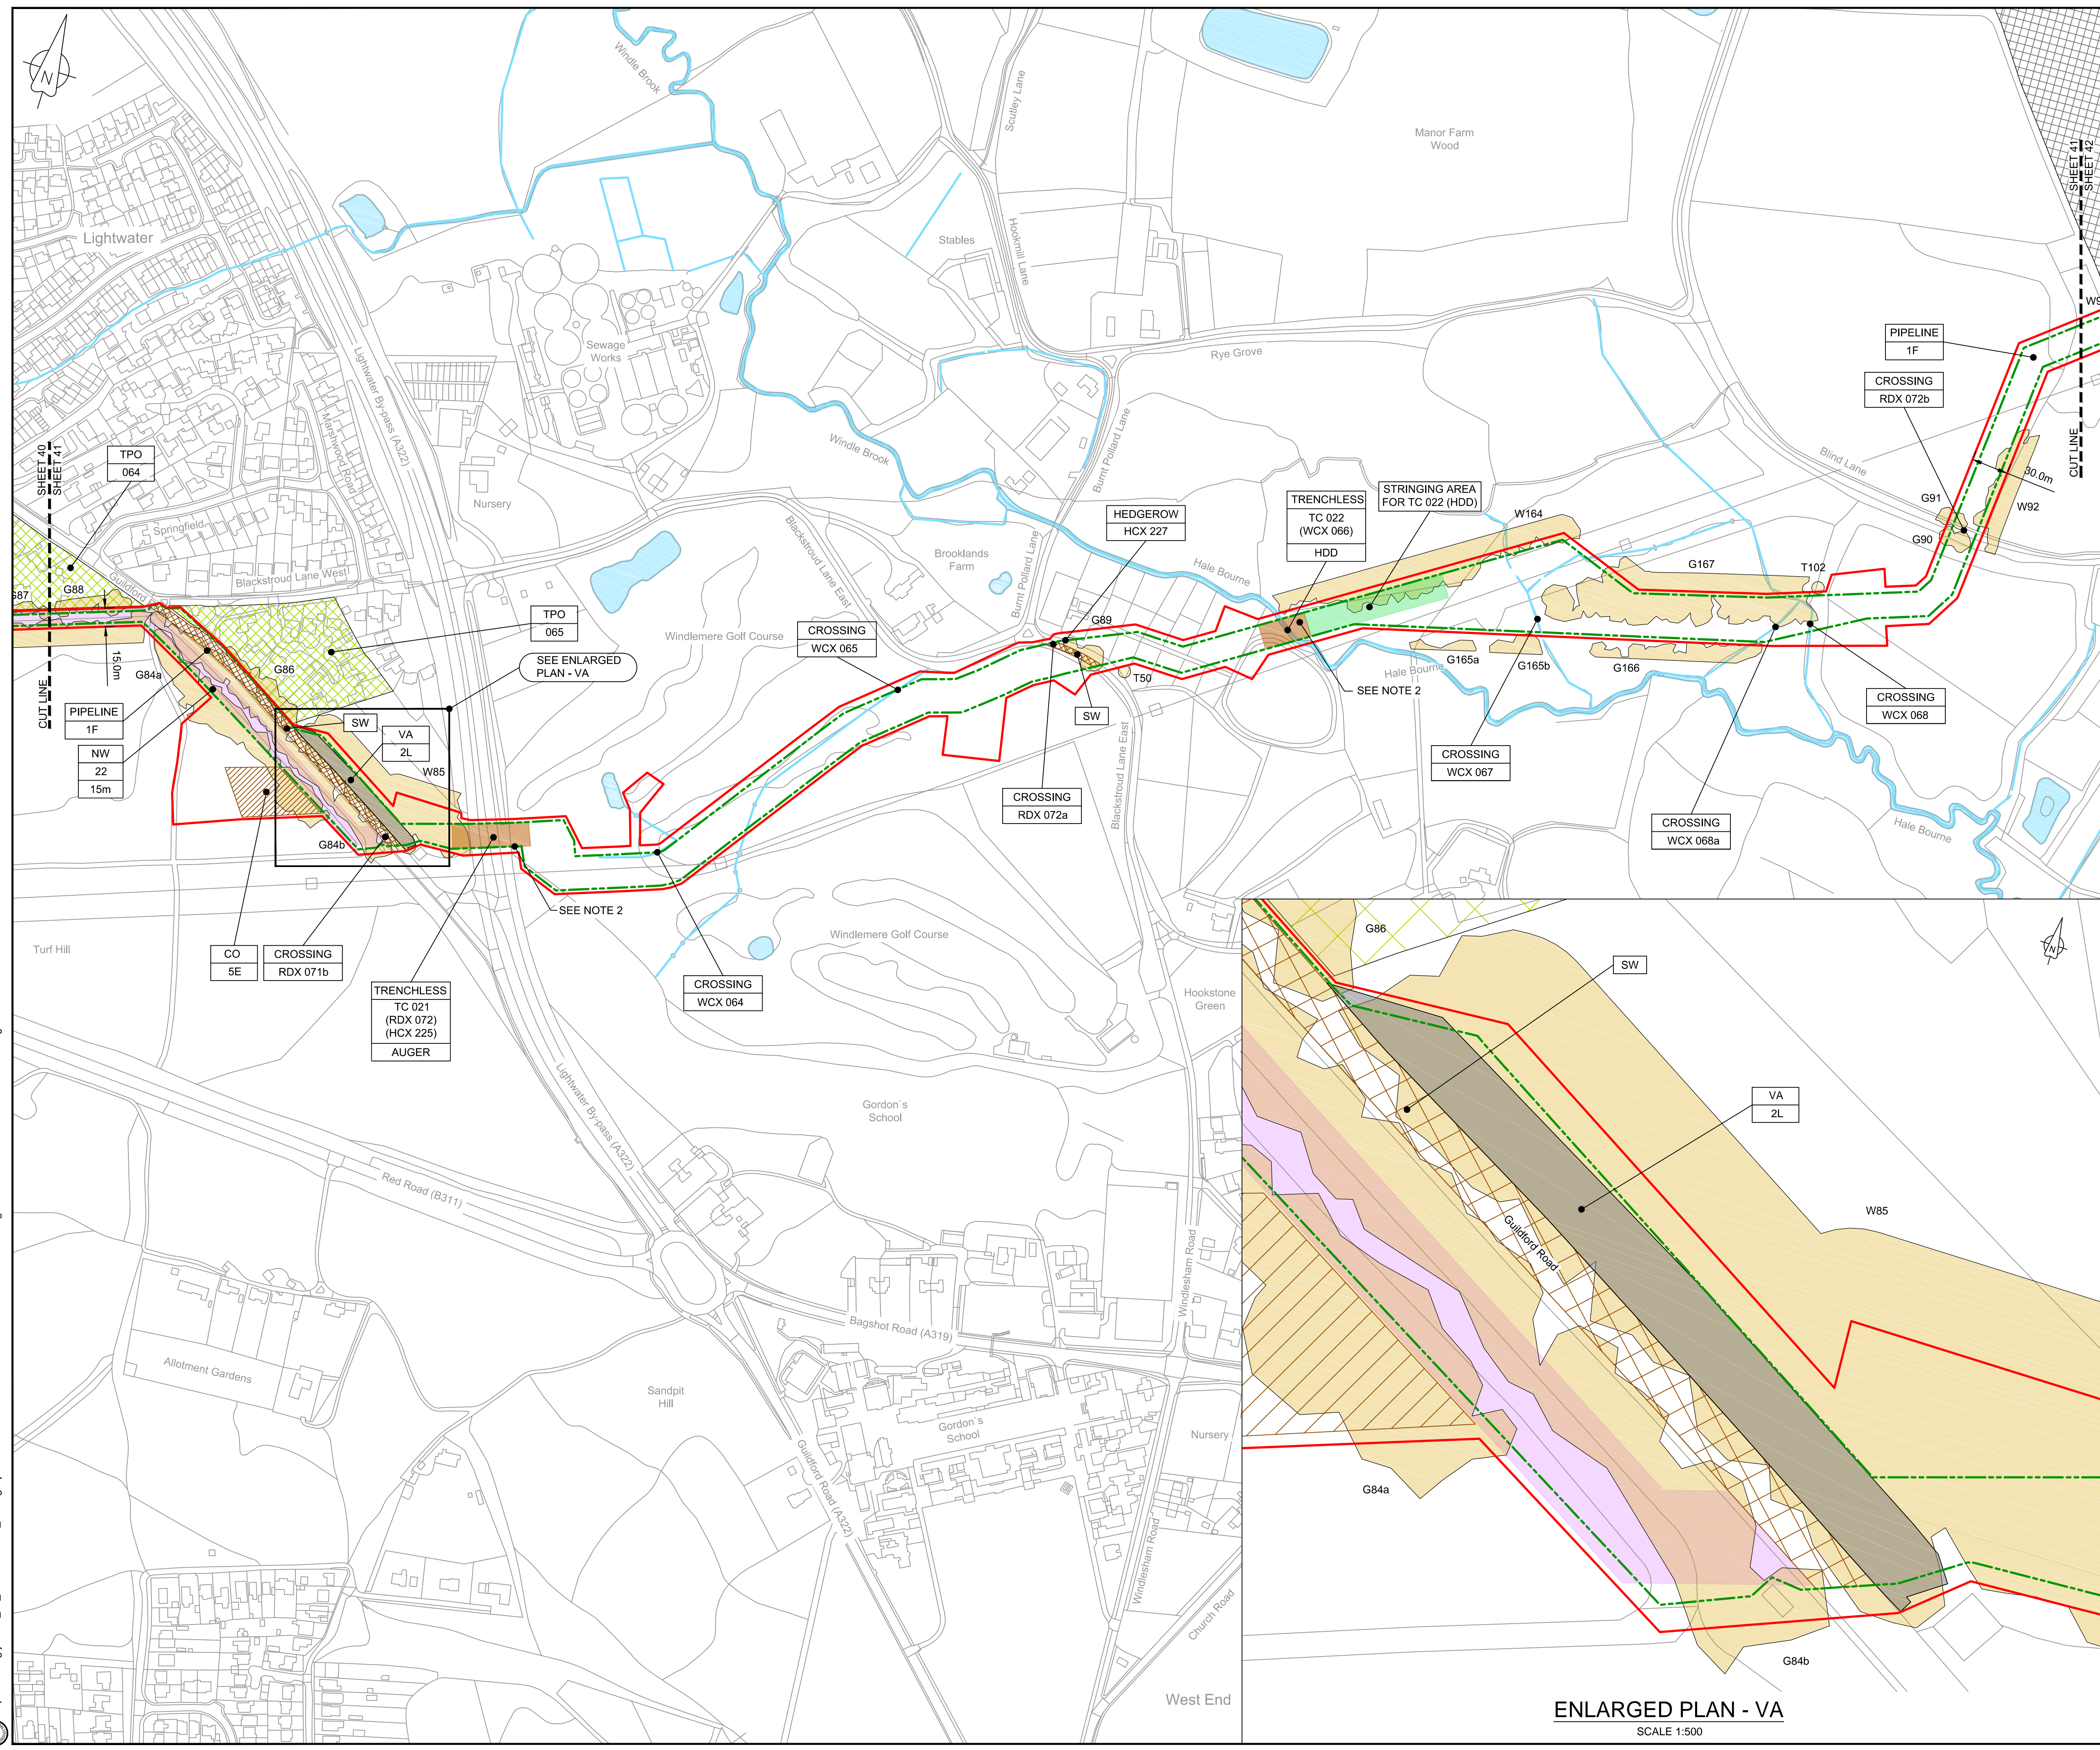

**NOTES**

- THIS DRAWING IS IN METRES UNLESS STATED OTHERWISE.
- TRENCHLESS CROSSINGS ARE INDICATIVE ONLY.
- NARROW WORKING WIDTH SHOWN MAY MOVE LATERALLY WITHIN ORDER LIMITS (PLEASE REFER TO ANNEX A CoCP).

**LEGEND**


[Red line]	ORDER LIMITS
[Green dashed line]	LIMITS OF DEVIATION
[Purple shaded area]	INDICATIVE NARROW WORKING LOCATION (NW)
[Brown shaded area]	TRENCHLESS CROSSING (TC)
[Blue shaded area]	WATER BODIES
[Grey shaded area]	ABOVE GROUND INSTALLATION (AGI) / VALVE (VA) / PRESSURE TRANSDUCER (PT)
[Yellow hatched area]	COMPOUND (CO)
[Green hatched area]	TREE PRESERVATION ORDER (TPO)
[Orange hatched area]	NOTABLE TREES (G = GROUP / T = TREE / W = WOODLAND); JACOBS LIST
[Cross-hatched area]	ANCIENT WOODLAND (IN RELATION TO ORDER LIMITS)
[Light green shaded area]	HDD STRINGING AREA
[Brown hatched area]	STREET WORKS (SW)

**DESCRIPTION**

[Symbol]	DESCRIPTION
[Symbol]	ID or WORK NUMBER (if applicable)
[Symbol]	NARROW WORKING WIDTH / TRENCHLESS TECHNIQUE
[Symbol]	COMMENCEMENT / TERMINATION OF WORKS (COMMENCEMENT = OPEN, TERMINATION = CLOSED)

Contains Ordnance Survey data © Crown copyright and database rights 2020.

© Crown copyright and database rights 2020 OS Licence Number AL10005237.

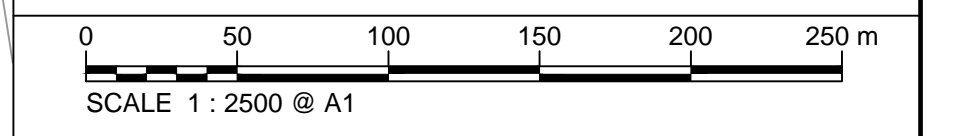

C06	09/03/20	Issued for Document Control Purposes Only - No Changes / Not Issued	KH				
C07	27/03/20	DCO DEADLINE 7 SUBMISSION	BT	JA	ND	AD	
Rev	Rev. Date	Purpose of revision	Drawn	Checked	Rev'd	Apprv'd	

**JACOBS**  
1180 Eskdale Road, Wokingham, Wokingham, RG41 5TU  
Tel: +44(0)118 946 7000 - Fax: +44(0)118 946 7001  
www.jacobs.com

Client: Esso Petroleum Company, Limited  
Emryn House,  
Emryn Way,  
Leatherhead,  
Surrey,  
KT22 8UX

Project: **Esso** Southampton to London Pipeline Project

Drawing title: **GENERAL ARRANGEMENT SHEET 41 REGULATION 5 (2)(O)**

Drawing status: **Fit for Stage Approval**

Scale	1:2500	DO NOT SCALE
Jacobs No.	B2325300	Rev
Client no.		<b>C07</b>



Drawing number: **B2325300-JAC-000-CIV-DRG-000551**

© Copyright 2020 Jacobs U.K. Limited. The concepts and information contained in this document are the property of Jacobs. Use or copying of this document in whole or in part without the written permission of Jacobs constitutes an infringement of copyright. Limitation: This drawing has been prepared on behalf of, and for the exclusive use of, the Client. Jacobs accepts no liability or responsibility whatsoever for, or in respect of, any use of, or reliance upon, this drawing by any third party.

C:\working\jacobs\_uk\_water&utilities\_ssr\tagu\jms35131B2325300-JAC-000-CIV-DRG-000551.dwg - 29/03/2020 11:06:01 - A1Frame - agulu

**ENLARGED PLAN - VA**  
SCALE 1:500



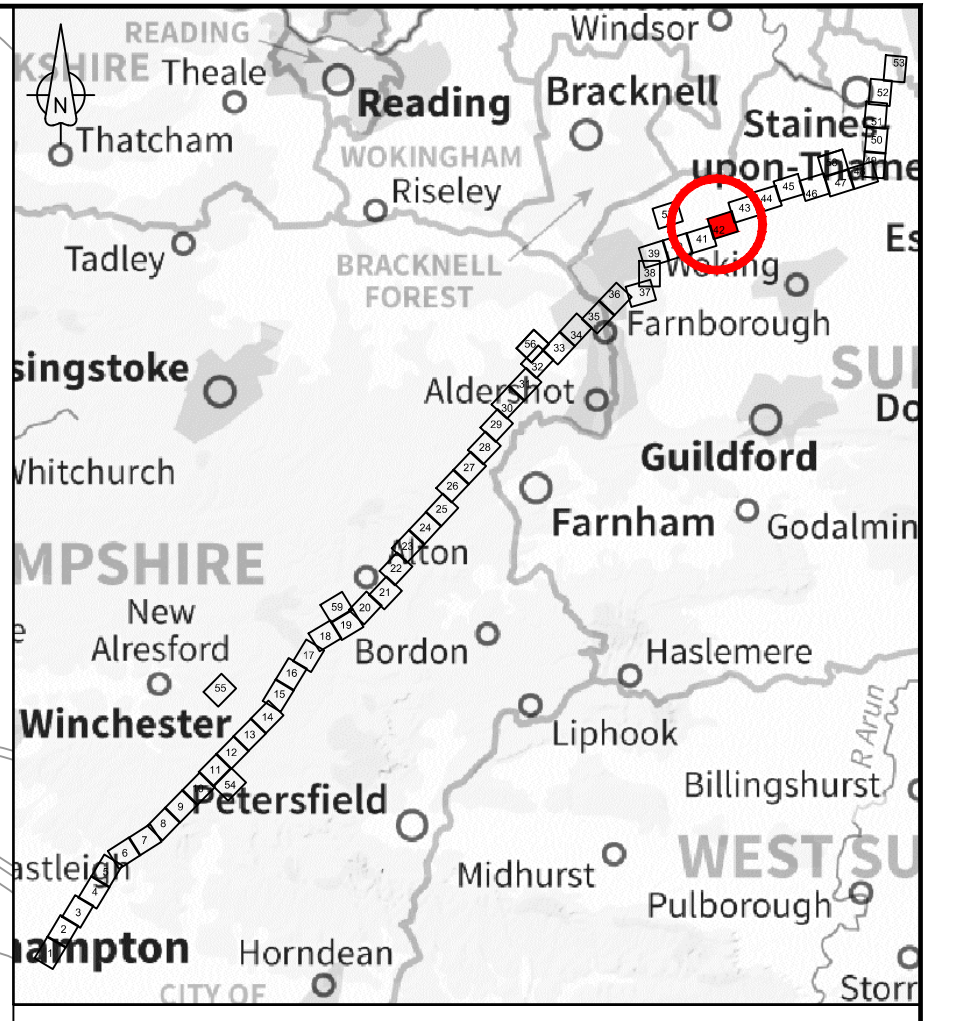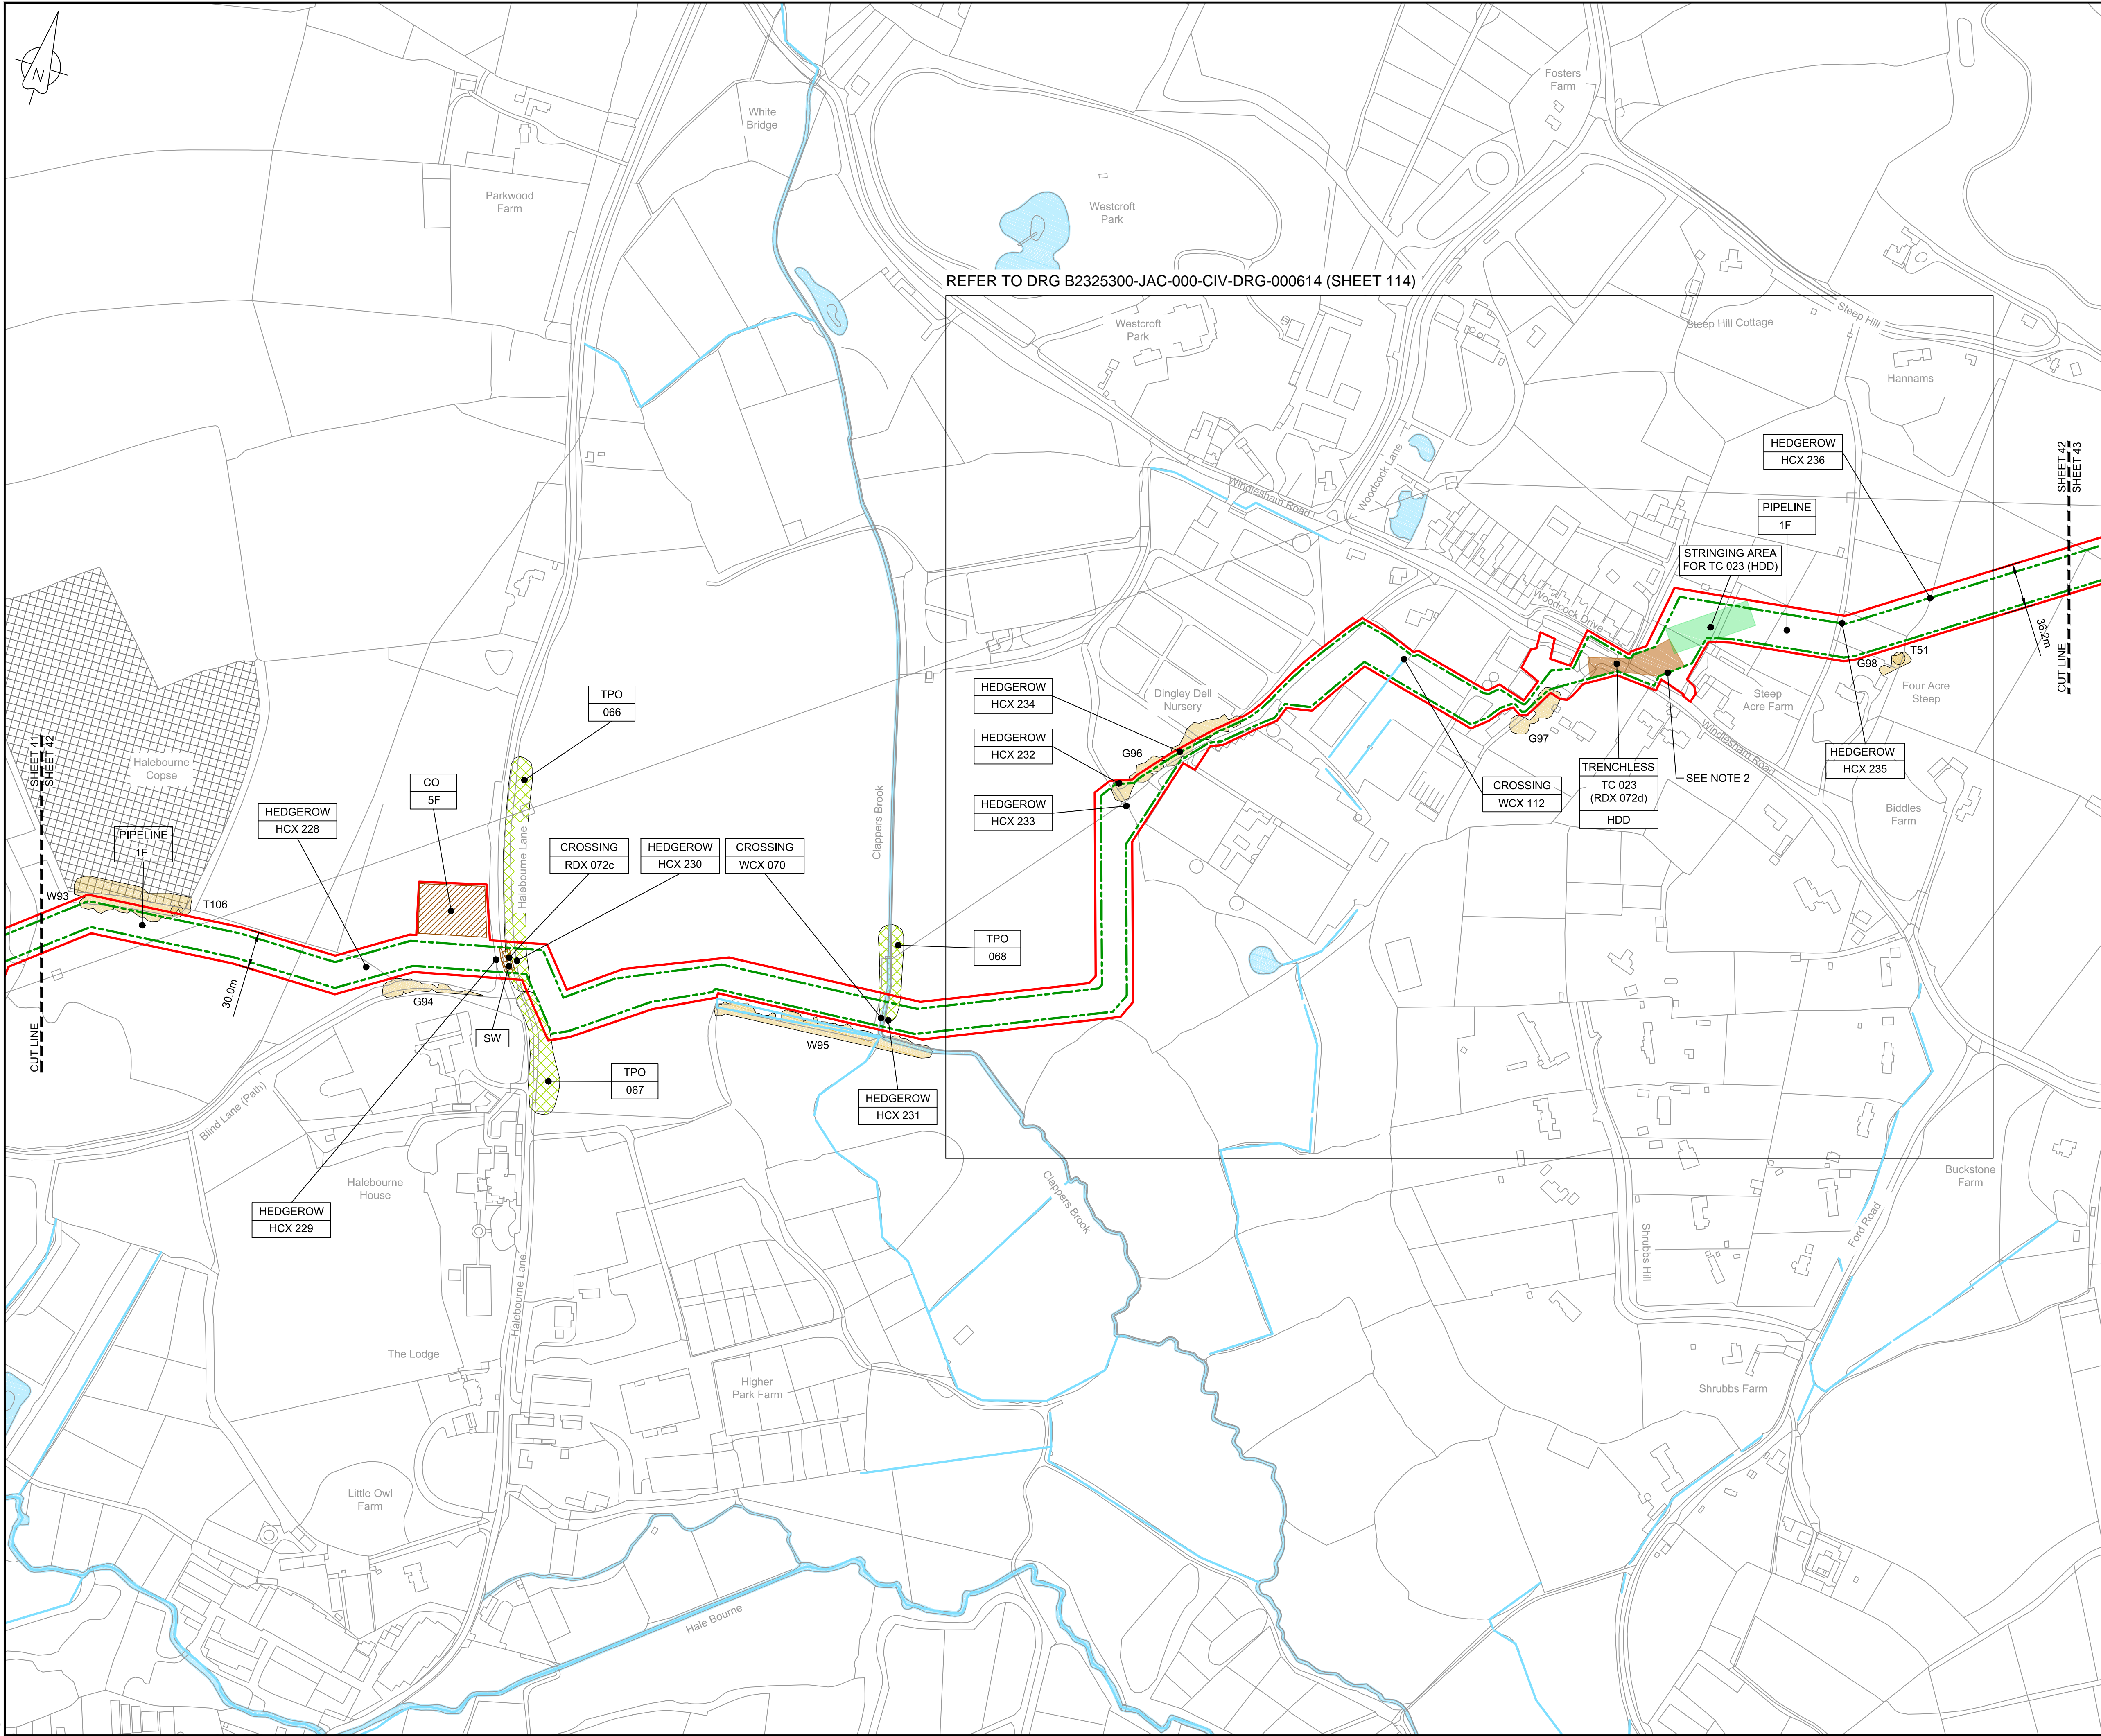


LOCATION PLAN  
SCALE 1:500,000

- NOTES
- THIS DRAWING IS IN METRES UNLESS STATED OTHERWISE.
  - TRENCHLESS CROSSINGS ARE INDICATIVE ONLY.
  - NARROW WORKING WIDTH SHOWN MAY MOVE LATERALLY WITHIN ORDER LIMITS. (PLEASE REFER TO ANNEX A CoCP).

- LEGEND
- ORDER LIMITS
  - LIMITS OF DEVIATION
  - INDICATIVE NARROW WORKING LOCATION (NW)
  - TRENCHLESS CROSSING (TC)
  - WATER BODIES
  - ABOVE GROUND INSTALLATION (AGI) / VALVE (VA) / PRESSURE TRANSDUCER (PT)
  - COMPOUND (CO)
  - TREE PRESERVATION ORDER (TPO)
  - NOTABLE TREES (G = GROUP / T = TREE / W = WOODLAND); JACOBS LIST
  - ANCIENT WOODLAND (IN RELATION TO ORDER LIMITS)
  - HDD STRINGING AREA
  - STREET WORKS (SW)
  - DESCRIPTION
  - ID or WORK NUMBER (if applicable)
  - NARROW WORKING WIDTH / TRENCHLESS TECHNIQUE
  - COMMENCEMENT / TERMINATION OF WORKS (COMMENCEMENT = OPEN, TERMINATION = CLOSED)

Contains Ordnance Survey data © Crown copyright and database rights 2020.

© Crown copyright and database rights 2020 OS Licence Number AL10005237.

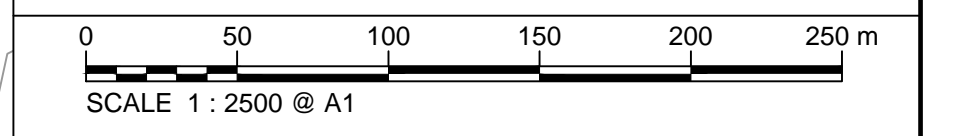

CO6	09/03/20	Issued for Document Control Purposes Only	KH				
C07	27/03/20	No Changes / Not Issued	BT	JA	ND	AD	
Rev	Rev. Date	Purpose of revision	Drawn	Checked	Rev'd	Appr'd	

**JACOBS**  
1180 Eskdale Road, Wokingham, Wokingham, RG41 5TU  
Tel: +44(0)118 946 7000 - Fax: +44(0)118 946 7001  
www.jacobs.com

Client: Esso Petroleum Company, Limited  
Emryn House,  
Emryn Way,  
Leatherhead,  
Surrey,  
KT22 8UX

Project: Southampton to London Pipeline Project

Drawing title: **GENERAL ARRANGEMENT SHEET 42 REGULATION 5 (2)(O)**


Drawing status: **Fit for Stage Approval**

Scale: 1:2500 DO NOT SCALE  
Jacobs No. B2325300 Rev  
Client no. C07

Drawing number: **B2325300-JAC-000-CIV-DRG-000552**

© Copyright 2020 Jacobs U.K. Limited. The concepts and information contained in this document are the property of Jacobs. Use or copying of this document in whole or in part without the written permission of Jacobs constitutes an infringement of copyright. Limitation: This drawing has been prepared on behalf of, and for the exclusive use of, the Client, and is subject to, and issued in accordance with, the provisions of the contract between Jacobs and the Client. Jacobs accepts no liability or responsibility whatsoever for, or in respect of, any use of, or reliance upon, this drawing by any third party.



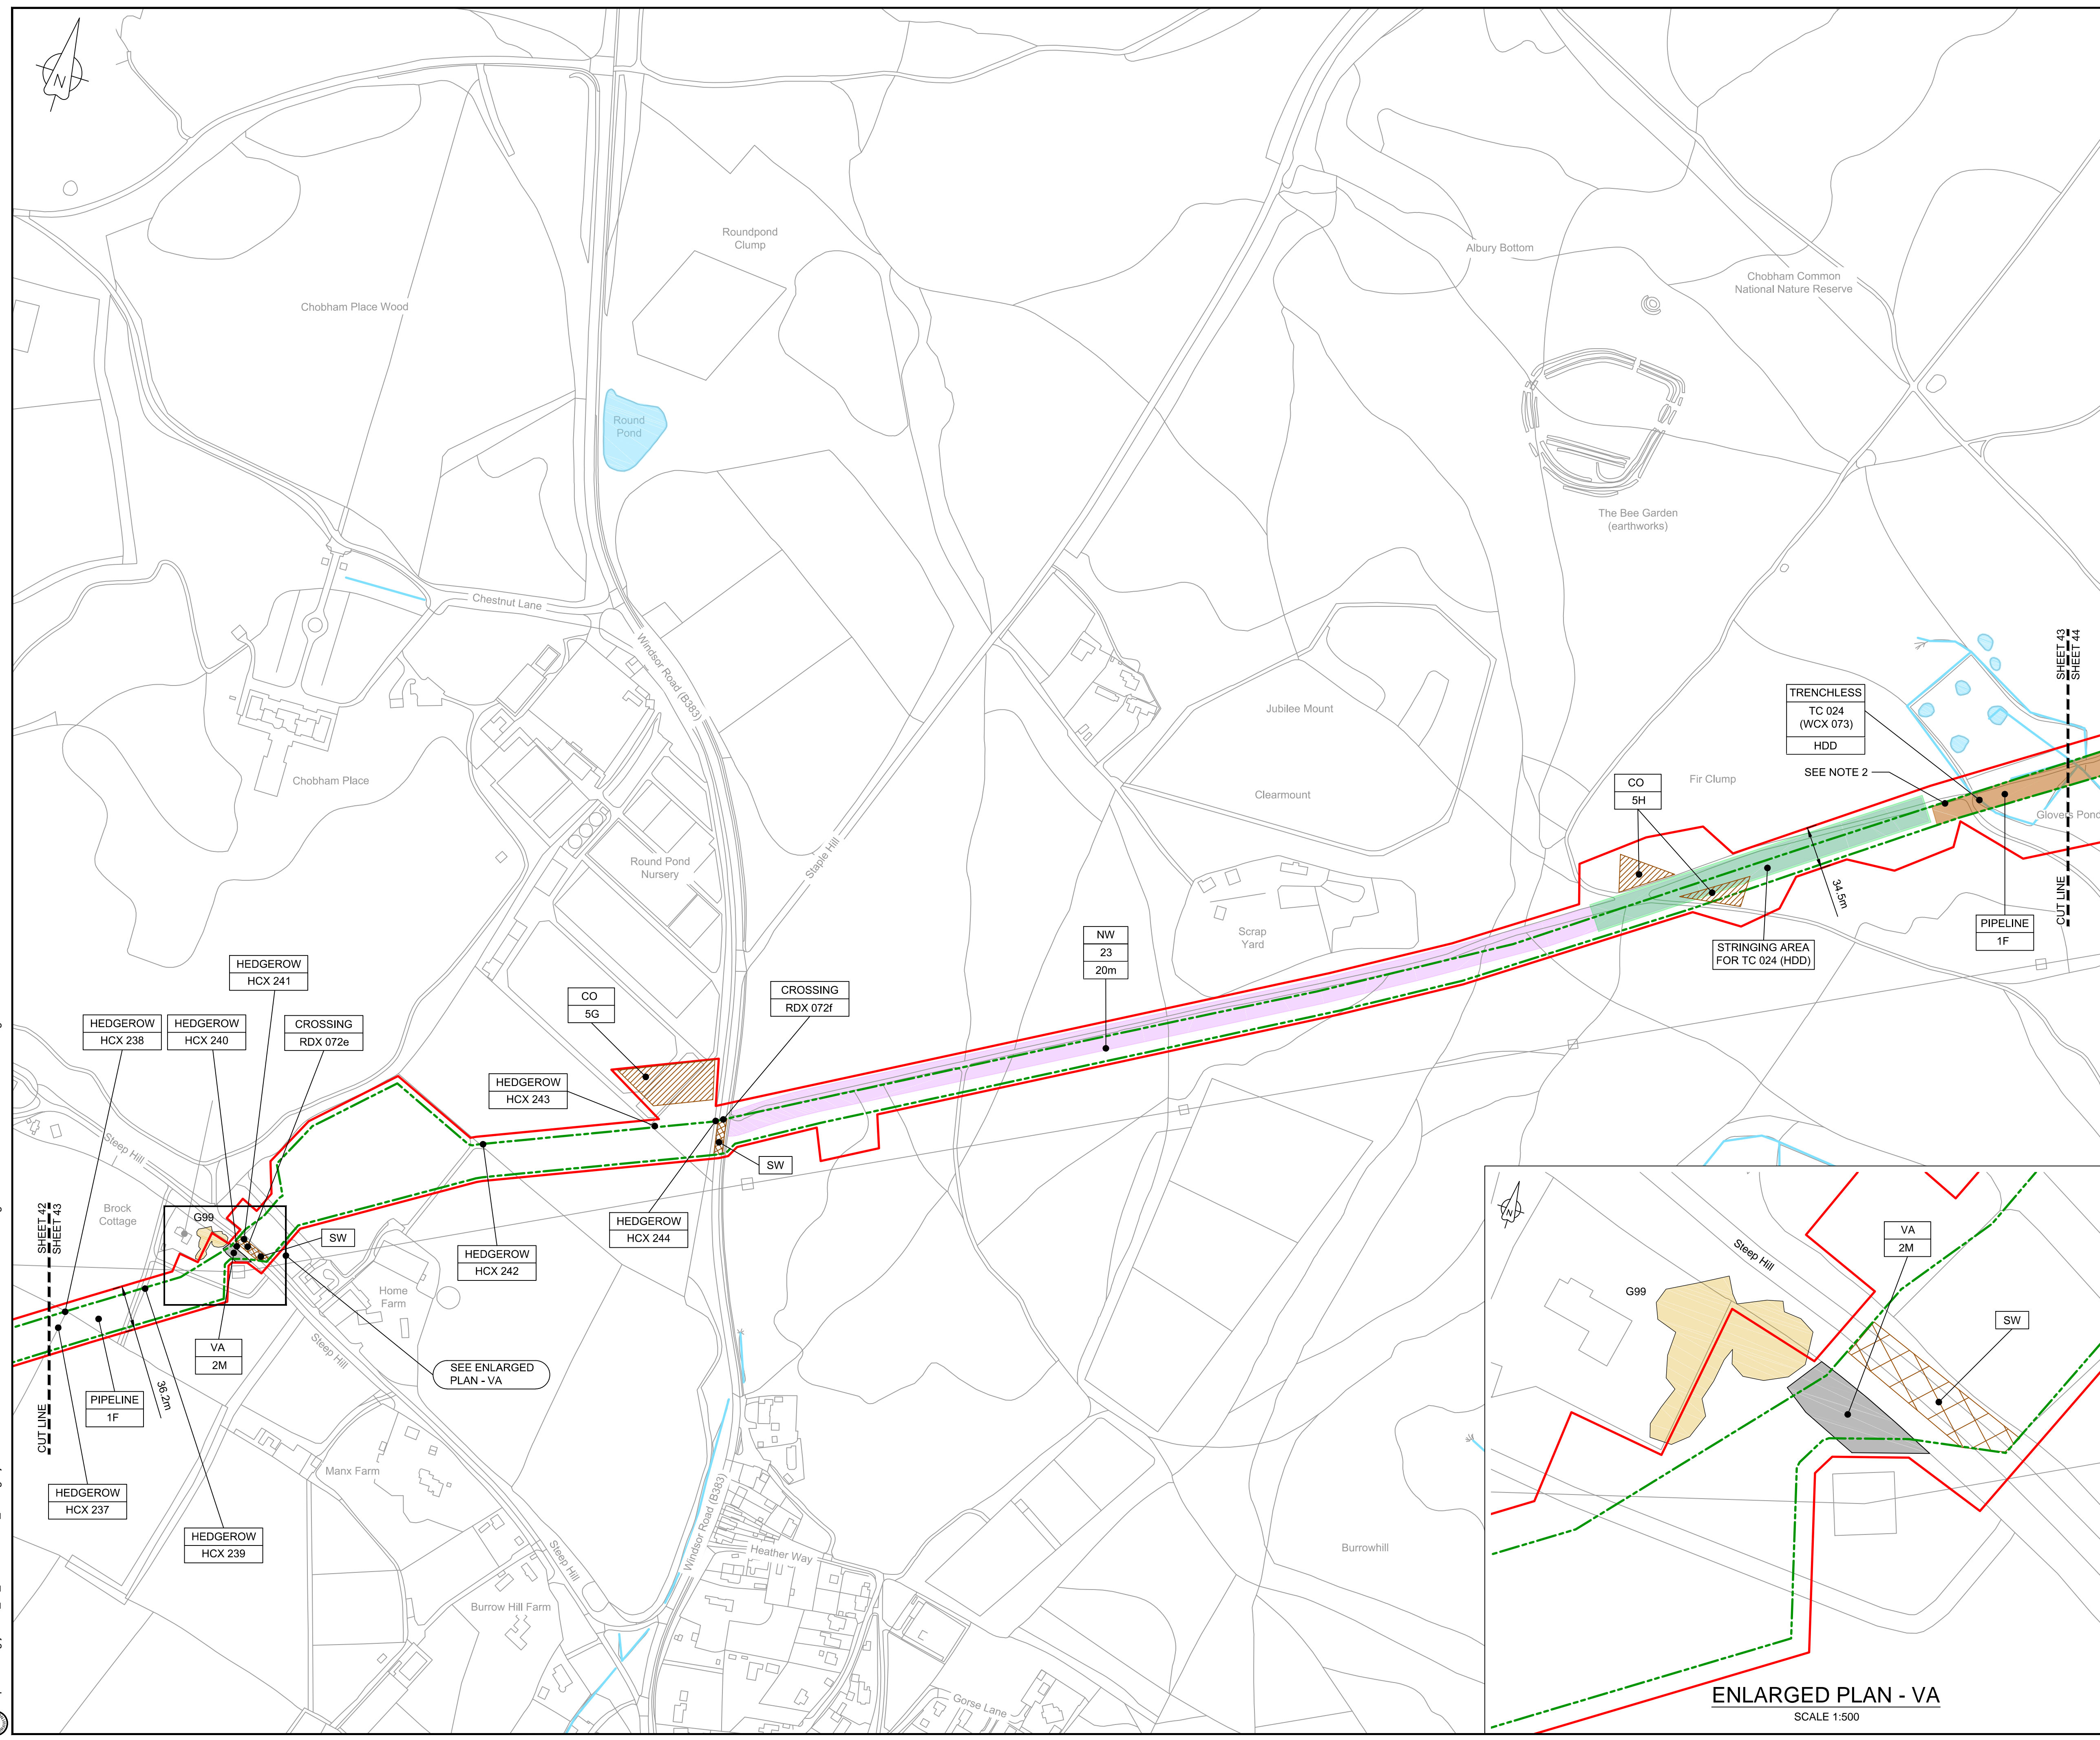

**NOTES**


1. THIS DRAWING IS IN METRES UNLESS STATED OTHERWISE.
2. TRENCHLESS CROSSINGS ARE INDICATIVE ONLY.
3. NARROW WORKING WIDTH SHOWN MAY MOVE LATERALLY WITHIN ORDER LIMITS. (PLEASE REFER TO ANNEX A CoCP).

**LEGEND**

[Red line]	ORDER LIMITS
[Green dashed line]	LIMITS OF DEVIATION
[Purple shaded area]	INDICATIVE NARROW WORKING LOCATION (NW)
[Brown shaded area]	TRENCHLESS CROSSING (TC)
[Blue shaded area]	WATER BODIES
[Grey shaded area]	ABOVE GROUND INSTALLATION (AGI) / VALVE (VA) / PRESSURE TRANSDUCER (PT)
[Hatched area]	COMPOUND (CO)
[Green circle]	TREE PRESERVATION ORDER (TPO)
[Yellow circle]	NOTABLE TREES (G = GROUP / T = TREE / W = WOODLAND); JACOBS LIST
[Cross-hatched area]	ANCIENT WOODLAND (IN RELATION TO ORDER LIMITS)
[Green shaded area]	HDD STRINGING AREA
[Hatched area]	STREET WORKS (SW)
[Line with dots]	DESCRIPTION
[Line with dots]	ID or WORK NUMBER (if applicable)
[Line with dots]	NARROW WORKING WIDTH / TRENCHLESS TECHNIQUE
[Blue circle]	COMMENCEMENT / TERMINATION OF WORKS (COMMENCEMENT = OPEN, TERMINATION = CLOSED)

Contains Ordnance Survey data © Crown copyright and database rights 2020.

© Crown copyright and database rights 2020 OS Licence Number AL10005237.

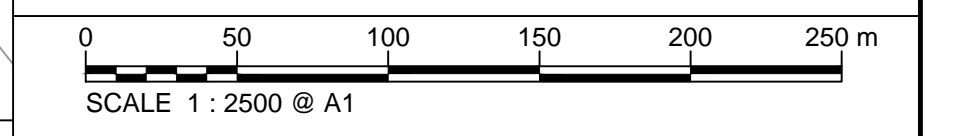

C06	09/03/20	Issued for Document Control Purposes Only. No Changes / Not Issued	KH				
C07	27/03/20	DCO DEADLINE 7 SUBMISSION	BT	JA	ND	AD	
Rev	Rev. Date	Purpose of revision	Drawn	Checked	Rev'd	Appr'd	

**JACOBS**  
1180 Eskdale Road, Wokingham, Wokingham, RG41 5TU  
Tel: +44(0)118 946 7000 Fax: +44(0)118 946 7001  
www.jacobs.com

Client: Esso Petroleum Company, Limited  
Ermyn House,  
Ermyn Way,  
Leatherhead,  
Surrey,  
KT22 8UX


Project: Southampton to London Pipeline Project

Drawing title: **GENERAL ARRANGEMENT SHEET 43 REGULATION 5 (2)(O)**

Drawing status: **Fit for Stage Approval**



Scale	1:2500	DO NOT SCALE
Jacobs No.	B2325300	Rev
Client no.		<b>C07</b>
Drawing number	<b>B2325300-JAC-000-CIV-DRG-000553</b>	

© Copyright 2020 Jacobs U.K. Limited. The concepts and information contained in this document are the property of Jacobs. Use or copying of this document in whole or in part without the written permission of Jacobs constitutes an infringement of copyright. Limitation: This drawing has been prepared on behalf of, and for the exclusive use of, the Client, and is subject to, and issued in accordance with, the provisions of the contract between Jacobs and the Client. Jacobs accepts no liability or responsibility whatsoever for, or in respect of, any use of, or reliance upon, this drawing for any other party.

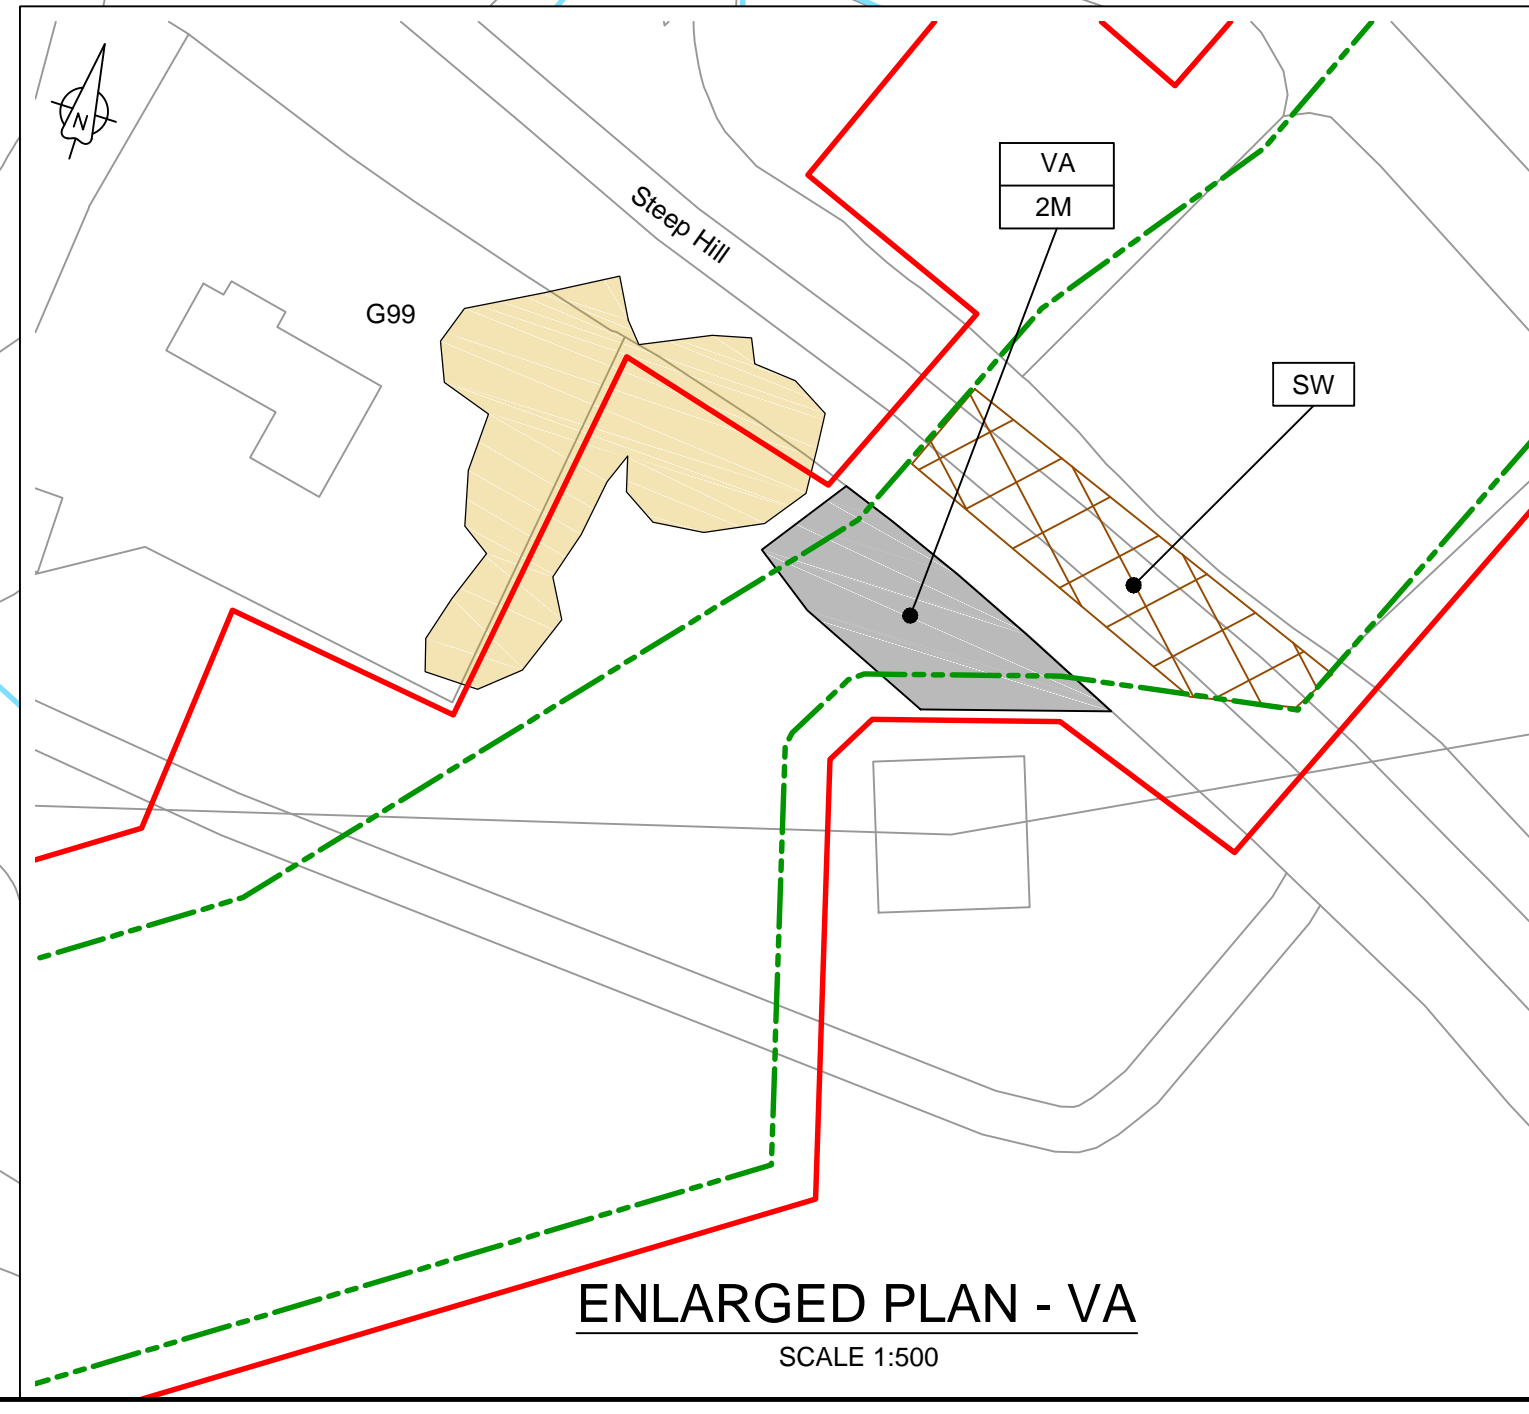

C:\pwworking\jacobs\_uk\_water\utilities\_ssa\tag\j\dms3513\B2325300-JAC-000-CIV-DRG-000553.dwg - 29/03/2020 11:11:48 - A1Frame - aguliu



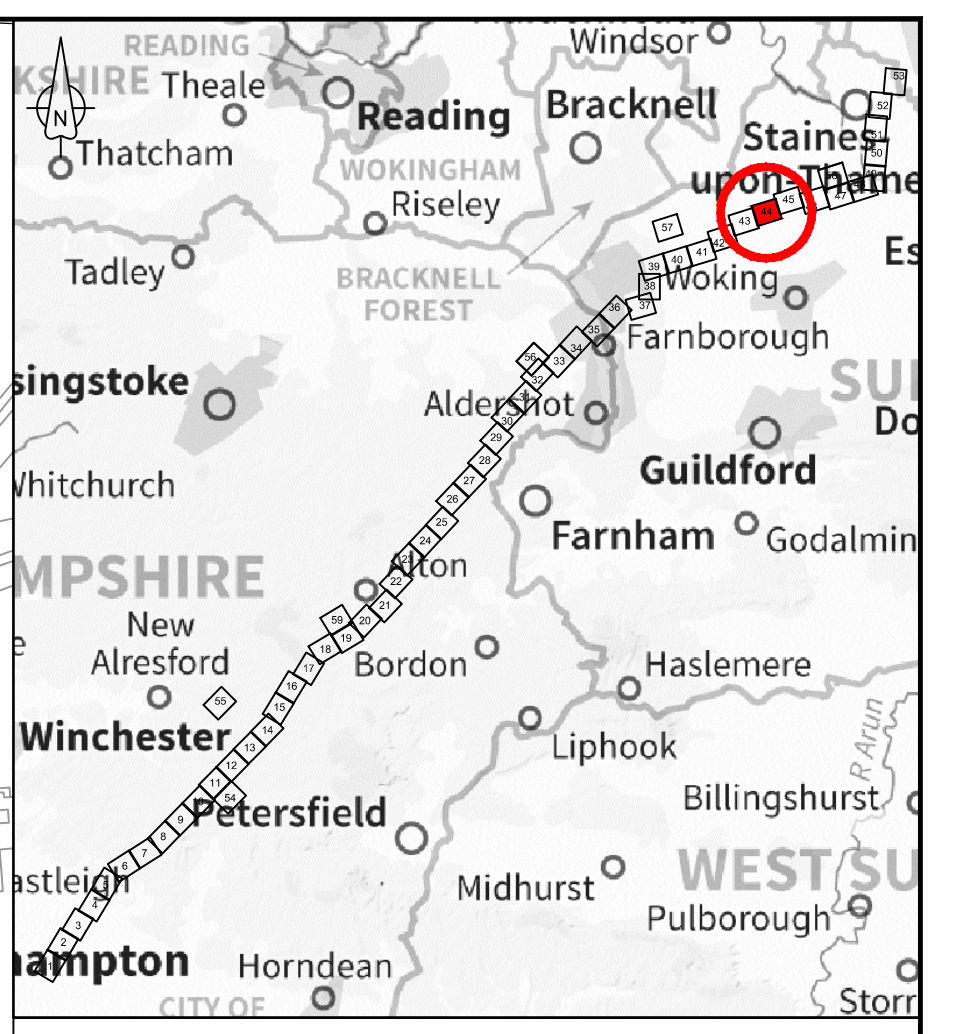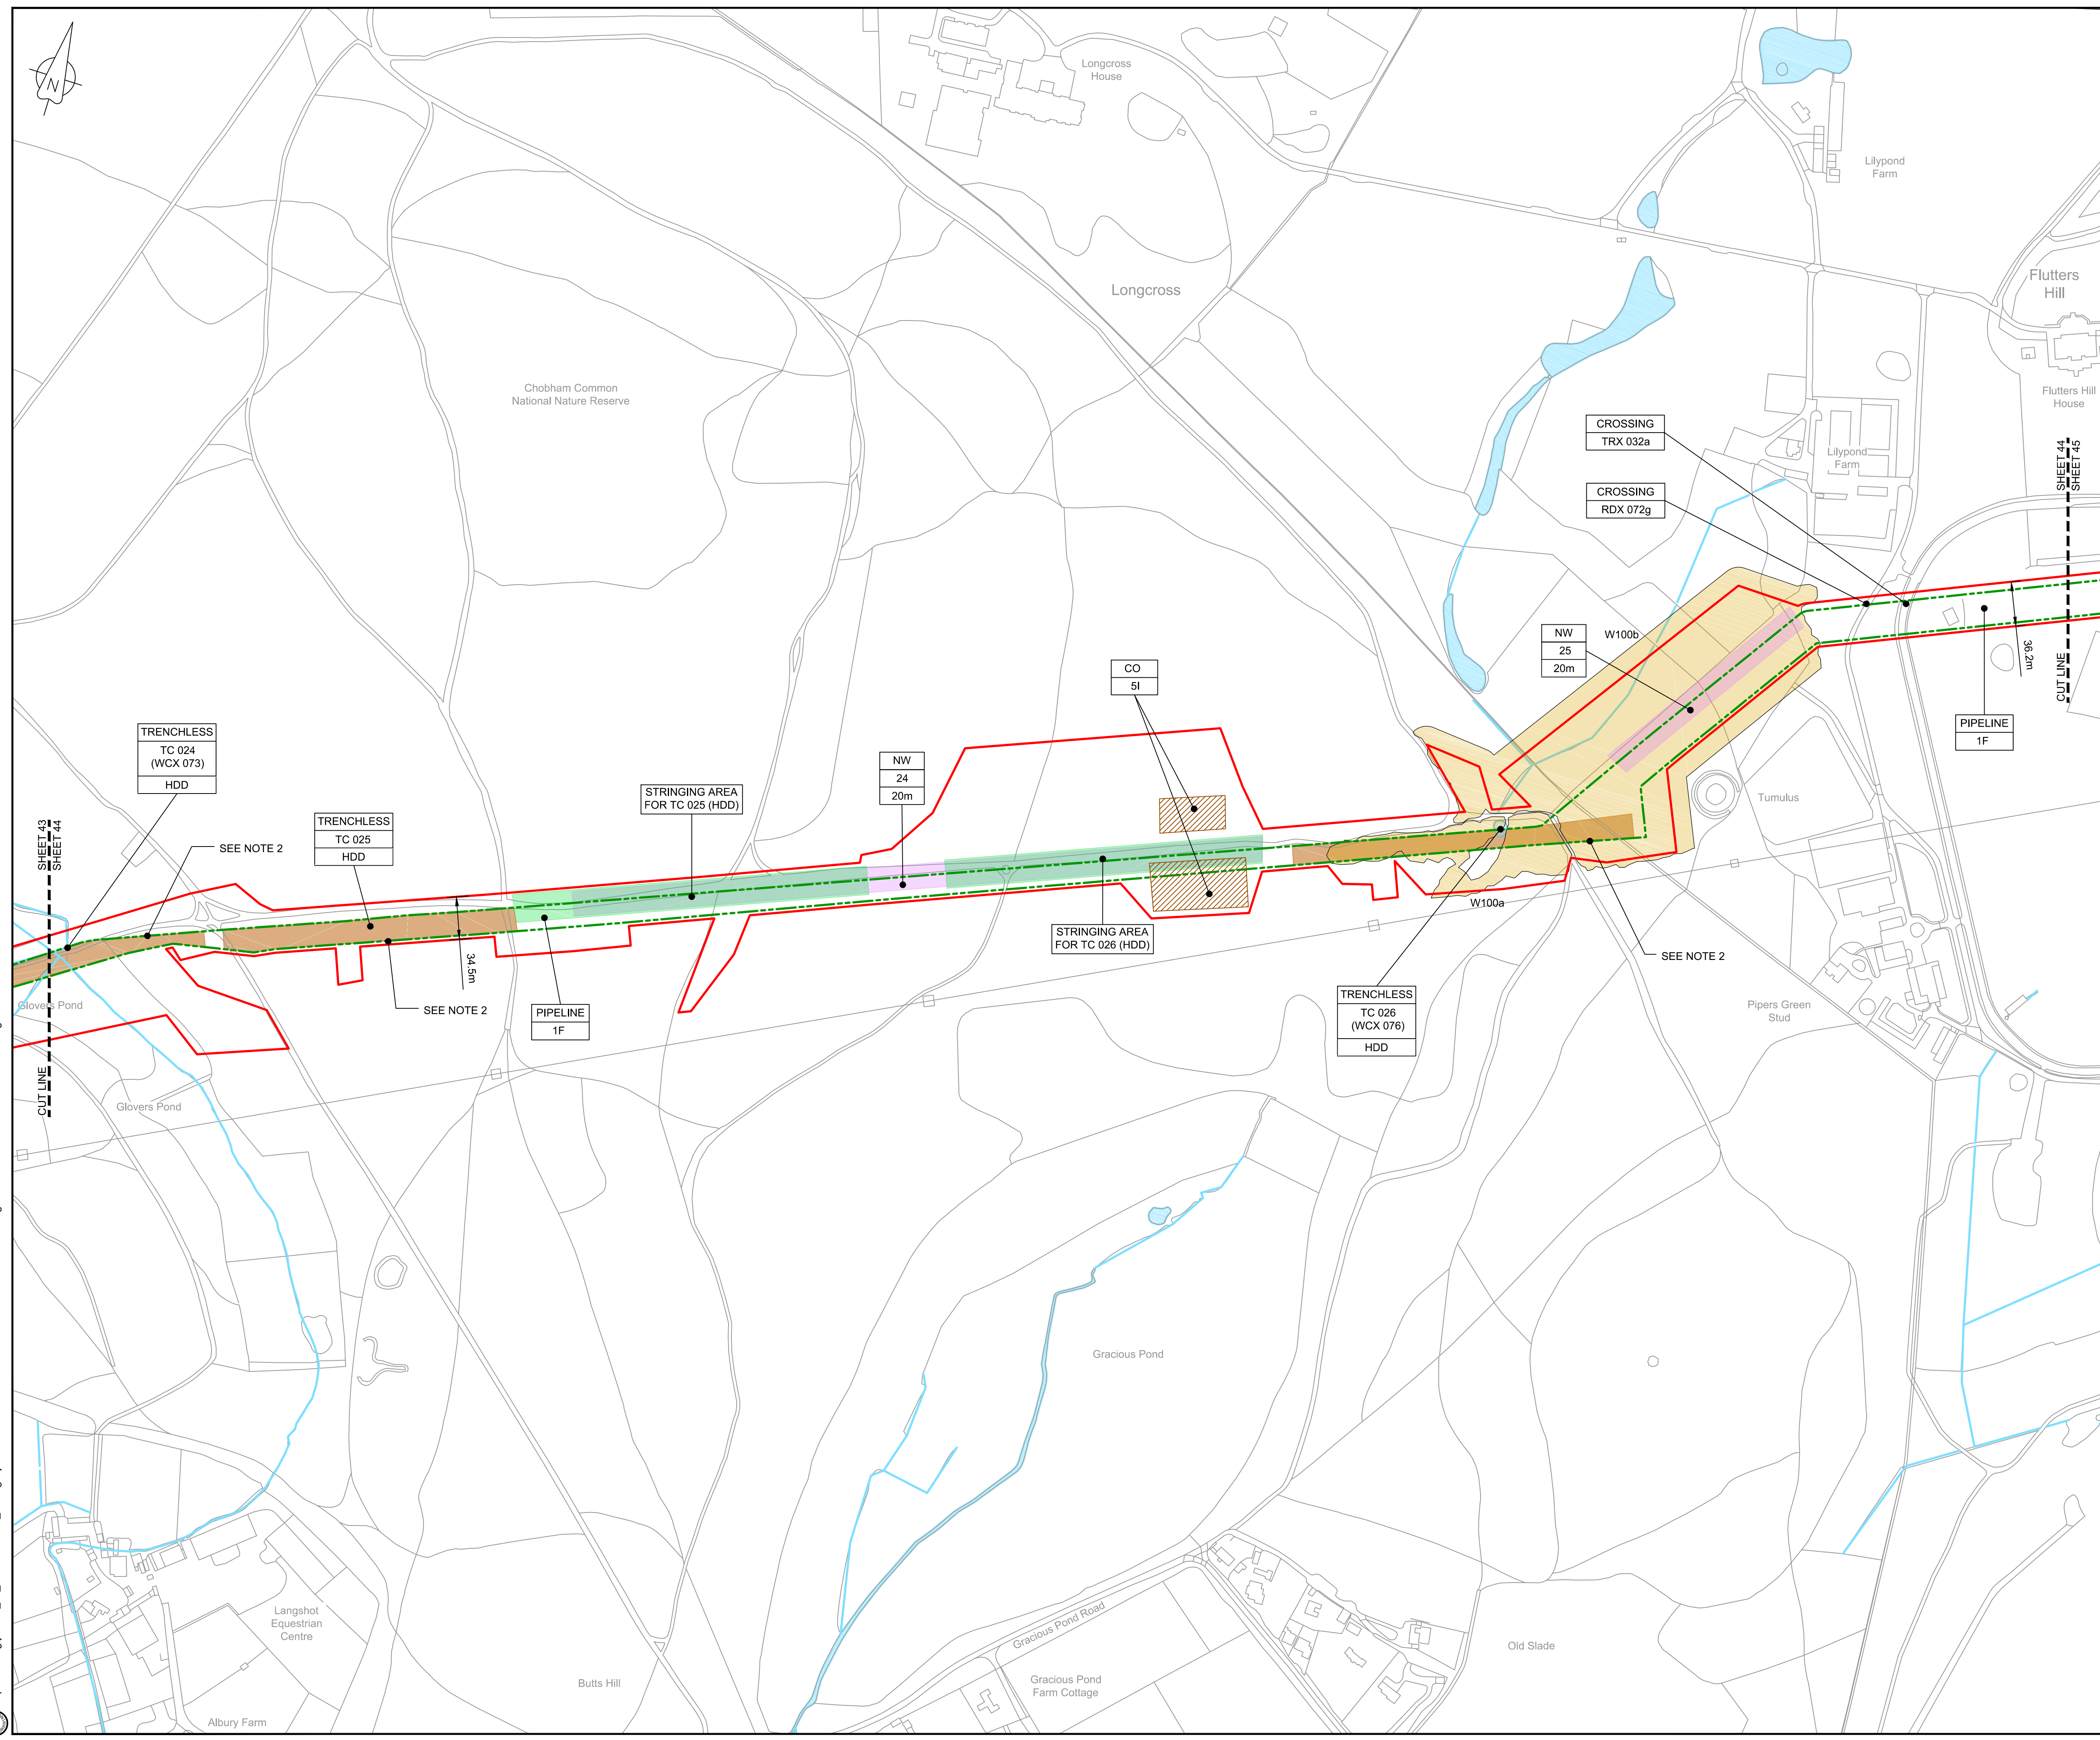

**LOCATION PLAN**  
SCALE 1:500,000


- NOTES**
1. THIS DRAWING IS IN METRES UNLESS STATED OTHERWISE.
  2. TRENCHLESS CROSSINGS ARE INDICATIVE ONLY.
  3. NARROW WORKING WIDTH SHOWN MAY MOVE LATERALLY WITHIN ORDER LIMITS. (PLEASE REFER TO ANNEX A CoCP).

**LEGEND**

[Red line]	ORDER LIMITS
[Green dashed line]	LIMITS OF DEVIATION
[Purple shaded area]	INDICATIVE NARROW WORKING LOCATION (NW)
[Brown shaded area]	TRENCHLESS CROSSING (TC)
[Blue shaded area]	WATER BODIES
[Grey shaded area]	ABOVE GROUND INSTALLATION (AGI) / VALVE (VA) / PRESSURE TRANSDUCER (PT)
[Hatched area]	COMPOUND (CO)
[Green circle]	TREE PRESERVATION ORDER (TPO)
[Yellow circle]	NOTABLE TREES (G = GROUP / T = TREE / W = WOODLAND); JACOBS LIST
[Cross-hatched area]	ANCIENT WOODLAND (IN RELATION TO ORDER LIMITS)
[Green shaded area]	HDD STRINGING AREA
[Orange hatched area]	STREET WORKS (SW)
[Line with dots]	DESCRIPTION
[Line with number]	ID or WORK NUMBER (if applicable)
[Line with width]	NARROW WORKING WIDTH / TRENCHLESS TECHNIQUE
[Circle with line]	COMMENCEMENT / TERMINATION OF WORKS (COMMENCEMENT = OPEN, TERMINATION = CLOSED)

Contains Ordnance Survey data © Crown copyright and database rights 2020.

© Crown copyright and database rights 2020 OS Licence Number AL10005237.

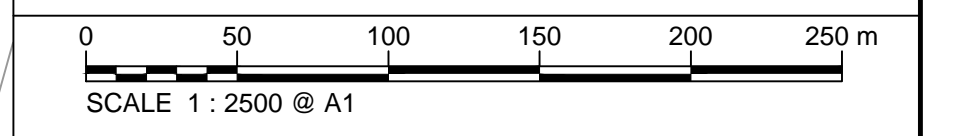

C06	09/03/20	Issued for Document Control Purposes Only: No Changes / Not Issued	KH				
C07	27/03/20	DCO DEADLINE 7 SUBMISSION	BT	JA	ND	AD	
Rev	Rev. Date	Purpose of revision	Drawn	Checked	Rev'd	Appr'd	

**JACOBS**  
1180 Eskdale Road, Wokingham, Wokingham, RG41 5TU  
Tel: +44(0)118 946 7000 - Fax: +44(0)118 946 7001  
www.jacobs.com

Client: Esso Petroleum Company, Limited  
Emryn House,  
Emryn Way,  
Leatherhead,  
Surrey,  
KT22 8UX

**Esso** Southampton to London Pipeline Project

Drawing title  
**GENERAL ARRANGEMENT  
SHEET 44  
REGULATION 5 (2)(O)**

Drawing status  
**Fit for Stage Approval**


Scale	1:2500	DO NOT SCALE
Jacobs No.	B2325300	Rev
Client no.		<b>C07</b>

Drawing number  
**B2325300-JAC-000-CIV-DRG-000554**

© Copyright 2020 Jacobs U.K. Limited. The concepts and information contained in this document are the property of Jacobs. Use or copying of this document in whole or in part without the written permission of Jacobs constitutes an infringement of copyright. Limitation: This drawing has been prepared on behalf of, and for the exclusive use of, the Client, and is subject to, and issued in accordance with, the provisions of the contract between Jacobs and the Client. Jacobs accepts no liability or responsibility whatsoever for, or in respect of, any use of, or reliance upon, this drawing by any third party.

C:\pwworking\jacobs\_uk\_water\utilities\_ssa\tag\j\dms3513\B2325300-JAC-000-CIV-DRG-000554.dwg - 29/03/2020 11:12:35 - A1Frame - agulij



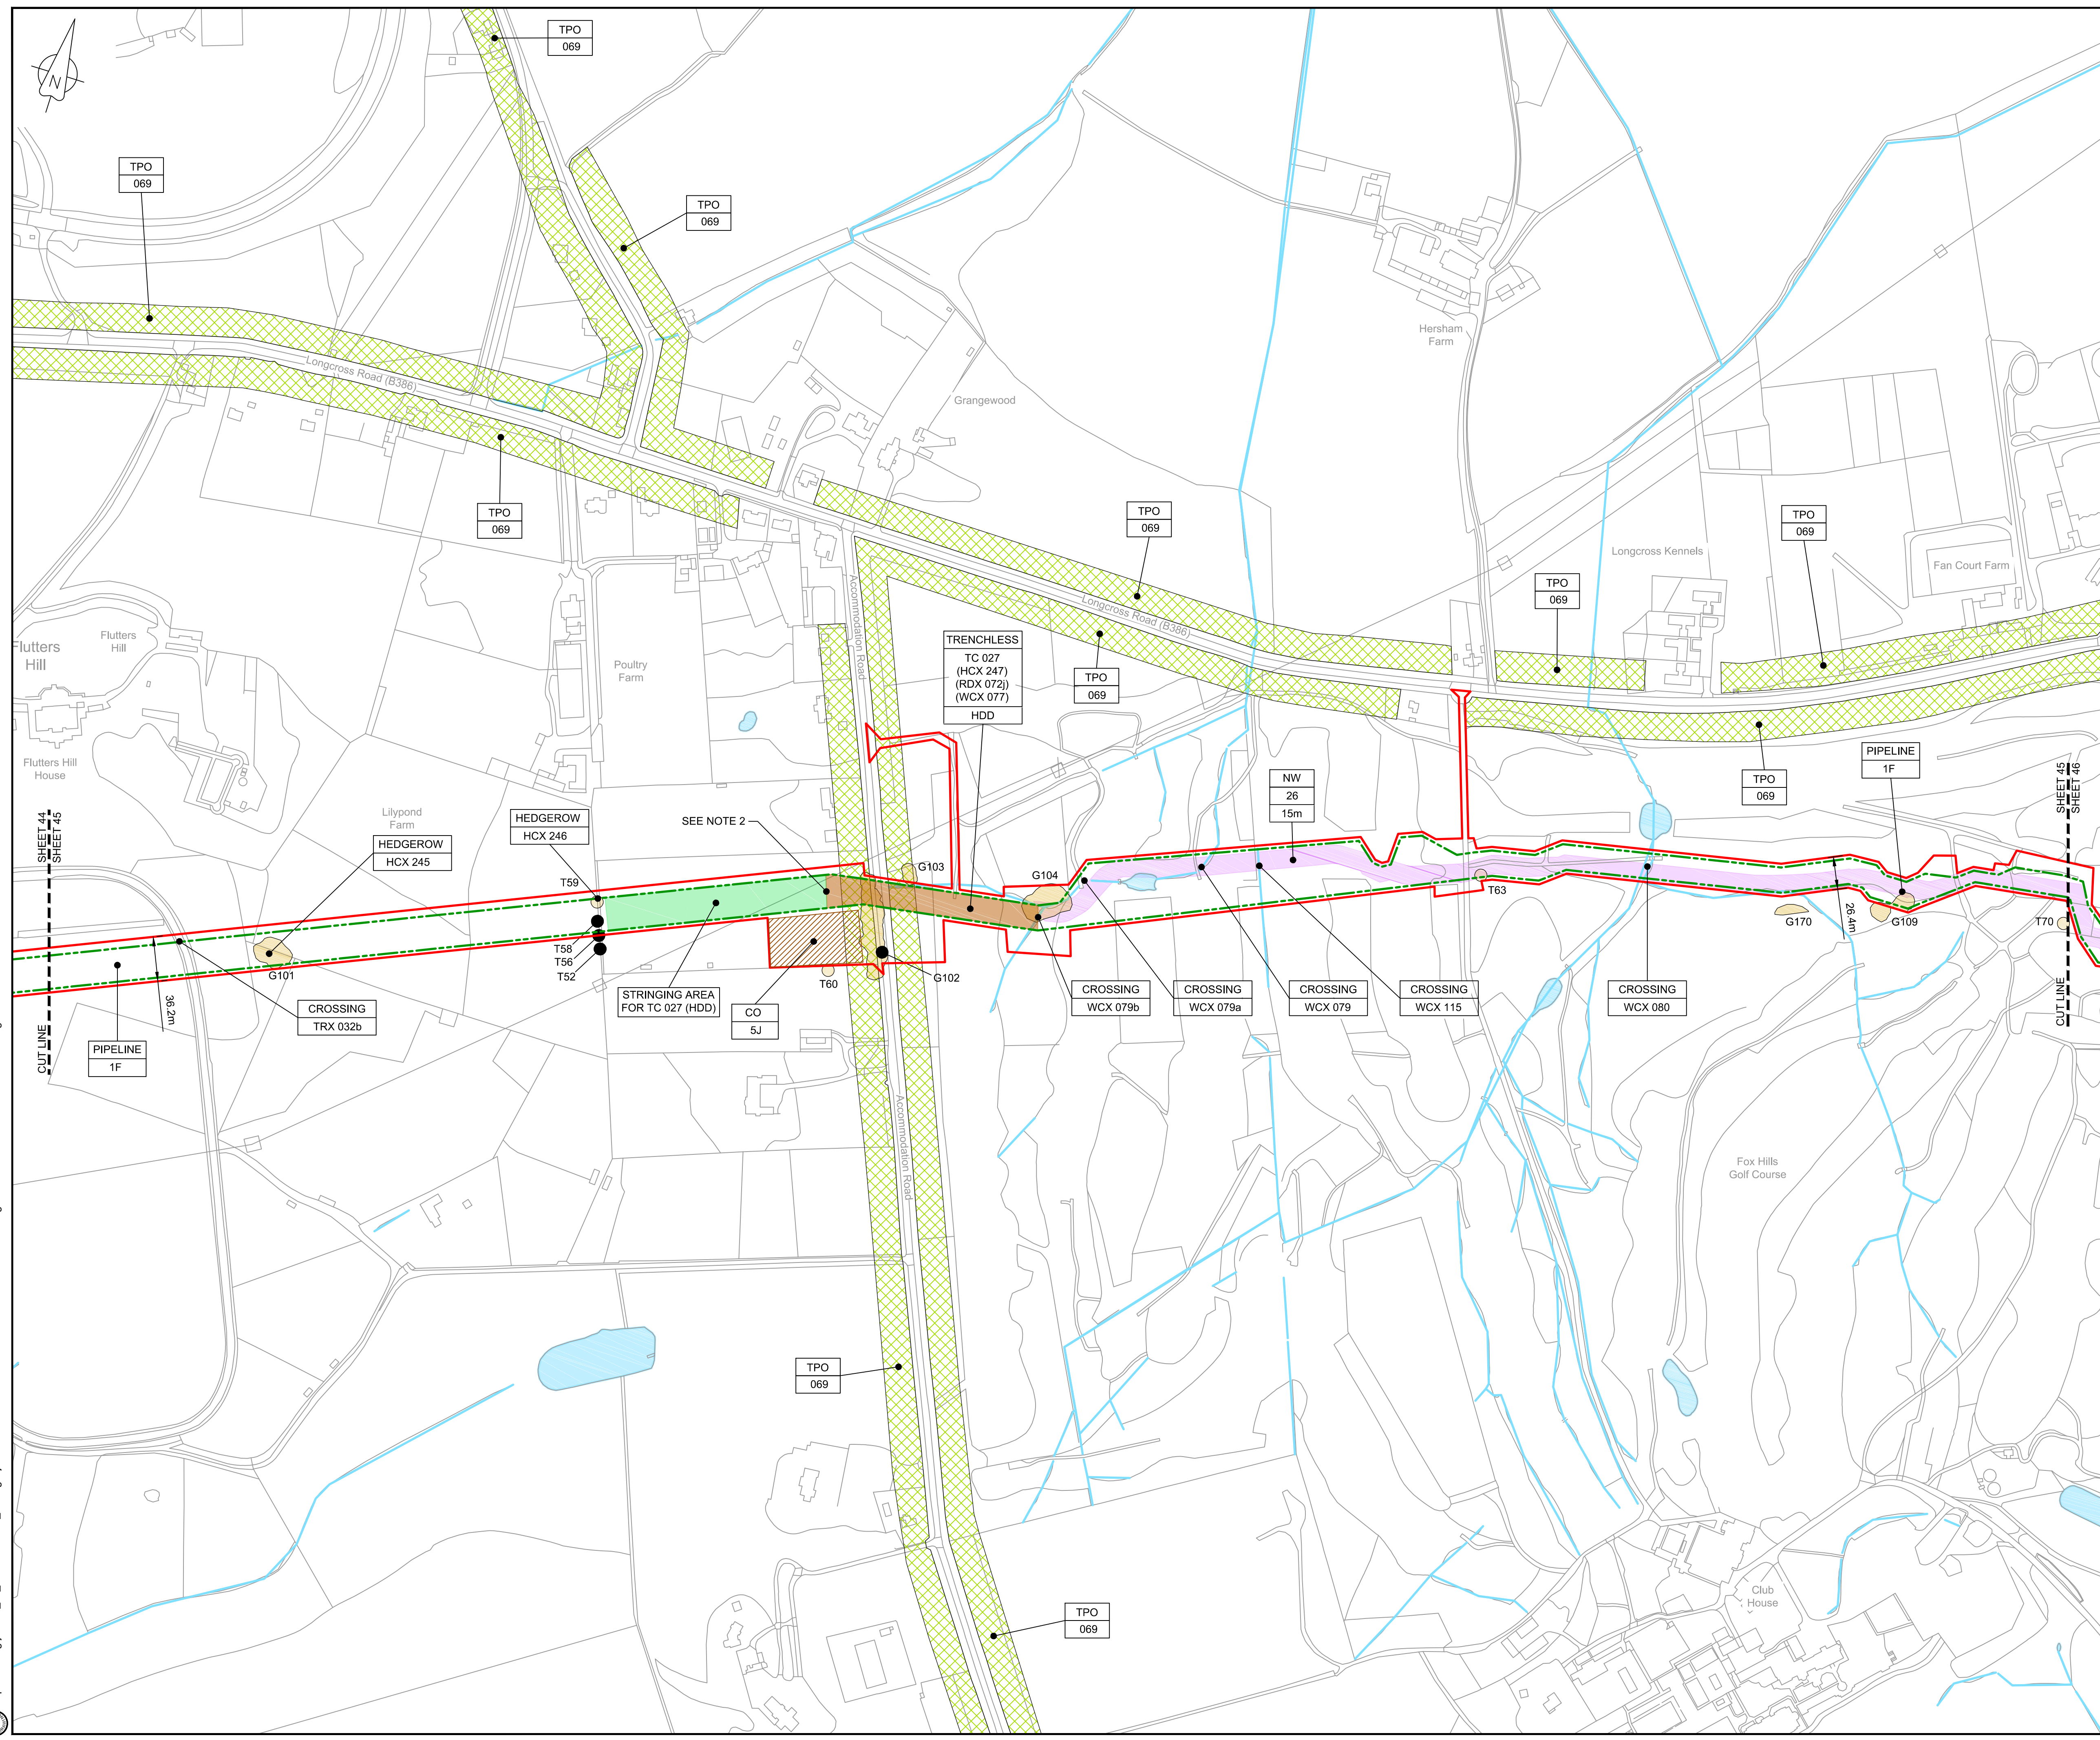


**LOCATION PLAN**  
SCALE 1:500,000

- NOTES**
1. THIS DRAWING IS IN METRES UNLESS STATED OTHERWISE.
  2. TRENCHLESS CROSSINGS ARE INDICATIVE ONLY.
  3. NARROW WORKING WIDTH SHOWN MAY MOVE Laterally WITHIN ORDER LIMITS. (PLEASE REFER TO ANNEX A CoCP).

- LEGEND**
- ORDER LIMITS
  - LIMITS OF DEVIATION
  - INDICATIVE NARROW WORKING LOCATION (NW)
  - TRENCHLESS CROSSING (TC)
  - WATER BODIES
  - ABOVE GROUND INSTALLATION (AGI) / VALVE (VA) / PRESSURE TRANSDUCER (PT)
  - COMPOUND (CO)
  - TREE PRESERVATION ORDER (TPO)
  - NOTABLE TREES (G = GROUP / T = TREE / W = WOODLAND); JACOBS LIST
  - ANCIENT WOODLAND (IN RELATION TO ORDER LIMITS)
  - HDD STRINGING AREA
  - STREET WORKS (SW)
  - DESCRIPTION
  - ID or WORK NUMBER (if applicable)
  - NARROW WORKING WIDTH / TRENCHLESS TECHNIQUE
  - COMMENCEMENT / TERMINATION OF WORKS (COMMENCEMENT = OPEN, TERMINATION = CLOSED)

Contains Ordnance Survey data © Crown copyright and database rights 2020.

© Crown copyright and database rights 2020 OS Licence Number AL100005237.

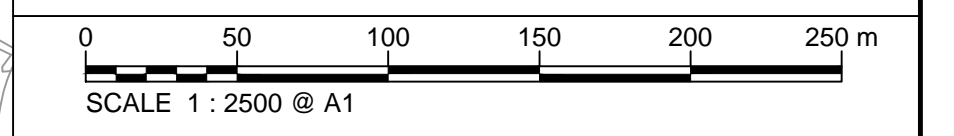

Rev	Rev. Date	Purpose of revision	Drawn	Checked	Rev'd	Appr'd
C07	09/03/20	Issued for Document Control Purposes Only - No Changes / Not Issued	KH			
C06	27/03/20	DCO DEADLINE 7 SUBMISSION	BT	JA	ND	AD

**JACOBS**  
1180 Eskdale Road, Wokingham, Wokingham, RG41 5TU  
Tel: +44(0)118 946 7000 - Fax: +44(0)118 946 7001  
www.jacobs.com

Client: Esso Petroleum Company, Limited  
Ermyn House,  
Ermyn Way,  
Leatherhead,  
Surrey,  
KT22 8UX

Project: Southampton to London Pipeline Project

Drawing title: **GENERAL ARRANGEMENT SHEET 45 REGULATION 5 (2)(O)**

Drawing status: **Fit for Stage Approval**

Scale: 1:2500 DO NOT SCALE  
Jacobs No. B2325300 Rev C07  
Client no.

Drawing number: **B2325300-JAC-000-CIV-DRG-000555**



© Copyright 2020 Jacobs U.K. Limited. The concepts and information contained in this document are the property of Jacobs. Use or copying of this document in whole or in part without the written permission of Jacobs constitutes an infringement of copyright. Limitation: This drawing has been prepared on behalf of, and for the exclusive use of, the Client, and is subject to, and issued in accordance with, the provisions of the contract between Jacobs and the Client. Jacobs accepts no liability or responsibility whatsoever for, or in respect of, any use of, or reliance upon, this drawing by any third party.

C:\pwworking\jacobs\_uk\_water\utilities\_ssa\tag\utils\drms3513\B2325300-JAC-000-CIV-DRG-000555.dwg - 29/03/2020 11:17:09 - A1Frame - agulij







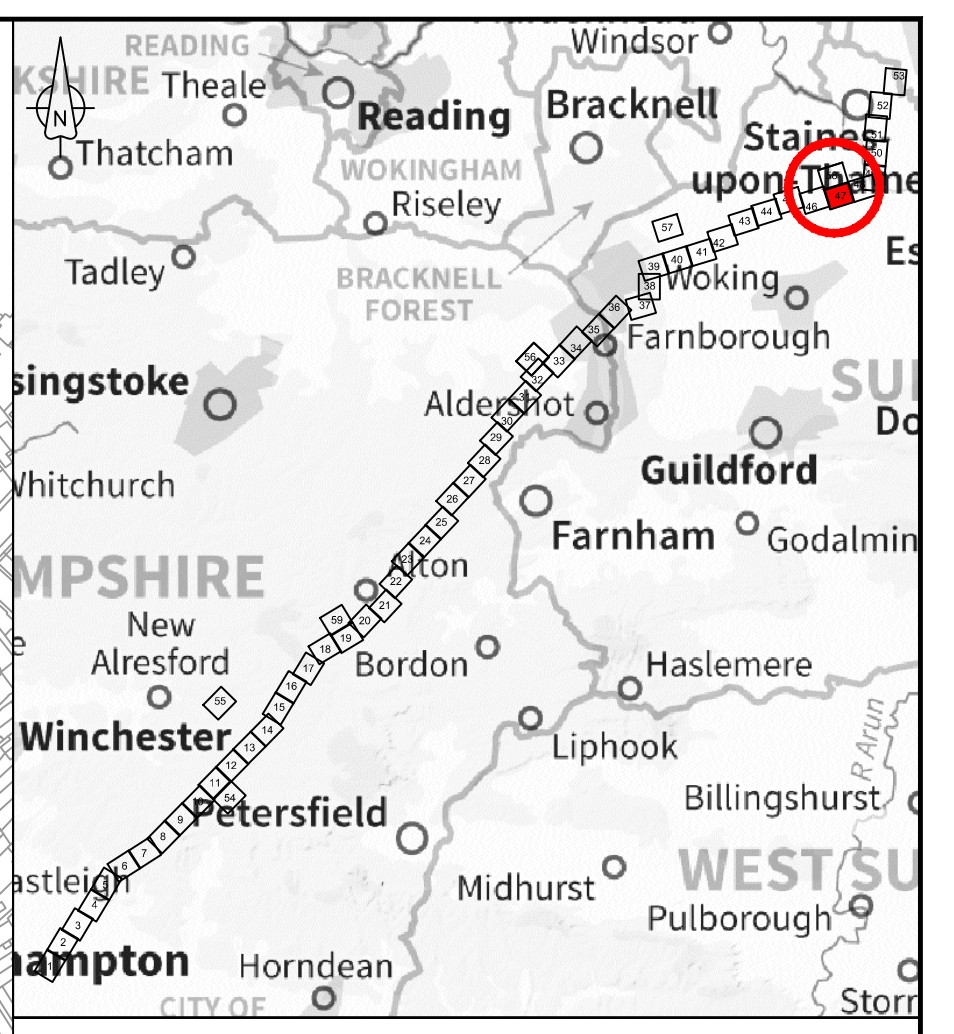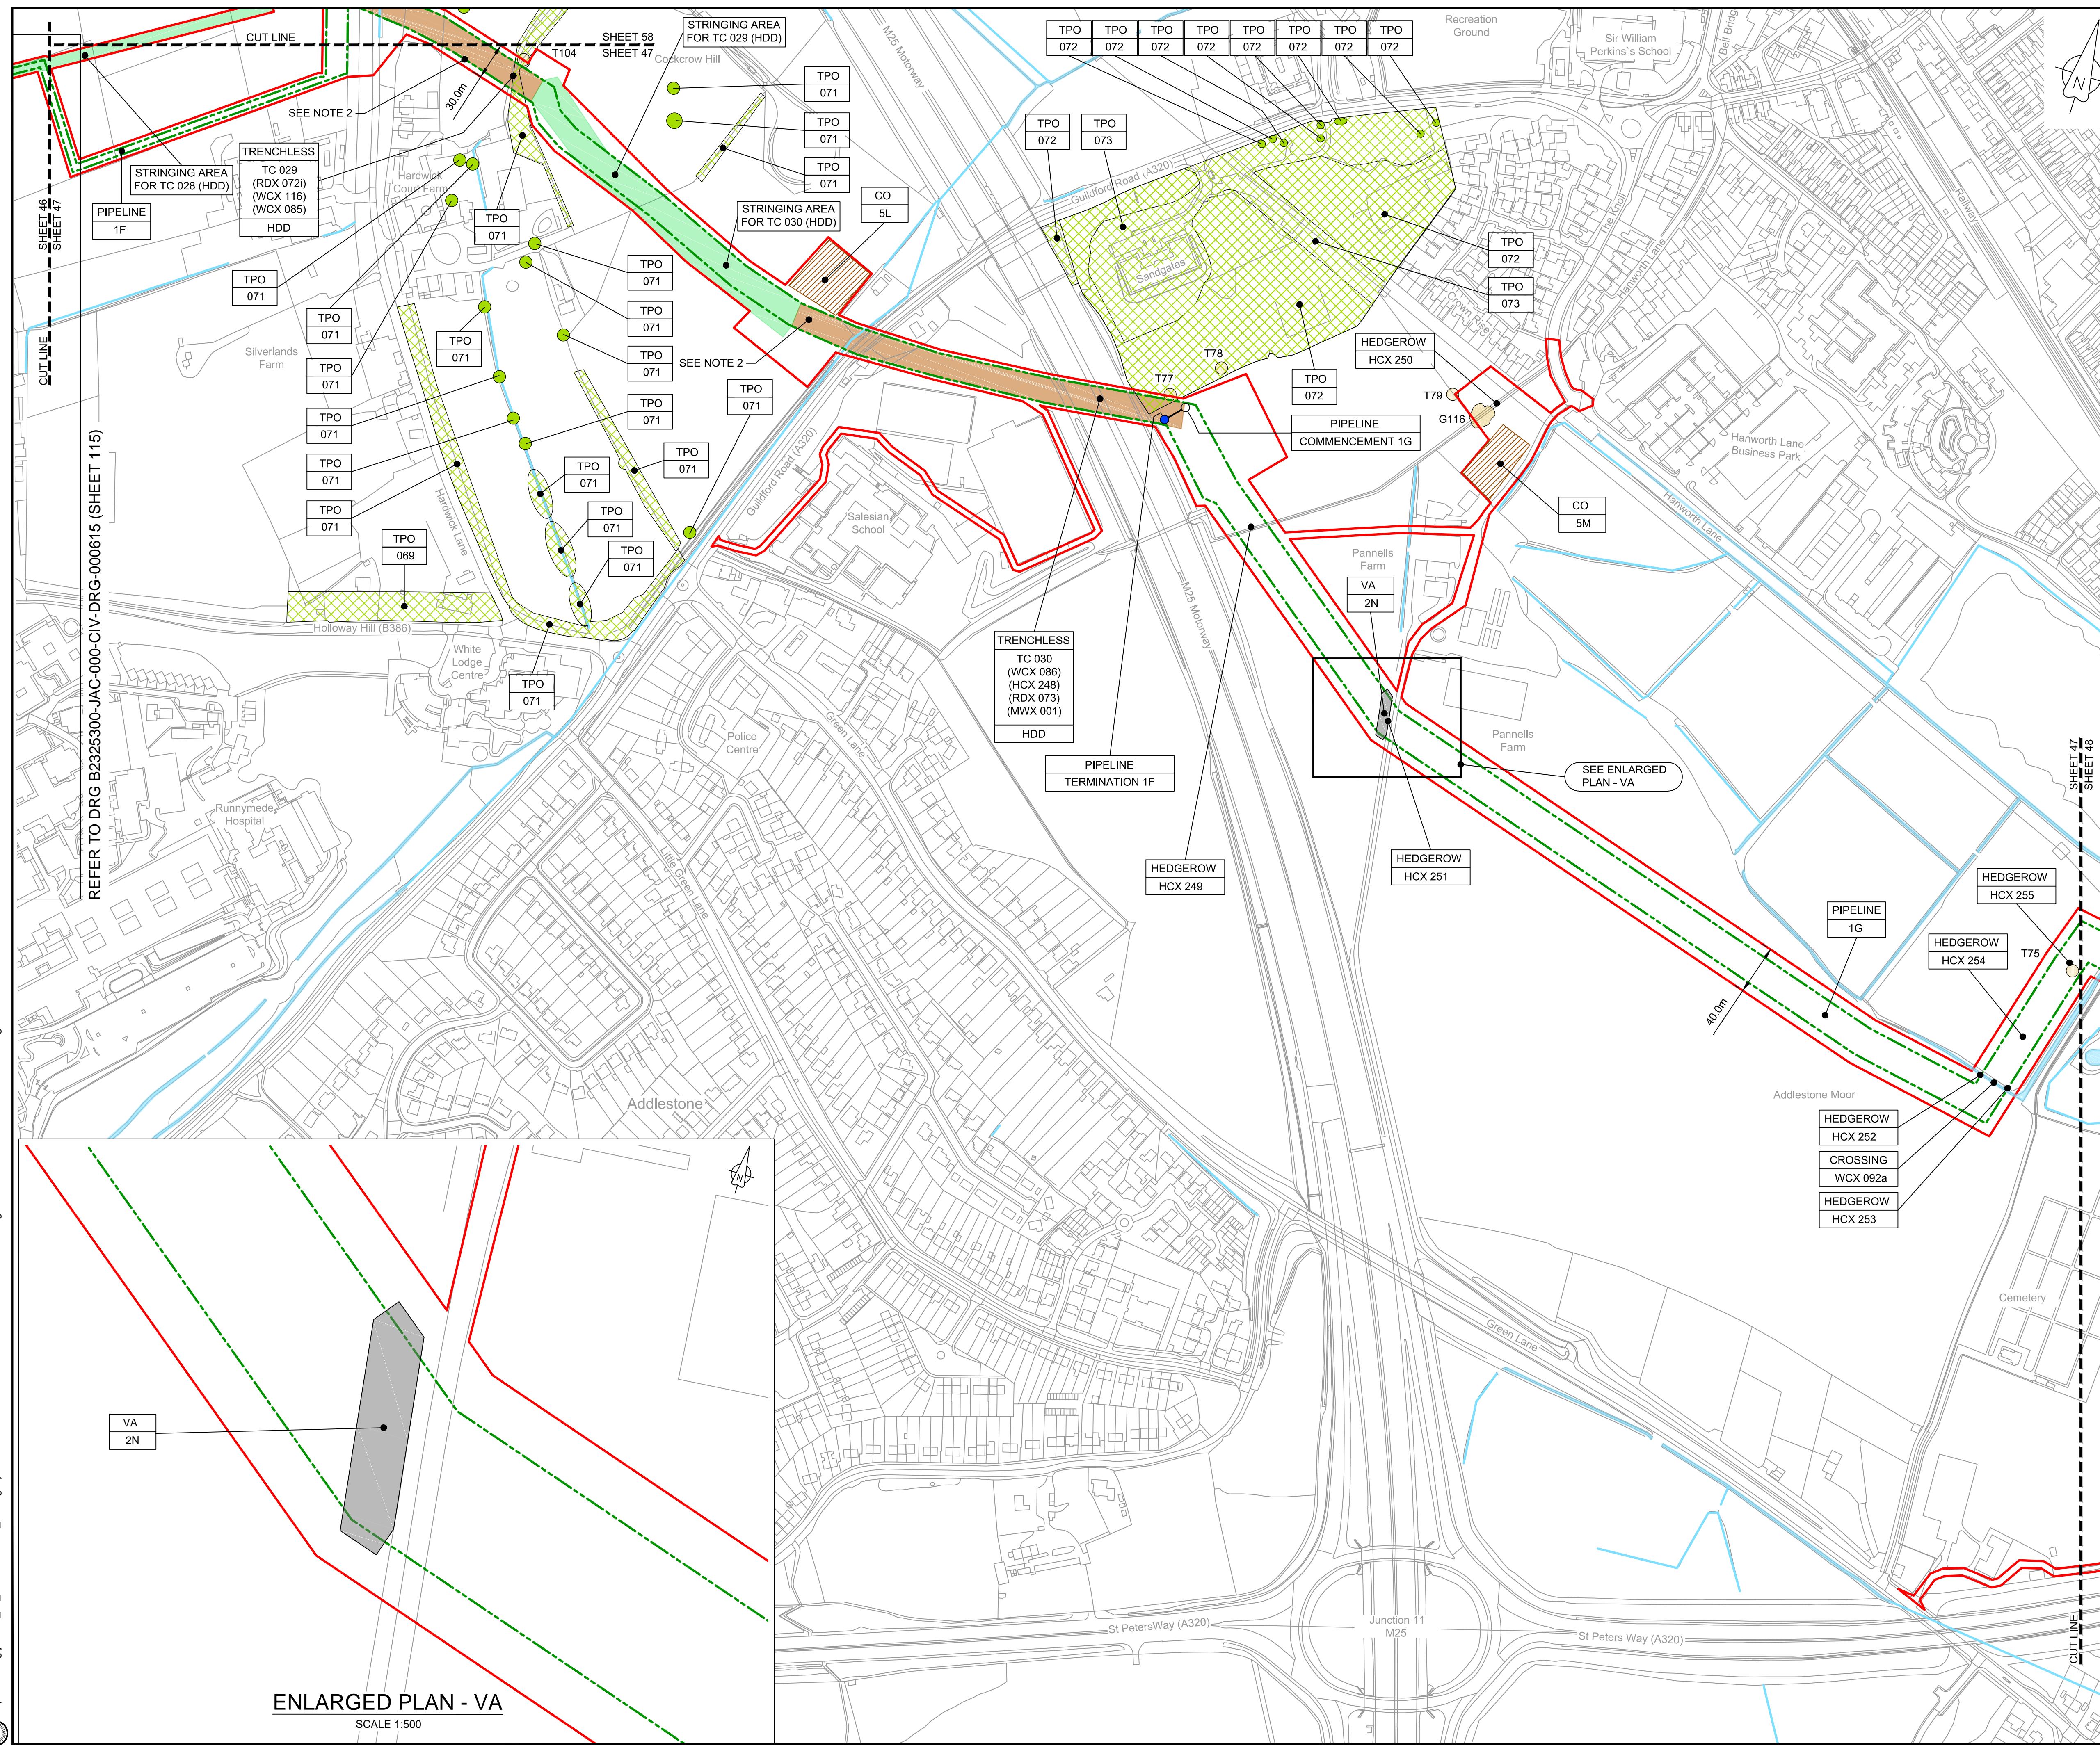


LOCATION PLAN  
SCALE 1:500,000

- NOTES**
- THIS DRAWING IS IN METRES UNLESS STATED OTHERWISE.
  - TRENCHLESS CROSSINGS ARE INDICATIVE ONLY.
  - NARROW WORKING WIDTH SHOWN MAY MOVE LATERALLY WITHIN ORDER LIMITS (PLEASE REFER TO ANNEX A CoCP).

- LEGEND**
- ORDER LIMITS
  - LIMITS OF DEVIATION
  - INDICATIVE NARROW WORKING LOCATION (NW)
  - TRENCHLESS CROSSING (TC)
  - WATER BODIES
  - ABOVE GROUND INSTALLATION (AGI) / VALVE (VA) / PRESSURE TRANSDUCER (PT)
  - COMPOUND (CO)
  - TREE PRESERVATION ORDER (TPO)
  - NOTABLE TREES (G = GROUP / T = TREE / W = WOODLAND); JACOBS LIST
  - ANCIENT WOODLAND (IN RELATION TO ORDER LIMITS)
  - HDD STRINGING AREA
  - STREET WORKS (SW)
  - DESCRIPTION
  - ID or WORK NUMBER (if applicable)
  - NARROW WORKING WIDTH / TRENCHLESS TECHNIQUE
  - COMMENCEMENT / TERMINATION OF WORKS (COMMENCEMENT = OPEN, TERMINATION = CLOSED)

Contains Ordnance Survey data © Crown copyright and database rights 2020.

© Crown copyright and database rights 2020 OS Licence Number AL10005237.

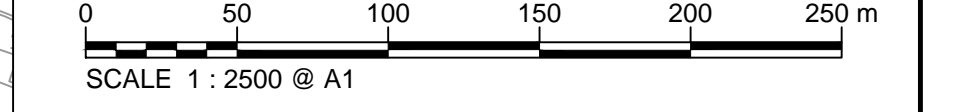

Rev	Rev. Date	Purpose of revision	Drawn	Checked	Rev'd	Appr'd
C06	09/03/20	Issued for Document Control Purposes Only - No Changes / Not Issued	KH			
C07	27/03/20	DCO DEADLINE 7 SUBMISSION	BT	JA	ND	AD

**JACOBS**  
1180 Eskdale Road, Winnersh, Wokingham, RG41 5TU  
Tel: +44(0)118 946 7000 - Fax: +44(0)118 946 7001  
www.jacobs.com

Client: Esso Petroleum Company, Limited  
Ermyn House,  
Ermyn Way,  
Leatherhead,  
Surrey,  
KT22 8UX

Project: Southampton to London Pipeline Project

Drawing title:  
**GENERAL ARRANGEMENT  
SHEET 47  
REGULATION 5 (2)(O)**

Drawing status: **Fit for Stage Approval**


Scale	1:2500	DO NOT SCALE
Jacobs No.	B2325300	Rev
Client no.		<b>C07</b>

Drawing number:  
**B2325300-JAC-000-CIV-DRG-000557**


© Copyright 2020 Jacobs U.K. Limited. The concepts and information contained in this document are the property of Jacobs. Use or copying of this document in whole or in part without the written permission of Jacobs constitutes an infringement of copyright. Limitation: This drawing has been prepared on behalf of, and for the exclusive use of, the Client, and is subject to, and issued in accordance with, the provisions of the contract between Jacobs and the Client. Jacobs accepts no liability or responsibility whatsoever for, or in respect of, any use of, or reliance upon, this drawing by any third party.

C:\pwworking\jacobs\_uk\_water\utilities\_ssa\tagu\jdrms3513\B2325300-JAC-000-CIV-DRG-000557.dwg - 29/03/2020 11:25:27 - A1Frame - agulu

**ENLARGED PLAN - VA**  
SCALE 1:500

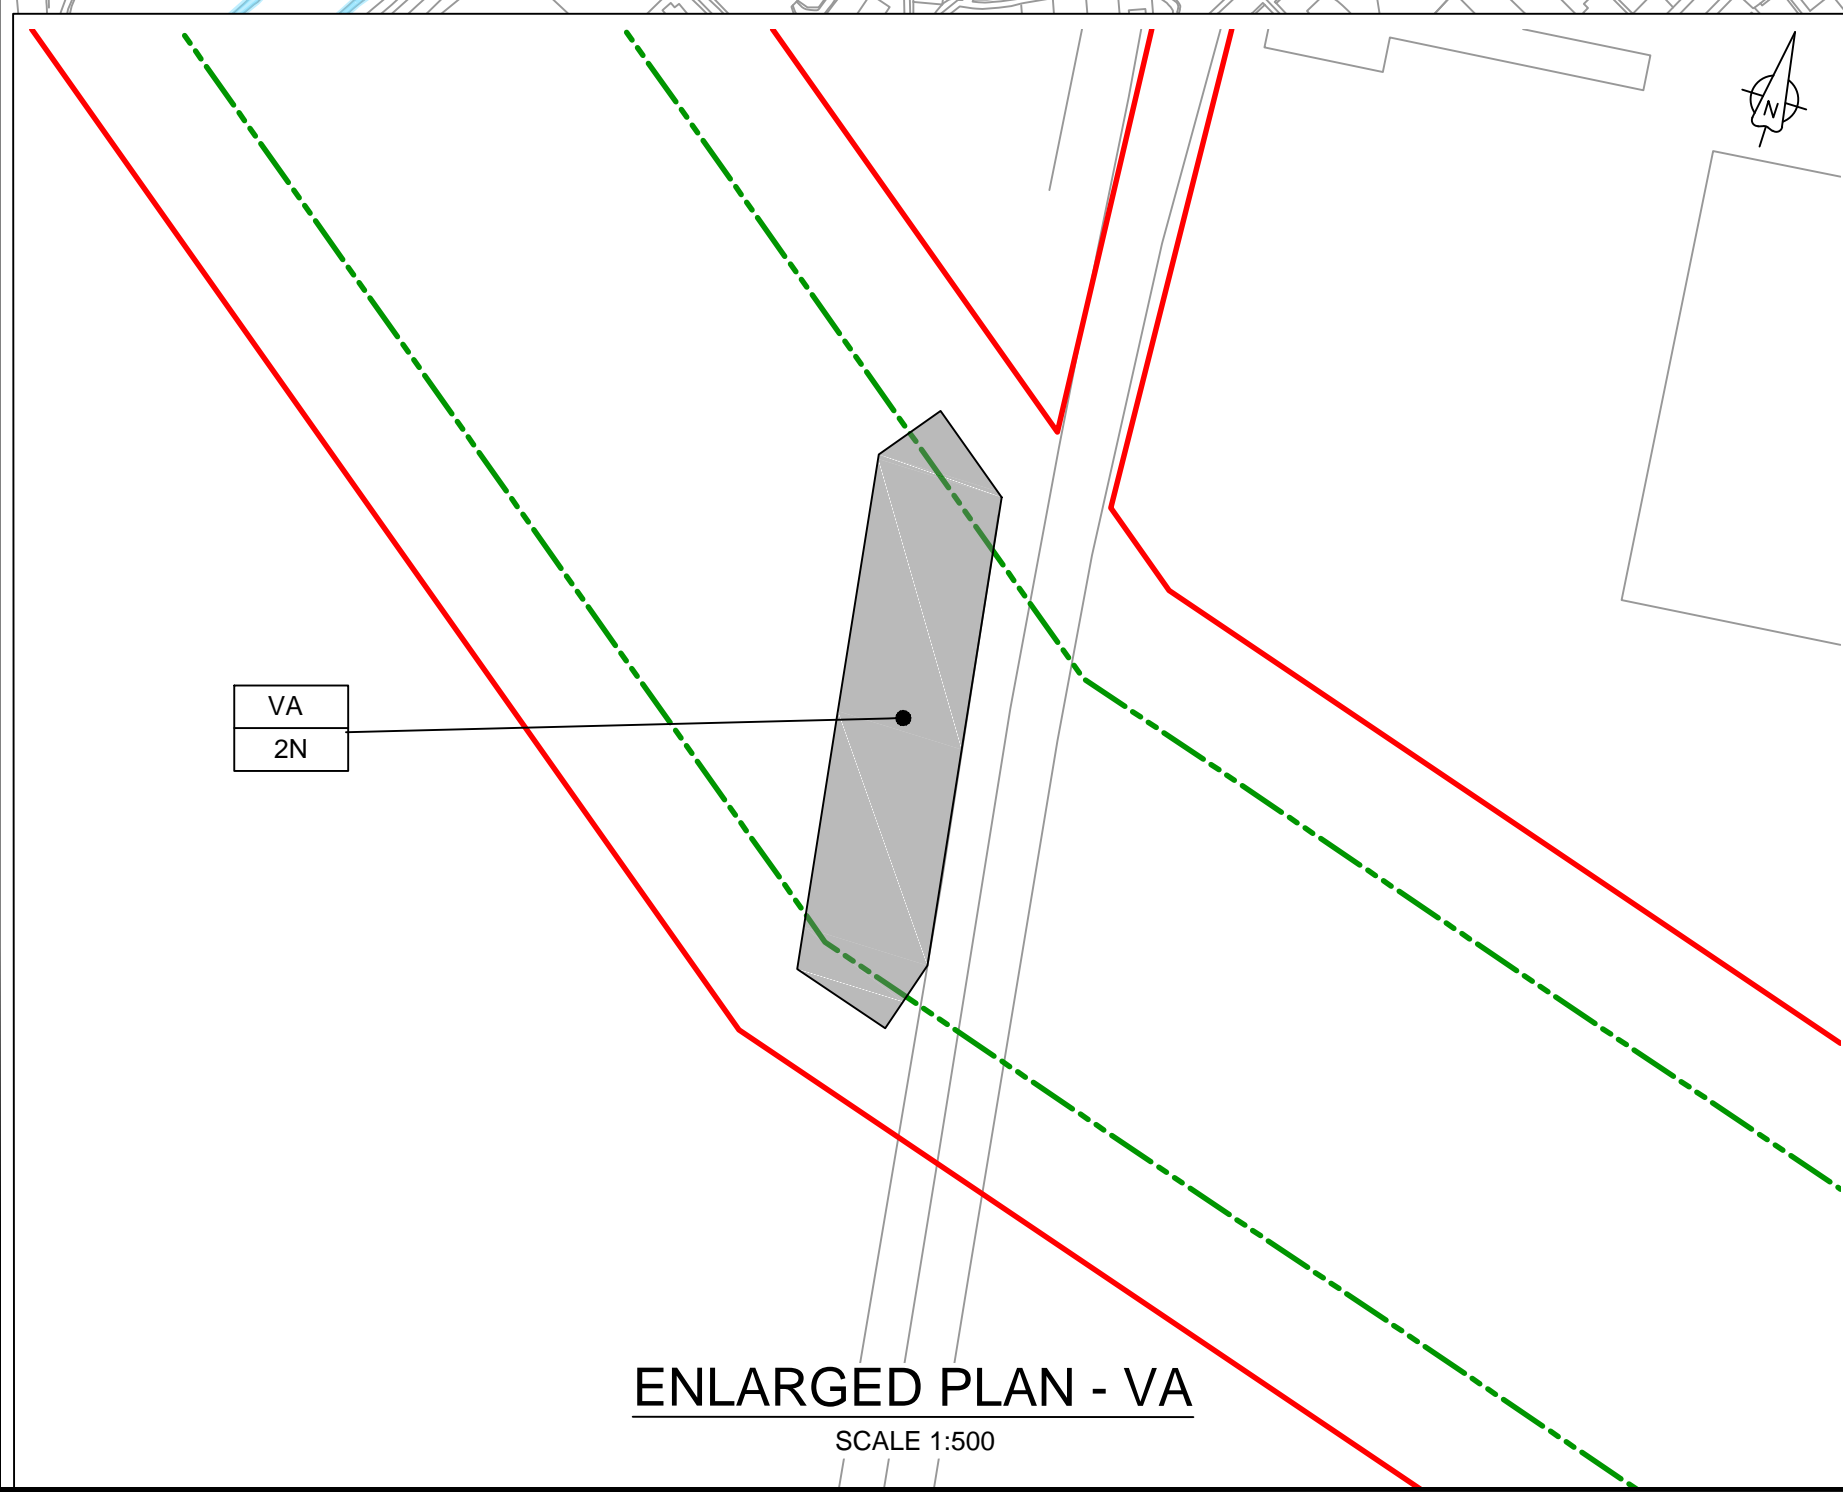



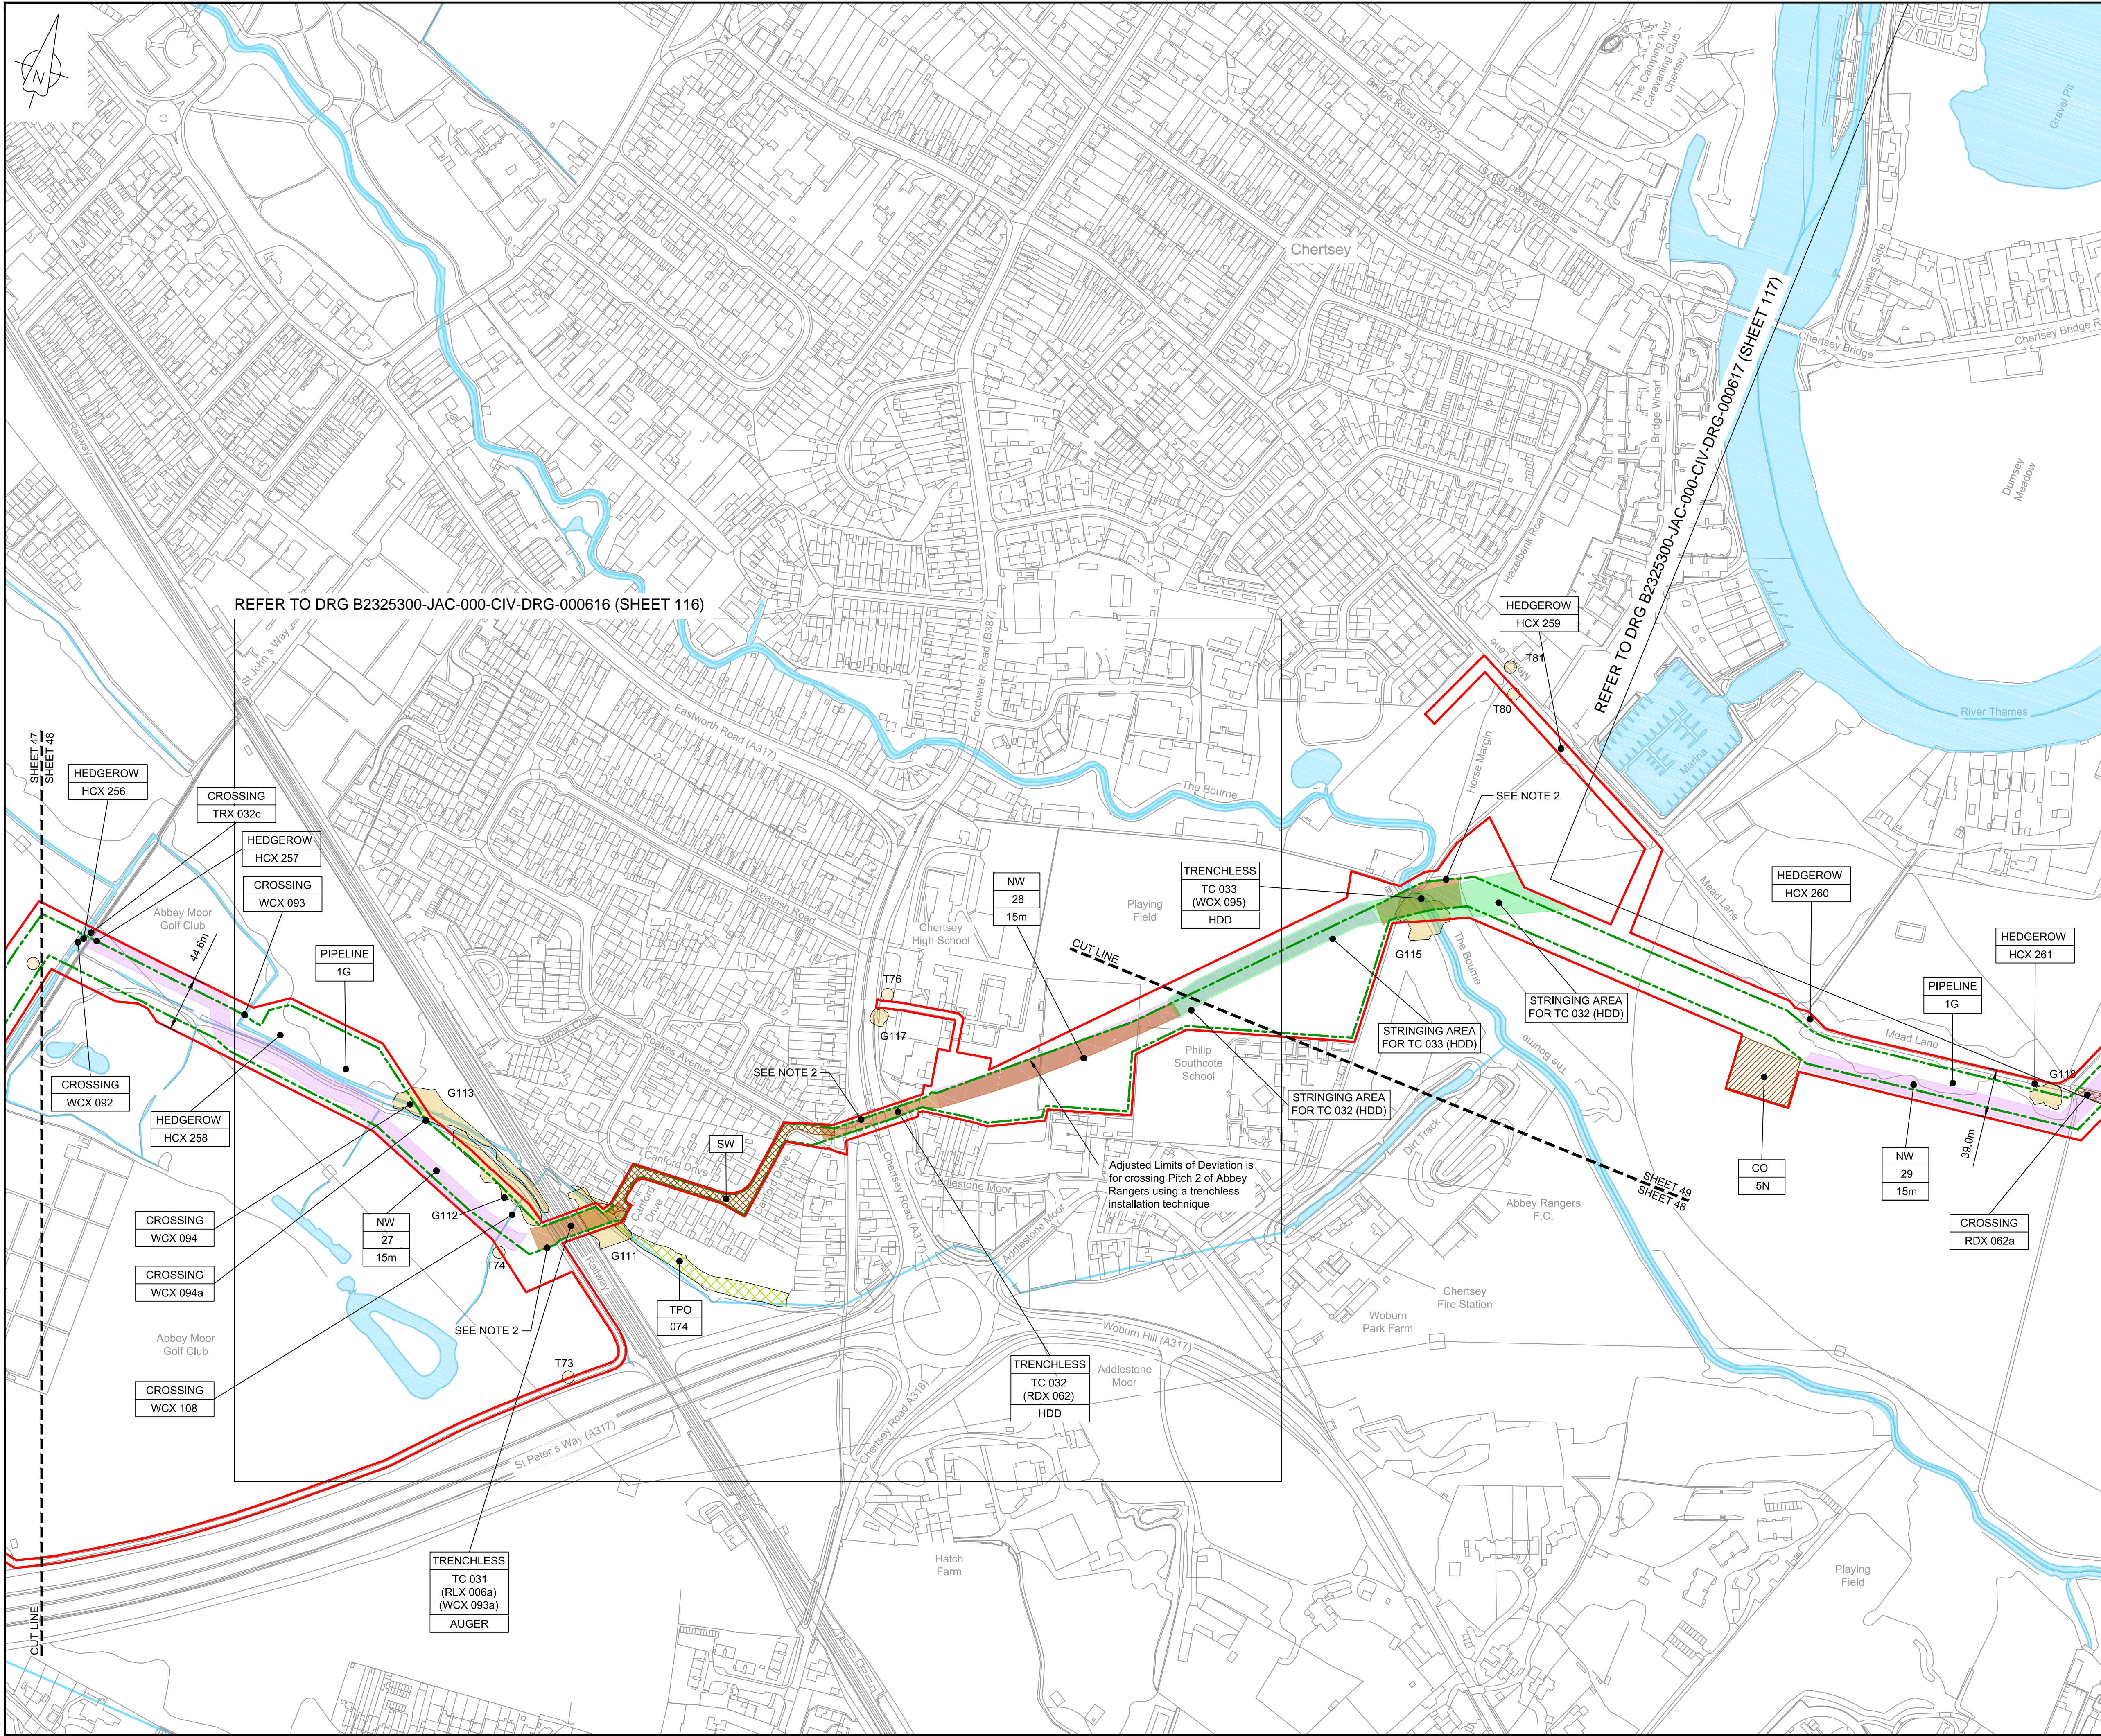


LOCATION PLAN  
SCALE 1:500,000

- NOTES**
- THIS DRAWING IS IN METRES UNLESS STATED OTHERWISE.
  - TRENCHLESS CROSSINGS ARE INDICATIVE ONLY.
  - NARROW WORKING WIDTH SHOWN MAY MOVE LATERALLY WITHIN ORDER LIMITS (PLEASE REFER TO ANNEX A CoCP).

- LEGEND**
- ORDER LIMITS
  - LIMITS OF DEVIATION
  - INDICATIVE NARROW WORKING LOCATION (NW)
  - TRENCHLESS CROSSING (TC)
  - WATER BODIES
  - ABOVE GROUND INSTALLATION (AGI) / VALVE (VA) / PRESSURE TRANSDUCER (PT)
  - COMPOUND (CO)
  - TREE PRESERVATION ORDER (TPO)
  - NOTABLE TREES (G = GROUP / T = TREE / W = WOODLAND); JACOBS LIST
  - ANCIENT WOODLAND (IN RELATION TO ORDER LIMITS)
  - HDD STRINGING AREA
  - STREET WORKS (SW)
  - DESCRIPTION
  - ID or WORK NUMBER (if applicable)
  - NARROW WORKING WIDTH / TRENCHLESS TECHNIQUE
  - COMMENCEMENT / TERMINATION OF WORKS (COMMENCEMENT = OPEN, TERMINATION = CLOSED)

Contains Ordnance Survey data © Crown copyright and database rights 2020.  
© Crown copyright and database rights 2020 OS Licence Number AL10005237.

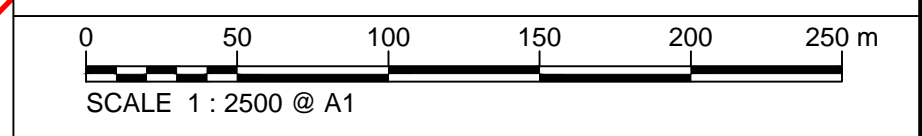

C07	09/03/20	Issued for Document Control Purposes Only - No Changes / Not Issued	KH			
C06	27/03/20	DCO DEADLINE 7 SUBMISSION	BT	JA	ND	AD
Rev	Rev. Date	Purpose of revision	Drawn	Checked	Rev'd	Appr'd

**JACOBS**  
1180 Eskdale Road, Wokingham, Wokingham, RG41 5TU  
Tel: +44(0)118 946 7000 - Fax: +44(0)118 946 7001  
www.jacobs.com

Client: Esso Petroleum Company, Limited  
Emryn House,  
Emryn Way,  
Leatherhead,  
Surrey,  
KT22 8UX

Project: Southampton to London Pipeline Project

Drawing title:  
**GENERAL ARRANGEMENT  
SHEET 48  
REGULATION 5 (2)(O)**

Drawing status: **Fit for Stage Approval**


Scale	1:2500	DO NOT SCALE
Jacobs No.	B2325300	Rev
Client no.		<b>C07</b>

Drawing number:  
**B2325300-JAC-000-CIV-DRG-000558**

© Copyright 2020 Jacobs U.K. Limited. The concepts and information contained in this document are the property of Jacobs. Use or copying of this document in whole or in part without the written permission of Jacobs constitutes an infringement of copyright. Limitation: This drawing has been prepared on behalf of, and for the exclusive use of, the Client, and is subject to, and issued in accordance with, the provisions of the contract between Jacobs and the Client. Jacobs accepts no liability or responsibility whatsoever for, or in respect of, any use of, or reliance upon, this drawing by any third party.

C:\pwworking\jacobs\_uk\_water\utilities\_ssa\tag\j\drms3513\B2325300-JAC-000-CIV-DRG-000558.dwg - 29/03/2020 11:26:42 - A1Frame - agulj



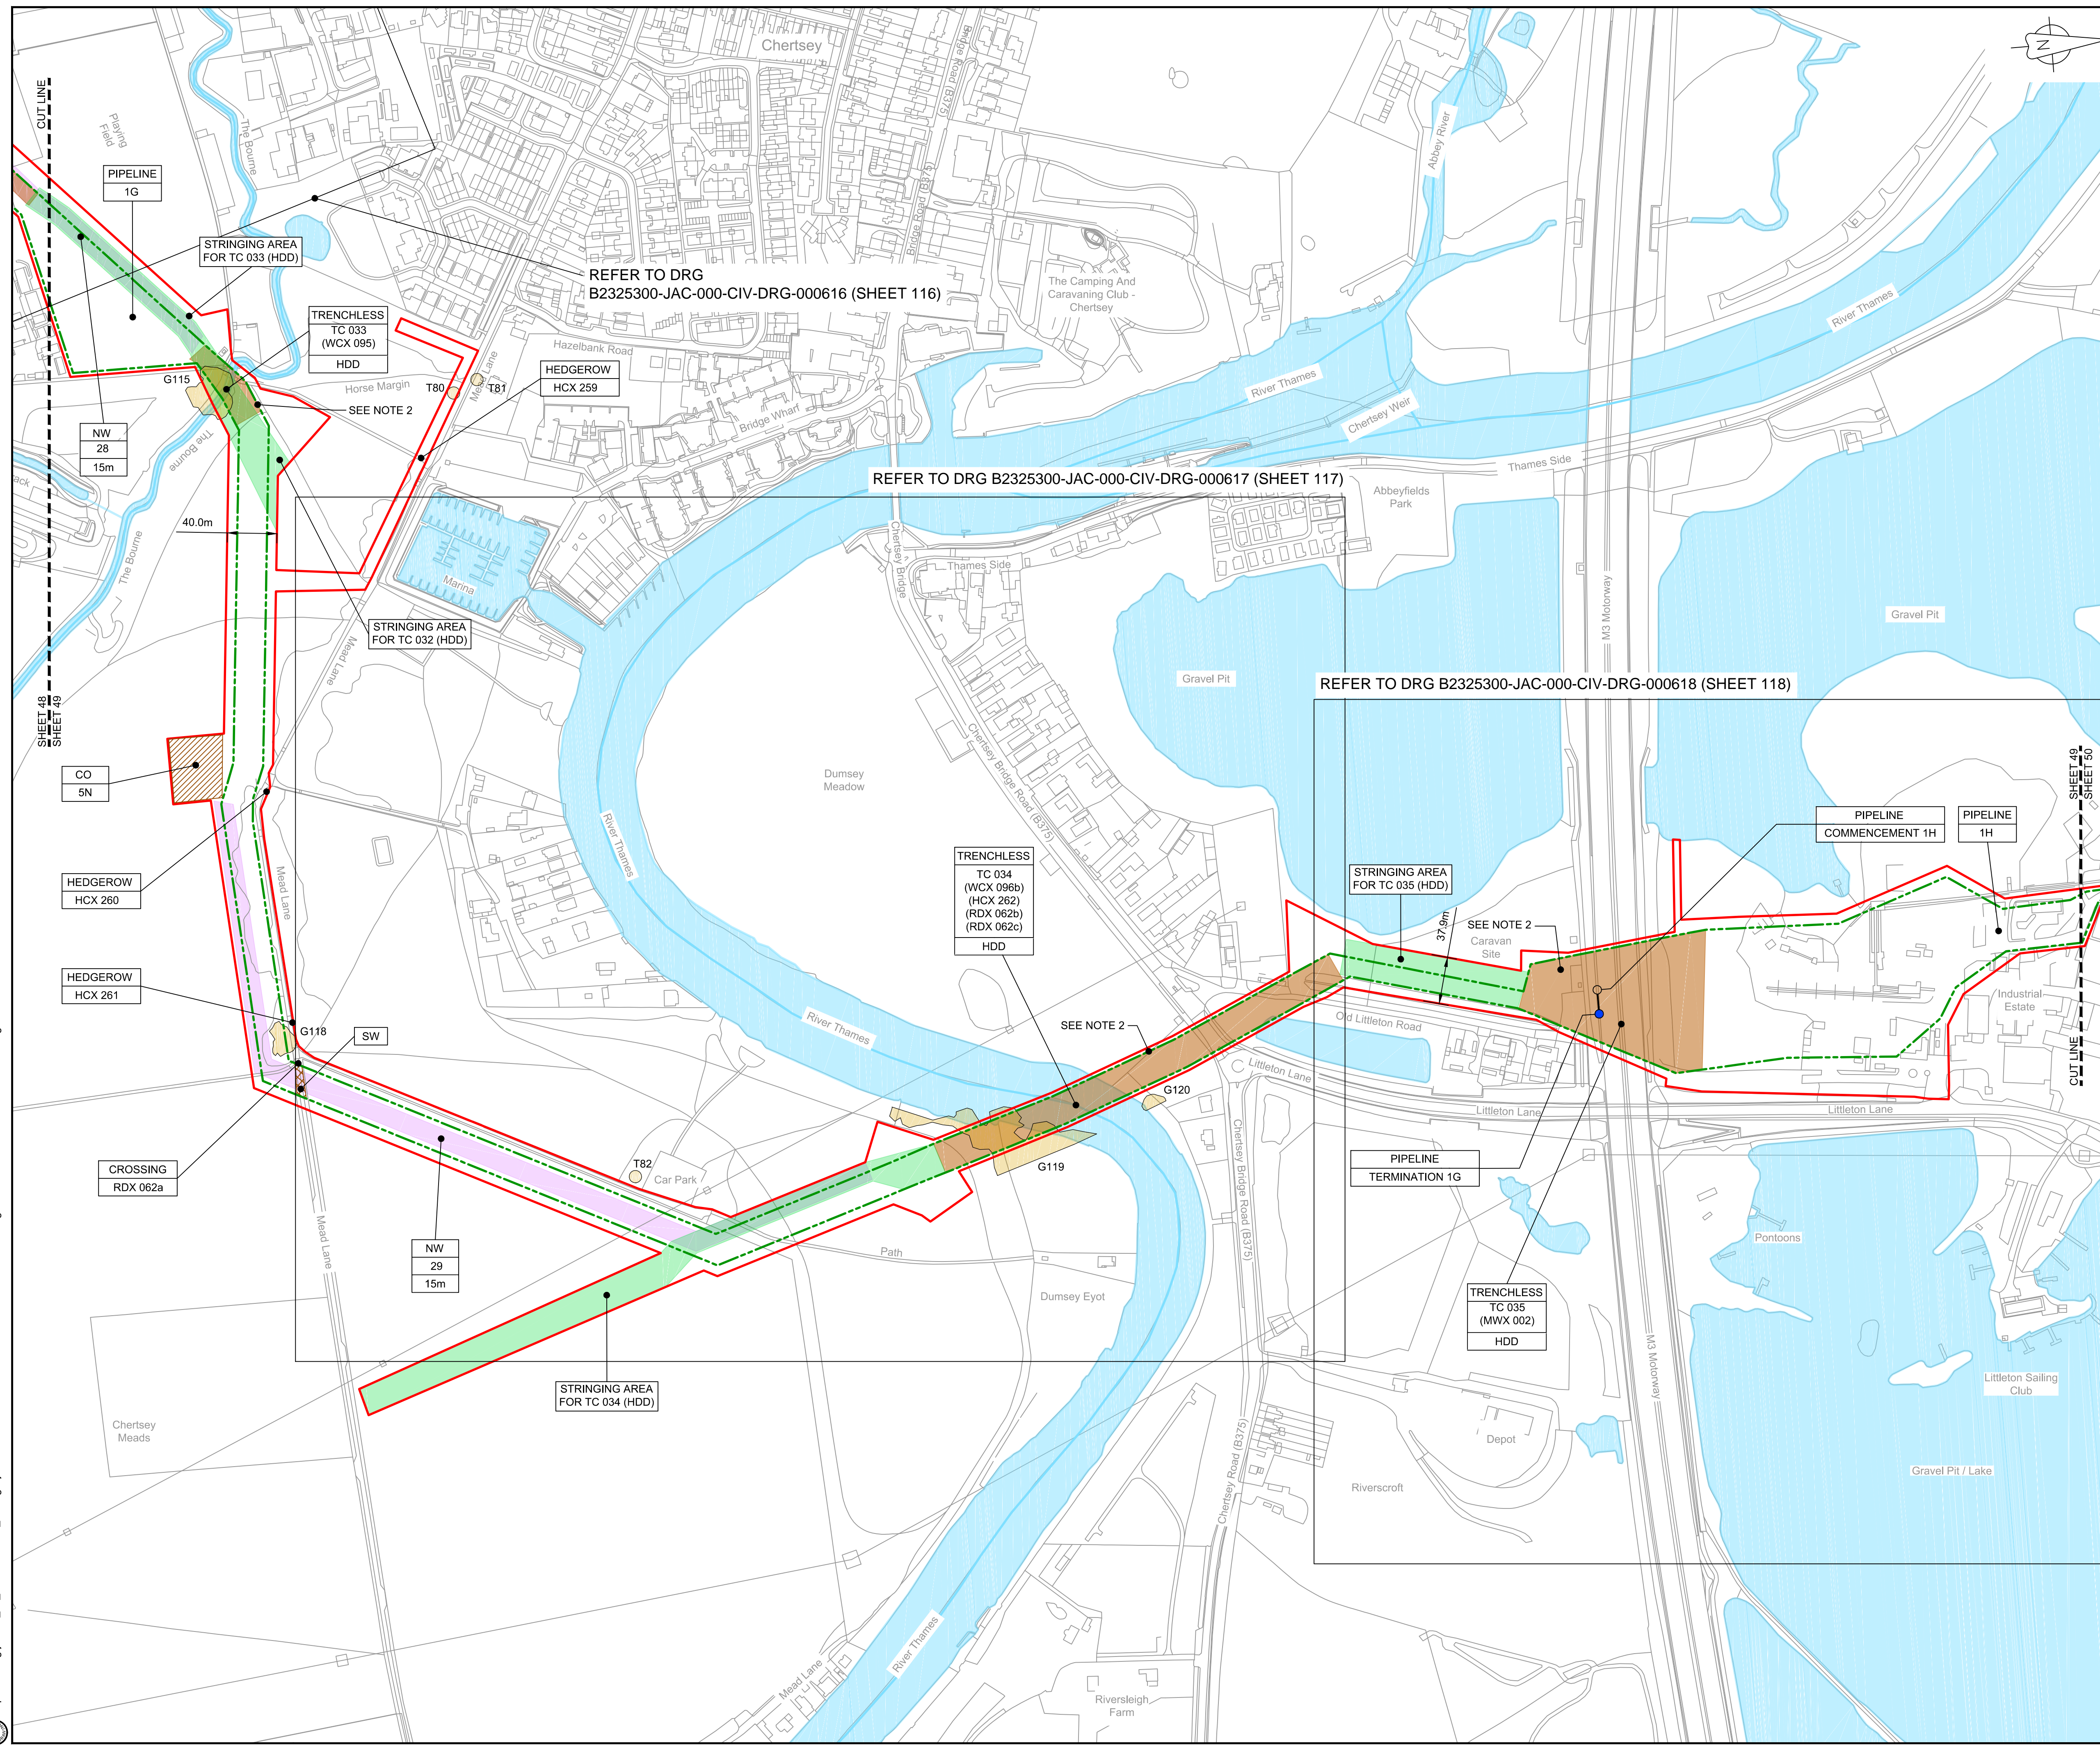

**LOCATION PLAN**  
SCALE 1:500,000

- NOTES**
1. THIS DRAWING IS IN METRES UNLESS STATED OTHERWISE.
  2. TRENCHLESS CROSSINGS ARE INDICATIVE ONLY.
  3. NARROW WORKING WIDTH SHOWN MAY MOVE LATERALLY WITHIN ORDER LIMITS. (PLEASE REFER TO ANNEX A CoCP).

- LEGEND**
- ORDER LIMITS
  - LIMITS OF DEVIATION
  - INDICATIVE NARROW WORKING LOCATION (NW)
  - TRENCHLESS CROSSING (TC)
  - WATER BODIES
  - ABOVE GROUND INSTALLATION (AGI) / VALVE (VA) / PRESSURE TRANSDUCER (PT)
  - COMPOUND (CO)
  - TREE PRESERVATION ORDER (TPO)
  - NOTABLE TREES (G = GROUP / T = TREE / W = WOODLAND); JACOBS LIST
  - ANCIENT WOODLAND (IN RELATION TO ORDER LIMITS)
  - HDD STRINGING AREA
  - STREET WORKS (SW)
  - DESCRIPTION
  - ID or WORK NUMBER (if applicable)
  - NARROW WORKING WIDTH / TRENCHLESS TECHNIQUE
  - COMMENCEMENT / TERMINATION OF WORKS (COMMENCEMENT = OPEN, TERMINATION = CLOSED)

Contains Ordnance Survey data © Crown copyright and database rights 2020.

© Crown copyright and database rights 2020 OS Licence Number AL10005237.



Rev	Rev. Date	Purpose of revision	Drawn	Checked	Rev'd	Appr'd
C07	09/03/20	Issued for Document Control Purposes Only. No Changes / Not Issued	KH			
C06	27/03/20	DCO DEADLINE 7 SUBMISSION	BT	JA	ND	AD

**JACOBS**  
1180 Eskdale Road, Winnersh, Wokingham, RG41 5TU  
Tel: +44(0)118 946 7000 Fax: +44(0)118 946 7001  
www.jacobs.com

Client: Esso Petroleum Company, Limited  
Ermyn House,  
Ermyn Way,  
Leatherhead,  
Surrey,  
KT22 8UX

Project: Southampton to London Pipeline Project

Drawing title:  
**GENERAL ARRANGEMENT  
SHEET 49  
REGULATION 5 (2)(O)**

Drawing status: **Fit for Stage Approval**



Scale	1:2500	DO NOT SCALE
Jacobs No.	B2325300	Rev
Client no.		<b>C07</b>

Drawing number:  
**B2325300-JAC-000-CIV-DRG-000559**

© Copyright 2020 Jacobs U.K. Limited. The concepts and information contained in this document are the property of Jacobs. Use or copying of this document in whole or in part without the written permission of Jacobs constitutes an infringement of copyright. Limitation: This drawing has been prepared on behalf of, and for the exclusive use of, Jacobs' Client, and its subject to, and issued in accordance with, the provisions of the contract between Jacobs and the Client. Jacobs accepts no liability or responsibility whatsoever for, or in respect of, any use of, or reliance upon, this drawing by any third party.

C:\pwworking\jacobs\_uk\_water\utilities\_ss\tag\uf\dms3513\B2325300-JAC-000-CIV-DRG-000559.dwg - 29/03/2020 11:49:57 - A1Frame - agallu



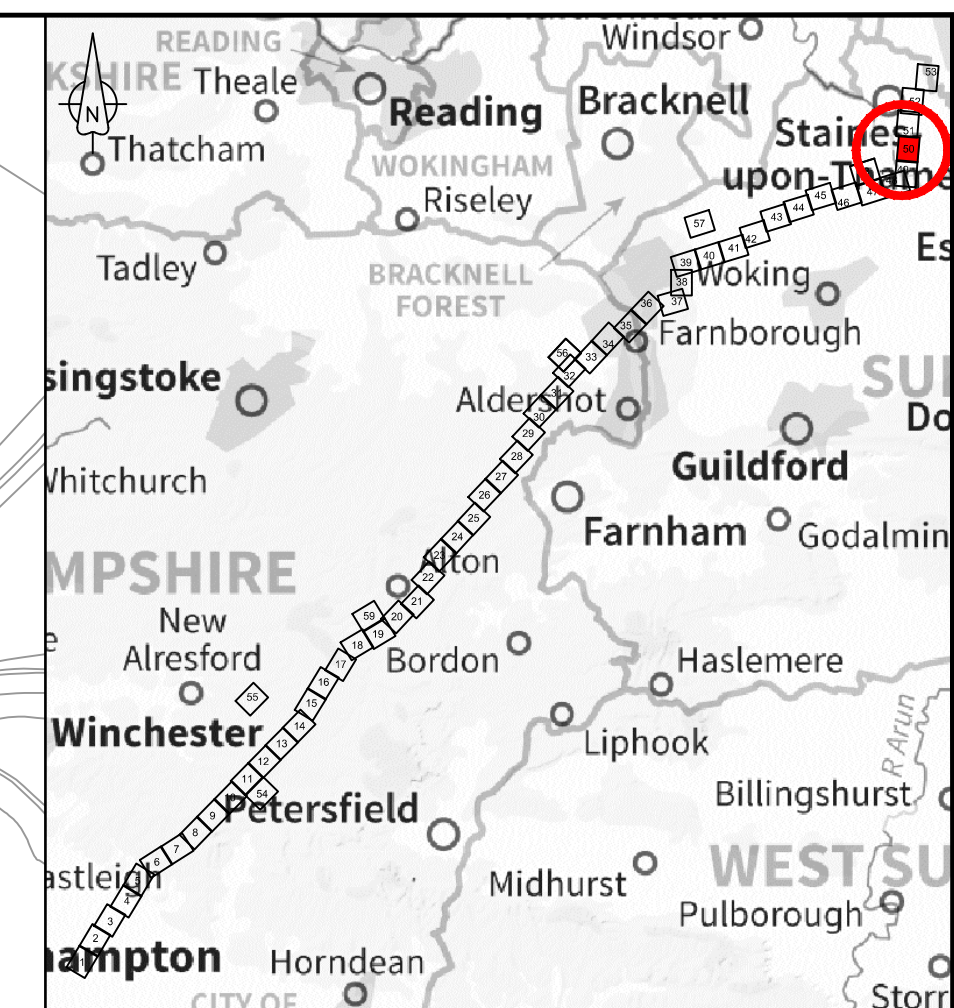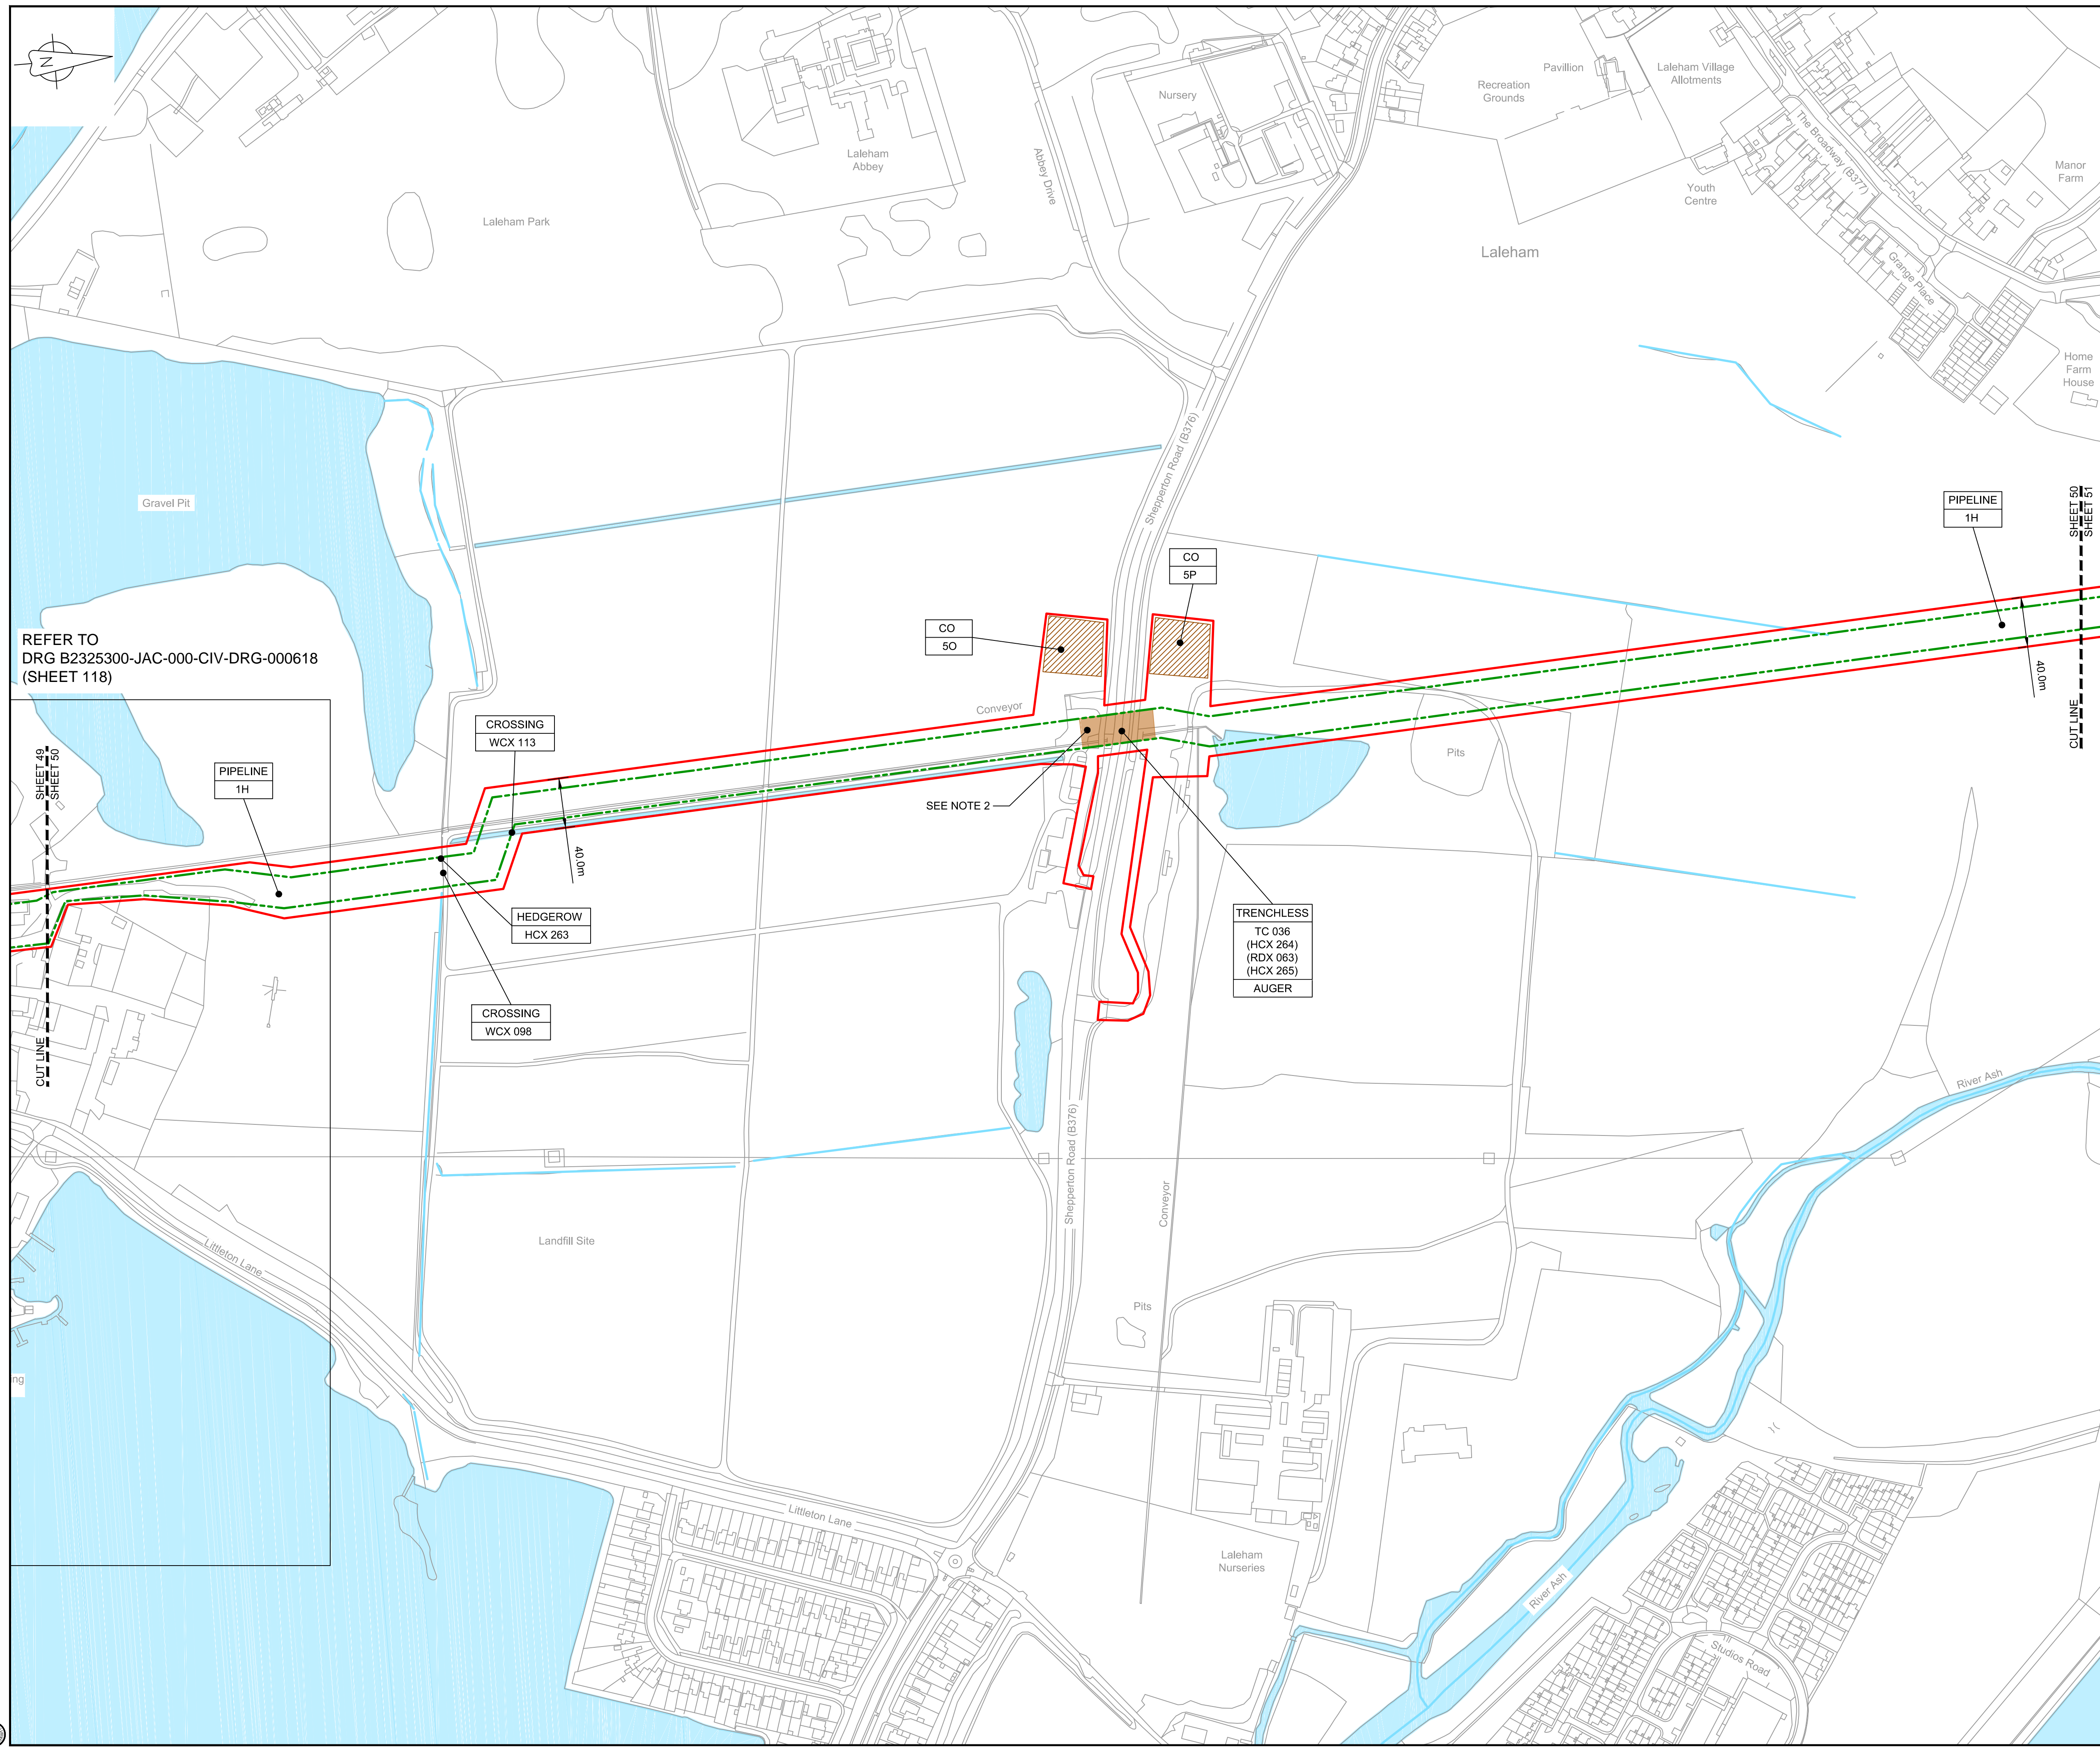

**LOCATION PLAN**  
SCALE 1:500,000


- NOTES**
1. THIS DRAWING IS IN METRES UNLESS STATED OTHERWISE.
  2. TRENCHLESS CROSSINGS ARE INDICATIVE ONLY.
  3. NARROW WORKING WIDTH SHOWN MAY MOVE LATERALLY WITHIN ORDER LIMITS. (PLEASE REFER TO ANNEX A CoCP).

**LEGEND**

[Red line]	ORDER LIMITS
[Green dashed line]	LIMITS OF DEVIATION
[Purple dashed line]	INDICATIVE NARROW WORKING LOCATION (NW)
[Brown hatched box]	TRENCHLESS CROSSING (TC)
[Blue area]	WATER BODIES
[Grey area]	ABOVE GROUND INSTALLATION (AGI) / VALVE (VA) / PRESSURE TRANSDUCER (PT)
[Orange hatched box]	COMPOUND (CO)
[Green hatched box]	TREE PRESERVATION ORDER (TPO)
[Yellow circle]	NOTABLE TREES (G = GROUP / T = TREE / W = WOODLAND); JACOBS LIST
[Cross-hatched box]	ANCIENT WOODLAND (IN RELATION TO ORDER LIMITS)
[Green hatched box]	HDD STRINGING AREA
[Orange hatched box]	STREET WORKS (SW)
[Line with dot]	DESCRIPTION
[Line with dot]	ID or WORK NUMBER (if applicable)
[Line with dot]	NARROW WORKING WIDTH / TRENCHLESS TECHNIQUE
[Circle with dot]	COMMENCEMENT / TERMINATION OF WORKS (COMMENCEMENT = OPEN, TERMINATION = CLOSED)

Contains Ordnance Survey data © Crown copyright and database rights 2020.

© Crown copyright and database rights 2020 OS Licence Number AL100005237.

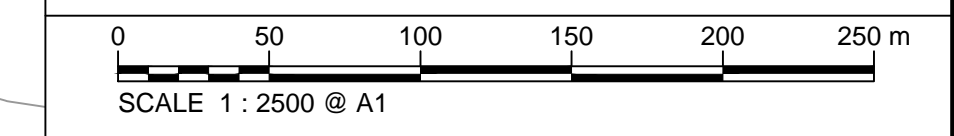

C06	09/03/20	Issued for Document Control Purposes Only: No Changes / Not Issued	KH				
C07	27/03/20	DCO DEADLINE 7 SUBMISSION	BT	JA	ND	AD	
Rev	Rev. Date	Purpose of revision	Drawn	Checked	Rev'd	Appr'd	

**JACOBS**  
1180 Eskdale Road, Winnersh, Wokingham, RG41 5TU  
Tel: +44(0)118 946 7000 - Fax: +44(0)118 946 7001  
www.jacobs.com

Client: Esso Petroleum Company, Limited  
Emryn House,  
Emryn Way,  
Leatherhead,  
Surrey,  
KT22 8UX

**Esso** Southampton to London Pipeline Project

**GENERAL ARRANGEMENT  
SHEET 50  
REGULATION 5 (2)(O)**

Drawing status: **Fit for Stage Approval**


Scale	1:2500	DO NOT SCALE
Jacobs No.	B2325300	Rev
Client no.		<b>C07</b>

Drawing number: **B2325300-JAC-000-CIV-DRG-000560**

© Copyright 2020 Jacobs U.K. Limited. The concepts and information contained in this document are the property of Jacobs. Use or copying of this document in whole or in part without the written permission of Jacobs constitutes an infringement of copyright. Limitation: This drawing has been prepared on behalf of, and for the exclusive use of, the Client. Jacobs accepts no liability or responsibility whatsoever for, or in respect of, any use of, or reliance upon, this drawing by any third party.

C:\pwworking\jacobs\_uk\_water&utilities\_ssr\aguj\ms3513\B2325300-JAC-000-CIV-DRG-000560.dwg - 29/03/2020 11:51:00 - A1Frame - agulu



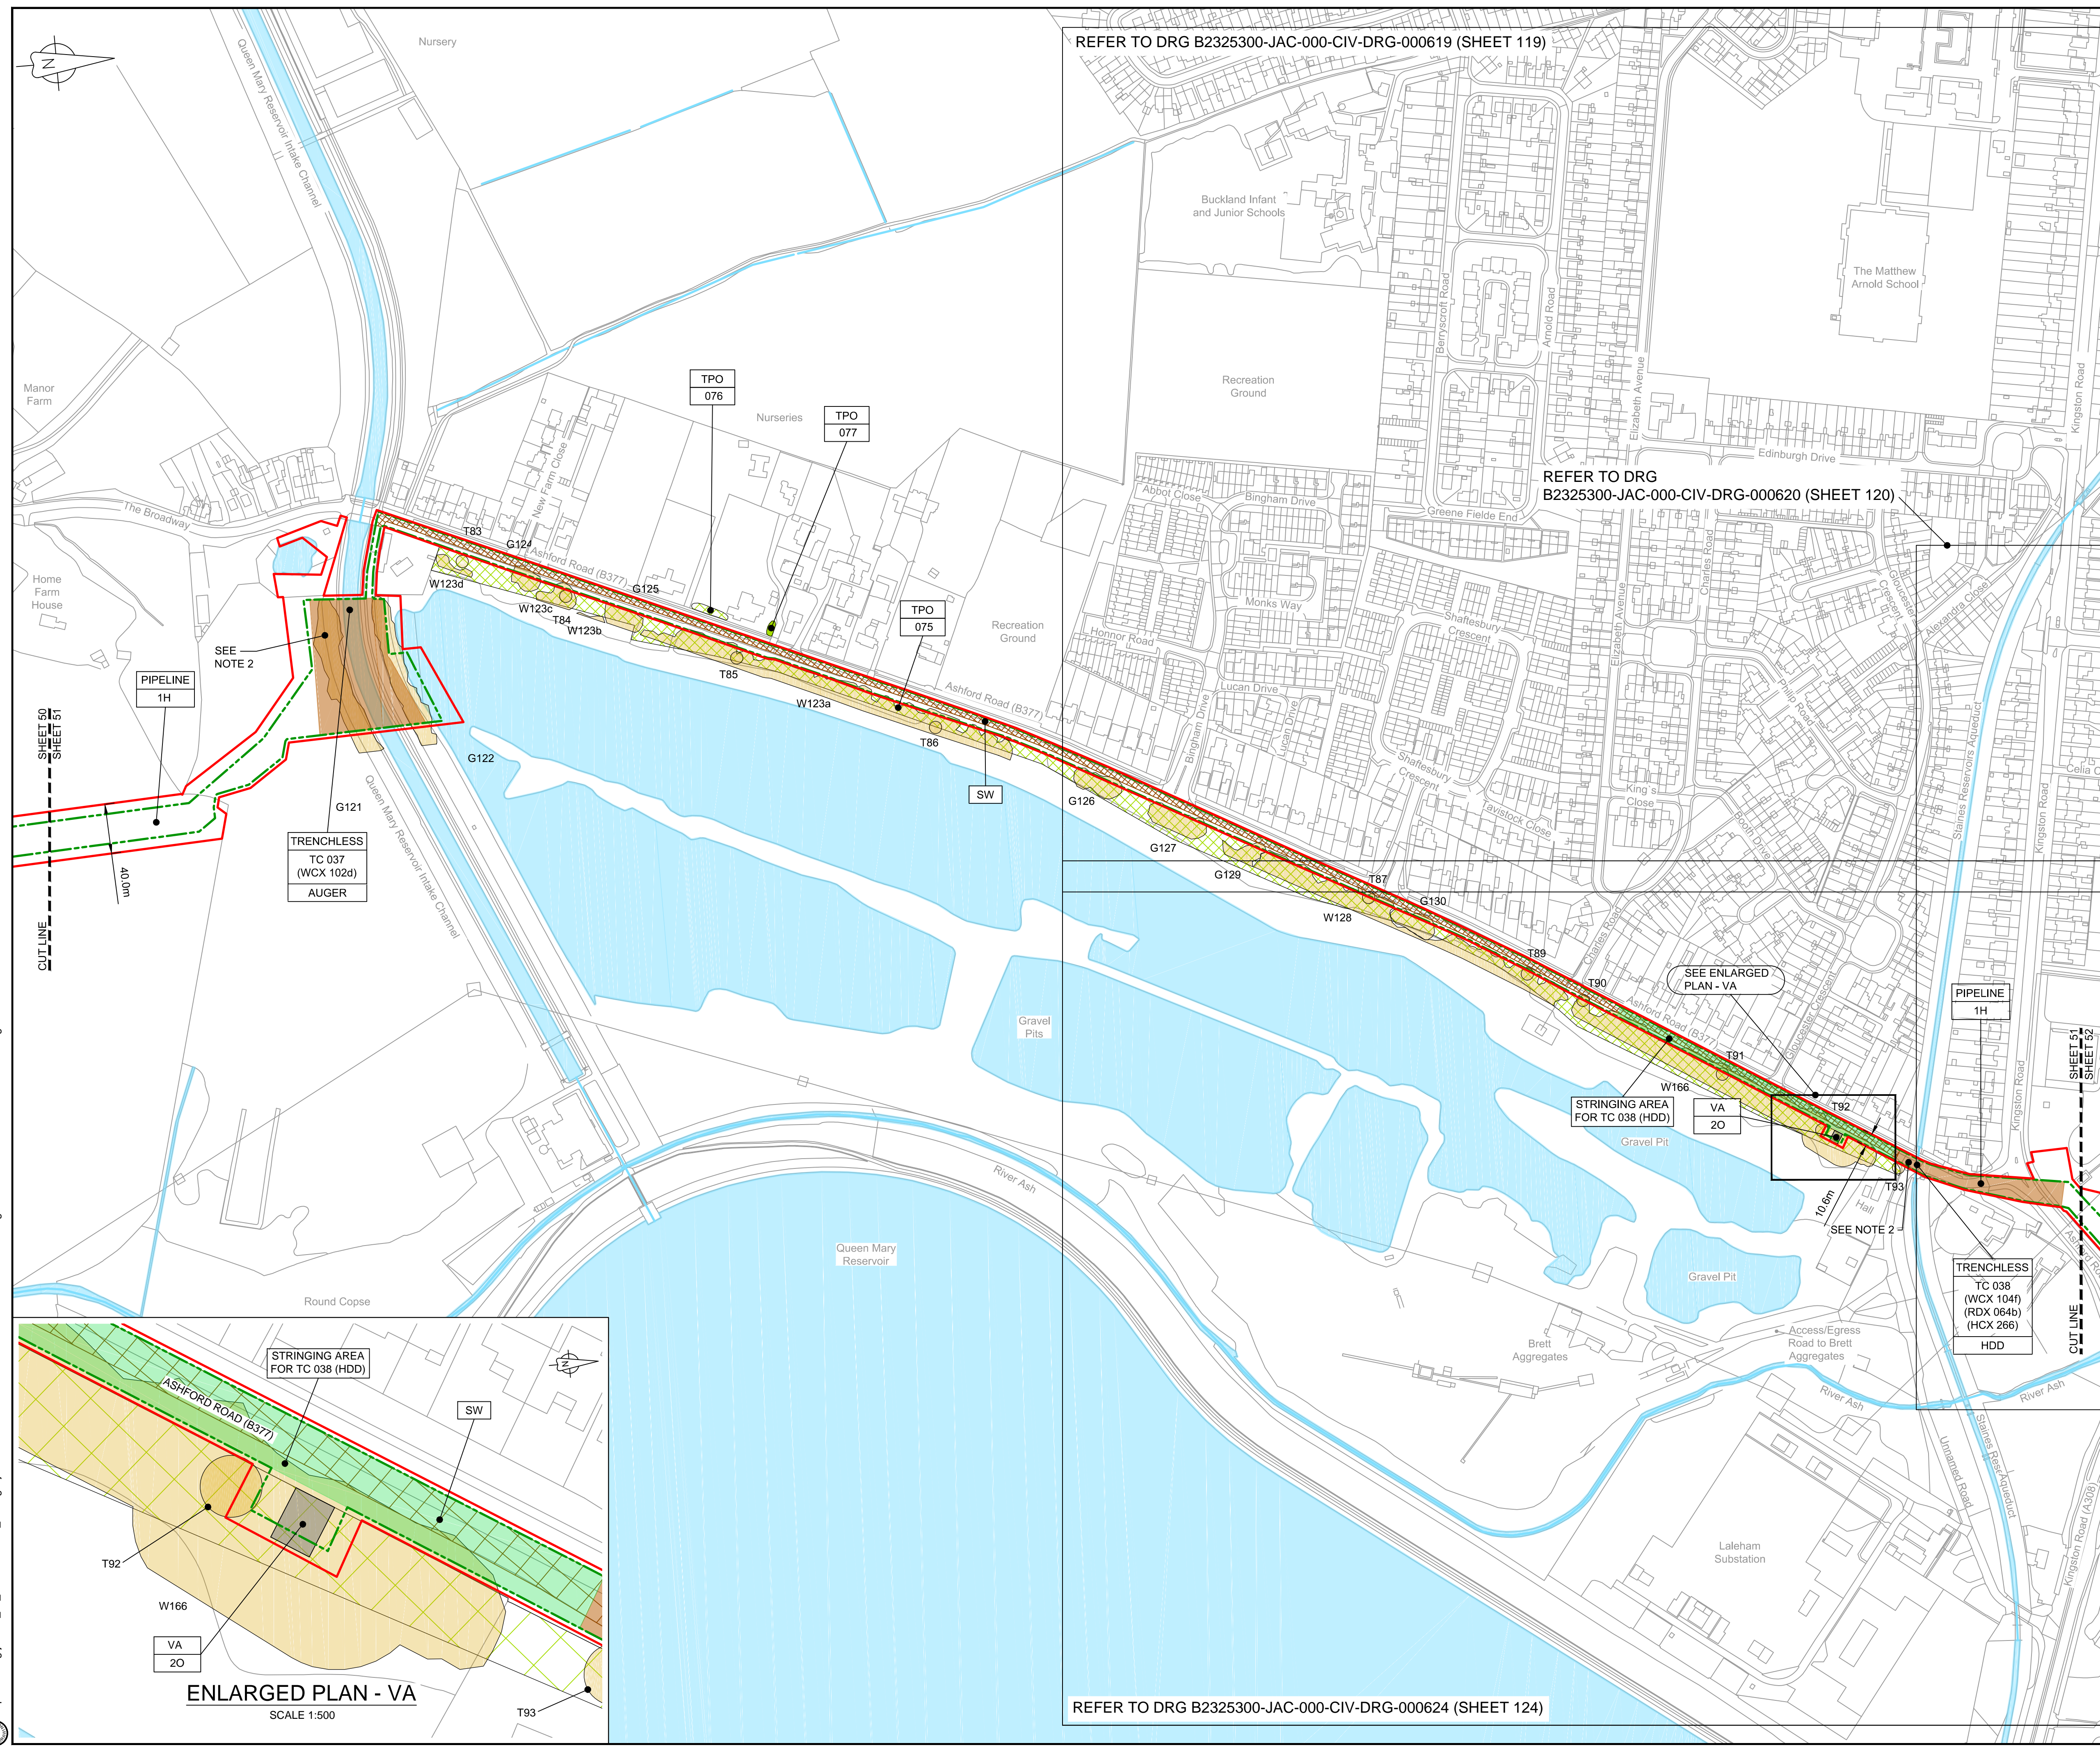

REFER TO DRG B2325300-JAC-000-CIV-DRG-000619 (SHEET 119)

REFER TO DRG B2325300-JAC-000-CIV-DRG-000620 (SHEET 120)

REFER TO DRG B2325300-JAC-000-CIV-DRG-000624 (SHEET 124)




LOCATION PLAN  
SCALE 1:500,000

- NOTES**
- THIS DRAWING IS IN METRES UNLESS STATED OTHERWISE.
  - TRENCHLESS CROSSINGS ARE INDICATIVE ONLY.
  - NARROW WORKING WIDTH SHOWN MAY MOVE LATERALLY WITHIN ORDER LIMITS (PLEASE REFER TO ANNEX A CoCP).

- LEGEND**
- ORDER LIMITS
  - LIMITS OF DEVIATION
  - INDICATIVE NARROW WORKING LOCATION (NW)
  - TRENCHLESS CROSSING (TC)
  - WATER BODIES
  - ABOVE GROUND INSTALLATION (AGI) / VALVE (VA) / PRESSURE TRANSDUCER (PT)
  - COMPOUND (CO)
  - TREE PRESERVATION ORDER (TPO)
  - NOTABLE TREES (G = GROUP / T = TREE / W = WOODLAND); JACOBS LIST
  - ANCIENT WOODLAND (IN RELATION TO ORDER LIMITS)
  - HDD STRINGING AREA
  - STREET WORKS (SW)
- DESCRIPTION  
ID or WORK NUMBER (if applicable)  
NARROW WORKING WIDTH / TRENCHLESS TECHNIQUE  
COMMENCEMENT / TERMINATION OF WORKS (COMMENCEMENT = OPEN, TERMINATION = CLOSED)

Contains Ordnance Survey data © Crown copyright and database rights 2020.  
© Crown copyright and database rights 2020 OS Licence Number AL10005237.

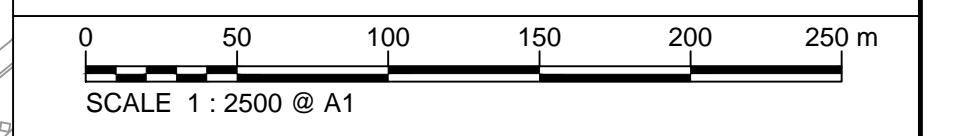

Rev	Rev. Date	Purpose of revision	Drawn	Checked	Rev'd	Appr'd
C07	09/03/20	Issued for Document Control Purposes Only - No Changes / Not Issued	KH			
C06	27/03/20	DCO DEADLINE 7 SUBMISSION	BT	JA	ND	AD

**JACOBS**  
1180 Eskdale Road, Winnersh, Wokingham, RG41 5TU  
Tel: +44(0)118 946 7000 - Fax: +44(0)118 946 7001  
www.jacobs.com

Client: Esso Petroleum Company, Limited  
Ermyn House,  
Leatherhead,  
Surrey,  
KT22 8UX

Project: Southampton to London Pipeline Project

Drawing title: **GENERAL ARRANGEMENT SHEET 51 REGULATION 5 (2)(O)**

Drawing status: **Fit for Stage Approval**


Scale	1:2500	DO NOT SCALE
Jacobs No.	B2325300	Rev
Client no.		<b>C07</b>

Drawing number: **B2325300-JAC-000-CIV-DRG-000561**

© Copyright 2020 Jacobs U.K. Limited. The concepts and information contained in this document are the property of Jacobs. Use or copying of this document in whole or in part without the written permission of Jacobs constitutes an infringement of copyright. Limitation. This drawing has been prepared on behalf of, and for the exclusive use of, the Client. Jacobs accepts no liability or responsibility whatsoever for, or in respect of, any use of, or reliance upon, this drawing by any third party.

C:\pwworking\jacobs\_uk\_water\utilities\_ssa\tagu\jdrms3513\B2325300-JAC-000-CIV-DRG-000561.dwg - 29/03/2020 11:55:53 - A1Frame - agulu



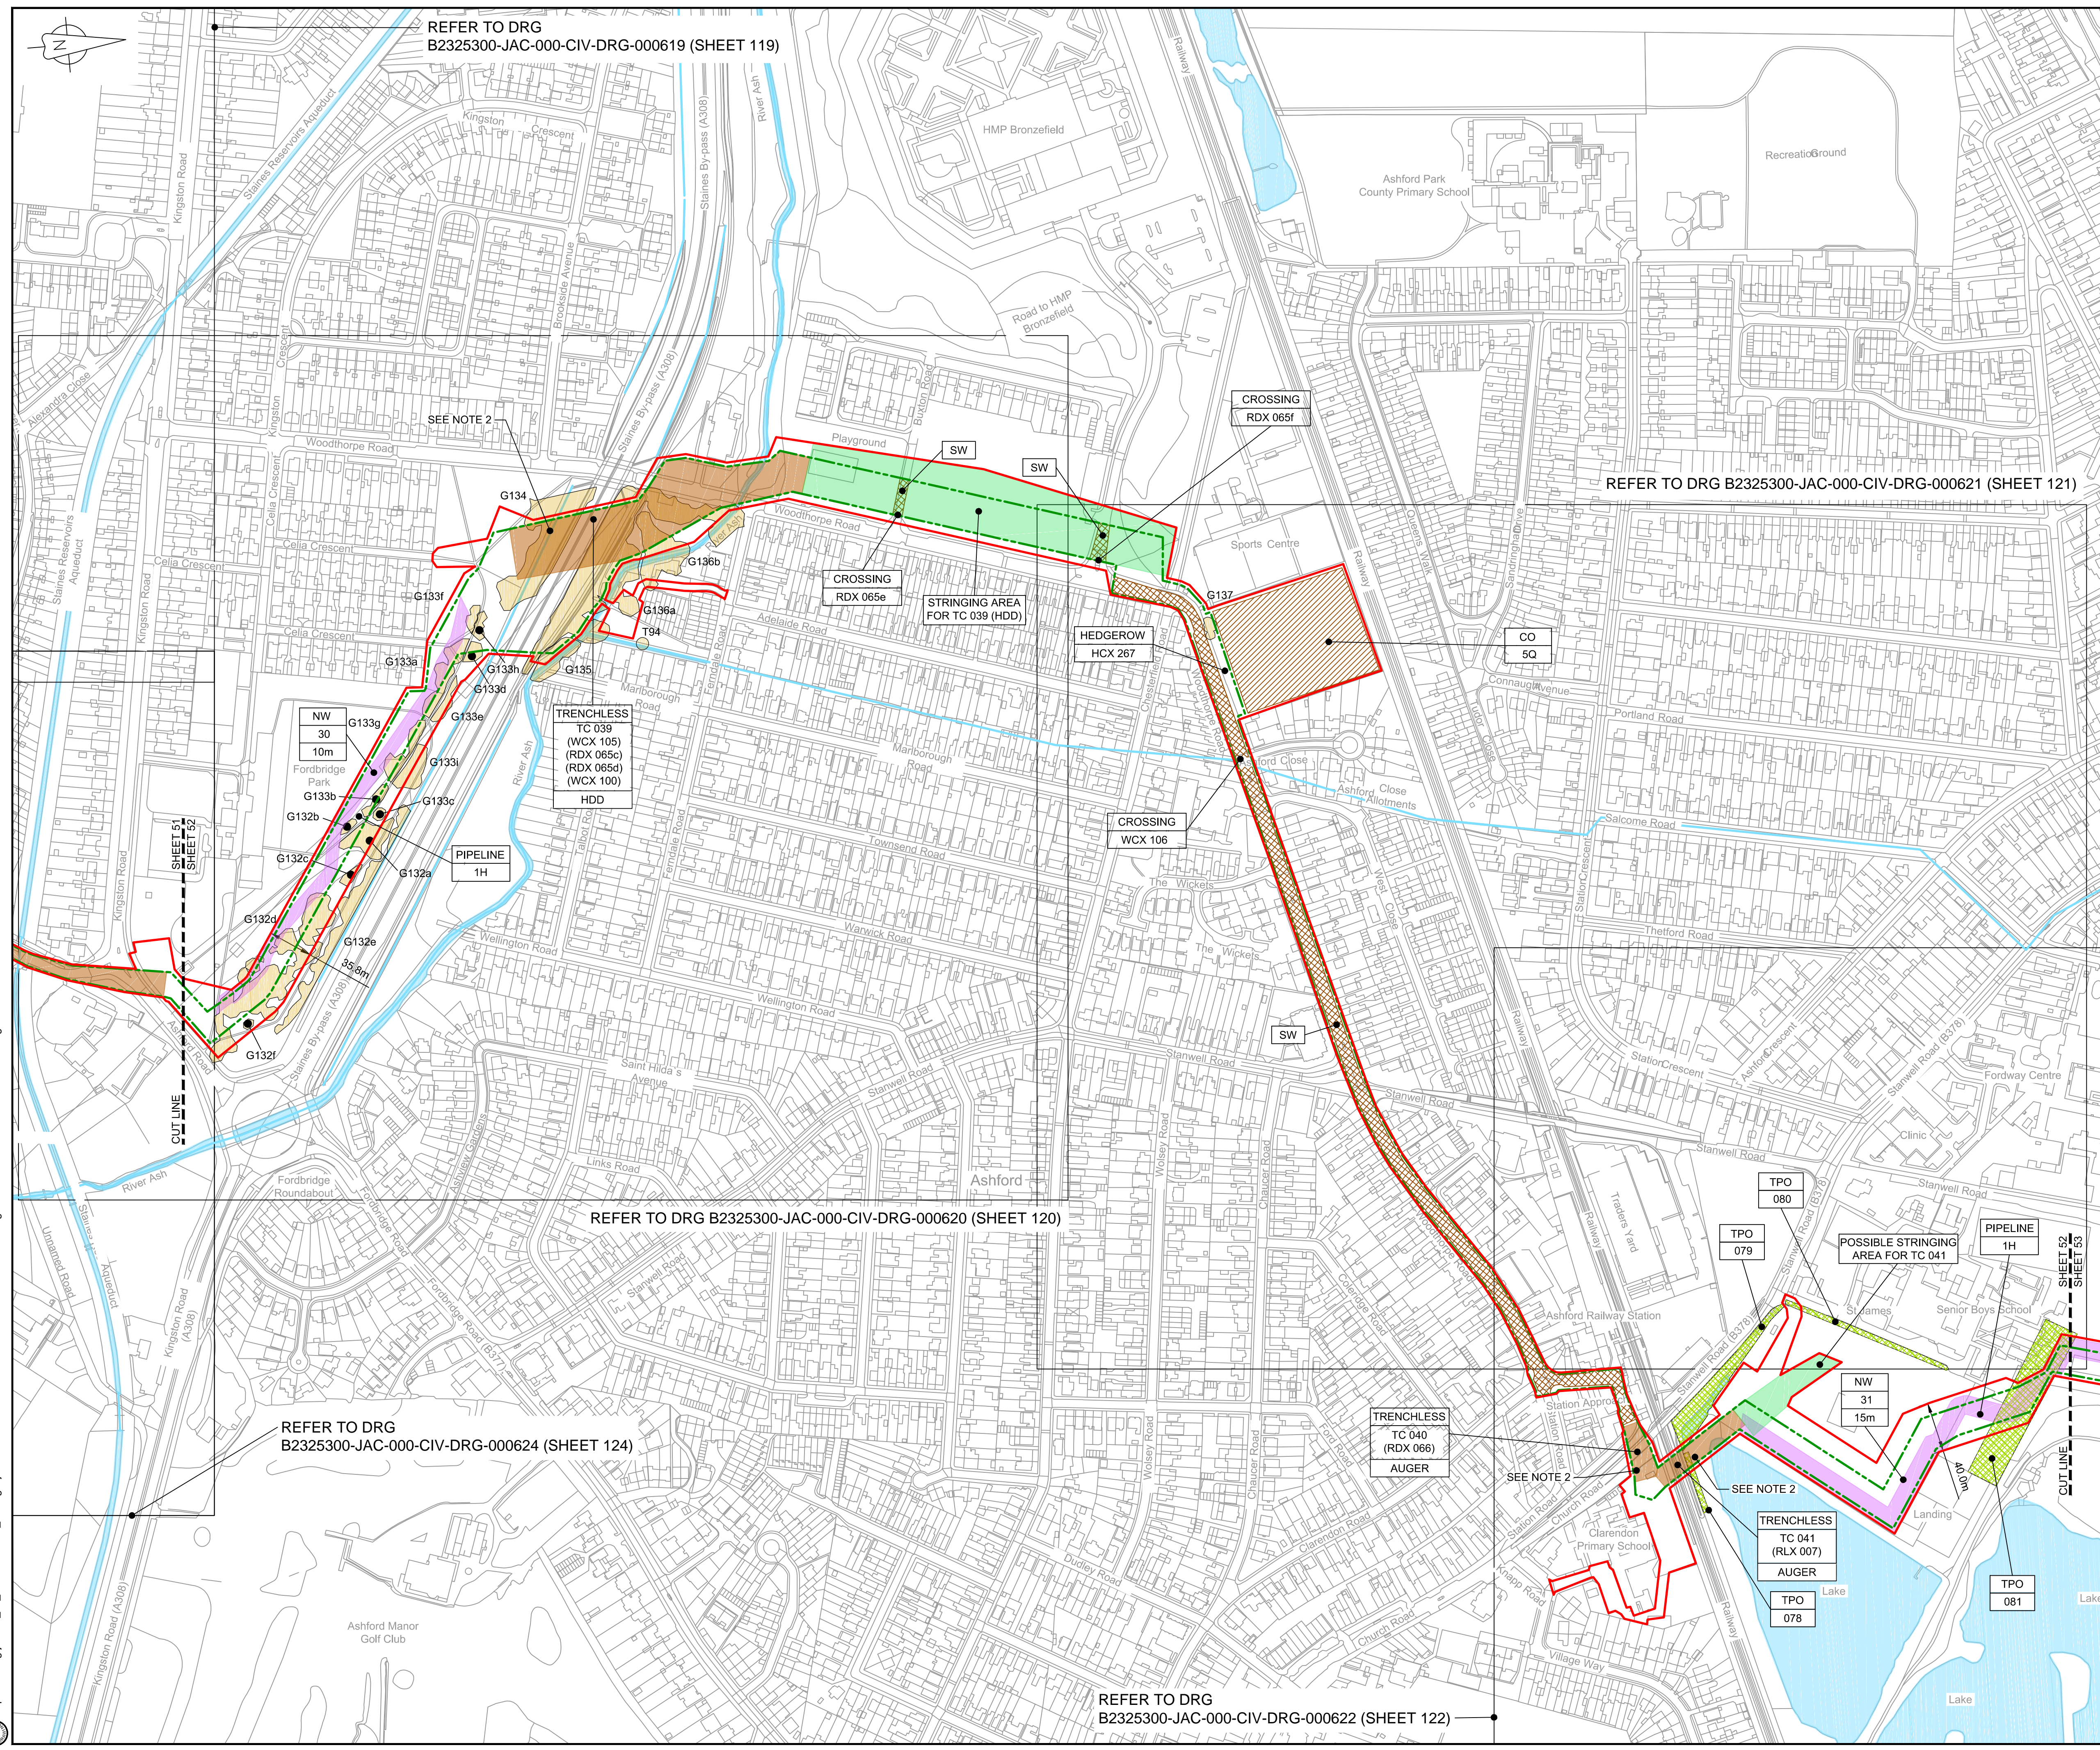

REFER TO DRG  
B2325300-JAC-000-CIV-DRG-000619 (SHEET 119)

REFER TO DRG B2325300-JAC-000-CIV-DRG-000621 (SHEET 121)

REFER TO DRG B2325300-JAC-000-CIV-DRG-000620 (SHEET 120)

REFER TO DRG  
B2325300-JAC-000-CIV-DRG-000624 (SHEET 124)

REFER TO DRG  
B2325300-JAC-000-CIV-DRG-000622 (SHEET 122)




LOCATION PLAN  
SCALE 1:500,000

- NOTES
1. THIS DRAWING IS IN METRES UNLESS STATED OTHERWISE.
  2. TRENCHLESS CROSSINGS ARE INDICATIVE ONLY.
  3. NARROW WORKING WIDTH SHOWN MAY MOVE Laterally WITHIN ORDER LIMITS (PLEASE REFER TO ANNEX A CoCP).

- LEGEND
- ORDER LIMITS
  - LIMITS OF DEVIATION
  - INDICATIVE NARROW WORKING LOCATION (NW)
  - TRENCHLESS CROSSING (TC)
  - WATER BODIES
  - ABOVE GROUND INSTALLATION (AGI) / VALVE (VA) / PRESSURE TRANSDUCER (PT)
  - COMPOUND (CO)
  - TREE PRESERVATION ORDER (TPO)
  - NOTABLE TREES (G = GROUP / T = TREE / W = WOODLAND); JACOBS LIST
  - ANCIENT WOODLAND (IN RELATION TO ORDER LIMITS)
  - HDD STRINGING AREA
  - STREET WORKS (SW)
  - DESCRIPTION
  - ID or WORK NUMBER (if applicable)
  - NARROW WORKING WIDTH / TRENCHLESS TECHNIQUE
  - COMMENCEMENT / TERMINATION OF WORKS (COMMENCEMENT = OPEN, TERMINATION = CLOSED)

Contains Ordnance Survey data © Crown copyright and database rights 2020.

© Crown copyright and database rights 2020 OS Licence Number AL10005237.

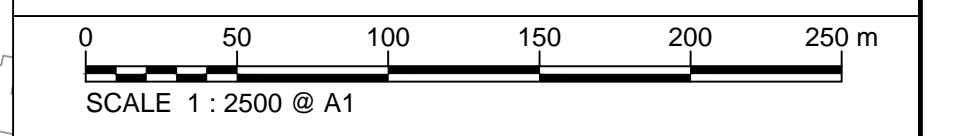

Rev	Rev. Date	Purpose of revision	Drawn	Checked	Rev'd	Appr'd
C06	09/03/20	Issued for Document Control Purposes Only. No Changes / Not Issued	KH			
C07	27/03/20	DCO DEADLINE 7 SUBMISSION	BT	JA	ND	AD

**JACOBS**  
1180 Eskdale Road, Wokingham, Wokingham, RG41 5TU  
Tel: +44(0)118 946 7000 Fax: +44(0)118 946 7001  
www.jacobs.com

Client: Esso Petroleum Company, Limited  
Emryn House,  
Emryn Way,  
Leatherhead,  
Surrey,  
KT22 6UX

Project: **Esso** Southampton to London Pipeline Project

Drawing title  
**GENERAL ARRANGEMENT  
SHEET 52  
REGULATION 5 (2)(O)**

Drawing status: **Fit for Stage Approval**


Scale	1:2500	DO NOT SCALE
Jacobs No.	B2325300	Rev
Client no.		<b>C07</b>

Drawing number  
**B2325300-JAC-000-CIV-DRG-000562**

© Copyright 2020 Jacobs U.K. Limited. The concepts and information contained in this document are the property of Jacobs. Use or copying of this document in whole or in part without the written permission of Jacobs constitutes an infringement of copyright. Limitation: This drawing has been prepared on behalf of, and for the exclusive use of Jacobs' Client, and is subject to, and issued in accordance with, the provisions of the contract between Jacobs and the Client. Jacobs accepts no liability or responsibility whatsoever for, or in respect of, any use of, or reliance upon, this drawing by any third party.

C:\pwworking\jacobs\_uk\_water\utilities\_ssa\tag\j\drms3513\B2325300-JAC-000-CIV-DRG-000562.dwg - 29/03/2020 11:57:54 - A1Frame - agulj



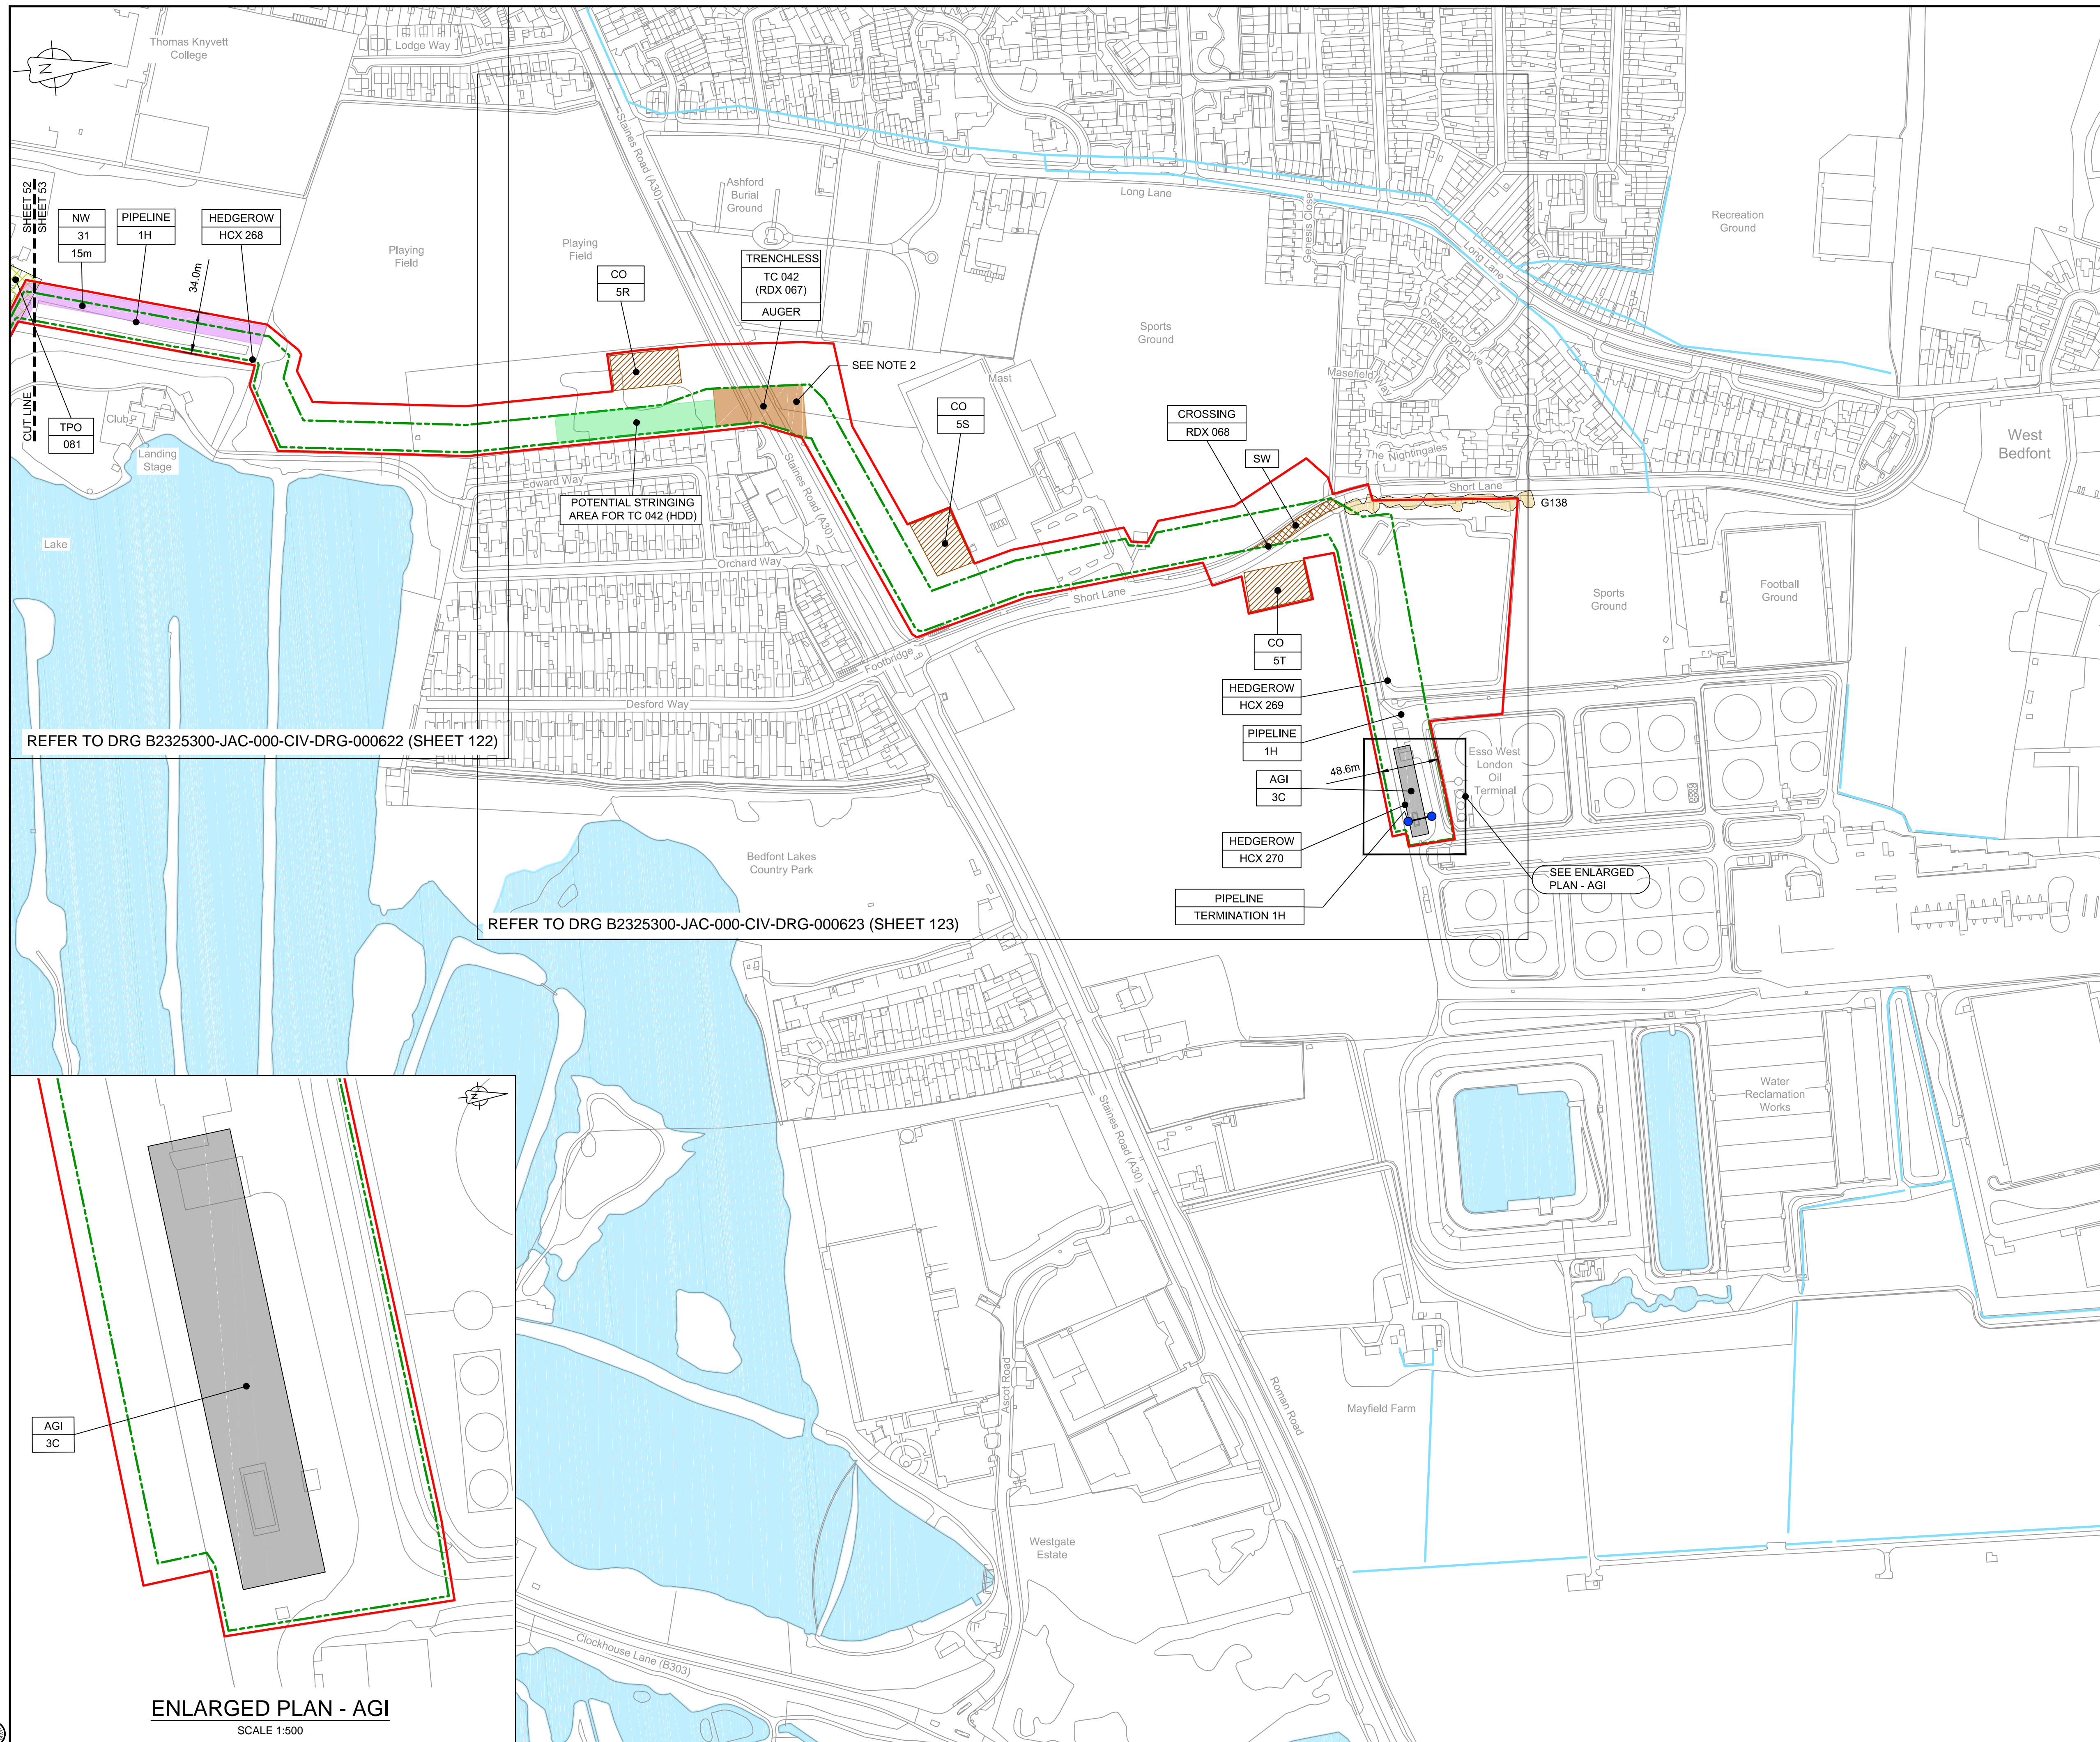


**LOCATION PLAN**  
SCALE 1:500,000

- NOTES**
- THIS DRAWING IS IN METRES UNLESS STATED OTHERWISE.
  - TRENCHLESS CROSSINGS ARE INDICATIVE ONLY.
  - NARROW WORKING WIDTH SHOWN MAY MOVE LATERALLY WITHIN ORDER LIMITS. (PLEASE REFER TO ANNEX A CoCP).

- LEGEND**
- ORDER LIMITS
  - LIMITS OF DEVIATION
  - INDICATIVE NARROW WORKING LOCATION (NW)
  - TRENCHLESS CROSSING (TC)
  - WATER BODIES
  - ABOVE GROUND INSTALLATION (AGI) / VALVE (VA) / PRESSURE TRANSDUCER (PT)
  - COMPOUND (CO)
  - TREE PRESERVATION ORDER (TPO)
  - NOTABLE TREES (G = GROUP / T = TREE / W = WOODLAND); JACOBS LIST
  - ANCIENT WOODLAND (IN RELATION TO ORDER LIMITS)
  - HDD STRINGING AREA
  - STREET WORKS (SW)
- DESCRIPTION  
ID or WORK NUMBER (if applicable)  
NARROW WORKING WIDTH / TRENCHLESS TECHNIQUE  
COMMENCEMENT / TERMINATION OF WORKS (COMMENCEMENT = OPEN, TERMINATION = CLOSED)

Contains Ordnance Survey data © Crown copyright and database rights 2020.

© Crown copyright and database rights 2020 OS Licence Number AL10005237.

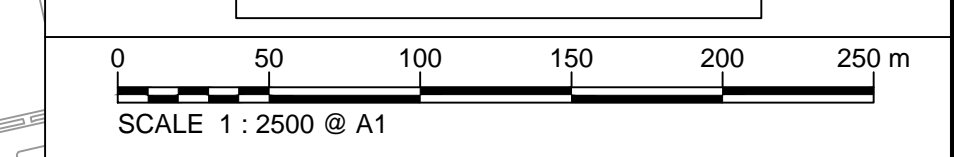

C06	09/03/20	Issued for Document Control Purposes Only	KH				
C07	27/03/20	DCO DEADLINE 7 SUBMISSION	BT	JA	ND	AD	
Rev	Rev. Date	Purpose of revision	Drawn	Checked	Rev'd	Appr'd	

**JACOBS**  
1180 Eskdale Road, Wokingham, Wokingham, RG41 5TU  
Tel: +44(0)118 946 7000 - Fax: +44(0)118 946 7001  
www.jacobs.com

Client: Esso Petroleum Company, Limited  
Ermyn House,  
Ermyn Way,  
Leatherhead,  
Surrey,  
KT22 8UX

Project: Southampton to London Pipeline Project

Drawing title  
**GENERAL ARRANGEMENT  
SHEET 53  
REGULATION 5 (2)(O)**

Drawing status: **Fit for Stage Approval**

Scale	1:2500	DO NOT SCALE
Jacobs No.	B2325300	Rev
Client no.		<b>C07</b>

Drawing number  
**B2325300-JAC-000-CIV-DRG-000563**

© Copyright 2020 Jacobs U.K. Limited. The concepts and information contained in this document are the property of Jacobs. Use or copying of this document in whole or in part without the written permission of Jacobs constitutes an infringement of copyright. Limitation. This drawing has been prepared on behalf of, and for the exclusive use of, Jacobs' Client, and is subject to, and issued in accordance with, the provisions of the contract between Jacobs and the Client. Jacobs accepts no liability or responsibility whatsoever for, or in respect of, any use of, or reliance upon, this drawing by any third party.

C:\pwworking\jacobs\_uk\_water\utilities\_ssa\tagu\jdrms3513\B2325300-JAC-000-CIV-DRG-000563.dwg - 29/03/2020 12:02:43 - A1Frame - agulu

**ENLARGED PLAN - AGI**  
SCALE 1:500





**LOCATION PLAN**  
SCALE 1:500,000

**NOTES**


1. THIS DRAWING IS IN METRES UNLESS STATED OTHERWISE.
2. TRENCHLESS CROSSINGS ARE INDICATIVE ONLY.
3. NARROW WORKING WIDTH SHOWN MAY MOVE LATERALLY WITHIN ORDER LIMITS (PLEASE REFER TO ANNEX A CoCP).

**LEGEND**

- ORDER LIMITS
  - LIMITS OF DEVIATION
  - INDICATIVE NARROW WORKING LOCATION (NW)
  - TRENCHLESS CROSSING (TC)
  - WATER BODIES
  - ABOVE GROUND INSTALLATION (AGI) / VALVE (VA) / PRESSURE TRANSDUCER (PT)
  - COMPOUND (CO)
  - TREE PRESERVATION ORDER (TPO)
  - NOTABLE TREES (G = GROUP / T = TREE / W = WOODLAND); JACOBS LIST
  - ANCIENT WOODLAND (IN RELATION TO ORDER LIMITS)
  - HDD STRINGING AREA
  - STREET WORKS (SW)
- DESCRIPTION  
 ID or WORK NUMBER (if applicable)  
 NARROW WORKING WIDTH / TRENCHLESS TECHNIQUE  
 COMMENCEMENT / TERMINATION OF WORKS (COMMENCEMENT = OPEN, TERMINATION = CLOSED)

Contains Ordnance Survey data © Crown copyright and database rights 2020.

© Crown copyright and database rights 2020 OS Licence Number AL100005237.

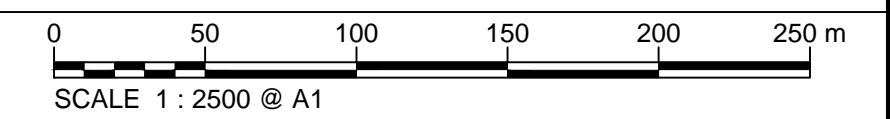

C06	09/03/20	Issued for Document Control Purposes Only: No Changes / Not Issued	KH				
C07	27/03/20	DCO DEADLINE 7 SUBMISSION	BT	JA	ND	AD	
Rev	Rev. Date	Purpose of revision	Drawn	Checked	Rev'd	Appr'd	



1180 Eskdale Road, Winnersh, Wokingham, RG41 5TU  
Tel:+44(0)118 946 7000 Fax:+44(0)118 946 7001  
www.jacobs.com

Client: Esso Petroleum Company, Limited  
Emryn House,  
Emryn Way,  
Leatherhead,  
Surrey,  
KT22 8UX



Southampton to London Pipeline Project

Drawing title  
**GENERAL ARRANGEMENT  
SHEET 54  
REGULATION 5 (2)(O)**



Drawing status  
**Fit for Stage Approval**

Scale	1:2500	DO NOT SCALE
Jacobs No.	B2325300	Rev
Client no.		<b>C07</b>

Drawing number  
**B2325300-JAC-000-CIV-DRG-000564**

SHEET 54 - NO LONGER NEEDED



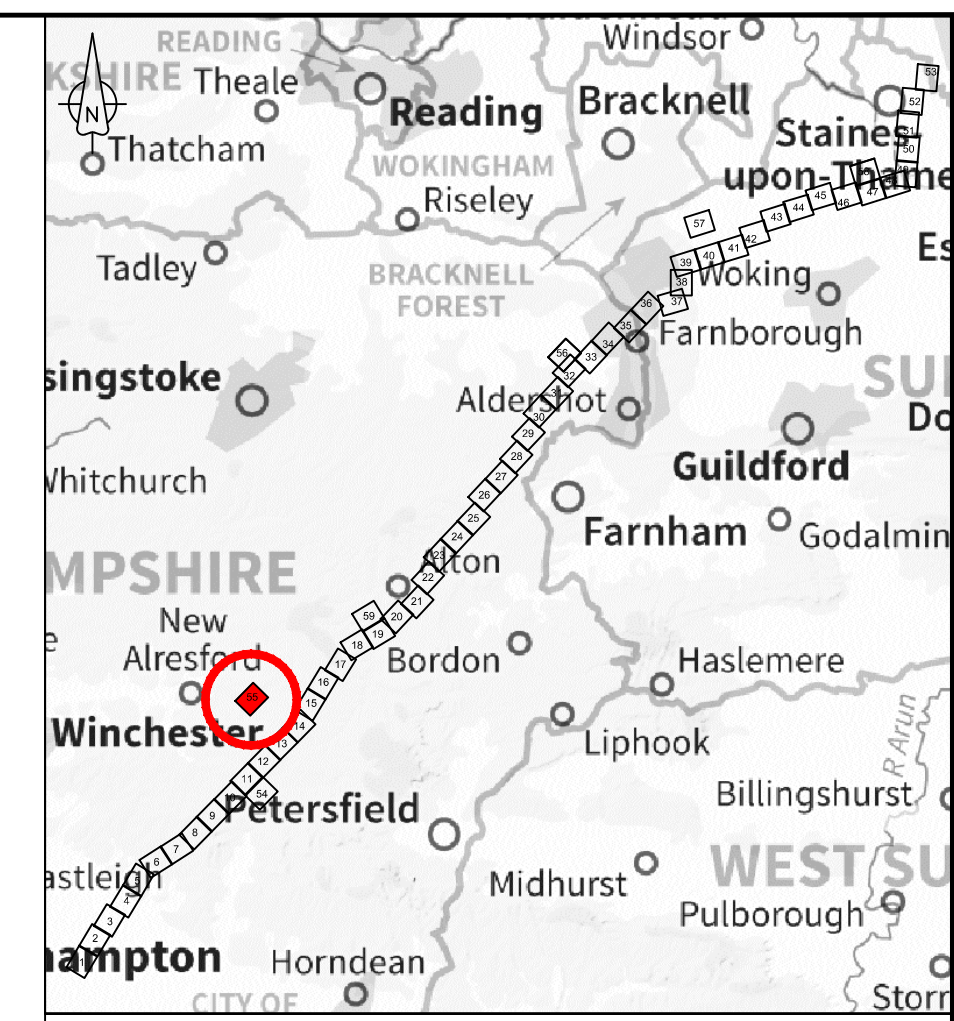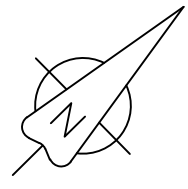

LOCATION PLAN  
SCALE 1:500,000

NOTES


1. THIS DRAWING IS IN METRES UNLESS STATED OTHERWISE.
2. TRENCHLESS CROSSINGS ARE INDICATIVE ONLY.
3. NARROW WORKING WIDTH SHOWN MAY MOVE LATERALLY WITHIN ORDER LIMITS (PLEASE REFER TO ANNEX A CoCP).

LEGEND

- ORDER LIMITS
  - LIMITS OF DEVIATION
  - INDICATIVE NARROW WORKING LOCATION (NW)
  - TRENCHLESS CROSSING (TC)
  - WATER BODIES
  - ABOVE GROUND INSTALLATION (AGI) / VALVE (VA) / PRESSURE TRANSDUCER (PT)
  - COMPOUND (CO)
  - TREE PRESERVATION ORDER (TPO)
  - NOTABLE TREES (G = GROUP / T = TREE / W = WOODLAND); JACOBS LIST
  - ANCIENT WOODLAND (IN RELATION TO ORDER LIMITS)
  - HDD STRINGING AREA
  - STREET WORKS (SW)
- DESCRIPTION  
 ID or WORK NUMBER (if applicable)  
 NARROW WORKING WIDTH / TRENCHLESS TECHNIQUE  
 COMMENCEMENT / TERMINATION OF WORKS (COMMENCEMENT = OPEN, TERMINATION = CLOSED)

Contains Ordnance Survey data © Crown copyright and database rights 2020.

© Crown copyright and database rights 2020 OS Licence Number AL10005237.

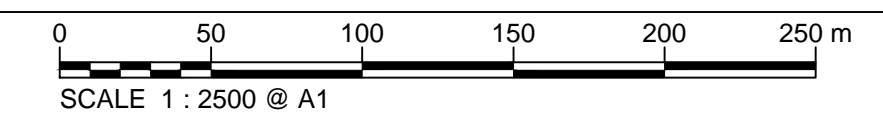

SCALE 1 : 2500 @ A1

C06	09/03/20	Issued for Document Control Purposes Only. No Changes / Not Issued	KH				
C07	27/03/20	DCO DEADLINE 7 SUBMISSION	BT	JA	ND	AD	
Rev	Rev. Date	Purpose of revision	Drawn	Checked	Rev'd	Appr'd	



1180 Eskdale Road, Winnersh, Wokingham, RG41 5TU  
Tel:+44(0)118 946 7000 Fax:+44(0)118 946 7001  
www.jacobs.com

Client: Esso Petroleum Company, Limited  
Ermyn House,  
Ermyn Way,  
Leatherhead,  
Surrey,  
KT22 8UX

Project: Southampton to London Pipeline Project

Drawing title  
**GENERAL ARRANGEMENT  
SHEET 55  
REGULATION 5 (2)(O)**

Drawing status  
Fit for Stage Approval


Scale	1:2500	DO NOT SCALE
Jacobs No.	B2325300	Rev
Client no.		<b>C07</b>

Drawing number  
**B2325300-JAC-000-CIV-DRG-000565**

© Copyright 2020 Jacobs U.K. Limited. The concepts and information contained in this document are the property of Jacobs. Use or copying of this document in whole or in part without the written permission of Jacobs constitutes an infringement of copyright. Limitation: This drawing has been prepared on behalf of, and for the exclusive use of, Jacobs' Client, and is subject to, and issued in accordance with, the provisions of the contract between Jacobs and the Client. Jacobs accepts no liability or responsibility whatsoever for, or in respect of, any use of, or reliance upon, this drawing by any third party.

SHEET 55 - NO LONGER NEEDED



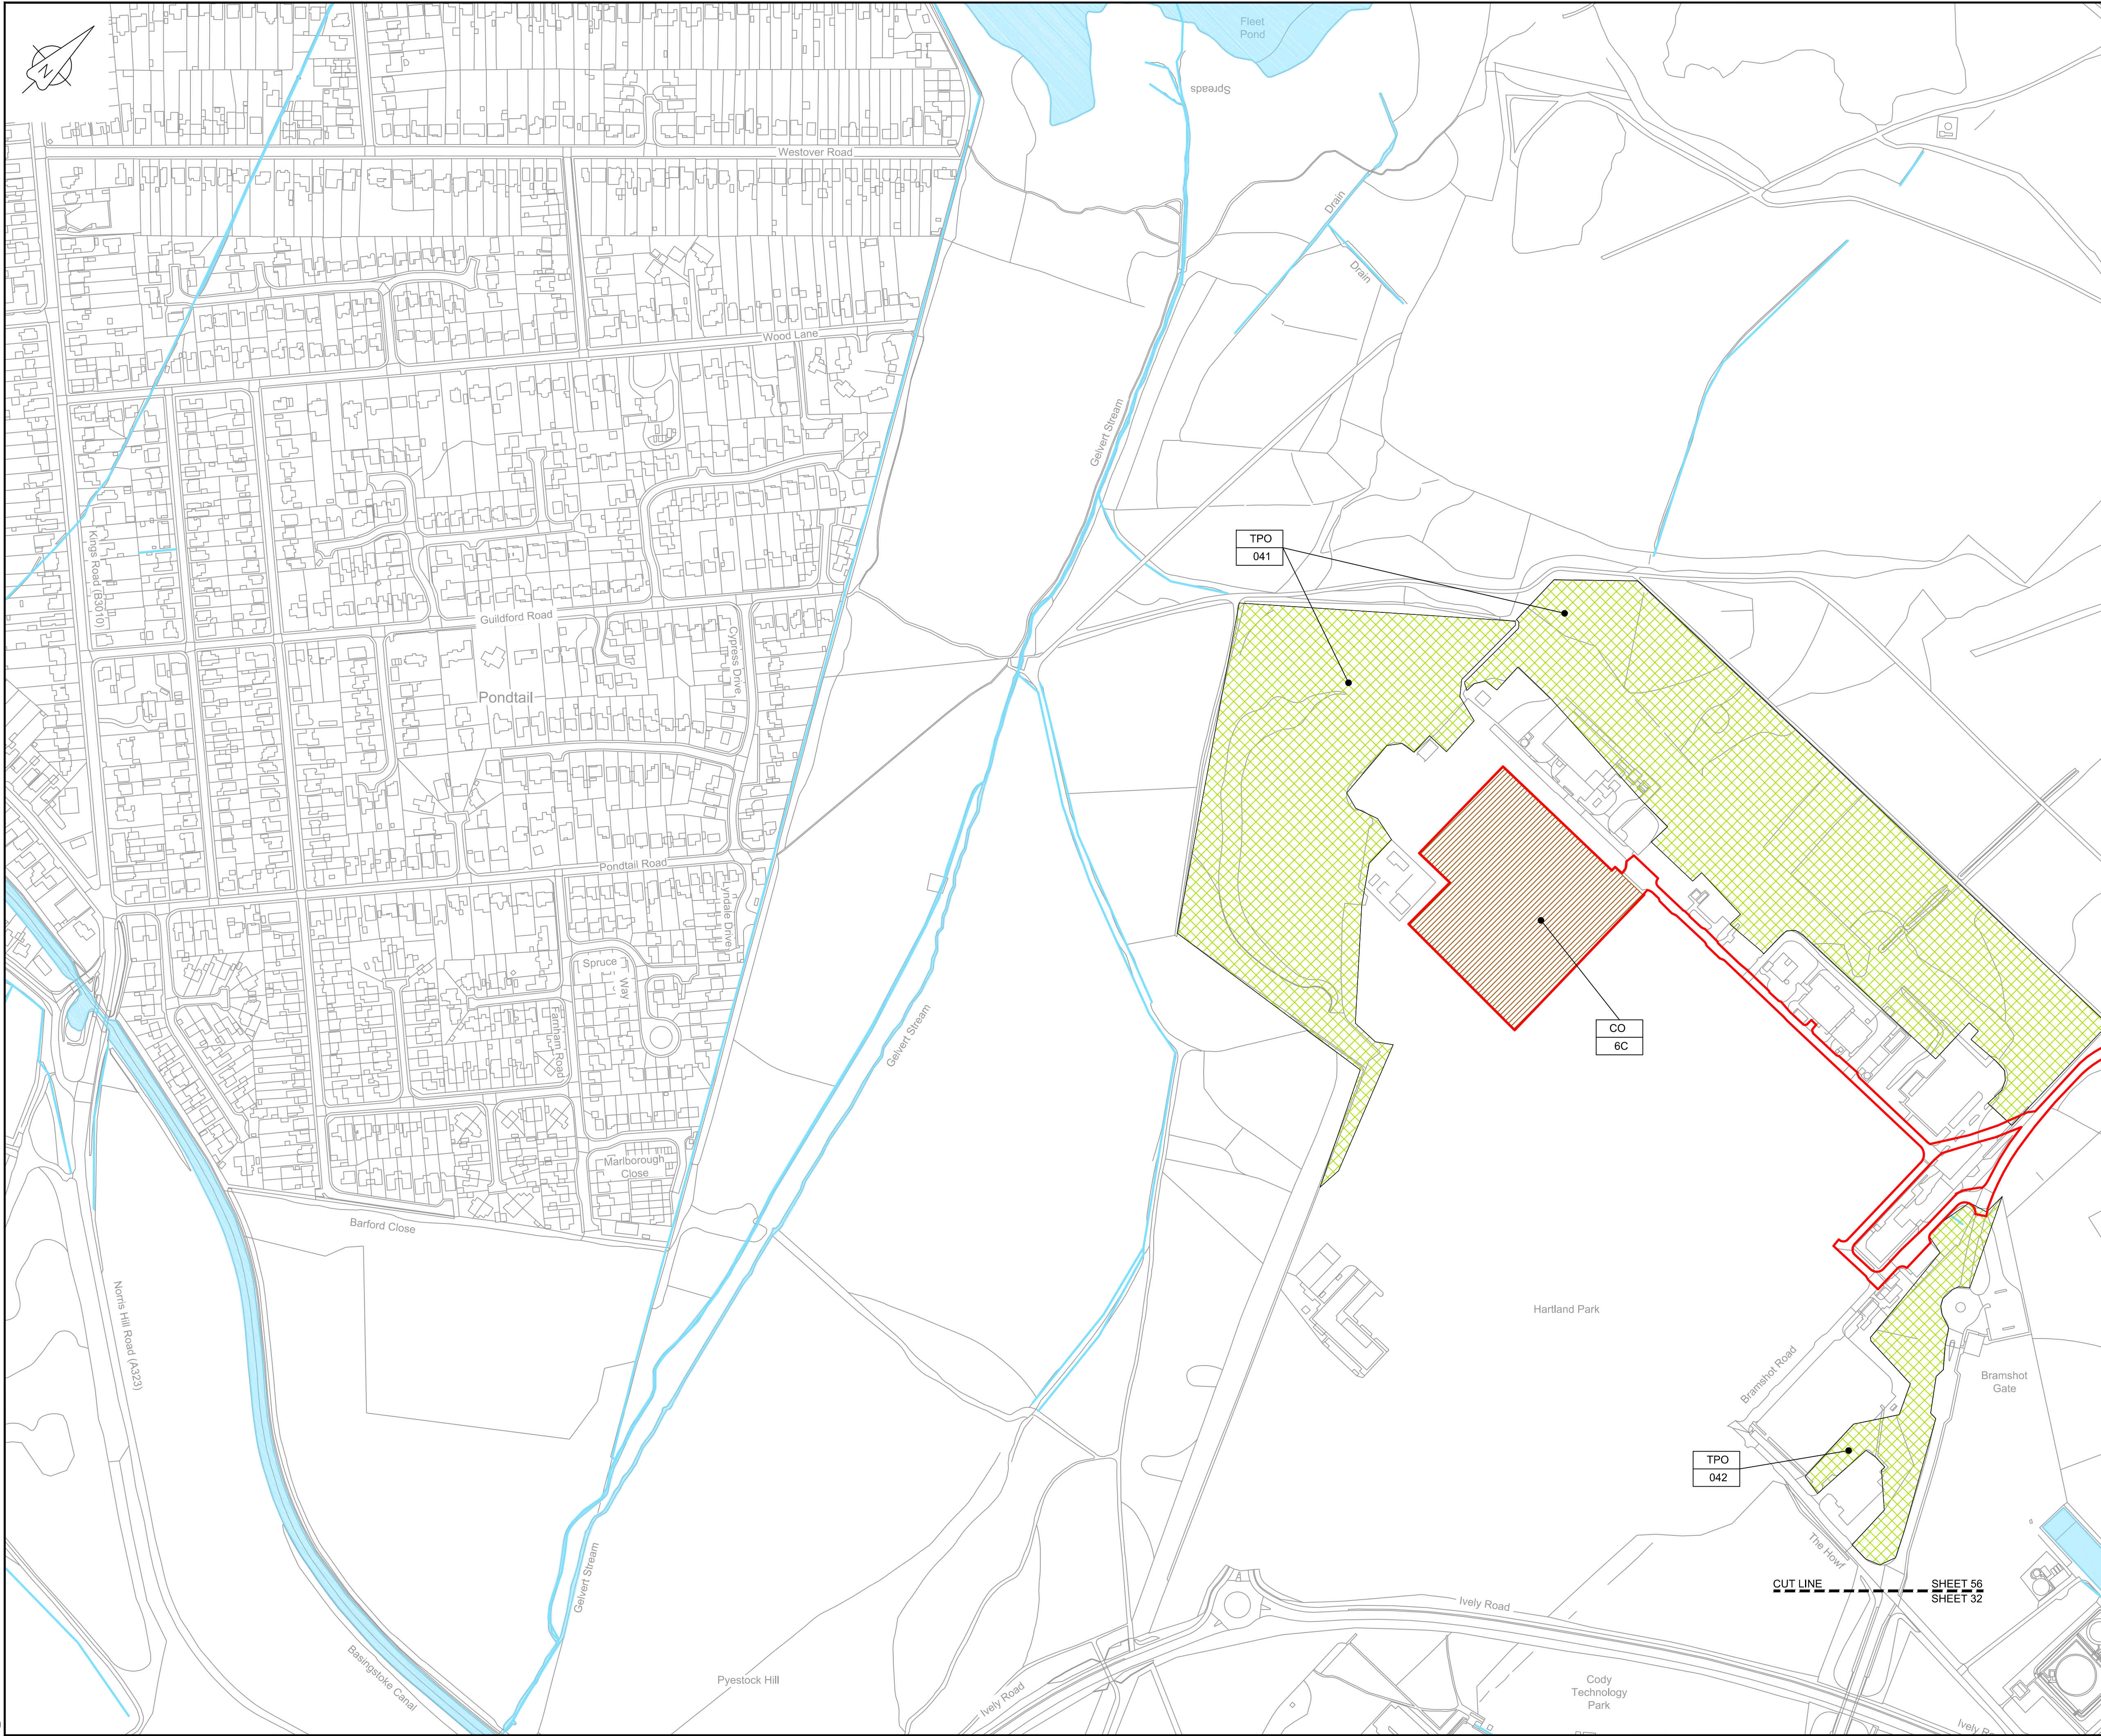


**LOCATION PLAN**  
SCALE 1:500,000

- NOTES**
1. THIS DRAWING IS IN METRES UNLESS STATED OTHERWISE.
  2. TRENCHLESS CROSSINGS ARE INDICATIVE ONLY.
  3. NARROW WORKING WIDTH SHOWN MAY MOVE Laterally WITHIN ORDER LIMITS (PLEASE REFER TO ANNEX A CoCP).

- LEGEND**
- ORDER LIMITS
  - LIMITS OF DEVIATION
  - INDICATIVE NARROW WORKING LOCATION (NW)
  - TRENCHLESS CROSSING (TC)
  - WATER BODIES
  - ABOVE GROUND INSTALLATION (AGI) / VALVE (VA) / PRESSURE TRANSDUCER (PT)
  - COMPOUND (CO)
  - TREE PRESERVATION ORDER (TPO)
  - NOTABLE TREES (G = GROUP / T = TREE / W = WOODLAND); JACOBS LIST
  - ANCIENT WOODLAND (IN RELATION TO ORDER LIMITS)
  - HDD STRINGING AREA
  - STREET WORKS (SW)
  - DESCRIPTION
  - ID or WORK NUMBER (if applicable)
  - NARROW WORKING WIDTH / TRENCHLESS TECHNIQUE
  - COMMENCEMENT / TERMINATION OF WORKS (COMMENCEMENT = OPEN, TERMINATION = CLOSED)

Contains Ordnance Survey data © Crown copyright and database rights 2020.

© Crown copyright and database rights 2020 OS Licence Number AL10005237.

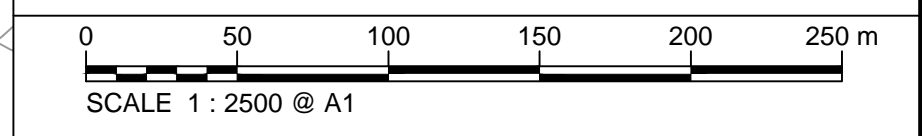

C06	09/03/20	Issued for Document Control Purposes Only. No Changes / Not Issued	KH				
C07	27/03/20	DCO DEADLINE 7 SUBMISSION	BT	JA	ND	AD	
Rev	Rev. Date	Purpose of revision	Drawn	Checked	Rev'd	Appr'd	

**JACOBS**  
1180 Eskdale Road, Winnersh, Wokingham, RG41 5TU  
Tel: +44(0)118 946 7000 - Fax: +44(0)118 946 7001  
www.jacobs.com

Client: Esso Petroleum Company, Limited  
Emryn House,  
Emryn Way,  
Leatherhead,  
Surrey,  
KT22 8UX

Project: Southampton to London Pipeline Project

Drawing title: **GENERAL ARRANGEMENT SHEET 56 REGULATION 5 (2)(O)**


Drawing status: **Fit for Stage Approval**

Scale	1:2500	DO NOT SCALE
Jacobs No.	B2325300	Rev
Client no.		<b>C07</b>

Drawing number: **B2325300-JAC-000-CIV-DRG-000566**

© Copyright 2020 Jacobs U.K. Limited. The concepts and information contained in this document are the property of Jacobs. Use or copying of this document in whole or in part without the written permission of Jacobs constitutes an infringement of copyright. Limitation: This drawing has been prepared on behalf of, and for the exclusive use of, the Client, and is subject to, and issued in accordance with, the provisions of the contract between Jacobs and the Client. Jacobs accepts no liability or responsibility whatsoever for, or in respect of, any use of, or reliance upon, this drawing by any third party.



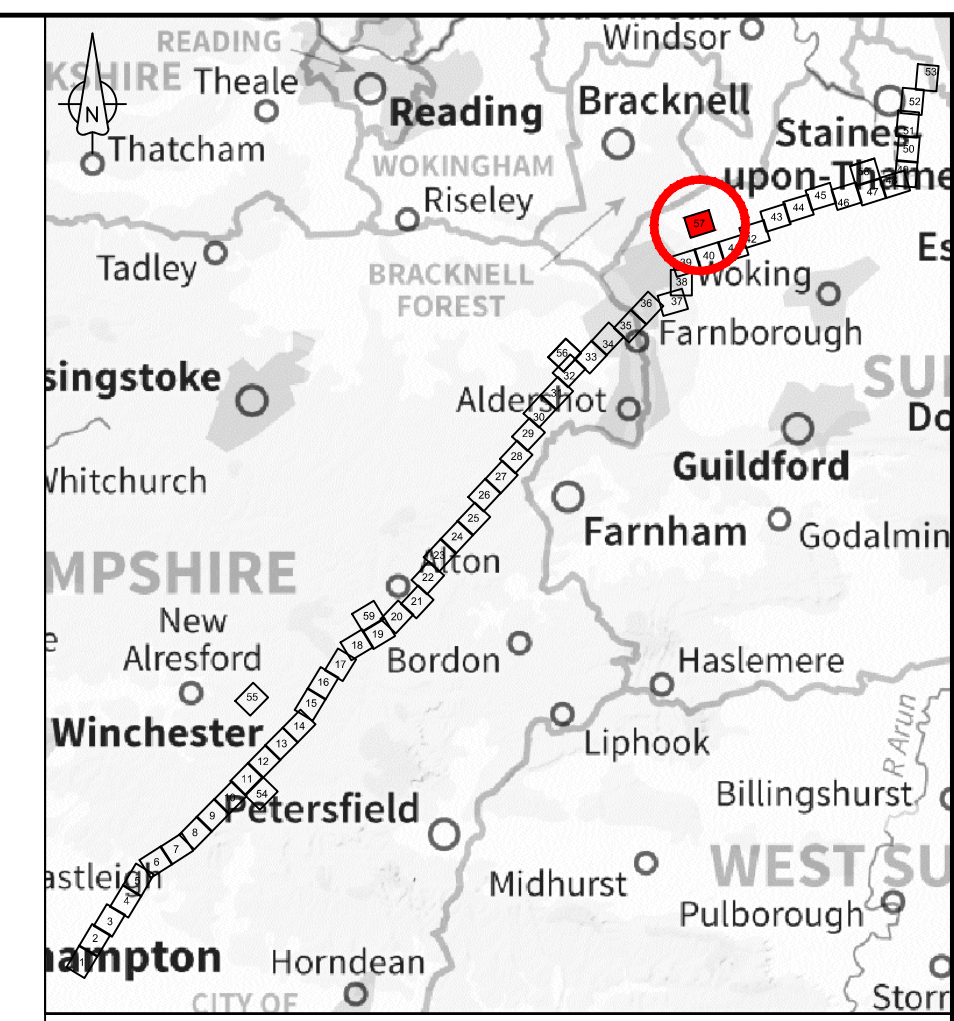

LOCATION PLAN  
SCALE 1:500,000

NOTES


1. THIS DRAWING IS IN METRES UNLESS STATED OTHERWISE.
2. TRENCHLESS CROSSINGS ARE INDICATIVE ONLY.
3. NARROW WORKING WIDTH SHOWN MAY MOVE Laterally WITHIN ORDER LIMITS (PLEASE REFER TO ANNEX A CoCP).

LEGEND

- ORDER LIMITS
  - LIMITS OF DEVIATION
  - INDICATIVE NARROW WORKING LOCATION (NW)
  - TRENCHLESS CROSSING (TC)
  - WATER BODIES
  - ABOVE GROUND INSTALLATION (AGI) / VALVE (VA) / PRESSURE TRANSDUCER (PT)
  - COMPOUND (CO)
  - TREE PRESERVATION ORDER (TPO)
  - NOTABLE TREES (G = GROUP / T = TREE / W = WOODLAND); JACOBS LIST
  - ANCIENT WOODLAND (IN RELATION TO ORDER LIMITS)
  - HDD STRINGING AREA
  - STREET WORKS (SW)
- DESCRIPTION  
 ID or WORK NUMBER (if applicable)  
 NARROW WORKING WIDTH / TRENCHLESS TECHNIQUE  
 COMMENCEMENT / TERMINATION OF WORKS (COMMENCEMENT = OPEN, TERMINATION = CLOSED)

Contains Ordnance Survey data © Crown copyright and database rights 2020.

© Crown copyright and database rights 2020 OS Licence Number AL100005237.

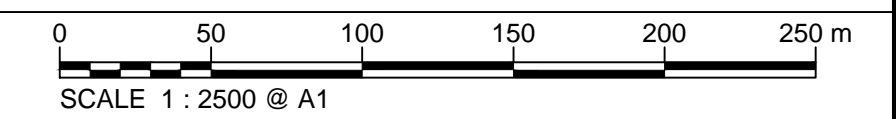

C06	09/03/20	Issued for Document Control Purposes Only: No Changes / Not Issued	KH				
C07	27/03/20	DCO DEADLINE 7 SUBMISSION	BT	JA	ND	AD	
Rev	Rev. Date	Purpose of revision	Drawn	Checked	Rev'd	Appr'd	



1180 Eskdale Road, Wincoburn, Wokingham, RG41 5TU  
Tel:+44(0)118 946 7000 Fax:+44(0)118 946 7001  
www.jacobs.com

Client: Esso Petroleum Company, Limited  
Ermyn House,  
Ermyn Way,  
Leatherhead,  
Surrey,  
KT22 8UX



Drawing title  
**GENERAL ARRANGEMENT  
SHEET 57  
REGULATION 5 (2)(O)**

Drawing status  
Fit for Stage Approval

Scale	1:2500	DO NOT SCALE
Jacobs No.	B2325300	Rev
Client no.		<b>C07</b>

Drawing number  
B2325300-JAC-000-CIV-DRG-000567

SHEET 57 - NO LONGER NEEDED


C:\pwworking\jacobs\_uk\_water&utilities\_ssa\tag\utils\drms3513182325300-JAC-000-CIV-DRG-000567.dwg - 29/03/2020 12:10:45 - A1Frame - agulu

© Copyright 2020 Jacobs U.K. Limited. The concepts and information contained in this document are the property of Jacobs. Use or copying of this document in whole or in part without the written permission of Jacobs constitutes an infringement of copyright. Limitation: This drawing has been prepared on behalf of, and for the exclusive use of, Jacobs' Client, and is subject to, and issued in accordance with, the provisions of the contract between Jacobs and the Client. Jacobs accepts no liability or responsibility whatsoever for, or in respect of, any use of, or reliance upon, this drawing by any third party.







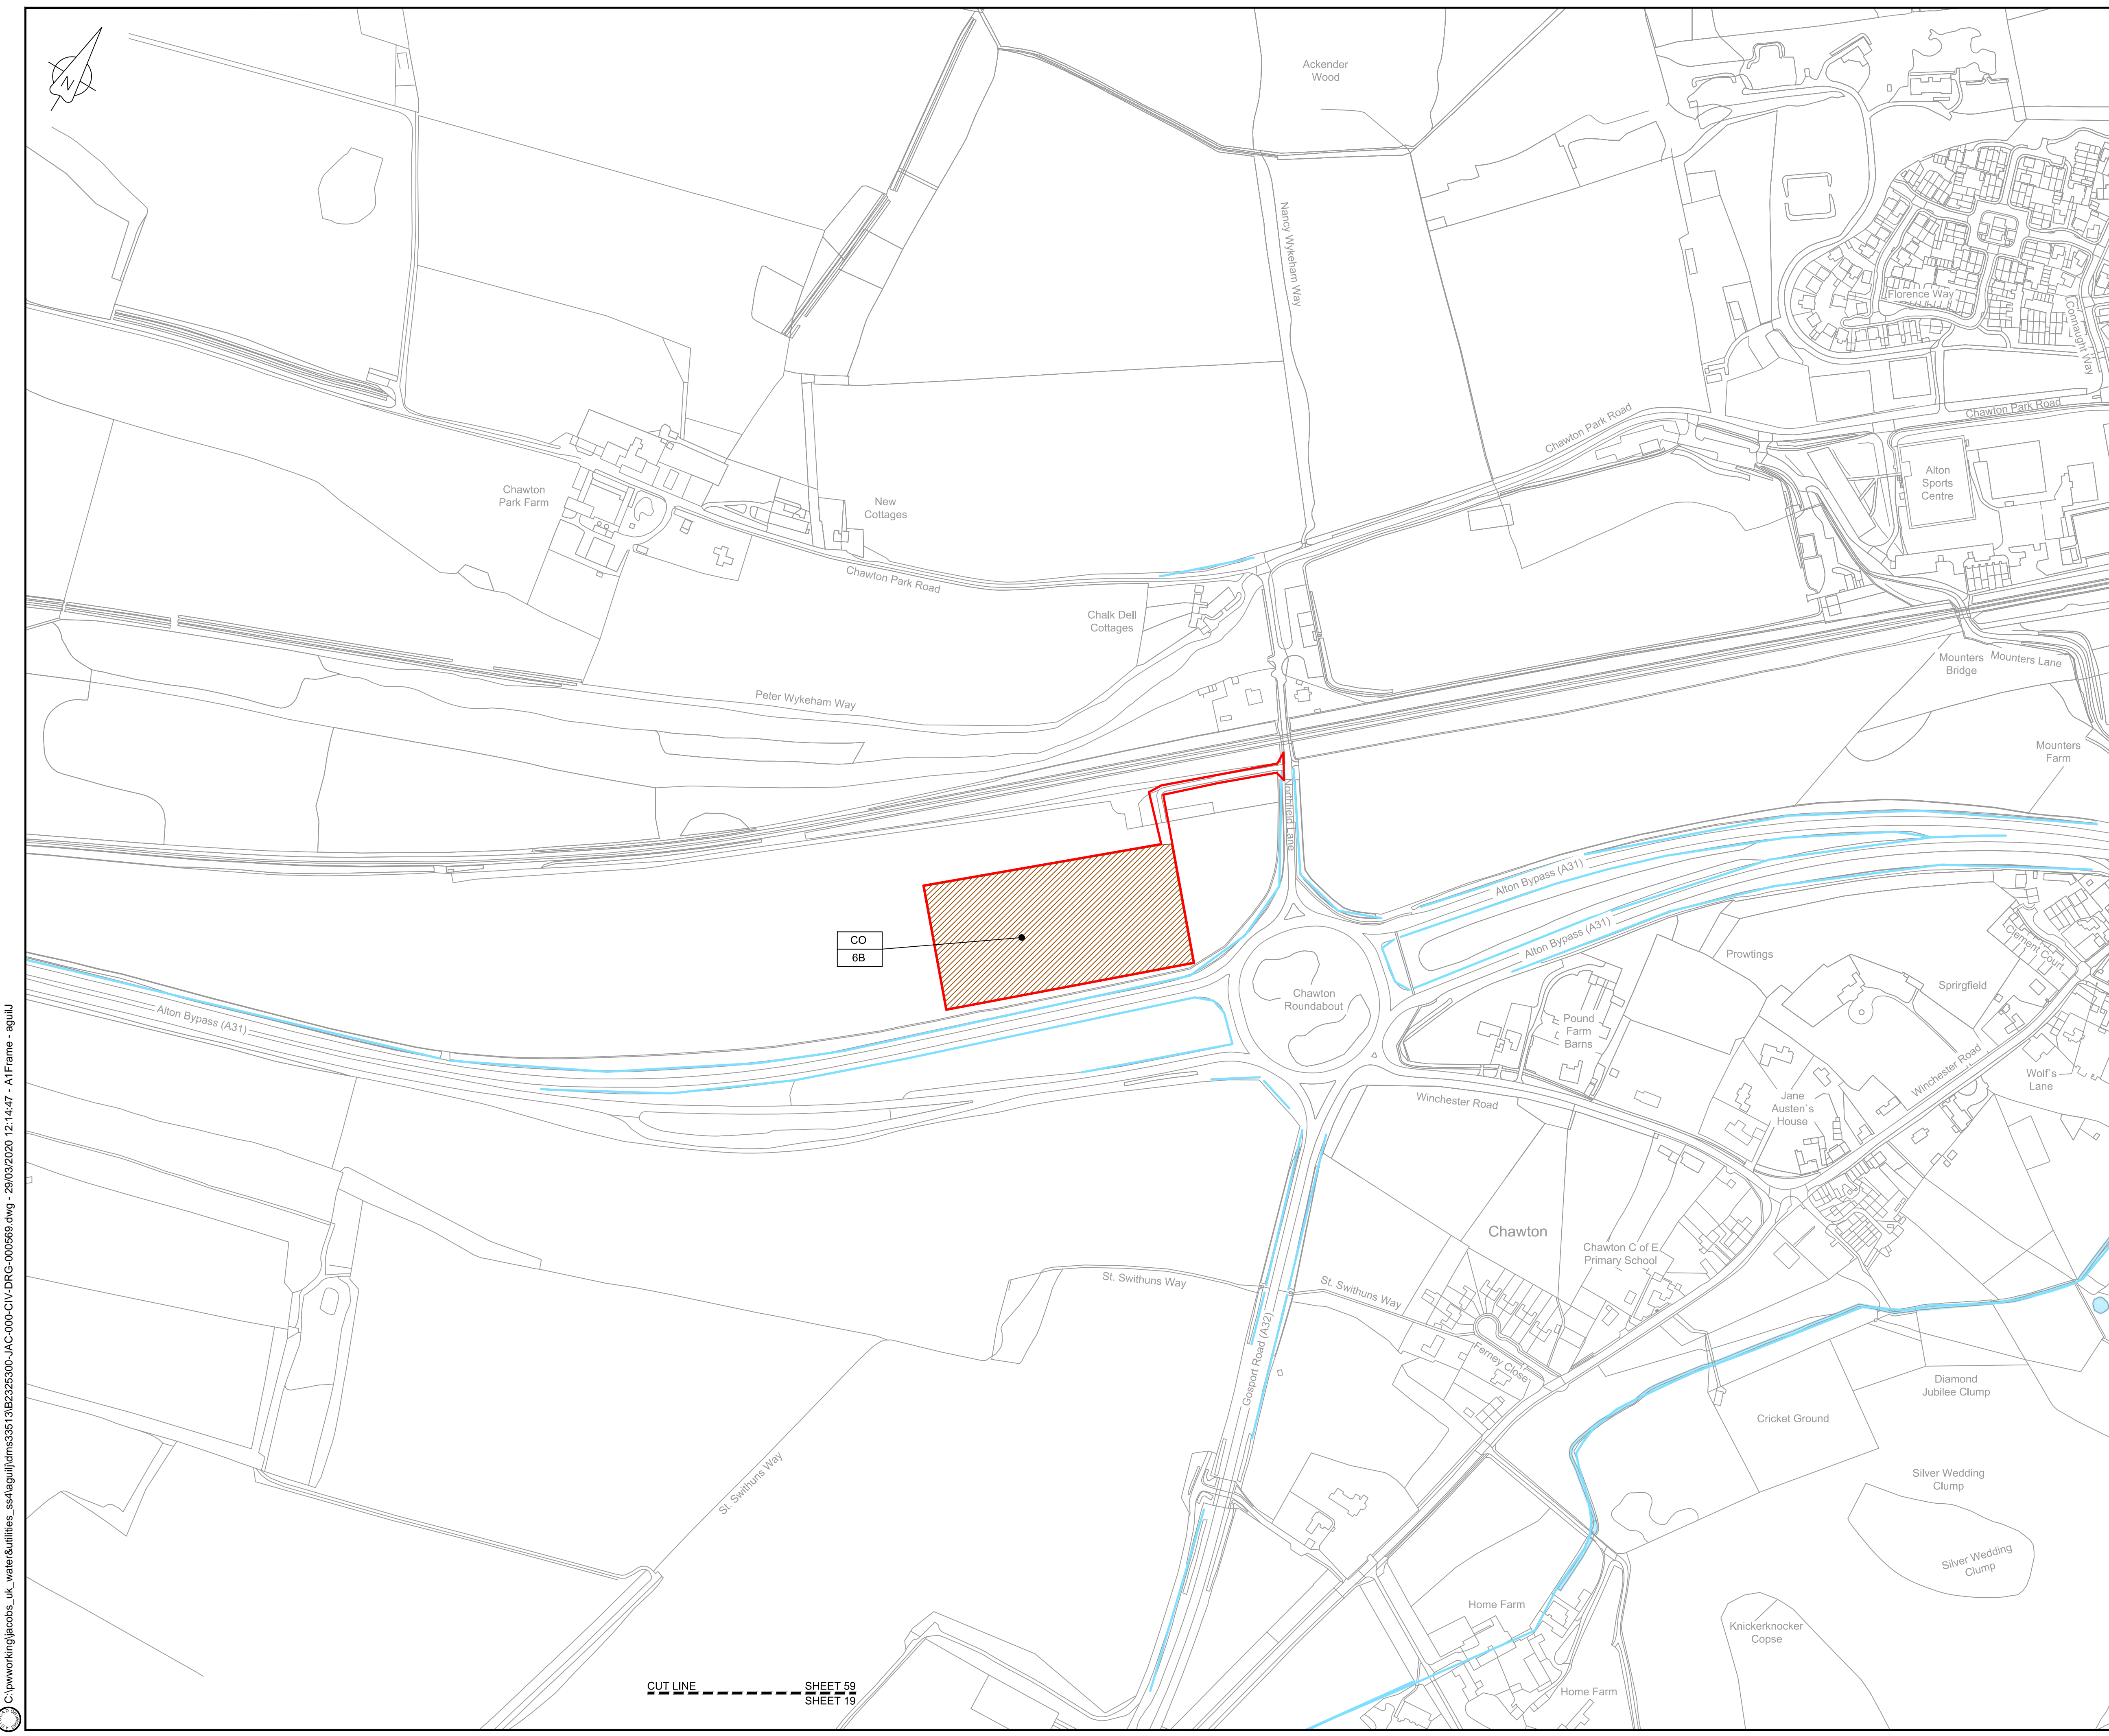


**LOCATION PLAN**  
SCALE 1:500,000

- NOTES**
1. THIS DRAWING IS IN METRES UNLESS STATED OTHERWISE.
  2. TRENCHLESS CROSSINGS ARE INDICATIVE ONLY.
  3. NARROW WORKING WIDTH SHOWN MAY MOVE LATERALLY WITHIN ORDER LIMITS. (PLEASE REFER TO ANNEX A CoCP).

- LEGEND**
- ORDER LIMITS
  - LIMITS OF DEVIATION
  - INDICATIVE NARROW WORKING LOCATION (NW)
  - TRENCHLESS CROSSING (TC)
  - WATER BODIES
  - ABOVE GROUND INSTALLATION (AGI) / VALVE (VA) / PRESSURE TRANSDUCER (PT)
  - COMPOUND (CO)
  - TREE PRESERVATION ORDER (TPO)
  - NOTABLE TREES (G = GROUP / T = TREE / W = WOODLAND); JACOBS LIST
  - ANCIENT WOODLAND (IN RELATION TO ORDER LIMITS)
  - HDD STRINGING AREA
  - STREET WORKS (SW)
  - DESCRIPTION
  - ID or WORK NUMBER (if applicable)
  - NARROW WORKING WIDTH / TRENCHLESS TECHNIQUE
  - COMMENCEMENT / TERMINATION OF WORKS (COMMENCEMENT = OPEN, TERMINATION = CLOSED)

Contains Ordnance Survey data © Crown copyright and database rights 2020.

© Crown copyright and database rights 2020 OS Licence Number AL10005237.

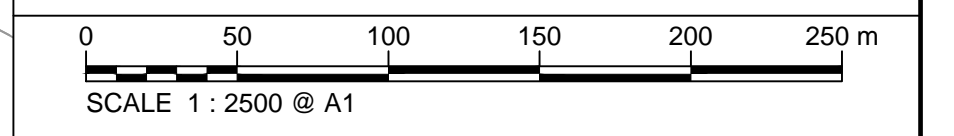

Rev	Rev. Date	Purpose of revision	Drawn	Checked	Rev'd	Appr'd
C06	09/03/20	Issued for Document Control Purposes Only. No Changes / Not Issued	KH			
C07	27/03/20	DCO DEADLINE 7 SUBMISSION	BT	JA	ND	AD

**JACOBS**  
1180 Eskdale Road, Winnersh, Wokingham, RG41 5TU  
Tel: +44(0)118 946 7000 - Fax: +44(0)118 946 7001  
www.jacobs.com

Client: Esso Petroleum Company, Limited  
Ermyn House,  
Ermyn Way,  
Leatherhead,  
Surrey,  
KT22 8UX

Project: Southampton to London Pipeline Project

Drawing title: **GENERAL ARRANGEMENT SHEET 59 REGULATION 5 (2)(O)**

Drawing status: **Fit for Stage Approval**

Scale	1:2500	DO NOT SCALE
Jacobs No.	B2325300	Rev
Client no.		<b>C07</b>



Drawing number: **B2325300-JAC-000-CIV-DRG-000569**

© Copyright 2020 Jacobs U.K. Limited. The concepts and information contained in this document are the property of Jacobs. Use or copying of this document in whole or in part without the written permission of Jacobs constitutes an infringement of copyright. Limitation: This drawing has been prepared on behalf of, and for the exclusive use of, Jacobs Client, and is subject to, and issued in accordance with, the provisions of the contract between Jacobs and the Client. Jacobs accepts no liability or responsibility whatsoever for, or in respect of, any use of, or reliance upon, this drawing by any third party.

C:\working\jacobs\_uk\_water&utilities\_ssr\tagu\jms3513\B2325300-JAC-000-CIV-DRG-000569.dwg - 29/03/2020 12:14:47 - A1Frame - agulu

CUT LINE SHEET 59 SHEET 19



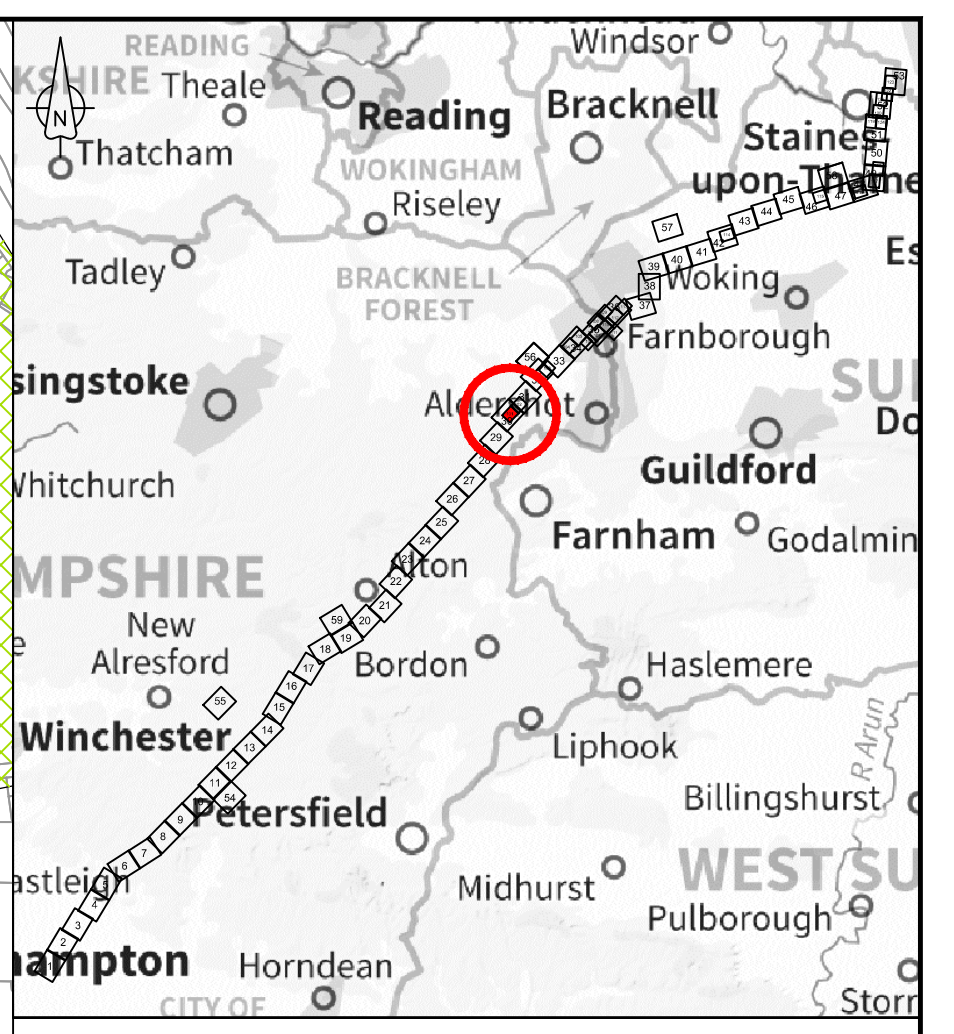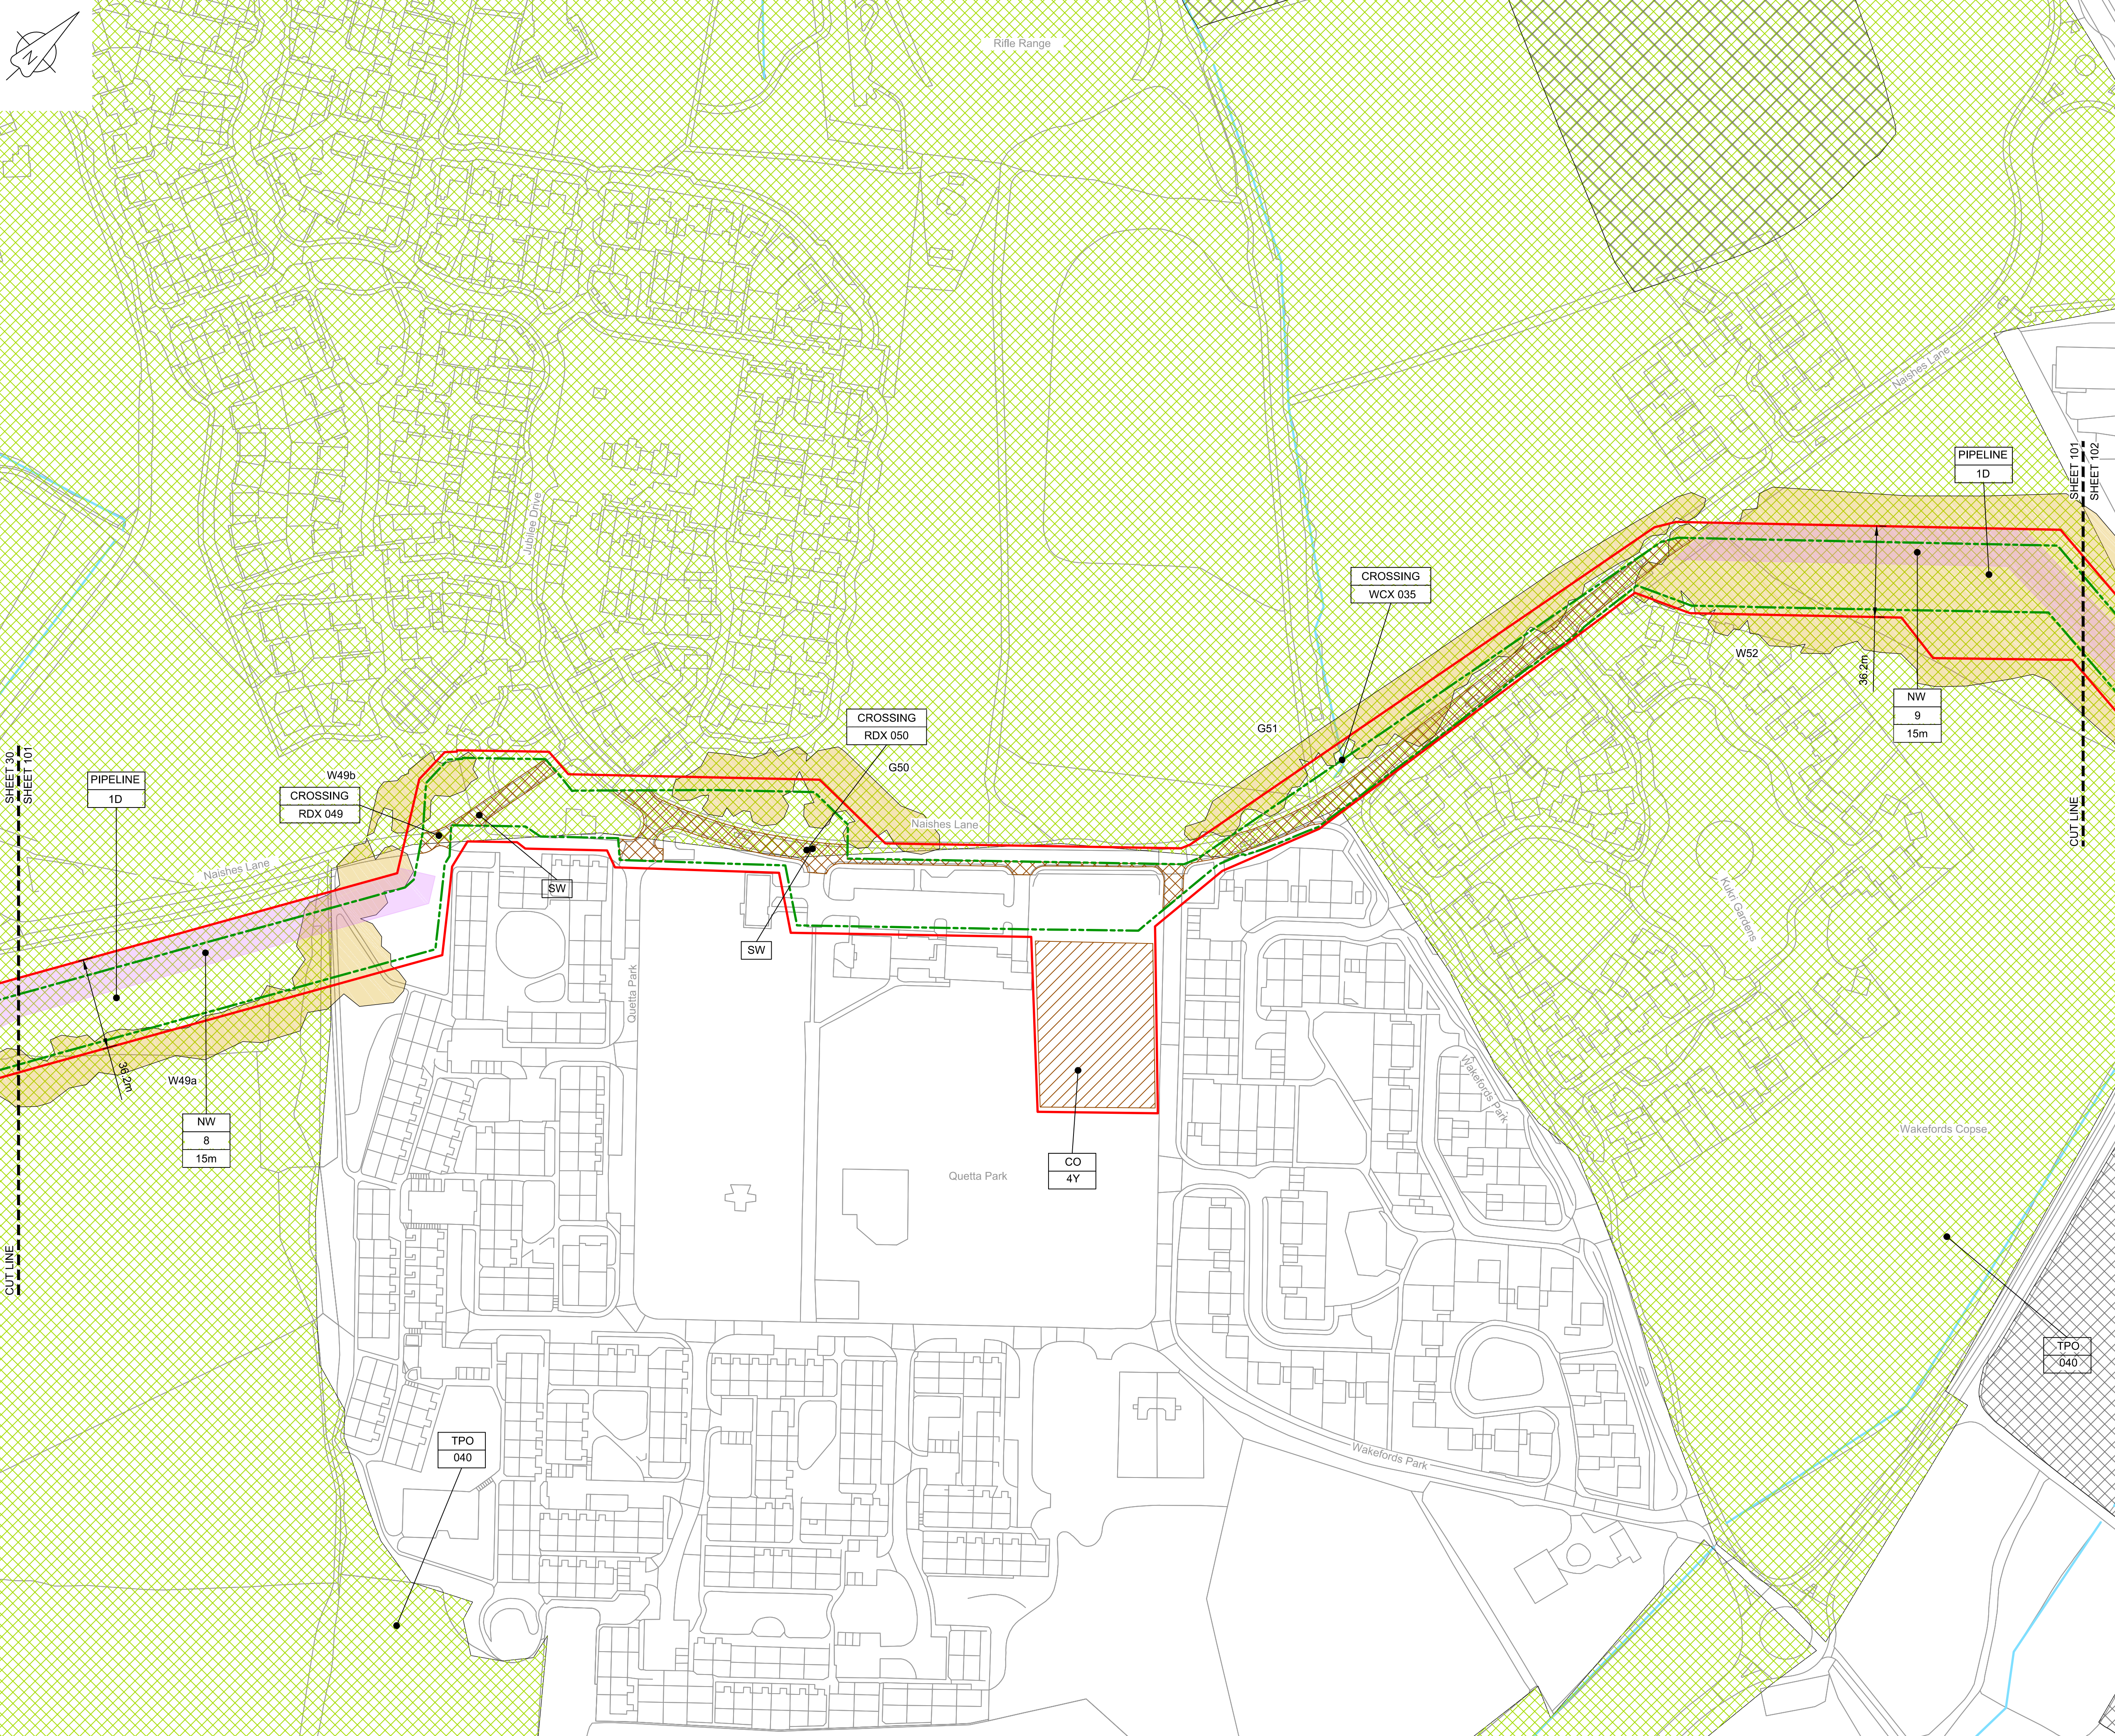


**LOCATION PLAN**  
SCALE 1:500,000

- NOTES**
1. THIS DRAWING IS IN METRES UNLESS STATED OTHERWISE.
  2. TRENCHLESS CROSSINGS ARE INDICATIVE ONLY.
  3. NARROW WORKING WIDTH SHOWN MAY MOVE LATERALLY WITHIN ORDER LIMITS. (PLEASE REFER TO ANNEX A CoCP).

- LEGEND**
- ORDER LIMITS
  - LIMITS OF DEVIATION
  - INDICATIVE NARROW WORKING LOCATION (NW)
  - TRENCHLESS CROSSING (TC)
  - WATER BODIES
  - ABOVE GROUND INSTALLATION (AGI) / VALVE (VA) / PRESSURE TRANSDUCER (PT)
  - COMPOUND (CO)
  - TREE PRESERVATION ORDER (TPO)
  - NOTABLE TREES (G = GROUP / T = TREE / W = WOODLAND); JACOBS LIST
  - ANCIENT WOODLAND (IN RELATION TO ORDER LIMITS)
  - HDD STRINGING AREA
  - STREET WORKS (SW)
  - DESCRIPTION
  - ID or WORK NUMBER (if applicable)
  - NARROW WORKING WIDTH / TRENCHLESS TECHNIQUE
  - COMMENCEMENT / TERMINATION OF WORKS (COMMENCEMENT = OPEN, TERMINATION = CLOSED)

Contains Ordnance Survey data © Crown copyright and database rights 2020.  
© Crown copyright and database rights 2020 OS Licence Number AL10005237.

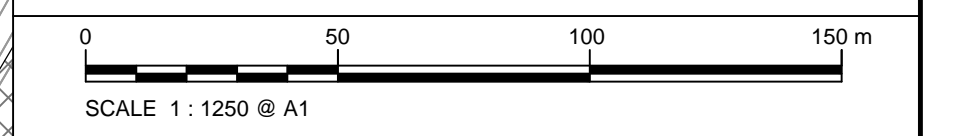

C06	09/03/20	Issued for Document Control Purposes Only: No Changes / Not Issued	KH				
C07	27/03/20	DCO DEADLINE 7 SUBMISSION	BT	JA	ND	AD	
Rev	Rev. Date	Purpose of revision	Drawn	Checked	Rev'd	Appr'd	



Client: Esso Petroleum Company, Limited  
Ermyn House,  
Ermyn Way,  
Leatherhead,  
Surrey,  
KT22 8UX



**GENERAL ARRANGEMENT  
SHEET 101  
REGULATION 5 (2)(O)**

Drawing status: **Fit for Stage Approval**



Scale	1:1250	DO NOT SCALE
Jacobs No.	B2325300	Rev
Client no.		<b>C07</b>

Drawing number: **B2325300-JAC-000-CIV-DRG-000601**

© Copyright 2020 Jacobs U.K. Limited. The concepts and information contained in this document are the property of Jacobs. Use or copying of this document in whole or in part without the written permission of Jacobs constitutes an infringement of copyright. Limitation: This drawing has been prepared on behalf of, and for the exclusive use of, the Client, and is subject to, and issued in accordance with, the provisions of the contract between Jacobs and the Client. Jacobs accepts no liability or responsibility whatsoever for, or in respect of, any use of, or reliance upon, this drawing by any third party.

C:\pwworking\jacobs\_uk\_water\utilities\_ssa\tag\utils\3513162325300-JAC-000-CIV-DRG-000601.dwg - 29/03/2020 12:15:46 - A1Frame - agulj



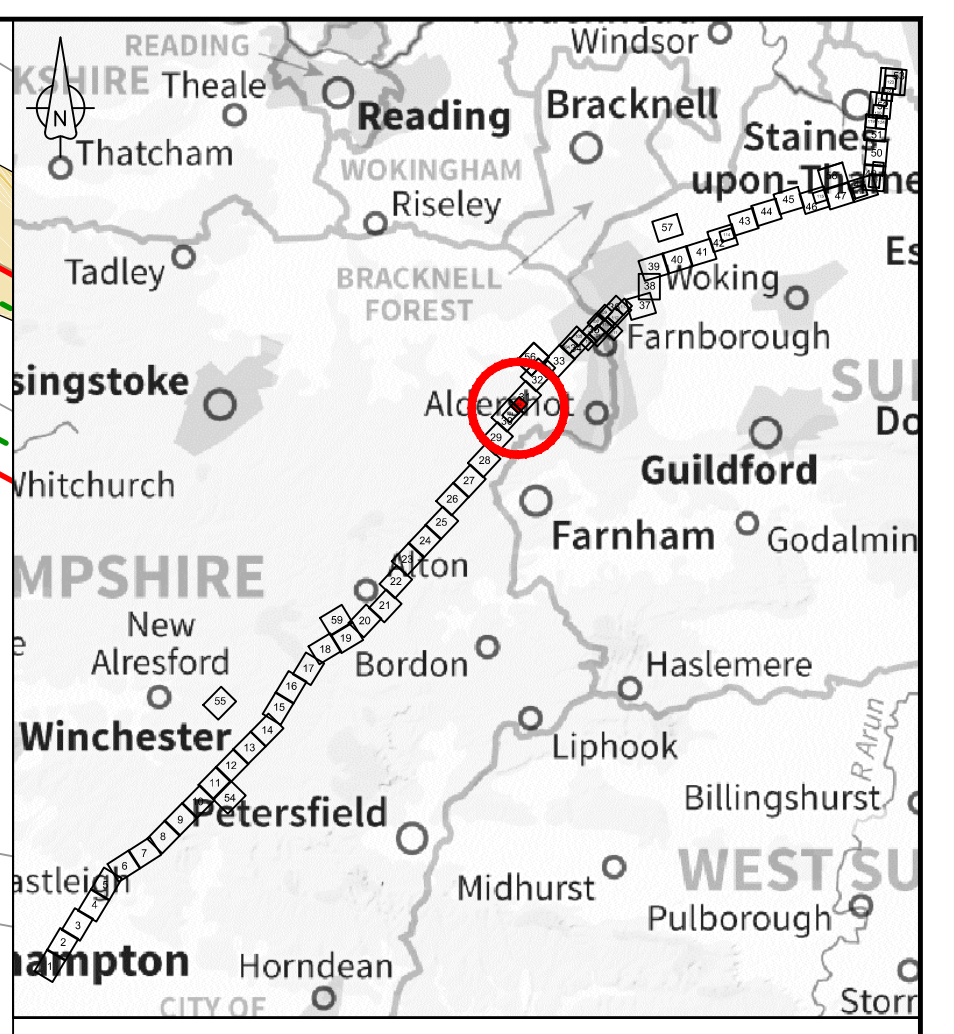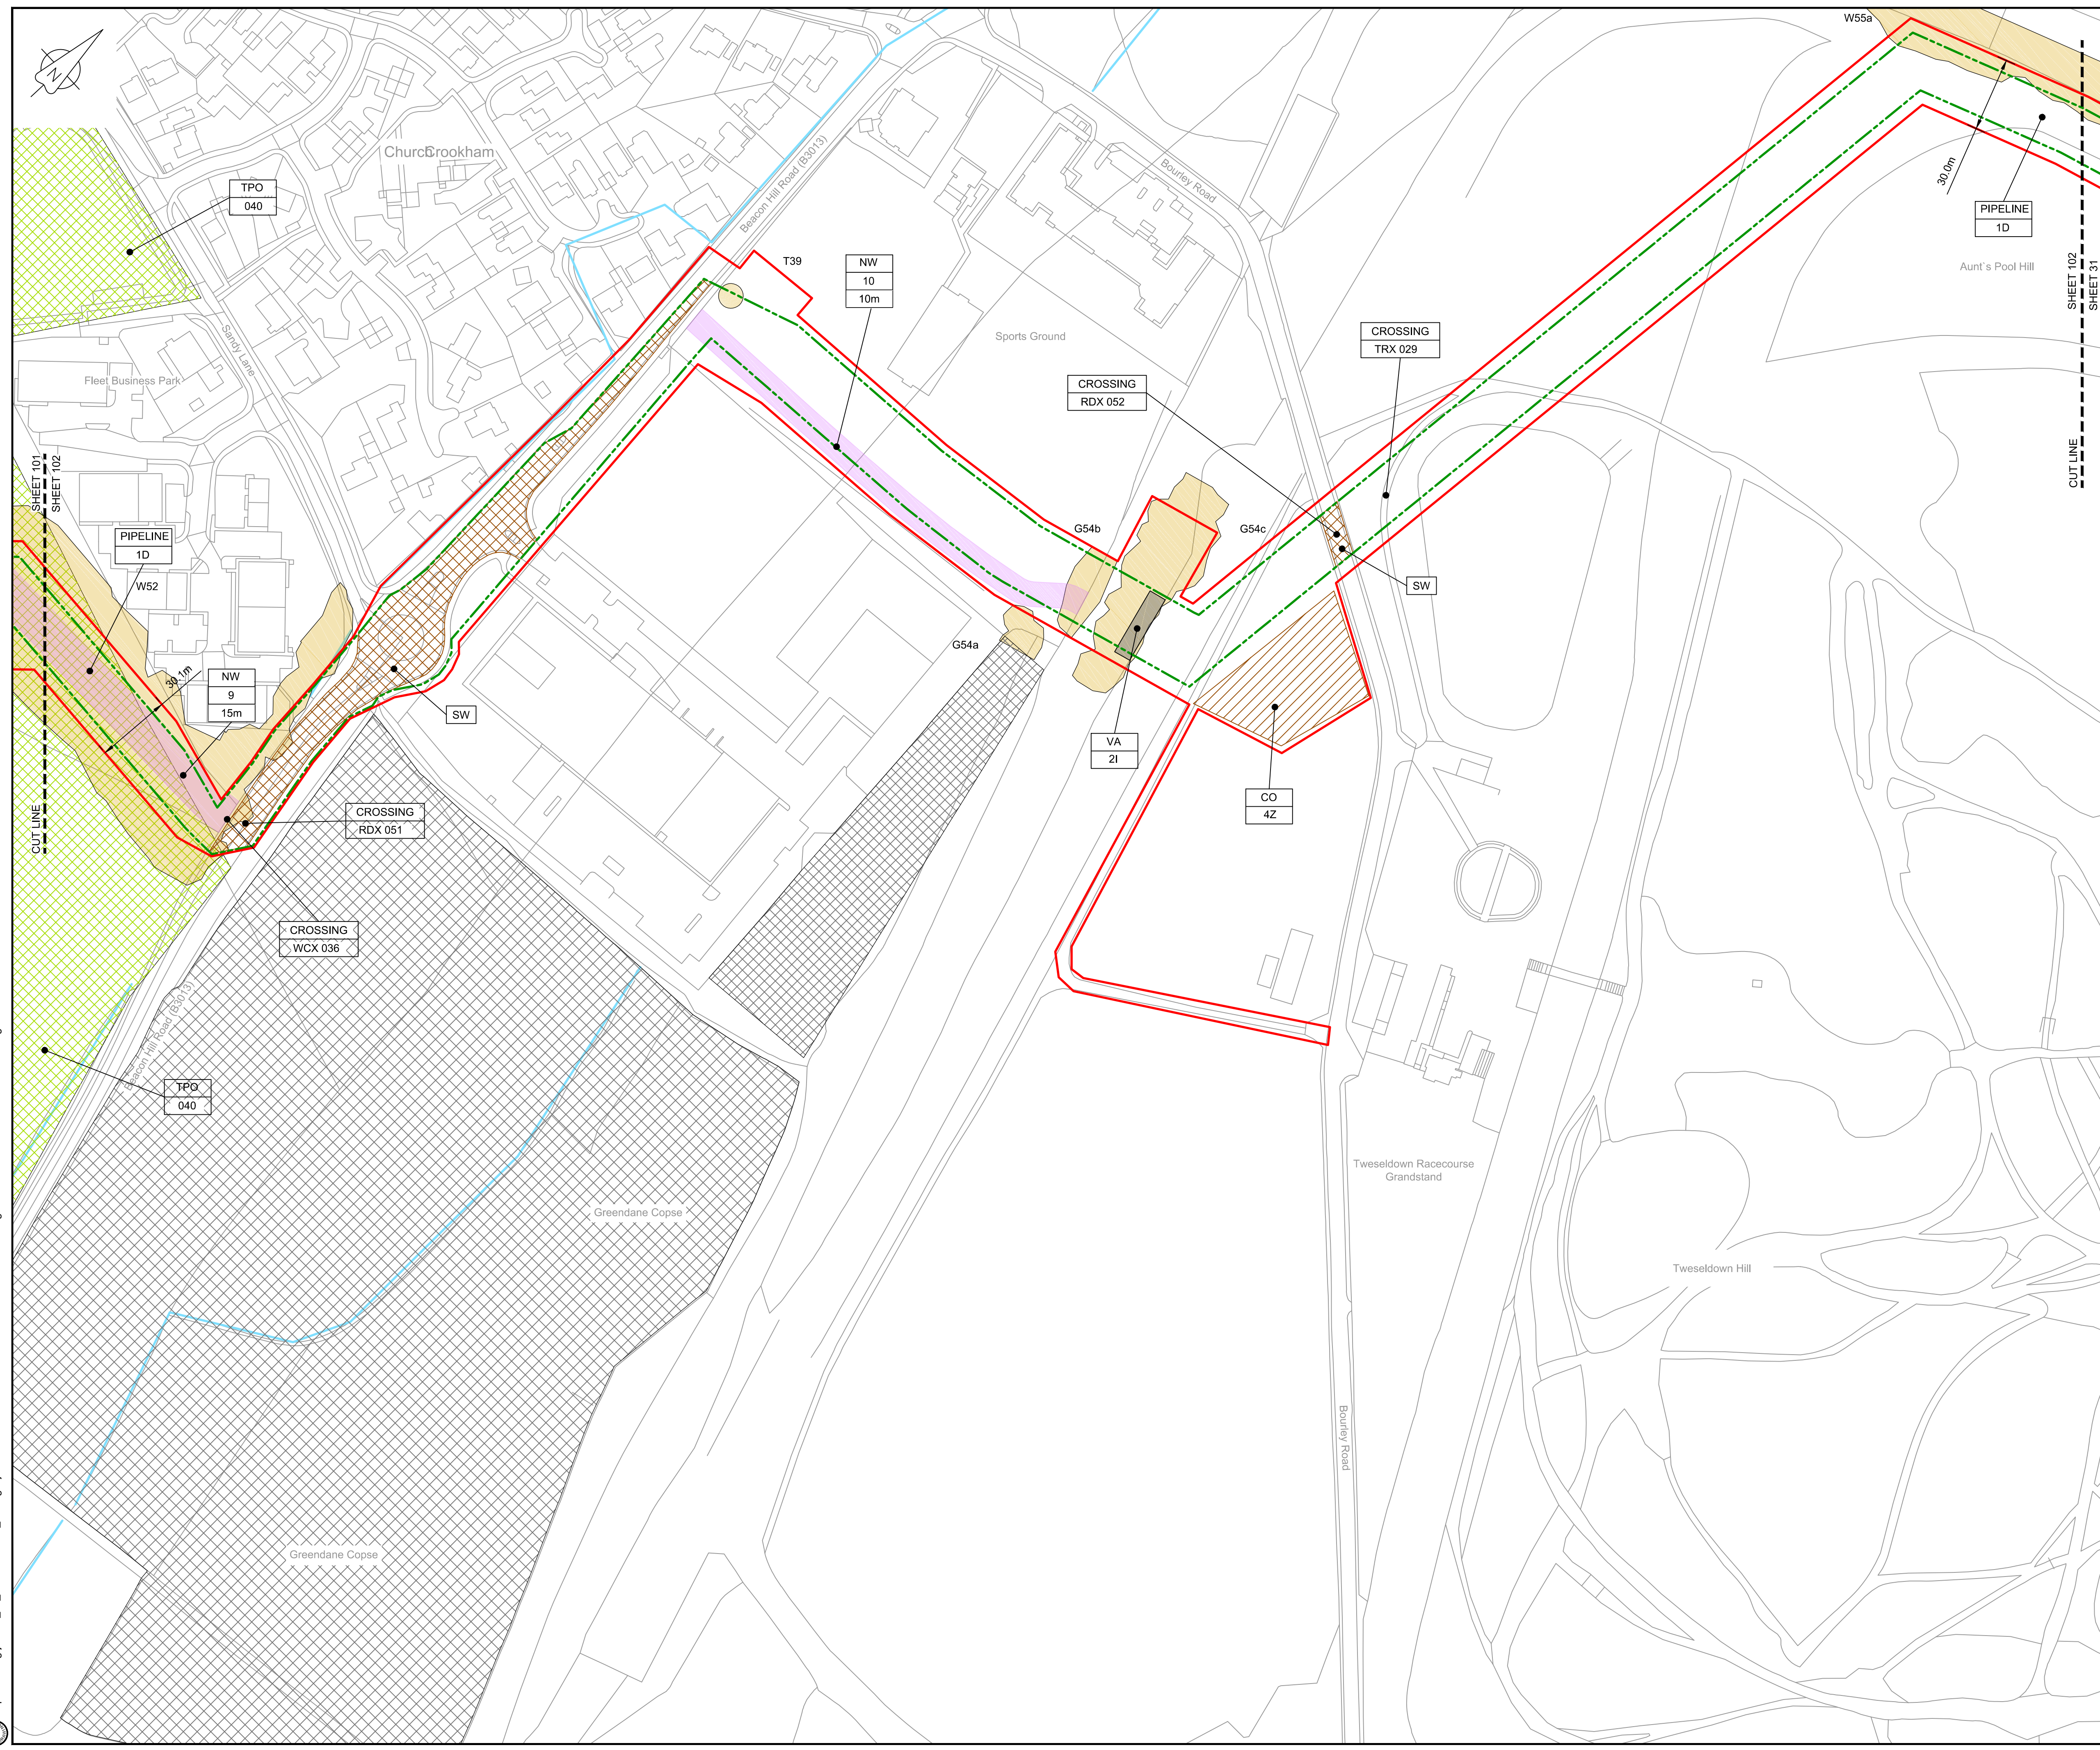

**NOTES**

- THIS DRAWING IS IN METRES UNLESS STATED OTHERWISE.
- TRENCHLESS CROSSINGS ARE INDICATIVE ONLY.
- NARROW WORKING WIDTH SHOWN MAY MOVE LATERALLY WITHIN ORDER LIMITS (PLEASE REFER TO ANNEX A CoCP).

**LEGEND**

[Red Line]	ORDER LIMITS
[Green Dashed Line]	LIMITS OF DEVIATION
[Purple Shaded Area]	INDICATIVE NARROW WORKING LOCATION (NW)
[Brown Shaded Area]	TRENCHLESS CROSSING (TC)
[Blue Area]	WATER BODIES
[Grey Area]	ABOVE GROUND INSTALLATION (AGI) / VALVE (VA) / PRESSURE TRANSDUCER (PT)
[Hatched Area]	COMPOUND (CO)
[Green Circle]	TREE PRESERVATION ORDER (TPO)
[Yellow Circle]	NOTABLE TREES (G = GROUP / T = TREE / W = WOODLAND); JACOBS LIST
[Cross-hatched Area]	ANCIENT WOODLAND (IN RELATION TO ORDER LIMITS)
[Green Shaded Area]	HDD STRINGING AREA
[Orange Shaded Area]	STREET WORKS (SW)
[Line with Dot]	DESCRIPTION
[Line with Number]	ID or WORK NUMBER (if applicable)
[Line with Dashed Box]	NARROW WORKING WIDTH / TRENCHLESS TECHNIQUE
[Blue Circle]	COMMENCEMENT / TERMINATION OF WORKS (COMMENCEMENT = OPEN, TERMINATION = CLOSED)

Contains Ordnance Survey data © Crown copyright and database rights 2020.

© Crown copyright and database rights 2020 OS Licence Number AL100005237.

SCALE 1 : 1250 @ A1

C06	09/03/20	Issued for Document Control Purposes Only: No Changes / Not Issued	KH				
C07	27/03/20	DCO DEADLINE 7 SUBMISSION	BT	JA	ND	AD	
Rev	Rev. Date	Purpose of revision	Drawn	Checked	Rev'd	Appr'd	

**JACOBS**  
1180 Eskdale Road, Winnersh, Wokingham, RG41 5TU  
Tel:+44(0)118 946 7000 Fax:+44(0)118 946 7001  
www.jacobs.com

Client: Esso Petroleum Company, Limited  
Ermyn House,  
Ermyn Way,  
Leatherhead,  
Surrey,  
KT22 8UX

Project: **Esso** Southampton to London Pipeline Project

Drawing title:  
**GENERAL ARRANGEMENT  
SHEET 102  
REGULATION 5 (2)(O)**

Drawing status: **Fit for Stage Approval**


Scale	1:1250	DO NOT SCALE
Jacobs No.	B2325300	Rev
Client no.		<b>C07</b>

Drawing number:  
**B2325300-JAC-000-CIV-DRG-000602**

© Copyright 2020 Jacobs U.K. Limited. The concepts and information contained in this document are the property of Jacobs. Use or copying of this document in whole or in part without the written permission of Jacobs constitutes an infringement of copyright. Limitation: This drawing has been prepared on behalf of, and for the exclusive use of, Jacobs' Client, and is subject to, and issued in accordance with, the provisions of the contract between Jacobs and the Client. Jacobs accepts no liability or responsibility whatsoever for, or in respect of, any use of, or reliance upon, this drawing by any third party.

C:\pwworking\jacobs\_uk\_water&utilities\_ssa\tag\j\drms3513\B2325300-JAC-000-CIV-DRG-000602.dwg - 30/03/2020 09:30:51 - A1Frame - agulj



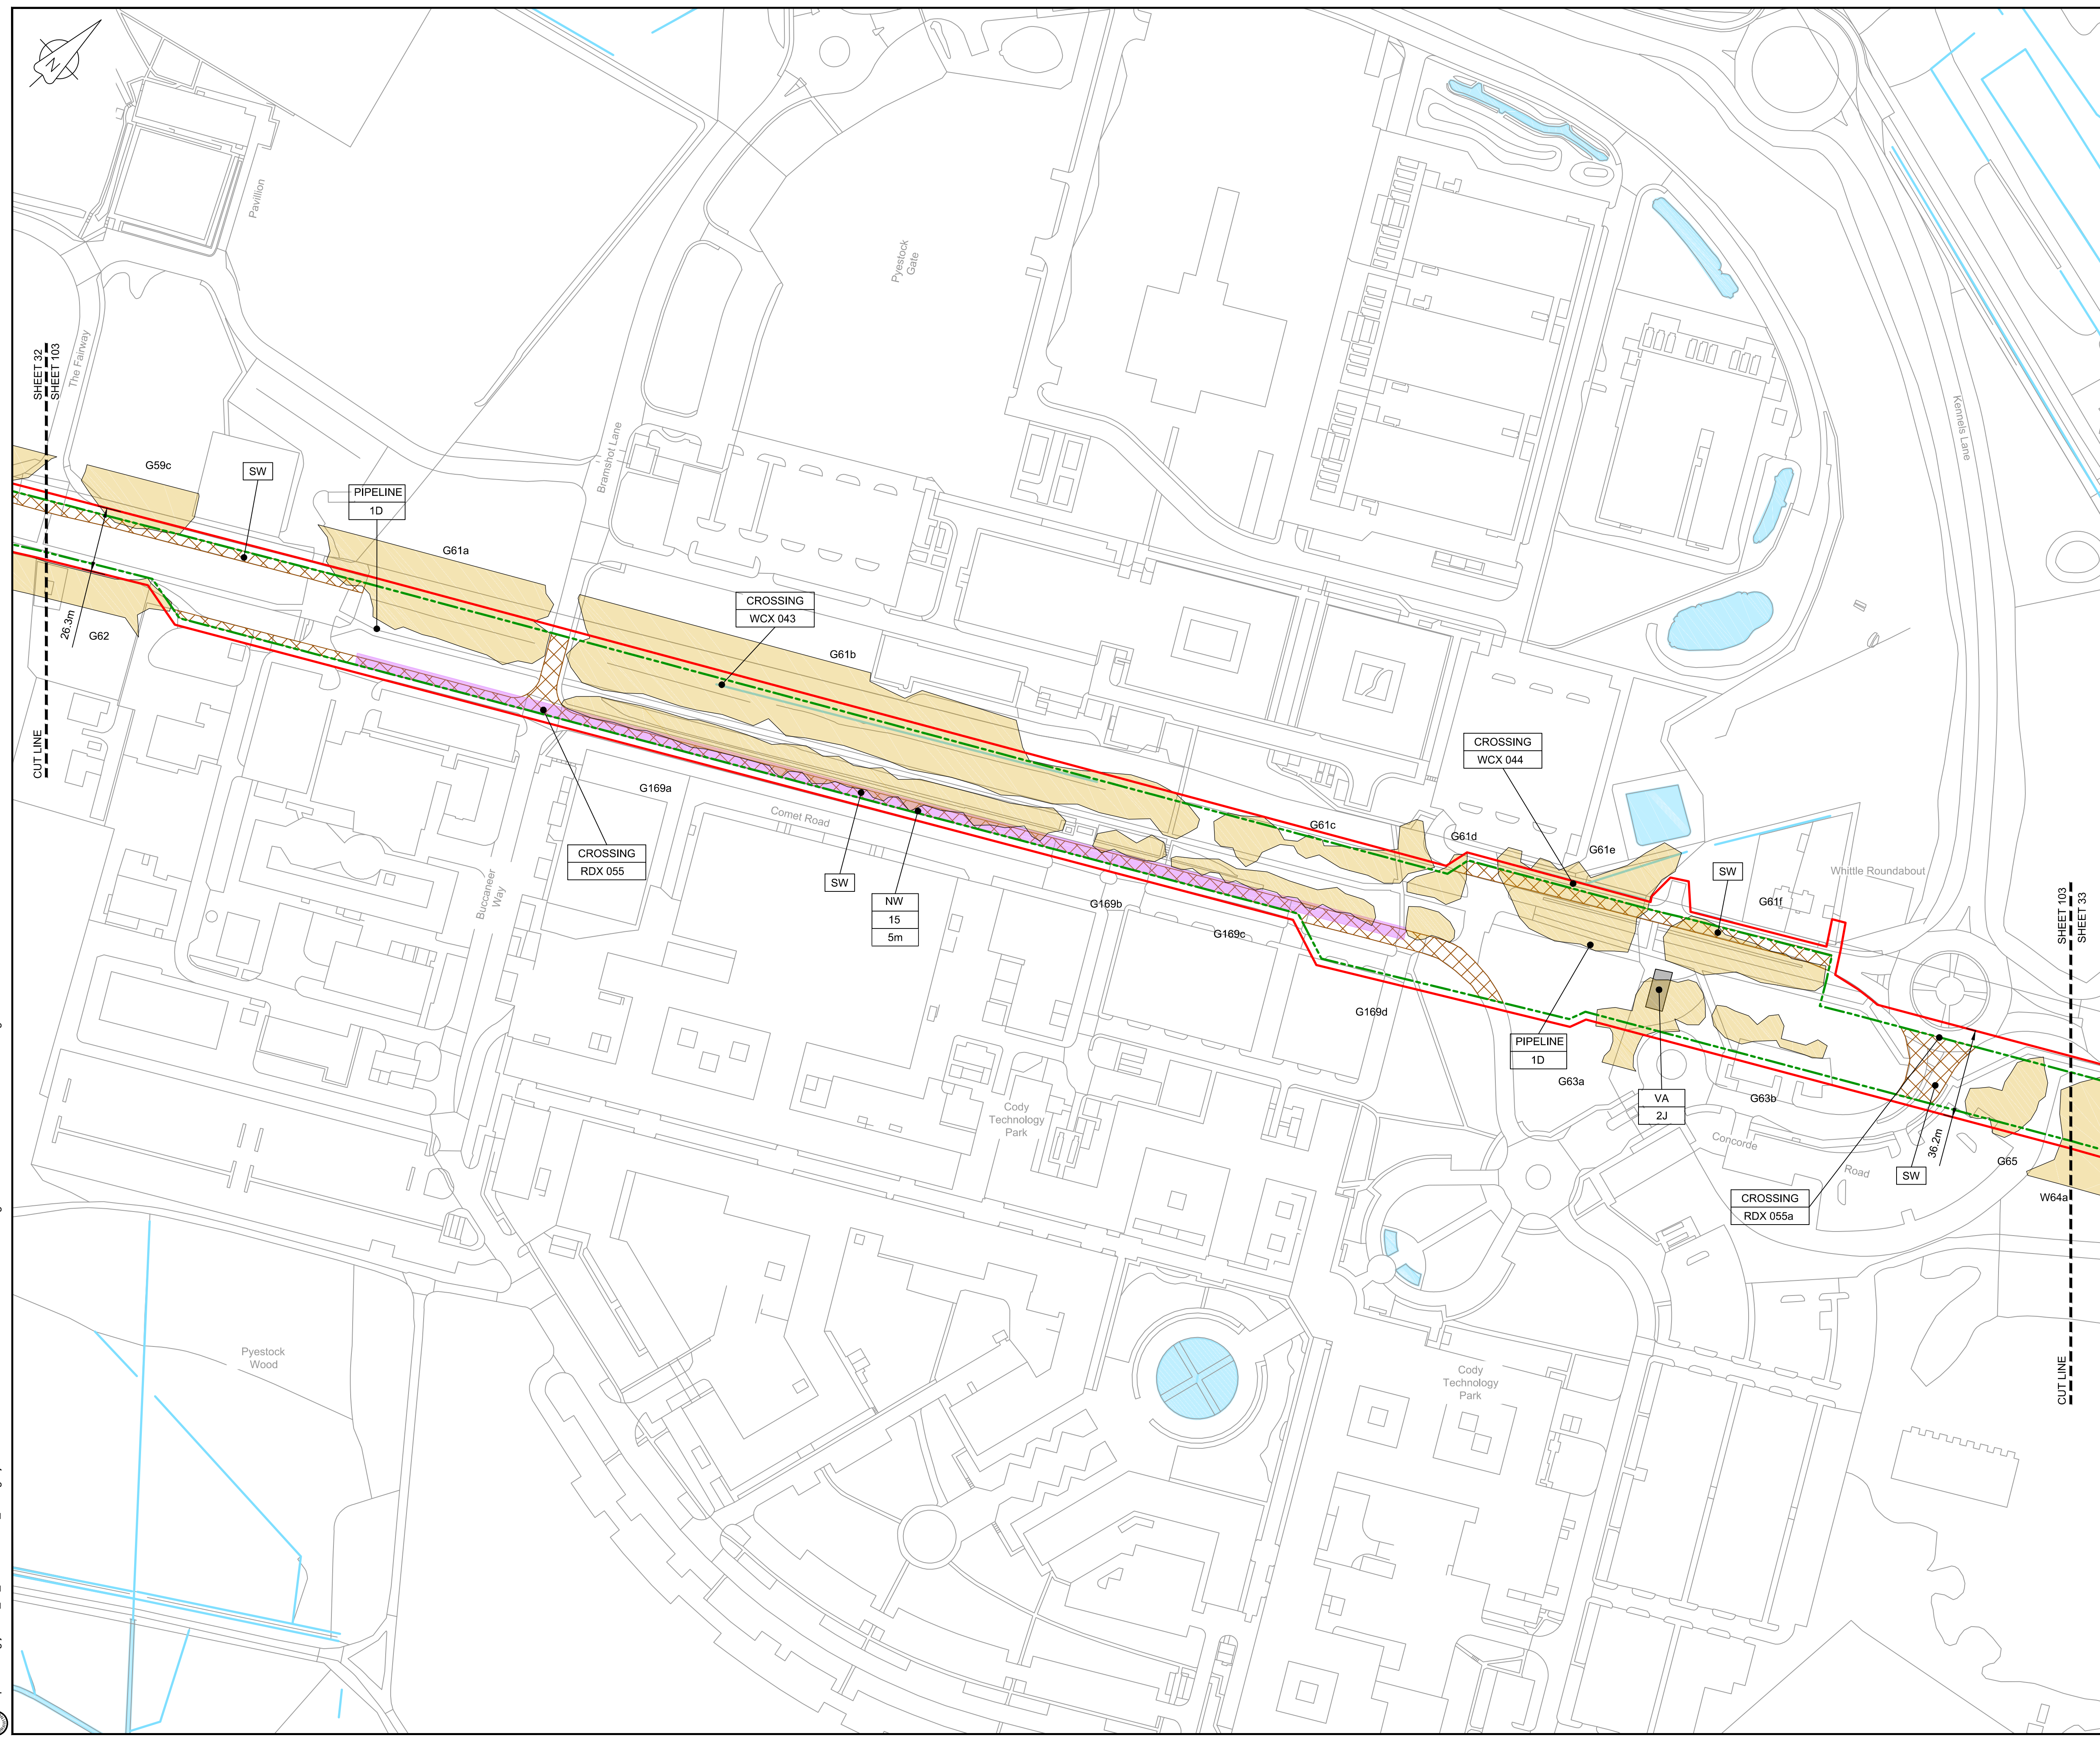

**LOCATION PLAN**  
SCALE 1:500,000

**NOTES**


1. THIS DRAWING IS IN METRES UNLESS STATED OTHERWISE.
2. TRENCHLESS CROSSINGS ARE INDICATIVE ONLY.
3. NARROW WORKING WIDTH SHOWN MAY MOVE LATERALLY WITHIN ORDER LIMITS. (PLEASE REFER TO ANNEX A CoCP).

**LEGEND**

[Red line]	ORDER LIMITS
[Green dashed line]	LIMITS OF DEVIATION
[Purple shaded area]	INDICATIVE NARROW WORKING LOCATION (NW)
[Brown shaded area]	TRENCHLESS CROSSING (TC)
[Blue shaded area]	WATER BODIES
[Grey shaded area]	ABOVE GROUND INSTALLATION (AGI) / VALVE (VA) / PRESSURE TRANSDUCER (PT)
[Yellow hatched area]	COMPOUND (CO)
[Green hatched area]	TREE PRESERVATION ORDER (TPO)
[Orange hatched area]	NOTABLE TREES (G = GROUP / T = TREE / W = WOODLAND); JACOBS LIST
[Cross-hatched area]	ANCIENT WOODLAND (IN RELATION TO ORDER LIMITS)
[Green hatched area]	HDD STRINGING AREA
[Orange hatched area]	STREET WORKS (SW)
[Line with dot]	DESCRIPTION
[Line with number]	ID or WORK NUMBER (if applicable)
[Line with width]	NARROW WORKING WIDTH / TRENCHLESS TECHNIQUE
[Line with arrow]	COMMENCEMENT / TERMINATION OF WORKS (COMMENCEMENT = OPEN, TERMINATION = CLOSED)

Contains Ordnance Survey data © Crown copyright and database rights 2020.

© Crown copyright and database rights 2020 OS Licence Number AL10005237.

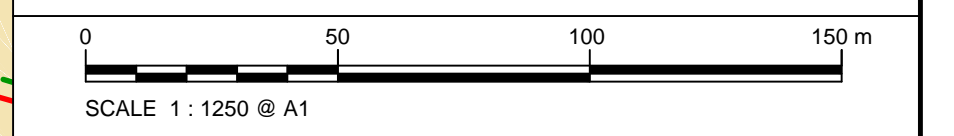

Rev	Rev. Date	Purpose of revision	Drawn	Checked	Rev'd	Appr'd
C06	05/03/20	UPDATED IN RESPECT OF CHANGES DISCUSSED AT ISHA	BT	JA	ND	RS
C07	27/03/20	DCO DEADLINE 7 SUBMISSION	BT	JA	ND	AD

**JACOBS**  
1180 Eskdale Road, Wokingham, Wokingham, RG41 5TU  
Tel: +44(0)118 946 7000 - Fax: +44(0)118 946 7001  
www.jacobs.com

Client: Esso Petroleum Company, Limited  
Emryn House,  
Emryn Way,  
Leatherhead,  
Surrey,  
KT22 8UX

Project: Southampton to London Pipeline Project

Drawing title: **GENERAL ARRANGEMENT SHEET 103 REGULATION 5 (2)(O)**

Drawing status: **Fit for Stage Approval**


Scale: 1:1250 DO NOT SCALE  
Jacobs No. B2325300 Rev C07  
Client no.

Drawing number: **B2325300-JAC-000-CIV-DRG-000603**

© Copyright 2020 Jacobs U.K. Limited. The concepts and information contained in this document are the property of Jacobs. Use or copying of this document in whole or in part without the written permission of Jacobs constitutes an infringement of copyright. Limitation: This drawing has been prepared on behalf of, and for the exclusive use of, the Client, and is subject to, and issued in accordance with, the provisions of the contract between Jacobs and the Client. Jacobs accepts no liability or responsibility whatsoever for, or in respect of, any use of, or reliance upon, this drawing by any third party.

C:\pwworking\jacobs\_uk\_water&utilities\_ssa\tag\j\dms3513\B2325300-JAC-000-CIV-DRG-000603.dwg - 30/03/2020 09:32:14 - A1Frame - agulij



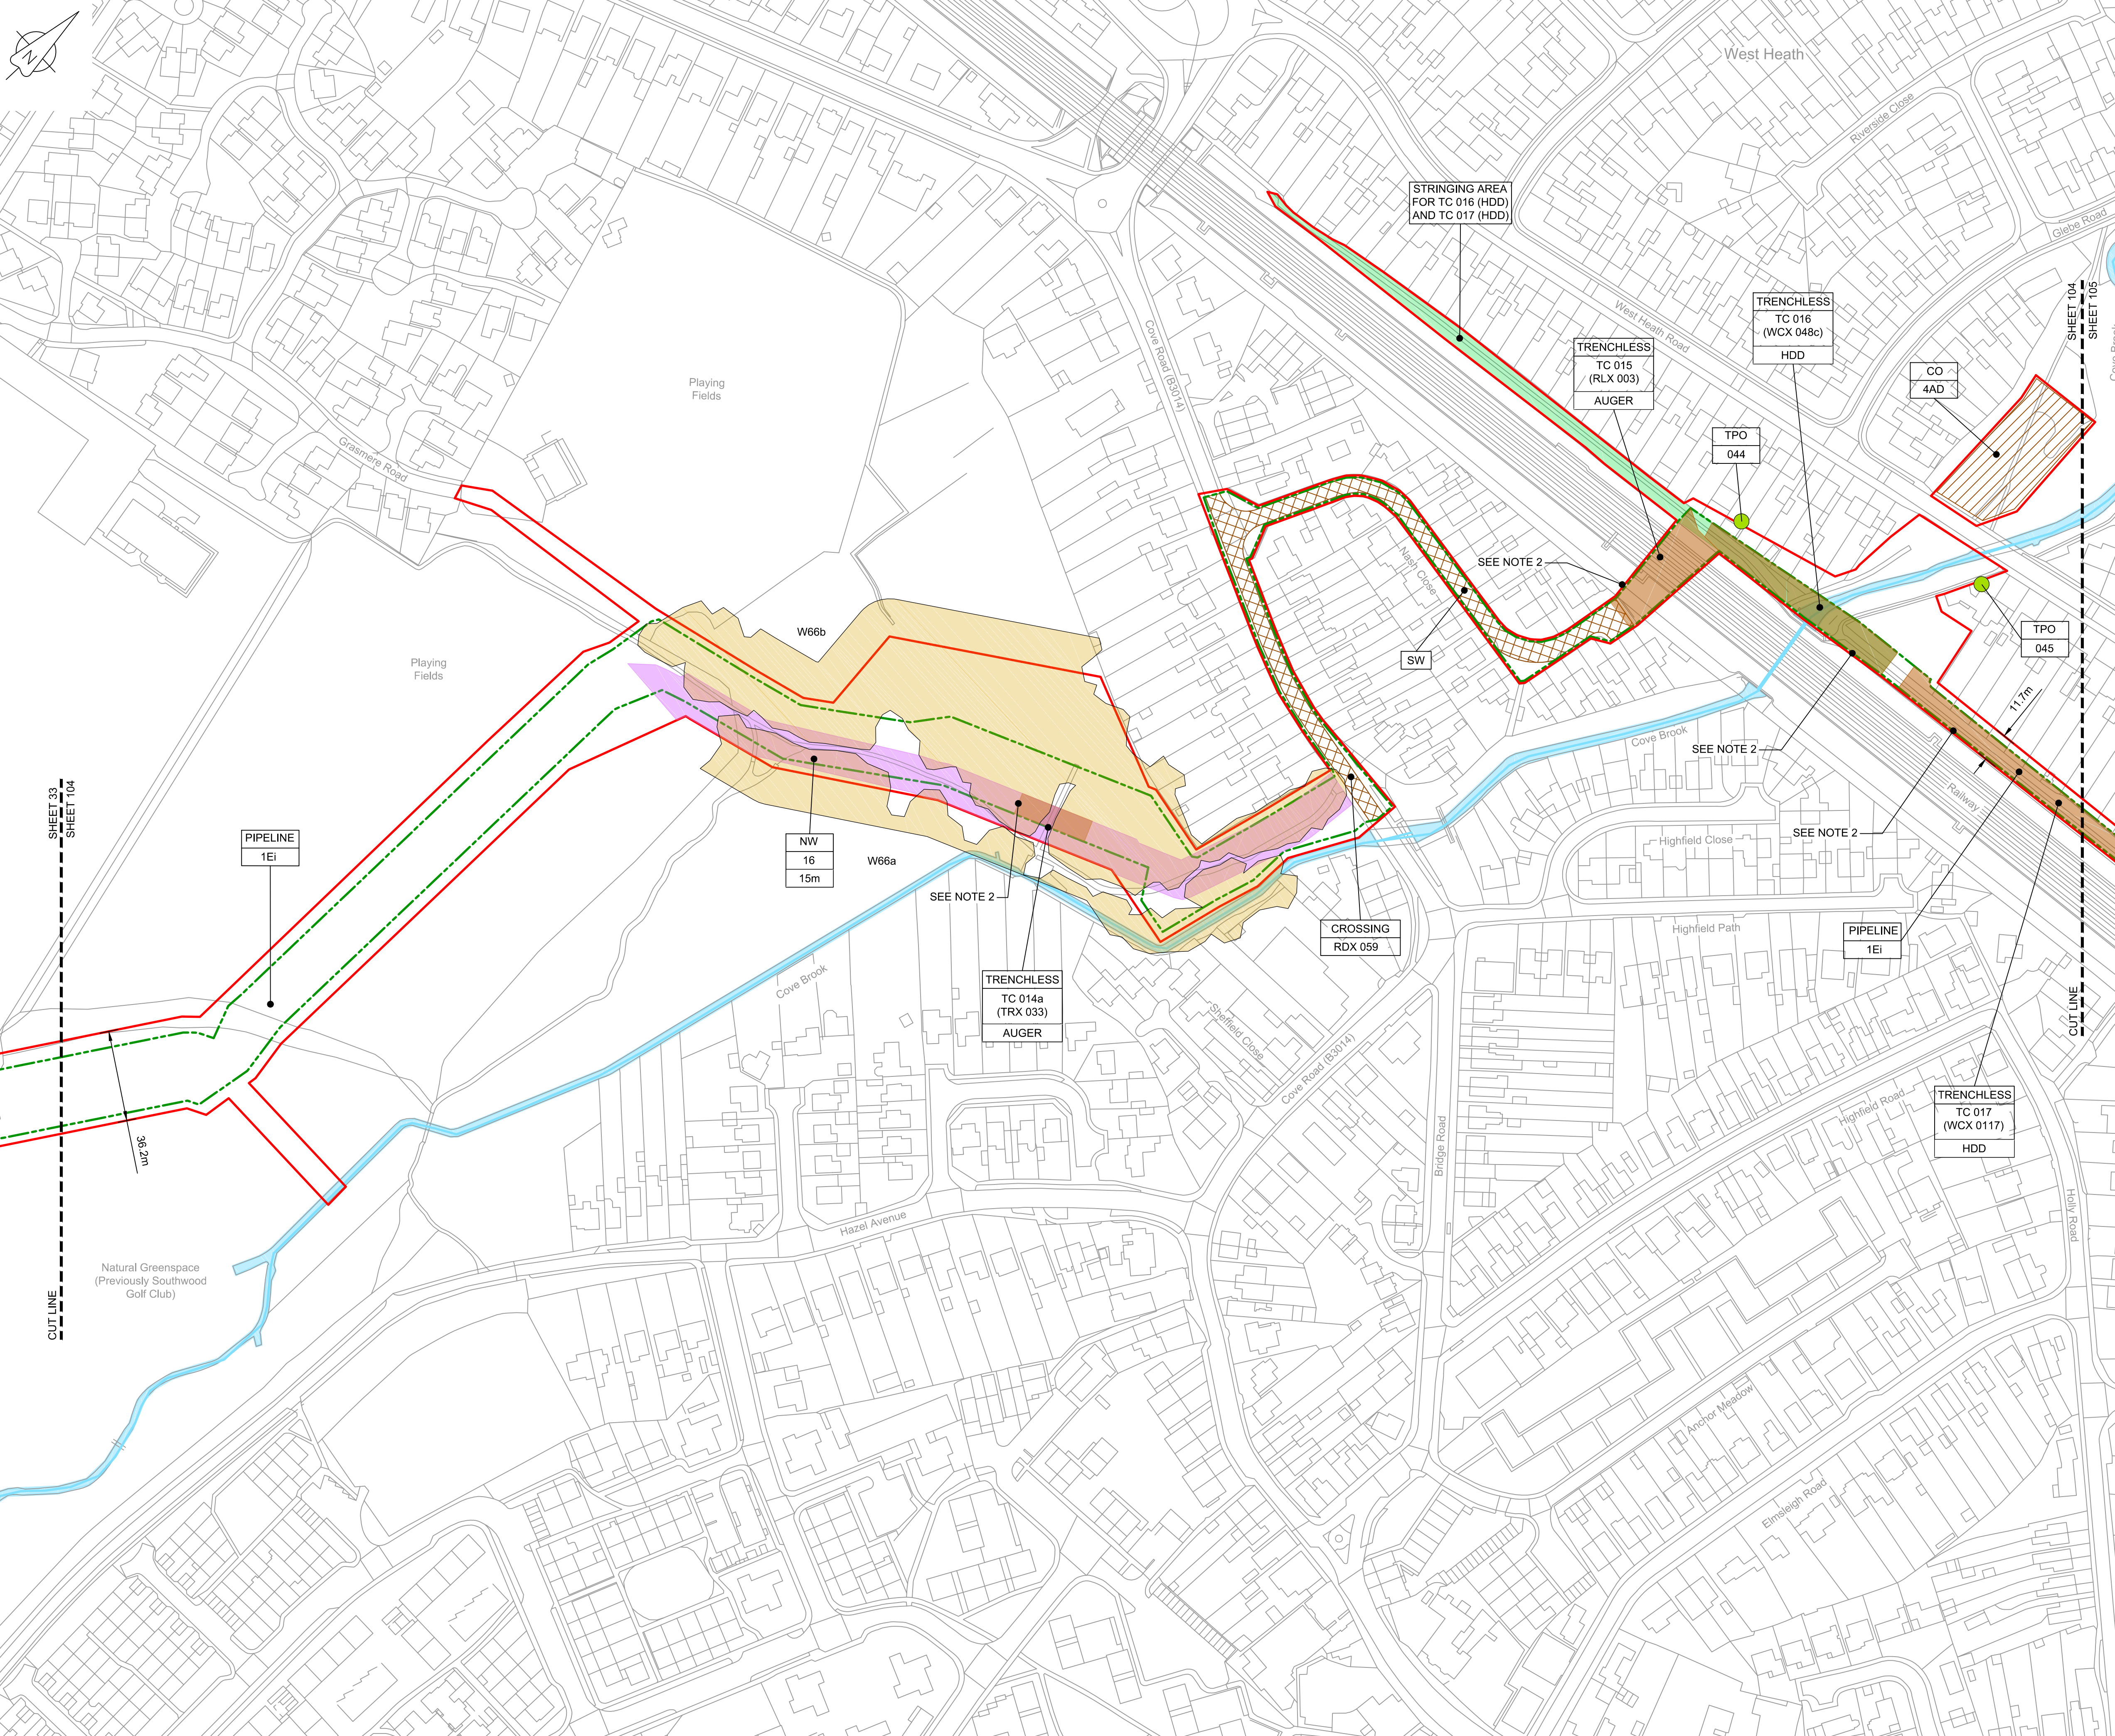

- NOTES**
1. THIS DRAWING IS IN METRES UNLESS STATED OTHERWISE.
  2. TRENCHLESS CROSSINGS ARE INDICATIVE ONLY.
  3. NARROW WORKING WIDTH SHOWN MAY MOVE LATERALLY WITHIN ORDER LIMITS. (PLEASE REFER TO ANNEX A CoCP).

- LEGEND**
- ORDER LIMITS
  - LIMITS OF DEVIATION
  - INDICATIVE NARROW WORKING LOCATION (NW)
  - TRENCHLESS CROSSING (TC)
  - WATER BODIES
  - ABOVE GROUND INSTALLATION (AGI) / VALVE (VA) / PRESSURE TRANSDUCER (PT)
  - COMPOUND (CO)
  - TREE PRESERVATION ORDER (TPO)
  - NOTABLE TREES (G = GROUP / T = TREE / W = WOODLAND); JACOBS LIST
  - ANCIENT WOODLAND (IN RELATION TO ORDER LIMITS)
  - HDD STRINGING AREA
  - STREET WORKS (SW)
  - DESCRIPTION
  - ID or WORK NUMBER (if applicable)
  - NARROW WORKING WIDTH / TRENCHLESS TECHNIQUE
  - COMMENCEMENT / TERMINATION OF WORKS (COMMENCEMENT = OPEN, TERMINATION = CLOSED)

Contains Ordnance Survey data © Crown copyright and database rights 2020.

© Crown copyright and database rights 2020 OS Licence Number AL10005237.

SCALE 1:1250 @ A1

Rev	Rev. Date	Purpose of revision	Drawn	Checked	Rev'd	Appr'd
C06	09/03/20	Issued for Document Control Purposes Only. No Changes / Not Issued	KH			
C07	27/03/20	DCO DEADLINE 7 SUBMISSION	BT	JA	ND	AD

**JACOBS**  
1180 Eskdale Road, Wokingham, Wokingham, RG41 5TU  
Tel: +44(0)118 946 7000 Fax: +44(0)118 946 7001  
www.jacobs.com

Client: Esso Petroleum Company, Limited  
Emryn House,  
Emryn Way,  
Leatherhead,  
Surrey,  
KT22 8UX

Project: **Esso** Southampton to London Pipeline Project

Drawing title: **GENERAL ARRANGEMENT SHEET 104 REGULATION 5 (2)(O)**


Drawing status: **Fit for Stage Approval**

Scale	1:1250	DO NOT SCALE
Jacobs No.	B2325300	Rev
Client no.		<b>C07</b>

Drawing number: **B2325300-JAC-000-CIV-DRG-000604**

© Copyright 2020 Jacobs U.K. Limited. The concepts and information contained in this document are the property of Jacobs. Use or copying of this document in whole or in part without the written permission of Jacobs constitutes an infringement of copyright. Limitation: This drawing has been prepared on behalf of, and for the exclusive use of, the Client, and is subject to, and issued in accordance with, the provisions of the contract between Jacobs and the Client. Jacobs accepts no liability or responsibility whatsoever for, or in respect of, any use of, or reliance upon, this drawing by any third party.



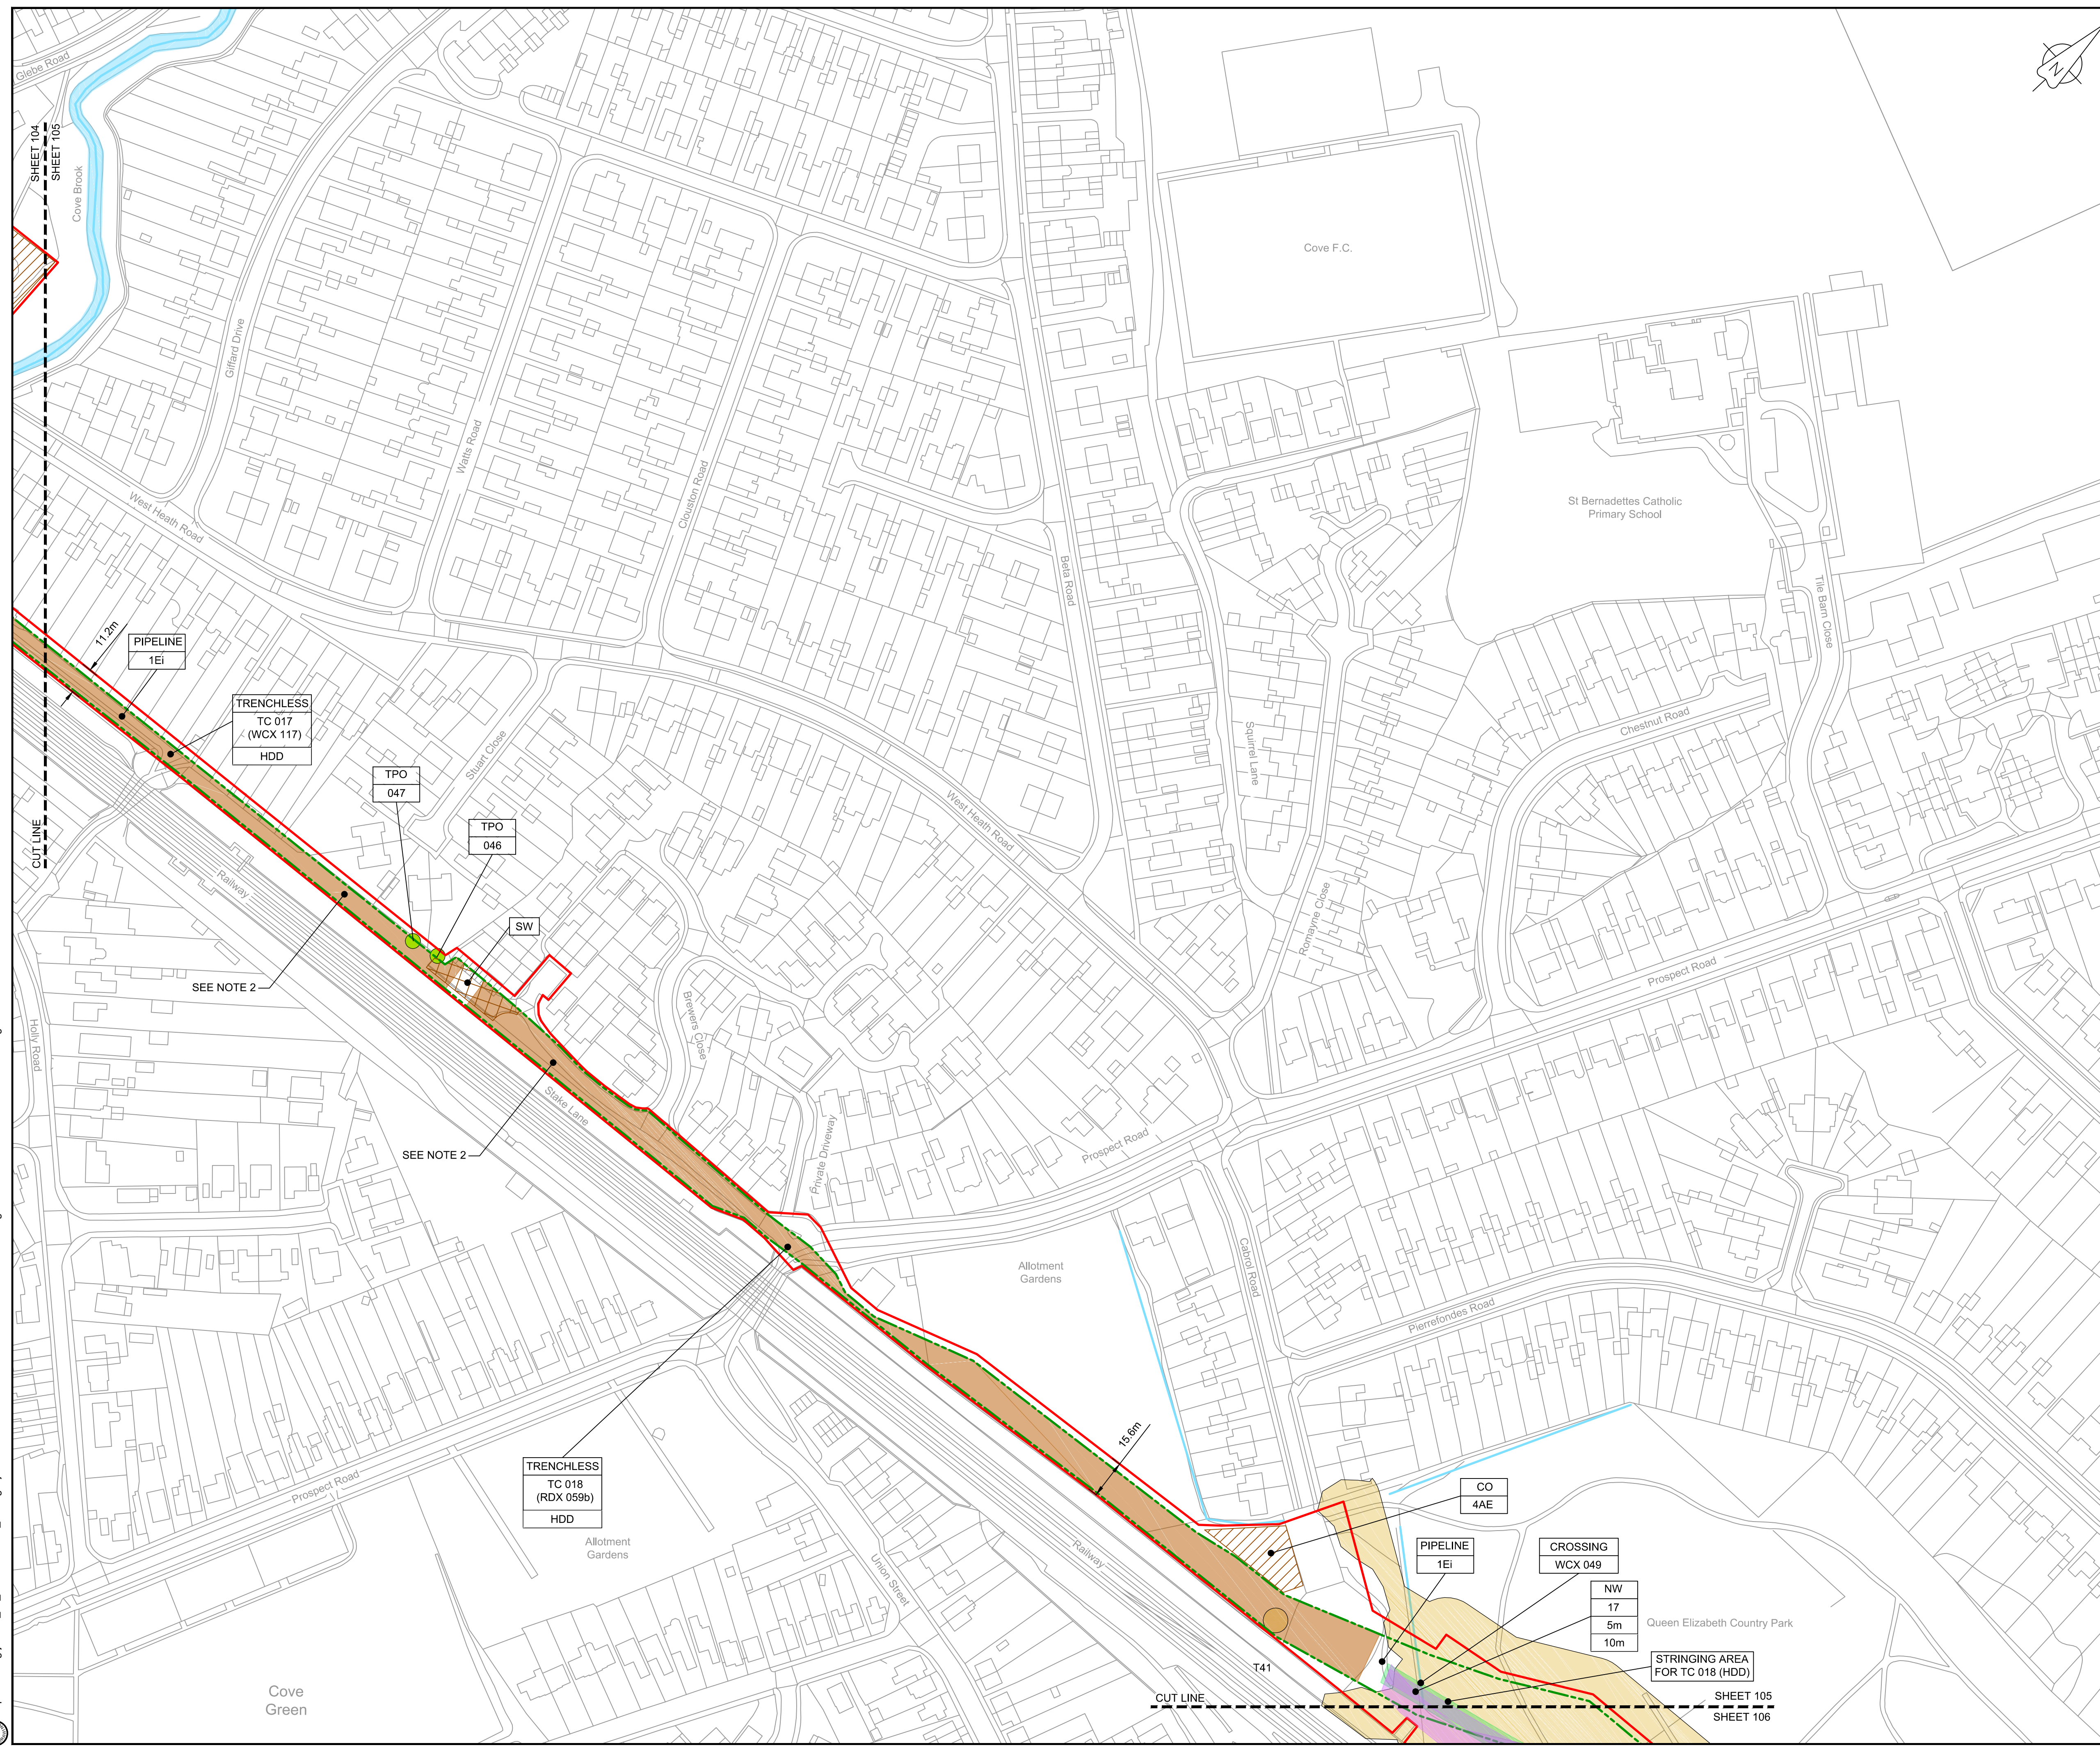

**NOTES**

- THIS DRAWING IS IN METRES UNLESS STATED OTHERWISE.
- TRENCHLESS CROSSINGS ARE INDICATIVE ONLY.
- NARROW WORKING WIDTH SHOWN MAY MOVE LATERALLY WITHIN ORDER LIMITS (PLEASE REFER TO ANNEX A CoCP).

**LEGEND**

[Red line]	ORDER LIMITS
[Green dashed line]	LIMITS OF DEVIATION
[Purple shaded area]	INDICATIVE NARROW WORKING LOCATION (NW)
[Orange shaded area]	TRENCHLESS CROSSING (TC)
[Blue shaded area]	WATER BODIES
[Grey shaded area]	ABOVE GROUND INSTALLATION (AGI) / VALVE (VA) / PRESSURE TRANSDUCER (PT)
[Hatched area]	COMPOUND (CO)
[Green circle]	TREE PRESERVATION ORDER (TPO)
[Yellow circle]	NOTABLE TREES (G = GROUP / T = TREE / W = WOODLAND); JACOBS LIST
[Cross-hatched area]	ANCIENT WOODLAND (IN RELATION TO ORDER LIMITS)
[Green shaded area]	HDD STRINGING AREA
[Orange hatched area]	STREET WORKS (SW)
[Line with dot]	DESCRIPTION
[Line with number]	ID or WORK NUMBER (if applicable)
[Line with width]	NARROW WORKING WIDTH / TRENCHLESS TECHNIQUE
[Line with arrow]	COMMENCEMENT / TERMINATION OF WORKS (COMMENCEMENT = OPEN, TERMINATION = CLOSED)

Contains Ordnance Survey data © Crown copyright and database rights 2020.

© Crown copyright and database rights 2020 OS Licence Number AL100005237.



CO6	09/03/20	Issued for Document Control Purposes Only. No Changes / Not Issued	KH				
CO7	27/03/20	DCO DEADLINE 7 SUBMISSION	BT	JA	ND	AD	
Rev	Rev. Date	Purpose of revision	Drawn	Checked	Rev'd	Appr'd	

**JACOBS**  
1180 Eskdale Road, Wokingham, Wokingham, RG41 5TU  
Tel: +44(0)118 946 7000 - Fax: +44(0)118 946 7001  
www.jacobs.com

Client: Esso Petroleum Company, Limited  
Emryn House,  
Emryn Way,  
Leatherhead,  
Surrey,  
KT22 8UX

Project: **Esso** Southampton to London Pipeline Project

Drawing title: **GENERAL ARRANGEMENT SHEET 105 REGULATION 5 (2)(O)**

Drawing status: **Fit for Stage Approval**


Scale	1:1250	DO NOT SCALE
Jacobs No.	B2325300	Rev
Client no.		<b>C07</b>

Drawing number: **B2325300-JAC-000-CIV-DRG-000605**

© Copyright 2020 Jacobs U.K. Limited. The concepts and information contained in this document are the property of Jacobs. Use or copying of this document in whole or in part without the written permission of Jacobs constitutes an infringement of copyright. Limitation: This drawing has been prepared on behalf of, and for the exclusive use of, the Client, and is subject to, and issued in accordance with, the provisions of the contract between Jacobs and the Client. Jacobs accepts no liability or responsibility whatsoever for, or in respect of, any use of, or reliance upon, this drawing by any third party.

C:\pwworking\jacobs\_uk\_water\utilities\_sst\agui\drms3513162325300-JAC-000-CIV-DRG-000605.dwg - 30/03/2020 09:39:29 - A1Frame - aguliu



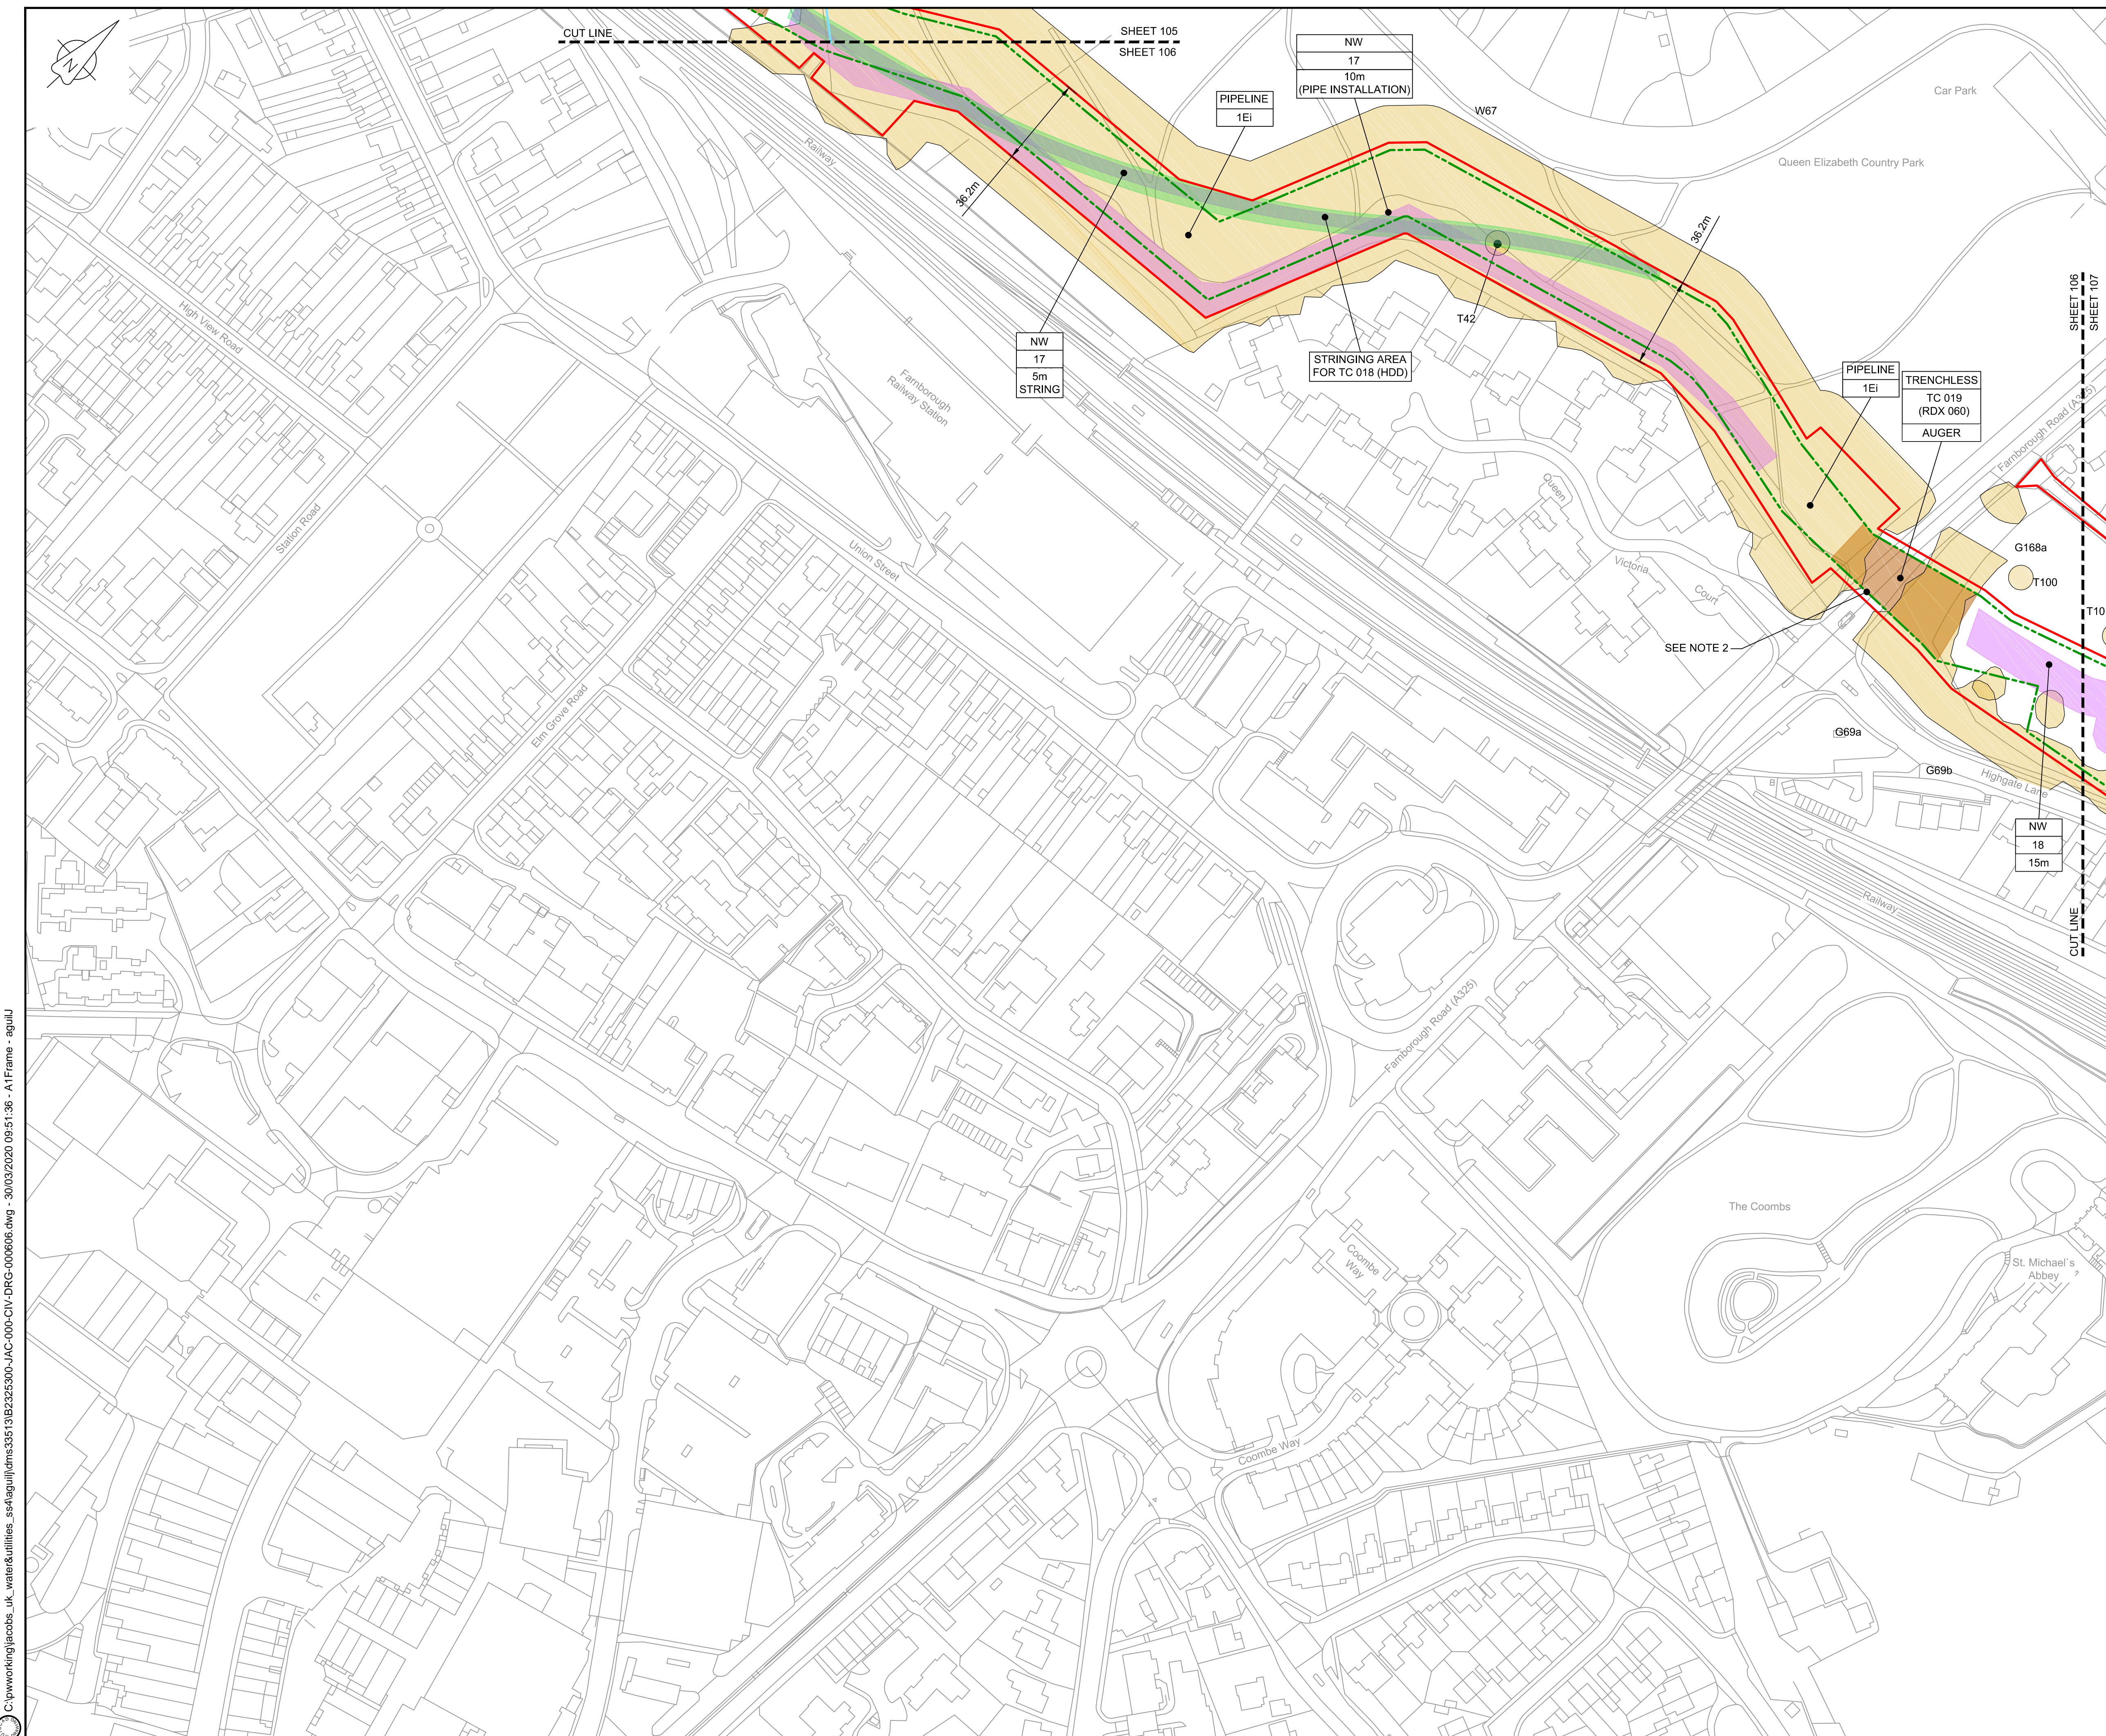

LOCATION PLAN  
SCALE 1:500,000

- NOTES**
1. THIS DRAWING IS IN METRES UNLESS STATED OTHERWISE.
  2. TRENCHLESS CROSSINGS ARE INDICATIVE ONLY.
  3. NARROW WORKING WIDTH SHOWN MAY MOVE LATERALLY WITHIN ORDER LIMITS. (PLEASE REFER TO ANNEX A CoCP).

**LEGEND**

[Red line]	ORDER LIMITS
[Green dashed line]	LIMITS OF DEVIATION
[Purple shaded area]	INDICATIVE NARROW WORKING LOCATION (NW)
[Brown shaded area]	TRENCHLESS CROSSING (TC)
[Blue shaded area]	WATER BODIES
[Grey shaded area]	ABOVE GROUND INSTALLATION (AGI) / VALVE (VA) / PRESSURE TRANSDUCER (PT)
[Orange hatched area]	COMPOUND (CO)
[Green circle]	TREE PRESERVATION ORDER (TPO)
[Yellow circle]	NOTABLE TREES (G = GROUP / T = TREE / W = WOODLAND); JACOBS LIST
[Cross-hatched area]	ANCIENT WOODLAND (IN RELATION TO ORDER LIMITS)
[Green shaded area]	HDD STRINGING AREA
[Orange hatched area]	STREET WORKS (SW)
[Line with dot]	DESCRIPTION
[Line with square]	ID or WORK NUMBER (if applicable)
[Line with triangle]	NARROW WORKING WIDTH / TRENCHLESS TECHNIQUE
[Line with circle]	COMMENCEMENT / TERMINATION OF WORKS (COMMENCEMENT = OPEN, TERMINATION = CLOSED)

Contains Ordnance Survey data © Crown copyright and database rights 2020.

© Crown copyright and database rights 2020 OS Licence Number AL10005237.



C06	09/03/20	Issued for Document Control Purposes Only - No Changes / Not Issued	KH				
C07	27/03/20	DCO DEADLINE 7 SUBMISSION	BT	JA	ND	AD	
Rev	Rev. Date	Purpose of revision	Drawn	Checked	Rev'd	Appr'd	

**JACOBS**  
1180 Eskdale Road, Wokingham, Wokingham, RG41 5TU  
Tel: +44(0)118 946 7000 - Fax: +44(0)118 946 7001  
www.jacobs.com

Client: Esso Petroleum Company, Limited  
Ermyn House,  
Ermyn Way,  
Leatherhead,  
Surrey,  
KT22 8UX

Project: Southampton to London Pipeline Project

Drawing title  
**GENERAL ARRANGEMENT  
SHEET 106  
REGULATION 5 (2)(O)**

Drawing status: **Fit for Stage Approval**


Scale: 1:1250 **DO NOT SCALE**

Jacobs No. B2325300 Rev **C07**

Drawing number  
**B2325300-JAC-000-CIV-DRG-000606**

© Copyright 2020 Jacobs U.K. Limited. The concepts and information contained in this document are the property of Jacobs. Use or copying of this document in whole or in part without the written permission of Jacobs constitutes an infringement of copyright. Limitation: This drawing has been prepared on behalf of, and for the exclusive use of, the Client, and is subject to, and issued in accordance with, the provisions of the contract between Jacobs and the Client. Jacobs accepts no liability or responsibility whatsoever for, or in respect of, any use of, or reliance upon, this drawing by any third party.



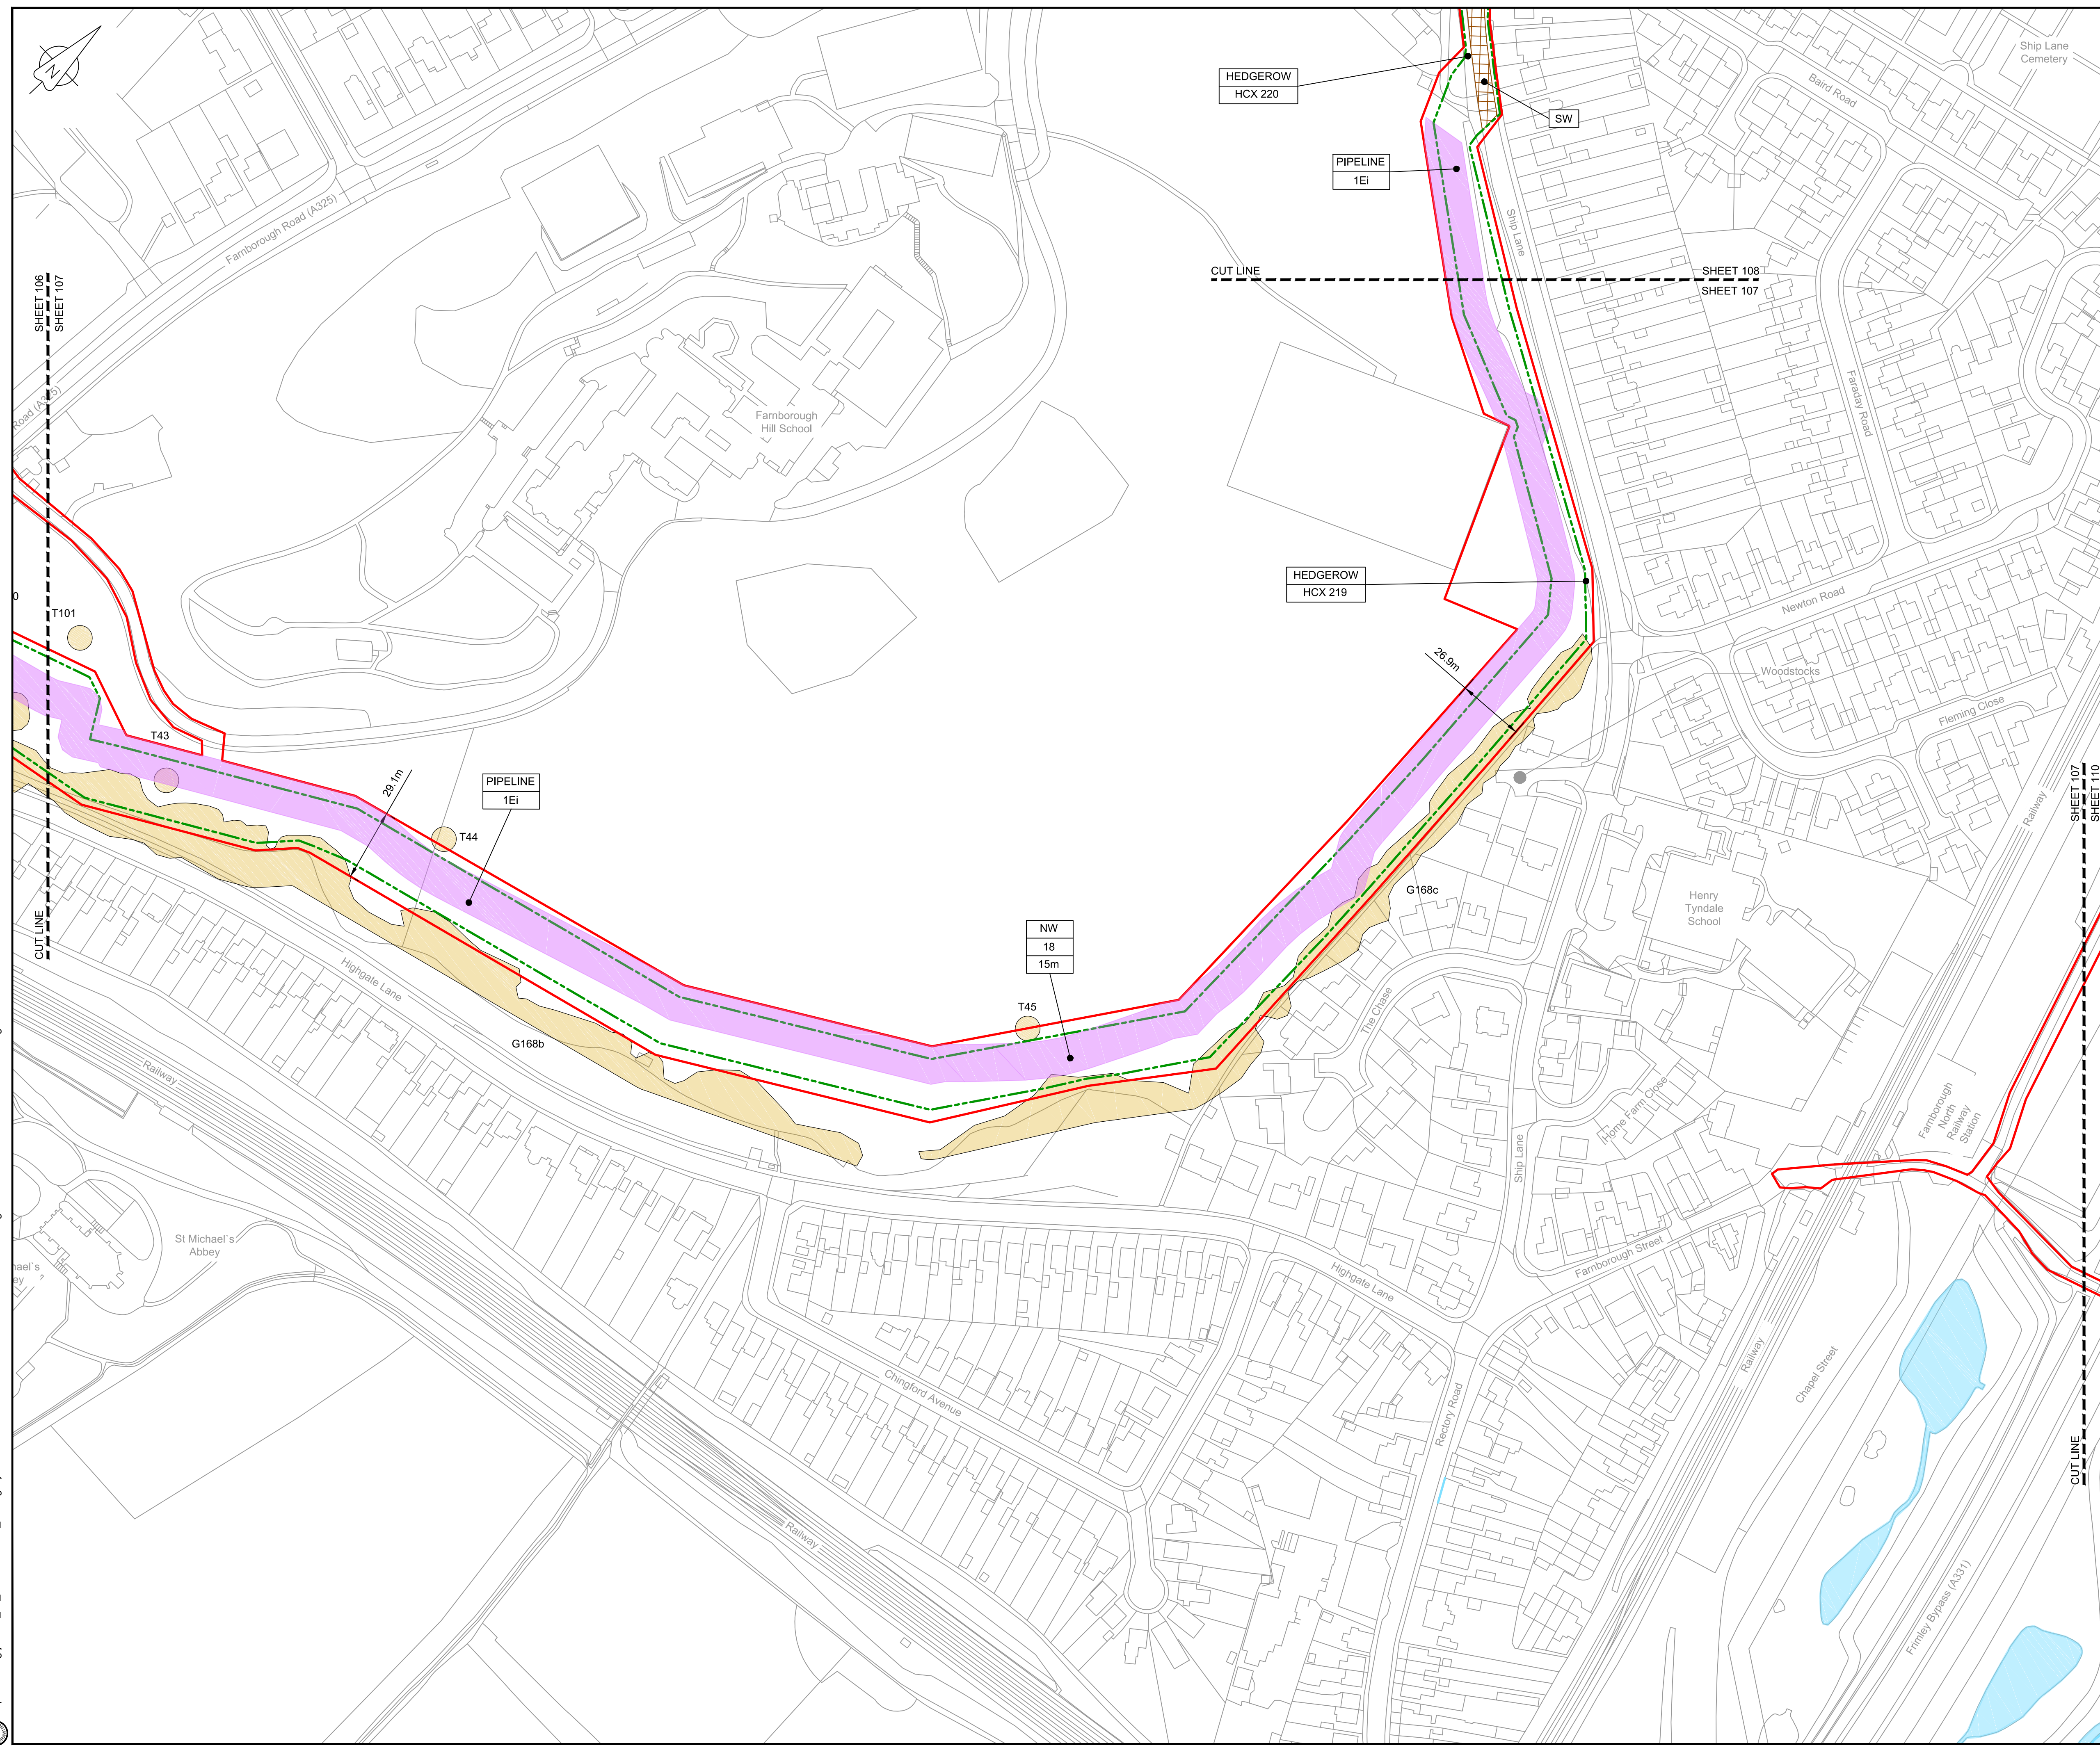


**LOCATION PLAN**  
SCALE 1:500,000

- NOTES**
1. THIS DRAWING IS IN METRES UNLESS STATED OTHERWISE.
  2. TRENCHLESS CROSSINGS ARE INDICATIVE ONLY.
  3. NARROW WORKING WIDTH SHOWN MAY MOVE LATERALLY WITHIN ORDER LIMITS (PLEASE REFER TO ANNEX A CoCP).

- LEGEND**
- ORDER LIMITS
  - LIMITS OF DEVIATION
  - INDICATIVE NARROW WORKING LOCATION (NW)
  - TRENCHLESS CROSSING (TC)
  - WATER BODIES
  - ABOVE GROUND INSTALLATION (AGI) / VALVE (VA) / PRESSURE TRANSDUCER (PT)
  - COMPOUND (CO)
  - TREE PRESERVATION ORDER (TPO)
  - NOTABLE TREES (G = GROUP / T = TREE / W = WOODLAND); JACOBS LIST
  - ANCIENT WOODLAND (IN RELATION TO ORDER LIMITS)
  - HDD STRINGING AREA
  - STREET WORKS (SW)
- DESCRIPTION**
- ID or WORK NUMBER (if applicable)
  - NARROW WORKING WIDTH / TRENCHLESS TECHNIQUE
  - COMMENCEMENT / TERMINATION OF WORKS (COMMENCEMENT = OPEN, TERMINATION = CLOSED)

Contains Ordnance Survey data © Crown copyright and database rights 2020.

© Crown copyright and database rights 2020 OS Licence Number AL10005237.

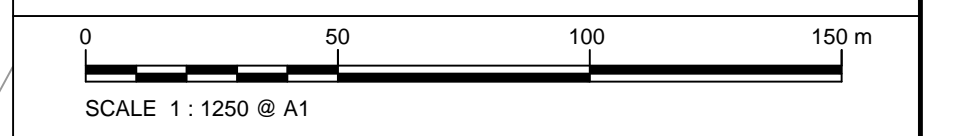

C06	09/03/20	Issued for Document Control Purposes Only. No Changes / Not Issued	KH				
C07	27/03/20	DCO DEADLINE 7 SUBMISSION	BT	JA	ND	AD	
Rev	Rev. Date	Purpose of revision	Drawn	Checked	Rev'd	Appr'd	

**JACOBS**  
1180 Eskdale Road, Wokingham, Wokingham, RG41 5TU  
Tel: +44(0)118 946 7000 - Fax: +44(0)118 946 7001  
www.jacobs.com

Client: Esso Petroleum Company, Limited  
Emryn House,  
Emryn Way,  
Leatherhead,  
Surrey,  
KT22 8UX

Project: Southampton to London Pipeline Project

Drawing title: **GENERAL ARRANGEMENT SHEET 107 REGULATION 5 (2)(O)**


Drawing status: **Fit for Stage Approval**

Scale	1:1250	DO NOT SCALE
Jacobs No.	B2325300	Rev
Client no.		<b>C07</b>

Drawing number: **B2325300-JAC-000-CIV-DRG-000607**

© Copyright 2020 Jacobs U.K. Limited. The concepts and information contained in this document are the property of Jacobs. Use or copying of this document in whole or in part without the written permission of Jacobs constitutes an infringement of copyright. Limitation: This drawing has been prepared on behalf of, and for the exclusive use of, Jacobs' Client, and is subject to, and issued in accordance with, the provisions of the contract between Jacobs and the Client. Jacobs accepts no liability or responsibility whatsoever for, or in respect of, any use of, or reliance upon, this drawing by any third party.



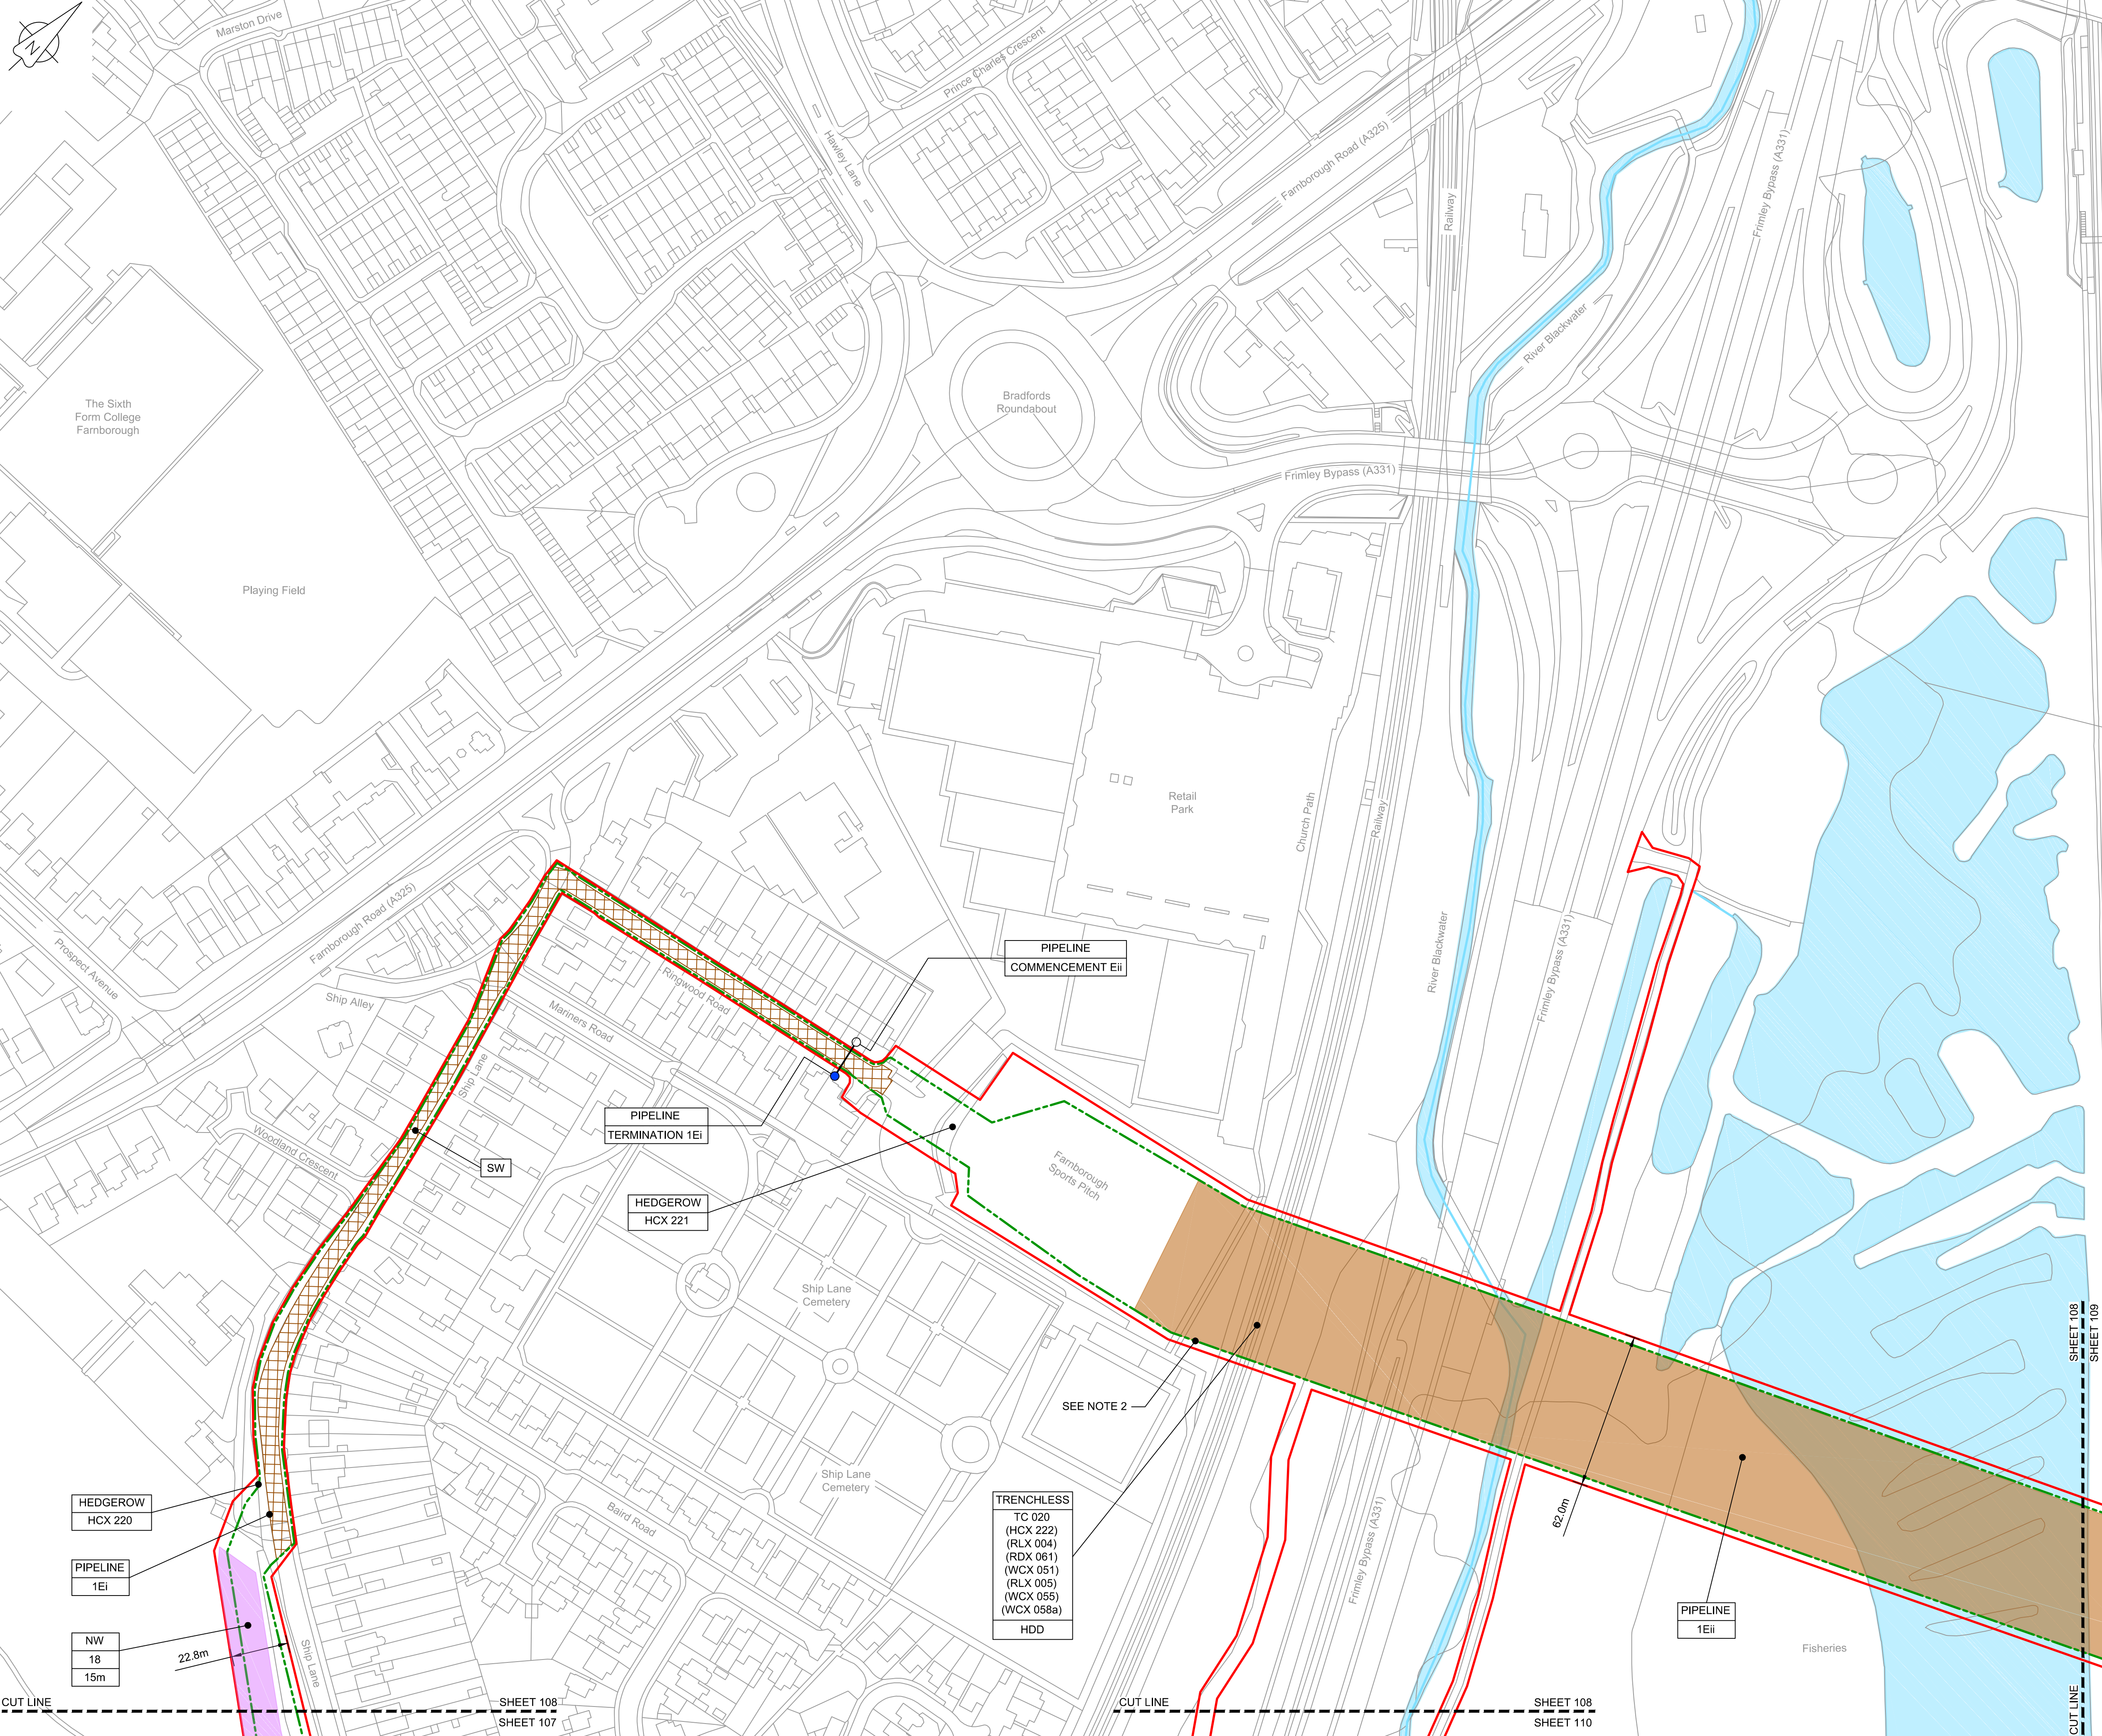

**LOCATION PLAN**  
SCALE 1:500,000


- NOTES**
1. THIS DRAWING IS IN METRES UNLESS STATED OTHERWISE.
  2. TRENCHLESS CROSSINGS ARE INDICATIVE ONLY.
  3. NARROW WORKING WIDTH SHOWN MAY MOVE Laterally WITHIN ORDER LIMITS. (PLEASE REFER TO ANNEX A CoCP).

**LEGEND**

[Red line]	ORDER LIMITS
[Green dashed line]	LIMITS OF DEVIATION
[Purple shaded area]	INDICATIVE NARROW WORKING LOCATION (NW)
[Brown hatched area]	TRENCHLESS CROSSING (TC)
[Blue shaded area]	WATER BODIES
[Grey shaded area]	ABOVE GROUND INSTALLATION (AGI) / VALVE (VA) / PRESSURE TRANSDUCER (PT)
[Orange hatched area]	COMPOUND (CO)
[Green hatched area]	TREE PRESERVATION ORDER (TPO)
[Yellow circle]	NOTABLE TREES (G = GROUP / T = TREE / W = WOODLAND); JACOBS LIST
[Cross-hatched area]	ANCIENT WOODLAND (IN RELATION TO ORDER LIMITS)
[Light green shaded area]	HDD STRINGING AREA
[Orange hatched area]	STREET WORKS (SW)
[Line with dot]	DESCRIPTION
[Line with dot]	ID or WORK NUMBER (if applicable)
[Line with dot]	NARROW WORKING WIDTH / TRENCHLESS TECHNIQUE
[Line with dot]	COMMENCEMENT / TERMINATION OF WORKS (COMMENCEMENT = OPEN, TERMINATION = CLOSED)

Contains Ordnance Survey data © Crown copyright and database rights 2020.

© Crown copyright and database rights 2020 OS Licence Number AL100005237.

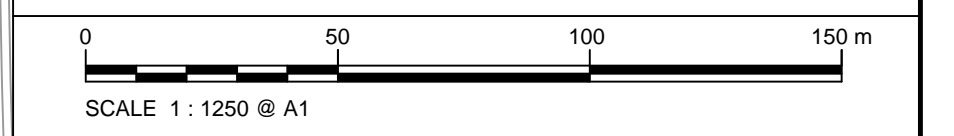

C06	09/03/20	Issued for Document Control Purposes Only: No Changes / Not Issued	KH				
C07	27/03/20	DCO DEADLINE 7 SUBMISSION	BT	JA	ND	AD	
Rev	Rev. Date	Purpose of revision	Drawn	Checked	Rev'd	Appr'd	

**JACOBS**  
1180 Eskdale Road, Wokingham, Wokingham, RG41 5TU  
Tel: +44(0)118 946 7000 - Fax: +44(0)118 946 7001  
www.jacobs.com

Client: Esso Petroleum Company, Limited  
Ermyn House,  
Ermyn Way,  
Leatherhead,  
Surrey,  
KT22 8UX

Project: Southampton to London Pipeline Project

Drawing title: **GENERAL ARRANGEMENT SHEET 108 REGULATION 5 (2)(O)**

Drawing status: **Fit for Stage Approval**


Scale	1:1250	DO NOT SCALE
Jacobs No.	B2325300	Rev
Client no.		<b>C07</b>

Drawing number: **B2325300-JAC-000-CIV-DRG-000608**

© Copyright 2020 Jacobs U.K. Limited. The concepts and information contained in this document are the property of Jacobs. Use or copying of this document in whole or in part without the written permission of Jacobs constitutes an infringement of copyright. Limitation: This drawing has been prepared on behalf of, and for the exclusive use of, the Client, and is subject to, and issued in accordance with, the provisions of the contract between Jacobs and the Client. Jacobs accepts no liability or responsibility whatsoever for, or in respect of, any use of, or reliance upon, this drawing for any other party.

C:\pwworking\jacobs\_uk\_water\utilities\_ssa\tag\j\drms3513\B2325300-JAC-000-CIV-DRG-000608.dwg - 30/03/2020 09:45:54 - A1Frame - agulu



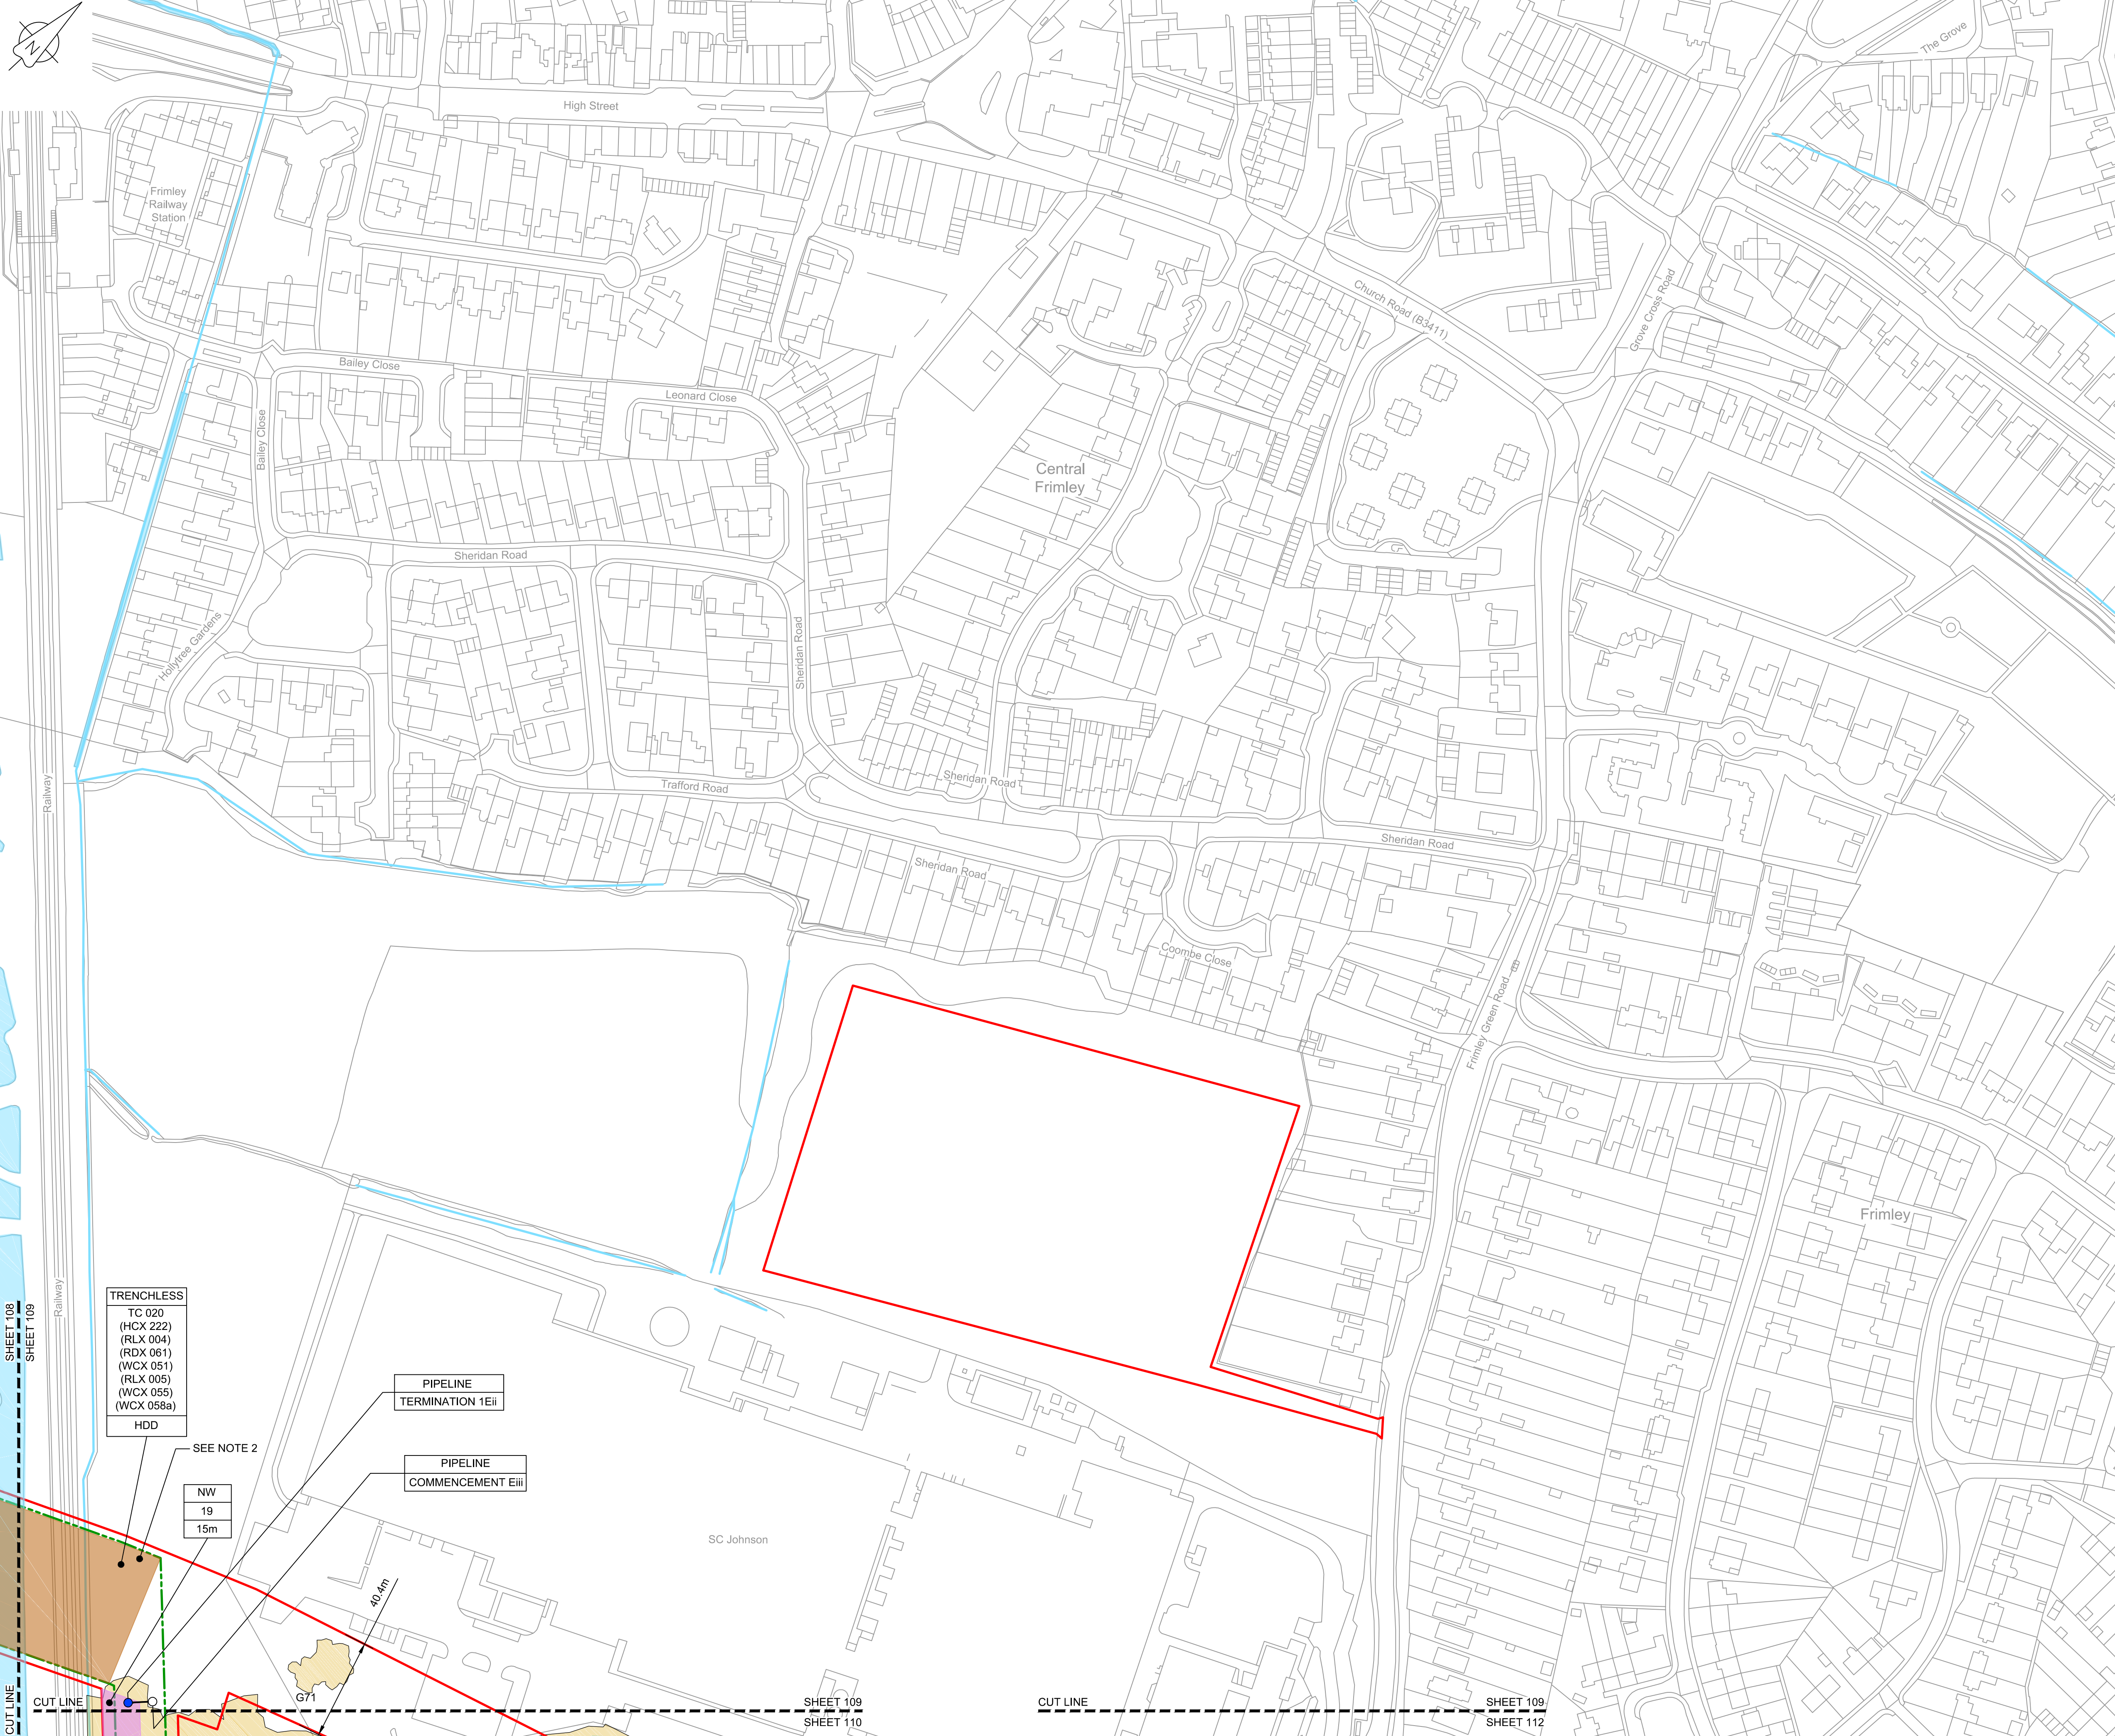

**LOCATION PLAN**  
SCALE 1:500,000

- NOTES**
1. THIS DRAWING IS IN METRES UNLESS STATED OTHERWISE.
  2. TRENCHLESS CROSSINGS ARE INDICATIVE ONLY.
  3. NARROW WORKING WIDTH SHOWN MAY MOVE LATERALLY WITHIN ORDER LIMITS. (PLEASE REFER TO ANNEX A CoCP).

- LEGEND**
- ORDER LIMITS
  - LIMITS OF DEVIATION
  - INDICATIVE NARROW WORKING LOCATION (NW)
  - TRENCHLESS CROSSING (TC)
  - WATER BODIES
  - ABOVE GROUND INSTALLATION (AGI) / VALVE (VA) / PRESSURE TRANSDUCER (PT)
  - COMPOUND (CO)
  - TREE PRESERVATION ORDER (TPO)
  - NOTABLE TREES (G = GROUP / T = TREE / W = WOODLAND); JACOBS LIST
  - ANCIENT WOODLAND (IN RELATION TO ORDER LIMITS)
  - HDD STRINGING AREA
  - STREET WORKS (SW)
  - DESCRIPTION
  - ID or WORK NUMBER (if applicable)
  - NARROW WORKING WIDTH / TRENCHLESS TECHNIQUE
  - COMMENCEMENT / TERMINATION OF WORKS (COMMENCEMENT = OPEN, TERMINATION = CLOSED)

Contains Ordnance Survey data © Crown copyright and database rights 2020.

© Crown copyright and database rights 2020 OS Licence Number AL100005237.



Rev	Rev. Date	Purpose of revision	Drawn	Checked	Rev'd	Appr'd
C06	09/03/20	Issued for Document Control Purposes Only. No Changes / Not Issued	KH			
C07	27/03/20	DCO DEADLINE 7 SUBMISSION	BT	JA	ND	AD

**JACOBS**  
1180 Eskdale Road, Wokingham, Wokingham, RG41 5TU  
Tel: +44(0)118 946 7000 - Fax: +44(0)118 946 7001  
www.jacobs.com

Client: Esso Petroleum Company, Limited  
Emryn House,  
Emryn Way,  
Leatherhead,  
Surrey,  
KT22 8UX

Project: Southampton to London Pipeline Project

Drawing title  
**GENERAL ARRANGEMENT  
SHEET 109  
REGULATION 5 (2)(O)**

Drawing status: **Fit for Stage Approval**

Scale	1:1250	DO NOT SCALE
Jacobs No.	B2325300	Rev
Client no.		<b>C07</b>

Drawing number  
**B2325300-JAC-000-CIV-DRG-000609**

© Copyright 2020 Jacobs U.K. Limited. The concepts and information contained in this document are the property of Jacobs. Use or copying of this document in whole or in part without the written permission of Jacobs constitutes an infringement of copyright. Limitation: This drawing has been prepared on behalf of, and for the exclusive use of, Jacobs' Client, and is subject to, and issued in accordance with, the provisions of the contract between Jacobs and the Client. Jacobs accepts no liability or responsibility whatsoever for, or in respect of, any use of, or reliance upon, this drawing by any third party.

C:\pwworking\jacobs\_uk\_water&utilities\_ssa\tag\j\dms3513\B2325300-JAC-000-CIV-DRG-000609.dwg - 30/03/2020 14:35:16 - A1Frame - agulu

- TRENCHLESS**
- TC 020 (HCX 222) (RLX 004) (RDX 061) (WCX 051) (RLX 005) (WCX 055) (WCX 058a)
  - HDD

SEE NOTE 2

NW  
19  
15m

PIPELINE  
TERMINATION 1Eii


PIPELINE  
COMMENCEMENT Eiii

SHEET 109  
SHEET 110

CUT LINE

SHEET 109  
SHEET 112



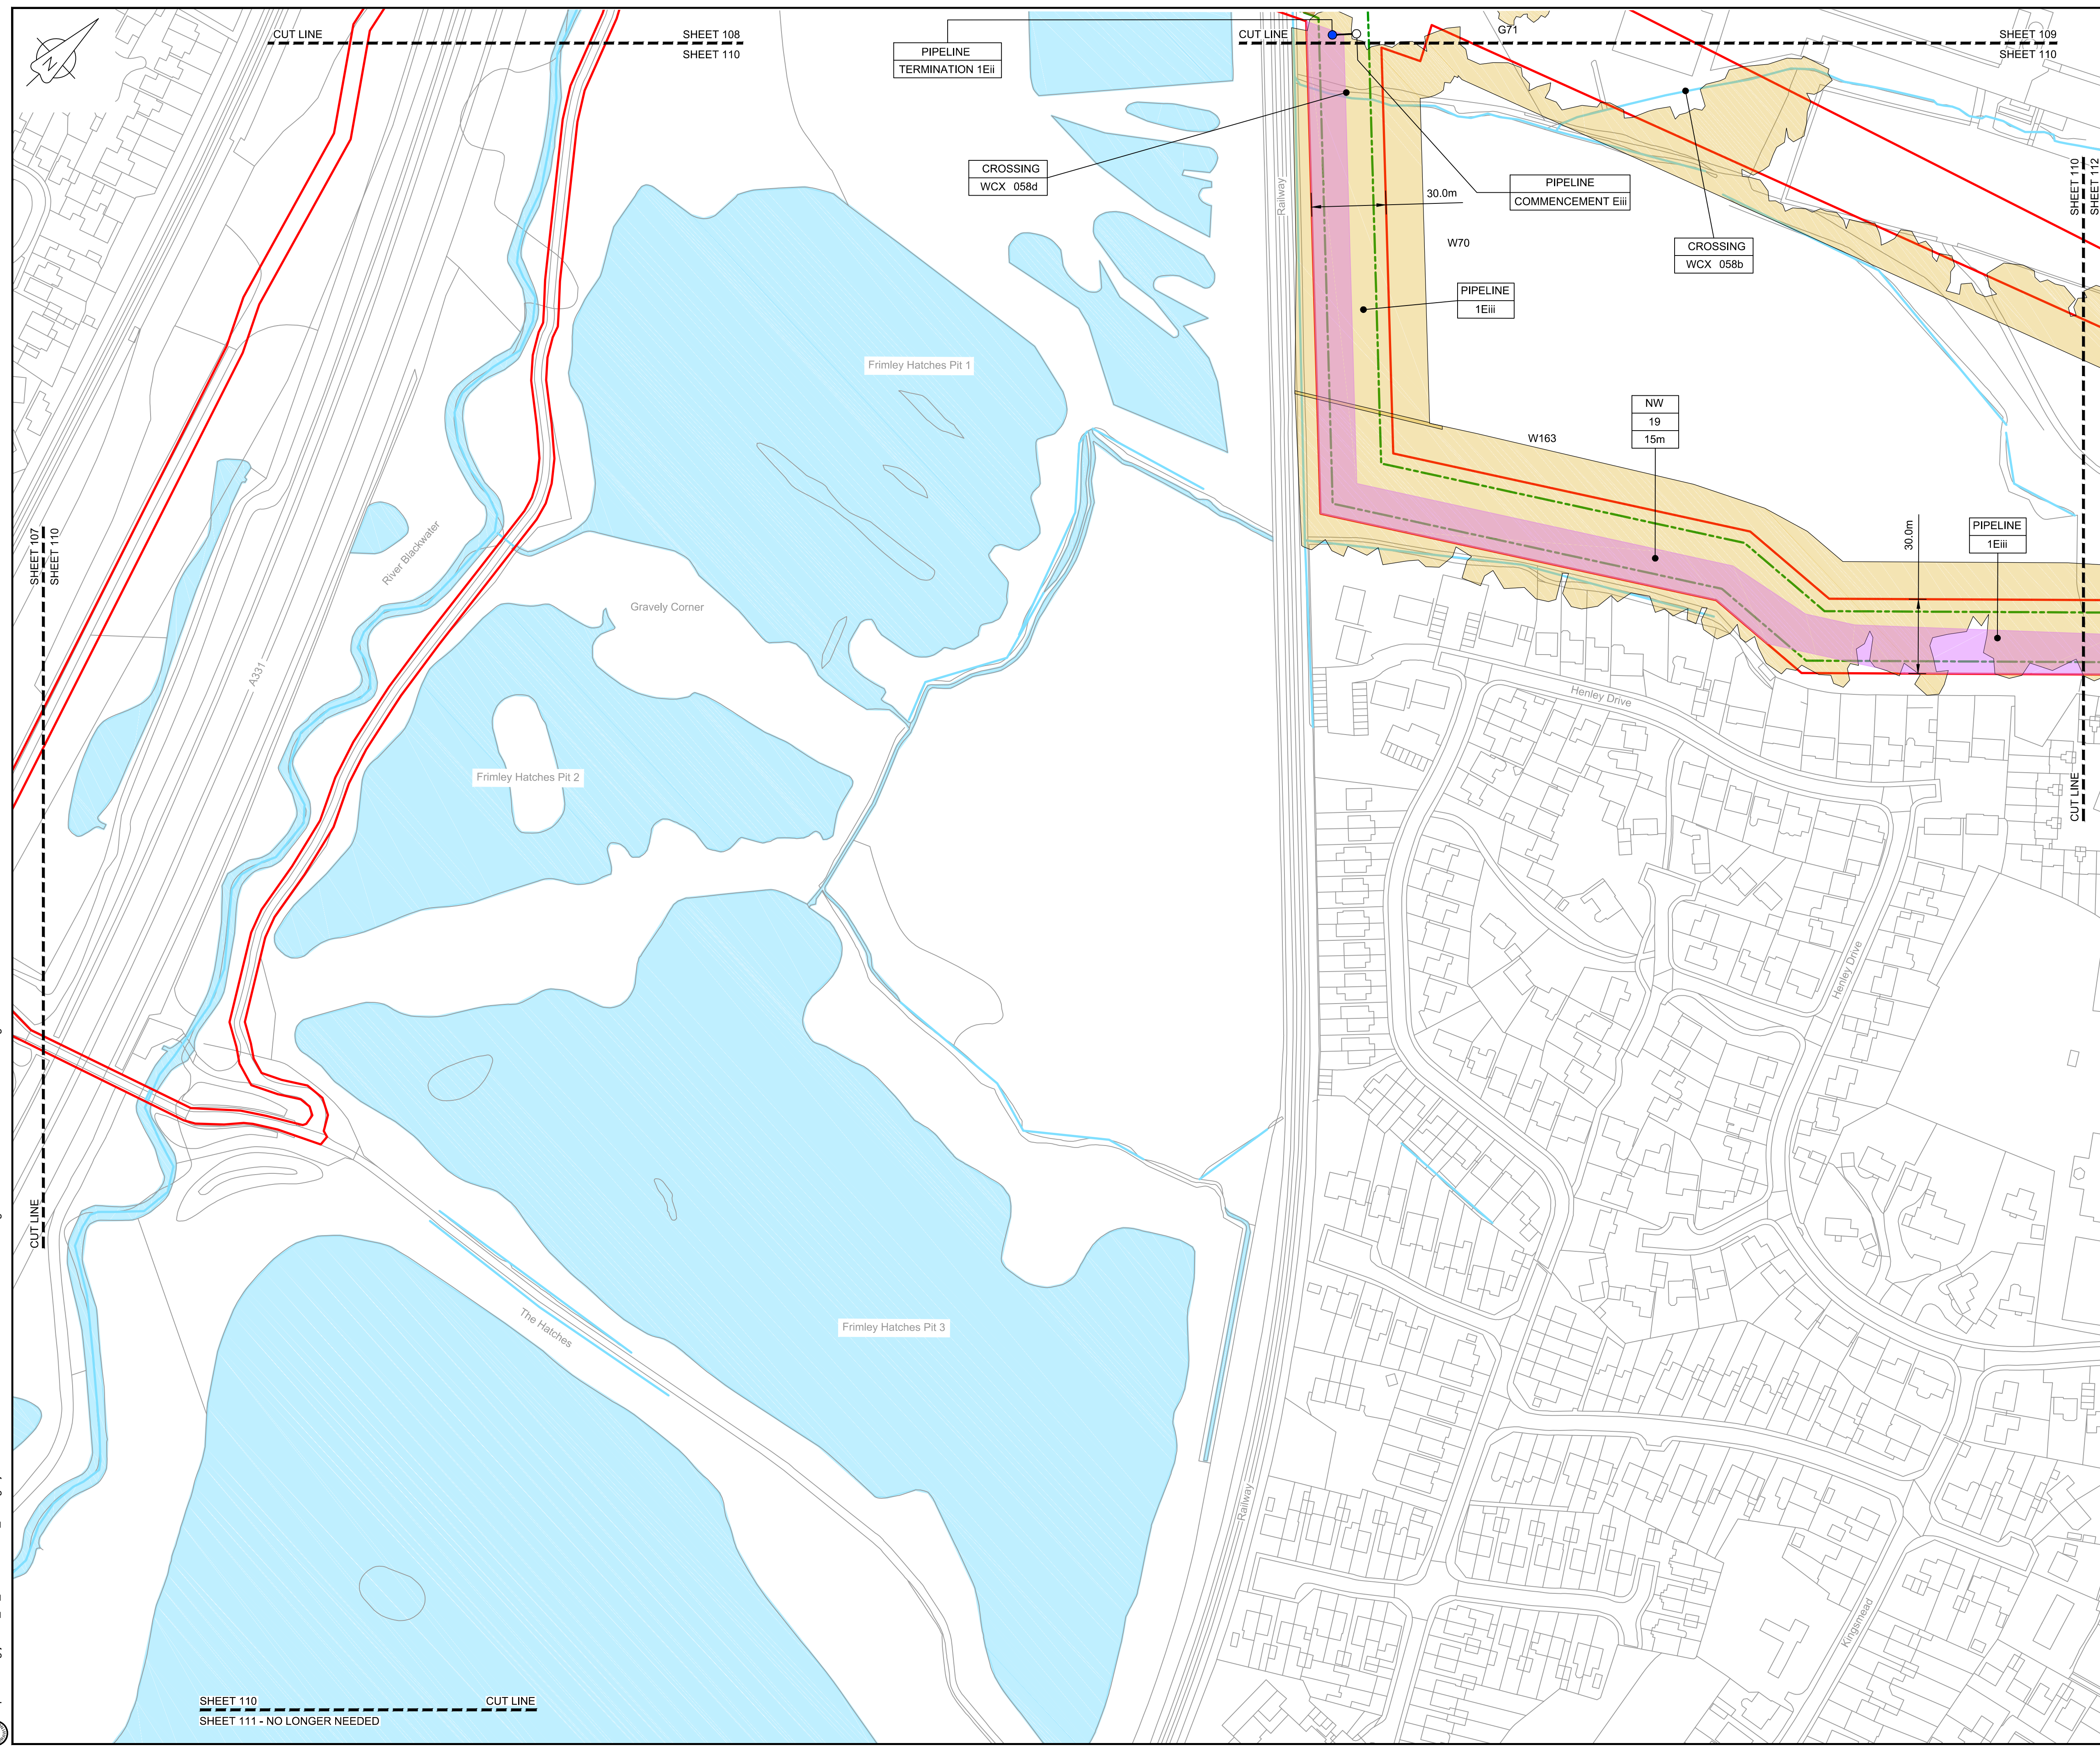

LOCATION PLAN  
SCALE 1:500,000

- NOTES**
- THIS DRAWING IS IN METRES UNLESS STATED OTHERWISE.
  - TRENCHLESS CROSSINGS ARE INDICATIVE ONLY.
  - NARROW WORKING WIDTH SHOWN MAY MOVE LATERALLY WITHIN ORDER LIMITS. (PLEASE REFER TO ANNEX A CoCP).

**LEGEND**

	ORDER LIMITS
	LIMITS OF DEVIATION
	INDICATIVE NARROW WORKING LOCATION (NW)
	TRENCHLESS CROSSING (TC)
	WATER BODIES
	ABOVE GROUND INSTALLATION (AGI) / VALVE (VA) / PRESSURE TRANSDUCER (PT)
	COMPOUND (CO)
	TREE PRESERVATION ORDER (TPO)
	NOTABLE TREES (G = GROUP / T = TREE / W = WOODLAND); JACOBS LIST
	ANCIENT WOODLAND (IN RELATION TO ORDER LIMITS)
	HDD STRINGING AREA
	STREET WORKS (SW)
	DESCRIPTION
	ID or WORK NUMBER (if applicable)
	NARROW WORKING WIDTH / TRENCHLESS TECHNIQUE
	COMMENCEMENT / TERMINATION OF WORKS (COMMENCEMENT = OPEN, TERMINATION = CLOSED)

Contains Ordnance Survey data © Crown copyright and database rights 2020.

© Crown copyright and database rights 2020 OS Licence Number AL100005237.



C06	09/03/20	Issued for Document Control Purposes Only. No Changes / Not Issued	KH				
C07	27/03/20	DCO DEADLINE 7 SUBMISSION	BT	JA	ND	AD	
Rev	Rev. Date	Purpose of revision	Drawn	Checked	Rev'd	Appr'd	

**JACOBS**  
1180 Eskdale Road, Wokingham, Wokingham, RG41 5TU  
Tel:+44(0)118 946 7000 - Fax:+44(0)118 946 7001  
www.jacobs.com

Client: Esso Petroleum Company, Limited  
Ermyn House,  
Ermyn Way,  
Leatherhead,  
Surrey,  
KT22 8UX

**Esso** Southampton to London Pipeline Project

Drawing title  
**GENERAL ARRANGEMENT  
SHEET 110  
REGULATION 5 (2)(O)**

Drawing status  
**Fit for Stage Approval**

Scale	1:1250	DO NOT SCALE
Jacobs No.	B2325300	Rev
Client no.		<b>C07</b>
Drawing number	<b>B2325300-JAC-000-CIV-DRG-000610</b>	

© Copyright 2020 Jacobs U.K. Limited. The concepts and information contained in this document are the property of Jacobs. Use or copying of this document in whole or in part without the written permission of Jacobs constitutes an infringement of copyright. Limitation: This drawing has been prepared on behalf of, and for the exclusive use of Jacobs' Client, and is subject to, and issued in accordance with, the provisions of the contract between Jacobs and the Client. Jacobs accepts no liability or responsibility whatsoever for, or in respect of, any use of, or reliance upon, this drawing by any third party.


C:\pwworking\jacobs\_uk\_water&utilities\_ssa\tag\j\dms3513\B2325300-JAC-000-CIV-DRG-000610.dwg - 30/03/2020 09:53:29 - A1Frame - agulu

SHEET 110  
SHEET 111 - NO LONGER NEEDED



C:\pwworking\jacobs\_uk\_water&utilities\_ssf\tag\j\dms3513\B2325300-JAC-000-CIV-DRG-000611.dwg - 30/03/2020 10:13:01 - A1Frame - agulu

SHEET 111 - NO LONGER NEEDED

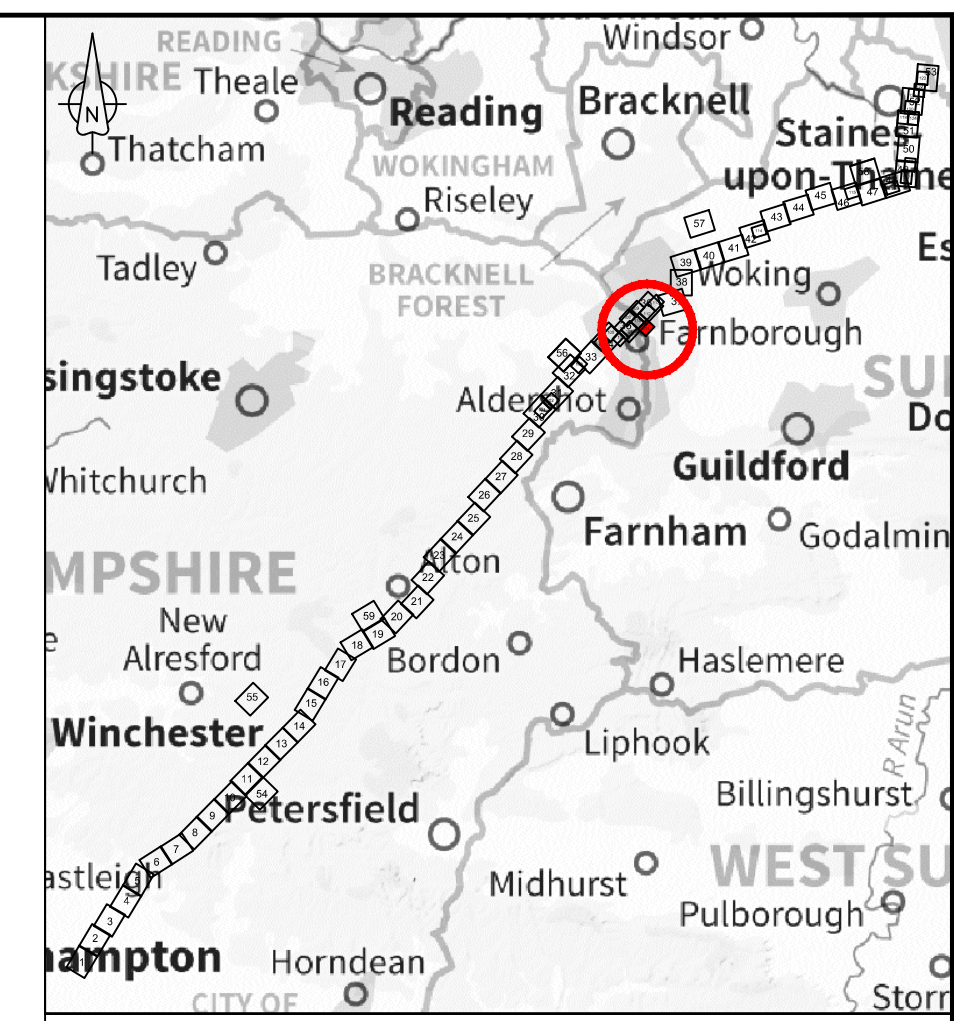

LOCATION PLAN  
SCALE 1:500,000

NOTES


1. THIS DRAWING IS IN METRES UNLESS STATED OTHERWISE.
2. TRENCHLESS CROSSINGS ARE INDICATIVE ONLY.
3. NARROW WORKING WIDTH SHOWN MAY MOVE Laterally WITHIN ORDER LIMITS (PLEASE REFER TO ANNEX A CoCP).

LEGEND

- ORDER LIMITS
- LIMITS OF DEVIATION
- INDICATIVE NARROW WORKING LOCATION (NW)
- TRENCHLESS CROSSING (TC)
- WATER BODIES
- ABOVE GROUND INSTALLATION (AGI) / VALVE (VA) / PRESSURE TRANSDUCER (PT)
- COMPOUND (CO)
- TREE PRESERVATION ORDER (TPO)
- NOTABLE TREES (G = GROUP / T = TREE / W = WOODLAND); JACOBS LIST
- ANCIENT WOODLAND (IN RELATION TO ORDER LIMITS)
- HDD STRINGING AREA
- STREET WORKS (SW)
- DESCRIPTION
- ID or WORK NUMBER (if applicable)
- NARROW WORKING WIDTH / TRENCHLESS TECHNIQUE
- COMMENCEMENT / TERMINATION OF WORKS (COMMENCEMENT = OPEN, TERMINATION = CLOSED)

Contains Ordnance Survey data © Crown copyright and database rights 2020.

© Crown copyright and database rights 2020 OS Licence Number AL100005237.

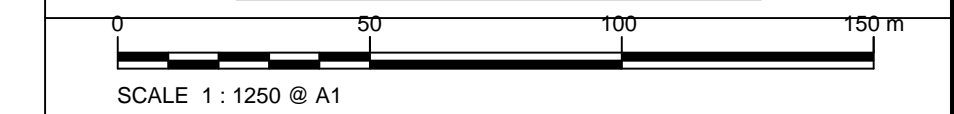

C06	09/03/20	Issued for Document Control Purposes Only - No Changes / Not Issued	KH				
C07	27/03/20	DCO DEADLINE 7 SUBMISSION	BT	JA	ND	AD	
Rev	Rev. Date	Purpose of revision	Drawn	Checked	Rev'd	Appr'd	



1180 Eskdale Road, Winnersh, Wokingham, RG41 5TU  
Tel:+44(0)118 946 7000 - Fax:+44(0)118 946 7001  
www.jacobs.com

Client: Esso Petroleum Company, Limited  
Ermyn House,  
Ermyn Way,  
Leatherhead,  
Surrey,  
KT22 8UX



Southampton to London Pipeline Project

Drawing title  
**GENERAL ARRANGEMENT  
SHEET 111  
REGULATION 5 (2)(O)**


Drawing status  
Fit for Stage Approval

Scale	1:1250	DO NOT SCALE
Jacobs No.	B2325300	Rev
Client no.		<b>C07</b>

Drawing number  
**B2325300-JAC-000-CIV-DRG-000611**

© Copyright 2020 Jacobs U.K. Limited. The concepts and information contained in this document are the property of Jacobs. Use or copying of this document in whole or in part without the written permission of Jacobs constitutes an infringement of copyright. Limitation: This drawing has been prepared on behalf of, and for the exclusive use of, Jacobs' Client, and is subject to, and issued in accordance with, the provisions of the contract between Jacobs and the Client. Jacobs accepts no liability or responsibility whatsoever for, or in respect of, any use of, or reliance upon, this drawing by any third party.



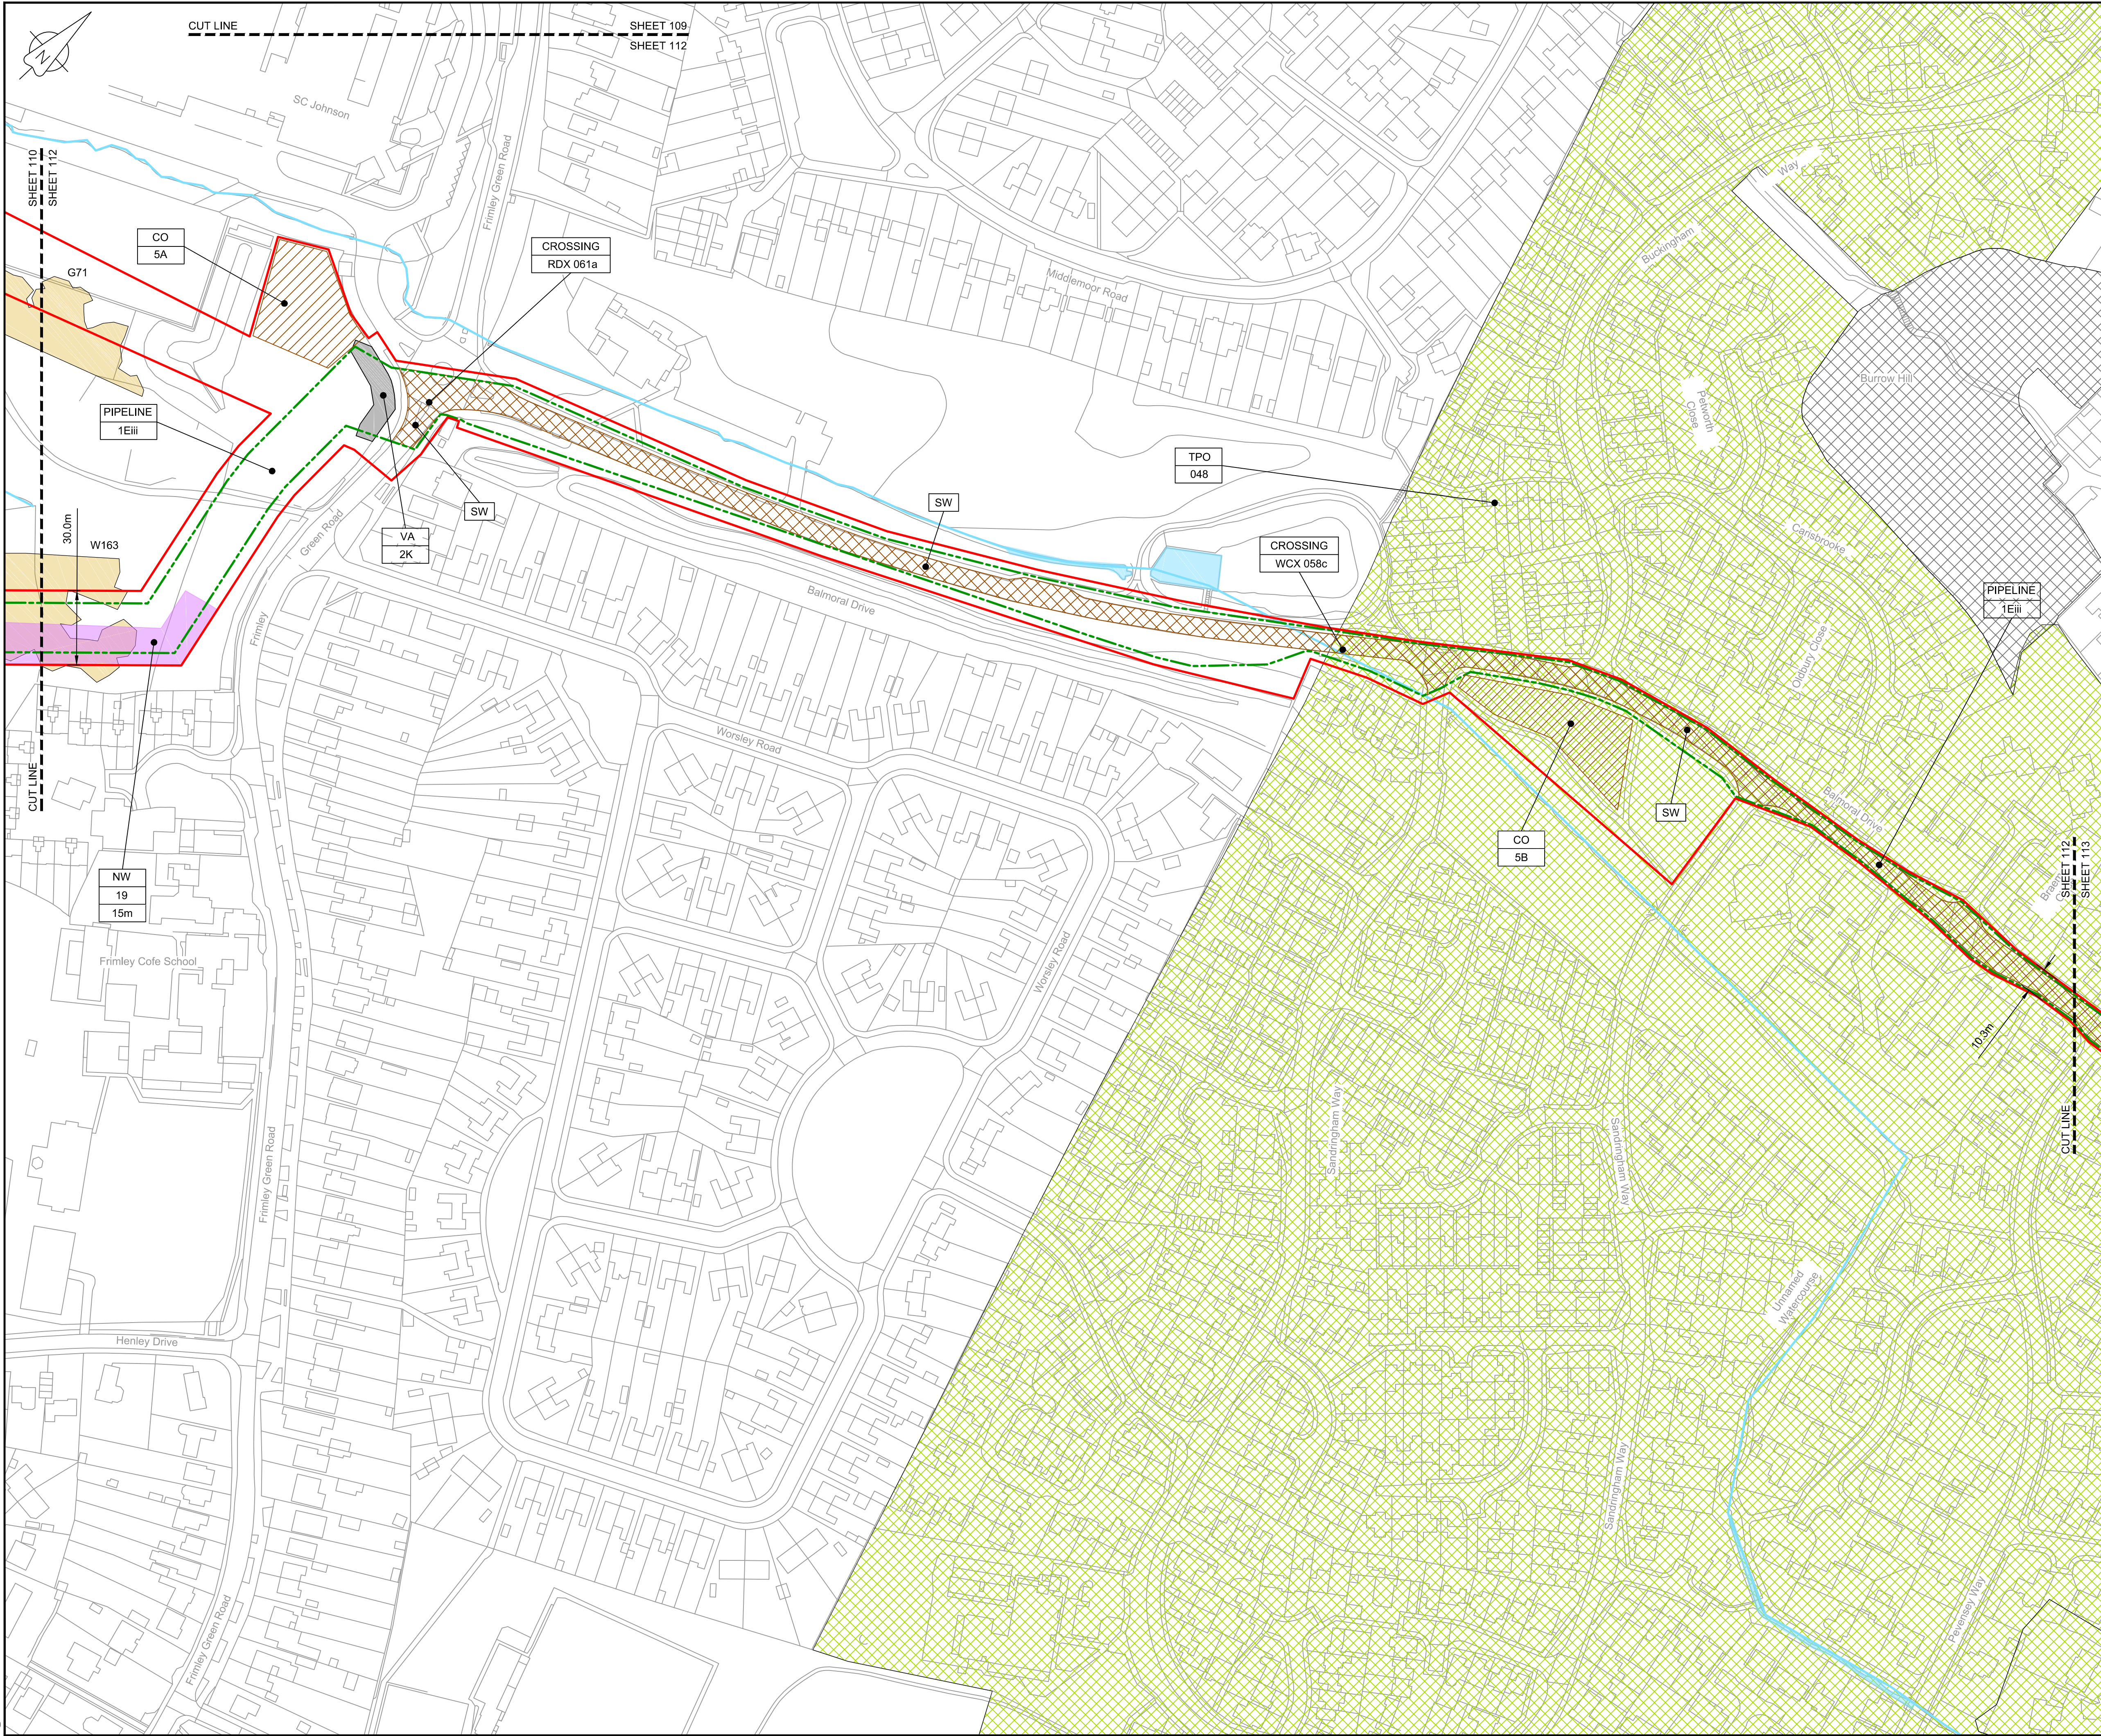

**NOTES**

- THIS DRAWING IS IN METRES UNLESS STATED OTHERWISE.
- TRENCHLESS CROSSINGS ARE INDICATIVE ONLY.
- NARROW WORKING WIDTH SHOWN MAY MOVE LATERALLY WITHIN ORDER LIMITS. (PLEASE REFER TO ANNEX A CoCP).

**LEGEND**

[Red line]	ORDER LIMITS
[Dashed green line]	LIMITS OF DEVIATION
[Purple shaded area]	INDICATIVE NARROW WORKING LOCATION (NW)
[Orange shaded area]	TRENCHLESS CROSSING (TC)
[Blue shaded area]	WATER BODIES
[Grey shaded area]	ABOVE GROUND INSTALLATION (AGI) / VALVE (VA) / PRESSURE TRANSDUCER (PT)
[Yellow shaded area]	COMPOUND (CO)
[Green hatched area]	TREE PRESERVATION ORDER (TPO)
[Brown hatched area]	NOTABLE TREES (G = GROUP / T = TREE / W = WOODLAND); JACOBS LIST
[Light green hatched area]	ANCIENT WOODLAND (IN RELATION TO ORDER LIMITS)
[Light green shaded area]	HDD STRINGING AREA
[Brown hatched area]	STREET WORKS (SW)

**DESCRIPTION**

- ID or WORK NUMBER (if applicable)
- NARROW WORKING WIDTH / TRENCHLESS TECHNIQUE
- COMMENCEMENT / TERMINATION OF WORKS (COMMENCEMENT = OPEN, TERMINATION = CLOSED)

Contains Ordnance Survey data © Crown copyright and database rights 2020.

© Crown copyright and database rights 2020 OS Licence Number AL100005237.



C06	09/03/20	Issued for Document Control Purposes Only	KH				
C07	27/03/20	DCO DEADLINE 7 SUBMISSION	BT	JA	ND	AD	
Rev	Rev. Date	Purpose of revision	Drawn	Checked	Rev'd	Appr'd	

**JACOBS**  
1180 Eskdale Road, Wokingham, Wokingham, RG41 5TU  
Tel: +44(0)118 946 7000 Fax: +44(0)118 946 7001  
www.jacobs.com

Client: Esso Petroleum Company, Limited  
Ermyn House,  
Ermyn Way,  
Leatherhead,  
Surrey,  
KT22 8UX

Project: Southampton to London Pipeline Project

Drawing title: **GENERAL ARRANGEMENT SHEET 112 REGULATION 5 (2)(O)**

Drawing status: **Fit for Stage Approval**

Scale	1:1250	DO NOT SCALE
Jacobs No.	B2325300	Rev
Client no.		<b>C07</b>

Drawing number: **B2325300-JAC-000-CIV-DRG-000612**


© Copyright 2020 Jacobs U.K. Limited. The concepts and information contained in this document are the property of Jacobs. Use or copying of this document in whole or in part without the written permission of Jacobs constitutes an infringement of copyright. Limitation: This drawing has been prepared on behalf of, and for the exclusive use of, the Client, and is subject to, and issued in accordance with, the provisions of the contract between Jacobs and the Client. Jacobs accepts no liability or responsibility whatsoever for, or in respect of, any use of, or reliance upon, this drawing by any third party.

C:\pwworking\jacobs\_uk\_water\utilities\_sstlagu\jdrms3513\B2325300-JAC-000-CIV-DRG-000612.dwg - 30/03/2020 10:14:52 - A1Frame - agulu







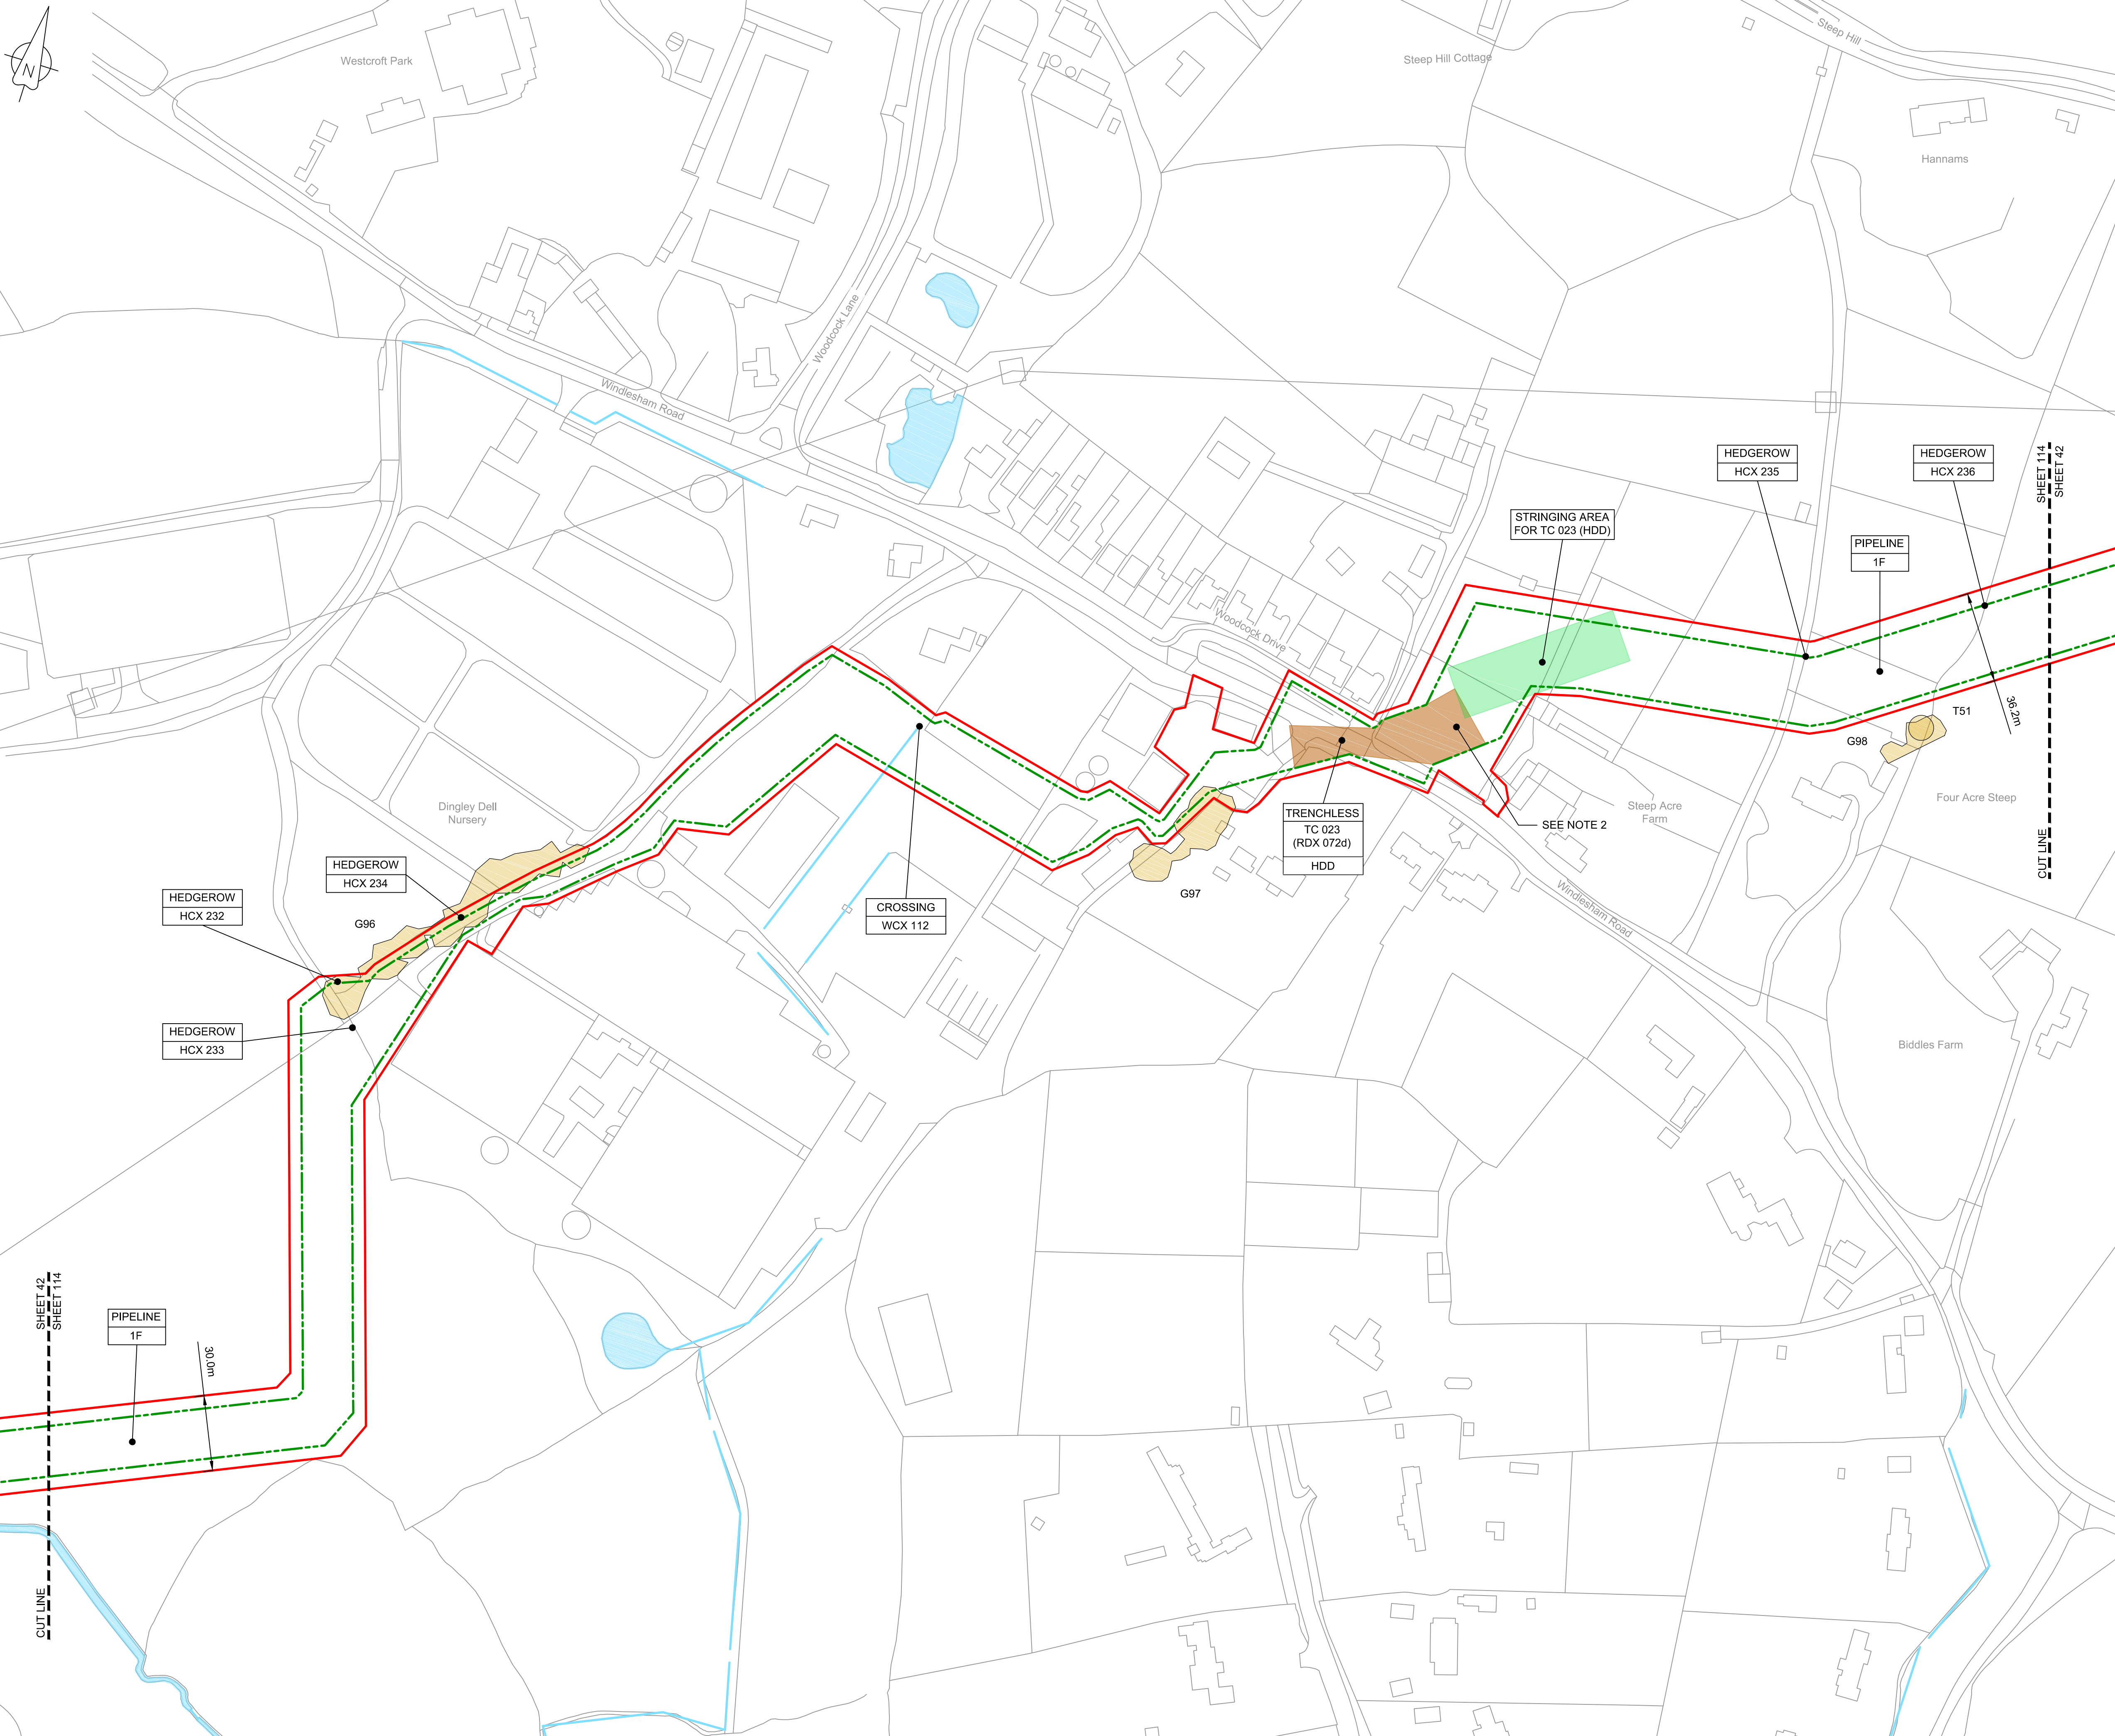

LOCATION PLAN  
SCALE 1:500,000

- NOTES**
- THIS DRAWING IS IN METRES UNLESS STATED OTHERWISE.
  - TRENCHLESS CROSSINGS ARE INDICATIVE ONLY.
  - NARROW WORKING WIDTH SHOWN MAY MOVE LATERALLY WITHIN ORDER LIMITS. (PLEASE REFER TO ANNEX A CoCP).

- LEGEND**
- ORDER LIMITS
  - LIMITS OF DEVIATION
  - INDICATIVE NARROW WORKING LOCATION (NW)
  - TRENCHLESS CROSSING (TC)
  - WATER BODIES
  - ABOVE GROUND INSTALLATION (AGI) / VALVE (VA) / PRESSURE TRANSDUCER (PT)
  - COMPOUND (CO)
  - TREE PRESERVATION ORDER (TPO)
  - NOTABLE TREES (G = GROUP / T = TREE / W = WOODLAND); JACOBS LIST
  - ANCIENT WOODLAND (IN RELATION TO ORDER LIMITS)
  - HDD STRINGING AREA
  - STREET WORKS (SW)
  - DESCRIPTION
  - ID or WORK NUMBER (if applicable)
  - NARROW WORKING WIDTH / TRENCHLESS TECHNIQUE
  - COMMENCEMENT / TERMINATION OF WORKS (COMMENCEMENT = OPEN, TERMINATION = CLOSED)

Contains Ordnance Survey data © Crown copyright and database rights 2020.

© Crown copyright and database rights 2020 OS Licence Number AL10005237.



C06	09/03/20	Issued for Document Control Purposes Only - No Changes / Not Issued	KH				
C07	27/03/20	DCO DEADLINE 7 SUBMISSION	BT	JA	ND	AD	
Rev	Rev. Date	Purpose of revision	Drawn	Checked	Rev'd	Appr'd	

**JACOBS**  
1180 Eskdale Road, Winnersh, Wokingham, RG41 5TU  
Tel:+44(0)118 946 7000 Fax:+44(0)118 946 7001  
www.jacobs.com

Client: Esso Petroleum Company, Limited  
Ermyn House,  
Ermyn Way,  
Leatherhead,  
Surrey,  
KT22 8UX

Project: Southampton to London Pipeline Project

Drawing title:  
**GENERAL ARRANGEMENT  
SHEET 114  
REGULATION 5 (2)(O)**

Drawing status: **Fit for Stage Approval**



Scale	1:1250	DO NOT SCALE
Jacobs No.	B2325300	Rev
Client no.		<b>C07</b>

Drawing number:  
**B2325300-JAC-000-CIV-DRG-000614**

© Copyright 2020 Jacobs U.K. Limited. The concepts and information contained in this document are the property of Jacobs. Use or copying of this document in whole or in part without the written permission of Jacobs constitutes an infringement of copyright. Limitation: This drawing has been prepared on behalf of, and for the exclusive use of, the Client, and is subject to, and issued in accordance with, the provisions of the contract between Jacobs and the Client. Jacobs accepts no liability or responsibility whatsoever for, or in respect of, any use of, or reliance upon, this drawing by any third party.

C:\pwworking\jacobs\_uk\_water&utilities\_ssa\tag\utils\3513\B2325300-JAC-000-CIV-DRG-000614.dwg - 30/03/2020 10:21:34 - A1Frame - aguliu



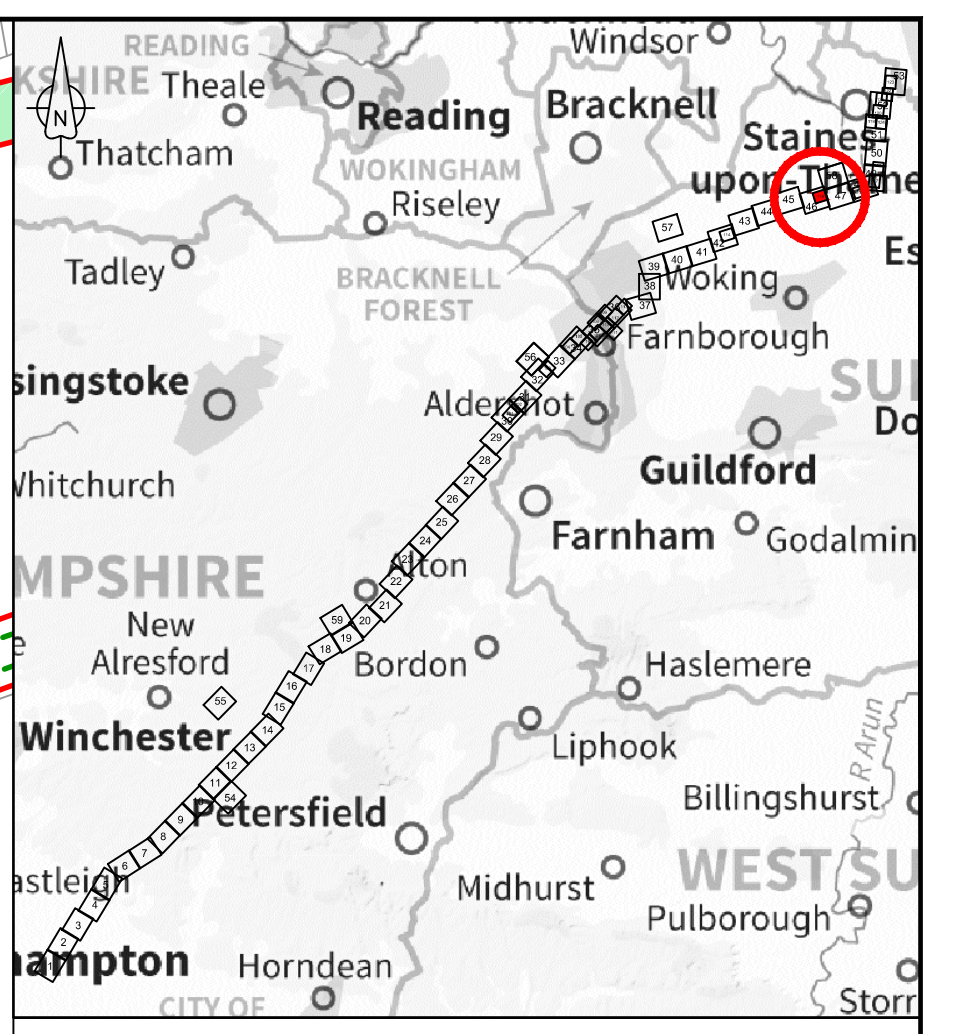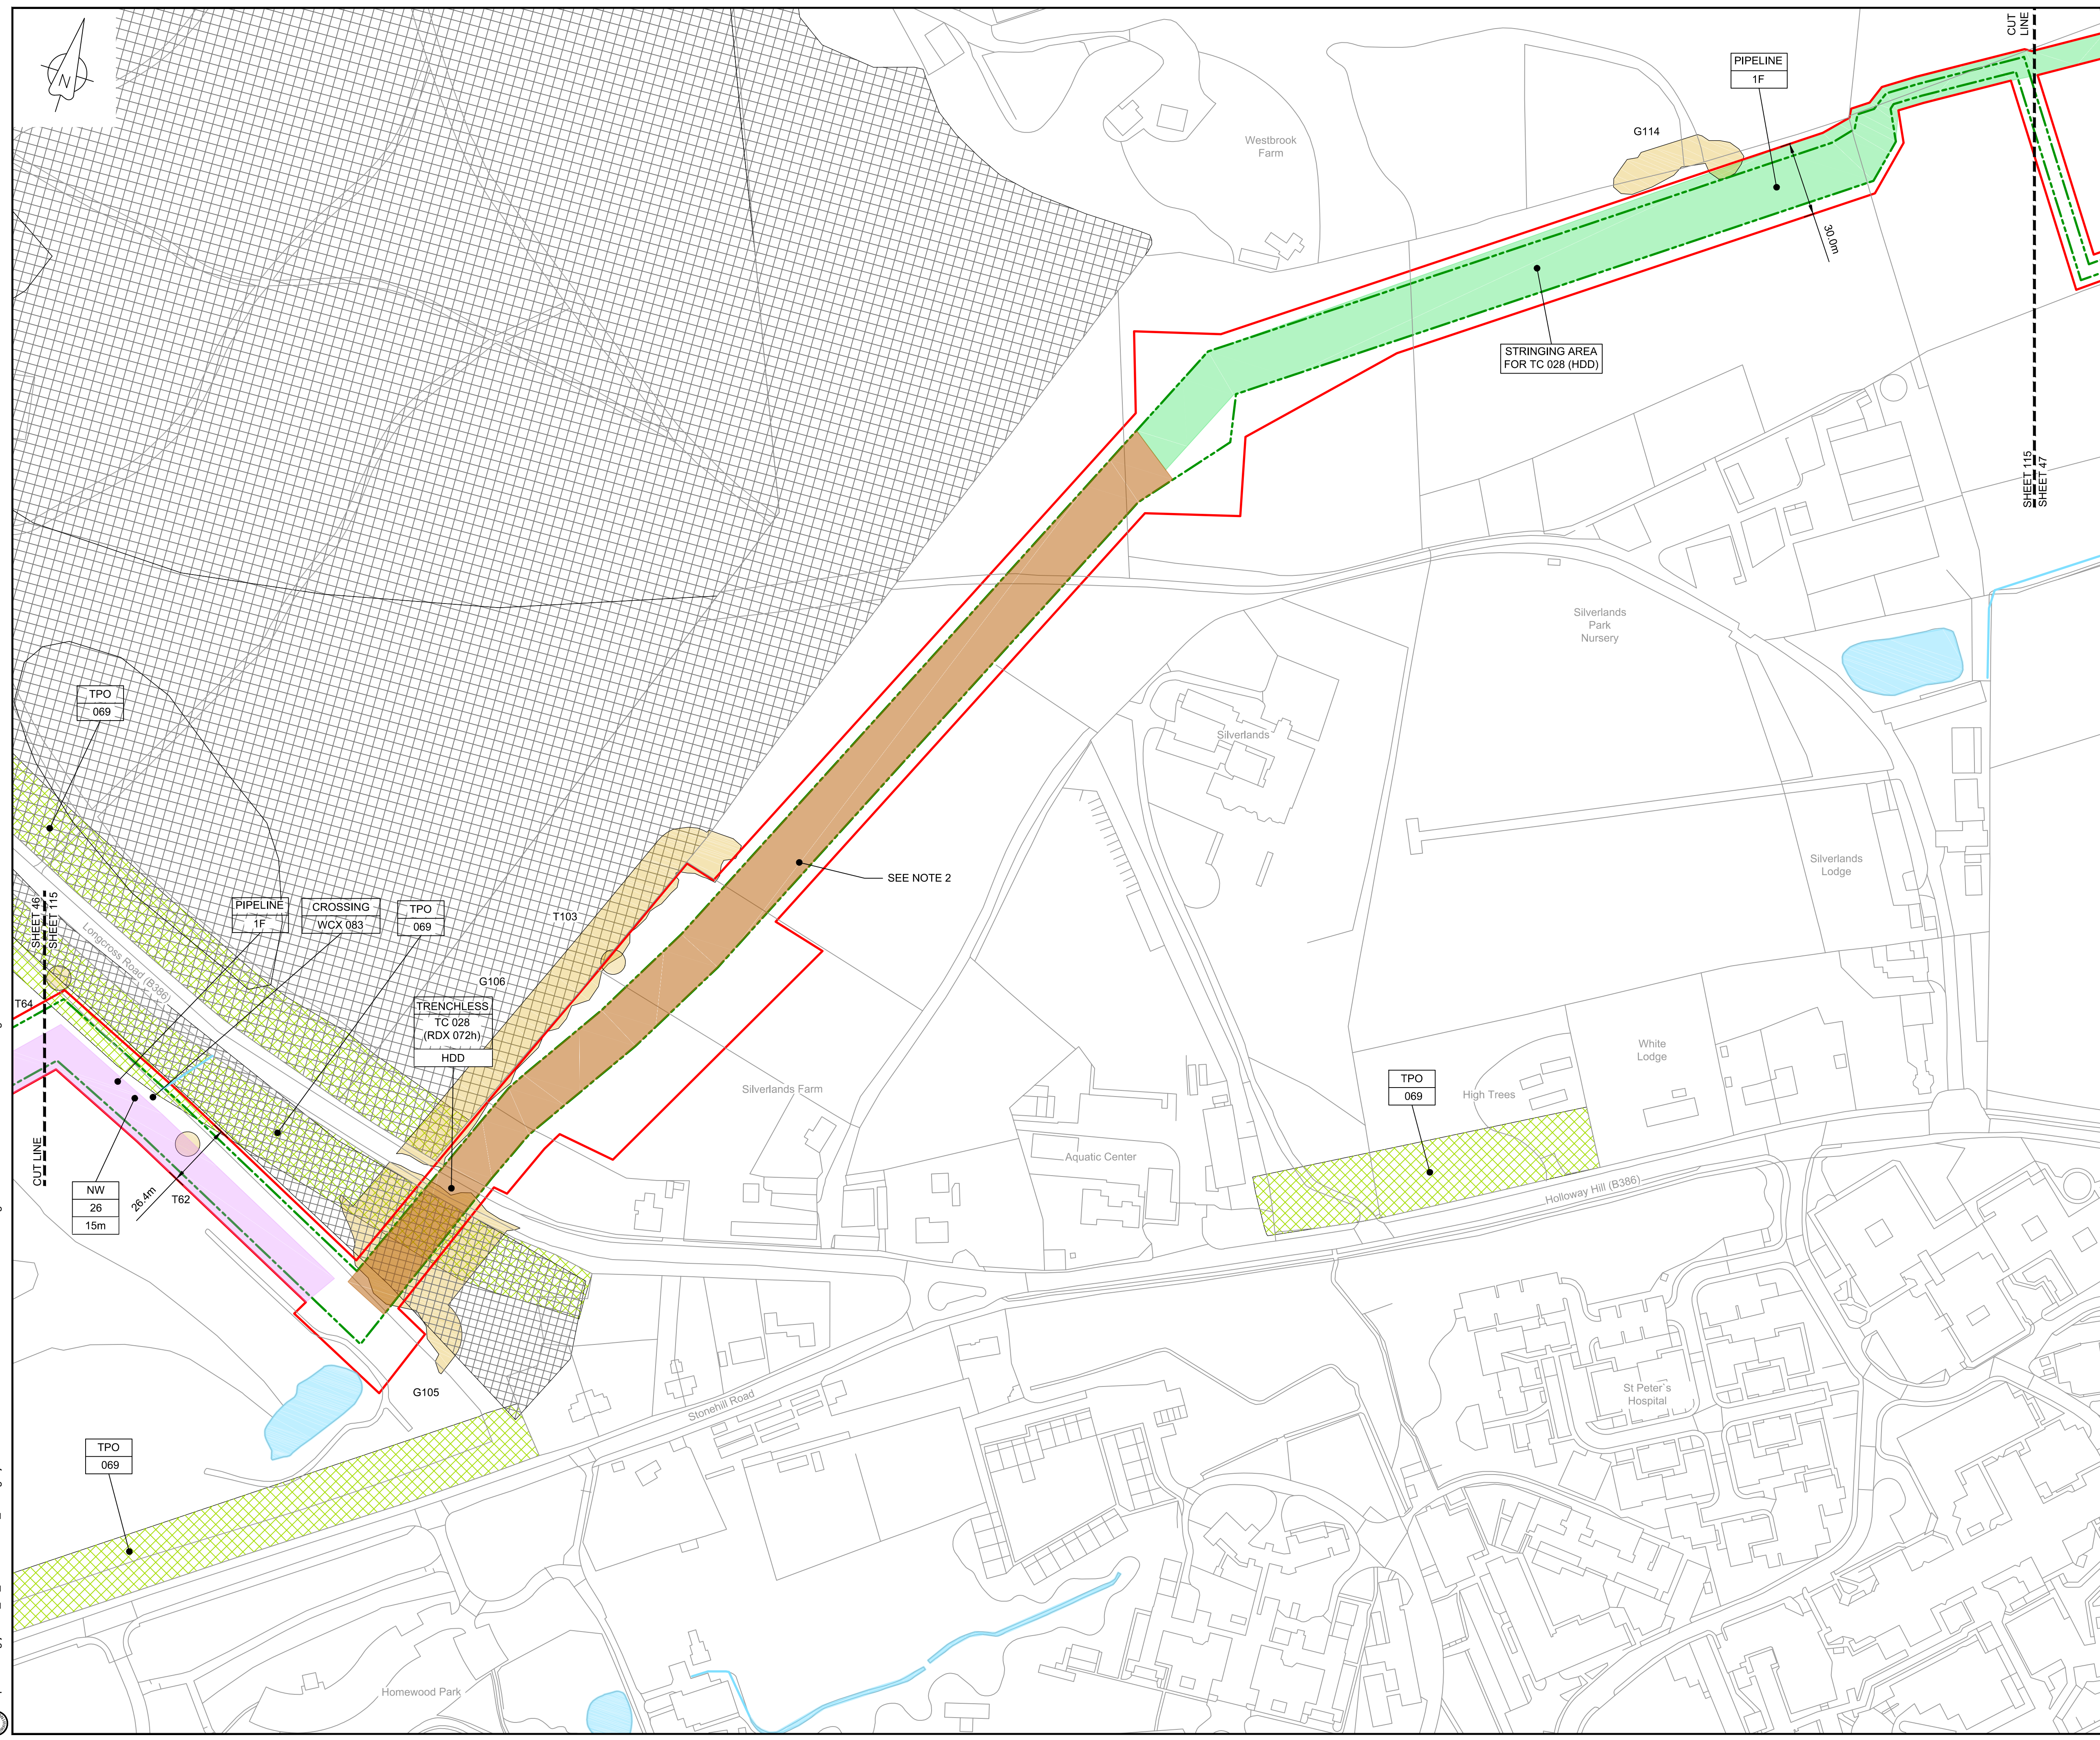

**LOCATION PLAN**  
SCALE 1:500,000

- NOTES**
1. THIS DRAWING IS IN METRES UNLESS STATED OTHERWISE.
  2. TRENCHLESS CROSSINGS ARE INDICATIVE ONLY.
  3. NARROW WORKING WIDTH SHOWN MAY MOVE LATERALLY WITHIN ORDER LIMITS. (PLEASE REFER TO ANNEX A CoCP).

**LEGEND**

[Red line]	ORDER LIMITS
[Green dashed line]	LIMITS OF DEVIATION
[Purple shaded area]	INDICATIVE NARROW WORKING LOCATION (NW)
[Brown shaded area]	TRENCHLESS CROSSING (TC)
[Blue shaded area]	WATER BODIES
[Grey shaded area]	ABOVE GROUND INSTALLATION (AGI) / VALVE (VA) / PRESSURE TRANSDUCER (PT)
[Hatched area]	COMPOUND (CO)
[Green circle]	TREE PRESERVATION ORDER (TPO)
[Yellow circle]	NOTABLE TREES (G = GROUP / T = TREE / W = WOODLAND); JACOBS LIST
[Cross-hatched area]	ANCIENT WOODLAND (IN RELATION TO ORDER LIMITS)
[Green shaded area]	HDD STRINGING AREA
[Orange hatched area]	STREET WORKS (SW)
[Line with dots]	DESCRIPTION
[Line with dots]	ID or WORK NUMBER (if applicable)
[Line with dots]	NARROW WORKING WIDTH / TRENCHLESS TECHNIQUE
[Circle with dot]	COMMENCEMENT / TERMINATION OF WORKS (COMMENCEMENT = OPEN, TERMINATION = CLOSED)

Contains Ordnance Survey data © Crown copyright and database rights 2020.

© Crown copyright and database rights 2020 OS Licence Number AL10005237.



C06	09/03/20	Issued for Document Control Purposes Only.	KH				
C07	27/03/20	DCO DEADLINE 7 SUBMISSION	BT	JA	ND	AD	
Rev	Rev. Date	Purpose of revision	Drawn	Checked	Rev'd	Appr'd	

**JACOBS**  
1180 Eskdale Road, Wokingham, Wokingham, RG41 5TU  
Tel: +44(0)118 946 7000 - Fax: +44(0)118 946 7001  
www.jacobs.com

Client: Esso Petroleum Company, Limited  
Emryn House,  
Emryn Way,  
Leatherhead,  
Surrey,  
KT22 8UX

Project: Southampton to London Pipeline Project

Drawing title: **GENERAL ARRANGEMENT SHEET 115 REGULATION 5 (2)(O)**

Drawing status: **Fit for Stage Approval**


Scale: 1:1250 DO NOT SCALE

Jacobs No. B2325300 Rev C07

Drawing number: **B2325300-JAC-000-CIV-DRG-000615**

C:\pwworking\jacobs\_uk\_water&utilities\_ssr\aguij\dms35131B2325300-JAC-000-CIV-DRG-000615.dwg - 30/03/2020 10:28:25 - A1Frame - aguij



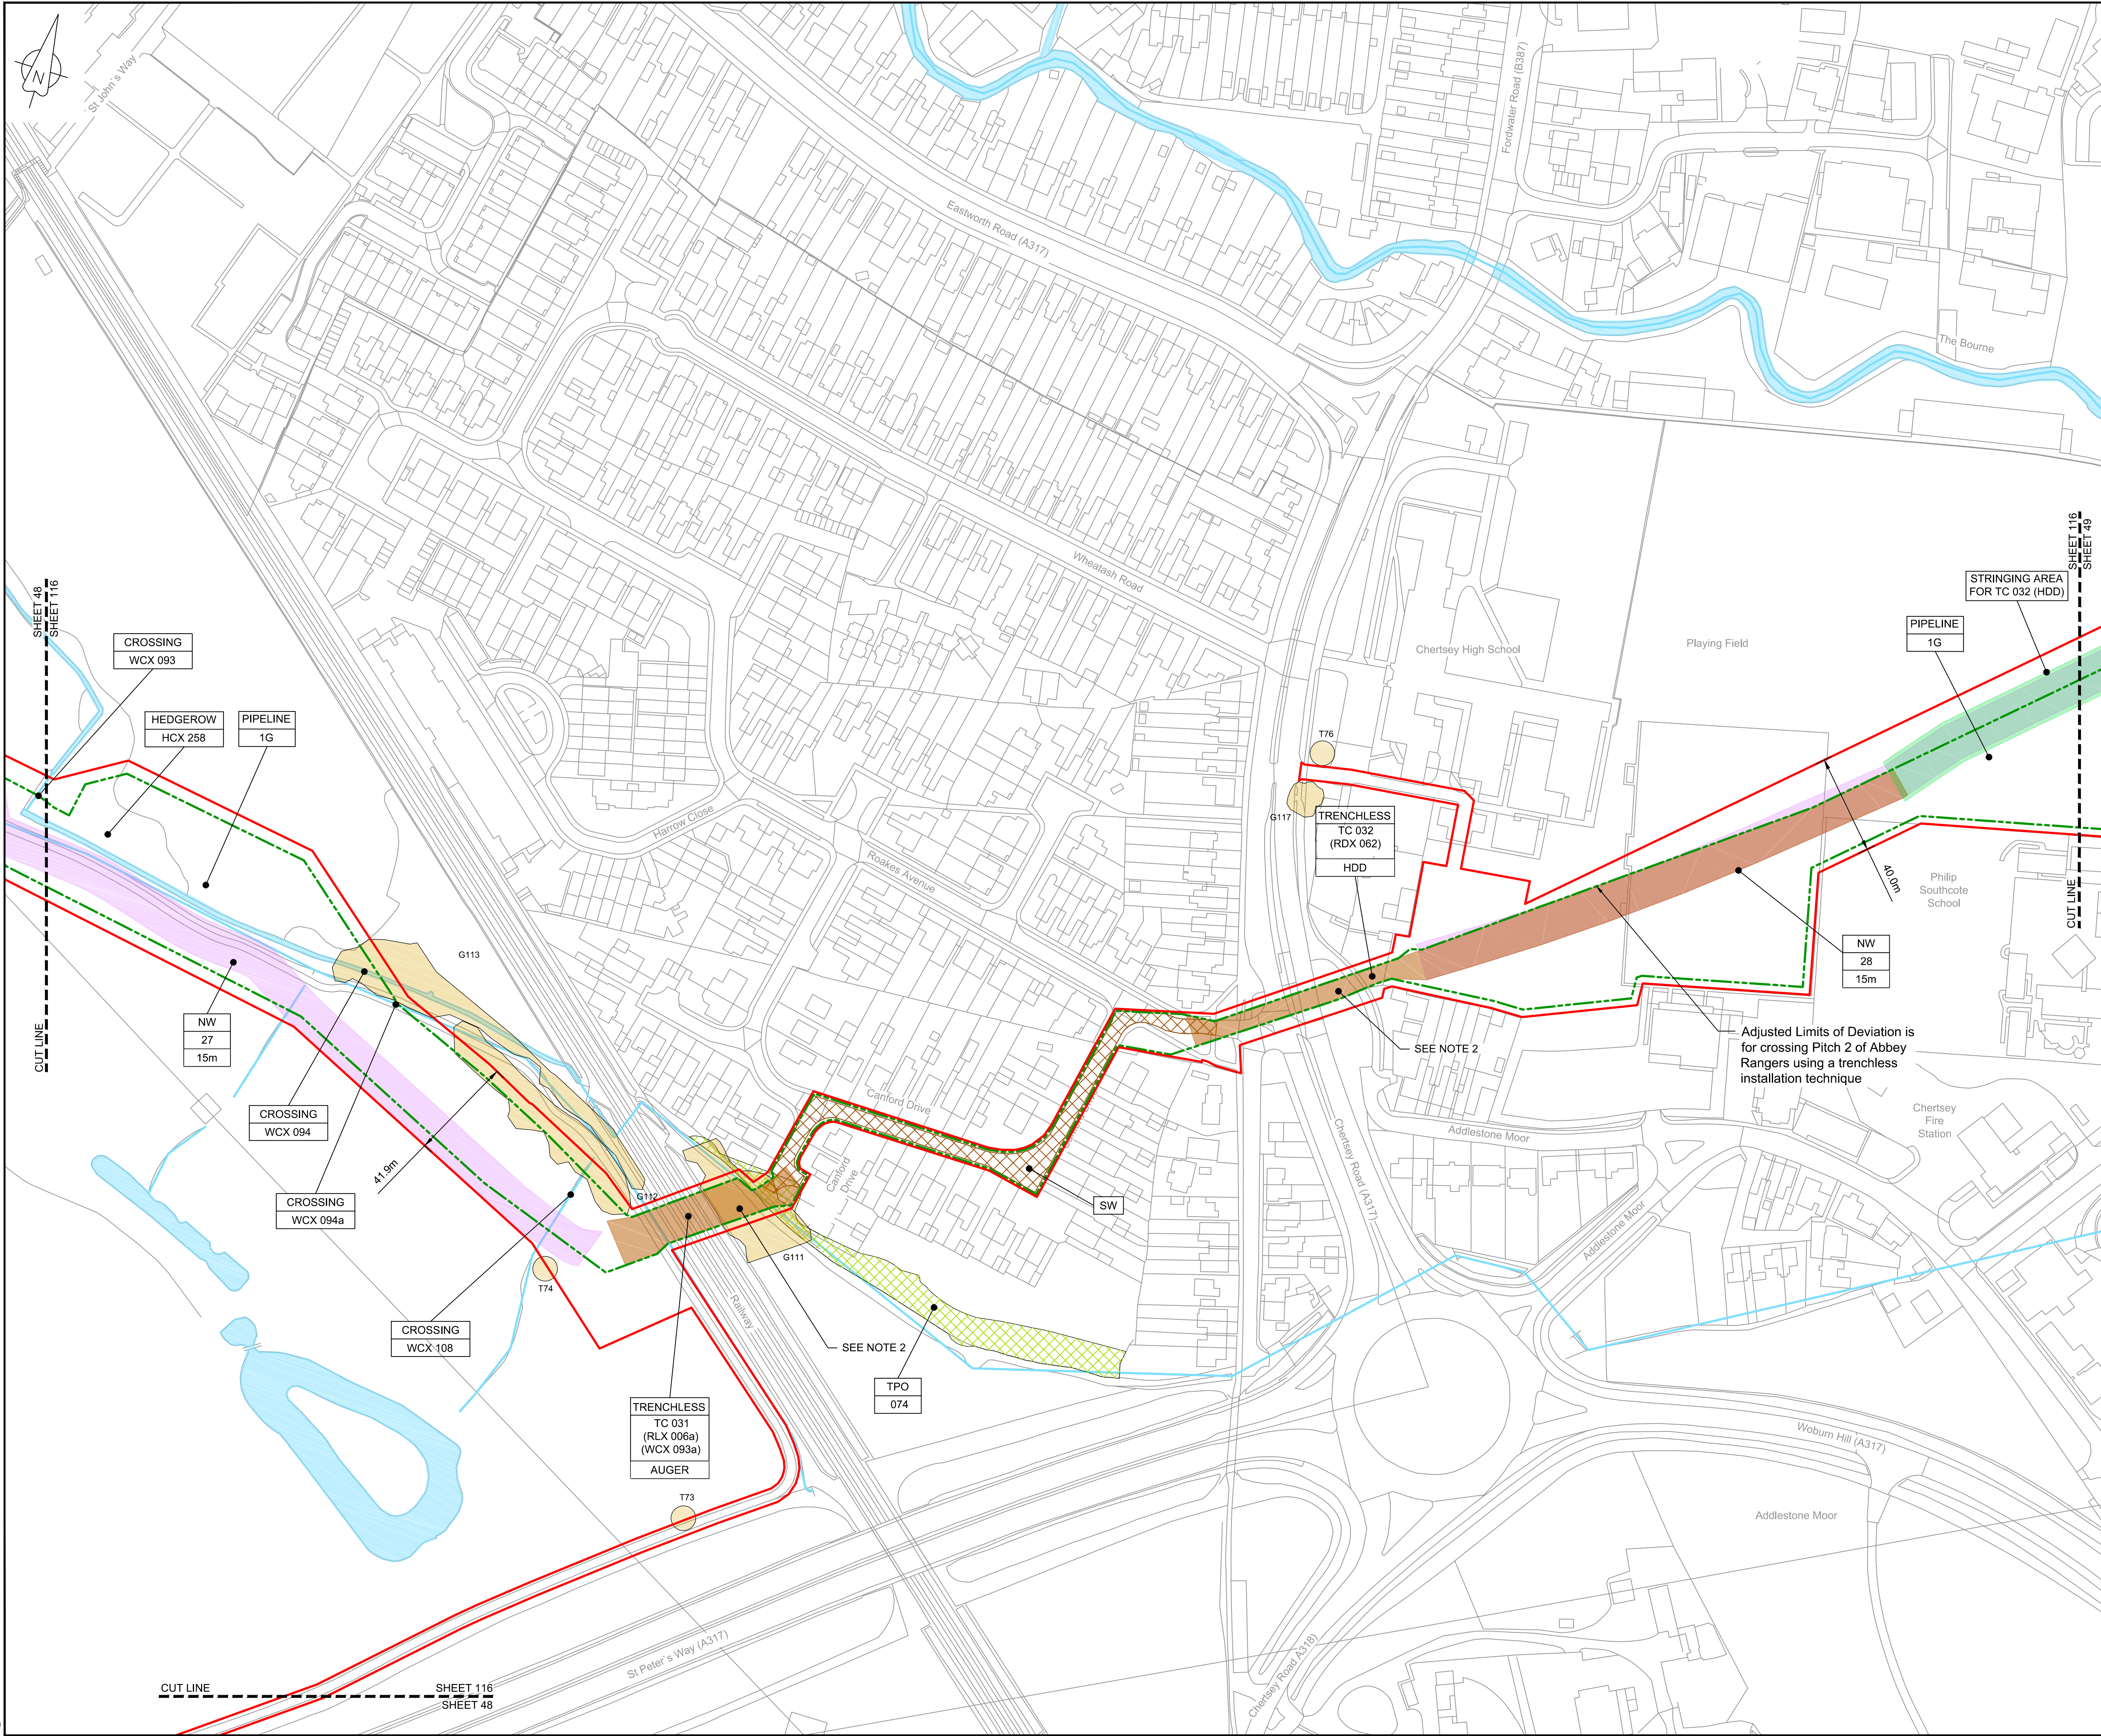

**LOCATION PLAN**  
SCALE 1:500,000

- NOTES**
1. THIS DRAWING IS IN METRES UNLESS STATED OTHERWISE.
  2. TRENCHLESS CROSSINGS ARE INDICATIVE ONLY.
  3. NARROW WORKING WIDTH SHOWN MAY MOVE LATERALLY WITHIN ORDER LIMITS. (PLEASE REFER TO ANNEX A CoCP).

**LEGEND**

[Red line]	ORDER LIMITS
[Green dashed line]	LIMITS OF DEVIATION
[Purple shaded area]	INDICATIVE NARROW WORKING LOCATION (NW)
[Brown shaded area]	TRENCHLESS CROSSING (TC)
[Blue shaded area]	WATER BODIES
[Grey shaded area]	ABOVE GROUND INSTALLATION (AGI) / VALVE (VA) / PRESSURE TRANSDUCER (PT)
[Yellow hatched area]	COMPOUND (CO)
[Green hatched area]	TREE PRESERVATION ORDER (TPO)
[Orange circle]	NOTABLE TREES (G = GROUP / T = TREE / W = WOODLAND); JACOBS LIST
[Cross-hatched area]	ANCIENT WOODLAND (IN RELATION TO ORDER LIMITS)
[Light green shaded area]	HDD STRINGING AREA
[Dark green hatched area]	STREET WORKS (SW)
[Line with dots]	DESCRIPTION
[Line with number]	ID or WORK NUMBER (if applicable)
[Line with width]	NARROW WORKING WIDTH / TRENCHLESS TECHNIQUE
[Line with arrow]	COMMENCEMENT / TERMINATION OF WORKS (COMMENCEMENT = OPEN, TERMINATION = CLOSED)

Contains Ordnance Survey data © Crown copyright and database rights 2020.  
© Crown copyright and database rights 2020 OS Licence Number AL10005237.

SCALE 1:1250 @ A1						
CO6	09/03/20 Issued for Document Control Purposes Only: No Changes / Not Issued					
CO7	27/03/20 DCO DEADLINE 7 SUBMISSION					
Rev	Rev. Date	Purpose of revision	Drawn	Checkd	Rev'd	Apprv'd

**JACOBS**  
1180 Eskdale Road, Wokingham, Wokingham, RG41 5TU  
Tel: +44(0)118 946 7000 Fax: +44(0)118 946 7001  
www.jacobs.com

Client: Esso Petroleum Company, Limited  
Emlyn House,  
Emlyn Way,  
Leatherhead,  
Surrey,  
KT22 8UX

Project: **Esso** Southampton to London Pipeline Project

Drawing title:  
**GENERAL ARRANGEMENT  
SHEET 116  
REGULATION 5 (2)(O)**


Drawing status: **Fit for Stage Approval**

Scale	1:1250	DO NOT SCALE
Jacobs No.	B2325300	Rev
Client no.		<b>C07</b>
Drawing number	<b>B2325300-JAC-000-CIV-DRG-000616</b>	

© Copyright 2020 Jacobs U.K. Limited. The concepts and information contained in this document are the property of Jacobs. Use or copying of this document in whole or in part without the written permission of Jacobs constitutes an infringement of copyright. Limitation. This drawing has been prepared on behalf of, and for the exclusive use of, the Client, and is subject to, and issued in accordance with, the provisions of the contract between Jacobs and the Client. Jacobs accepts no liability or responsibility whatsoever for, or in respect of, any use of, or reliance upon, this drawing by any third party.

C:\pwworking\jacobs\_uk\_water\utilities\_ssa\tag\utils\drms3513\B2325300-JAC-000-CIV-DRG-000616.dwg - 30/03/2020 10:30:11 - A1Frame - agulij



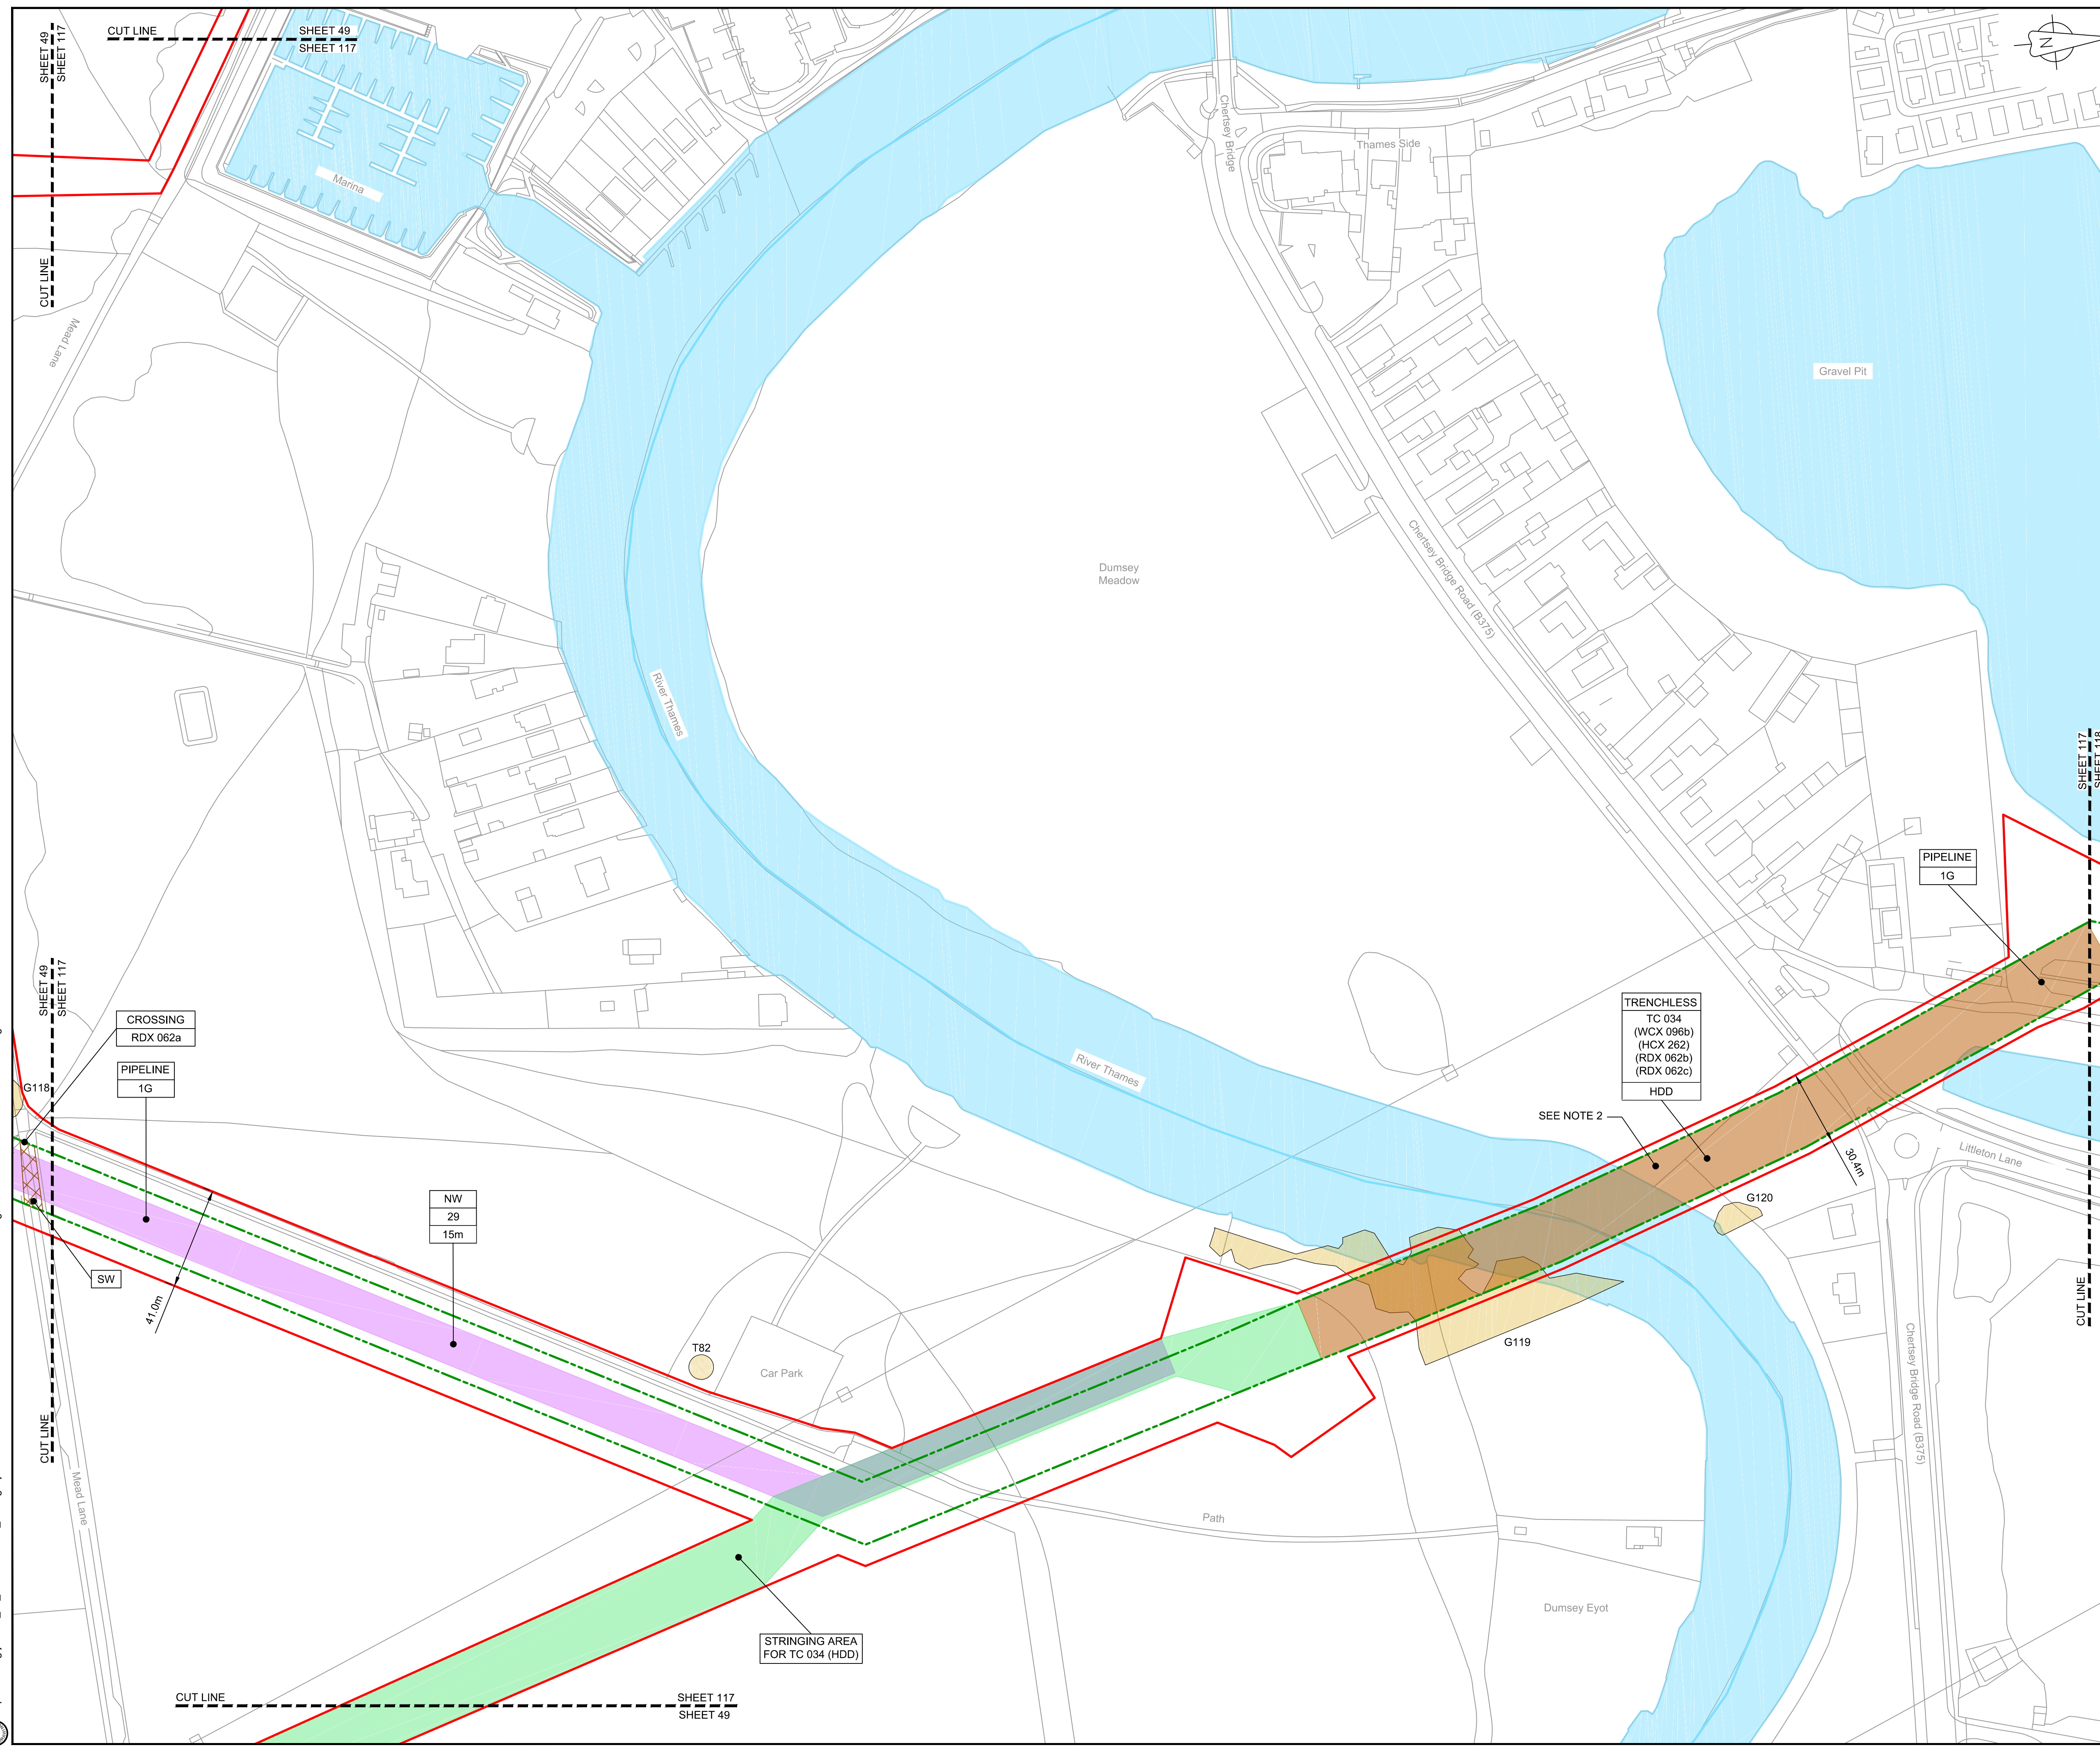

**LOCATION PLAN**  
SCALE 1:500,000

**NOTES**


1. THIS DRAWING IS IN METRES UNLESS STATED OTHERWISE.
2. TRENCHLESS CROSSINGS ARE INDICATIVE ONLY.
3. NARROW WORKING WIDTH SHOWN MAY MOVE LATERALLY WITHIN ORDER LIMITS. (PLEASE REFER TO ANNEX A CoCP).

**LEGEND**

[Red line]	ORDER LIMITS
[Green dashed line]	LIMITS OF DEVIATION
[Purple shaded area]	INDICATIVE NARROW WORKING LOCATION (NW)
[Brown shaded area]	TRENCHLESS CROSSING (TC)
[Blue shaded area]	WATER BODIES
[Grey shaded area]	ABOVE GROUND INSTALLATION (AGI) / VALVE (VA) / PRESSURE TRANSDUCER (PT)
[Hatched area]	COMPOUND (CO)
[Green circle]	TREE PRESERVATION ORDER (TPO)
[Yellow circle]	NOTABLE TREES (G = GROUP / T = TREE / W = WOODLAND); JACOBS LIST
[Cross-hatched area]	ANCIENT WOODLAND (IN RELATION TO ORDER LIMITS)
[Green shaded area]	HDD STRINGING AREA
[Orange hatched area]	STREET WORKS (SW)
[Line with dots]	DESCRIPTION
[Line with dots]	ID or WORK NUMBER (if applicable)
[Line with dots]	NARROW WORKING WIDTH / TRENCHLESS TECHNIQUE
[Line with dots]	COMMENCEMENT / TERMINATION OF WORKS (COMMENCEMENT = OPEN, TERMINATION = CLOSED)

Contains Ordnance Survey data © Crown copyright and database rights 2020.

© Crown copyright and database rights 2020 OS Licence Number AL10005237.

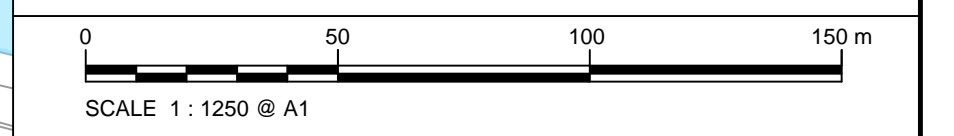

C06	09/03/20	Issued for Document Control Purposes Only: No Changes / Not Issued	KH				
C07	27/03/20	DCO DEADLINE 7 SUBMISSION	BT	JA	ND	AD	
Rev	Rev. Date	Purpose of revision	Drawn	Checked	Rev'd	Appr'd	

**JACOBS**  
1180 Eskdale Road, Wokingham, Wokingham, RG41 5TU  
Tel: +44(0)118 946 7000 - Fax: +44(0)118 946 7001  
www.jacobs.com

Client: Esso Petroleum Company, Limited  
Emryn House,  
Emryn Way,  
Leatherhead,  
Surrey,  
KT22 8UX

Project: Southampton to London Pipeline Project

Drawing title: **GENERAL ARRANGEMENT SHEET 117 REGULATION 5 (2)(O)**

Drawing status: **Fit for Stage Approval**


Scale	1:1250	DO NOT SCALE
Jacobs No.	B2325300	Rev
Client no.		<b>C07</b>

Drawing number: **B2325300-JAC-000-CIV-DRG-000617**

© Copyright 2020 Jacobs U.K. Limited. The concepts and information contained in this document are the property of Jacobs. Use or copying of this document in whole or in part without the written permission of Jacobs constitutes an infringement of copyright. Limitation: This drawing has been prepared on behalf of, and for the exclusive use of, Jacobs' Client, and is subject to, and issued in accordance with, the provisions of the contract between Jacobs and the Client. Jacobs accepts no liability or responsibility whatsoever for, or in respect of, any use of, or reliance upon, this drawing by any third party.

C:\pwworking\jacobs\_uk\_water&utilities\_ssf\tag\utils\3513182325300-JAC-000-CIV-DRG-000617.dwg - 30/03/2020 10:36:18 - A1Frame - agulj



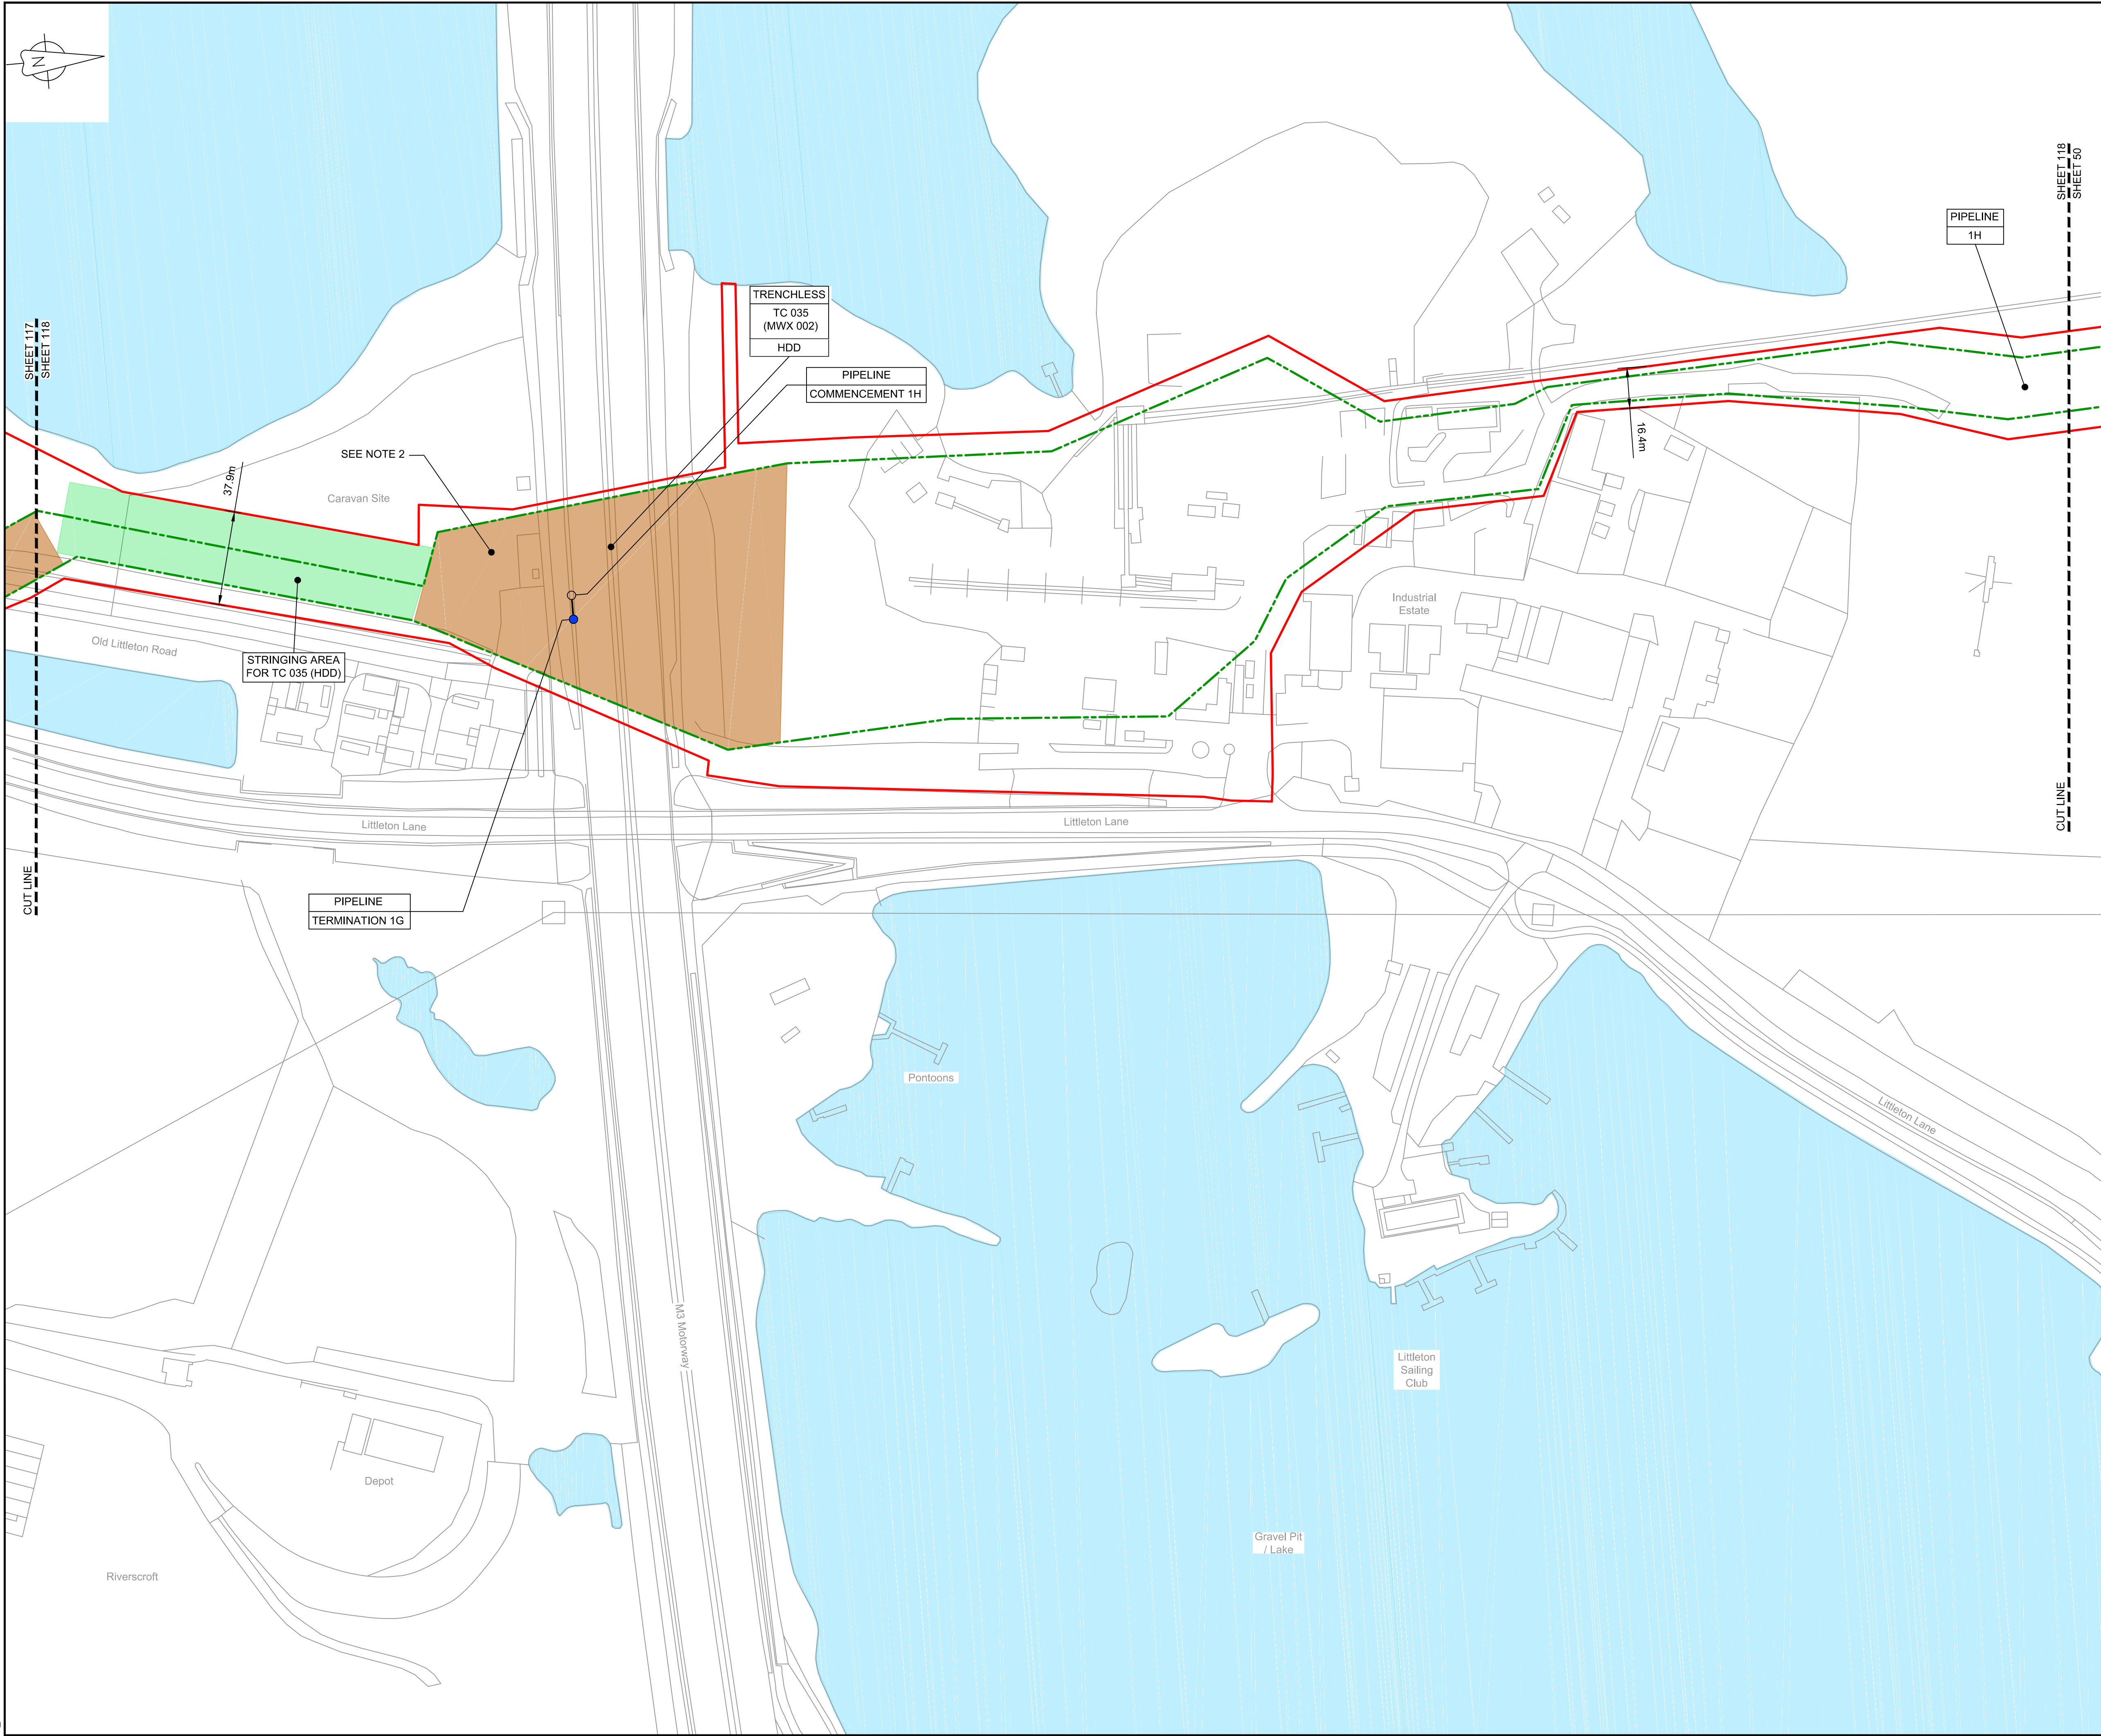

**LOCATION PLAN**  
SCALE 1:500,000

- NOTES**
1. THIS DRAWING IS IN METRES UNLESS STATED OTHERWISE.
  2. TRENCHLESS CROSSINGS ARE INDICATIVE ONLY.
  3. NARROW WORKING WIDTH SHOWN MAY MOVE LATERALLY WITHIN ORDER LIMITS. (PLEASE REFER TO ANNEX A CoCP).

- LEGEND**
- ORDER LIMITS
  - LIMITS OF DEVIATION
  - INDICATIVE NARROW WORKING LOCATION (NW)
  - TRENCHLESS CROSSING (TC)
  - WATER BODIES
  - ABOVE GROUND INSTALLATION (AGI) / VALVE (VA) / PRESSURE TRANSDUCER (PT)
  - COMPOUND (CO)
  - TREE PRESERVATION ORDER (TPO)
  - NOTABLE TREES (G = GROUP / T = TREE / W = WOODLAND); JACOBS LIST
  - ANCIENT WOODLAND (IN RELATION TO ORDER LIMITS)
  - HDD STRINGING AREA
  - STREET WORKS (SW)
  - DESCRIPTION
  - ID or WORK NUMBER (if applicable)
  - NARROW WORKING WIDTH / TRENCHLESS TECHNIQUE
  - COMMENCEMENT / TERMINATION OF WORKS (COMMENCEMENT = OPEN, TERMINATION = CLOSED)

Contains Ordnance Survey data © Crown copyright and database rights 2020.

© Crown copyright and database rights 2020 OS Licence Number AL10005237.



C06	09/03/20	Issued for Document Control Purposes Only: No Changes / Not Issued	KH				
C07	27/03/20	DCO DEADLINE 7 SUBMISSION	BT	JA	ND	AD	
Rev	Rev. Date	Purpose of revision	Drawn	Checked	Rev'd	Appr'd	

**JACOBS**  
1180 Eskdale Road, Wokingham, Wokingham, RG41 5TU  
Tel: +44(0)118 946 7000 - Fax: +44(0)118 946 7001  
www.jacobs.com

Client: Esso Petroleum Company, Limited  
Emryn House,  
Emryn Way,  
Leatherhead,  
Surrey,  
KT22 8UX

Project: Southampton to London Pipeline Project

Drawing title  
**GENERAL ARRANGEMENT  
SHEET 118  
REGULATION 5 (2)(O)**

Drawing status: **Fit for Stage Approval**




Scale	1:1250	DO NOT SCALE
Jacobs No.	B2325300	Rev
Client no.		<b>C07</b>

Drawing number  
**B2325300-JAC-000-CIV-DRG-000618**

© Copyright 2020 Jacobs U.K. Limited. The concepts and information contained in this document are the property of Jacobs. Use or copying of this document in whole or in part without the written permission of Jacobs constitutes an infringement of copyright. Limitation: This drawing has been prepared on behalf of, and for the exclusive use of, the Client, and is subject to, and issued in accordance with, the provisions of the contract between Jacobs and the Client. Jacobs accepts no liability or responsibility whatsoever for, or in respect of, any use of, or reliance upon, this drawing by any third party.

C:\pwworking\jacobs\_uk\_water&utilities\_ssr\tagu\jms351312325300-JAC-000-CIV-DRG-000618.dwg - 30/03/2020 10:37:29 - A1Frame - agulu



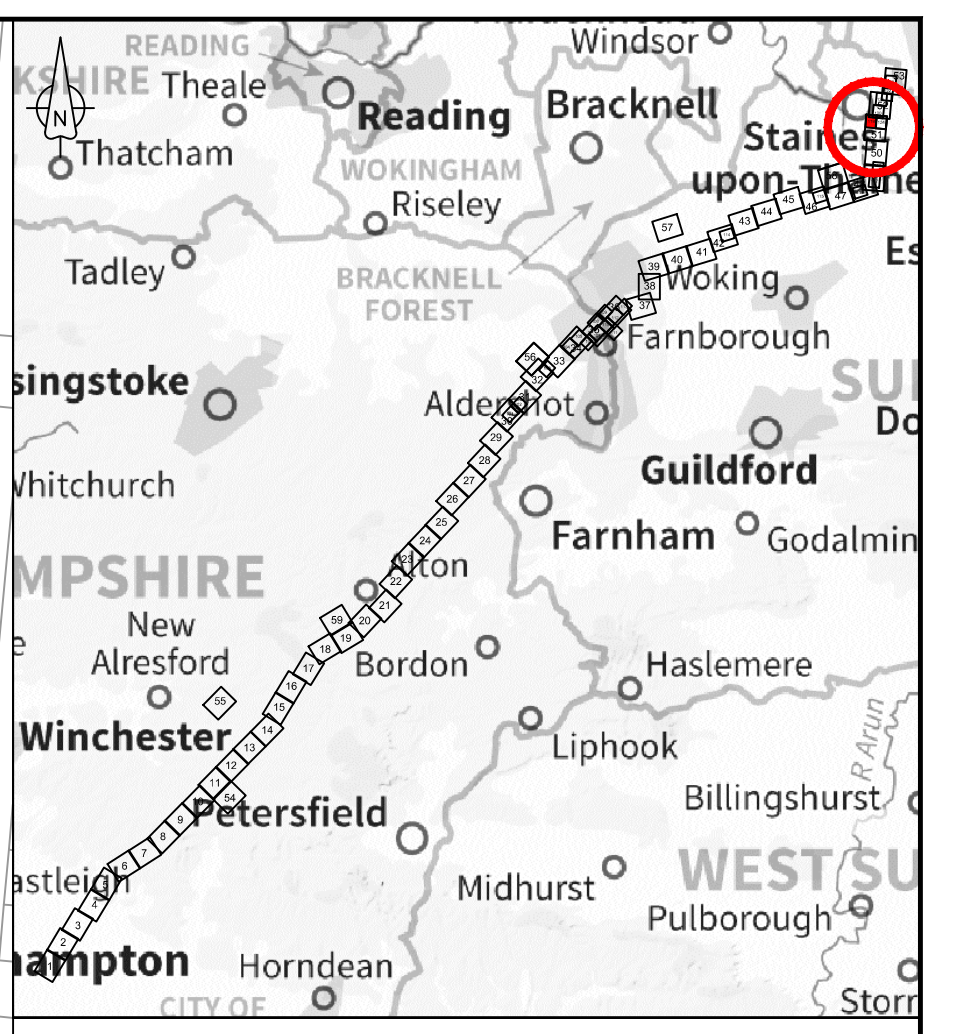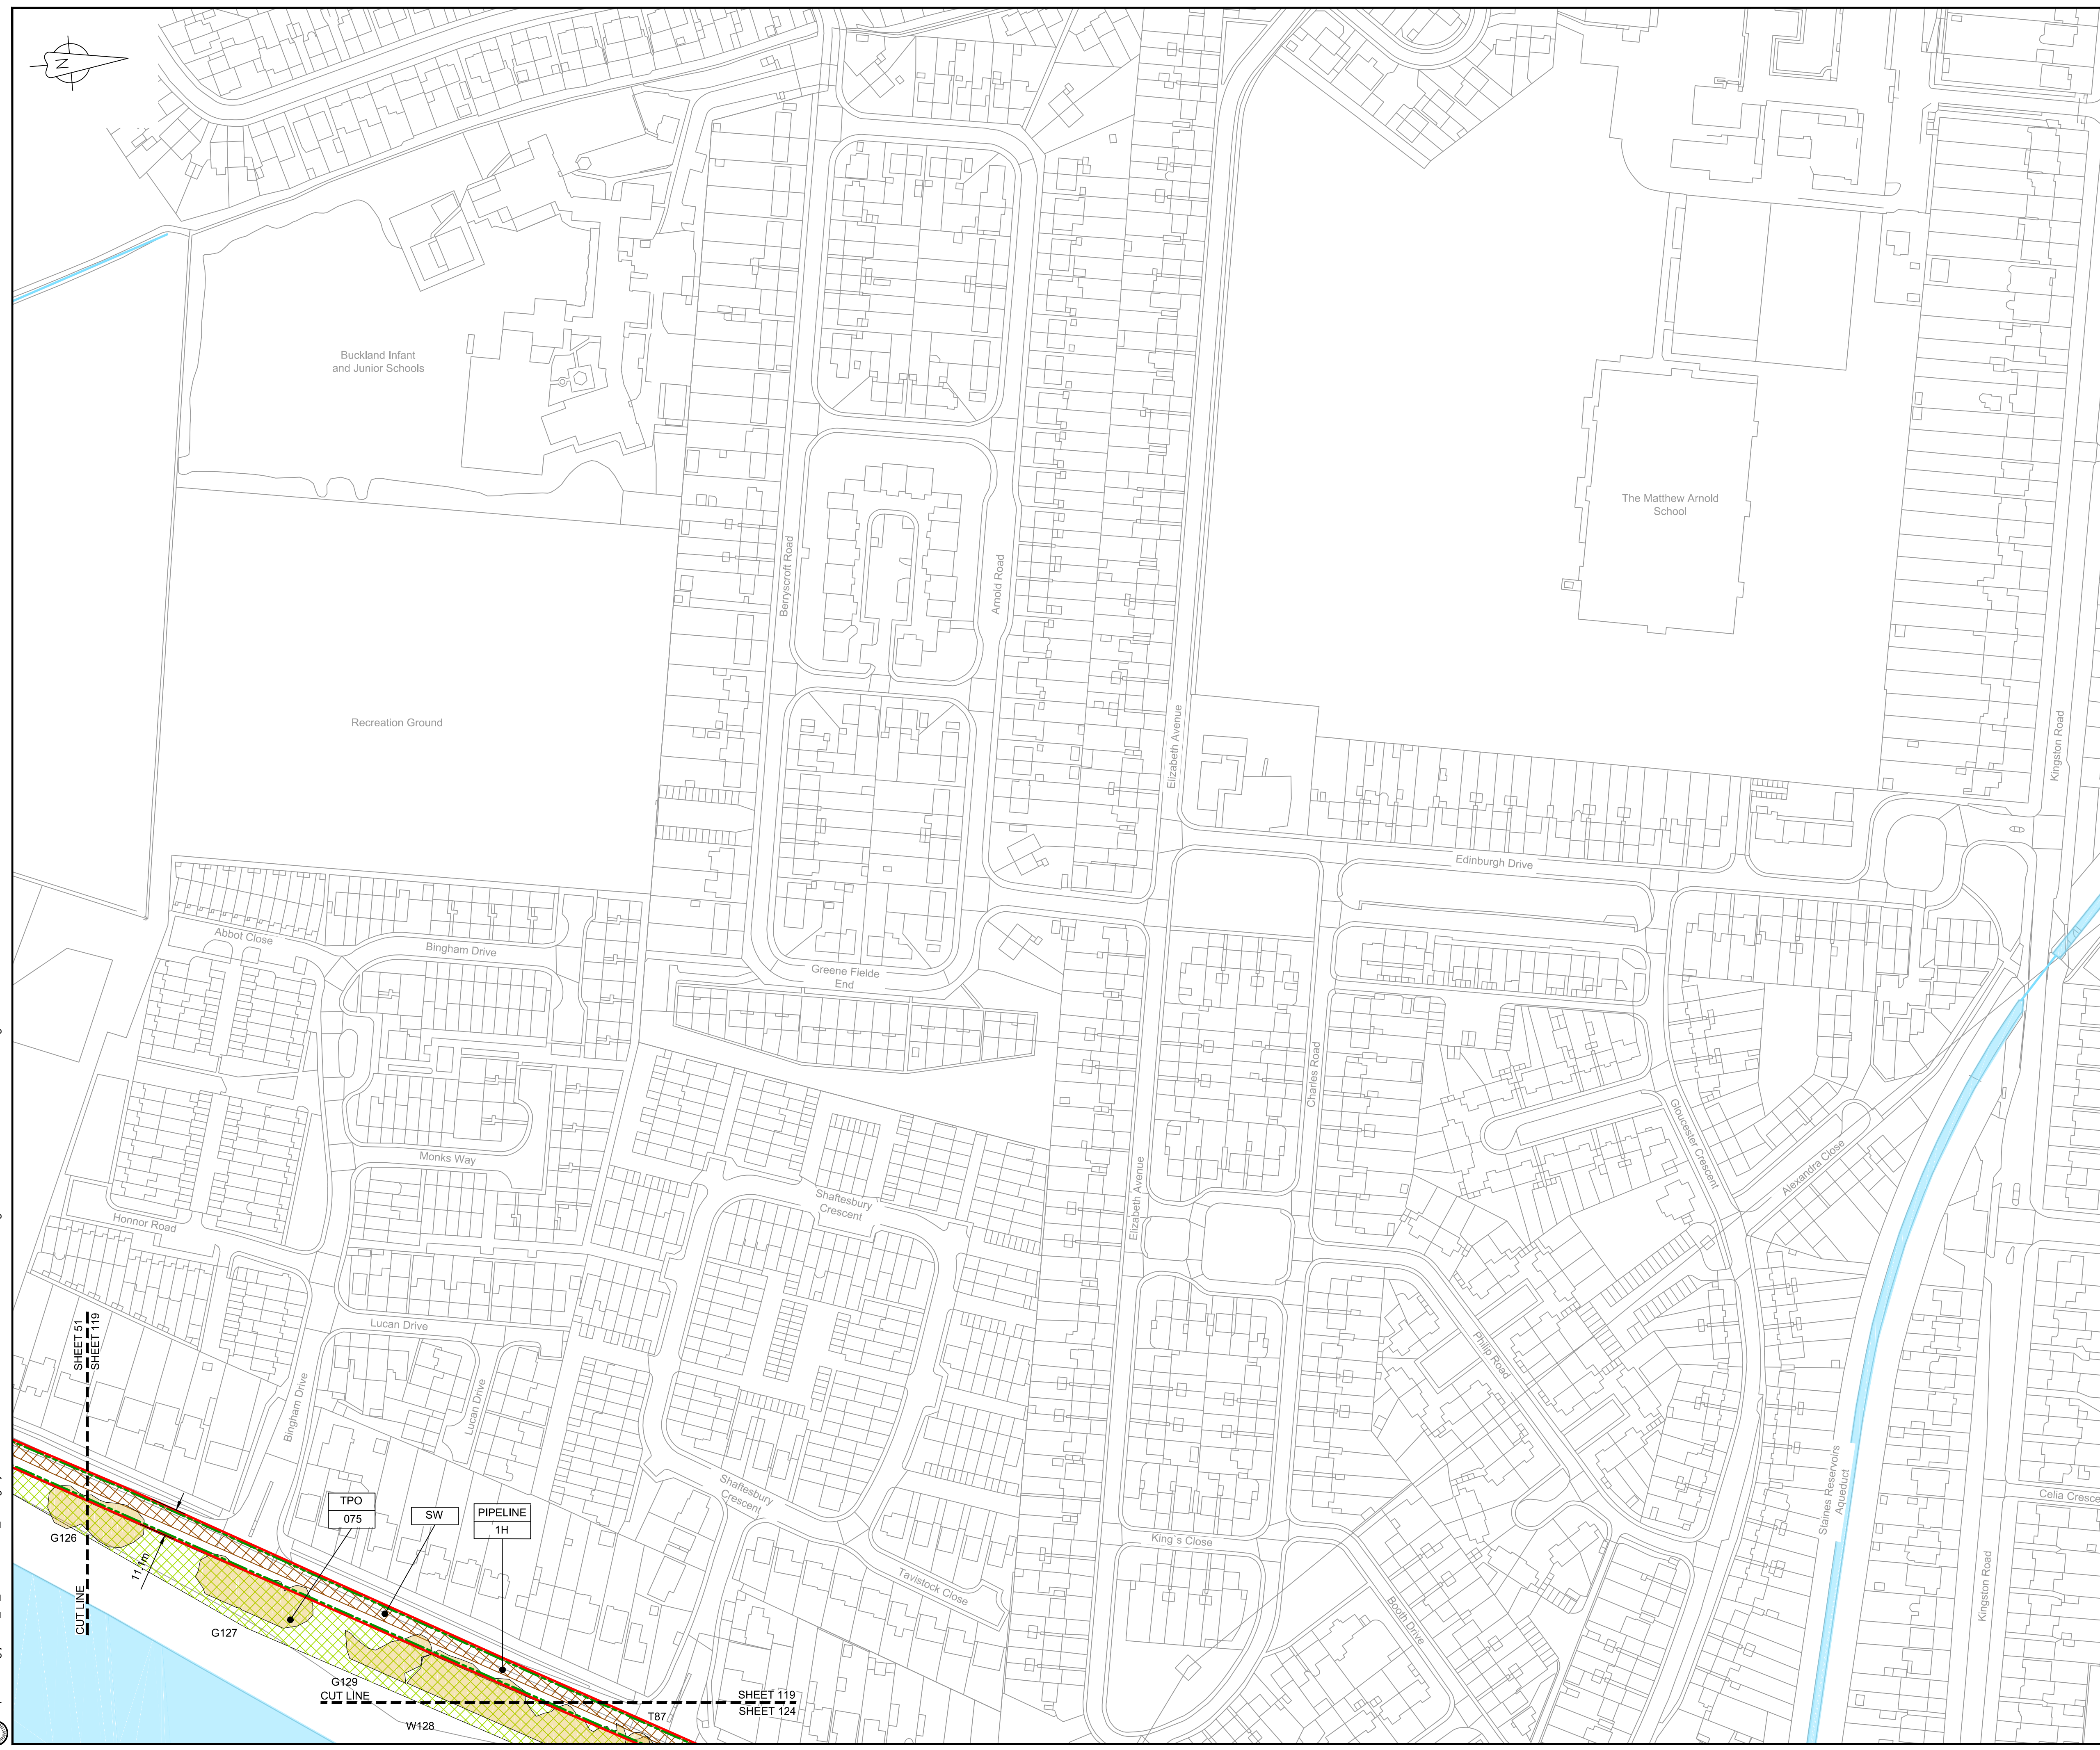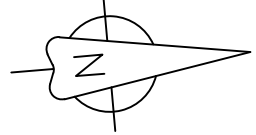

LOCATION PLAN  
SCALE 1:500,000

- NOTES**
1. THIS DRAWING IS IN METRES UNLESS STATED OTHERWISE.
  2. TRENCHLESS CROSSINGS ARE INDICATIVE ONLY.
  3. NARROW WORKING WIDTH SHOWN MAY MOVE LATERALLY WITHIN ORDER LIMITS (PLEASE REFER TO ANNEX A CoCP).

- LEGEND**
- ORDER LIMITS
  - LIMITS OF DEVIATION
  - INDICATIVE NARROW WORKING LOCATION (NW)
  - TRENCHLESS CROSSING (TC)
  - WATER BODIES
  - ABOVE GROUND INSTALLATION (AGI) / VALVE (VA) / PRESSURE TRANSDUCER (PT)
  - COMPOUND (CO)
  - TREE PRESERVATION ORDER (TPO)
  - NOTABLE TREES (G = GROUP / T = TREE / W = WOODLAND); JACOBS LIST
  - ANCIENT WOODLAND (IN RELATION TO ORDER LIMITS)
  - HDD STRINGING AREA
  - STREET WORKS (SW)
  - DESCRIPTION
  - ID or WORK NUMBER (if applicable)
  - NARROW WORKING WIDTH / TRENCHLESS TECHNIQUE
  - COMMENCEMENT / TERMINATION OF WORKS (COMMENCEMENT = OPEN, TERMINATION = CLOSED)

Contains Ordnance Survey data © Crown copyright and database rights 2020.

© Crown copyright and database rights 2020 OS Licence Number AL10005237.



SCALE 1 : 1250 @ A1

C06	09/03/20	Issued for Document Control Purposes Only	KH				
C07	27/03/20	DCO DEADLINE 7 SUBMISSION	BT	JA	ND	AD	
Rev	Rev. Date	Purpose of revision	Drawn	Checked	Rev'd	Appr'd	

**JACOBS**  
 1180 Eskdale Road, Wokingham, Wokingham, RG41 5TU  
 Tel:+44(0)118 946 7000 - Fax:+44(0)118 946 7001  
 www.jacobs.com

Client: Esso Petroleum Company, Limited  
 Emryn House,  
 Emryn Way,  
 Leatherhead,  
 Surrey,  
 KT22 8UX

Project: Southampton to London Pipeline Project

Drawing title:  
**GENERAL ARRANGEMENT  
 SHEET 119  
 REGULATION 5 (2)(O)**


Drawing status: **Fit for Stage Approval**

Scale	1:1250	DO NOT SCALE
Jacobs No.	B2325300	Rev
Client no.		<b>C07</b>

Drawing number:  
**B2325300-JAC-000-CIV-DRG-000619**

© Copyright 2020 Jacobs U.K. Limited. The concepts and information contained in this document are the property of Jacobs. Use or copying of this document in whole or in part without the written permission of Jacobs constitutes an infringement of copyright. Limitation: This drawing has been prepared on behalf of, and for the exclusive use of, Jacobs' Client, and is subject to, and issued in accordance with, the provisions of the contract between Jacobs and the Client. Jacobs accepts no liability or responsibility whatsoever for, or in respect of, any use of, or reliance upon, this drawing by any third party.



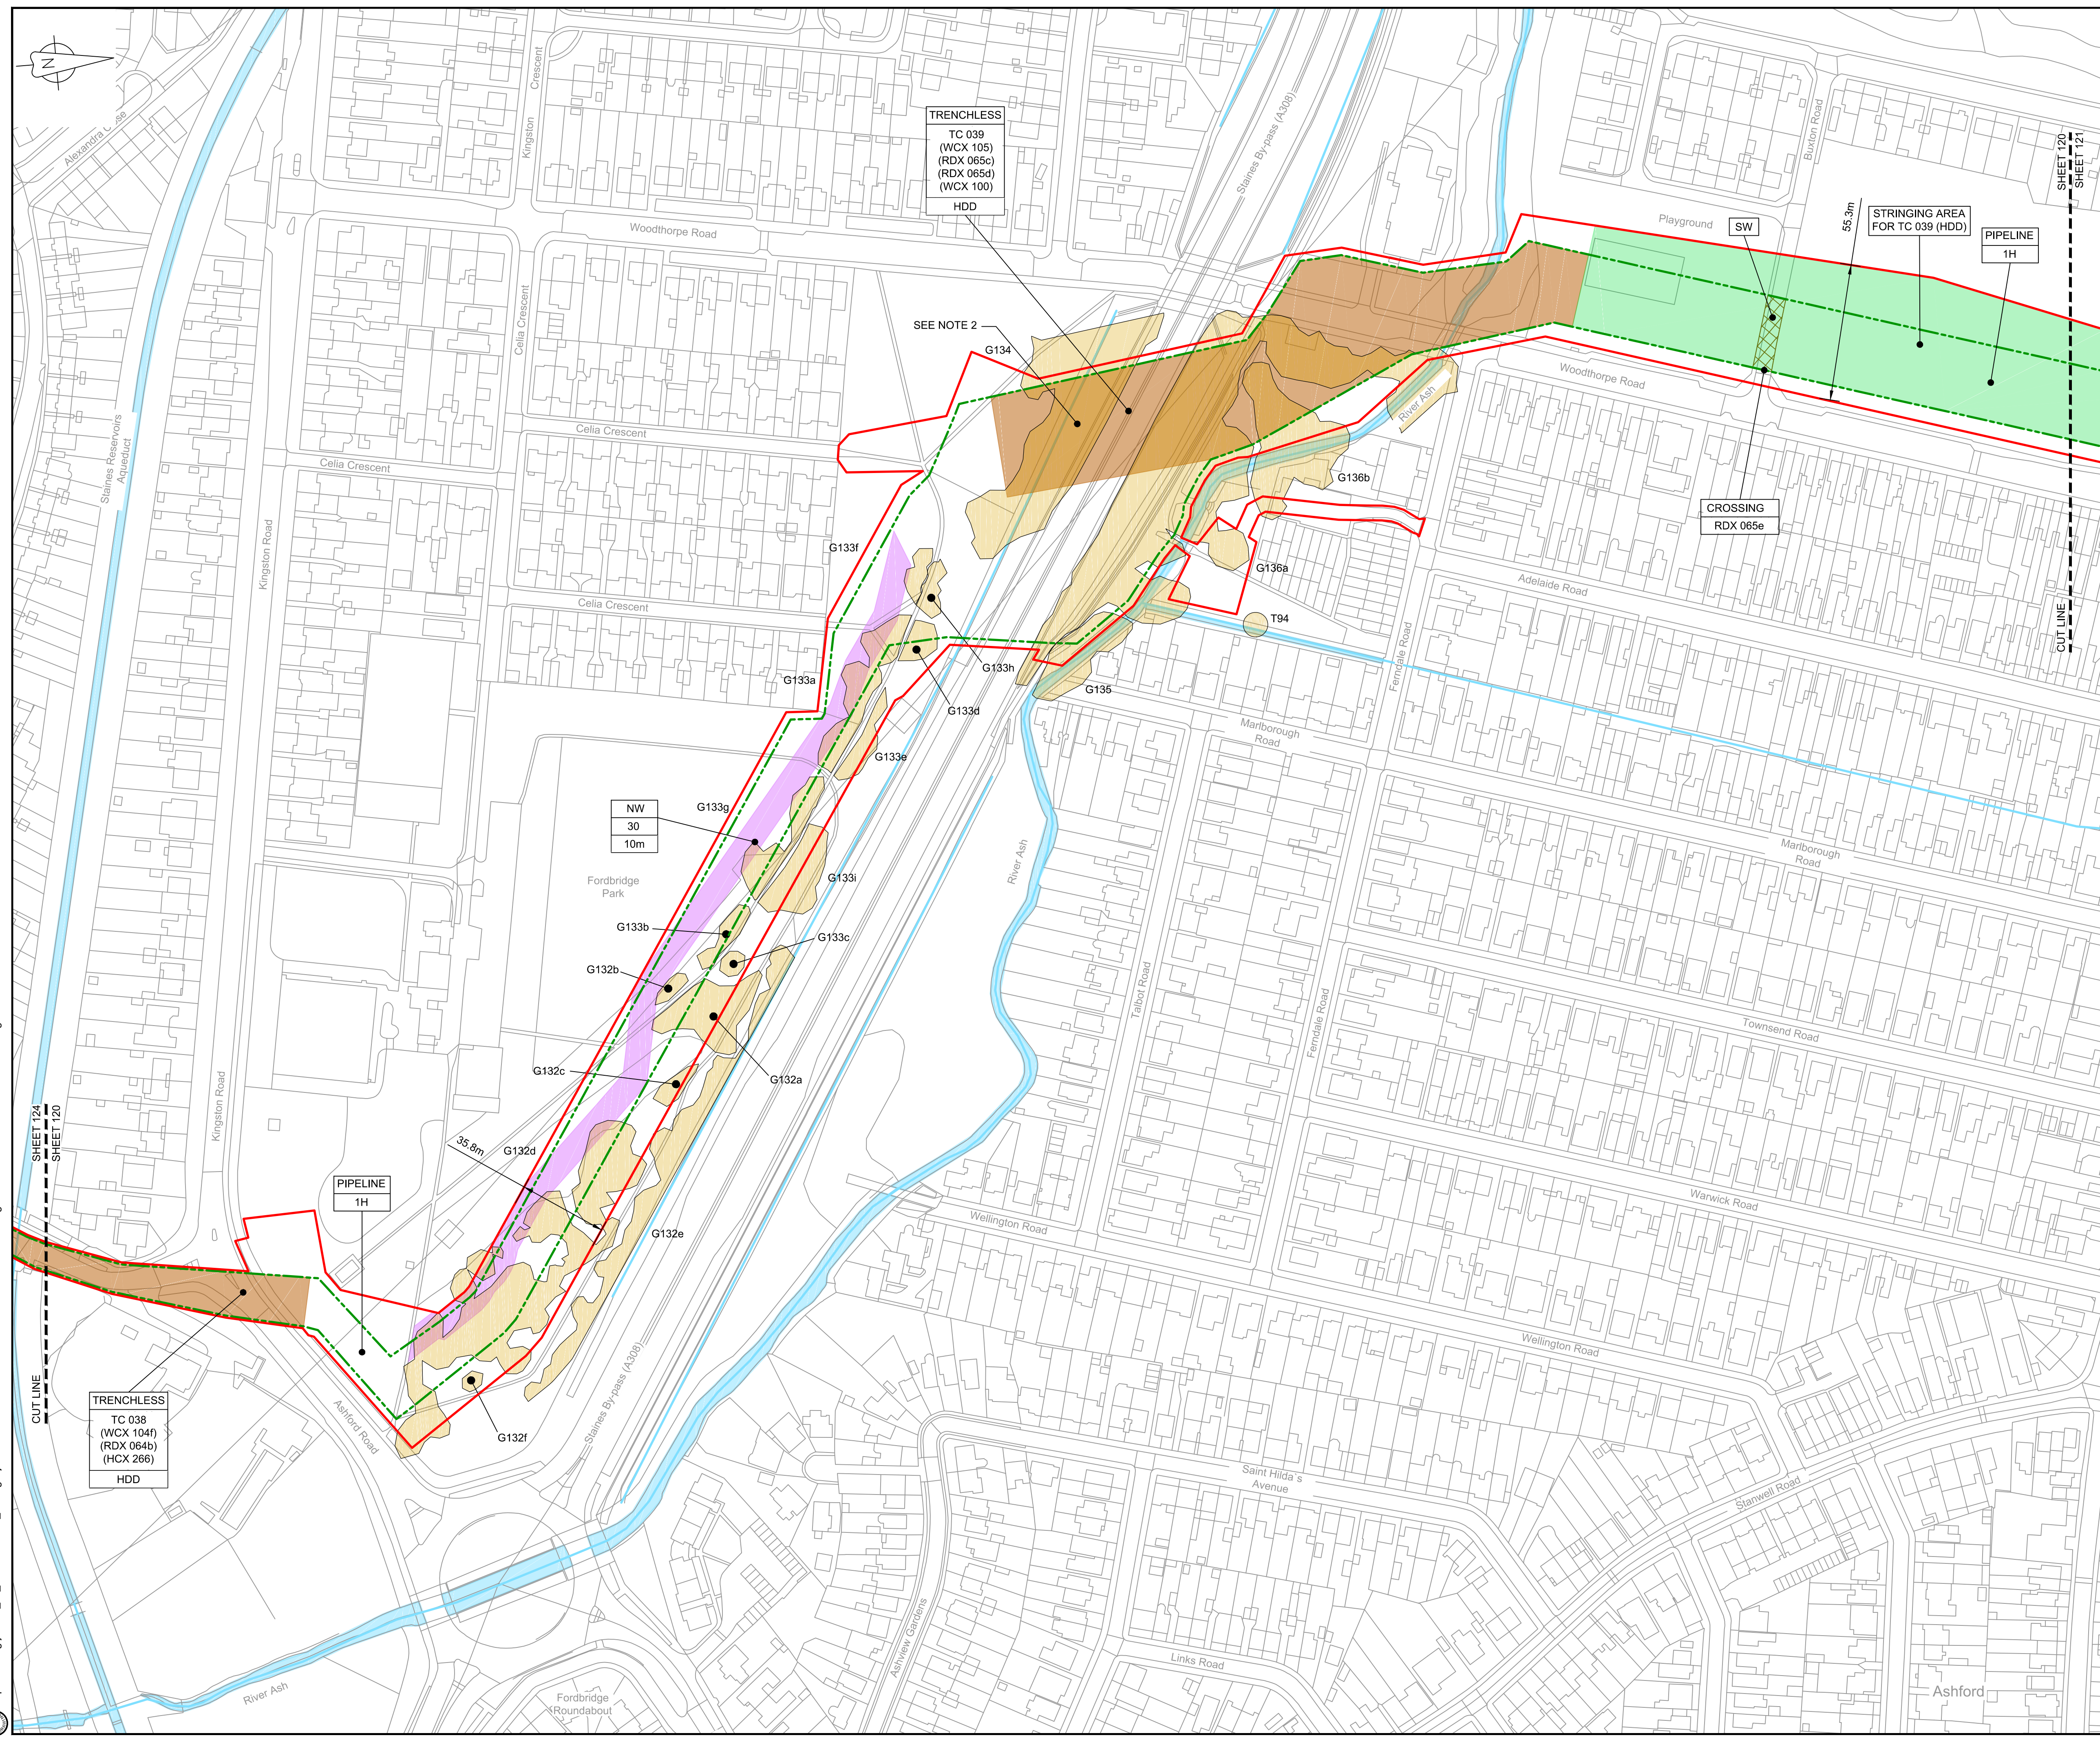


- NOTES**
- THIS DRAWING IS IN METRES UNLESS STATED OTHERWISE.
  - TRENCHLESS CROSSINGS ARE INDICATIVE ONLY.
  - NARROW WORKING WIDTH SHOWN MAY MOVE LATERALLY WITHIN ORDER LIMITS. (PLEASE REFER TO ANNEX A CoCP).

- LEGEND**
- ORDER LIMITS
  - LIMITS OF DEVIATION
  - INDICATIVE NARROW WORKING LOCATION (NW)
  - TRENCHLESS CROSSING (TC)
  - WATER BODIES
  - ABOVE GROUND INSTALLATION (AGI) / VALVE (VA) / PRESSURE TRANSDUCER (PT)
  - COMPOUND (CO)
  - TREE PRESERVATION ORDER (TPO)
  - NOTABLE TREES (G = GROUP / T = TREE / W = WOODLAND); JACOBS LIST
  - ANCIENT WOODLAND (IN RELATION TO ORDER LIMITS)
  - HDD STRINGING AREA
  - STREET WORKS (SW)
  - DESCRIPTION
  - ID or WORK NUMBER (if applicable)
  - NARROW WORKING WIDTH / TRENCHLESS TECHNIQUE
  - COMMENCEMENT / TERMINATION OF WORKS (COMMENCEMENT = OPEN, TERMINATION = CLOSED)

Contains Ordnance Survey data © Crown copyright and database rights 2020.

© Crown copyright and database rights 2020 OS Licence Number AL100005237.

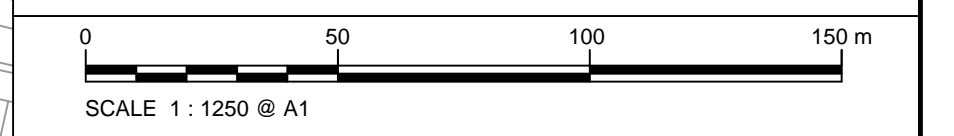

Rev	Rev. Date	Purpose of revision	Drawn	Checked	Rev'd	Appr'd
C06	09/03/20	Issued for Document Control Purposes Only: No Changes / Not Issued	KH			
C07	27/03/20	DCO DEADLINE 7 SUBMISSION	BT	JA	ND	AD

**JACOBS**  
1180 Eskdale Road, Wokingham, Wokingham, RG41 5TU  
Tel: +44(0)118 946 7000 - Fax: +44(0)118 946 7001  
www.jacobs.com

Client: Esso Petroleum Company, Limited  
Emryn House,  
Emryn Way,  
Leatherhead,  
Surrey,  
KT22 8UX

Project: **Esso** Southampton to London Pipeline Project

Drawing title:  
**GENERAL ARRANGEMENT  
SHEET 120  
REGULATION 5 (2)(O)**


Drawing status: **Fit for Stage Approval**

Scale	1:1250	DO NOT SCALE
Jacobs No.	B2325300	Rev
Client no.		<b>C07</b>

Drawing number:  
**B2325300-JAC-000-CIV-DRG-000620**

© Copyright 2020 Jacobs U.K. Limited. The concepts and information contained in this document are the property of Jacobs. Use or copying of this document in whole or in part without the written permission of Jacobs constitutes an infringement of copyright. Limitation: This drawing has been prepared on behalf of, and for the exclusive use of, the Client, and is subject to, and issued in accordance with, the provisions of the contract between Jacobs and the Client. Jacobs accepts no liability or responsibility whatsoever for, or in respect of, any use of, or reliance upon, this drawing by any third party.



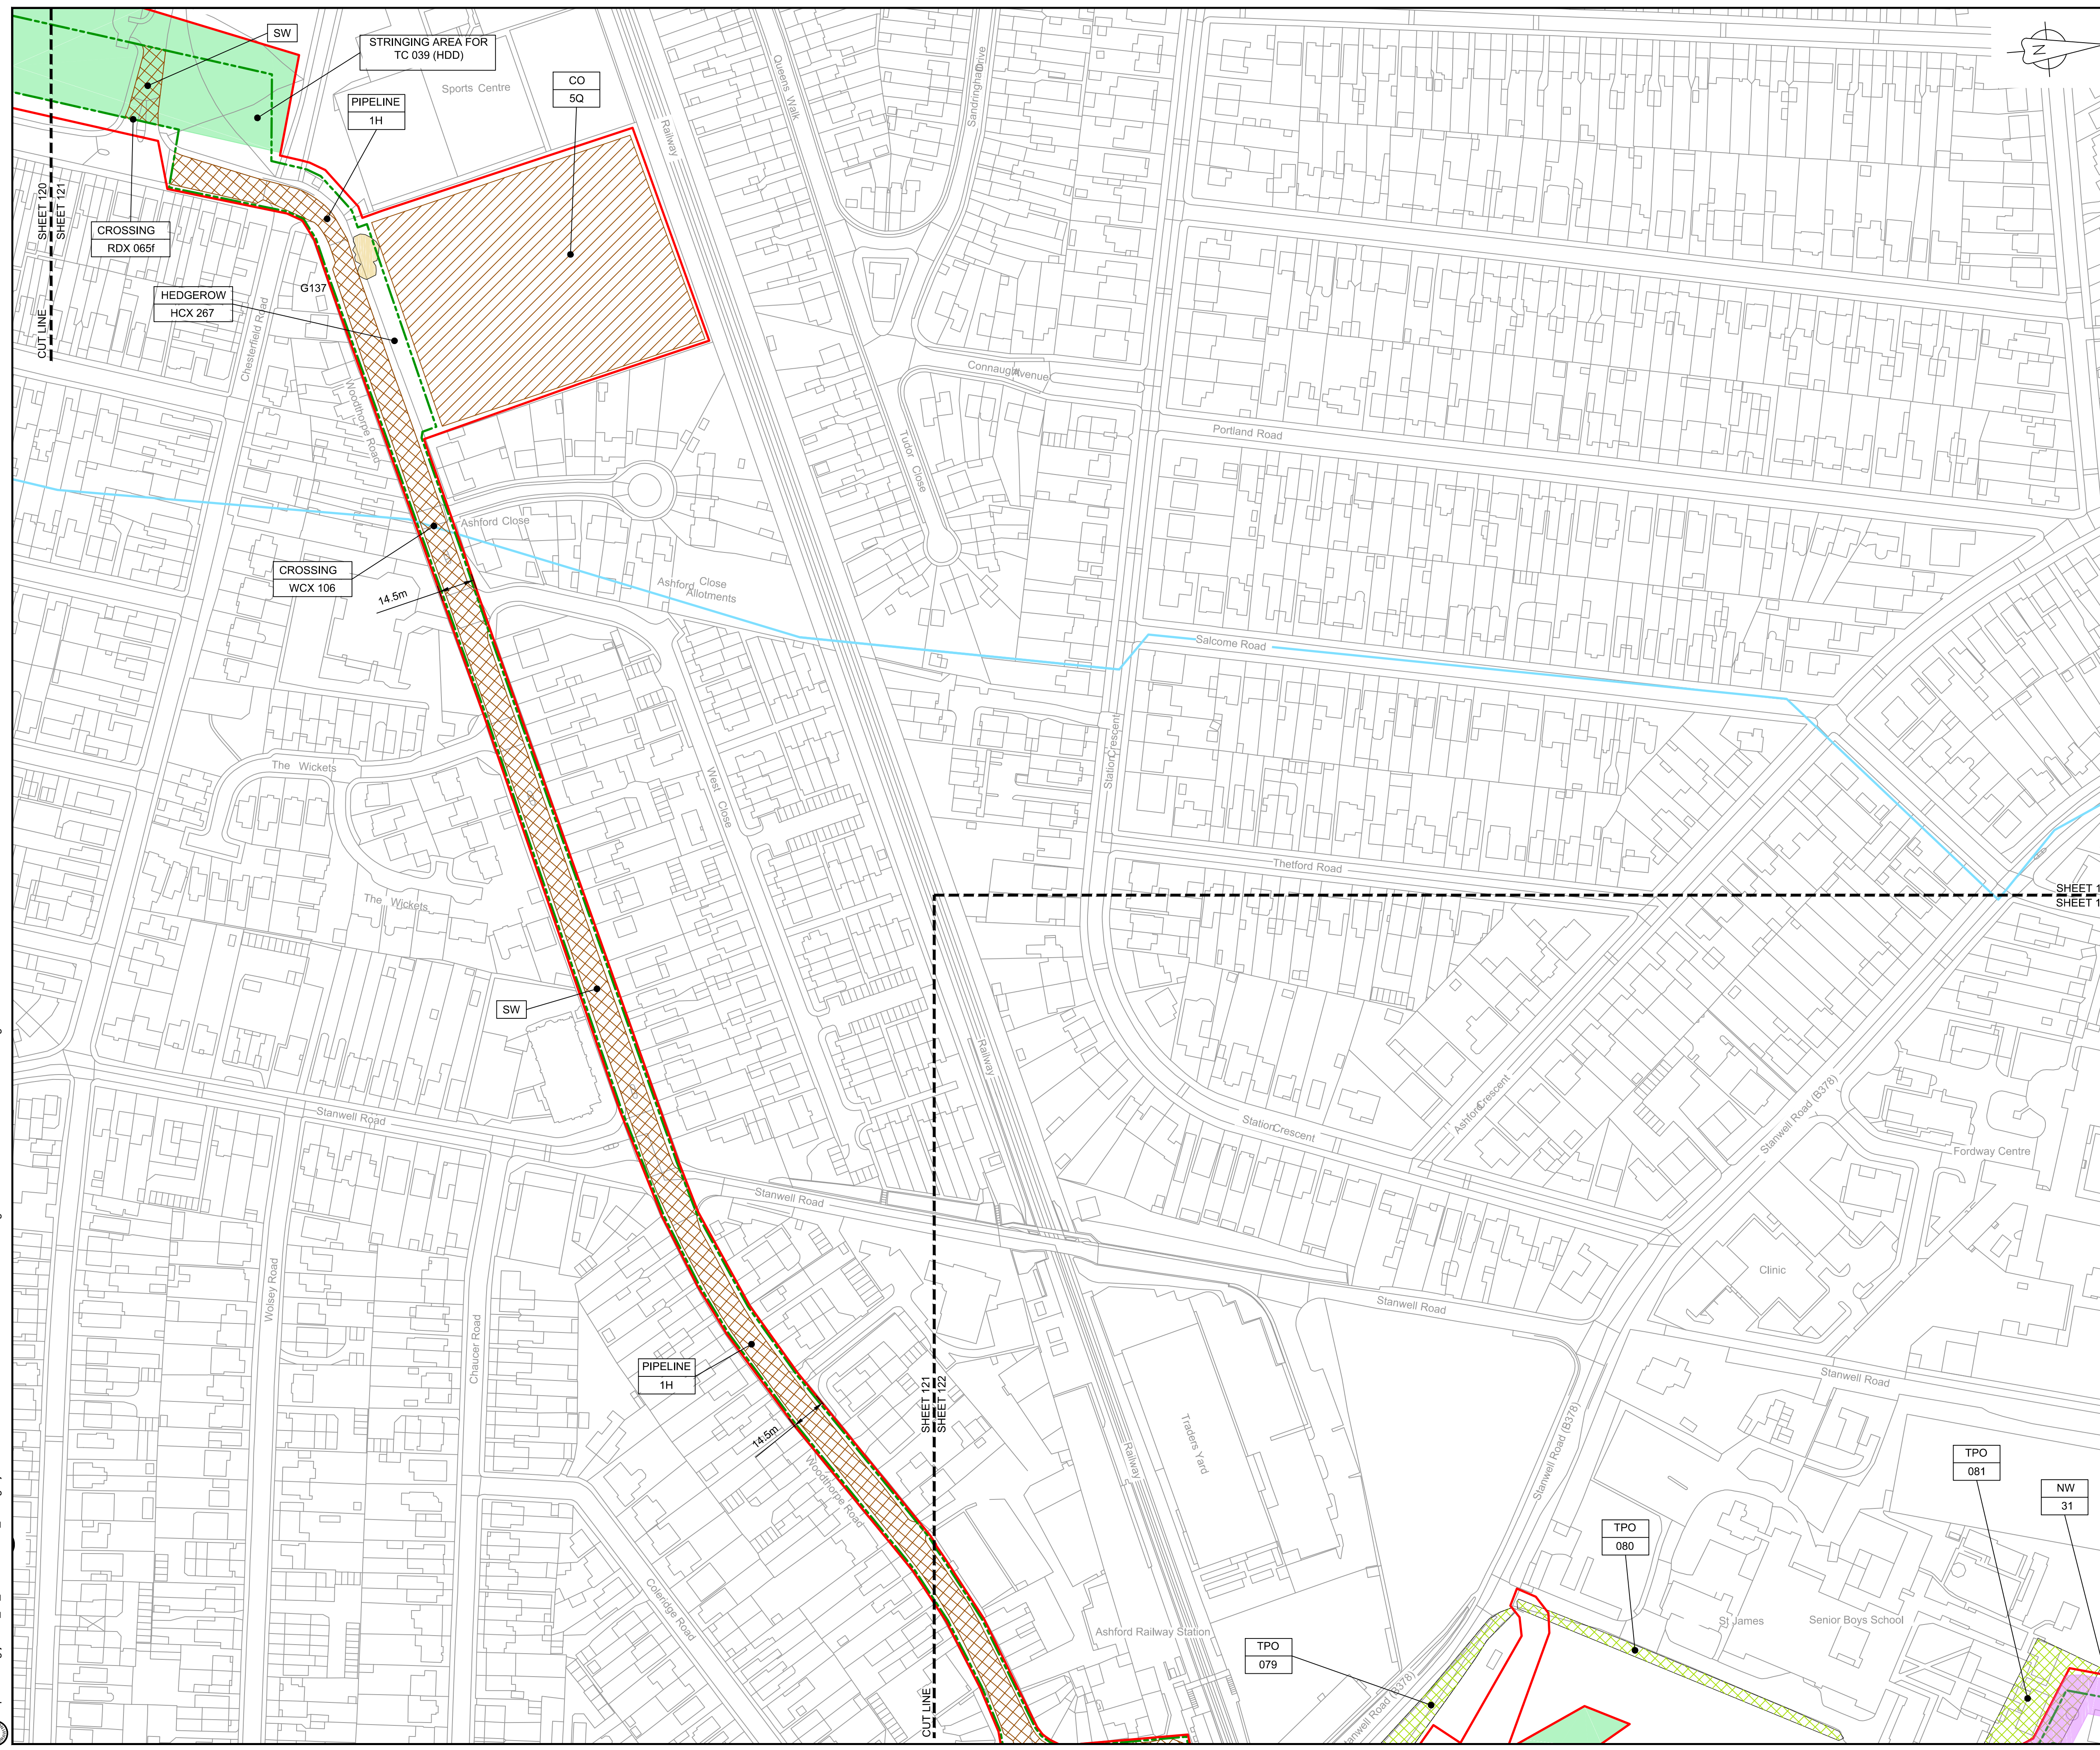

**LOCATION PLAN**  
SCALE 1:500,000

- NOTES**
1. THIS DRAWING IS IN METRES UNLESS STATED OTHERWISE.
  2. TRENCHLESS CROSSINGS ARE INDICATIVE ONLY.
  3. NARROW WORKING WIDTH SHOWN MAY MOVE LATERALLY WITHIN ORDER LIMITS. (PLEASE REFER TO ANNEX A CoCP).

**LEGEND**

[Red line]	ORDER LIMITS
[Green dashed line]	LIMITS OF DEVIATION
[Purple hatched area]	INDICATIVE NARROW WORKING LOCATION (NW)
[Orange hatched area]	TRENCHLESS CROSSING (TC)
[Blue line]	WATER BODIES
[Grey hatched area]	ABOVE GROUND INSTALLATION (AGI) / VALVE (VA) / PRESSURE TRANSDUCER (PT)
[Brown hatched area]	COMPOUND (CO)
[Green circle]	TREE PRESERVATION ORDER (TPO)
[Yellow circle]	NOTABLE TREES (G = GROUP / T = TREE / W = WOODLAND); JACOBS LIST
[Cross-hatched area]	ANCIENT WOODLAND (IN RELATION TO ORDER LIMITS)
[Green hatched area]	HDD STRINGING AREA
[Orange hatched area]	STREET WORKS (SW)

[Line with dot] DESCRIPTION  
 [Line with number] ID or WORK NUMBER (if applicable)  
 [Line with width] NARROW WORKING WIDTH / TRENCHLESS TECHNIQUE  
 [Line with arrow] COMMENCEMENT / TERMINATION OF WORKS (COMMENCEMENT = OPEN, TERMINATION = CLOSED)

Contains Ordnance Survey data © Crown copyright and database rights 2020.

© Crown copyright and database rights 2020 OS Licence Number AL100005237.



C06	09/03/20	Issued for Document Control Purposes Only. No Changes / Not Issued	KH				
C07	27/03/20	DCO DEADLINE 7 SUBMISSION	BT	JA	ND	AD	
Rev	Rev. Date	Purpose of revision	Drawn	Checked	Rev'd	Appr'd	

**JACOBS**  
1180 Eskdale Road, Wokingham, Wokingham, RG41 5TU  
Tel: +44(0)118 946 7000 Fax: +44(0)118 946 7001  
www.jacobs.com

Client: Esso Petroleum Company, Limited  
Emryn House,  
Emryn Way,  
Leatherhead,  
Surrey,  
KT22 8UX

**Esso** Southampton to London Pipeline Project

**GENERAL ARRANGEMENT  
SHEET 121  
REGULATION 5 (2)(O)**


Drawing status: **Fit for Stage Approval**

Scale	1:1250	DO NOT SCALE
Jacobs No.	B2325300	Rev
Client no.		<b>C07</b>

Drawing number: **B2325300-JAC-000-CIV-DRG-000621**

C:\pwworking\jacobs\_uk\_water\utilities\_ssa\tag\jdrms3513\B2325300-JAC-000-CIV-DRG-000621.dwg - 30/03/2020 10:50:37 - A1Frame - agulu



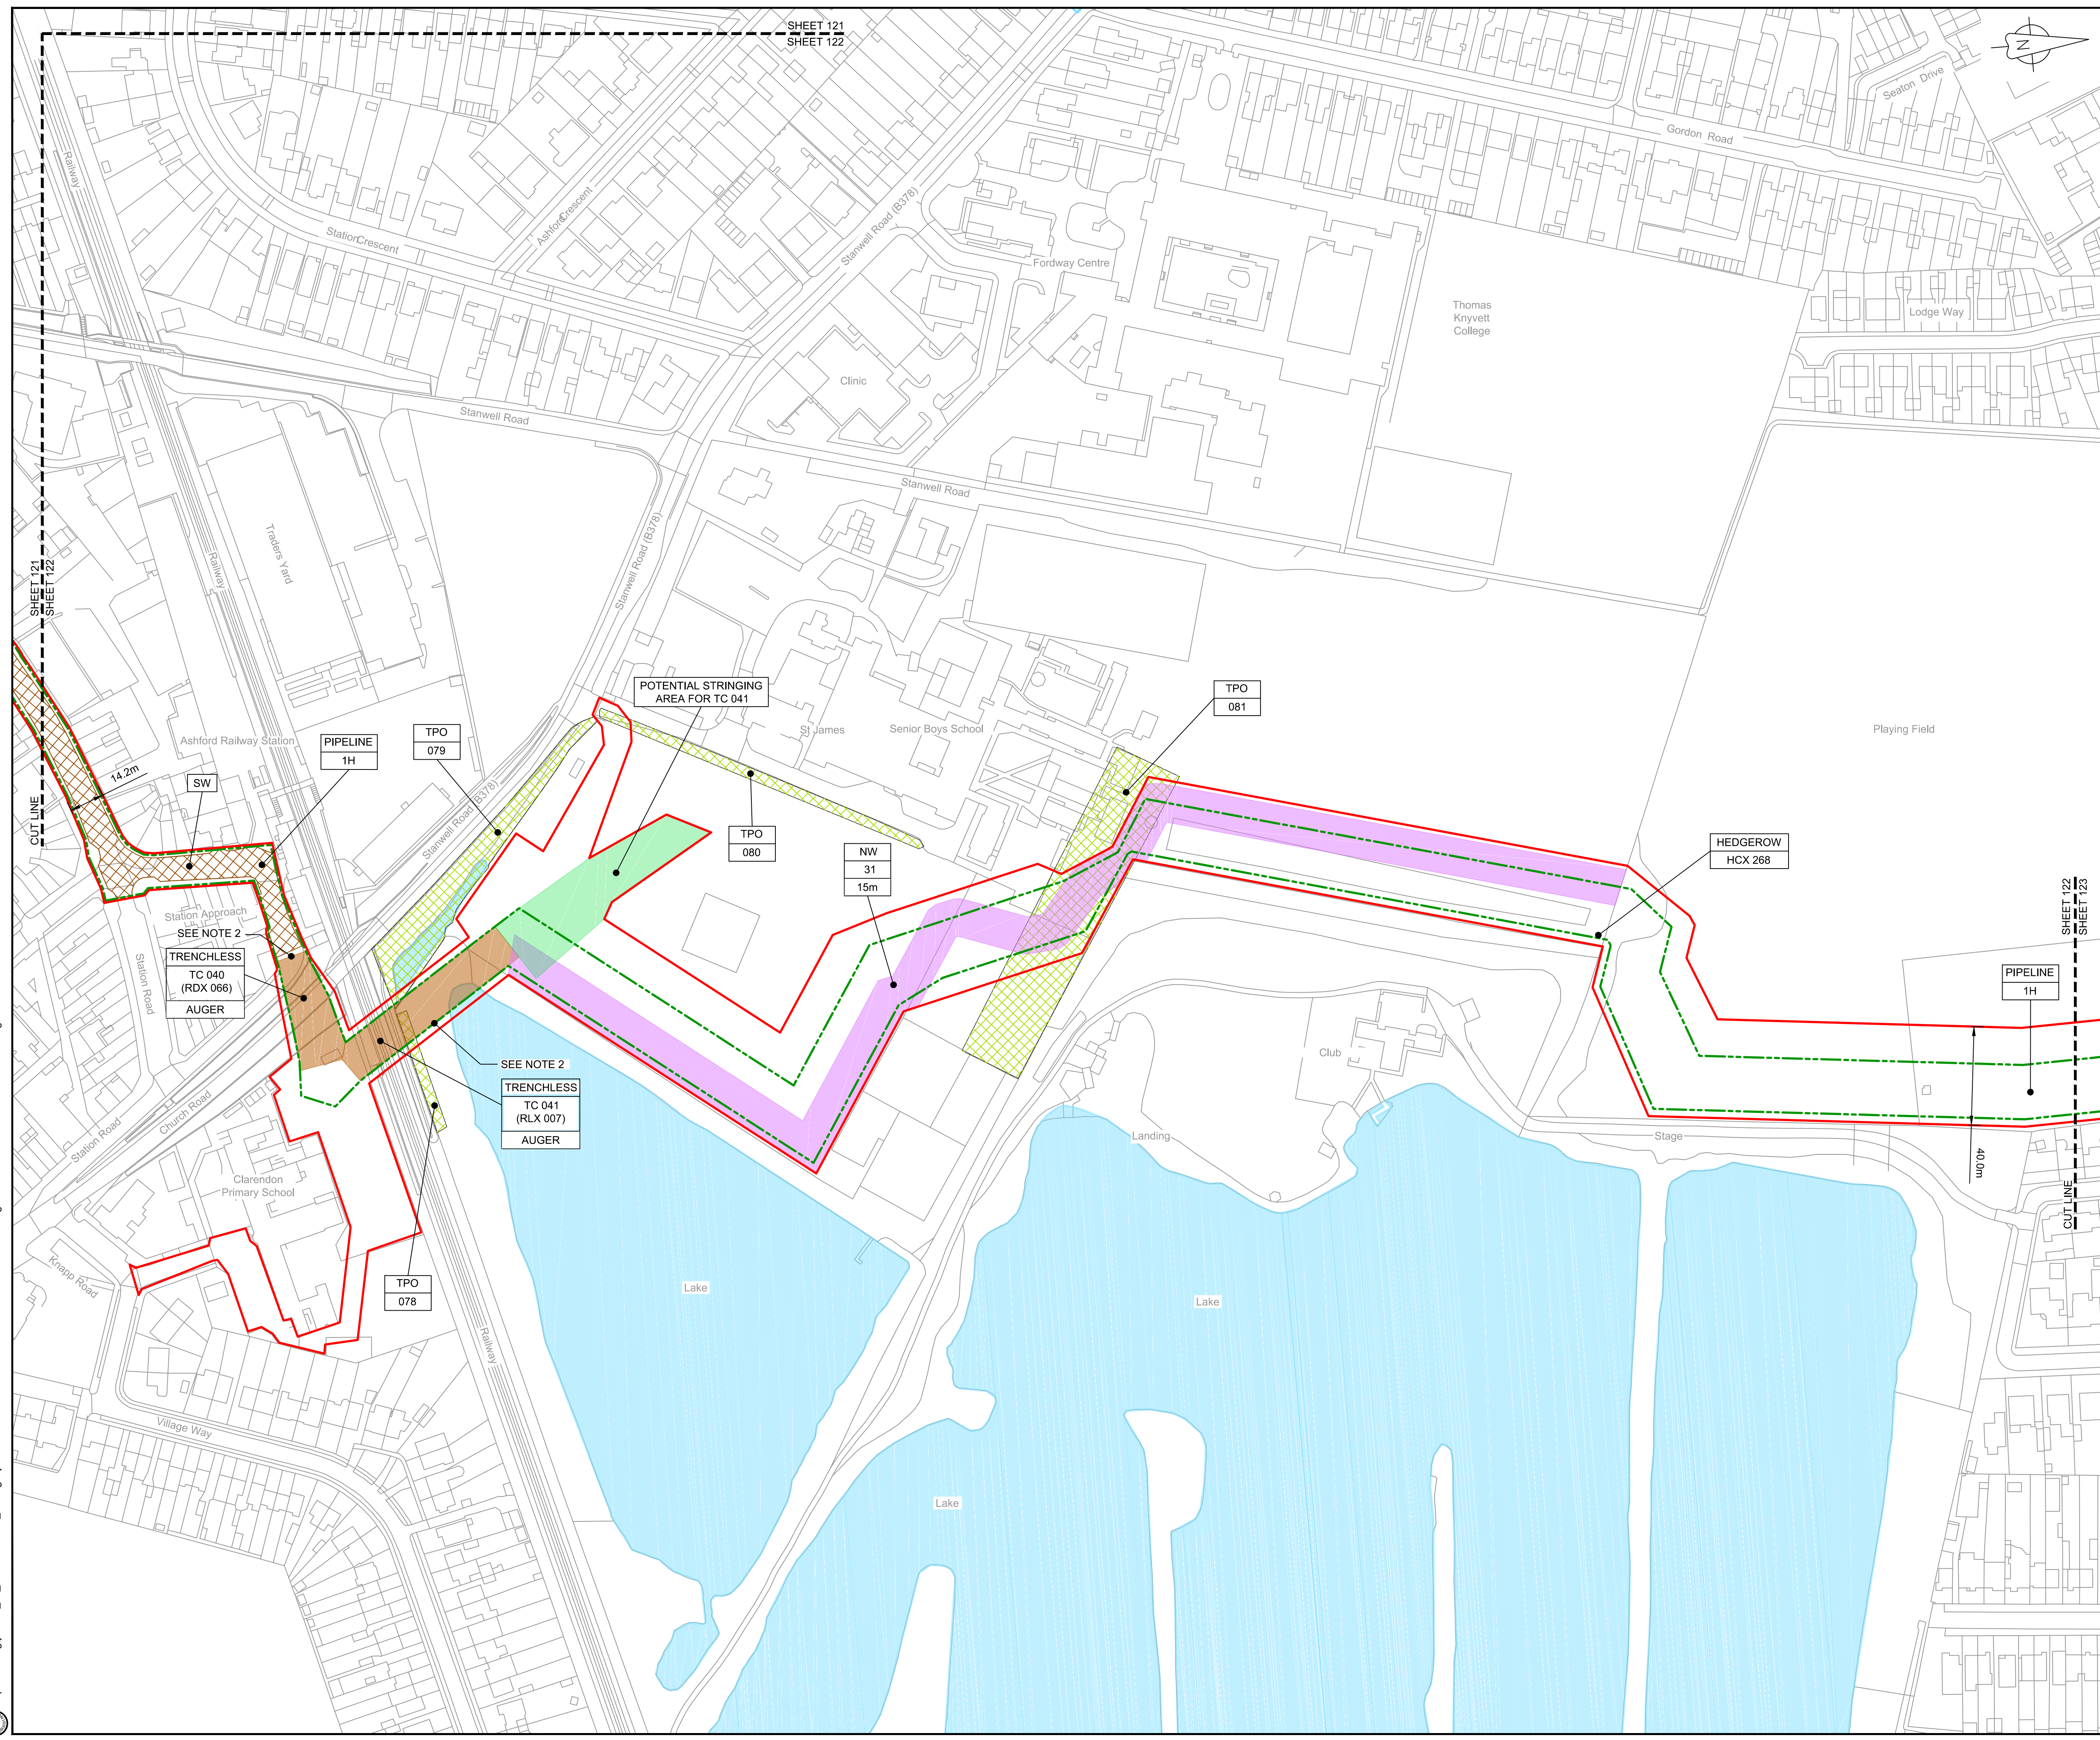

**NOTES**

- THIS DRAWING IS IN METRES UNLESS STATED OTHERWISE.
- TRENCHLESS CROSSINGS ARE INDICATIVE ONLY.
- NARROW WORKING WIDTH SHOWN MAY MOVE Laterally WITHIN ORDER LIMITS. (PLEASE REFER TO ANNEX A CoCP).

**LEGEND**


[Red line]	ORDER LIMITS
[Green dashed line]	LIMITS OF DEVIATION
[Purple shaded area]	INDICATIVE NARROW WORKING LOCATION (NW)
[Brown shaded area]	TRENCHLESS CROSSING (TC)
[Blue shaded area]	WATER BODIES
[Grey shaded area]	ABOVE GROUND INSTALLATION (AGI) / VALVE (VA) / PRESSURE TRANSDUCER (PT)
[Hatched area]	COMPOUND (CO)
[Green hatched area]	TREE PRESERVATION ORDER (TPO)
[Yellow hatched area]	NOTABLE TREES (G = GROUP / T = TREE / W = WOODLAND); JACOBS LIST
[Cross-hatched area]	ANCIENT WOODLAND (IN RELATION TO ORDER LIMITS)
[Light green shaded area]	HDD STRINGING AREA
[Orange hatched area]	STREET WORKS (SW)

**DESCRIPTION**

- ID or WORK NUMBER (if applicable)
- NARROW WORKING WIDTH / TRENCHLESS TECHNIQUE
- COMMENCEMENT / TERMINATION OF WORKS (COMMENCEMENT = OPEN, TERMINATION = CLOSED)

Contains Ordnance Survey data © Crown copyright and database rights 2020.

© Crown copyright and database rights 2020 OS Licence Number AL100005237.

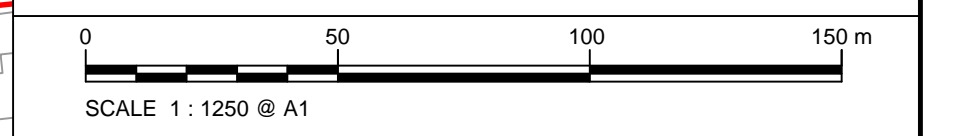

C06	09/03/20	Issued for Document Control Purposes Only. No Changes / Not Issued	KH				
C07	27/03/20	DCO DEADLINE 7 SUBMISSION	BT	JA	ND	AD	
Rev	Rev. Date	Purpose of revision	Drawn	Checked	Rev'd	Appr'd	

**JACOBS**  
1180 Eskdale Road, Winnersh, Wokingham, RG41 5TU  
Tel: +44(0)118 946 7000 - Fax: +44(0)118 946 7001  
www.jacobs.com

Client: Esso Petroleum Company, Limited  
Ermyn House,  
Ermyn Way,  
Leatherhead,  
Surrey,  
KT22 8UX

Project: Southampton to London Pipeline Project

Drawing title: **GENERAL ARRANGEMENT SHEET 122 REGULATION 5 (2)(O)**


Drawing status: **Fit for Stage Approval**

Scale	1:1250	DO NOT SCALE
Jacobs No.	B2325300	Rev
Client no.		<b>C07</b>

Drawing number: **B2325300-JAC-000-CIV-DRG-000622**

© Copyright 2020 Jacobs U.K. Limited. The concepts and information contained in this document are the property of Jacobs. Use or copying of this document in whole or in part without the written permission of Jacobs constitutes an infringement of copyright. Limitation: This drawing has been prepared on behalf of, and for the exclusive use of, the Client, and is subject to, and issued in accordance with, the provisions of the contract between Jacobs and the Client. Jacobs accepts no liability or responsibility whatsoever for, or in respect of, any use of, or reliance upon, this drawing by any third party.



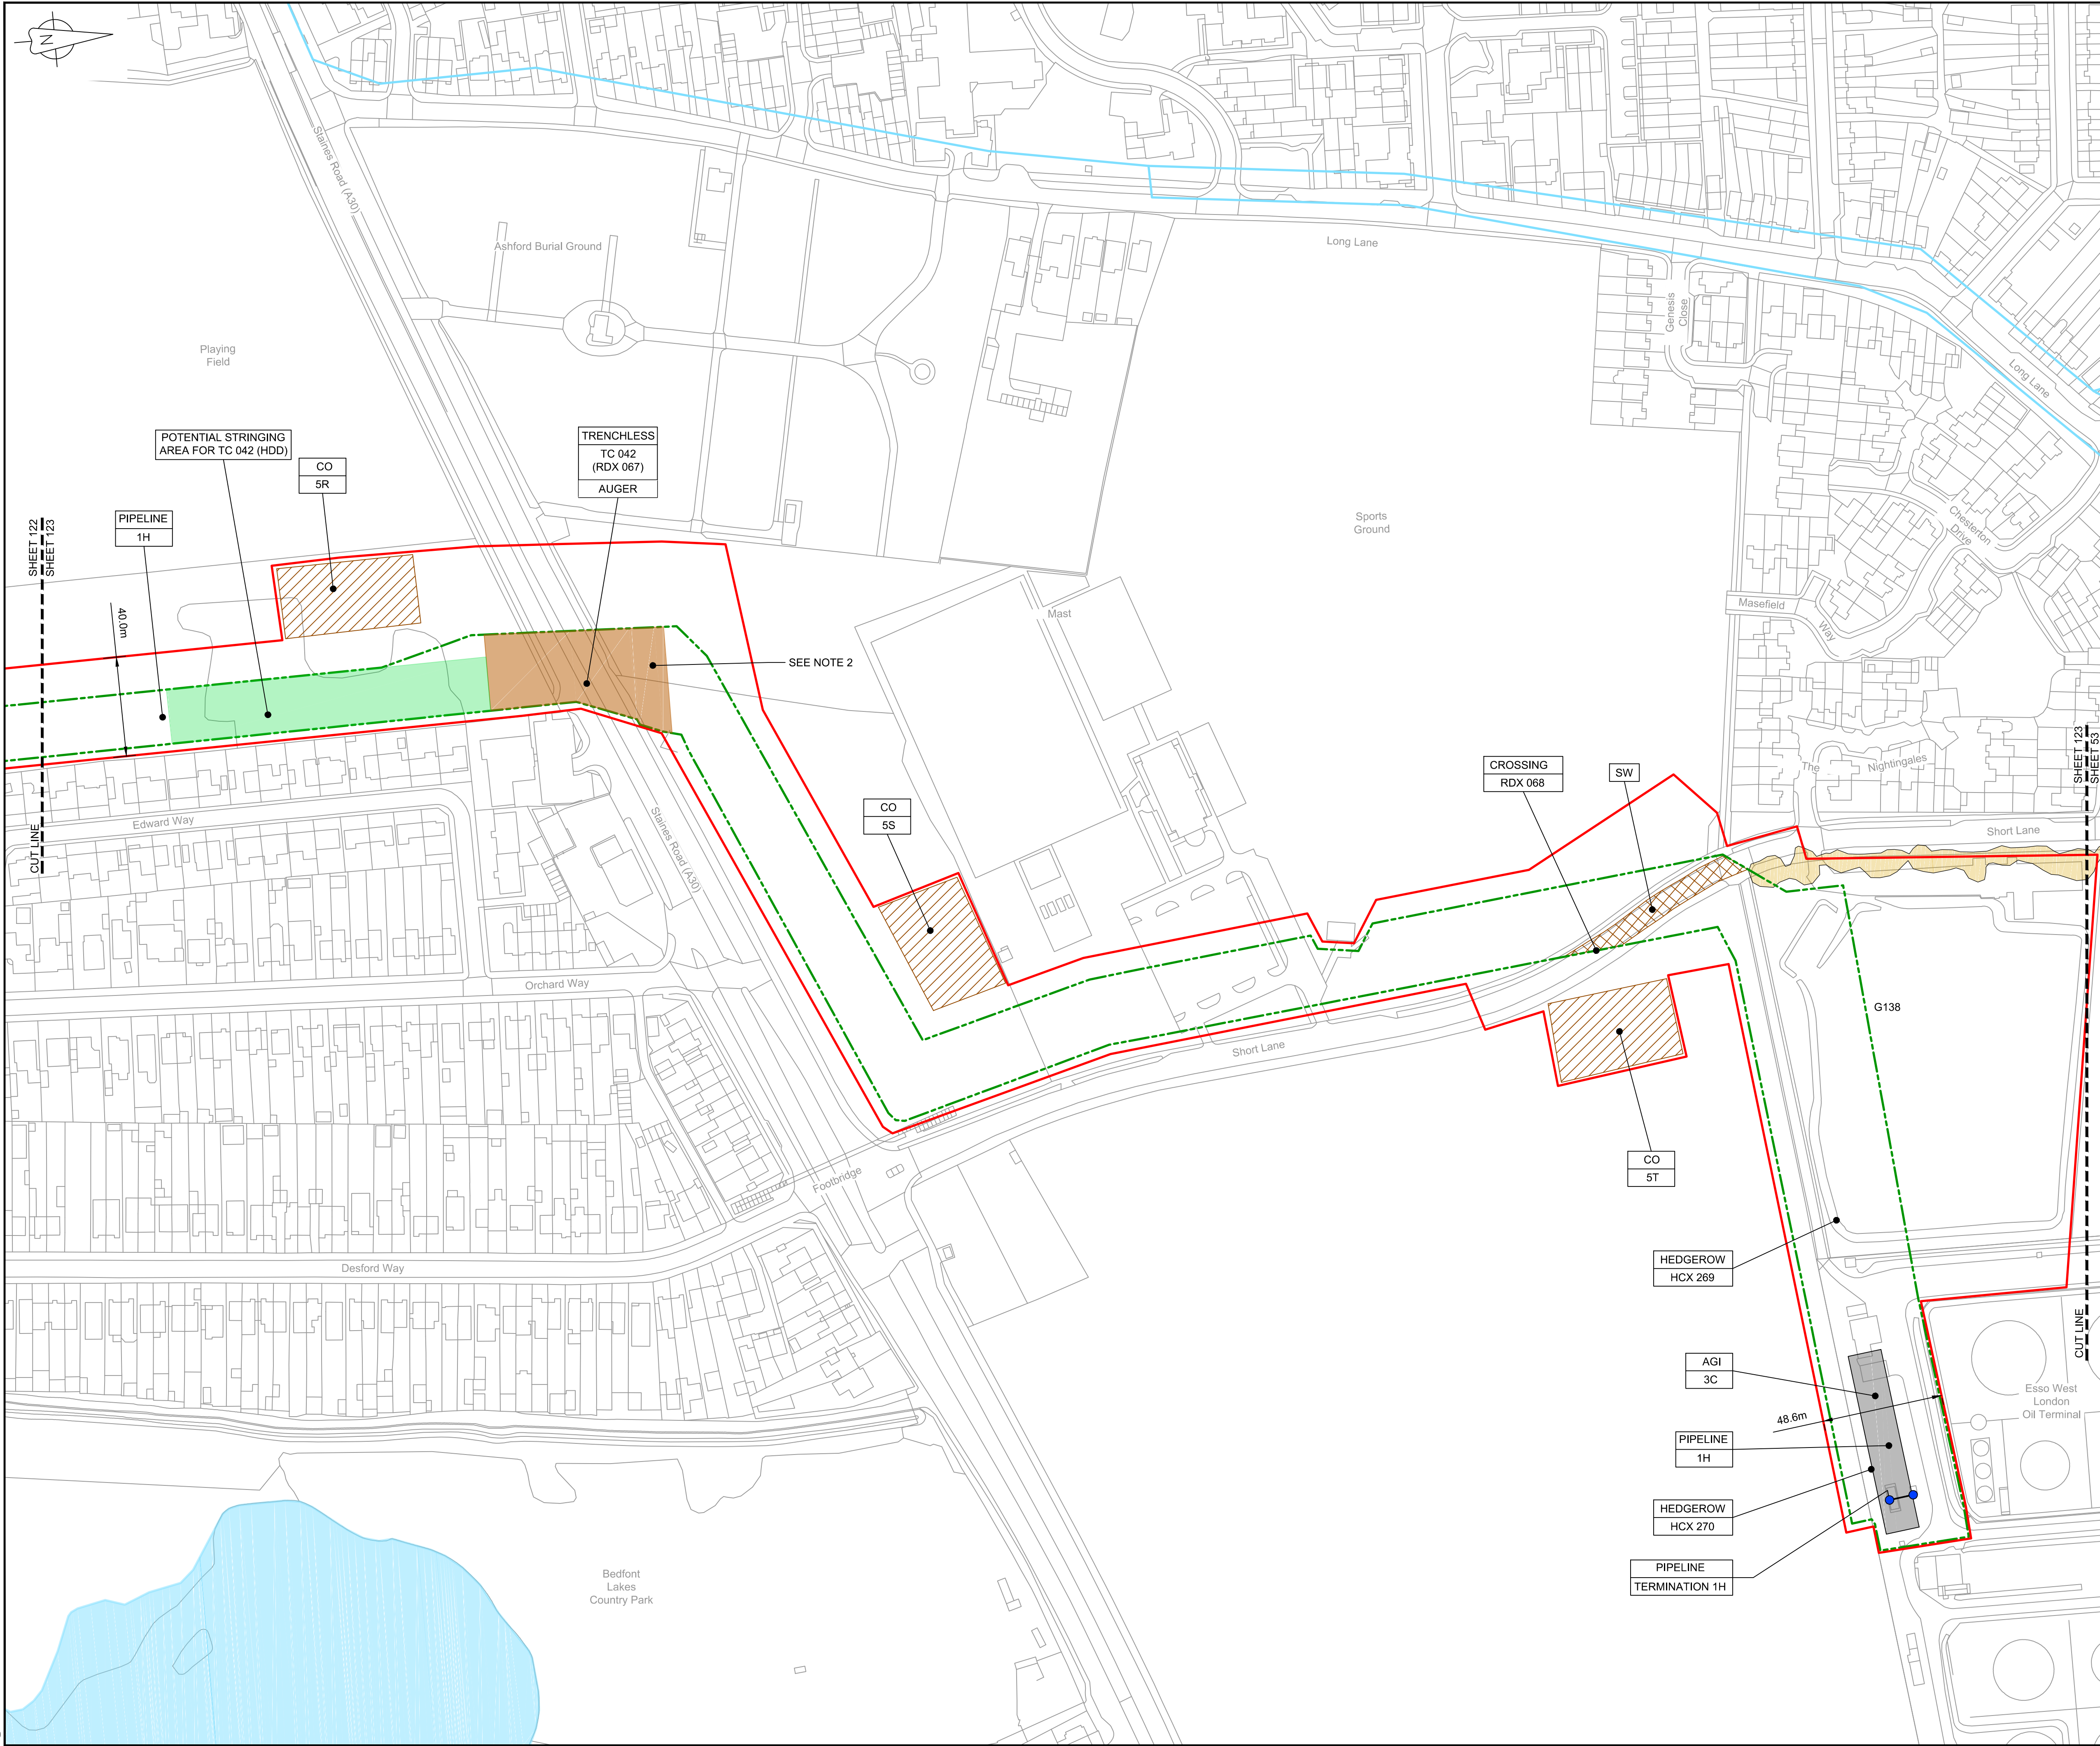

**LOCATION PLAN**  
SCALE 1:500,000

- NOTES**
1. THIS DRAWING IS IN METRES UNLESS STATED OTHERWISE.
  2. TRENCHLESS CROSSINGS ARE INDICATIVE ONLY.
  3. NARROW WORKING WIDTH SHOWN MAY MOVE LATERALLY WITHIN ORDER LIMITS. (PLEASE REFER TO ANNEX A CoCP).

- LEGEND**
- ORDER LIMITS
  - LIMITS OF DEVIATION
  - INDICATIVE NARROW WORKING LOCATION (NW)
  - TRENCHLESS CROSSING (TC)
  - WATER BODIES
  - ABOVE GROUND INSTALLATION (AGI) / VALVE (VA) / PRESSURE TRANSDUCER (PT)
  - COMPOUND (CO)
  - TREE PRESERVATION ORDER (TPO)
  - NOTABLE TREES (G = GROUP / T = TREE / W = WOODLAND); JACOBS LIST
  - ANCIENT WOODLAND (IN RELATION TO ORDER LIMITS)
  - HDD STRINGING AREA
  - STREET WORKS (SW)
  - DESCRIPTION
  - ID or WORK NUMBER (if applicable)
  - NARROW WORKING WIDTH / TRENCHLESS TECHNIQUE
  - COMMENCEMENT / TERMINATION OF WORKS (COMMENCEMENT = OPEN, TERMINATION = CLOSED)

Contains Ordnance Survey data © Crown copyright and database rights 2020.

© Crown copyright and database rights 2020 OS Licence Number AL100005237.



Rev	Rev. Date	Purpose of revision	Drawn	Checkd	Rev'd	Appr'd
C06	09/03/20	Issued for Document Control Purposes Only: No Changes / Not Issued	KH			
C07	27/03/20	DCO DEADLINE 7 SUBMISSION	BT	JA	ND	AD

**JACOBS**  
1180 Eskdale Road, Wokingham, Wokingham, RG41 5TU  
Tel: +44(0)118 946 7000 - Fax: +44(0)118 946 7001  
www.jacobs.com

Client: Esso Petroleum Company, Limited  
Emryn House,  
Emryn Way,  
Leatherhead,  
Surrey,  
KT22 8UX

Project: Southampton to London Pipeline Project

Drawing title: **GENERAL ARRANGEMENT SHEET 123 REGULATION 5 (2)(O)**

Drawing status: **Fit for Stage Approval**

Scale	1:1250	DO NOT SCALE
Jacobs No.	B2325300	Rev
Client no.		<b>C07</b>

Drawing number: **B2325300-JAC-000-CIV-DRG-000623**

© Copyright 2020 Jacobs U.K. Limited. The concepts and information contained in this document are the property of Jacobs. Use or copying of this document in whole or in part without the written permission of Jacobs constitutes an infringement of copyright. Limitation: This drawing has been prepared on behalf of, and for the exclusive use of, the Client, and is subject to, and issued in accordance with, the provisions of the contract between Jacobs and the Client. Jacobs accepts no liability or responsibility whatsoever for, or in respect of, any use of, or reliance upon, this drawing by any third party.

C:\pwworking\jacobs\_uk\_water&utilities\_ssa\tag\j\dms3513\B2325300-JAC-000-CIV-DRG-000623.dwg - 30/03/2020 10:57:29 - A1Frame - aguliu






LOCATION PLAN  
SCALE 1:500,000

- NOTES**
1. THIS DRAWING IS IN METRES UNLESS STATED OTHERWISE.
  2. TRENCHLESS CROSSINGS ARE INDICATIVE ONLY.
  3. NARROW WORKING WIDTH SHOWN MAY MOVE LATERALLY WITHIN ORDER LIMITS. (PLEASE REFER TO ANNEX A CoCP).

- LEGEND**
- ORDER LIMITS
  - LIMITS OF DEVIATION
  - INDICATIVE NARROW WORKING LOCATION (NW)
  - TRENCHLESS CROSSING (TC)
  - WATER BODIES
  - ABOVE GROUND INSTALLATION (AGI) / VALVE (VA) / PRESSURE TRANSDUCER (PT)
  - COMPOUND (CO)
  - TREE PRESERVATION ORDER (TPO)
  - NOTABLE TREES (G = GROUP / T = TREE / W = WOODLAND); JACOBS LIST
  - ANCIENT WOODLAND (IN RELATION TO ORDER LIMITS)
  - HDD STRINGING AREA
  - STREET WORKS (SW)
  - DESCRIPTION
  - ID or WORK NUMBER (if applicable)
  - NARROW WORKING WIDTH / TRENCHLESS TECHNIQUE
  - COMMENCEMENT / TERMINATION OF WORKS (COMMENCEMENT = OPEN, TERMINATION = CLOSED)

Contains Ordnance Survey data © Crown copyright and database rights 2020.

© Crown copyright and database rights 2020 OS Licence Number AL100005237.

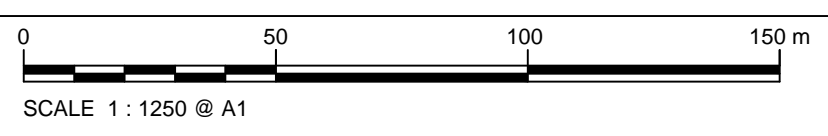

C06	09/03/20	Issued for Document Control Purposes Only: No Changes / Not Issued	KH				
C07	27/03/20	DCO DEADLINE 7 SUBMISSION	BT	JA	ND	AD	
Rev	Rev. Date	Purpose of revision	Drawn	Checked	Rev'd	Appr'd	



1180 Eskdale Road, Wokingham, Wokingham, RG41 5TU  
Tel:+44(0)118 946 7000 - Fax:+44(0)118 946 7001  
www.jacobs.com

Client: Esso Petroleum Company, Limited  
Ermyn House,  
Ermyn Way,  
Leatherhead,  
Surrey,  
KT22 8UX



Drawing title  
**GENERAL ARRANGEMENT  
SHEET 124  
REGULATION 5 (2)(O)**

Drawing status: **Fit for Stage Approval**

Scale	1:1250	DO NOT SCALE
Jacobs No.	B2325300	Rev
Client no.		<b>C07</b>

Drawing number  
**B2325300-JAC-000-CIV-DRG-000624**

© Copyright 2020 Jacobs U.K. Limited. The concepts and information contained in this document are the property of Jacobs. Use or copying of this document in whole or in part without the written permission of Jacobs constitutes an infringement of copyright. Limitation: This drawing has been prepared on behalf of, and for the exclusive use of, the Client, and is subject to, and issued in accordance with, the provisions of the contract between Jacobs and the Client. Jacobs accepts no liability or responsibility whatsoever for, or in respect of, any use of, or reliance upon, this drawing by any third party.

C:\pwworking\jacobs\_uk\_water\utilities\_ssa\tag\j\dms3513\B2325300-JAC-000-CIV-DRG-000624.dwg - 30/03/2020 10:58:26 - A1Frame - agulj