





Viking CCS pipeline

4.12 Welfare and Parking Area Layout

Document Reference: EN070008/APP/4.12

Applicant: Chrysaor Production (U.K.) Limited,
a Harbour Energy Company
PINS Reference: EN070008
Planning Act 2008 (as amended)
The Infrastructure Planning (Applications: Prescribed Forms
and Procedure) Regulations 2009 - Regulation 5(2)(o)
Date: October 2023

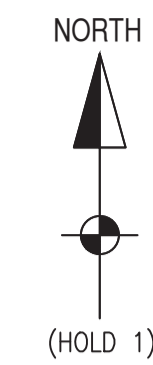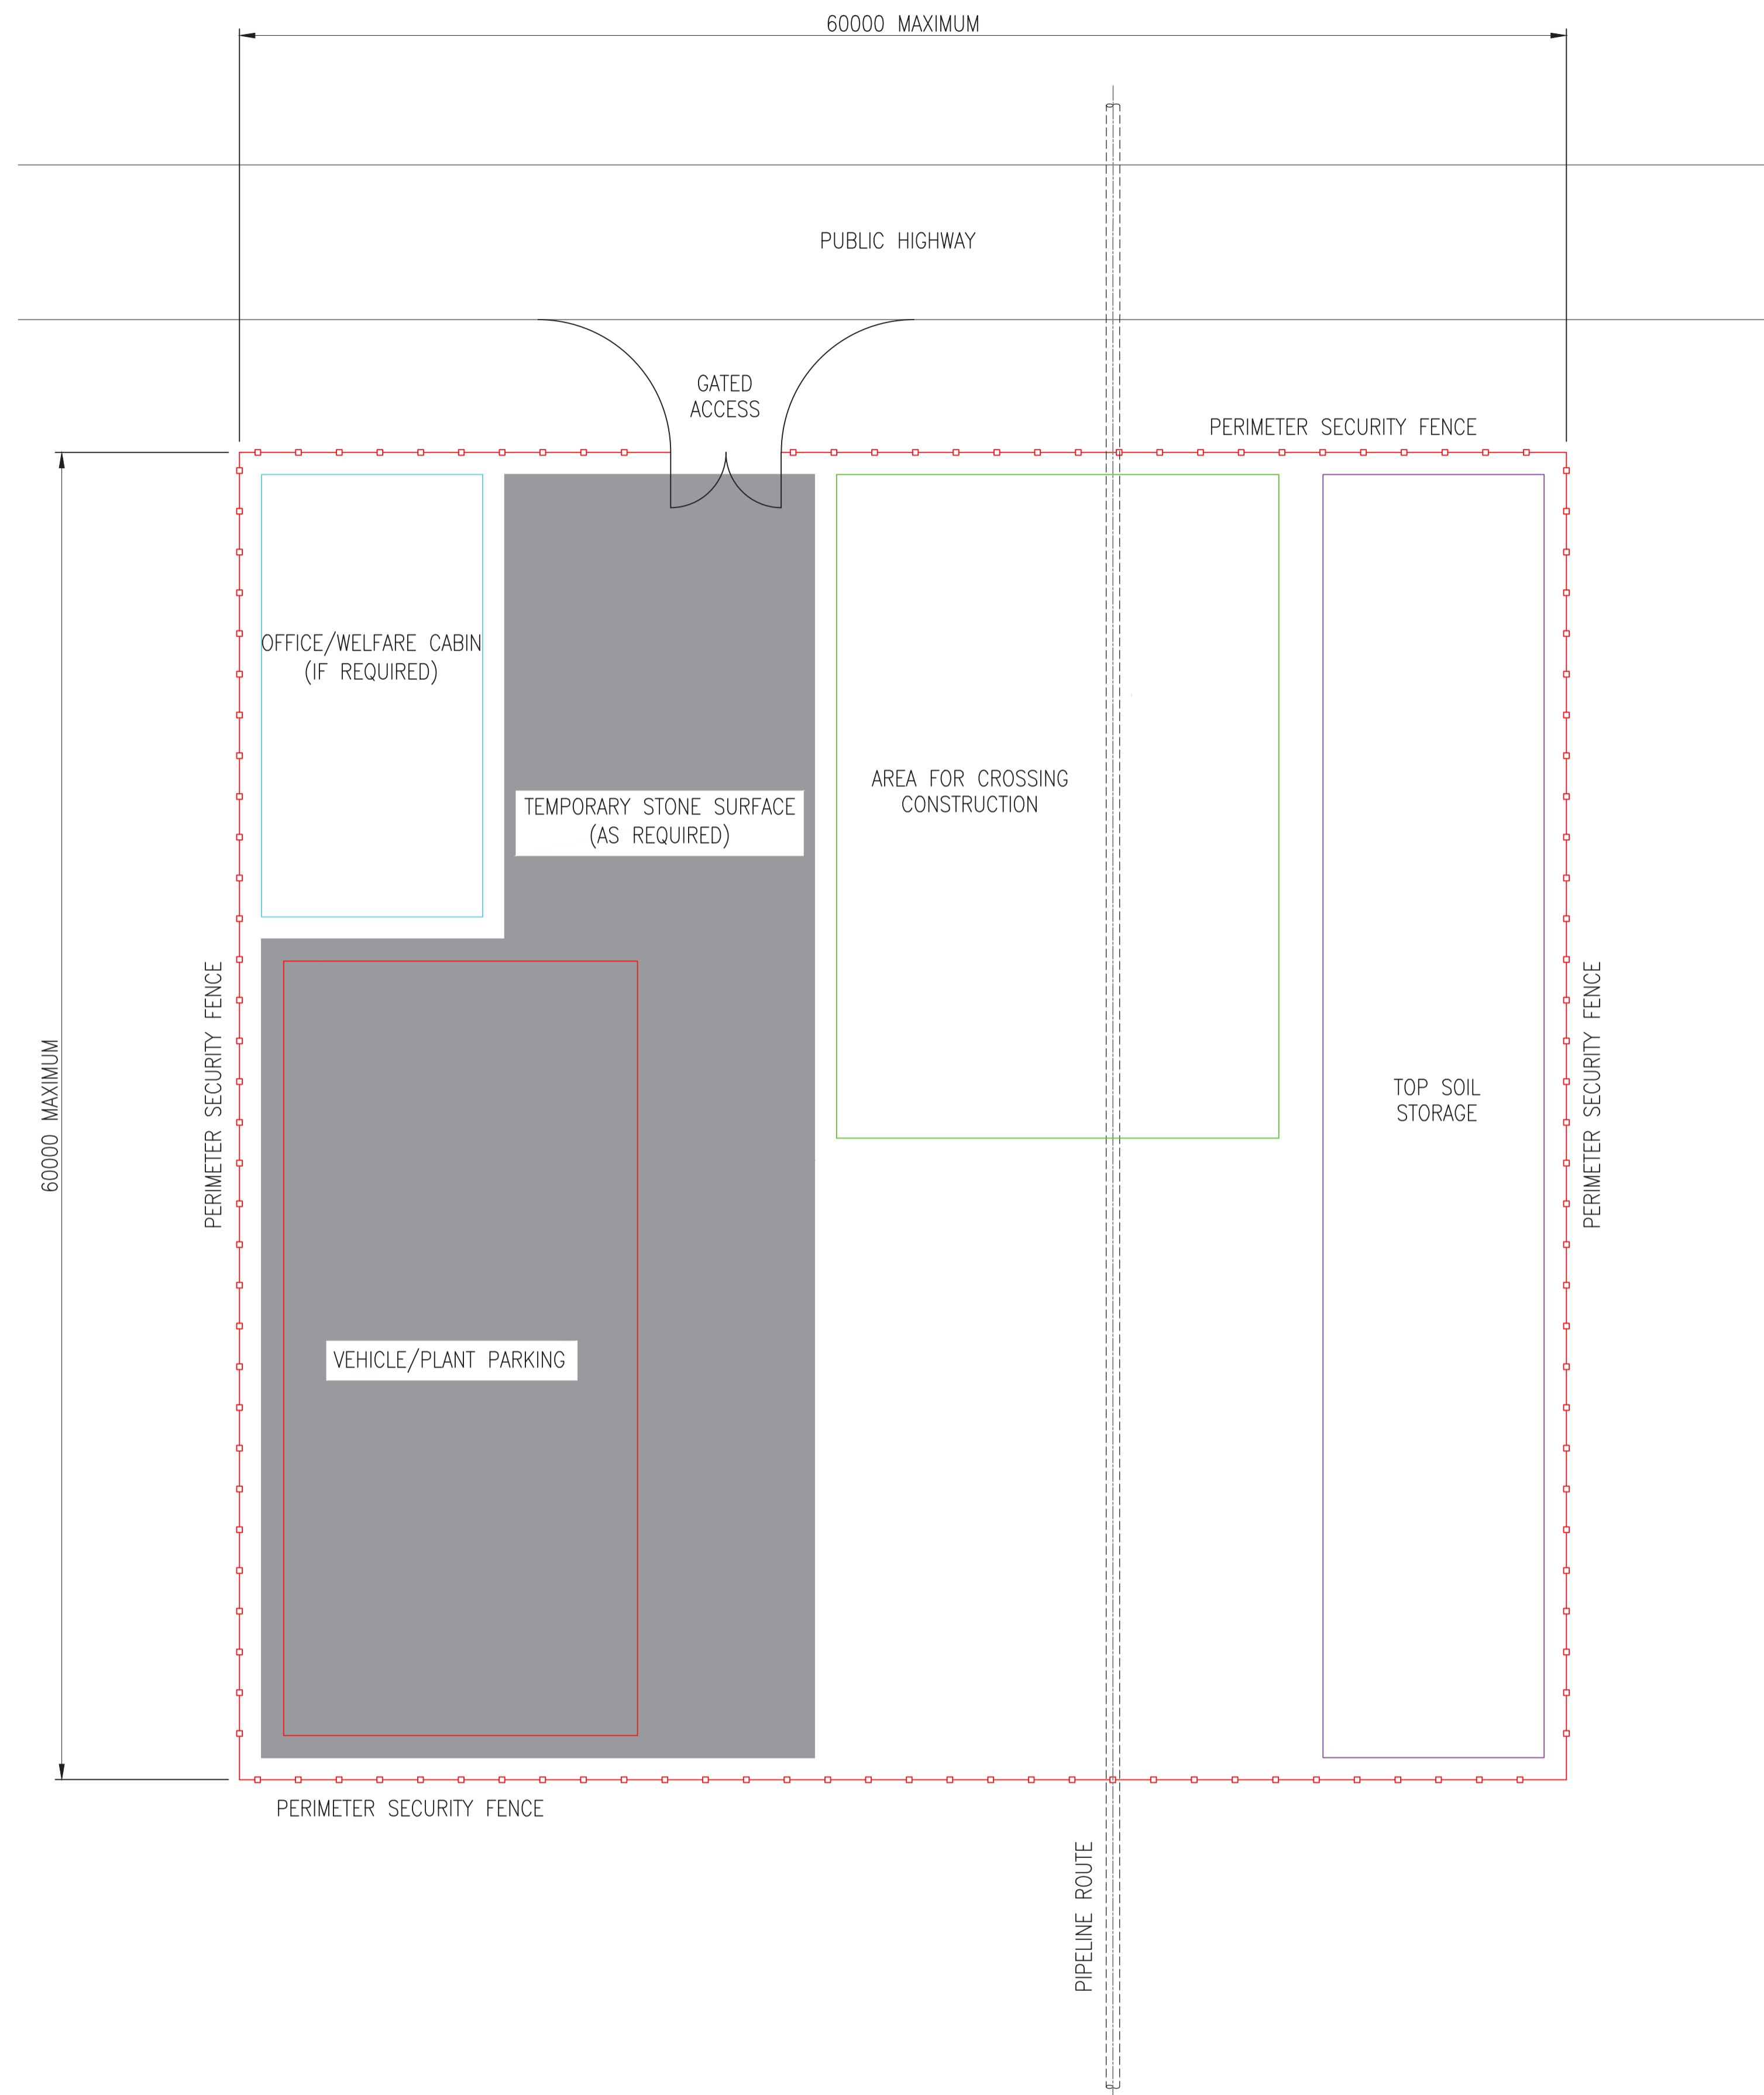

GENERAL NOTES

1. ALL DIMENSIONS ARE IN MILLIMETERS.
2. THE OVERALL SIZE AND SHAPE OF THE WELFARE AND PARKING AREA WILL VARY TO MEET LOCAL CIRCUMSTANCES (E.G. ADJACENT EXISTING BOUNDARIES, USE OF EXISTING ACCESS POINTS ETC.) TO MINIMIZE OVERALL SIZE AND DISRUPTION, BUT IN ANY EVENT WILL NOT EXCEED 60m x 60m.
3. A TEMPORARY STONE / GEOTEXTILE SURFACE WILL BE REQUIRED ON TRAFFICKED AREAS AND THE AMOUNT OF STONE WILL VARY TO MEET THE ACTUAL NEED, GROUND CONDITIONS AND WEATHER AT EACH LOCATION.
4. SURFACE WATER RUN-OFF WILL BE MANAGED BY THE USE OF TEMPORARY CUT OFF DITCHES, GRIPS ETC. AS REQUIRED.
5. OFFICE, WELFARE AND STORAGE FACILITIES WILL BE PORTA-CABIN TYPE TEMPORARY BUILDINGS OR CONTAINERS, AND THE NUMBER OF EACH WILL BE DETERMINED BASED ON THE LOCAL NEED. CABINS WILL HAVE INTEGRAL GENERATORS, WATER / WASTE WATER STORAGE AS REQUIRED.
6. WHEEL WASHING FACILITIES WILL NOT BE LOCATED IN THE WELFARE AND PARKING AREA.
7. FOLLOWING COMPLETION OF PIPELINE CONSTRUCTION THE AREA WILL BE CLEARED, REINSTATED AND RETURNED TO ITS PREVIOUS AGRICULTURAL USE.

HOLDS

1. WELFARE AND PARKING AREA TRUE NORTH UNKNOWN.

Rev	Rev. Date	Purpose of Revision	Drawn	Checkd	Appr'd
3	06/07/2023	RE-ISSUED FOR INFORMATION	GS	GM	MH
2	07/06/2023	RE-ISSUED FOR INFORMATION	TD	GM	MH
1	19/05/2023	ISSUED FOR INFORMATION	DD	GM	MH
0	21/04/2023	ISSUED FOR REVIEW	DD	GM	MH

Penspen
c/o Dar Al-Handasah
150 Holborn
London
EC1N 2NS
England, UK.



Client
Chrysaor Production (UK) Limited
23 Lower Belgrave Street
London SW1W 0NR
United Kingdom




VIKING CCS PIPELINE

Drawing title
WELFARE AND PARKING AREA
Regulation 5.2 (o)
Application Document Reference 4.12
(Sheet 1 of 1)

Drawing status
ISSUED FOR INFORMATION

Scale	AS SHOWN	DO NOT SCALE
Sheet Number	01 / 01	Original Sheet Size A1
Penspen Drawing Number	20428-CI-XLY-000-0005	Rev 3
Viking CCS Pipeline Drawing Number	PEN-GEN-P-XX-X-EN-51-00006-01	Rev D3

TYPICAL PLAN OF WELFARE AND PARKING AREA
SCALE 1:200

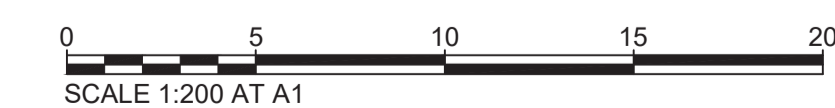

INFORMATION CONTAINED IN THIS DOCUMENT IS CONFIDENTIAL AND PROPRIETARY TO VIKING CCS PIPELINE OR ITS AFFILIATES AFTER BEING PREPARED BY PERSONS LIMITED OR ITS AFFILIATES (PENSPEN) AND IS FOR REFERENCE ONLY. VIKING CCS PIPELINE AND / OR PENSPEN DO NOT MAKE ANY REPRESENTATION OR WARRANTY AND SHALL NOT BE LIABLE IN ANY WAY WITH RESPECT TO THE INFORMATION CONTAINED HEREIN OR THE USE THEREOF. THE INFORMATION SHALL NOT BE REPRODUCED, COPIED, LOANED, FORWARDED, DISSEMINATED OR USED IN WHOLE OR IN PART WITHOUT THE PRIOR WRITTEN CONSENT OF VIKING CCS PIPELINE OR PENSPEN. THE DOCUMENT AND ANY COPIES THEREOF SHALL BE RETURNED OR DESTROYED ON REQUEST OF VIKING CCS PIPELINE OR PENSPEN.