

H2Teesside Project

Planning Inspectorate Reference: EN070009

Land within the boroughs of Redcar and Cleveland and Stockton-on-Tees, Teesside and within the borough of Hartlepool, County Durham

Document Reference: 2.10 Indicative Hydrogen Distribution Network Plans

The Infrastructure Planning (Applications: Prescribed Forms and Procedure) Regulations 2009 - Regulation 5(2)(o)



Applicant: H2 Teesside Ltd

Date: May 2024

DOCUMENT HISTORY

DOCUMENT REF	2.10		
REVISION	1		
AUTHOR	MARYSE BUOT		
SIGNED	MB	DATE	22.05.24
APPROVED BY	JORDAN LEWIS		
SIGNED	JL	DATE	22.05.24



AECOM Limited
100 Embankment,
Cathedral Approach,
Manchester, M3 7FB
www.aecom.com

- Order Limits
- Detailed Sheet Number
- Plot Plan
- Work No. 6A.1 - Hydrogen Distribution Network - Overground and Underground Pipelines
- Work No. 6A.2 - Hydrogen Distribution Network - Overground and Underground Pipelines to connect to Work No. 6B.2
- Work No. 6A.3 - Hydrogen Distribution Network - Overground and Underground Pipelines to connect to Work No. 6B.3
- Work No. 6B.1 - Hydrogen Distribution Network - Above Ground Installations
- Work No. 6B.2 - Hydrogen Distribution Network - Above Ground Installation at Cowpen Bewley
- Work No. 6B.3 - Hydrogen Distribution Network - Above Ground Installation at Saltholme Brinefields
- Billingham Industrial Park
- Greatham
- North Tees
- Teesworks and Seal Sands
- Transmission and Distribution Infrastructure Connection (Option B)
- Transmission and Distribution Infrastructure Connection (Option A)
- Wilton International

Infrastructure Planning (Applications: Prescribed Forms and Procedure) Regulations 2009 Regulation 5(2)(o).

NOTES

- 1: Reproduced from Ordnance Survey digital map data © Crown copyright 2024. All rights reserved. License number 0100031673.
- 2: Contains Ordnance Survey Data © Crown Copyright and database right 2024.

APPLICATION REFERENCE

H2T_March24_DCO_2.10_Rev1

ISSUE PURPOSE

FOR DCO APPLICATION

PROJECT NUMBER


60689030

DRAWING TITLE

Indicative Hydrogen Distribution Network Key Plan

SHEET NUMBER

Sheet 1 of 1

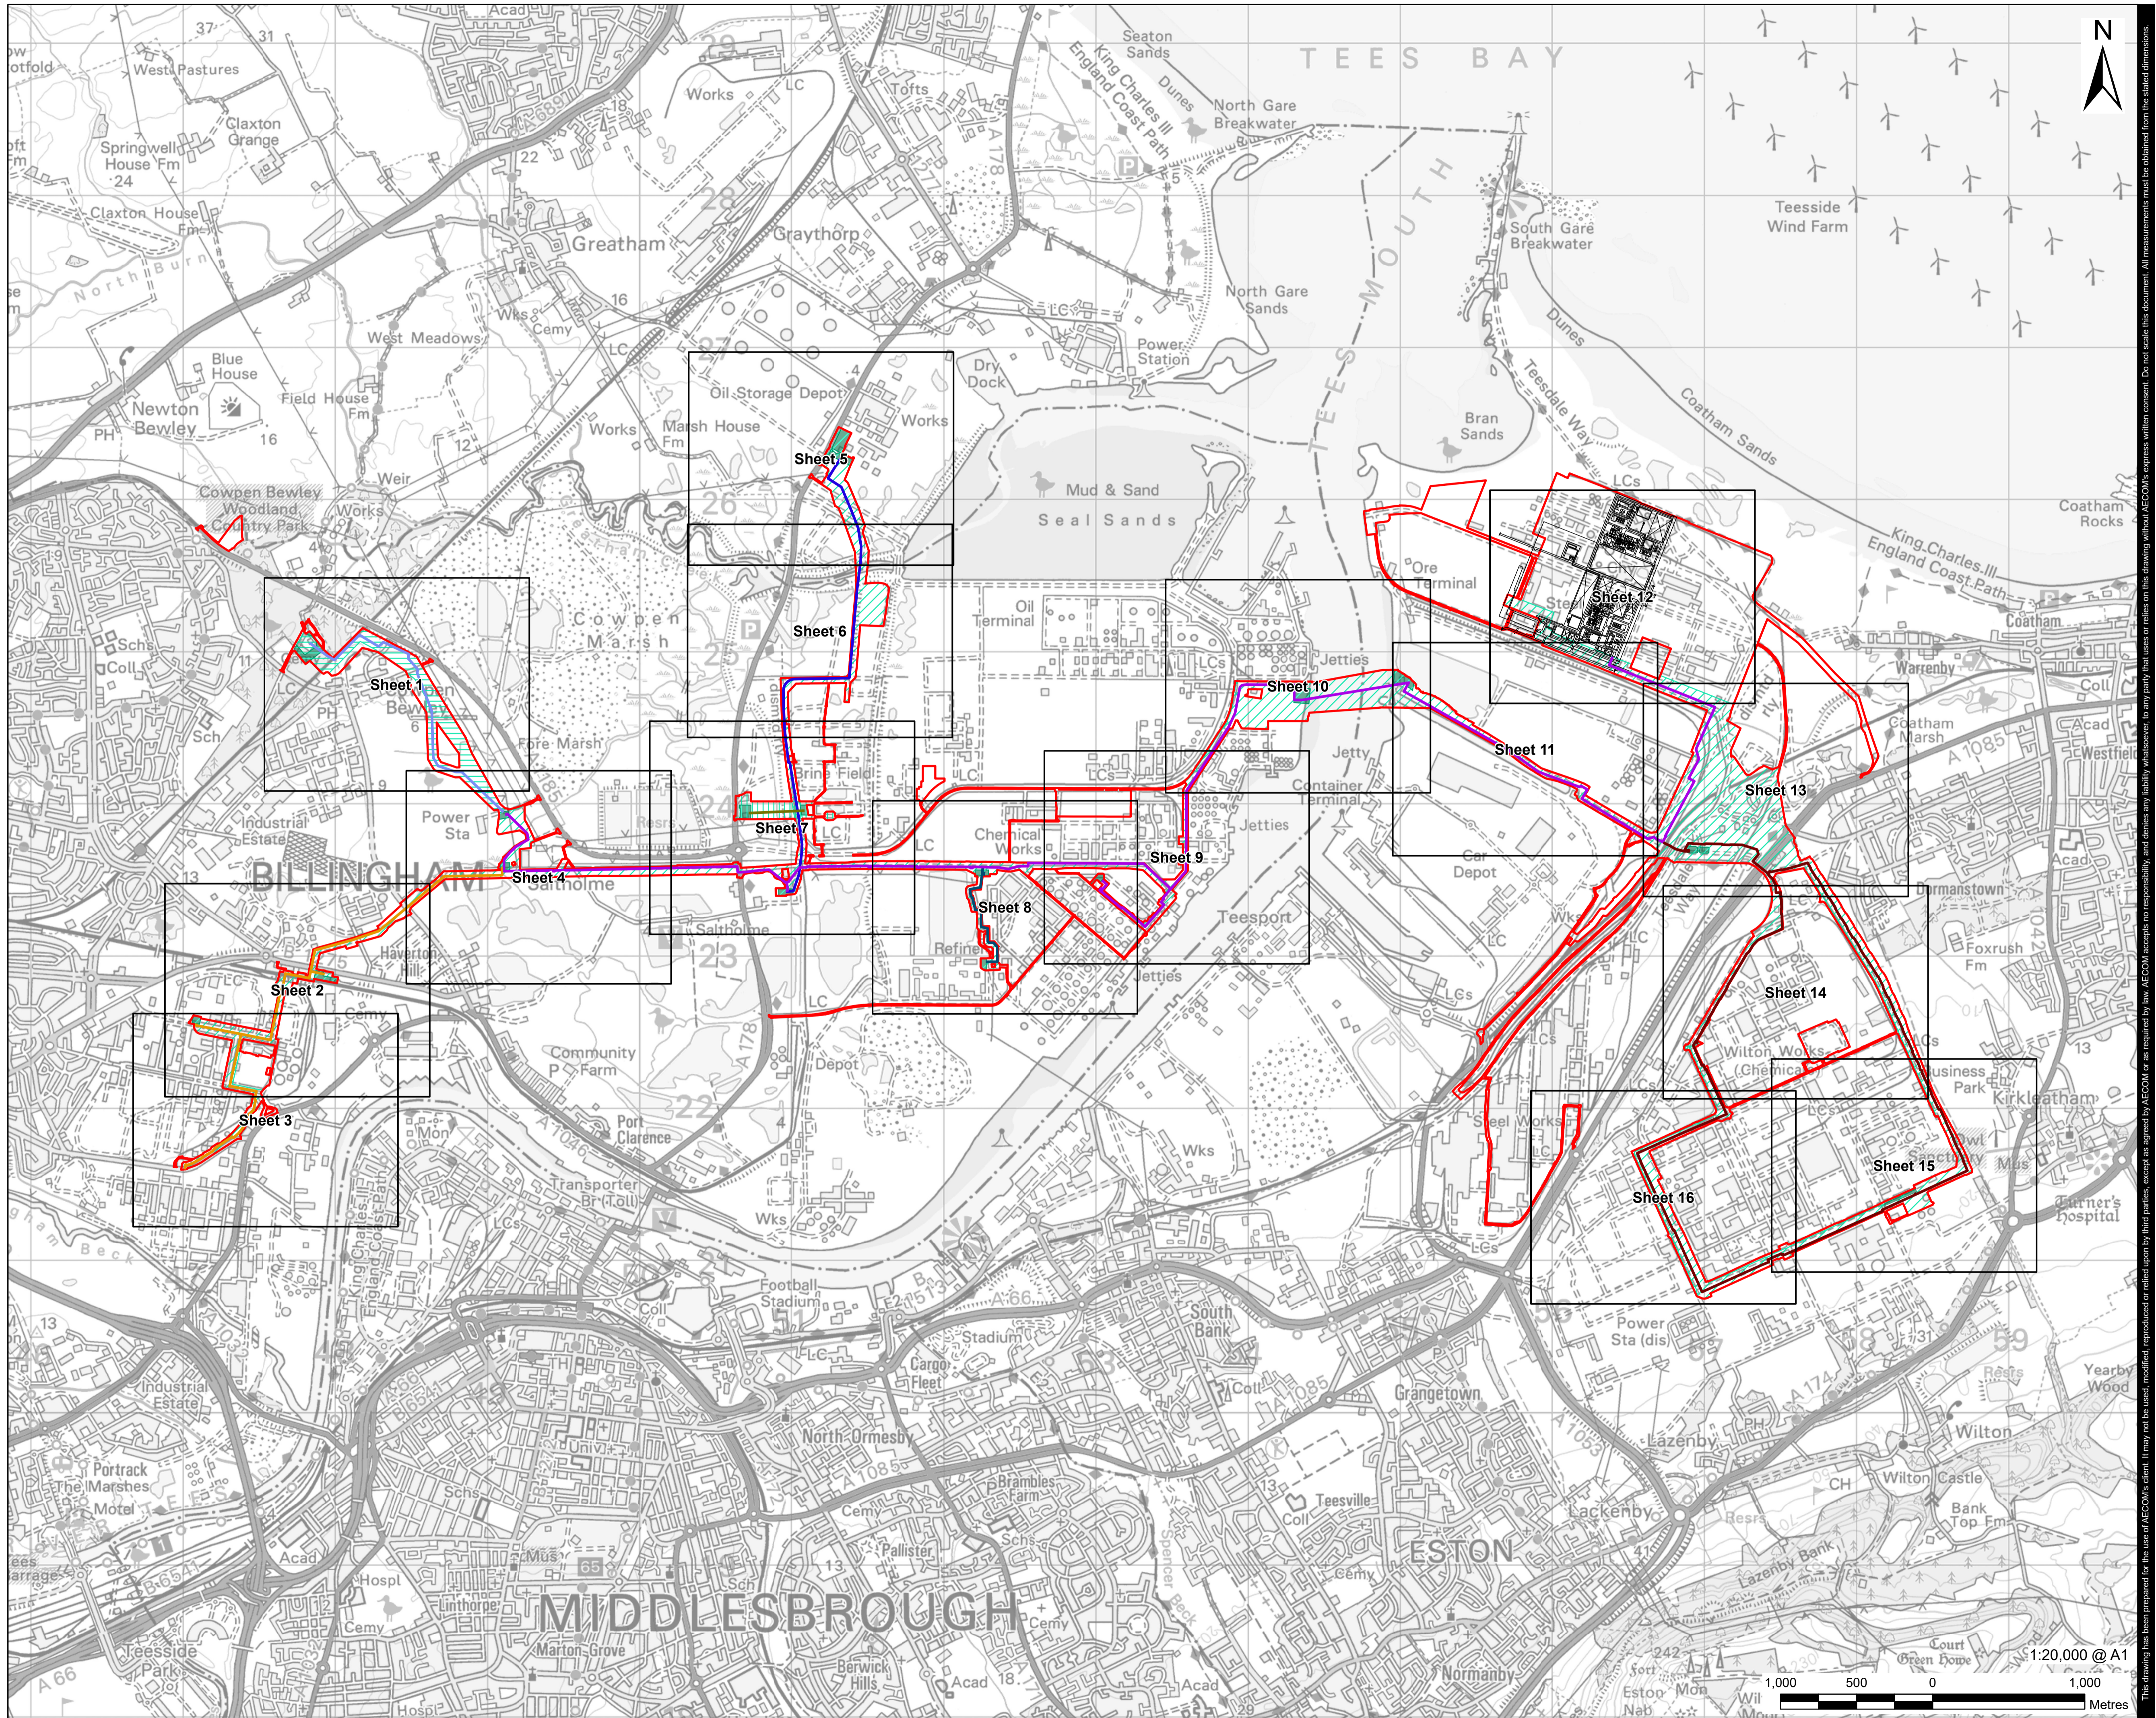


This drawing has been prepared for the use of AECOM's client. It may not be used, modified, reproduced or relied upon by third parties, except as agreed by AECOM or as required by law. AECOM accepts no responsibility, and denies any liability whatsoever, to any party that uses or relies on this drawing without AECOM's express written consent. Do not scale this document. All measurements must be obtained from the stated dimensions.




AECOM Limited
100 Embankment,
Cathedral Approach,
Manchester, M3 7FB
www.aecom.com

- Order Limits
- Work No. 6A.2 – Hydrogen Distribution Network - Overground and Underground Pipelines to connect to Work No. 6B.2
- Work No. 6B.2 - Hydrogen Distribution Network - Above Ground Installation at Cowpen Bewley
- Transmission and Distribution Infrastructure Connection (Option A)
- ✕ Special Crossing Location

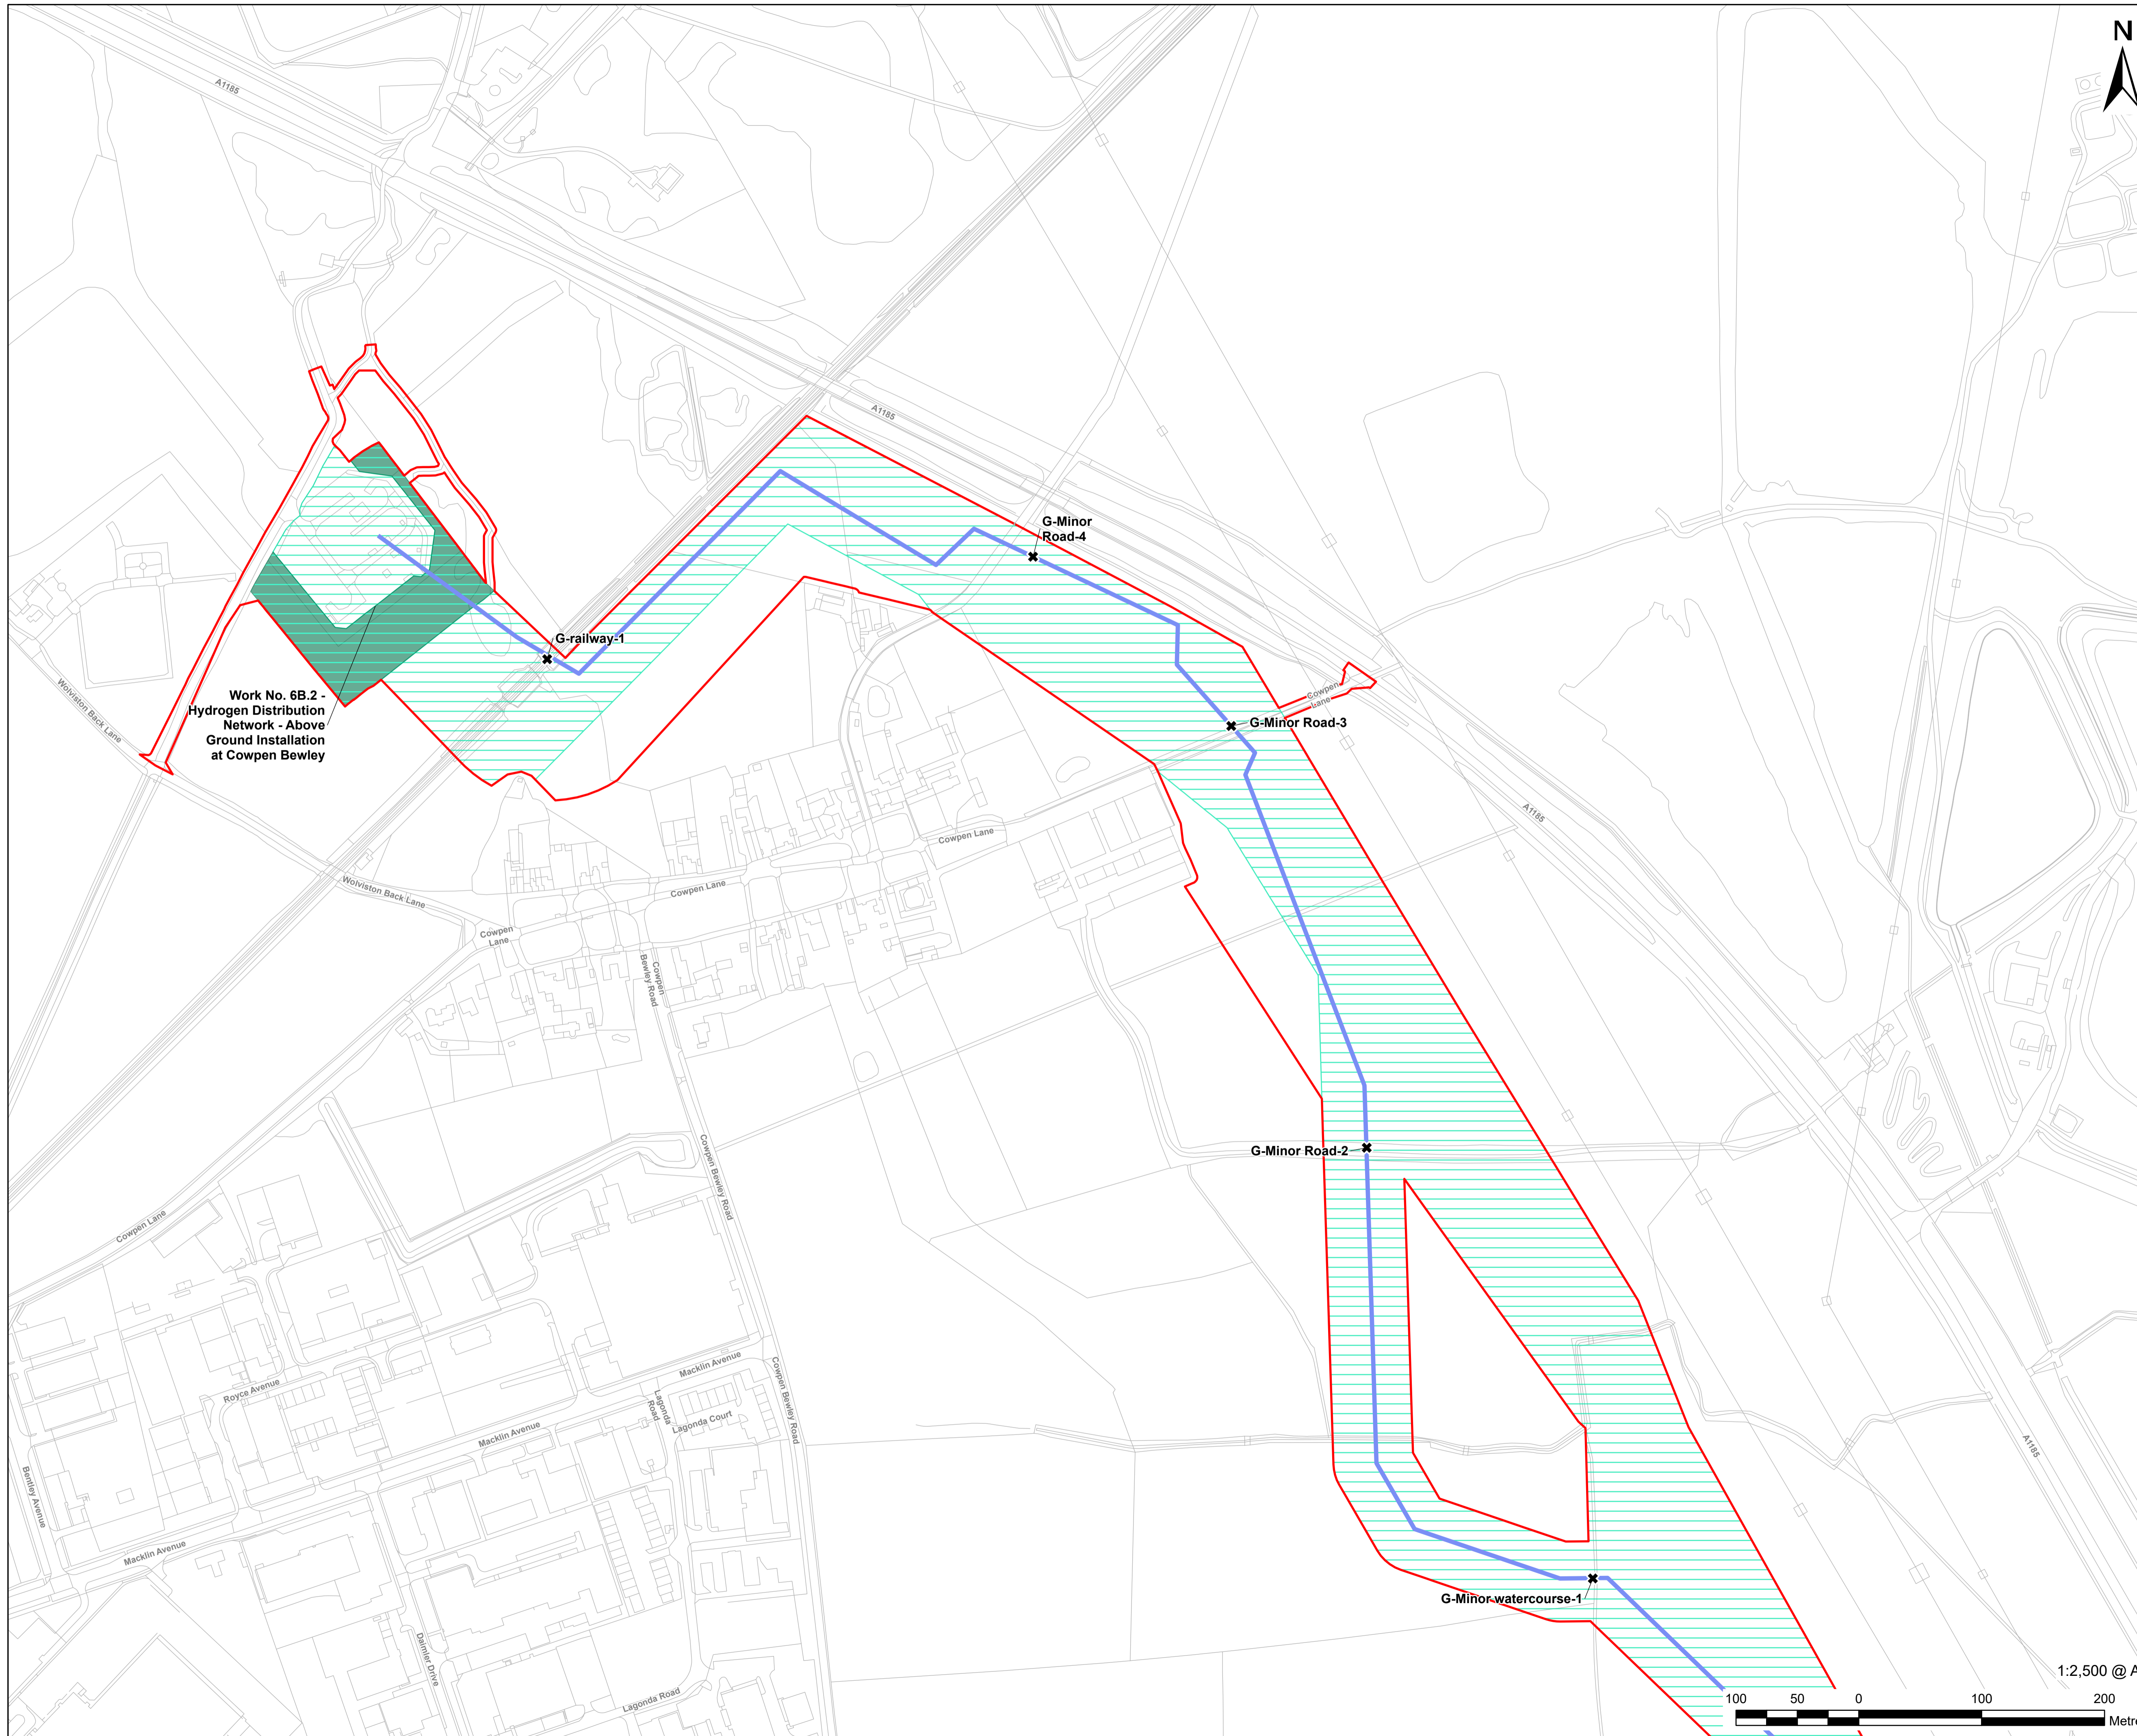

Work No. 6B.2 - Hydrogen Distribution Network - Above Ground Installation at Cowpen Bewley

Infrastructure Planning (Applications: Prescribed Forms and Procedure) Regulations 2009 Regulation 5(2)(o).

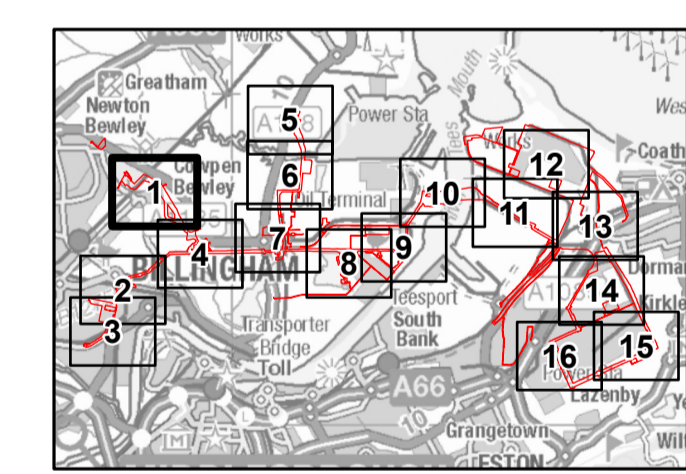

NOTES

- 1: Reproduced from Ordnance Survey digital map data © Crown copyright 2024. All rights reserved. License number 0100031673.
- 2: Contains Ordnance Survey Data © Crown Copyright and database right 2024.

APPLICATION REFERENCE

H2T_March24_DCO_2.10_Rev1

ISSUE PURPOSE

FOR DCO APPLICATION

PROJECT NUMBER

60689030


DRAWING TITLE

Indicative Hydrogen Distribution Network Plan

SHEET NUMBER


Sheet 1 of 16

This drawing has been prepared for the use of AECOM's client. It may not be used, modified, reproduced or relied upon by third parties, except as agreed by AECOM or as required by law. AECOM accepts no responsibility, and denies any liability whatsoever, to any party that uses or relies on this drawing without AECOM's express written consent. Do not scale this document. All measurements must be obtained from the stated dimensions.

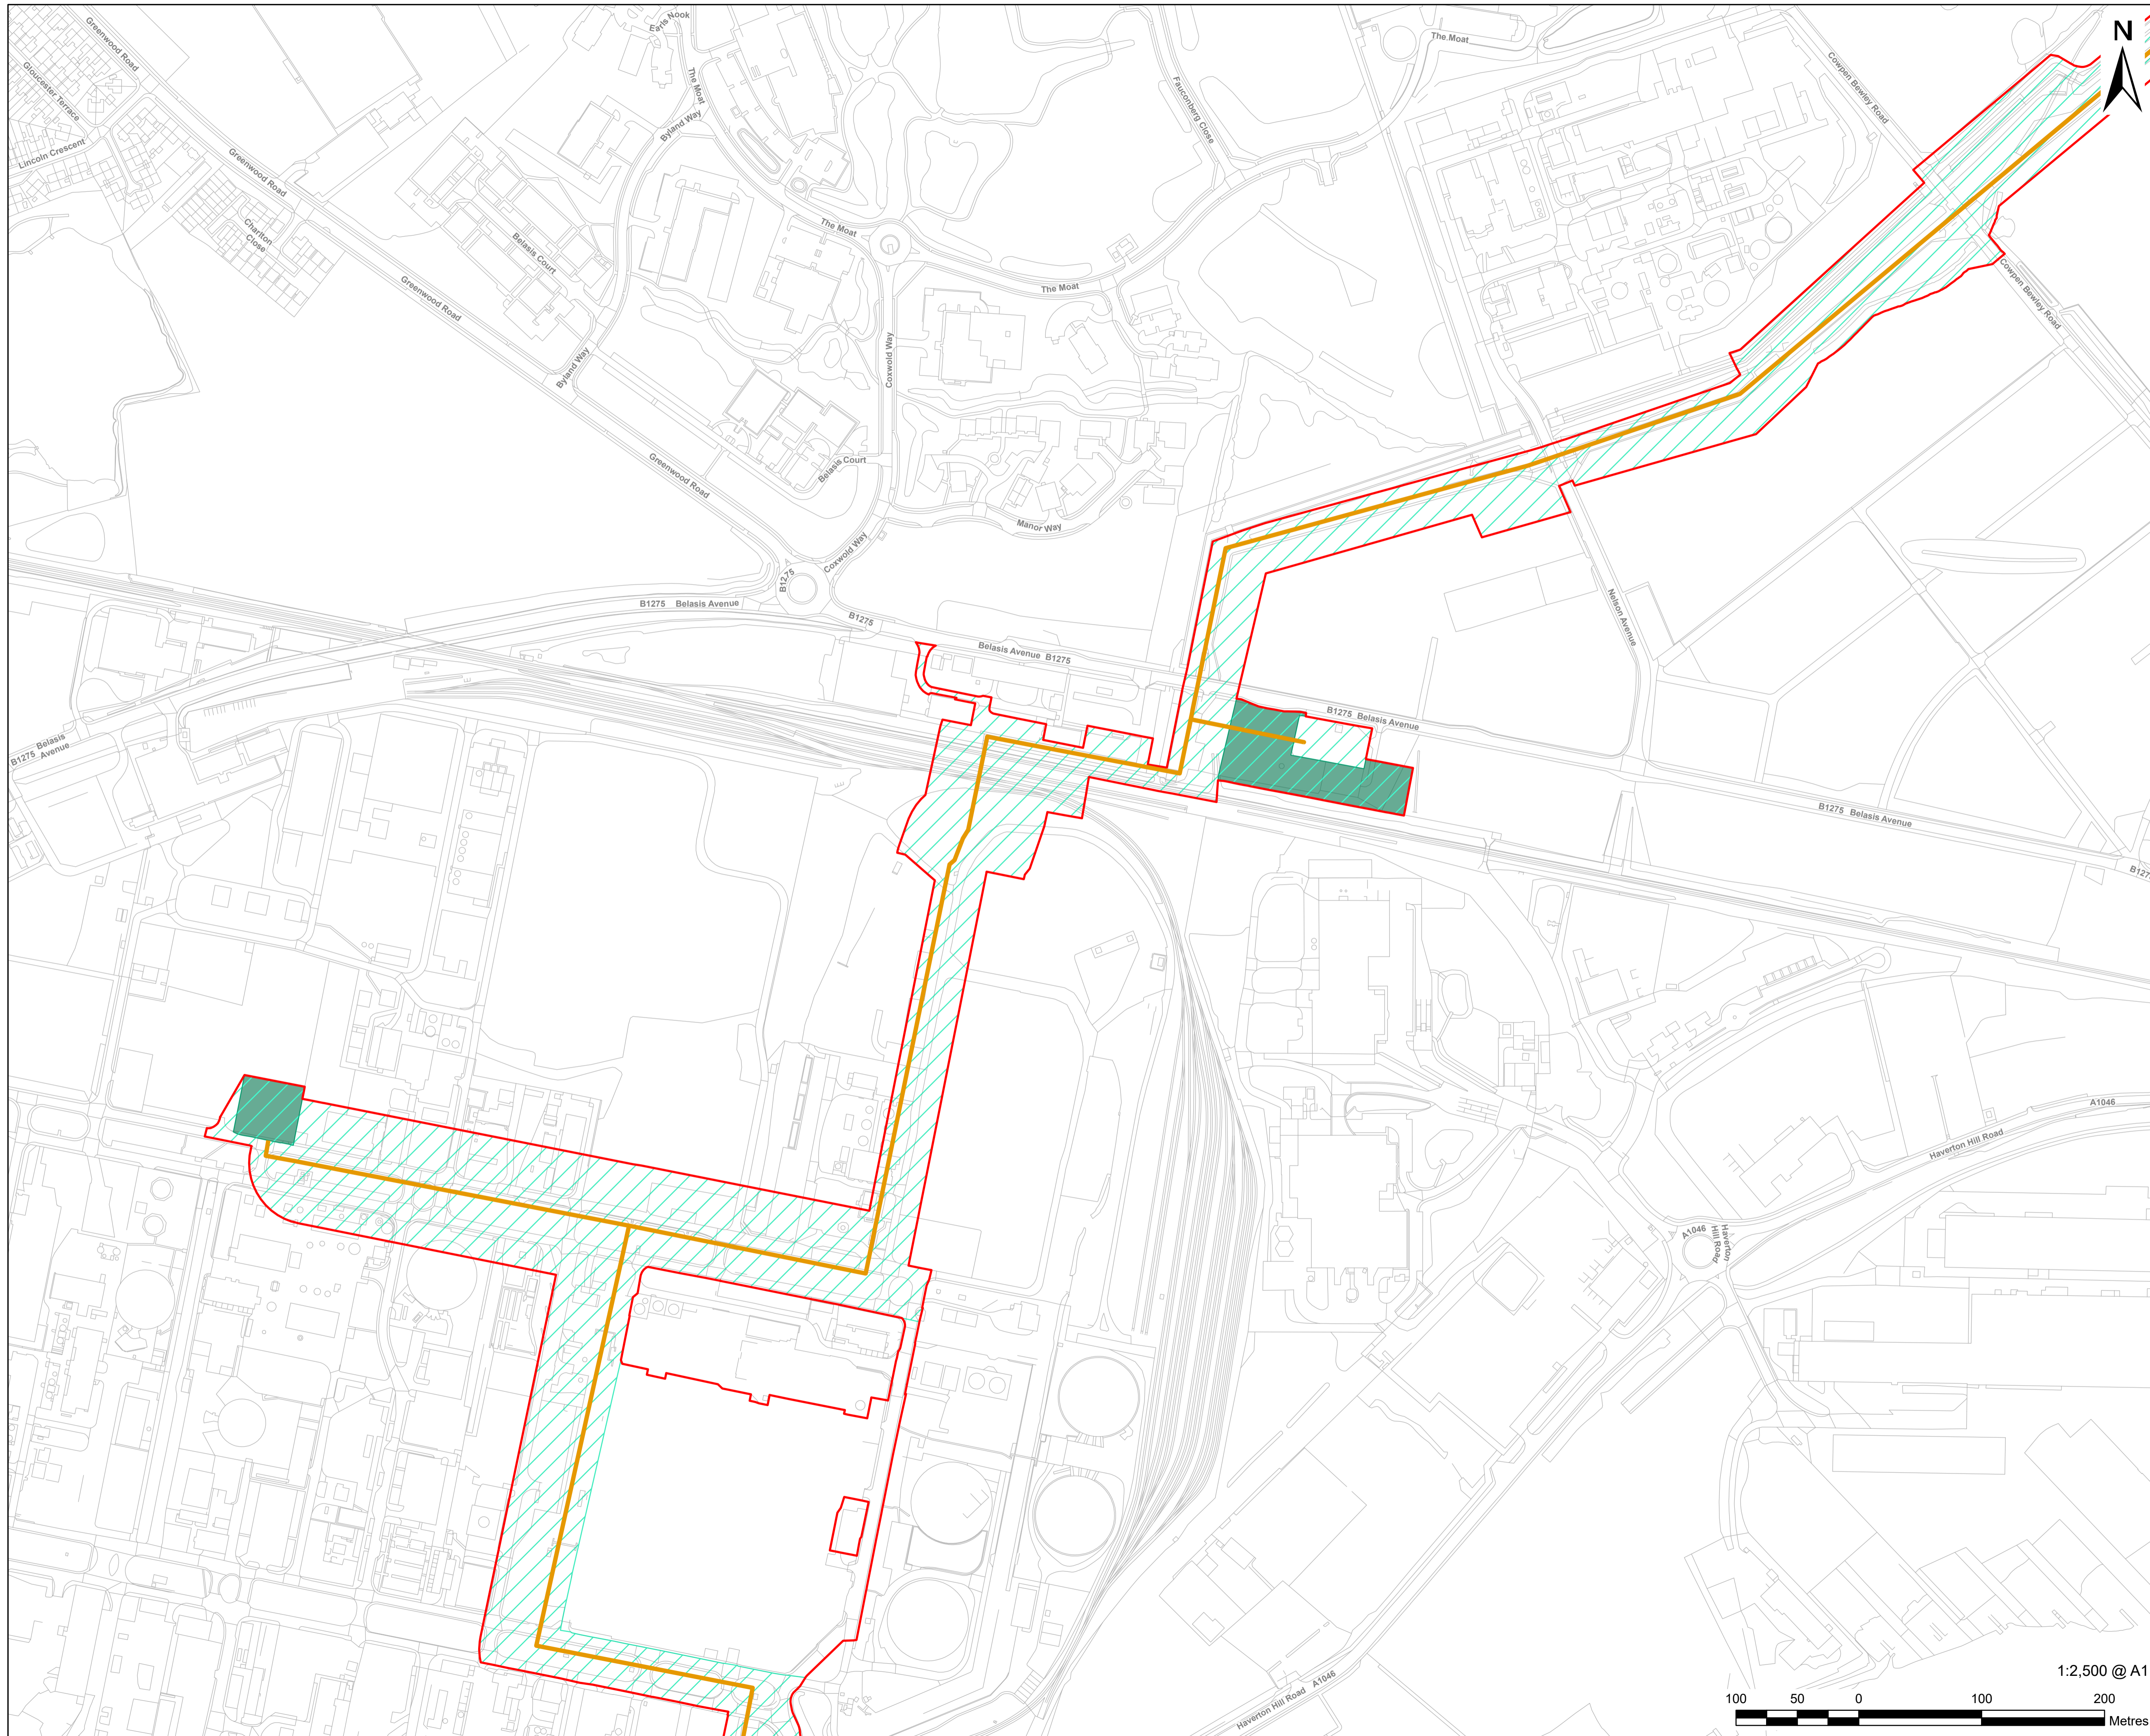

- LEGEND**
- Order Limits
 - Work No. 6A.1 - Hydrogen Distribution Network - Overground and Underground Pipelines
 - Work No. 6B.1 - Hydrogen Distribution Network - Above Ground Installations
 - Billingham Industrial Park

Infrastructure Planning (Applications: Prescribed Forms and Procedure) Regulations 2009 Regulation 5(2)(o).

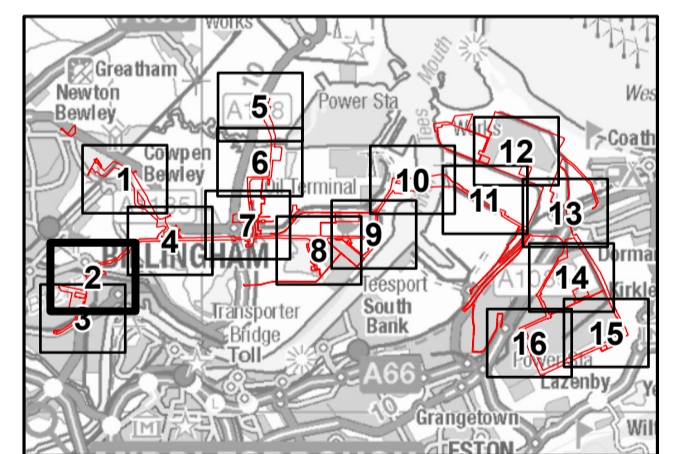

- NOTES**
- 1: Reproduced from Ordnance Survey digital map data © Crown copyright 2024. All rights reserved. License number 0100031673.
 - 2: Contains Ordnance Survey Data © Crown Copyright and database right 2024.

APPLICATION REFERENCE

H2T_March24_DCO_2.10_Rev1

ISSUE PURPOSE

FOR DCO APPLICATION

PROJECT NUMBER


60689030

DRAWING TITLE


Indicative Hydrogen Distribution Network Plan

SHEET NUMBER

Sheet 2 of 16

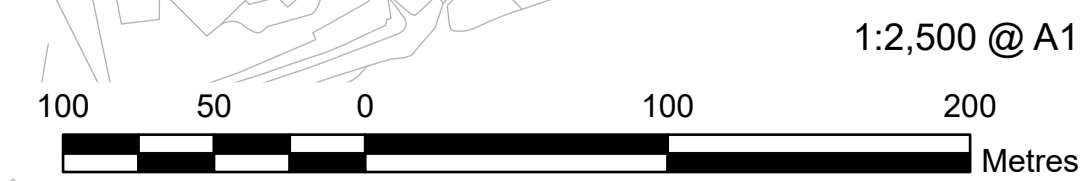


This drawing has been prepared for the use of AECOM's client. It may not be used, modified, reproduced or relied upon by third parties, except as agreed by AECOM, or as required by law. AECOM accepts no responsibility, and denies any liability whatsoever, to any party that uses or relies on this drawing without AECOM's express written consent. Do not scale this document. All measurements must be obtained from the stated dimensions.

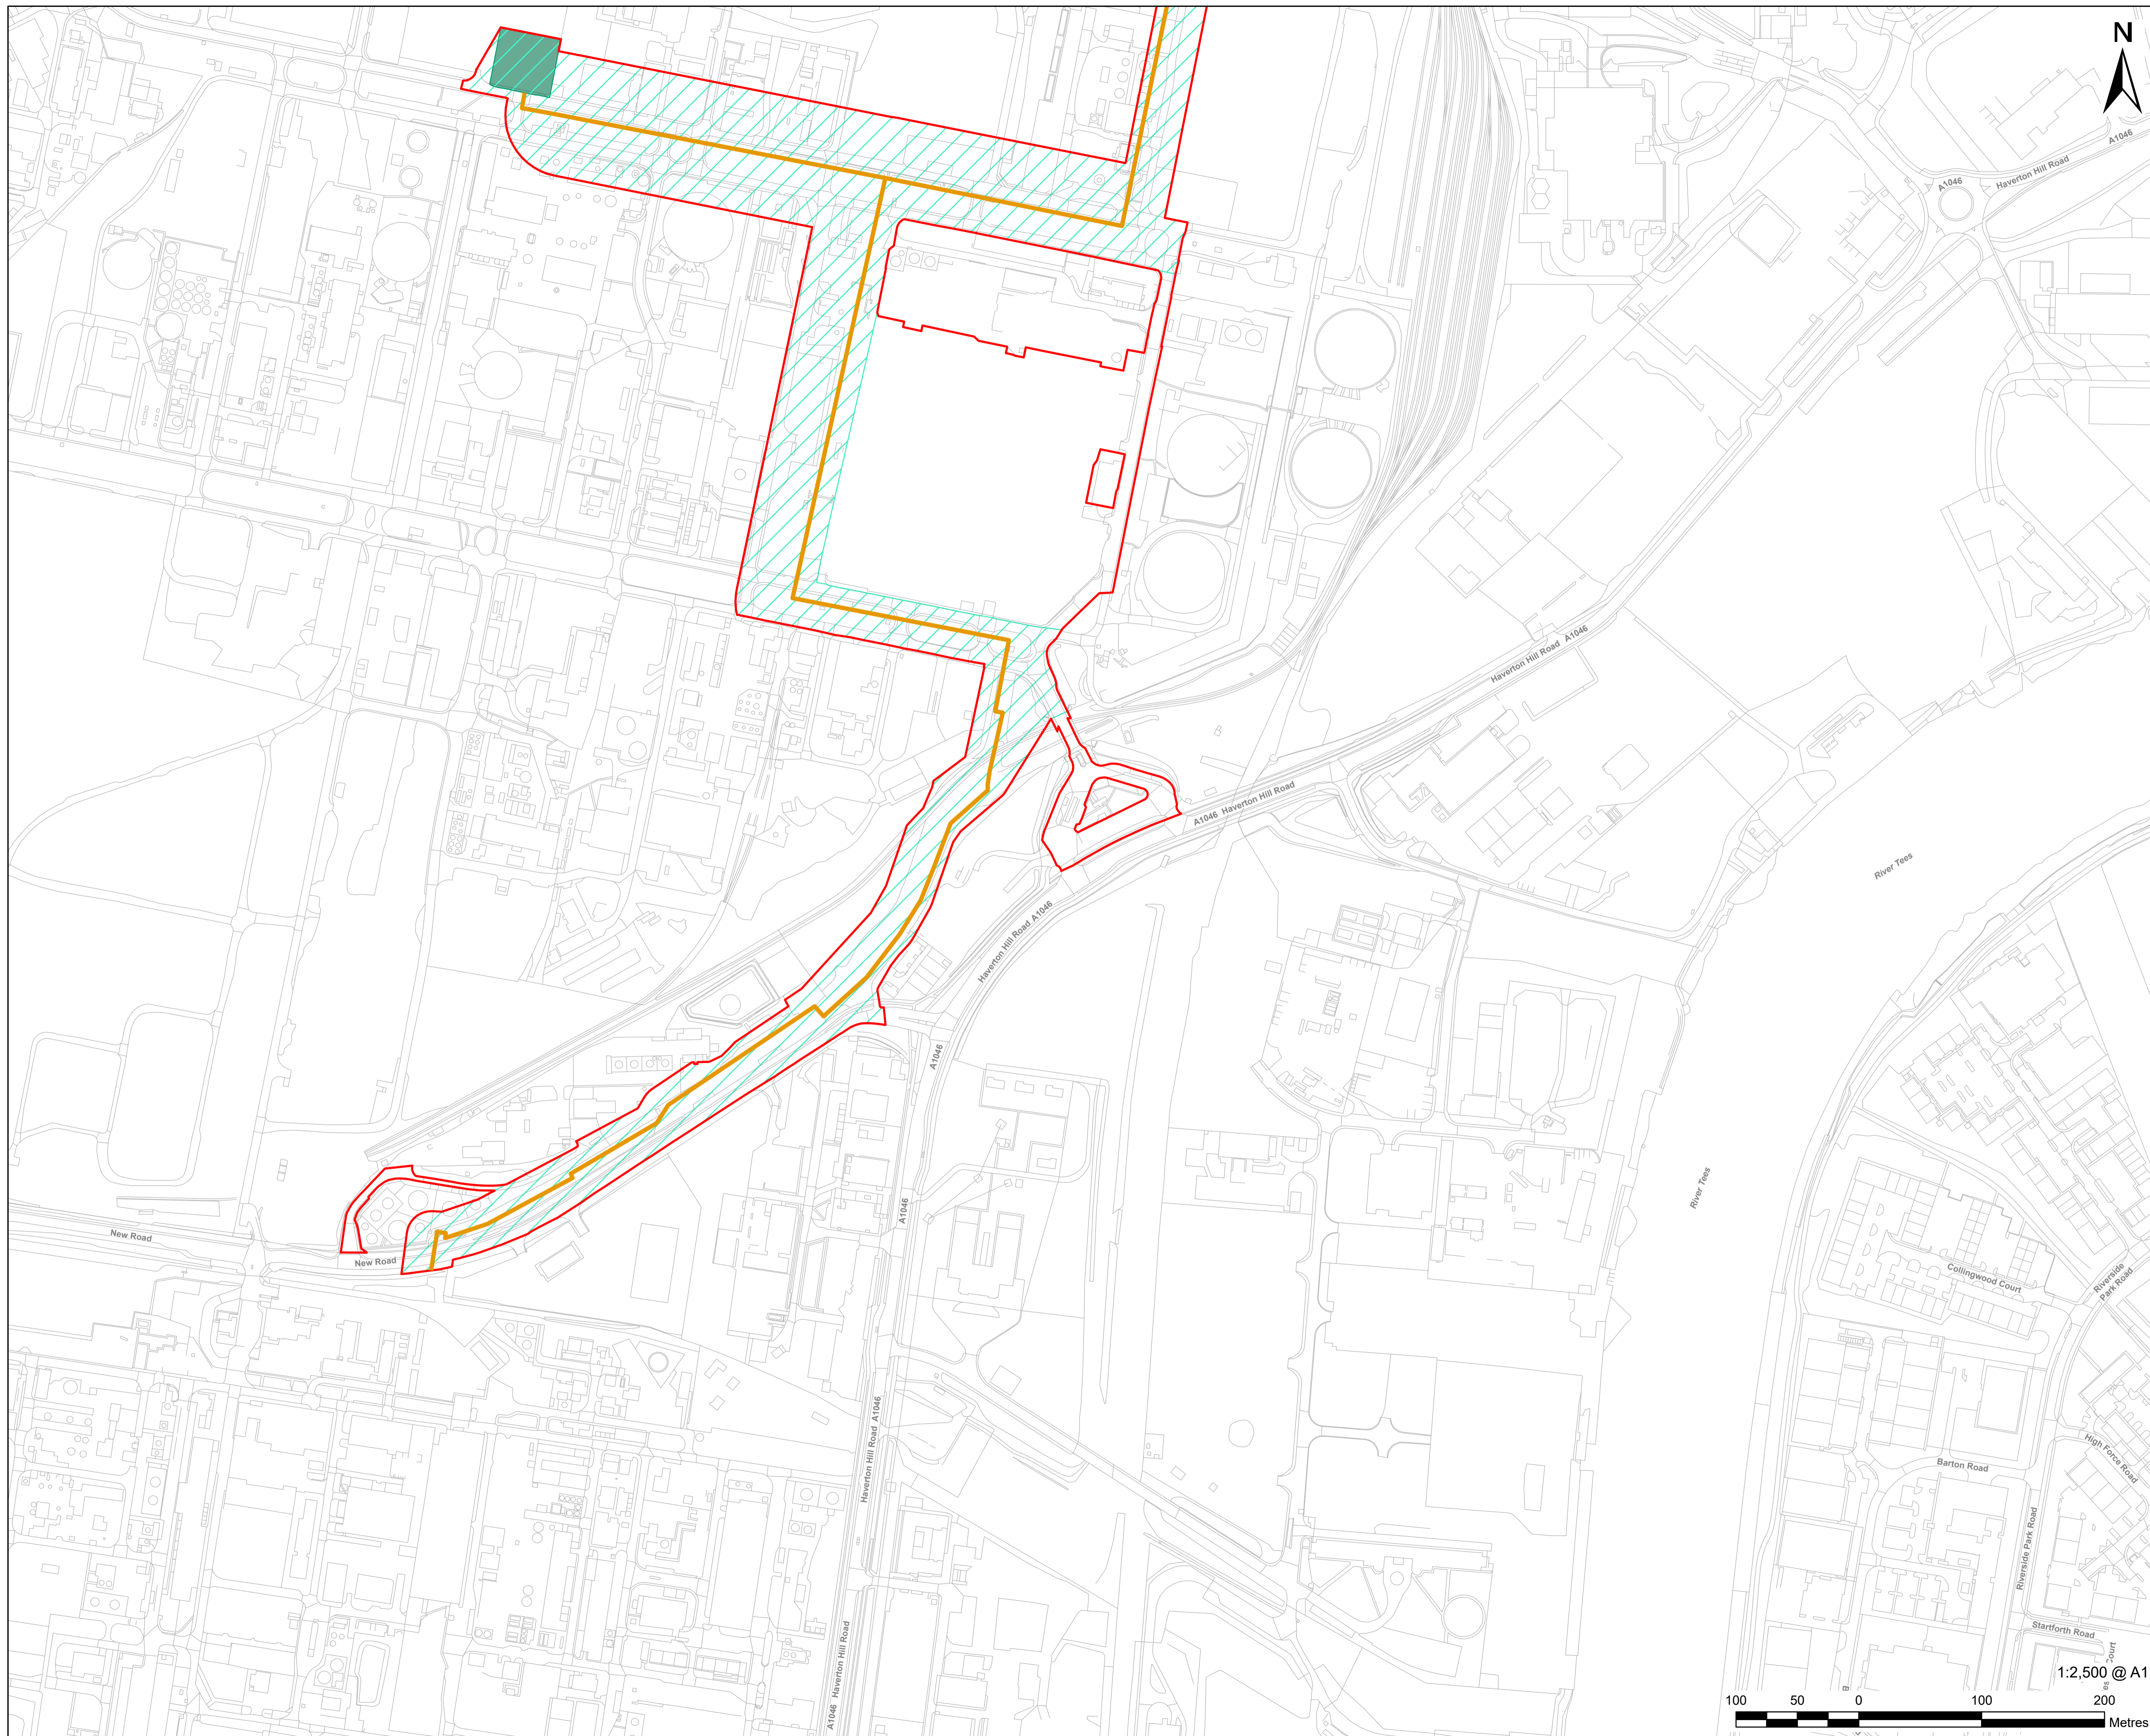

- LEGEND**
- Order Limits
 - Work No. 6A.1 - Hydrogen Distribution Network - Overground and Underground Pipelines
 - Work No. 6B.1 - Hydrogen Distribution Network - Above Ground Installations
 - Billingham Industrial Park

**Infrastructure Planning
(Applications: Prescribed Forms
and Procedure) Regulations 2009
Regulation 5(2)(o).**

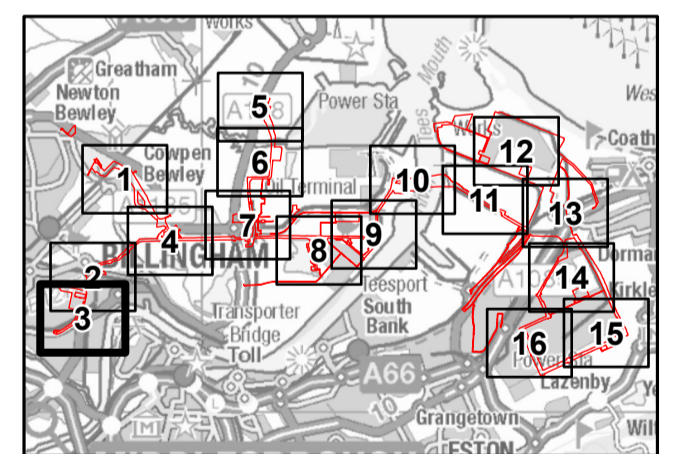

- NOTES**
- 1: Reproduced from Ordnance Survey digital map data © Crown copyright 2024. All rights reserved. License number 0100031673.
 - 2: Contains Ordnance Survey Data © Crown Copyright and database right 2024.

APPLICATION REFERENCE

H2T_March24_DCO_2.10_Rev1

ISSUE PURPOSE

FOR DCO APPLICATION

PROJECT NUMBER

60689030

DRAWING TITLE


Indicative Hydrogen Distribution Network Plan

SHEET NUMBER

Sheet 3 of 16




This drawing has been prepared for the use of AECOM's client. It may not be used, modified, reproduced or relied upon by third parties, except as agreed by AECOM or as required by law. AECOM accepts no responsibility, and denies any liability whatsoever, to any party that uses or relies on this drawing without AECOM's express written consent. Do not scale this document. All measurements must be obtained from the stated dimensions.

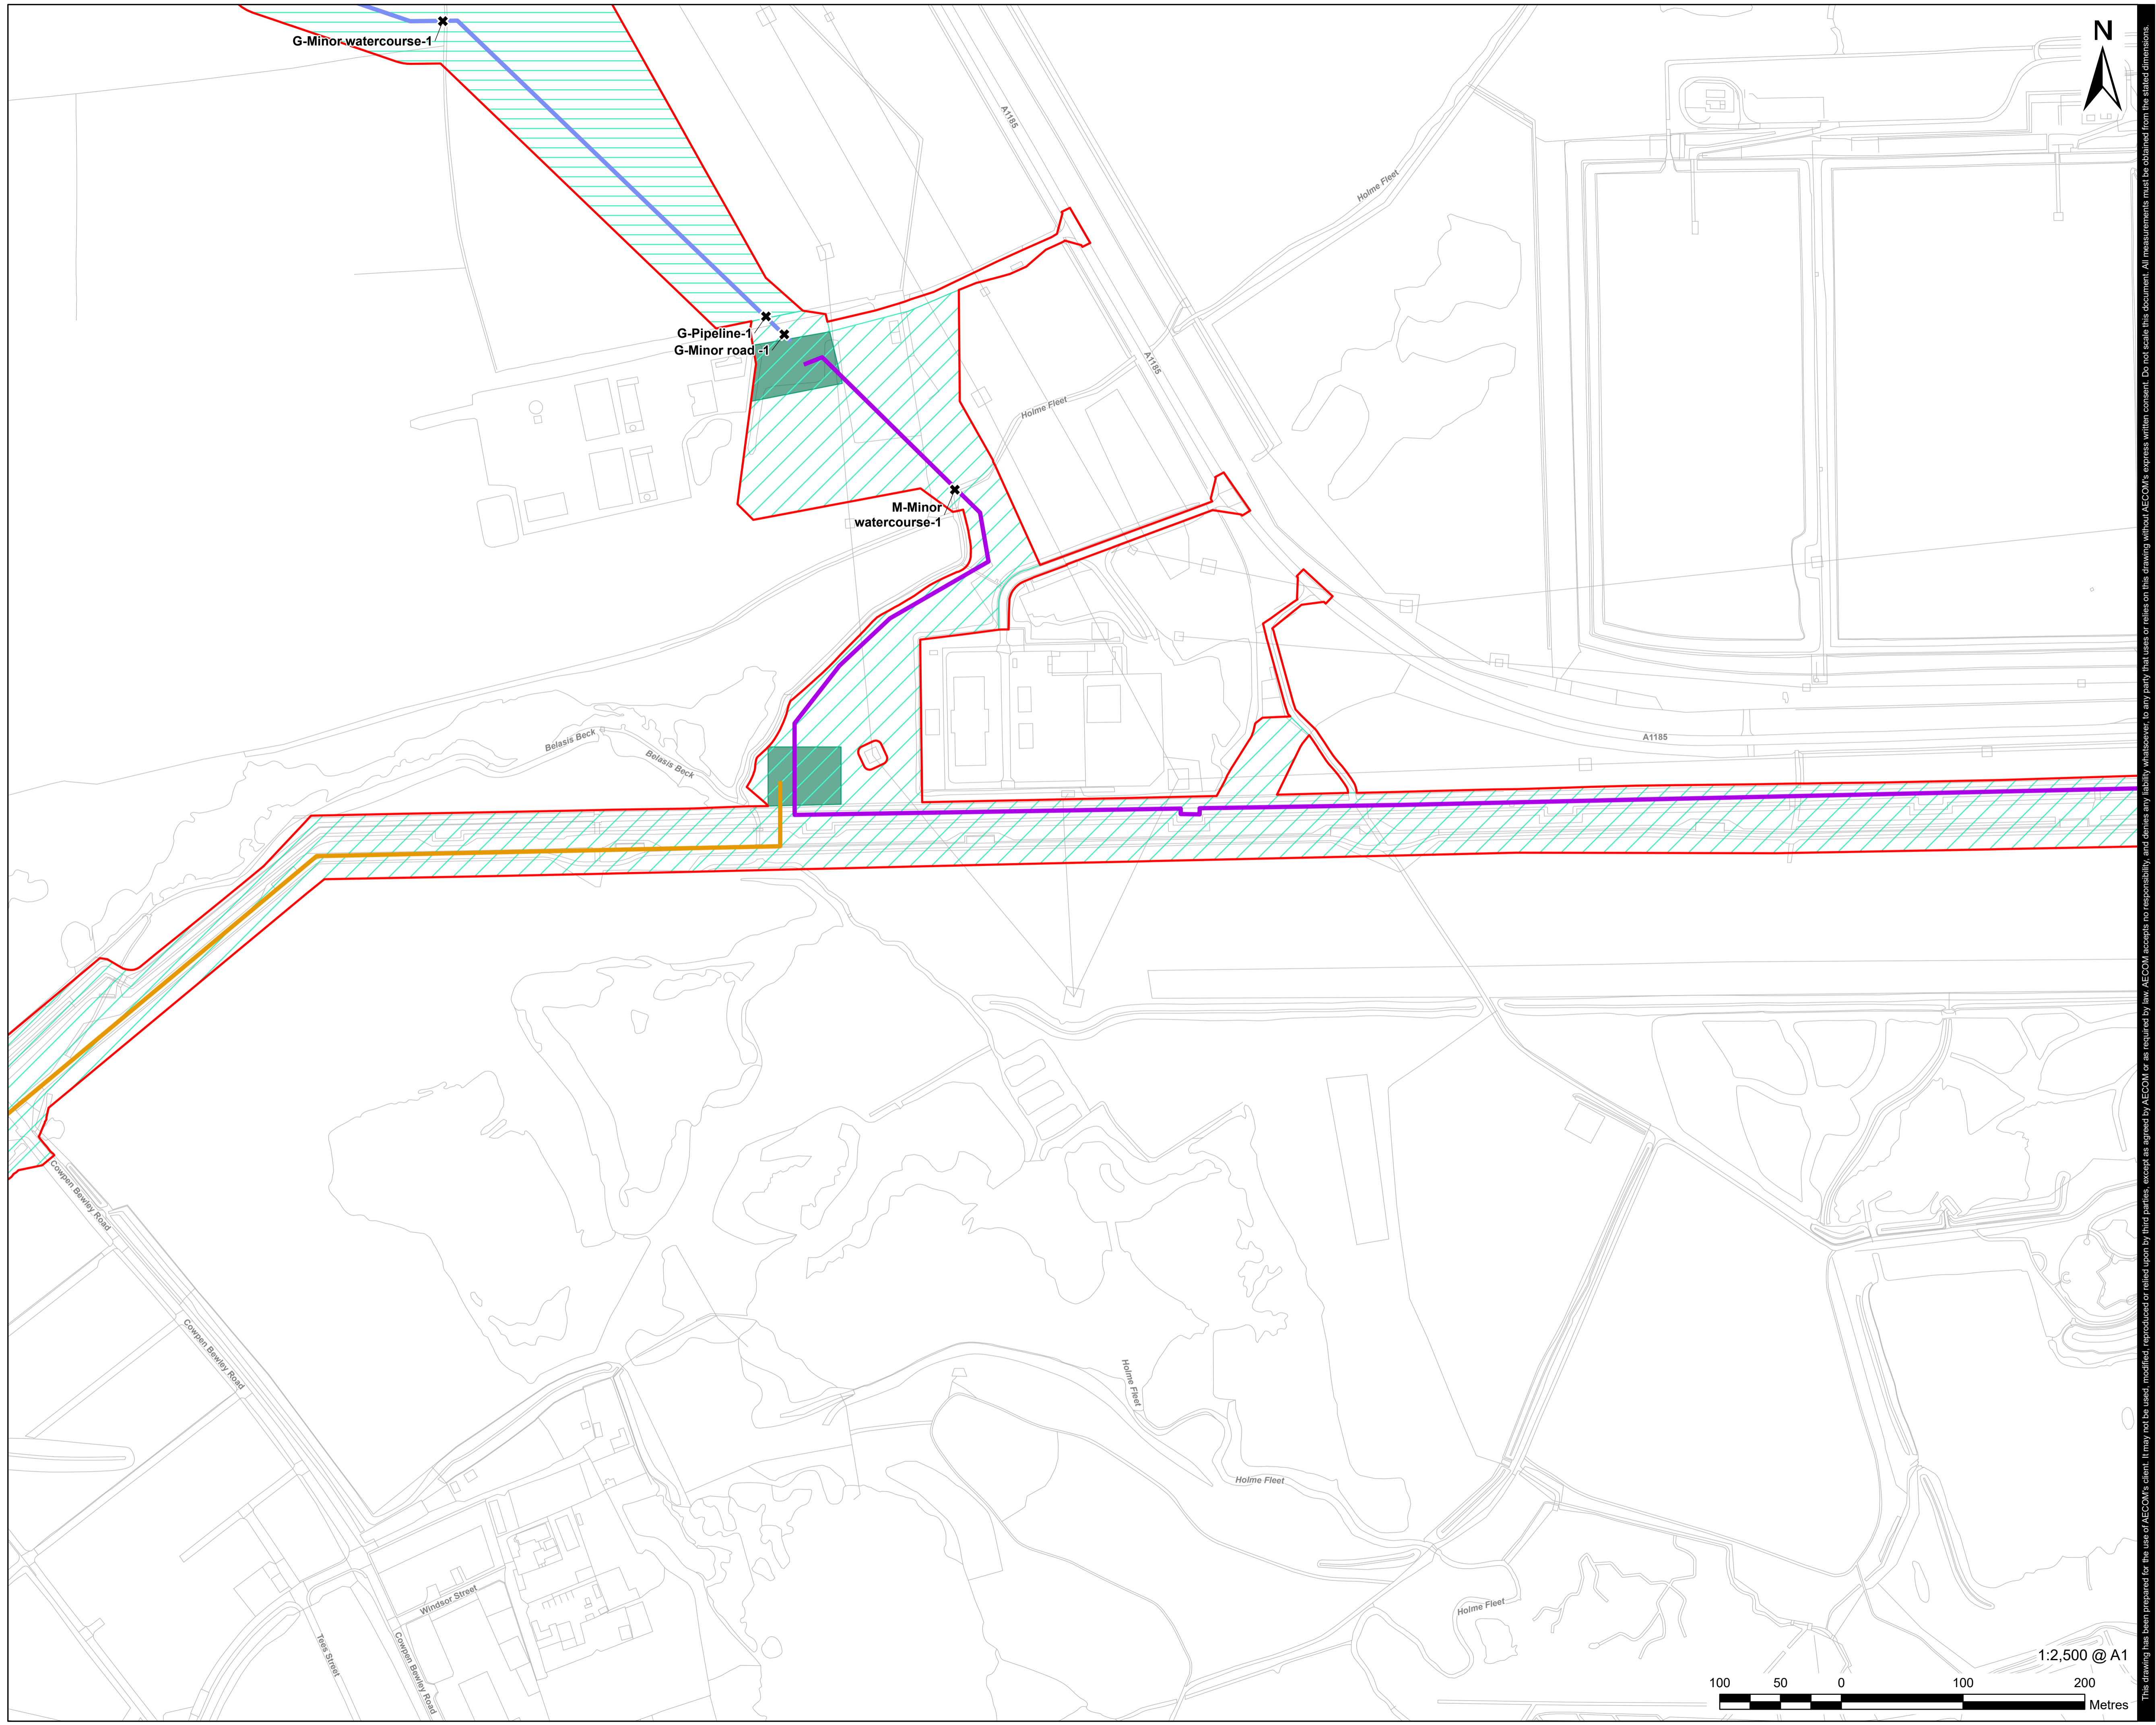

- LEGEND**
- Order Limits
 - Work No. 6A.1 - Hydrogen Distribution Network - Overground and Underground Pipelines
 - Work No. 6A.2 - Hydrogen Distribution Network - Overground and Underground Pipelines to connect to Work No. 6B.2
 - Work No. 6B.1 - Hydrogen Distribution Network - Above Ground Installations
 - Billingham Industrial Park
 - Teesworks and Seal Sands
 - Transmission and Distribution Infrastructure Connection (Option A)
 - x Special Crossing Location

Infrastructure Planning (Applications: Prescribed Forms and Procedure) Regulations 2009 Regulation 5(2)(o).

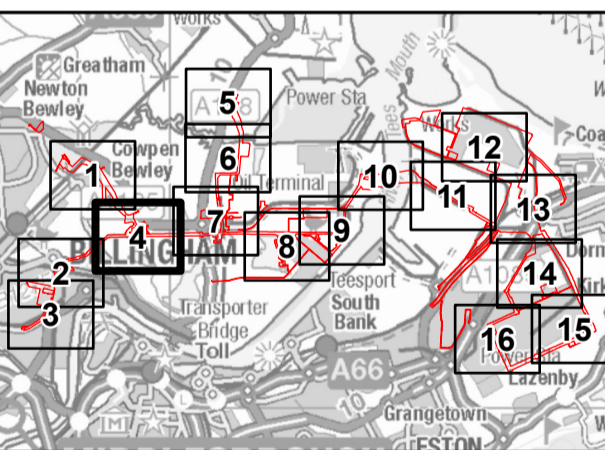

- NOTES**
- 1: Reproduced from Ordnance Survey digital map data © Crown copyright 2024. All rights reserved. License number 0100031673.
 - 2: Contains Ordnance Survey Data © Crown Copyright and database right 2024.

APPLICATION REFERENCE
H2T_March24_DCO_2.10_Rev1

ISSUE PURPOSE
FOR DCO APPLICATION


PROJECT NUMBER
60689030

DRAWING TITLE
Indicative Hydrogen Distribution Network Plan

SHEET NUMBER
Sheet 4 of 16




This drawing has been prepared for the use of AECOM's client. It may not be used, modified, reproduced or relied upon by third parties, except as agreed by AECOM. AECOM accepts no responsibility, and denies any liability whatsoever, to any party that uses or relies on this drawing without AECOM's express written consent. Do not scale this document. All measurements must be obtained from the stated dimensions.

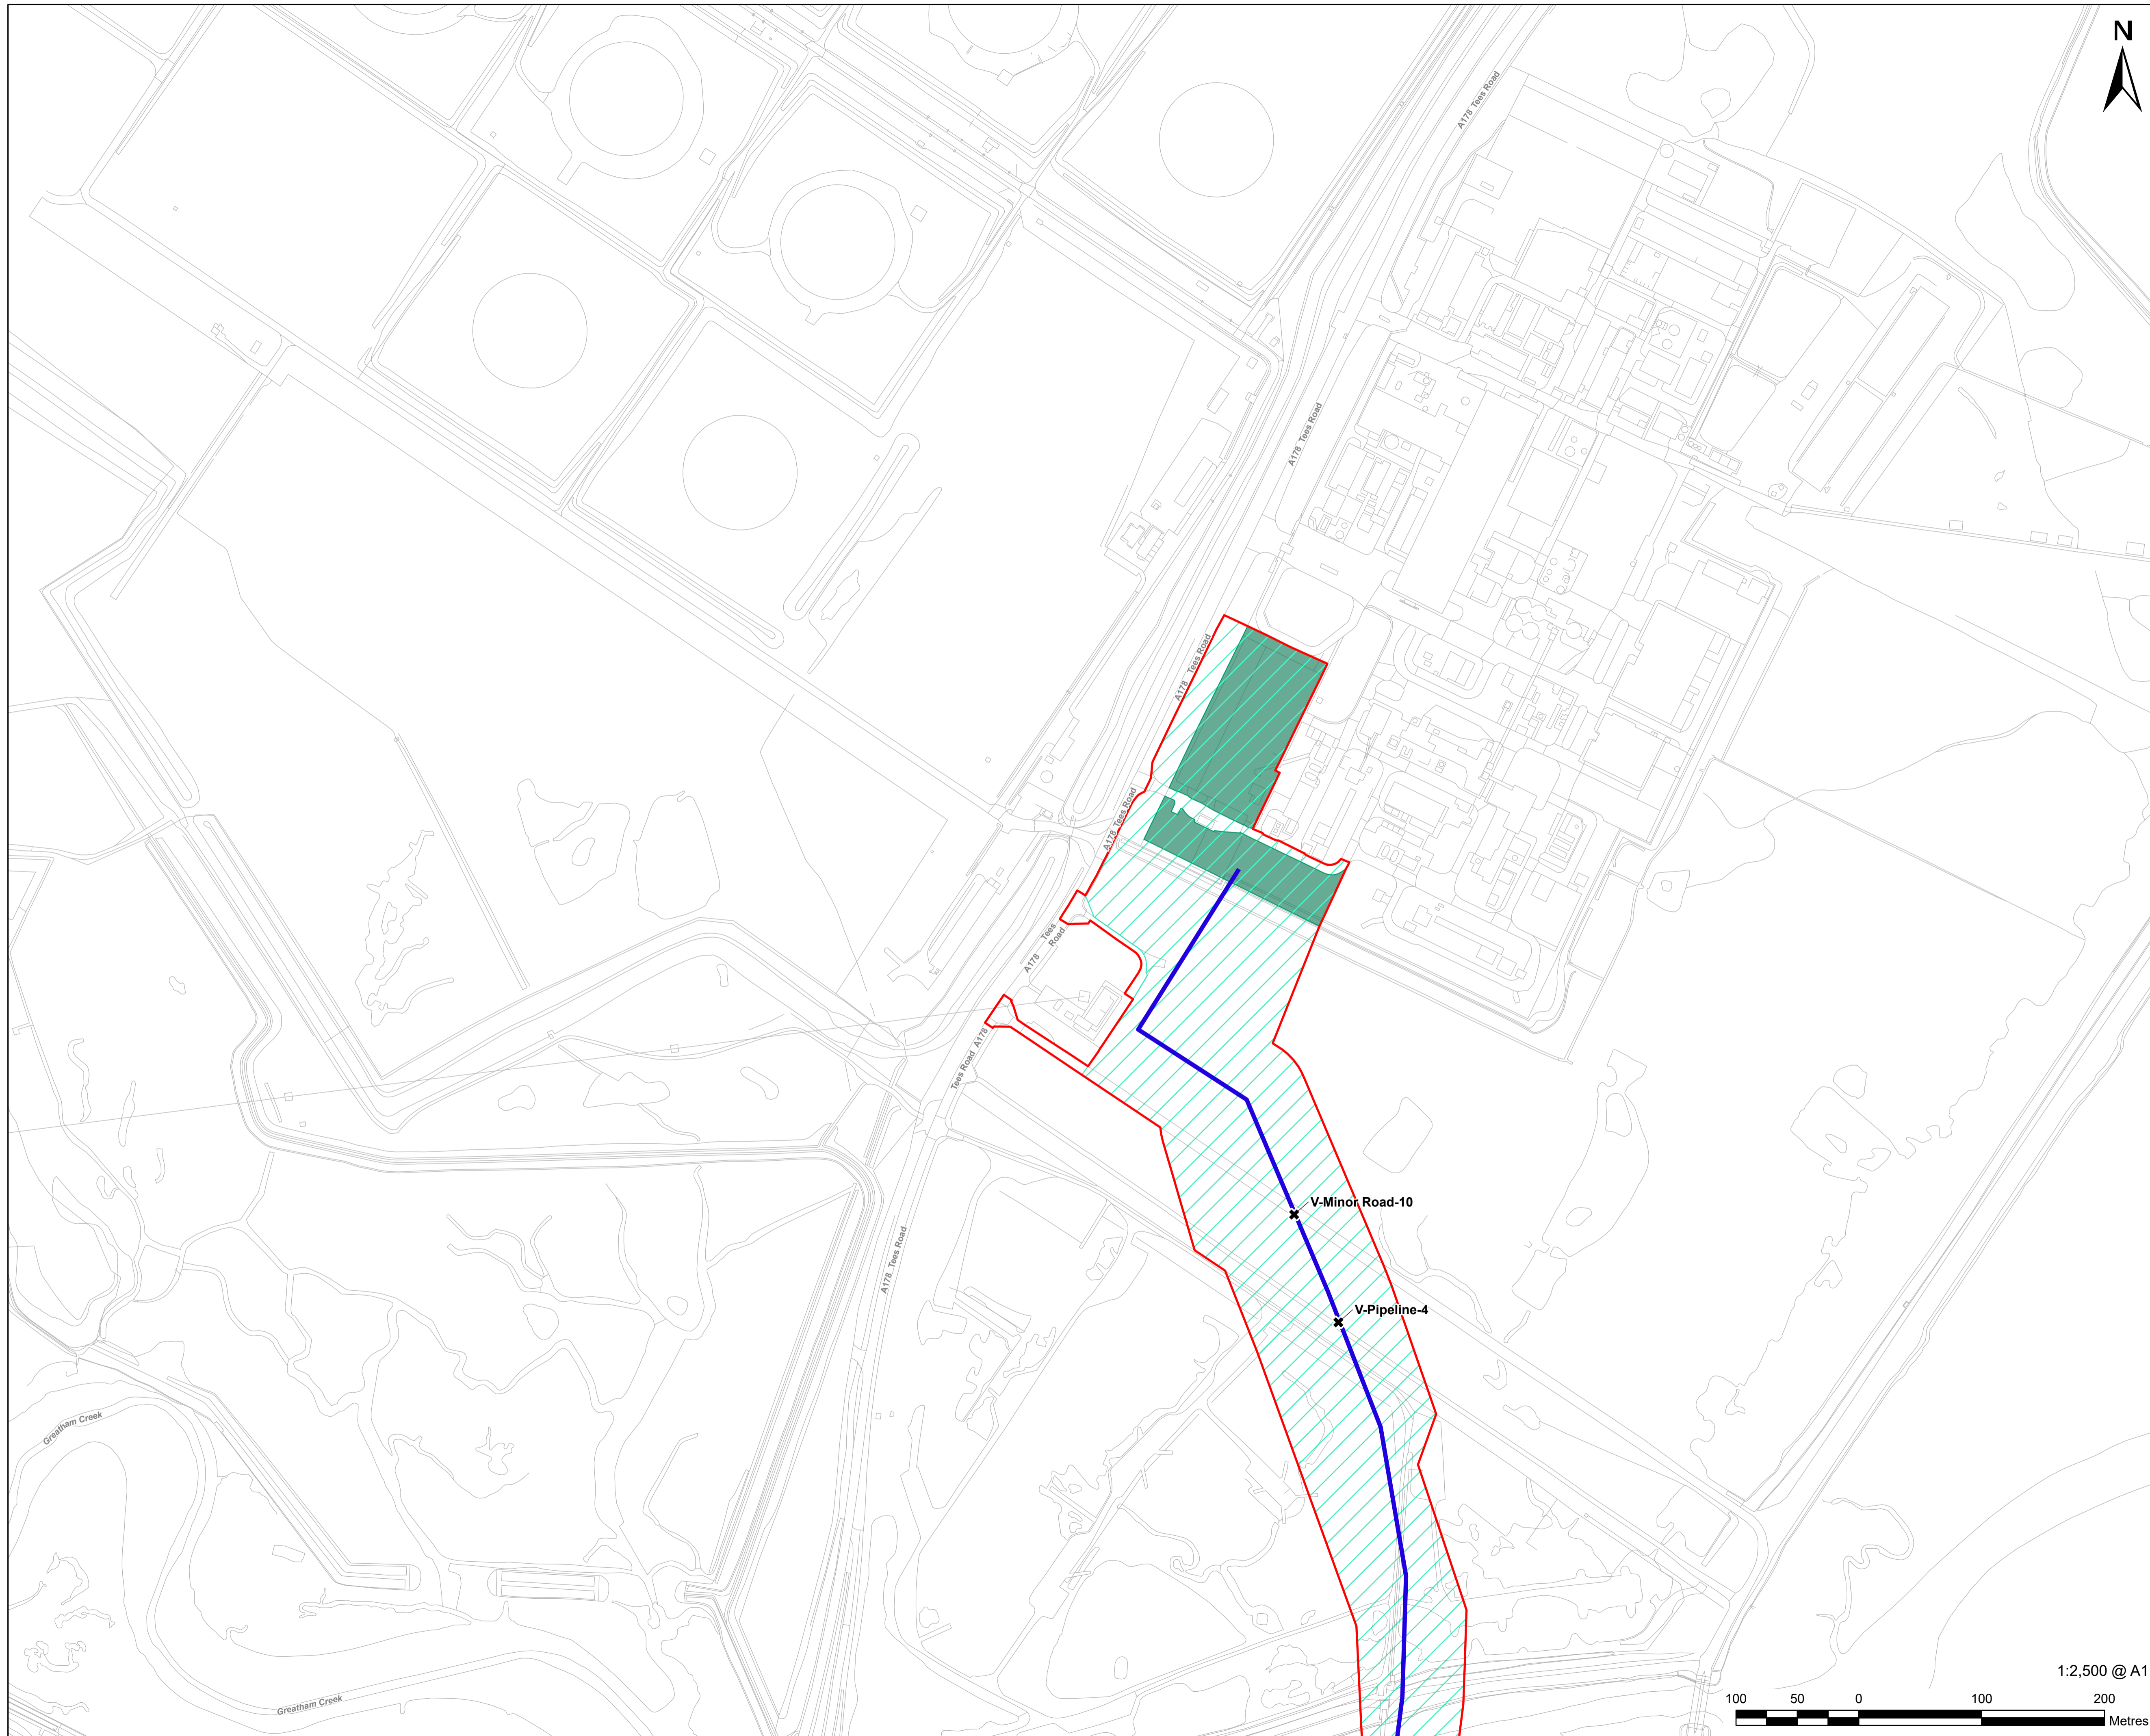

- LEGEND**
- Order Limits
 - Work No. 6A.1 - Hydrogen Distribution Network - Overground and Underground Pipelines
 - Work No. 6B.1 - Hydrogen Distribution Network - Above Ground Installations
 - Greatham
 - x Special Crossing Location

**Infrastructure Planning
(Applications: Prescribed Forms
and Procedure) Regulations 2009
Regulation 5(2)(o).**

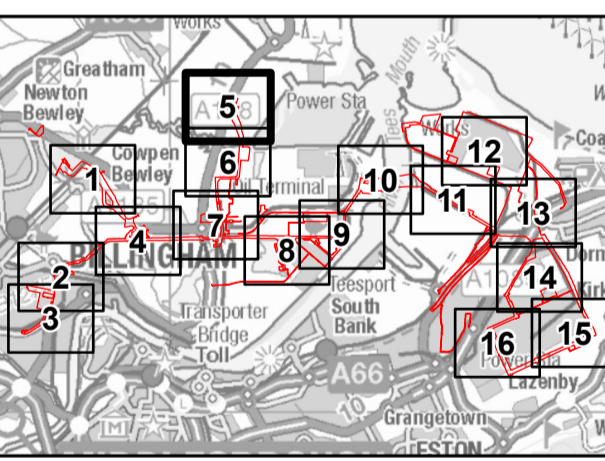

- NOTES**
- 1: Reproduced from Ordnance Survey digital map data © Crown copyright 2024. All rights reserved. License number 0100031673.
 - 2: Contains Ordnance Survey Data © Crown Copyright and database right 2024.

APPLICATION REFERENCE

H2T_March24_DCO_2.10_Rev1

ISSUE PURPOSE

FOR DCO APPLICATION

PROJECT NUMBER

60689030

DRAWING TITLE


Indicative Hydrogen Distribution Network Plan

SHEET NUMBER


Sheet 5 of 16



This drawing has been prepared for the use of AECOM's client. It may not be used, modified, reproduced or relied upon by third parties, except as agreed by AECOM or as required by law. AECOM accepts no responsibility, and denies any liability whatsoever, to any party that uses or relies on this drawing without AECOM's express written consent. Do not scale this document. All measurements must be obtained from the stated dimensions.

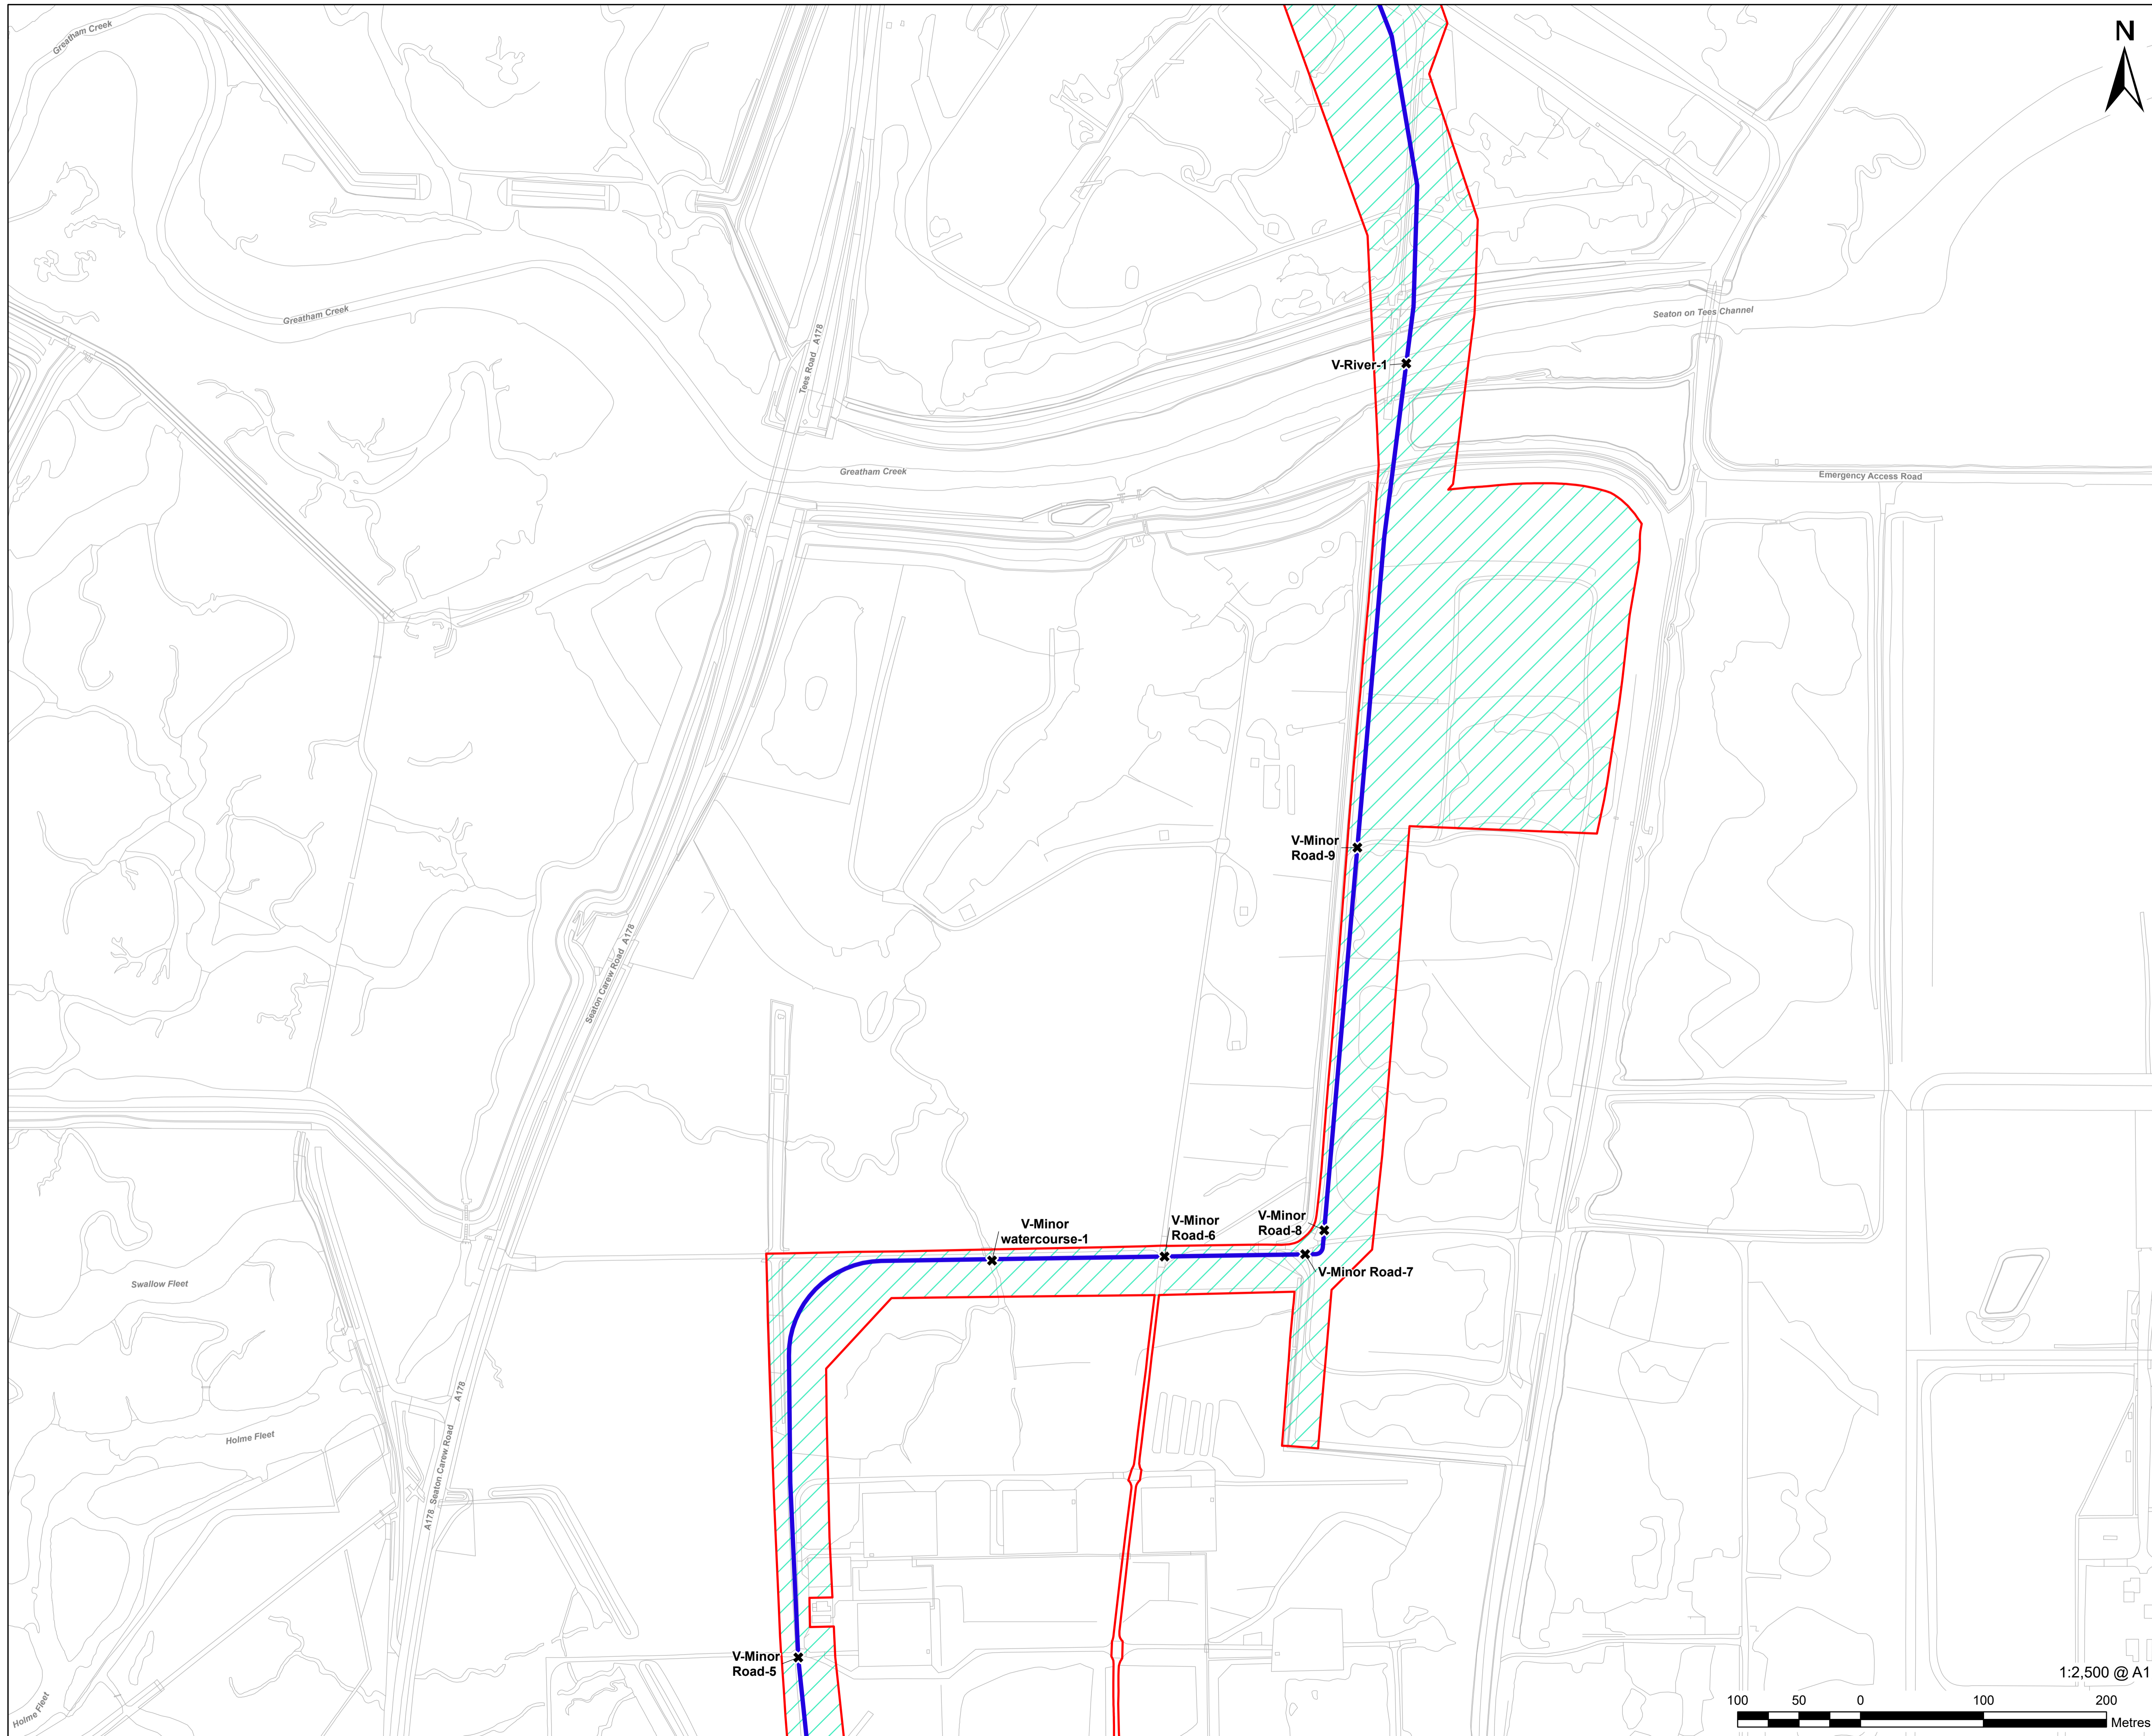

Infrastructure Planning (Applications: Prescribed Forms and Procedure) Regulations 2009 Regulation 5(2)(o).

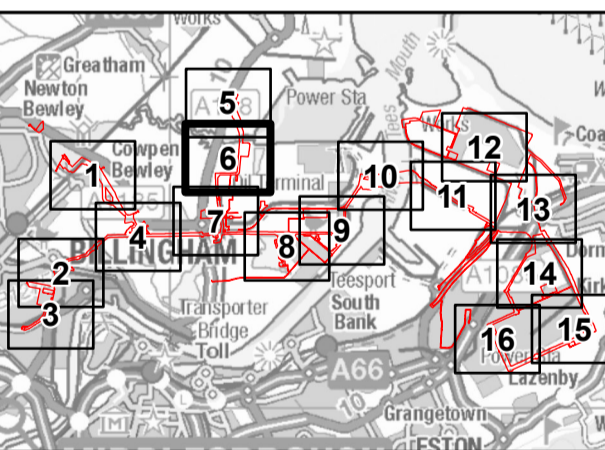

NOTES
 1: Reproduced from Ordnance Survey digital map data © Crown copyright 2024. All rights reserved. License number 0100031673.
 2: Contains Ordnance Survey Data © Crown Copyright and database right 2024.

APPLICATION REFERENCE
H2T_March24_DCO_2.10_Rev1

ISSUE PURPOSE
FOR DCO APPLICATION


PROJECT NUMBER
60689030

DRAWING TITLE
Indicative Hydrogen Distribution Network Plan

SHEET NUMBER
Sheet 6 of 16




This drawing has been prepared for the use of AECOM's client. It may not be used, modified, reproduced or relied upon by third parties, except as agreed by AECOM. AECOM accepts no responsibility, and denies any liability whatsoever, to any party that uses or relies on this drawing without AECOM's express written consent. Do not scale this document. All measurements must be obtained from the stated dimensions.

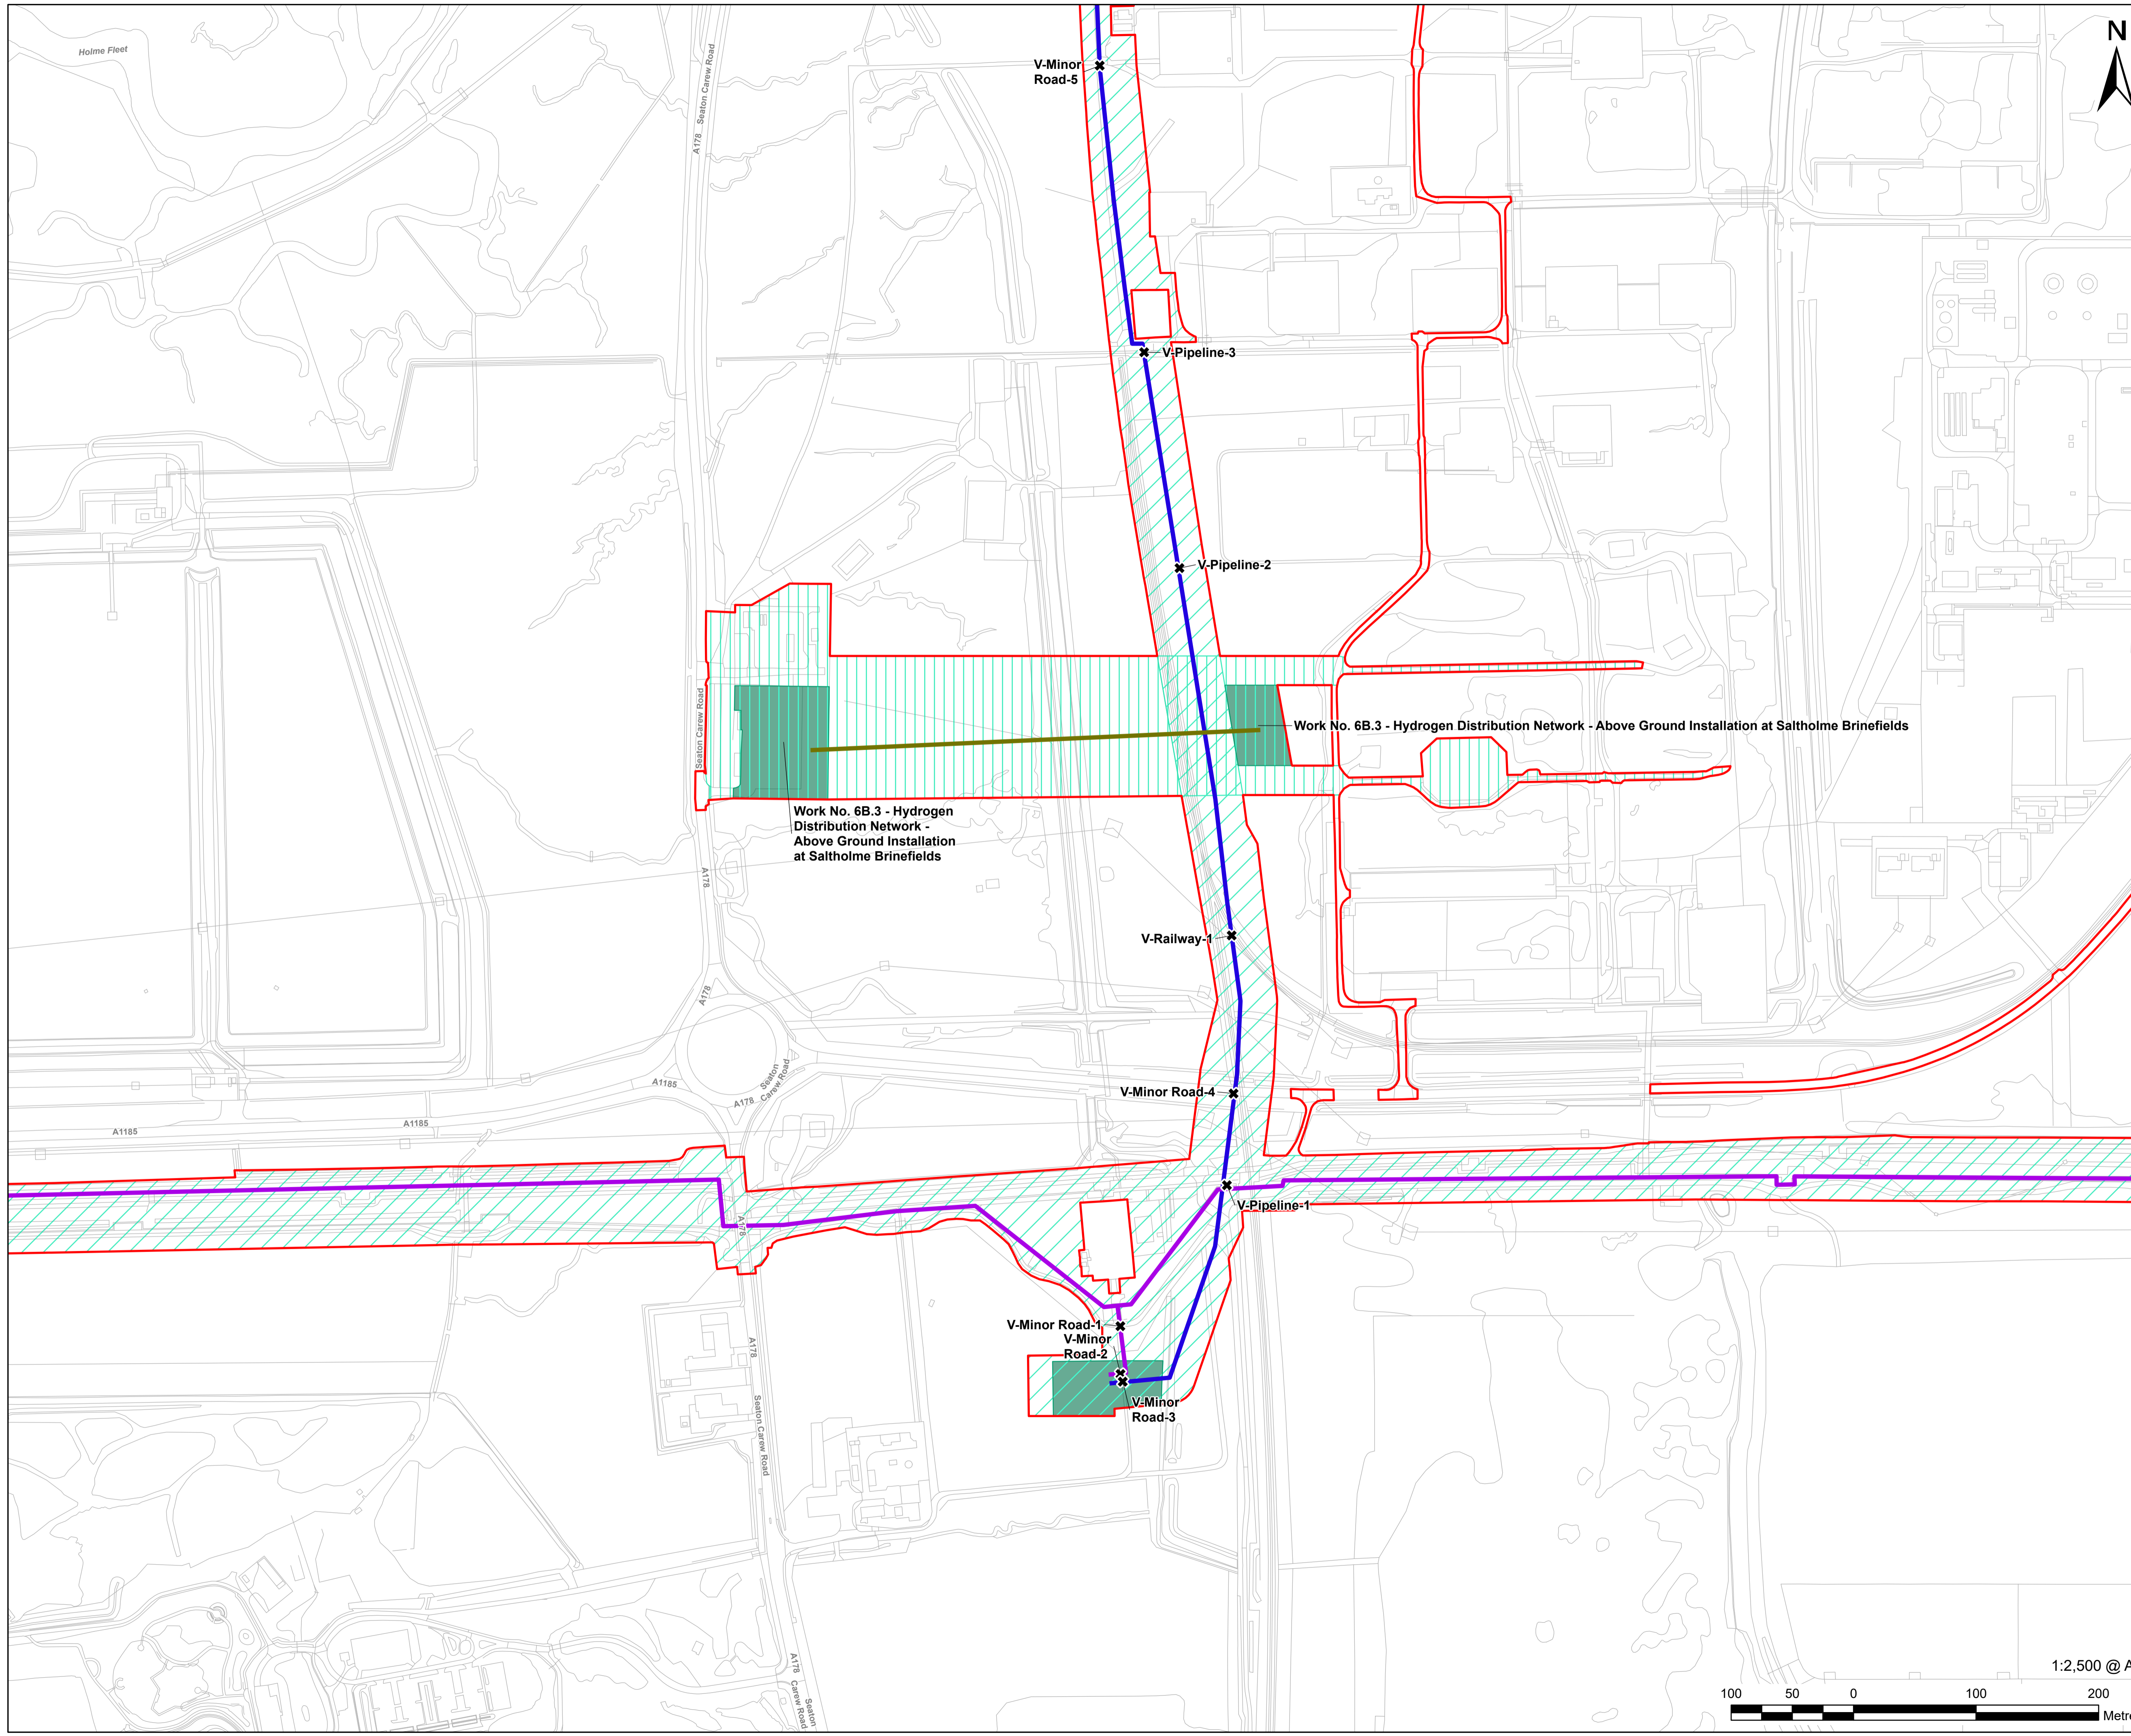

- LEGEND**
- Order Limits
 - Work No. 6A.1 - Hydrogen Distribution Network - Overground and Underground Pipelines
 - Work No. 6A.3 - Hydrogen Distribution Network - Overground and Underground Pipelines to connect to Work No. 6B.3
 - Work No. 6B.1 - Hydrogen Distribution Network - Above Ground Installations
 - Work No. 6B.3 - Hydrogen Distribution Network - Above Ground Installation at Saltholme Brinefields
 - Greatham
 - Teesworks and Seal Sands
 - Transmission and Distribution Infrastructure Connection (Option B)
 - x Special Crossing Location

Infrastructure Planning (Applications: Prescribed Forms and Procedure) Regulations 2009 Regulation 5(2)(o).

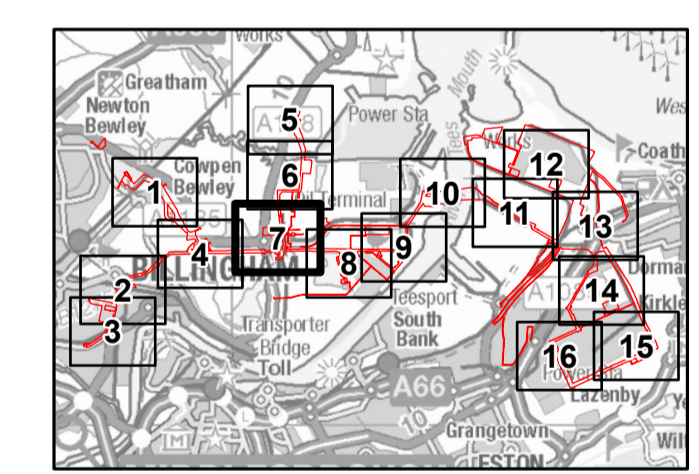

- NOTES**
- 1: Reproduced from Ordnance Survey digital map data © Crown copyright 2024. All rights reserved. License number 0100031673.
 - 2: Contains Ordnance Survey Data © Crown Copyright and database right 2024.


APPLICATION REFERENCE
H2T_March24_DCO_2.10_Rev1

ISSUE PURPOSE
FOR DCO APPLICATION

PROJECT NUMBER
60689030

DRAWING TITLE
Indicative Hydrogen Distribution Network Plan


SHEET NUMBER
Sheet 7 of 16

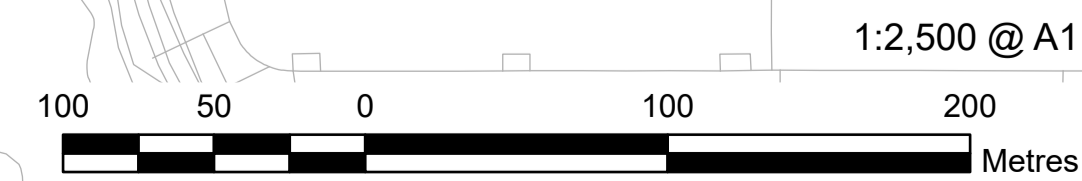


This drawing has been prepared for the use of AECOM's client. It may not be used, modified, reproduced or relied upon by third parties, except as agreed by AECOM, or as required by law. AECOM accepts no responsibility, and denies any liability whatsoever, to any party that uses or relies on this drawing without AECOM's express written consent. Do not scale this document. All measurements must be obtained from the stated dimensions.



- LEGEND**
- Order Limits
 - Work No. 6A.1 - Hydrogen Distribution Network - Overground and Underground Pipelines
 - Work No. 6B.1 - Hydrogen Distribution Network - Above Ground Installations
 - North Tees
 - Teesworks and Seal Sands

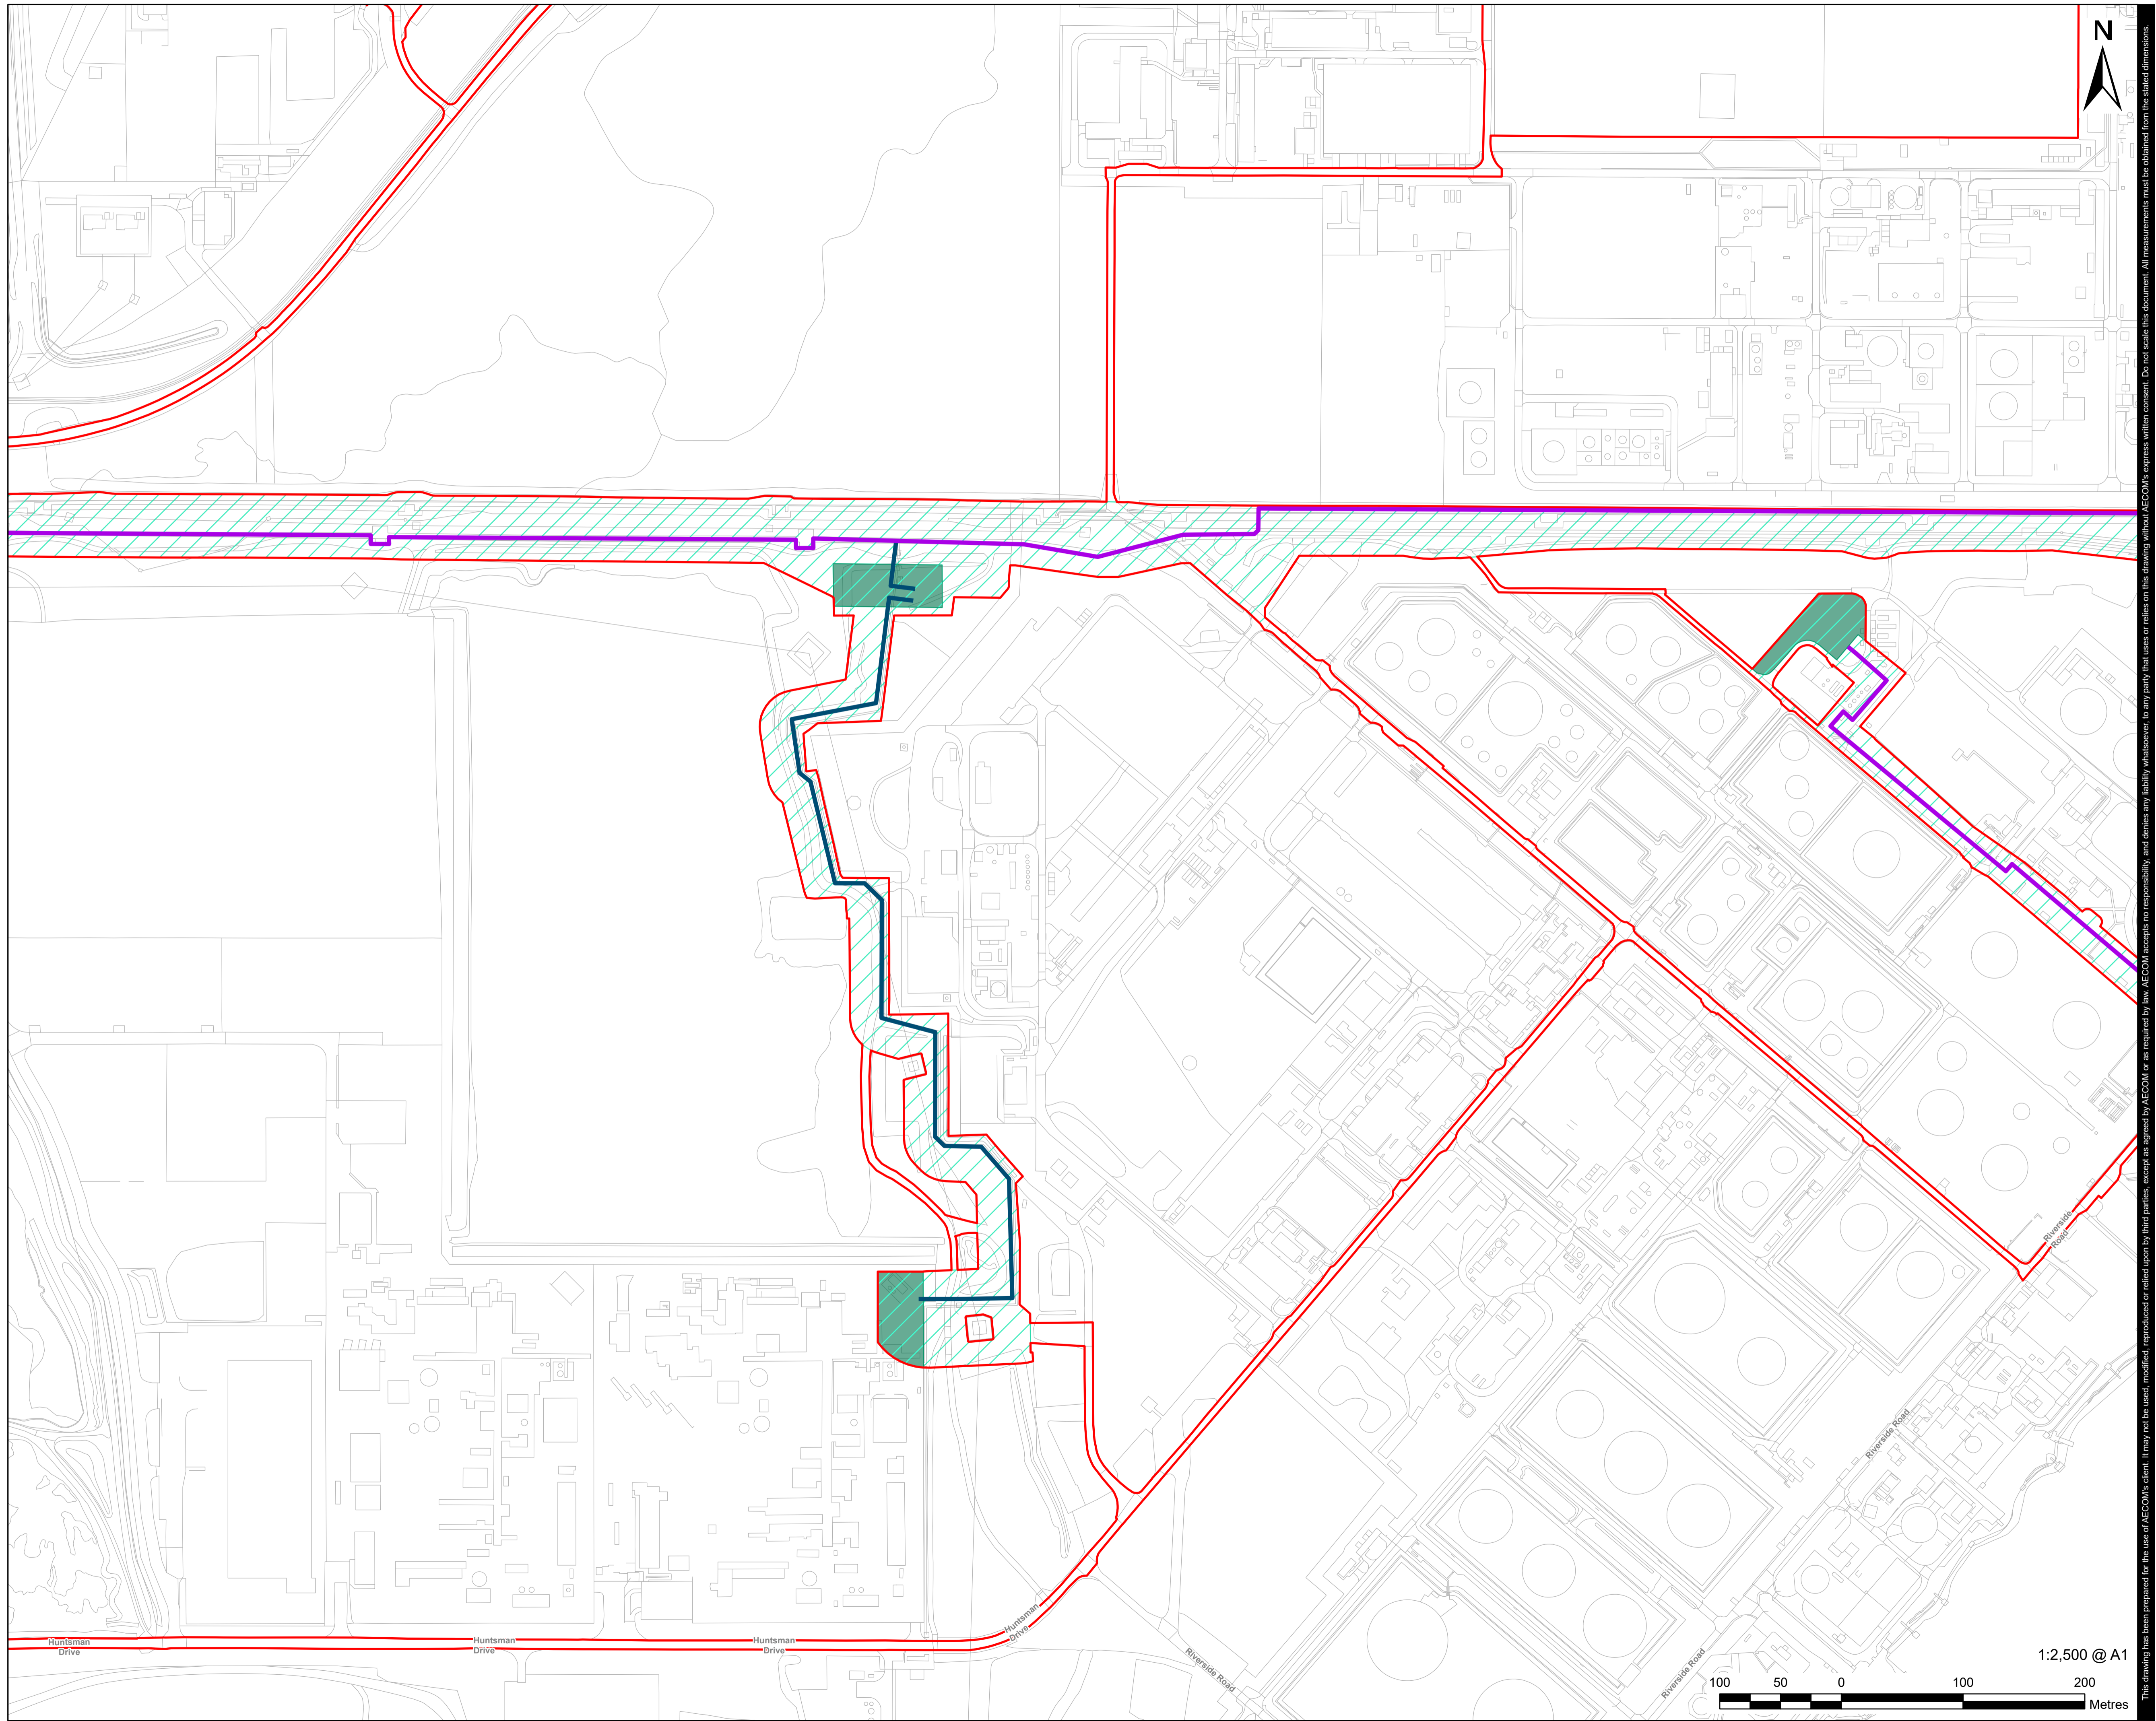

**Infrastructure Planning
(Applications: Prescribed Forms
and Procedure) Regulations 2009
Regulation 5(2)(o).**

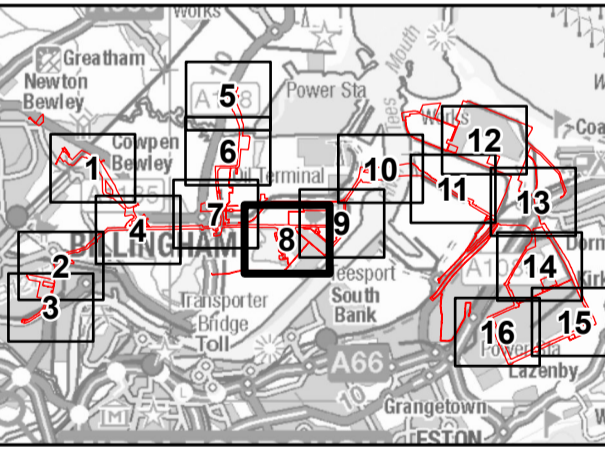

- NOTES**
- 1: Reproduced from Ordnance Survey digital map data © Crown copyright 2024. All rights reserved. License number 0100031673.
 - 2: Contains Ordnance Survey Data © Crown Copyright and database right 2024.

APPLICATION REFERENCE

H2T_March24_DCO_2.10_Rev1

ISSUE PURPOSE

FOR DCO APPLICATION

PROJECT NUMBER

60689030

DRAWING TITLE


Indicative Hydrogen Distribution Network Plan

SHEET NUMBER





Sheet 8 of 16

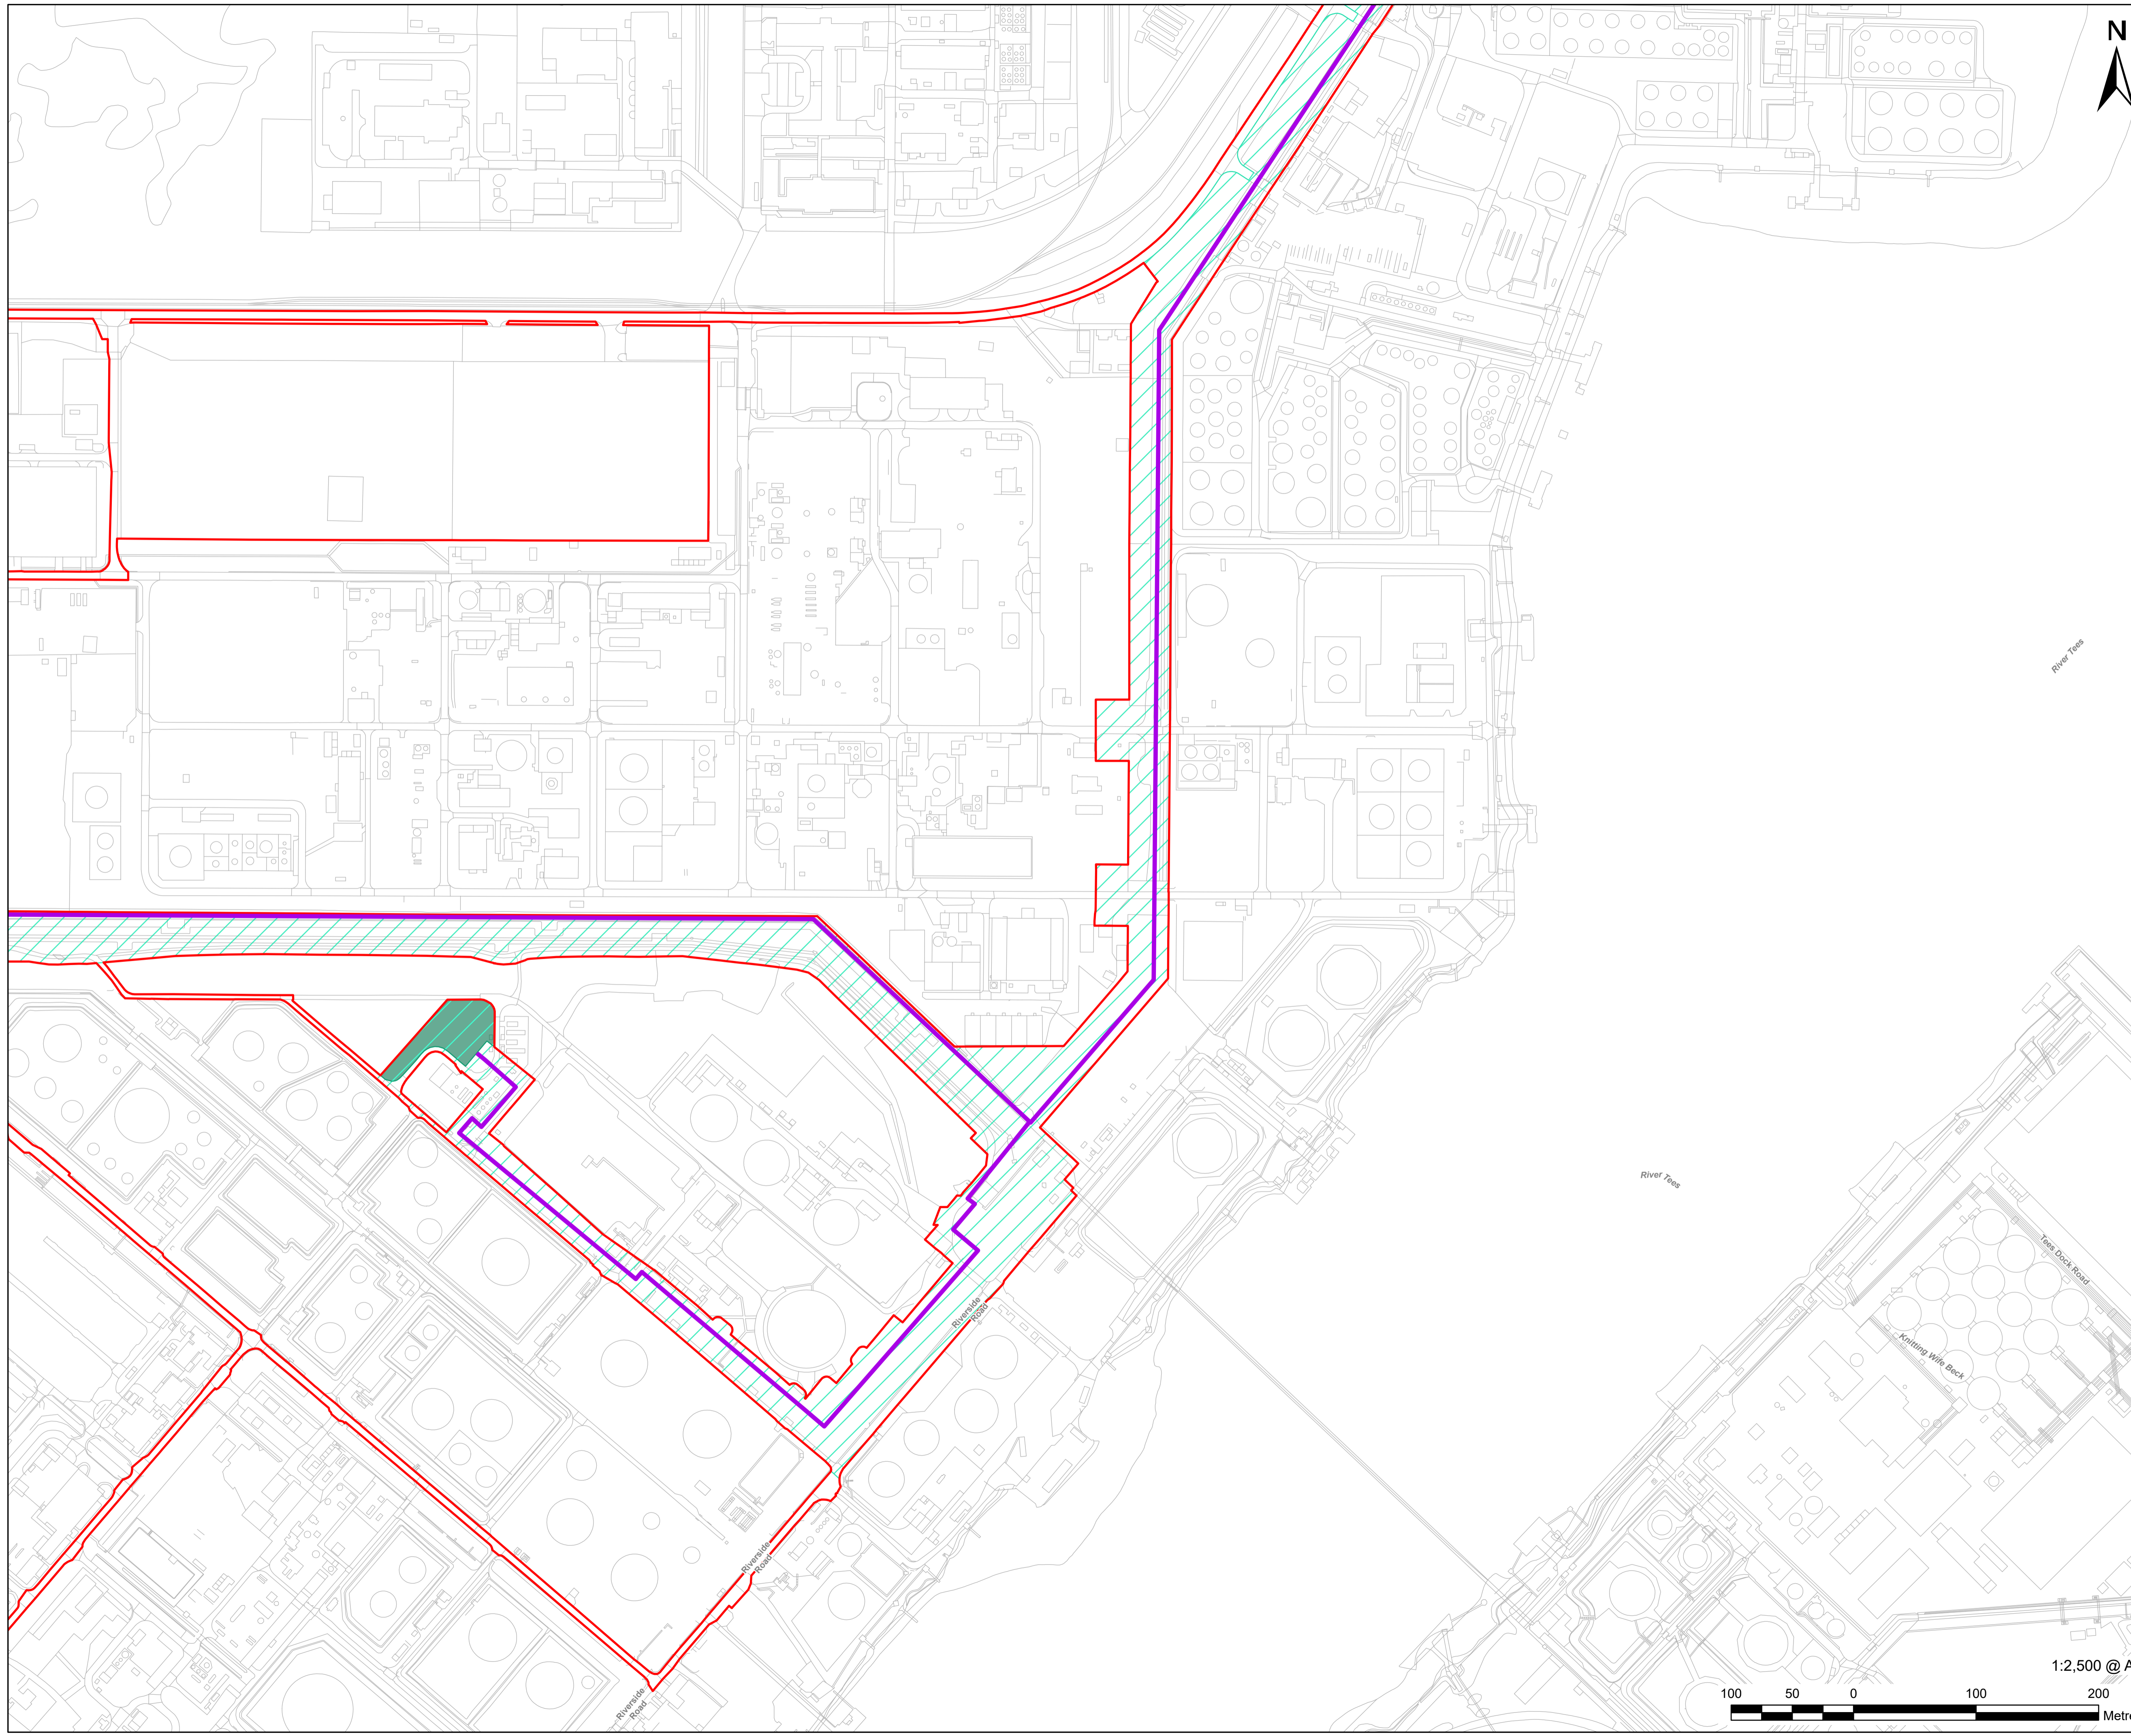


This drawing has been prepared for the use of AECOM's client. It may not be used, modified, reproduced or relied upon by third parties, except as agreed by AECOM, or as required by law. AECOM accepts no responsibility, and denies any liability whatsoever, to any party that uses or relies on this drawing without AECOM's express written consent. Do not scale this document. All measurements must be obtained from the stated dimensions.



LEGEND

	Order Limits
	Work No. 6A.1 - Hydrogen Distribution Network - Overground and Underground Pipelines
	Work No. 6B.1 - Hydrogen Distribution Network - Above Ground Installations
	Teesworks and Seal Sands

Infrastructure Planning (Applications: Prescribed Forms and Procedure) Regulations 2009 Regulation 5(2)(o).

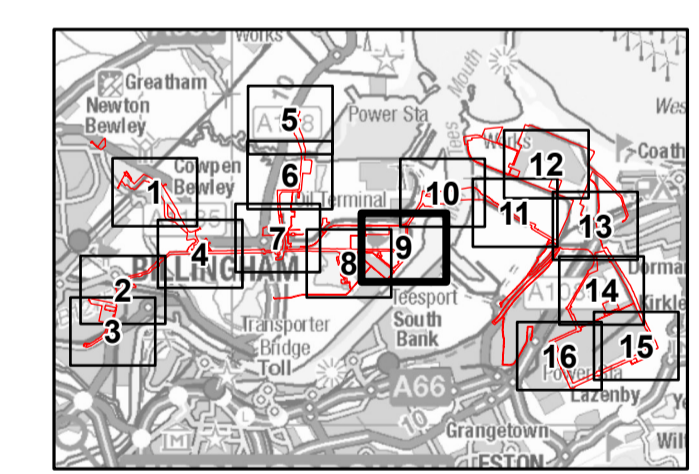

NOTES

1: Reproduced from Ordnance Survey digital map data © Crown copyright 2024. All rights reserved. License number 0100031673.
2: Contains Ordnance Survey Data © Crown Copyright and database right 2024.

APPLICATION REFERENCE
H2T_March24_DCO_2.10_Rev1

ISSUE PURPOSE
FOR DCO APPLICATION


PROJECT NUMBER
60689030

DRAWING TITLE
Indicative Hydrogen Distribution Network Plan

SHEET NUMBER
Sheet 9 of 16




This drawing has been prepared for the use of AECOM's client. It may not be used, modified, reproduced or relied upon by third parties, except as agreed by AECOM, or as required by law. AECOM accepts no responsibility, and denies any liability whatsoever, to any party that uses or relies on this drawing without AECOM's express written consent. Do not scale this document. All measurements must be obtained from the stated dimensions.

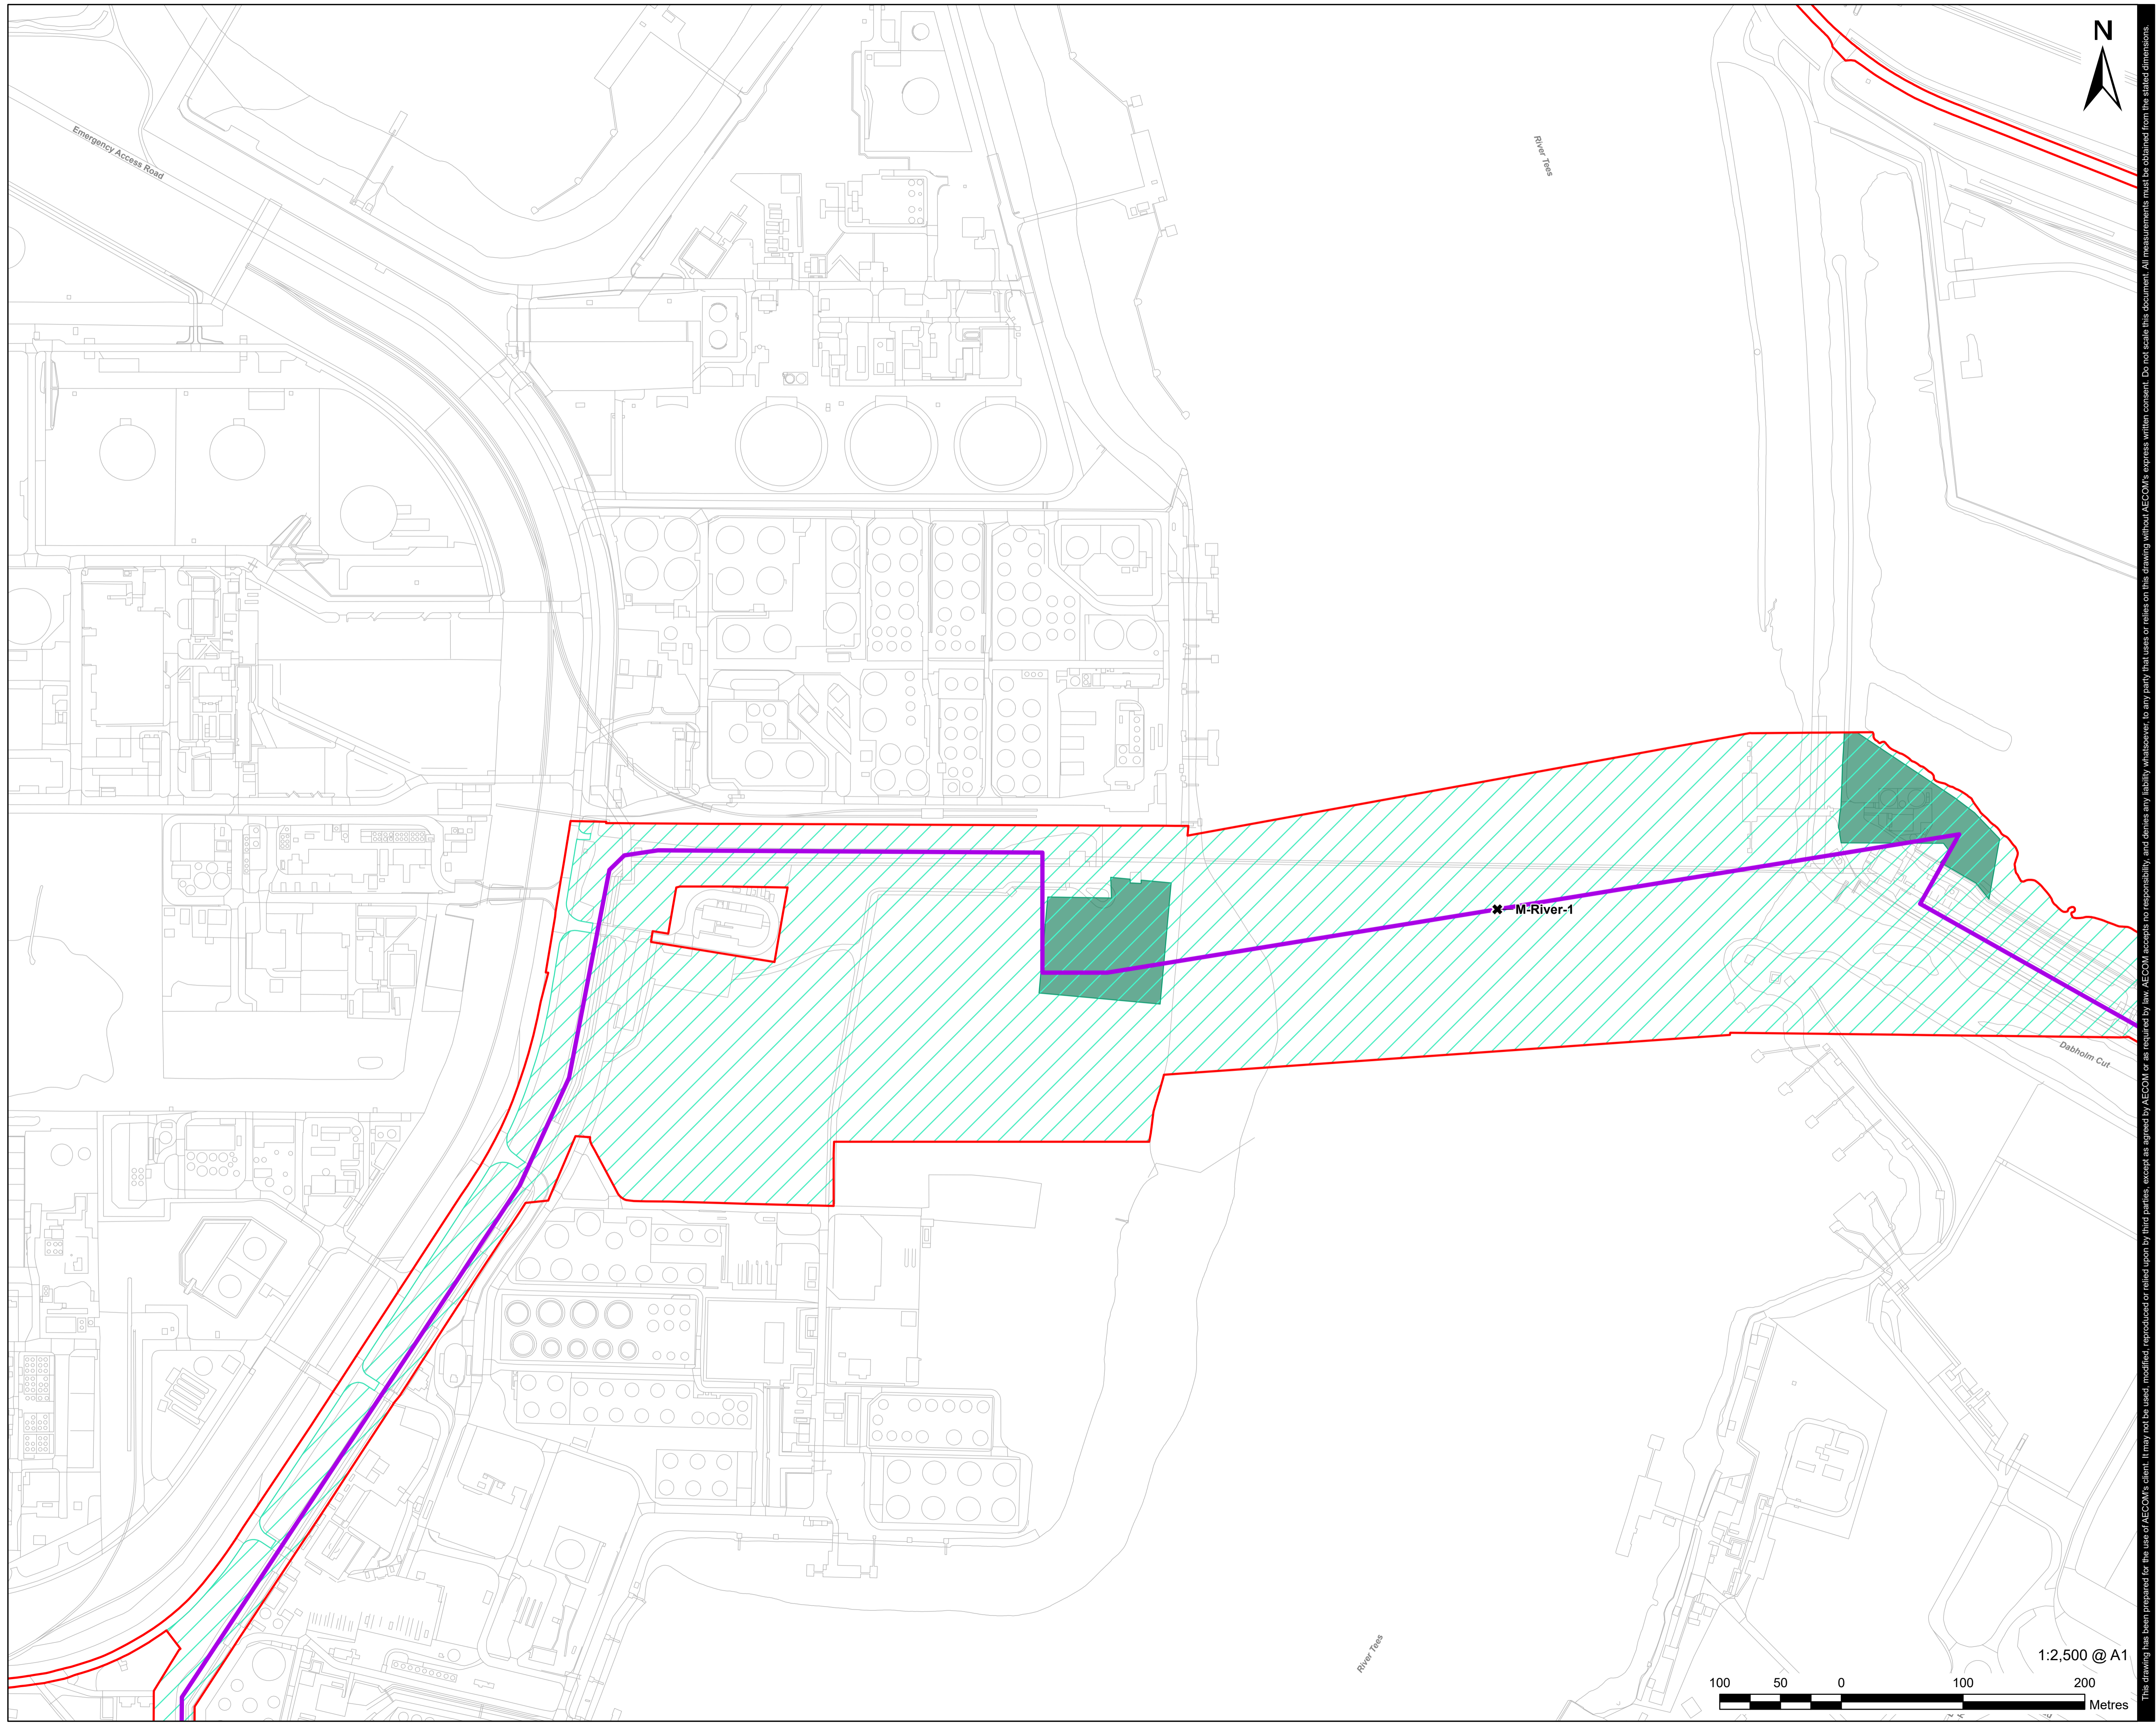

- LEGEND**
- Order Limits
 - Work No. 6A.1 - Hydrogen Distribution Network - Overground and Underground Pipelines
 - Work No. 6B.1 - Hydrogen Distribution Network - Above Ground Installations
 - Teesworks and Seal Sands
 - ✱ Special Crossing Location

Infrastructure Planning (Applications: Prescribed Forms and Procedure) Regulations 2009 Regulation 5(2)(o).

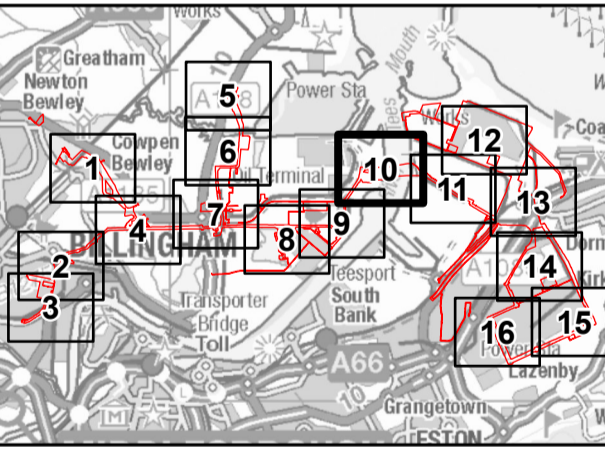

- NOTES**
- 1: Reproduced from Ordnance Survey digital map data © Crown copyright 2024. All rights reserved. License number 0100031673.
 - 2: Contains Ordnance Survey Data © Crown Copyright and database right 2024.

APPLICATION REFERENCE
H2T_March24_DCO_2.10_Rev1

ISSUE PURPOSE
FOR DCO APPLICATION


PROJECT NUMBER
60689030

DRAWING TITLE
Indicative Hydrogen Distribution Network Plan

SHEET NUMBER
Sheet 10 of 16


This drawing has been prepared for the use of AECOM's client. It may not be used, modified, reproduced or relied upon by third parties, except as agreed by AECOM or as required by law. AECOM accepts no responsibility, and denies any liability whatsoever, to any party that uses or relies on this drawing without AECOM's express written consent. Do not scale this document. All measurements must be obtained from the stated dimensions.



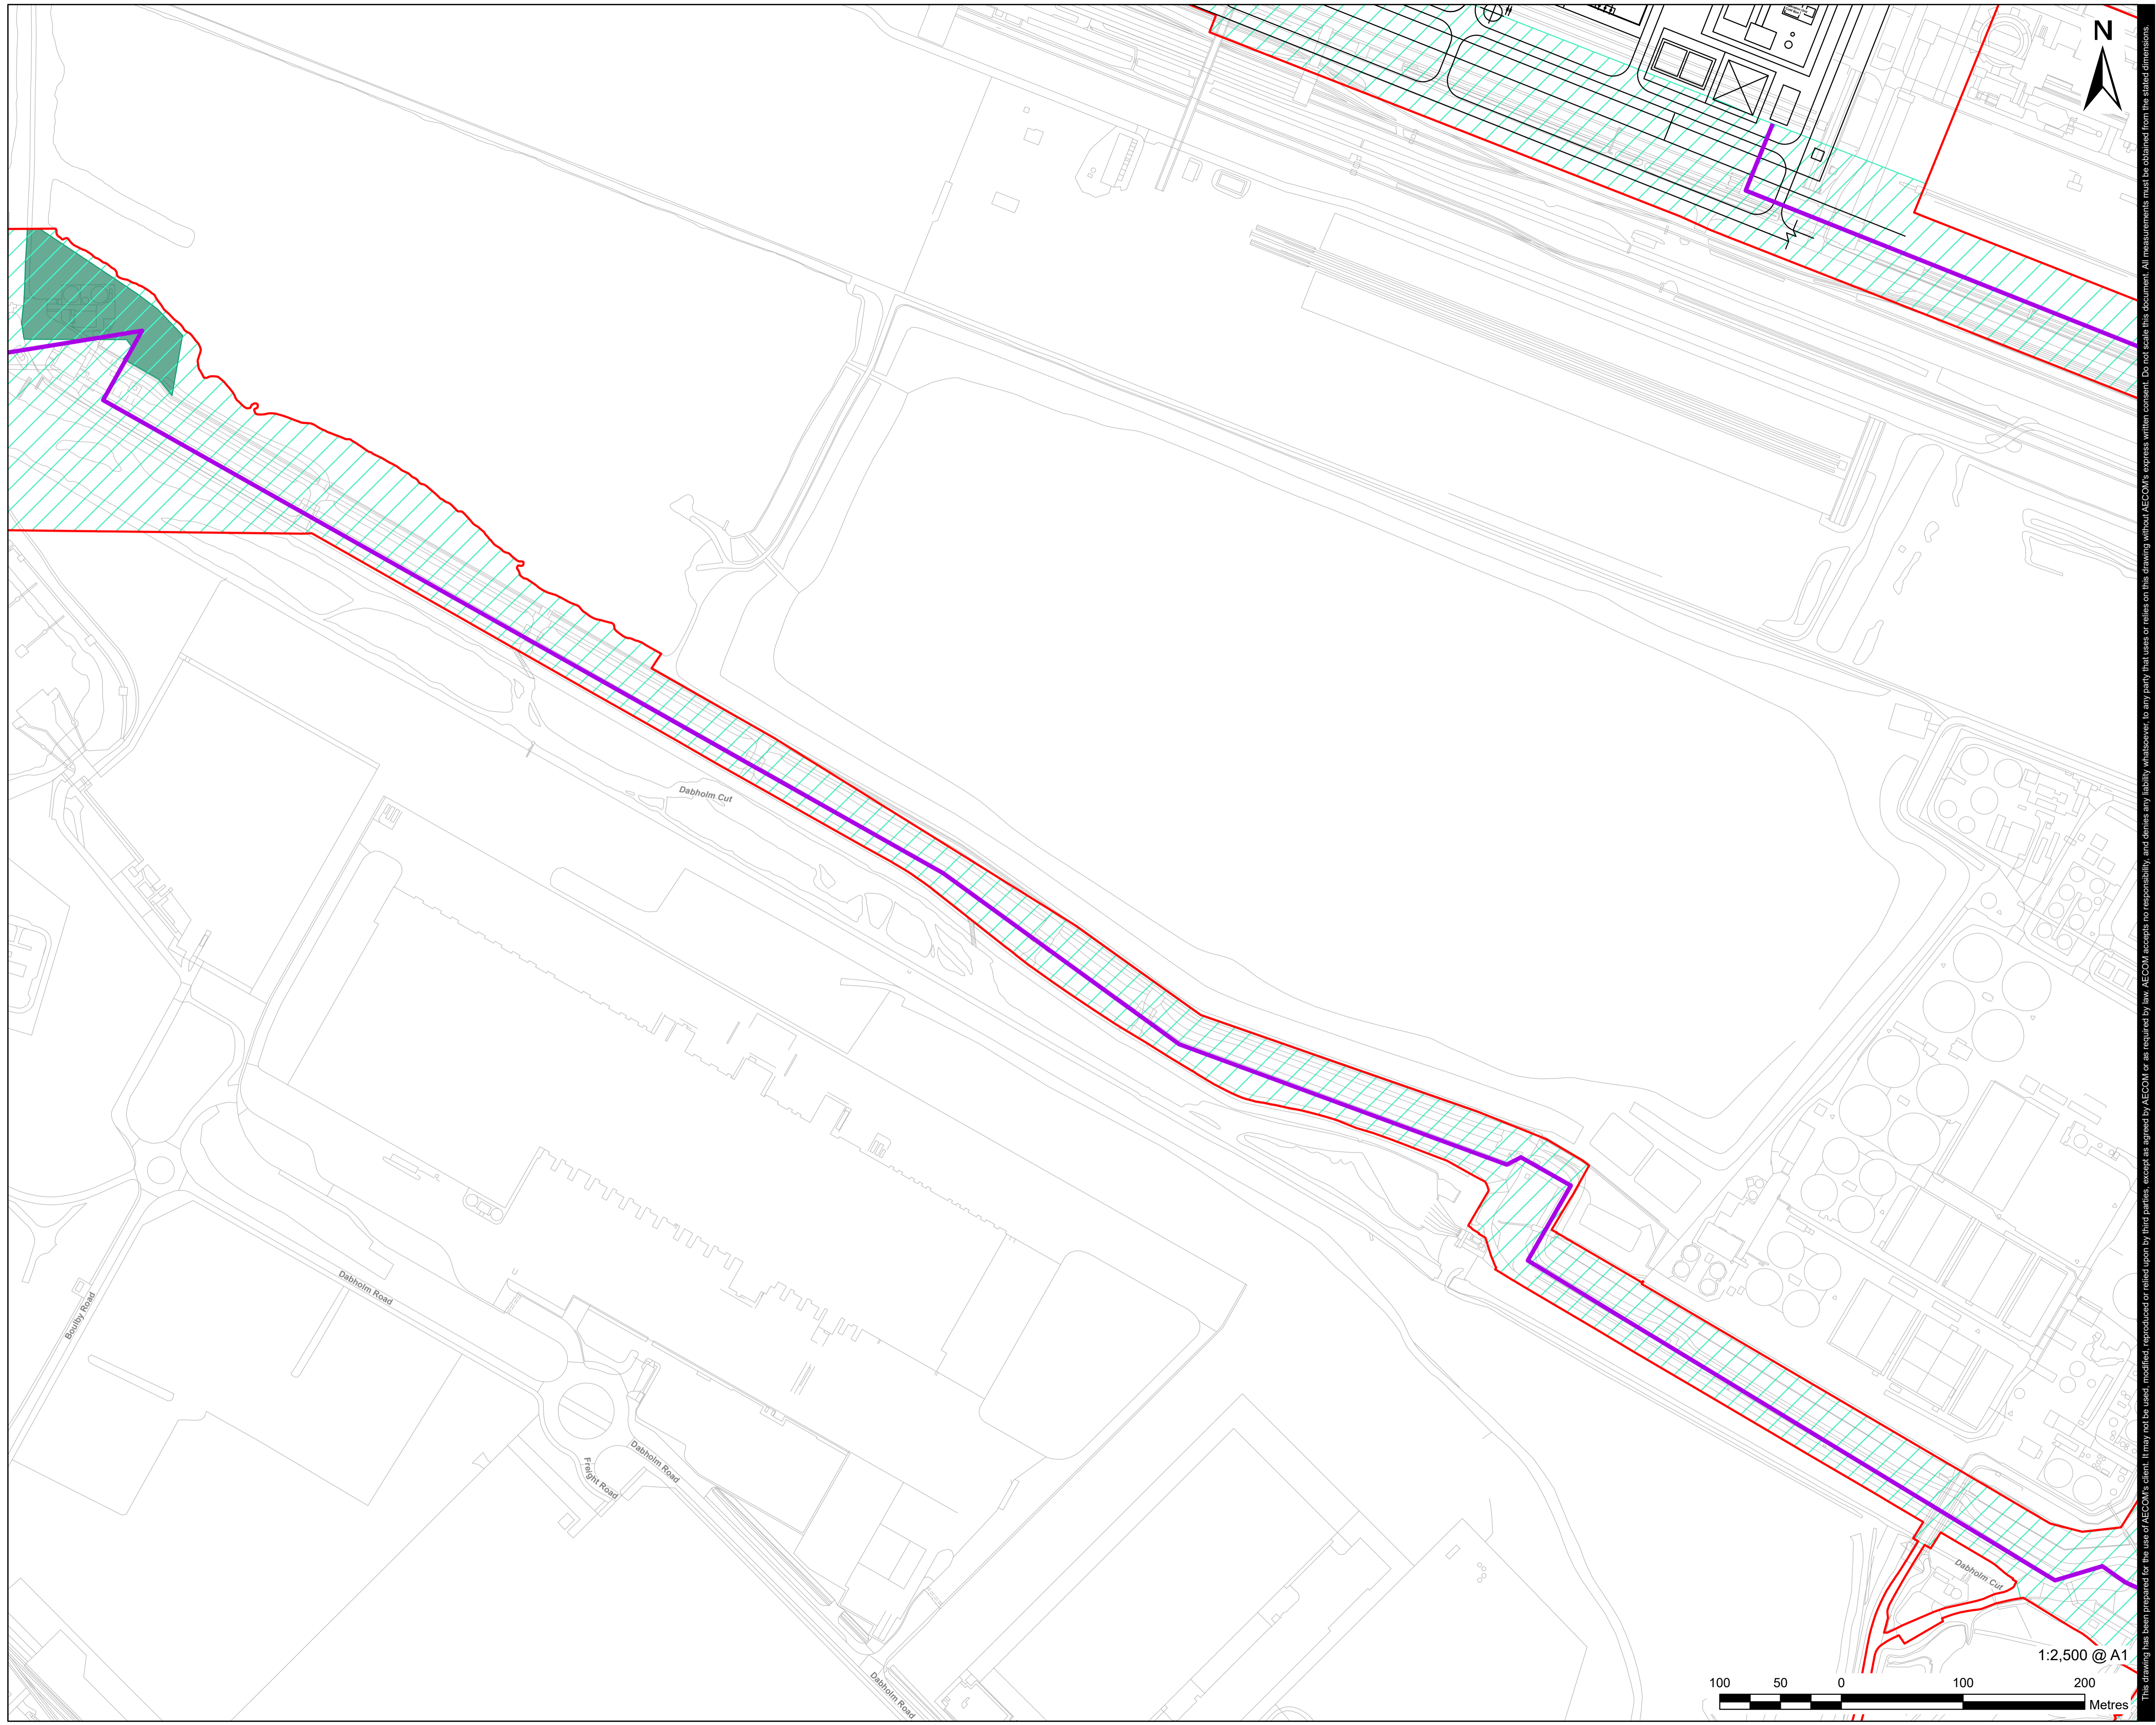

- LEGEND**
- Order Limits
 - Plot Plan
 - Work No. 6A.1 - Hydrogen Distribution Network - Overground and Underground Pipelines
 - Work No. 6B.1 - Hydrogen Distribution Network - Above Ground Installations
 - Teesworks and Seal Sands

**Infrastructure Planning
(Applications: Prescribed Forms
and Procedure) Regulations 2009
Regulation 5(2)(o).**

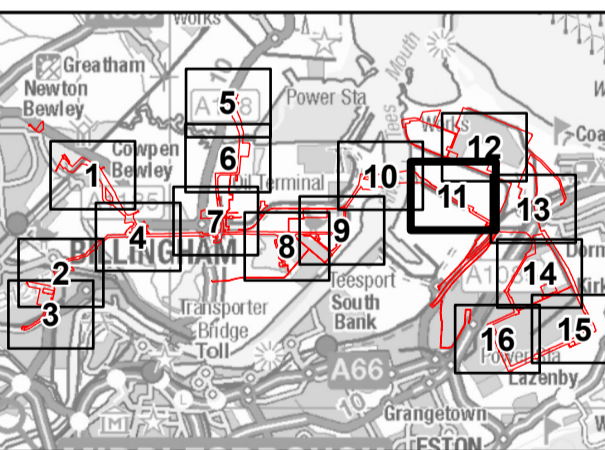

- NOTES**
- 1: Reproduced from Ordnance Survey digital map data © Crown copyright 2024. All rights reserved. License number 0100031673.
 - 2: Contains Ordnance Survey Data © Crown Copyright and database right 2024.

APPLICATION REFERENCE

H2T_March24_DCO_2.10_Rev1

ISSUE PURPOSE

FOR DCO APPLICATION

PROJECT NUMBER

60689030

DRAWING TITLE

Indicative Hydrogen Distribution Network Plan

SHEET NUMBER


Sheet 11 of 16



This drawing has been prepared for the use of AECOM's client. It may not be used, modified, reproduced or relied upon by third parties, except as agreed by AECOM or as required by law. AECOM accepts no responsibility, and denies any liability whatsoever, to any party that uses or relies on this drawing without AECOM's express written consent. Do not scale this document. All measurements must be obtained from the stated dimensions.



**Infrastructure Planning
(Applications: Prescribed Forms
and Procedure) Regulations 2009
Regulation 5(2)(o).**

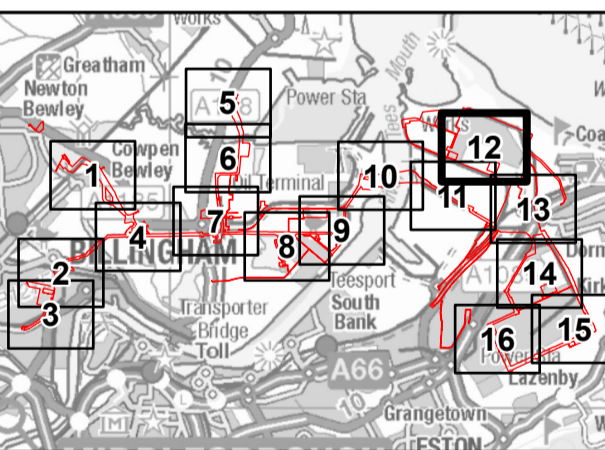

NOTES

- 1: Reproduced from Ordnance Survey digital map data © Crown copyright 2024. All rights reserved. License number 0100031673.
- 2: Contains Ordnance Survey Data © Crown Copyright and database right 2024.

APPLICATION REFERENCE

H2T_March24_DCO_2.10_Rev1

ISSUE PURPOSE

FOR DCO APPLICATION

PROJECT NUMBER

60689030


DRAWING TITLE

Indicative Hydrogen Distribution Network Plan

SHEET NUMBER


Sheet 12 of 16

This drawing has been prepared for the use of AECOM's client. It may not be used, modified, reproduced or relied upon by third parties, except as agreed by AECOM, or as required by law. AECOM accepts no responsibility, and denies any liability whatsoever, to any party that uses or relies on this drawing without AECOM's express written consent. Do not scale this document. All measurements must be obtained from the stated dimensions.

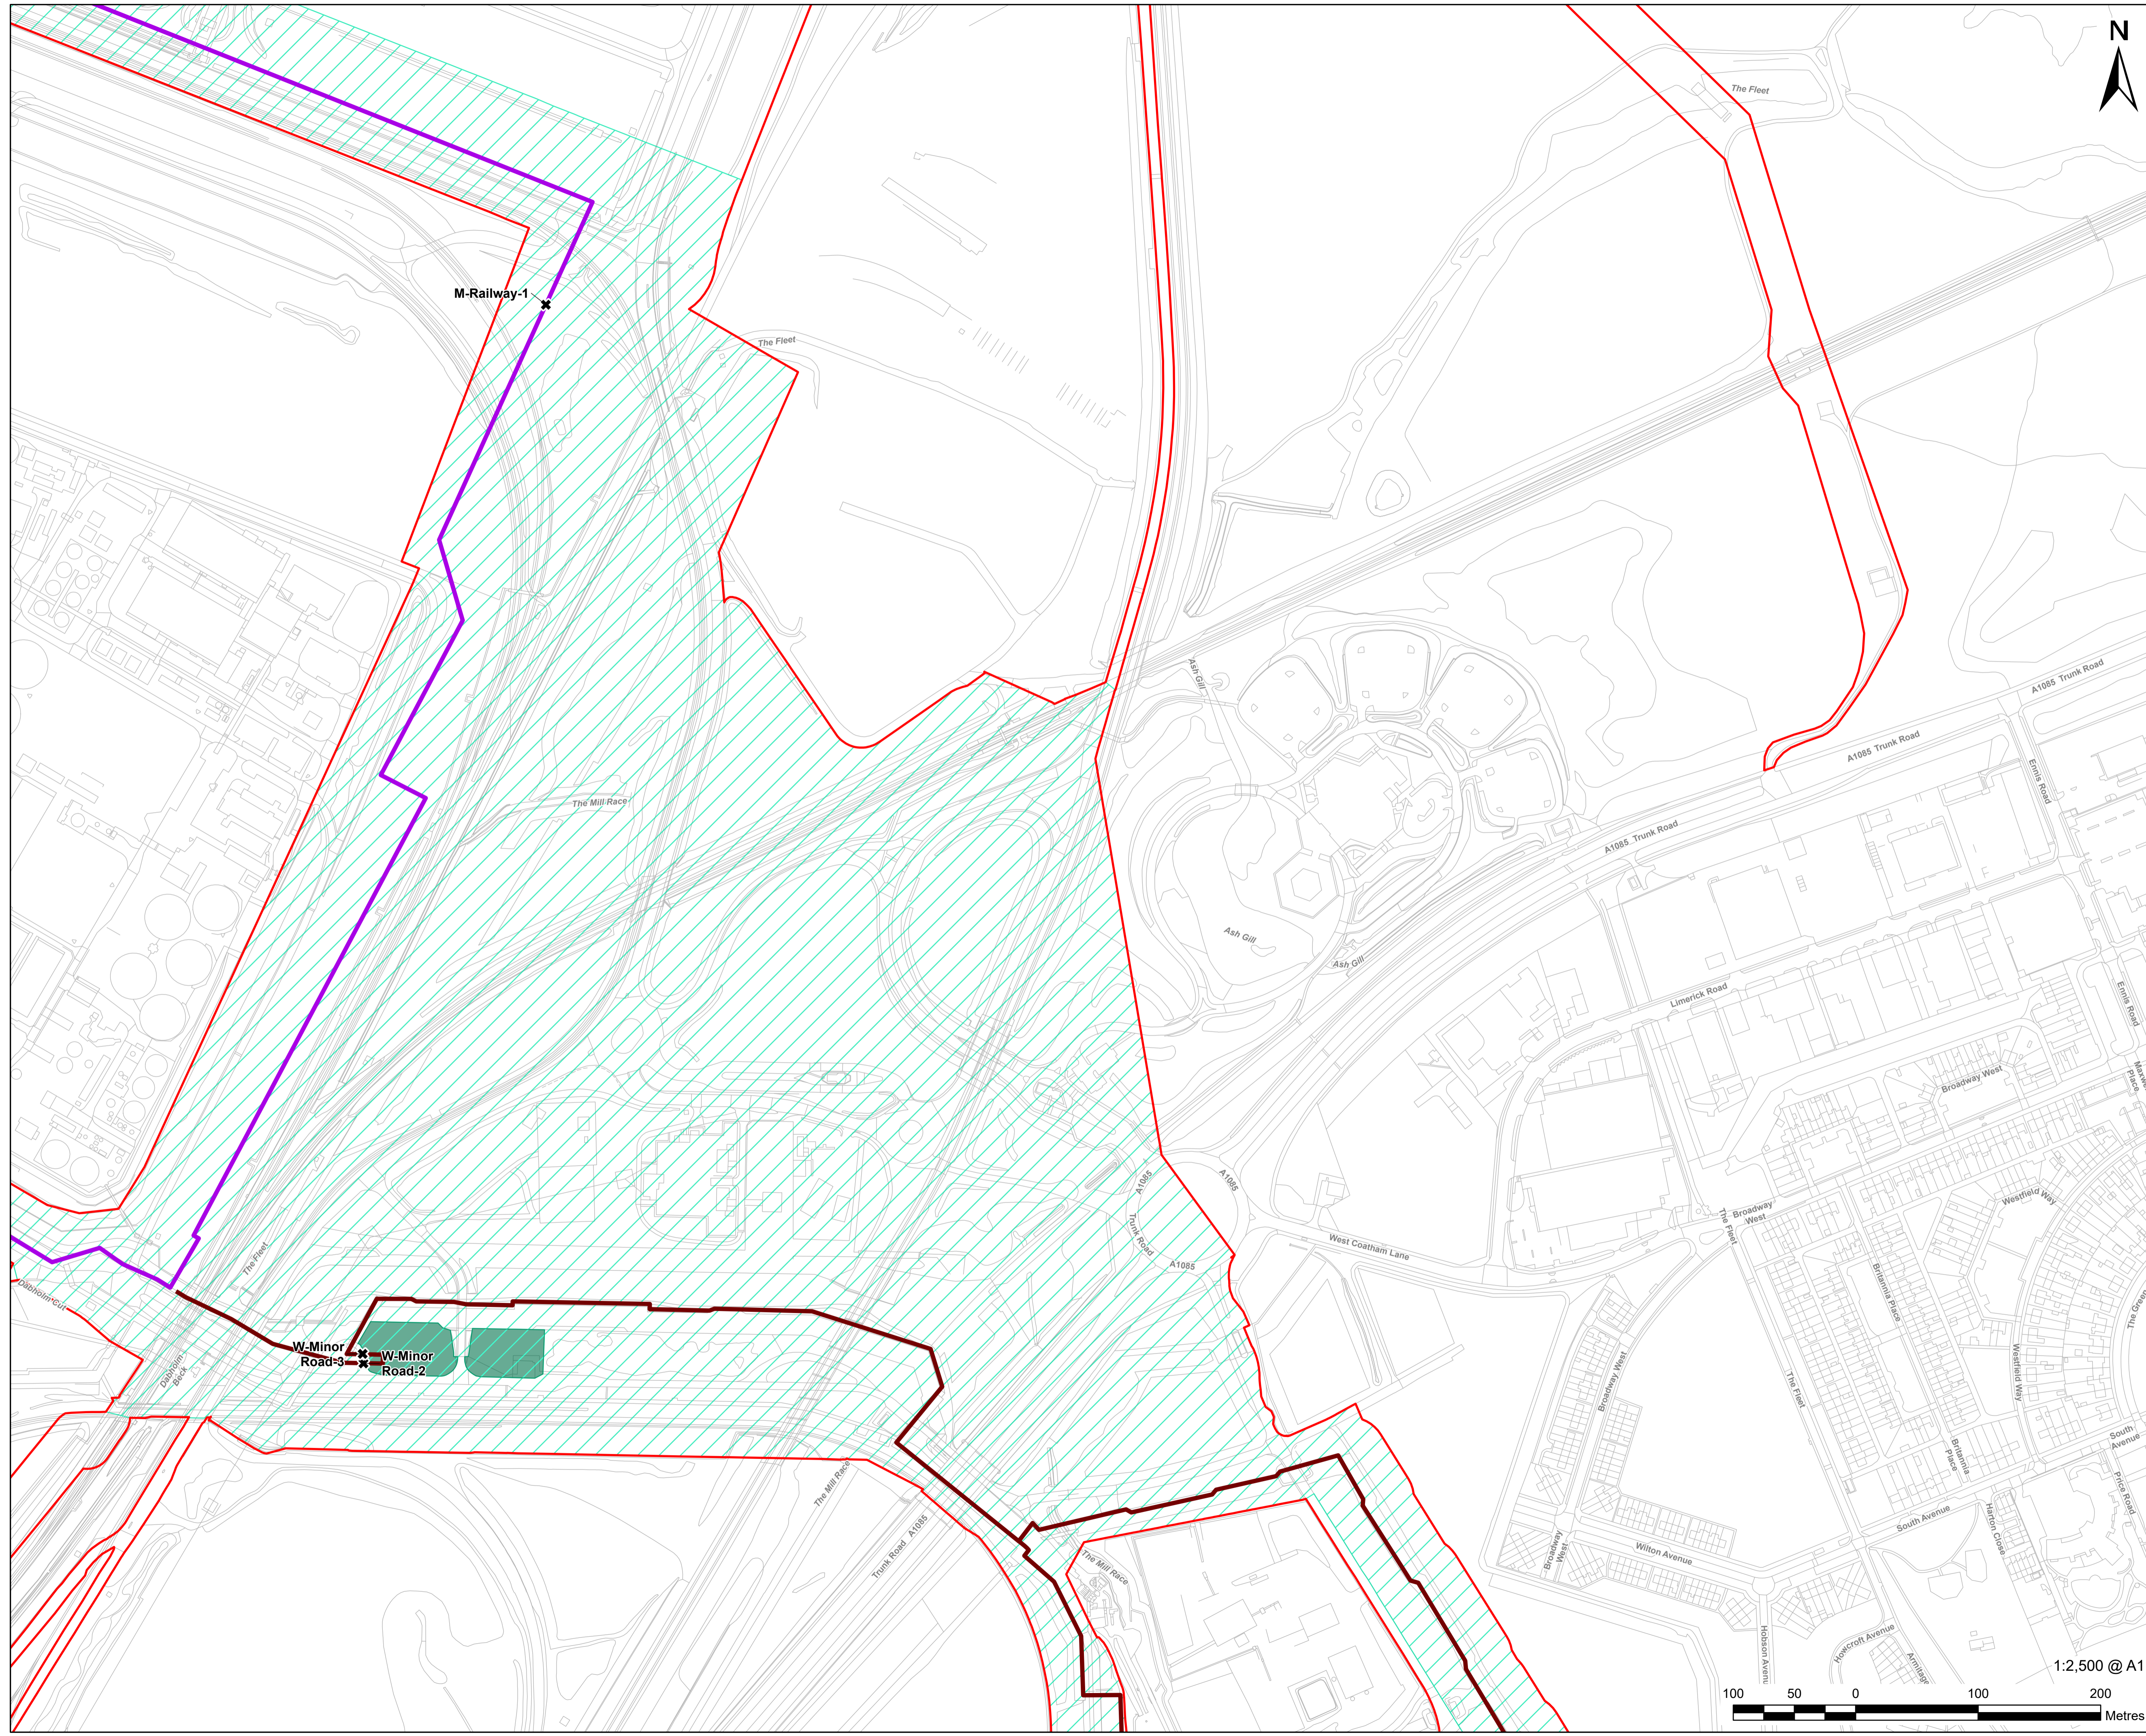

- LEGEND**
- Order Limits
 - Distribution Network - Overground and Underground Pipelines
 - Distribution Network - Above Ground Installations
 - Teesworks and Seal Sands
 - Wilton International
 - ✕ Special Crossing Location

Infrastructure Planning (Applications: Prescribed Forms and Procedure) Regulations 2009 Regulation 5(2)(o).

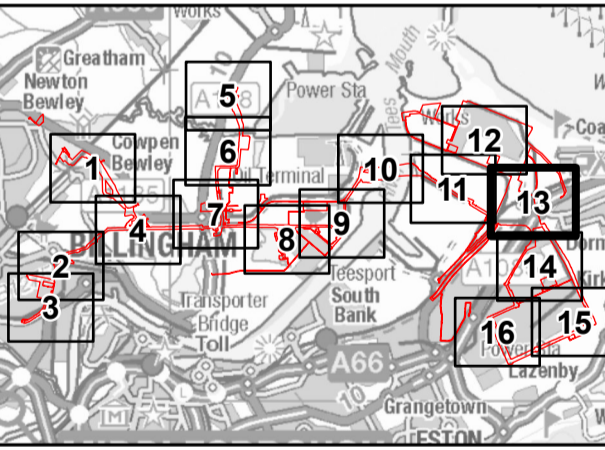

- NOTES**
- 1: Reproduced from Ordnance Survey digital map data © Crown copyright 2024. All rights reserved. License number 0100031673.
 - 2: Contains Ordnance Survey Data © Crown Copyright and database right 2024.

APPLICATION REFERENCE
H2T_March24_DCO_2.10_Rev1

ISSUE PURPOSE
FOR DCO APPLICATION


PROJECT NUMBER
60689030





DRAWING TITLE
Indicative Hydrogen Distribution Network Plan

SHEET NUMBER
Sheet 13 of 16

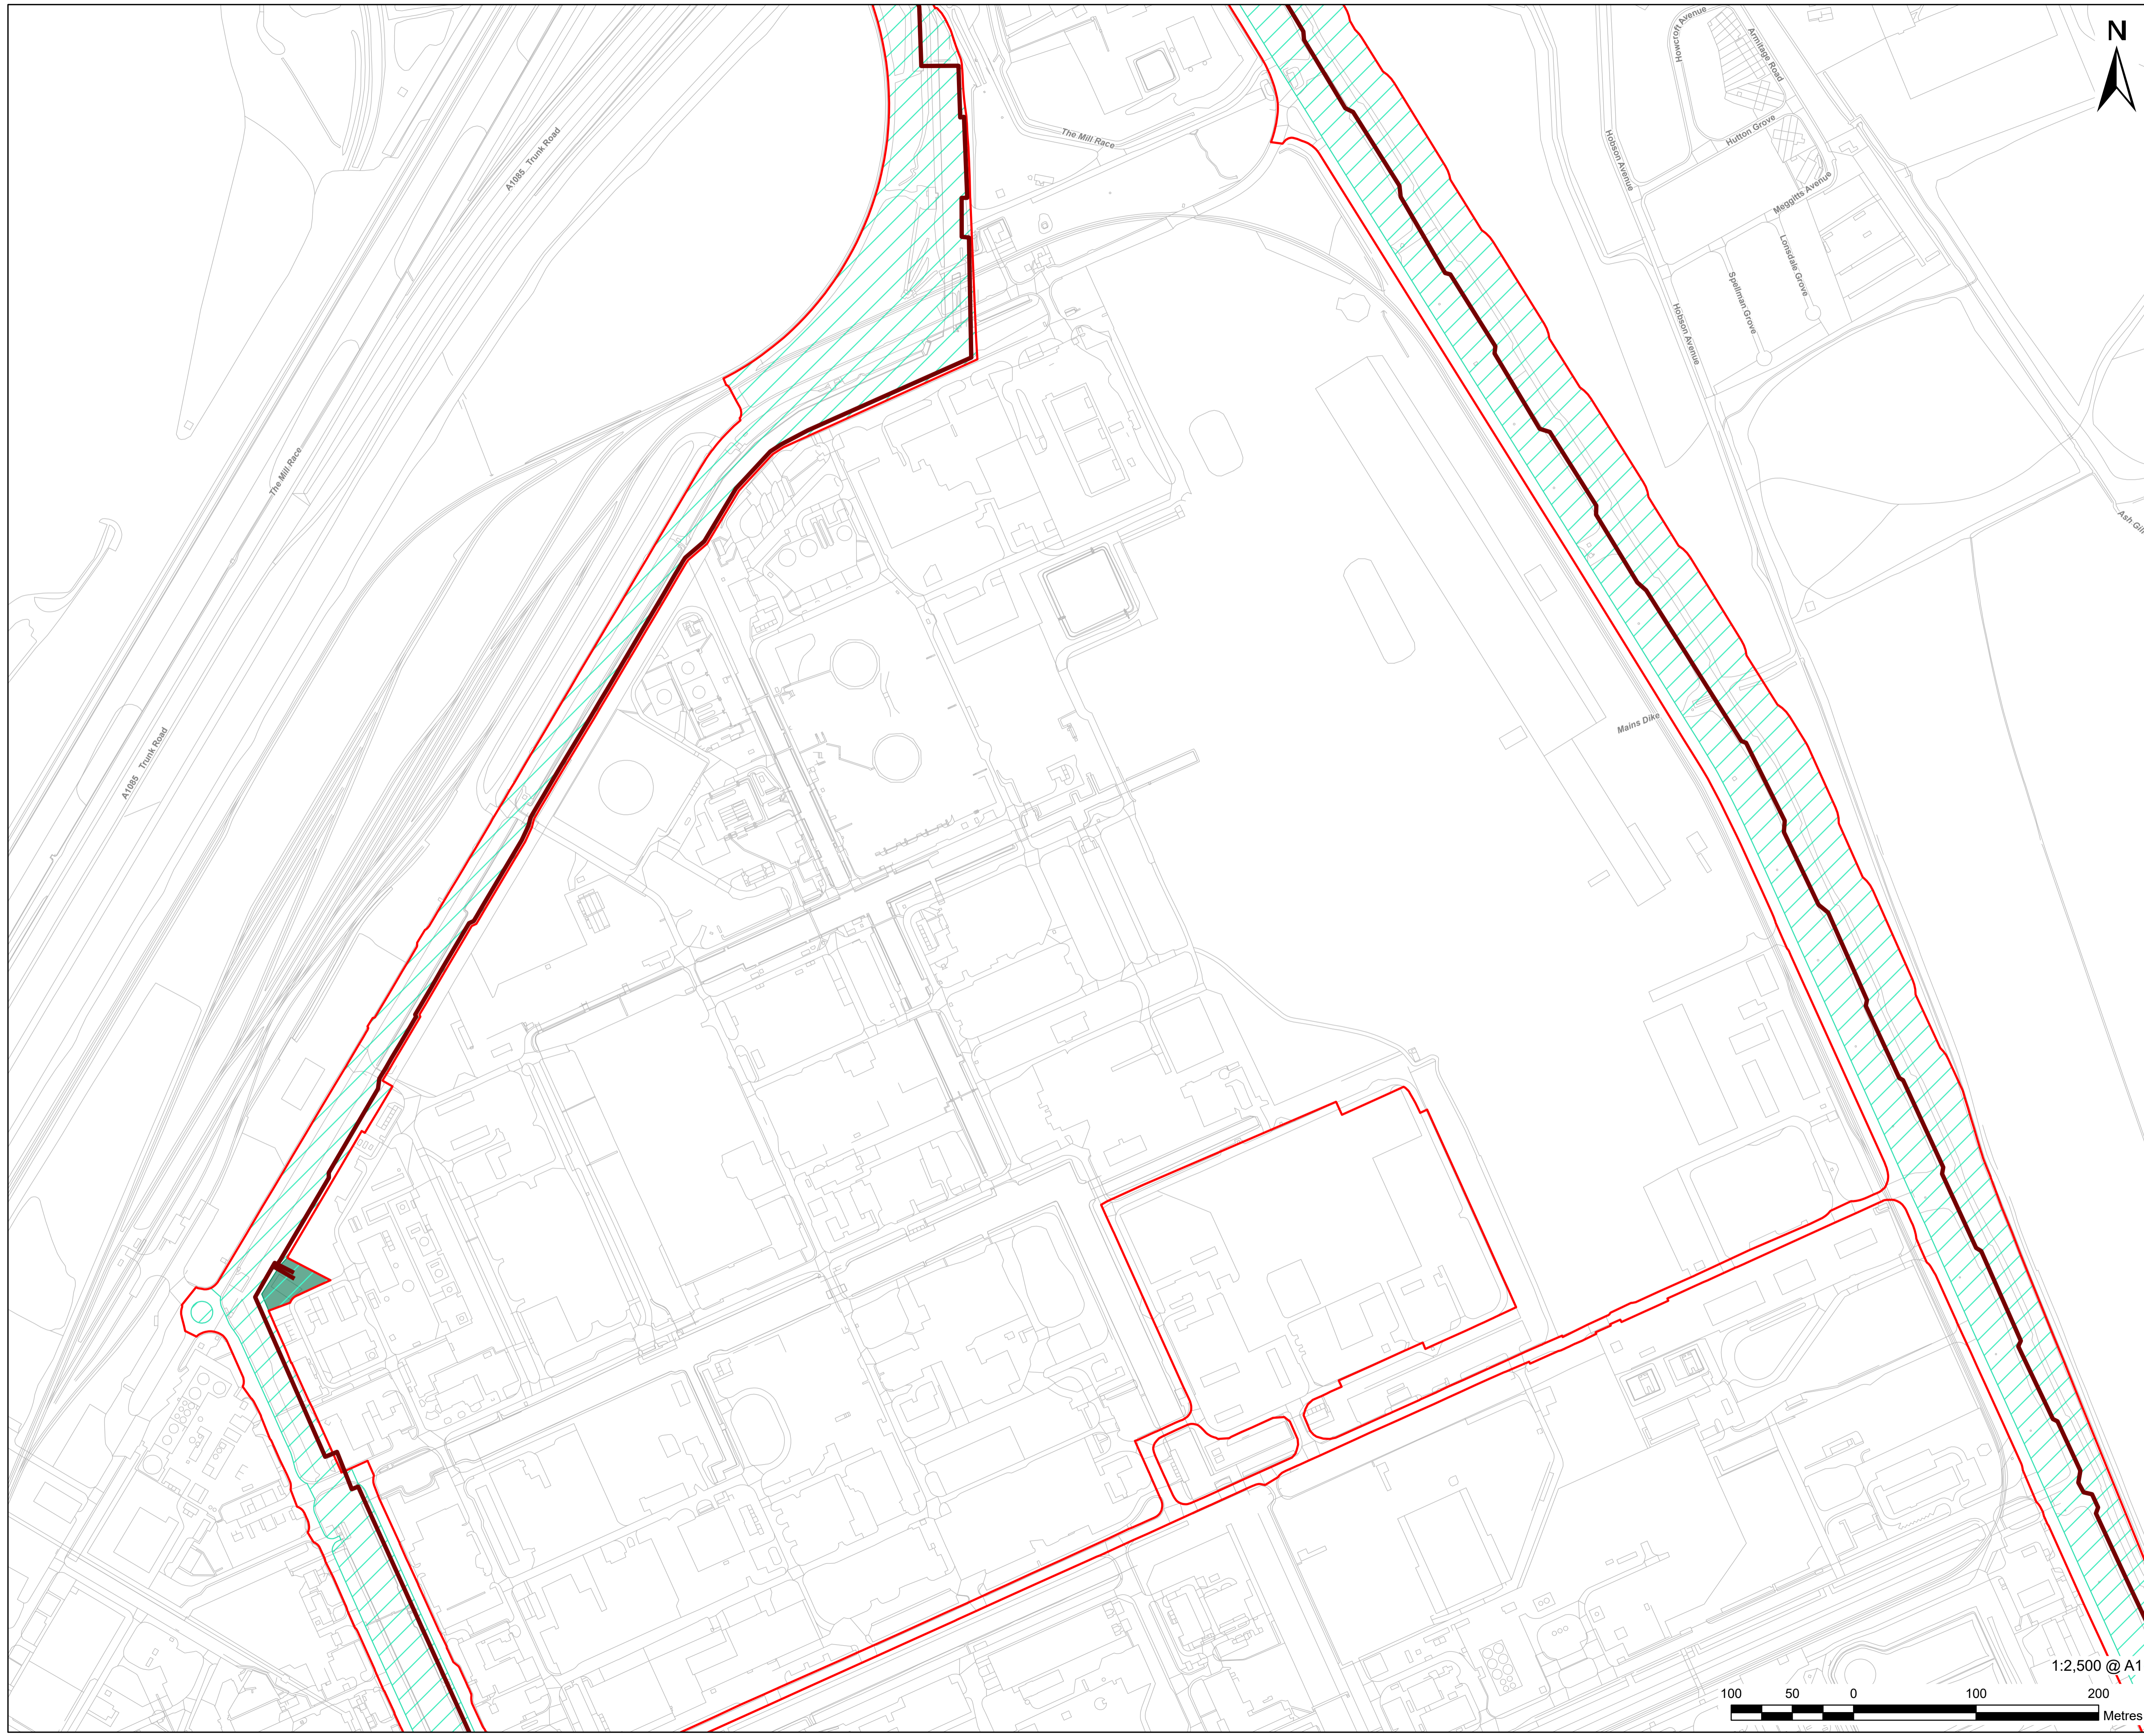
This drawing has been prepared for the use of AECOM's client. It may not be used, modified, reproduced or relied upon by third parties, except as agreed by AECOM, or as required by law. AECOM accepts no responsibility, and denies any liability whatsoever, to any party that uses or relies on this drawing without AECOM's express written consent. Do not scale this document. All measurements must be obtained from the stated dimensions.





- LEGEND**
-  Order Limits
 -  Work No. 6A.1 - Hydrogen Distribution Network - Overground and Underground Pipelines
 -  Work No. 6B.1 - Hydrogen Distribution Network - Above Ground Installations
 -  Wilton International

**Infrastructure Planning
(Applications: Prescribed Forms
and Procedure) Regulations 2009
Regulation 5(2)(o).**

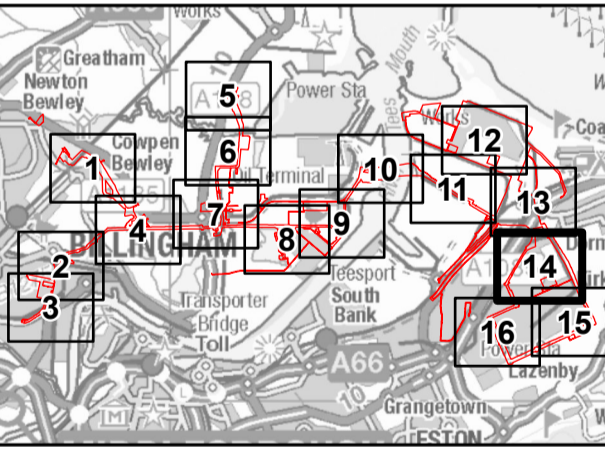

- NOTES**
- 1: Reproduced from Ordnance Survey digital map data © Crown copyright 2024. All rights reserved. License number 0100031673.
 - 2: Contains Ordnance Survey Data © Crown Copyright and database right 2024.

APPLICATION REFERENCE
H2T_March24_DCO_2.10_Rev1

ISSUE PURPOSE
FOR DCO APPLICATION



PROJECT NUMBER
60689030

DRAWING TITLE
Indicative Hydrogen Distribution
Network Plan

SHEET NUMBER
Sheet 14 of 16




This drawing has been prepared for the use of AECOM's client. It may not be used, modified, reproduced or relied upon by third parties, except as agreed by AECOM or as required by law. AECOM accepts no responsibility, and denies any liability whatsoever, to any party that uses or relies on this drawing without AECOM's express written consent. Do not scale this document. All measurements must be obtained from the stated dimensions.

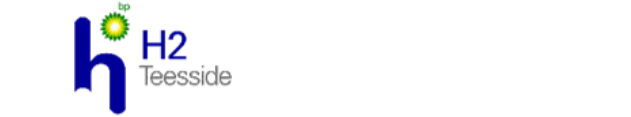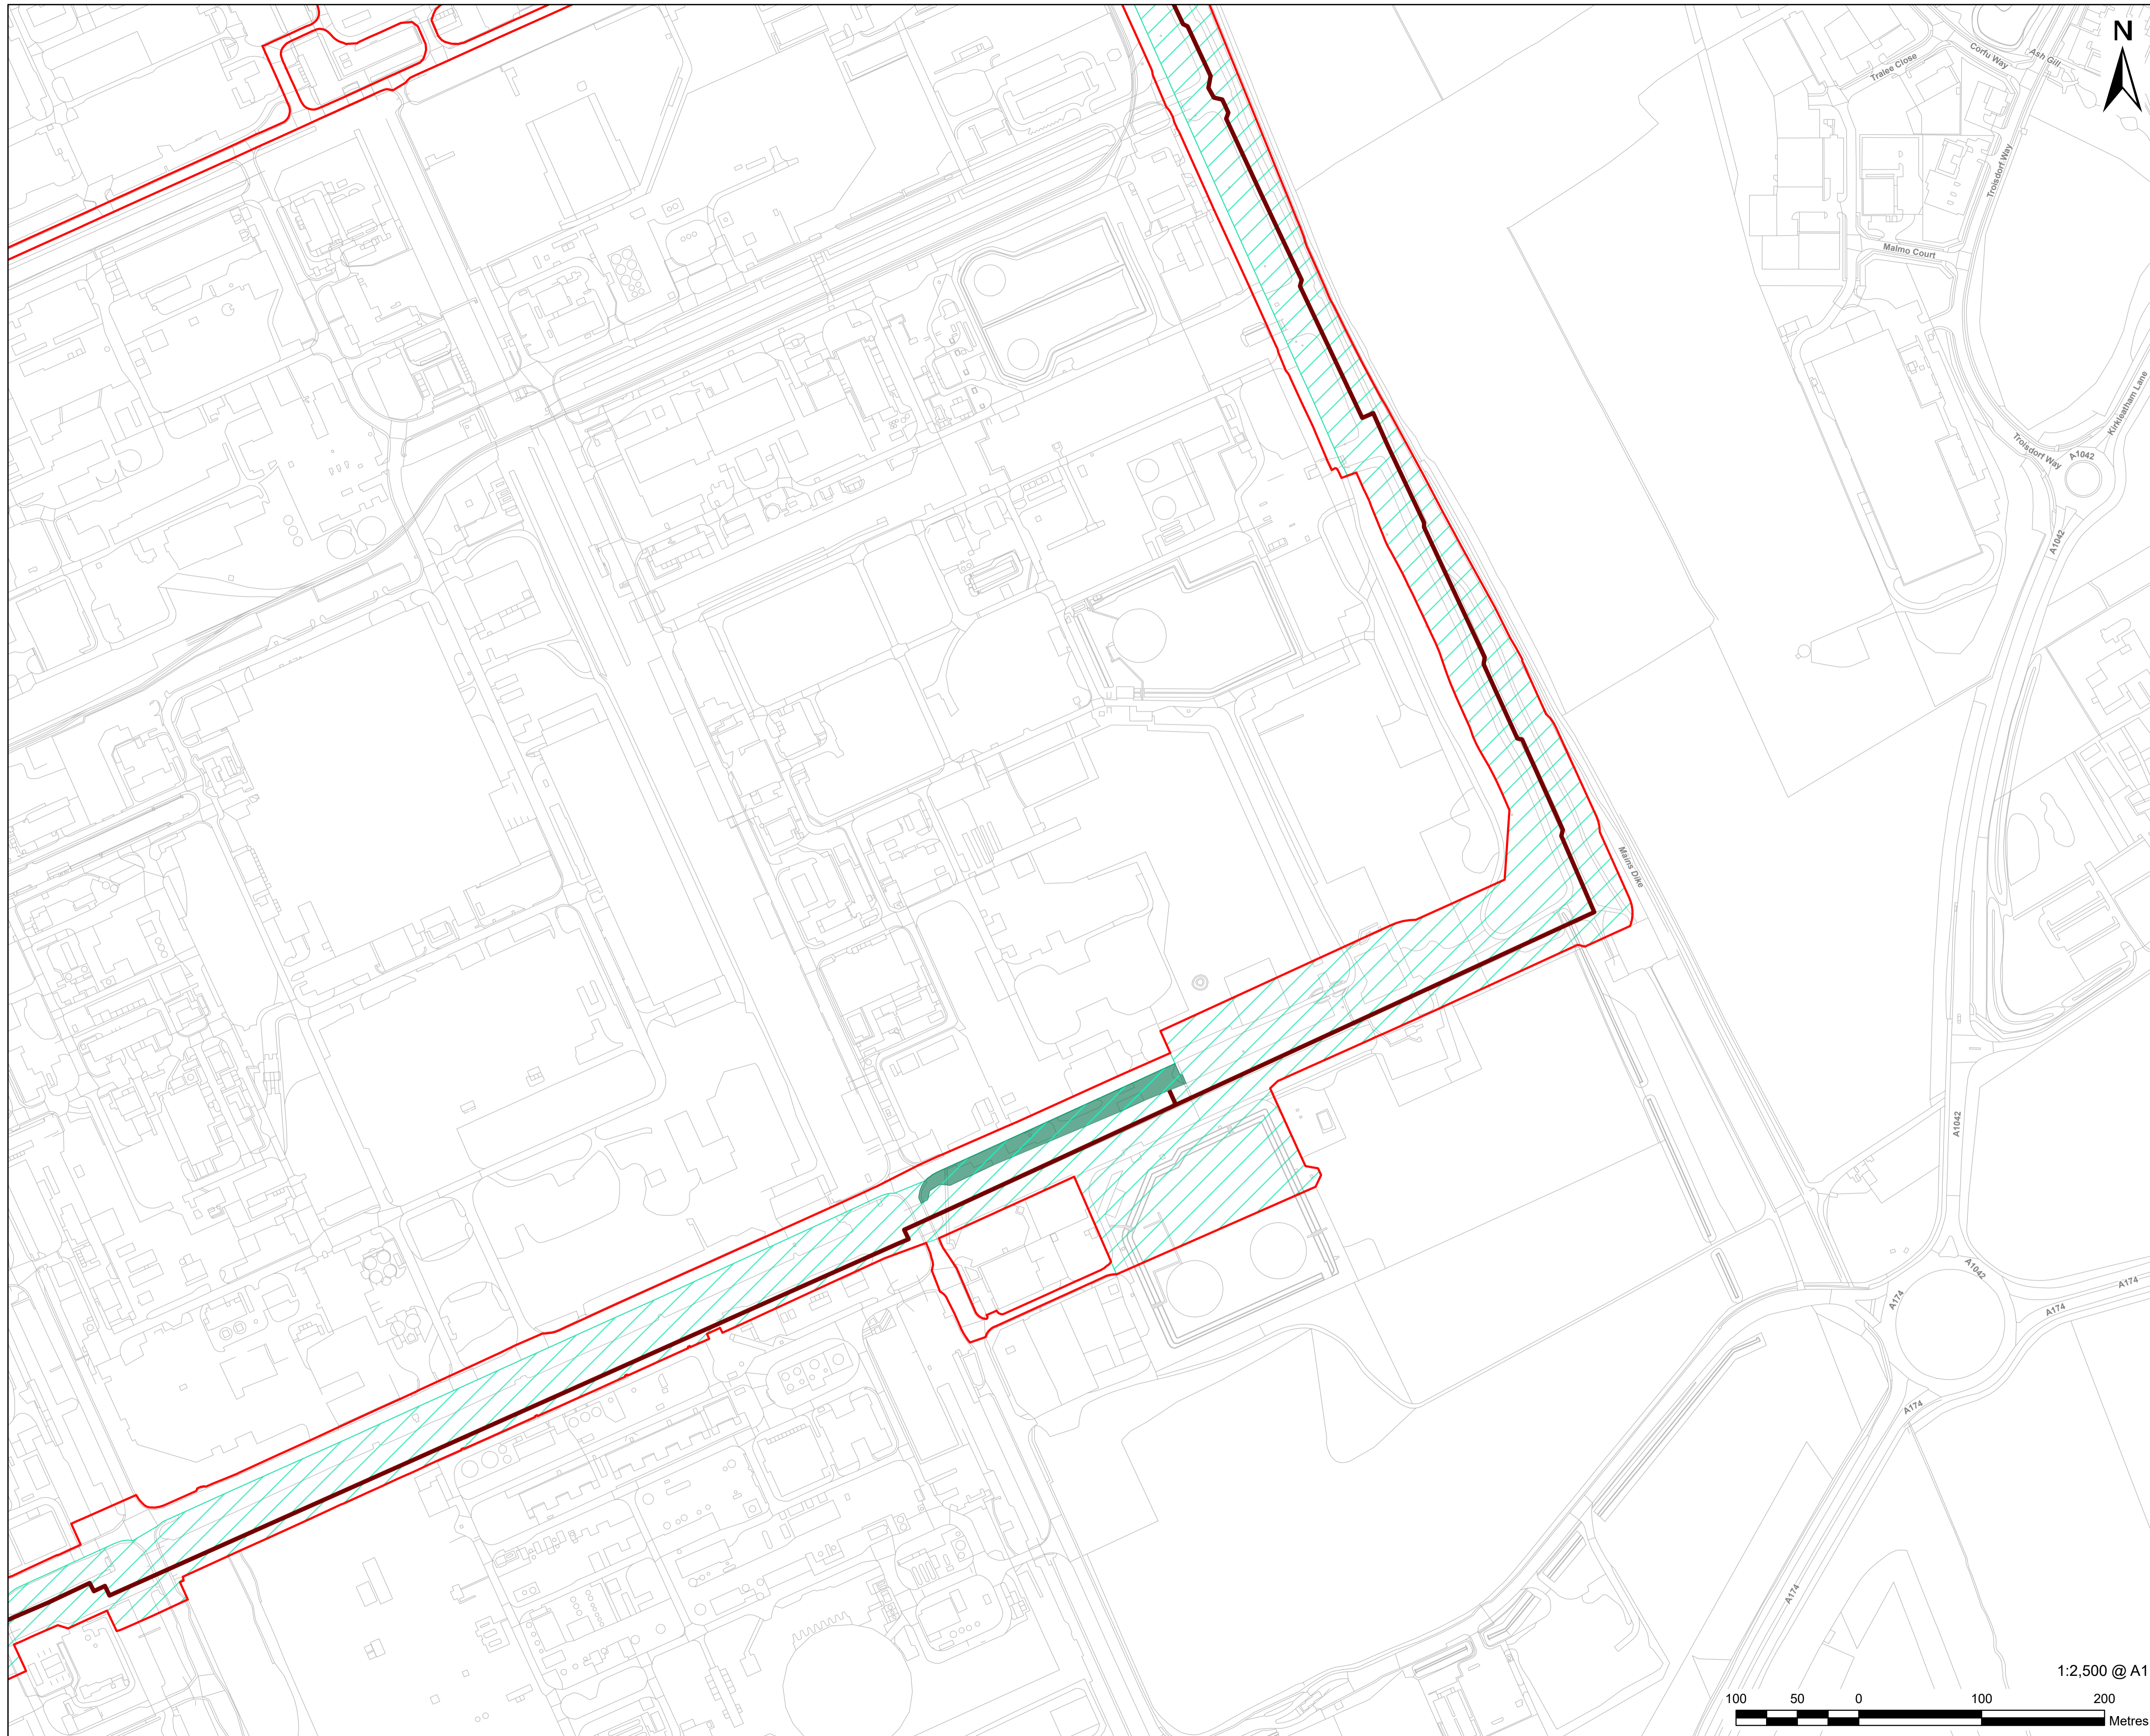

- LEGEND**
- Order Limits
 - Distribution Network - Overground and Underground Pipelines
 - Distribution Network - Above Ground Installations
 - Wilton International

**Infrastructure Planning
(Applications: Prescribed Forms
and Procedure) Regulations 2009
Regulation 5(2)(o).**

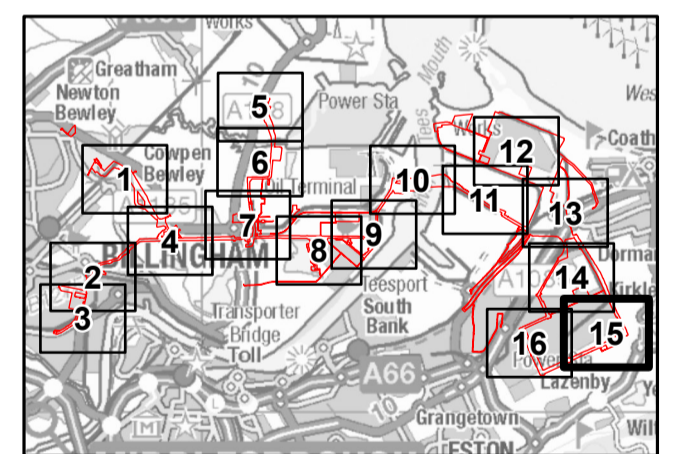

NOTES

- 1: Reproduced from Ordnance Survey digital map data © Crown copyright 2024. All rights reserved. License number 0100031673.
- 2: Contains Ordnance Survey Data © Crown Copyright and database right 2024.

APPLICATION REFERENCE

H2T_March24_DCO_2.10_Rev1

ISSUE PURPOSE

FOR DCO APPLICATION

PROJECT NUMBER


60689030

DRAWING TITLE


Indicative Hydrogen Distribution Network Plan

SHEET NUMBER

Sheet 15 of 16

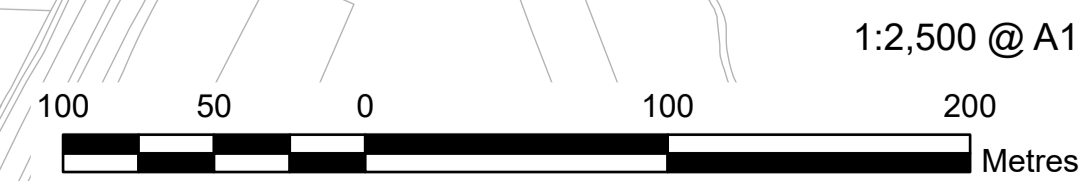


This drawing has been prepared for the use of AECOM's client. It may not be used, modified, reproduced or relied upon by third parties, except as agreed by AECOM or as required by law. AECOM accepts no responsibility, and denies any liability whatsoever, to any party that uses or relies on this drawing without AECOM's express written consent. Do not scale this document. All measurements must be obtained from the stated dimensions.

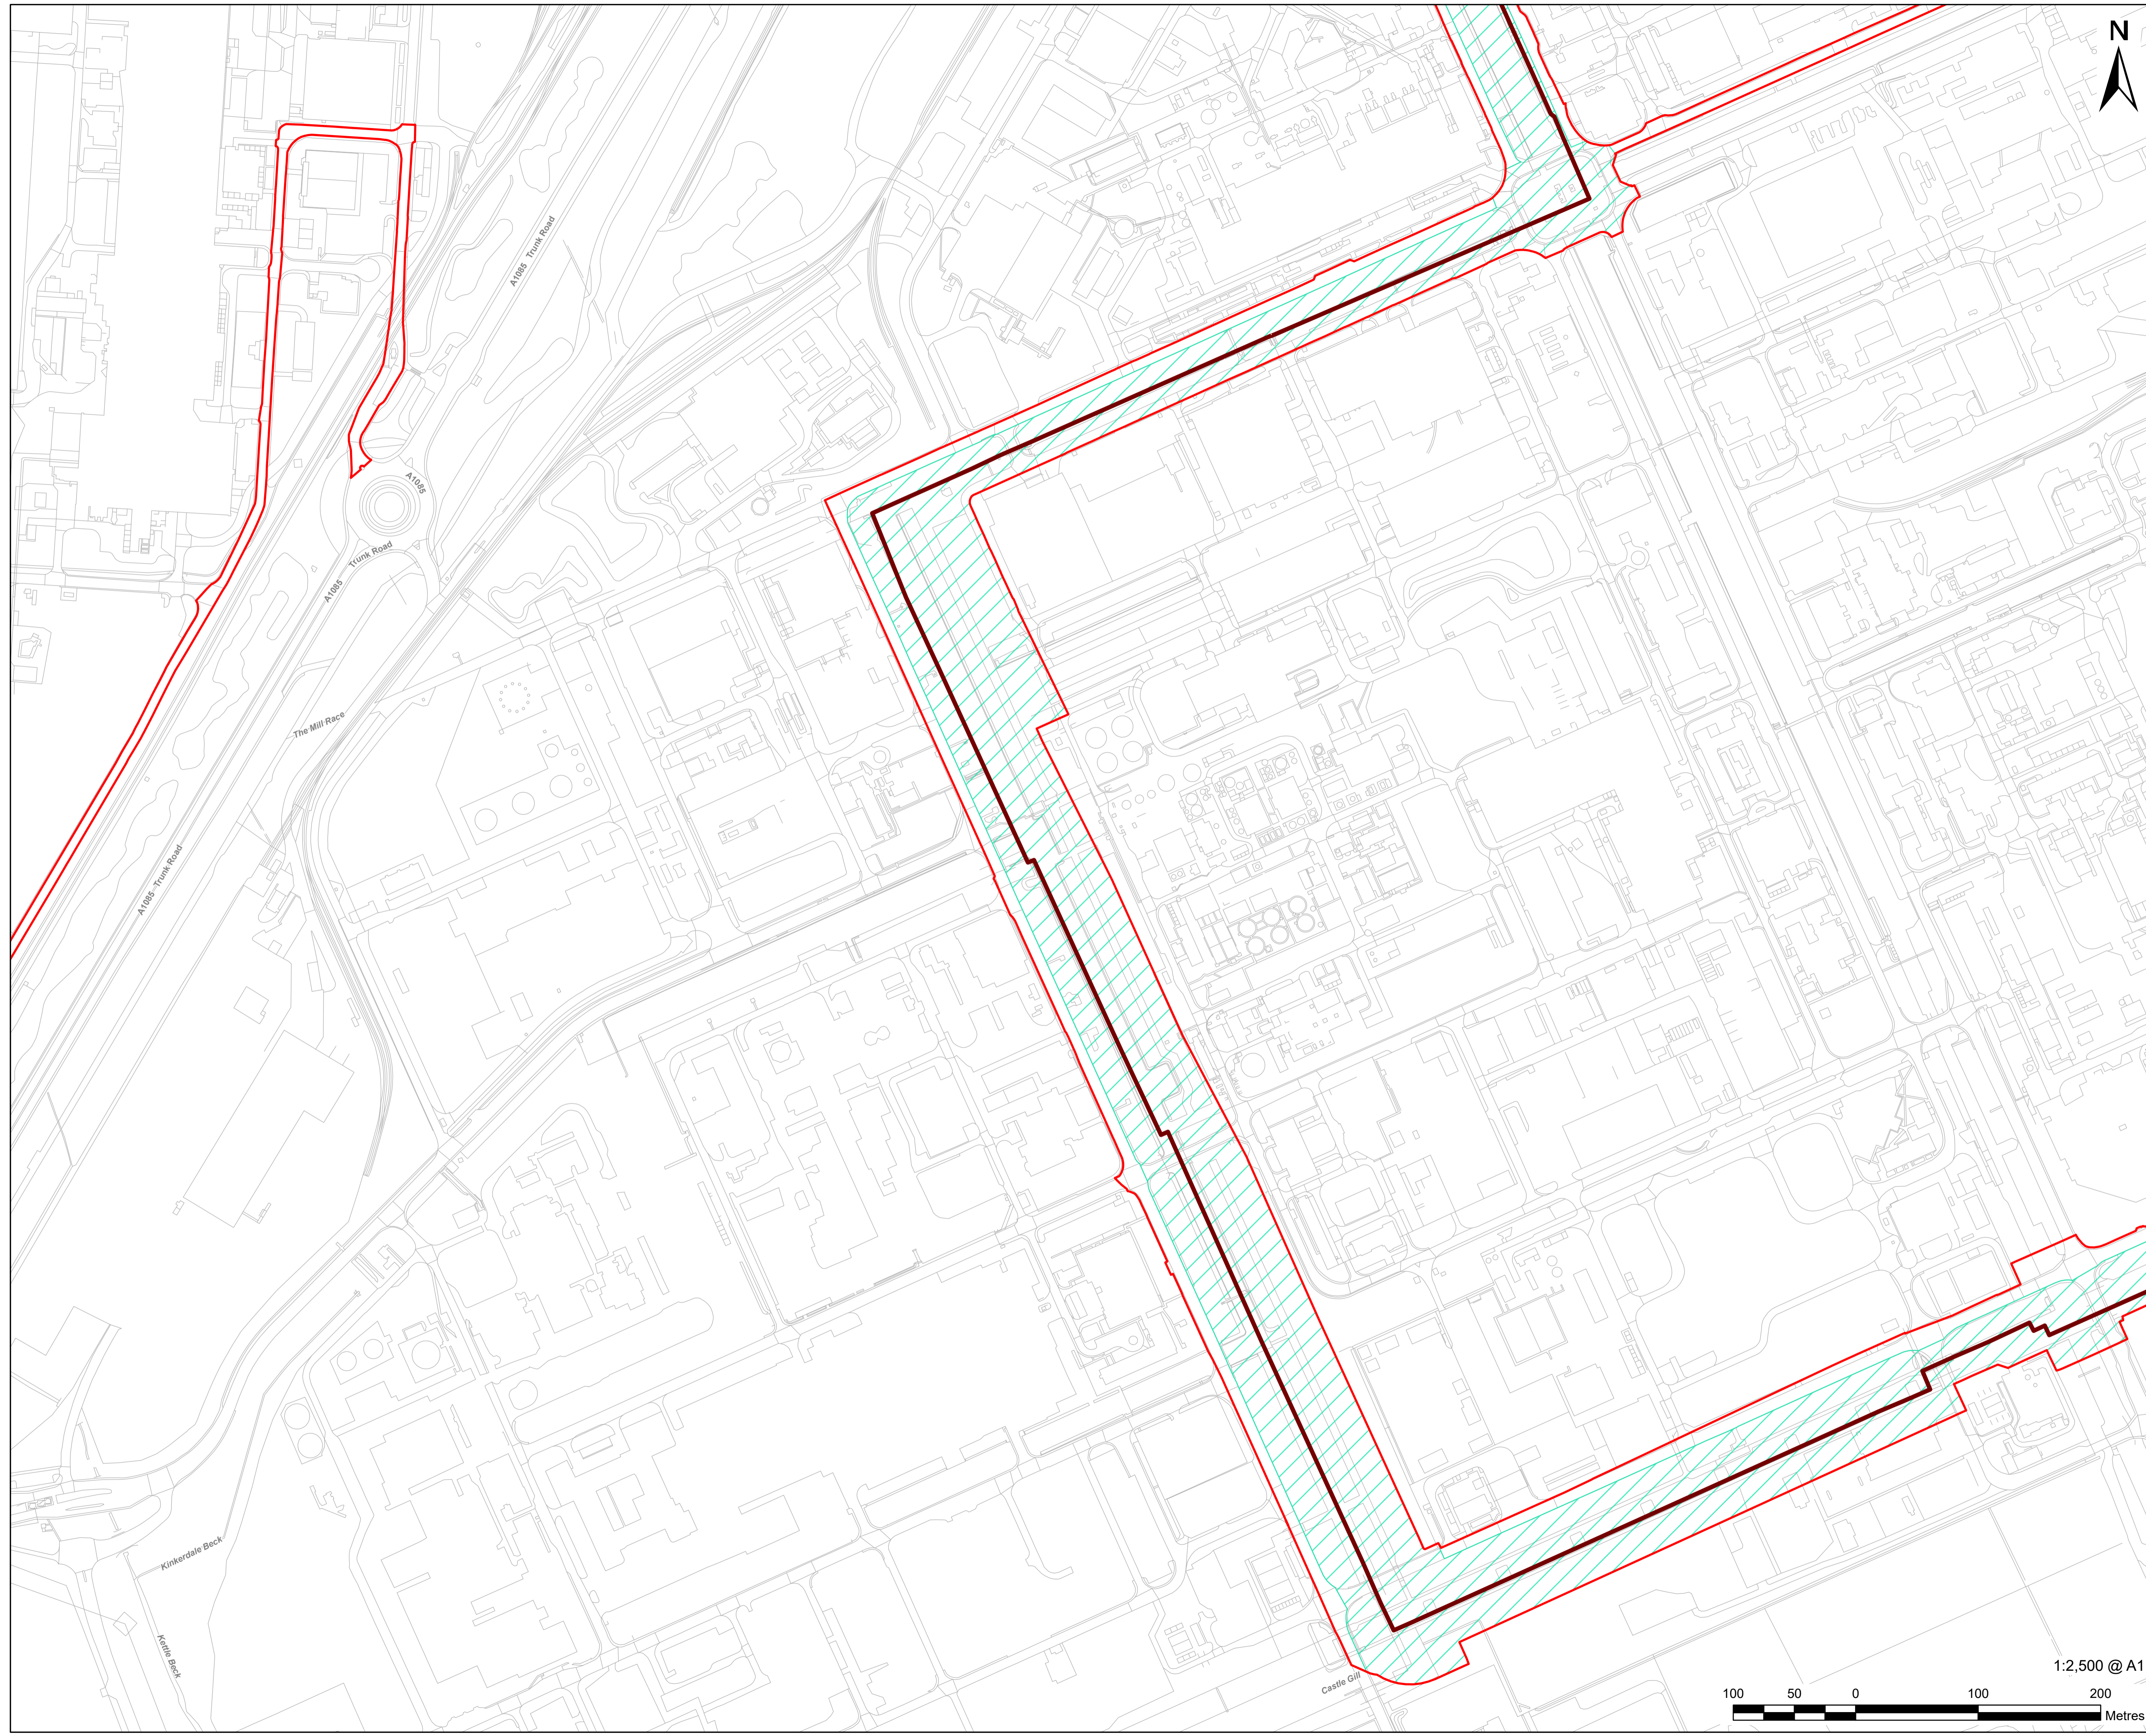

- LEGEND**
- Order Limits
 - Work No. 6A.1 - Hydrogen Distribution Network - Overground and Underground Pipelines
 - Wilton International

Infrastructure Planning (Applications: Prescribed Forms and Procedure) Regulations 2009 Regulation 5(2)(o).

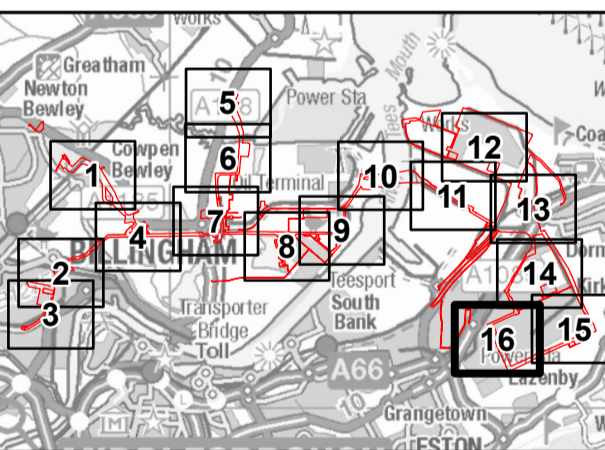

- NOTES**
- 1: Reproduced from Ordnance Survey digital map data © Crown copyright 2024. All rights reserved. License number 0100031673.
 - 2: Contains Ordnance Survey Data © Crown Copyright and database right 2024.

APPLICATION REFERENCE
H2T_March24_DCO_2.10_Rev1

ISSUE PURPOSE
FOR DCO APPLICATION

PROJECT NUMBER
60689030

DRAWING TITLE
Indicative Hydrogen Distribution Network Plan

SHEET NUMBER
Sheet 16 of 16



1:2,500 @ A1

This drawing has been prepared for the use of AECOM's client. It may not be used, modified, reproduced or made open by third parties, except as agreed by AECOM. AECOM accepts no responsibility, and denies any liability whatsoever, to any party that uses or relies on this drawing without AECOM's express written consent. Do not scale this document. All measurements must be obtained from the stated dimensions.