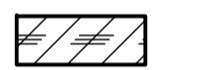



KEY:

	SLIP ROAD TO BE CLOSED
	NEW SLIP ROAD

REV	DATE	DESCRIPTION	DRAWN BY	AUTHORISED BY

ISSUE PURPOSE
INFORMATION
 This drawing is issued solely for the purpose indicated by the original stamp in this box.
 No stamp - informative only.

tthc
 the Traffic, Transport & Highway Consultancy

Head office:
 ST JAMES BUILDING, 79 Oxford Street, Manchester M1 6EJ
 Tel: 0161 235 8800, Fax: 0161 235 8801, www.tthc.co.uk

Offices also in:
 Bristol, Liverpool and London

PROJECT
 WESTERN GATEWAY INFRASTRUCTURE SCHEME

DRAWING TITLE
 FWGIS -SLIP ROAD CLOSURES
 M60 JUNCTION 10
 S/B OFF SLIP

CLIENT
 PEEL INVESTMENTS LTD

SCALE 1:500	PAPER SIZE A1	DATE 18.03.13
DRAWN BY UD	AUTHORISED BY ADF	FILE REFERENCE M08098-A-175
DRAWING NUMBER M08098-A-175	REVISION	

Based upon the ORDNANCE SURVEY maps with the permission of the CONTROLLER OF HER MAJESTY'S STATIONERY OFFICE CROWN COPYRIGHT RESERVED.