


508,500

509,000

509,500

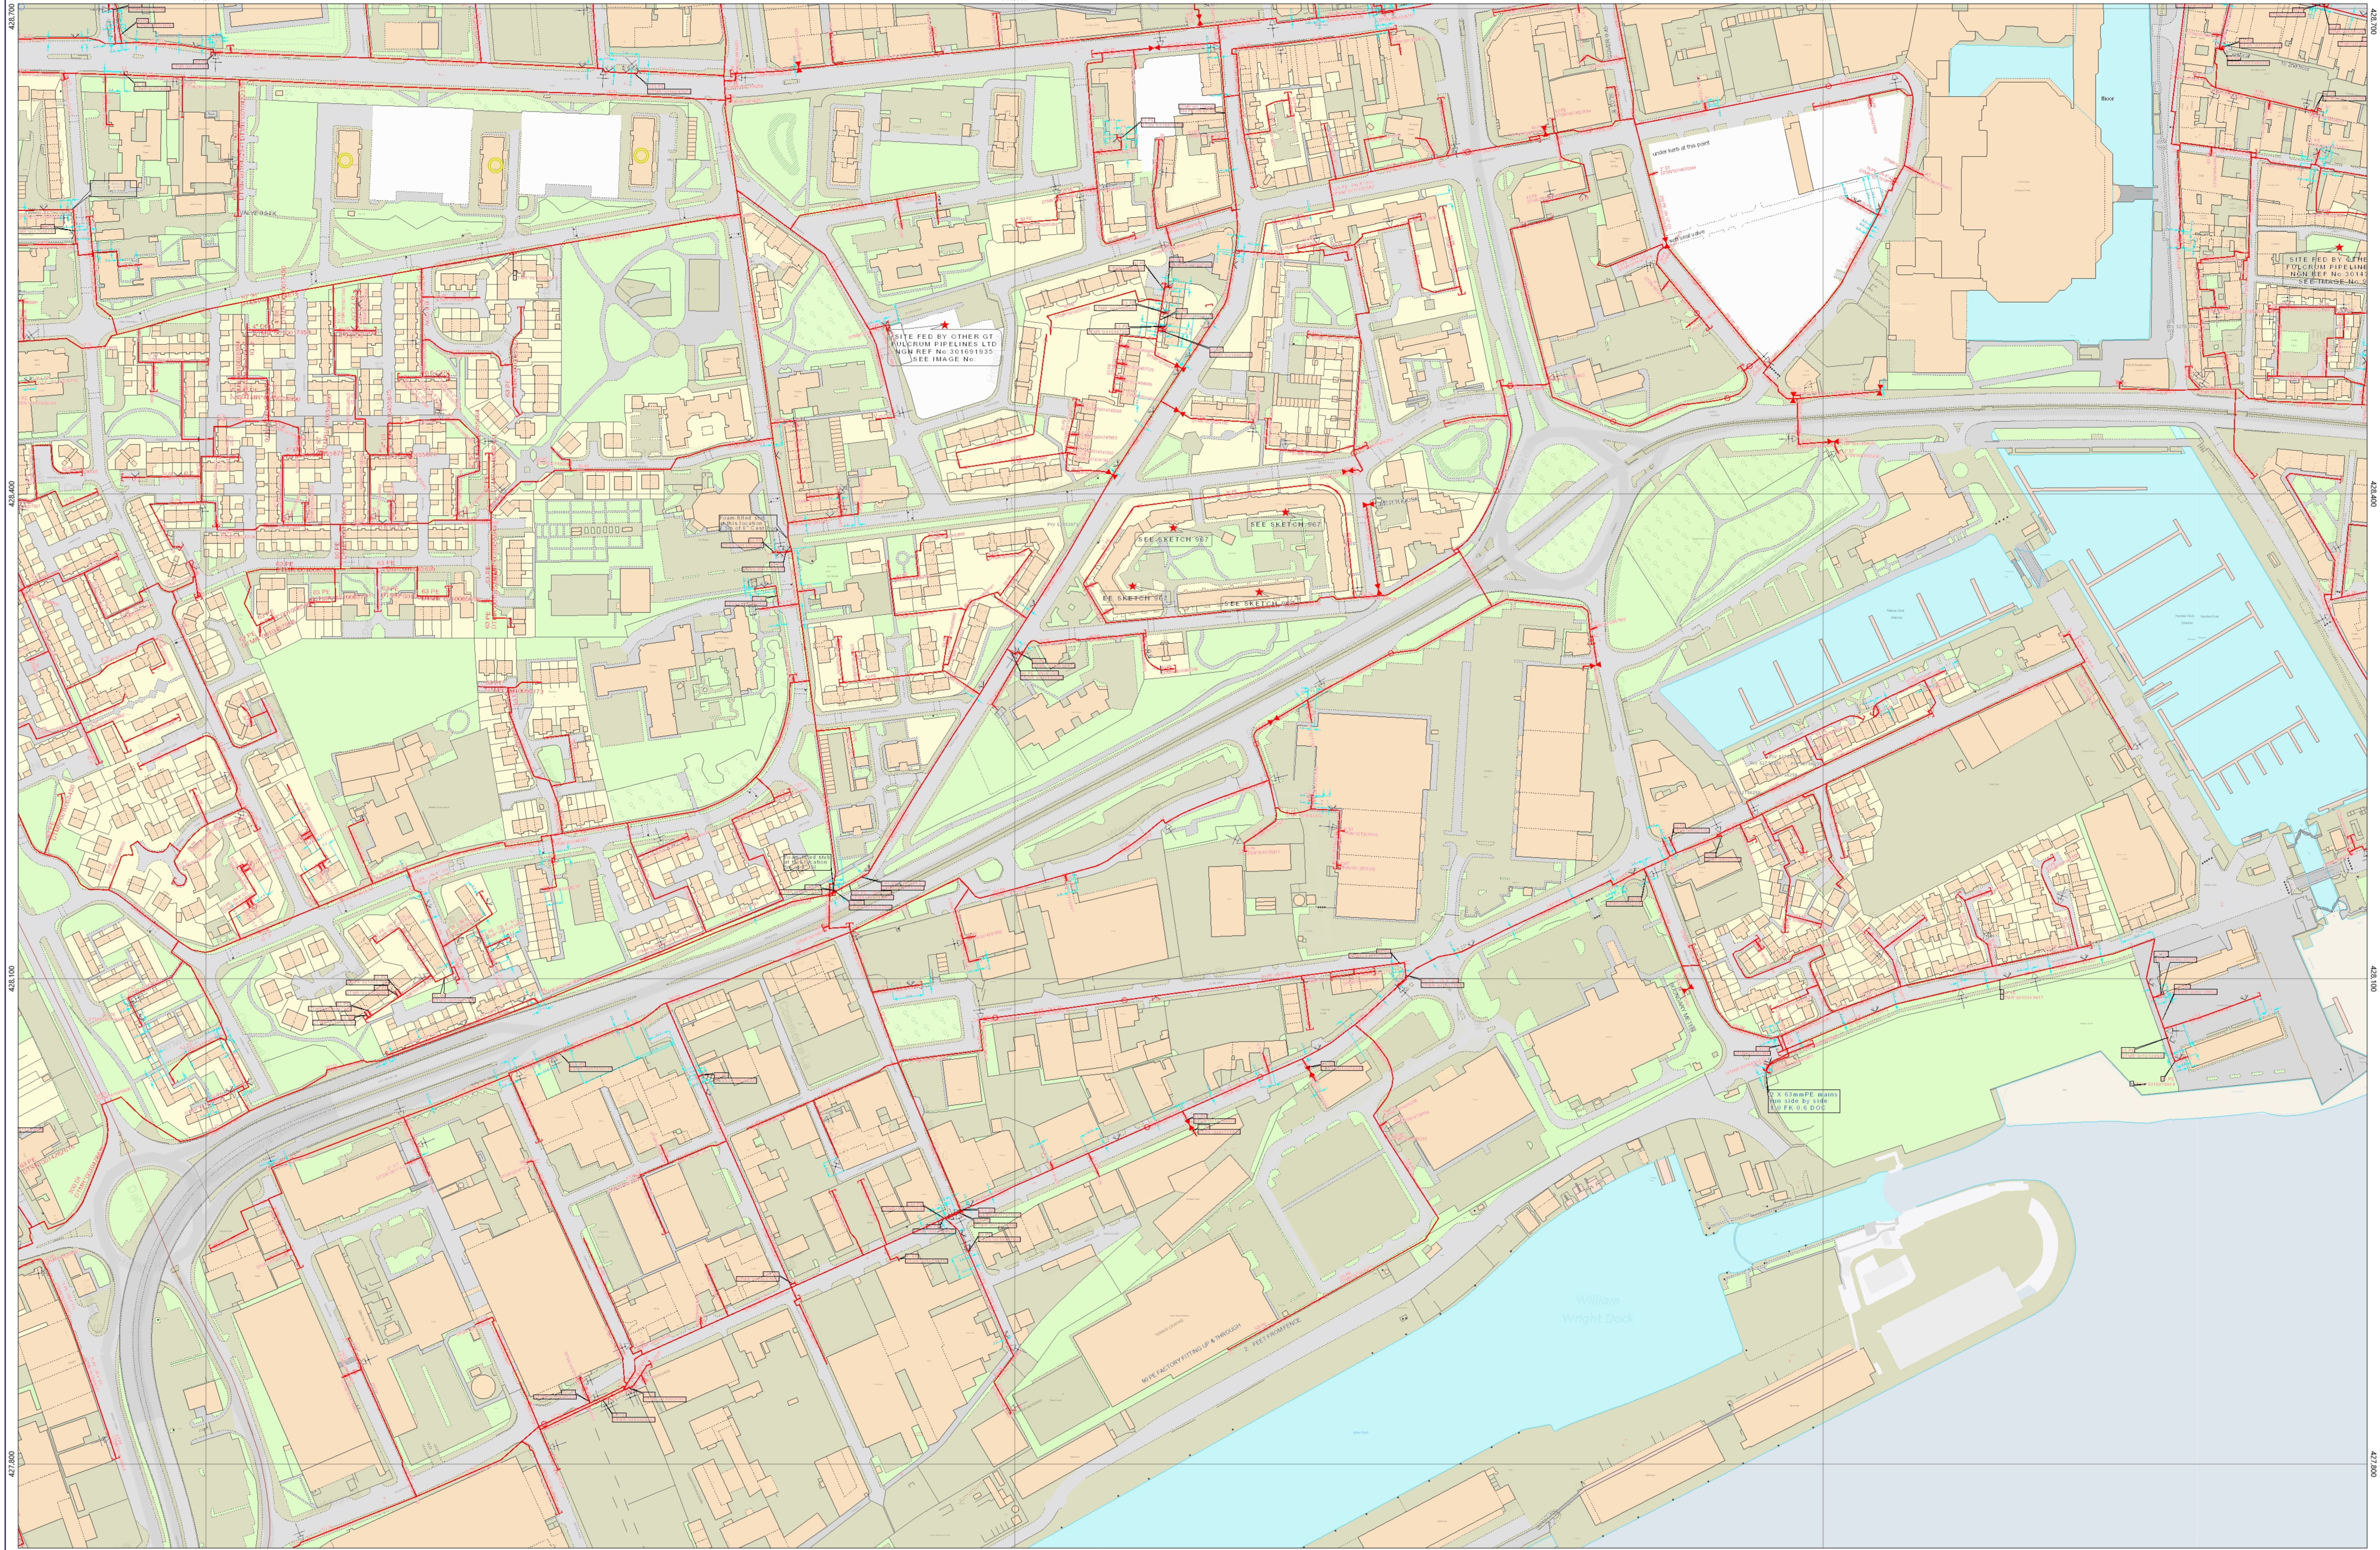


427,800

508,500

509,000

509,500

Symbol	Description	Symbol	Description
(Symbol)	Gas Main	(Symbol)	Water Main
(Symbol)	Electricity Main	(Symbol)	Other Utility
(Symbol)	Building	(Symbol)	Green Space
(Symbol)	Watercourse	(Symbol)	Other

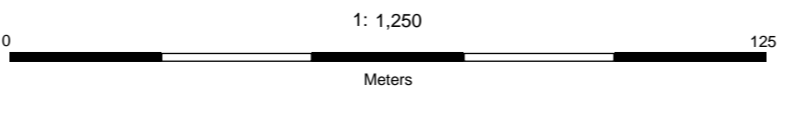

Disclaimer:
This plan shows those pipes owned by Northern Gas Networks or the relevant Gas Distribution Network in their role as Licensed Gas Transporter (GT). Gas pipes owned by other GTs or otherwise privately owned, may be present in this area. Information with regard to such pipes should be obtained from the relevant owners. The information shown on this plan is given without warranty or liability. The user of this plan is advised to verify the accuracy of the information shown on this plan by carrying out their own investigations. The liability for any loss whatsoever is accepted by Northern Gas Networks, or their agents, servants or contractors for any error or omission. Data gathering procedures, in accordance with BS5422, must be used to verify and establish the actual position of mains, pipes, services and other apparatus on the below any mechanical plant or used. It is your responsibility to ensure that the information is provided to all persons (either direct labour or contractors) working for you on or near gas apparatus. The information included on this plan should not be relied upon to prevent a period of gas supply to the user of the plan.

Revision History:

Rev	Date	Description
001	18/02/19	Issue for tender
002	08/11/19	Issue for construction

Northern Gas Networks
Advanced Plot