


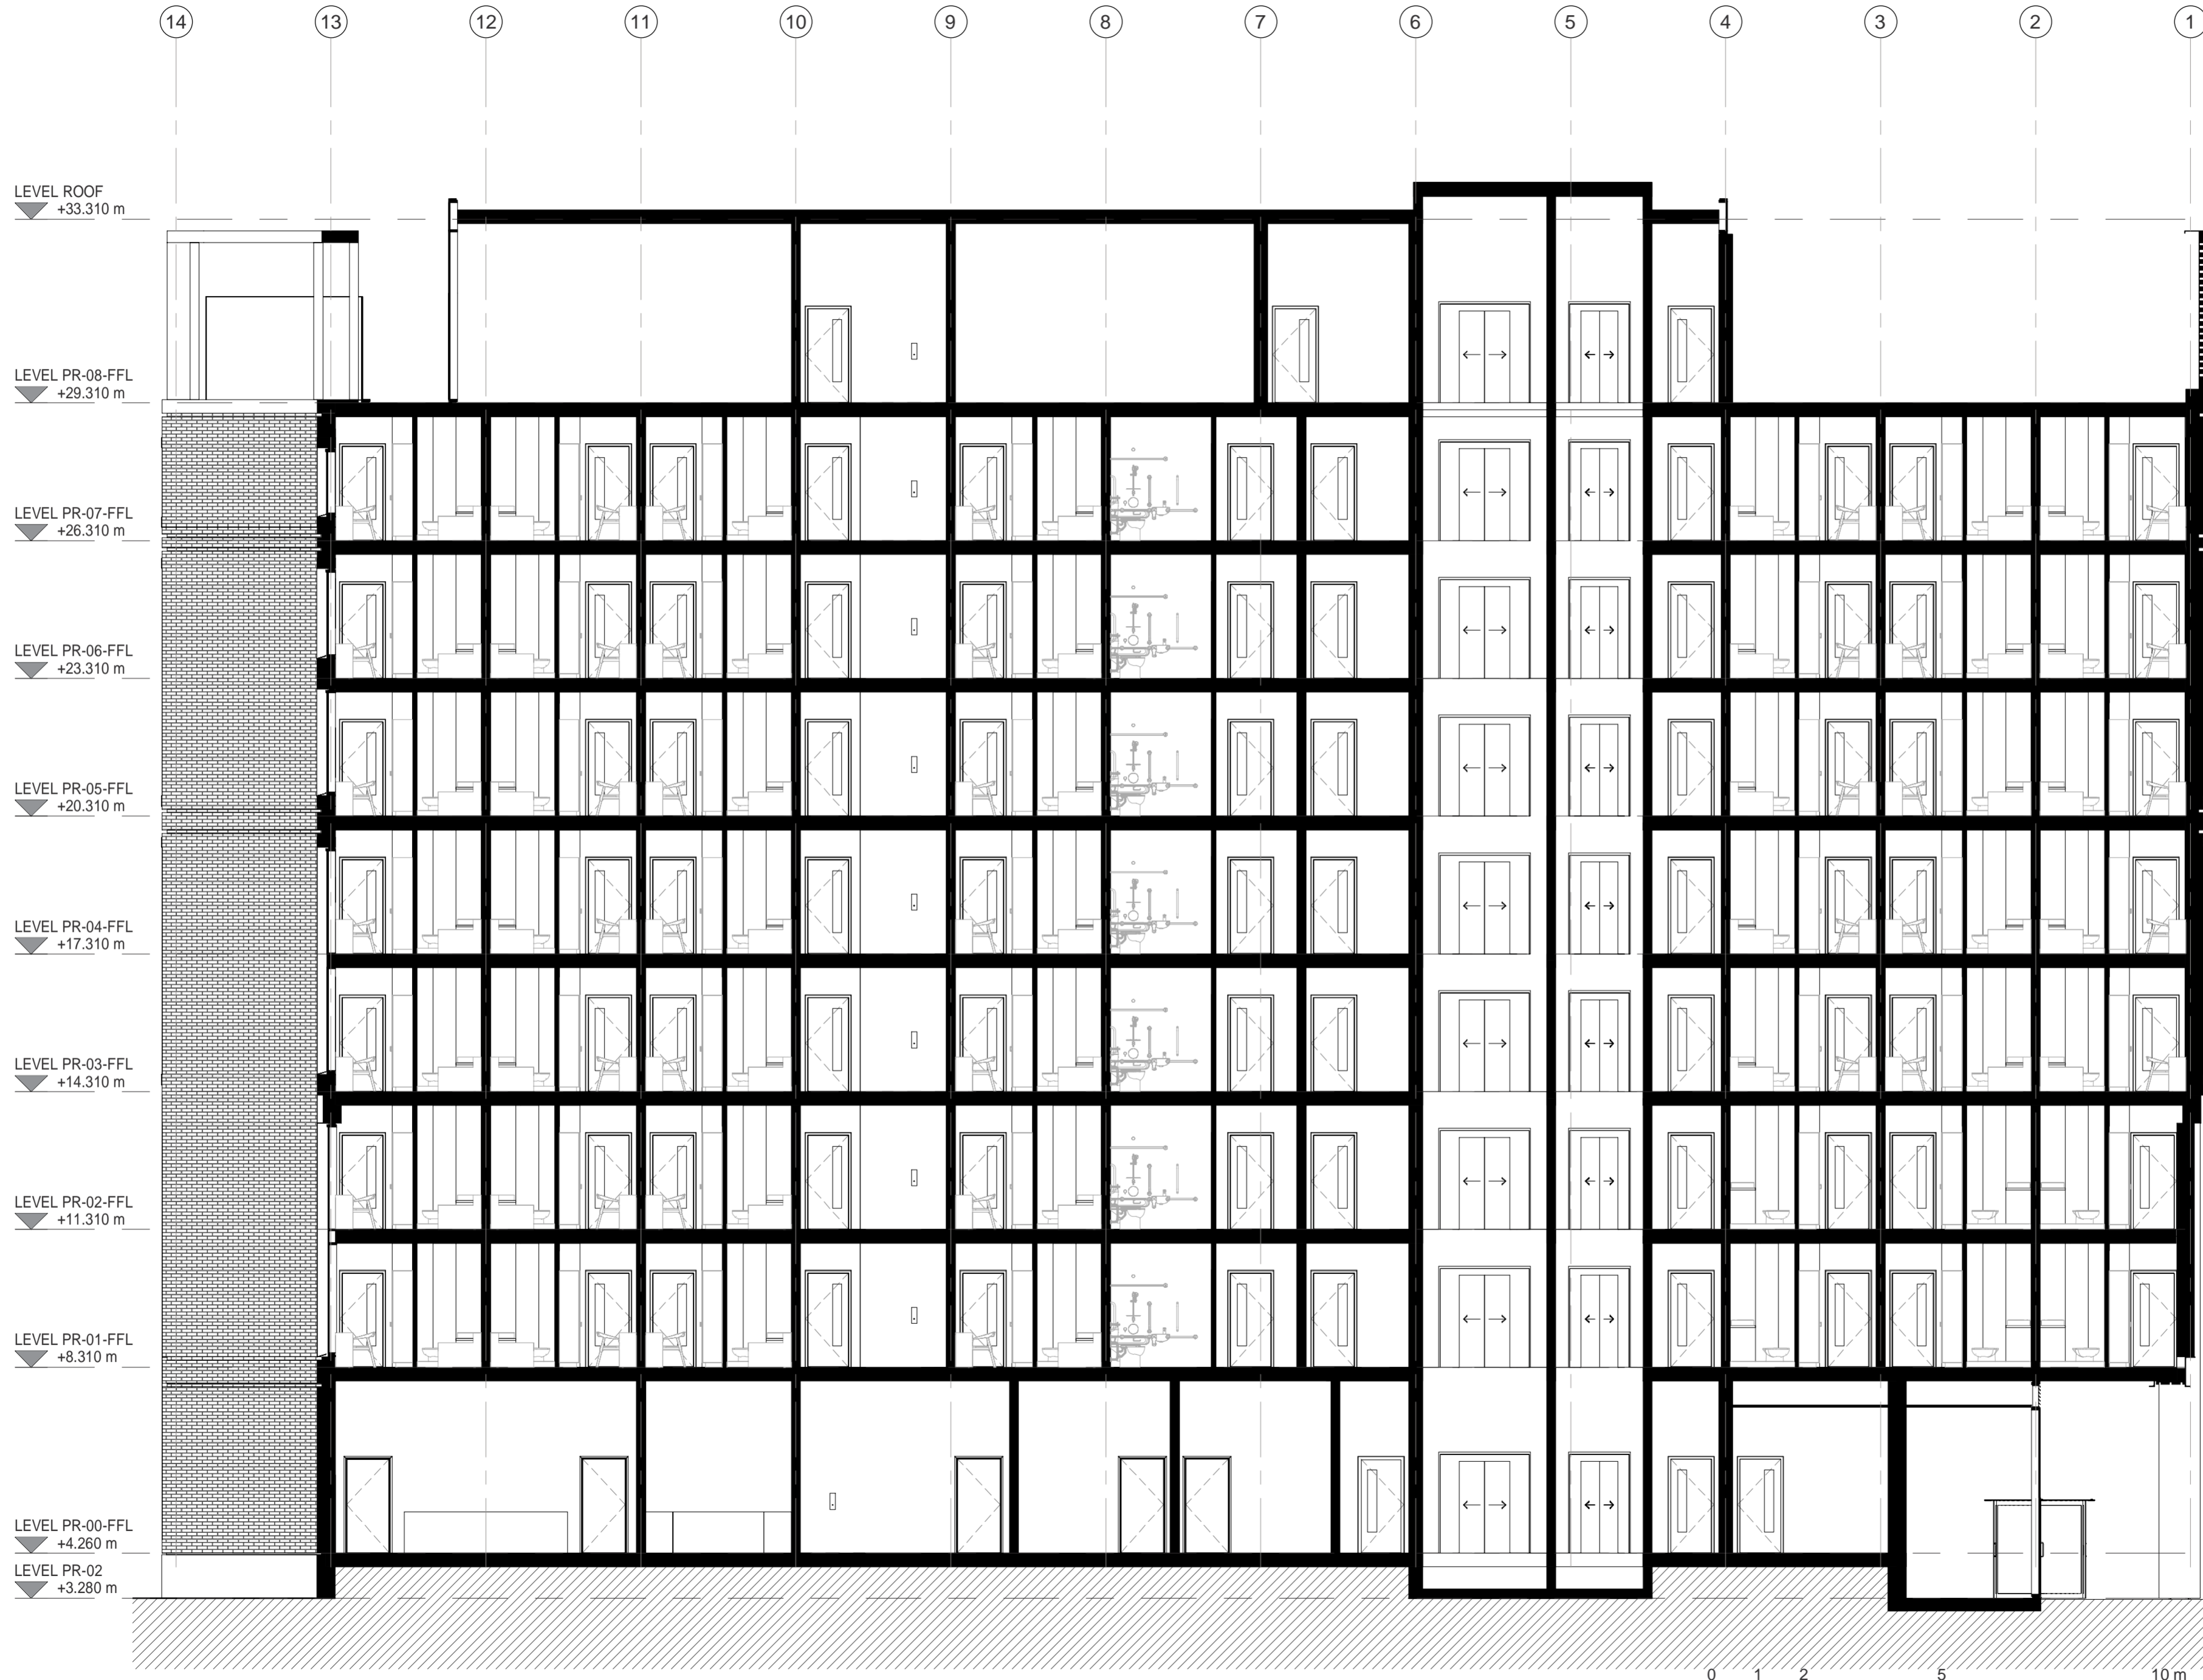

REVISIONS

No.	DESCRIPTION	DATE
A	Generally updated prior planning issue. Issued to design team.	18/03/19 VP JO
B	Issued for planning	21/03/19 VP JO
C	Updated to reflect raised FFL to ground floor.	24/05/19 VP JO
D	Updated following consultee responses. Issued for planning.	29/05/19 VP JO



**ARCHITECTURE**

No. 55 | St Paul's Street | Leeds | LS1 2TE  
0113 887 3100 | www.dla-design.co.uk

PROJECT  
**PRINCES QUAY, HULL HOTEL**

TITLE  
**GA SECTION 1-1 HOTEL**

SCALE  
**1 : 100 @ A2**      DATE  
**13/02/19**

DLA REF  
**2016-223**      DRAWN  
**VP**      REVIEWED  
**JO**

DRAWING NAME	PROJECT	ORIGINATOR	ZONE	LEVEL	TYPE	ROLE	NUMBER
	DLA						<b>0035</b>

STATUS  
**D**      SUITABILITY DESCRIPTION  
**FOR PLANNING**

REVISION  
**D**      REVISION DESCRIPTION