



## REVISIONS

No.	DESCRIPTION	DATE
A	Generally updated prior planning issue. Issued to design team.	18/03/19 VP JO
B	Issued for planning	21/03/19 VP JO
C	Generally updated to reflect most recent survey	24/05/19 VP JO
D	Updated following consultee responses. Issued for planning.	29/05/19 VP JO



ES: These (LH) panels to be replaced with leaded lights to match original.  
 ES: New timber framed double glazed sliding sash windows to the upper floors to match original.  
 ES: New timber framed double glazed sliding sash windows to the upper floors to match original.

## ARCHITECTURE

No. 55 | St Paul's Street | Leeds | LS1 2TE  
 0113 887 3100 | www.dla-design.co.uk

PROJECT  
**PRINCES QUAY, HULL**

TITLE  
**PROPOSED ELEVATION 1  
 CAS. BUILD. & EARL DE GREY**


SCALE | DATE  
 As indicated @ A3 | 13/02/19

DLA REF | DRAWN | REVIEWE  
 2016-223 | VP | JO

DRAWING NAME  
 PROJECT ORIGINATOR | ZONE | LEVEL | TYPE | ROLE | NUMBER  
 DLA | | | | | **0055**

STATUS | SUITABILITY DESCRIPTION  
 | **FOR PLANNING**

REVISION | REVISION DESCRIPTION  
**D** |

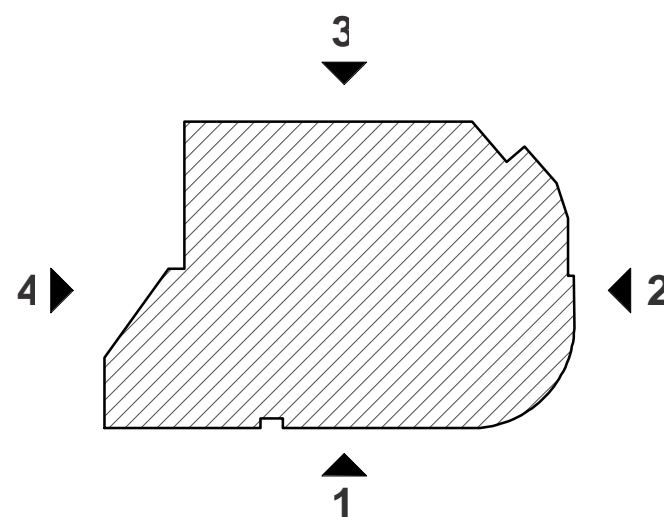

## KEY PLAN ELEVATIONS

1 : 500

### NOTE:

- New M&E systems will be required to the proposed development. Type and location TBC.
- All timber door to be retained are to be made good/ replaced to match original.
- All timber panelling to Castle Buildings to be retained is to be made good/ replaced to match original.
- All walls to the Earl De Grey to be dry lined.
- New rainwater goods are to be installed. Type, material and location TBC.
- Retention of historic features is referred to in the statement prepared by Woodhall (repair and reinstatement where possible, repairs/reinstatement of damaged/missing floors, repairs to roof structure, re-slating with breathable membrane and thermal insulation).
- The Earl De Grey is to be reconstructed, where possible, using reclaimed materials from the existing building or reclaimed new materials to match existing historic details, where necessary. Please refer to reports prepared by LHL and Alan Wood for more details.

### ELEVATION KEY

- ① Metal standing seam: type & colour TBA
- ② Curtain wall: framing PPC, type & colour TBA
- ③ PPC door - colour TBA

