


**A1 TO A14 WESTBOUND INTERCHANGE LINK
WORK NO. 7 - WORKS PLANS SHEET NO. 6 & 7**

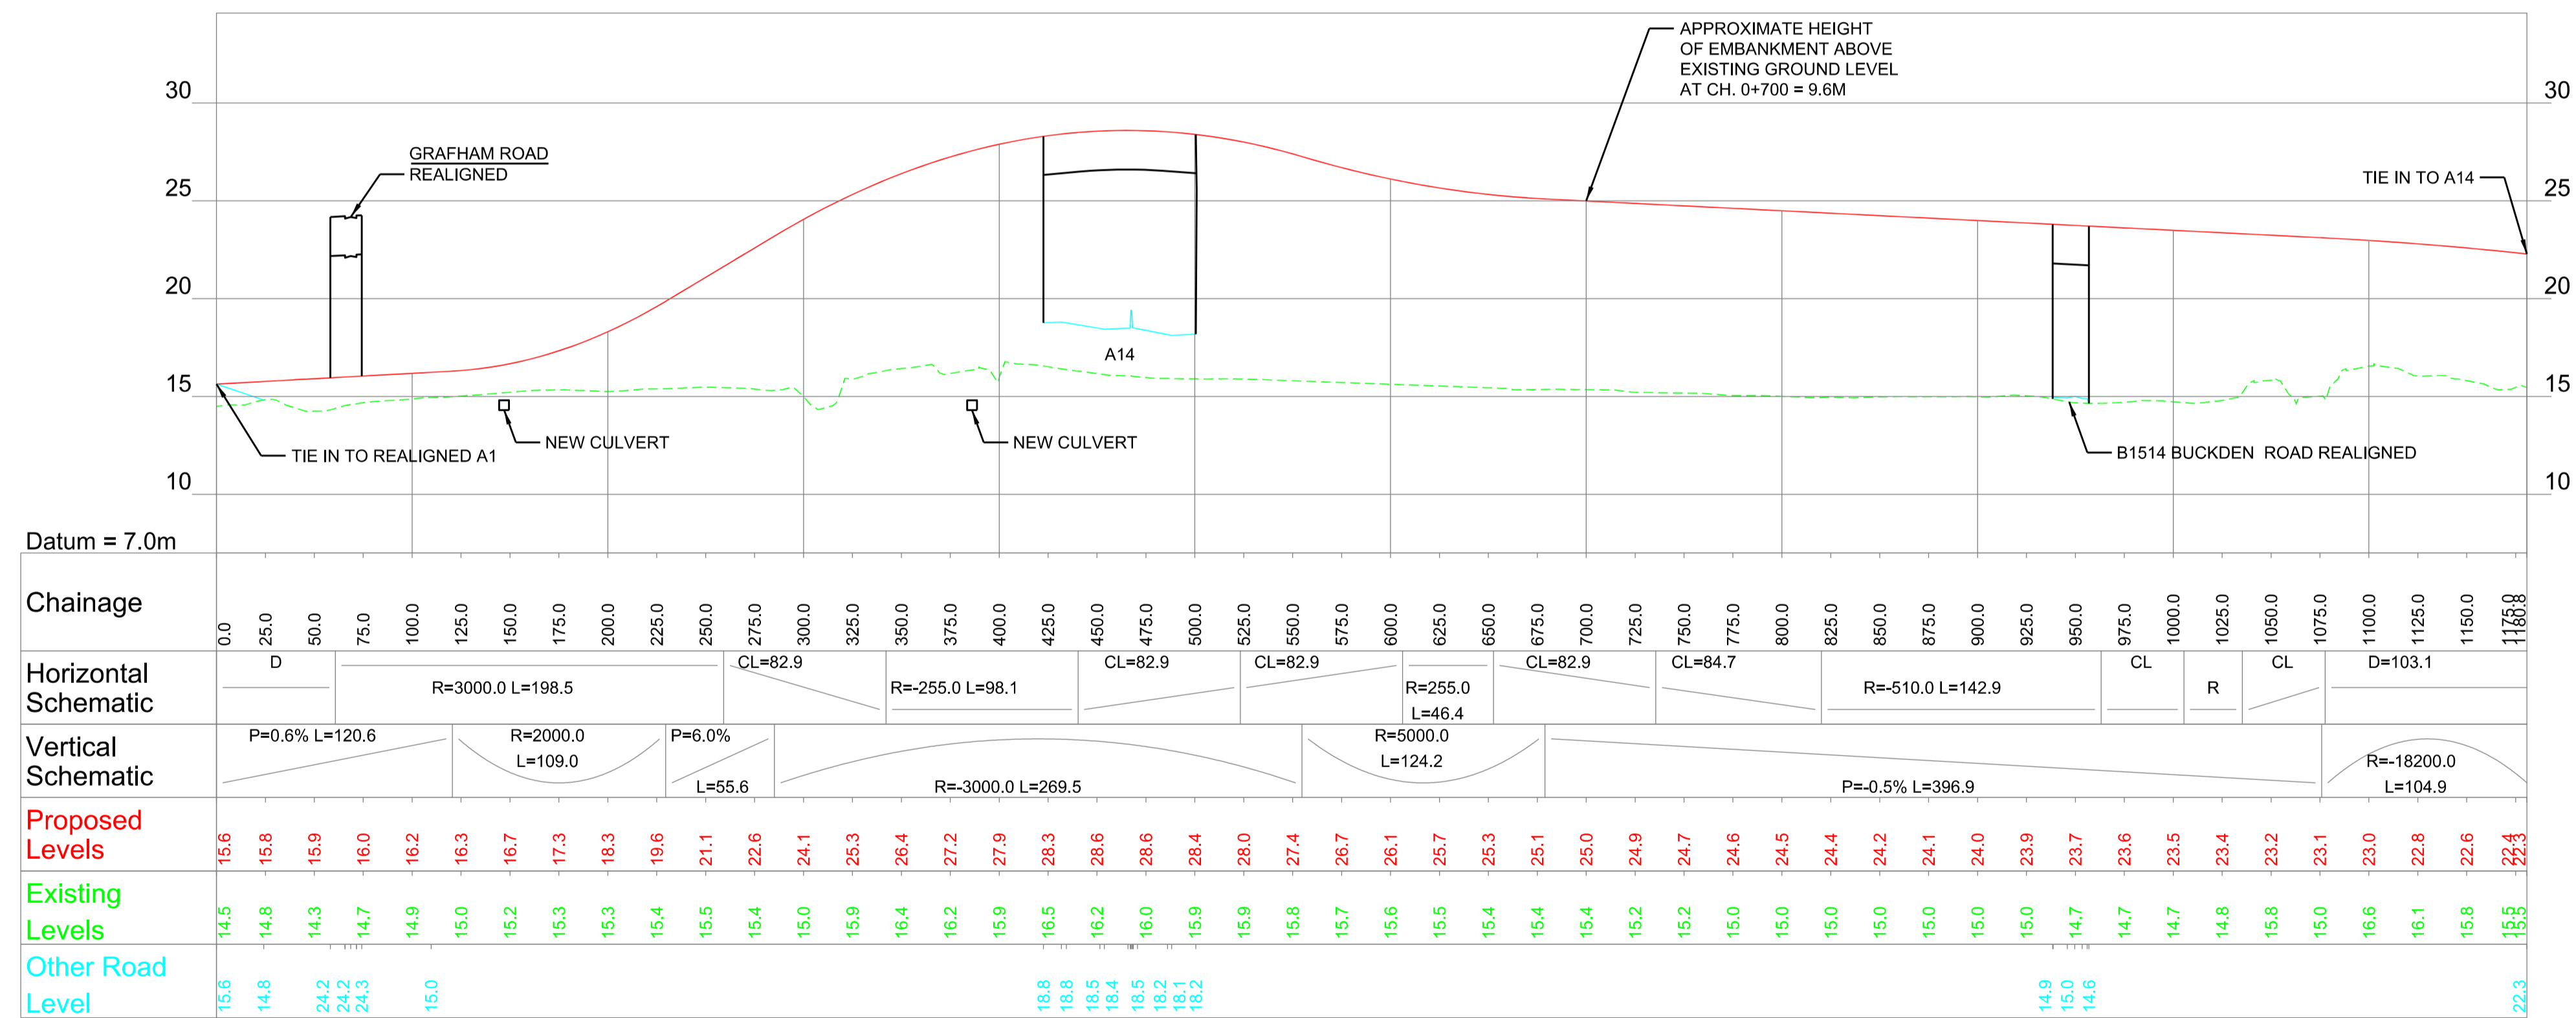


**A1 TO A14 EASTBOUND INTERCHANGE LINK
WORK NO. 8 - WORKS PLANS SHEET NO. 6 & 7**

NOTES

- All dimensions in metres unless otherwise stated.
- These Engineering Sections should be read in conjunction with the Works Plans.

All levels relate to Ordnance Survey Datum (OSGB36) using the current Ordnance Survey transformation (OSTN02/OSGM02)

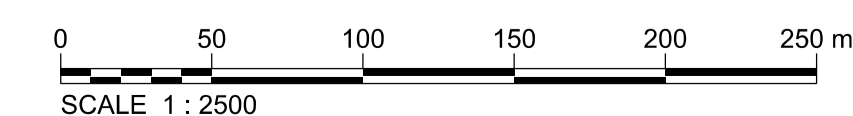

This map is based on Ordnance Survey material with the permission of Ordnance Survey on behalf of the controller of Her Majesty's Stationery Office. © Crown copyright. Unauthorised reproduction infringes Crown copyright and may lead to prosecution or civil proceedings. Highways Agency 100018928, 2008.



Client
Project
A14 CAMBRIDGE TO HUNTINGDON IMPROVEMENT SCHEME

Drawing title	
ENGINEERING SECTIONS A14 INTERCHANGE LINK SHEET 9 OF 59 REGULATIONS 5(2)(o) & (p) & 6(2)	
Drawing suitability	
DCO Submission	
Scale	1:2500@A1, 1:5000@A3
Jacobs No.	233193-00
Client no.	
Drawing number	A14-ARP-ZZ-00-DR-Z-04009
Rev	0

This drawing is not to be used in whole or part other than for the intended purpose and project as defined on this drawing. Refer to the contract for full terms and conditions.