


0 100 200 Metres						
SCALE 1:2500						
4F	05/02/2016	CCTV provision updated following high level survey results	LE	RR	GM	BIV
3F	08/01/2016	UPDATED FOR DCO DEADLINE V SUBMISSION	LE	RR	GM	BIV
2F	20/03/2015	SUBMITTED WITH DCO APPLICATION	LE	RR	GM	BIV
1R	06/03/2015	ISSUED FOR REVIEW	LE	RR	GM	BIV
D	29/01/2015	ORIGINAL	LE	RR	GM	BIV
Rev #	Revision Date	Revision Details	Drawn	Check	Review	App'd

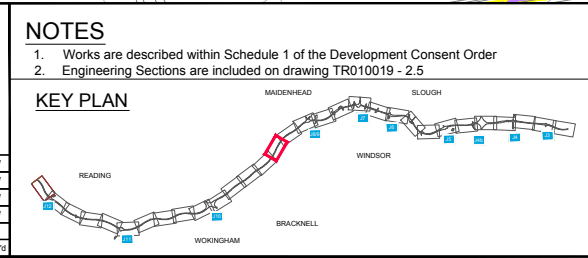

**LEGEND:**

- Order limits
- Parish boundary
- Local authority boundary
- Linear Work Item Centreline
- Non-linear Work Boundary
- Limit Of Scheduled Work
- Construction Compounds

**Items Included in Numbered Work Items**

- Proposed New Gantry Area
- Proposed New Gantry
- Super-span Portal
- Single Carriageway Portal
- Super-span Cantilever
- Signal only Cantilever
- Signal Cantilever M54
- Signal Cantilever M53
- Existing Gantry to be demolished

**RE-USED GANTRY**

- TYPE 7
- TYPE 8

**RE-used Gantry**

- Portal Type Gantry
- Signal Cantilever
- Proposed Emergency Refuge Area (ERA)
- Proposed ERA with Police Observation Platform (POP)
- Proposed new CCTV Camera
- Post Mounted Sign in verge

**ERA/POP**

**SIGN**

Engineering Section (arrows indicate direction of view - refer to Note 2)



**highways england**

Highways England  
Major Projects  
Piccadilly Gate  
Stow Street  
Manchester  
M1 2WD

Alliance Document Reference  
514451-MUH-ML-ZZ-DR-WP-301302

Rev 4F  
Scale at A1  
1:2500

Job Title	M4 JUNCTIONS 3 TO 12 SMART MOTORWAY
Drawing Title	WORKS PLAN REGULATIONS 5(2)(j) & 5(2)(p) SHEET 15 OF 31 LITTLEFIELD GREEN
Drawing Number	TR010019 - 2.3